




LOWER GROUND FLOOR
4 person / 2 br. wheelchair/mobility unit

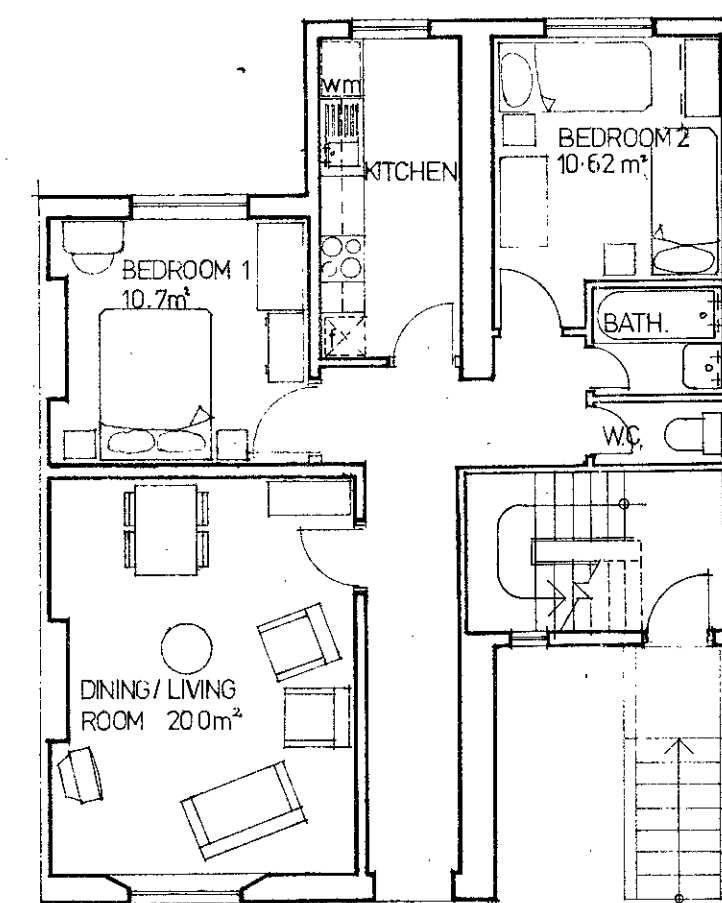


UPPER GROUND FLOOR
4 person / 2 br. flat

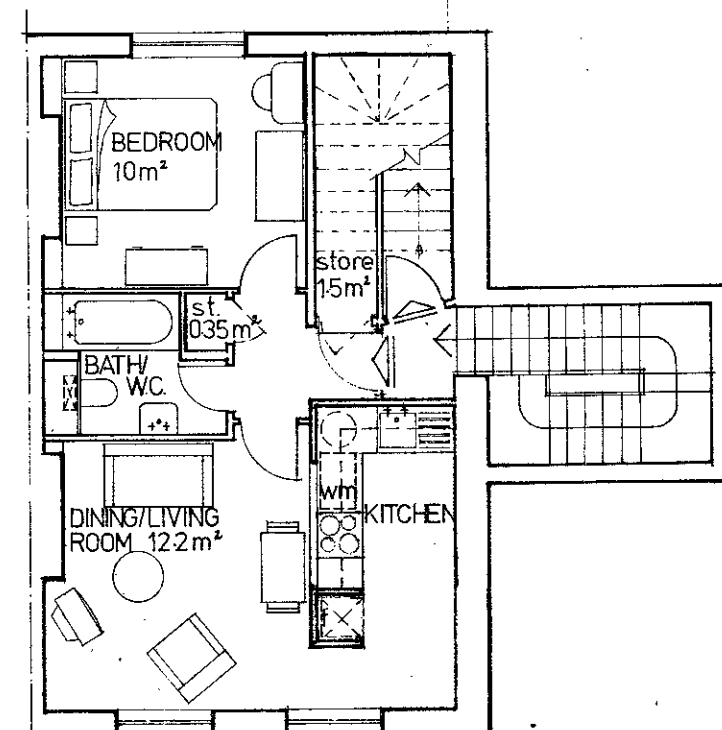


SECOND FLOOR
2 person / 1 bedroom flat

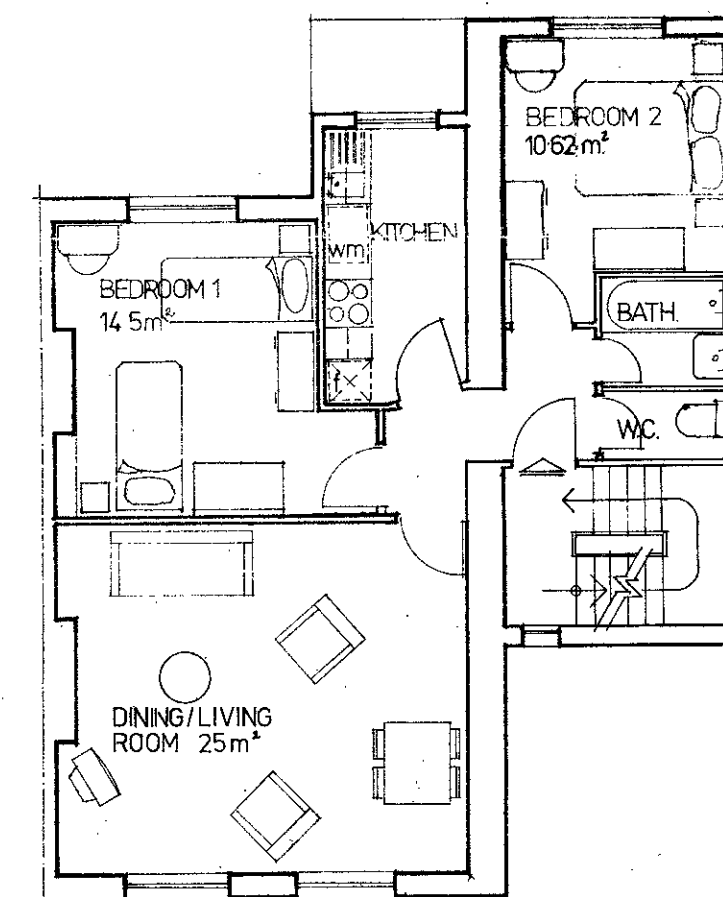


FIRST FLOOR
4 person / 2 br. flat

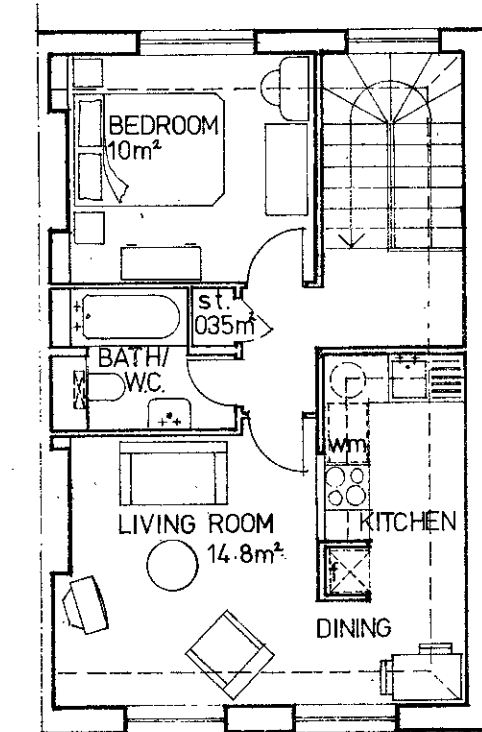

THIRD FLOOR
2 person / 1 bedroom flat

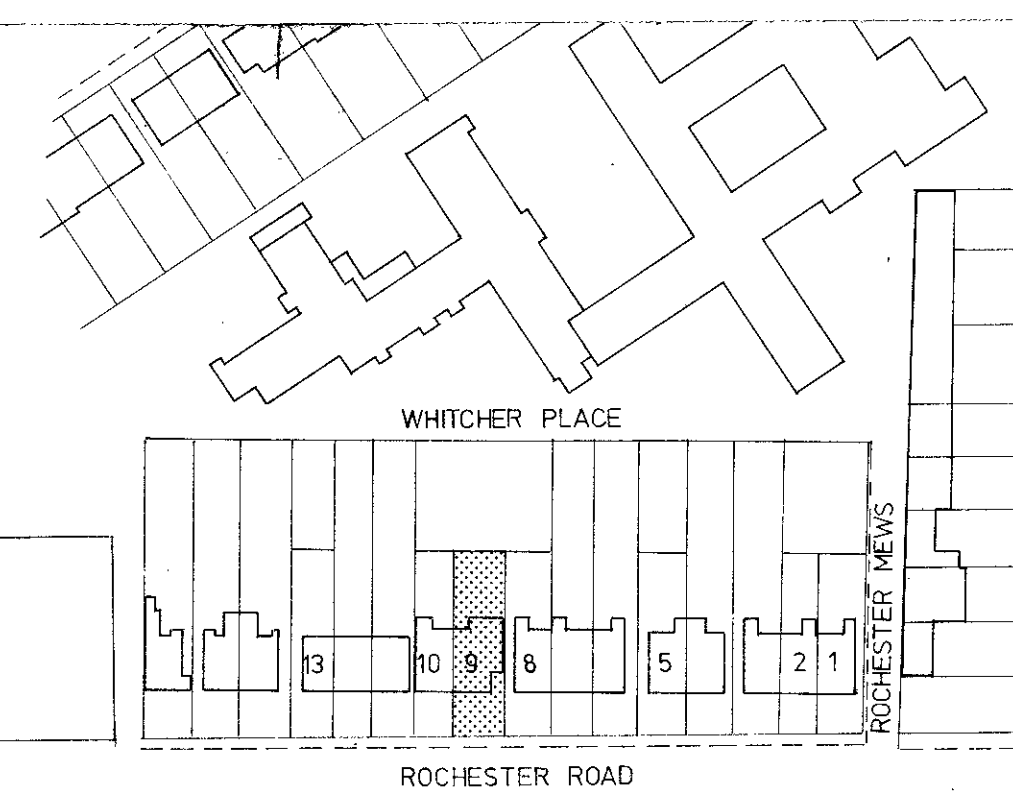

LOCATION
scale 1:1250

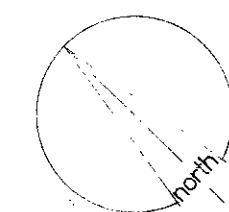

NET DWELLING SPACE
including general storage

	PROPOSED UNIT	PARKER MORRIS STANDARD
4 person / 2 br. L.Gr. Fl. flat	74.5m ²	73.5m ²
4 person / 2 br. U.Gr. Fl. flat	66.9m ²	73.5m ²
4 person / 2 br. 1st. Fl. flat	64.1m ²	73.5m ²
2 person / 1 br. 2nd. Fl. flat	43.5m ²	47.5m ²
2 person / 1 br. 3rd. Fl. flat	39.7m ²	47.5m ²

no revision

job title ROCHESTER ROAD
LONDON N.W.1

drawing title HOUSE no.9
Scheme Design
Floor plans

drawing no B7632/D/501.

date March 1977

scale 1:100

for
Circle 33
Housing Trust Ltd.

CTP/S12/16/B/24301. 24535