




LOWER GROUND FLOOR.

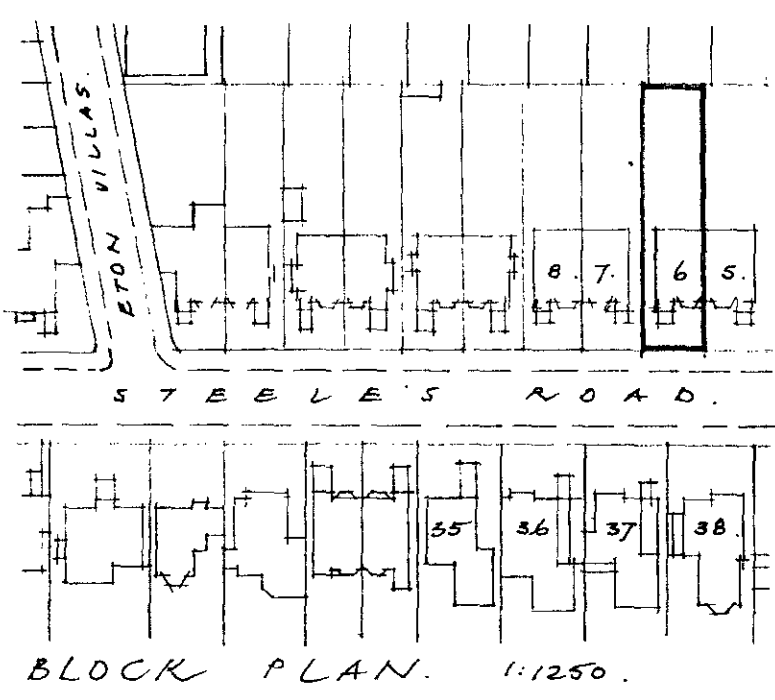


BLOCK PLAN. 1:1250.

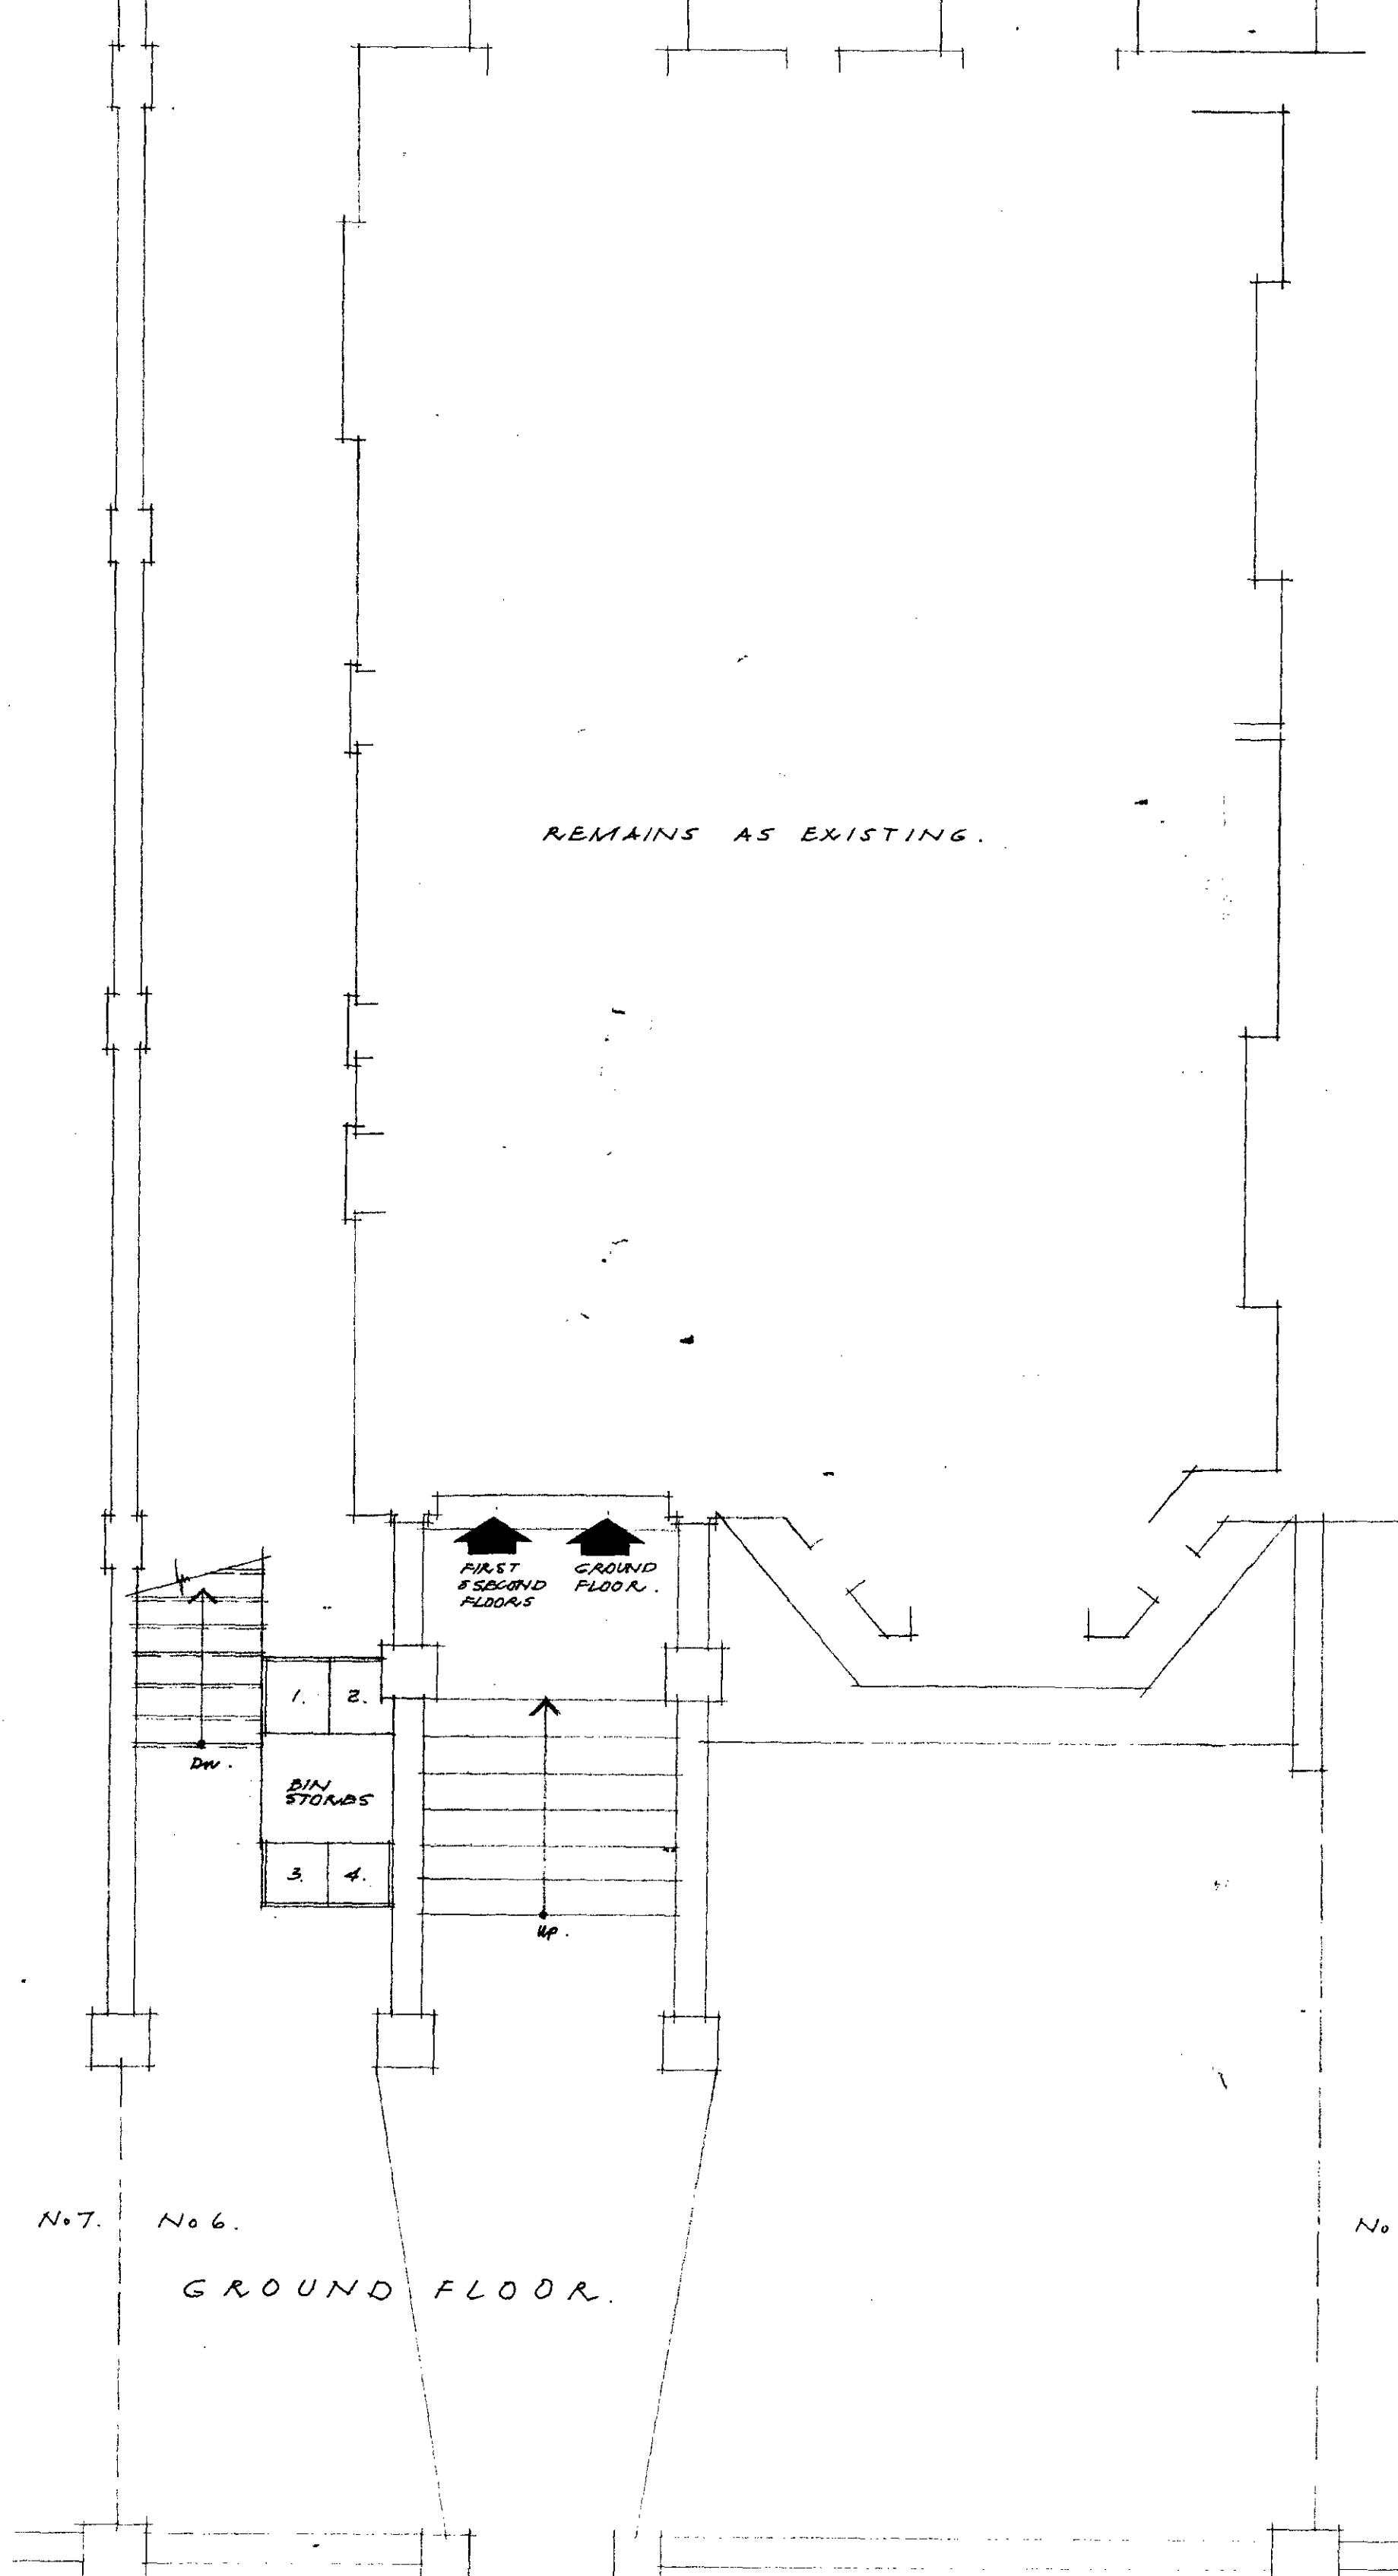


GROUND FLOOR.

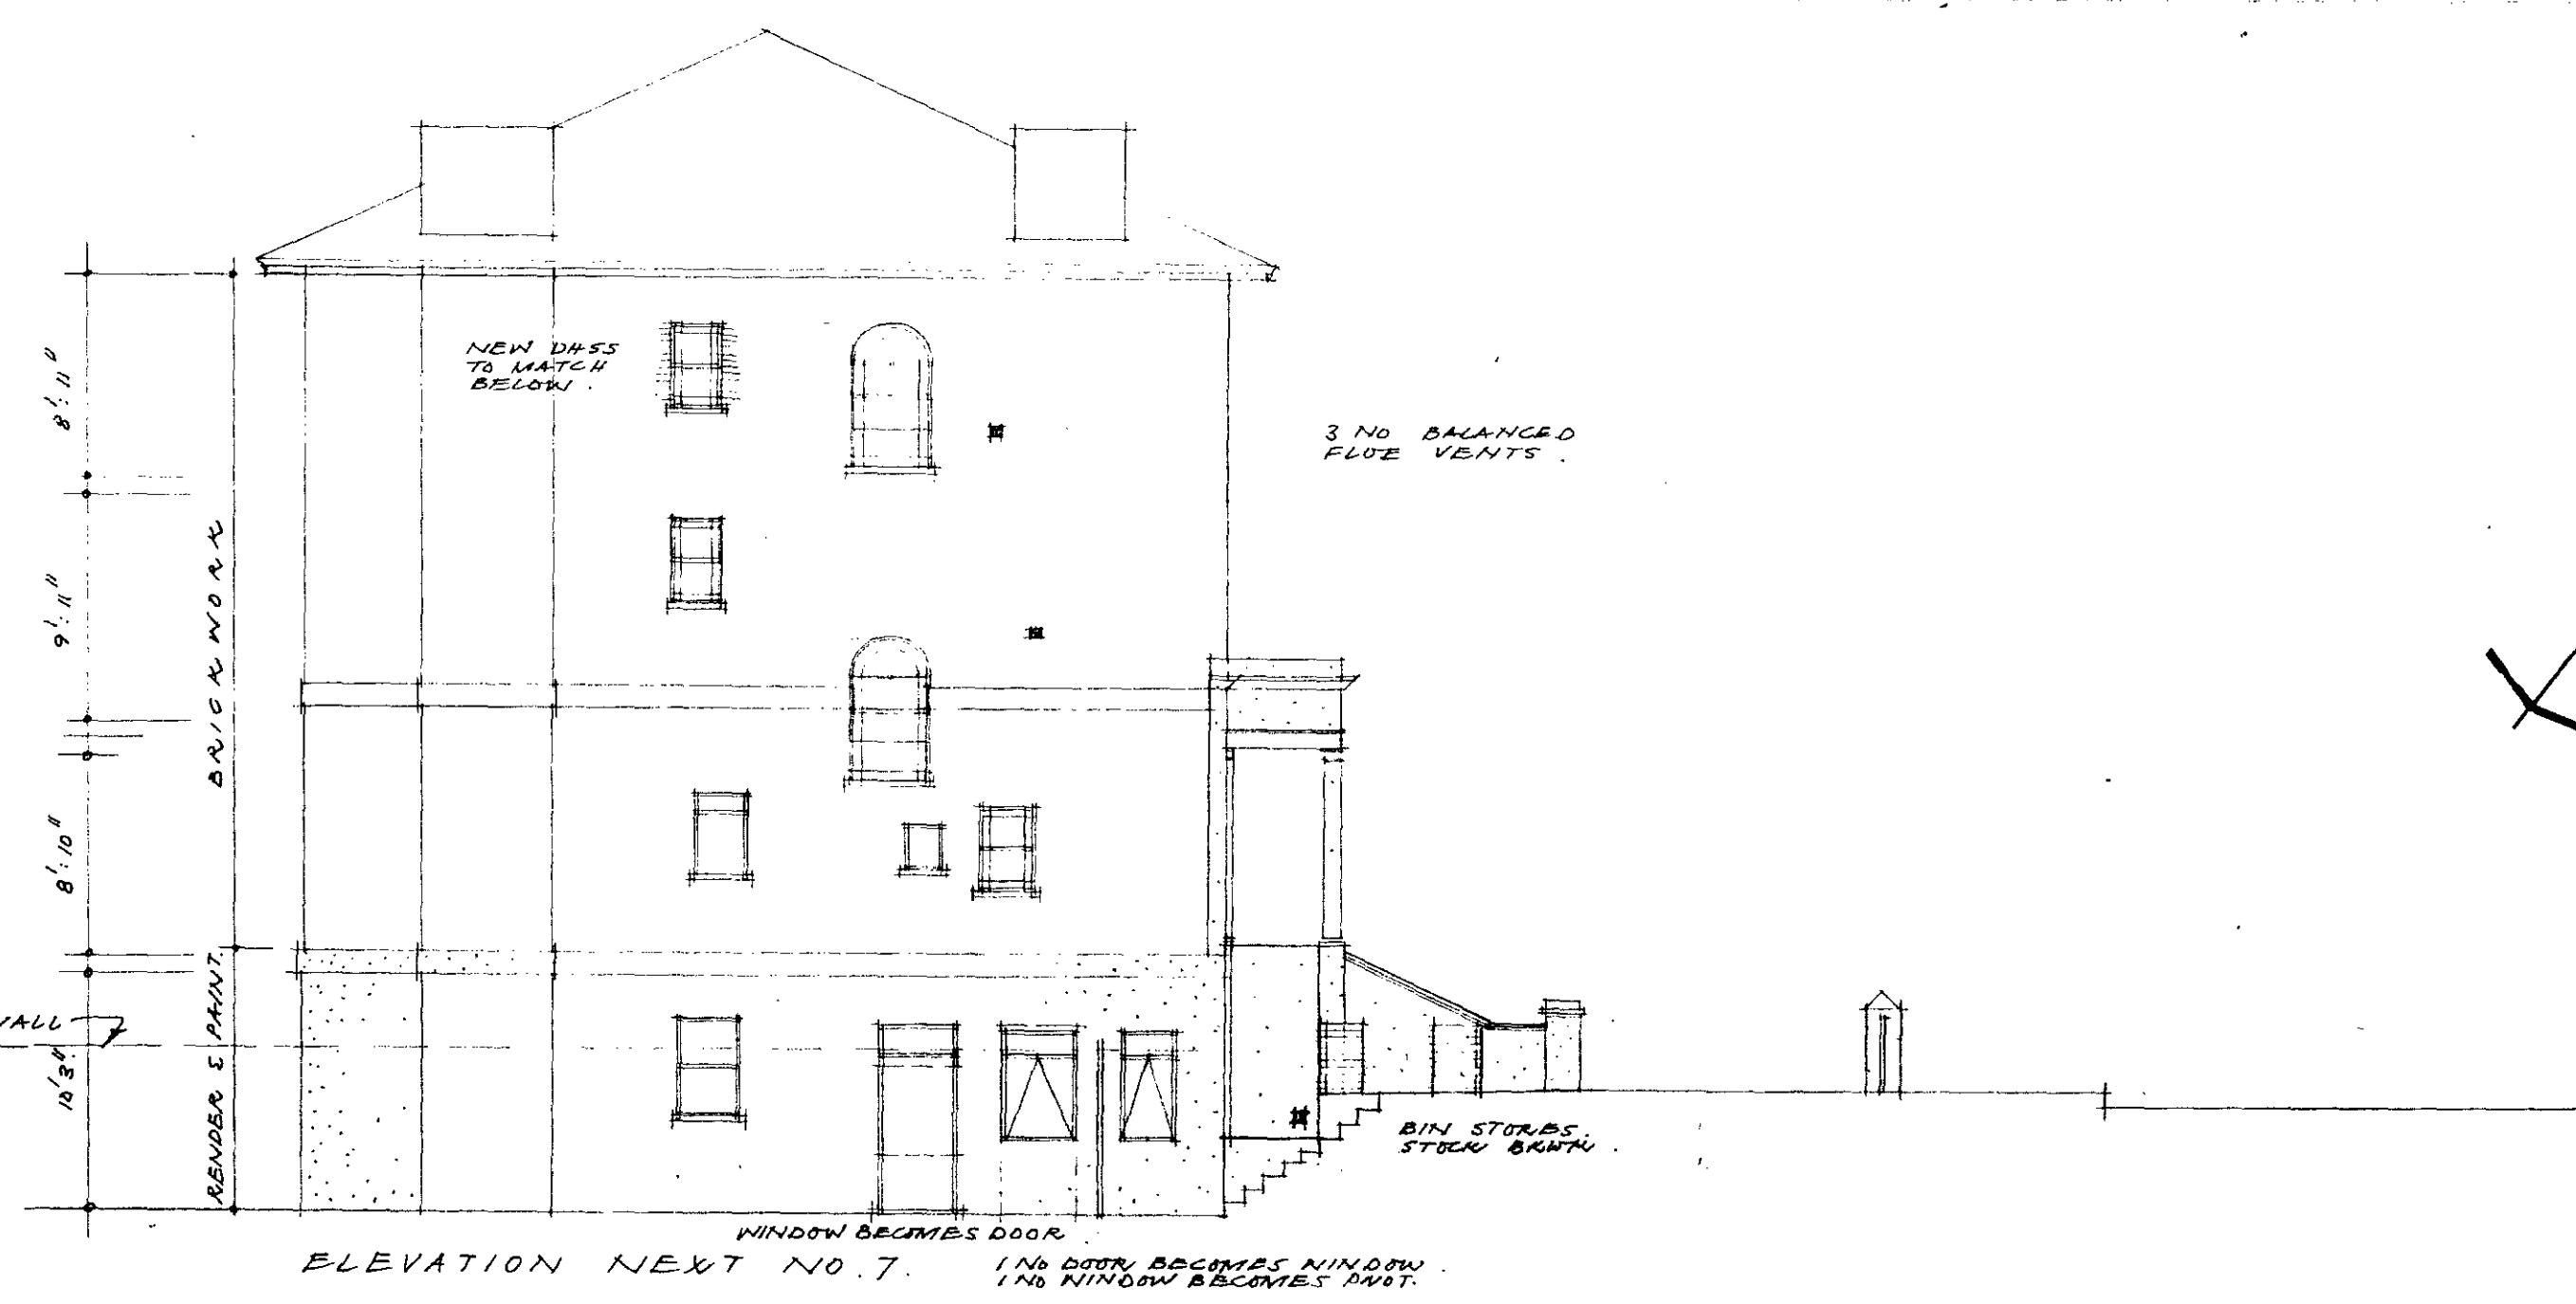

ELEVATION NEXT NO. 7.

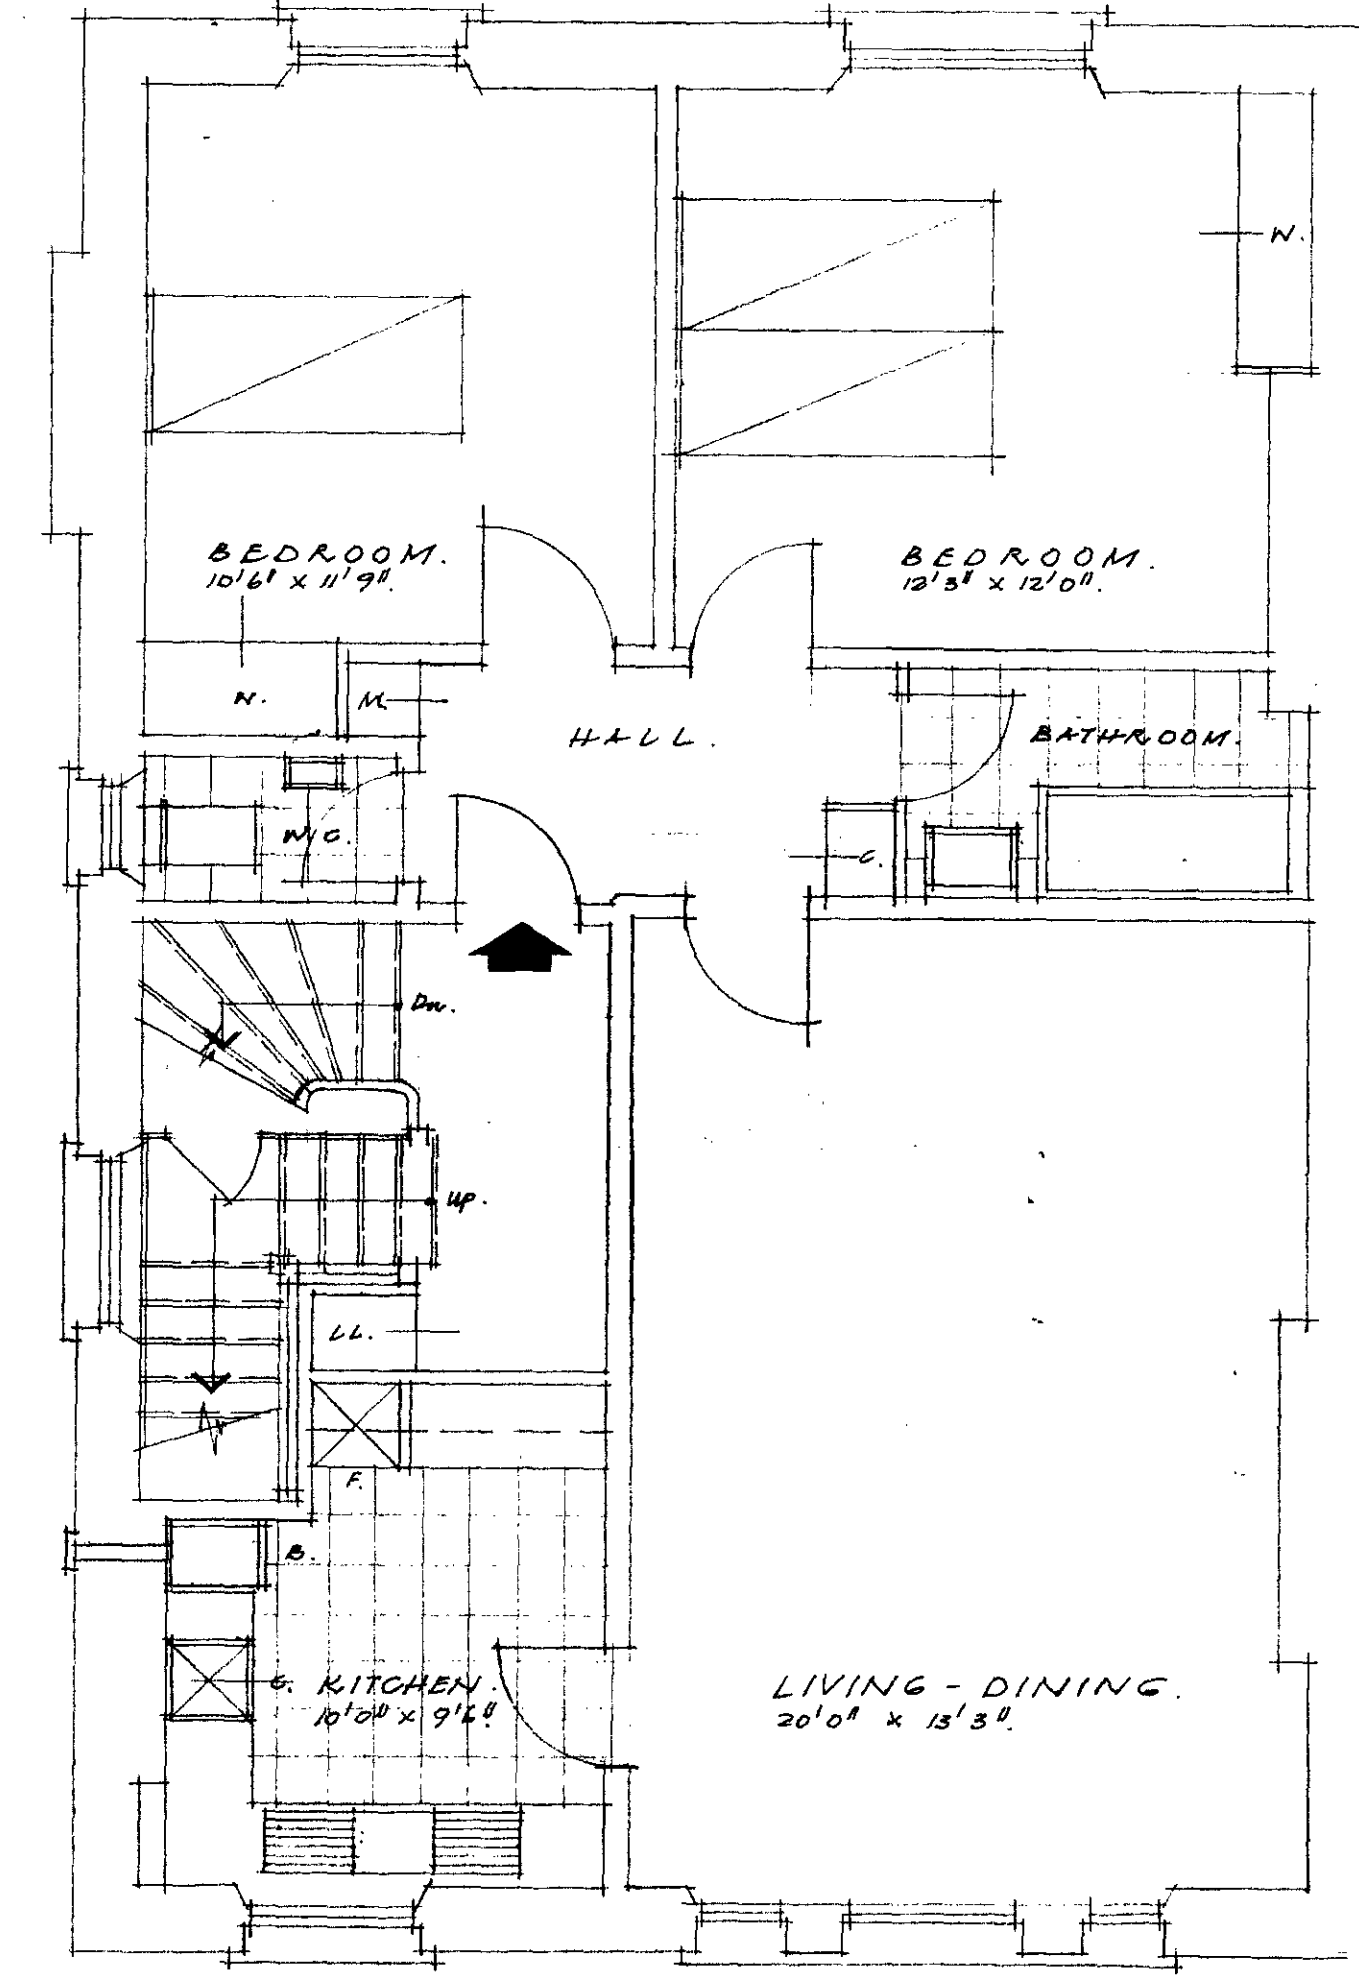

FIRST FLOOR.

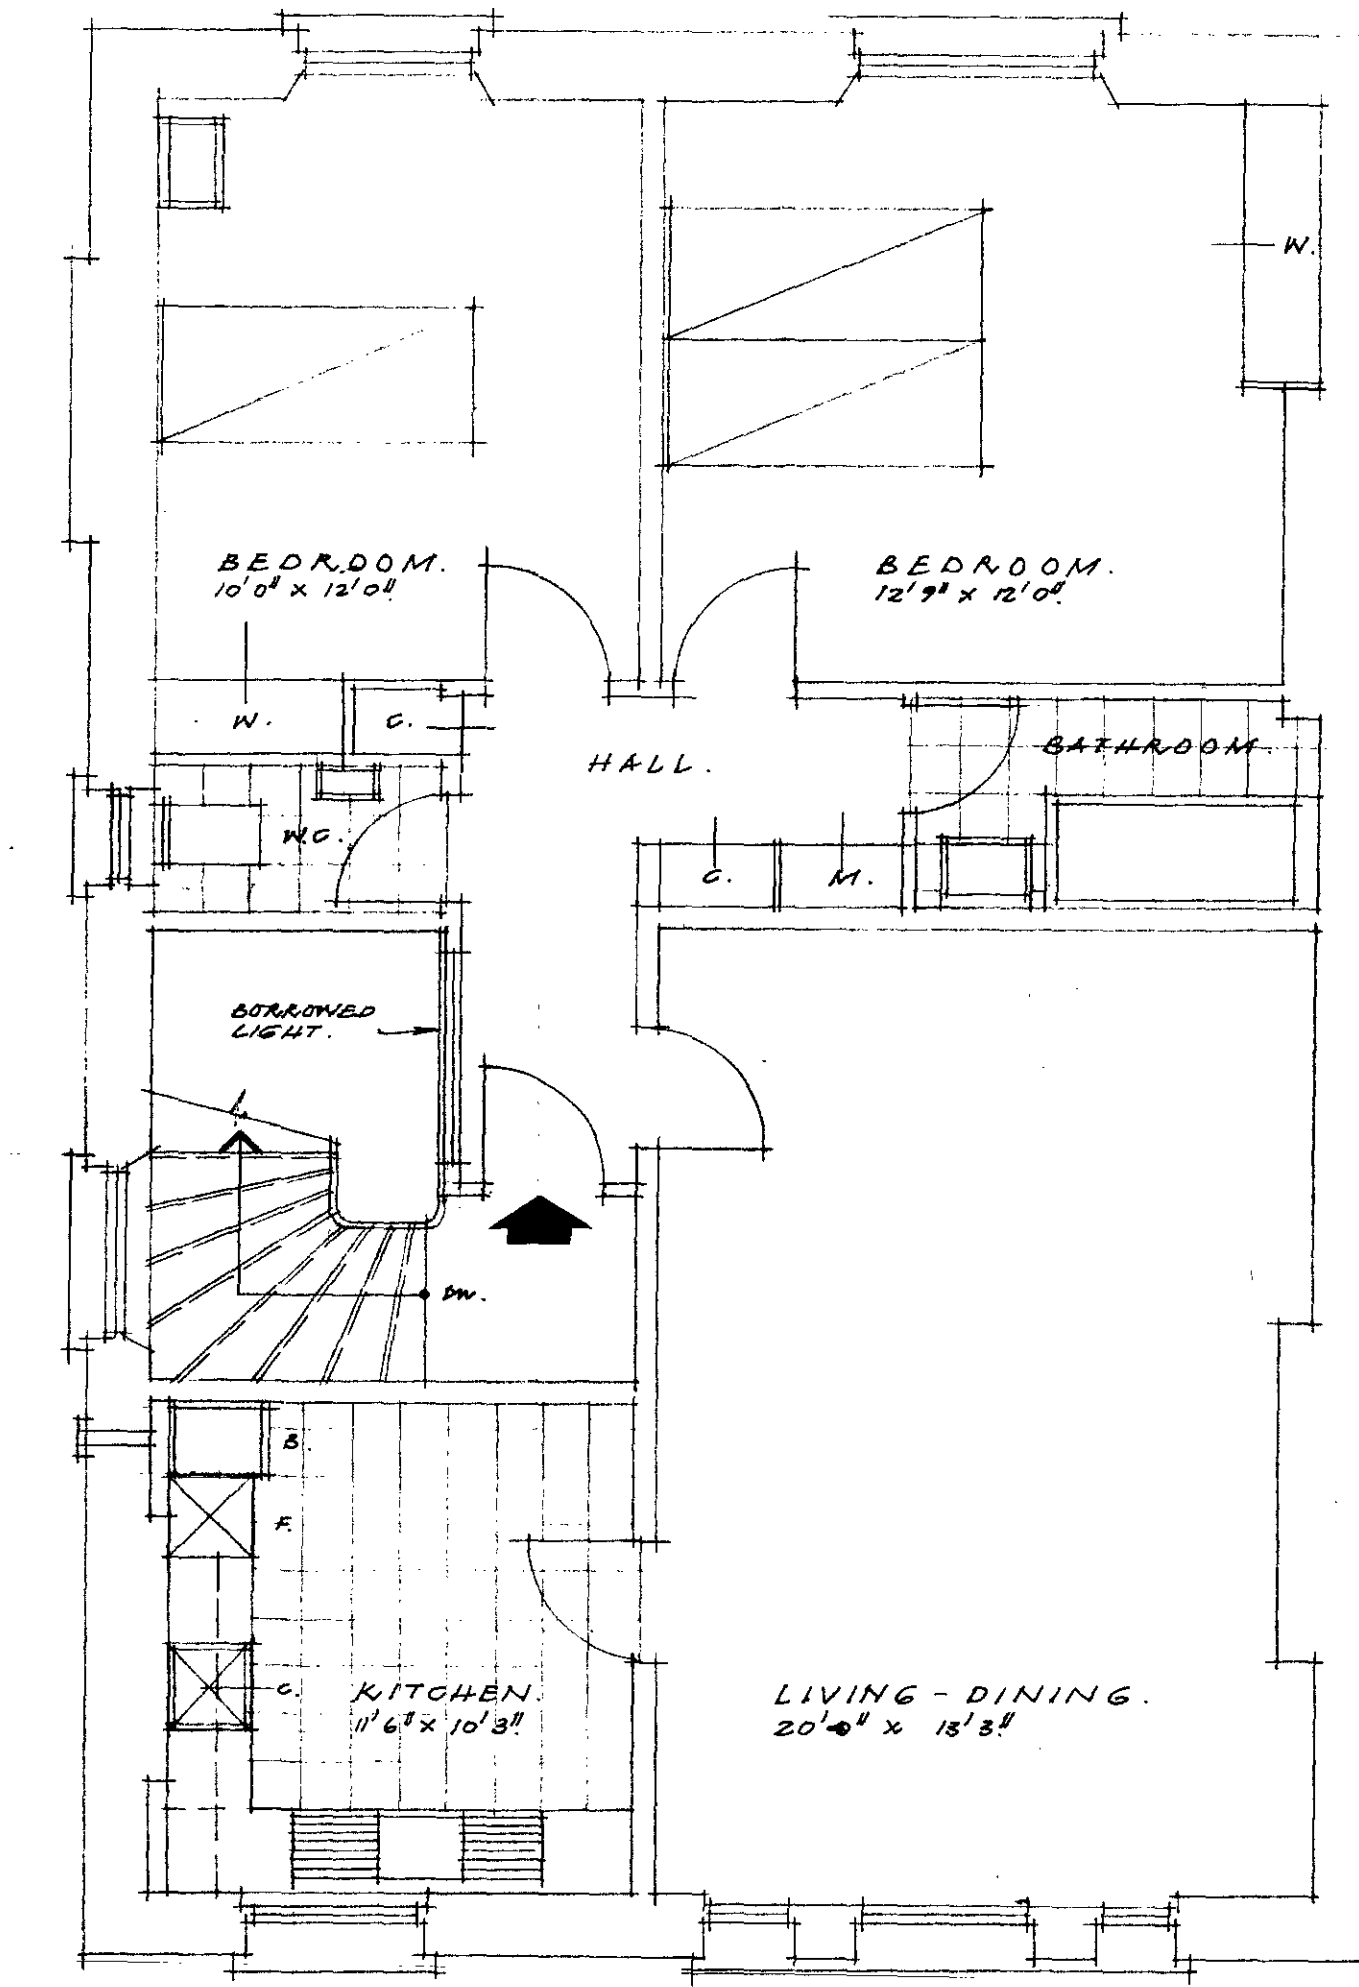

SECOND FLOOR.

69 17 5 11456

A. 22.9.72. BLOCK PLAN & SIDE ELEVATION  
ADDRESS, FIRST FLOOR PLAN  
AND NO. 6, T. H. HARRISON

No 6 STEEL'S ROAD  
LONDON N.W.3.



PROPOSED CONVERSIONS.

Drawing no.	111-2	revision	A
Date	19.9.72.	checked by	scale
			1/4"


ARTHUR M FOYLE  
CHARTERED ARCHITECT  
85 GOWER STREET LONDON WC1E 6HJ

PH.D. FRIBA A.M.T.P.I.  
PLANNING CONSULTANT  
01 636 2427-8


LONDON BOROUGH OF CAMDEN  
PLANS APPROVED  
14 NOV 1972  
ON BEHALF OF THE COUNCIL

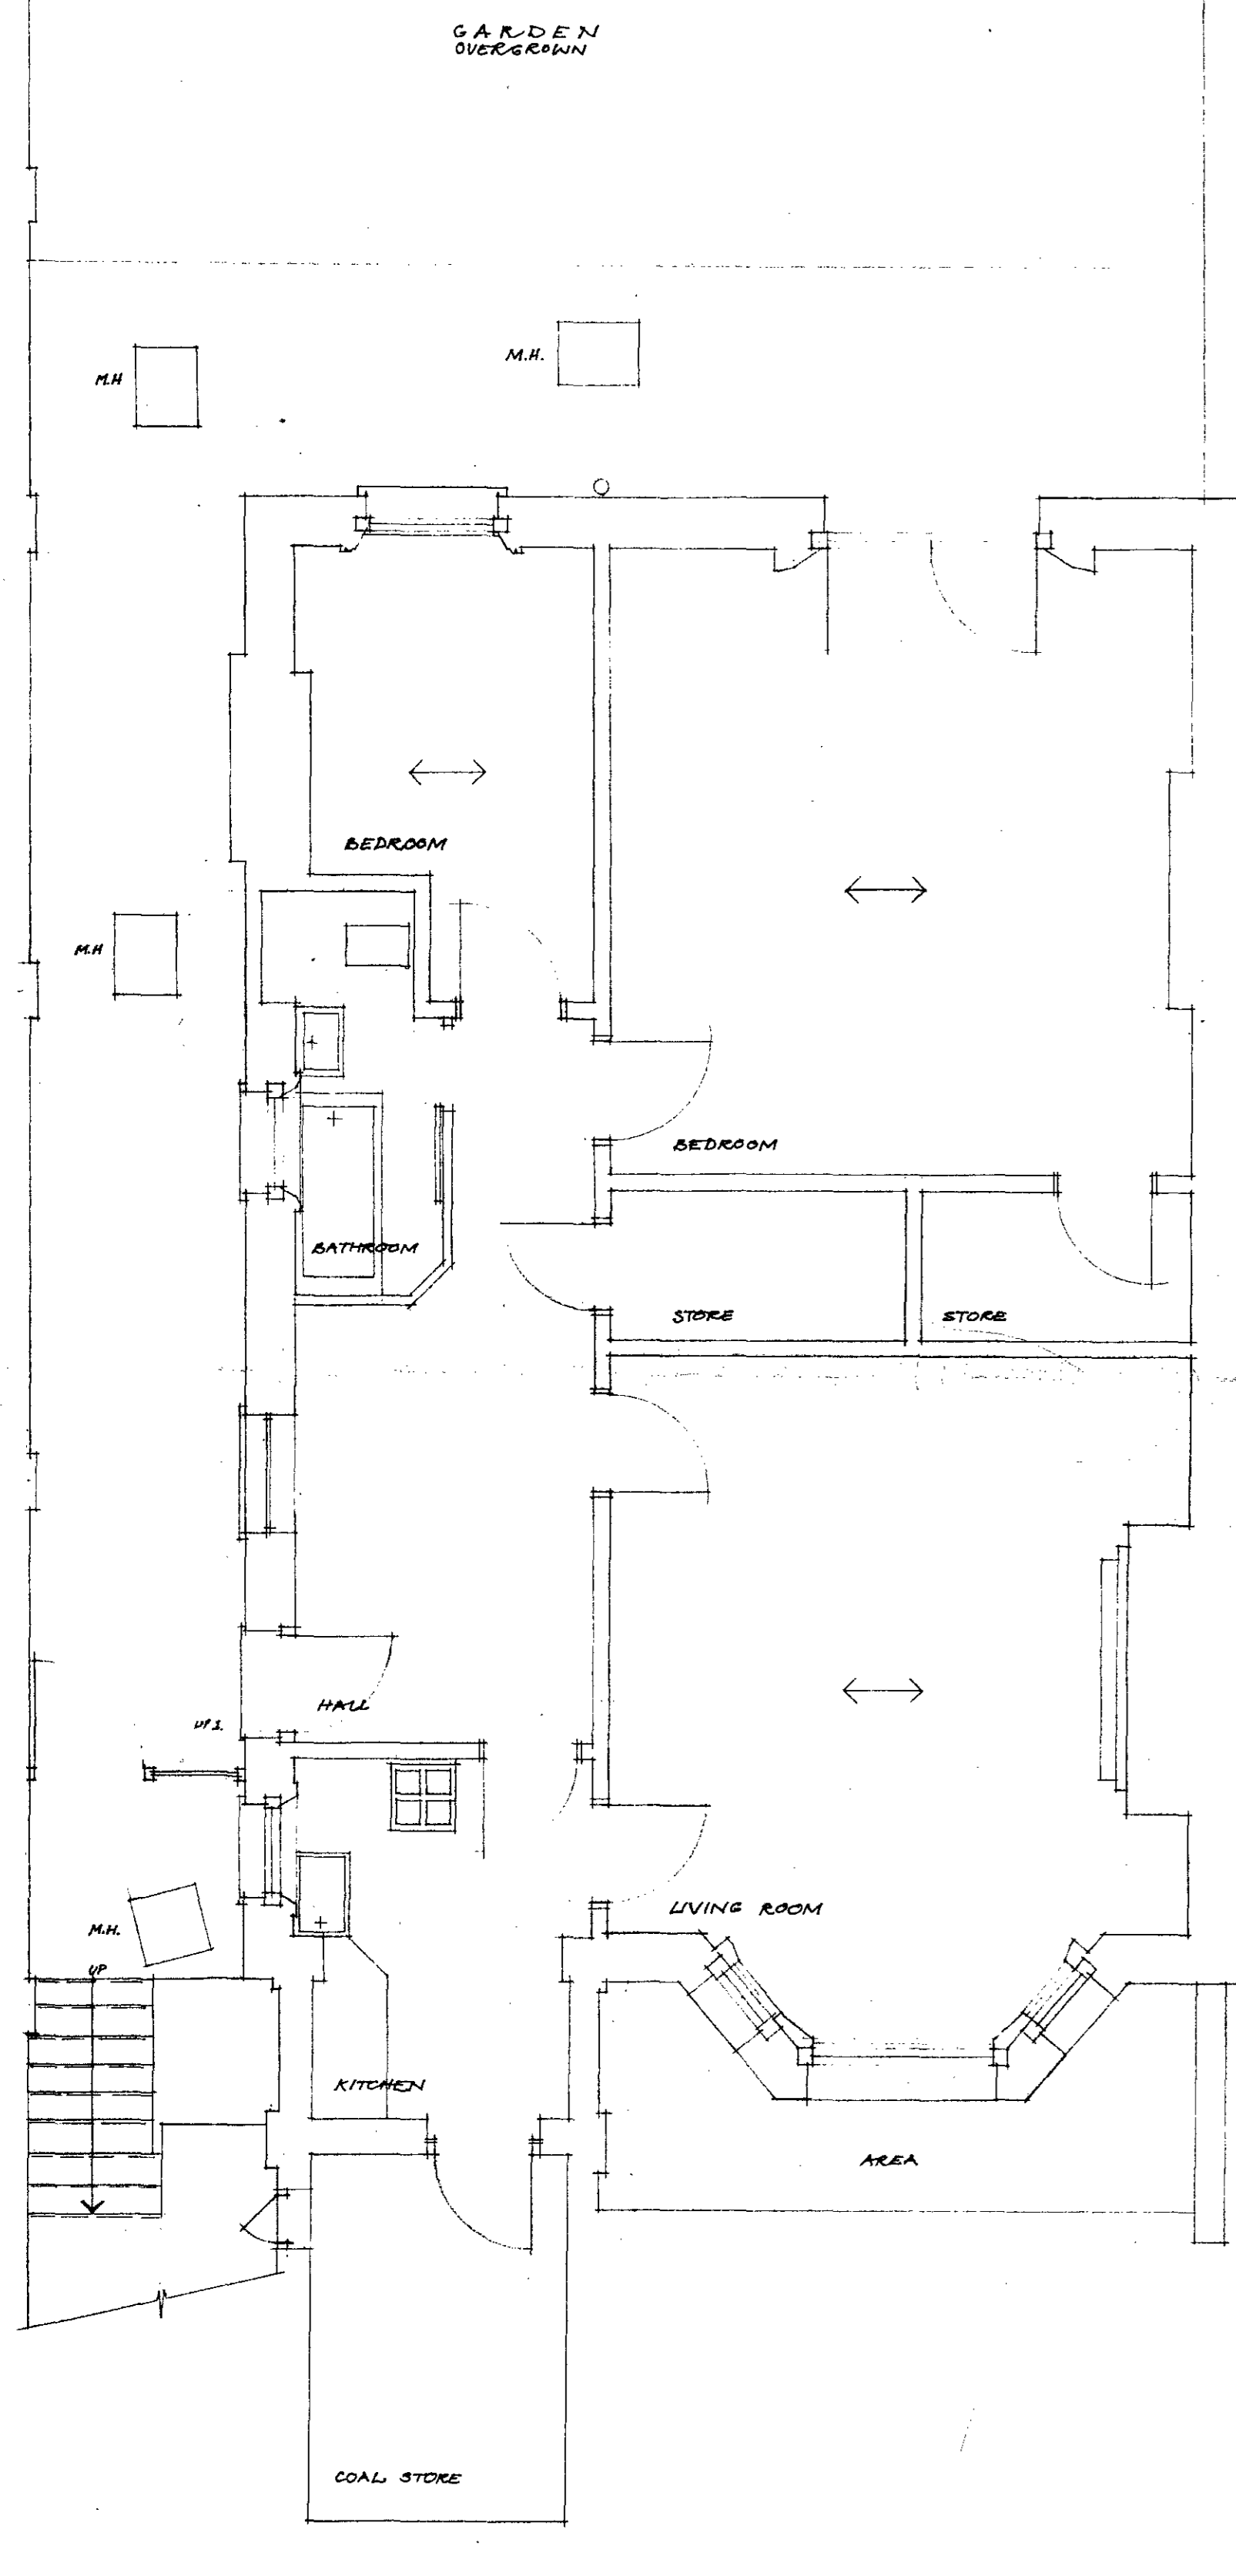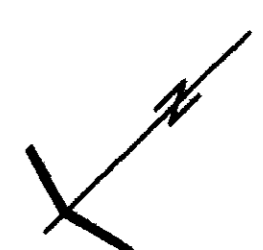


BASEMENT  
F.C. 10'3"

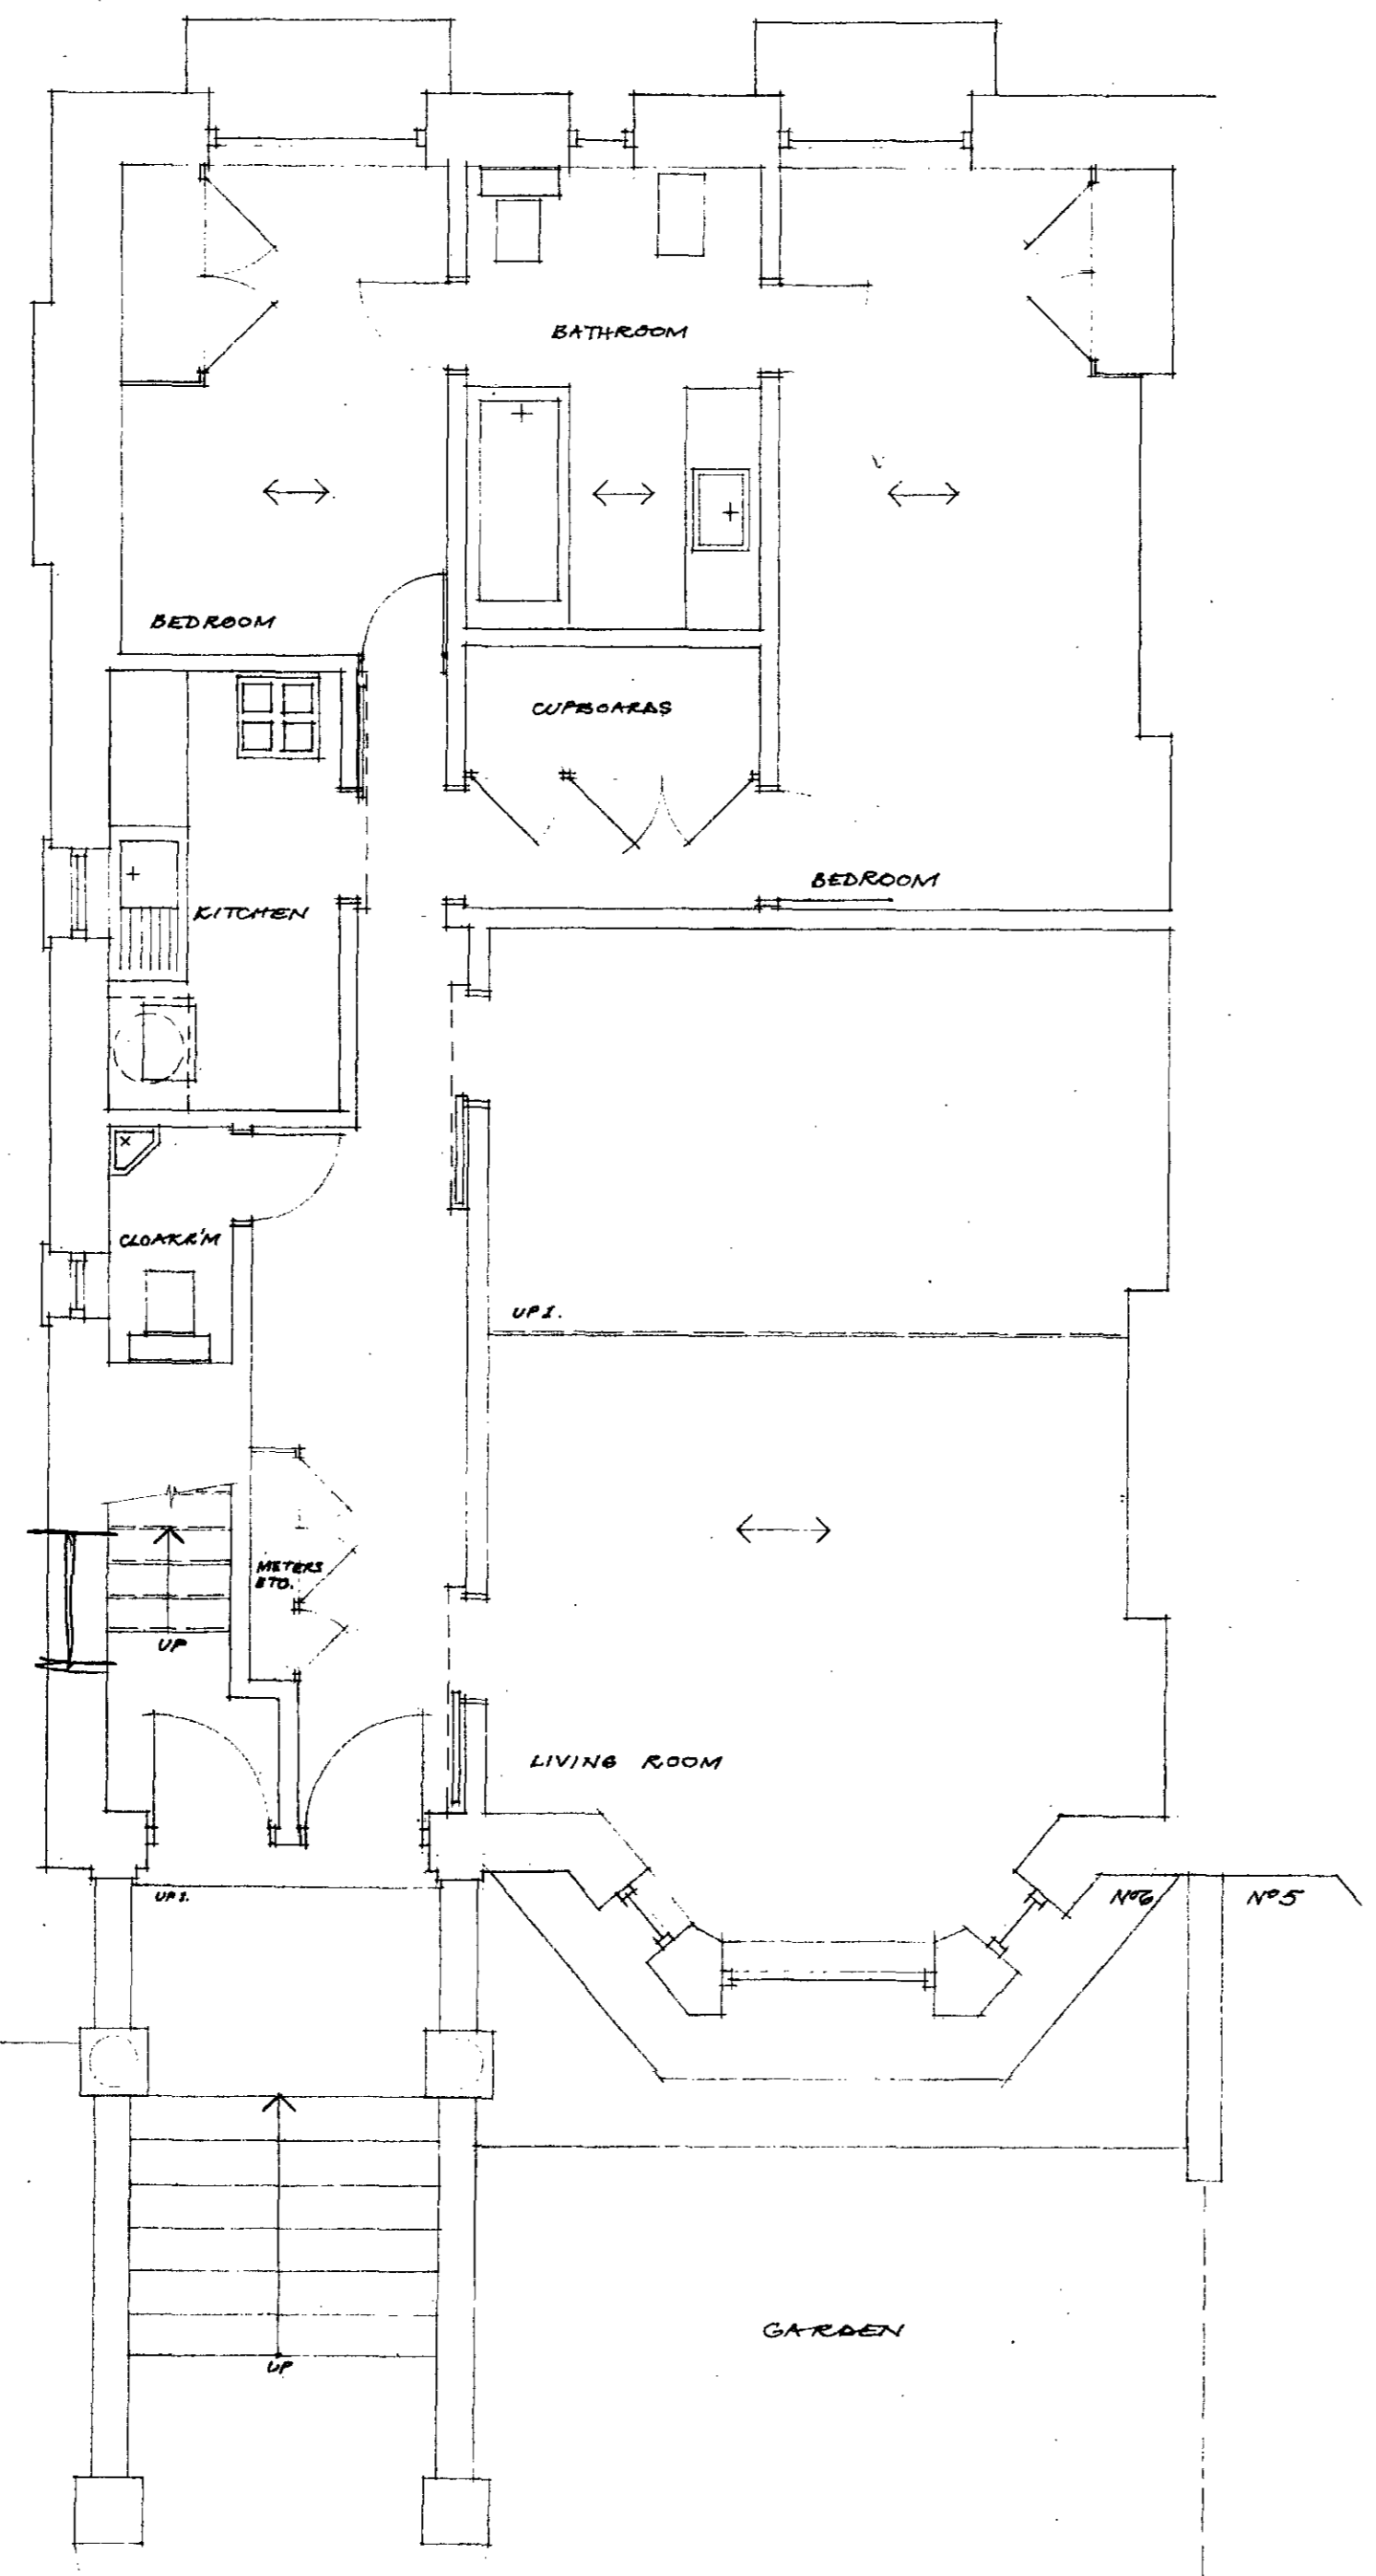

GROUND FLOOR  
F.C. 8'10"

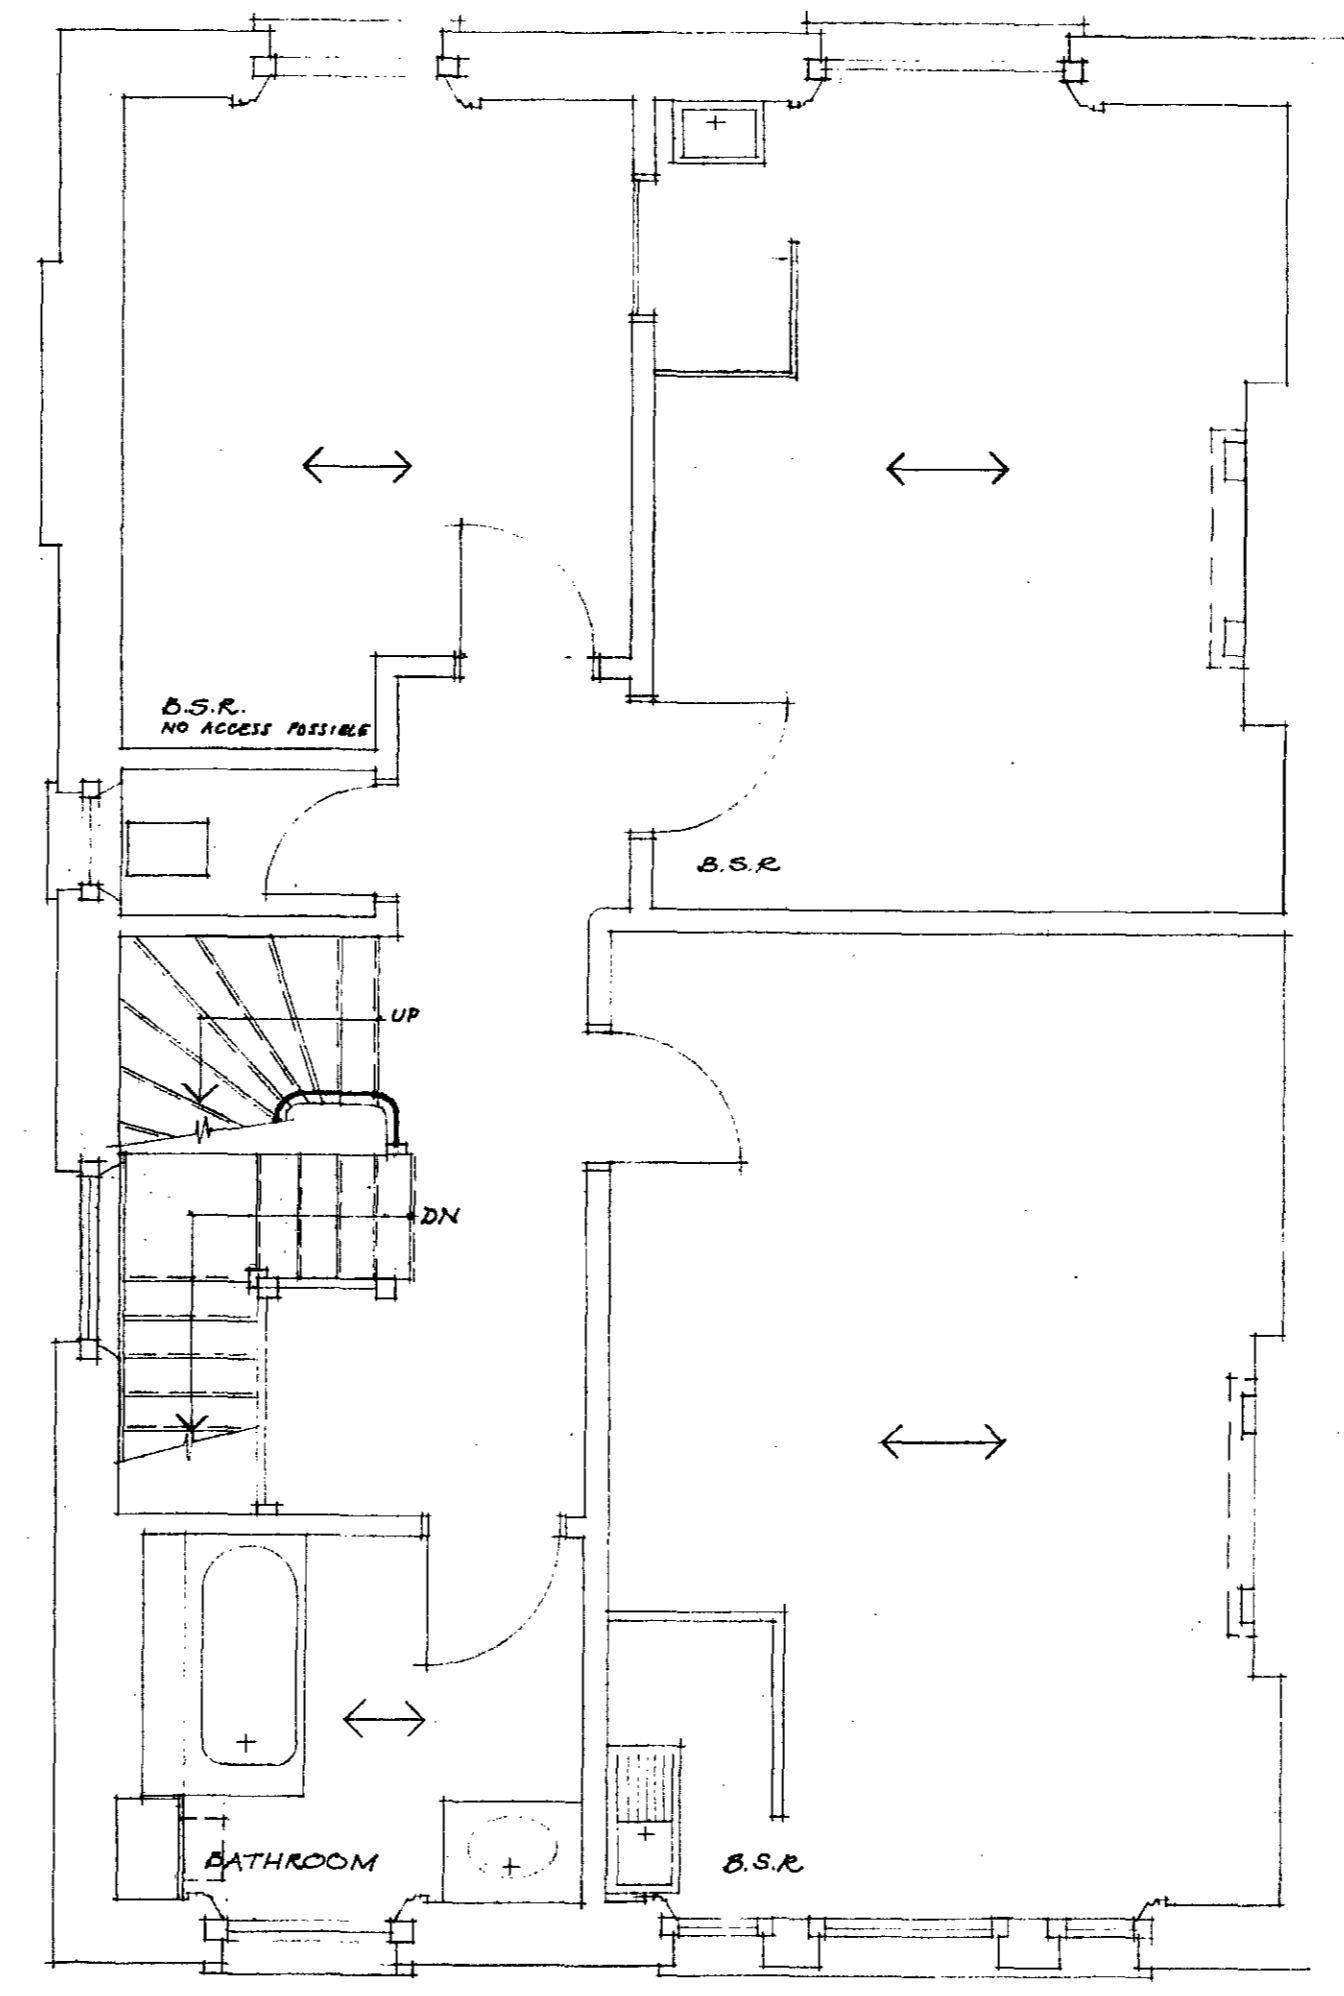

FIRST FLOOR  
F.C. 9'11"

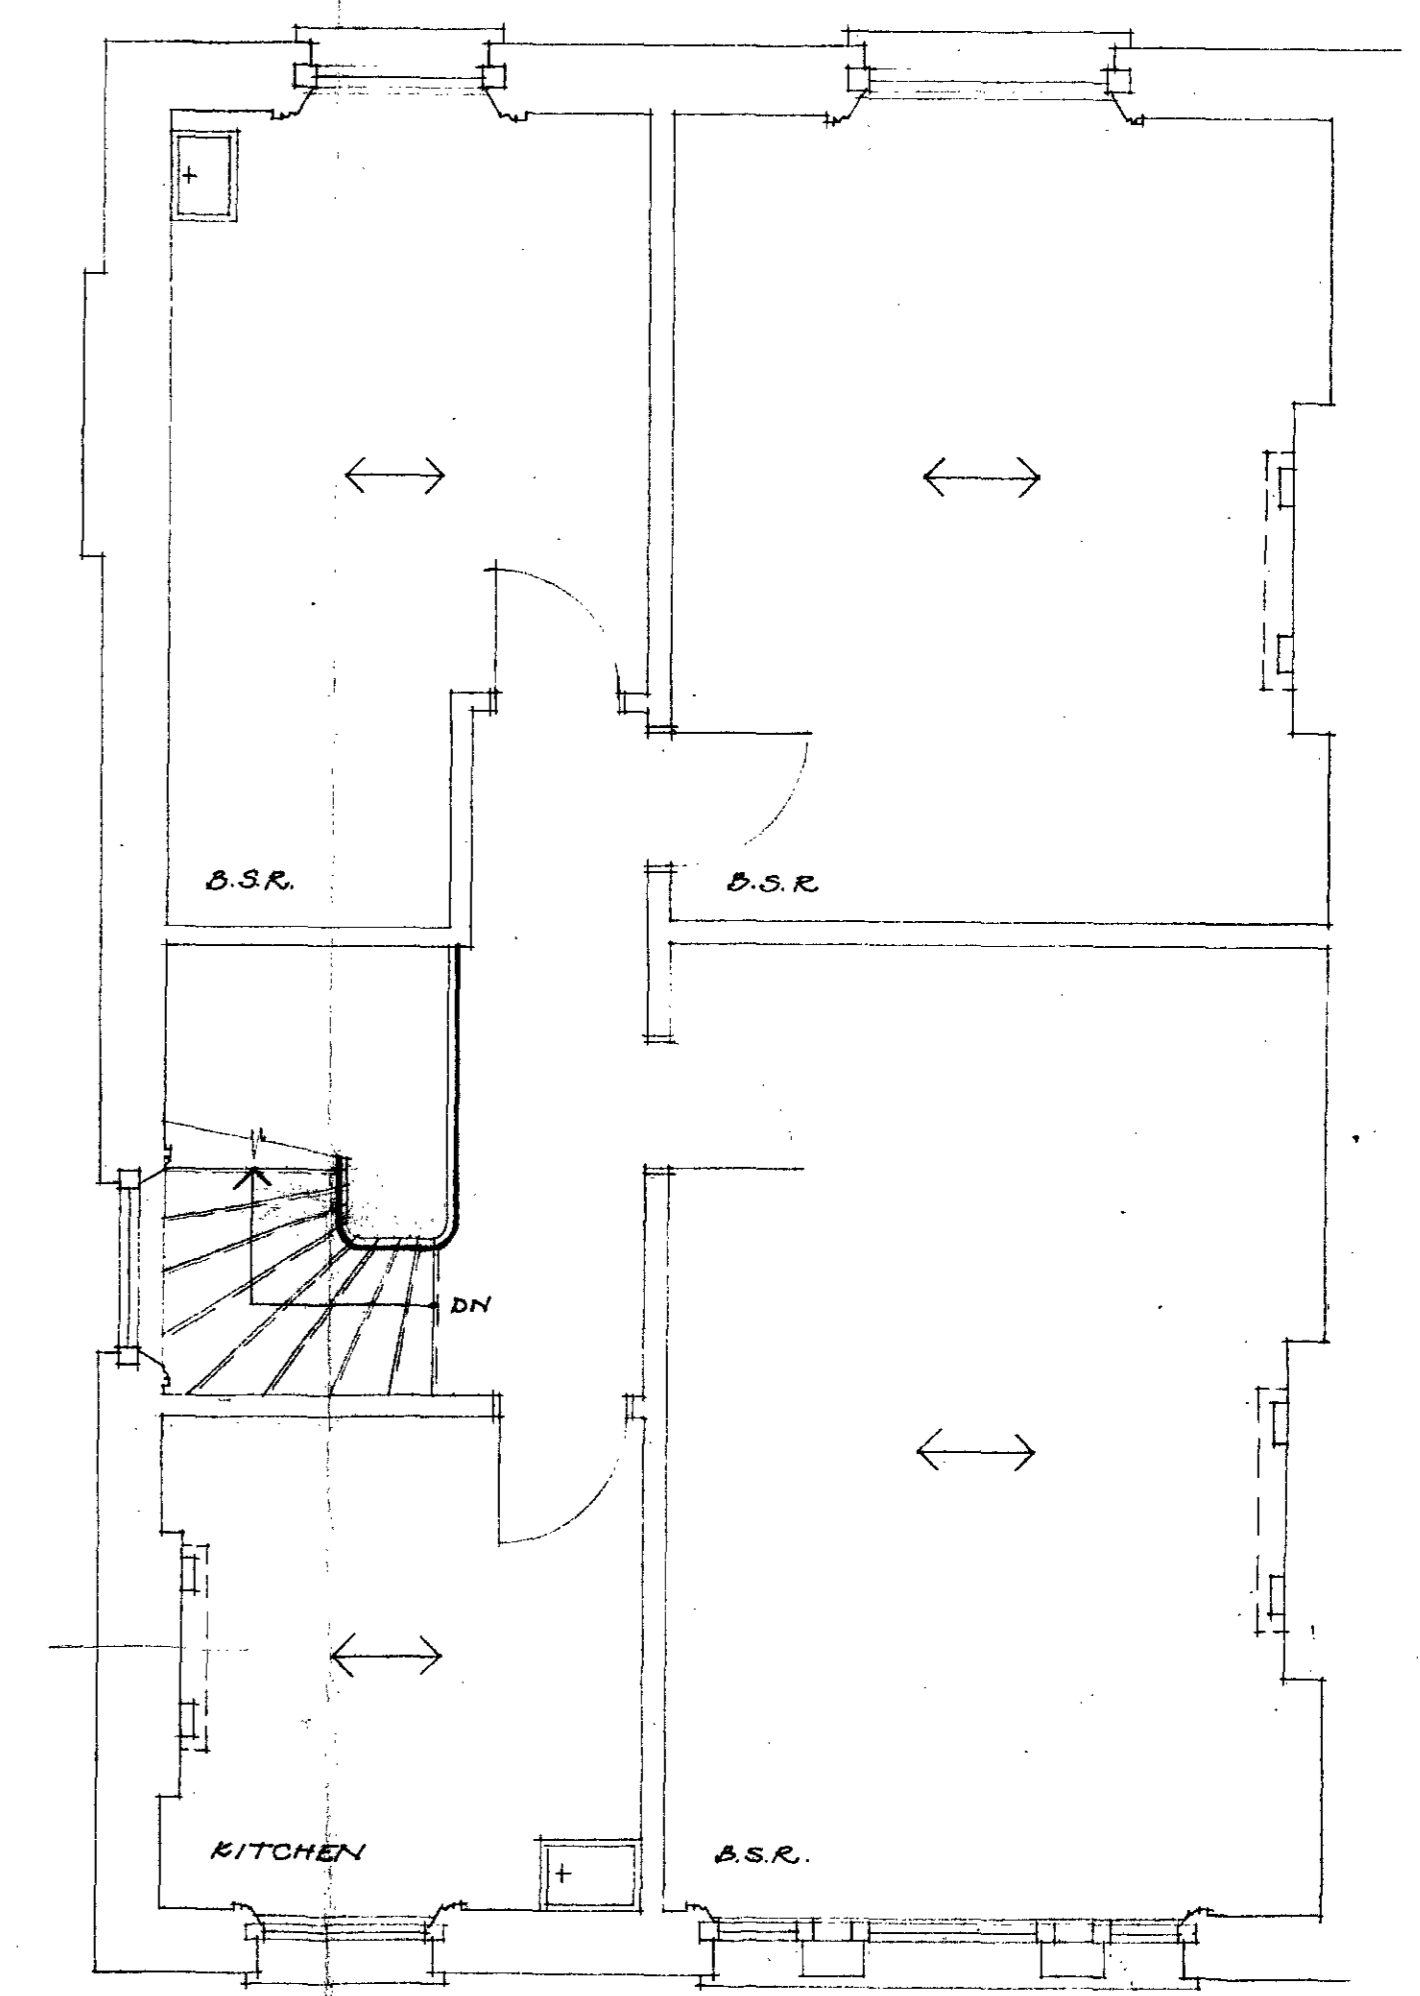

SECOND FLOOR  
F.C. 8'11"

14/22  
18

14  
11  
18  
43

GTR/69 17/5/1463

6 STEELES ROAD LONDON NW3			
SURVEY AS EXISTING			
Drawing no.		revision	
111-1			
Date	drawn by	checked by	scale
13.10.72			1/4" = 1'00"
ARTHUR M FOYLE CHARTERED ARCHITECT 85 BOWER STREET LONDON WC1E 6HJ		Ph D FRIBA AMTP I PLANNING CONSULTANT 01 836 2427-8	

OFFICE COPY