




FLOOR PLAN

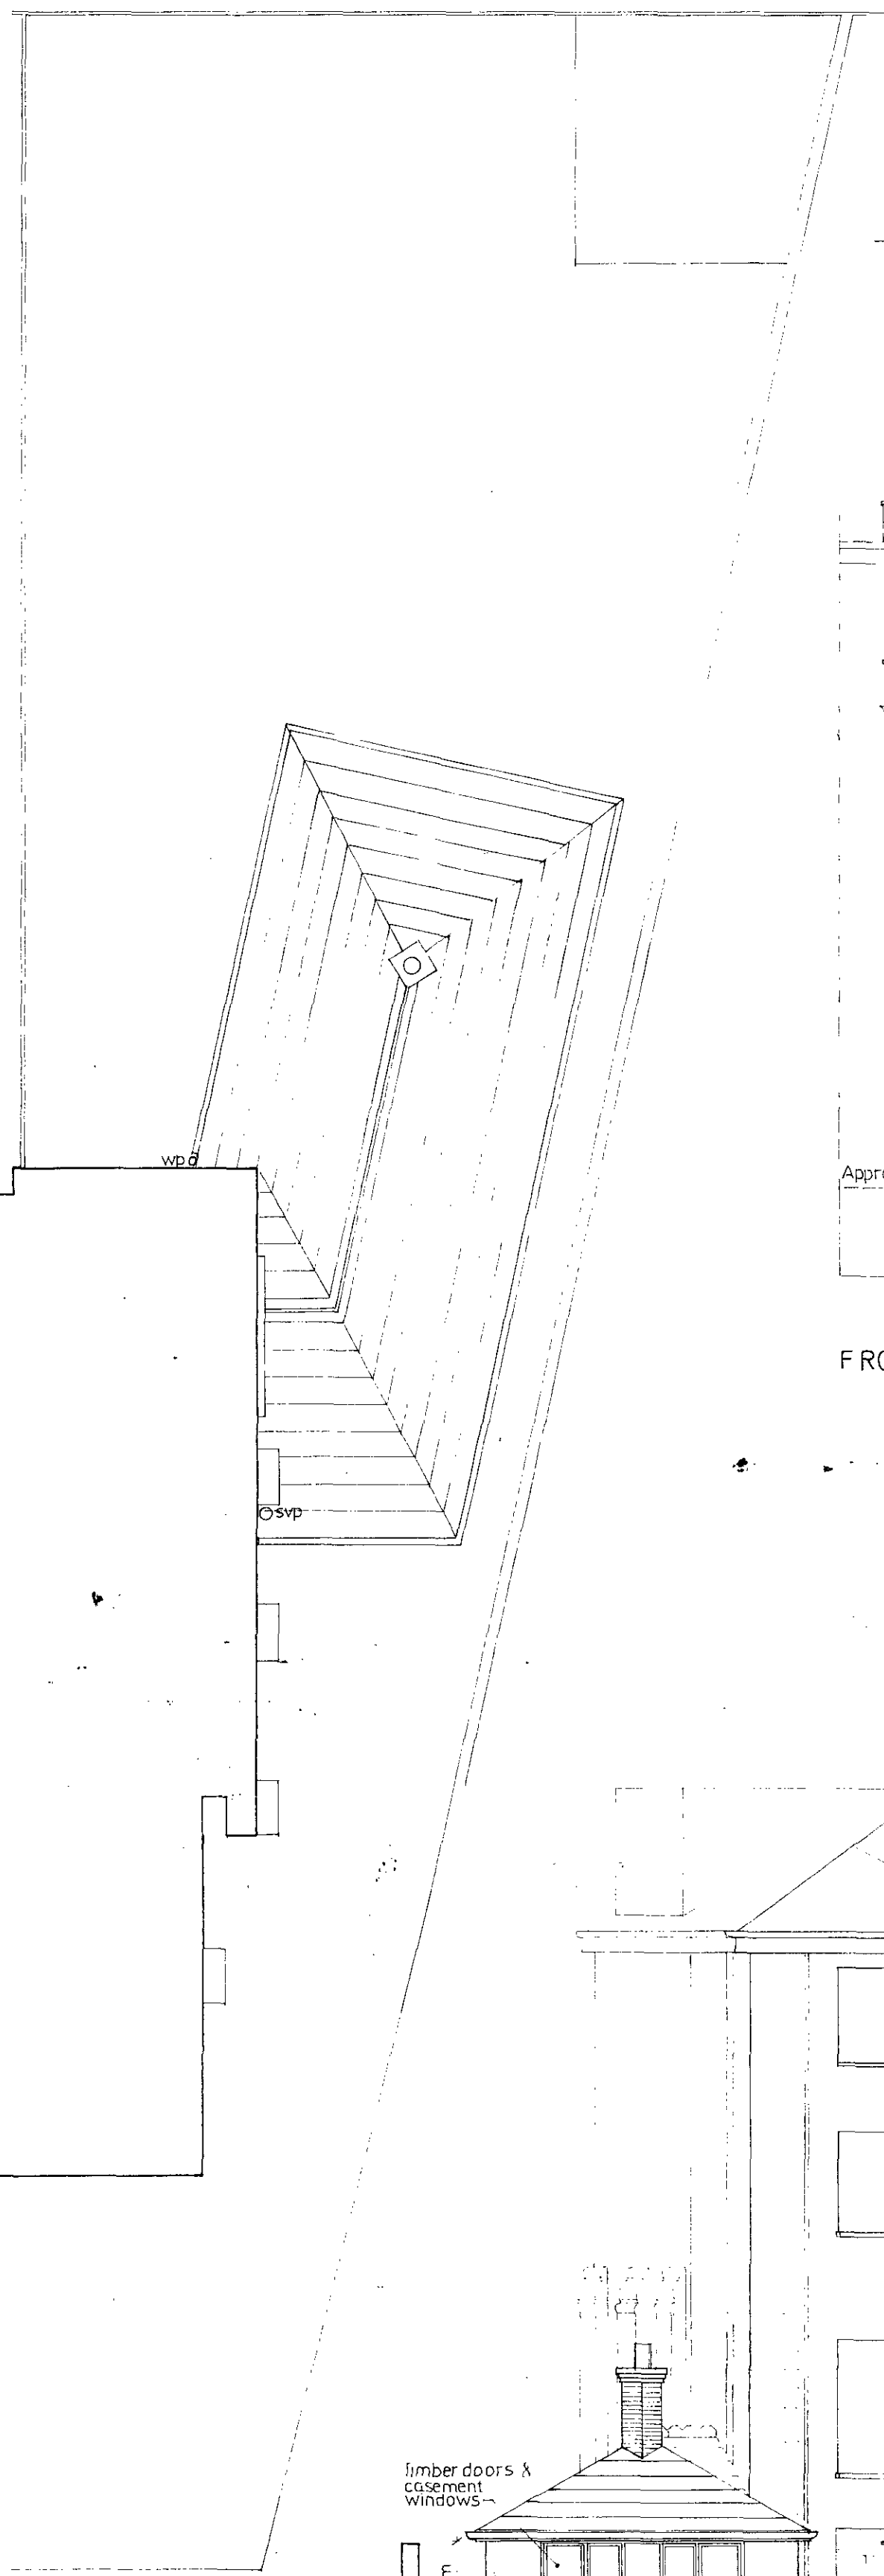


ROOF PLAN

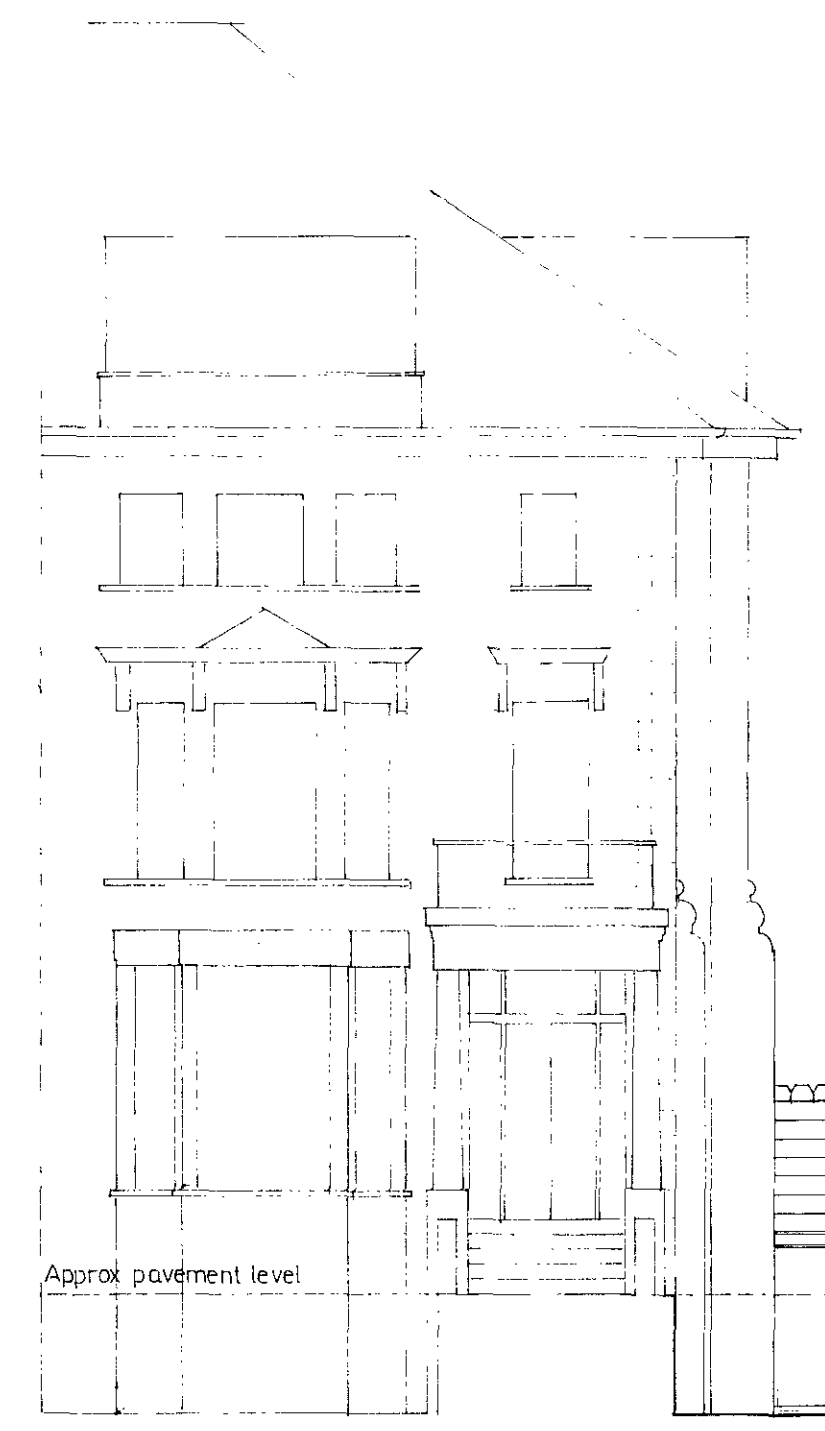


FRONT ELEVATION (Section A-A)

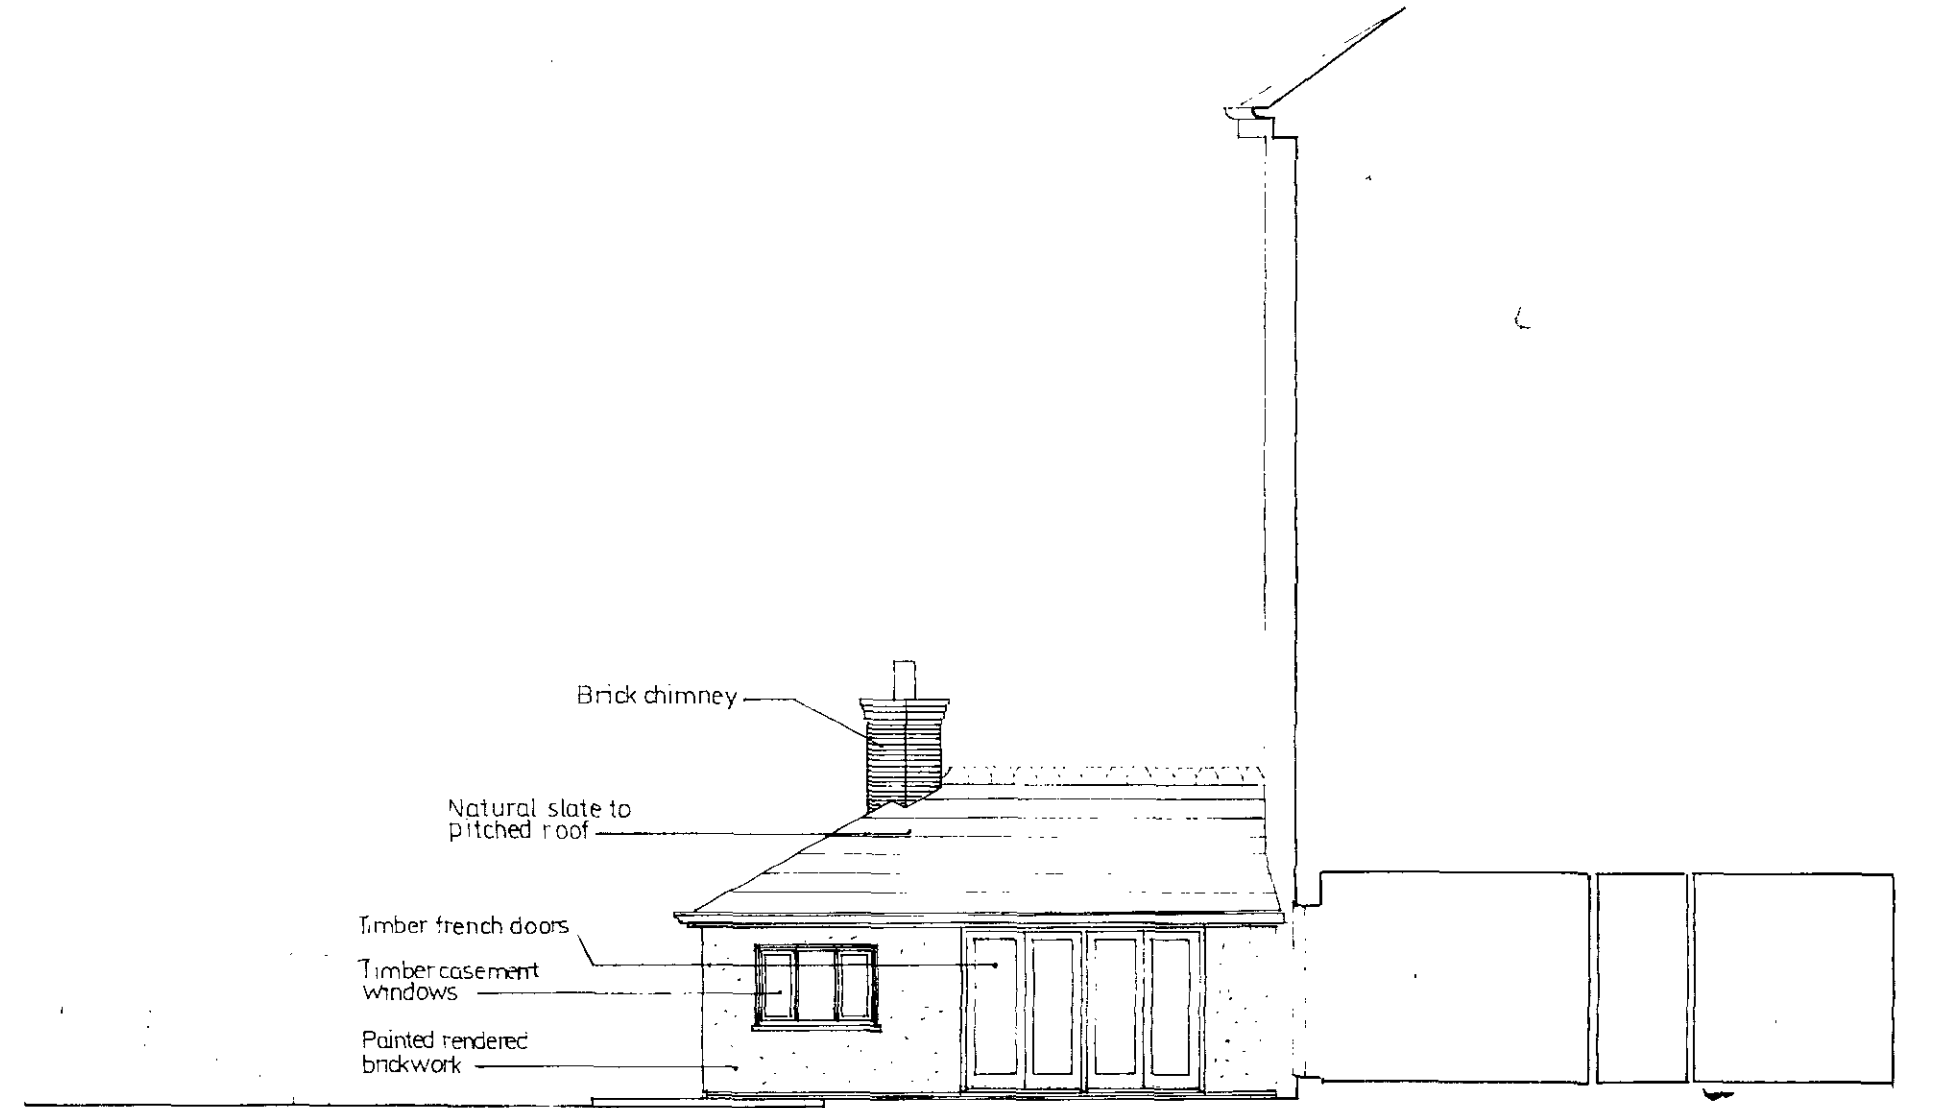

GARDEN ELEVATION (Section B-B)

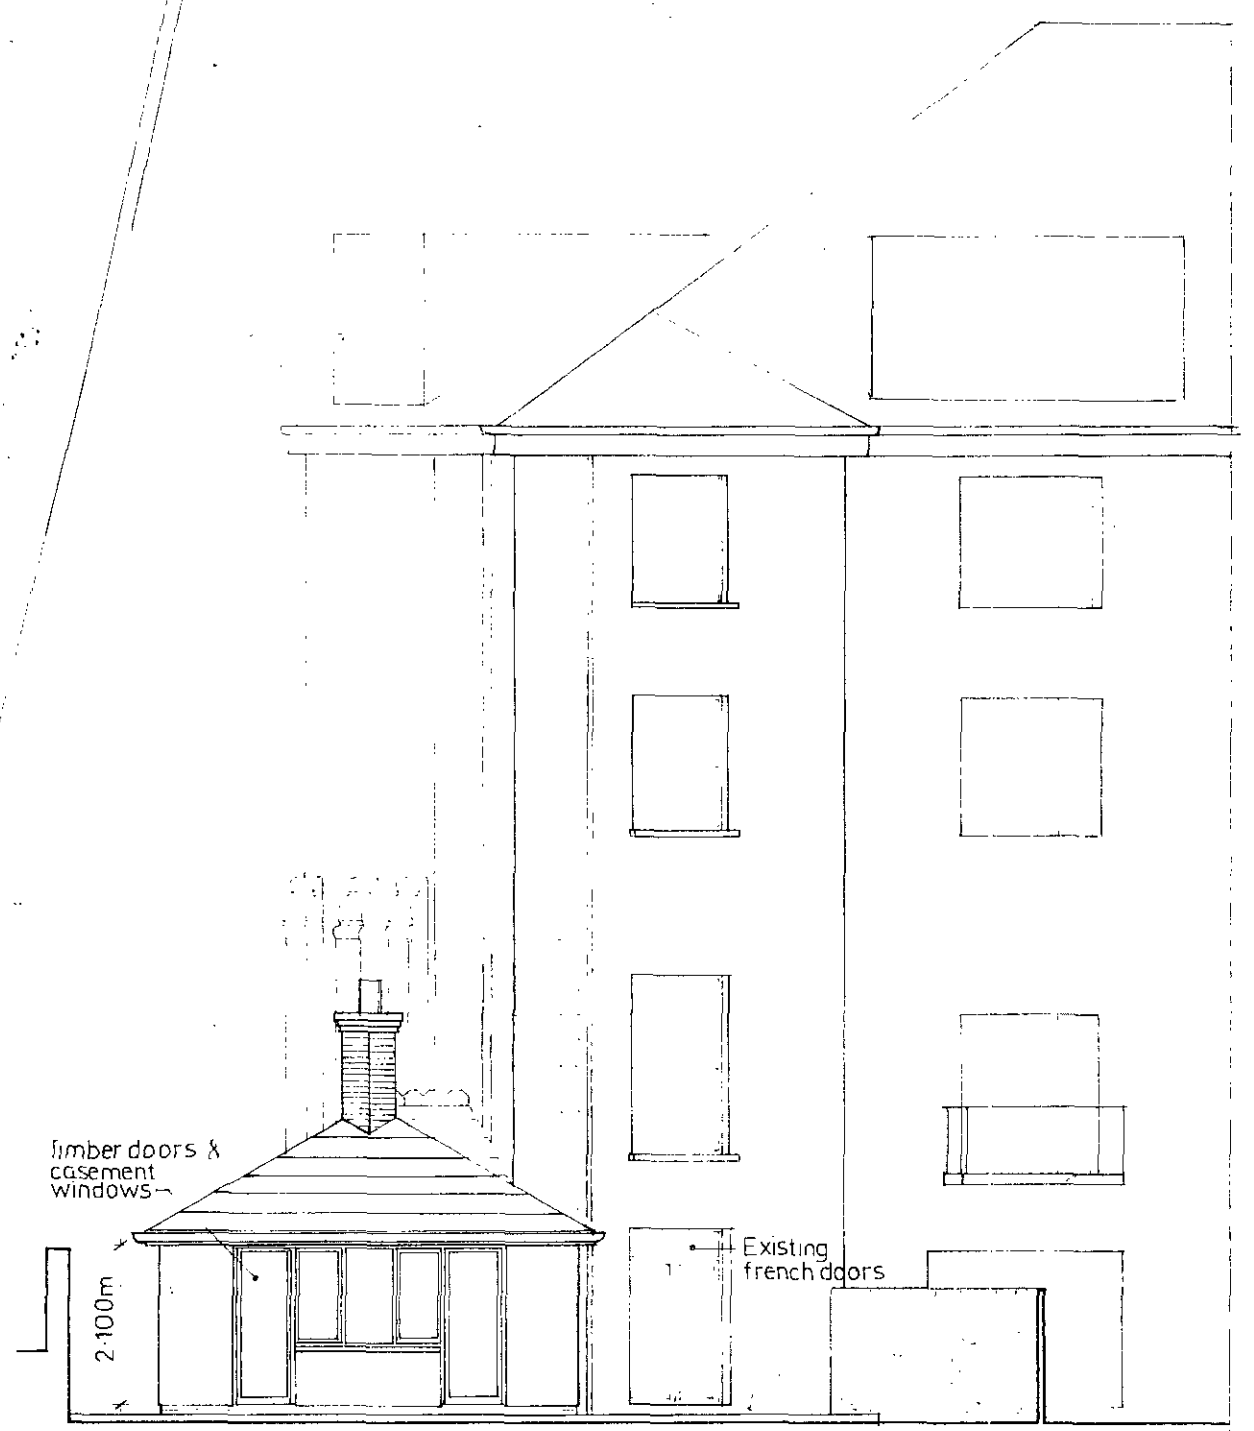

GARDEN ELEVATION

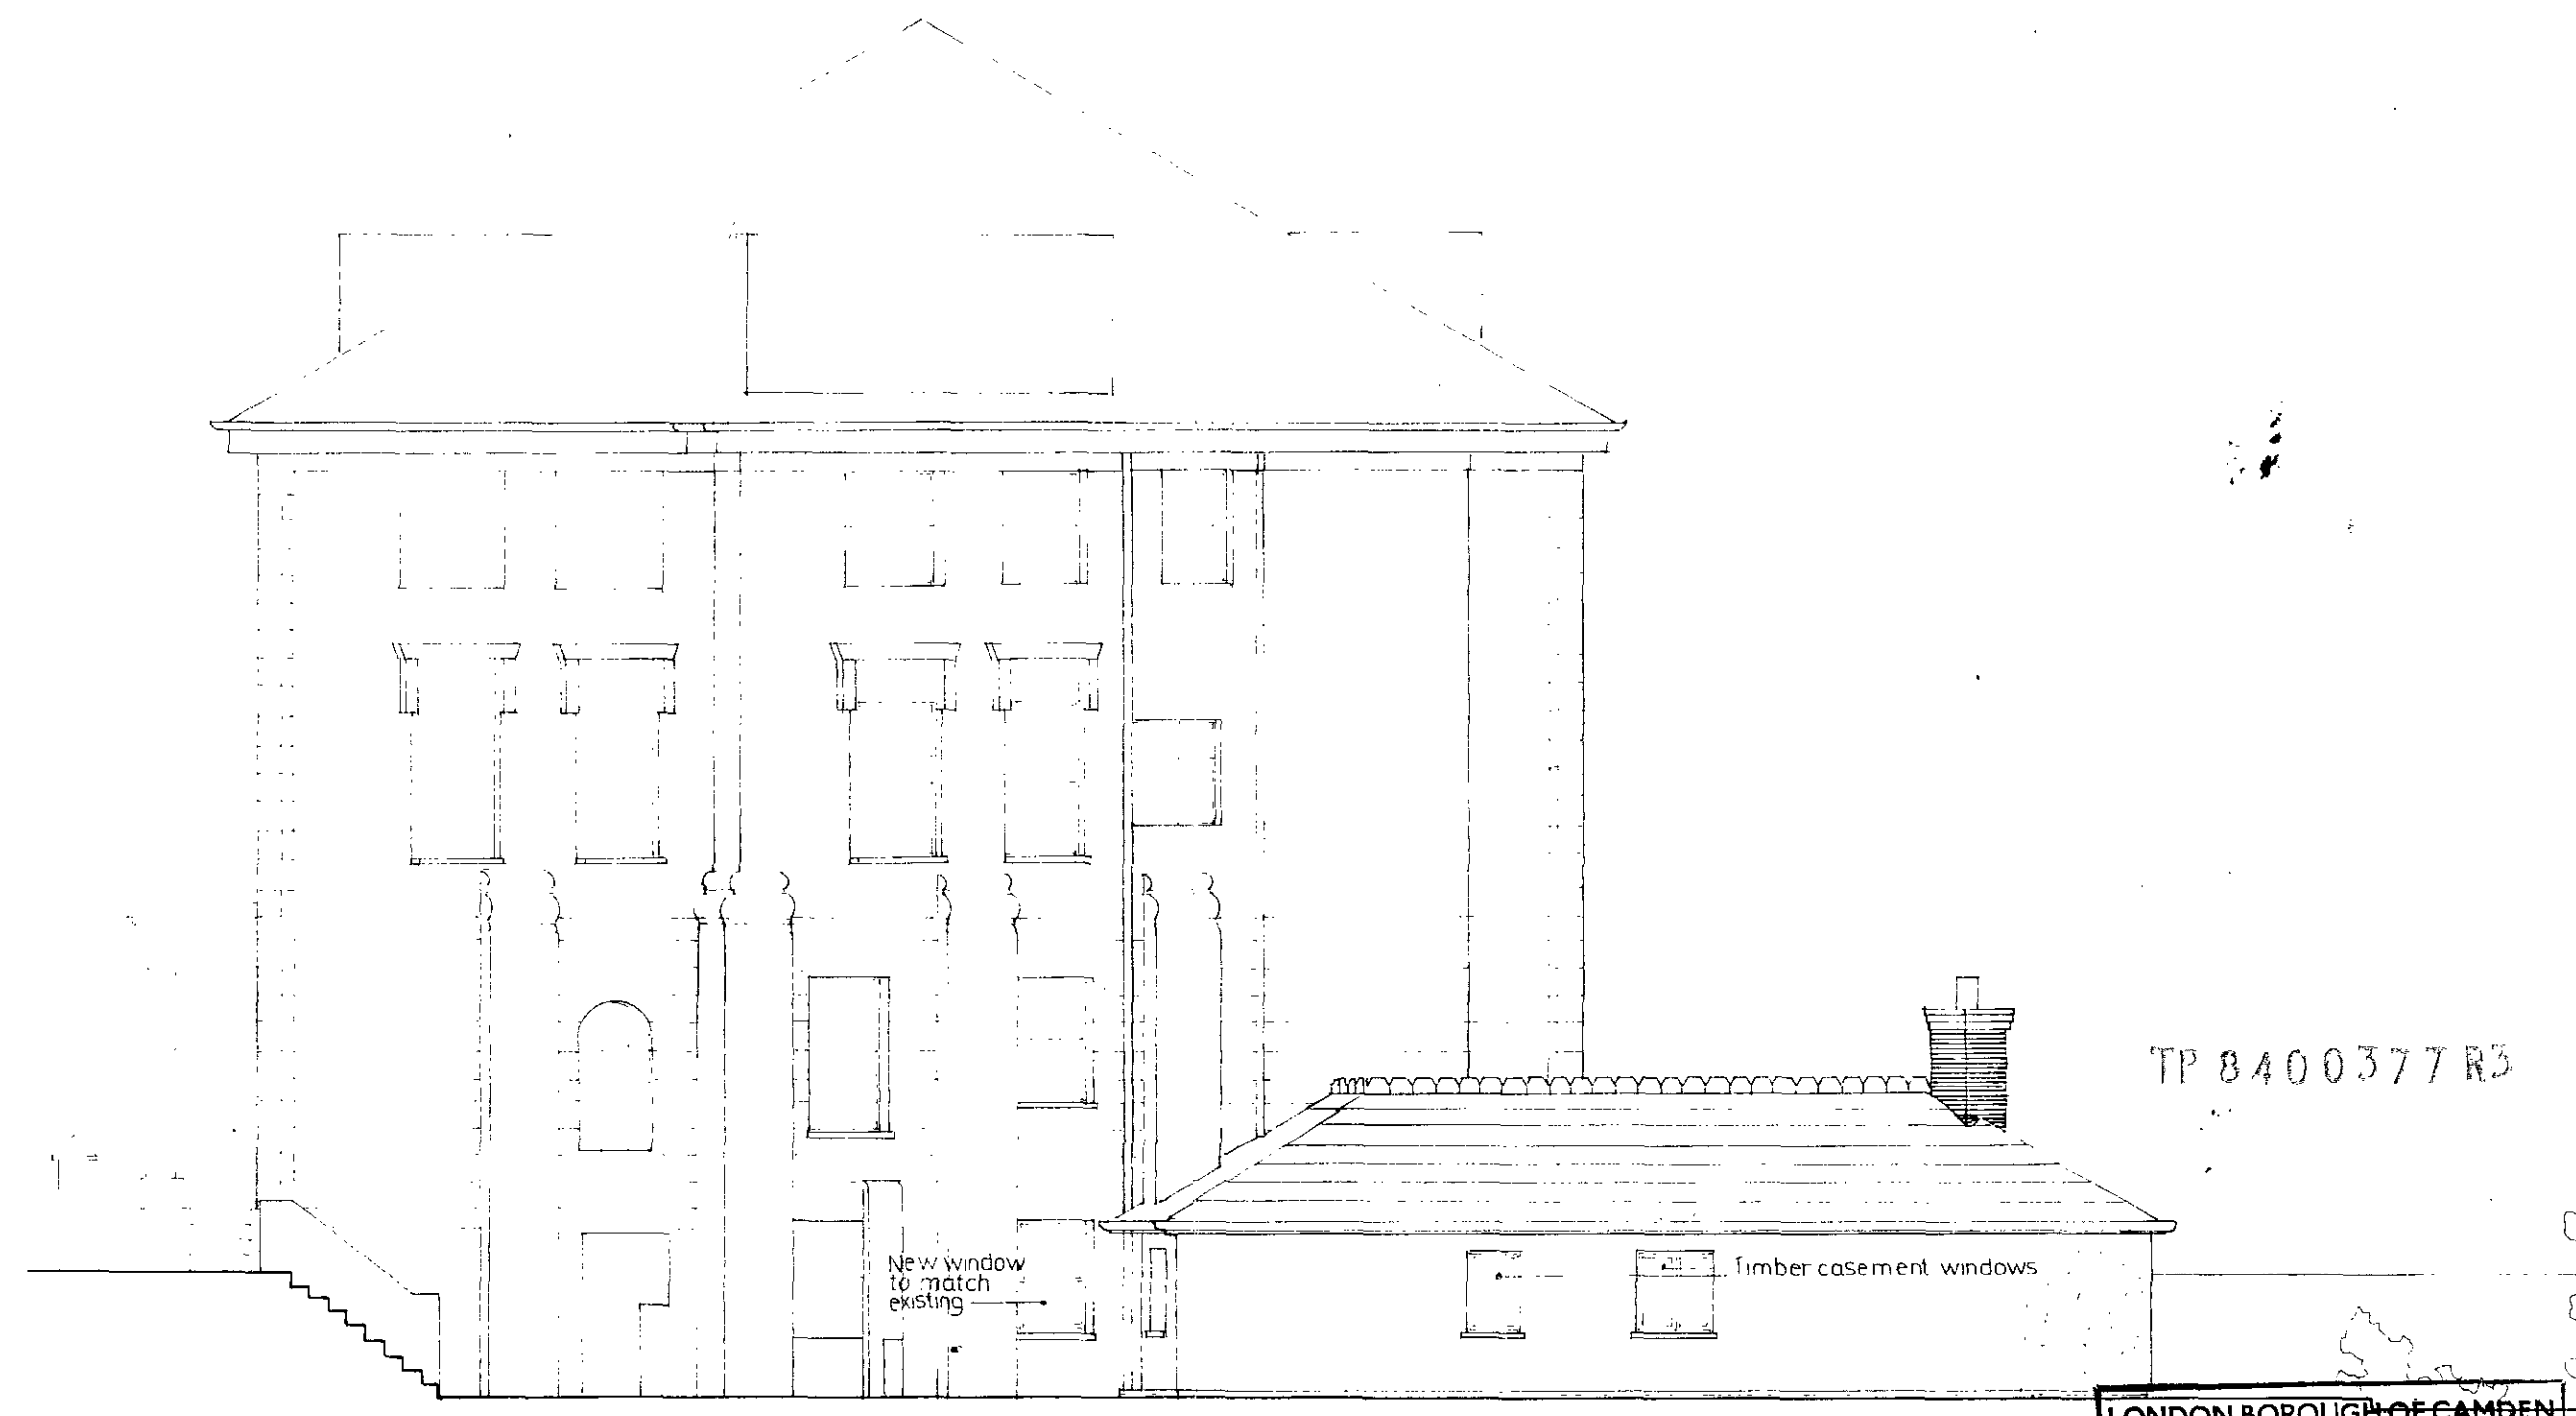

SIDE ELEVATION (Section C-C)

PAVEMENT, BELSIZE PARK GARDENS

TP 8400377 R3

LONDON BOROUGH OF CAMDEN
TOWN AND COUNTRY PLANNING ACTS
20 JUN 1984
PLANS ~~NOT APPROVED~~ APPROVED
ON BEHALF OF THE COUNCIL

REVISIONS
A LENGTH OF HOUSE & PITCH OF ROOF REDUCED.
B LENGTH OF HOUSE REDUCED.
LIVING ROOM WINDOWS CHANGED FROM ALUMINIUM SLIDING TYPE TO TIMBER FRENCH WINDOWS.
C ROOF PLAN - LENGTH OF ROOF REDUCED TO CORRESPOND WITH ROOF PLAN & ELEVATIONS

Elevations & levels as existing are approximate
Do not scale off this drawing. Verify all dimensions and levels on site.
Report any errors omissions or discrepancies to the Architects. ©

JOB HOUSE AT 1 BELSIZE PARK GARDENS	CLIENT BERKLEY HOUSE DEVTS LTD					
DRWG TITLE PLANS SECTIONS AND ELEVATIONS TO SHOW PROPOSED NEW HOUSE						
DATE FEB 1984	SCALE 1:100	DRWG NO BPG 1	REVISION	A	B	C
WILLIAMS & HAWLEY ARCHITECTS 52 PRIORY GARDENS LONDON N6 5QS			01-340 9567			