

NOTES

REVISIONS
 A 25-2-85 WINDOWS 1-8 W1, 3-7 W1, 5-7 W1, 7-7 W1 REVISER.
 B 29-4-85 SVP'S ADDED, AIR BRICKS ADDED
 C 26-4-85 WINDOWS REVISER, ROOF REVISER, ROOM NO ADDED

LONDON BOROUGH OF CAMDEN
 TOWN AND COUNTRY PLANNING ACTS
 12 FEB 1986
 PLANS APPROVED
 ON BEHALF OF THE COUNCIL

66/10/D
 19
 TP 8502095

CLIENT	
FAIRHAZEL CO OPERATIVE LTD	
JOB TITLE	
PHASE VA FAIRHAZEL 36 COMPAYNE GARDENS	
DRAWING	
REAR ELEVATION	
SCALE	CHECKED
1:50	
DRAWN	DATE
AA	JAN 1985
LEVITT BERNSTEIN ASSOCIATES ARCHITECTS	
30 OVAL ROAD LONDON NW1 01-267 568	
DRAWING No.	A B C
1000 /	
36 L 31	

PANOPUS 1301



NOTES

REVISIONS
 A. 22-1-85 COURSES OF PLAIN RED BRICK & RWP ADDED
 B. 12-6-85 RWP'S NUMBERED. POSITION OF RWP 36/3 REVISED

LONDON BUILDING SOCIETY
 TOWN AND COUNTRY PLANNING
 12 FEB 1986
 PLANS
 ON BEHALF OF THE C.C.

TP 8502095

CLIENT FAIRHAZEL CO-OPERATIVE LTD.	
JOB TITLE PHASE V (A) FAIRHAZEL 36 COMPAYNE GARDENS	
DRAWING ELEVATION TO COMPAYNE GARDENS	
SCALE 1:50	CHECKED
DRAWN D.T.	DATE MARCH 1984
LEVITT BERNSTEIN ASSOCIATES ARCHITECTS 30 OVAL ROAD LONDON NW1 0J-267 5481	
DRAWING No 1000 / 36 L 30	A B

MANUFACTURED BY




NOTES


REVISIONS
 A 21-1-85 COURSES IN PLAIN RED BRICKS ADDED
 B 16-4-85 WINDOW 5-4 W2 REVISED
 C 29-4-85 RWPS WVP ADDED, TV AERIAL.

LONDON BOROUGH OF CAMDEN
 TOWN AND COUNCIL PLANNING ACTS
 12 FEB 1986
 PLANS APPROVED
 NOT APPROVED
 ON BEHALF OF THE COUNCIL

TP 8502095

CLIENT	
FAIRHAZEL CO-OPERATIVE LTD.	
JOB TITLE	
PHASE V (A) FAIRHAZEL 36 COMPAYNE GARDENS	
DRAWING	
ELEVATION TO FAIRHAZEL GARDENS	
SCALE	CHECKED
1:50	
DRAWN	DATE
DT	MARCH 1984
LEVITT BERNSTEIN ASSOCIATES ARCHITECTS	
30 OVAL ROAD LONDON NW1 01-267 5681	
DRAWING No	ABC
1000 /	
36 L 29	

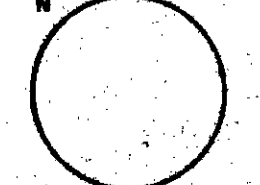

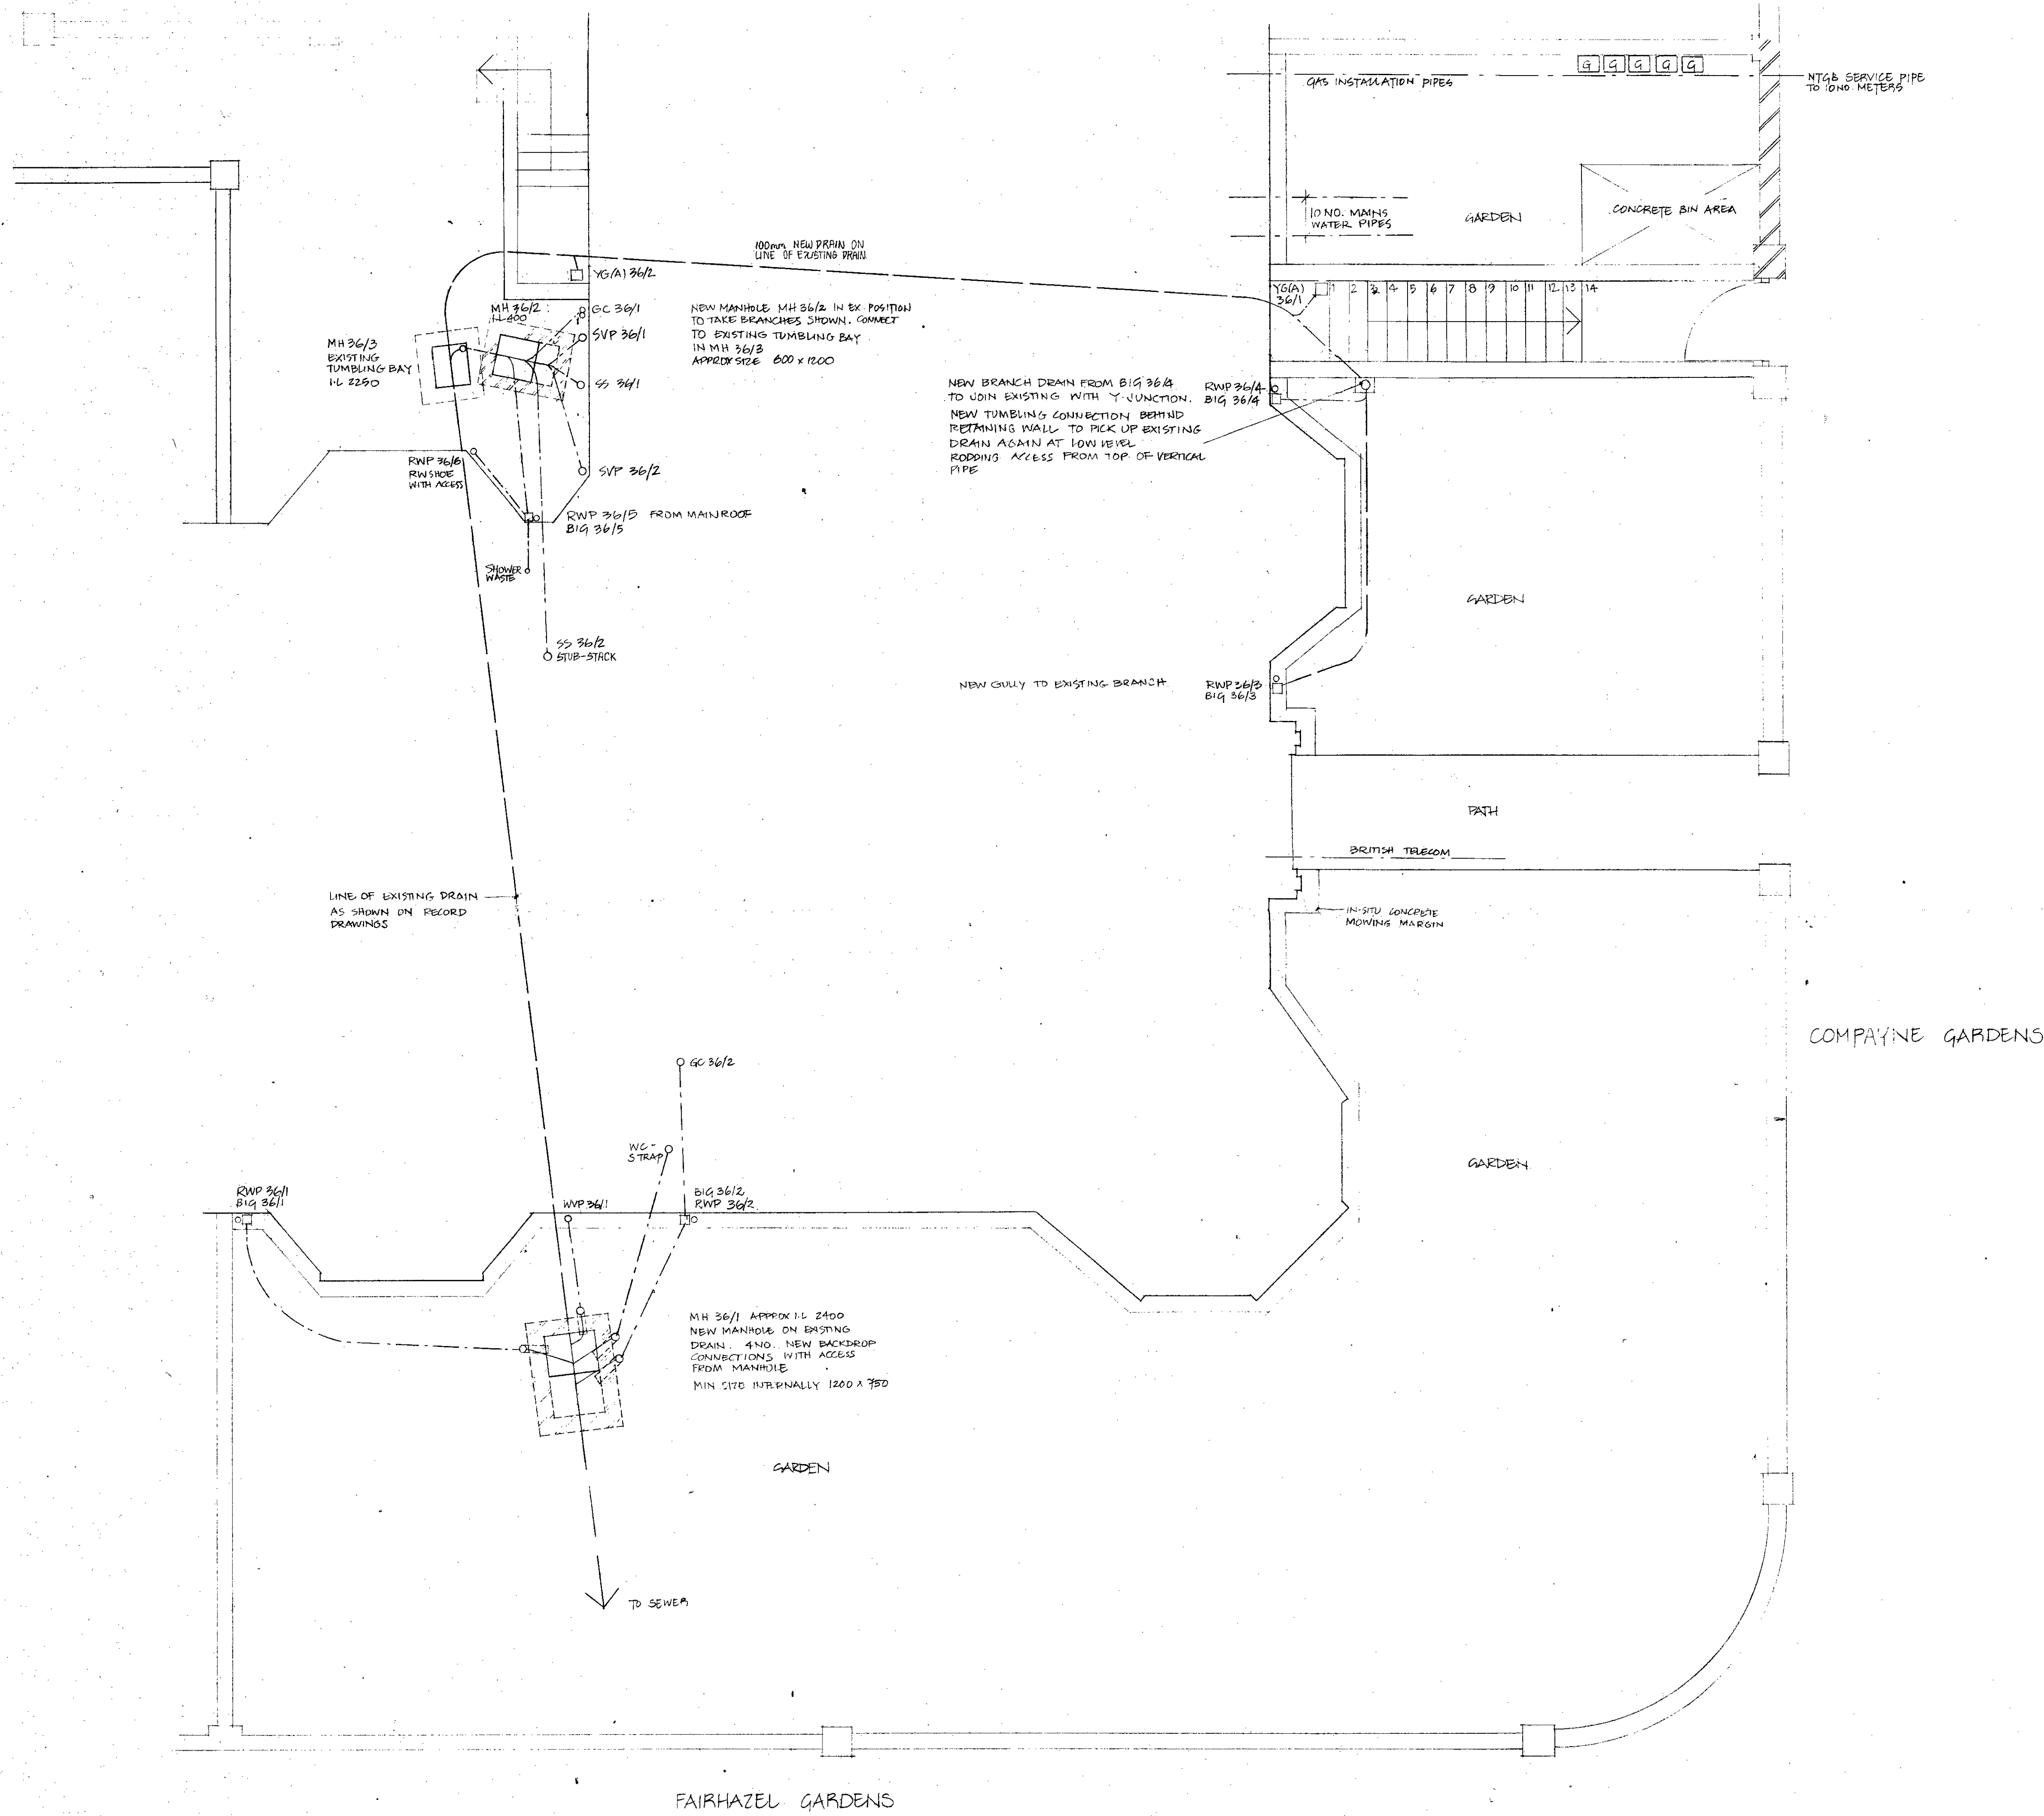

NOTES
REFER TO DRAWING NO. 1000 62 L 28 FOR DRAINAGE KEY.


- REVISIONS
- A 19.4.85 DRAINAGE LAYOUT AND EXTERNAL WORKS ADDED
 - B 21.4.85 SVP 36/2 CHANGED TO WWP 36/1. RP REMOVED. MH 36/1 + MH 36/2 REVISED. BIG # NUMBERED. GAS METERS ADDED
 - C 6.8.85 GC 36/2 ADDED. NC POSITION IN RM 1.4 REVISED

LONDON BOROUGH OF CROYDON
TOWN AND COUNTRY PLANNING DEPT.
12 FEB 1986
PLANS APPROVED
ON BEHALF OF THE COUNCIL

TP 8502095

CLIENT	
FAIRHAZEL CO-OPERATIVE LTD.	
JOB TITLE	
PHASE V(A) FAIRHAZEL 36 COMPAYNE GARDENS	
DRAWING	
PLAN OF EXTERNAL AREA	
SCALE	CHECKED
1:50	AJ
DRAWN	DATE
DT	APRIL 1984
LEVITT BERNSTEIN ASSOCIATES ARCHITECTS	
30 OVAL ROAD LONDON NW1 0J-267 5681	
DRAWING No.	A B C
1000 /	
361 28	



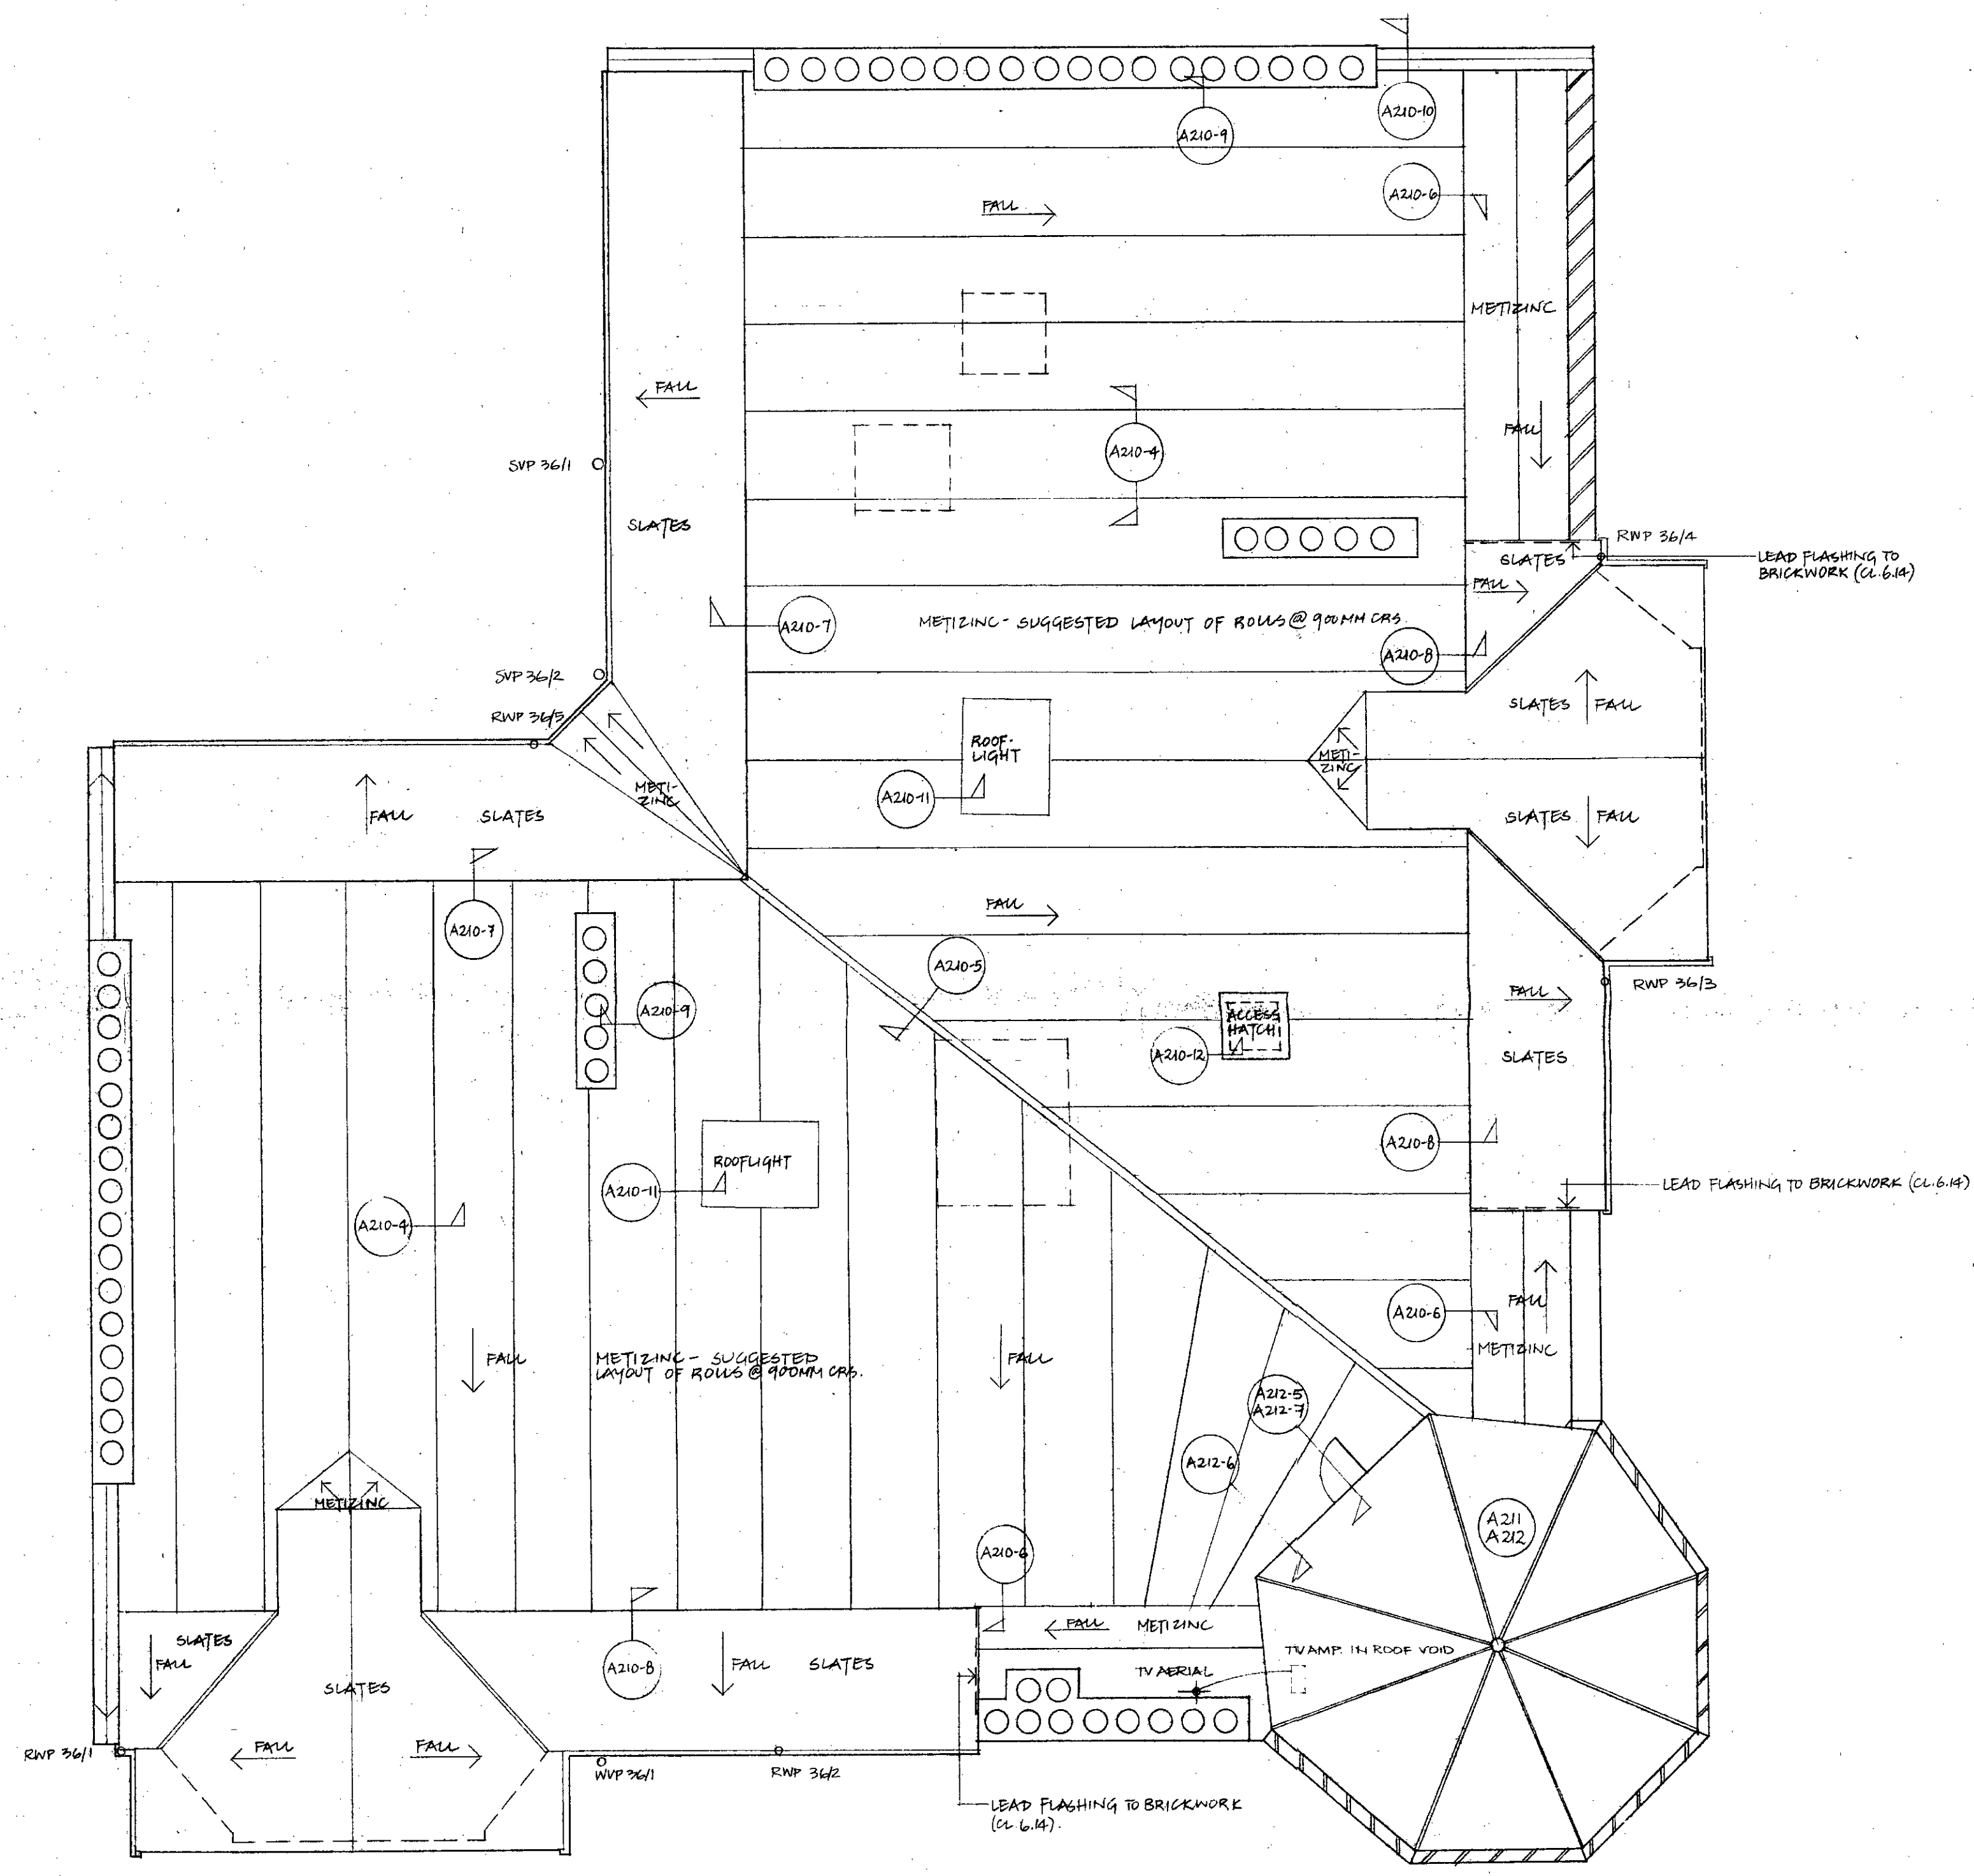


NOTES


- REVISIONS
 A. 7.1.85 LAYOUT OF ROOF REVISED
 B. 12.2.85 LAYOUT OF METIZINC REVISED
 C. 25.2.85 DETAIL NO.6 ADDED. NOTES RE FLASHING ADDED
 D. 29.4.85 RWP'S SVP'S ADDED, TV AERIAL POSITION.

LONDON BOROUGH OF CAMDEN
 TOWN AND COUNTRY PLANNING ACTS
 12 FEB 1986
 PLANS APPROVED
 ON BEHALF OF THE COUNCIL

TP 8502095

CLIENT	
FAIRHAZEL CO-OPERATIVE LTD.	
JOB TITLE	
PHASE (VIA) FAIRHAZEL 36 COMPAYNE GARDENS	
DRAWING	
ROOF PLAN	
SCALE	CHECKED
1:50	AJ
DRAWN	DATE
DT	APRIL 1984
LEVITT BERNSTEIN ASSOCIATES ARCHITECTS 30 OVAL ROAD LONDON NW1 01-267 5681	
DRAWING No.	
1000/	ABCD
36 L 27	

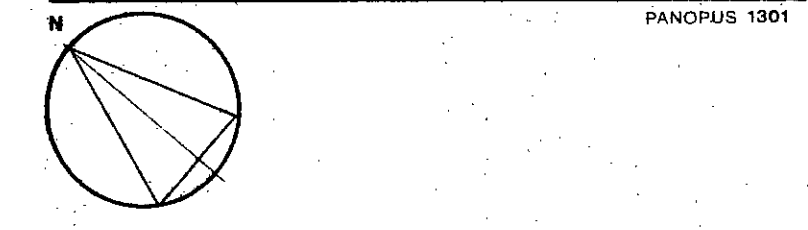

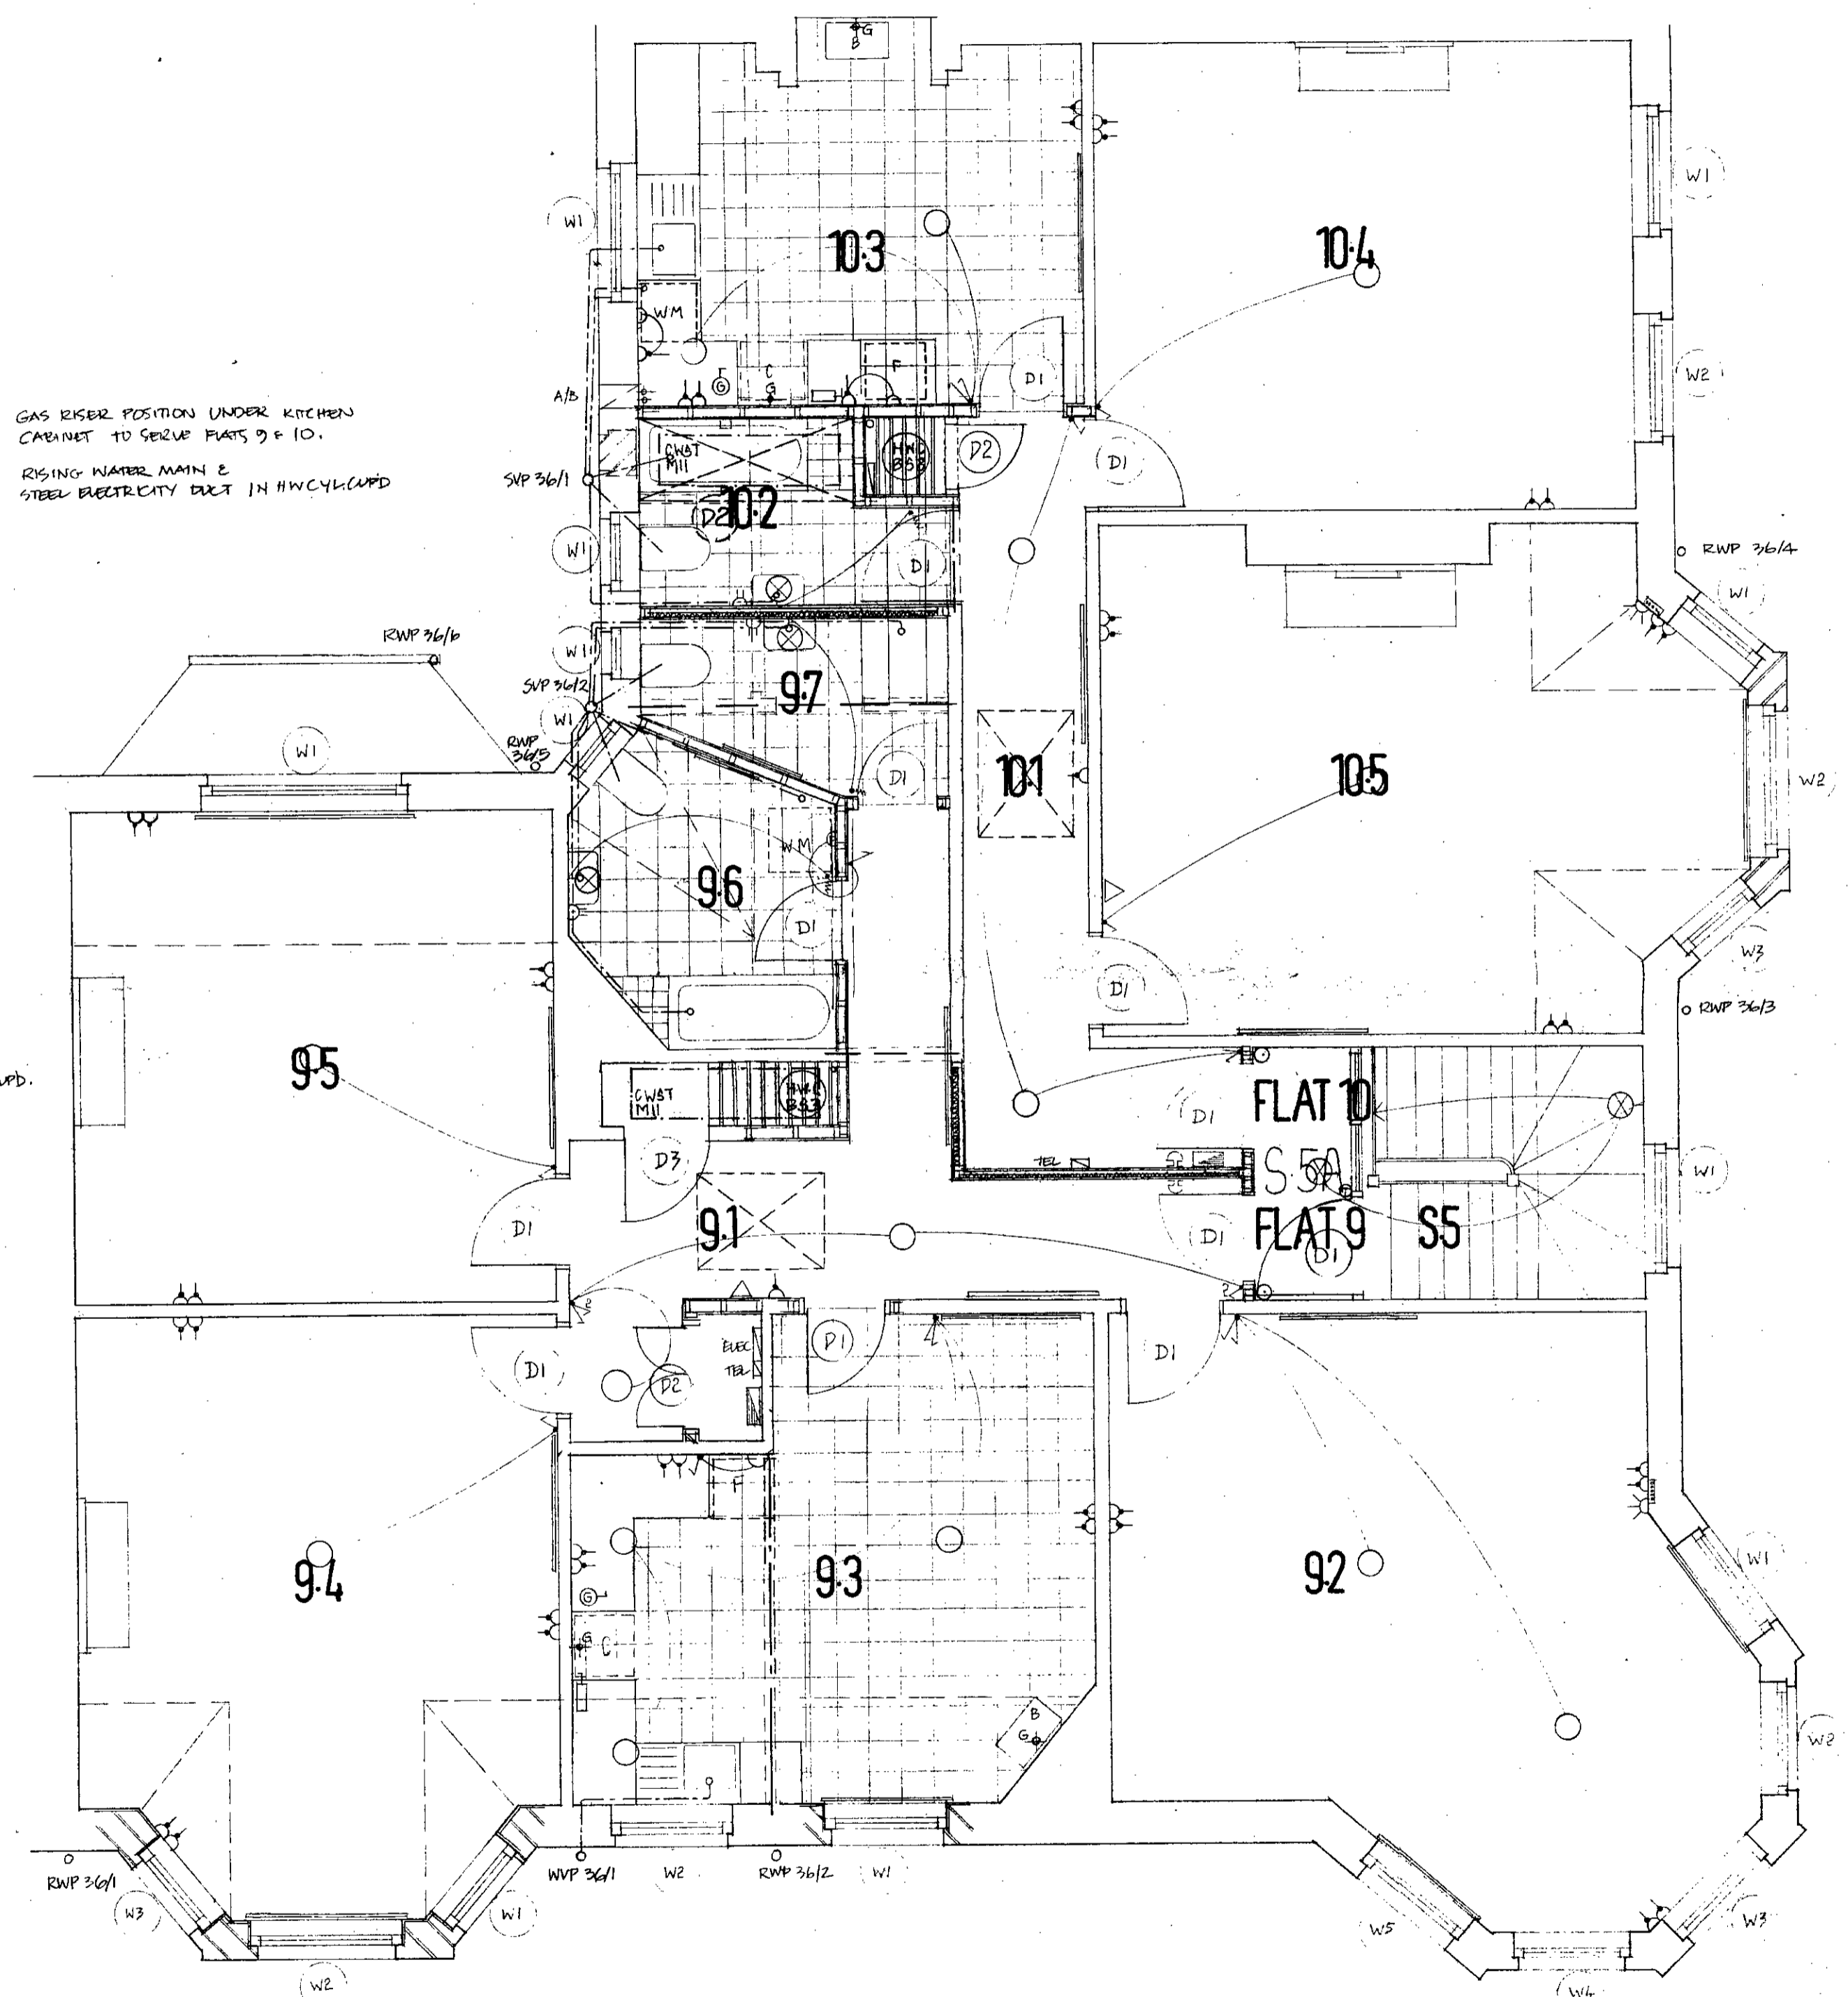

GAS RISER POSITION UNDER KITCHEN CABINET TO SERVE FLATS 9 & 10.
RISING WATER MAIN & STEEL ELECTRICAL DUCT IN HWYCLUPD

RISING WATER MAIN IN HWYCLUPD.

STEEL DUCT FOR ELECTRICITY IN HWYCLUPD
DITTO TELEPHONE DUCT.

TV AERIAL CABLE TO FLATS 2, 4, 6, 8, 10 IN CONDUIT RECEIVED IN WALL

STEEL DUCT TELEPHONE CABLE RIVER POSITION IN R1011

TV AERIAL CABLE TO FLATS 1, 3, 5, 7, 9 IN CONDUIT RECEIVED IN WALL.


NOTES FOR STRUCTURAL INFORMATION REFER TO ENG'S DRAWING NO 36-05
FOR BATHROOM DRAINAGE SEE A 001, A 002 FOR KITCHENS

- REVISIONS
- A 3-1-85 POSITION OF DOOR 10322 REVISED, ROOM 9102 OMITTED, H.W.C. ADDED, SKYLIGHTING ADDED
 - ROOM 5.5A ADDED
 - B 4-2-85 ROOM 93 REVISED
 - C 11-2-85 BRICK PARTITIONS REVISED TO STUD PARTITIONS WITHIN 95 REVISED TO GLAZED SCREEN
 - D 26-3-85 FITTINGS IN ROOM 10-3 REVISED
NO TIMBER JOISTS ADDED RM 94, 2ND TIMBER ADDED RM 102, UB ADDED 93 & 102.
 - E 29-4-85 DRAINAGE & GAS/ELEC/WATER/TEL RISERS ADDED FLAT 9 ELEC. C.C.U. MOVED TO HALL CUP/D (D 2) INO. AIRBRICK ADDED TO RM 103
 - F 6-8-85 STEELS ADDED IN ACCORDANCE WITH GAP DIMS.


LONDON BOROUGH OF CAMDEN
TOWN AND COUNTRY PLANNING ACTS
12 FEB 1986
PLANS APPROVED
ON BEHALF OF THE COUNCIL

TP 8502095

CLIENT FAIRHAZEL CO-OPERATIVE LTD.	
JOB TITLE PHASE V (A) FAIRHAZEL 36 COMPAYNE GARDENS	
DRAWING FOURTH FLOOR PLAN	
SCALE 1:50	CHECKED
DRAWN DT	DATE JULY 1984
LEVITT BERNSTEIN ASSOCIATES ARCHITECTS 30 OVAL ROAD, LONDON NW1 0J-267 5681	
DRAWING No. 1000/ 36 L 26	A B C D E F

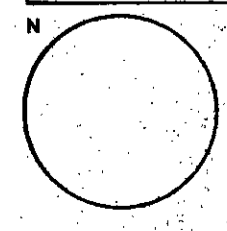

NOTES
 FOR STRUCTURAL INFORMATION REFER TO ENG 3
 DRAWG NO 36-04
 FOR BATHROOM DRAINAGE, SEE DRG A 001, A 003
 FOR FITTING.

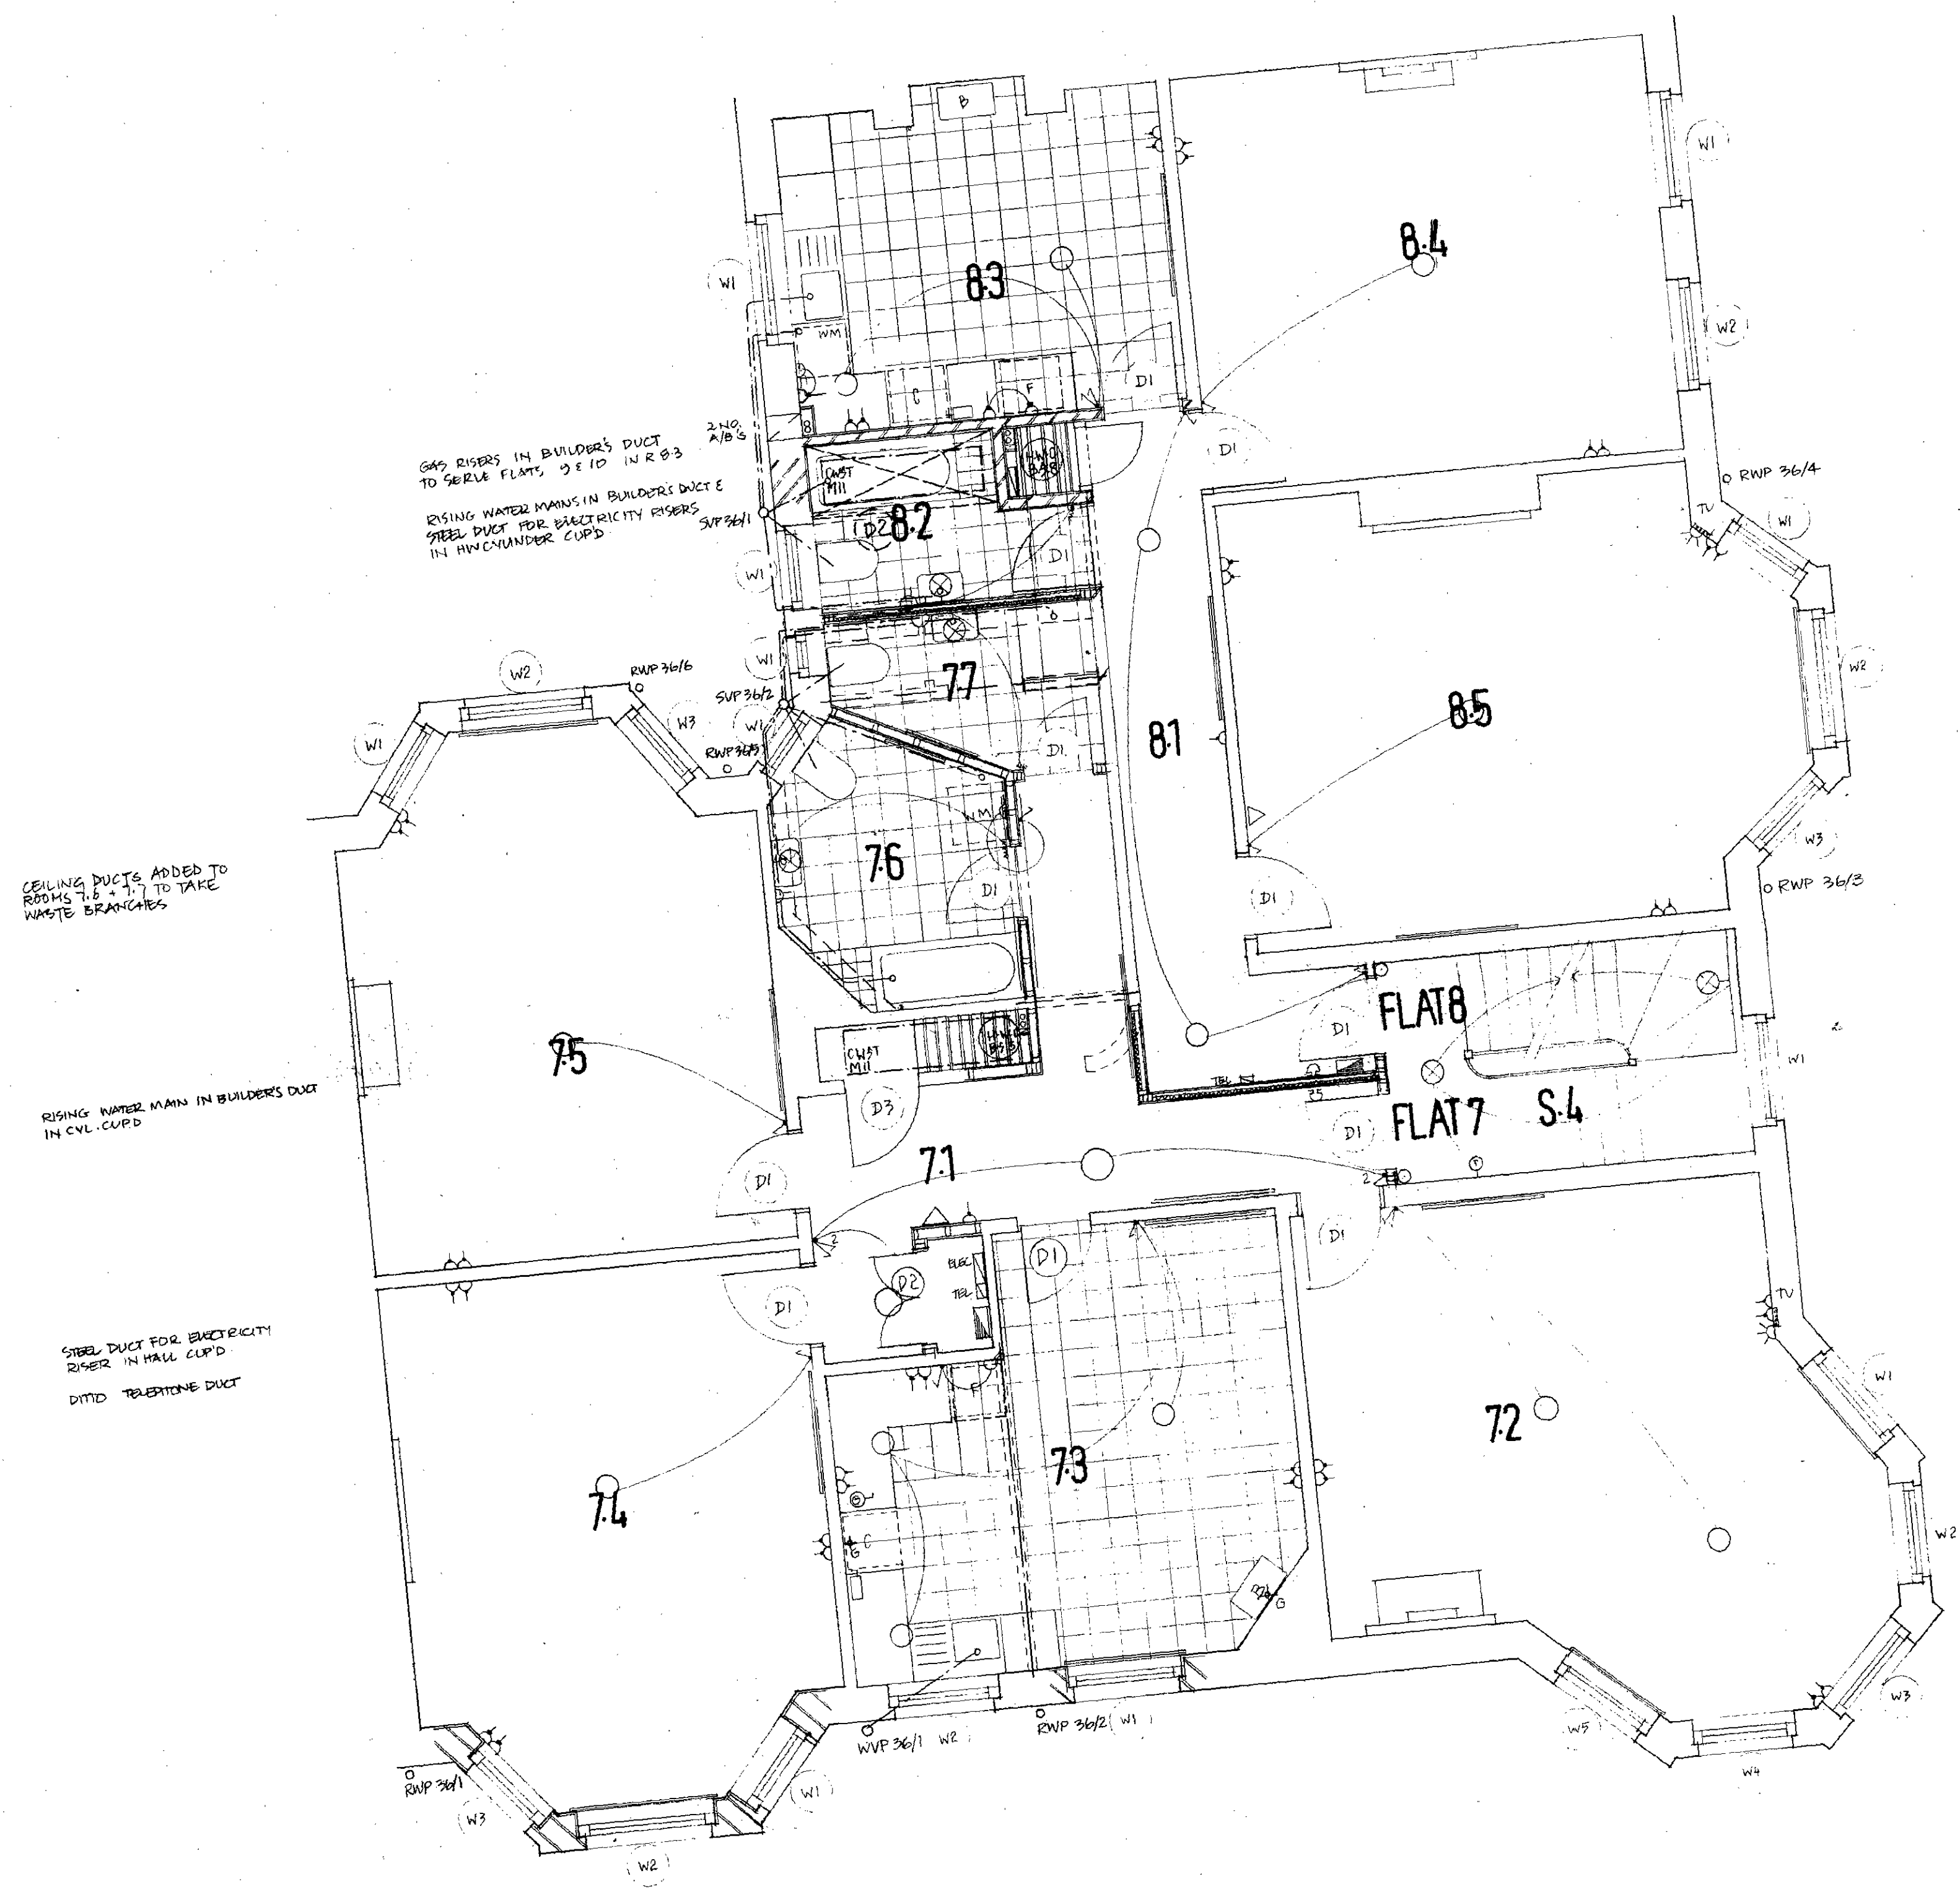

REVISIONS
 A 3-1-85 POSITION OF DOOR 8302 REVISED, DOOR 7102 OMITTED
 H.W.C. ADDED
 B 4-2-85 WALLS OF ROOM 73 REVISED
 C 11-2-85 BRICK PARTITIONS REVISED TO STUD LOCATION OF STEELS ADDED
 D 26-3-85 FITTINGS IN RM 5-3 REVISED
 E 30-4-85 BRICK CUL. FEAT 7 MOVED TO CUPD IN HALL (D2) DRAINAGE & GAS/BLEC FEEL RISER DUCTS ADDED
 F 6-8-85 PARTITIONS ENCLOSING RM 8-2 REVISED TO BRICKWORK. CEILING DUCTS ADDED TO RMs 7 & 7-7.

LONDON BOROUGH OF CAMDEN
 TOWN AND COUNTRY PLANNING DEPT
 12 FEB 1986
 PLANS APPROVED
 ON BEHALF OF THE COUNCIL

TP 8502095

CLIENT
 FAIRHAZEL CO-OPERATIVE LTD.

JOB TITLE
 PHASE V (A) FAIRHAZEL
 36 COMPAYNE GARDENS

DRAWING
 THIRD FLOOR PLAN


SCALE 1:50
 DRAWN DT
 CHECKED
 DATE JULY 1984

LEVITT BERNSTEIN ASSOCIATES
 30 OVAL ROAD LONDON NW1
 ARCHITECTS 01-267 5681

DRAWING No 1000/
 36 L 25

A	B	C	D	E	F

PANDPUS 1981

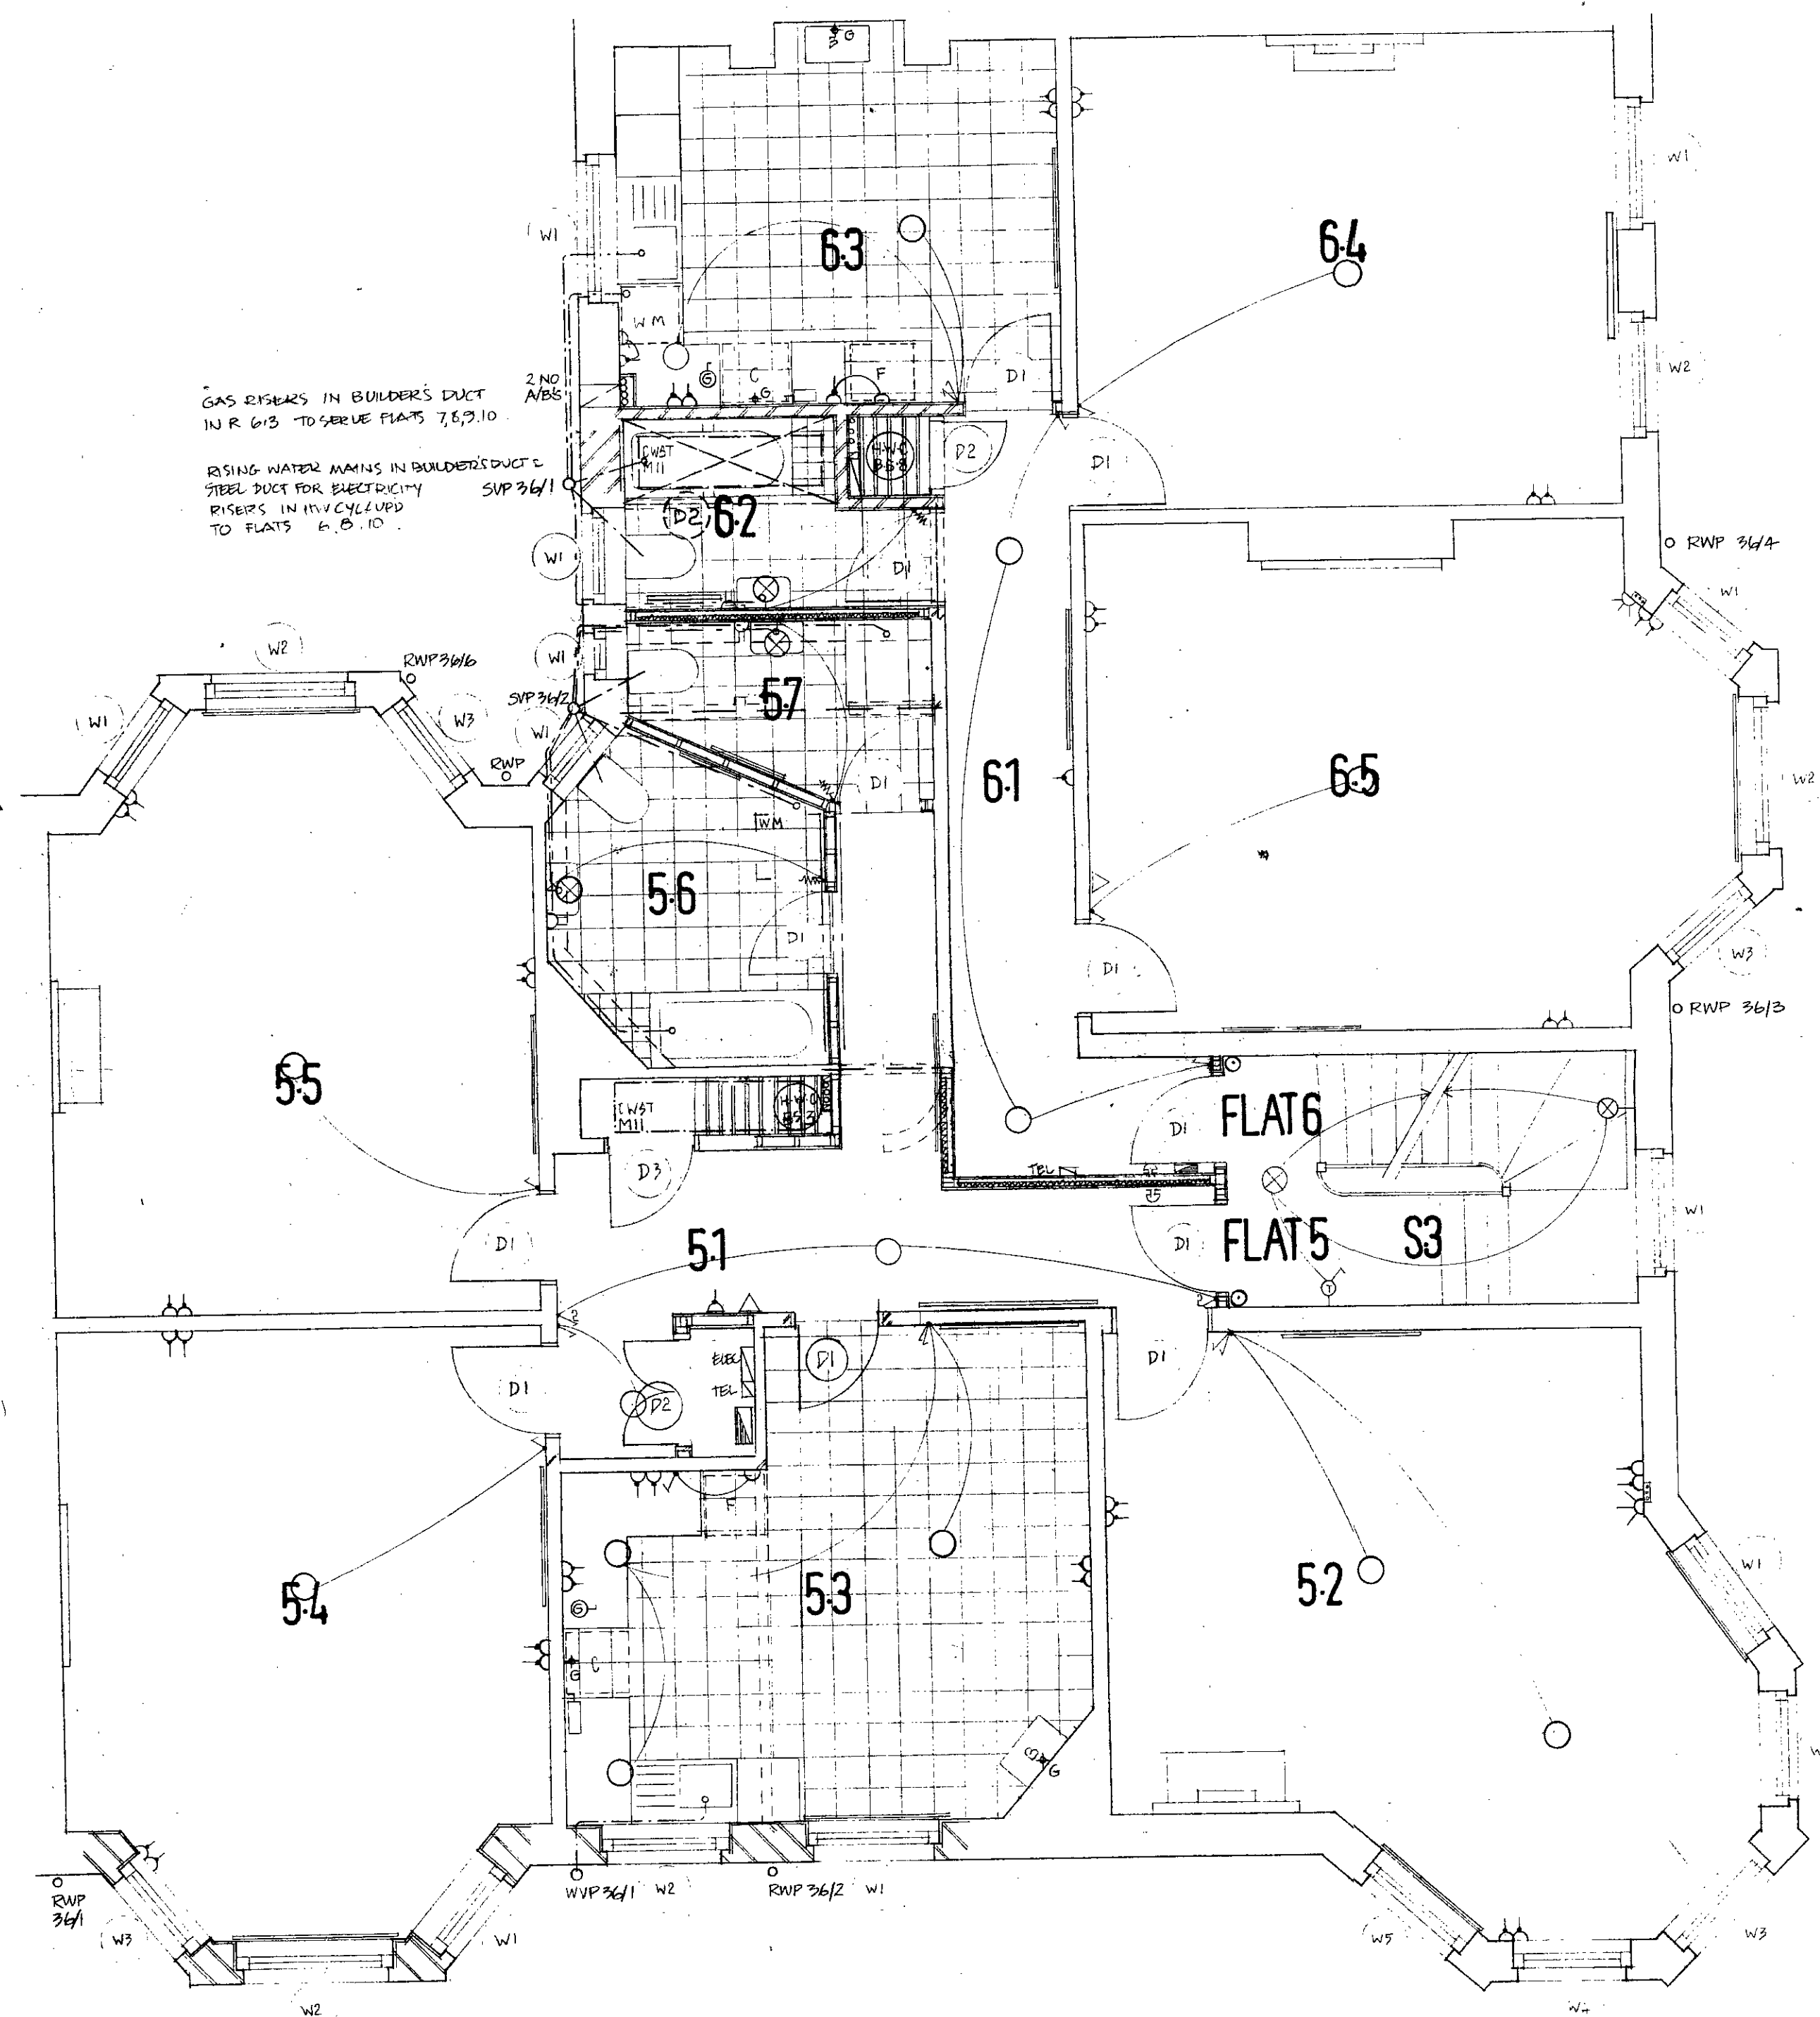


NOTES
 FOR STRUCTURAL INFORMATION REFER TO ENG'S
 FROM WK 35-102
 FOR BATHROOM DRAINAGE, SEE DR A001 F.A.003
 FOR KITCHENS

- REVISIONS
- A 3-1-85 POSITION OF DOOR 6/3/22 REVISED DOOR 5/1/22 OMITTED, H.W.C. ADDED
 - B 4-2-85 WALL IN ROOM 02 REVEALED
 - C 11-2-85 BRICK PARTITIONS REVISED TO STUD. LOCATION OF STEELS ADDED
 - D 26-3-85 FITTINGS IN RM 6/3 REVISED. 2ND TIMBER JOISTS ADDED RM 5/6. 2ND TIMBER JOISTS ADDED RM 6/2, UB ADDED RM 6/2
 - E 27-4-85 DRAINAGE, GAS, ELEC. TEL. RISER DUCTS ADDED. FLAT 5 ELEC. CELL MOVED TO CURB. 2ND AMERICANS ADDED TO RM 6/3. RADIATORS ADDED TO RM 6/2 + 6/3. PARTITIONS BETWEEN RMs 6/1/6/2/6/3 REVISED TO STUD. PARTITIONS BETWEEN RMs 5/7/6/1/6/3 REVISED TO BRICKWORK. STEEL IN RM 6/3 OMITTED TO MATCH DAP DWG. CEILING DUCTS TO RMs 6/4 + 5/7 ADDED.
 - F 5-8-85


LONDON BOROUGH OF CAMDEN
 TOWN AND COUNTRY PLANNING ACTS
 12 FEB 1986
 PLANS APPROVED
 NOT A22/10/86
 ON BEHALF OF THE COUNCIL

TP 8502095

CLIENT FAIRHAZEL CO-OPERATIVE LTD.	
JOB TITLE PHASE V (A) FAIRHAZEL 36 COMPAYNE GARDENS	
DRAWING SECOND FLOOR PLAN	
SCALE 1:50	CHECKED
DRAWN DT	DATE JULY 1984
LEVITT BERNSTEIN ASSOCIATES 30 OVAL ROAD LONDON NW1 ARCHITECTS 01-267 5681	
DRAWING No. 1000/ 36 L 24	A B C D E

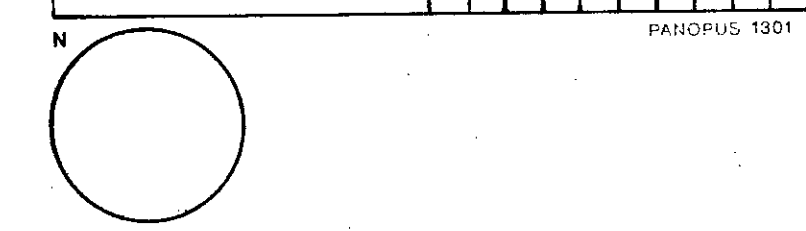

NOTES
 FOR STRUCTURAL INFORMATION, REFER TO
 ENG'S DRAWG NO 36-02
 FOR BATHROOM DRAINAGE, SEE A.001 & A.003
 FOR KITCHENS

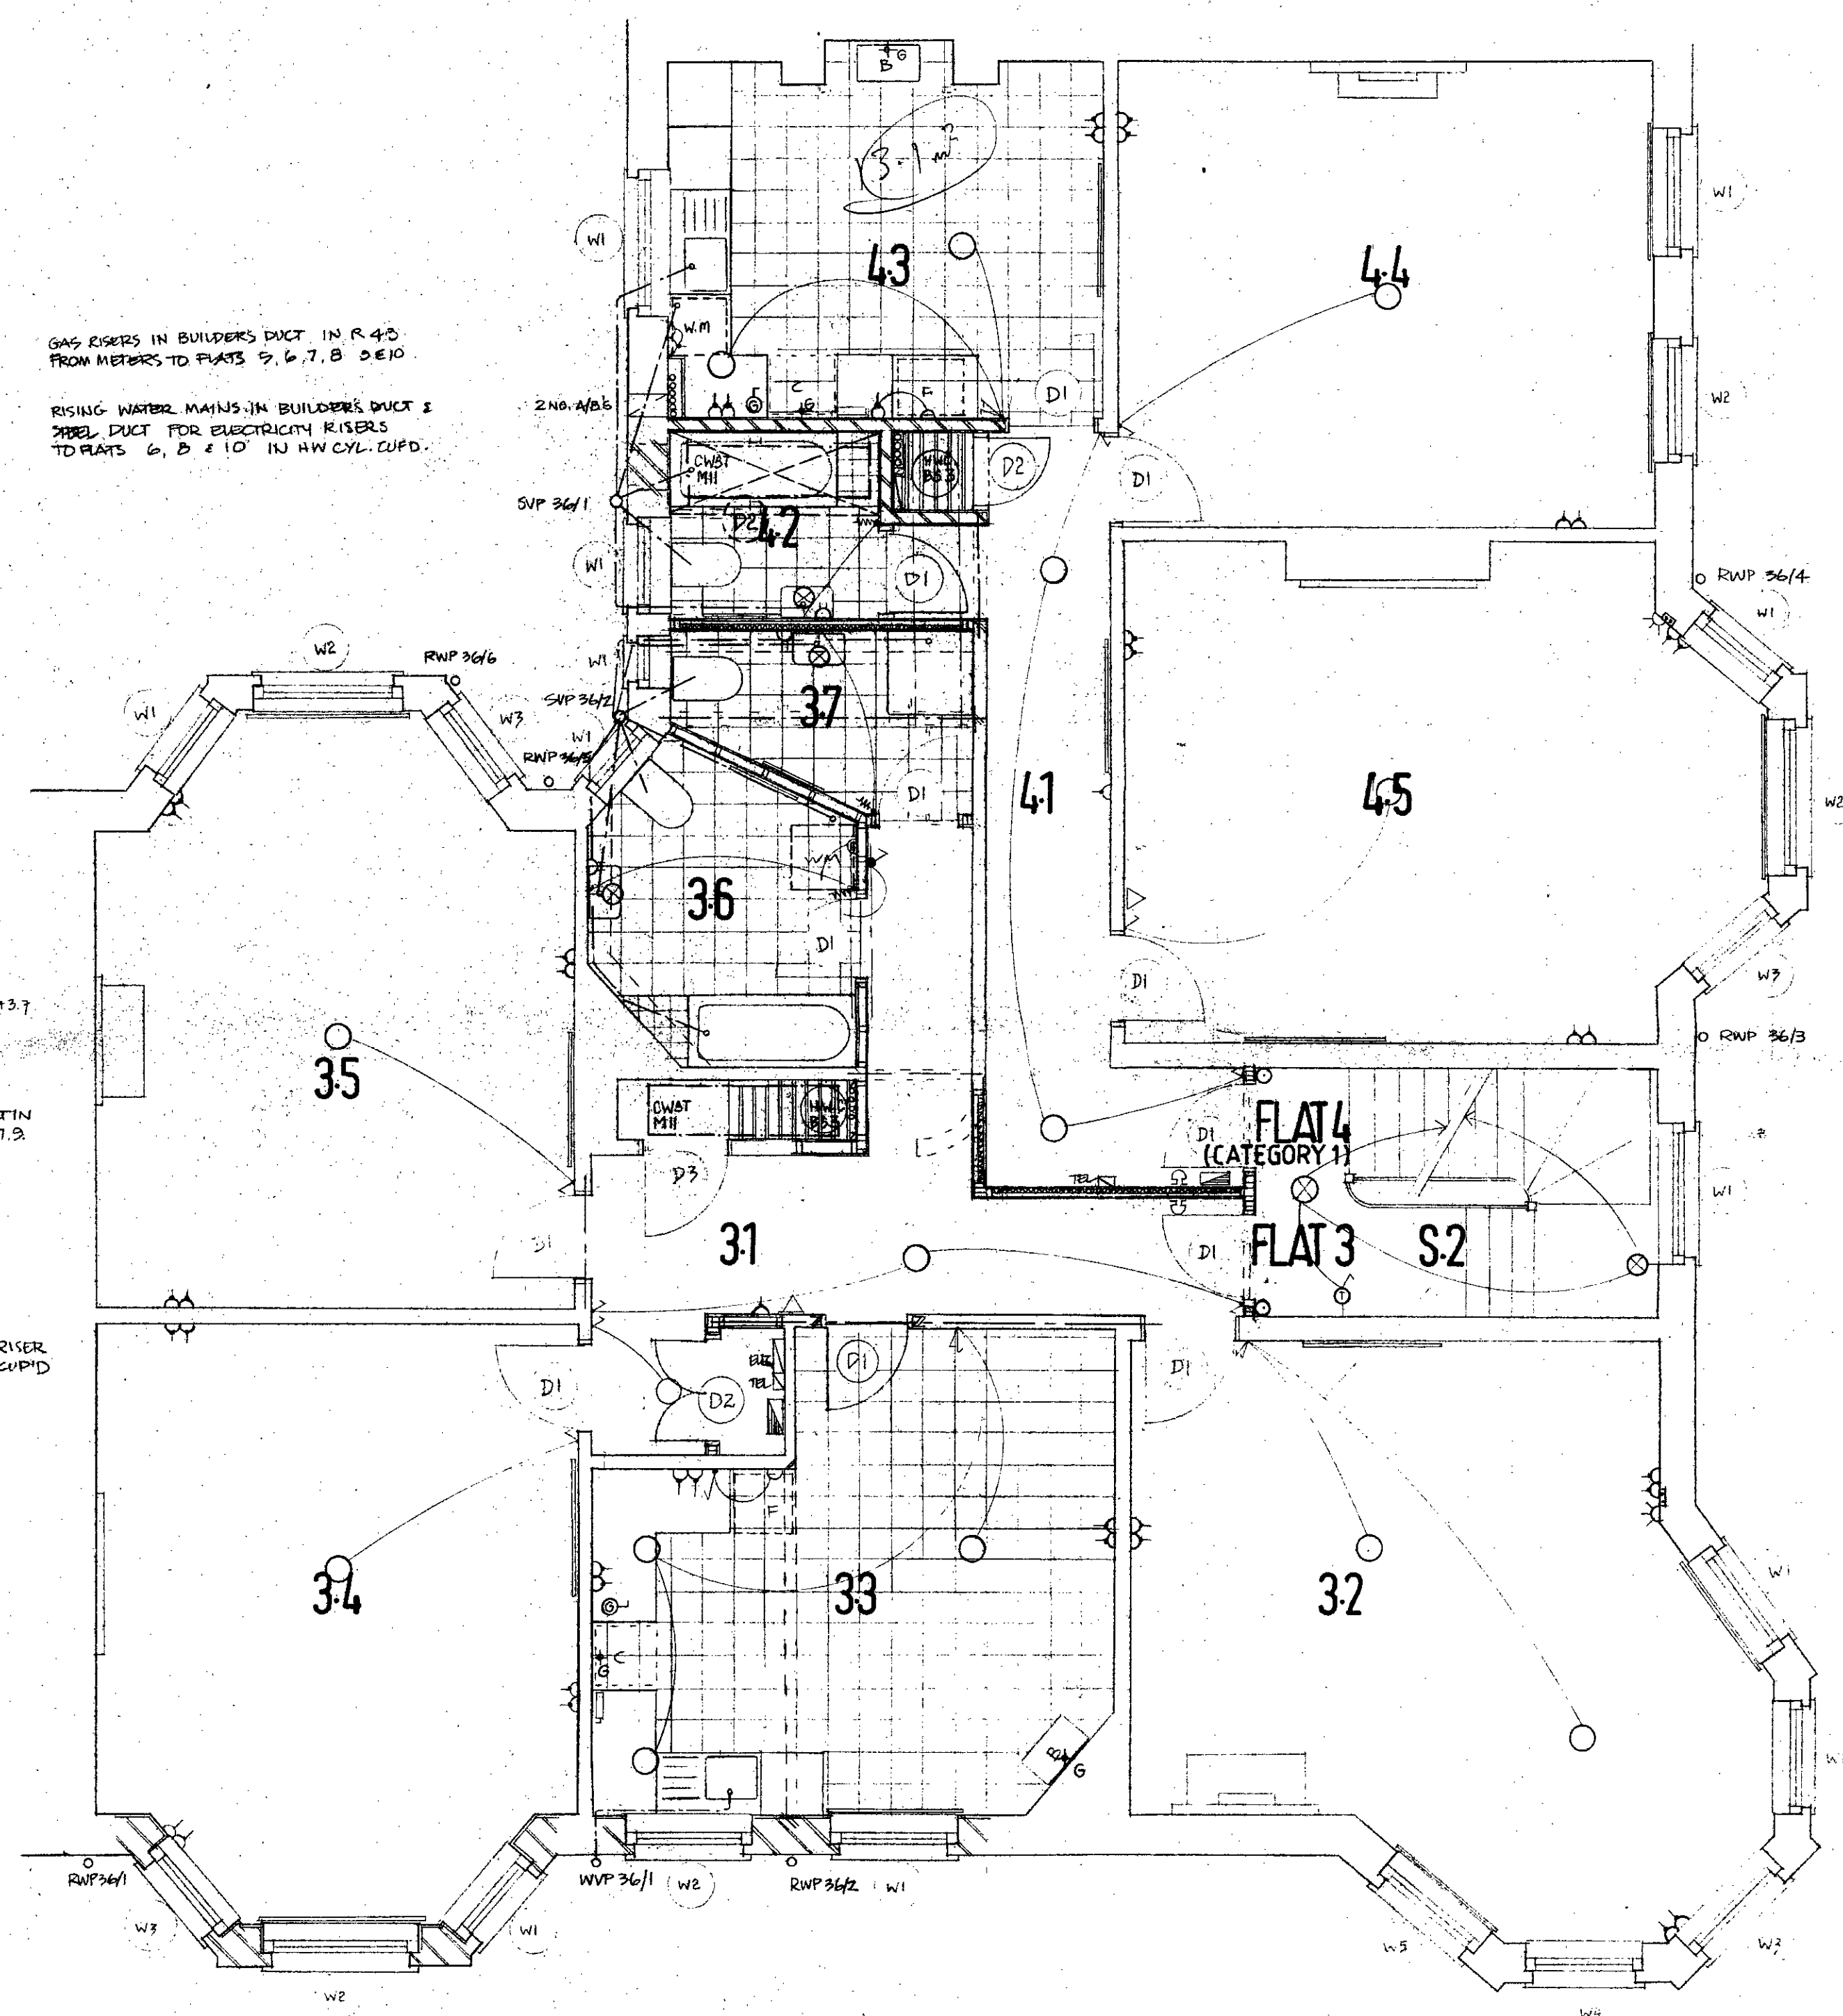



REVISIONS
 A. 3-1-85 POSITION OF DOOR 4.3 D2 REVISED, POOR 3.1 D2 OMITTED, H.W.C. ADDED
 B. 4-1-85 WALLS OF ROOM 33 REVISED
 C. 11-2-85 BRICK PARTITIONS REVISED TO STUD, LOCATION OF STEELS ADDED
 D. 26-3-85 FITTINGS IN RM 4-3 REVISED
 2 No JOISTS ADDED RM 4.2, 3.1 & 3.016 ADDED RM 4.3
 US ADDED RM 3.3, 4.2
 E. 29-4-85 DRAINAGE & GAS/BLEED/TIL RISER DUCTS ADDED - FLAT 3 BRICK CCU MOVED TO HALL CUPD 2ND AIRBRICKS ADDED TO RM 4.3 PARTITIONS TO RMS 4.1/4.2/4.3 REVISED TO STUD
 F. 5-8-85 PARTITIONS TO RMS 4.1/4.2/4.3 REVISED TO BRICK ROST ADDED TO 3.5/D1. DUCT TO RM 3.6-3.7 ADDED

LONDON BODIES OF CAMDEN
 TOWN AND COUNTRY PLANNING ACTS
 12 FEB 1986
 PLANS APPROVED
 NOT APPROVED
 ON BEHALF OF THE COUNCIL

TP 8502095

CLIENT FAIRHAZEL CO-OPERATIVE LTD.													
JOB TITLE PHASE V(A) FAIRHAZEL 36 COMPAYNE GARDENS													
DRAWING FIRST FLOOR PLAN													
SCALE 1:50	CHECKED												
DRAWN DT	DATE JULY 1984												
LEVITT BERNSTEIN ASSOCIATES ARCHITECTS 30 OVAL ROAD LONDON NW1 01-267 5681													
DRAWING No. 1690, 36 L 23	<table border="1"> <tr> <td>A</td><td>B</td><td>C</td><td>D</td><td>E</td><td>F</td> </tr> <tr> <td></td><td></td><td></td><td></td><td></td><td></td> </tr> </table>	A	B	C	D	E	F						
A	B	C	D	E	F								

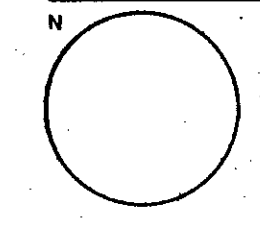

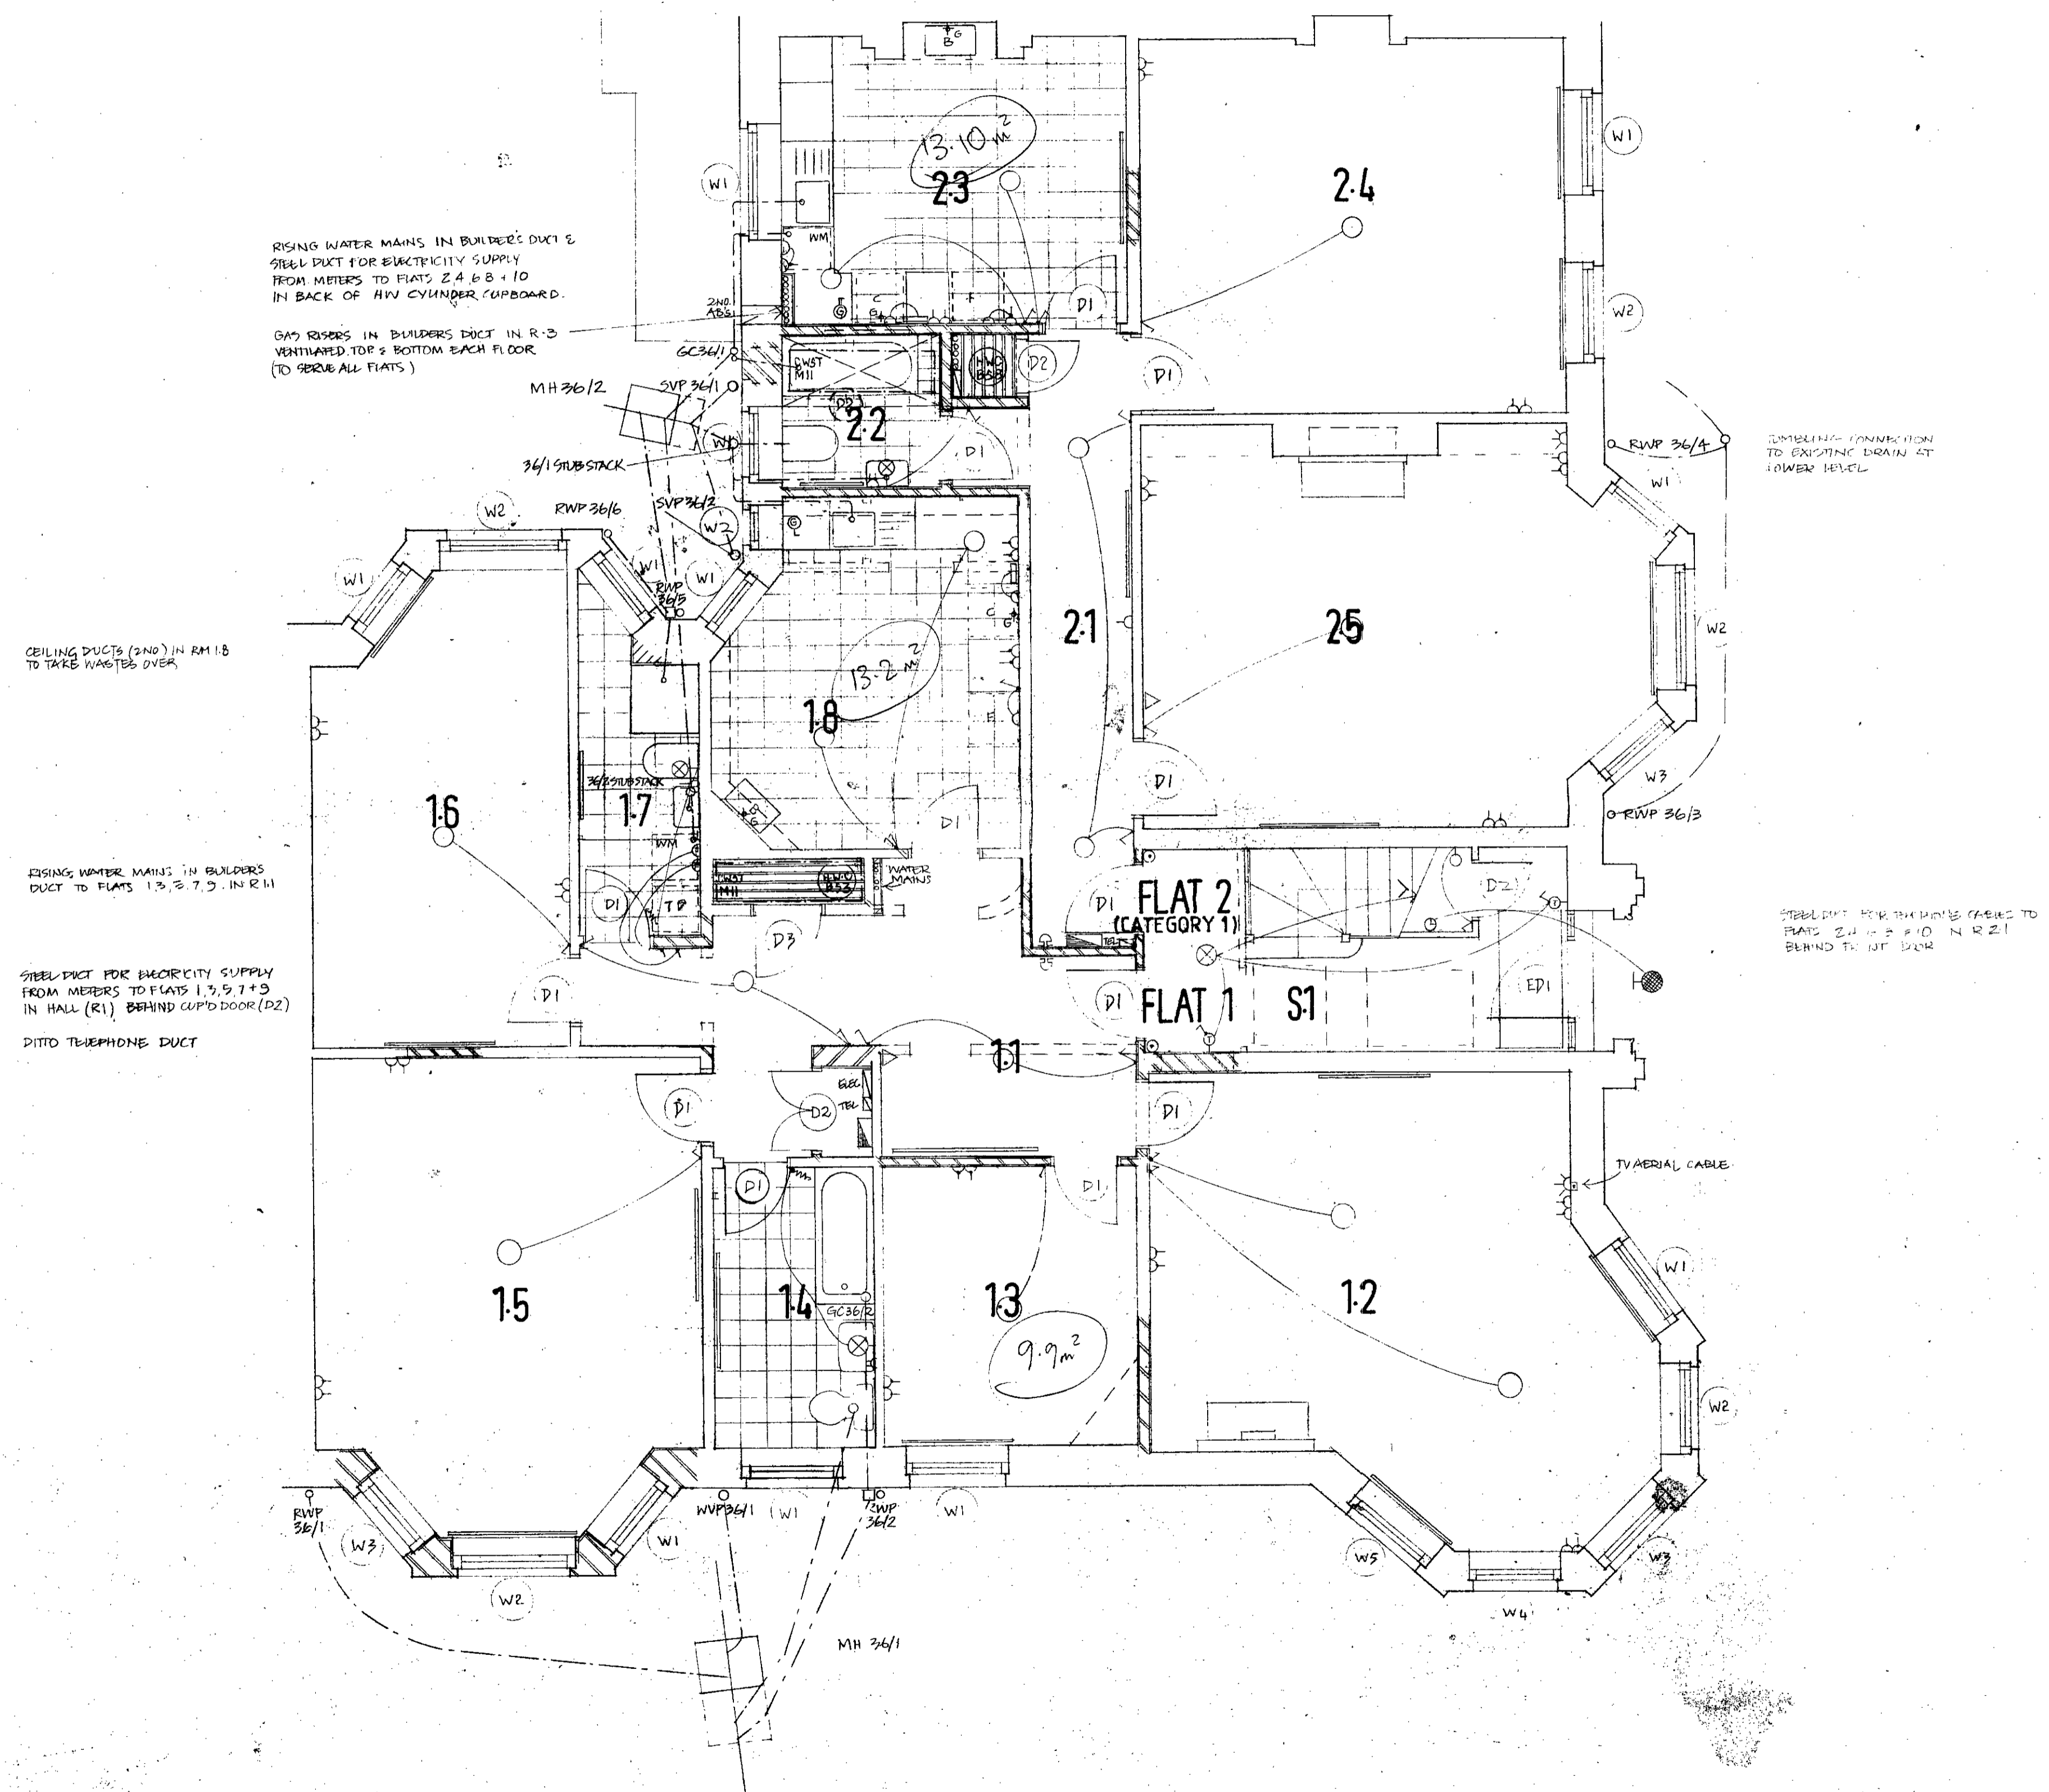


NOTES
 FOR STRUCTURAL INFORMATION, REFER TO ENGINEERS DRAWINGS 36-L-1
 FOR UNDERGROUND DRAINAGE, SEE 36-L-2
 FOR BATHROOM DRAINAGE, SEE A.002, A.004
 FOR KITCHENS


- REVISIONS
- A 31-85 POSITION OF DOOR 2302 REVISED, H.W.C. ADDED
 - B 4-2-85 ROOM 17 REVIS'D
 - C 7-2-85 BRICK PARTITIONS REVISED TO BLOCK. LOCATION OF STEELS ADDED
 - D 26-2-85 FITTINGS IN RM 2.3 REVISED
 - E 16-4-85 FITTINGS IN RM 1.4 REVISED, NEW JOISTS ADDED TO RM 1.8/2.2
 - F 29-4-85 GAS (BLUE) TEL/WATER RISERS ADDED, ELEC. CCU MOVED (FLAT 1) TO CUPBOARD/D2. DRAINAGE: MODEL, 2ND AIR BRICKS ADDED TO RM 2.3. PARTITIONS BETWEEN RMs 2.1/2.2/2.3 REVISED TO STUD.
 - G 5-8-85 NOTE RE BA TELECOM INTAKE OMITTED. REBUILDING OF BRICK PARTITION BETWEEN ROOMS 2.1/2.3 ADDED. ALL PARTITIONS REVISED TO BRICKWORK. STEELS REVISED TO AGREE WITH G.P. PRINTS. SYMBOL FOR EXTERIOR LIGHT REVISED. LAYOUT OF RM 1.4 REVISED. DRAINAGE TO MH 36/1 REVISED. GC 36/2 ADDED. 21/2 CEILING DUCTS TO RM 1.8 ADDED.

LONDON BOROUGH OF CAMDEN
 TOWN AND COUNTRY PLANNING DEPT
 12 FEB 1986
 PLANS APPROVED
 NOT APPROVED
 ON BEHALF OF THE COUNCIL

TP 8502095

CLIENT FAIRHAZEL CO-OPERATIVE LTD	
JOB TITLE PHASE V (A) FAIRHAZEL 36 COMPAYNE GARDENS	
DRAWING GROUND FLOOR PLAN	
SCALE 1:50	CHECKED
DRAWN DT	DATE JULY 1984
LEVITT BERNSTEIN ASSOCIATES ARCHITECTS 30 OVAL ROAD LONDON NW1 01-267 5681	
DRAWING No. 1000 / 36-L 22	A B C D E F G

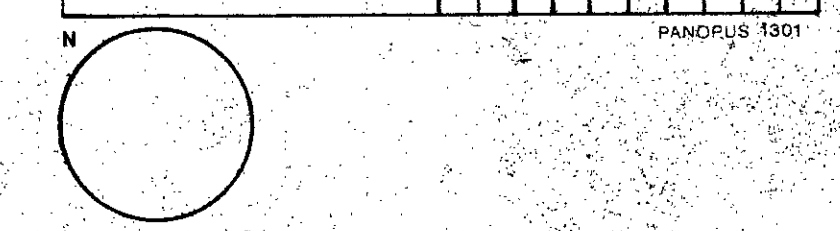

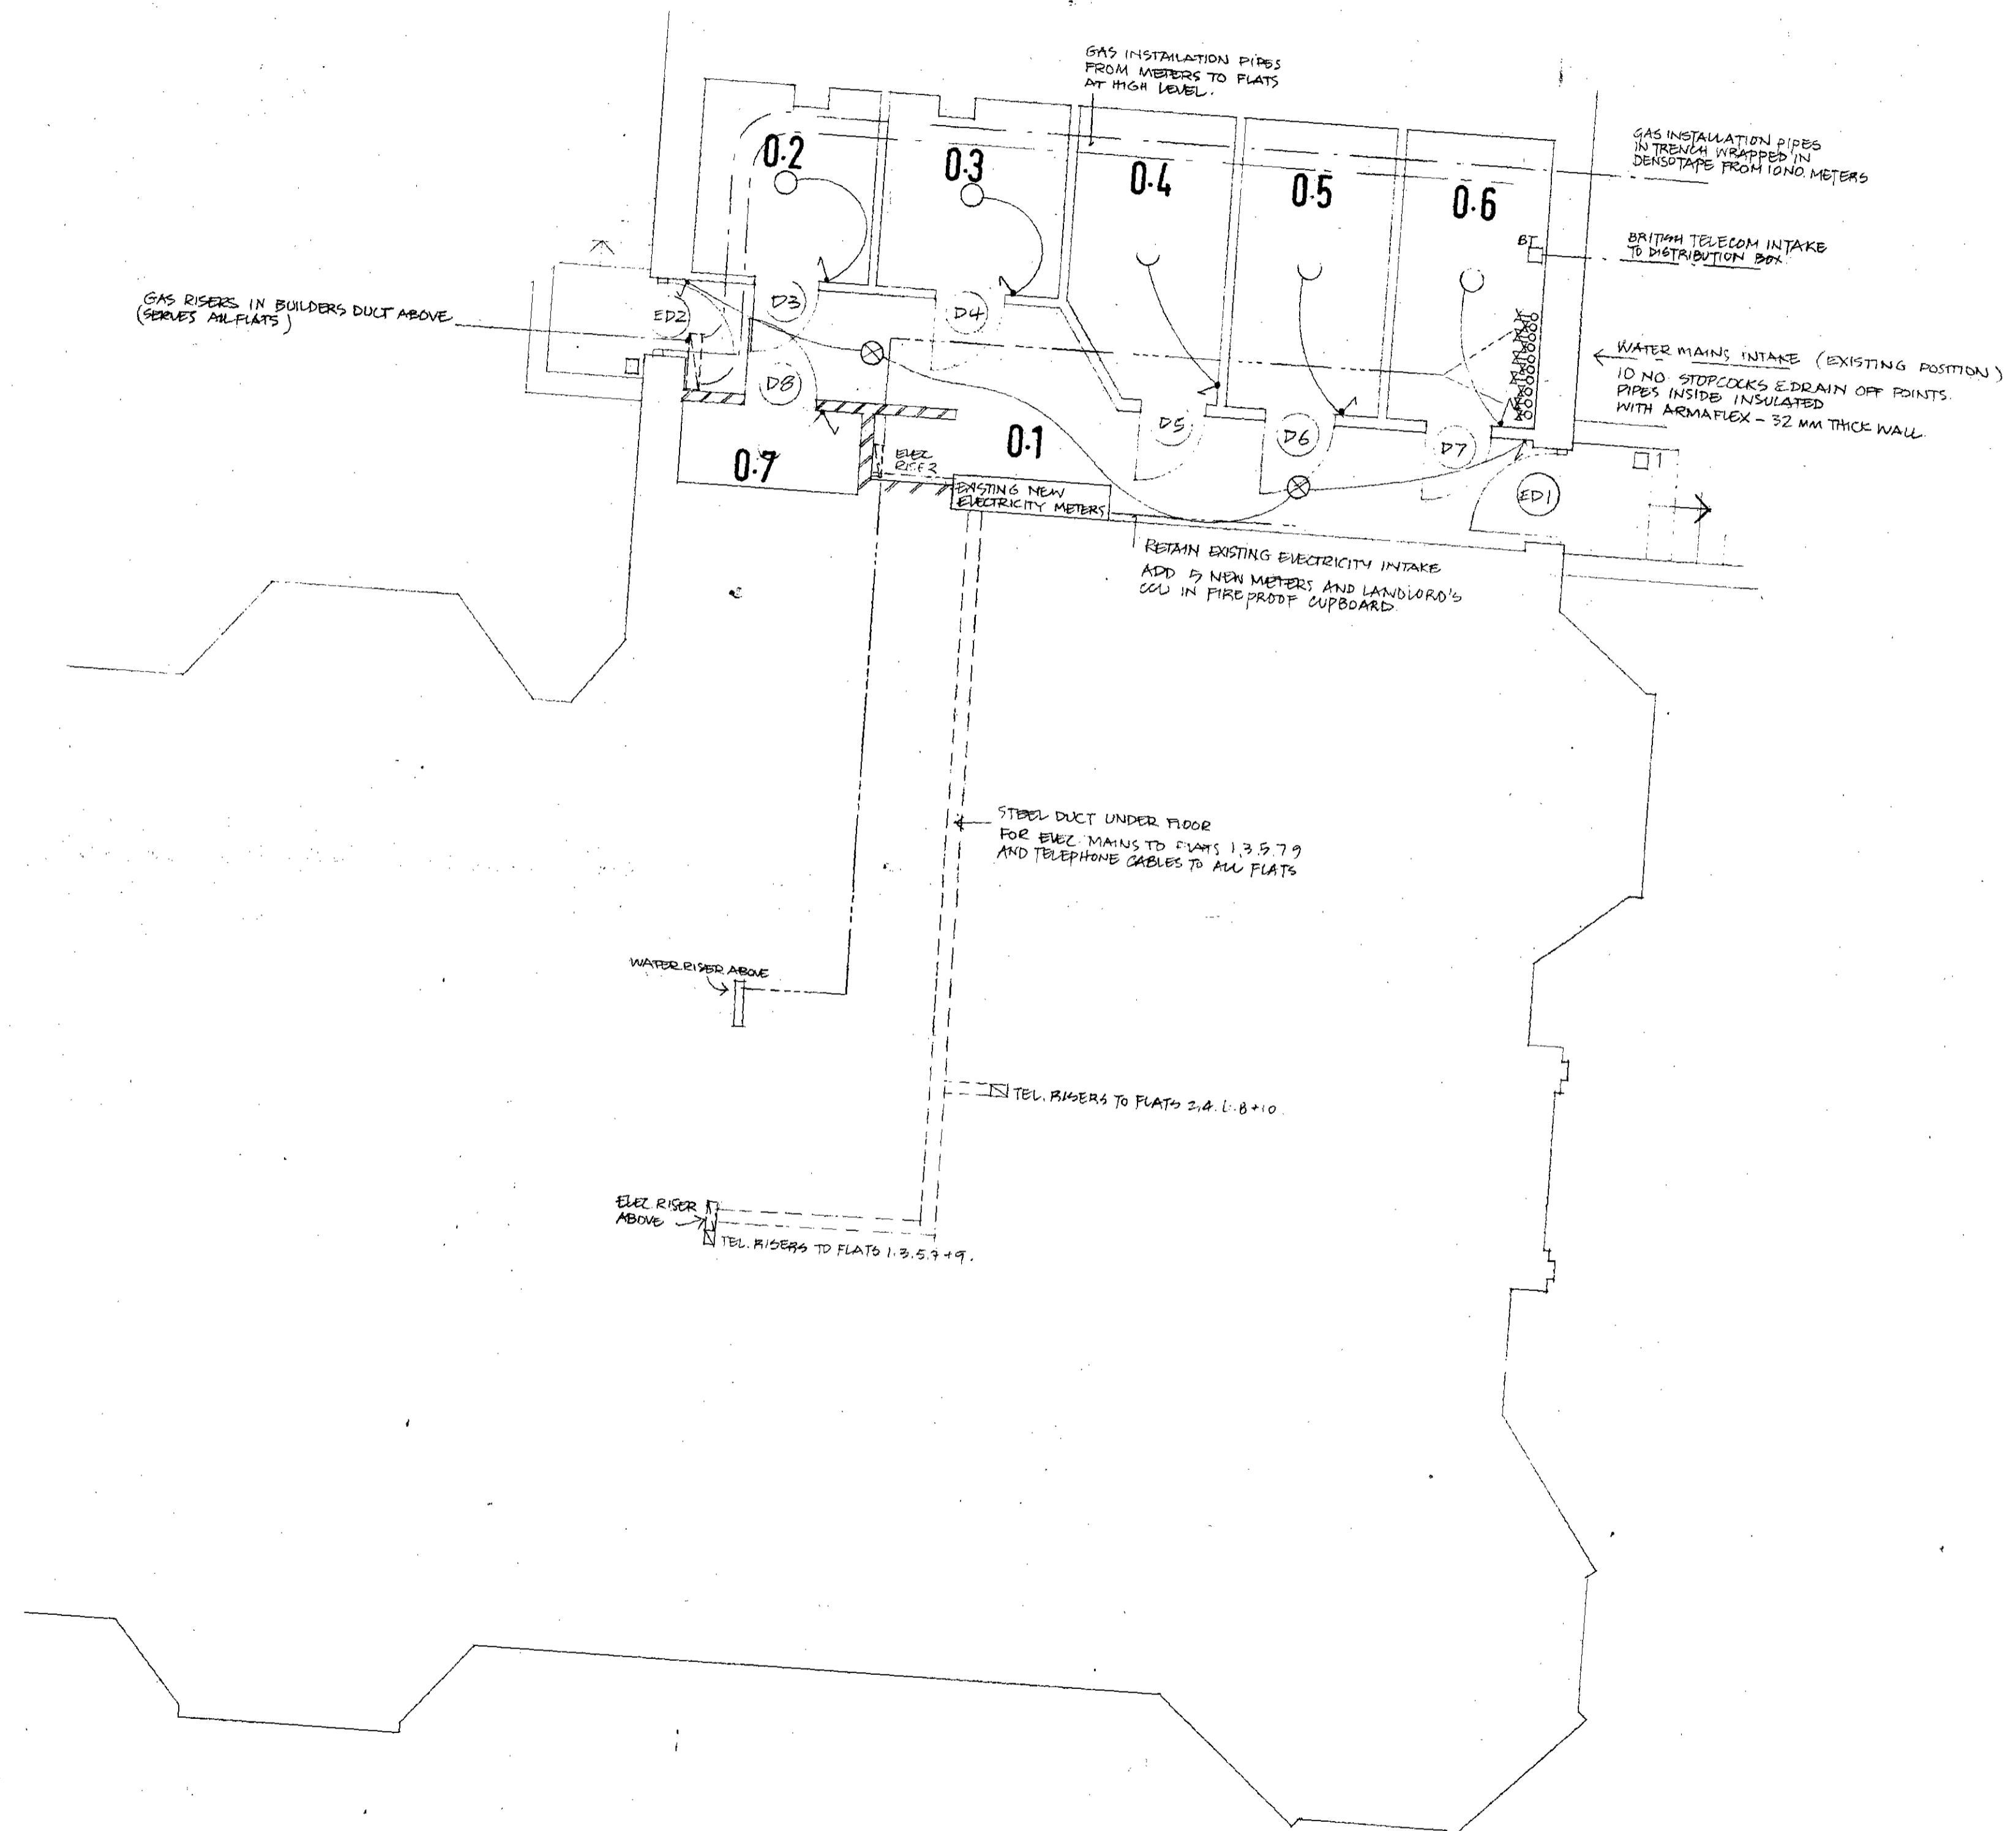


NOTES FOR INFORMATION ON UNDERGROUND DRAINAGE SEE DRS 36 L 28


- REVISIONS
- A. 29.4.85. SERVICES INFORMATION ADDED. PARTITIONS BETWEEN RME 0.1/0.2 REMOVED
 - B. 5-8-85. BR. TELECOM NOTES AND RISER POSITIONS ADDED

LONDON BOROUGH OF CANNON TOWN AND COUNTRY PLANNING DEPT
 12 FEB 1986
 PLANS APPROVED ON BEHALF OF THE COUNCIL

TP 8502095

CLIENT FAIRHAZEL CO-OPERATIVE LTD											
JOB TITLE PHASE V A FAIRHAZEL 36 COMPAYNE GARDENS											
DRAWING BASEMENT PLAN											
SCALE 1:50	CHECKED AJ										
DRAWN DT	DATE MARCH 1984										
LEVITT BERNSTEIN ASSOCIATES ARCHITECTS 30 OVAL ROAD LONDON NW1 01-267 5481											
DRAWING No 1000 / 36 L 21	<table border="1"> <tr> <td>A</td> <td>B</td> <td></td> <td></td> <td></td> <td></td> <td></td> <td></td> <td></td> <td></td> </tr> </table>	A	B								
A	B										

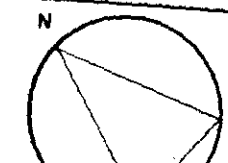

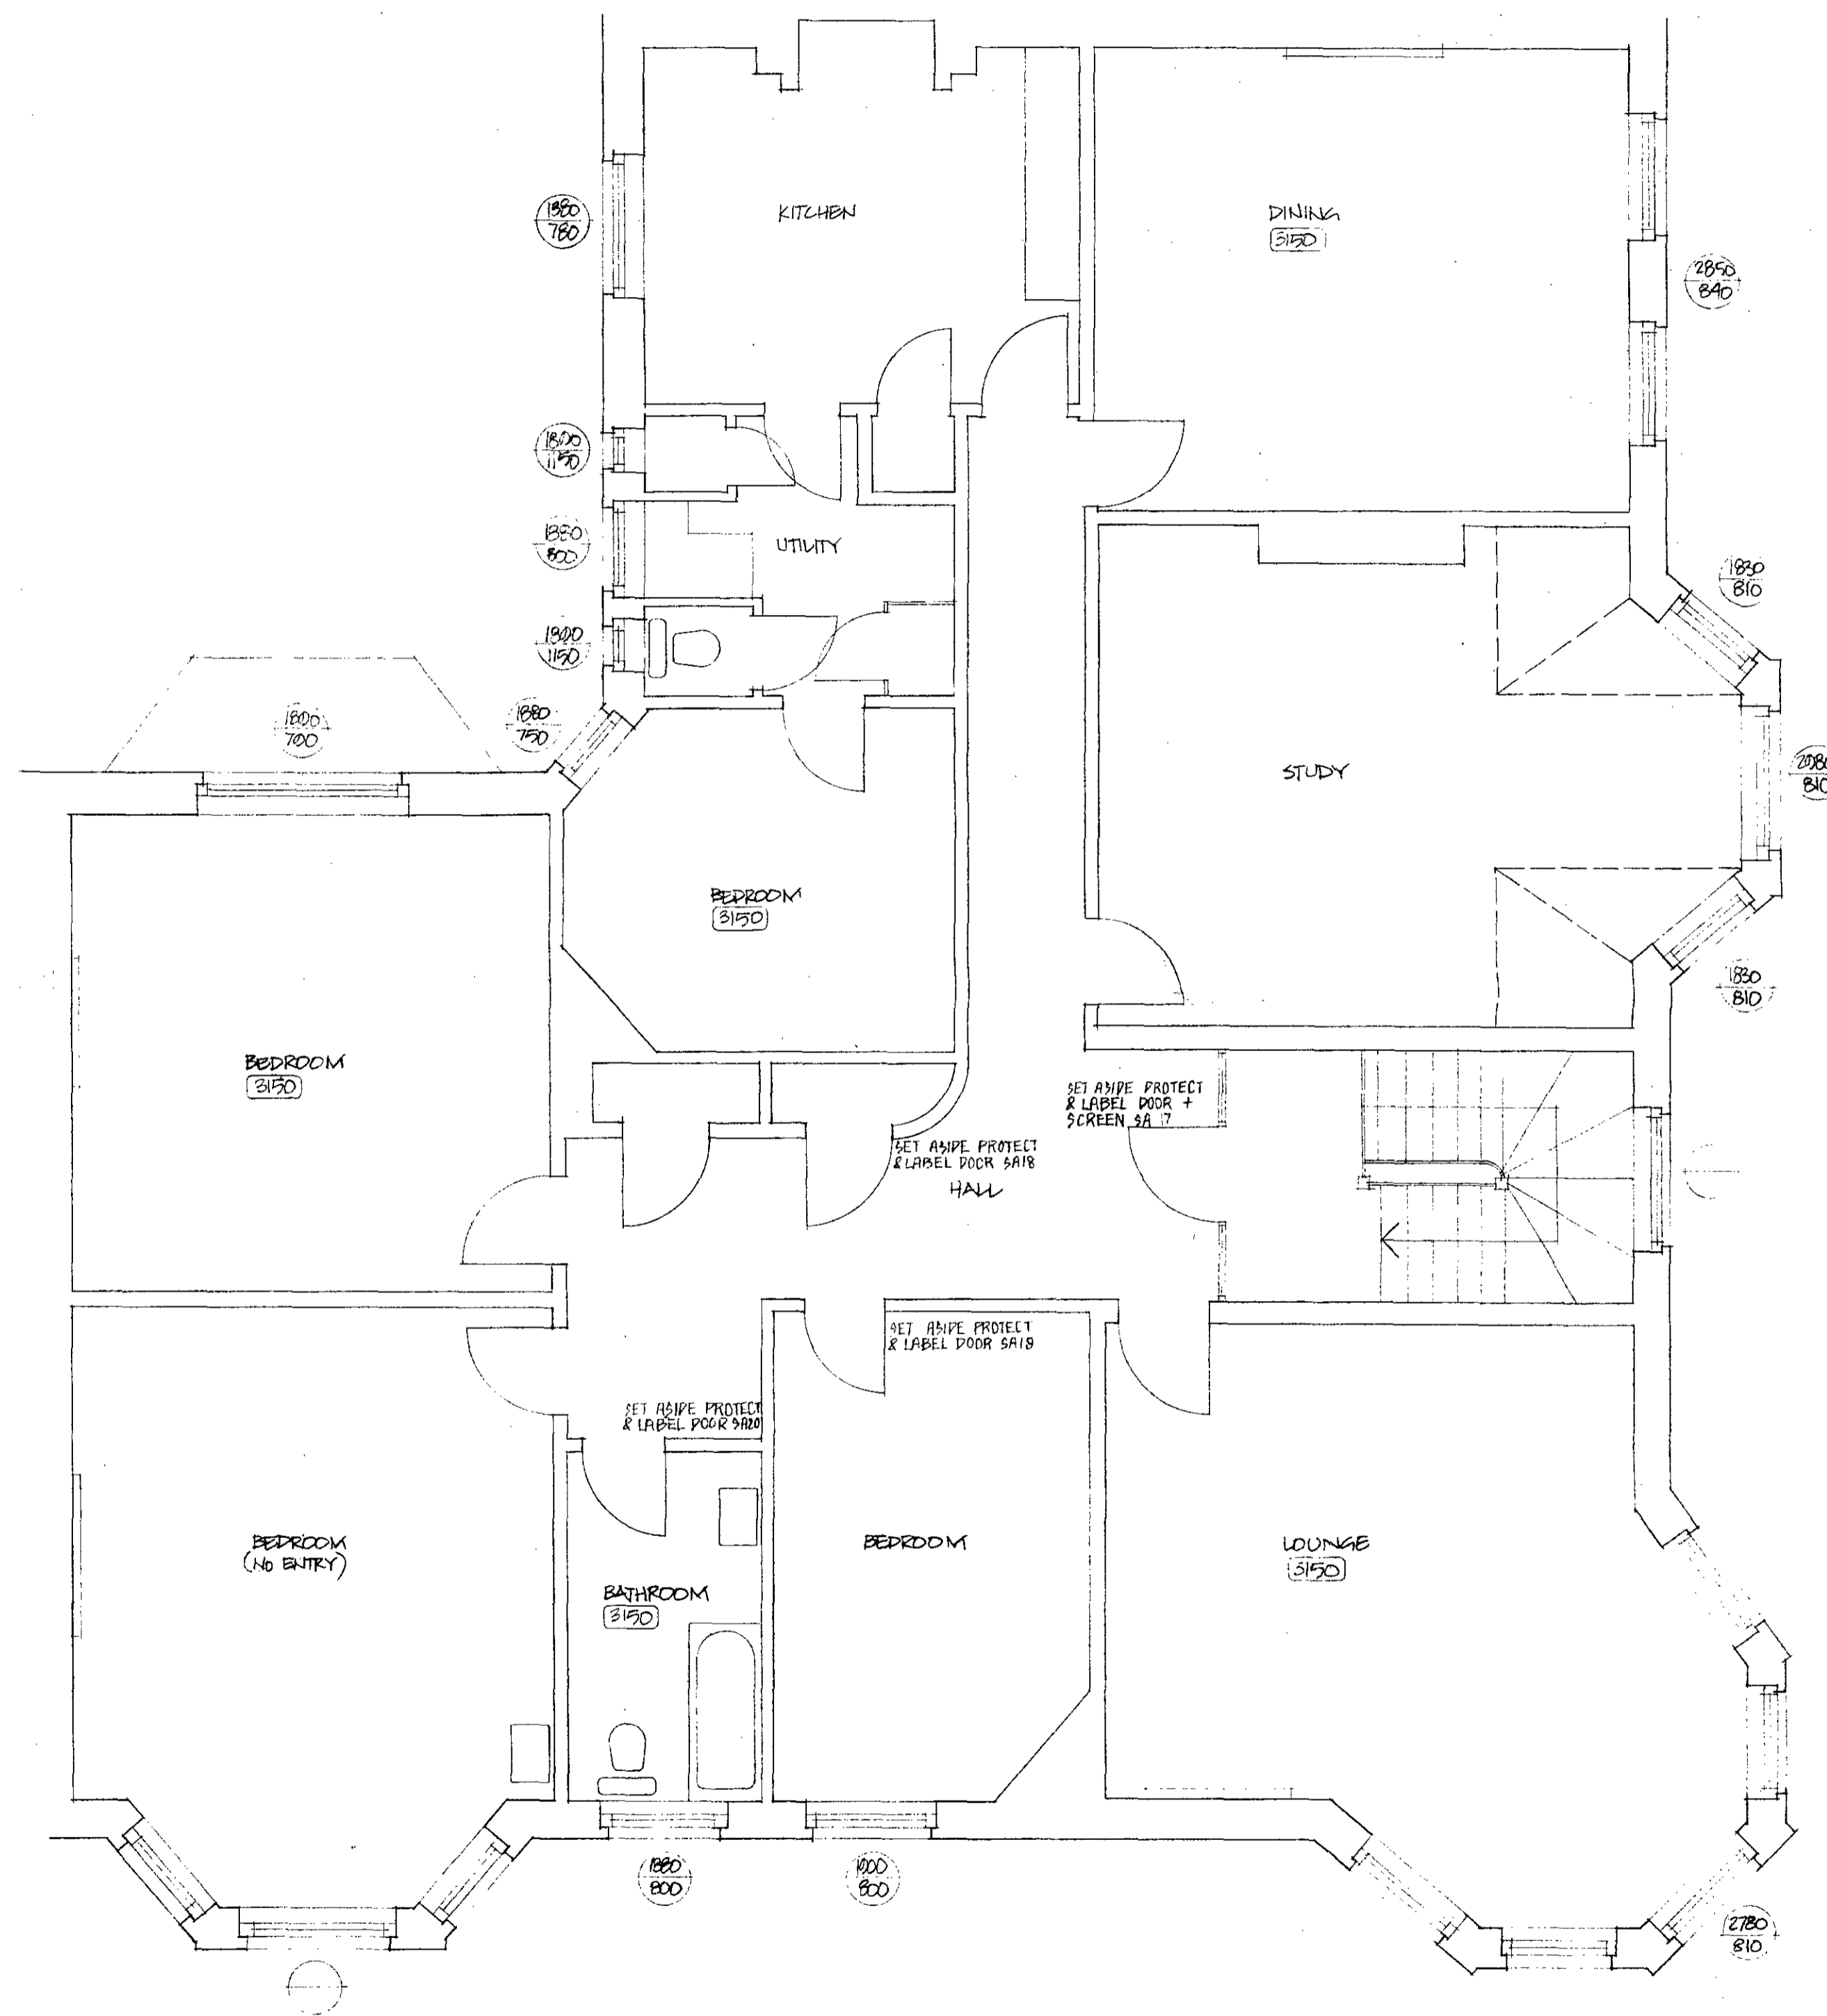

NOTES

REVISIONS
A 17-4-85 'SET ASIDE' NOTES ADDED

LONDON BOROUGH OF CAMDEN
TOWN AND COUNTRY PLANNING ACTS
12 FEB 1986
PLANS APPROVED
ON BEHALF OF THE COUNCIL

TP 8502095

CLIENT:
FAIRHAZEL CO-OPERATIVE LTD.

JOB TITLE:
PHASE V (A) FAIRHAZEL
36 COMPAYNE GARDENS

DRAWING:
SURVEY - FOURTH FLOOR PLAN

SCALE: 1:50
CHECKED: AJ


DRAWN: DT
DATE: MARCH 1984


LEVITT BERNSTEIN ASSOCIATES ARCHITECTS
30 OVAL ROAD LONDON NW1 01-267 5681

DRAWING No:
1000 /
36 L 06

A									
---	--	--	--	--	--	--	--	--	--

PANGNUS 1301

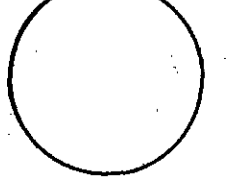

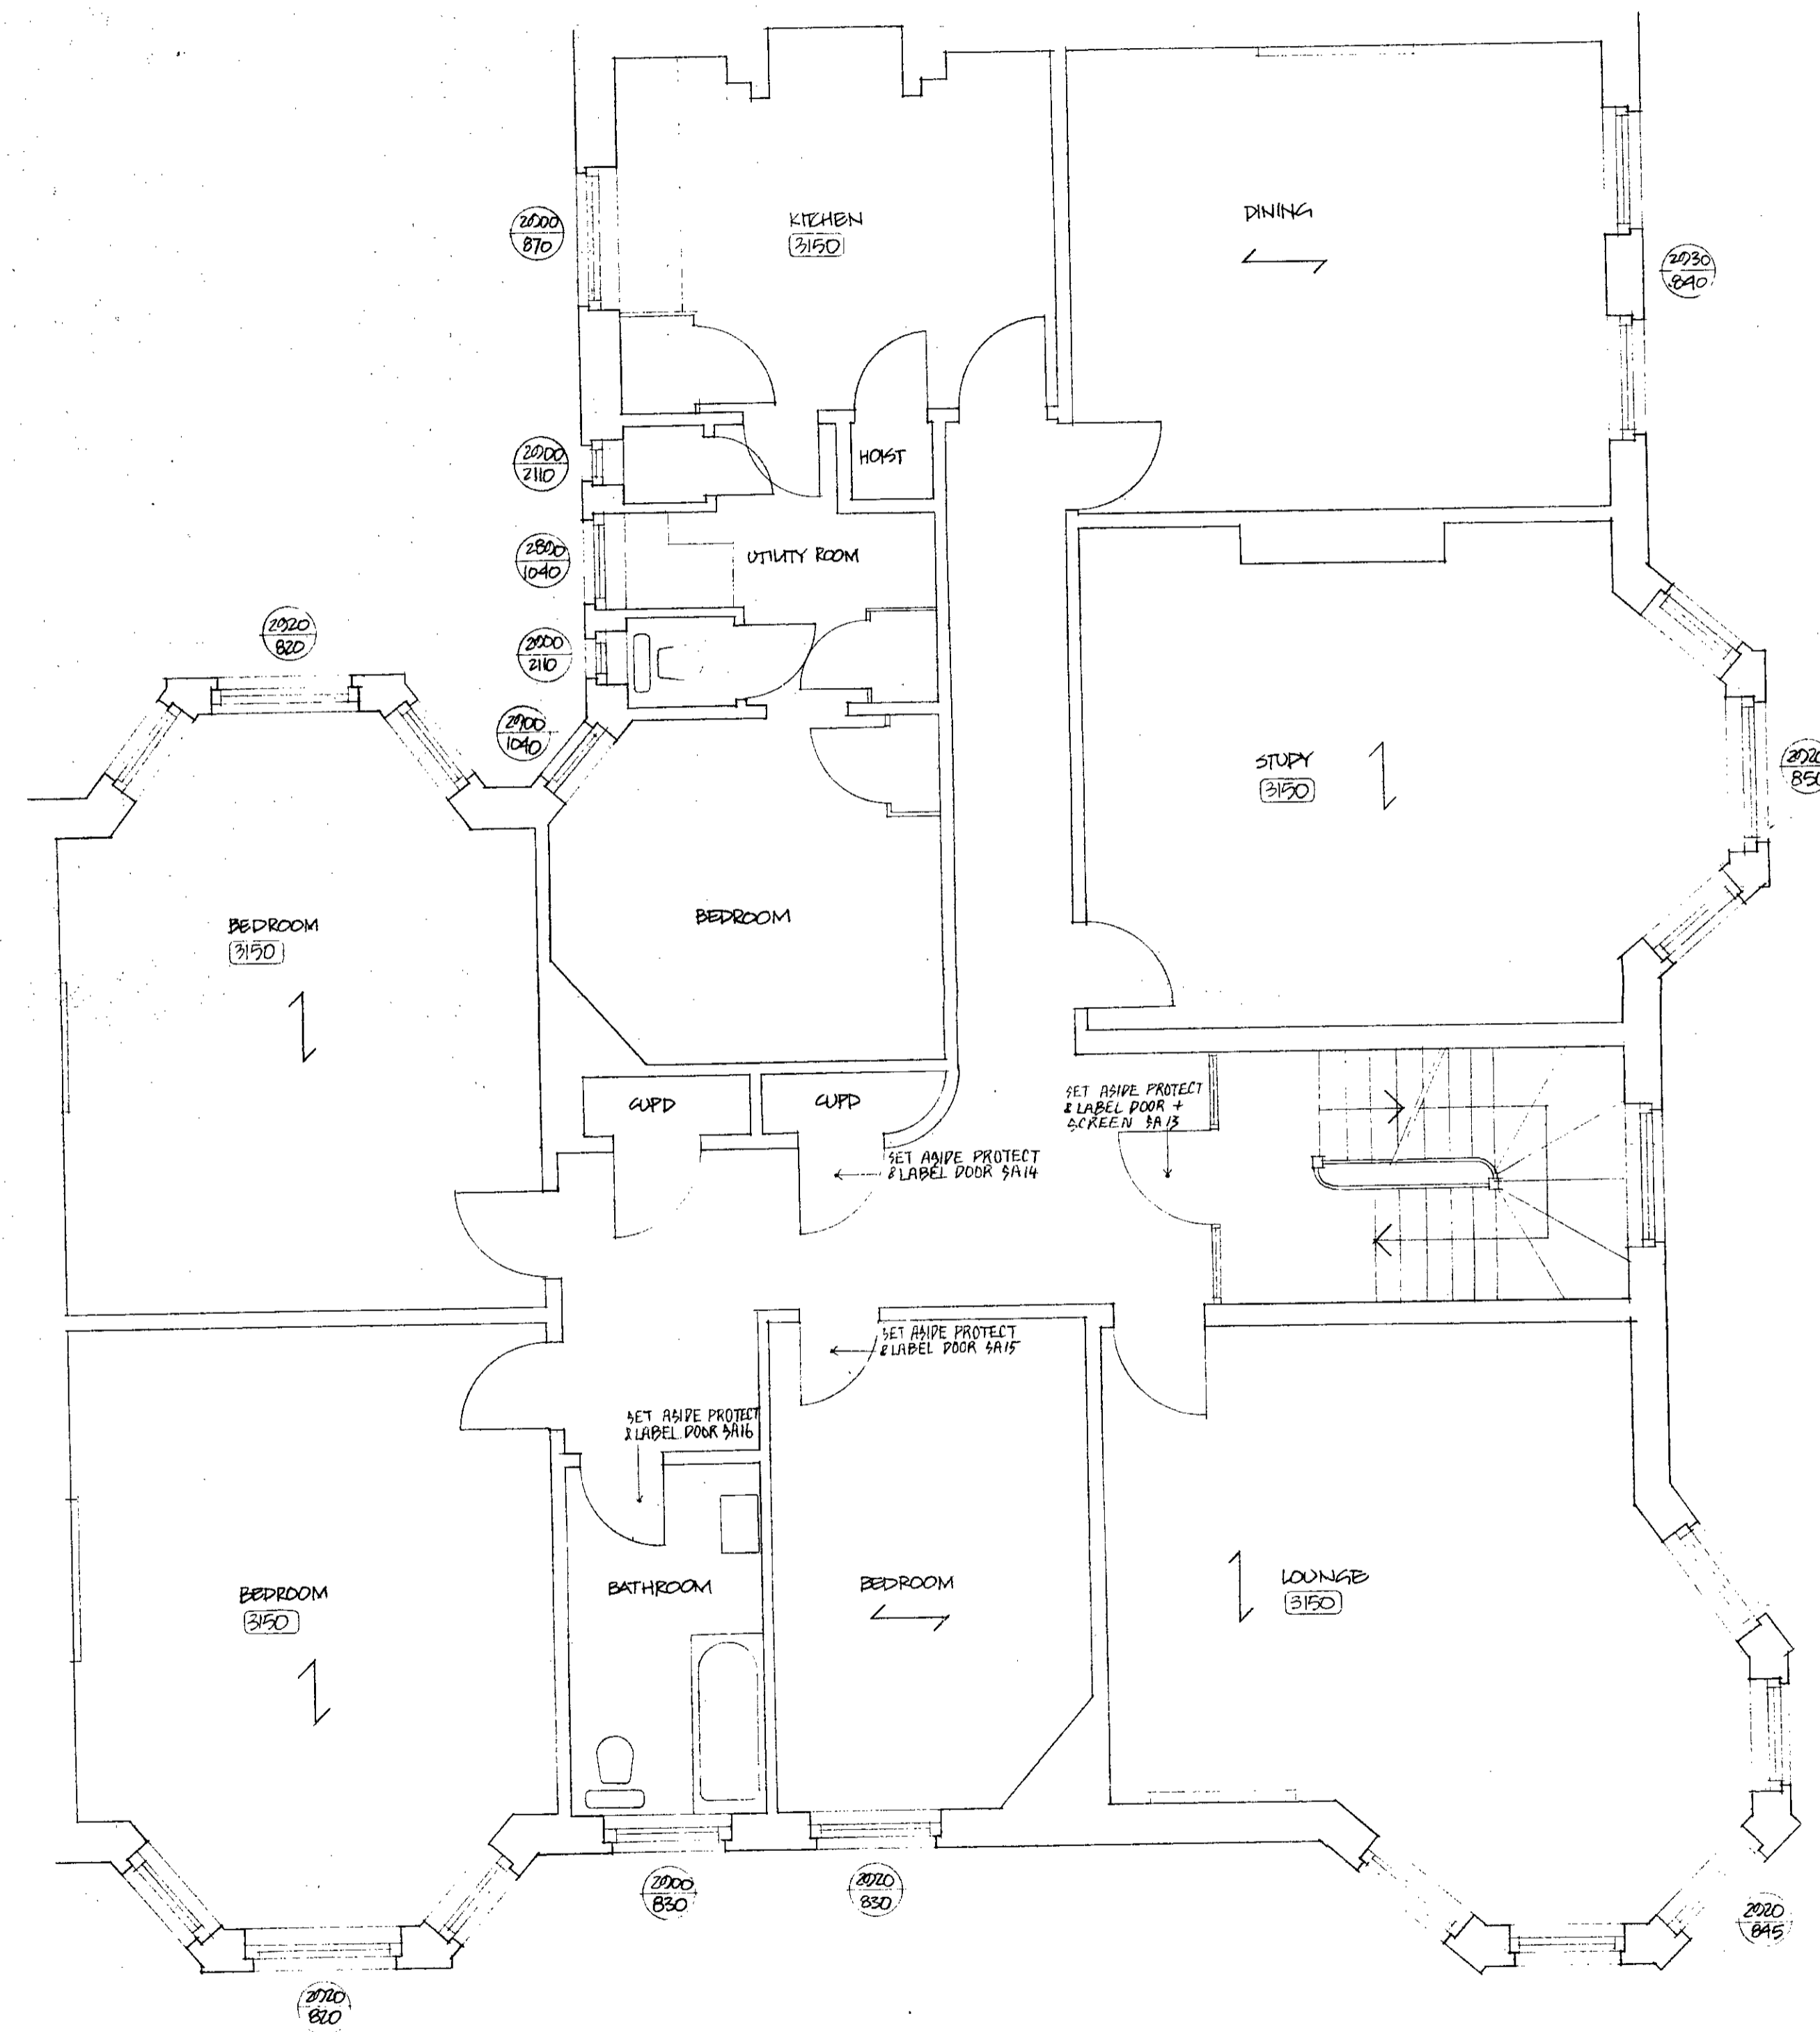


NOTES


REVISIONS
A 19-4-85 'SET ASIDE' NOTES ADDED.

LONDON BOROUGH OF CAMDEN
TOWN AND COUNTRY PLANNING ACTS
12 FEB 1986
PLANS ~~NOT APPROVED~~ APPROVED
ON BEHALF OF THE COUNCIL

TP 8502095

CLIENT FAIRHAZEL CO-OPERATIVE LTD.	
JOB TITLE PHASE V (A) FAIRHAZEL 36 COMPAYNE GARDENS	
DRAWING SURVEY-THIRD FLOOR PLAN	
SCALE 1:50	CHECKED A J
DRAWN DT	DATE MARCH 1984
LEVITT BERNSTEIN ASSOCIATES ARCHITECTS 30 OVAL ROAD LONDON NW1 0J-267 5681	
DRAWING No. 1000 / 36 L 05	A

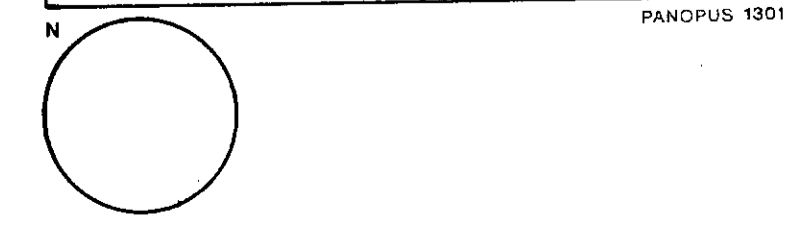

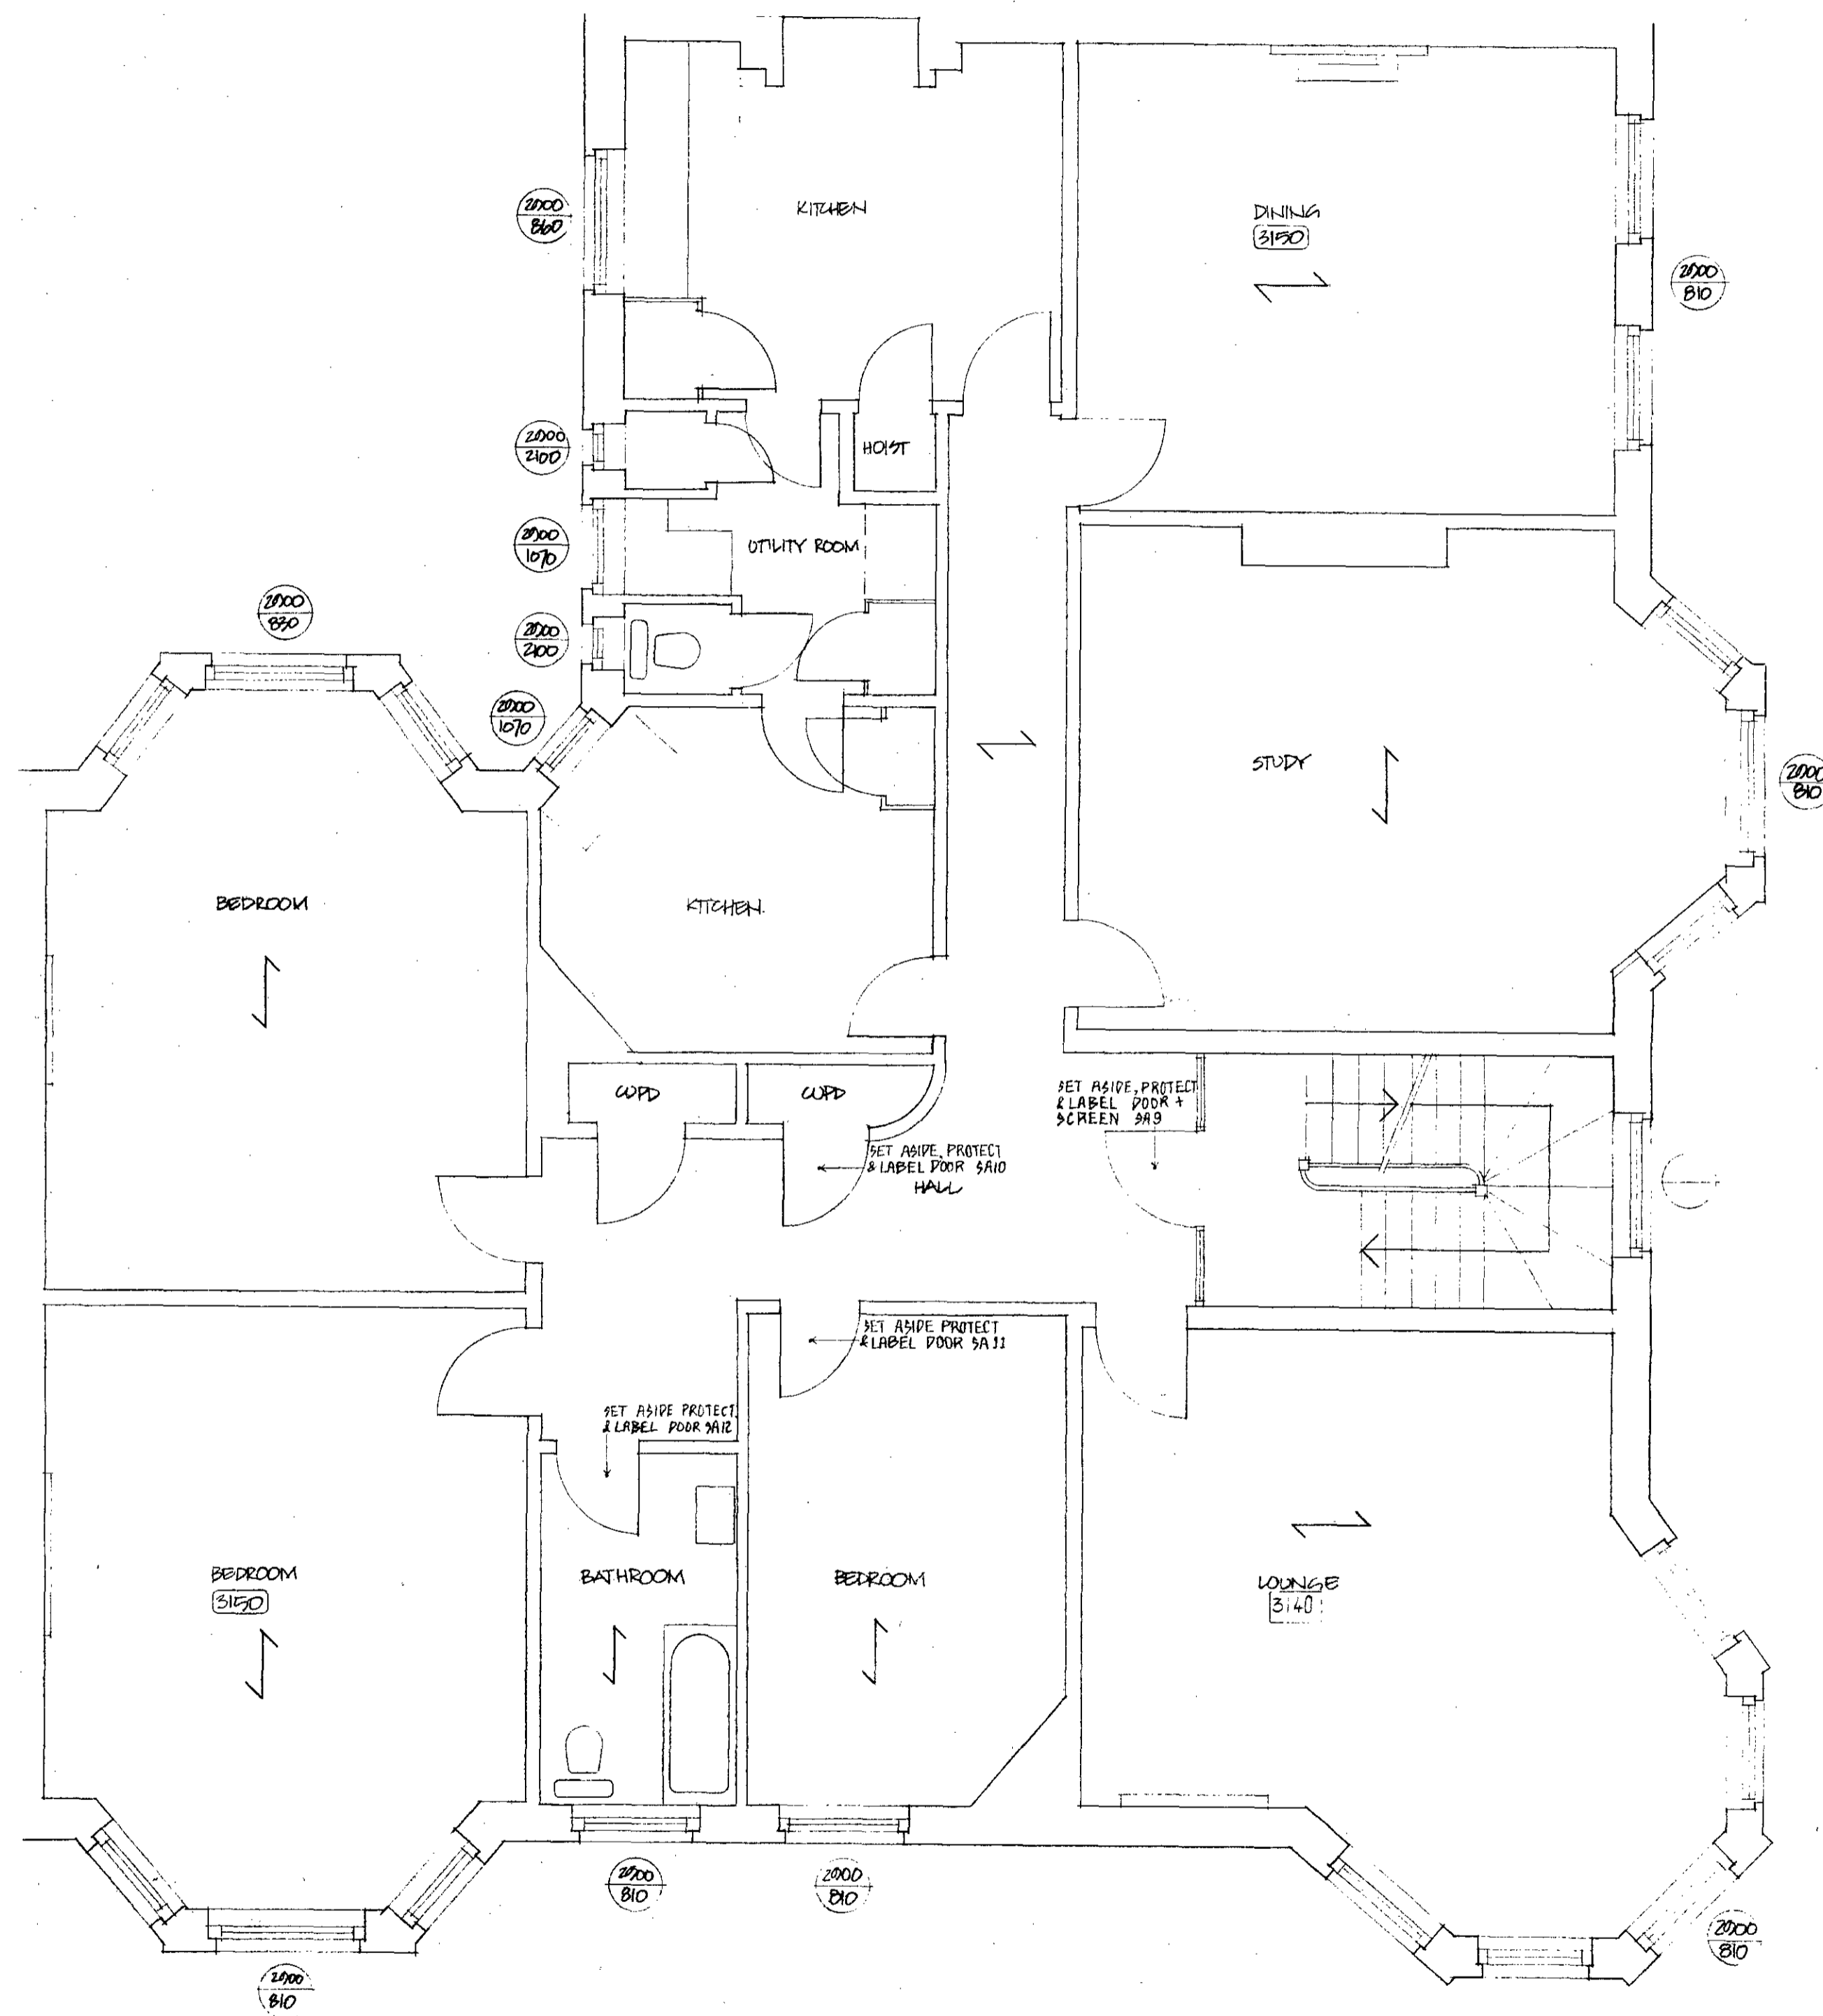

NOTES


REVISIONS
A. 19-4-85 'SET ASIDE' NOTES ADDED.

LONDON BOROUGH OF CAMDEN
TOWN AND COUNTRY PLANNING ACTS
12 FEB 1986
PLANS APPROVED
ON BEHALF OF THE COUNCIL

TP 8502095

CLIENT FAIRHAZEL CO-OPERATIVE LTD.	
JOB TITLE PHASE V, A, FAIRHAZEL 36 COMPAYNE GARDENS	
DRAWING SURVEY - SECOND FLOOR PLAN	
SCALE 1:50	CHECKED AJ
DRAWN DT	DATE MARCH 1984
LEVITT BERNSTEIN ASSOCIATES ARCHITECTS 30 OVAL ROAD LONDON NW1 01-267 5681	
DRAWING No. 1000 / 36 L 04	A

PANOPUS 1301

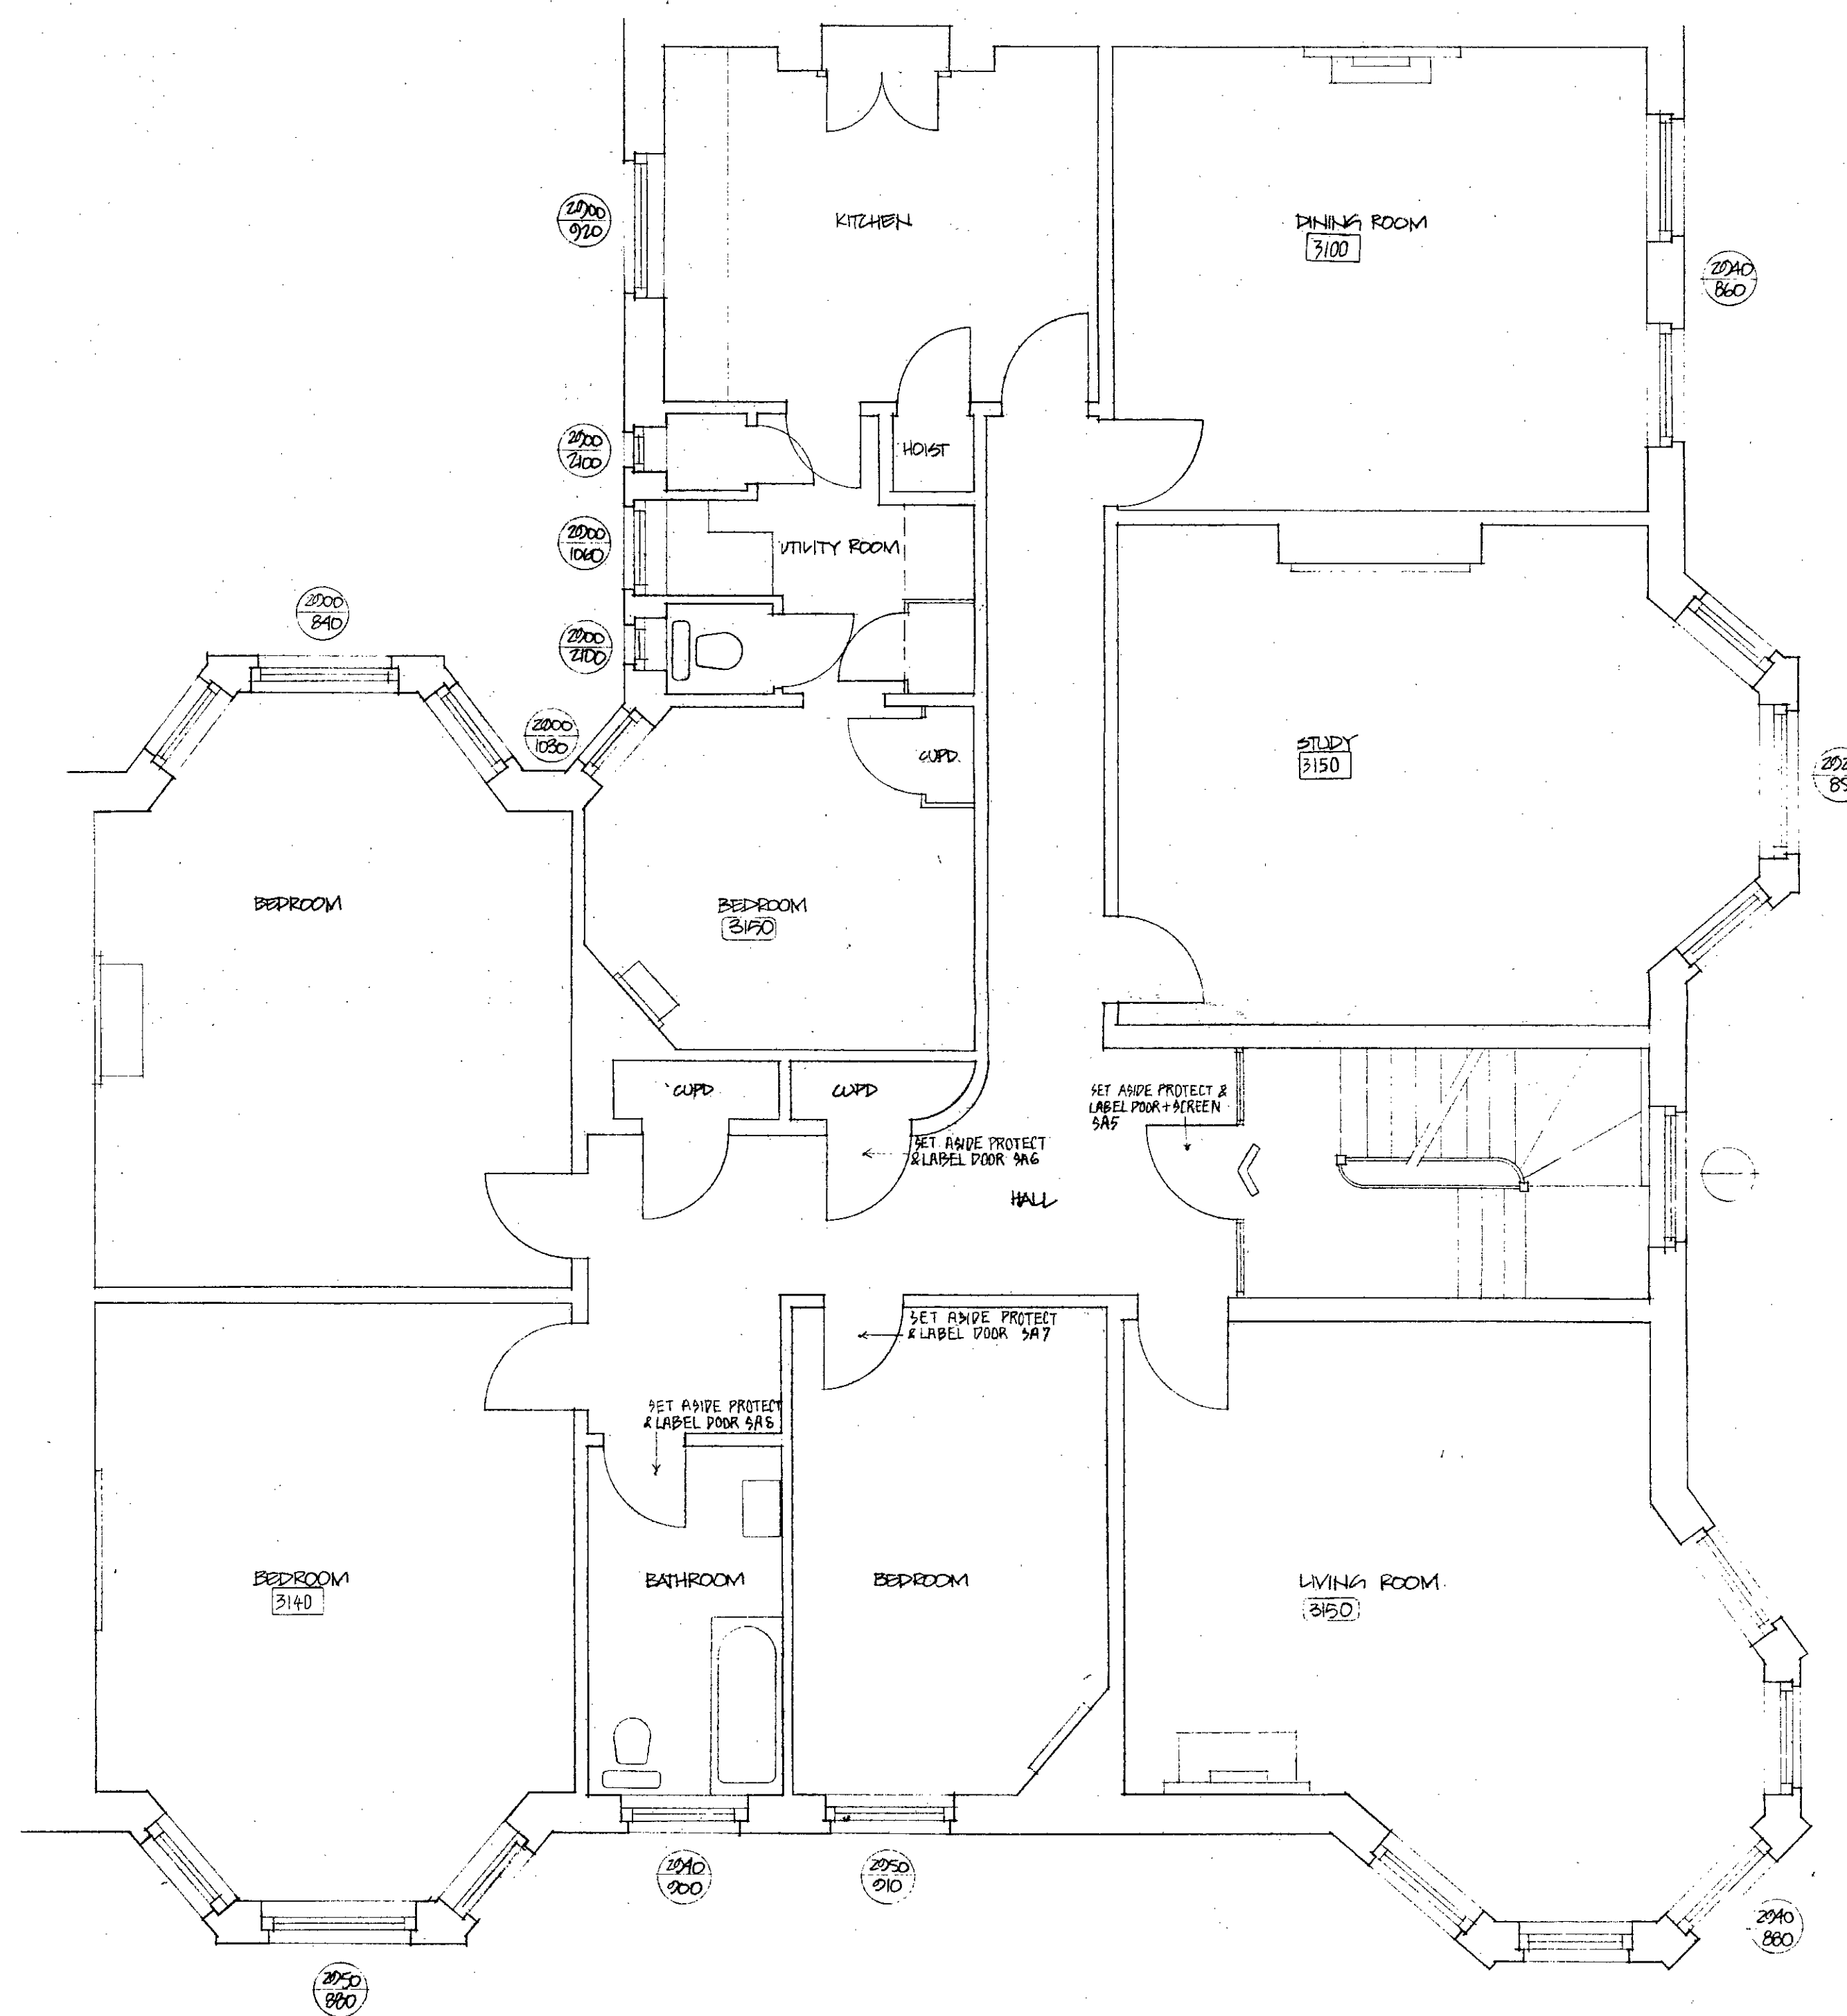

NOTES

REVISIONS
A 19-4-85 'SET ASIDE' NOTES ADDED

LONDON BOROUGH OF CROMWELL
TOWN AND COUNTRY PLANNING DEPT.
12 FEB 1986
PLANS APPROVED
ON BEHALF OF THE COUNCIL

TP 8502095

CLIENT
FAIRHAZEL CO-OPERATIVE LTD.

JOB TITLE
PHASE V(A) FAIRHAZEL
36 COMPAYNE GARDENS


DRAWING
SURVEY - FIRST FLOOR PLAN


SCALE 1:50	CHECKED AJ
---------------	---------------

DRAWN DT	DATE MARCH 1984
-------------	--------------------

LEVITT BERNSTEIN ASSOCIATES ARCHITECTS
30 OVAL ROAD LONDON NW1 01-267 5481

DRAWING No. 1000/ 36 L 03	A								
---------------------------------	---	--	--	--	--	--	--	--	--

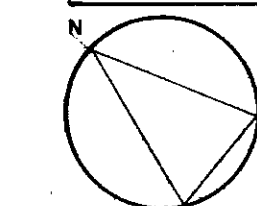

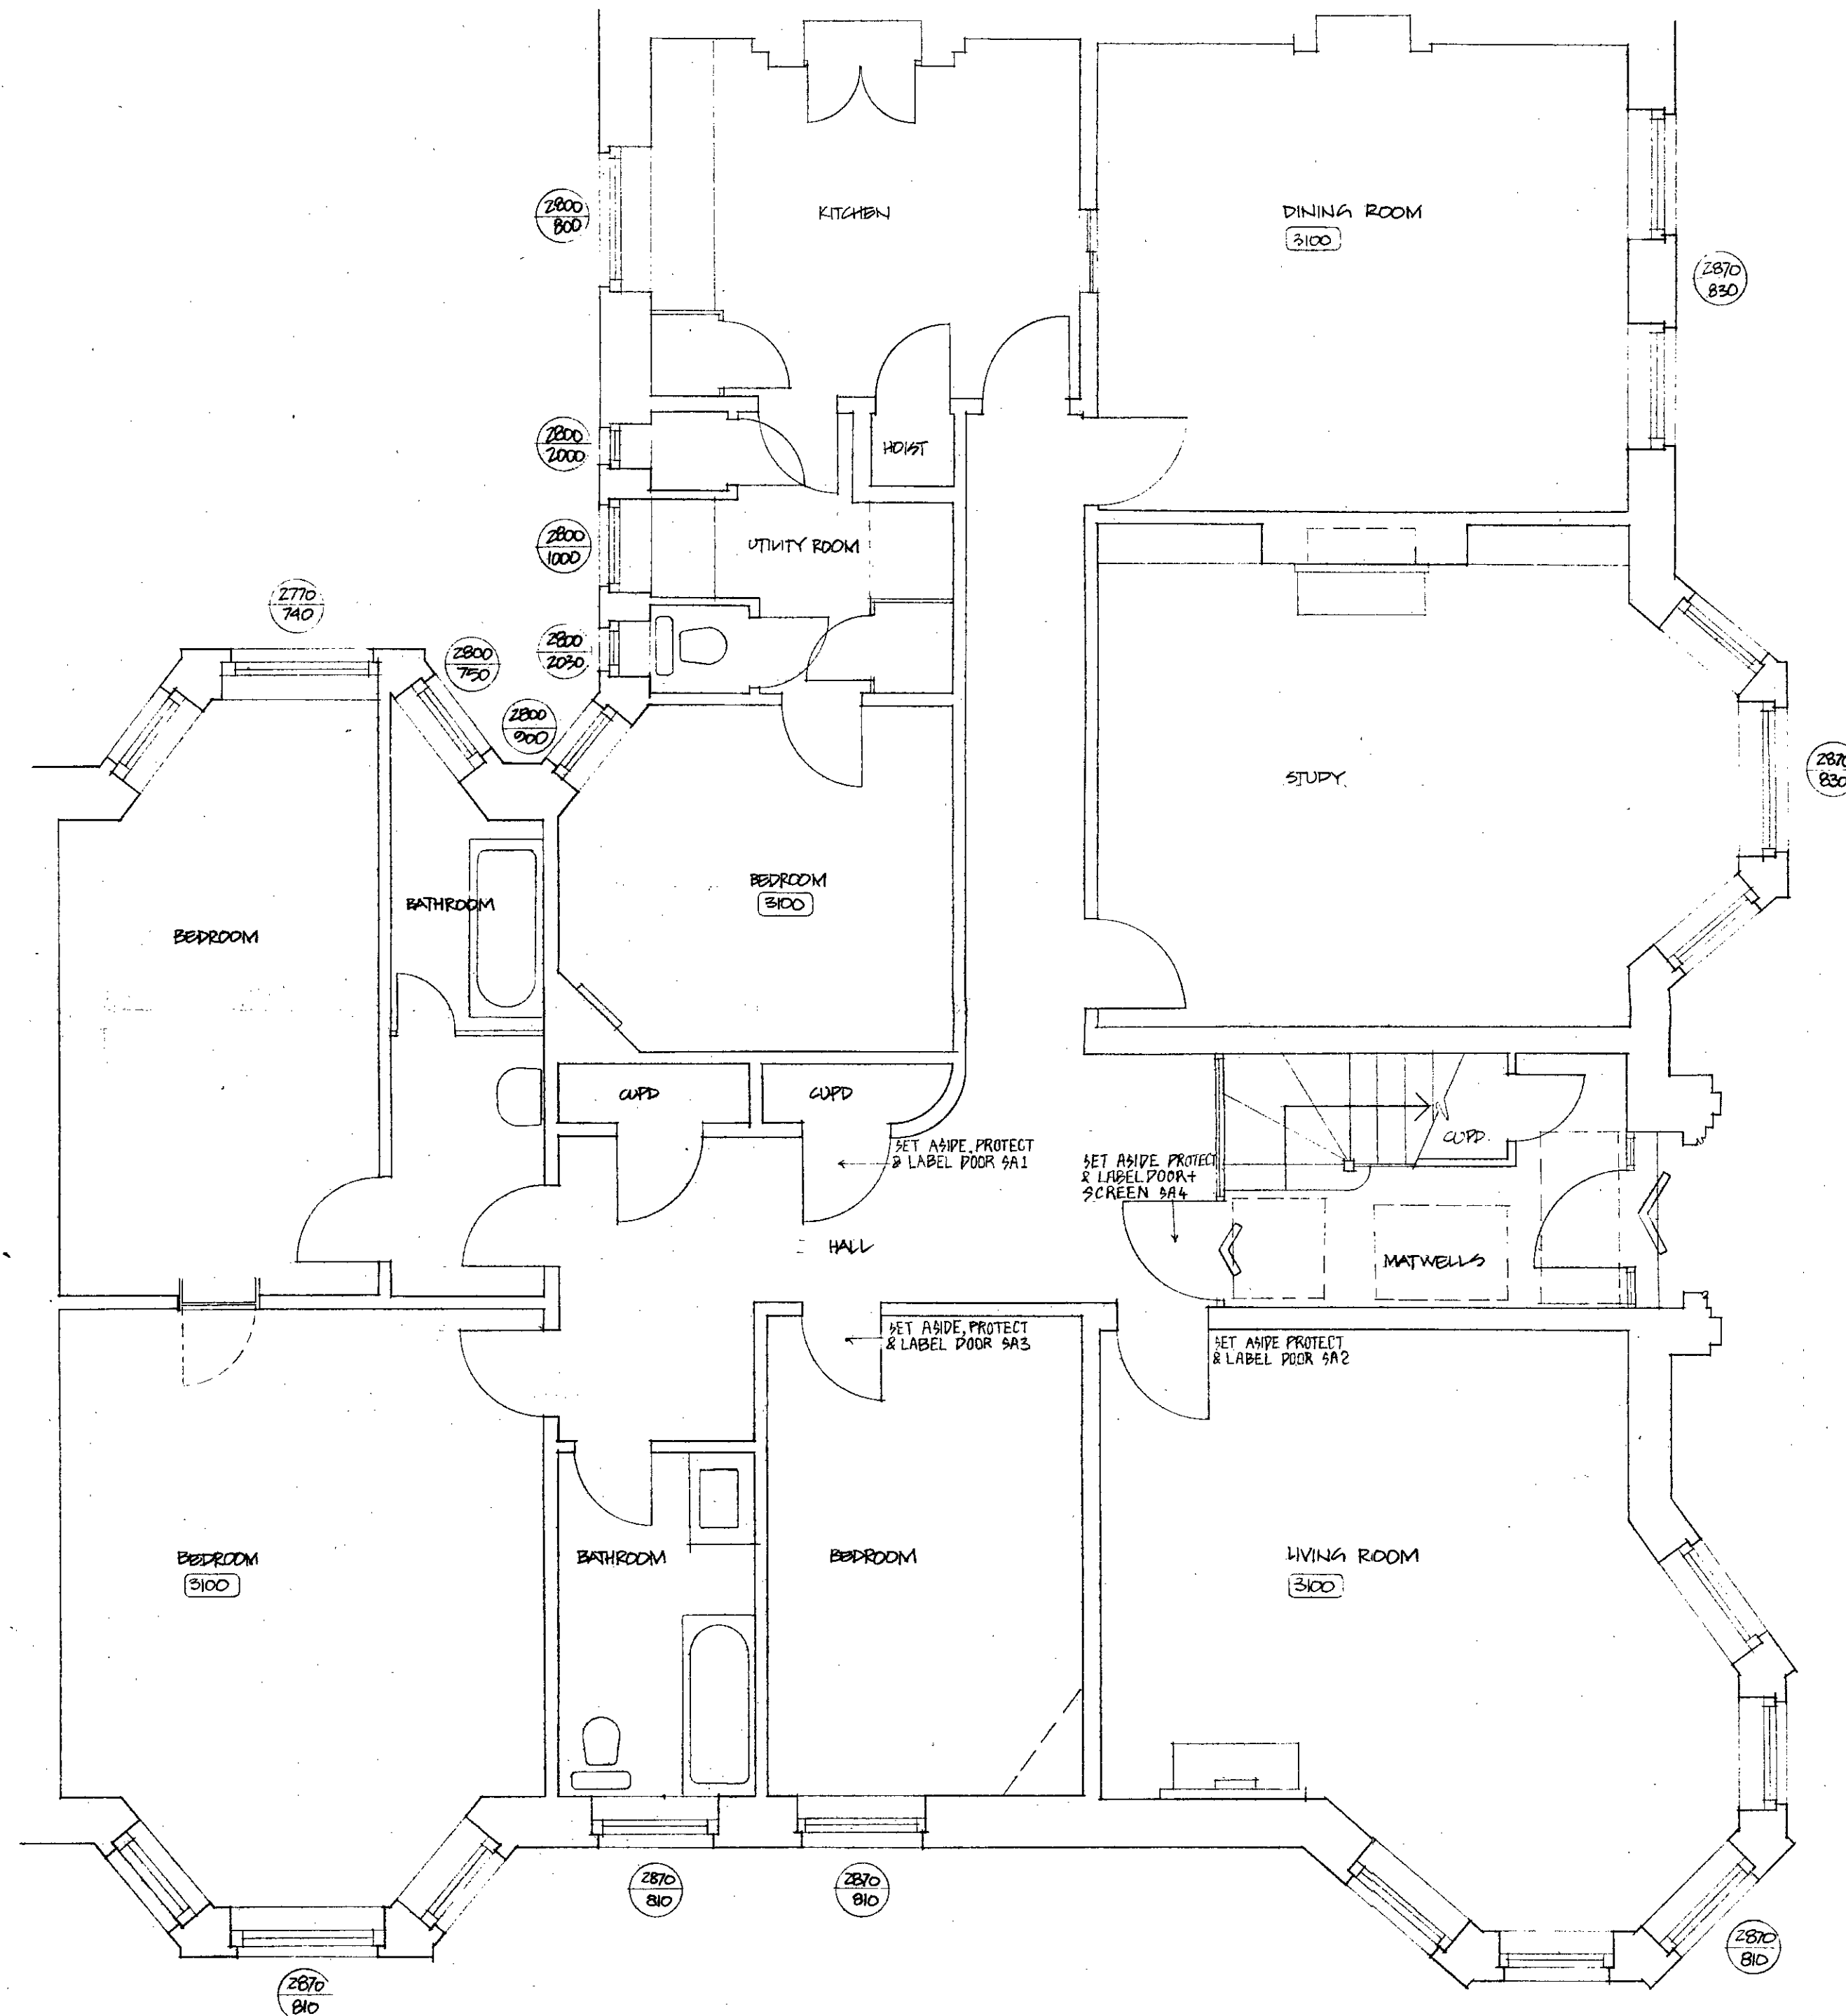

NOTES

REVISIONS
A 19.4.85 SET ASIDE NOTES ADDED

LONDON BOROUGH OF BARNET
TOWN AND COUNCIL
12 FEB 1986
PLANS APPROVED
ON BEHALF OF THE COUNCIL

TP 8502095

CLIENT
FAIRHAZEL CO-OPERATIVE LTD.

JOB TITLE
PHASE V (A) FAIRHAZEL
36 COMPAYNE GARDENS

DRAWING
SURVEY-GROUND FLOOR PLAN

SCALE
1:50

CHECKED

DRAWN
DT


DATE
MARCH 1984

LEVITT BERNSTEIN ASSOCIATES ARCHITECTS
30 OVAL ROAD LONDON NW1 0J-267 5681

DRAWING No.
1000 /
36 L 02

A									
---	--	--	--	--	--	--	--	--	--

PANOPUS 1301

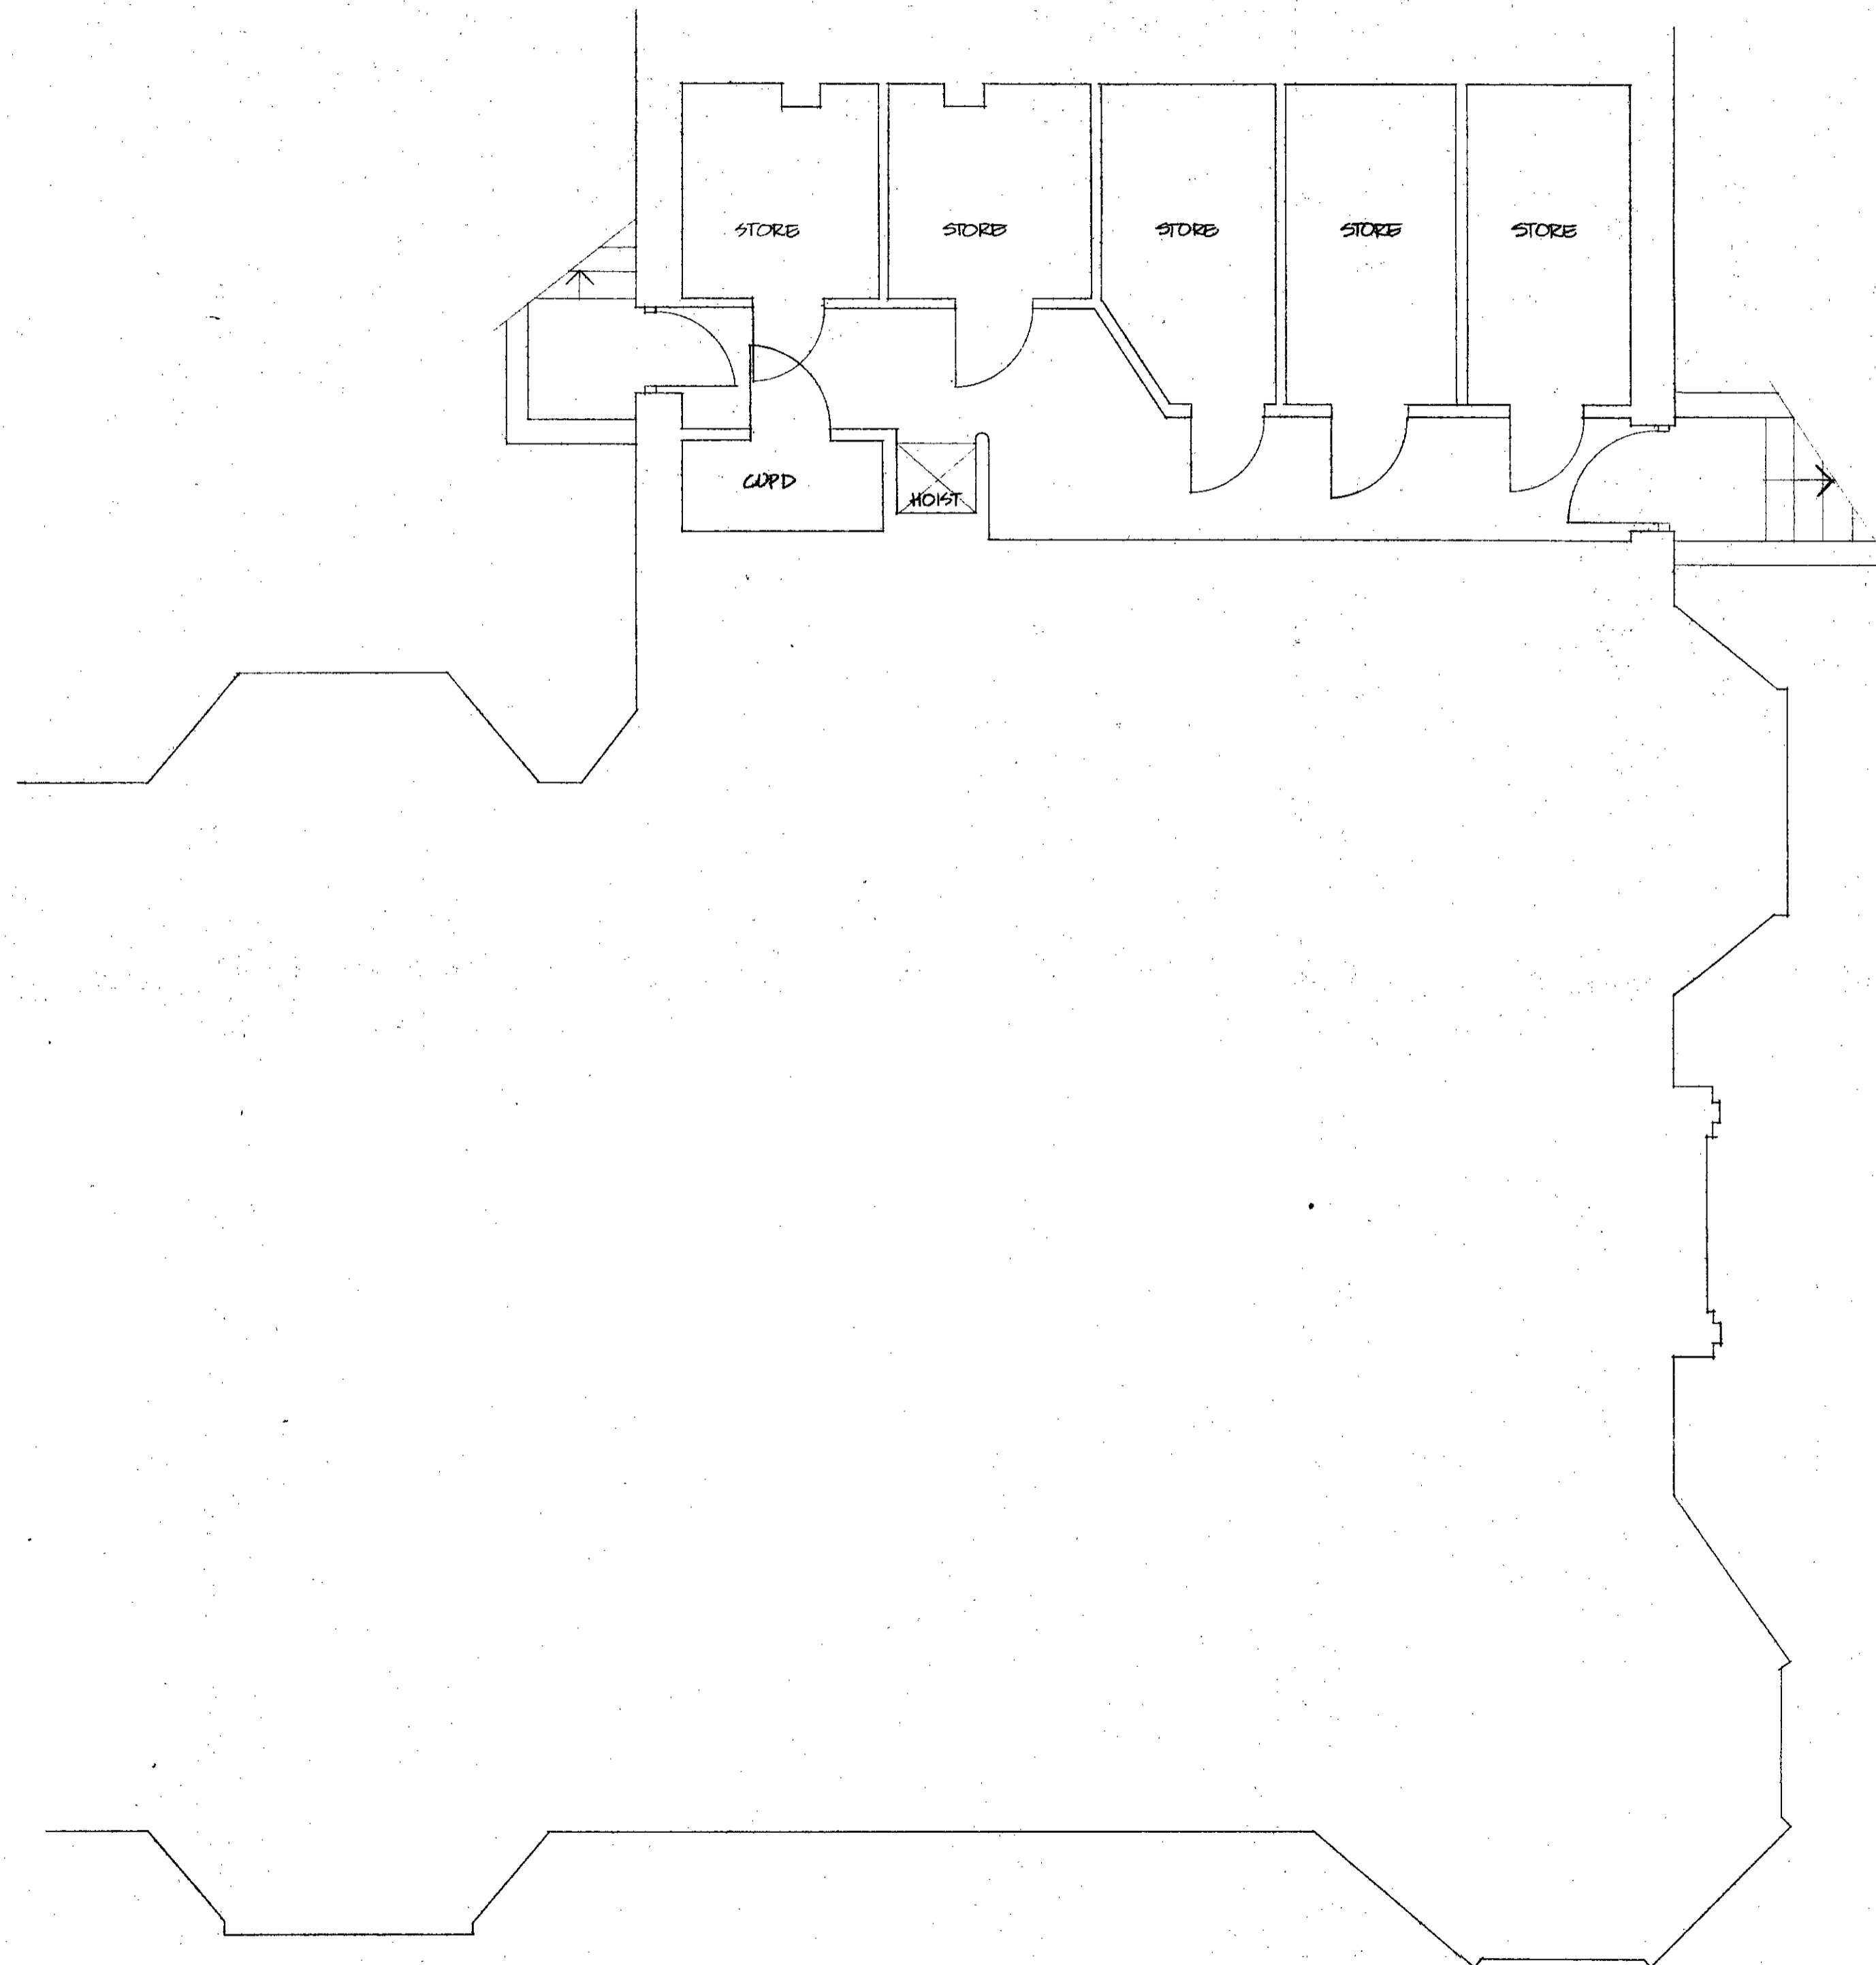

NOTES

REVISIONS

LONDON BOROUGH OF CANNON
TOWN AND COUNTRY PLANNING DEPT.
12 FEB 1984
PLANS APPROVED
ON BEHALF OF THE COUNCIL

TP 8502095

CLIENT
FAIRHAZEL CO-OPERATIVE LTD.

JOB TITLE
PHASE V (A) FAIRHAZEL
36 COMPAYNE GARDENS

DRAWING
SURVEY - BASEMENT PLAN

SCALE 1:50	CHECKED AJ
---------------	---------------

DRAWN DT	DATE APRIL 1984
-------------	--------------------

LEVITT BERNSTEIN ASSOCIATES ARCHITECTS
30 OVAL ROAD LONDON NW1 01-267 5681

DRAWING No. 1000 / 36 L 01									
----------------------------------	--	--	--	--	--	--	--	--	--

