

PART FRONT ELEVATION

PART PLAN

~~9400524~~

9401163

BACK OF PAVEMENT

**FARROW + FARROW Architects**  
 5 Windmill Road LONDON SW18 2EU



081 874 3274

Job : 22 Willes Road London NW5

Scale : 1:50

Title : PLAN + ELEVATION OF  
 a. PROPOSED PORCH  
 b. PROPOSED EXTENSION.

Drawing no. : SS.06

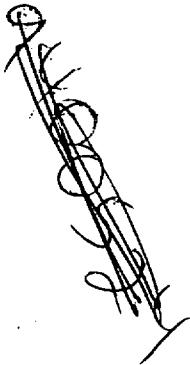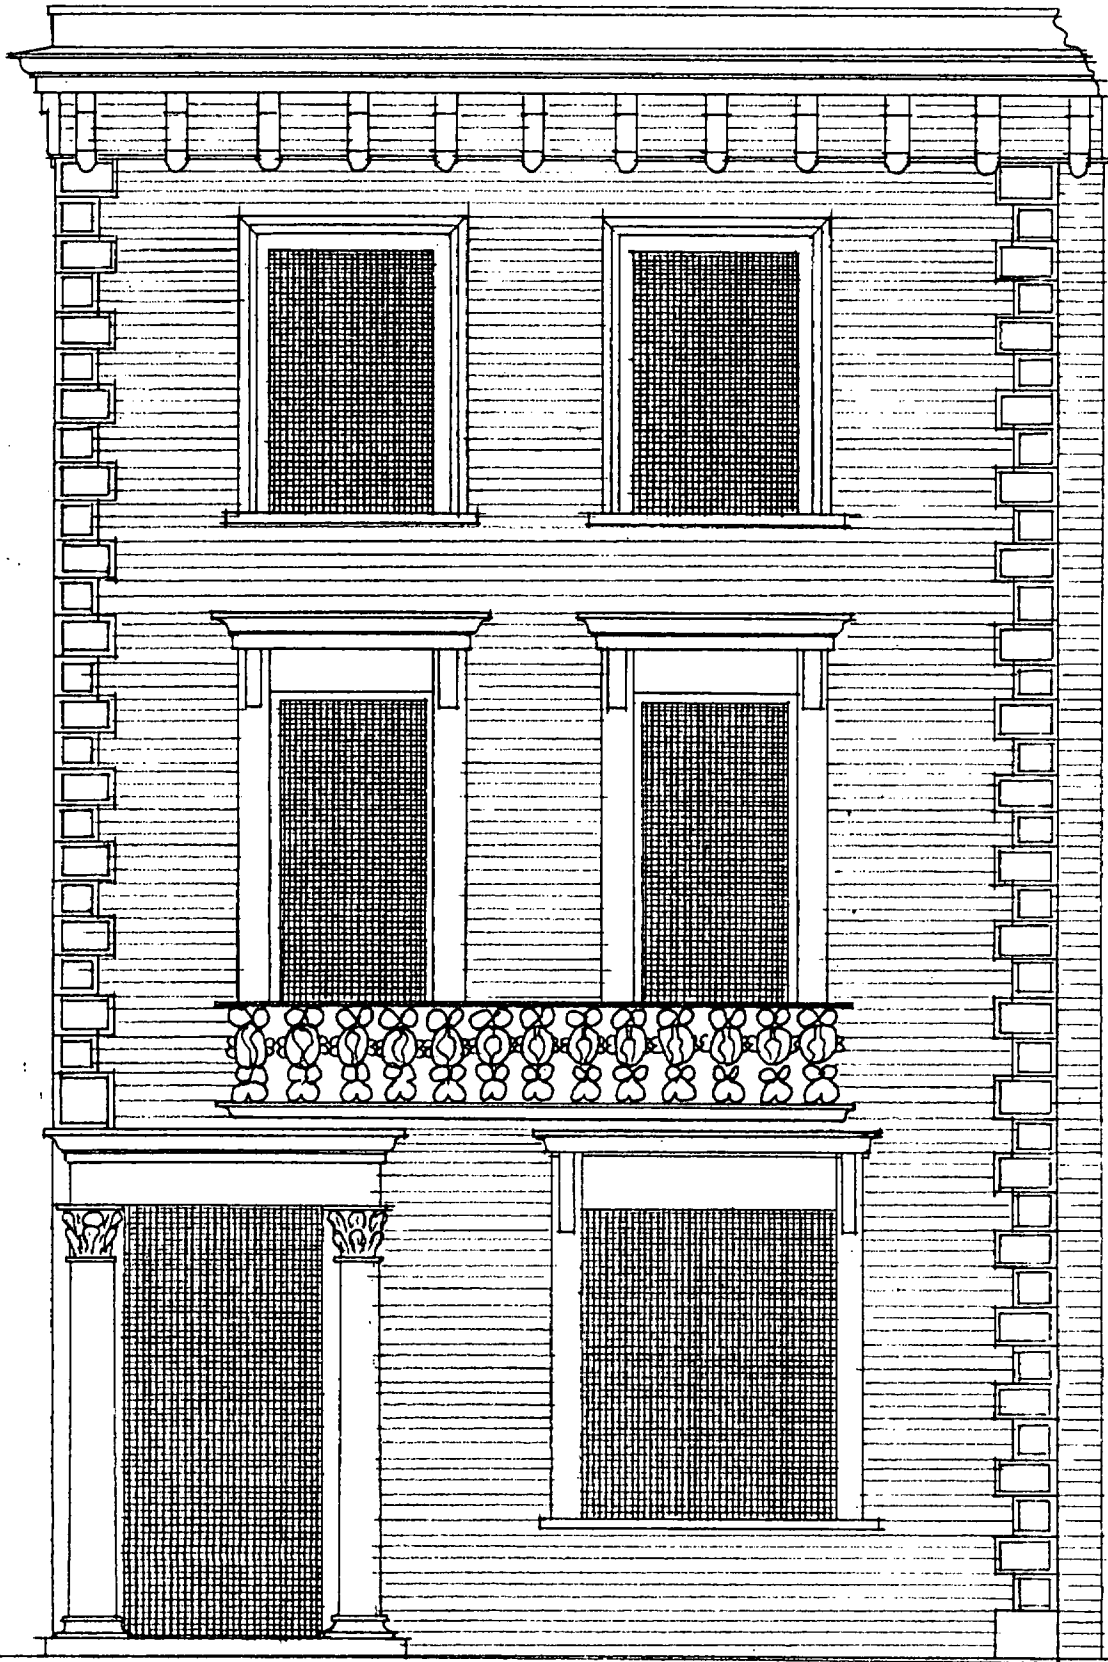

940 1163

22 WILKES ROAD  
FRONT ELEVATION

SS.07