



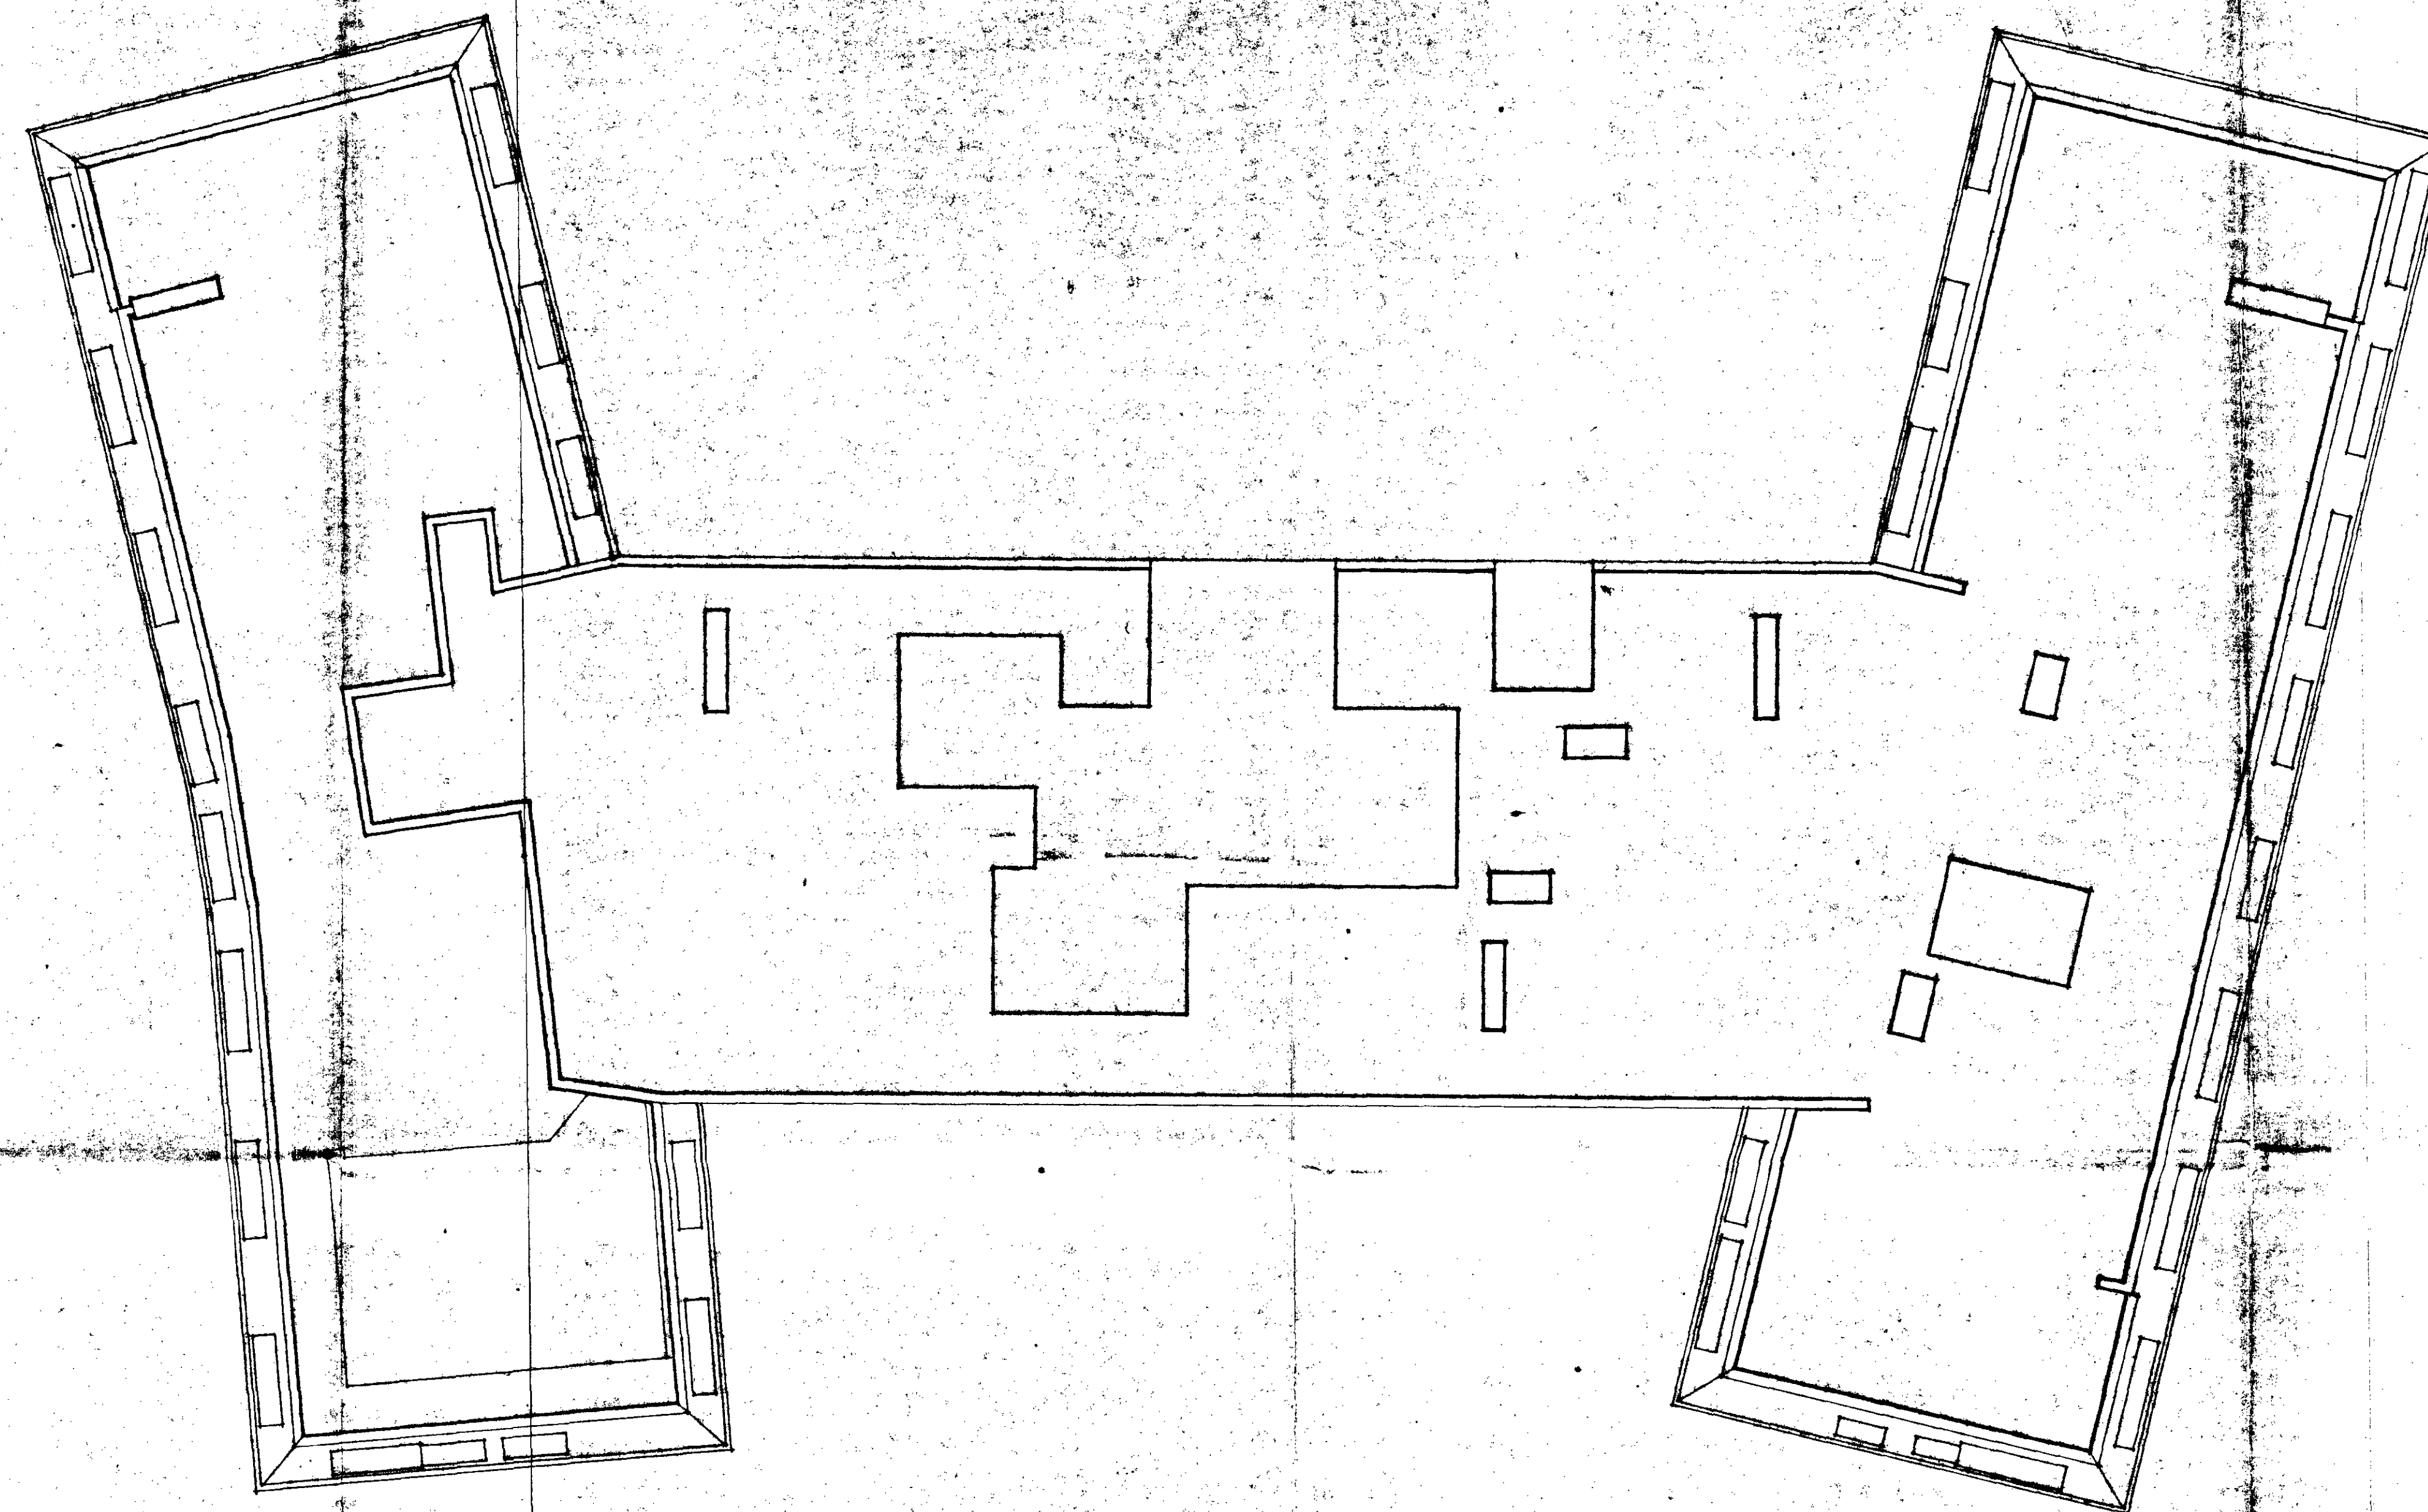


ROOF PLAN

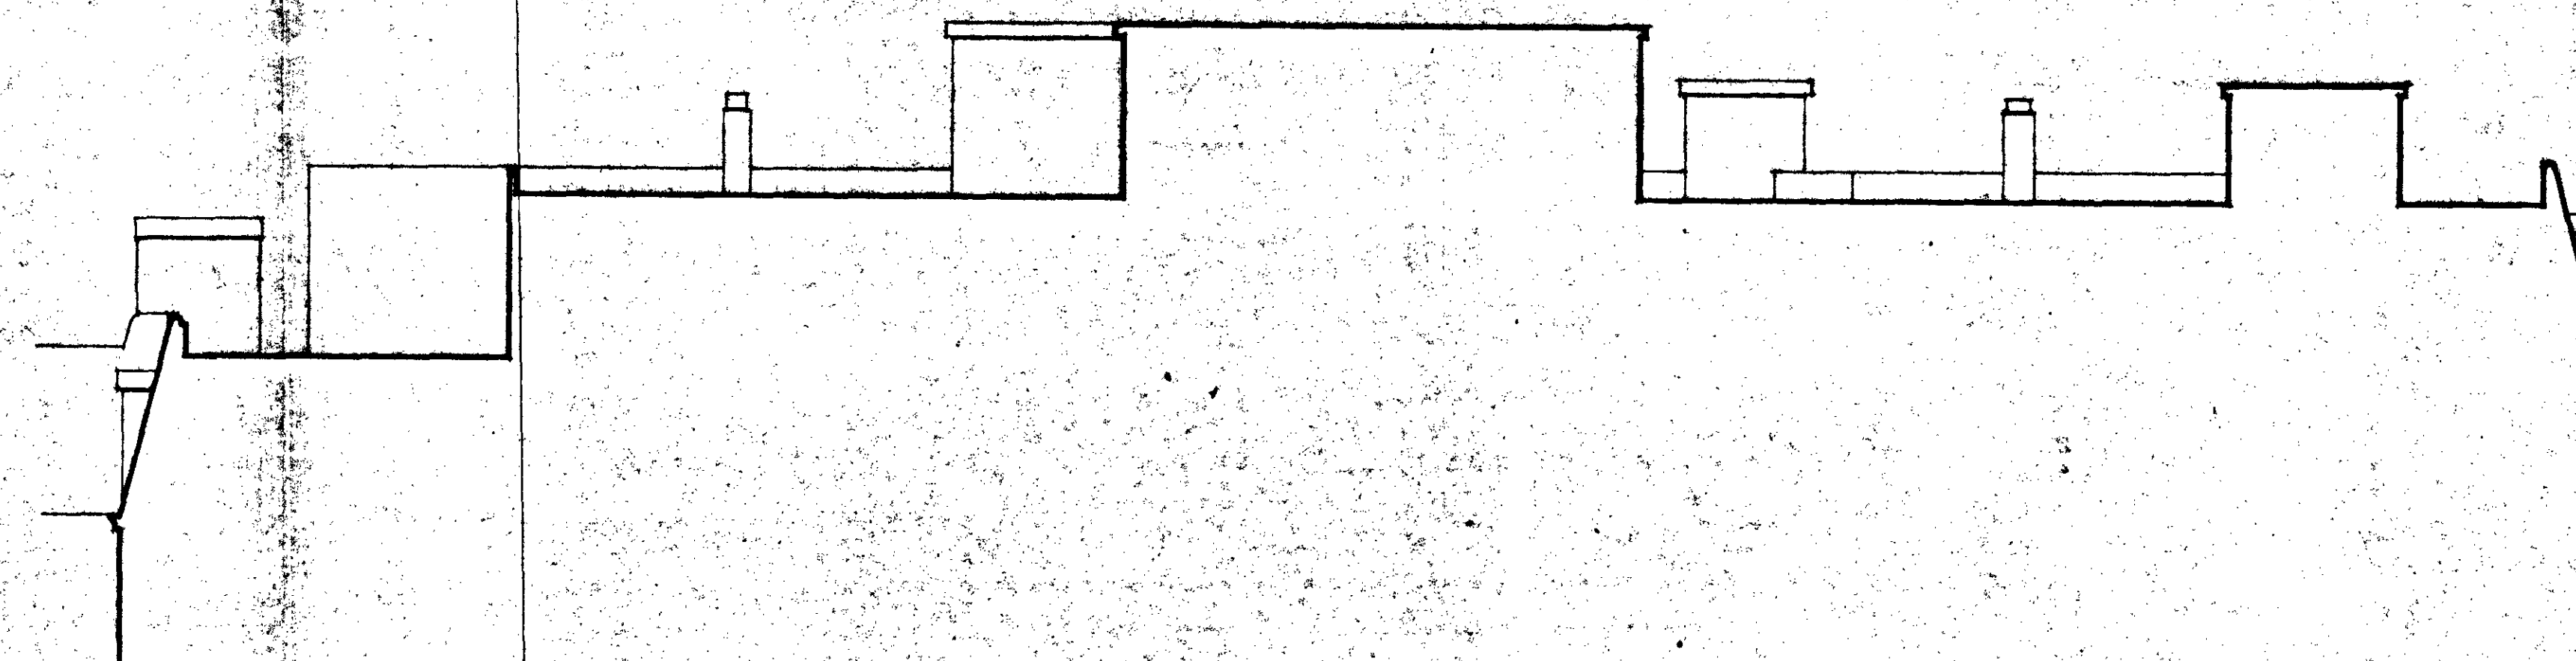

SECTION

TP8702766

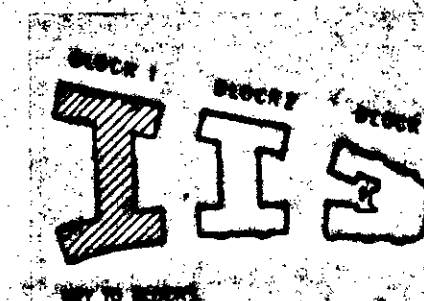

CHRIS WILKINSON ARCHITECTS


NORTHWAYS PENTHOUSES NWS

ROOF PLAN AND SECTION AS EXISTING

1:100

10/01/07

10/01/07

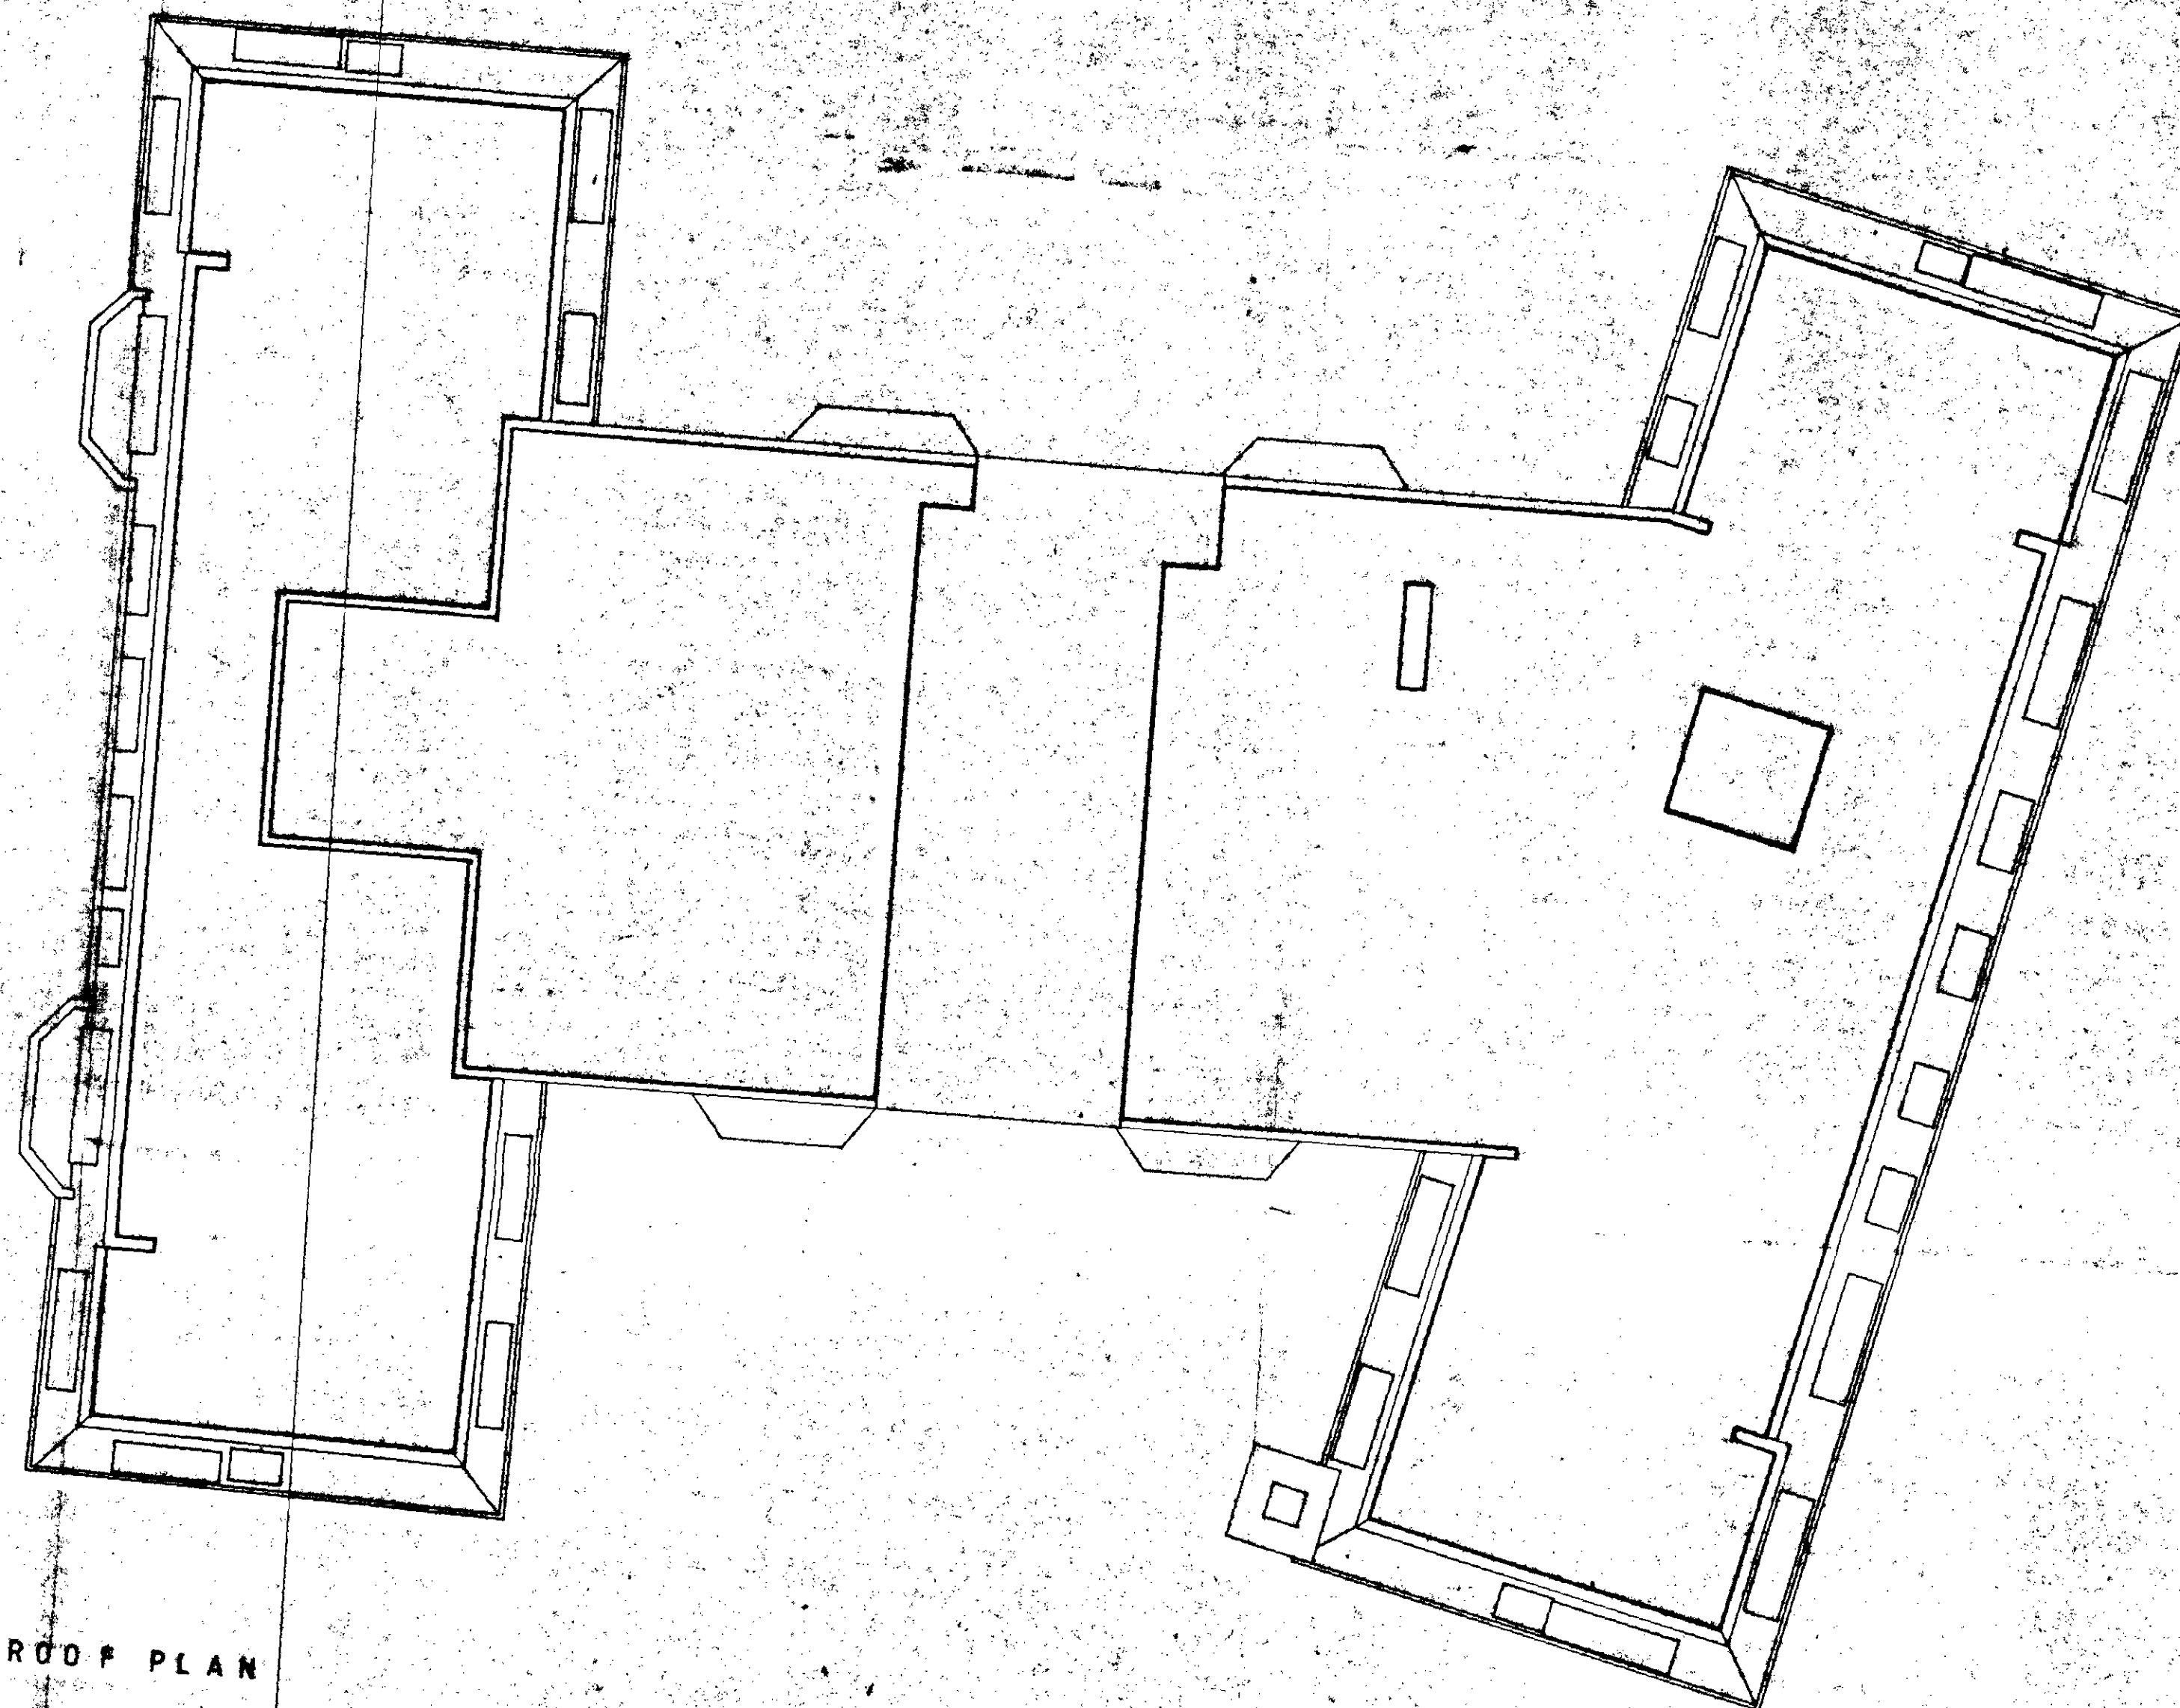


ROOF PLAN



SECTION

TP 8702766

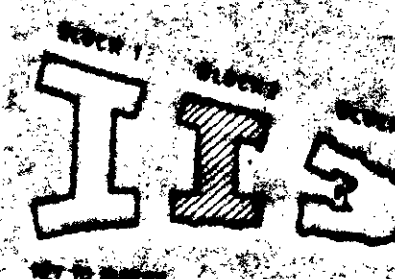


CHRIS WILKINSON ARCHITECTS

NORTHWAYS PENTHOUSES - 4/03


ROOF PLAN AND SECTION AS EXISTING

1/100


1/100

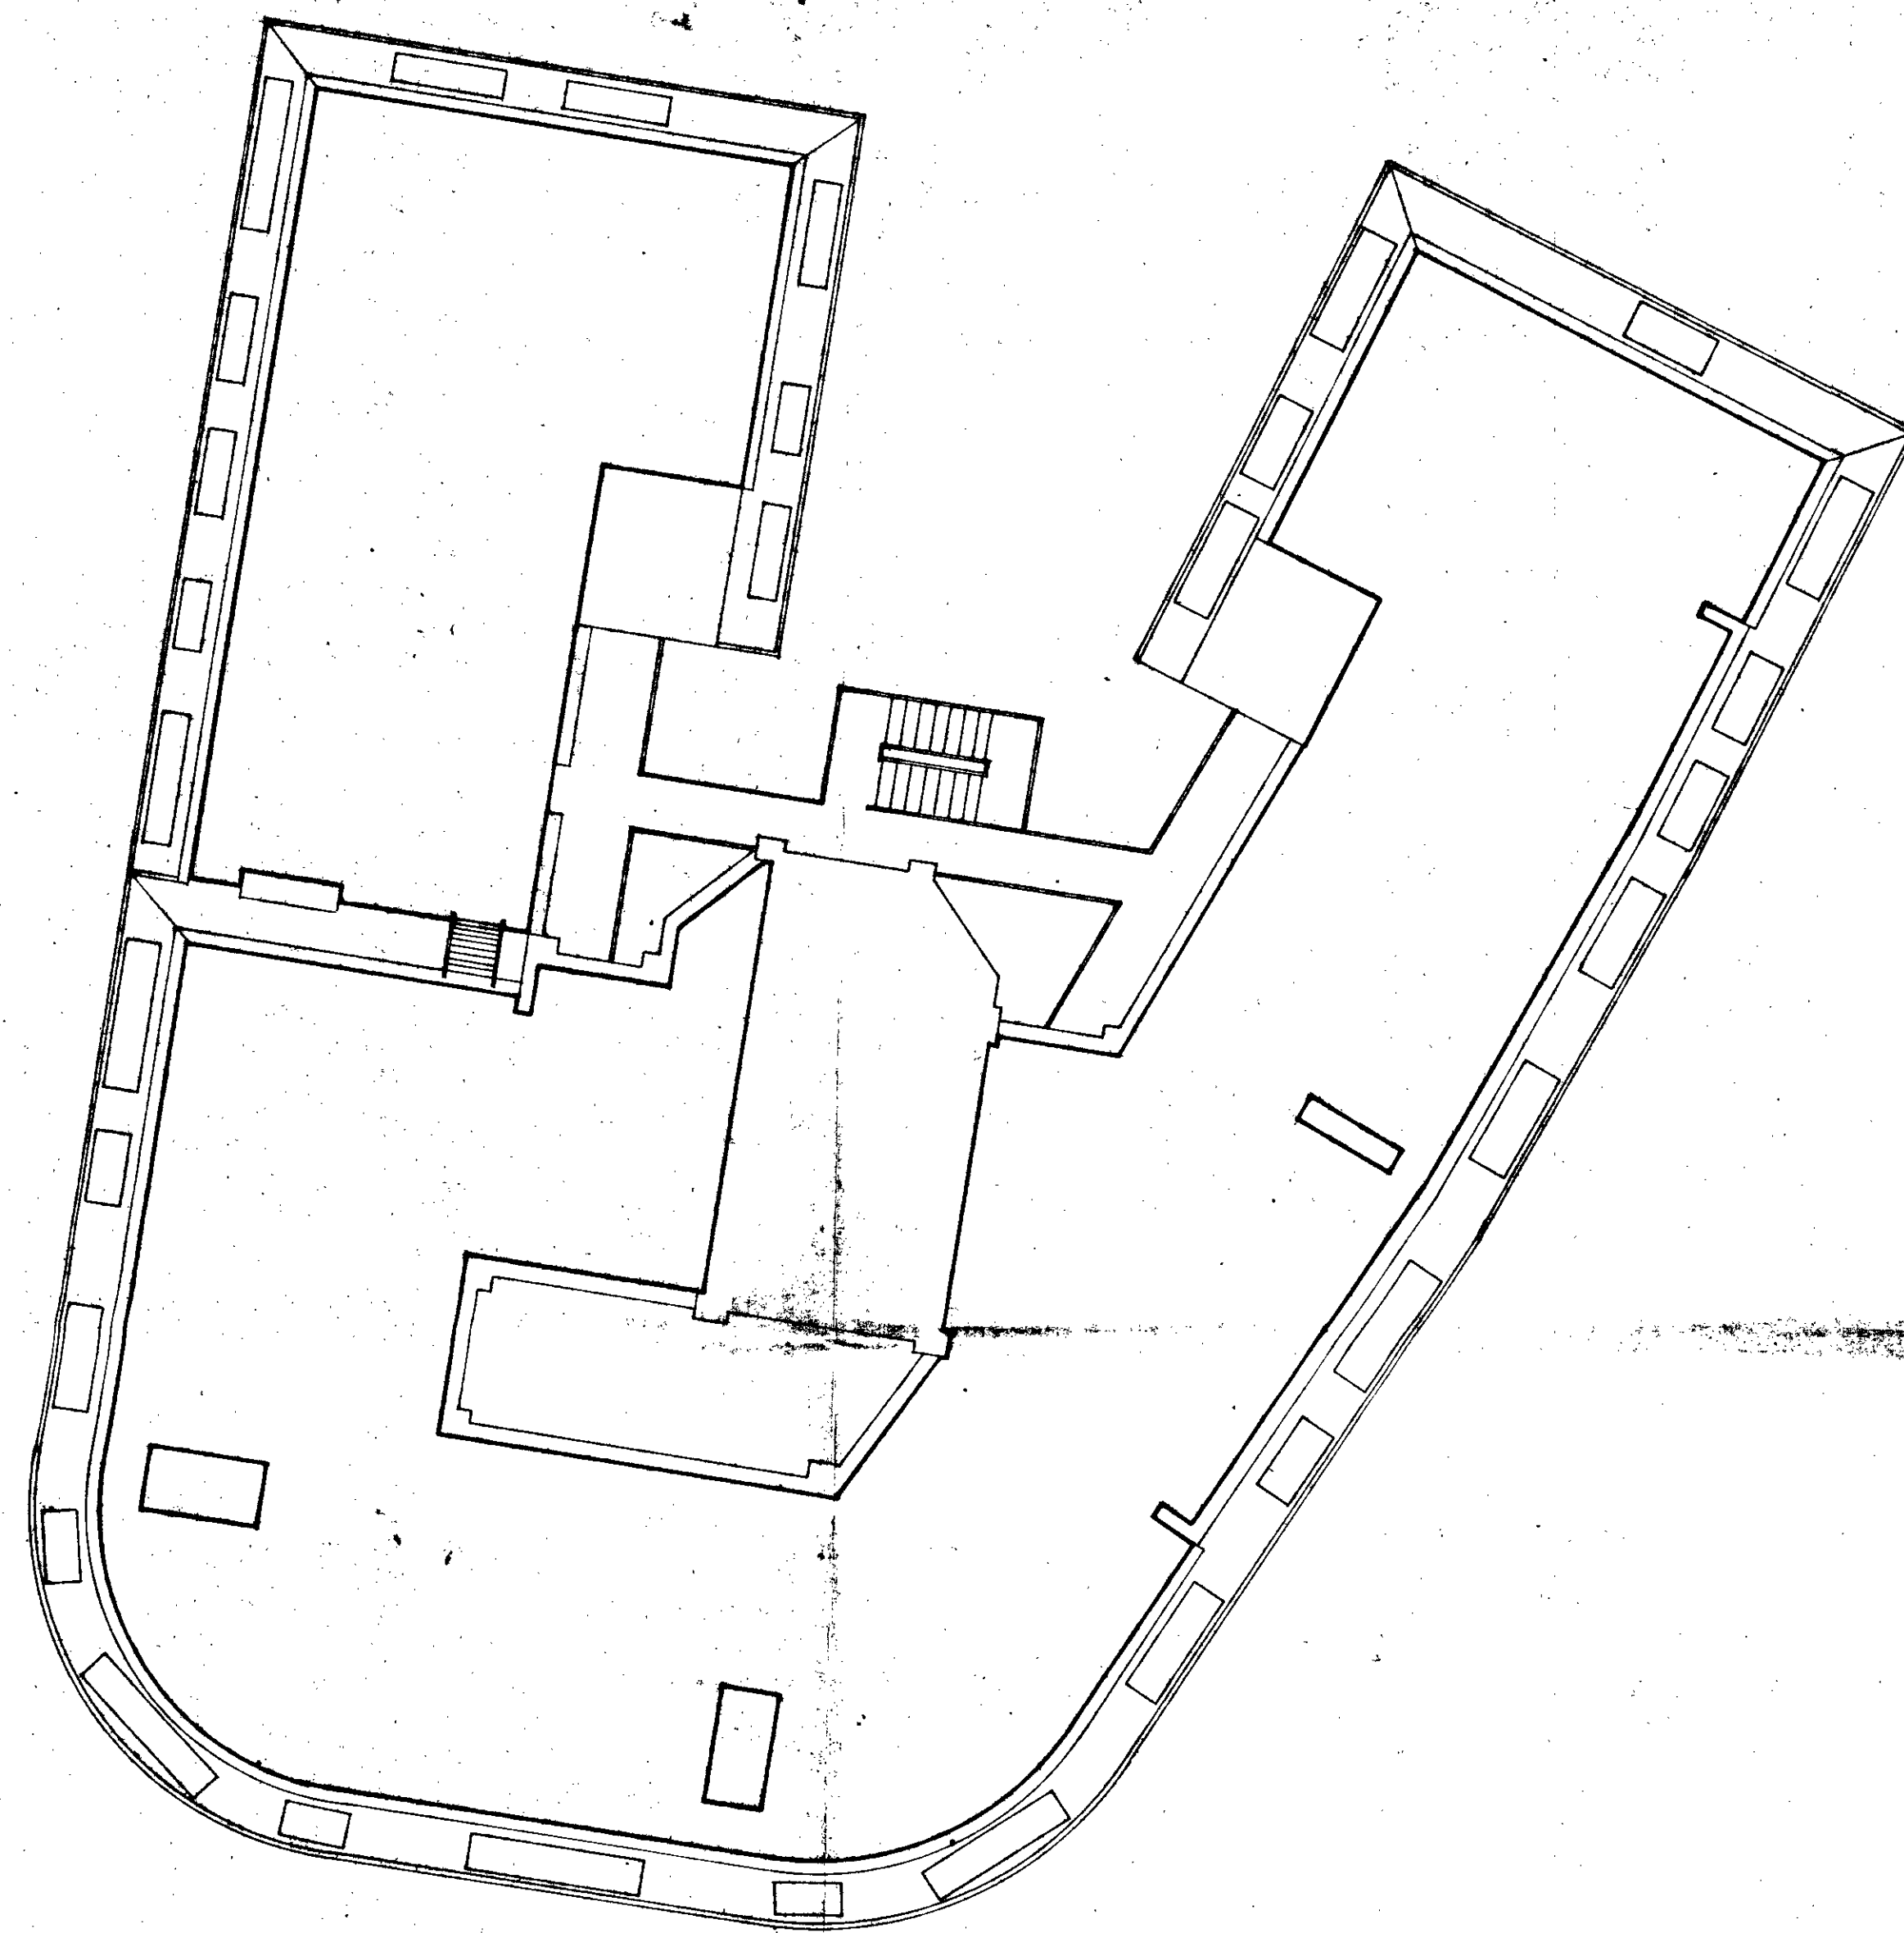

ROOF PLAN

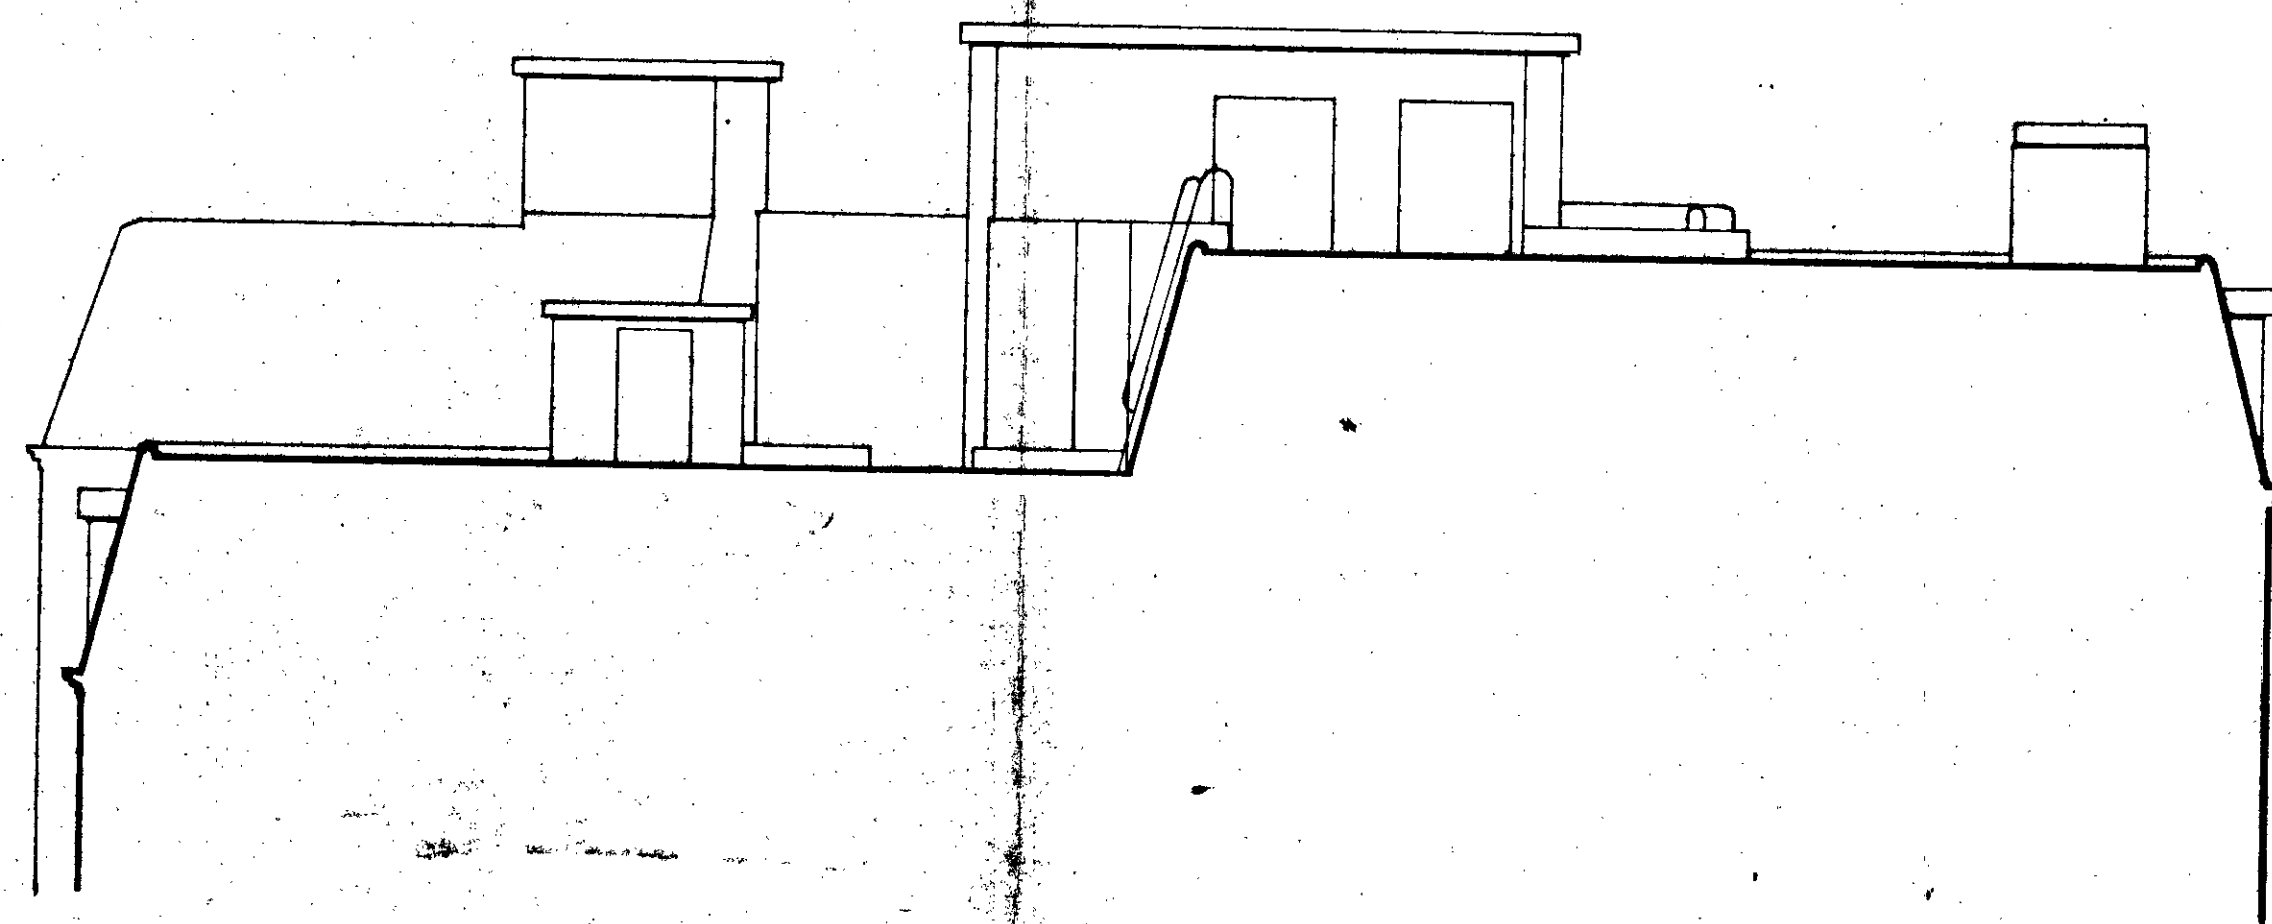

SECTION

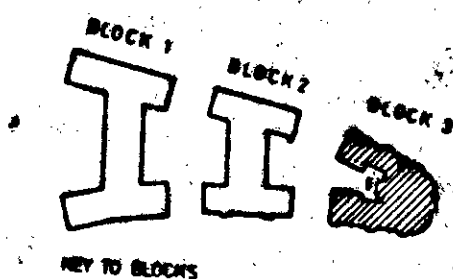

CHRIS WILKINSON ARCHITECTS

1 FORDSHIRE YARD, SPENCER STREET, LONDON W1P 1AE

TELEPHONE 01-499 2907


NORTHWAYS PENTHOUSES NWS

ROOF PLAN AND SECTION AS EXISTING

scale 1:100


date 15 6 87

sheet 07/08

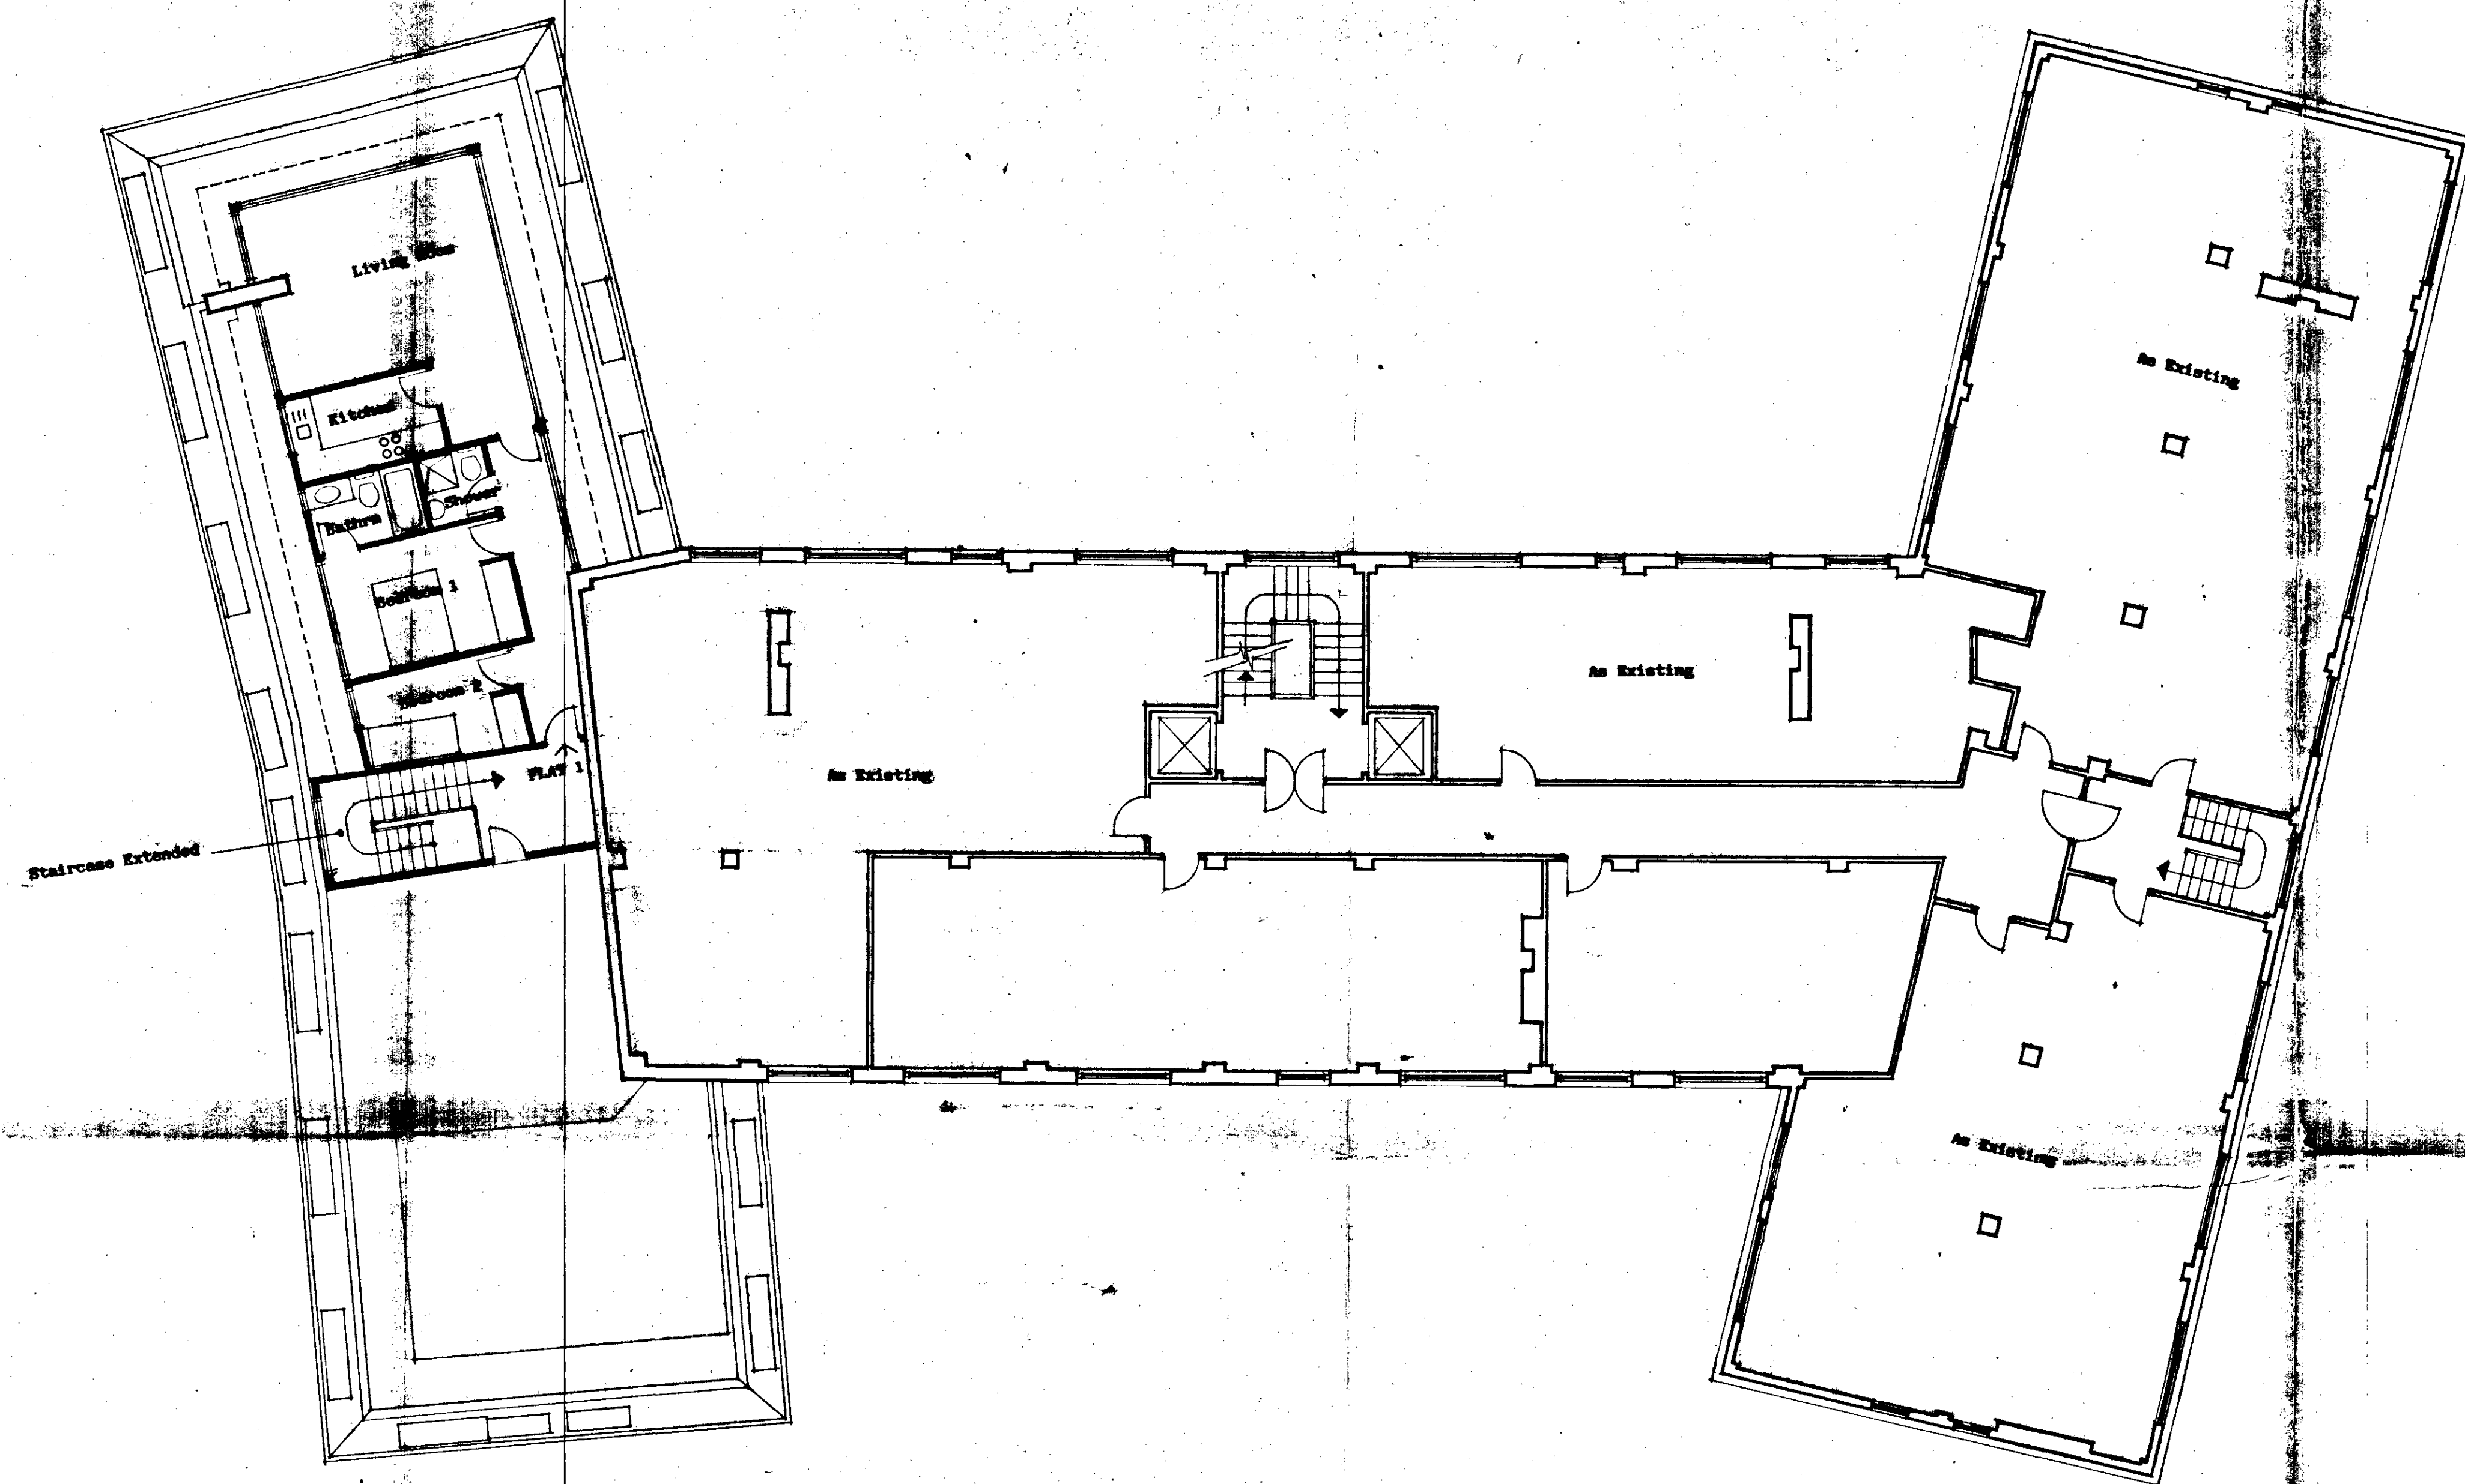

FIFTH FLOOR PLAN

TP 8702766

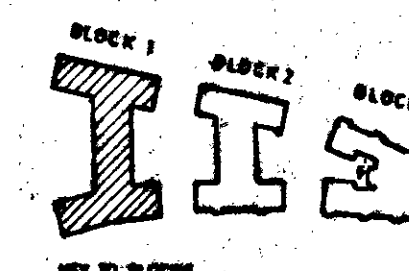

CHRIS WILKINSON ARCHITECTS
1 HORSBURGH ROAD, SINGAPORE 1199


NORTHWAYS PENTHOUSES NW3
PROPOSED ADDITION TO FIFTH FLOOR

TELEPHONE 01-409 2007

SCALE 1:100


DRAWN 5/87


8/87

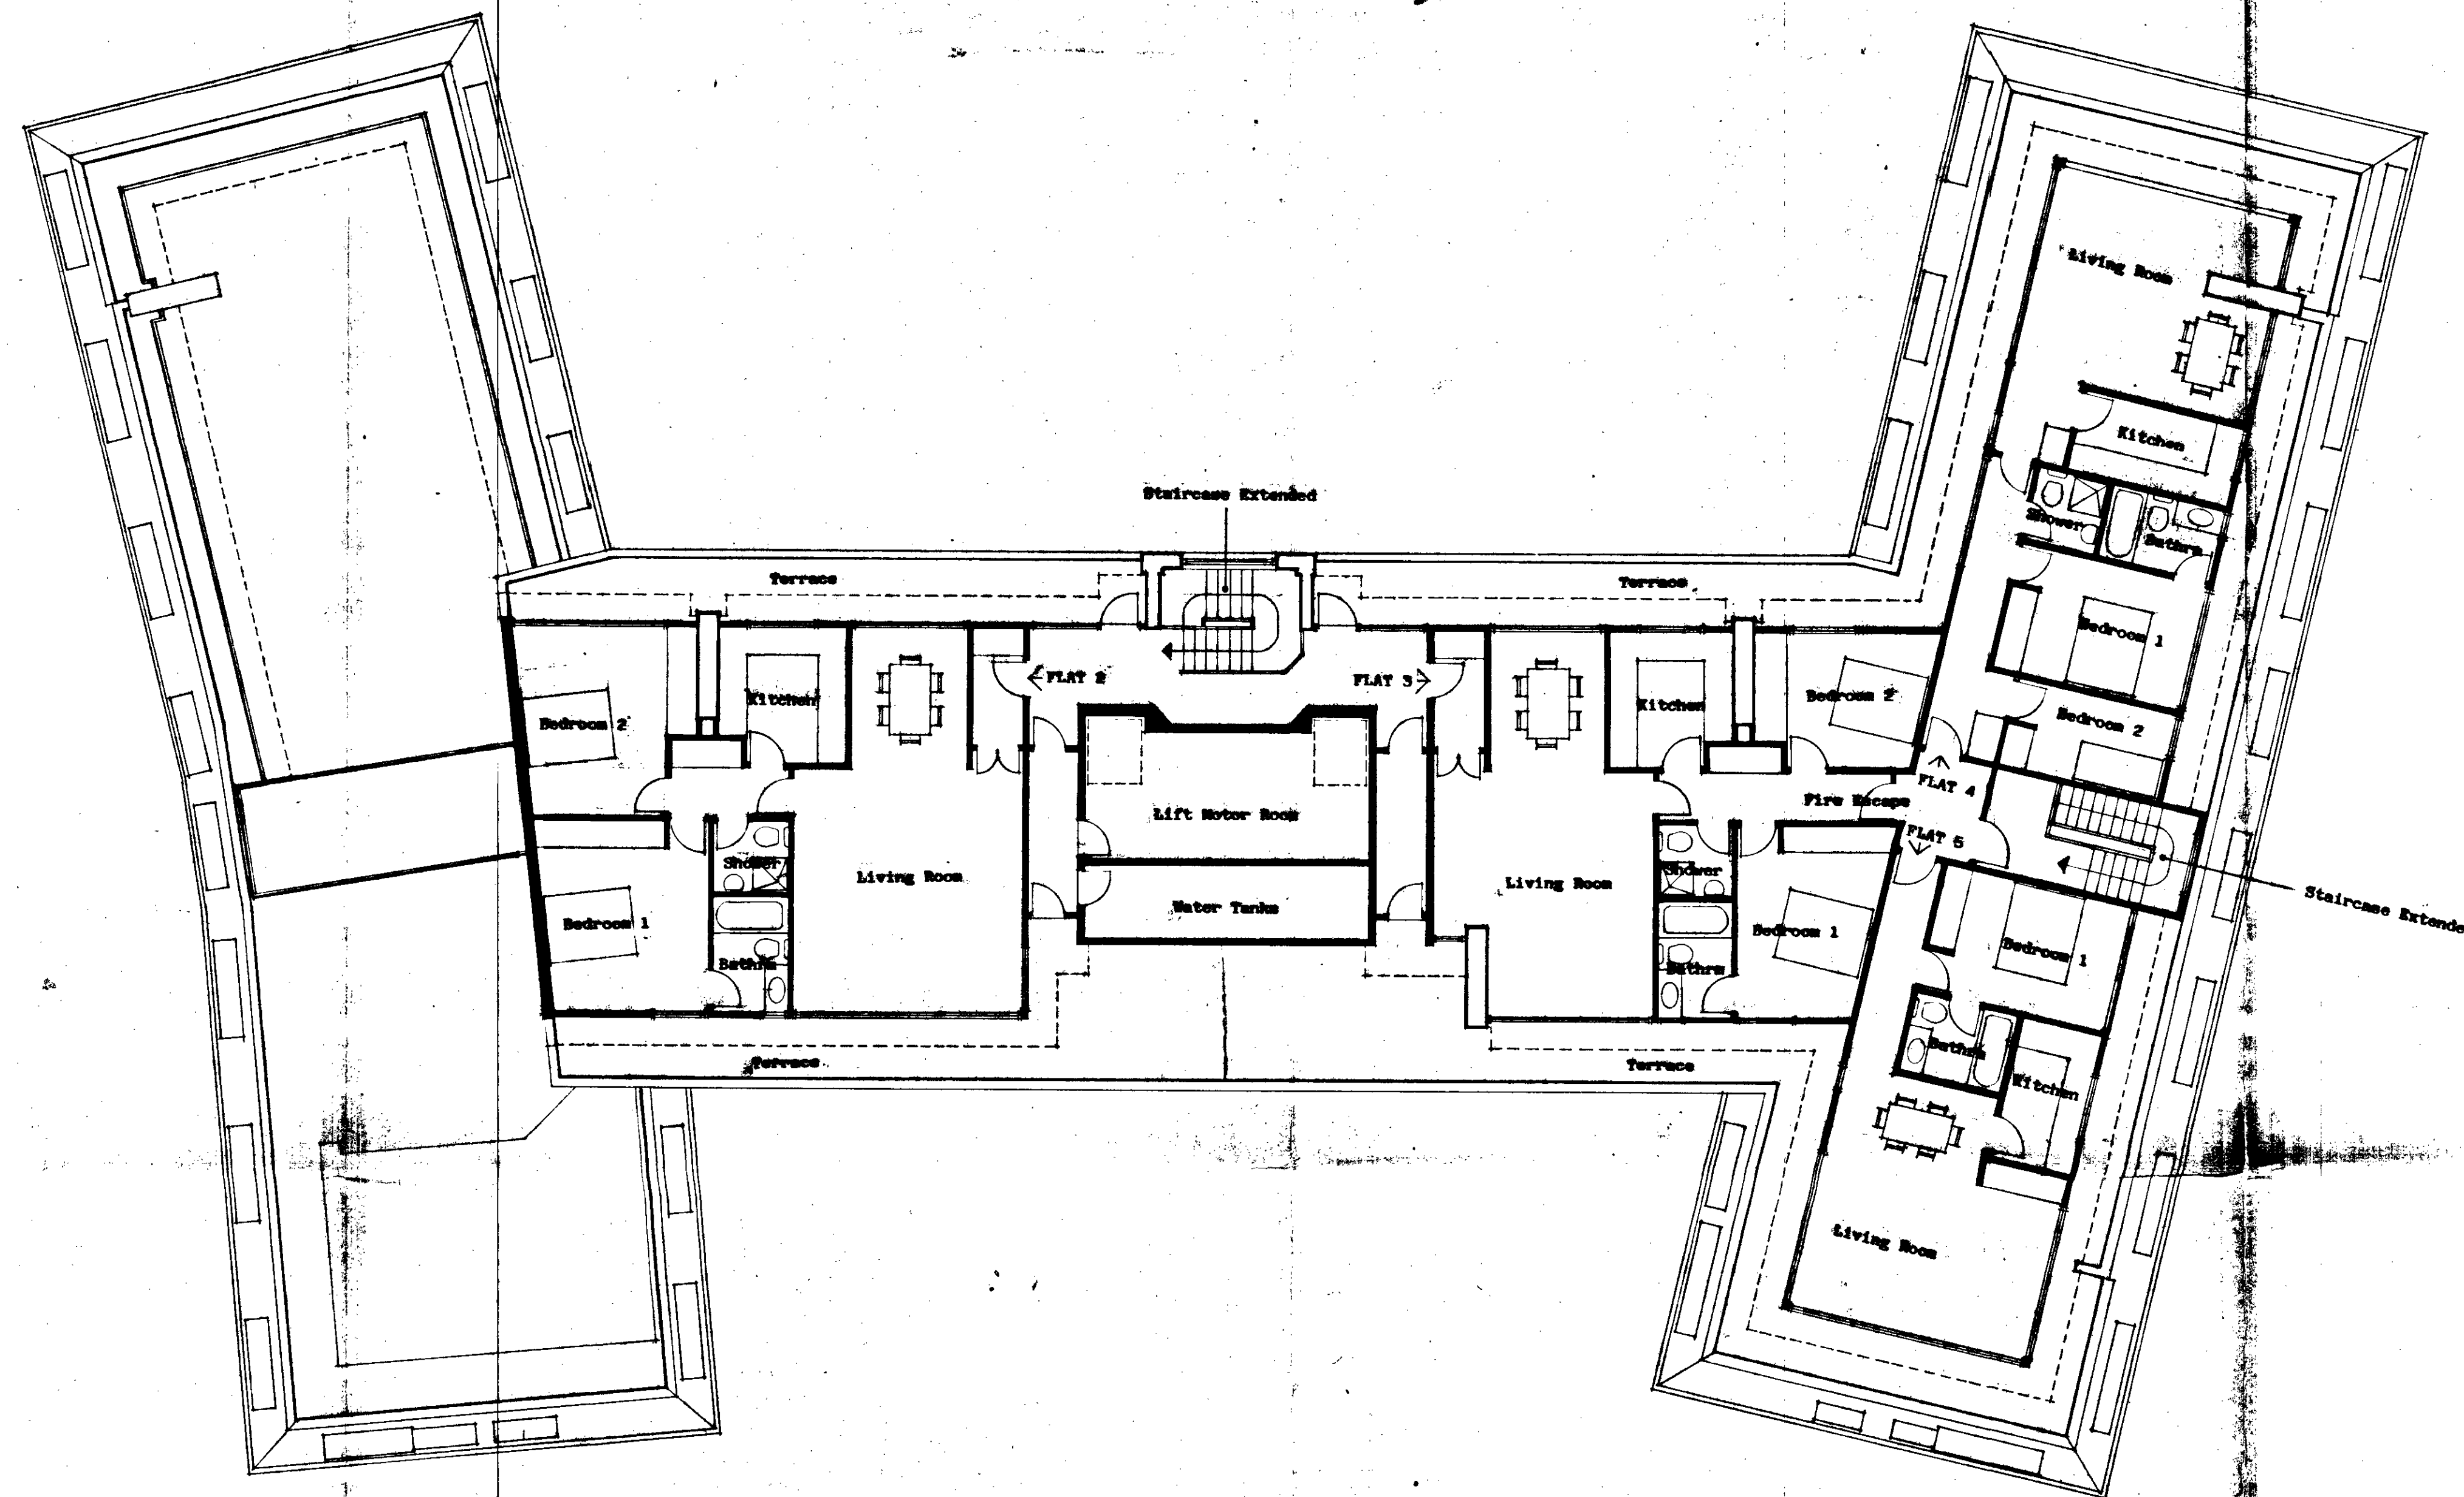

SIXTH FLOOR PLAN


TP8702766

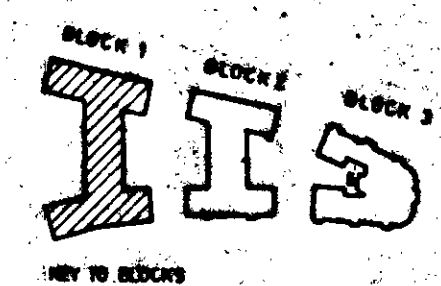


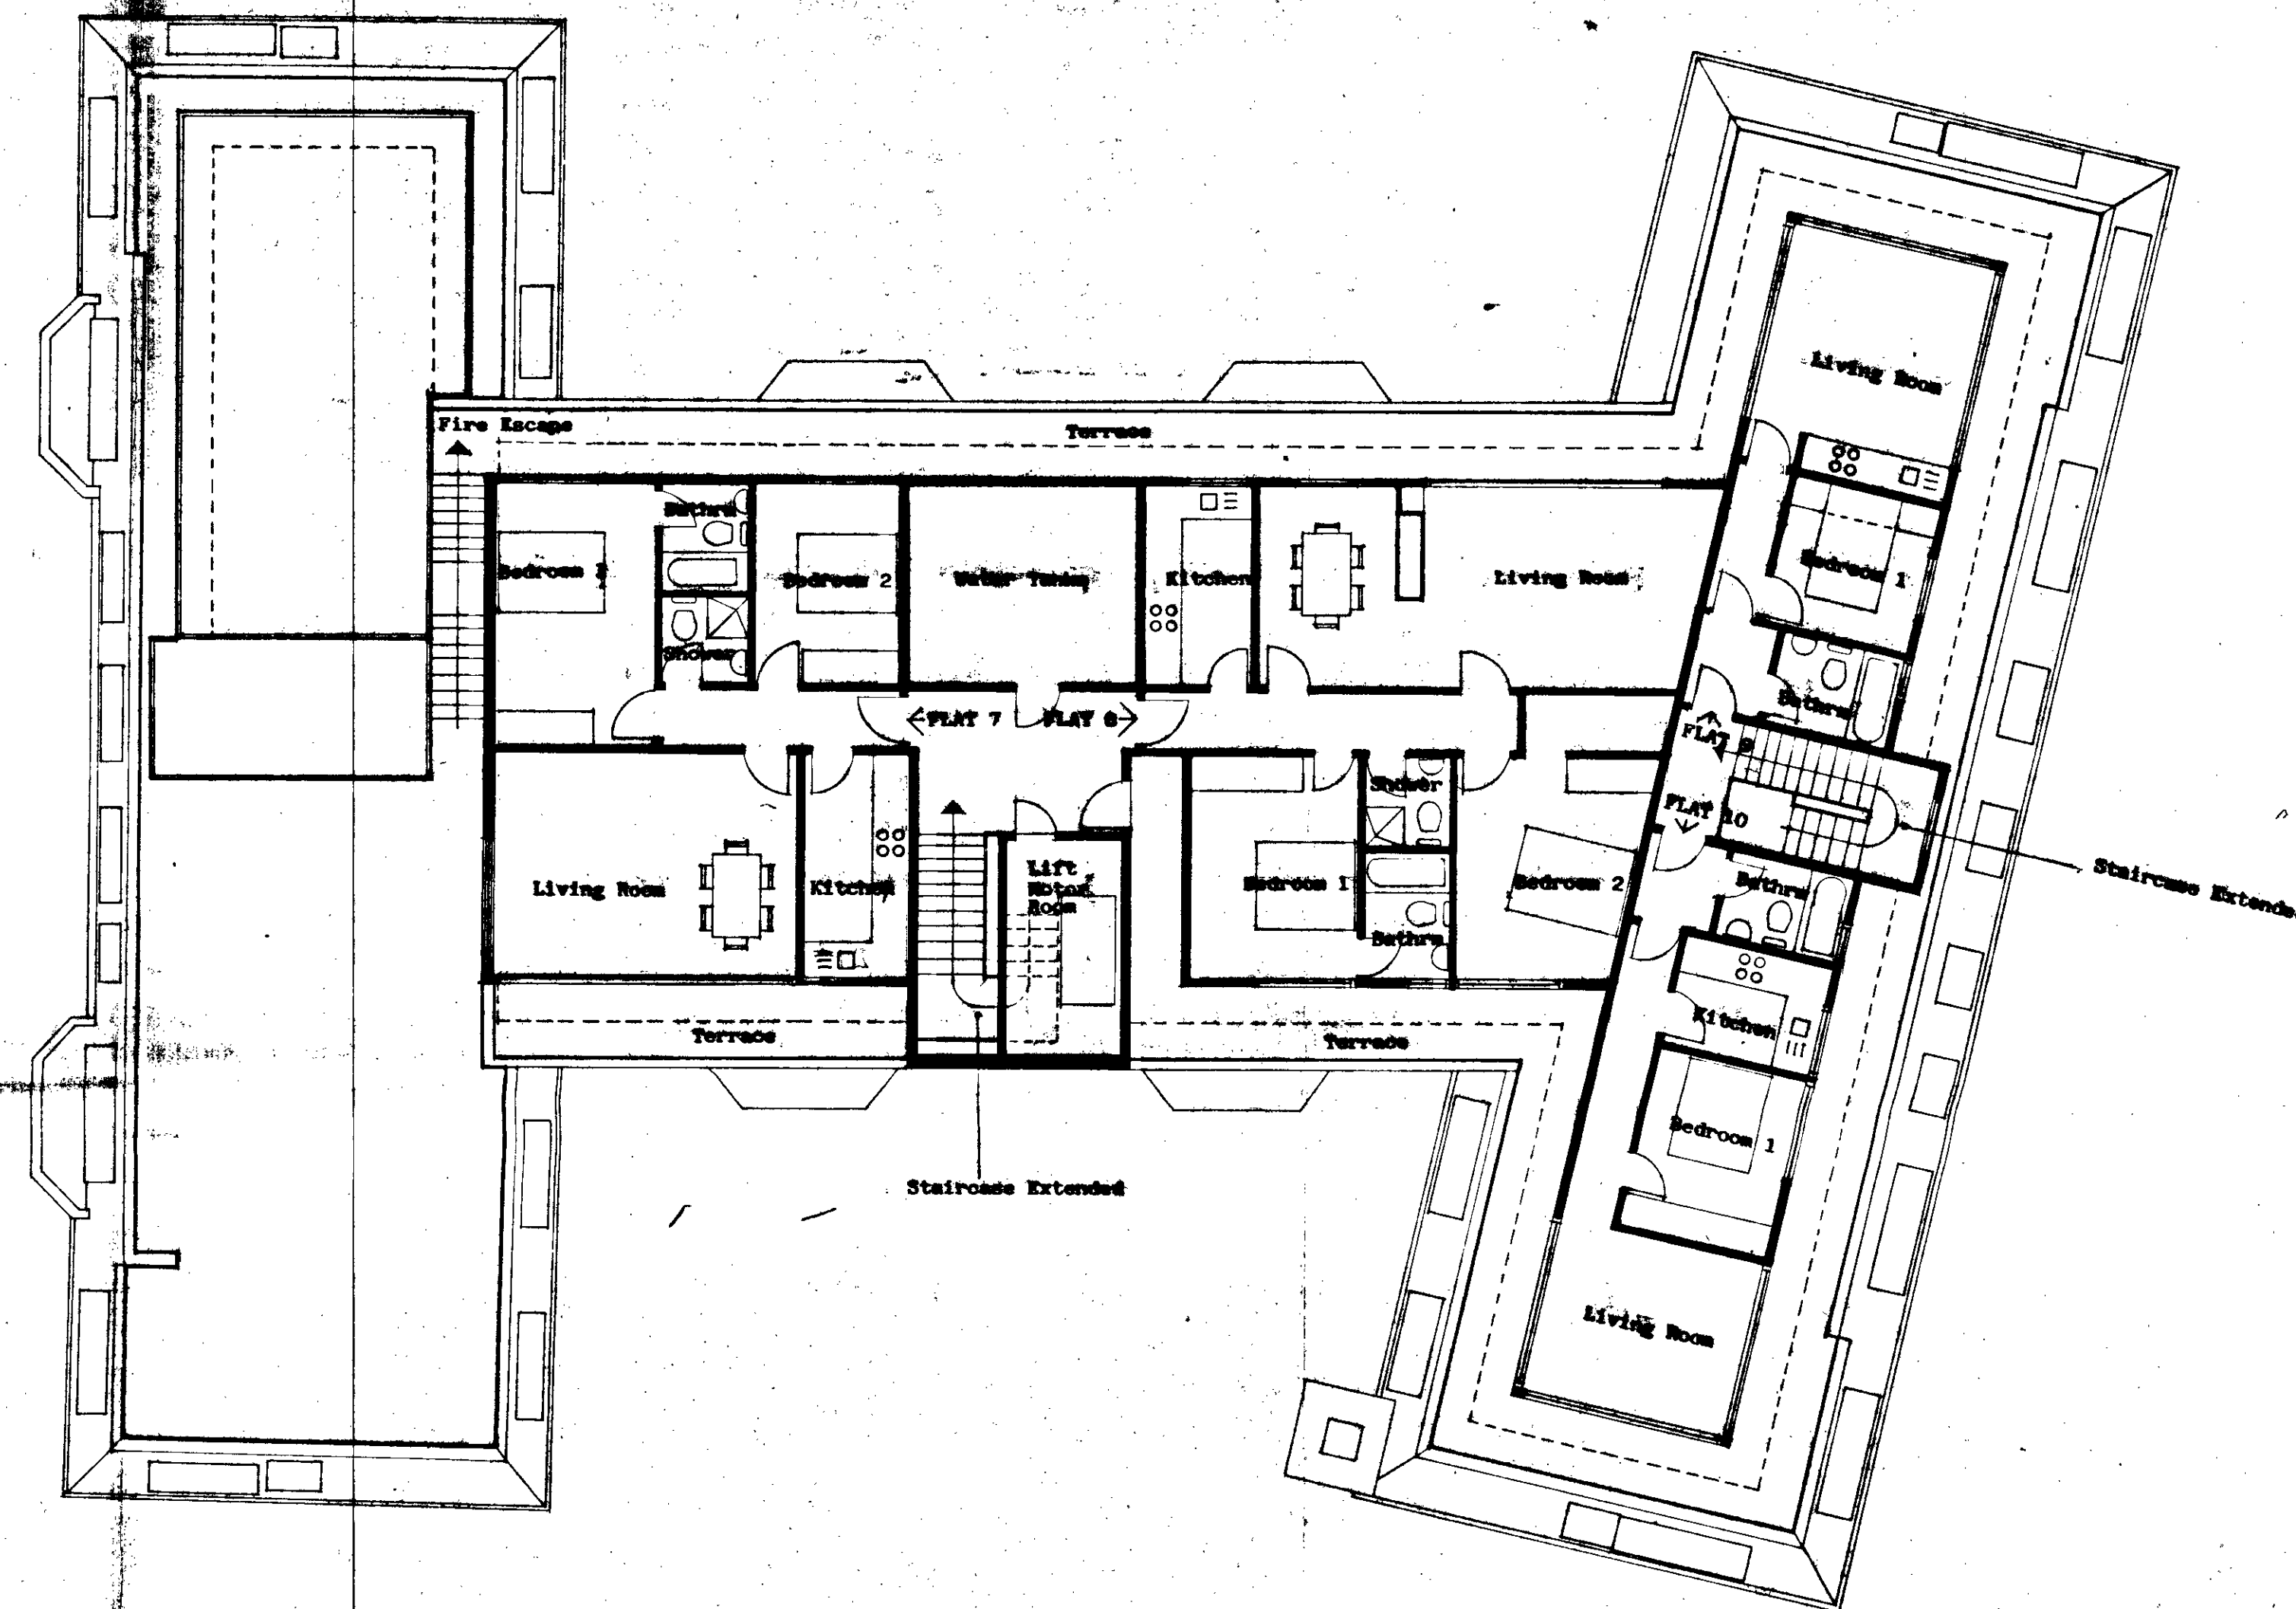

SIXTH FLOOR PLAN


TP8702766

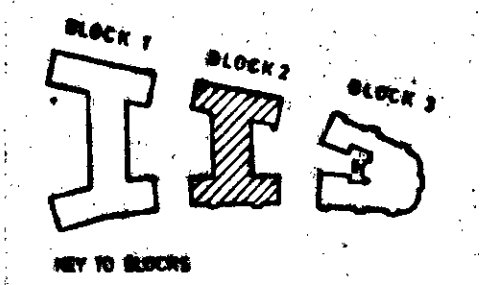

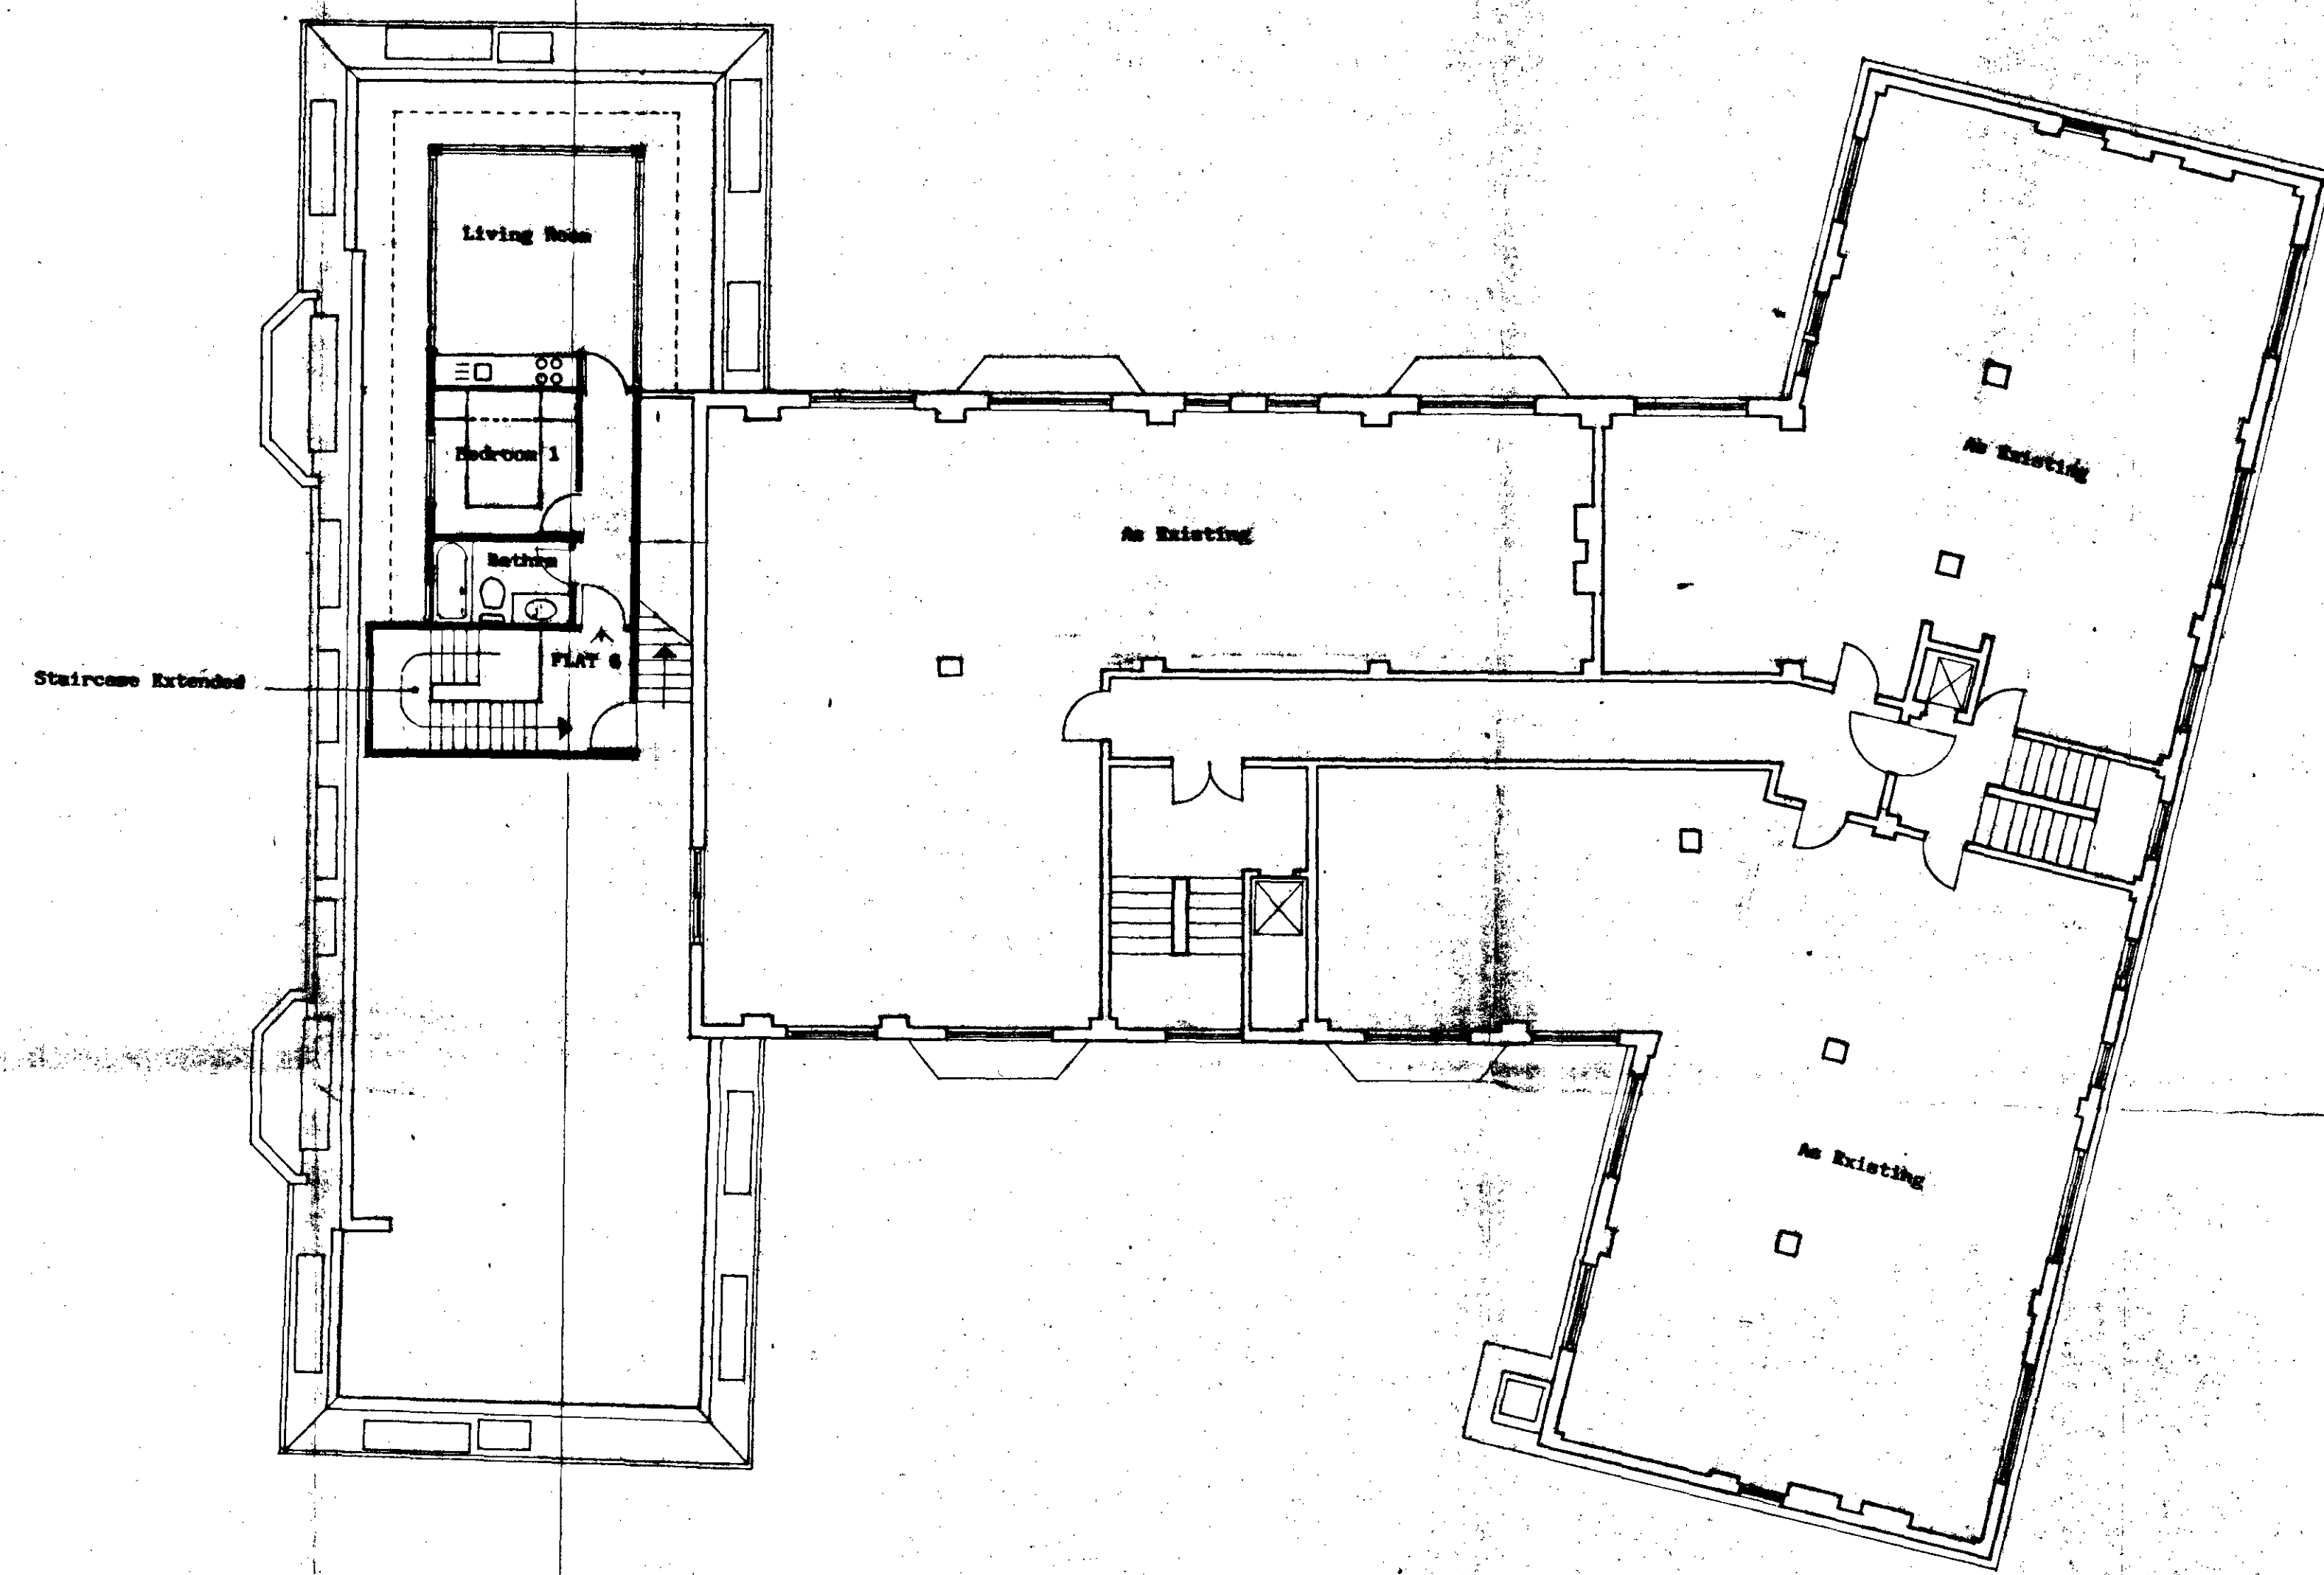

FIFTH FLOOR PLAN

TP8702766

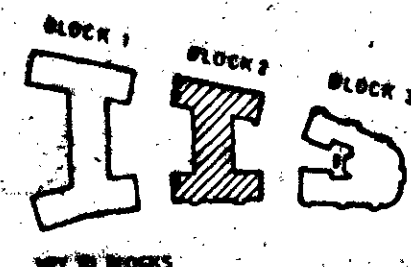

CHRIS WILKINSON ARCHITECTS


1 HORSESHOE LANE, SPINNEY STREET, LONDON W1V 1AB

TEL: 020 7400 2887

PROJECT: NORTHWAYS PENTHOUSES NWS


SUBJECT: PROPOSED ADDITION TO FIFTH FLOOR

SCALE: 1:100 DATE: 16 5 87 DRAWN: D4/10

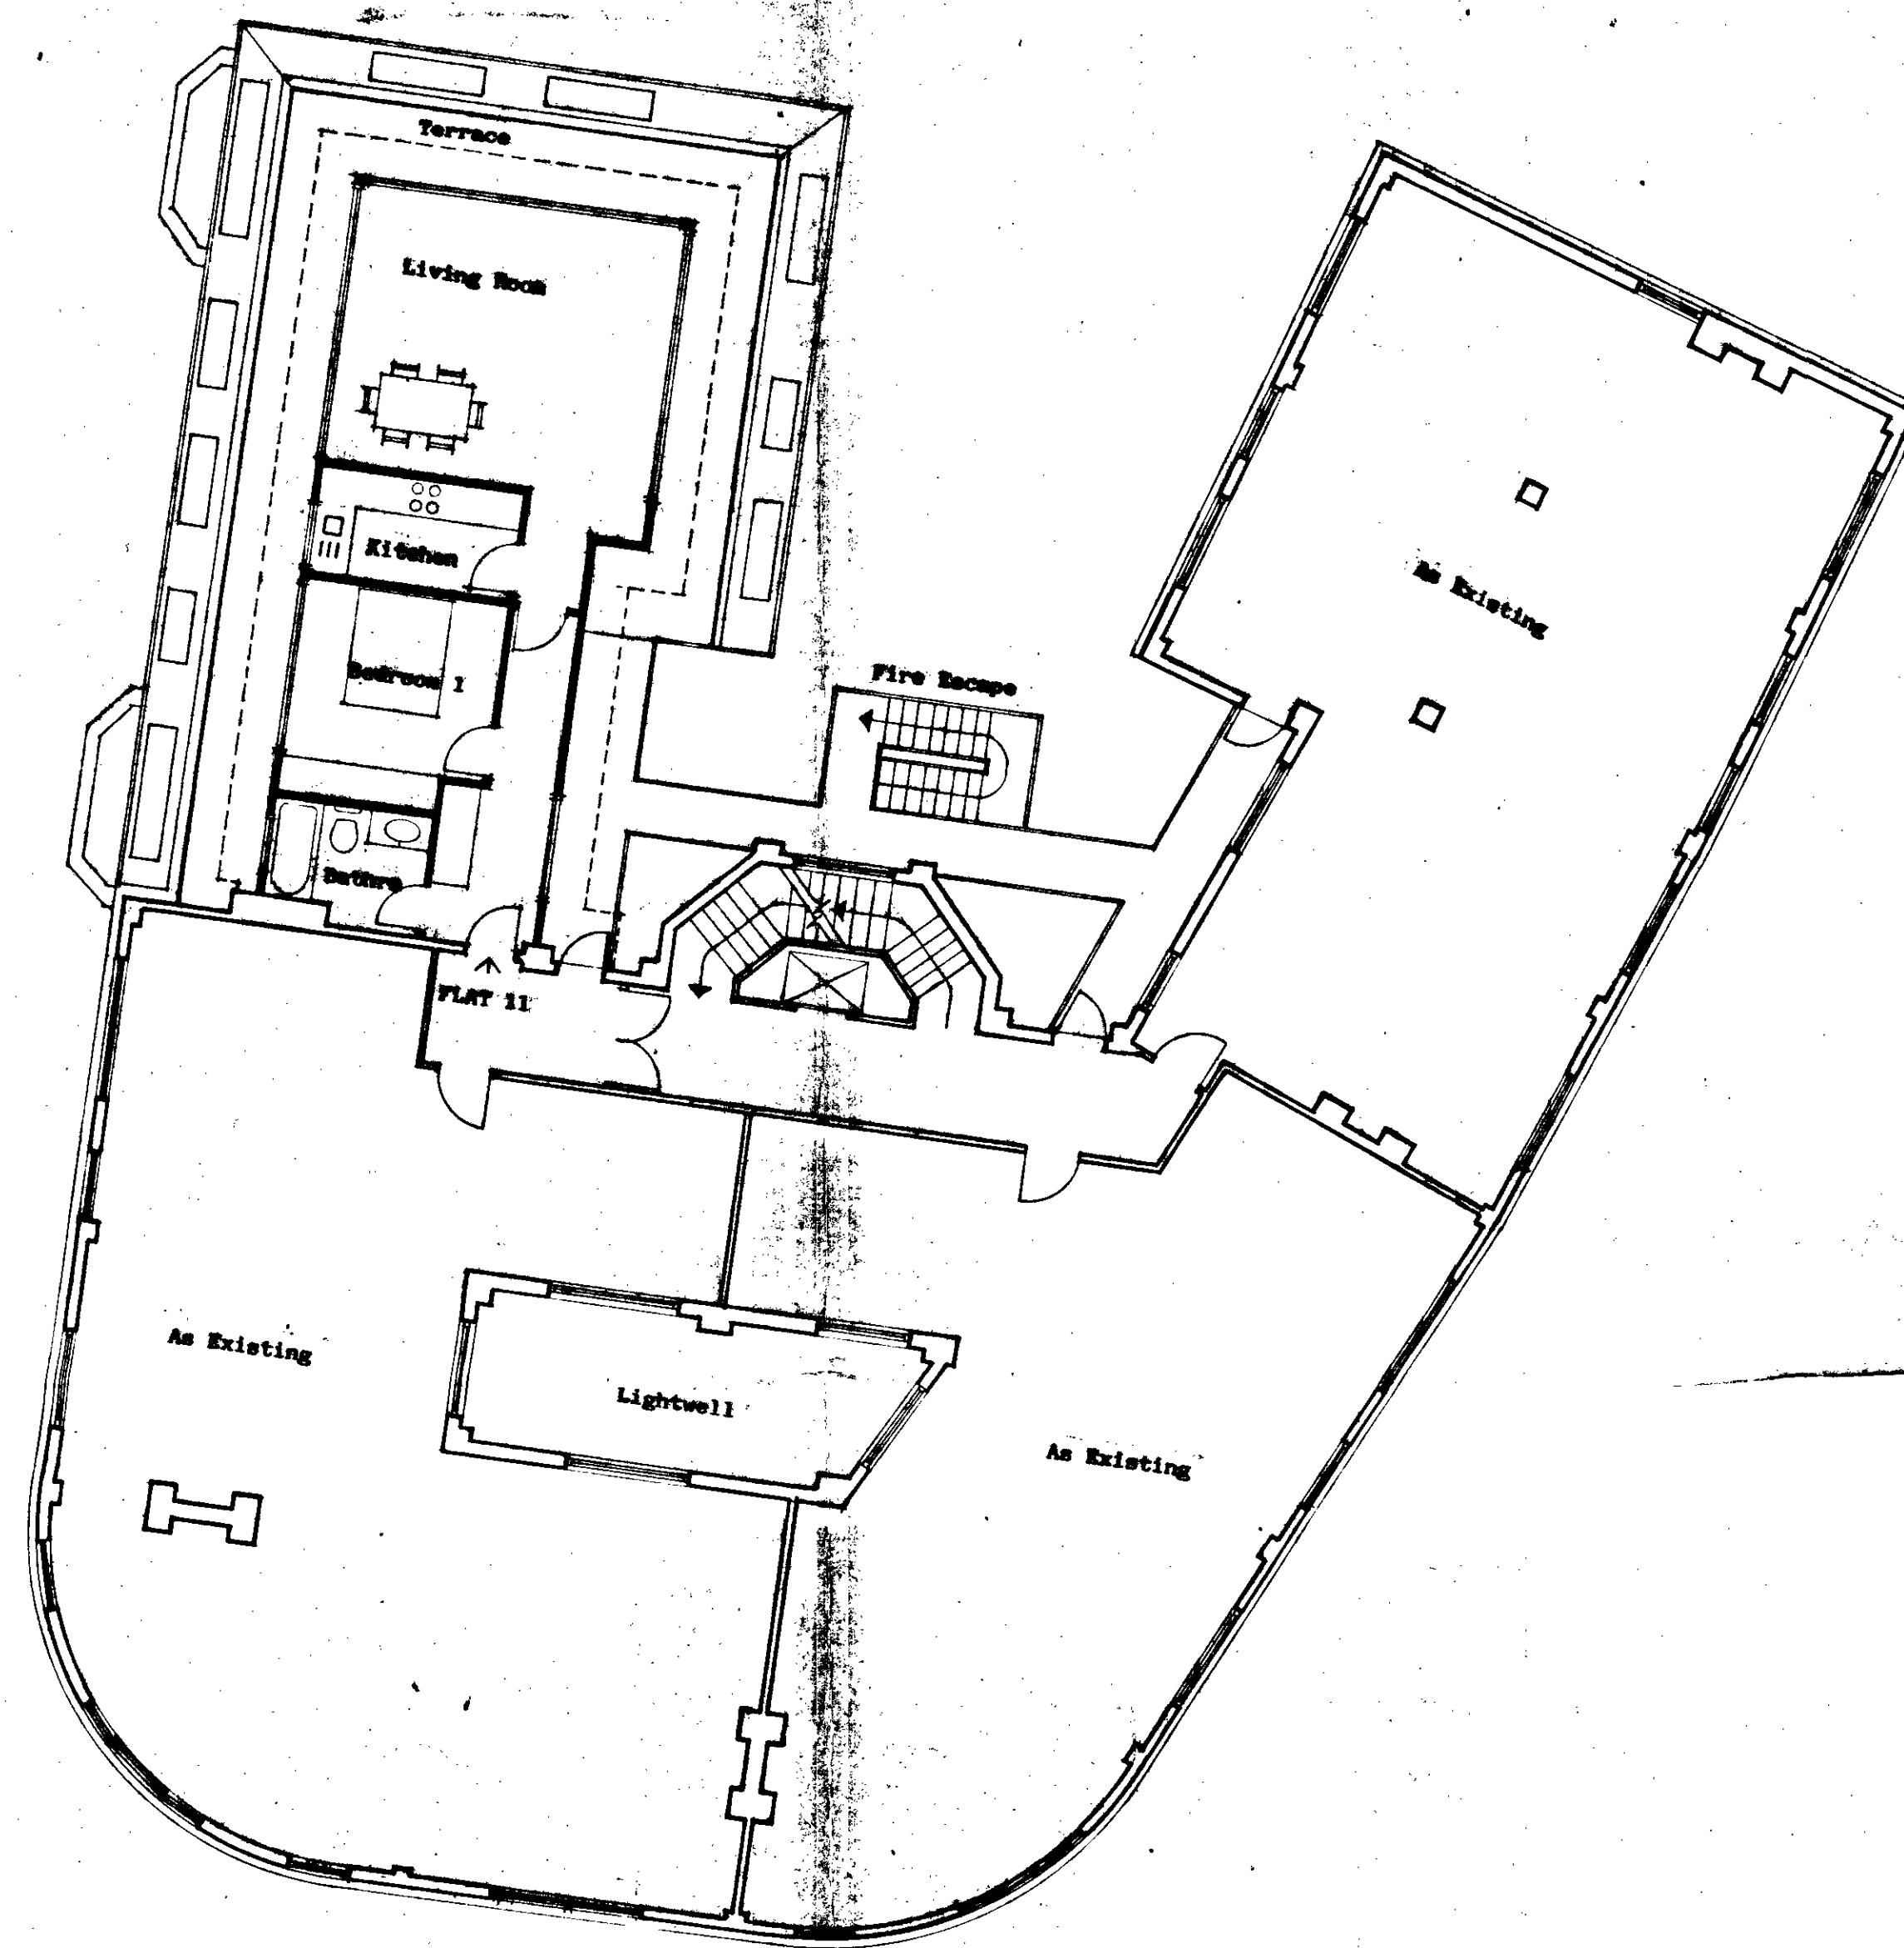

FIFTH FLOOR PLAN

TP 8702766

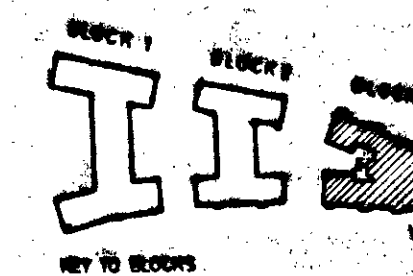


CHRIS WILKINSON ARCHITECTS

NORTHWAYS PENTHOUSES NW3


PROPOSED ADDITION TO FIFTH FLOOR


1:100 18 5 87 07/11

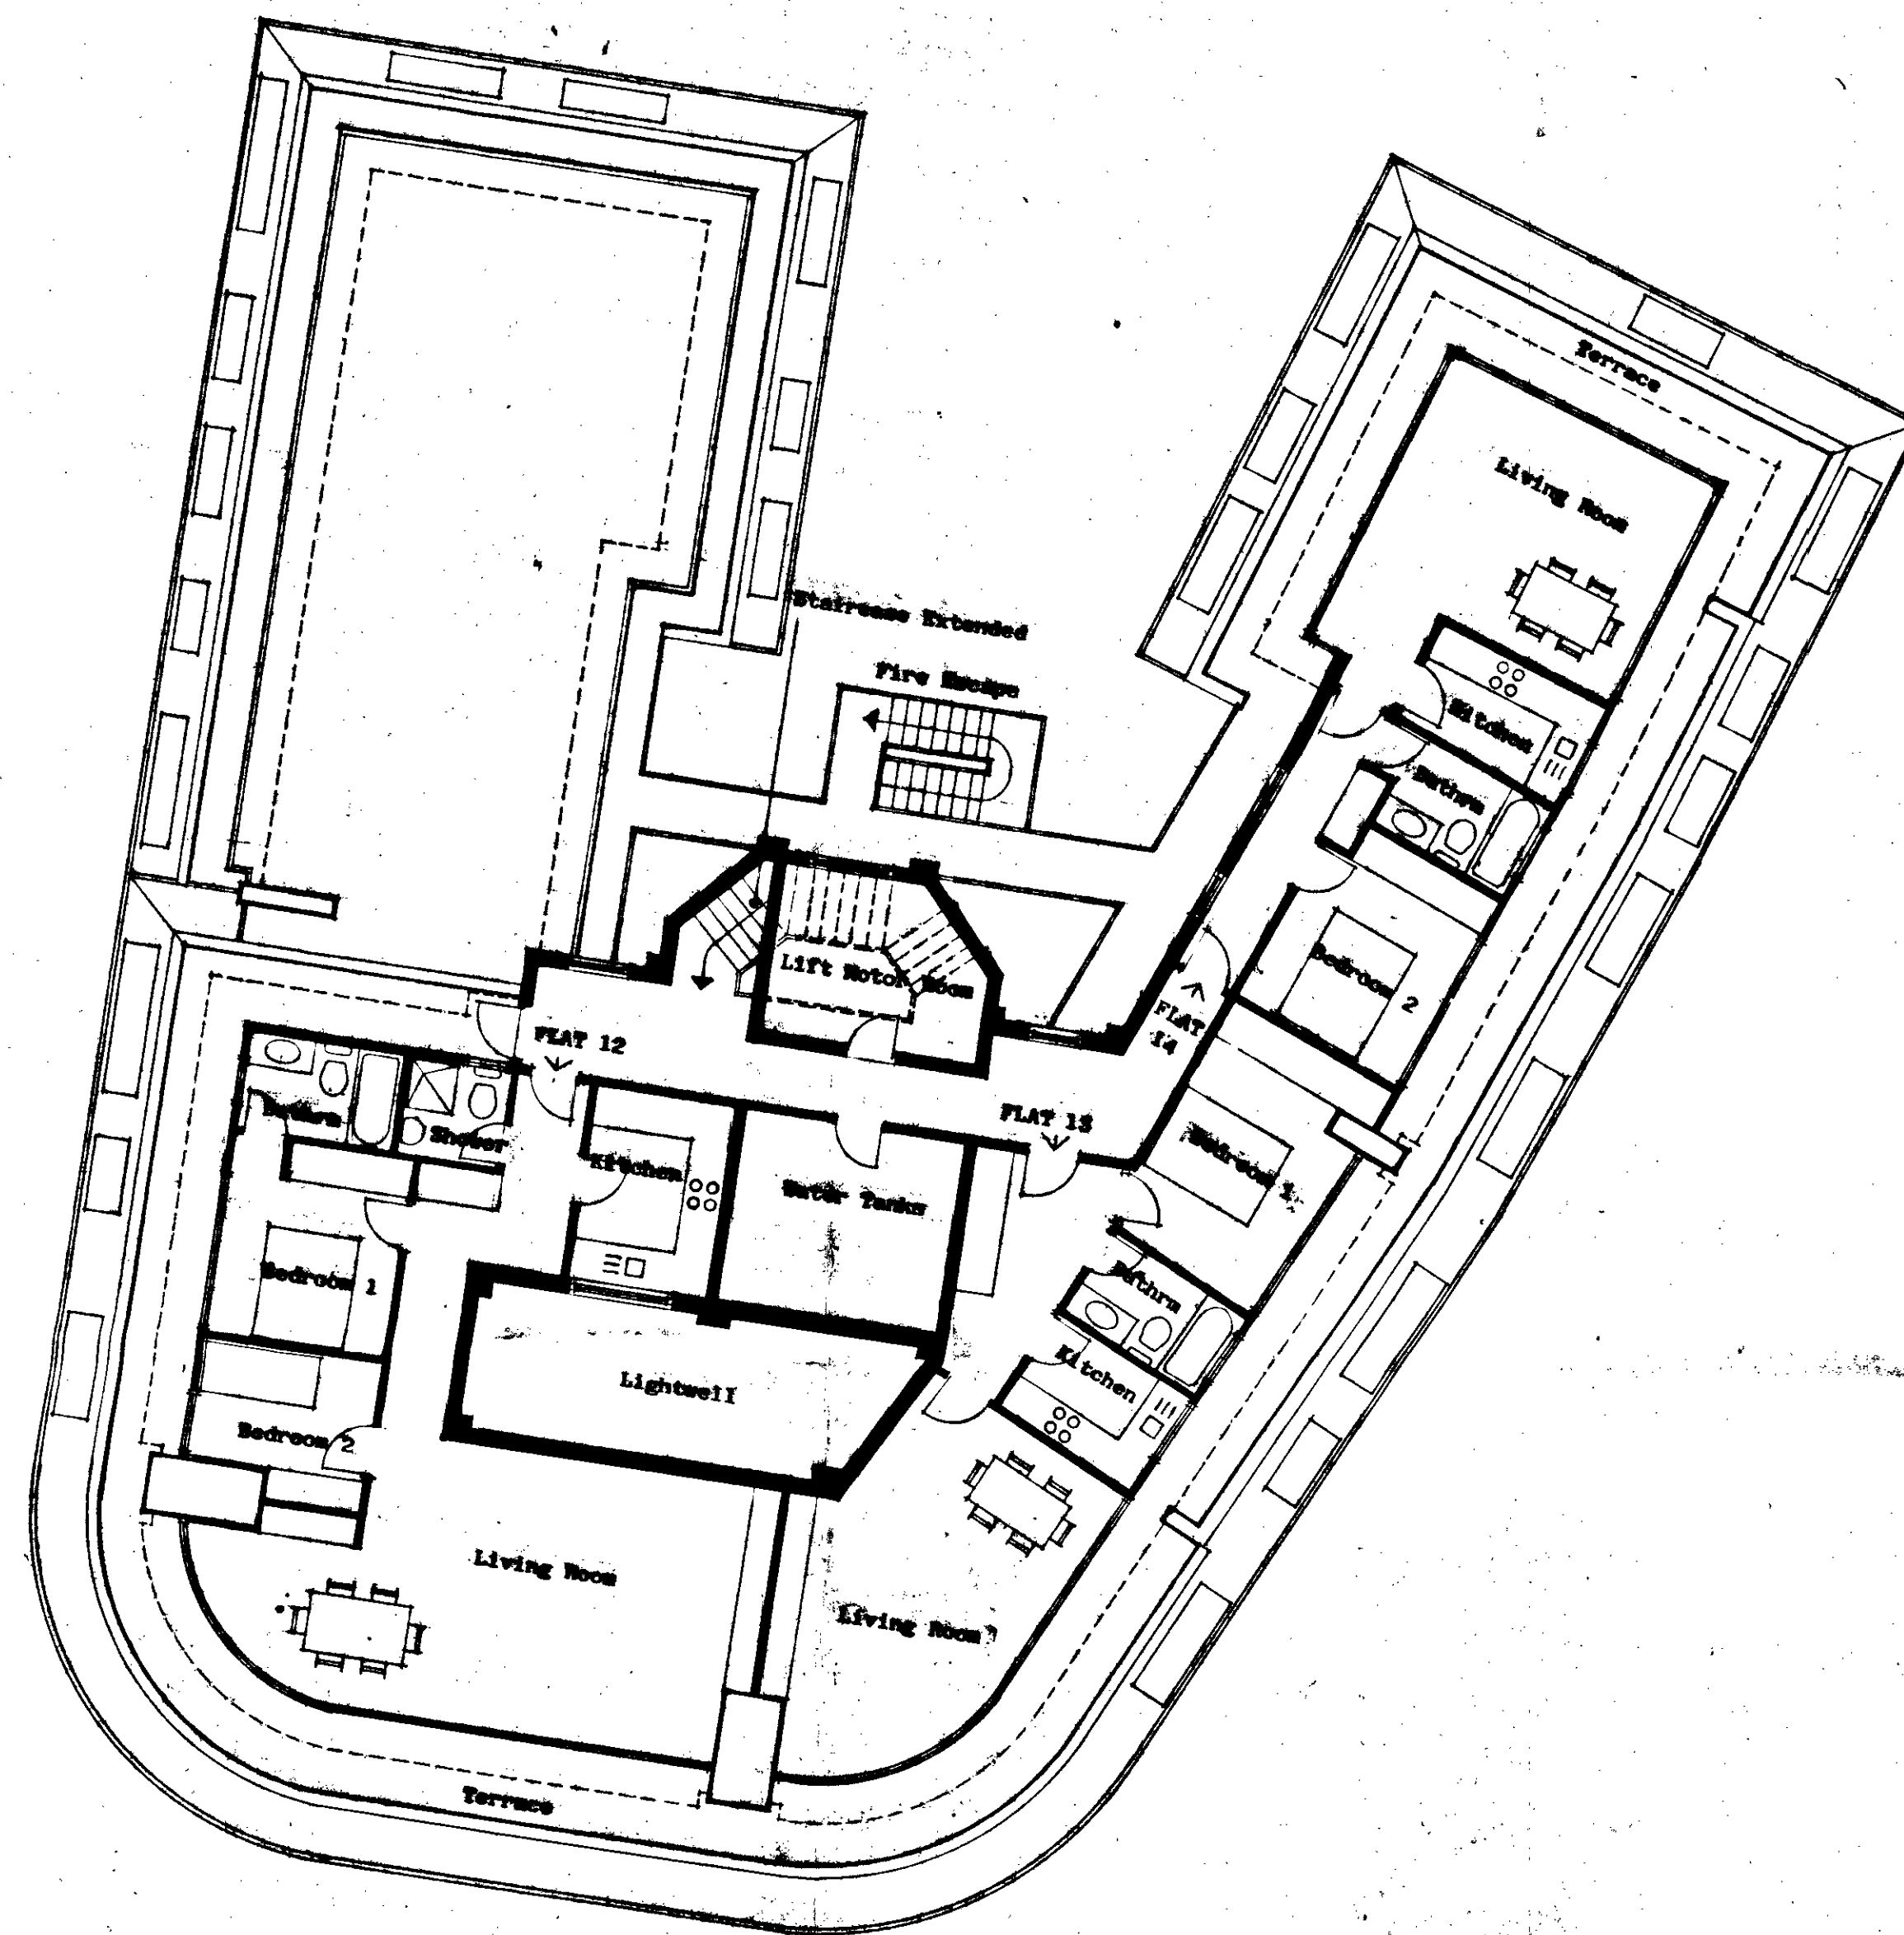

SIXTH FLOOR PLAN

TP 8702766

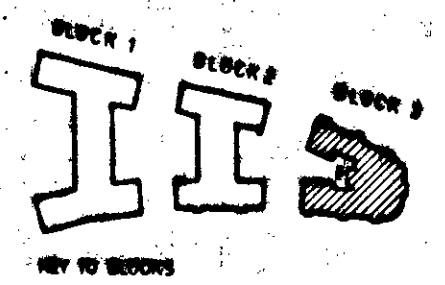

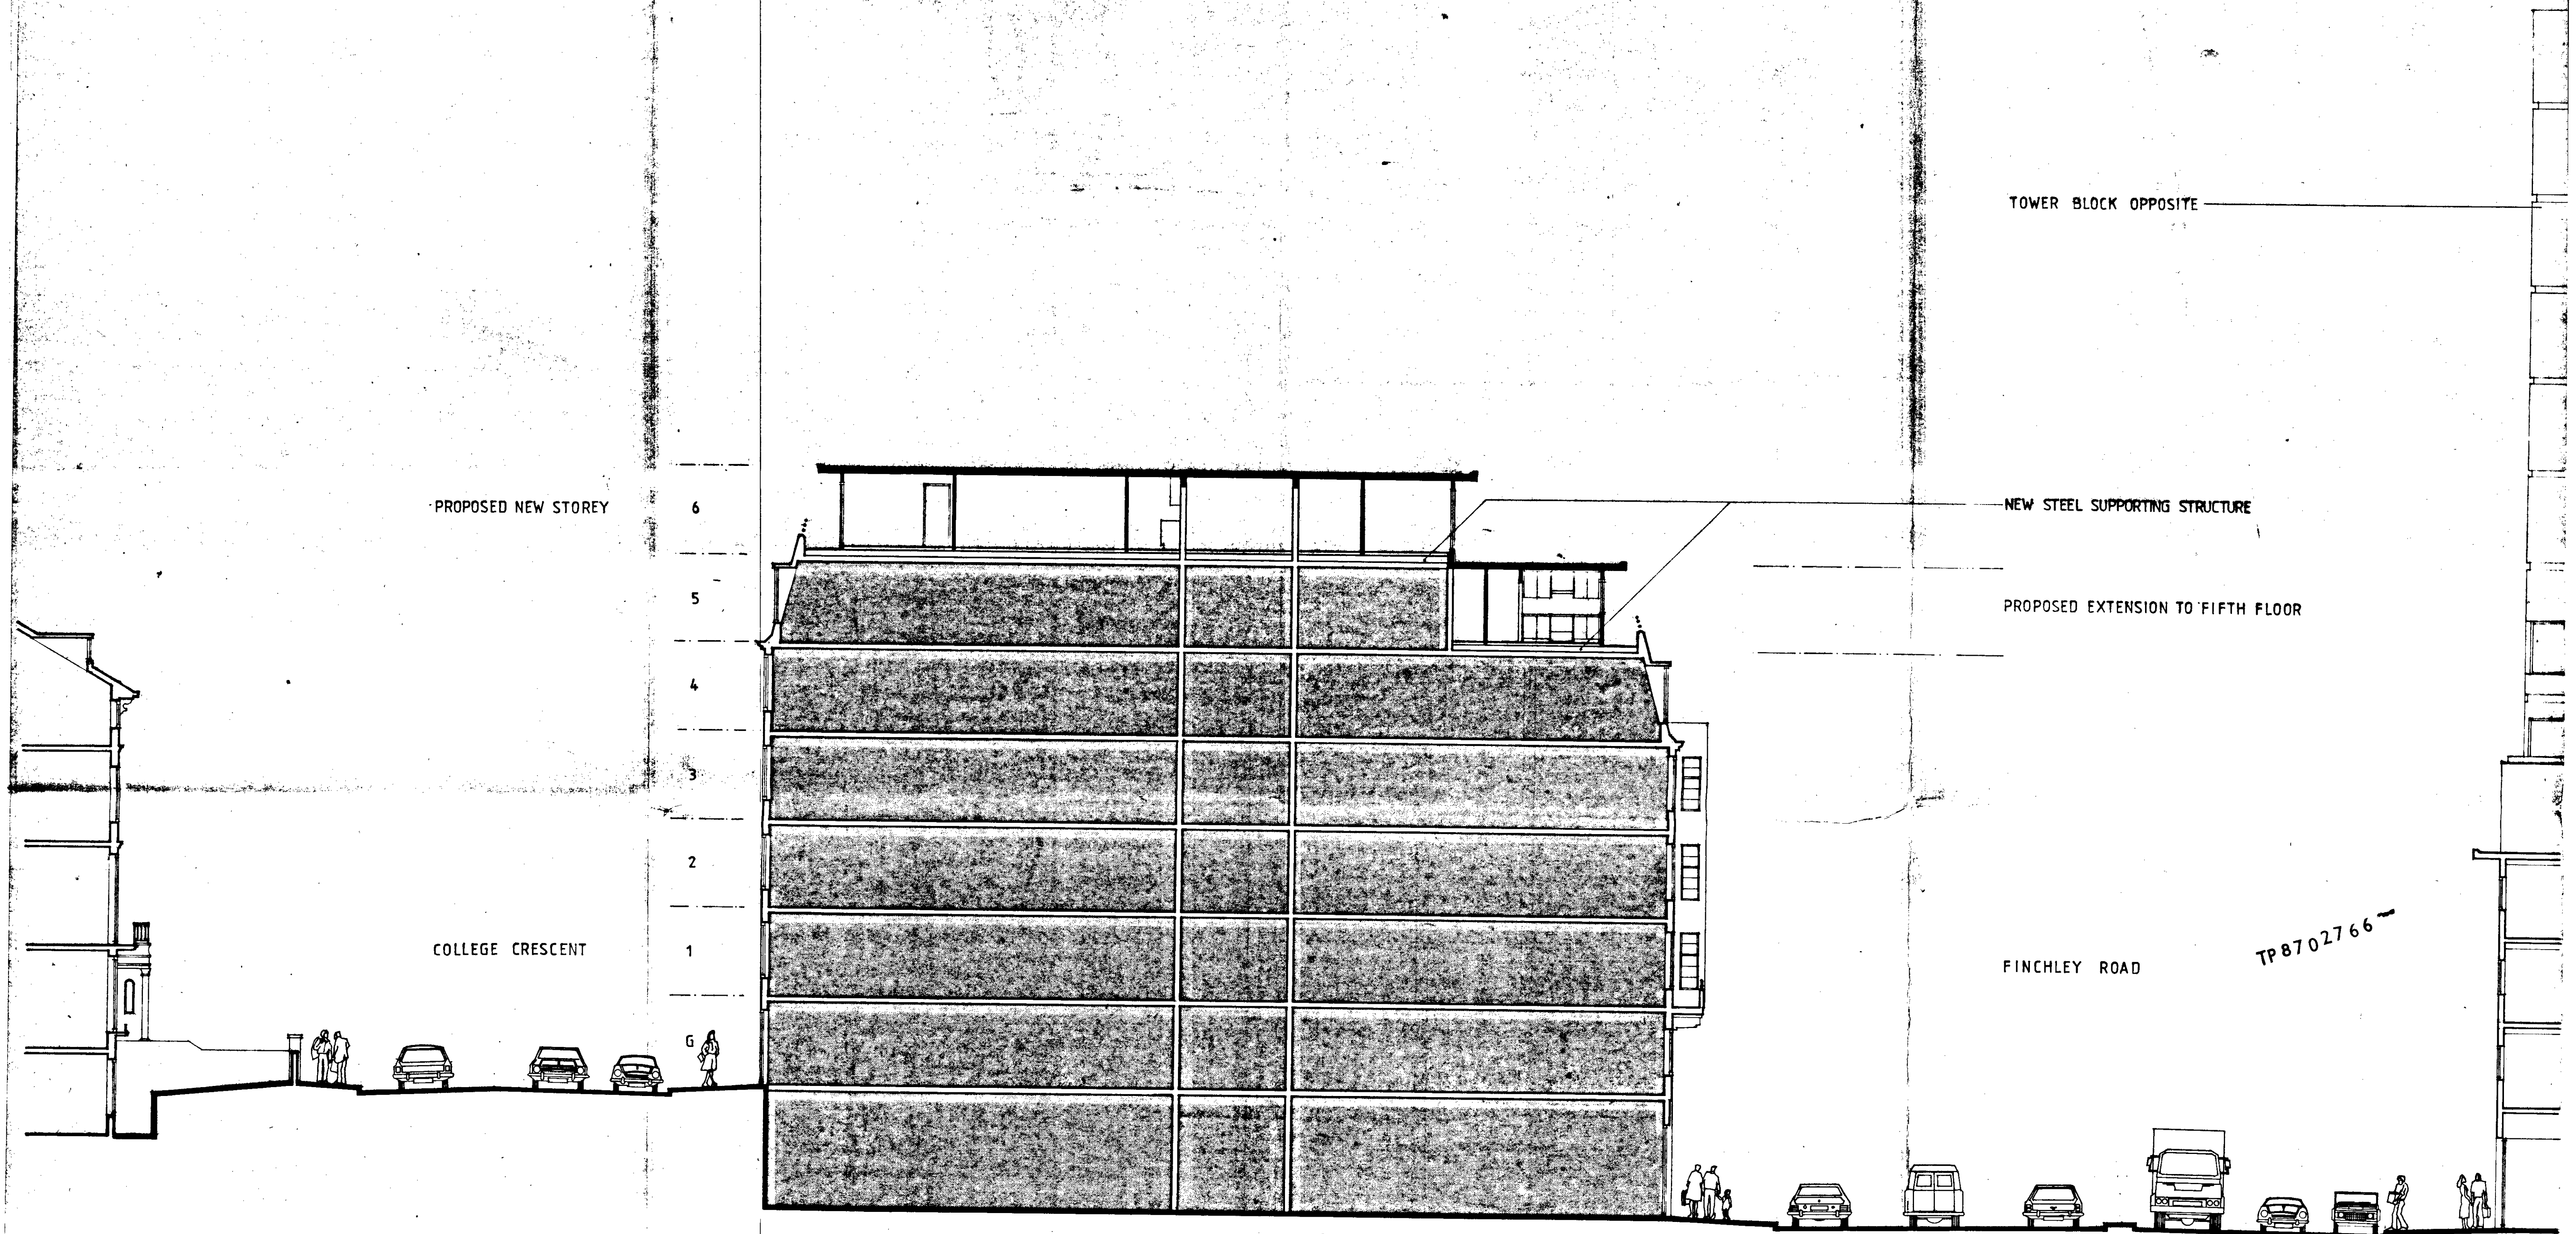

BLOCK 1

Existing service stair...
carried up.

BLOCK 2

Existing service stair...
carried up.

BLOCK 3

Existing proposal for
Menard extension behind:

PROPOSED
NEW
6th
FLOOR
PROPOSED
5th
FLOOR
ADDITION

Timber fascia

Lightweight metal composite
cladding panels with
powder coated paint finish.
(Colour to be agreed).

Clear glazing

Mild steel balustrade

ELEVATION TO FINCHLEY ROAD

TP 8702766

CHRIS WILKINSON ARCHITECTS

1 HORSBURGH LANE, BRICKS HOUSE STREET, LONDON W11 1AB

TELEPHONE 01-409 2887

NORTHWAYS PENTHOUSES NW9

FINCHLEY ROAD ELEVATION

Scale 1:100 Date 5.6.87

