


3 BED / 6 PERSON 3 STOREY HOUSE
 INTERNAL FLOOR AREA = 103.2 m² (EXC. REFUSE)
 STORAGE (INC. W'DROBES) = 3.8 m²


POLLARD THOMAS & EDWARDS ARCHITECTS

18 ESSEX ROAD, LONDON N1 8LN FAX: 071-354 0884 TELEPHONE: 071-359 7121


JOB TITLE CAMDEN GOODS YARD	DRAWN BY	SCALE 1:100	DATE 12.92
DRAWING TITLE HOUSE TYPE A : PLANS	JOB No. 92/442	DWG No. HP/01	REV. No.

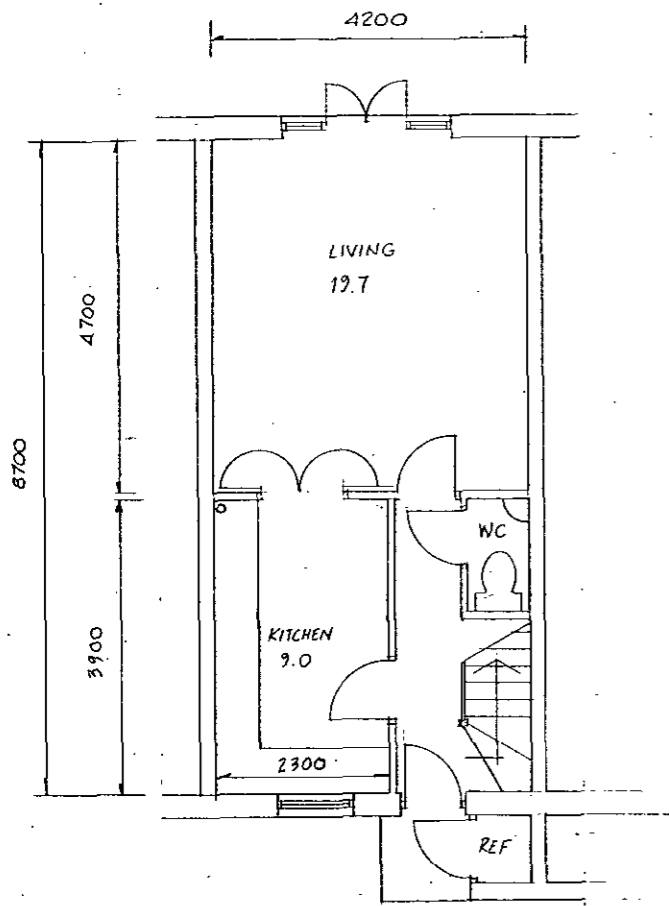


GROUND

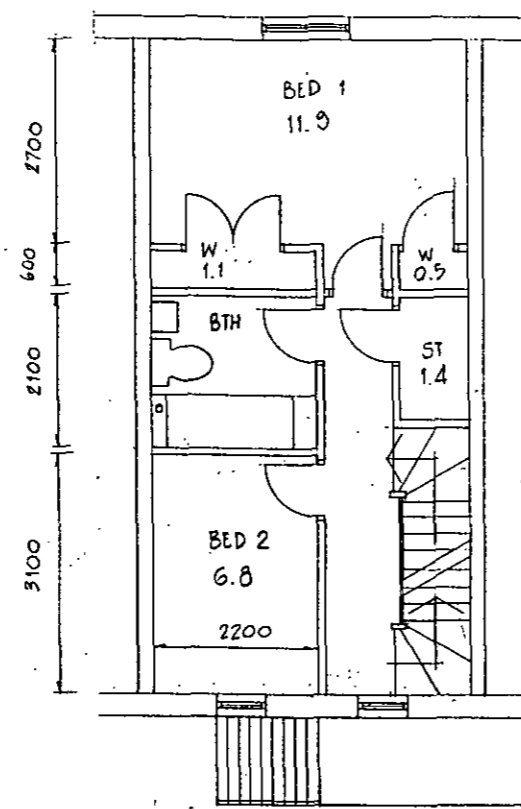

FIRST

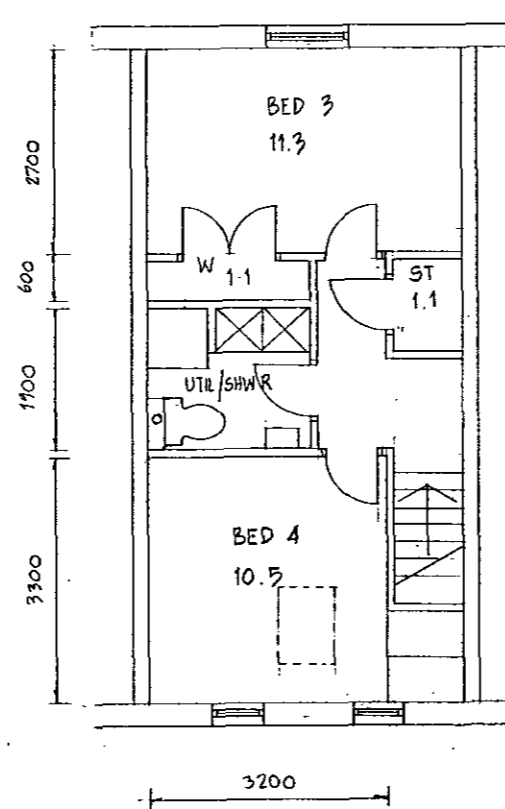

SECOND

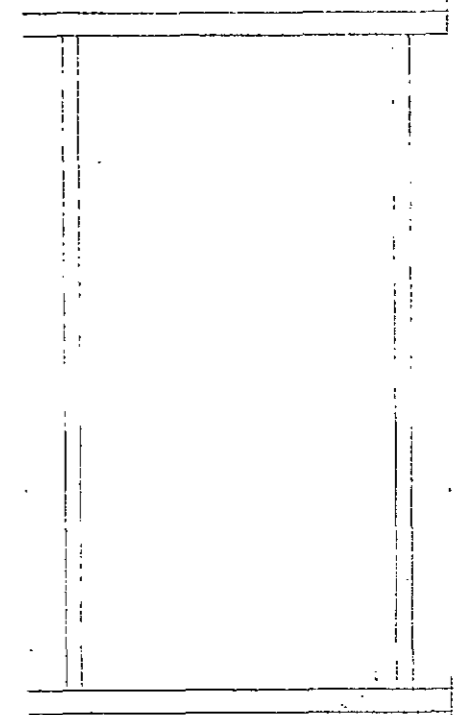

ROOF

A 4 BED / 7 PERSON 3 STOREY HOUSE





INTERNAL FLOOR AREA = 109.6 m² (EXC. REFUSE)

STORAGE (EXC. W'DROBES) = 2.5 m²

POLLARD THOMAS & EDWARDS ARCHITECTS

18 ESSEX ROAD, LONDON N1 8LN FAX: 071-354 0884 TELEPHONE: 071-359 7121

JOB TITLE CAMDEN GOODS YARD	DRAWN BY	SCALE 1:100	DATE 12.92
DRAWING TITLE HOUSE TYPE B: PLANS	JOB No. 92/442	DWG No. HP/02	REV. No.

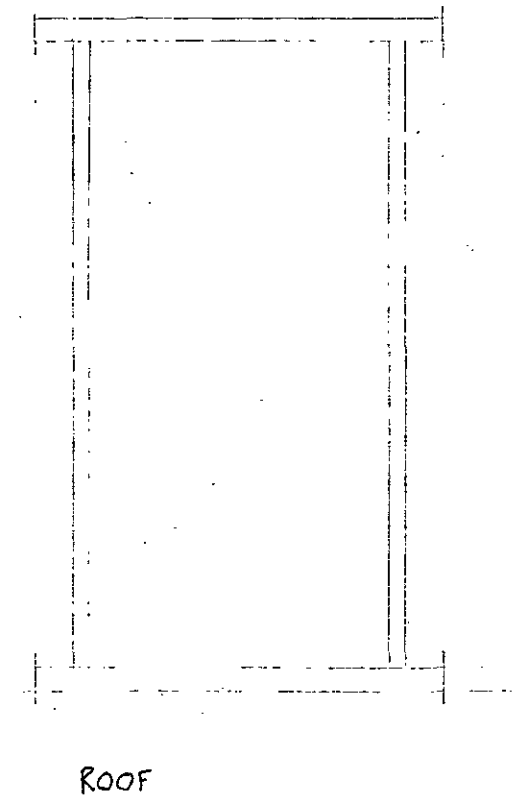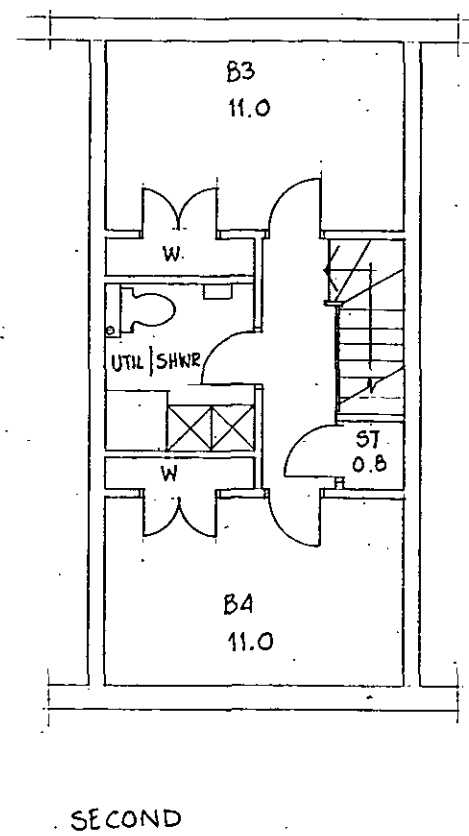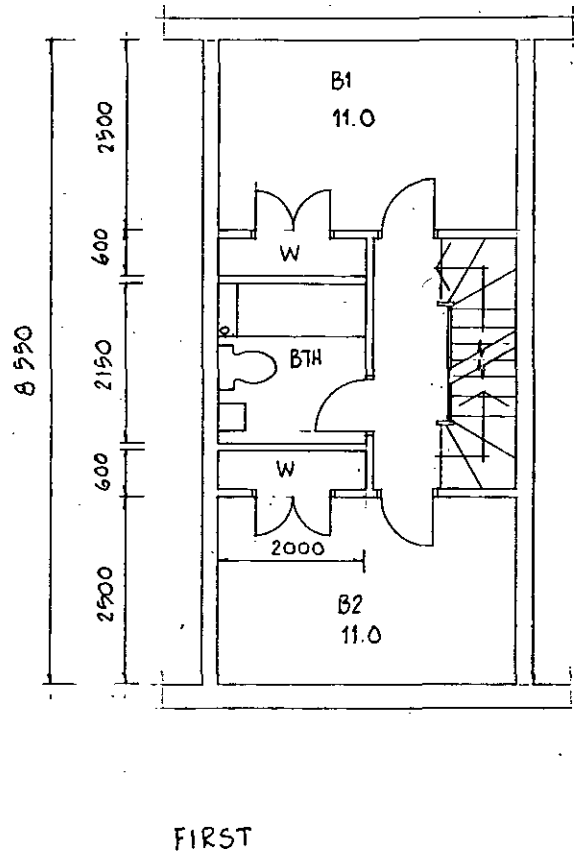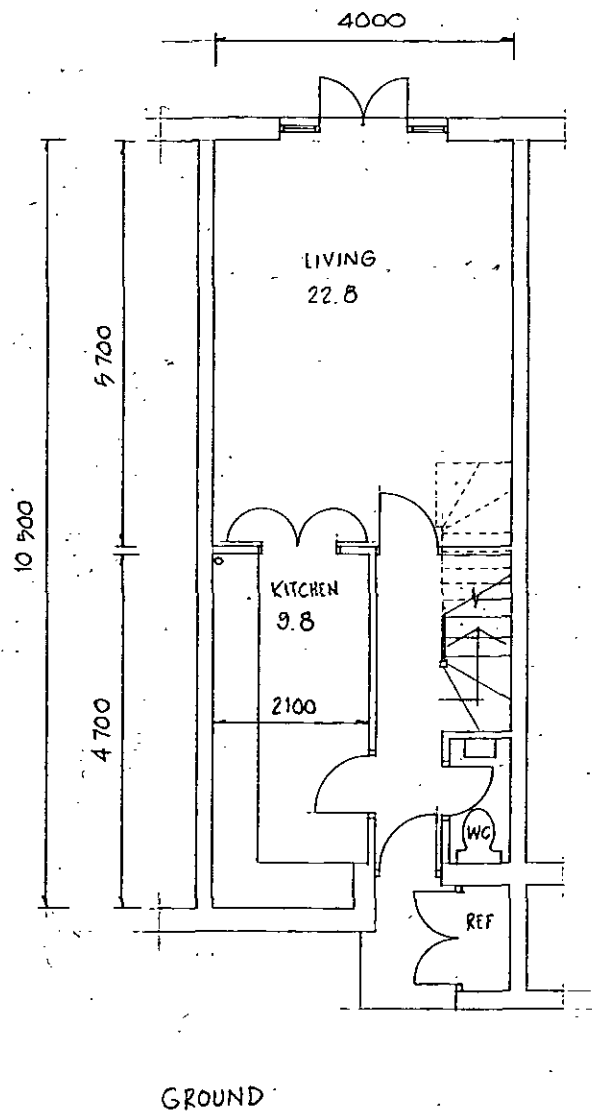


4 BED/8 PERSON 3 STOREY HOUSE

INTERNAL FLOOR AREA = 109.3 m² (EXC. REFUSE)


STORAGE = 0.8 m²

NB:
BEDROOM FLOOR AREAS INC. W'D ROBES


POLLARD THOMAS & EDWARDS ARCHITECTS			
18 ESSEX ROAD, LONDON N1 8LN		FAX: 071-354 0884	TELEPHONE: 071-359 7121
JOB TITLE CAMDEN GOODS YARD	DRAWN BY	SCALE 1:100	DATE 12.92
DRAWING TITLE HOUSE TYPE C: PLANS	JOB No. 92/442	DWG No. HP/03	REV. No.

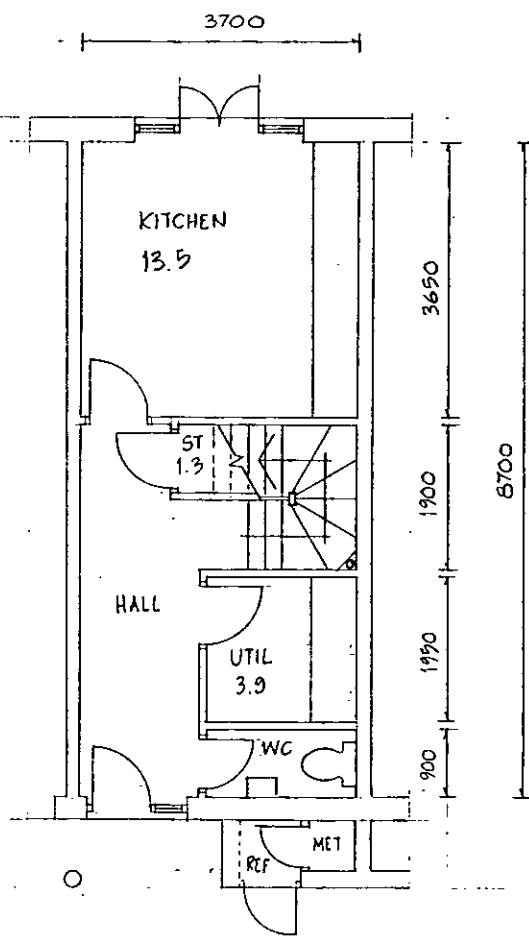

GROUND

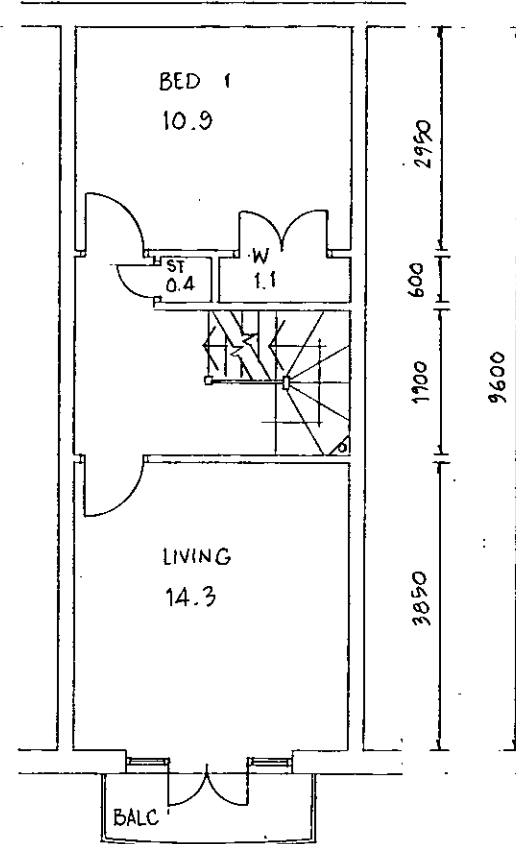

FIRST

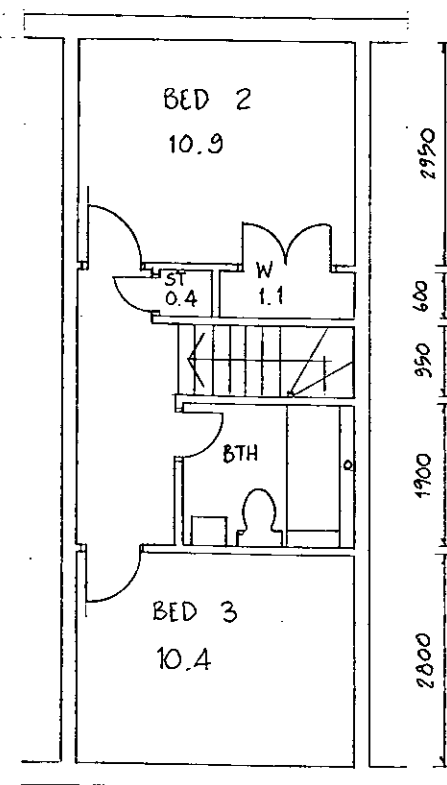

SECOND

3 BED, 6 PERSON, 3 STOREY HOUSE

INTERNAL FLOOR AREA = 103.2 m² (EXC REFUSE)

STORAGE = 4.3 m² (INC. W'DROBES)


ALTERNATIVE PLAN WITH LIVING ROOM AT FRONT

POLLARD THOMAS & EDWARDS ARCHITECTS


18 ESSEX ROAD, LONDON N1 8LN FAX: 071-354 0884 TELEPHONE: 071-359 7121

JOB TITLE CAMDEN GOODS YARD	DRAWN BY	SCALE 1:100	DATE 12.92
DRAWING TITLE HOUSE TYPE A : PLANS (ALTERNATIVE)	JOB No. 92/442	DWG No. HP/04	REV. No.


3 BED, 6 PERSON WHEELCHAIR MAISONETTE
 INTERNAL FLOOR AREA = 106.6 M²
 STORAGE = 7.9 M² (INC. W'DROBES)
SOUTH

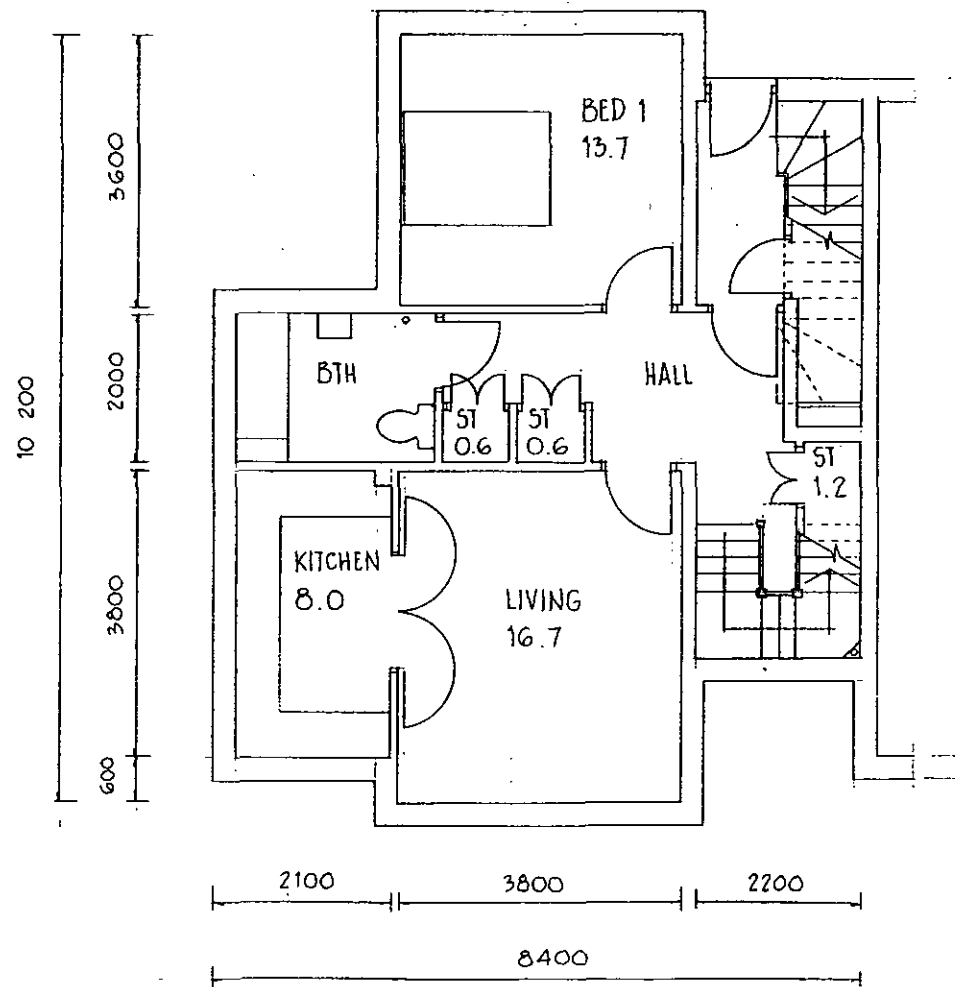

GROUND FLOOR

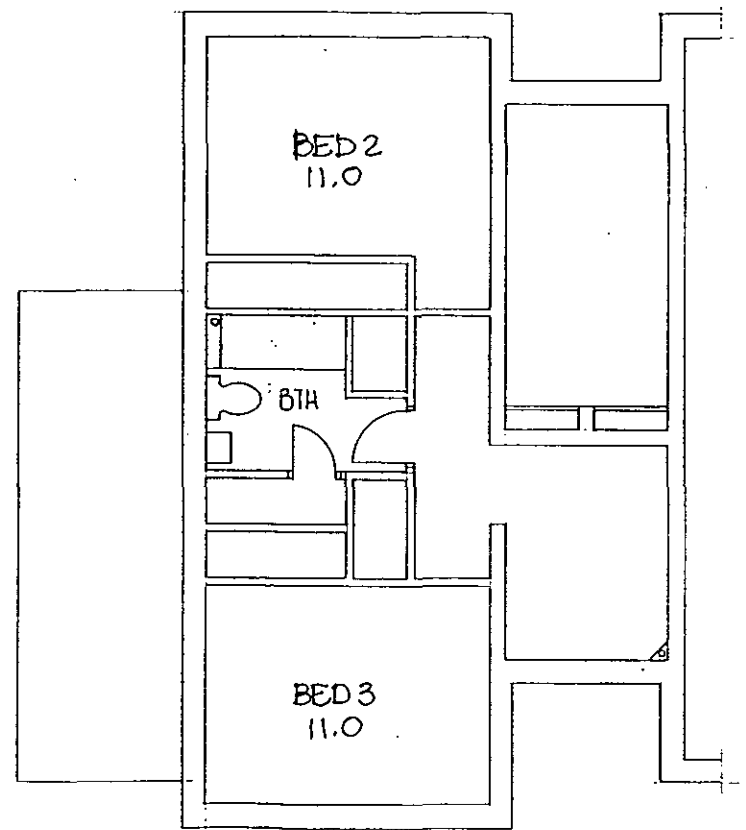


FIRST FLOOR

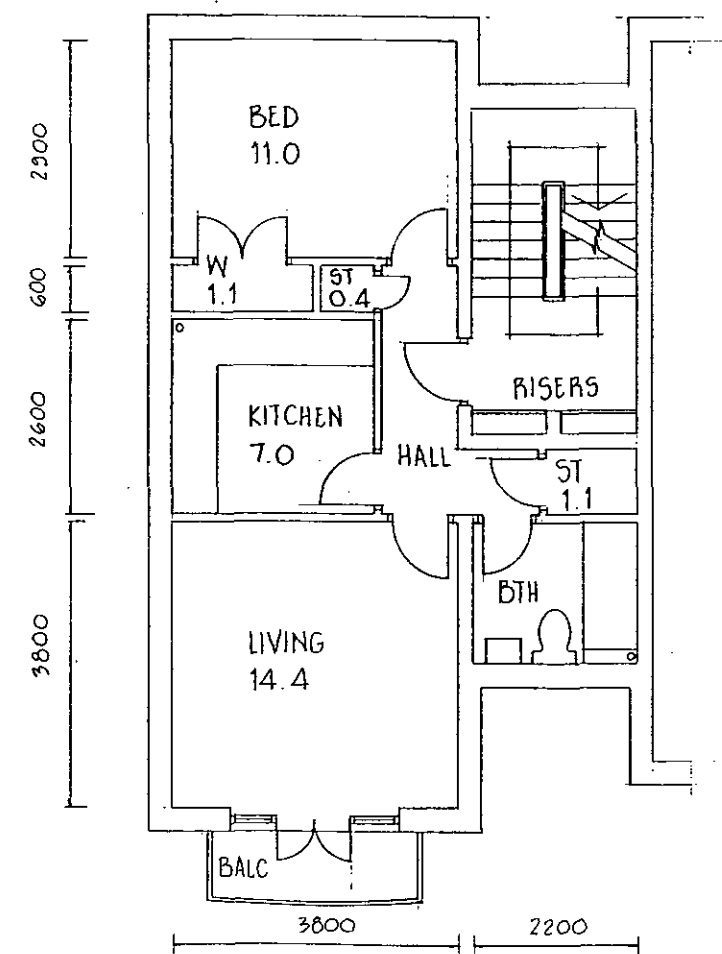

SECOND AND THIRD FLOORS

POLLARD THOMAS & EDWARDS ARCHITECTS			
18 ESSEX ROAD, LONDON N1 8LN		FAX: 071-354 0884	TELEPHONE: 071-359 7121
JOB TITLE CAMDEN GOODS YARD	DRAWN BY	SCALE 1:100	DATE 12.92
DRAWING TITLE FLAT TYPE E: PLANS	JOB No. 92/44-2	DWG No. HP/05	REV. No.

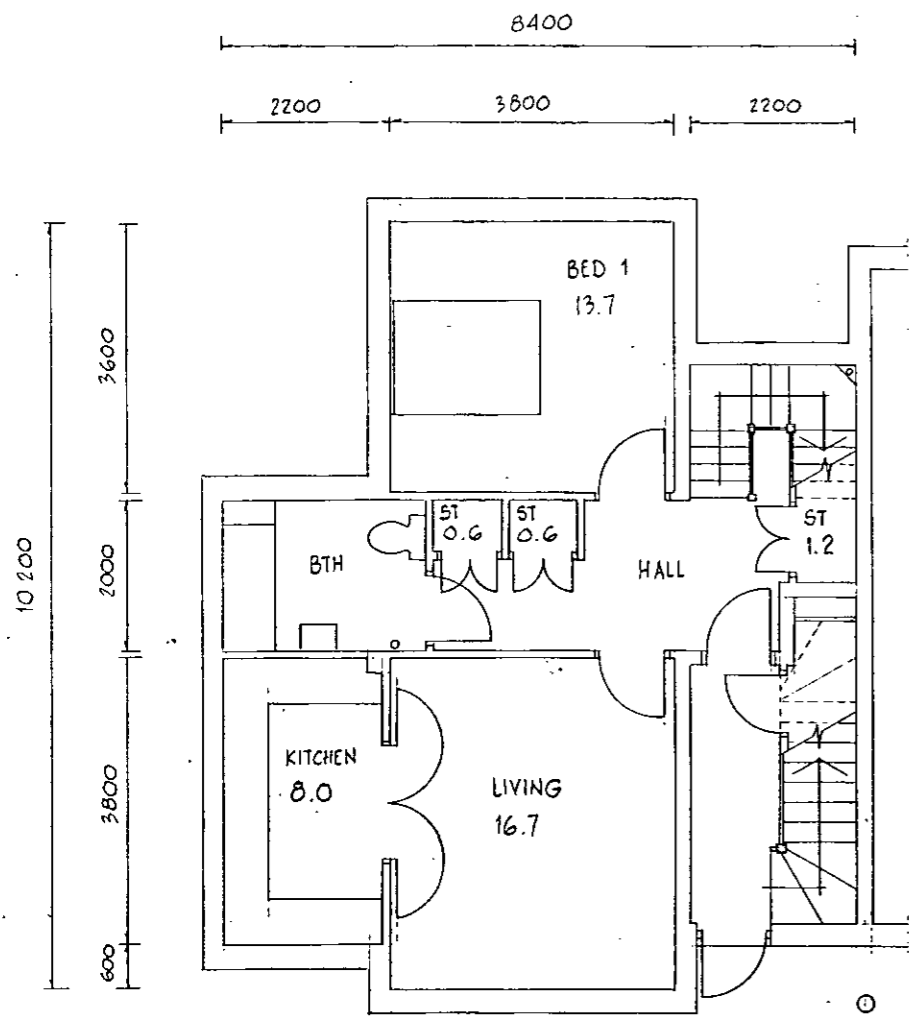


GROUND FLOOR

3 BED, 6 PERSON WHEELCHAIR MAISONETTE


INTERNAL FLOOR AREA = 105.7 m²

STORAGE = 7.9 m² (INC. W'DROBES)

NORTH

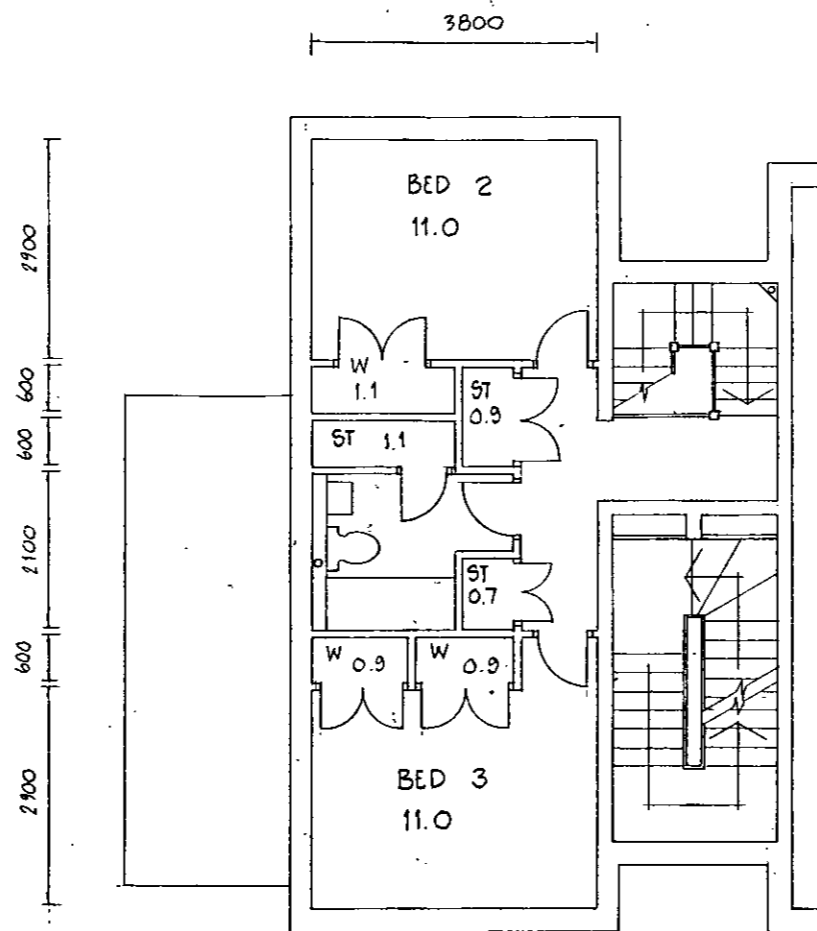

FIRST FLOOR

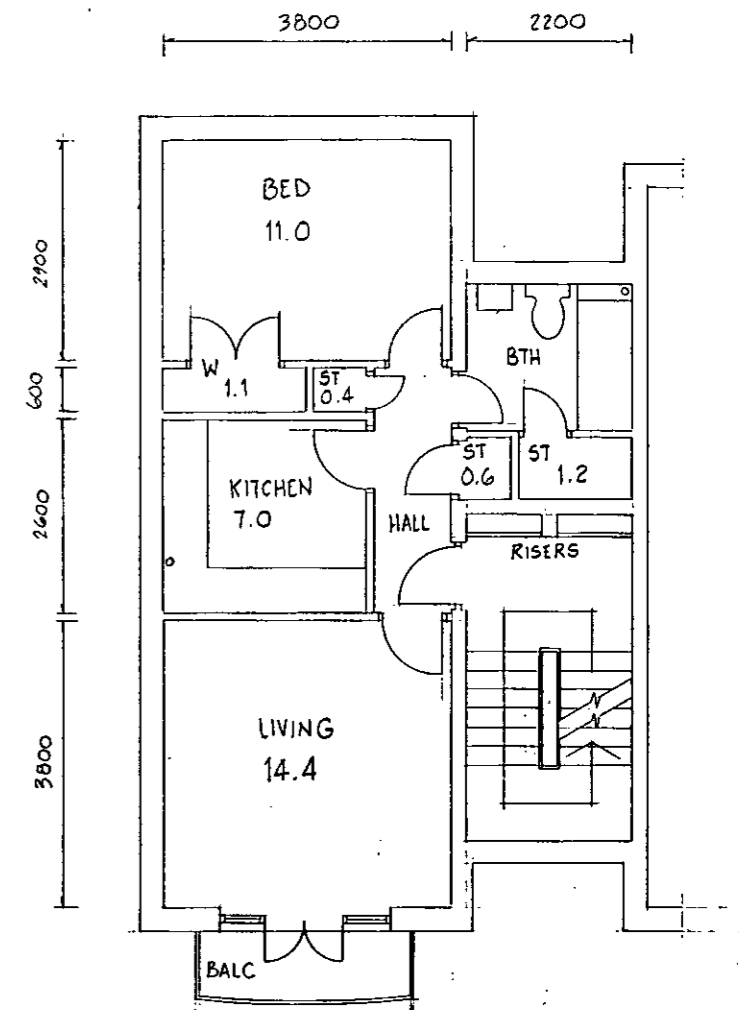

SECOND AND THIRD FLOORS

1 BED, 2 PERSON FLAT


INTERNAL FLOOR AREA = 49.7 m²

STORAGE = 3.3 m²

POLLARD THOMAS & EDWARDS ARCHITECTS

18 ESSEX ROAD, LONDON N1 8LN FAX: 071-354 0884 TELEPHONE: 071-359 7121

JOB TITLE CAMDEN GOODS YARD	DRAWN BY	SCALE 1:100	DATE 12.92
DRAWING TITLE FLAT TYPE F : PLANS	JOB No. 92/442	DWG No. HP/06	REV. No.

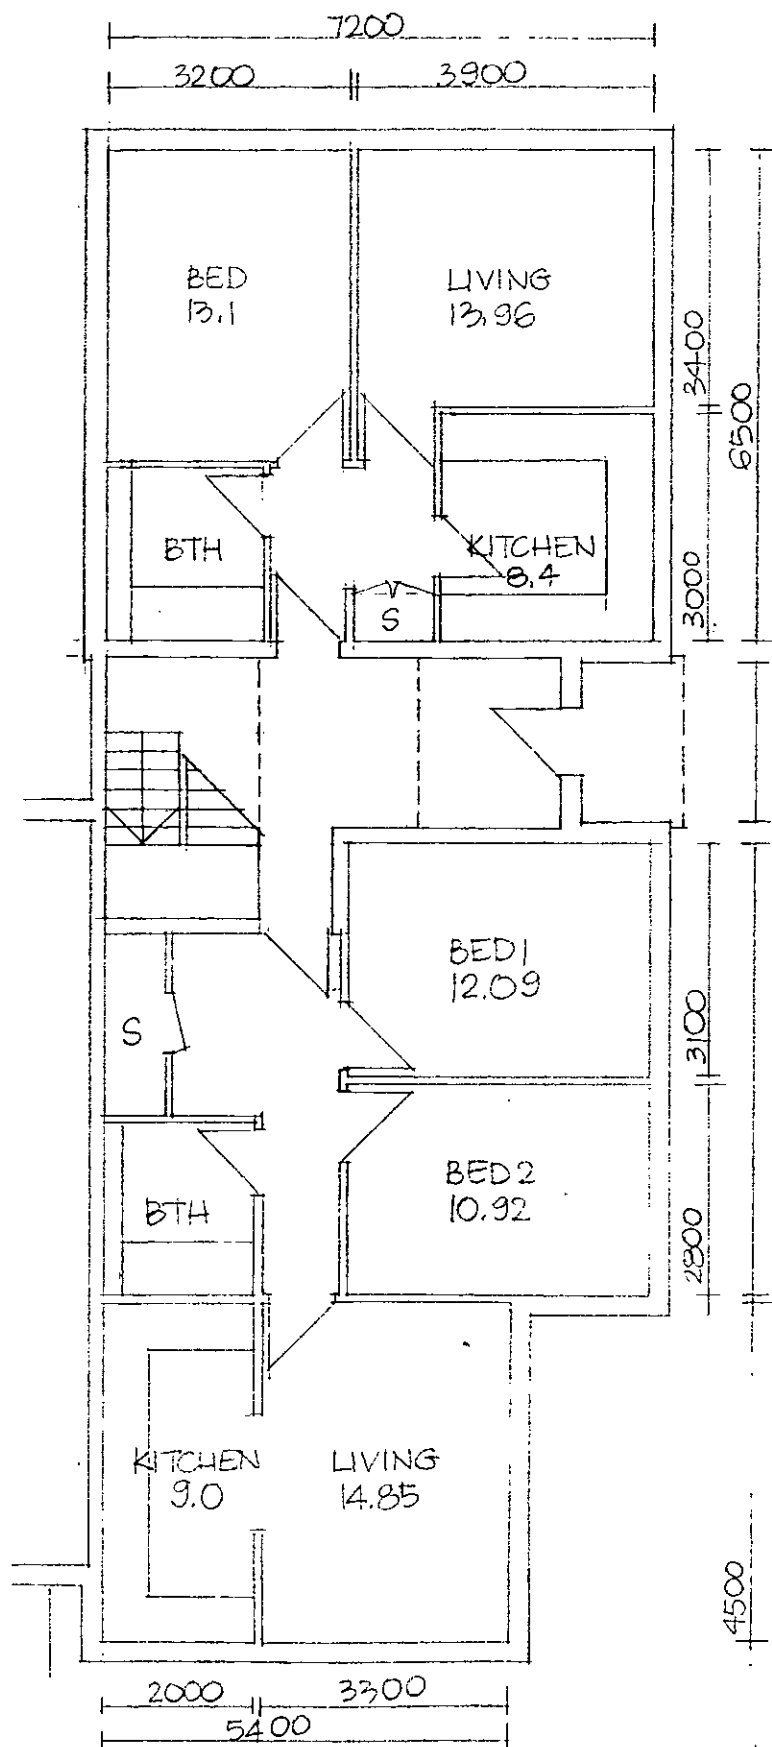

1 BED 2 PERSON FLAT
INTERNAL FLOOR AREA 46.8m²


2 BED 4 PERSON FLAT
INTERNAL FLOOR AREA 63.3m²

TYPICAL FLOOR PLAN

POLLARD THOMAS & EDWARDS ARCHITECTS

18 ESSEX ROAD, LONDON N1 8LN FAX: 071-354 0884 TELEPHONE: 071-359 7121

JOB TITLE CAMDEN GOODS YARD	DRAWN BY	SCALE 1:100	DATE 12.92
DRAWING TITLE FLAT TYPE G: PLANS	JOB No. 92/442	DWG No. HP/07	REV. No.

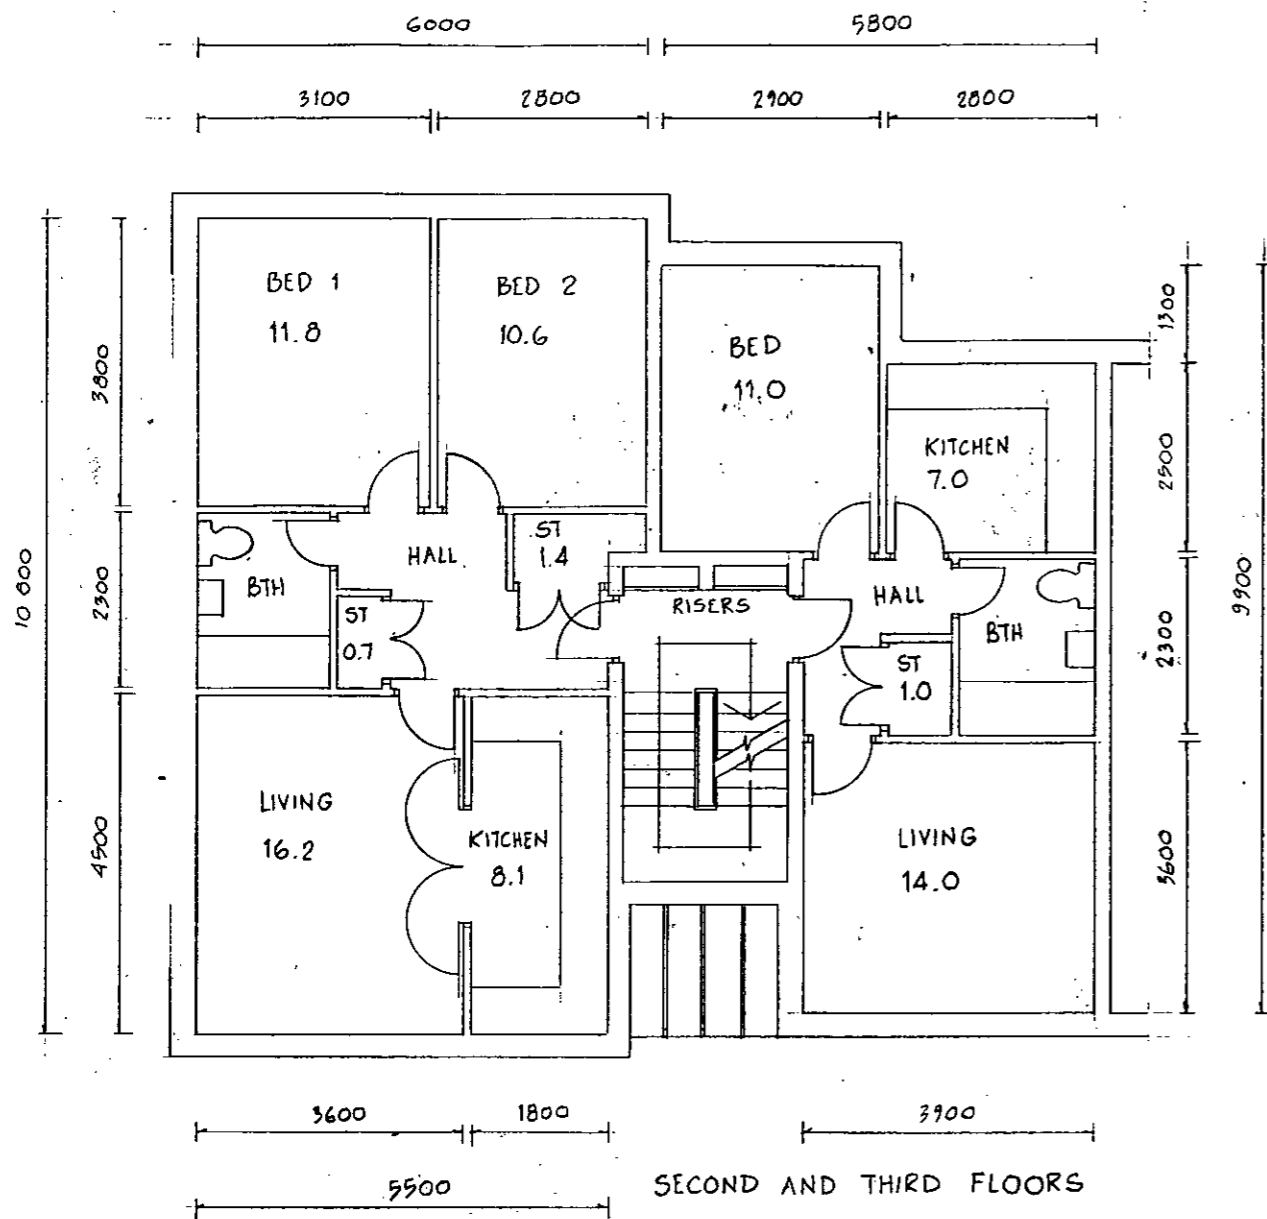

2 BED, 4 PERSON


INTERNAL FLOOR AREA = 61.6 m²

STORAGE = 2.1 m²


1 BED, 2 PERSON

INTERNAL FLOOR AREA = 42.1 m²

STORAGE = 1.0 m²

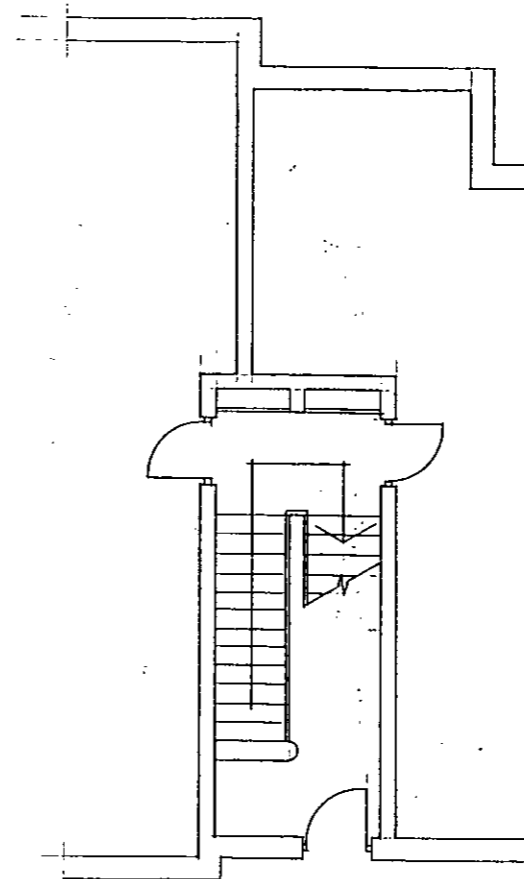

FIRST FLOOR

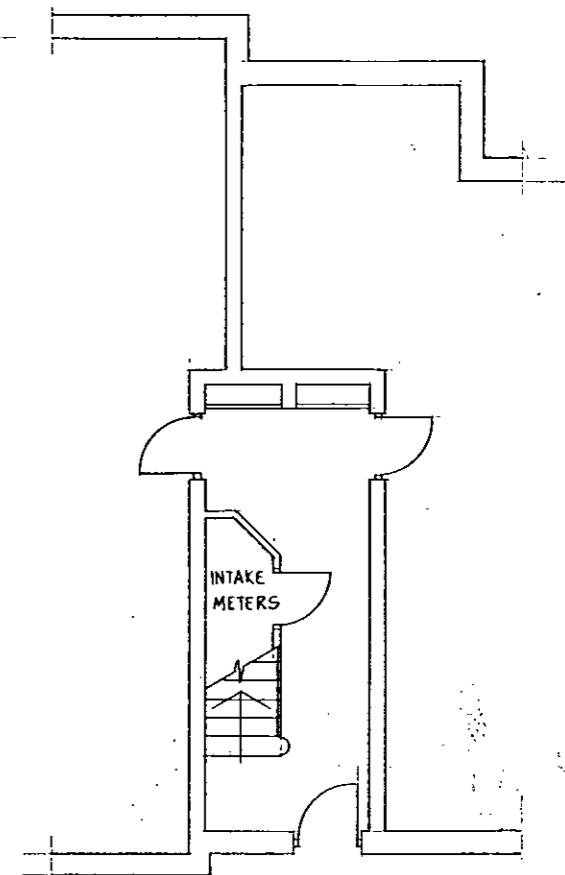


GROUND FLOOR

POLLARD THOMAS & EDWARDS ARCHITECTS


18 ESSEX ROAD, LONDON N1 8LN FAX: 071-354 0884 TELEPHONE: 071-359 7121

JOB TITLE CAMDEN GOODS YARD	DRAWN BY	SCALE 1:100	DATE 12.92
DRAWING TITLE FLAT TYPE H: PLANS	JOB No. 92/442	DWG No. HP/08	REV. No.

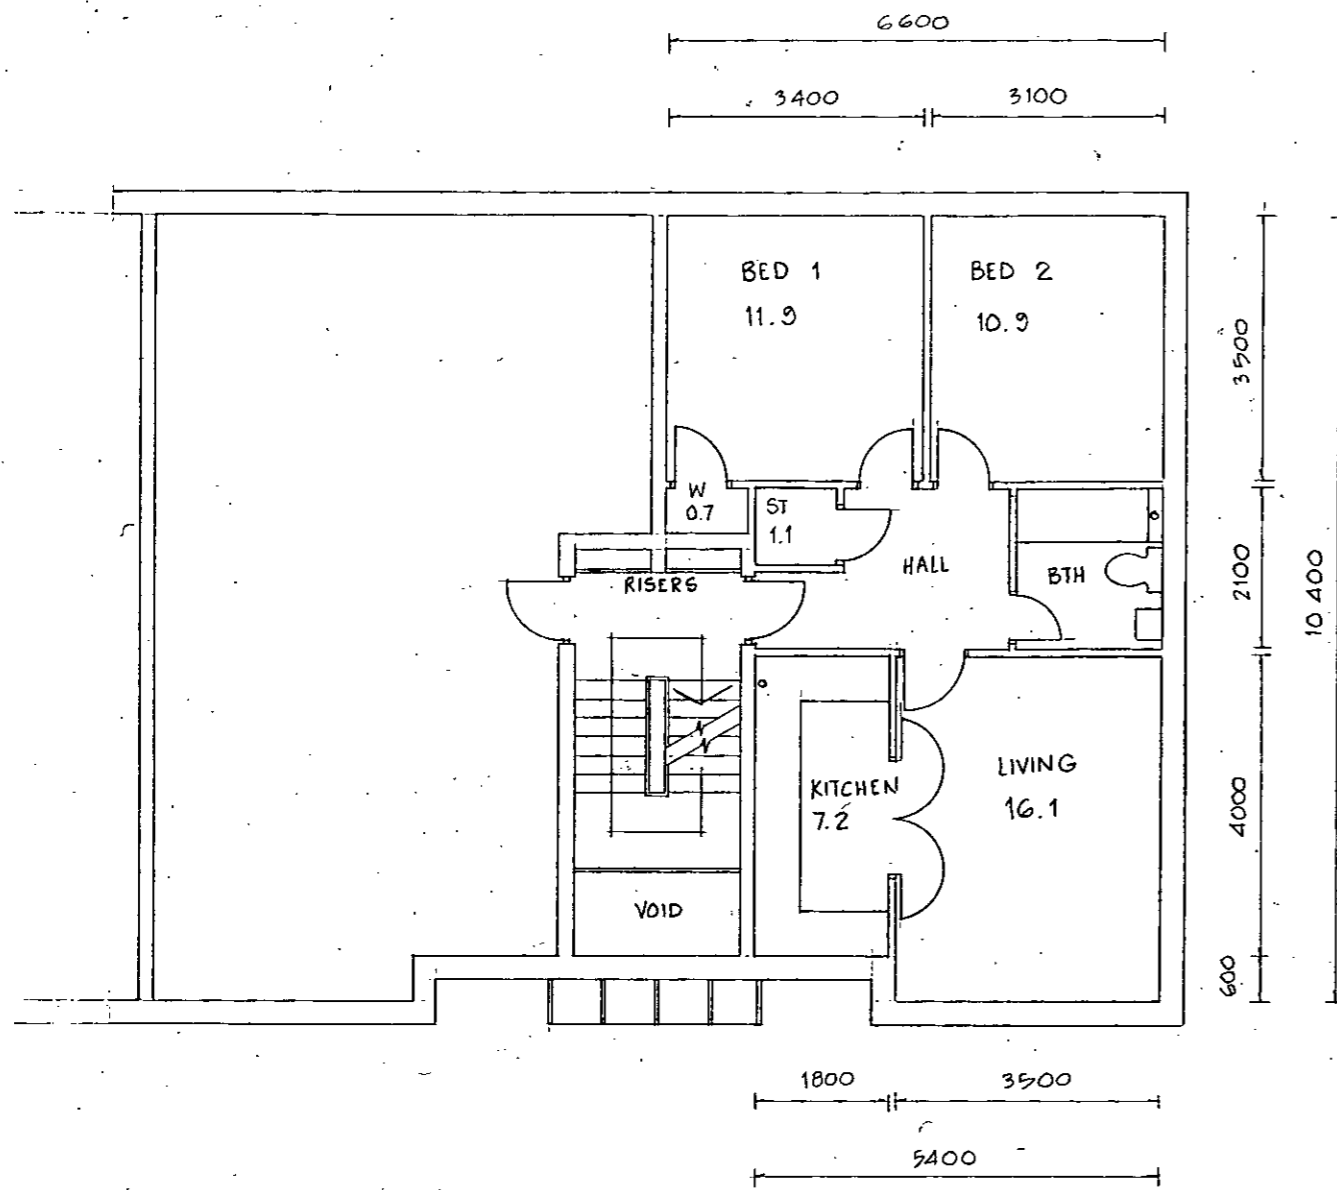

FIRST AND SECOND FLOORS

2 BED, 4 PERSONS
 INTERNAL FLOOR AREA = 60.1 m²
 STORAGE = 1.8 m² (INC. W'DROBE)

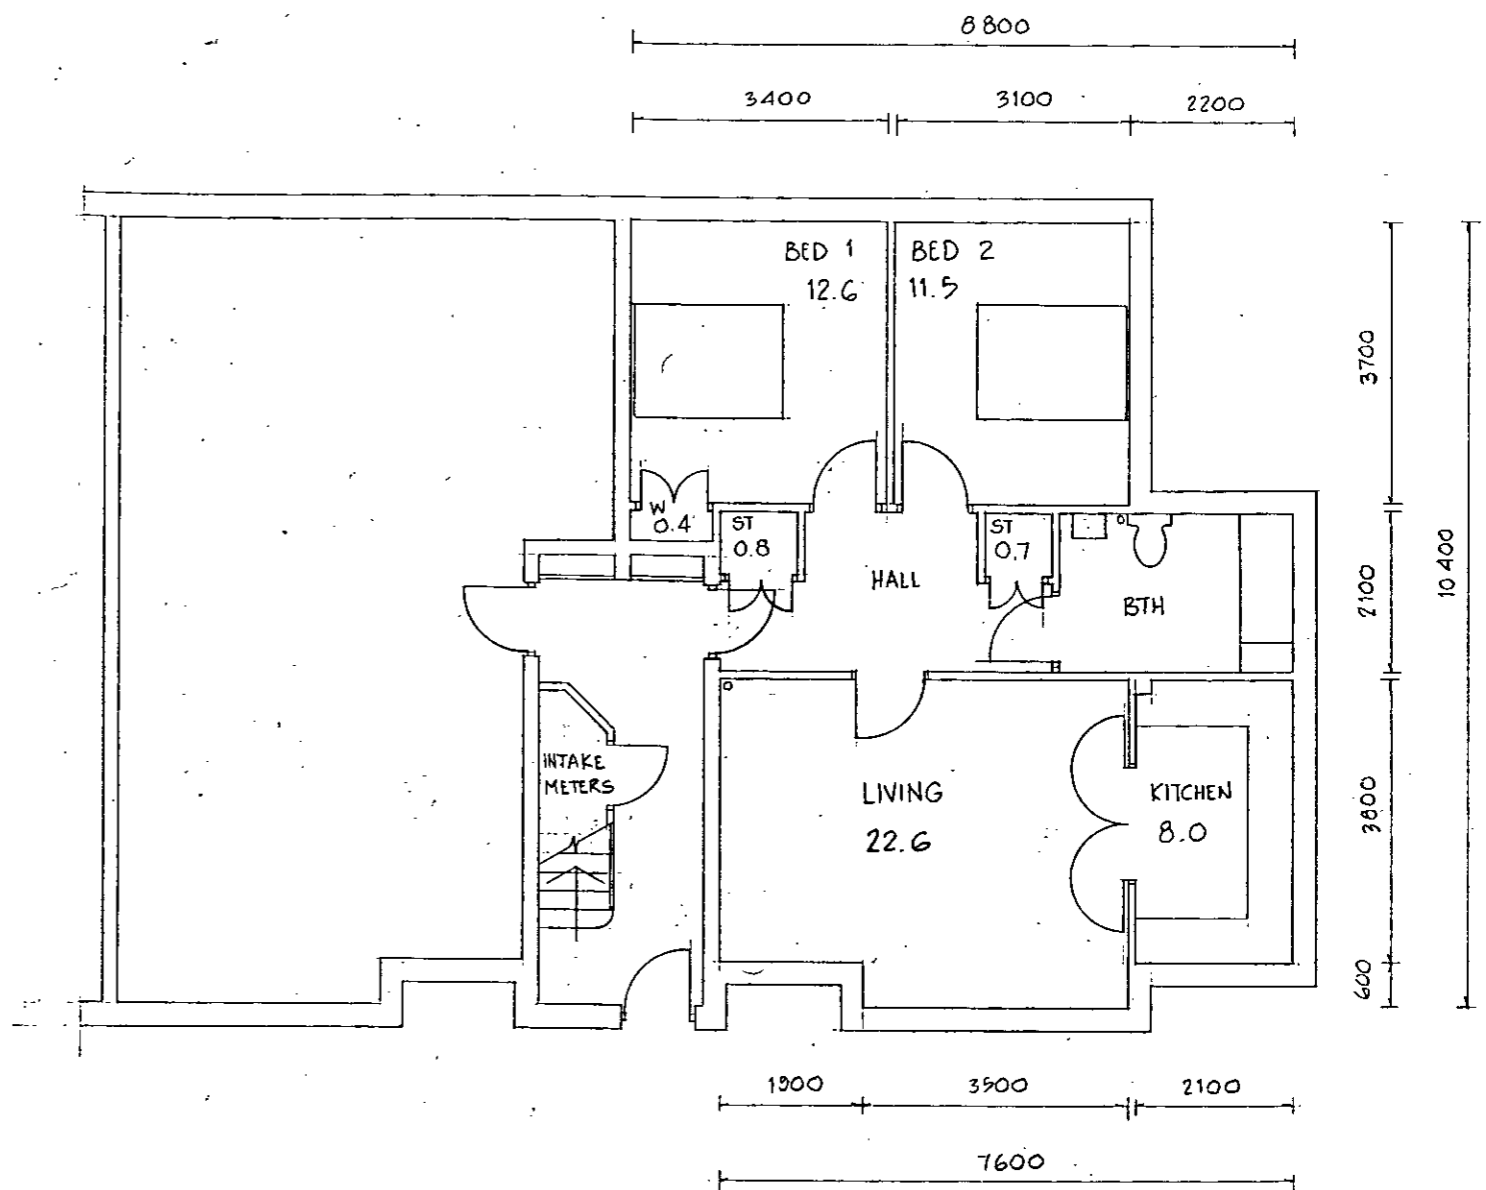


GROUND FLOOR

2 BED, 4 PERSONS WHEELCHAIR
 INTERNAL FLOOR AREA = 73.3 m²
 STORAGE = 1.9 m² (INC. W'DROBE)


POLLARD THOMAS & EDWARDS ARCHITECTS

18 ESSEX ROAD, LONDON N1 8LN FAX: 071-354 0884 TELEPHONE: 071-359 7121


JOB TITLE CAMDEN GOODS YARD	DRAWN BY	SCALE 1:100	DATE 12.92
DRAWING TITLE FLAT TYPE J: PLANS	JOB No. 92/442	DWG No. HP/09	REV. No.

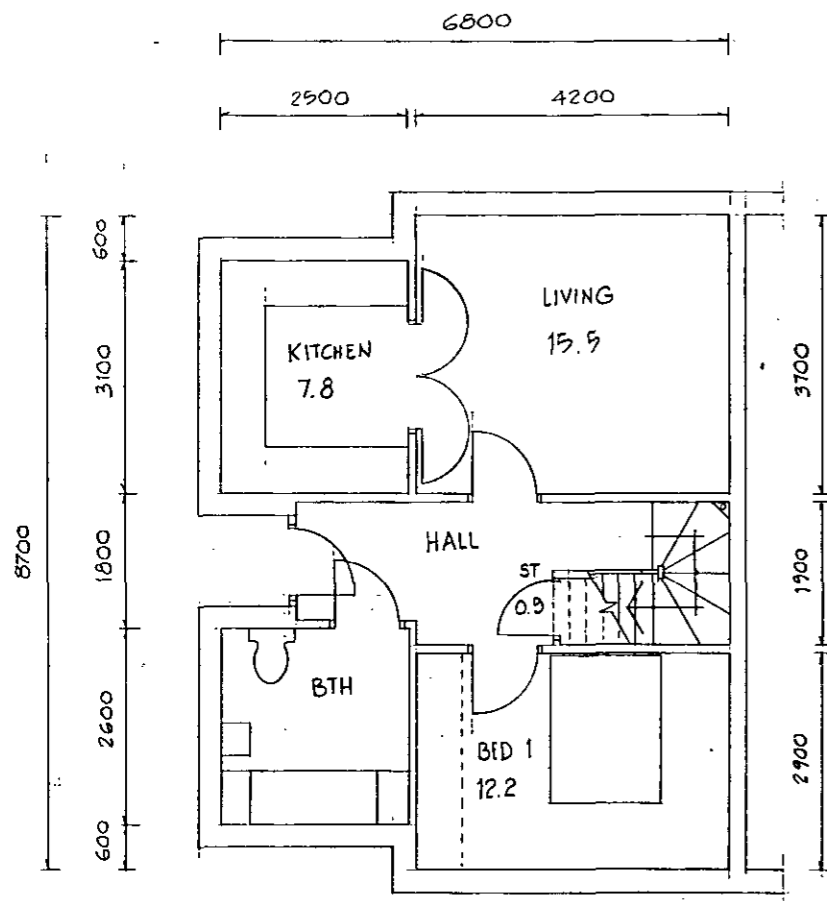

GROUND FLOOR

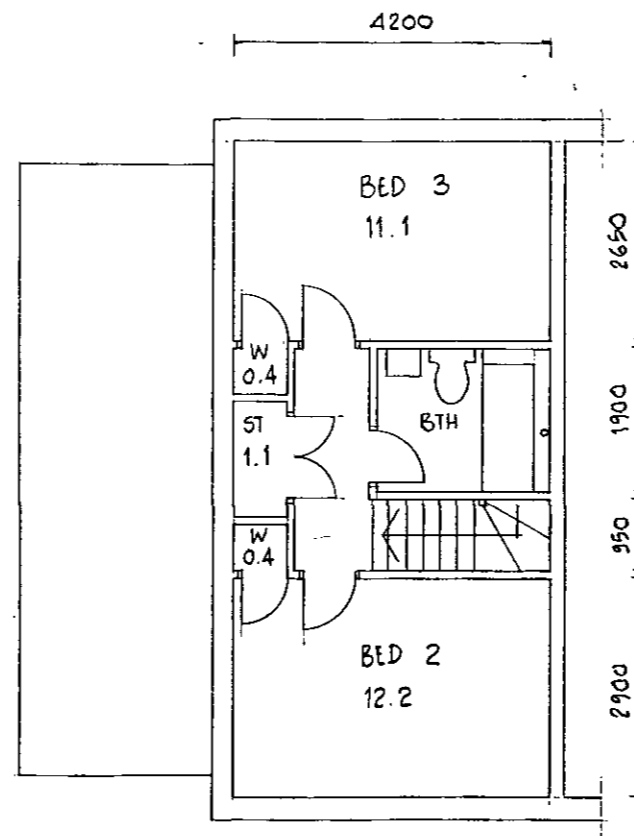

FIRST FLOOR

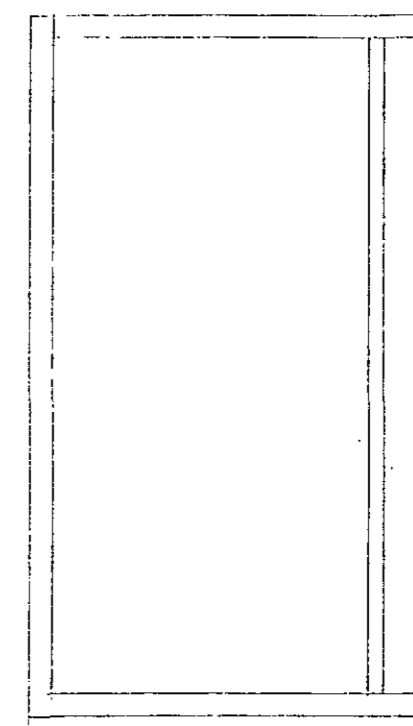


ROOF PLAN

3 BED, 6 PERSON, 2 STOREY WHEELCHAIR HOUSE
 INTERNAL FLOOR AREA = 91.1 m² (EXC. PORCH)
 STORAGE = 2.8 m² (INC. W'DROBES)

POLLARD THOMAS & EDWARDS ARCHITECTS

18 ESSEX ROAD, LONDON N1 8LN FAX: 071-354 0884 TELEPHONE: 071-359 7121

JOB TITLE CAMDEN GOODS YARD	DRAWN BY	SCALE 1:100	DATE 12.92
DRAWING TITLE HOUSE TYPE D: PLANS (WHEELCHAIR)	JOB No. 92/442	DWG No. HP/10	REV. No.

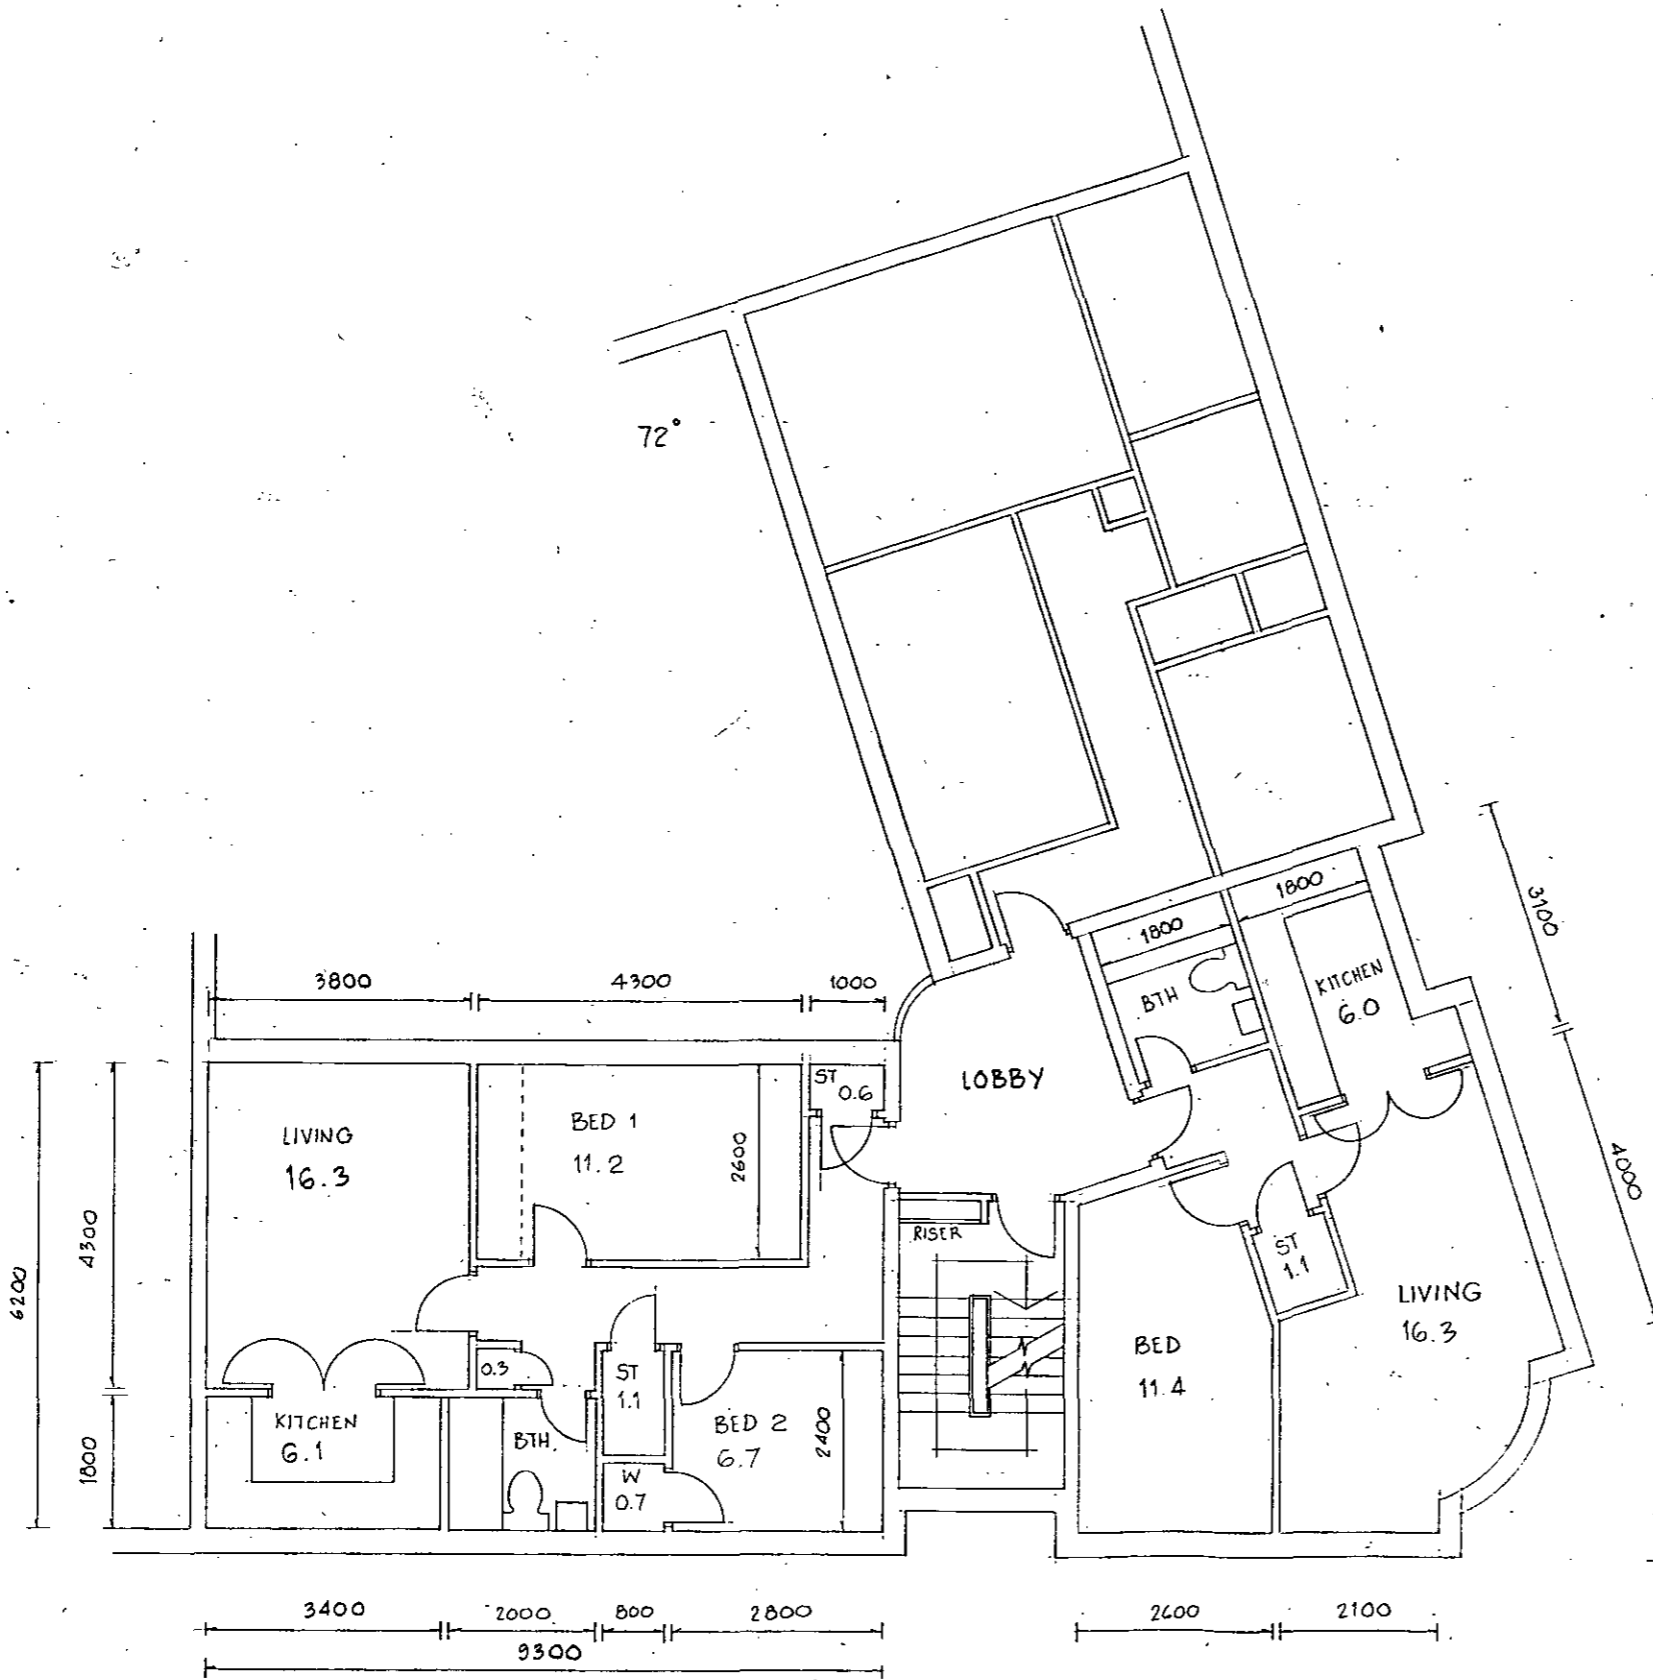


2 BED, 3 PERSON FLAT
 INTERNAL FLOOR AREA = 57.7 m²
 STORAGE = 2.7 m² (INC. W'DROBE)

1 BED, 2 PERSON FLAT
 INTERNAL FLOOR AREA = 43.6 m²
 STORAGE = 1.1 m²

POLLARD THOMAS & EDWARDS ARCHITECTS

18 ESSEX ROAD, LONDON N1 8LN FAX: 071-354 0884 TELEPHONE: 071-359 7121

JOB TITLE CAMDEN GOODS YARD	DRAWN BY	SCALE 1:100	DATE 12.92
DRAWING TITLE FLAT TYPES K + L : PLANS	JOB No. 92/442	DWG No. HP/11	REV. No.

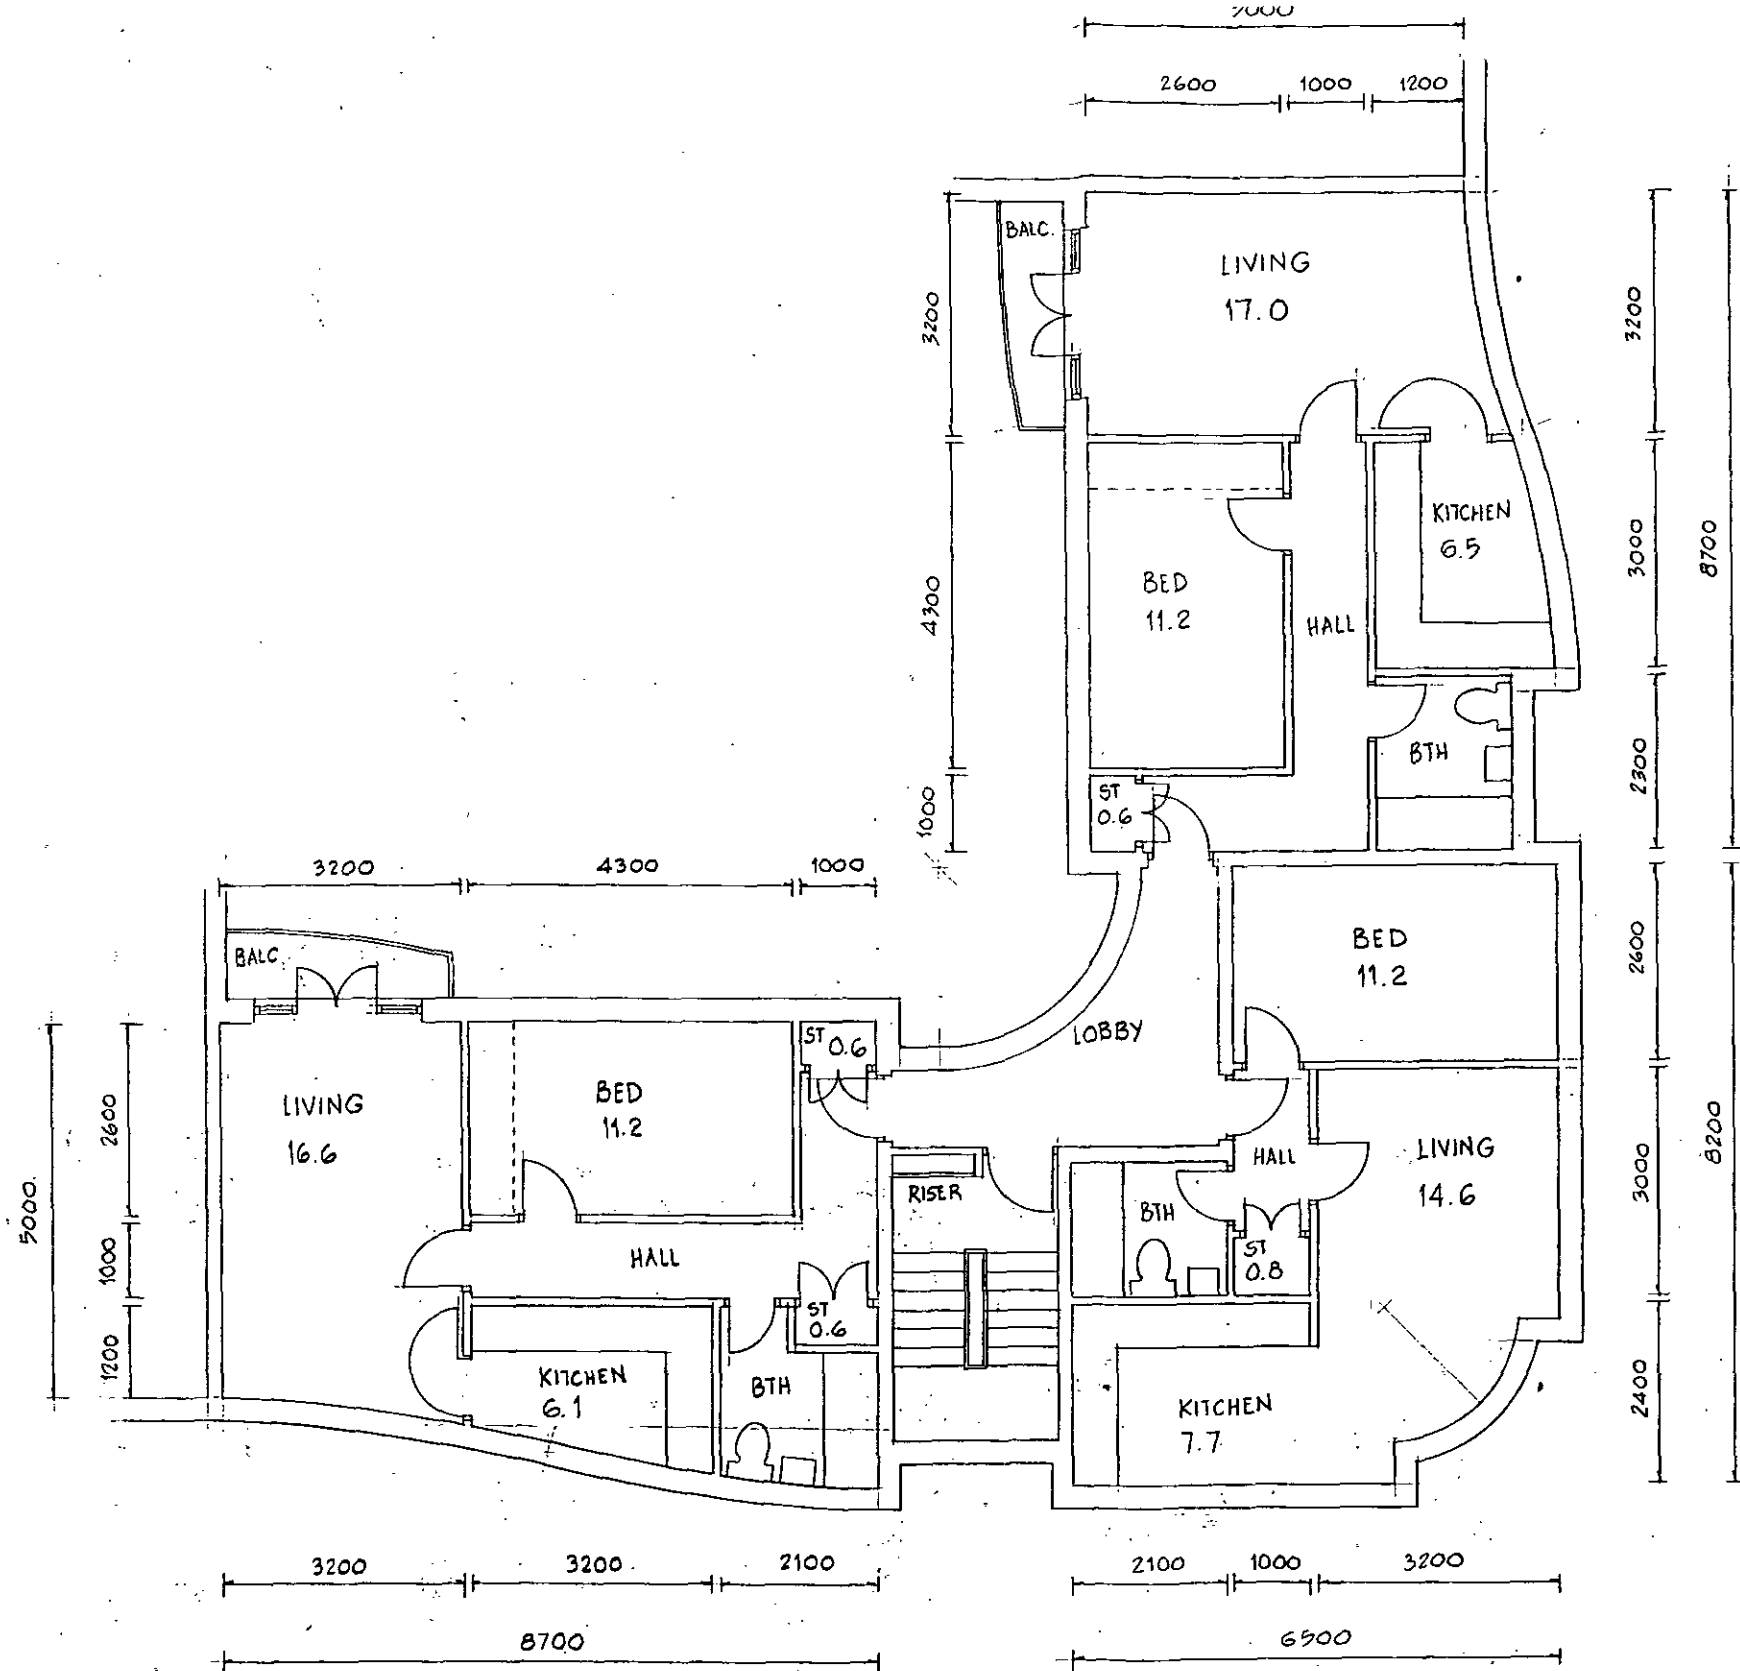

1 BED, 2 PERSON FLAT
 INTERNAL FLOOR AREA = 48.7 m²
 STORAGE = 0.6 m²

1 BED, 2 PERSON FLAT
 INTERNAL FLOOR AREA = 41.7 m²
 STORAGE = 0.8 m²


1 BED, 2 PERSON FLAT
 INTERNAL FLOOR AREA = 48.7 m²
 STORAGE = 1.2 m²

POLLARD THOMAS & EDWARDS ARCHITECTS			
18 ESSEX ROAD, LONDON N1 8LN		FAX: 071-354 0884	TELEPHONE: 071-359 7121
JOB TITLE CAMDEN GOODS YARD	DRAWN BY	SCALE 1:100	DATE 11.92
DRAWING TITLE FLAT TYPES M+N: PLANS	JOB No. 92/442	DWG No. HP/12	REV. No.

3 BED, 6 PERSON, 3 STOREY HOUSE


INTERNAL FLOOR AREA = 105.4 m² (EXC. REF. + PORCH)

STORAGE = 2.2 m²

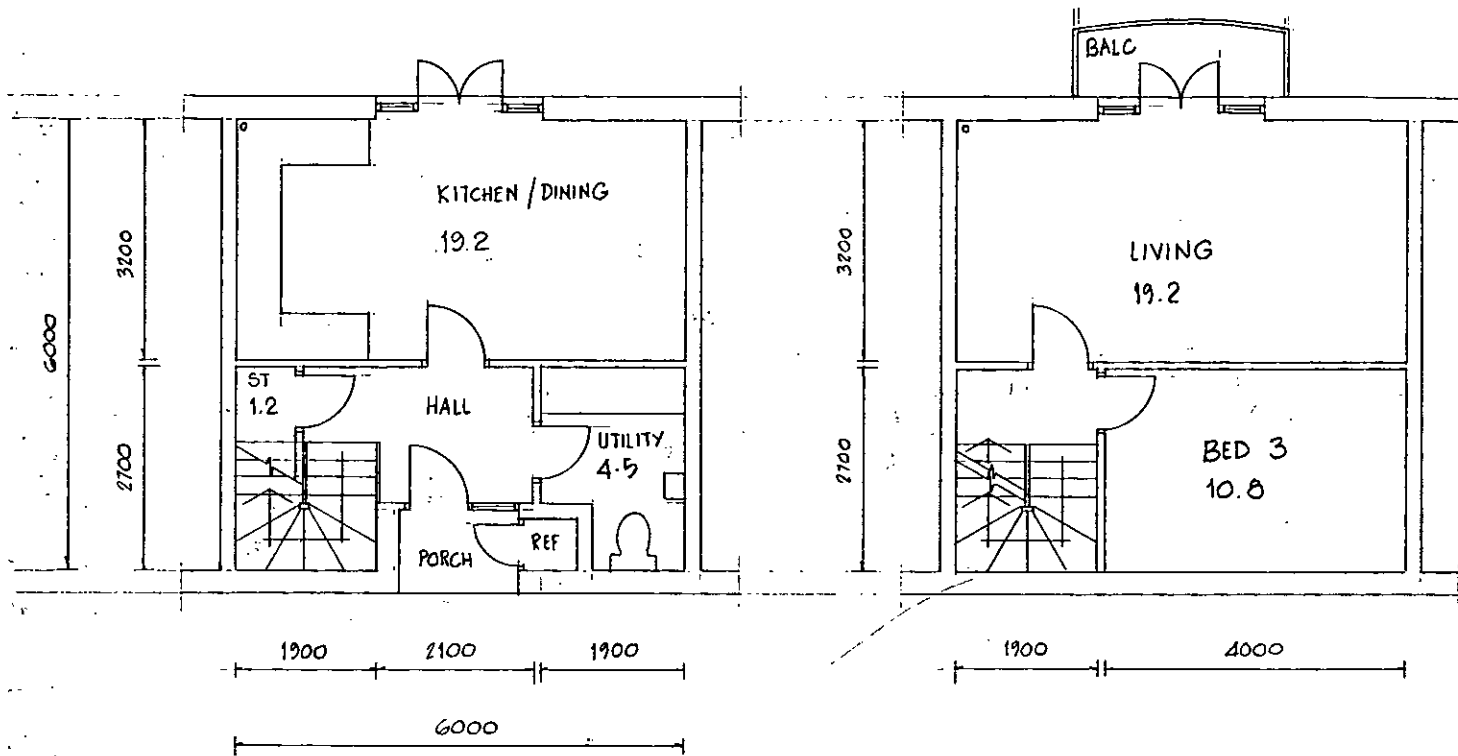

GROUND FLOOR

FIRST FLOOR

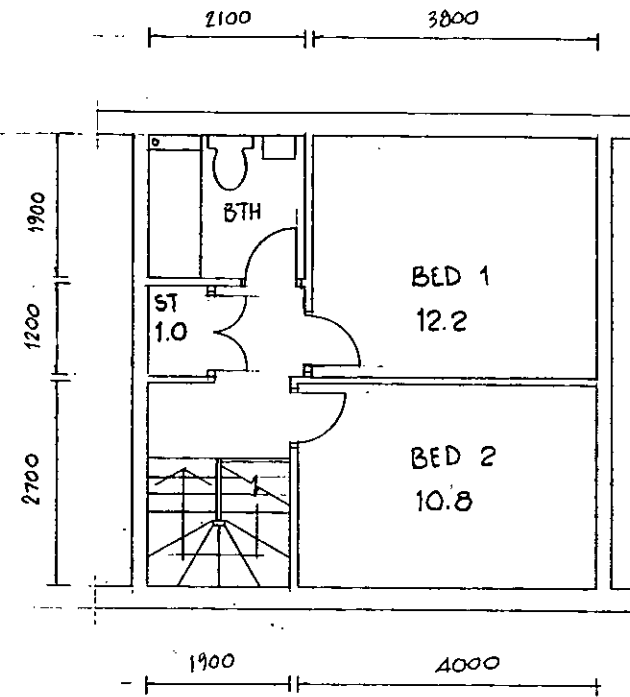



SECOND FLOOR

ROOF

POLLARD THOMAS & EDWARDS ARCHITECTS

18 ESSEX ROAD, LONDON N1 8LN FAX: 071-354 0884 TELEPHONE: 071-359 7121



JOB TITLE CAMDEN GOODS YARD	DRAWN BY	SCALE 1:100	DATE 12.92
DRAWING TITLE HOUSE TYPE P: PLANS	JOB No. 92/442	DWG No. HP/13	REV. No.

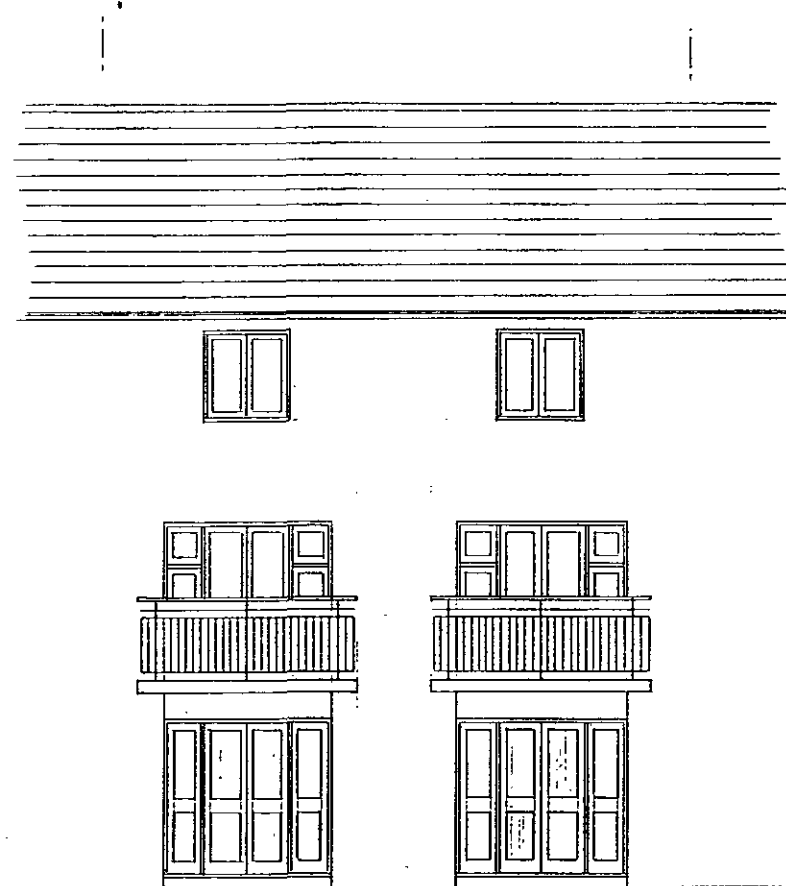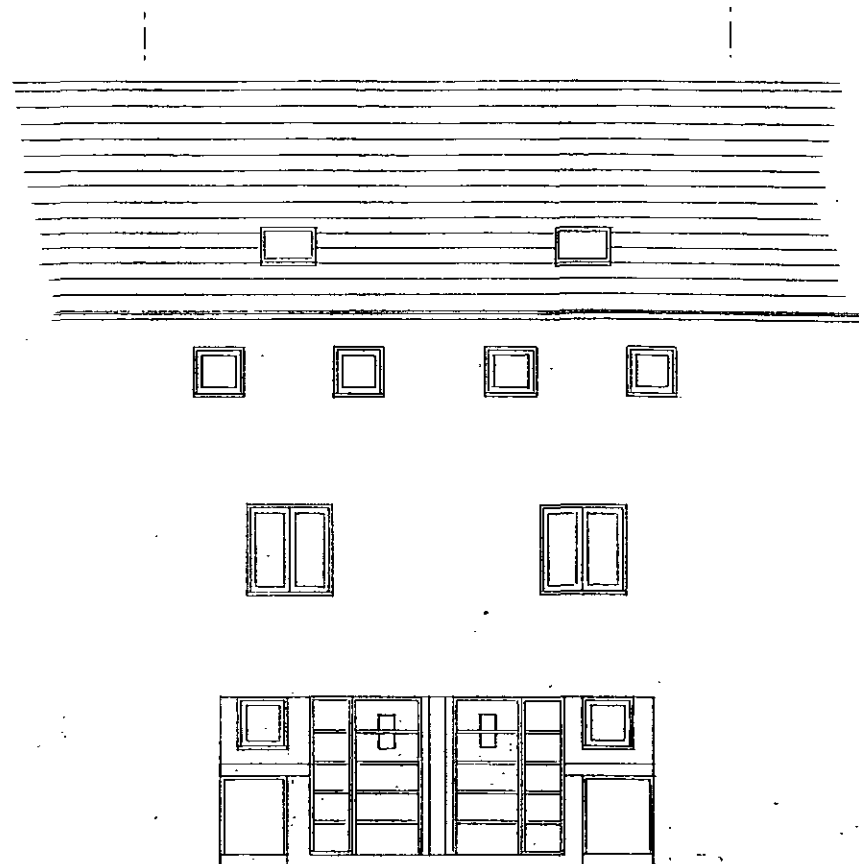

POLLARD THOMAS & EDWARDS ARCHITECTS

18 ESSEX ROAD, LONDON N1 8LN FAX: 071-354 0884 TELEPHONE: 071-359 7121



JOB TITLE CAMDEN GOODS YARD	DRAWN BY	SCALE 1:100	DATE 11.92
DRAWING TITLE ELEVATIONS OF HOUSE TYPE A	JOB No. 92/442	DWG No. HP/21	REV. No.

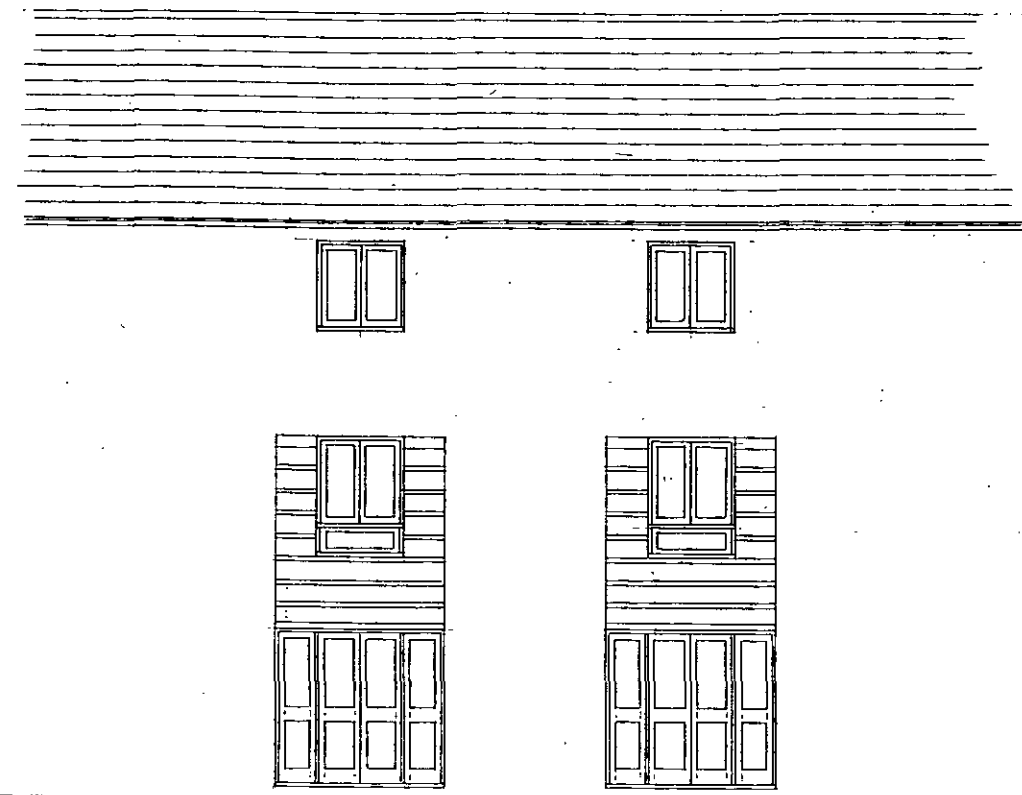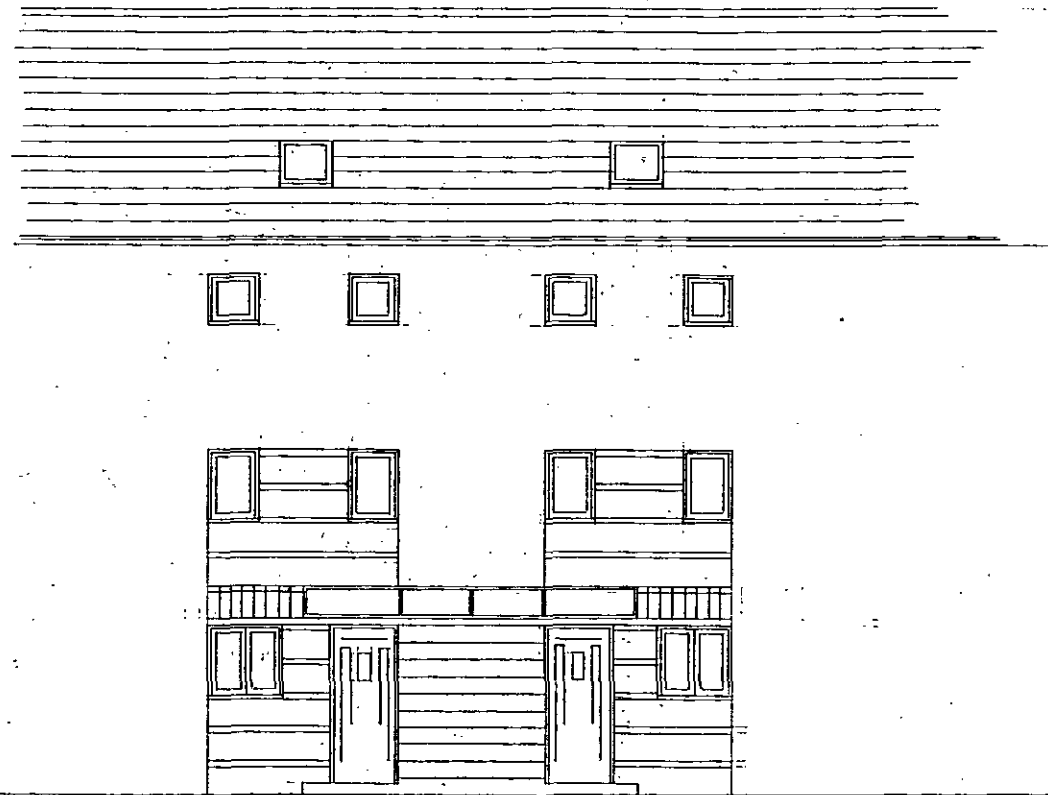

POLLARD THOMAS & EDWARDS ARCHITECTS

18 ESSEX ROAD, LONDON N1 8LN FAX: 071-354 0884 TELEPHONE: 071-359 7121

JOB TITLE CAMDEN GOODS YARD	DRAWN BY	SCALE 1:100	DATE 11.92
DRAWING TITLE ELEVATIONS OF HOUSE TYPE B	JOB No. 92/442	DWG No. AP/22	REV. No.

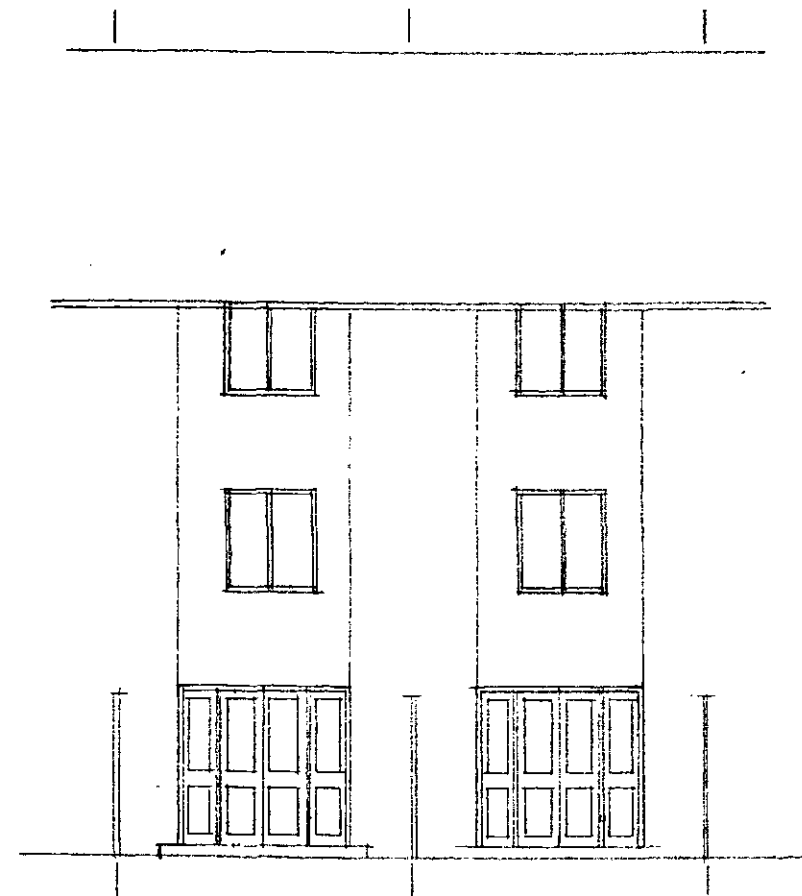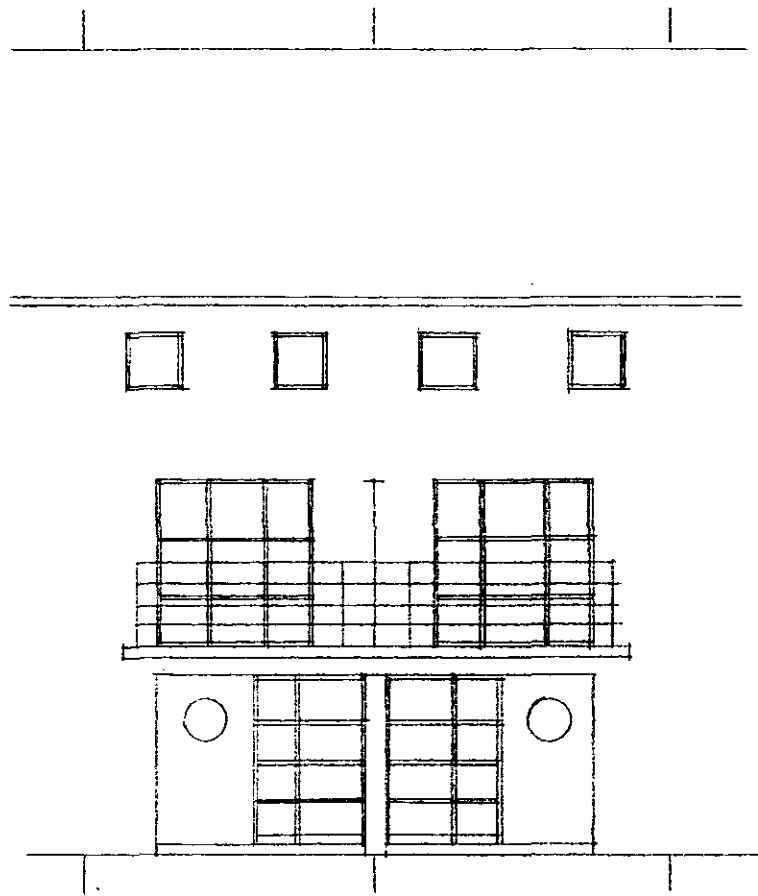

POLLARD THOMAS & EDWARDS ARCHITECTS

18 ESSEX ROAD, LONDON N1 8LN FAX: 071-354 0884 TELEPHONE: 071-359 7121



JOB TITLE CAMDEN GOODS YARD	DRAWN BY	SCALE 1:100	DATE 1.93
DRAWING TITLE ELEVATIONS OF HOUSE TYPE A (ALT.)	JOB No. 92/442	DWG No. HP/23	REV. No.



POLLARD THOMAS & EDWARDS ARCHITECTS

18 ESSEX ROAD, LONDON N1 8LN FAX: 071-354 0884 TELEPHONE: 071-359 7121

JOB TITLE	DRAWN BY	SCALE	DATE
CAMDEN GOODS YARD		1:100	1.93
DRAWING TITLE	JOB No.	DWG No.	REV. No.
ELEVATIONS OF HOUSE TYPE P	92/442	HP/24	

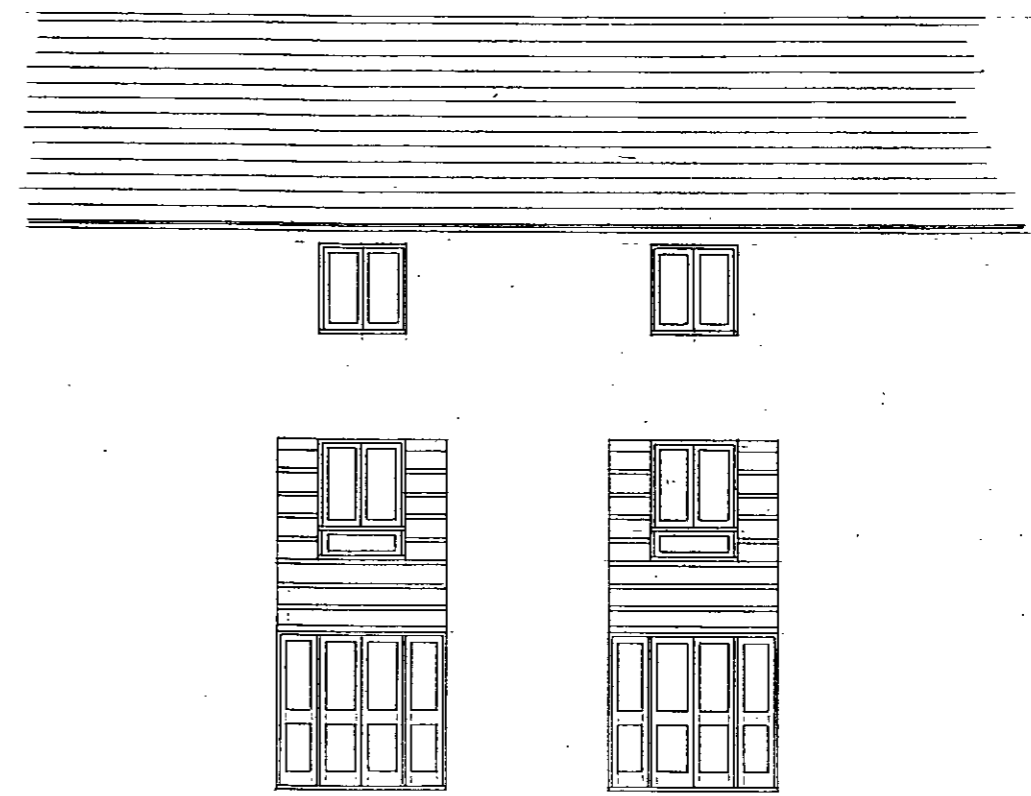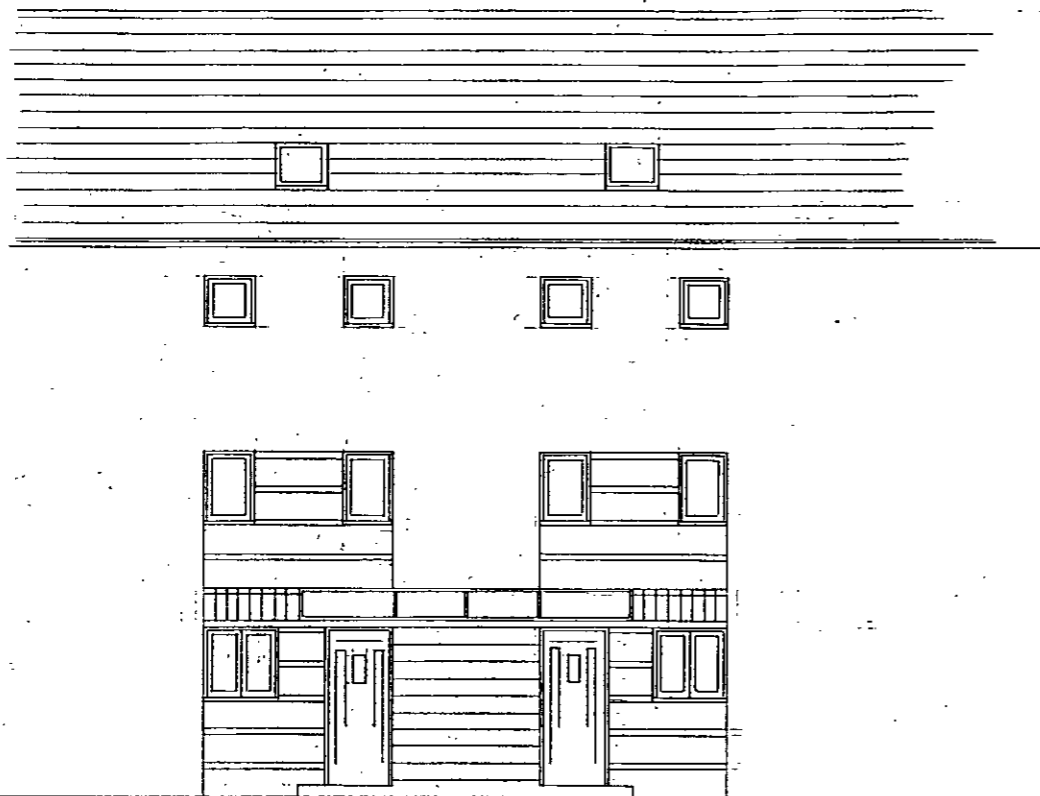

POLLARD THOMAS & EDWARDS ARCHITECTS			
18 ESSEX ROAD, LONDON N1 8LN		FAX: 071-354 0884	TELEPHONE: 071-359 7121
JOB TITLE	DRAWN BY	SCALE	DATE
CAMDEN GOODS YARD		1:100	11.92
DRAWING TITLE	JOB No.	DWG No.	REV. No.
ELEVATIONS OF HOUSE TYPE B	92/442	HP/22	



FRONT





REAR

POLLARD THOMAS & EDWARDS ARCHITECTS

18 ESSEX ROAD, LONDON N1 8LN FAX: 071-354 0884 TELEPHONE: 071-359 7121

JOB TITLE CAMDEN GOODS YARD	DRAWN BY	SCALE 1:100	DATE 1.93
DRAWING TITLE ELEVATIONS OF FLATS : TYPE H	JOB No. 92/442	DWG No. HP 25	REV. No.

3 BED , 6 PERSON , 3 STOREY HOUSE
 INTERNAL FLOOR AREA = 106.6 M²

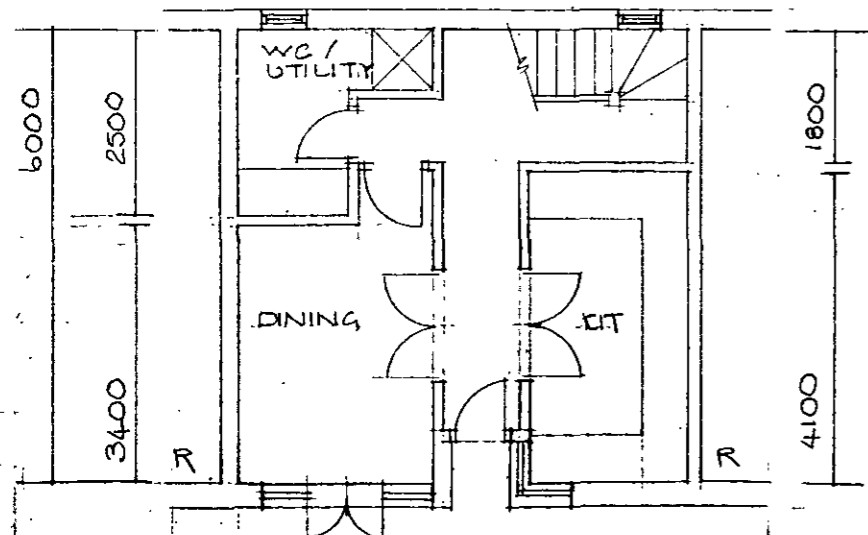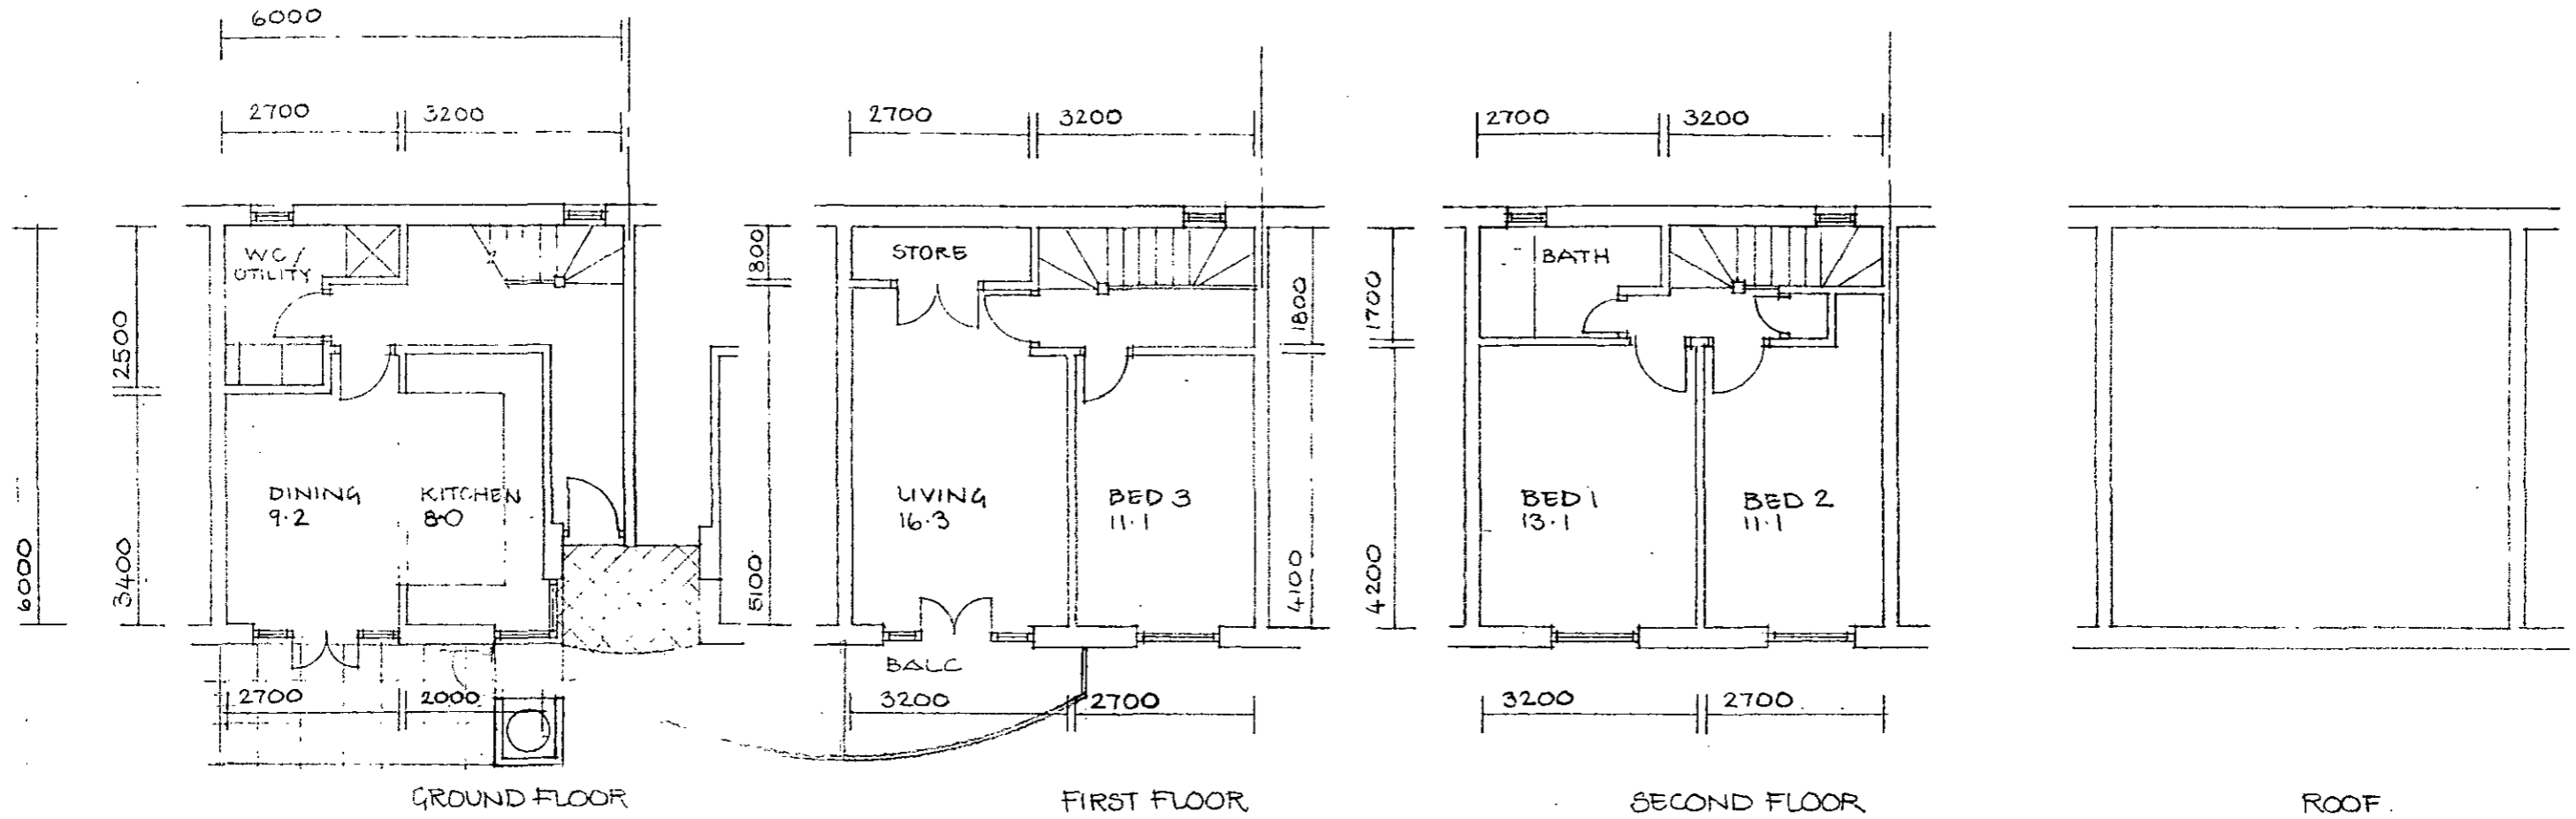



HOUSE TYPE R WITH
 CENTRAL ENTRANCE
 (FIRST AND SECOND FLOOR)
 SAME AS ABOVE

9301122

POLLARD THOMAS & EDWARDS ARCHITECTS
 18 ESSEX ROAD, LONDON N1 8LN FAX: 071-354 0884 TELEPHONE: 071-359 712

JOB TITLE GARDEN GOODS YARD	DRAWN BY	SCALE 1:100	DATE 6.93
DRAWING TITLE HOUSE TYPE R PLANS	JOB No. 92/442	DWG No. 1P/1A	REV. No.

TYPE S (WHEELCHAIR) 2 BED 4 PERSON FLAT FLOOR AREA = 71 M²
 TYPE T 2 BED 4 PERSON FLAT FLOOR AREA = 62.4 M²
 TYPE U 1 BED 2 PERSON FLAT FLOOR AREA = 49.6 M²

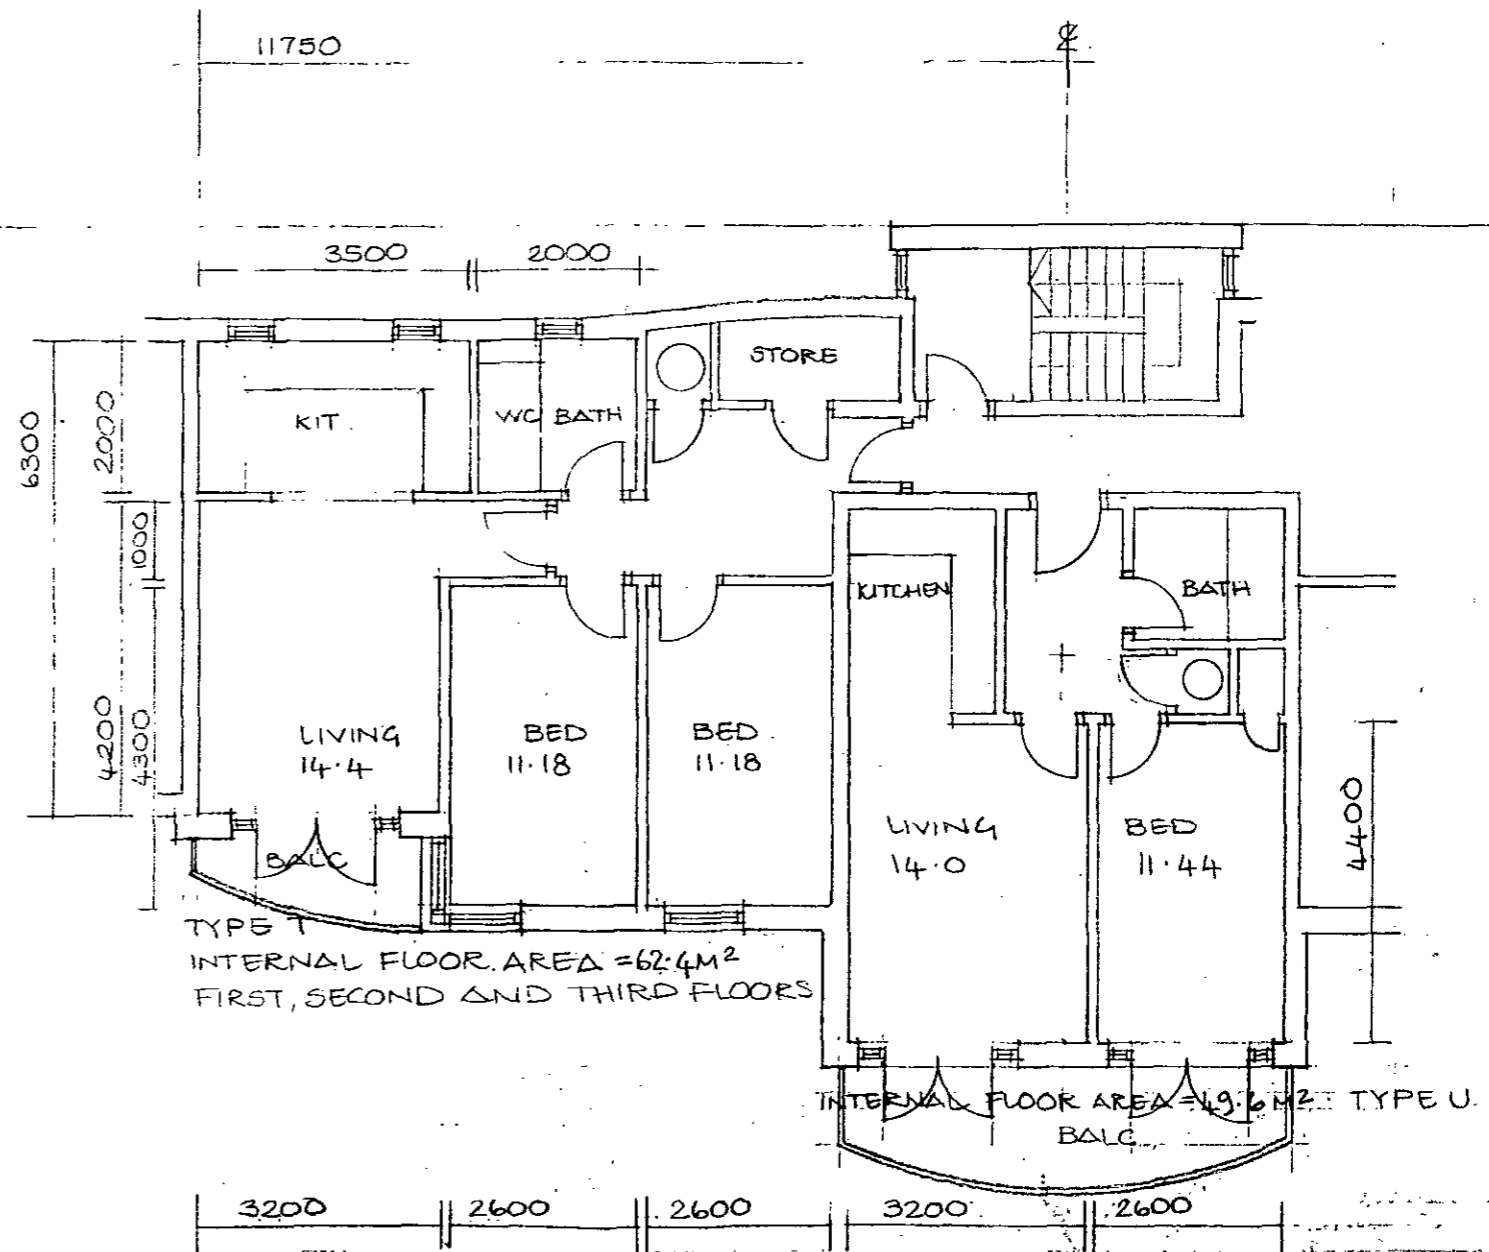
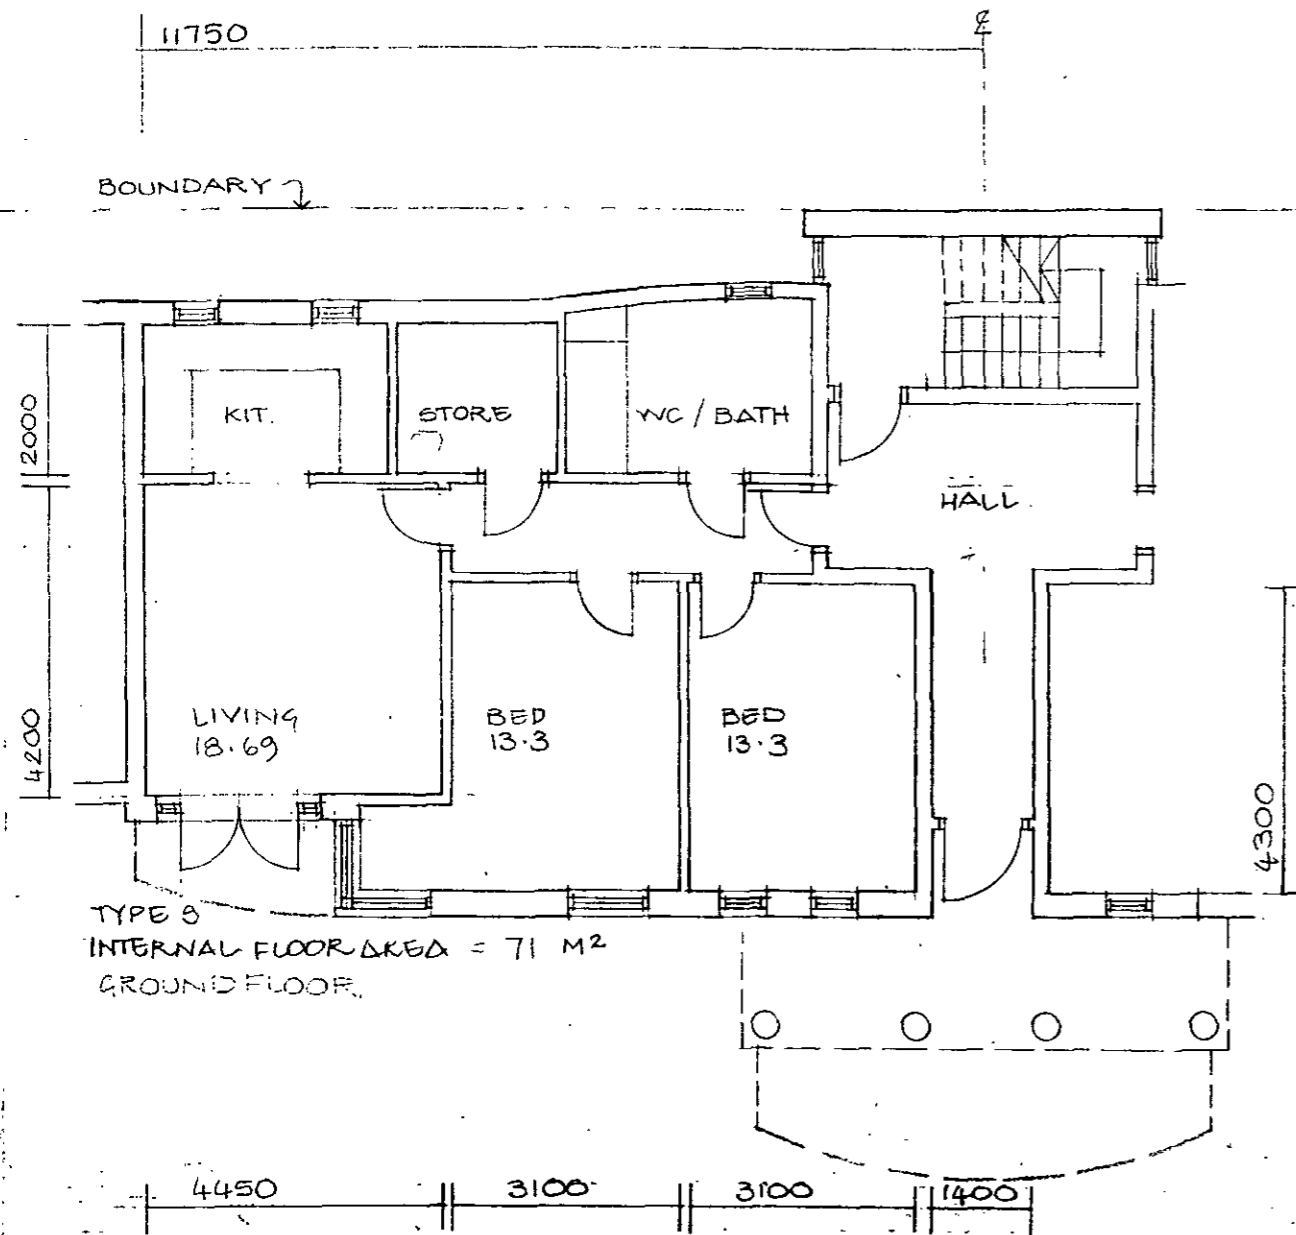


9301122

POLLARD THOMAS & EDWARDS ARCHITECTS
 18 ESSEX ROAD, LONDON N1 8LN FAX: 071 354 0884 TELEPHONE: 071 359 7112



JOB TITLE GARDEN GOODS YARD	DRAWN BY JG	SCALE 1:100	DATE 10/93
DRAWING TITLE FLAT TYPES T AND U PLANS	NOBS 92/442	DWGNS 1E/15	LEV 1

2 BED, 4 PERSON FLAT.
INTERNAL FLOOR AREA = 60.96 M²

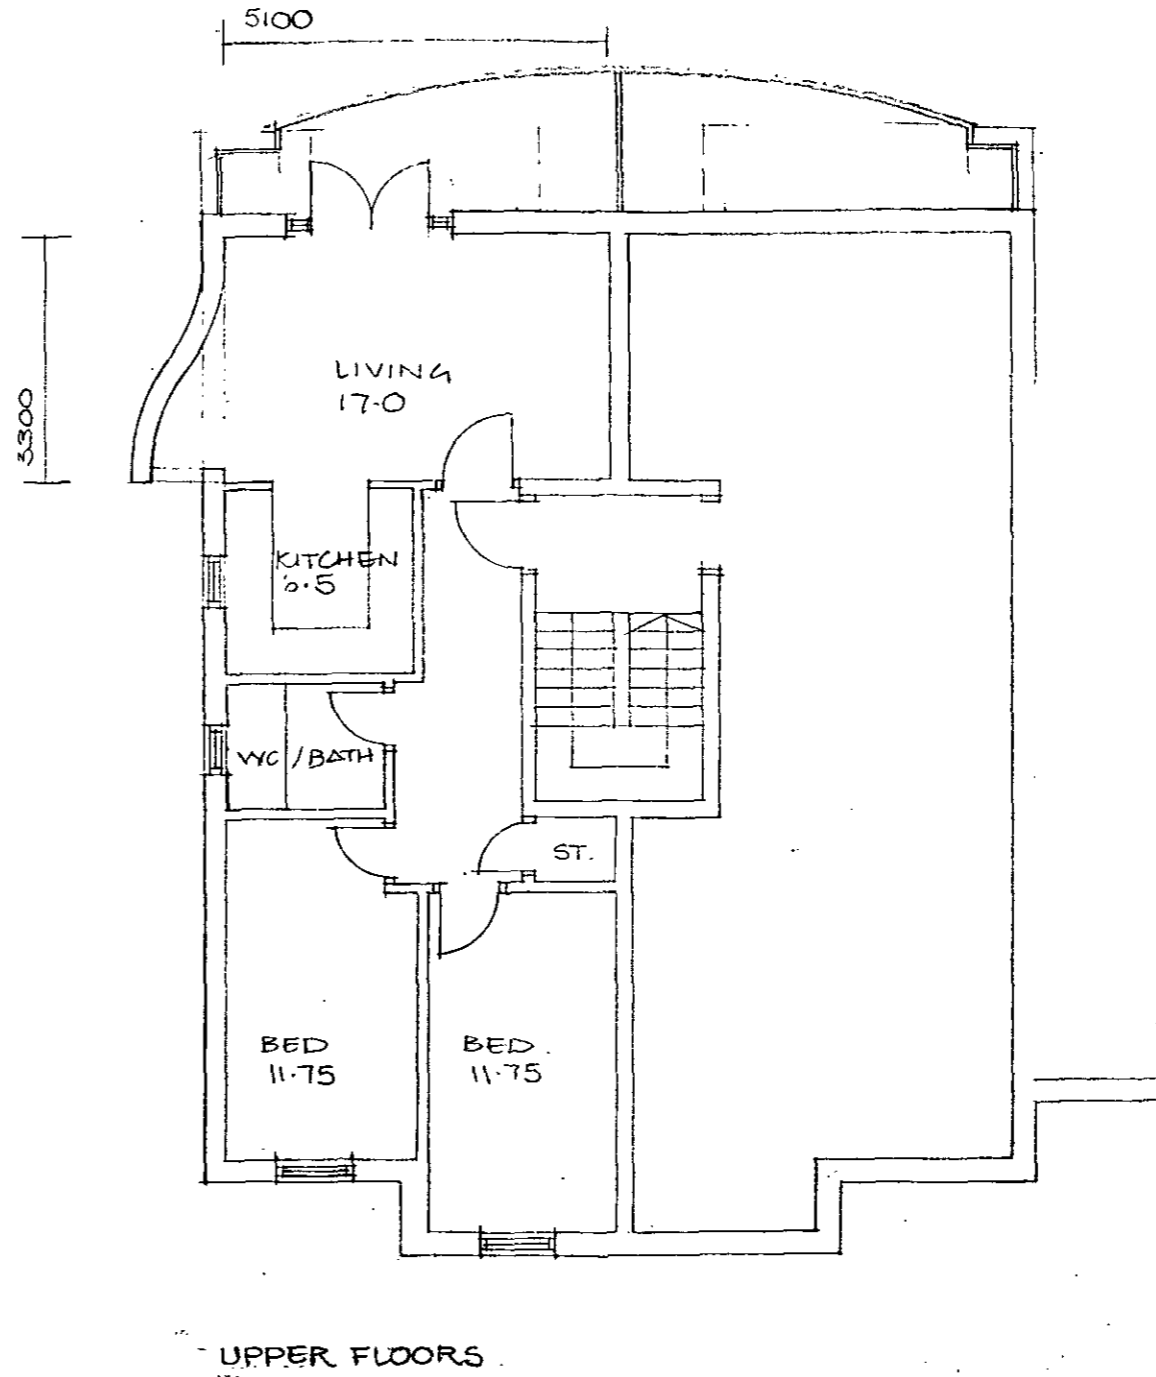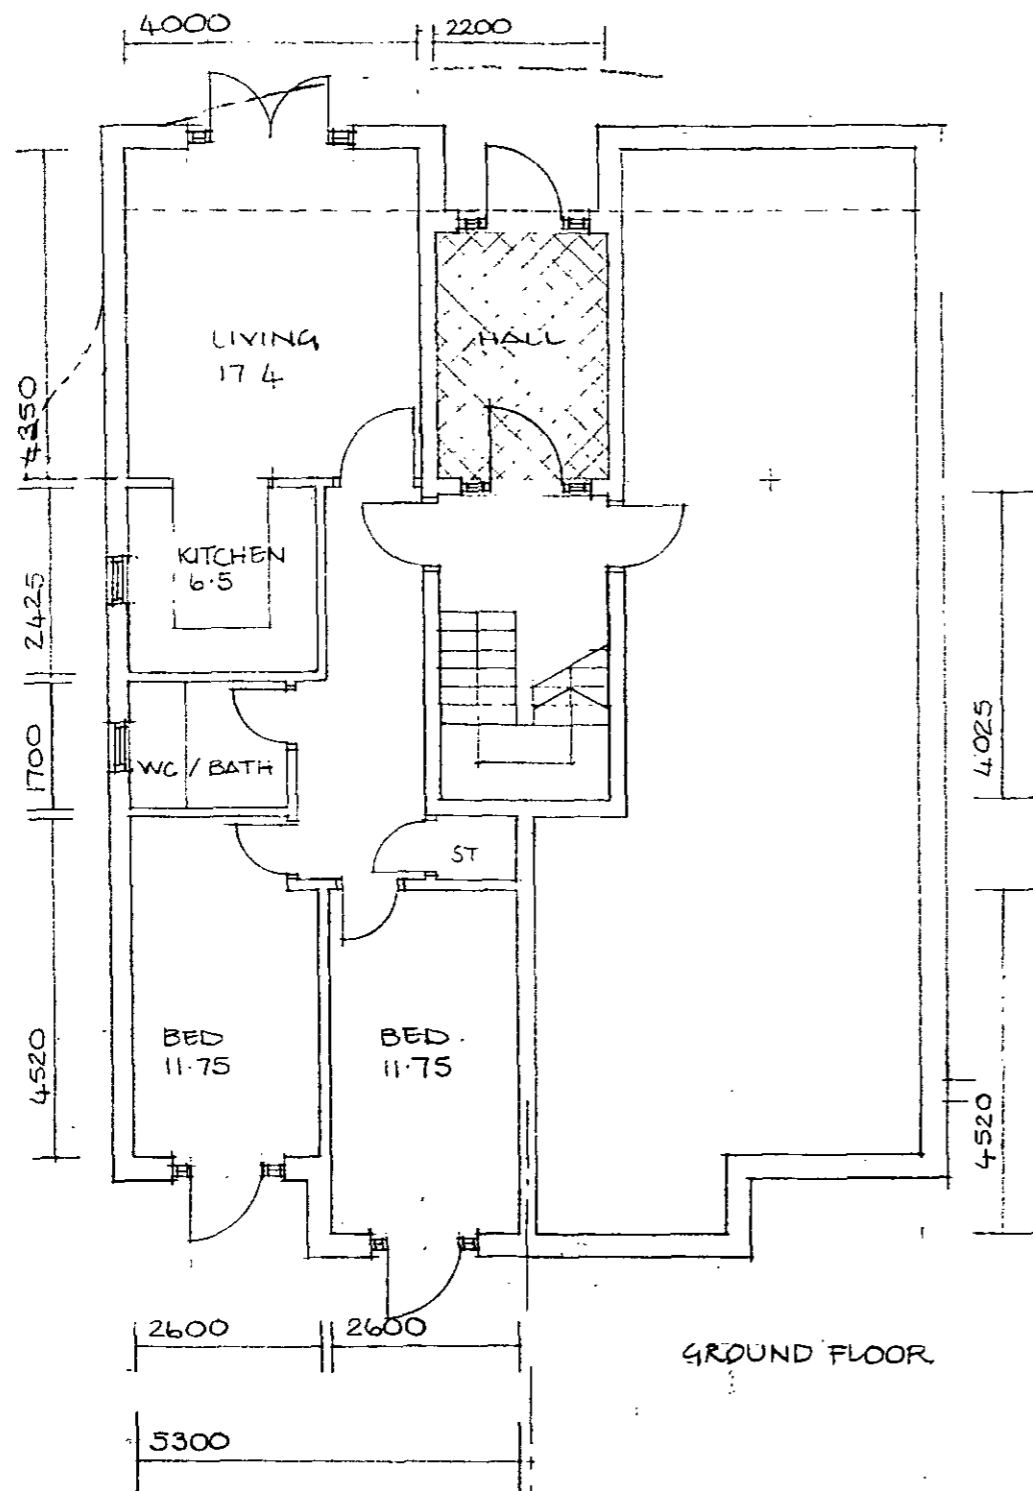

9301122

POLLARD THOMAS & EDWARDS ARCHITECTS			
18 ESSEX ROAD, LONDON N1 8LN		FAX: 071-354-0884	TELEPHONE: 071-359 7121
JOB TITLE CAMDEN GOODS YARD	DRAWN BY	SCALE 1:100	DATE 6.93
DRAWING TITLE FLAT TYPE V PLANS	JOB No. 92/442	DWG No. HE/16	REV. No.

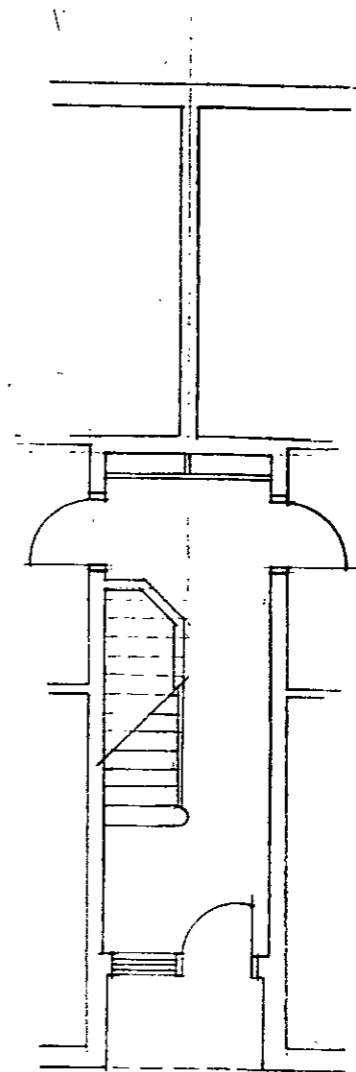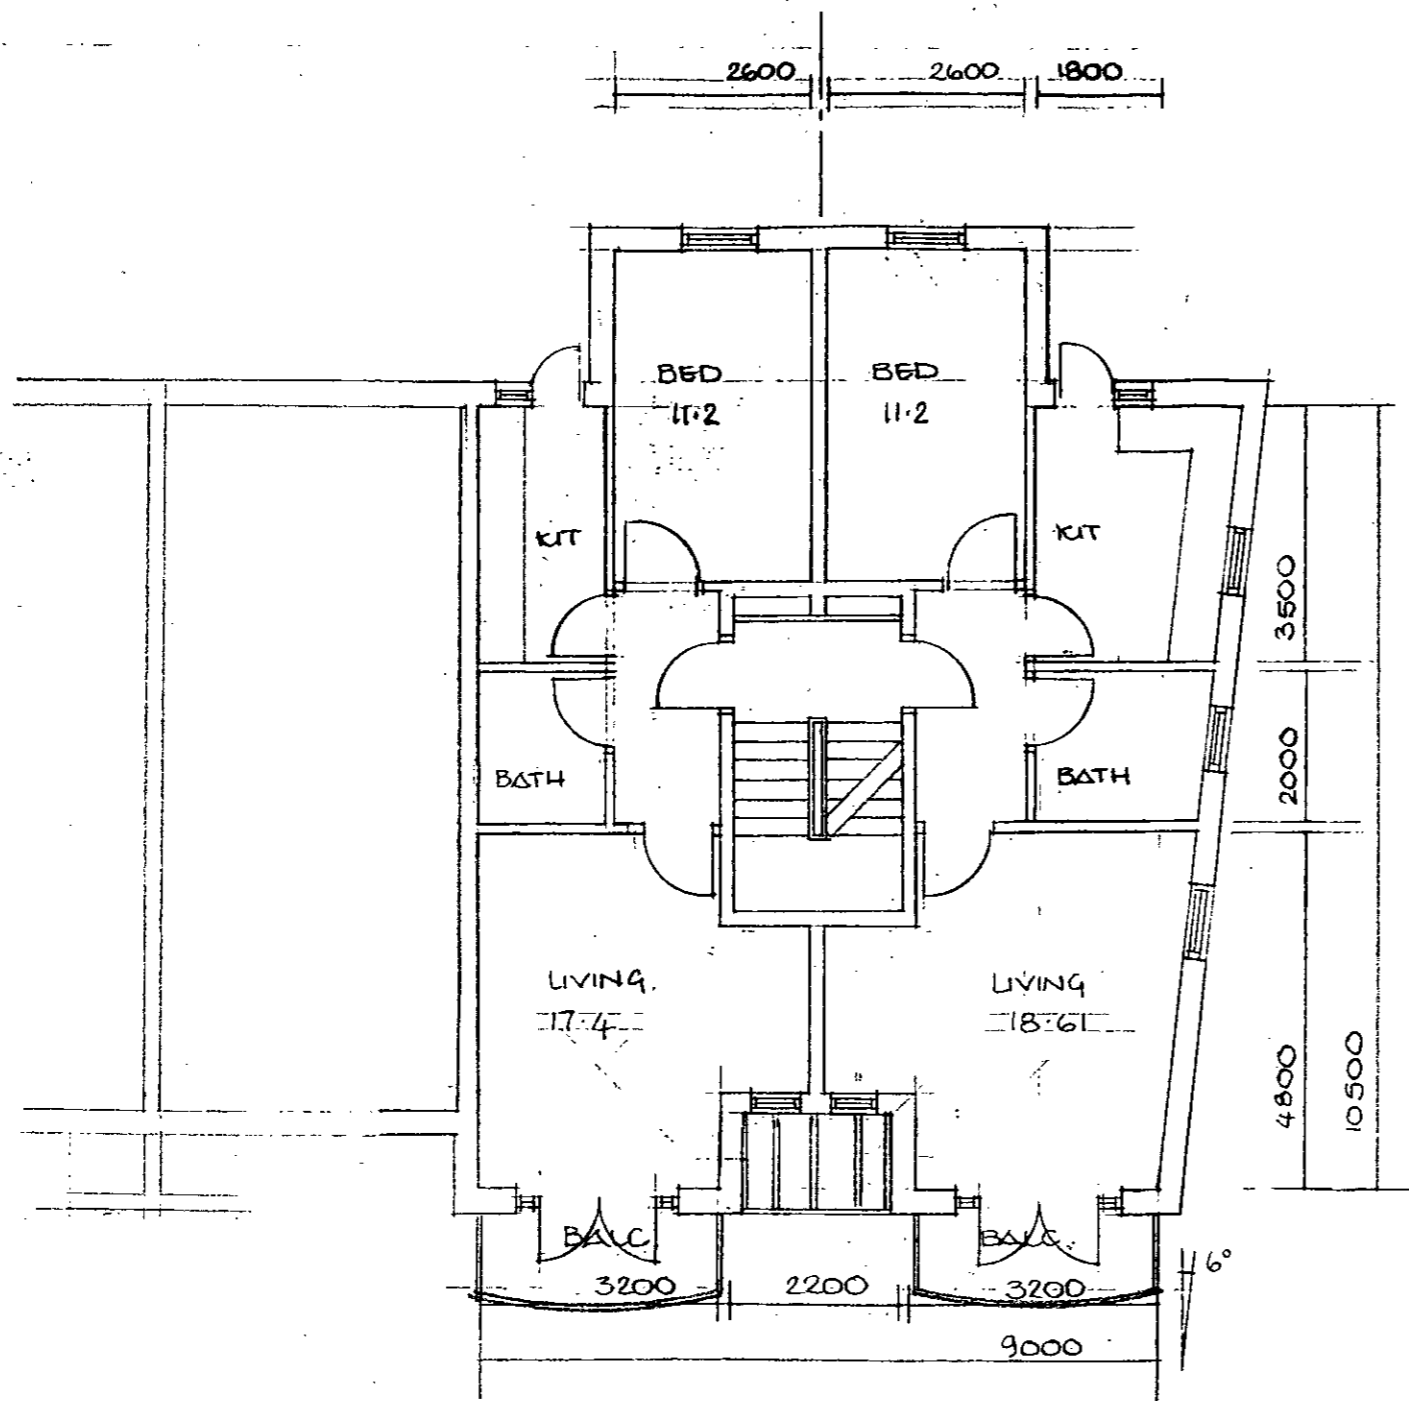


FLAT TYPE W.1 1 BED, 2 PERSON FLAT
 FIRST, SECOND AND THIRD FLOOR PLAN.
 INTERNAL FLOOR AREA = 50.4 M² (FLAT W)
 INTERNAL FLOOR AREA = 56.19 M² (FLAT W.1)

9301122

GROUND FLOOR

POLLARD THOMAS & EDWARDS ARCHITECTS			
18 ESSEX ROAD, LONDON N1 8LN		FAX: 071-354 0884	TELEPHONE: 071-359 7121
JOB TITLE CAMDEN GOODS YARD	DRAWN BY	SCALE 1:100	DATE 7-93
DRAWING TITLE FLAT TYPE W.	JOB No. 92/442	DWG No. HP/17	REV. No.

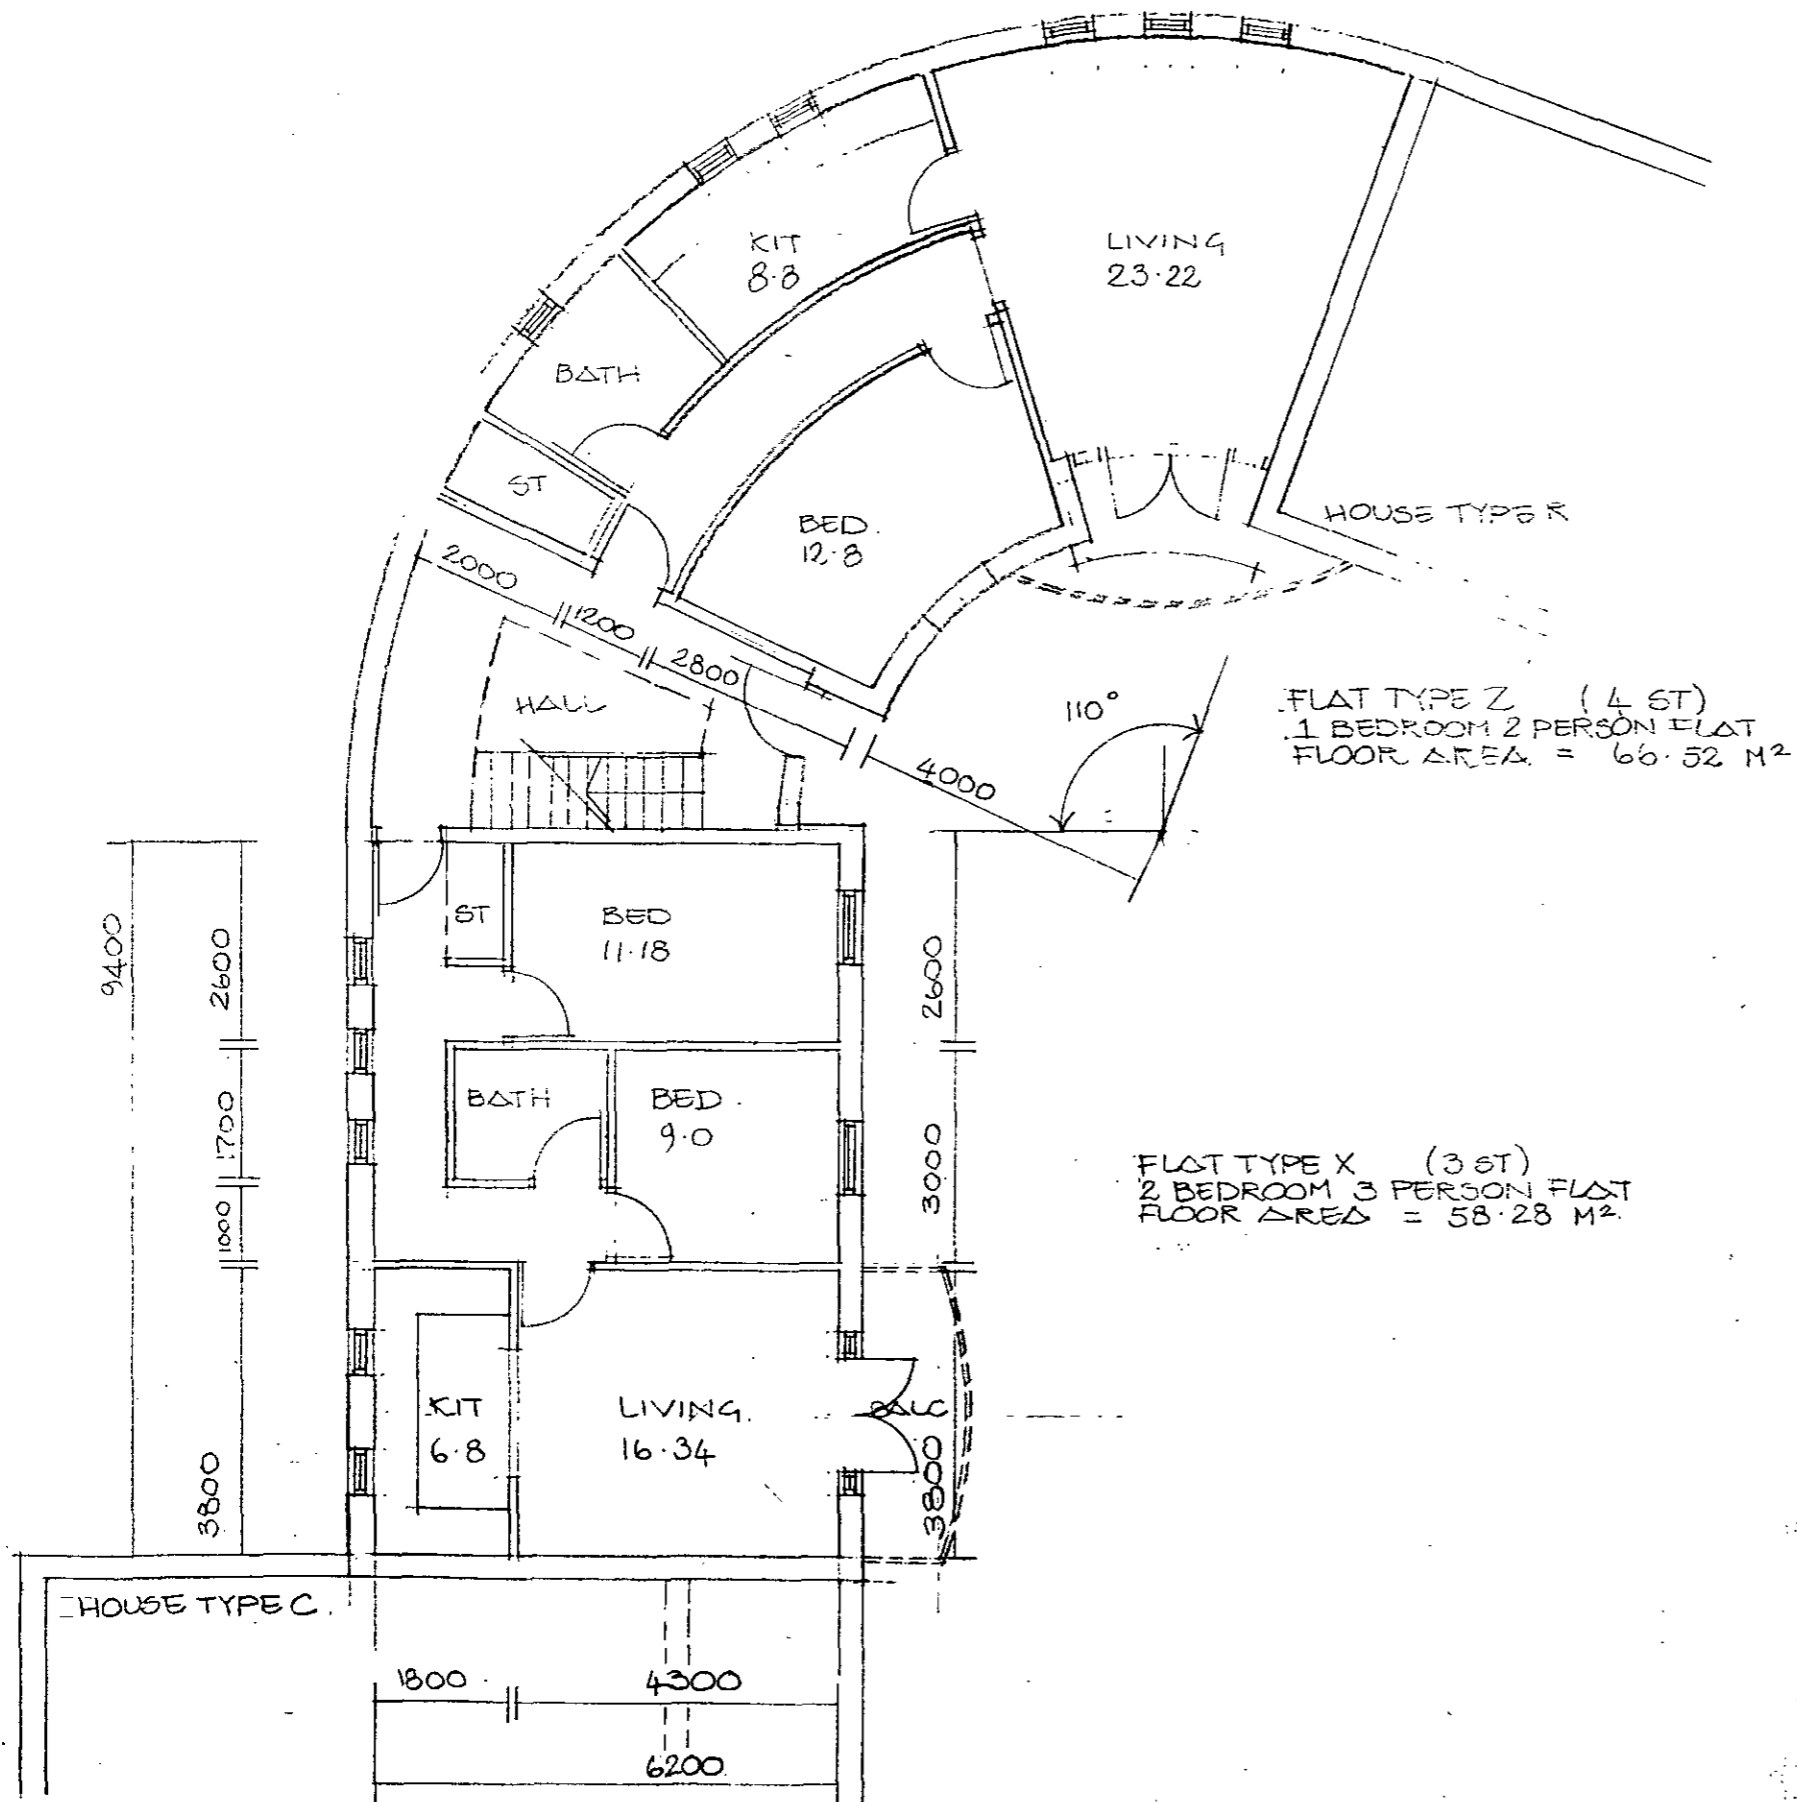

9301122

POLLARD THOMAS & EDWARDS ARCHITECTS			
18 ESSEX ROAD, LONDON N1 8LN		FAX: 071-354 0884	TELEPHONE: 071-359 7121
JOB TITLE	DRAWN BY	SCALE	DATE
CAMDEN GOODS YARD		1:100	8-98
DRAWING TITLE	JOB No.	DWG No.	REV. No.
FLAT TYPES Z+X PLANS	92/442	HP/18	



ELEVATION AA




ELEVATION BB

9301122

POLLARD THOMAS & EDWARDS ARCHITECTS			
18 ESSEX ROAD, LONDON N1 8LN		FAX: 071-354 0884	TELEPHONE: 071-359 7121
JOB TITLE	CAMDEN GOODS YARD	DRAWN BY	SCALE 1 : 200
DRAWING TITLE	SOUTHERN SITE PROPOSED ELEVATIONS AA & BB	JOB No.	92,442
		DWG No.	PL 107
		DATE	8.93
		REV No.	




ELEVATION AA

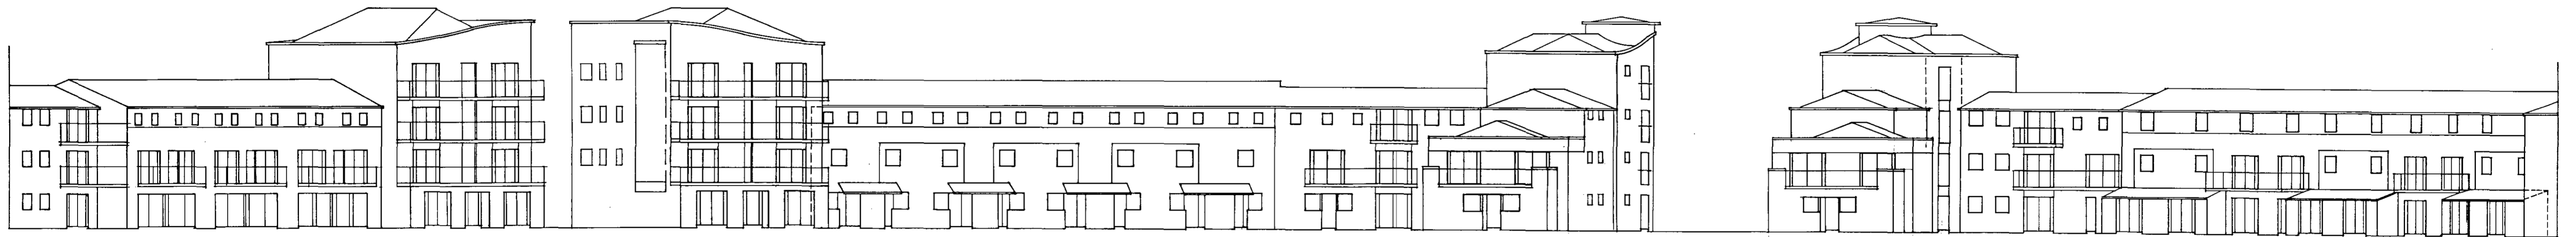

ELEVATION BB

9301122

POLLARD THOMAS & EDWARDS ARCHITECTS			
18 ESSEX ROAD, LONDON N1 8LN		FAX: 071-354 0884	TELEPHONE: 071-359 7171
JOB TITLE	CAMDEN GOODS YARD	DRAWN BY	SCALE
DRAWING TITLE	NORTHERN SITE PROPOSED ELEVATIONS AA & BB	JOB No.	DATE
		92/442	8.93
		DWG No.	REV. No.
		PL 104	

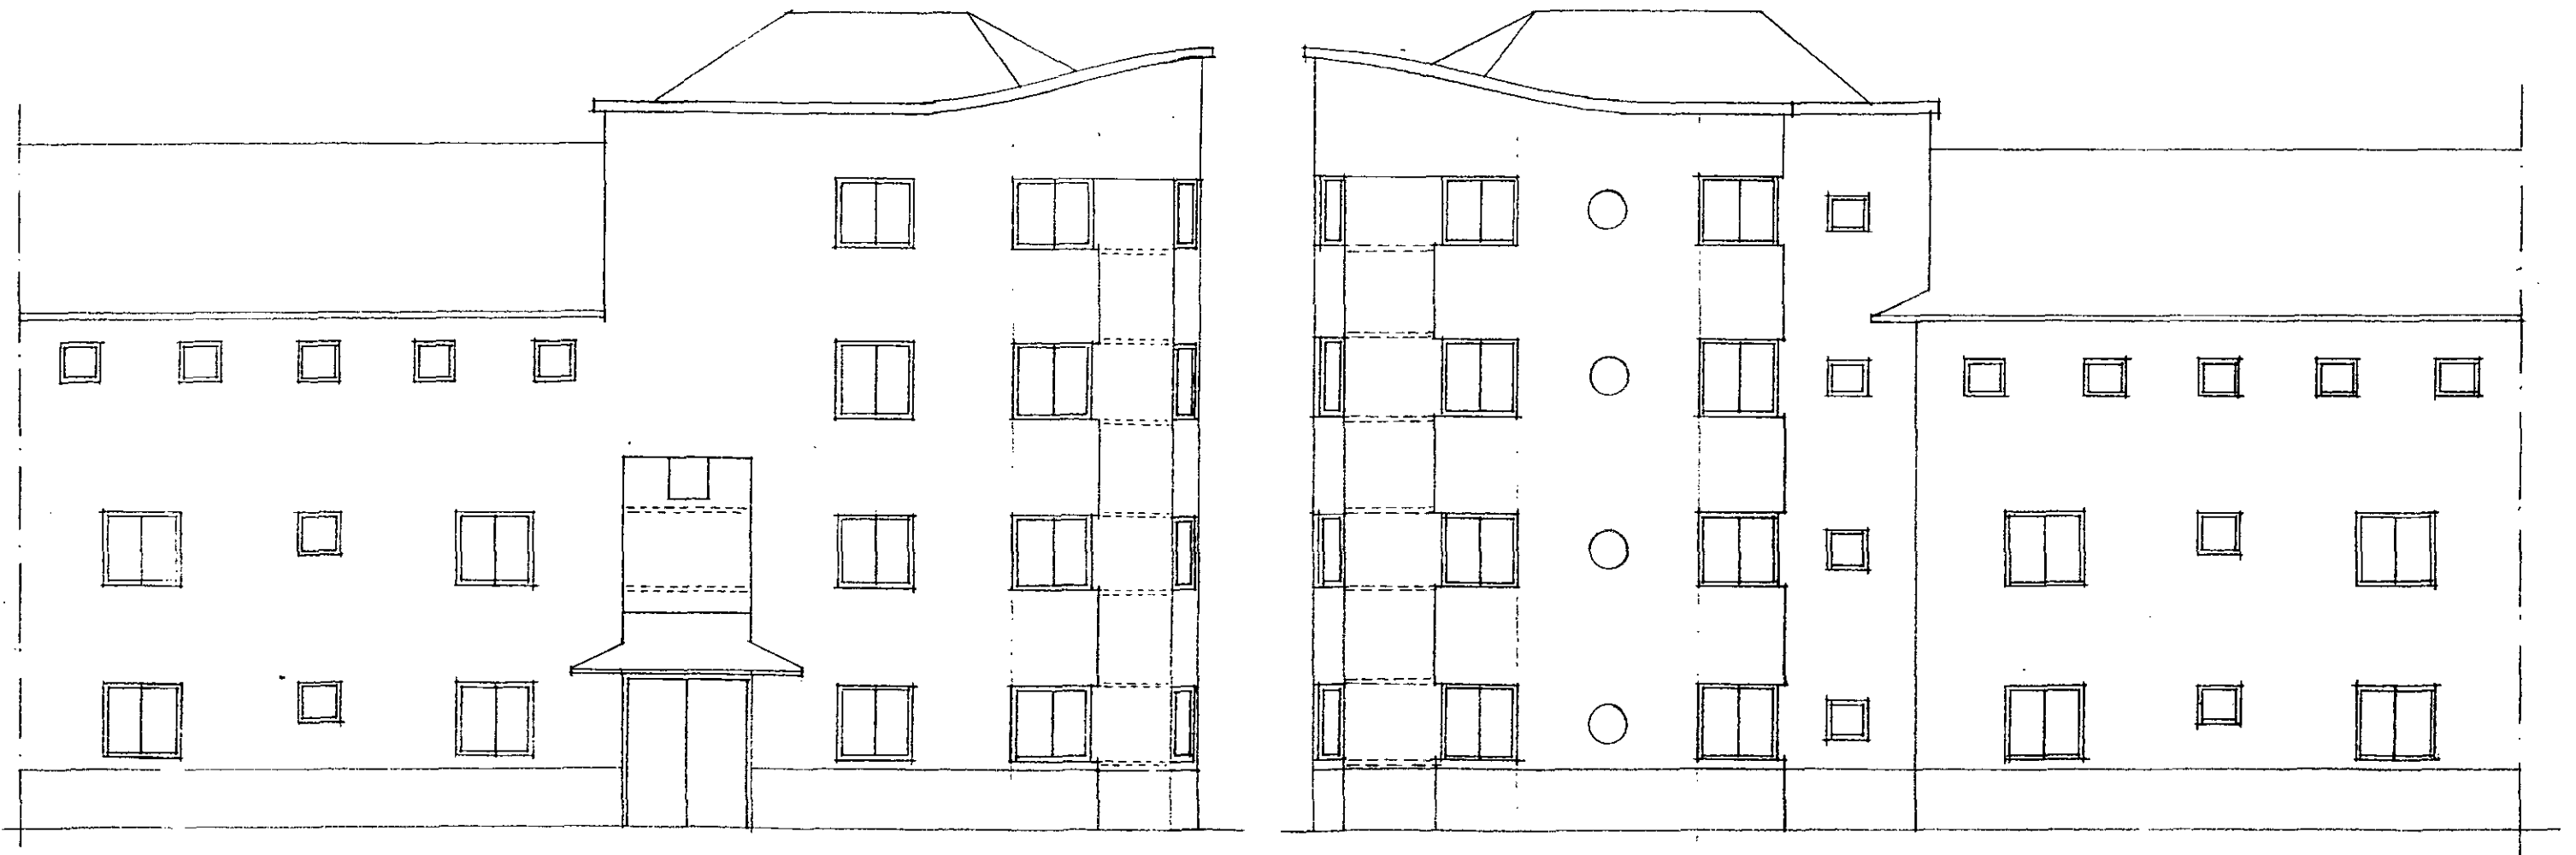

POLLARD THOMAS & EDWARDS ARCHITECTS

18 ESSEX ROAD, LONDON N1 8LN FAX: 071-354 0884 TELEPHONE: 071-359 7121

JOB TITLE CAMDEN GOODS YARD	DRAWN BY	SCALE 1:100	DATE 1.93
DRAWING TITLE ELEVATIONS OF FLAT TYPES K+L	JOB No. 92/422	DWG No. UP 26	REV. No.