

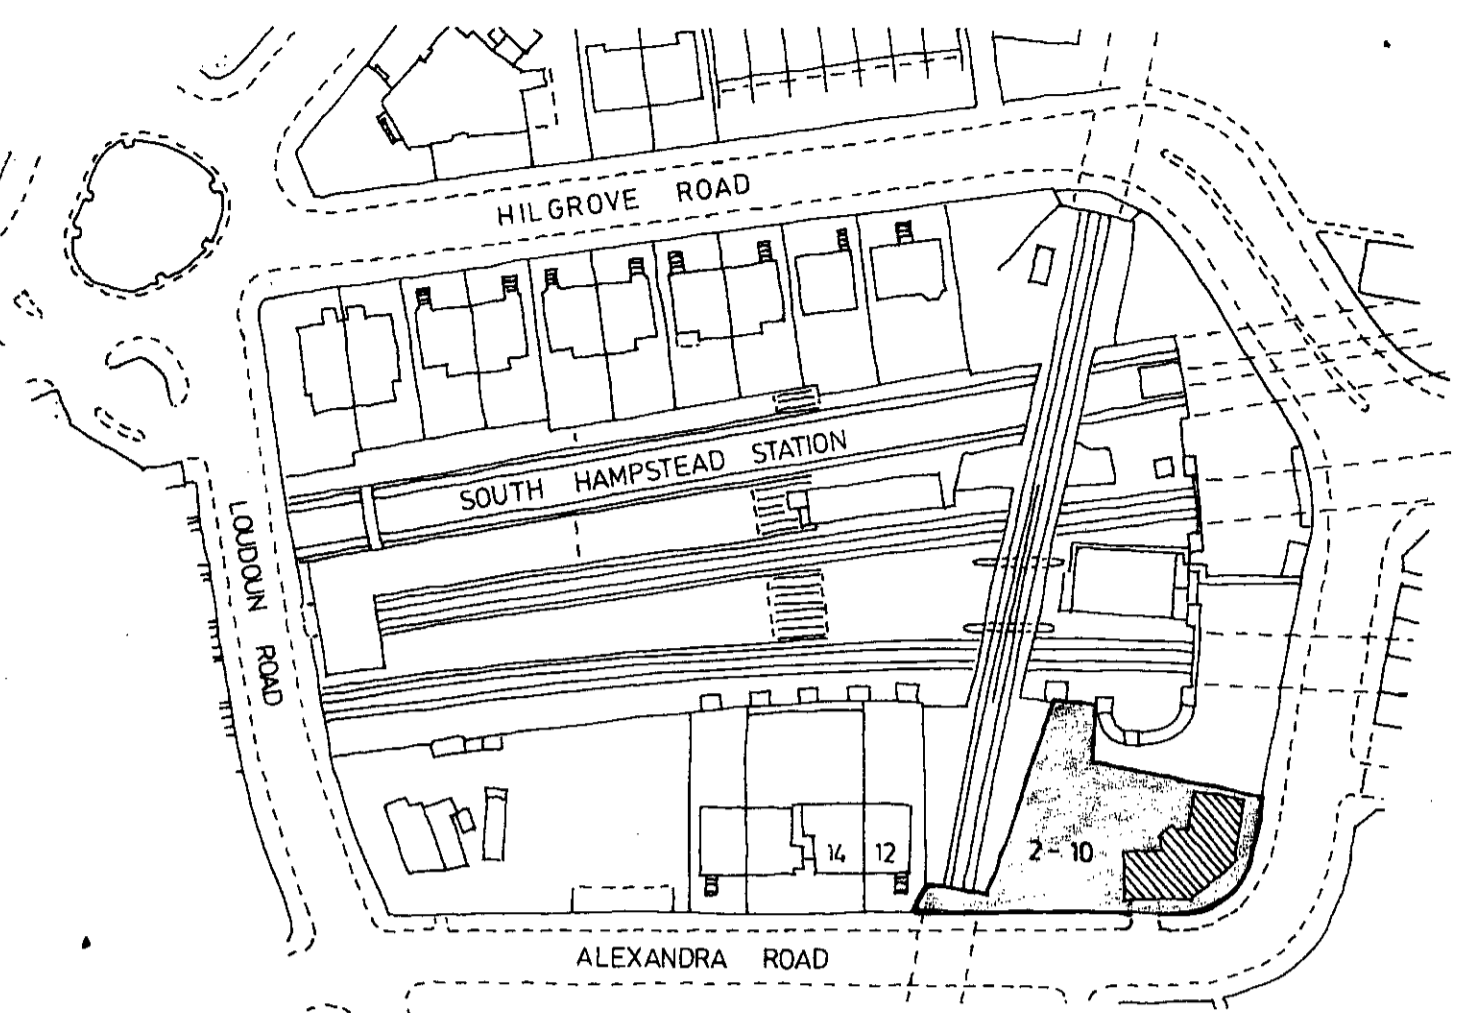


revisions

REV. A: 11 MARCH 94: ACCESS GATE WIDENED TO 5M.

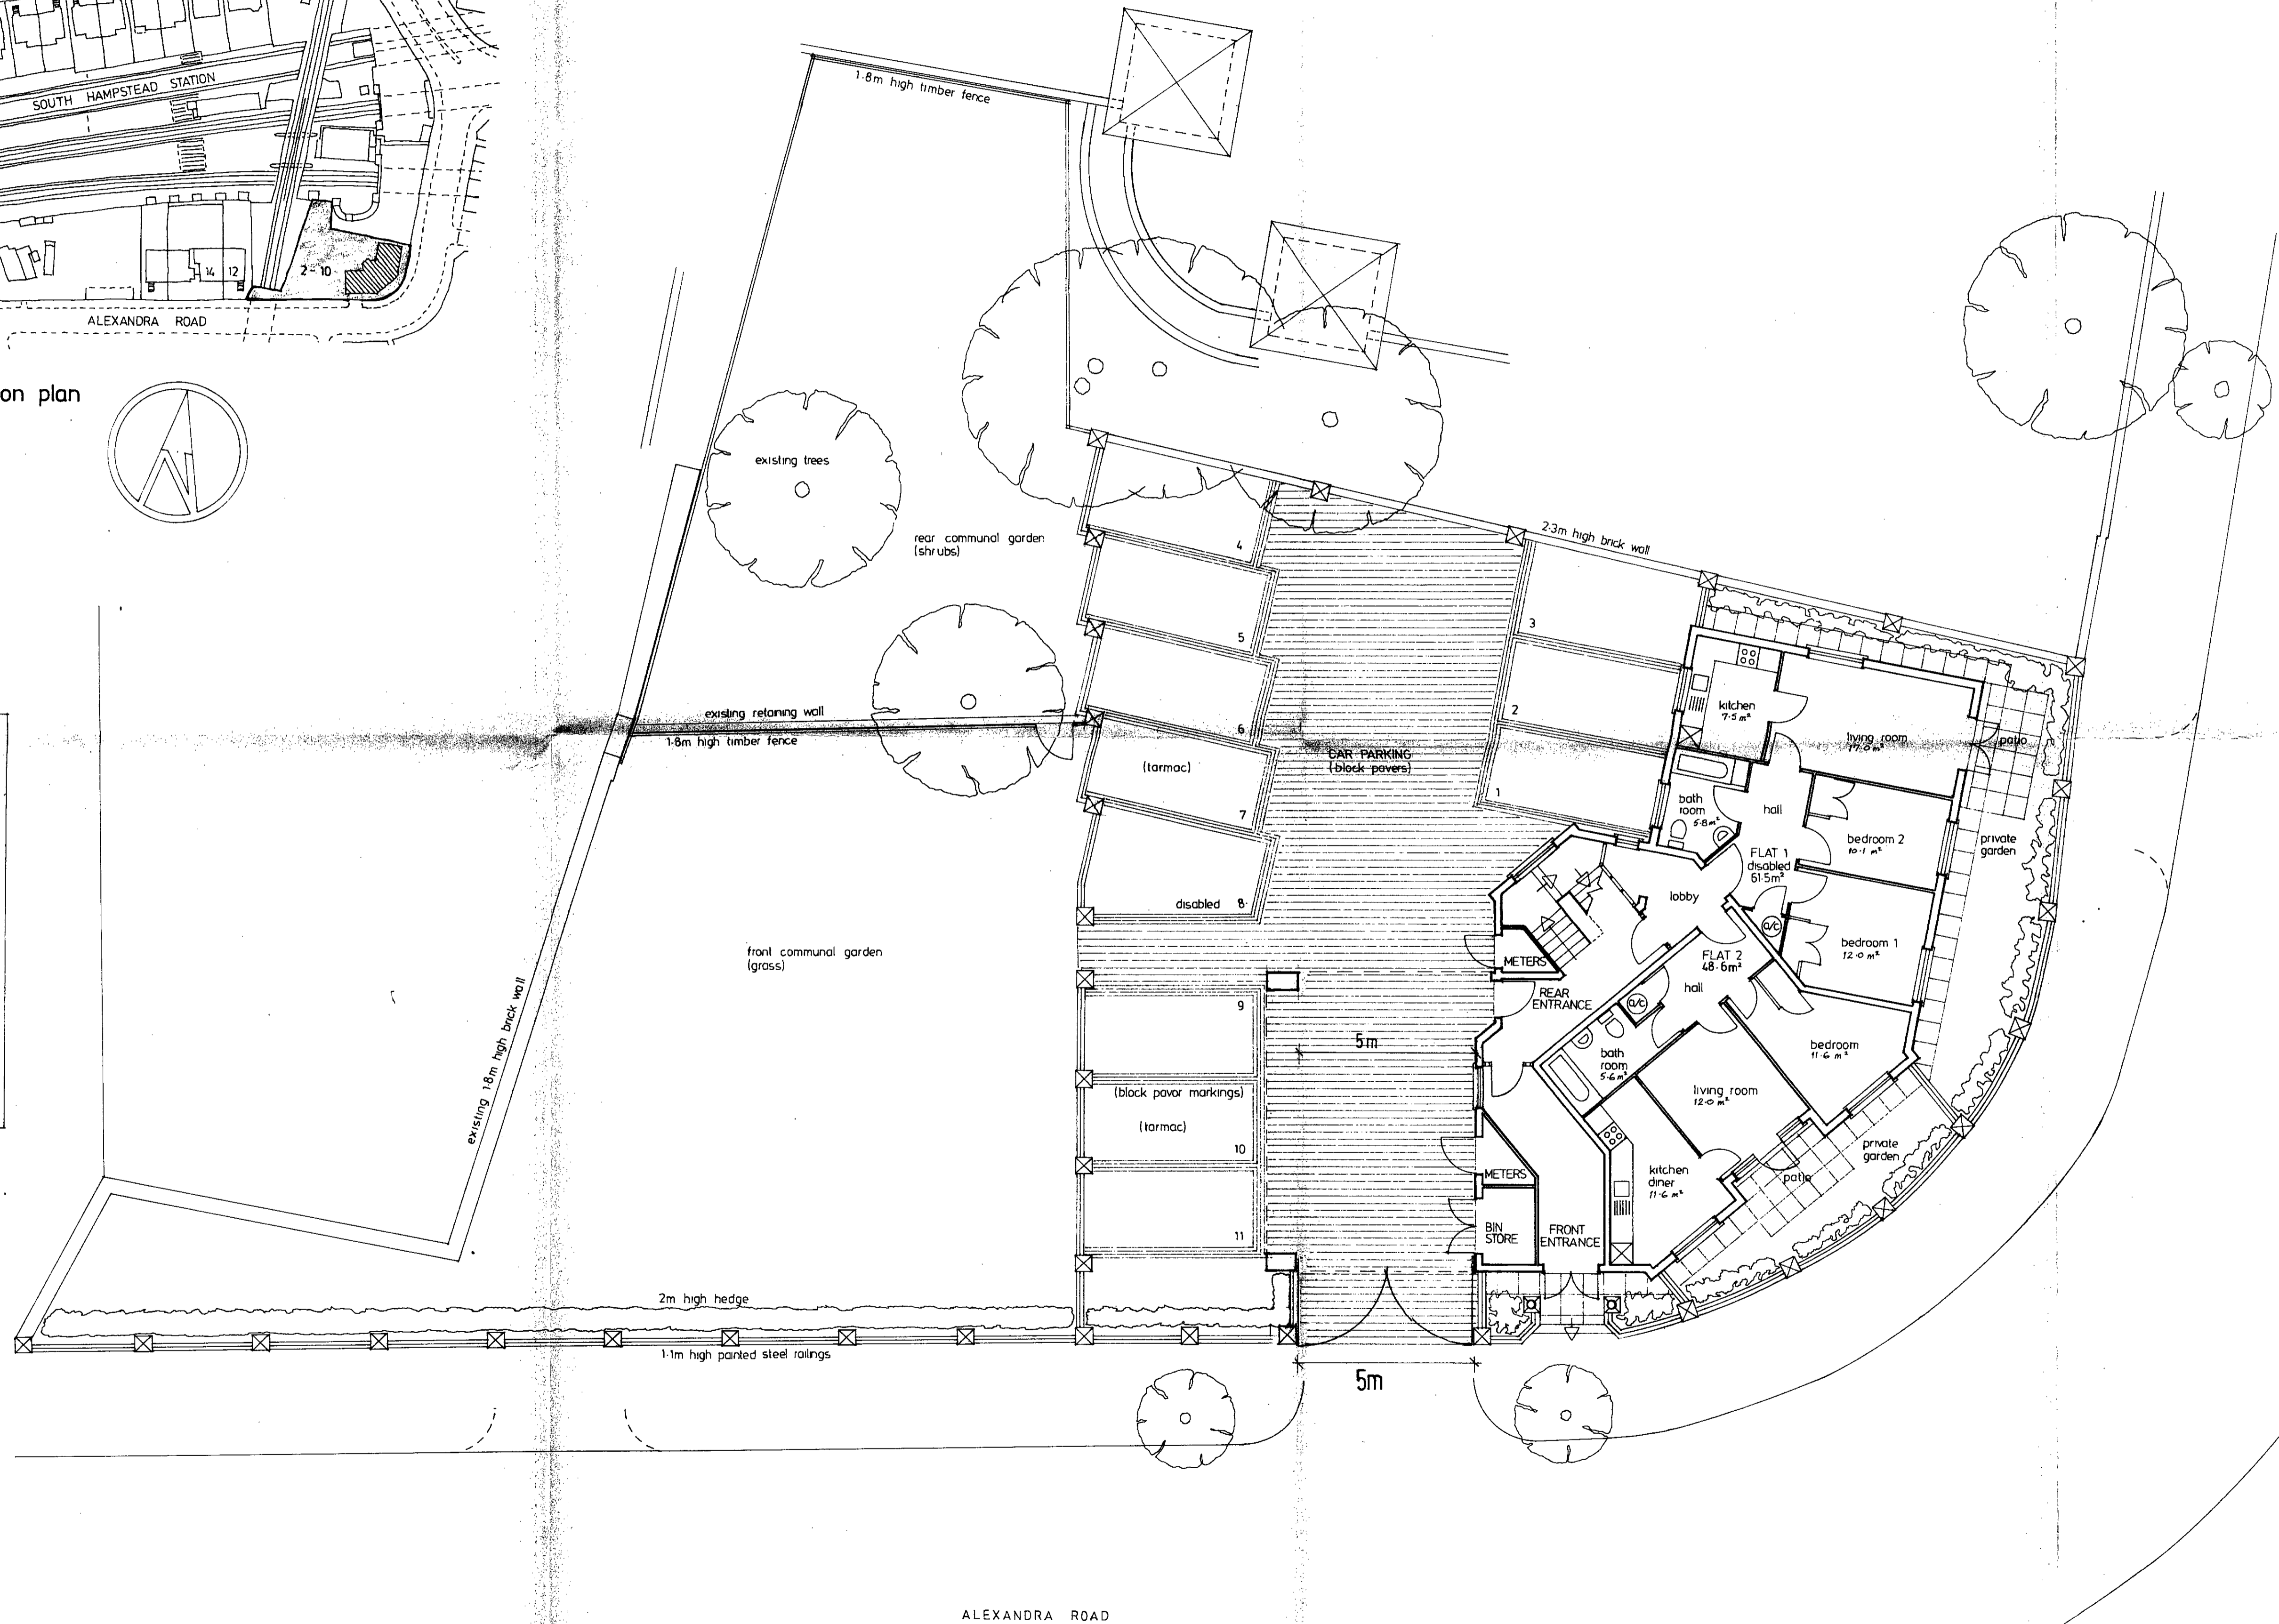

location plan
1:1250

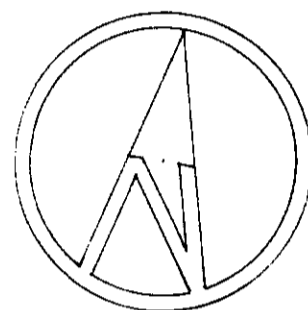

1940000101
 ALL DIMENSIONS TO BE CHECKED ON SITE BY CONTRACTOR BEFORE COMMENCING WORK.
 NO DIMENSIONS SCALED FROM THIS DRAWING.

17 MAR 1994

Geoff Beardsley & Partners
 ARCHITECTS, TOWN PLANNERS,
 INTERIOR DESIGNERS &
 QUANTITY SURVEYORS

4 WHITTON ROAD, TWICKENHAM, MIDDLESEX TW1 1BJ
 TELEPHONE: 01-891 1139 01-891 0289 01-892 8010
 FACSIMILE: 01-891 1307

client
ADDISON HOUSING ASSOCIATION LTD.

job
**2 - 10 ALEXANDRA RD.
 LONDON NW8**

title
**PROPOSED 11 FLATS
 GROUND FLOOR &
 SITE PLAN**

dwg no.
93108 / 6A

scale 1:100 date DEC. 1993