


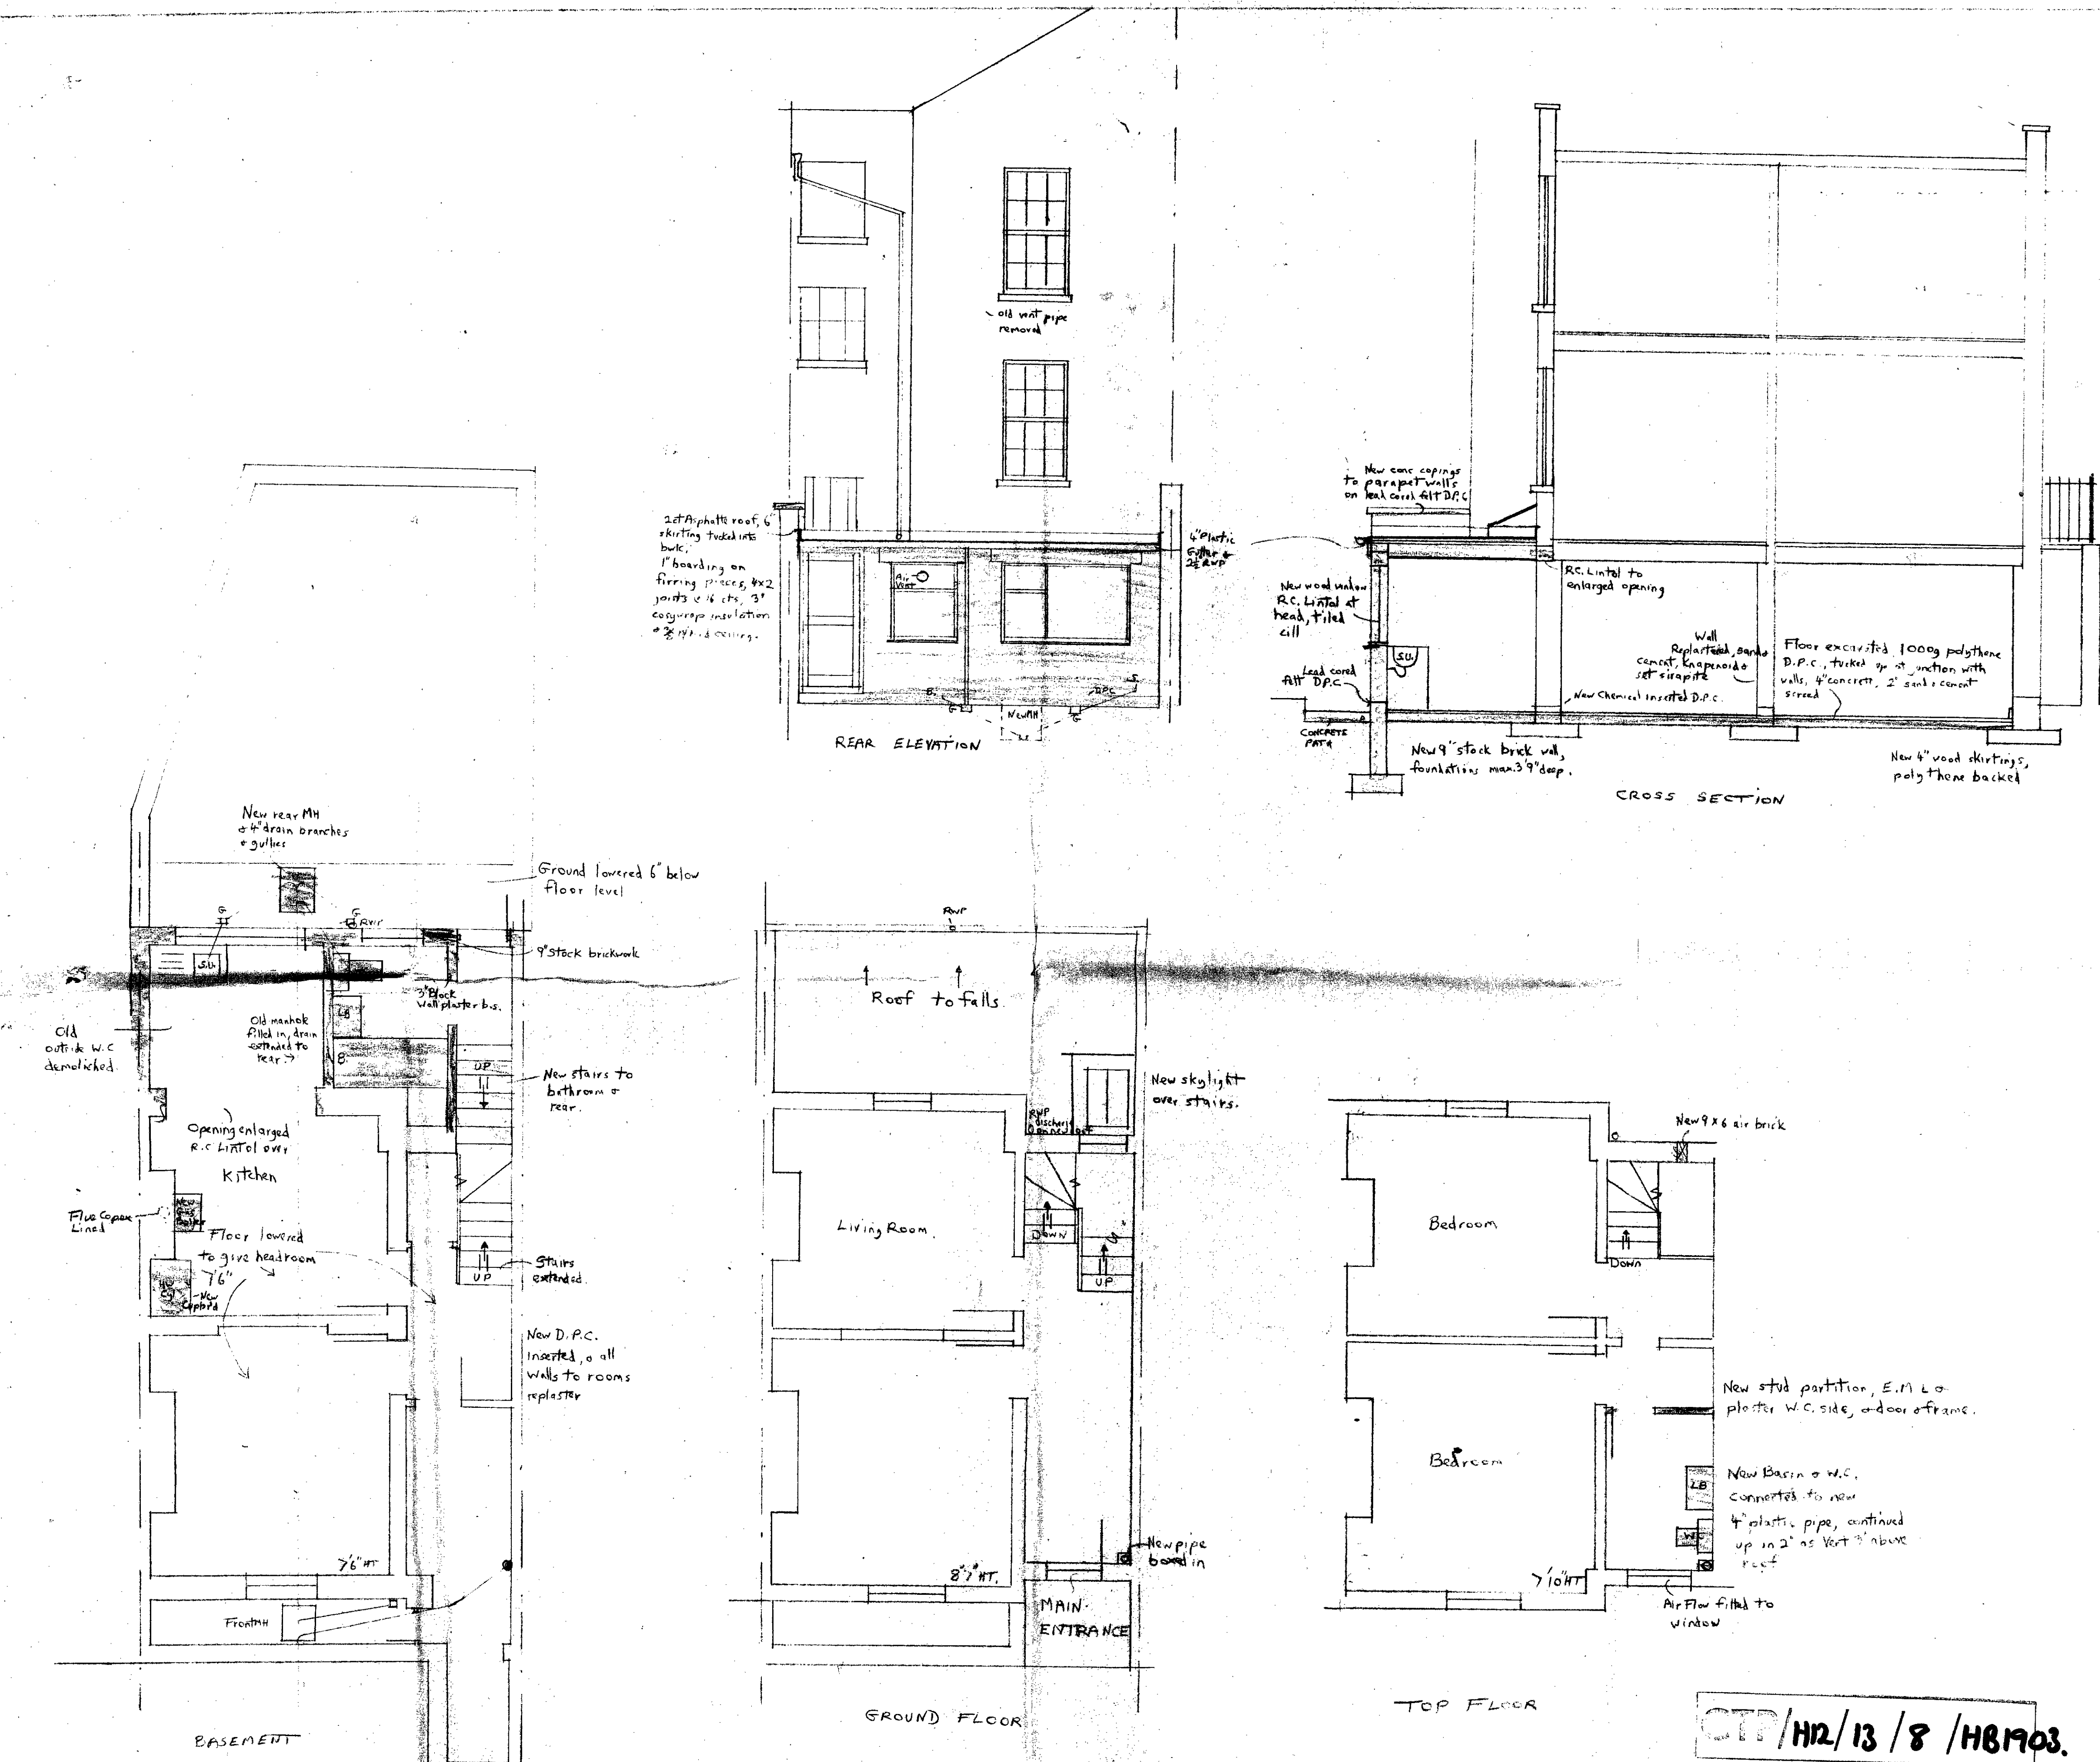

PLAN OF PROPOSED IMPROVEMENTS & BACK ADDITION

for M.L.J. FEE 9 JEFFREYS STREET, N.W.1.


Drawing No 76/3/2

J. Peppiatt, M.I.C.B.,
A.R.S.M., H.N.D.B.


Scale: - 1/4" to 1'0"

March 1978


J. B. PEPIATT & SON LTD.,
Builders,
20, HAVERSTOCK HILL, N.W.3.
PHONE: GUL 1724

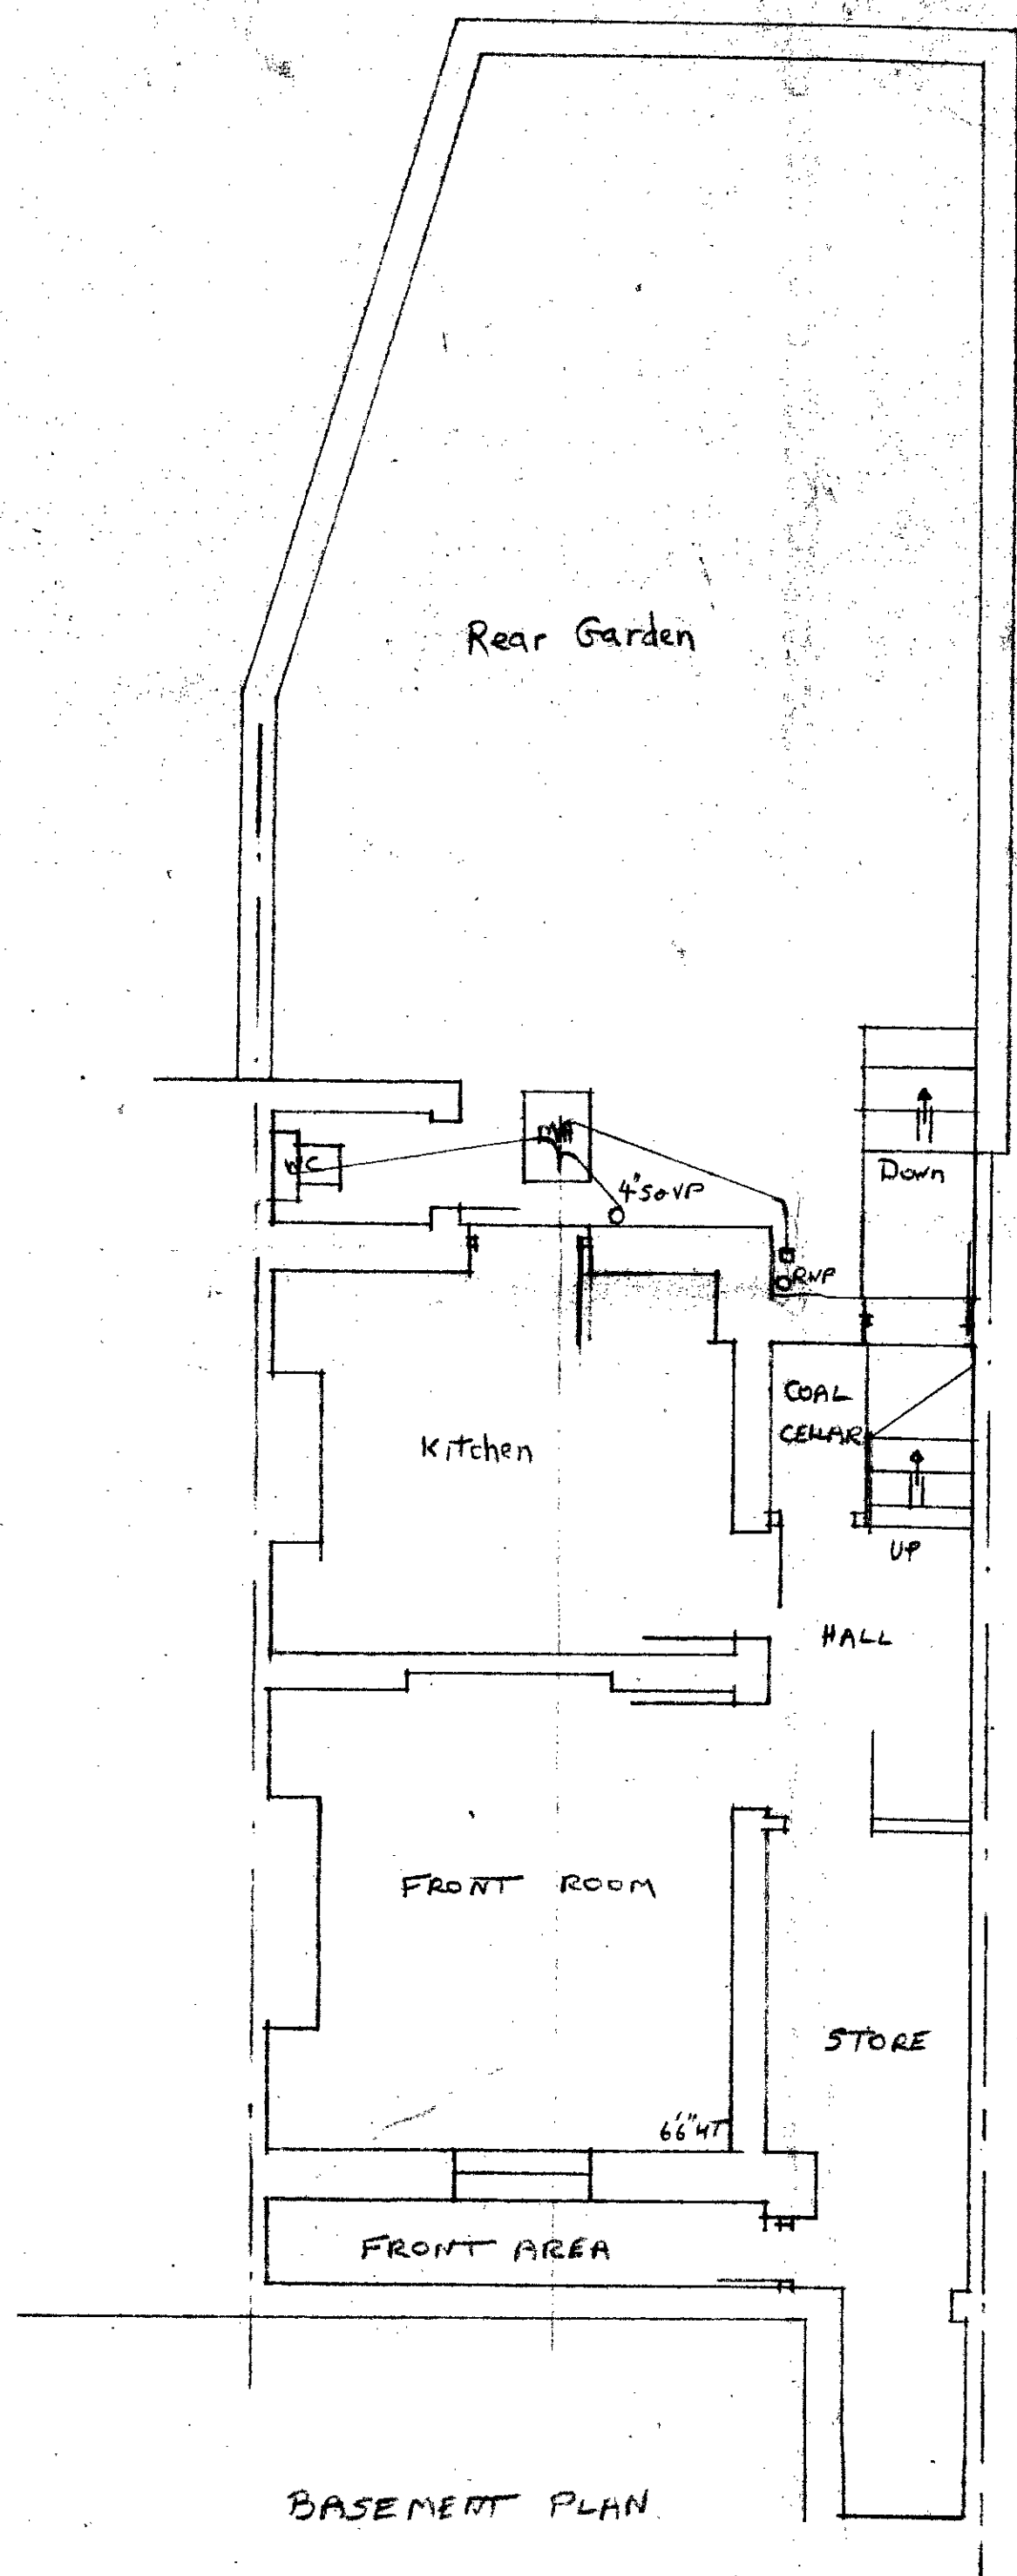


BASEMENT PLAN

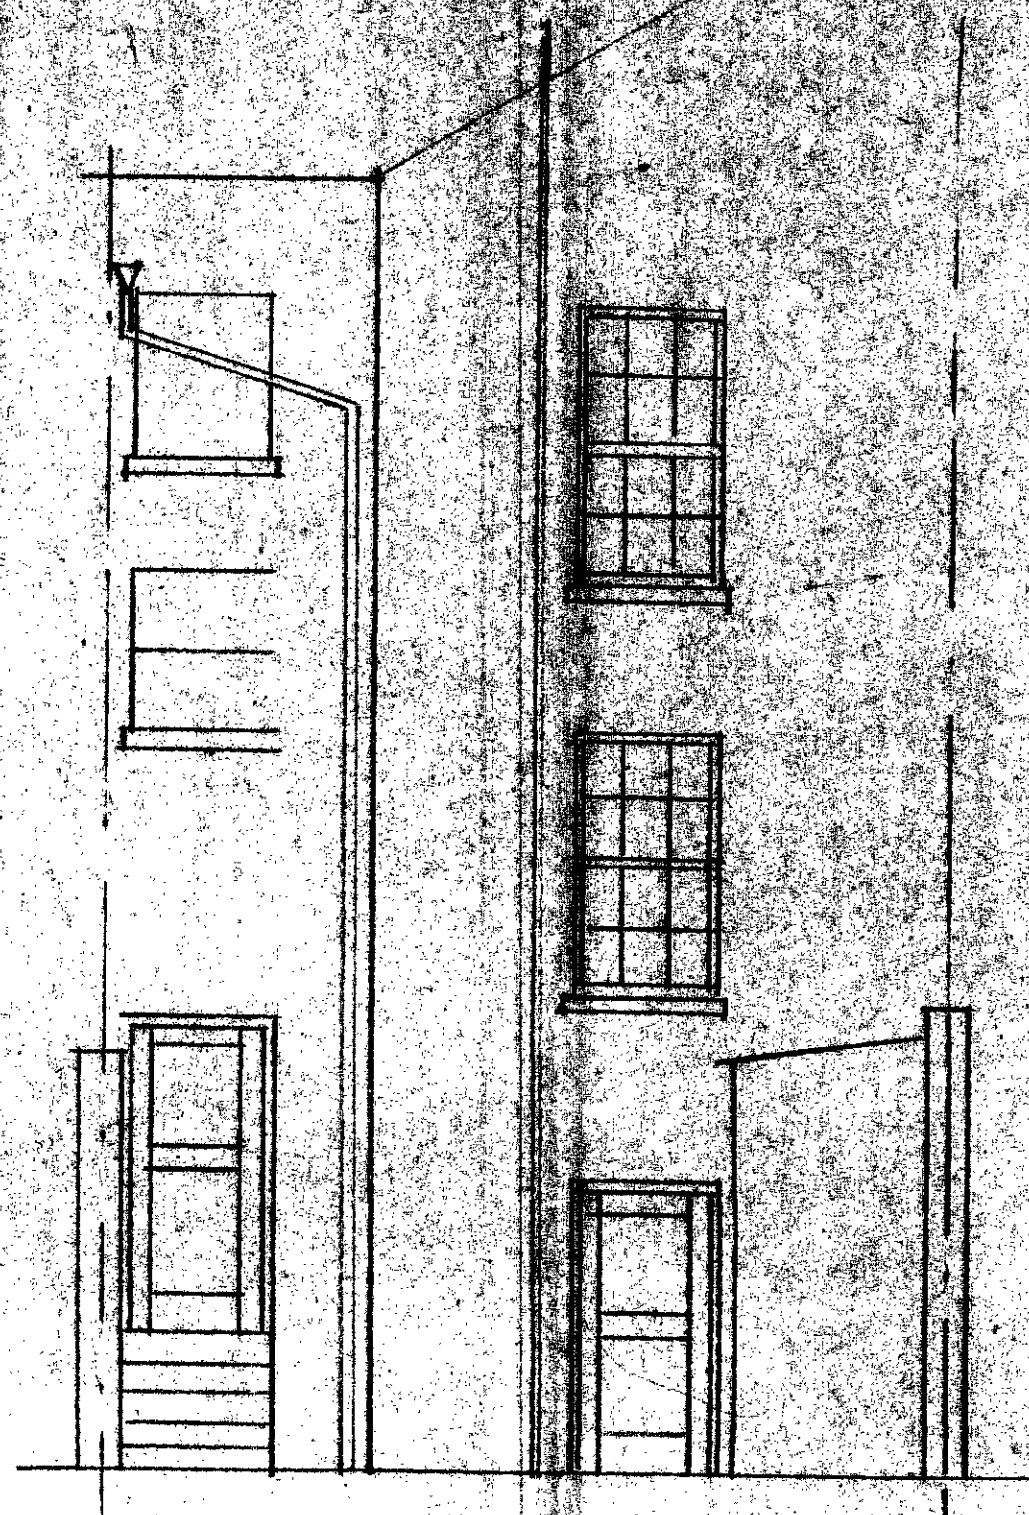

Rear Elevation

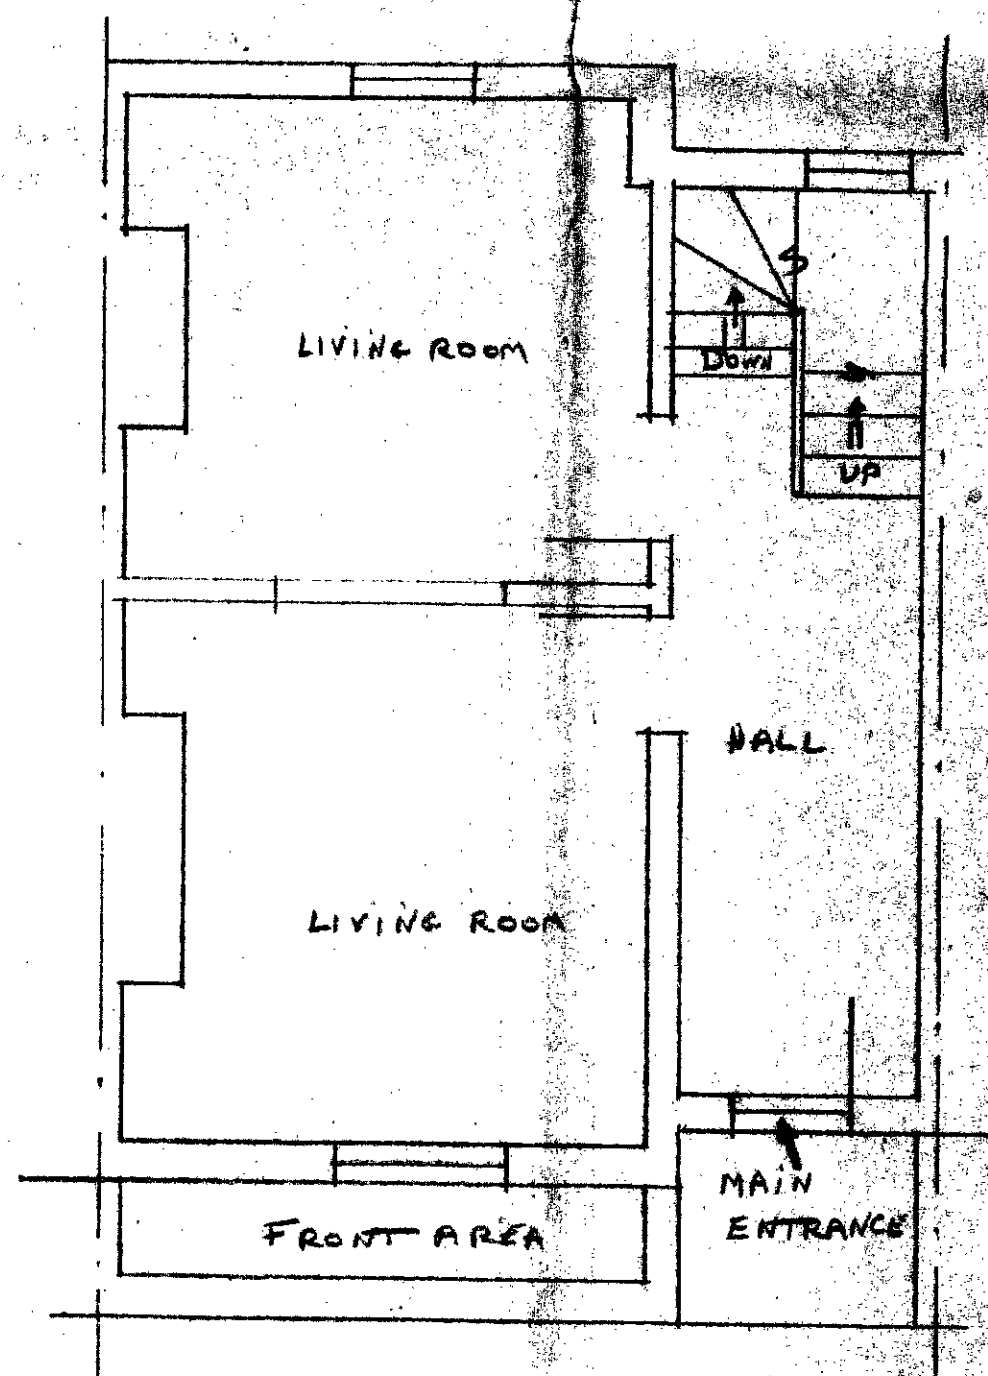

GROUND FLOOR PLAN

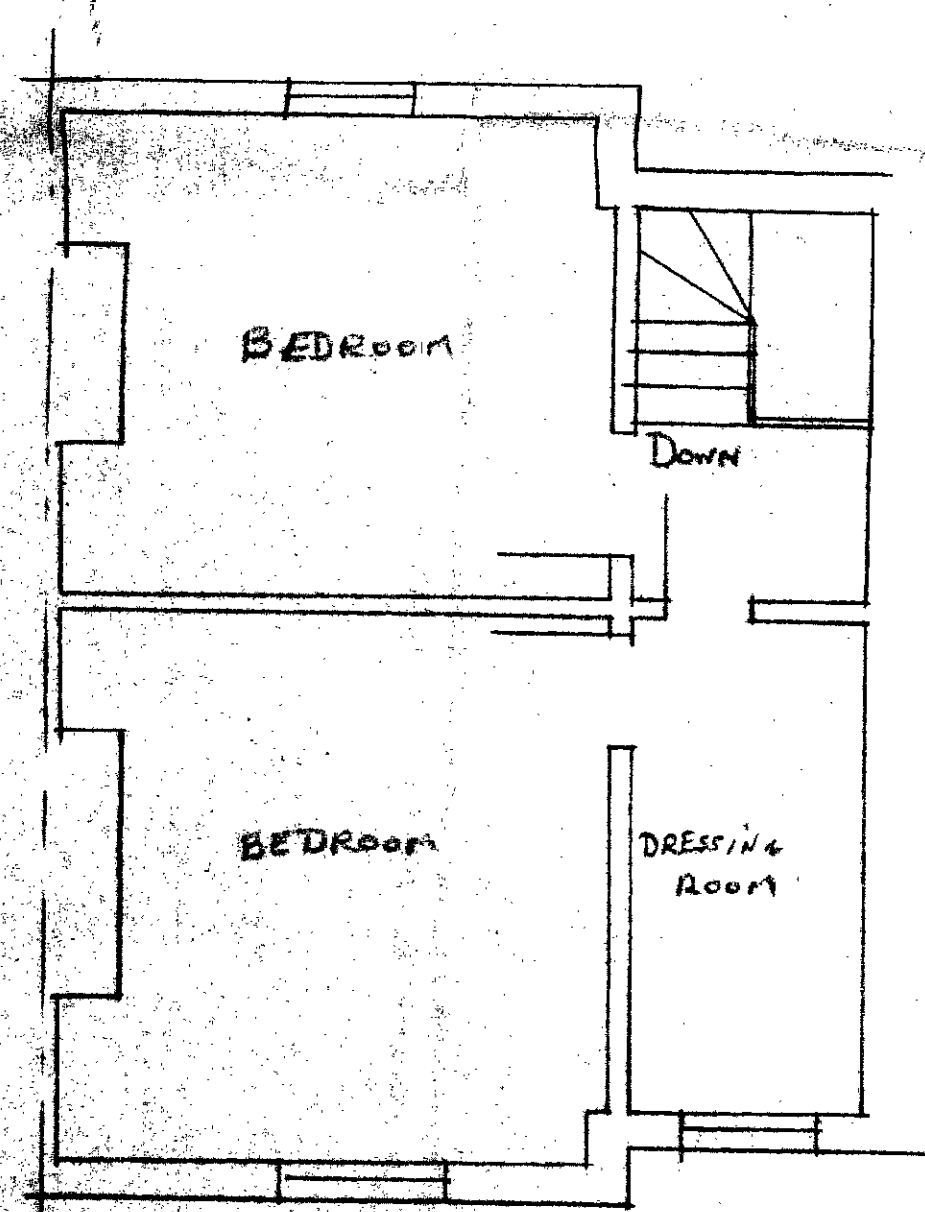

FIRST FLOOR PLAN

CTP/H12/13/8/HB1903.

PLAN AS EXISTING for Mr. L.J. Fee,
9 JEFFREY'S STREET, N.W.1

Drawing N° 743/1
J. Peppiatt, M.I.O.B.,
A.R.S.N., H.N.D.B.

Scale: - 1/4" To 1'0"
March 1978

C. H. PEPIATT & SON LTD.
Builders,
22, HAVERSTOCK HILL, N.W.3.
PHONE: GUL 1724