


9460190R3
9401806/R3

20 GLOUCESTER CRESCENT 21 GLOUCESTER CRESCENT 22 GLOUCESTER CRESCENT 25 INVERNESS STREET

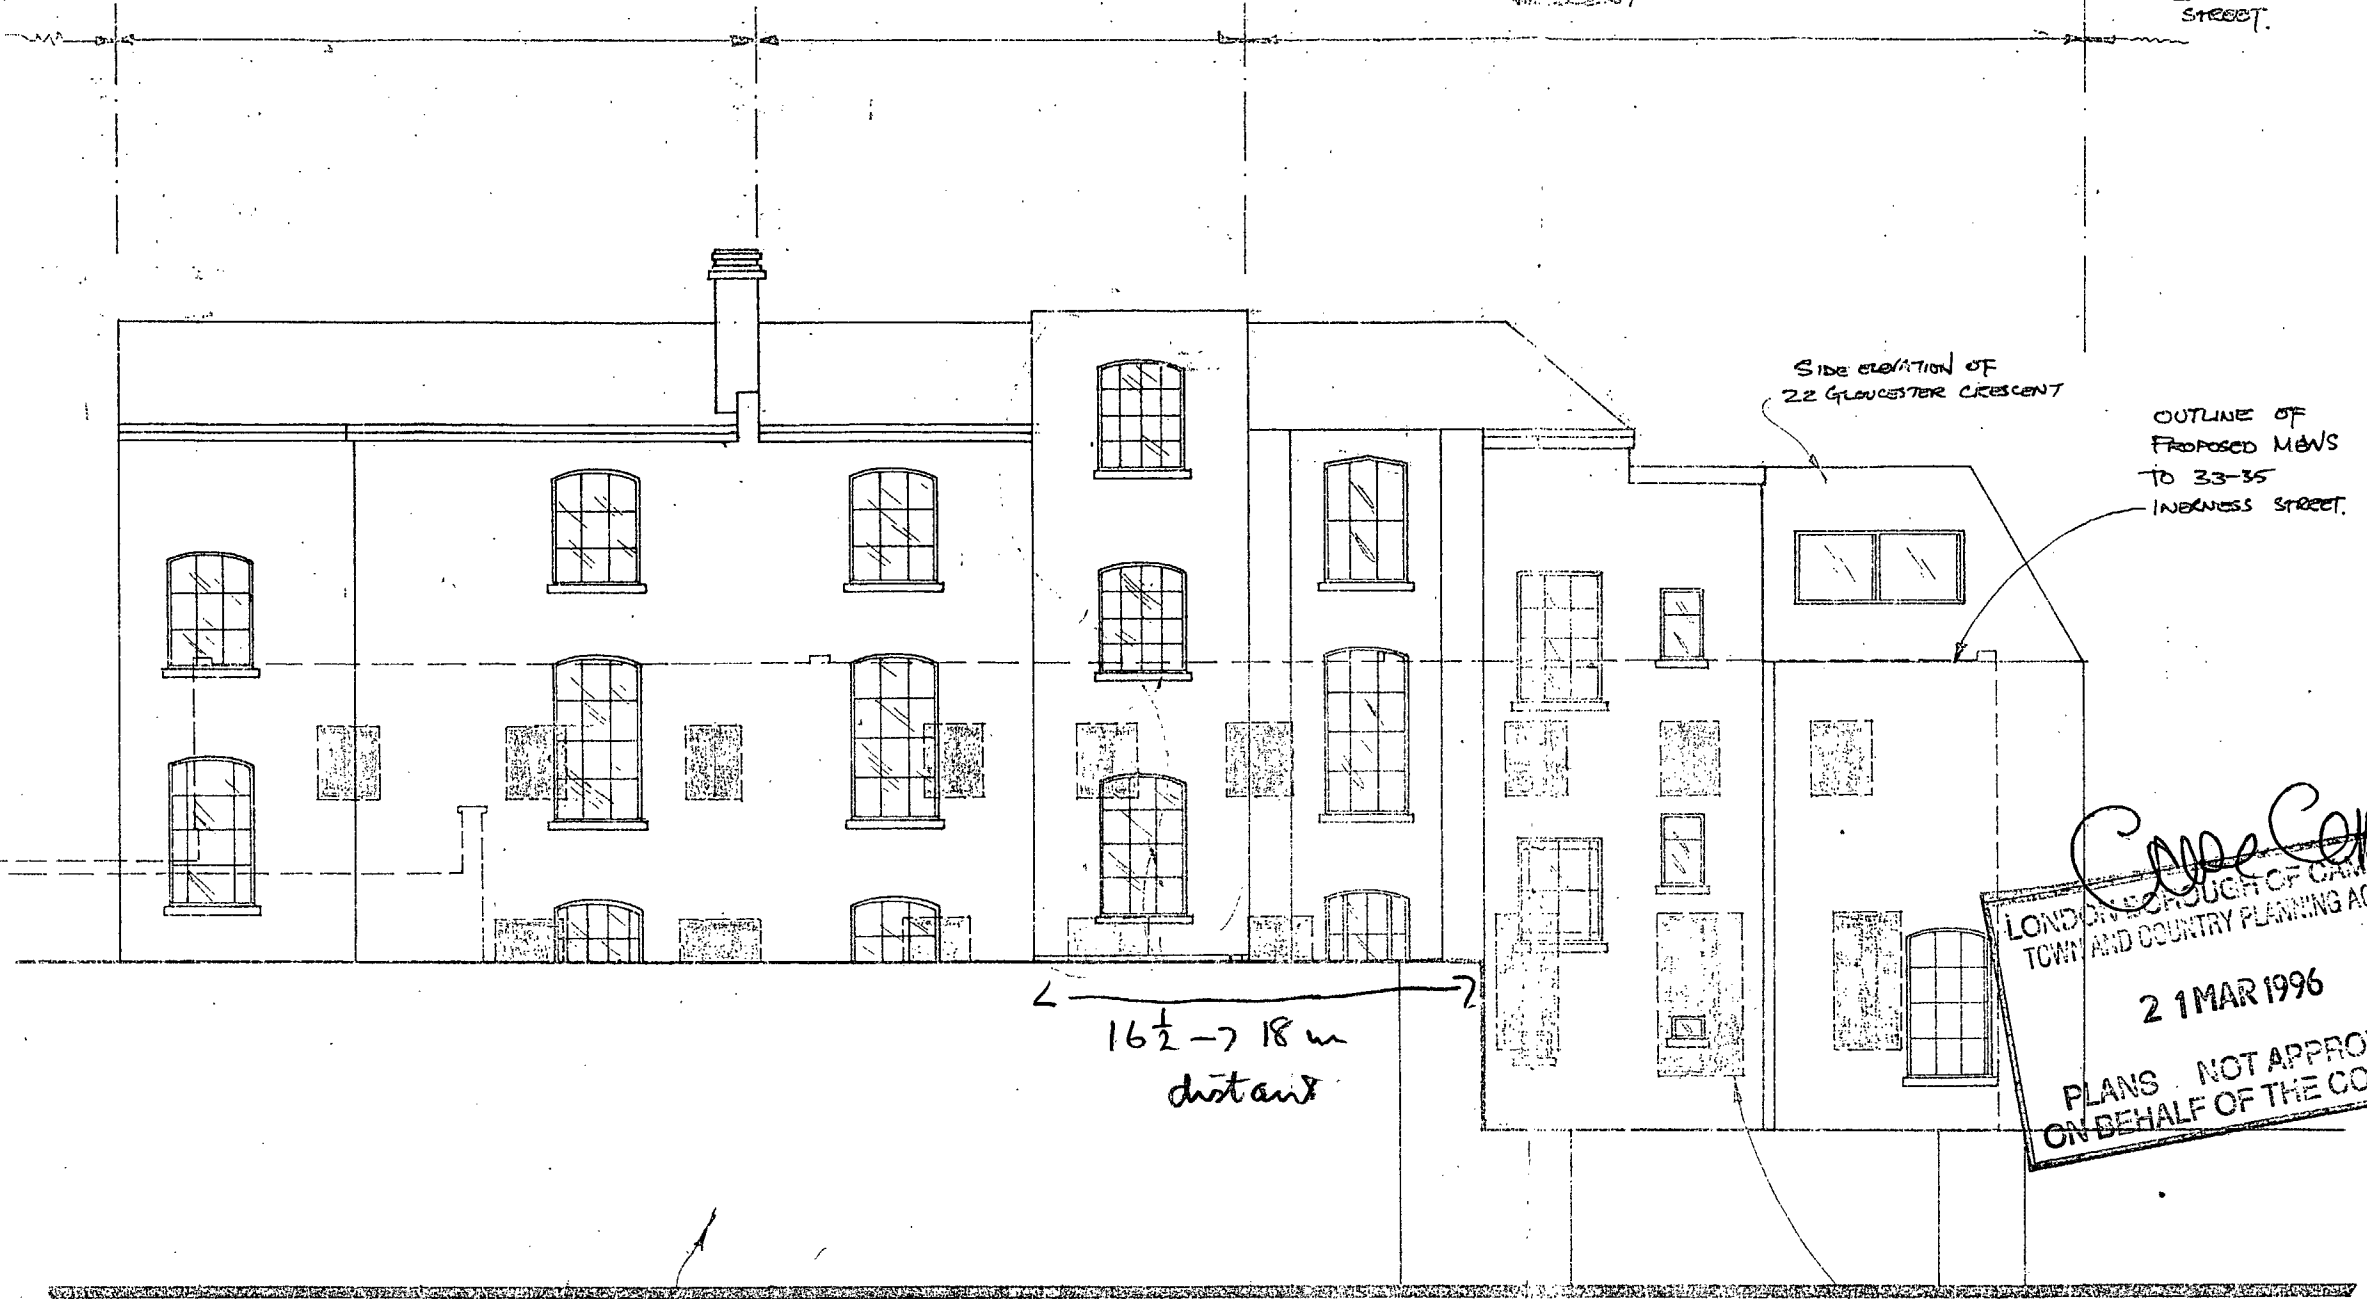

SIDE ELEVATION OF 22 GLOUCESTER CRESCENT

OUTLINE OF PROPOSED MEN'S TO 33-35 INVERNESS STREET.

16 1/2 -> 18 m distance


EXISTING BOUNDARY WALL RETAINED.

WINDOWS TO MEN'S HOUSES SHOWN SHADED & DOTTED.

Re amenity

Carole Cooper
LONDON BOROUGH OF CAMDEN
TOWN AND COUNTRY PLANNING ACTS
21 MAR 1996
PLANS NOT APPROVED
ON BEHALF OF THE COUNCIL

REV	DATE
REVISIONS	
DRAWING NOT TO BE SCALED. FIGURED DIMENSIONS ONLY DRAWING NOT TO BE USED FOR LAND TRANSFER PURPOSES DRAWING TO BE READ IN CONJUNCTION WITH RELEVANT DRAWINGS AND SPECIFICATION	
FAITHFULL	ARCHITECTS
 FAITHFULL ARCHITECTS	
071-924 2809	
CLIENT	
INVERNESS SECURITIES LTD	
PROJECT	
33-35 INVERNESS ST, NW 1	
DRAWING TITLE	
ELEVATION OF ADJACENT PROPERTIES (REAR ELEVATION) IN GLOUCESTER CRESCENT. (N.B. OUTLINE OF WINDOWS TO MEN'S HOUSES SHOWN OVERLAIN)	
SCALE	DATE
1:100	JANUARY 1996
DRAWN	DRAWING No
P.J.C.	267/SR02
CHECKED	REV

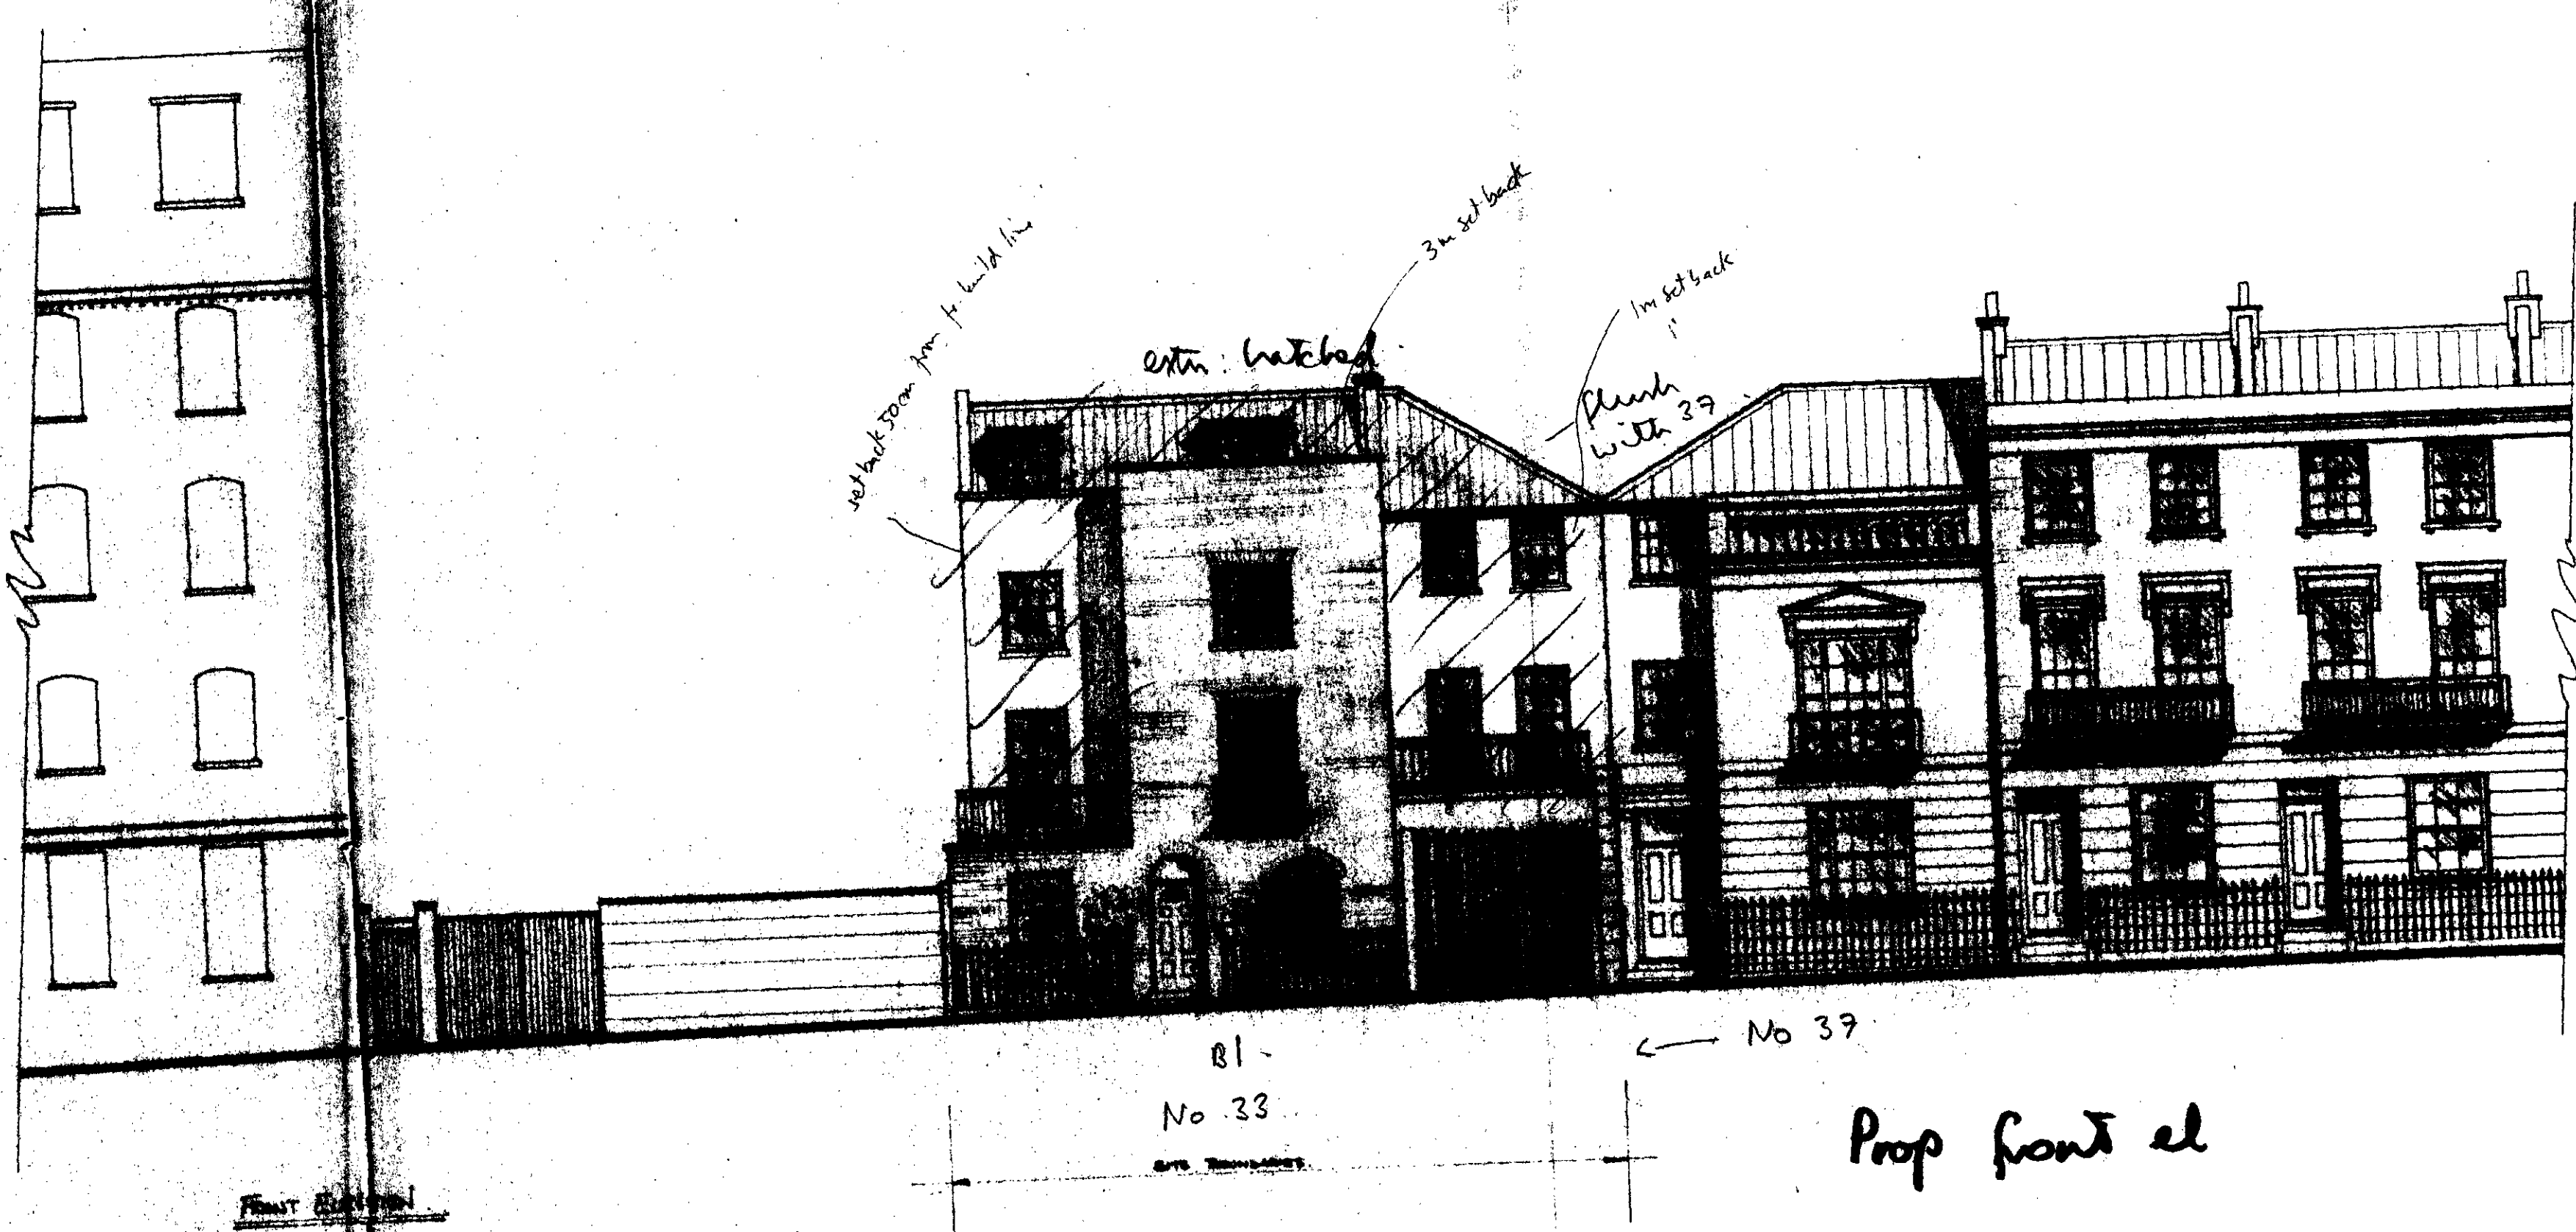

Copy Copy
 2 REVISED
 PLANS, ELEVATIONS, SECTIONS
 ON BEHALF OF THE CLIENT


19401806R³
 9460190R³

REV	DATE	DESCRIPTION
A	19th '94	Original Elevation
B	19th '95	Revised Elevation to Inverness St. (Ground Pl. & Section)
C	25th '95	Revised Elevation to Inverness St. (Ground Pl. & Section)

LONDON ELEVATION OF DRAWING
 PLANNING TO INVERNESS STREET
 25 SEP 1995
 RECEIVED FAITHFULL ARCHITECTS

CLIENT	INVERNESS SECURITY LTD.
PROJECT	35 INNERNESS STREET LONDON NW1
DRAWING TITLE	ELEVATION TO INVERNESS ST.
SCALE	1:100
DATE	OCTOBER '94
DRAWN	267/87
CHECKED	C

Prop. elev

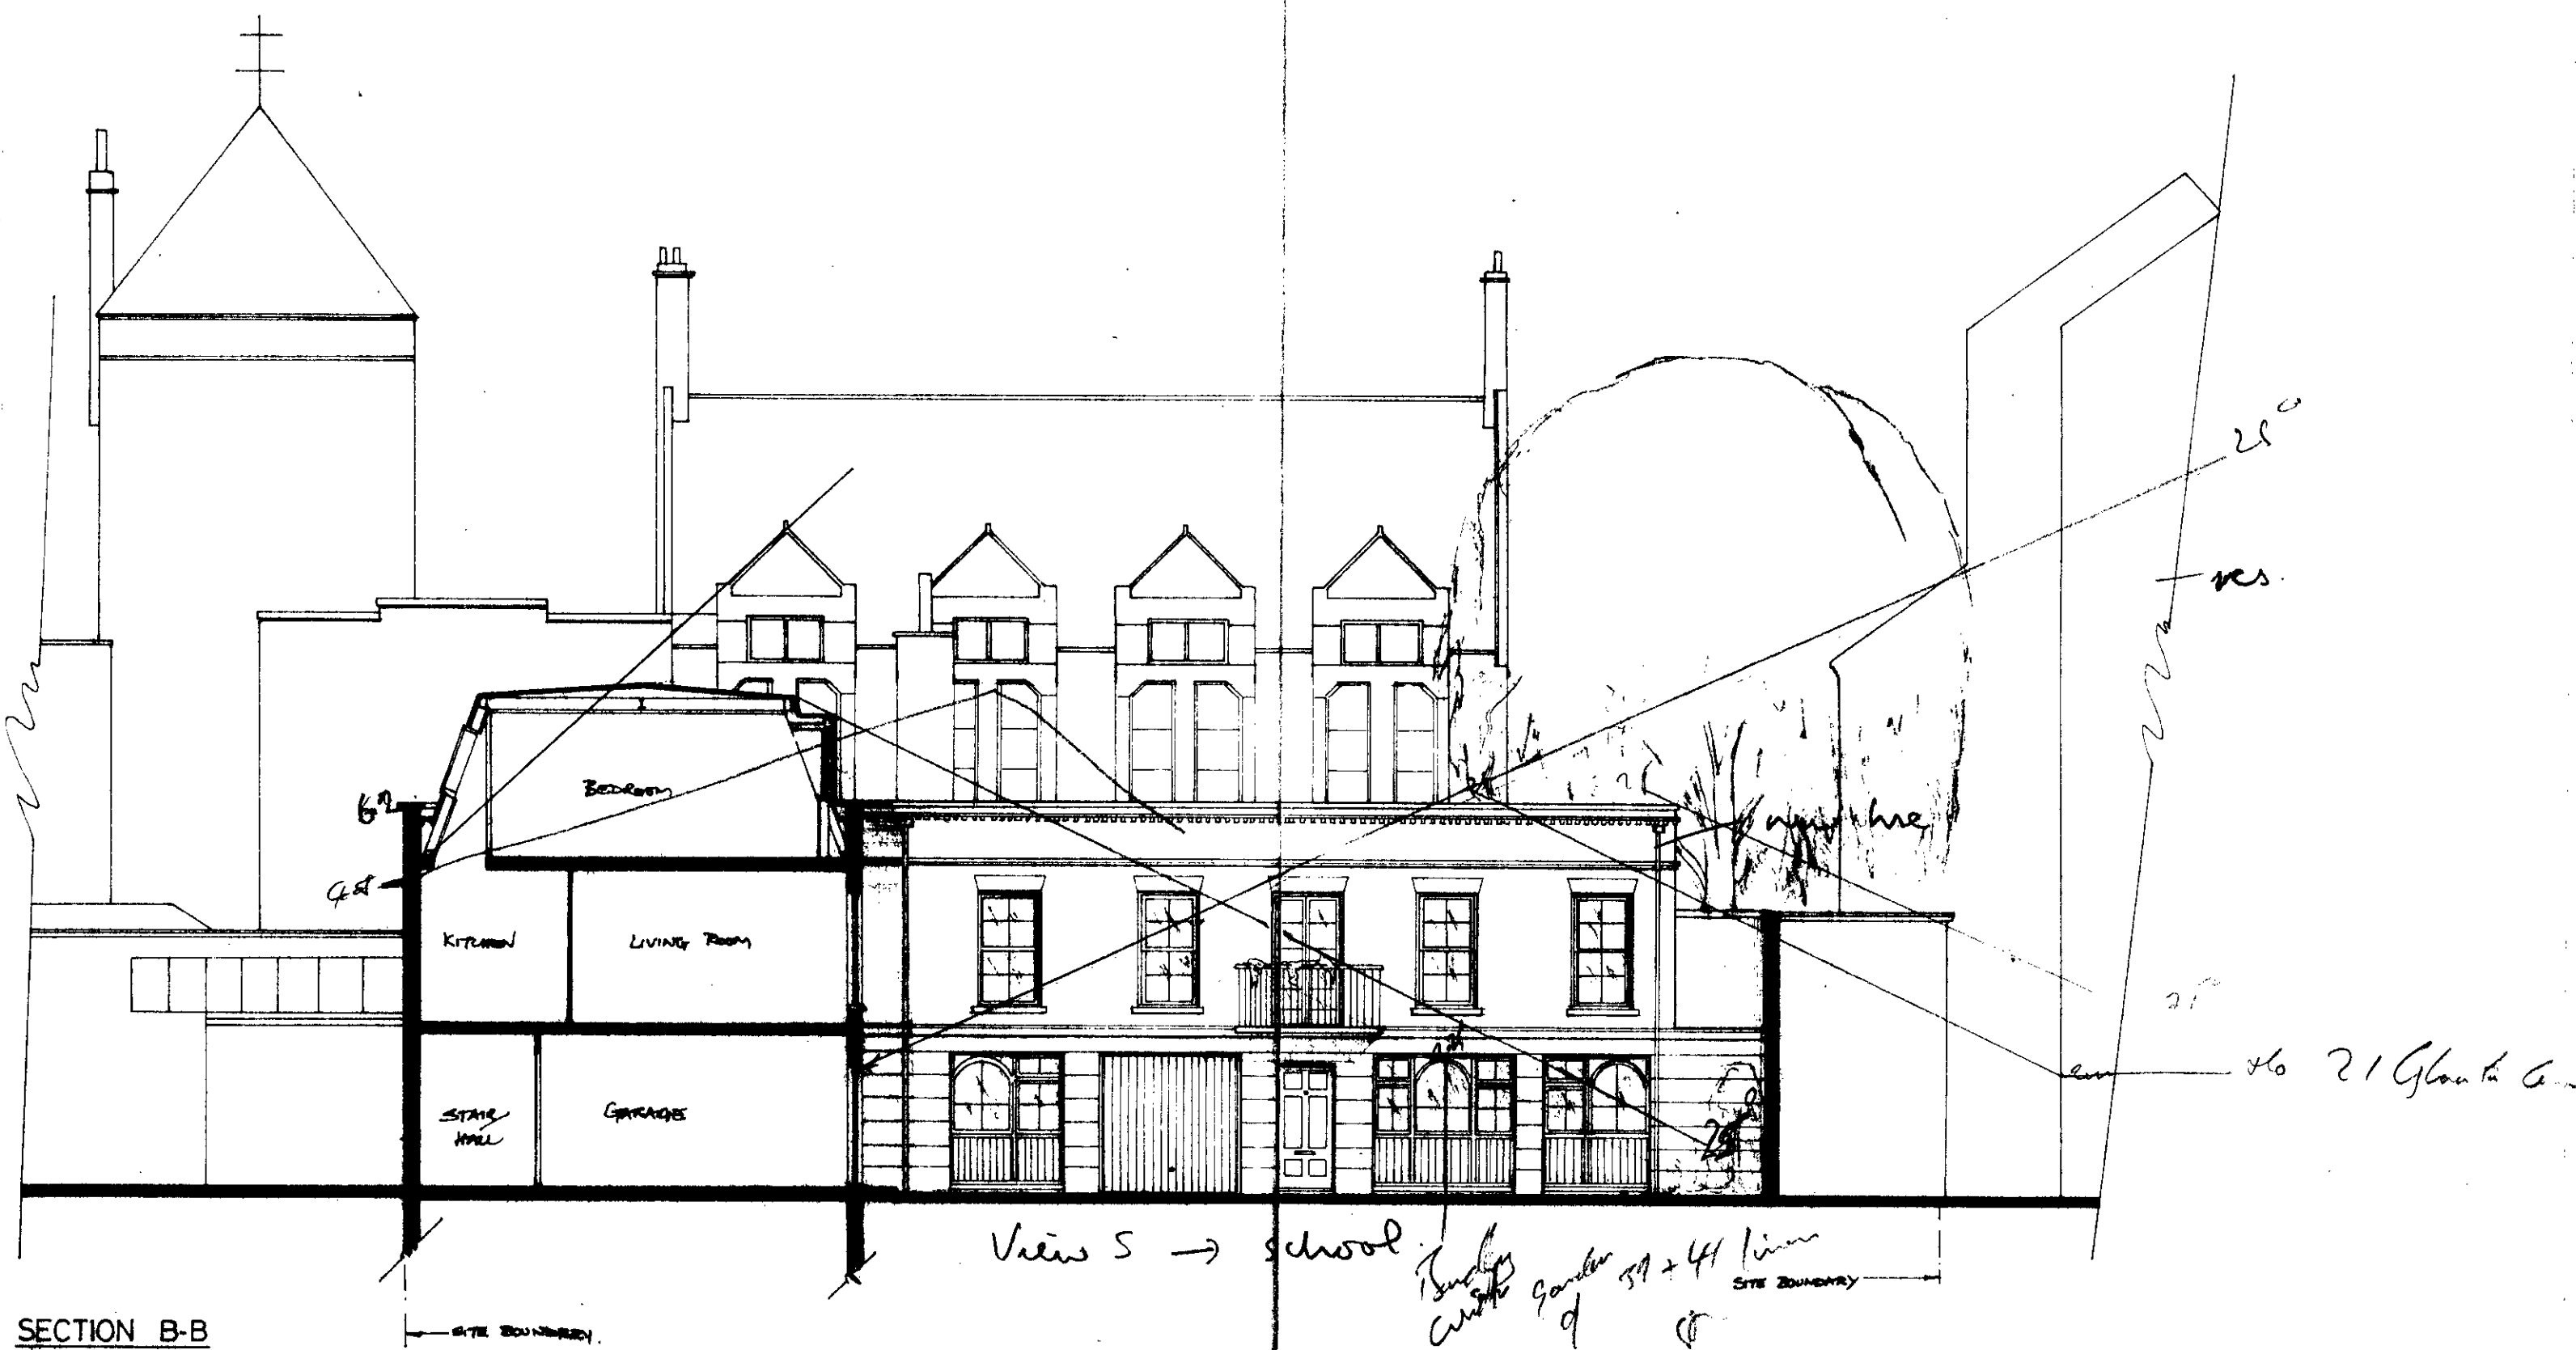

940190R3
940180GR3

Cross Copy

2-11-1956

PLANS, SECTIONS
ON BEHALF OF THE CLIENT

REV	DATE	REVISIONS
F	DEC '57	PLAN & APPROVED & THEORY TO FORM & GROUND OF HOUSE & BOUNDARY AS SHOWN BY 500 -
E	APR '55	33 INCREASES IN ROOFING, DISTING. BOUNDARY AT 2000' INTERVALS IN STREET
D	MAY '55	20' PLATS CHANGED, 20' USE INDICATED, SECTION APPROVED
C	APR '55	HOUSE PLAN APPROVED TO ONE HOUSE, MARRIAGE DUTIES
B	MAY '55	GENERAL REVISIONS
A	NOV '54	GENERAL REVISIONS

DRAWING NOT TO BE SCALED FIGURED DIMENSIONS ONLY
DRAWING NOT TO BE USED FOR LAND TRANSFER PURPOSES
DRAWING TO BE READ IN CONJUNCTION WITH RELEVANT
DRAWING AND SPECIFICATION

FAITHFULL ARCHITECTS

071-924 2809


CLIENT
INVERNESS SECURITIES LTD.

PROJECT
32-35 INVERNESS STREET, N.W.J.


DRAWING TITLE
SECTIONS & ELEVATIONS OF
MENS HOUSE
(SECTION A-A & B-B)

SCALE	DATE	REV
1/100	NOV '54	F
DRAWN	DRAWING No	CHECKED
	267/06	


Prop. sections & elev

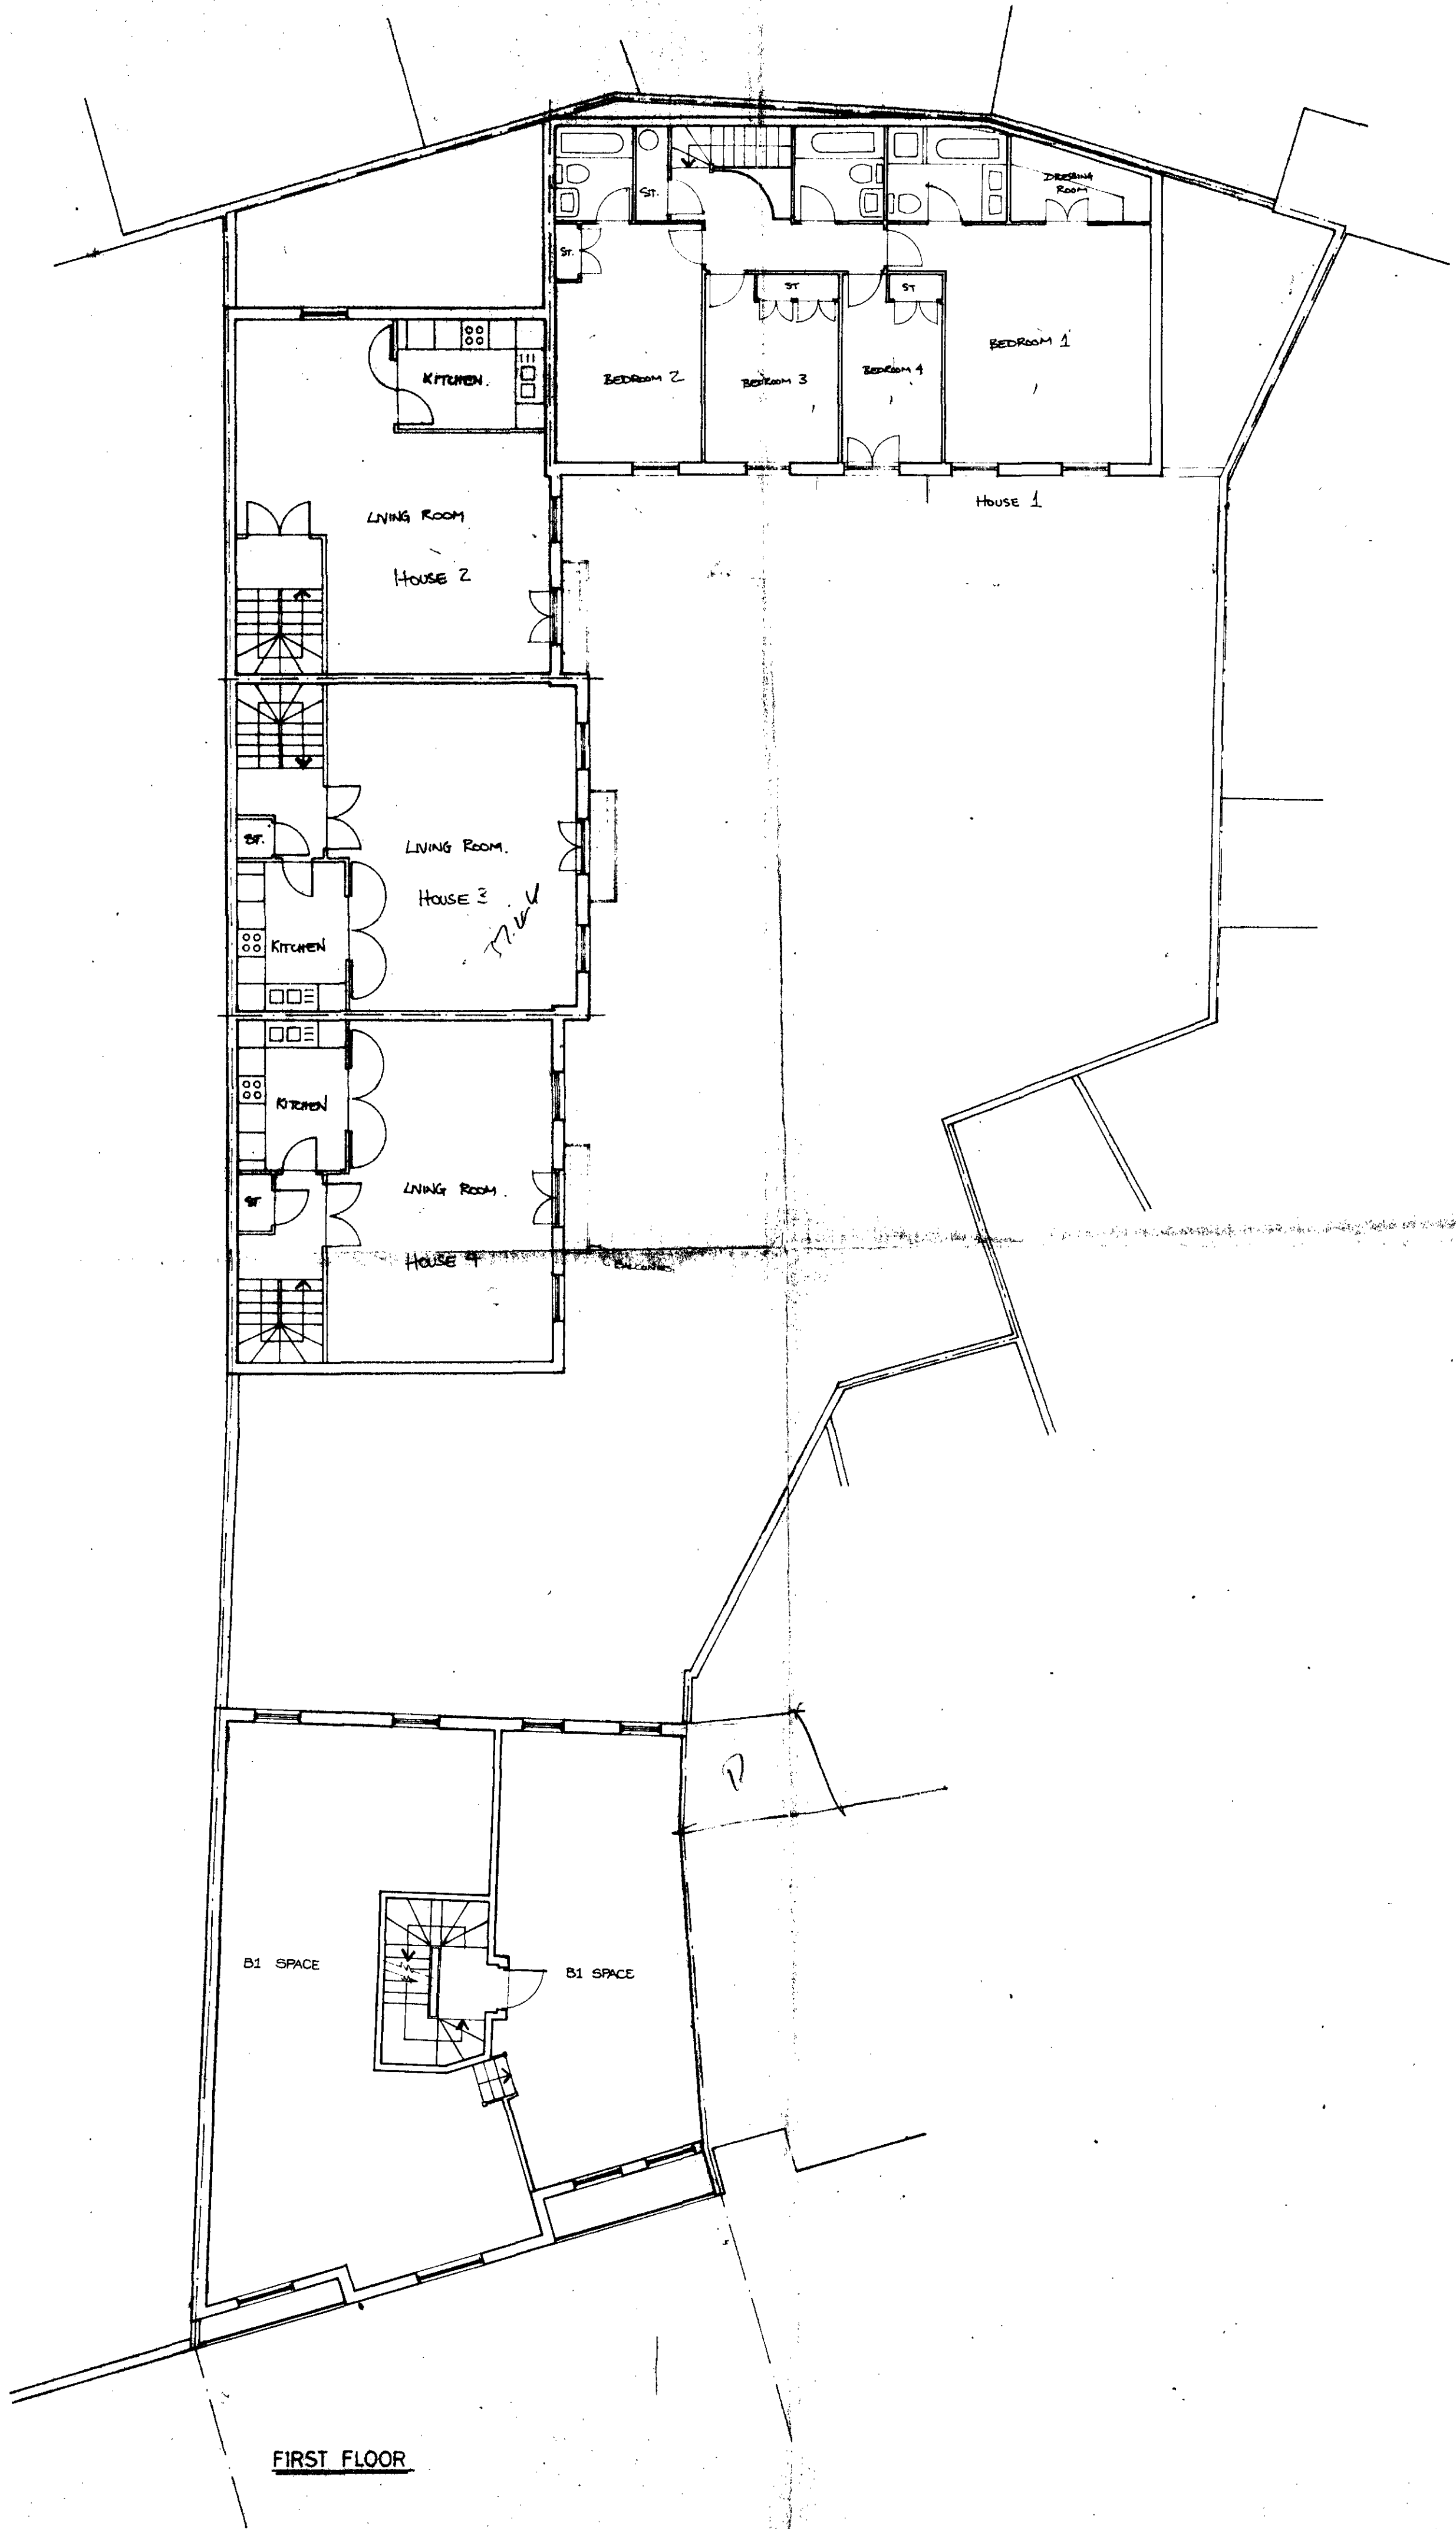

FIRST FLOOR

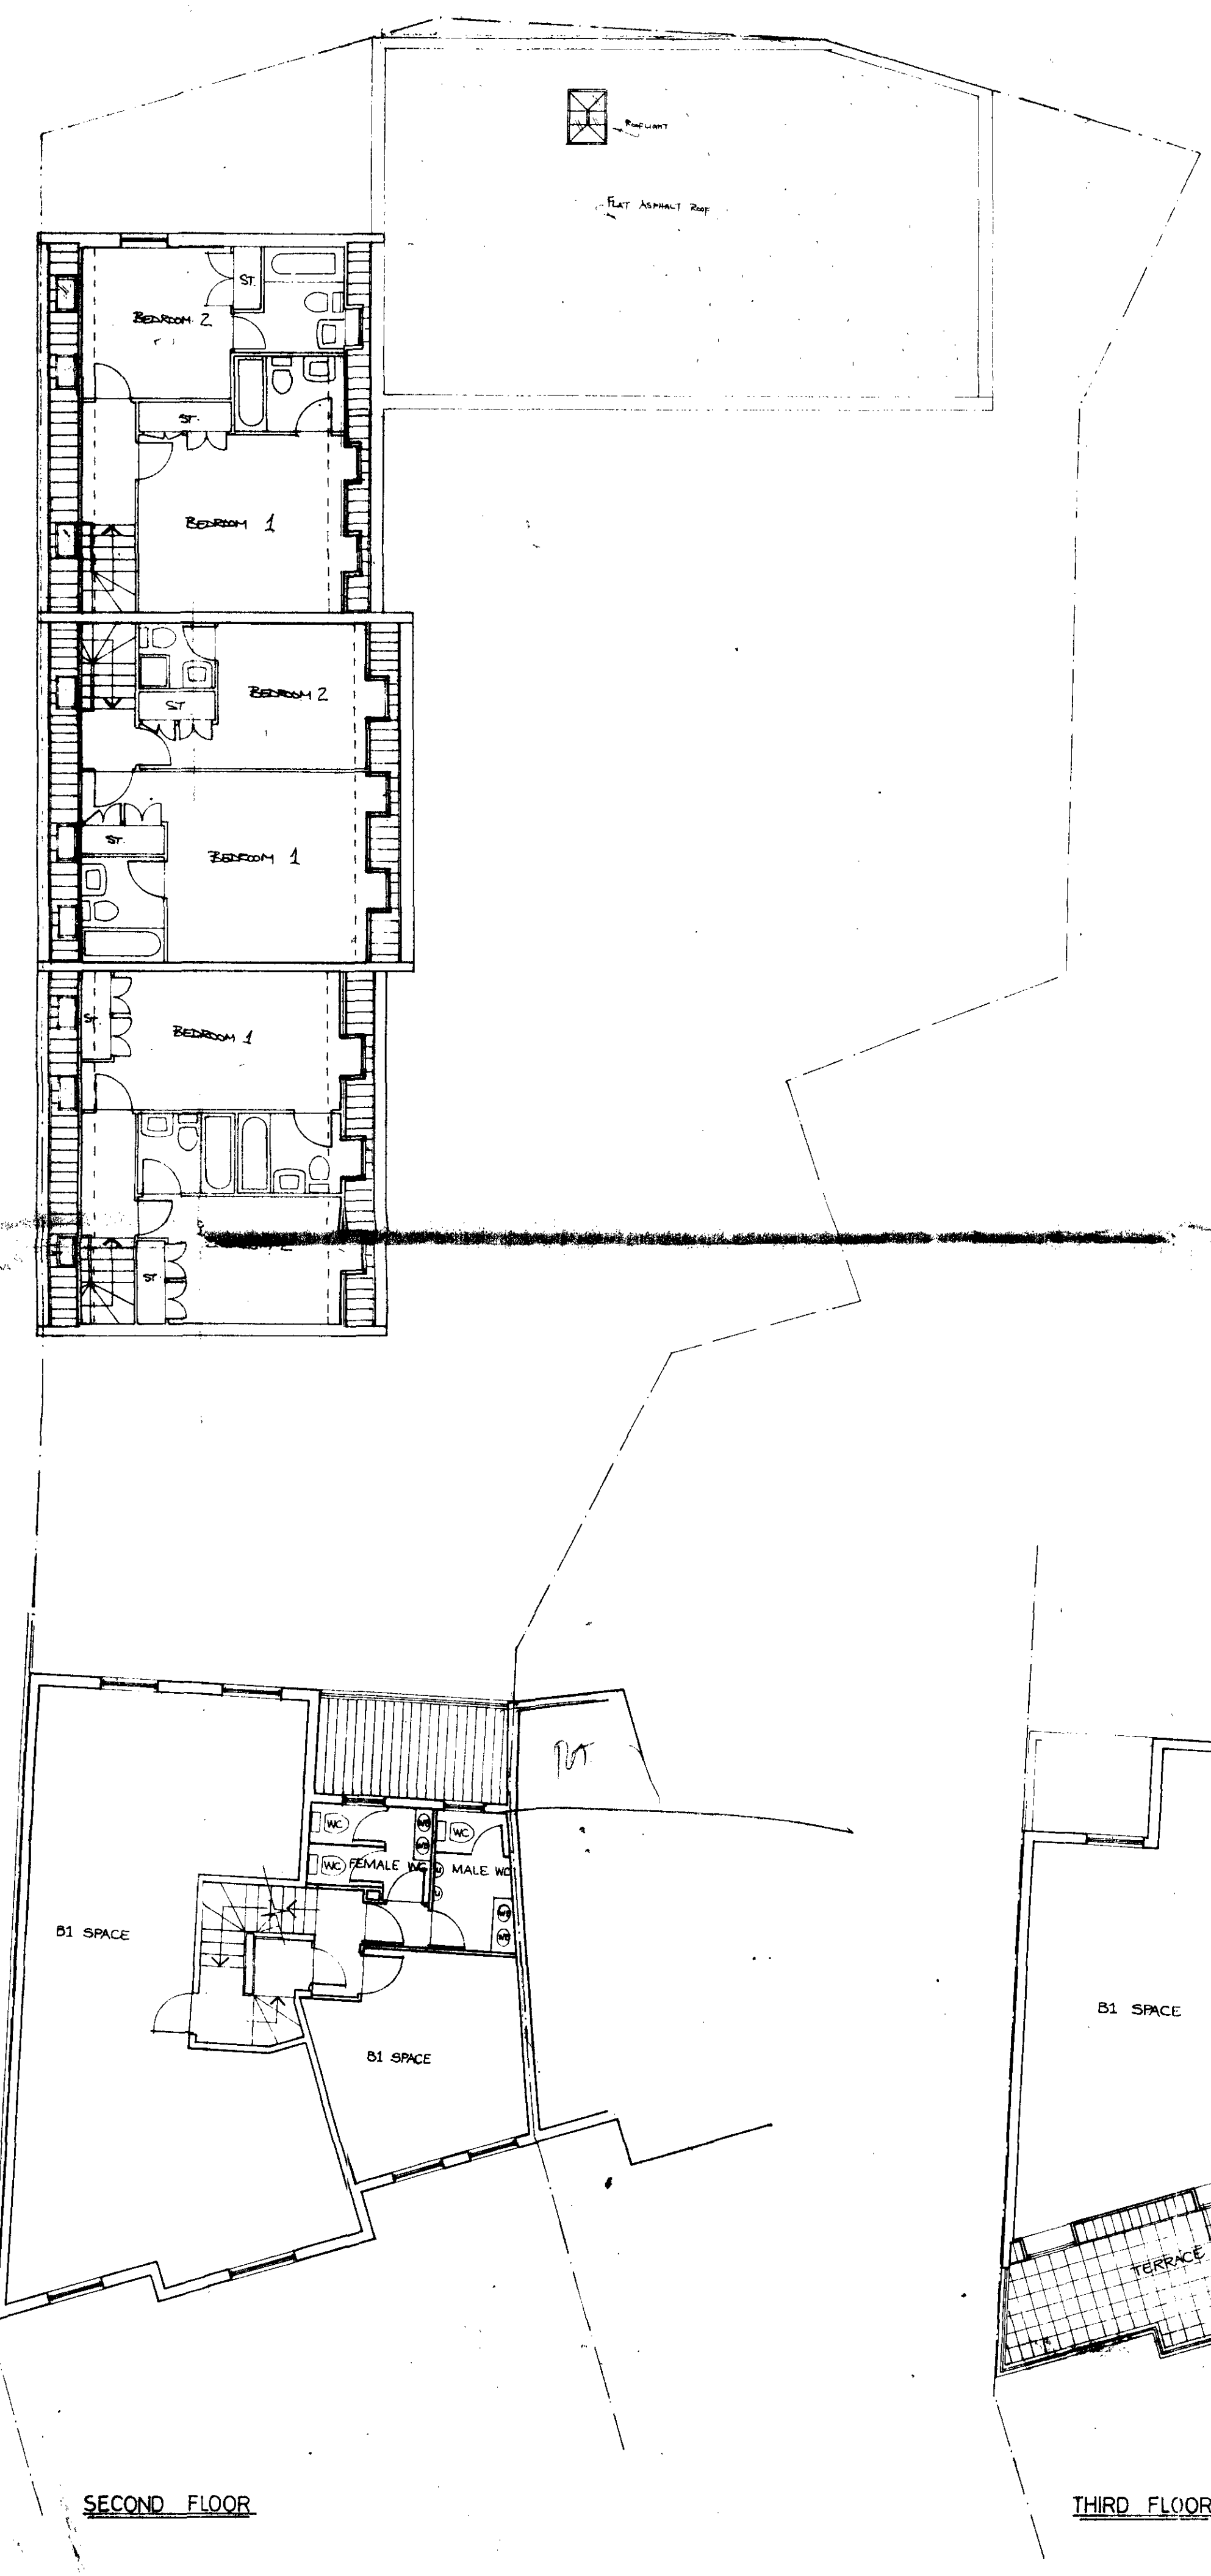

SECOND FLOOR

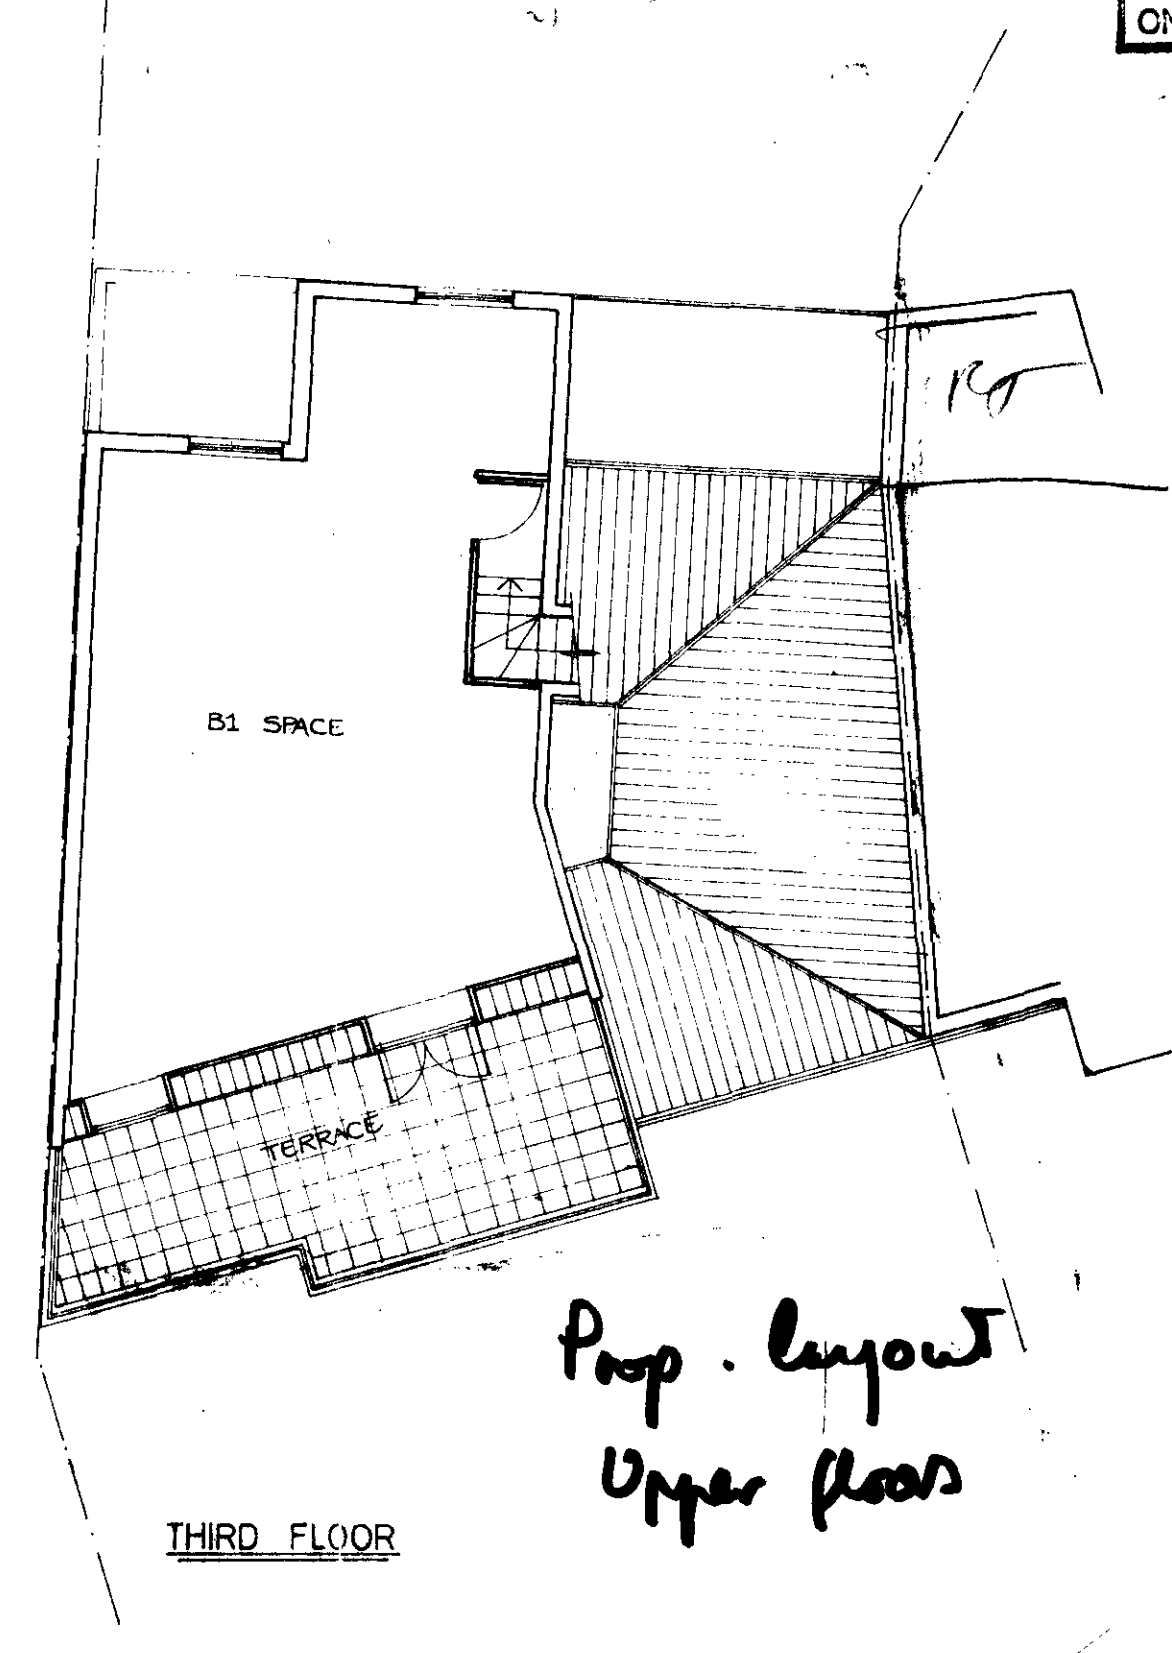

THIRD FLOOR

9460190R3
9461888R3


Copy Copy
21 MAR 1996
PLANS NOT APPROVED
ON BEHALF OF THE...

REV	DATE	REVISIONS
B	21 MAR '96	B2 INVENTION REDESIGNED
D	APR '96	2ND FLOOR OMITTED A REPAIR WITH B1 USE
C	MAR '95	SUBMIT REVISION TO COMING HOUSE 100 TO ONE FIVE
B	NOV '94	GENERAL REVISIONS
A		

DRAWING NOT TO BE USED FOR DIMENSIONS ONLY
 DRAWING NOT TO BE USED FOR LAND TRANSFER PURPOSES
 DRAWING TO BE READ IN CONJUNCTION WITH RELEVANT
 DRAWING AND SPECIFICATION
 FAITHFUL ARCHITECTS

071-924 2809
 CLIENT: INVERNESS SECURITIES LTD
 PROJECT: 35 INVERNESS STREET, LONDON NW1
 DRAWING TITLE: LAYOUT PLAN 1st, 2nd, 3rd FLOOR PLANS
 SCALE: 1/100 DATE: NOVEMBER '94
 DRAWN: DRAWING NO: 26715
 CHECKED: REV: E

*Prop. layout
Upper floor*

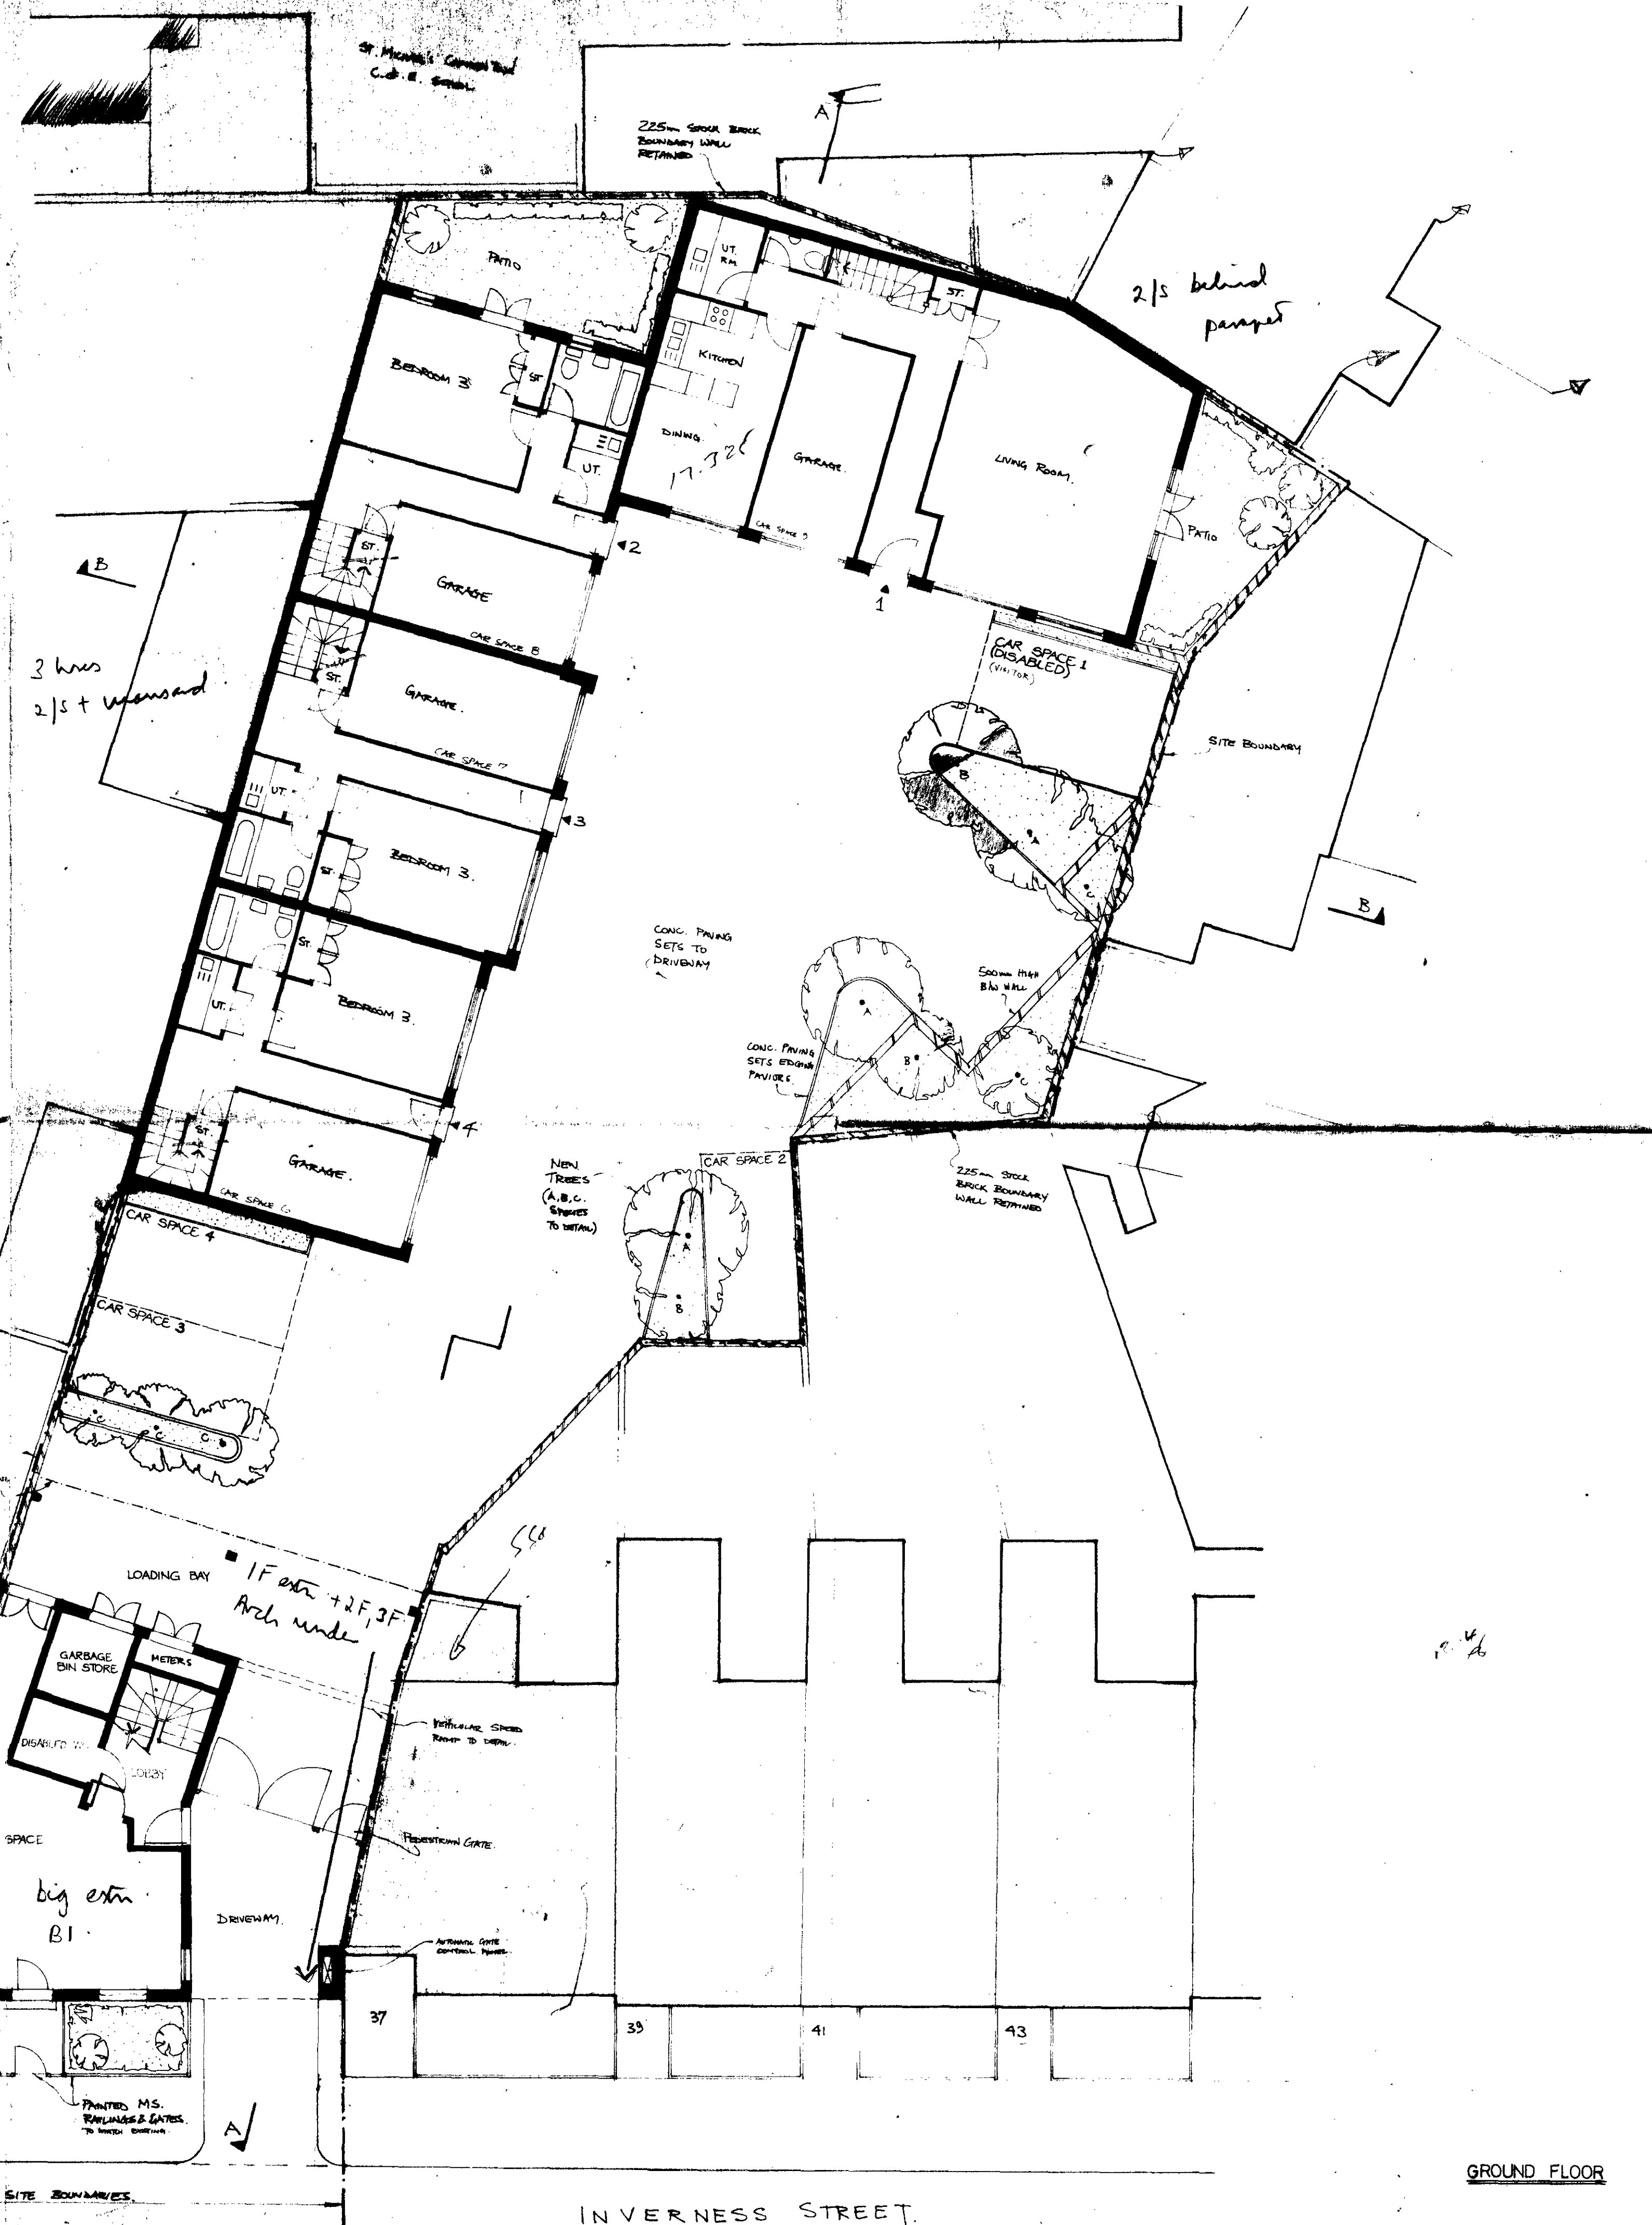

- MATERIALS:-**
- 1) WALLS - Facing BRICKWORK OF LONDON YELLOW STOCK BRICKS TO MATCH EXISTING, WITH RED RUBBER DETAILS, STONE COURSES, WINDOW ARCHES & EIGHTH CAVES, ETC., WITH FINISHED RENDER ABOVE & WHICH SURROUND.
 - 2) ROOFS - ASPHALT TO FEAT ROOFS & ARTIFICIAL SLATES (EXTERIOR ROOM) TO MATCHED ROOFS (NATURAL SLATE COLOUR), WITH LEAD CLAD BOARDS.
 - 3) WINDOWS - 5/10 PAINTED DOUBLE GLAZED SASH WINDOWS, VELUX WINDOWS TO ROOFLIGHTS.
 - 4) DOORS - 5/10 PAINTED DOUBLE GLAZED THROUGH DOORS & 1/10 PAINTED FRONT DOORS.
 - 5) GRATES - BLACK PAINTED M.S. VENTILATOR & PEDESTRIAN GRATES WITH ELECTRIC AUTOMATIC OPENING.
 - 6) RAILING - BLACK PAINTED M.S. TO MATCH RAILINGS TO ADJOINING TERRACE.
 - 7) COURTYARD - MARBLE CONC. BLOCK FINING SETS & KERBS COLOUR: 'NATURAL'.
 - 8) BALCONIES - BLACK PAINTED M.S. WITH TROMPEL'ERE TILES.

1946011100
19401806R5

Carroll
21 MAR 1996
PLANS NOT APPROVED
ON BEHALF OF THE COUNCIL

REV	DATE	DESCRIPTION
1	21 MAR 96	GROUND FLOOR ENTRANCE & 33 INVERNESS STREET
2	21 MAR 96	GROUND FLOOR ENTRANCE & 33 INVERNESS STREET
3	21 MAR 96	HOUSE 1 GATEWAY & HOUSE 2 APPROVED (SHOULD BE)
4	21 MAR 96	GENERAL COMMENTS & NOTES ADDED

FAITHFULL ARCHITECTS
071-924 2809
CLIENT: INVERNESS SECURITIES LTD.
PROJECT: 35 INVERNESS STREET
DRAWING TITLE: GROUND FLOOR PLAN & SITE PLAN AS PROPOSED
SCALE: 1/100
DATE: OCTOBER '94
DRAWN: 247/04
CHECKED: [Signature]

Carroll
21 MAR 1996
PLANS NOT APPROVED
ON BEHALF OF THE COUNCIL

Prop. site layout

GROUND FLOOR


INVERNESS STREET.



2 11/02/1996
 PLANS NOT ATTACHED
 ON BEHALF OF THE COMPANY


9401006
 9460190

DRAWING NOT TO BE SCALED FIGURES UNLESS OTHERWISE STATED	
DRAWING NOT TO BE USED FOR ANY TRADE PURPOSE	
DRAWING TO BE READ IN CONJUNCTION WITH RELEVANT DRAWINGS AND SPECIFICATIONS	
FAITHFULL ARCHITECTS	
FAITHFULL	
ARCHITECTS	
071-924 2809	
CLIENT	INVERNESS SECURITIES LTD.
PROJECT	35 INVERNESS STREET, LONDON NW1
DRAWING TITLE	SURVEY DRAWING OF ELEVATION TO INVERNESS ST. (AS EXISTING)
SCALE	DATE
1/100	OCTOBER 1994
DRAWN	CHECKED
	267/03

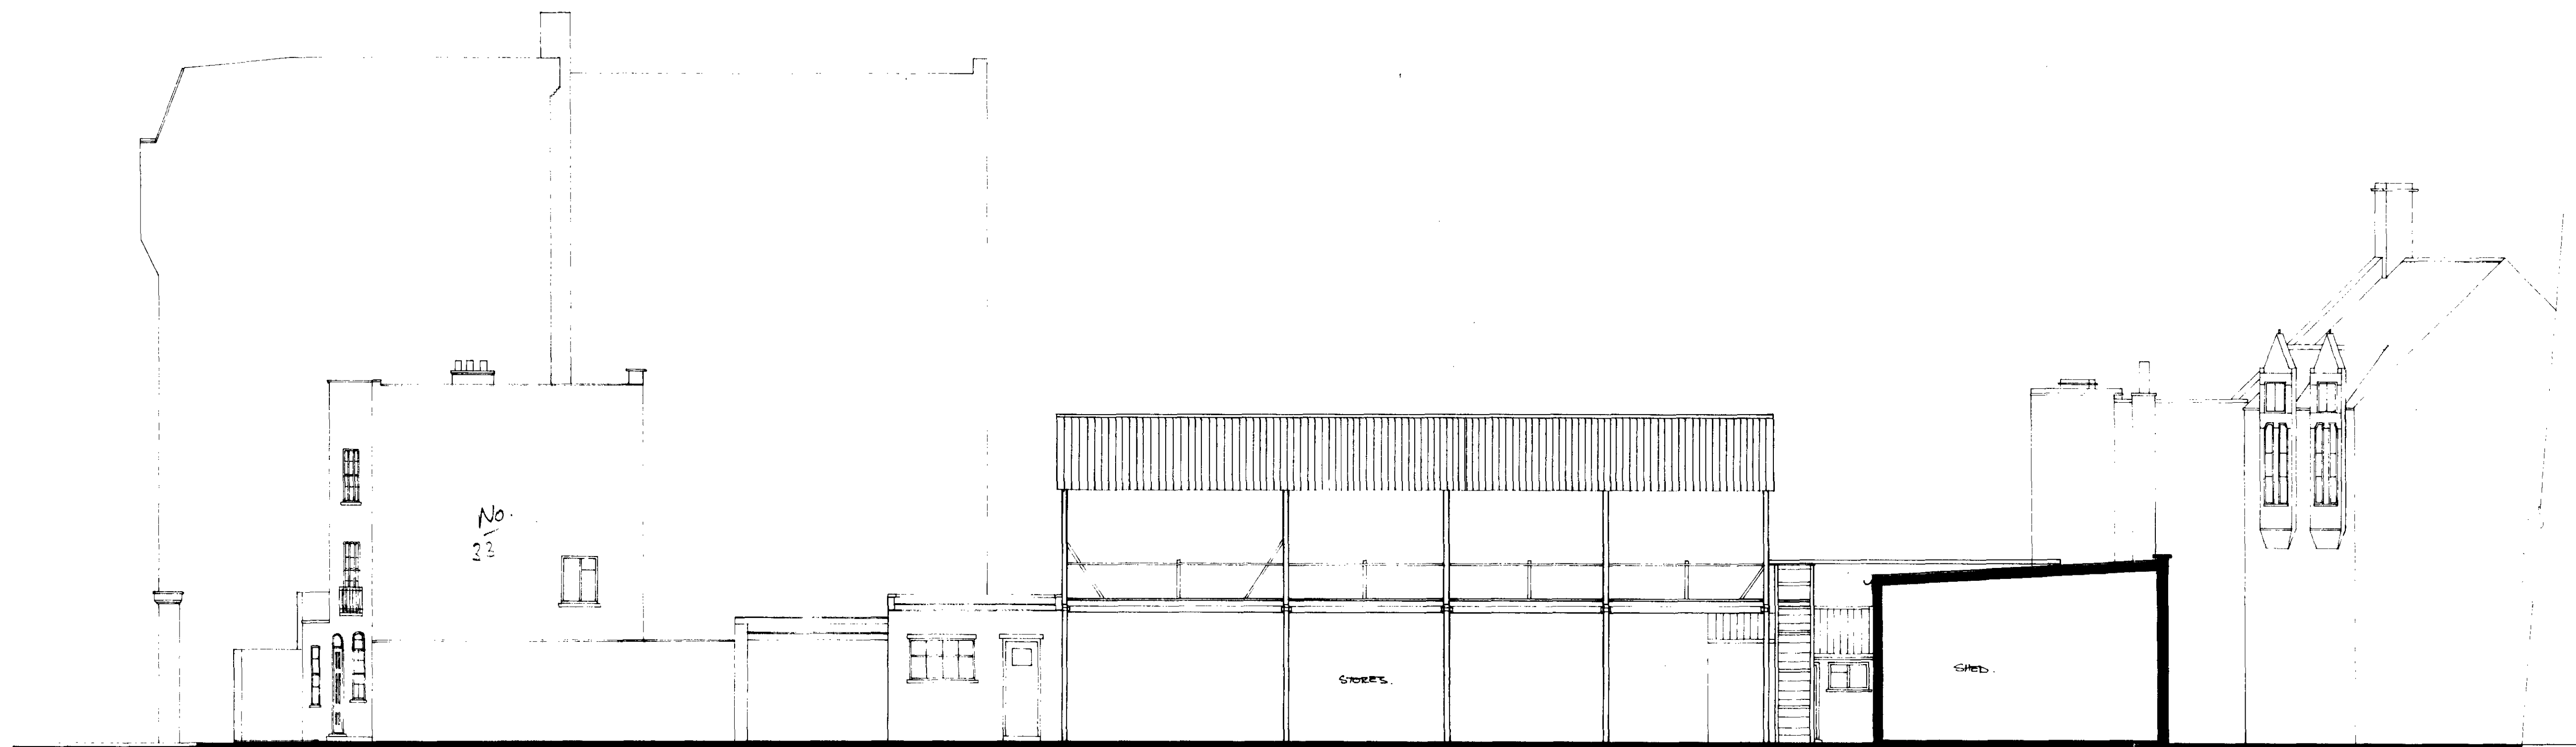

SECTION AA


View from Gloucester to east

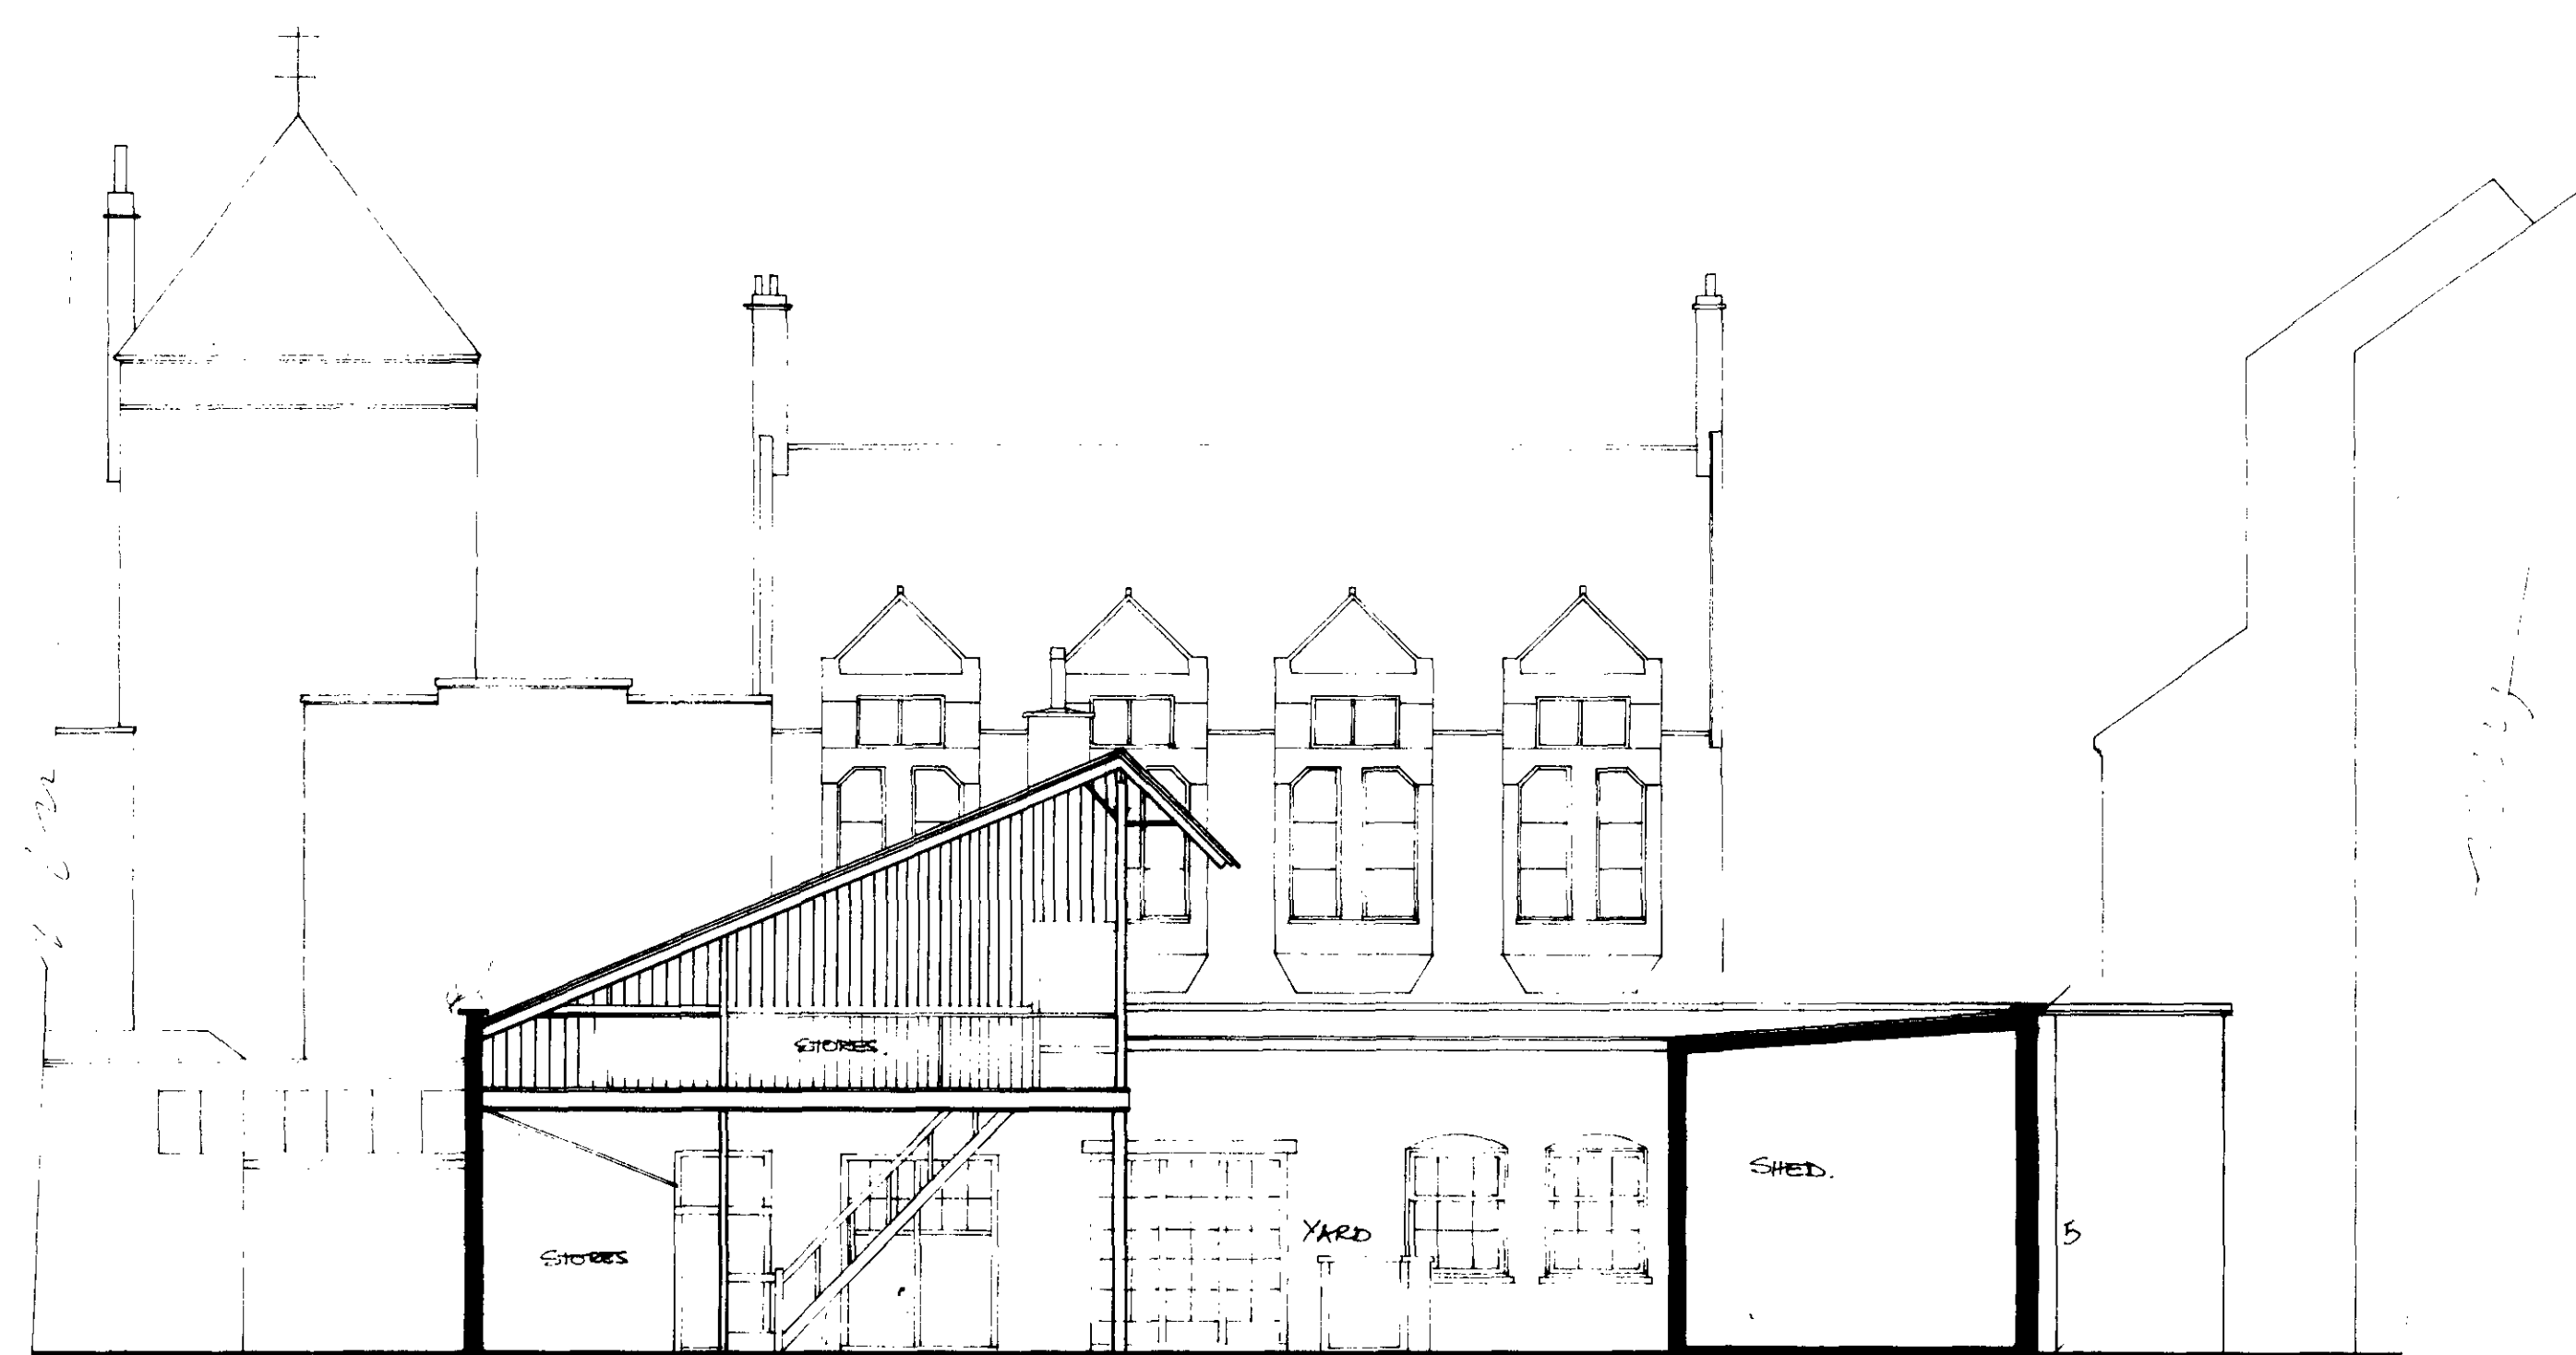

SECTION BB

4.8m
high
prop 6.2

View south

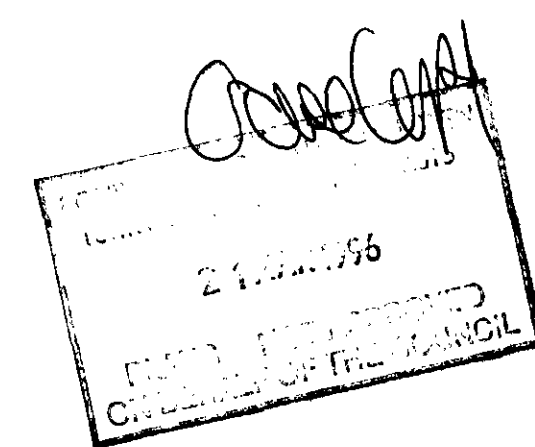

9460190

9401003

9460190

REV	DATE
REVISIONS	
DRAWING NOT TO BE SCALED FIGURED DIMENSIONS ONLY DRAWING NOT TO BE USED FOR LAND TRANSFER PURPOSES DRAWING TO BE READ IN CONJUNCTION WITH RELEVANT DRAWINGS AND SPECIFICATION.	
FAITHFULL ARCHITECTS	
FAITHFULL ARCHITECTS	
071-924 2809	
CLIENT INVERNESS SECURITIES LTD.	
PROJECT 35 INVERNESS STREET, LONDON NW1.	
DRAWING TITLE SURVEY ELEVATIONS & SECTIONS (AS EXISTING)	
SCALE 1/100	DATE OCTOBER '96
DRAWN	DRAWING No. REV
CHECKED	267 /02



Exstg.
survey
layout

19401000

21 MAR 1996

NOT APPROVED

FAITHFULL ARCHITECTS

071-924 2809

CLIENT: INVERNESS SECURITIES LTD.

PROJECT: 35 INVERNESS STREET

DRAWING: EXISTING SURVEY PLAN

DATE: OCTOBER '96

25/7/01