




← FOOTPATH ACCESS ↗

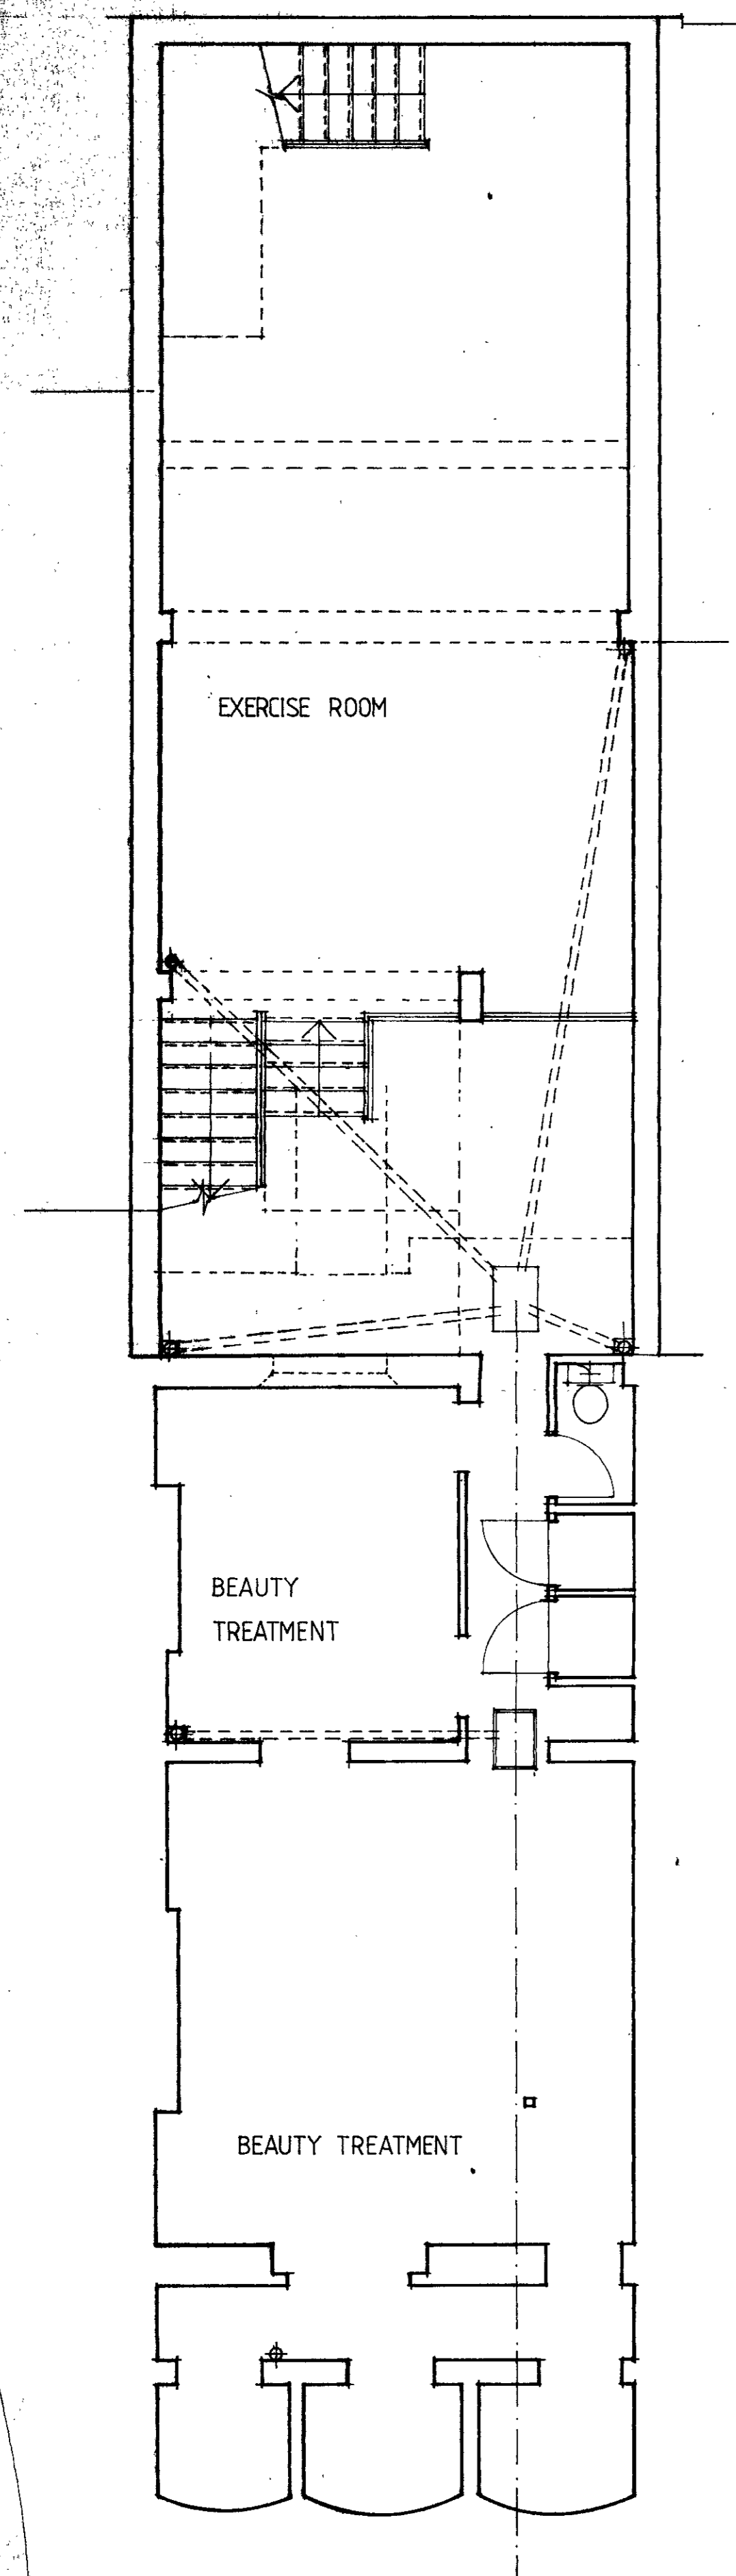


BASEMENT
BEAUTY TREATMENT
IN CONNECTION WITH
THE SHOP

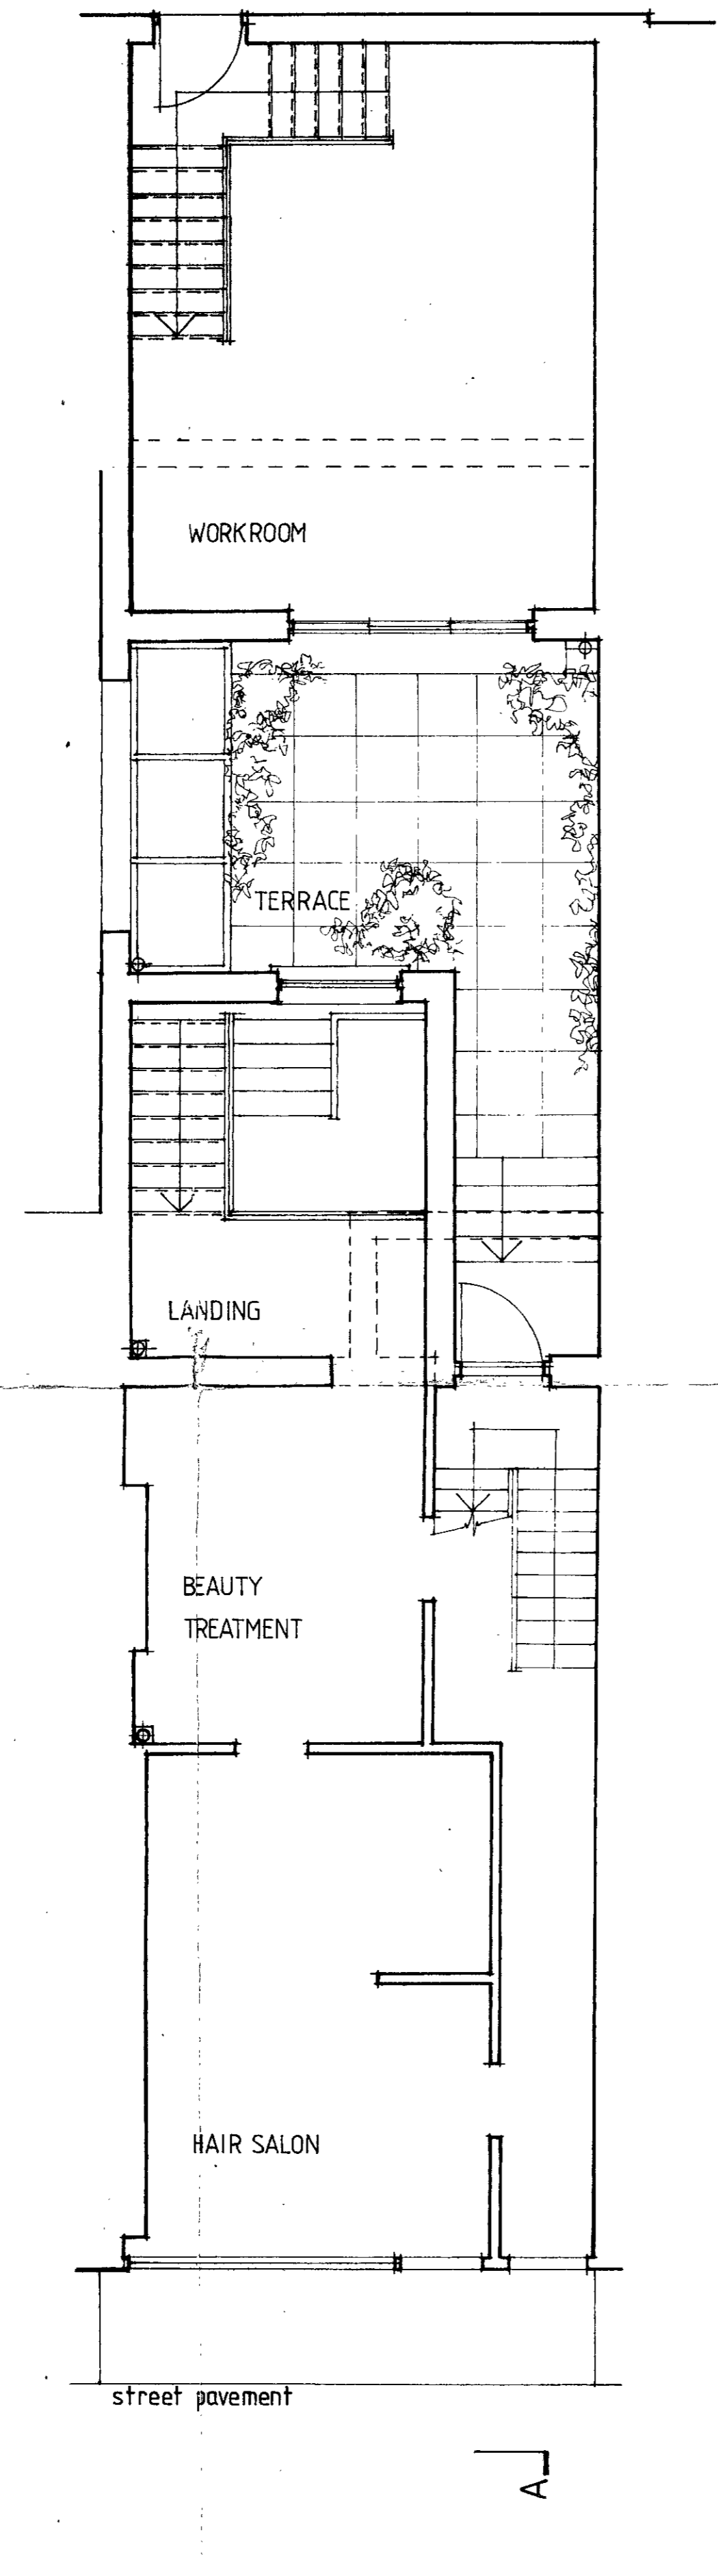


GROUND FLOOR
HAIR DRESSING SHOP

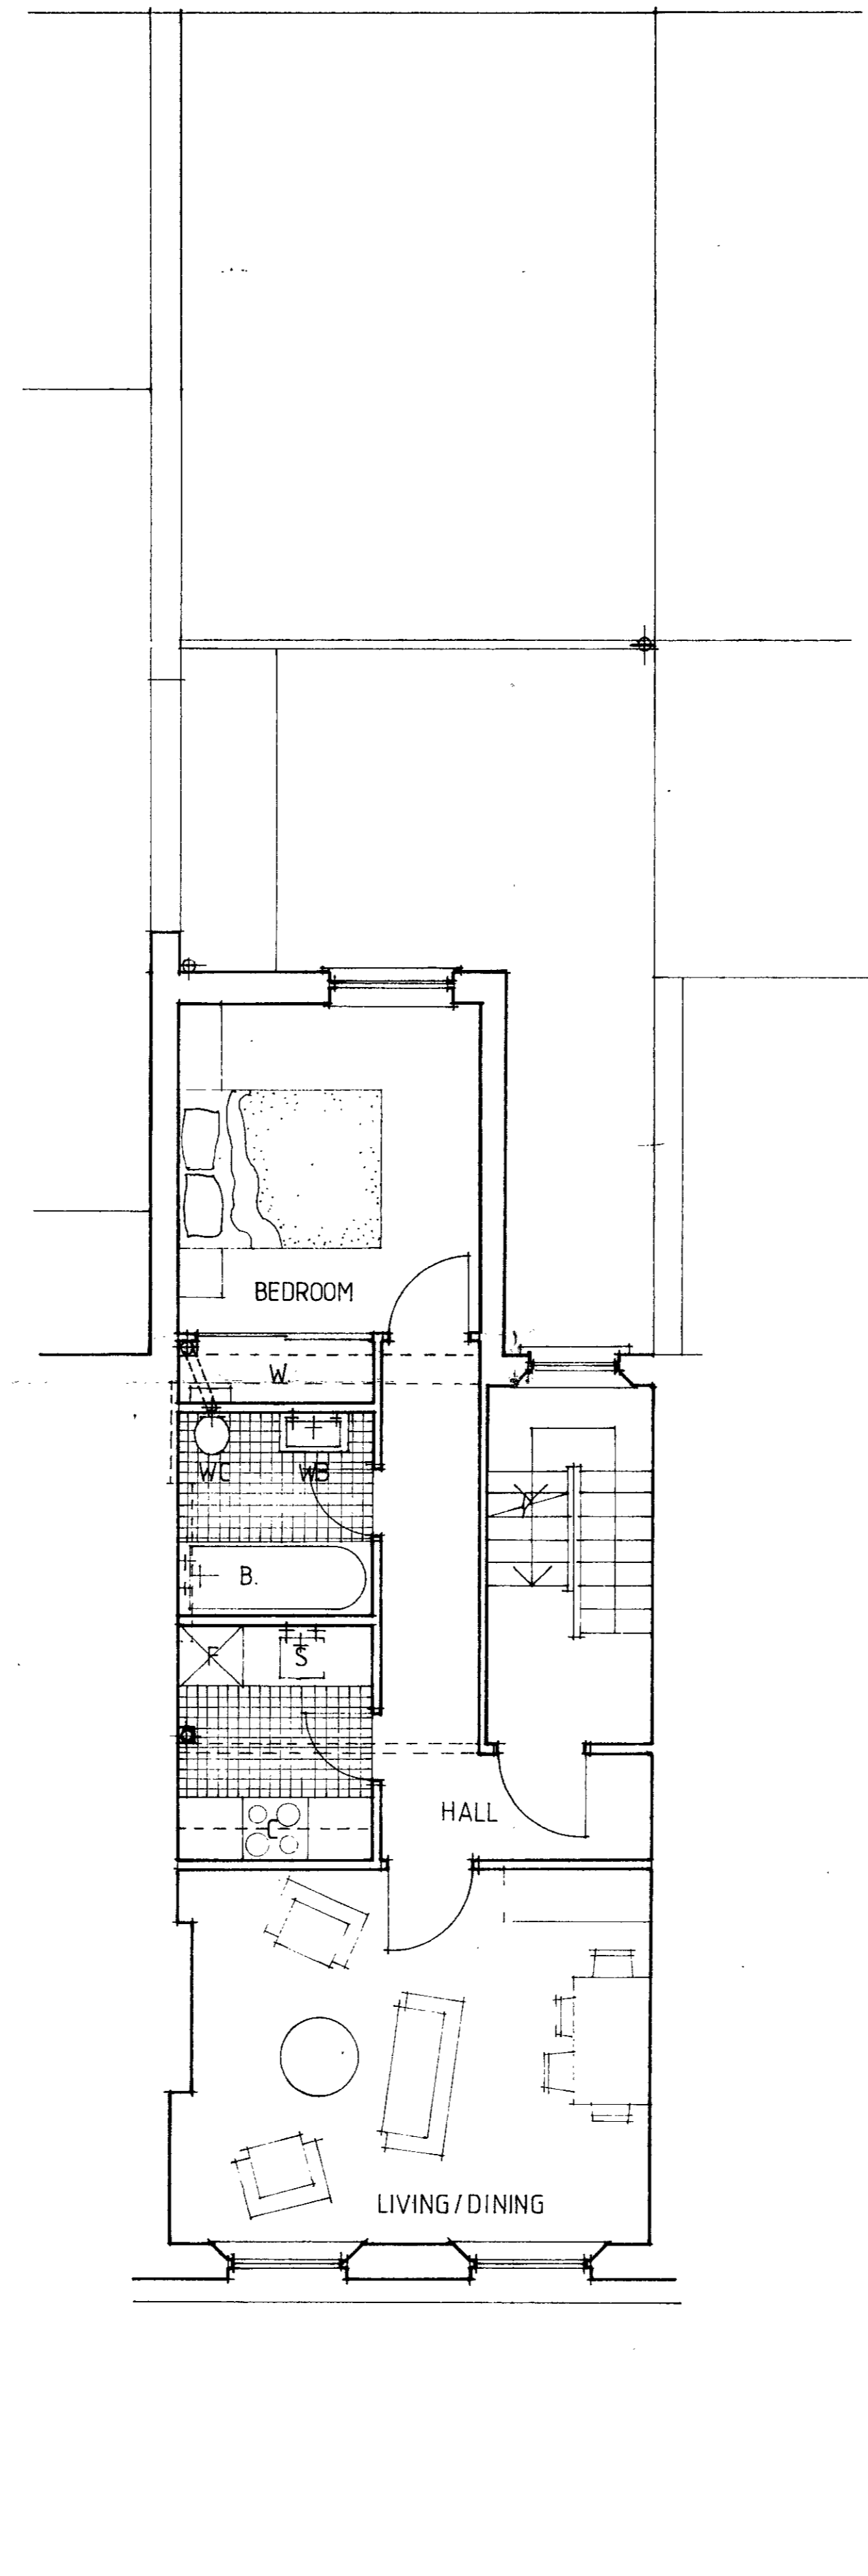

FIRST FLOOR
FLAT

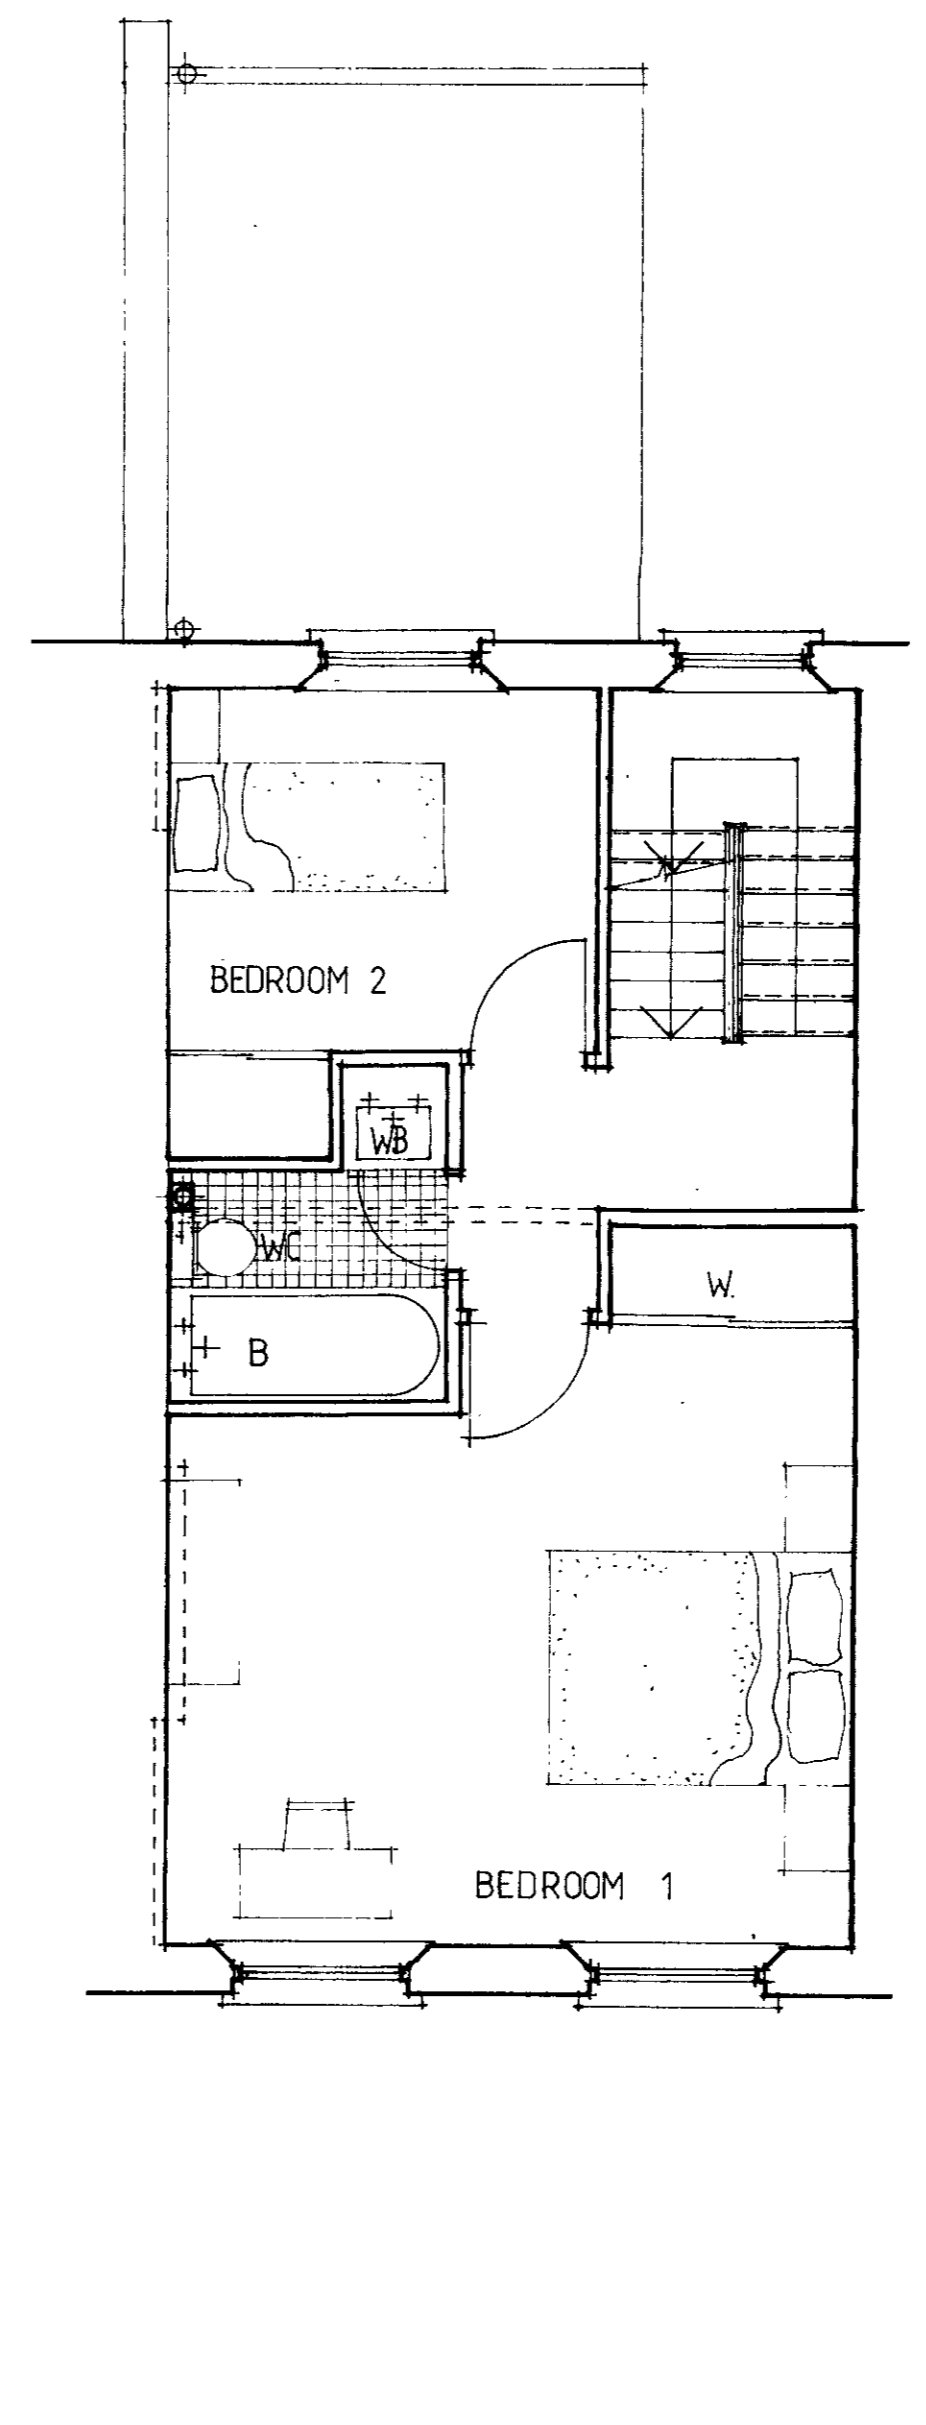

SECOND FLOOR
MAISONETTE

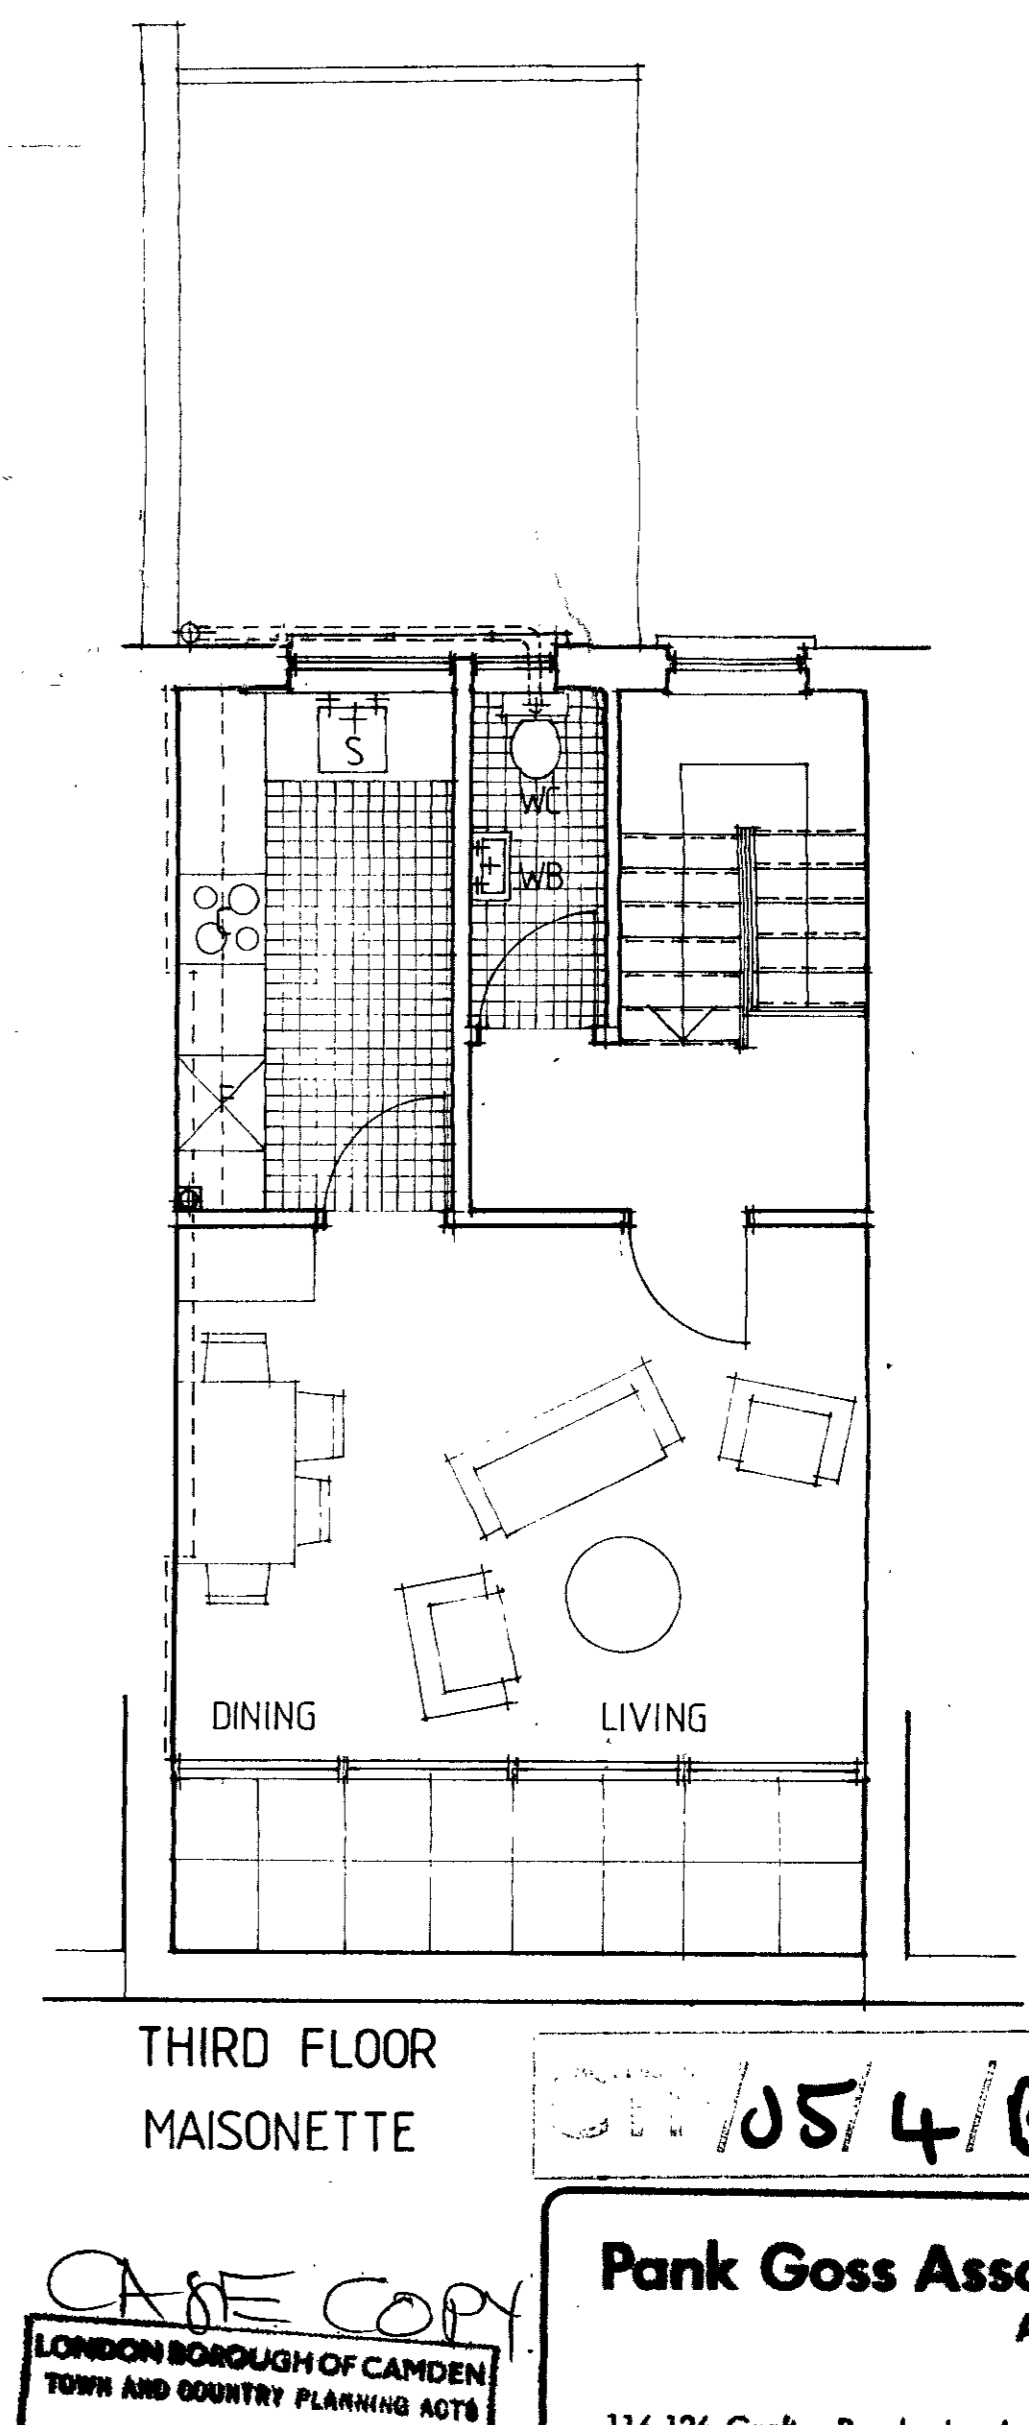


THIRD FLOOR
MAISONETTE


ST/05/4/B/840048.

CASE COPY
LONDON BOROUGH OF CAMDEN
TOWN AND COUNTRY PLANNING ACTS
29 MAY 1984
APPROVED
PLANS NOT APPROVED
ON BEHALF OF THE COUNCIL


Pank Goss Associates
Architects
116-126 Grafton Road, London NW5 4BA
Telephone 01-482 0400, Telex 922488 Ref GOS
JOB 236 BELSIZE ROAD
LONDON NW6
TITLE FLOOR PLANS OF PROPOSED
EXTENSIONS AND ALTERATIONS
SCALE 1/50 DATE 29/2/84 DRAWING NO. PGA/210/3

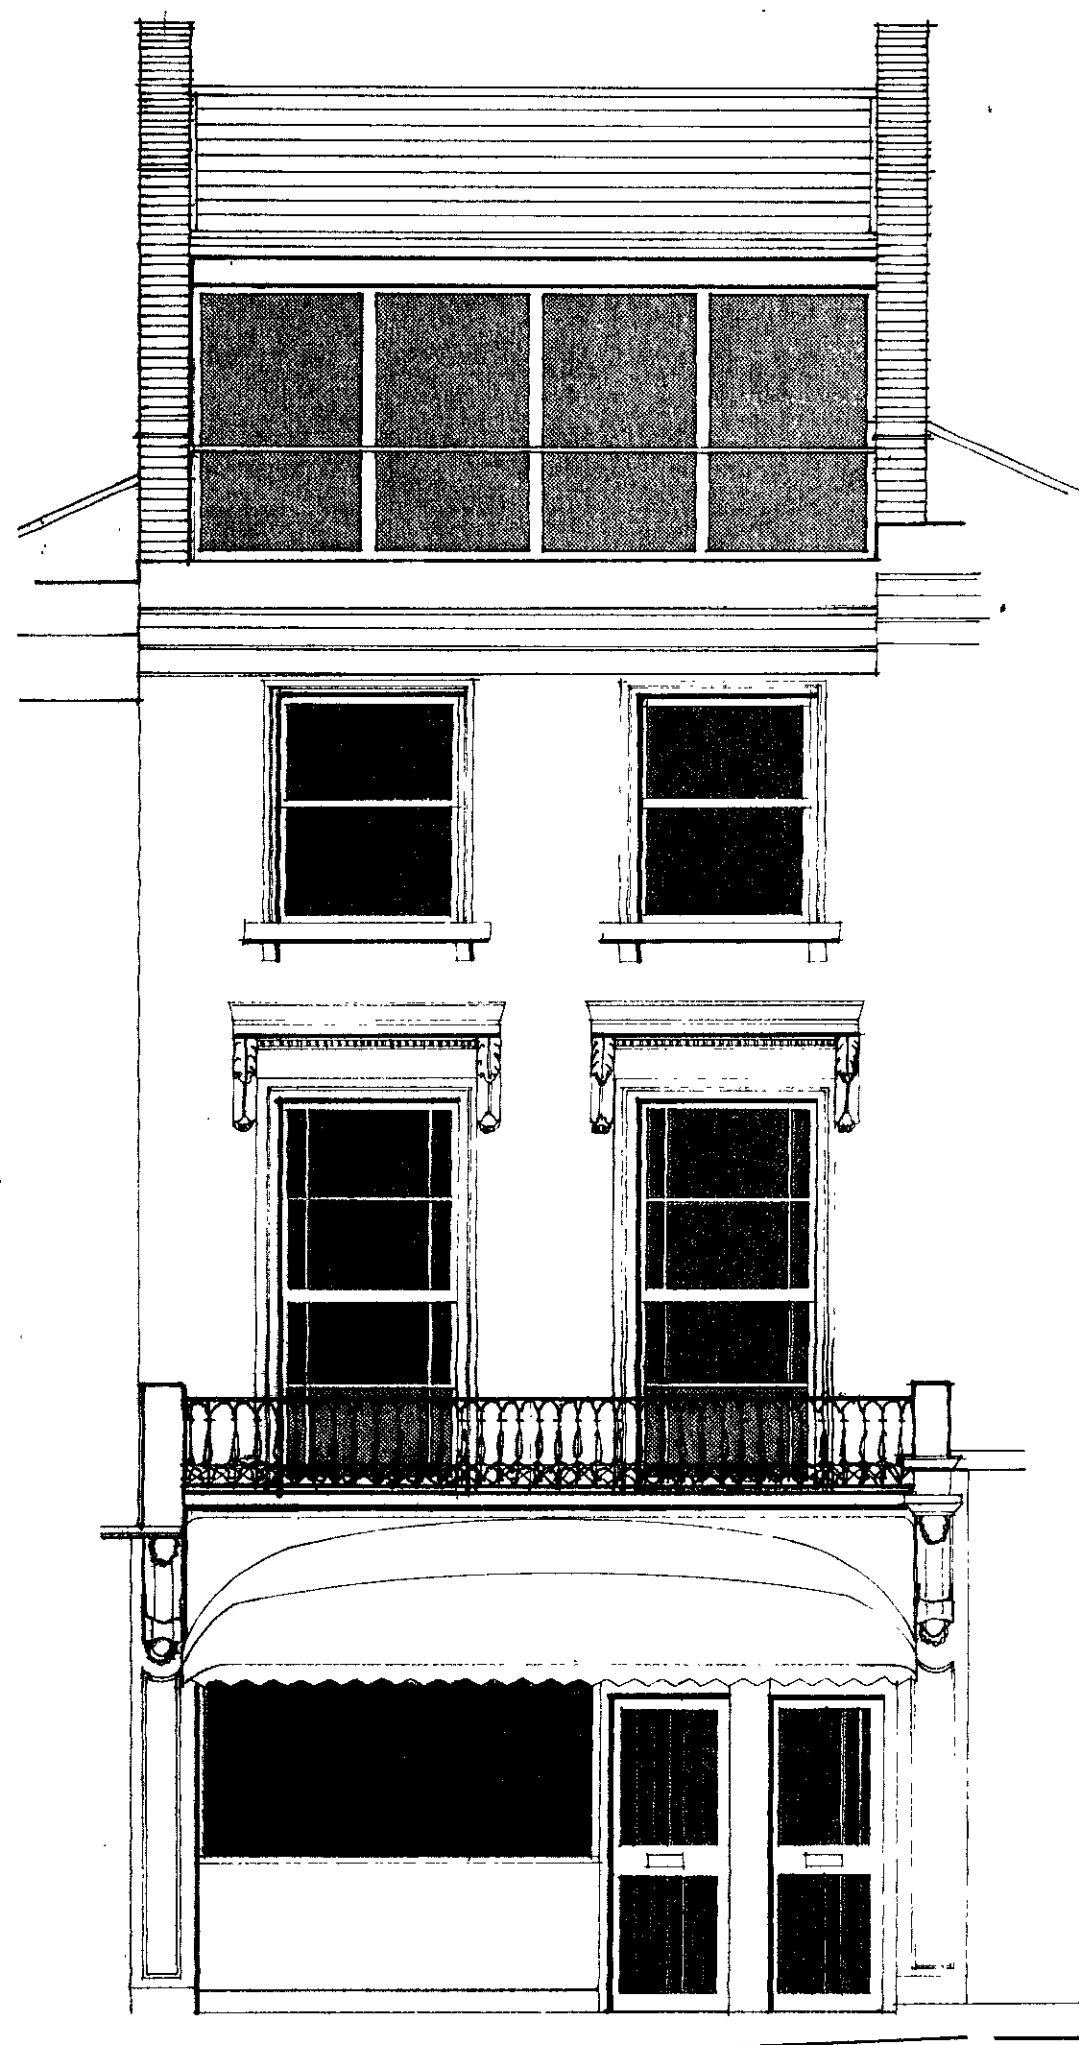


SOUTH ELEVATION
STREET FRONT

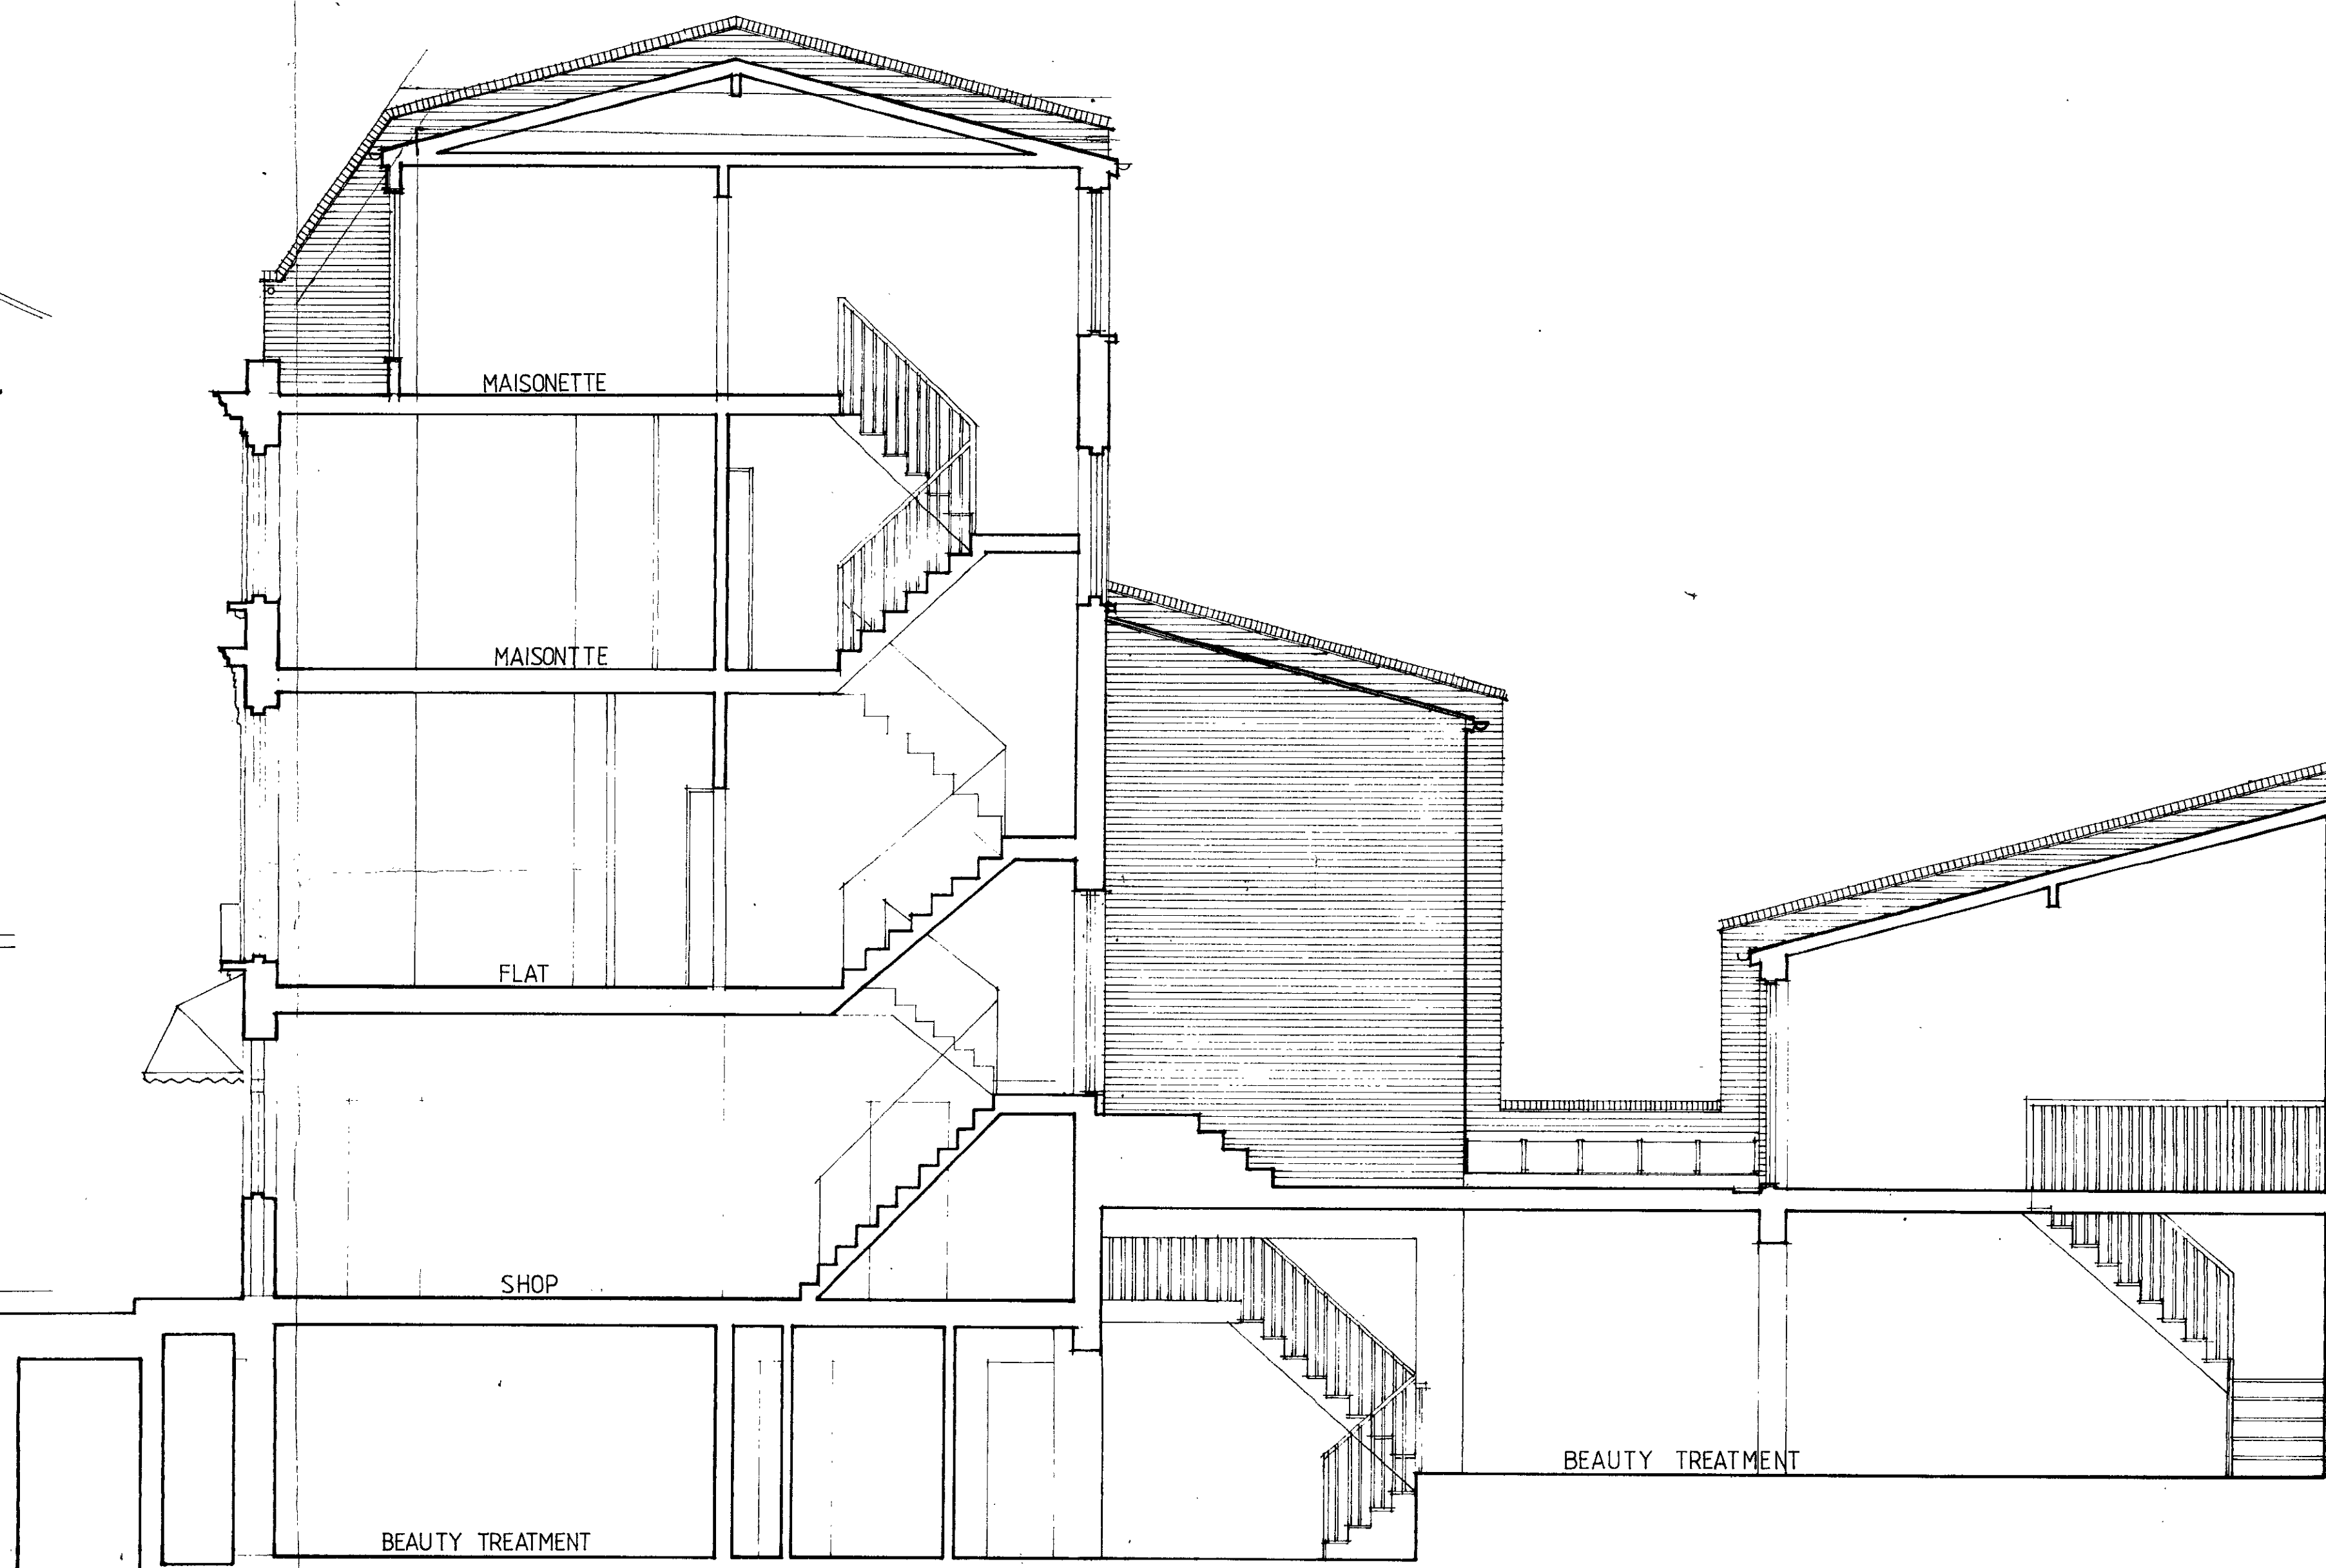

SECTION A-A

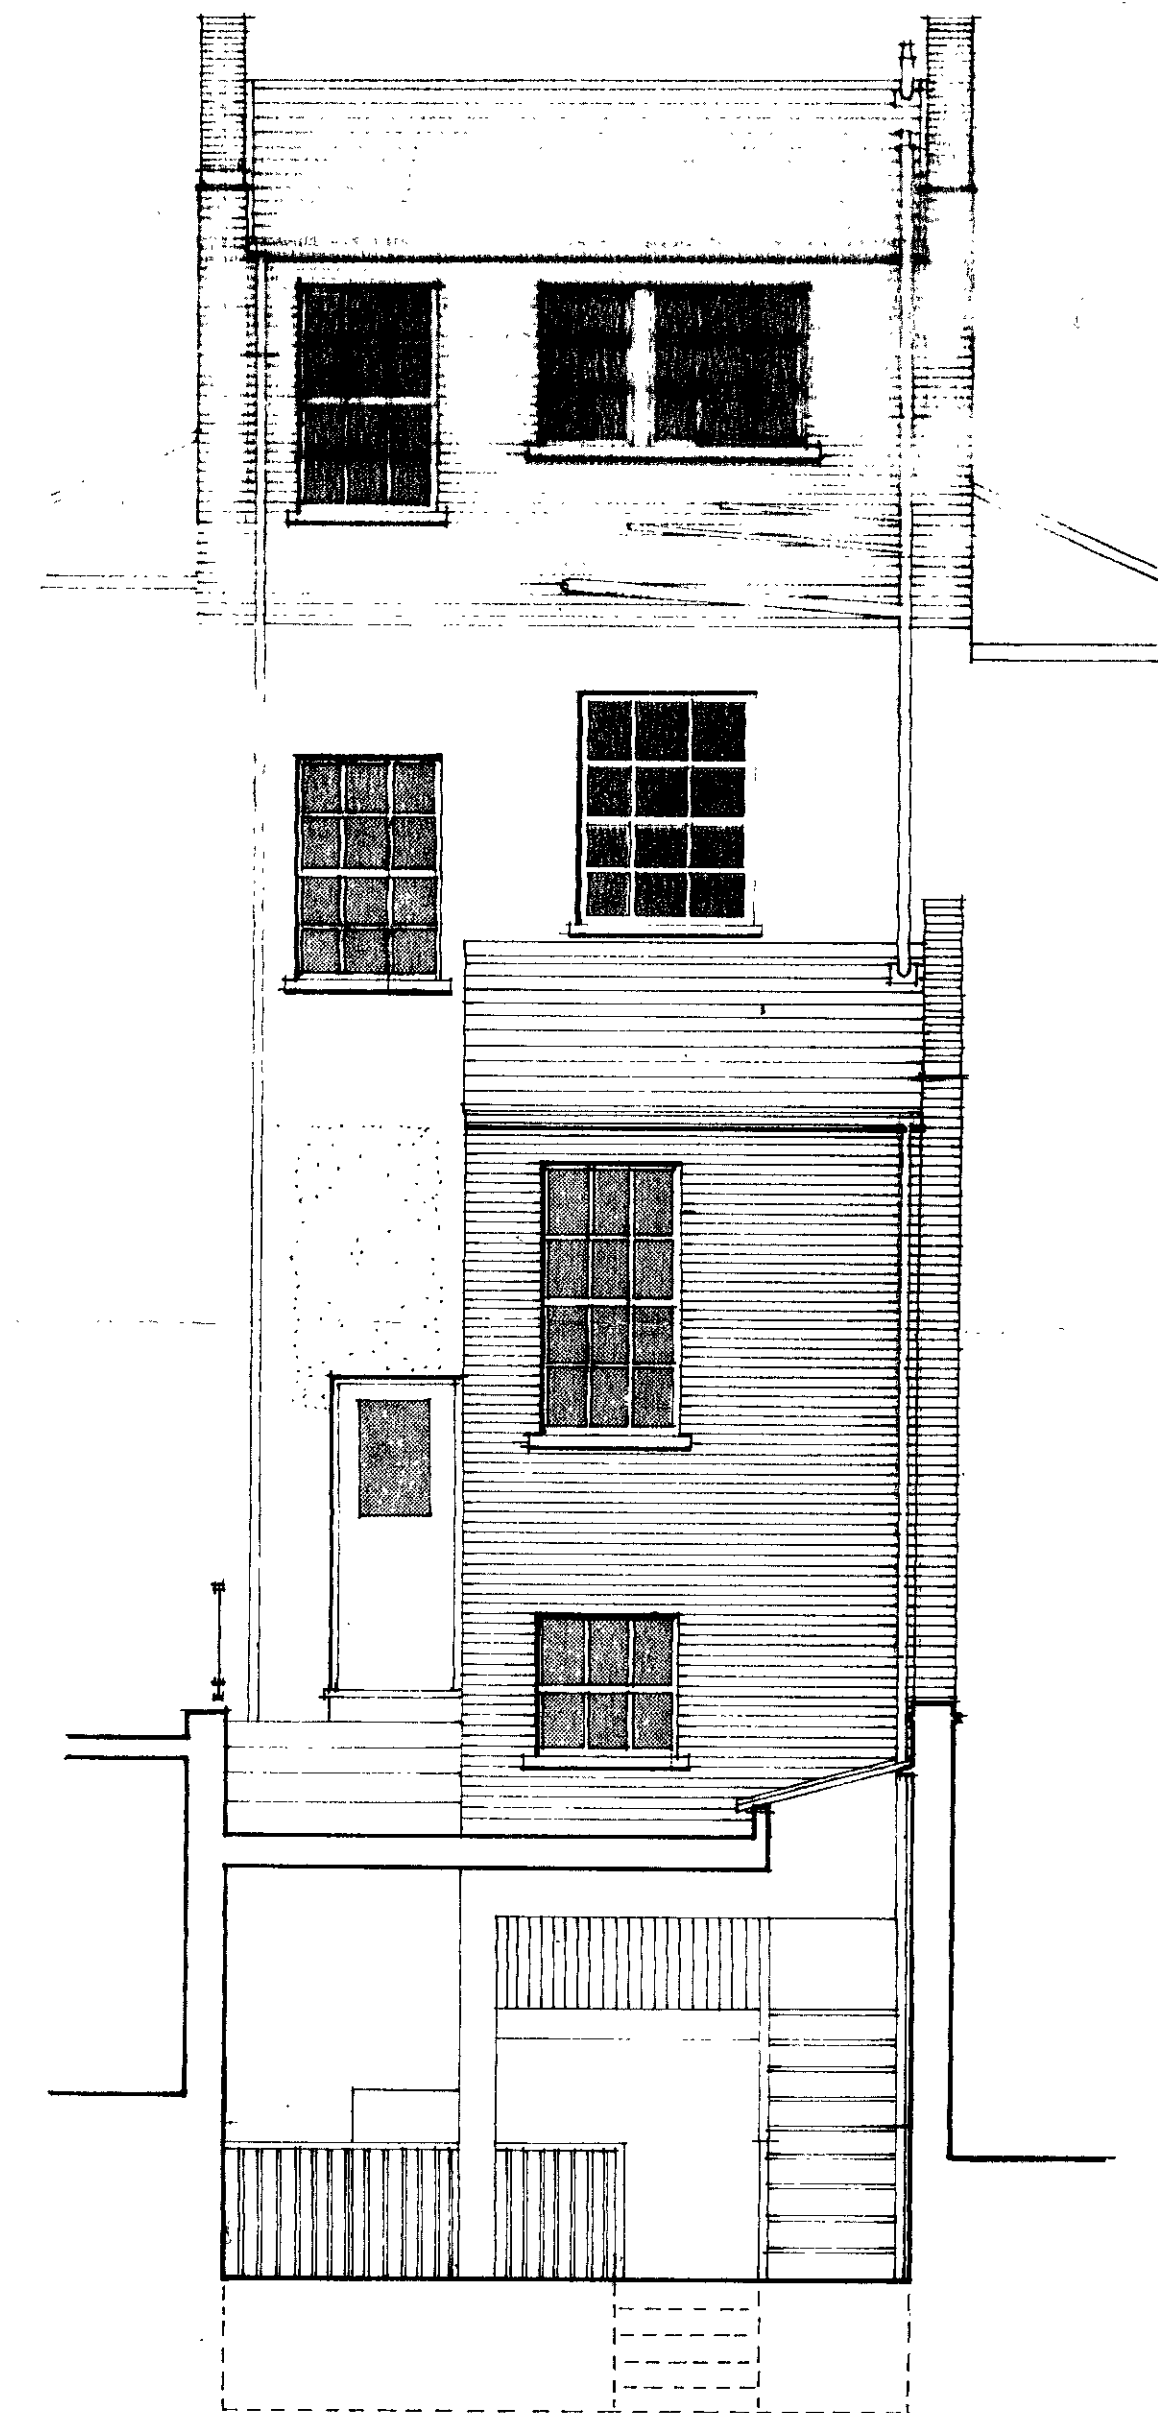

NORTH ELEVATION

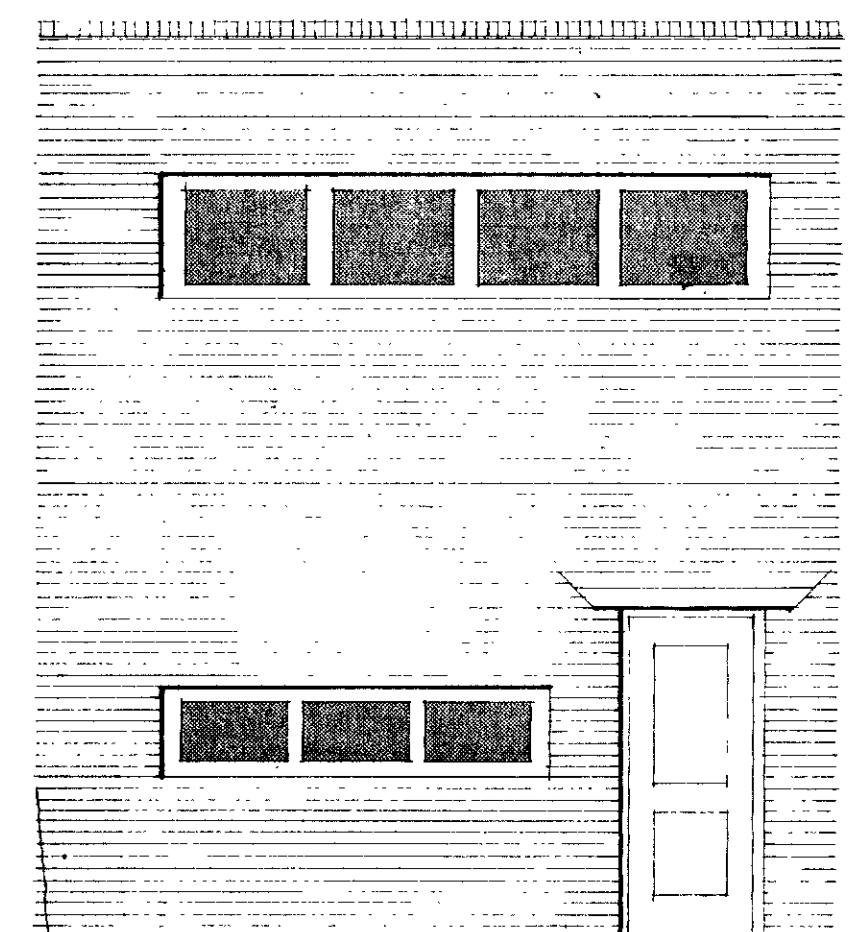

ELEVATION TO FOOTPATH

CASE COPY
LONDON BOROUGH OF CAMDEN
TOWN AND COUNTRY PLANNING ACTS
29 MAY 1984
PLANS APPROVED
NOT APPROVED
ON BEHALF OF THE COUNCIL

OTD/JS/4/B/8400448.
Pank Goss Associates
Architects
116-126 Grafton Road, London NW5 4BA
Telephone 01-482 0400, Telex 922488 Ref GOS
JOB 236 BELSIZE ROAD
LONDON NW6
TITLE SECTION AND ELEVATIONS
PROPOSED EXTENSIONS AND
ALTERATIONS
SCALE 1:50 DATE 23.2.84 DRAWING NO. PGA/210/2a