




REAR ELEVATION AS EXISTING

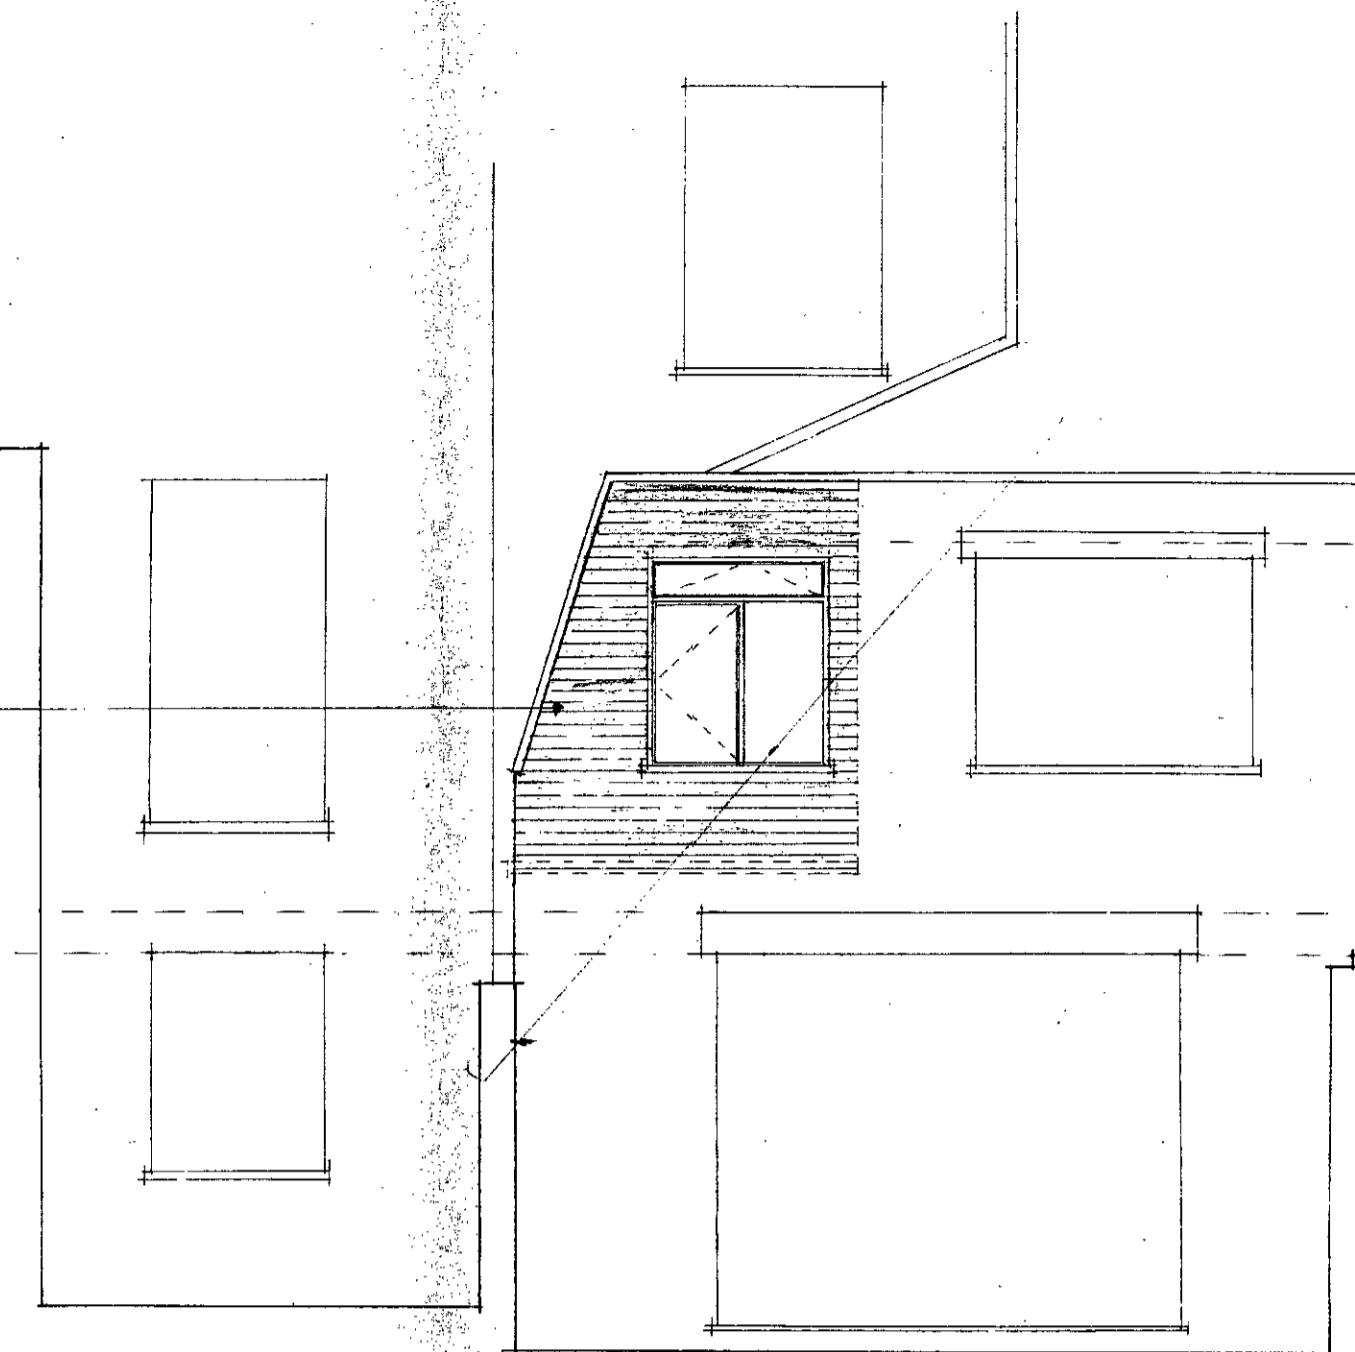


REAR ELEVATION (PROPOSED)

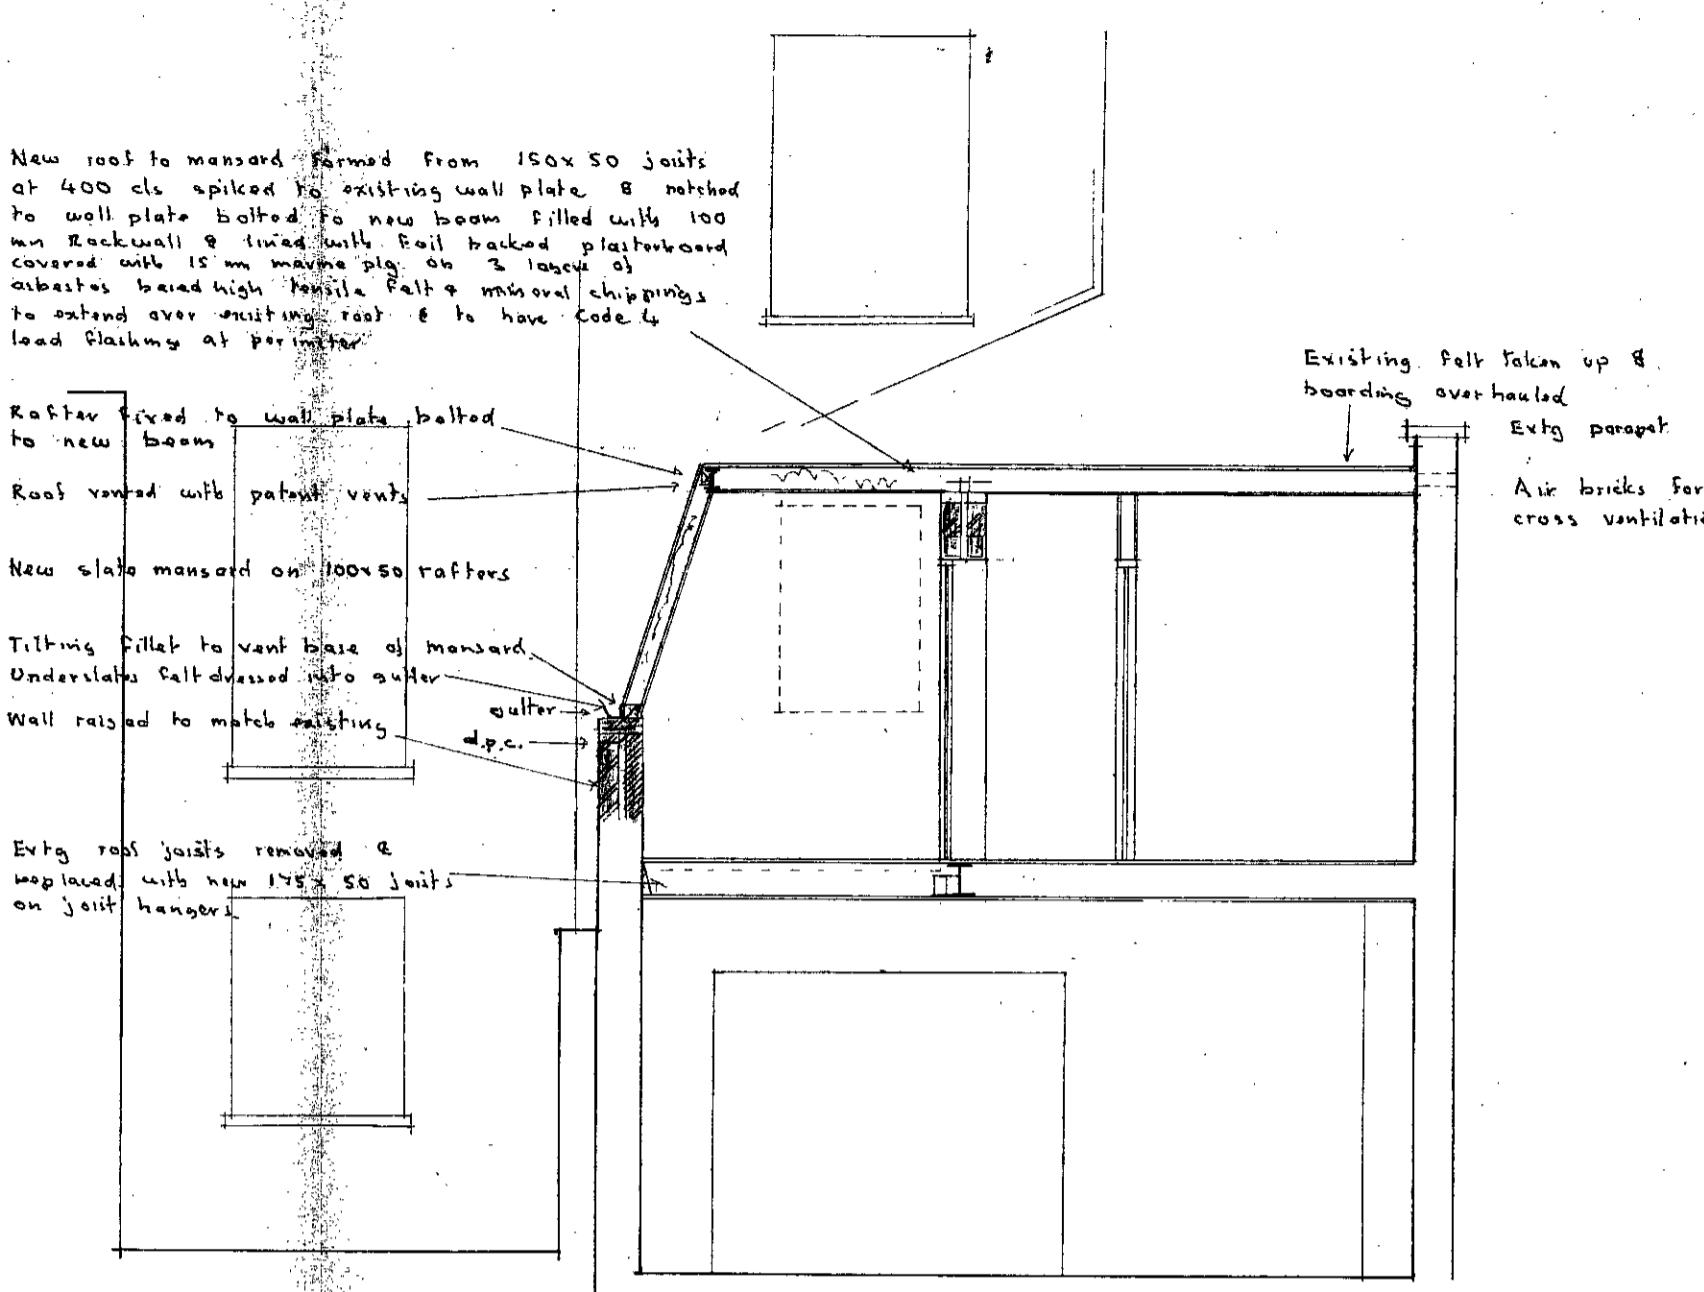

SECTION A-A (PROPOSED)

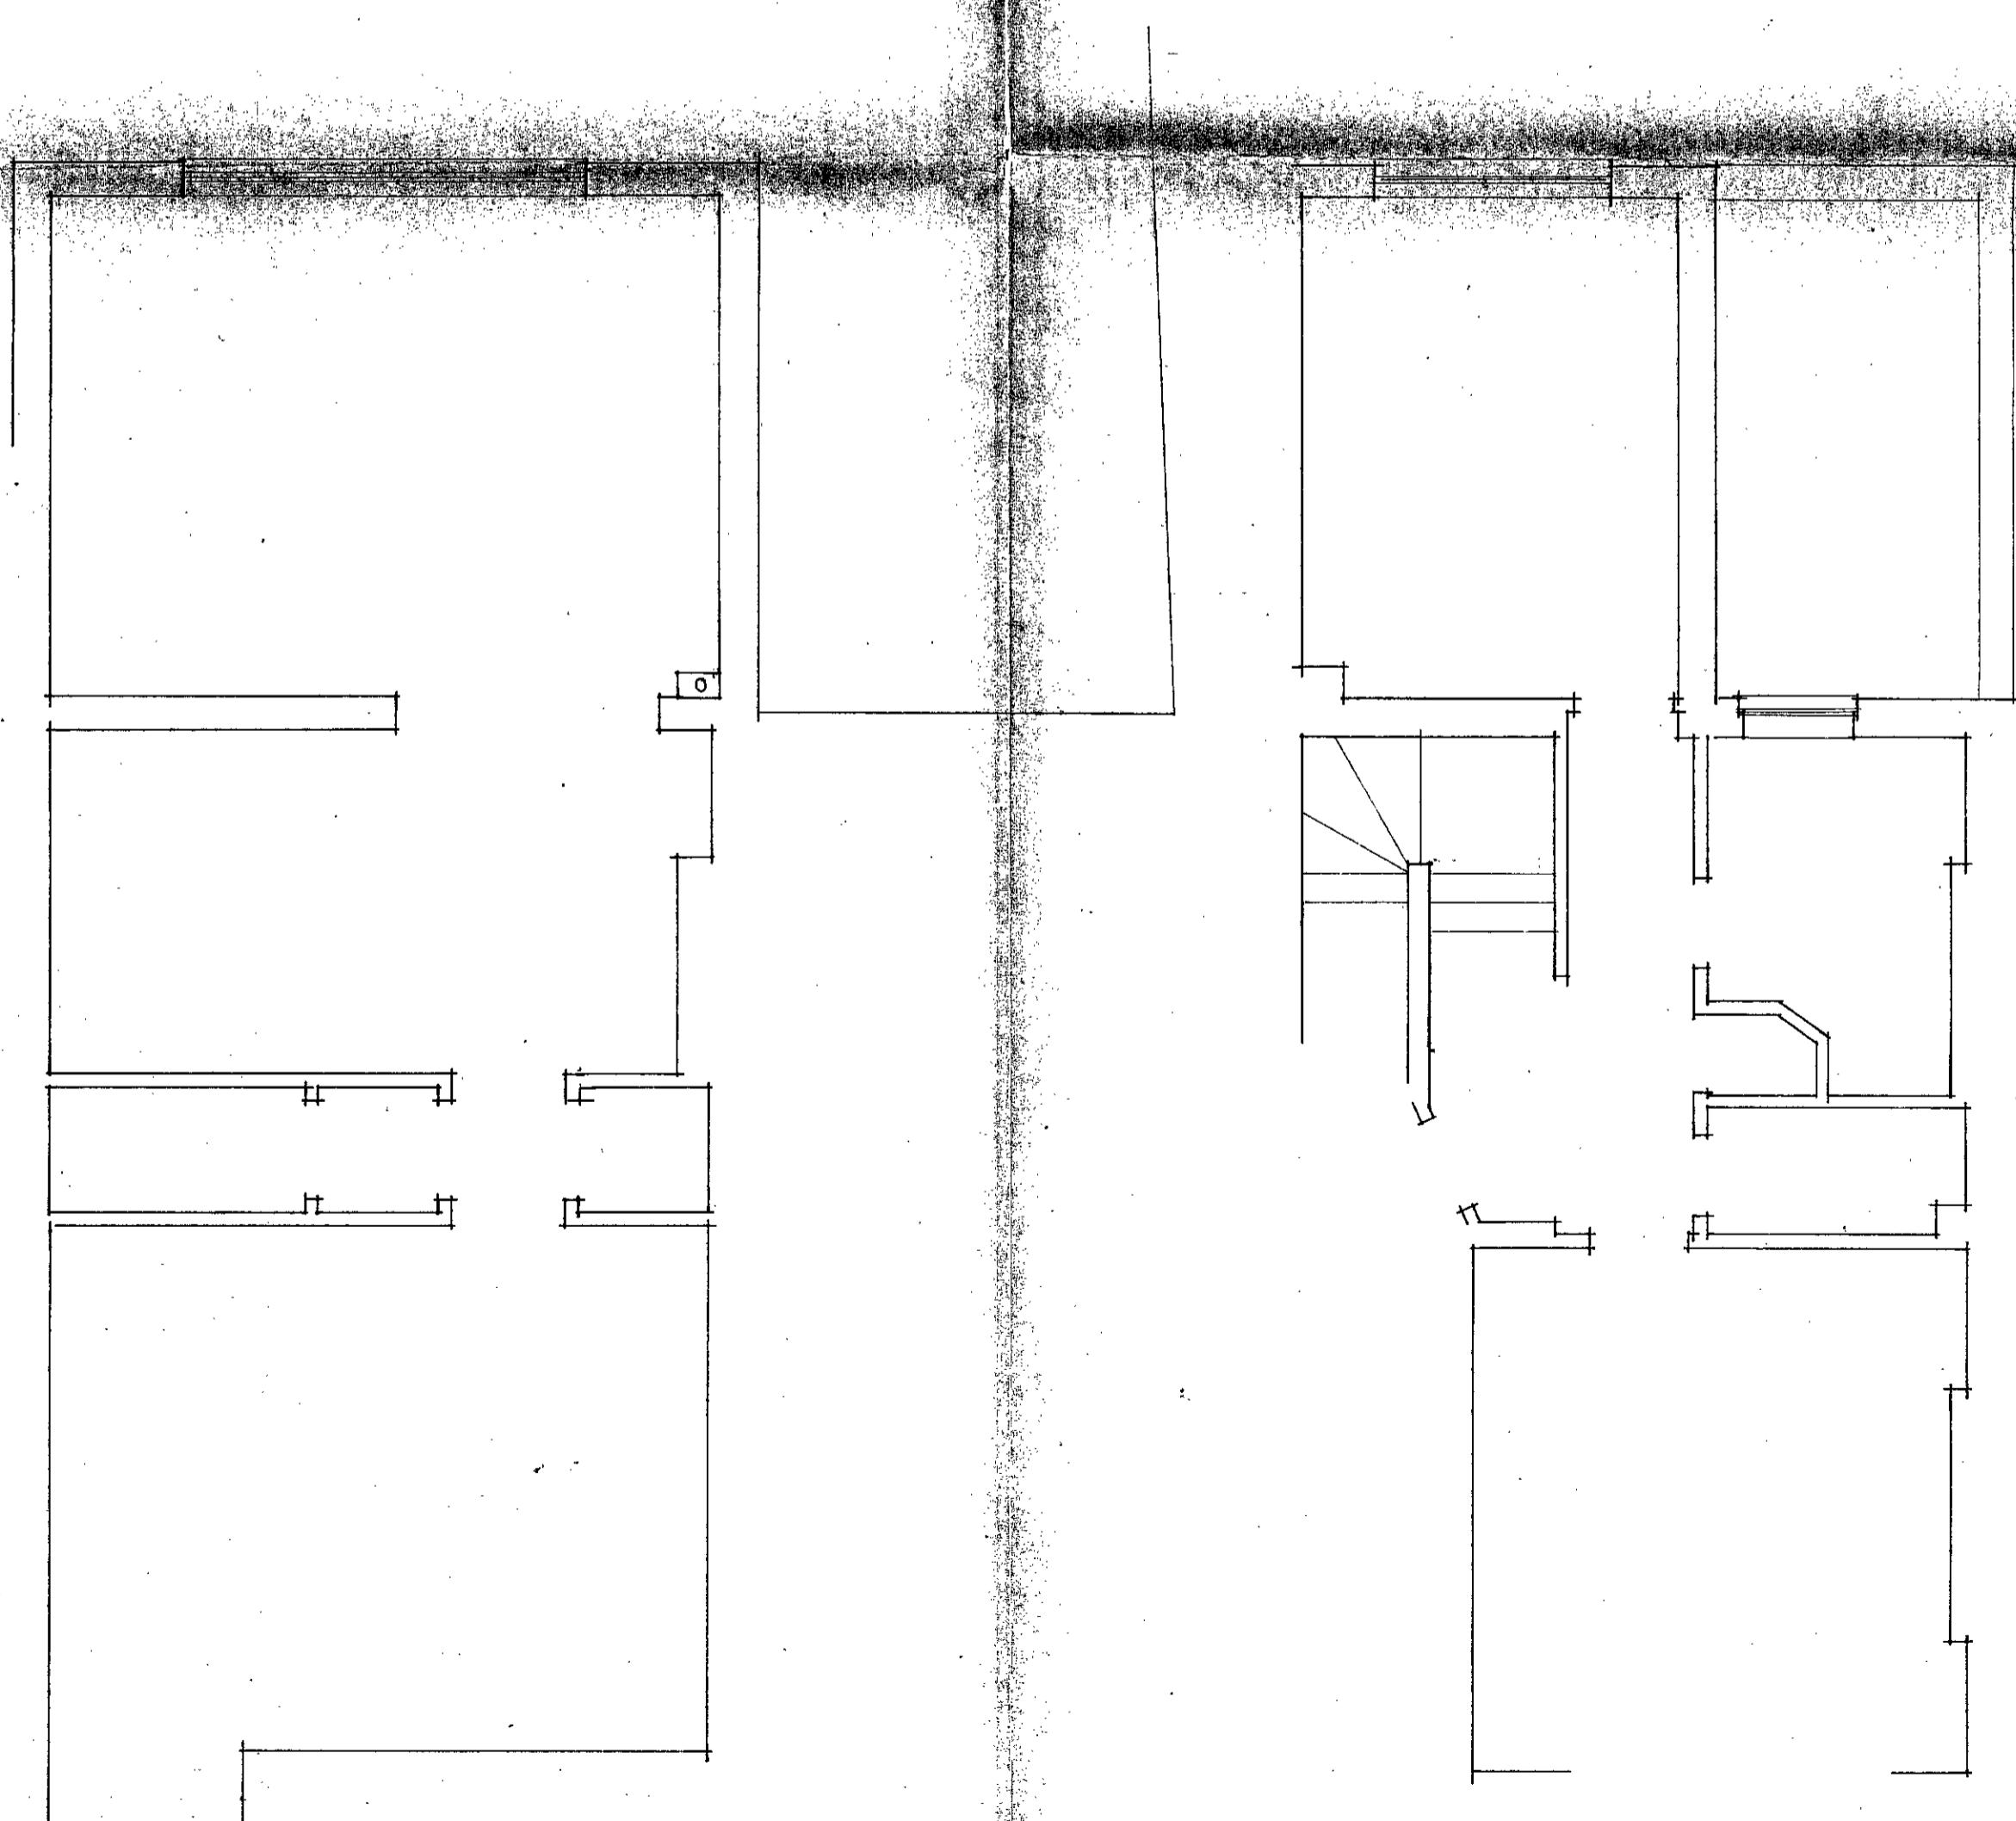

LOWER GROUND (EXISTING)

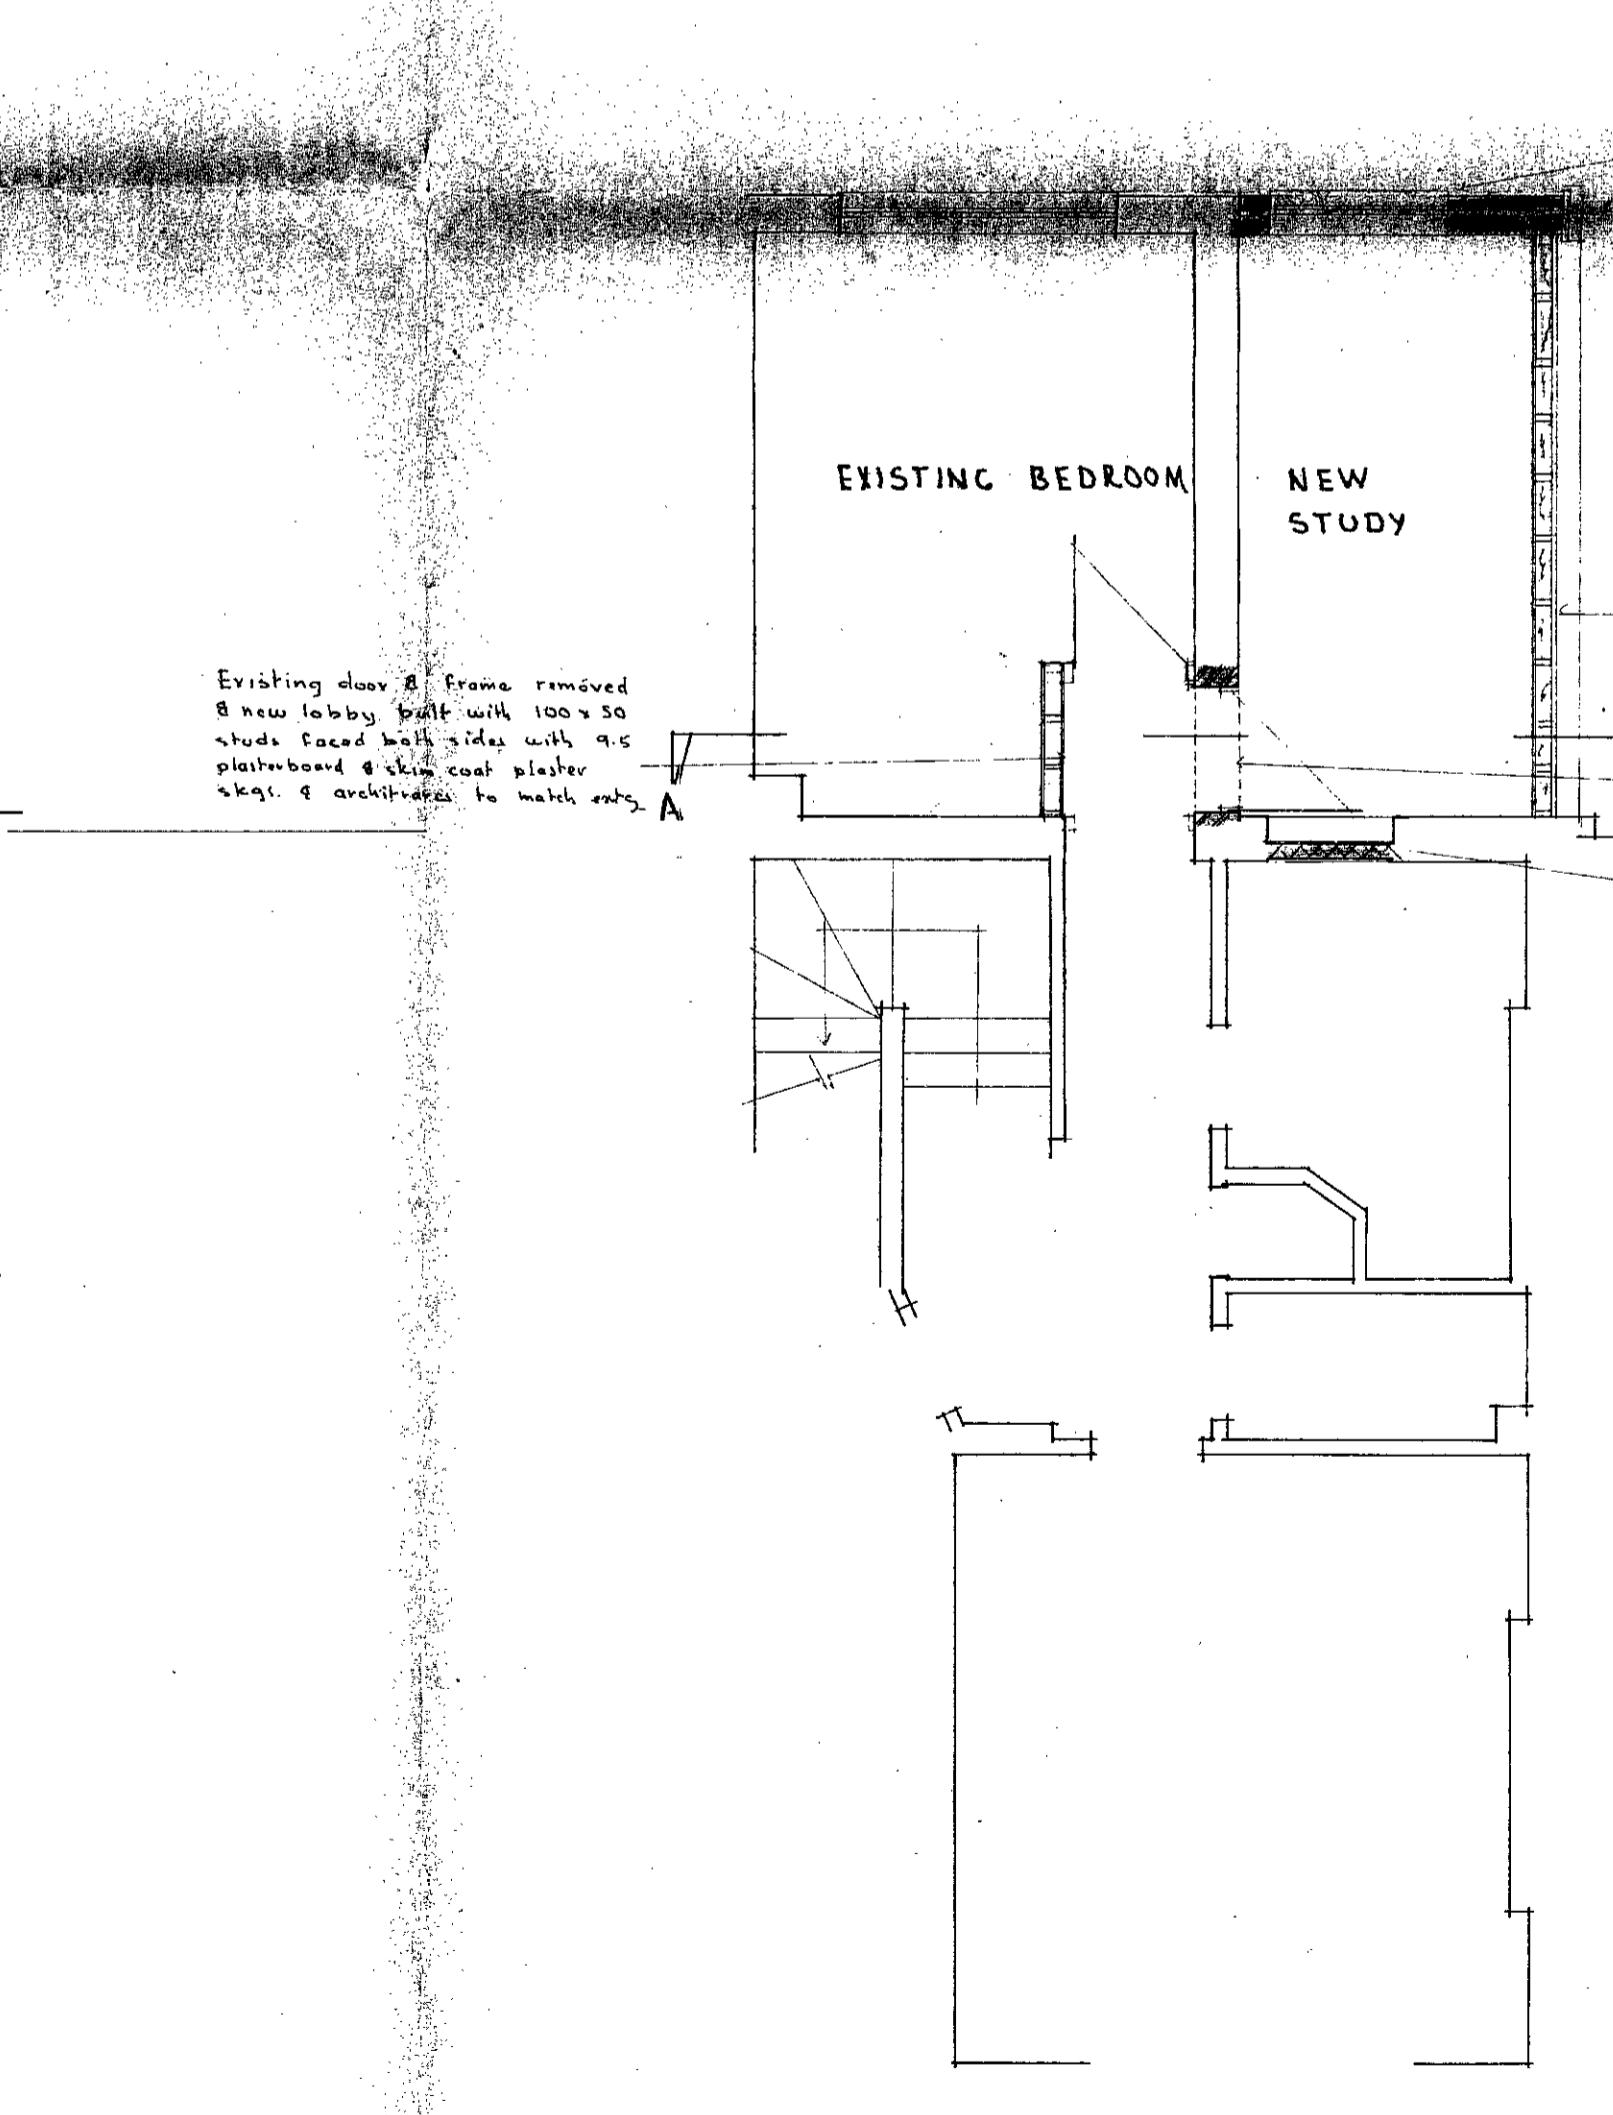

UPPER GROUND (EXISTING)

UPPER GROUND (PROPOSED)

LONDON BOROUGH OF CAMDEN  
TOWN AND COUNTRY PLANNING ACTS  
APPROVED  
26 FEB 1987  
PLANS APPROVED  
ON BEHALF OF THE COUNCIL

LOCATION PLAN  
Scale 1:250  
STEWART DAVIDSON & ASSOCIATES  
CHARTERED SURVEYORS  
15 SALT COATS ROAD  
CHISWICK LONDON W4 1AR  
Telephone 01 995 4518

PROPOSED ALTERATIONS AT  
31 GLOUCESTER CRESCENT, LONDON NW1  
Borough of Camden  
Planning Department  
Ref. No. 1556 (A.M.)  
Mr. & Mrs. COOL  
ACK RECEIVED  
TP 3602392  
Scale 1:50 Date No. 1986 Drawing No. 106/121  
REF. TO:

