




ROOF PLAN

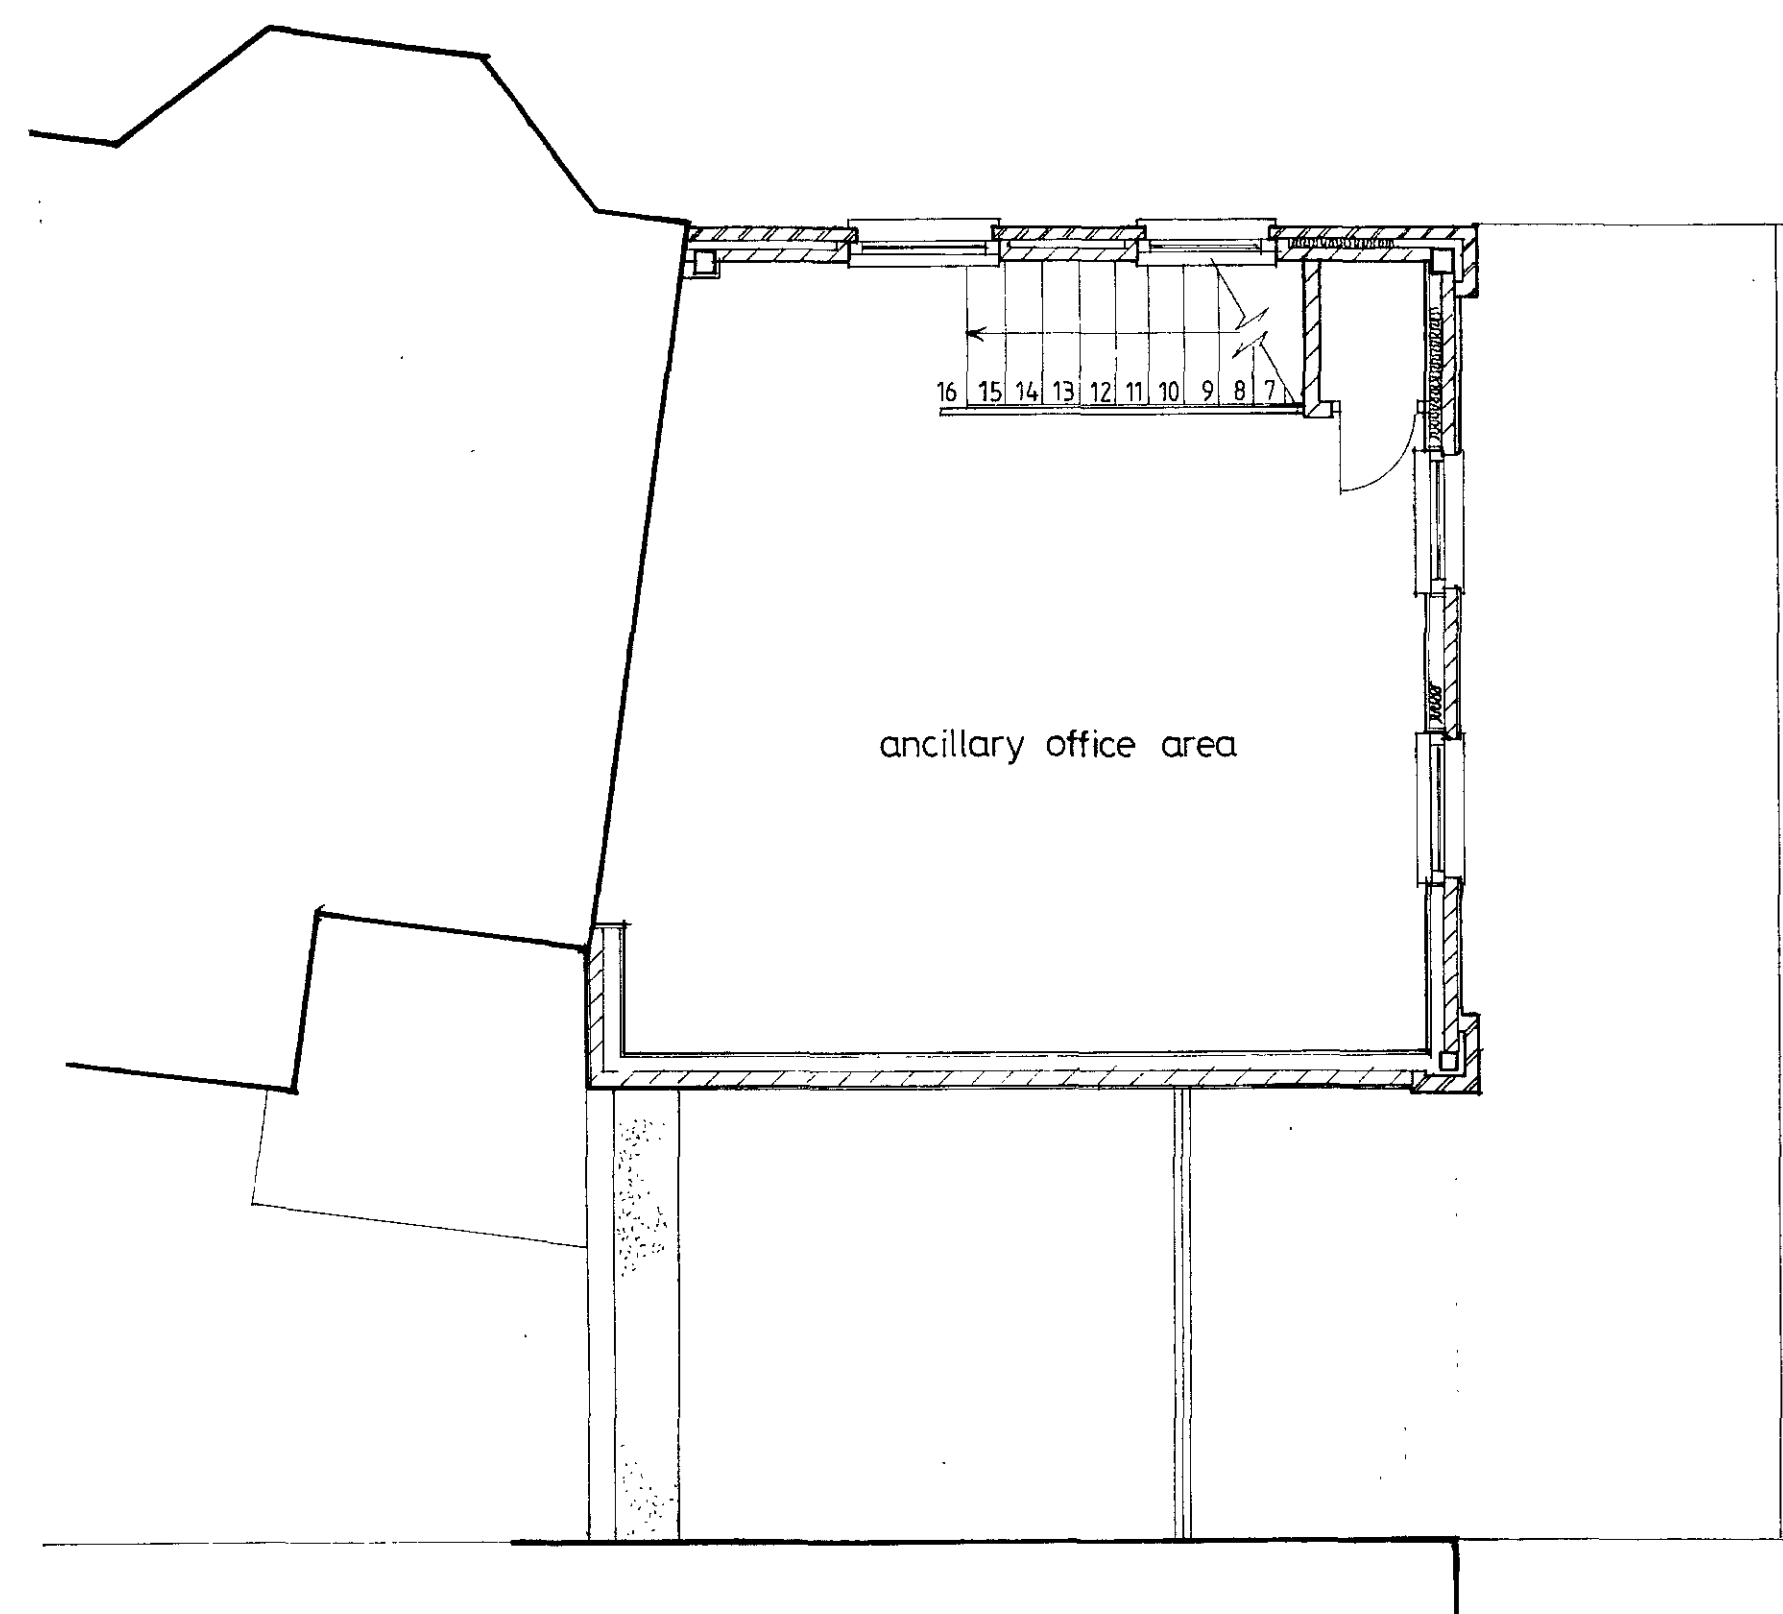

1st FLOOR PLAN

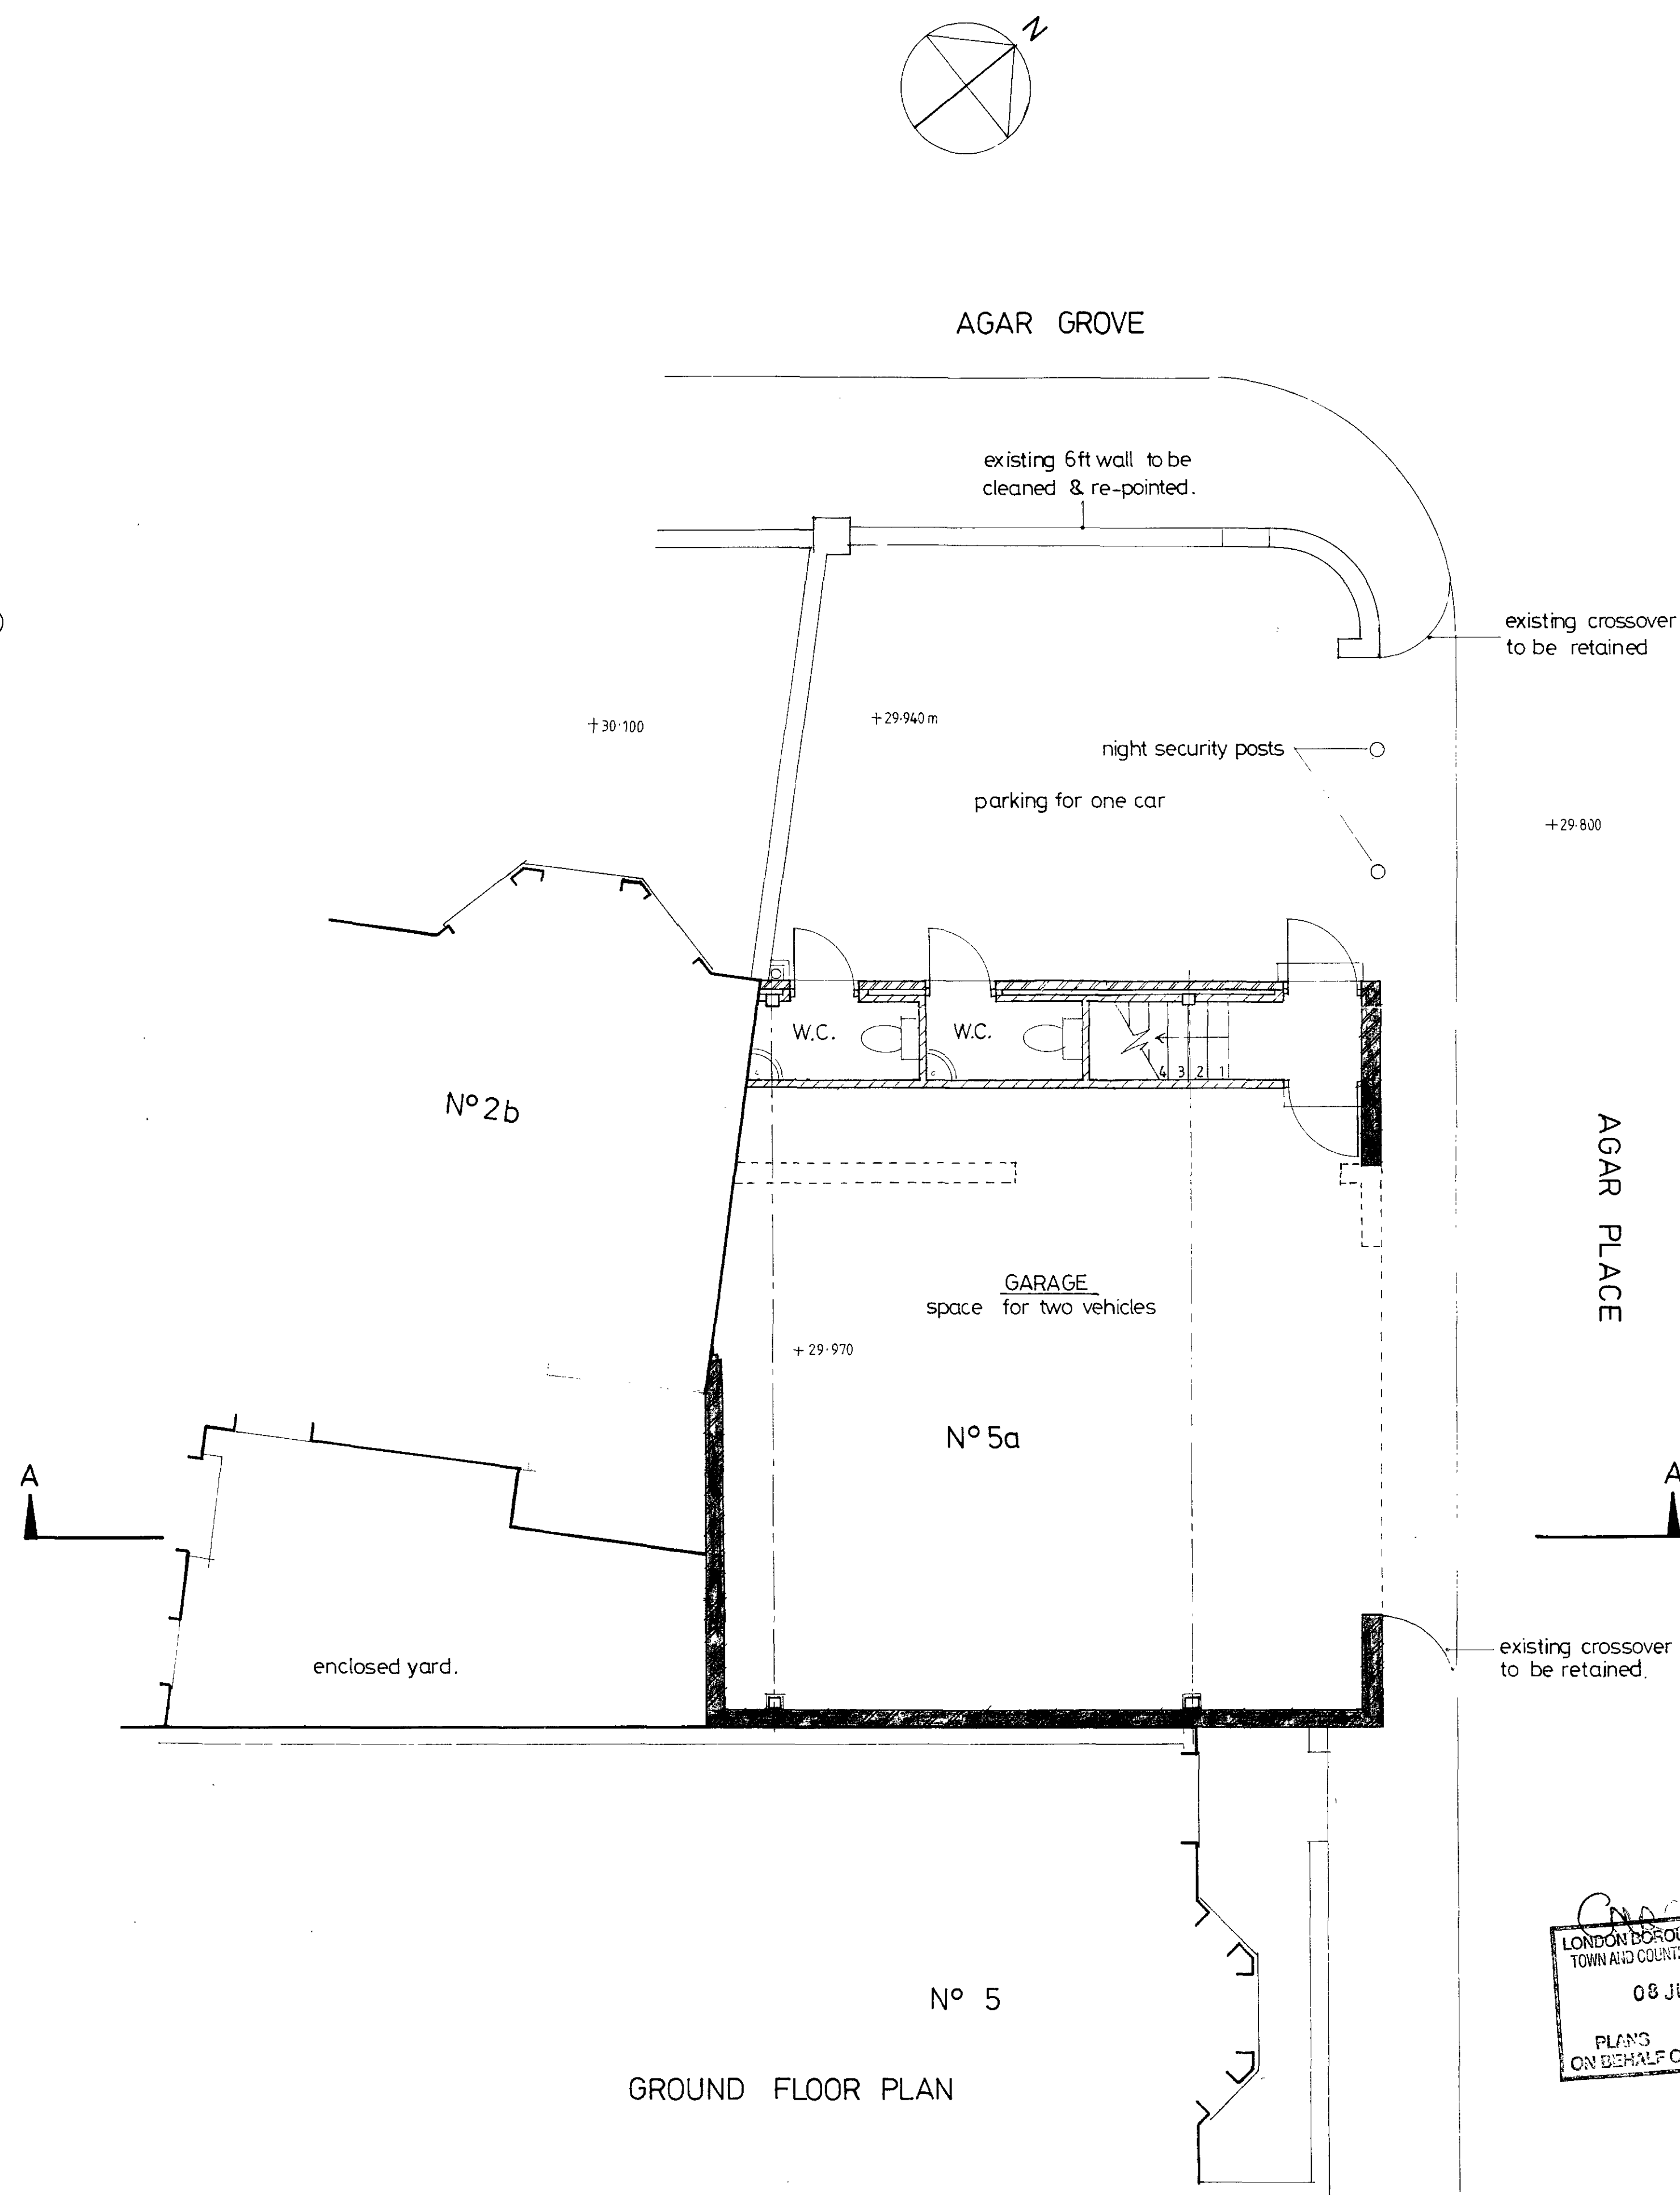

GROUND FLOOR PLAN

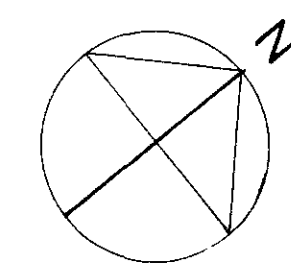

AGAR GROVE

existing 6ft wall to be
cleaned & re-pointed.


existing crossover
to be retained

night security posts
parking for one car


+29.800

AGAR PLACE

existing crossover
to be retained.

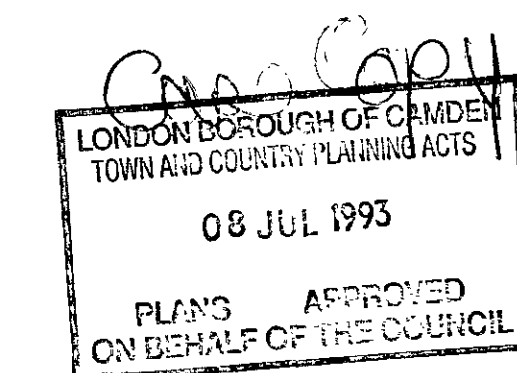

NOTES
All dimensions must be checked on site and not
scaled from this drawing.

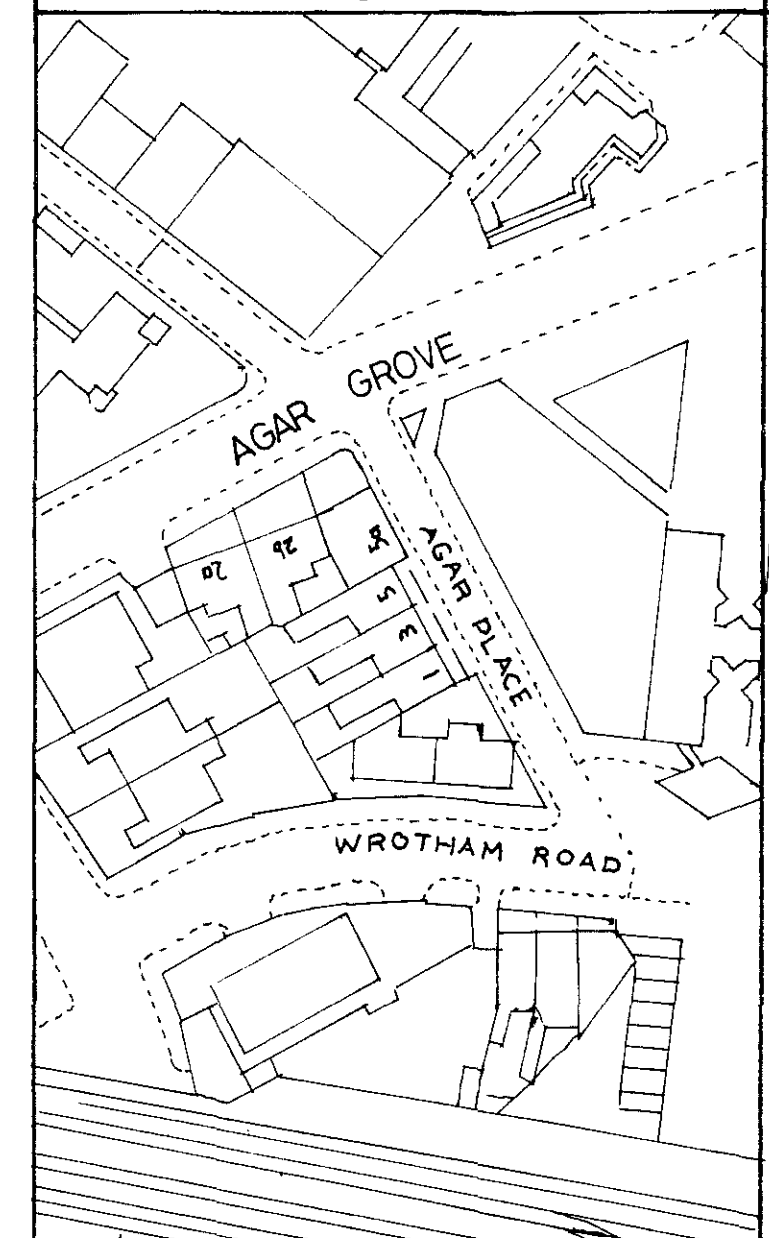


SITE LOCATION MAP
scale 1:1250

KEY

EXISTING WALL
EXISTING WALL
REMOVED

| A | Date | Revisions |
|---|------|-----------|
| | | |

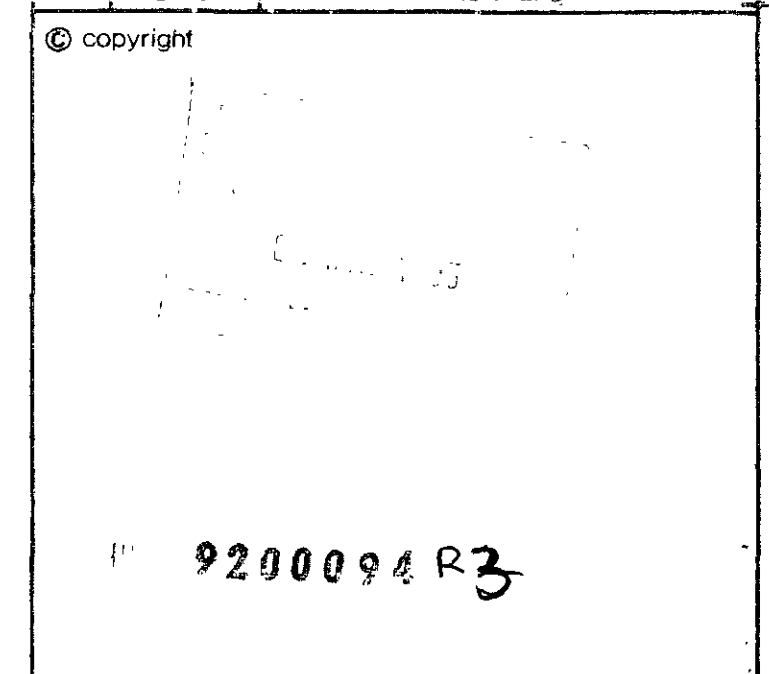

Client
Mr P.Saunders

Job Title
5a AGAR PLACE.
PROPOSED IMPROVEMENTS
WITH NEW 1st FLOOR
ANCILLARY OFFICE .FOR
EXISTING GARAGE.

Drawing Title
GROUND ,FIRST FLOOR &
ROOF PLAN.

Scale 1: 50

Date 4/5/93

Drawn by
B.G. LICEVCE

Dwg.No.
105/01

Rev.
A


5a AGAR PLACE

2b AGAR GROVE


5 AGAR PLACE

5a AGAR PLACE


NOTES:
All dimensions must be checked on site and not scaled from this drawing.

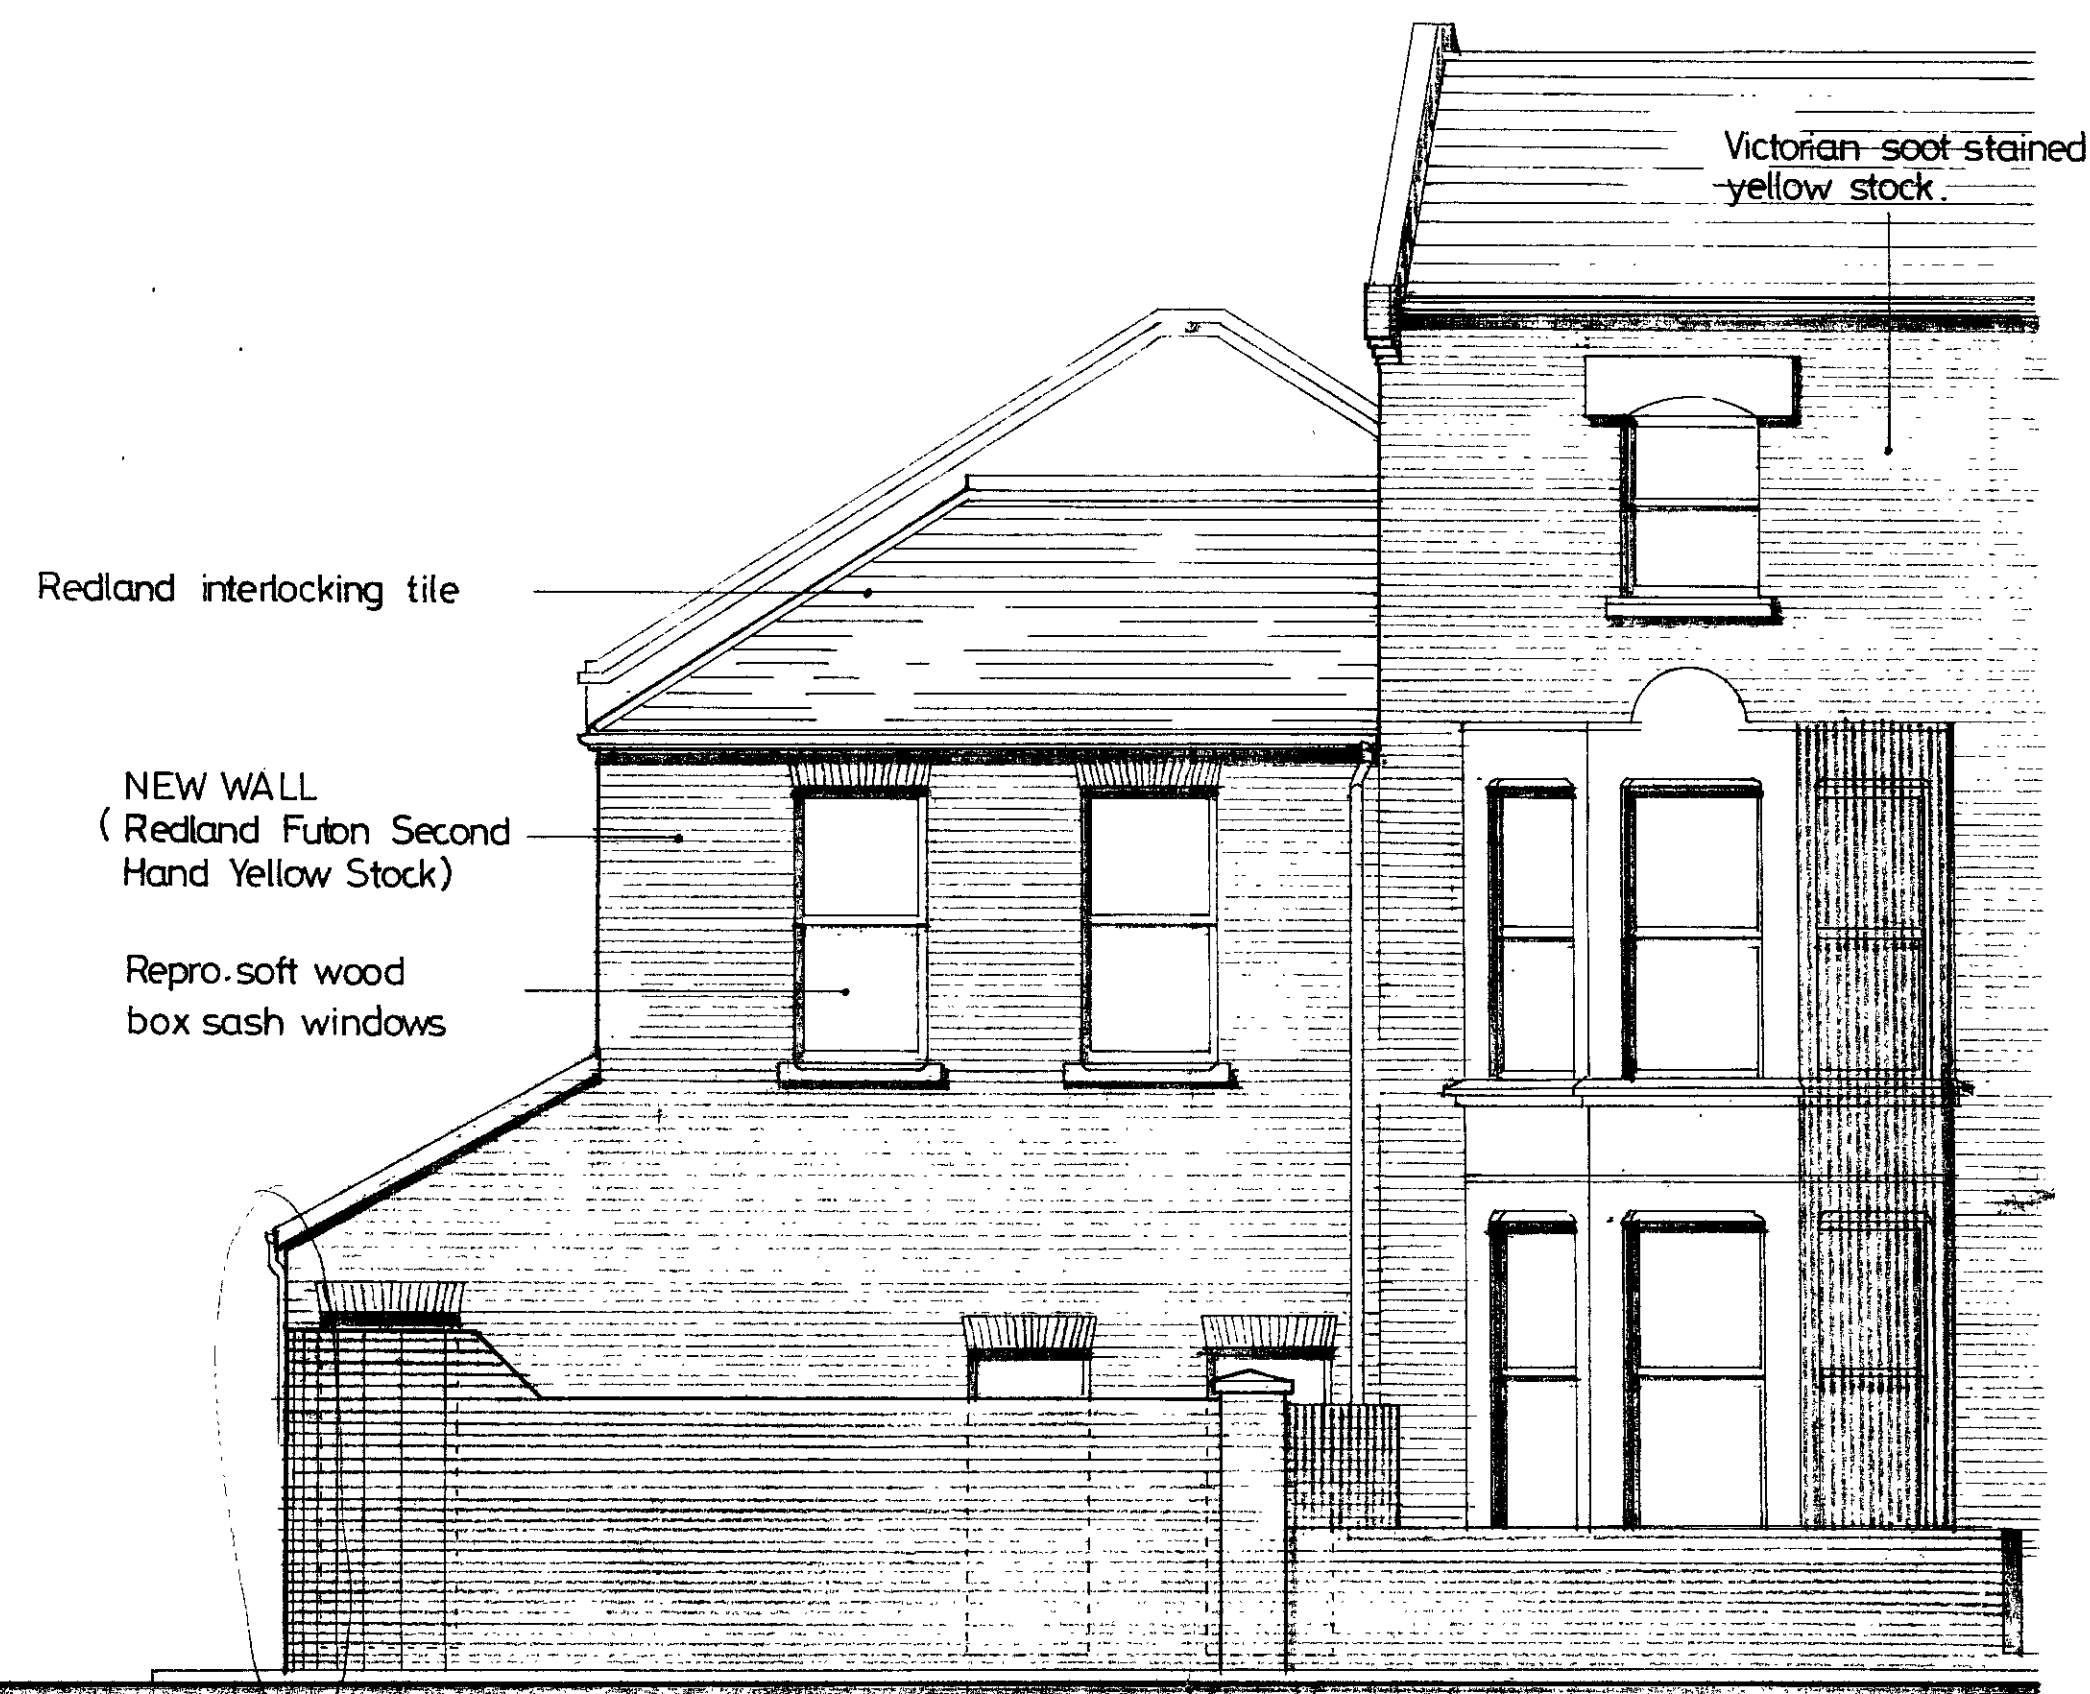


ELEVATION TO AGAR GROVE

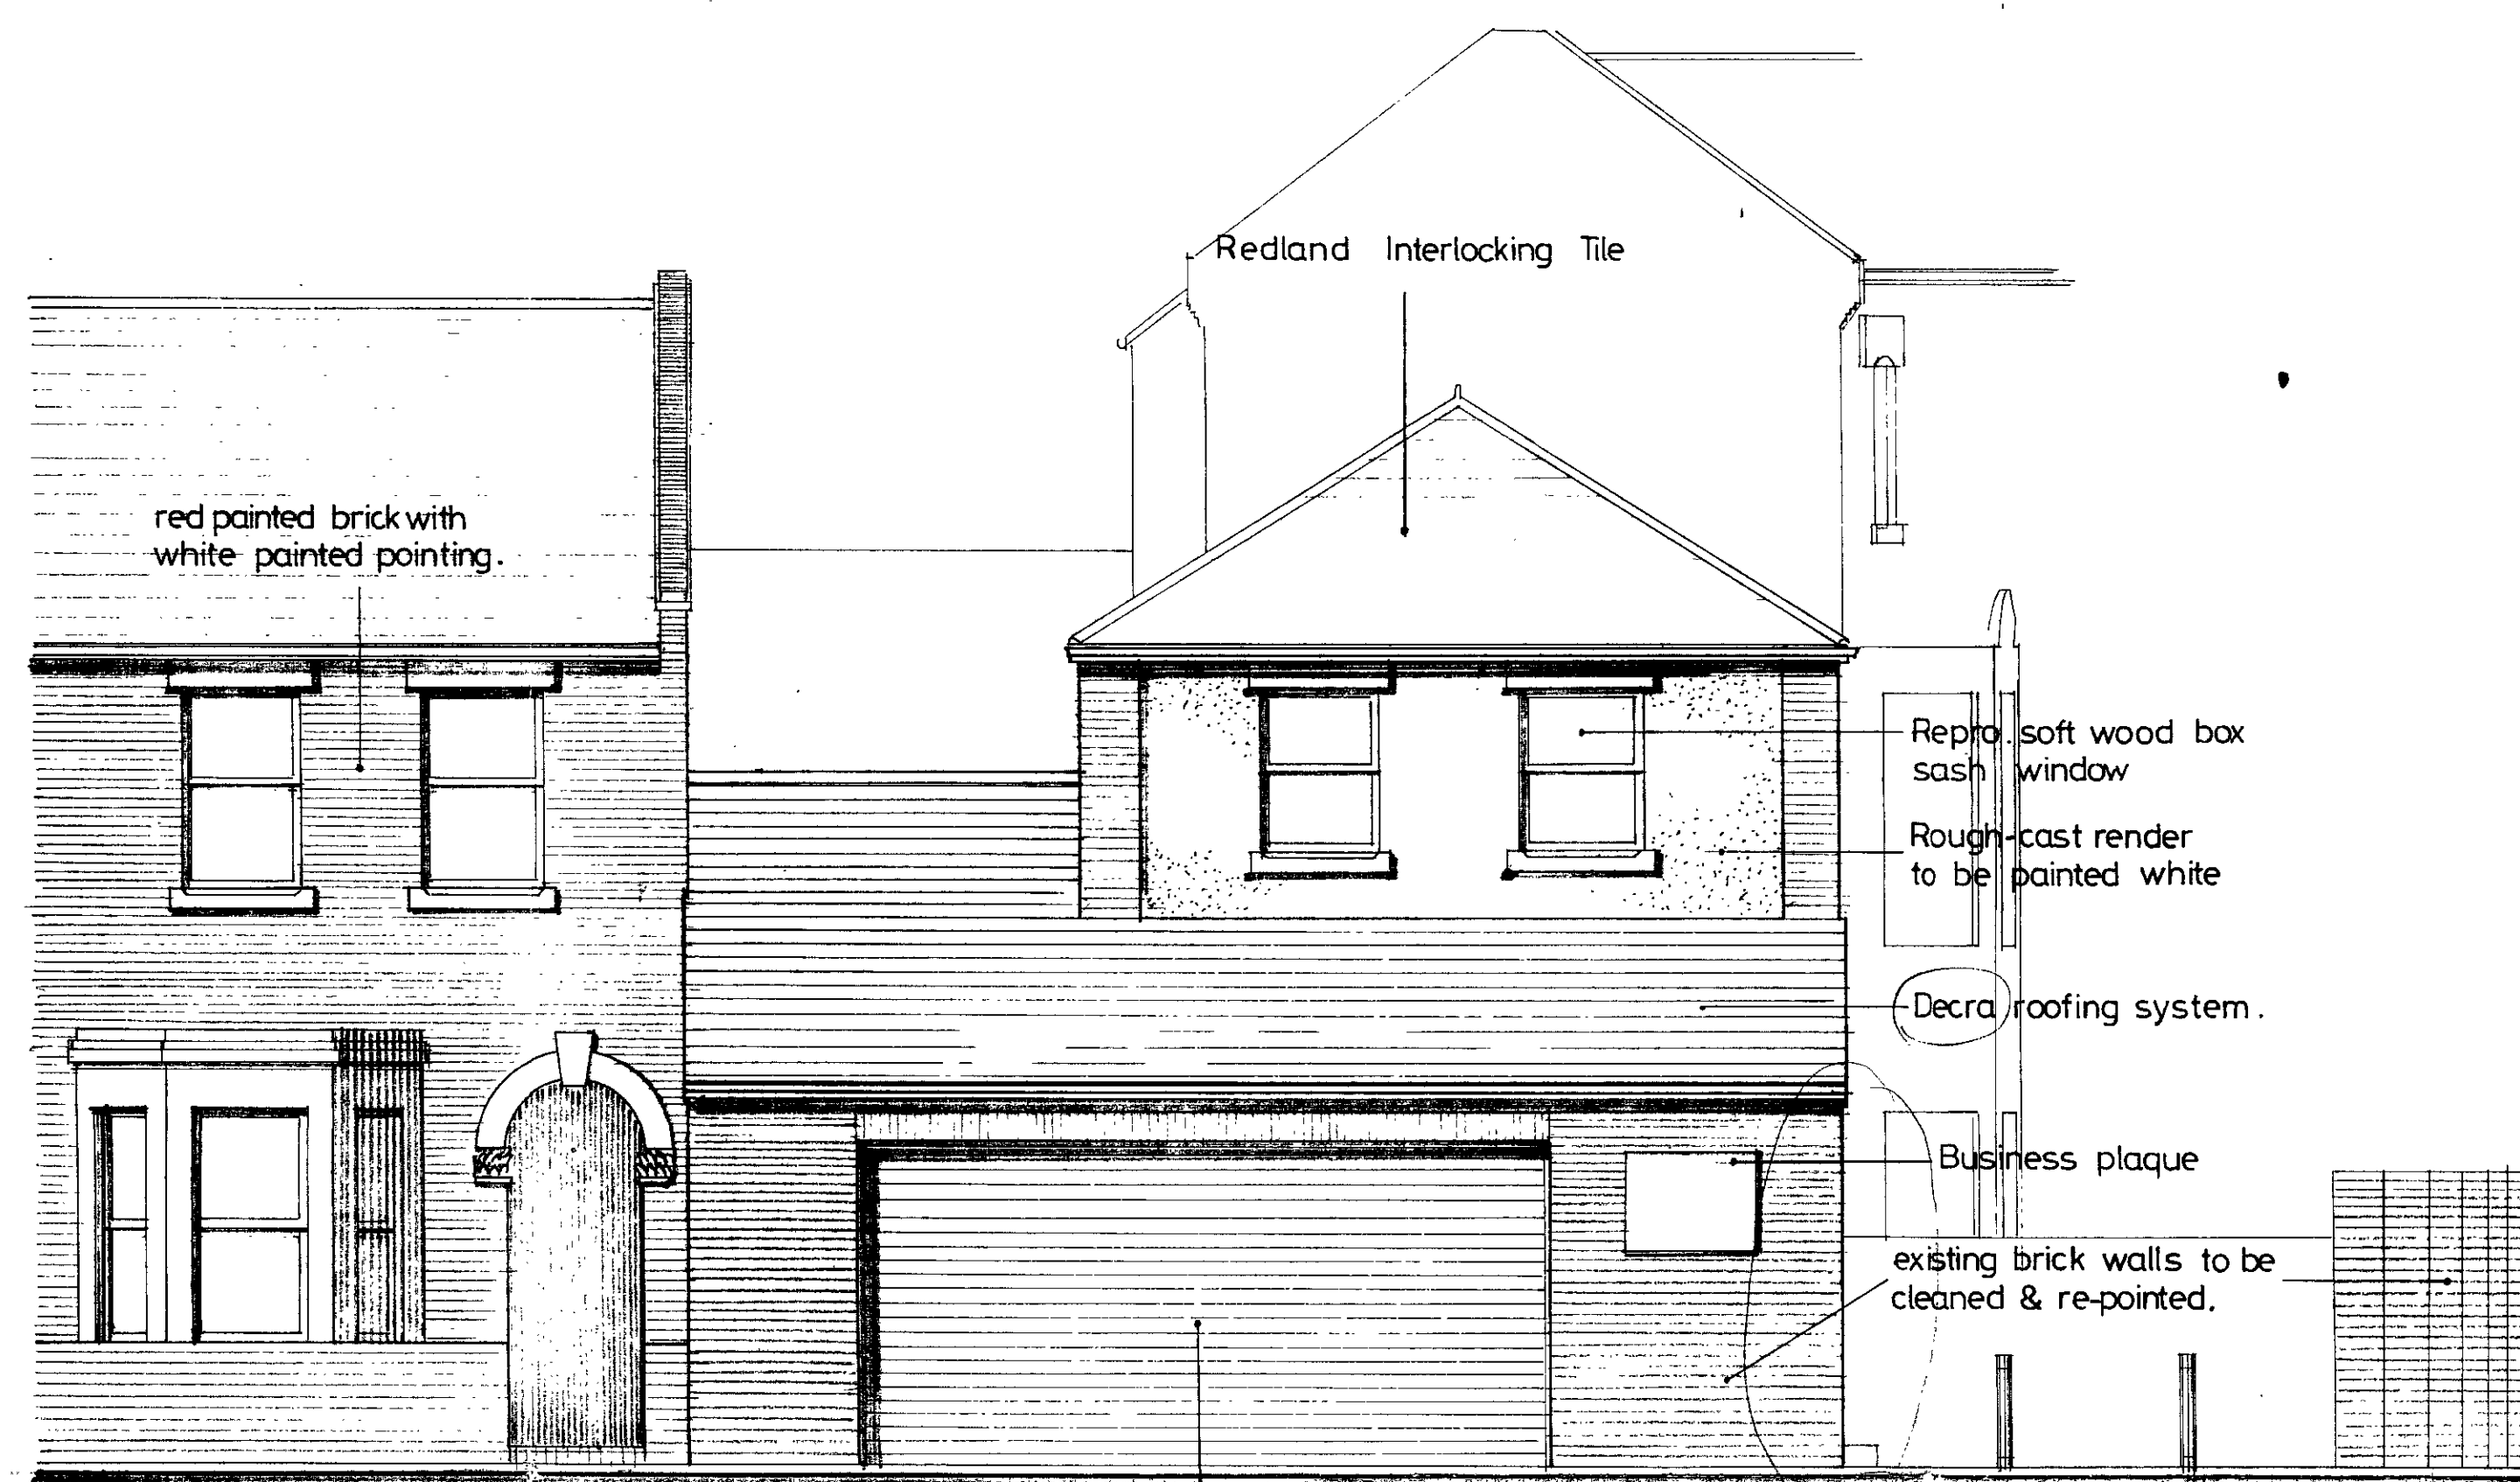

ELEVATION TO AGAR PLACE

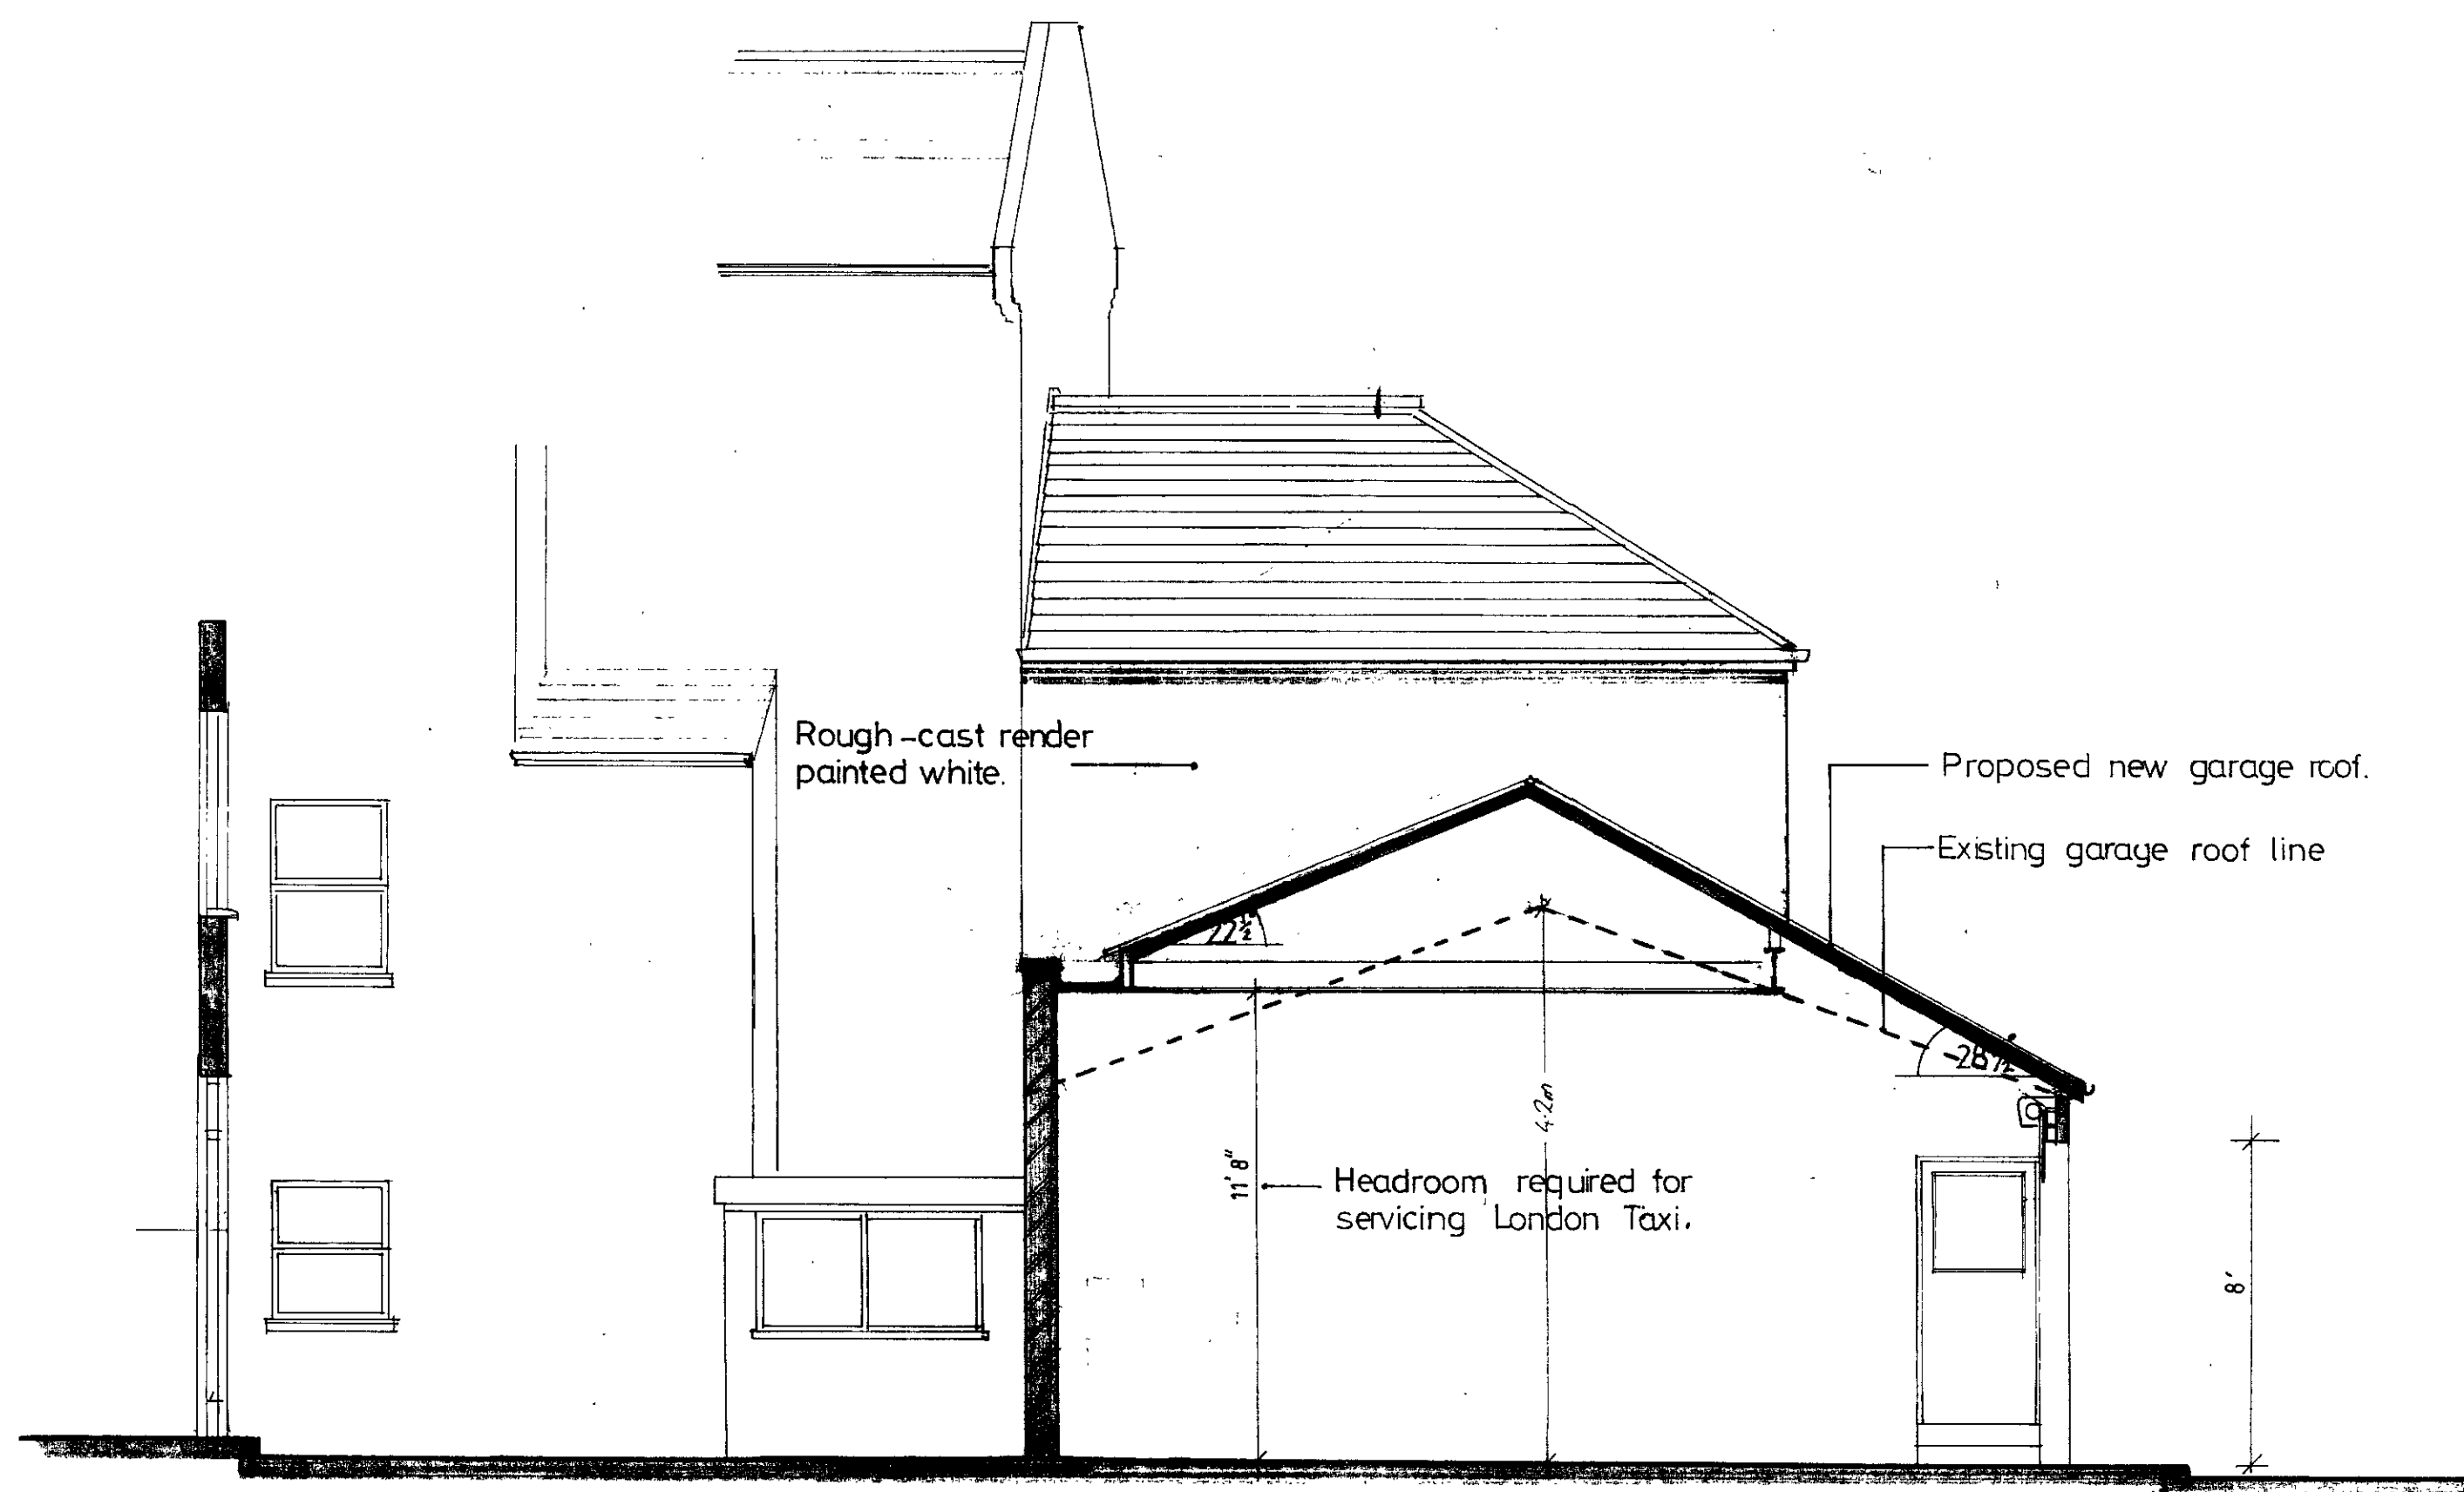

SECTION A-A

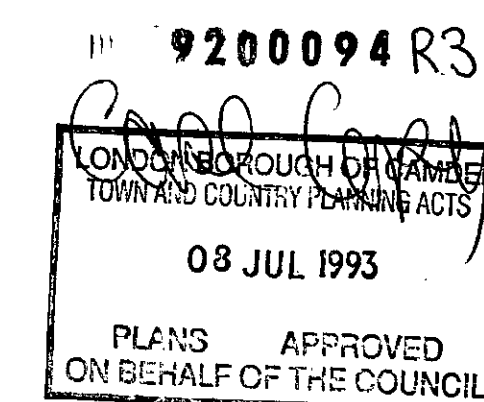

Client
Mr P. Saunders.

Job Title
5a AGAR PLACE.
PROPOSED IMPROVEMENTS
WITH NEW 1st FLOOR
ANCILLARY OFFICE FOR
EXISTING GARAGE.

Drawing Title
SECTION & ELEVATIONS

Scale
1:50

Date
4/5/93

Drg. No.
105/02

Rev.
B