




- Notes:-
- 1 All new work shown in heavy lines
  - 2 All new brickwork in second hand stocks to match existing in 1:4 mortar
  - 3 All concrete work 1:2:4 mix.
  - 4 All foundations and drains to be inspected by council rep prior to concreting.

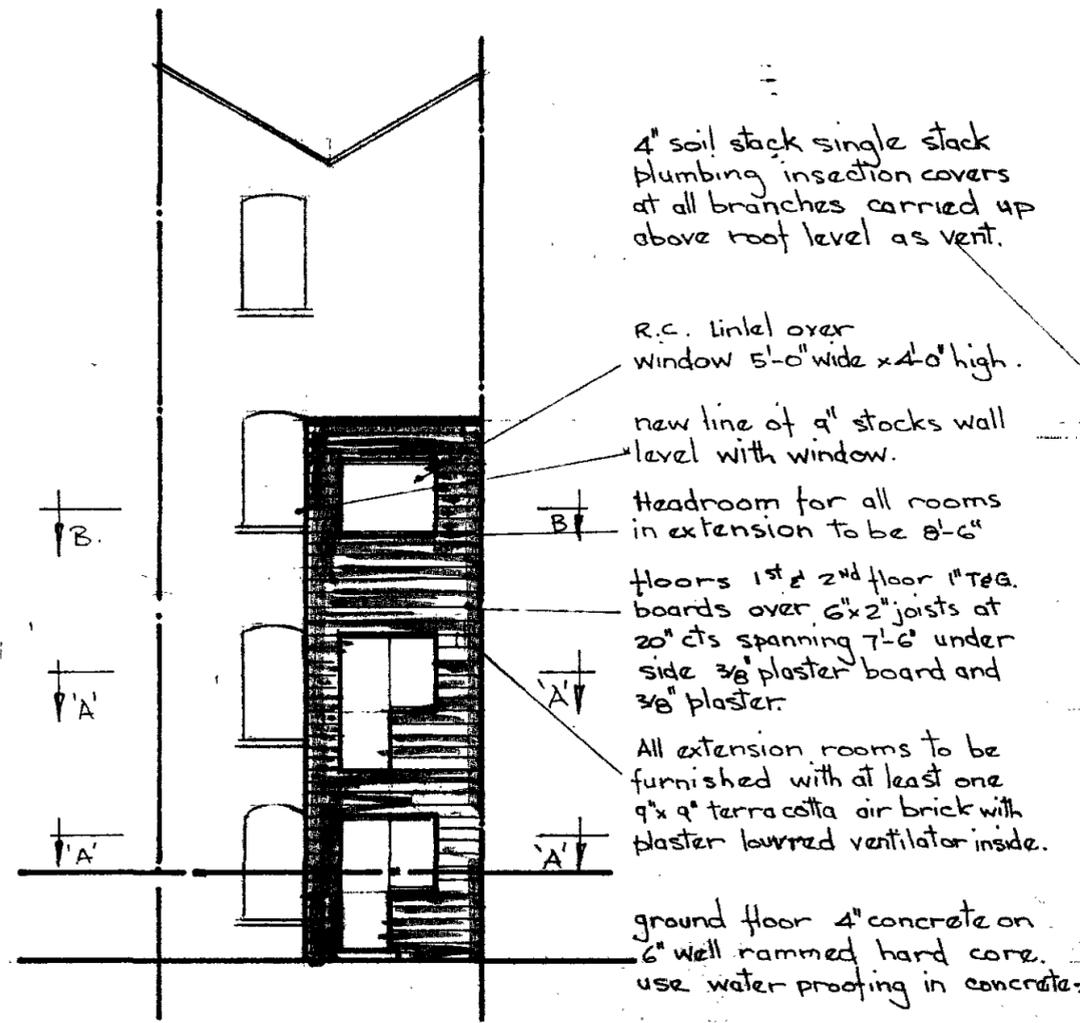


Rear Elevation

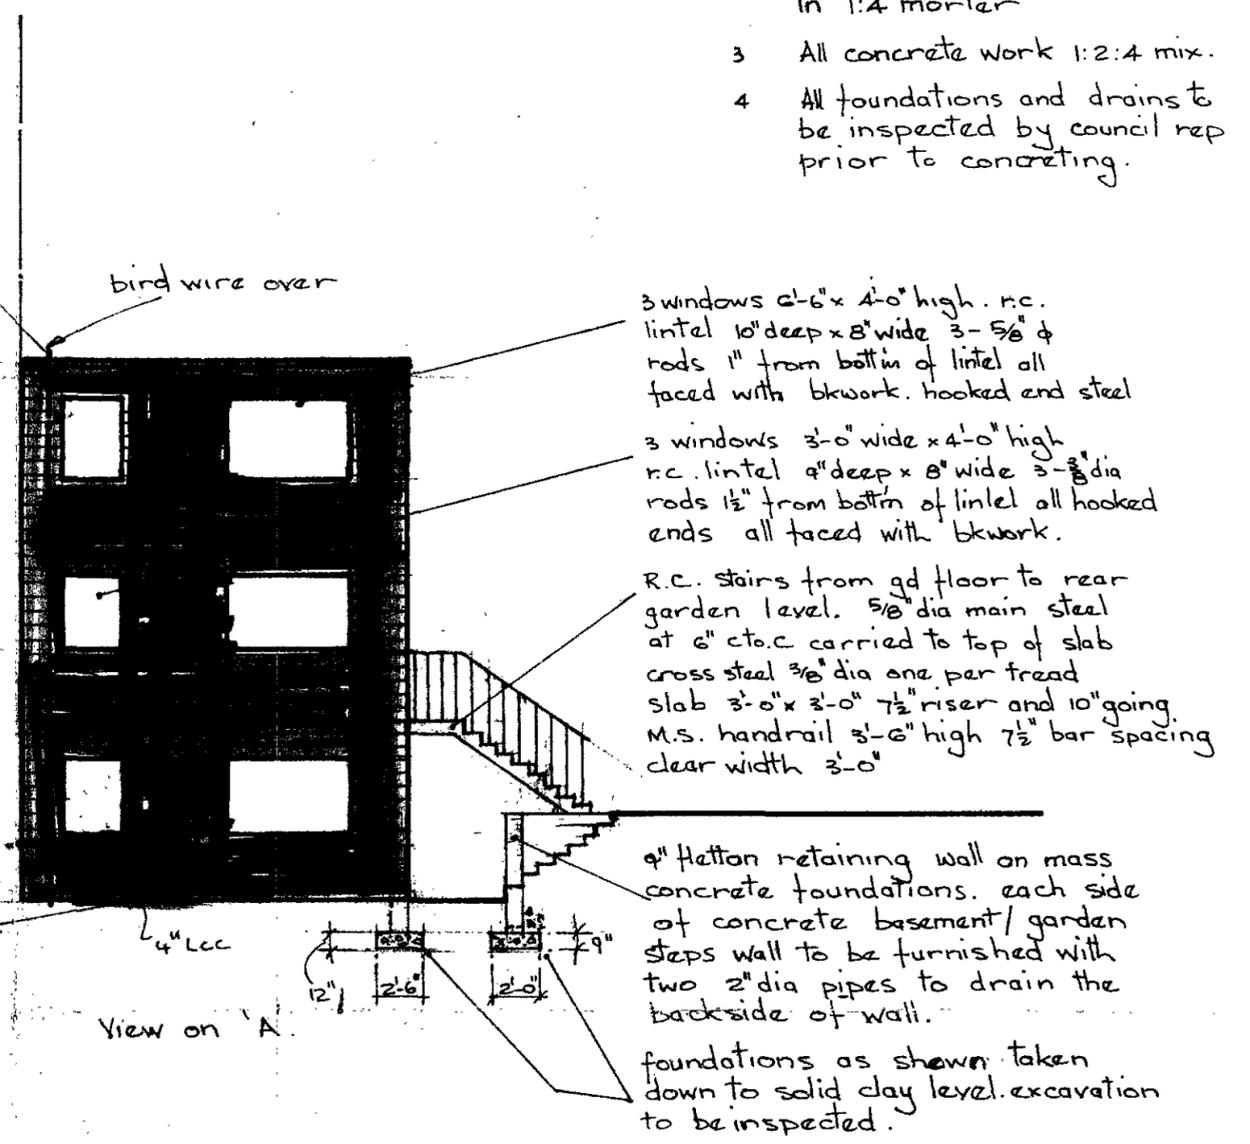

View on 'A'

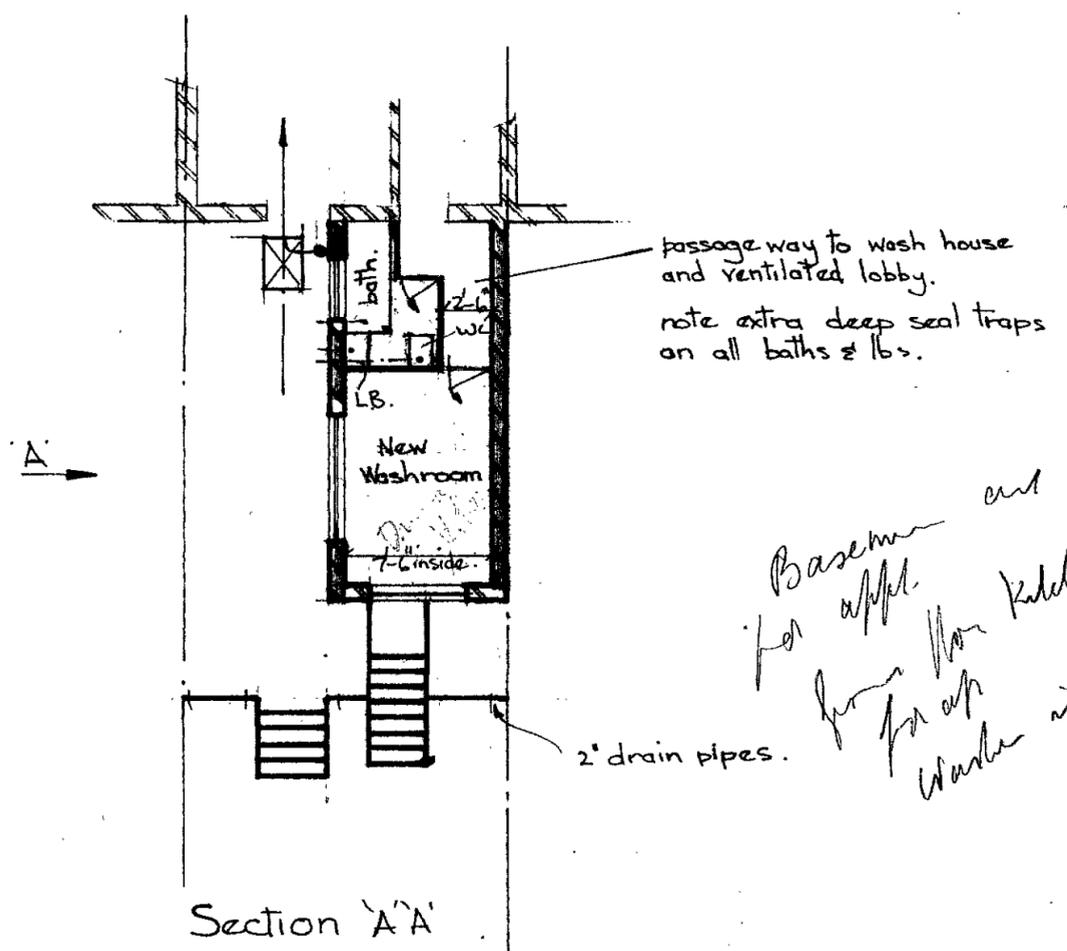

Section 'A-A'

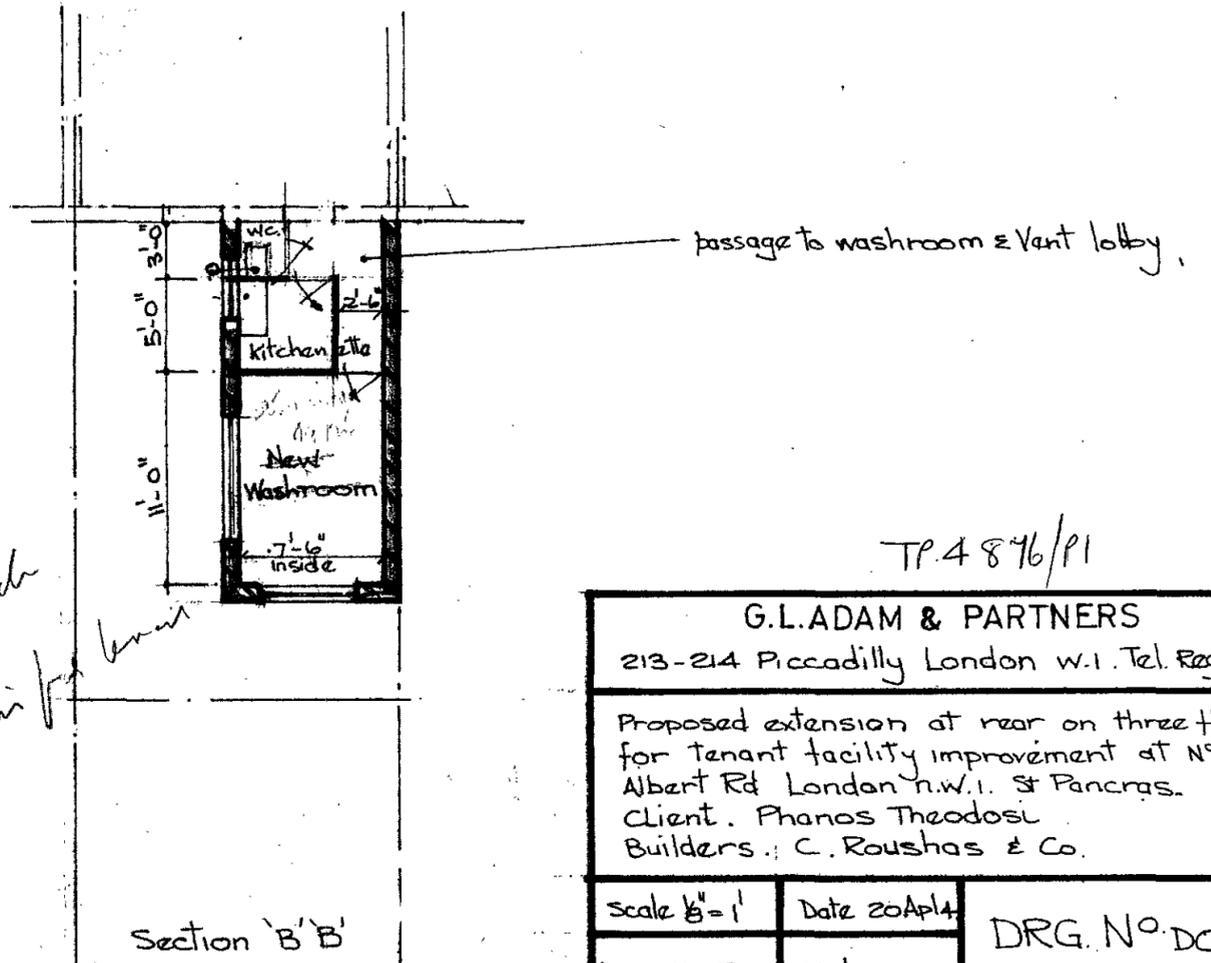

TP 4 876/P1

<b>G.L. ADAM &amp; PARTNERS</b>		
213-214 Piccadilly London W.1. Tel. Reg 0167.		
Proposed extension at rear on three floors for tenant facility improvement at No 116 Albert Rd London N.W.1. St Pancras. Client. Phanos Theodosi Builders. C. Roushas & Co.		
Scale 1/8" = 1'	Date 20 April	DRG. No DOM 542
Drn. S.G.J.	ckd -	