


SECOND FLOOR

NOTES: BASEMENT
GROUND
FIRST FLOOR ALL AS EXISTING

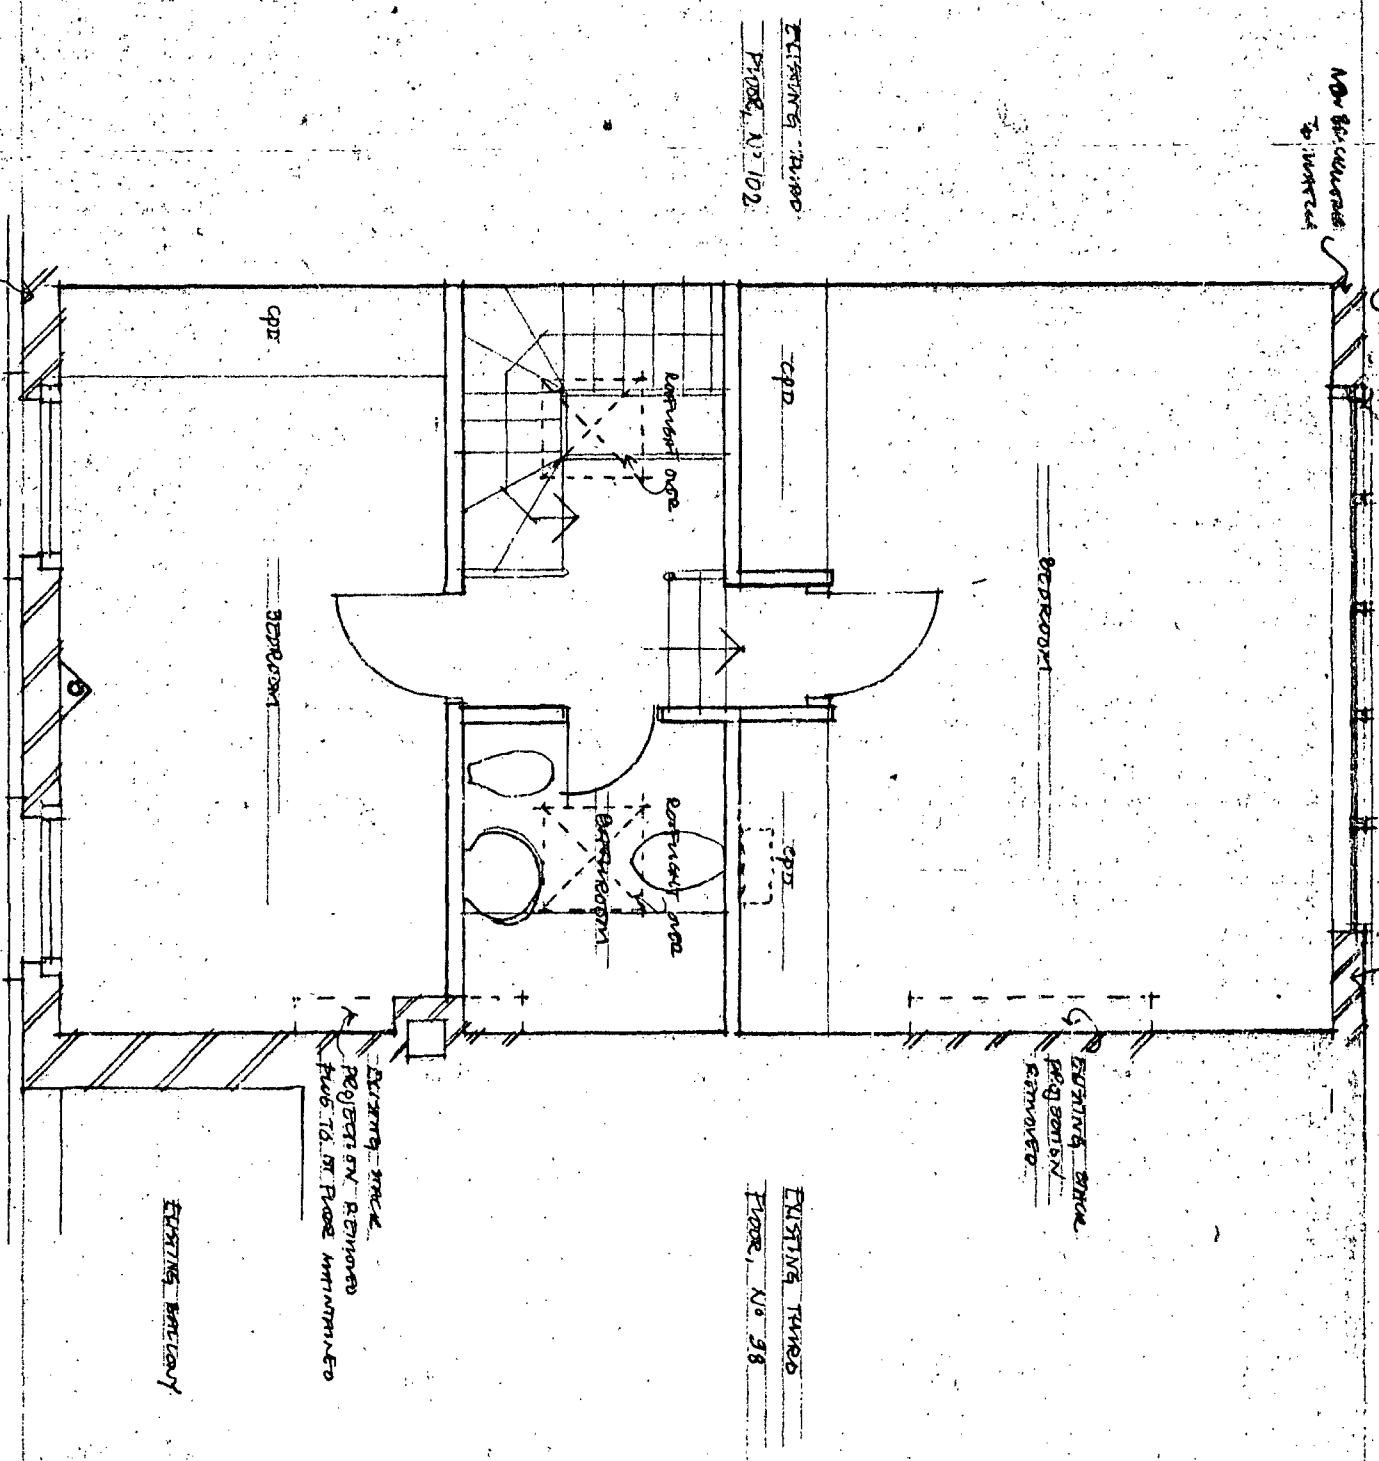

NEW THIRD FLOOR

NOTE: PARTIAL ABOVE EXISTING CORNICHE TO BE SHOWN BY PARTIAL NO. 102 APPLICATION IN SECOND HAND SIDE BELONGS TO MATCH WINDOW OPENINGS, DECEASED MASONRY STILLS TO MATCH NO. 102. THINGS SHOULD BEING SHOWN TO MATCH NO. 102.

LONDON BOROUGH OF CAMDEN
PLANS APPROVED
ON BEHALF OF THE COUNCIL

1 - AUG 1984

8400911

100 ALBERT ST NW1 - EXTENSION

Job reference: 100 AS

Code

Drawing number/Revision suffix: 100 AS 103

SECOND & NEW THIRD FLOOR PLANS

Scale: Setting out: 1:50

Date: MAY '84


Drawn: BB

Hunt Thompson Associates
69 Parkway, London NW1 7PP. 01-267 3895



TERRACE - EXISTING

100

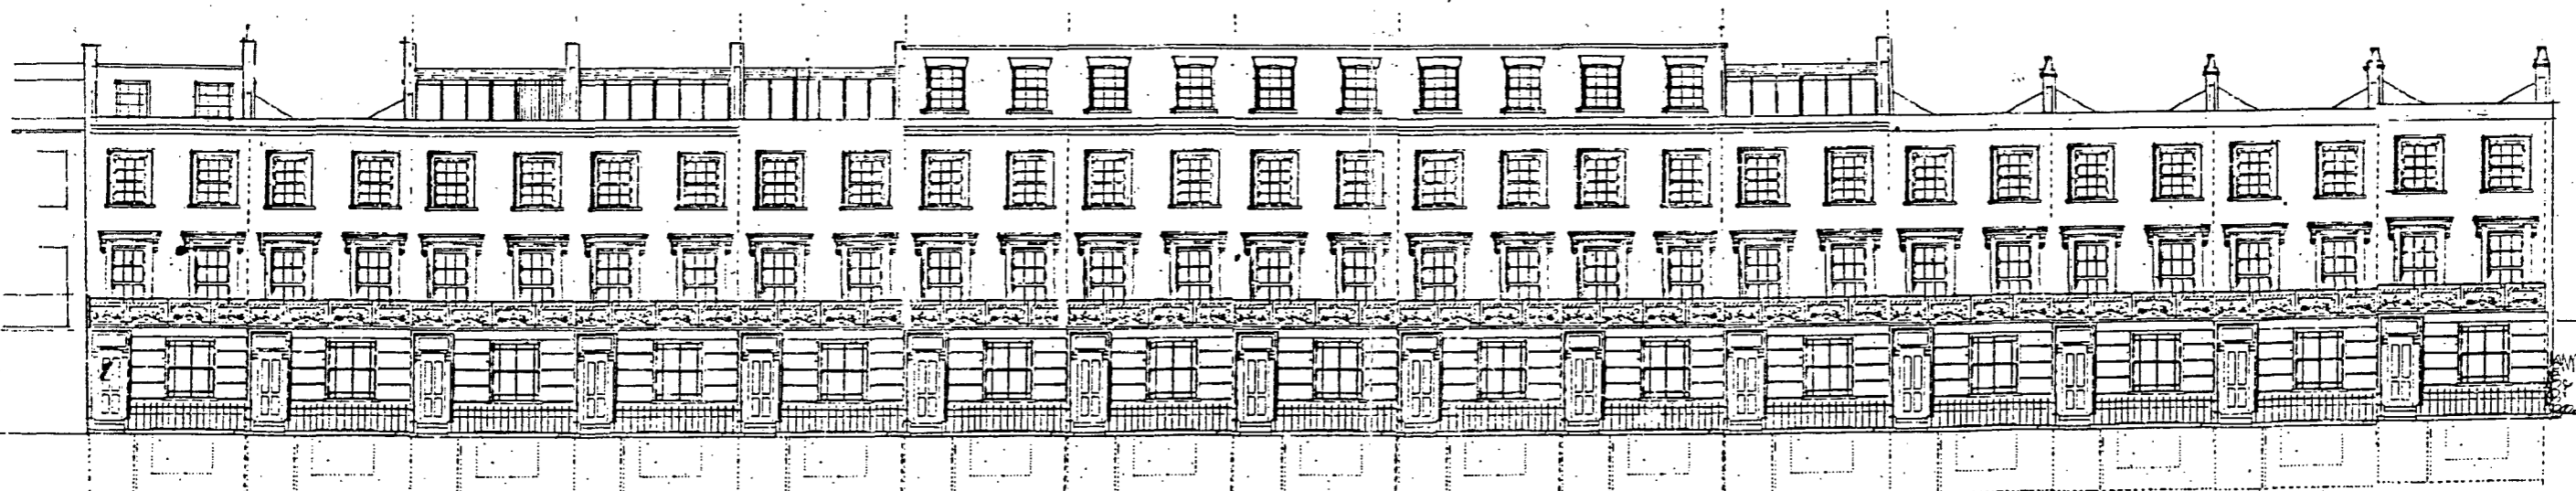

TERRACE - PROPOSED

LONDON BOROUGH OF CAMDEN
 TOWN AND COUNTRY PLANNING ACTS
 1 - AUG 1984
 PLANS APPROVED
 ON BEHALF OF THE COUNCIL

TP 8400911

NOTE: WINDOW & DOOR JOINERY
 NOT SURVEYED.

100 AS / 101

Drawing number: 100 AS / 101

Job reference: 100 AS

Scale: Statute out.

Date: JAN 84

Drawn: BS

N.T.S.

100 ALBERT ST NW1 - EXTENSION

CONTEXT ELEVATIONS - THE TERRACE

Hunt Thompson Associates
 69 Parkway, London NW1 7PP. 01-267 3895

UDO 30034

ALL TO MATCH HEIGHTS
3 MATERIALS OF NO 102 ADJACENT

NEW COPING
NEW BRICKWORK
NEW ARCH ETC
NEW D/H BRICK
NEW MASONRY SILL
NEW BRICKWORK
EXISTING CORNICE

EXISTING D/H BRICK

PARAPET RAISED TO COMPLY WITH LONDON BUILDING ACTS

CONCRETE
D/H
FINISH

MURALITE ROOF FINISH

P.V.C. ANTER

NEW TIMBER
CASEMENT WINDOW

EXISTING BRICKWORK

EXISTING FLAT ROOF

EXISTING FLAT ROOF

EXISTING
BATHROOM

NEW STAIR

EXISTING STAIR

EXISTING SECOND FLOOR

SECTION A-A

TP 8400911

LONDON BOROUGH OF CAMDEN
TOWN AND COUNTRY PLANNING ACTS
1 - AUG 1984
APPROVED
PLANS ~~NOT APPROVED~~
ON BEHALF OF THE COUNCIL

100 ALBERT ST NW1 - EXTENSION	Job reference WJ AS	Code	Drawing number/Revision suffix 100 AS 104
SECTION THROUGH ROOF EXTENSION	Scale, Setting out 1:20	Date 1/8/84	Drawn BB Hunt Thompson Associates 69 Parkway, London NW17PP. 01-267 3895



ELEVATION TO ALBERT STREET

NO: 102

NO: 107

NO: 98

LONDON BOROUGH OF CAMDEN
 TOWN AND COUNTRY PLANNING ACTS
 1 - AUG 1984
 PLANS APPROVED
 NOT APPROVED
 ON BEHALF OF THE COUNCIL

TP 8400911

Job reference: 100 AS
 Code: 102
 Scale/Setting out: 100 AS

100 AS - EXTENSION


FRONT ELEVATION

Date: MAY 80

Drawn: BS

Drawing number/Revision suffix: 100 AS | 102

Hunt Thompson Associates
 69 Parkway, London NW1 7PP. 01-267 3895

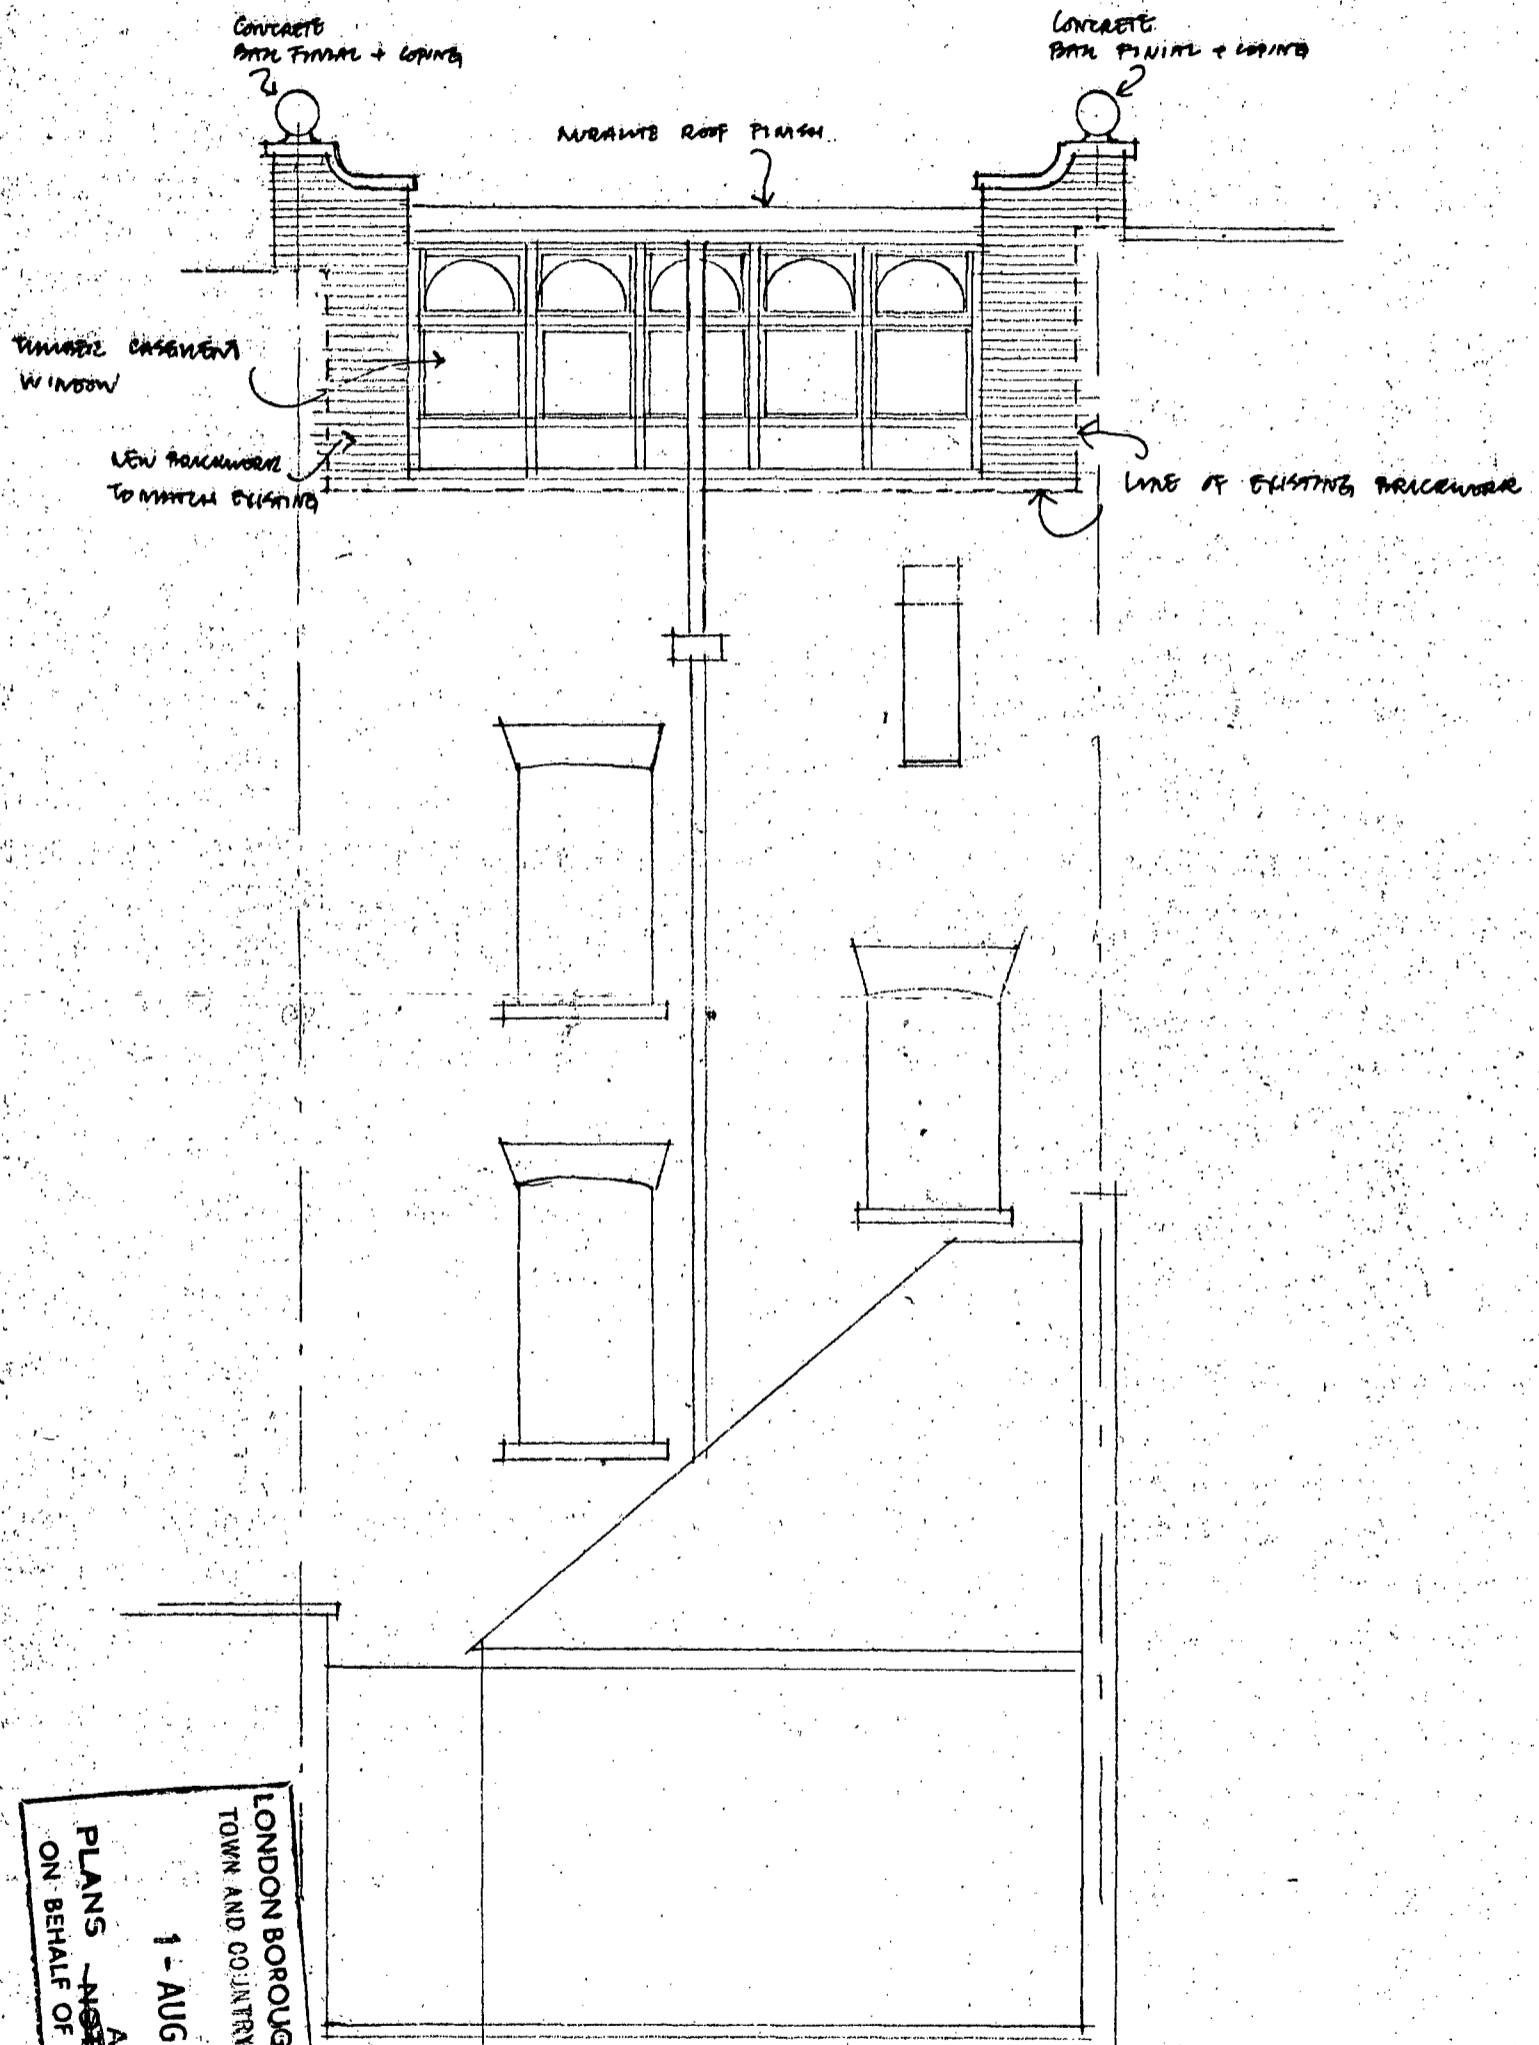

TP 8400911

APPROVED
 PLANS ~~NOT~~ FORWARDED
 ON BEHALF OF THE COUNCIL
 1 - AUG 1984
 LONDON BOROUGH OF CAMDEN
 TOWN AND COUNTRY PLANNING ACTS

100 ALBERT ST NW1 - EXTENSION	Job reference 100 AS	Code	Drawing number/Revision suffix 100 AS 105
REAR ELEVATION TO GARDEN	Scale: Setting out 1:50	Date MAY 86	Drawn BS Hunt Thompson Associates 69 Parkway, London NW1 7PP. 01-267 3895