




FRONT ELEVATION.

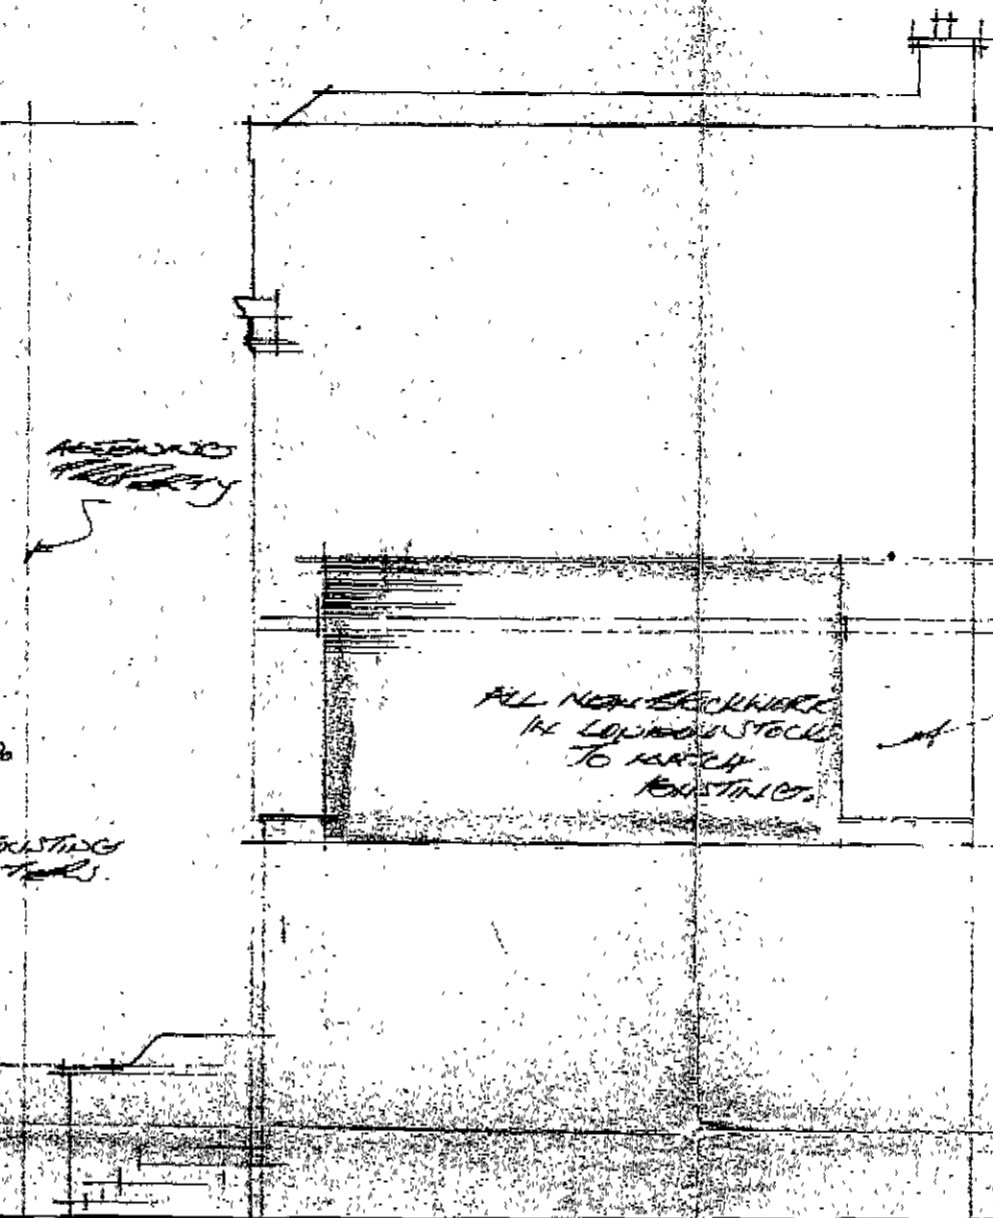


SIDE ELEVATION.

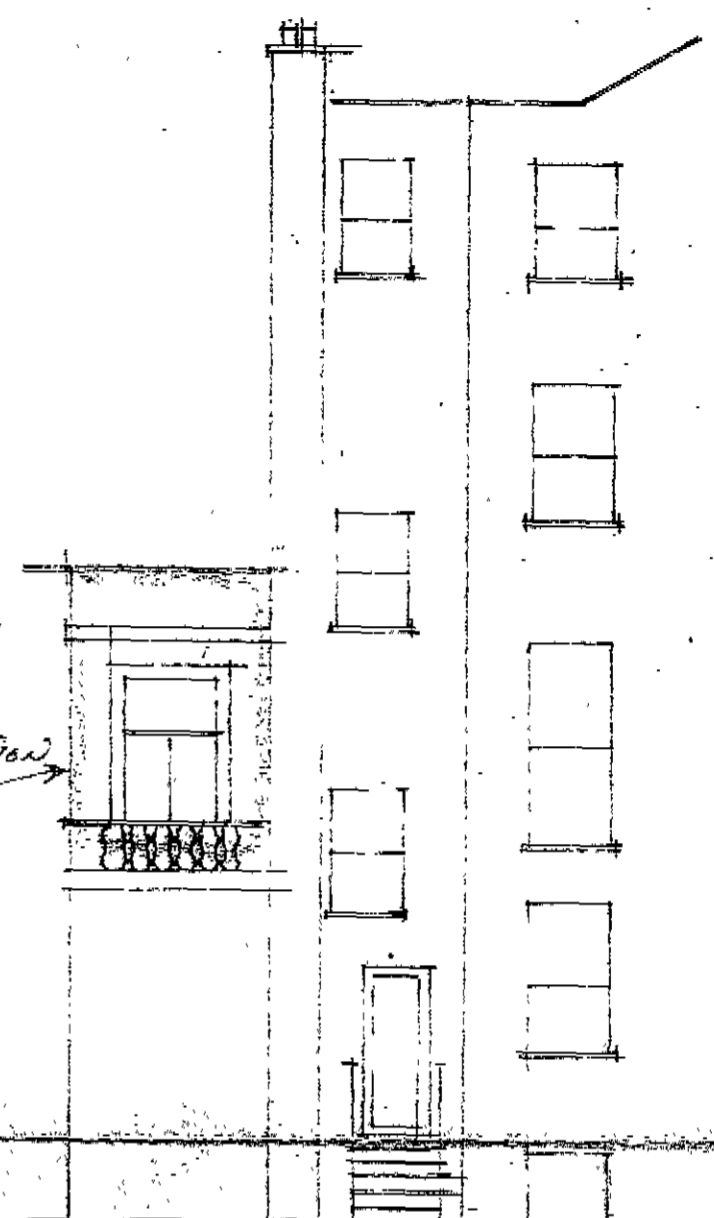

REAR ELEVATION.

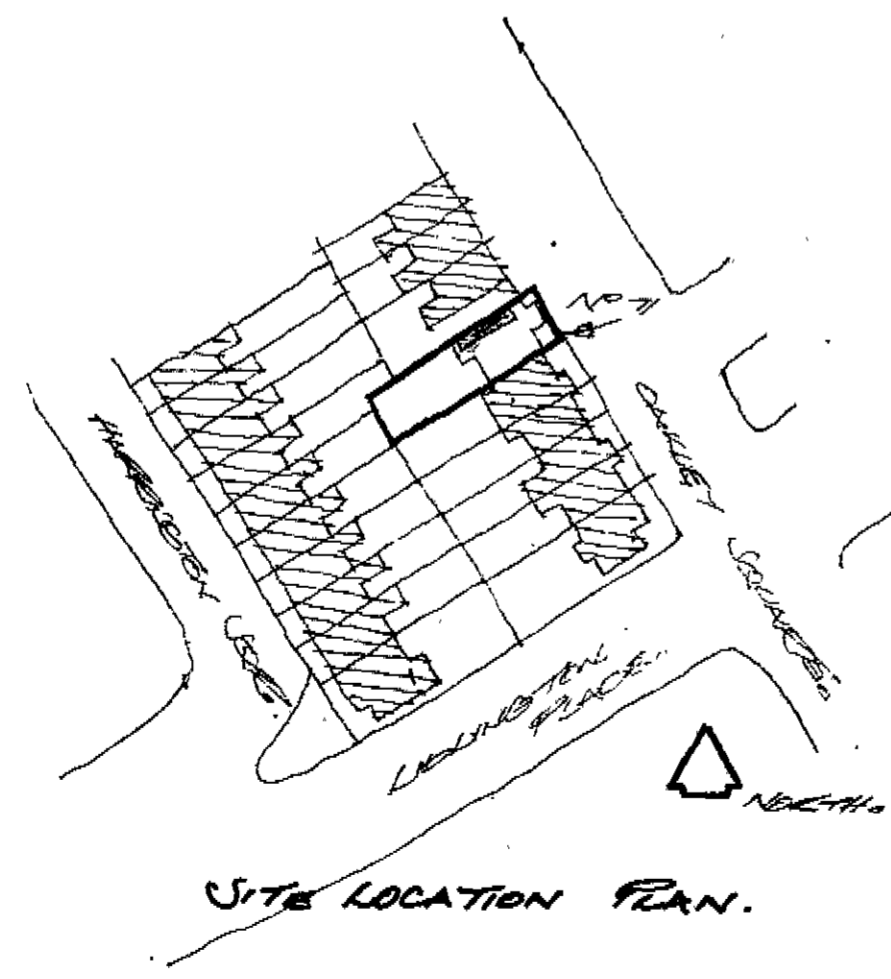

SITE LOCATION PLAN.

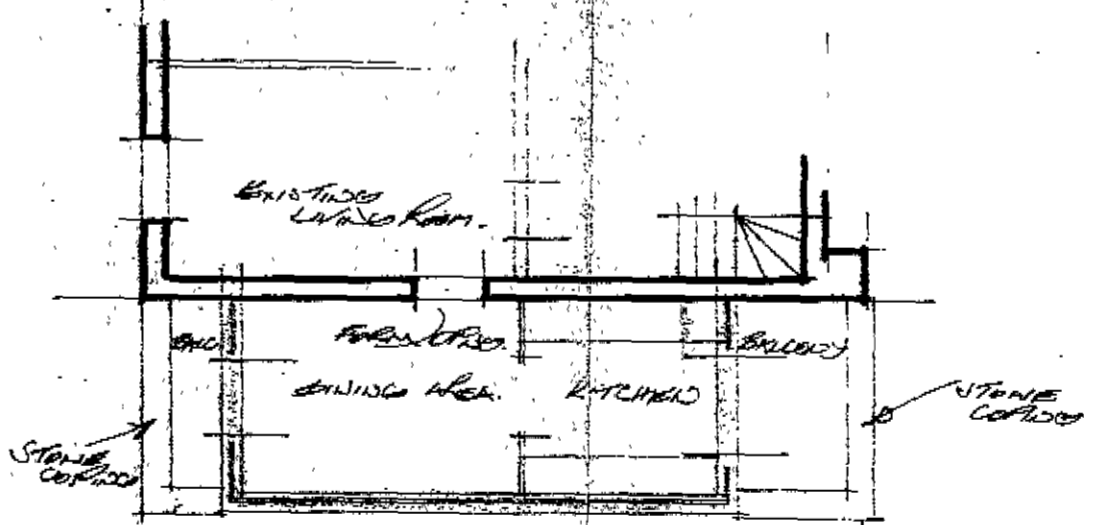

FIRST FLOOR PLAN.

$8 \times 25 = 200$
 $14 \times 9 = 130 \text{ sq ft}$
 330 sq ft
 net
 160
 213 sq ft
 373 sq ft
 gross

LONDON BOROUGH OF CAMDEN
 TOWN AND COUNTRY PLANNING ACTS
 - 4 APR 1978
 PLANS ~~NOT APPROVED~~ APPROVED
 ON BEHALF OF THE COUNCIL

CASE COPY.

160
 213 sq ft
 373 sq ft

PROPOSED FIRST FLOOR EXTENSION
 71, DARLEY SQUARE, N.W.1.
 MARTIN SPAN & PARTNERS
 7B, DARLEY SQUARE,
 LONDON N.W.1. 387.0692.

DWG. No. 05.01
 SCALE. 1" = 8'0"

CTP/K12/11/A/26087