



NOTES:
All dimensions must be checked on site and not scaled from this drawing.

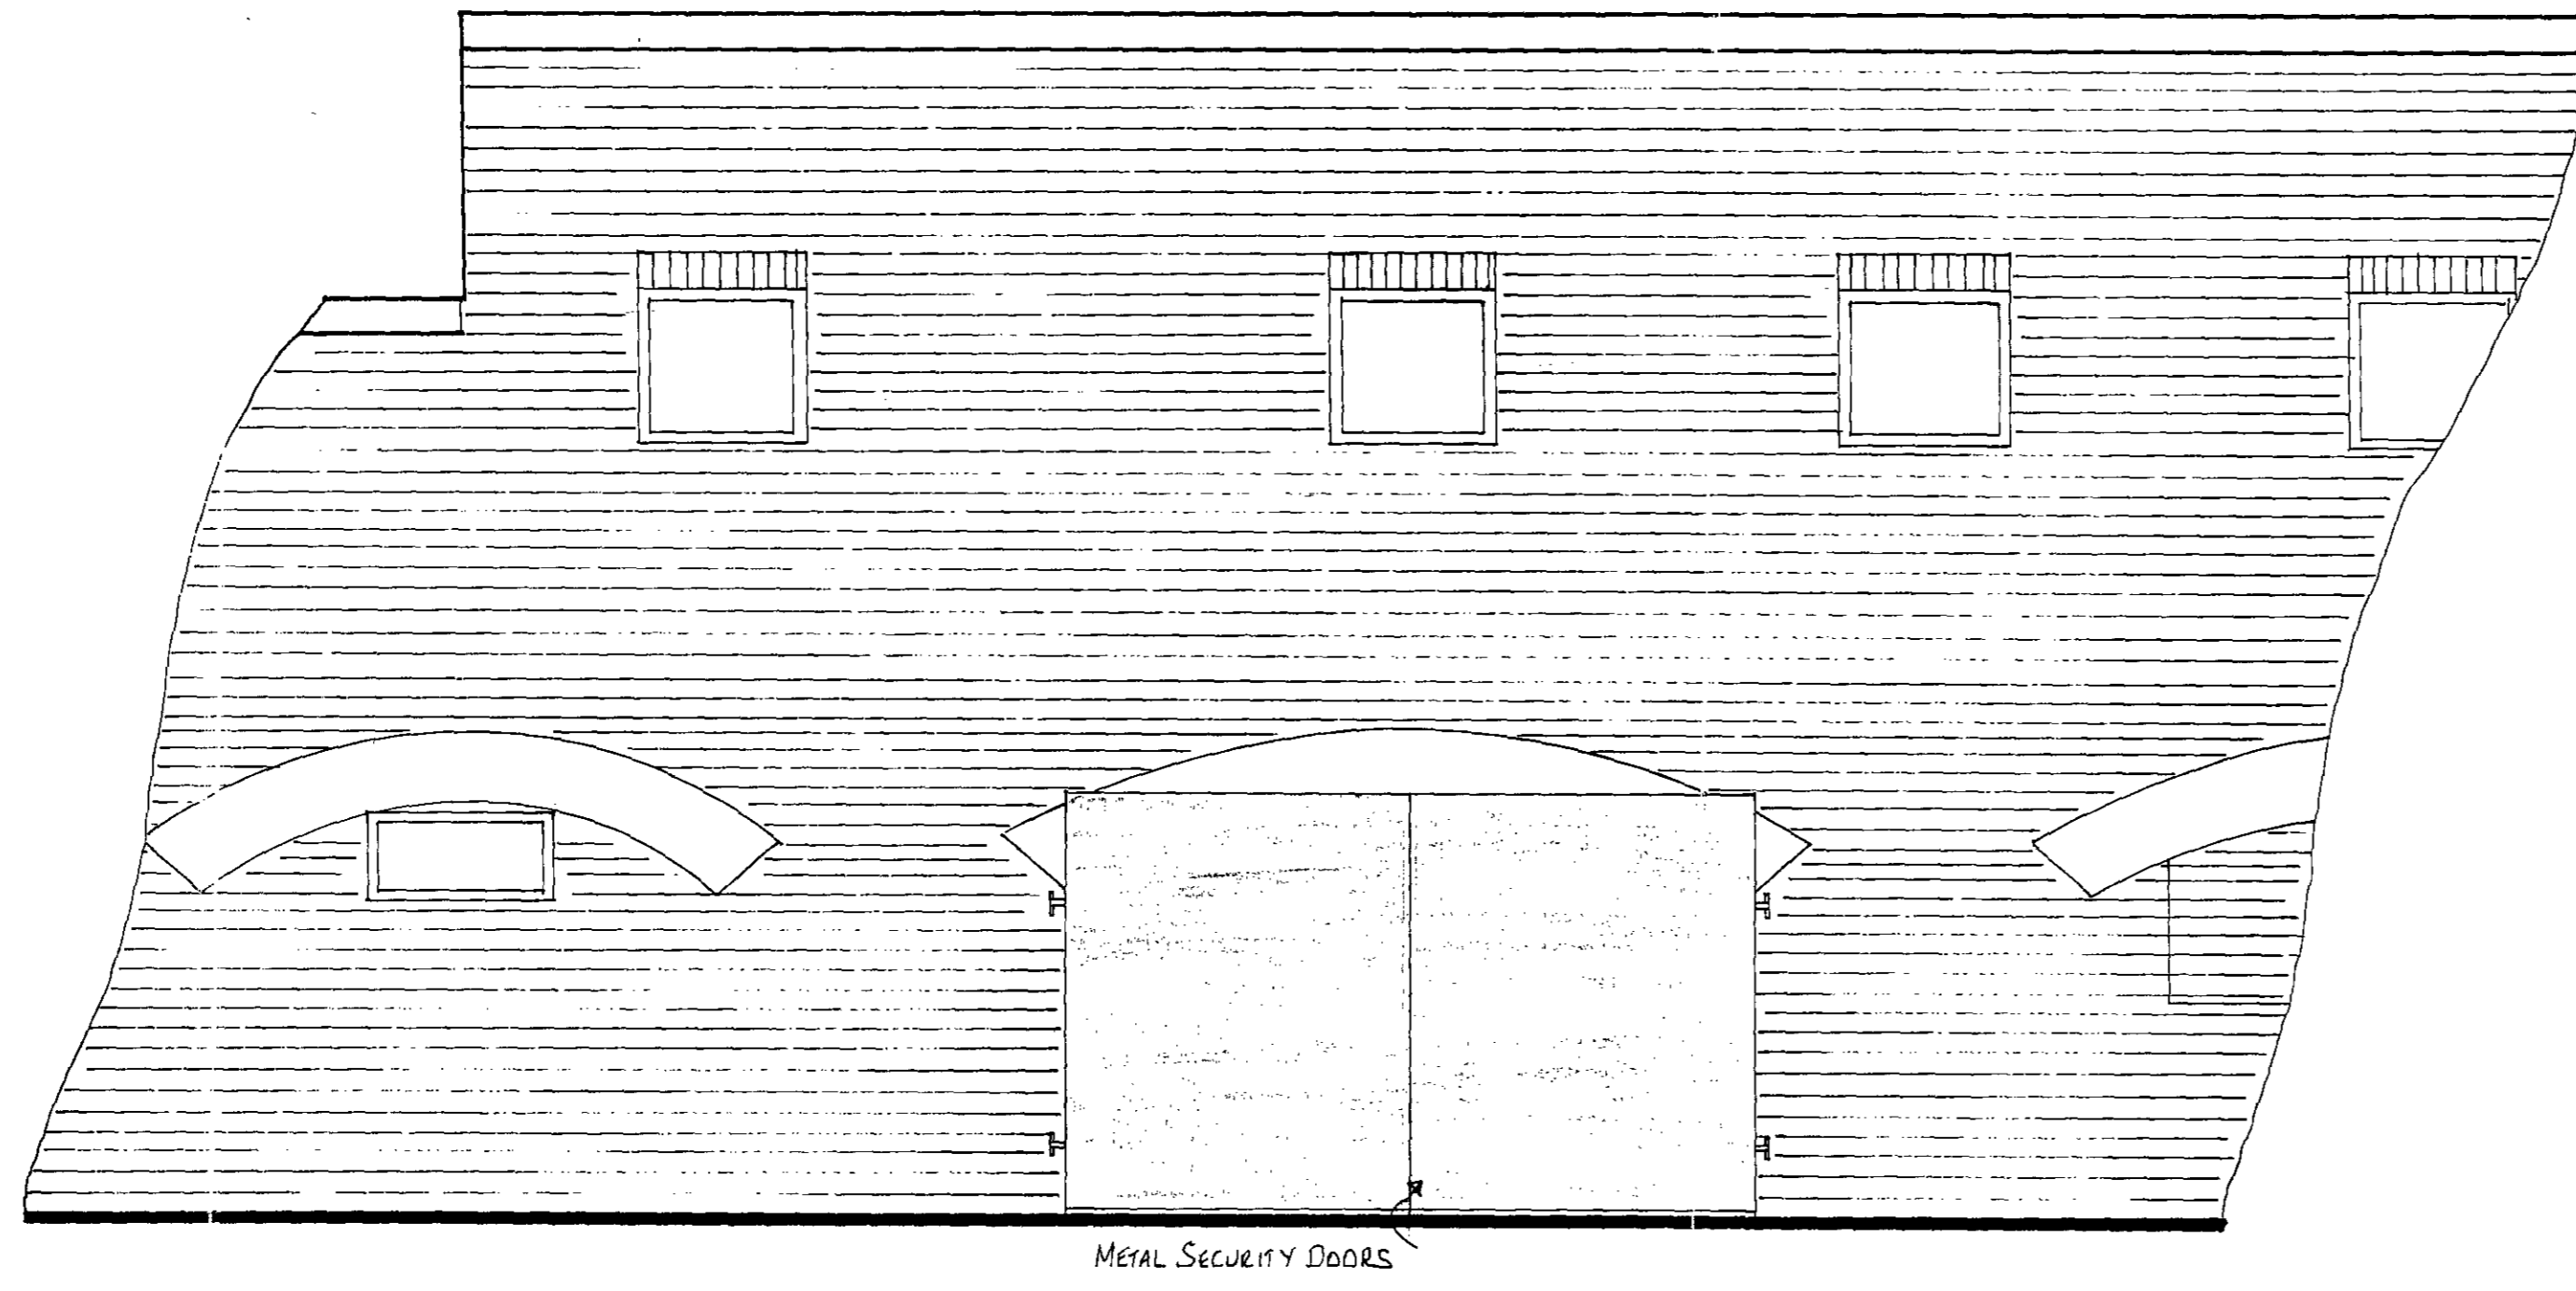

REAR ELEVATION SHOWING SECURITY DOORS

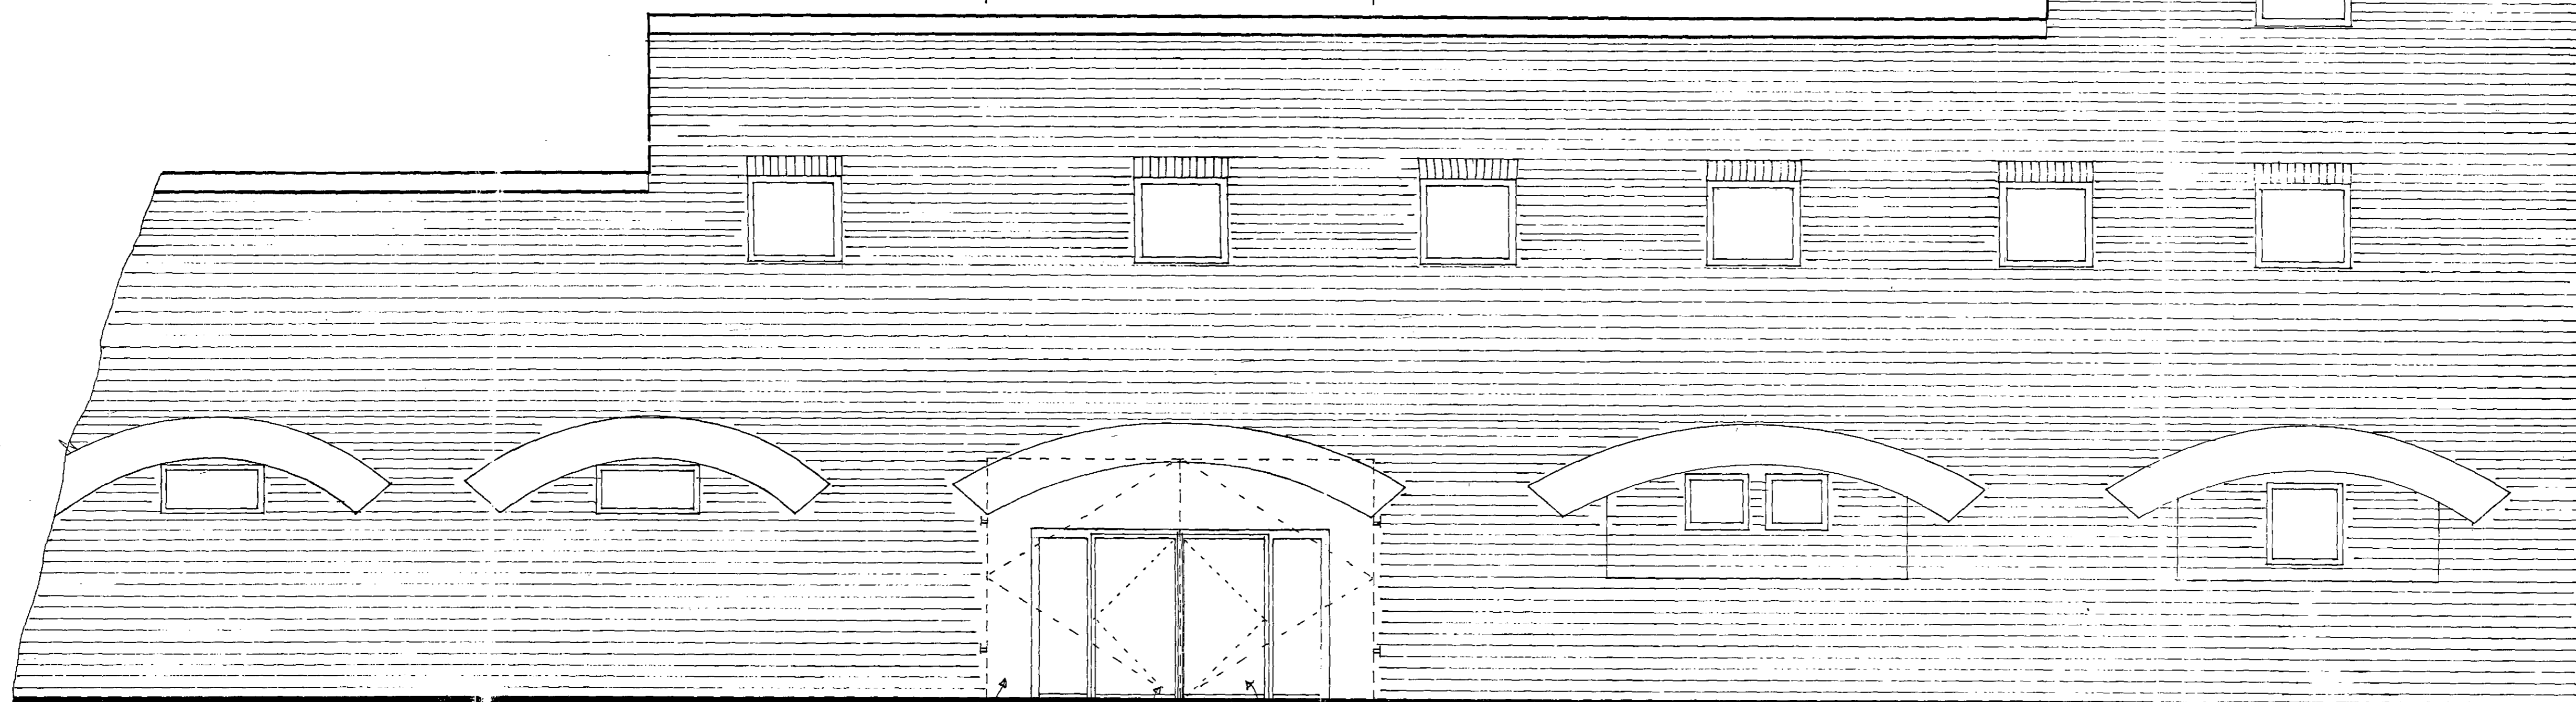

METAL SECURITY DOORS
FIXED AS TO COVER
ENTIRE REAR ACCESS
DOORS EACH LEAF SIZE
APPROXIMATELY 2.400M X 3.000M

REAR ACCESS STEEL DOORS WITH
FIXED SIDE SCREENS, FOR EXIT
FROM MAIN LOUNGE AREA. SIZE
OF DOORS 1.000M X 2.000M EACH.

PROPOSED REAR ELEVATION

Col Gray
2 1 OCT 1993
PLANS NOT APPROVED
ON BEHALF OF THE COUNCIL

A	Date	Revisions

Client
Job Title
ARCHES 27-31 WHARF ROAD, N1
9300576

Drawing Title
PROPOSED REAR ELEVATION

Scale 1:50

Date 2nd JULY 1993 Drawn by ADP

Dwg. No. A:9341 Rev.

GENERAL NOTES



GENERAL DRAWINGS/OUTLINE PROPOSALS
 The details of the Site indicated are based upon limited information available at the time of preparation and can only be verified by an accurate survey.

The proposals shown and areas based thereon, wherever indicated are therefore approximate and are not to be used as a basis for letting, nor are they to form part of any contract.

CONSTRUCTIONAL DRAWINGS
 All dimensions and levels must be checked by the contractor on site before any work is put in hand. Only figured dimensions and levels are to be worked to, and all discrepancies are to be returned to the Architect for instructions.

Copyright reserved ©


GRAND UNION / REGENTS CANAL

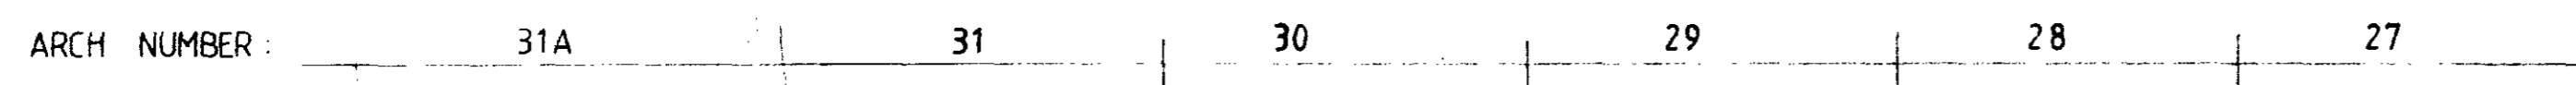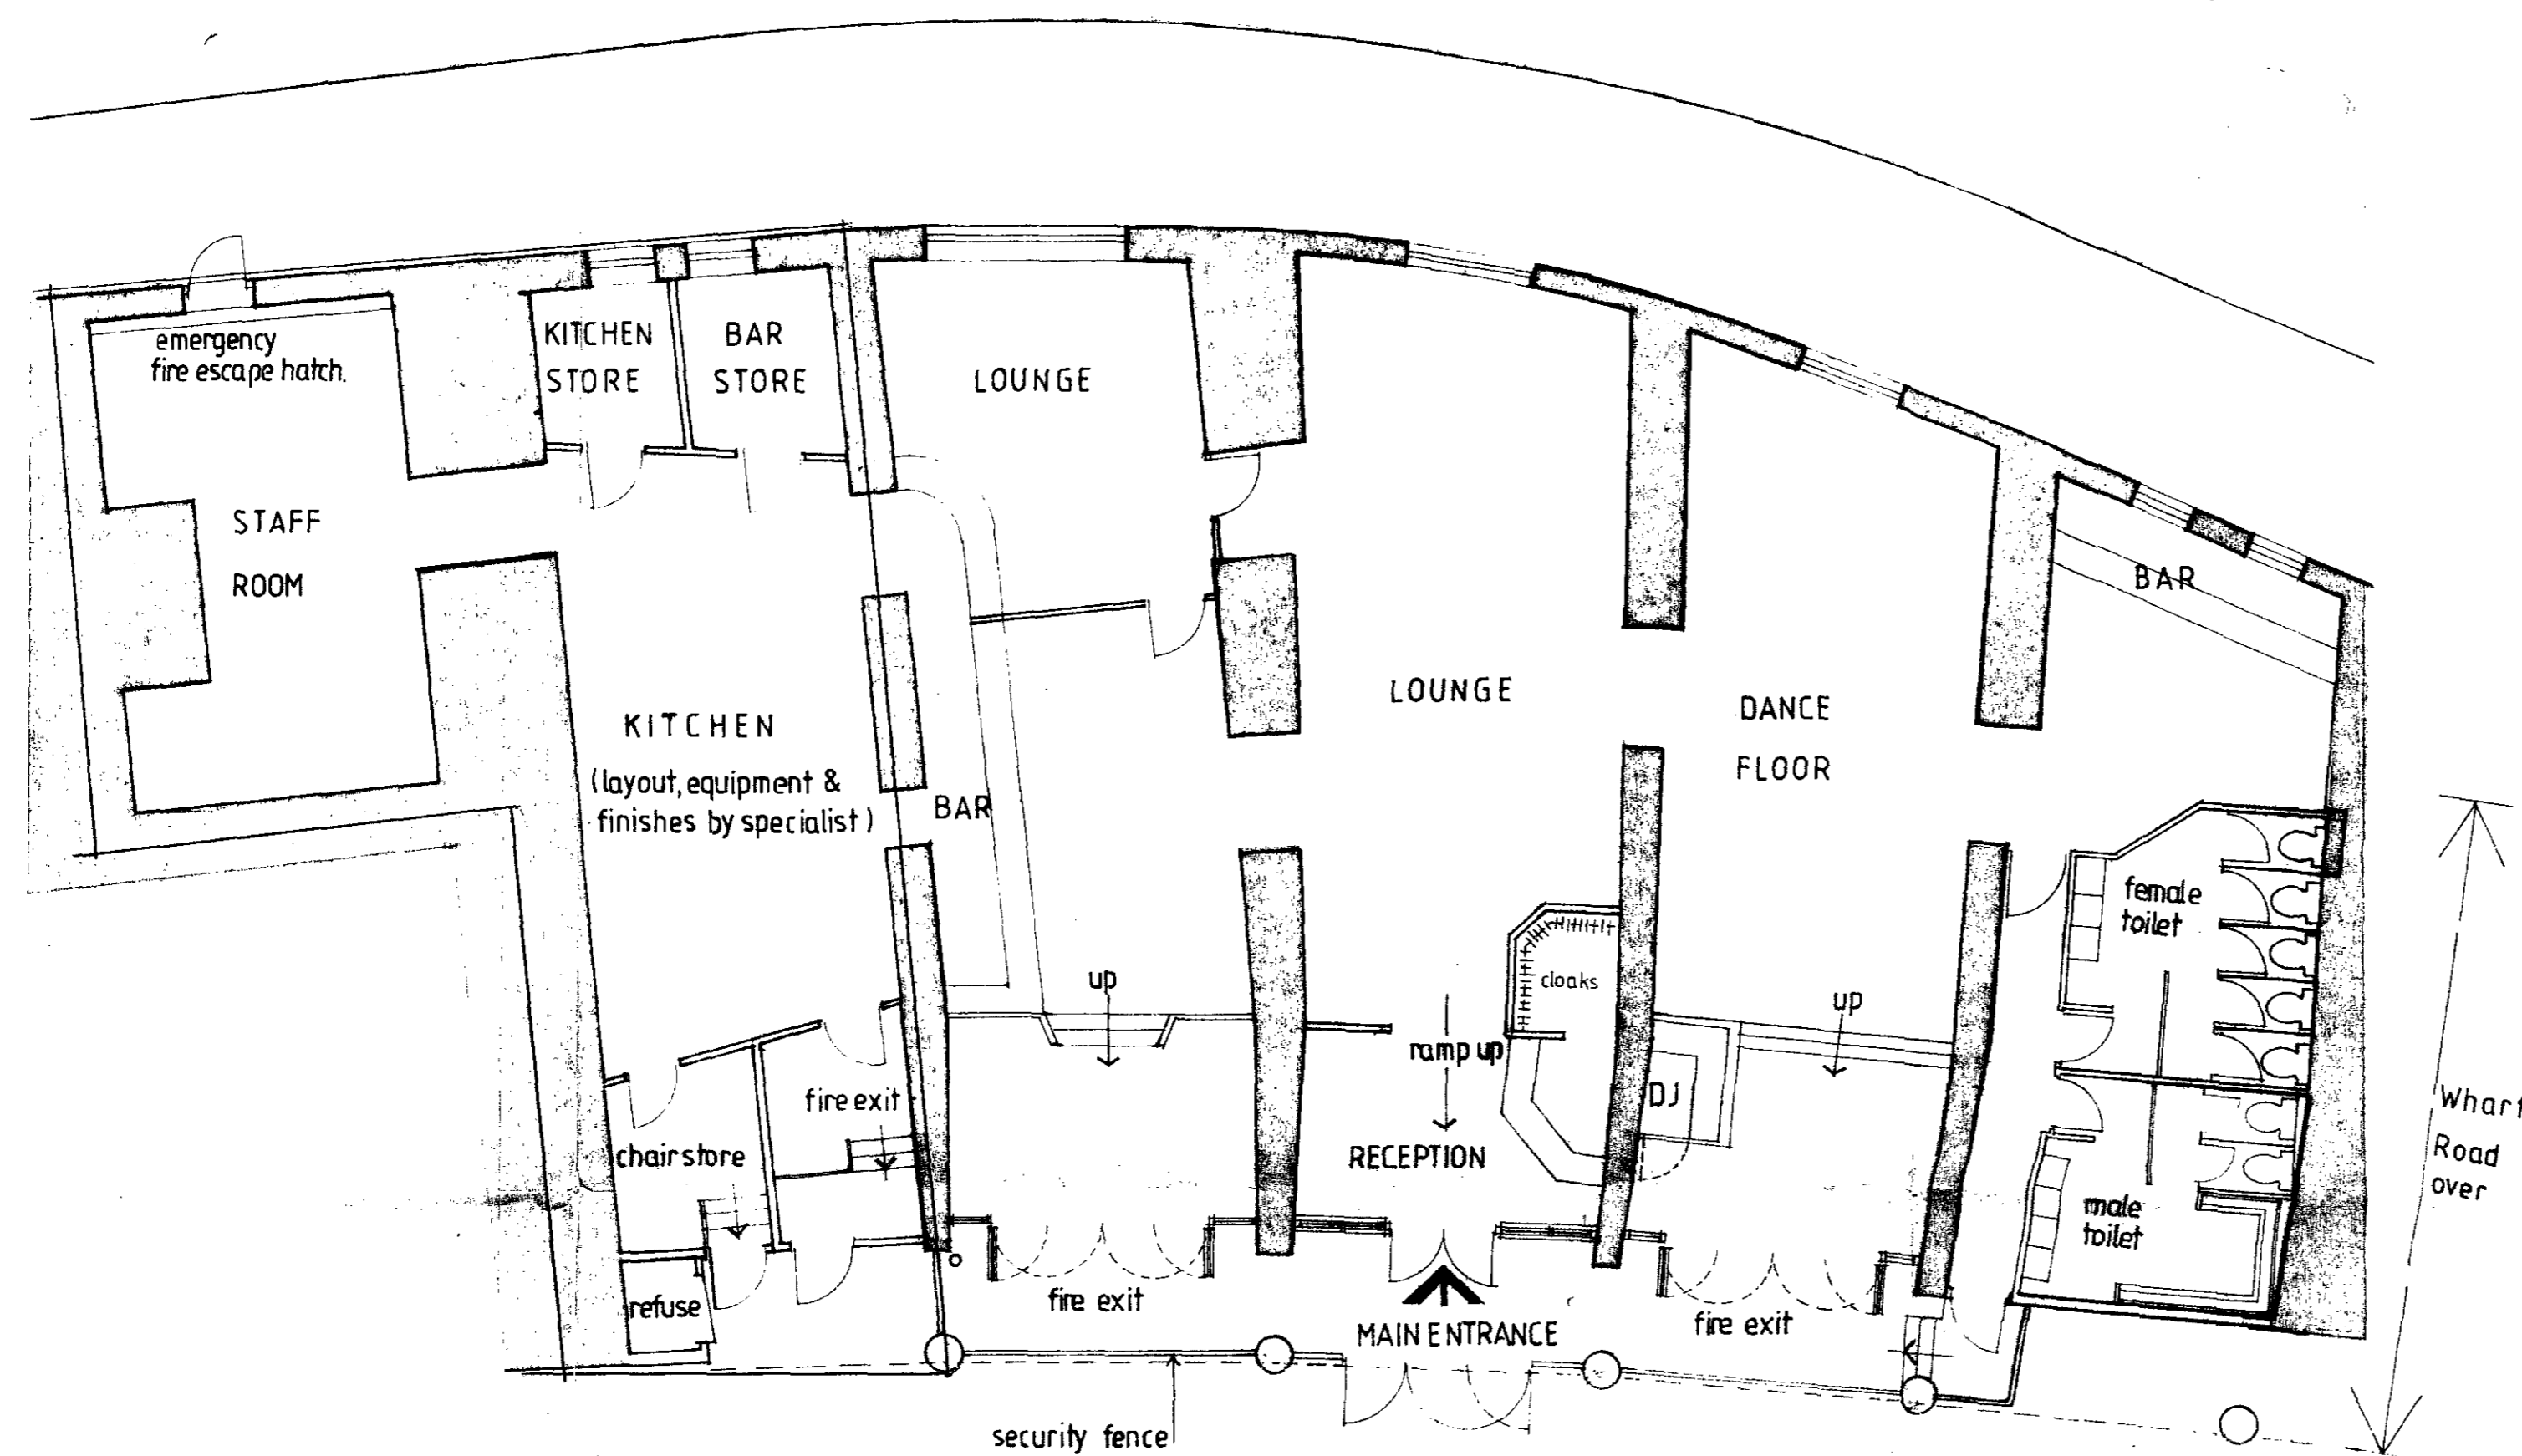

FLOOR PLAN 1:100


NET (PUBLIC) FLOOR AREA = approx 180 sq.m.

∴ Number of persons (at 0.5 m² per person) = approx 360 (toilet provision exceeds minimum requirements)

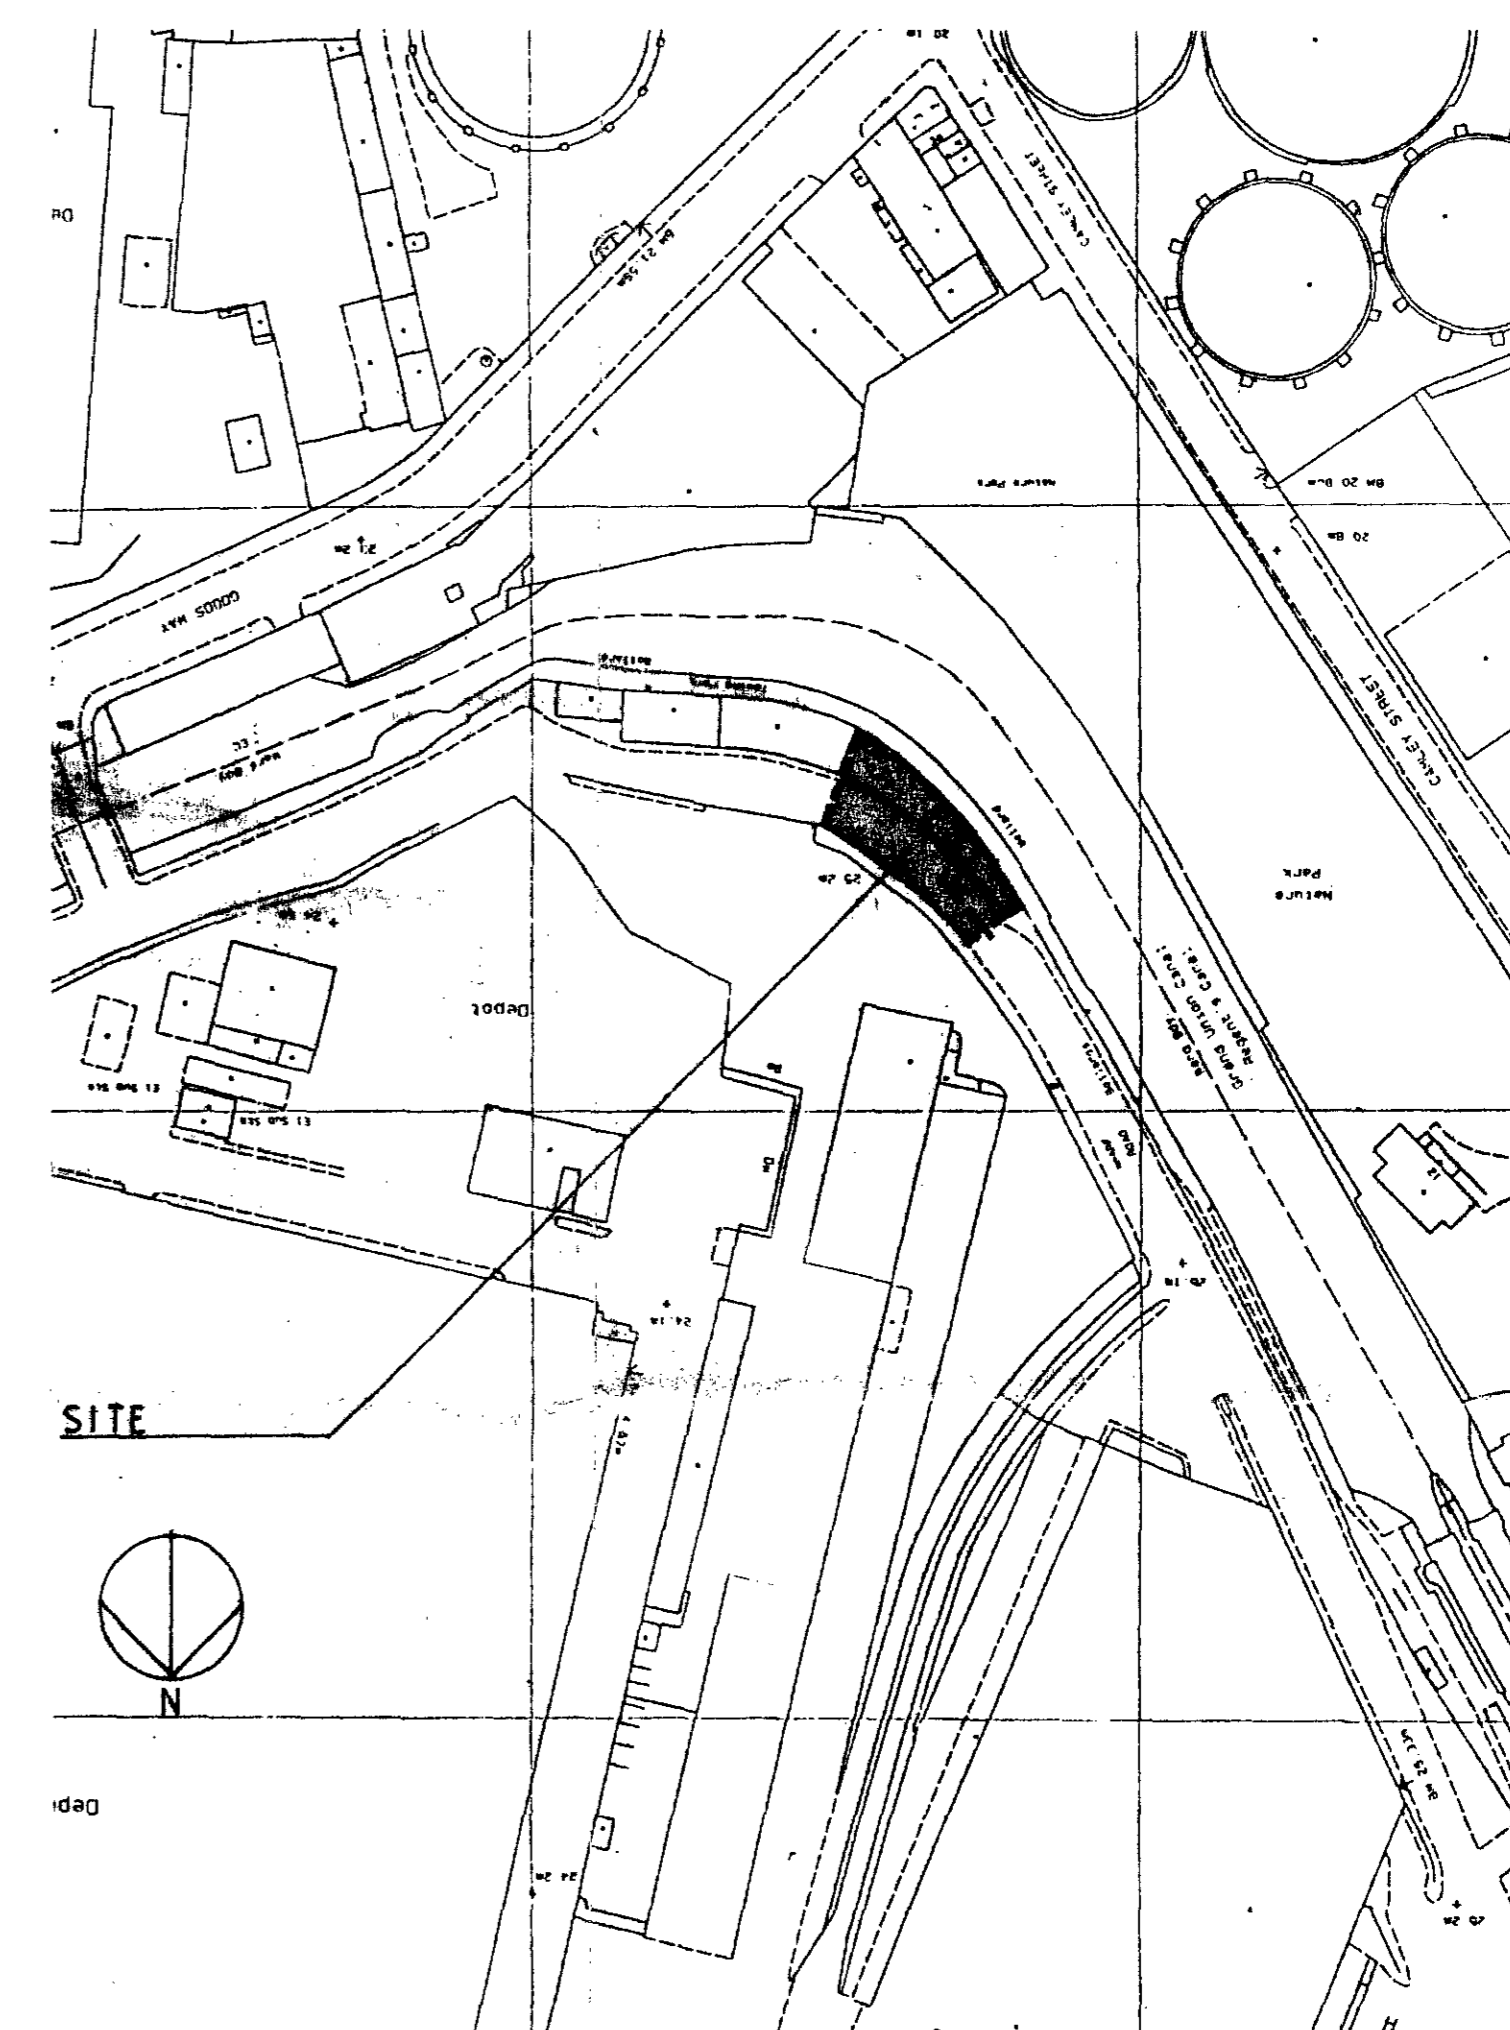

LOCATION PLAN 1:1250

9300576

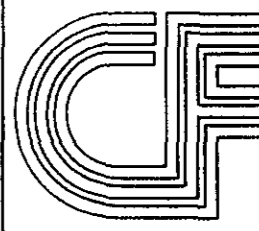10-5-93	A	female & male toilets, fire exits doors, amended ext. steps to arch 27, security gate added		
Date	Revision		By	Ch
		The Carl Fisher Partnership Chartered Architects Planning Consultants 146 New Cavendish Street London W1M 8HN Telephone: 071-837 3111 Fax No.: 071-837 3117		
Job title				
ARCHES 27 TO 31 WHARF ROAD, N.1.				
Drawing title				
FLOOR PLAN				
Scales 1:100 1:1250		Date 29-4-93		
Drawn		Checked		
Job no.	Ref no.	Revision		
1231	01	A		


GENERAL NOTES

GENERAL DRAWINGS/OUTLINE PROPOSALS
 The details of the Site indicated are based upon limited information available at the time of preparation and can only be verified by an accurate survey.

The proposals shown and areas based thereon, wherever indicated are therefore approximate and are not to be used as a basis for letting, nor are they to form part of any contract.

CONSTRUCTIONAL DRAWINGS
 All dimensions and levels must be checked by the contractor on site before any work is put in hand. Only figured dimensions and levels are to be worked to, and all discrepancies are to be returned to the Architect for instructions.

Copyright reserved ©

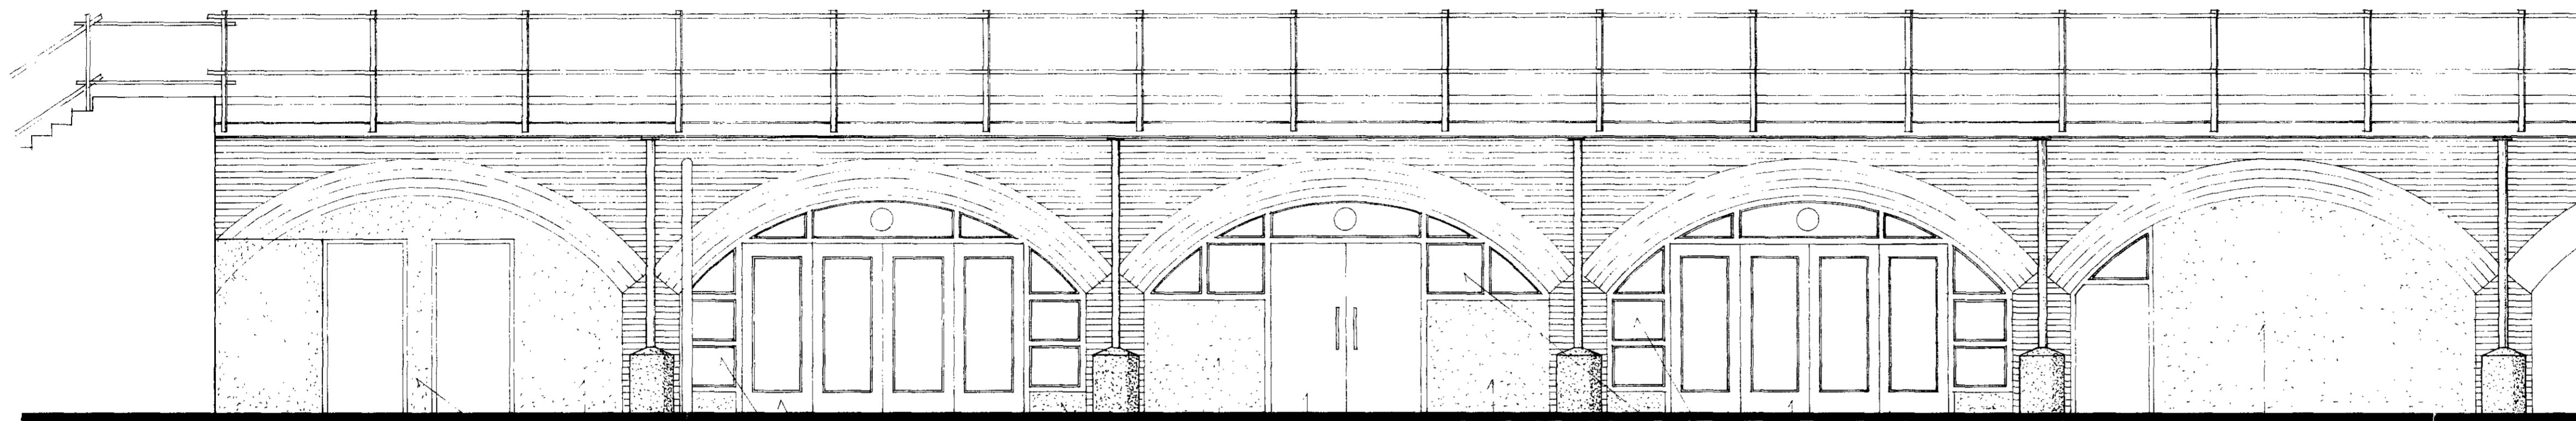

NORTH-EAST ELEVATION
 FRONT ELEVATION



ARCH NUMBER

31A


31

30

29

28

27

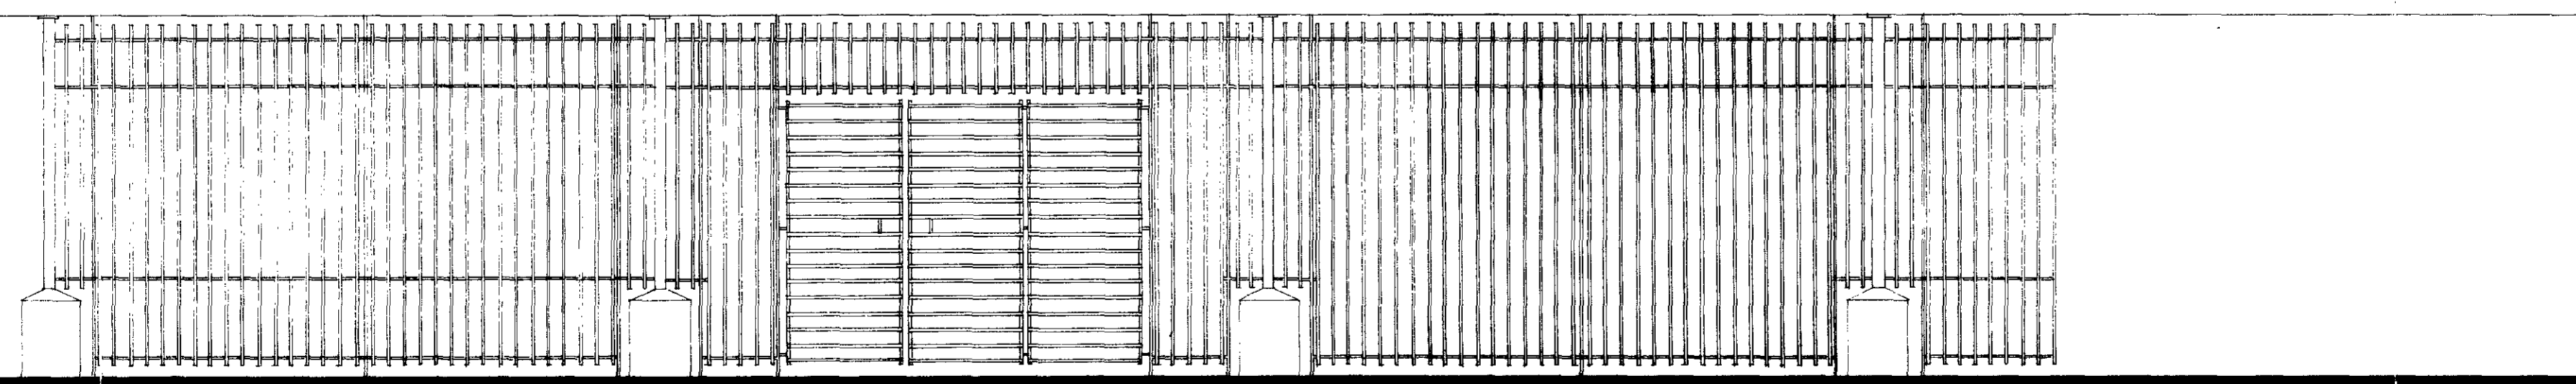

existing metal grille fencing refurbished to suit new layout

ELEVATION OF SECURITY FENCE

LONDON COUNTY COUNCIL
 TOWN AND COUNTRY PLANNING DEPARTMENT
 2 OCT 1993
 PLANS NOT APPROVED
 ON BEHALF OF THE COUNCIL

9300576

Date	Revision	By	Ch
<p>The Carl Fisher Partnership Chartered Architects Planning Consultants 146 New Cavendish Street London W1M 8HN Telephone: 071-637 3111 Fax No.: 071-637 3117</p>			
<p>Job title ARCHES 27 TO 31 WHARF ROAD, N1</p>			
<p>Drawing title ELEVATIONS</p>			
<p>Scales 1:50</p>		<p>Date 10 MAY 1993</p>	
<p>Drawn RC</p>		<p>Checked</p>	
<p>Job no. 1231</p>	<p>Ref no. 02</p>	<p>Revision</p>	


GENERAL NOTES
GENERAL DRAWINGS/OUTLINE PROPOSALS
 The details of the Site indicated are based upon limited information available at the time of preparation and can only be verified by an accurate survey.

The proposals shown and areas based thereon, wherever indicated are therefore approximate and are not to be used as a basis for letting, nor are they to form part of any contract.

CONSTRUCTIONAL DRAWINGS
 All dimensions and levels must be checked by the contractor on site before any work is put in hand. Only figured dimensions and levels are to be worked to, and all discrepancies are to be returned to the Architect for instructions.

Copyright reserved ©


GRAND UNION / REGENTS CANAL

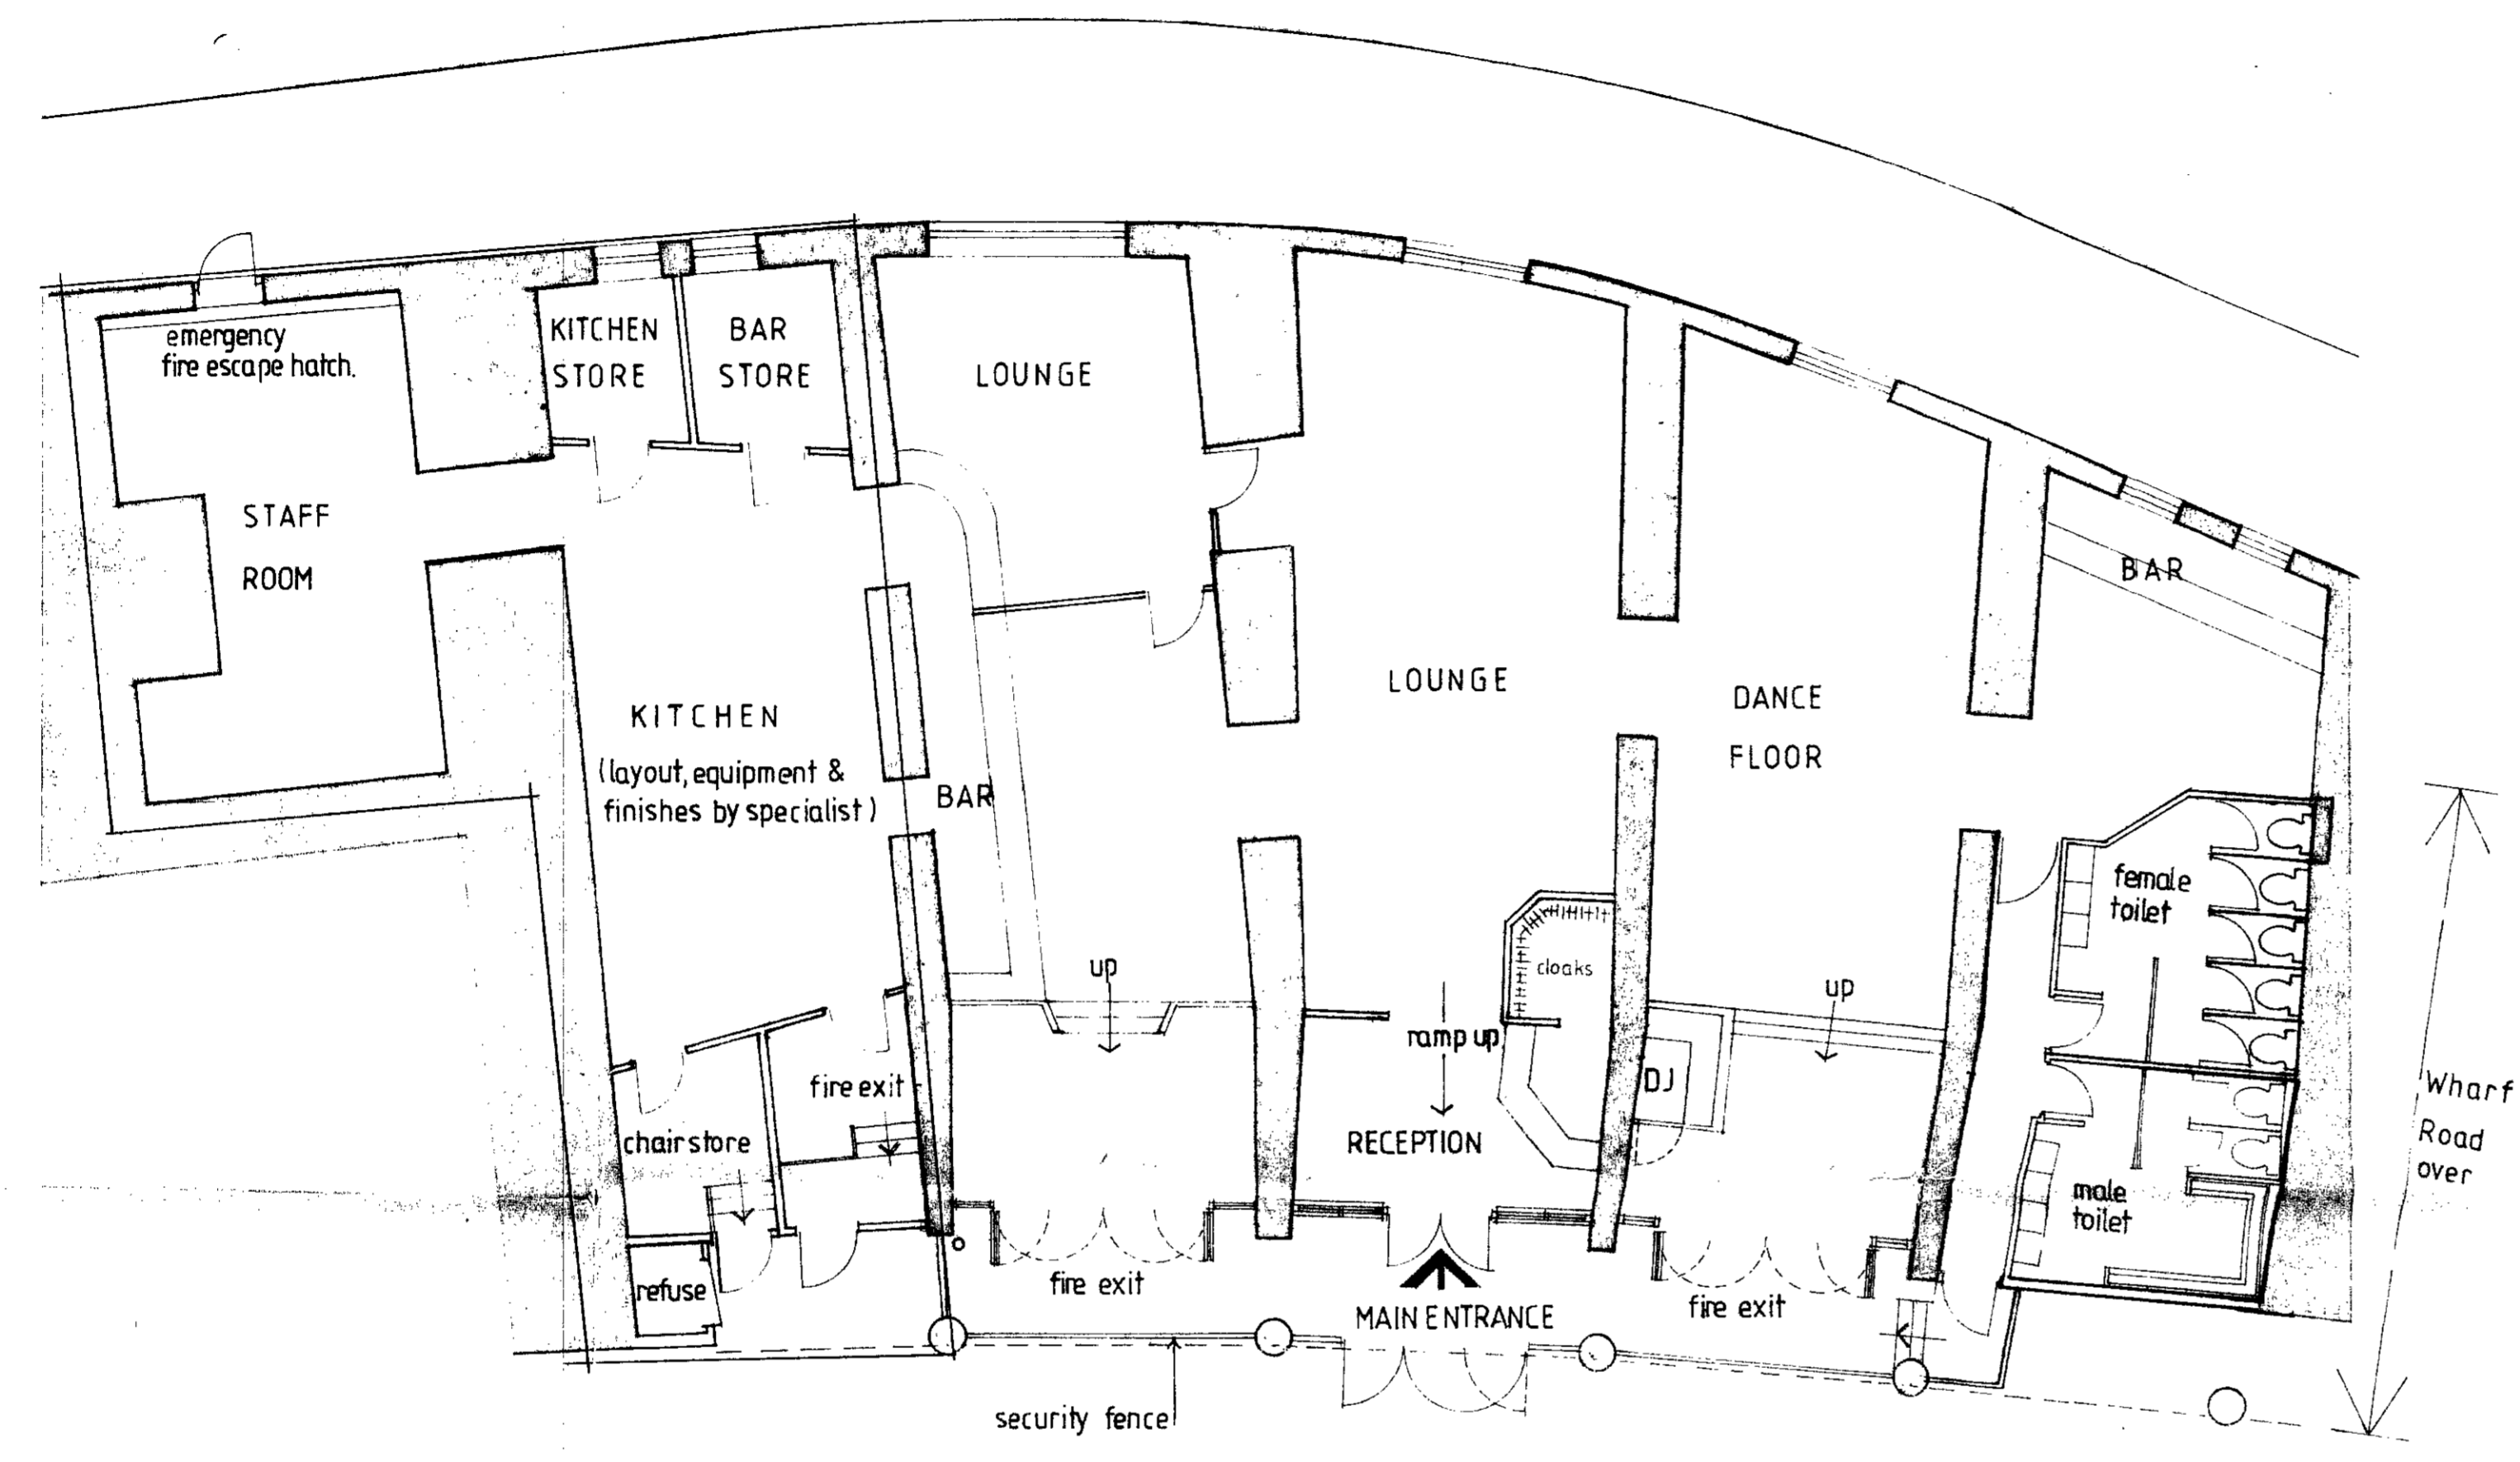

ARCH NUMBER : 31A | 31 | 30 | 29 | 28 | 27

FLOOR PLAN 1:100

NET (PUBLIC) FLOOR AREA = approx 180 sq.m.
 ∴ Number of persons (at 0.5 m² per person) = approx 360 (toilet provision exceeds minimum requirements)

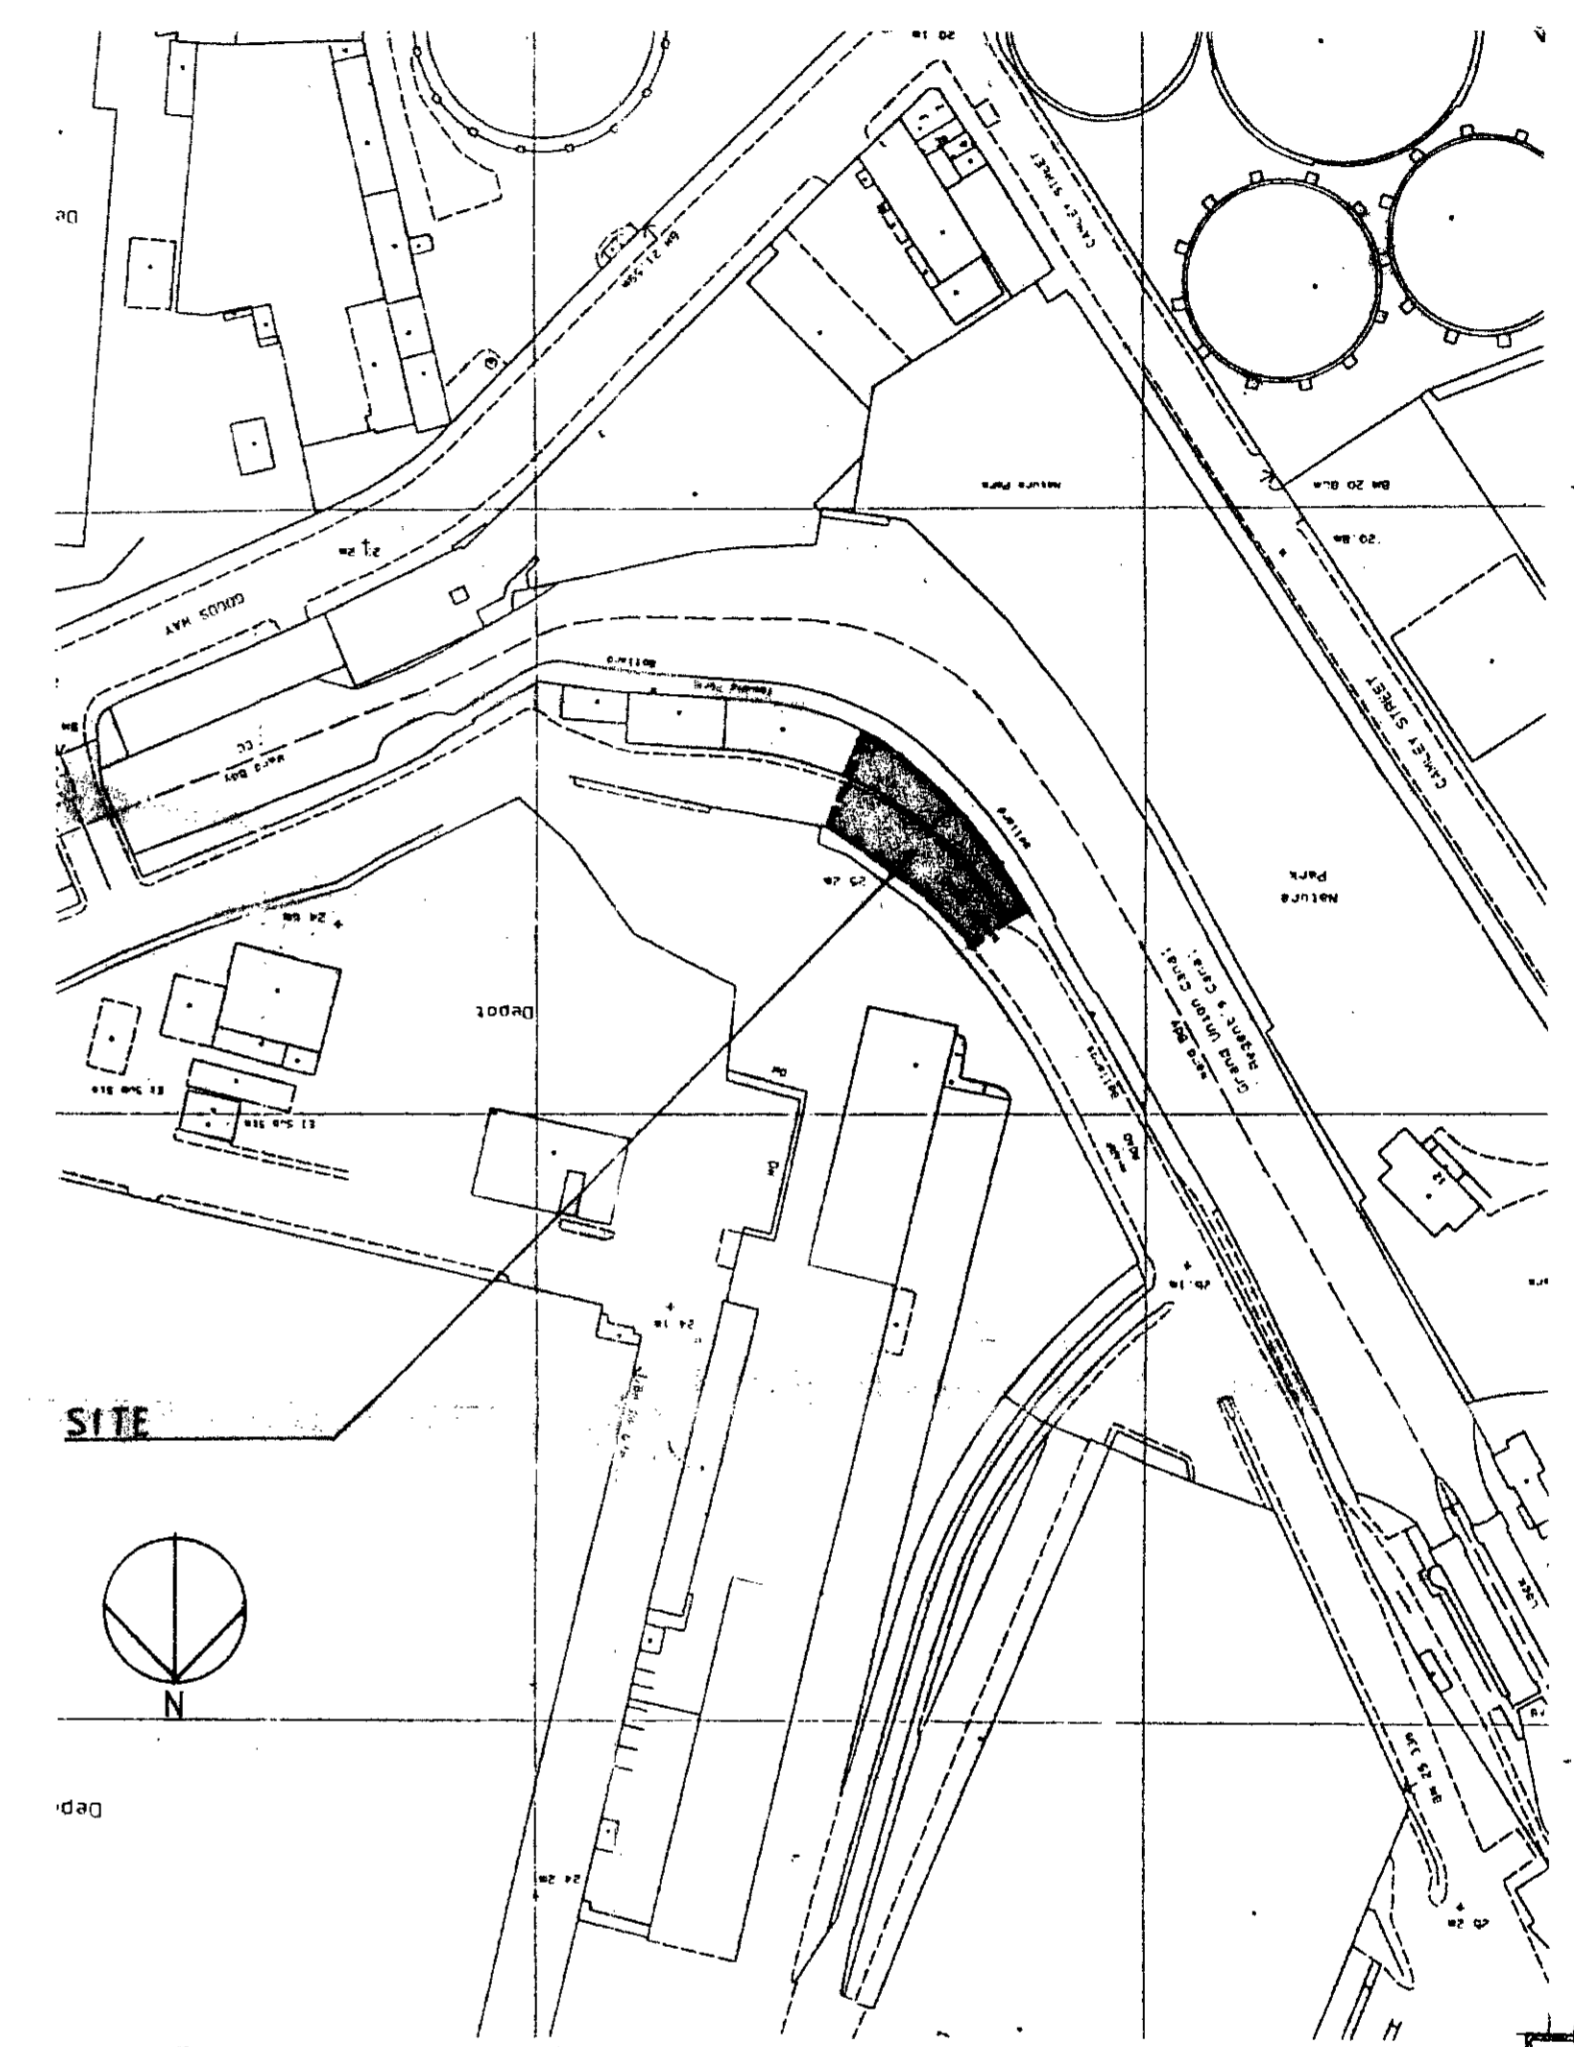

LOCATION PLAN 1:1250

LONDON BOROUGH OF HAMMERSMITH AND CITY OF WILMINGTON
 TOWN AND COUNTRY PLANNING ACTS
 2 10CT 1993
 PLANS NOT APPROVED ON BEHALF OF THE COUNCIL

9300576

10-5-93	A	female & male toilets, fire exits doors amended ext. steps to arch 27, security gate added	By	Ch
---------	---	--	----	----

The Carl Fisher Partnership Chartered Architects
 Planning Consultants
 146 New Cavendish Street
 London W1M 8HN
 Telephone: 071-637 3111
 Fax No.: 071-637 3117

Job title
 ARCHES 27 TO 31 WHARF ROAD, N.1.

Drawing title
 FLOOR PLAN

Scales 1:100 1:1250 Date 29-4-93

Drawn Checked

Job no. 1231	Ref no. 01	Revision A
-----------------	---------------	---------------