


SECOND FLOOR (VACANT)

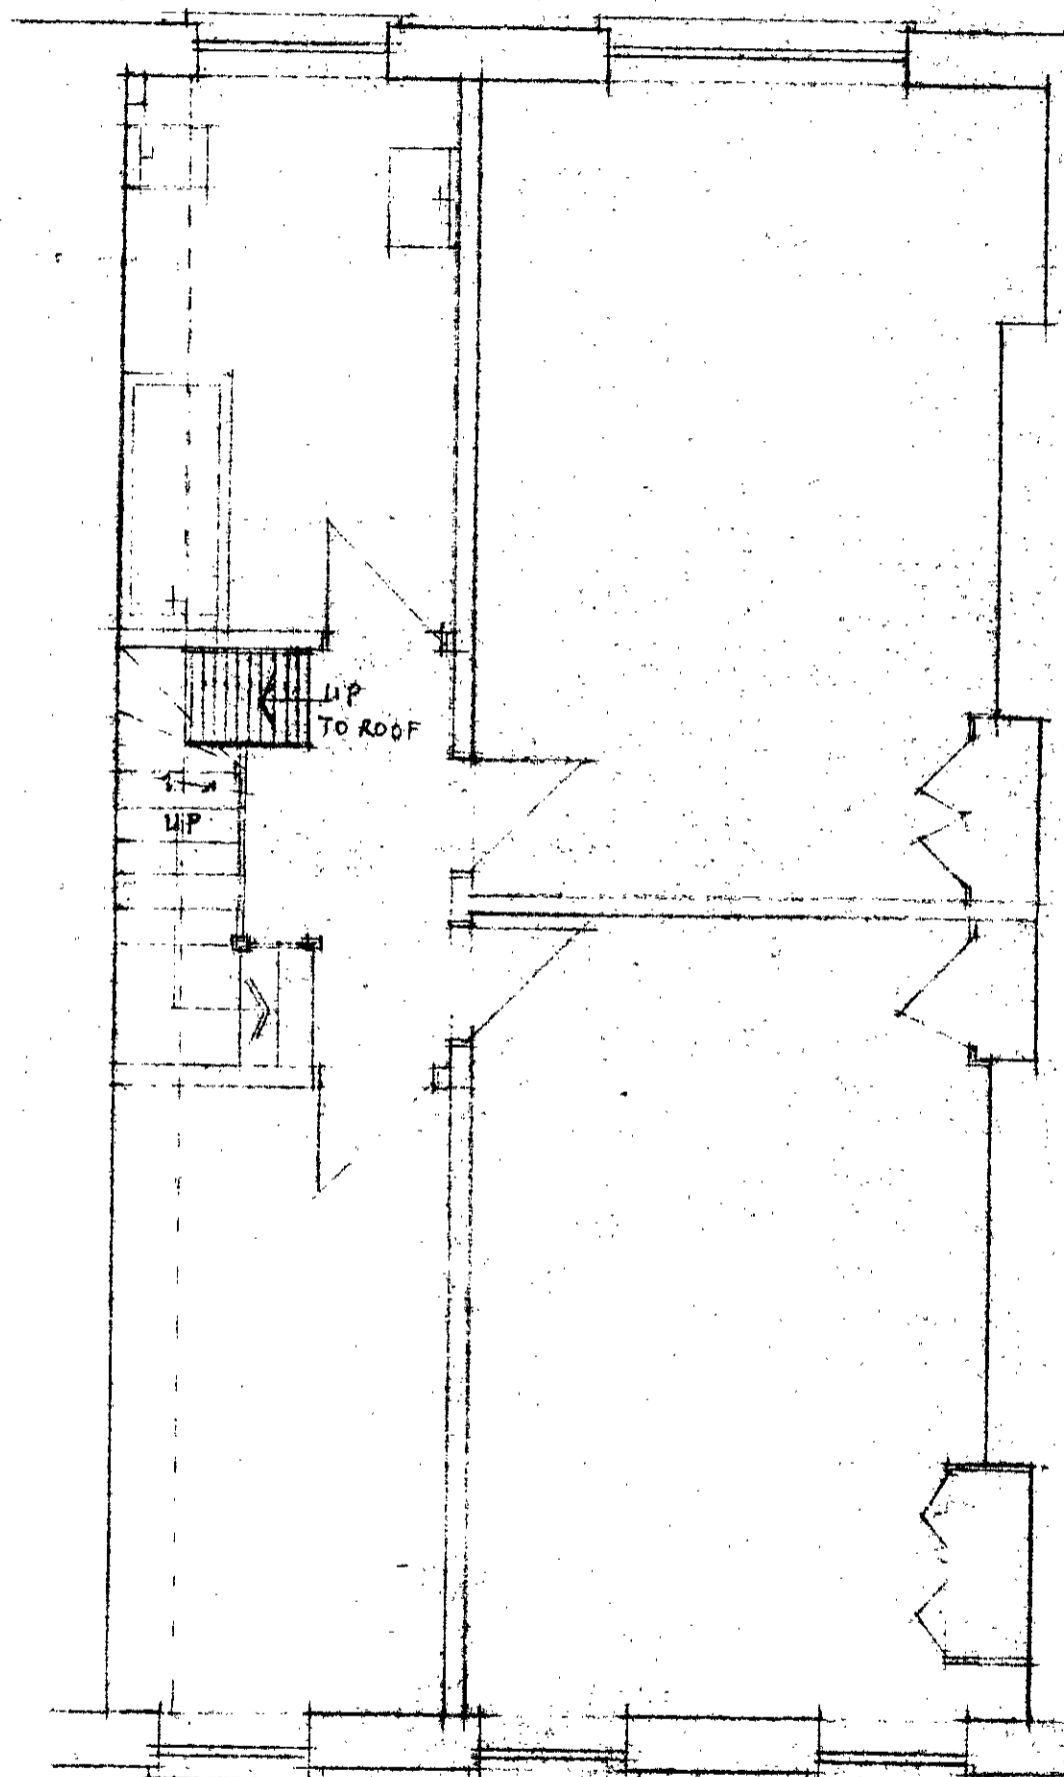

THIRD FLOOR

M14/23/A/
FTP 8500424
HB 8570082

notes

LONDON BOROUGH OF CAMDEN
TOWN AND COUNTRY PLANNING ACTS
25 APR 1985
PLANS ~~NOT APPROVED~~ APPROVED
ON BEHALF OF THE COUNCIL

revisions

Rev.	Date	Description

Cluttons

Chartered Surveyors
5 Great College Street
London SW1P 3SD
Telephone 222 7000 Ext.


Client UNIVERSITY OF LONDON

Job 4 LANSDOWNE TERRACE, W.C.1.


Dwg. Title EXISTING FLOOR PLANS

Scale 1:50 Date NOV 1984 Drawn By LWW

Dwg No. 85A627373

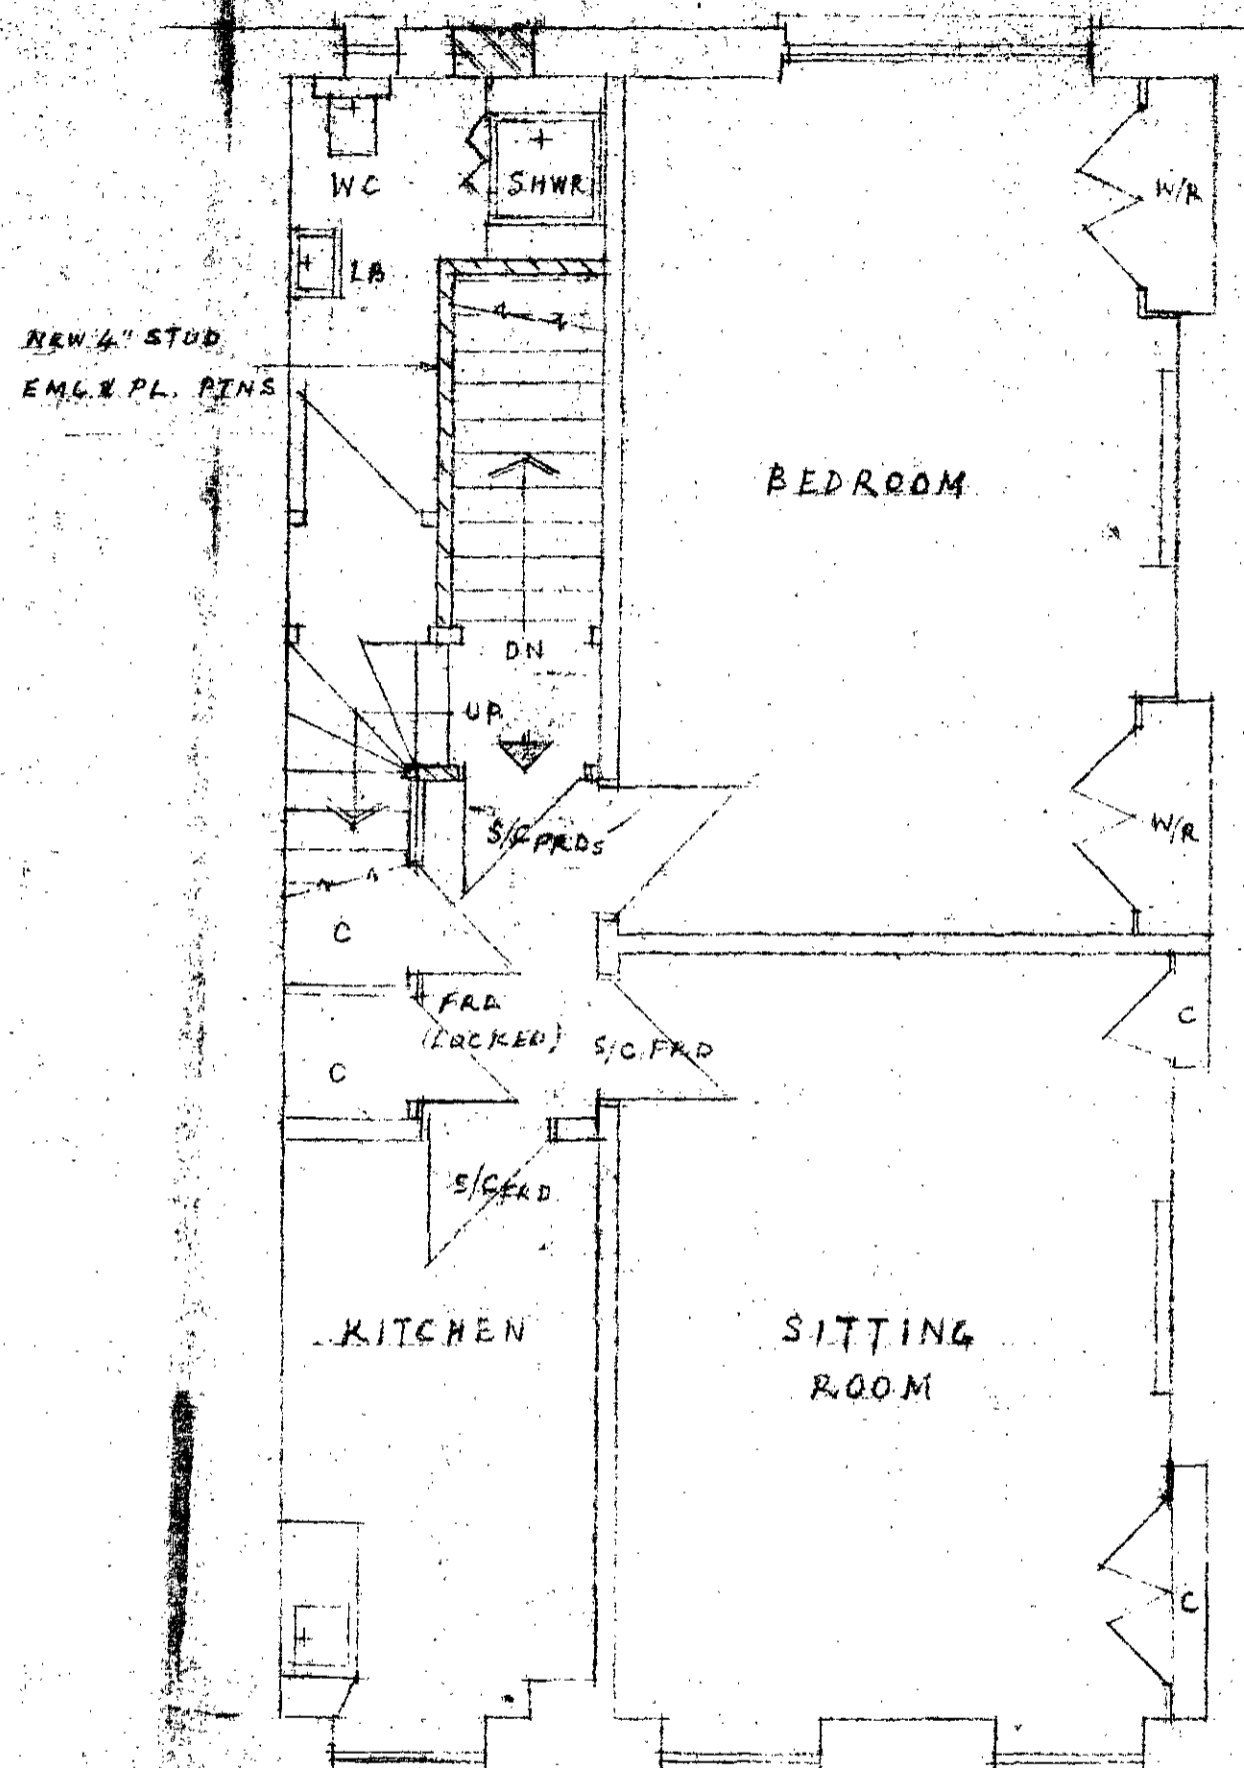

SECOND FLOOR

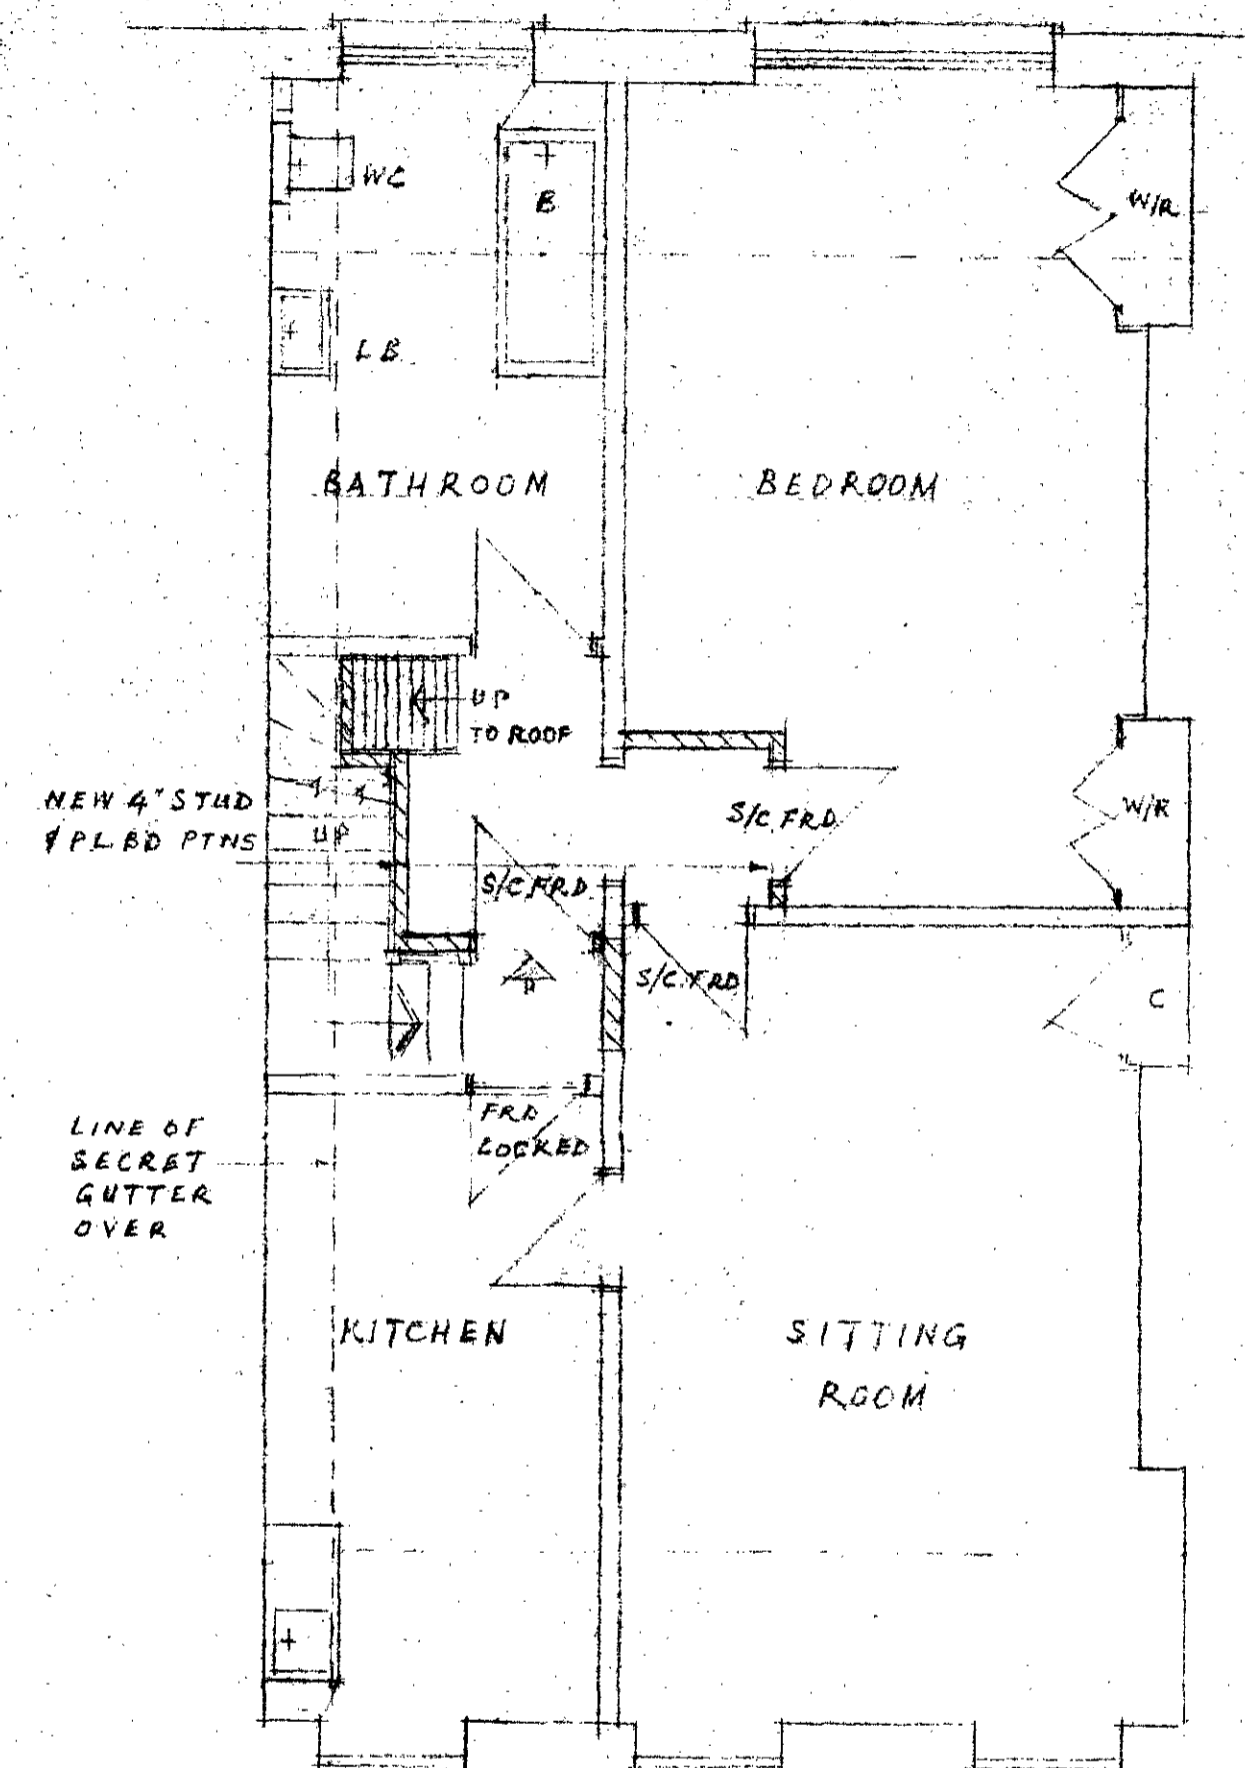

THIRD FLOOR

notes

LONDON BOROUGH OF CAMDEN
TOWN AND COUNTRY PLANNING ACTS
25 APR 1985
PLANS APPROVED
ON BEHALF OF THE COUNCIL

revisions

Rev.	Date	Description

Cluttons
Chartered Surveyors
5 Great College Street
London SW1P 3SD
Telephone 222 7080 Ext.

N14/23/A/
DTP 8500424

1 HB 8570082

Client **UNIVERSITY OF LONDON**

Job **4 LANSDOWNE TERRACE W.C.I.**

Drg. Title **PROPOSED INTERNAL ALTERATIONS**

Scale **1/50** Date **JAN 1985** Drawn By **LWH**

Drg No. **85A 458391**