


LONDON BOROUGH OF CAMDEN
 TOWN AND COUNTRY PLANNING ACTS
 14 MAY 1985
 PLANS ~~NOT APPROVED~~ APPROVED
 ON BEHALF OF THE COUNCIL

TP8402111 R2


drawing	scale	date	drawn
BASEMENT PLAN SCHEME X	1:50	JAN '85	R.H.P.
job	ARP ANTHONY RICHARDSON AND PARTNERS ARCHITECTS AND QUANTITY SURVEYORS 31 OVAL ROAD LONDON NW1 7EA 01-485 0991		
client	drawing number	revision	
ST. PANCRAS HOUSING ASSOCIATION	1439 / 31		

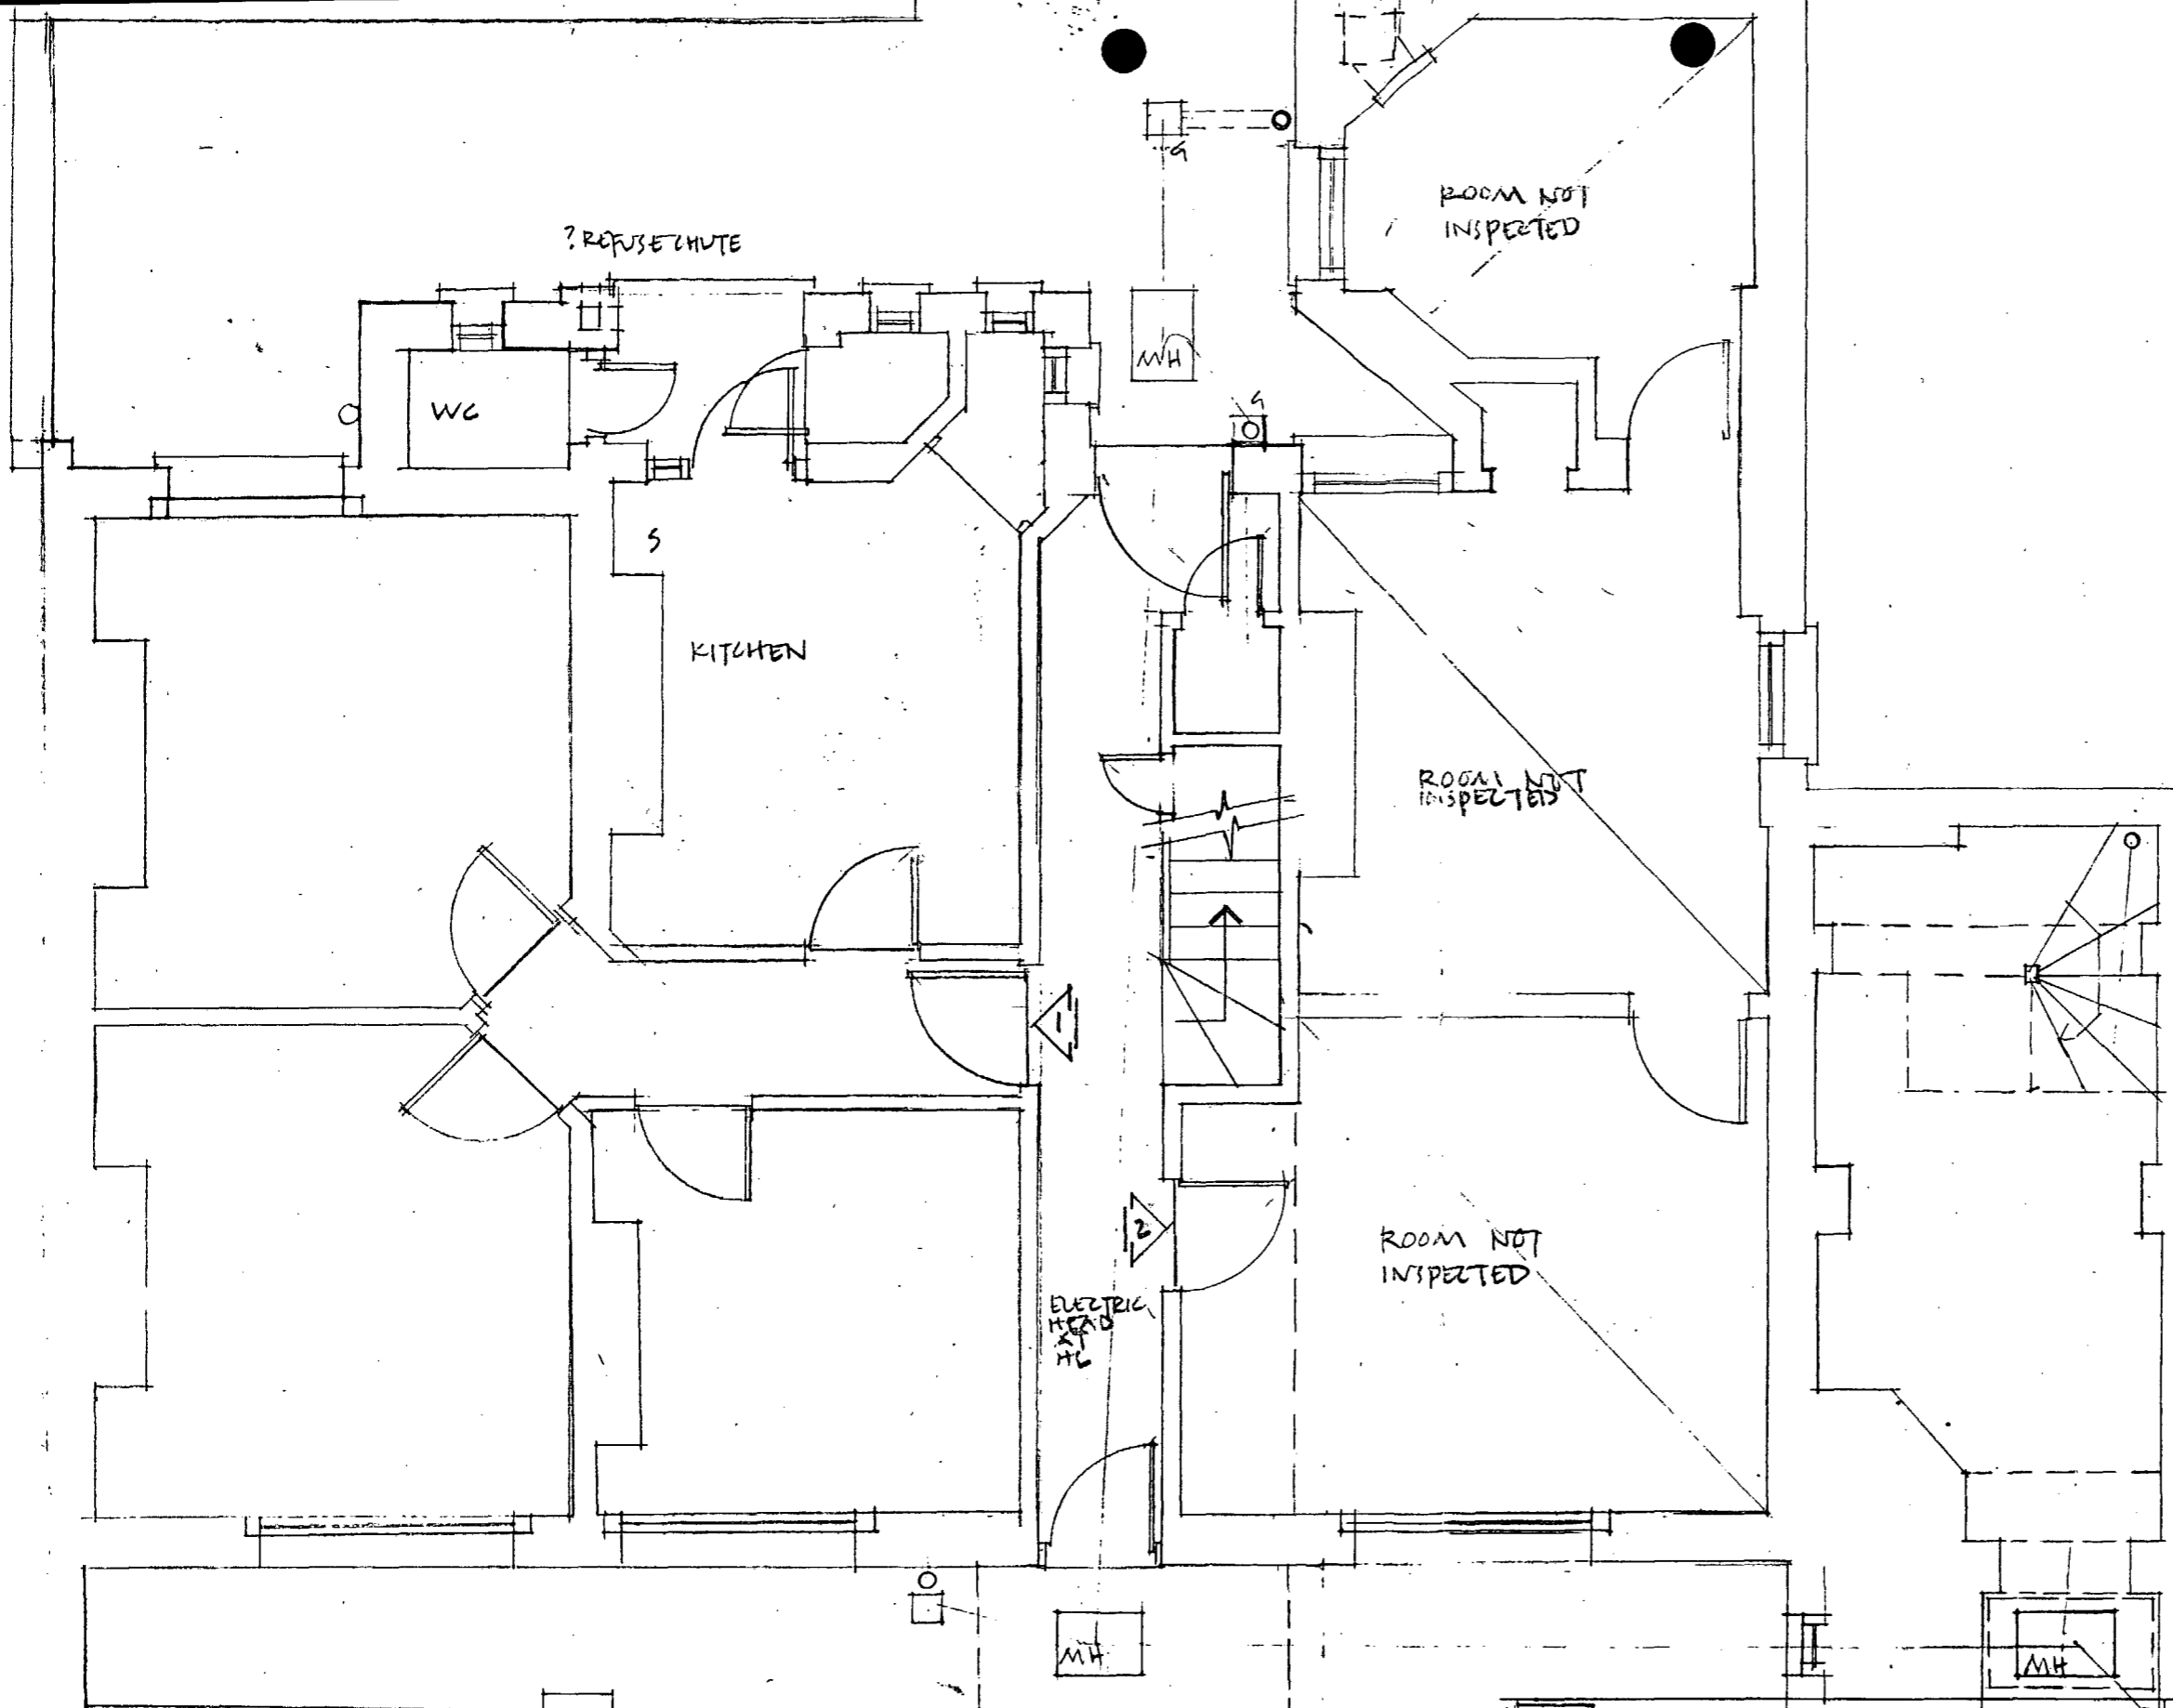

LONDON BOROUGH OF CAMDEN
 TOWN AND COUNTRY PLANNING ACTS
 14 MAY 1985
 PLANS ~~NOT APPROVED~~ APPROVED
 ON BEHALF OF THE COUNCIL

773402111R2


drawing	scale	date	drawn
BASEMENT PLAN - EXISTING	1:50	4.84	RP
job	ANTHONY RICHARDSON & PARTNERS ARCHITECTS		
HAMPSTEAD HOUSE	31 OVAL ROAD · LONDON NW1 7EA · 01-485 0991		
client	drawing number	revision	
S.P.H.A	1439/01		

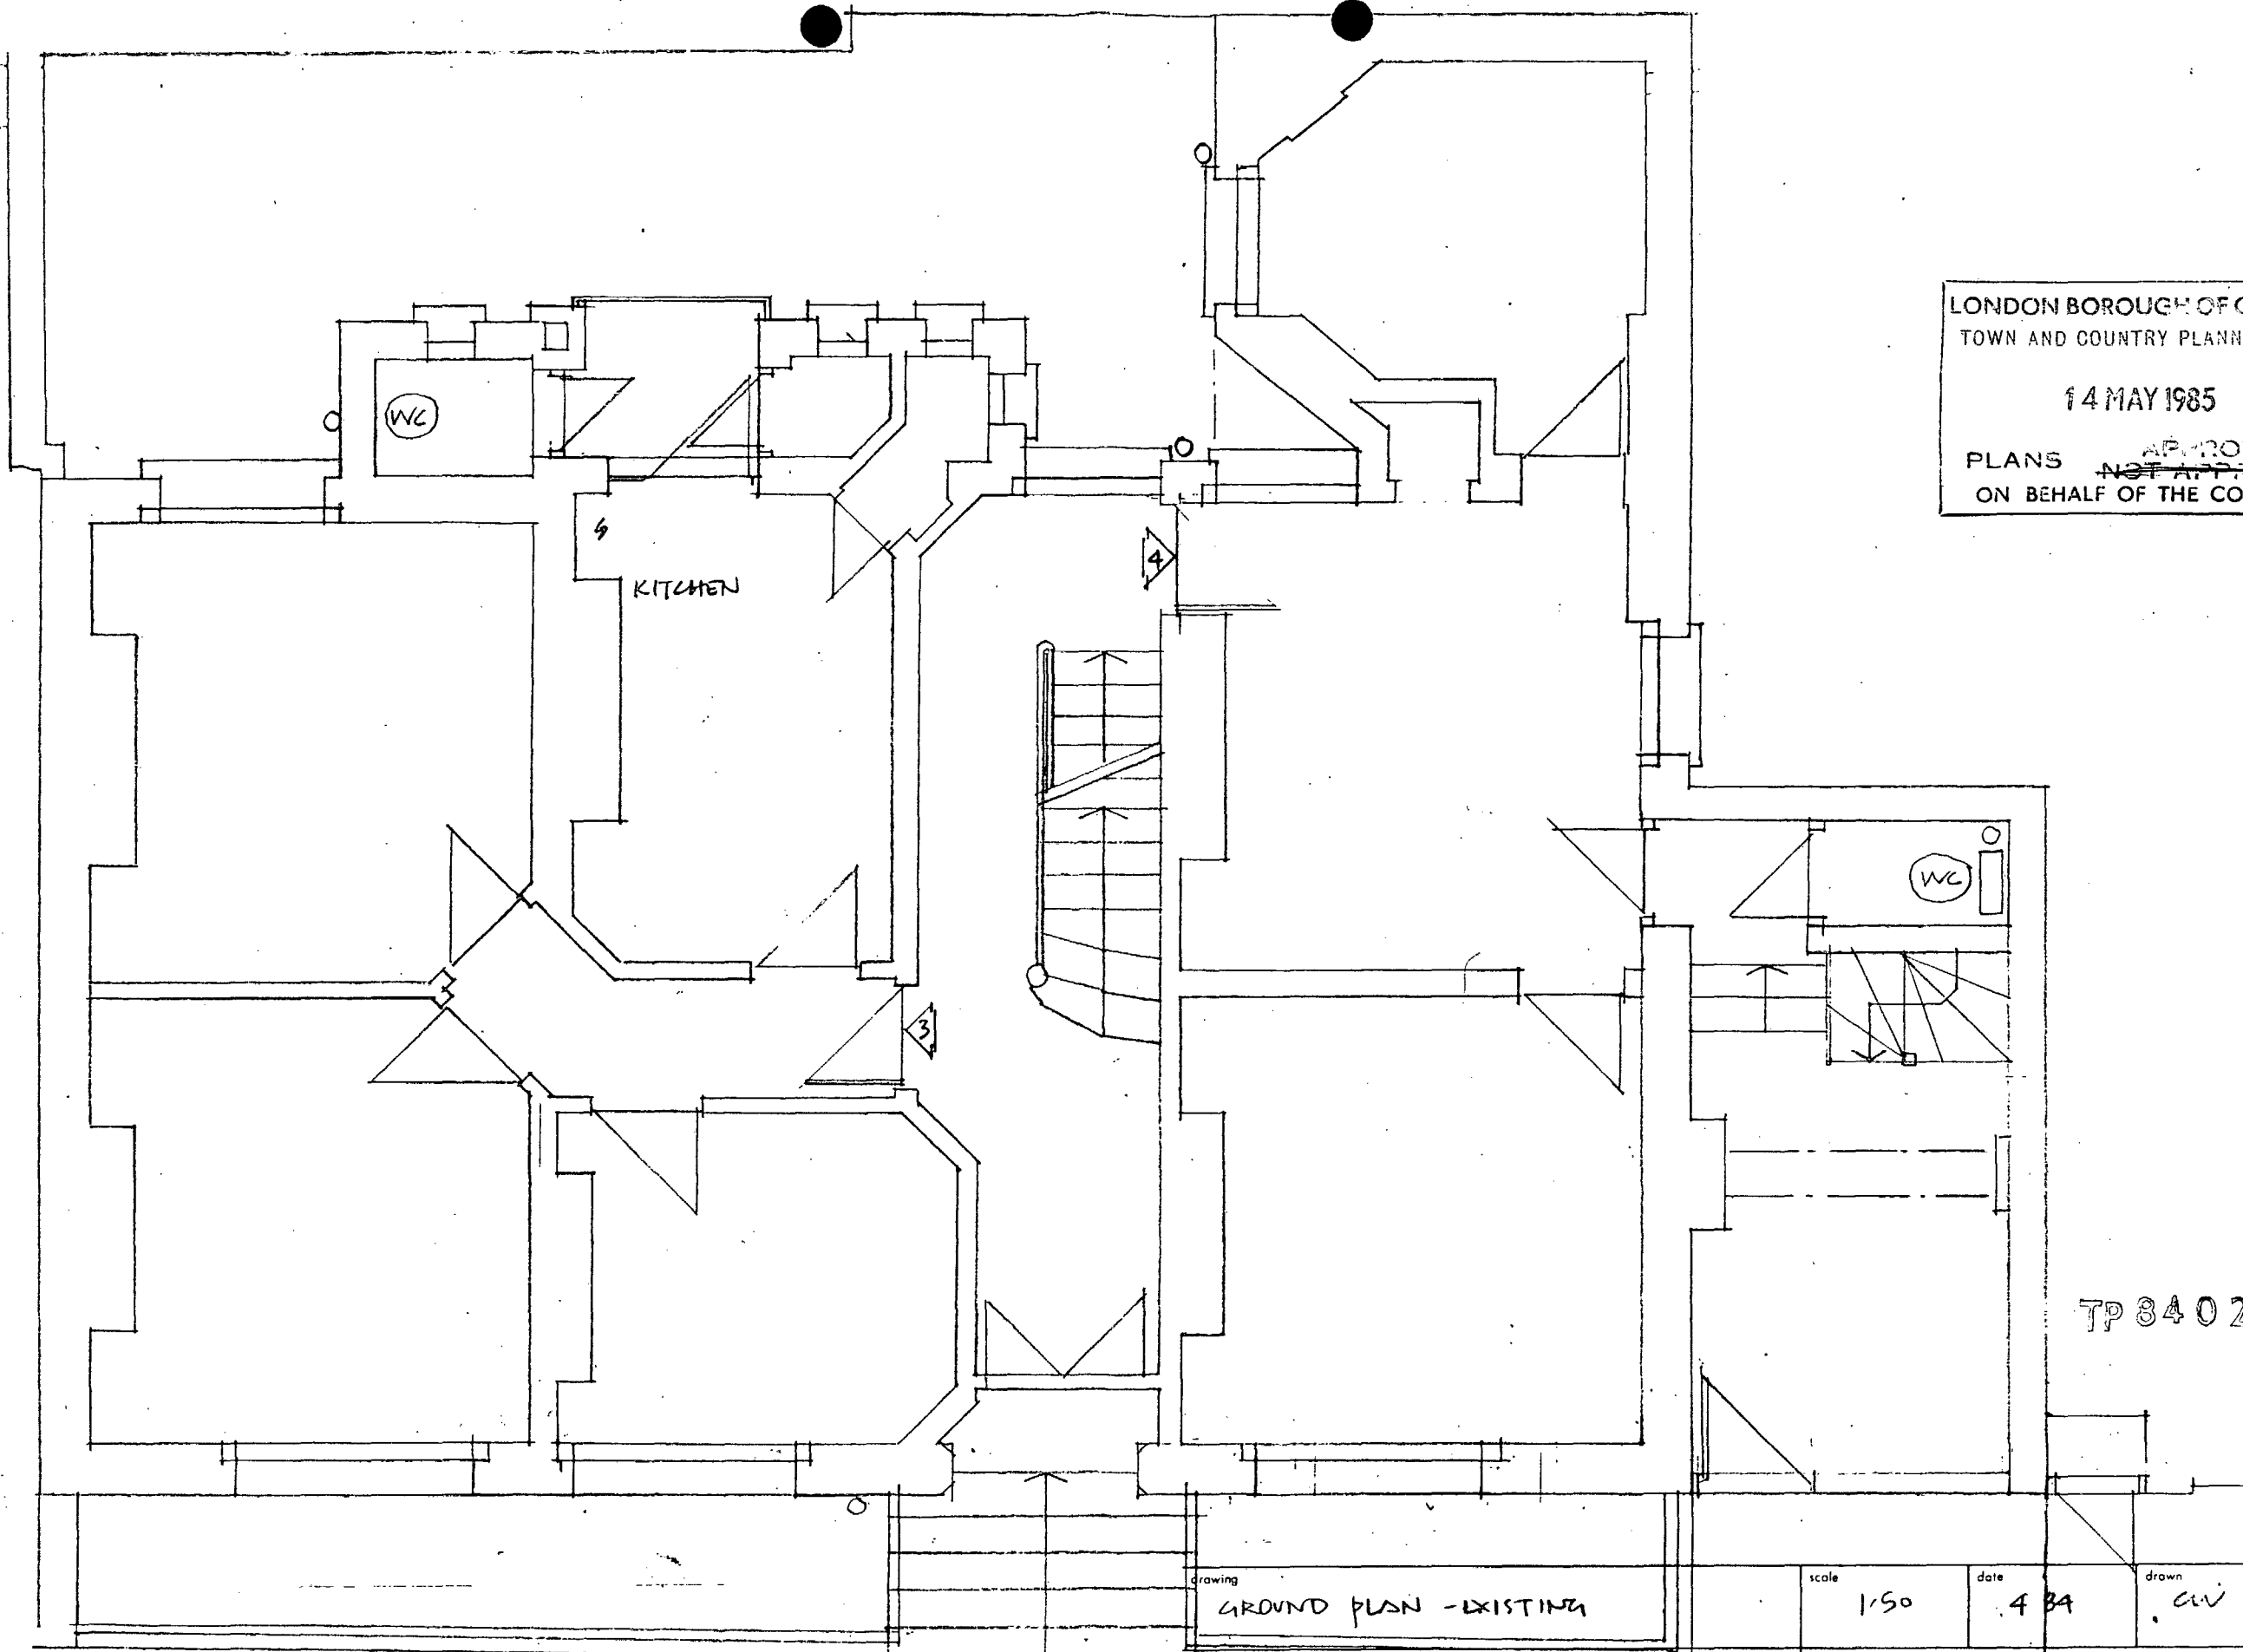

LONDON BOROUGH OF CAMDEN
 TOWN AND COUNTRY PLANNING ACTS
 14 MAY 1985
 PLANS ~~NOT APPROVED~~ APPROVED
 ON BEHALF OF THE COUNCIL

TP 8402111 R2

drawing	GROUND PLAN - EXISTING	scale	1/50	date	4 84	drawn	CV
HAMPSTEAD HOUSE		ANTHONY RICHARDSON & PARTNERS ARCHITECTS 31 OVAL ROAD · LONDON NW1 7EA · 01-485 0991					
client	S.P.H.A	drawing number	1439/02	revision			

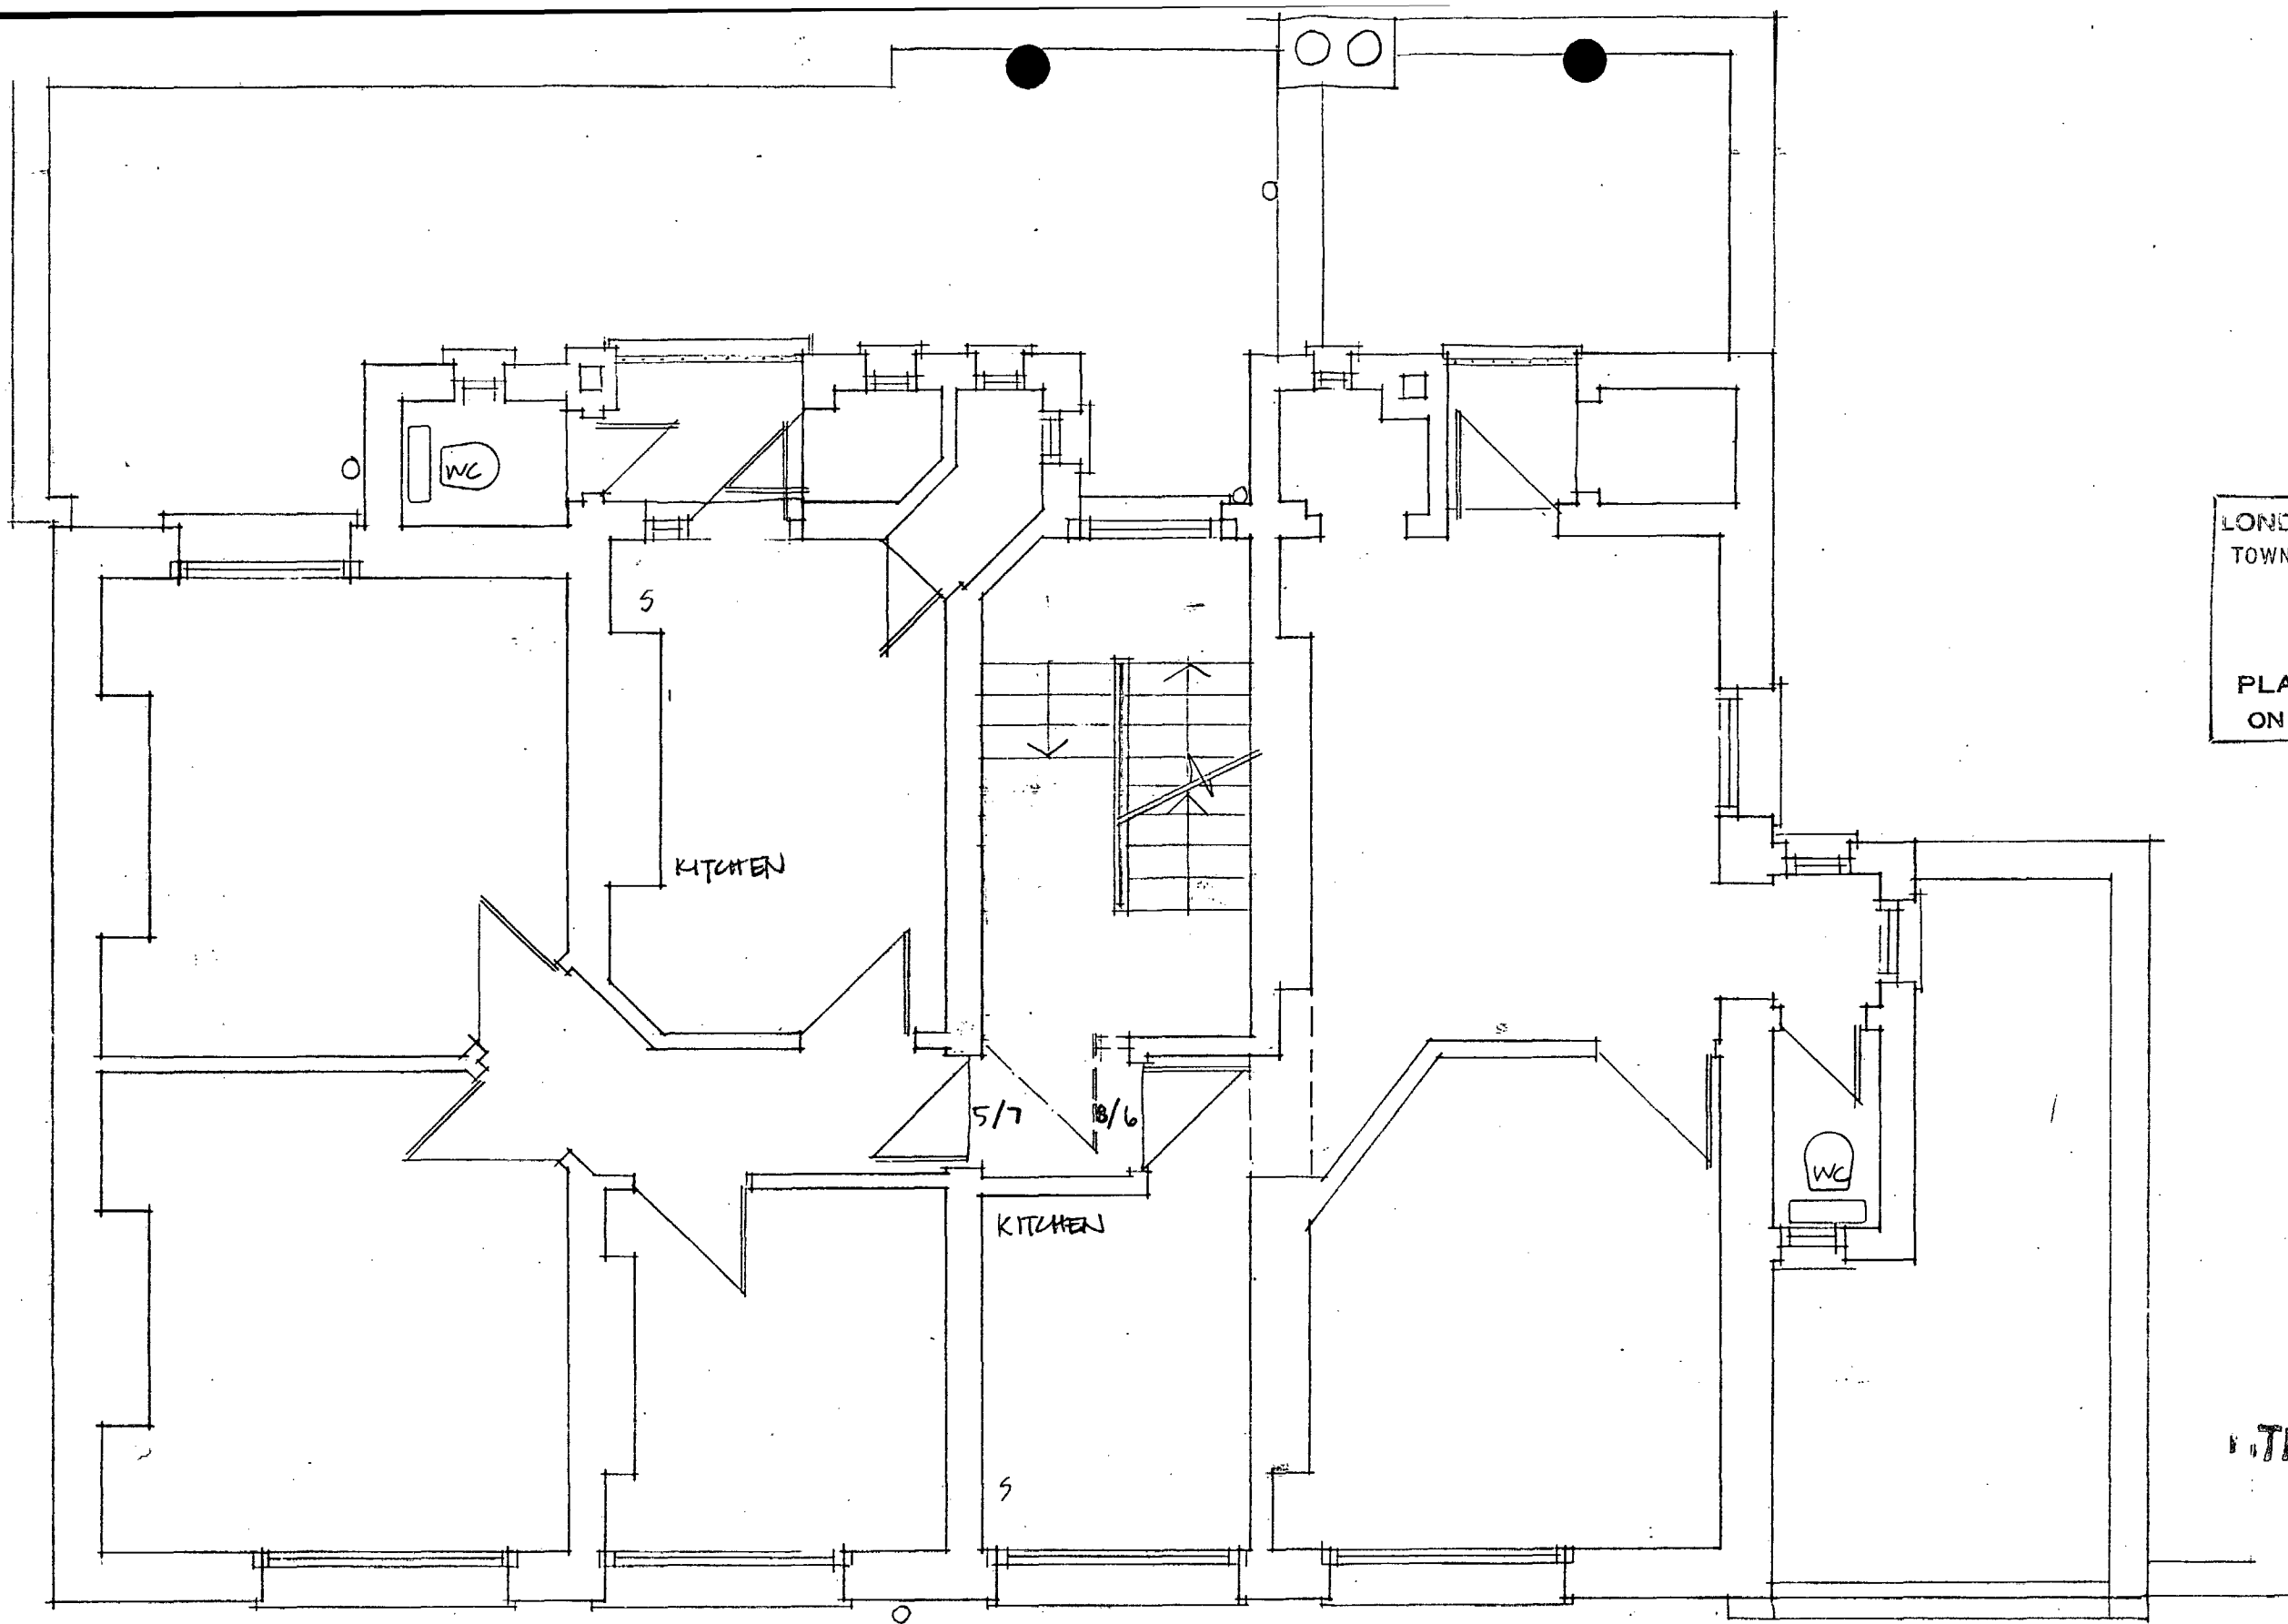


LONDON BOROUGH OF CAMDEN
 TOWN AND COUNTRY PLANNING ACTS
 14 MAY 1985
 PLANS ~~NOT APPROVED~~ APPROVED
 ON BEHALF OF THE COUNCIL

FLATS 5 & 6
 UNAVAILABLE FOR
 INSPECTION

TP 84021112


drawing	scale	date	drawn
FIRST AND SECOND FLOORS	1:50	4.84	John
job	ANTHONY RICHARDSON & PARTNERS ARCHITECTS		
HAMPSTEAD HOUSE	31 OVAL ROAD · LONDON NW1 7EA · 01-485 0991		
client	drawing number	revision	
S. P. H. A.	1439/03		

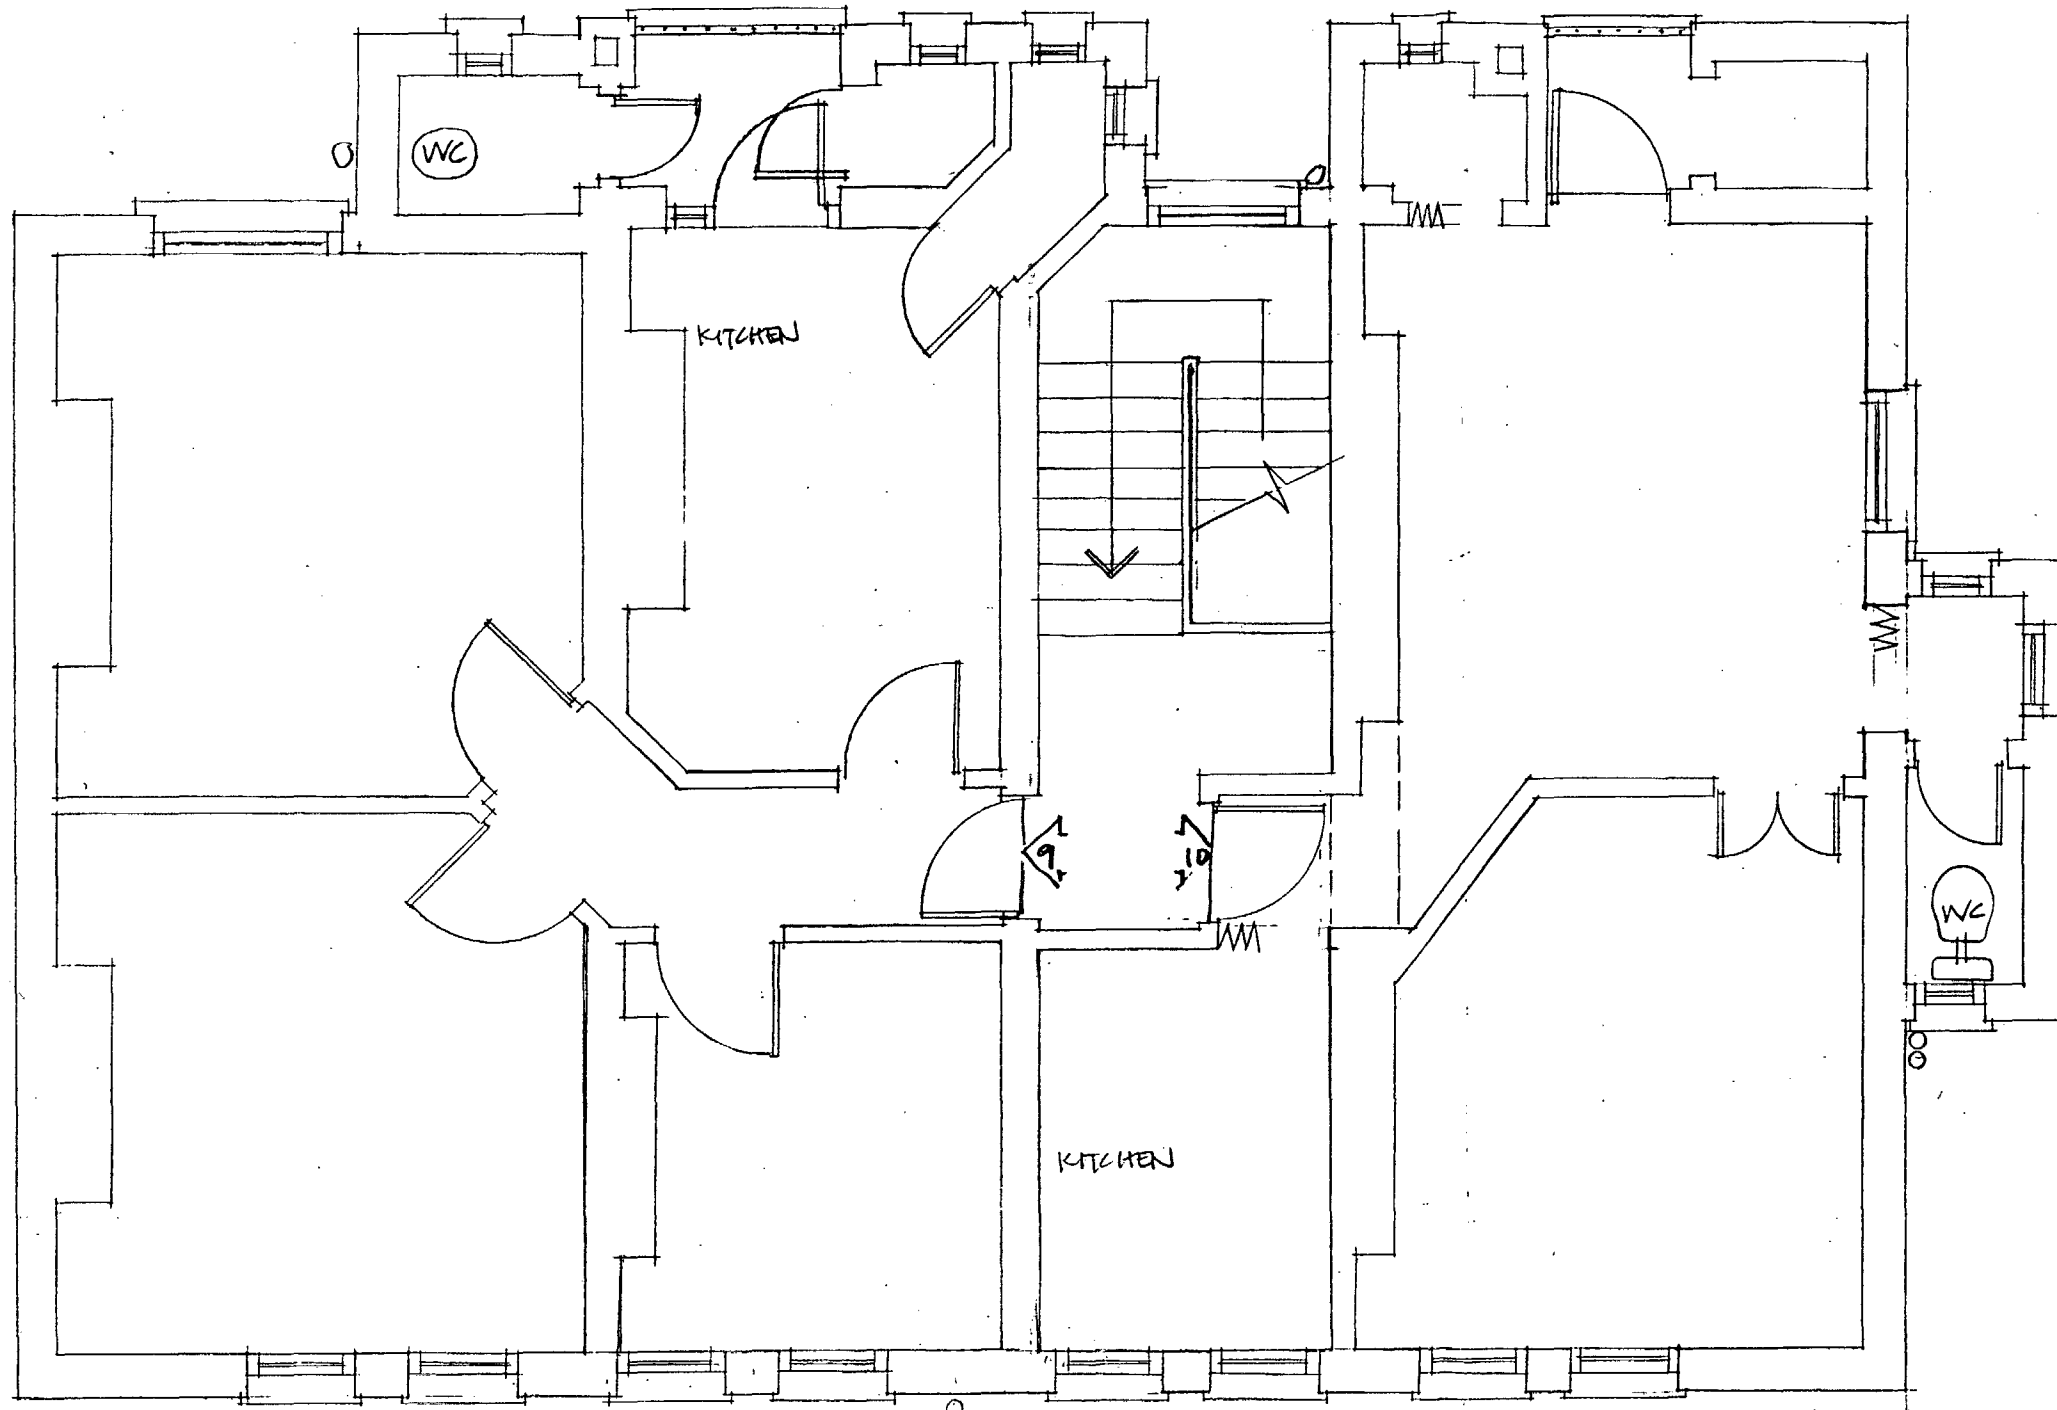

LONDON BOROUGH OF CROYDON
 TOWN AND COUNTRY PLANNING DEPARTMENT
 12/11/84
 PLANS ~~NOT APPROVED~~ APPROVED
 ON BEHALF OF THE COUNCIL

1/JP 84 02111 R2


drawing TOP FLOOR - EXISTING	scale 1:50	date 4.84	drawn RP
job HAMPSTEAD HOUSE	ANTHONY RICHARDSON & PARTNERS ARCHITECTS 31 OVAL ROAD · LONDON NW1 7EA · 01-485 0991		
client S. P. H. A	drawing number 1439/04	revision	

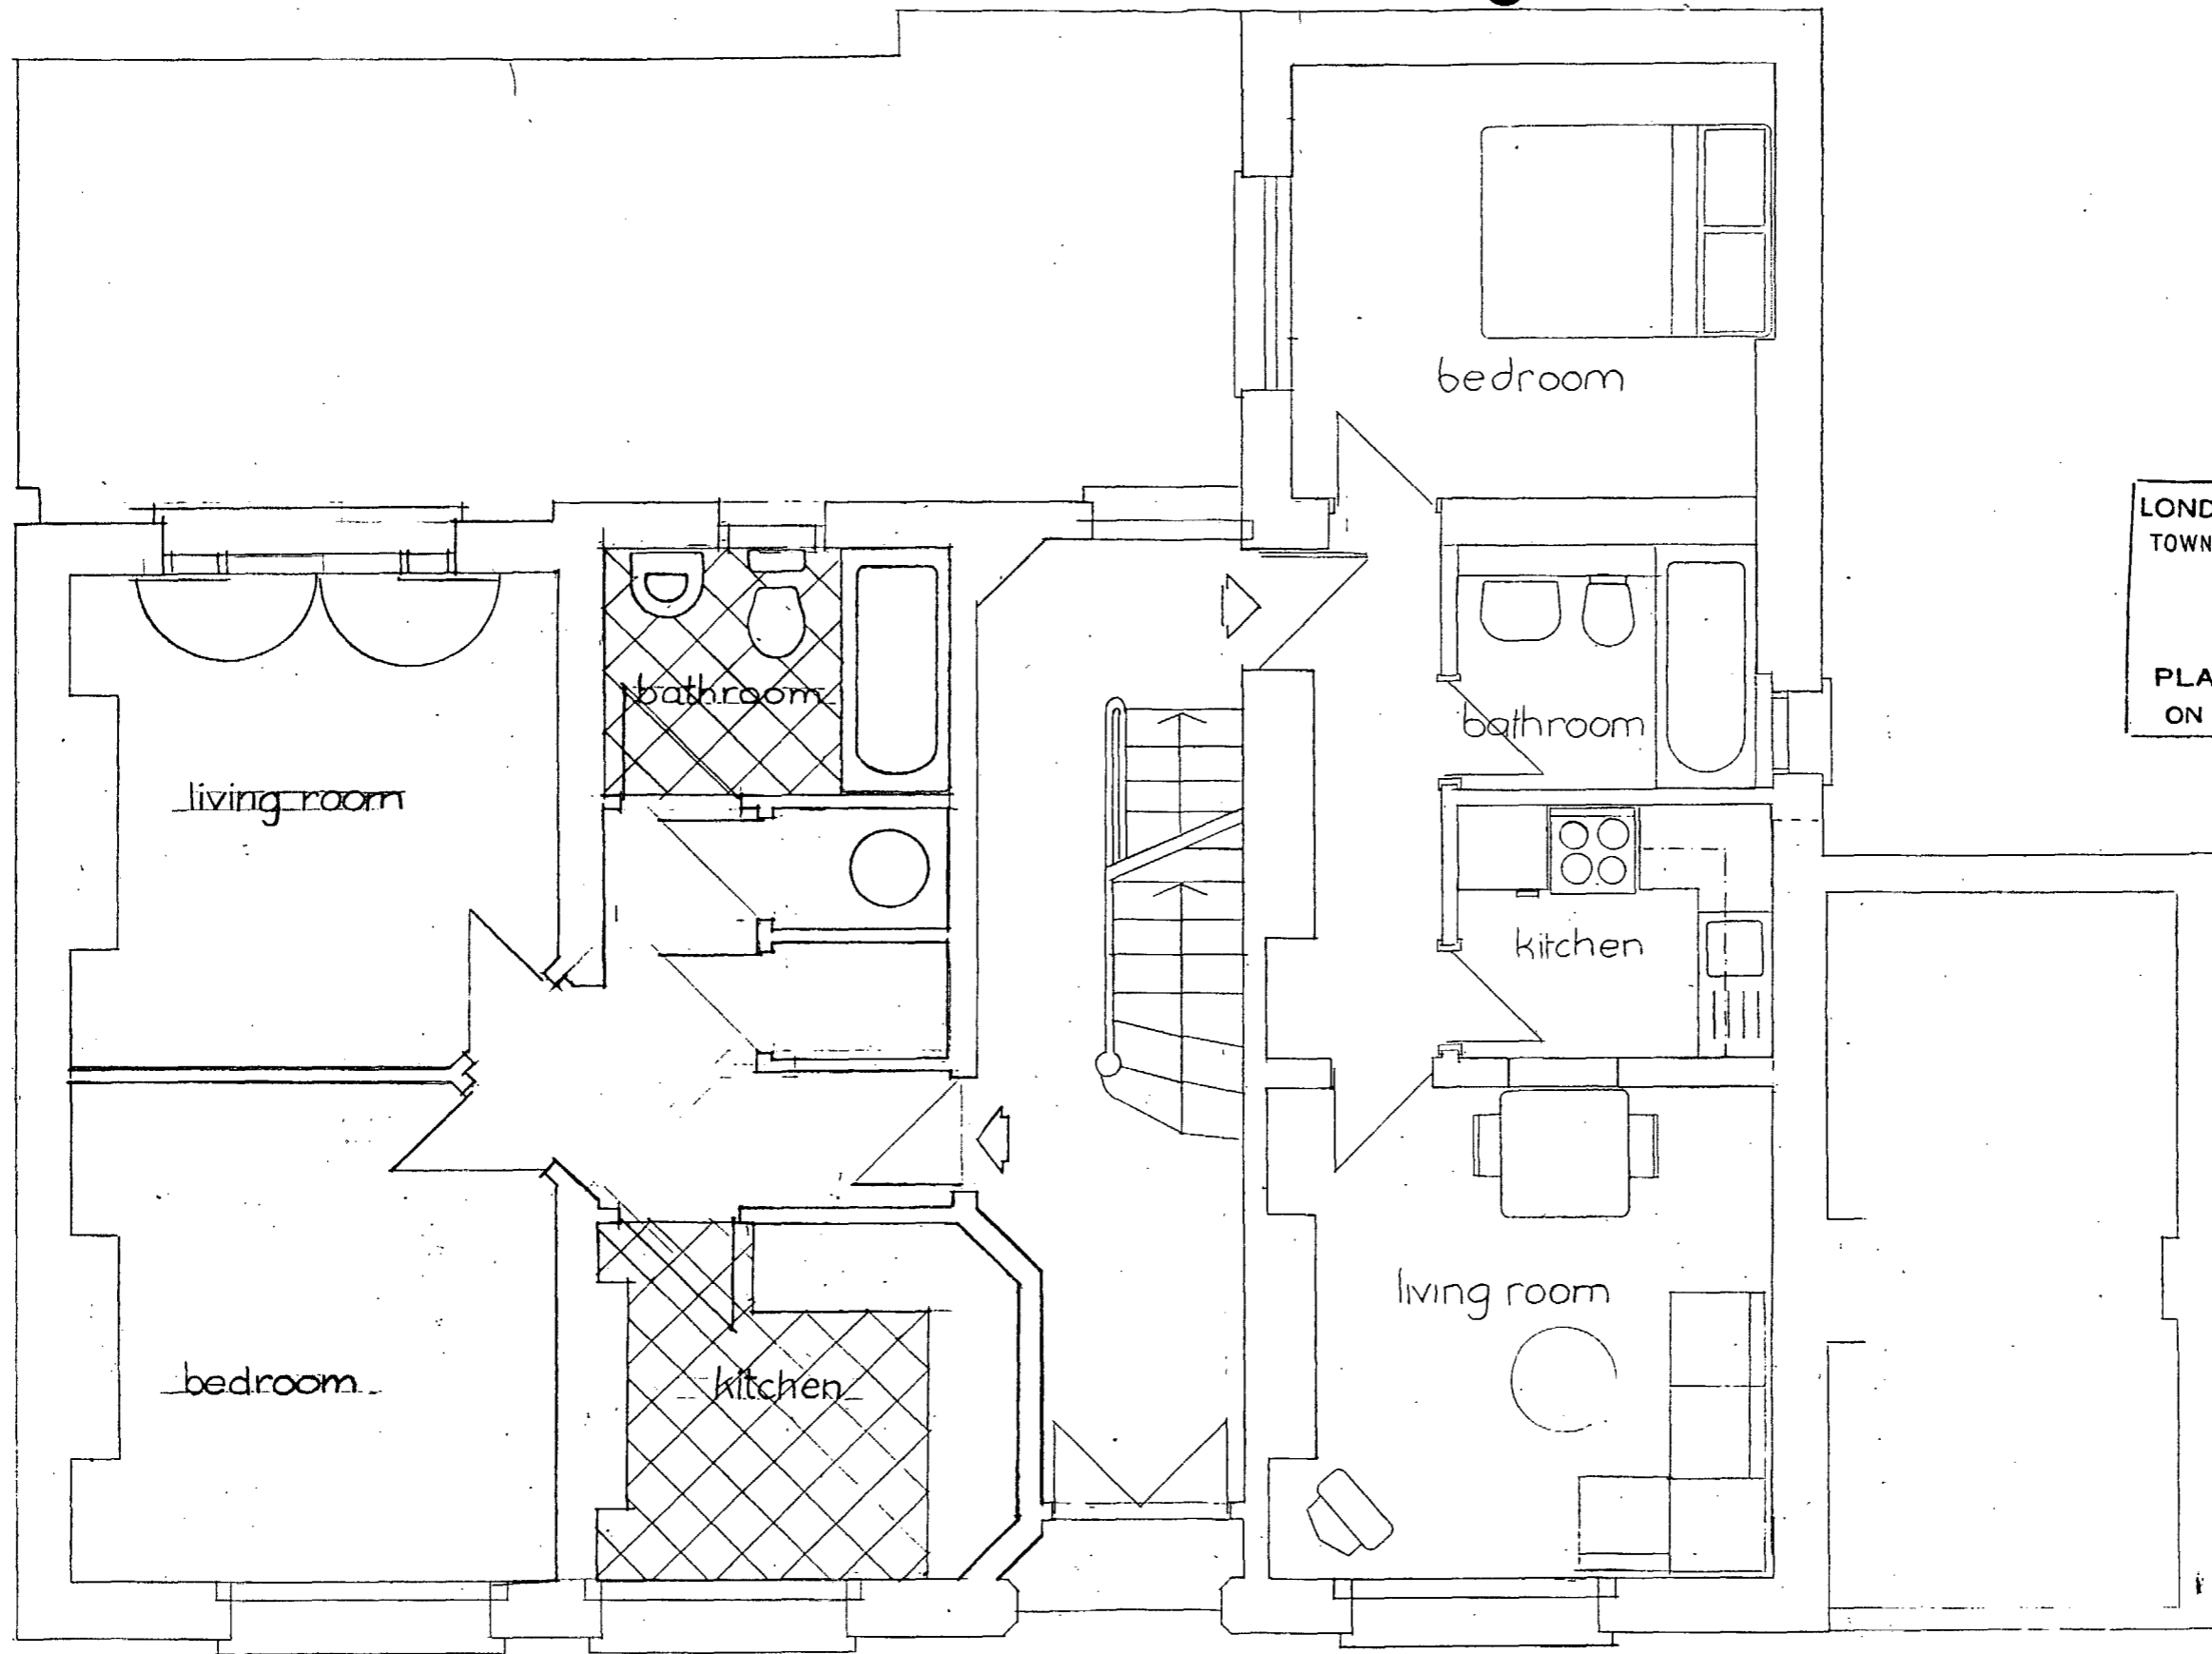

LONDON BOROUGH OF CAMDEN
 TOWN AND COUNTRY PLANNING ACTS
 14 MAY 1985
 PLANS ~~NOT APPROVED~~ APPROVED
 ON BEHALF OF THE COUNCIL

177 340211 R2


drawing GROUND PLAN SCHEME X	scale 1:50	date JAN 85	drawn MFP
job HAMPSTEAD HOUSE	ARP ANTHONY RICHARDSON AND PARTNERS ARCHITECTS AND QUANTITY SURVEYORS 31 OVAL ROAD LONDON NW1 7EA 01-485 0991		
client S.P.H.A.	drawing number 1439/26	revision	

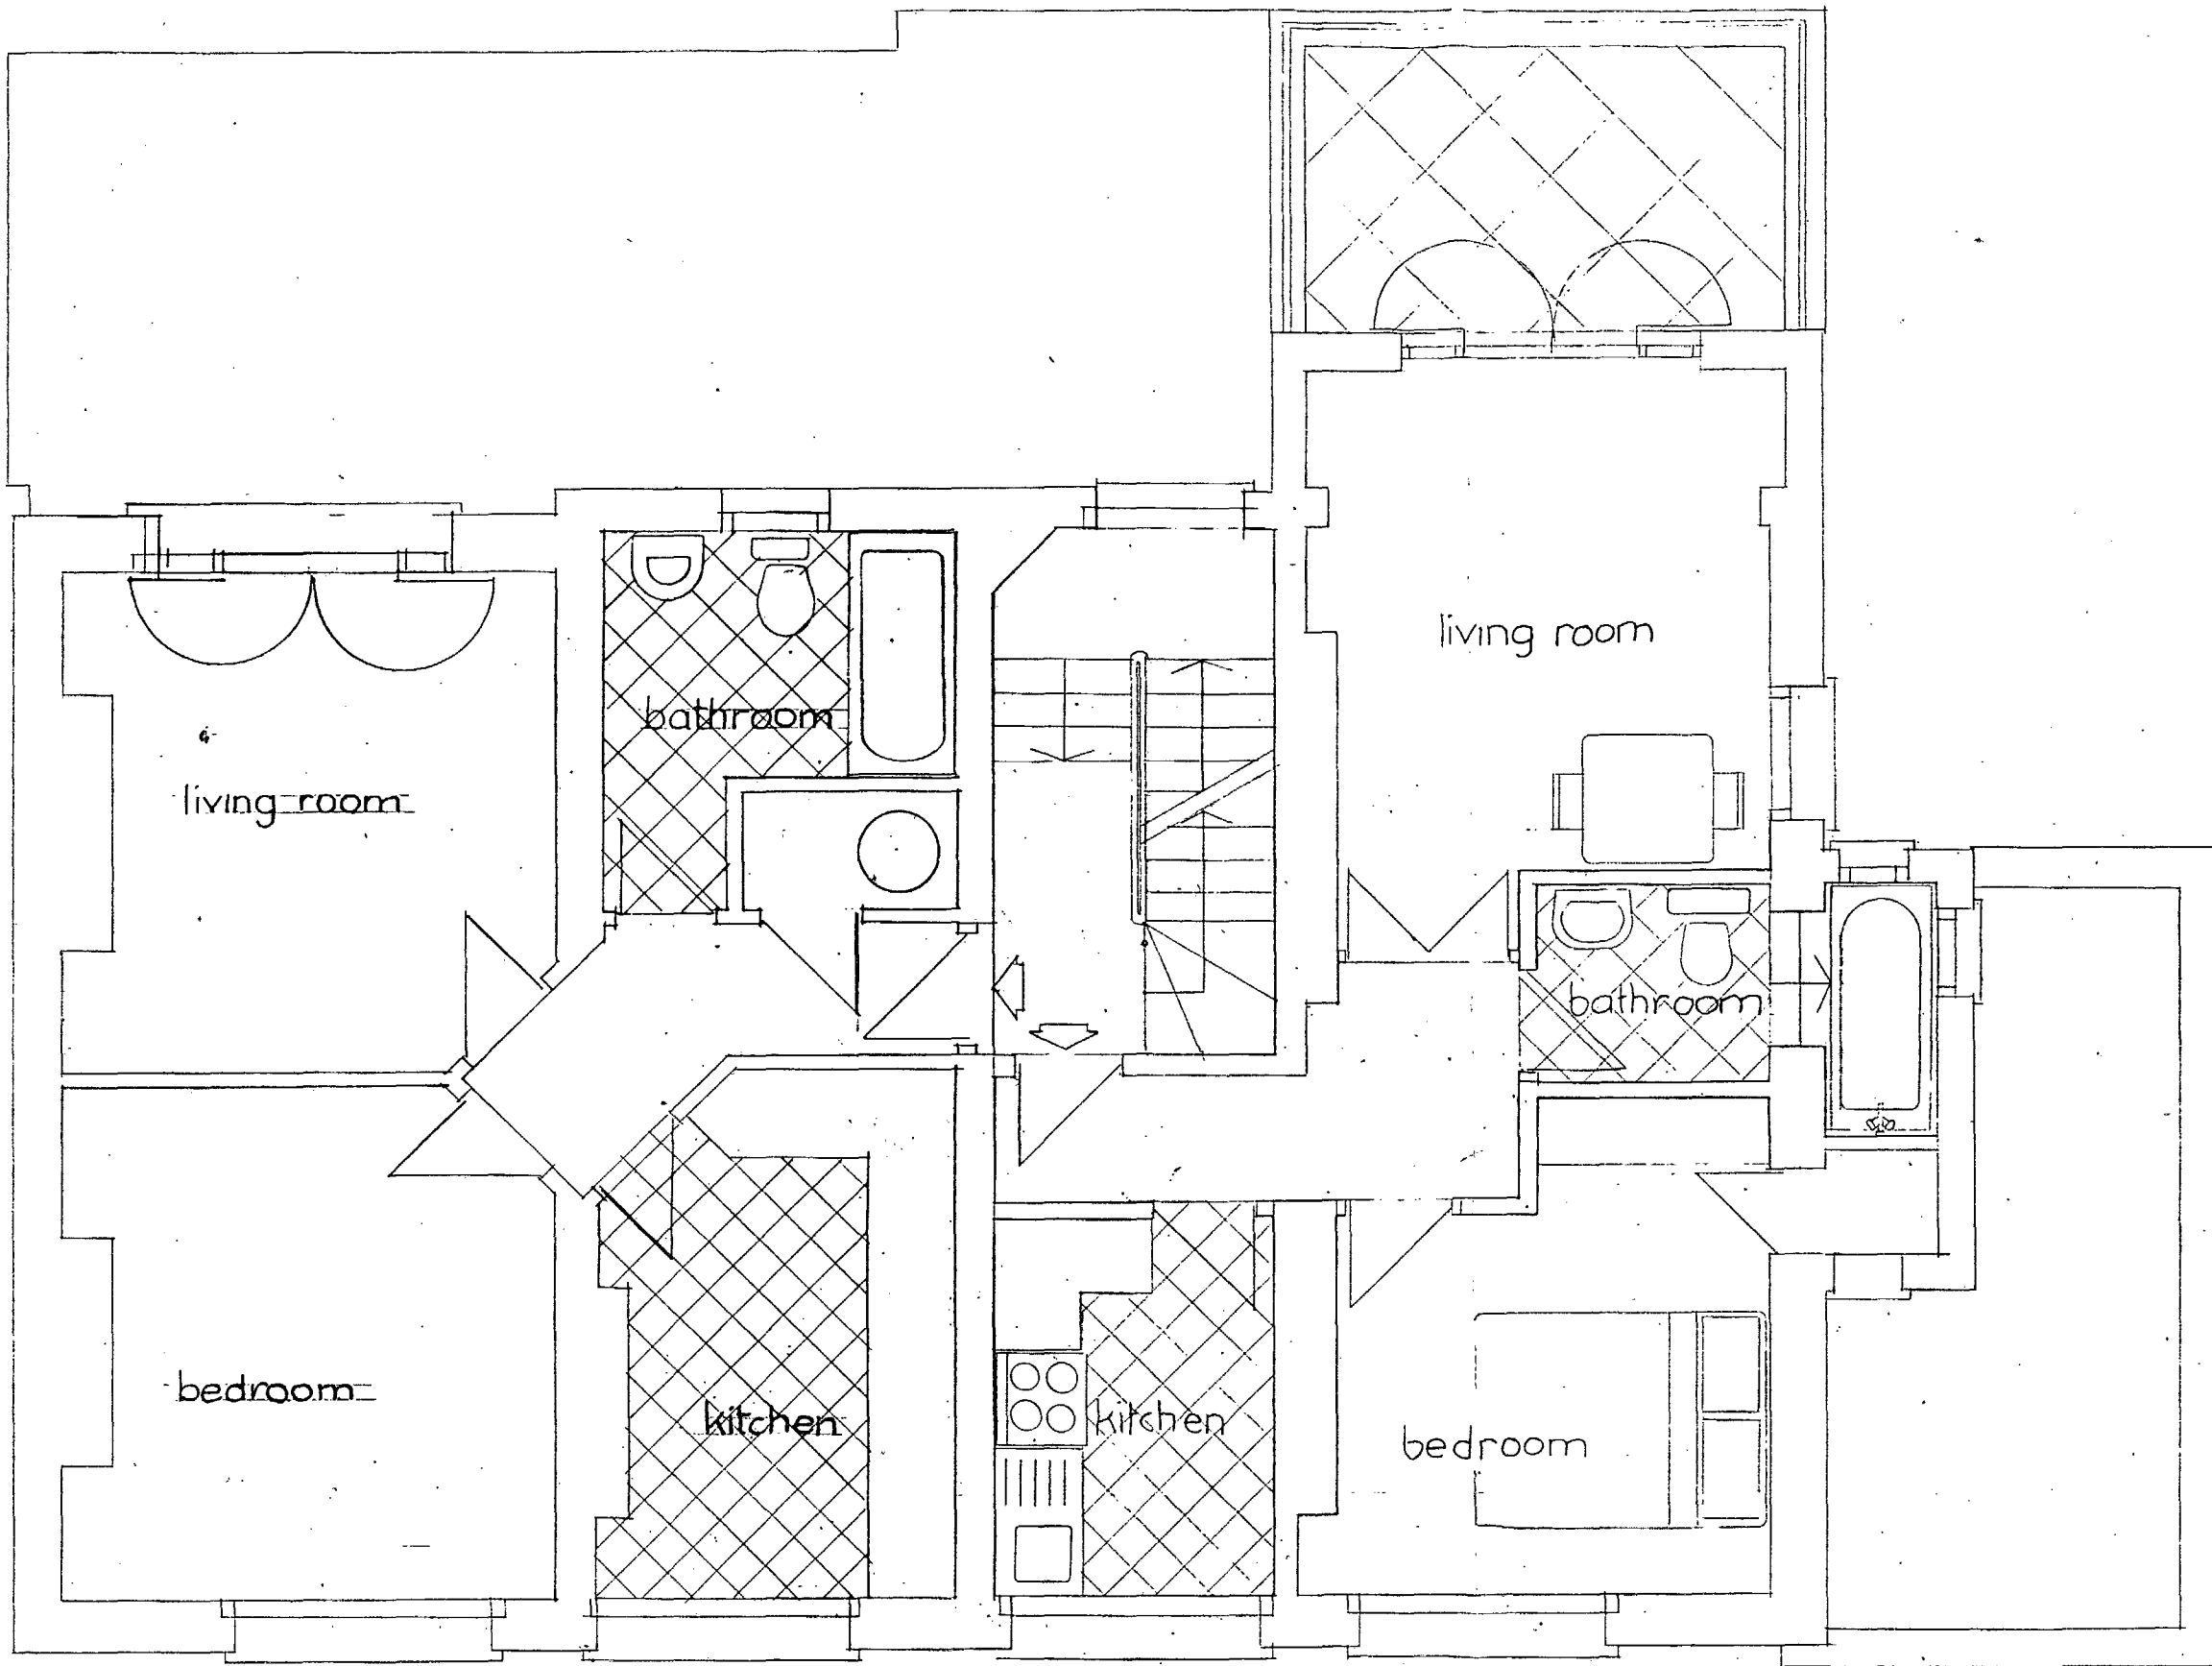

LONDON BOROUGH OF CAMDEN
 TOWN AND COUNTRY PLANNING ACTS
 14 MAY 1985
 PLANS ~~NOT~~ APPROVED
 ON BEHALF OF THE COUNCIL

1 TP 84 02111 R2

drawing FIRST FLOOR SCHEME X	scale 1:50	date JAN 85	drawn MFP
job HAMPSTEAD HOUSE	ARP ANTHONY RICHARDSON AND PARTNERS ARCHITECTS AND QUANTITY SURVEYORS 31 OVAL ROAD LONDON NW1 7EA 01-485 0991		
client S P H A	drawing number 1439/27	revision	

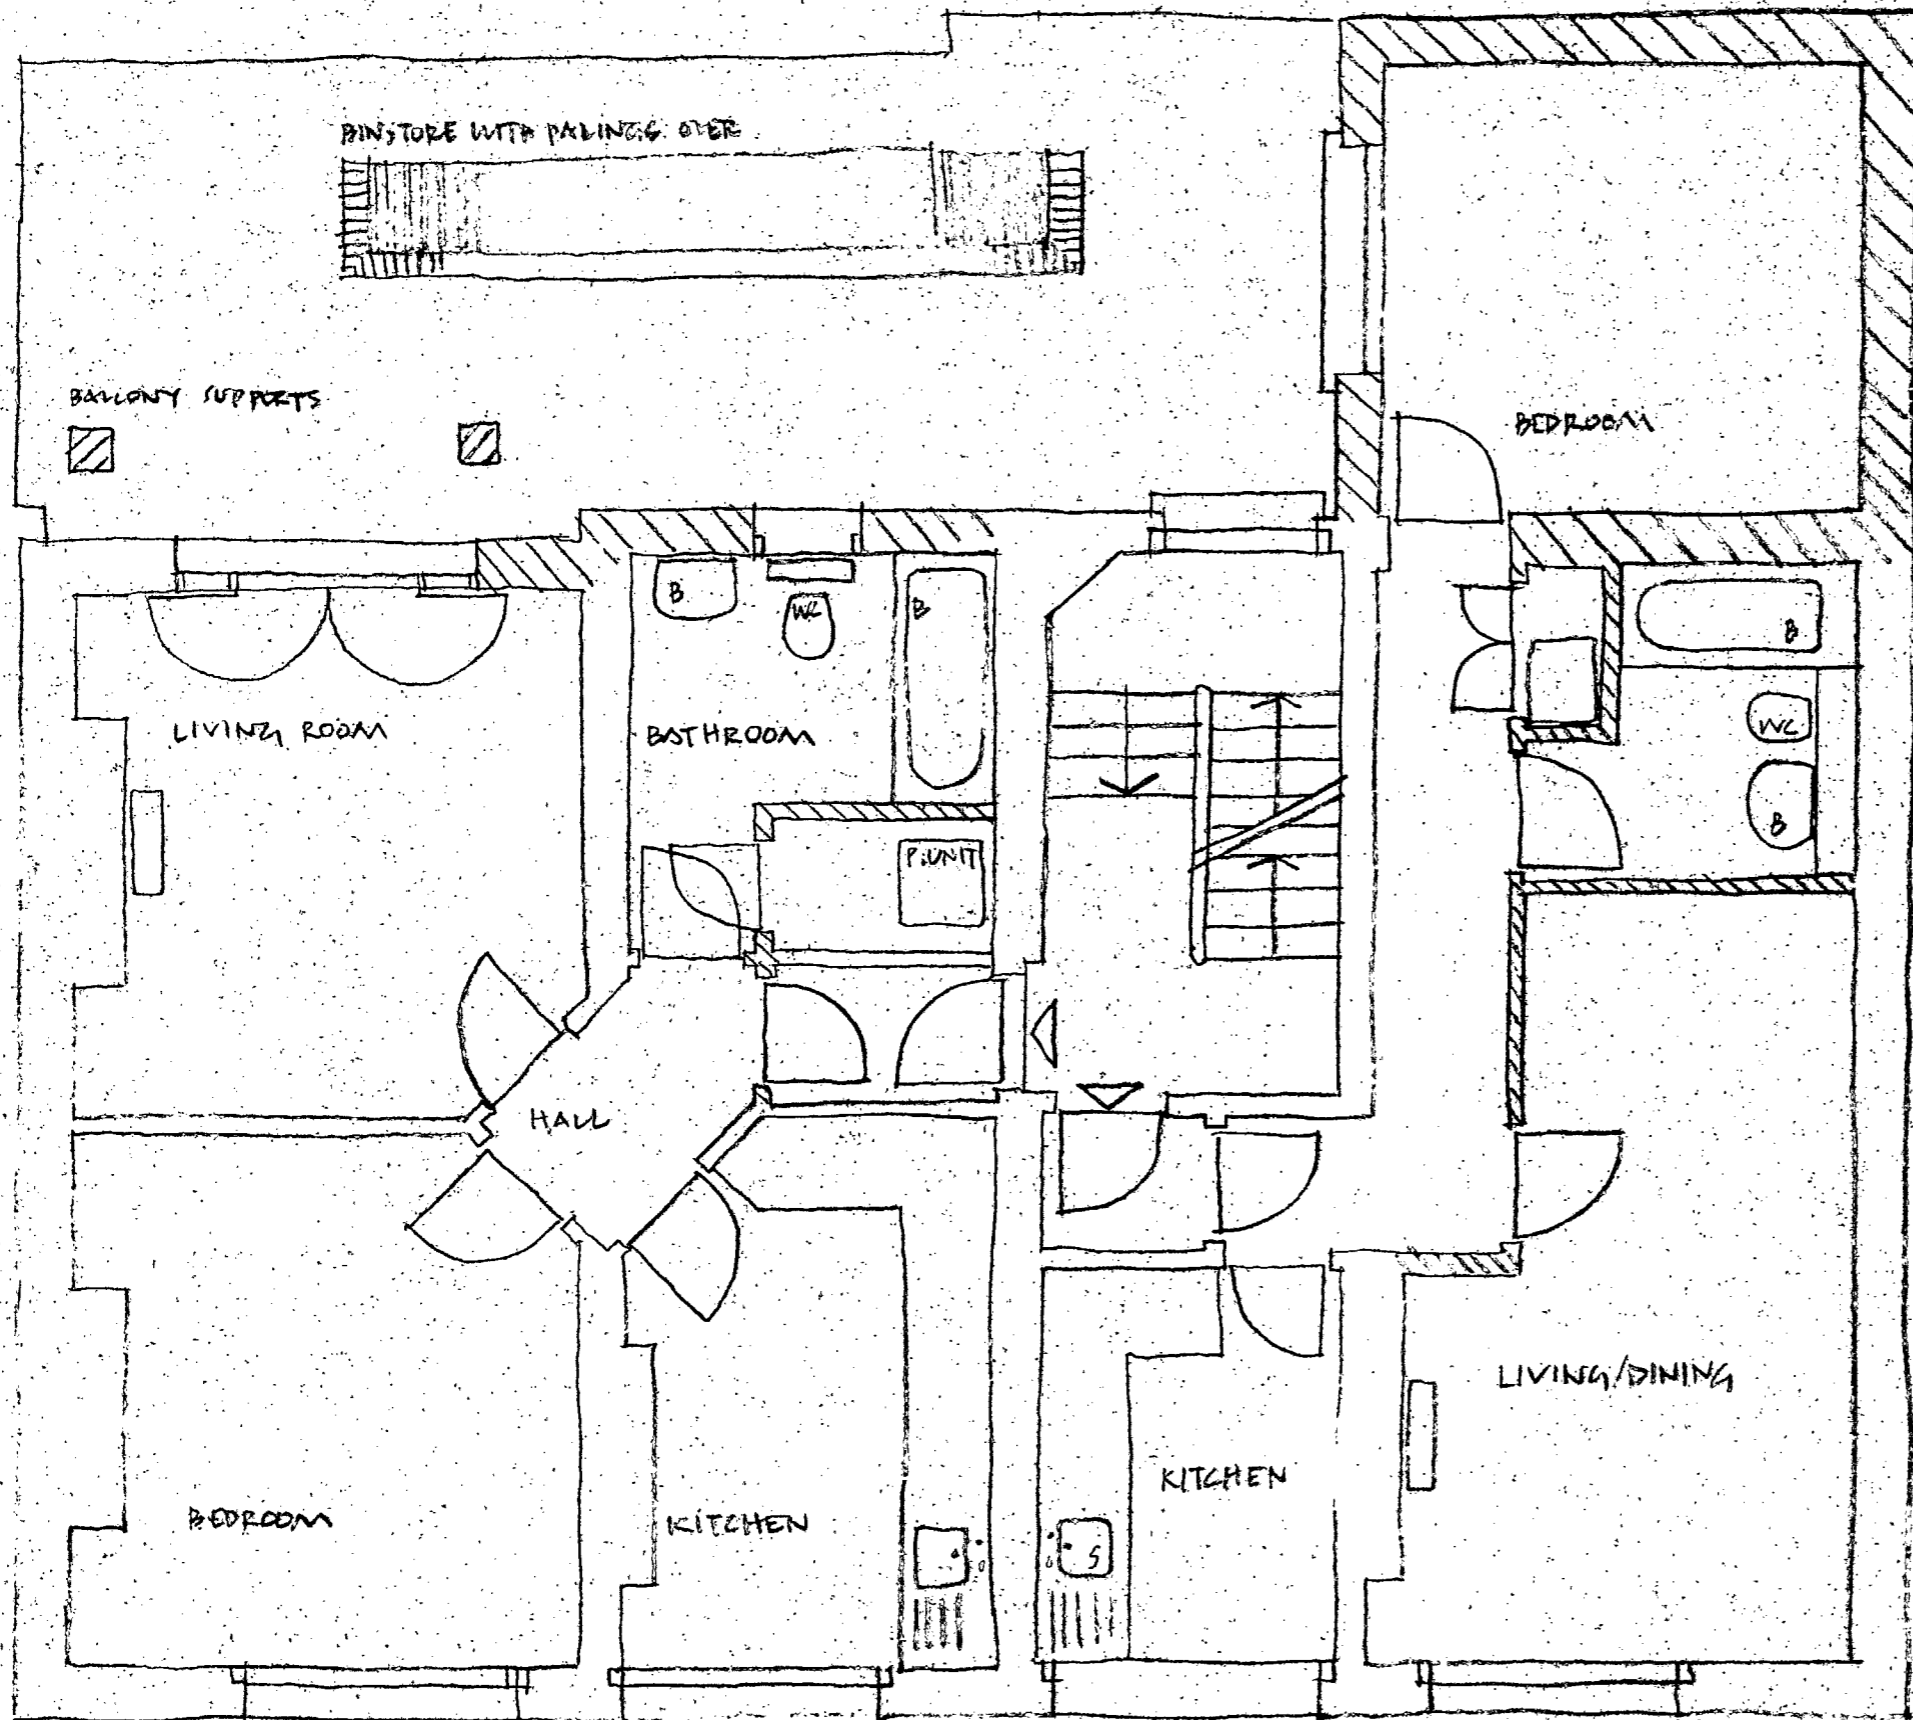


FLATS 2 6 8 10 AREA 91.56 M
 FLATS 1 3 5 7 9 AREA 46.58 M

TP8402111

(PREVIOUSLY SCHEME B)
 REVISED TO INCLUDE WEST FLATS & BIN STORE 11.89


drawing REVISED / FIRST / SECOND / THIRD PROPOSAL	scale 1:50	date 11.89	drawn CW
job HAMPTEND HOUSE	ARP ANTHONY RICHARDSON AND PARTNERS ARCHITECTS AND QUANTITY SURVEYORS 31 OVAL ROAD LONDON NW1 7EA 01-485 0991		
client S.P.H.A.	drawing number 1433/11	revision A	

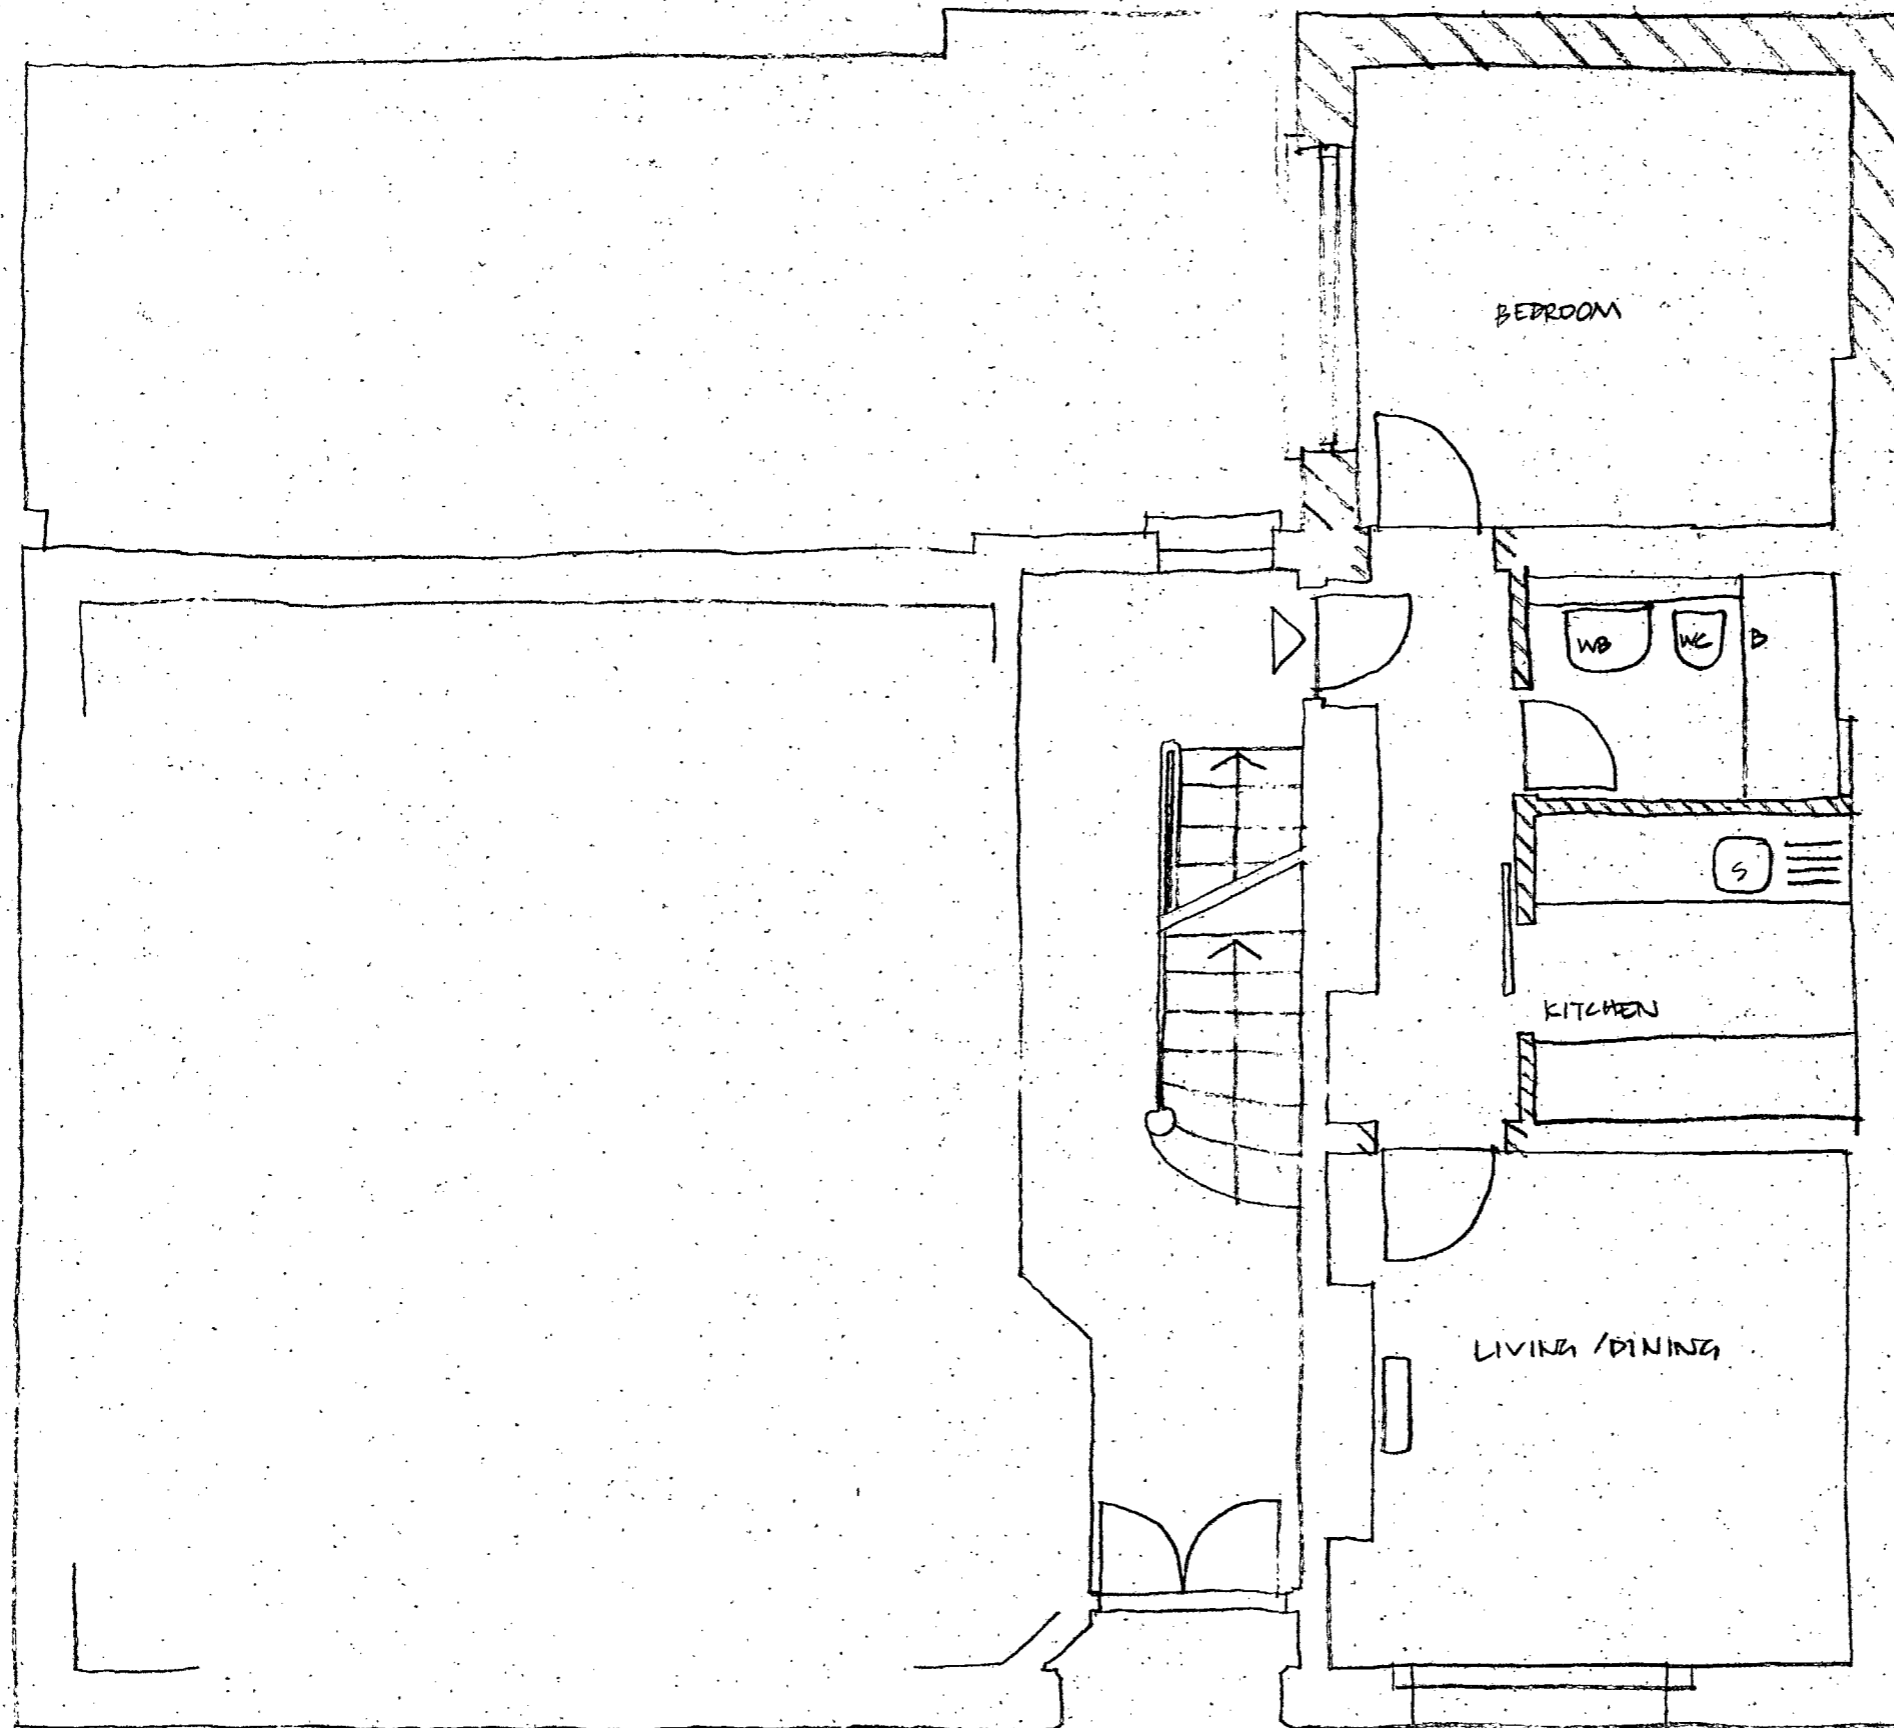

FLAT AREA = 35.00 SQ M
 FLAT 4 ?

TP 8402111


drawing	GROUND PROPOSAL	scale	1:50	date	12.84	drawn	GW
job	HAMPSTEAD HOUSE	ARP ANTHONY RICHARDSON AND PARTNERS ARCHITECTS AND QUANTITY SURVEYORS 31, OVAL ROAD, LONDON NW1 7EA 01-485 0991					
client	S.P.H.A	drawing number	1439/25	revision			

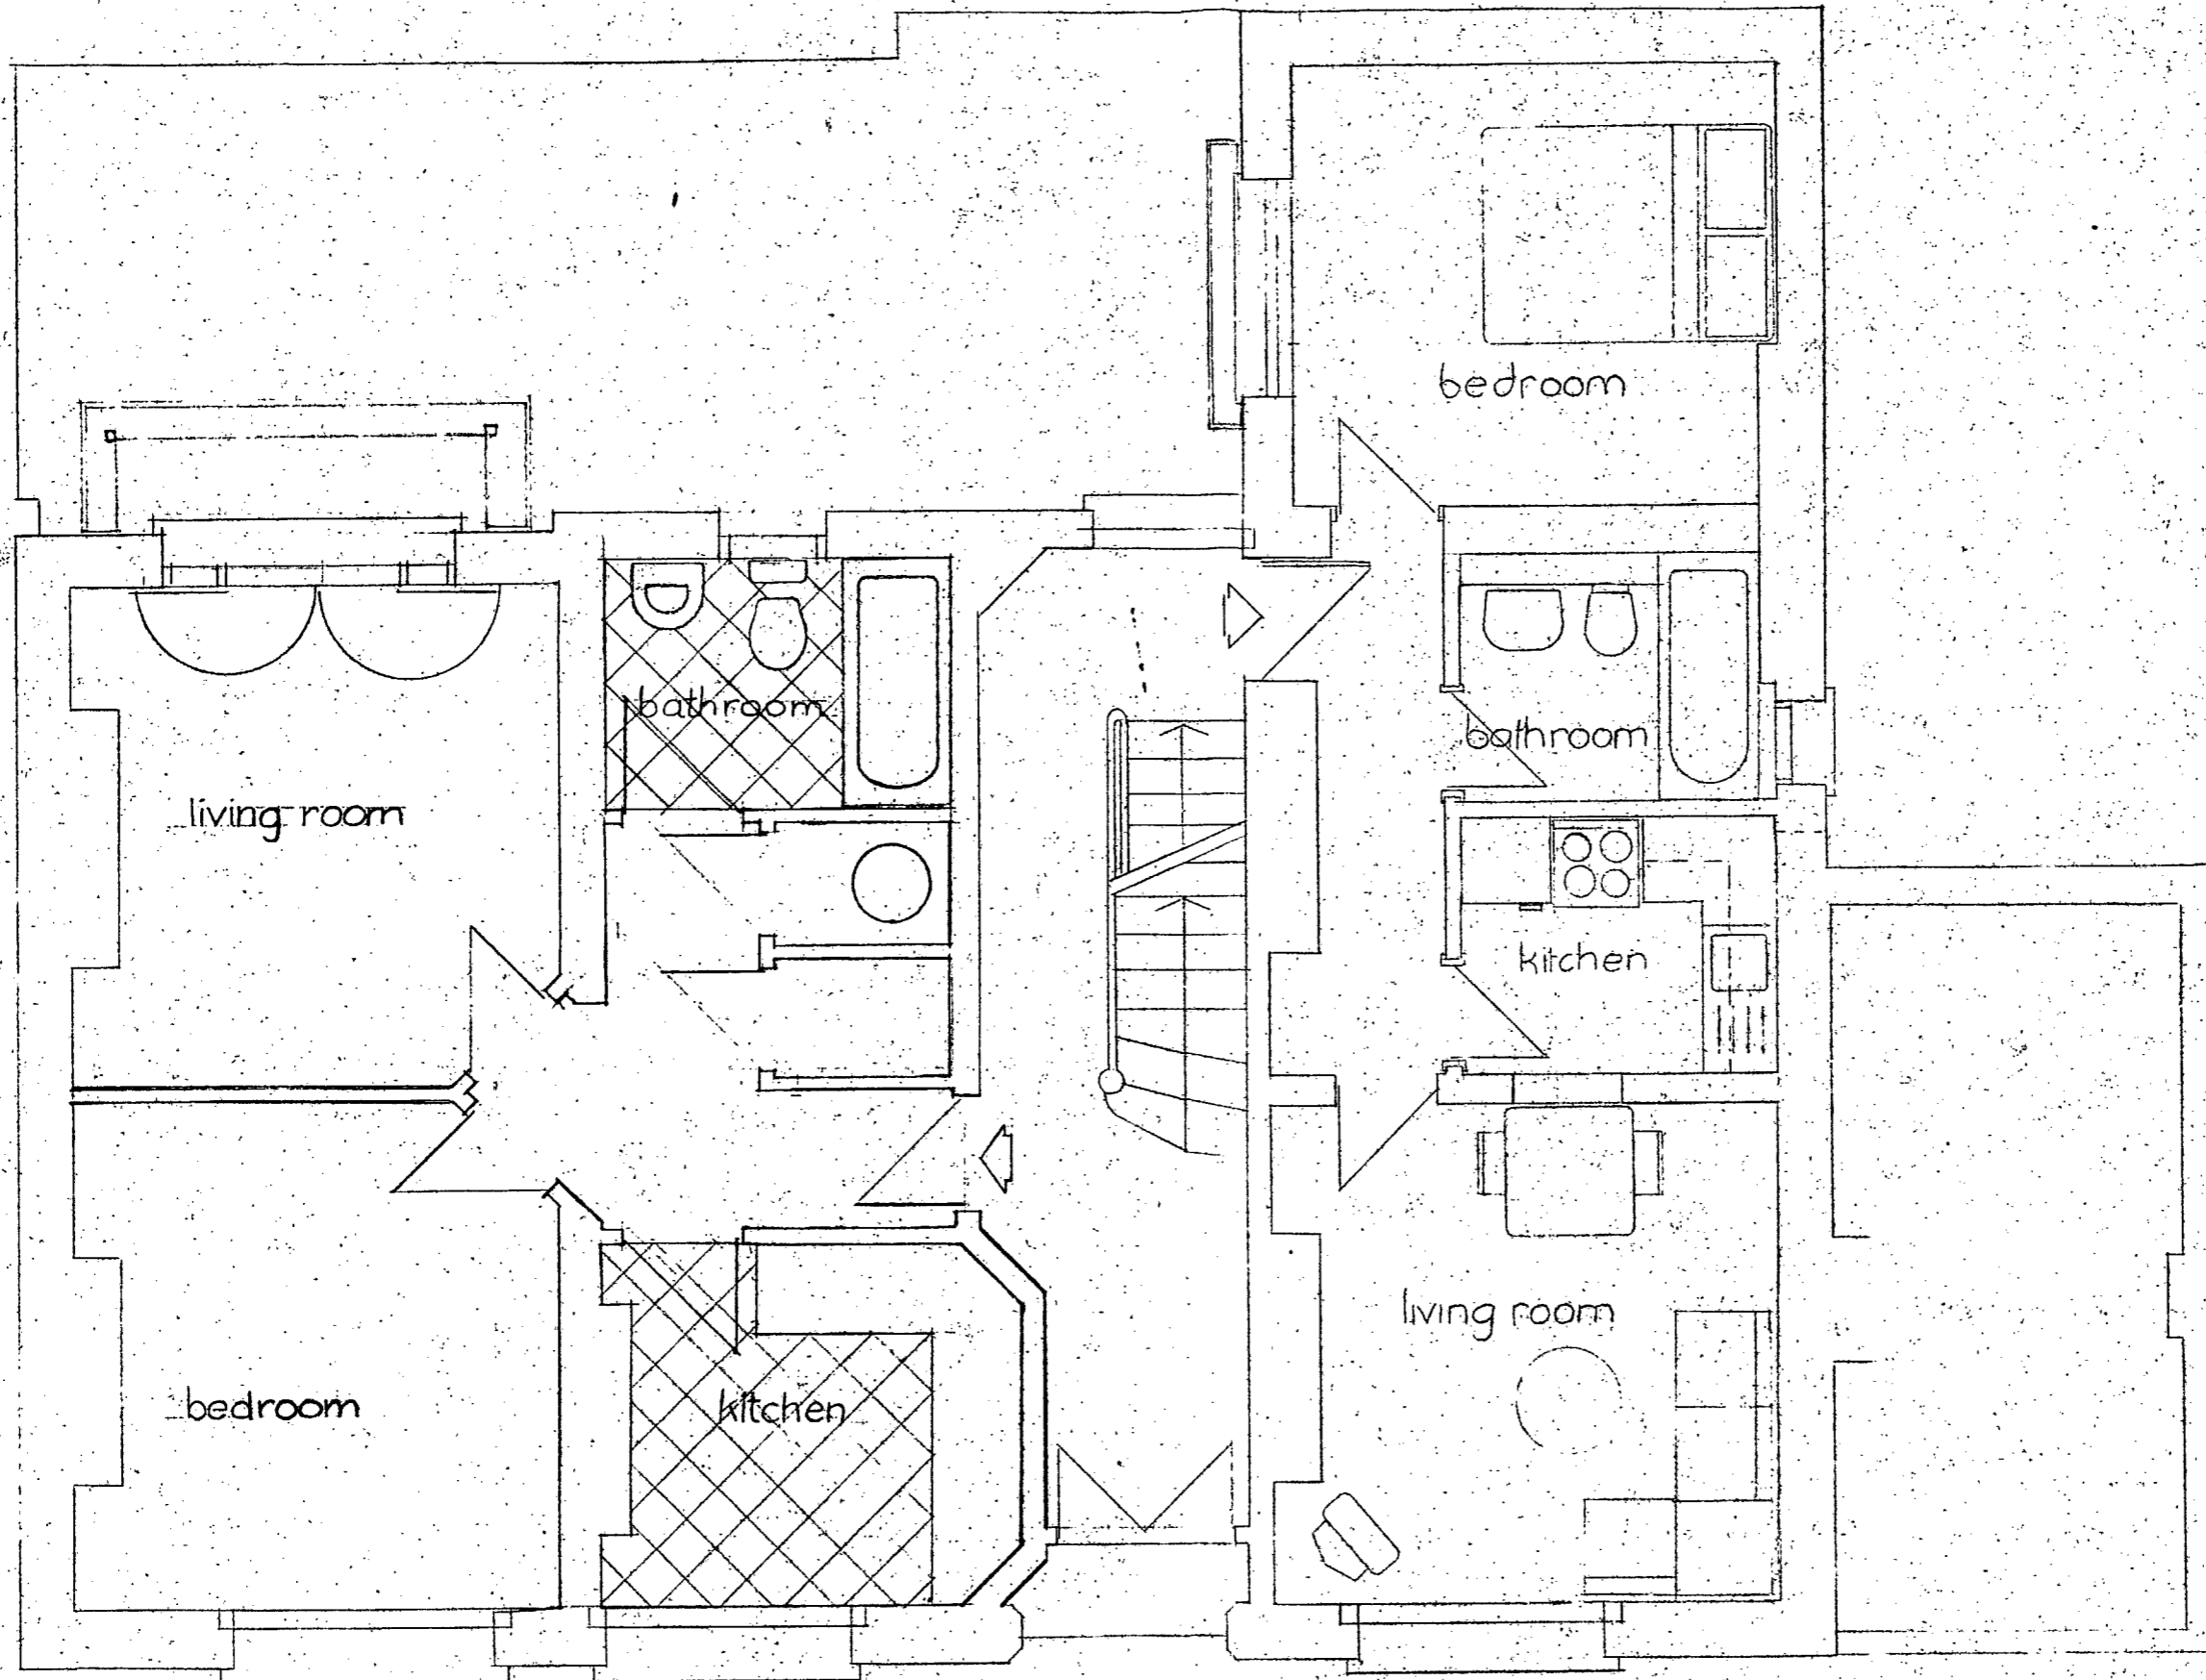

TP 840211 R

REV. A : ADD BALCONY SUPPORTS

drawing	scale	date	drawn
GROUND PLAN SCHEME X	1:50	JAN 85	MFP
job	ARP ANTHONY RICHARDSON AND PARTNERS ARCHITECTS AND QUANTITY SURVEYORS 31 OVAL ROAD LONDON NW1 7EA 01-485 0991		
client	drawing number	revision	
S.P.H.A.	1A39/26	A	

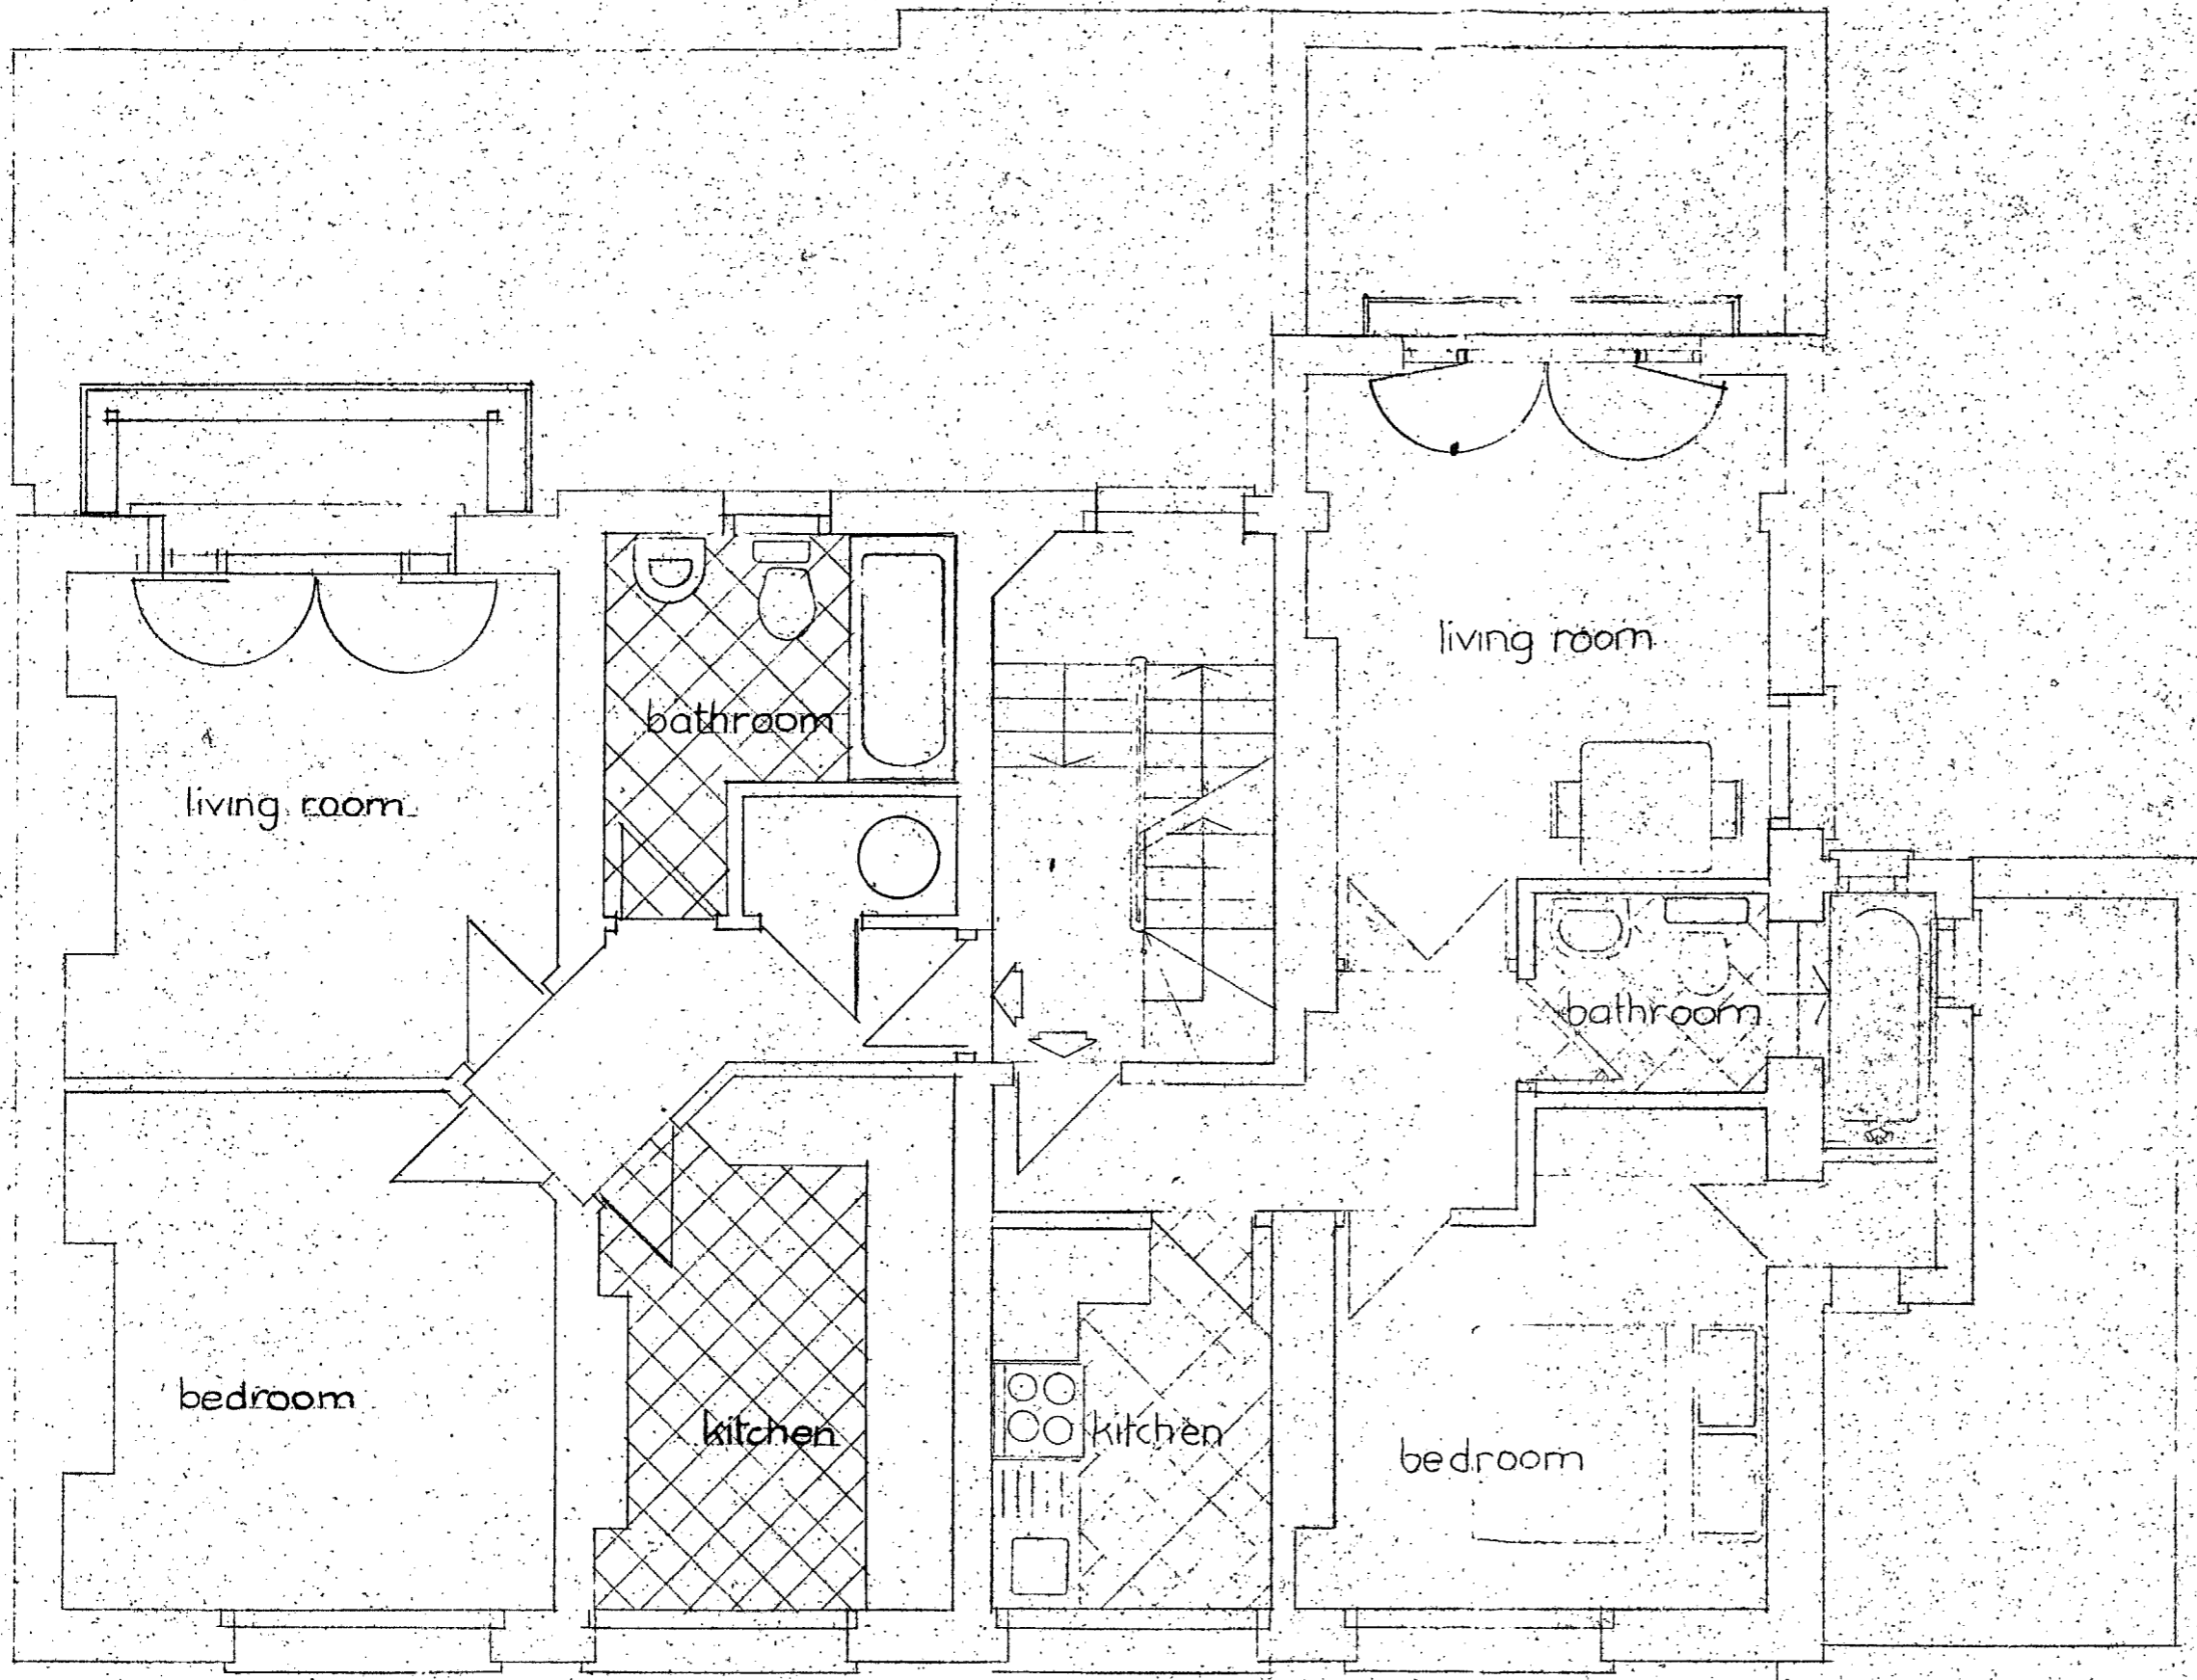


TP 840211 R2

drawing		REV A: ADD BALCONIES AT REAR	
FIRST FLOOR SCHEME X		scale	date
		1.50	JAN 85
job		drawn	
HAMPSTEAD HOUSE		MFP	
client		drawing number	
S P H A		1439/27	
		revision	
		A	
		ARP ANTHONY RICHARDSON AND PARTNERS ARCHITECTS AND QUANTITY SURVEYORS 31 OVAL ROAD LONDON NW1 7EA 01-485 0991	



TP8402111R2


drawing	SECOND + THIRD FLOOR SCHEME X	scale	1/50	date	JAN 85	drawn	MFP
job	HAMPSTEAD HOUSE	client	S P H A	drawing number	1439/28	ANTHONY RICHARDSON AND PARTNER ARCHITECTS AND QUANTITY SURVEYOR 31 OVAL ROAD LONDON NW1 7EA 01-485 099	
						revision	

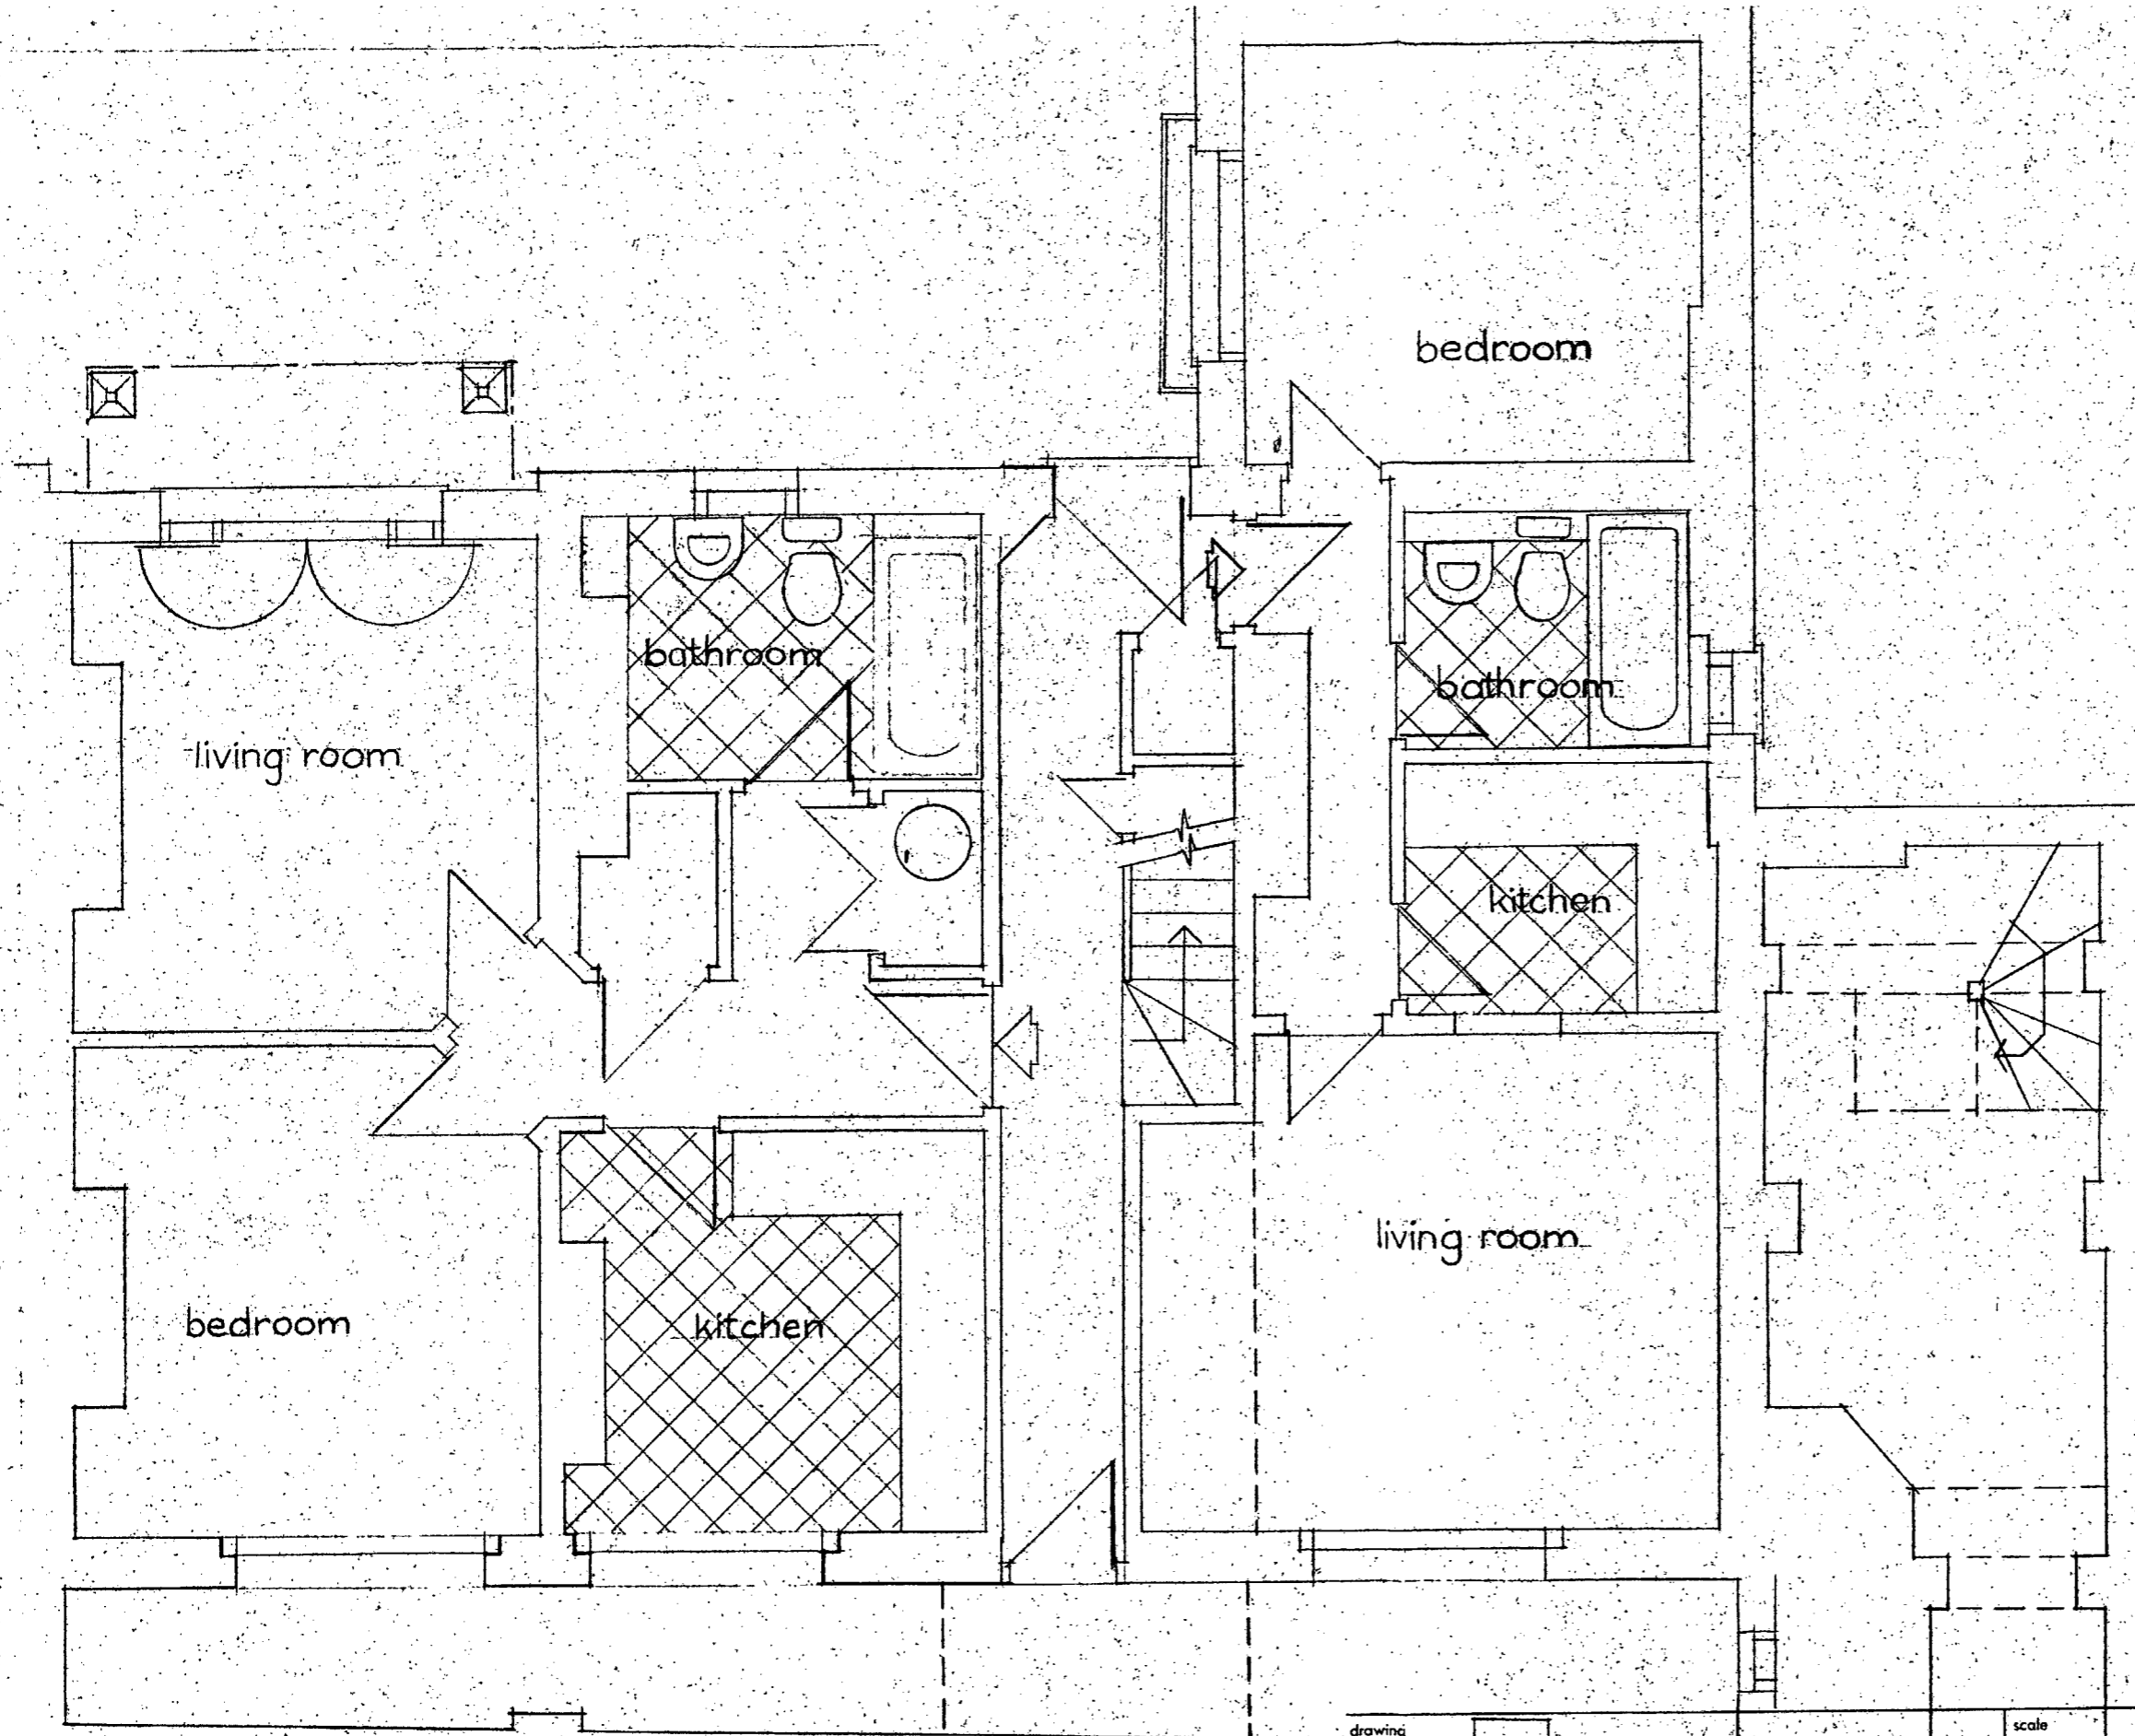

TP 8402111 R2

REV A: ADD BALCONY SUPPORTS

drawing	BASEMENT PLAN SCHEME X	scale	1:50	date	JAN '85	drawn	RHP
job	HAMPSTEAD HOUSE	ARP ANTHONY RICHARDSON AND PARTNERS ARCHITECTS AND QUANTITY SURVEYORS 31 OVAL ROAD LONDON NW1 7EA 01-485 0991		drawing number		revision	
client	ST PANCRAS HOUSING ASSOCIATION						


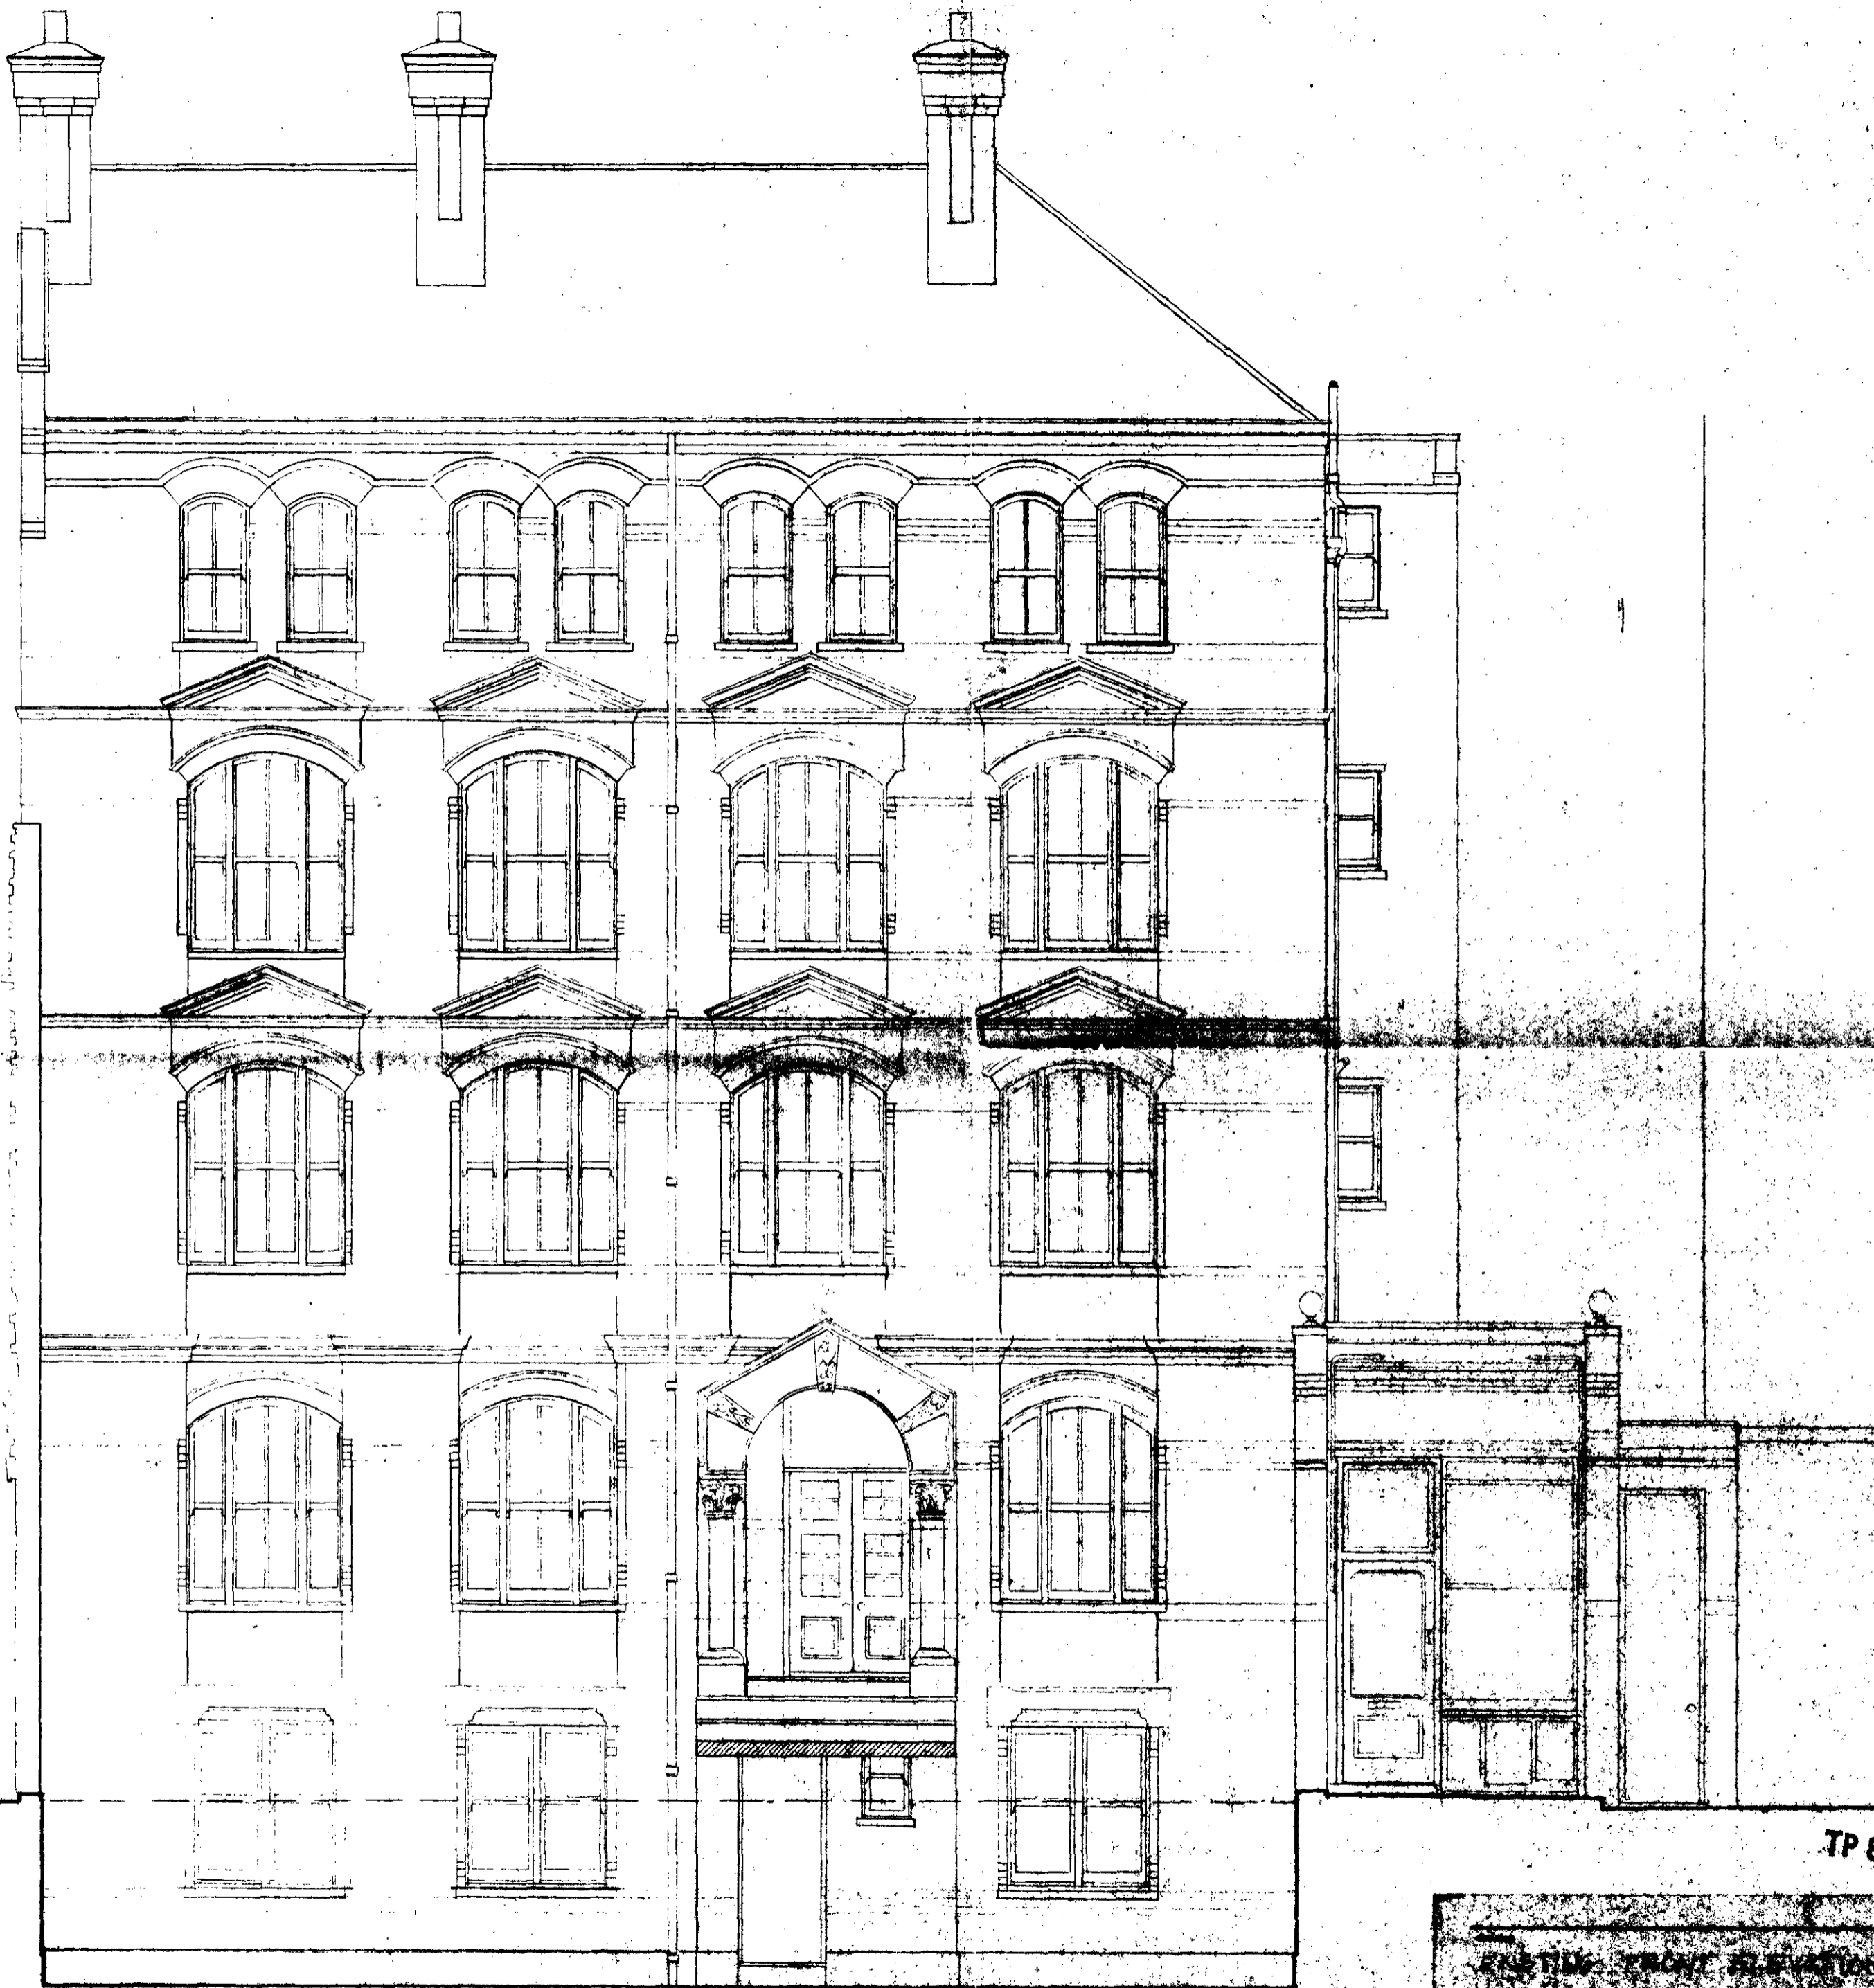


LONDON BOROUGH OF CAMDEN
TOWN AND COUNTRY PLANNING ACTS
14 MAY 1985
PLANS AP 11/34/80
ON BEHALF OF THE COUNCIL

0 .5 1m 2 3m

TP8402111 02


APPLICANT: [illegible]
DATE: [illegible]
DRAWN BY: [illegible]
CHECKED BY: [illegible]

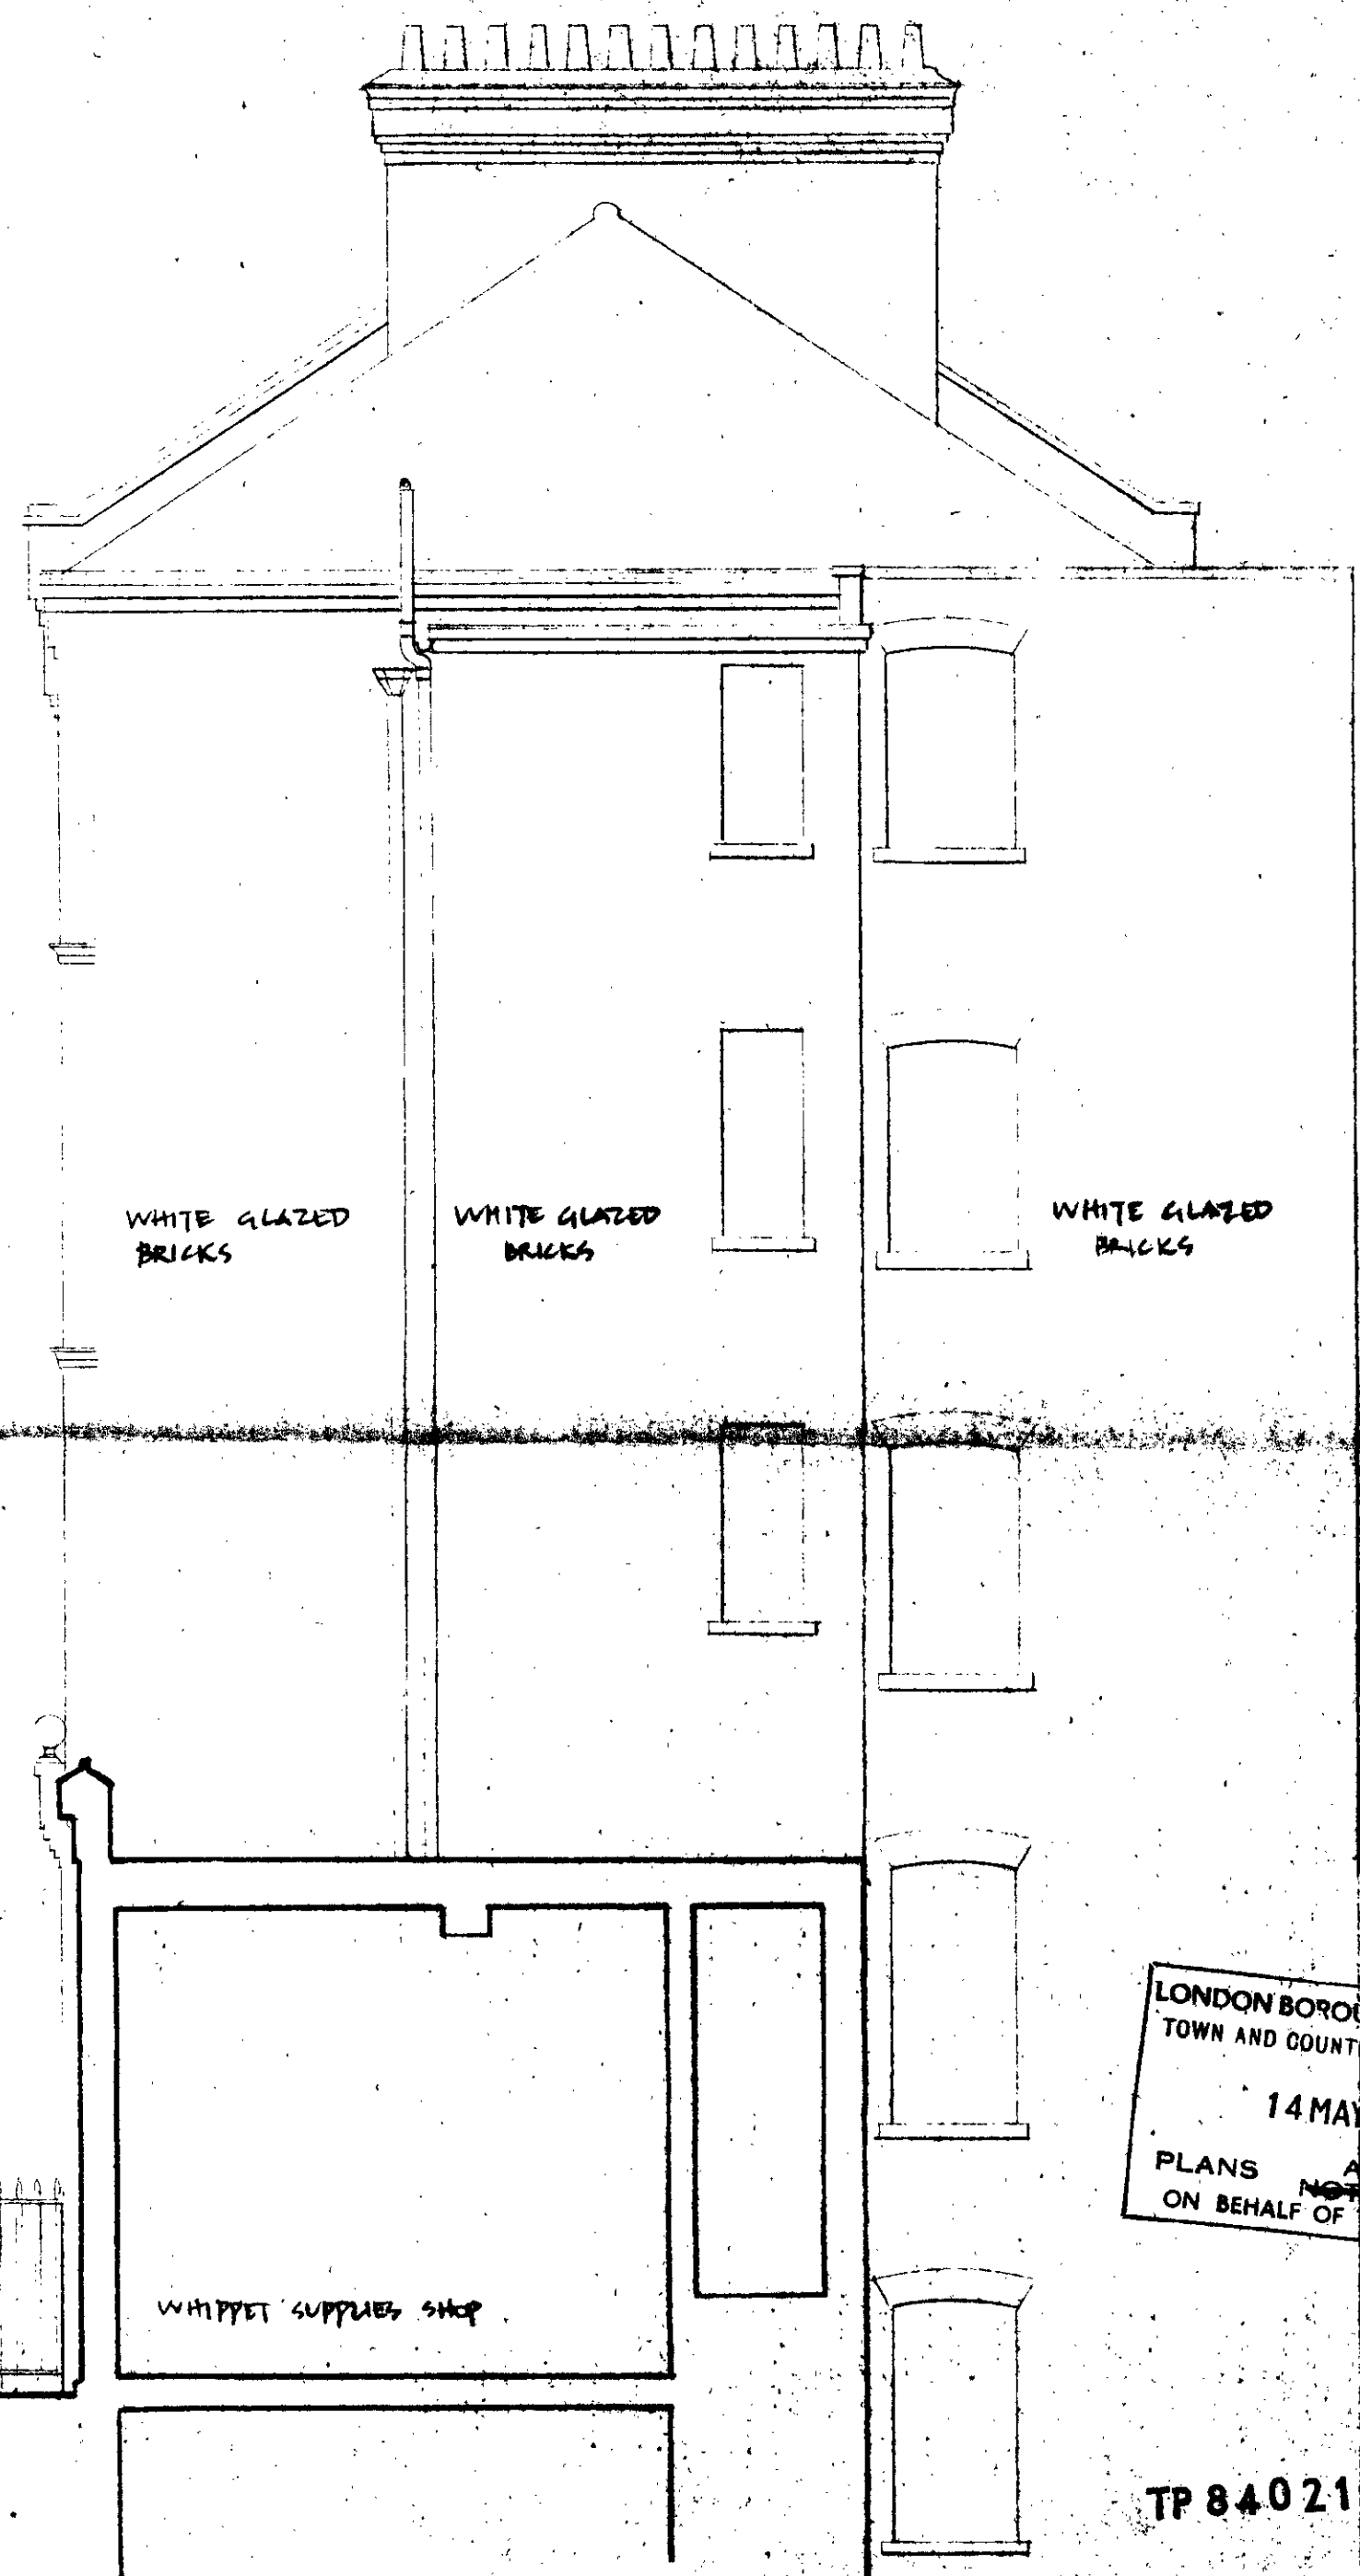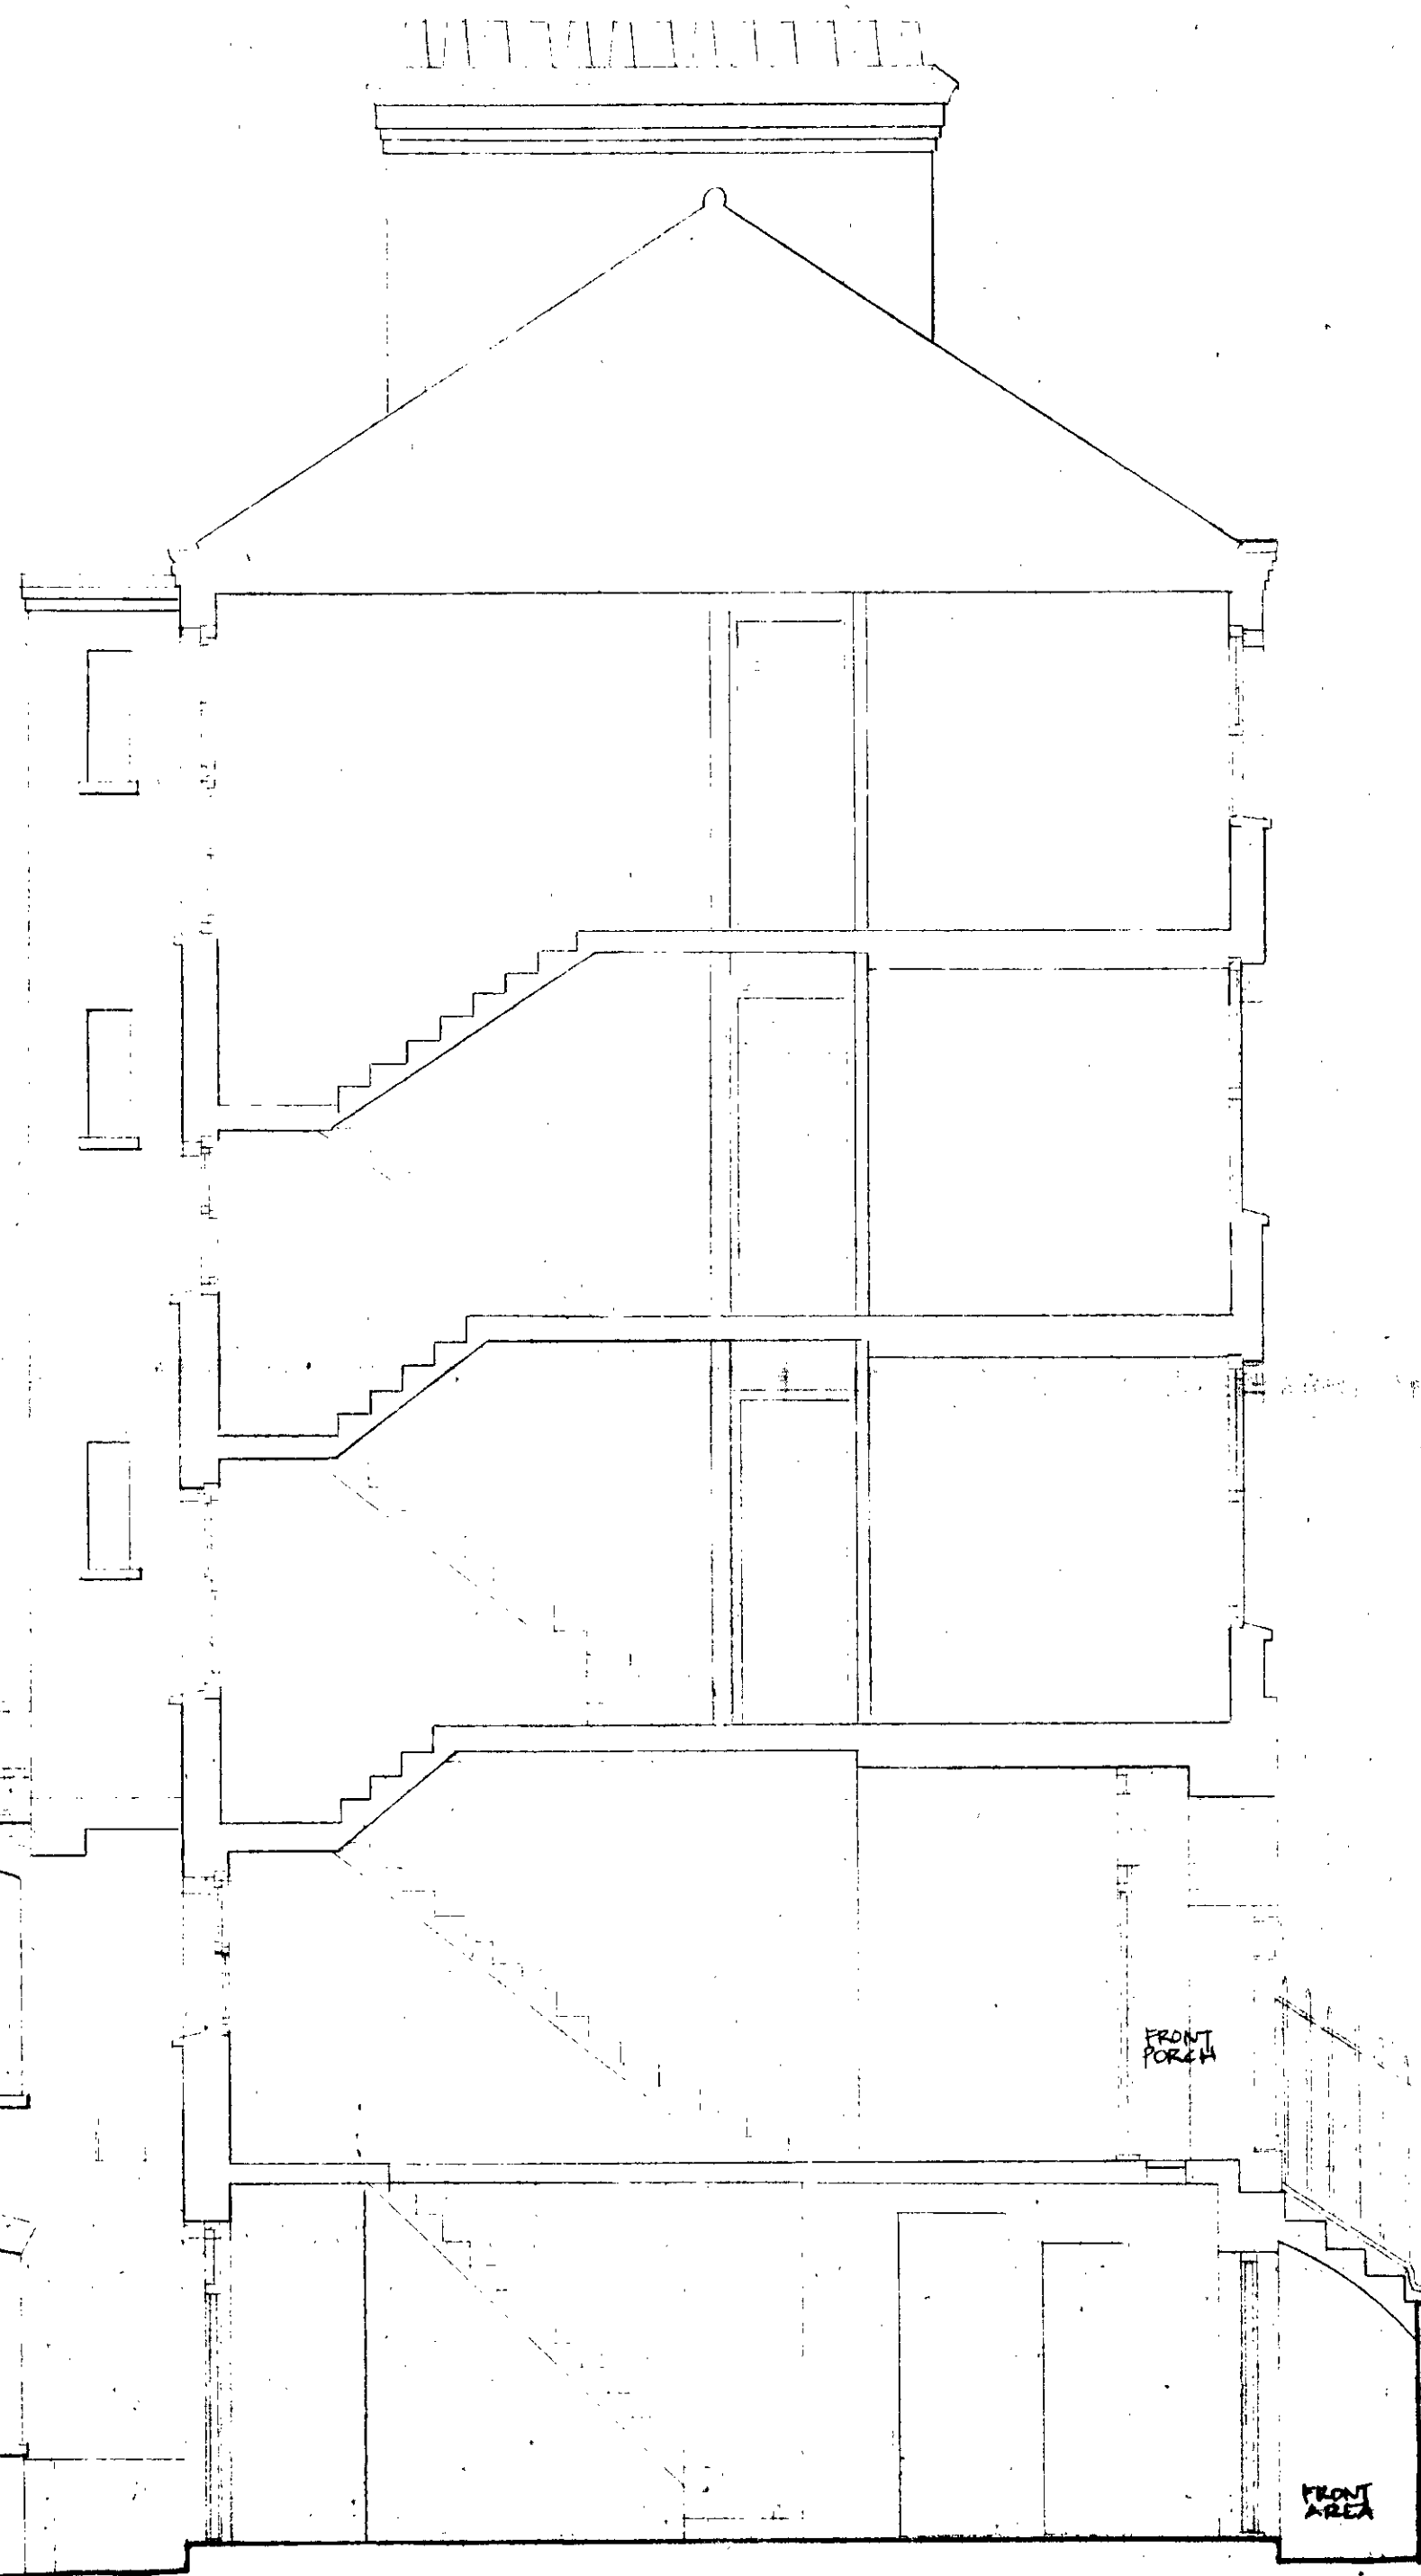

LONDON BOROUGH OF CAMDEN
 TOWN AND COUNTRY PLANNING ACT
 14 MAY 1985
 PLANS APPROVED
 ON BEHALF OF THE COUNCIL


TP 8402111 R2

EXISTING SECTIONAL ELEVATIONS	BY ARCHITECT
DATE	SCALE
BY	FOR
OF	AT

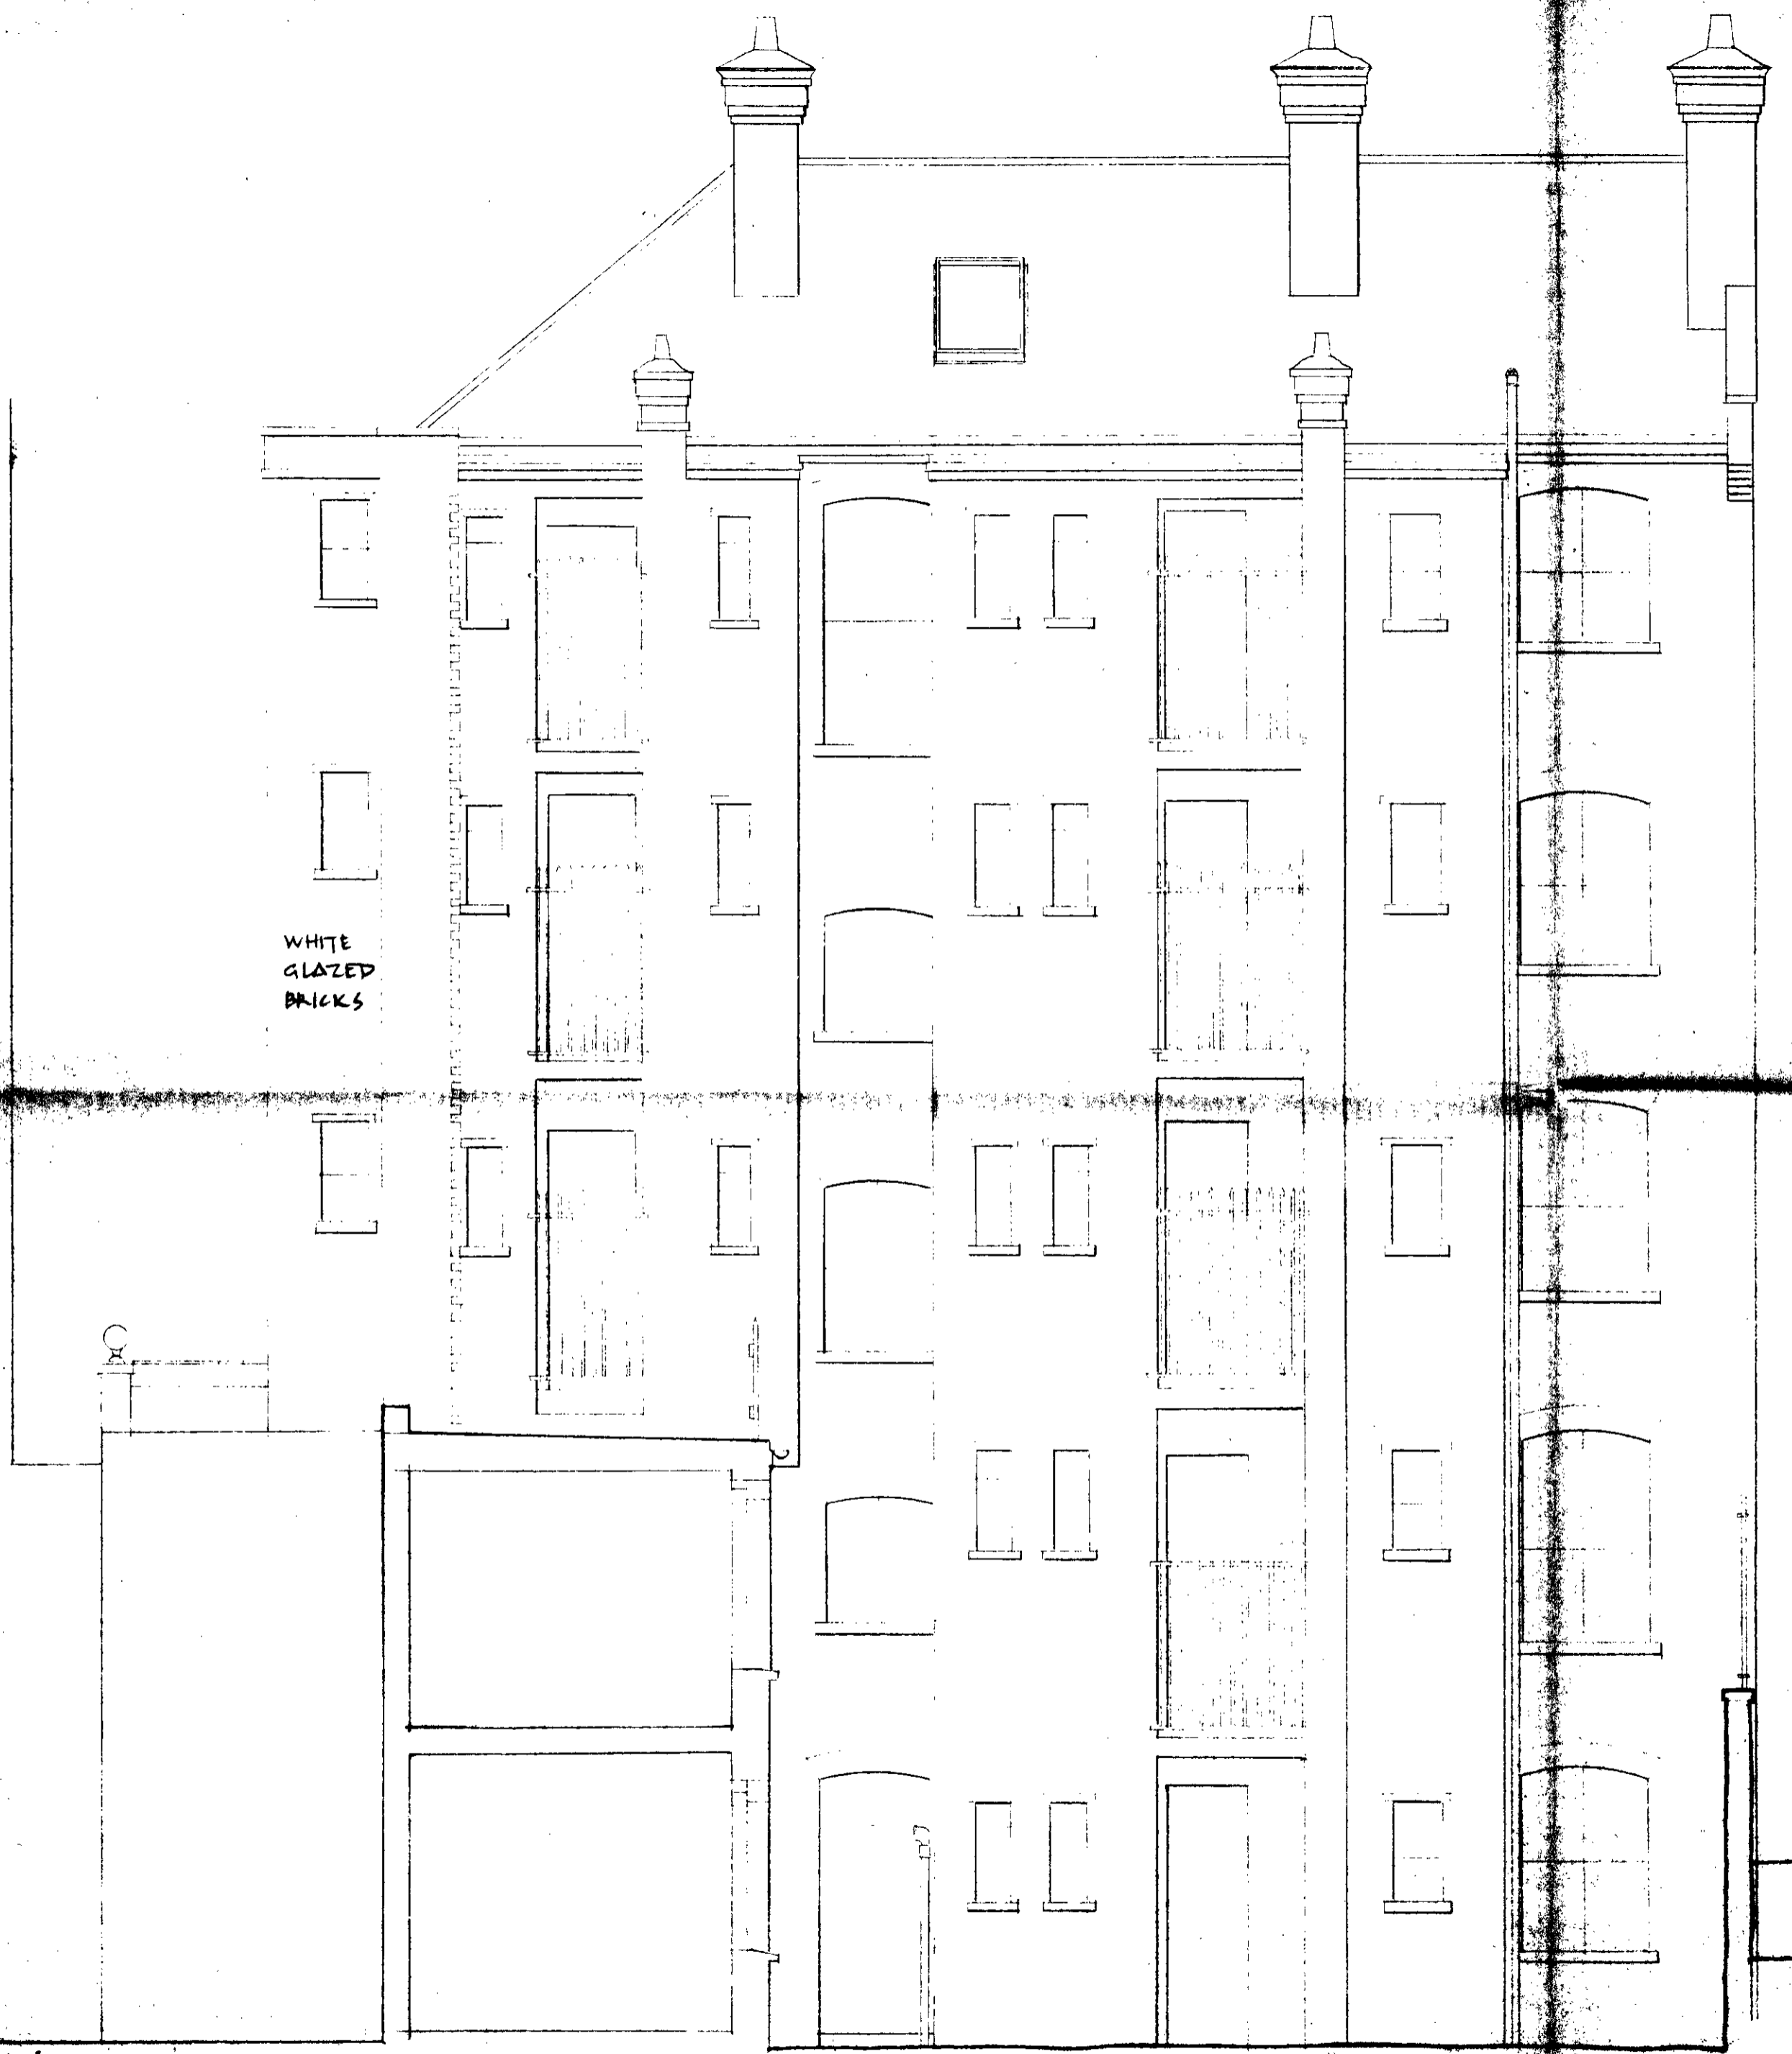

WHITE
GLAZED
BRICKS

0 5 1m 2 3m

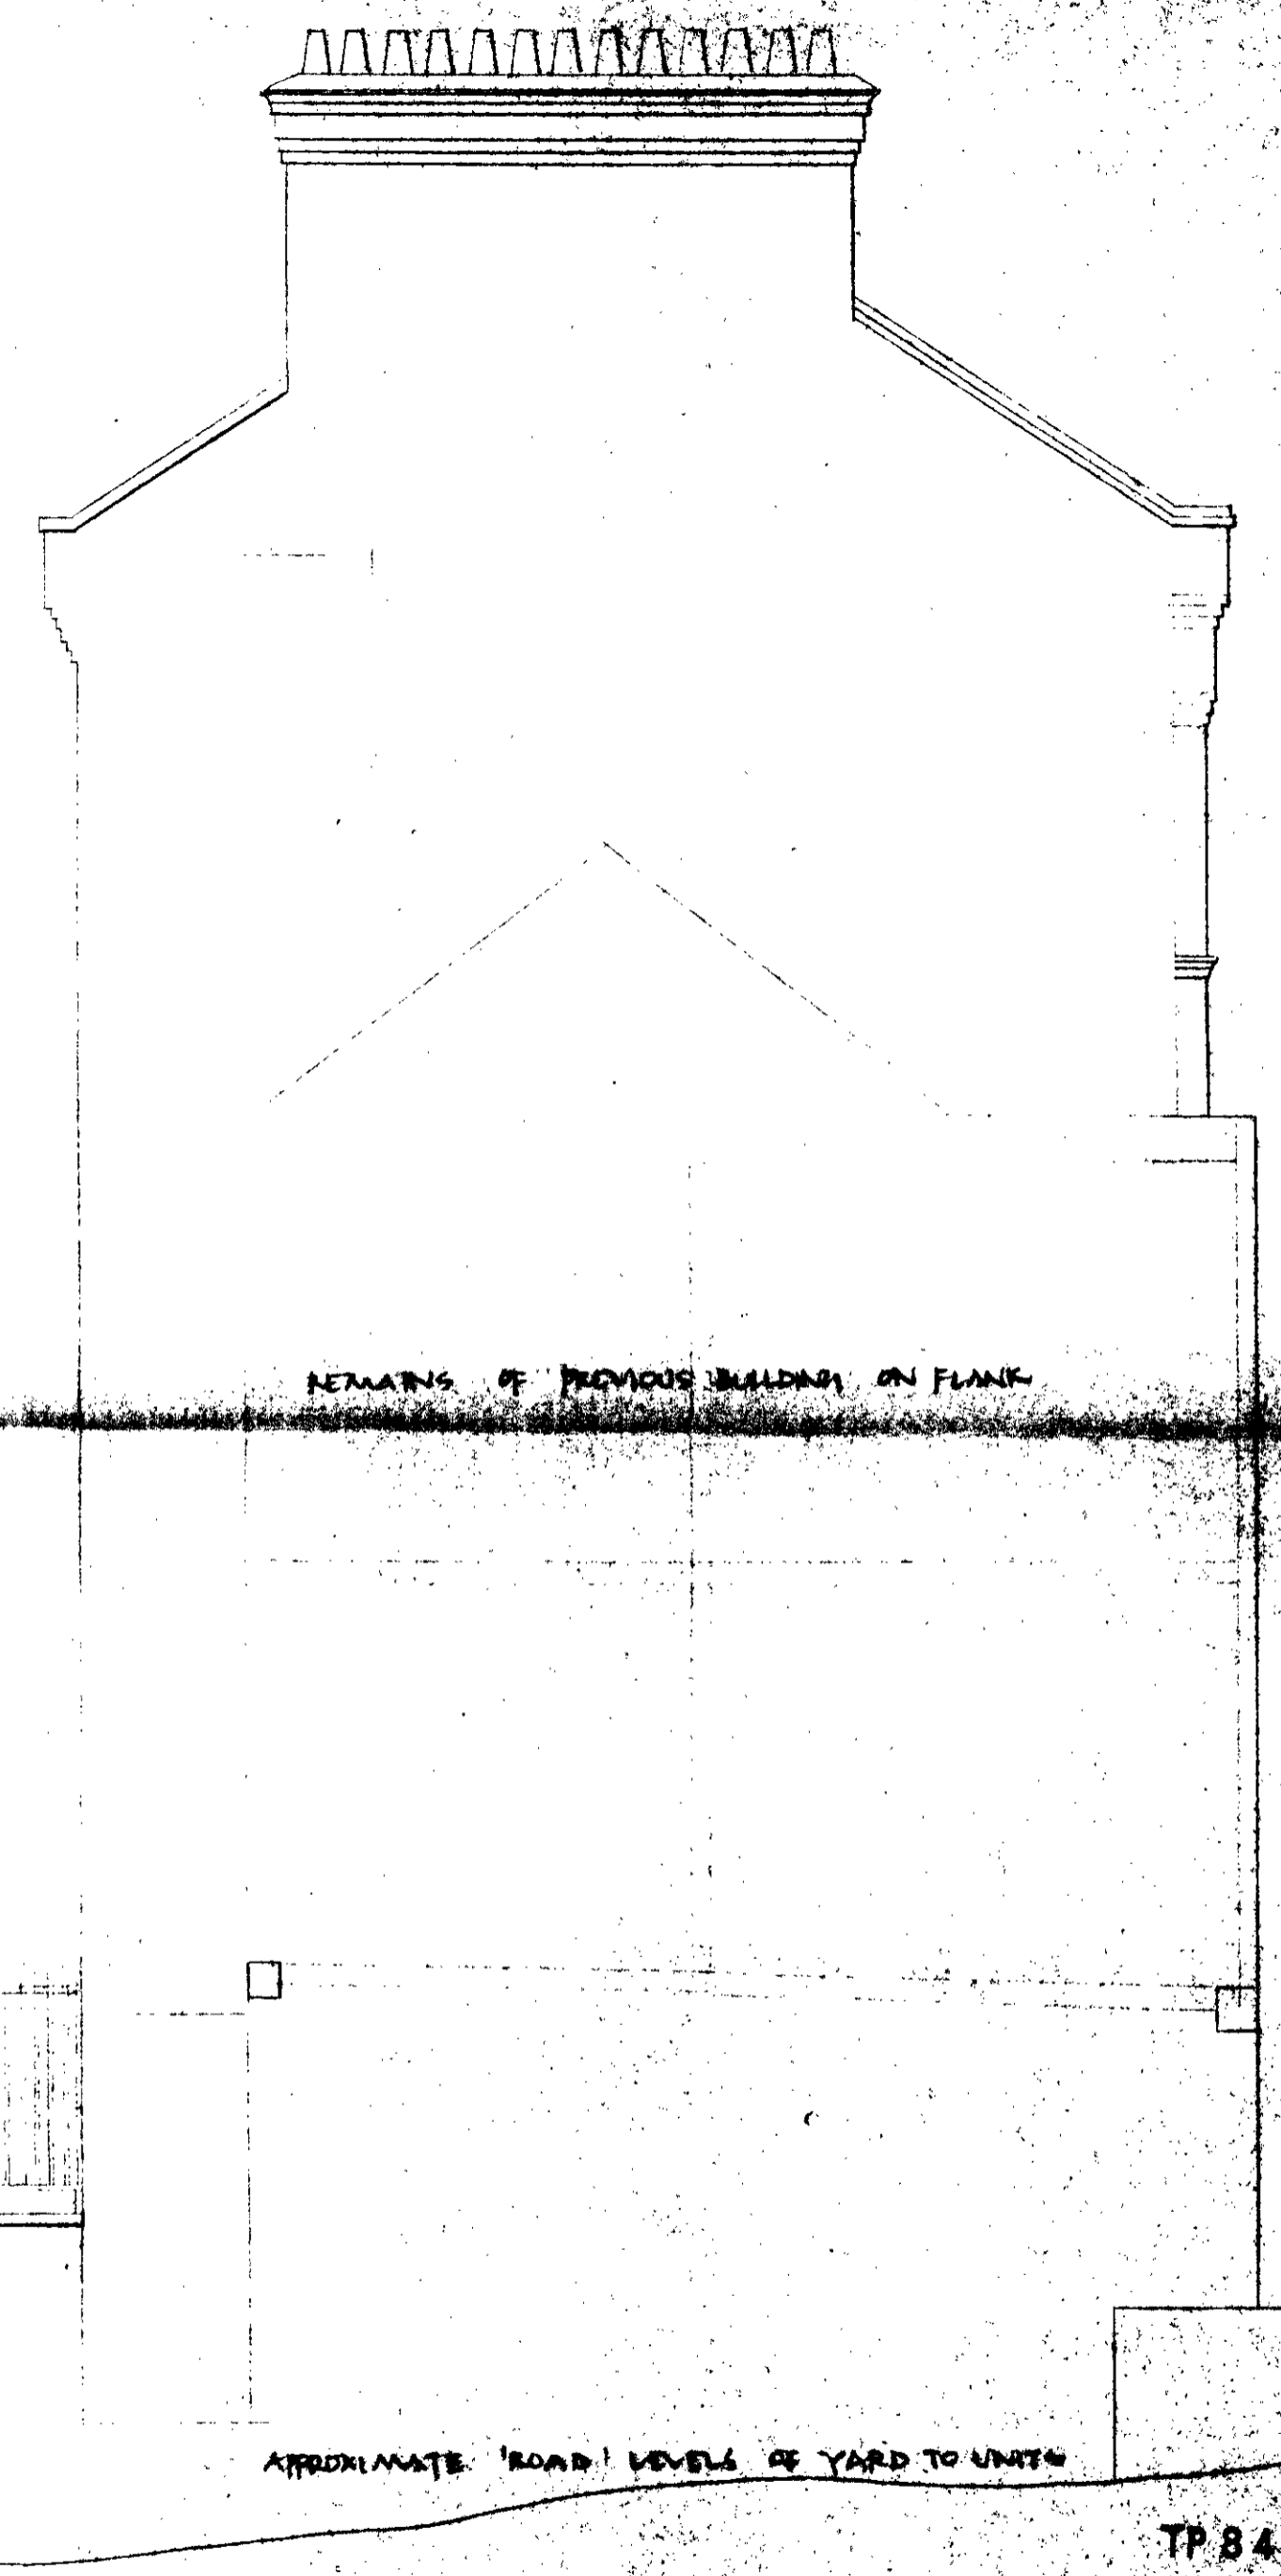

REMAINS OF PREVIOUS BUILDING ON FLANK

APPROXIMATE ROAD LEVELS OF YARD TO UNITS


TP 8402111



RENDER
WHOLE
REAR
FACE
OF
BUILDING,
WHITE SELF
COLOUR FINISH


MILD STEEL
PAINTED
BALCONIES
WITH
WINDOW BOXES

TIMBER
WINDOW
CASEMENTS
WITH
HOPPERS

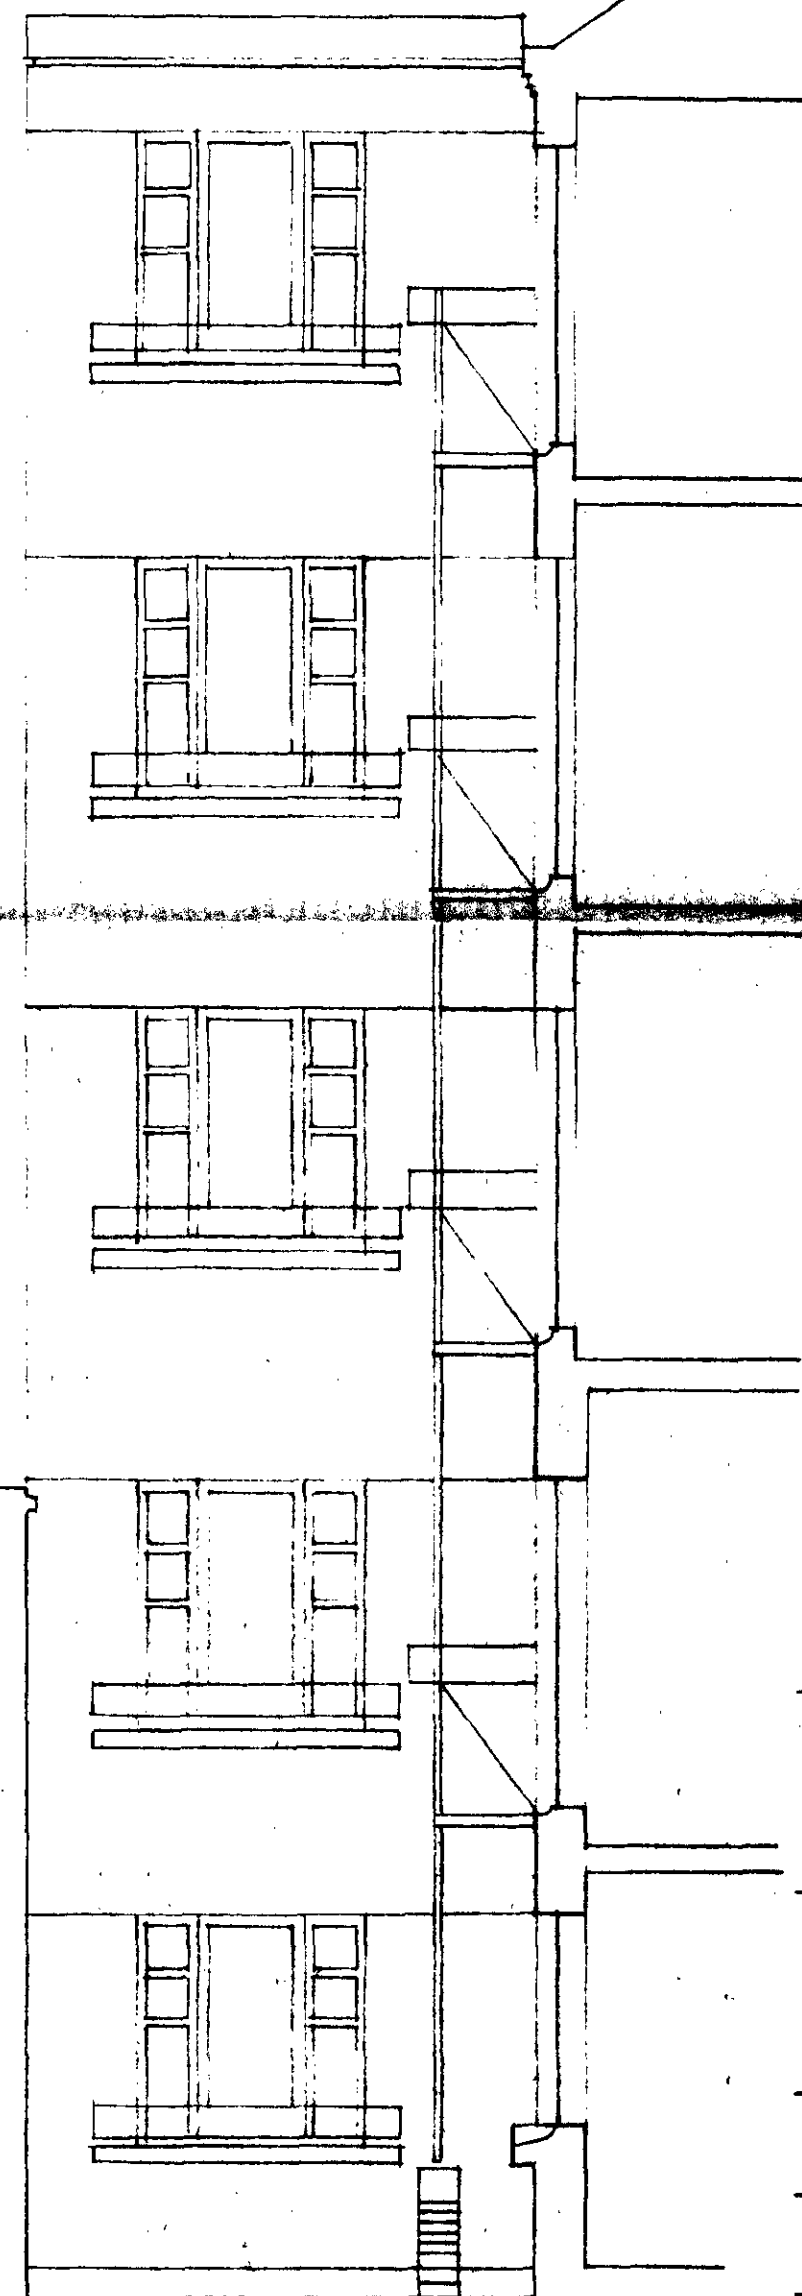

TP 8402111

drawing		
REAR ELEVATIONS - PROPOSED		
job		
HAMPSTEAD HOUSE WILLIAM ROAD LONDON NW1		
client		
ST. PANCRAS HOUSING ASS'N		
scale	date	drawn
1:50	11.84	CW
ANTHONY RICHARDSON & PARTNERS ARCHITECTS 31 OVAL ROAD · LONDON NW1 7EA · 01-485 0991		
drawing number	revision	
1430/23		

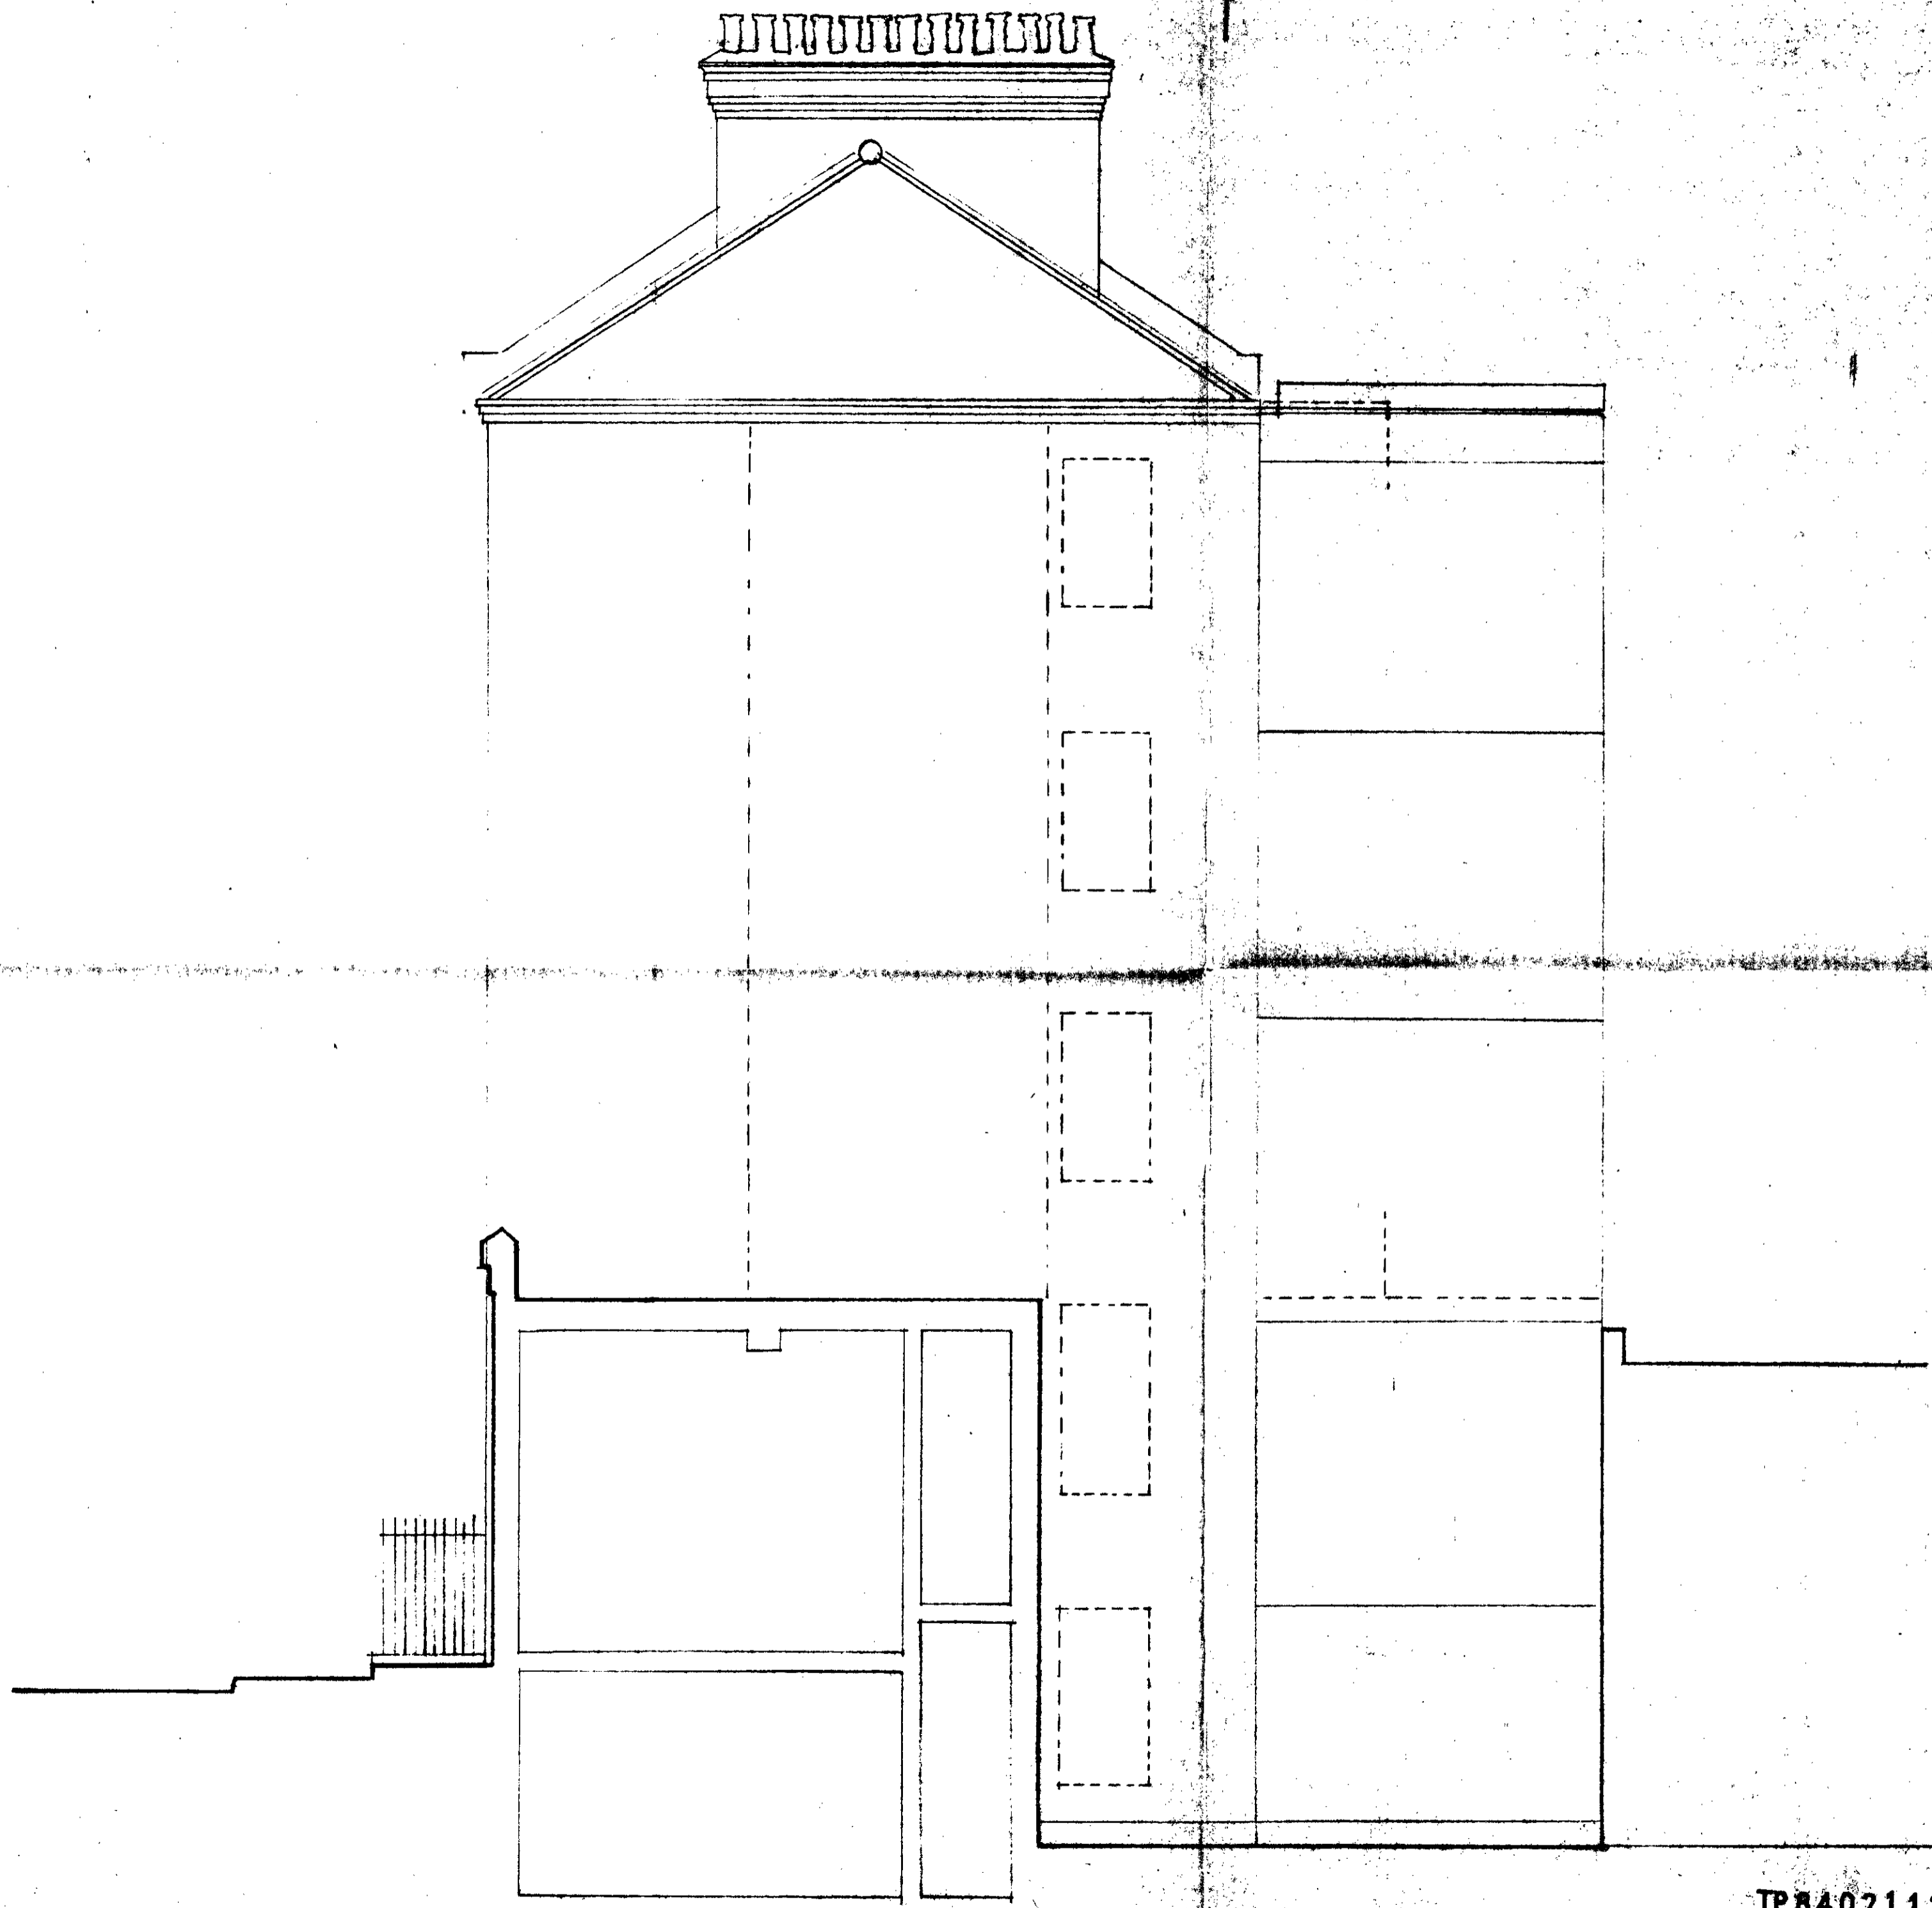

drawing
FLANK ELEVATION - PROPOSED

for
HAMPTON HOUSE
WILLIAM ROAD
LONDON NW1


client
ST. PANCRAAS HOUSING ASS'N

date	drawn	checked
1/80	11/84	CW

ANTHONY RICHARDSON & PARTNERS ARCHITECTS
31 OVAL ROAD · LONDON NW1 7EA · 01-485 0877

drawing number
439/24

TP8402111

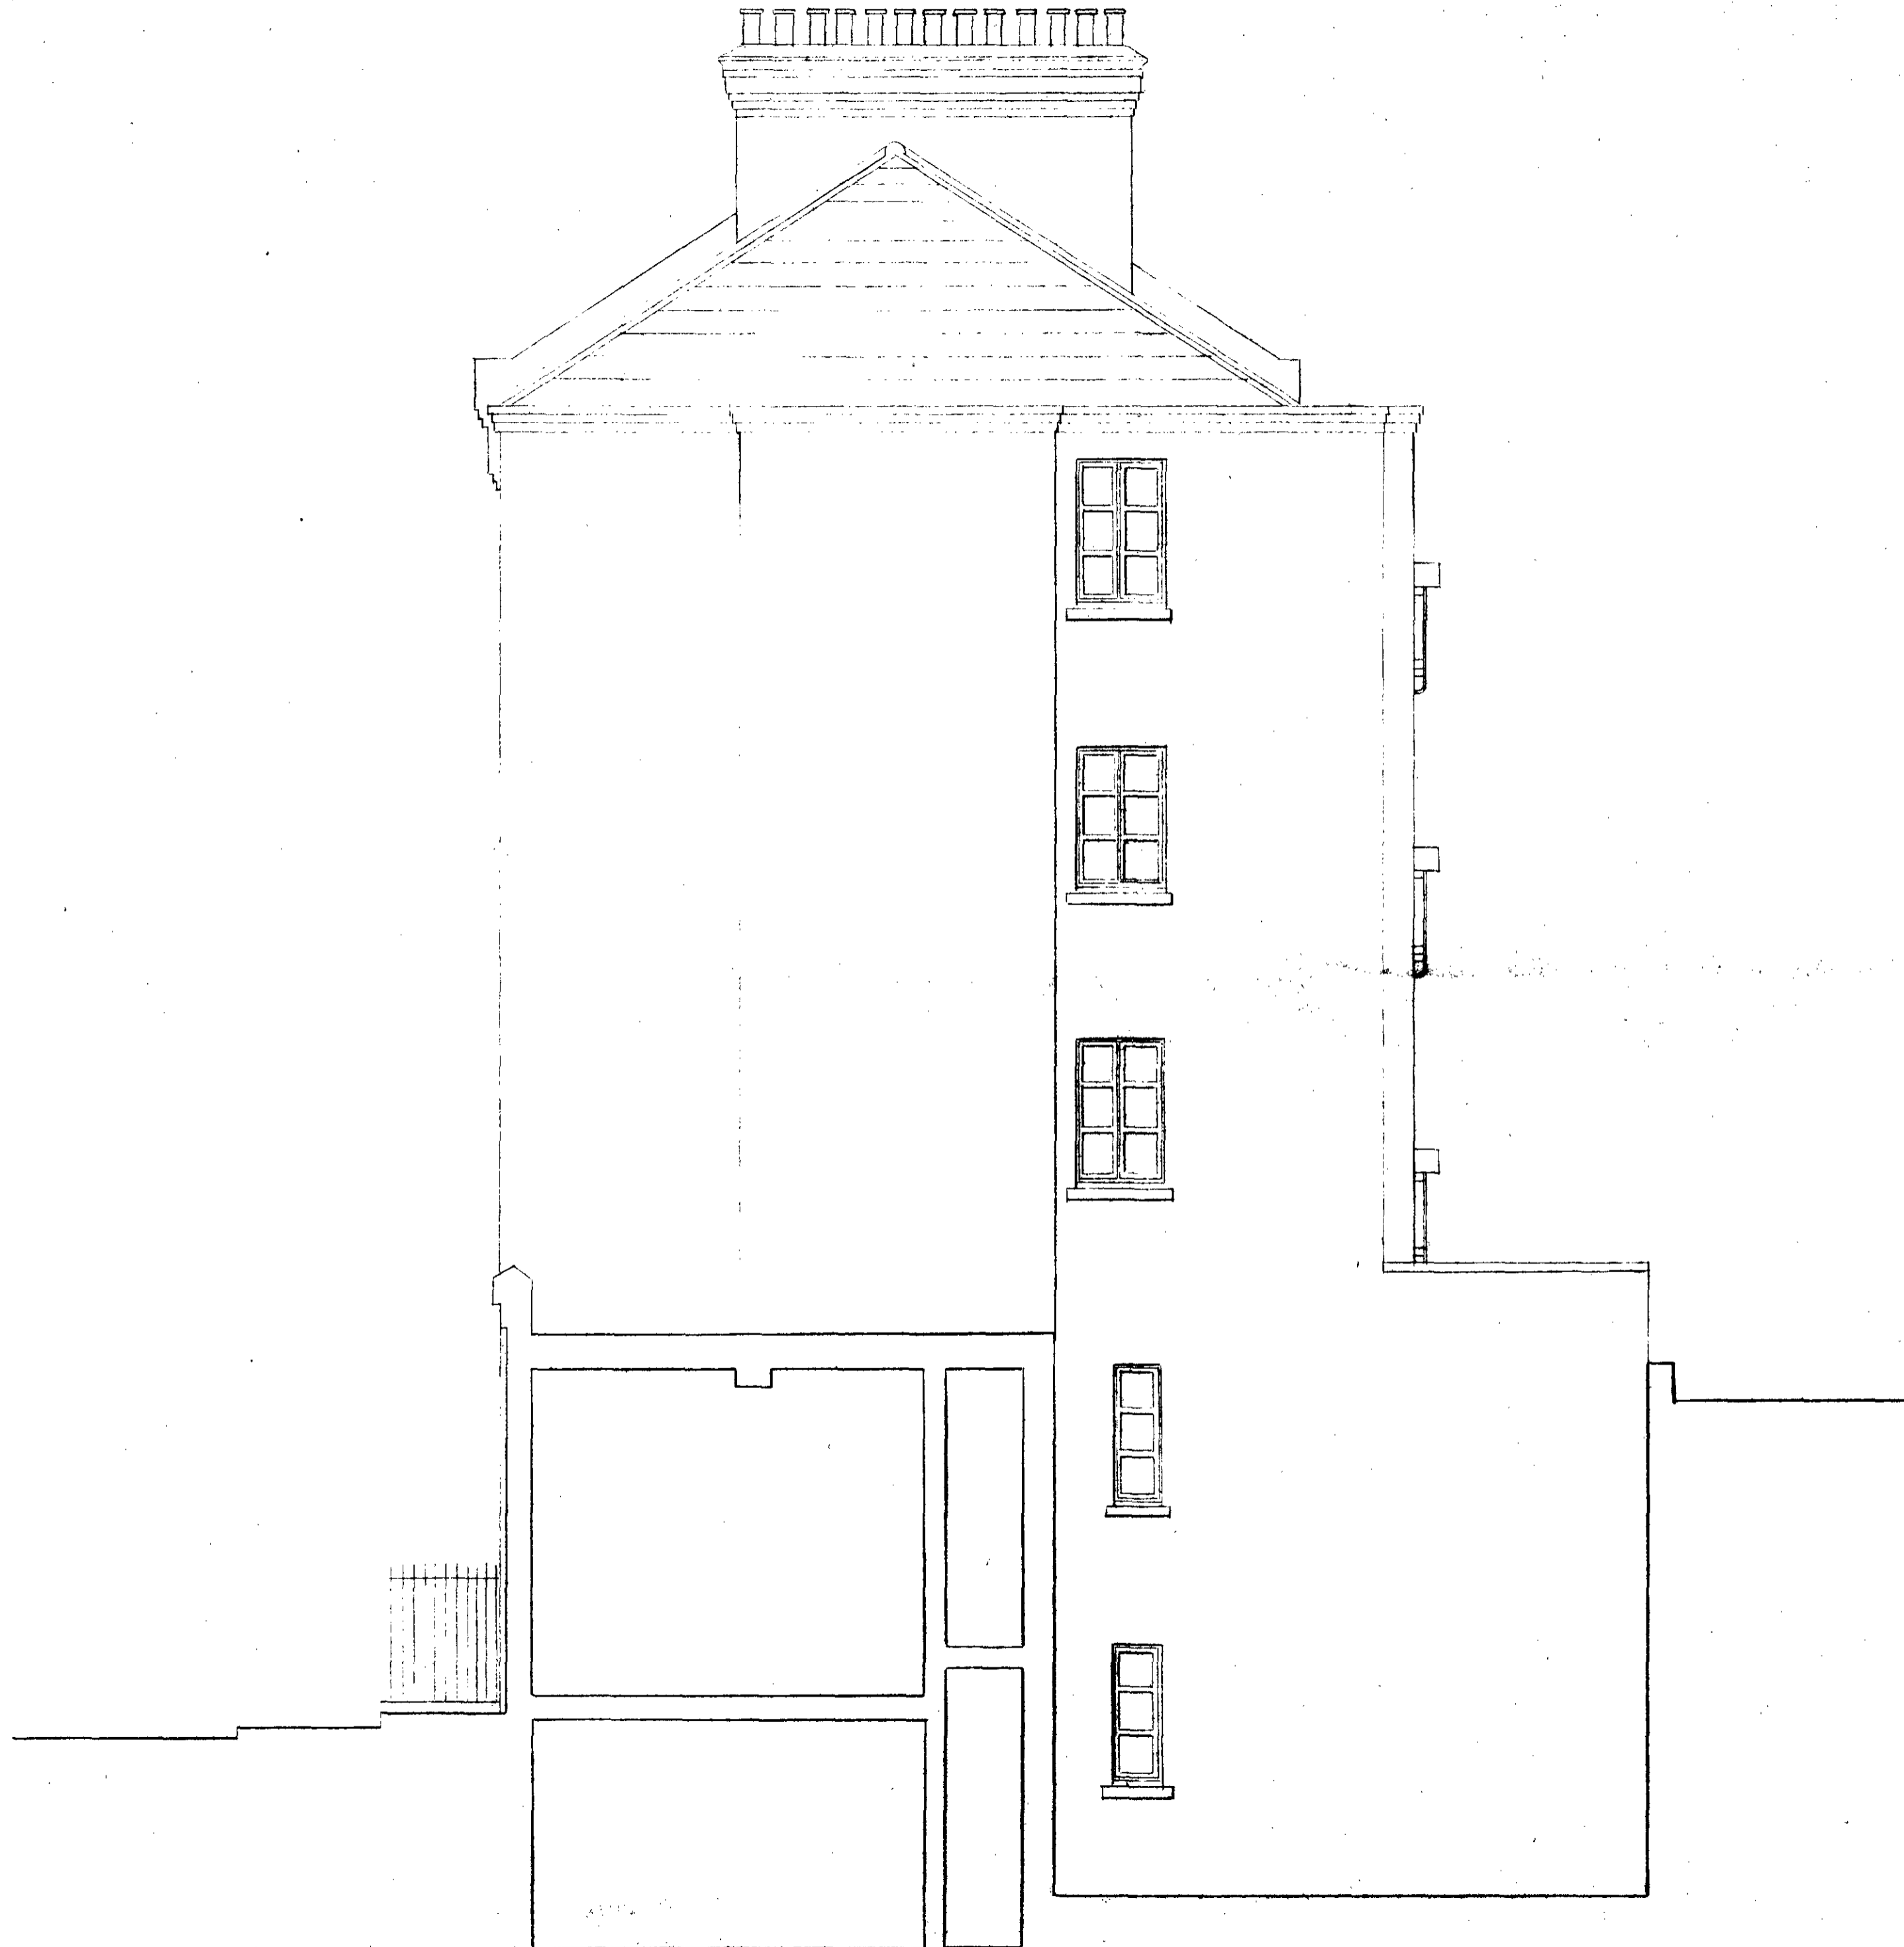

840211 R2

LONDON BOROUGH OF CAMDEN
 TOWN AND COUNTRY PLANNING ACTS
 14 MAY 1985
 PLANS ~~NOT APPROVED~~ APPROVED
 ON BEHALF OF THE COUNCIL

APL ABC - CHIMNEY ABOVE E. VERGE EXTENSION (SEEDED - SEE PLAN 80)

SECTIONAL ELEVATION OF PLANK



HAMPSTEAD HOUSE
 LONDON NW1

ST. PATRICK'S HOUSING ASSOCIATION

1.50	JAN 85	MFP
------	--------	-----

ANTHONY RICHARDSON & PARTNERS ARCHITECTS
 31 GYAL ROAD · LONDON NW1 7EA · 01-485 0971

1/85/27

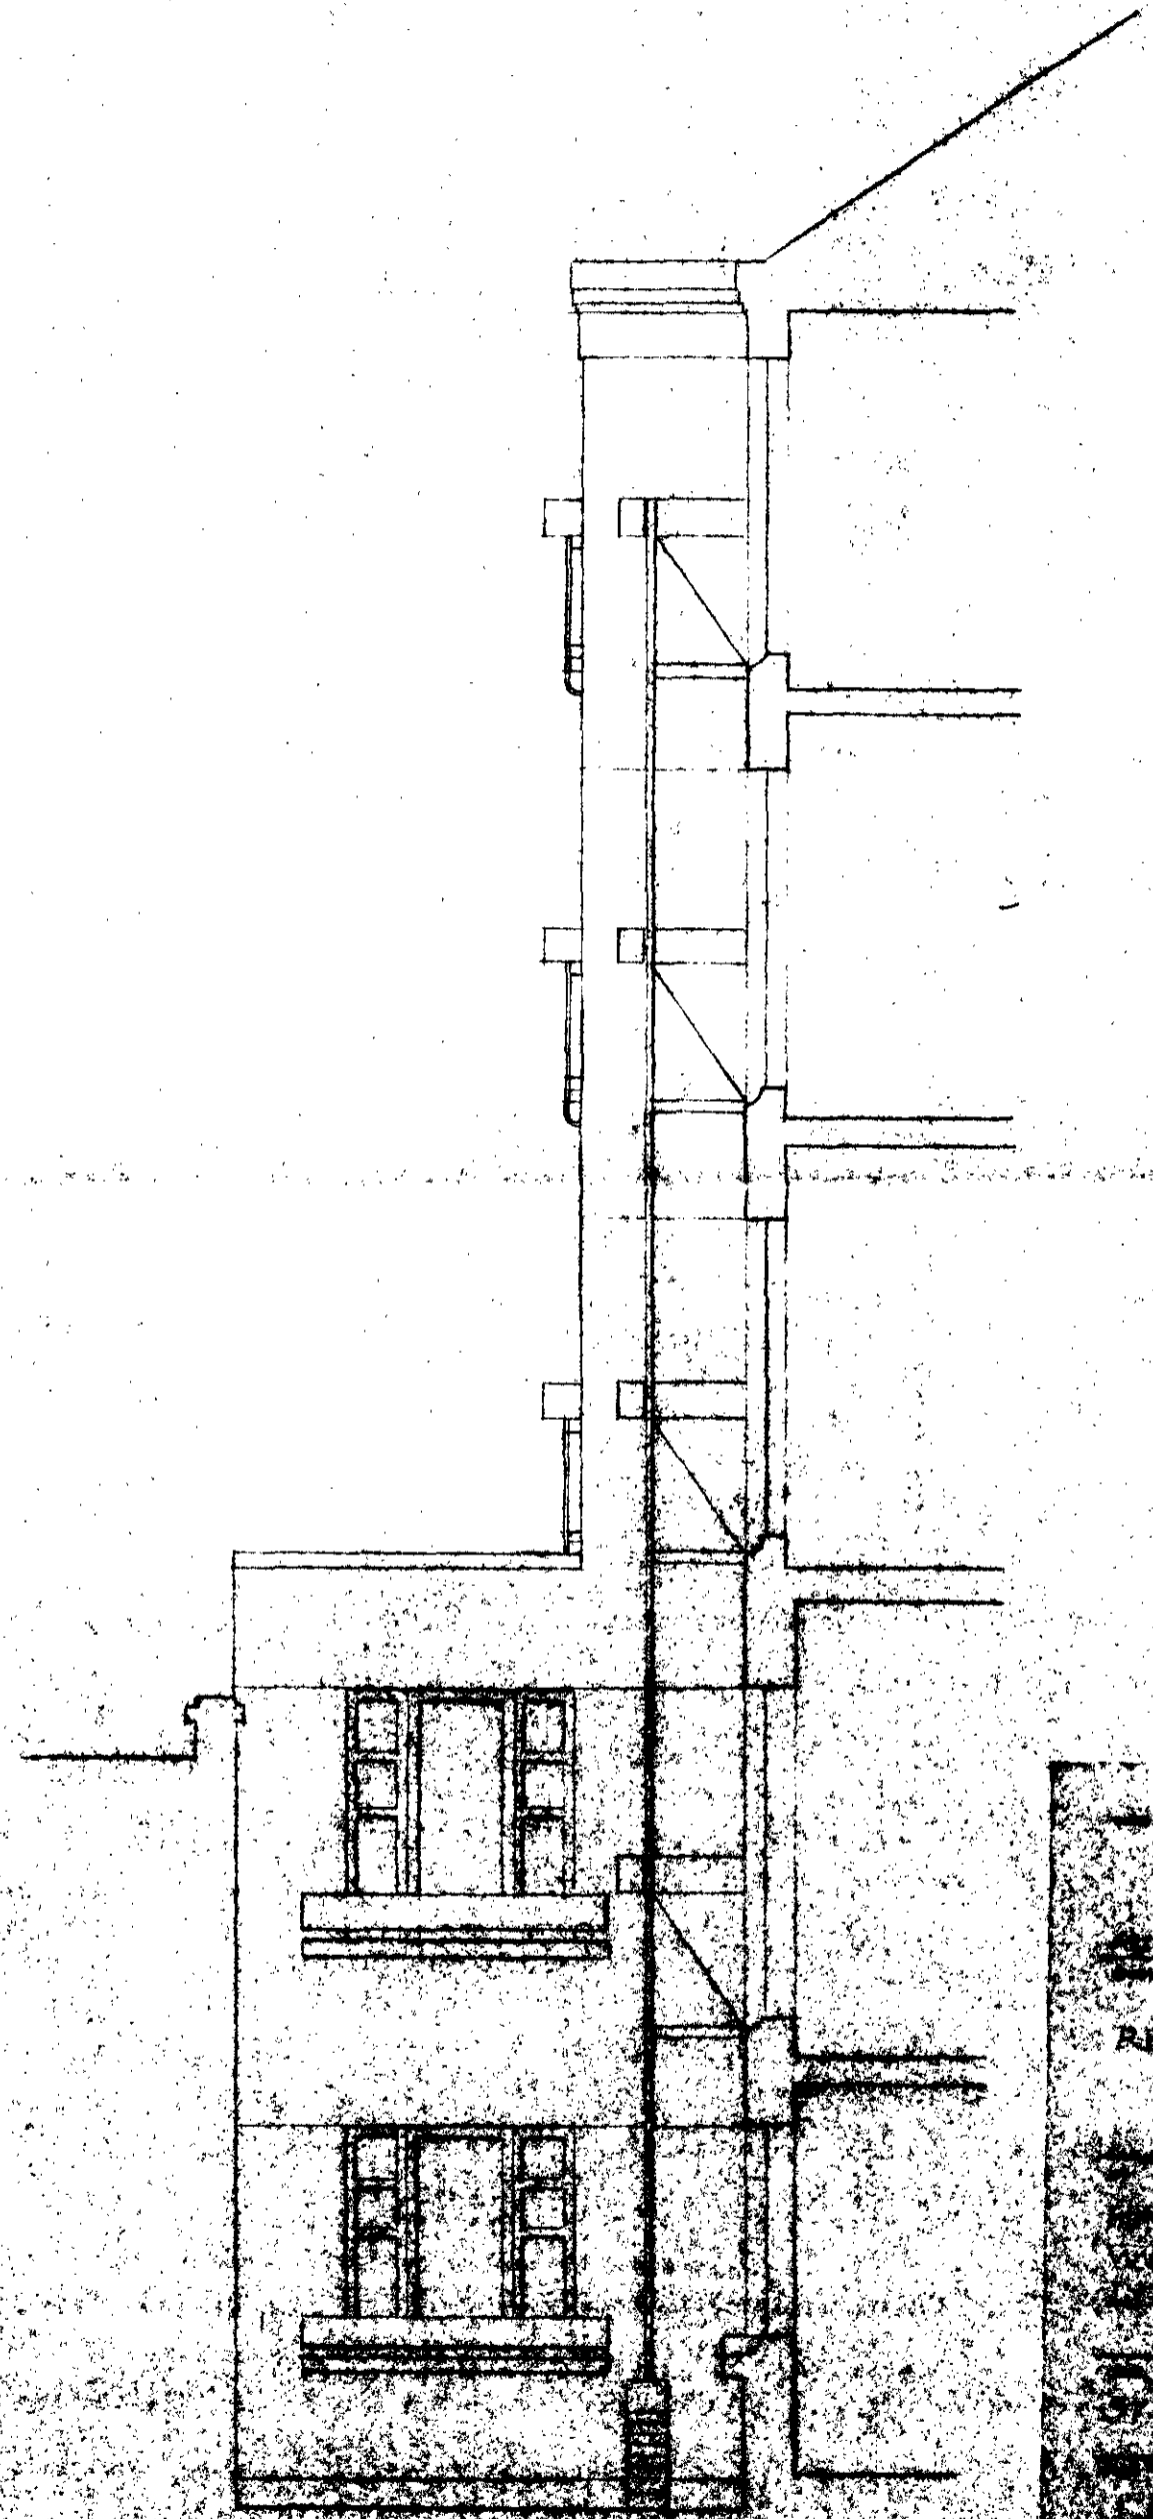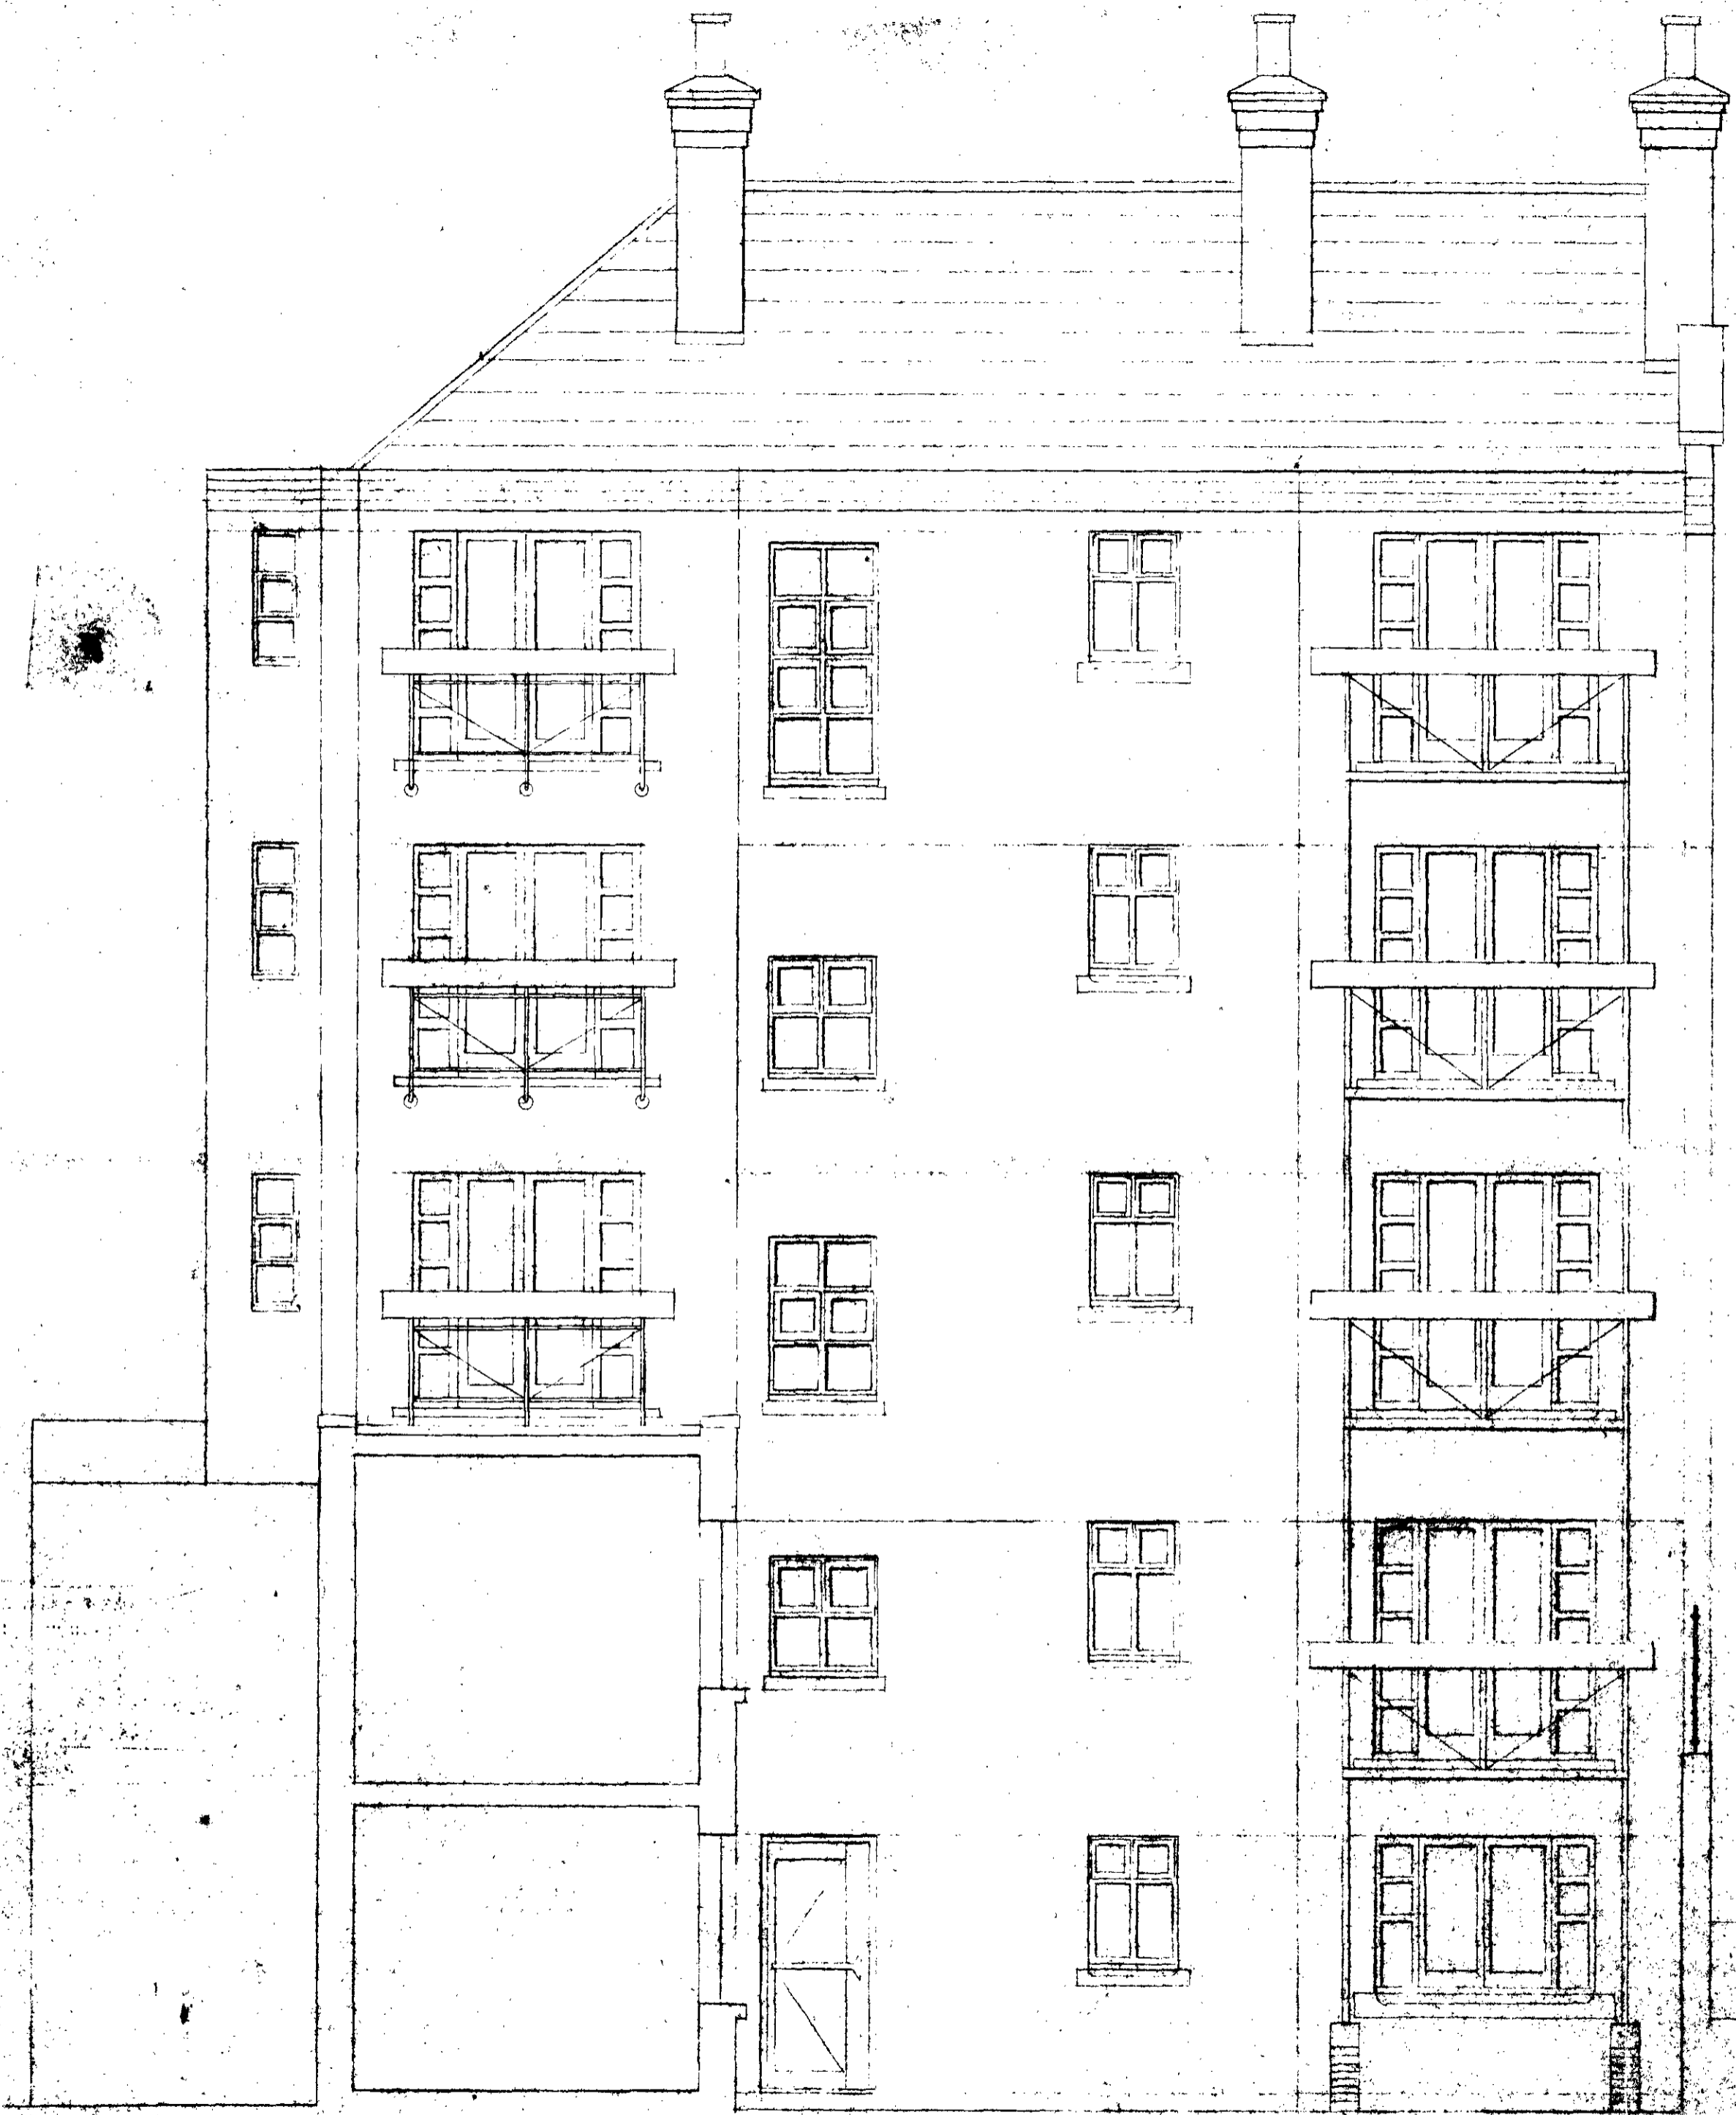

LONDON BOROUGH OF CAMDEN
TOWN AND COUNTRY PLANNING ACTS
14 MAY 1985
APPROVED
PLANS NOT APPROVED
ON BEHALF OF THE COUNCIL

8402 111 (R2)

REAR ELEVATION - PROPOSED
WINDMILL HOUSE
WINDMILL ROAD
WINDMILL ROAD






LONDON BOROUGH OF CAMDEN
TOWN AND COUNTRY PLANNING ACTS
14 MAY 1985
PLANS AP 11 JV 20
ON BEHALF OF THE COUNCIL

0 .5 1m 2 3m

TP8402111 02


APPLICANT	DATE	STATUS
ARCHITECT	DATE	STATUS
PLANNING OFFICER	DATE	STATUS
APPROVED	DATE	STATUS

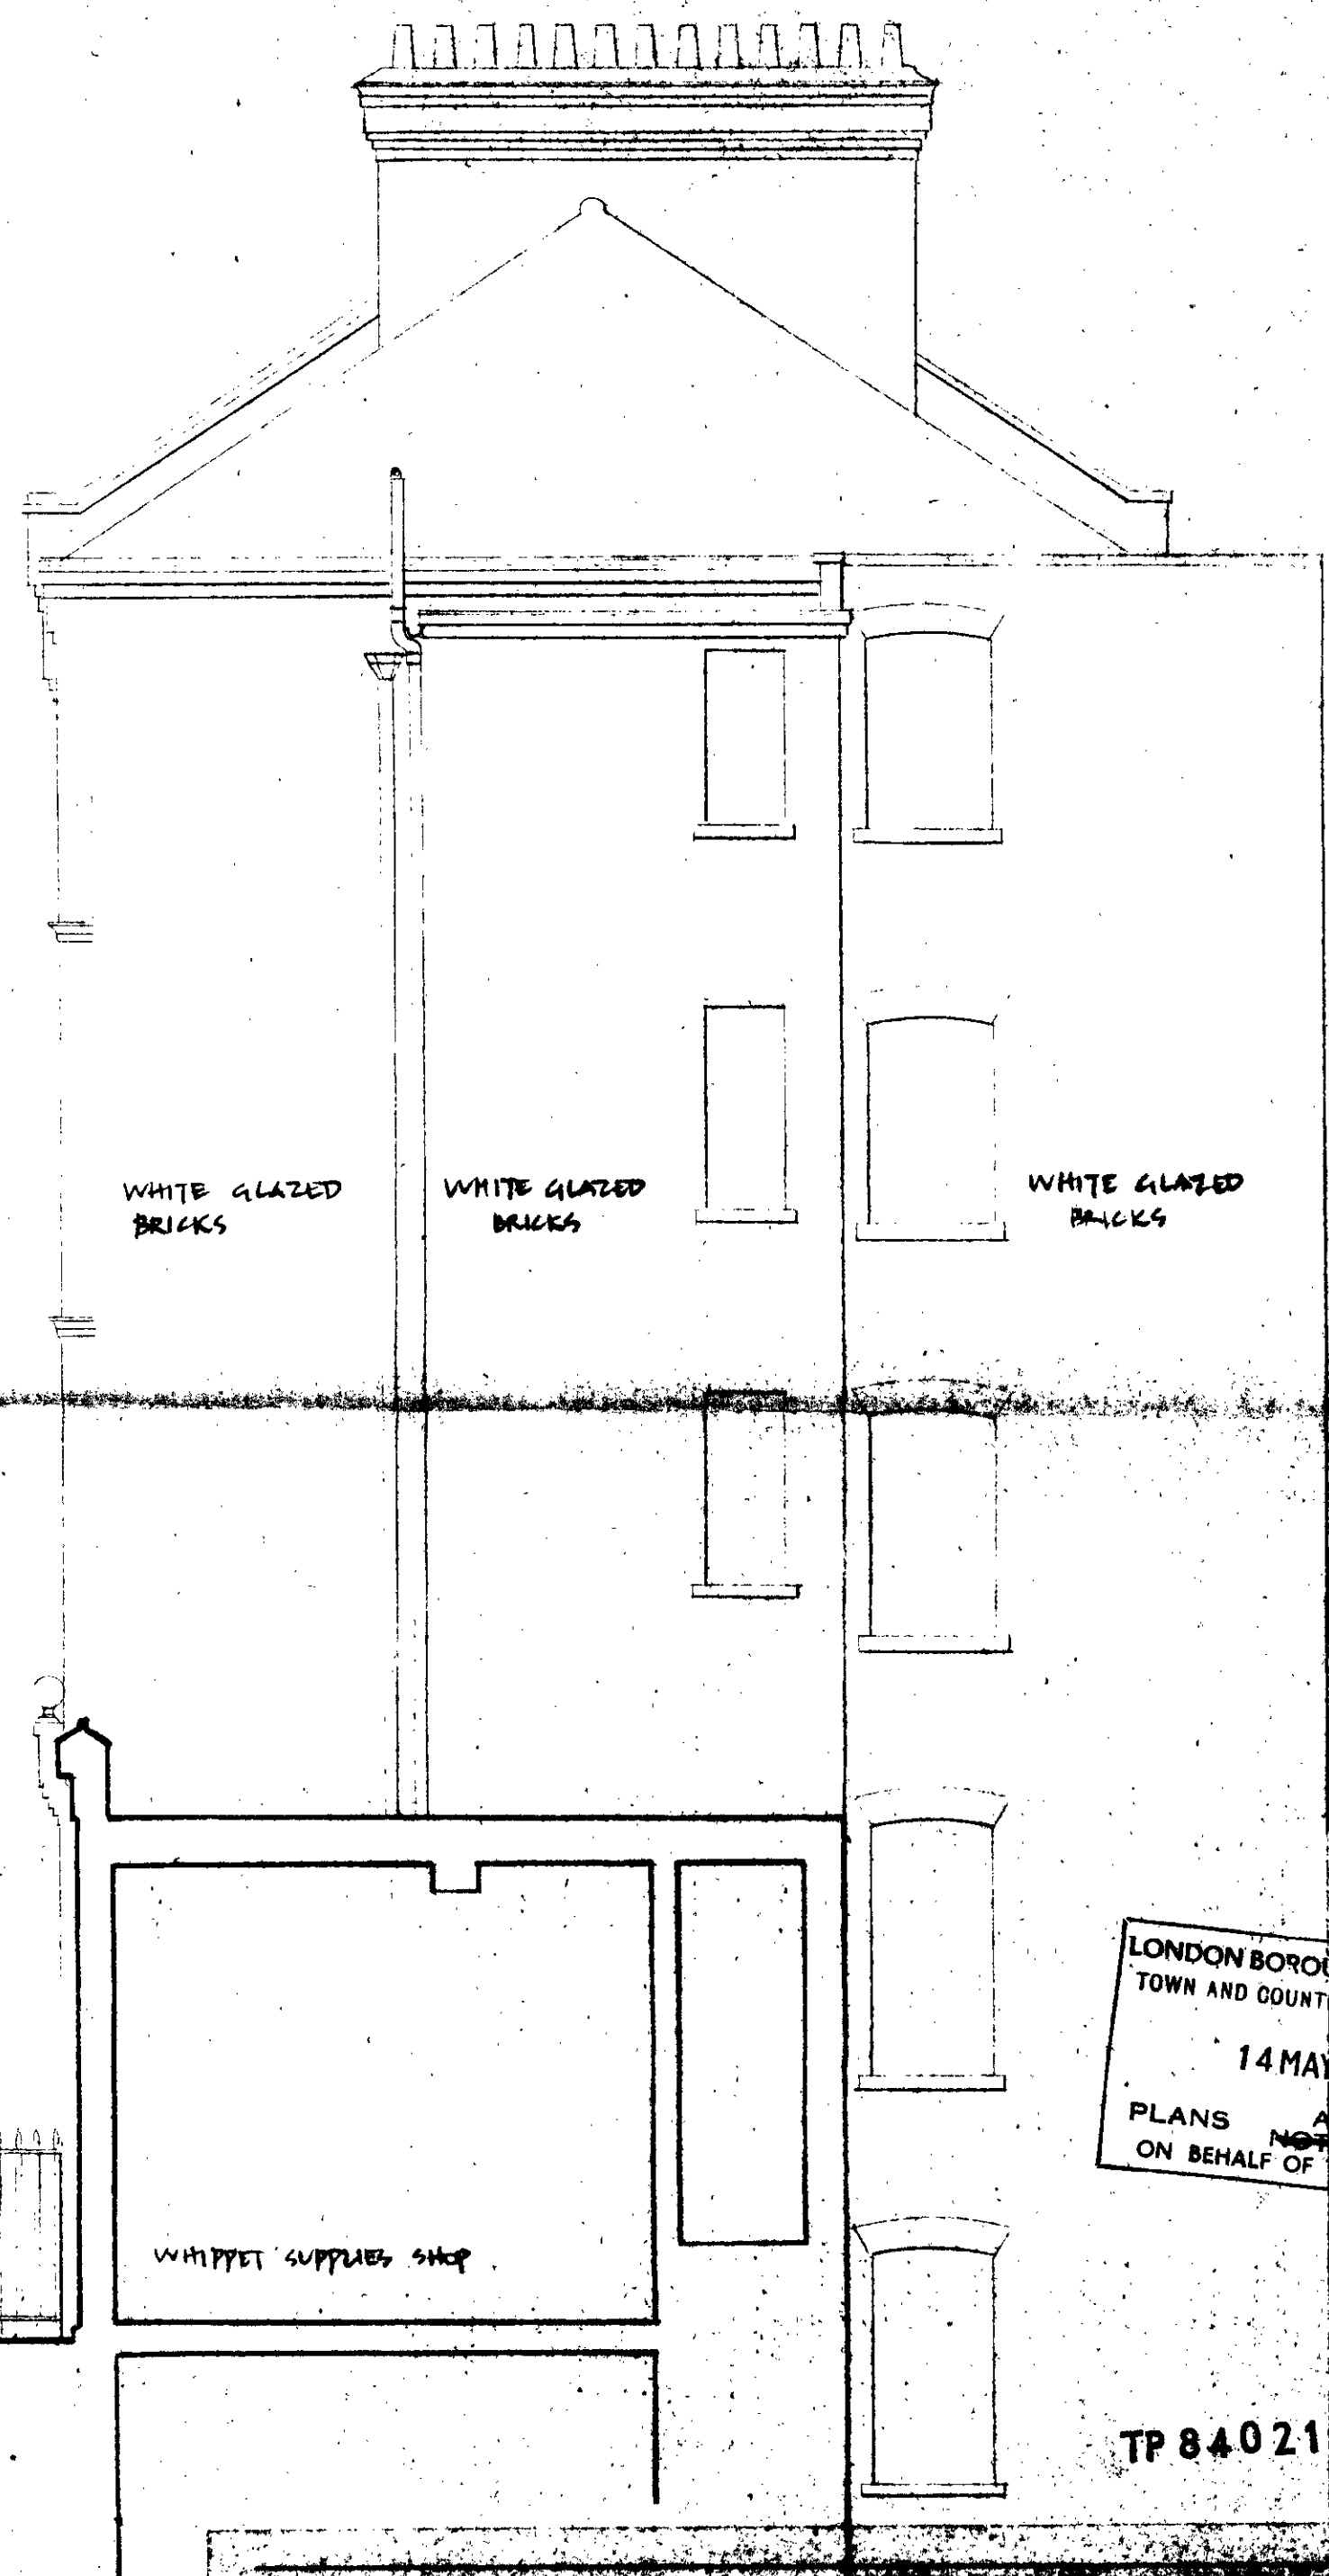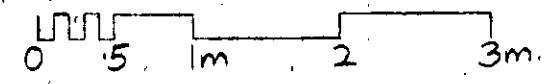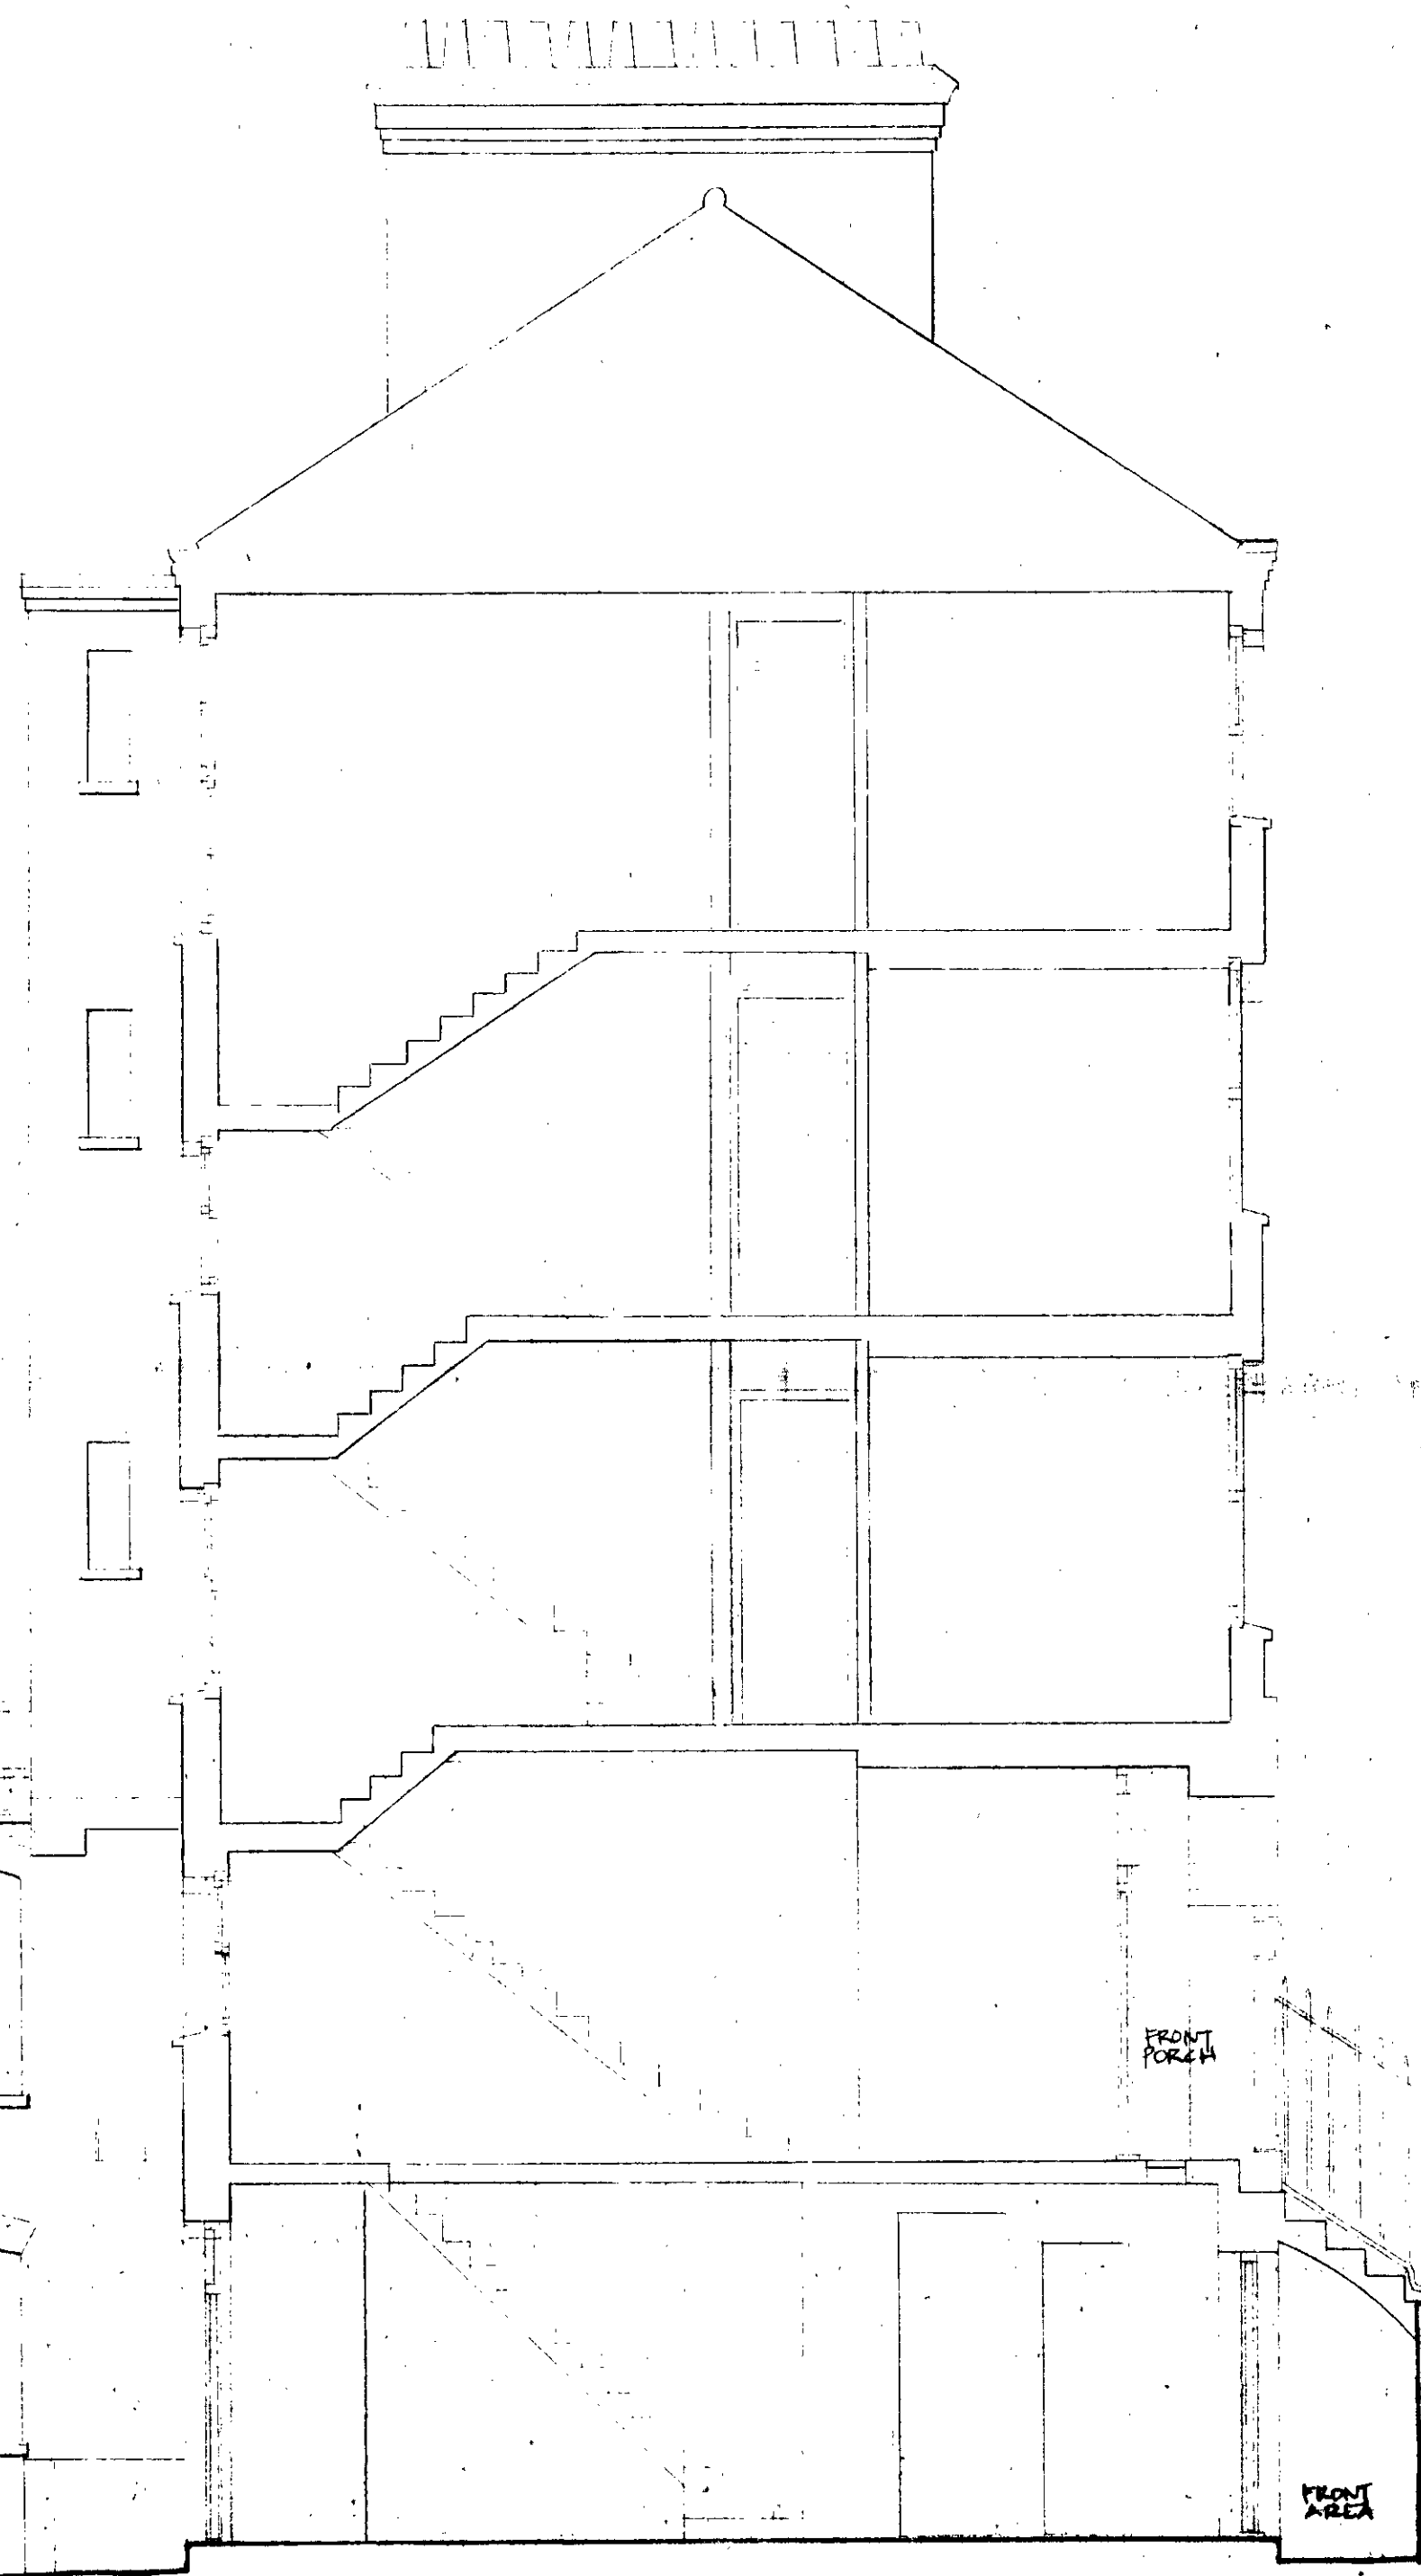

LONDON BOROUGH OF CAMDEN
 TOWN AND COUNTRY PLANNING ACT
 14 MAY 1985
 PLANS APPROVED
 ON BEHALF OF THE COUNCIL


TP 8402111 R2

EXISTING SECTIONAL ELEVATIONS	BY
DATE	SCALE
BY	FOR
DATE	SCALE

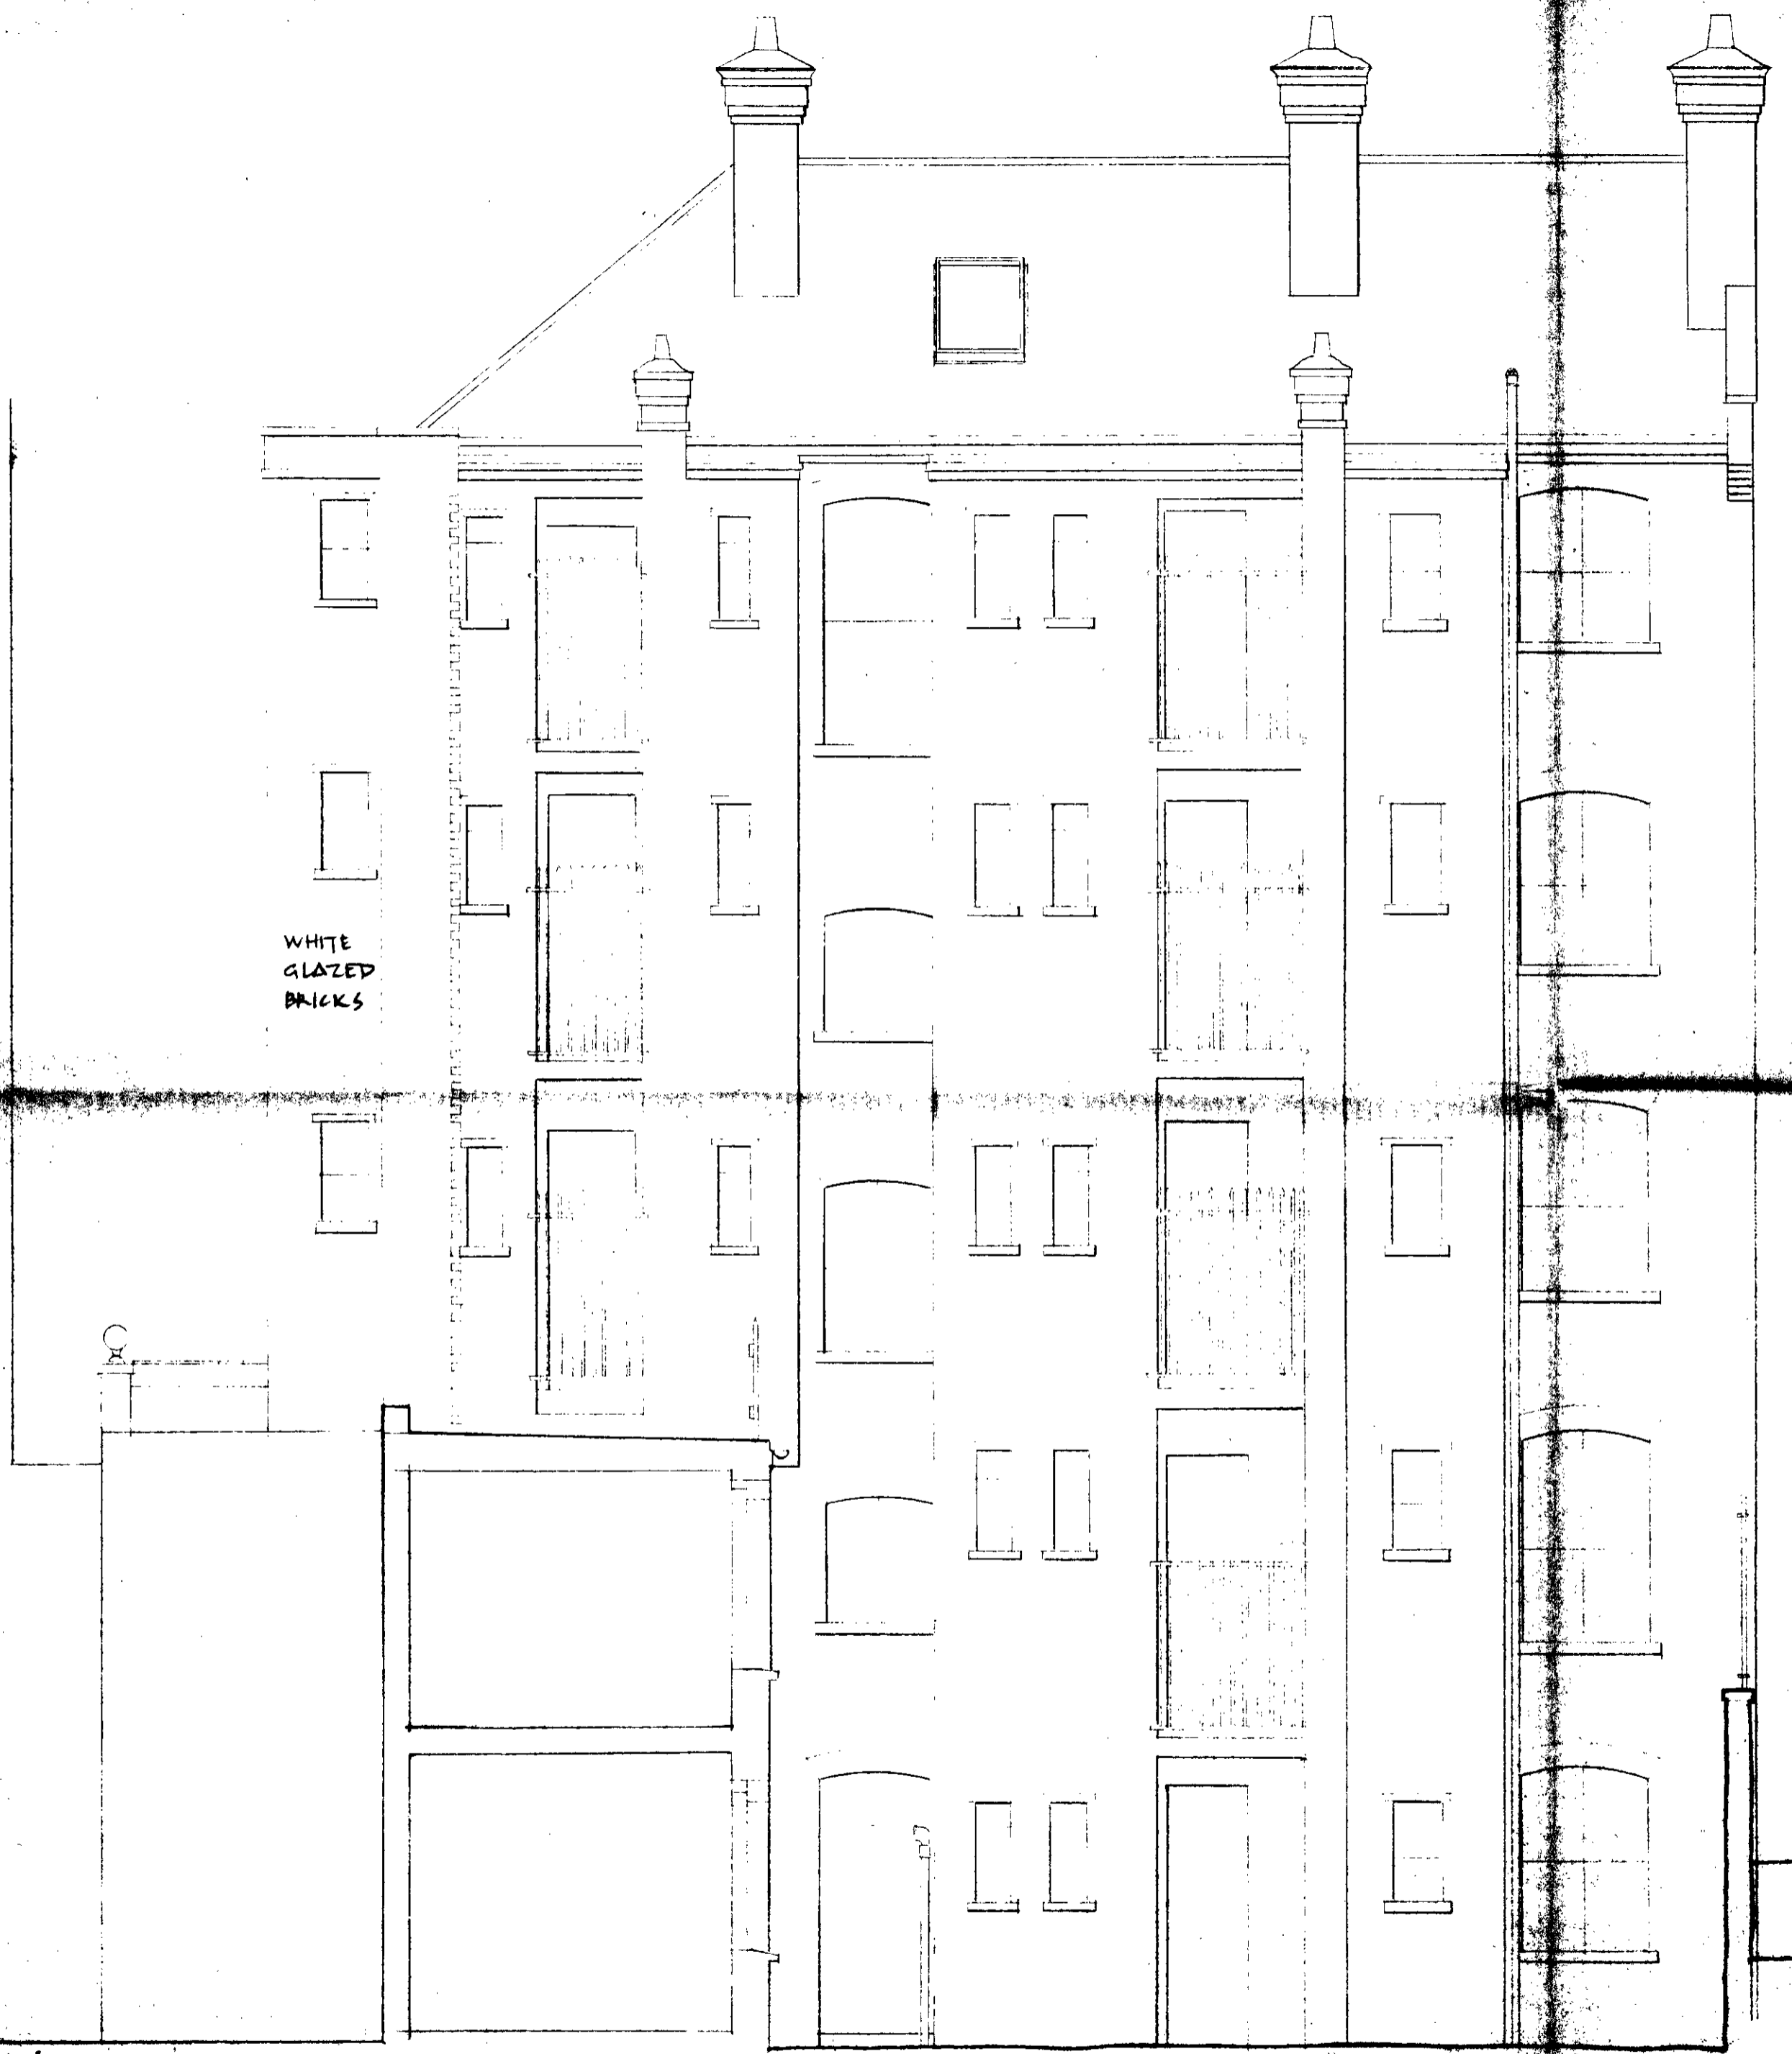

WHITE
GLAZED
BRICKS

0 5 1m 2 3m

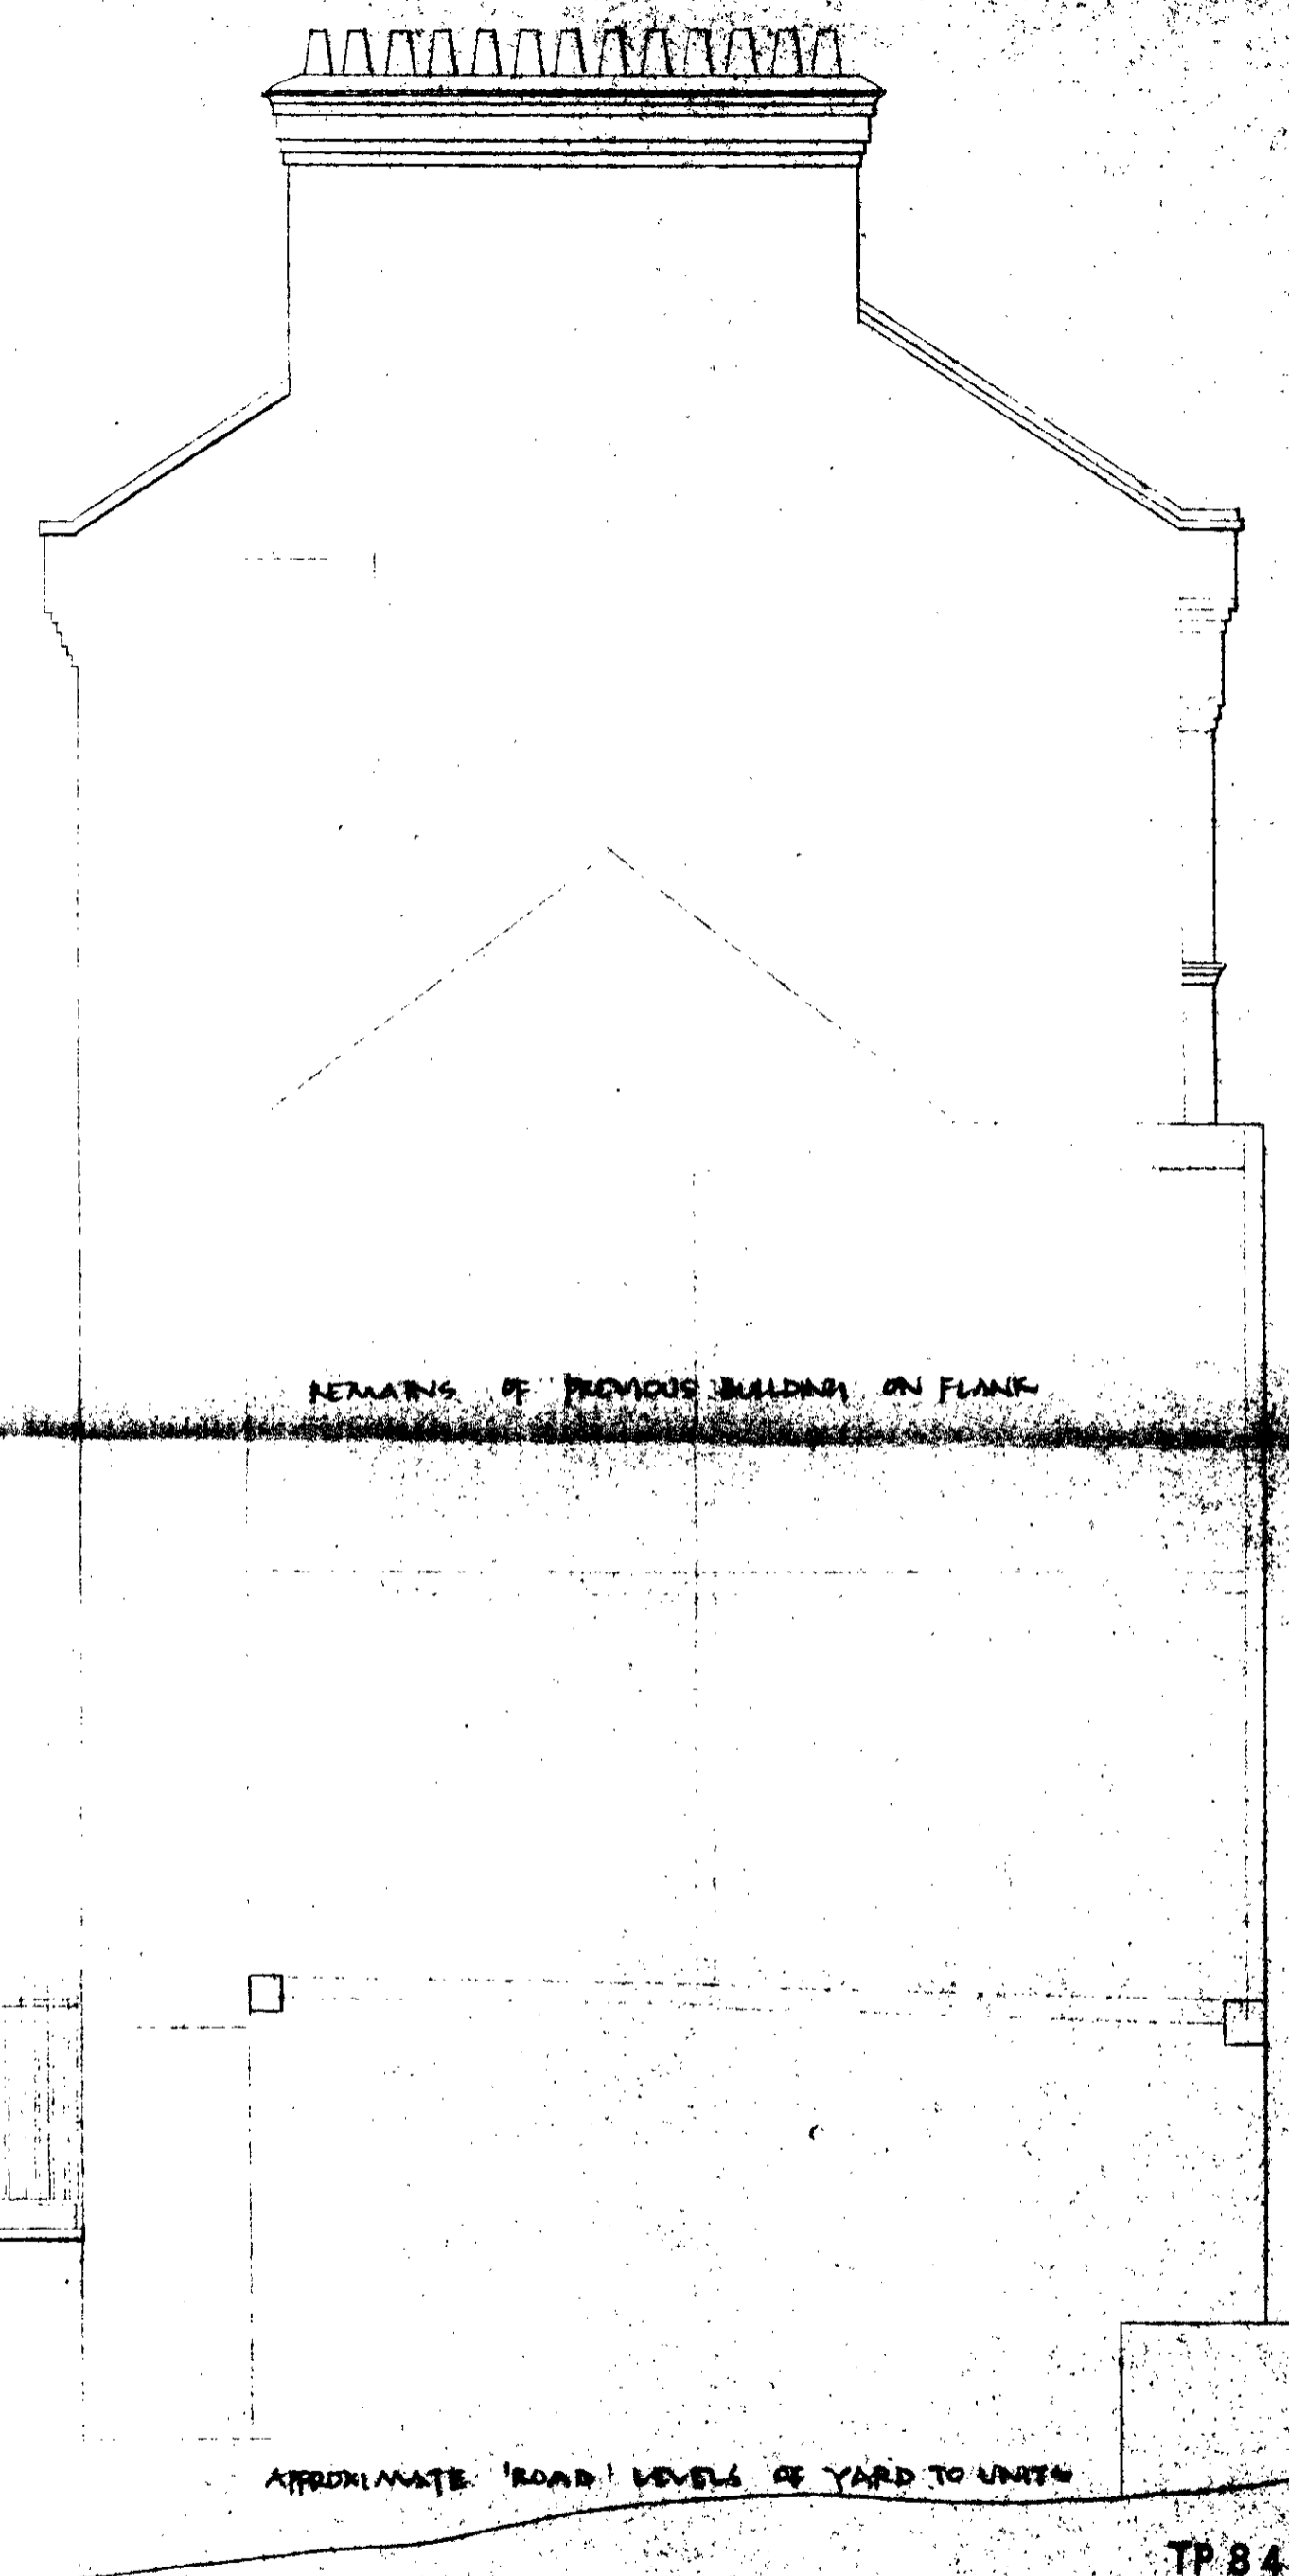

REMAINS OF PREVIOUS BUILDING ON FLANK

APPROXIMATE ROAD LEVELS OF YARD TO UNITS


TP 8402111



RENDER
WHOLE
REAR
FACE
OF
BUILDING,
WHITE SELF
COLOUR FINISH


MILD STEEL
PAINTED
BALCONIES
WITH
WINDOW BOXES

TIMBER
WINDOW
CASEMENTS
WITH
HOPPERS

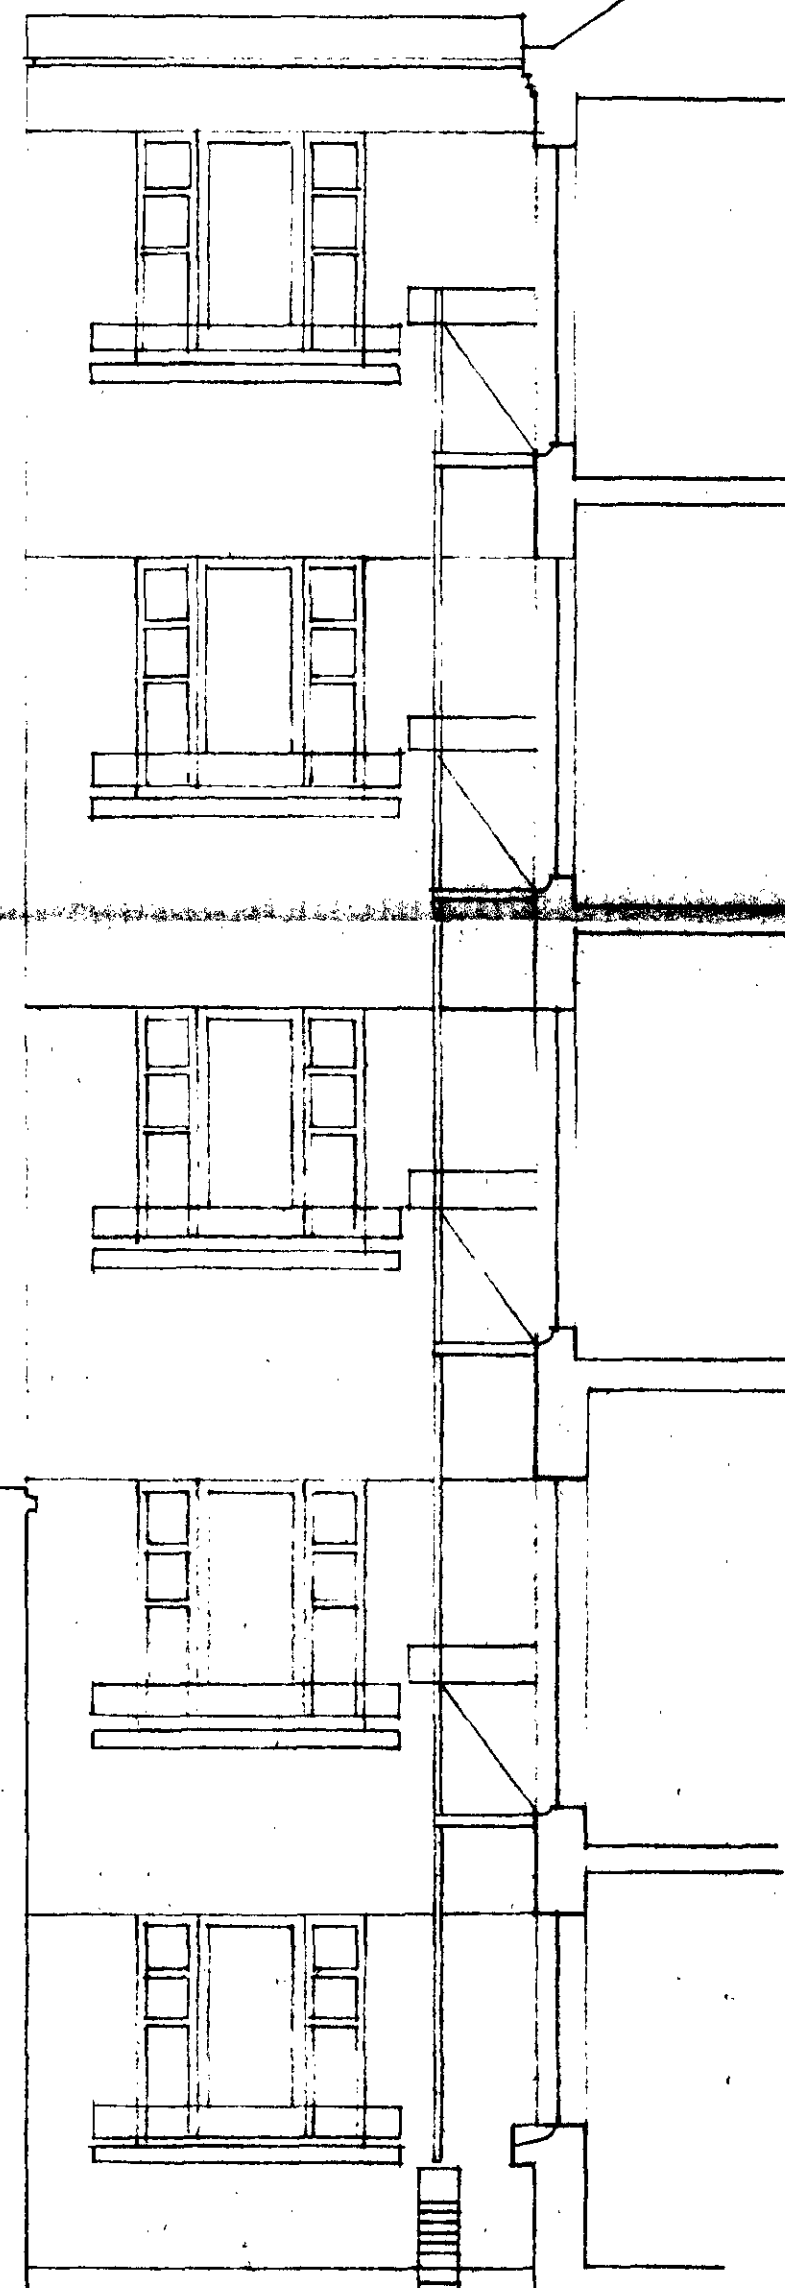

TP 8402111

drawing		
REAR ELEVATIONS - PROPOSED		
job		
HAMPSTEAD HOUSE WILLIAM ROAD LONDON NW1		
client		
ST. PANCRAS HOUSING ASS'N		
scale	date	drawn
1:50	11.84	CW
ANTHONY RICHARDSON & PARTNERS ARCHITECTS 31 OVAL ROAD · LONDON NW1 7EA · 01-485 0991		
drawing number	revision	
1430/23		

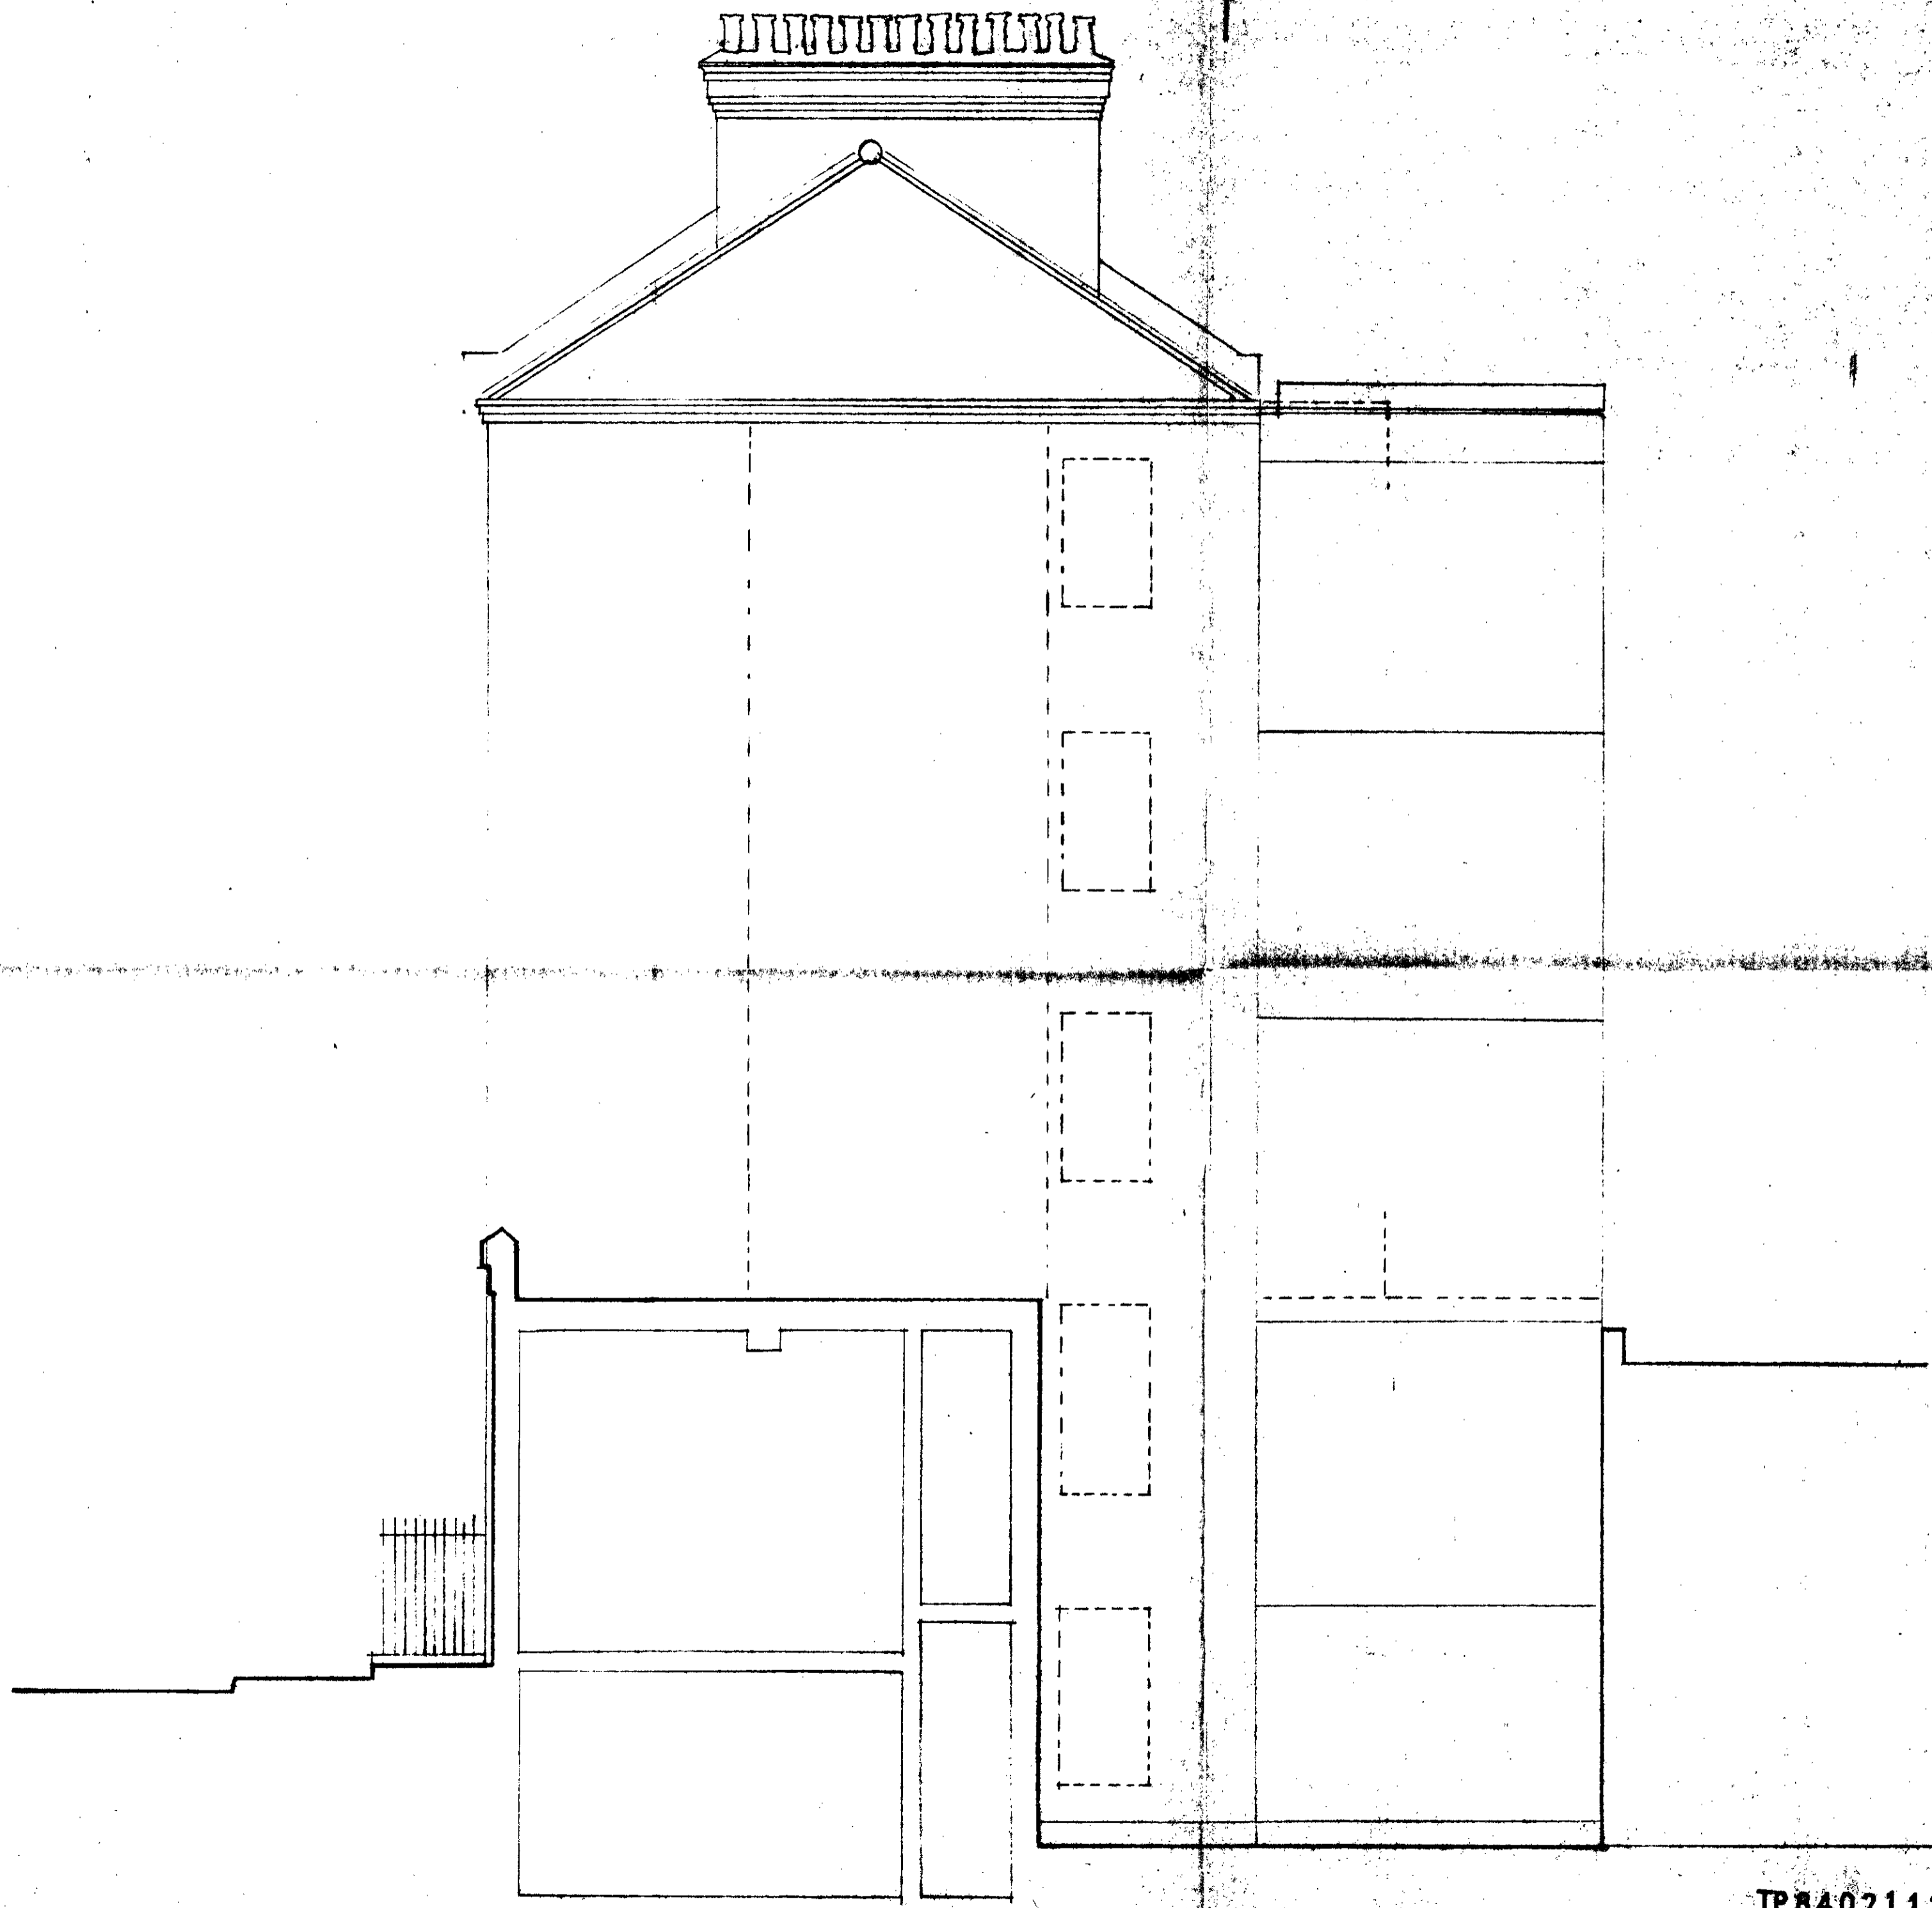

drawing
FLANK ELEVATION - PROPOSED

for
HAMPTON HOUSE
WILLIAM ROAD
LONDON NW1


client
ST. PANCRA'S HOUSING ASS'N

date	drawn	checked
1/80	11/84	CW

ANTHONY RICHARDSON & PARTNERS ARCHITECTS
31 OVAL ROAD · LONDON NW1 7EA · 01-485 0877

drawing number
439/24

TP8402111

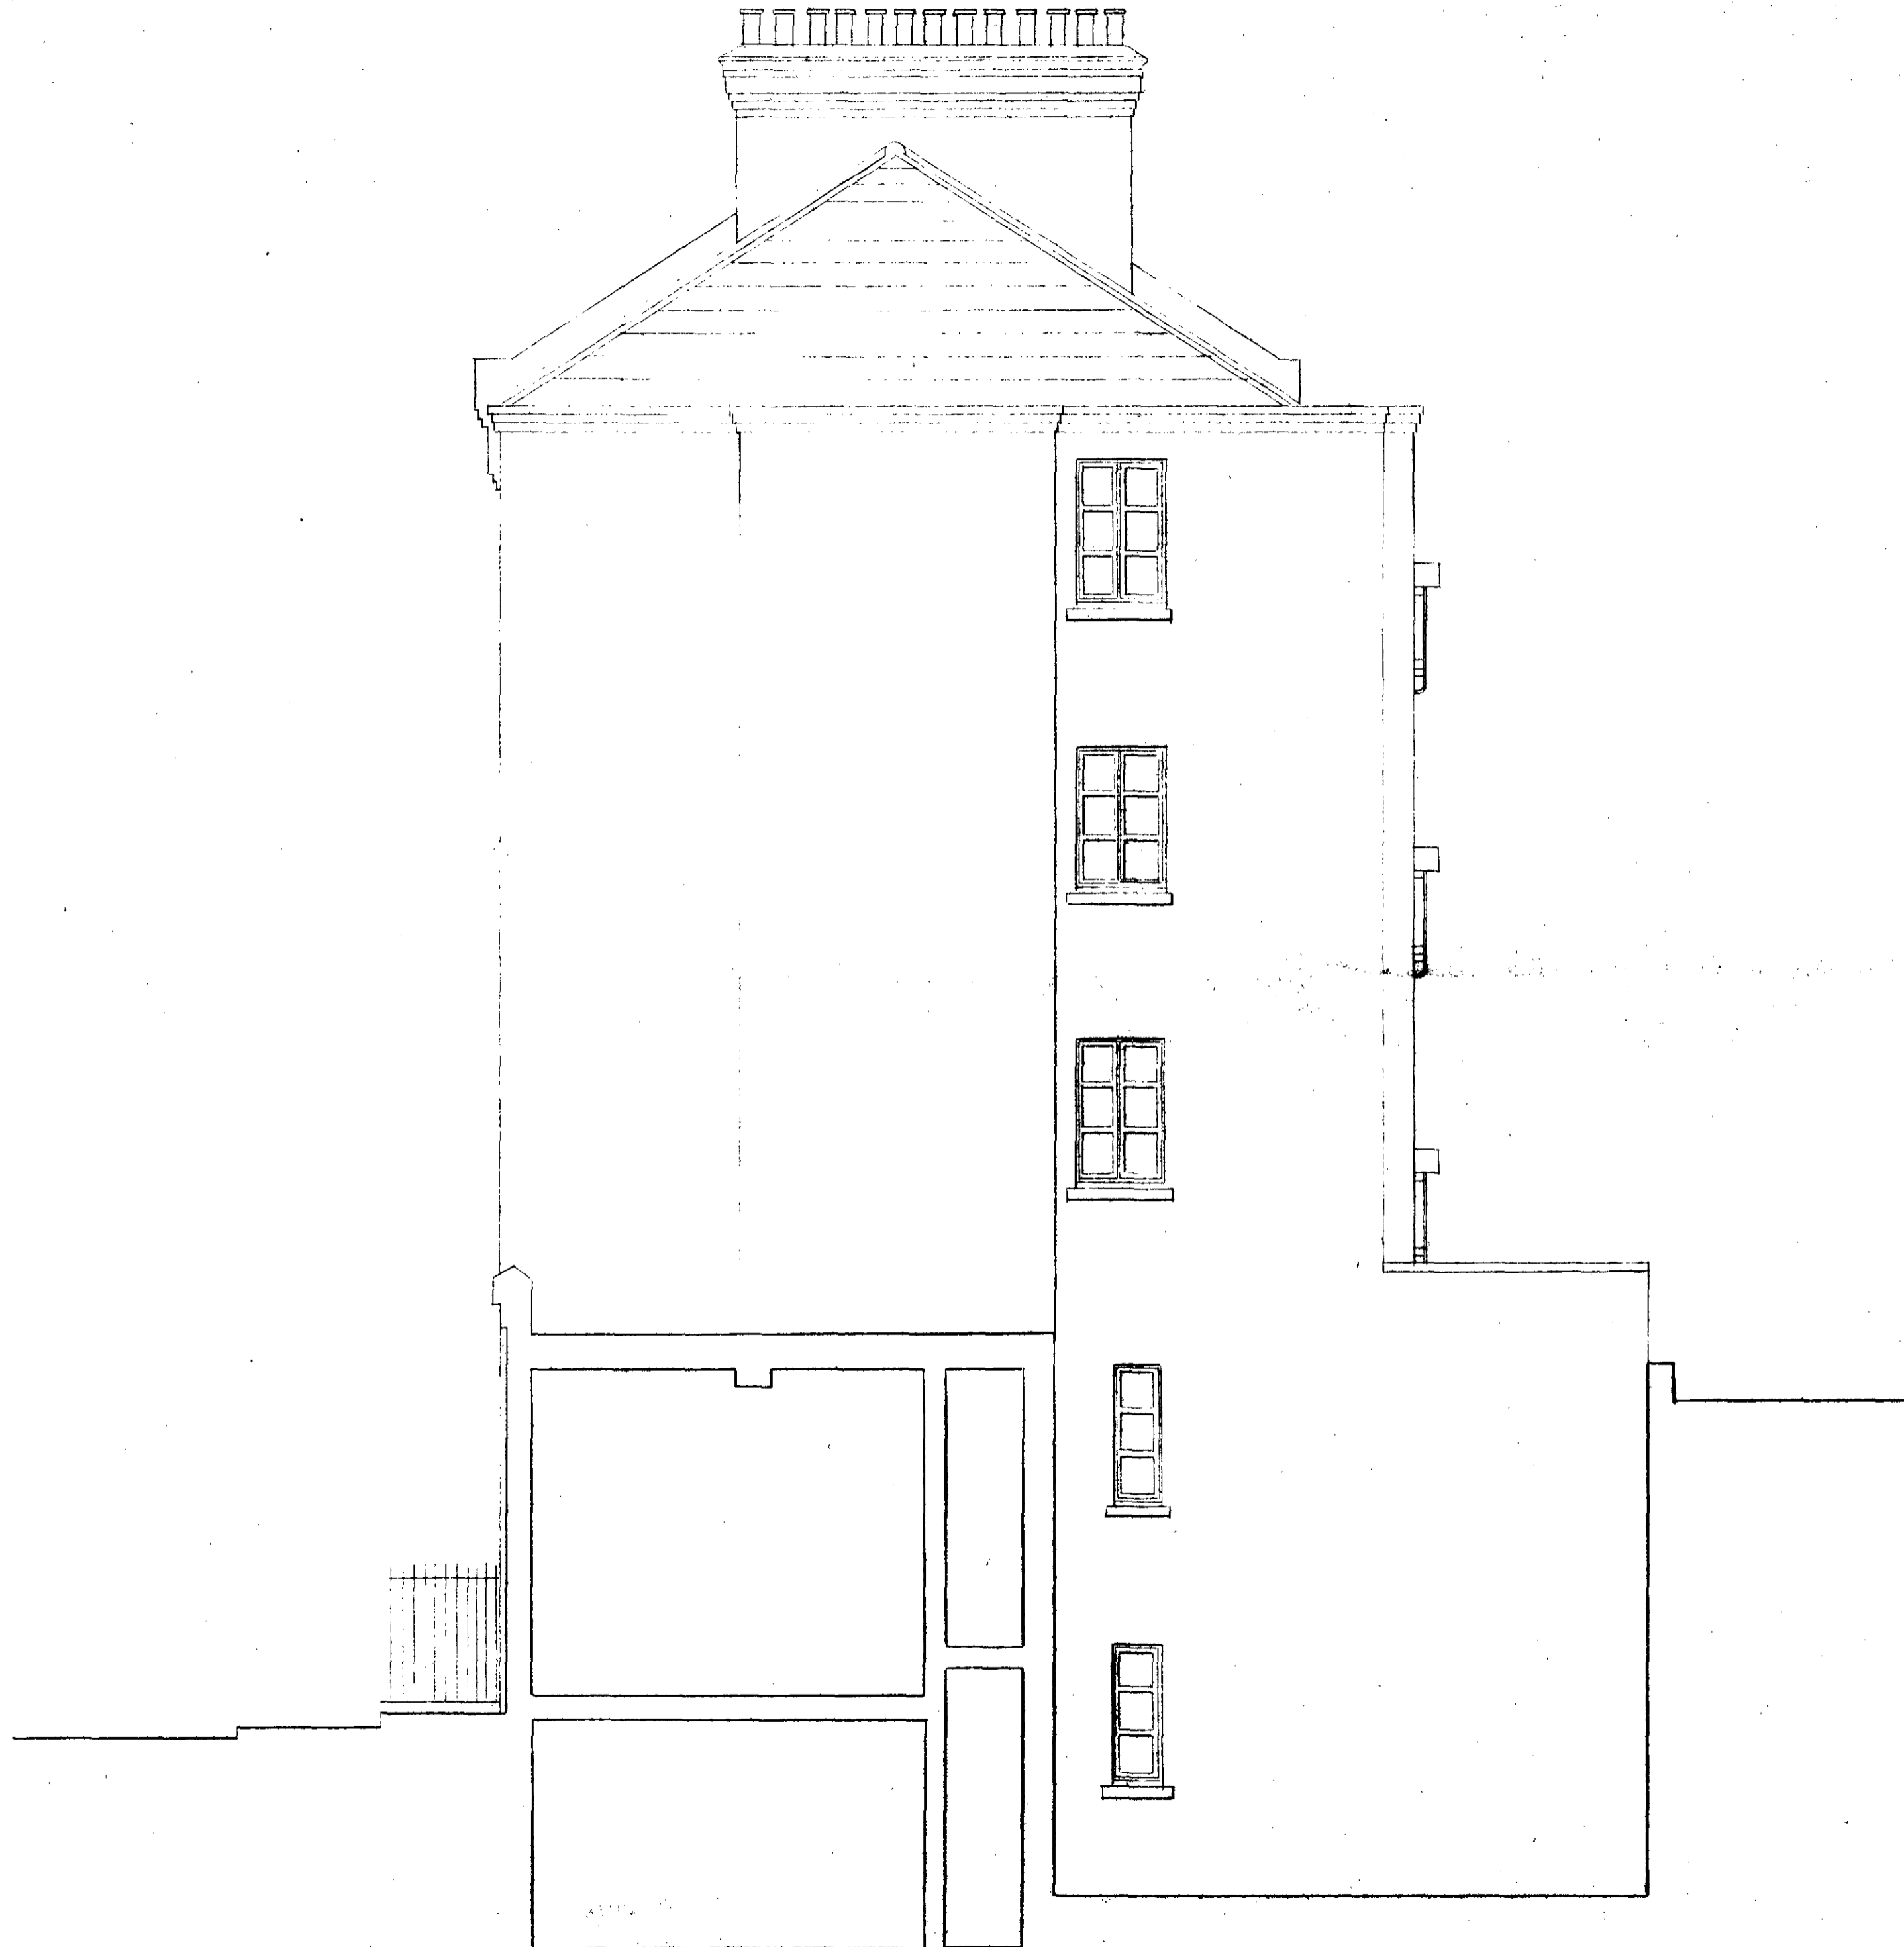

840211 R2

LONDON BOROUGH OF CAMDEN
 TOWN AND COUNTRY PLANNING ACTS
 14 MAY 1985
 PLANS ~~NOT APPROVED~~ APPROVED
 ON BEHALF OF THE COUNCIL

APL ABC - CHIMNEY ABOVE E. SIDE BY EXTENSION (SEE PLAN 80)

SECTIONAL ELEVATION OF PLANK


HAMPSTEAD HOUSE
 LONDON NW1

ST. PATRICK'S HOUSING ASSOCIATION

1.50	JAN 85	MFP
------	--------	-----

ANTHONY RICHARDSON & PARTNERS ARCHITECTS
 31 GYAL ROAD · LONDON NW1 7EA · 01-485 0971

1/85/27

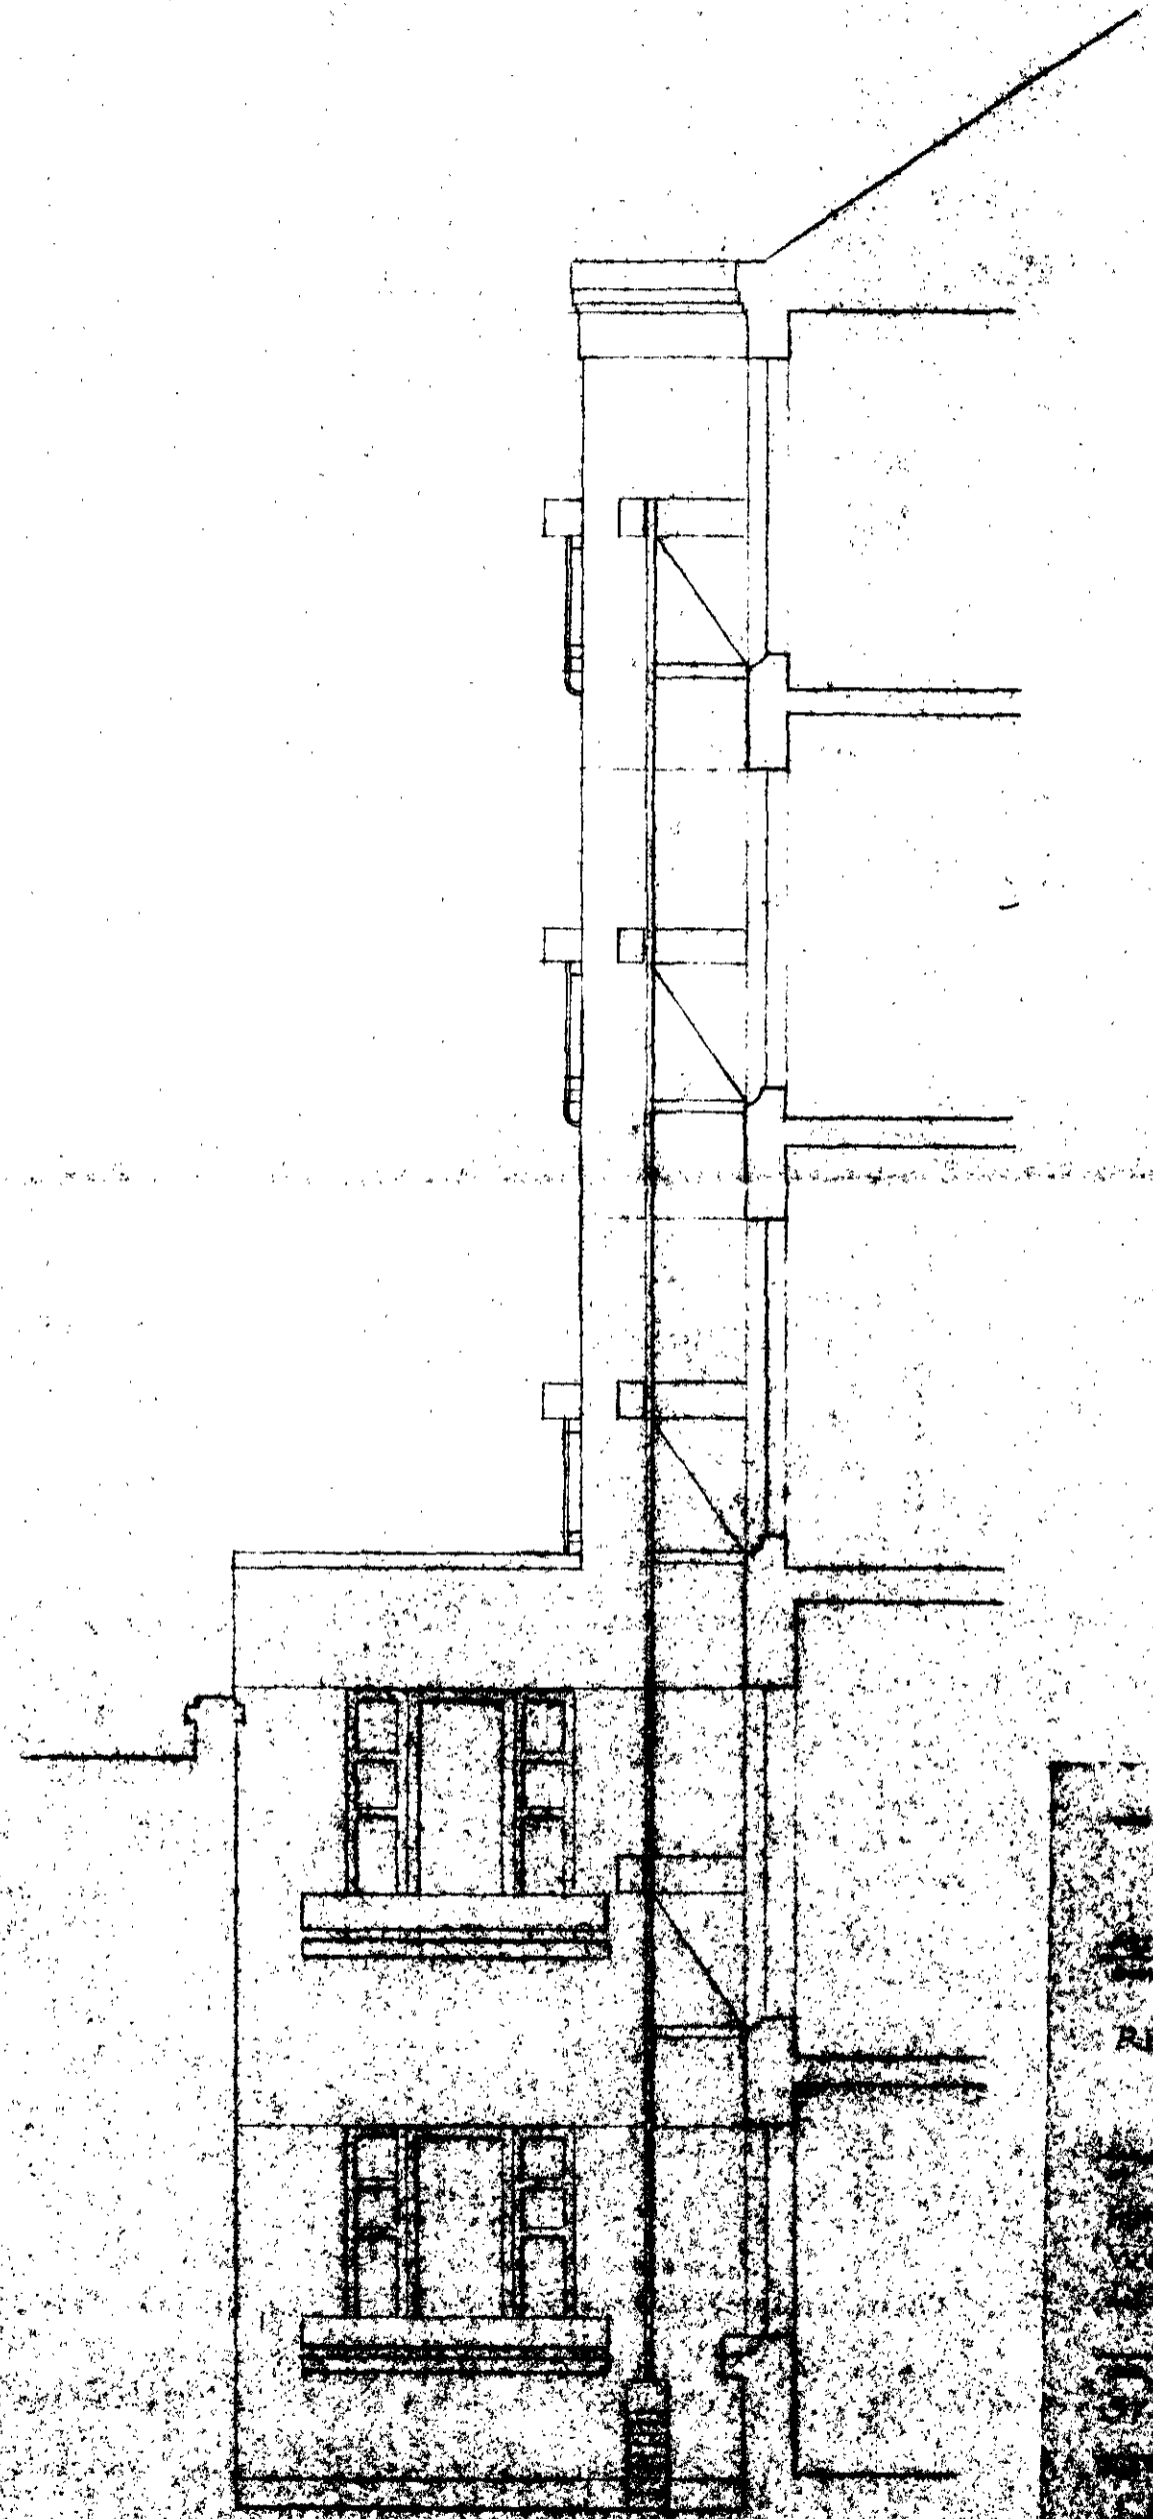

LONDON BOROUGH OF CAMDEN
TOWN AND COUNTRY PLANNING ACTS
14 MAY 1985
APPROVED
PLANS NOT APPROVED
ON BEHALF OF THE COUNCIL

8402 111 (R2)

REAR ELEVATION - PROPOSED
WINDMILL HOUSE
WINDMILL ROAD
WINDMILL ROAD