




GARAGE TYPE S/S.

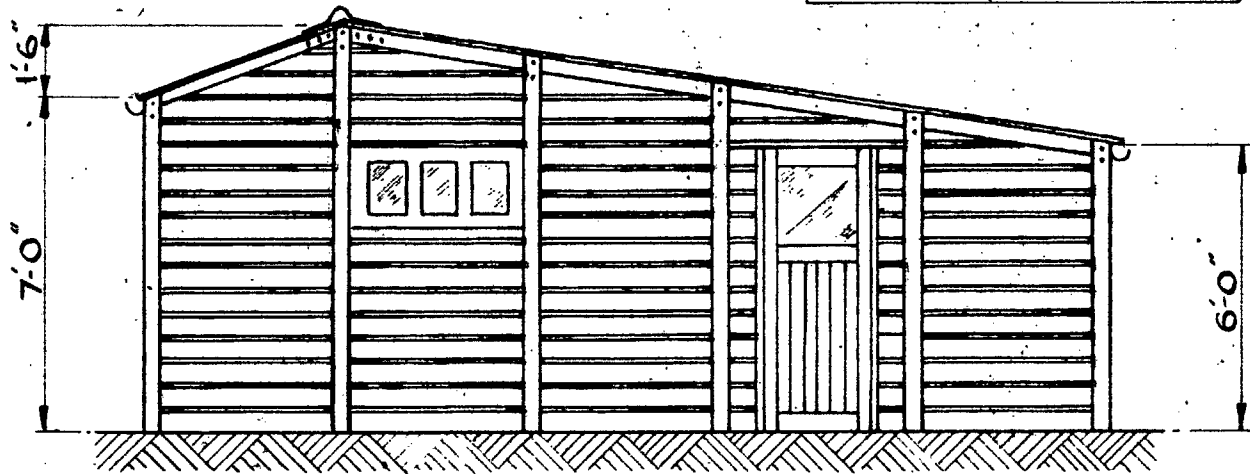


SIDE ELEVATION

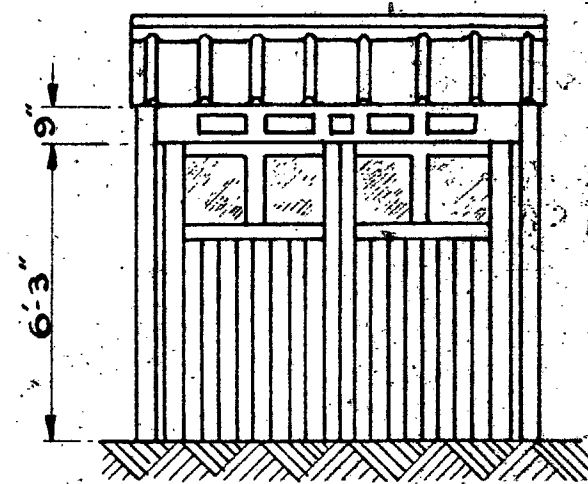

FRONT ELEVATION

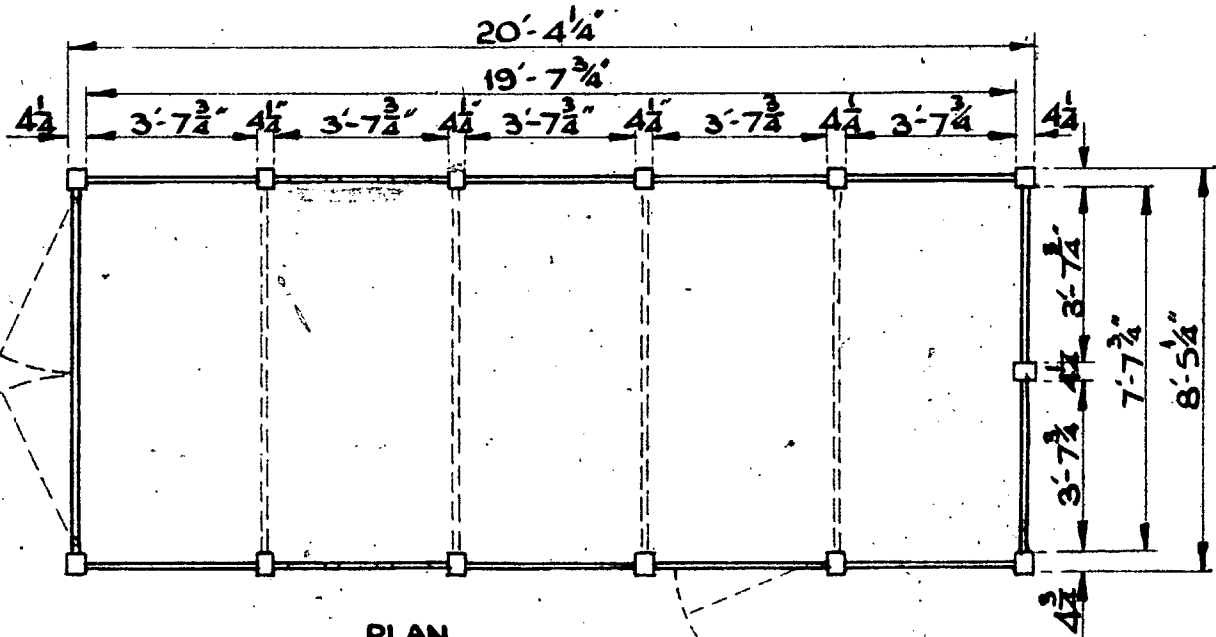

PLAN

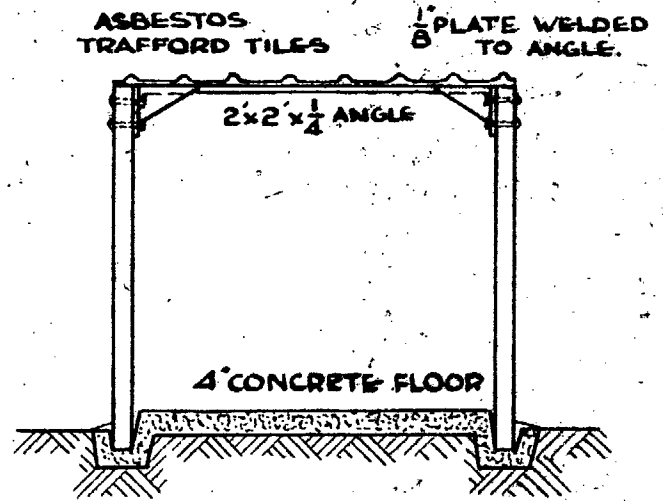


SECTION

W. H. HARRIS & SONS  
63, ASBEST TILES,  
SOUTH WINDSOR, S.W.

ASSOCIATED BUILDING  
CONSTRUCTION DEVELOPMENTS  
(RAYNES PARK) LTD  
34/35 ALPHA ROAD  
SURBITON  
SURREY  
ELMBRIDGE 1355

PROPOSED GARAGE FOR  
AT

SCALE 1/4" IN 1 FT  
DATE 2/11/50  
DRAWN BY *[Signature]*  
DRAWING N° AG. 301

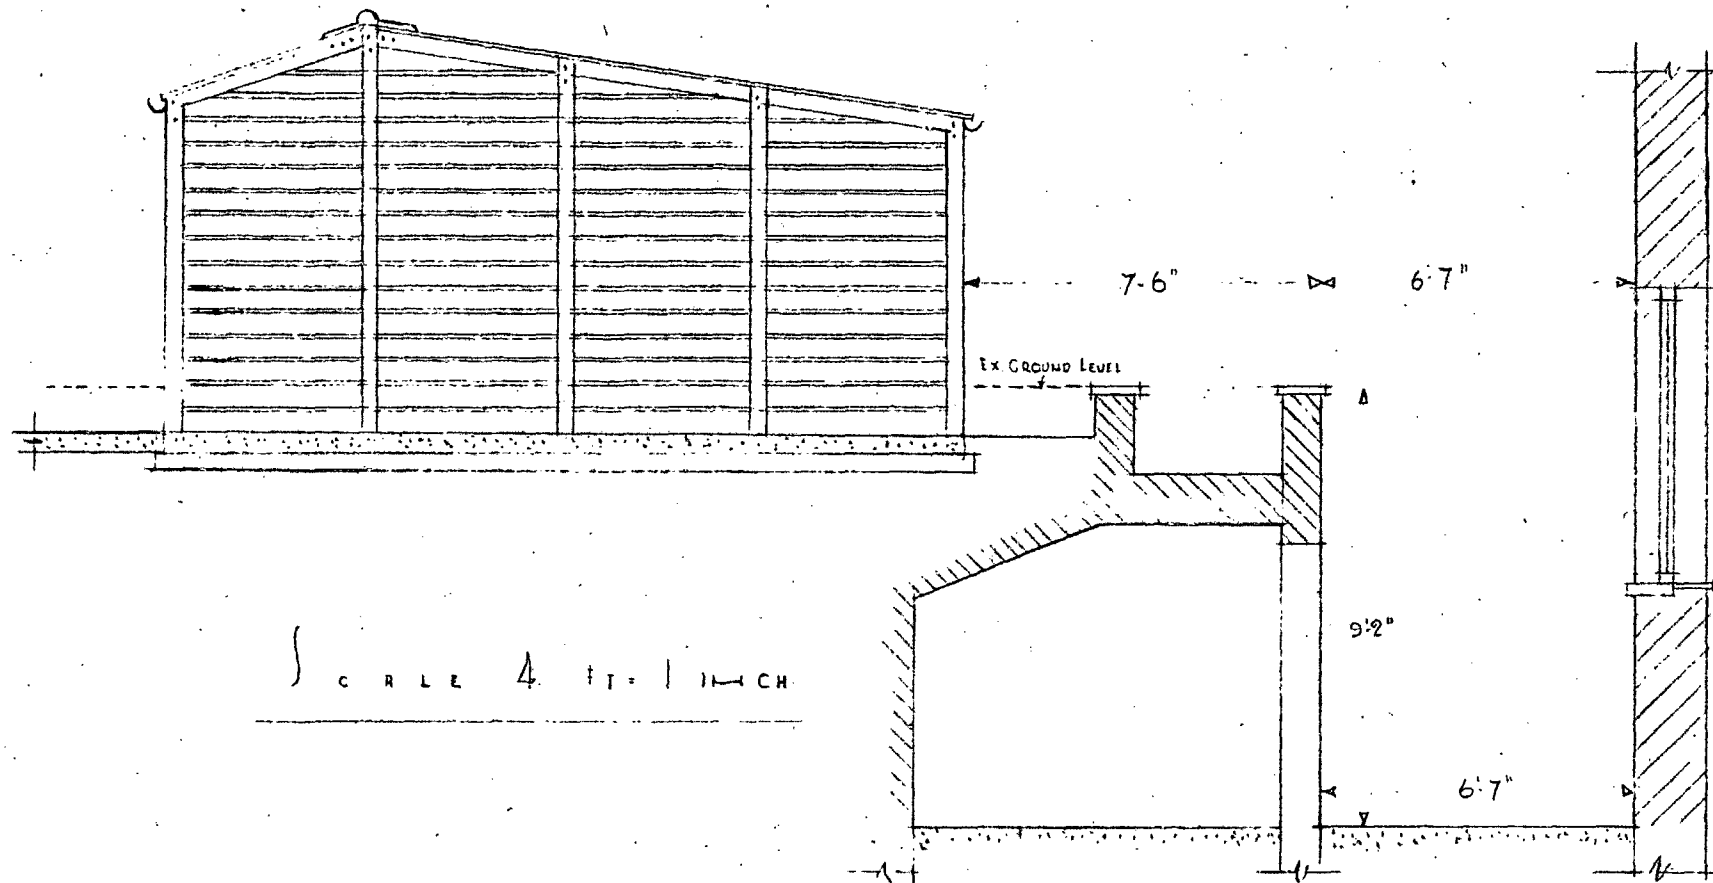

CUMBERLAND  
MANSIONS.

PROPOSED GARAGES + HARVARD COURT.  
SECTION THRO' RETAINING WALL

556


L.C.F. & L.P. LTD.  
SURVEYING DEPT.  
DWG. No .....  
DATE 7-4-54

L. C. F. & L. P. LTD.  
SURVEYORS DEPT.  
DWG. No. ....  
DATE 17.3.54


22682

PRESENTED TO  
21 MAY 1964  
TOWN PLANNING  
COMMITTEE

SURVEYORS DEPT.  
L. C. F. & L. P. LTD.

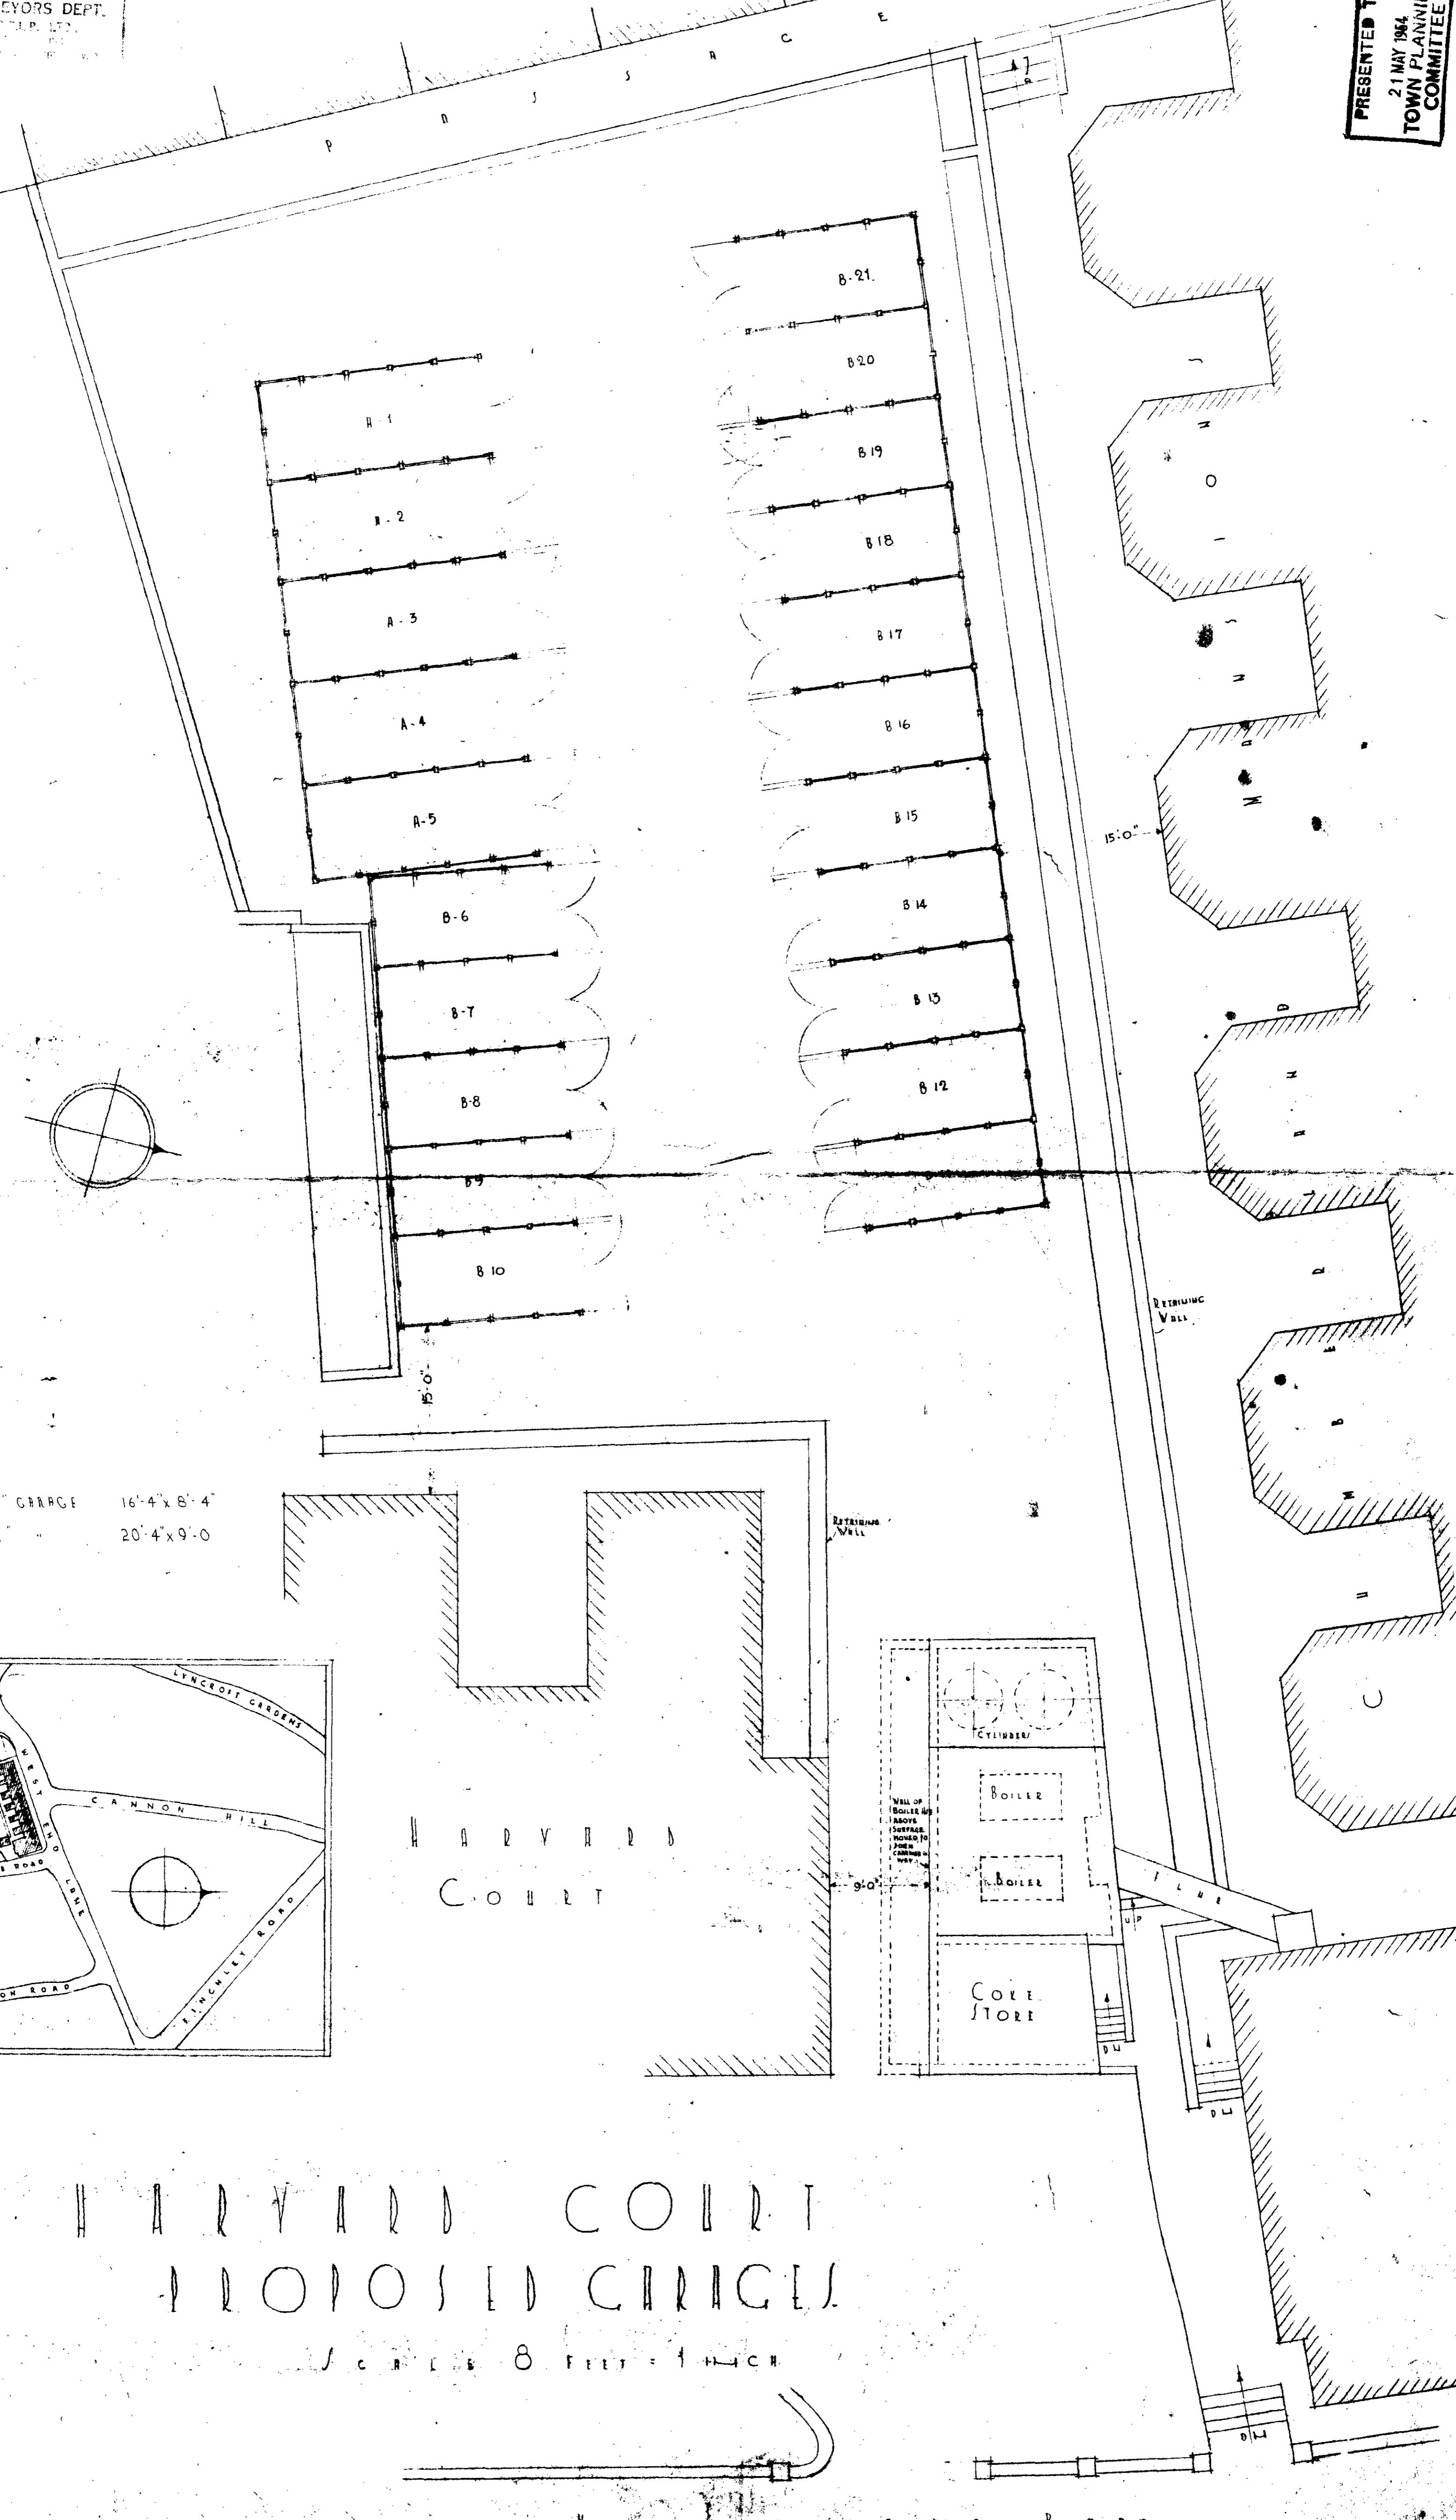

TYPE "B" GARAGE 16'-4" x 8'-4"  
"A" 20'-4" x 9'-0"

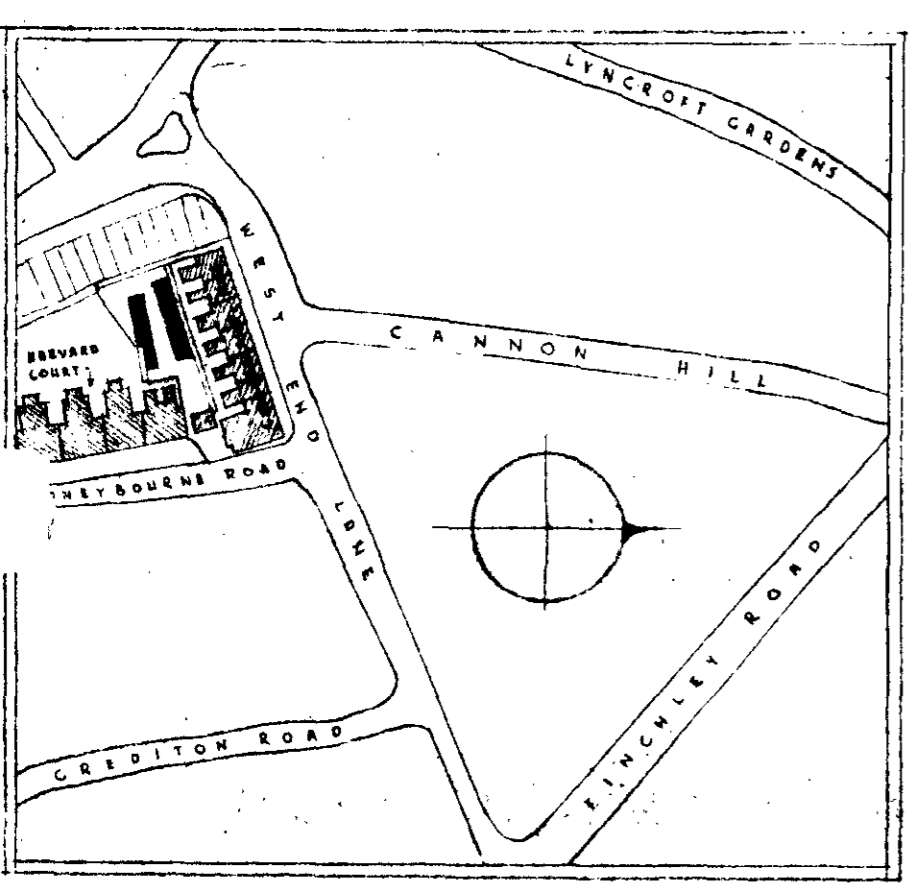

# HARVARD COURT PROPOSED GARAGES

SCALE 8 FEET = 1 INCH

HONEYBOURNE ROAD