


FIRST & THIRD FLOOR PLANS

50 BIDBOROUGH STREET W.C. 1.
 PROPOSED COMMERCIAL DEVELOPMENT.


R. SEIPERT AND PARTNERS CHARTERED ARCHITECTS
 34 RED LION SQUARE W.C. 1.

ARCHITECT	
No. 2557	
3 MAY 1962	
REF. TO	APP. BY

463-12 SCALE 1/16" = 1'-0"
 APRIL 1962
 SCHEME "B" R.F.M.

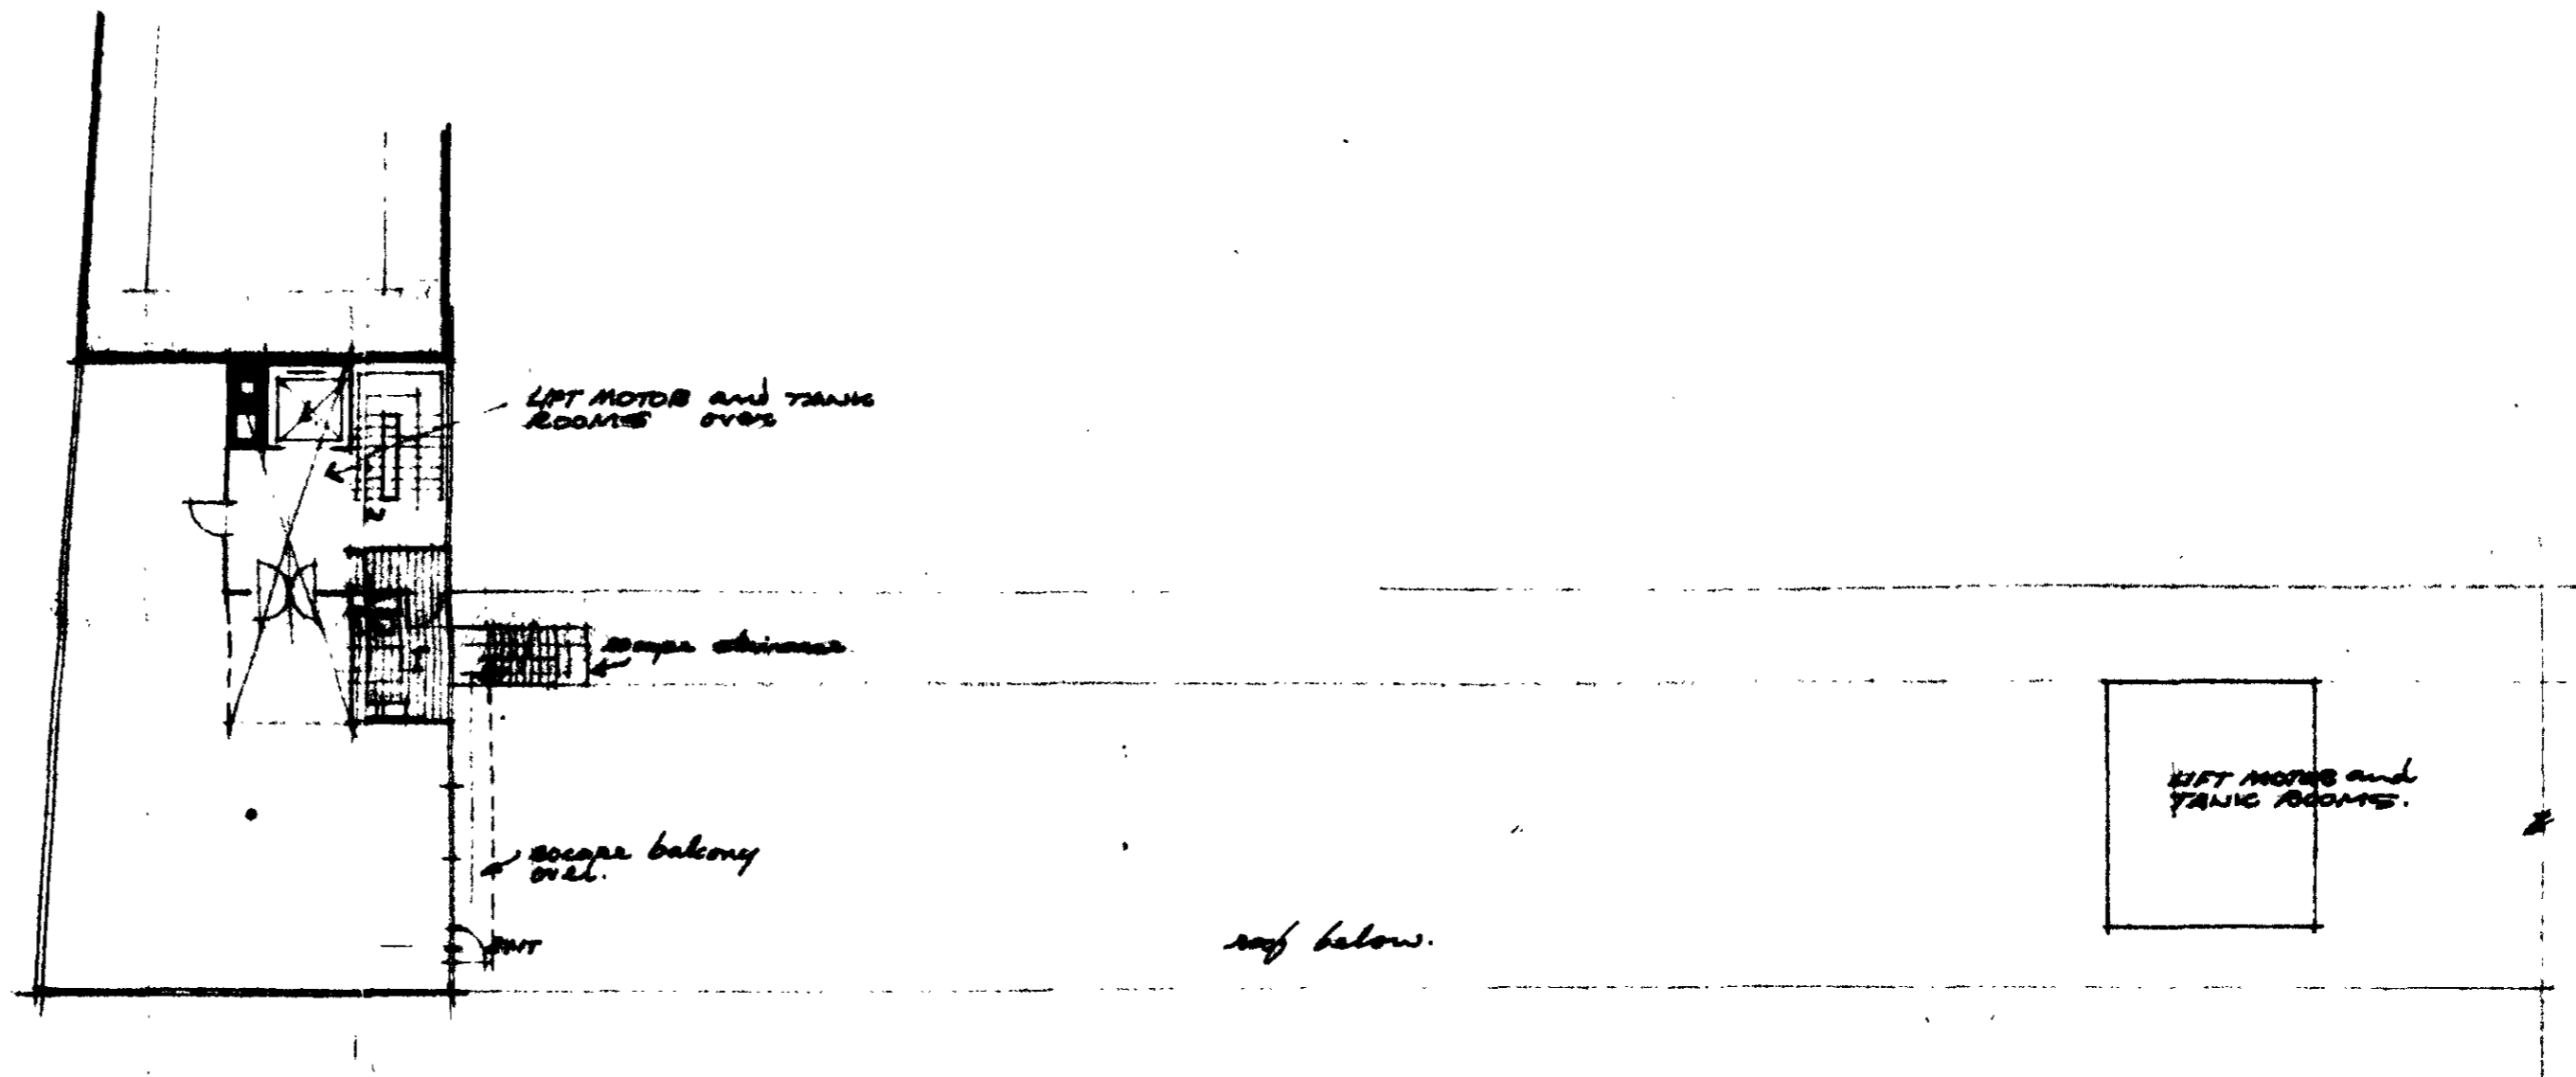

FIFTH and SIXTH FLOOR PLANS.

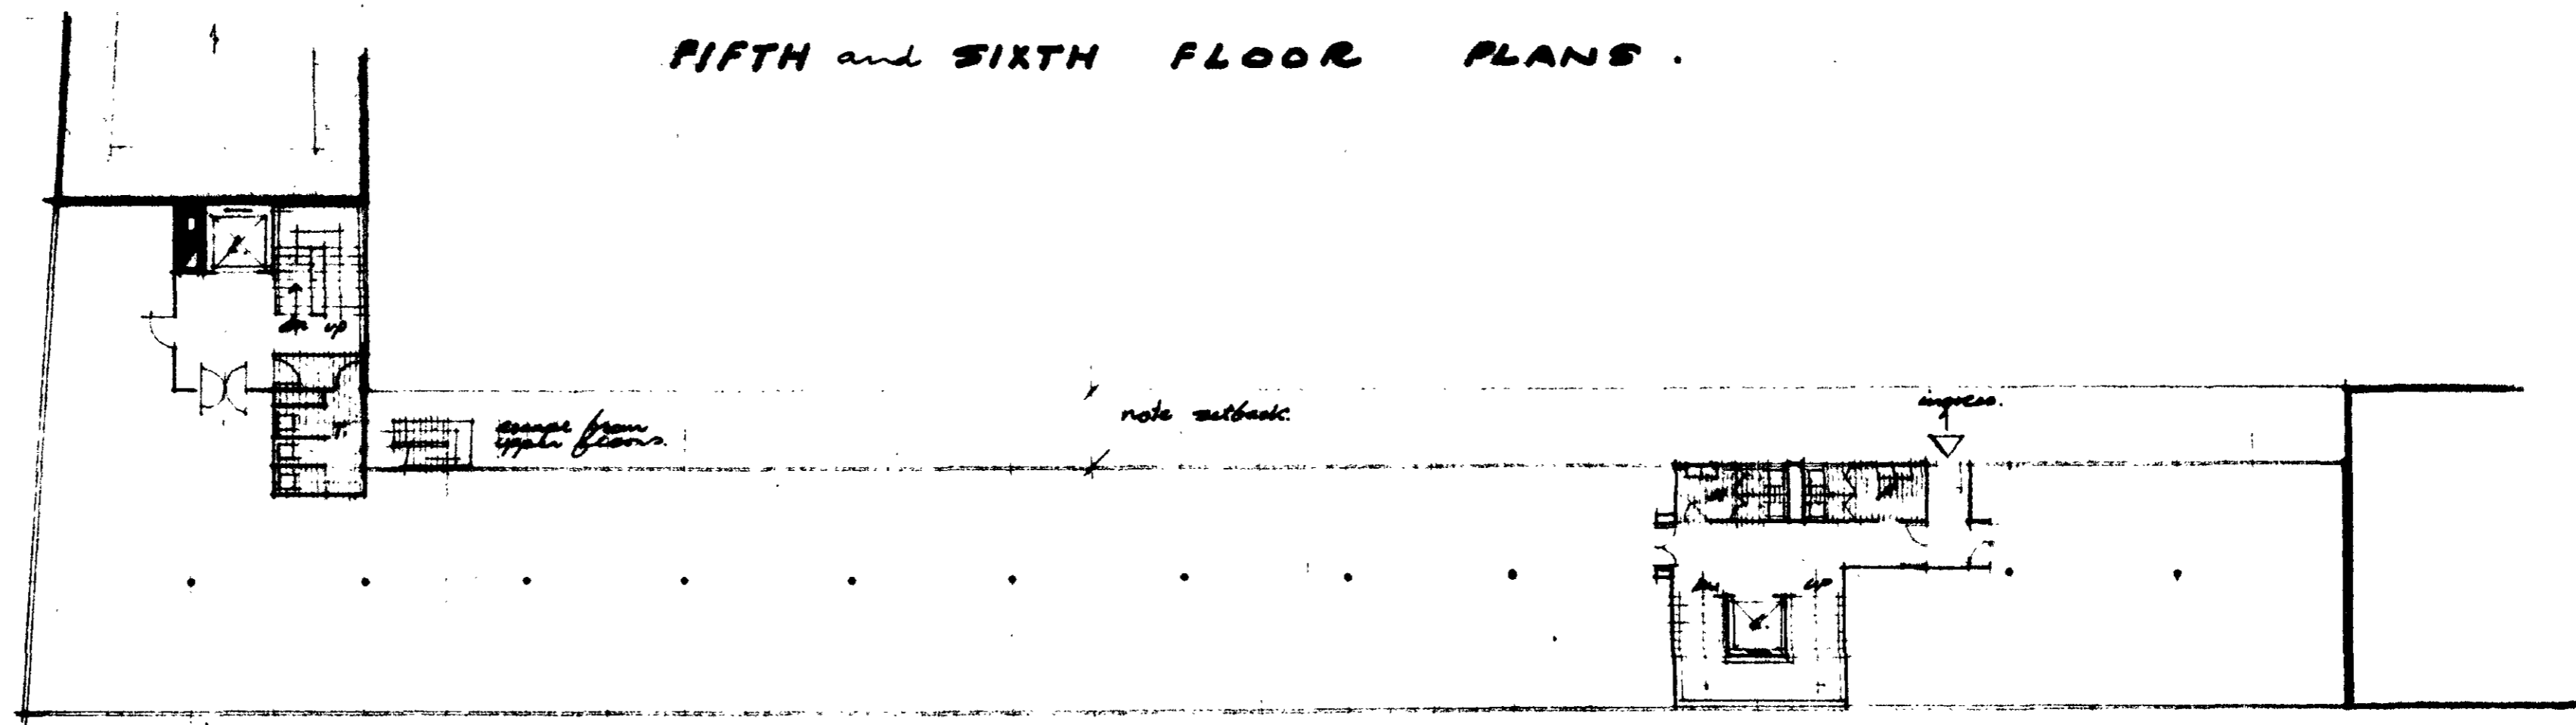


FOURTH FLOOR PLAN

50 BIDBOROUGH STREET W.C. 1.
 PROPOSED COMMERCIAL DEVELOPMENT.


R. SEIFERT AND PARTNERS CHARTERED ARCHITECTS
 34 RED LION SQUARE W.C. 1.

ARCHITECT L.C.C.
NO. 25-7
3 MAY 1962

463-13 SCALE 1/64" = 1'-0"
 11 APRIL 1962
 SCHEME B. RFM.

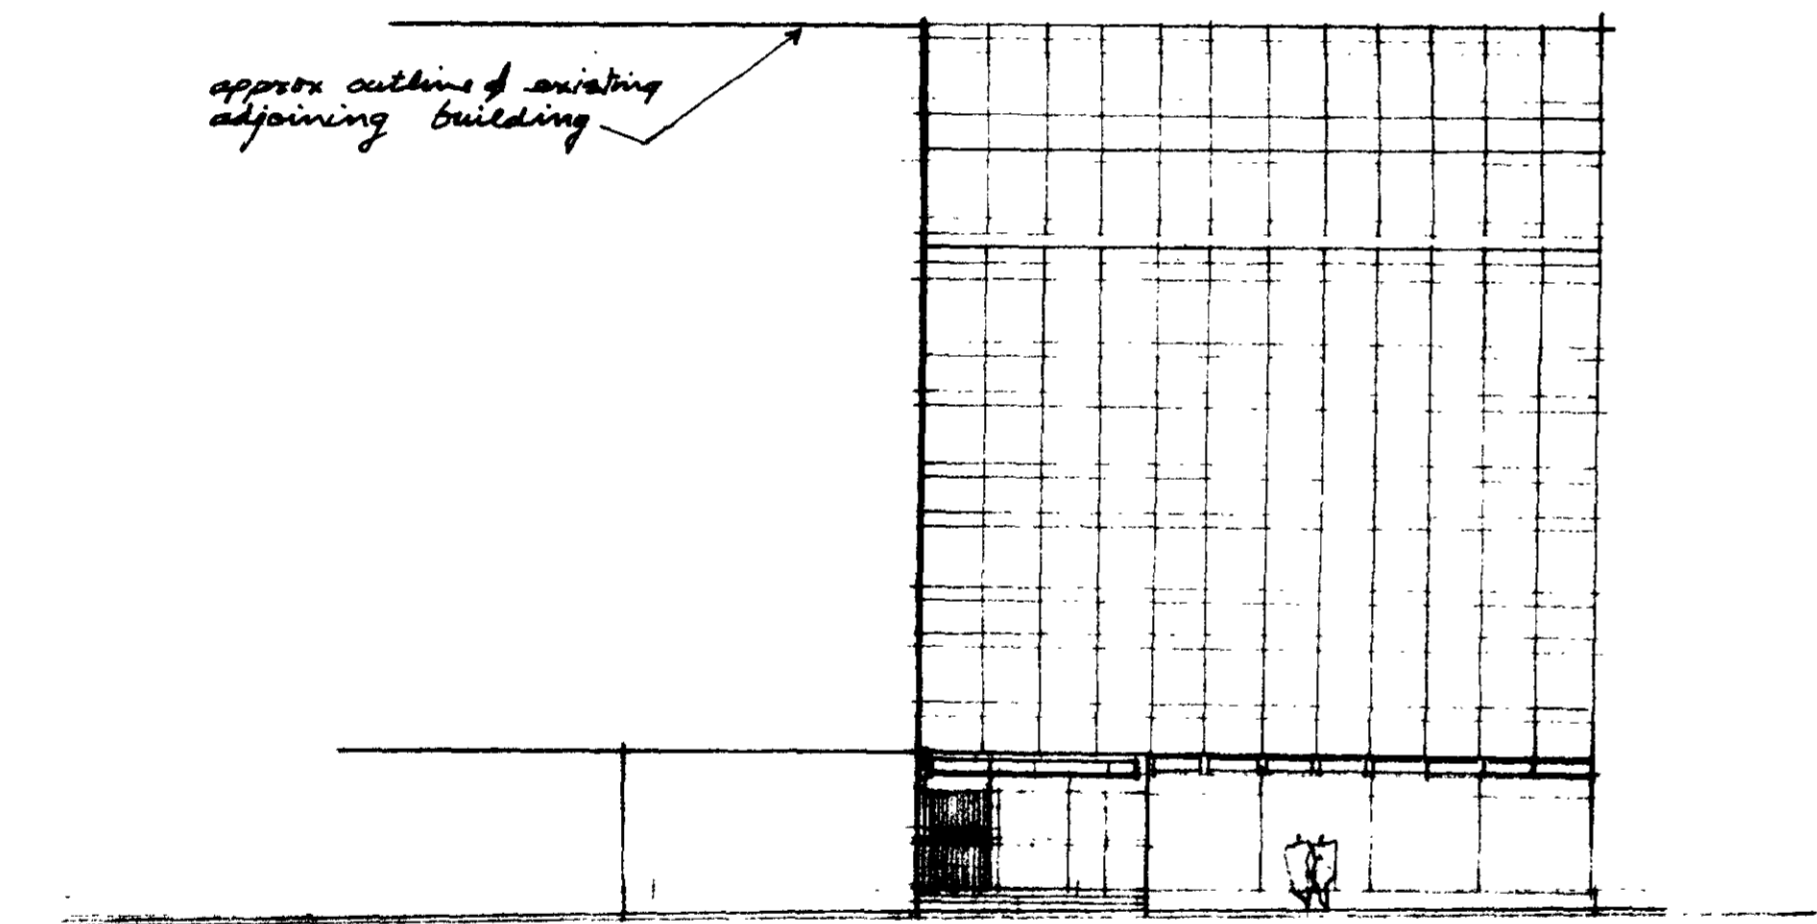

ELEVATION MABLETON PLACE .

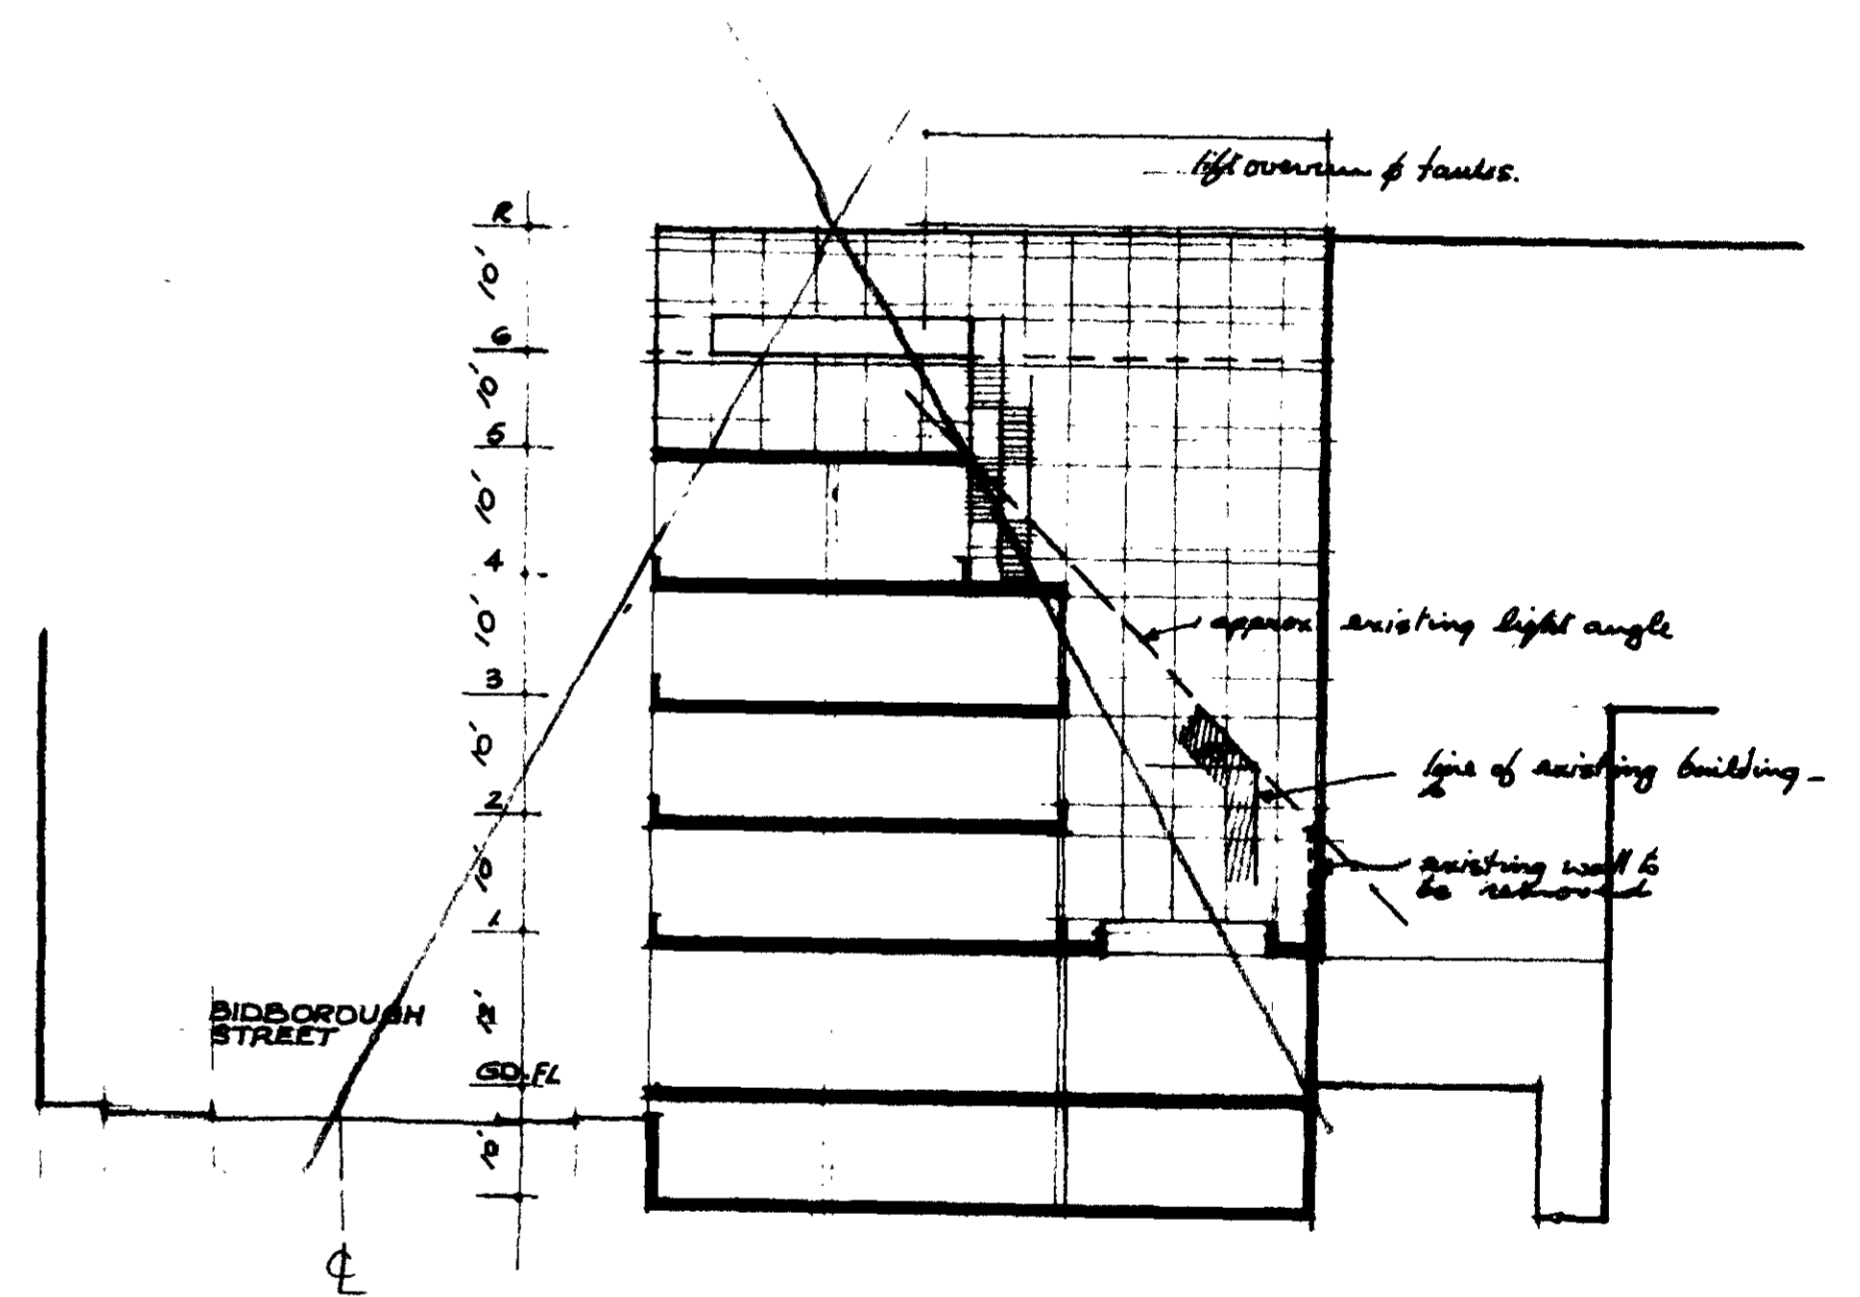

CROSS SECTION


2537

50 BIDBOROUGH STREET W.C. 1.
 PROPOSED COMMERCIAL DEVELOPMENT

R. SEIFERT and PARTNERS chartered architects
 34 RED LION SQUARE W.C.1.

463-14 SCALE 1/16" = 1'-0"
 APRIL 1962
 SCHEME B. RFM.

50 BIDDBOROUGH ST.
TOWN FALL

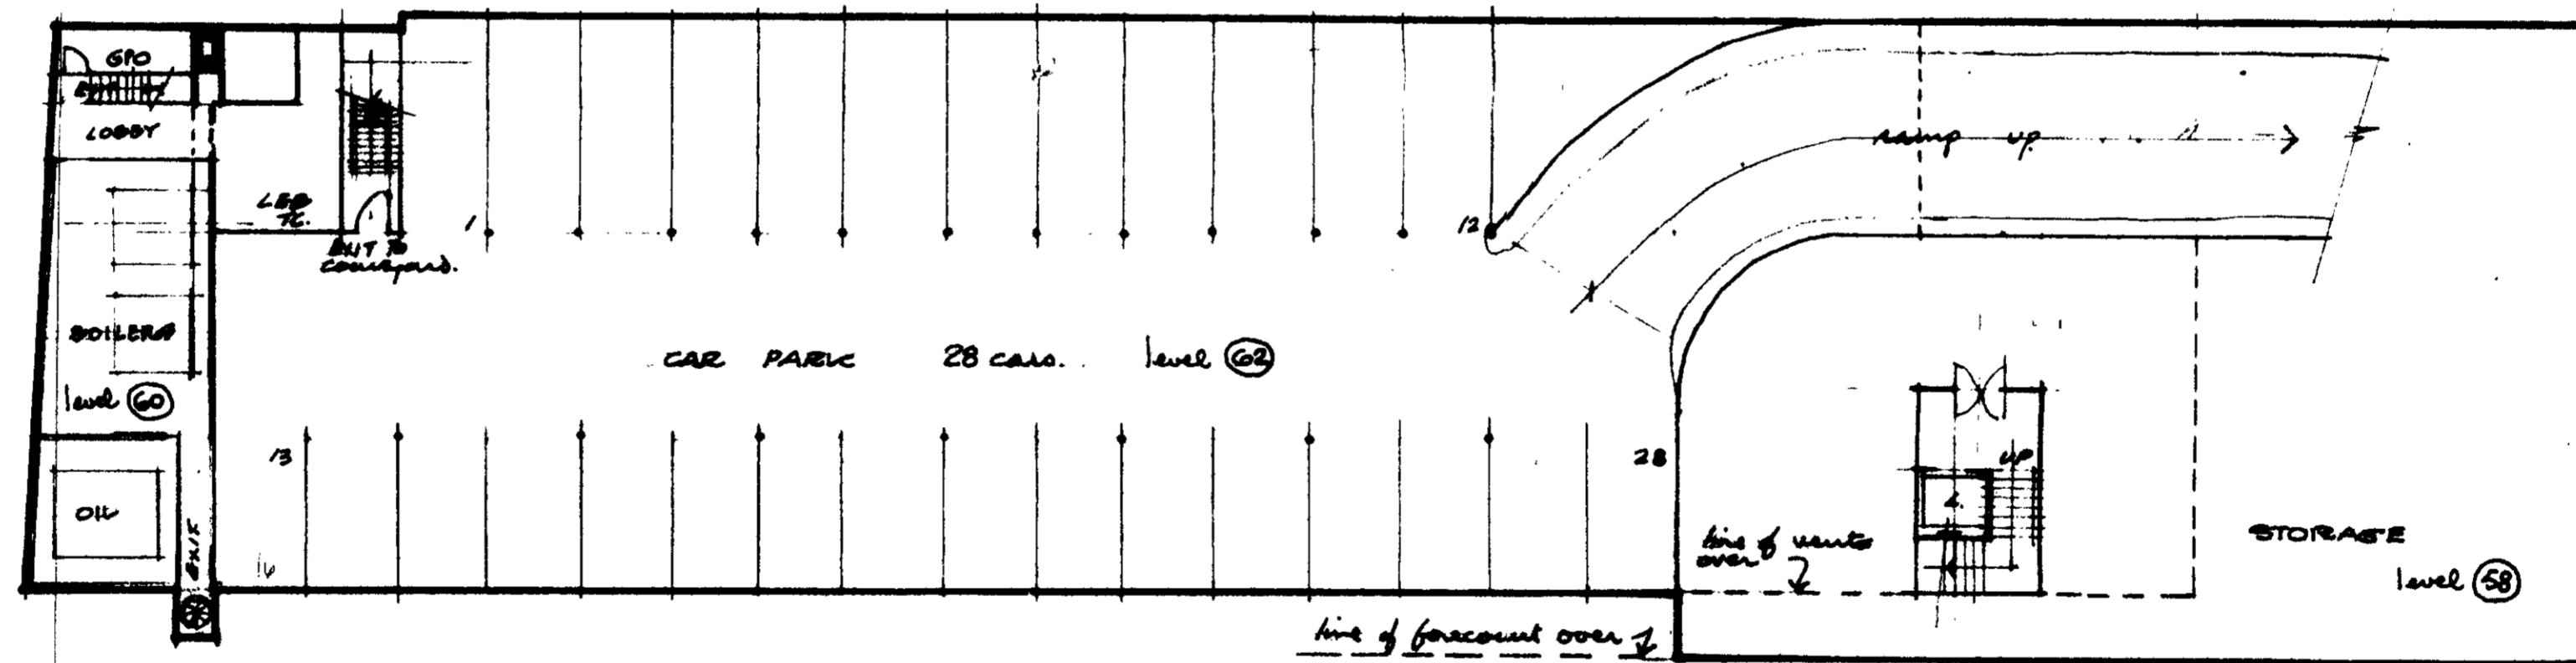

BASEMENT PLAN

ARCHITECT	I
No.	2537
	3 MAY 1962
REF. TO	

50 BIDDBOROUGH STREET W.C.I.
PROPOSED COMMERCIAL DEVELOPMENT

R. SEIFERT AND PARTNERS Chartered Architects
34 RED LION SQUARE W.C.I.

463-16
SHEET 6