


SECTION A-A
SCALE 1:2

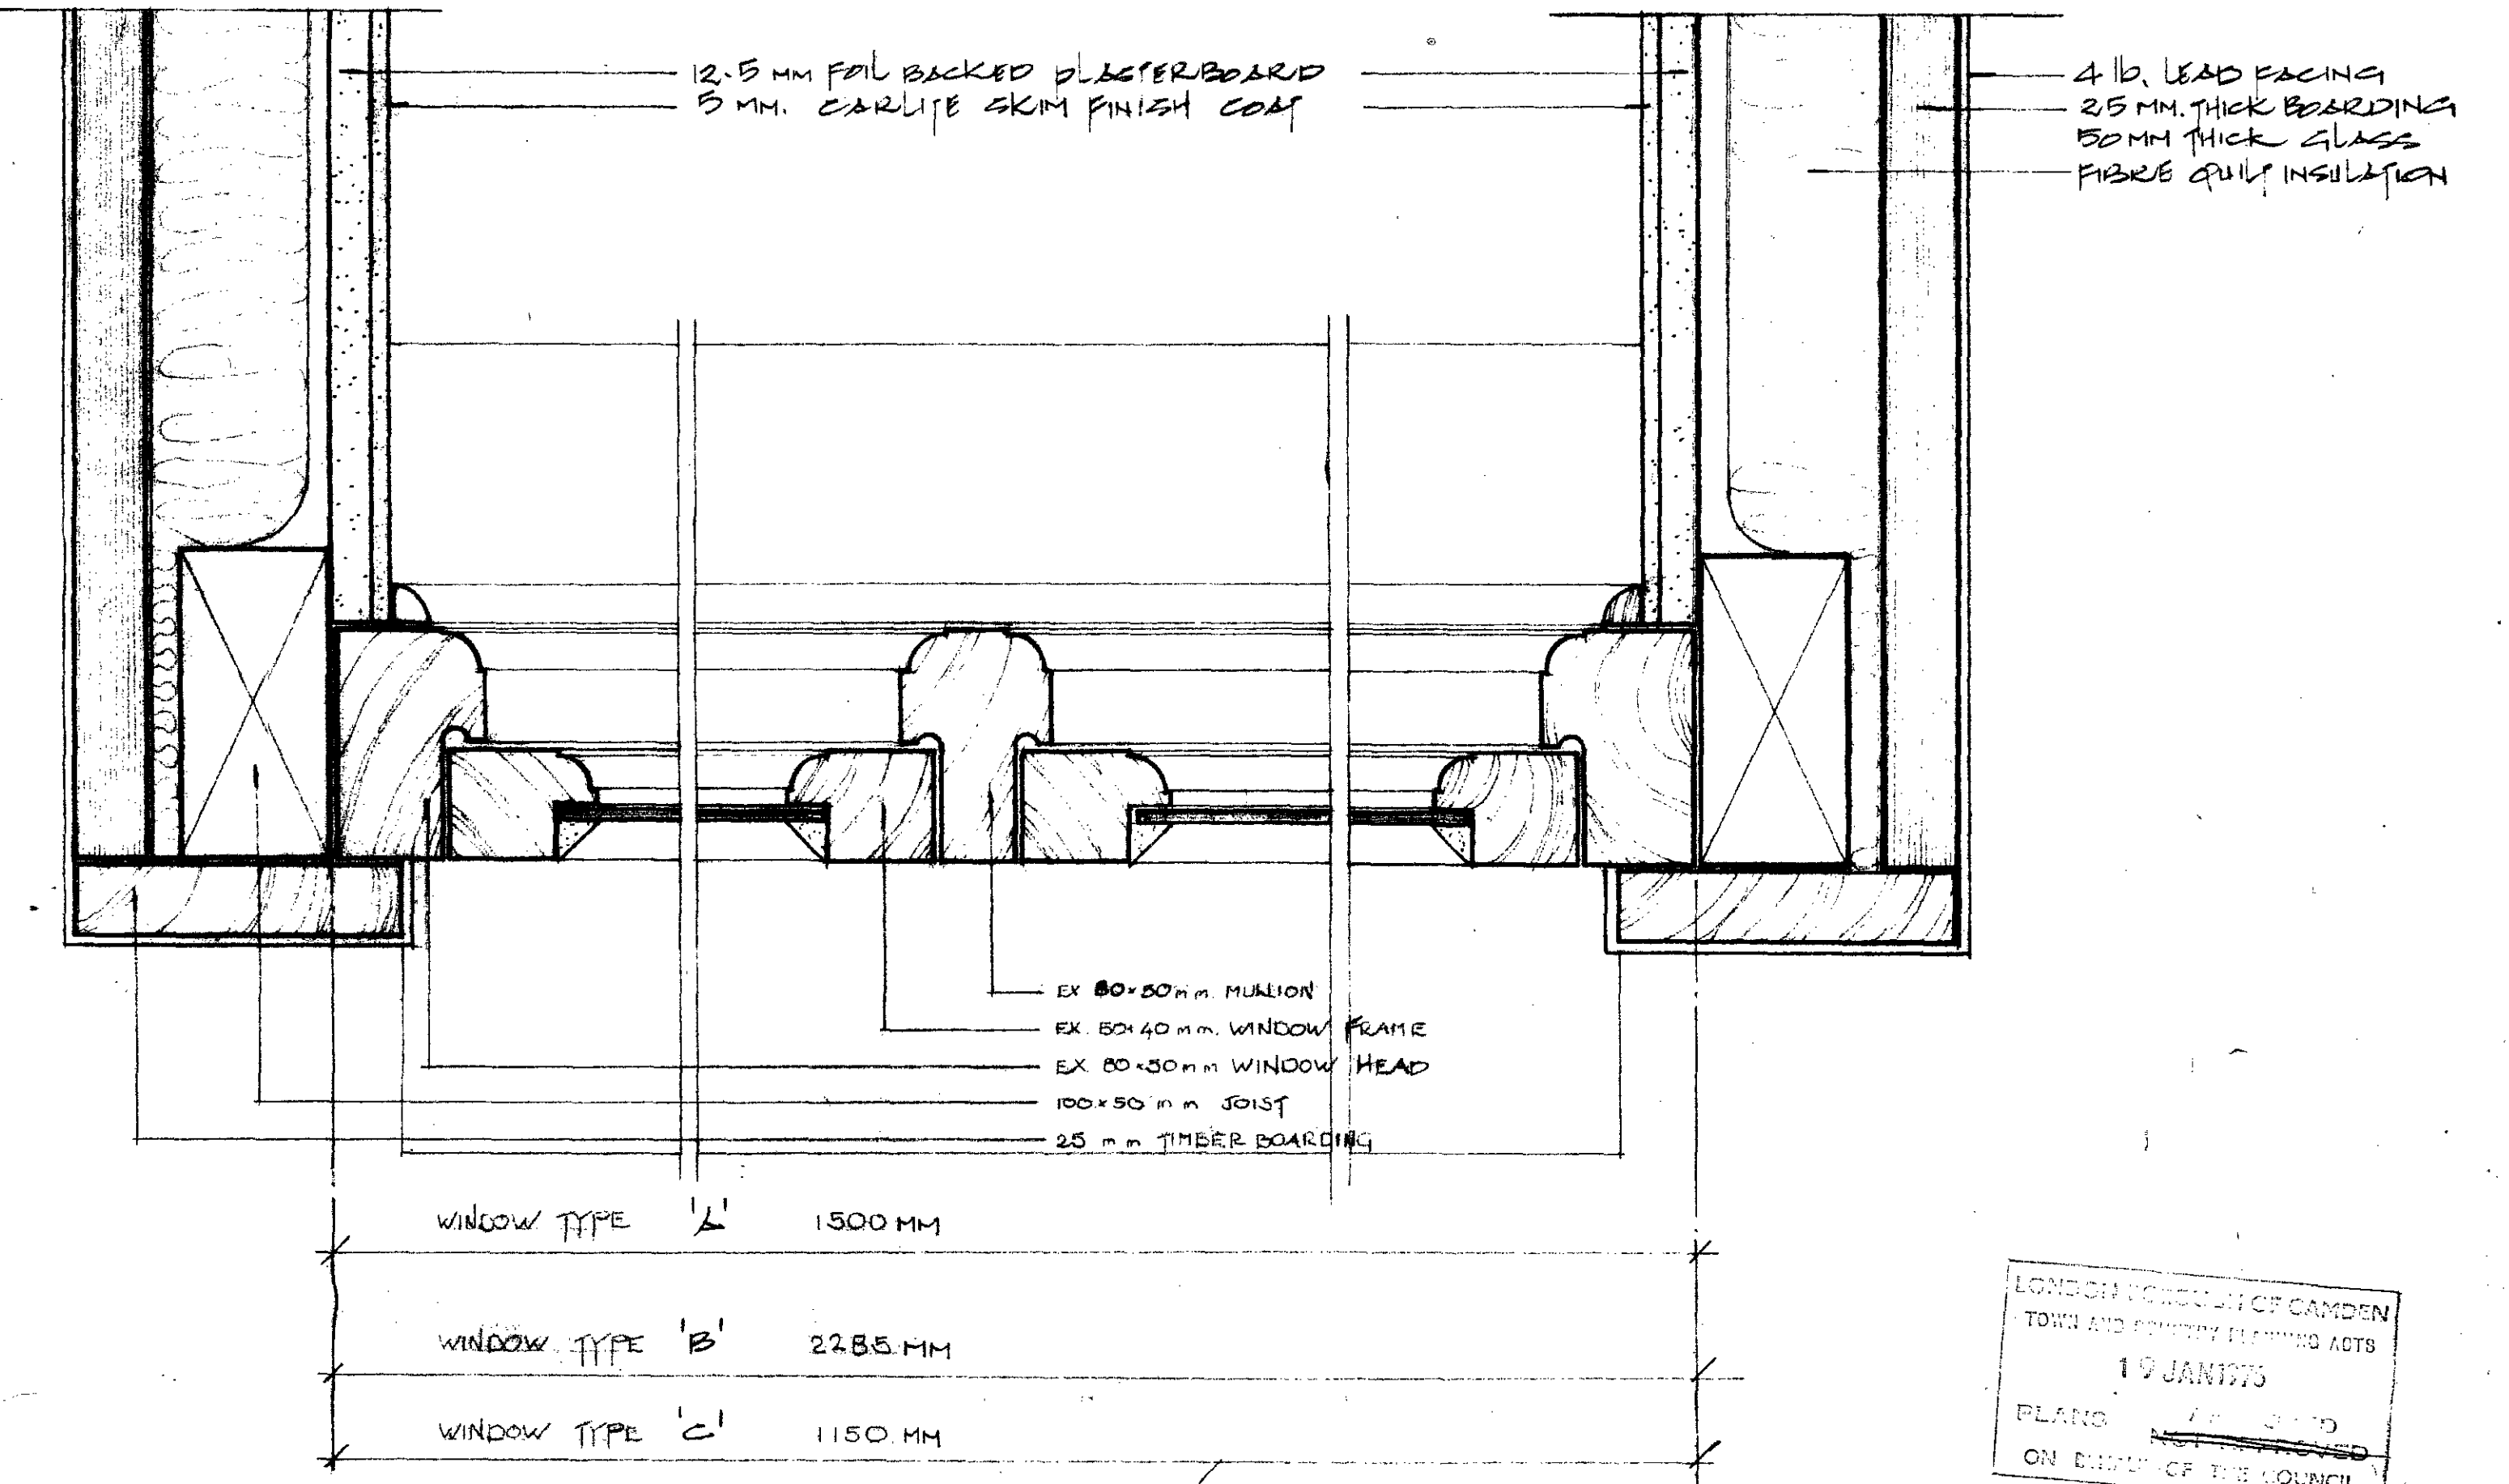


SECTION B-B SCALE 1:2

WINDOW TYPE 'A'	1500 MM
WINDOW TYPE 'B'	2285 MM
WINDOW TYPE 'C'	1150 MM


LONDON COUNCIL OF CAMDEN
TOWN AND COUNCIL PLANNING ACTS
19 JANUARY
PLANS
ON BEHALF OF THE COUNCIL

N14 21 A 21888
18/12/6

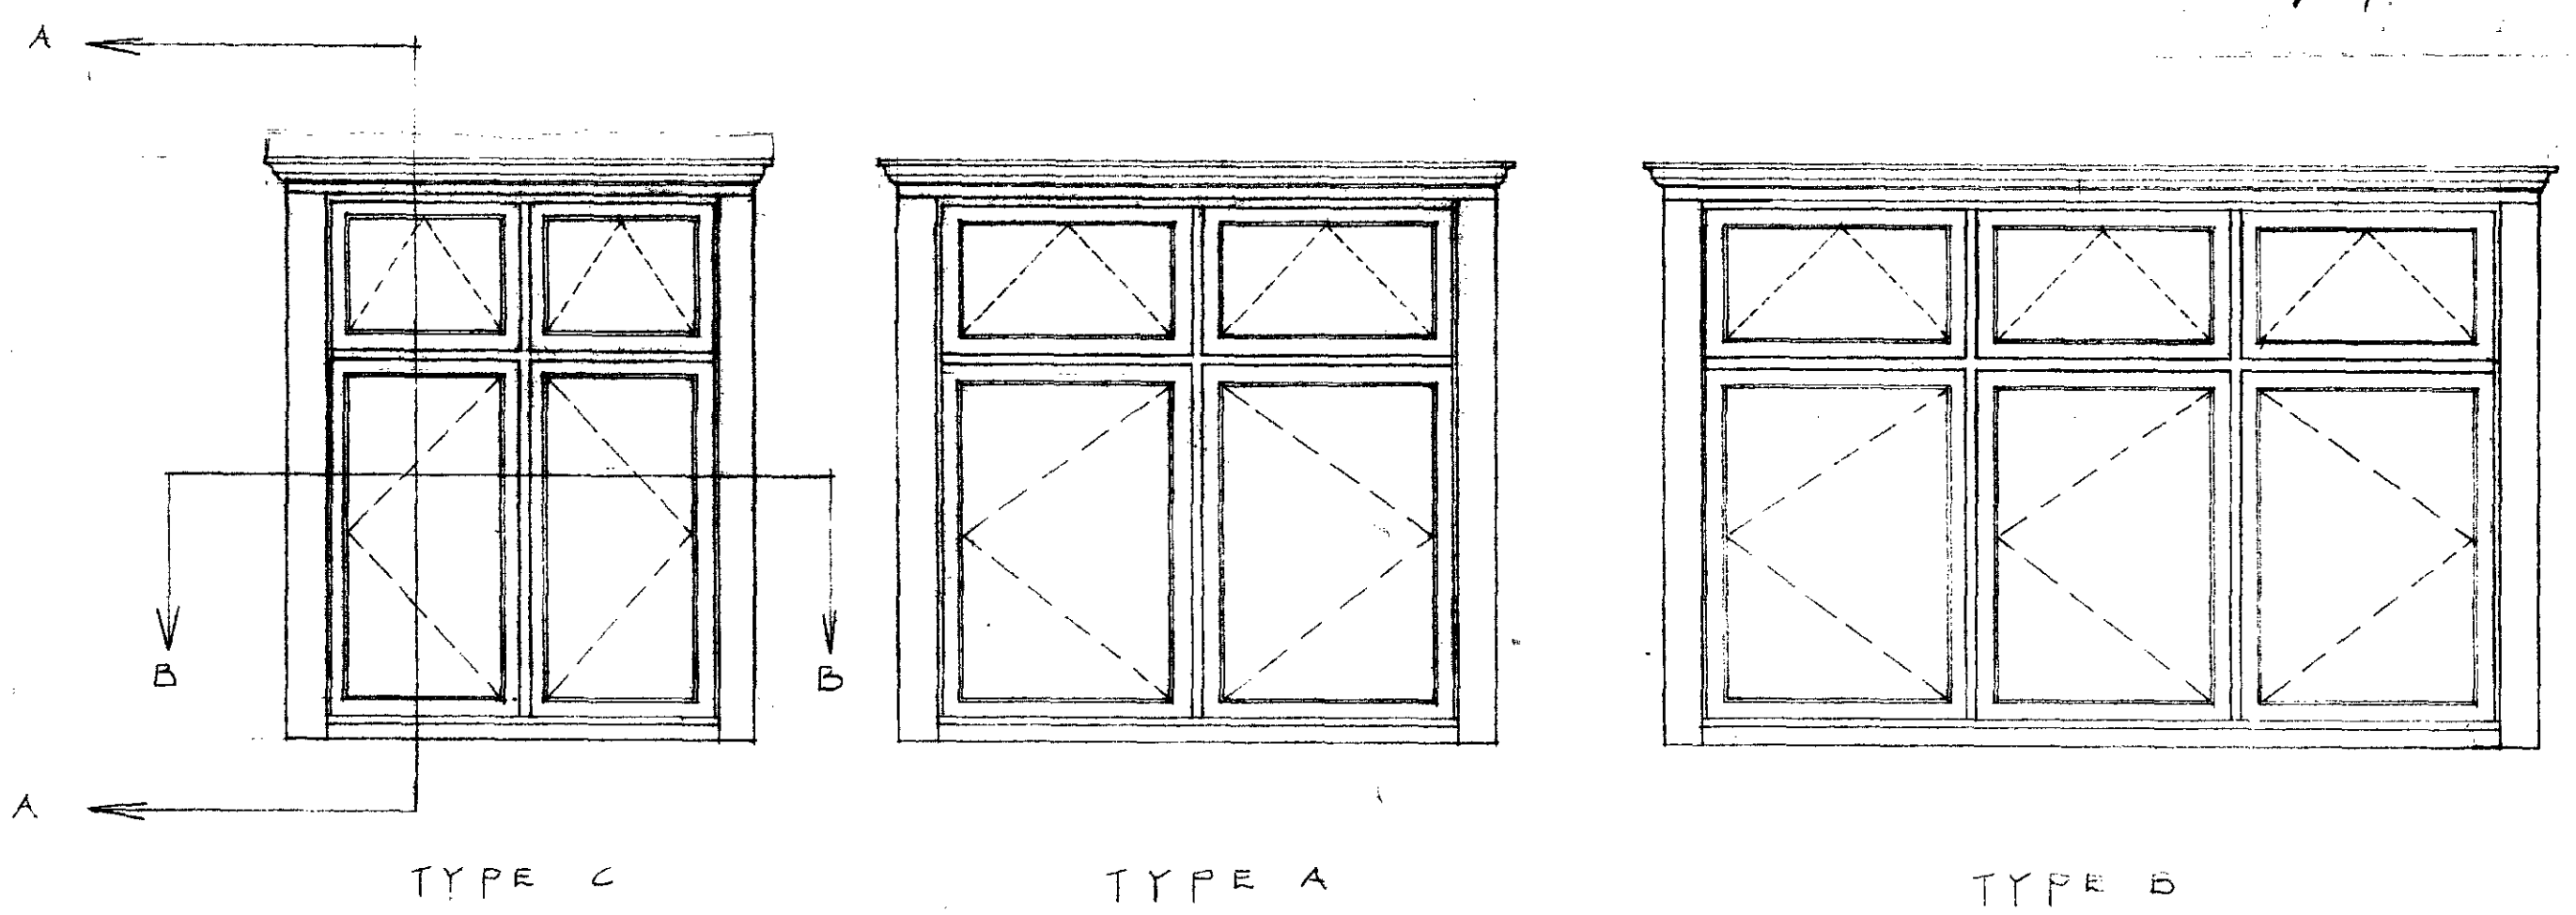

WINDOW ELEVATIONS SCALE 1:20

contract title	AVENUE CHAMBERS, LONDON, W.C.1.	scale	AS SHOWN
drawing title	DORMER WINDOW DETAILS	date	7-11-75
contract	4113	drawn	M.P.
drawing number	54	revision	B
drawing title	WINDOW HT. & ROOF DETAIL REV. CILL DETAIL REV.	date	1-12-75 17-11-75
revision	A Window dimensions revised	date	18-11-75
drawn	M.P.	checked	K.C.

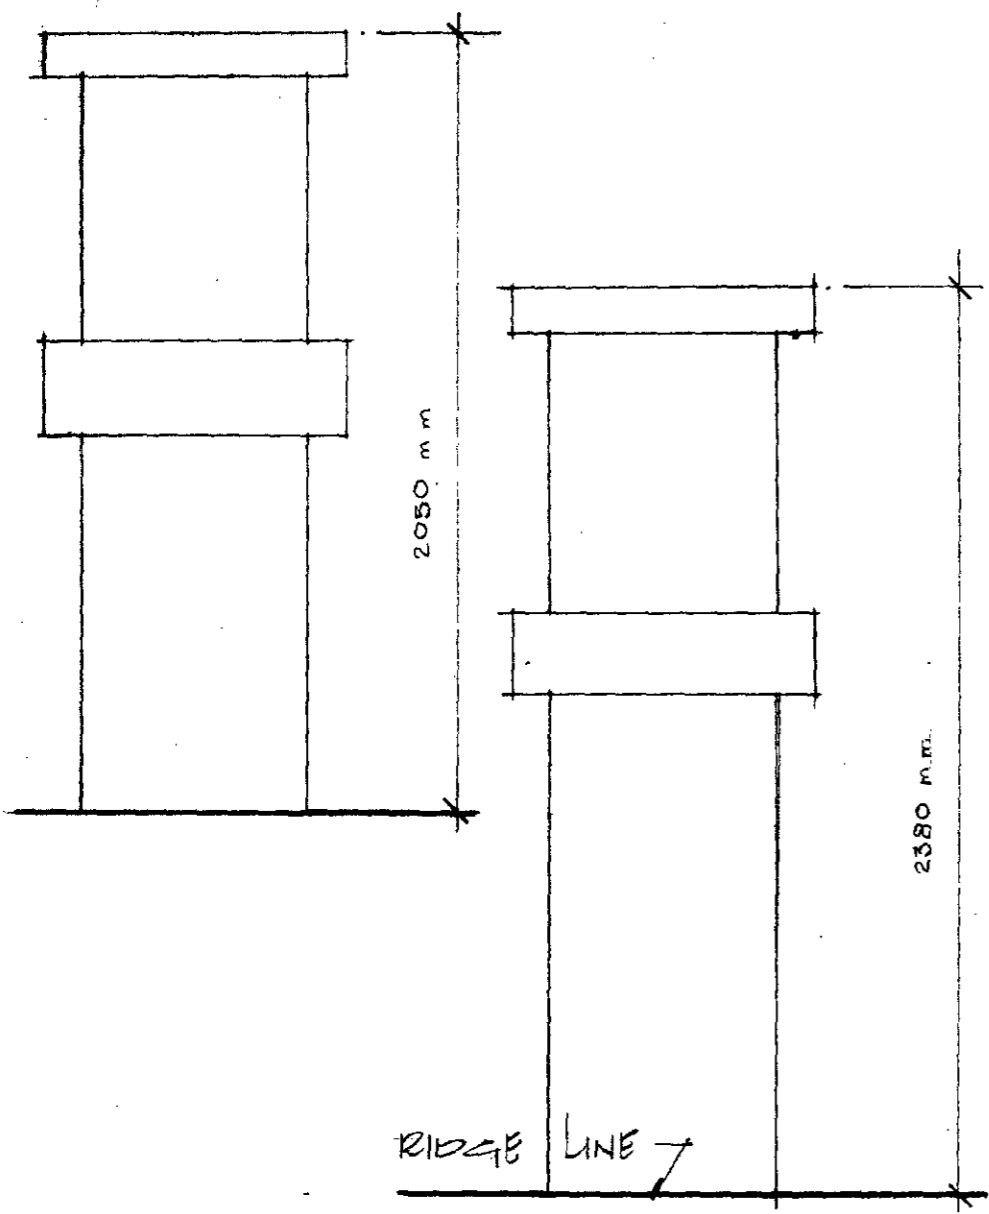

ELEVATION 'A'


ELEVATION 'B'

NOTE


ELEVATION 'A' SHOWS THE RELATIVE POSITION OF CHIMNEY AND RIDGE LINE OF THE CHIMNEYS ALONG THE SOUTHAMPTON ROW FACADE TO THAT OF CHIMNEYS ALONG THE VERNON PLACE FACADE.

ELEVATION 'B' SICILIAN AVENUE CHIMNEY RELATIVE TO VERNON PLACE CHIMNEY

FOR SIZES & LOCATION OF CHIMNEYS, REFER TO DRAWING NO. 413/23 - ROOF PLAN

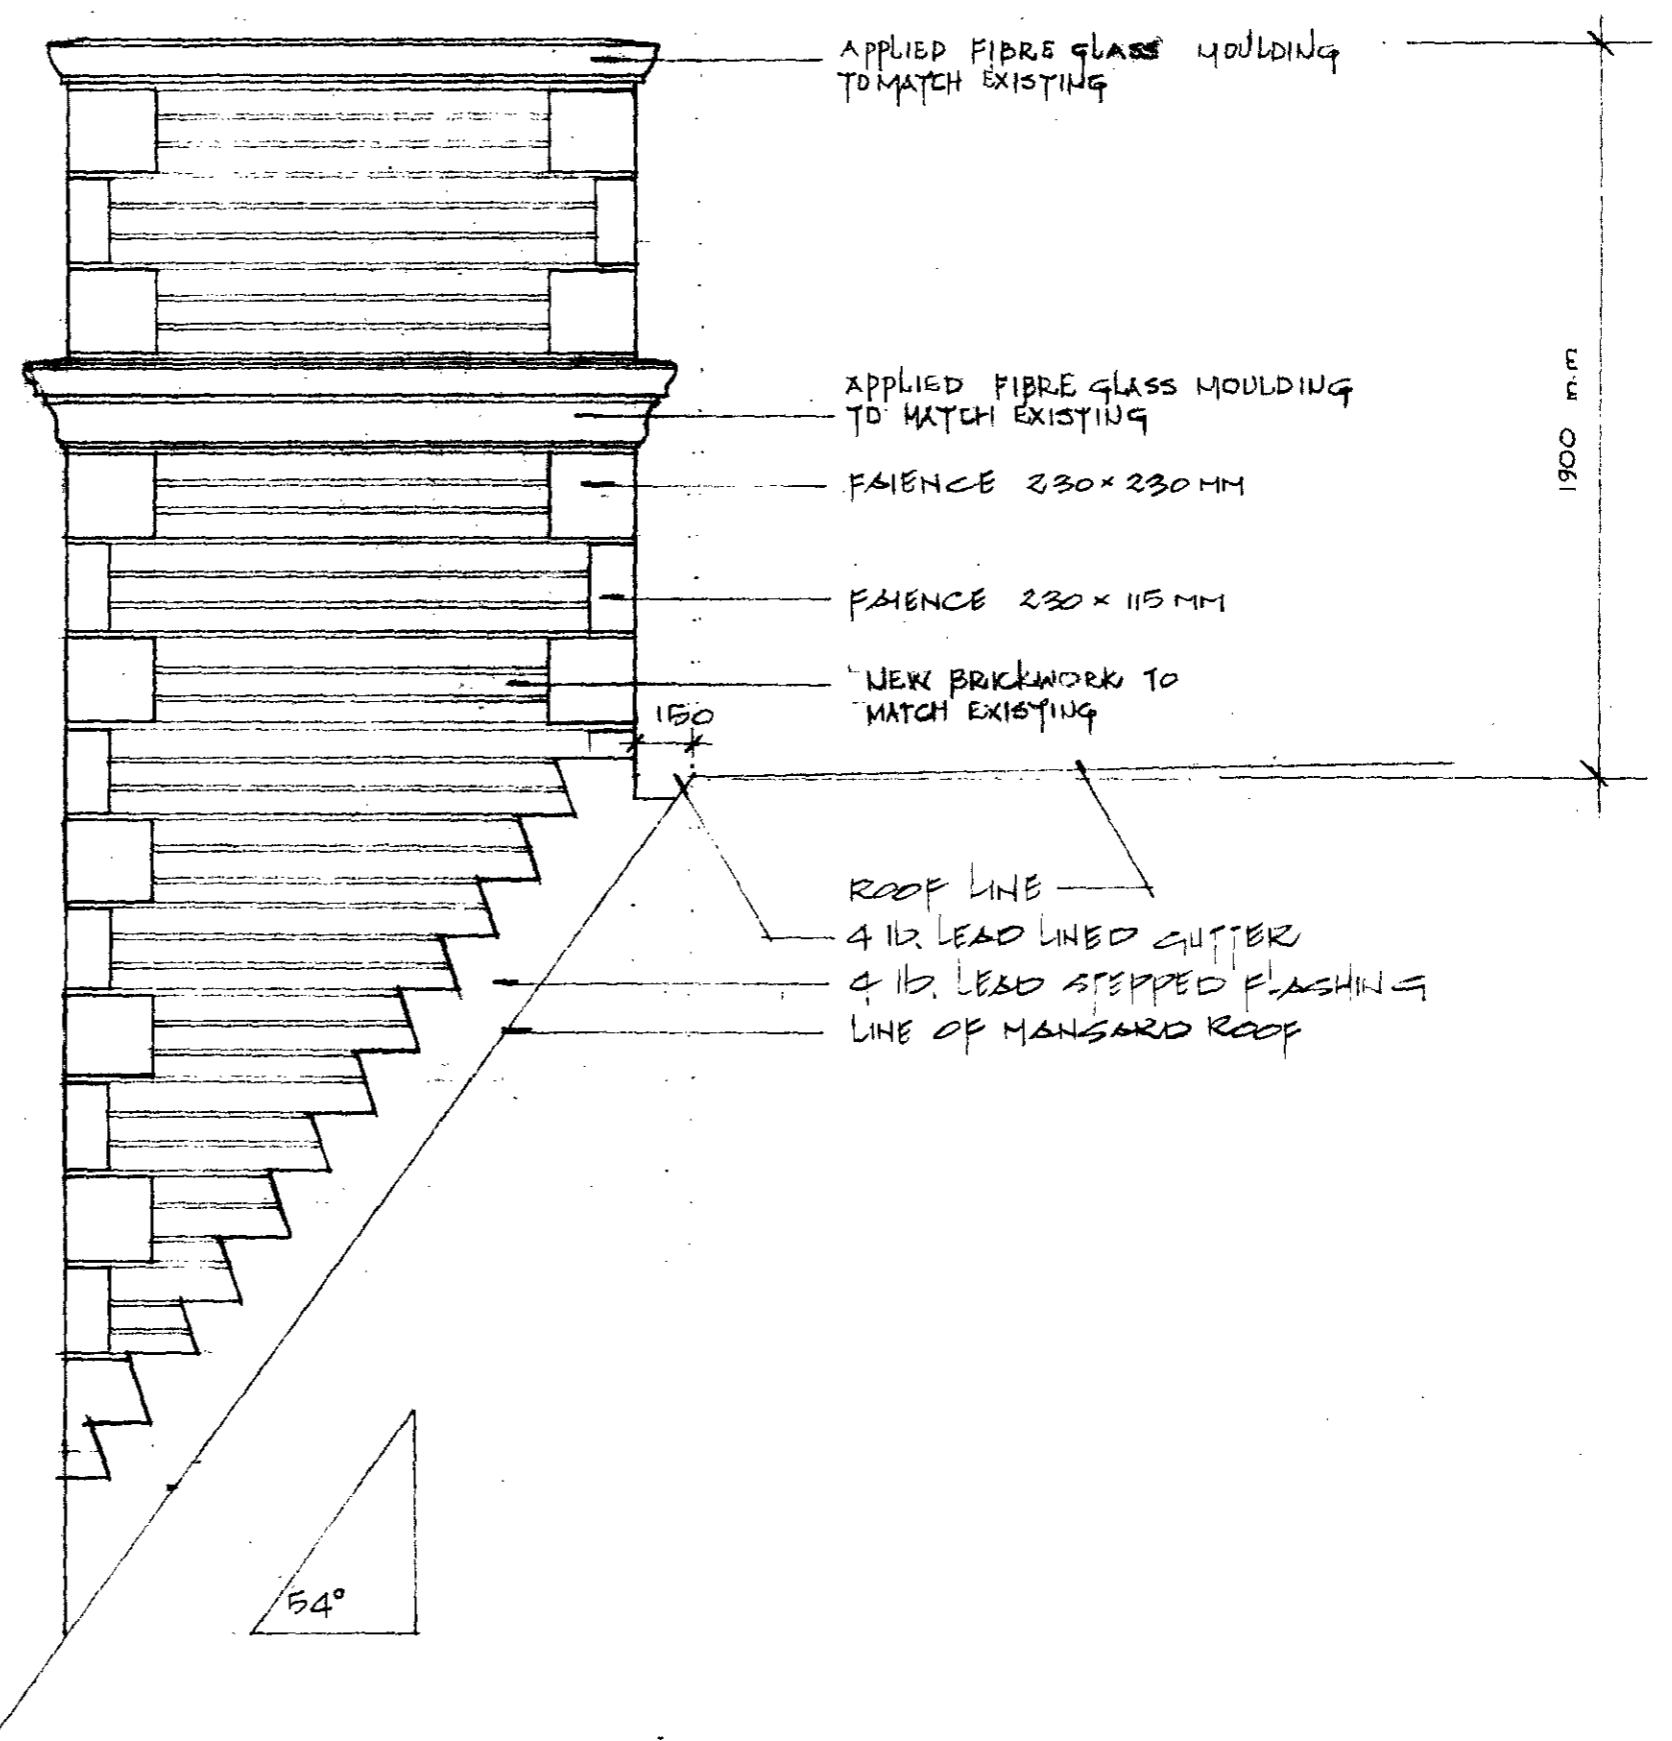


SIDE ELEVATION OF CHIMNEY FACING VERNON PLACE

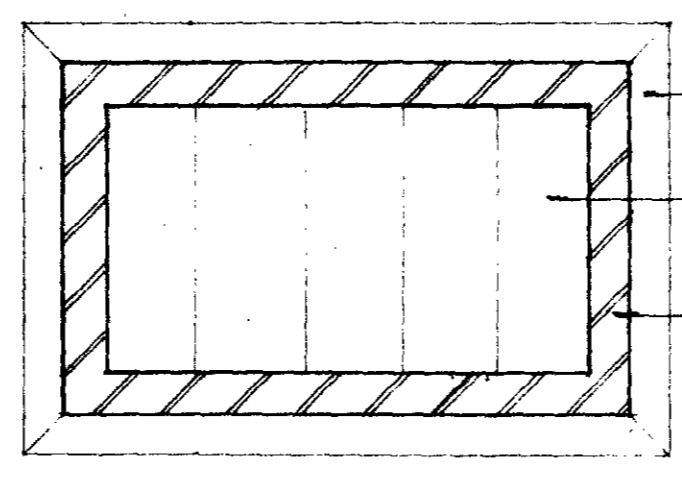


PLAN

- LINE OF APPLIED FIBRE GLASS MOULDING TO MATCH EXISTING
- LIGHT WEIGHT CONCRETE BLOCK IN-FILL
- NEW 112.5 mm BRICKWORK TO MATCH EXISTING

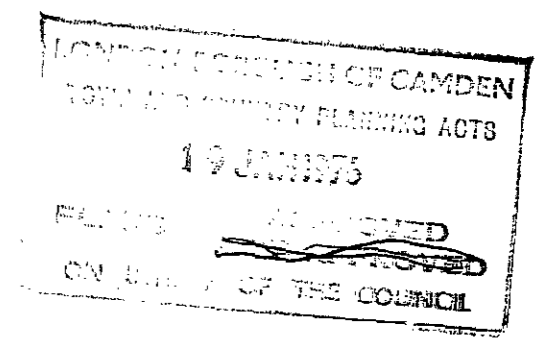


N14 21 A 21888
HB 1286

contract title AVENUE CHAMBERS, 1/6 VERNON PLACE, 25/35 SOUTHAMPTON ROW, 6/20 SICILIAN AVENUE, LONDON W.C.1		drawing title CHIMNEY STACK, PLAN, ELEVATION		scale 1:20
contract T P Bennett & Son Chartered Architects 262 High Holborn WC1V 7DU Telephone 01 405 9277		contract 4113	drawing number 52	date 5-11-75
		drawing number 52		revision 3

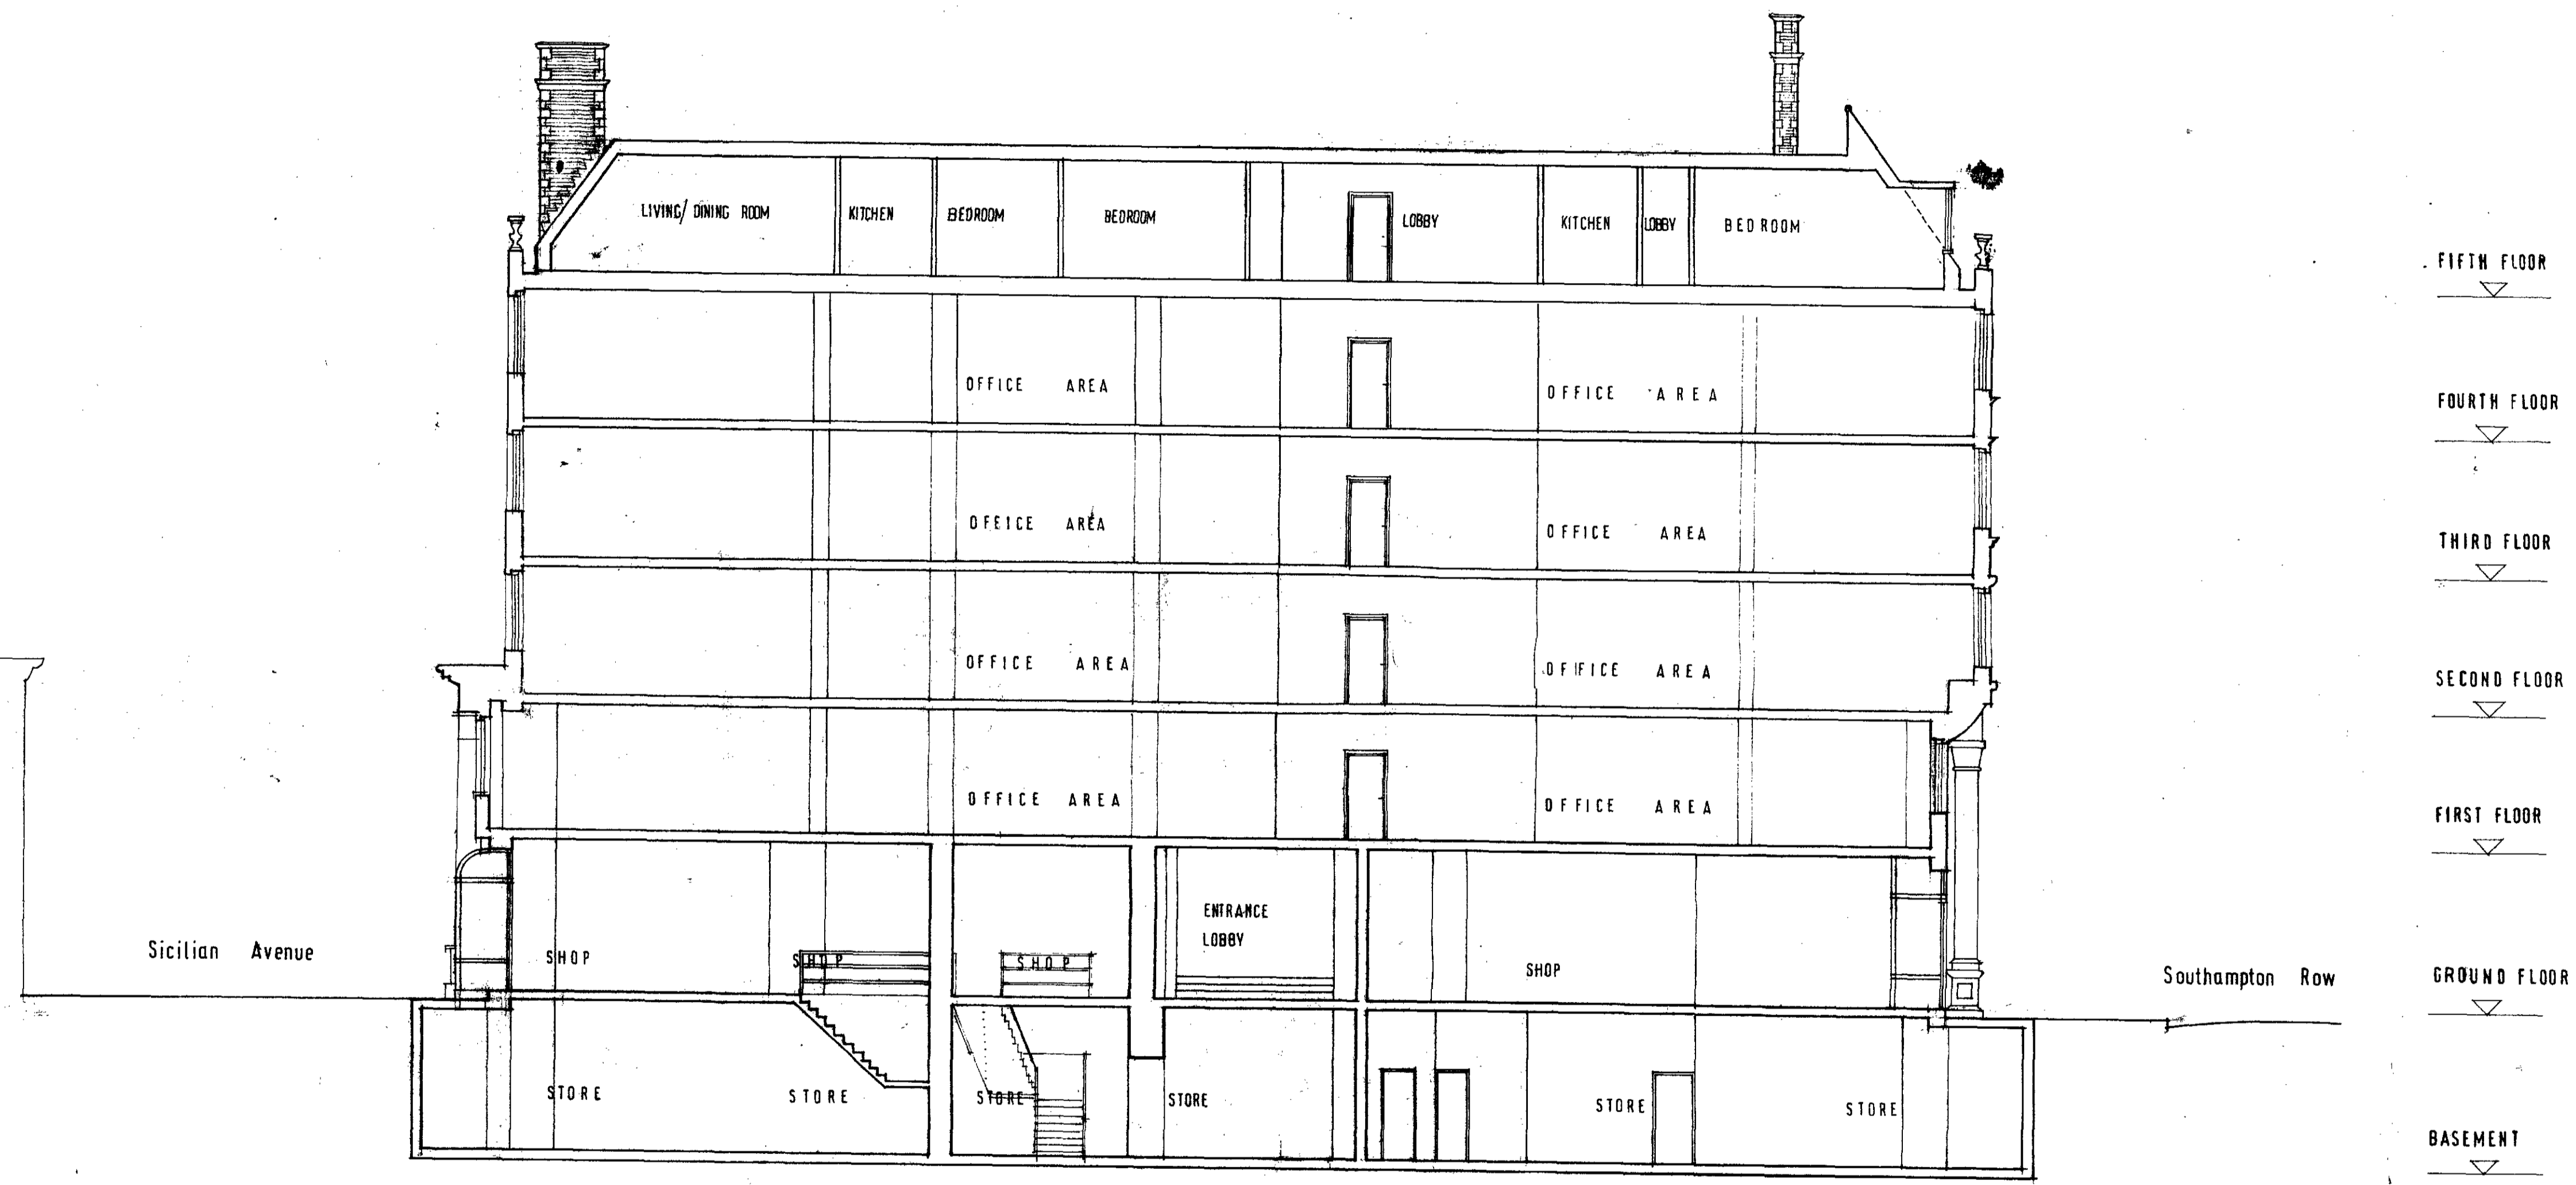

SECTION B-B

FIFTH FLOOR
 FOURTH FLOOR
 THIRD FLOOR
 SECOND FLOOR
 FIRST FLOOR
 GROUND FLOOR
 BASEMENT

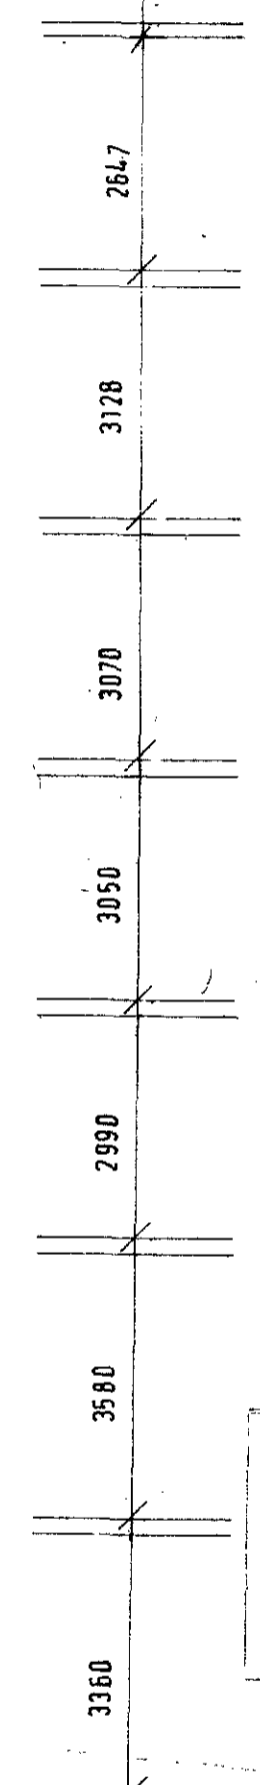

LEAFY ON BEHALF OF CAMDEN
 TOWN AND COUNCIL PLANNING ACTS
 19 JANUITS
 PLANNING APPROVED
 ON BEHALF OF THE COUNCIL

N14 21 A 21888
 HB 1286

C	4th & 5th floors floor heights rev.	20-11-75	R.P.
B	revision to fourth & fifth floor heights & mansard roof, dormer window, & chimneys	17-11-75	H.P.
A	exist. floor height adjusted to as surveyed	9-9-75	K.C.

contract title
AVENUE CHAMBERS
 Nos 1 to 7 SOUTHAMPTON ROW
 LONDON W.C.1.

TP Bennett & Son
 Chartered Architects
 246 High Holborn WC1V 7DU
 Telephone 01 405 9277


drawing title
SECTION B-B

scale
 1/100

date
 23.5.75

drawn
 P. H.

contract drawing number revision
 4113 25 C

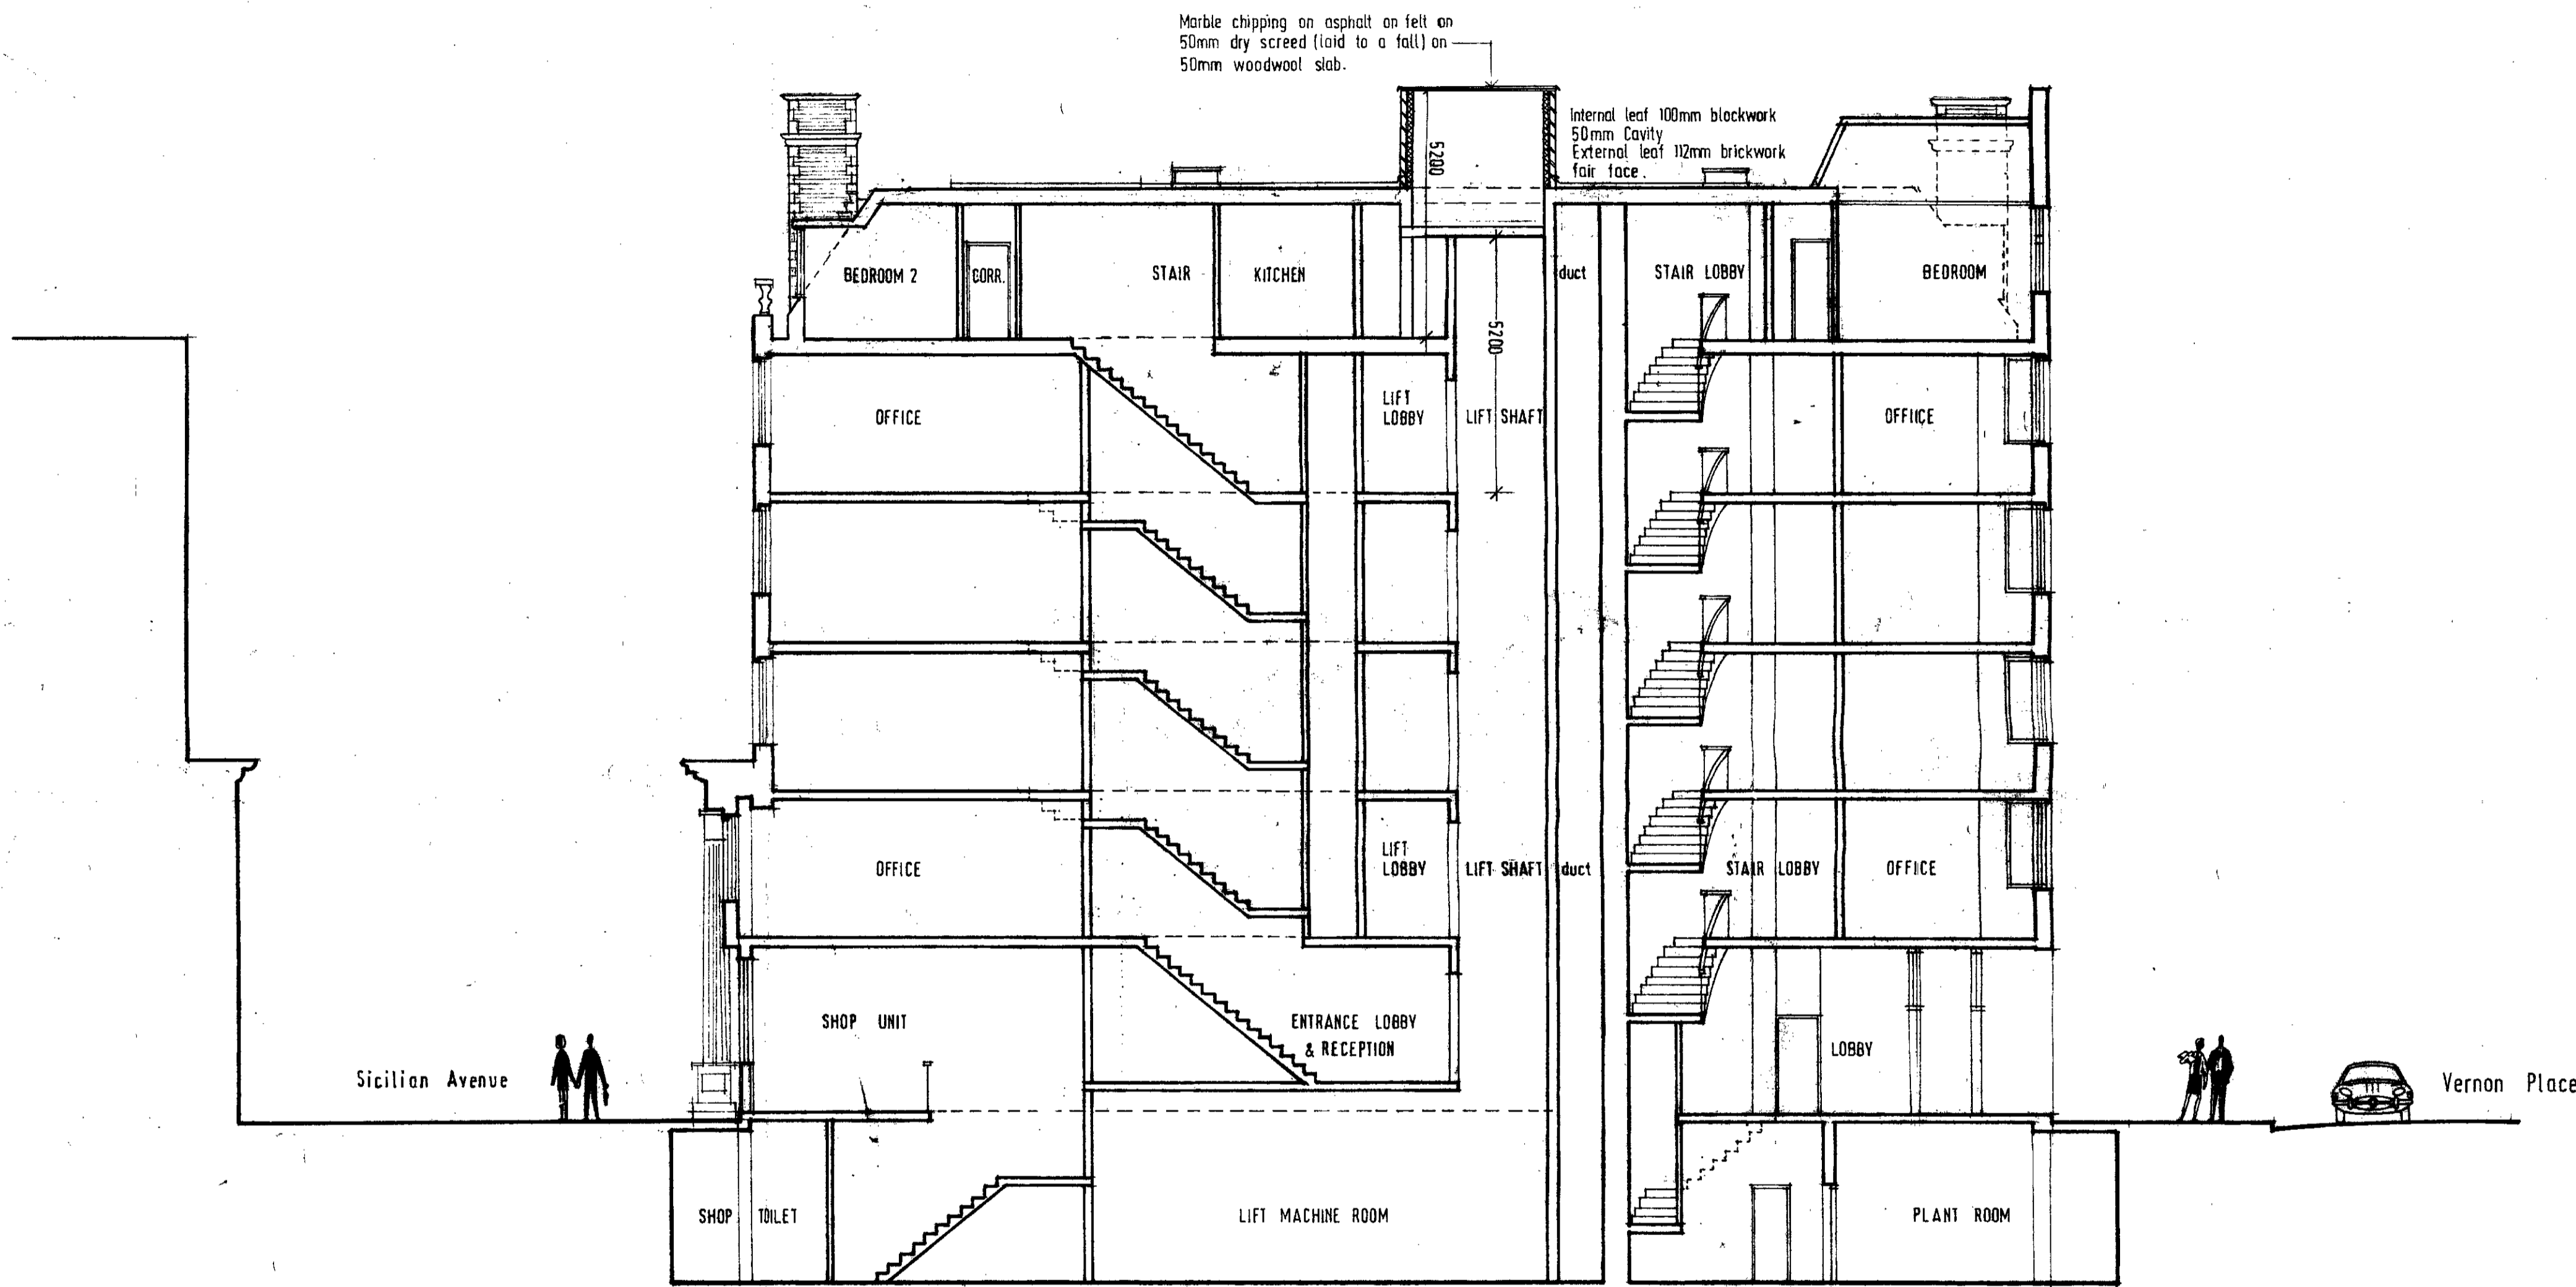

Marble chipping on asphalt on felt on 50mm dry screed (laid to a fall) on 50mm woodwool slab.

Internal leaf 100mm blockwork
50mm cavity
External leaf 112mm brickwork
fair face

FIFTH FLOOR	F.F.L.	2817
FOURTH FLOOR	F.F.L.	3128
THIRD FLOOR	F.F.L.	3070
SECOND FLOOR	F.F.L.	3050
FIRST FLOOR	F.F.L.	2990
GROUND FLOOR	F.F.L.	3580
BASEMENT	F.F.L.	3360

LONDON BOROUGH OF CAMDEN
TOWN AND COUNTRY PLANNING ACTS
19 JAN 1975
PLANS APPROVED
ON BEHALF OF THE COUNCIL


SECTION A-A

JTB/NLY/21/A/21888
1/12/75

Lift overrun wall enclosure revised	1-12-75	R.P.
4th & 5th floor height amended Wall construction of lift overrun.	20-11-75	R.P.
Notes added regarding lift shaft wall & slab	19-11-75	R.P.
Fifth floor height amended. Chimney stack position revised.	17-11-75	R.P.
Staircase revised, floor height adjusted	5-9-75	K.C.

contract title	scale	revision
AVENUE CHAMBERS Nos 1 to 7, SOUTHAMPTON ROW LONDON WC1	1-100	D
contract	drawing number	
T.P. Bennett & Son Chartered Architects 245 High Holborn WC1V 7DU Telephone: 01-405 8277	4113 24	
drawing title	date	
SECTION A-A	23-5-75	
drawn		
K.C. FU		

NOTE: FOR ROOF DETAILS, REFER TO DRWG. L113/53

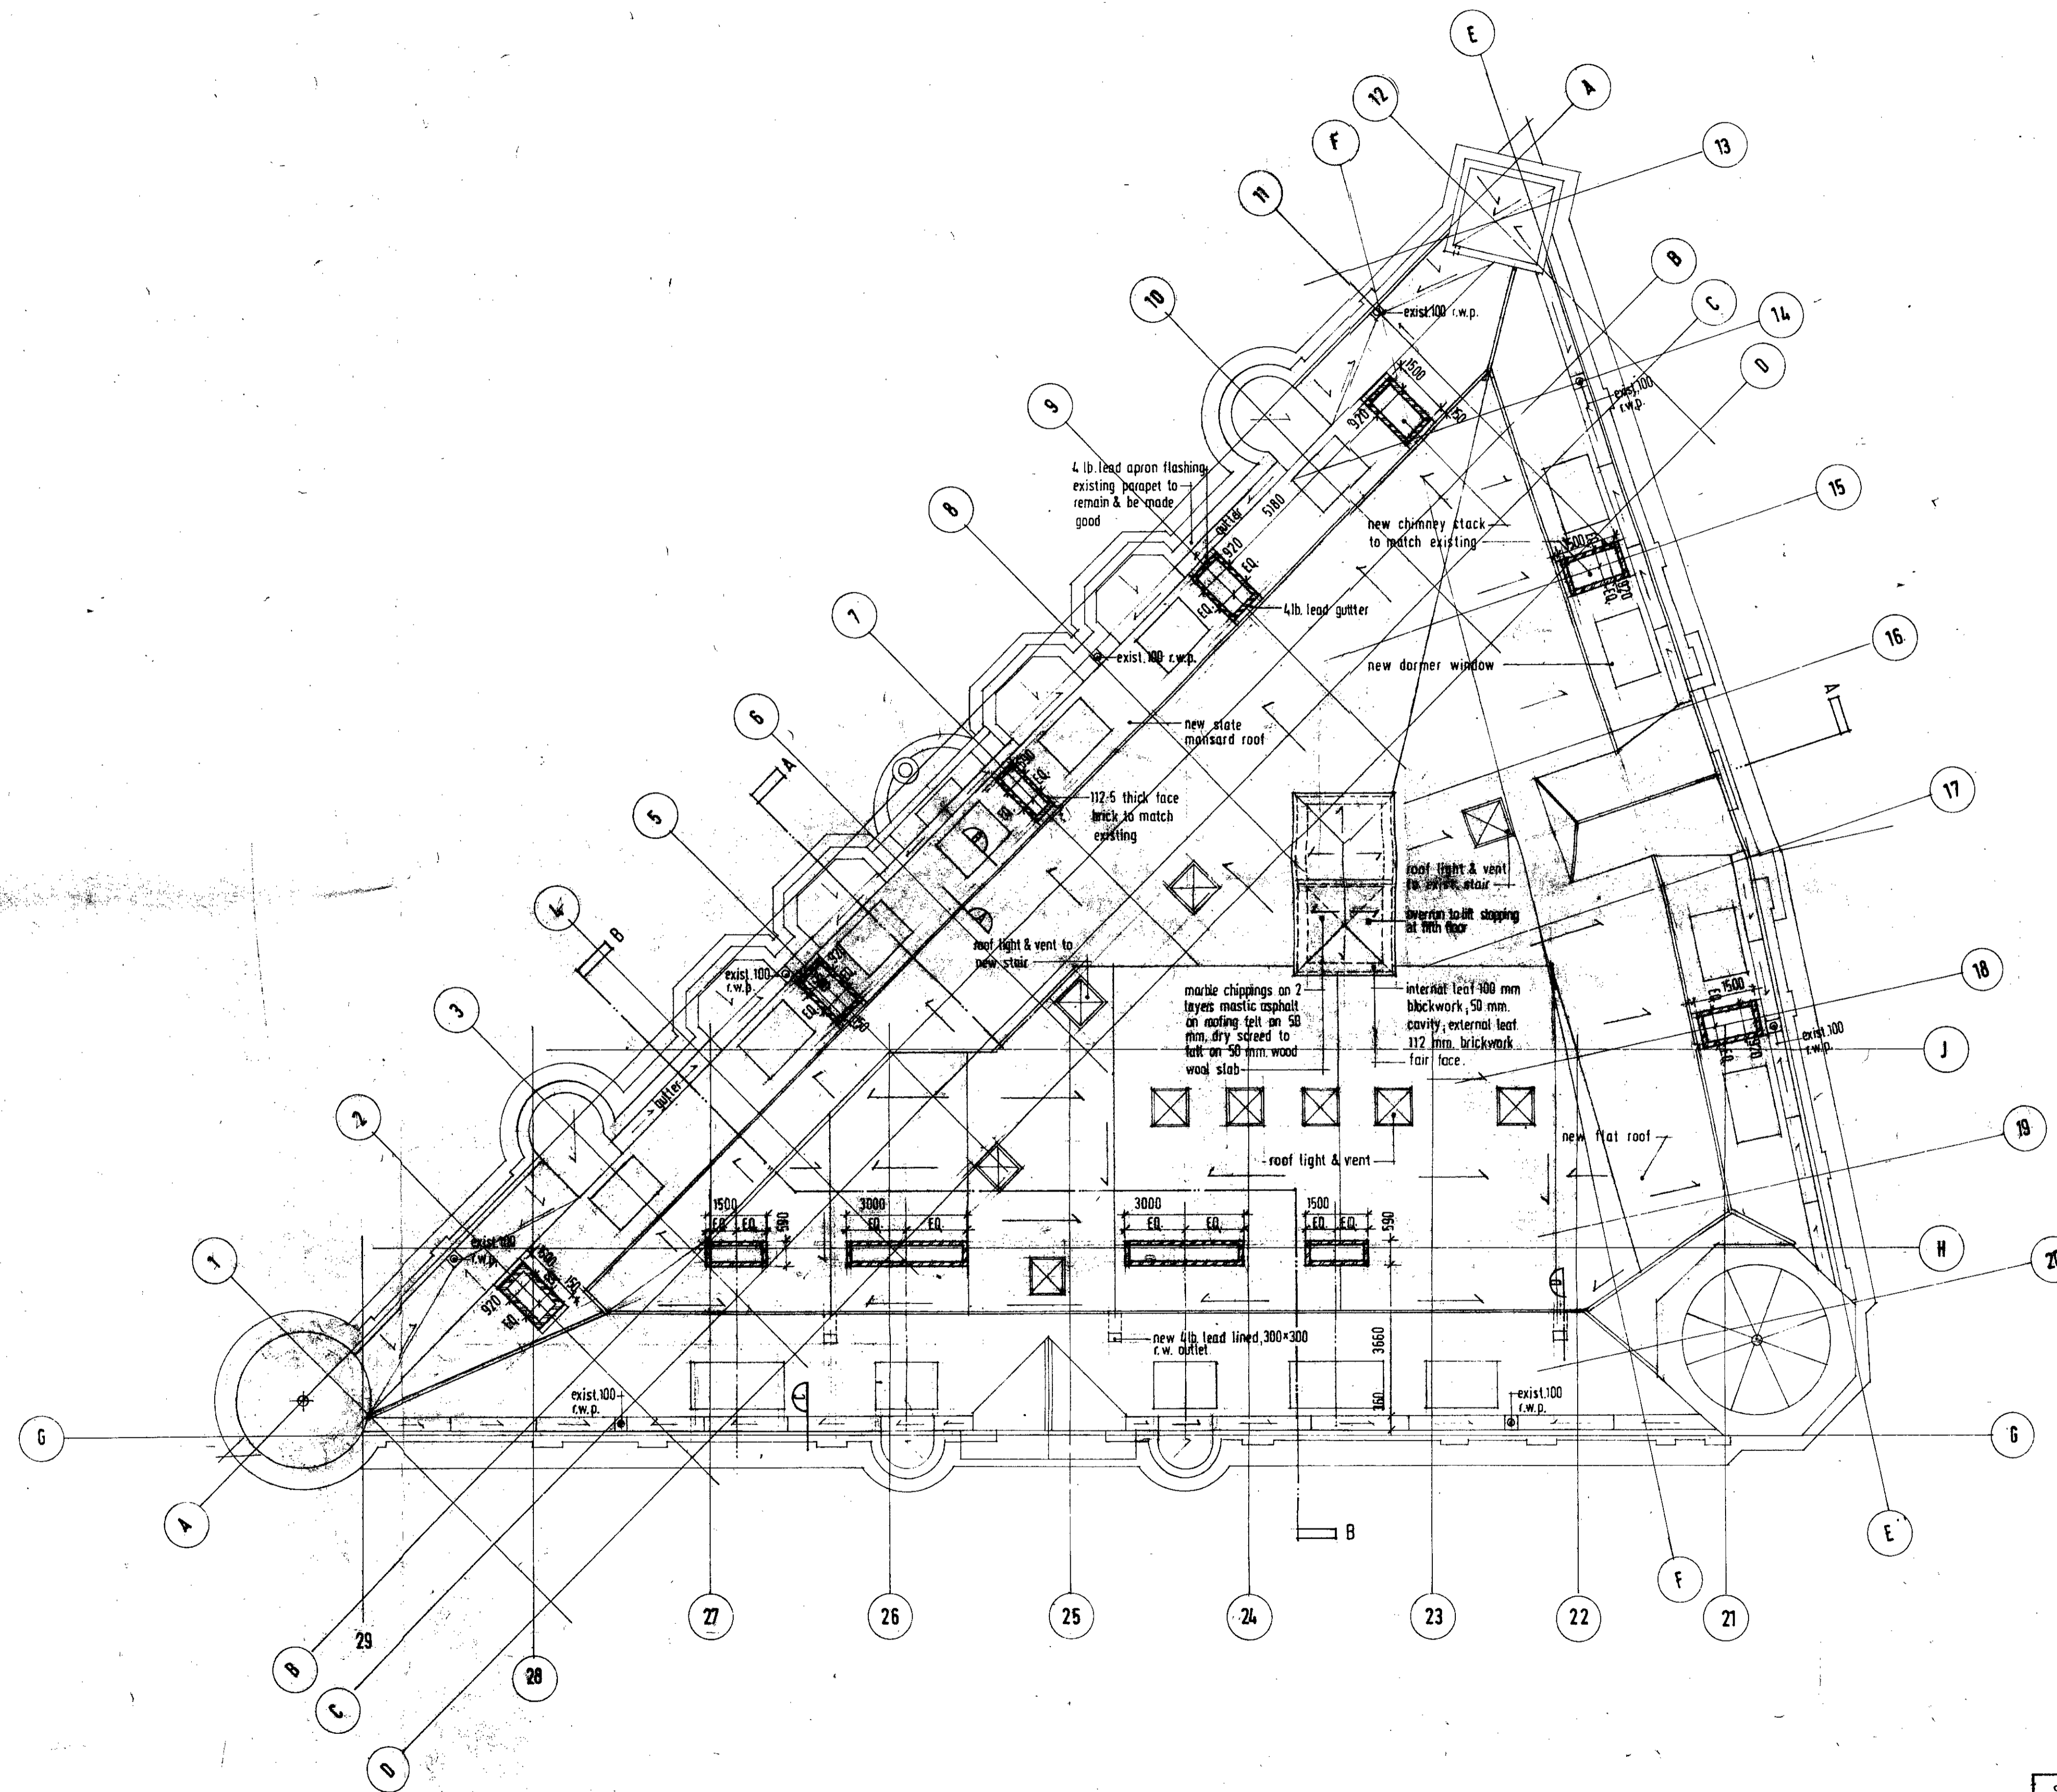

LONDON CORPORATION OF CAMDEN
TOWN AND COUNTY PLANNING ACTS
19 JAN 1975
PLANS APPROVED
NOT APPROVED
ON BEHALF OF THE COUNCIL

N14 21 A 2188F
4B1286

Lift overrun wall enclosure revised	1-12-75	R.P.
roof hips chimney at grid 2, roof drain, lift overrun const. rev., roof lights adj.	21-11-75	K.C.
notes added about lift shaft construction	19-11-75	K.C.
gutter, chimney stack, ridge lines revised	17-11-75	K.C.
chimney stack details revised	30-10-75	M.P.
roof light & vent repositioned	1-9-75	K.C.

contract title
**AVENUE CHAMBERS
LONDON W.C.1.**

T.P. Bennett & Son
Chartered Architects
246 High Holborn WC1V 7DU
Telephone 01 405 9277


drawing title ROOF PLAN	scale 1-100
date 23-5-76	drawn K.C. FD
contract number 473	revision E



LONDON BOROUGH OF CAMDEN
 TOWN AND CO. LAND SURVEYING AUTHORITY
 19 JANUARY 1974
 PLANNING PERMISSION GRANTED
 ON BEHALF OF THE COUNCIL

N14 21 A 21888
 HB 1286

B	1-12-75	Height of chimney stacks amended	P.P.
A	18/75	DORMER WINDOWS & CHIMNEY STACK ALTERED	BY
REV	DATE	DESCRIPTION	
contract title		drawing title	scale
AVENUE CHAMBERS Nos 1-7 SOUTHAMPTON ROW LONDON W.C.1.		ELEVATION TO VERNON PLACE.	1-100
contract		drawing number	date
TP Bennett & Son Chartered Architects 248 High Holborn WC1V 7DU Telephone 01 405 9277		4113 12	MAY 74
		revision	drawn P. H.

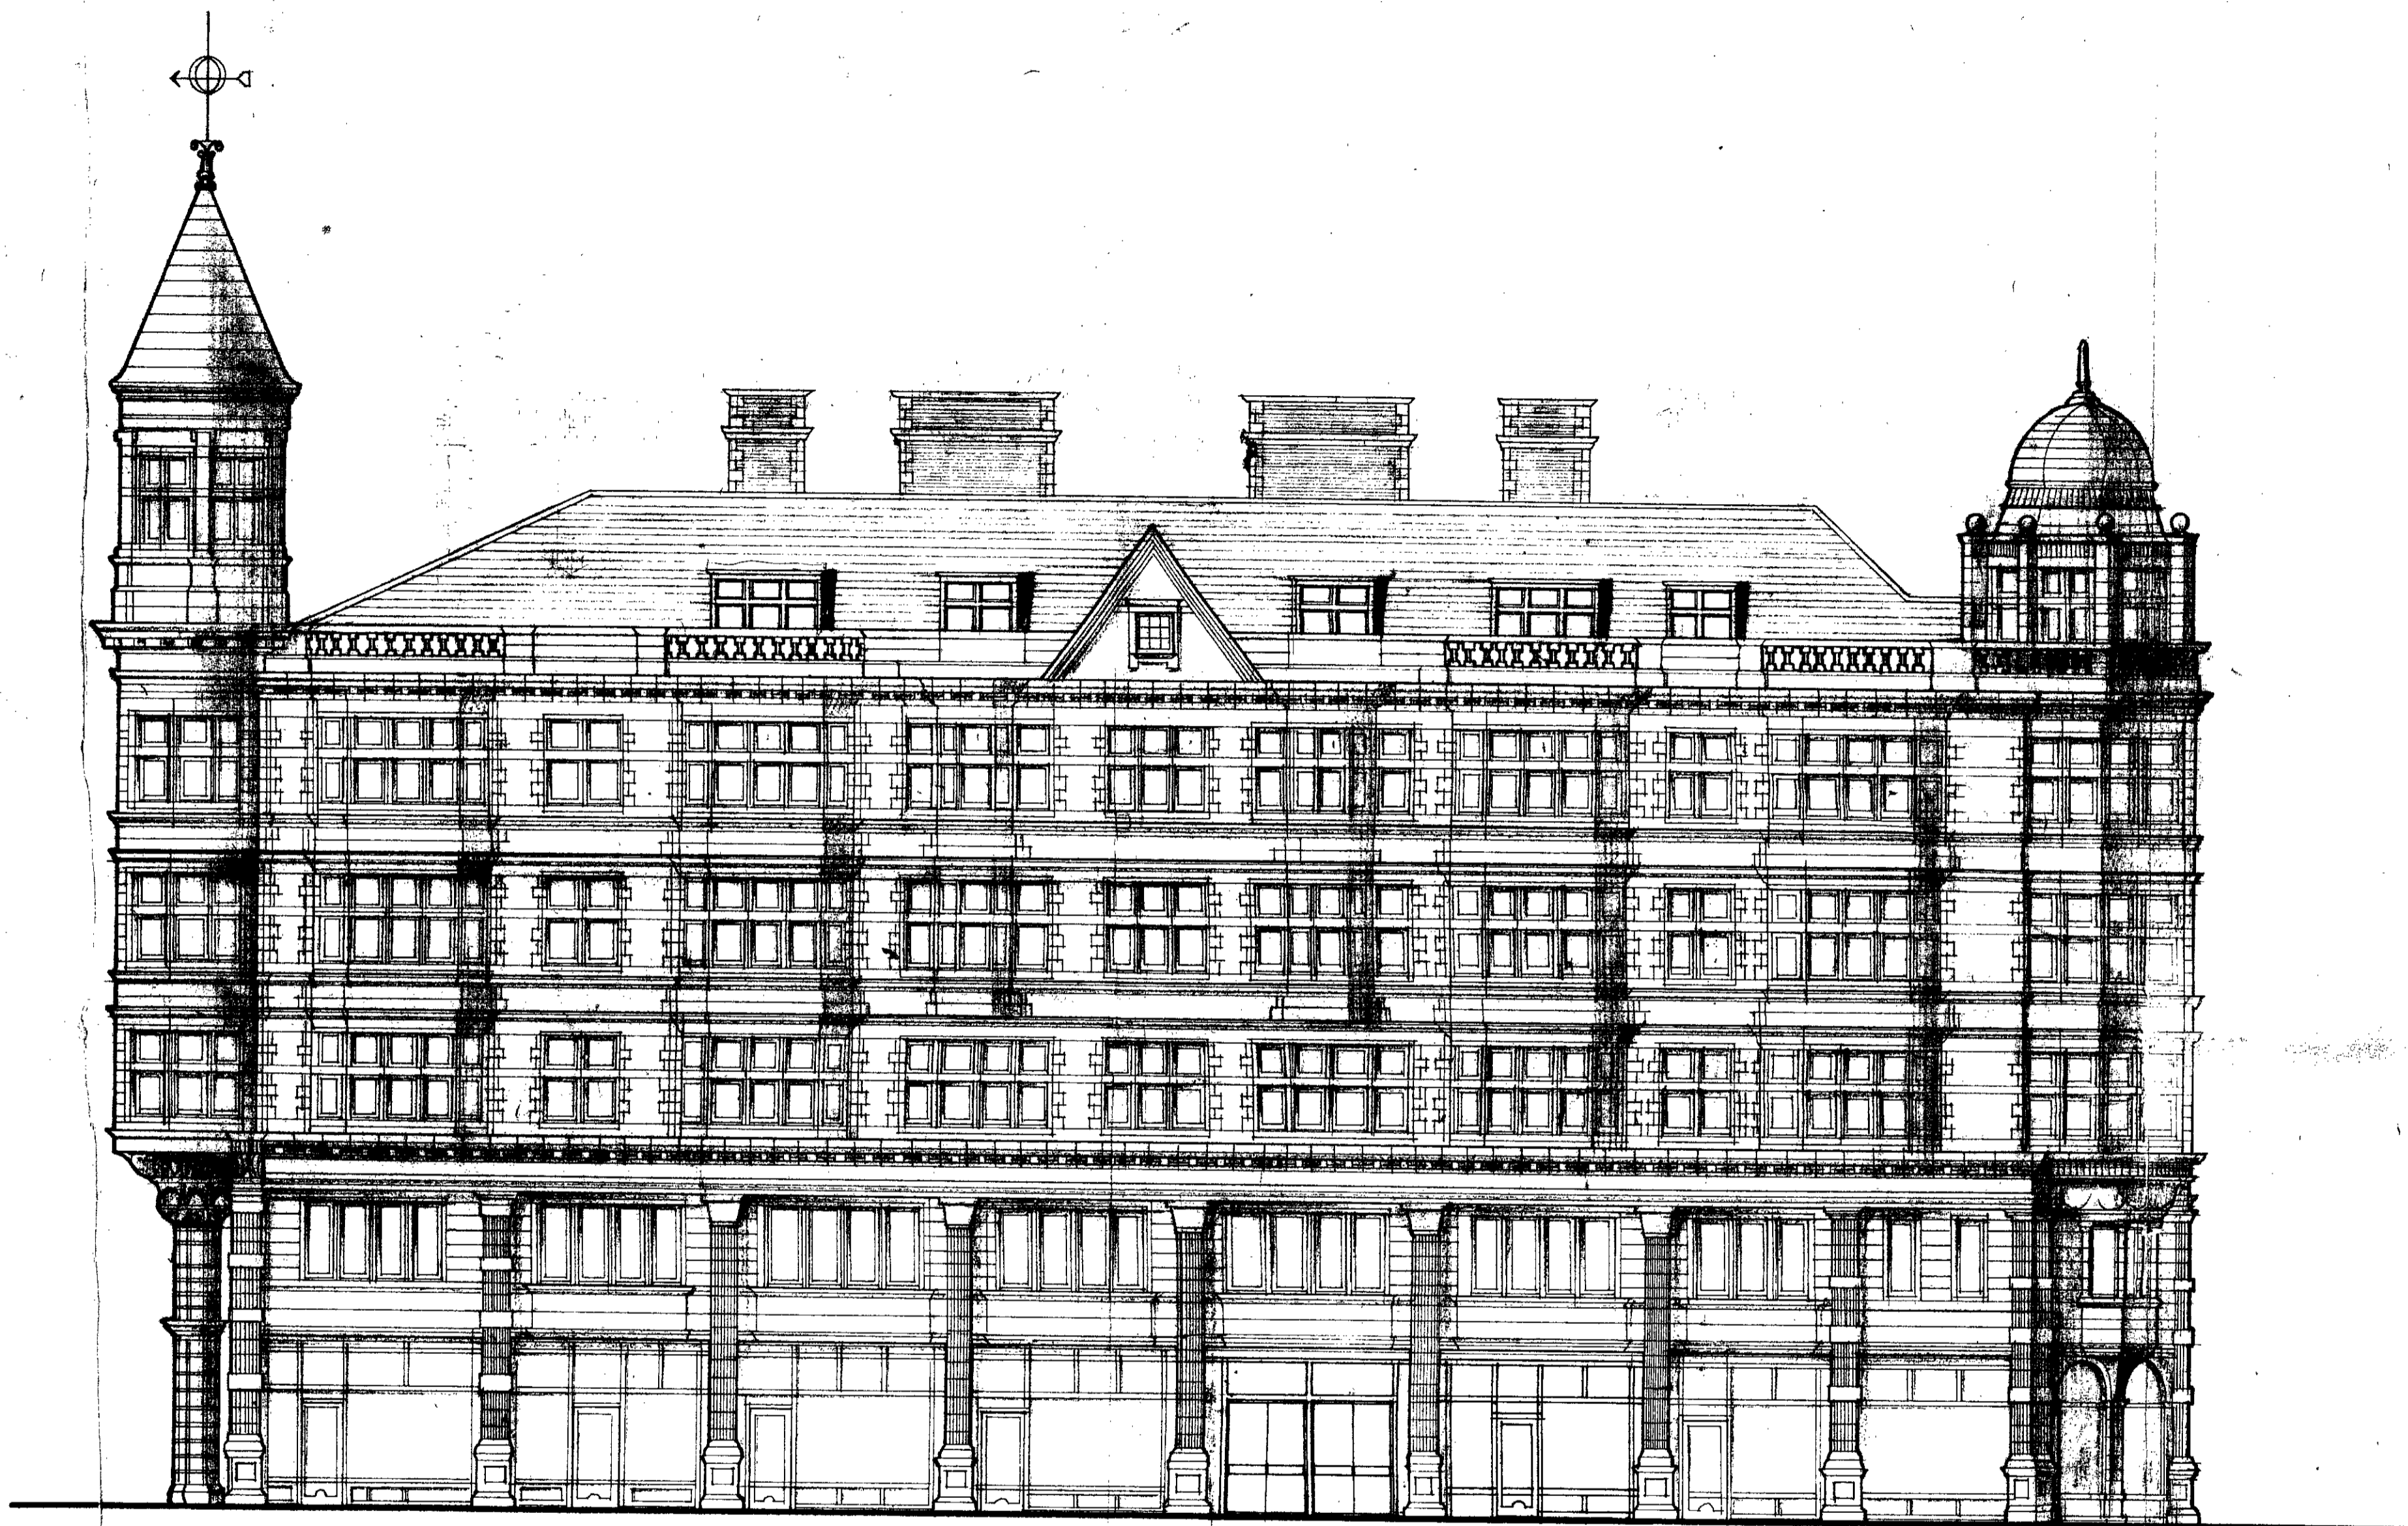

LONDON BUILDING ACT CAMBRIAN
 TOWN AND COUNTRY PLANNING ACTS
 19 JAN 1975
 PLANS APPROVED
 ON BEHALF OF THE COUNCIL


CADCOM

N14/21/A/21888
 HB2286

contract title AVENUE CHAMBERS Nos 1-7 SOUTHAMPTON ROW LONDON W.C.1.	drawing title ELEVATION TO SOUTHAMPTON ROW.	scale 1-100
T P Bennett & Son Chartered Architects 246 High Holborn WC1V 7DU Telephone 01 405 9277	contract drawing number 4113 11	date MAY 74 drawn R. H. revision B

DATE 15/1/75	DESCRIPTION DORMER WINDOWS ALTERED	BY M.P.
-----------------	---------------------------------------	------------


FIG 75 DORMER WINDOWS AND DISPLAY JACKS REVISED

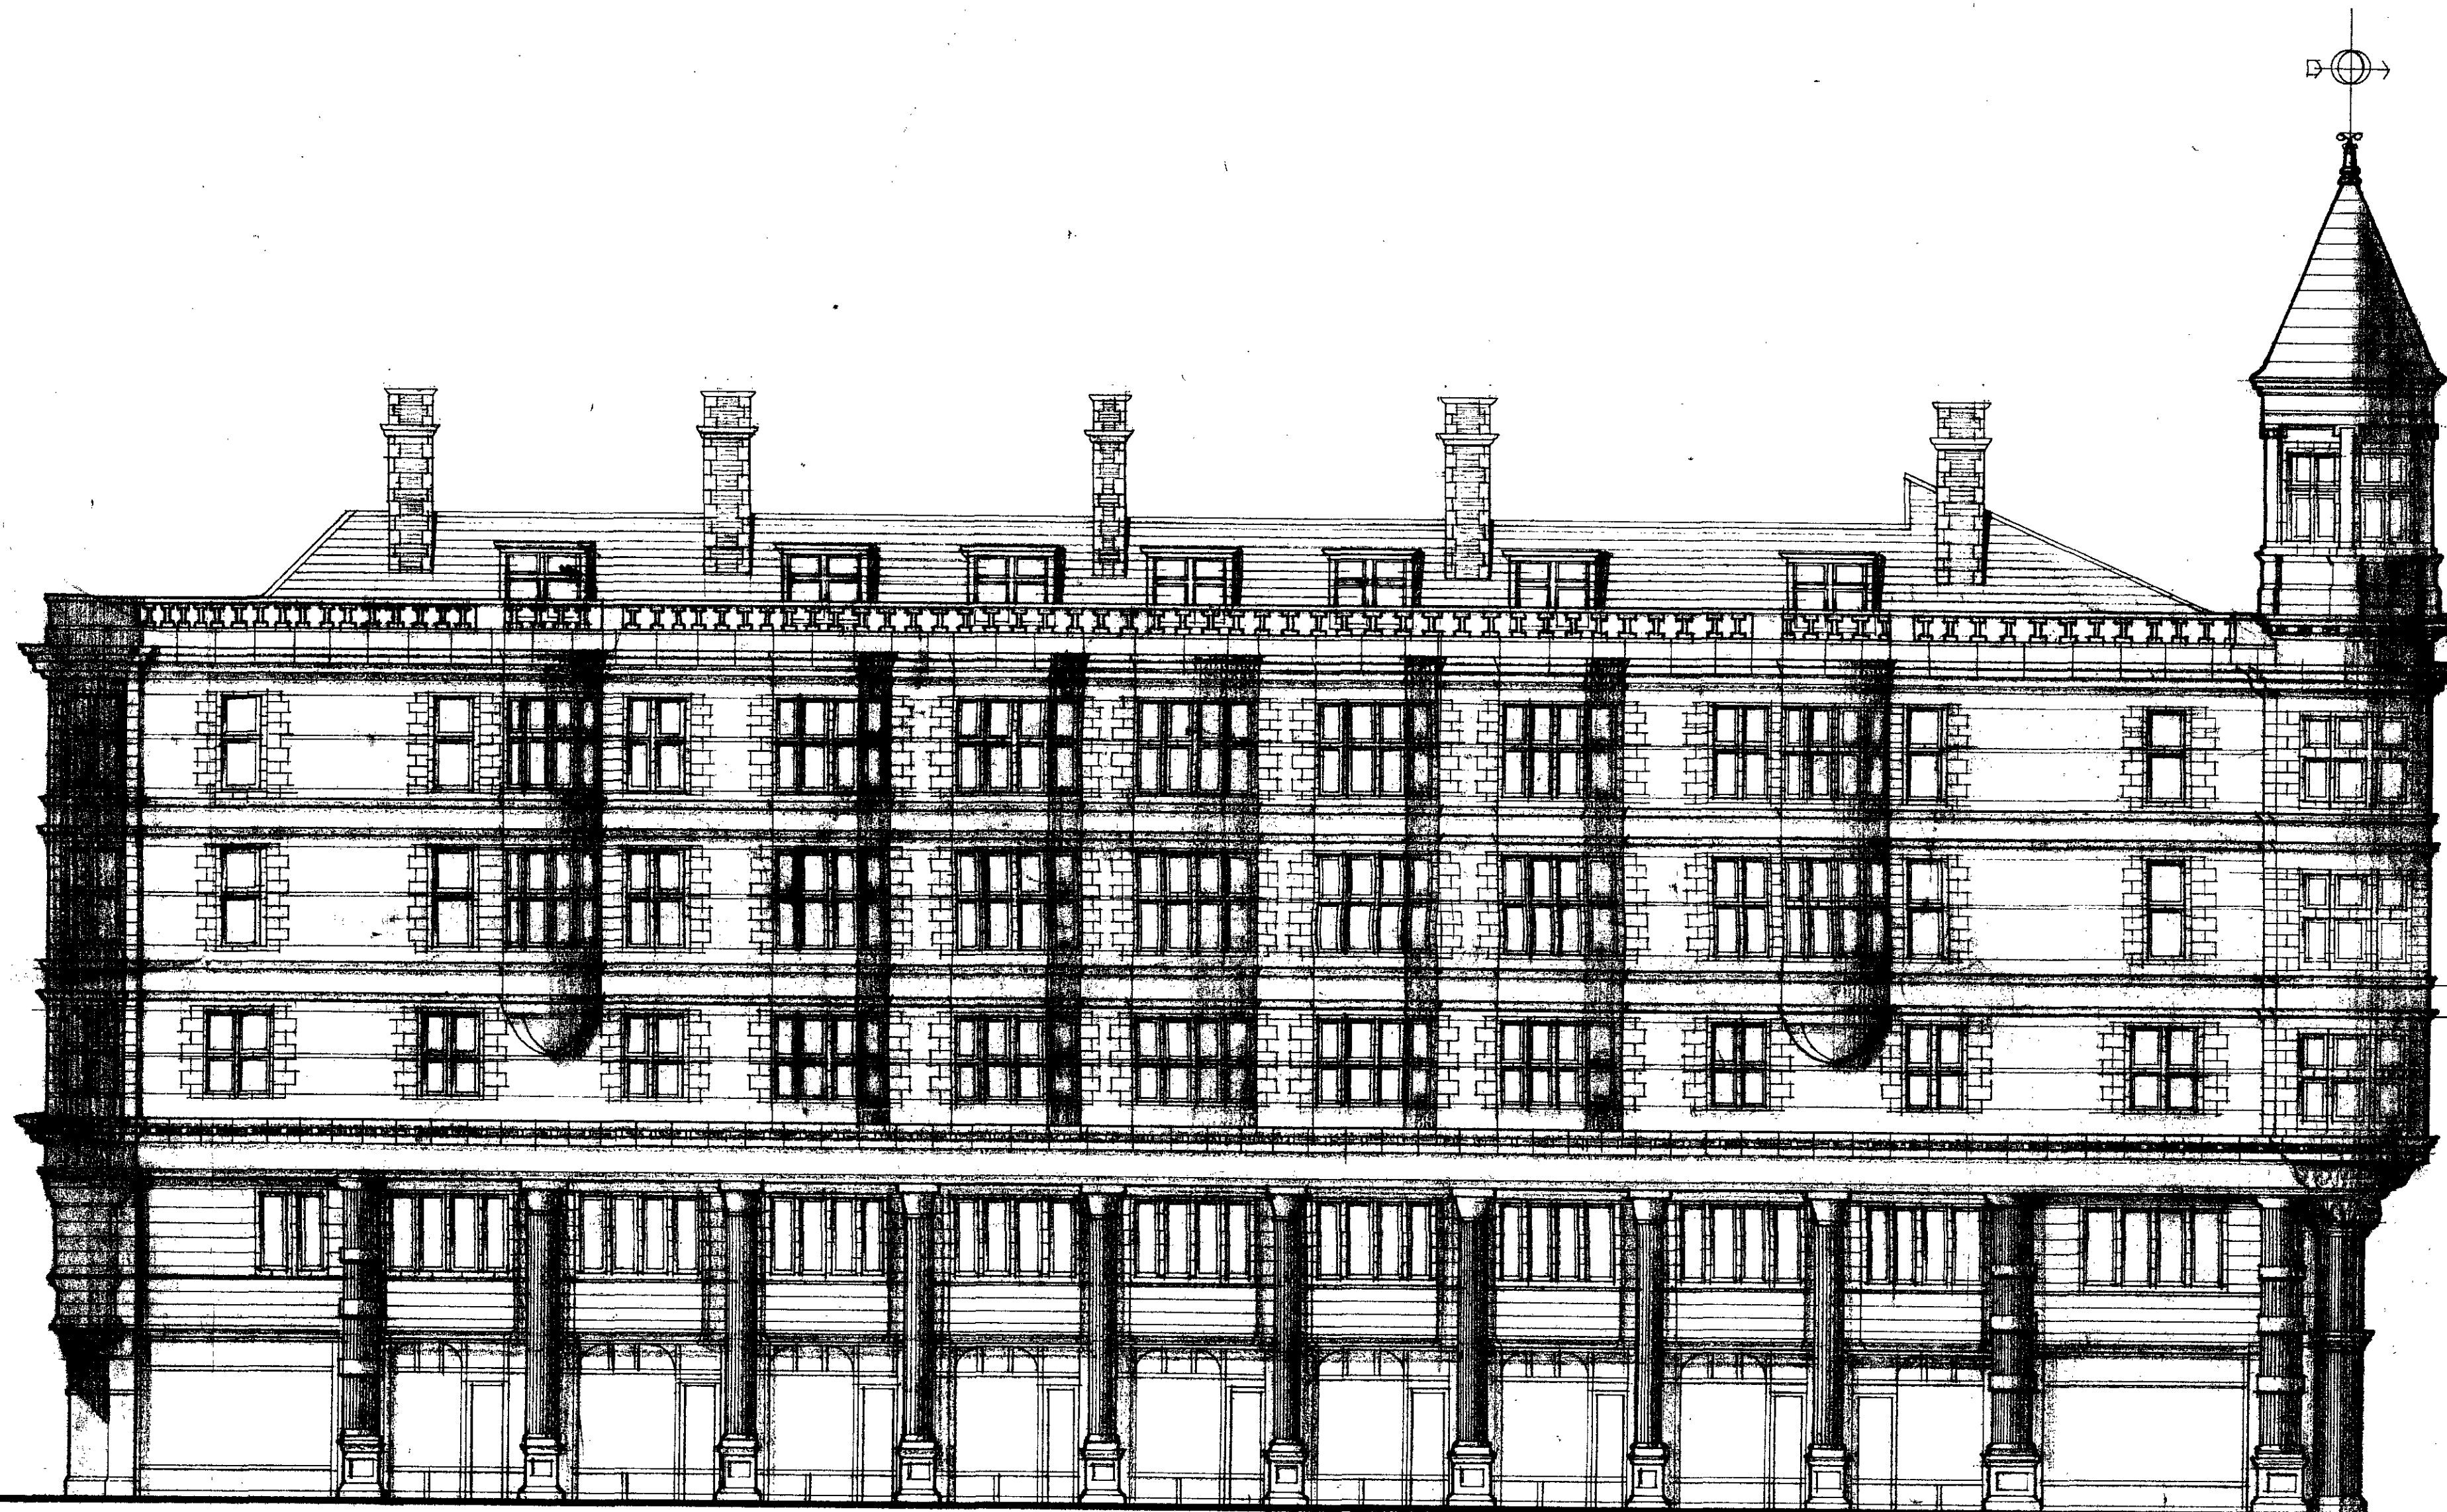

LONDON BOROUGH OF CAMDEN
 TOWN AND COUNCIL BUILDING ACTS
 1969
 PLANS APPROVED
 ON BEHALF OF THE COUNCIL

N14/21/A 21888
 HB1286

REV	DATE	DESCRIPTION	BY
B	1-12-75	CHIMNEY SPACES AND DORMER WINDOWS REVISED	H.P.
A	25-7-75	CHIMNEY SPACES AND DORMER WINDOWS REVISED	H.P.
contract title		drawing title	scale
AVENUE CHAMBERS. Nos. 1-7 SOUTHAMPTON ROW. LONDON, W.C.1.		ELEVATION TO SICILIAN AVENUE	1:100
contract		drawing number	revision
TP Bennett & Son Chartered Architects 246 High Holborn WC1V 7DU Telephone 01 405 9277		4113 13	B
		date	drawn
		MAY 74	P.H.

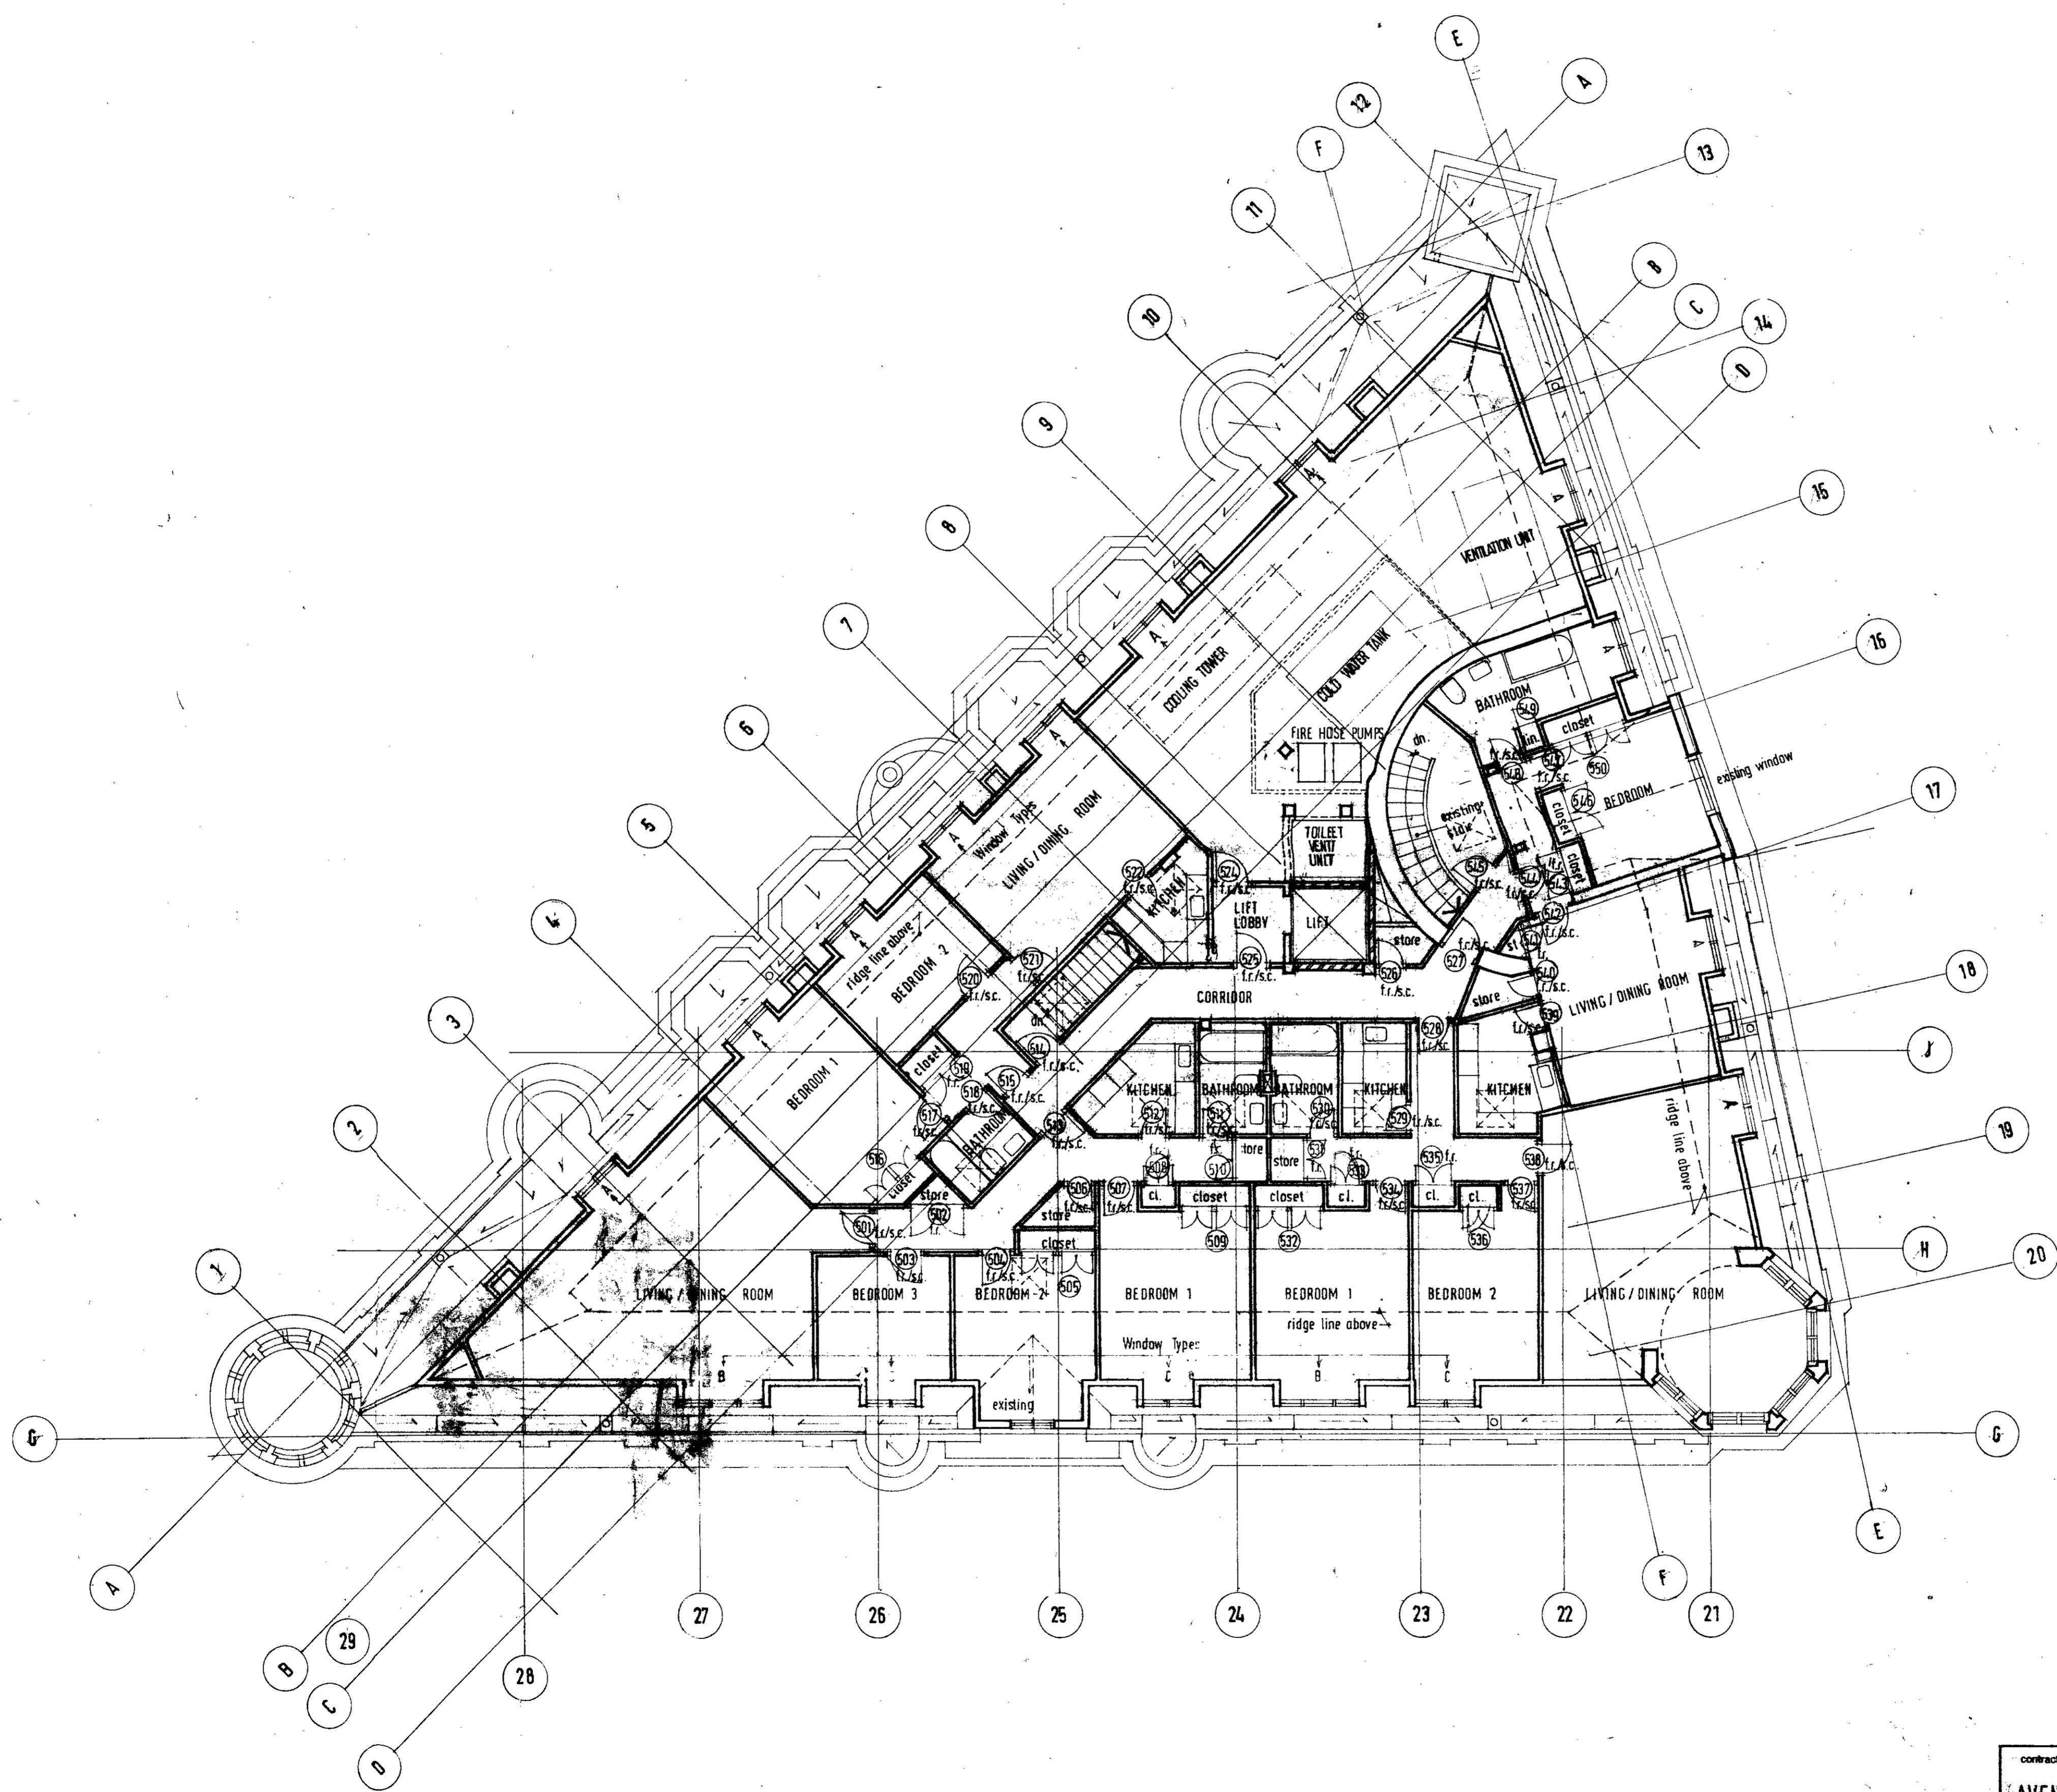

LONDON COUNTY OF CANTON
 TOWN AND COUNCIL BUILDING ACTS
 19 JANUARY
 PLANS APPROVED
 ON BEHALF OF THE COUNCIL

N14 21 A 21888
 HB1286

E mansard hips rev. gutter falls indicated	20-1-75	K.C.
D Roof gutter revised	17-11-75	K.C.
C all closet & store doors altered	23-10-75	M.P.
B door nos. revised	15-9-75	K.C.
A flat layout revised	29-8-75	K.C.

contract title		drawing title		scale	
AVENUE CHAMBERS LONDON W. C. 1		PROPOSED FIFTH FLOOR PLAN		1-100	
T.P. Bennett & Son Chartered Architects 248 High Holborn WC1V 7DU Telephone 01 405 8277		contract drawing number		date	
		4113 22		23-5-75	
		revision		drawn	
		E		R.P.	