



front elevation

FACE EXTERIOR OF CASH DISPENSER & NIGHT SAFE HOUSING WITH STONE TO MATCH EXISTING.
INSTALL CLEAR GLASS SIDE WINDS AND TRANSOM.

INSTALL ONE PAIR OF CLEAR GLAZED ENTRANCE DOORS CONSTRUCTED IN STAINLESS STEEL & PROVIDED WITH VERTICAL PUSH/PULL HANDLES, FLOCK SPRINGS & SECURITY LOCKS.

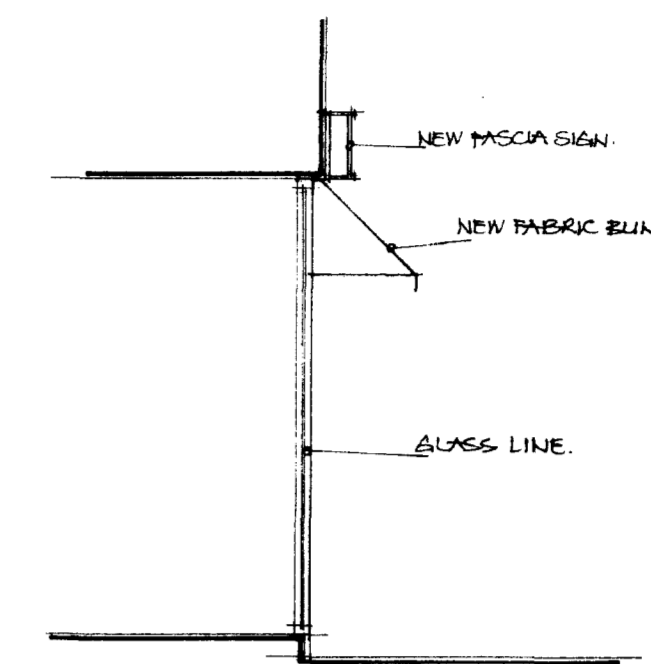

section through

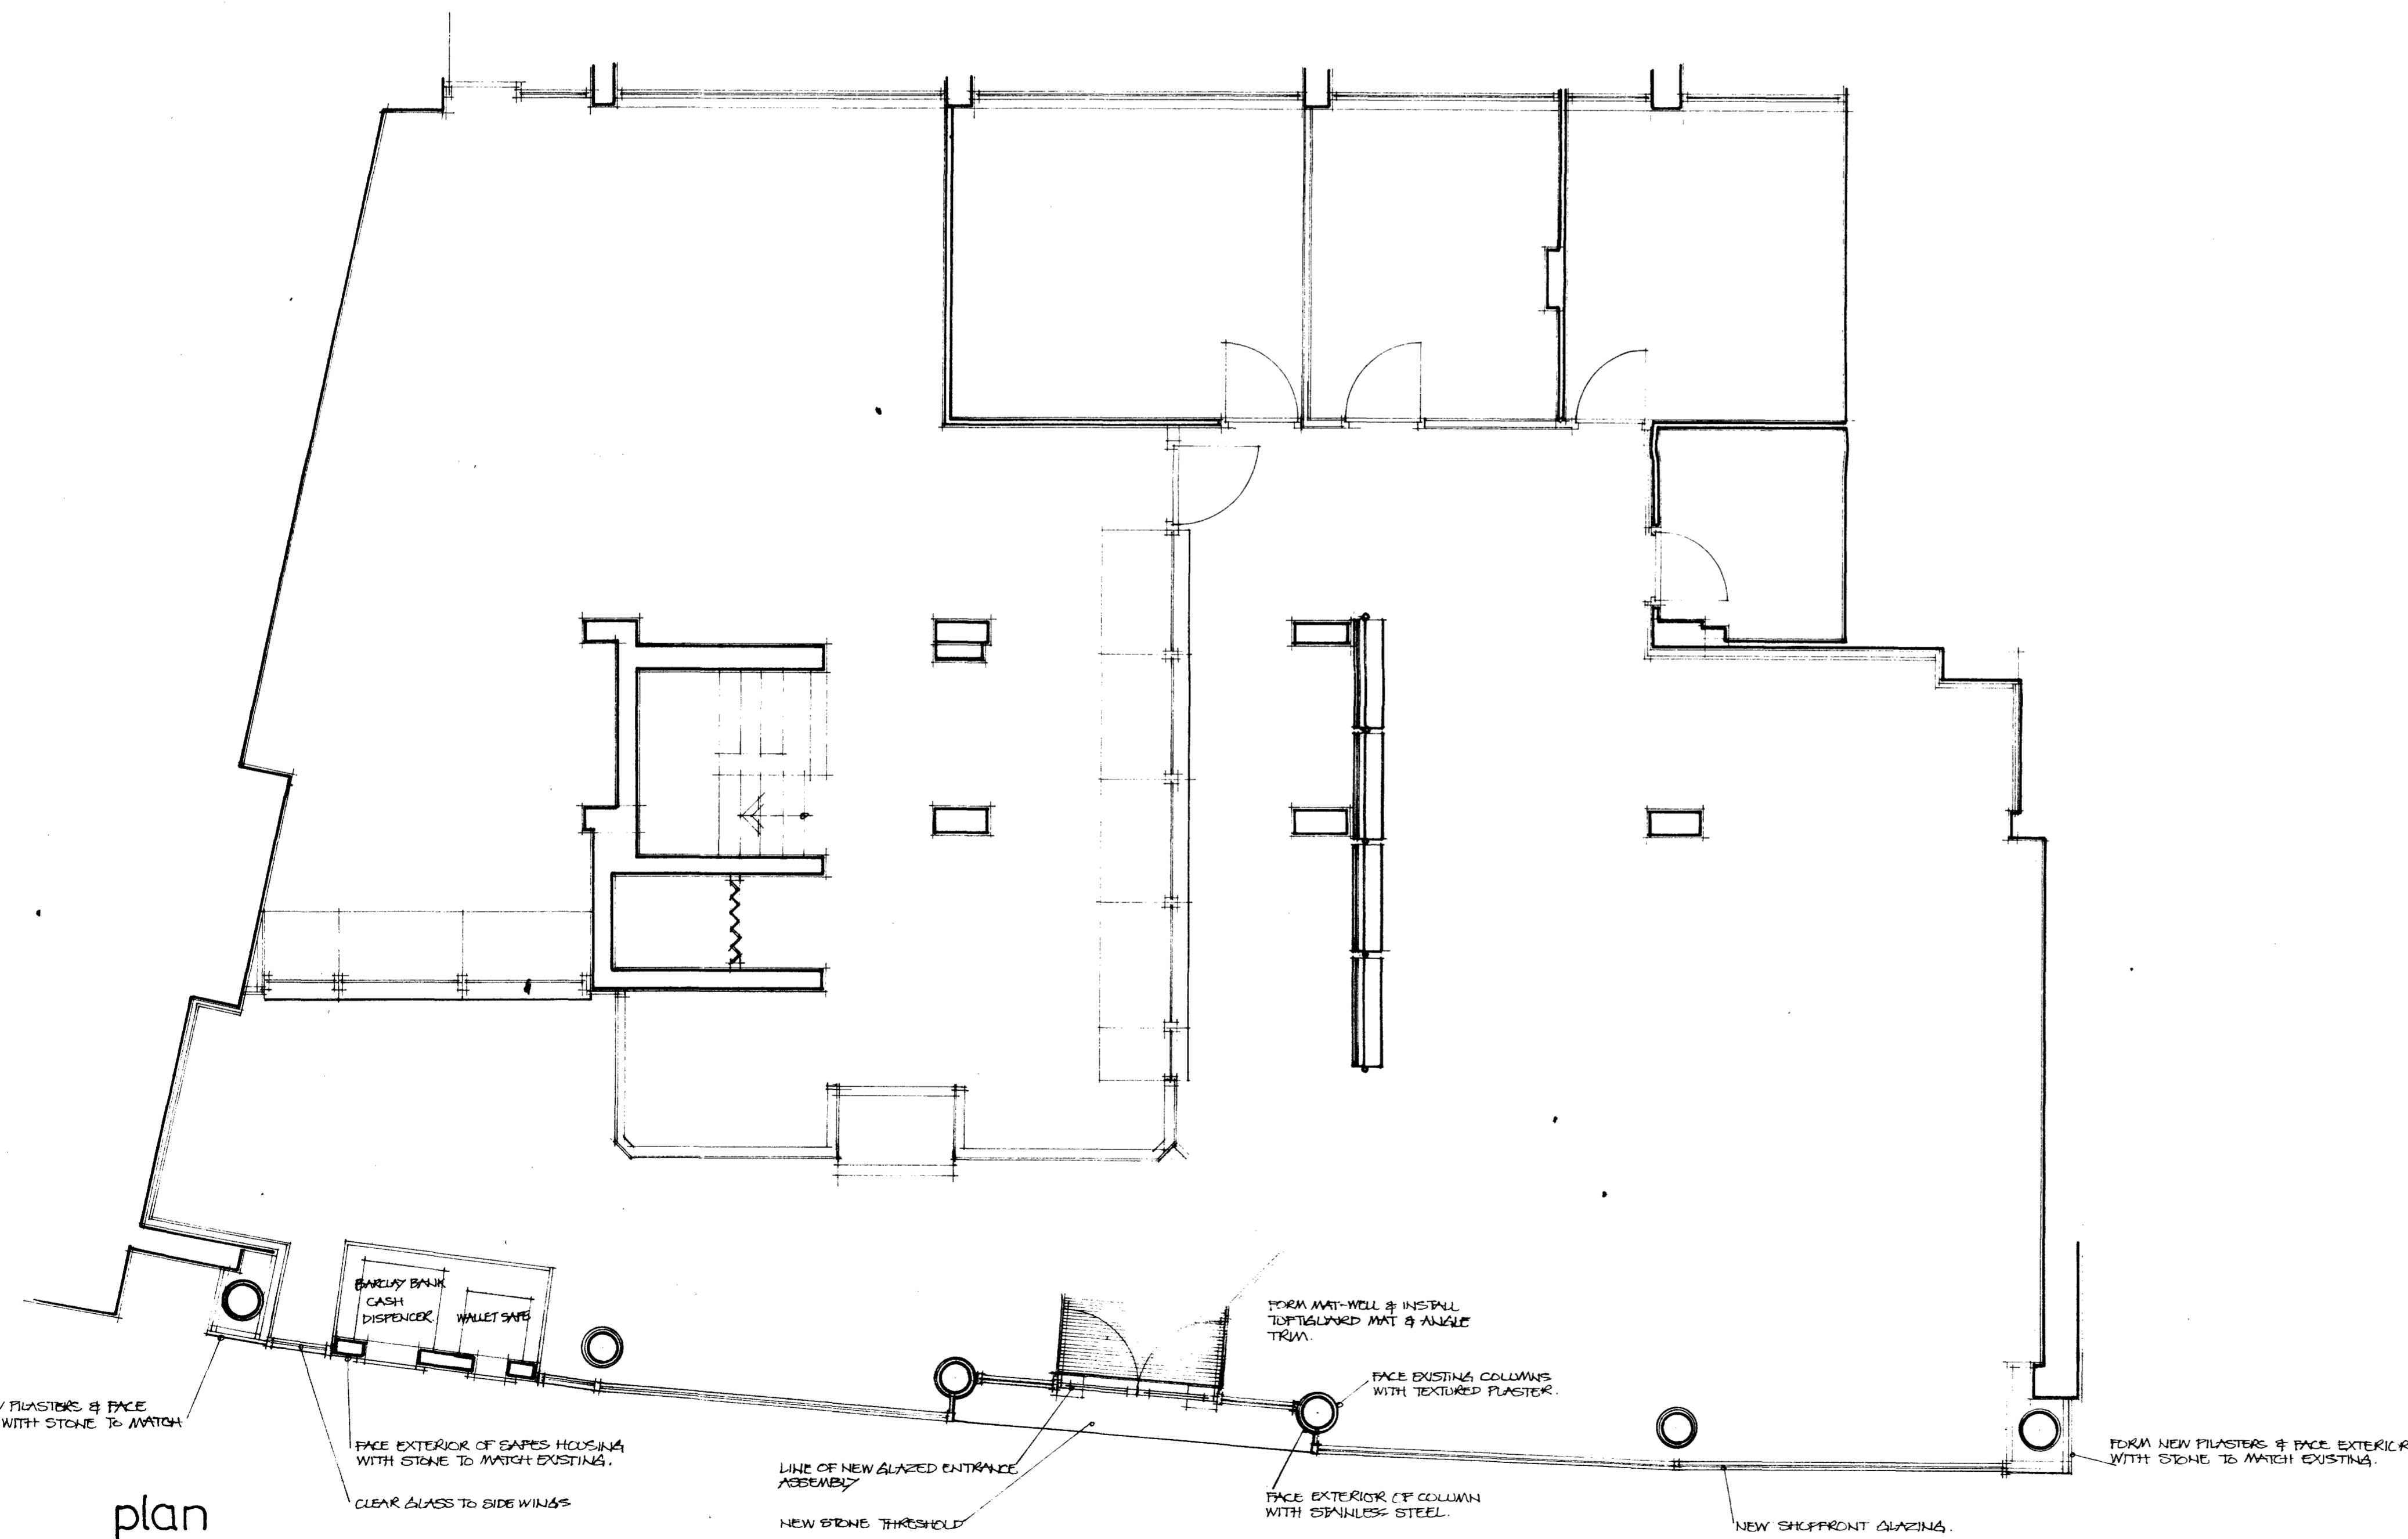

plan

LONDON BOROUGH OF CAMDEN
TOWN AND COUNTRY PLANNING ACT 1990
14 AUG 1985
PLANS APPROVED
ON BEHALF OF THE COUNCIL

TP8501136

SUN BLINDS REVISED TO STRAIGHT OUT TYPE.

revisions

15685 A

date rev

job
PROPOSED ALTERATIONS
TO EXISTING BRANCH OFFICE
58, SOUTHAMPTON RD
BLDDMGBURY W.C.1.

title
PLAN & FRONT ELEVATION

client
BARCLAYS BANK PLC

Specialist Contractors and Shopfitters
barnes

scale 1:50 H N BARNES LIMITED

date JAN. 85 40 Peterborough Road

drawn A.P.V. London SW6 3BS

Telephone: 01-736 1391

drg. no.

A