




second floor

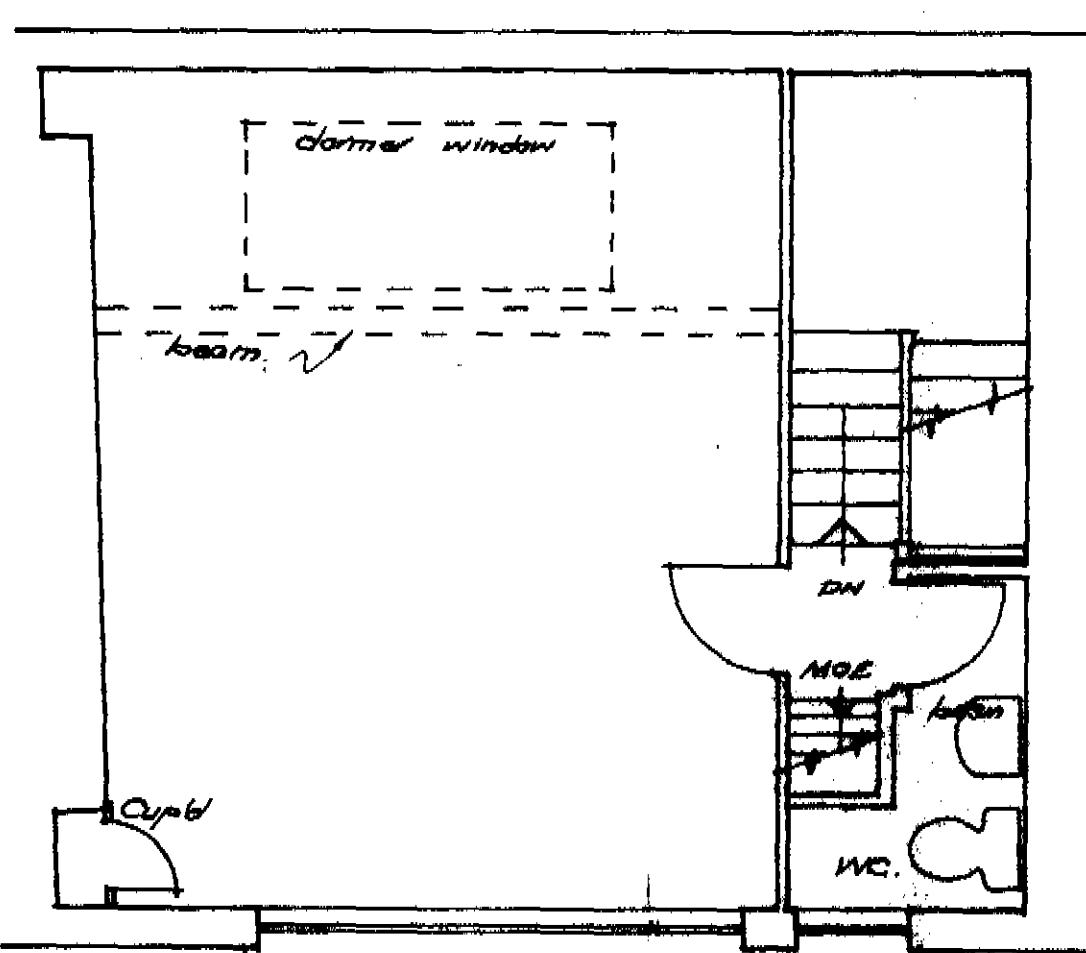


third floor

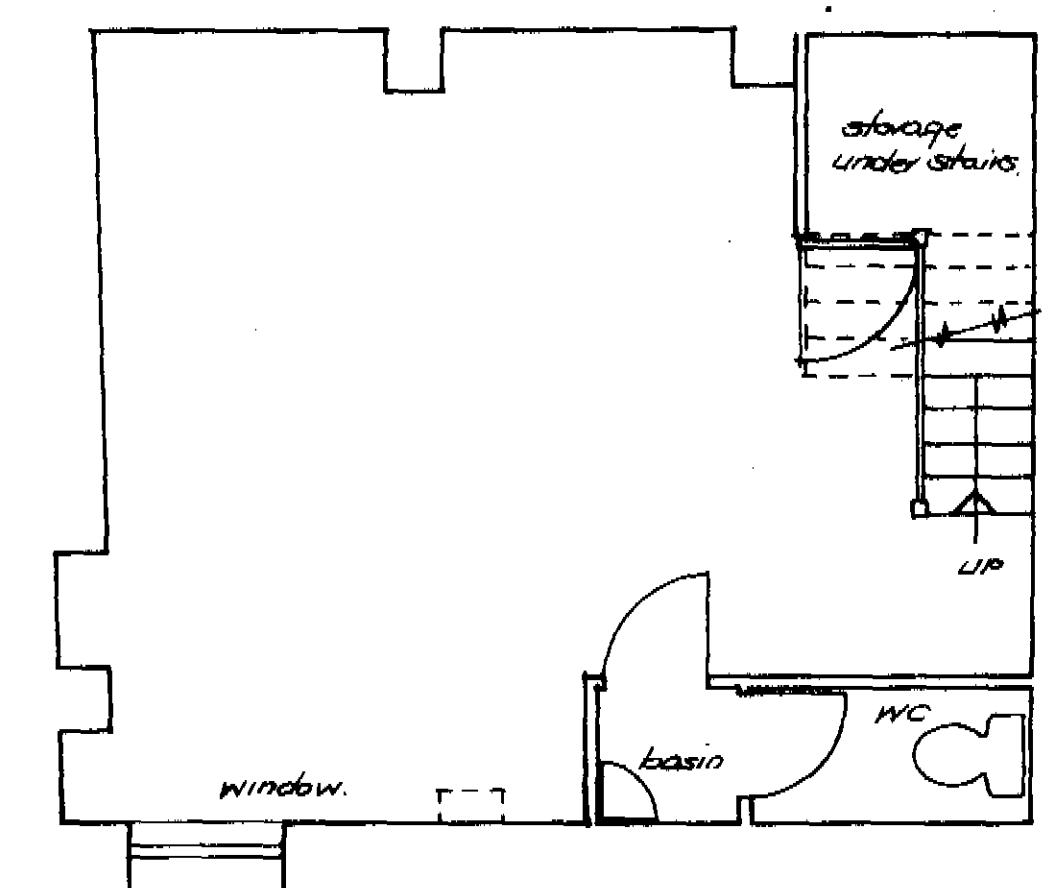

basement

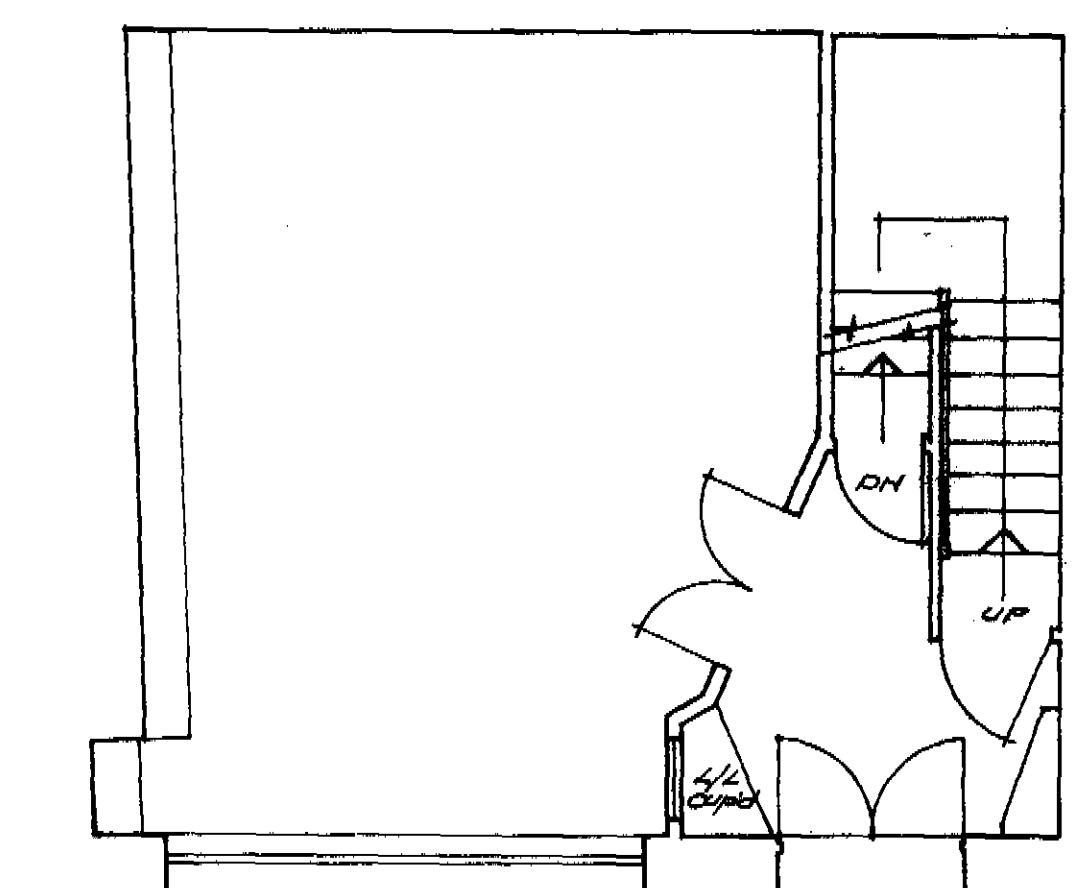

ground floor

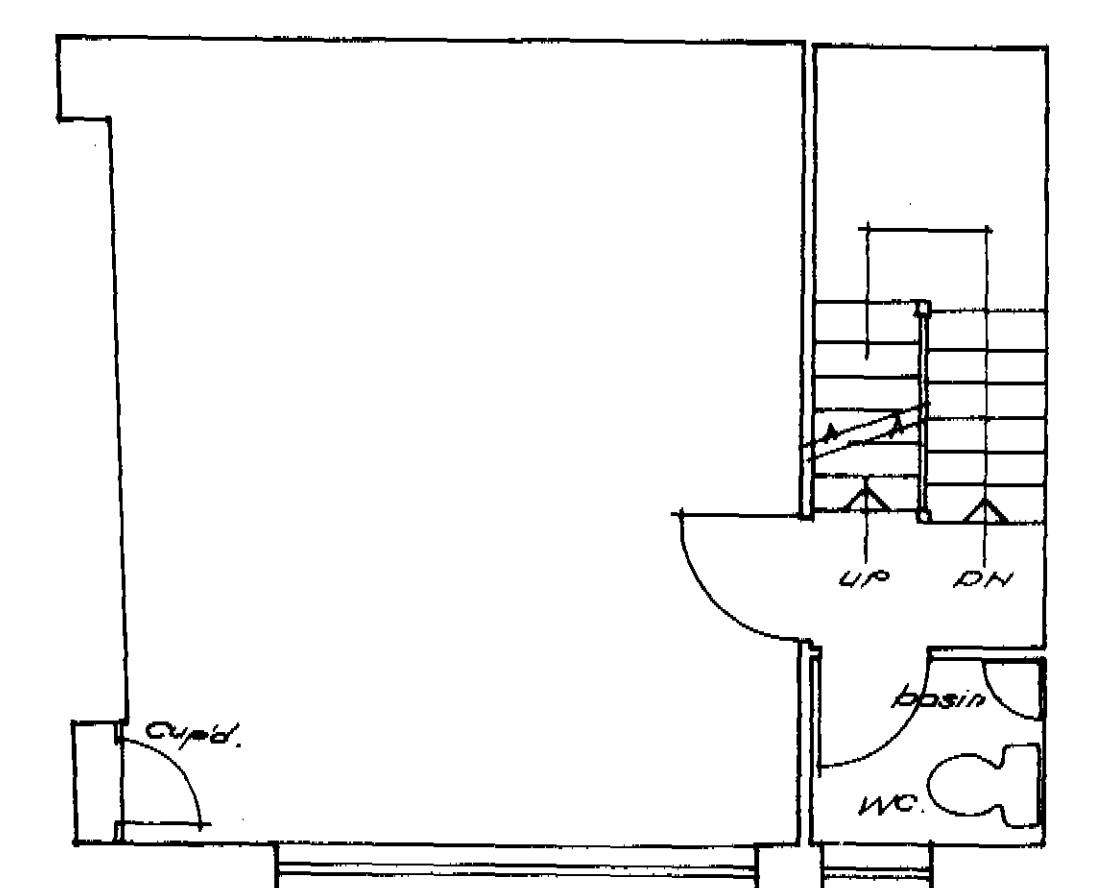

first floor

TP 3600 361

THE CONTRACTOR IS RESPONSIBLE
FOR CHECKING ALL DIMENSIONS ON SITE
AND FOR THE ACCURACY OF SAME

JOB TITLE
4 EMERALD STREET
LONDON WC1.

DRAWING TITLE
SURVEY AS EXISTING
DATED ~ FEBRUARY 93
Floor Plans.


THE BANFIELD STEVENS PARTNERSHIP
CHARTERED ARCHITECTS

8 TRINITY STREET,
SOUTHWARK, LONDON, SE1 1DB
TEL 01-407 3693 FAX 01-407 7084


SCALE 1:50 DRAWN
DATE 16.2.93 BY

JOB DRAWING NO.


1/477/1
REVISIONS

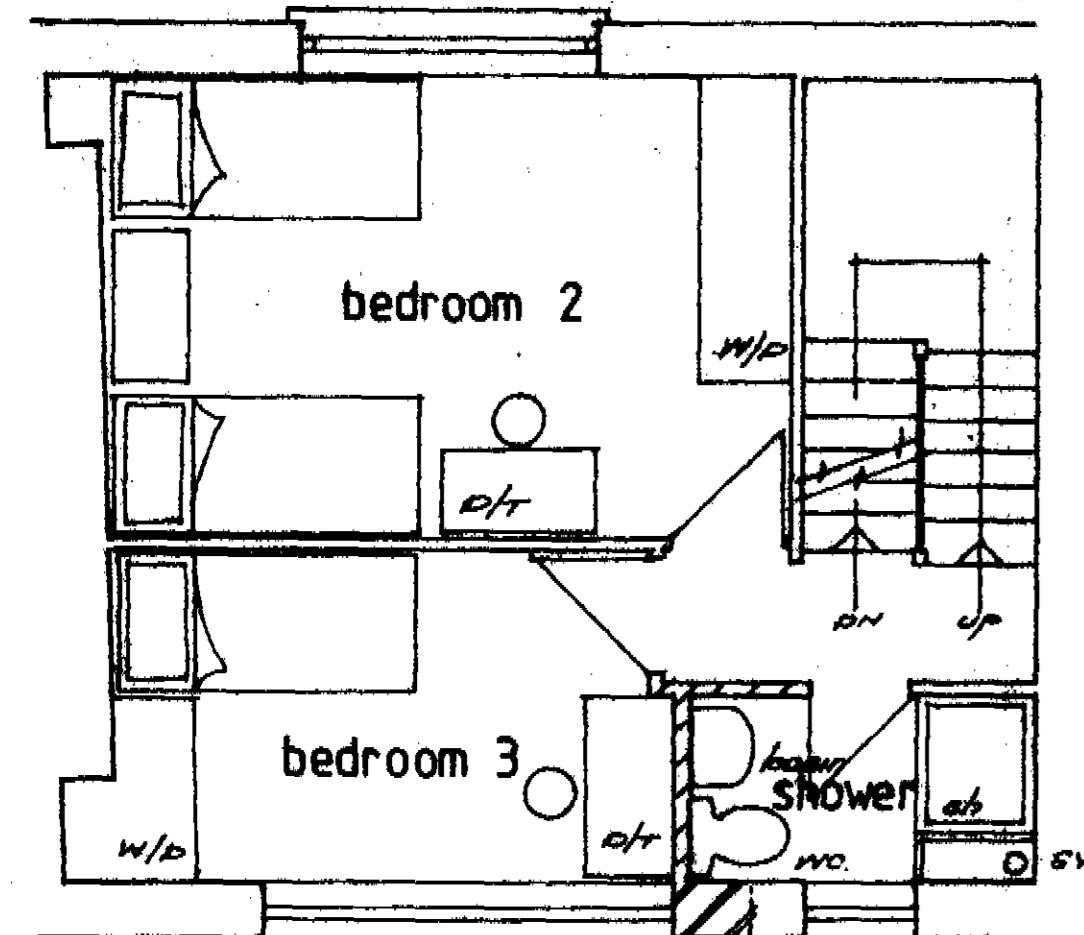


second floor

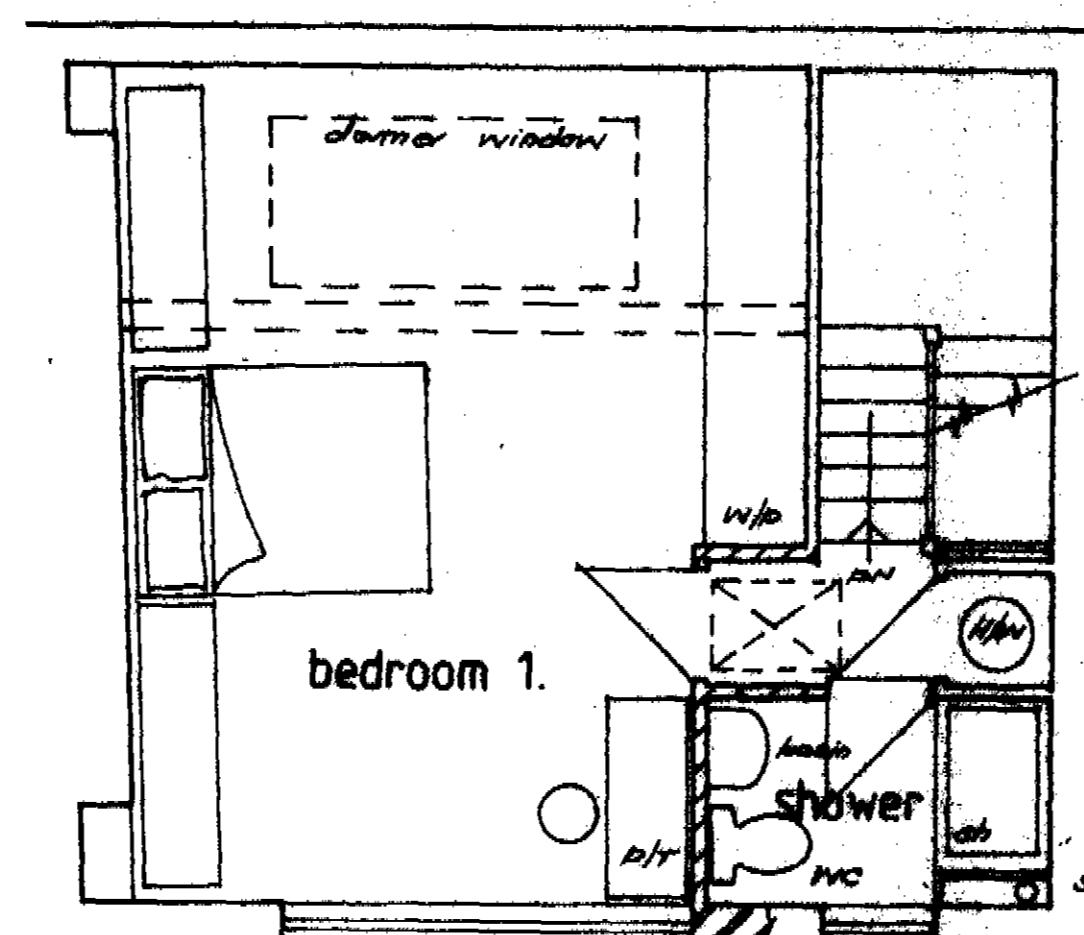


third floor

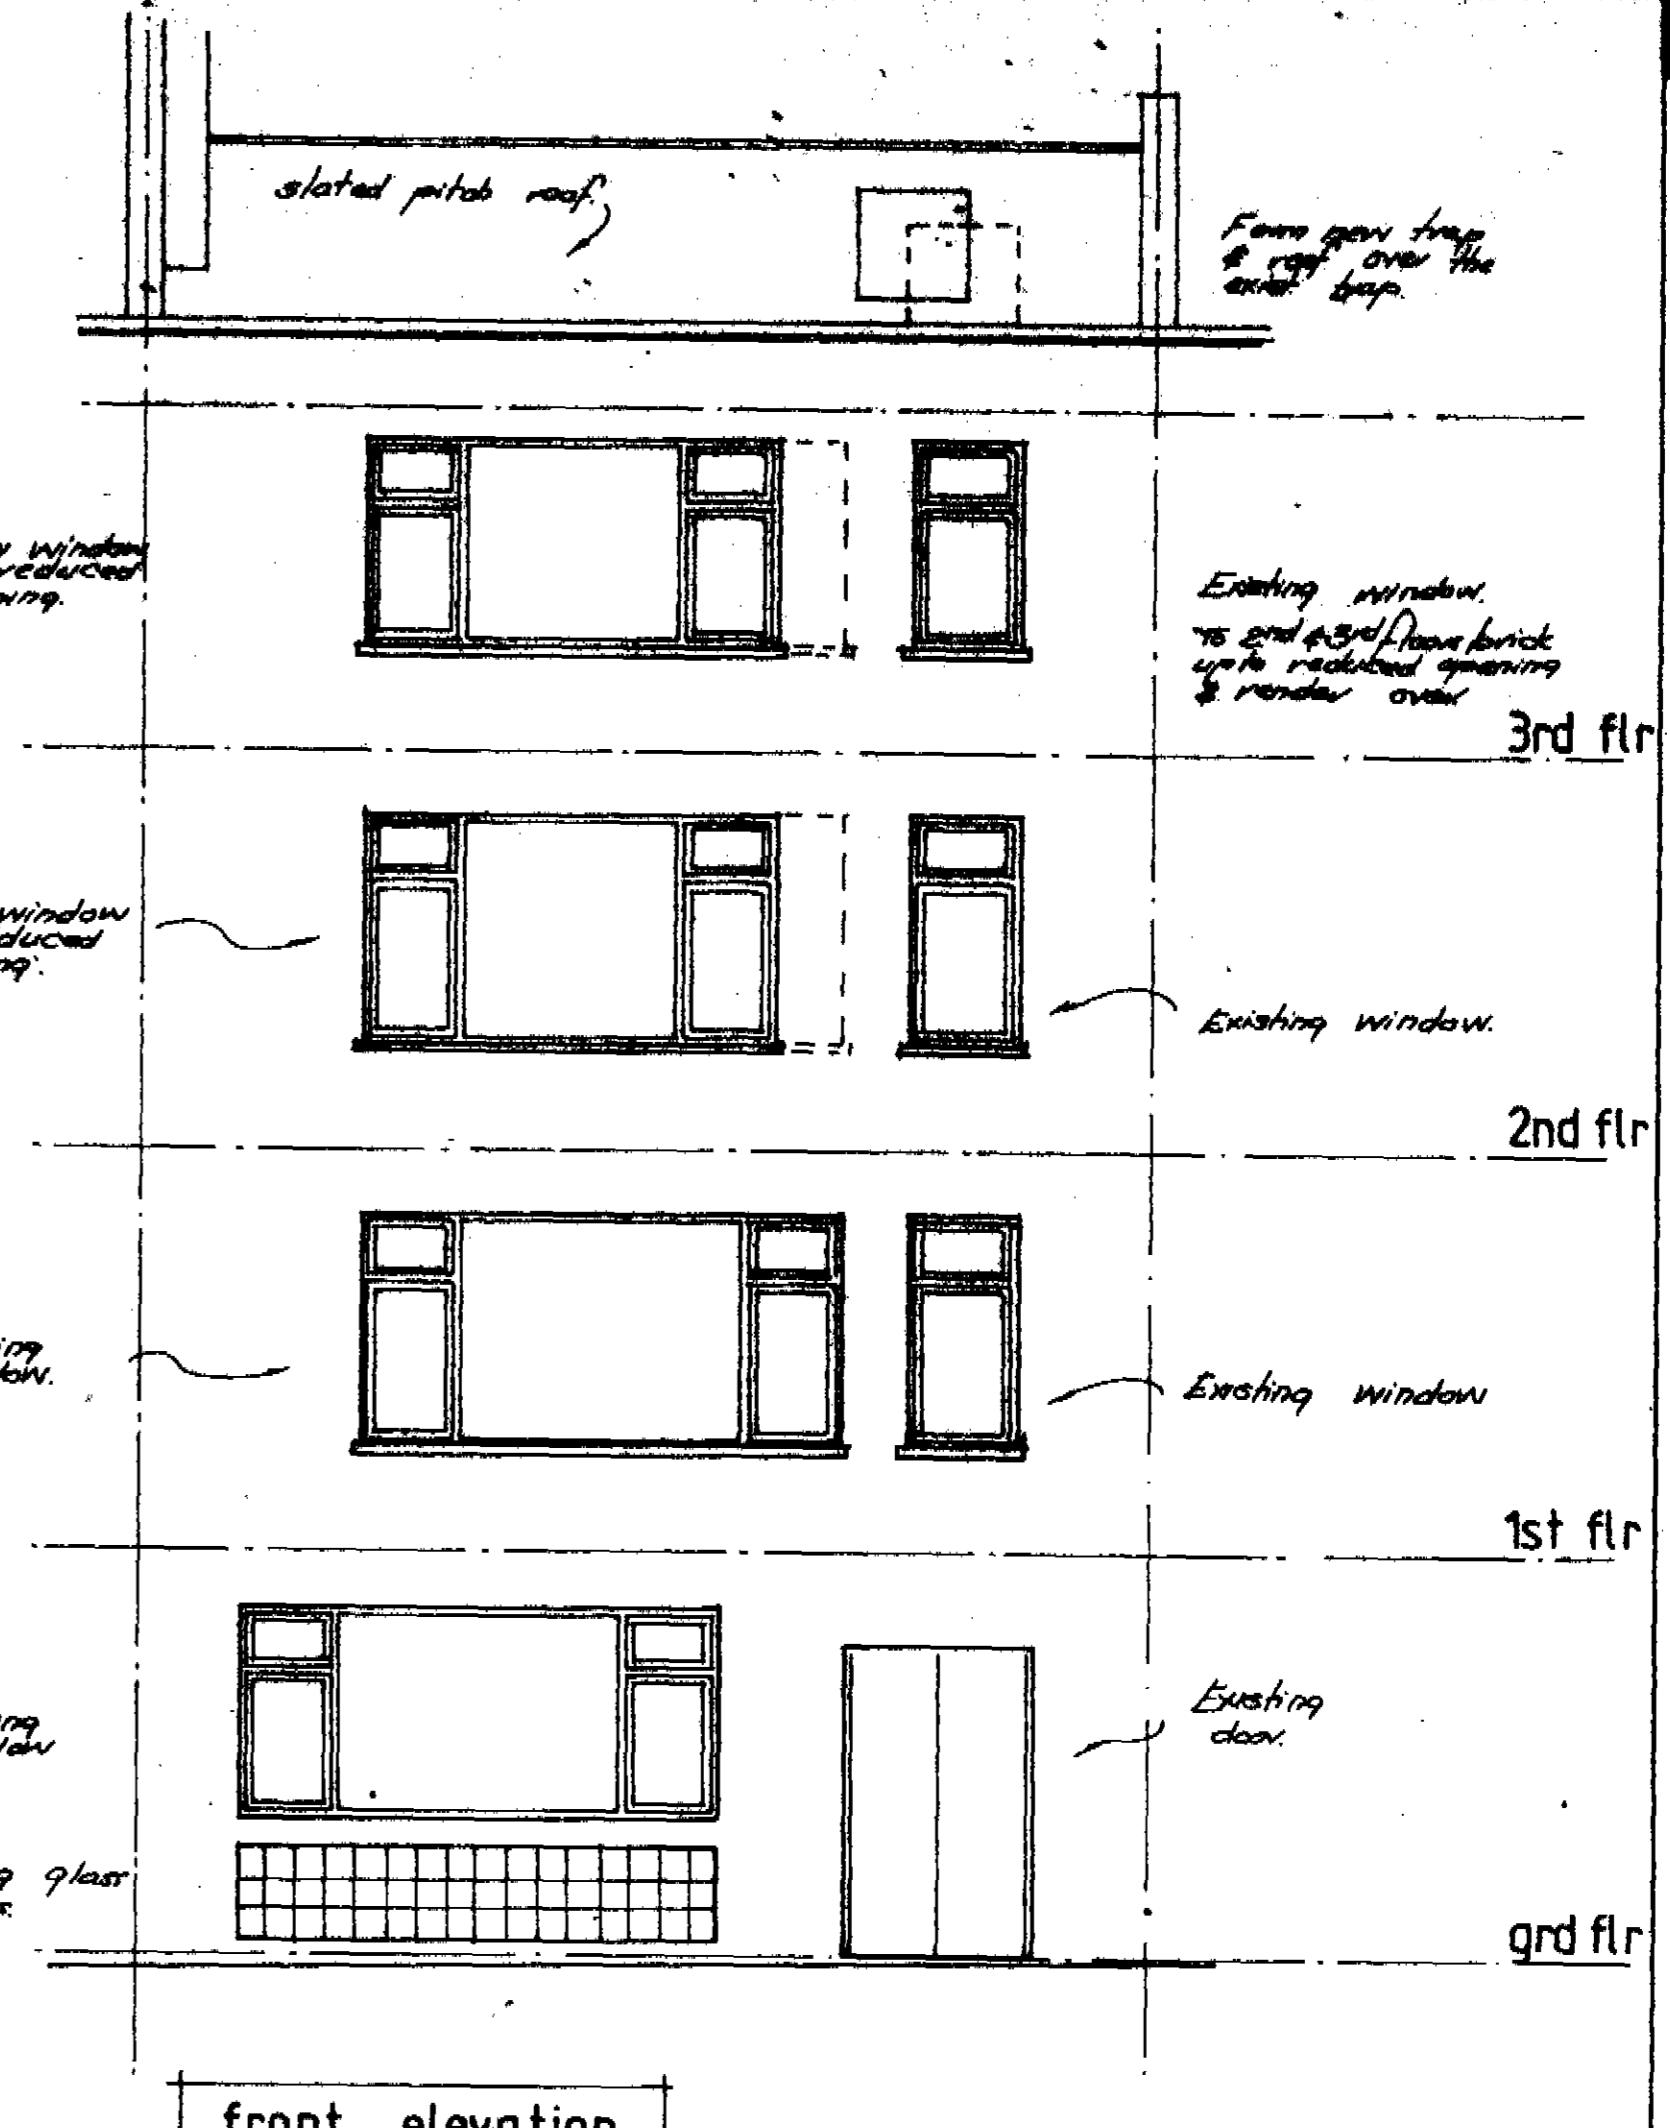


front elevation

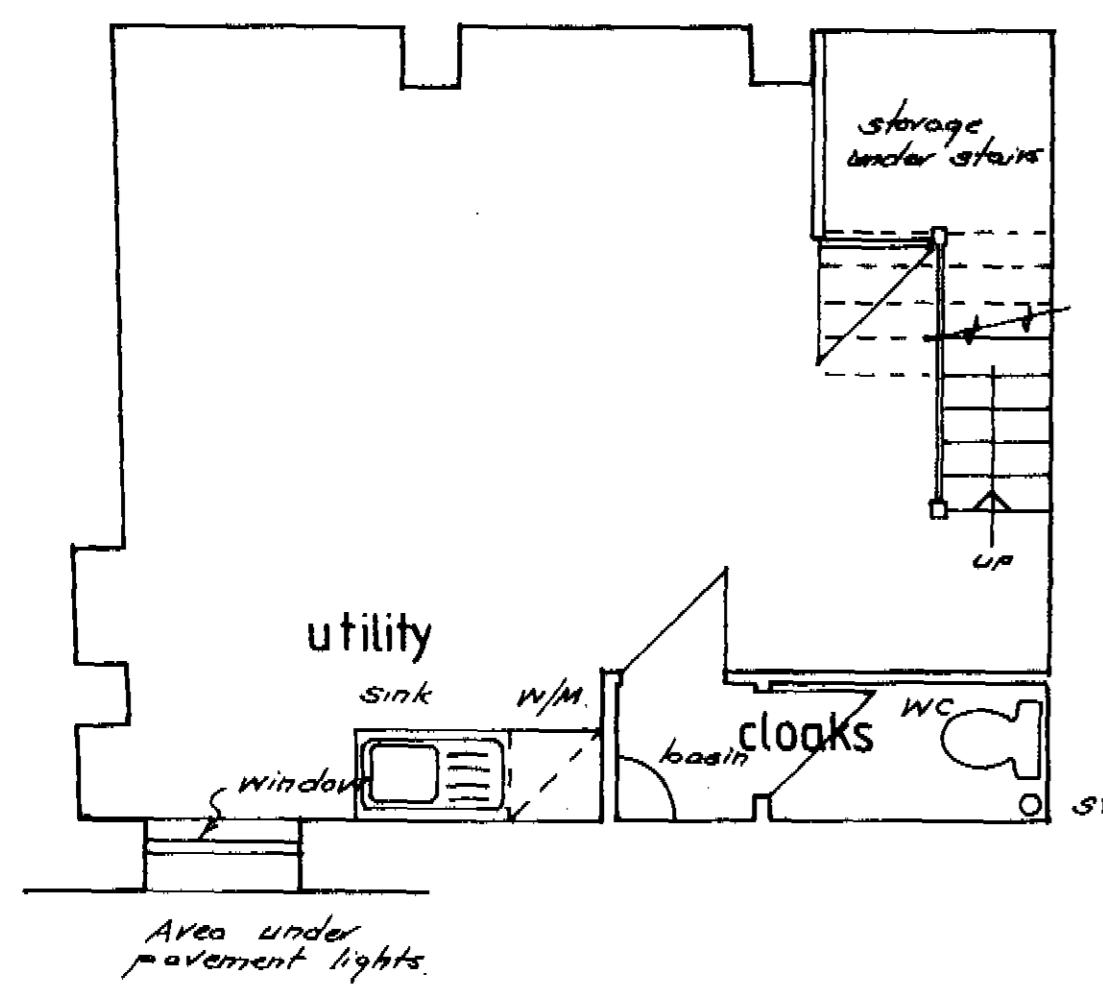

basement

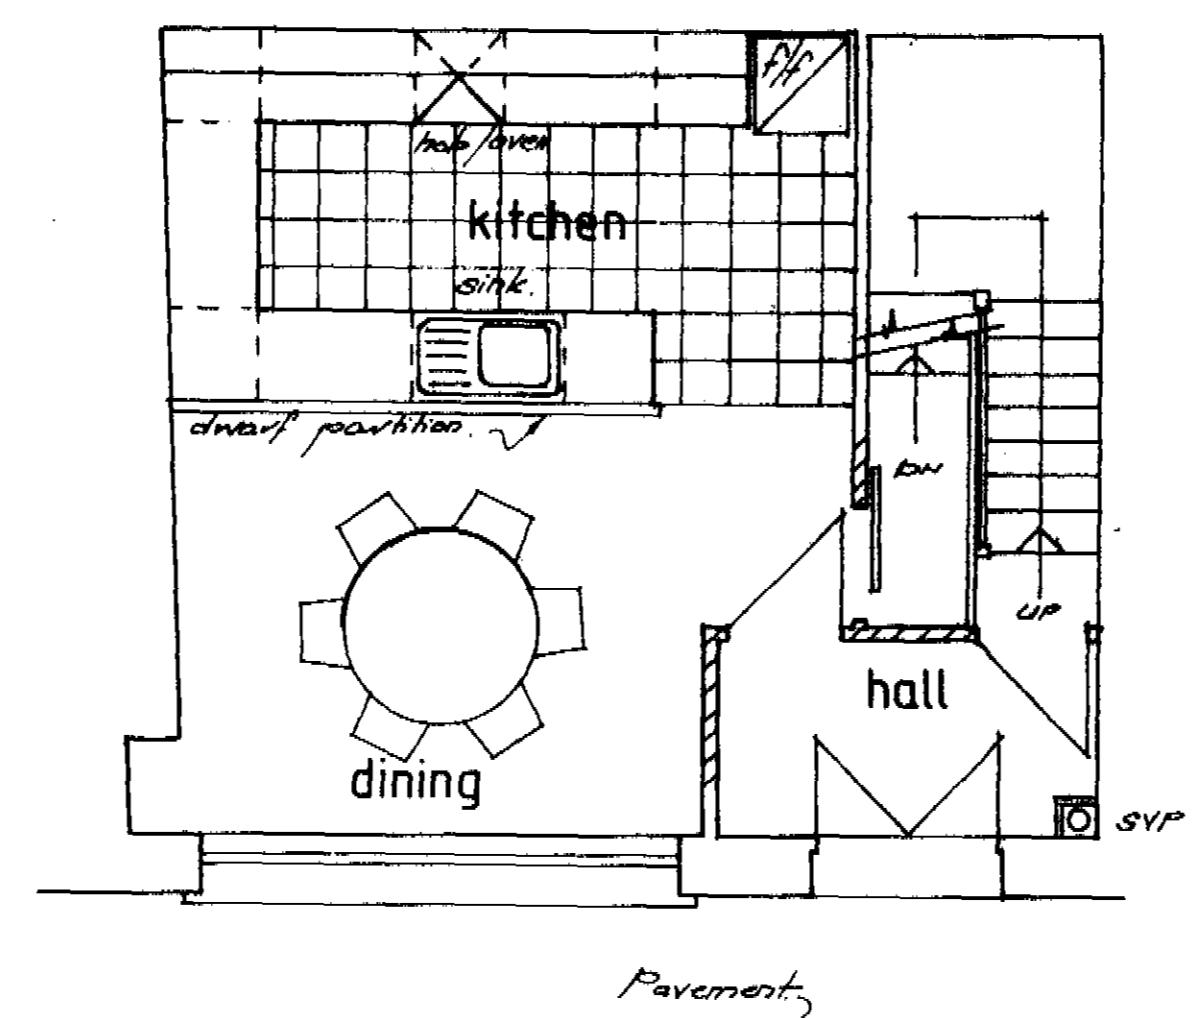

ground floor

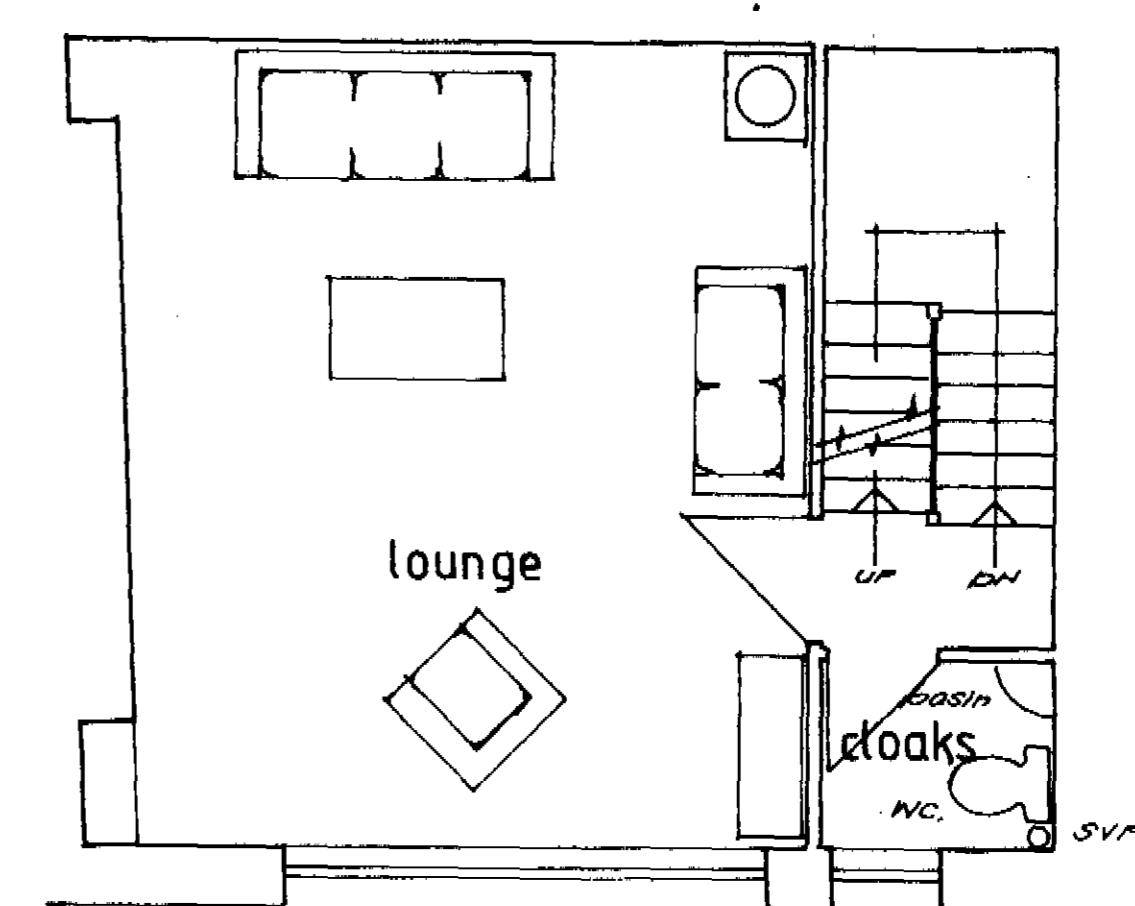

first floor

THE CONTRACTOR IS RESPONSIBLE
FOR CHECKING ALL DIMENSIONS ON SITE
AND FOR THE ACCURACY OF SAME.

JOB TITLE
**4 EMERALD STREET,
LONDON WC1**

DRAWING TITLE
PROPOSED ALTERATIONS

FLOOR PLANS &
ELEVATION.

THE BANFIELD STEVENS PARTNERSHIP
CHARTERED ARCHITECTS

8 TRINITY STREET,
SOUTHWARK, LONDON, SE1 1DB
TEL 01-407 3693 FAX 01-407 7084

SCALE 1:50
DATE 27/4/93
DRAWN BY GS

JOB DRAWING NO.

3/477/3
REVISIONS