


NOTES
 Contractors to verify all dimensions on site before commencing any work or preparing shop drawings.
 All work must comply with the relevant authorities requirements.
 Dimensions must not be scaled from this print.

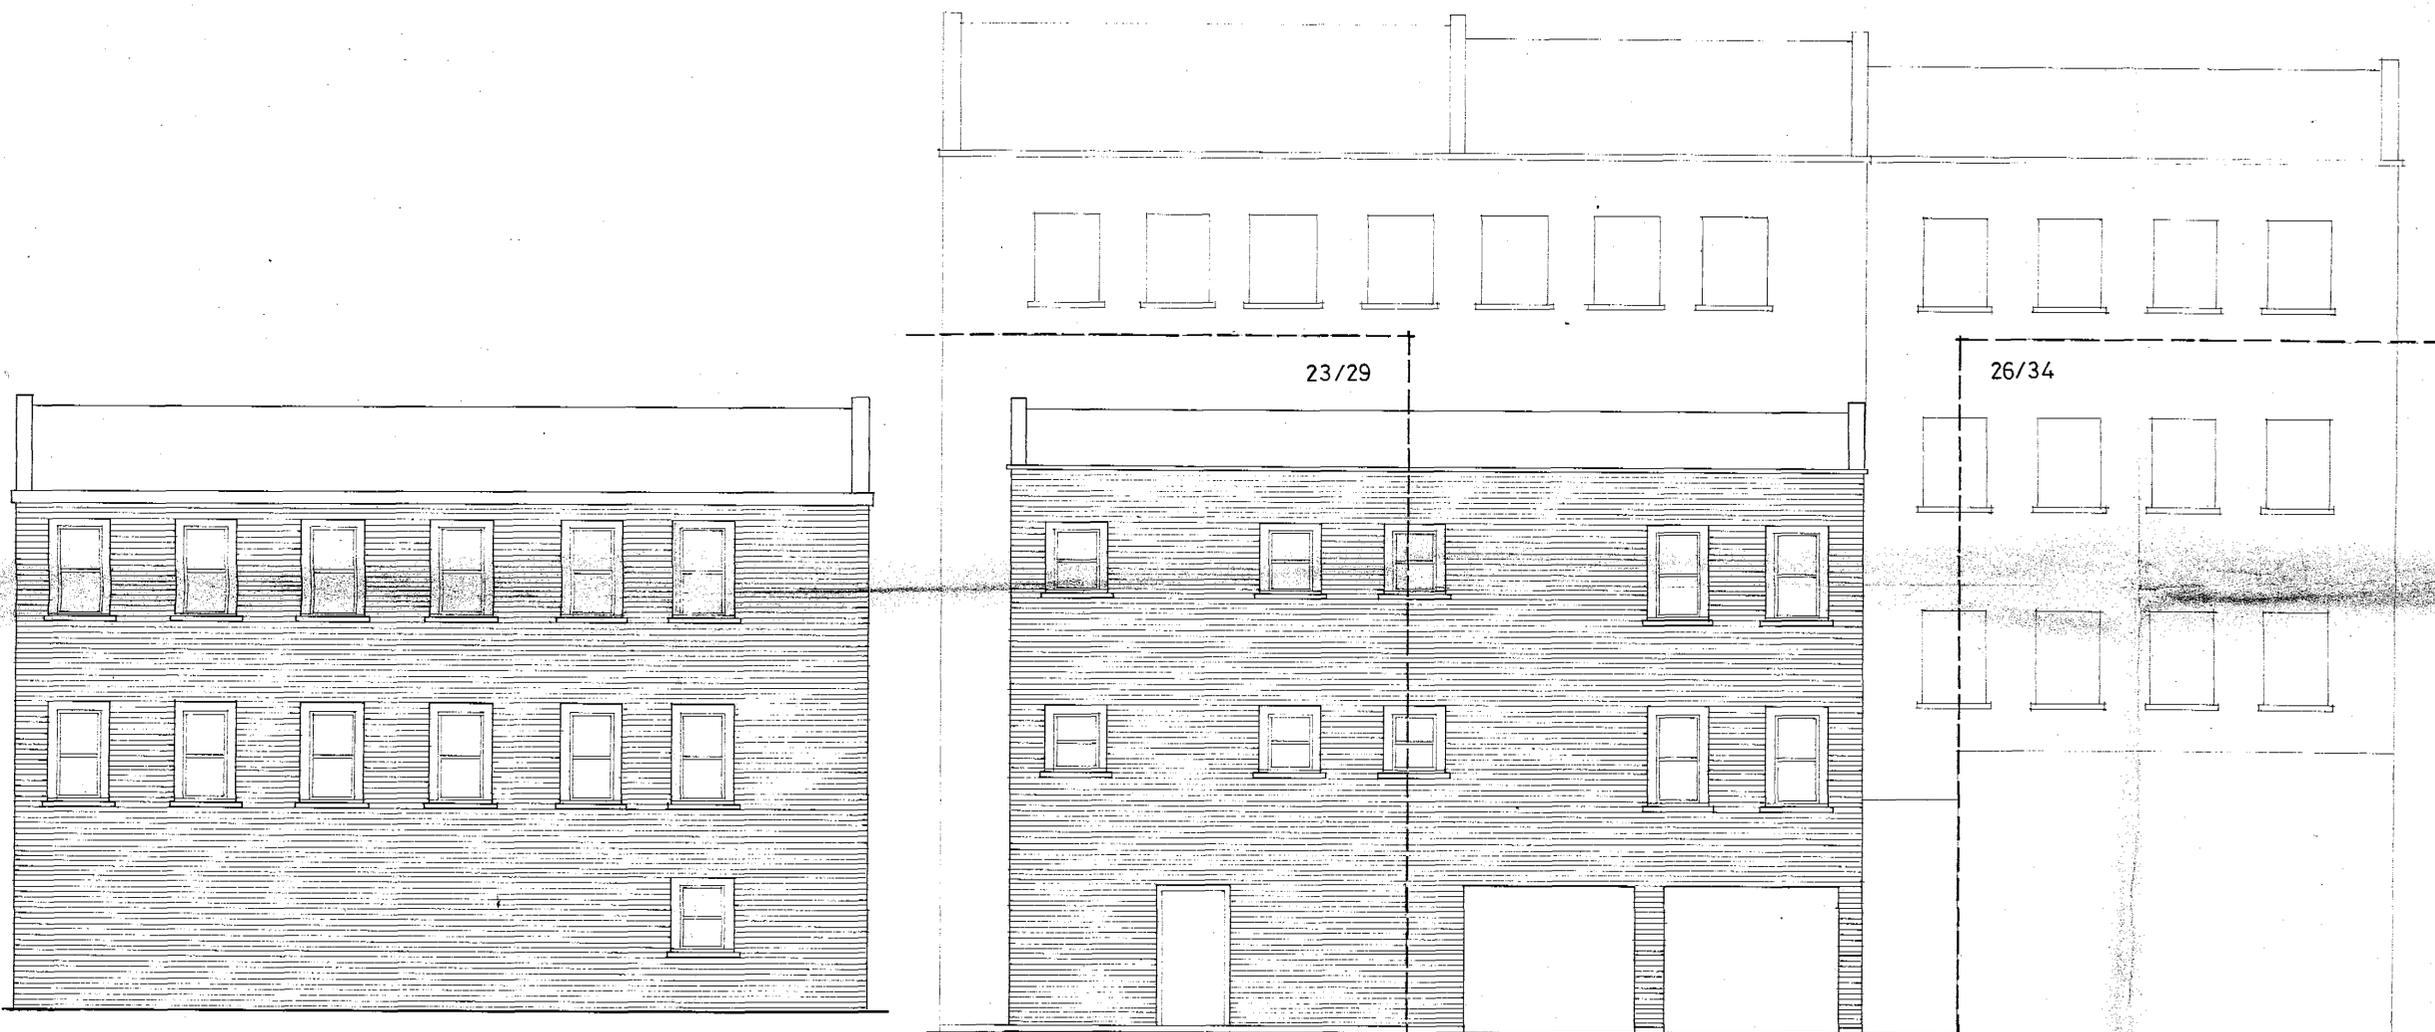

NORTH ELEVATION

SOUTH ELEVATION

EMERALD STREET

TP 8500285
 HB 8570053

revision	
A	
B	
C	
D	
E	
F	
G	
H	
J	
S	SUPERCEDED refer to drawing no.

LONDON BOROUGH OF CAMDEN
 TOWN AND COUNTRY PLANNING ACTS
 14 AUG 1985
 APPROVED
 PLANS NOT APPROVED
 ON BEHALF OF THE COUNCIL

Job
 REBUILDING OF
 7, 9 & 11, RUGBY STREET. &
 36 & 38 EMERALD STREET

Drawing
 ELEVATION TO
 36 & 38 EMERALD STREET
 AS PROPOSED


scale 1:50 date FEB 85 drawn AB

Landers
 CHARTERED SURVEYORS
 11/15 Emerald Street,
 London, WC1N 3QL. 01 831 6311

Job no. 324 rev. 06

NOTES

Contractors to verify all dimensions on site before commencing any work or preparing shop drawings. All work must comply with the relevant authorities requirements. Dimensions must not be scaled from this print.

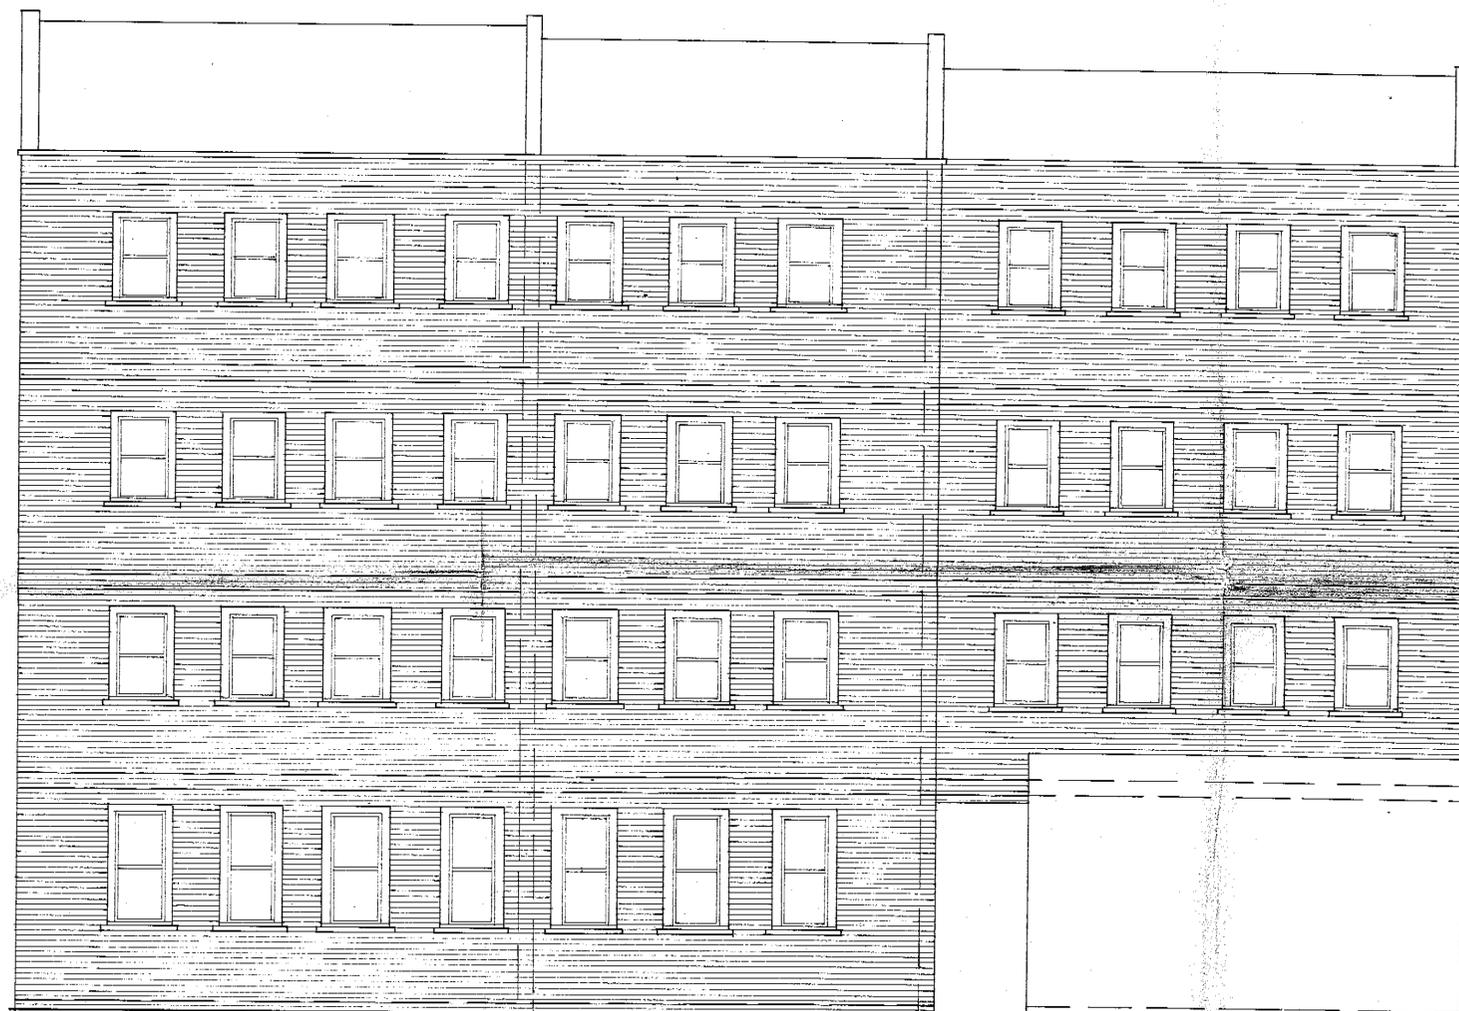

11

9

7

SOUTH ELEVATION

TP 8500265 4
HB 8570053 5

revision	
A	
B	
C	
D	
E	
F	
G	
H	
J	
S	SUPERCEDED refer to drawing no.

job REBUILDING OF
7,9&11, RUGBY STREET &
36 & 38 EMERALD STREET
W.C.1.

LONDON BOROUGH OF CAMDEN
TOWN AND COUNTRY PLANNING ACTS
14 AUG 1985
PLANNING NOT APPROVED
ON BEHALF OF THE COUNCIL


drawing ELEVATION TO BACK
AS PROPOSED —
7,9 & 11, RUGBY STREET

scale 1:50 date FEB 85 drawn AB

Landers
CHARTERED SURVEYORS
11/15 Emerald Street,
London, WC1N 3QL 01 831 6311

job no. 324 rev. 05

NOTES
 Contractors to verify all dimensions on site before commencing any work or preparing shop drawings.
 All work must comply with the relevant authorities requirements.
 Dimensions must not be scaled from this print.

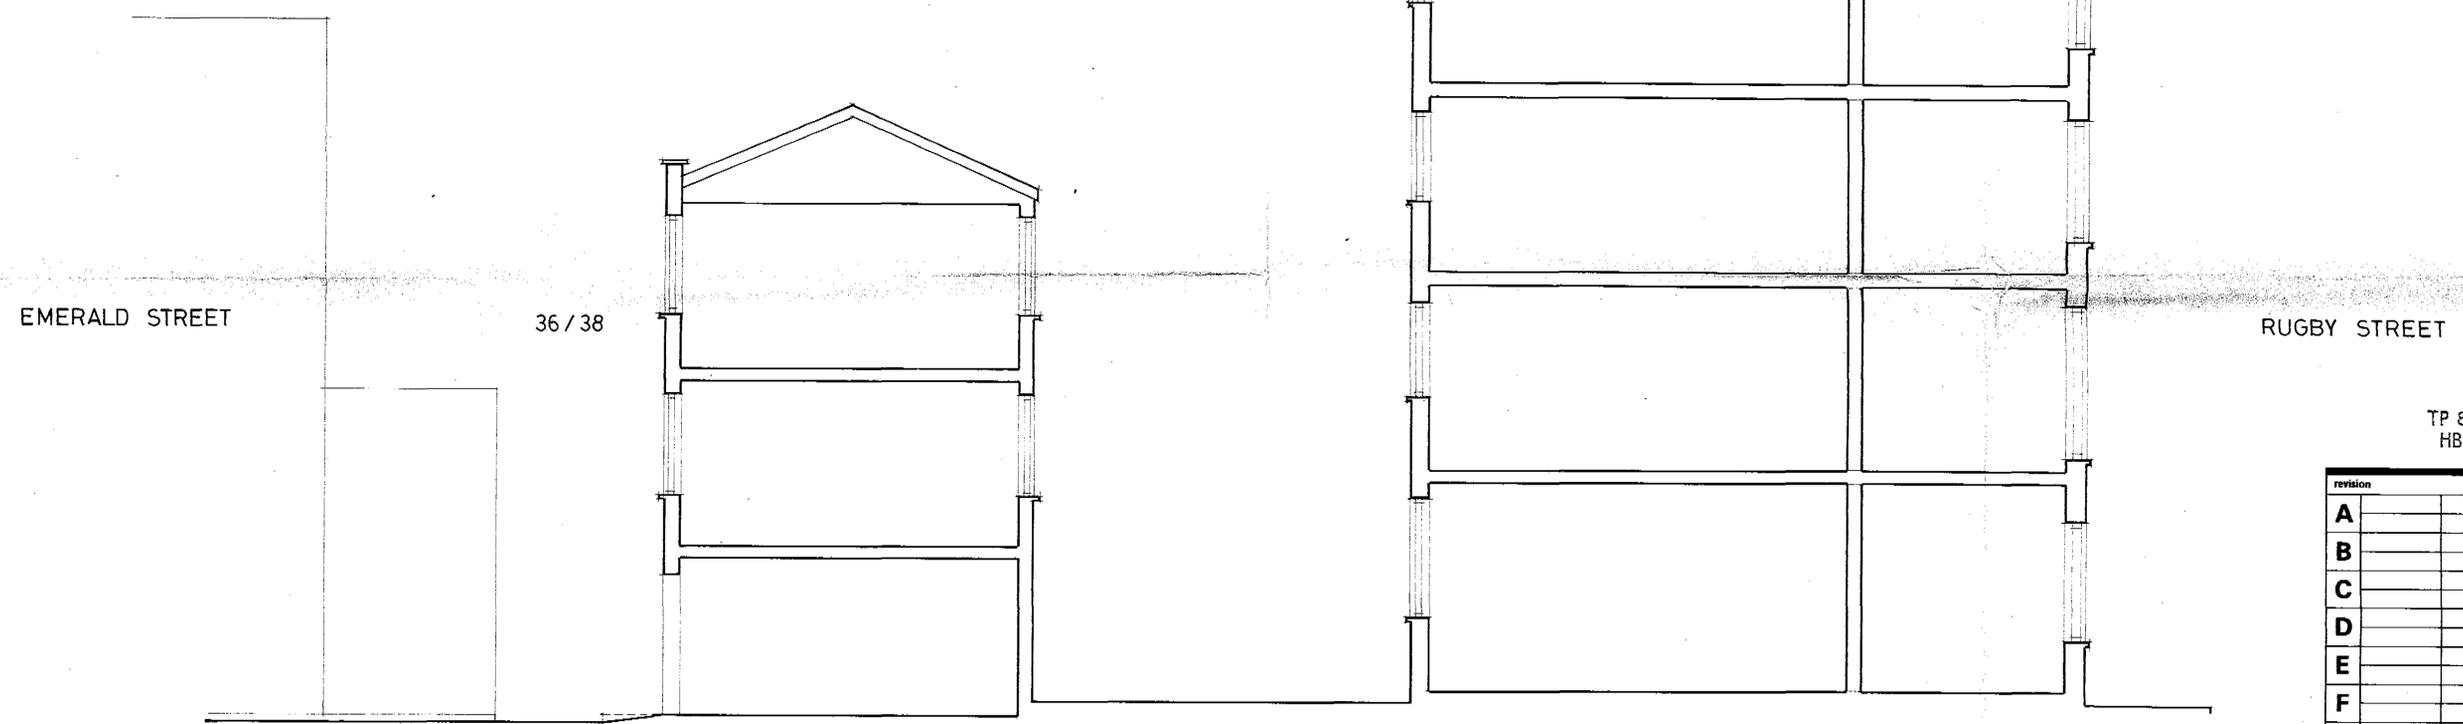

SECTION AA

36 / 38

36 & 38

7,9 & 11

TP 8500285
 HB 8570053

revision	
A	
B	
C	
D	
E	
F	
G	
H	
J	
S	SUPERCEDED refer to drawing no.

job
 REBUILDING OF
 7, 9 & 11, RUGBY STREET &
 36 & 38 EMERALD STREET.

LONDON BOROUGH OF CAMDEN
 TOWN AND COUNTRY PLANNING ACTS
 14 AUG 1985
 PLAN: ~~NOT APPROVED~~
 ON BEHALF OF THE COUNCIL

drawing
 SECTION
 1:50 date FEB 85 drawn AB

Landers
 CHARTERED SURVEYORS
 11/15 Emerald Street,
 London, WC1N 3QL. 01 831 6311

job no. 324 rev. 04



NOTES
 Contractors to verify all dimensions on site before commencing any work or preparing shop drawings.
 All work must comply with the relevant authorities requirements.
 Dimensions must not be scaled from this print.

26/34

EMERALD STREET

23/29

36 / 38 ENTRANCE

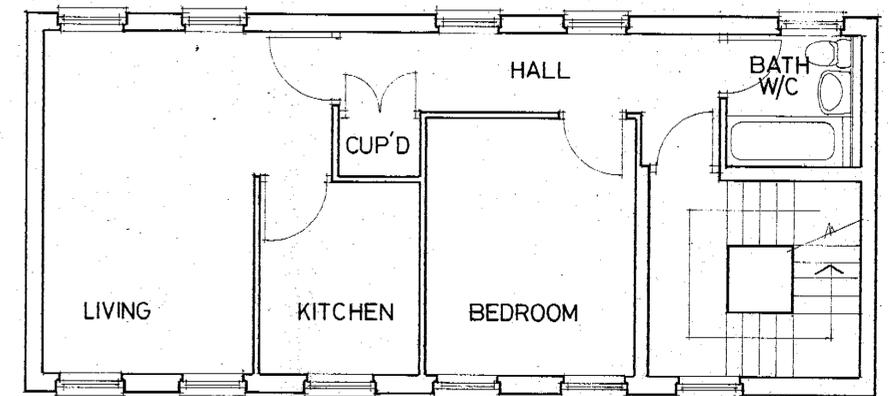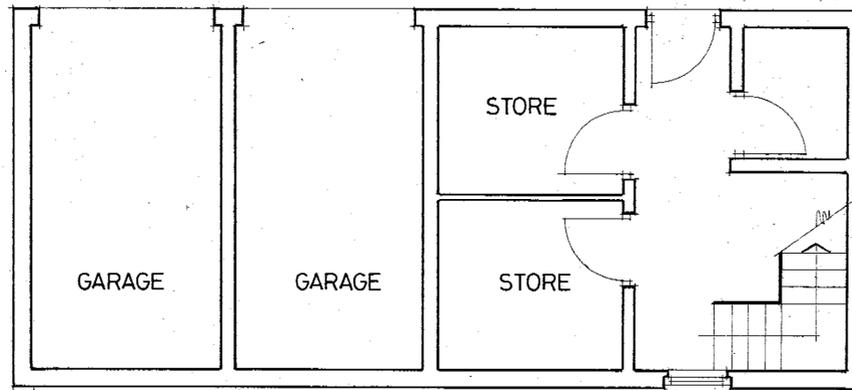

TYPICAL UPPER FLOOR PLANS 1st & 2nd

EXISTING WORK SHOP/STORE

TOILET AREA

EMERALD PASSAGE

SHOP

7

9

11

TP 8500285
 HB 8570053 4

revision	
A	
B	
C	
D	
E	
F	
G	
H	
J	
S	SUPERCEDED refer to drawing no.



LONDON BOROUGH OF CAMDEN
 TOWN AND COUNTRY PLANNING ACT 1990
 14 AUG 1985
 PLANS NOT APPROVED
 ON BEHALF OF THE COUNCIL

job REBUILDING OF
 7,9&11, RUGBY STREET &
 36 & 38 EMERALD STREET,
 W.C.1.

drawing PROPOSED THREE STOREY
 BLOCK.
 36/38 EMERALD STREET.

scale 1:50 date FEB85 drawn AB

Landers
 CHARTERED SURVEYORS
 11/15 Emerald Street,
 London, WC1N 3QL 01 831 6311

job no. 324 rev. 03

NOTES
 Contractors to verify all dimensions on site before commencing any work or preparing shop drawings.
 All work must comply with the relevant authorities requirements.
 Dimensions must not be scaled from this print.



TP 8500285 +
 HB 8570053 *

revision	
A	
B	
C	
D	
E	
F	
G	
H	
J	
S	SUPERCEDED refer to drawing no.

job REBUILDING OF
 7,9&11, RUGBY STREET &
 36 & 38 EMERALD STREET,
 WC1.

drawing
 ELEVATION TO RUGBY STREET
 AS PROPOSED

LONDON BOROUGH OF CAMDEN
 TOWN AND COUNTRY PLANNING ACT 1990
 14 AUG 1985
 PLANS ~~APPROVED~~ NOT APPROVED
 ON BEHALF OF THE COUNCIL

scale 1:50 date JAN '85 draw AB

Lander Burfield
 CHARTERED SURVEYORS
 36/38 Lambs Conduit Street,
 London, WC1N 3LL. 01 831 6311

job no. 324 rev. 02

5

7

9


11

13

A1


UD01148

NOTES
 Contractors to verify all dimensions on site before commencing any work or preparing shop drawings.
 All work must comply with the relevant authorities requirements.
 Dimensions must not be scaled from this print.

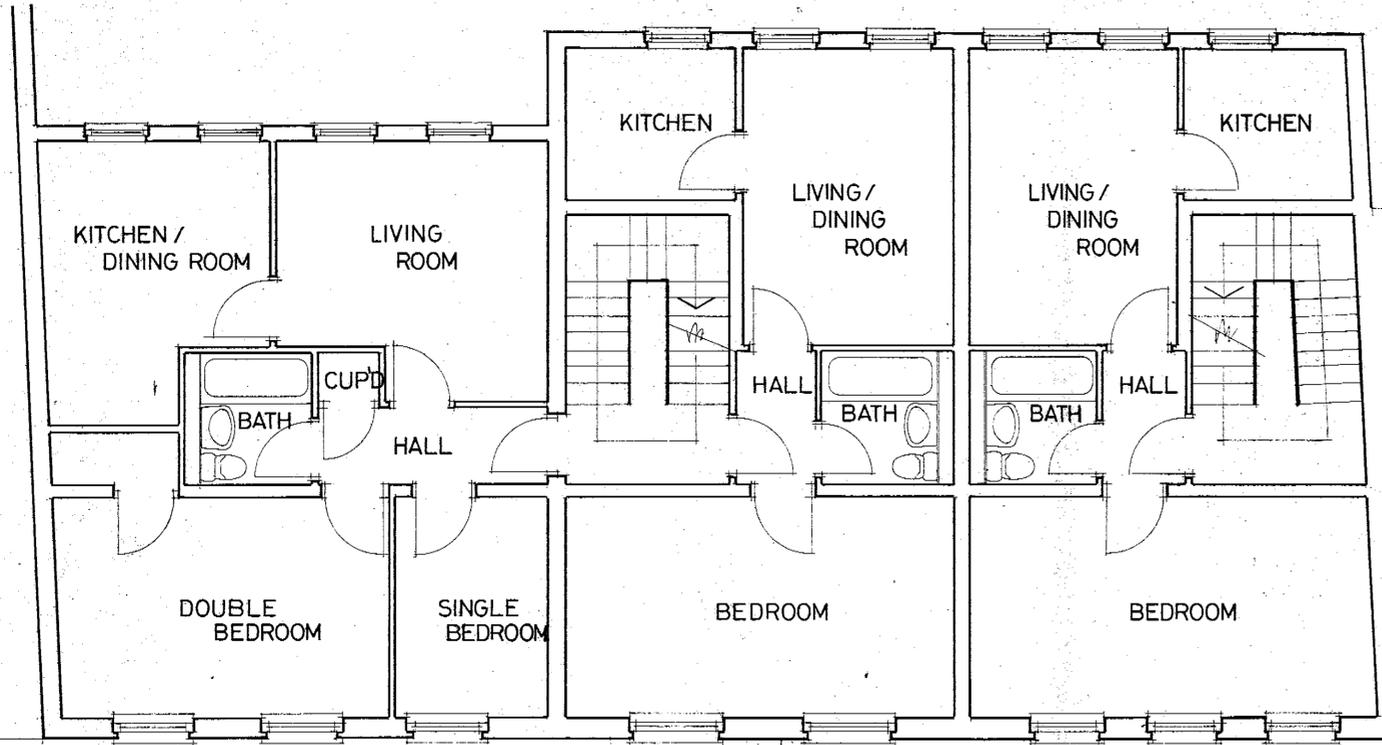


TYPICAL UPPER FLOOR
(1st, 2nd & 3rd)

5 7 9 11 13

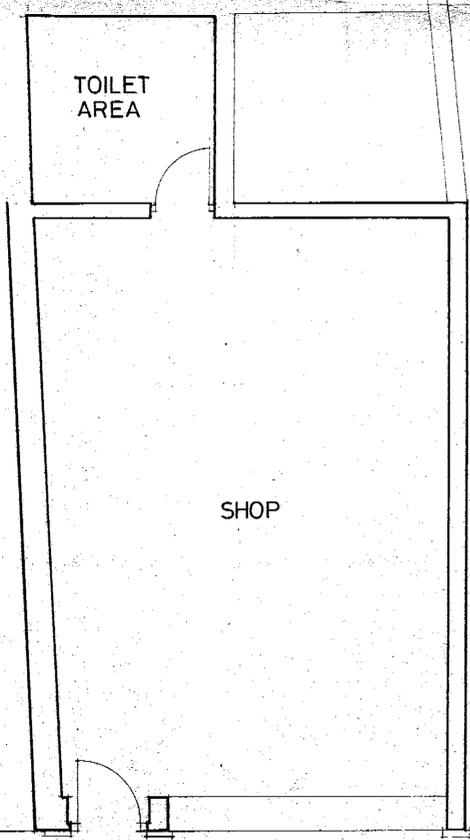

EMERALD PASSAGE

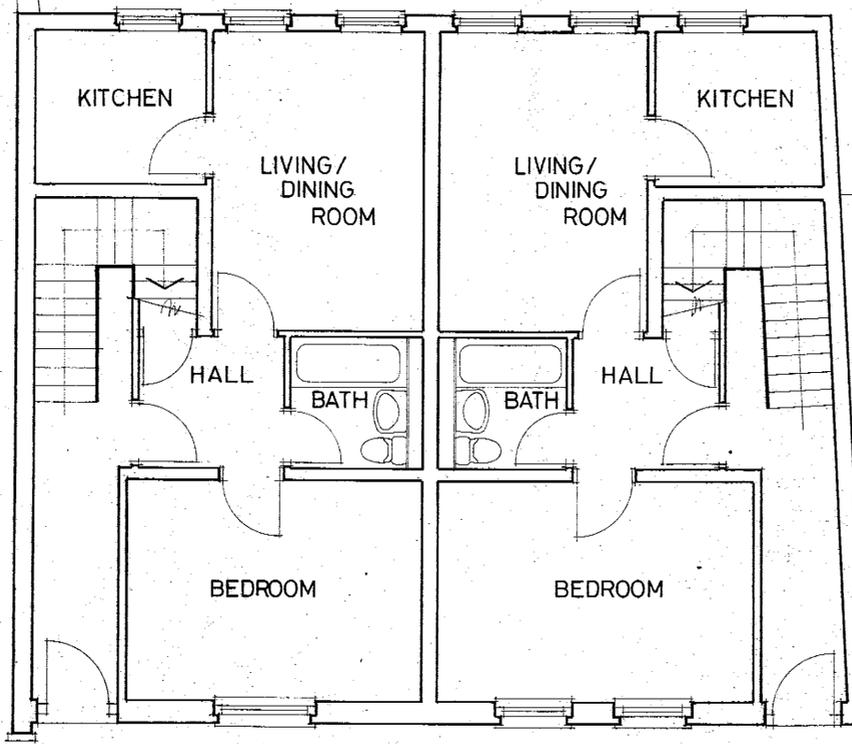

GROUND FLOOR

5 7 9 11 13

TP 8500285
 HB 8570053

revision	
A	
B	
C	
D	
E	
F	
G	
H	
J	
S	SUPERCEDED refer to drawing no.

LONDON BOROUGH OF CAMDEN
 TOWN AND COUNTRY PLANNING ACTS
 14 AUG 1985
 PLANS NOT APPROVED
 ON BEHALF OF THE COUNCIL

job REBUILDING OF
 79 & 11 RUGBY STREET &
 36 & 38 EMERALD STREET
 W.C.1.

drawing PROPOSED FOUR STOREY
 BLOCK.

scale 1:50 date JAN '85 drawn AB

Landers
 CHARTERED SURVEYORS
 11/15 Emerald Street,
 London, WC1N 3QL 01 831 6311

job no. 324 rev. 01