


NOTES
 Contractors to verify all dimensions on site before commencing any work or preparing shop drawings.
 All work must comply with the relevant authorities requirements.
 Dimensions must not be scaled from this print.

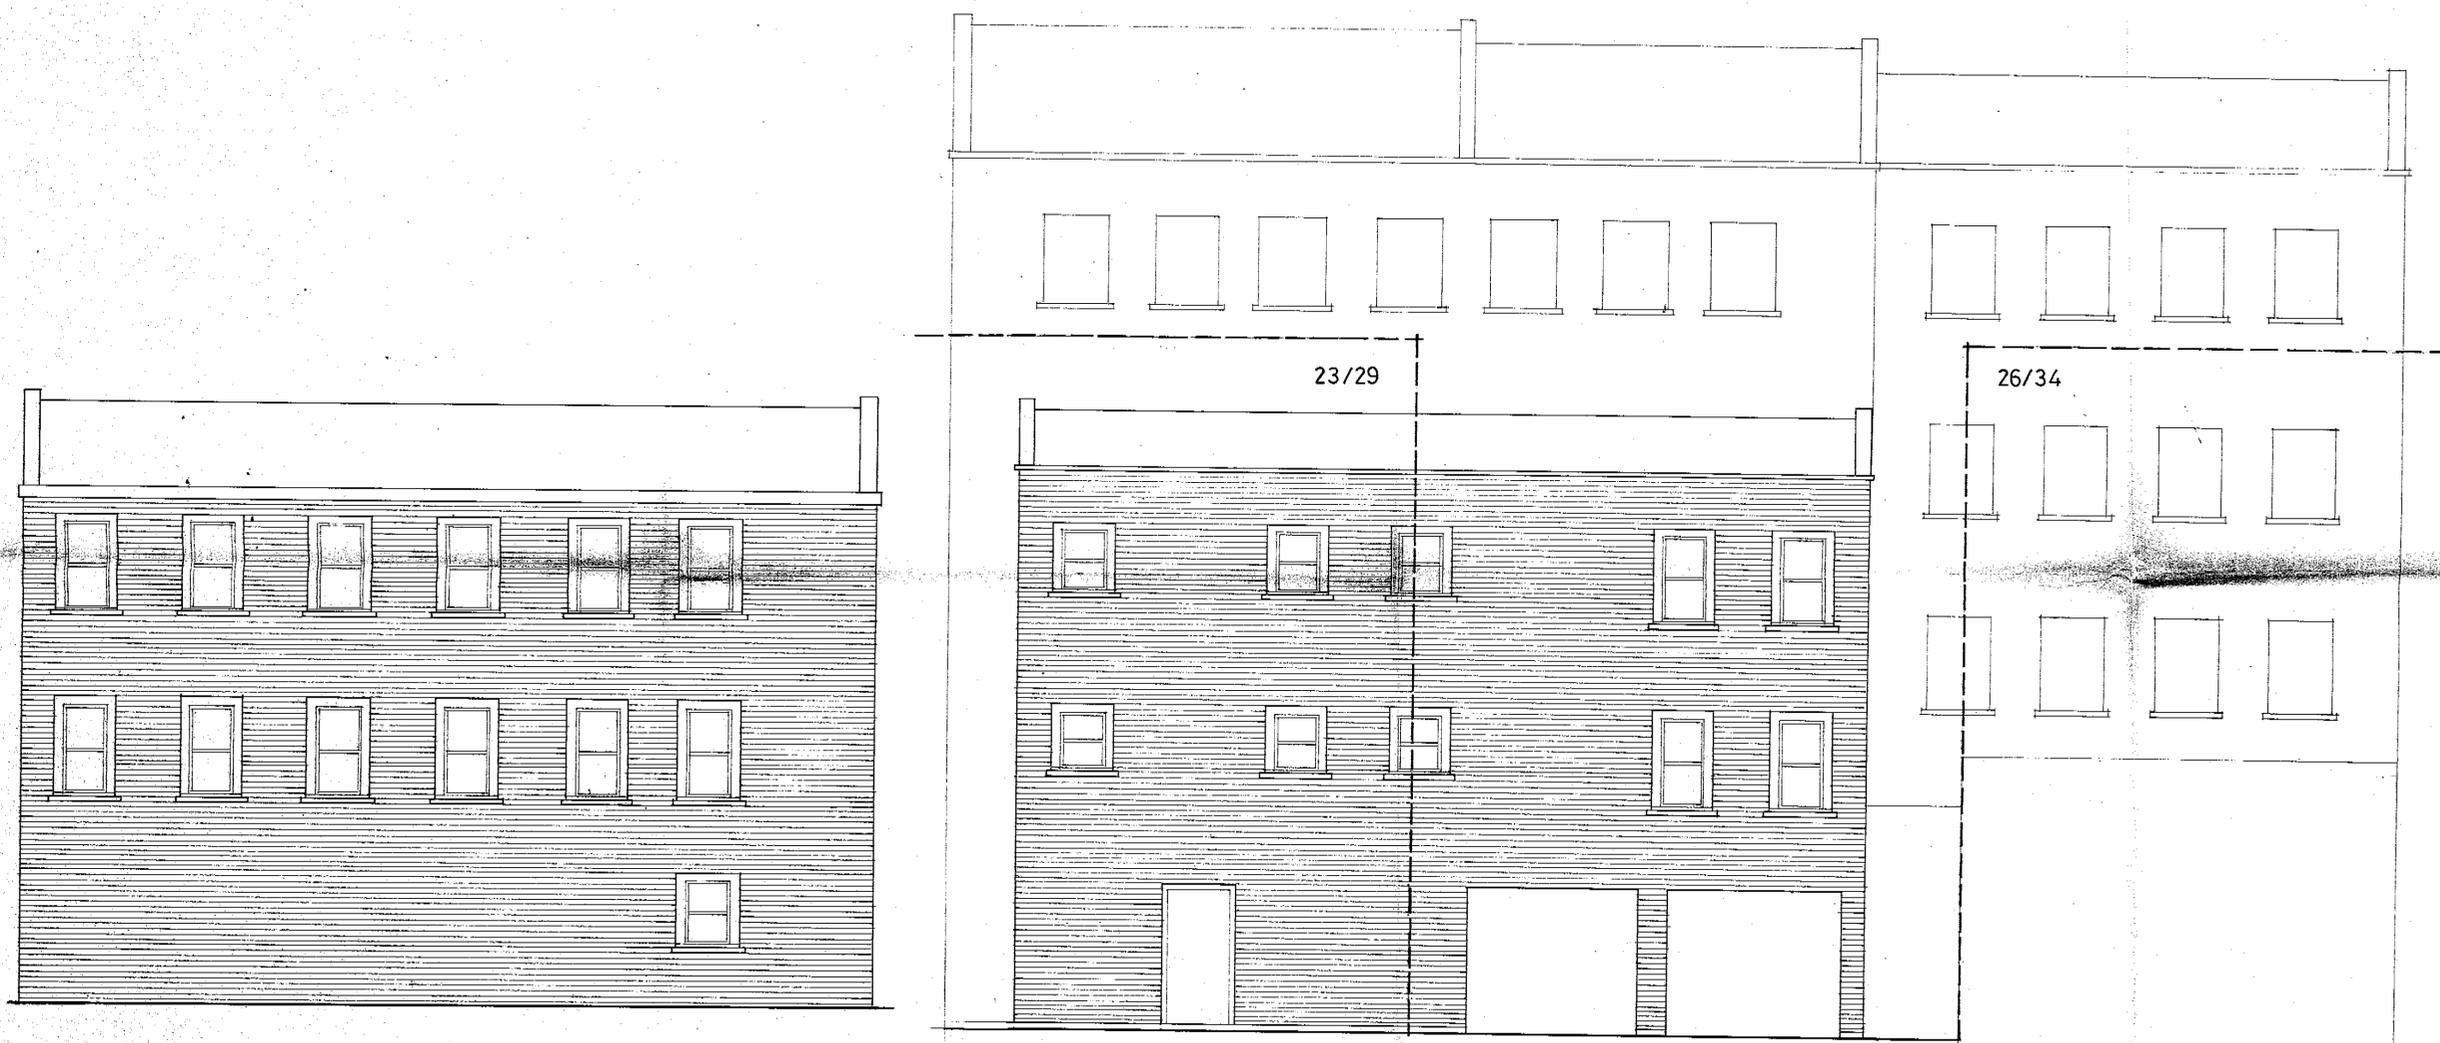


NORTH ELEVATION

SOUTH ELEVATION

EMERALD STREET

revision		
A		
B		
C		
D		
E		
F		
G		
H		
J		
S	SUPERCEDED	refer to drawing no.
job	REBUILDING OF 7, 9 & 11, RUGBY STREET. & 36 & 38 EMERALD STREET	
drawing	ELEVATION TO 36 & 38 EMERALD STREET AS PROPOSED	
scale	1:50	date FEB 85
drawn	AB	
Landers CHARTERED SURVEYORS 11/15 Emerald Street, London, WC1N 3QL. 01 831 6311		
job no.	324	rev. 06

NOTES
 Contractors to verify all dimensions on site before commencing any work or preparing shop drawings.
 All work must comply with the relevant authorities requirements.
 Dimensions must not be scaled from this print.

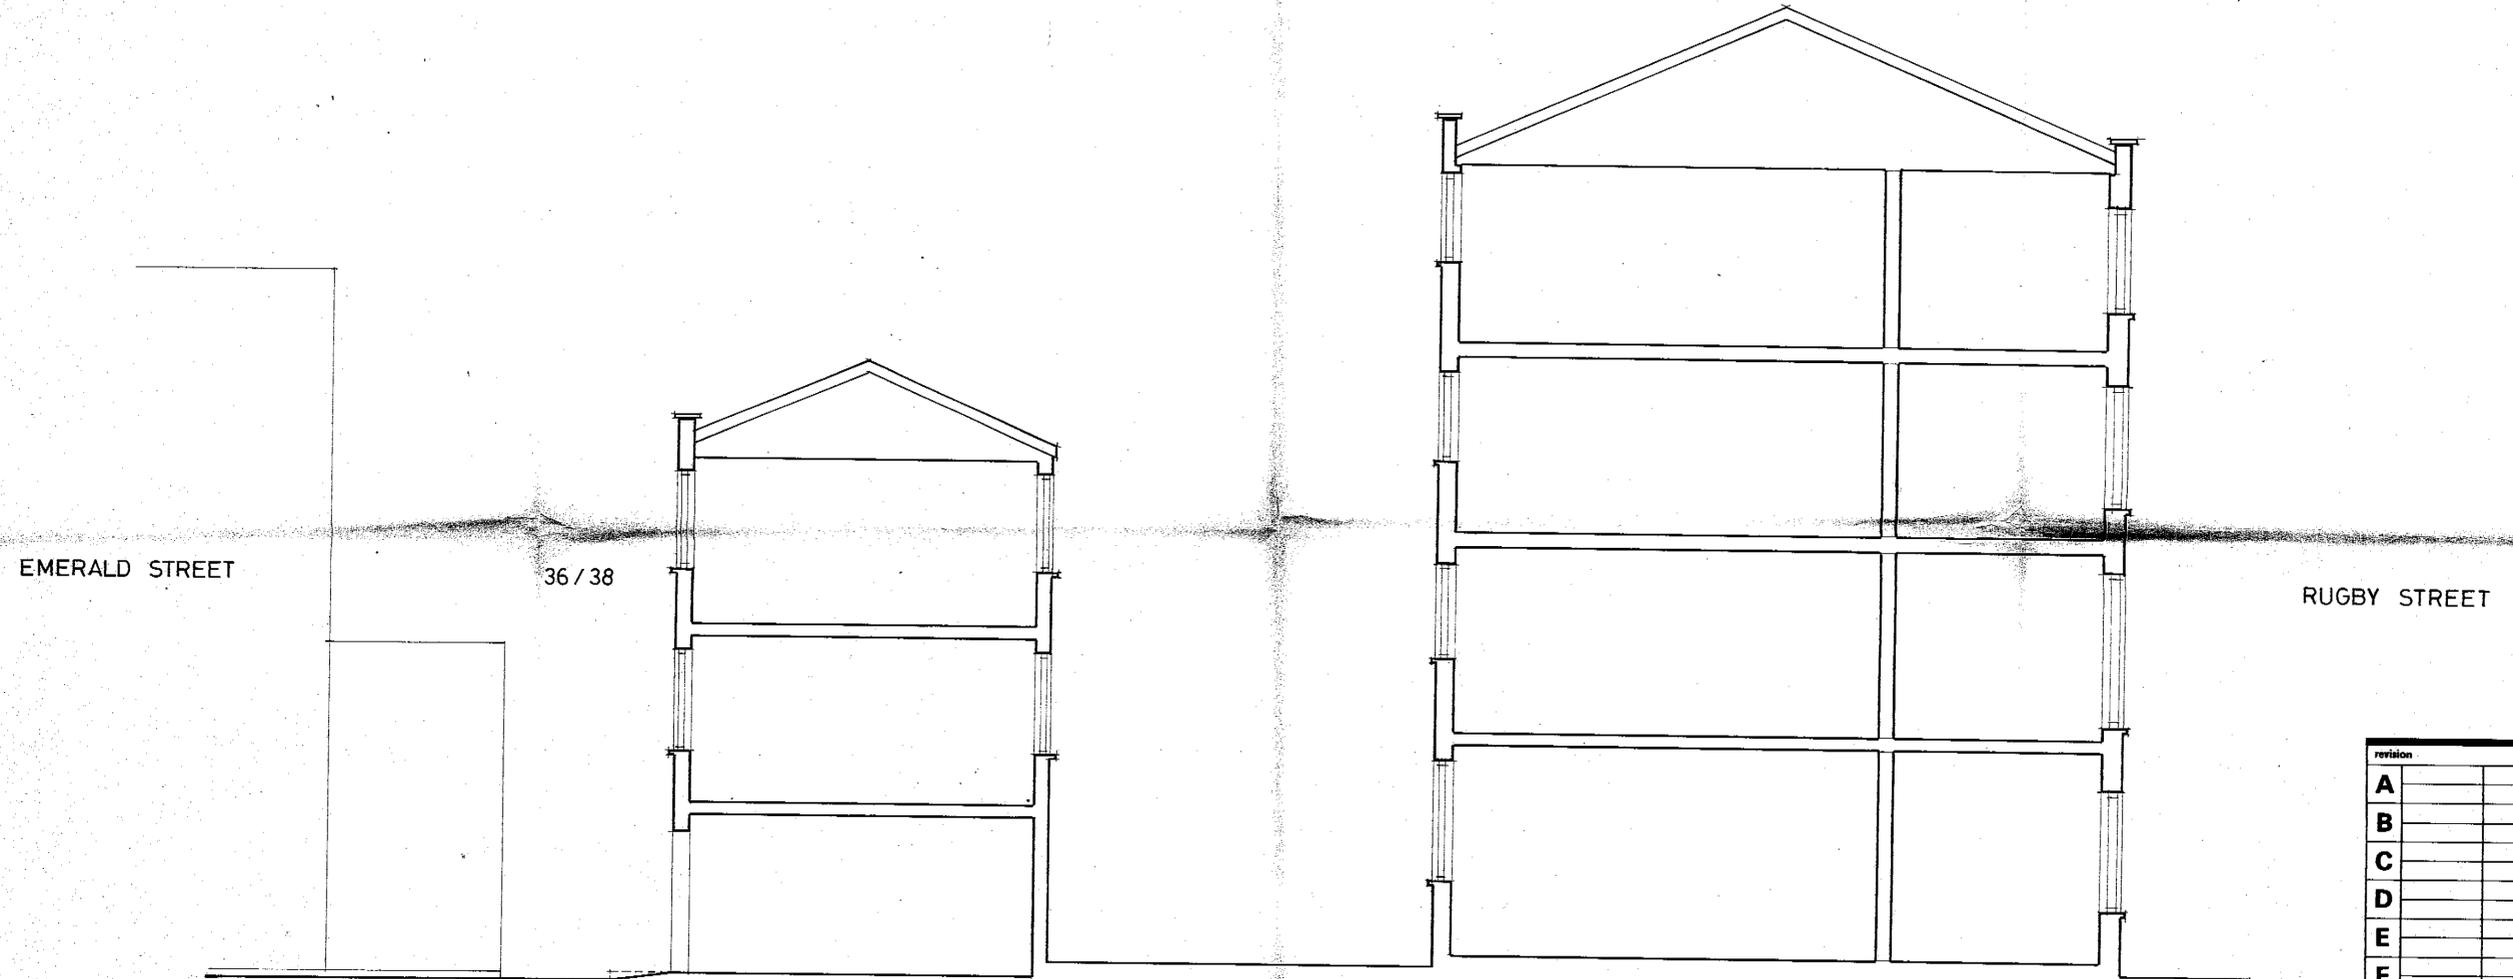

SECTION AA

36 / 38

36 & 38

7,9 & 11

RUGBY STREET

revision		
A		
B		
C		
D		
E		
F		
G		
H		
J		
S		
SUPERCEDED refer to drawing no.		

job
 REBUILDING OF
 7,9 & 11, RUGBY STREET &
 36 & 38 EMERALD STREET.



drawing
 SECTION

scale 1:50 date FEB 85 drawn AB


Landers
 CHARTERED SURVEYORS
 11/15 Emerald Street,
 London, WC1N 3QL 01 831 6311

job no 324 rev. 04

NOTES
 Contractors to verify all dimensions on site before commencing any work or preparing shop drawings.
 All work must comply with the relevant authorities requirements.
 Dimensions must not be scaled from this print.

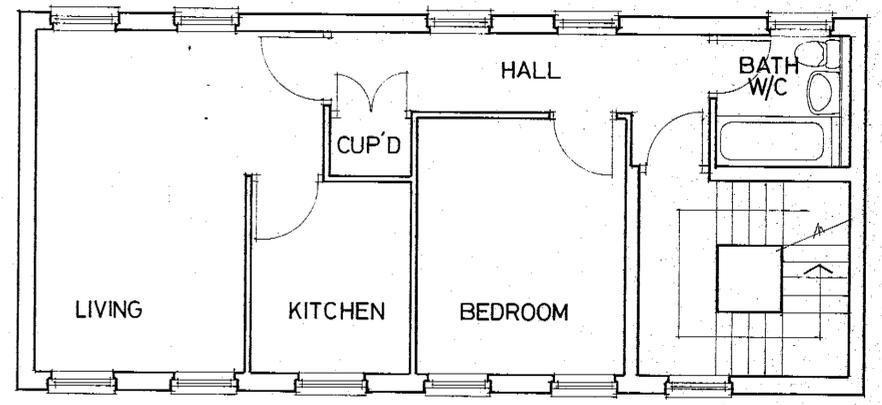
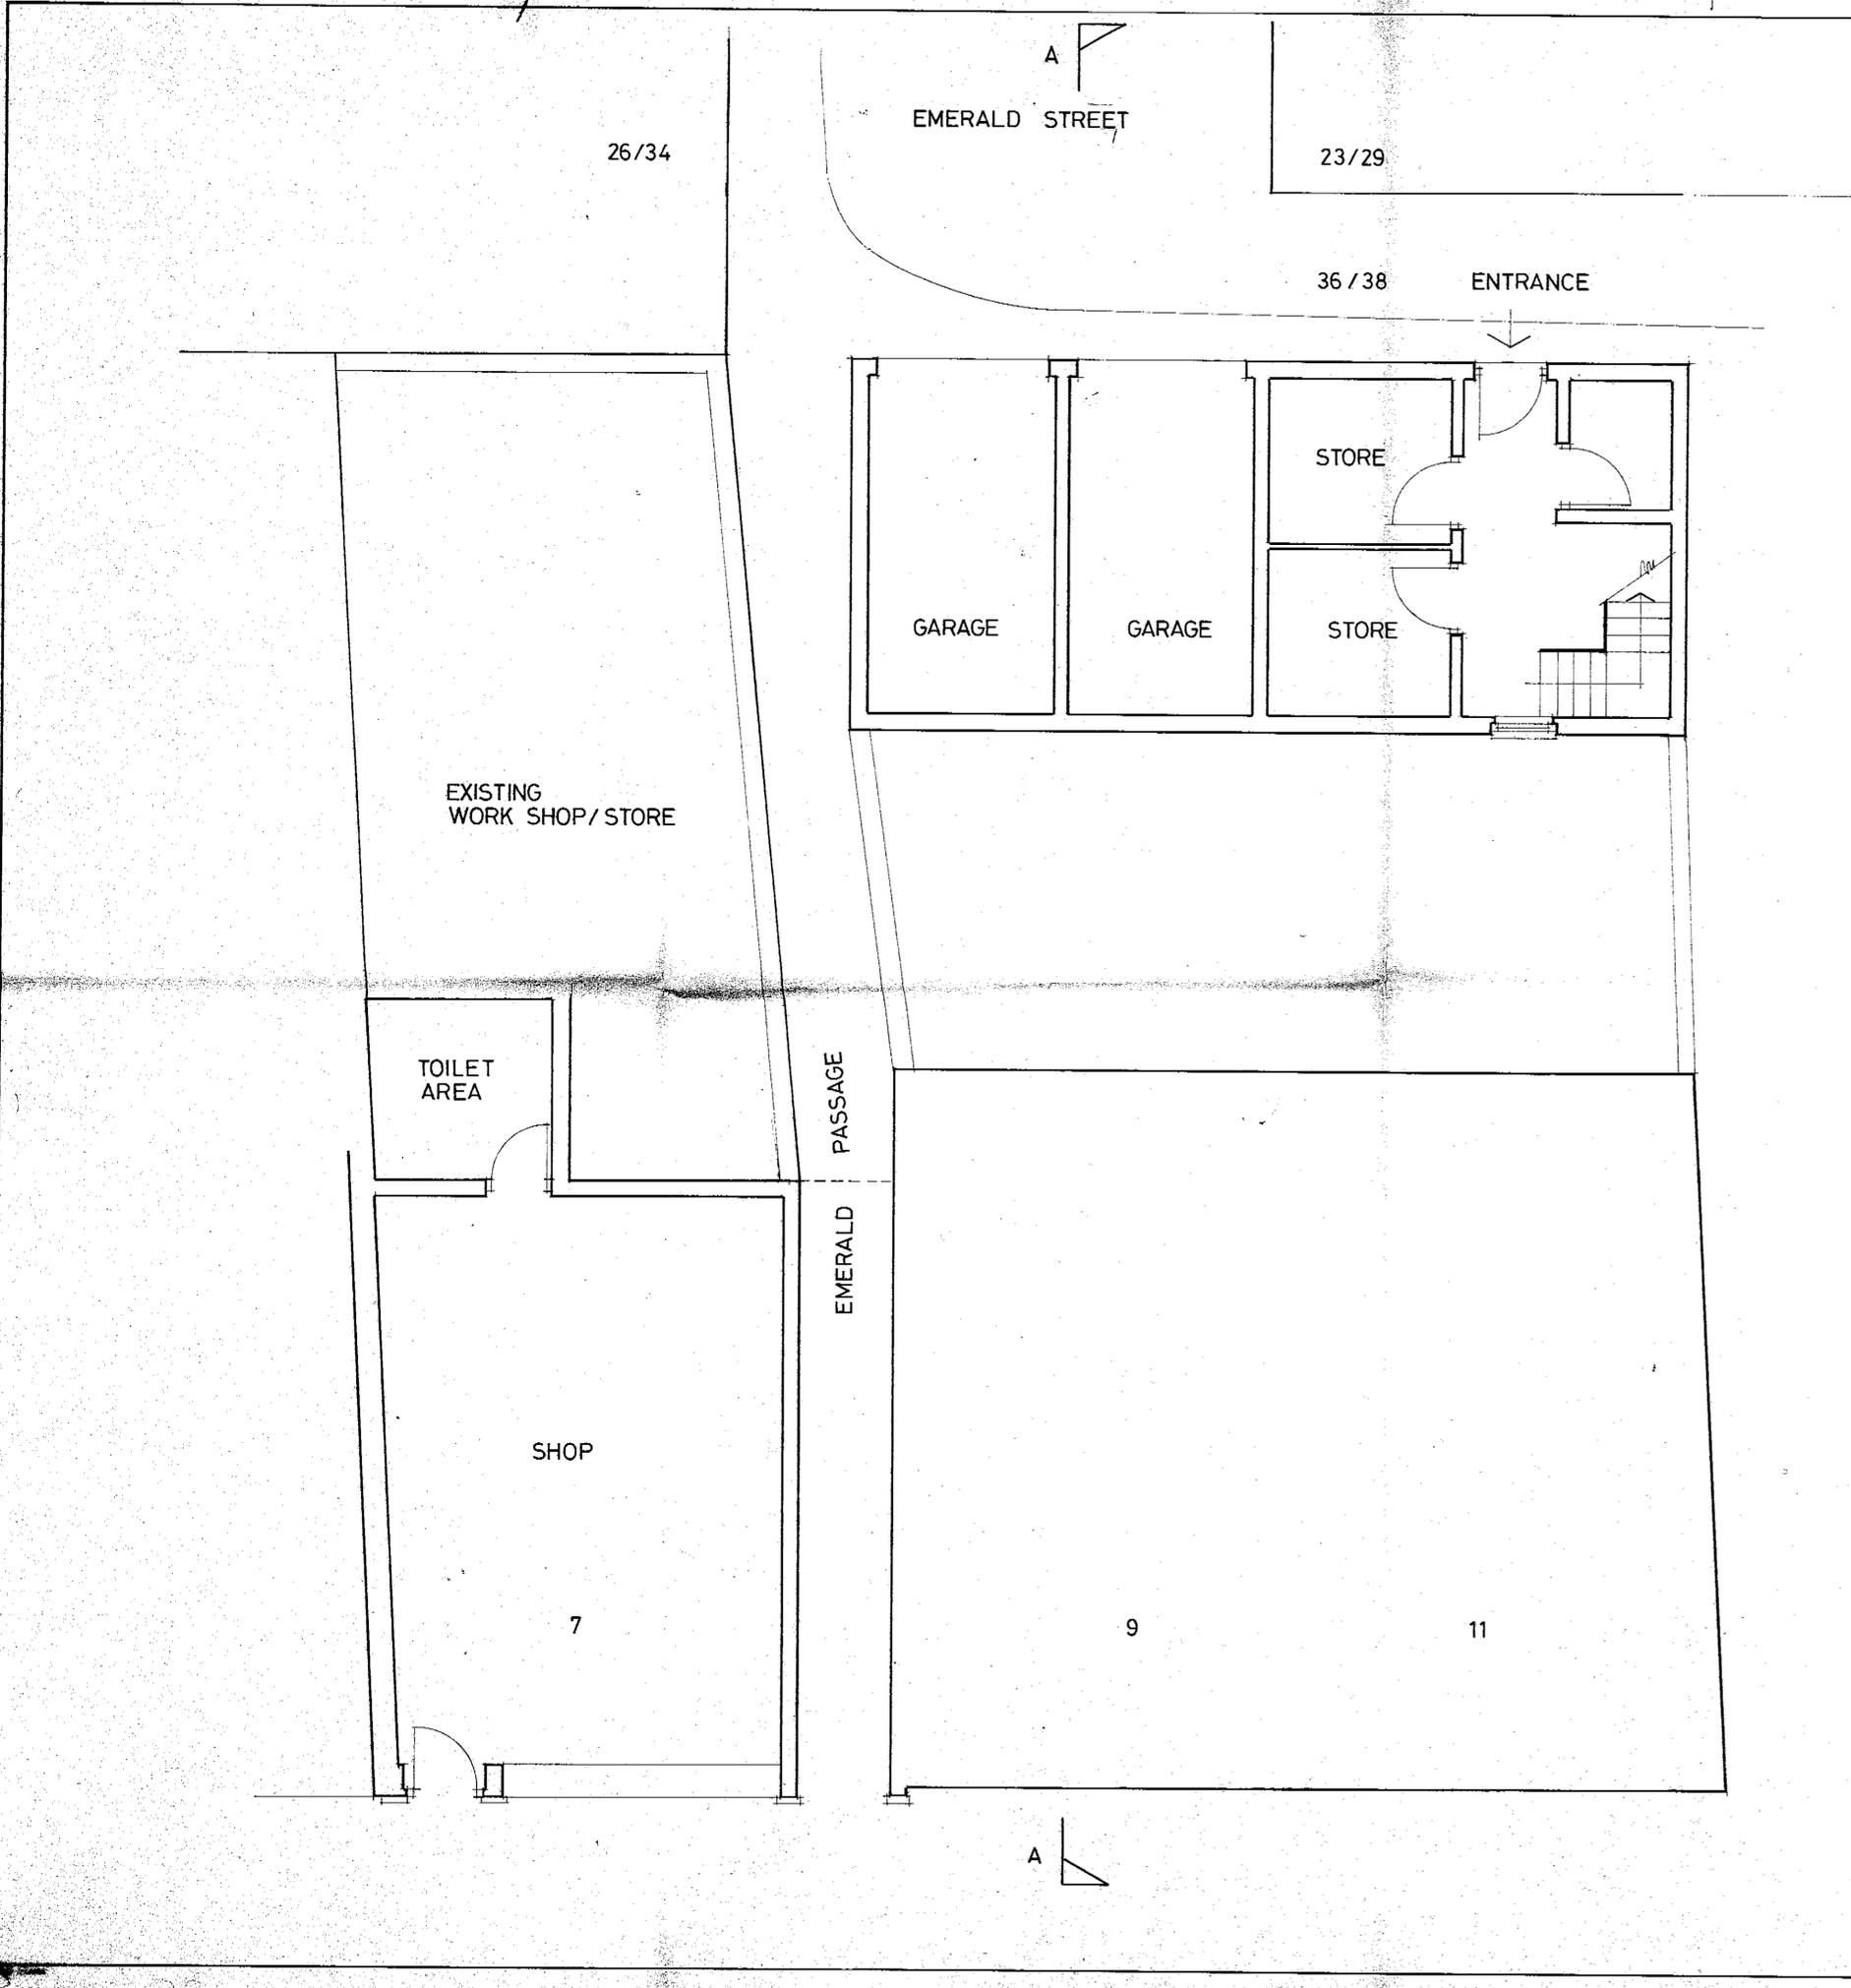


TYPICAL UPPER FLOOR PLANS 1st & 2nd

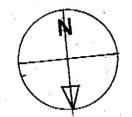

revision		
A		
B		
C		
D		
E		
F		
G		
H		
J		
S	SUPERCEDED	refer to drawing no.
job	REBUILDING OF 7,9&11, RUGBY STREET & 36 & 38 EMERALD STREET, W.C.1.	
drawing	PROPOSED THREE STOREY BLOCK. 36/38 EMERALD STREET.	
scale	1:50	date FEB 85 drawn AB
Landers CHARTERED SURVEYORS 11/15 Emerald Street, London, WC1N 3QL 01 831 6311		
job no.	324	03

NOTES
 Contractors to verify all dimensions on site before commencing any work or preparing shop drawings. All work must comply with the relevant authorities requirements. Dimensions must not be scaled from this print.

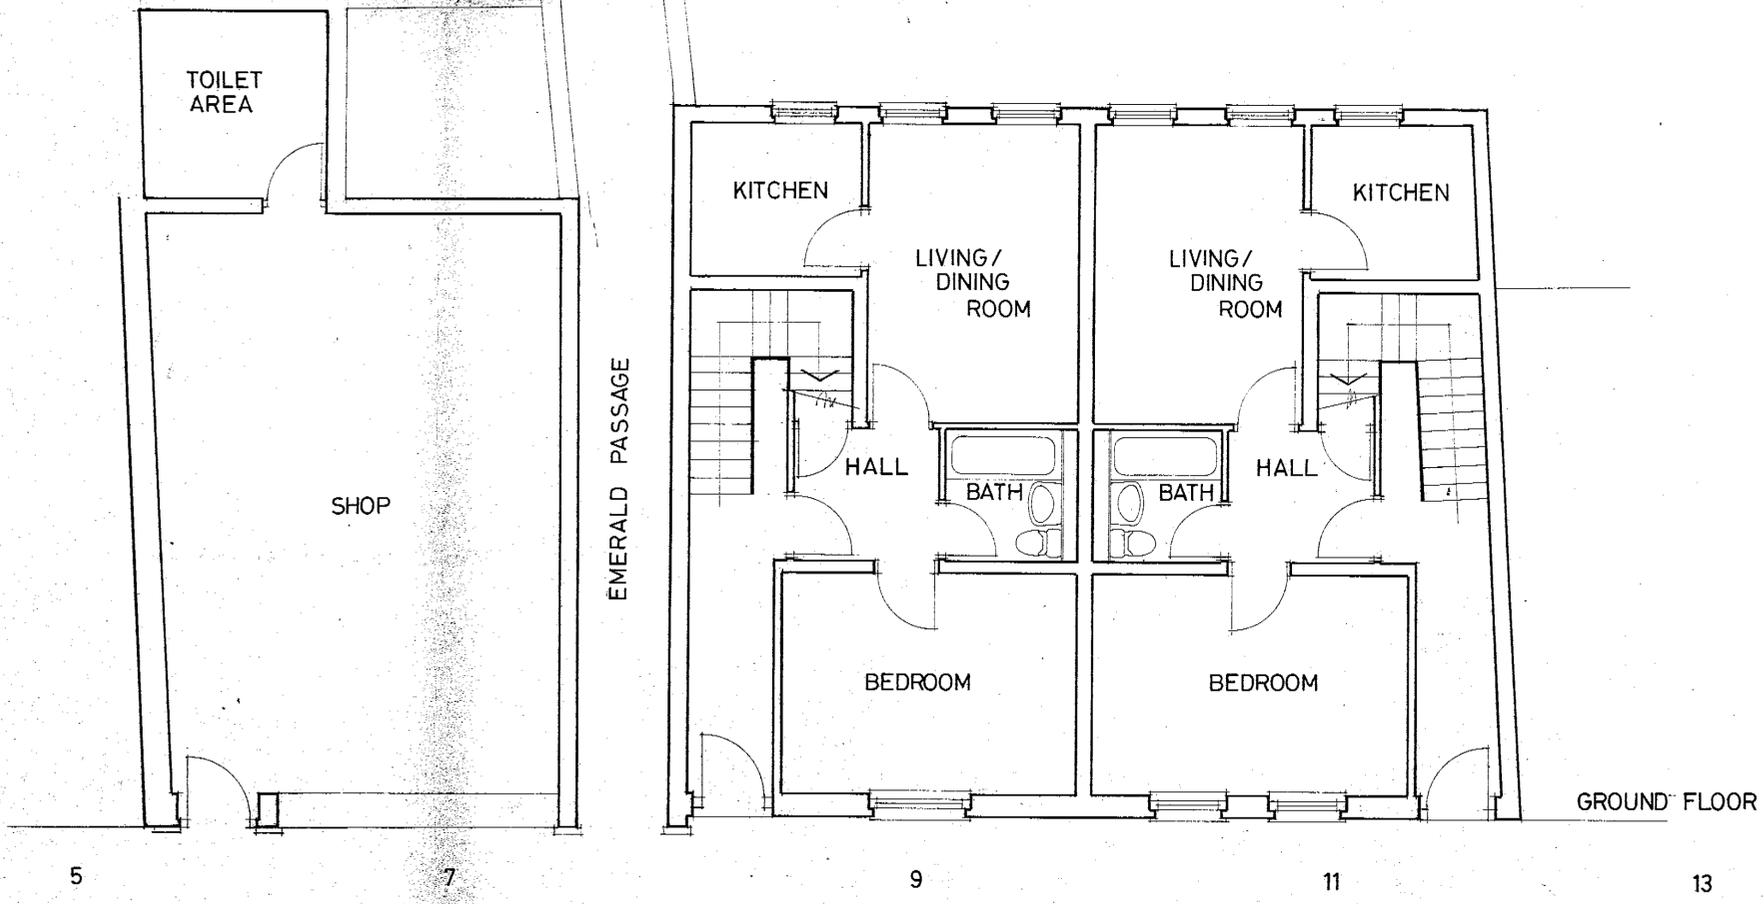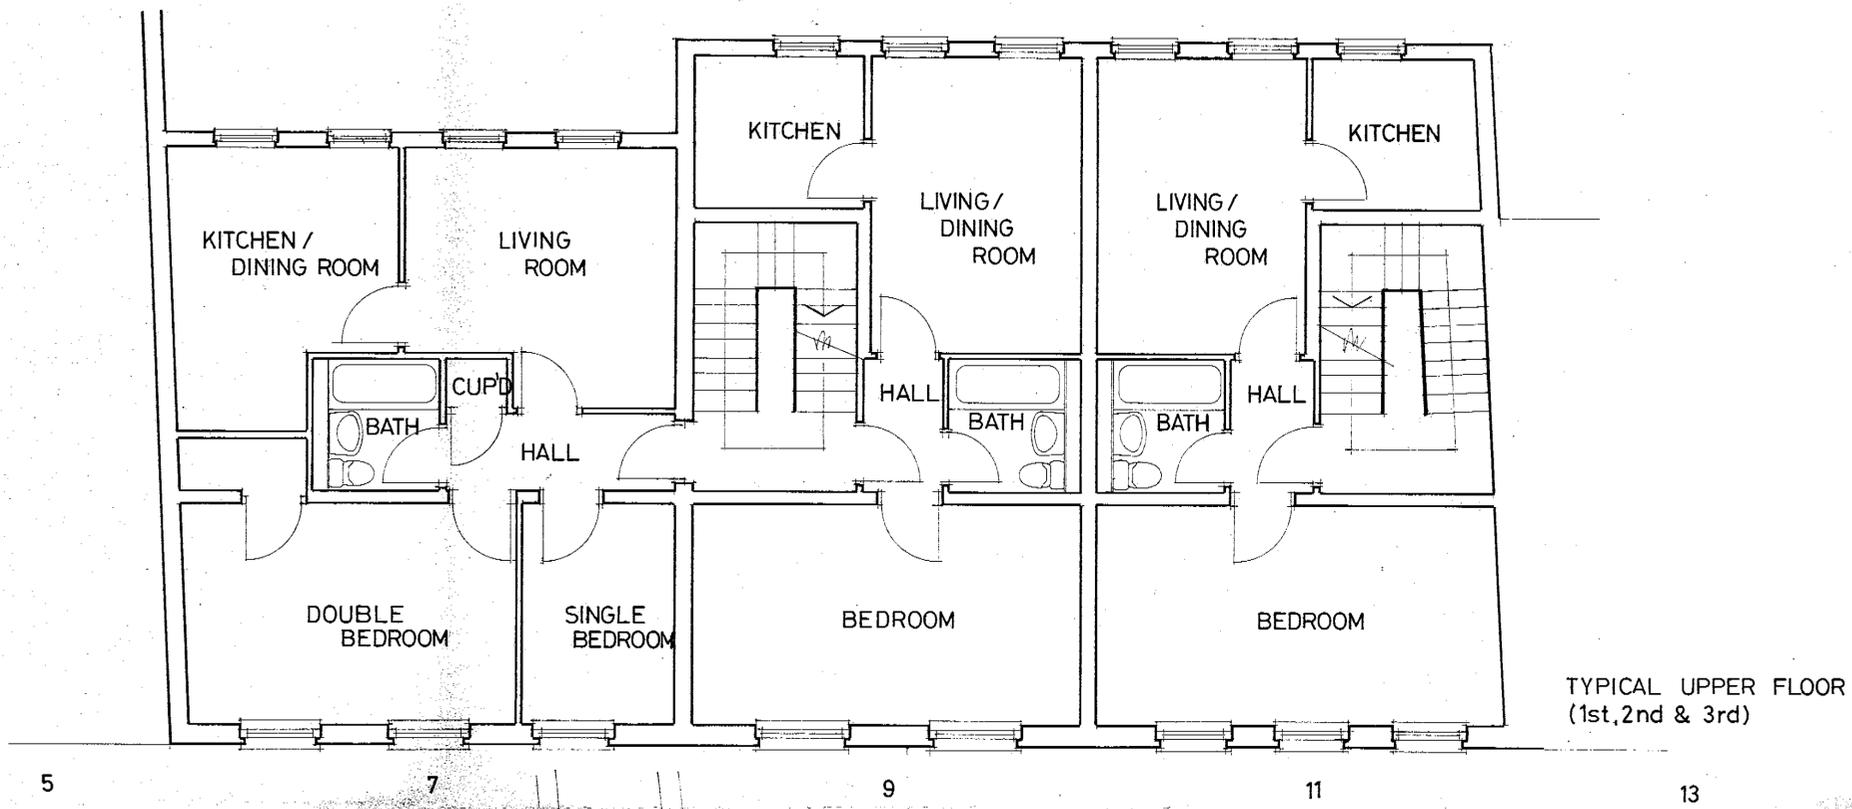

revision		
A		
B		
C		
D		
E		
F		
G		
H		
J		
S	SUPERCEDED	refer to drawing no.
job	REBUILDING OF 79 & 11 RUGBY STREET & 36 & 38 EMERALD STREET W.C.1.	
drawing	PROPOSED FOUR STOREY BLOCK.	
scale	1:50	date JAN 85
		drawn AB
	Landers CHARTERED SURVEYORS 11/15 Emerald Street, London, WC1N 3QL 01 831 6311	
job no.	324	01