

NOTES

REVISIONS

TP8500905  
HB8570163

CLIENT  
CIRCLE 33 HOUSING TRUST

JOB TITLE  
7, 9, 11 RUGBY STREET, WC1


DRAWING  
3RD FLOOR PLAN


SCALE 1:50	CHECKED
DRAWN LLG	DATE

LEVITT BERNSTEIN ASSOCIATES ARCHITECTS  
6A BEDFORD SQUARE LONDON WC1B 3RA 01-537 2671  
and at CHENEY ROAD LONDON NW1 2TB 01-278 8911

DRAWING No.  
006

--	--	--	--	--	--	--	--	--	--

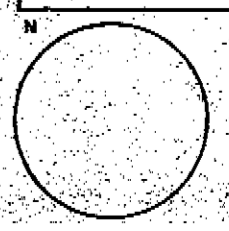

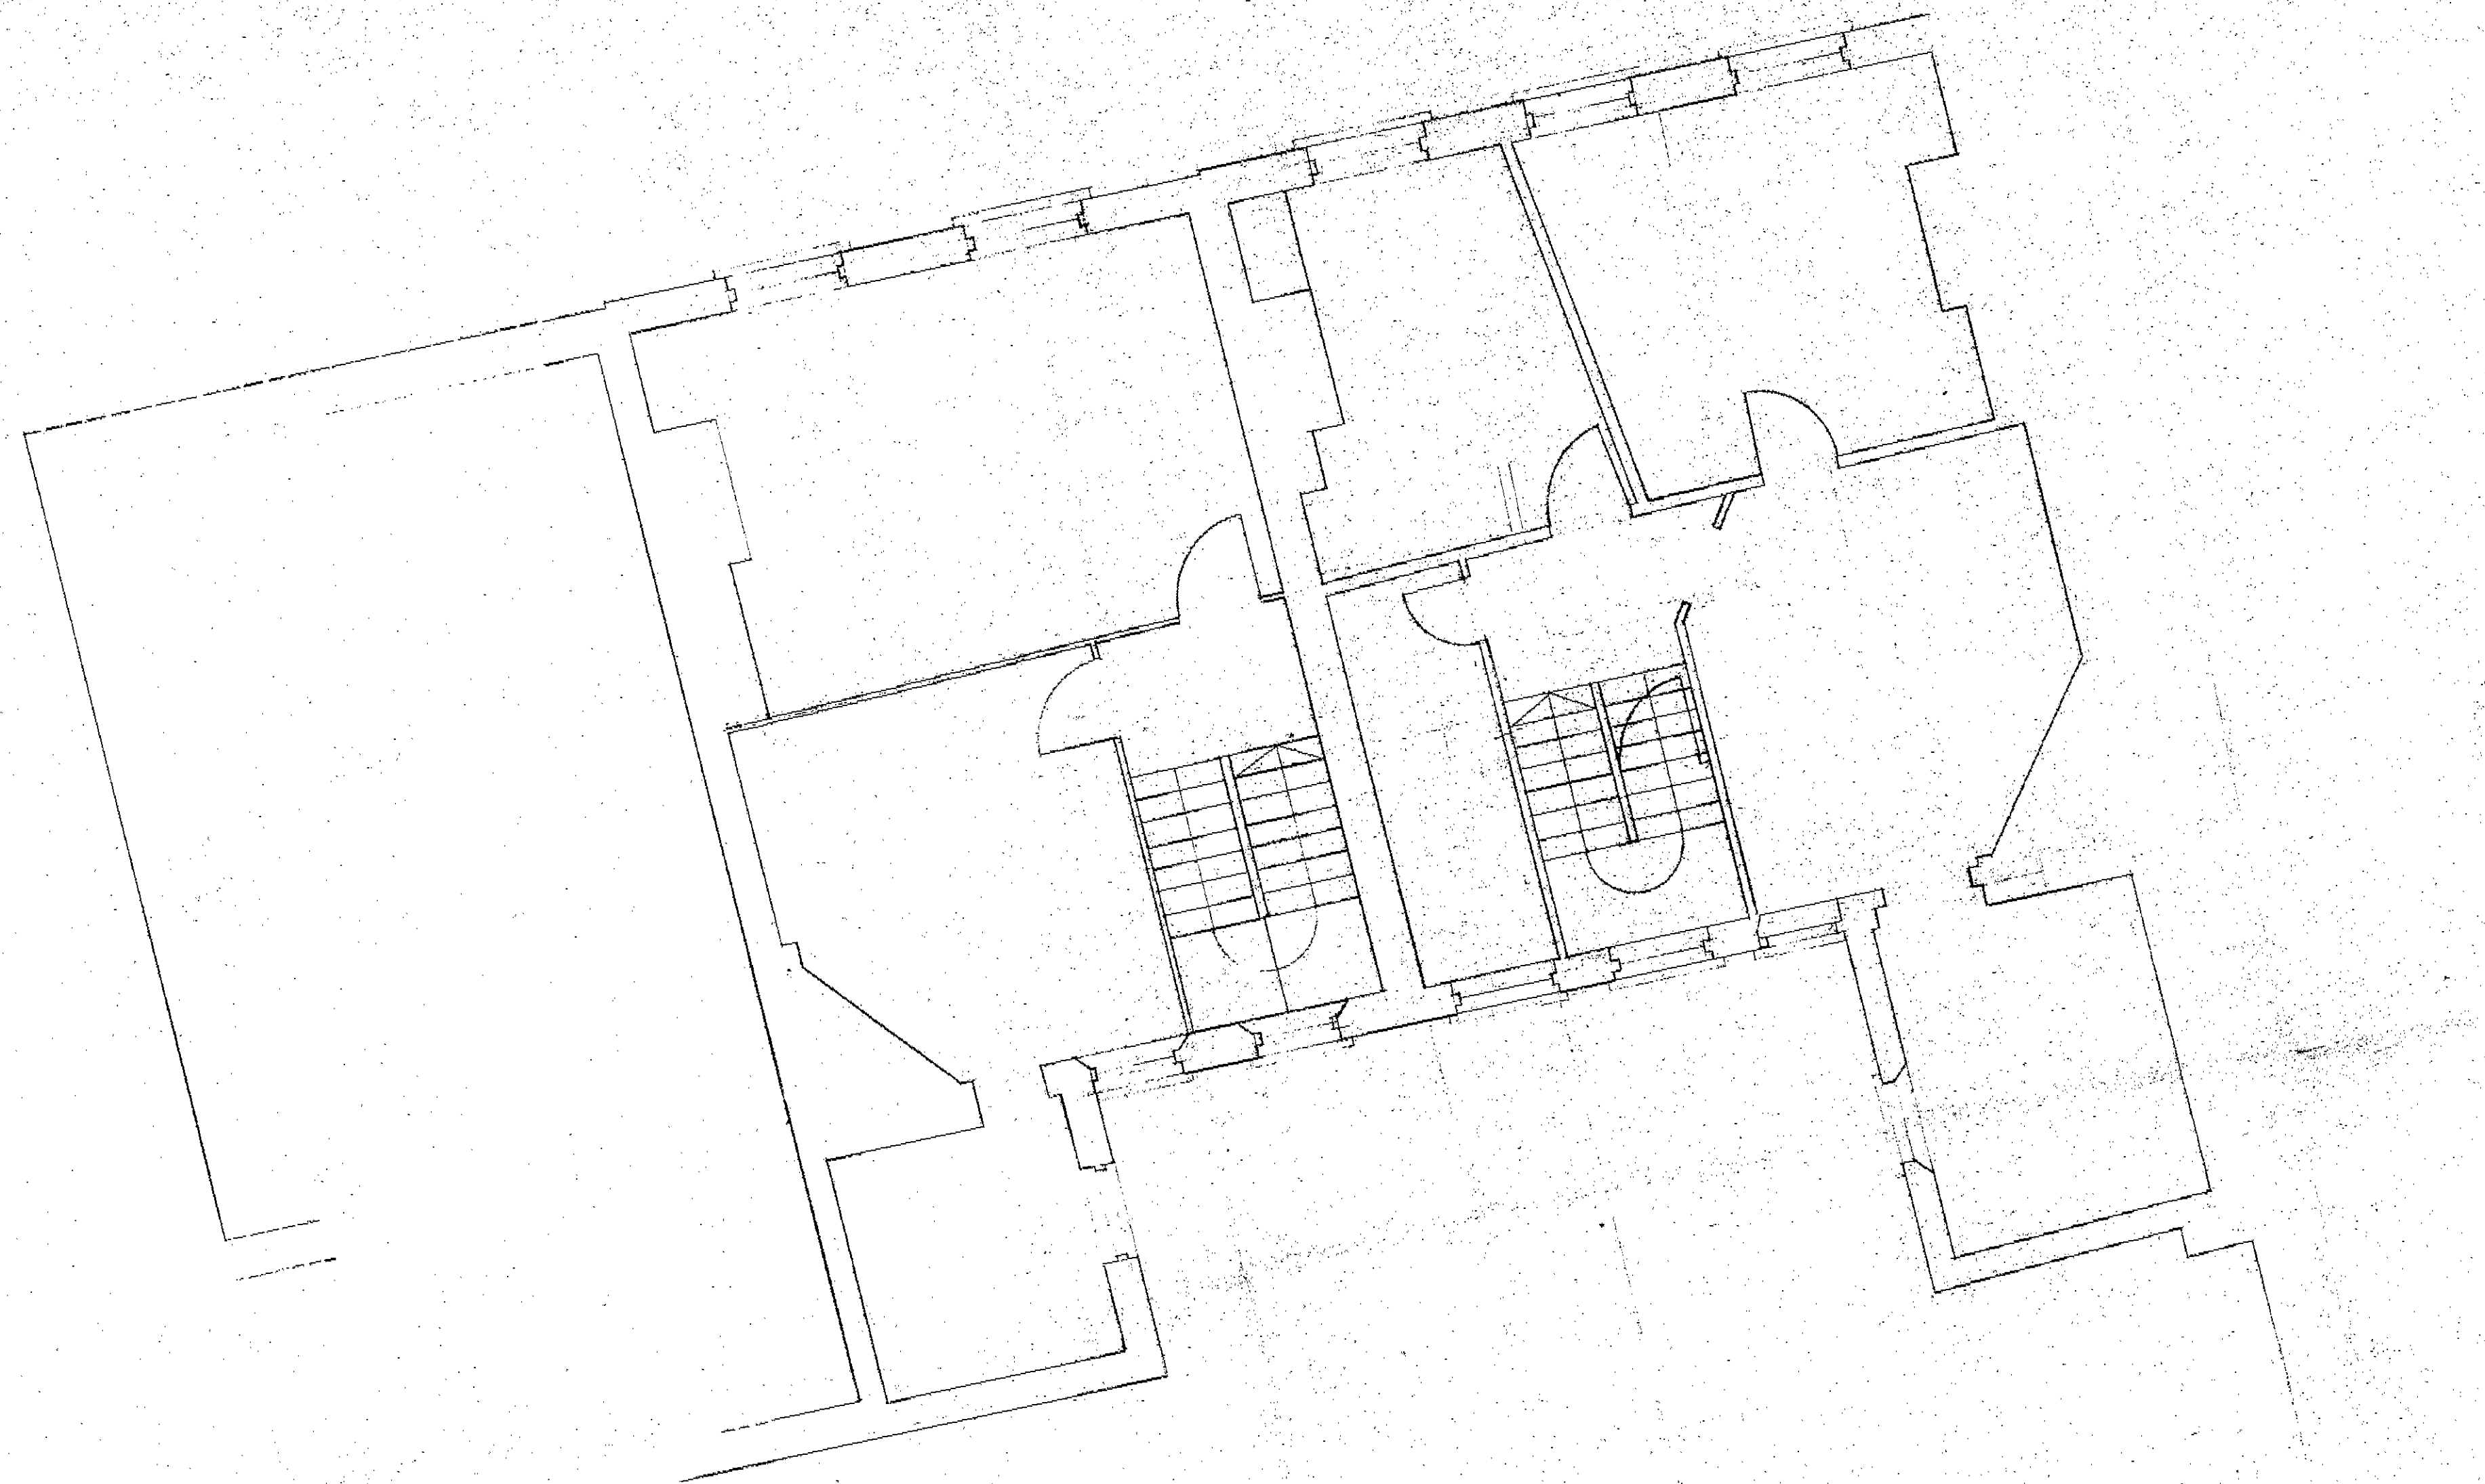

REVISIONS

TP8500905  
 B8570163

CLIENT  
 CIRCLE 33 HOUSING TRUST

JOB TITLE  
 7,9,11 RUGBY STREET, W.C.1


DRAWING  
 2ND FLOOR PLAN


SCALE	CHECKED
1:50	
DRAWN	DATE
LLG	

LEVITT BERNSTEIN ASSOCIATES  
 6A BEDFORD SQUARE · LONDON WC1B 3RA · 01-6  
 2ND 27 CHENEY ROAD · LONDON NW1 2TB · 01-2

DRAWING No.  
 009

--	--	--	--	--	--	--	--	--	--

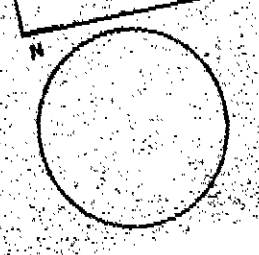

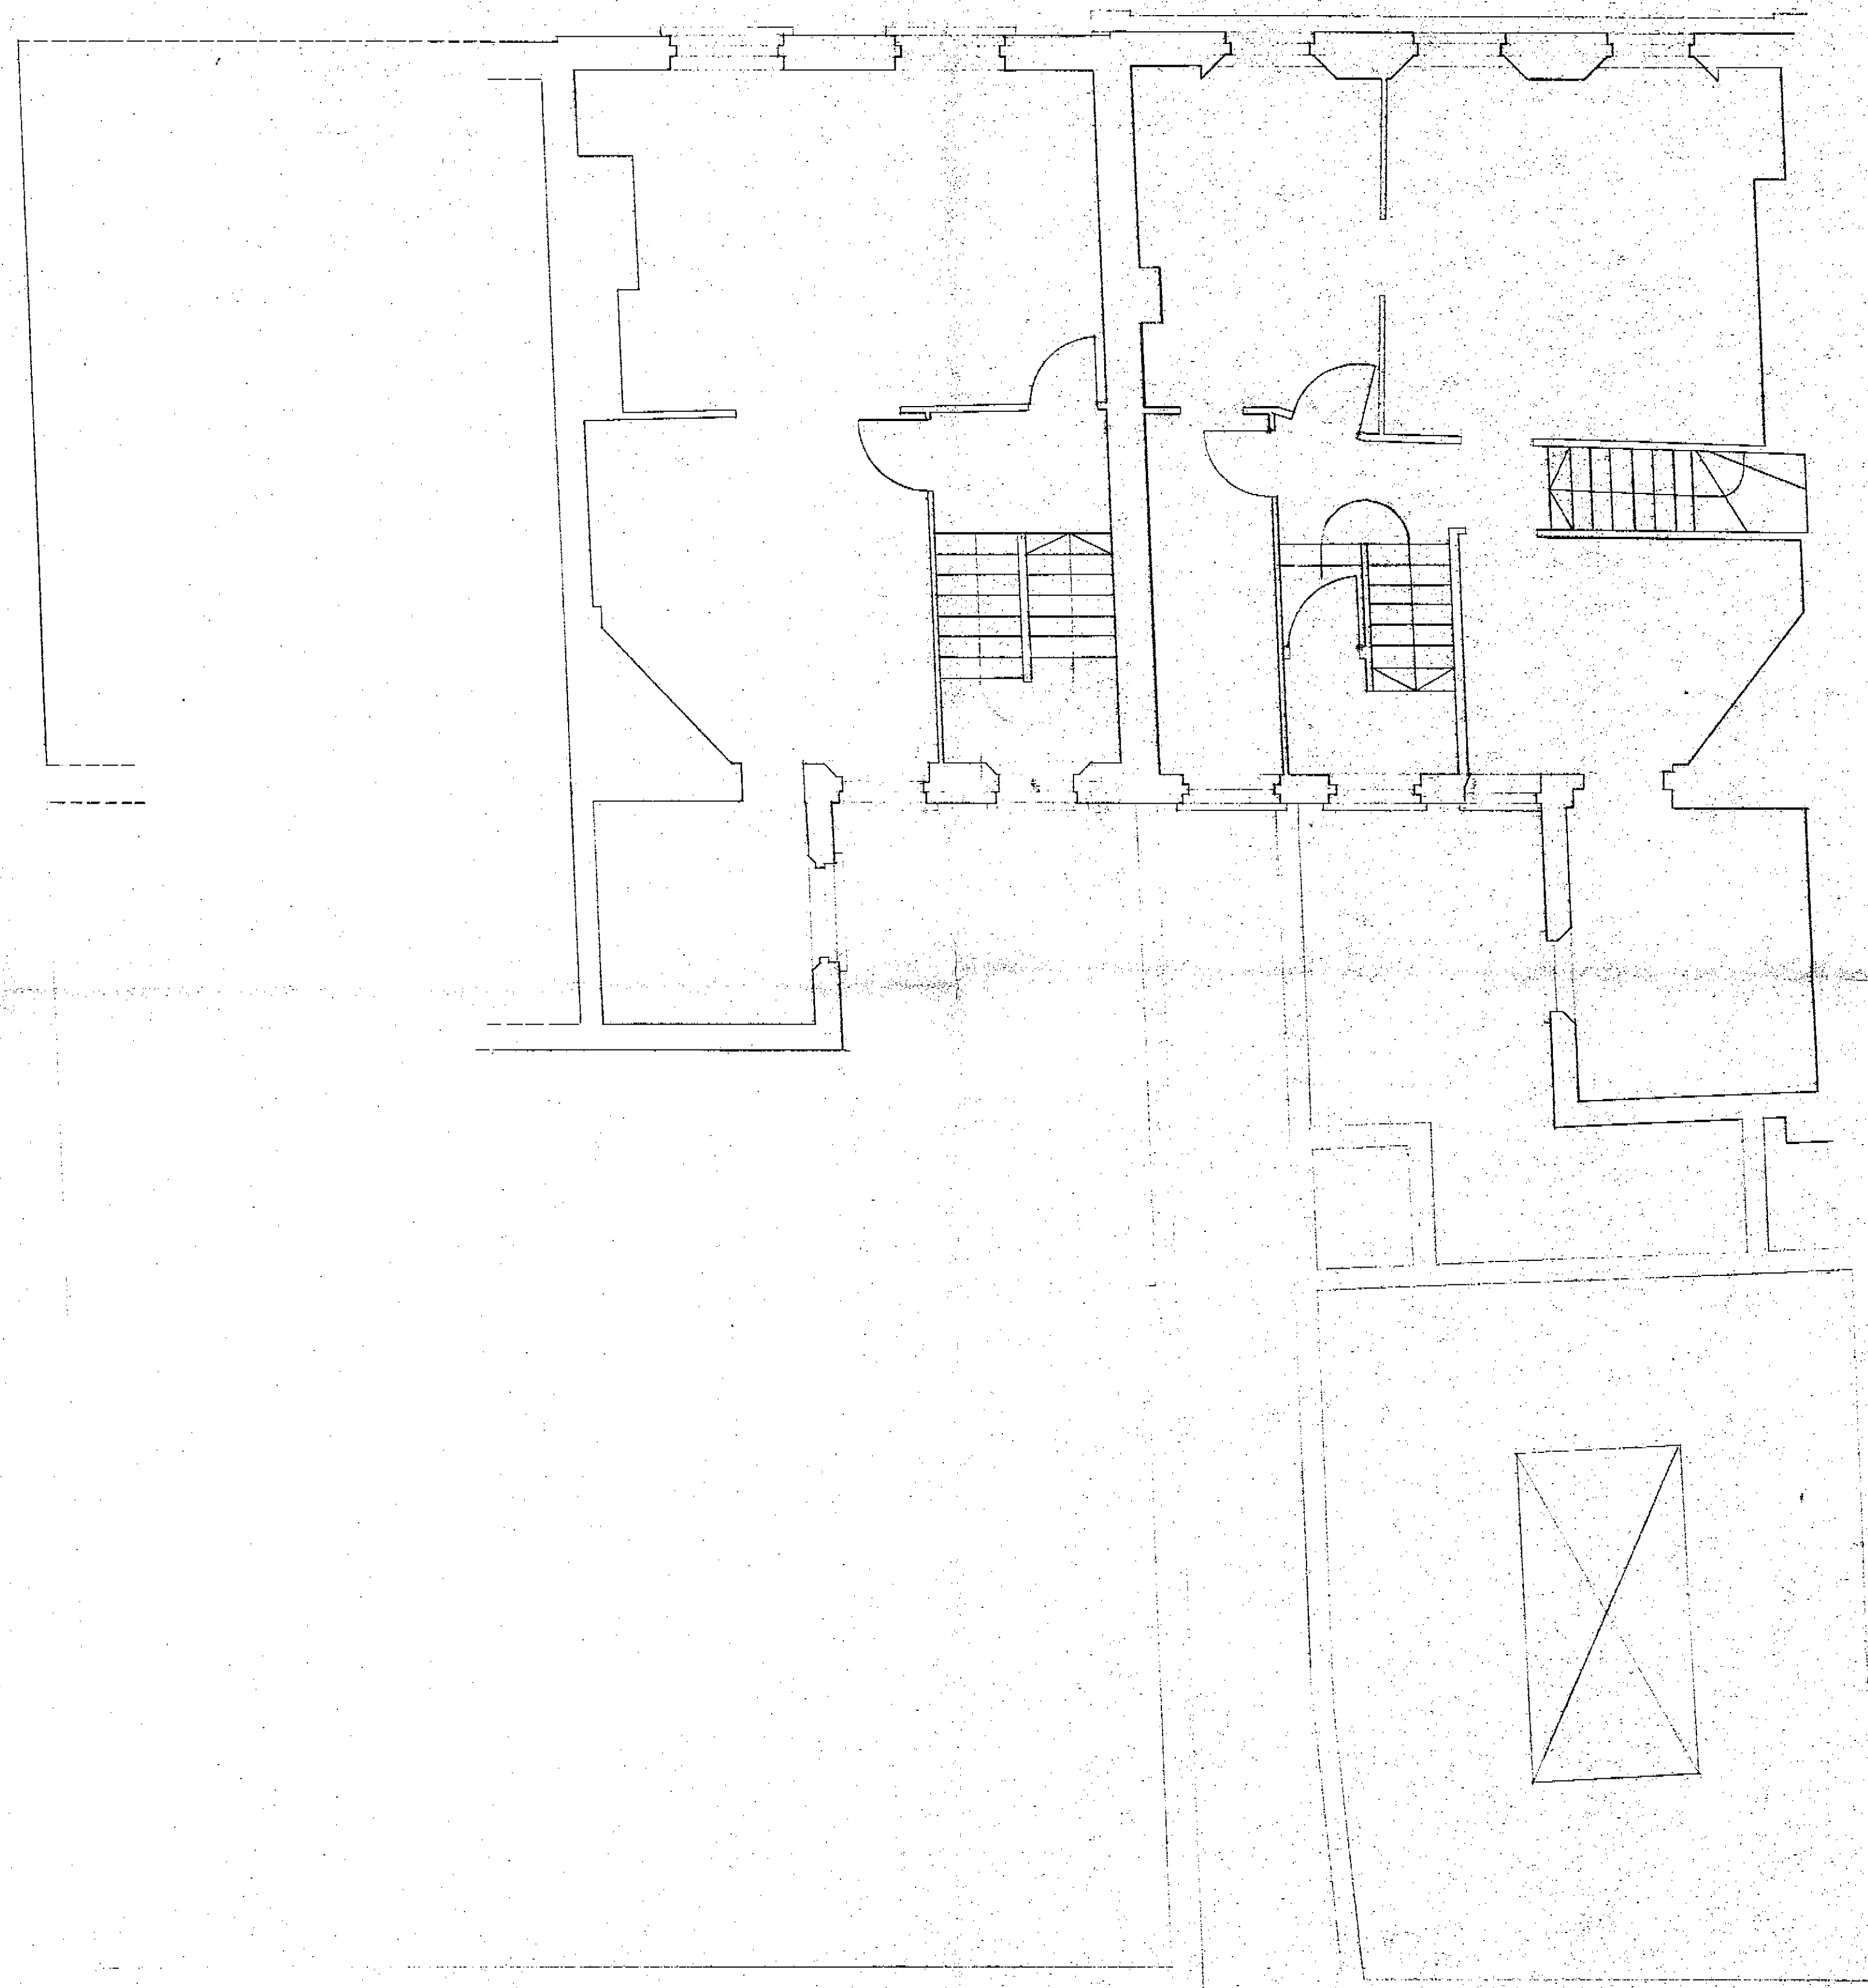

NOTES

REVISIONS

500905  
570163

CLIENT  
CIRCLE 33 HOUSING TRUST

JOB TITLE  
7, 9, 11 RUGBY STREET, W.C.1

DRAWING  
1ST FLOOR PLAN

SCALE  
1:50

CHECKED  
DATE


DRAWN  
LLG

LEVITT BERNSTEIN ASSOCIATES ARCHITECTS  
6A BEDFORD SQUARE · LONDON WC1B 3RA · 01-637 2671  
and at CHENEY ROAD · LONDON NW1 2TB · 01-278 8911

DRAWING No.  
004

--	--	--	--	--	--	--	--	--	--



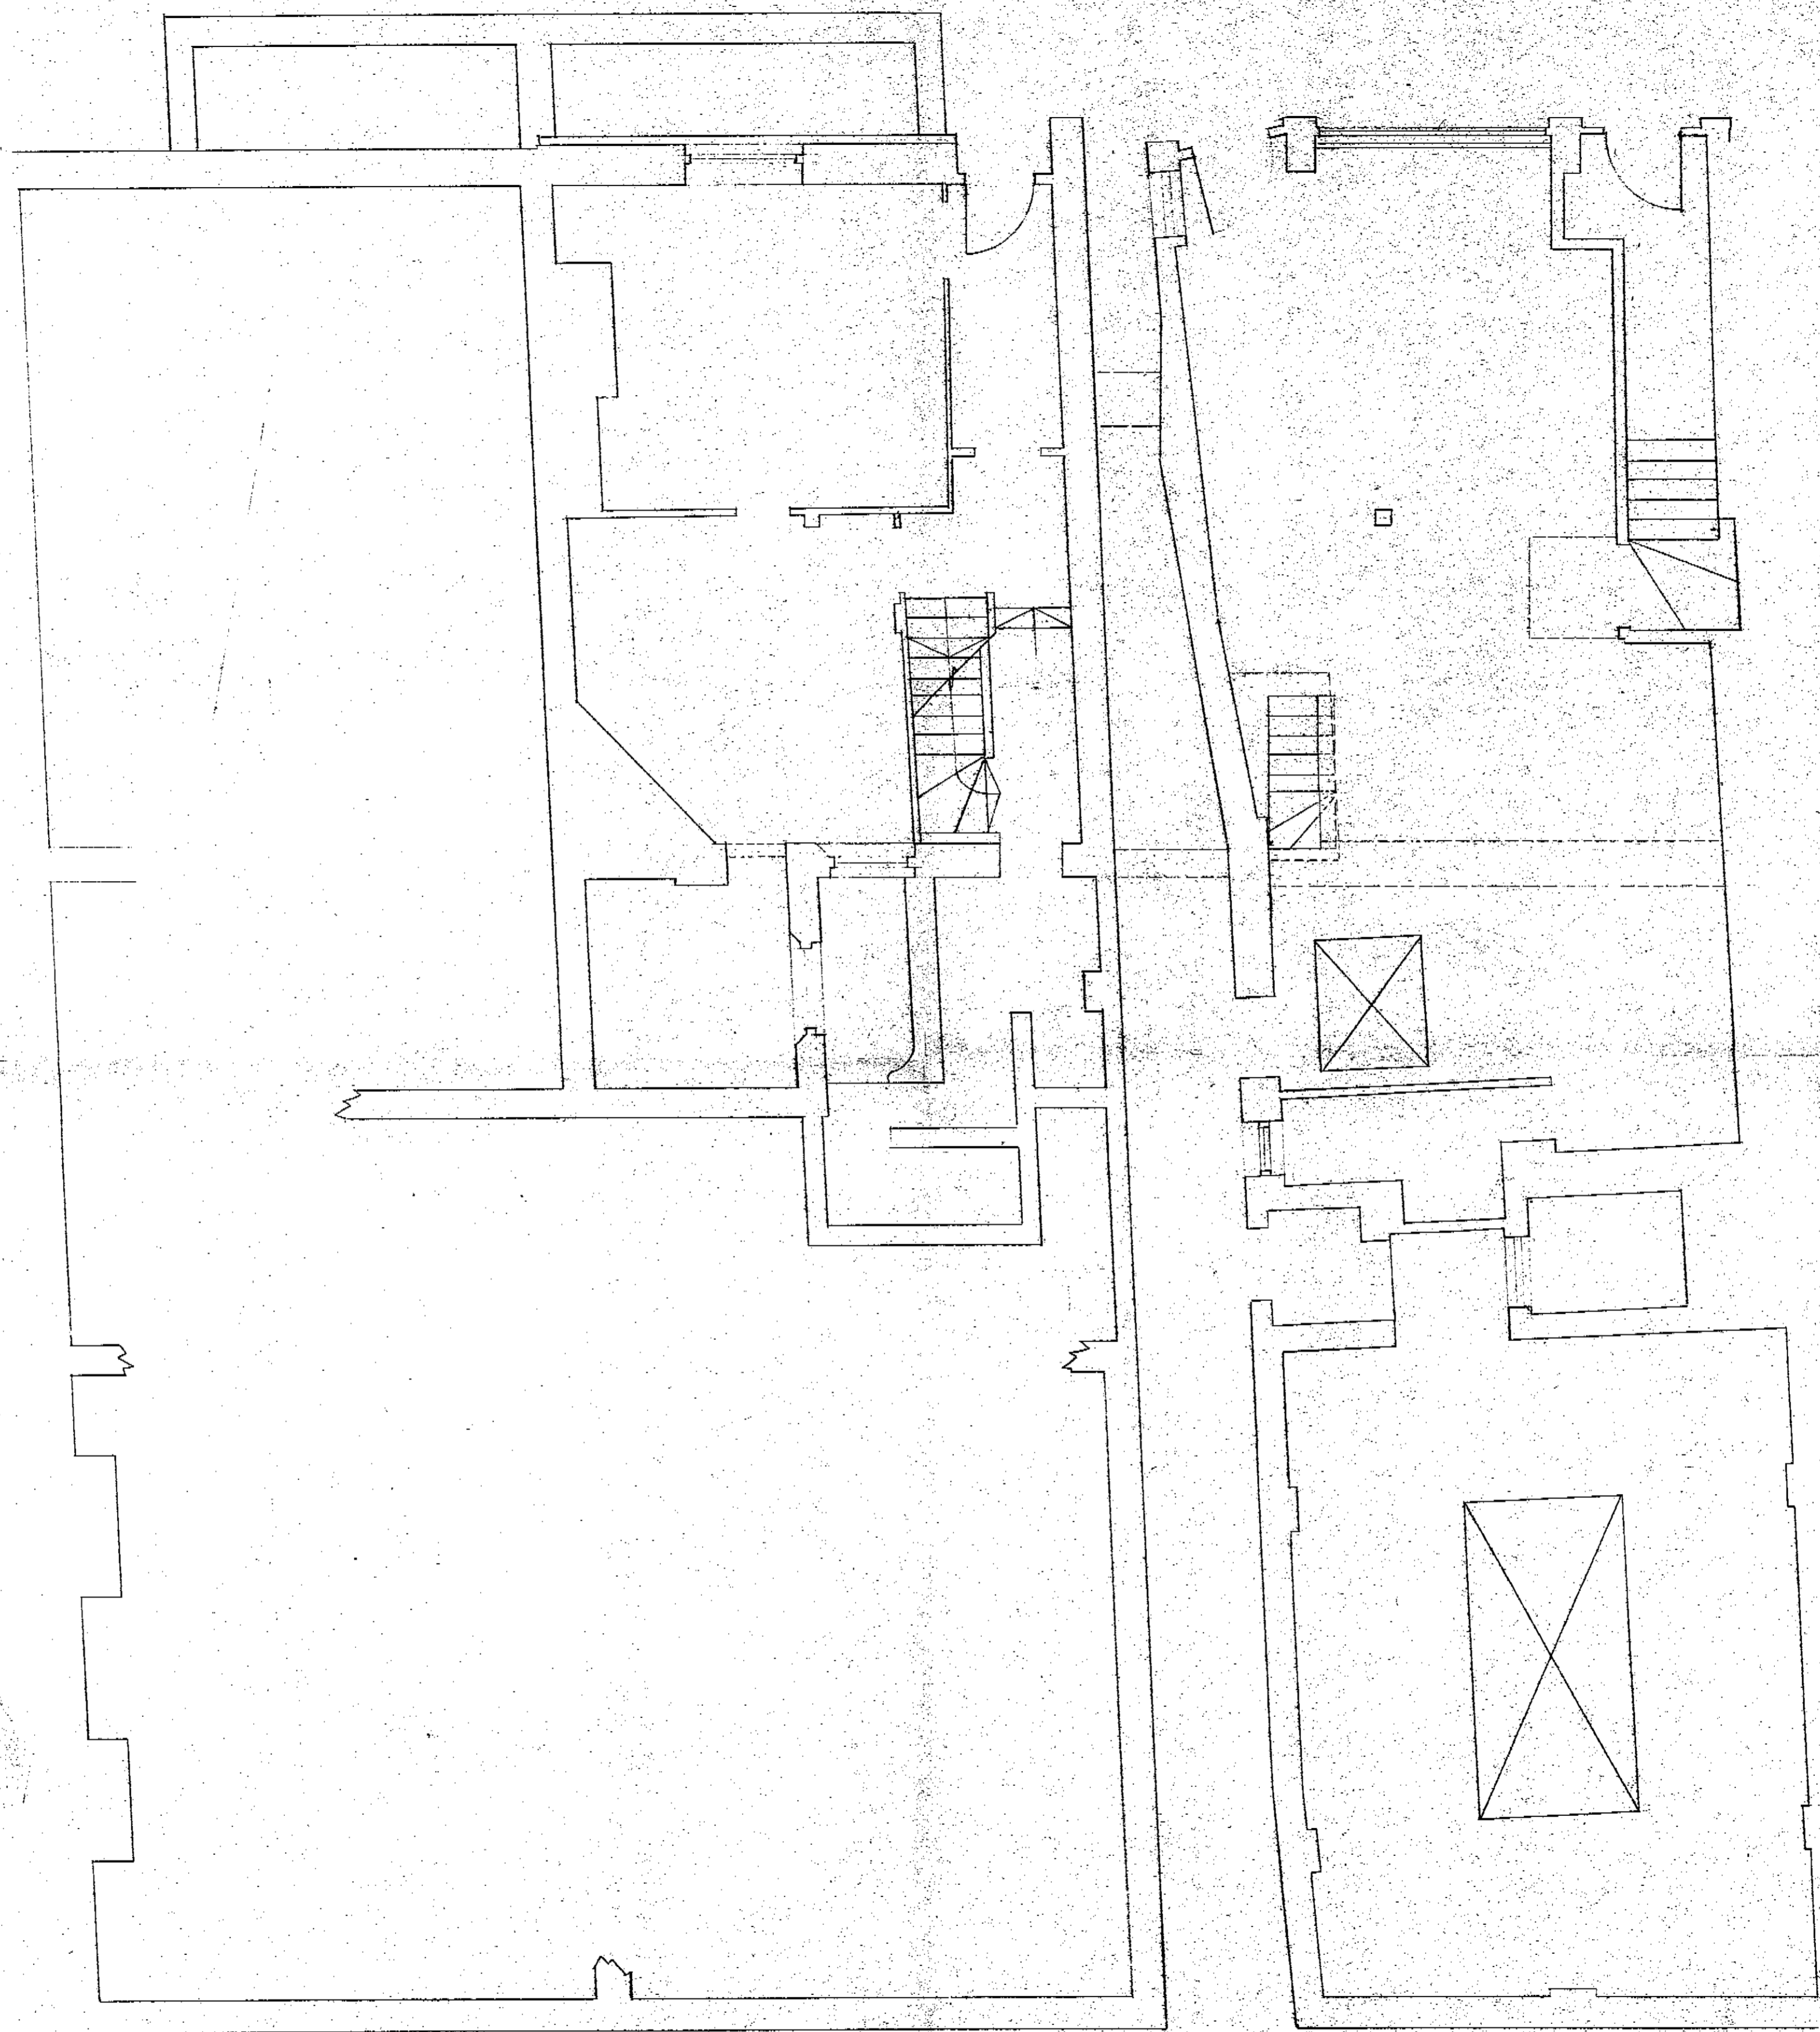

NOTES

REVISIONS

HTP8500905  
HB8570163

CLIENT  
CIRCLE 33 HOUSING TRUST


JOB TITLE  
7,9,11 RUGBY STREET, W.C.1


DRAWING  
GROUND FLOOR PLAN

SCALE 1:50	CHECKED
DRAWN L.L.G.	DATE

LEVITT BERNSTEIN ASSOCIATES ARCHITECTS  
6A BEDFORD SQUARE · LONDON WC1B 3RA · 01-637 2671  
and at CHENEY ROAD · LONDON NW1 2TB · 01-278 8911

DRAWING NO. 003									
--------------------	--	--	--	--	--	--	--	--	--

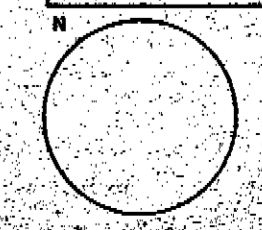

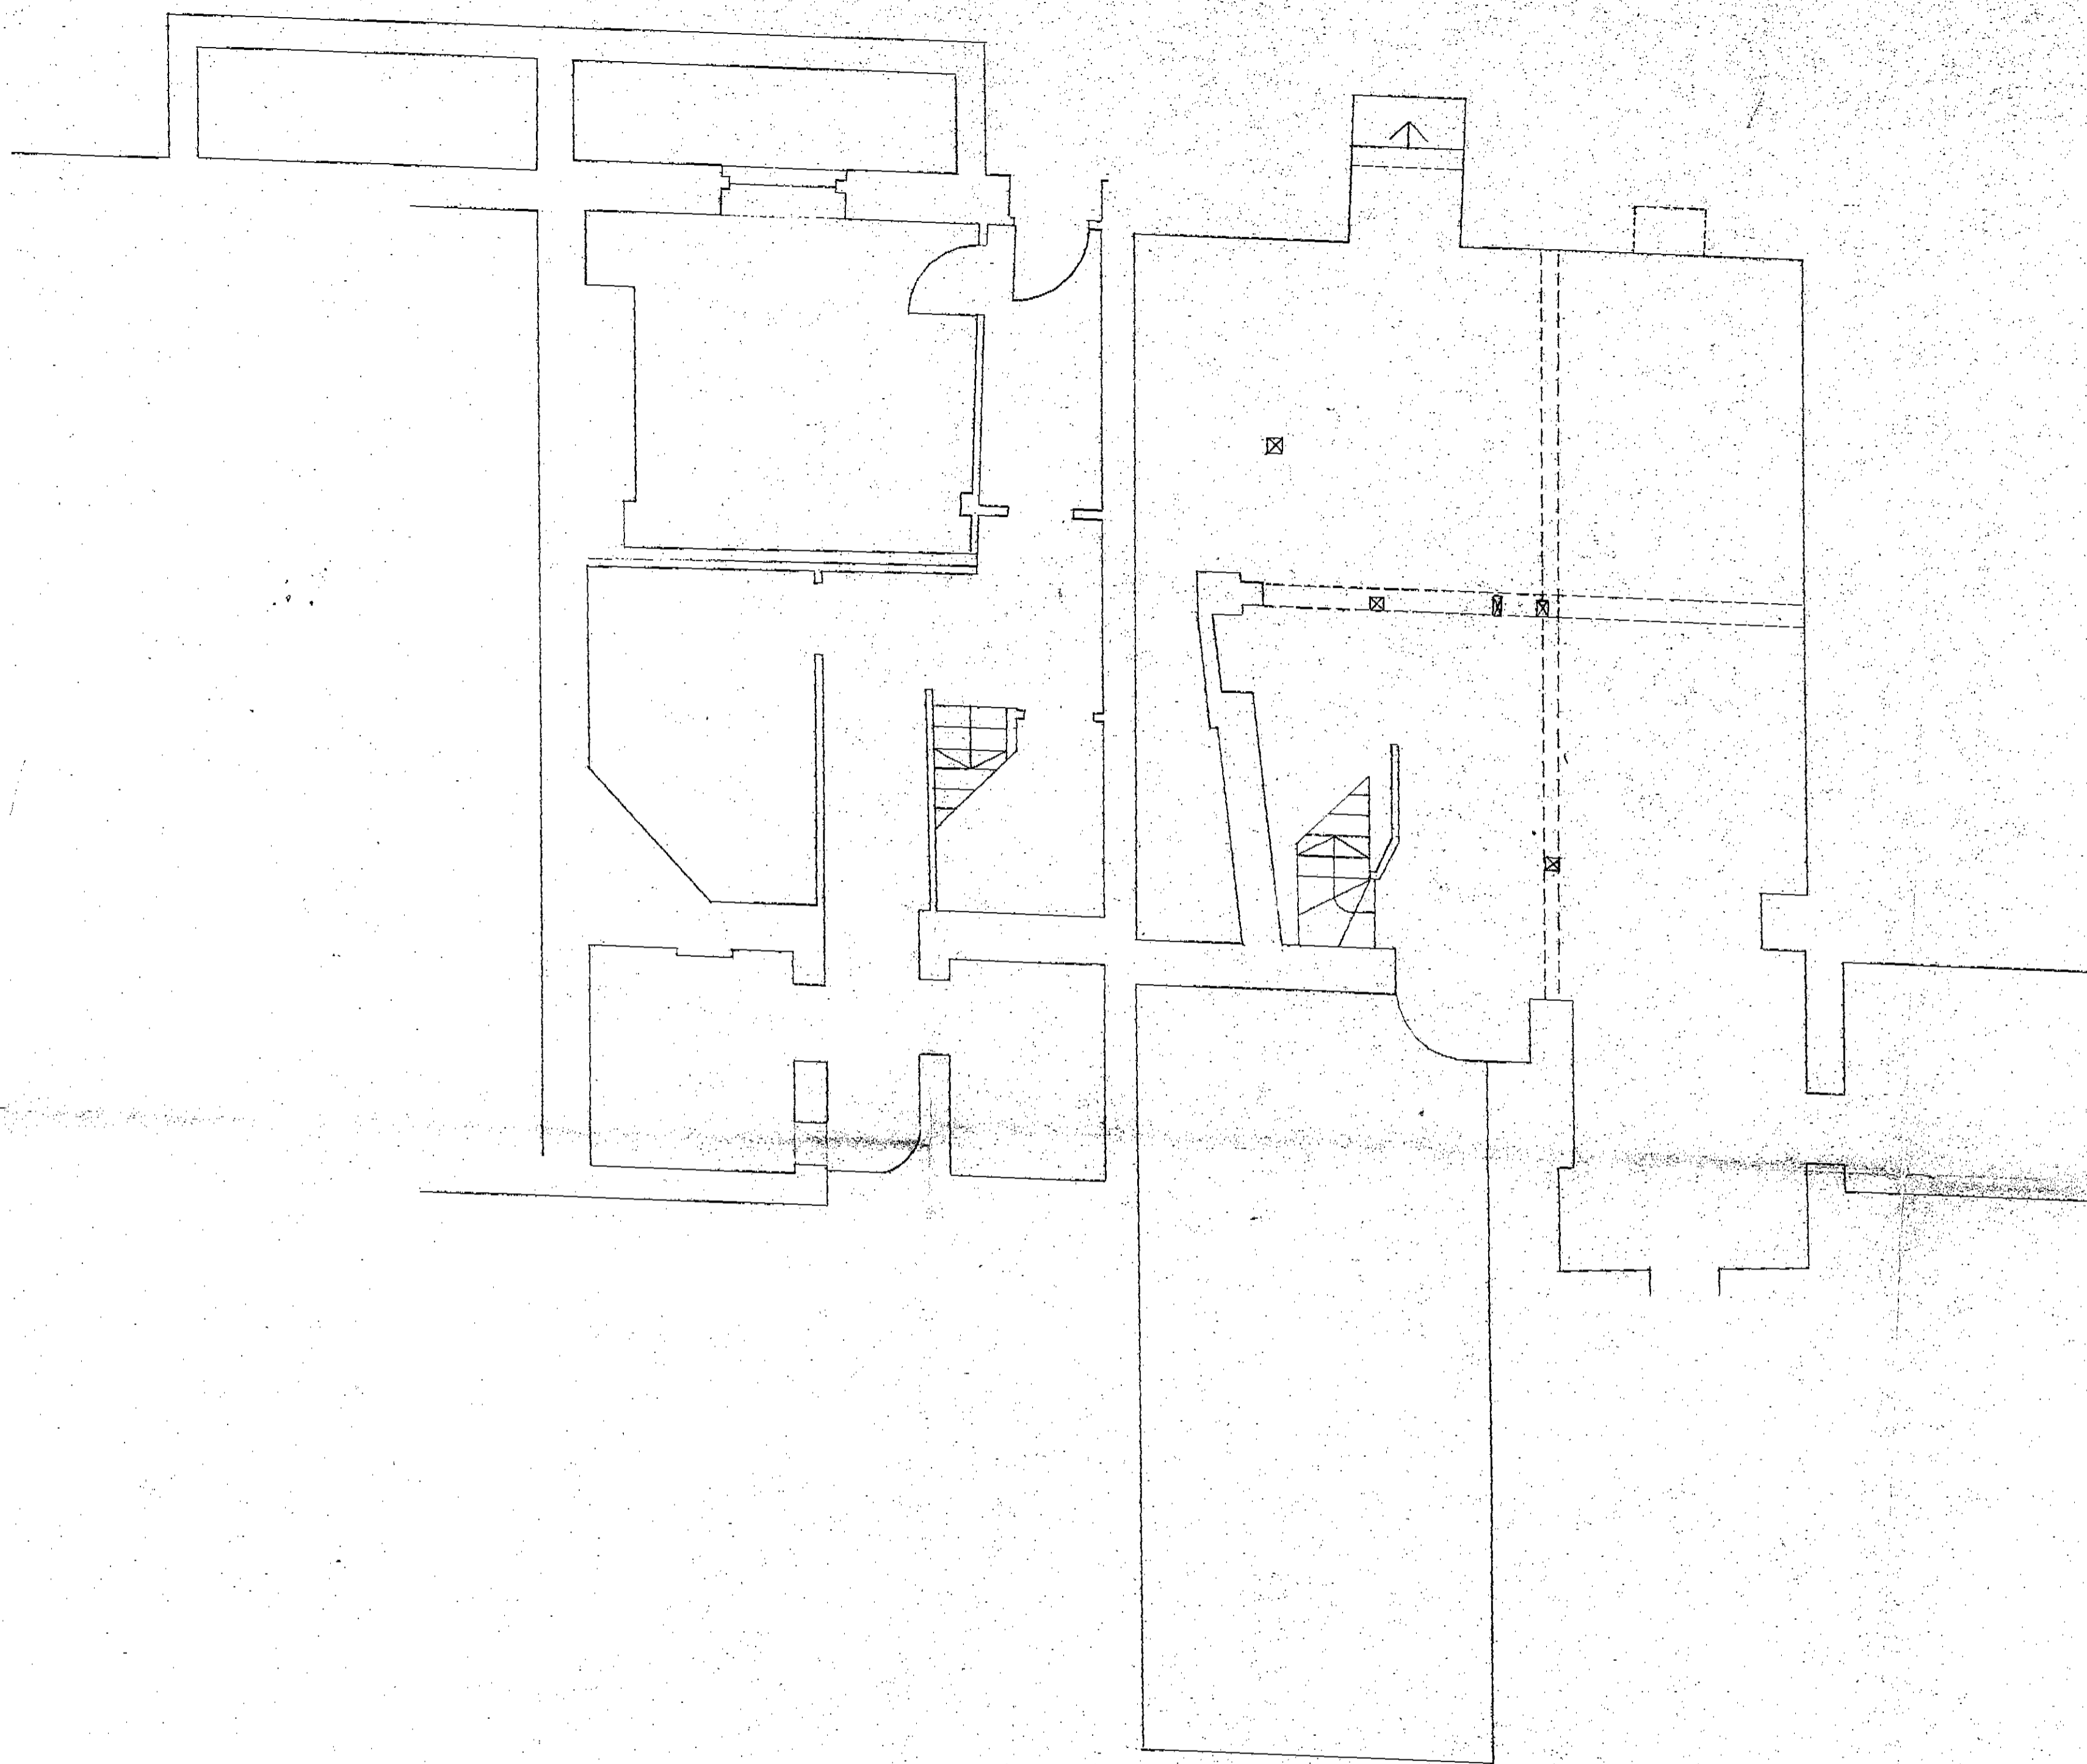


NOTES

REVISIONS

JP 8500905  
HB 8570163

CLIENT	
CIRCLE 33 HOUSING TRUST	
JOB TITLE	
7, 9, 11 RUGBY STREET, W.C. 1	
DRAWING	
BASEMENT PLAN	
SCALE	CHECKED
1:50	
DRAWN	DATE
L.L.G.	
LEVITT BERNSTEIN ASSOCIATES ARCHITECTS	
5A BEDFORD SQUARE · LONDON WC1B 3RA · 01-437 3671	
2nd fl CHENEY ROAD · LONDON NW1 2TB · 01-228 8911	
DRAWING No.	
002	



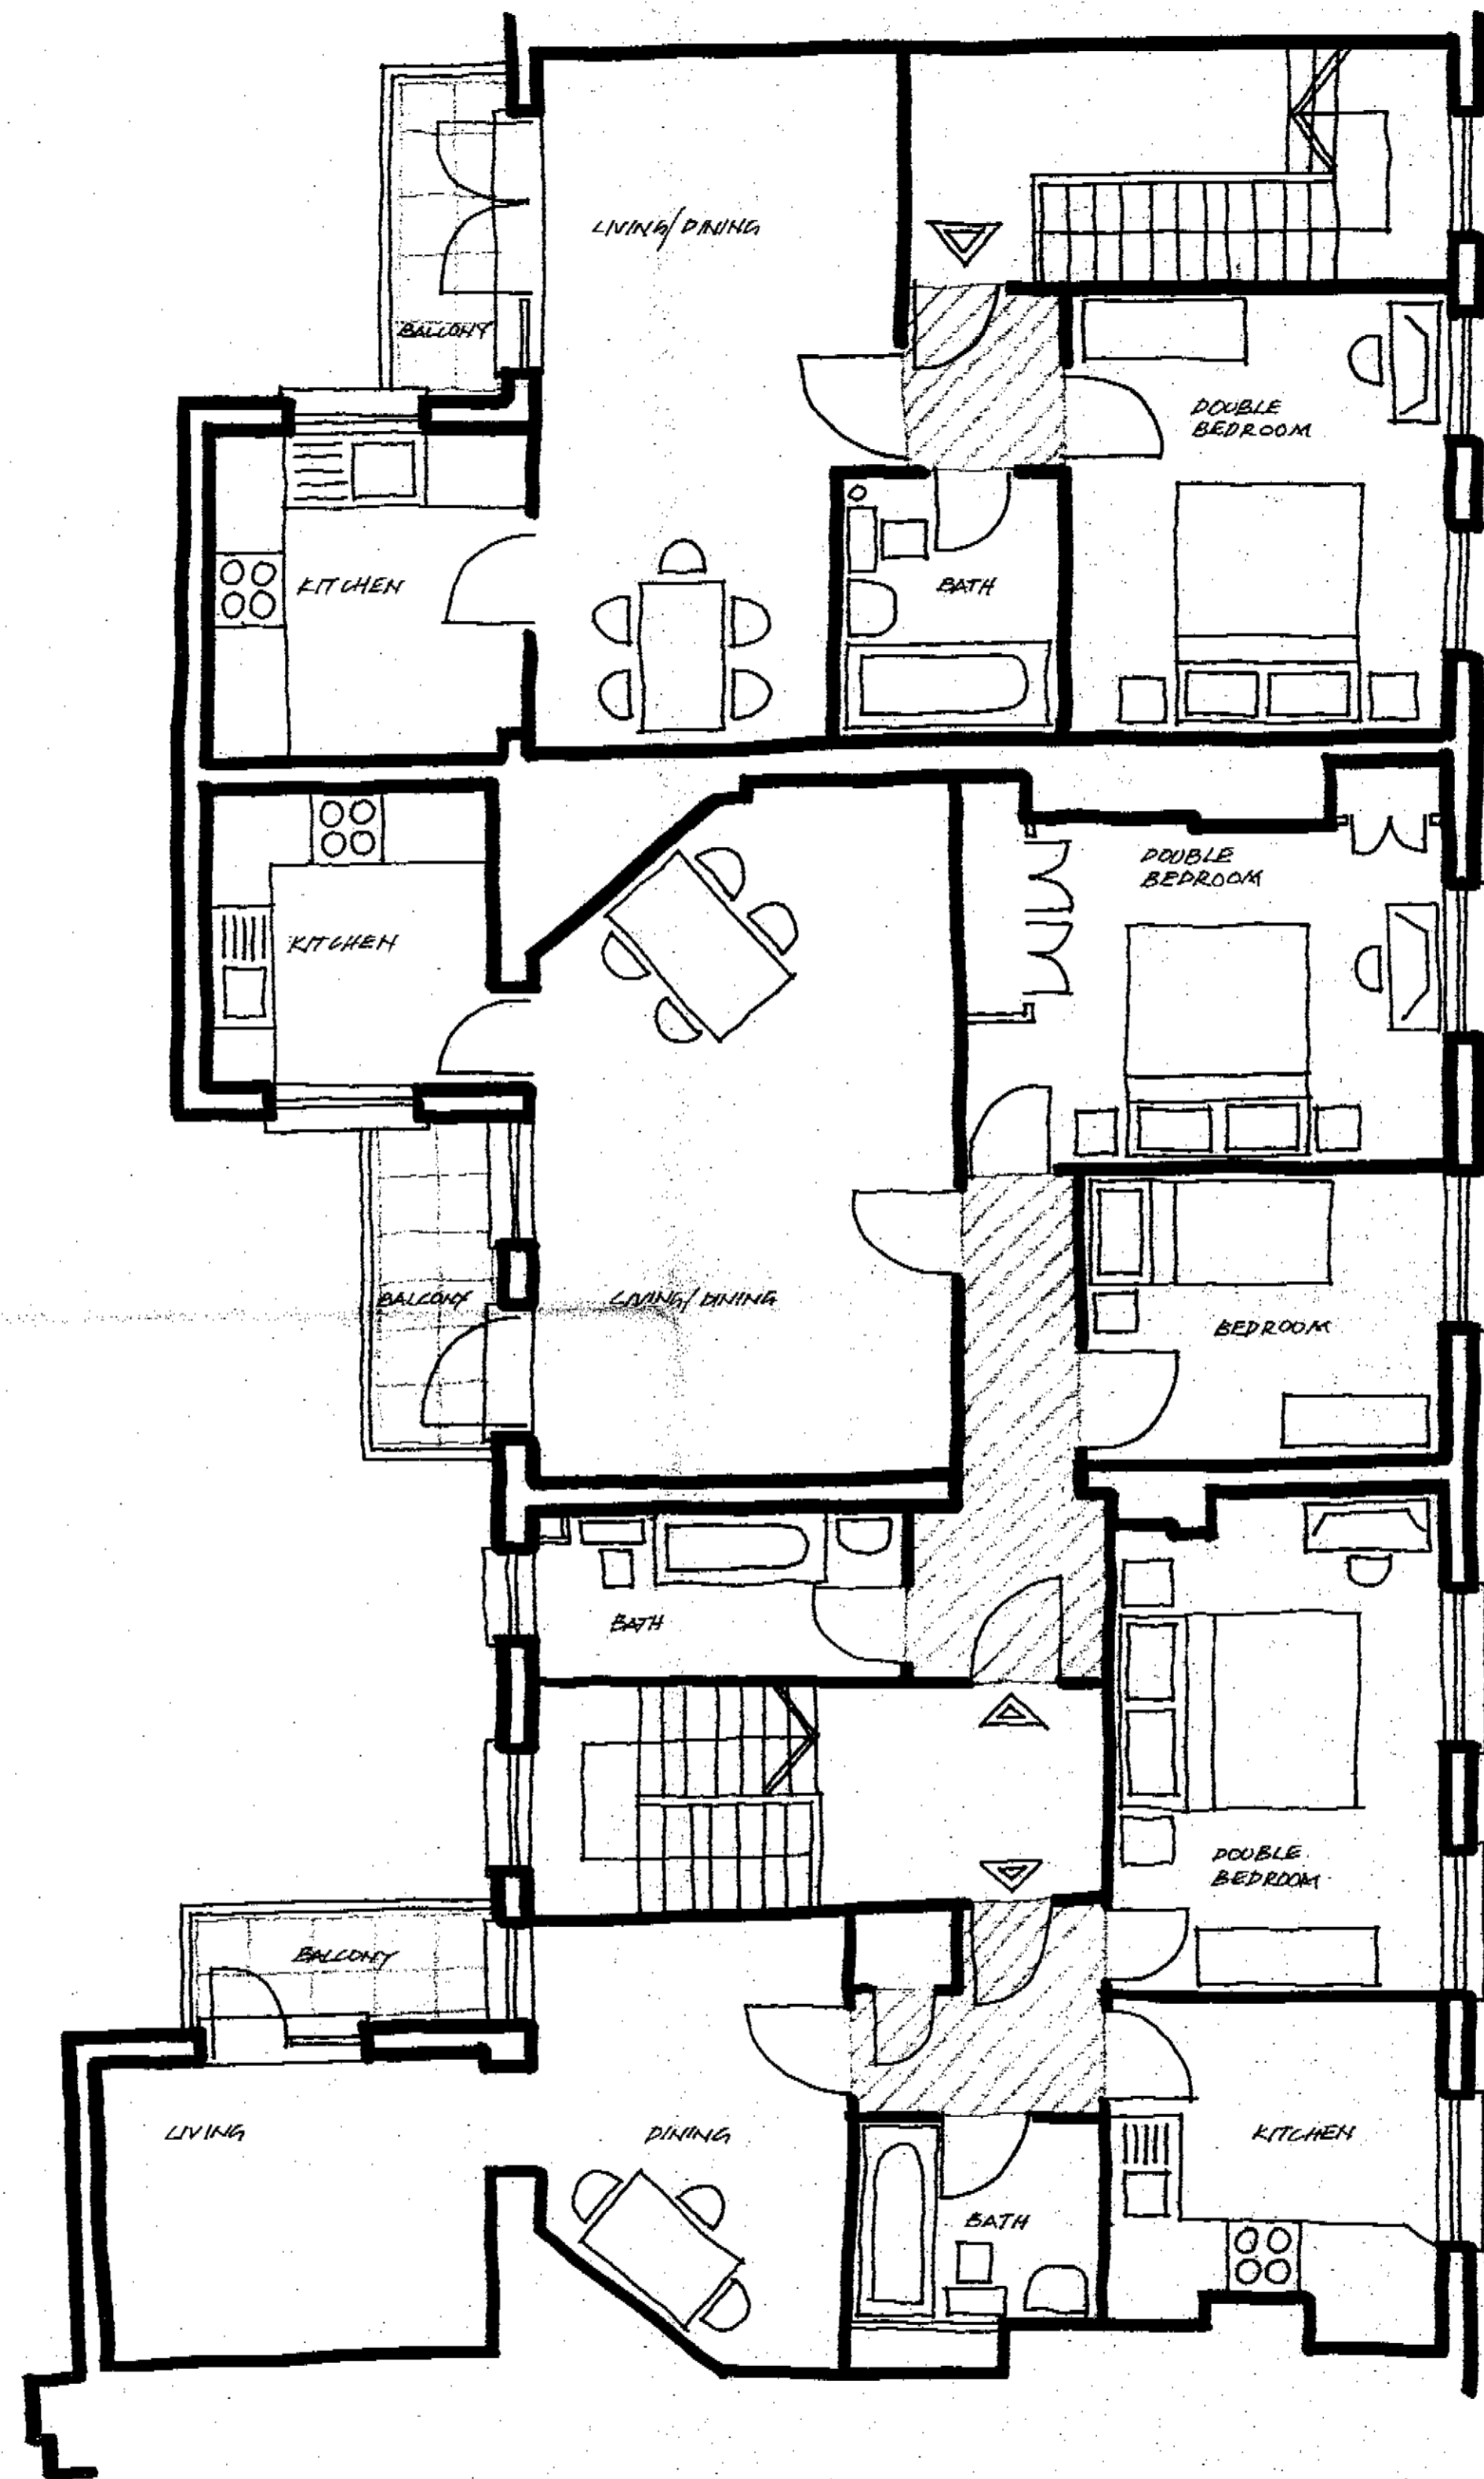

**11**

2P FLAT  
41.2 m<sup>2</sup>

**9**

3P FLAT  
53.7 m<sup>2</sup>

**7**

2P FLAT  
40.9 m<sup>2</sup>



TP 8500905  
HB 8570163

1:50

7, 9 & 11 RUGBY STREET, W.C.I.

**3RD**  
MARCH 85

LEVITT  
BERNSTEIN  
ASSOCIATES  
ARCHITECTS  
30 OVAL ROAD  
LONDON NW1  
01-287 5881

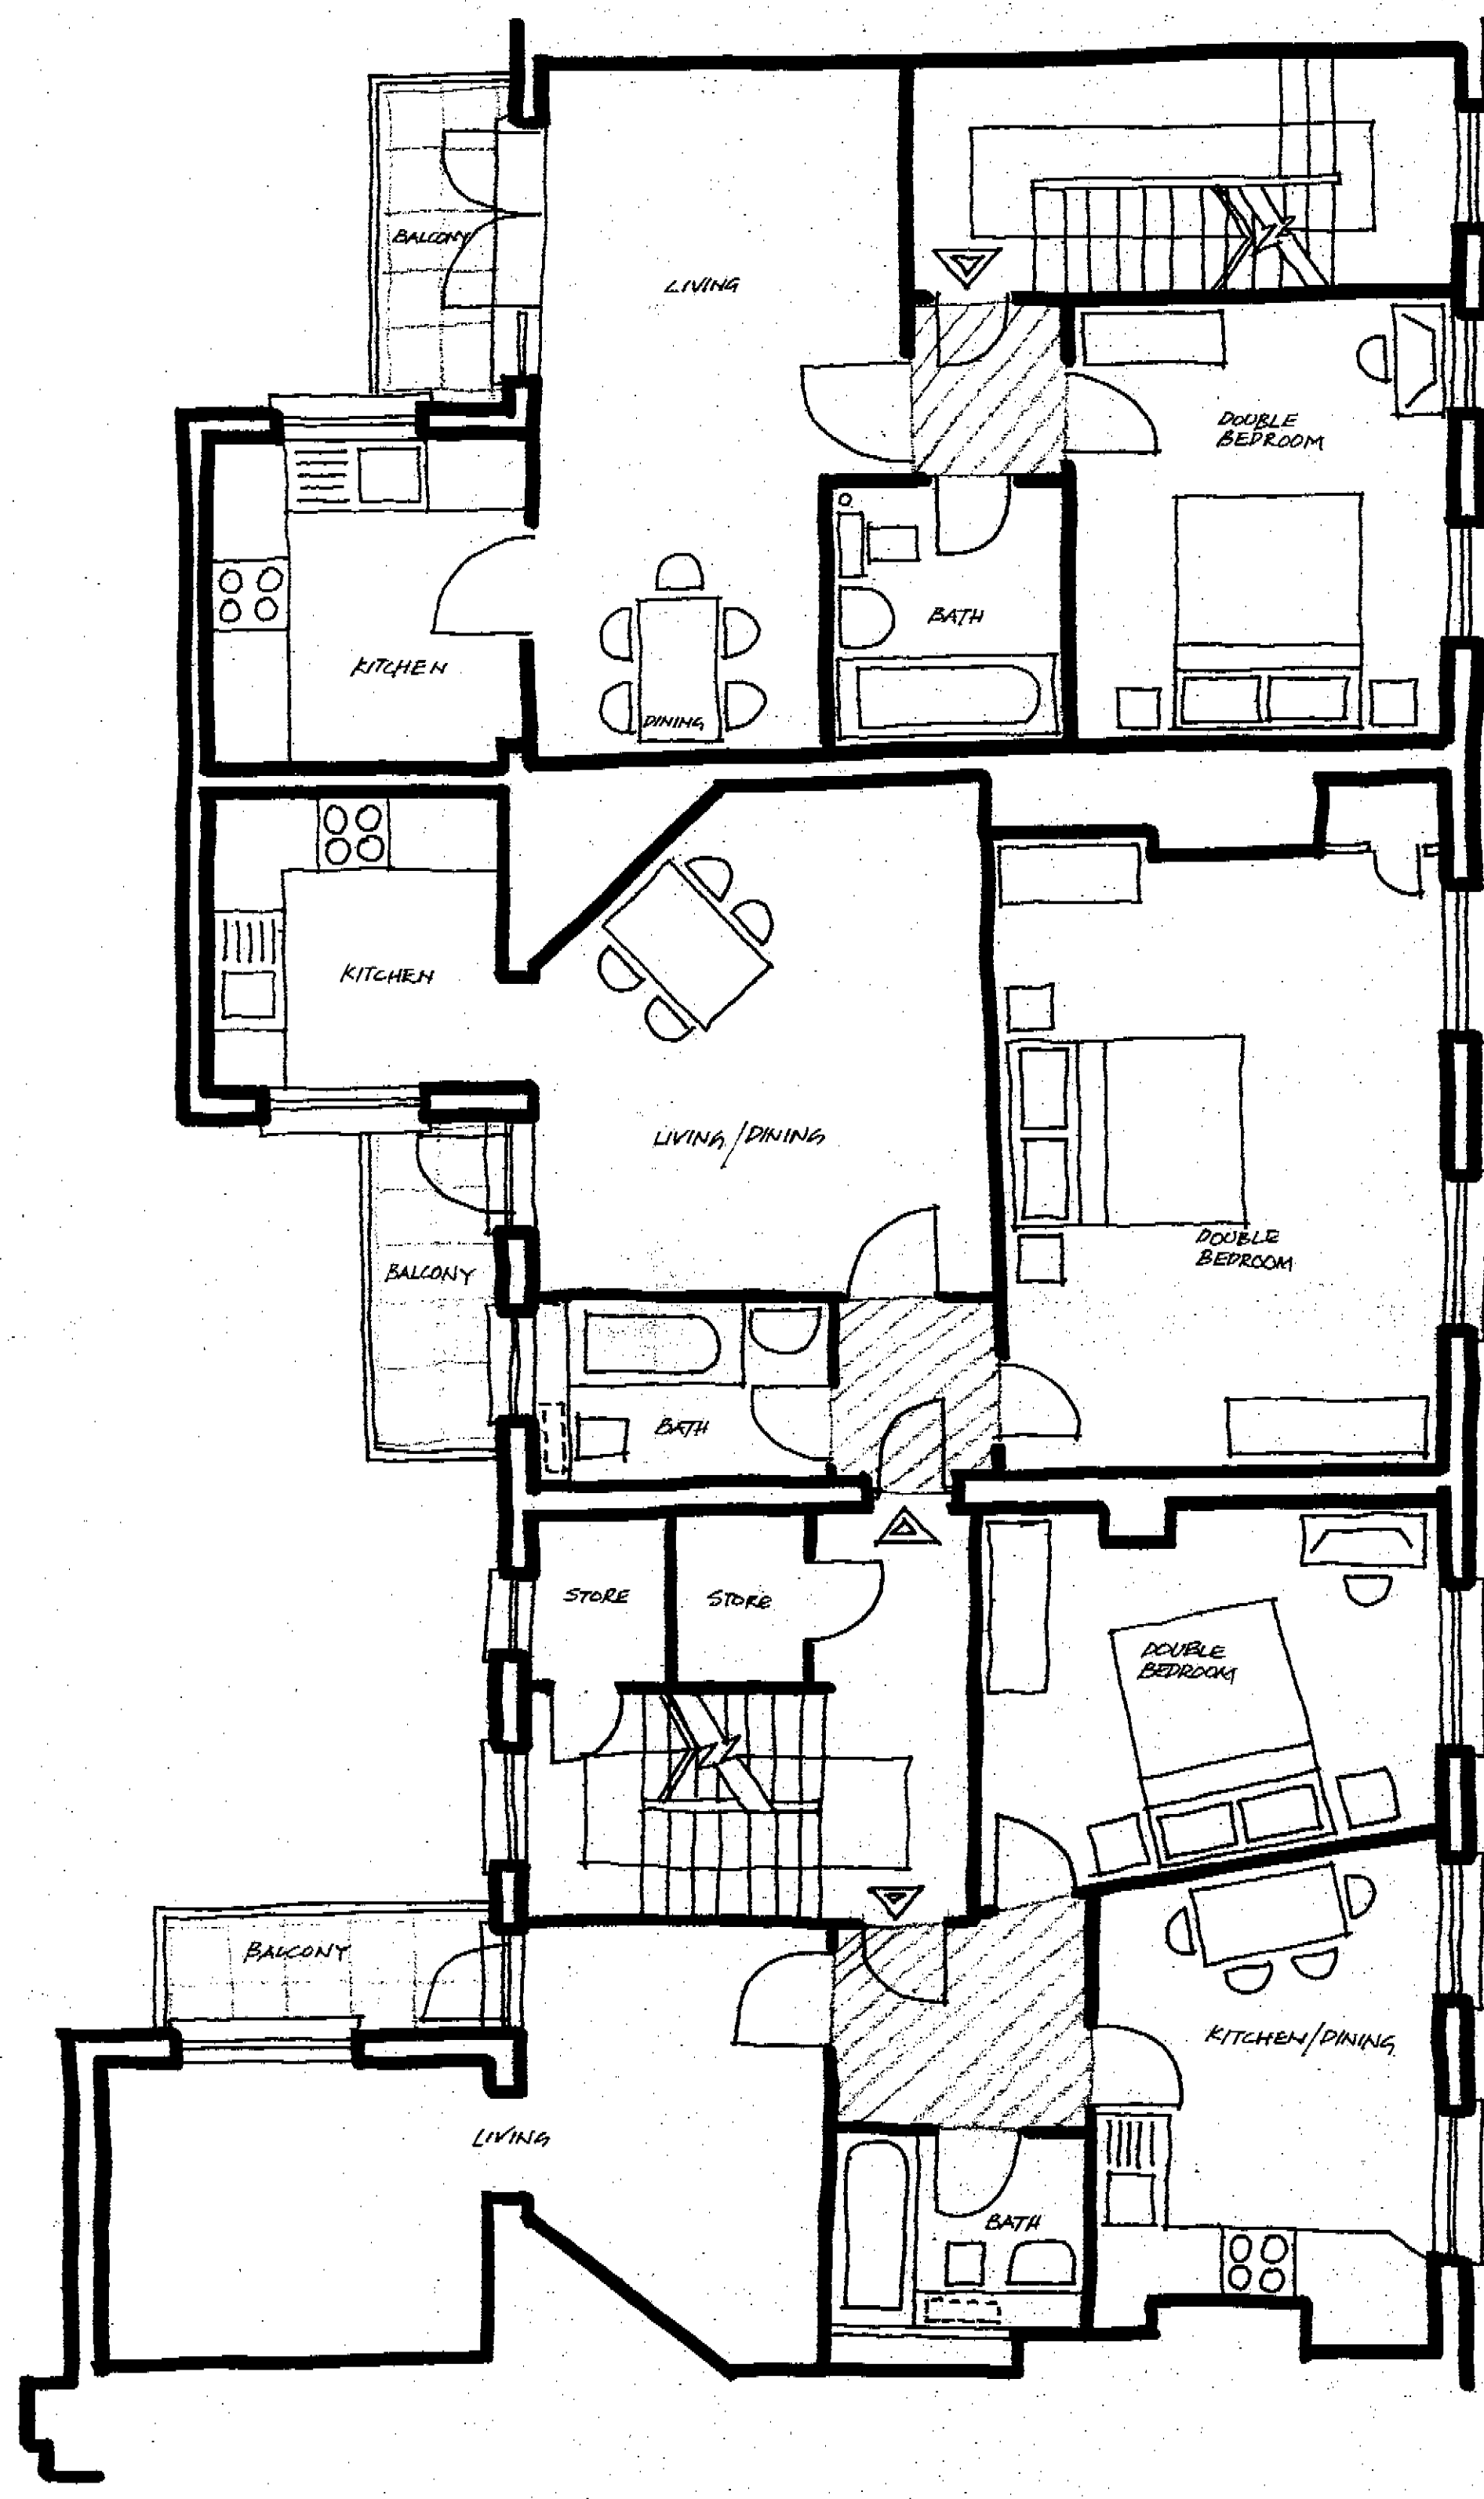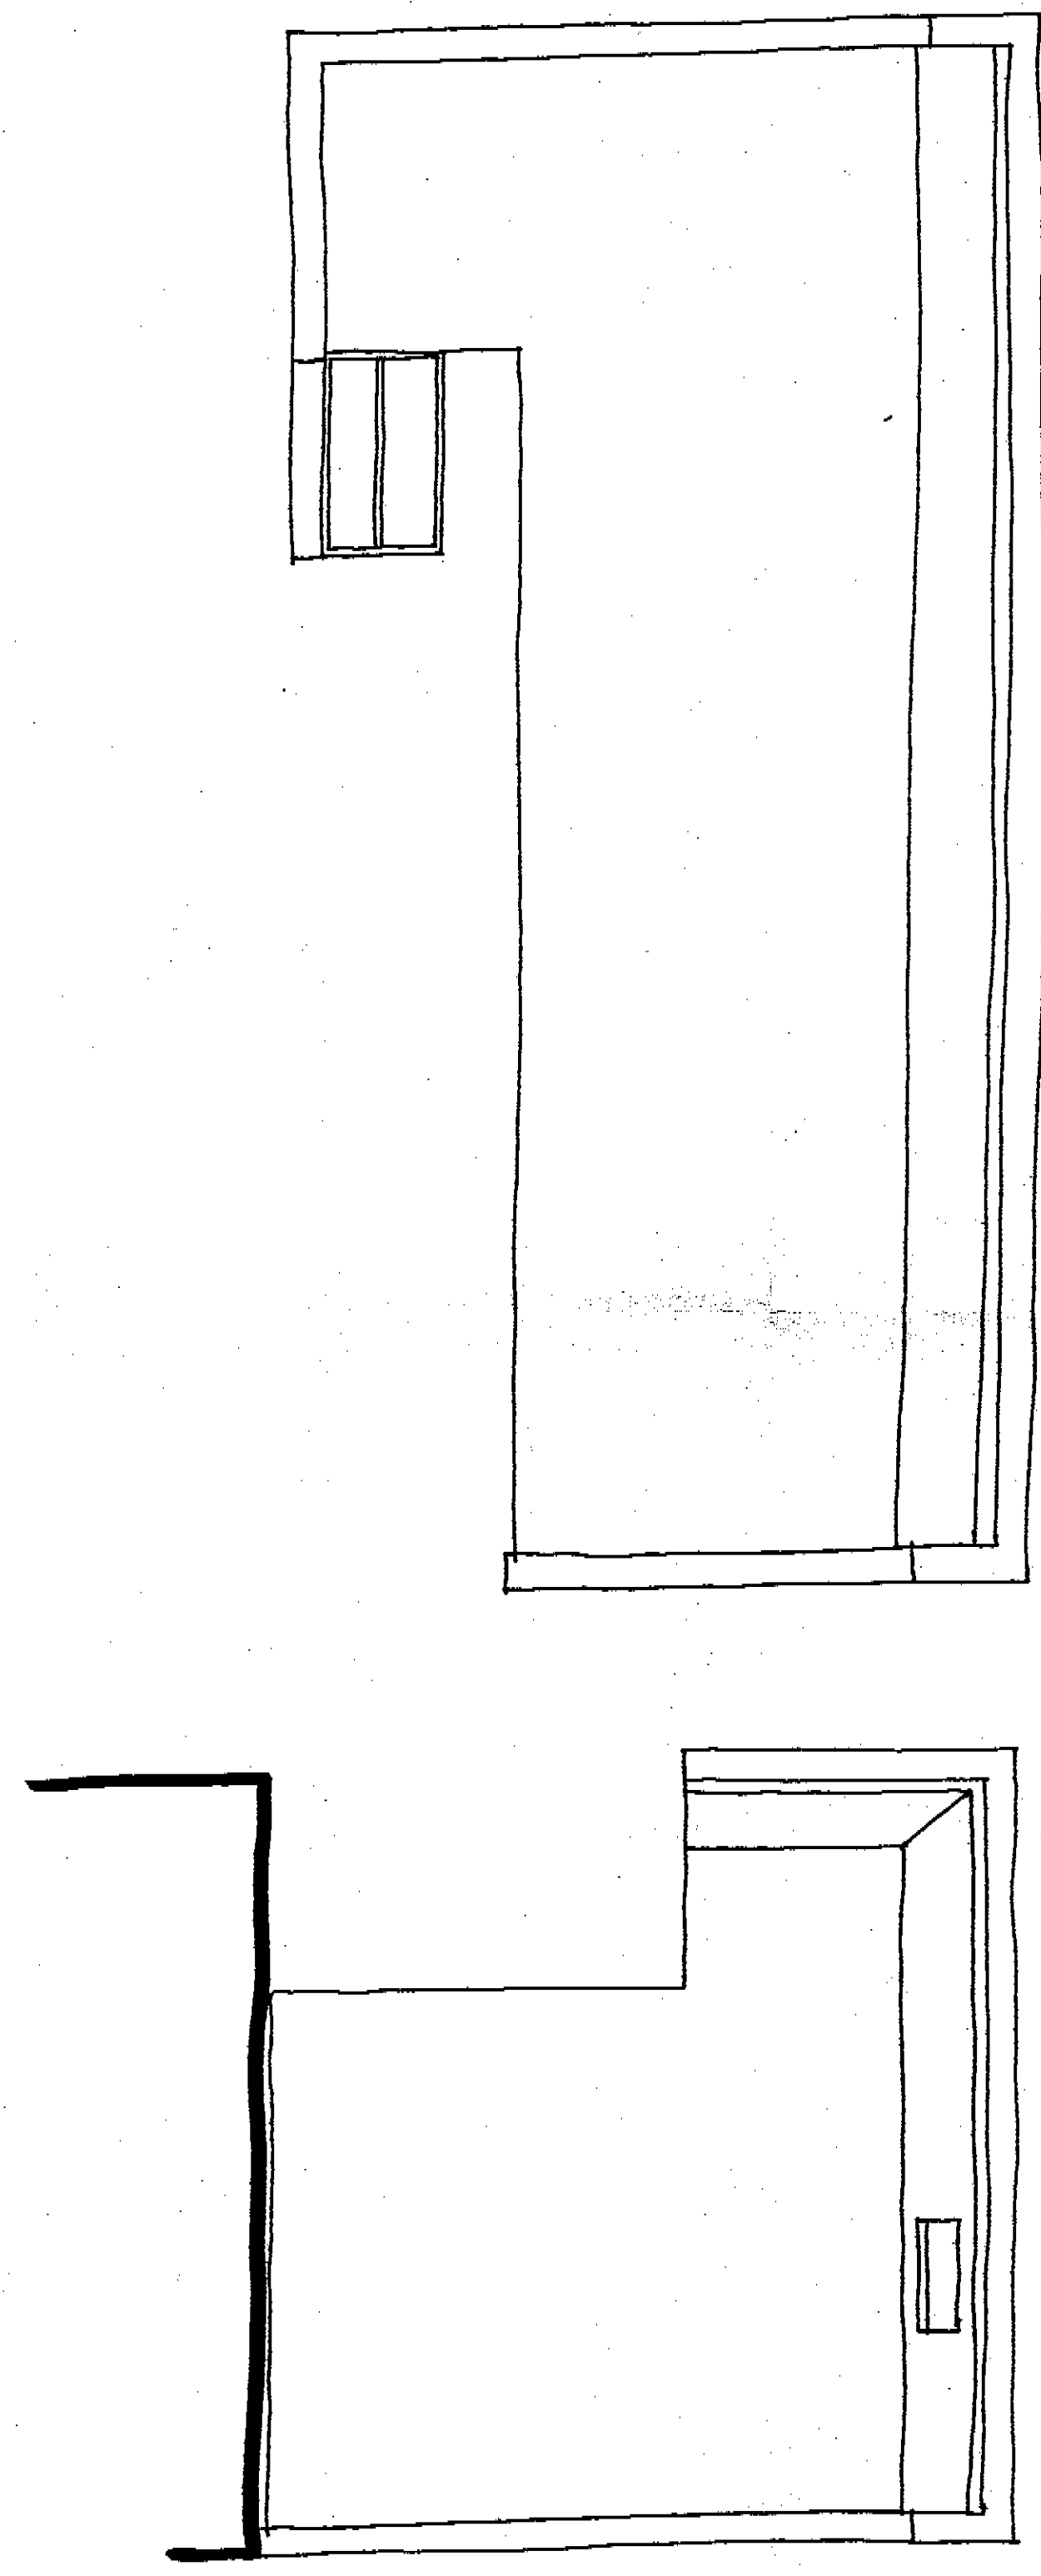

**11**  
2P FLAT  
41.2 m<sup>2</sup>

**9**  
2P FLAT  
46.7 m<sup>2</sup>  
1.4 m<sup>2</sup> STORAGE


**7**  
2P FLAT  
40.5 m<sup>2</sup>  
1.5 m<sup>2</sup> STORAGE

TP8500905  
HB8570163

1:50  
7, 9 & 11 RUGBY STREET, W.C.I.

**2ND**  
MARCH 85



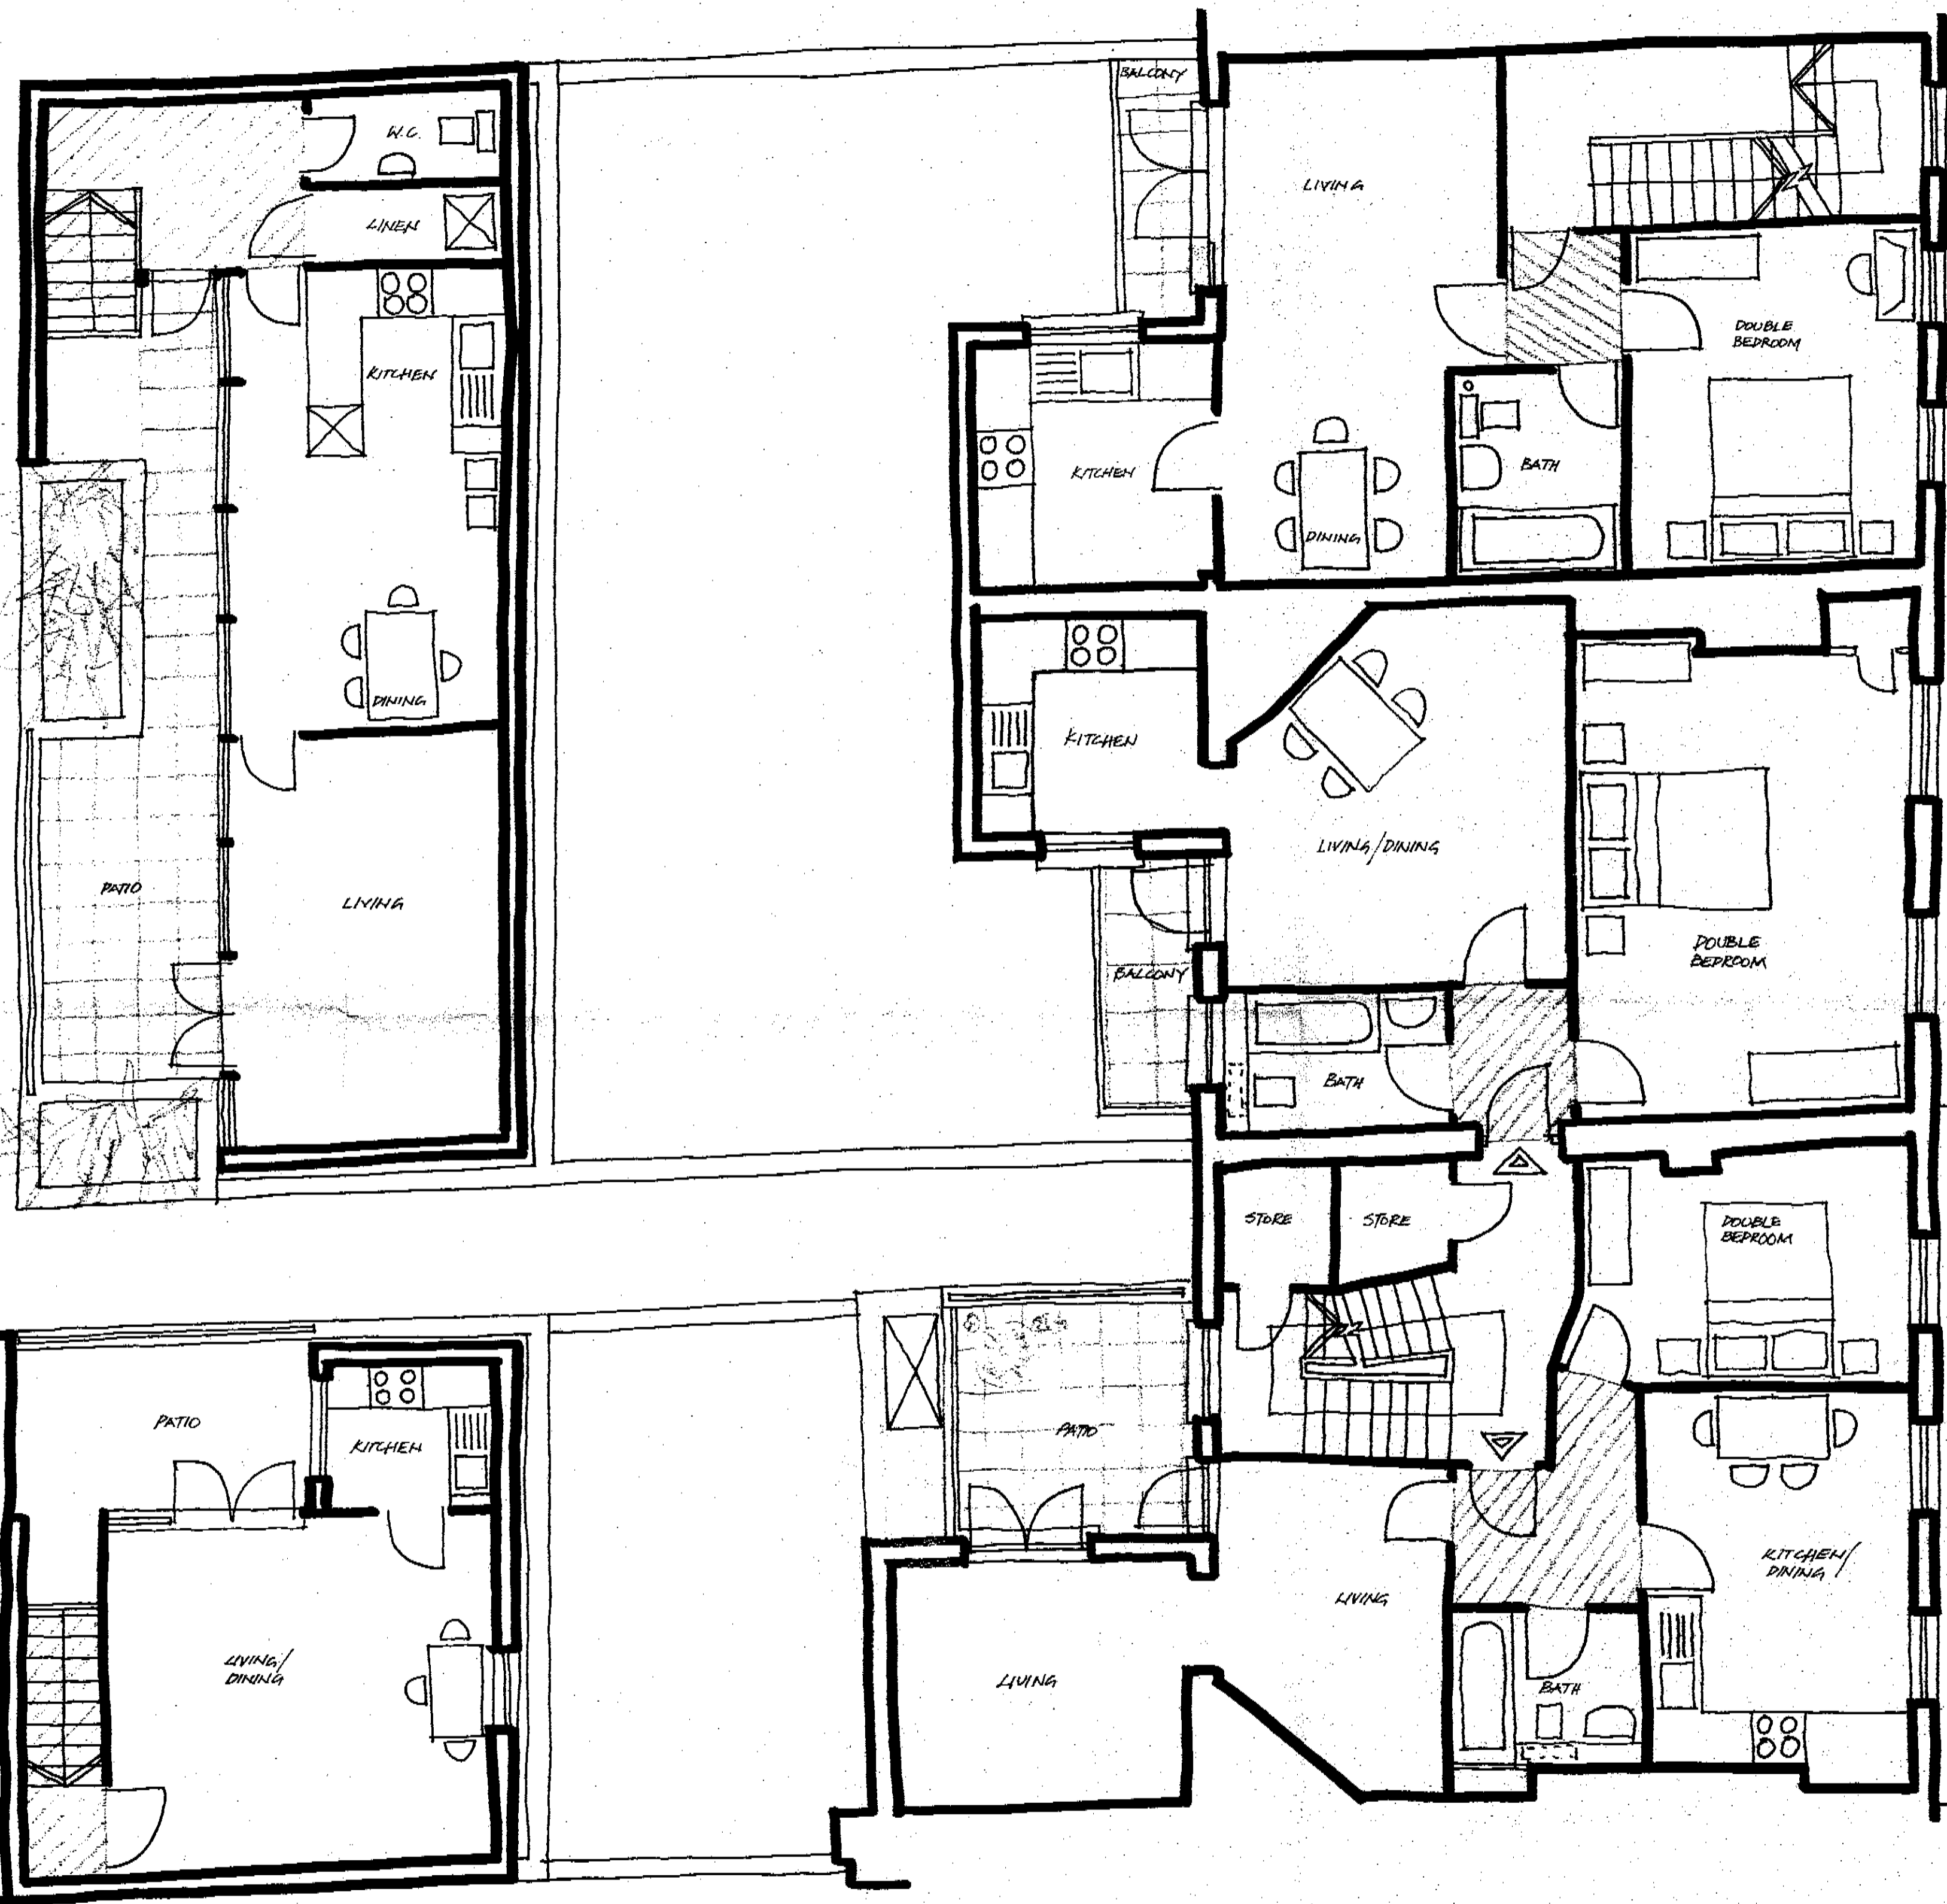

**11**

2P FLAT  
41.2 m<sup>2</sup>

**9**

2P FLAT  
46.7 m<sup>2</sup>  
1.4 m<sup>2</sup> STORAGE

**7**


2P  
48.5 m<sup>2</sup>  
1.9 m<sup>2</sup> STORAGE

TP 8500905  
NB 8570163

**1st**  
MARCH 85

LEVITT  
BERNSTEIN  
ASSOCIATES  
ARCHITECTS  
30 OVAL ROAD  
LONDON NW1  
01-267 5681



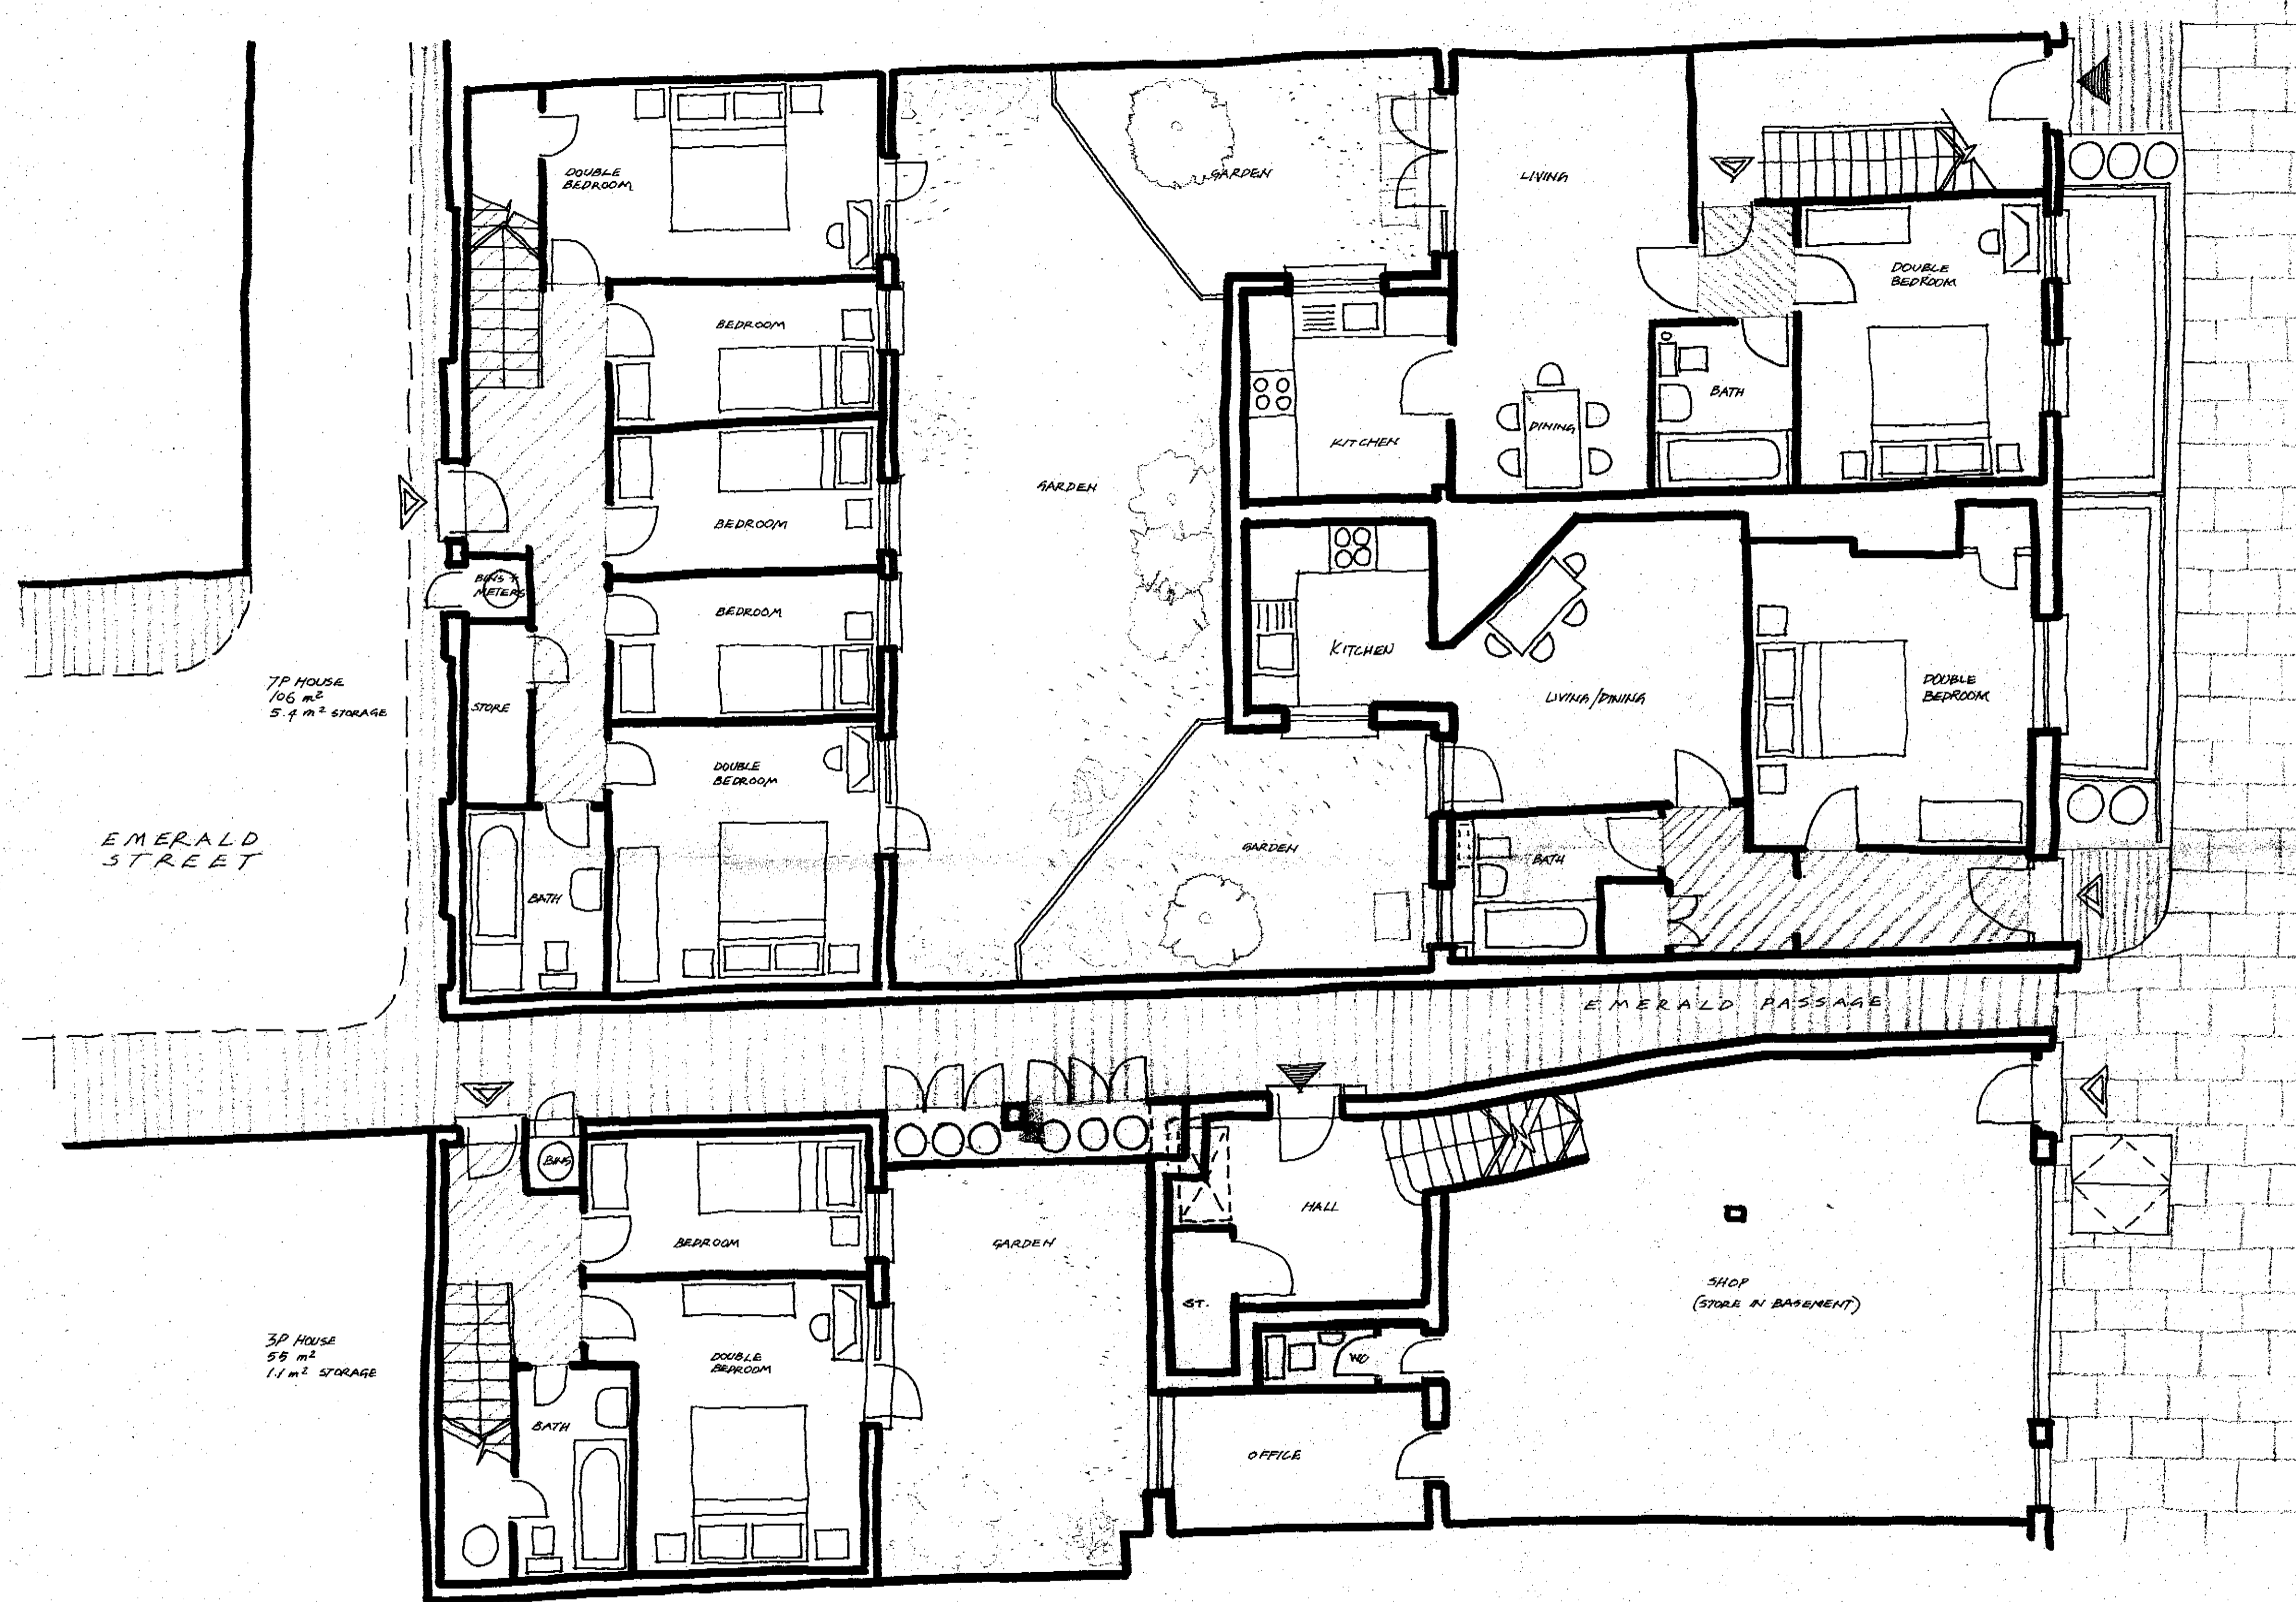

7P HOUSE  
106 m<sup>2</sup>  
5.9 m<sup>2</sup> STORAGE

EMERALD STREET


3P HOUSE  
55 m<sup>2</sup>  
1.1 m<sup>2</sup> STORAGE

**11**  
2P FLAT  
41.2 m<sup>2</sup>

**9**  
2P FLAT  
45.7 m<sup>2</sup>

**7**  
SHOP  
43 m<sup>2</sup> (RETN)

TP859895

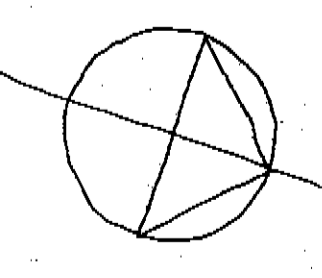

1:50

7, 9 & 11 RUGBY STREET, W.C.I.

**G**  
MARCH 85.

LEVITT  
BERNSTEIN  
ASSOCIATES  
ARCHITECTS  
30 OVAL ROAD  
LONDON NW1  
01-267 6681