


BASEMENT

ELEVATION 3 (NORTH)

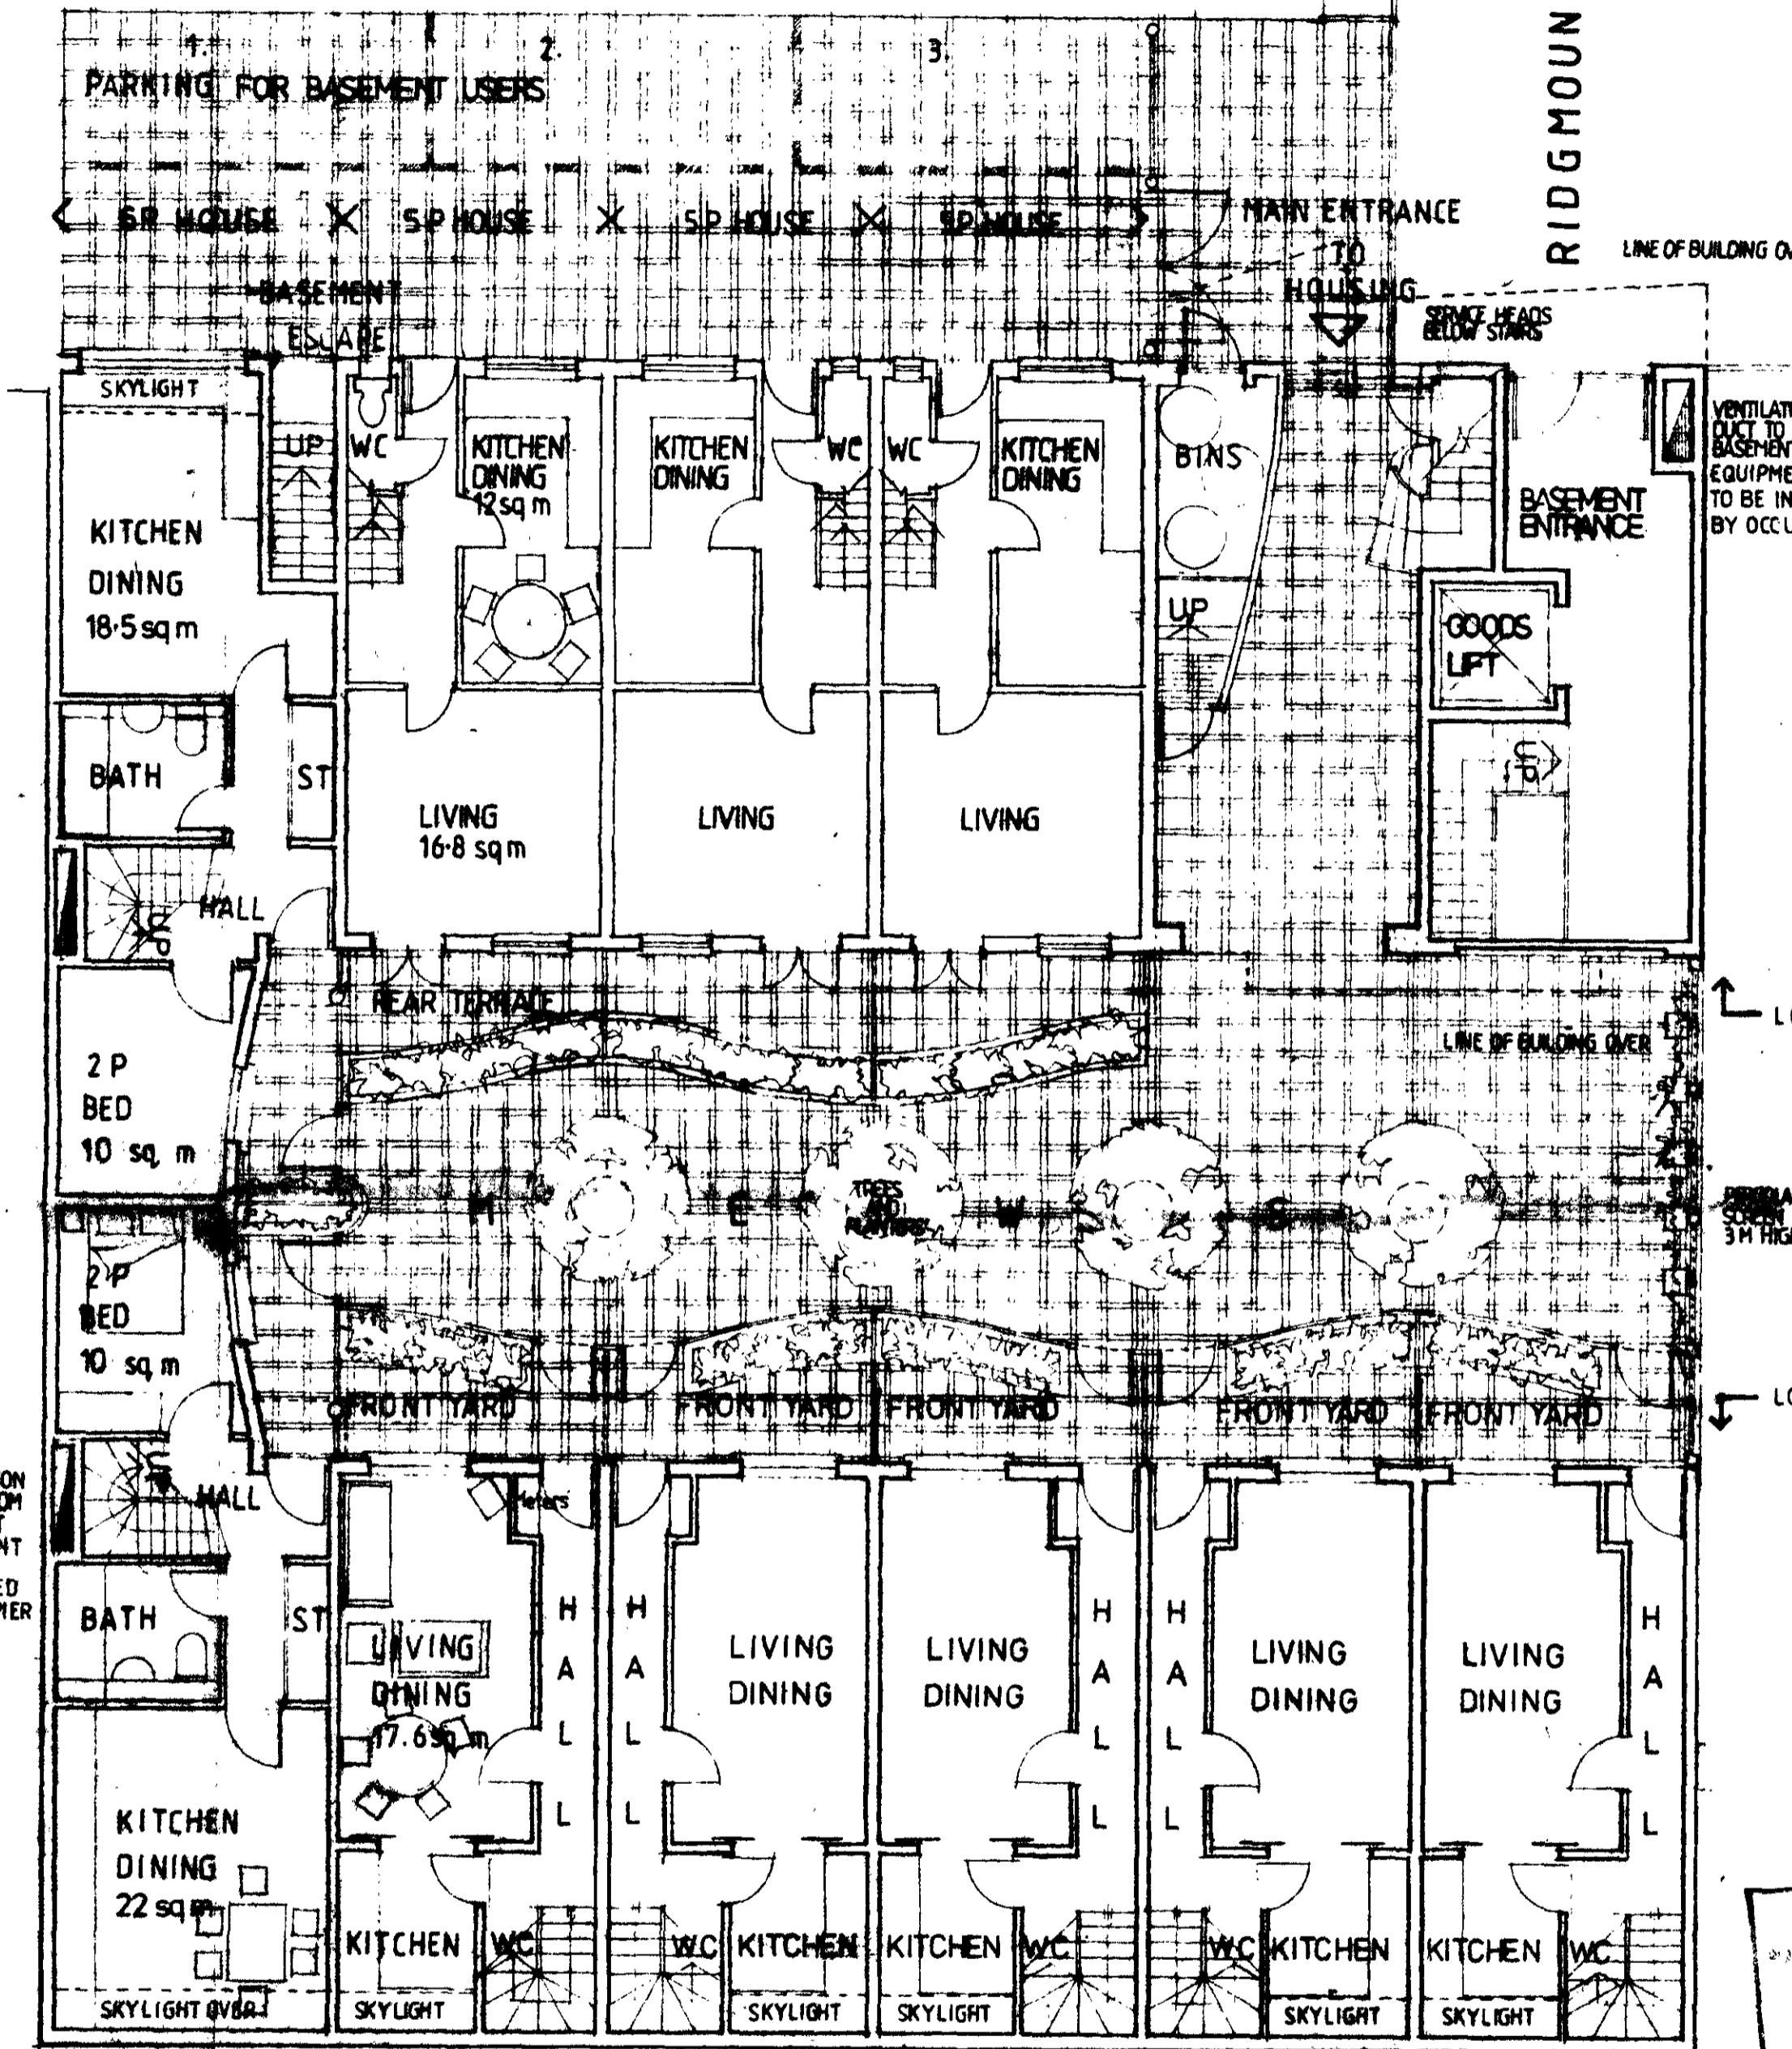

GROUND FLOOR

ELEVATION 4 (SOUTH)

ELEVATION 1 (EAST)

ELEVATION 2 (WEST)

RECEIVED
LONDON BOROUGH OF CAMDEN
PLANNING, HOUSING & EMPLOYMENT
06 NOV 1992

(TP9201086R1)

10 DEC 1992
PLANS APPROVED
ON BEHALF OF THE COL


A 4-11-92 NURSERY OMITTED & 3x5P HOUSES SUBSTITUTED

C B I H
ARCHITECTS


SCHEMATIC ASSOCIATES

RIDGEMOUNT PLACE

BASEMENT & GND FLOOR PLANS

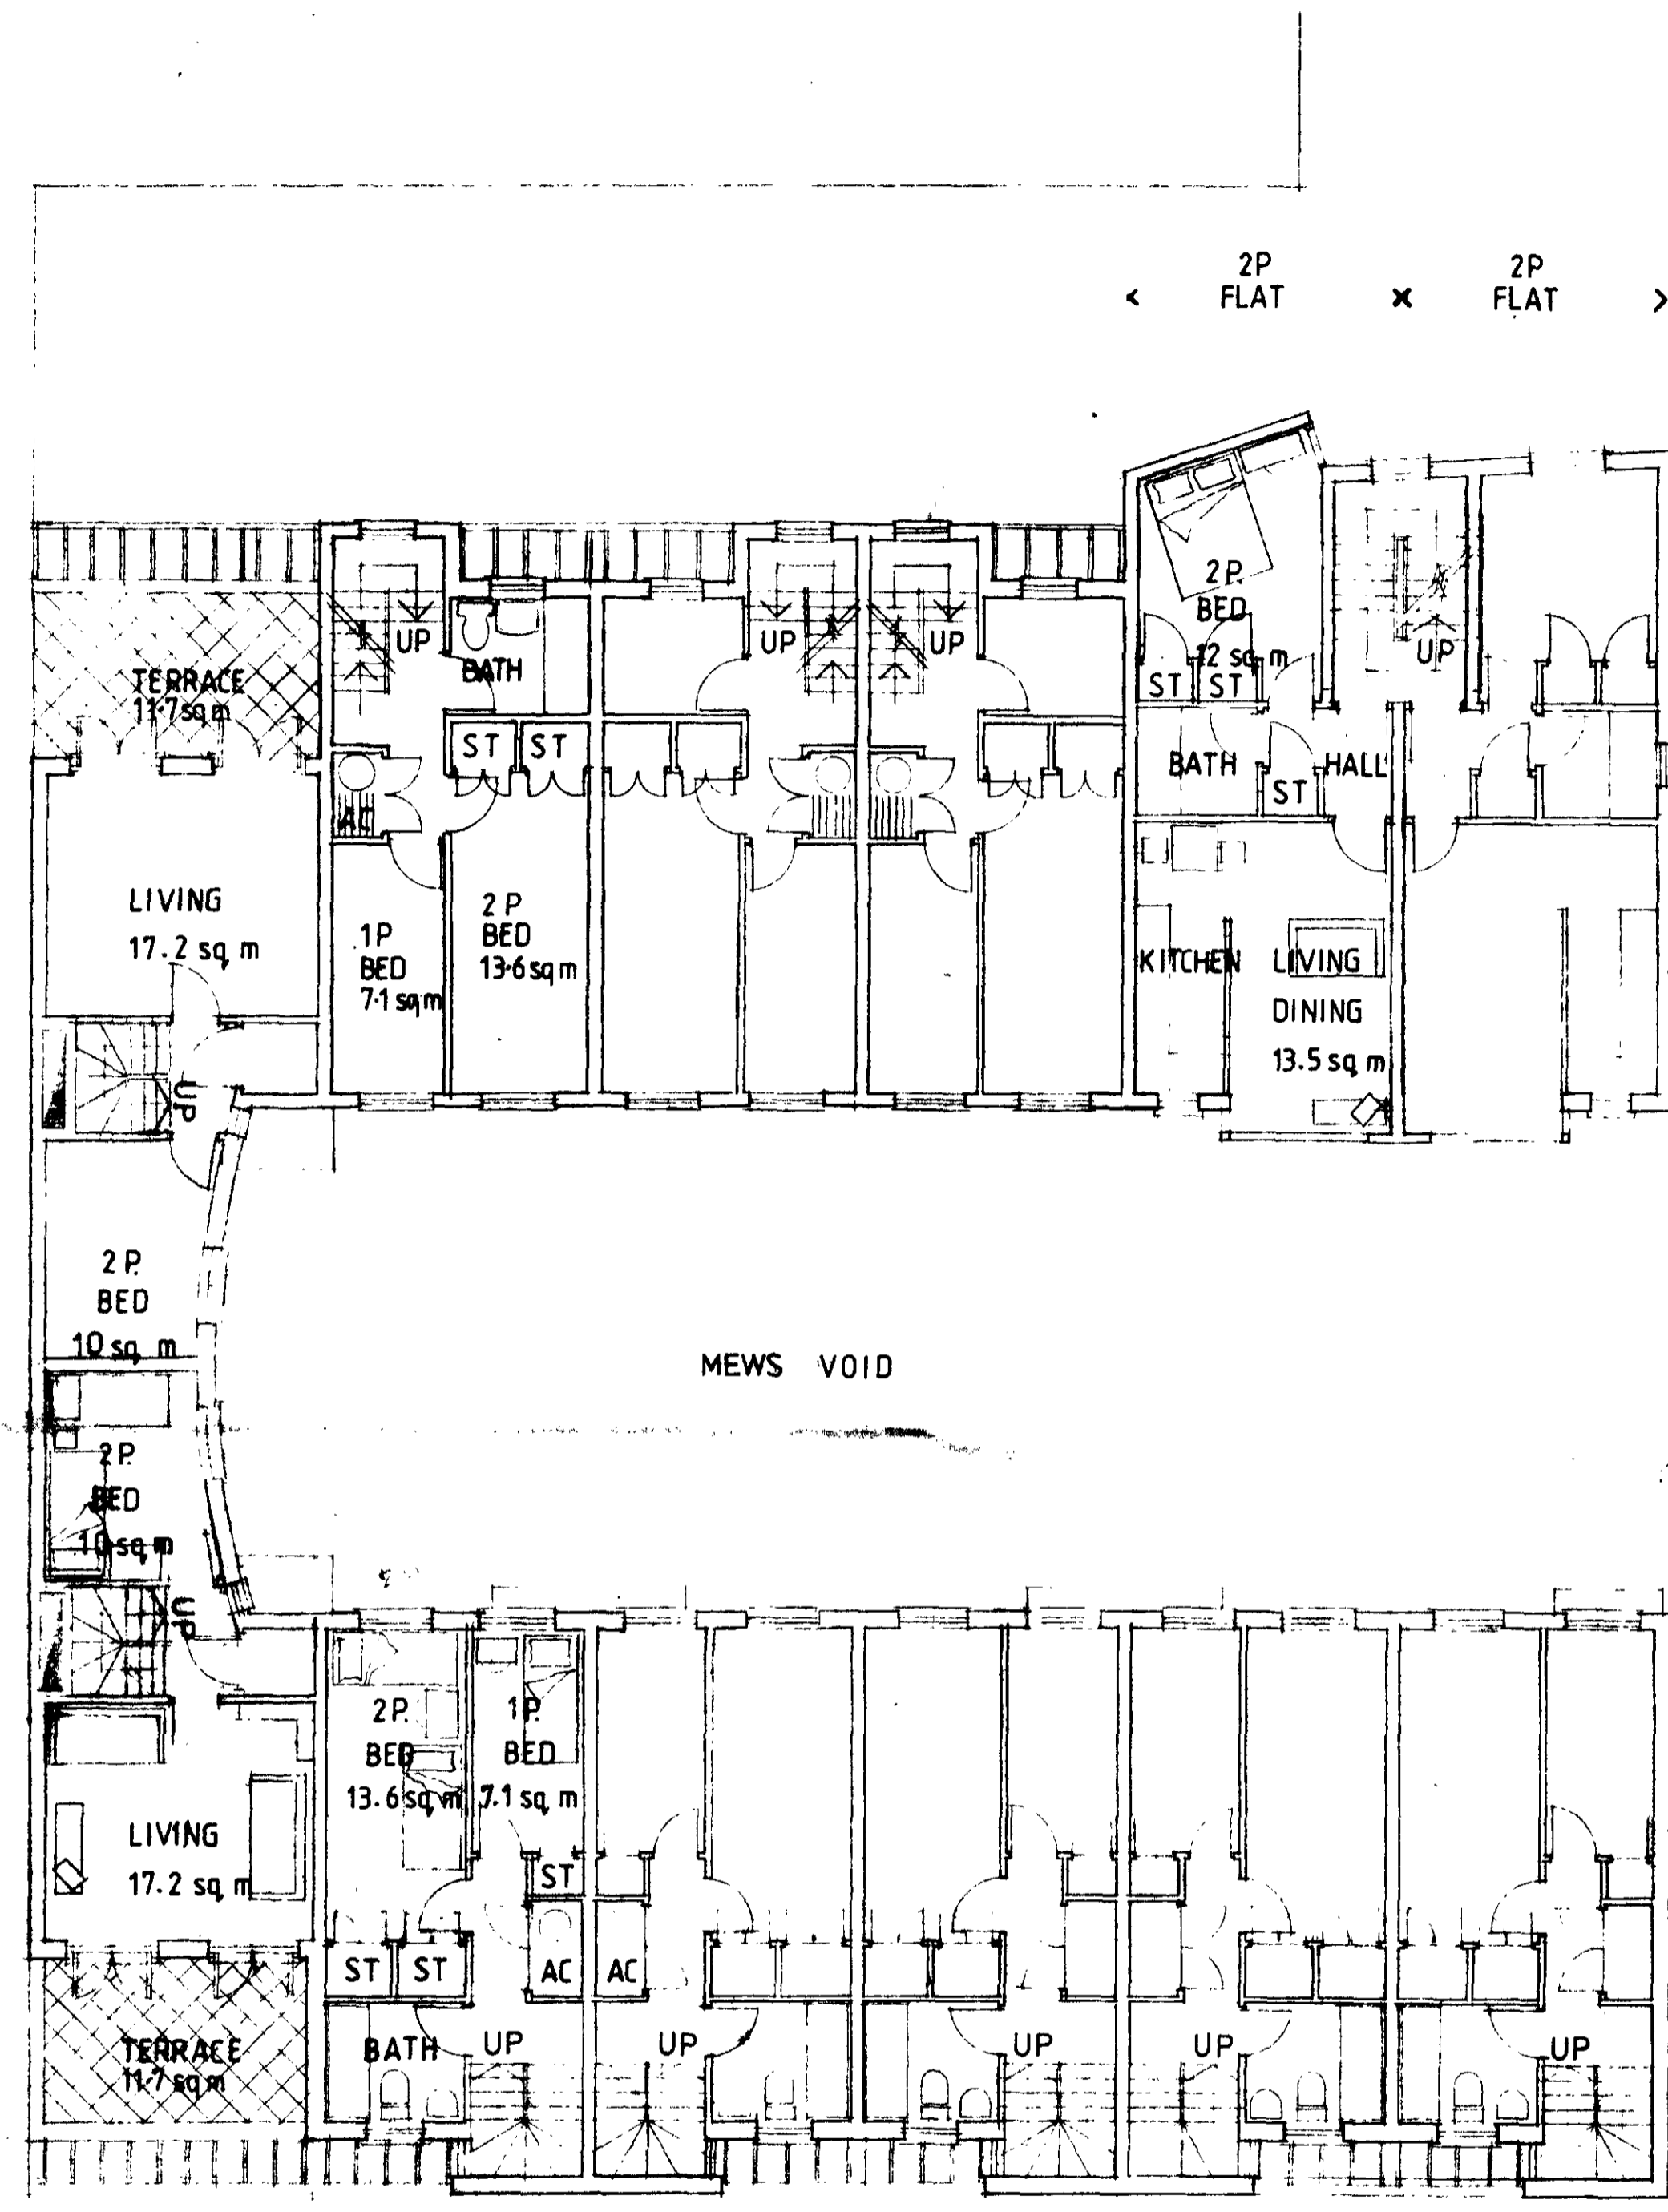

FIRST FLOOR

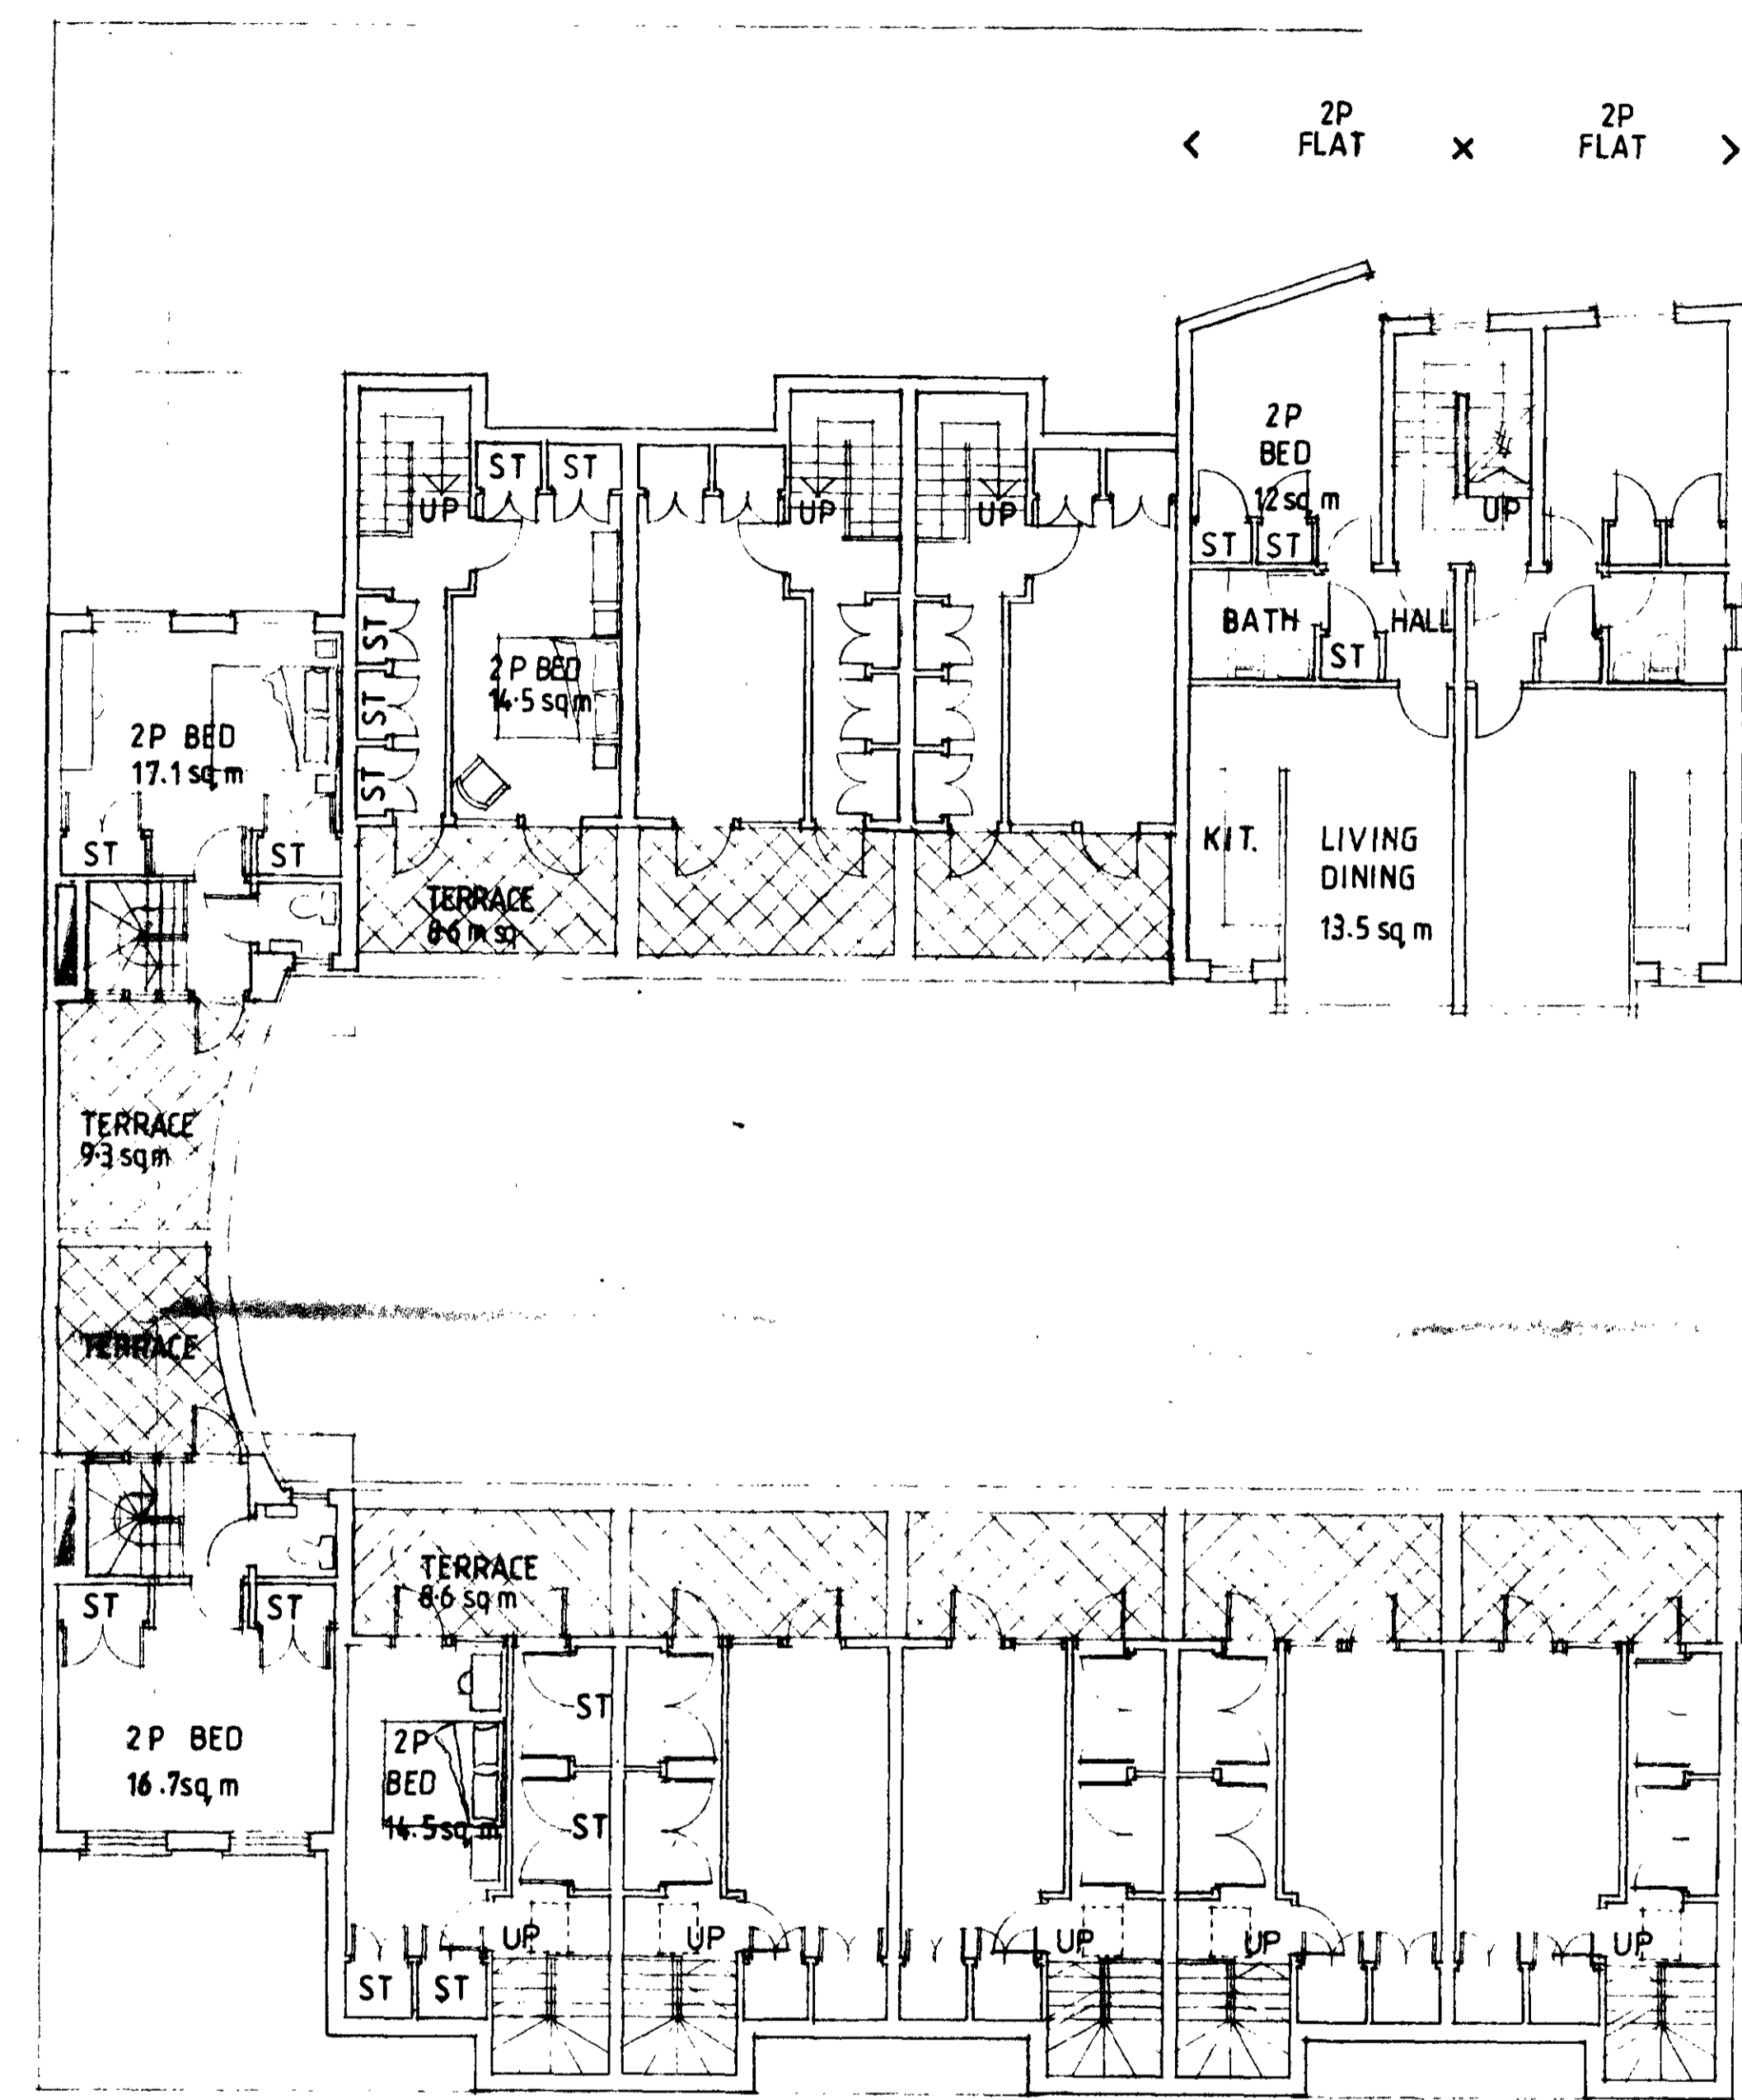

SECOND FLOOR

TP920106381
 10 DEC 1992
 PLANS APPROVED
 ON BEHALF OF THE COUNCIL

RECEIVED
 16 NOV 1992
 PLANNING DEPARTMENT
 LONDON

A 4-11-92 3N¹ MAJORITY OMITTED & RETAINED BY 3 N¹ FLATS

C I G H
ARCHITECTS
 11 GREAT WINDMILL STREET
 LONDON W1V 2PA
 TEL 01-437 0321

Client
SOHO HOUSING ASSOC

Job Title
RIDGEMOUNT PLACE

Drawing Title
1st & 2nd FLOOR PLANS


Scale
1:100

Date
30/7/92


NOTES:
 All dimensions must be checked on site and not
 relied upon for construction.

1548

4P < MAISONNETTE X MAISONNETTE > 4P

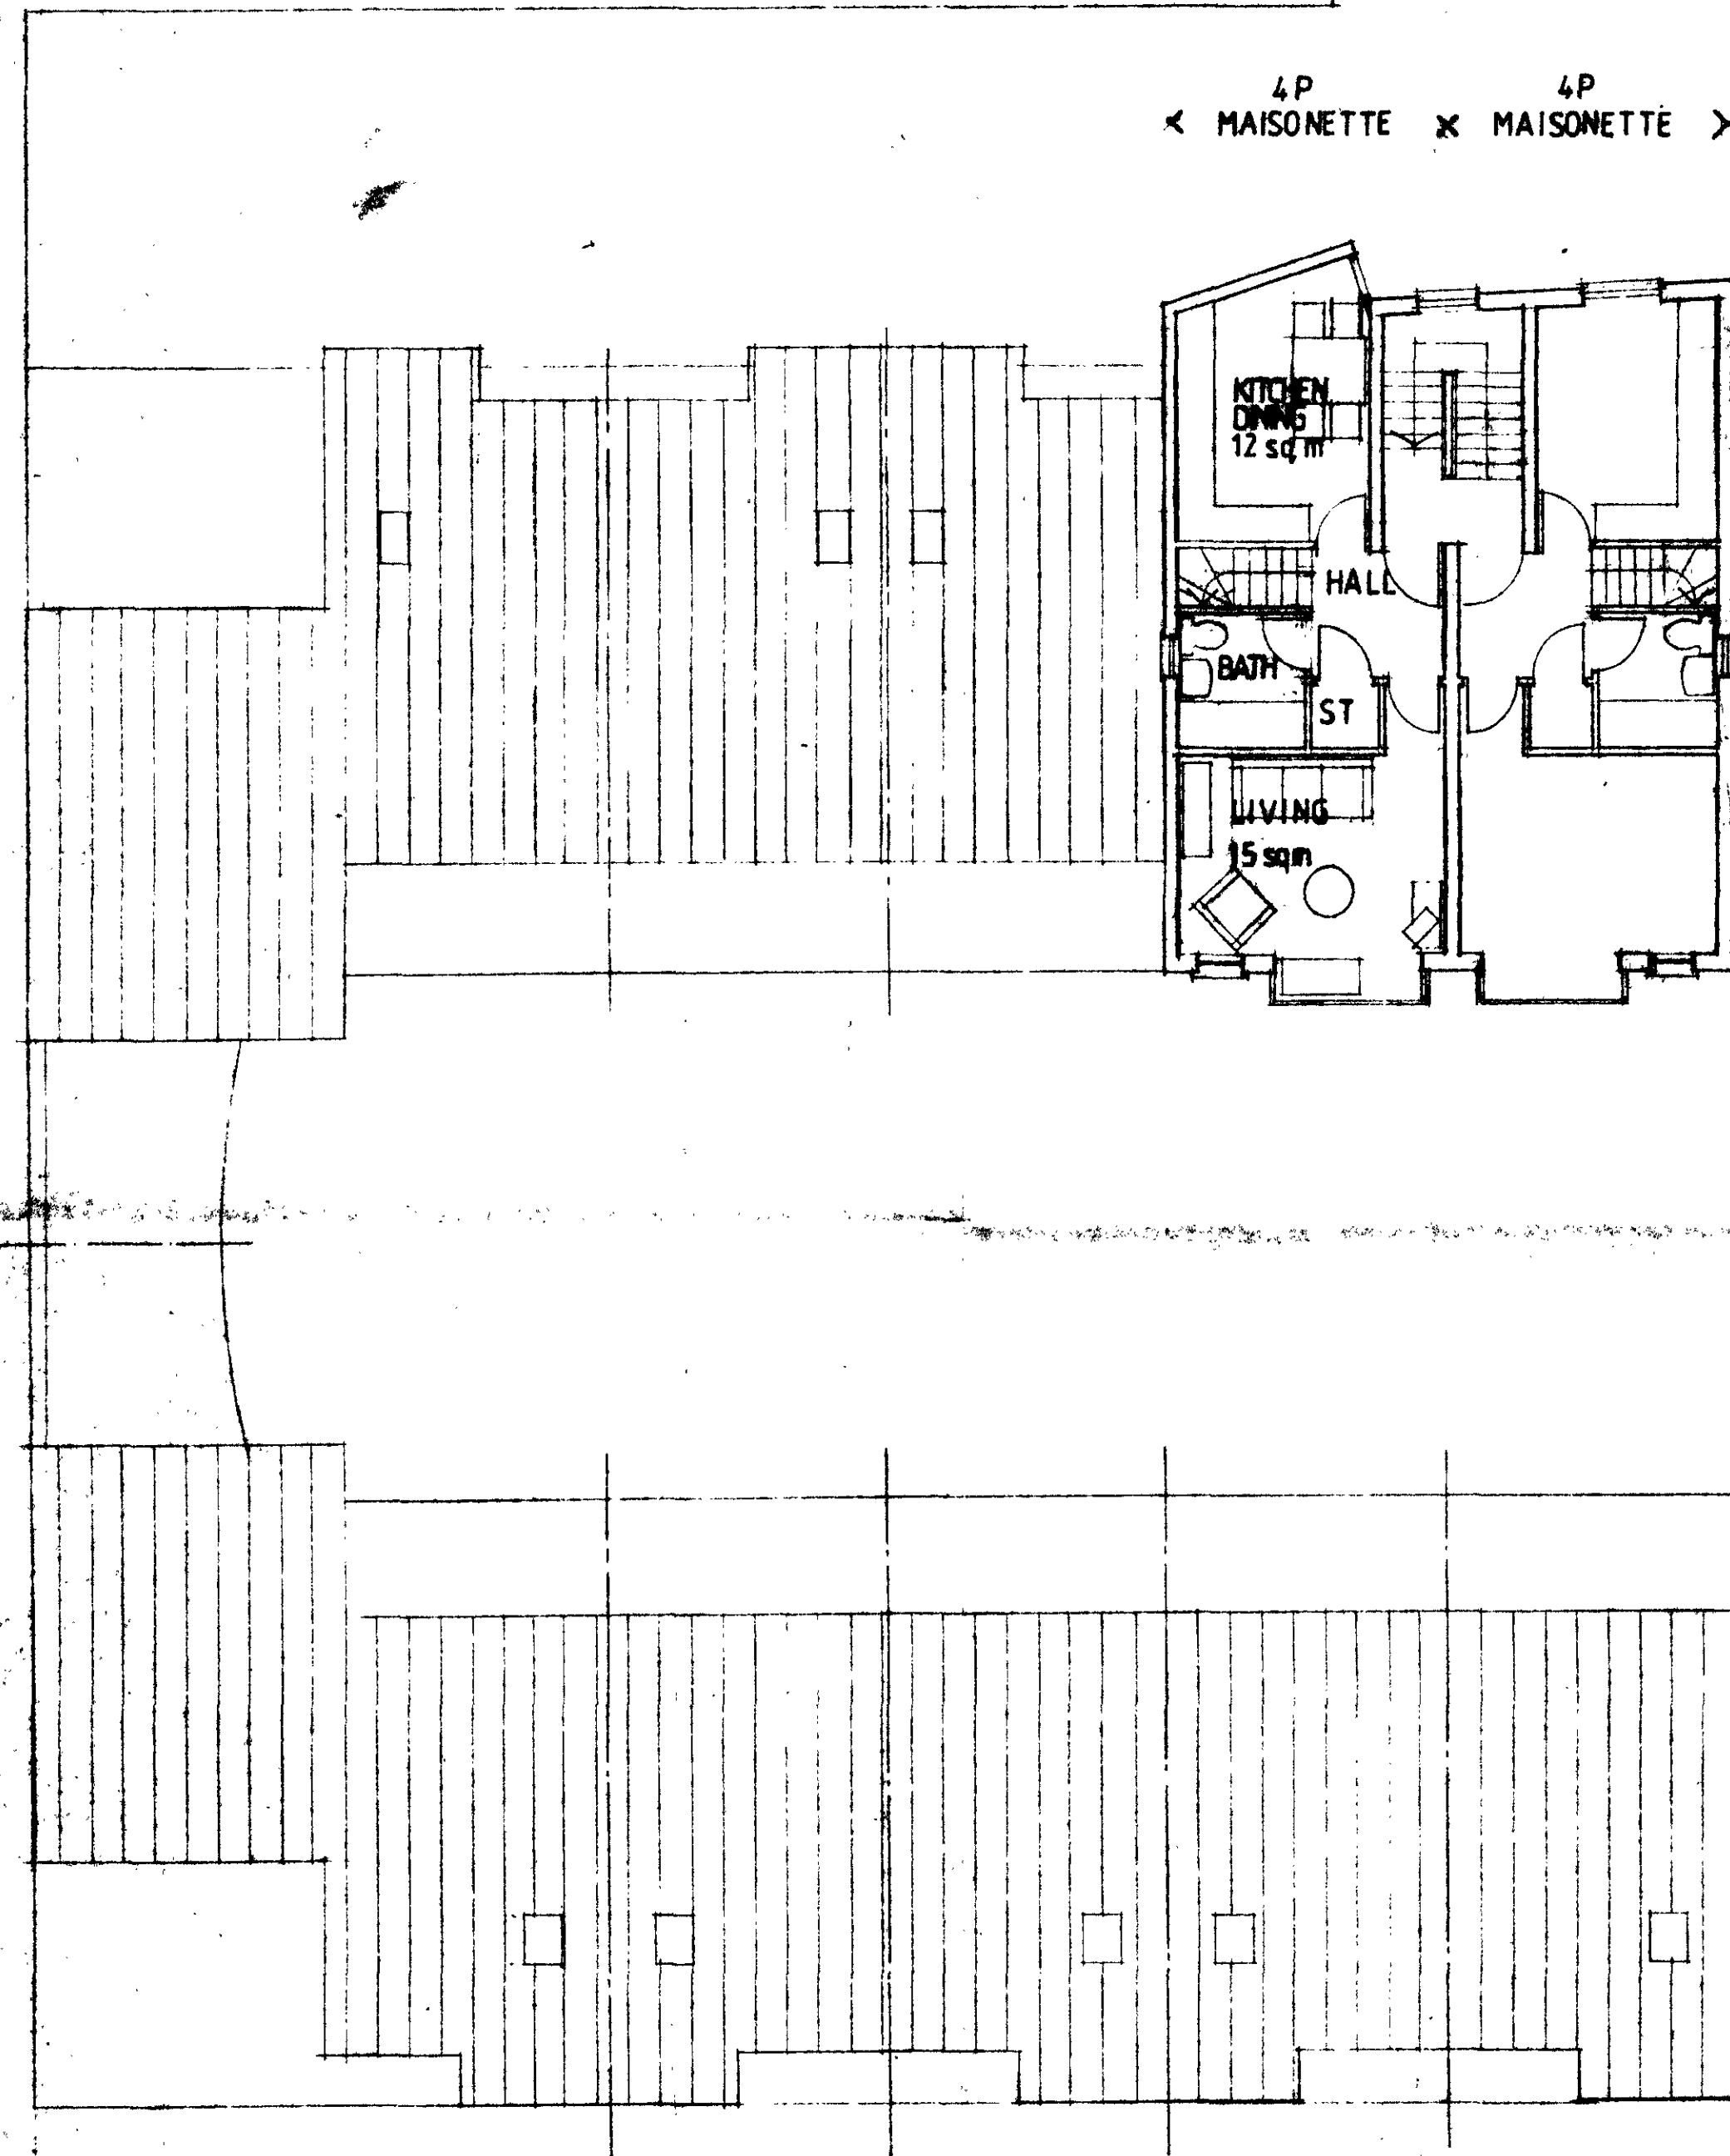

THIRD FLOOR

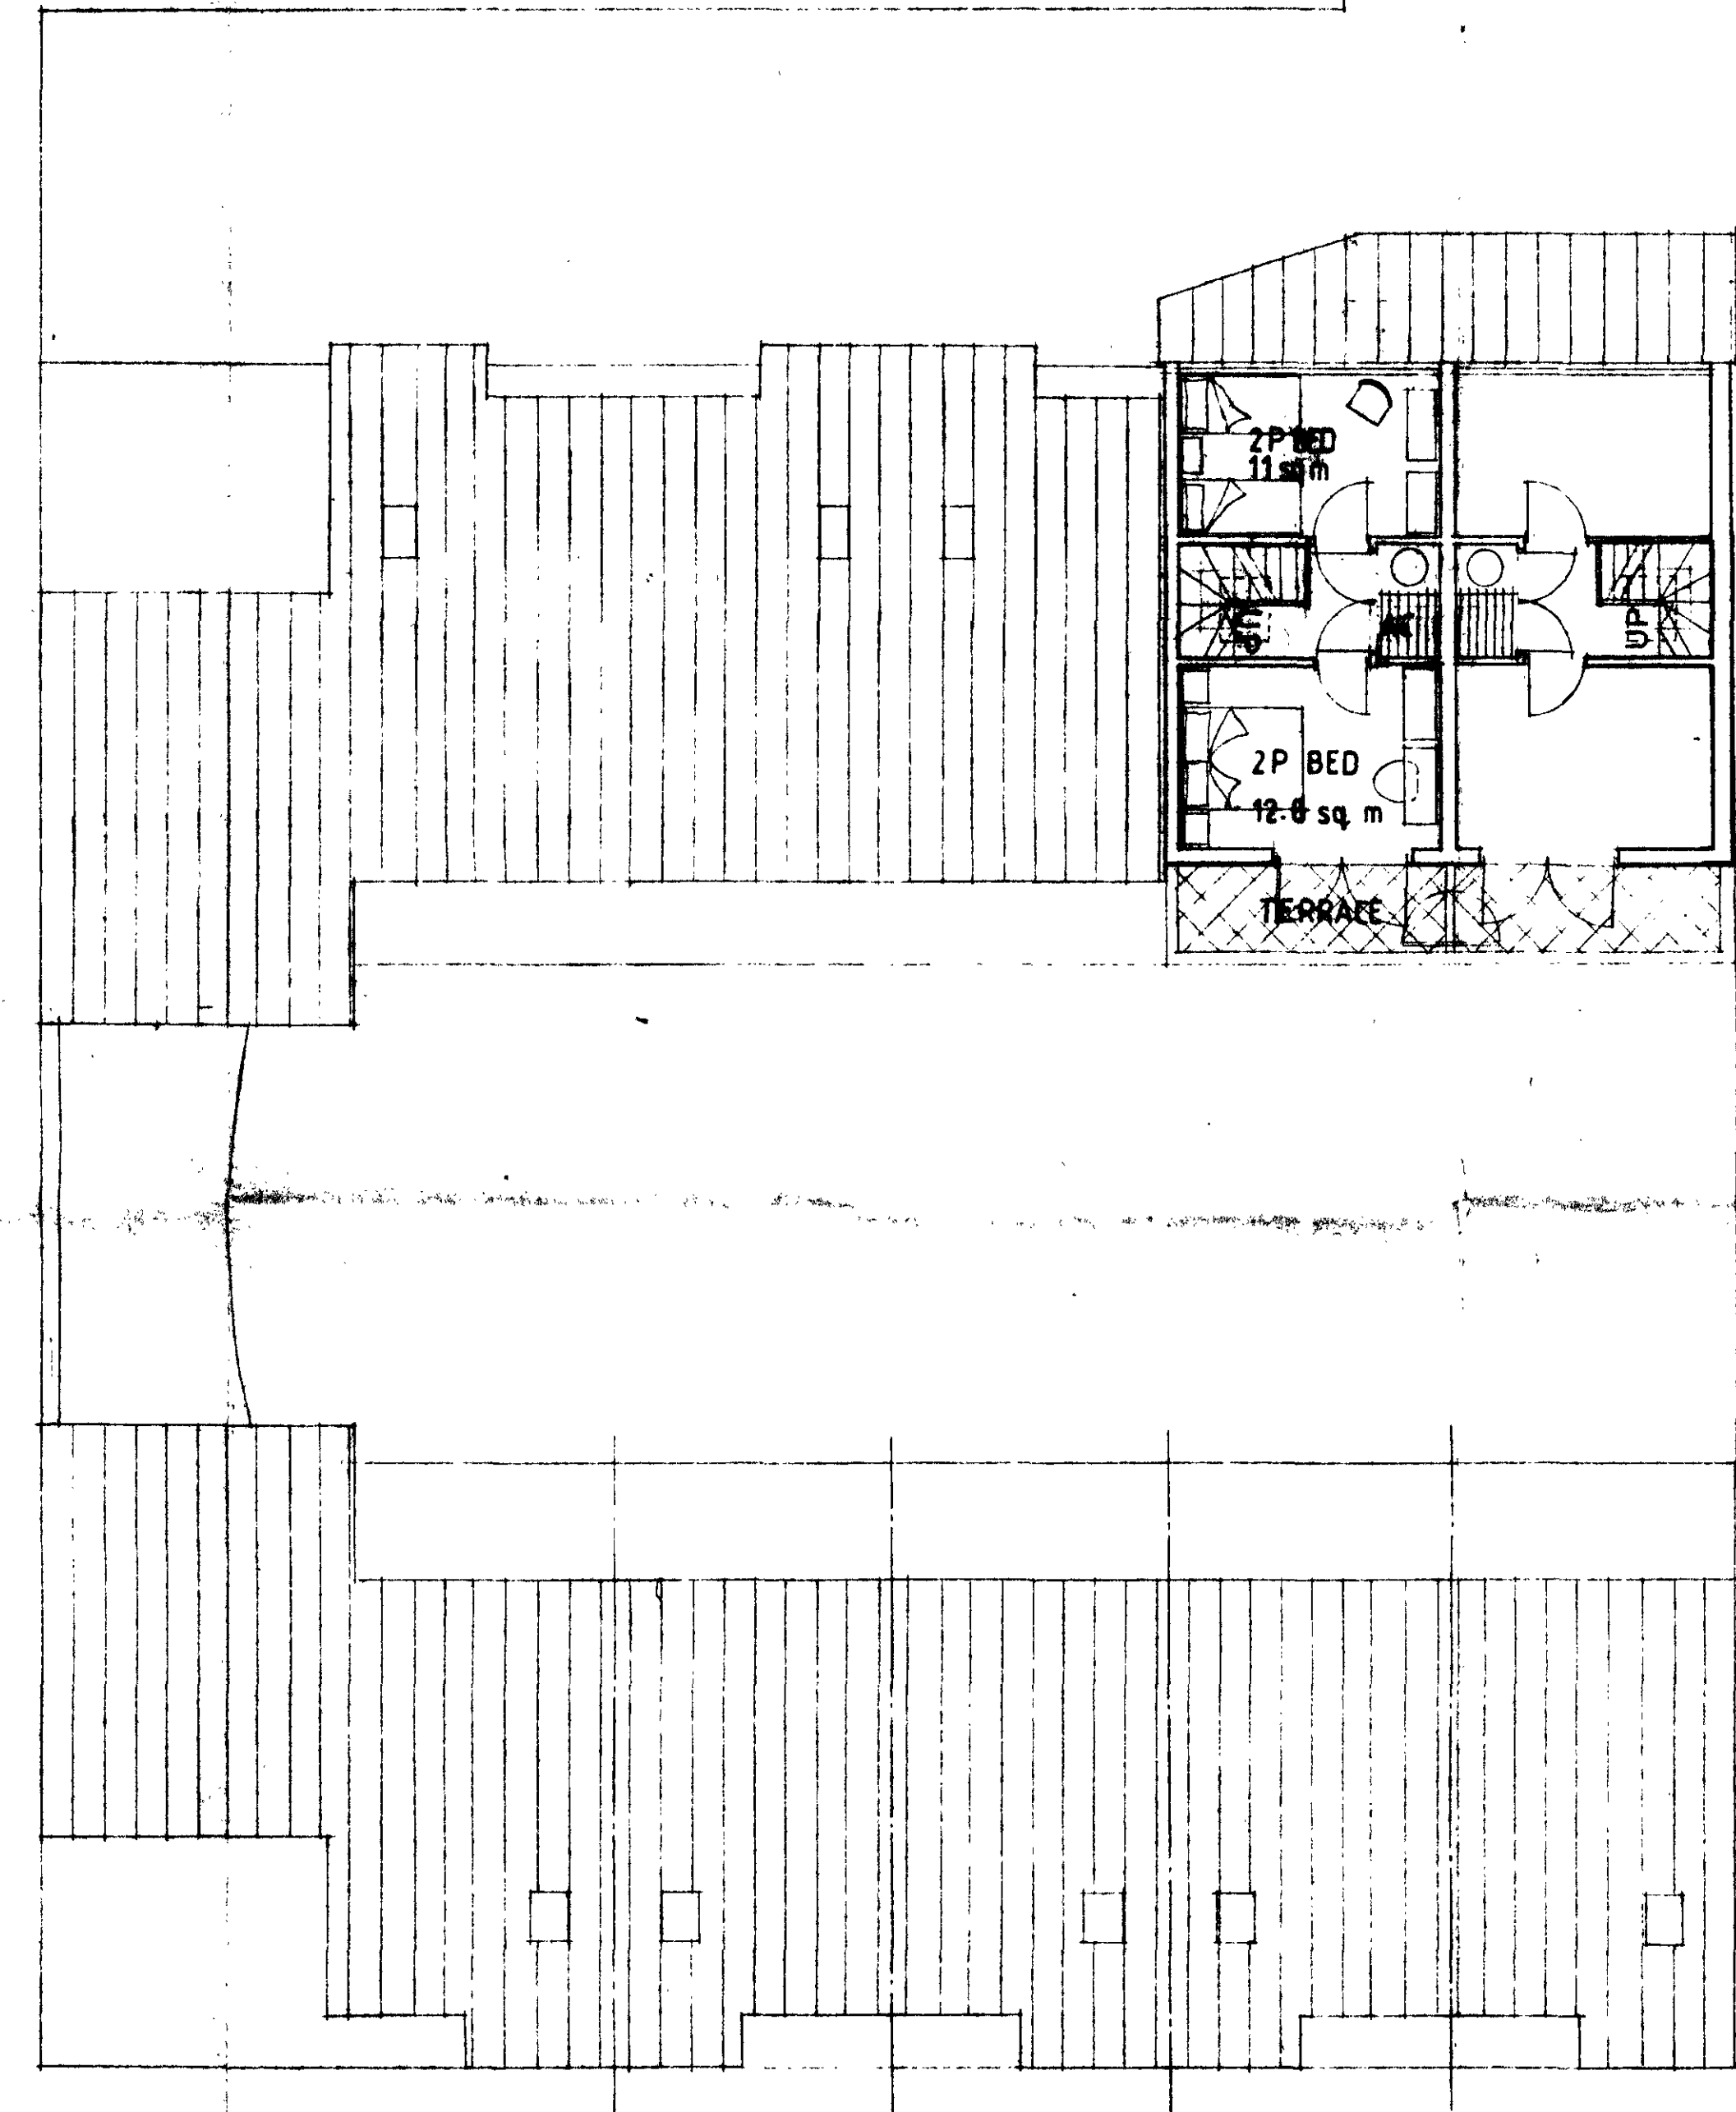

FOURTH FLOOR

RECEIVED
 06 NOV 1992

TP9201006R1

LONDON BOROUGH OF CAMDEN
 TOWN AND COUNTRY PLANNING ACTS
 10 DEC 1992
 PLANS APPROVED
 ON BEHALF OF THE COUNCIL

A 4-11-92 MAISONNETTE ENLARGED & ADDED

C. G. H. P.
 ARCHITECTS
 21 GREAT WINDMILL STREET
 LONDON W1P 3LP
 TEL: 01-253 4111

30th HOUSING RESCUE





RIDGEMOUNT PLANS

3rd & 4th FLOOR PLANS

10 DEC 1992

30/11/92

30/11/92

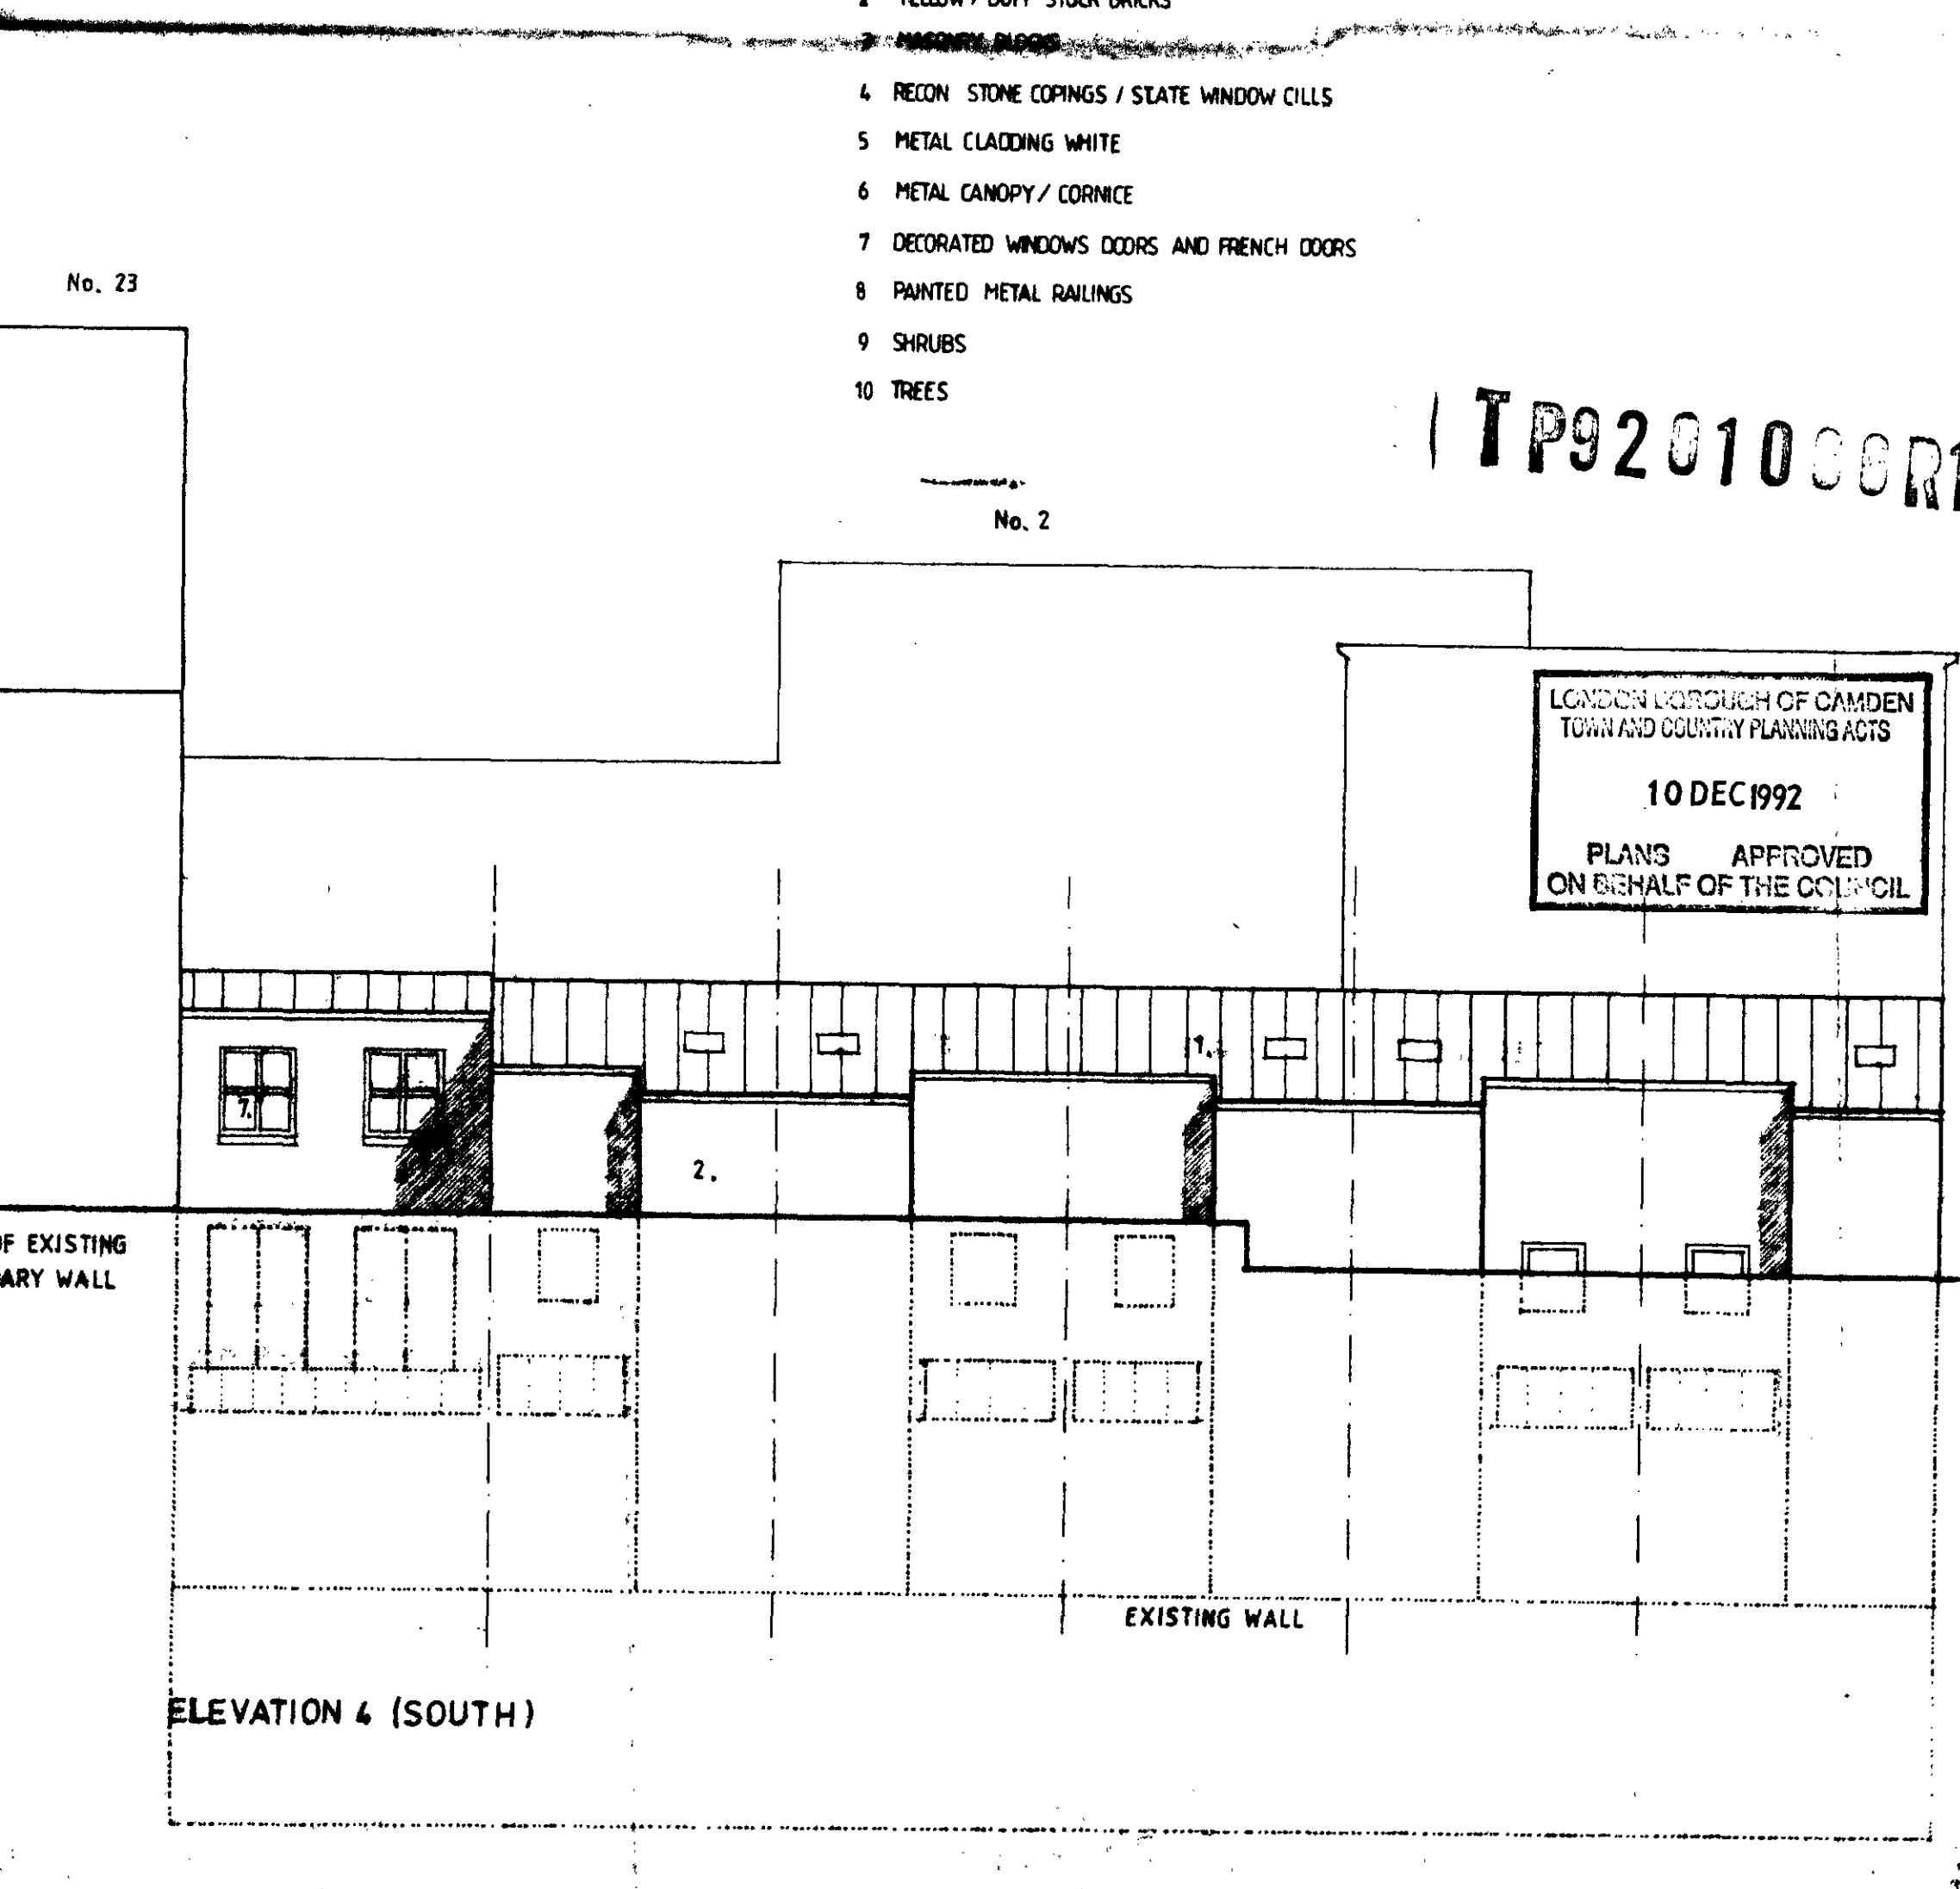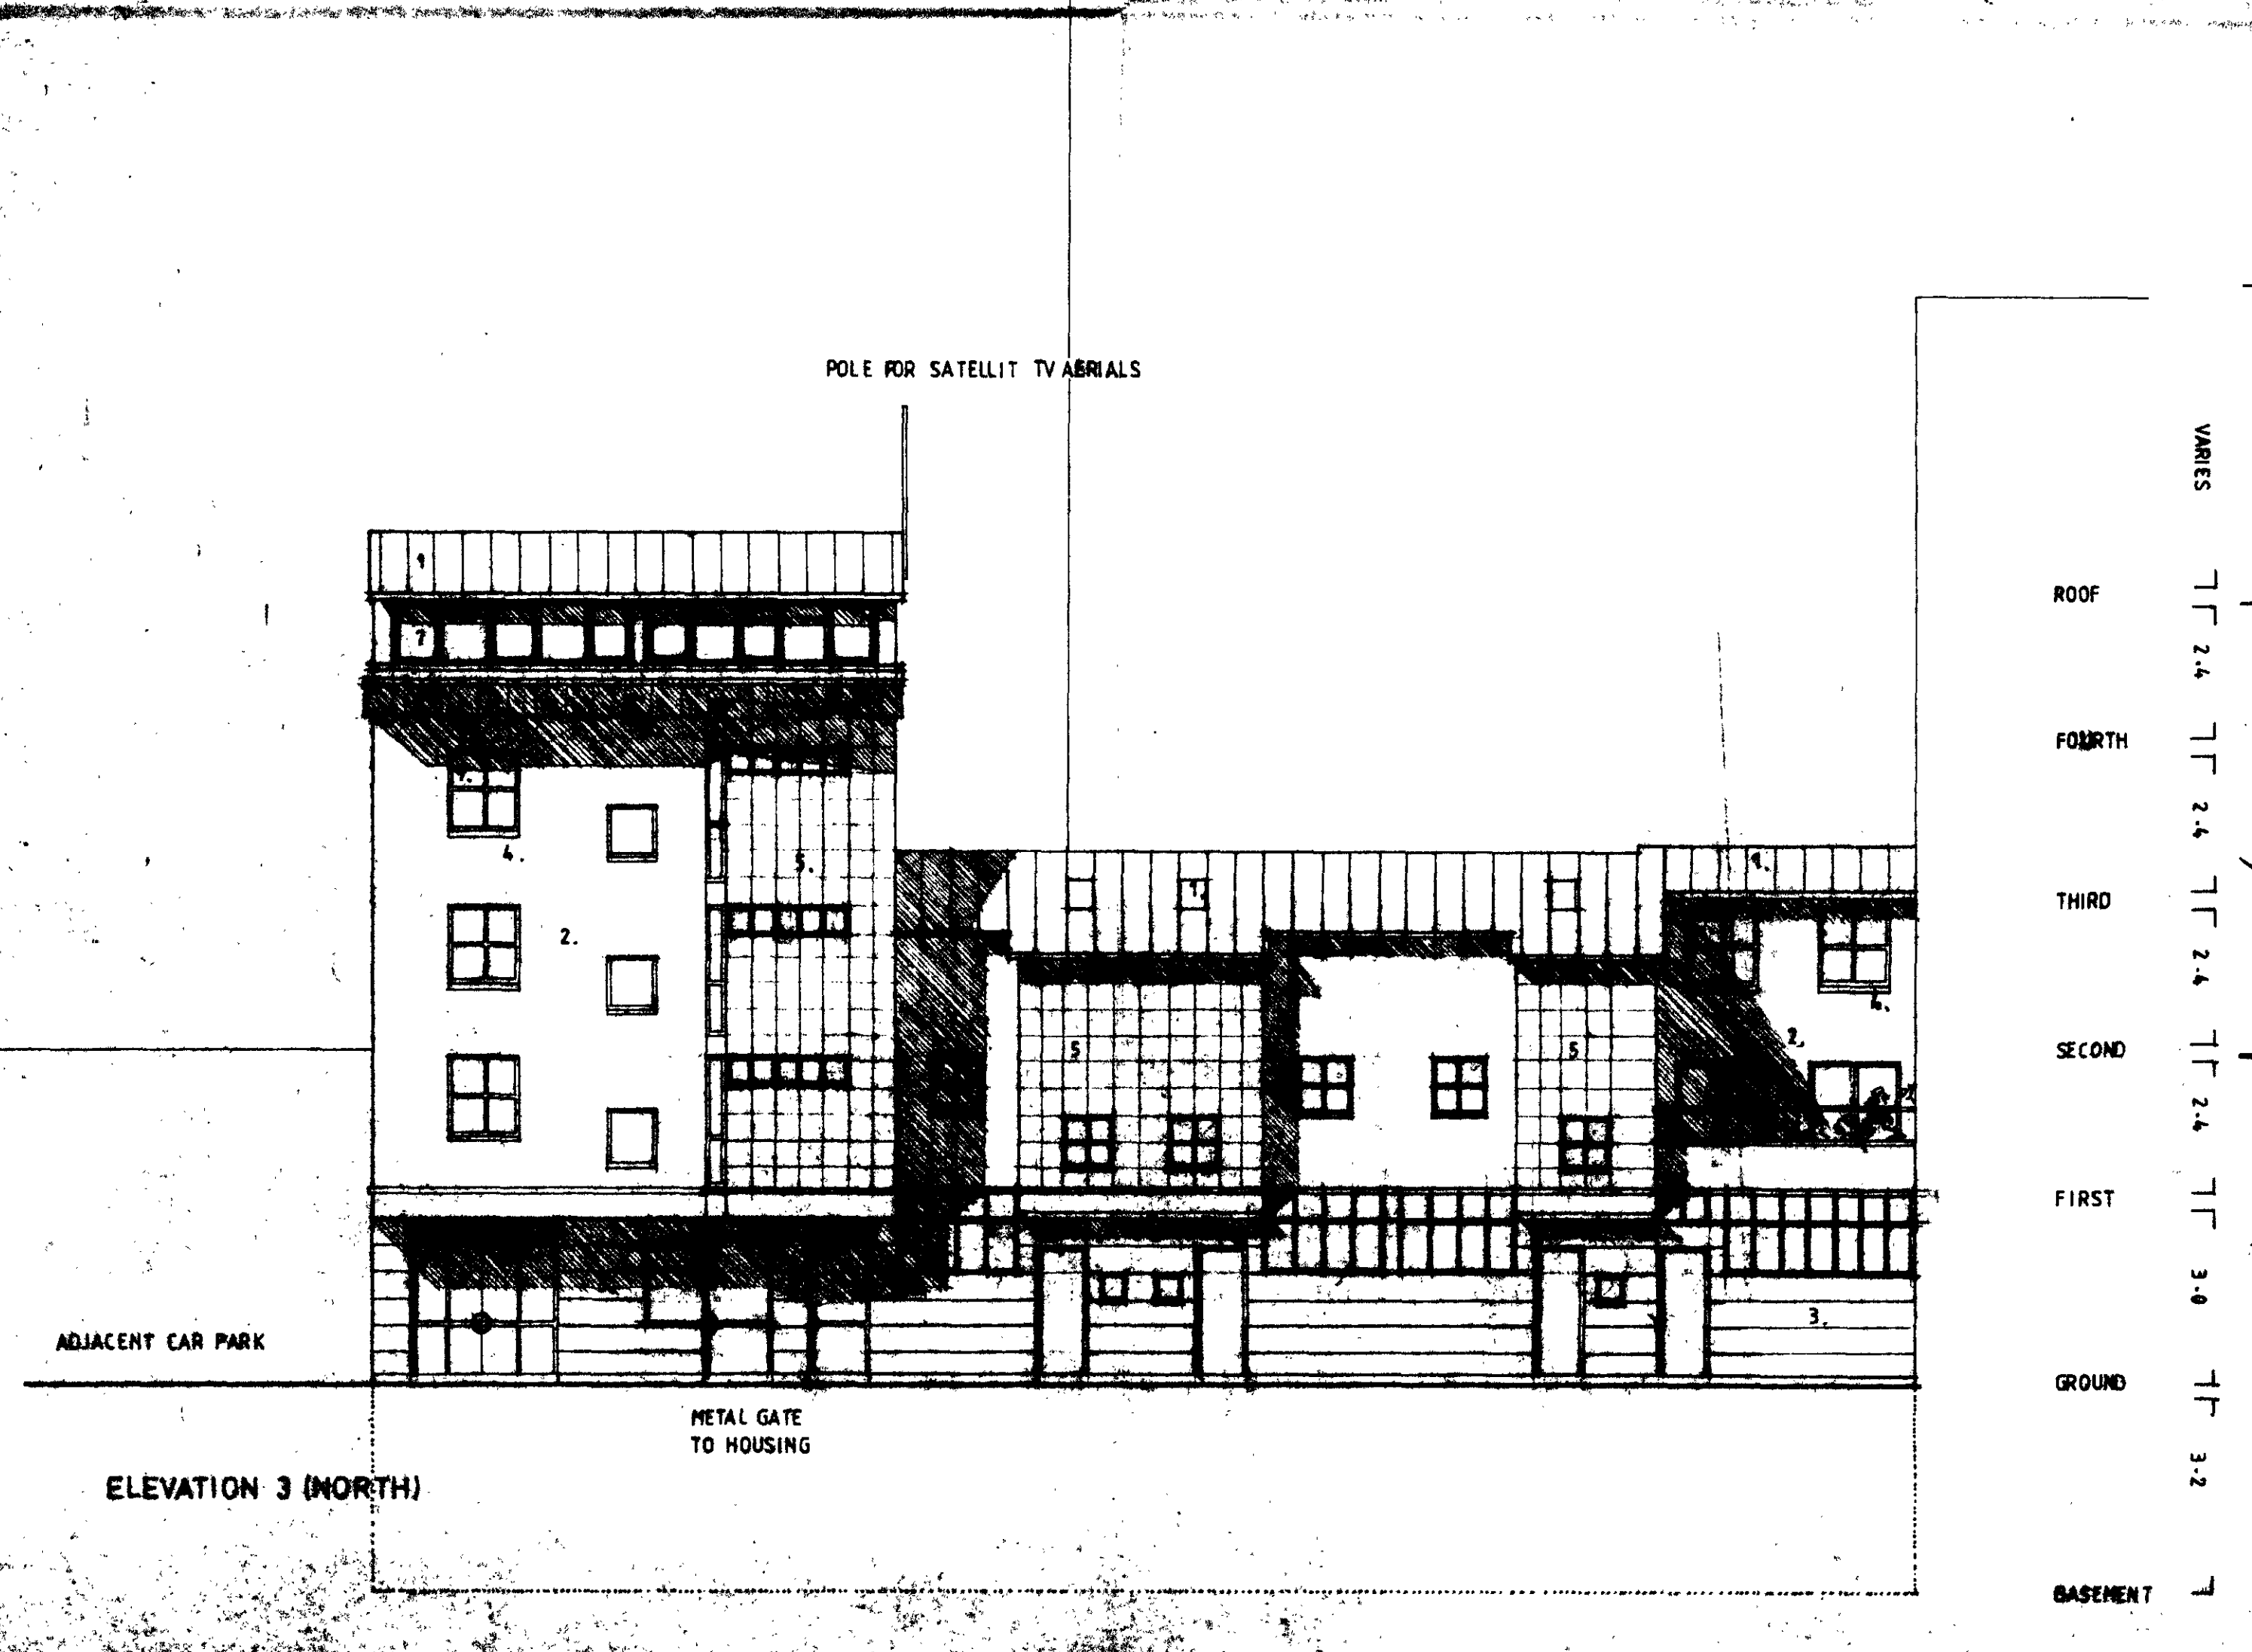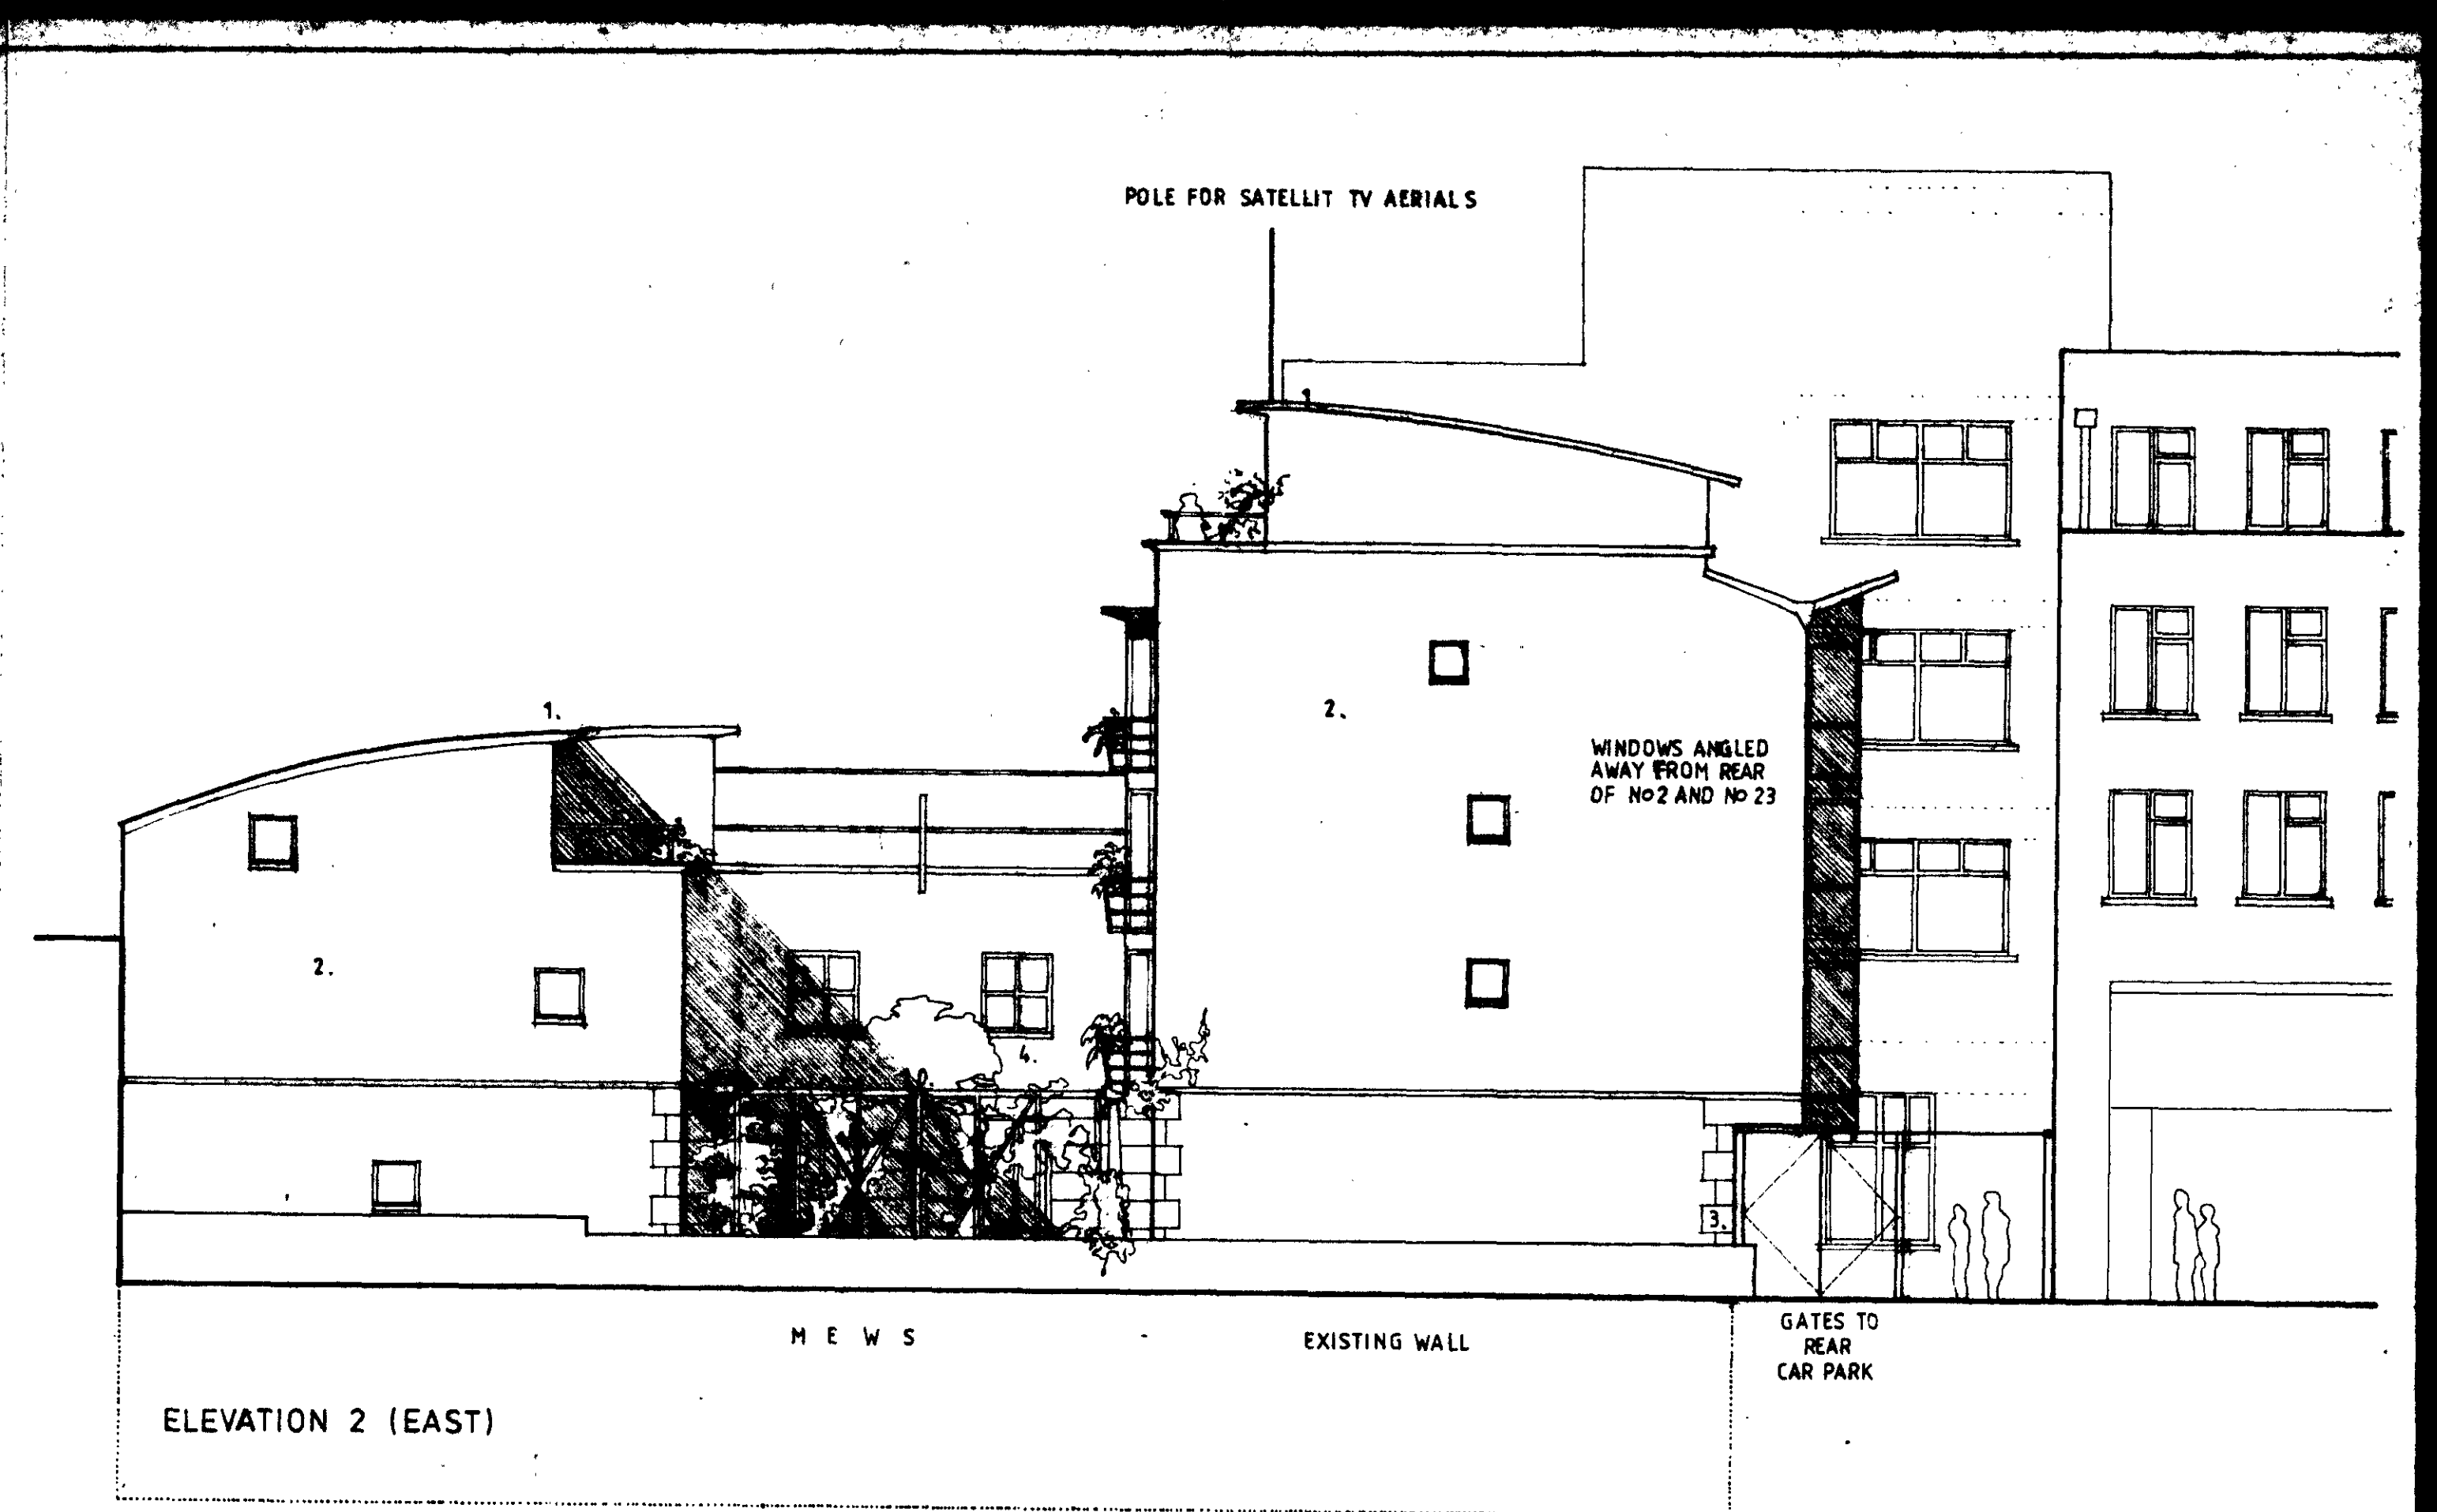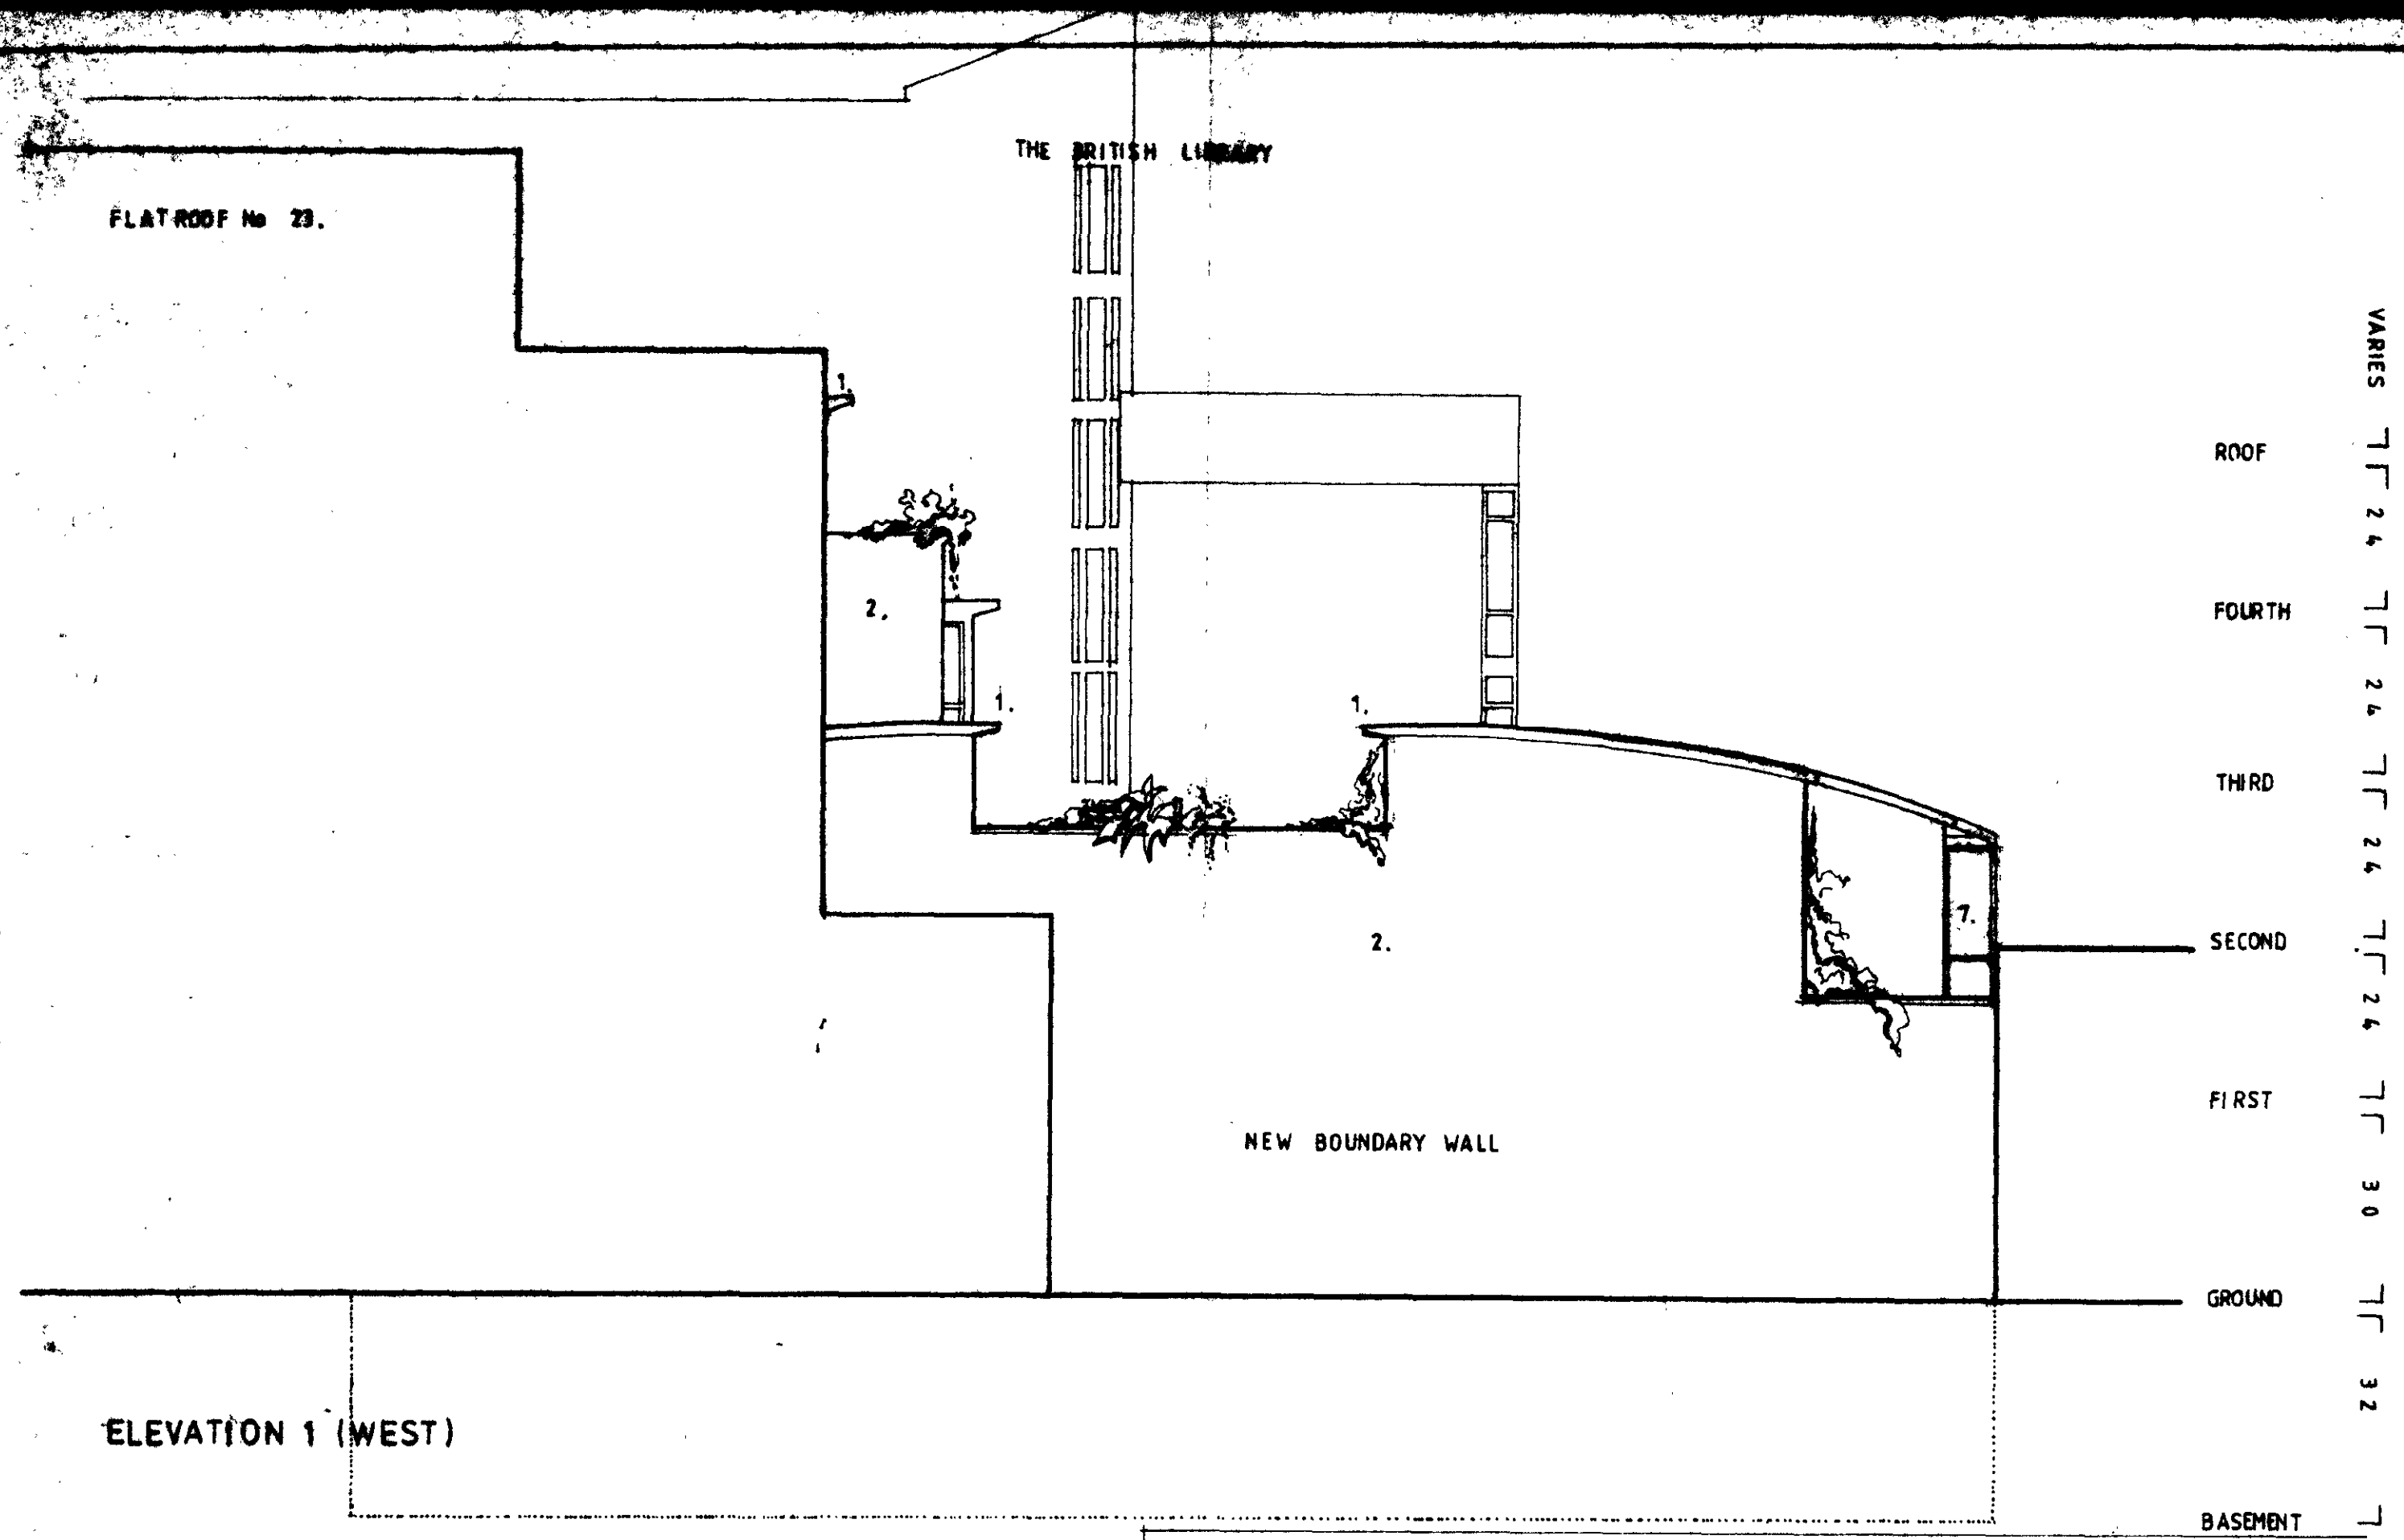

- MATERIALS
- 1 ALUMINIUM CLAD ROOF
 - 2 YELLOW / BUFF STOCK BRICKS
 - 3 TERRAZZO FLOORS
 - 4 RECON. STONE COPINGS / SLATE WINDOW CILLS
 - 5 METAL CLADDING WHITE
 - 6 METAL CANOPY / CORNICE
 - 7 DECORATED WINDOWS DOORS AND FRENCH DOORS
 - 8 PAINTED METAL RAILINGS
 - 9 SHRUBS
 - 10 TREES

TP9201000R1

LONDON BOROUGH OF CAMDEN
TOWN AND COUNTRY PLANNING ACTS
10 DEC 1992
PLANS APPROVED
ON BEHALF OF THE COUNCIL

REVA 5-11-92 NORTH + EAST ELEVATIONS REV'D

C G H
ARCHITECTS

11 GREAT WINDMILL STREET
LONDON W1R 3JF
TEL 01-253 8551


SOHO HOUSING ASSOCIATION

RIDGMOUNT PLACE

ELEVATIONS


C-100

30/7/92

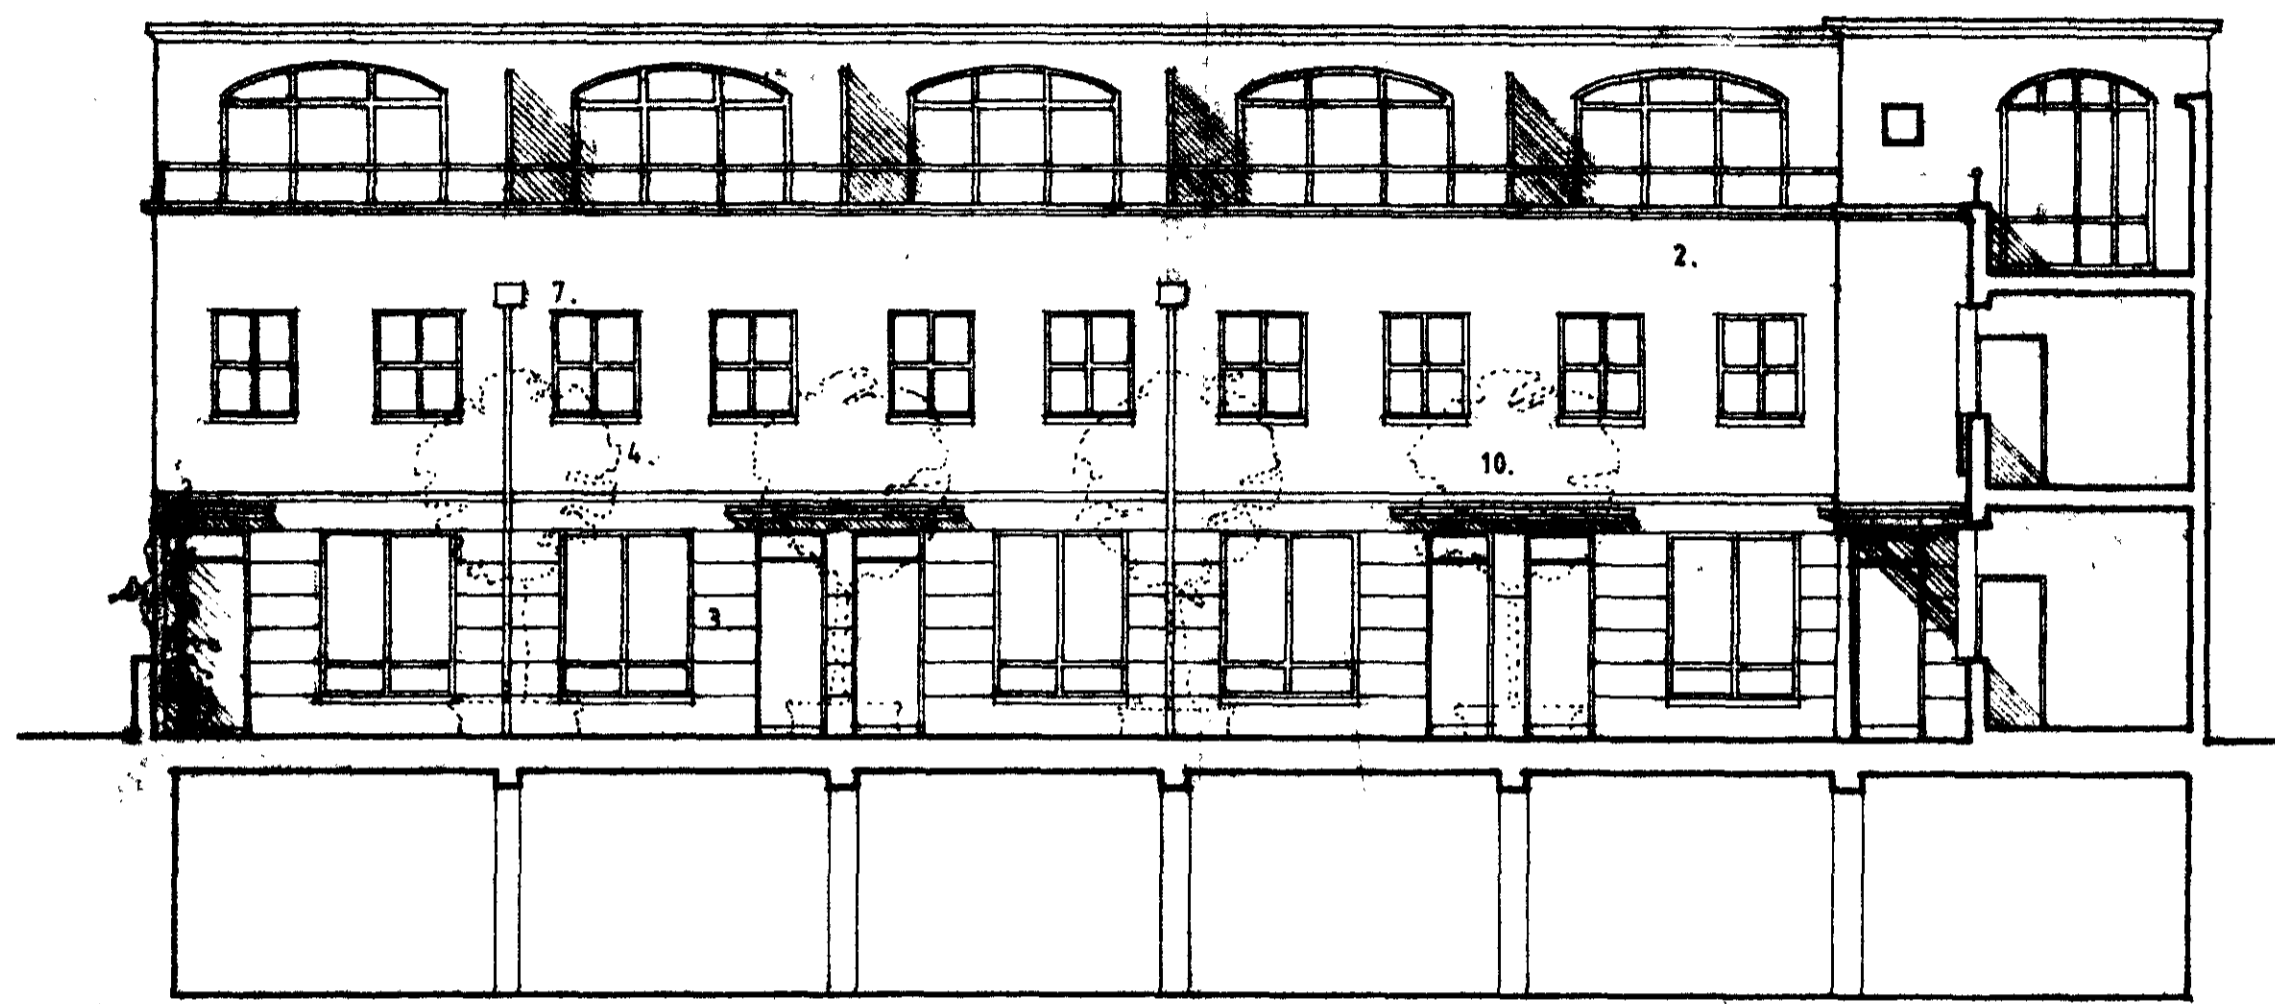


LONG SECTION NORTH

VARIES
 ROOF 2.4
 FOURTH 2.4
 THIRD 2.4
 SECOND 2.4
 FIRST 3.0
 GROUND 3.2
 BASEMENT

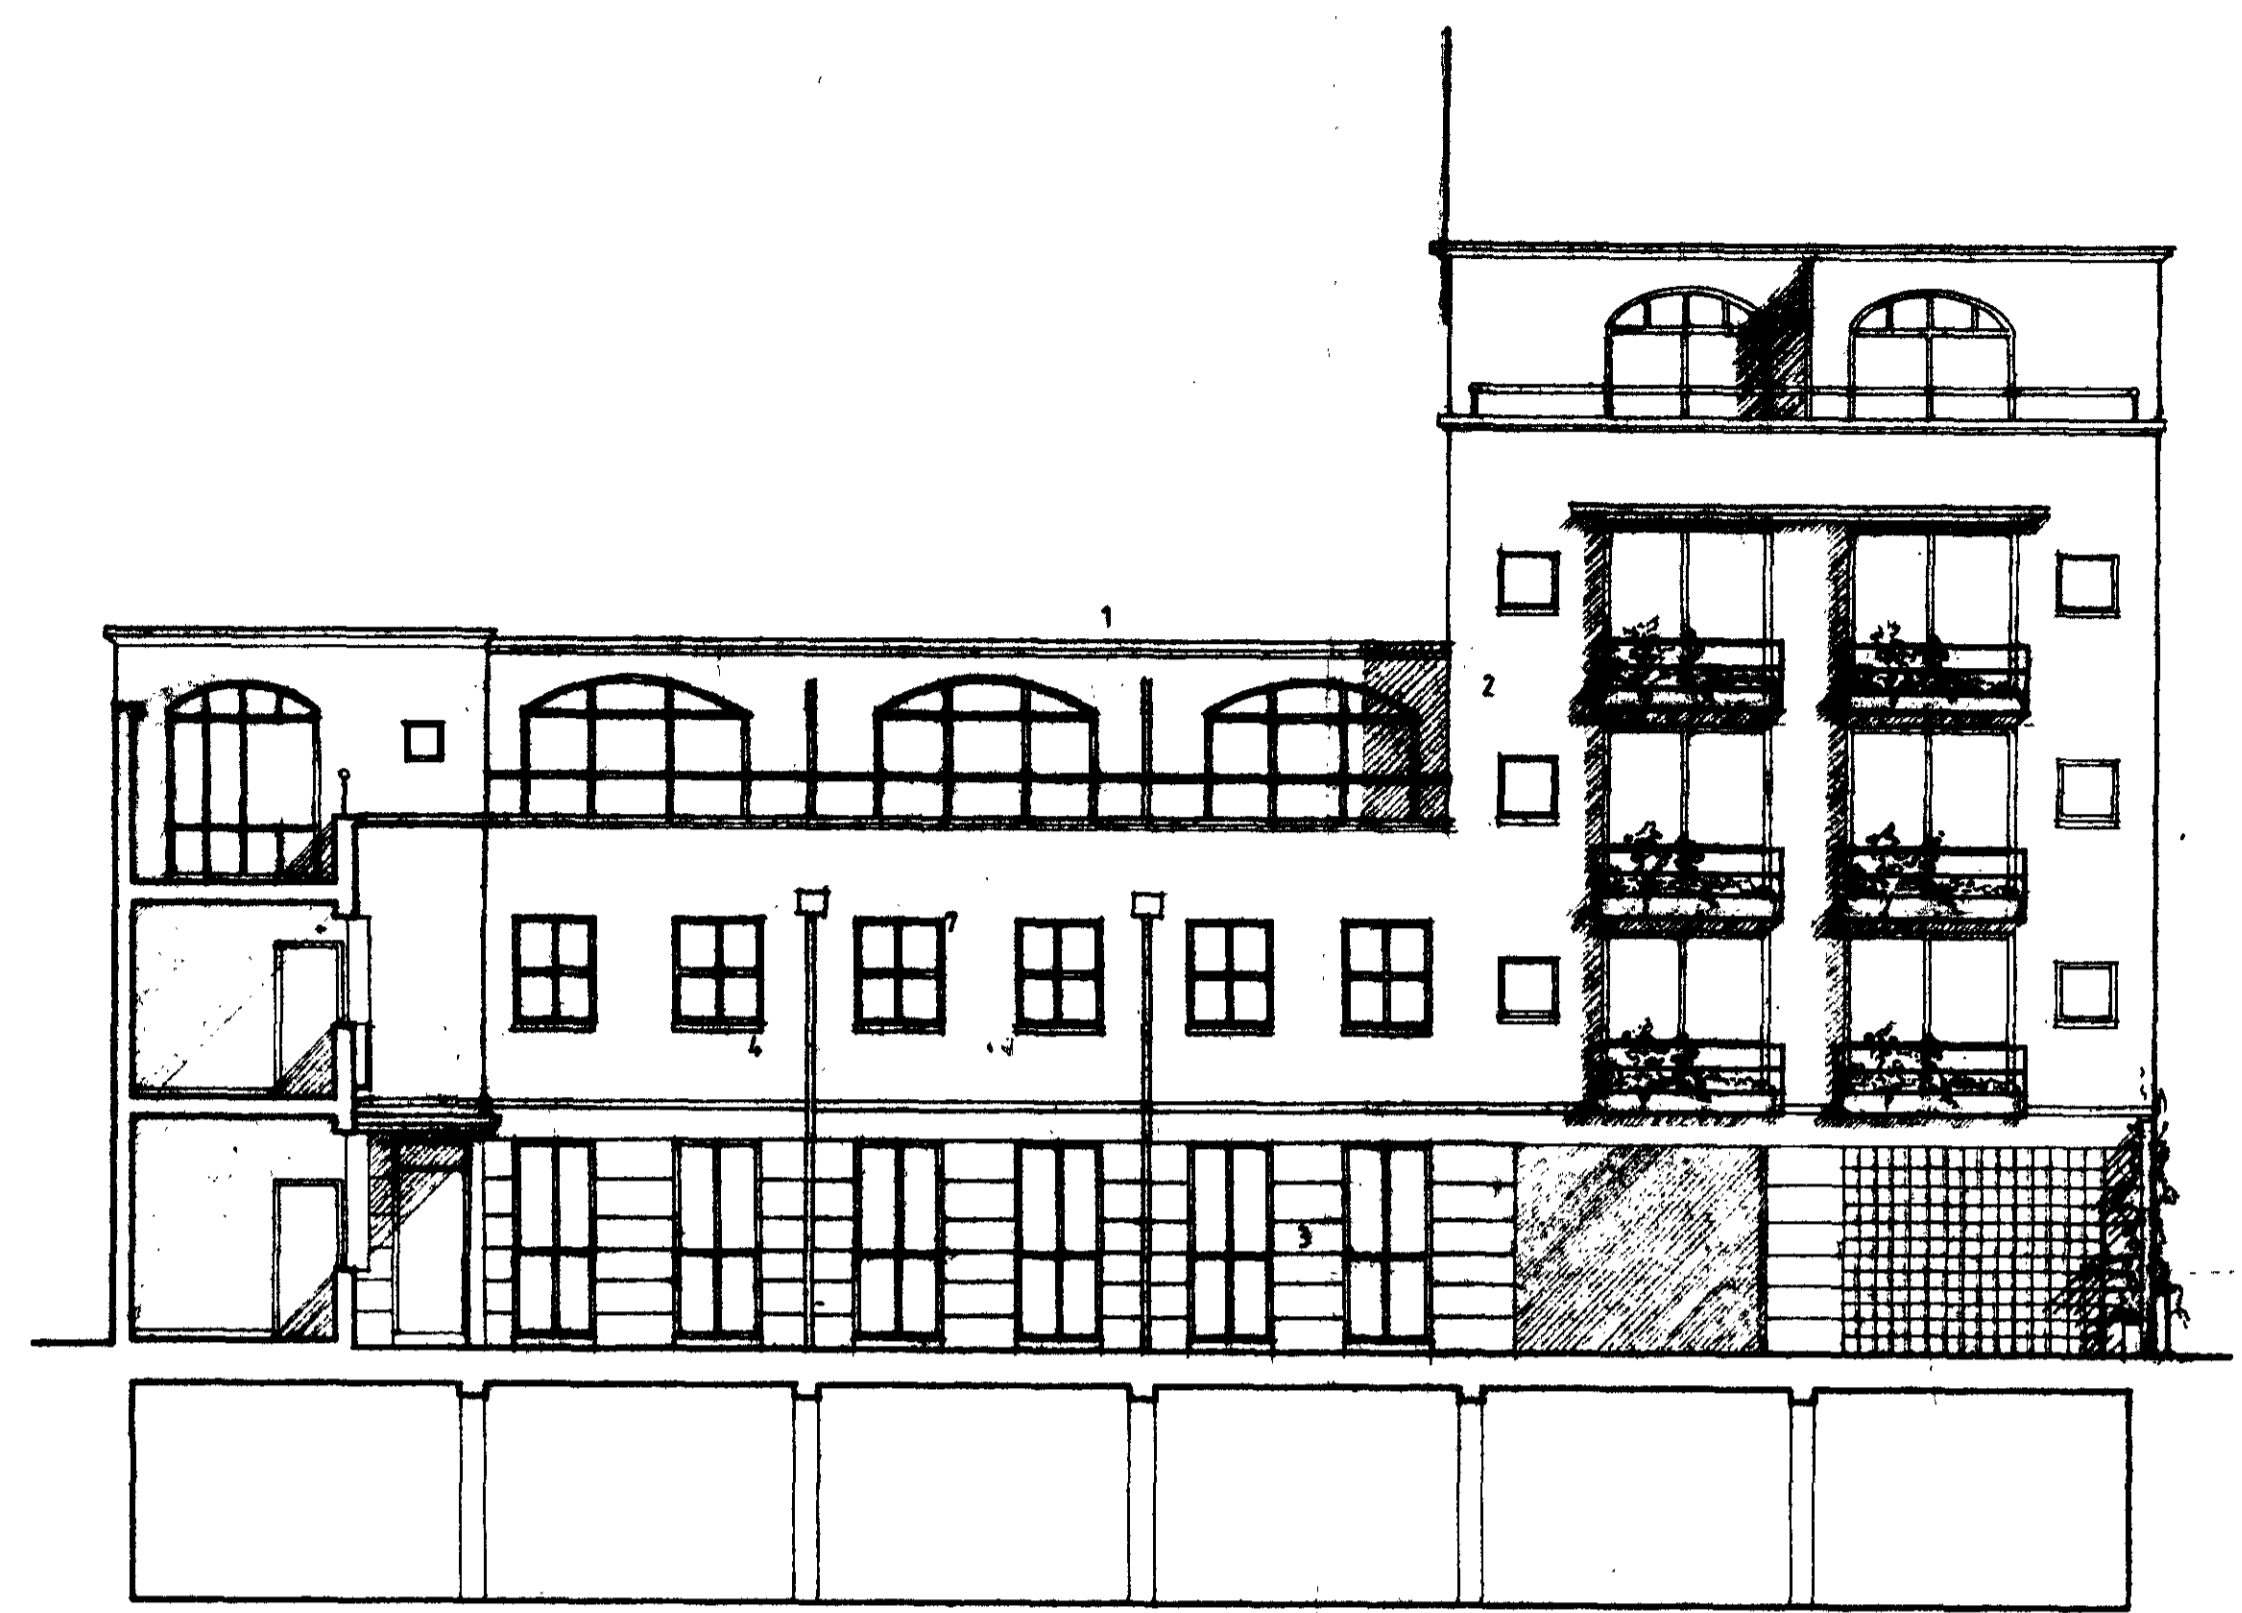

LONG SECTION SOUTH

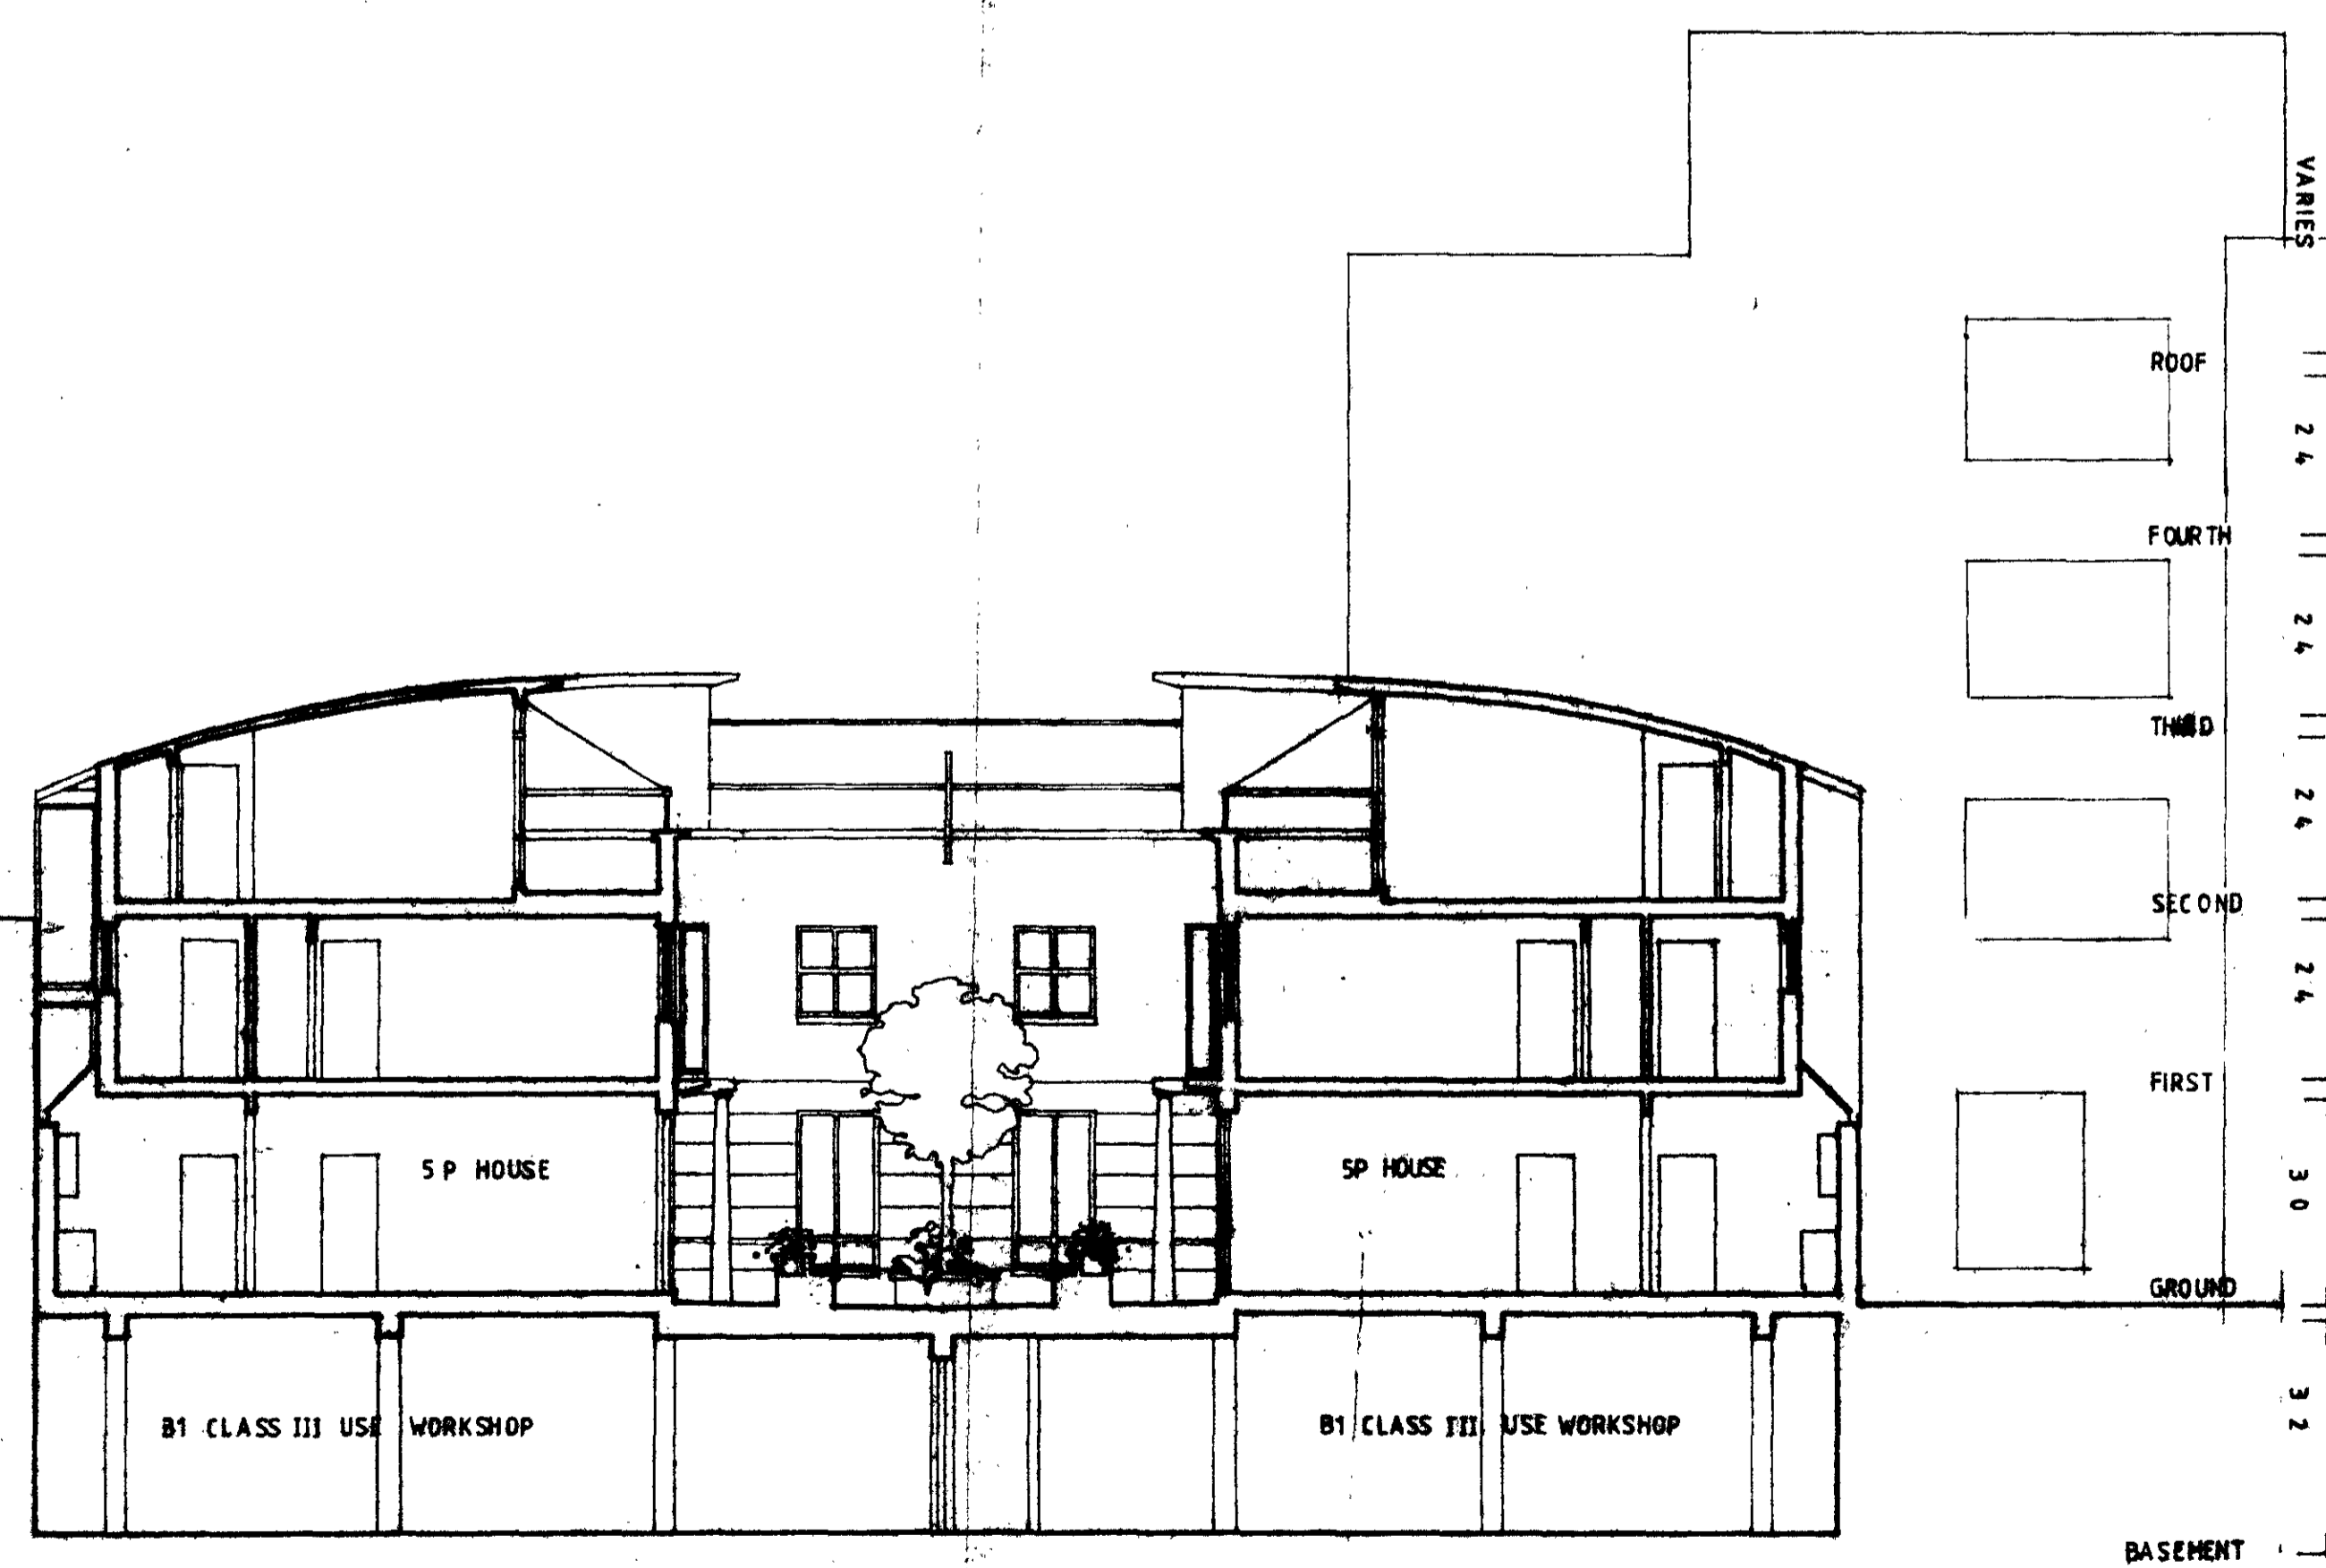

SECTION A-A

VARIES
 ROOF 2.4
 FOURTH 2.4
 THIRD 2.4
 SECOND 2.4
 FIRST 3.0
 GROUND 3.2
 BASEMENT

...to window
 ...and French doors
 ...metal railing

RECEIVED
 06 NOV 1992

TP9201066R1

LONDON BOROUGH OF CAMDEN
 TOWN AND COUNTRY PLANNING ACTS
 10 DEC 1992
 PLANS APPROVED
 ON BEHALF OF THE COUNCIL

C G M
 ARCHITECTS
 11 GREAT MARSH LANE
 LONDON W1V 7PA
 TEL 01 479 8754

SOHO HOUSING ASSOC
 RIDGEMOUNT PLACE

ELEVATIONS
 SECTION

Scale
 1:100
 Date
 20/11/92