

REDD LION SQUARE

L9704307

No. Notes

1. No dimensions shall be scaled from this drawing.

LONDON BOROUGH OF CAMDEN
TOWN AND COUNTRY PLANNING ACTS
22 MAY 1997
PLANS APPROVED
ON BEHALF OF THE COUNCIL

A Annotation removed from No.13
Notes added to No.14 27.3.97
no. revision date



dwg. type: PLANNING
dwg. status: SUBMITTED 27.3.97

job: HALSEY HOUSE
13 RED LION SQ., LONDON WC1
dwg: PROPOSED PLAN PHASE 1
GROUND FLOOR
for: BLAIRCOURT INVESTMENTS LTD

BARRETT • LLOYD DAVIS • ASSOCIATES

535 KING'S ROAD • LONDON • SW10 0SZ
TELEPHONE 0171 362 1002 • FACSIMILE 0171 362 4341

scale: 1:50	drawn: PCF	date: 2.9.96
job number	drawing number	revision
9593	P321	A

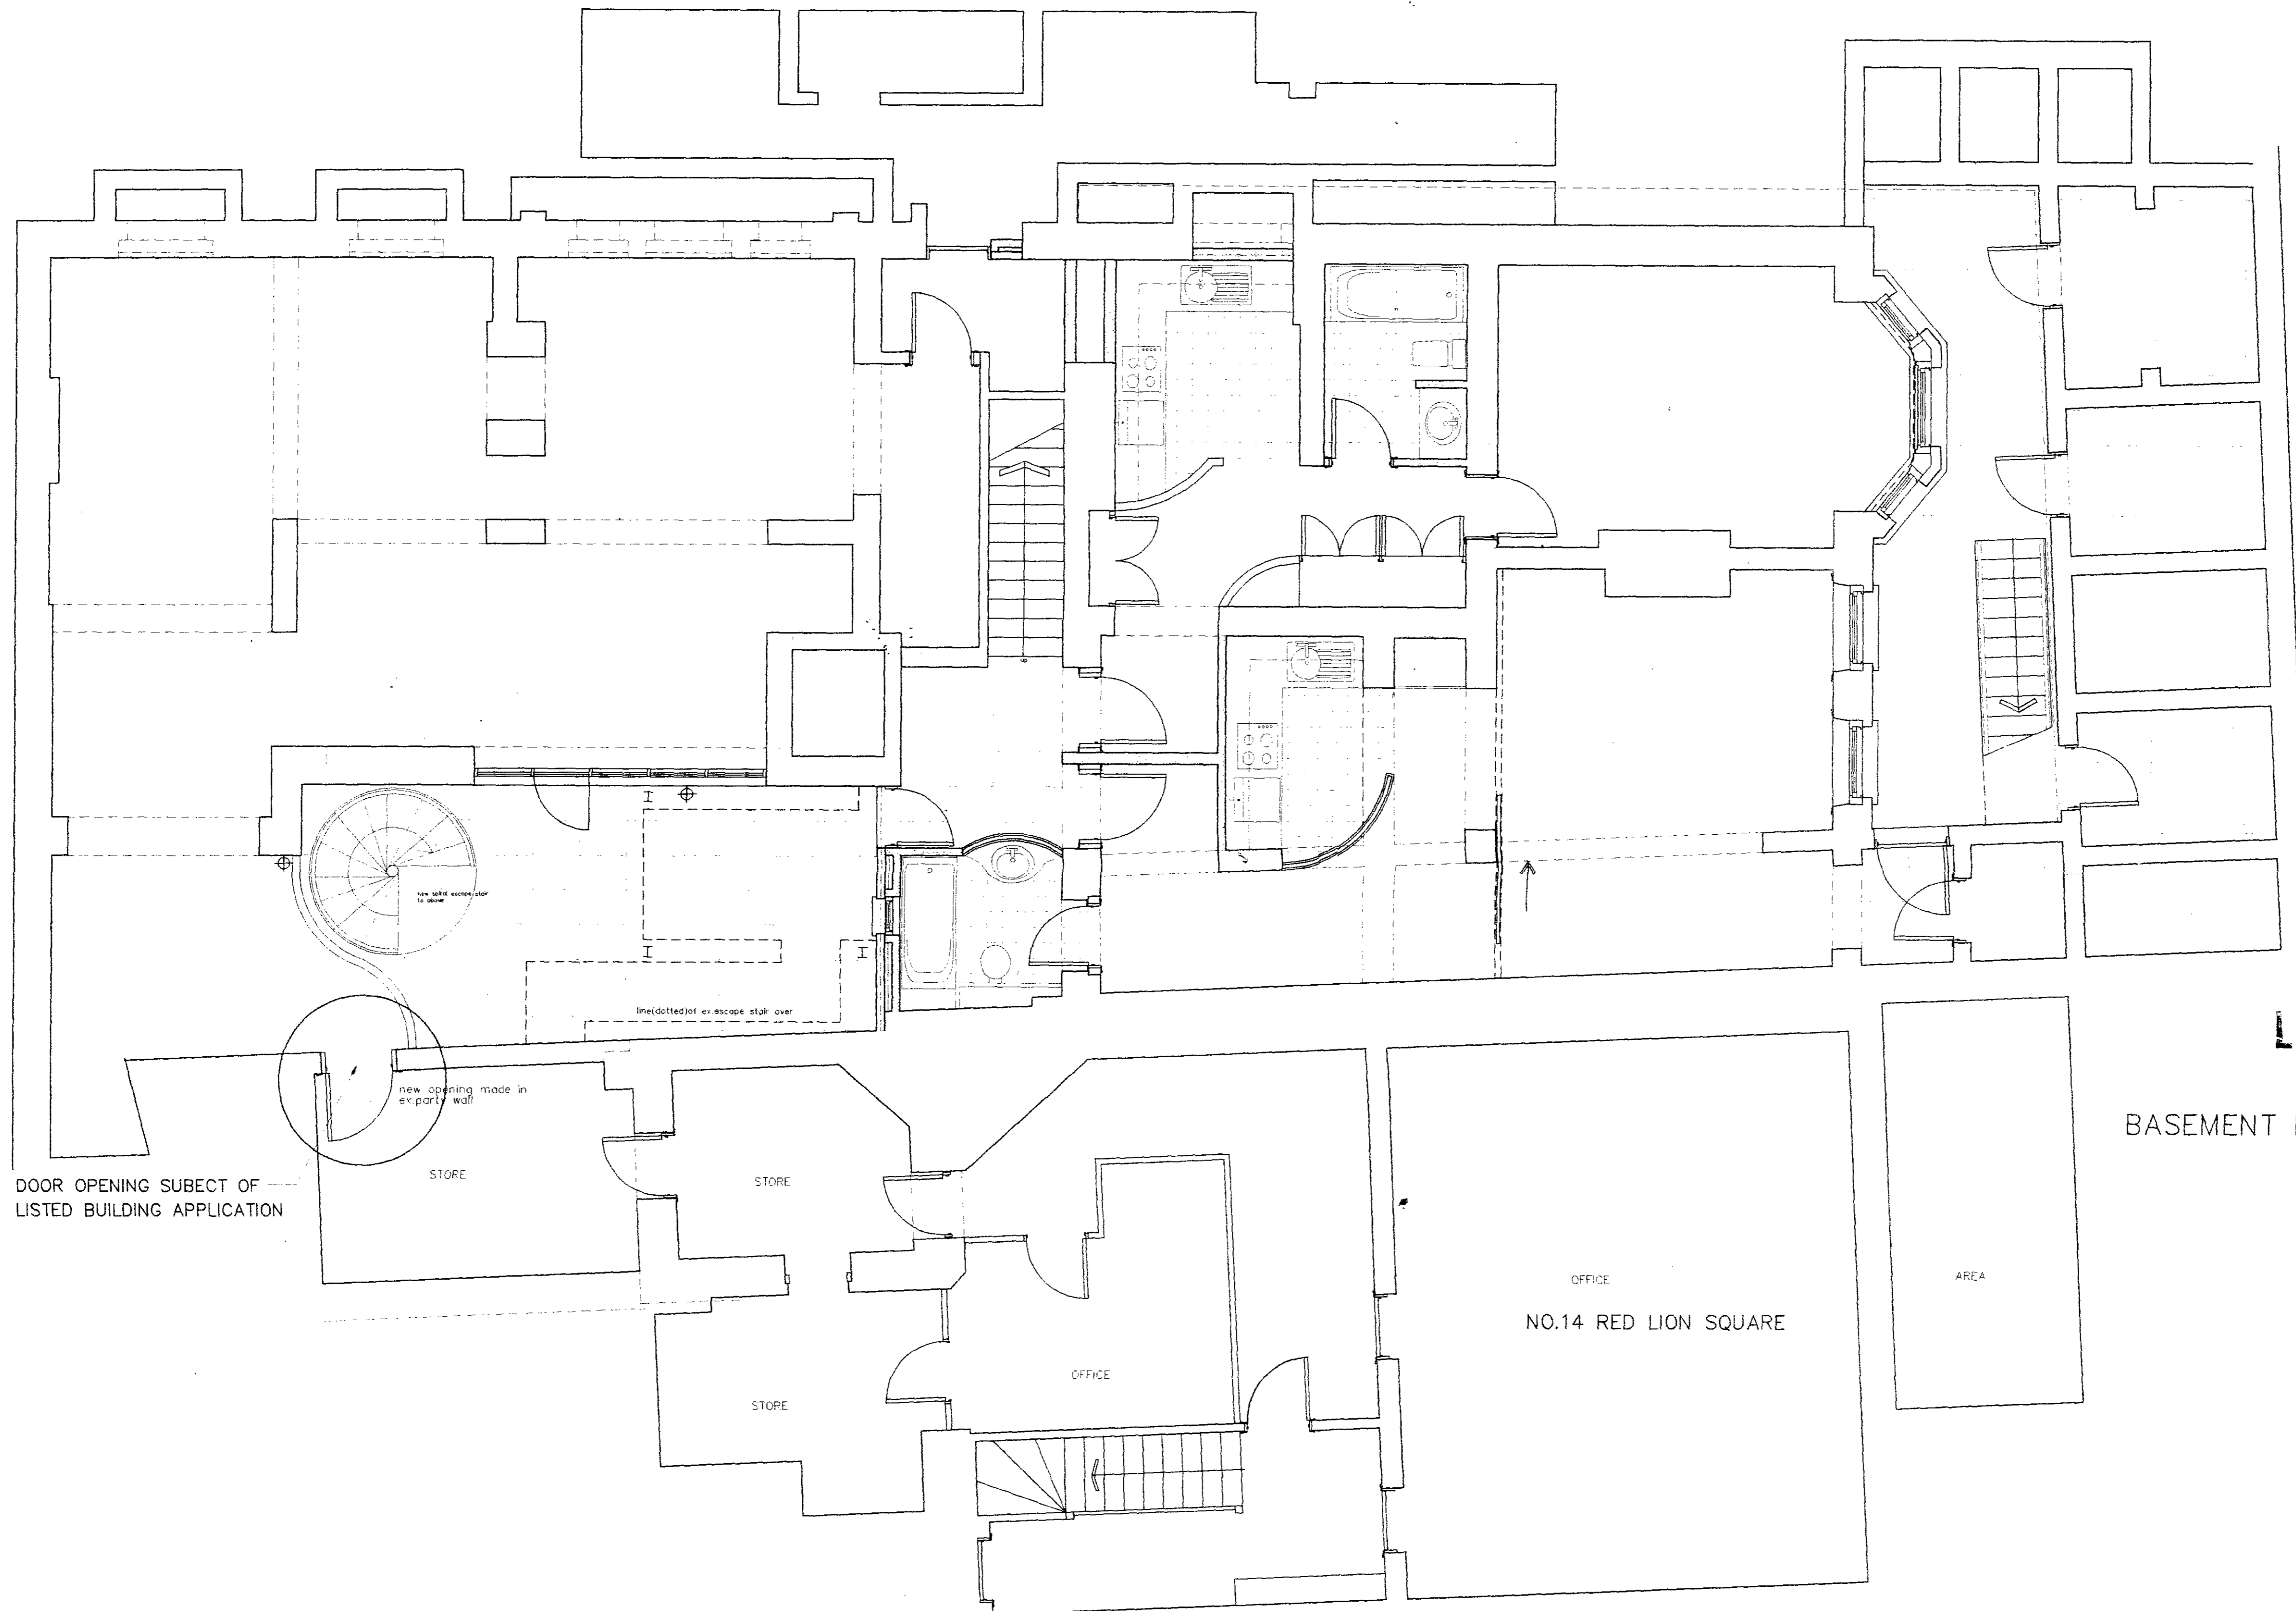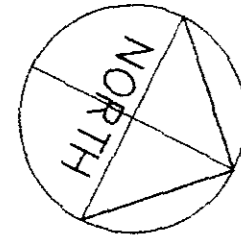

DOOR OPENING SUBJECT OF LISTED BUILDING APPLICATION

STORE

STORE

STORE

OFFICE

NO.14 RED LION SQUARE

OFFICE

AREA

19704307

BASEMENT FLOOR

1. No dimensions shall be scaled from this drawing.

LONDON
22 MAY 1997
PLANS APPROVED
ON BEHALF OF THE COUNCIL



A Extent of basement floor shown on No.14 Notes added to No.14 Annotation removed from No.13 26.3.97

dwg. type: PLANNING
dwg. status: SUBMITTED 27.3.97

job: HALSEY HOUSE
13 RED LION SQ., LONDON WC1
dwg: PROPOSED PLAN PHASE 1
BASEMENT
for: BLAIRCOURT INVESTMENTS LTD

BARRETT•LLOYD DAVIS•ASSOCIATES
535 KING'S ROAD • LONDON • SW10 0SZ
TELEPHONE 0171 352 1002 • FACSIMILE 0171 352 4341

scale: 1:50
job number: 9593
drawing number: P320
date: 5.9.96
revision: A

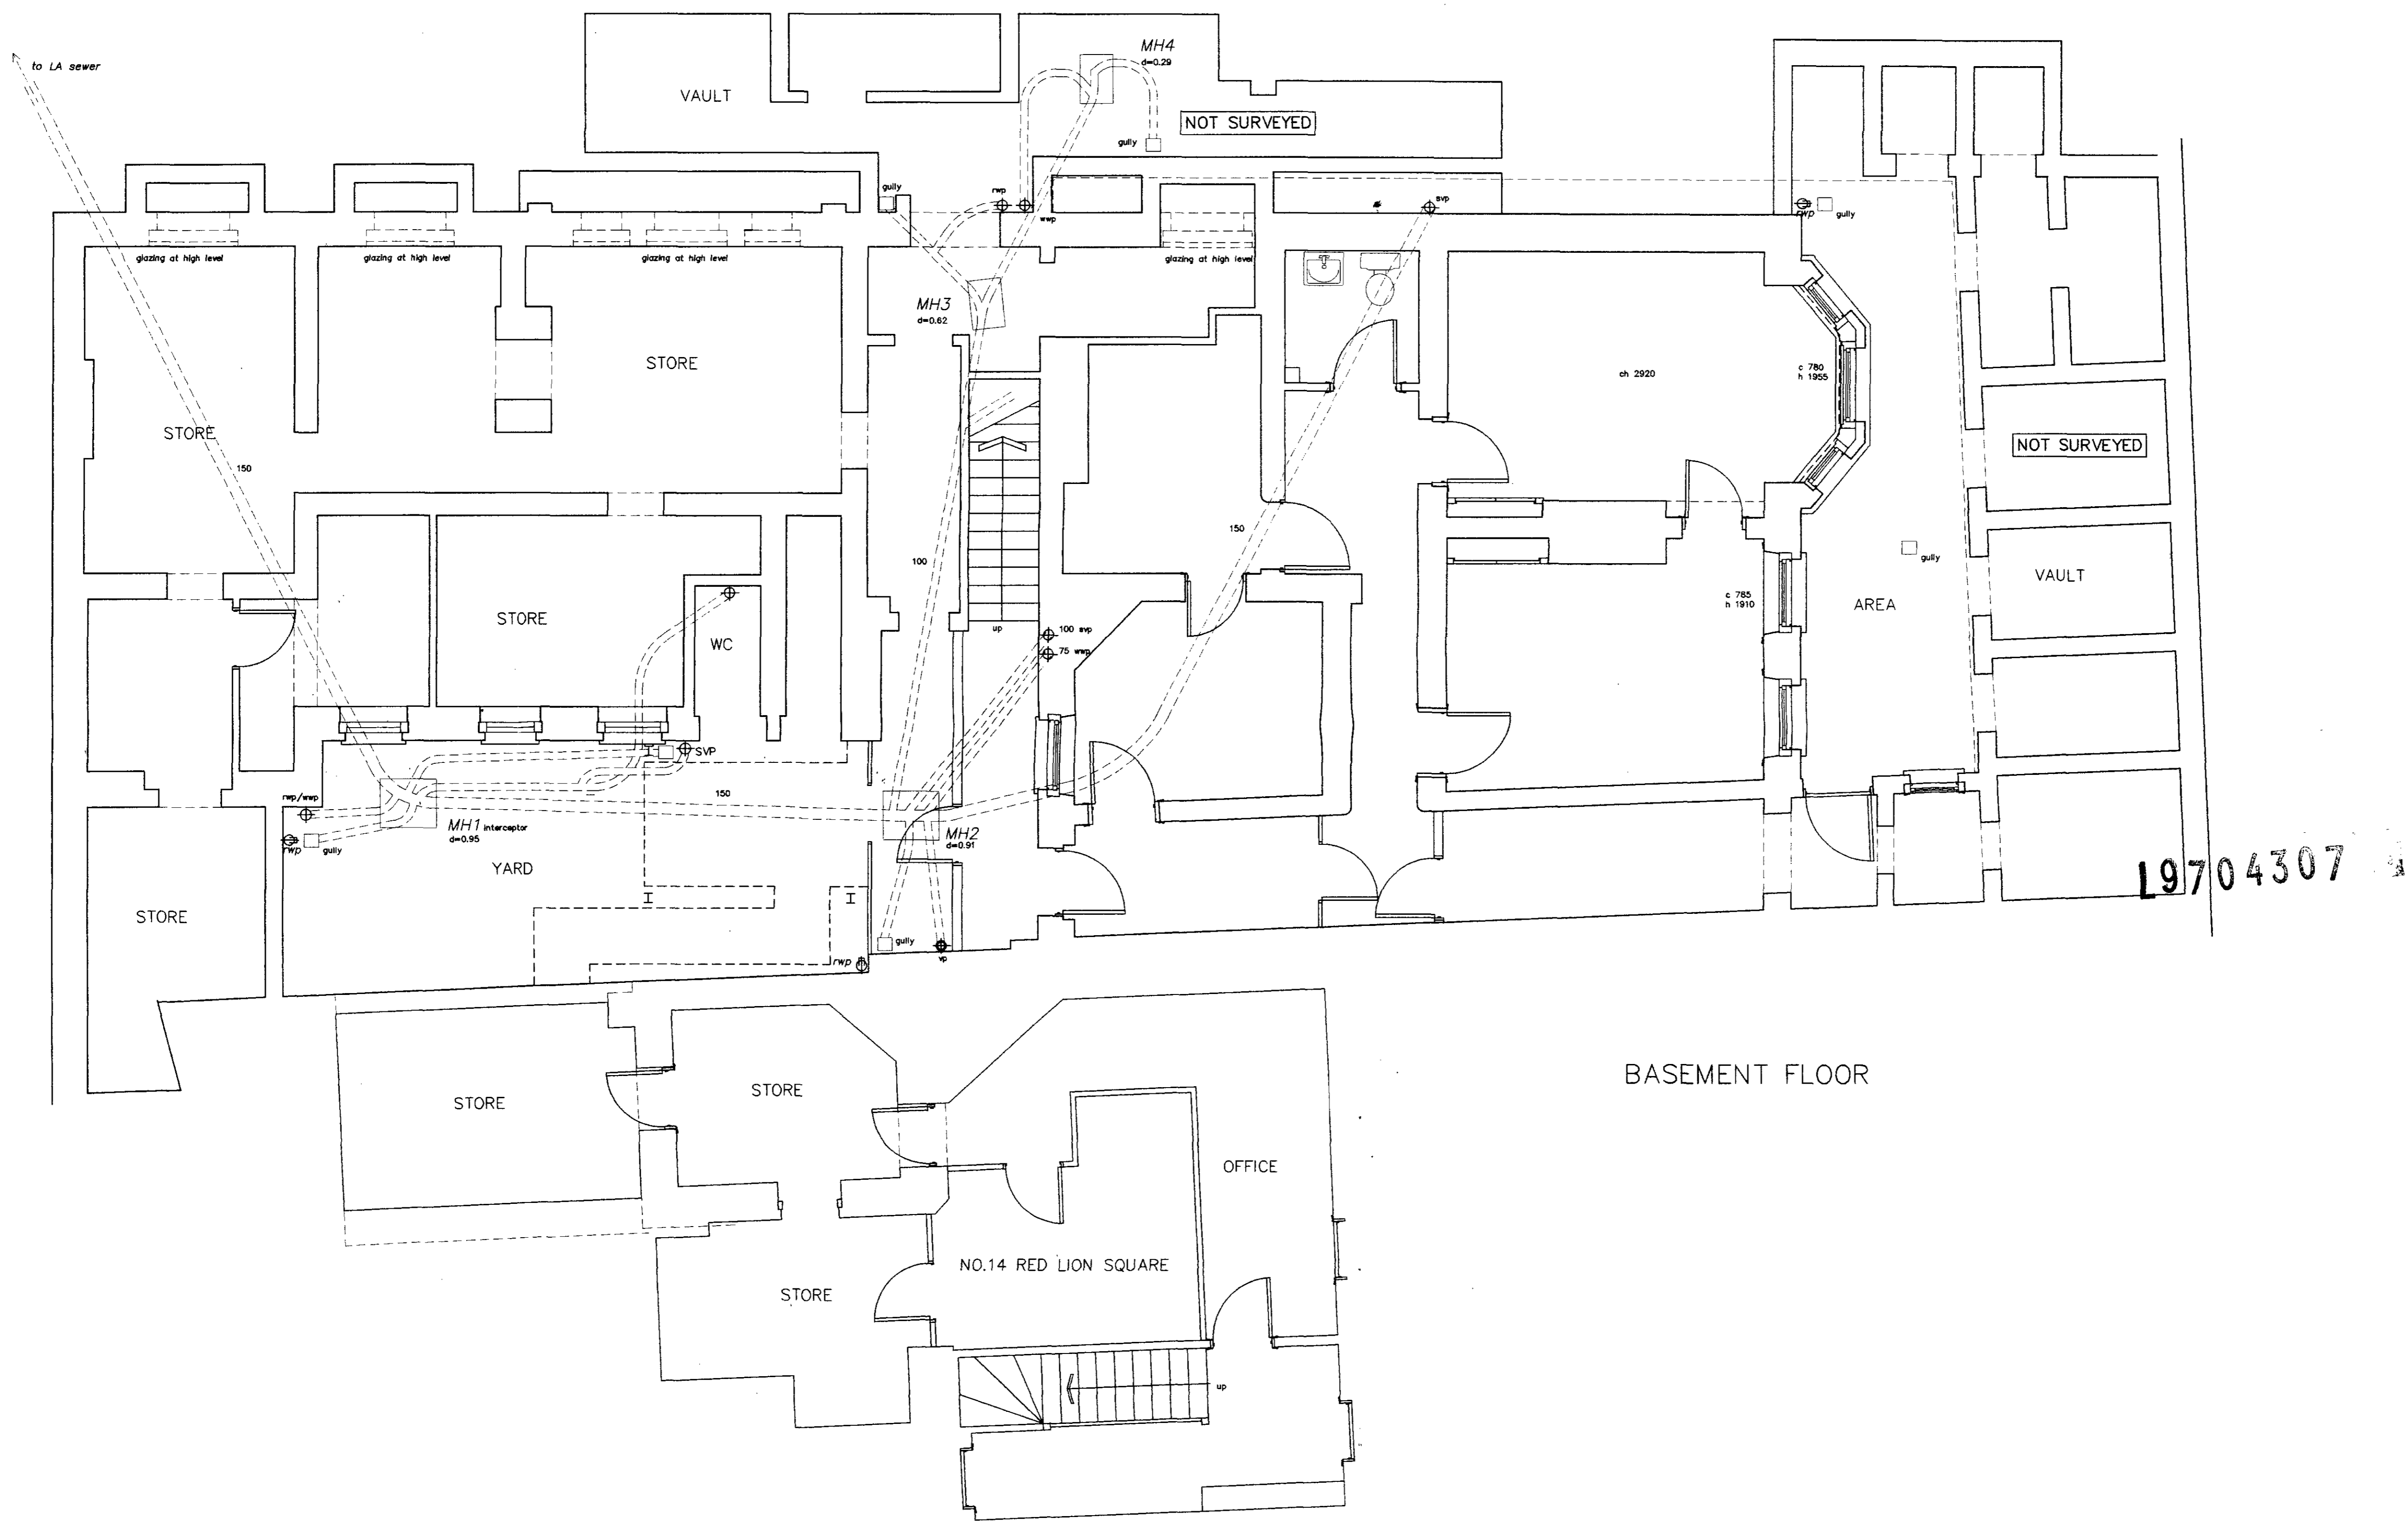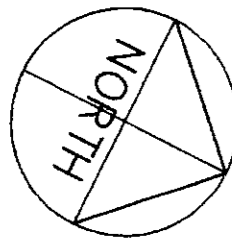

No. Notes:
1. No dimensions shall be scaled from this drawing.

22 MAY 1997
PLANS APPROVED
ON BEHALF OF THE COUNCIL

C Drainage layout added Heights added 21.2.97
no. revision date.

dwg. type: GENERAL ARRANGEMENT
dwg. status: PRELIMINARY

B L D A

job: HALSEY HOUSE
13 RED LION SQ., LONDON WC1
dwg: EXISTING FLOOR PLAN
BASEMENT
for: BLAIRCOURT INVESTMENTS LTD

BARRETT•LLOYD DAVIS•ASSOCIATES
ARCHITECTS
535 KING'S ROAD • LONDON • SW10 0SZ
TELEPHONE 0171 352 1002 • FACSIMILE 0171 352 4341

scale: 1:50	drawn: PCF	date: 7.8.96
job number	drawing number	revision
9593	030	C