


P980437 (2)
~~1980437~~

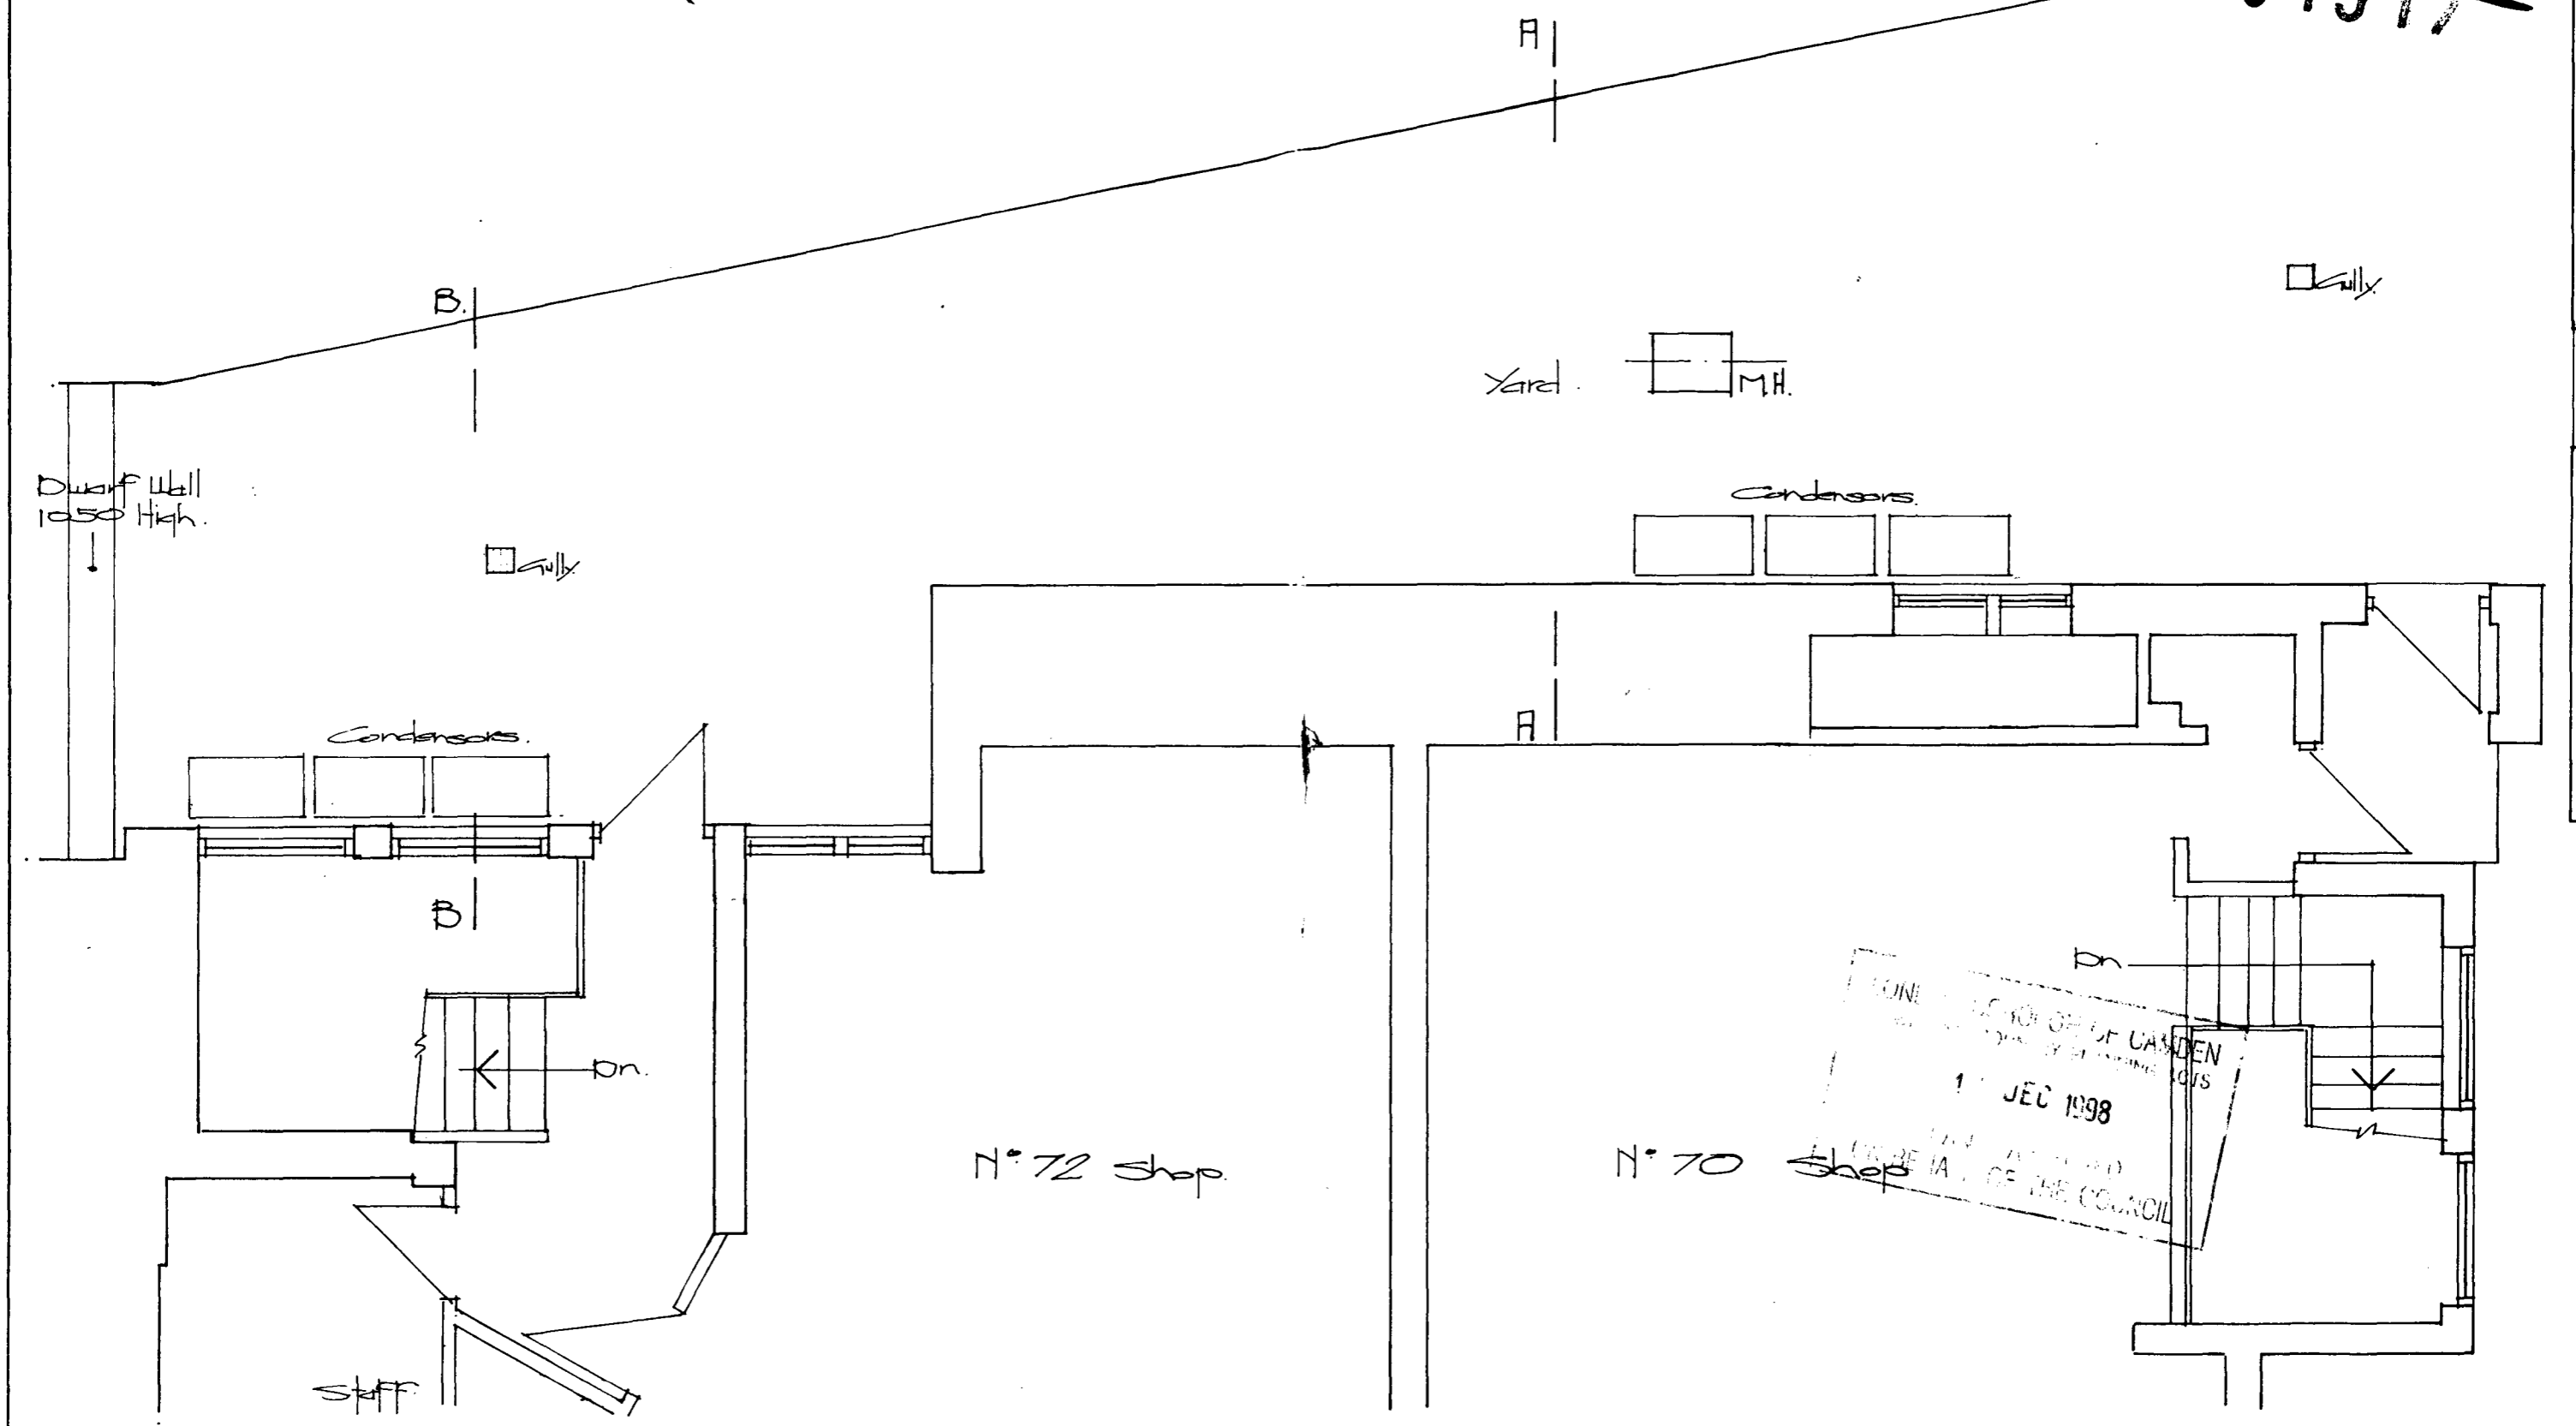

PLANNING DEPARTMENT OF CASDEN
 1 DEC 1998
 DEPT. OF THE COUNCIL

Notes

Project
 N° 70, 72 Neal Street W.C.2

Drawing title
 Existing Rear Ground Plan

Scale 1:50

Client
 Longbourne Property Investment Co. Ltd.

Drg. no.
 08016/1


Date April 98

Checked


Hood Huggins & York
 BUILDING SURVEYING CONSULTANTS

19/20 BOW STREET LONDON WC2E 7AD
 TELEPHONE 0171 240 0074
 FACSIMILE 0171 831 1012

~~L9804316 R1~~
~~P9804316 R1~~
P9804316 R1

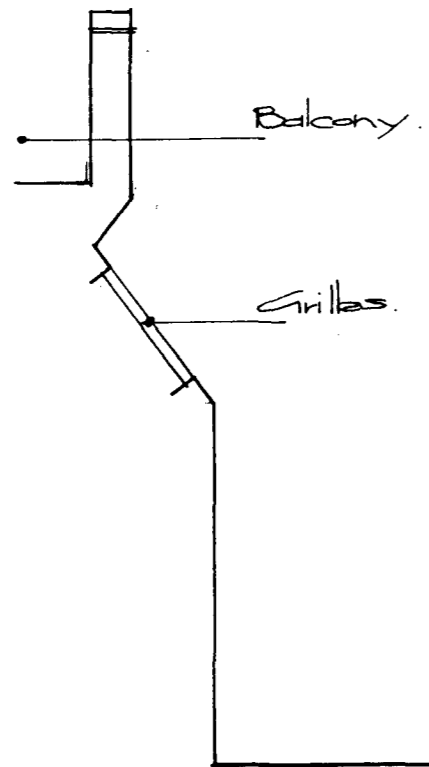

Section A.A.

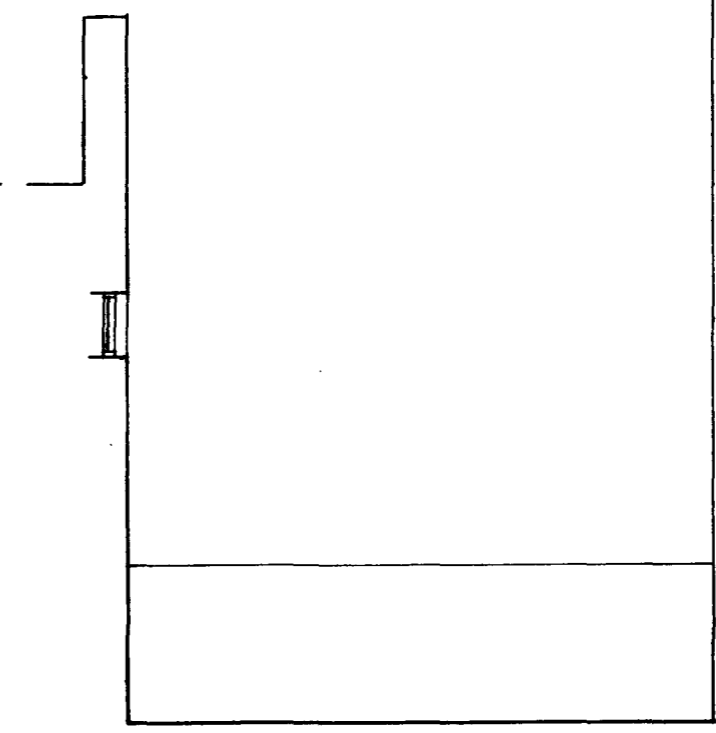


Section B.B.

LONDON BOROUGH OF CAMDEN
 REGULATION 13(1) OF THE COUNTRYP LANNING ACTS
 11 DEC 1998
 APPROVED
 ON BEHALF OF THE COUNCIL

Notes

Project N° 70, 72 Neal Street WC2.		Client Langbourne Property Investment Services	
Drawing title Existing Sections.		Drg. no. 98016/2.	
Scale 1:50	Drawn	Date April 98	Checked

Hood Huggins & York
 BUILDING SURVEYING CONSULTANTS
 19/20 BOW STREET LONDON WC2E 7AD
 TELEPHONE 0171 240 0074
 FACSIMILE 0171 831 1012

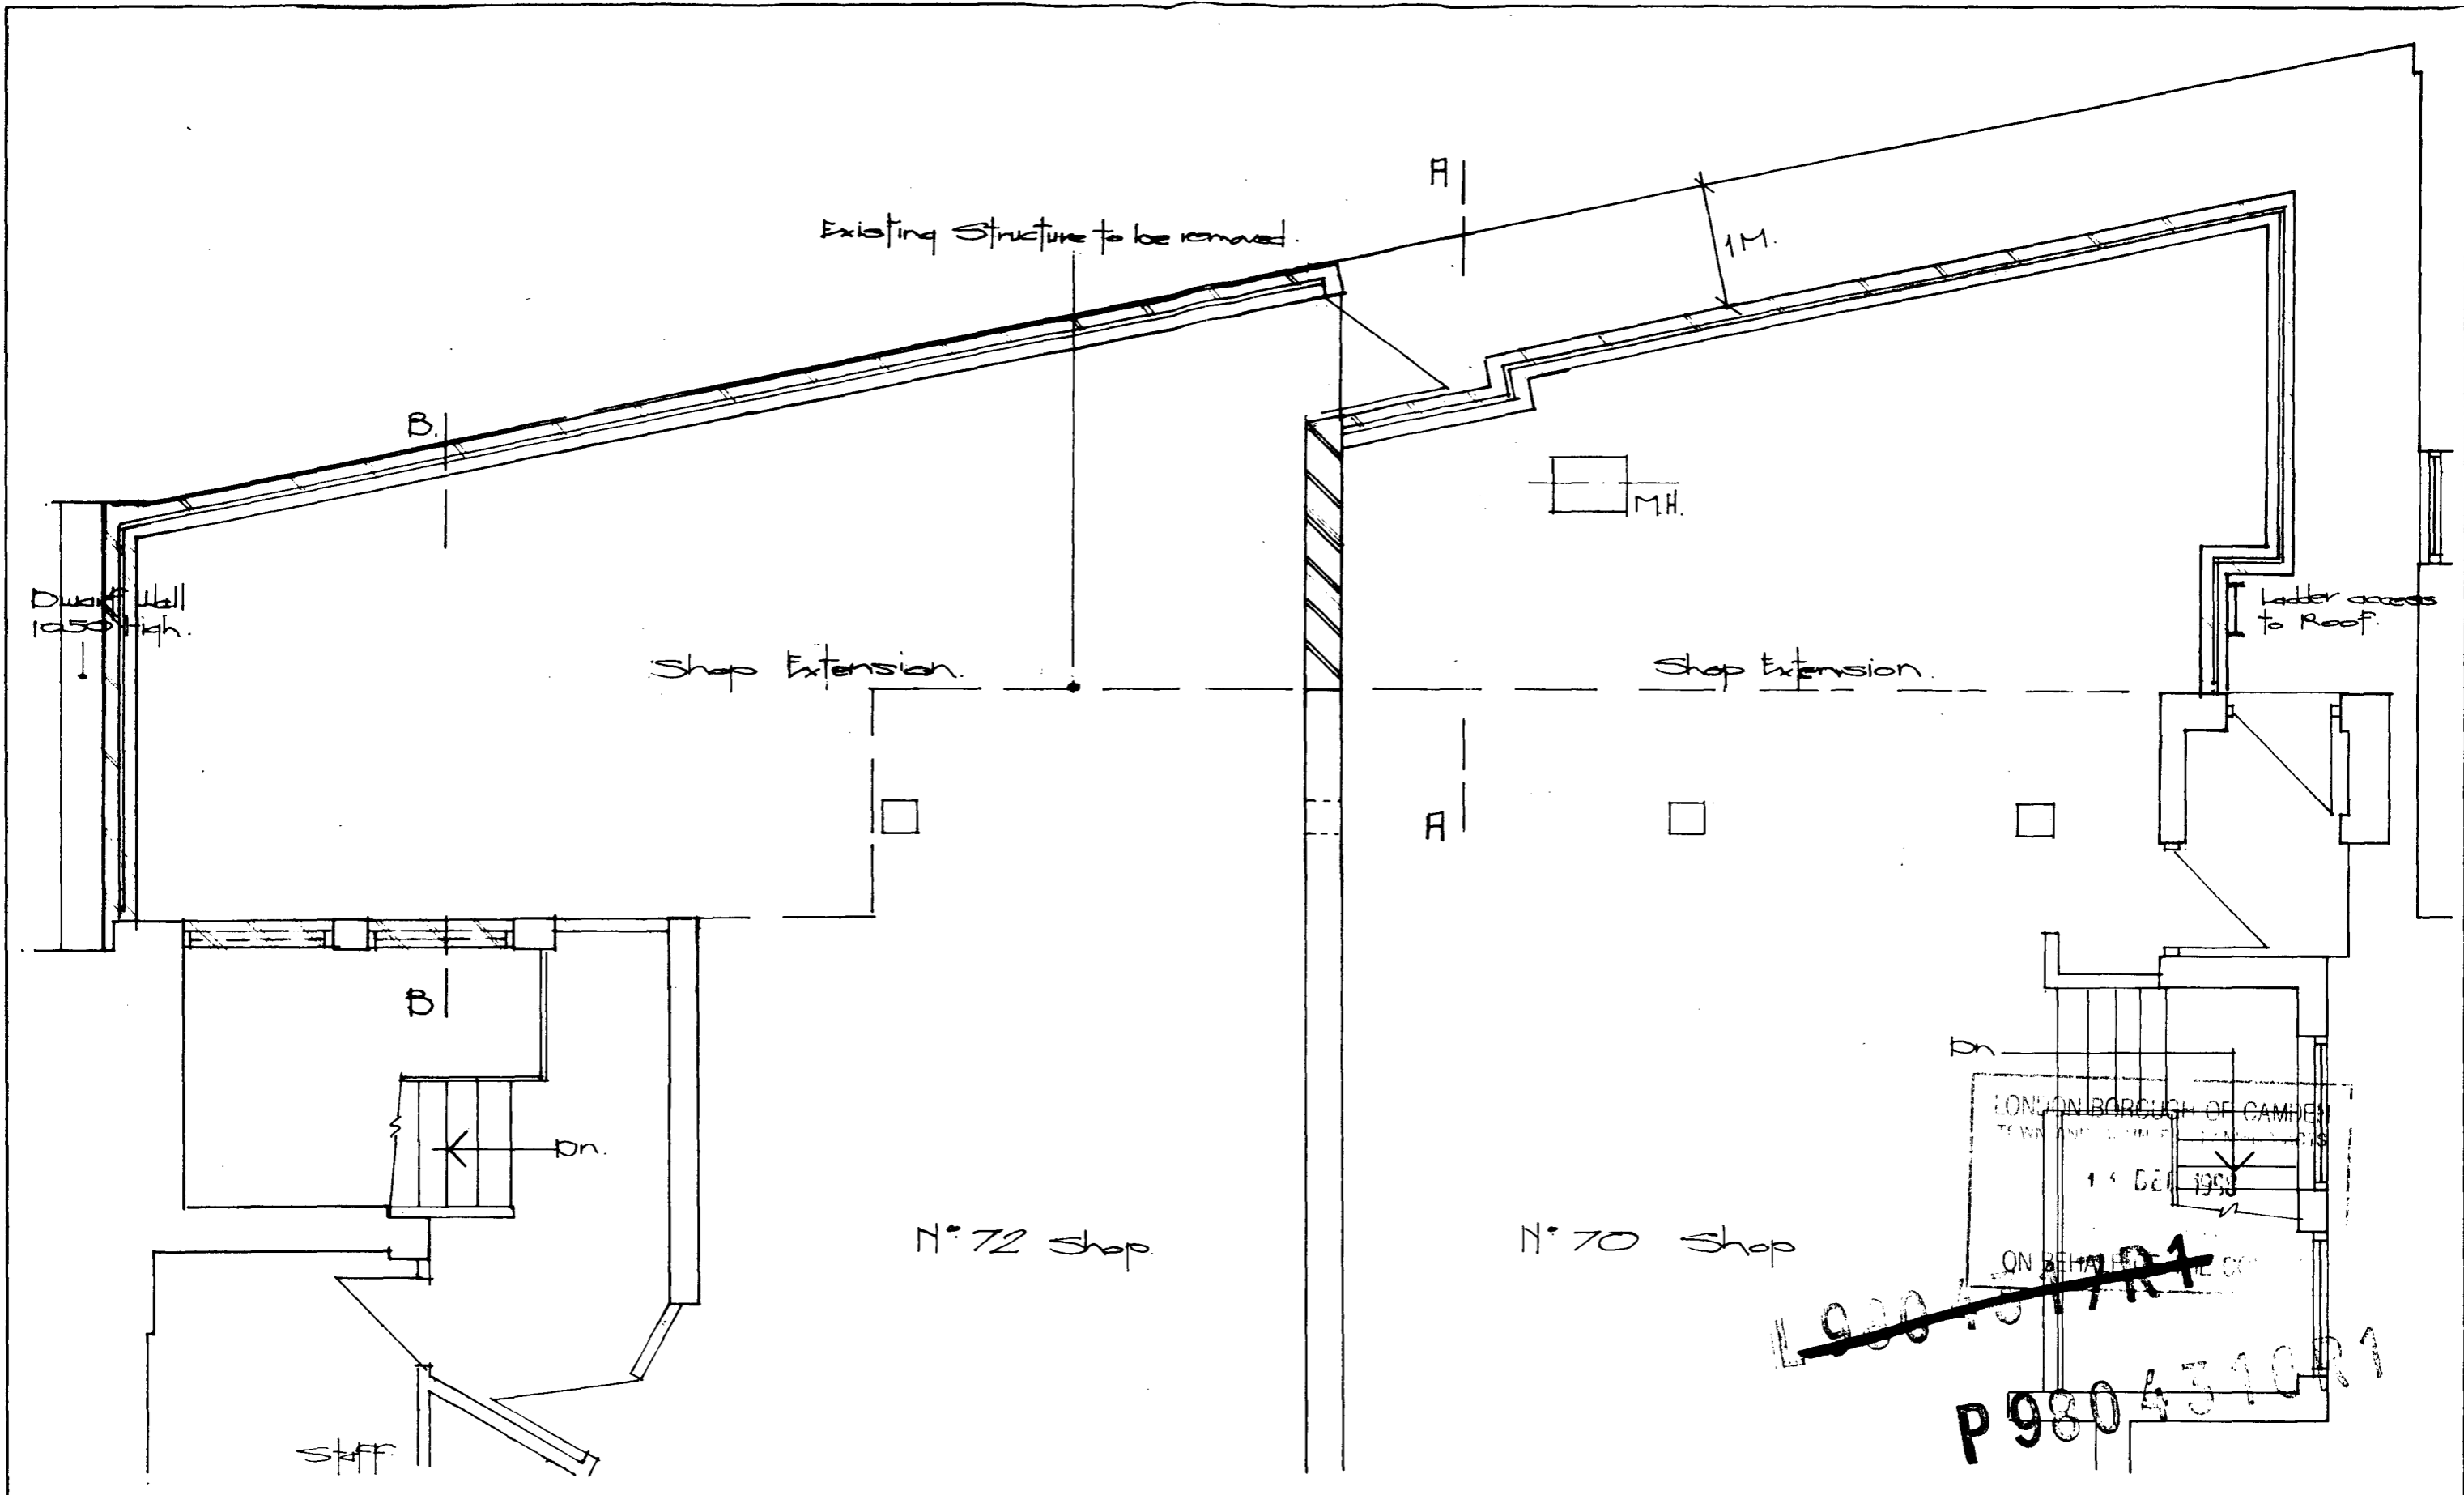

Notes

- 1) Roof to Extension to be Acoustically treated to reduce sound passage.
- 2) Roof Plan to be subject of a separate Planning Application.


Rev A. to Planners requirement 8th Oct 98.

Project N° 70, 72 Neal Street W.C.2		Client Langbourne Property Investment Services		Hood Huggins & York BUILDING SURVEYING CONSULTANTS 19/20 BOW STREET LONDON WC2E 7AD TELEPHONE 0171 240 0074 FACSIMILE 0171 631 1012
Drawing title Proposed Rear Ground Plan		Drg. no. 98016/3.A		
Scale 1:50	Drawn	Date April 98	Checked	


Flat Roof

Brickwork to match Existing.

Back Elevation. 1:100.

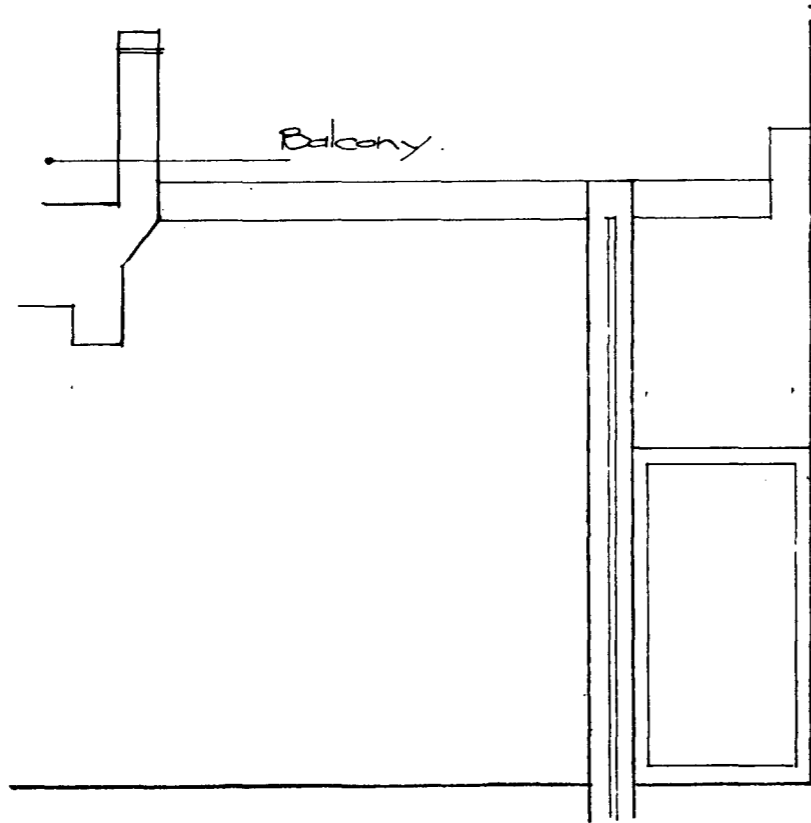

Section A.A. 1:50

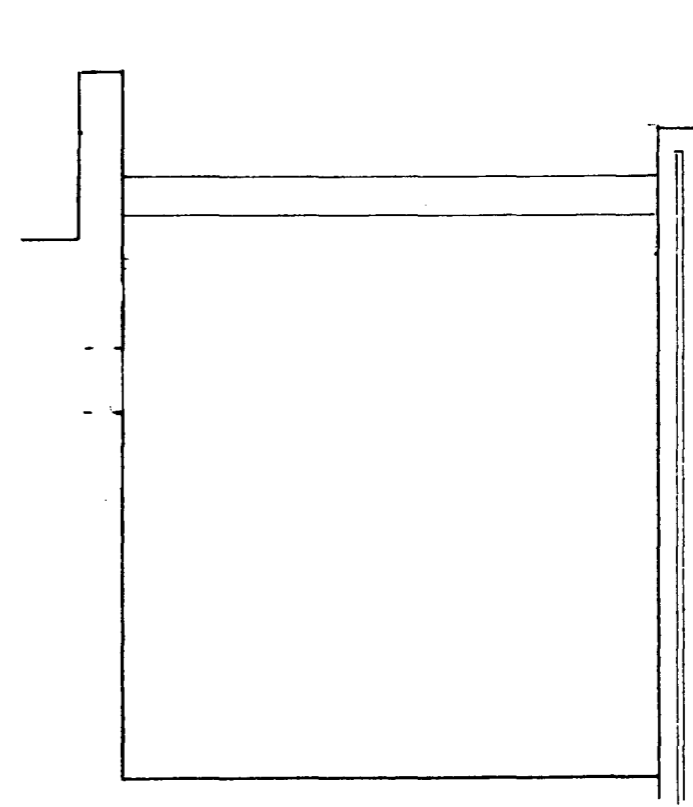

Section B.B. 1:50

LONDON BOROUGH OF CAMDEN
 DEVELOPMENT CONTROL DEPARTMENT
 11 DEC 1998
 PLANNING APPROVED
 ON BEHALF OF THE BOROUGH

Notes Rev A. to Planners reqmt. 8 Oct 98

Project N° 70, 72 Neal Street WC2.

Client Langbourne Property Investment Services

Drawing title Proposed Details.

Drg. no. 98016/4A.

Scale 1:100 1:50

Drawn

Date 3 April 98

Checked

~~L9804317R1~~


~~P9804316R1~~

Hood Huggins & York

BUILDING SURVEYING CONSULTANTS

19/20 BOW STREET LONDON WC2E 7AD
 TELEPHONE 0171 243 0074
 FAX/SIMILE 0171 831 1012

P9804316R1
~~L9804317~~

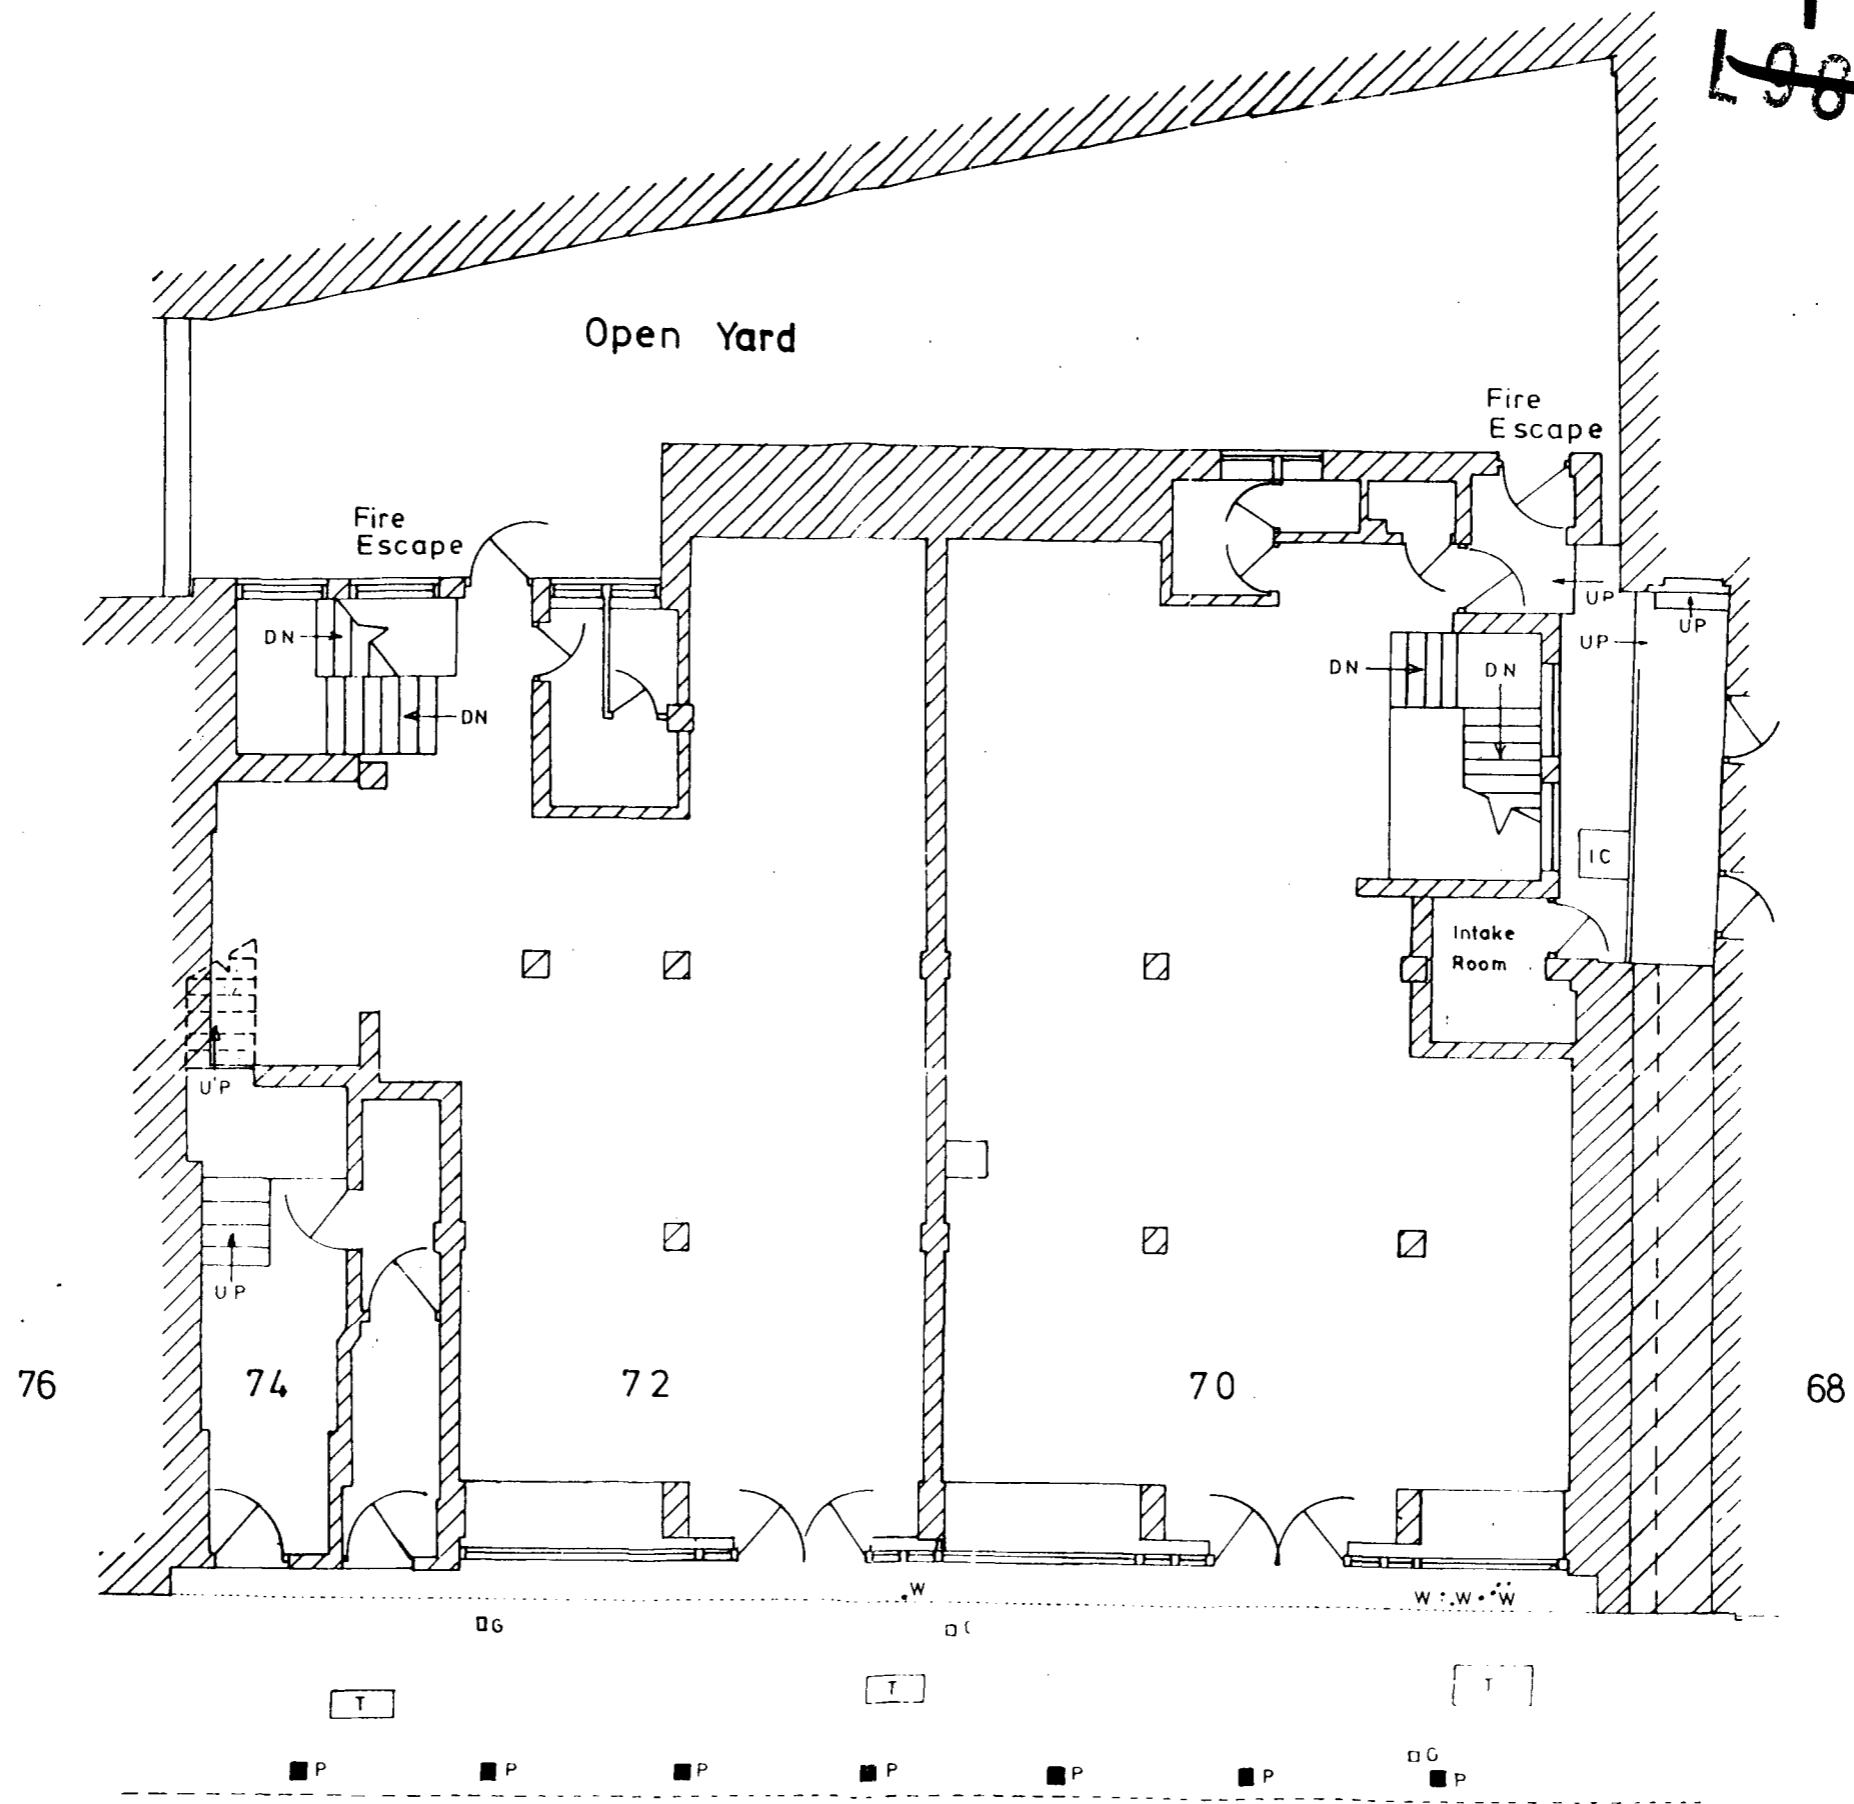

LONDON BOROUGH OF CAMDEN
 11 DEC 1998
 ON BEHALF OF THE COMMISSIONER

Notes

Project 70/72 NEAL STREET, LONDON		Client KLEINWORT BENSON TRUSTEES	
Drawing title EXISTING GROUND FLOOR PLAN		Drg. no. 98016/05	
Scale 1:100	Drawn ERS	Date 4/98	Checked

Hood Huggins & York
 BUILDING SURVEYING CONSULTANTS
 19/20 BOW STREET LONDON WC2E 7AD
 TELEPHONE 0171 240 0074
 FACSIMILE 0171 831 1012