




GROUND FLOOR

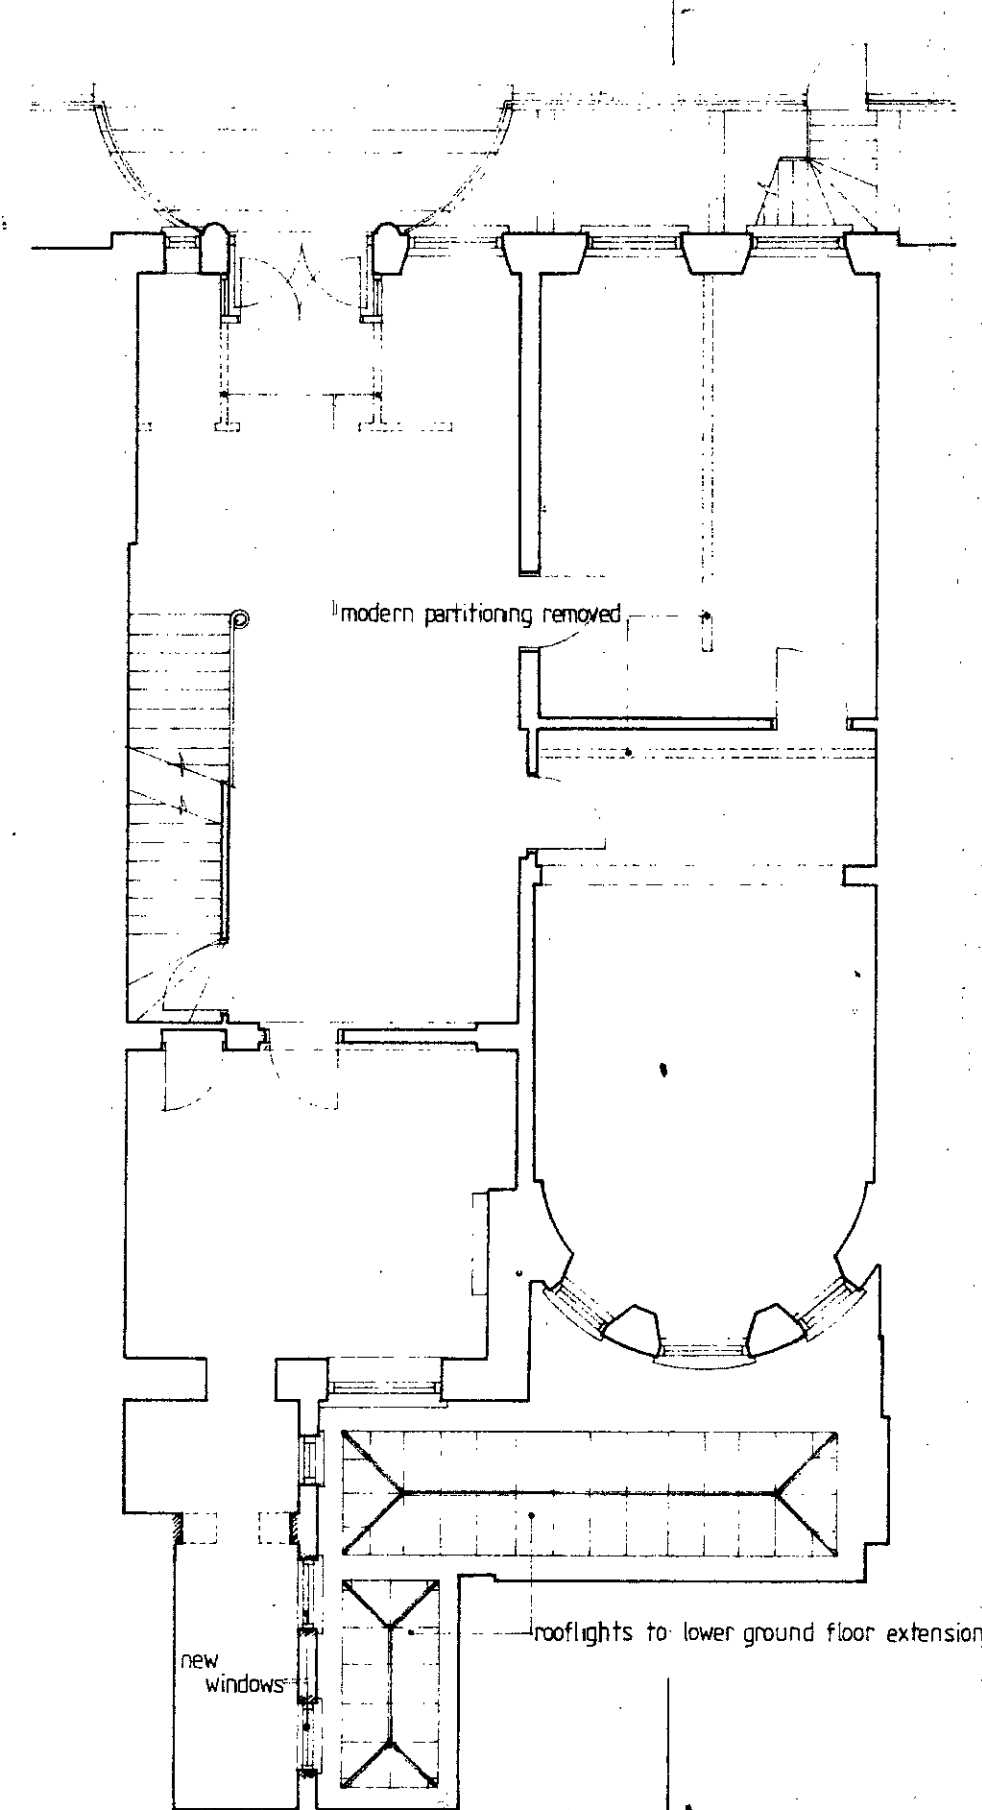


FIRST FLOOR

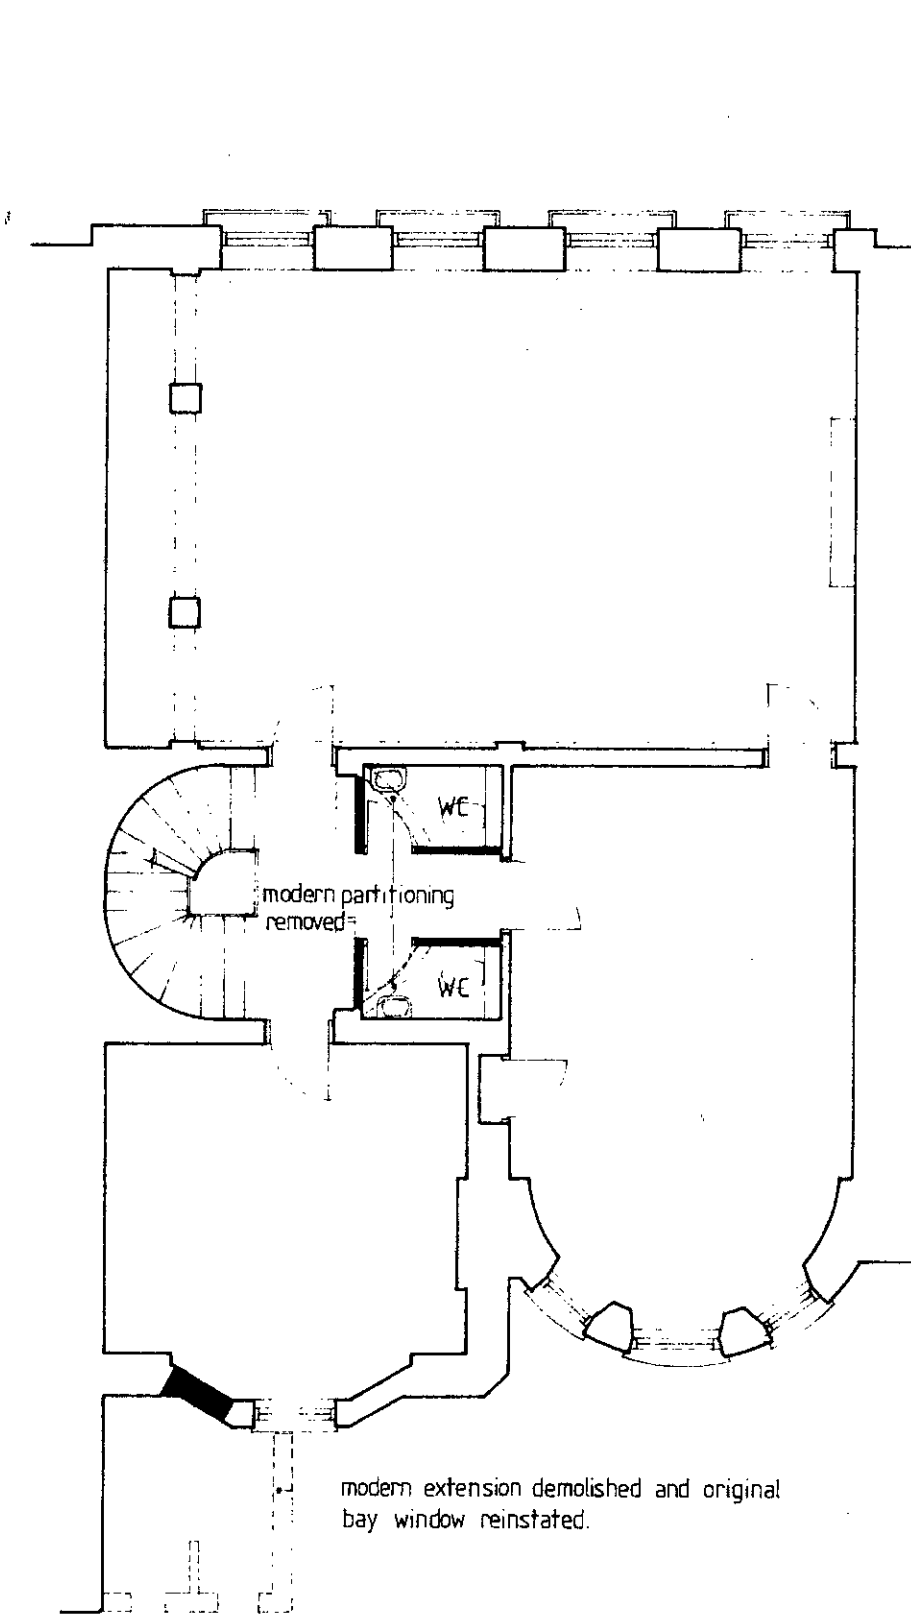



SECOND FLOOR

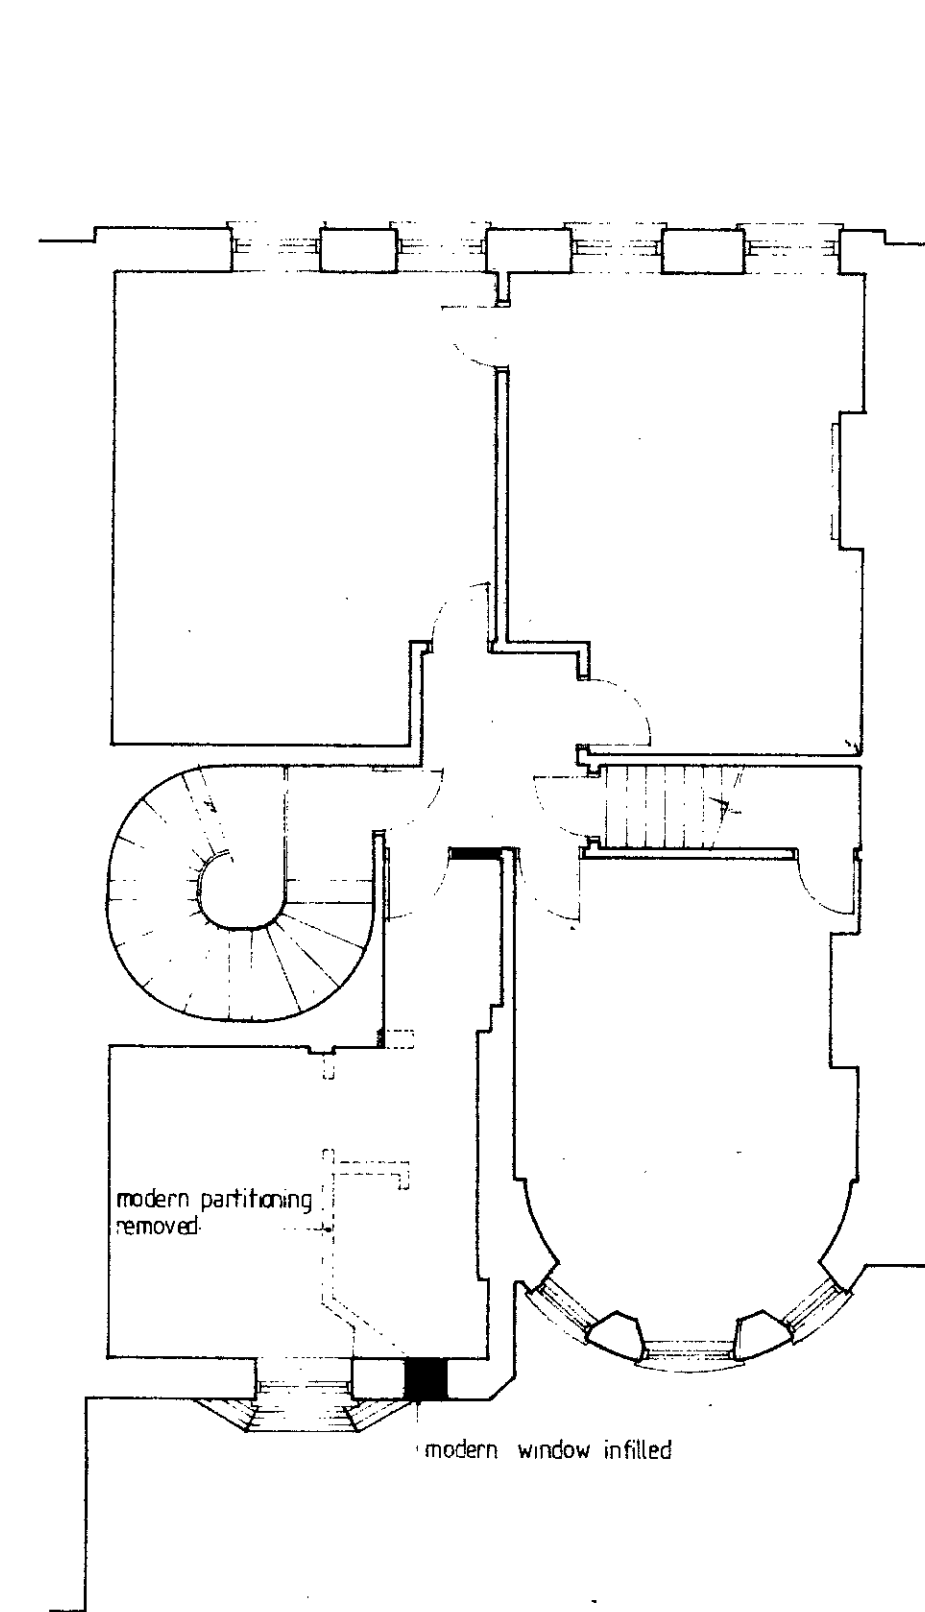


THIRD FLOOR

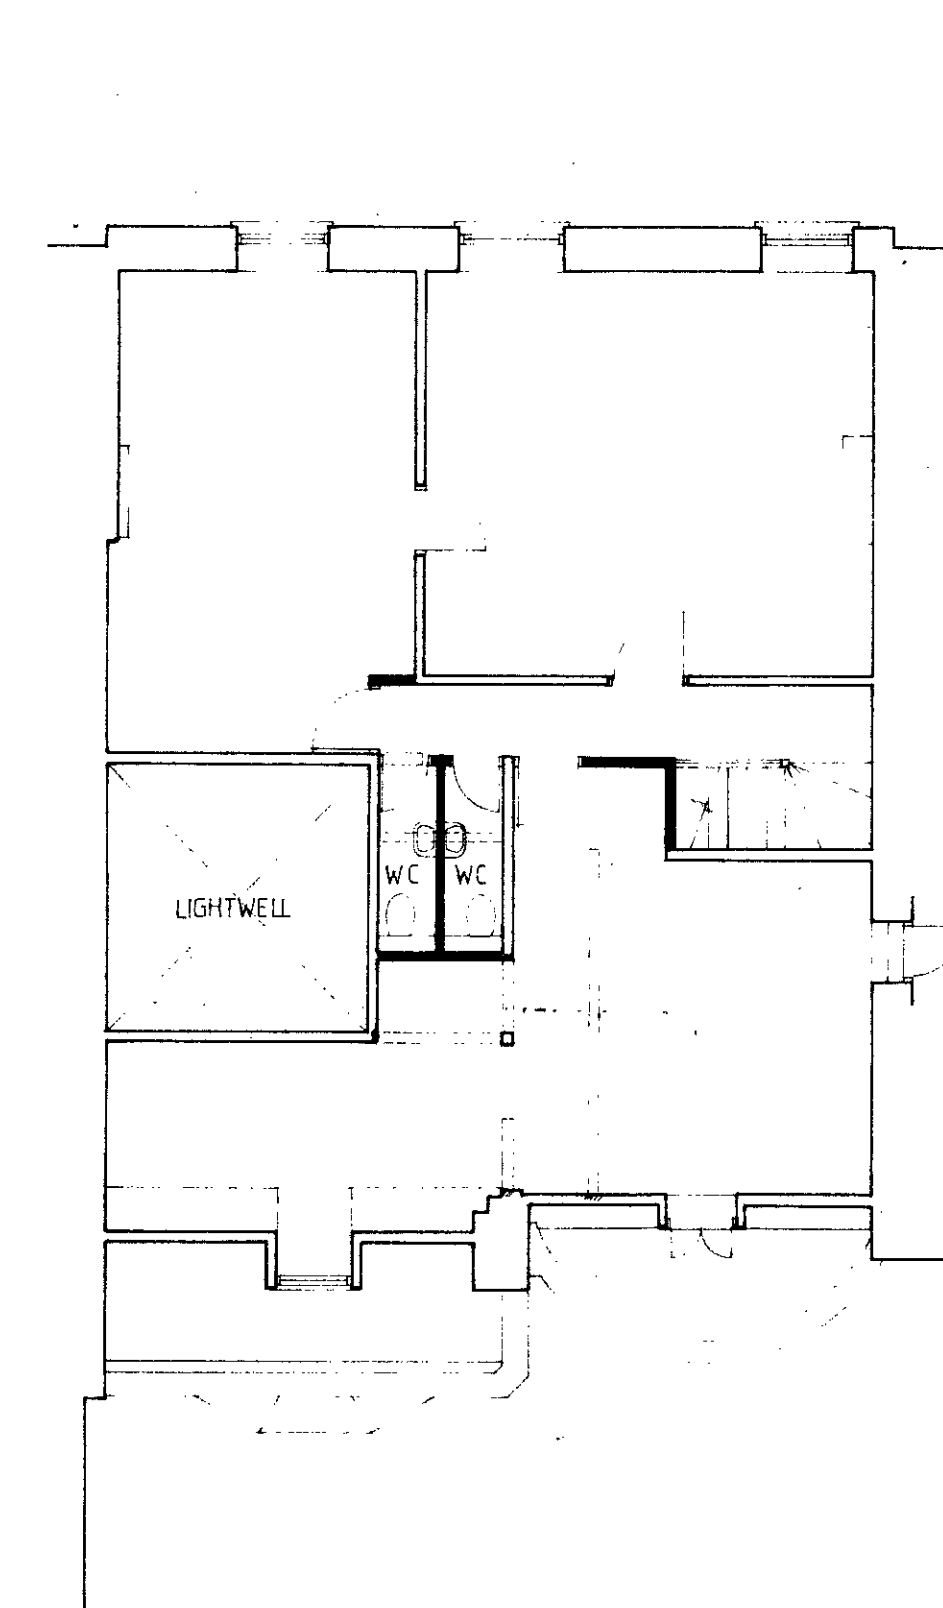


ROOF

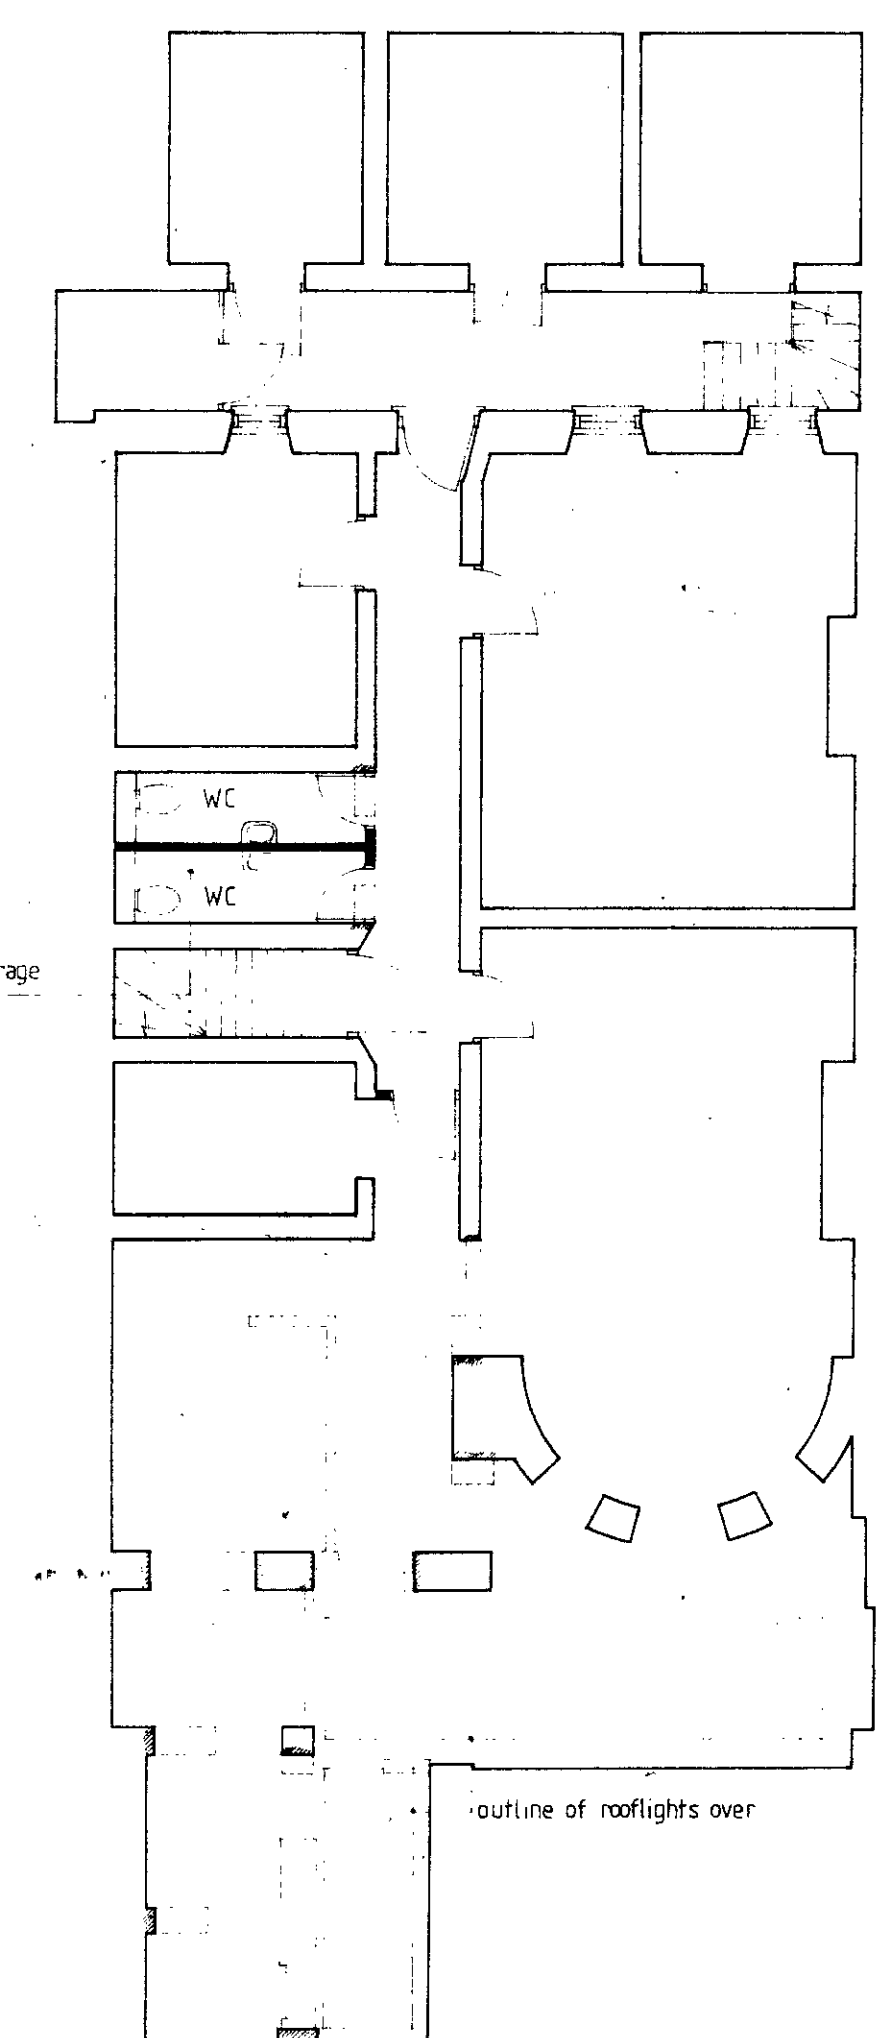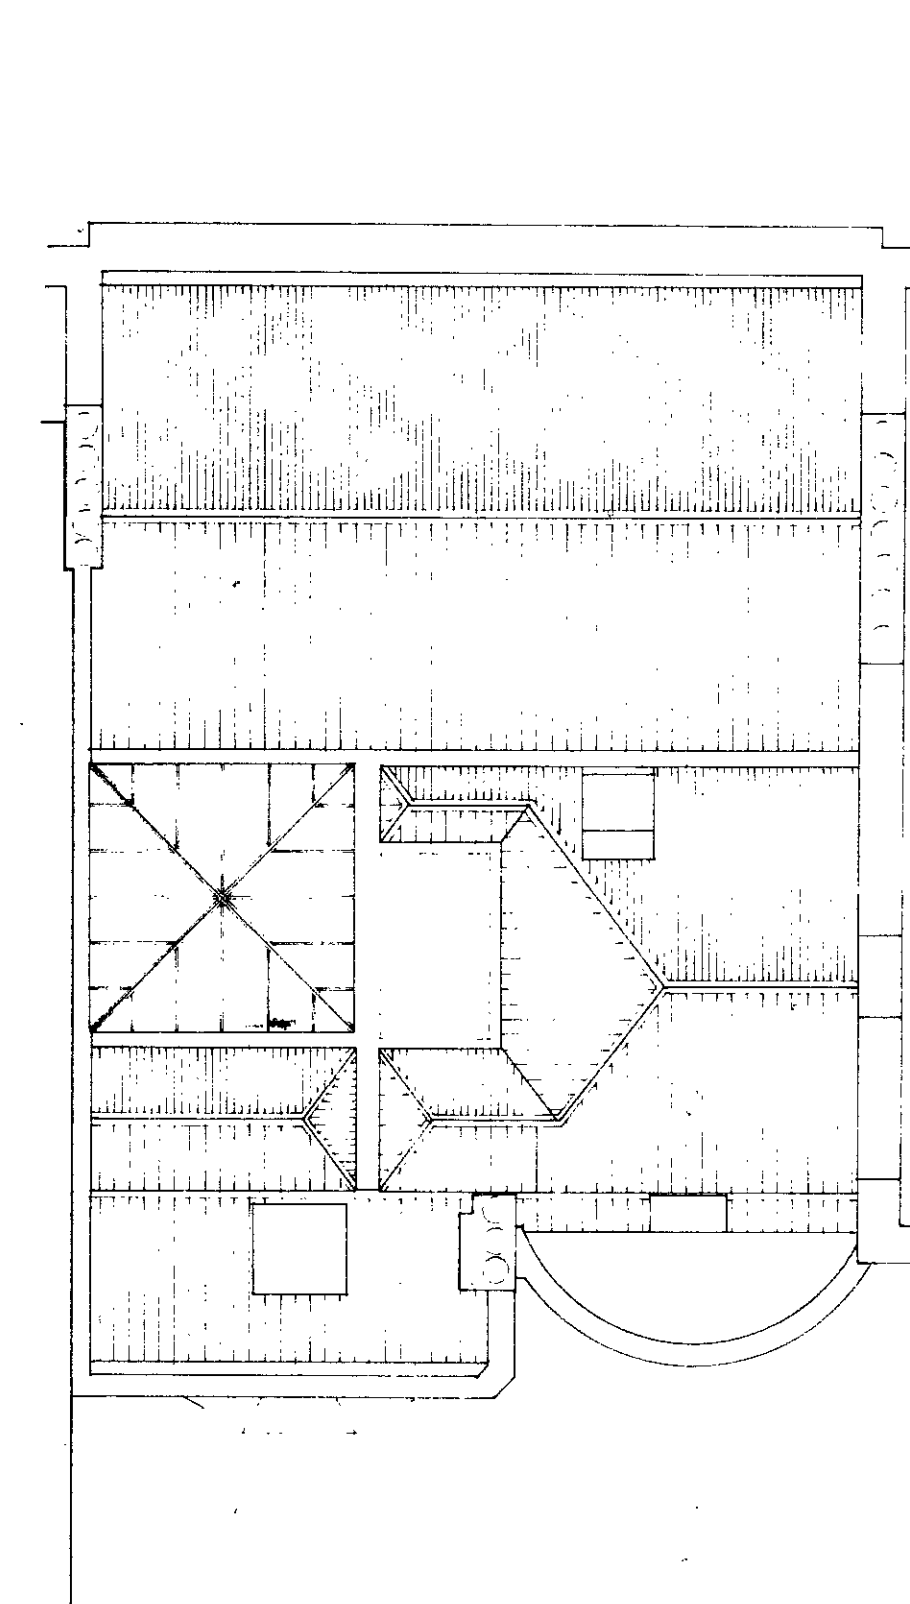


LOWER GROUND FLOOR

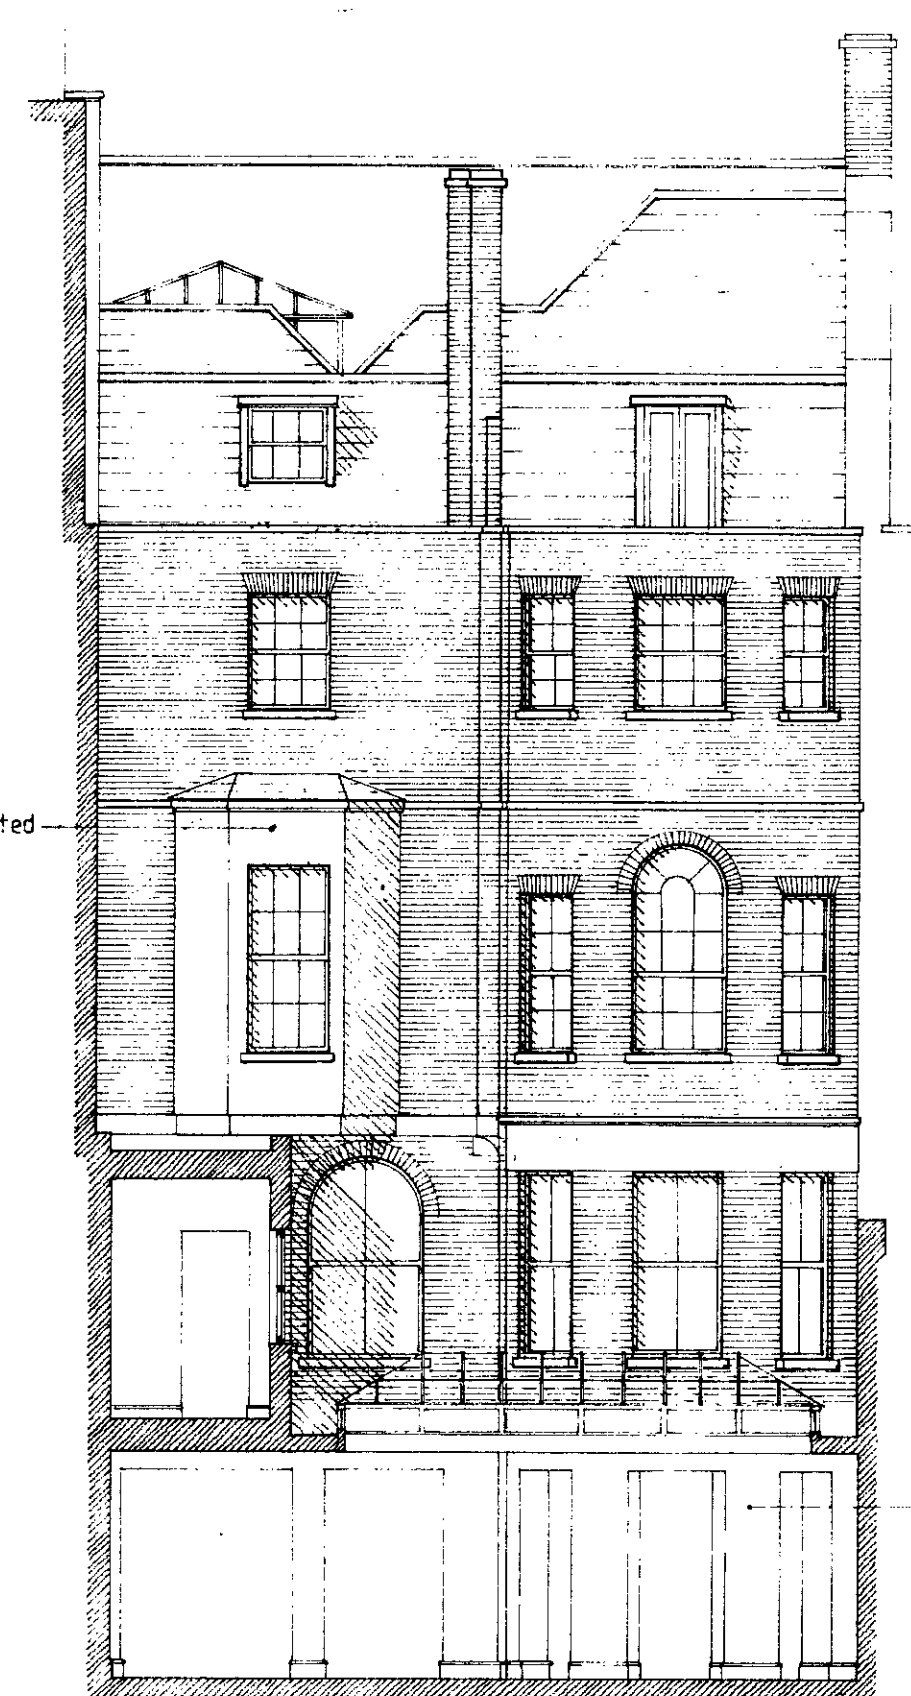

REAR ELEVATION

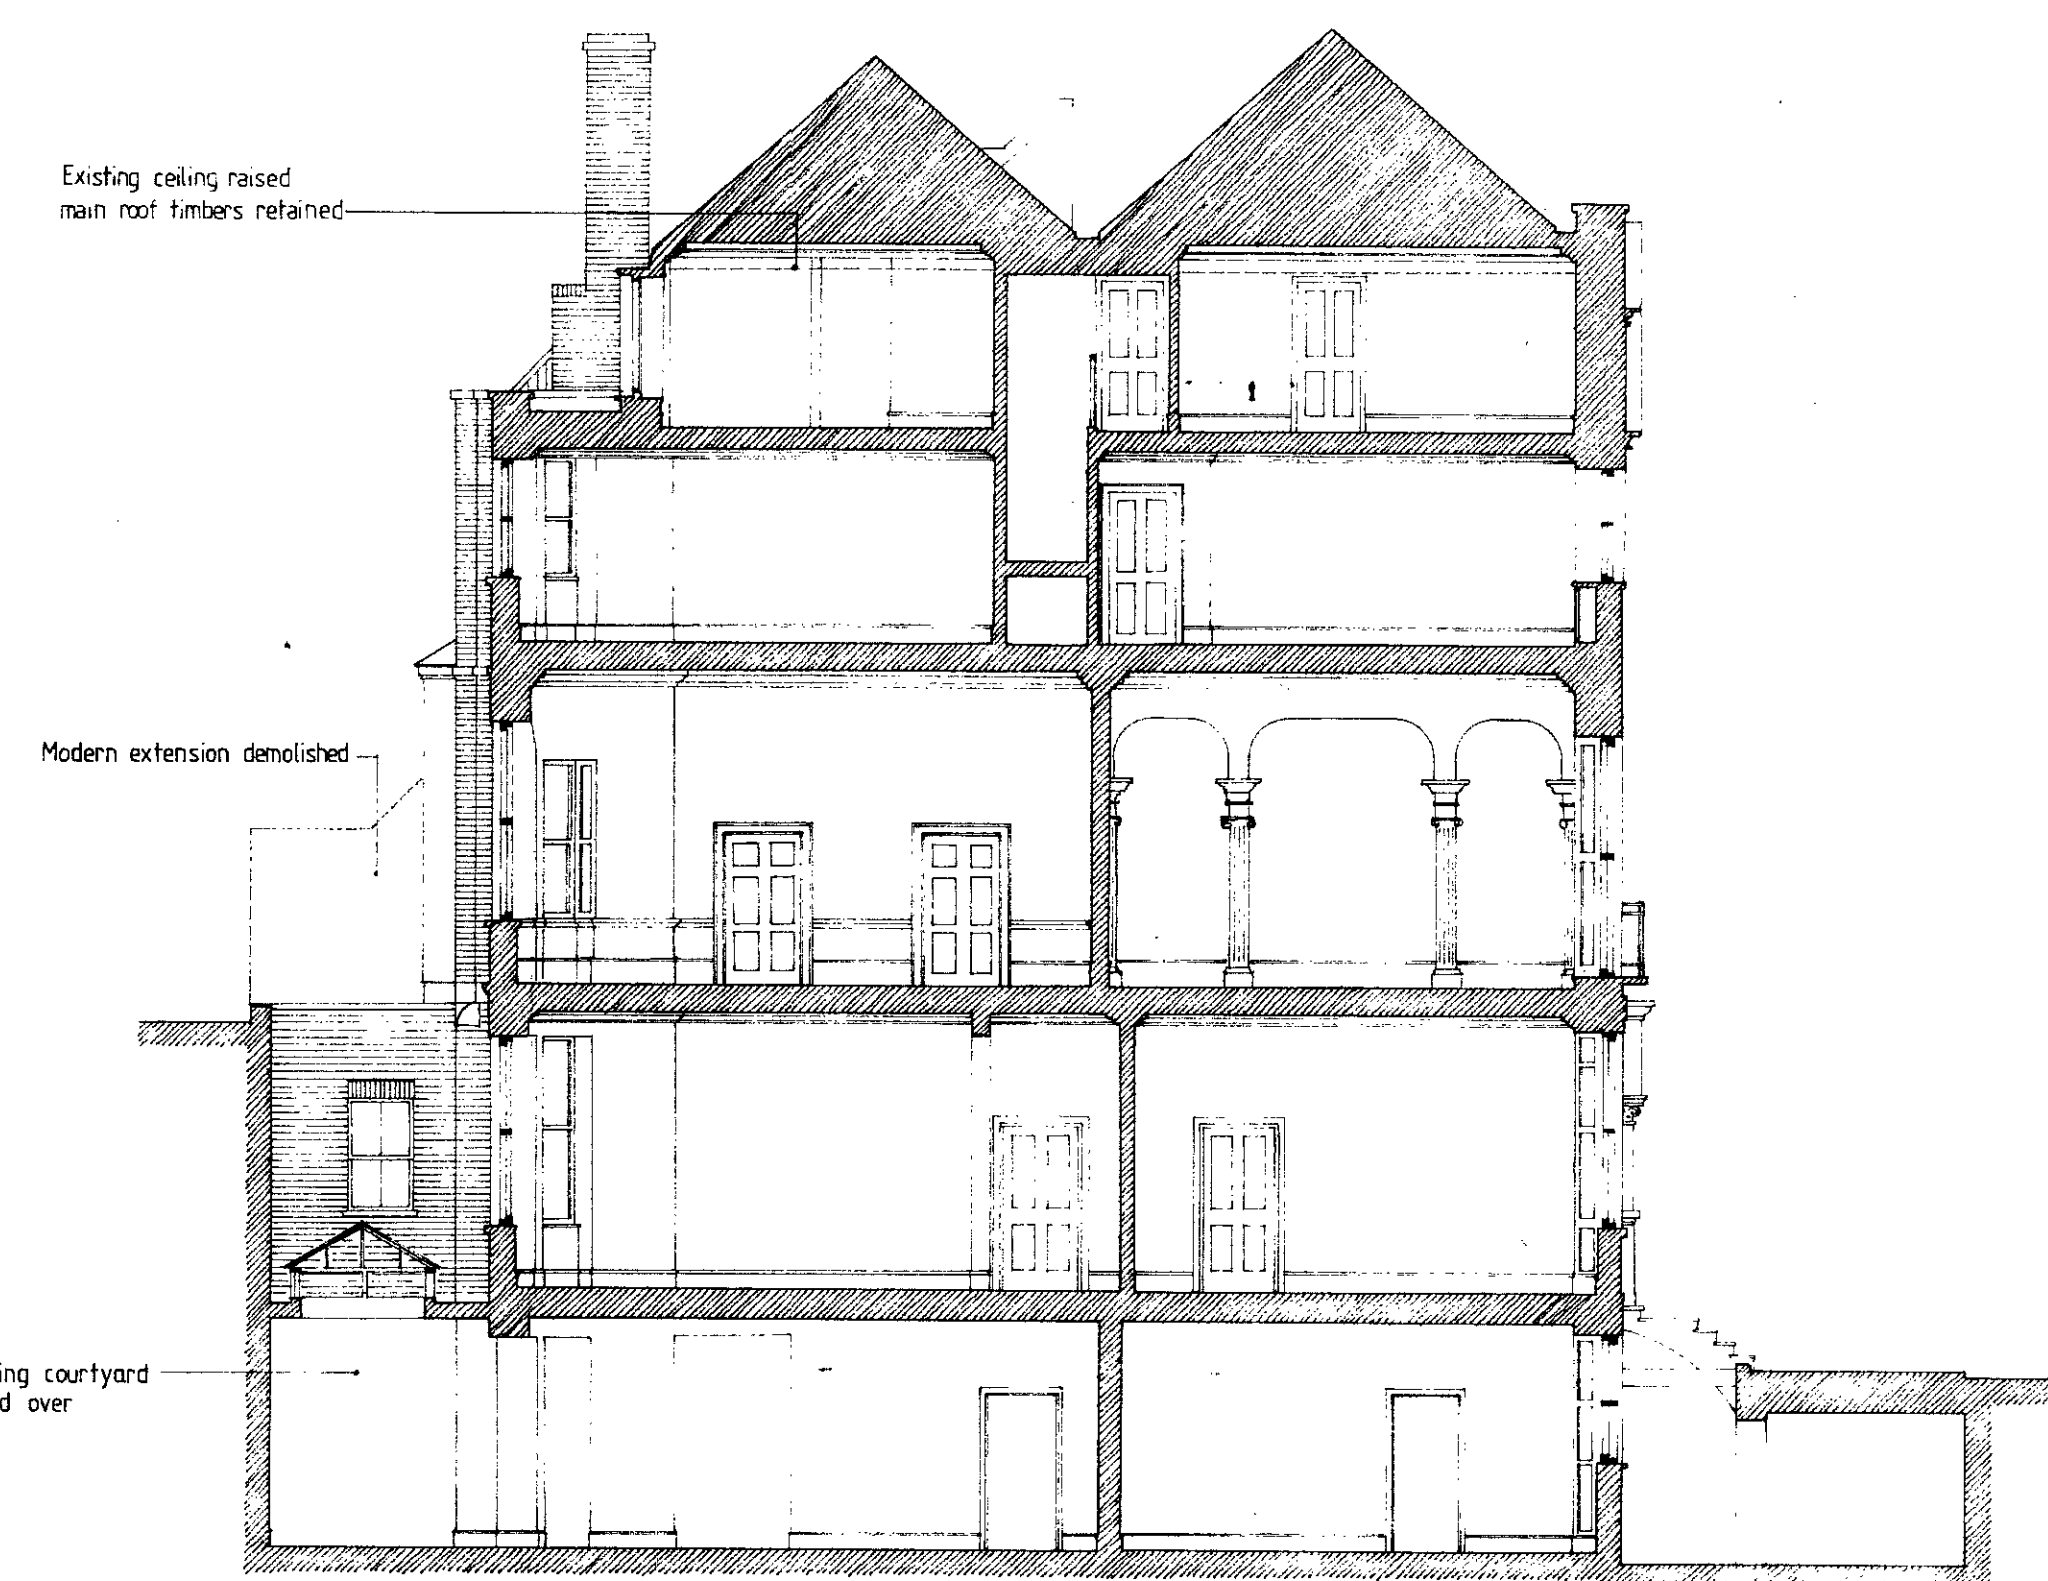

SECTION AA

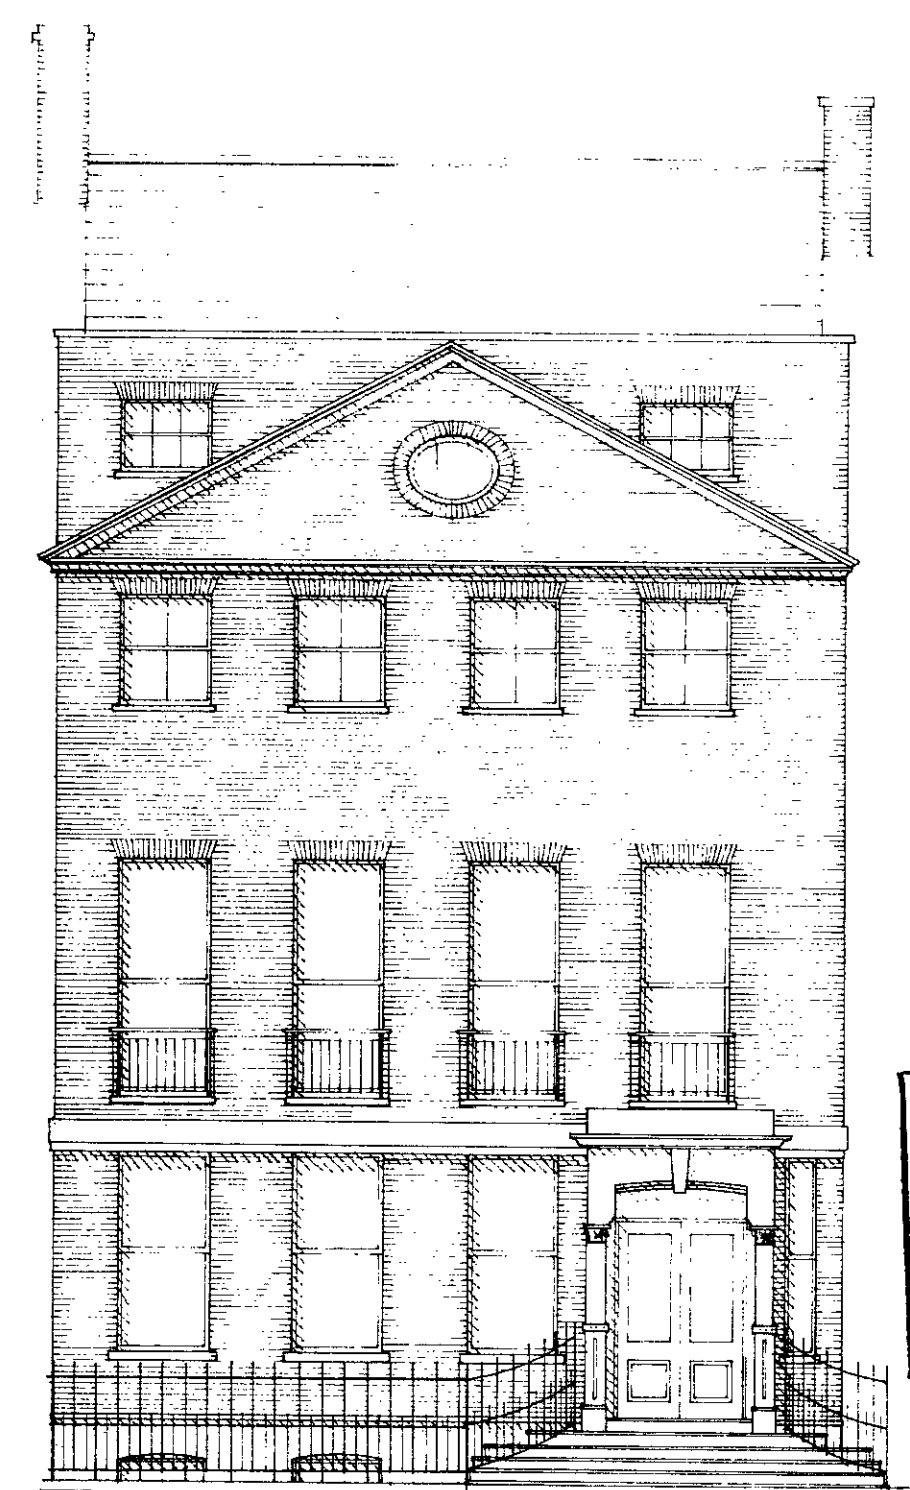

FRONT ELEVATION

PL/8900474
AB/8970163

LONDON BOROUGH OF CAMDEN
TOWN AND COUNTRY PLANNING ACTS
14 MAR 1990
PLANS APPROVED
COMMITTEE OF THE COUNCIL

LONDON BOROUGH OF CAMDEN
PLANNING AND DEVELOPMENT
DEPARTMENT
-4 JAN 1990
RECEIVED

© copyright HAYES BARBOUR ASSOCIATES ARCHITECTS Spa House, 18 Upper Grosvenor Road, Tunbridge Wells, Kent TN1 2EP Tel: 0892 512630 Fax: 0892 512629	Job Title 33 JOHN STREET LONDON WC 1	Scale 1:100 Date SEP 89 Drawn by R B
Client BARICHEM LTD NORMANDY HOUSE ST HELIER JERSEY C1	Drawing Title PROPOSED ALTERATIONS & EXTENSION	Dwg No. 27-01 B Rev