


P 9602418

(B)

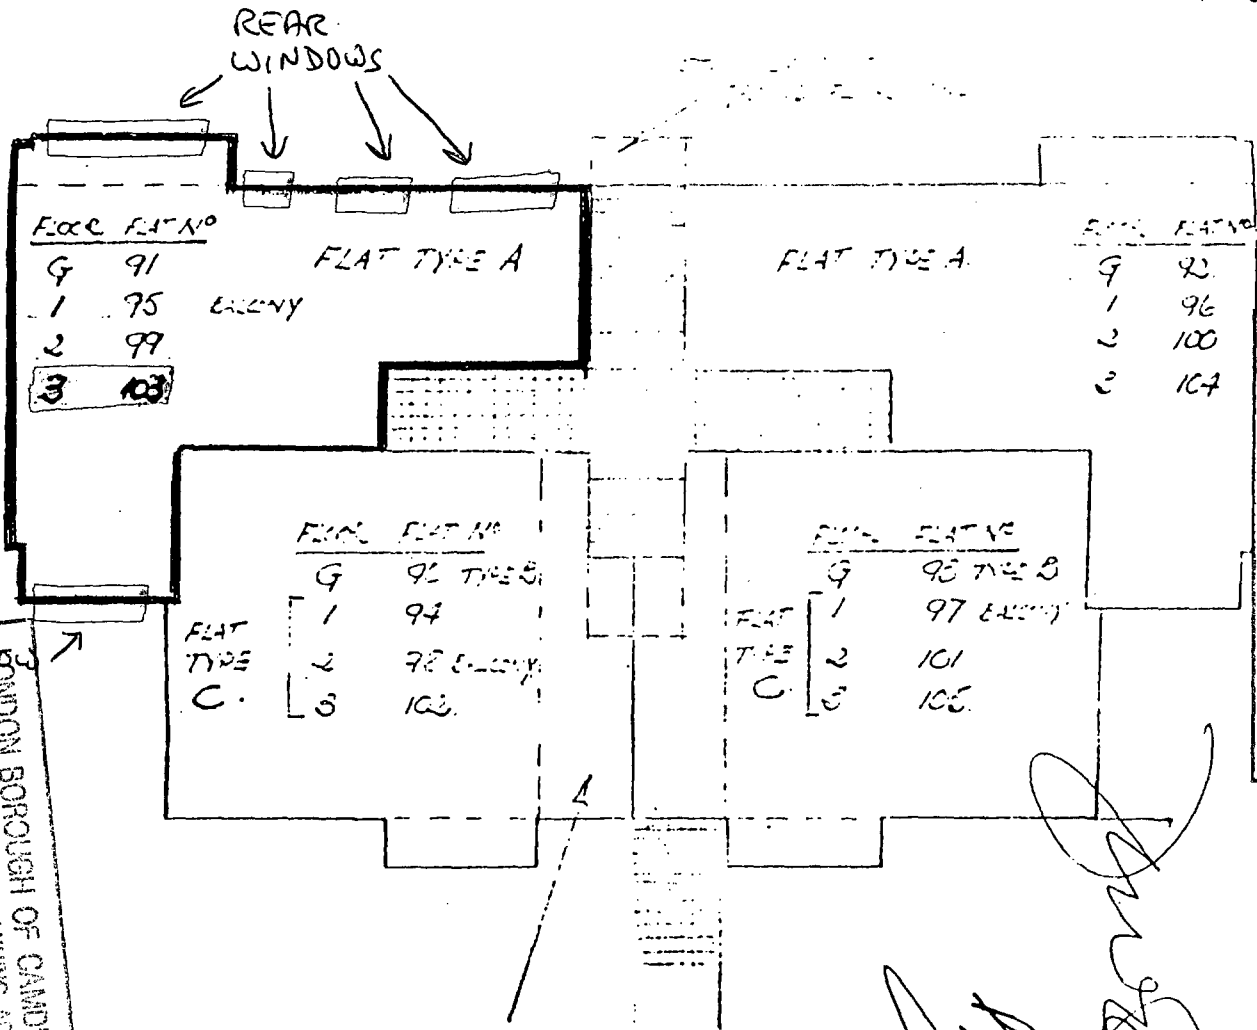

FLOOR	FLAT NO
G	91
1	95
2	99
3	103

FLAT TYPE A

LOBBY

FLAT TYPE A

FLOOR	FLAT NO
G	92
1	96
2	100
3	104

FLOOR FLAT NO

G	92	TYPE B
1	94	
2	98	LOBBY
3	102	

FLAT TYPE C

FLOOR FLAT NO

G	95	TYPE B
1	97	LOBBY
2	101	
3	105	

FLAT TYPE C

WAY THROUGH AT GROUND LEVEL.

FRONT WINDOWS

LONDON BOROUGH OF CAMDEN  
TOWN AND COUNTRY PLANNING ACTS

PLANS APPROVED  
ON BEHALF OF THE COUNCIL

14 NOV 1986

LONDON BOROUGH OF CAMDEN  
TOWN AND COUNTRY PLANNING ACTS

14 NOV 1986

PLANS APPROVED  
ON BEHALF OF THE COUNCIL



DARWIN COURT, GLOUCESTER AVENUE, N.W.1 - BLOCK E FLOOR PLAN

*[Handwritten signature]*

*[Handwritten signature]*


*[Handwritten signature]*

SCALE 1:200

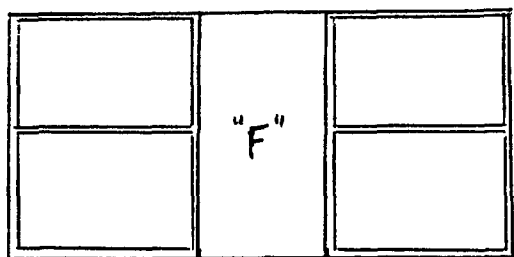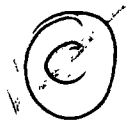



FRONT VIEW OF TWO IDENTICAL WINDOW SETS : 1. LOUNGE FRONT WINDOW  
2. KITCHEN/LOUNGE REAR WINDOW

P 9602418

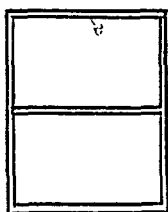

FRONT VIEW OF TWO IDENTICAL WINDOWS :

1. BATHROOM
2. SMALL BEDROOM

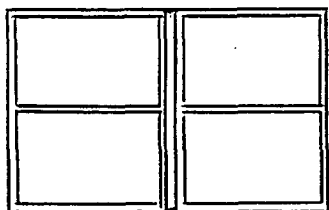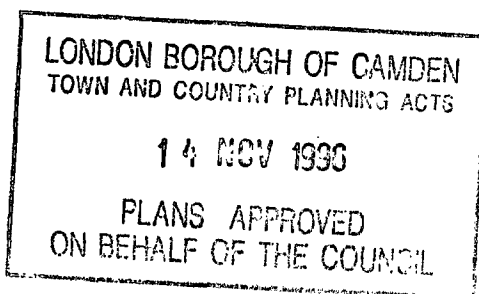

FRONT VIEW OF MASTER BEDROOM WINDOW

- NOTES :
1. Dimensions are given on attached sheet from Apex Double Glazing.
  2. "F" is a fixed pane. All others open.
  3. Dimensions and shape and overall appearance unchanged between existing and proposed styles - see attached photographs of the same block of flats

Home 0171. 485-1051 Mobile 0378.868319

MRS. CAMERON WORK 0171. 435.5326

# Apex Double Glazing Ltd.

67 POUND LANE, LONDON. NW10 2HH

Telephone: 081 459 5161/2 081 451 3577/8 Fax: 081 459 0023

Our Ref: MR. & MRS Tom CRAIG CAMERON


Your Ref: 103 DARWIN COURT. GHOUCESTER AVENUE N.W.1.




Manufacturers of:  
Aluminium  
UPVC Replacement  
Patio Doors  
Entrance Doors  
Secondary-Double Glazing  
Shop Fronts  
Sealed Units  
Conservatories

P96024

## OPTION B. TOP HUNG Windows

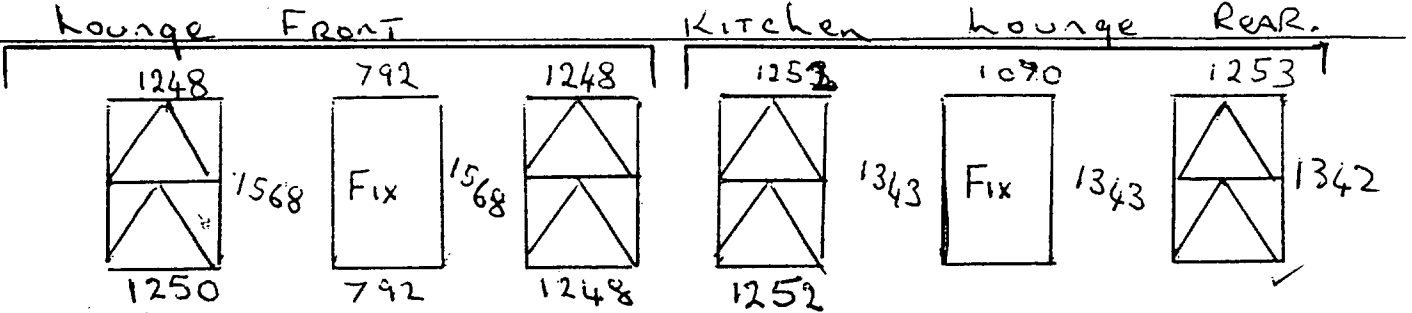


### Bath Room:

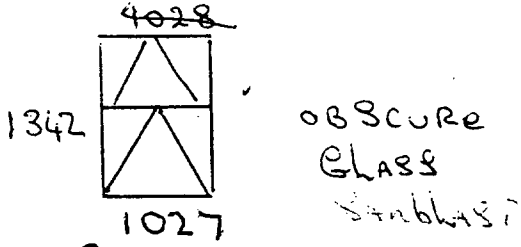


TOP HUNG 90° STAYS  
 UNITS 64 EXTERNAL  
 444 INTERNAL

### SMALL Bed

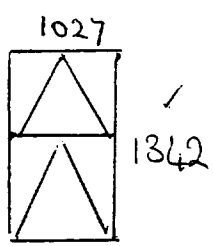

LONDON BOROUGH OF CAMDEN  
 TOWN AND COUNTRY PLANNING ACTS  
 14 NOV 1996  
 PLANS APPROVED ON BEHALF OF THE COUNCIL

### MASTER Bedroom

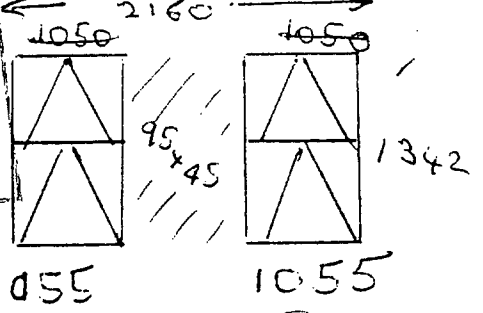

REMOVE EXISTING SECURITY GLAZING & SUBFRAME FRAME SITE

10 no TOP HUNG  
 ENTRANCE WINDOWS  
 Even height Double Glazed  
 Fixed to Existing SUBFRAMES.

£ 3.656.00  
 EXCLUDING V.A.T

INTERNAL TRIM REQUIRED 38x16

FD GIBSON 11 7 96

over EXTRA


Agree £ 4500.00  
 inclusive V.A.T  
 & 64 LAMINATED  
 OUTER GLASS

Original Set kept while

199024108  
A 99024108

H.M. LAND REGISTRY		TITLE NUMBER	
		NGL 709517	
ORDNANCE SURVEY	COUNTY	SHEET	NATIONAL GRID
PLAN REFERENCE	GREATER LONDON		TQ 2883
Scale: 1/1250		© Crown copyright 1976	
		Old Reference LN VII 21 B	

(A)

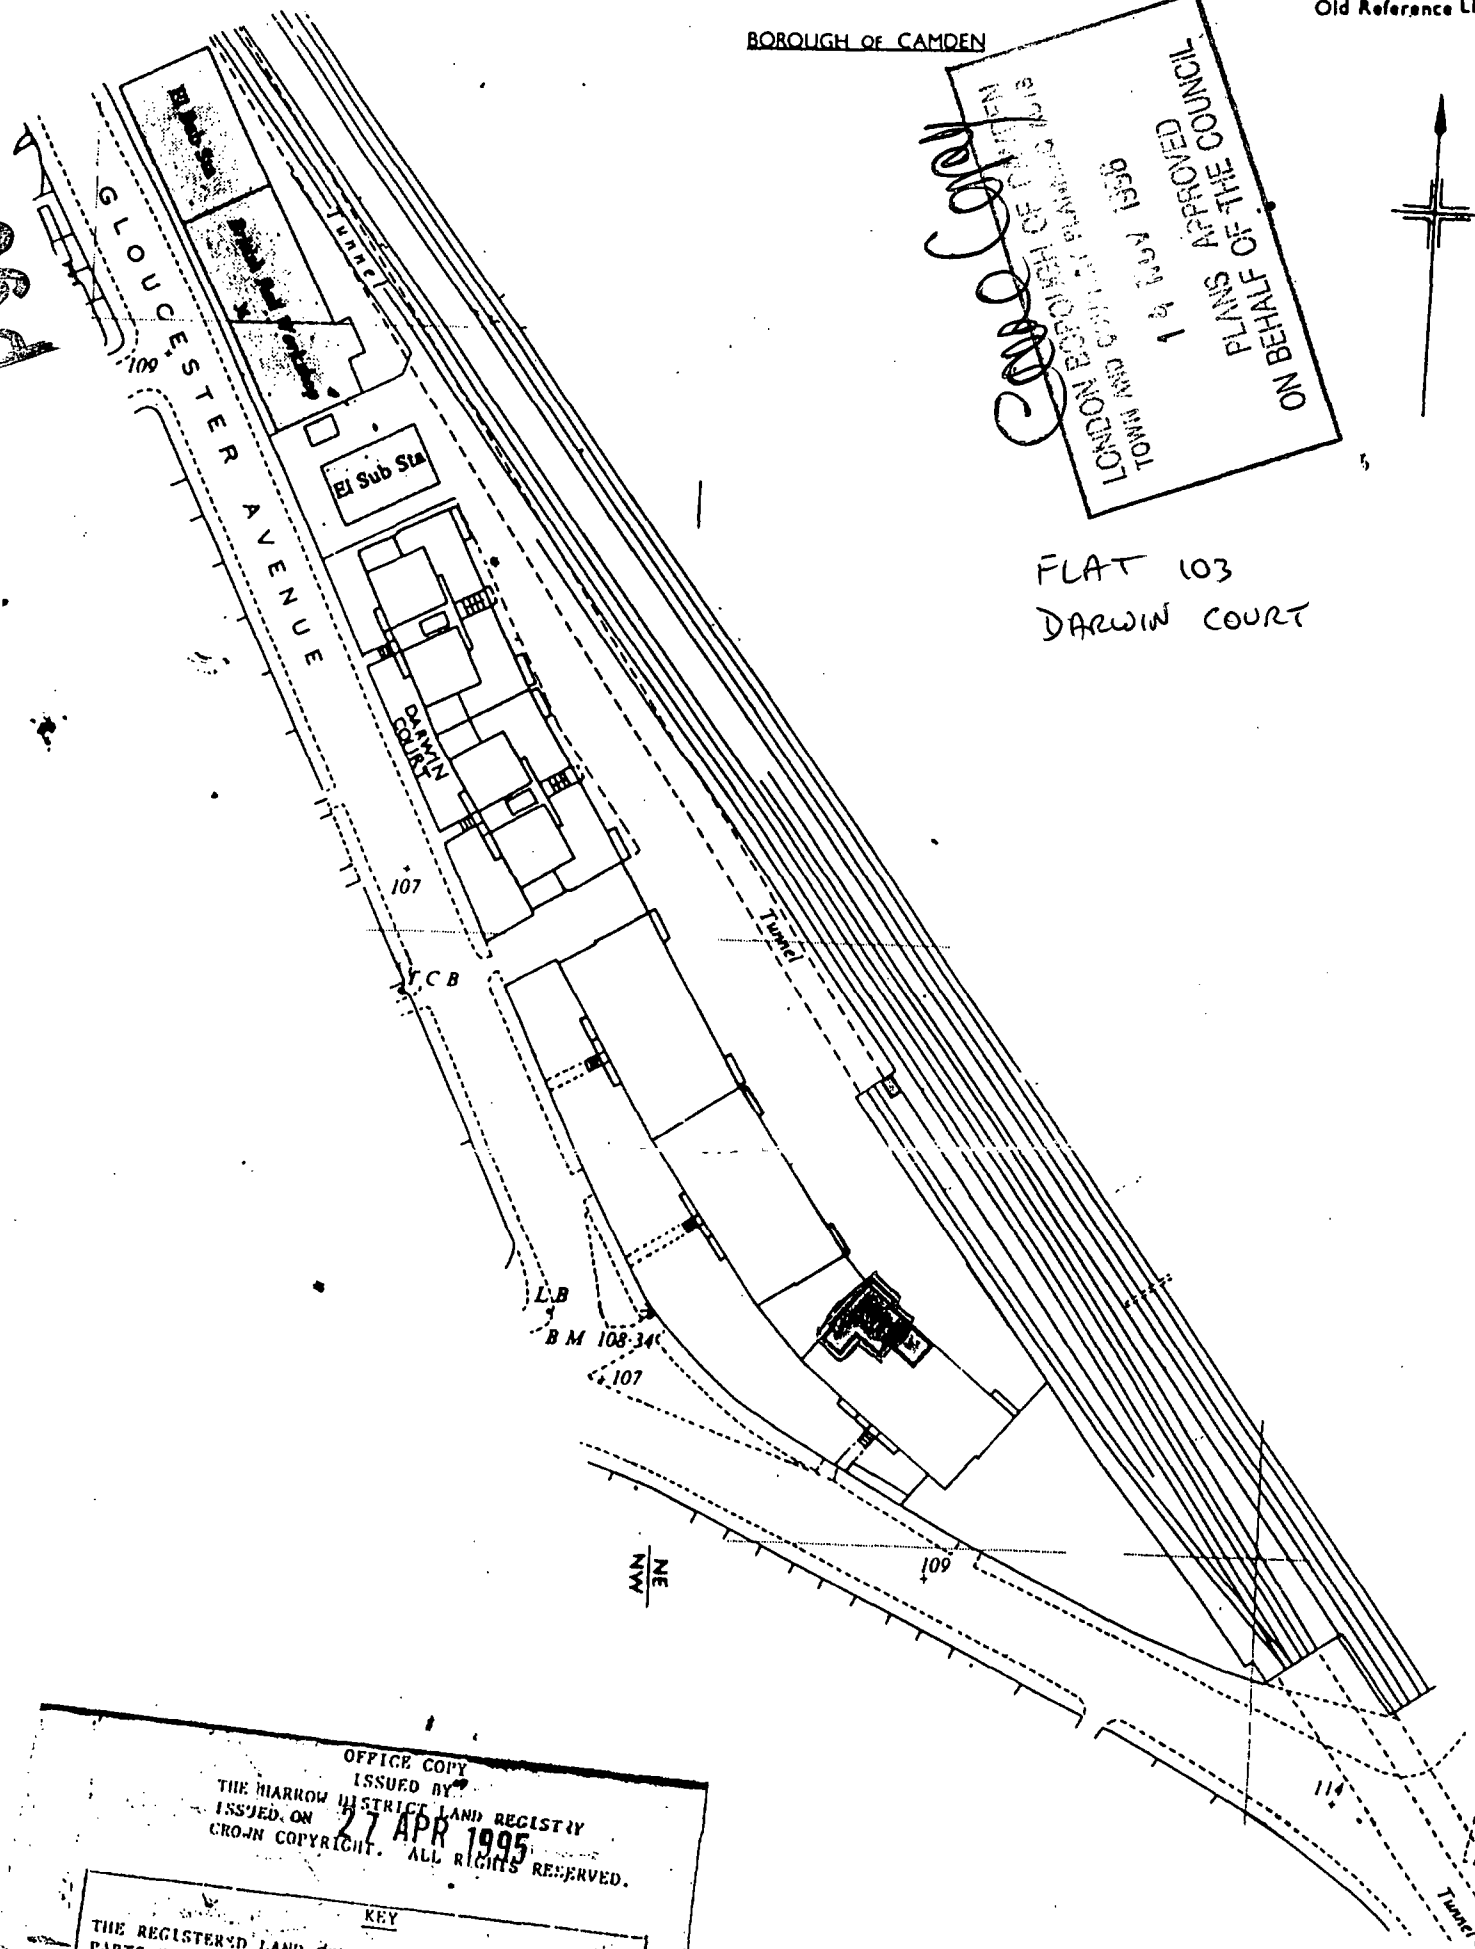

NO OTHER FLATS OF THE COMPLEX APPROVED PLANS  
 LONDON BOROUGH OF CAMDEN  
 27 APR 1995  
 C. J. [Signature]

FLAT 103  
DARWIN COURT

OFFICE COPY  
 ISSUED BY  
 THE HARROW DISTRICT LAND REGISTRY  
 ISSUED ON 27 APR 1995  
 CROWN COPYRIGHT. ALL RIGHTS RESERVED.

KEY  
 THE REGISTERED LAND CONSISTING OF THE PART OR PARTS EDGED WITH A THICK LINE REPRESENTING THE RED EDGING OF THE FILED PLAN IS MORE PARTICULARLY DESCRIBED IN THE PROPERTY REGISTER. IF THE THICK LINE ENCLOSES ANY NUMBERED PARTS BEARING LETTERED PREFIXES, THEN THOSE PARTS HAVE BEEN REMOVED FROM THE TITLE.

