
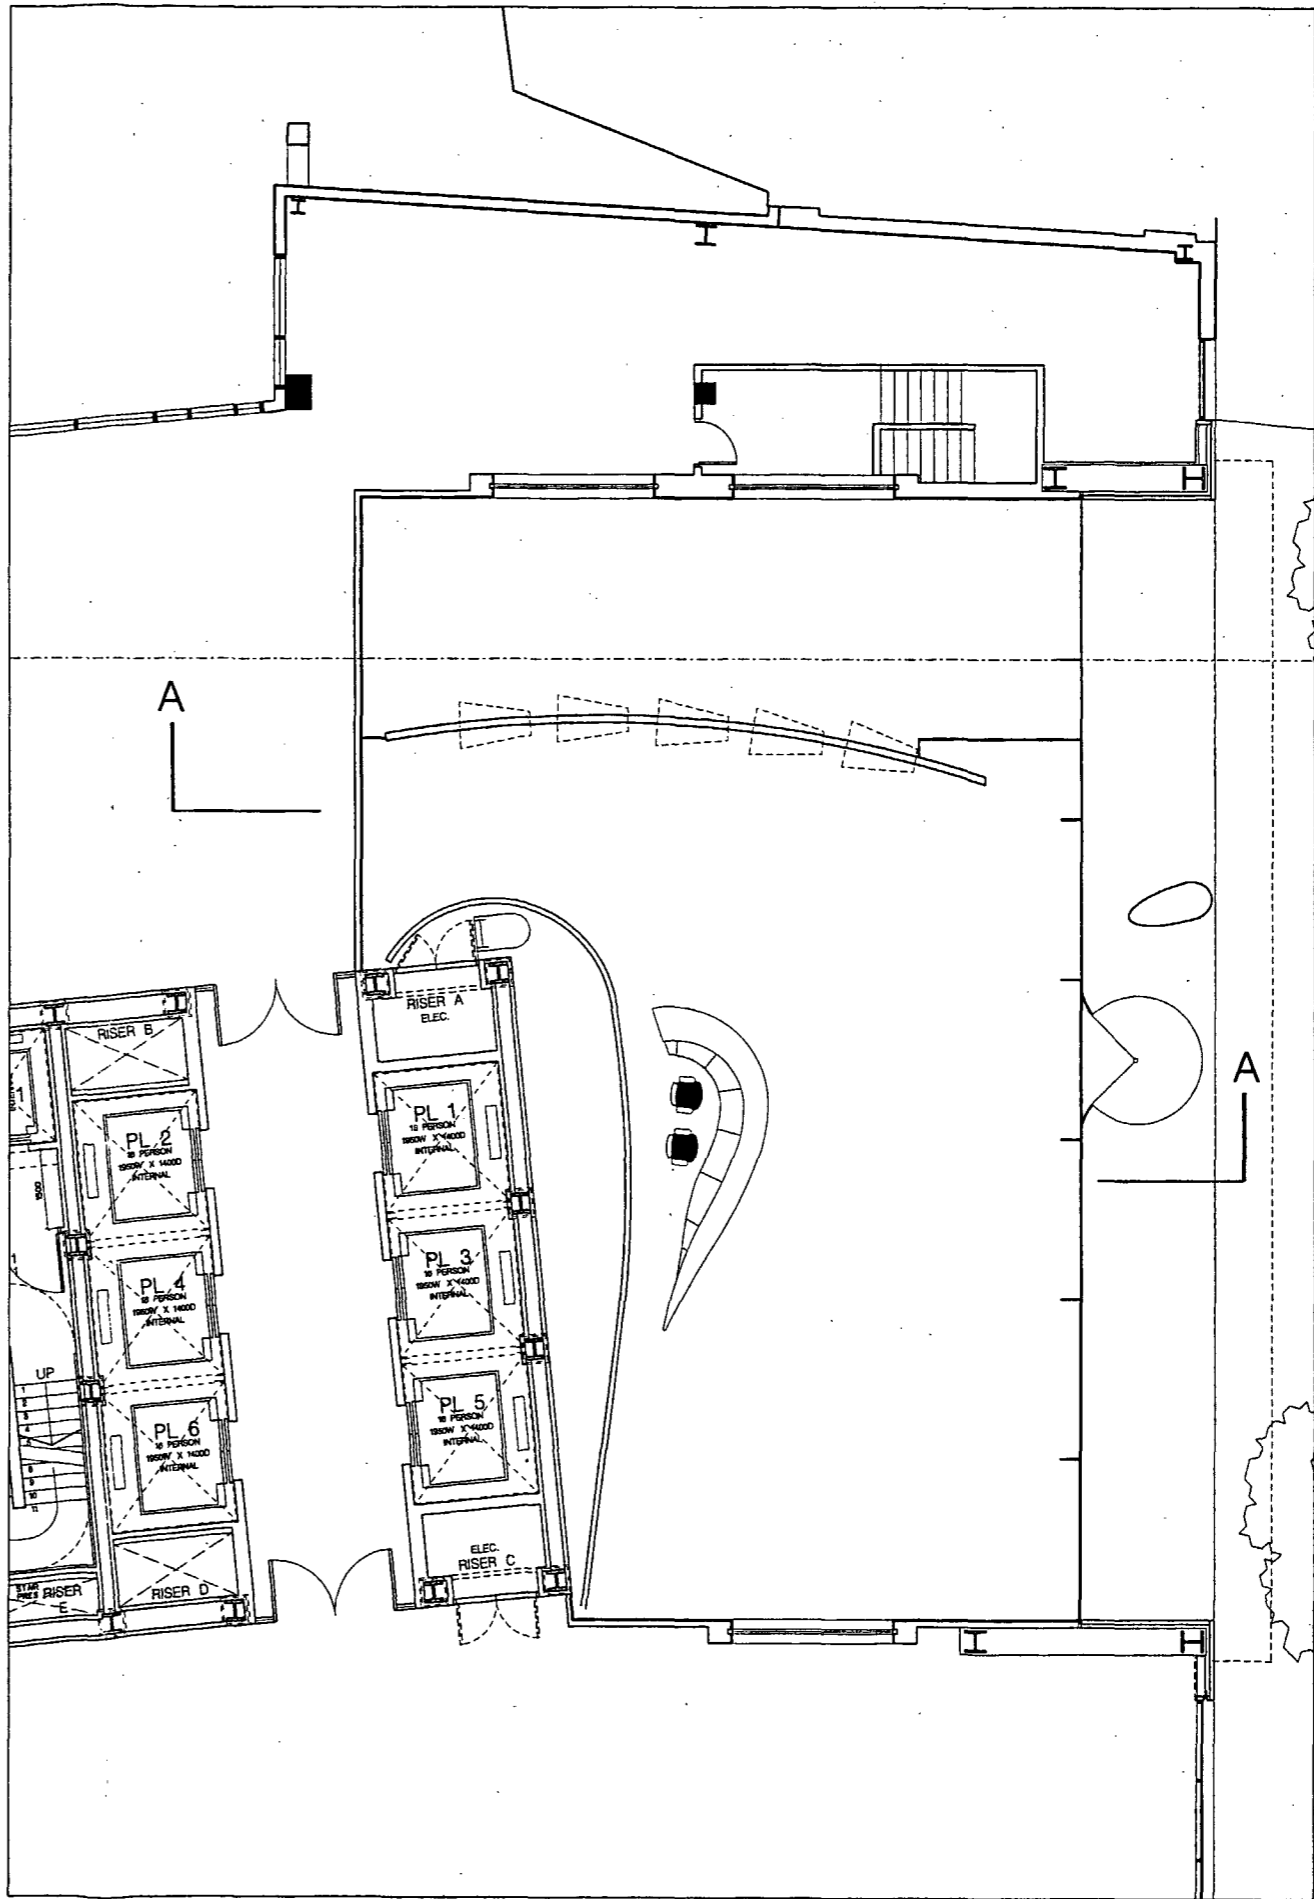


No.	Date	Issues and Revisions	By	Check
A	22.12.00	ISSUED FOR PLANNING SUBSTITUTION	MS	
A	20.12.00	BRIDGE OMITTED, DOOR AND FEATURE WALL AMENDED	KF	

90 HIGH HOLBORN
ISSUED FOR CONTRACT SUM AGREEMENT

Gensler
Architects, Design & Planning Worldwide
Roman House
Wood Street
ECCY 5EA
London
Tel: 020 - 7330 9600
Fax: 020 - 7330 9630


Do not scale from drawings. All discrepancies to be reported to the architect immediately. All dimensions to be verified by contractor on site prior to any works.
Project Name: 90 HIGH HOLBORN LONDON WC1
Project Number: 08 0101 000
Description: ENLARGED MAIN ENTRANCE PLAN / GROUND & FIRST FLOOR
Design File: P:\08.0101.000\CAD\WORK\PLANS\08 0101 000.rvt
Plot File: P:\08.0101.000\CAD\SHEETS\A2 220.dwg
Scale: 1:50
All rights reserved. All drawings and written material appearing herein constitute original and unpublished work of the architect and may not be duplicated, used or disclosed without written consent of the architect.

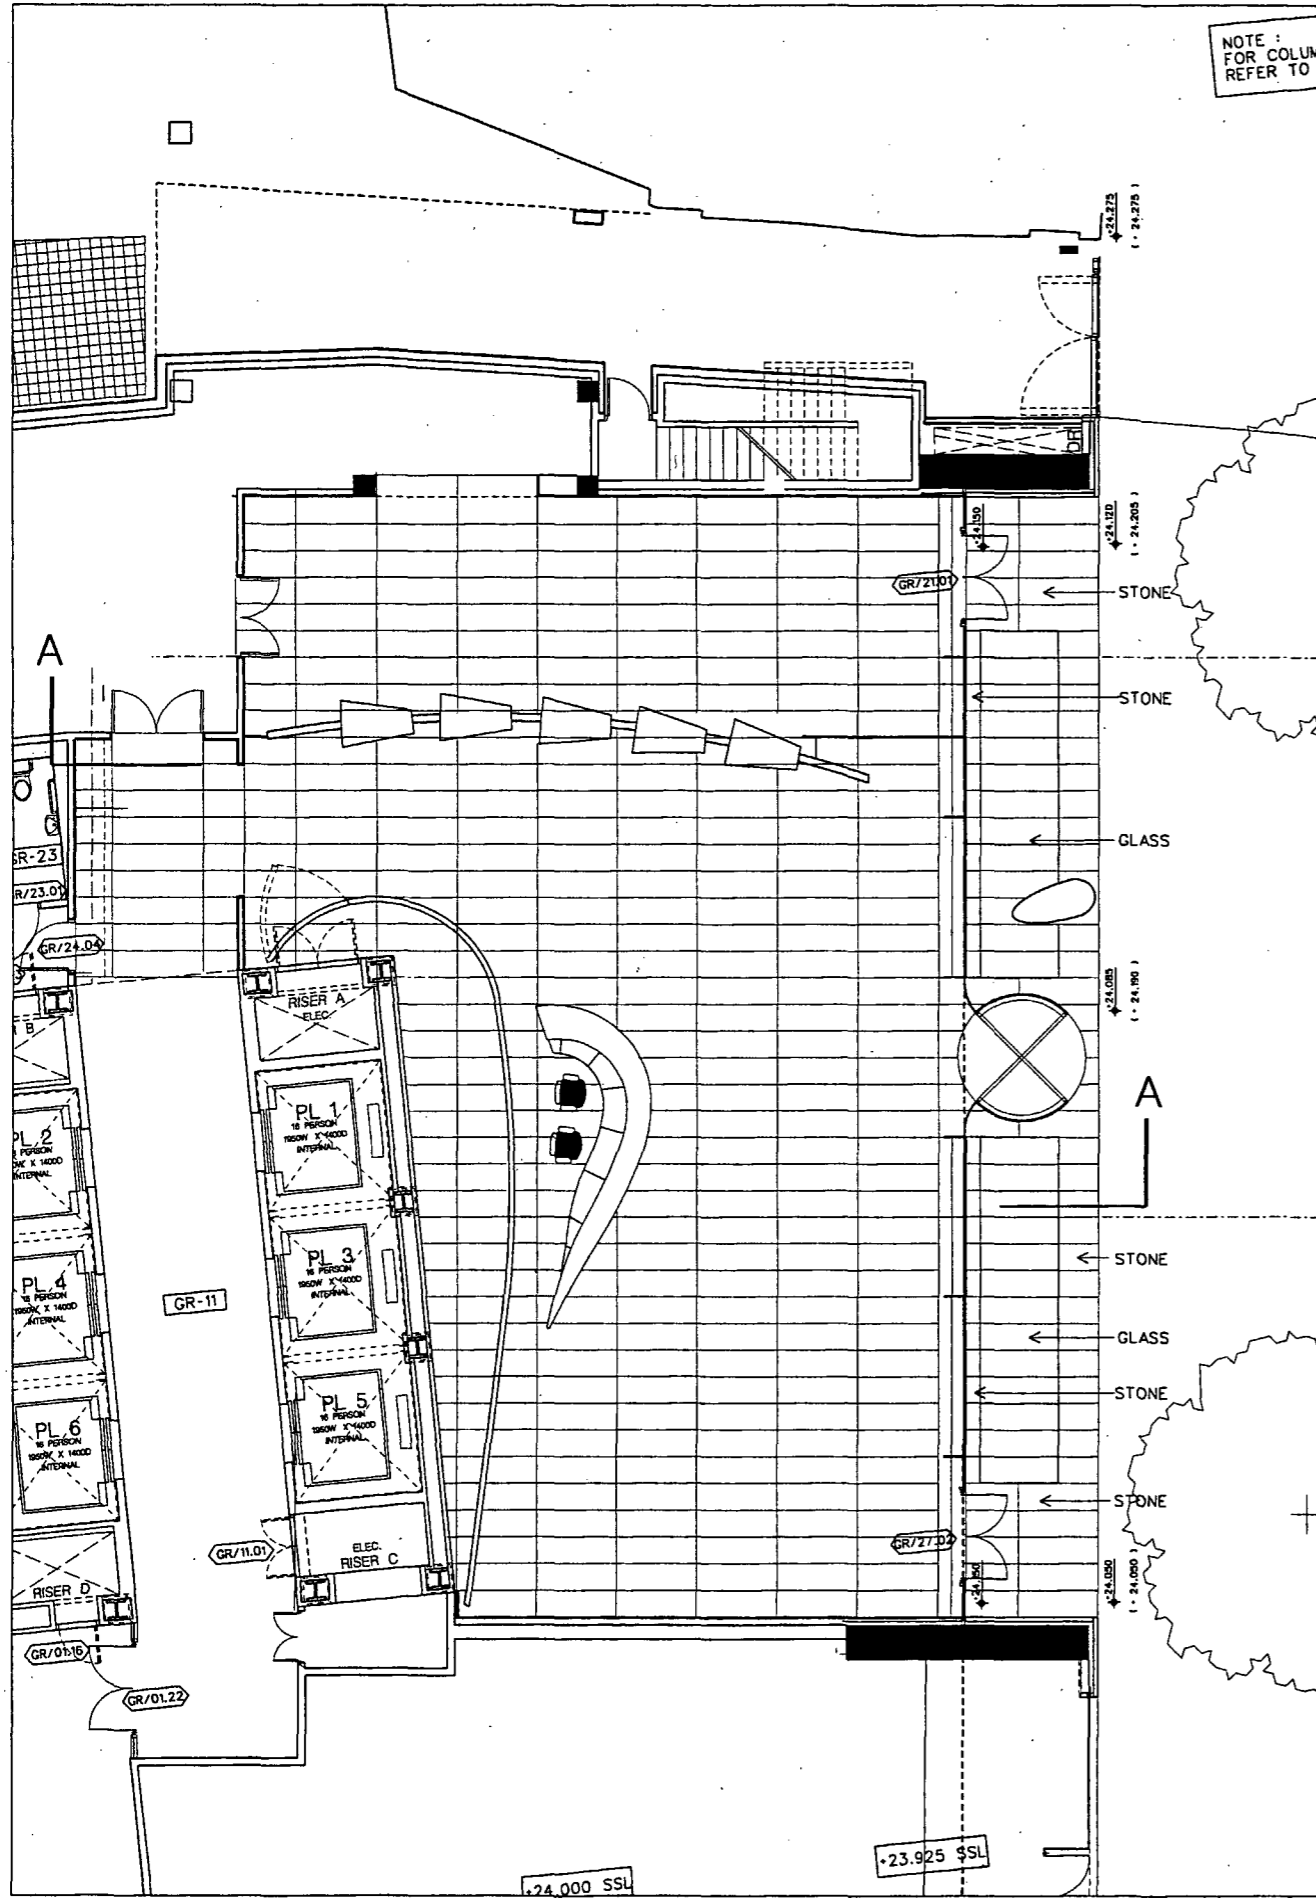

GROUND FLOOR PLAN - MAIN ENTRANCE AREA
Scale 1:50


FIRST FLOOR PLAN - MAIN ENTRANCE AREA
Scale 1:50

NOTES:

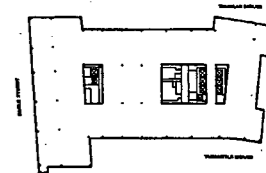

NOTES:

No.	Date	Issue and Revisions	By	Check
22-12-00		ISSUED FOR PLANNING SUBSTITUTION	MS	

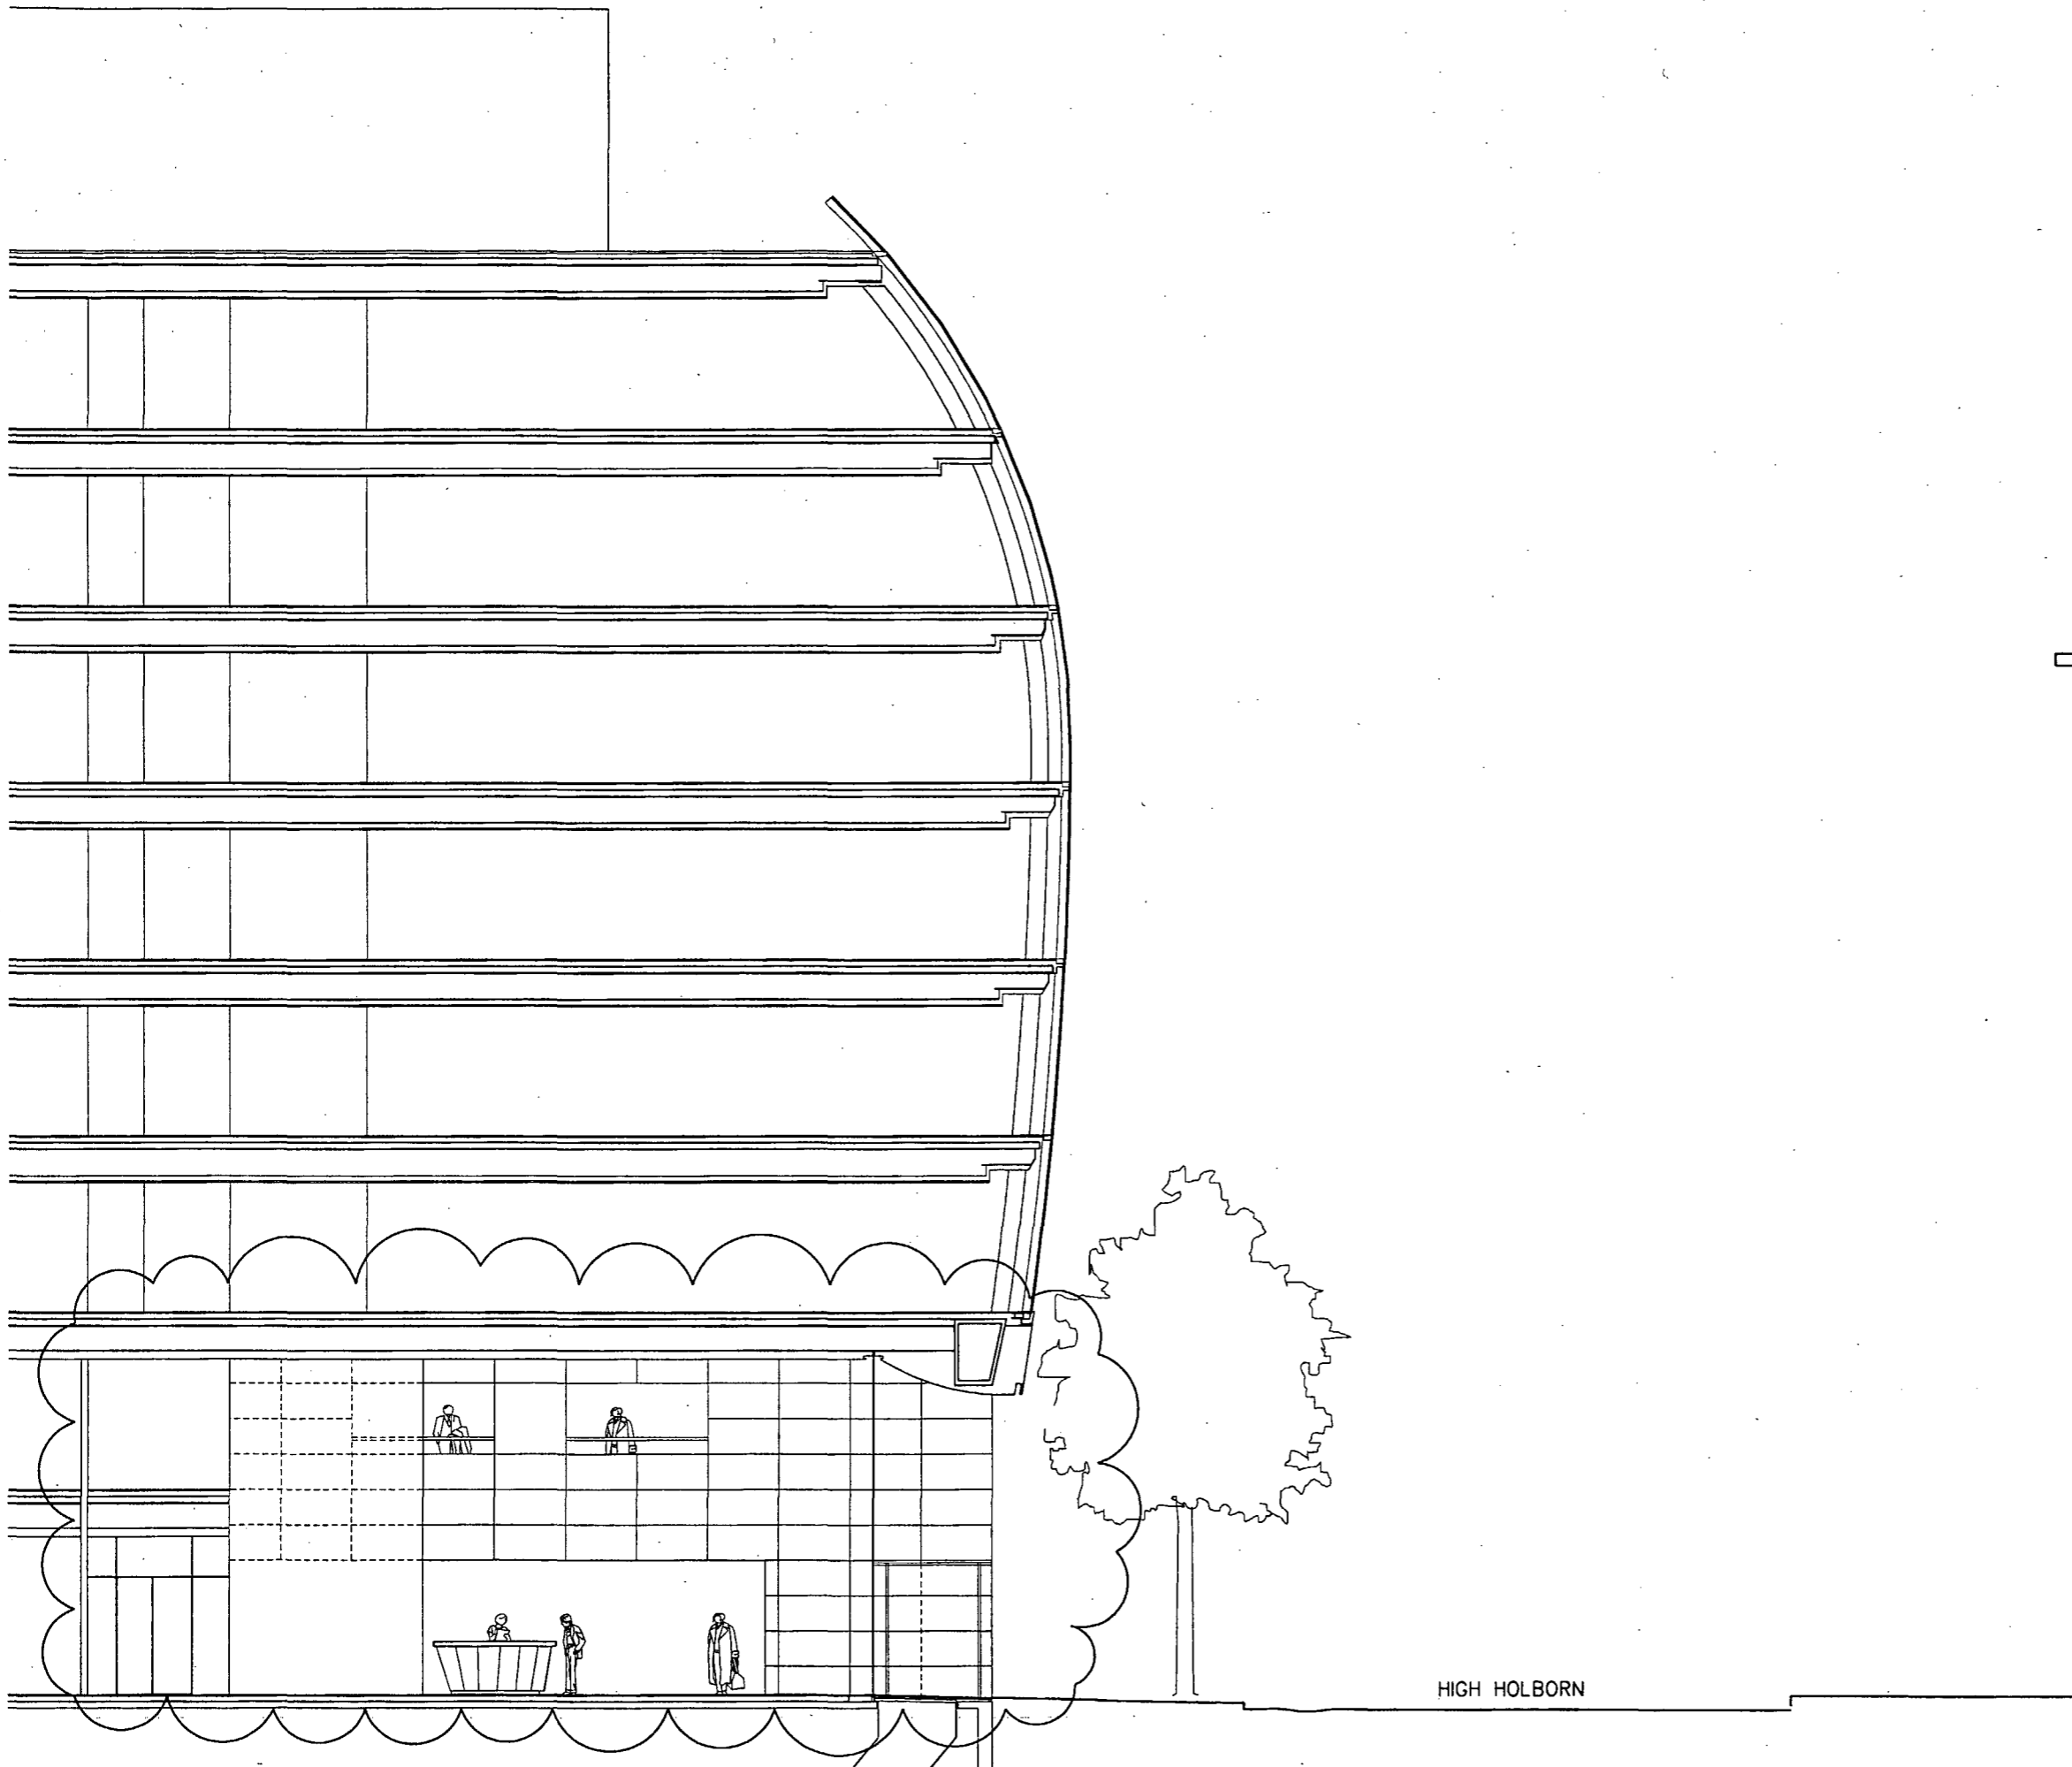

HIGH HOLBORN

SECTION A-A / MAIN ENTRANCE AREA
Scale: 1:50

90 HIGH HOLBORN
ISSUED FOR CONTRACT SUM AGREEMENT

Gensler
Architects, Design & Planning Worldwide
Romeo House
Wood Street
London EC2Y 5BA
Tel: 020 - 7330 9600
Fax: 020 - 7330 9400

Do not scale from drawings. All discrepancies to be reported to the architect immediately. All dimensions to be verified by contractor on site prior to any work.

Project Name: 90 HIGH HOLBORN
LONDON, WC1


Project Number: 08 0101 000
Description: SECTION A-A / MAIN ENTRANCE AREA

Design File: P:_08 0101 000\CAD\WORK\LEVELY-SEG1.DWG
Plot File: P:_08 0101 000\CAD\WORK\LEVELY-SEG1.DWG

Scale: 1:50


All rights reserved. All drawings and written material appearing herein constitute original and unpublished work of the architect and may not be duplicated, used or disclosed without written consent of the architect.

NOTES:

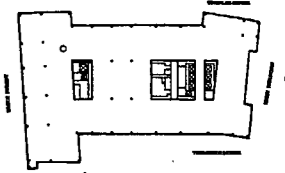

NOTES:

1. BUILDING JUNCTION WITH EXISTING PARTY WALL. CONDITIONS TO BE CONFIRMED ON COMPLETION OF MEASURED SURVEY.

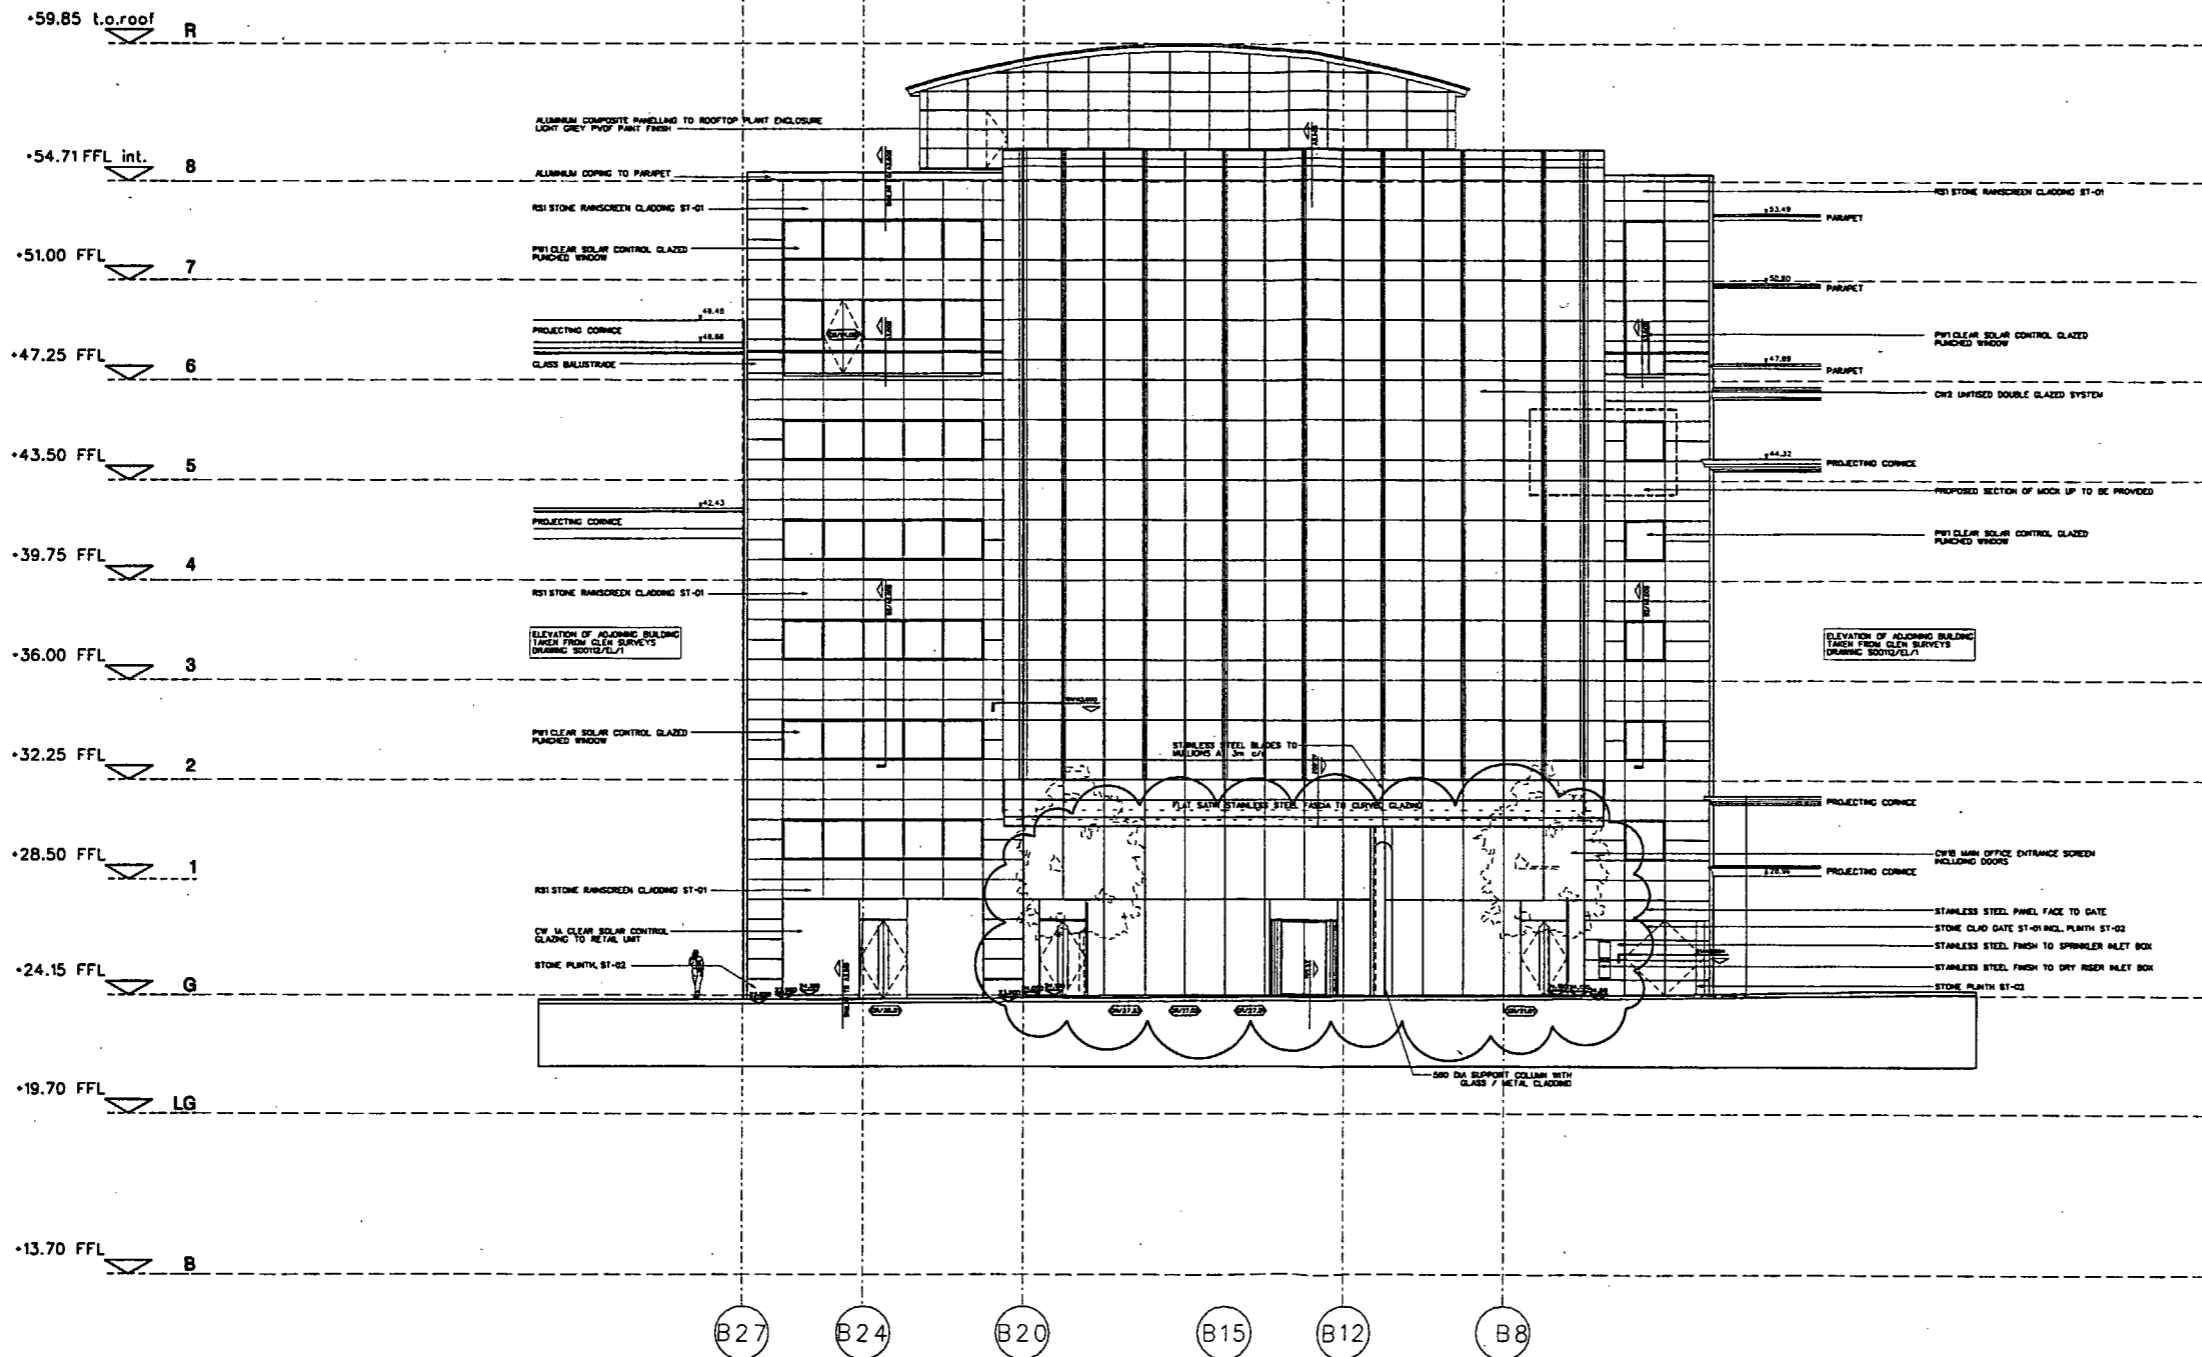

No.	Date	Issue and Revisions	By	Check
1	22.12.00	ISSUED FOR PLANNING SUBSTITUTION	MS	
2	17.11.00	ISSUED FOR CONTRACT SUM AGREEMENT	SP	
3	27.10.00	PROGRESS SET FOR INFORMATION	SP	
4	17.10.00	ISSUED FOR PLANNING	SB	
5	13.10.00	PROGRESS SET FOR INFORMATION	SP	
6	06.10.00	ISSUED FOR PRICING	SP	
7	29.09.00	PROGRESS SET FOR INFORMATION	SP	
8	18.09.00	ISSUED FOR PRICING	SP	
9	15.09.00	PROGRESS SET FOR INFORMATION	SP	
10	08.09.00	PROGRESS SET FOR INFORMATION	SP	
11	01.09.00	PROGRESS SET FOR INFORMATION	RH	
12	25.08.00	PROGRESS SET FOR INFORMATION	RH	
13	17.08.00	PROGRESS SET FOR INFORMATION	SP	

90 HIGH HOLBORN

ISSUED FOR CONTRACT SUM AGREEMENT

Architect, Design & Planning Worldwide
Genster
 James Funn
 Wood Street
 London EC2P 3BA
 Tel: 020 - 7330 9600
 Fax: 020 - 7330 9608

Do not scale from drawings. All dimensions to be spotted to the architect immediately. All dimensions to be verified by contractor on site prior to any works.


Project Name: 90 HIGH HOLBORN
 LONDON WC2

Project Number: 06.0701.000
 Description: HIGH HOLBORN ELEVATION
 EXTERNAL ELEVATIONS

Design File: P:\06.0701.000\CAD\WORK\ELEV-SECT\ve-holc
 Plot File: P:\06.0701.000\CAD\WORK\ELEV-SECT\ve-holc
 Scale: 1:100

All rights reserved. All drawings and written material appearing herein constitute original and unpublished work of the architect and may not be duplicated, used or disclosed without written consent of the architect.


NOTES:

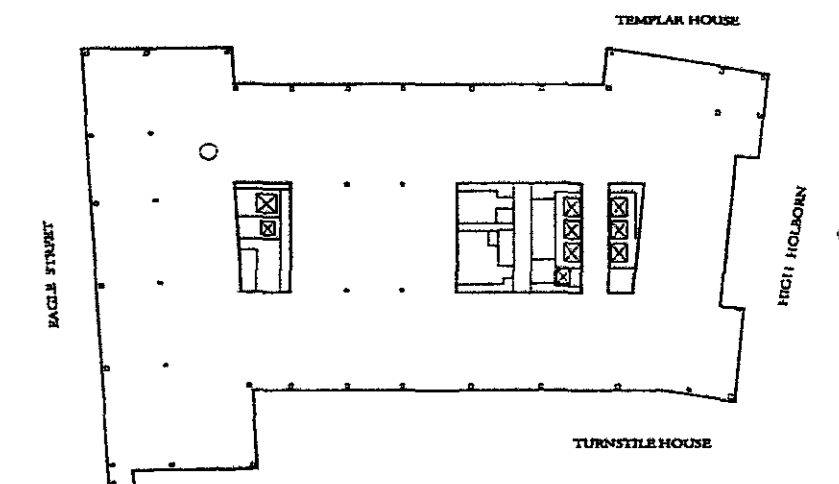

NOTES:

1 BUILDING JUNCTION WITH EXISTING PARTY WALL
CONDITIONS TO BE CONFIRMED ON COMPLETION
OF MEASURED SURVEY

+59.85 t.o.roof R
-54.71 FFL int. 8
+51.00 FFL 7
-47.25 FFL 6
-43.50 FFL 5
-39.75 FFL 4
-36.00 FFL 3
-32.25 FFL 2
-28.50 FFL 1
+24.15 FFL G
+19.70 FFL LG
+13.70 FFL B

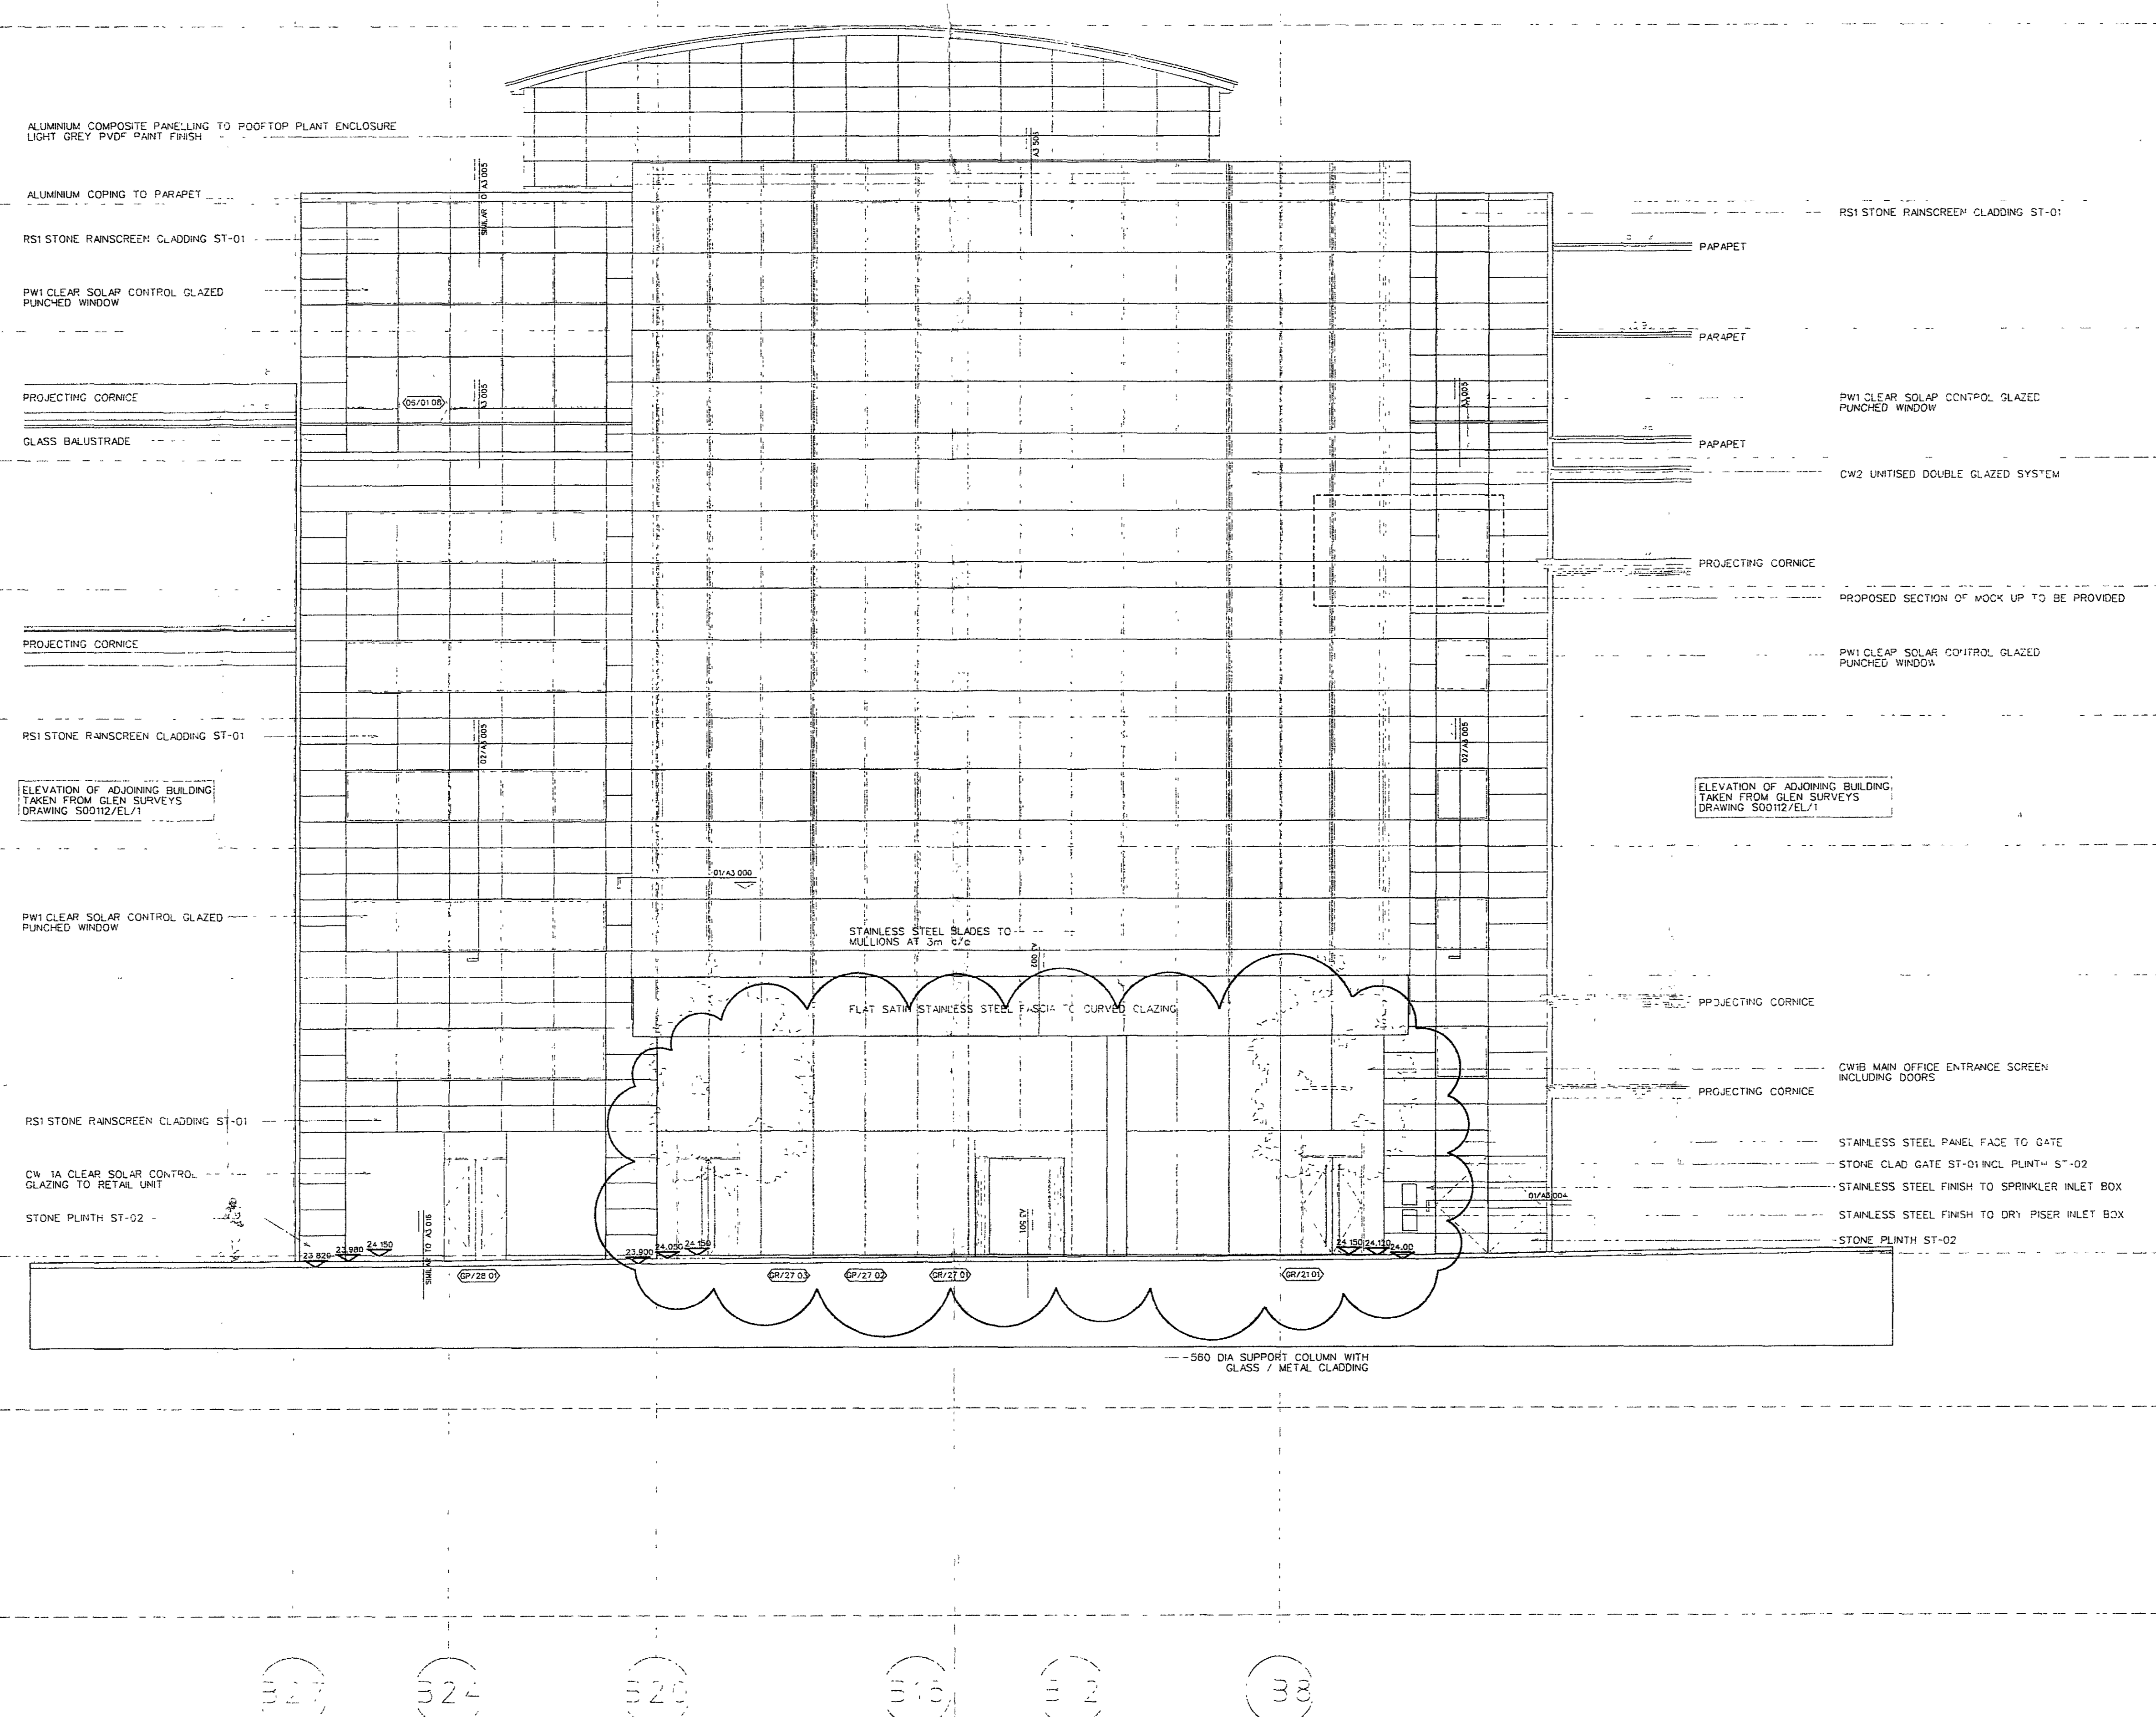

22.12.00	ISSUED FOR PLANNING SUBSTITUTION	MS		
17.11.00	ISSUED FOR CONTRACT SUM AGREEMENT	SP		
27.10.00	PROGRESS SET FOR INFORMATION	SP		
17.10.00	ISSUED FOR PLANNING	SB		
13.10.00	PROGRESS SET FOR INFORMATION	SP		
08.10.00	ISSUED FOR PRICING	SP		
29.09.00	PROGRESS SET FOR INFORMATION	SP		
18.09.00	ISSUED FOR PRICING	SP		
15.09.00	PROGRESS SET FOR INFORMATION	SP		
08.09.00	PROGRESS SET FOR INFORMATION	SP		
07.09.00	PROGRESS SET FOR INFORMATION	PH		
25.08.00	PROGRESS SET FOR INFORMATION	PH		
17.08.00	PROGRESS SET FOR INFORMATION	SP		
No	Date	Issues and Revisions	By	Check

90 HIGH HOLBORN

ISSUED FOR CONTRACT SUM AGREEMENT

Genster
Architects, Design & Planning Worldwide
Roman House
Wood Street
22nd FLOOR
LONDON
Tel: 020 - 7330 9600
Fax: 020 - 7330 9630

Do not scale from drawings. All discrepancies to be reported to the architect immediately. All dimensions to be verified by contractor on site prior to any works.


Project Name: 90 HIGH HOLBORN
LONDON WC1

Project Number: 08.0101.000
Description: HIGH HOLBORN ELEVATION
EXTERNAL ELEVATIONS

Design File: P:\08.0101.000\CAD\WORK\ELEV-SECT\ee-hol.dgn
Plot File: P:\08.0101.000\CAD\SHEETS\et-900.plt
Scale: 1:100


All rights reserved. All drawings and written material appearing herein constitute original and unpublished work of the architect and may not be duplicated, used or disclosed without written consent of the architect.

NOTES:

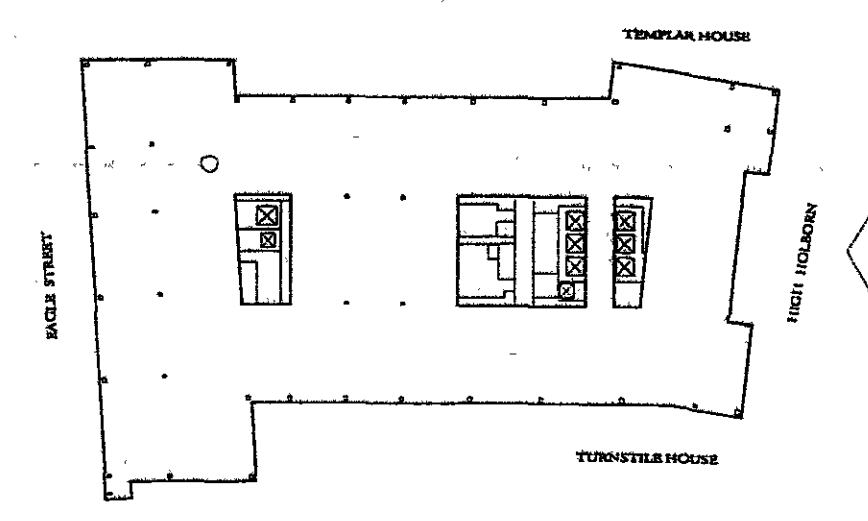

NOTES:

1. BUILDING JUNCTION WITH EXISTING PARTY WALL CONDITIONS TO BE CONFIRMED ON COMPLETION OF MEASURED SURVEY.

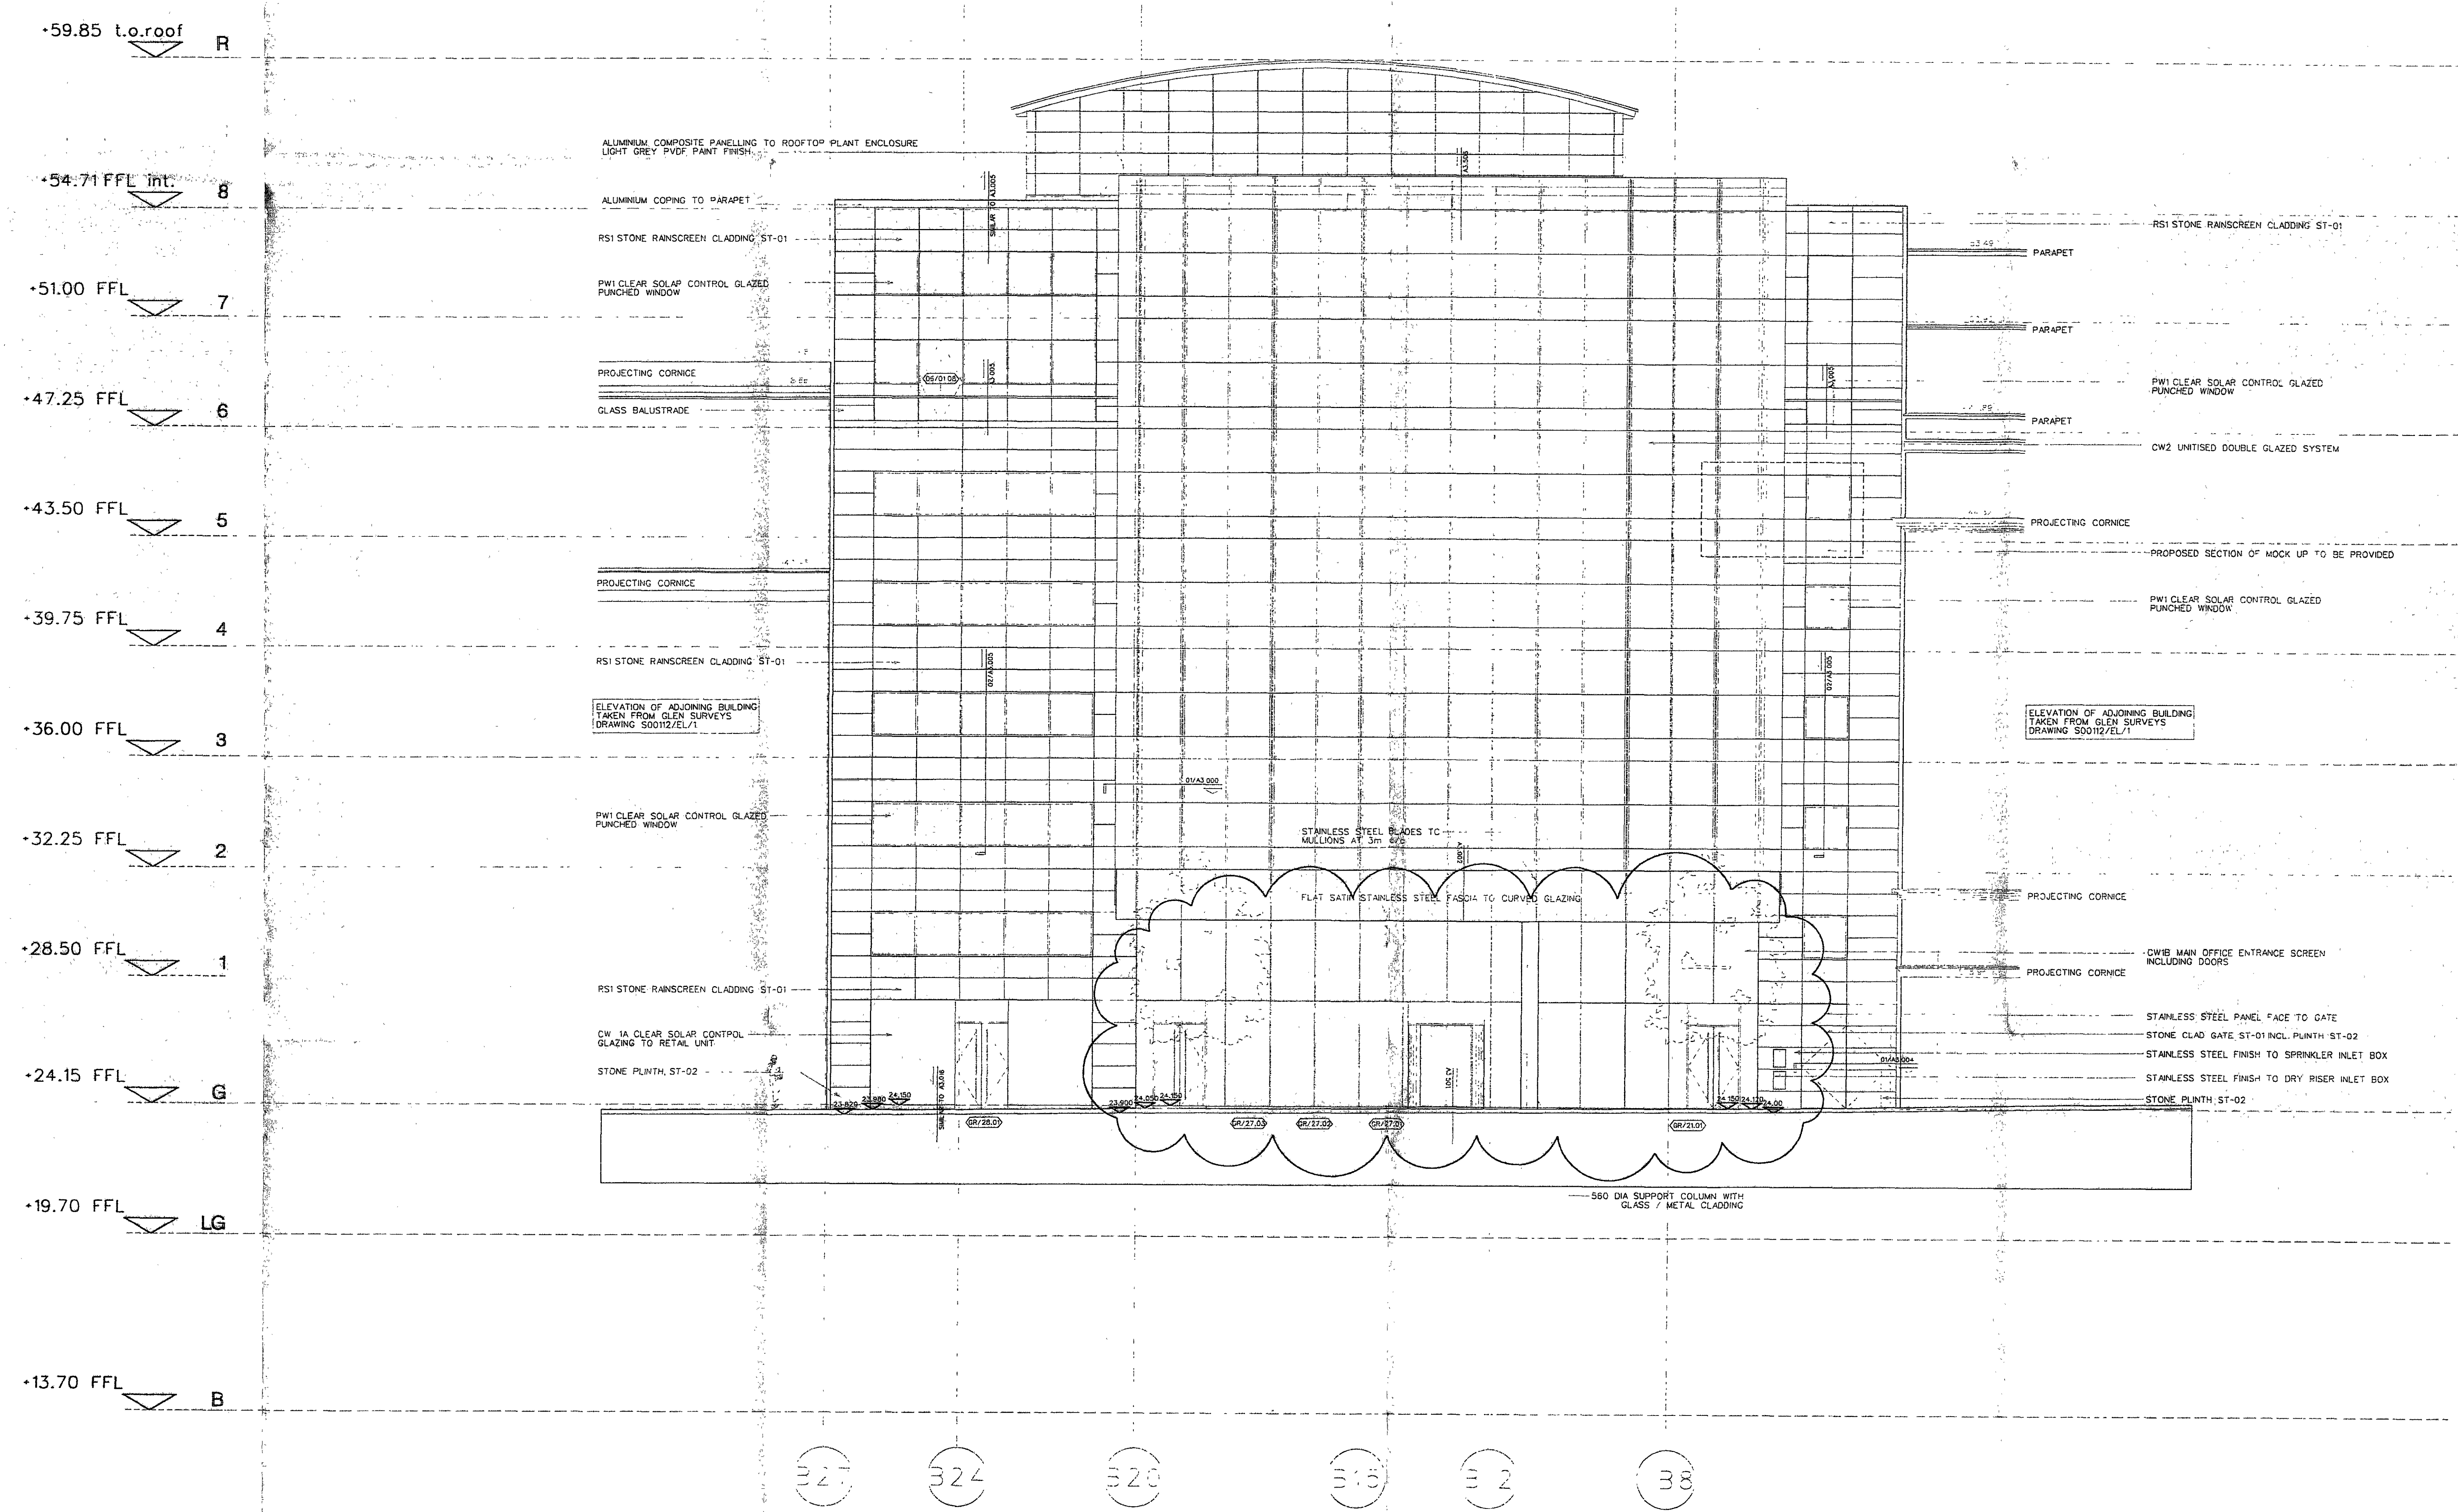

22.12.00	ISSUED FOR PLANNING SUBSTITUTION	MS
17.11.00	ISSUED FOR CONTRACT SUM AGREEMENT	SP
27.10.00	PROGRESS SET FOR INFORMATION	SP
17.10.00	ISSUED FOR PLANNING	SB
13.10.00	PROGRESS SET FOR INFORMATION	SP
06.10.00	ISSUED FOR PRICING	SP
28.09.00	PROGRESS SET FOR INFORMATION	SP
18.09.00	ISSUED FOR PRICING	SP
15.09.00	PROGRESS SET FOR INFORMATION	SP
09.09.00	PROGRESS SET FOR INFORMATION	SP
01.09.00	PROGRESS SET FOR INFORMATION	RH
28.08.00	PROGRESS SET FOR INFORMATION	RH
17.08.00	PROGRESS SET FOR INFORMATION	SP
No	Date	Issues and Revisions By Check

90 HIGH HOLBORN

ISSUED FOR CONTRACT SUM AGREEMENT

Gensler
 Architecture, Design & Planning Worldwide
 Rossini House
 Wood Street
 London EC2A 3BA
 Tel: 020 - 7330 9600
 Fax: 020 - 7330 9630

Do not scale from drawings. All discrepancies to be reported to the architect immediately. All dimensions to be verified by contractor on site prior to any works.

Project Name: 90 HIGH HOLBORN LONDON WC1

Project Number: 08.0101.000
 Description: HIGH HOLBORN ELEVATION
 EXTERNAL ELEVATIONS


Design File: P:_08.0101.000\CAD\WORK\ELEV-SECT\ee-hol.dgn
 Plot File: P:_08.0101.000\CAD\SHEETS\et-900.plt
 Scale: 1:100

All rights reserved. All drawings and written material appearing herein constitute original and unpublished work of the architect and may not be duplicated, used or disclosed without written consent of the architect.

RelNorth

A1.900 I

NOTES:

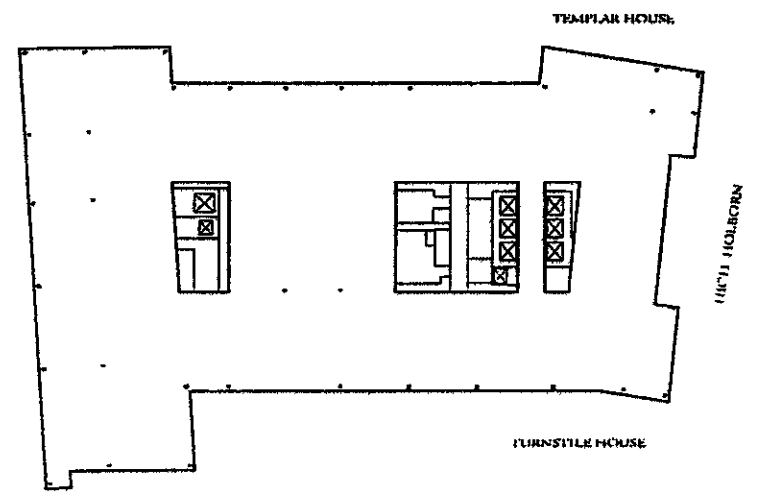

NOTES:

No.	Date	Issues and Revisions	By	Check
22.12.00		ISSUED FOR PLANNING SUBSTITUTION		MS

90 HIGH HOLBORN

ISSUED FOR CONTRACT SUM AGREEMENT

Architecture, Design & Planning Worldwide **Gensler**

Roman House
Wood Street
London EC2Y 5BA
Tel: 020 - 7330 9600
Fax: 020 - 7330 9530


Do not scale from drawings. All discrepancies to be reported to the architect immediately. All dimensions to be verified by contractor on site prior to any works.

Project Name: 90 HIGH HOLBORN
LONDON, WC1

Project Number: 08.0107.000
Description: SECTION A-A / MAIN ENTRANCE AREA

Design File: P:\1_08_0107_000\CAD\WORK\90HOLBORN\SECTION A-A.dwg
Plot File: P:\1_08_0107_000\CAD\SHEETS_A2_820.dwg
Scale: 1:50


All rights reserved. All drawings and written material appearing herein constitute original and unpublished work of the architect and may not be duplicated, used or disclosed without written consent of the architect.

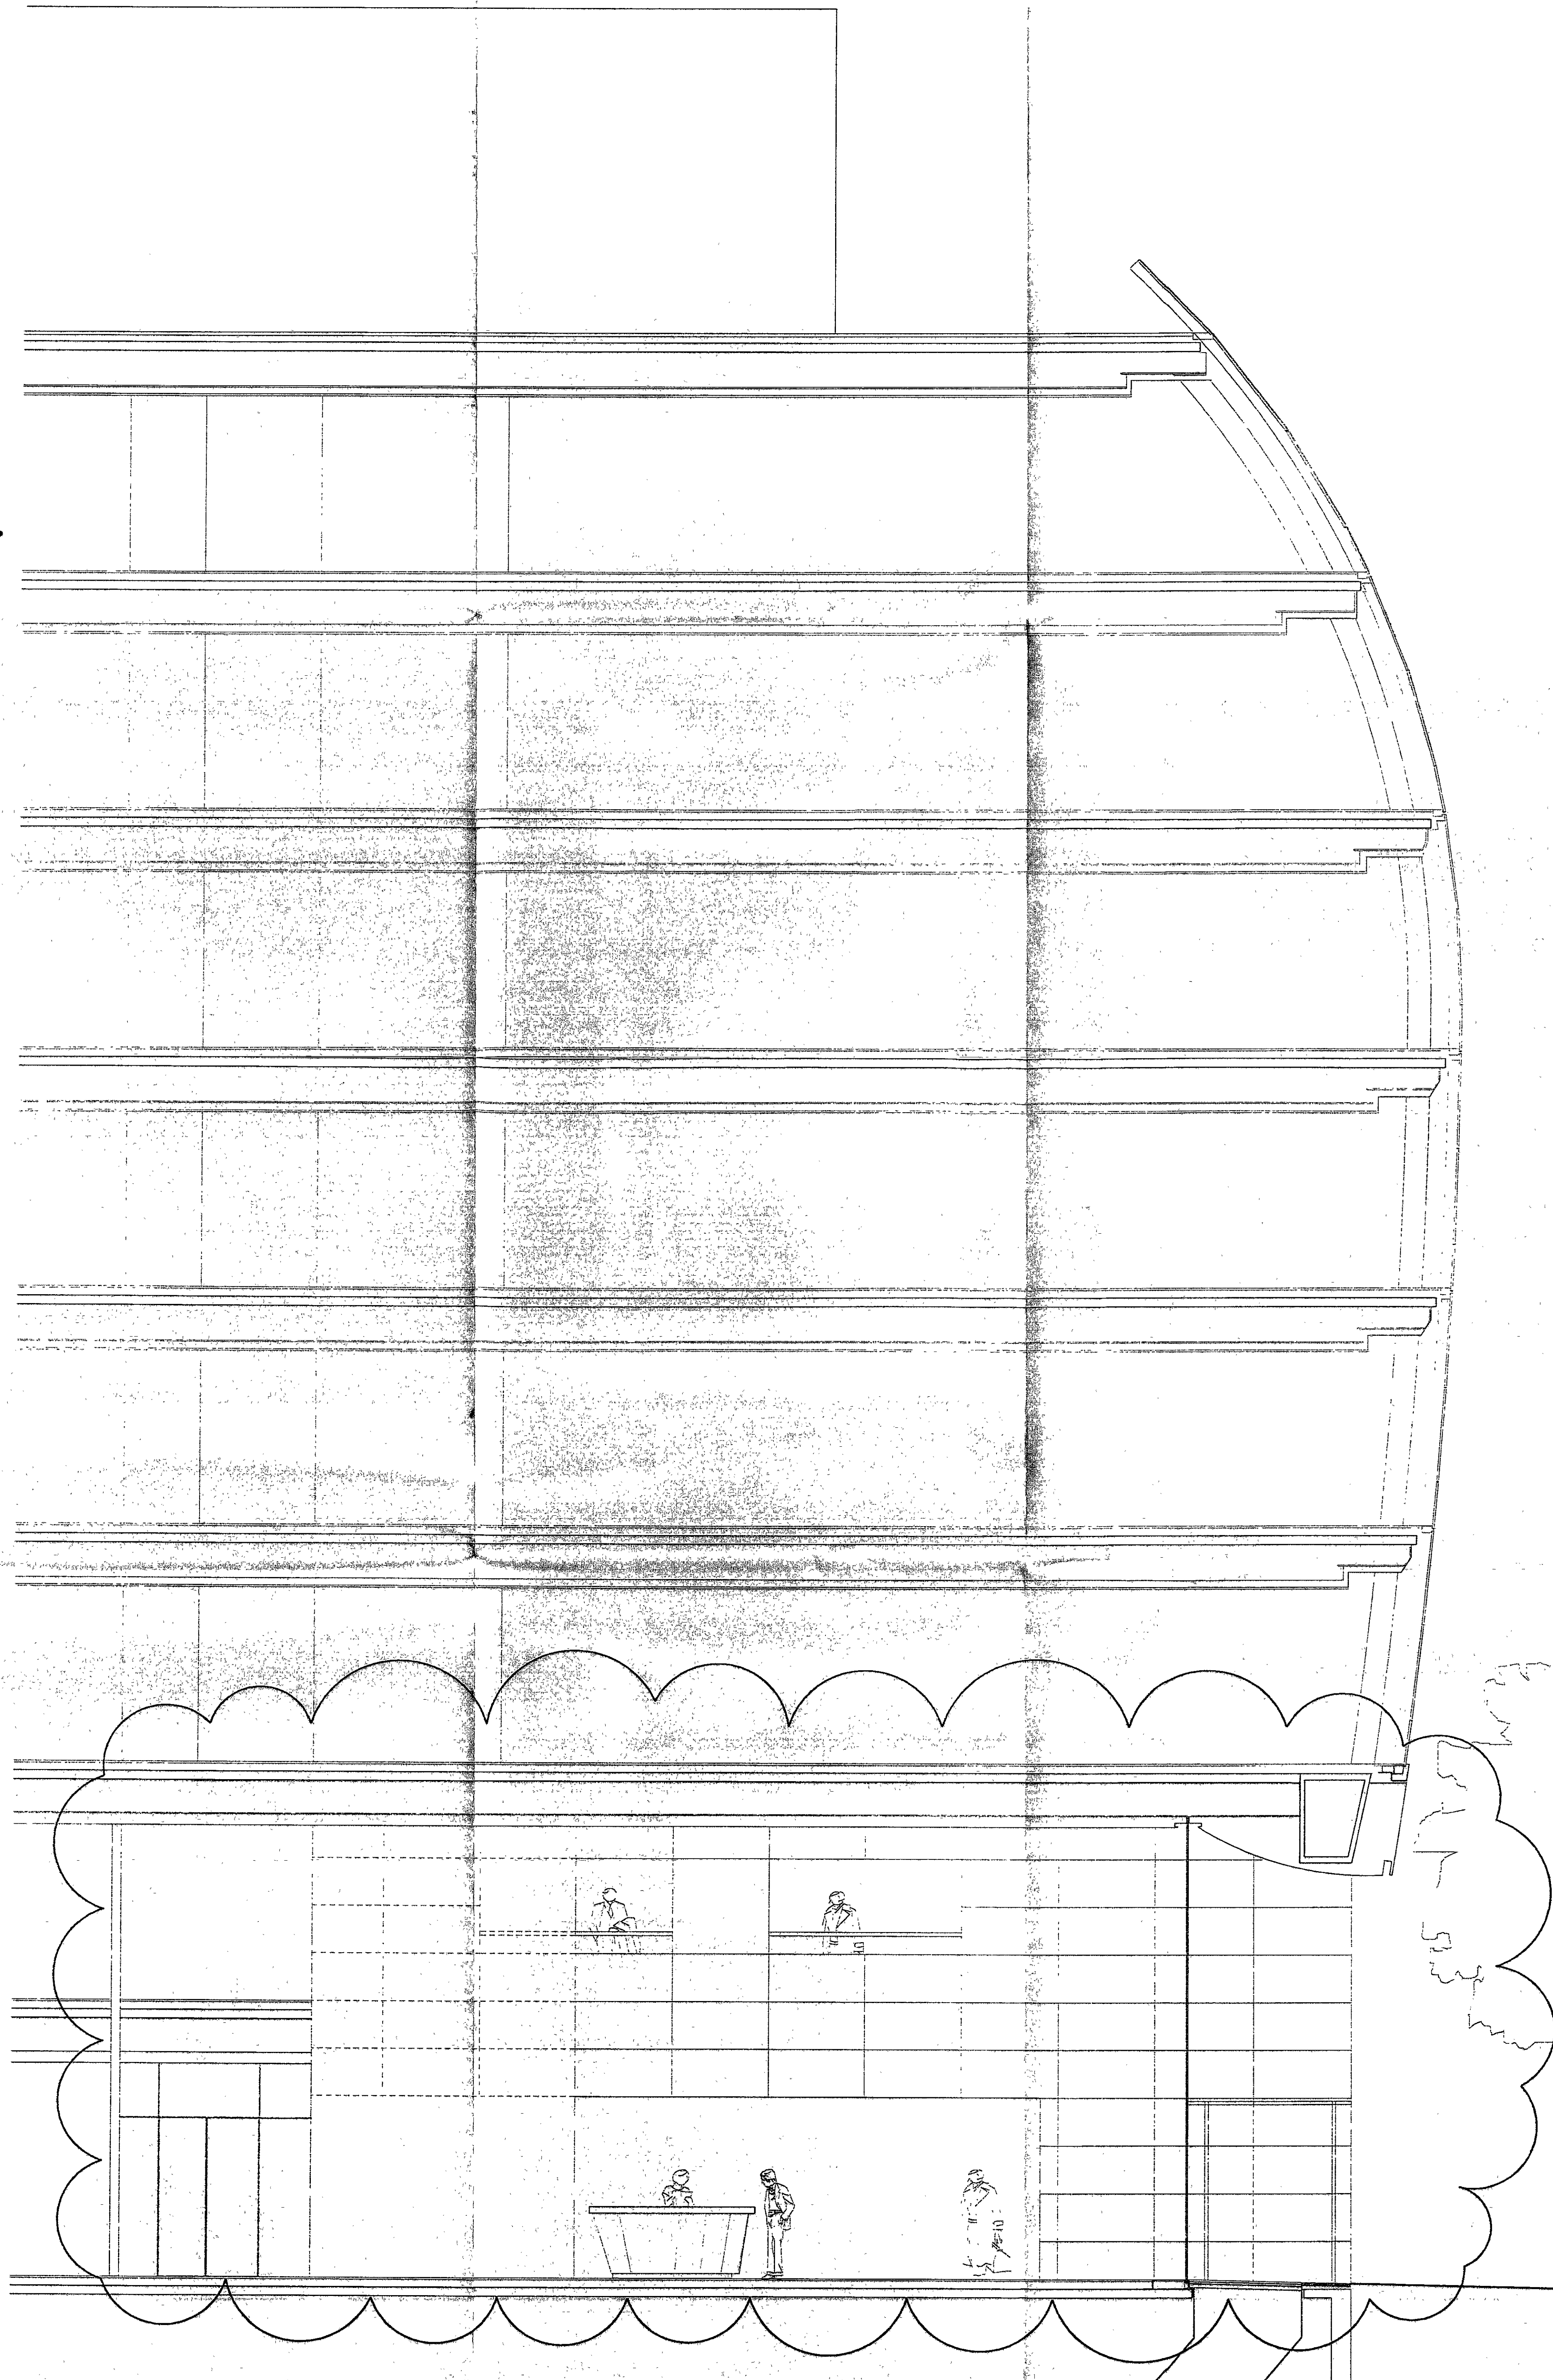



HIGH HOLBORN

SECTION A-A / MAIN ENTRANCE AREA
Scale: 1:50

NOTES:

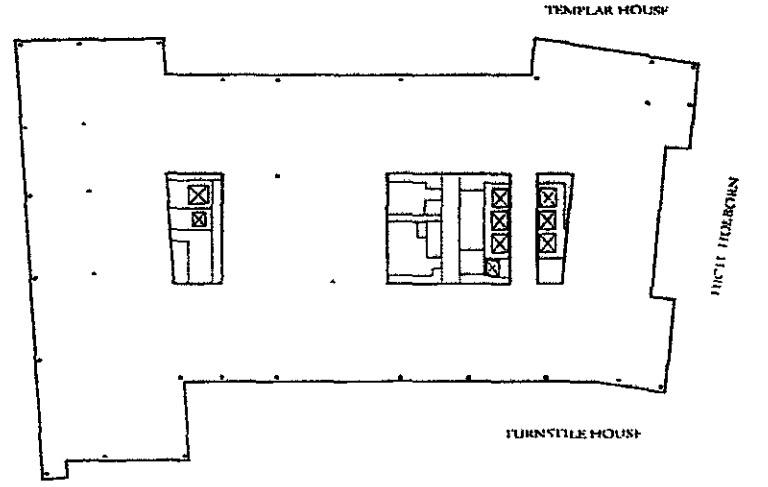

NOTES

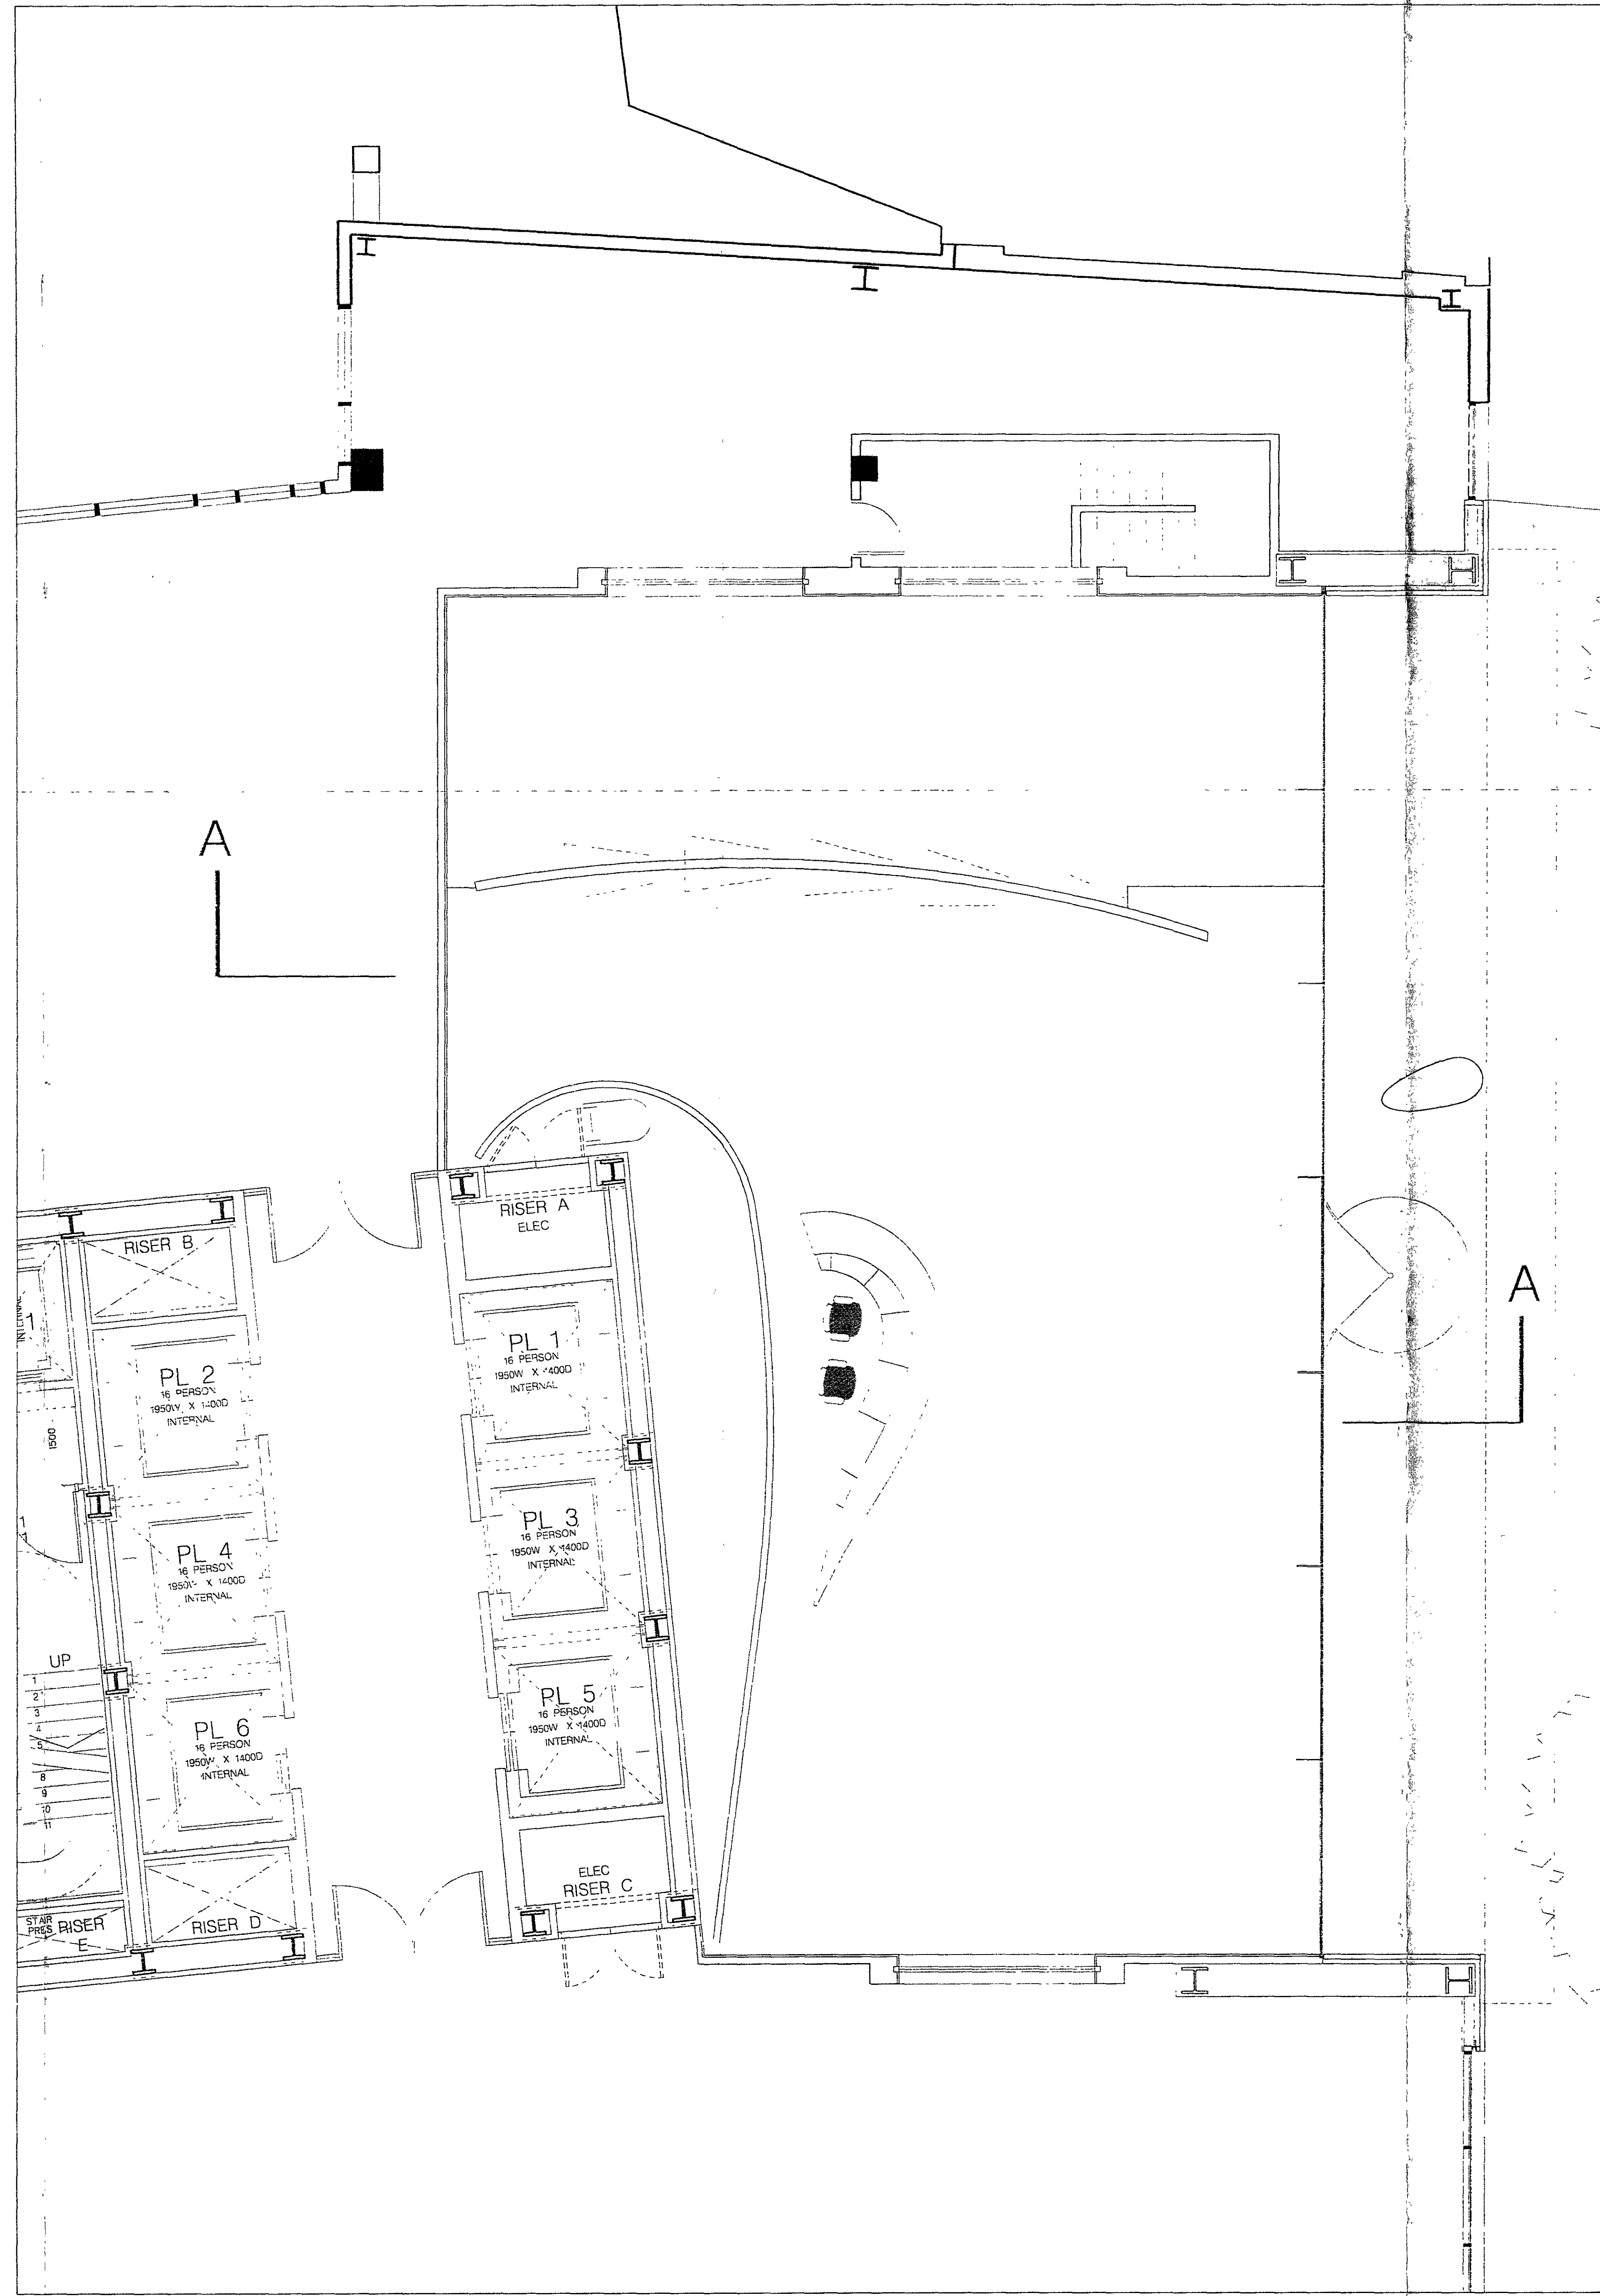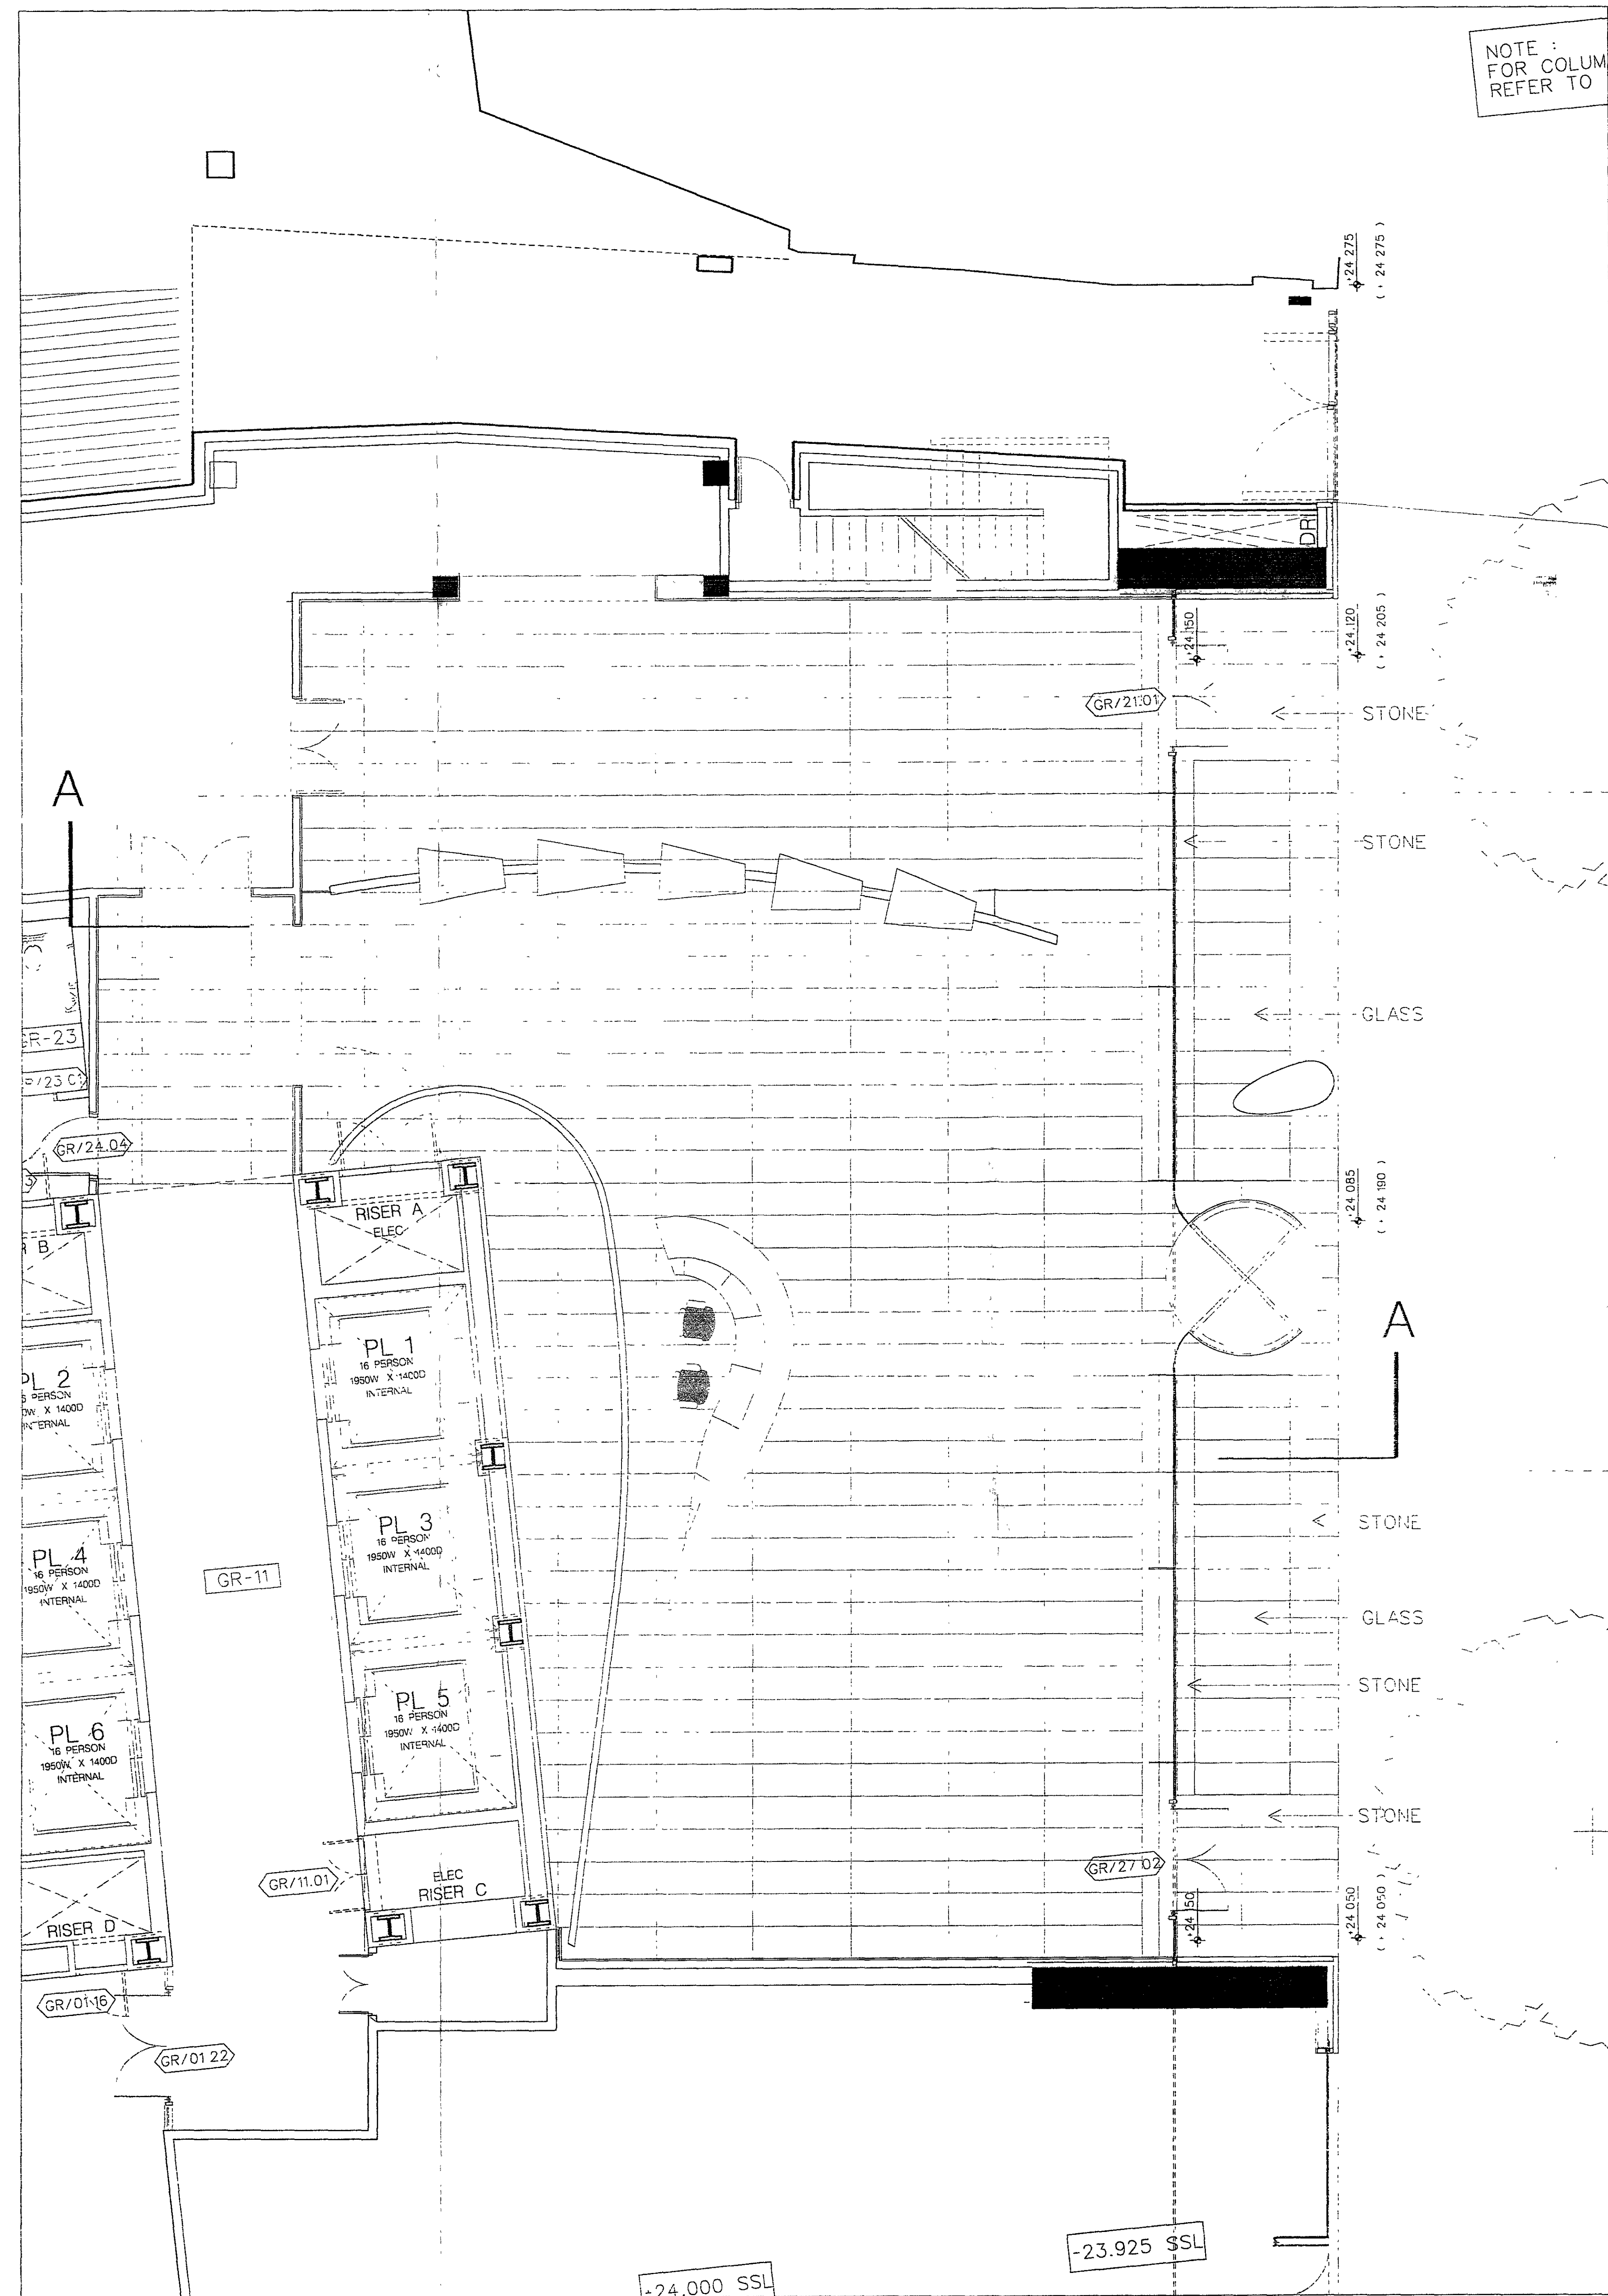

No	Date	Issues and Revisions	By	Check
A	22.12.00	ISSUED FOR PLANNING SUBSTITUTION	MS	
A	20.12.00	BRIDGE OMITTED, DOOR AND FEATURE WALL AMENDED	KF	

90 HIGH HOLBORN

ISSUED FOR CONTRACT SUM AGREEMENT

Gensler
 Roman House
 Wood Street
 London EC2Y 5BA
 Tel: 020 7 7330 9600
 Fax: 020 7 7330 9630

Do not scale from drawings. All discrepancies to be reported to the architect immediately. All dimensions to be verified by contractor on site prior to any works.

Project Name: 90 HIGH HOLBORN LONDON WGT

Project Number: 08 0101 000

Description: ENLARGED MAIN ENTRANCE PLAN / GROUND & FIRST FLOOR

Design File: P:_08 0101 000\ CAD\ WORK\ PLANS\epi_rect0a.dgn

Plot File: P:_08 0101 000\ CAD\ SHEETS\ A2 220.plt

Scale: 1:50

All rights reserved. All drawings and written material appearing herein constitute original and unpublished work of the architect and may not be duplicated, used or disclosed without written consent of the architect.

GROUND FLOOR PLAN - MAIN ENTRANCE AREA
 Scale 1:50

FIRST FLOOR PLAN - MAIN ENTRANCE AREA
 Scale 1:50