

NOTES



1
2
THIS DRAWING MUST NOT BE SCALED
THE CONTRACTOR IS TO CHECK ALL
DIMENSIONS ON SITE

1215 E
REVISIONS
Chapman Taylor Partners
Chartered Architects, Planning Consultants
145 Kensington Church Street W8 7LS
01-229 9851

Drawn by	Date	OCT 1973	
Scale	1:200		
Job	Charterhouse street		
Drawing	Basement two		
EL			
Drawing No	142	DI 110	Revision SK 26

25 OCT 1973
REFER TO
FILE

Drawing No
Revision

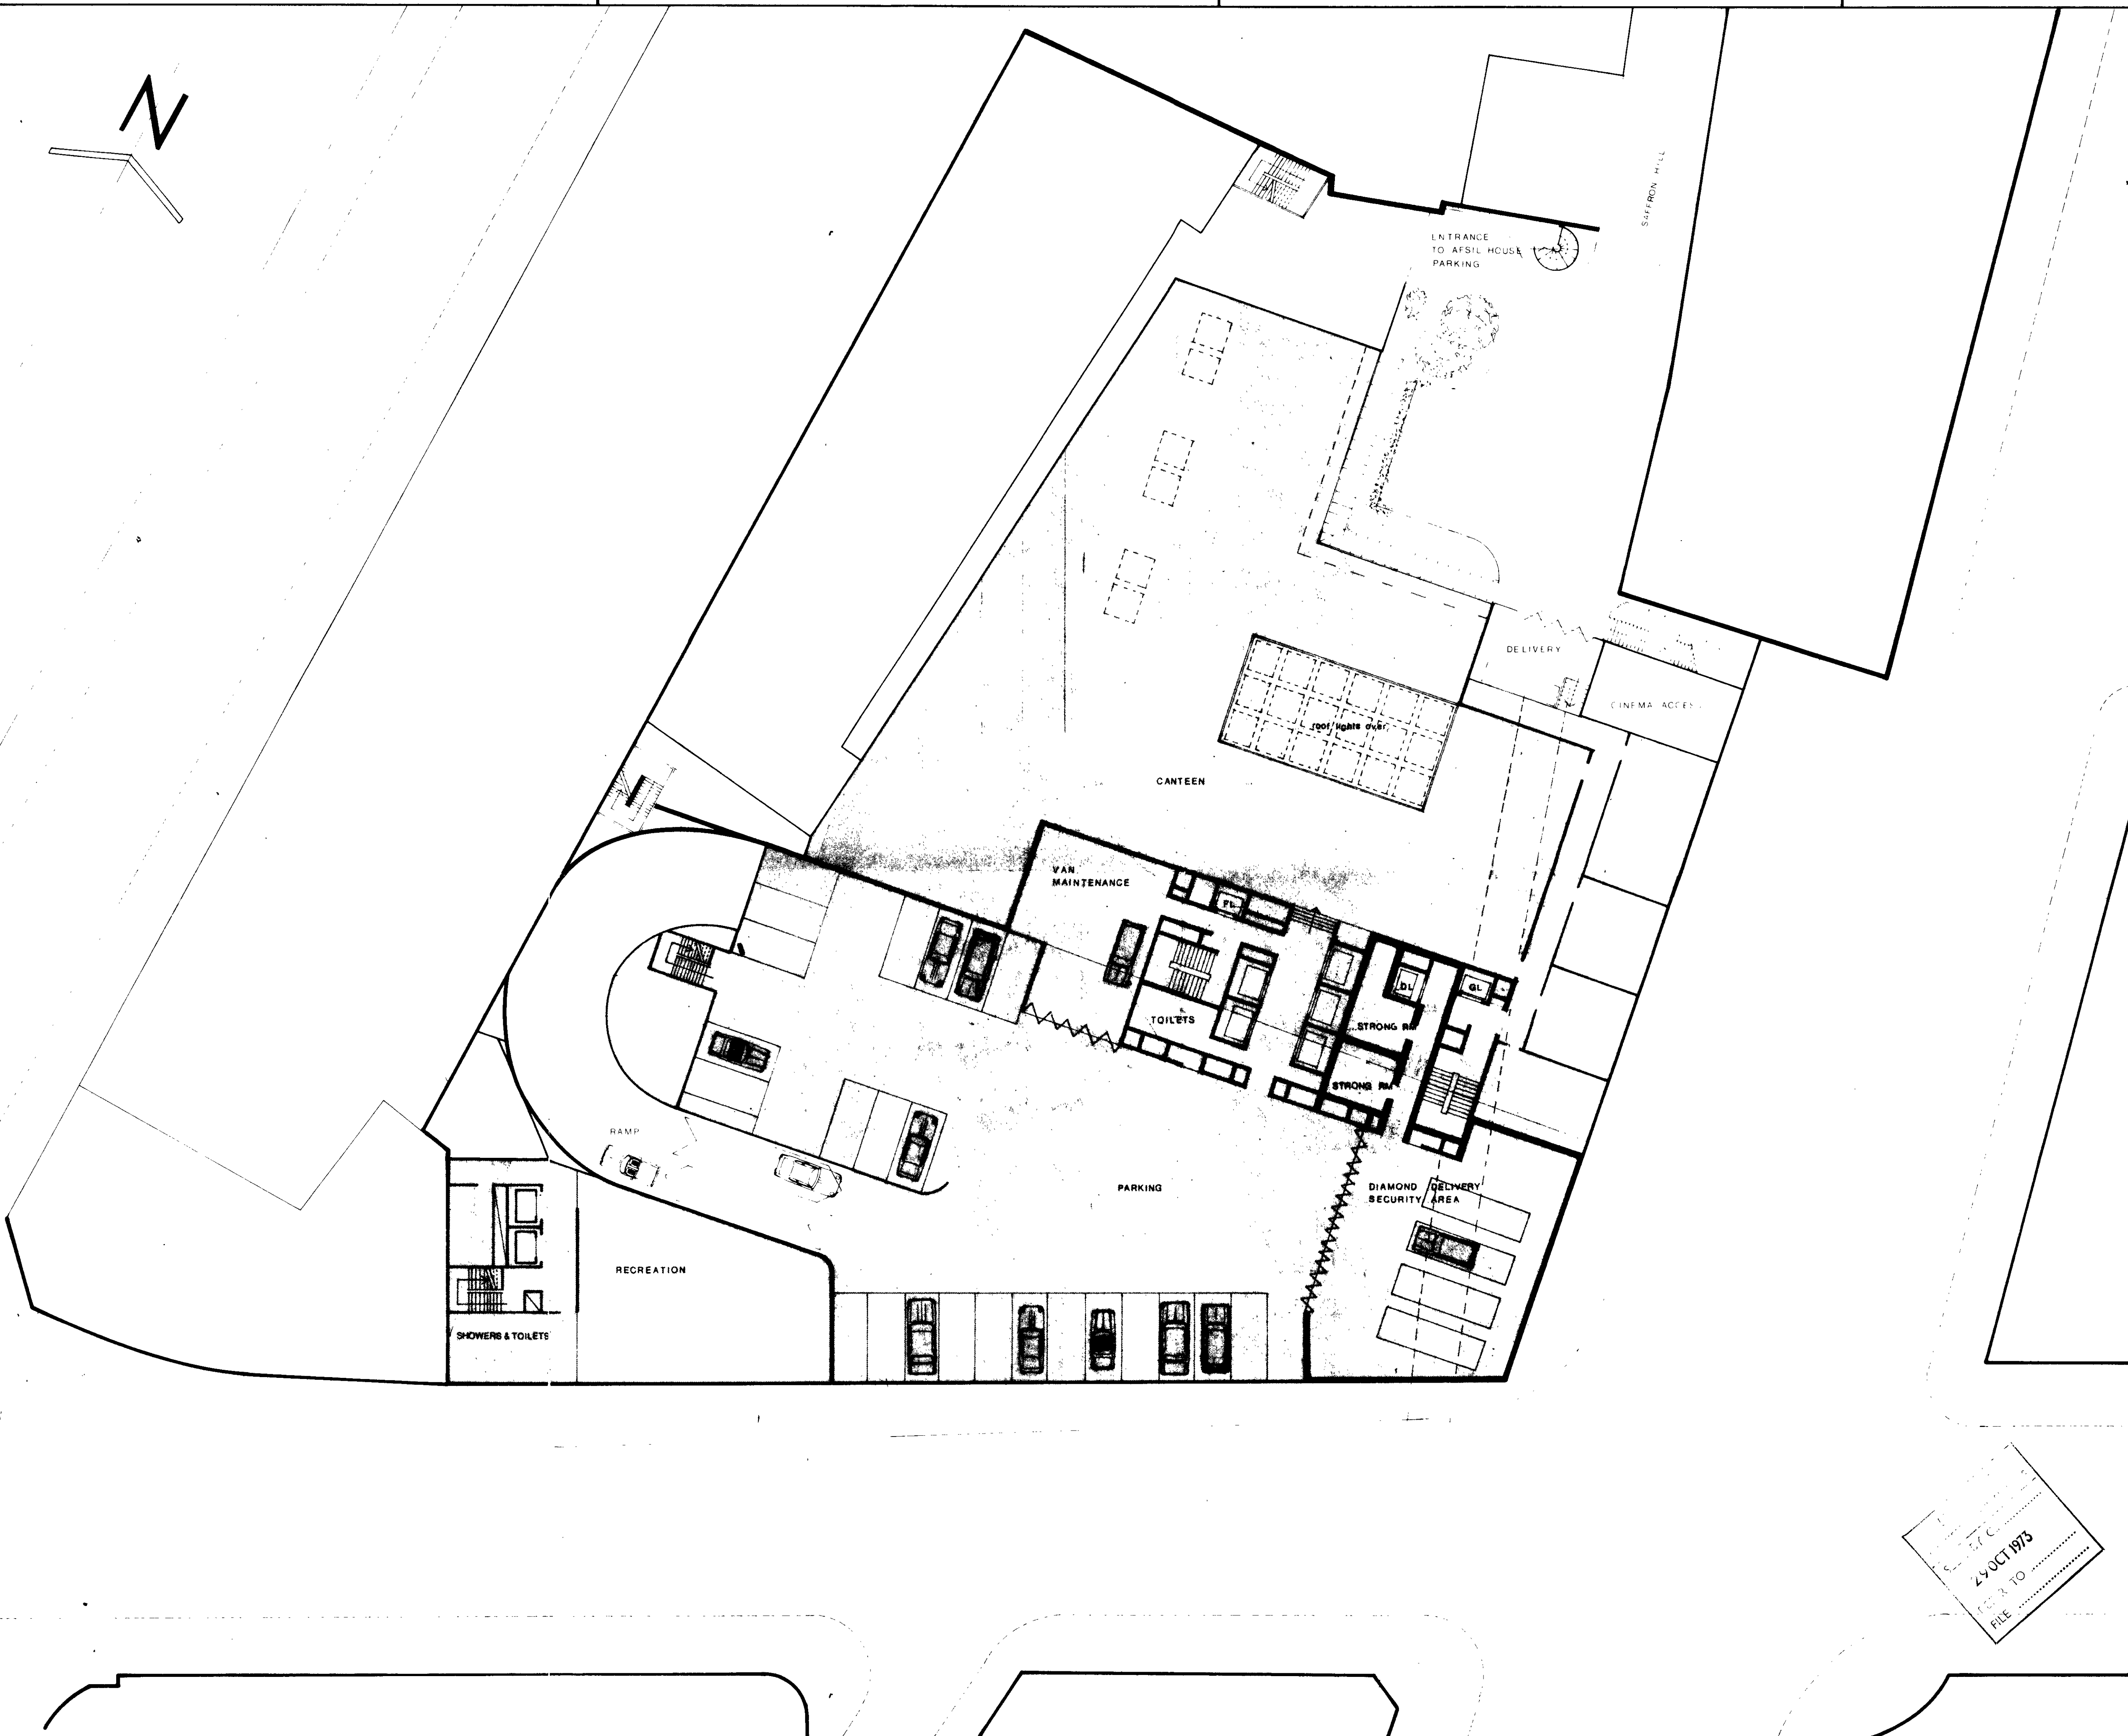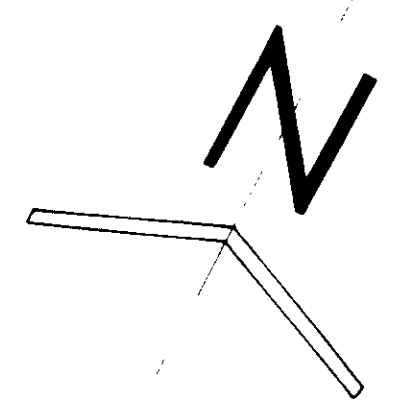


No	Date	Int	NOTES
1			THIS DRAWING MUST NOT BE SCALED THE CONTRACTOR IS TO CHECK ALL DIMENSIONS ON SITE
2			

REVISIONS	

1215 E	
REVISIONS	
Chapman Taylor Partners Chartered Architects, Planning Consultants 145 Kensington Church Street W8 7LS 01-229 9851	
Drawn by	Date OCT 1973
Scale 1 / 200	
Job Charterhouse street	
Drawing Basement one	
EL	
Drawing No 142	Revision DI III SK 6

29 OCT 1973
 FILE TO

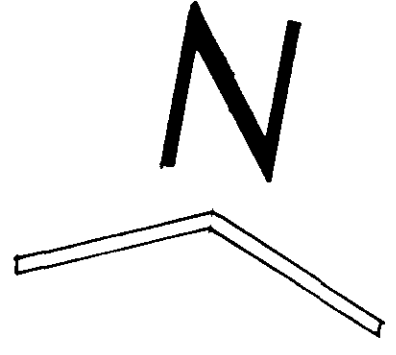

ELY PLACE

AFSIL HOUSE

SAFFRON HILL

FARRINGTON ROAD


CHARTERHOUSE STREET

HAMBROS BANK

+13.850m

+12.450m



ROAD IMPROVEMENT LINE

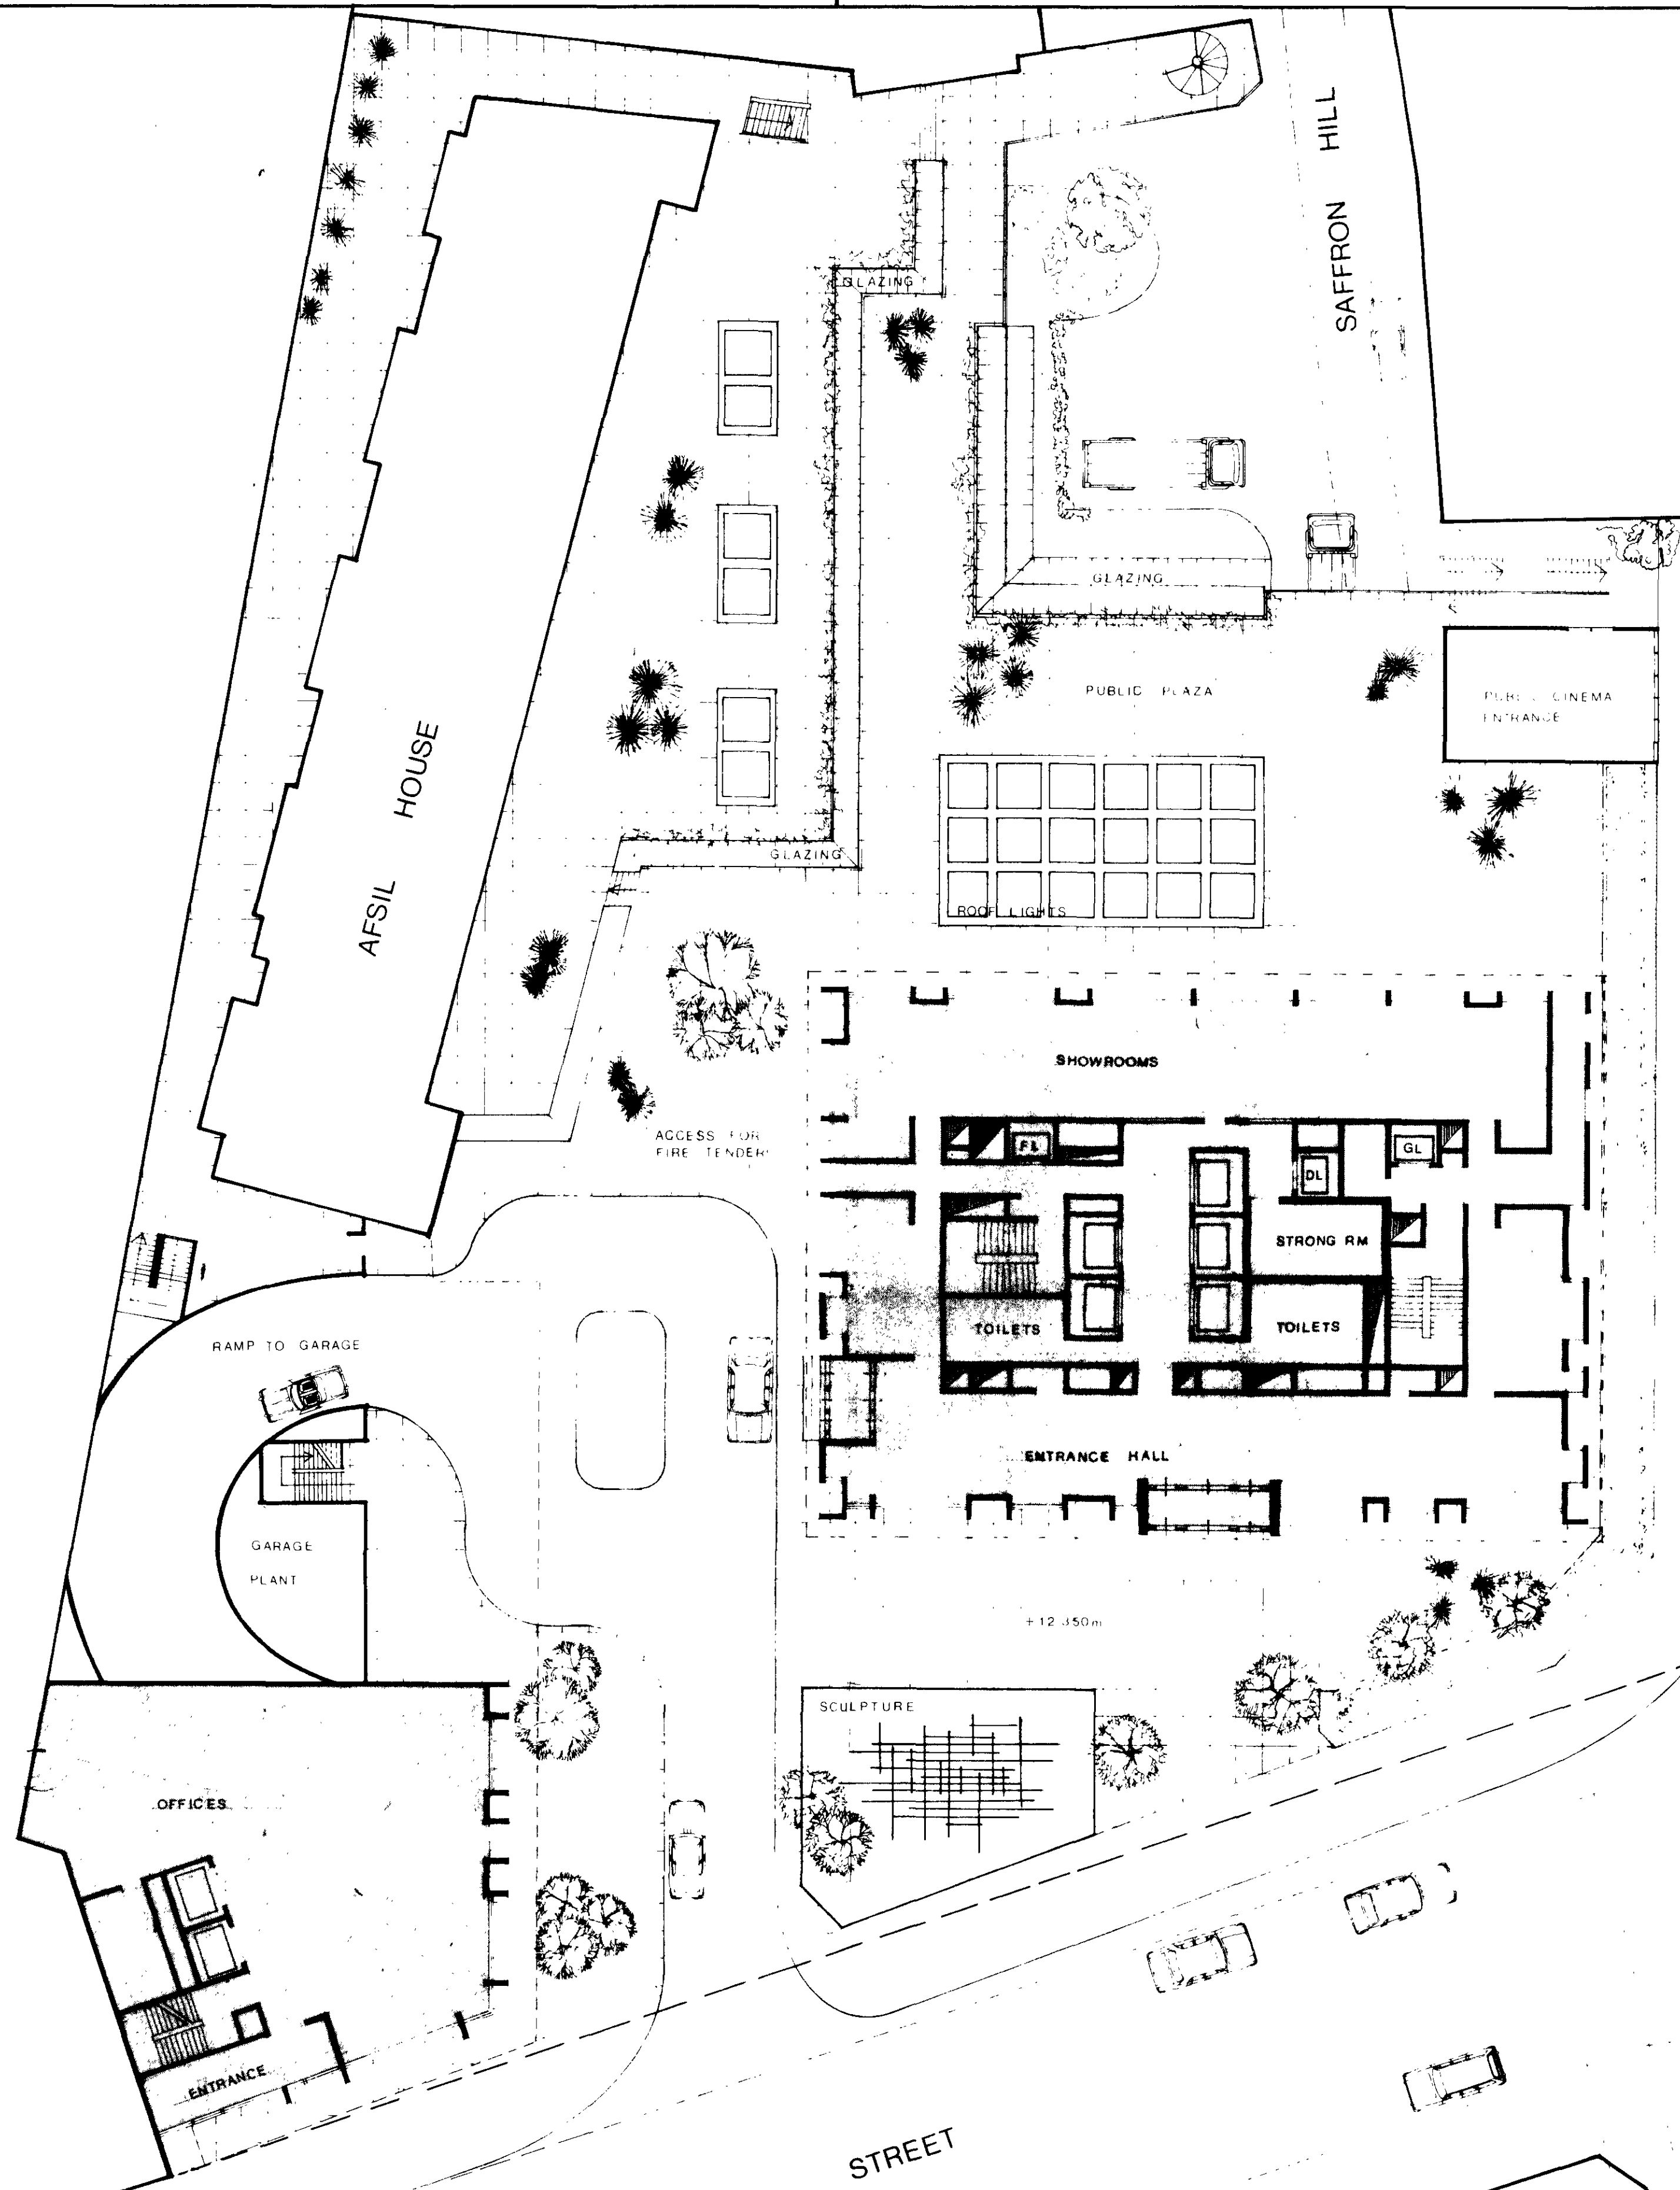

NOTES		
1		THIS DRAWING MUST NOT BE SCALED
2		THE CONTRACTOR IS TO CHECK ALL DIMENSIONS ON SITE
1215 E		
REVISIONS		
No.	Date	Int.

Chapman Taylor Partners Chartered Architects, Planning Consultants 145 Kensington Church Street W8 7LS 01-229 9851			
Drawn by	Date OCT '11		
Scale	1:200		
Job	Charterhouse street		
Drawing	Ground Floor Plan		
EL			
Drawing No	142	DI	112 SK26

24 OCT 1975
 REFER TO
 FILE

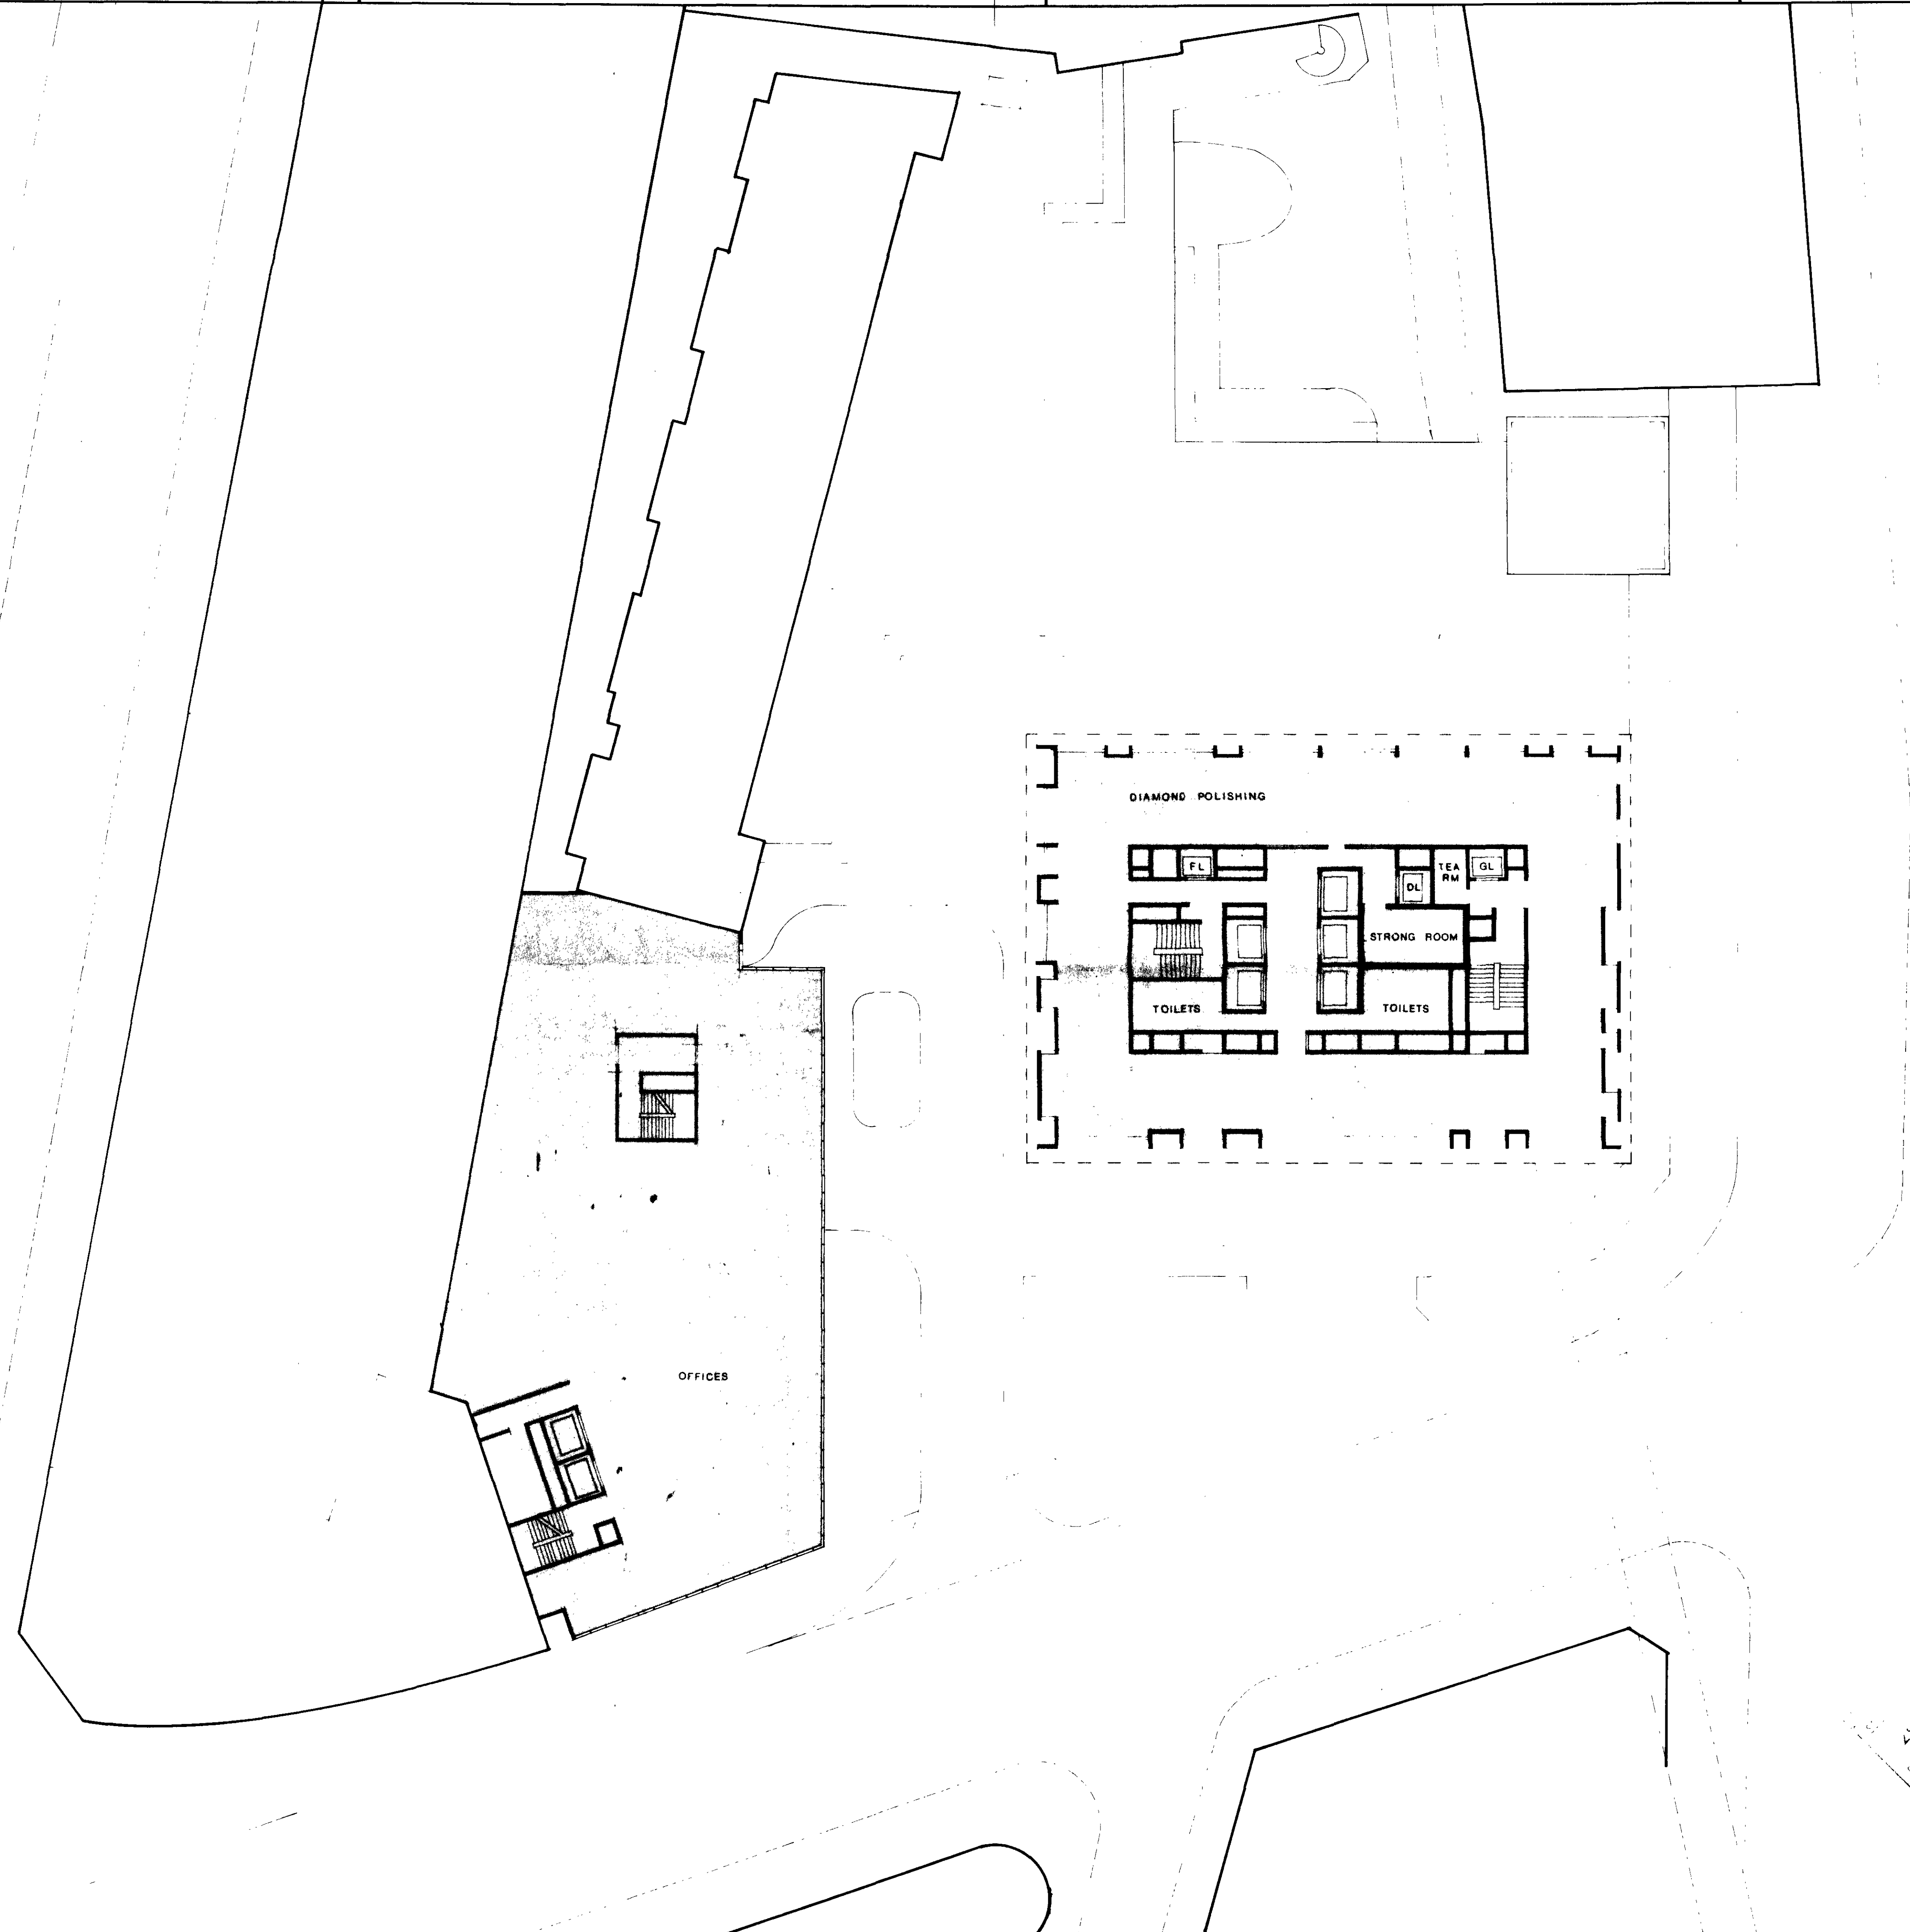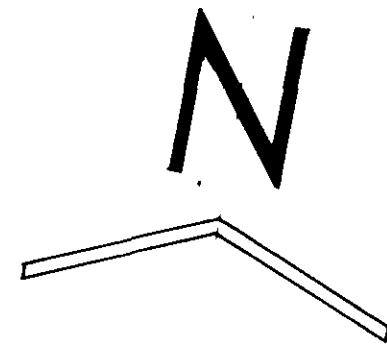

No.	Date	Int.	NOTES
1			THIS DRAWING MUST NOT BE SCALED. THE CONTRACTOR IS TO CHECK ALL DIMENSIONS ON SITE
2			

1215 E

No.	Date	Int.	REVISIONS

Chapman Taylor Partners
Chartered Architects, Planning Consultants
145 Kensington Church Street W8 7LS
01-229 9851


Drawn by: _____ Date: OCT 1973
Scale: 1/200
Job: Charterhouse street
Drawing: First floor plan

EL			
----	--	--	--

Drawing No: 142 | DI | 113 | SK | 6

24 OCT 1973
 REFER TO
 FILE

Drawing No. _____
 Revision _____

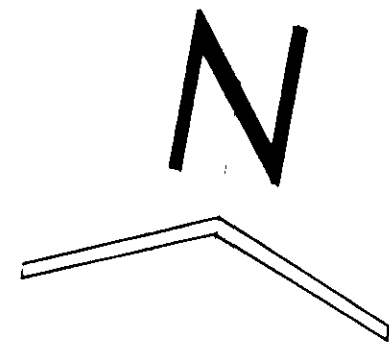

ELY PLACE


AFSIL HOUSE

FARRINGTON ROAD

CHARTERHOUSE STREET

GEN. MA.
ENTRANCE

DIAMOND SALES

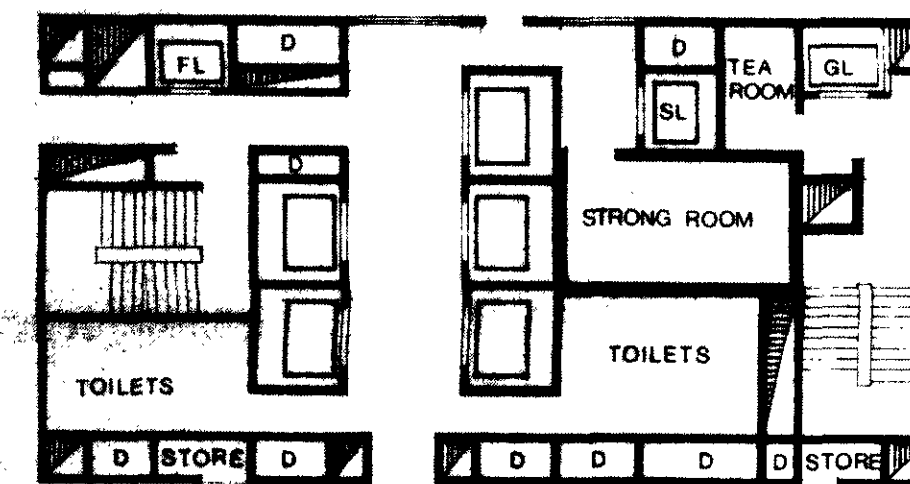

CHECK WEIGHING



OPEN TO SKY

OFFICES

1215 E

NOTES		
1		THIS DRAWING MUST NOT BE SCALED
2		THE CONTRACTOR IS TO CHECK ALL DIMENSIONS ON SITE
REVISIONS		
No.	Date	Int.
Chapman Taylor Partners Chartered Architects, Planning Consultants 145 Kensington Church Street W8 7LS 01-229 9851		
Drawn by	Date OLT / 3	
Scale	1:200	
Job	Charterhouse street	
Drawing	2nd floor plan	
EL		
Drawing No.	142	Revision
	DI	114 SK 26

2-20-12
REFER TO
FILE

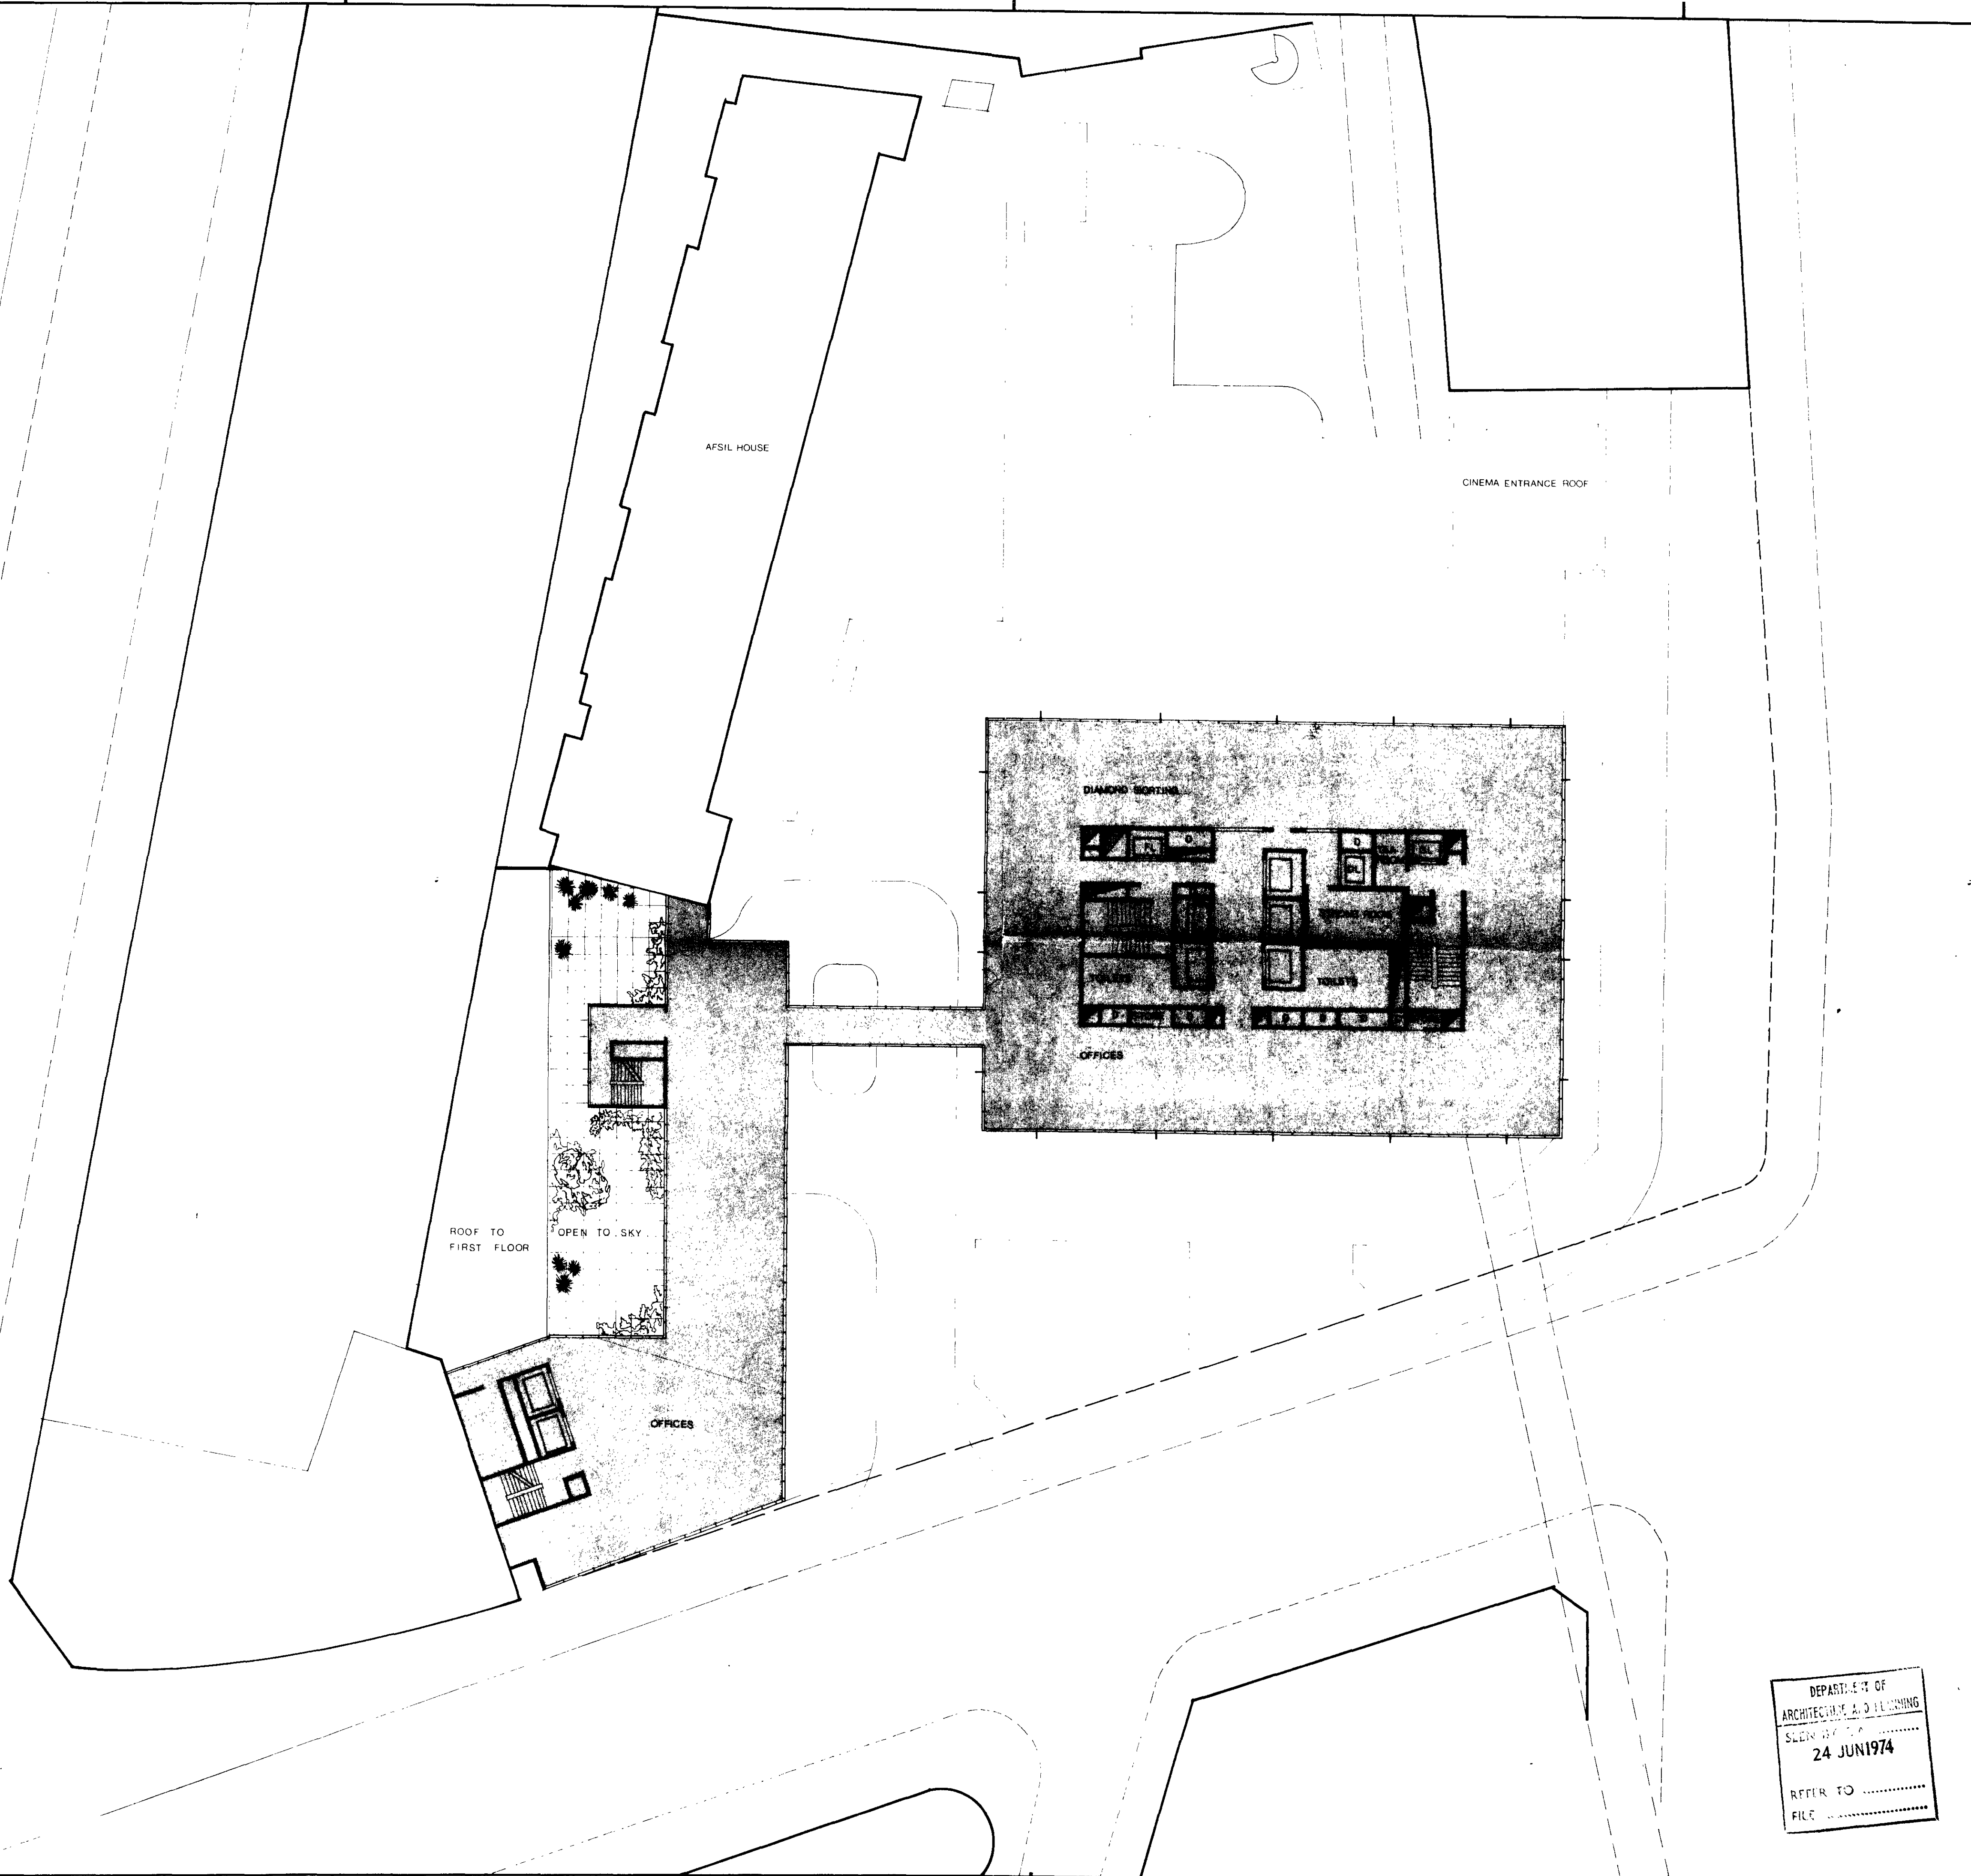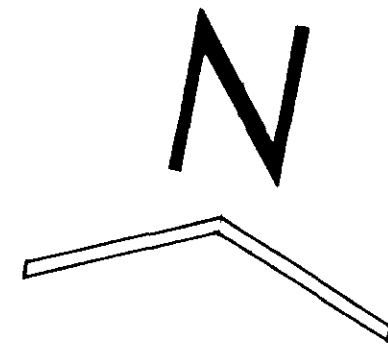

No	Date	In/1	NOTES
1			THIS DRAWING MUST NOT BE SCALED. THE CONTRACTOR IS TO CHECK ALL DIMENSIONS ON SITE
2			

No	Date	In/1	REVISIONS
			1015 1254 E REVISED GAC

Chapman Taylor Partners
Chartered Architects, Planning Consultants
145 Kensington Church Street W8 7LS
01-229 9851

Drawn by: _____ Date: OCT 1973

Scale: 1/200



Job: Charterhouse street

Drawing: 3rd floor plan

EL: _____

Drawing No: 142 | DI | 115^A | SK 26

DEPARTMENT OF
ARCHITECTURE AND PLANNING
24 JUN 1974
REFER TO _____
FILE _____

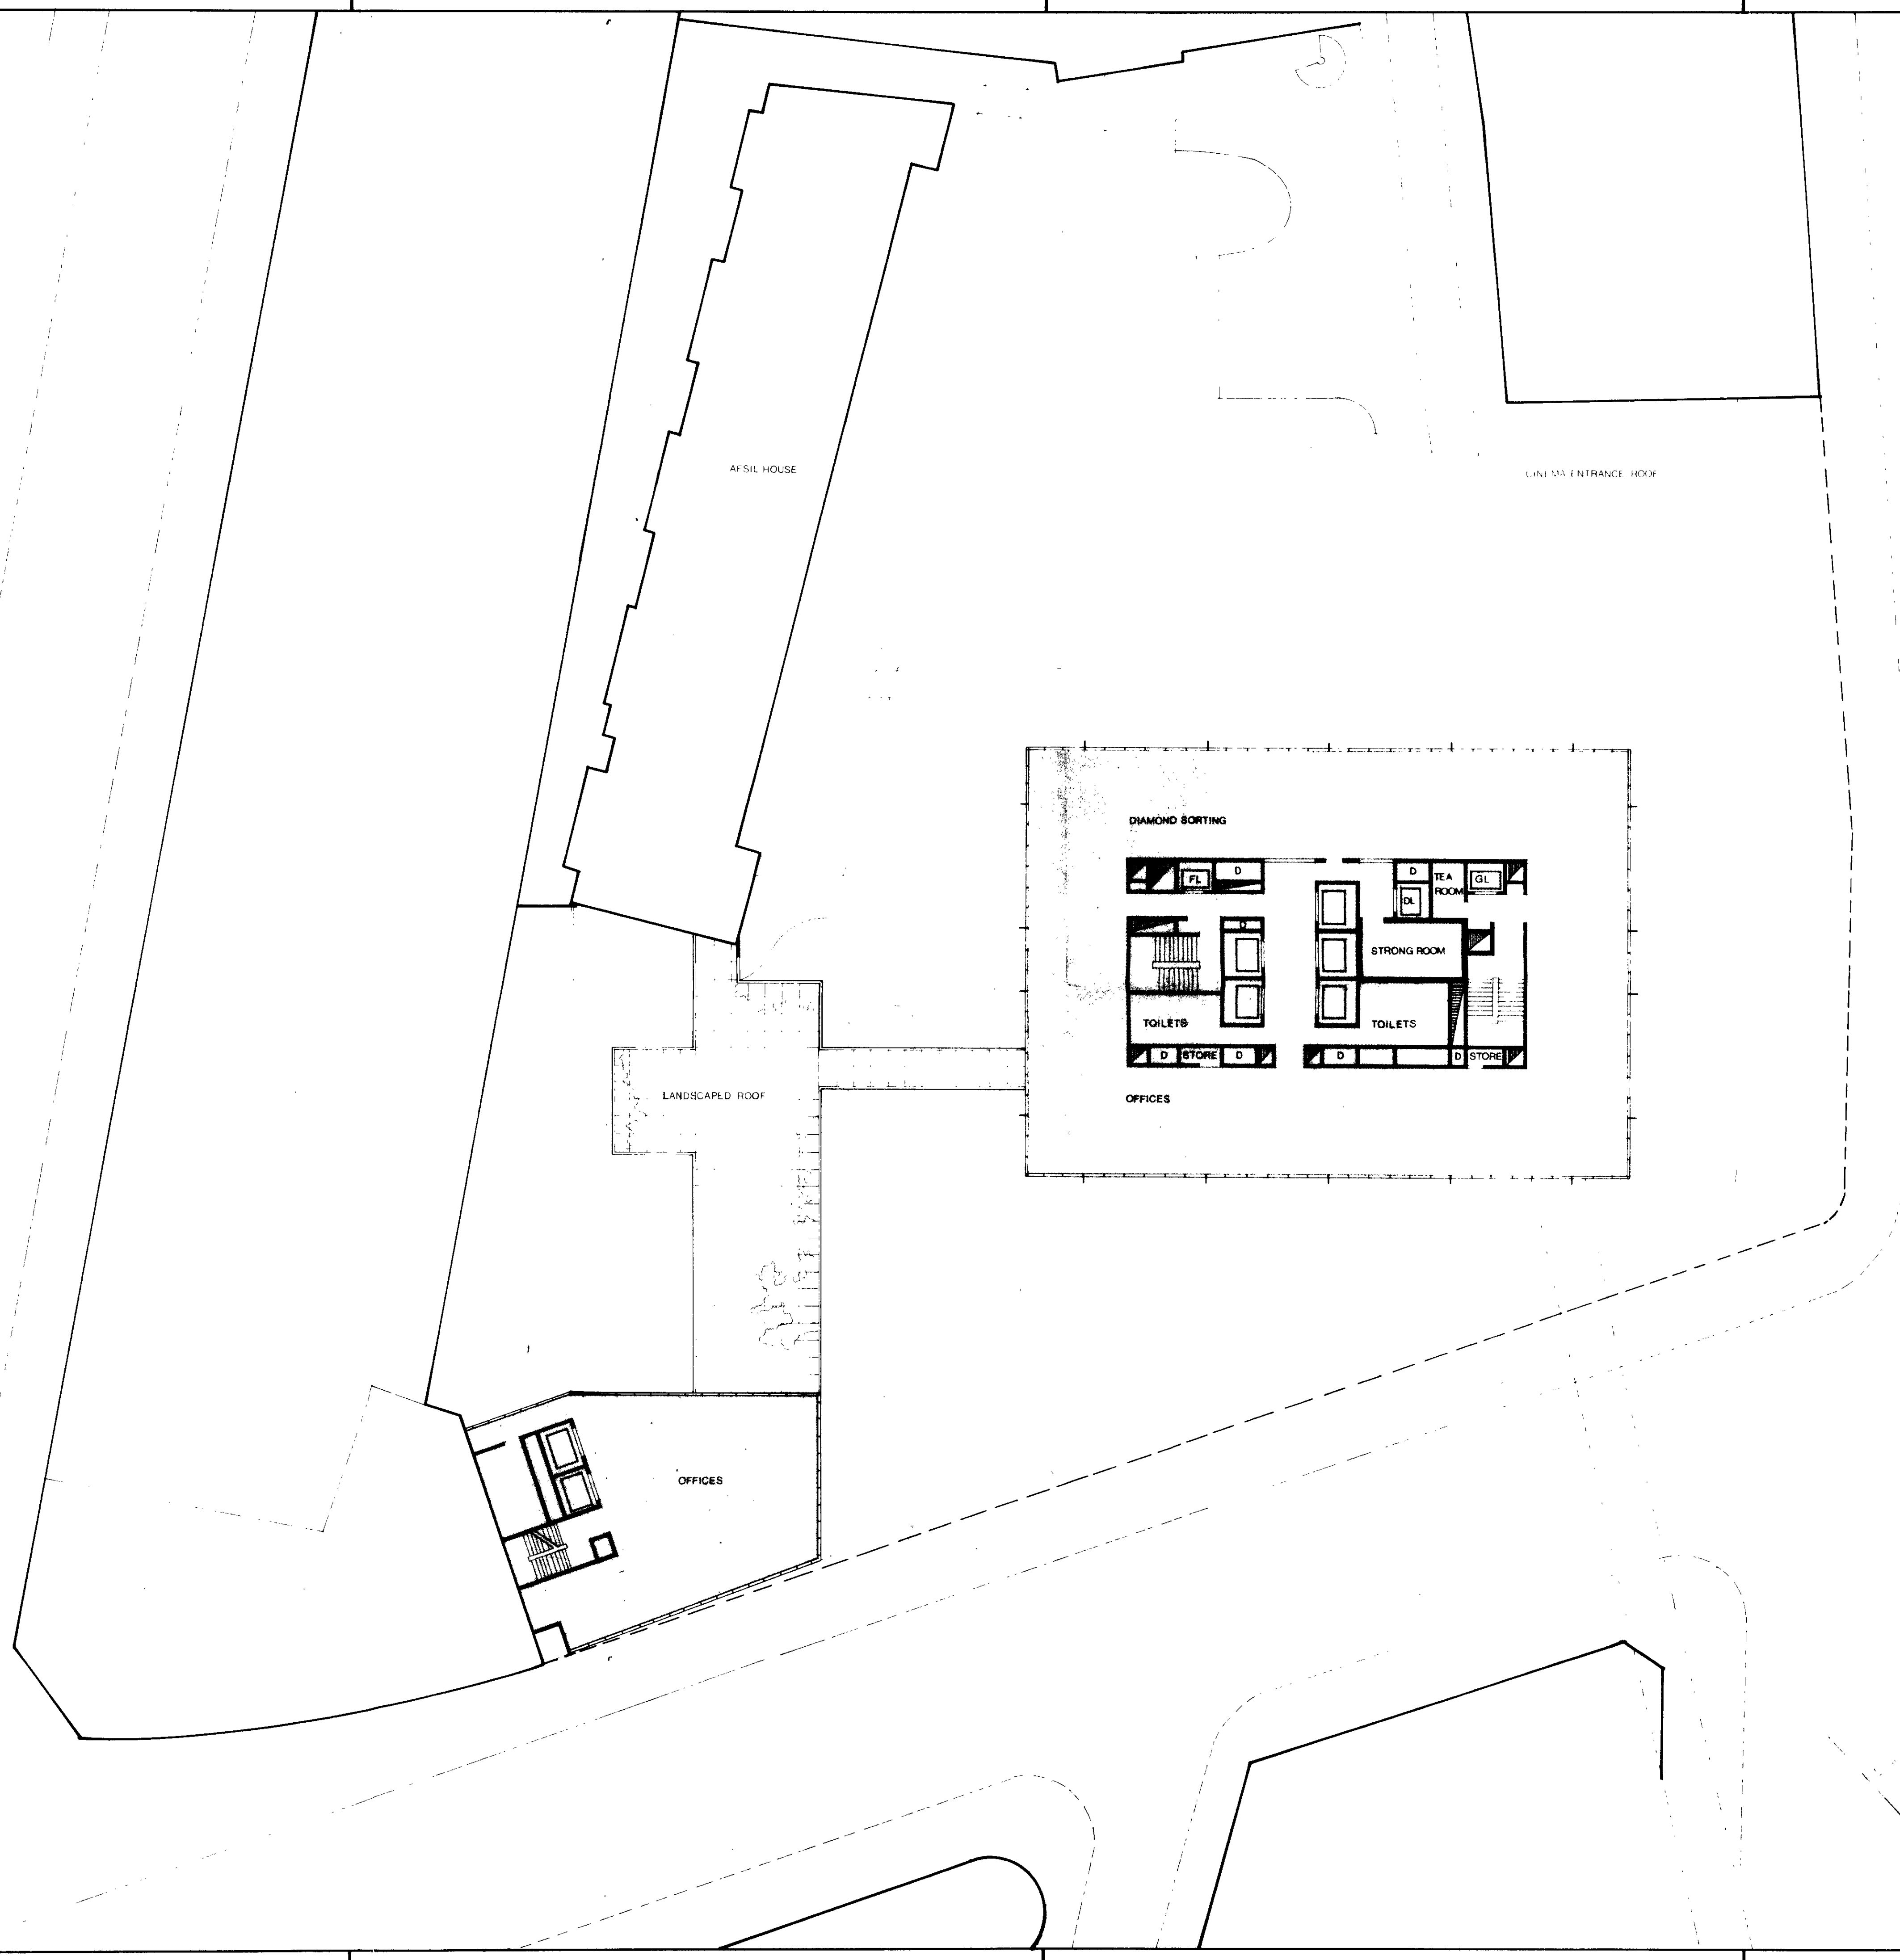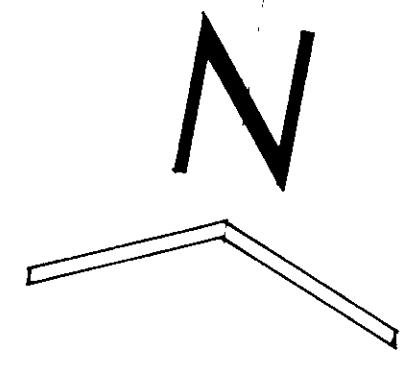

NOTES

1. THIS DRAWING MUST NOT BE SCALED

2. THE CONTRACTOR IS TO CHECK ALL DIMENSIONS ON SITE

1215 E

REVISIONS

Chapman | Taylor | Partners
Chartered Architects, Planning Consultants
145 Kensington Church Street W8 7LS
01-229 9851

Drawn by: Date OCT 1973

Scale 1 / 200

Job
Charterhouse street


Drawing
**4th & 5th floors
and typical tower floor**

EL

Drawing No. **142** | DI | 116 | SK 26

24 OCT 1973
REFER TO
FILE

ON SURFACE

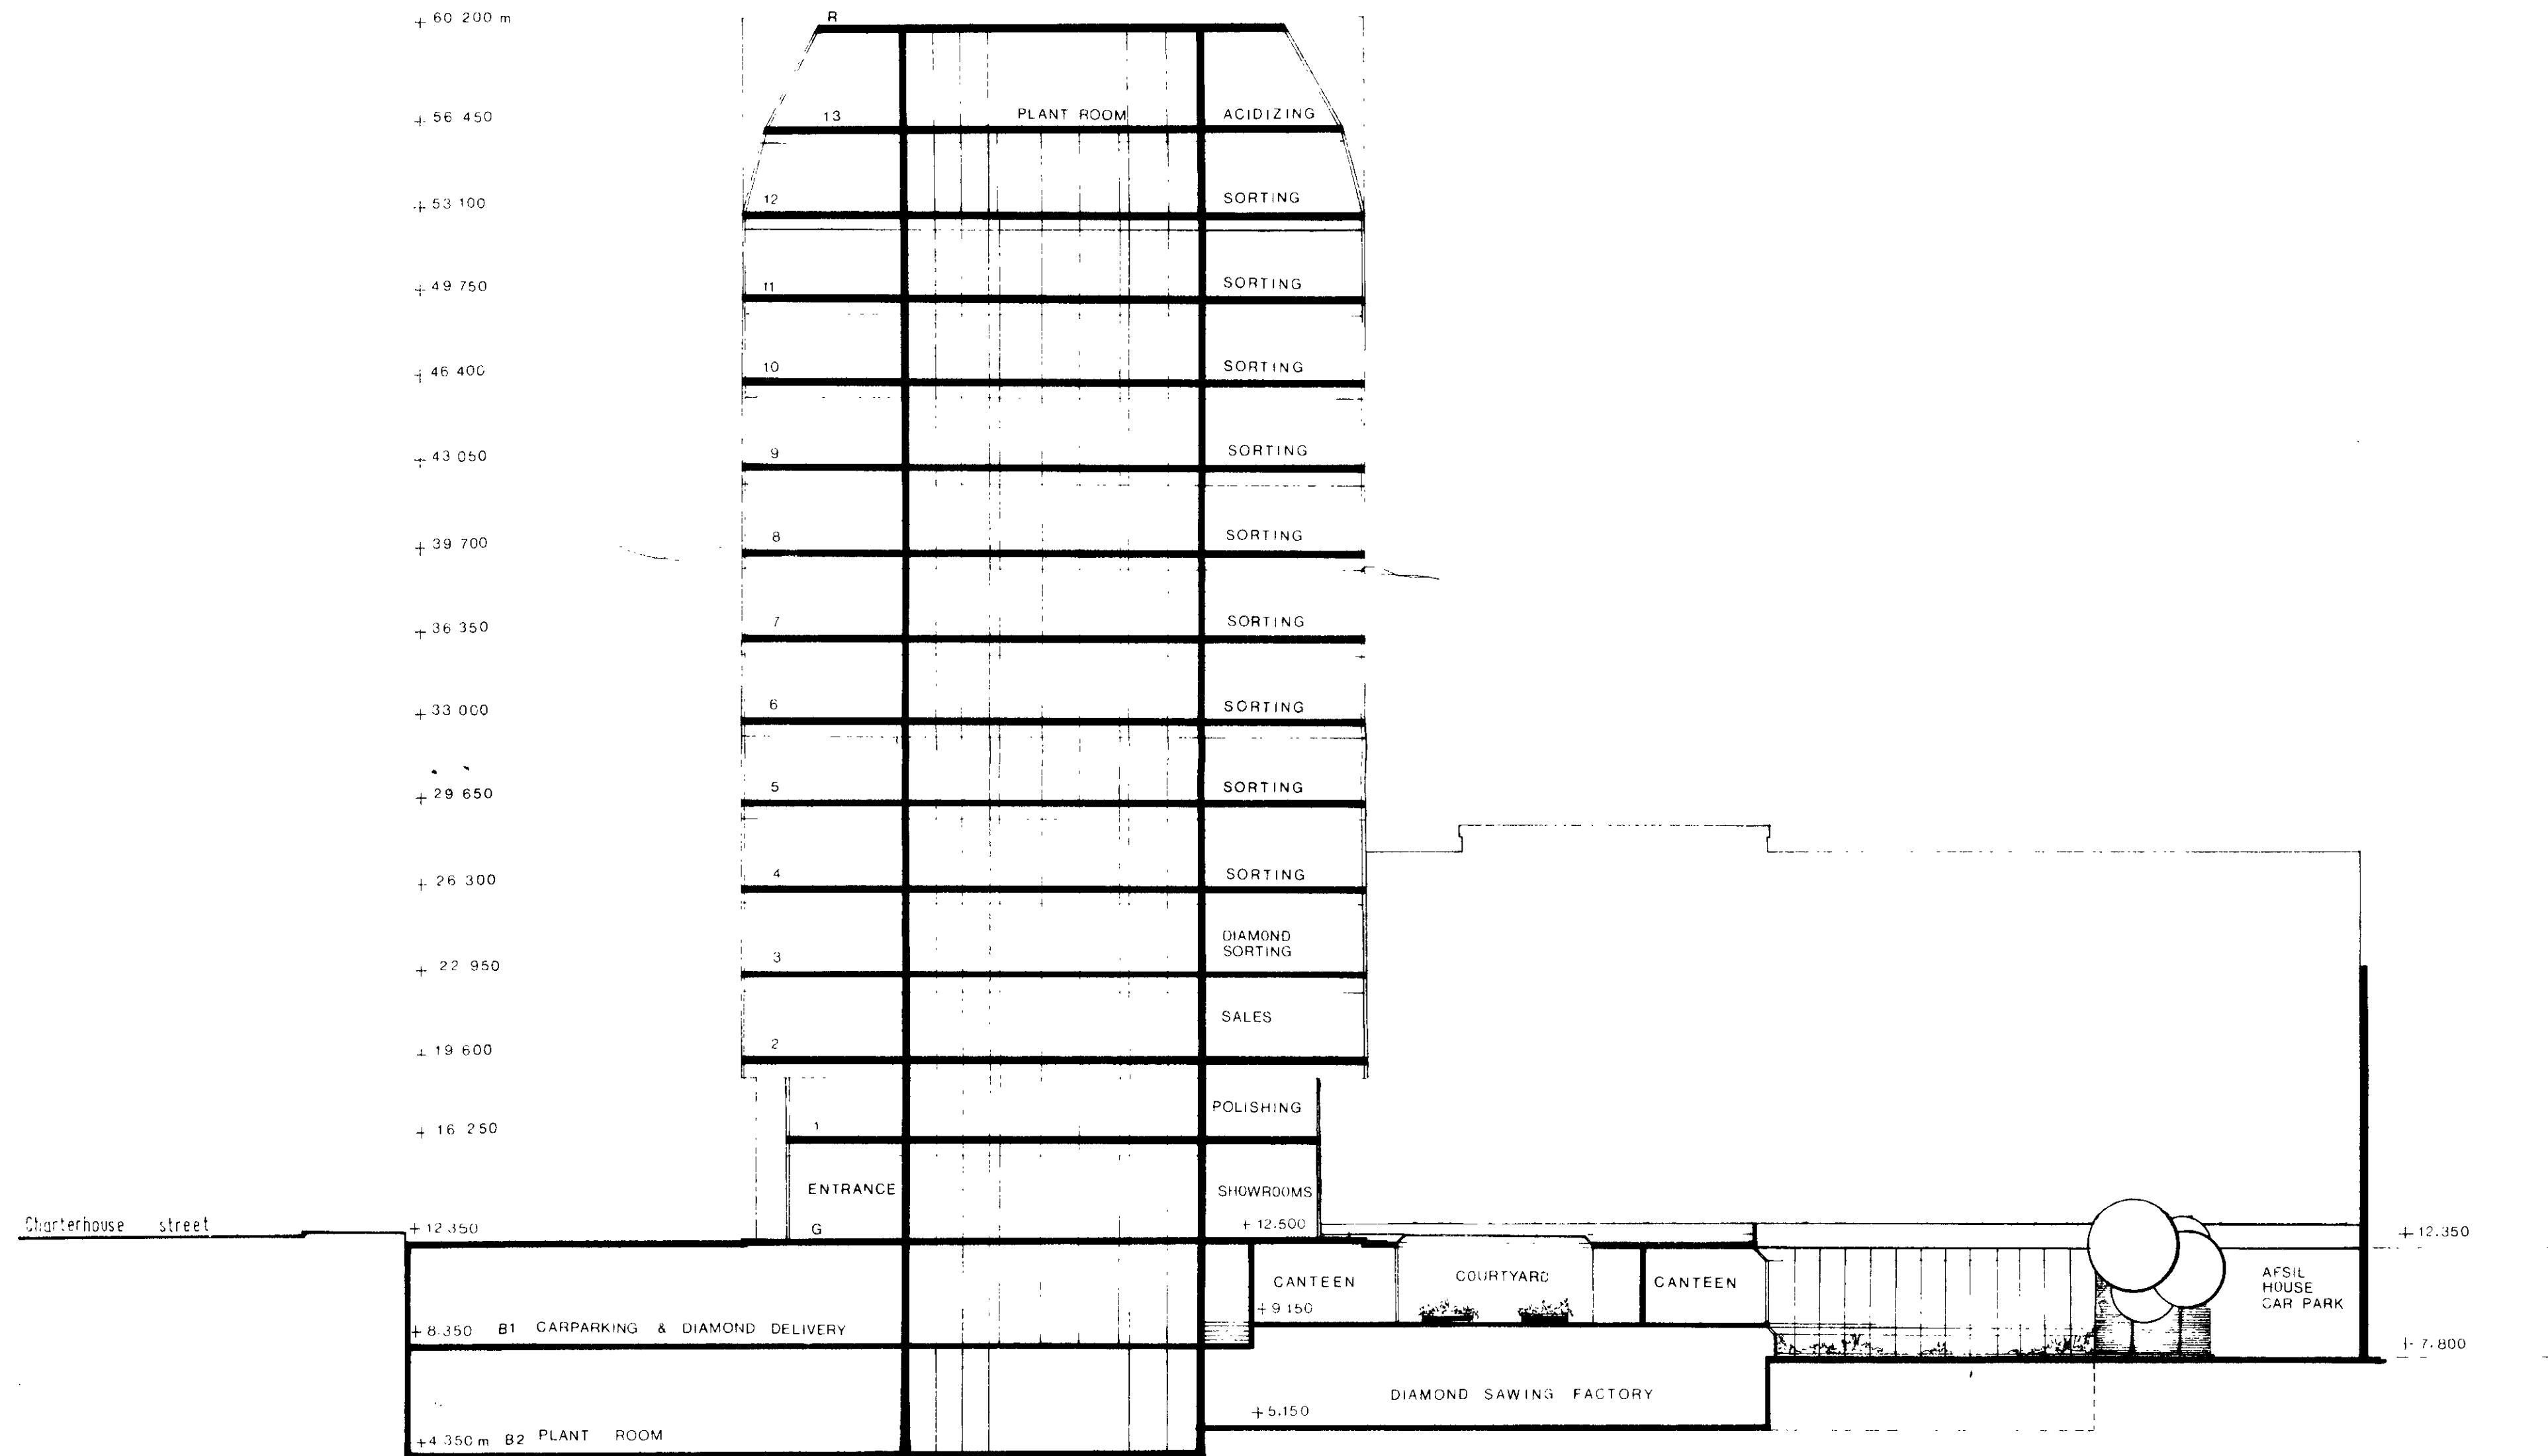

SECTION TAKEN THROUGH LIFT LOBBY

No.	Date	In/1	NOTES
1			THIS DRAWING MUST NOT BE SCALED. THE CONTRACTOR IS TO CHECK ALL DIMENSIONS ON SITE
2			

No.	Date	In/1	REVISIONS
DEC 73			AFSIL HOUSE ELEVATIONS TO REMAIN AS EXISTING

Chapman Taylor Partners
Chartered Architects, Planning Consultants
145 Kensington Church Street W8 7LS
01-229 9851

Drawn by: _____ Date: OCT 73

Scale: 1:200

Job: Charterhouse street


Drawing: Cross section and east elevation Afsilhouse

EL: _____

Drawing No: 142 | DI | 117A | SK26

1215 E
T. EWSEP

PROPERTY & LAND PLANNING
SECTION C.A.
14 JUL 1973
REFER TO _____
FILE _____

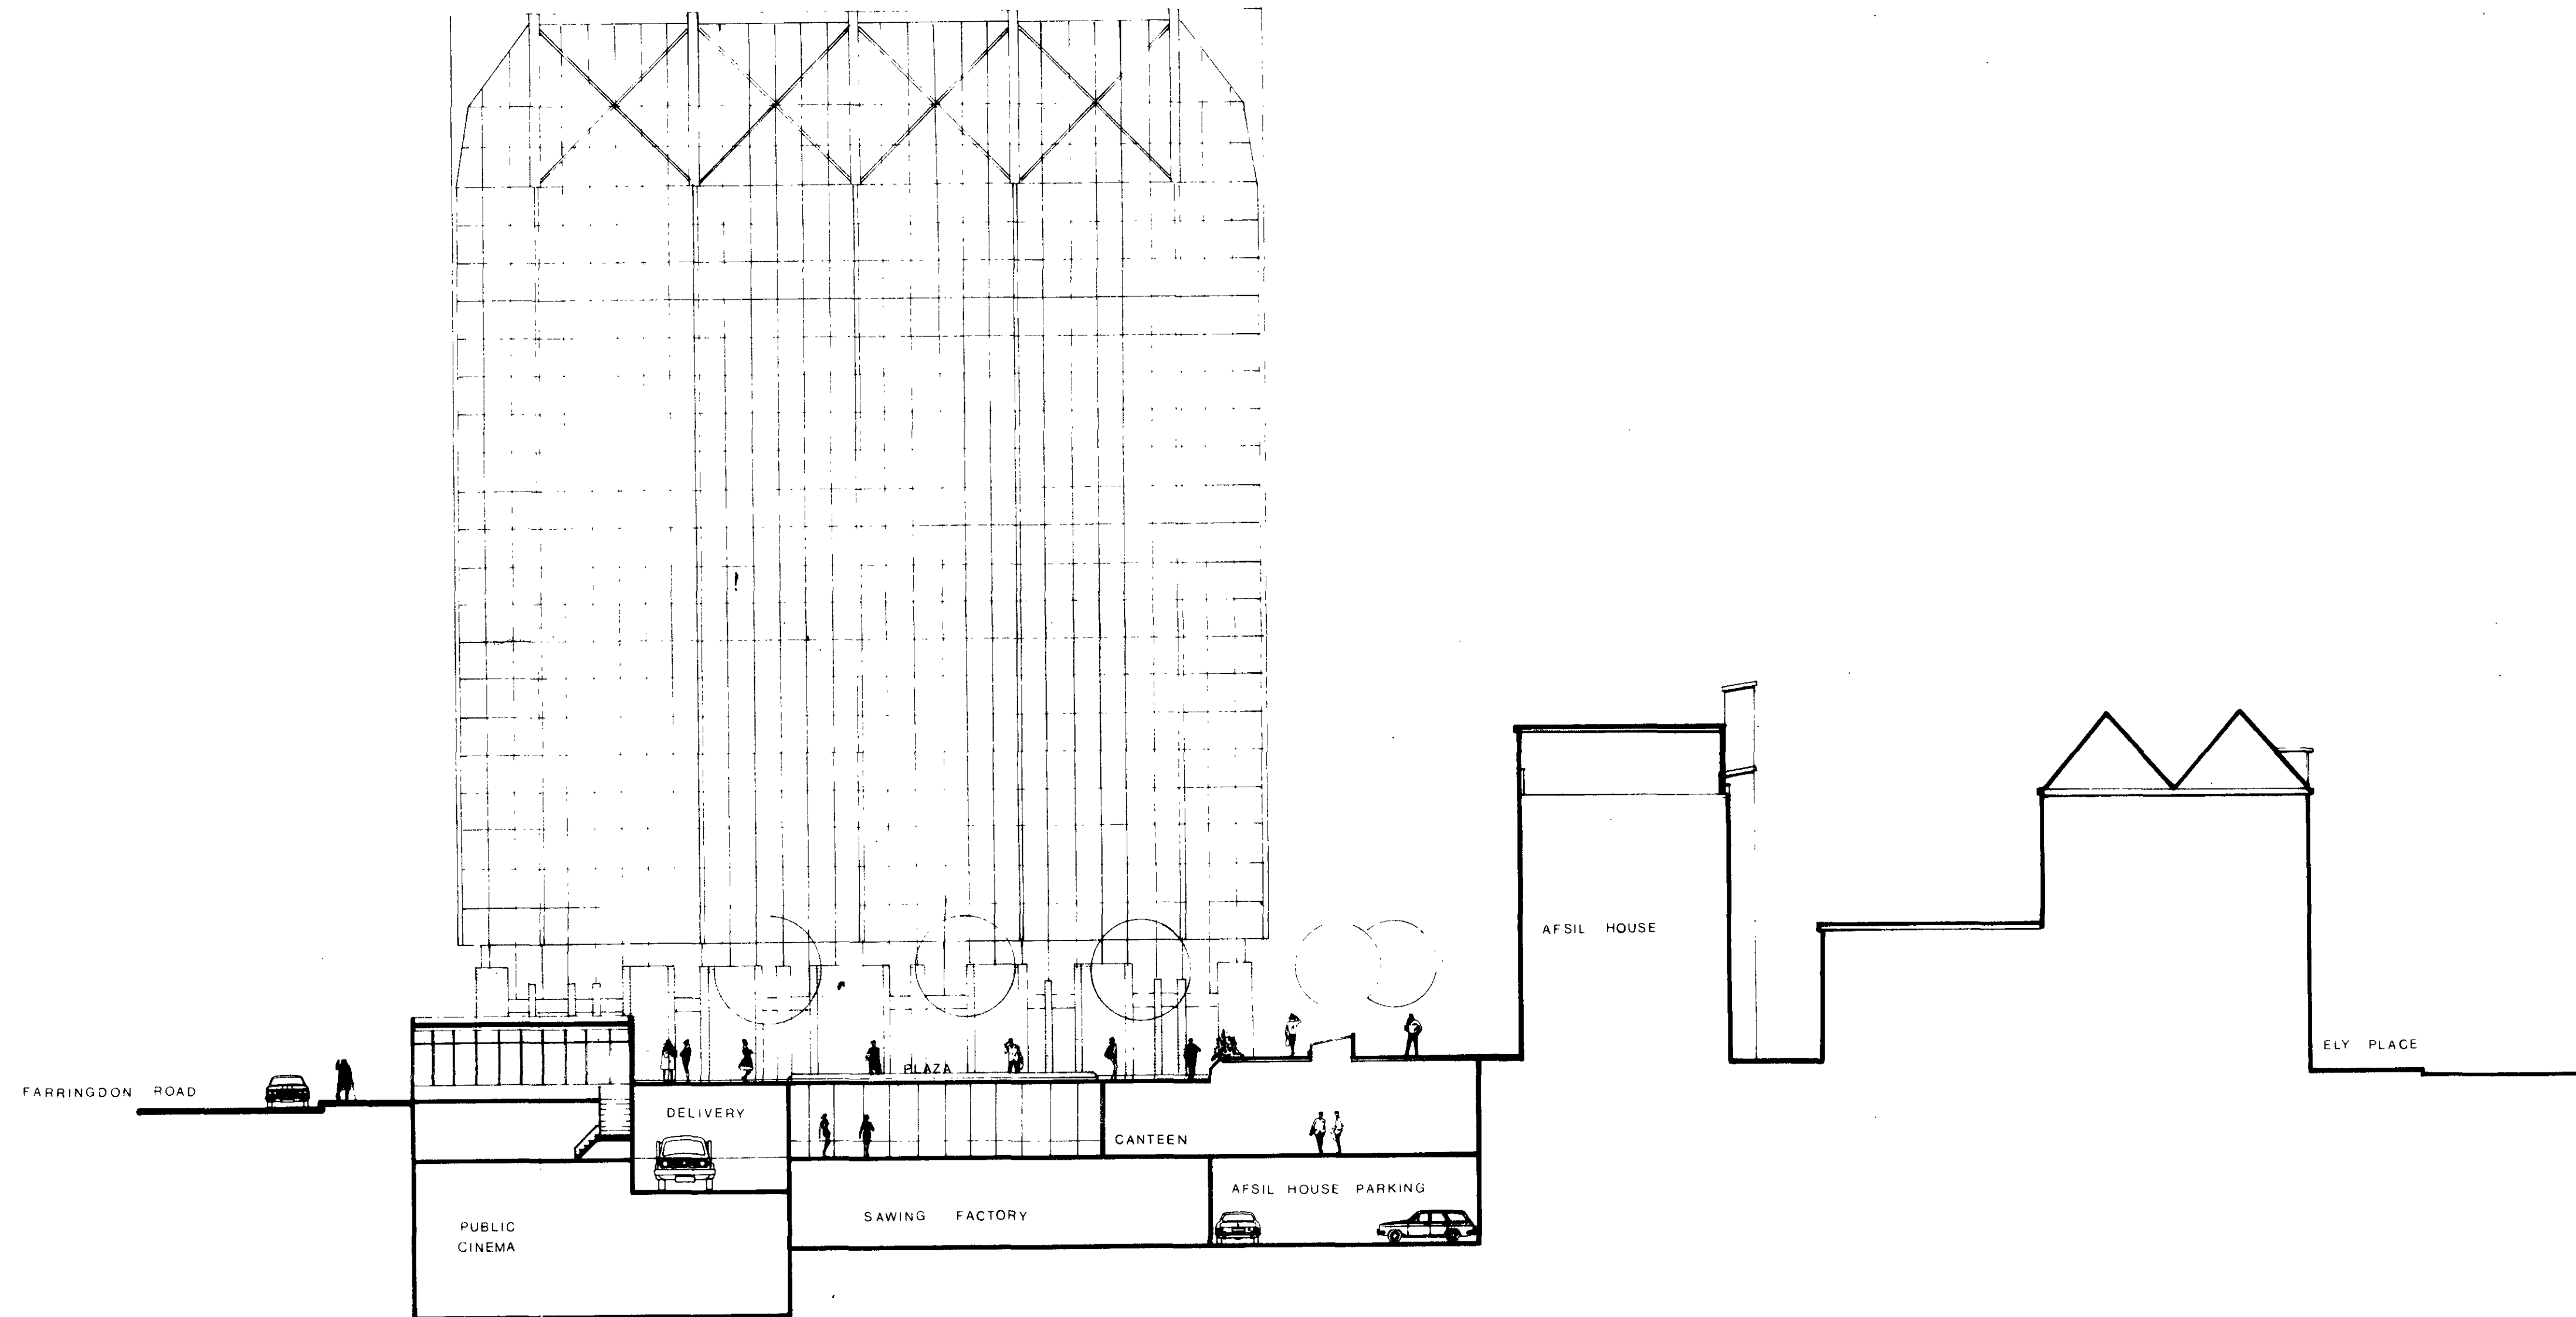


No.	Date	In/1	NOTES
1.			THIS DRAWING MUST NOT BE SCALED. THE CONTRACTOR IS TO CHECK ALL DIMENSIONS ON SITE
2.			

1215 E

No.	Date	In/1	REVISIONS
Chapman Taylor Partners Chartered Architects, Planning Consultants 145 Kensington Church Street W8 7LS 01-229 9851			
Drawn by	Date		OCT 1973
Scale	1:200		
Job			
Charterhouse street			
Drawing			
Section through plaza and north elevation			
EL			
Drawing No	142	DI 118	SK 26

Not
 ARCHITECT
 SEEN BY CA
 29 OCT 1973
 REFER TO
 FILE

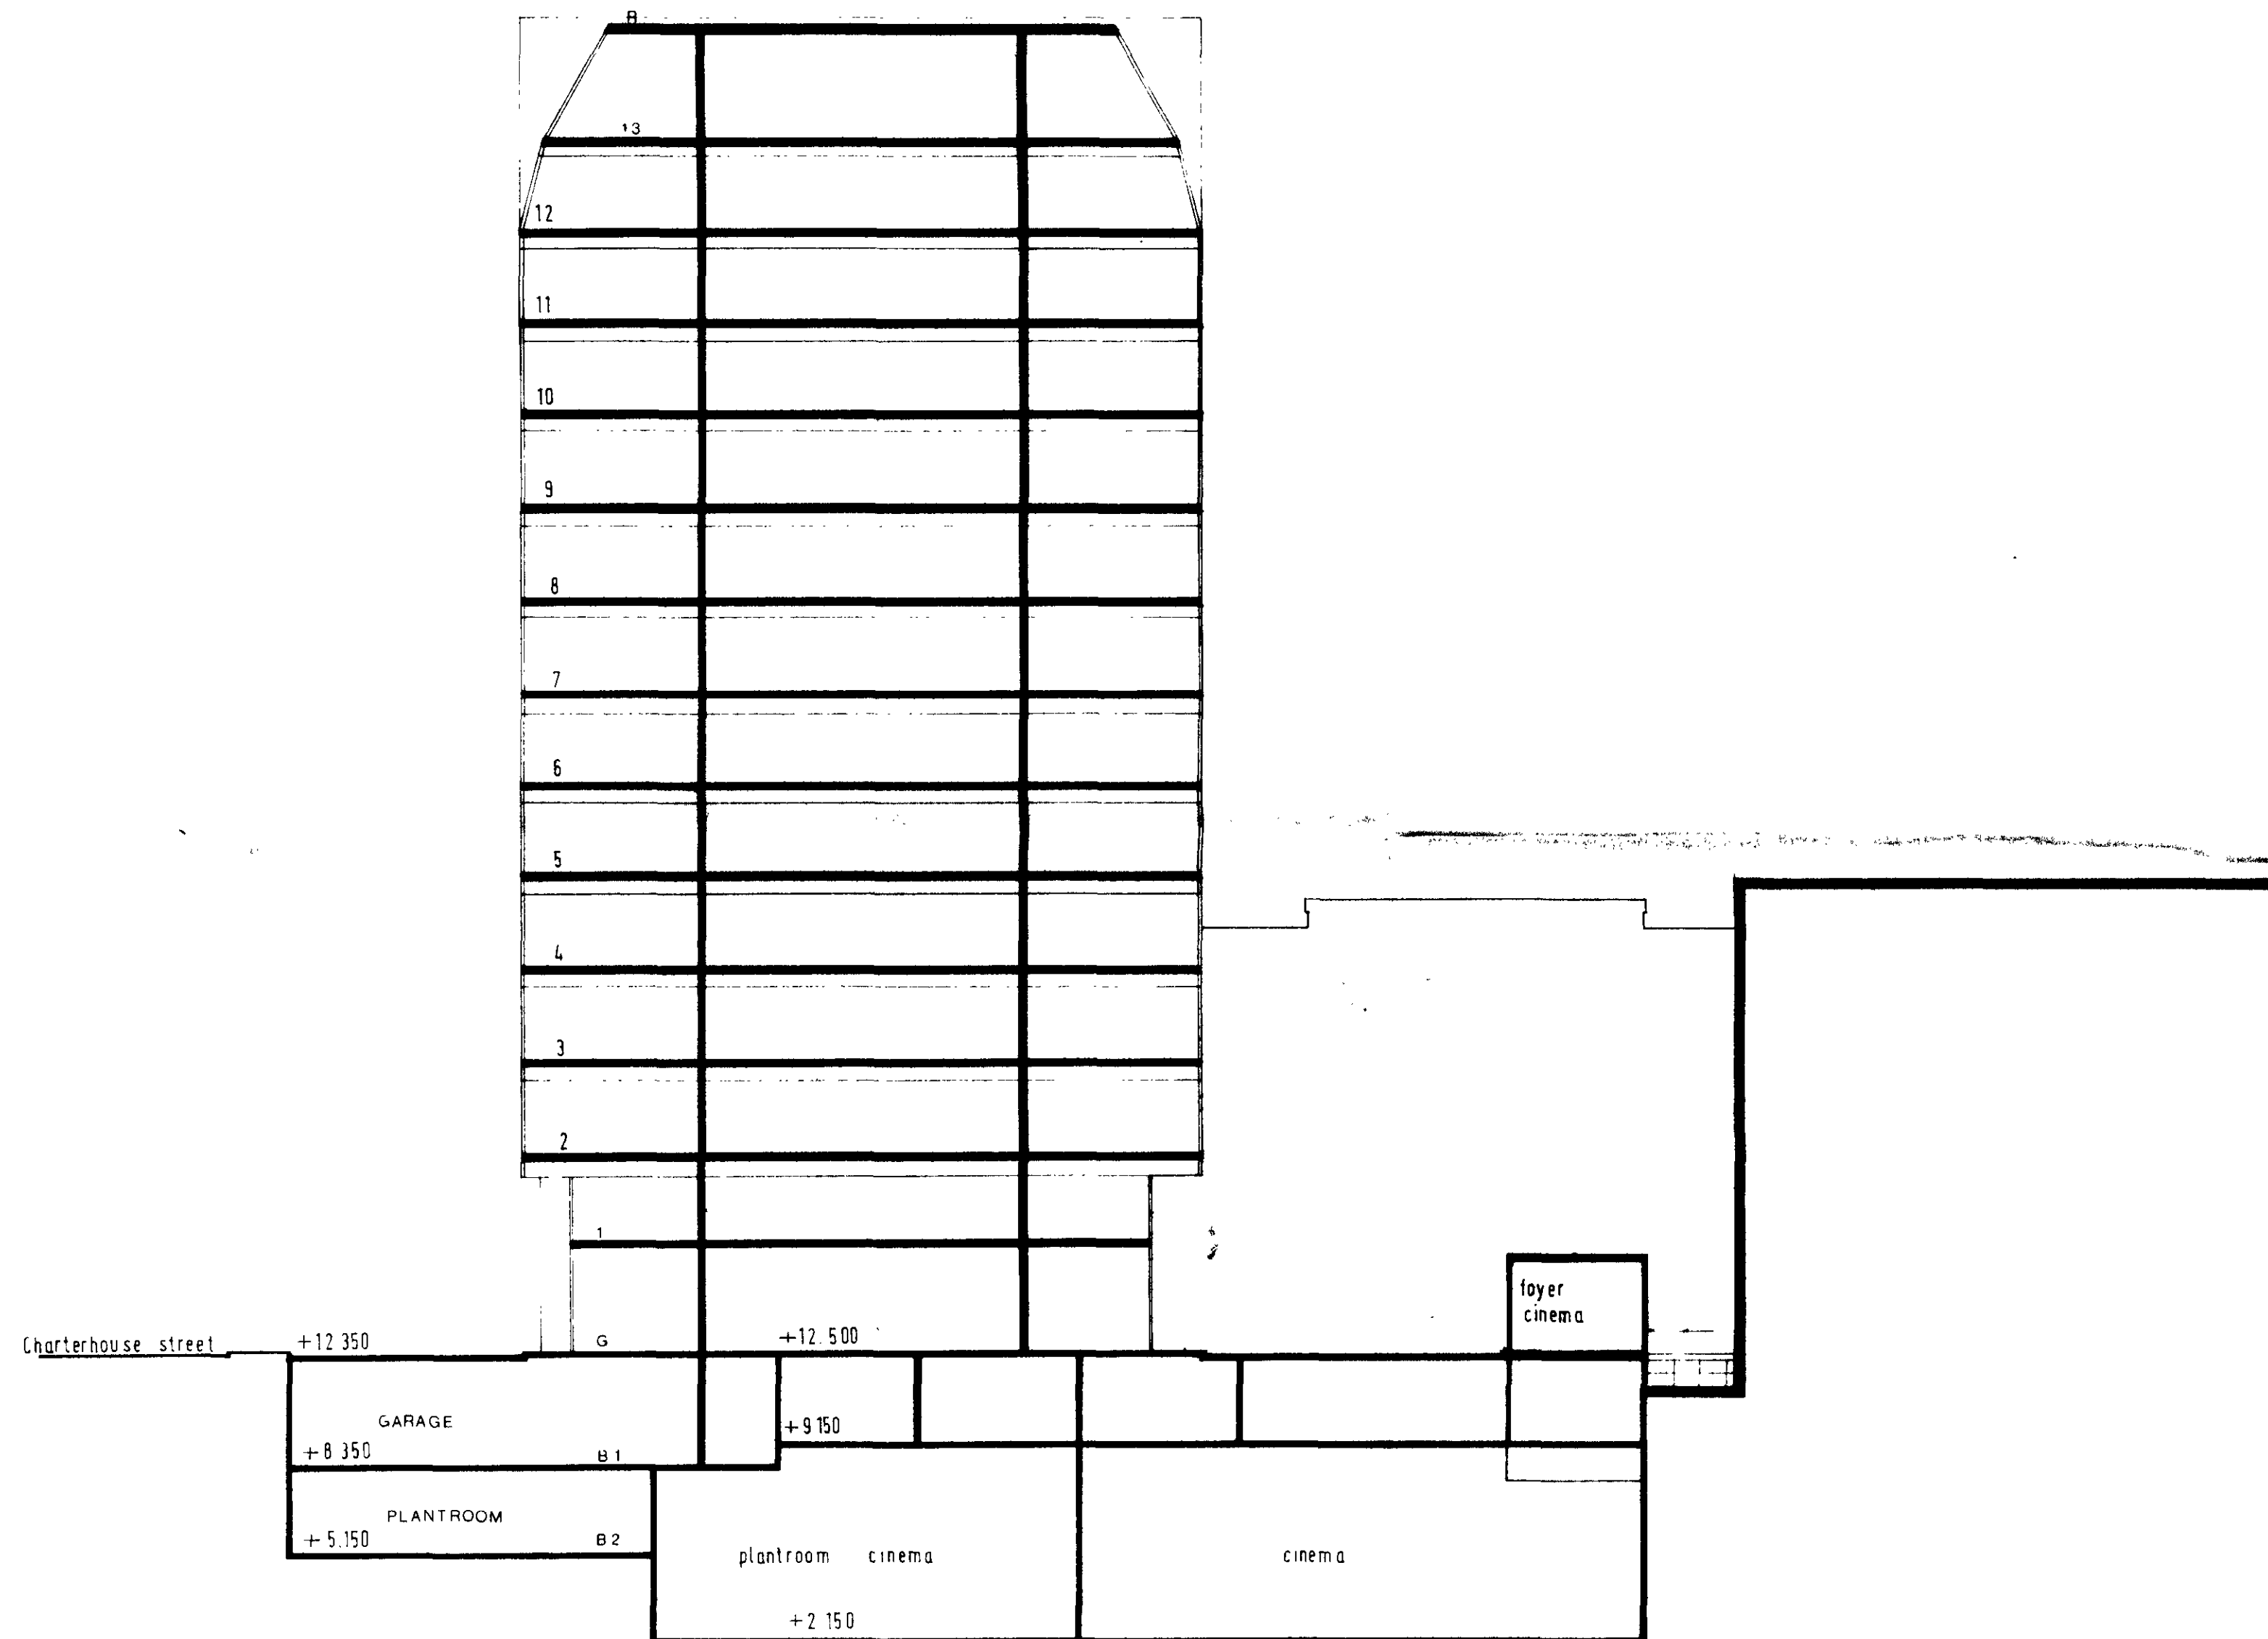

SECTION TAKEN THROUGH CINEMA

No	Date	Int	NOTES
1			THIS DRAWING MUST NOT BE SCALED. THE CONTRACTOR IS TO CHECK ALL DIMENSIONS ON SITE
2			

DEC 73	AFSIL HOUSE ELEVATION TO REMAIN AS EXISTING	A
REVISIONS		

Chapman | Taylor | Partners
Chartered Architects, Planning Consultants
145 Kensington Church Street W8 7LS
01-229 9851


Drawn by: Date OCT 1973
Scale: 1:200


Job: Charterhouse street

Drawing: Section through tower & cinema

EL

Drawing No: 142 | DI | 119A | SK 26

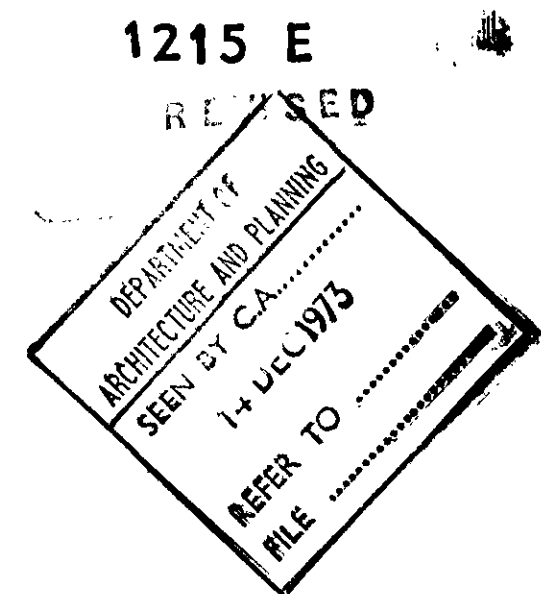


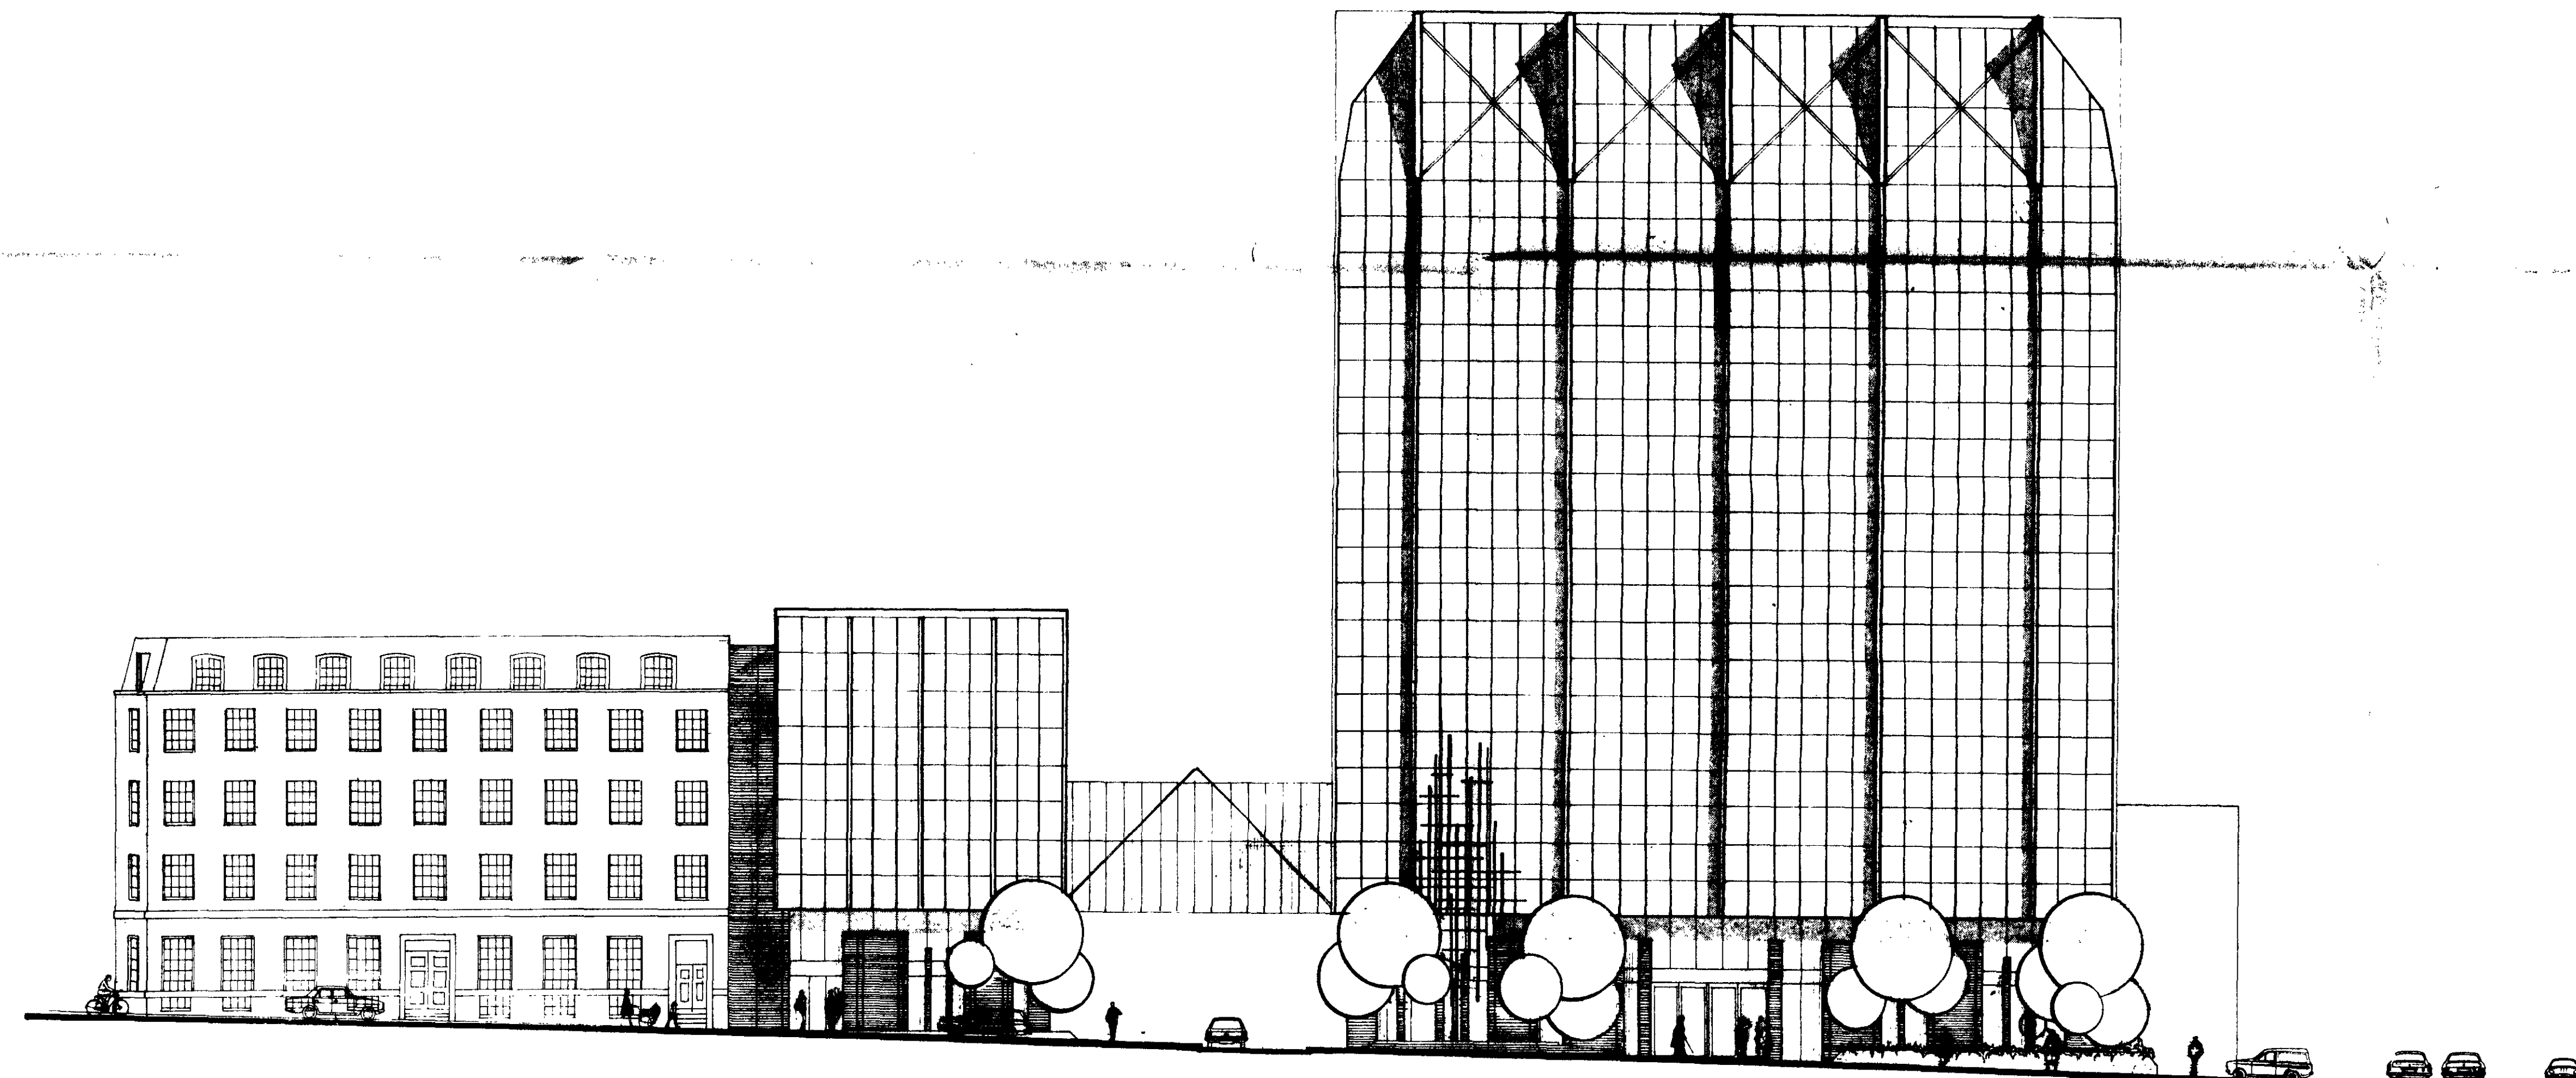

SOUTH ELEVATION

DEPARTMENT OF
ARCHITECTURE & PLANNING
SEE 9/83
24 JUN 1974
REFER TO
FILE



No.	Date	In/1	NOTES
1.			THIS DRAWING MUST NOT BE SCALED.
2.			THE CONTRACTOR IS TO CHECK ALL DIMENSIONS ON SITE.
			MAIN BUILDING STAINLESS STEEL MULLIONS GLAZING MIRROR / CLEAR GLASS GROUND AND FIRST FLOOR MASONRY AFSIL HOUSE REFACED WITH MASONRY
			1015 1234 E REVISED GAC 21.6.74 CHARTERHOUSE ST. MIDGE LINK. DRICTED A
			REVISIONS No. Date In/1
Chapman Taylor Partners Chartered Architects, Planning Consultants 145 Kensington Church Street W8 7LS 01-229 9851			
Drawn by		Date OCT. 1973	
Scale 1:200		Job	
Charterhouse street			
Drawing			
South elevation			
EL			
Drawing No. 142		Revision DI 120 ^A SK 26	

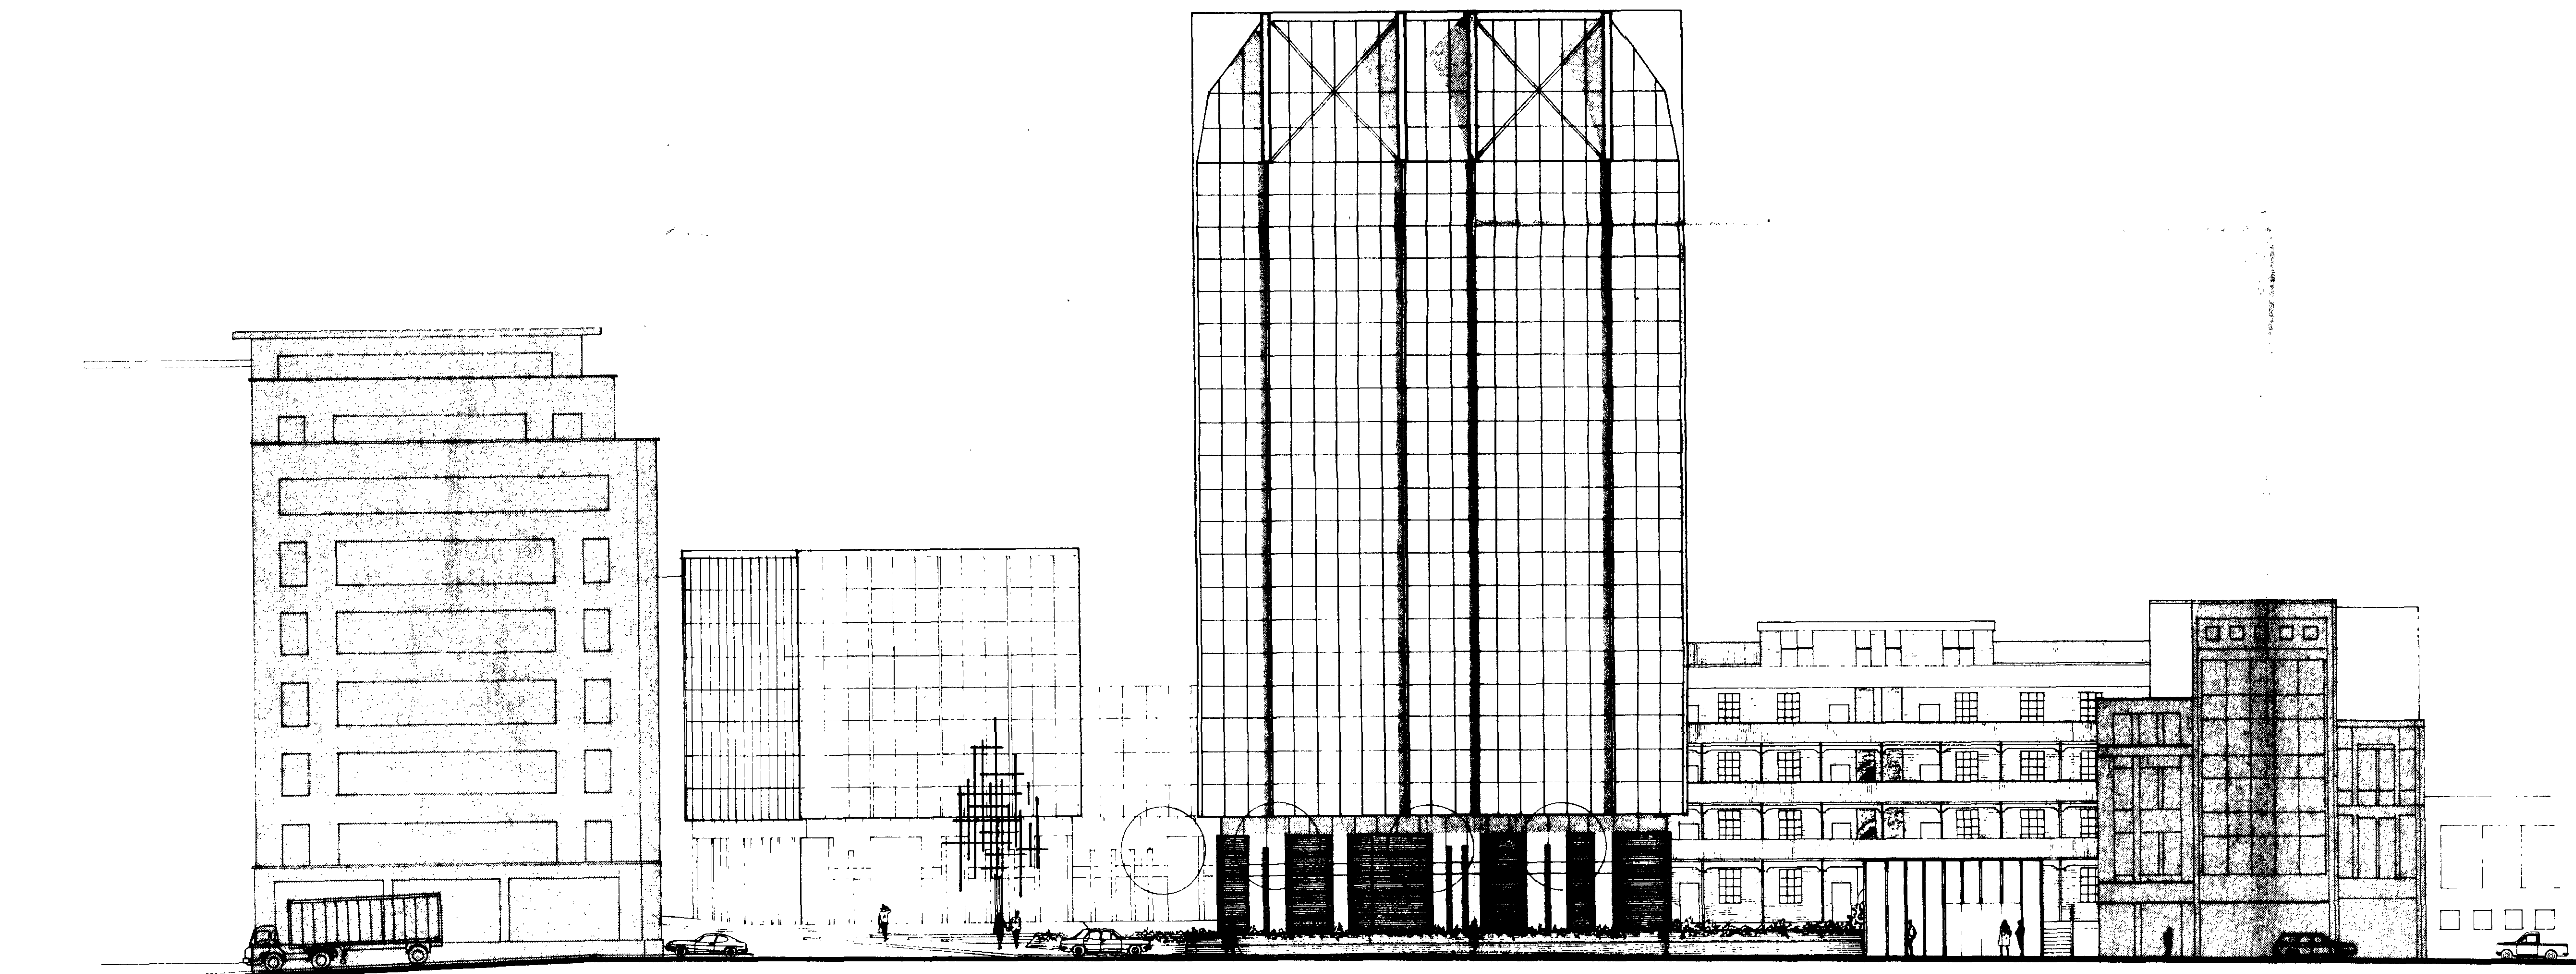

EAST ELEVATION

DEPARTMENT OF
ARCHITECTURE AND PLANNING
SEEN BY C.A.
24 JUN 1974
REFER TO:
FILE:

No.	Date	In/1	NOTES
1.			THIS DRAWING MUST NOT BE SCALED.
2.			THE CONTRACTOR IS TO CHECK ALL DIMENSIONS ON SITE
			MAIN BUILDING
			STAINLESS STEEL MULLIONS GLAZING MIRROR CLEAR GLASS
			GROUND AND FIRST FLOOR MASONRY
			1215 1234 E.g.c REVISED CHARTERHOUSE ST BRIDGE LINK DRAWING AFSIL HOUSE ELEVATIONS TO REMAIN AS EXISTING
			REVISIONS
Drawn by			Date OCT. 1973
Scale 1:200			
Job			Charterhouse street
Drawing			East elevation
EL			
Drawing No			Revision
142			DI 121 ^B SK 26

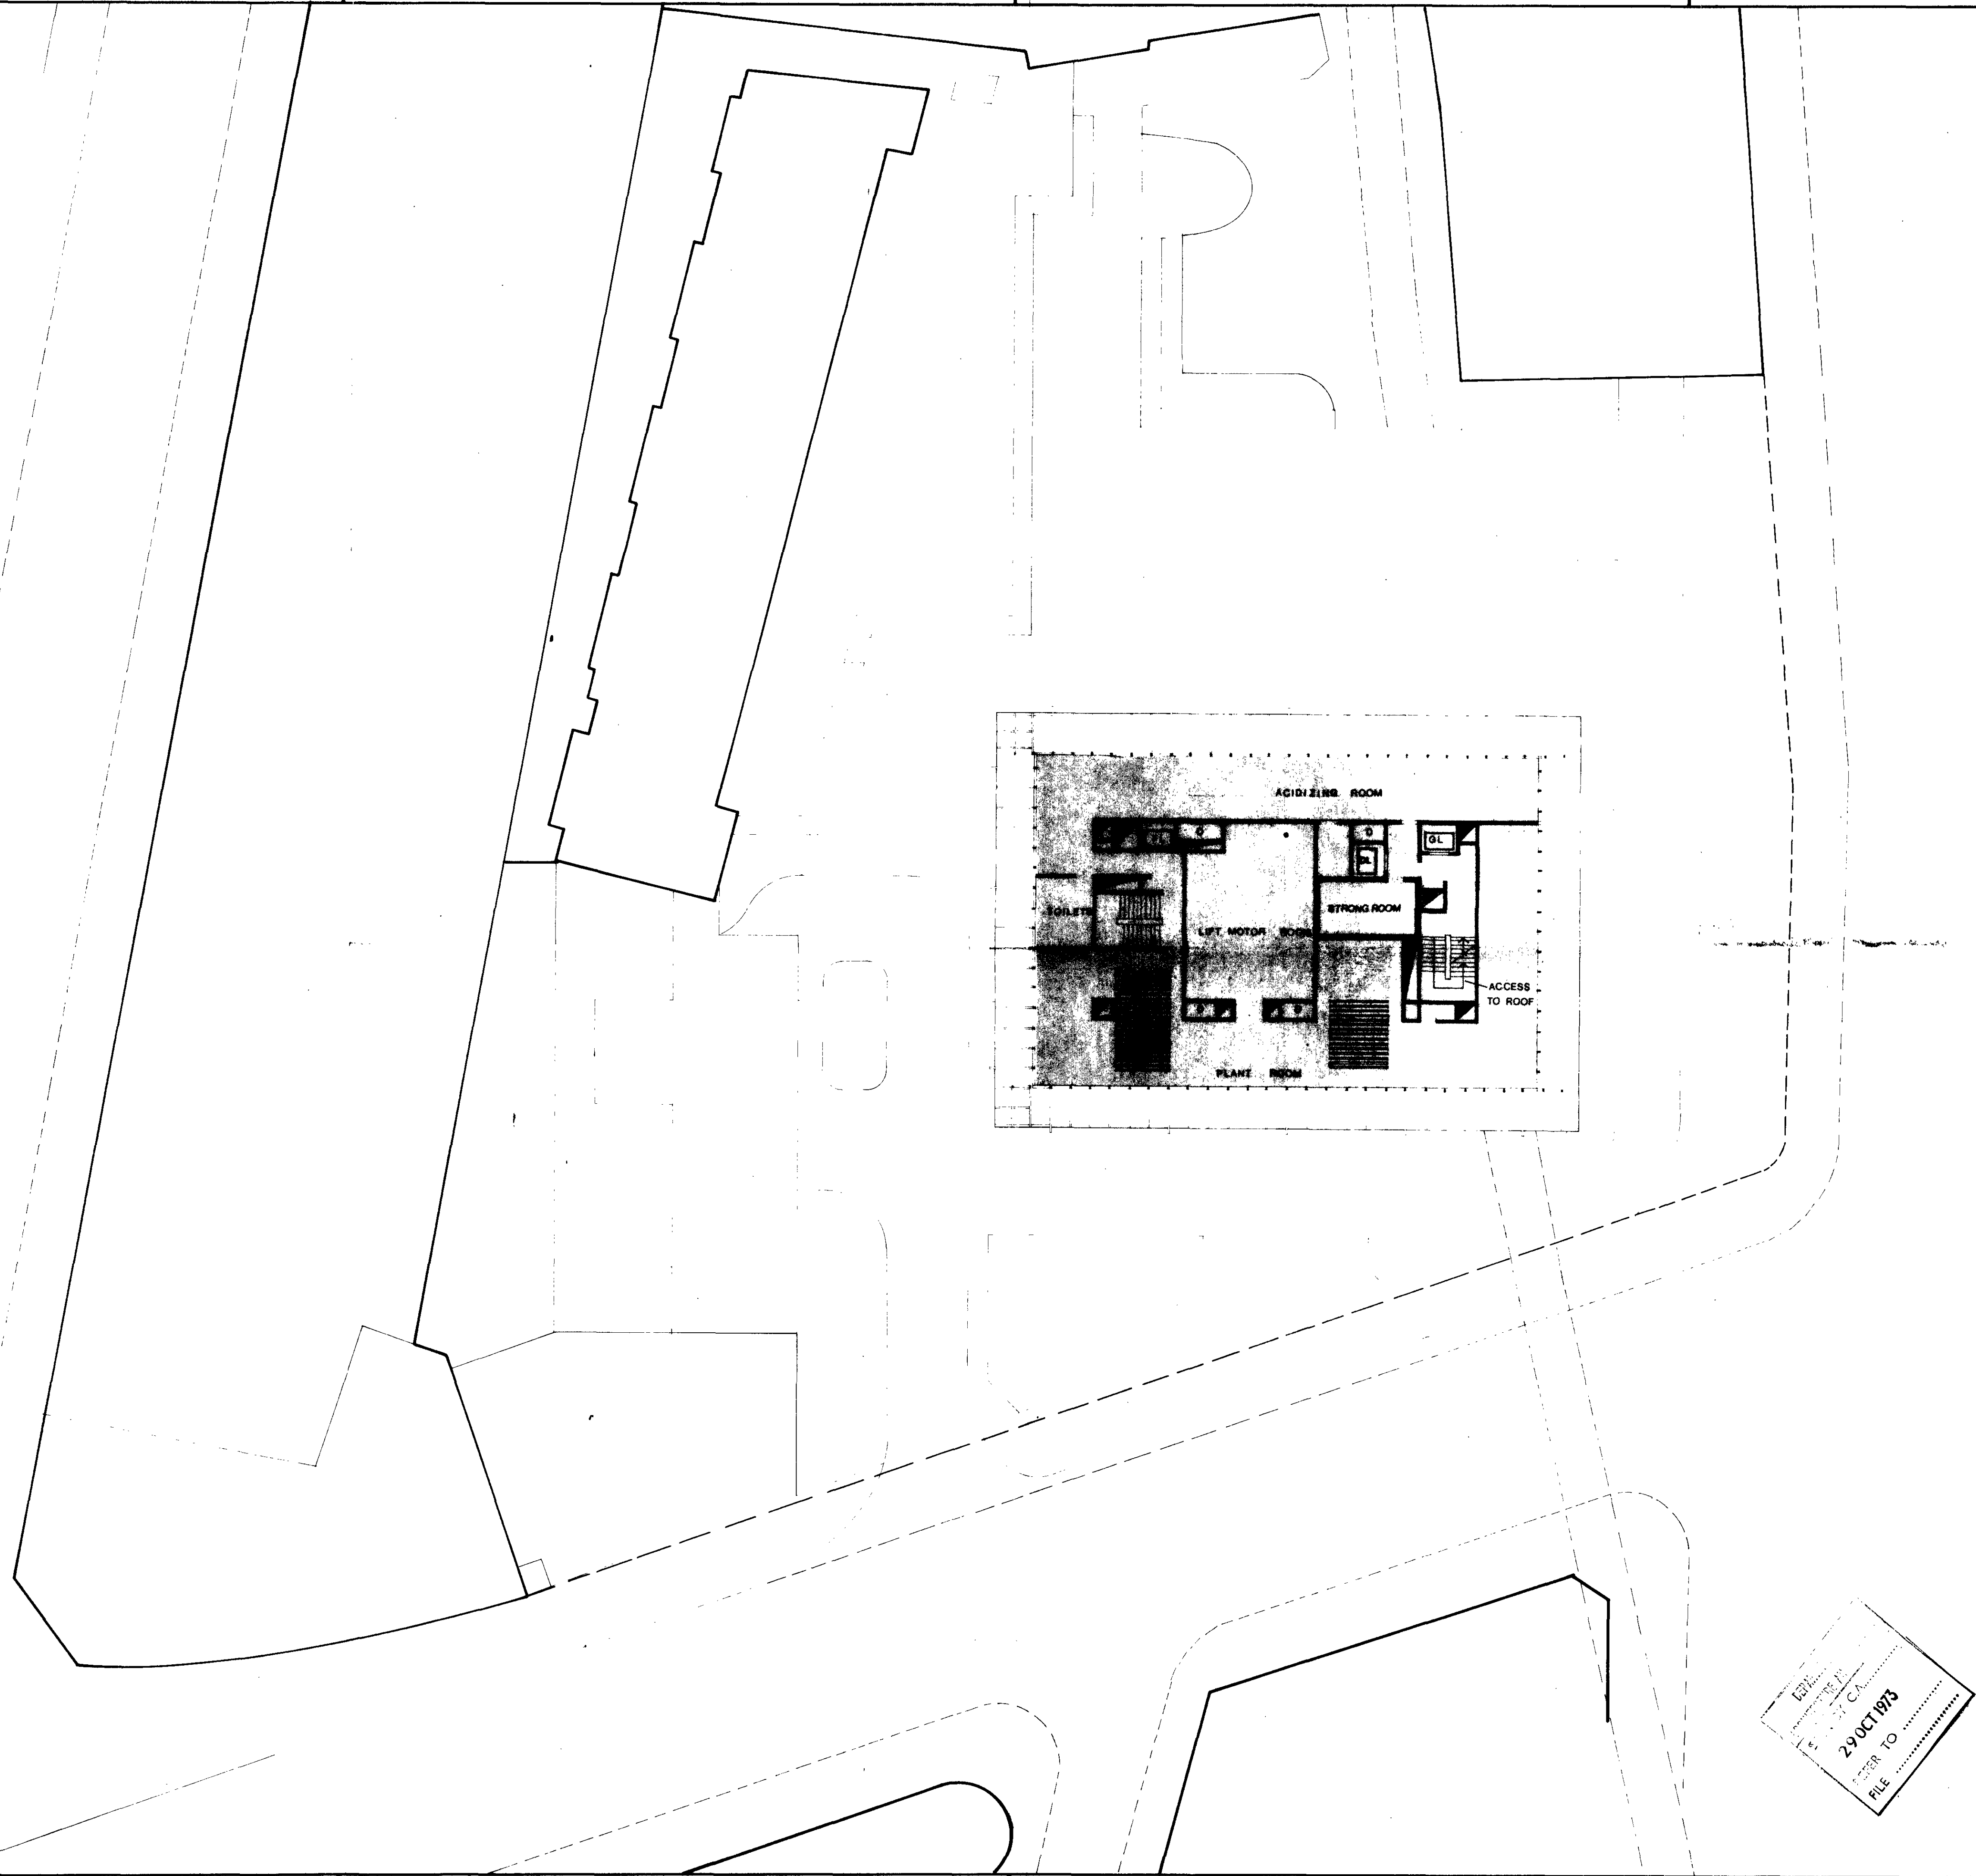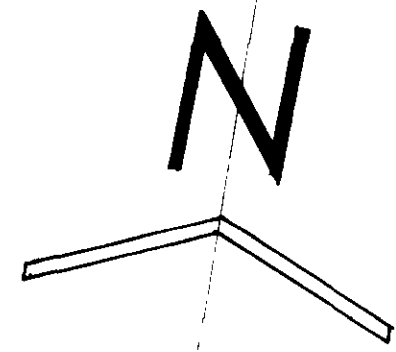

No.	Date	Int.	NOTES
1			THIS DRAWING MUST NOT BE SCALED. THE CONTRACTOR IS TO CHECK ALL DIMENSIONS ON SITE
2			

1215 E

No.	Date	Int.	REVISIONS
Chapman Taylor Partners Chartered Architects, Planning Consultants 145 Kensington Church Street W8 7LS 01-229 9851			

Drawn by	Date	OCT 1973
Scale	1 / 200	
Job	Charterhouse street	
Drawing	Plant room plan	

EL			
Drawing No	142	DI	122
Revision			SK 26

29 OCT 1973
 FILE TO

ON SURFACE
 LUSKING