




LOWER GROUND FLOOR

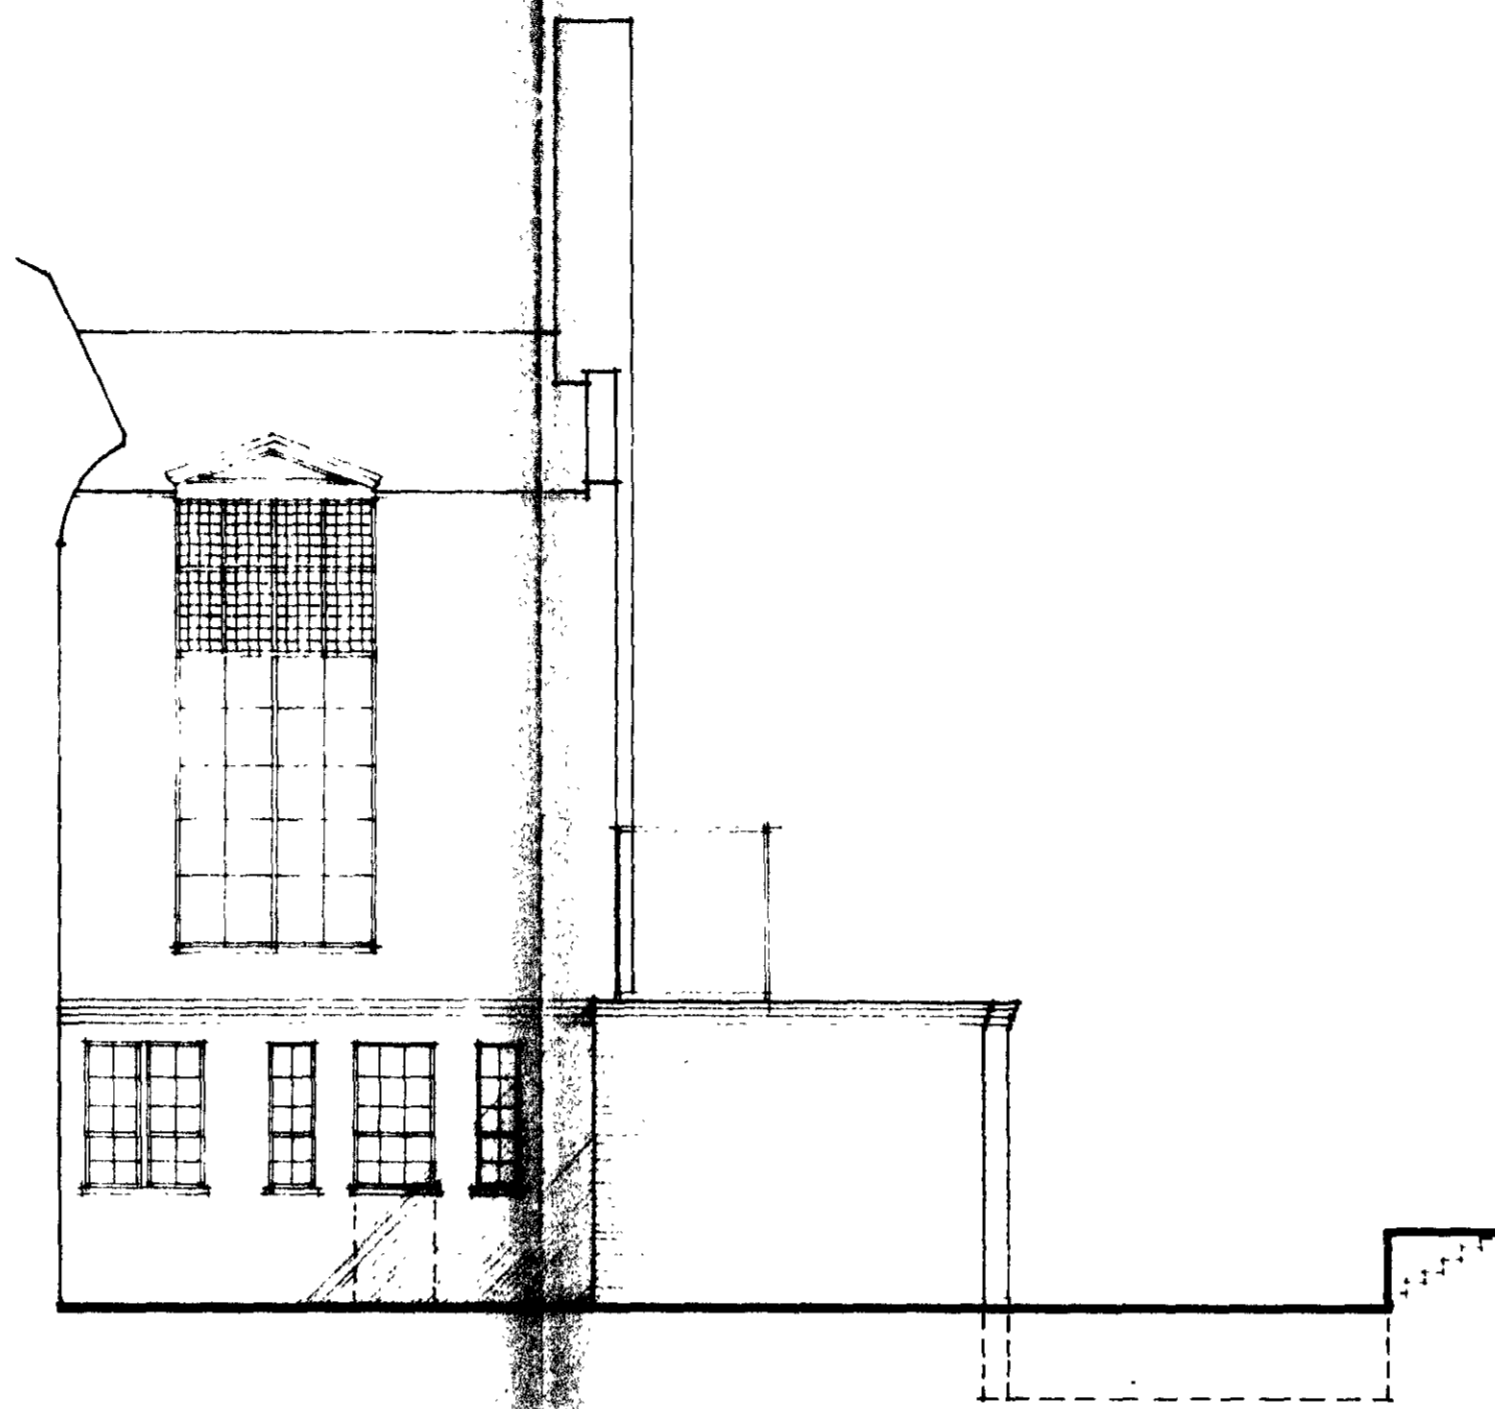


PART EAST ELEVATION

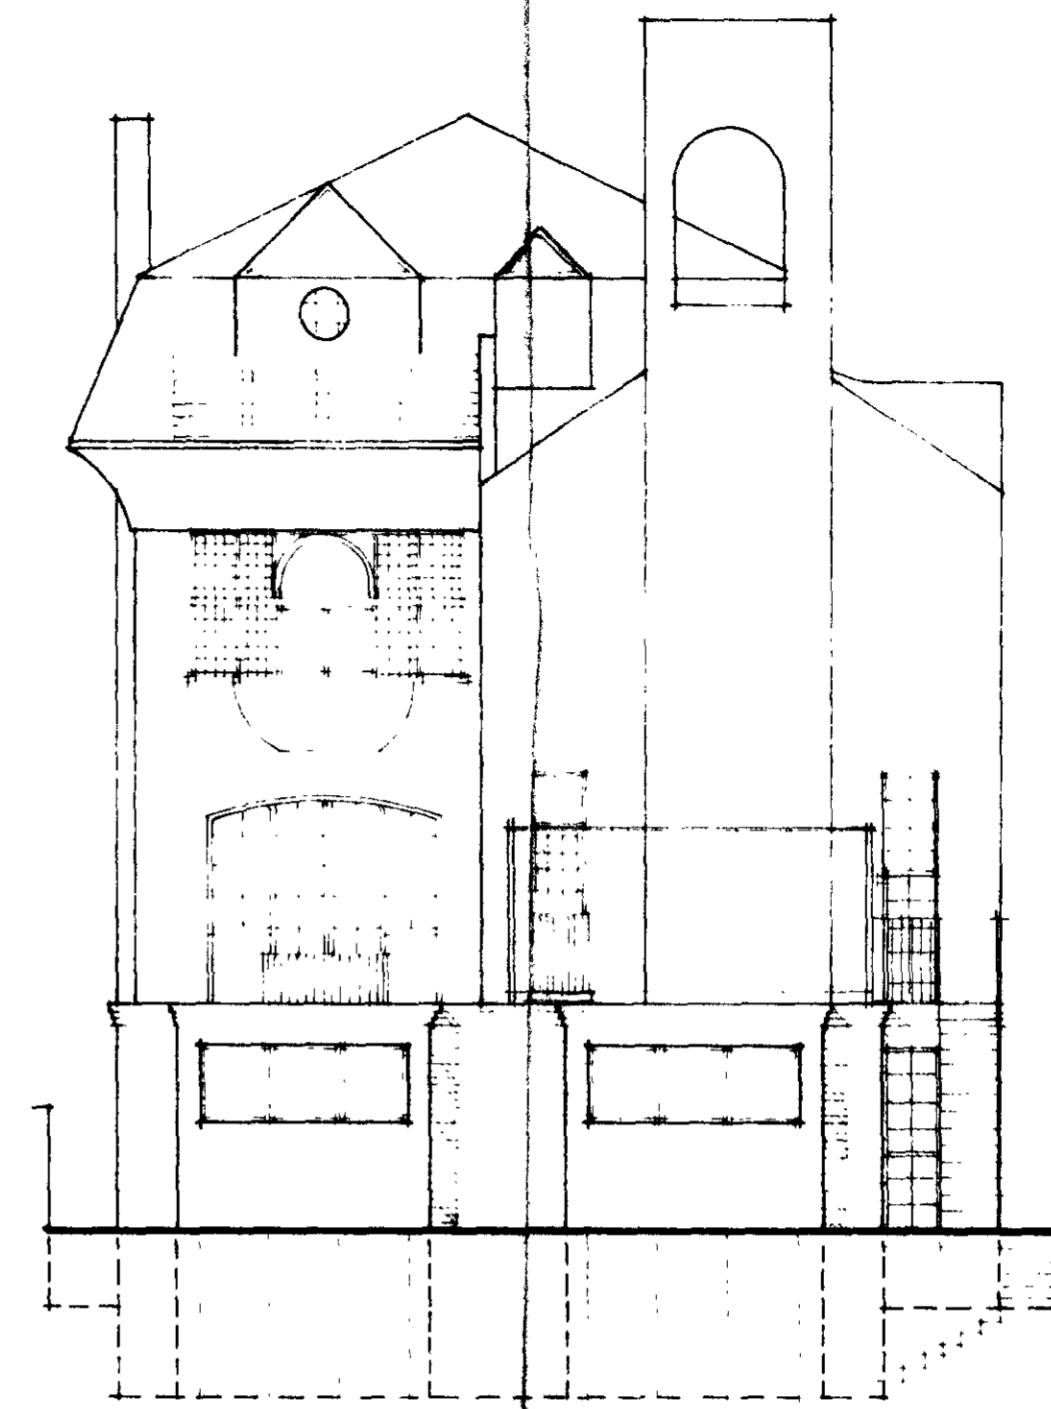


NORTH ELEVATION

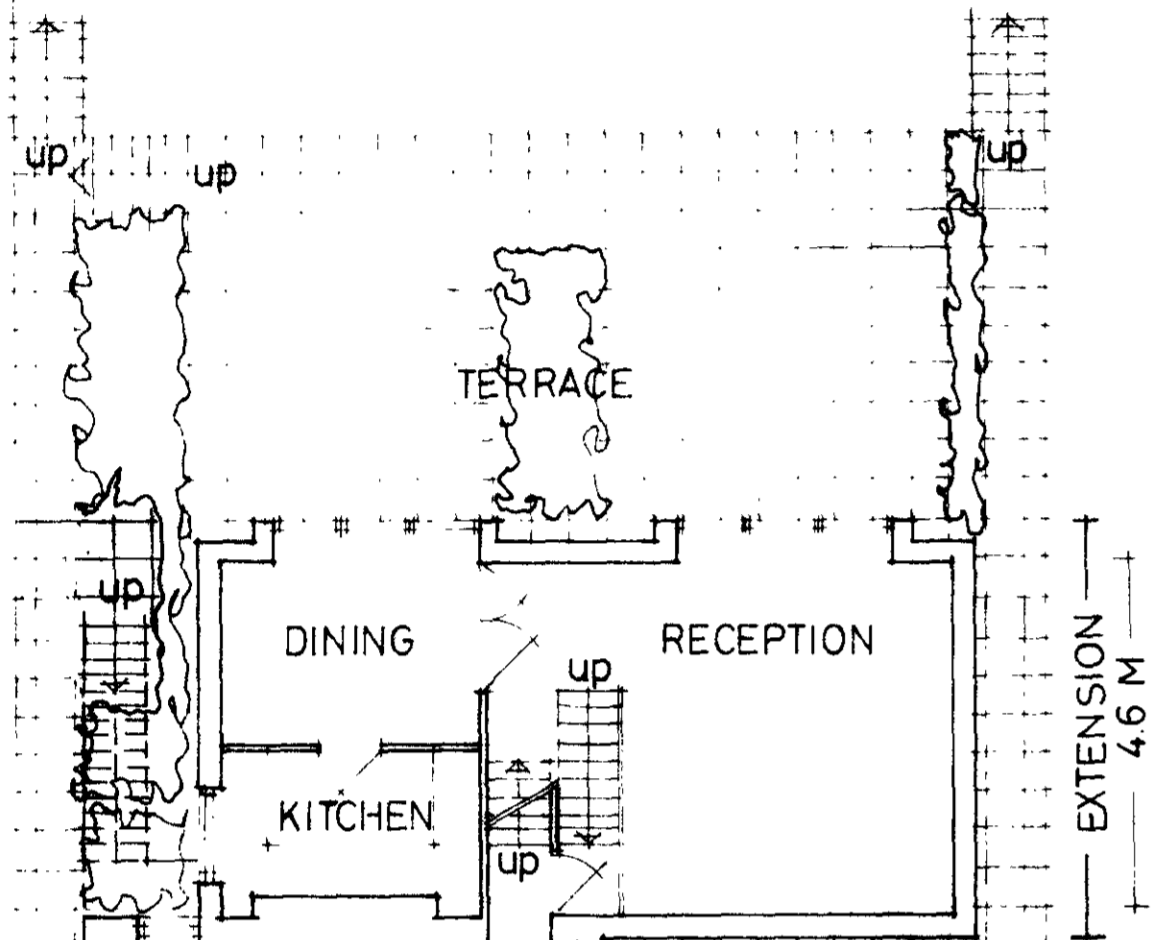


EXTENSION 4.6 M

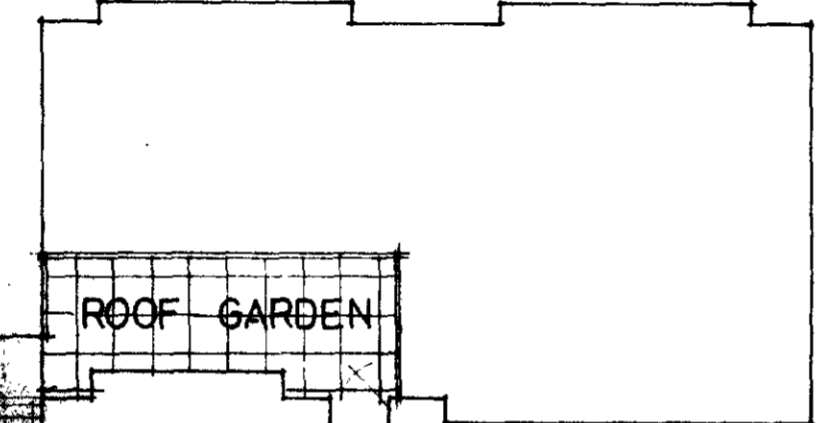


ROOF GARDEN

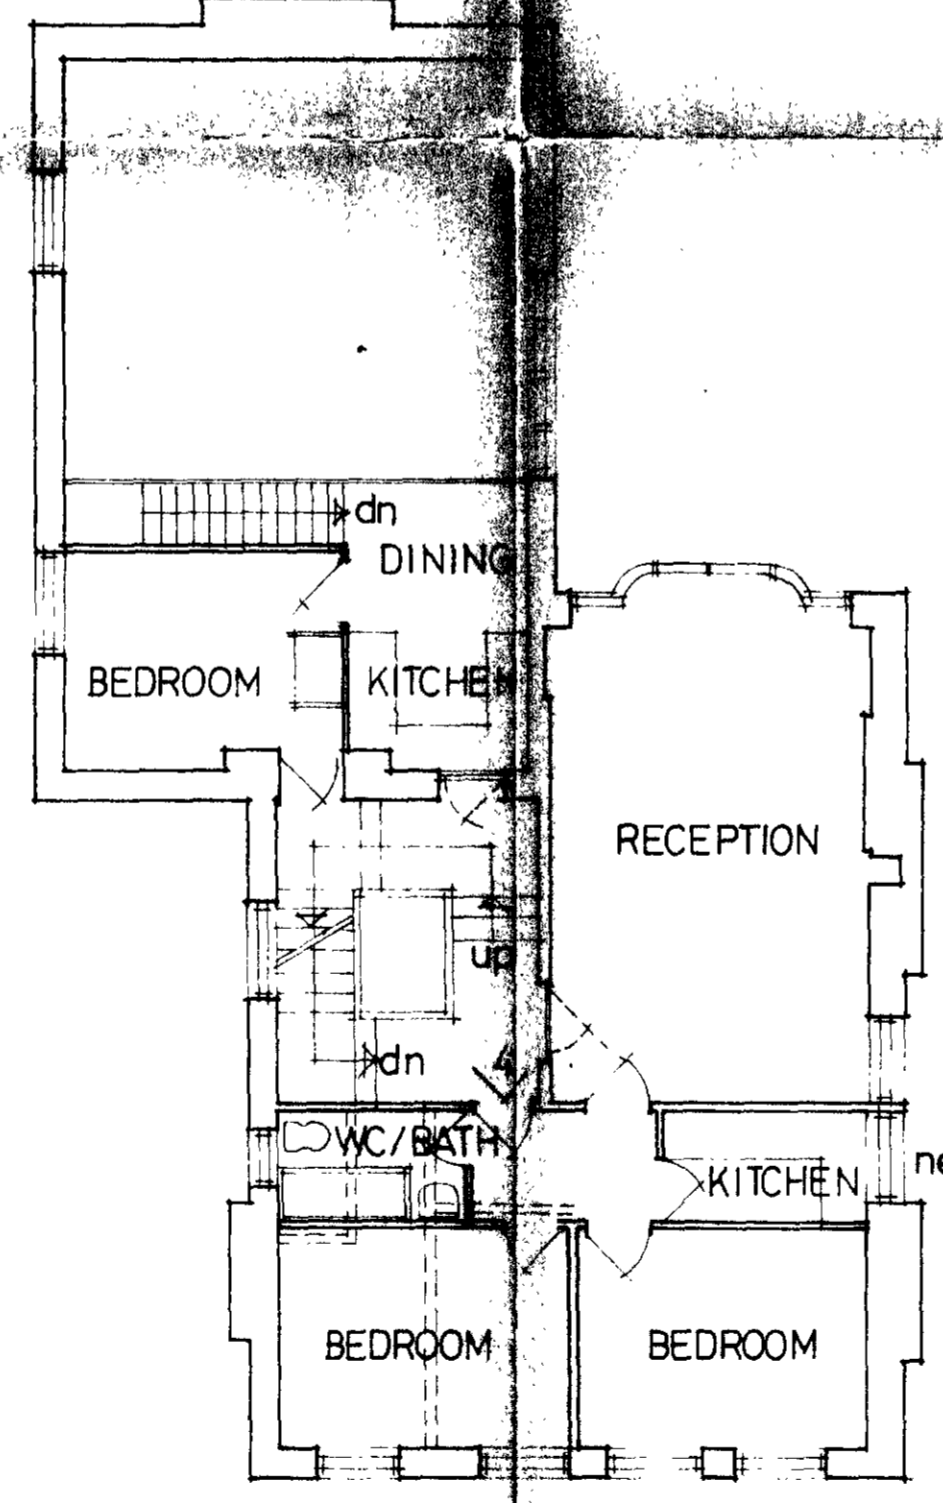


FIRST FLOOR PLAN

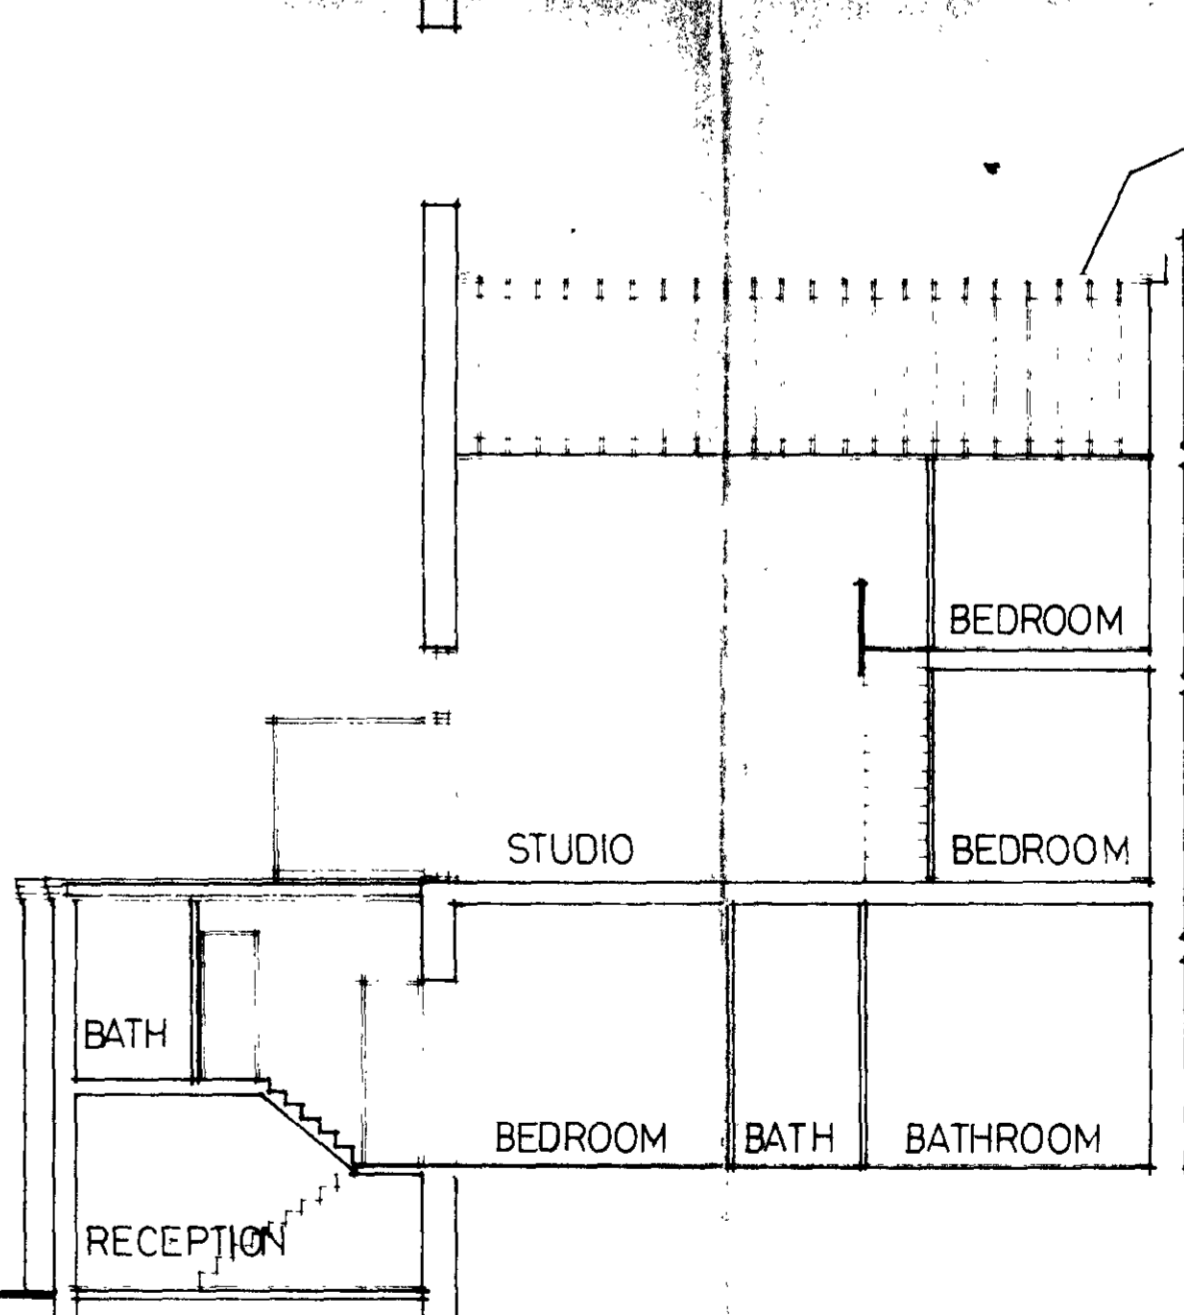


SECTION IN EXTENSION - STUDIO BUILDING - MAIN BUILDING

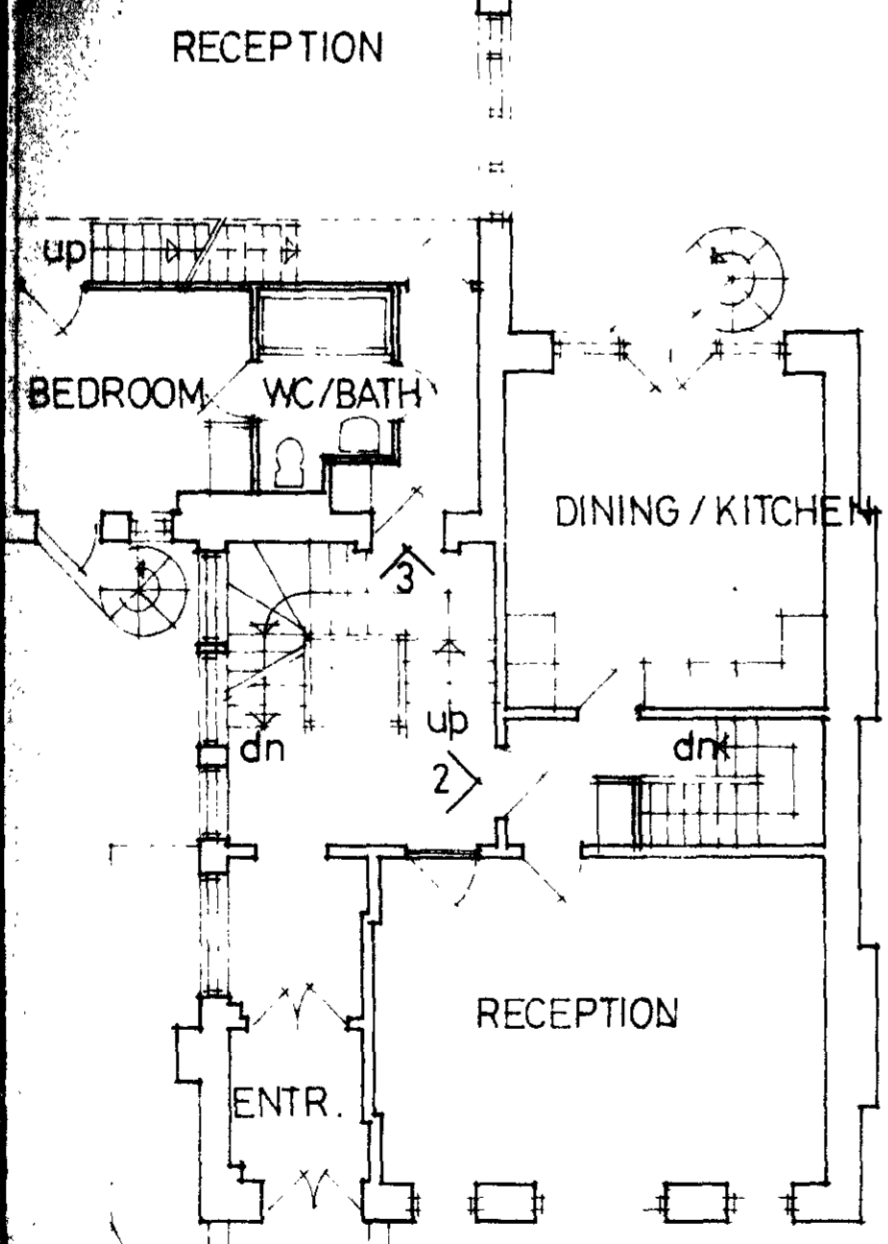

GROUND FLOOR PLAN

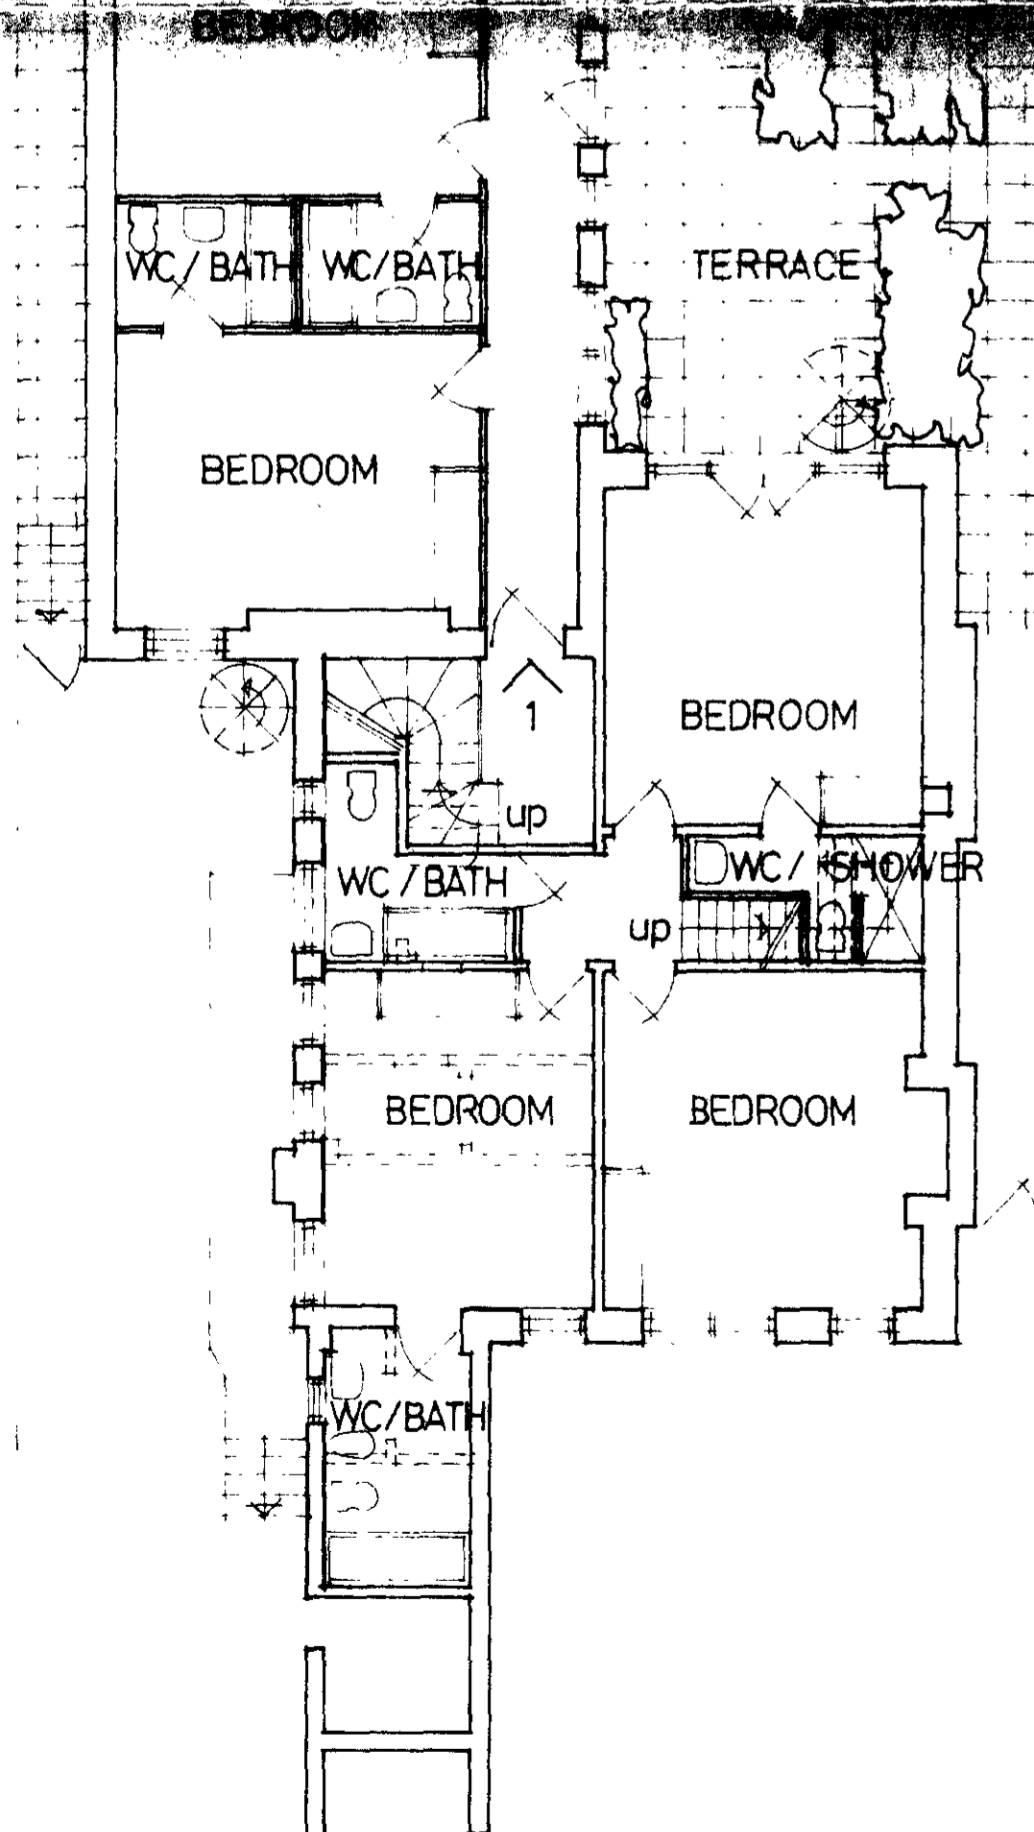

BASEMENT PLAN

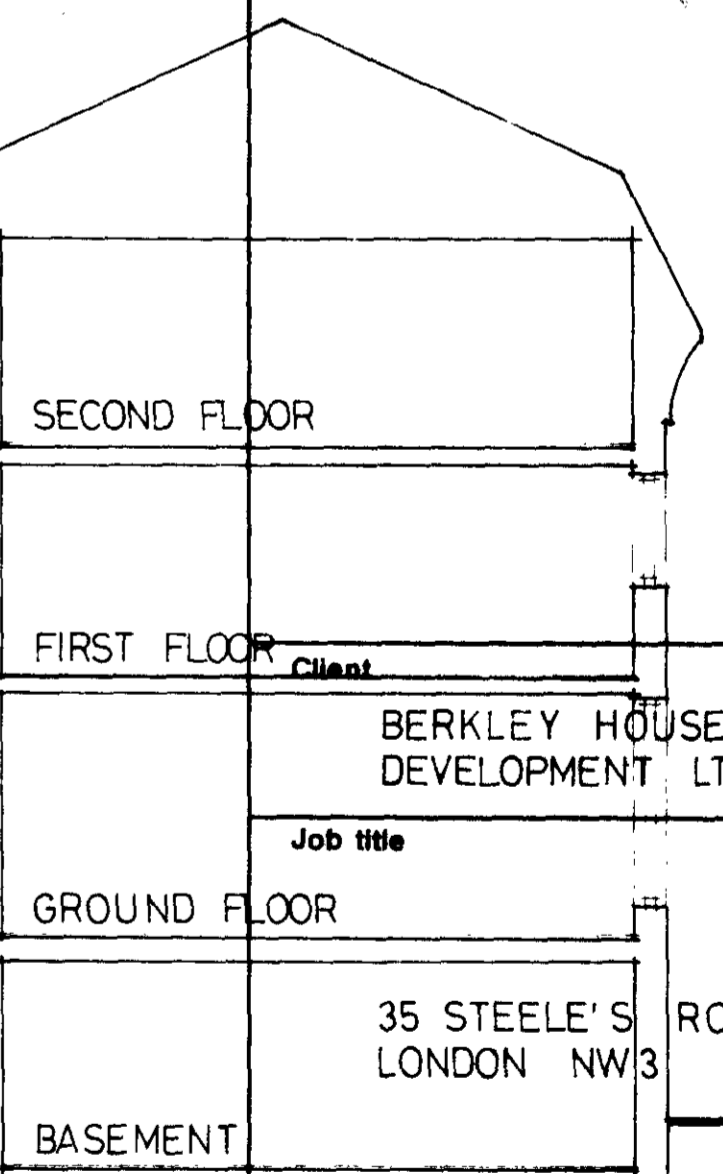


SECOND FLOOR

FIRST FLOOR


GROUND FLOOR

BASEMENT

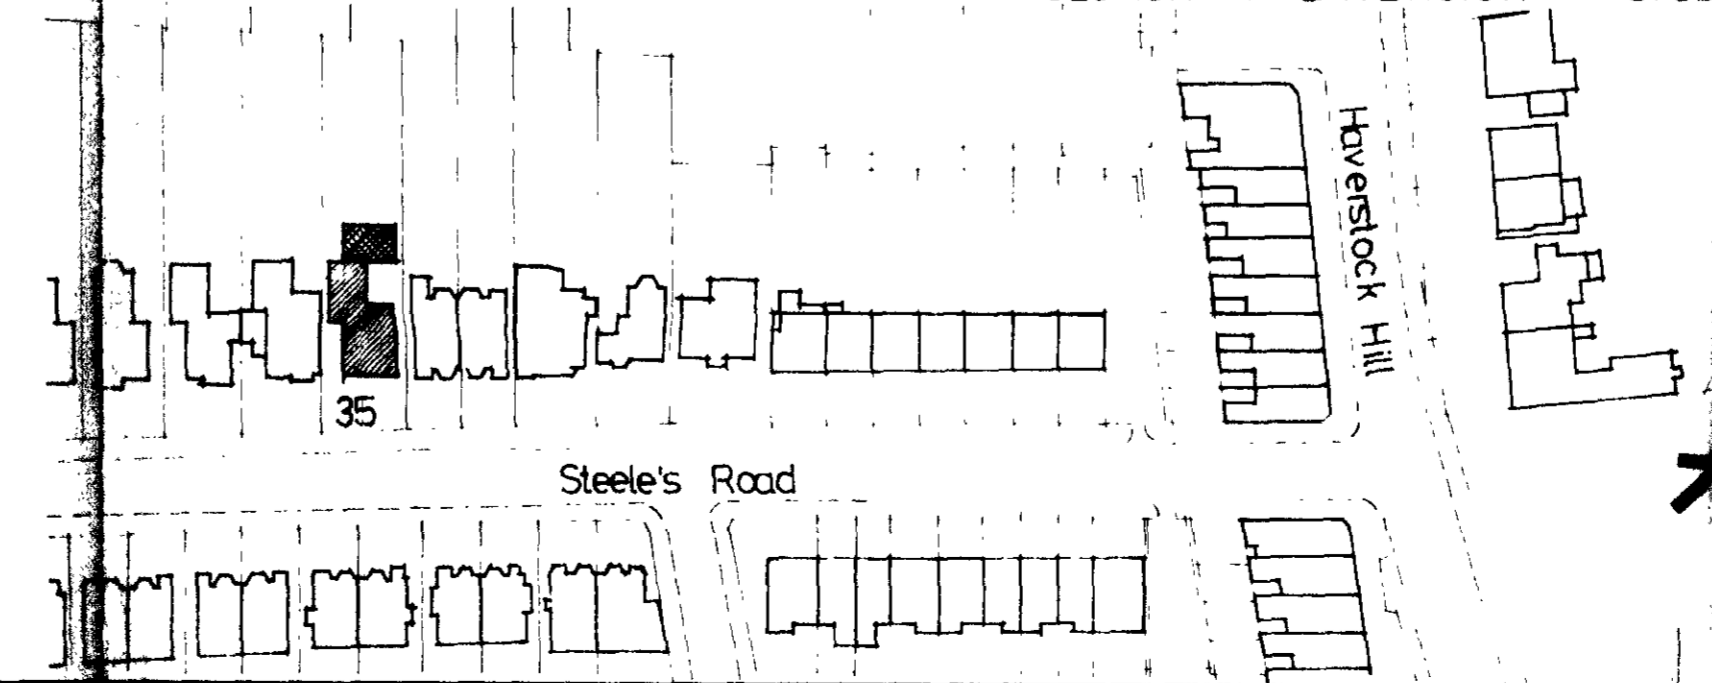


BLOCKPLAN


Drawing title		
BLOCKPLAN BASEMENT PLAN GROUND FLOOR PLAN FIRST FLOOR PLAN SECTION ELEVATION		
Scale 1:100	Date	Drawn
1:1250	9 FEB. 84	
ARON SLOMA, architect. 46 ROXBOROUGH PARK HARROW MIDDX. 01 864 6970		
CTP/59/13/47/84 002997 84 0050		1061
		03

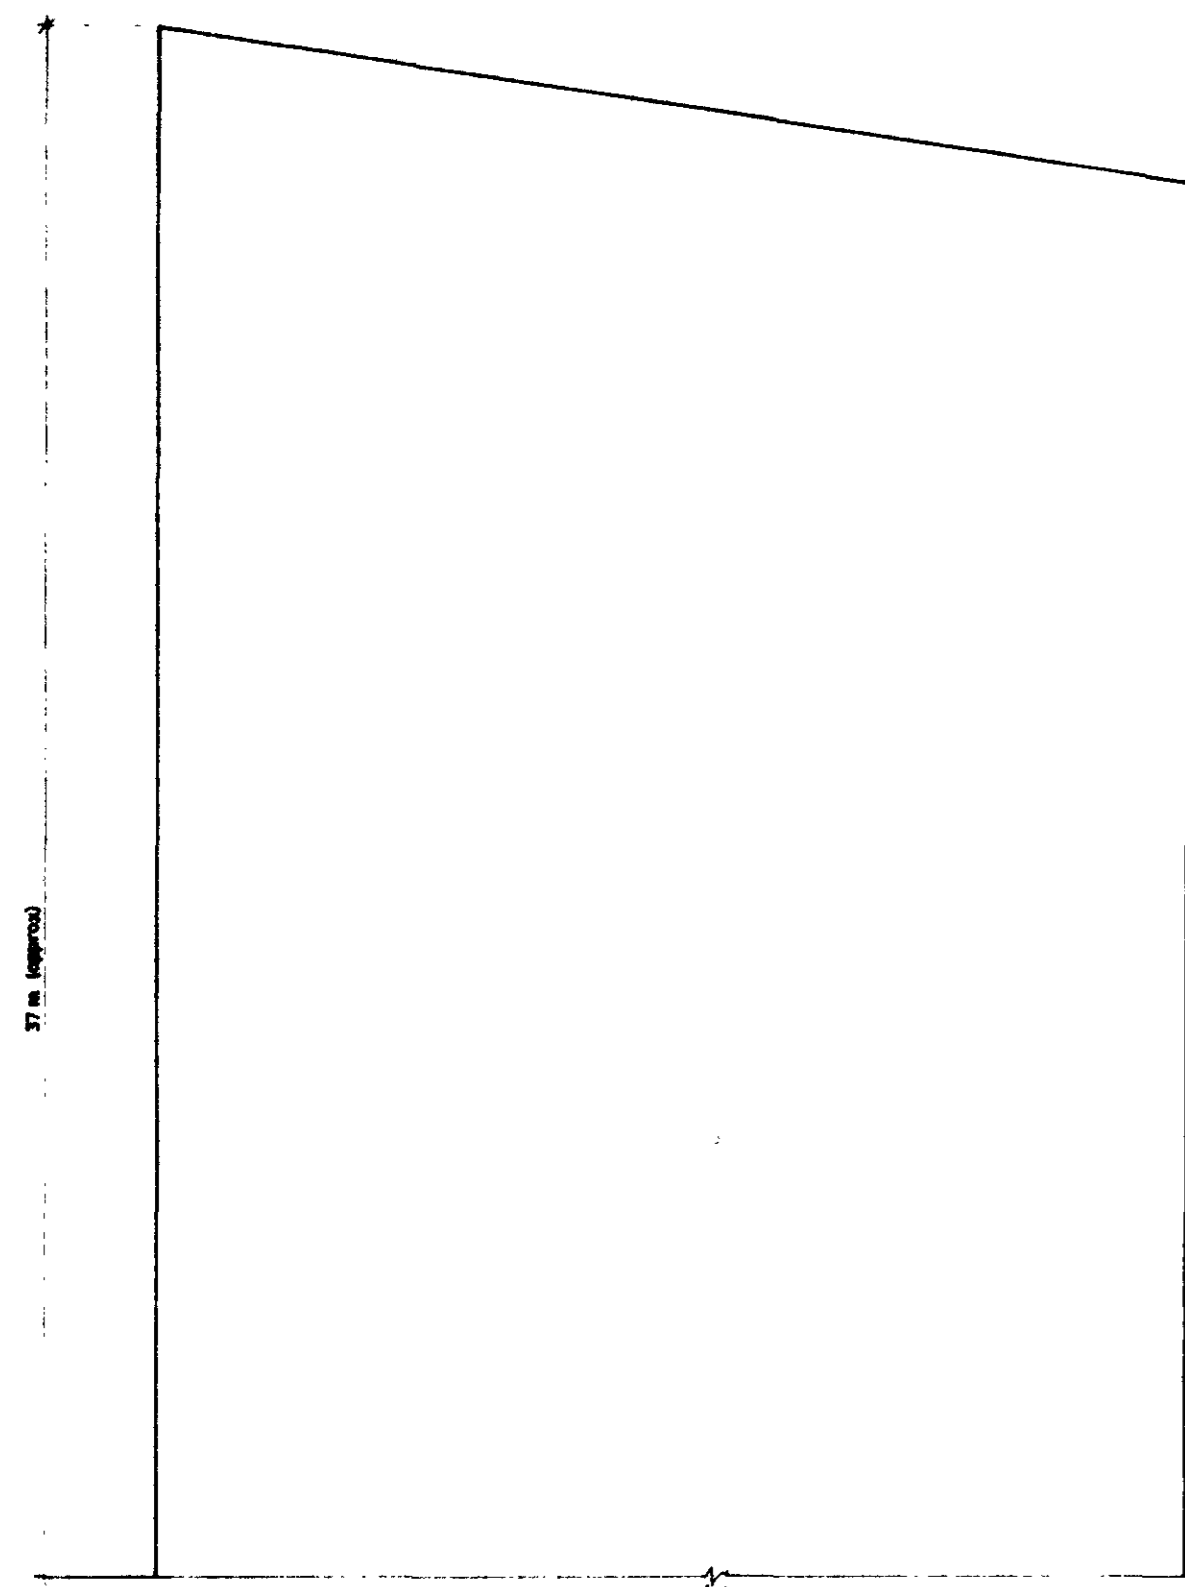


PART WEST ELEVATION

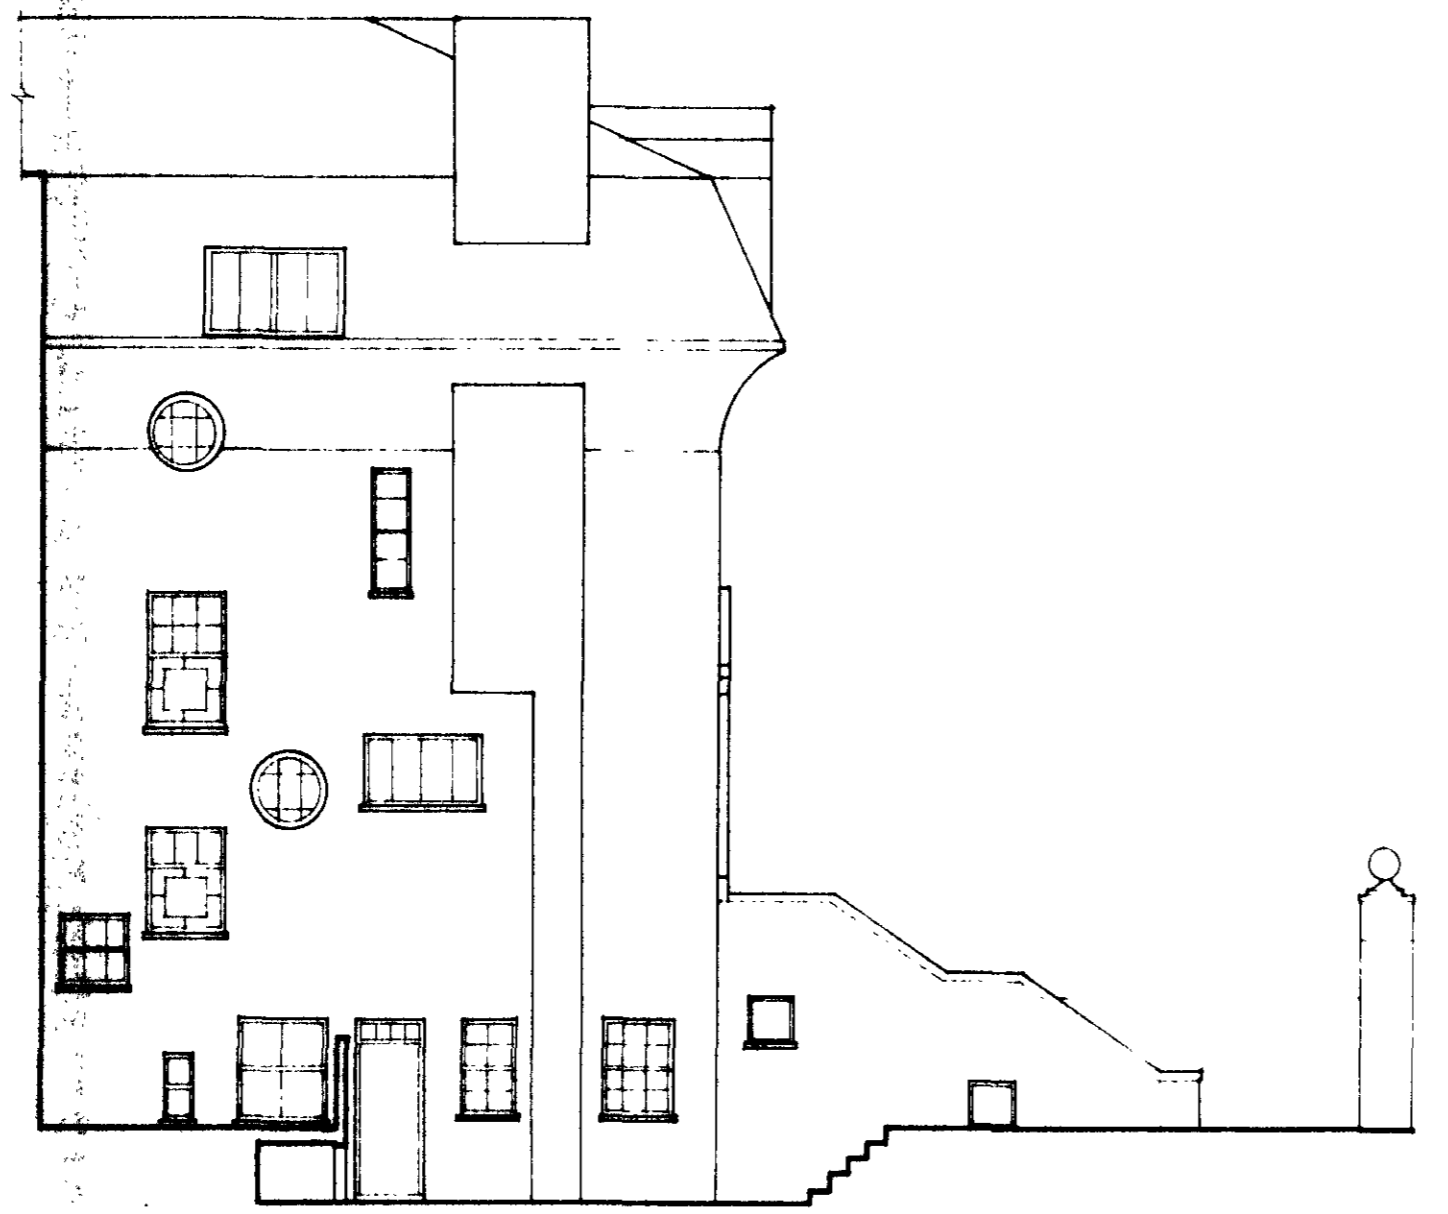


SOUTH ELEVATION

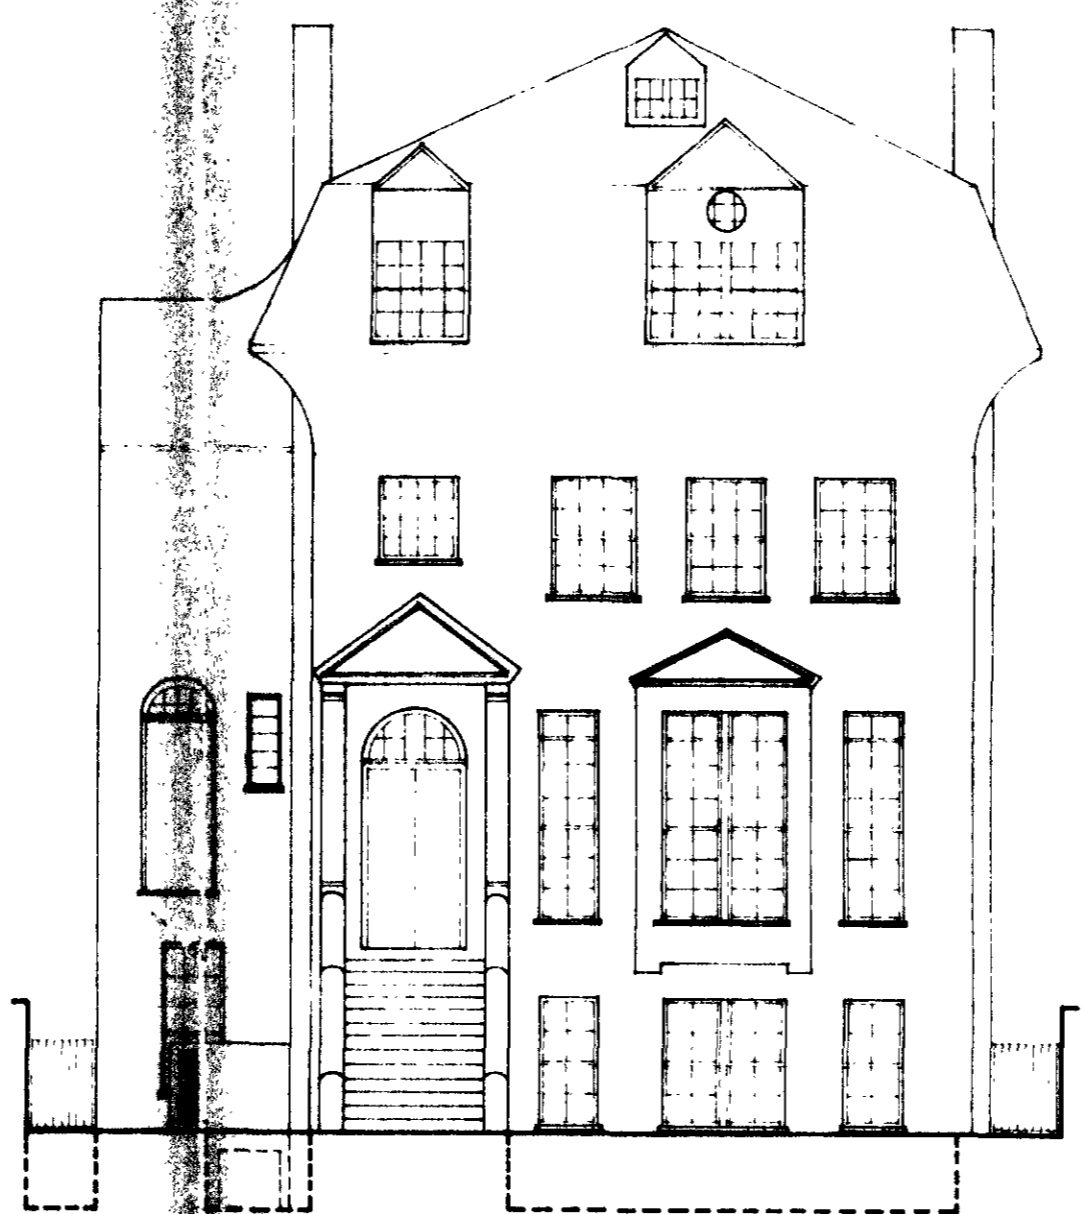


PART EAST ELEVATION

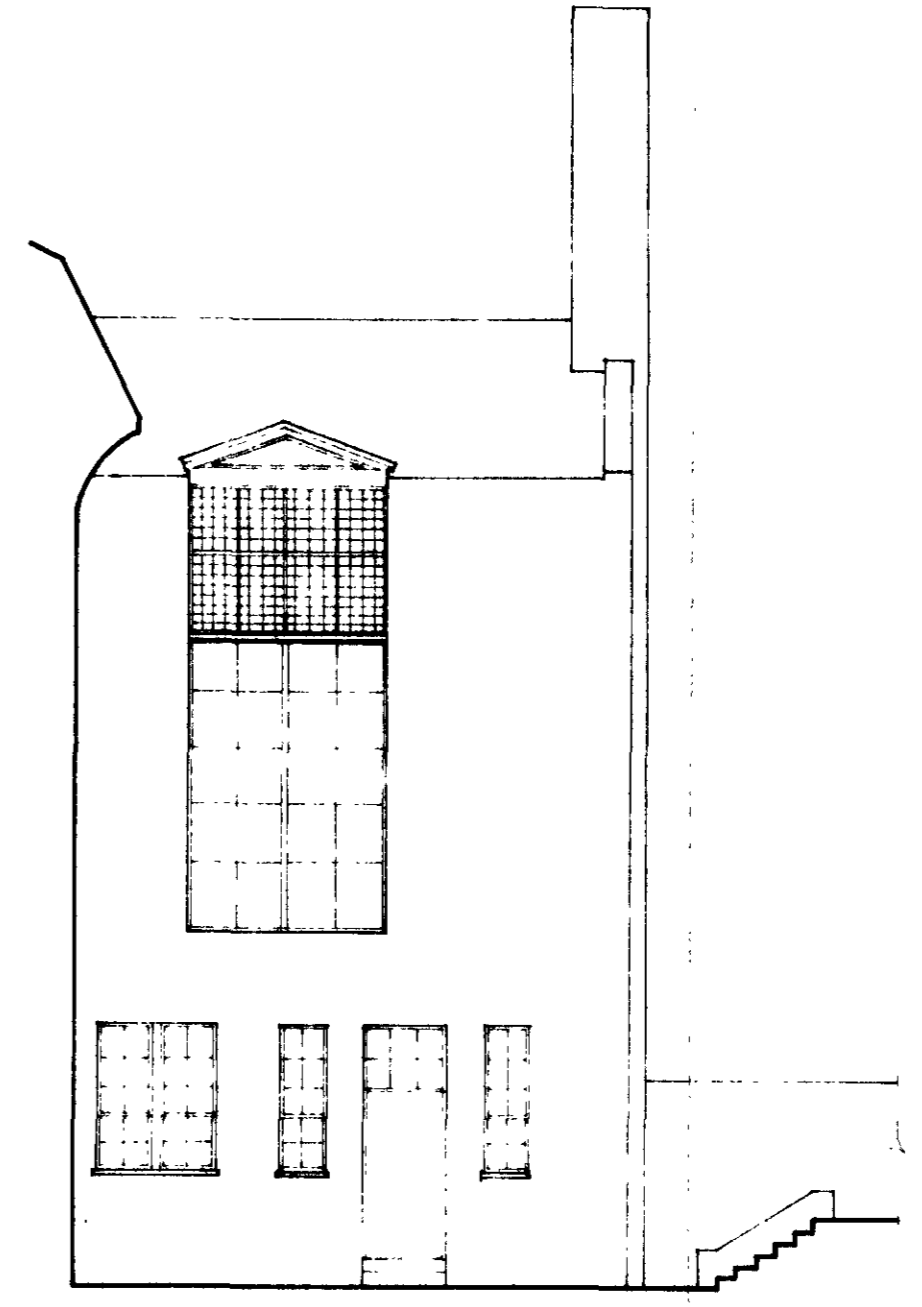


NORTH ELEVATION

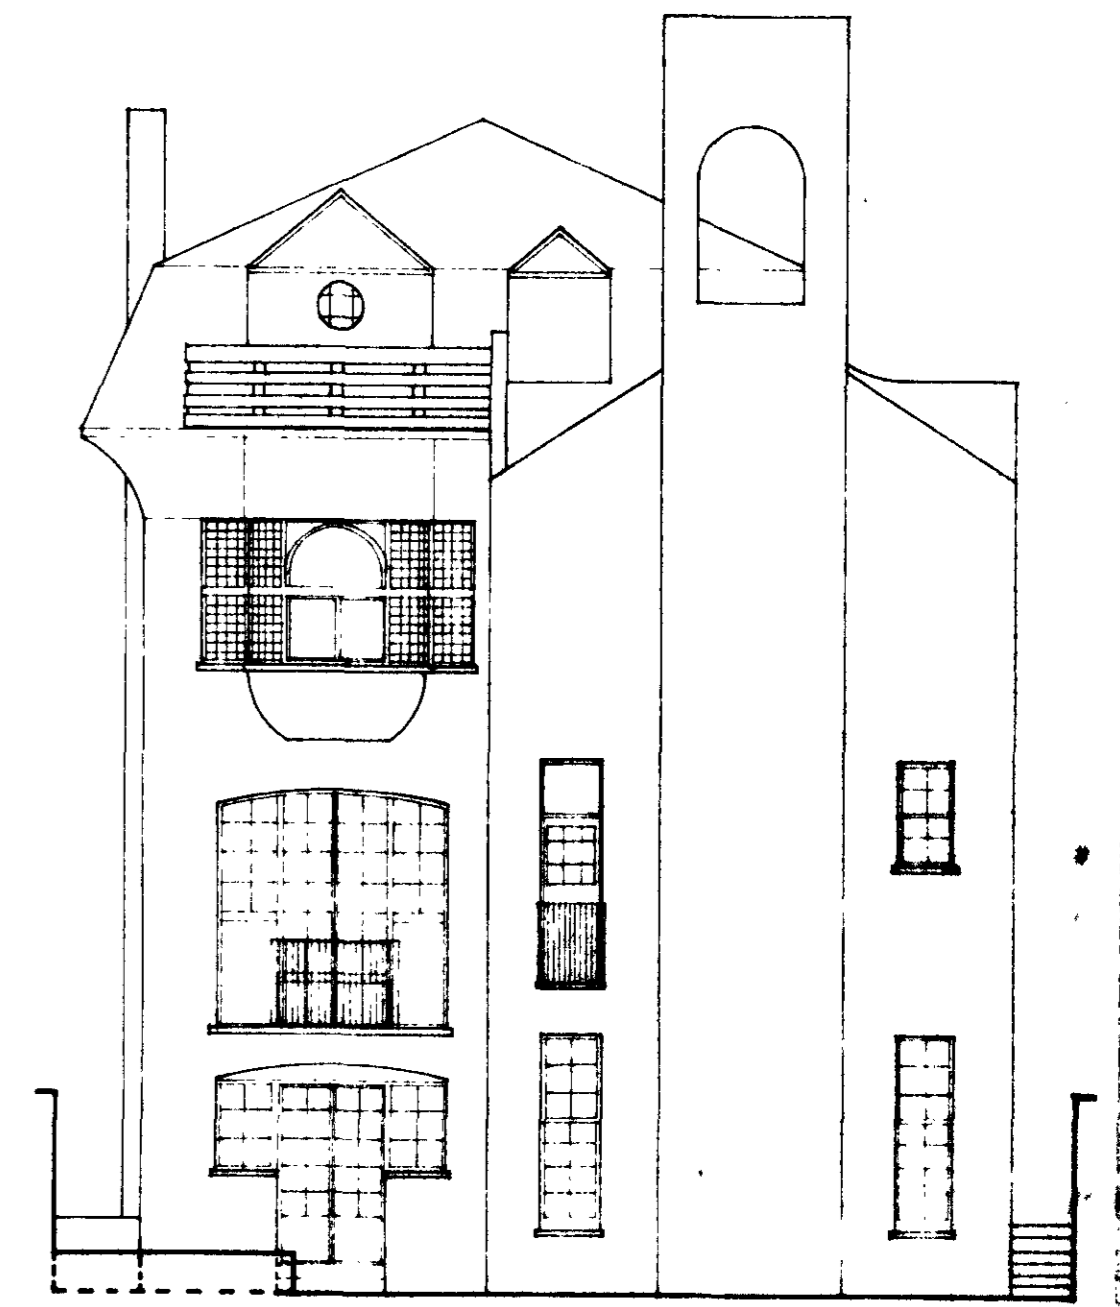


FIRST FLOOR PLAN

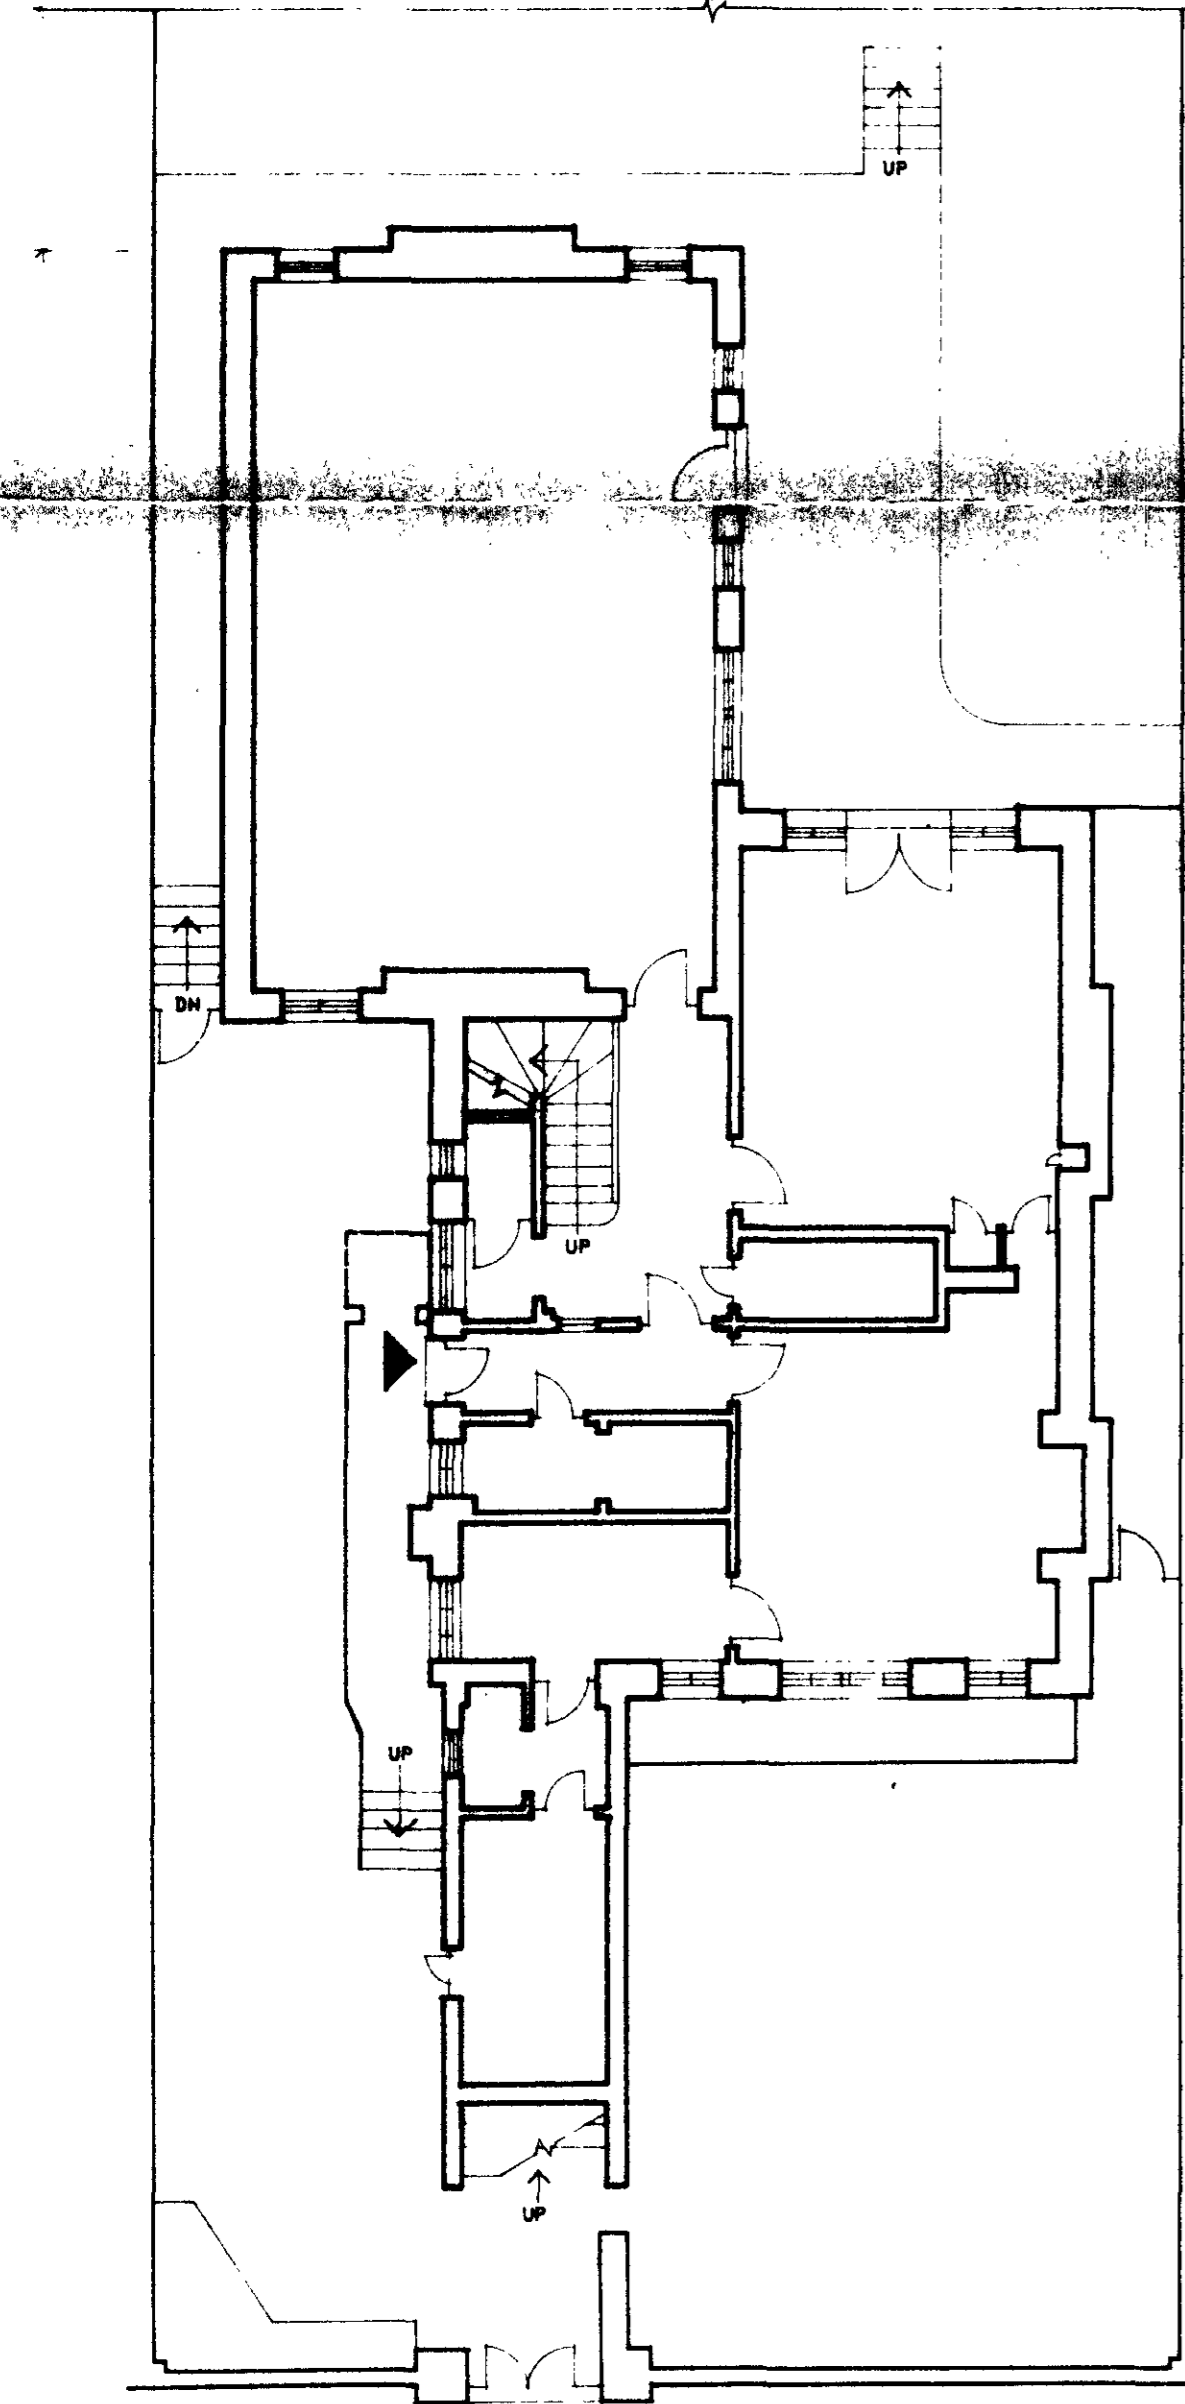



BASEMENT PLAN

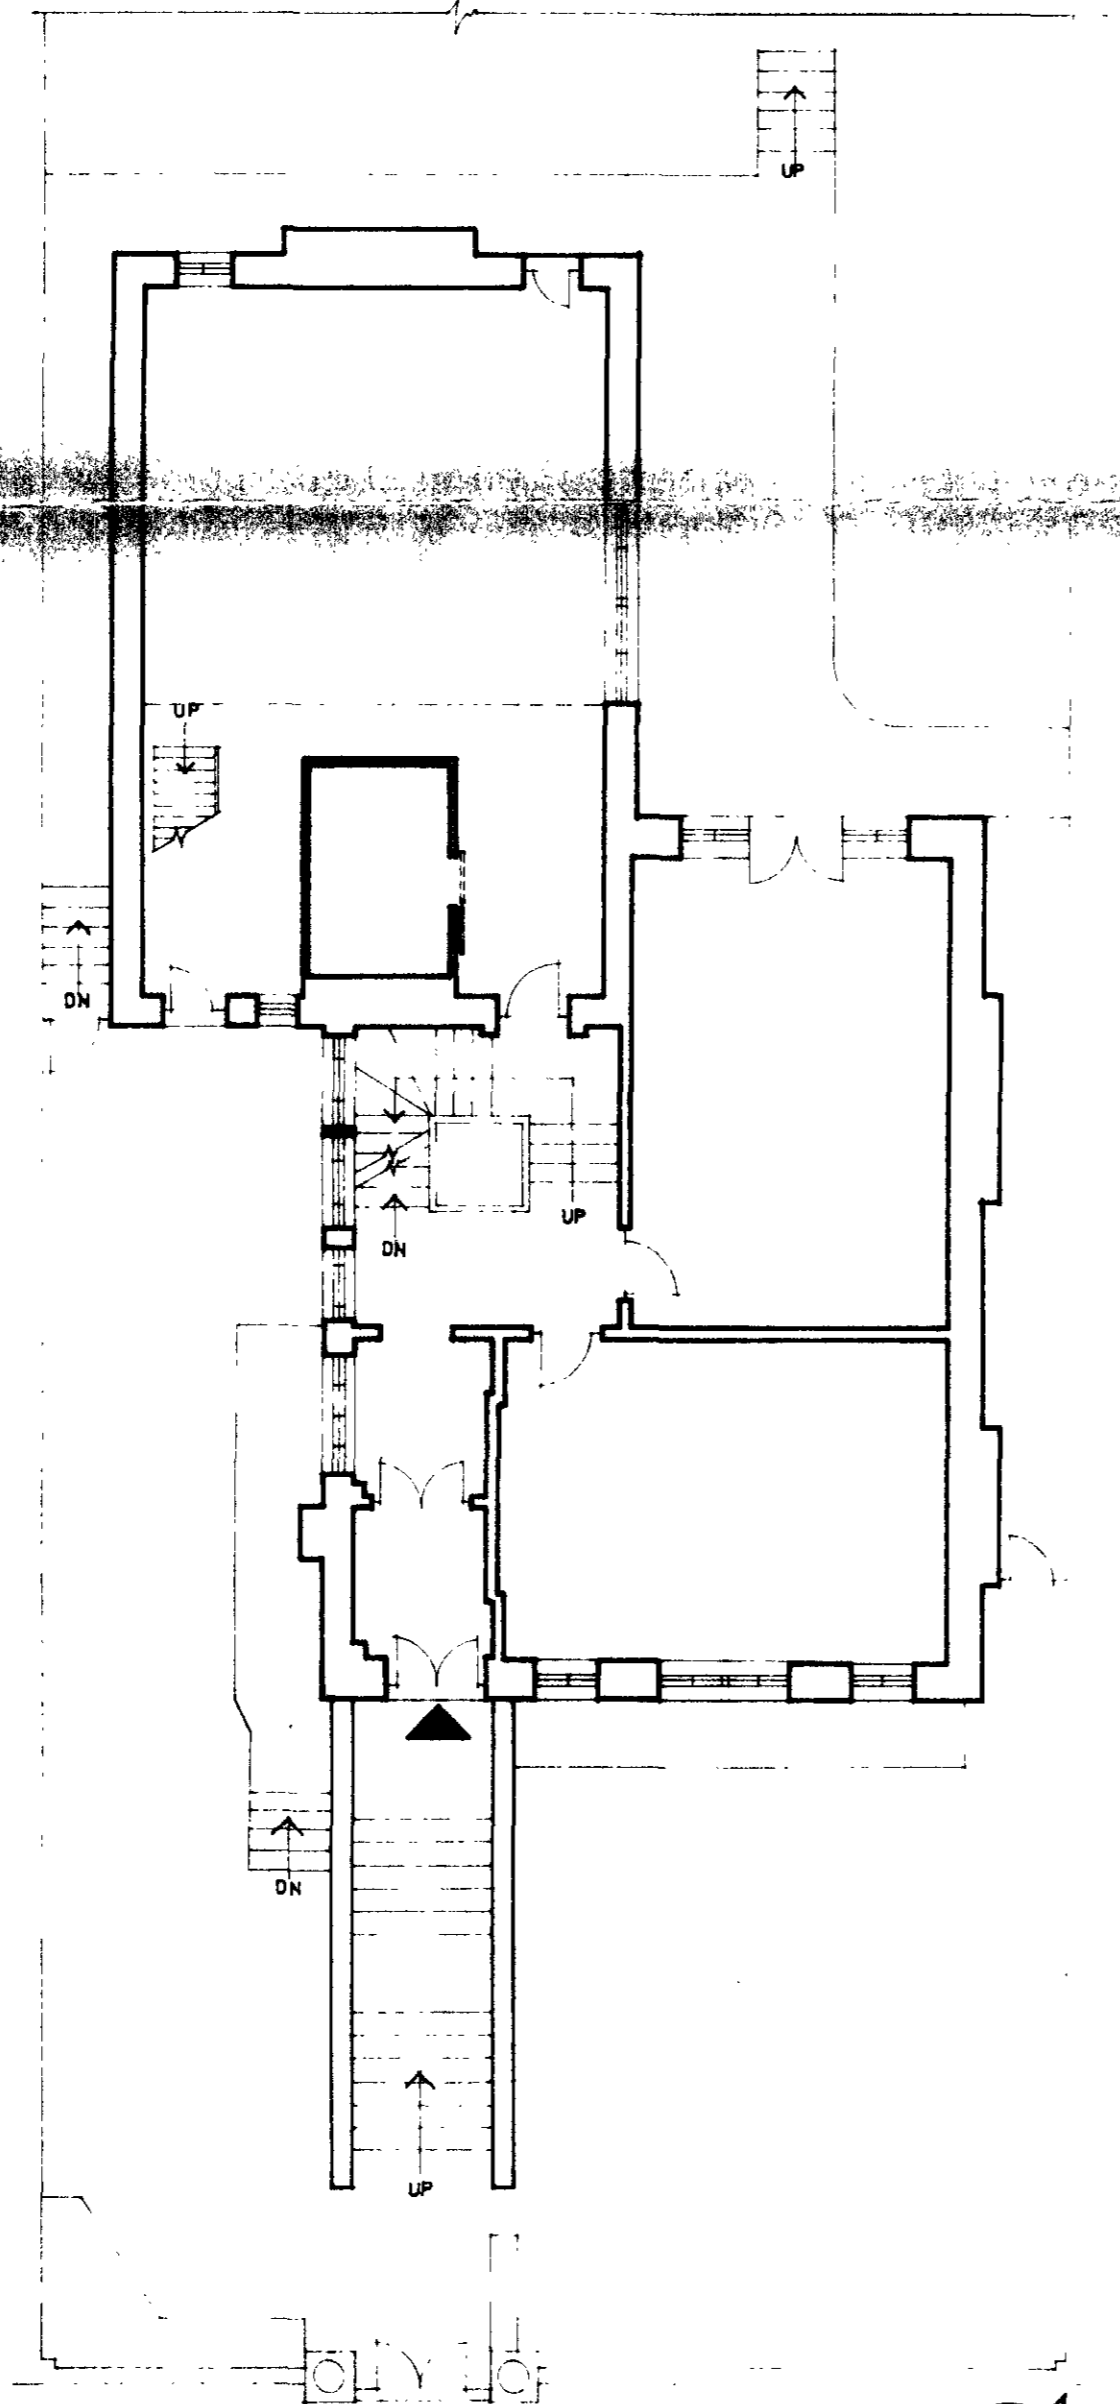

GROUND FLOOR PLAN

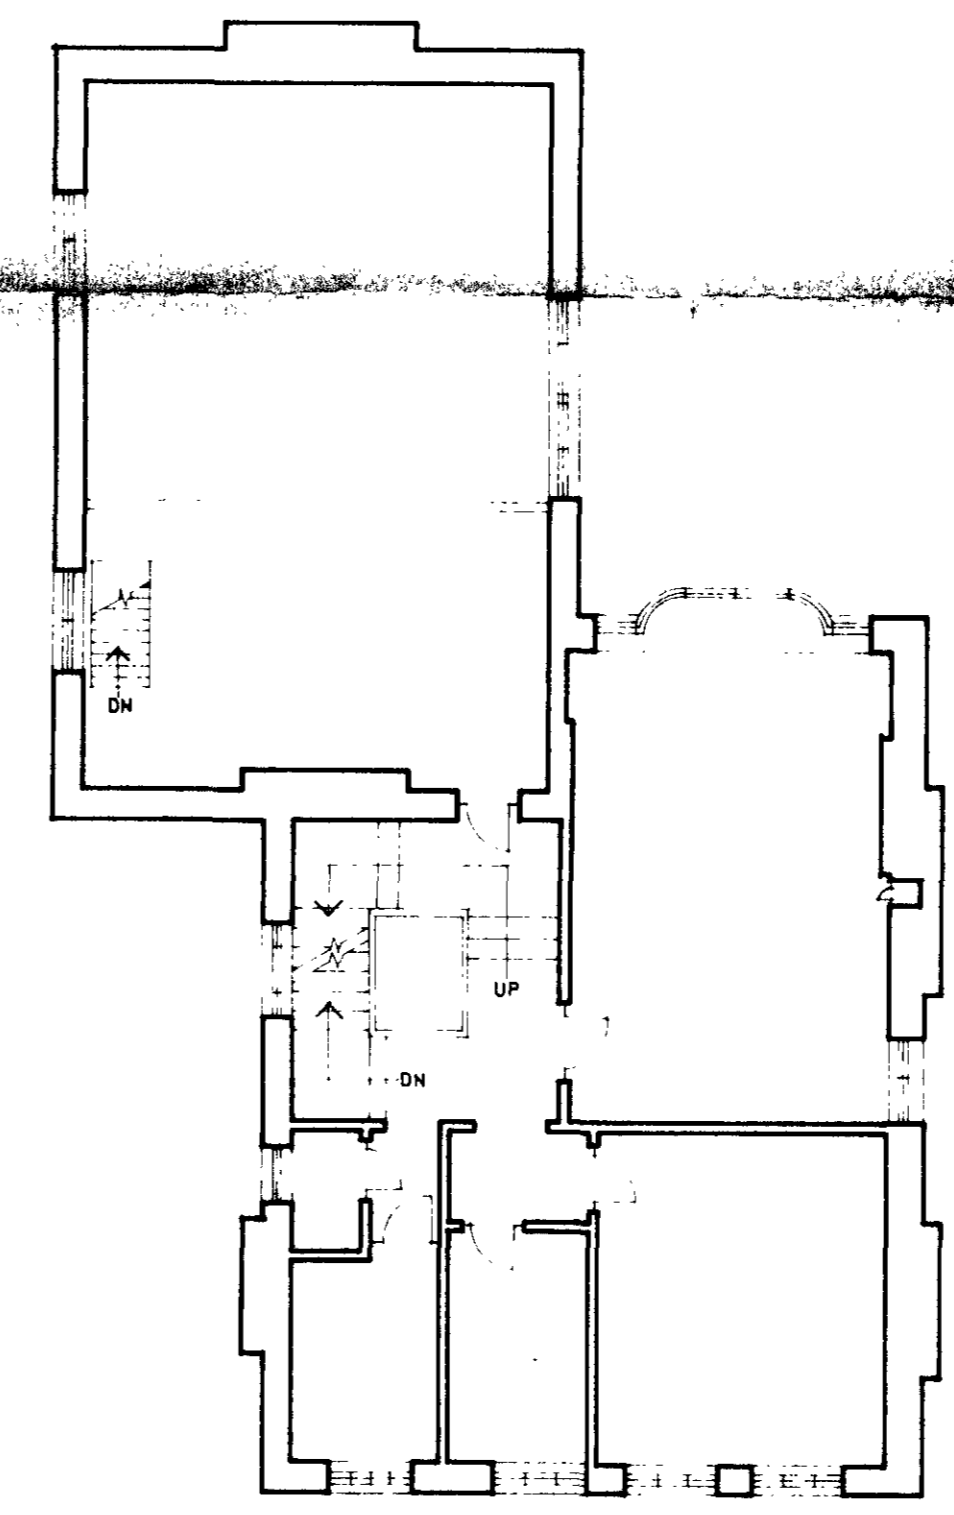

SECTION

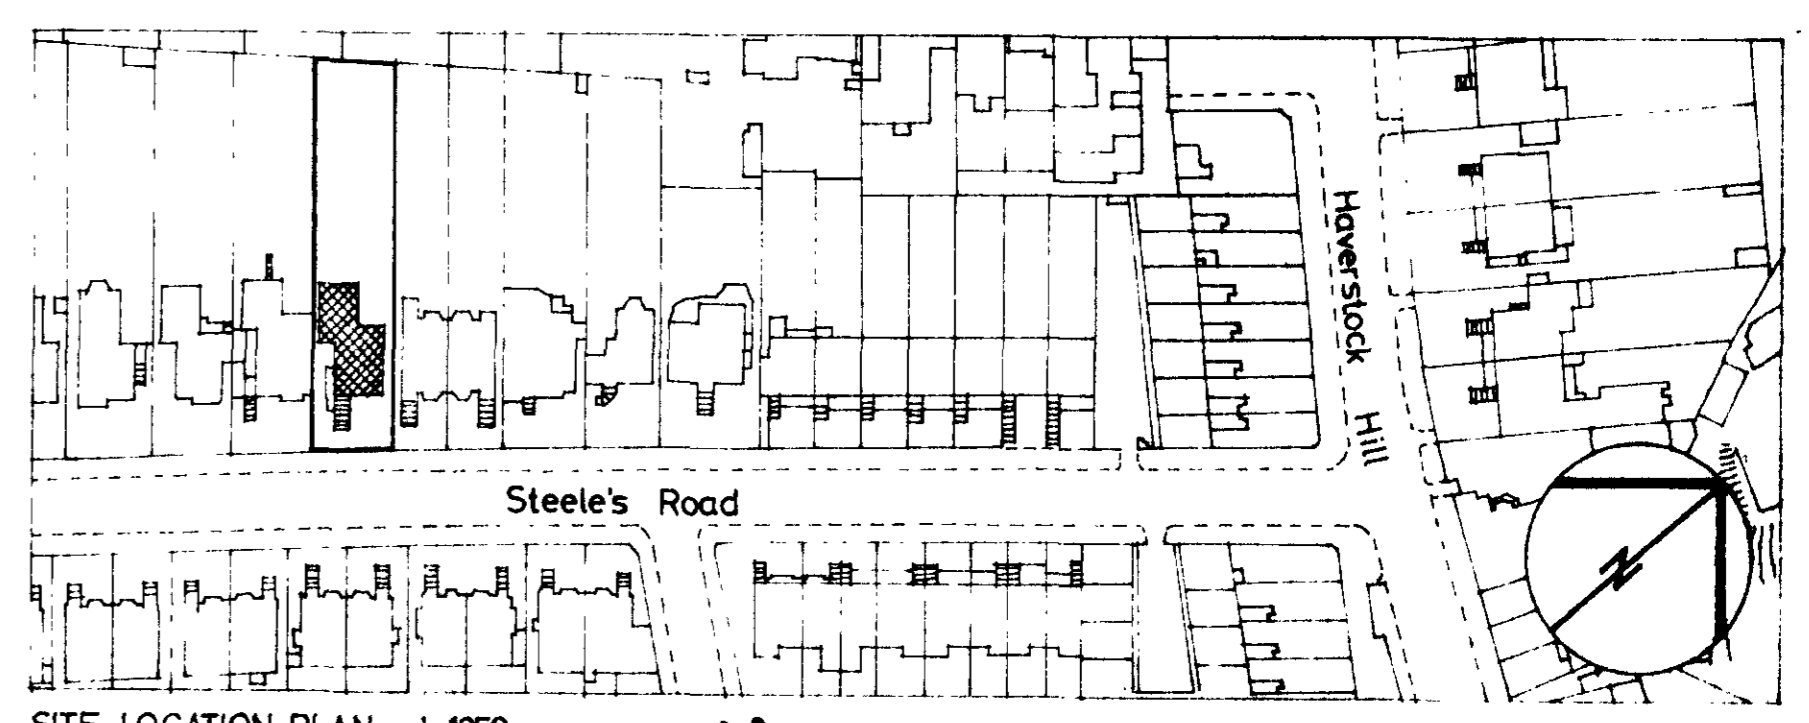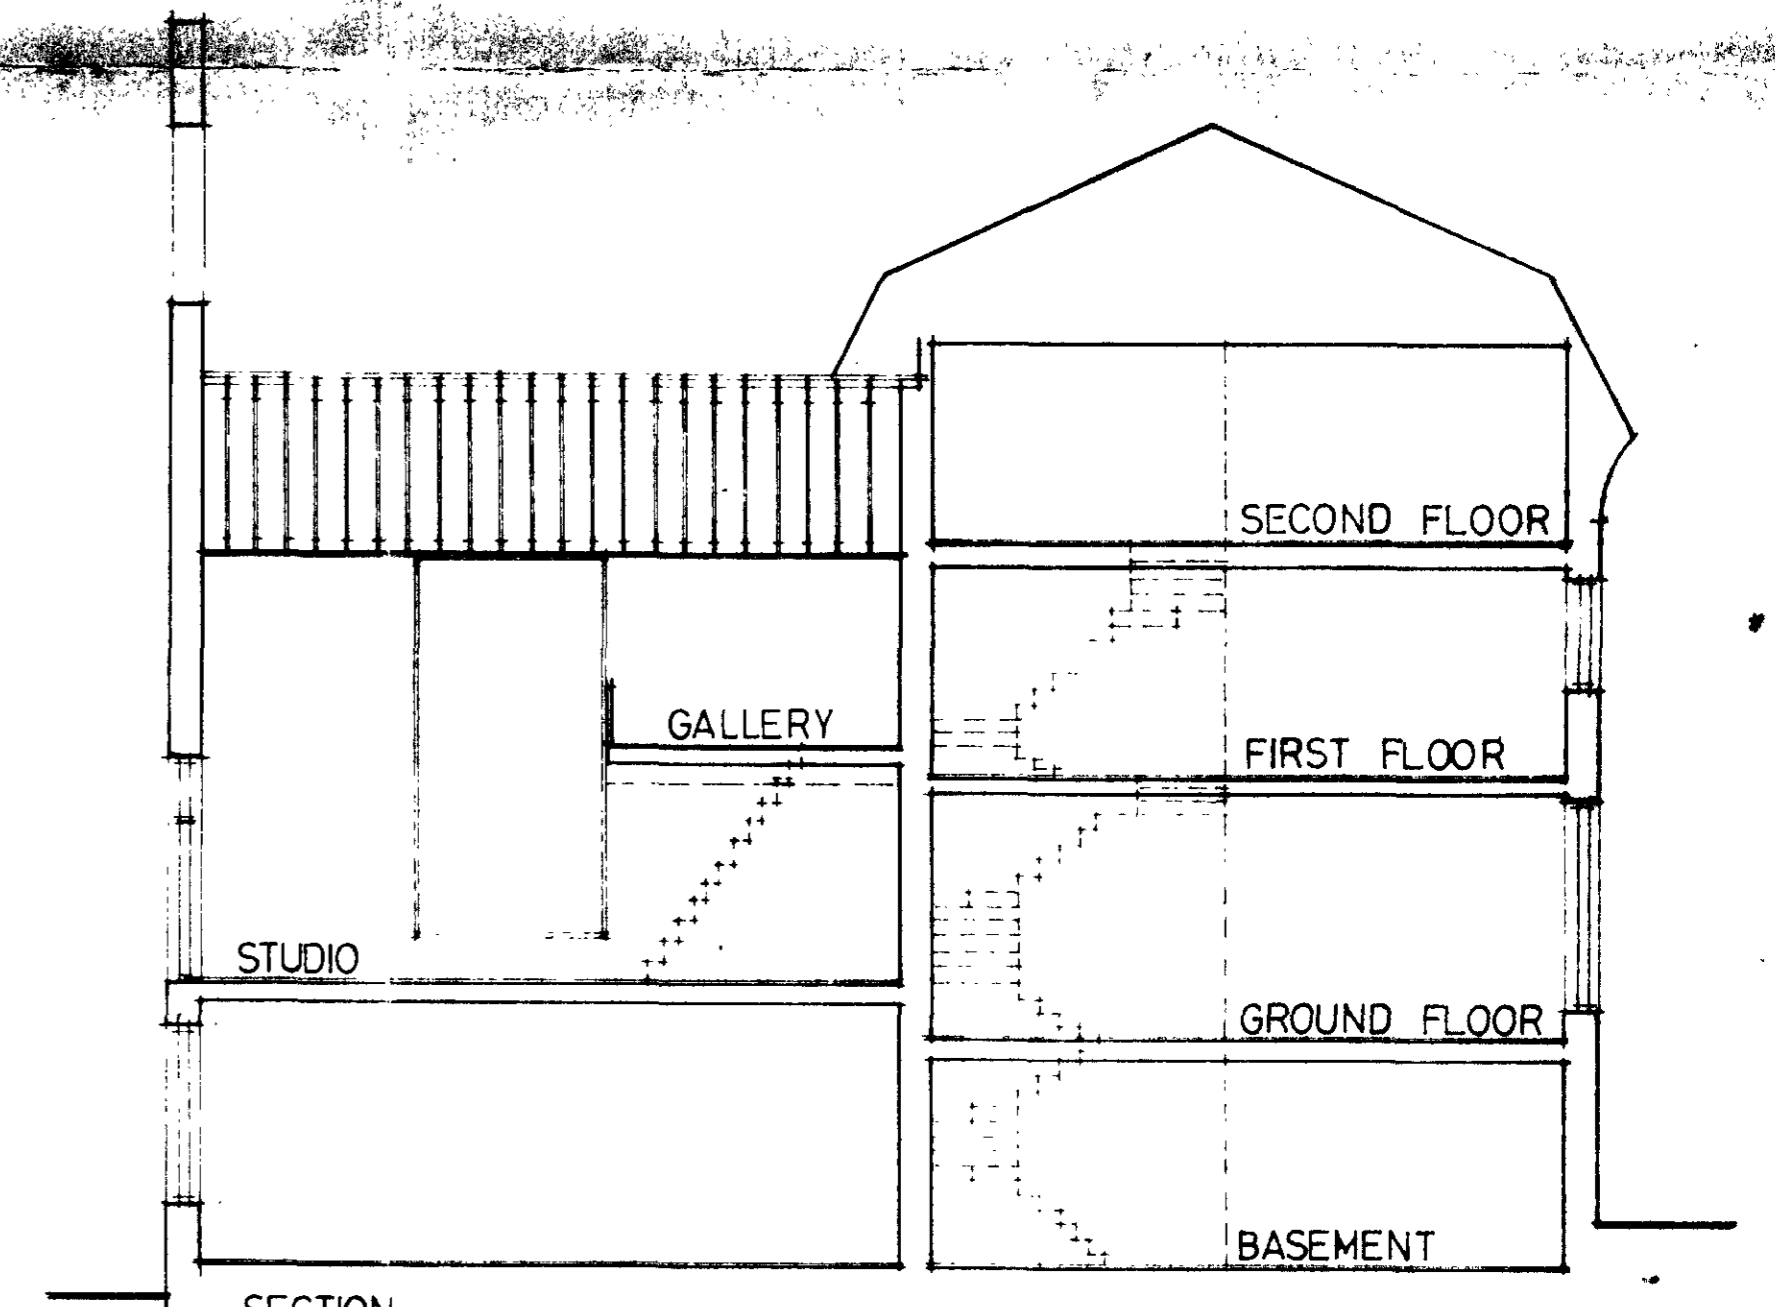

SITE LOCATION PLAN 1:1250

35 Steele's Road NW3 — Survey as Existing  
 DWG No. 82007-1 A 1:100  
 Berkeley House Developments Ltd

SECTION ADDED

82007-1A

CTP/59/13/47/8400293.  
 8470050