

MALE/FEMALE TOILETS
WALLS: PAINT FINISH
PLASTER
FLOORS: QUARRY TILES
ON SCREED

FOR FURTHER DETAIL PLAN AND ELEVATIONS
OF TOILETS SEE DRAWING NO 1554 27

LOUISIANA ARCHITECTS
TOWNSEND COURT, NEW ORLEANS
19 MAR 1992
PLANS APPROVED
ON BEHALF OF THE CLIENT


NOTE
THE COVERS TO ALL
MANHOLE TO BE LOWERED
TO SUIT FINISHED FLOOR
LEVEL.

- C 1/12/91 Office to ground floor
- B 21/11/91 Staff toilet area revised
- 6/11/91
- A Toilet layout revised
- 5/11/91
- Parthion amended - Dispensing bar

1554 101 334

Project no	Drwg. no	Rev	Drawing title	Drawn	Date
1554	20	C	BASEMENT SETTING OUT		25.10.91
Project/client					Scale
CHINA DINER					1:50


JSP Architects 01-938 4577

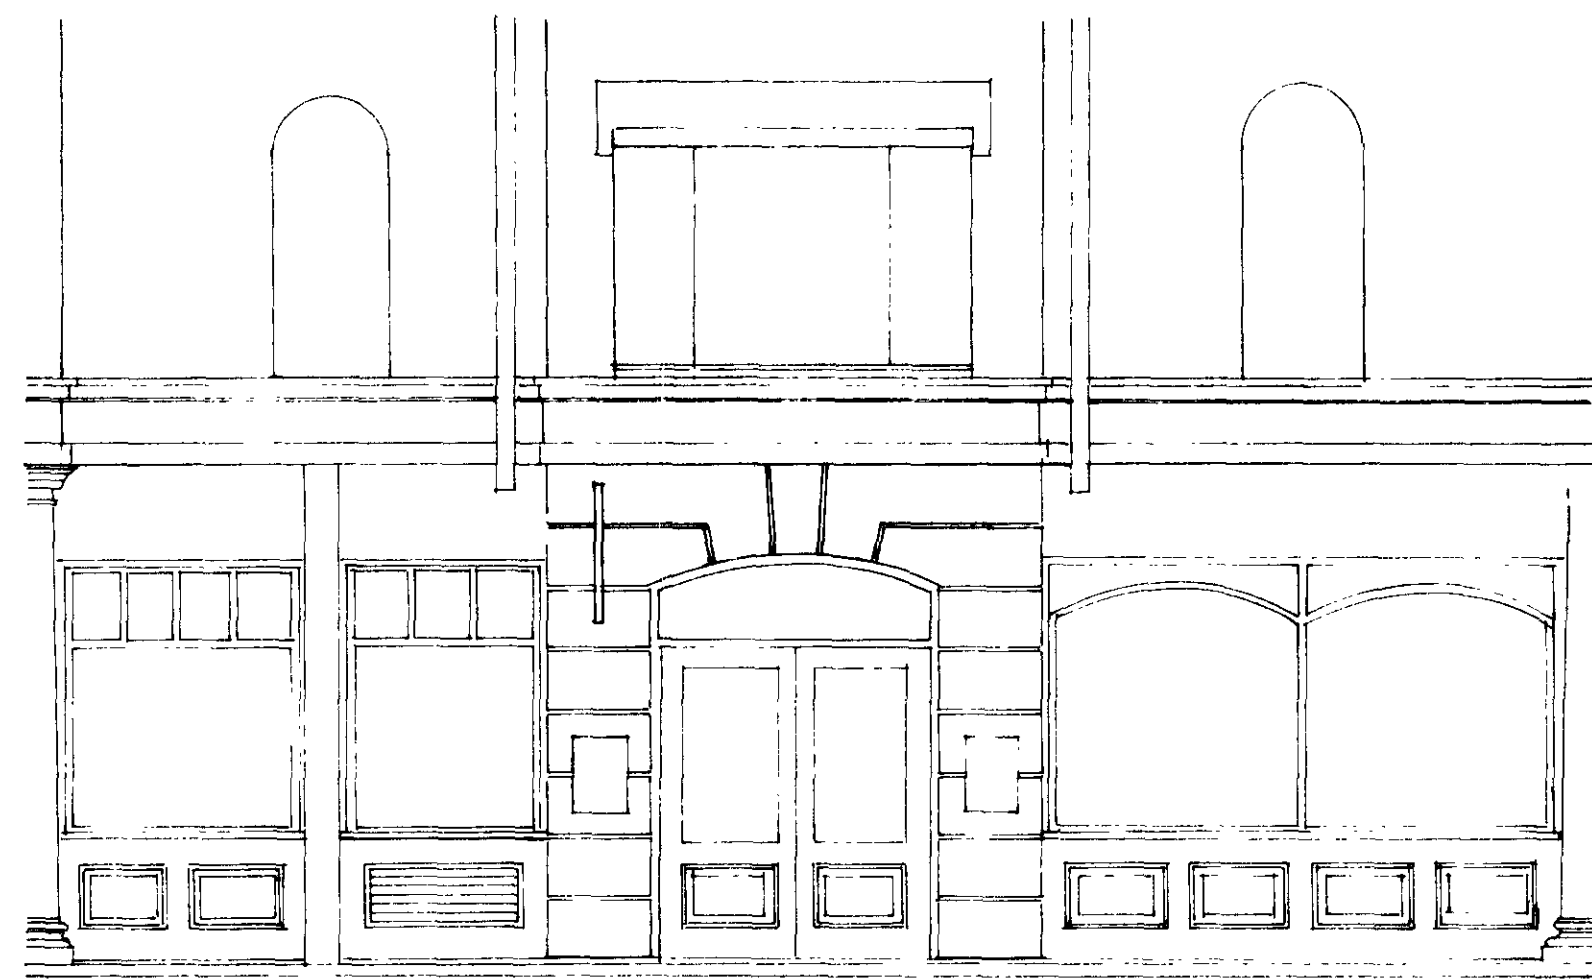


← DEMISED AREA →

Photo 2

NEW FRONTAGE
 TIMBER PAINTED IN ACCORDANCE WITH APPROVED SCHEME
 LOUVRES COLOUR COATED
 SIGN - INTERNALLY ILLUMINATED SIGN HUNG VERTICALLY
 WITH WHITE LETTERS AND BLACK SURROUND
 ALL TO DETAIL

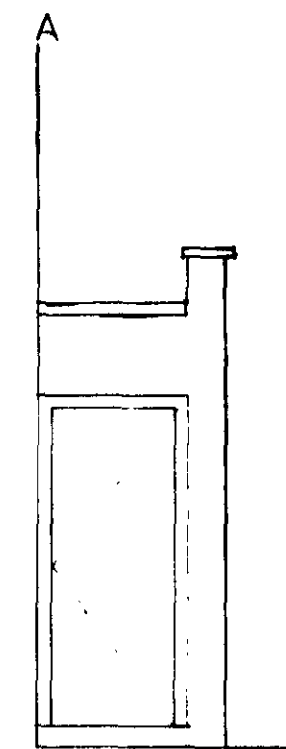


SIDE ELEVATIONS OF NEW STAIR ENCLOSURE
 ELEVATION A

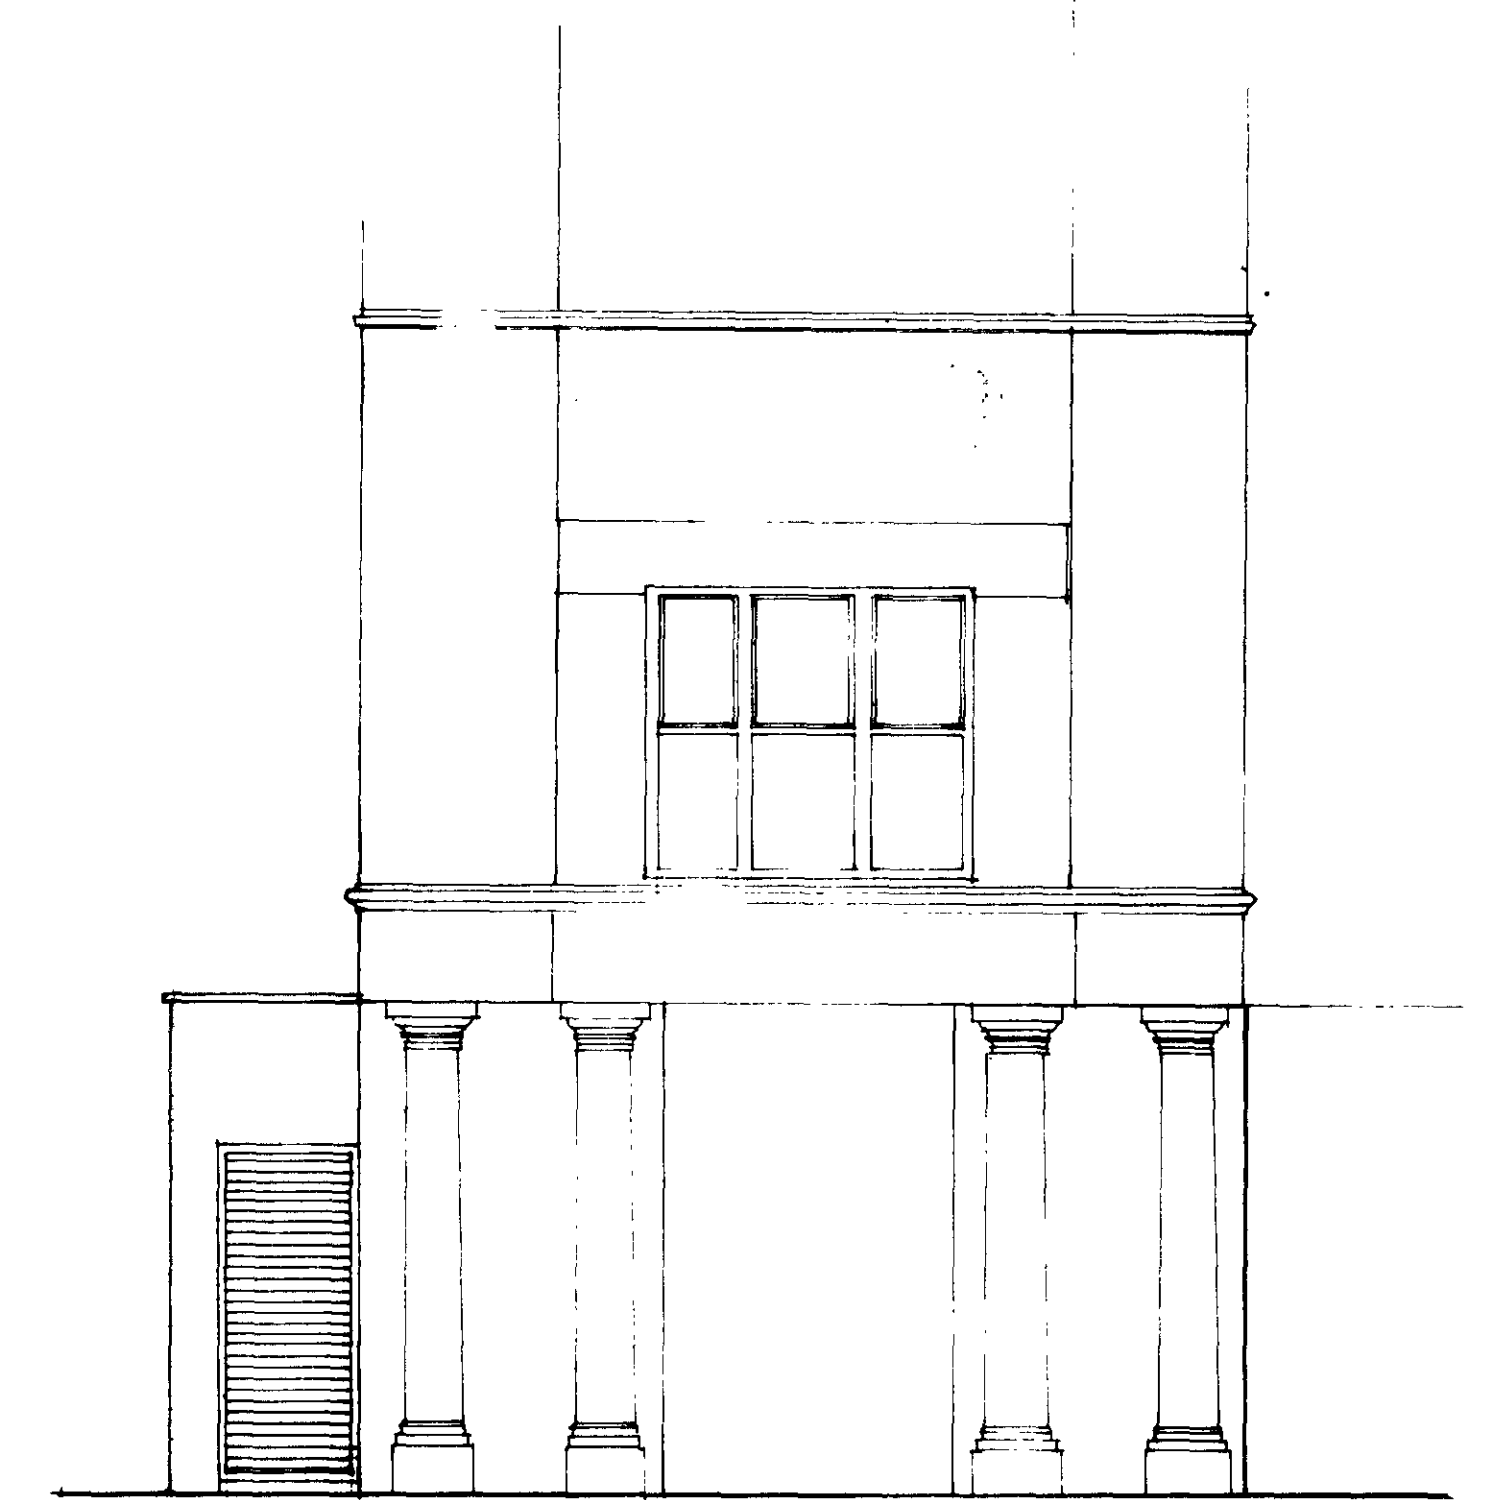

ELEVATION B

Photo 1

New louvres at floor level exist

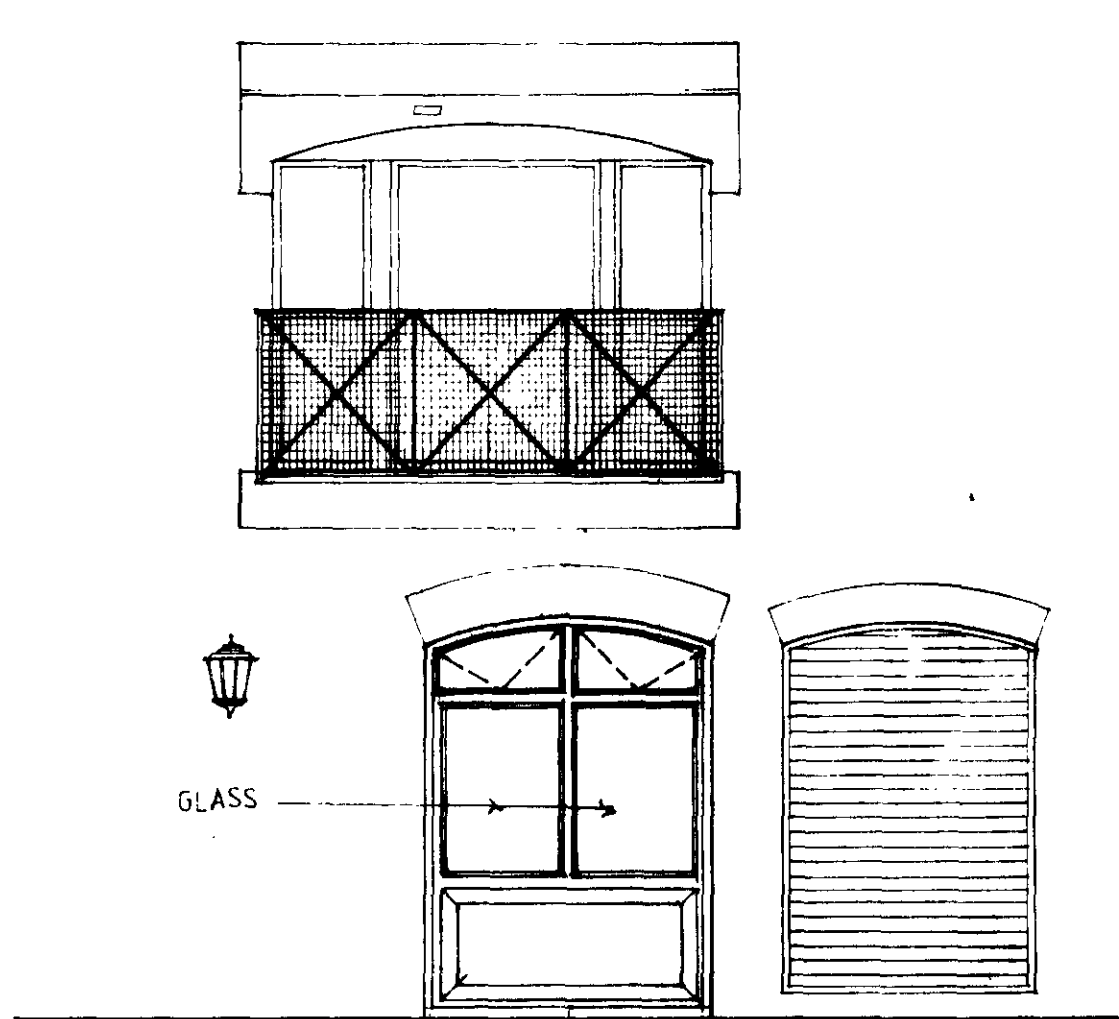

ELEVATION B


NEW LOUVRE

PAINTED TIMBER
 FITTED INTO
 EXISTING OPENING

ALUMINIUM
 POWDER COATED

Photo 3

Rear Entrance at ground floor level in courtyard

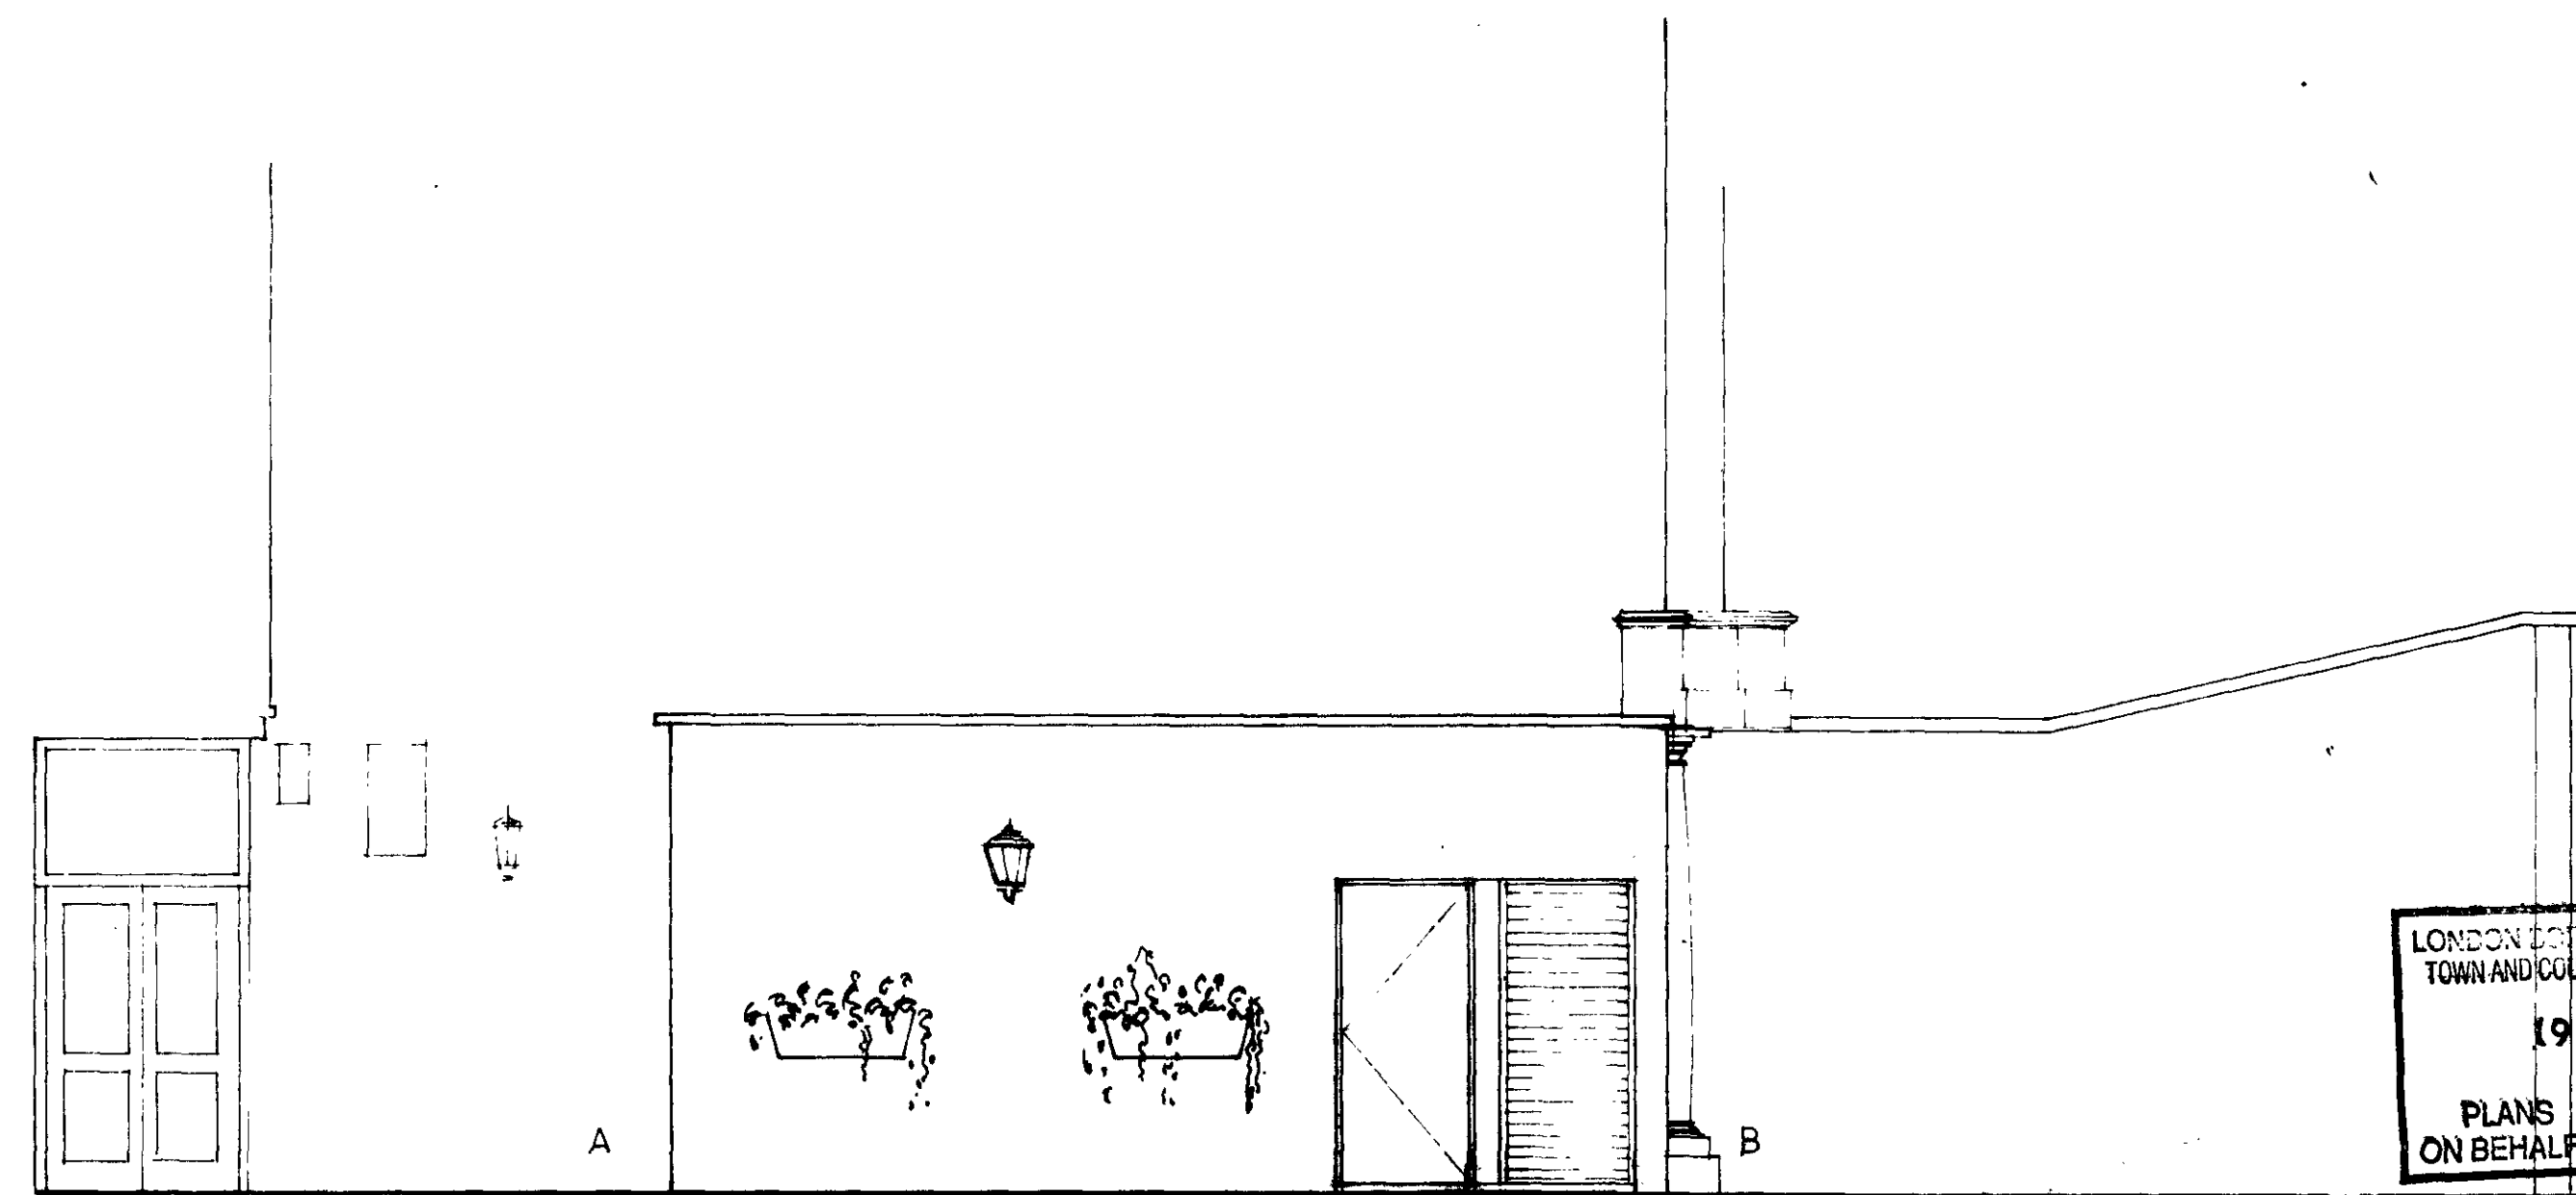

ELEVATION C

NEW STAIR ENCLOSURE

FACING BRICKWORK TO MATCH EXISTING
 FLAT ROOF AND FLASHING

FRESH AIR INTAKE
 aluminium louvres
 powder coated

LONDON LONDON BOROUGH OF CROYDON
 TOWN AND COUNTRY PLANNING ACT 1990
 19 MAR 1992
 PLANS APPROVED
 ON BEHALF OF THE COUNCIL

TP9101334



B 1.12.91 External elevations revised
 A 1.10.91 Fresh air intake revised, stair enclosure extended

If in doubt ask Do not scale from this drawing Check drawing on receipt and immediately report any discrepancies to architect Verify all dimensions/levels on site prior to construction

Project no	Drwg. no	Rev	Drawing title	Drawn	Date
1554	06	B	EXTERNAL ELEVATIONS		8 91
Project/client					Scale
CHINA DINER					1:50

01-938 4577

JSP Architects

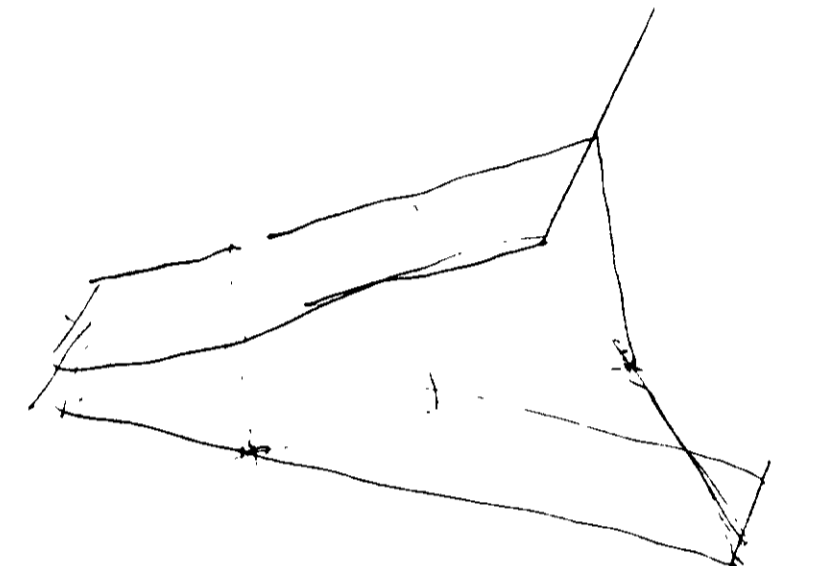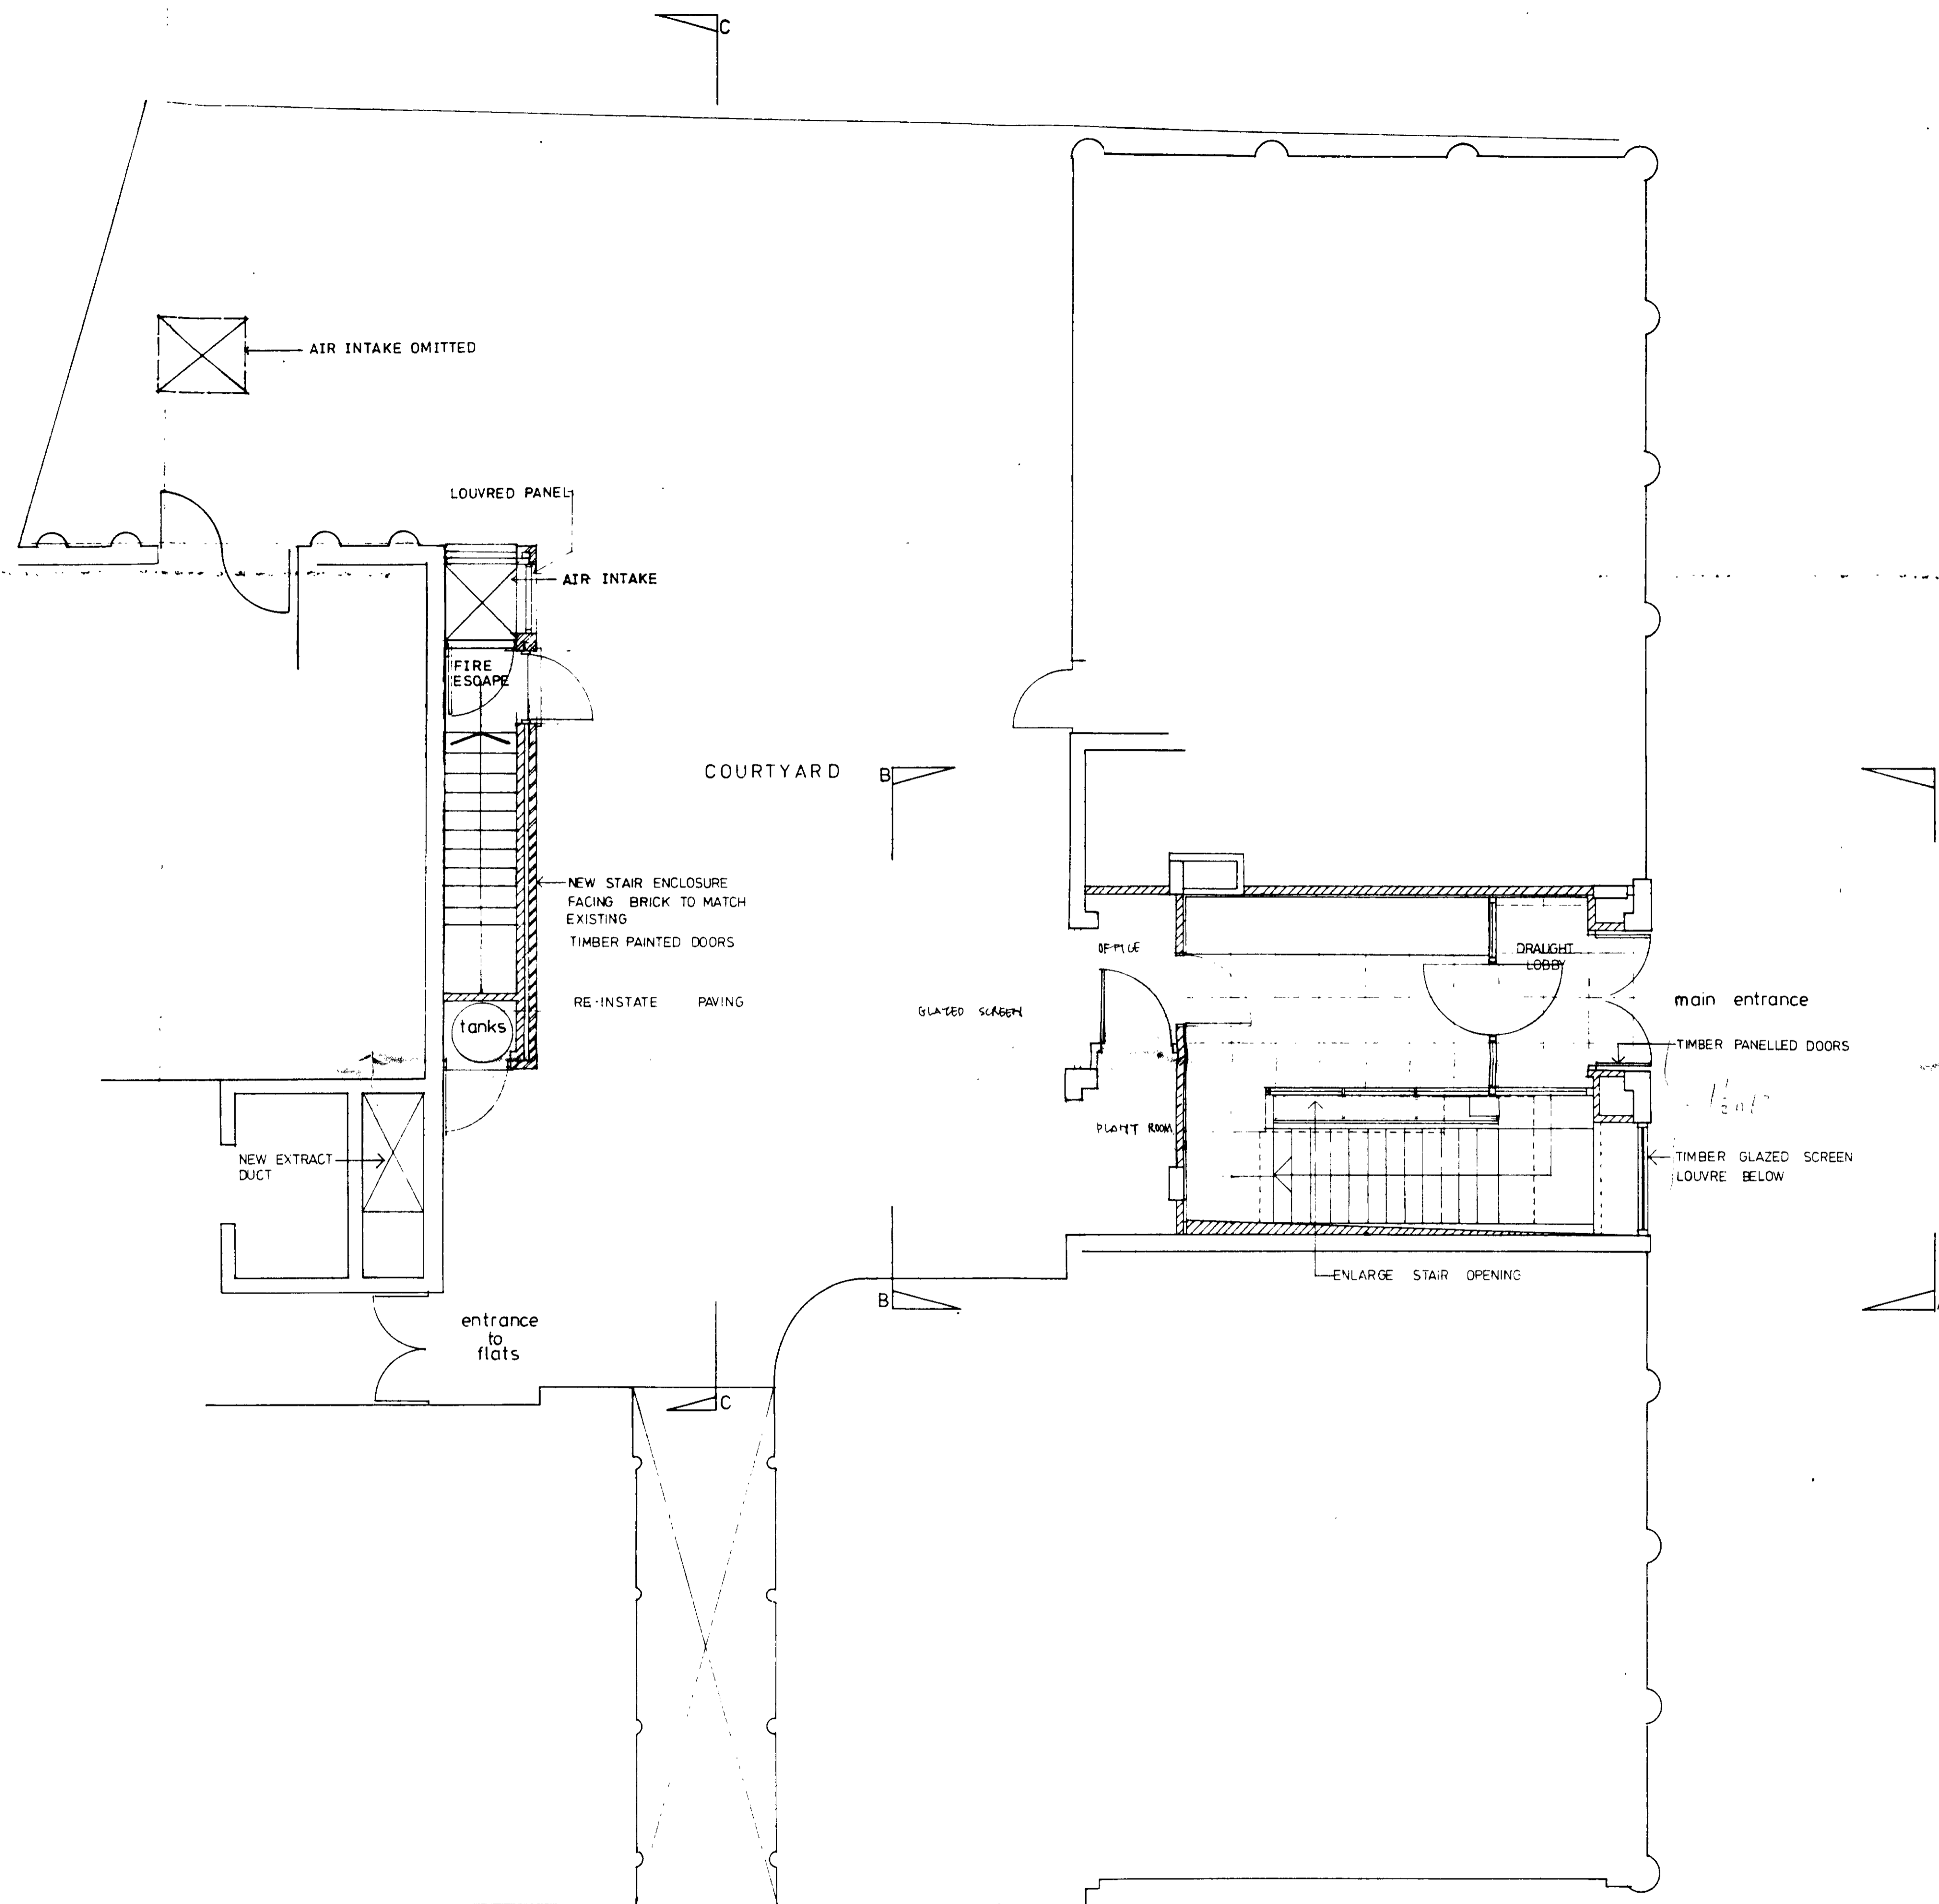

LOCAL GOVERNMENT OF SAUTON
TOWN AND COUNTRY PLANNING
19 MAR 1992
PLANS APPROVED
ON BEHALF OF THE COUNCIL

TP9101334

C 1.12.91 GROUND FLOOR PLANT ROOM REPOSITIONED OFFICE ADDED
B 1.10.91 AIR INTAKE TO HEAD OF STAIRS. ESCAPE STAIRS REVISED
A 30.09.91 ENTRANCE REVISED

If in doubt ask Do not scale from this drawing Check drawing on receipt and immediately report any discrepancies to architect Verify all dimensions levels on site prior to construction

Project no	Drwg. no	Rev	Drawing title	Drawn	Date
1554	05	C	GROUND FLOOR PLAN		8 91
Project client					Scale
CHINA DINER					1:50

THE CONTENTS OF THIS DRAWING ARE COPYRIGHT AND SHALL NOT BE RE-USED WITHOUT THE WRITTEN PERMISSION

01-938 1577
JSP Architects