

Kitchen extract motor mounted at roof level

3 No Low temperature cassette type QSO each 896x562x448 weight 96 kg each

Kitchen extract to terminate at roof level colour to match brick work 1000x850
6 No 75 mm diameter pipes to roof level

500x500 White grille
1600x500 White grille

NEW OXFORD ST.

1000x750 white grille

Protection required

2900

1800

3450 line of beam behind duct thru wall

steel balcony to match adjacent

duct thru wall

Cut out lintol and brick arch

Pavement

WEST ELEVATION TO STEDHAM PLACE

A

B

25.600

50

1623

50

50

470

50

50

570

300 back from pavement

SECTION THROUGH DUCT 1:20

If in doubt ask

Do not scale from this drawing

Check drawing on receipt and immediately report any discrepancies to architect

Verify all dimensions/levels on site prior to construction

50mm insulation and finish

Min clear area of duct $0.85 \times 0.85 = 0.7225$

SOUTH ELEVATION TO STEDHAM PLACE

kitchen extract

1700

1950

2300

Min head room

300

570

2300

OXFORD ST

Duct from basement

existing pavement

Existing bollards

Duct over

STEDHAM PLACE

Fire exit

570

300 back from pavement

LONDON BOROUGH OF CAMDEN
TOWN AND COUNTRY PLANNING ACTS
06 JAN 1994
PLANS APPROVED
ON BEHALF OF THE COUNCIL

16 SEP 1993

LP9 301 198

B 13.9.93 Minor revisions following comments from planning officer



A 3.9.93 Duct revised to comply with the Traffic and highways and Planning dept requirements. Balcony added to disguise duct. Existing bollard added to drawing.

Project no	Drwg. no	Rev	Drawing title	Drawn	Date
1599	9	B	Revised Elevation to Stedham Place showing		July 93
Project/client					Scale
52/54 NEW OXFORD STREET					1:50

01-938 4577

JSP Architects

THE CONTENTS OF THIS DRAWING ARE JSP COPYRIGHT AND SHALL NOT BE RE-USED WITHOUT THEIR WRITTEN PERMISSION

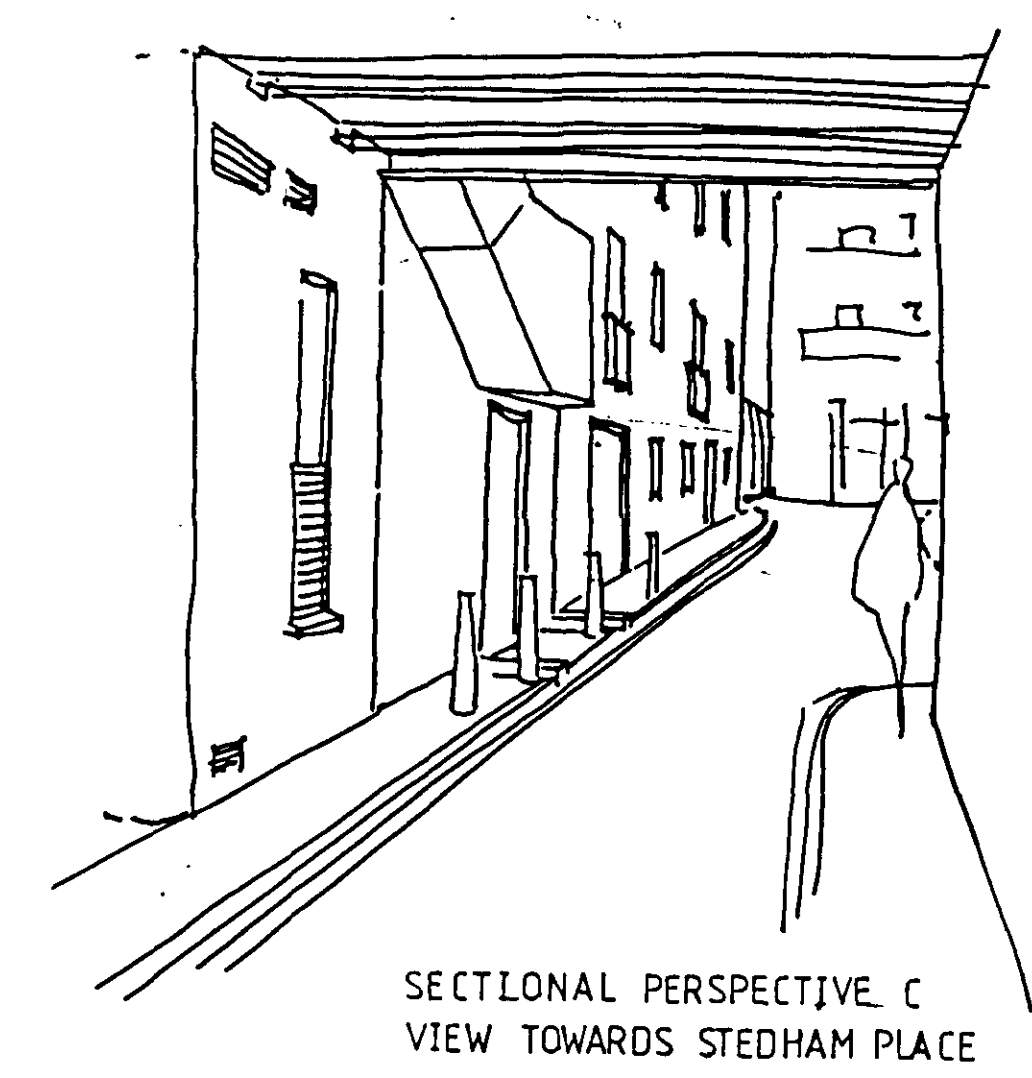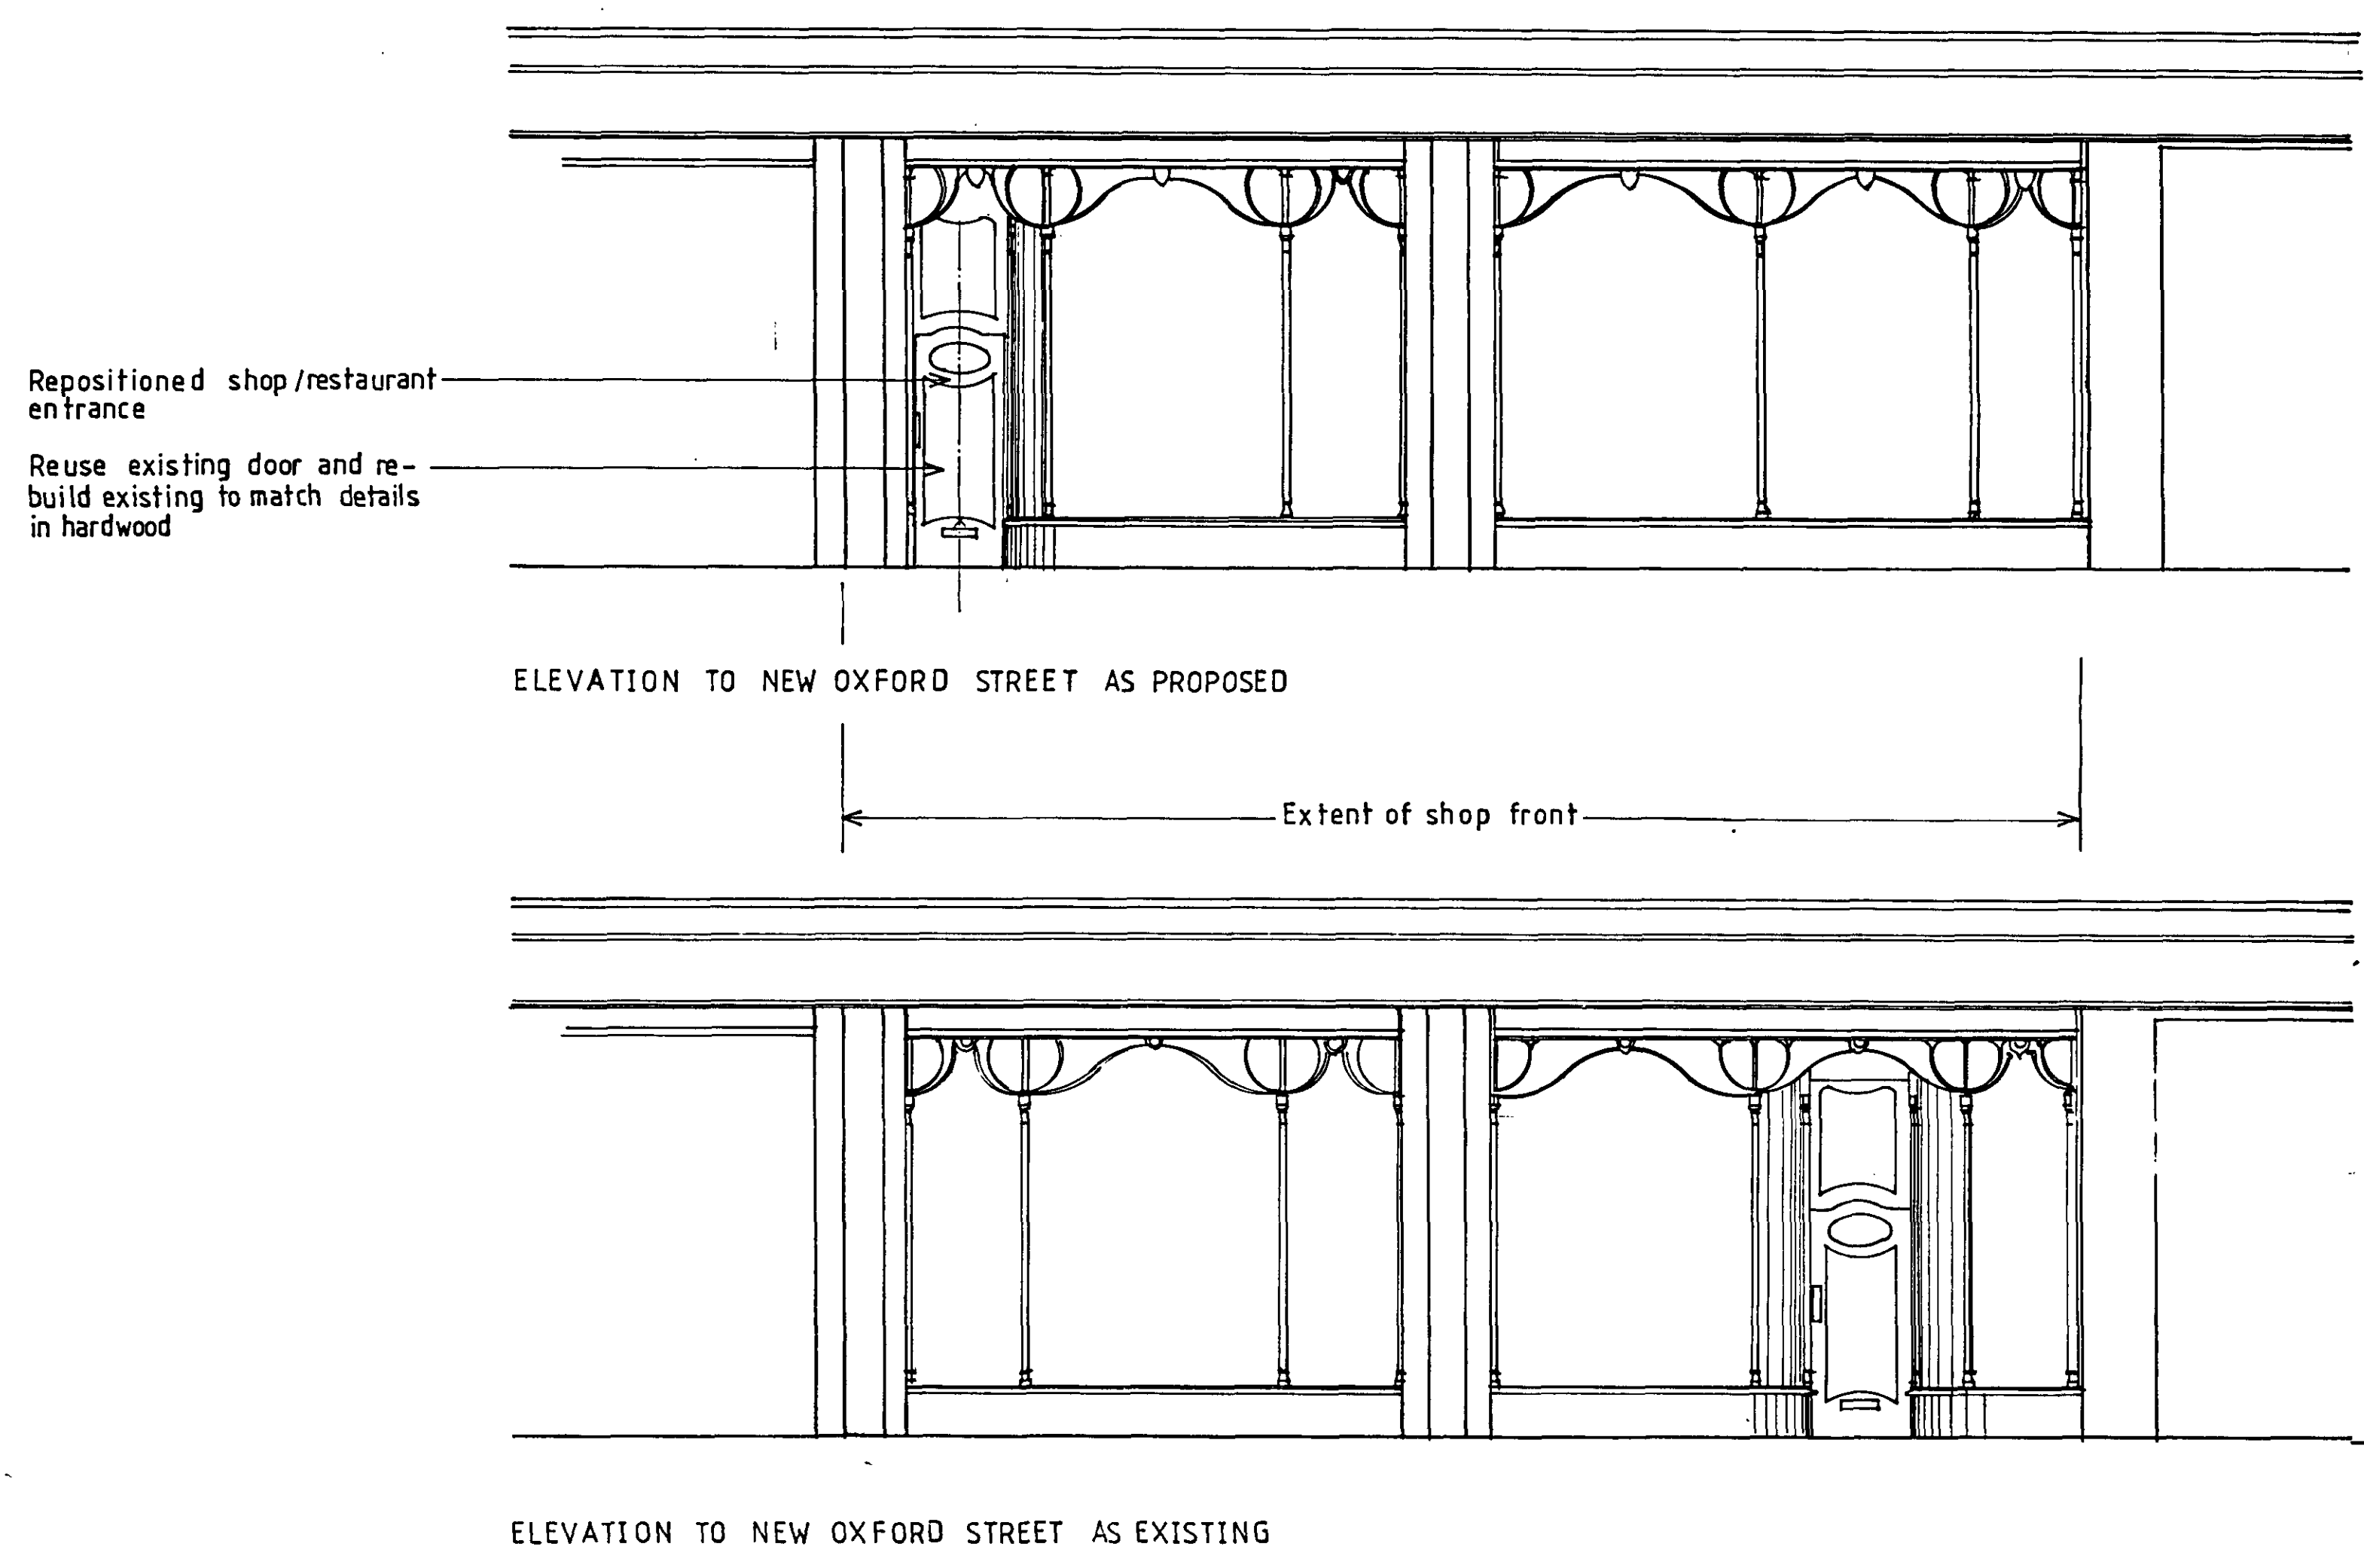

LONDON BOROUGH OF CAMDEN
TOWN AND COUNTRY PLANNING ACTS
06 JAN 1994
PLANS APPROVED
ON BEHALF OF THE COUNCIL

MP9301198

If in doubt ask Do not scale from this drawing Check drawing on receipt and immediately report any discrepancies to architect Verify all dimensions/levels on site prior to construction

A 13.9.93 SECTION C ADDED. PERSPECTIVE REVISED FOLLOWING COMMENTS FROM THE PLANNING OFFICER

Project no	Drwg. no	Rev	Drawing title	Drawn	Date
1599	10	A	EXISTING AND PROPOSED ELEVATIONS & PERSPECTIVE		FEB 93
Project/client					Scale
WAGAMAMA 52 54 NEW OXFORD ST					1:50

THE CONTENTS OF THIS DRAWING ARE JSP COPYRIGHT AND SHALL NOT BE RE-USED WITHOUT THEIR WRITTEN PERMISSION

JSP Architects 01-938 4577