


General Notes
 ALL SETTING OUT MUST BE CHECKED ON SITE
 ALL LEVELS MUST BE CHECKED ON SITE
 ALL FIXES AND WEATHENERS MUST BE CHECKED ON SITE
 ALL DIMENSIONS MUST BE CHECKED ON SITE
 THIS DRAWING MUST NOT BE SCALED
 THIS DRAWING MUST BE READ IN CONJUNCTION WITH THE RELEVANT SPECIFICATION CLAUSES
 THIS DRAWING MUST NOT BE USED FOR LAND TRANSFER
 © 1995 ASSAEL ARCHITECTURE LIMITED

Drawing Notes


Revisions

NO	REVISION	DATE
P3	Section through proposed building revised.	03.12.97
P4	Elevation to new build revised. Door added to rear of Listed building.	02.02.98
P5	String course above brickwork increased in thickness.	10.02.98
P6	Conservatory removed at third floor level, oriel window added.	10.03.98
P7	Roof profile of three storey proposed building reduced by 500mm .	16.03.98

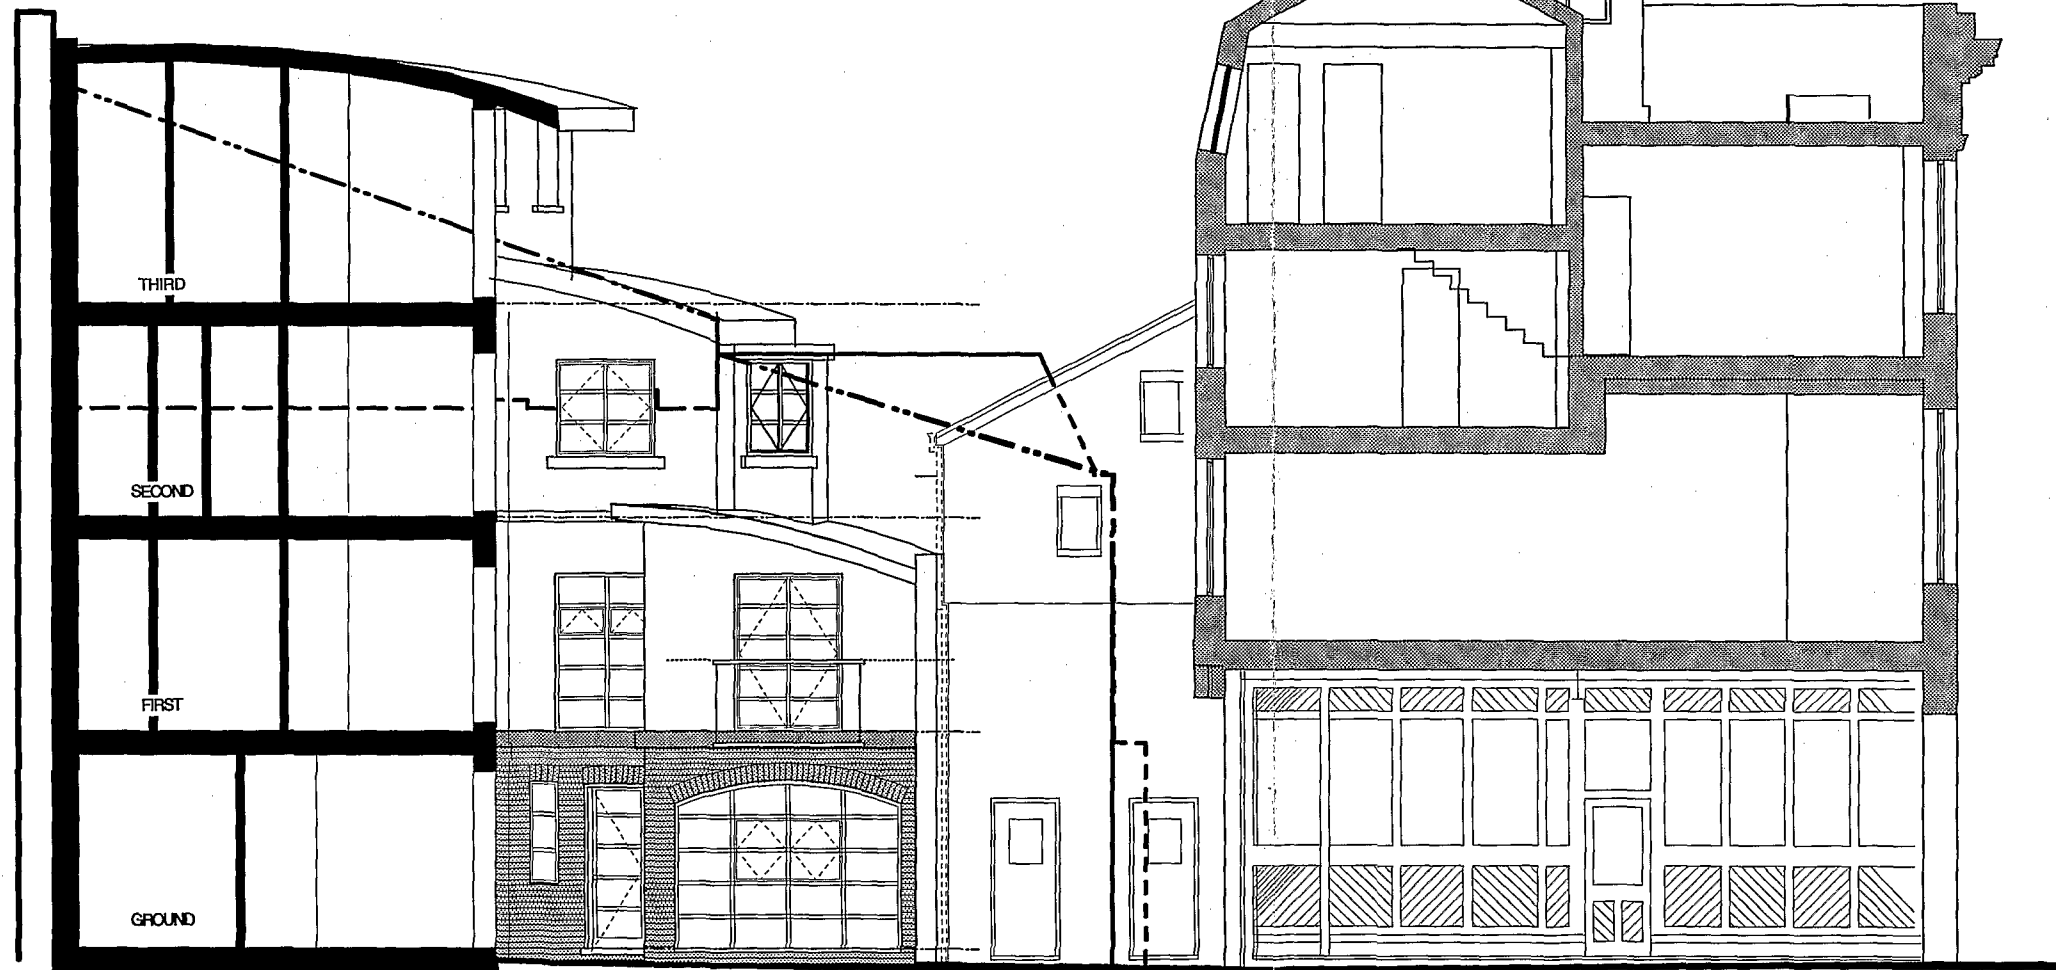

SECTION - PROPOSED BUILDING

SECTION - LISTED BUILDING

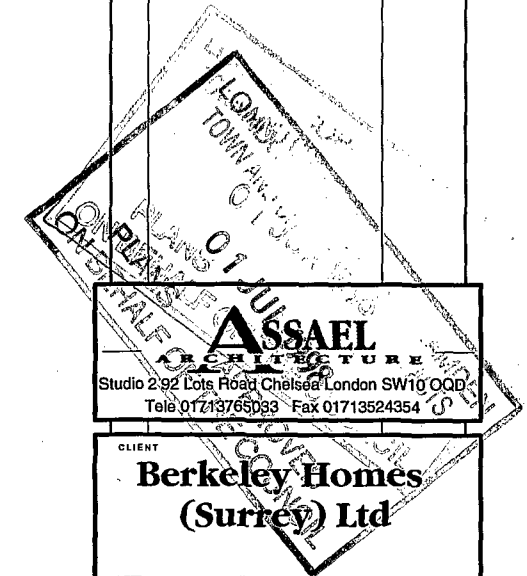


PROJECT TITLE
 61 - 61a Endell St
 London WC2

DRAWING TITLE
 Proposed
 Section AA

SCALE 1:100 **DATE** June 97

PROJECT NO A1153 **DRGN** 025 **REVISION** P7

STATUS
 PLANNING

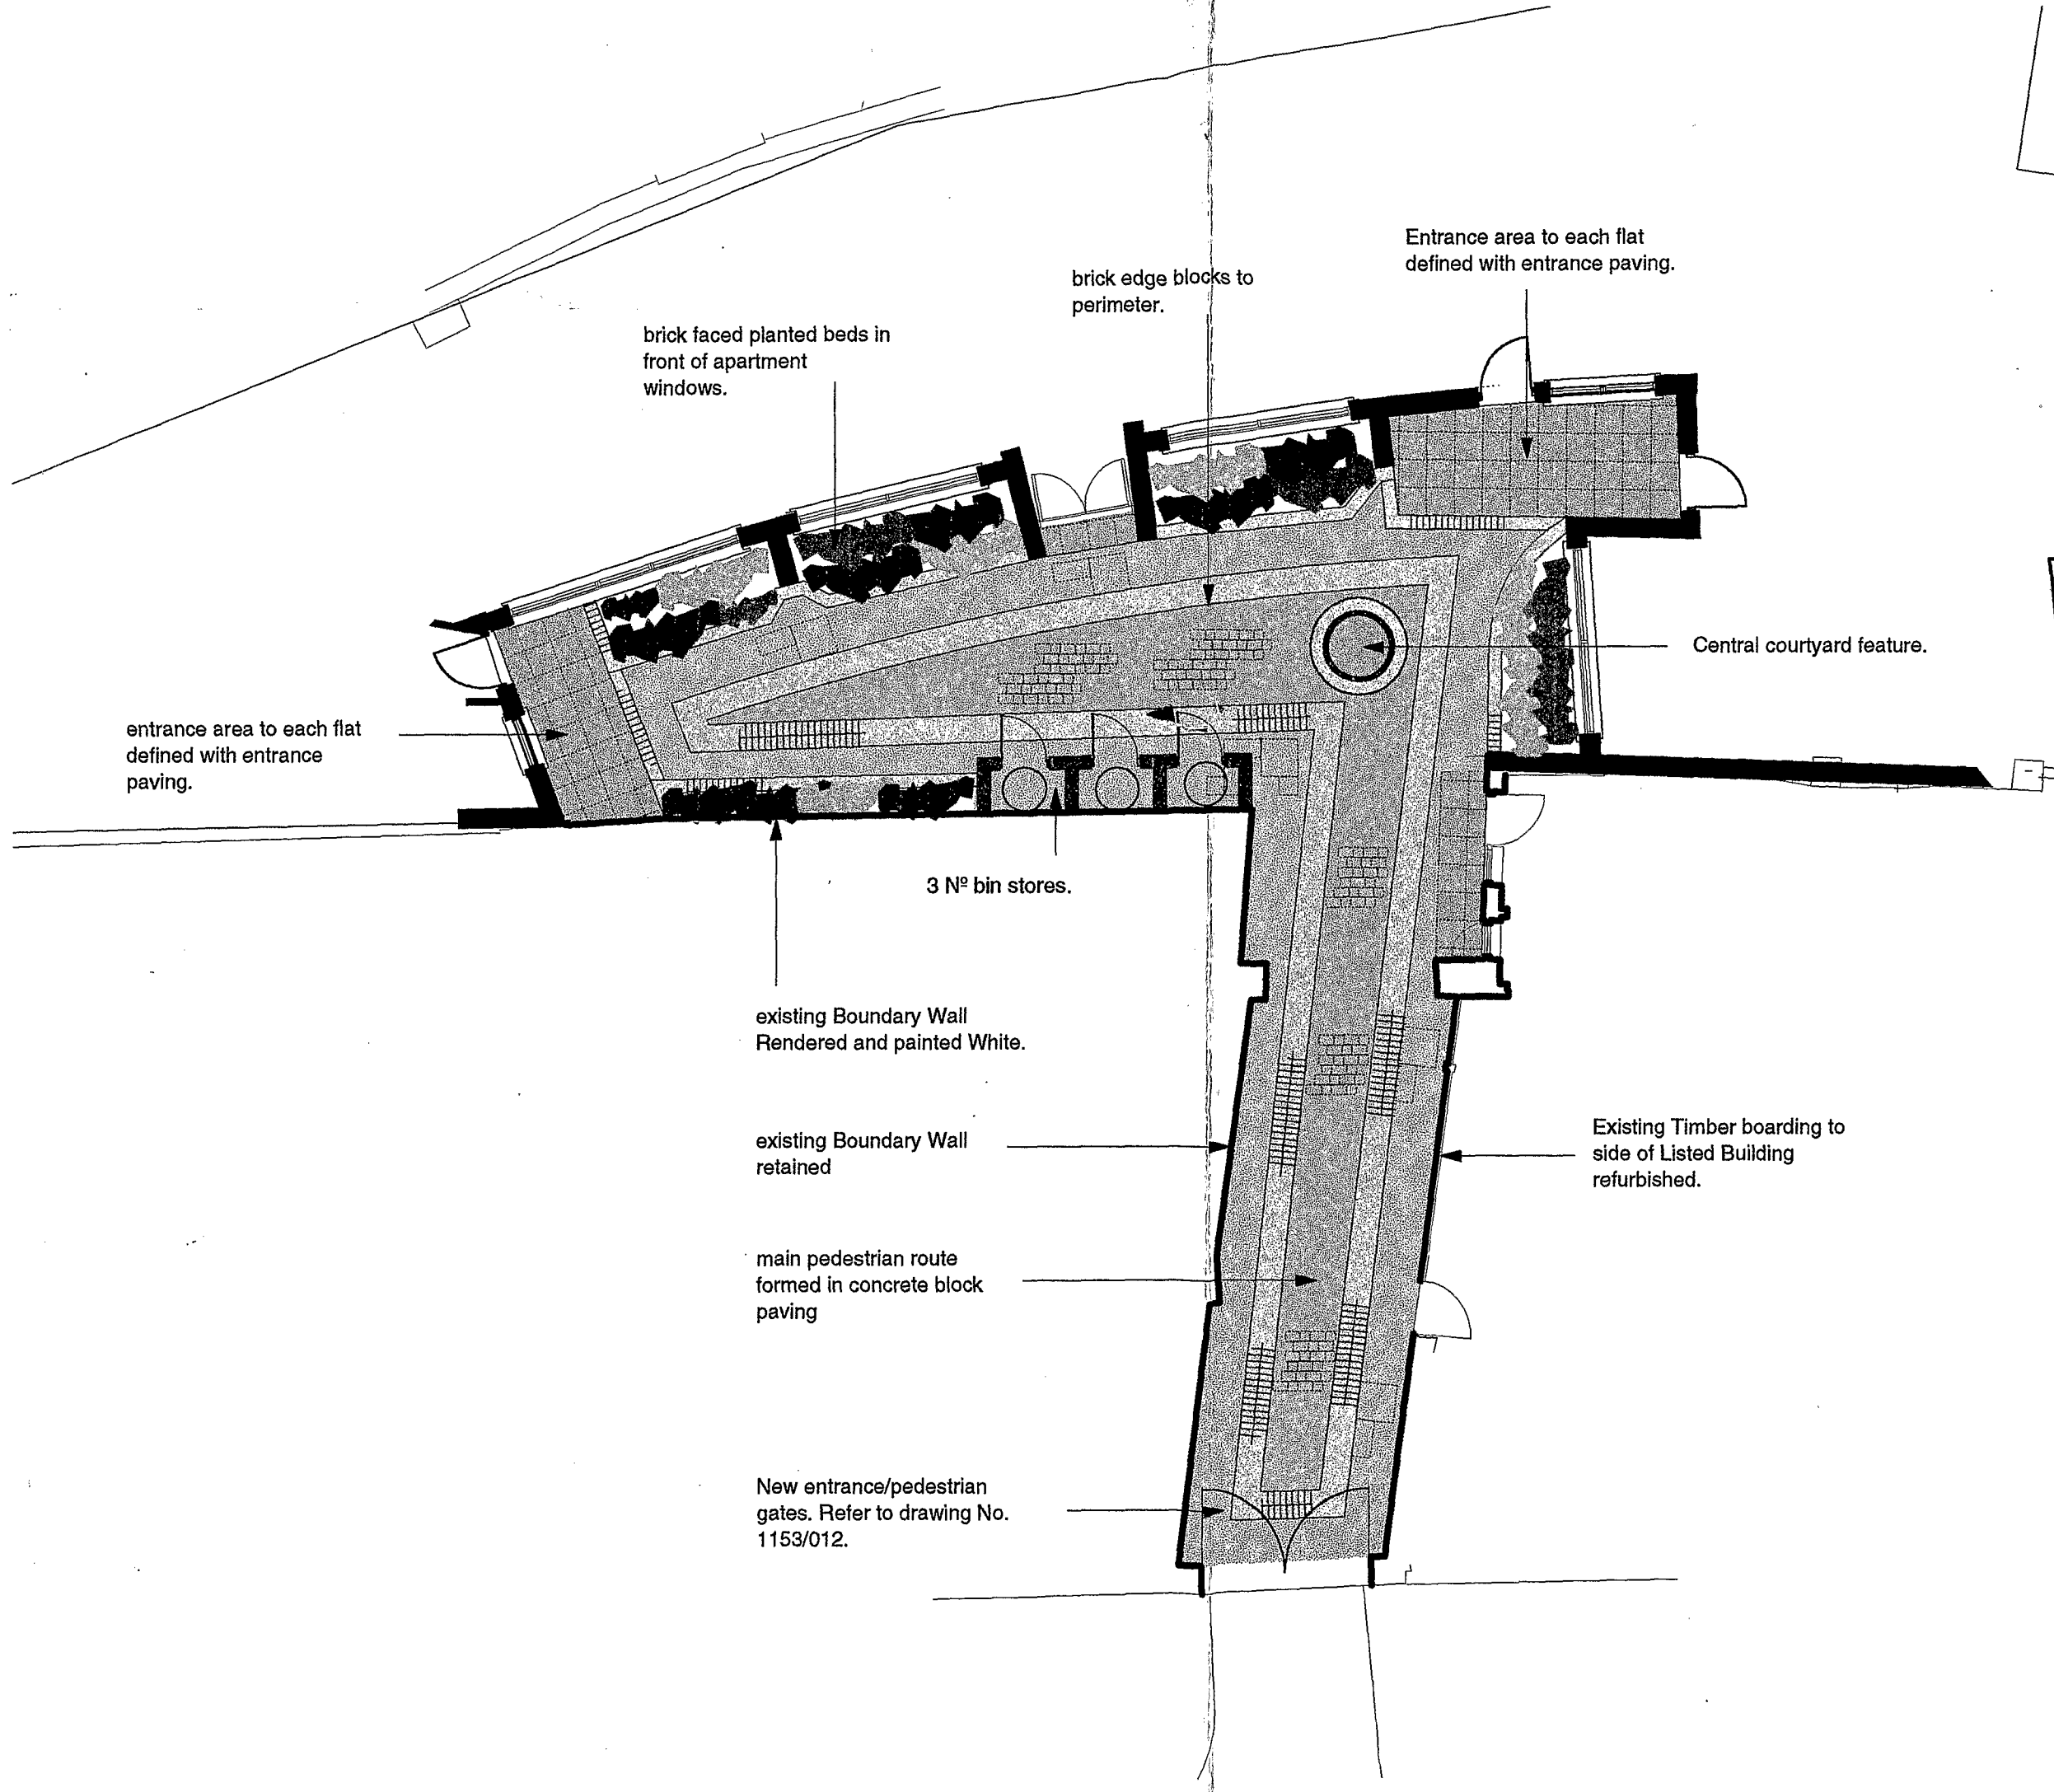

General Notes
 ALL SETTINGS OUT MUST BE CHECKED ON SITE
 ALL LEVELS MUST BE CHECKED ON SITE
 ALL PROFILES AND WEATHERINGS MUST BE CHECKED ON SITE
 ALL DIMENSIONS MUST BE CHECKED ON SITE
 THESE DRAWINGS MUST NOT BE CALLED
 THESE DRAWINGS MUST BE READ IN CONJUNCTION WITH THE
 RELEVANT SPECIFICATION CLAUSES
 THESE DRAWINGS MUST NOT BE USED FOR LAND TRANSFER
 © 1998 ASSAEL ARCHITECTURE LIMITED

Drawing Notes

Revisions

NO.	REVISION	DATE
P1	PRELIMINARY ISSUE	02.02.98
P2	Bin store, planting & pavings added.	10.02.98

LONDON BOROUGH OF CAMDEN
 ENVIRONMENT DEPT
 RECORDS & INFORMATION
 RECEIVED 11 FEB 1998

LONDON BOROUGH OF CAMDEN
 TOWN AND COUNCIL
 01 JUN 1998

ASSAEL
 ARCHITECTURE
 Studio 2 92 Lots Road Chelsea London SW10 0QD
 Tele 01713765033 Fax 01713524354

CLIENT
**Berkeley Homes
 (Surrey) Ltd**

PROJECT TITLE
**61 - 61a Endell St
 London WC2**

DRAWING TITLE
**Proposed
 Courtyard**

SCALE
1:100

DATE
Feb 98

PROJECT NO. **A1153** DRAWING NO. **028** REVISION **P2**

STATUS
PLANNING

General Notes
 ALL RETINO CUT MUST BE CHECKED ON SITE
 ALL LEVELS MUST BE CHECKED ON SITE
 ALL DIMENSIONS MUST BE CHECKED ON SITE
 THIS DRAWING MUST NOT BE SCALED
 THIS DRAWING MUST BE READ IN CONJUNCTION WITH THE
 RELEVANT SPECIFICATION CLAUSES
 THIS DRAWING MUST NOT BE USED FOR LAND TRANSFER
 © 1996 ASSAEL ARCHITECTURE LIMITED

Drawing Notes

Revisions

REVISION	DATE
P1 Preliminary Issue	13.06.97
P2 Revised in accordance with updated survey	07.07.97
P3 Rear elevation to back extension revised, notes added.	03.12.97
P4 Entrance gate to courtyard revised.	02.02.98

LONDON BOROUGH OF CAMDEN
 ENVIRONMENT DEPT
 RECORDS & INFORMATION
 RECEIVED 11 FEB 1998

ON BEHALF OF THE COUNCIL
 PLANNING
 8661 JUN 10
 LONDON BOROUGH OF CAMDEN
 TOWN AND COUNTRY PLANNING ACTS

ASSAEL
 ARCHITECTURE
 Studio c/o 22 LOIS ROAD CHICHESTER LONDON SW19 0QD
 Tele 01713765033 Fax 01713524354

CLIENT
**Berkeley Homes
 (Surrey) Ltd**


PROJECT TITLE
**61 Endell St
 London WC2**

DRAWING TITLE
**Proposed Listed
 Building Elevations**

SCALE DATE
1:100 June 97

PROJECT NO. DRGM. REVISION
A1153 012 P4


STATUS
PLANNING

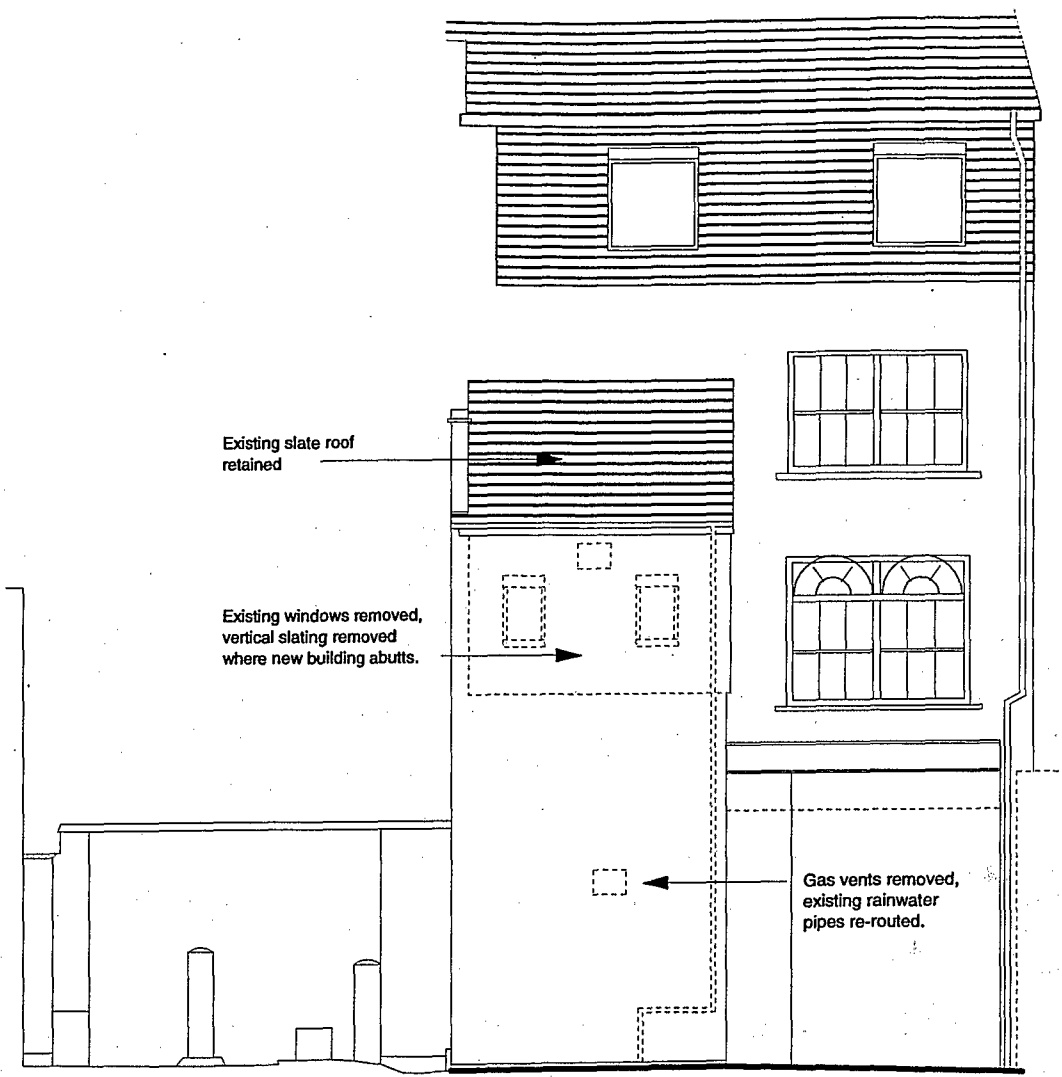


Rear Elevation




Side Elevation

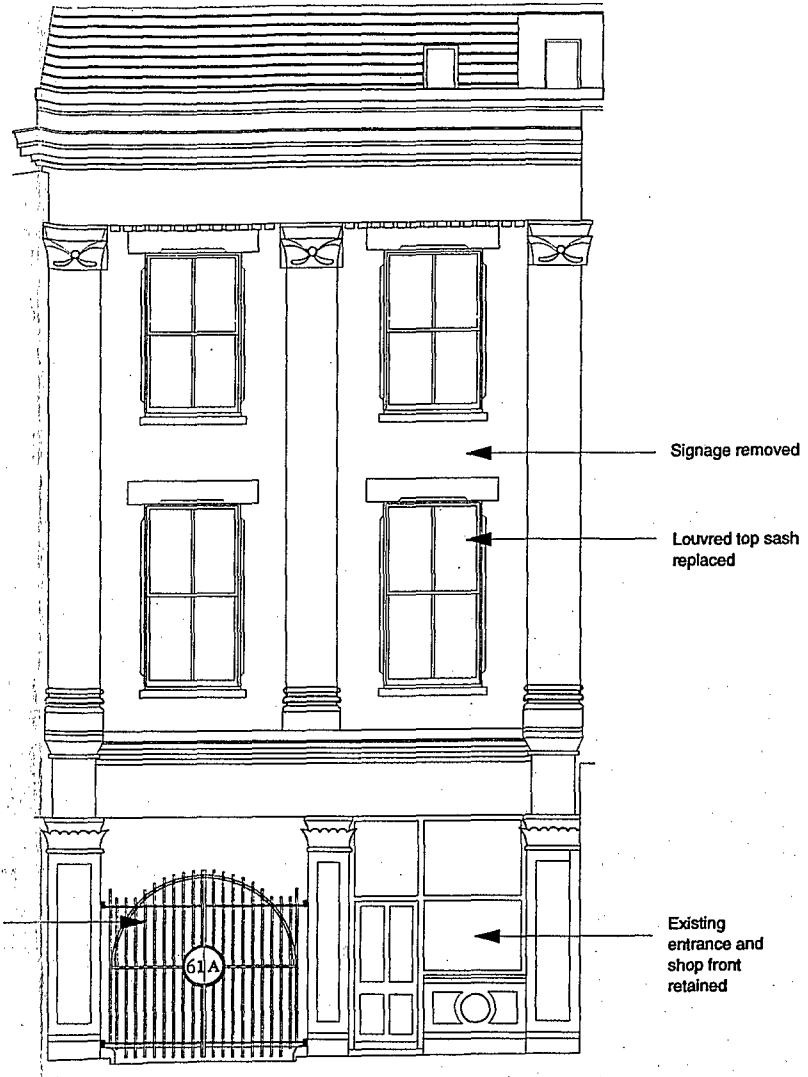


Front Elevation

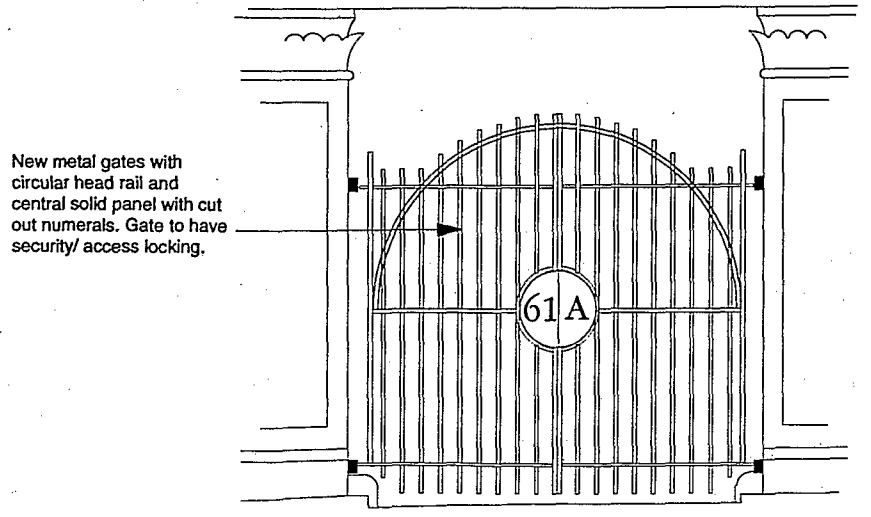

P9704575R2
L9704576R2

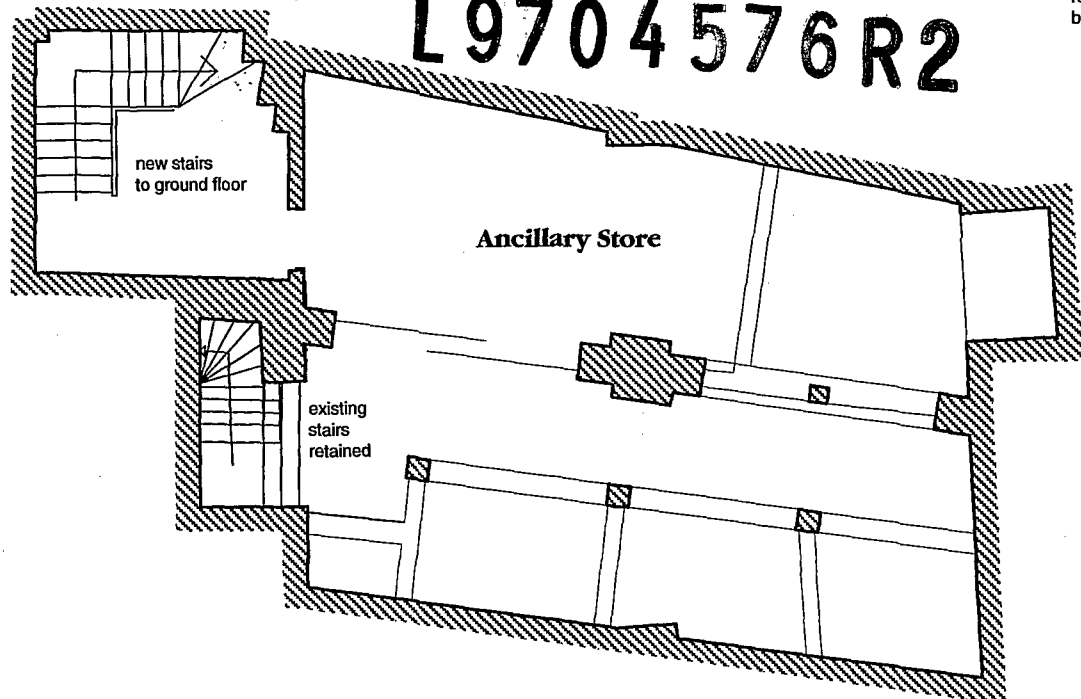


Basement

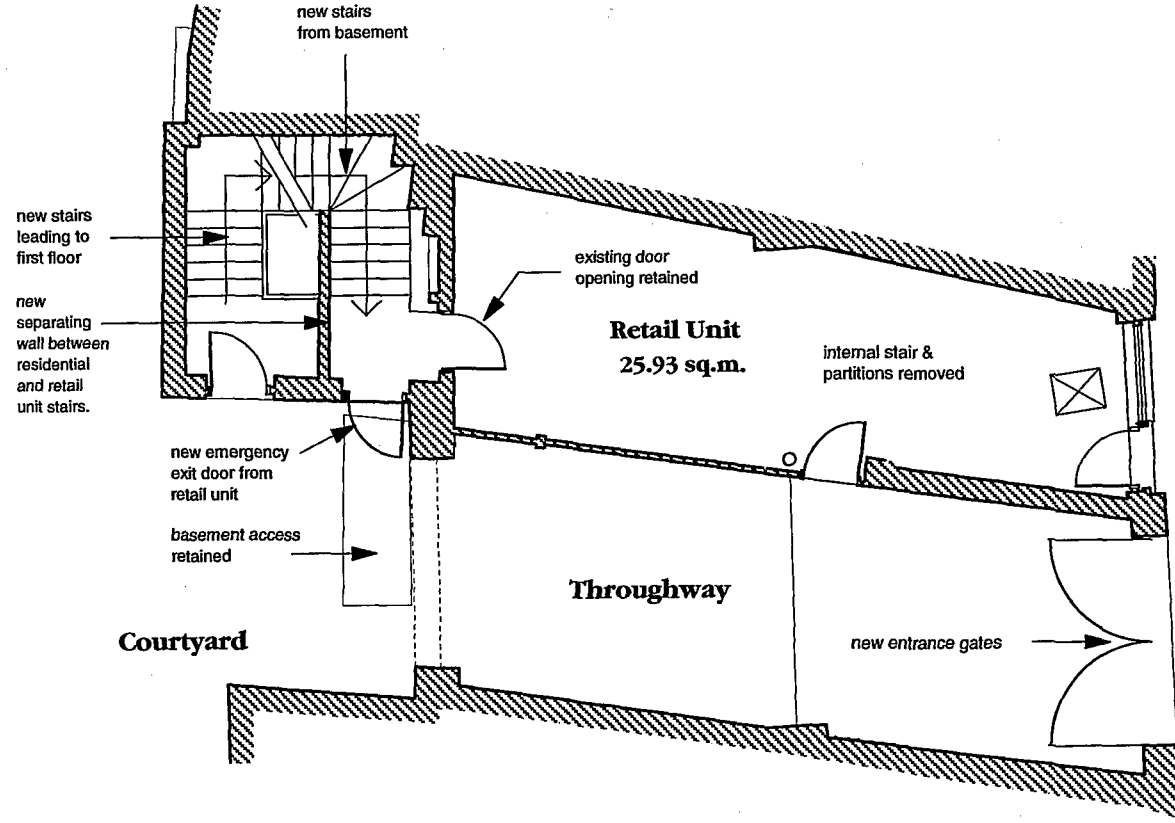


Ground Floor

existing windows removed where new building abutts


First Floor

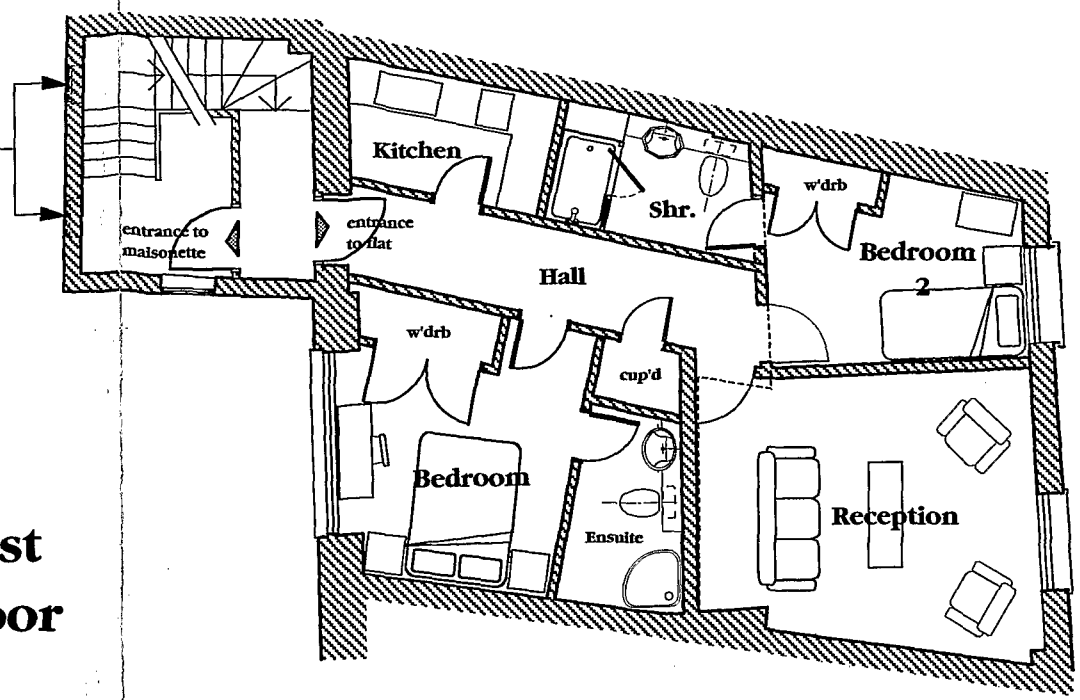

Second Floor

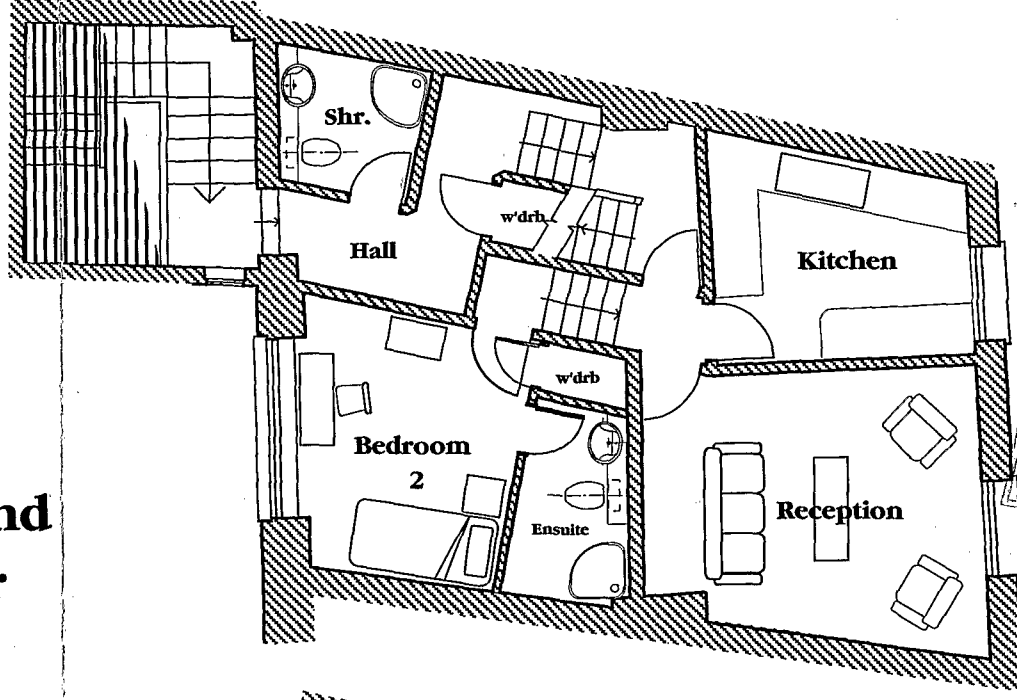

Third Floor

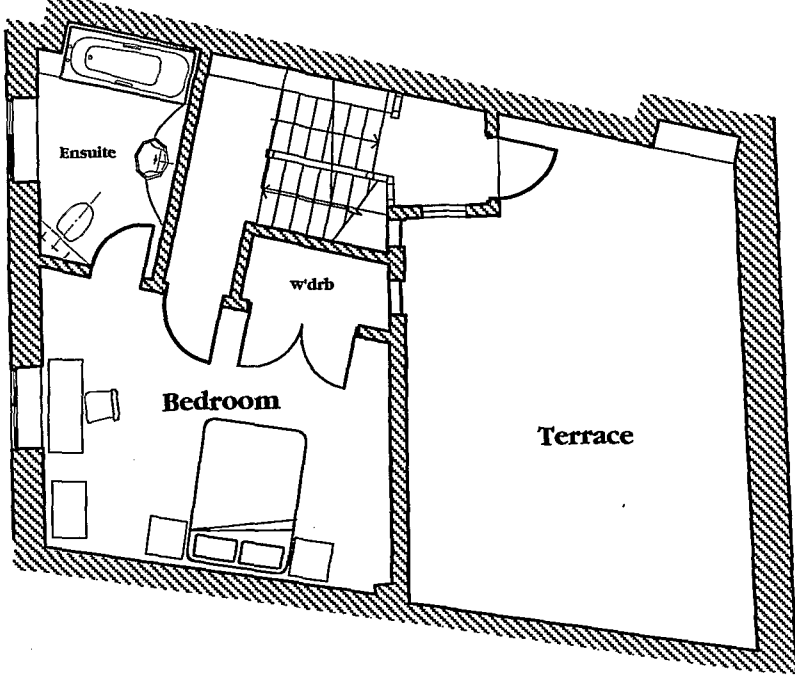

General Notes
ALL SETTINGS MUST BE CHECKED ON SITE
ALL LEVELS MUST BE CHECKED ON SITE
ALL DIMENSIONS MUST BE CHECKED ON SITE
THIS DRAWING MUST NOT BE SCALED
THIS DRAWING MUST BE READ IN CONJUNCTION WITH THE RELEVANT SPECIFICATION CLAUSES
THIS DRAWING MUST NOT BE USED FOR LAND TRANSFER
© 1995 ASSAEL ARCHITECTURE LIMITED

Drawing Notes

Revisions

NO	REVISION	DATE
P1	Preliminary Issue	13.06.97
P2	Updated in accordance with correct measured survey	04.07.97
P3	First floor office revised to flat, second floor dining room changed to bedroom, ensuite and shower added.	24.07.97
P4	First floor flat plan revised to include ensuite to Bedroom 2, kitchen repositioned.	04.08.97
P5	Note added regarding blocking up of rear windows in back extension.	03.12.97
P6	Residential and retail stairs separated by new wall. Exit door and door into stair added from retail unit.	02.02.98

LONDON COUNTY OF CAMDEN
ENVIRONMENT DEPT
RECORDS & INFORMATION
RECEIVED 11 FEB 1998

LONDON COUNTY OF CAMDEN
TOWN AND COUNCIL
01 JUN 1998
PLANS ON BEHALF OF THE COUNCIL
APPROVED
ASSAEL ARCHITECTURE
Studio 2 32, LUIS ROAD, CHISLEHURST, MIDDLESEX, U.K. OX4 1UJ
Tel: 01713765033 Fax: 01713524354

CLIENT
Berkeley Homes (Surrey) Ltd


PROJECT TITLE
61 Endell Street, London WC2.

DRAWING TITLE
Listed Building Proposed Plans


SCALE DATE
1:100 June 97

PROJECT NO. DRG. NO. REVISION
A1153 013 P6

STATUS
PLANNING

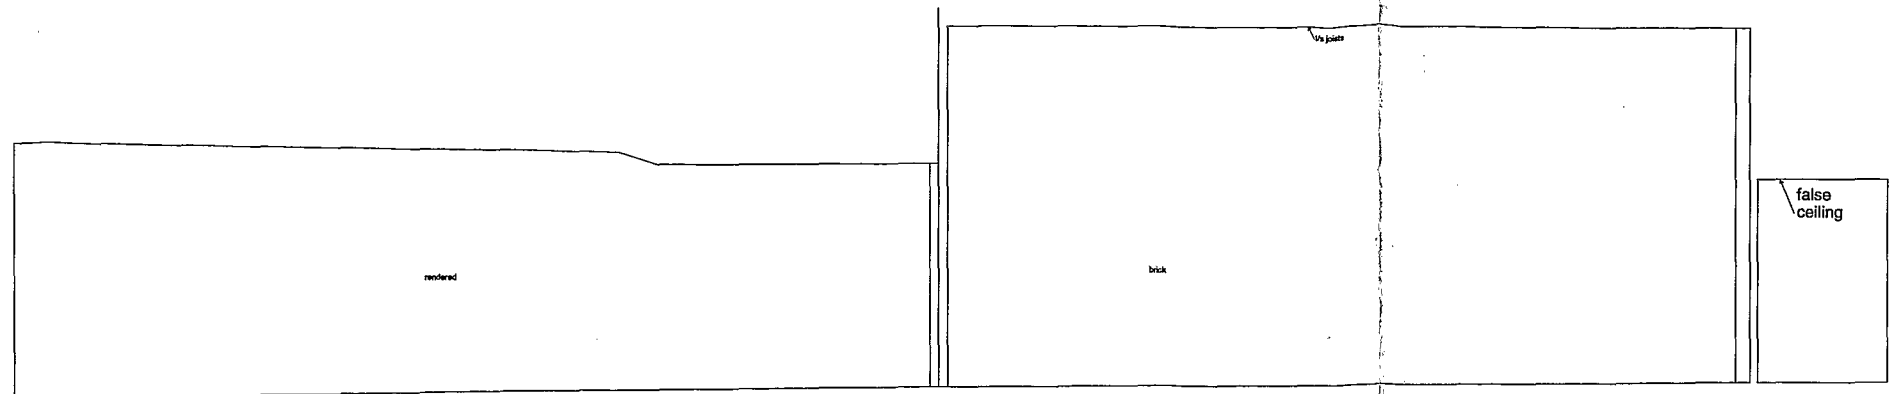


ELEVATION 1

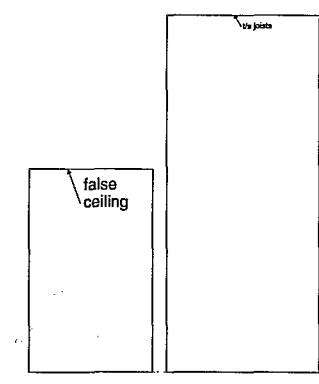


ELEVATION 2

22.000 DATUM

22.000 DATUM

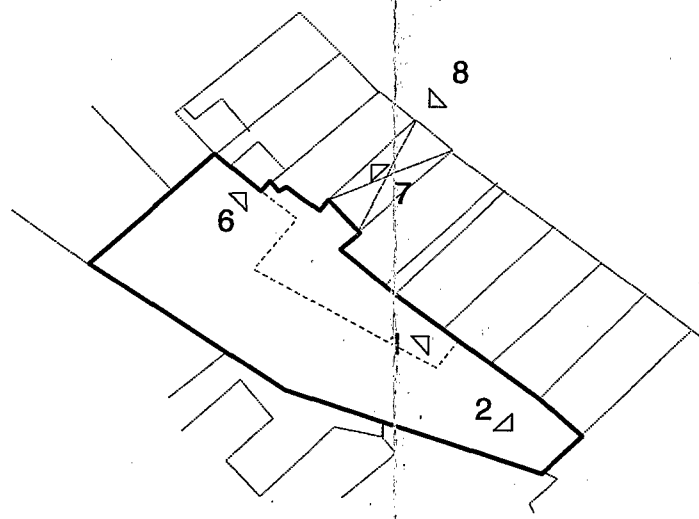

Elevation Locations

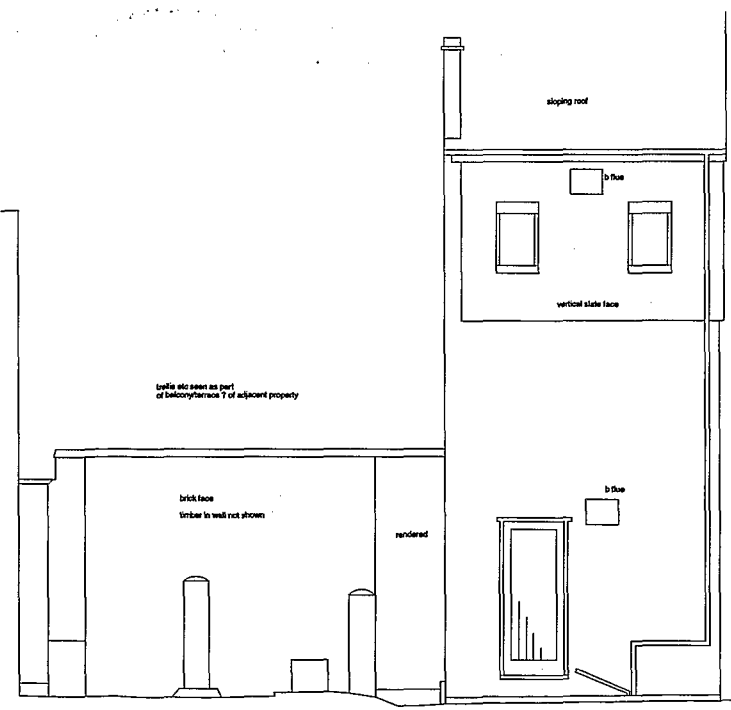

ELEVATION 6



ELEVATION 7 [unwound to show face on]



FRONT ELEVATION
ELEVATION 8

22.000 DATUM

General Notes
 ALL SETTING OUT MUST BE CHECKED ON SITE
 ALL LEVELS MUST BE CHECKED ON SITE
 ALL FORMAS AND WEATHERINGS MUST BE CHECKED ON SITE
 ALL DIMENSIONS MUST BE CHECKED ON SITE
 THIS DRAWING MUST NOT BE SCALED
 THIS DRAWING MUST BE READ IN CONJUNCTION WITH THE RELEVANT SPECIFICATION CLAUSES
 THIS DRAWING MUST NOT BE USED FOR LAND TRANSFER
 © 1996 ASSAEL ARCHITECTURE LIMITED

Drawing Notes

Revisions

NO	REVISION	DATE
P1	Preliminary Issue	13.06.97

P9704575R1

L9704576R

01 JUN 1998
 PLANS APPROVED
 ON BEHALF OF THE CLIENT
 DEN

ASSAEL
 ARCHITECTURE
 Studio JQD
 Tels 01713765033 Fax 01713524354

CLIENT
Berkeley Homes
 (Surrey) Ltd


PROJECT TITLE
59 - 61 Endell Street.
London WC2.

DRAWING TITLE
Survey Elevations
1,2,6,7 & 8.

SCALE DATE
1:100 June 97


PROJECT NO. DRAWING NO. REVISION
A1153 003 P1

STATUS
PLANNING

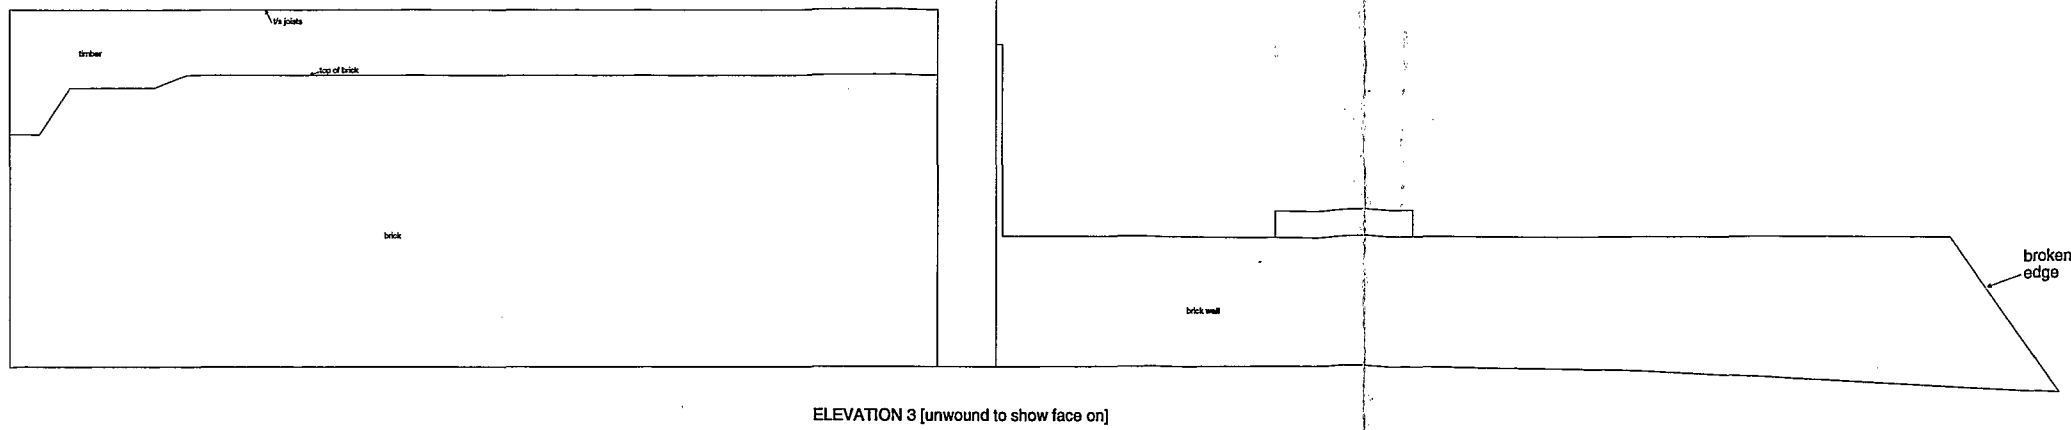


ELEVATION 3 [unwound to show face on]

22.000 DATUM

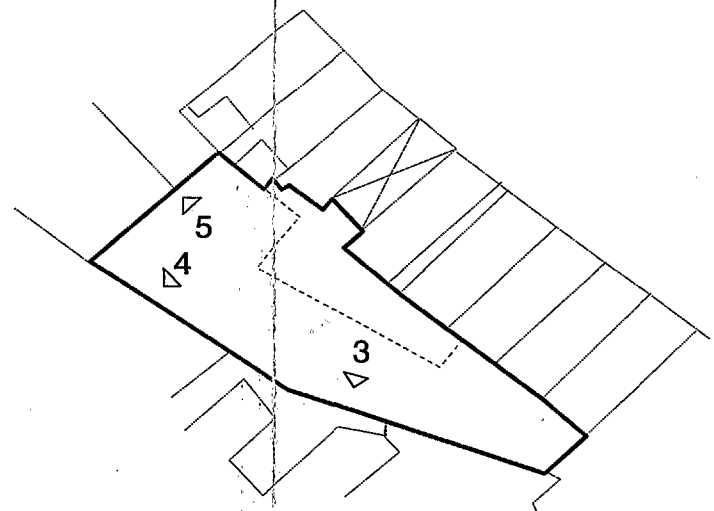


Elevation Locations

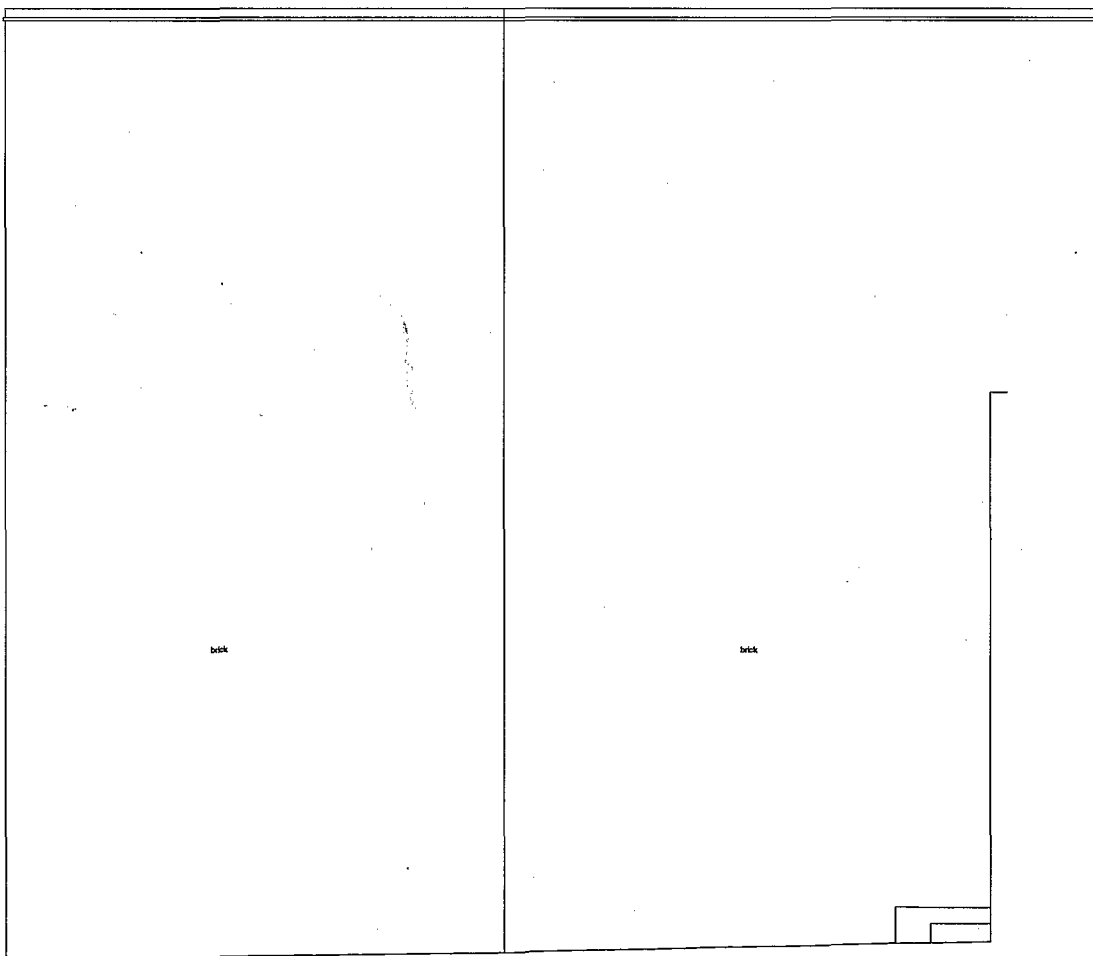

ELEVATION 4 [unwound to show face on]

22.000 DATUM

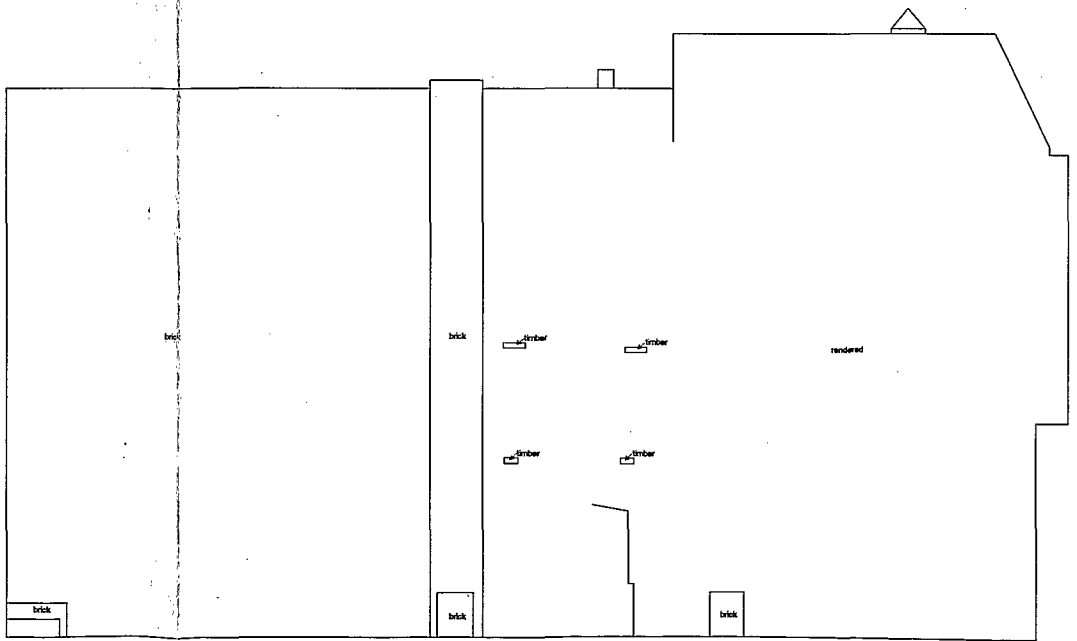

ELEVATION 5

22.000 DATUM

General Notes
 ALL SETTING OUT MUST BE CHECKED ON SITE
 ALL LEVELS MUST BE CHECKED ON SITE
 ALL FOUNDATIONS AND WEATHERS MUST BE CHECKED ON SITE
 ALL DIMENSIONS MUST BE CHECKED ON SITE
 THIS DRAWING MUST NOT BE SCALED
 THIS DRAWING MUST BE READ IN CONJUNCTION WITH THE RELEVANT SPECIFICATION CLAUSES
 THIS DRAWING MUST NOT BE USED FOR LAND TRANSFER
 © 1996 ASSAEL ARCHITECTURE LIMITED

Drawing Notes

NO	REVISION	DATE
P1	Preliminary Issue	13.06.97

P9704575R1
 L9704576R1

APPROVED
 PLANS
 ON BEHALF OF THE COUNCIL
 8661 JUN 1997

ASSAEL
 ARCHITECTURE
 Studio: JQD
 Tele 01713765033 Fax 01713524354

CLIENT
**Berkeley Homes
 (Surrey) Ltd**

PROJECT TITLE
**59 - 61 Endell Street.
 London WC2.**

DRAWING TITLE
**Survey Elevations
 3,4 & 5.**

SCALE: **1:100** DATE: **June 97**

PROJECT NO: **A1153** DRG. NO: **004** REVISION: **P1**

STATUS
PLANNING