



Figured dimensions only are to be taken from this drawing. All dimensions are to be checked on site before any work is put in hand. If in doubt, ask.

Notes

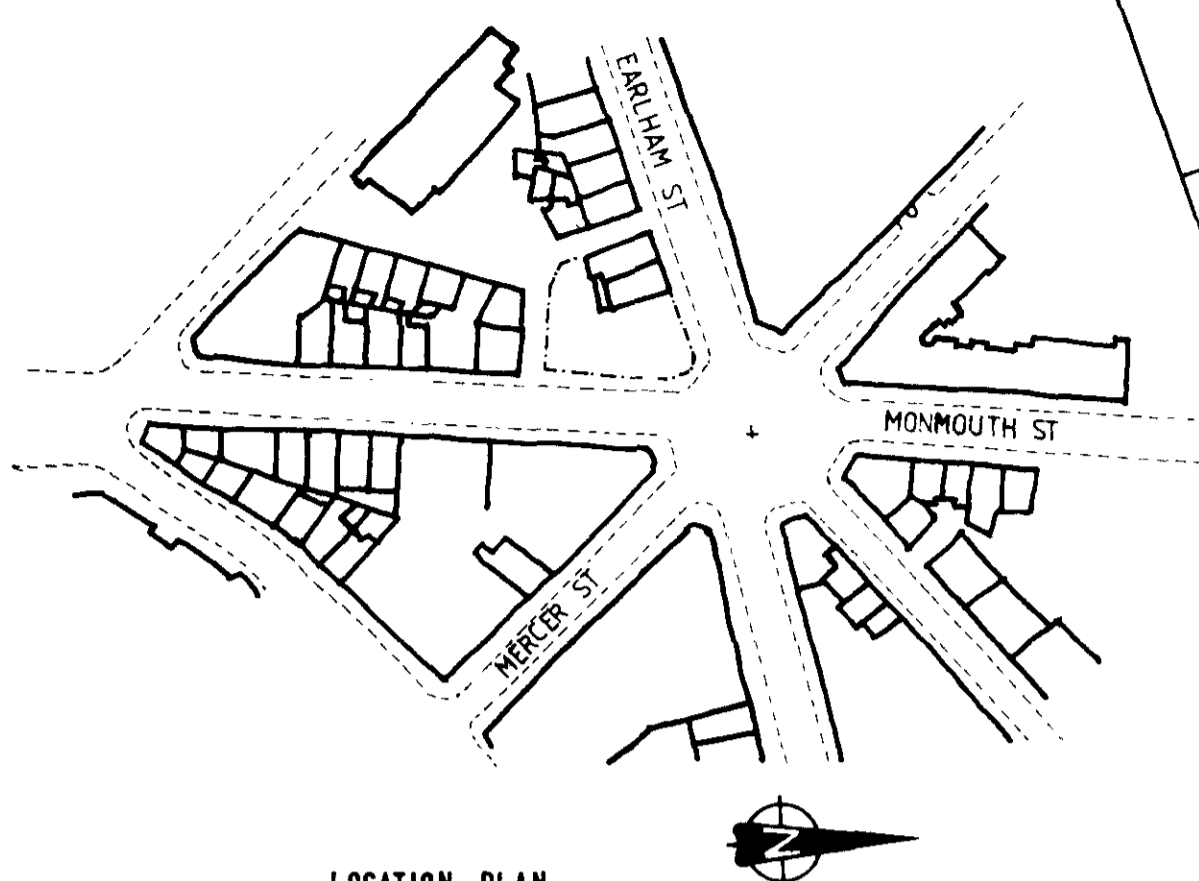

LOCATION PLAN

1x2p

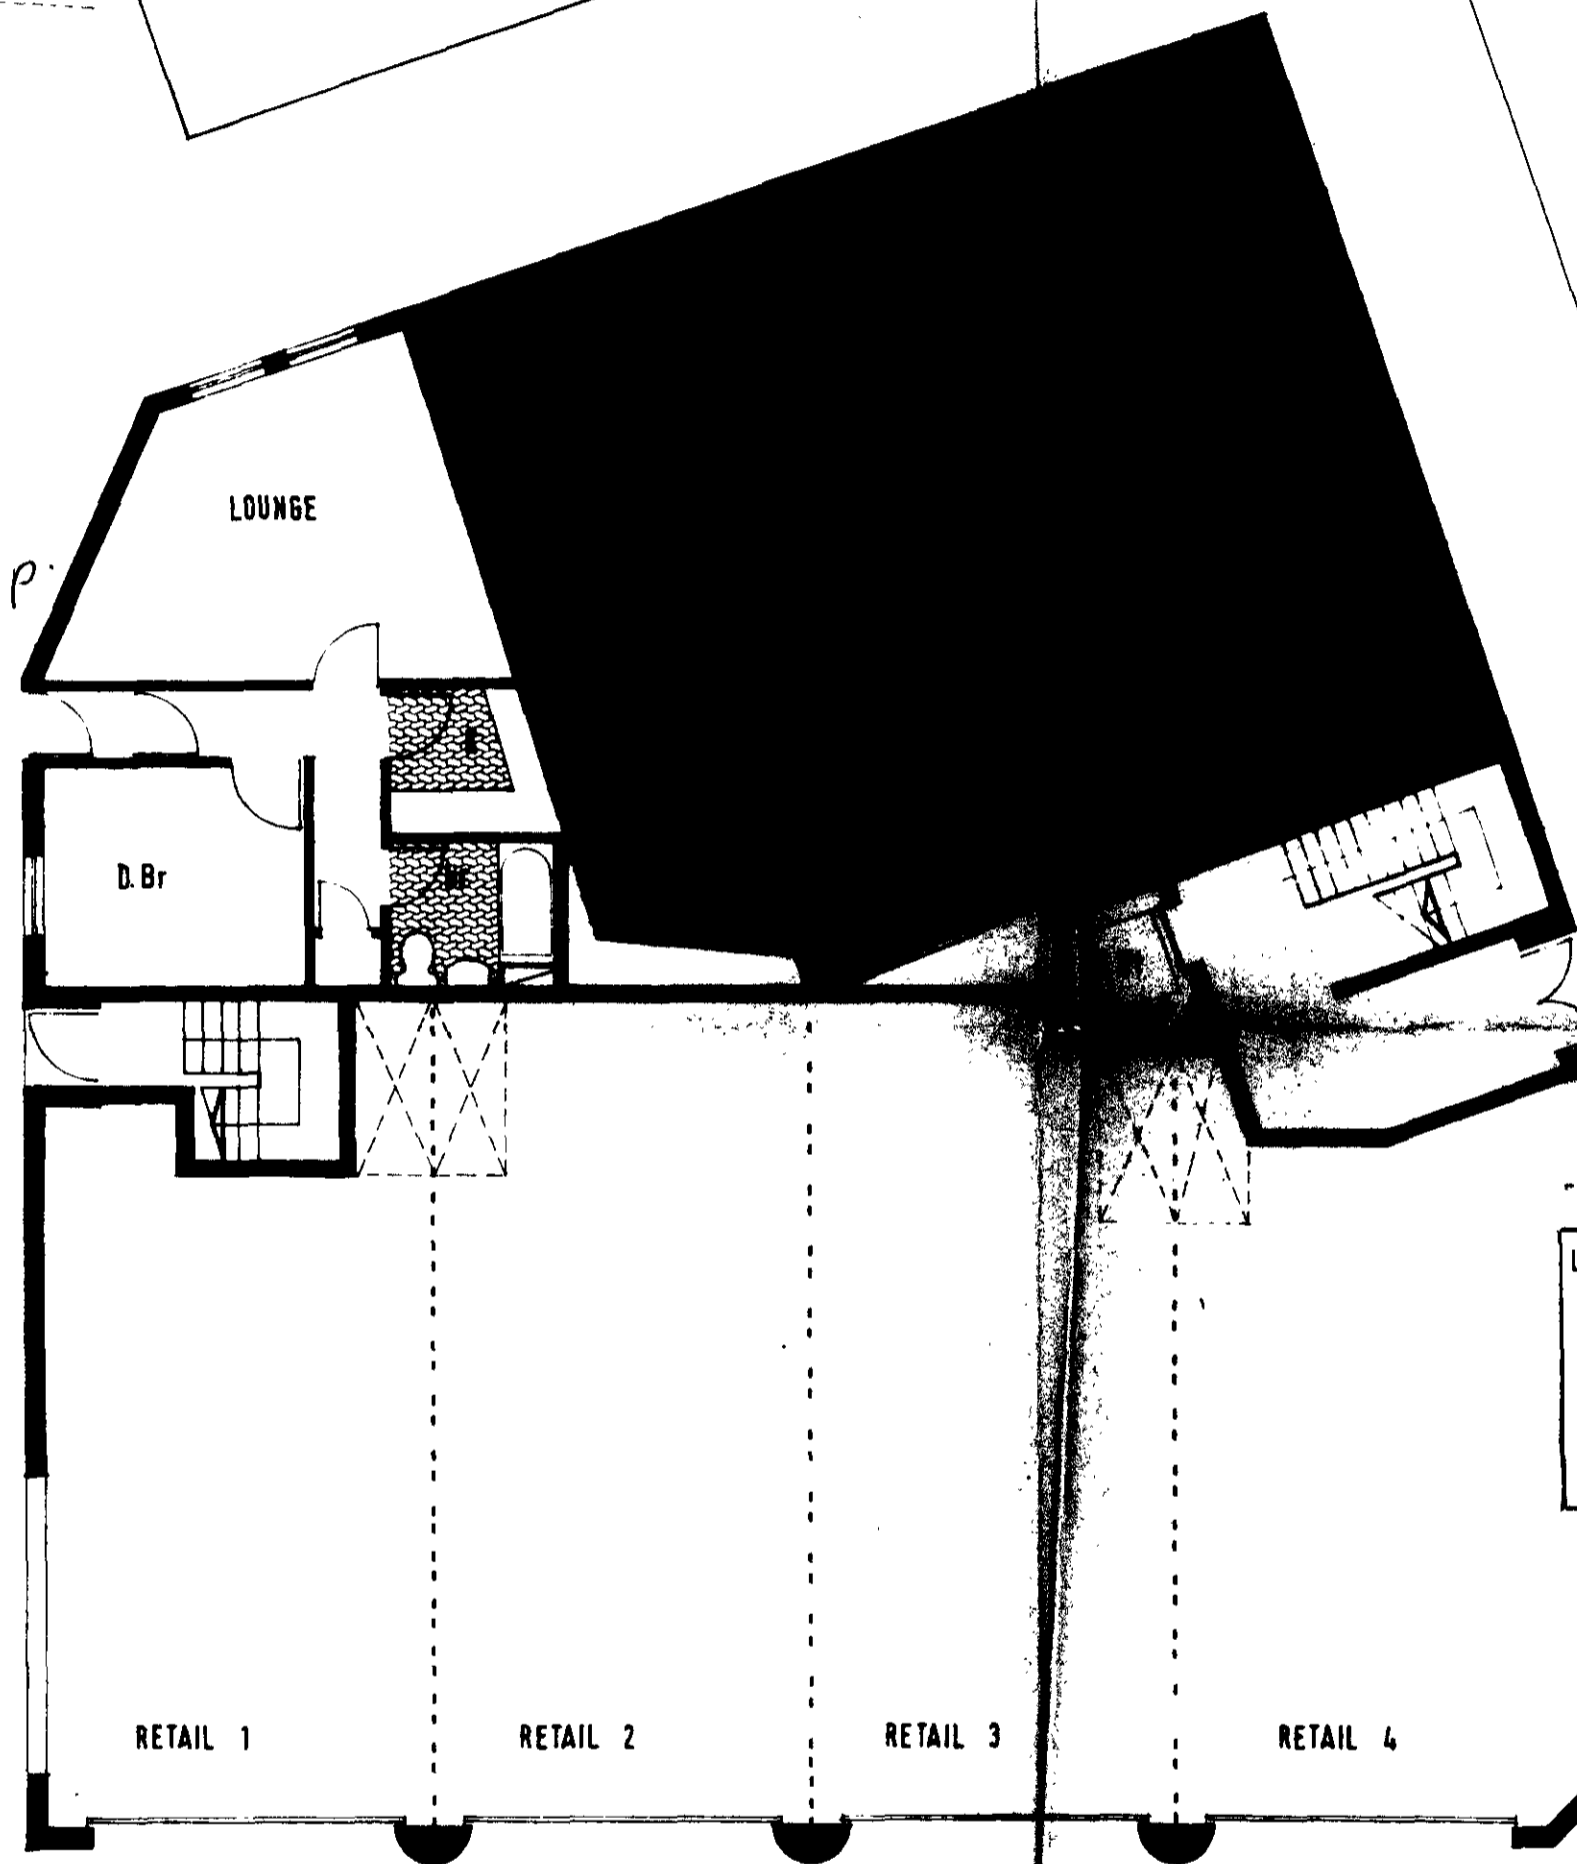

LONDON BOROUGH OF CAMDEN  
TOWN AND COUNTRY PLANNING ACTS  
- 3 SEP 1997  
APPROVED  
PLANS NOT APPROVED  
ON BEHALF OF THE COUNCIL

LONDON BOROUGH OF CAMDEN  
TOWN AND COUNTRY PLANNING ACTS  
- 6 AUG 1987  
**DEFERRED**  
APPROVED  
PLANS NOT APPROVED  
ON BEHALF OF THE COUNCIL

TP8700538R4

LONDON BOROUGH OF CAMDEN  
TOWN AND COUNTRY PLANNING ACTS  
- 16 JUL 1987  
**DEFERRED**  
APPROVED  
PLANS NOT APPROVED  
ON BEHALF OF THE COUNCIL

LONDON BOROUGH OF CAMDEN  
PLANNING AND COMMUNICATIONS  
DEPARTMENT  
- 9 JUL 1987 (A.M.)  
**RECEIVED**  
ACK. REF. TO:

Rev	Description	Initial	Date
A	STAIRCASE WINDOW TO EARLHAM ST BLOCKED		2 July 87
B	DOUBLE BEDROOM WINDOW WIDTH REDUCED		July 87

▷ Bradstone Brook  
Shalford, Guildford GU4 8HT  
telephone 0483 68686  
▷ 10 13 King Street  
London WC2E 8HZ  
telephone 01-240 2961  
▷ 4 Fitzroy Place  
Glasgow G3 7RH  
telephone 041 204 0066

**SCOTT  
BROWN RIGG  
& TURNER**  
Architects and planning  
consultants

Client's name  
**TAYLOR WOODROW  
PROPERTY CO. LTD.**  
Job title  
**TEXACO SITE  
7 DIALS WC 2**

Drawing title  
**GROUND FLOOR PLAN**

Scale 1:100

Drawn	Checked	Date
		NOV. 86

Job no	Drawing no	Rev
8081	A2	B