



LONDON BOROUGH OF CAMDEN
PLANNING AND COMMUNICATIONS
DEPARTMENT
29 JUL 1997 (A.M.)
RECEIVED
ACK. TEL. 7

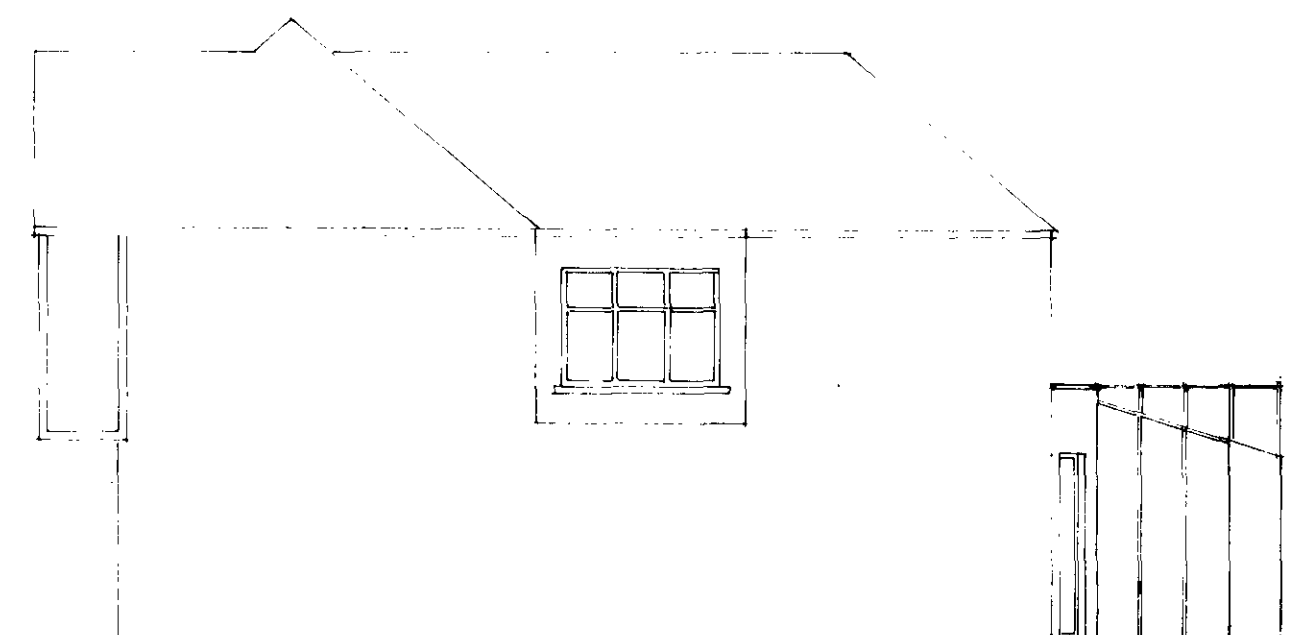


EAST ELEVATION



SOUTH ELEVATION

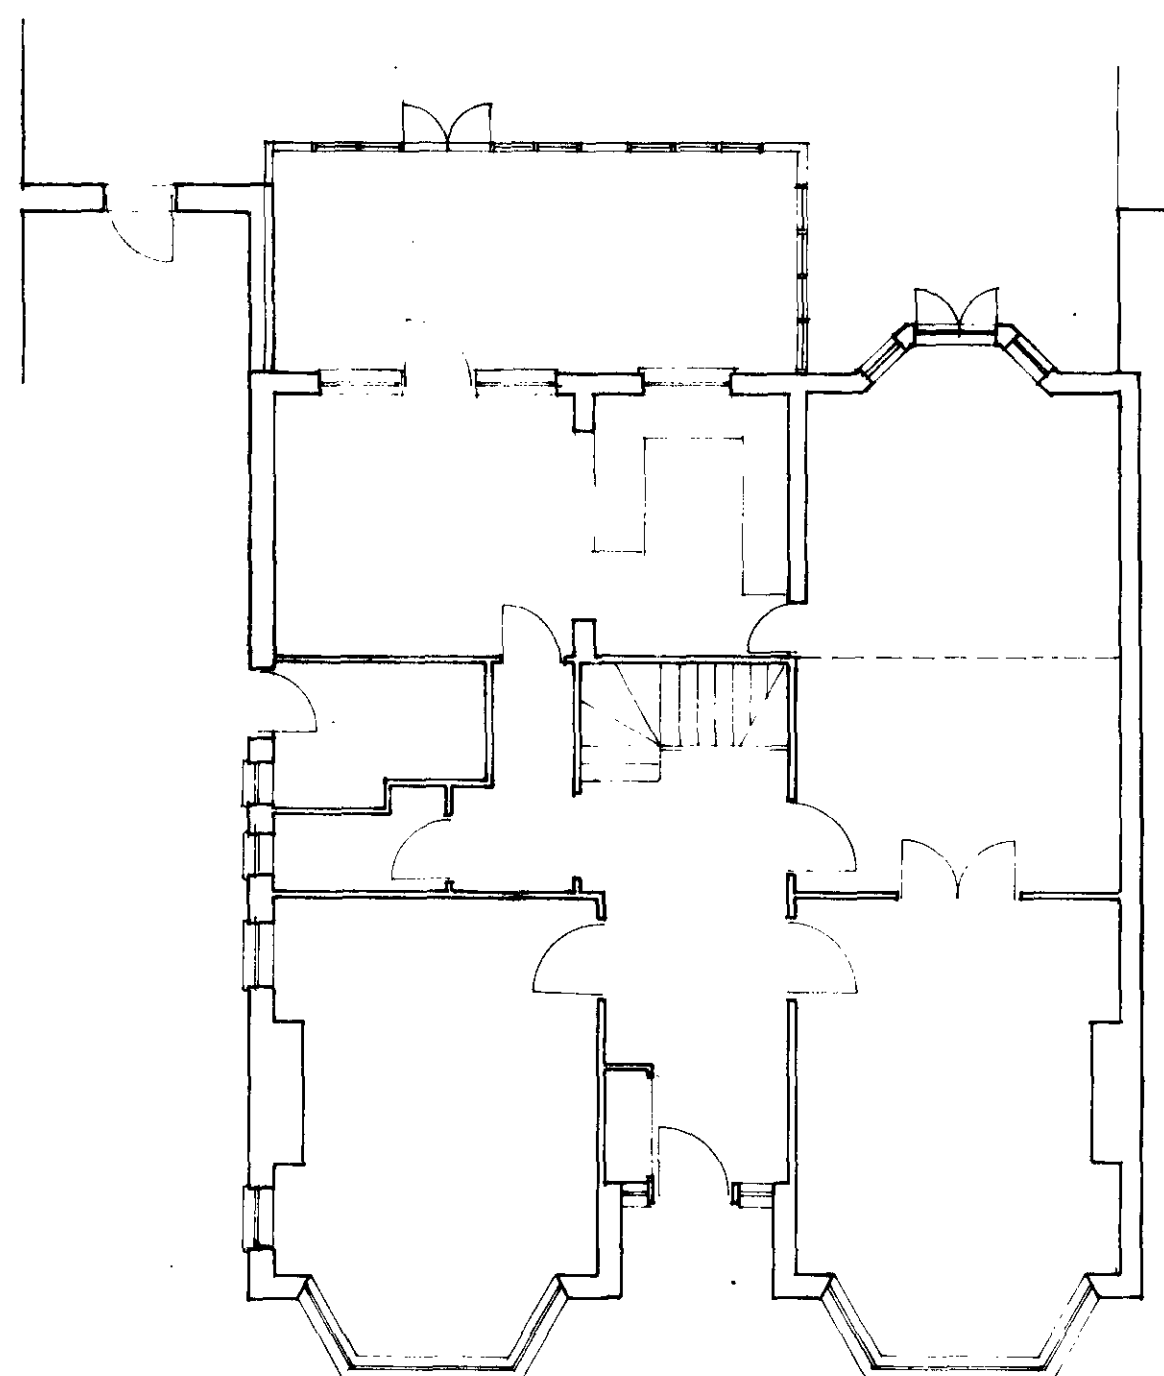


GROUND FLOOR

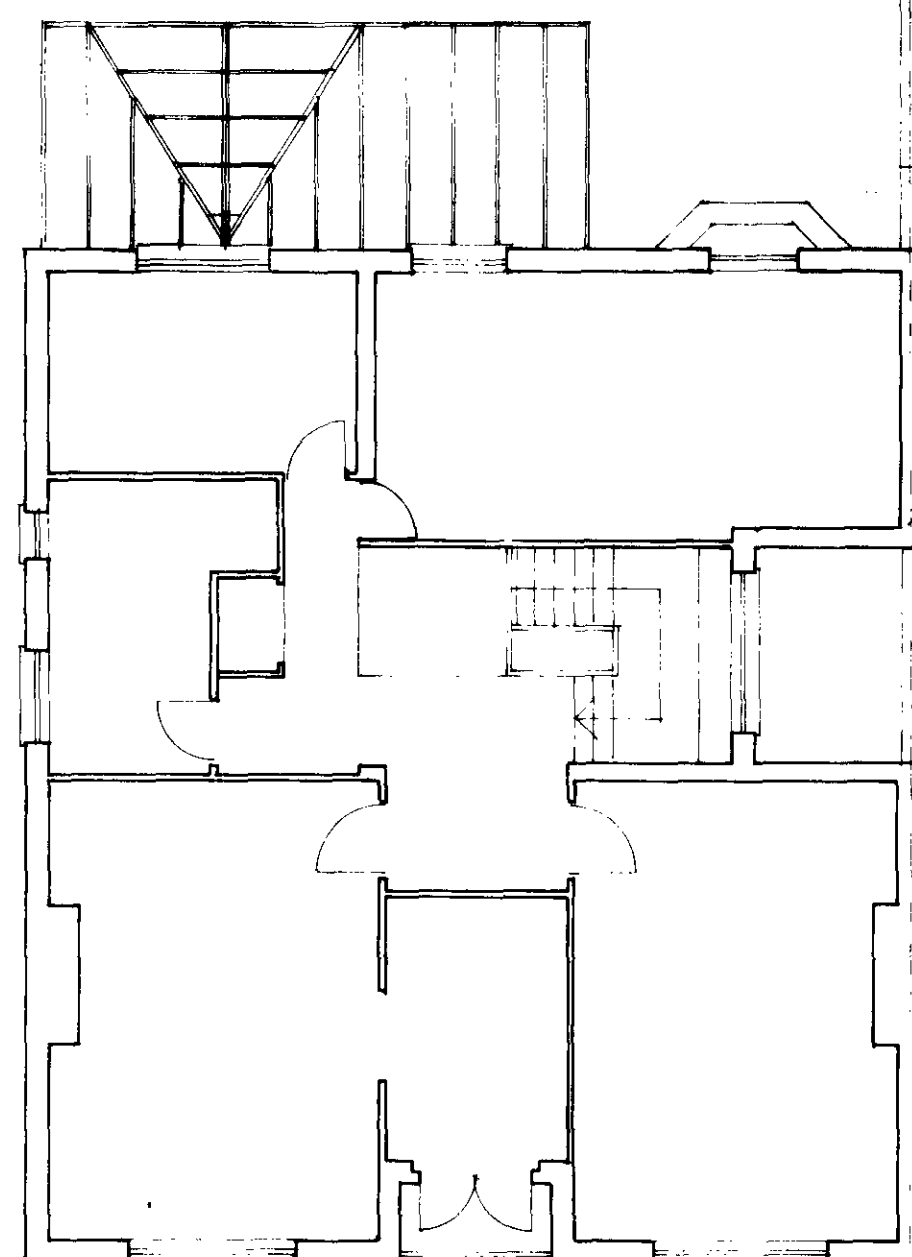

FIRST FLOOR

3300

APPROX.
COOKITOO

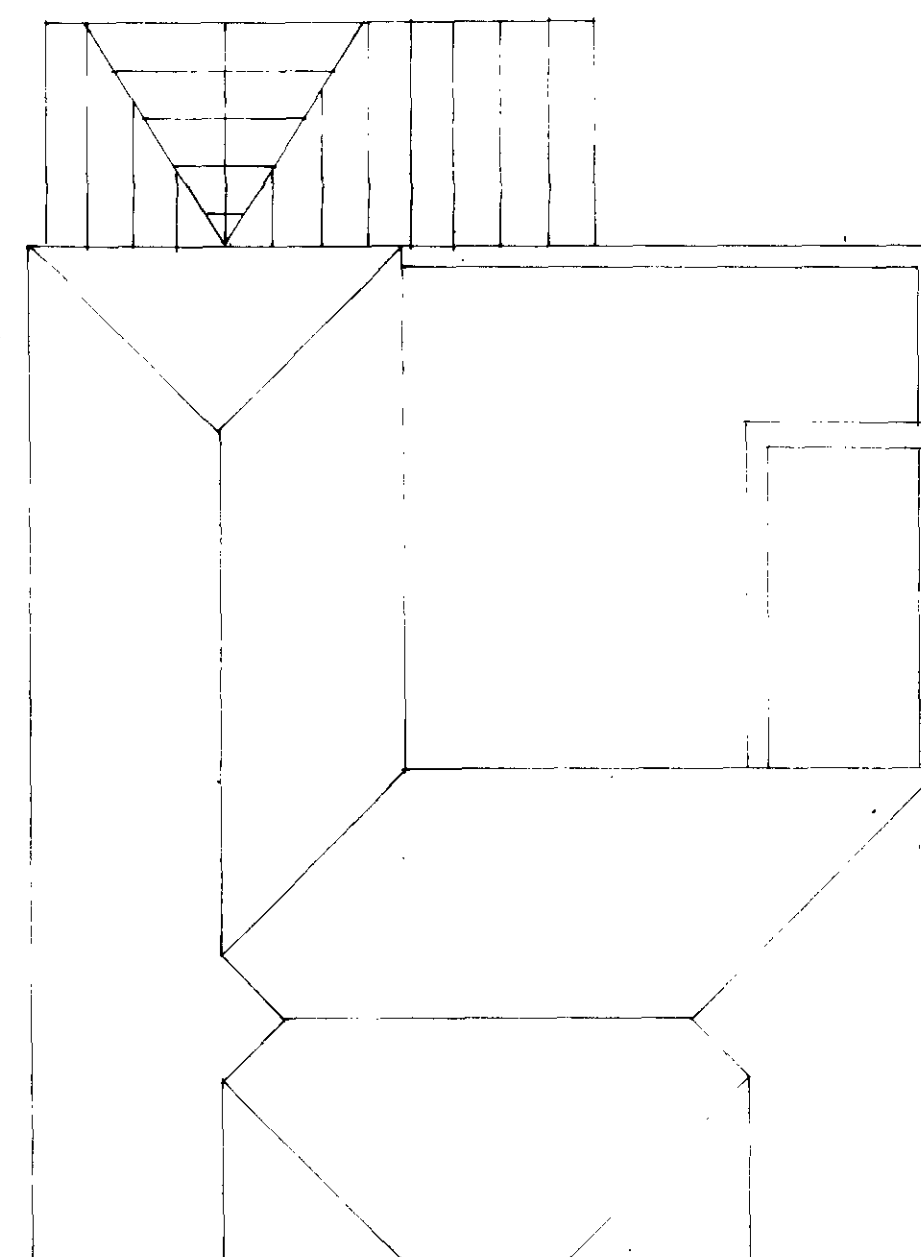

ROOF

TP 8701061 R1

A APPROX POSITION OF NEIGHBOURS
HOUSE & WINDOWS INDICATED 27.7.87

PAPPA & WORKE ARCHITECTS
27 CRAVEN TERRACE LONDON W2 3EL
TELEPHONE 01 402 7393 01 586 3426

JOB 17 HOLLY LODGE GARDENS


TITLE
PROPOSED LAYOUT 2

SCALE 1:100 DATE JULY 87


DRAWING NO 8711.03




PROPOSED EAST ELEVATION

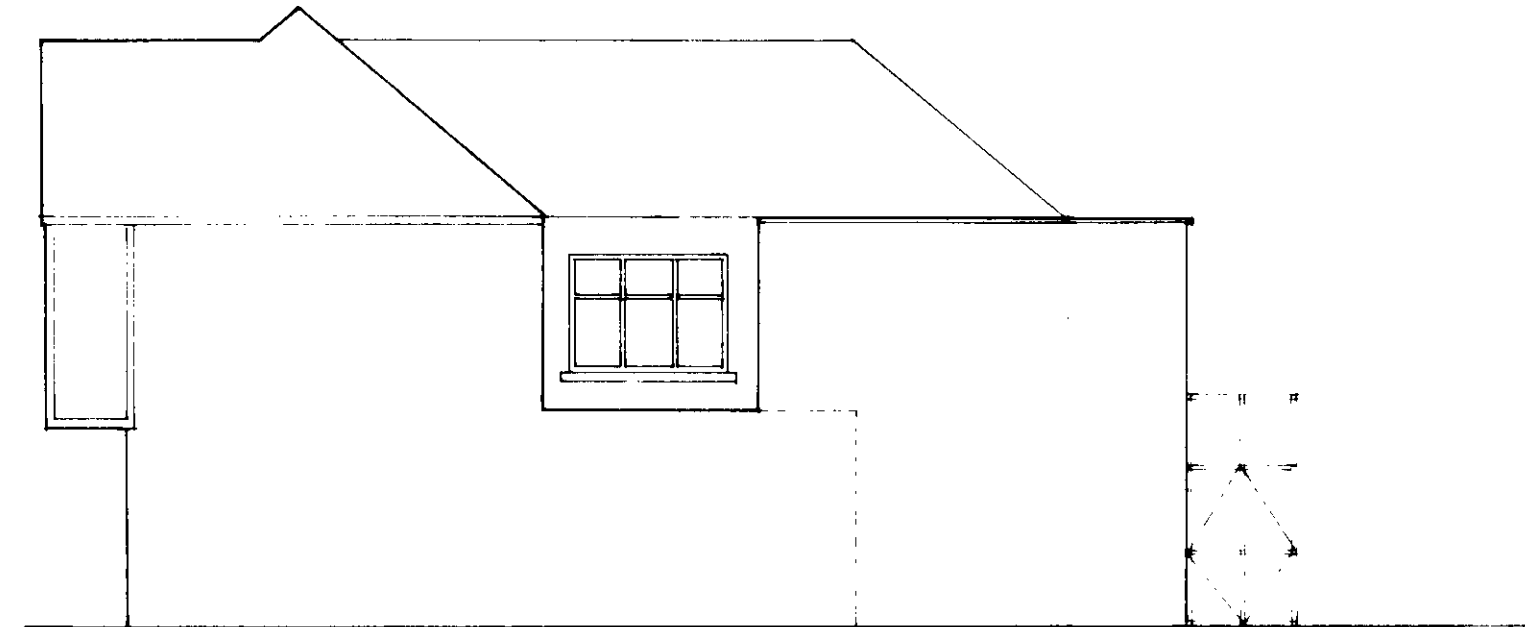


PROPOSED SOUTH ELEVATION

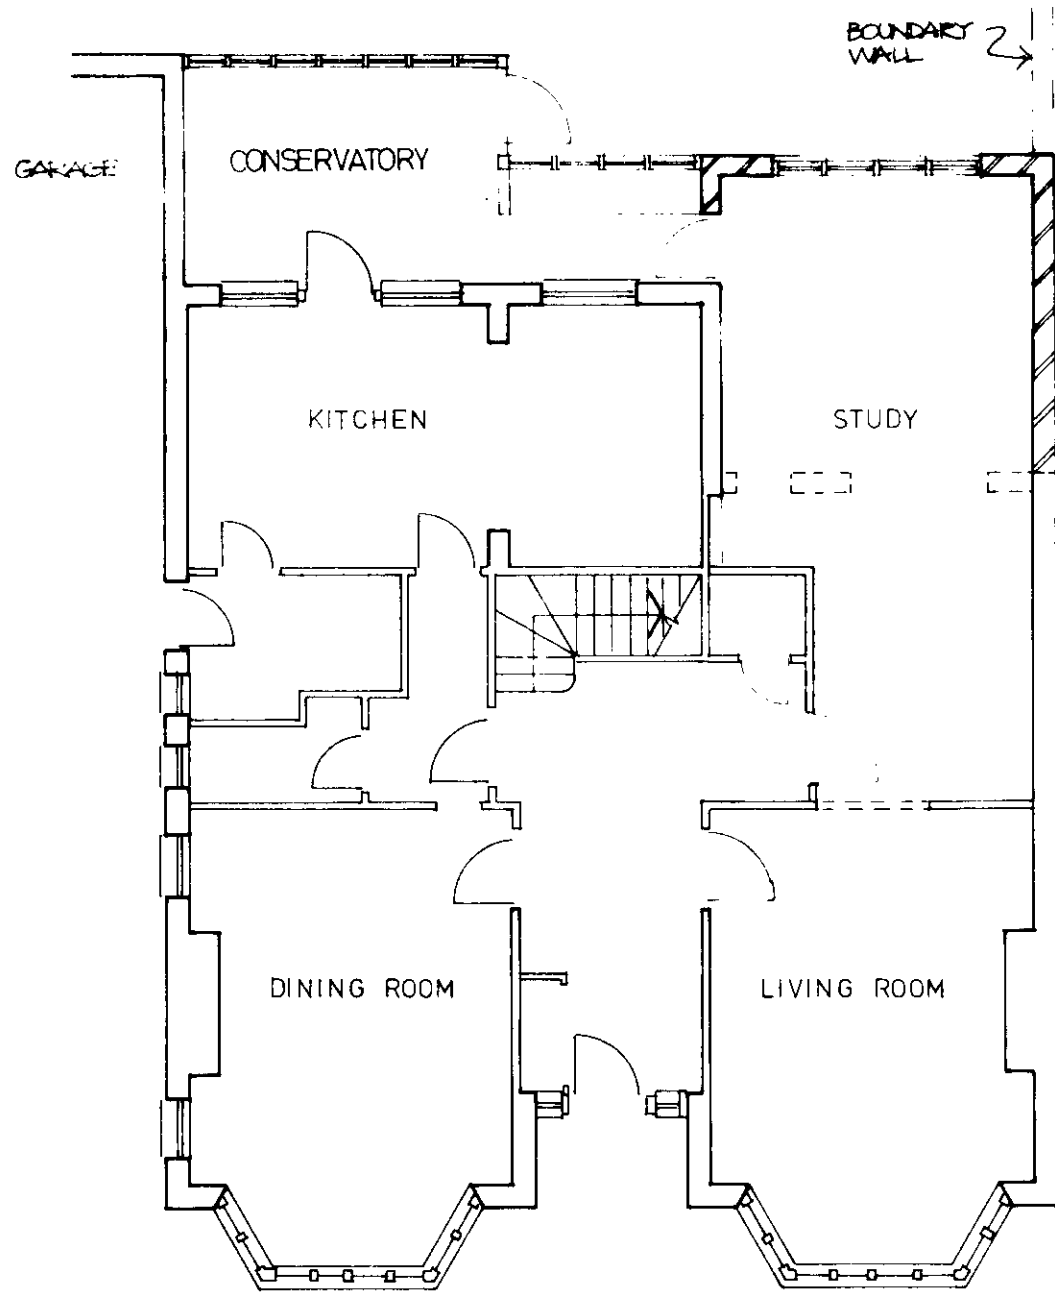

PROPOSED GROUND FLOOR PLAN

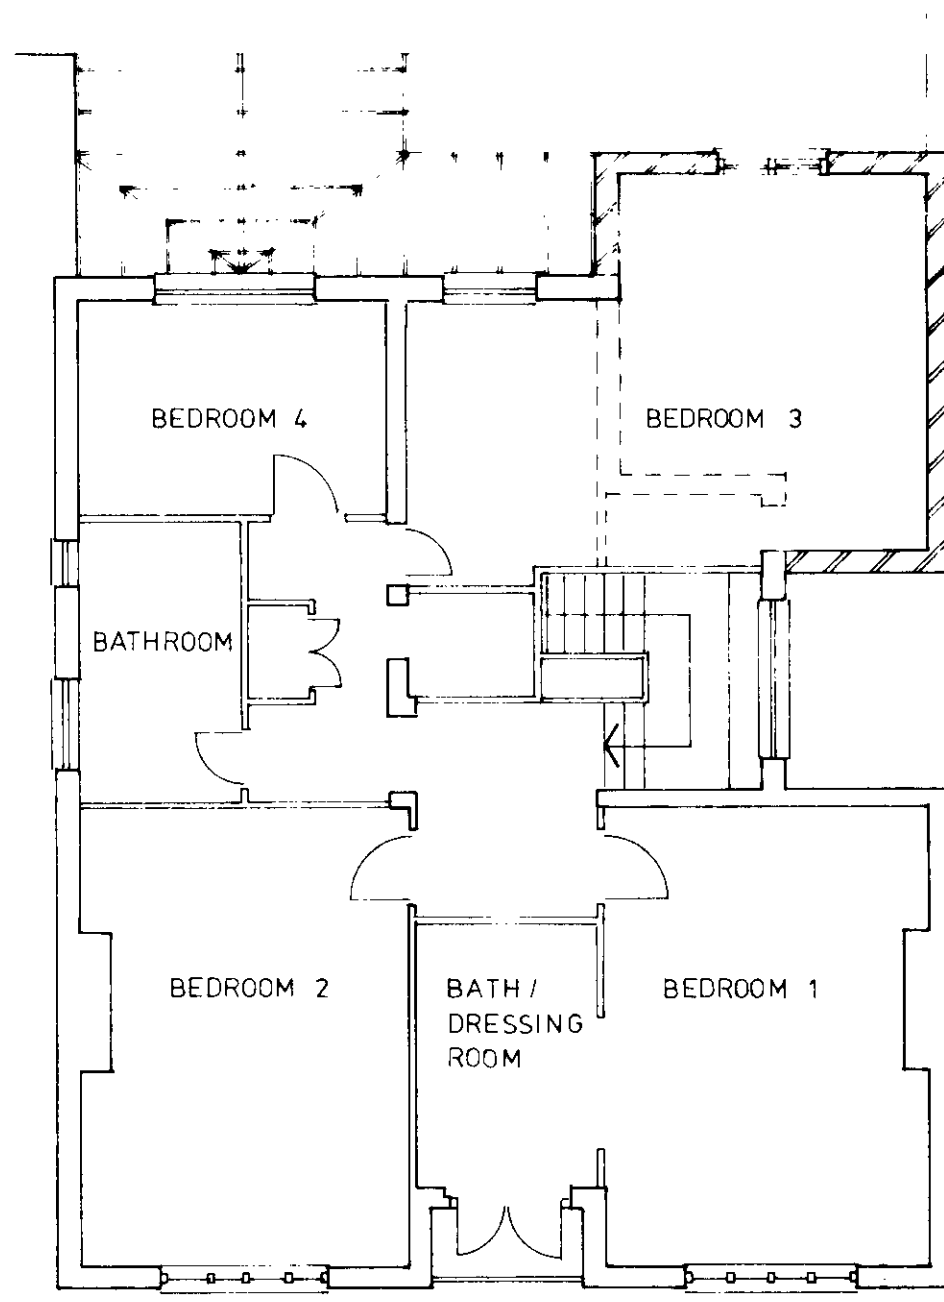

PROPOSED FIRST FLOOR PLAN

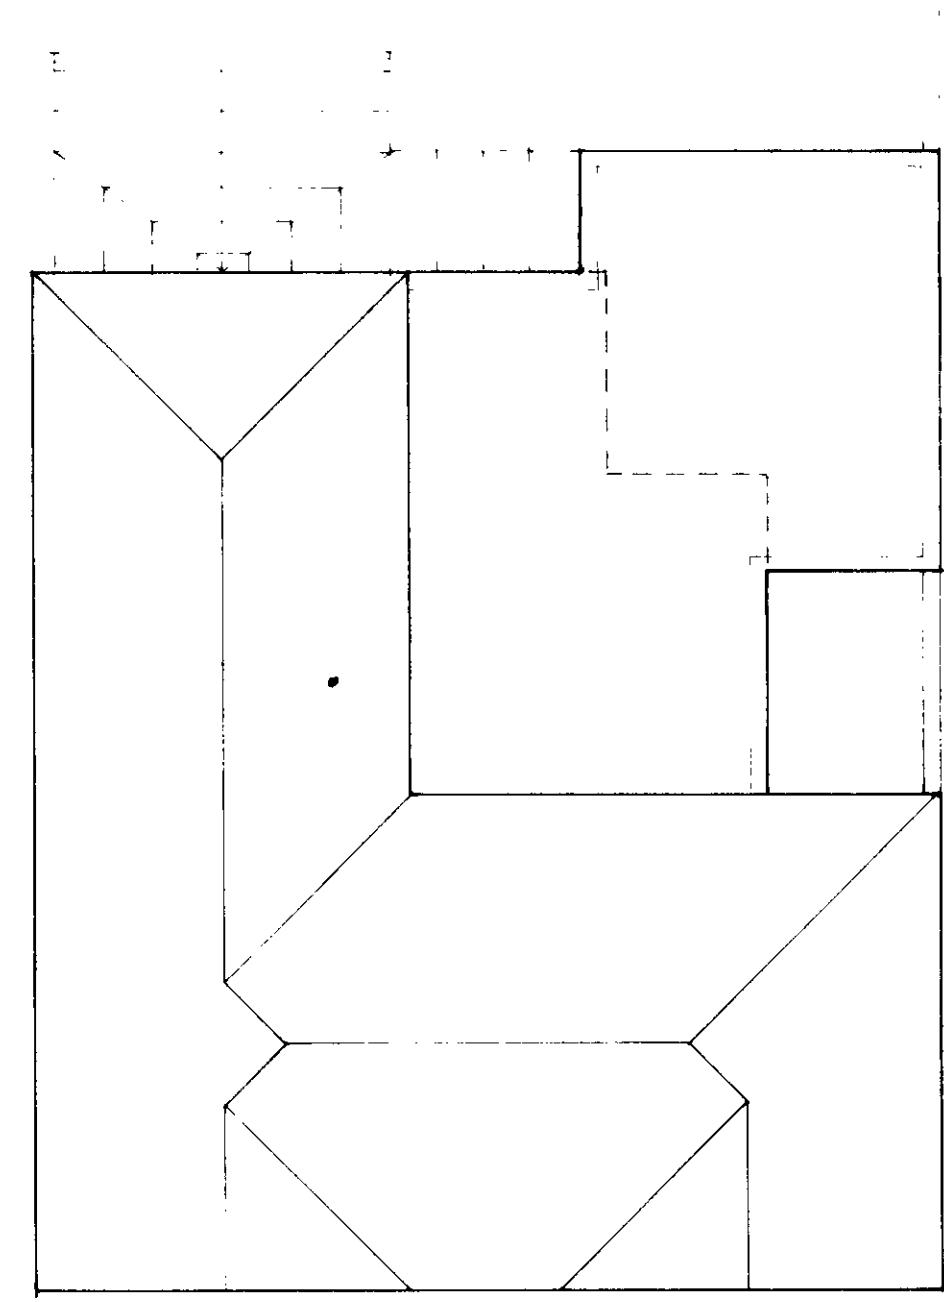

PROPOSED ROOF PLAN

NOTES:
All dimensions must be checked on site and not scaled from this drawing.

LEGEND
----- LINE OF EXISTING, TO BE DEMOLISHED
//// NEW BRICK EXTENSION (RENDERED)

Revisions	
Date	Revisions

© copyright
PAPPA & WORKE ARCHITECTS
27 CRAVEN TERRACE, LONDON W2 3EL
TELEPHONE: 01 402 7893 01 586 3426

Client
MR & MRS WILLOUGHBY

Job Title
17 HOLLY LODGE GARDENS
LONDON N6

Drawing Title
PROPOSED EXTENSION
IP 8704061

Scale
1:100

Date
10.4.87

Drawn by
[Signature]

Drg No.	Rev
8711-02	1