

- 1 All dimensions and levels to be checked on site and any discrepancies reported immediately
- 2 Written dimensions only apply. Scaled dimensions to be checked on site
- 3 Only drawings marked 'Approved for site use' to be used during construction
- 4 This drawing to be read in conjunction with:-



NO CHANGE TO FRONT ELEVATION

FRONT ELEVATION




FLAT ROOF
FINISH TO MATCH EXISTING

SIDE ELEVATION




FINISH TO MATCH EXISTING

REAR ELEVATION

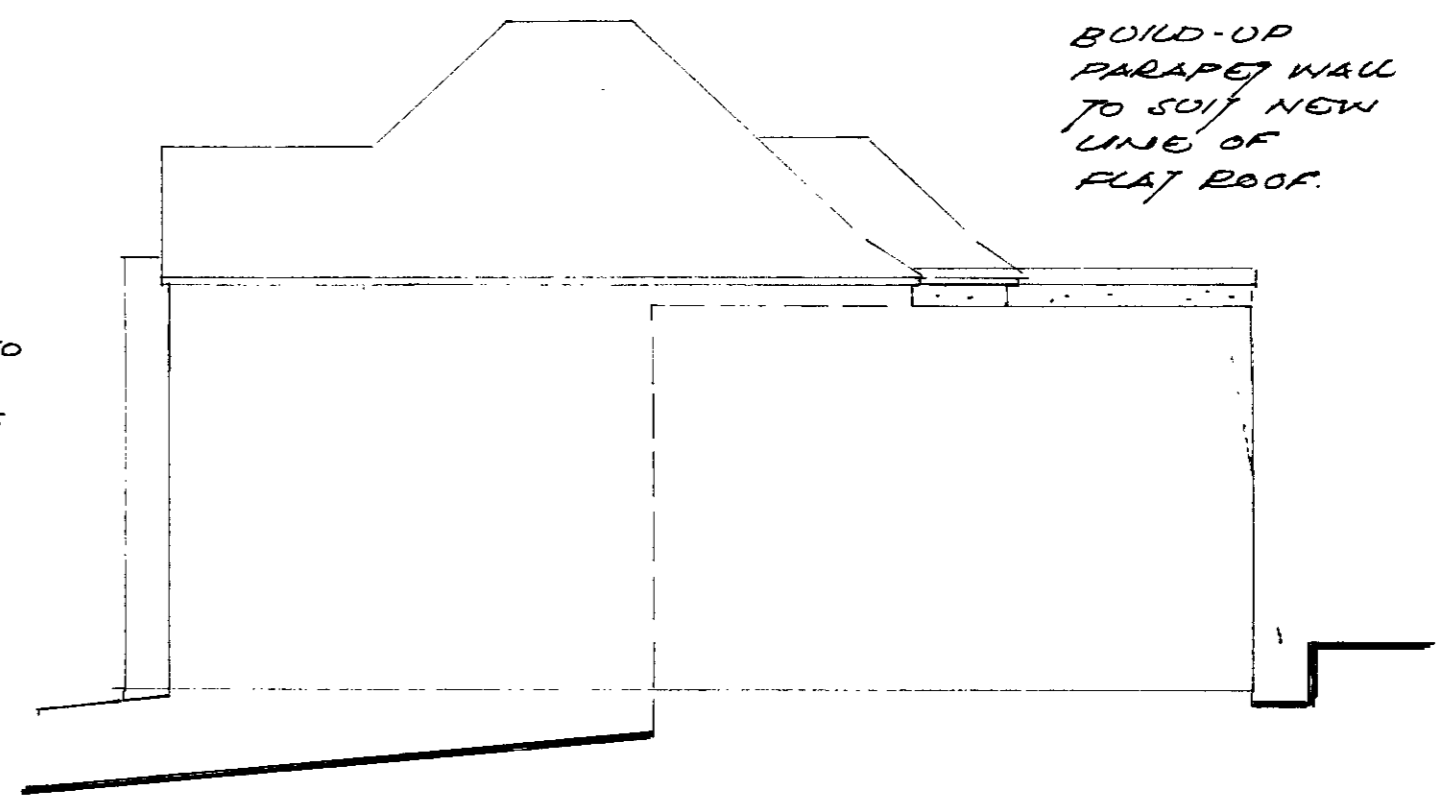


BUILD-UP PARAPET WALL TO SOIT NEW LINE OF FLAT ROOF.

SIDE ELEVATION

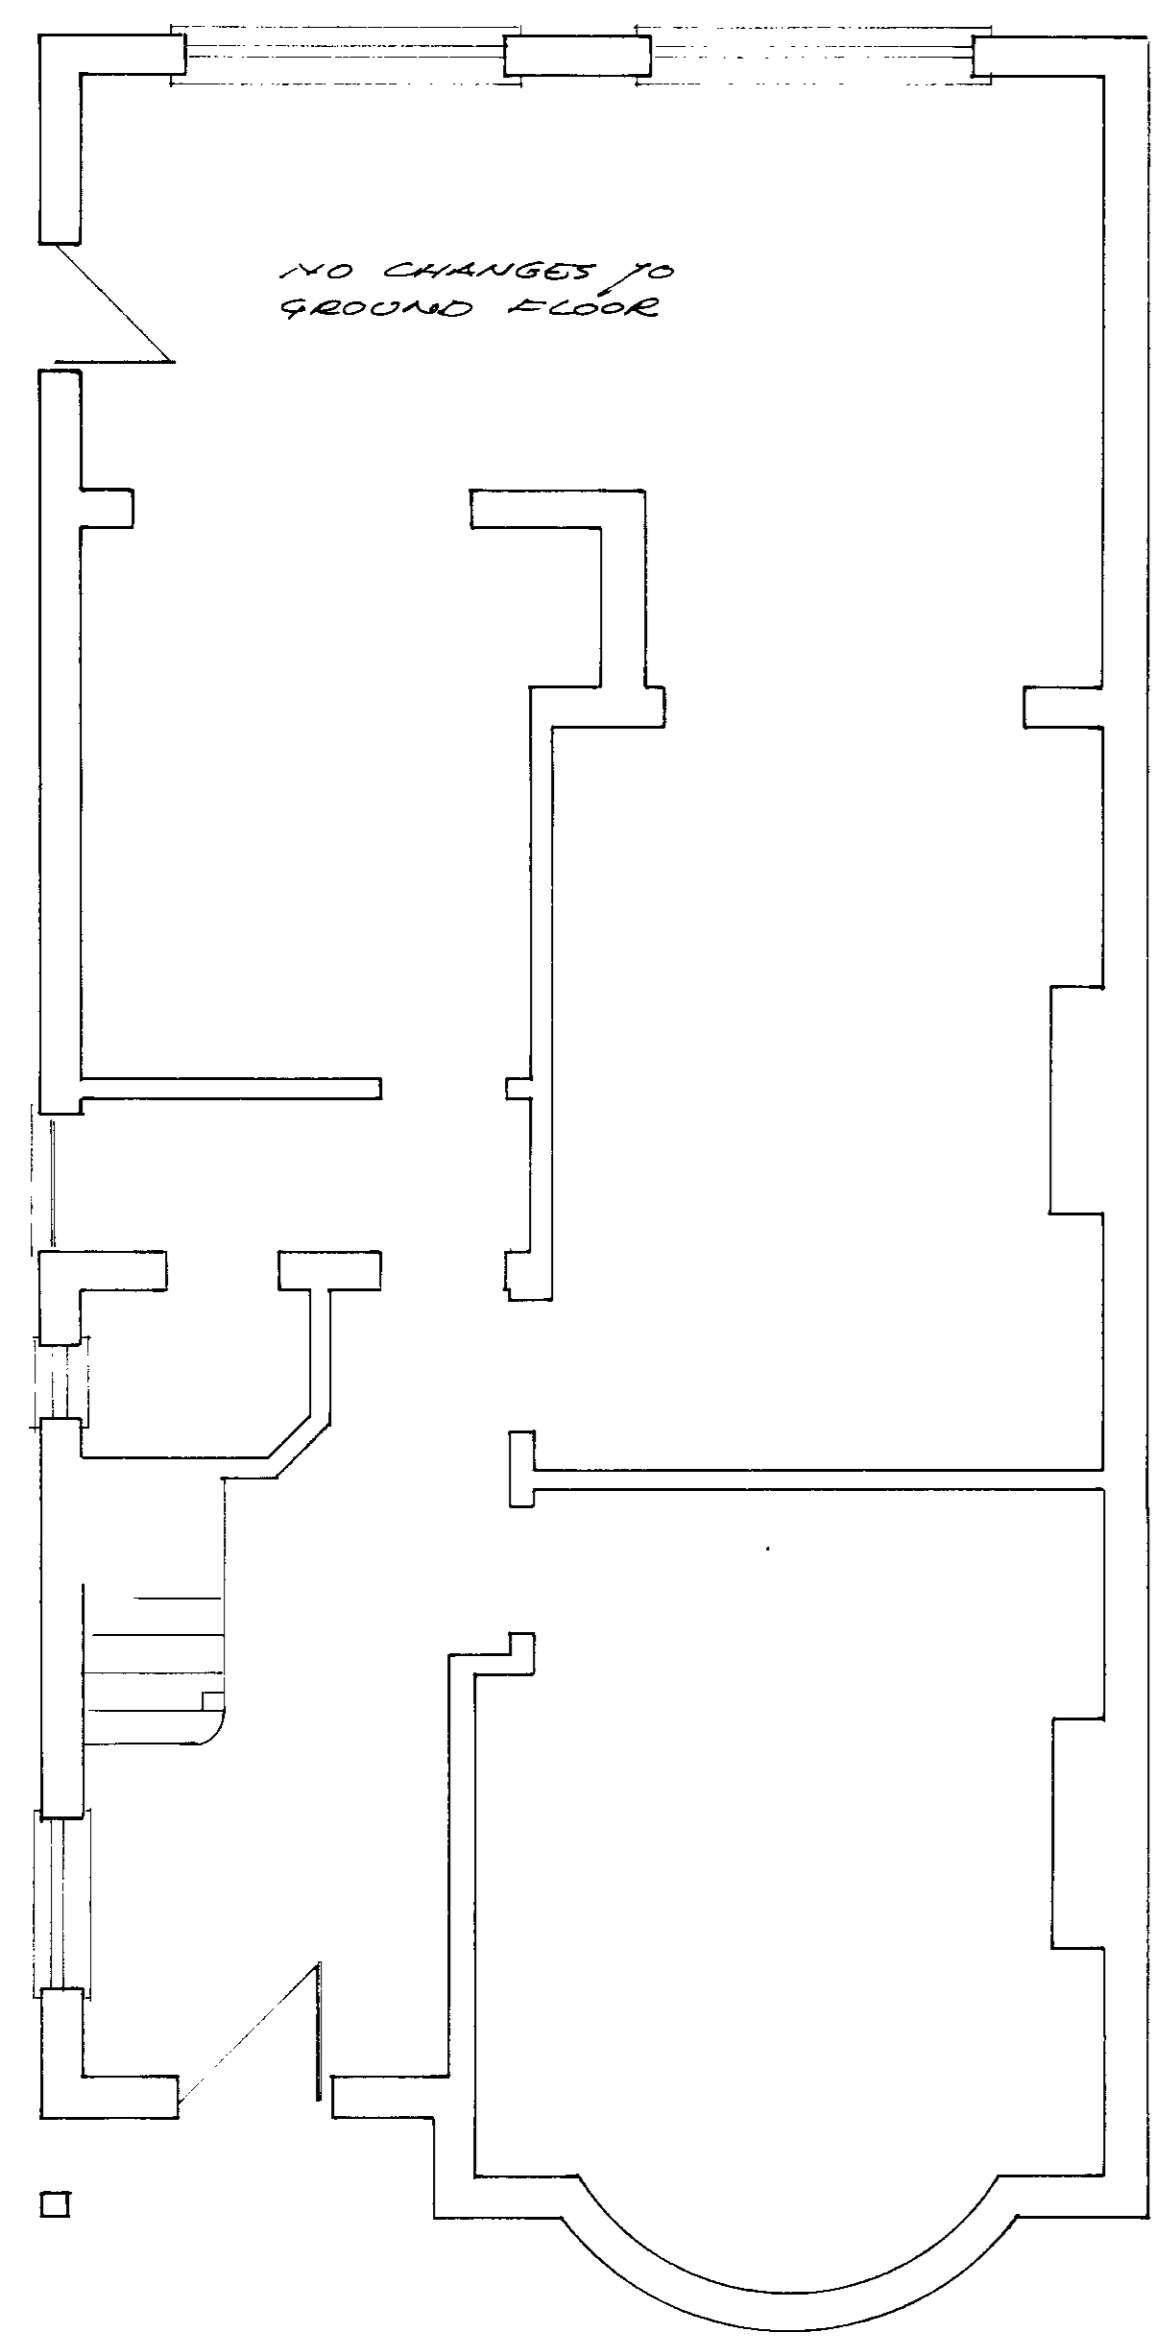


NO CHANGES TO GROUND FLOOR

GROUND FLOOR PLAN

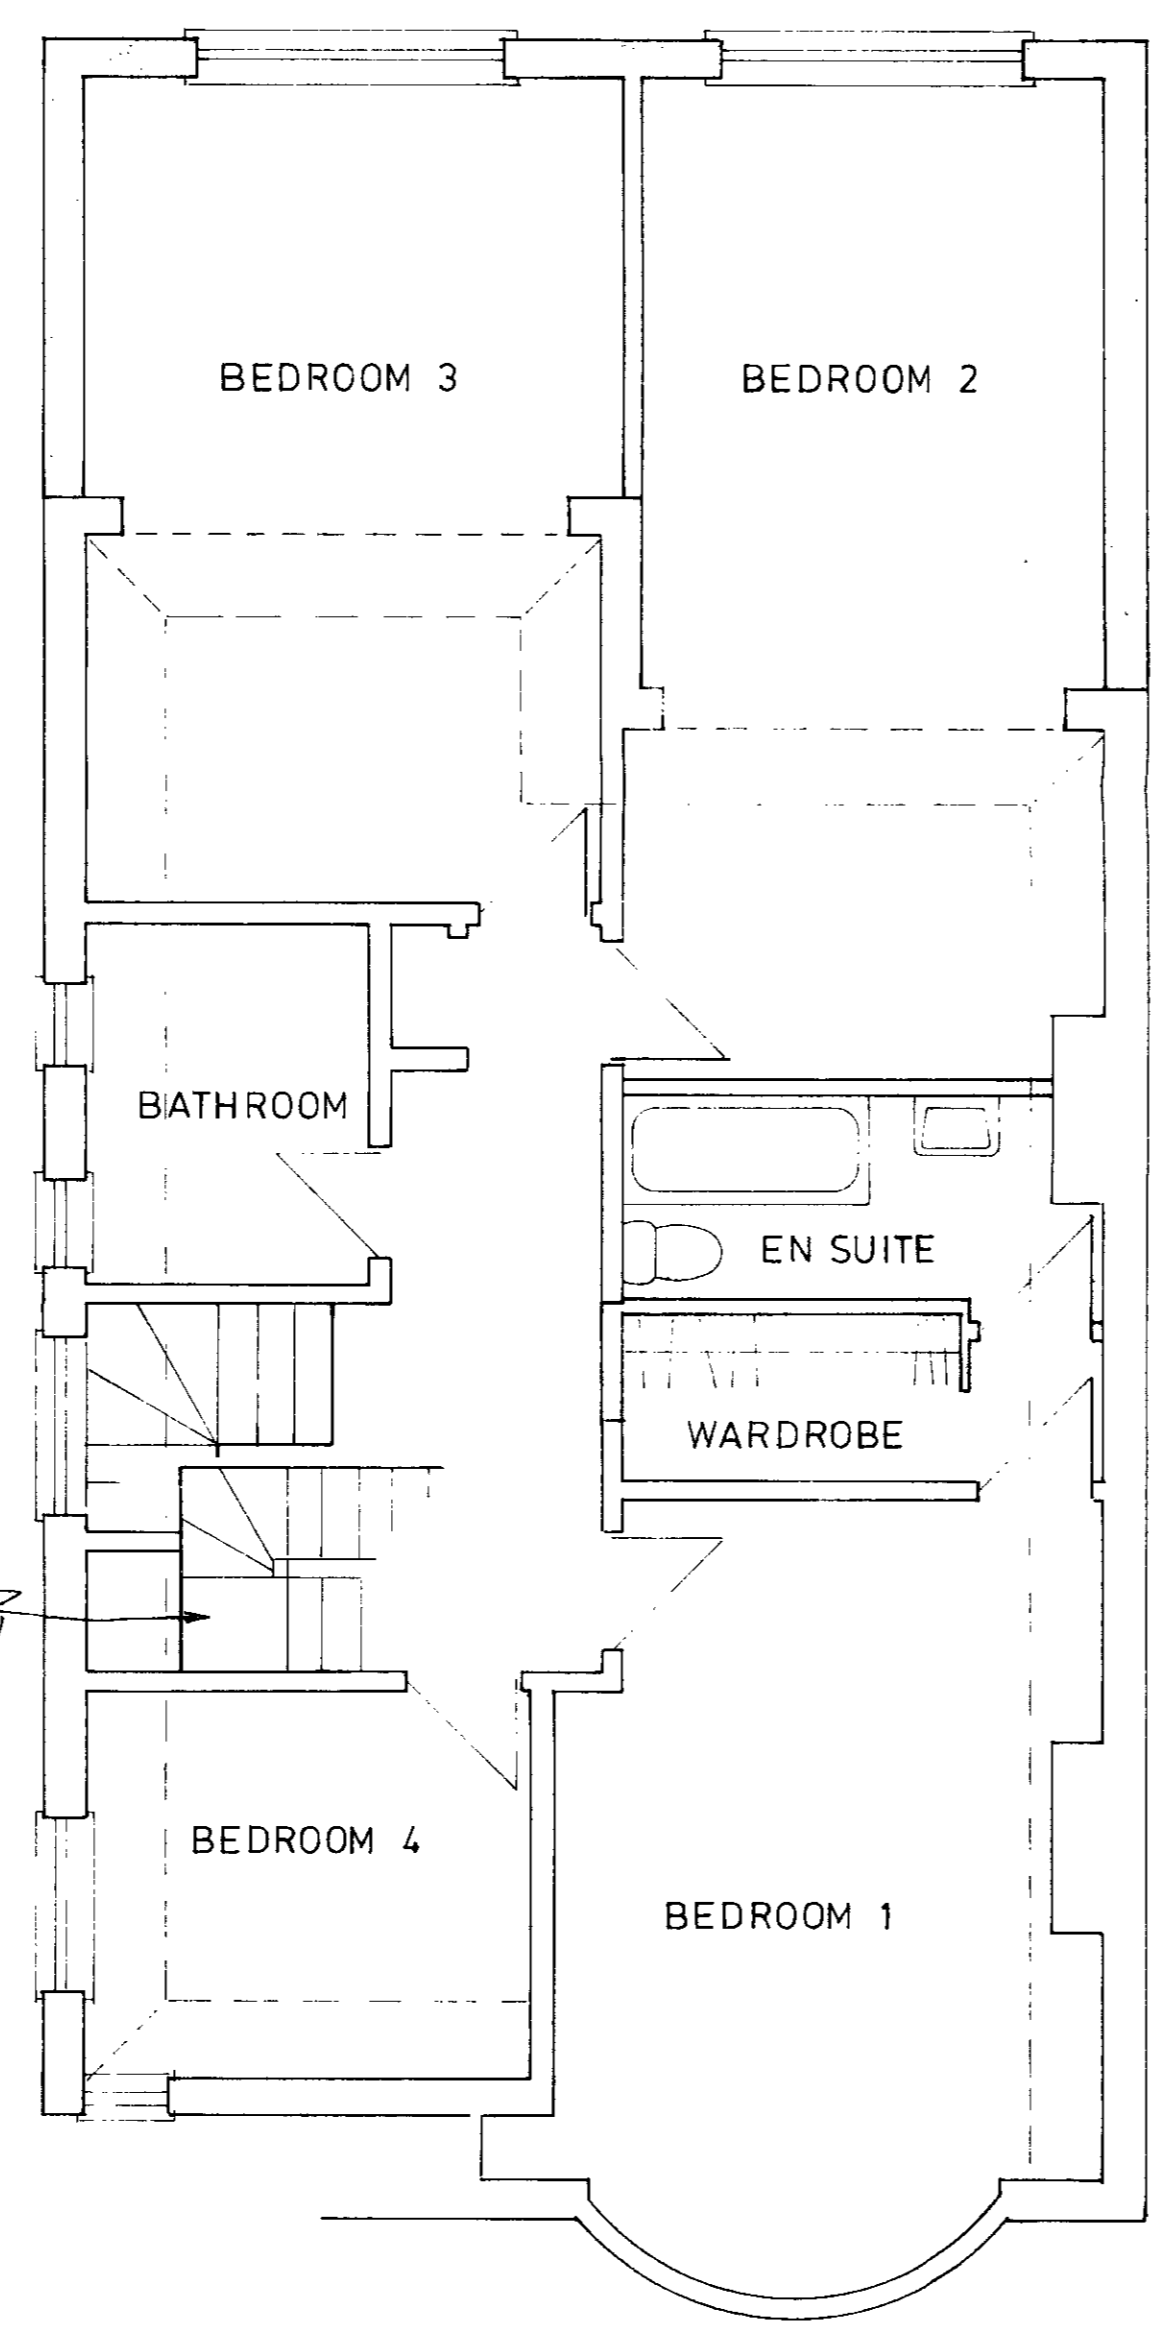


NEW 600 WID STAIR TO LOFT (NON-HAB. ROOM)

1ST FLOOR PLAN

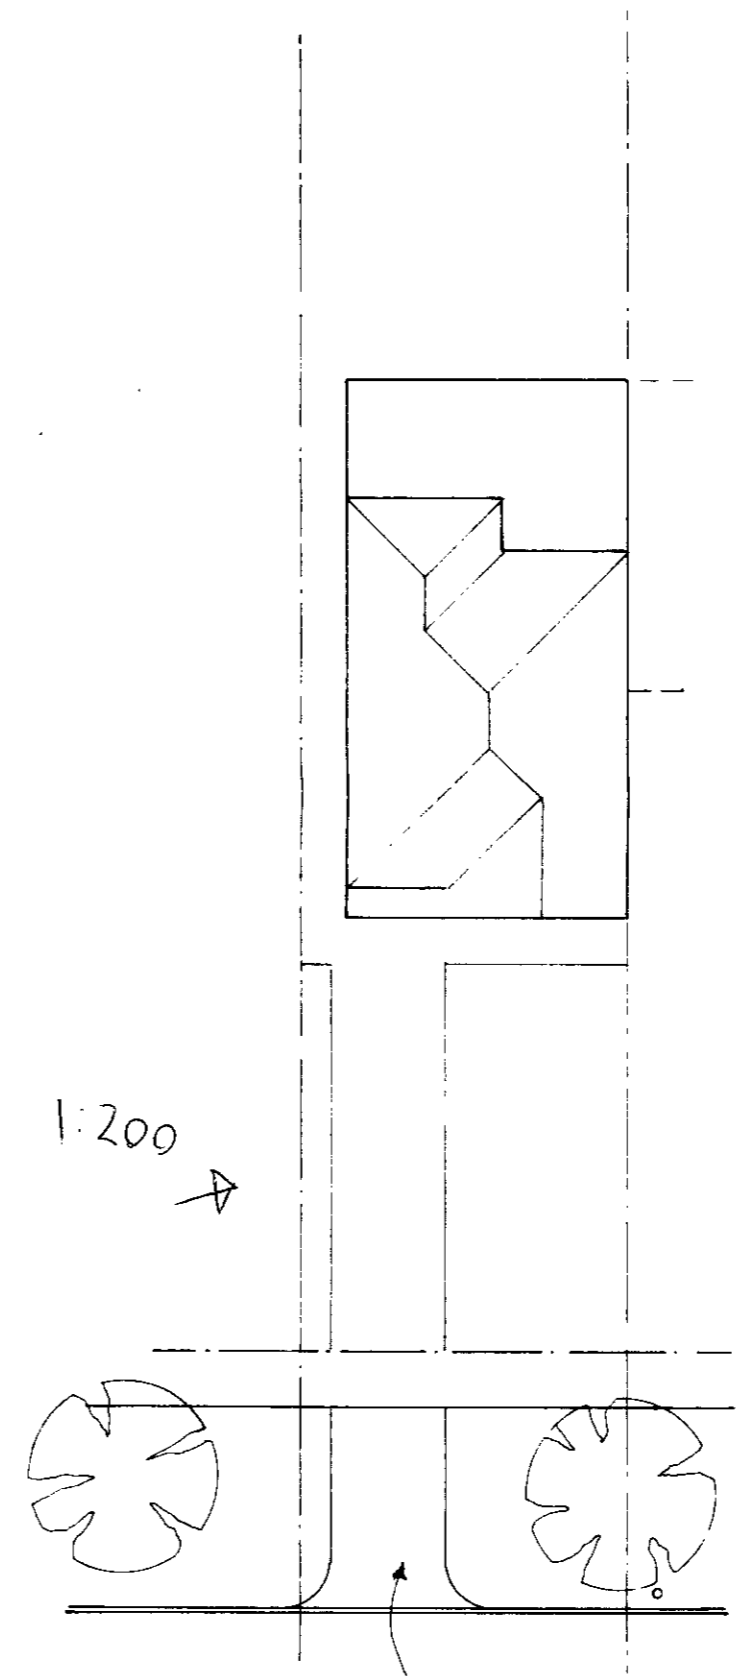

NEW DRIVEWAY & ACCESS FROM MAIN ROAD

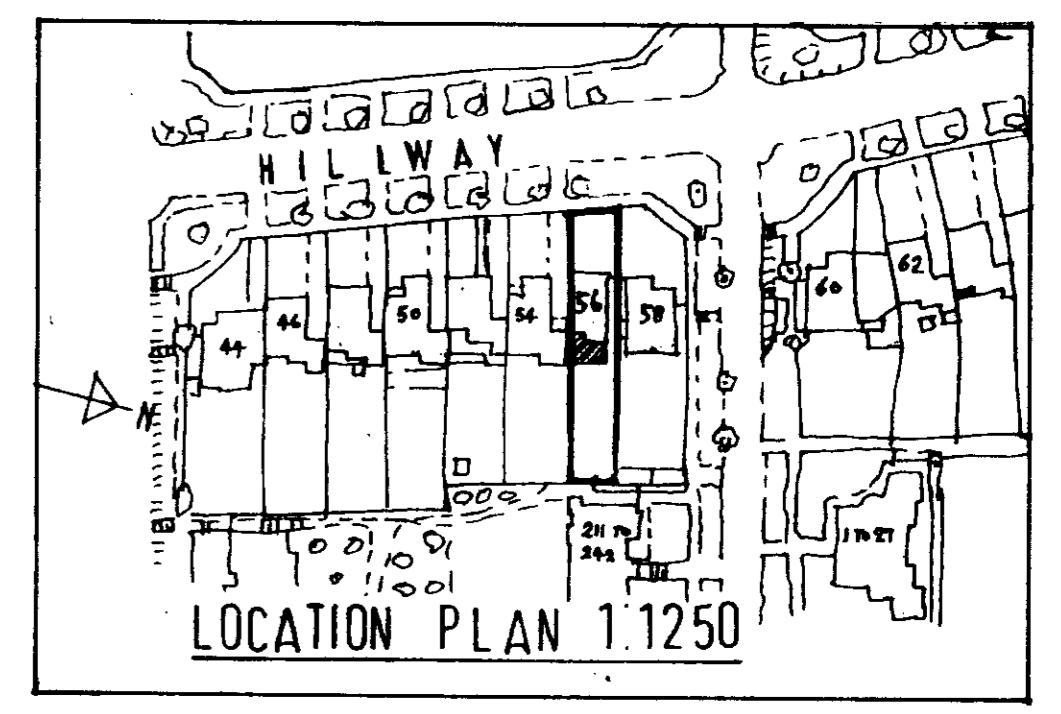

LOCATION PLAN 1:1250

109101139
 CAROL CORRY
 LONDON BOROUGH OF GAMDEN
 TOWN AND COUNTRY PLANNING ACTS
 03 DEC 1991
 PLANS APPROVED
 ON BEHALF OF THE COUNCIL


Issue	Date	Revision

Client: MRS V FORD
 Project: 56 HILLWAY
 HIGHGATE
 LONDON N6
 Title: PROPOSED 1ST FLOOR
 REAR EXTENSION


S&CD
 STRUCTURAL & CIVIL DESIGN
 Structural Engineers Building Designers
 5th Floor, Royal Oak House,
 Brighton Road,
 Purley,
 Surrey CR2 2BG 01 645 9782

Date: SEPT 91	Drawing Number 824-02
Scale: 1:100, 1:50	
Drn: G.W.A. Chkd	


- 1 All dimensions and levels to be checked on site and any discrepancies reported immediately
- 2 Written dimensions only apply Scaled dimensions to be checked on site
- 3 Only drawings marked "Approved for site use" to be used during construction
- 4 This drawing to be read in conjunction with

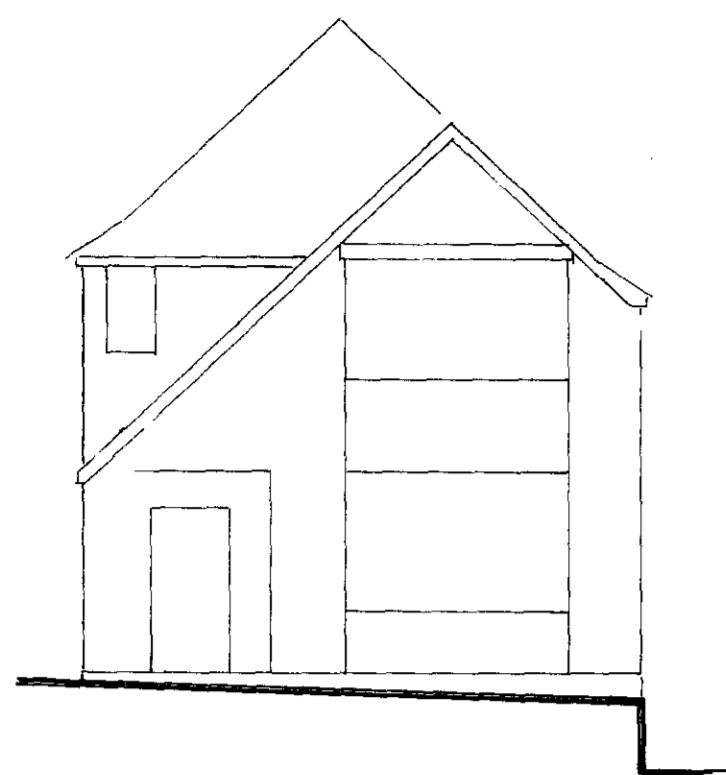


FRONT ELEVATION

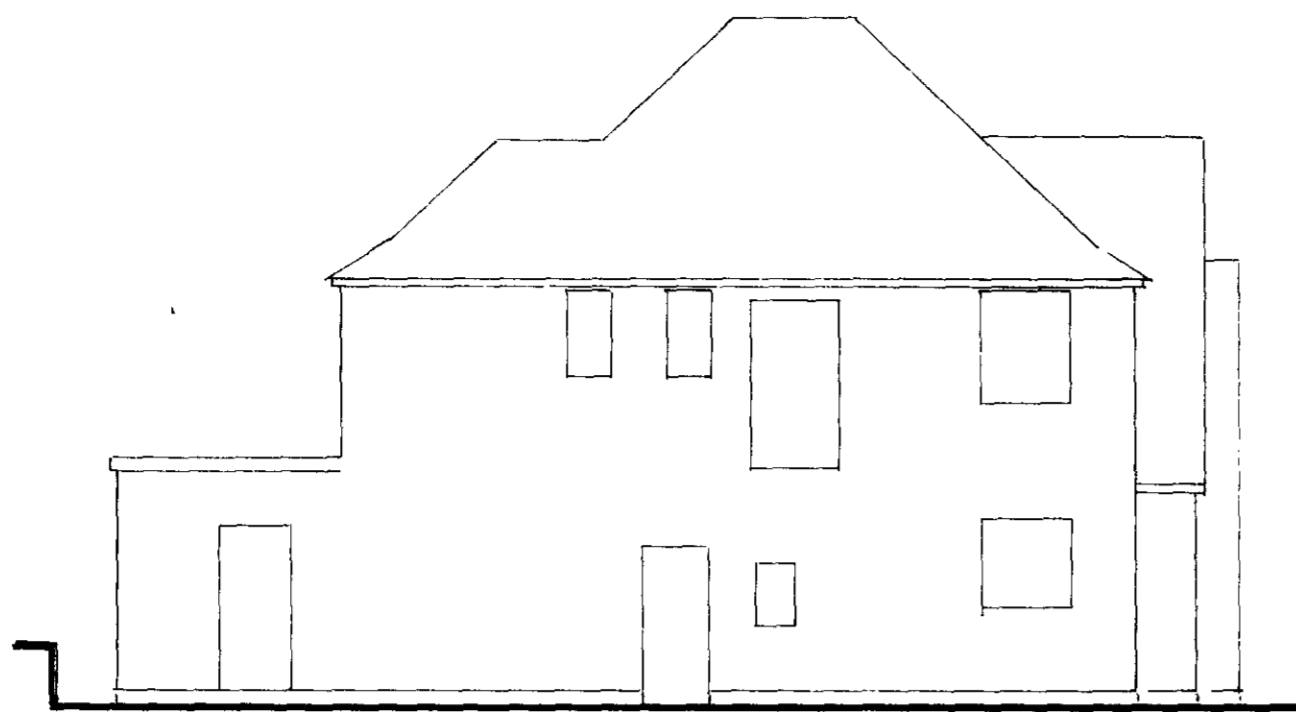


SIDE ELEVATION

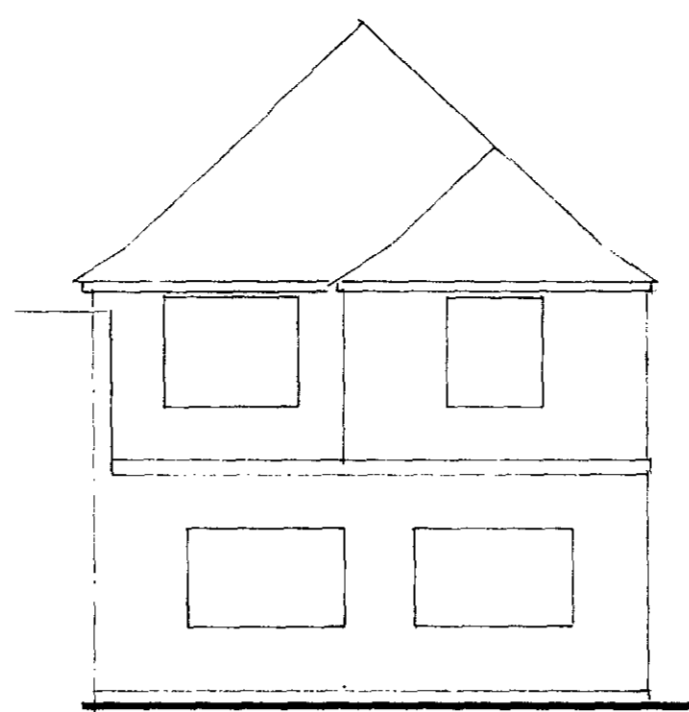


REAR ELEVATION

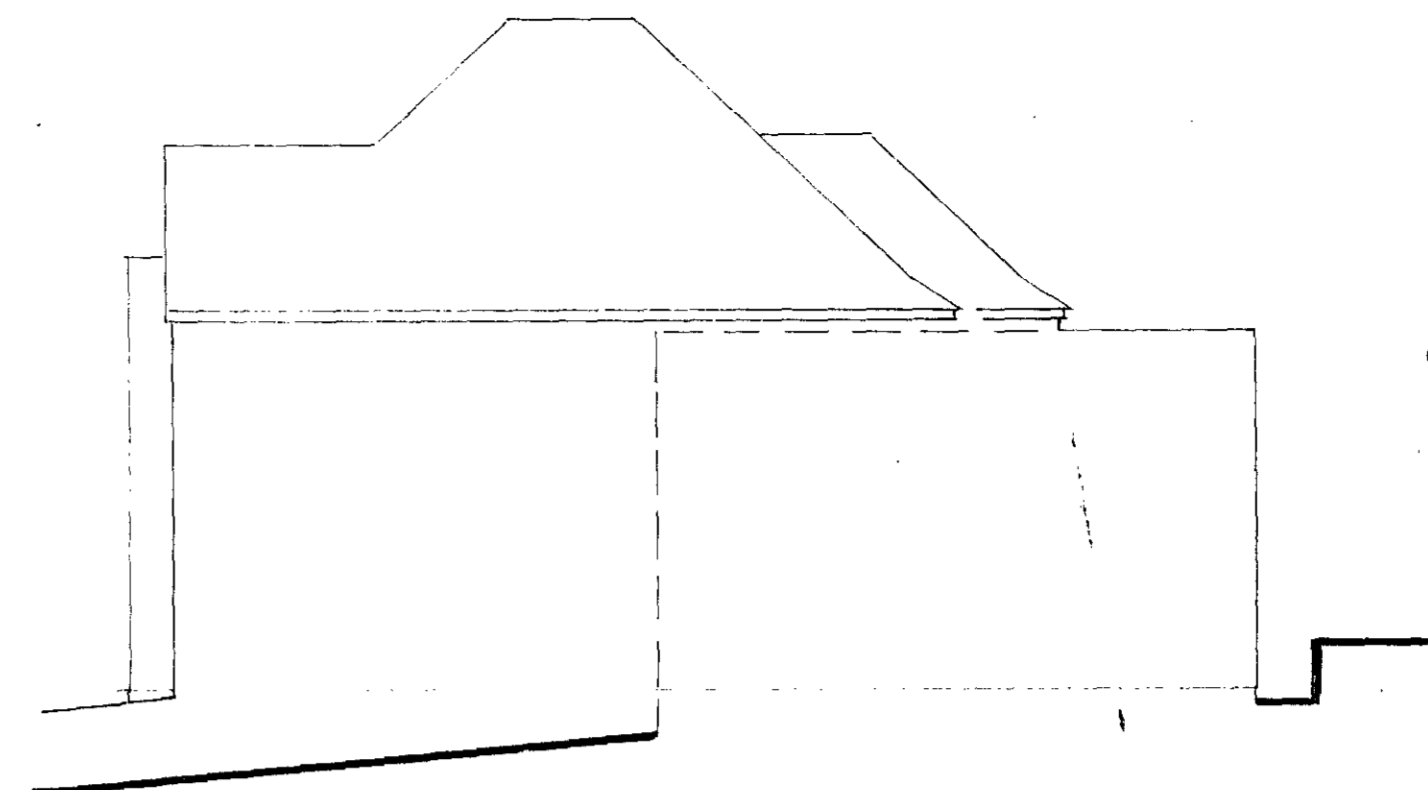


SIDE ELEVATION

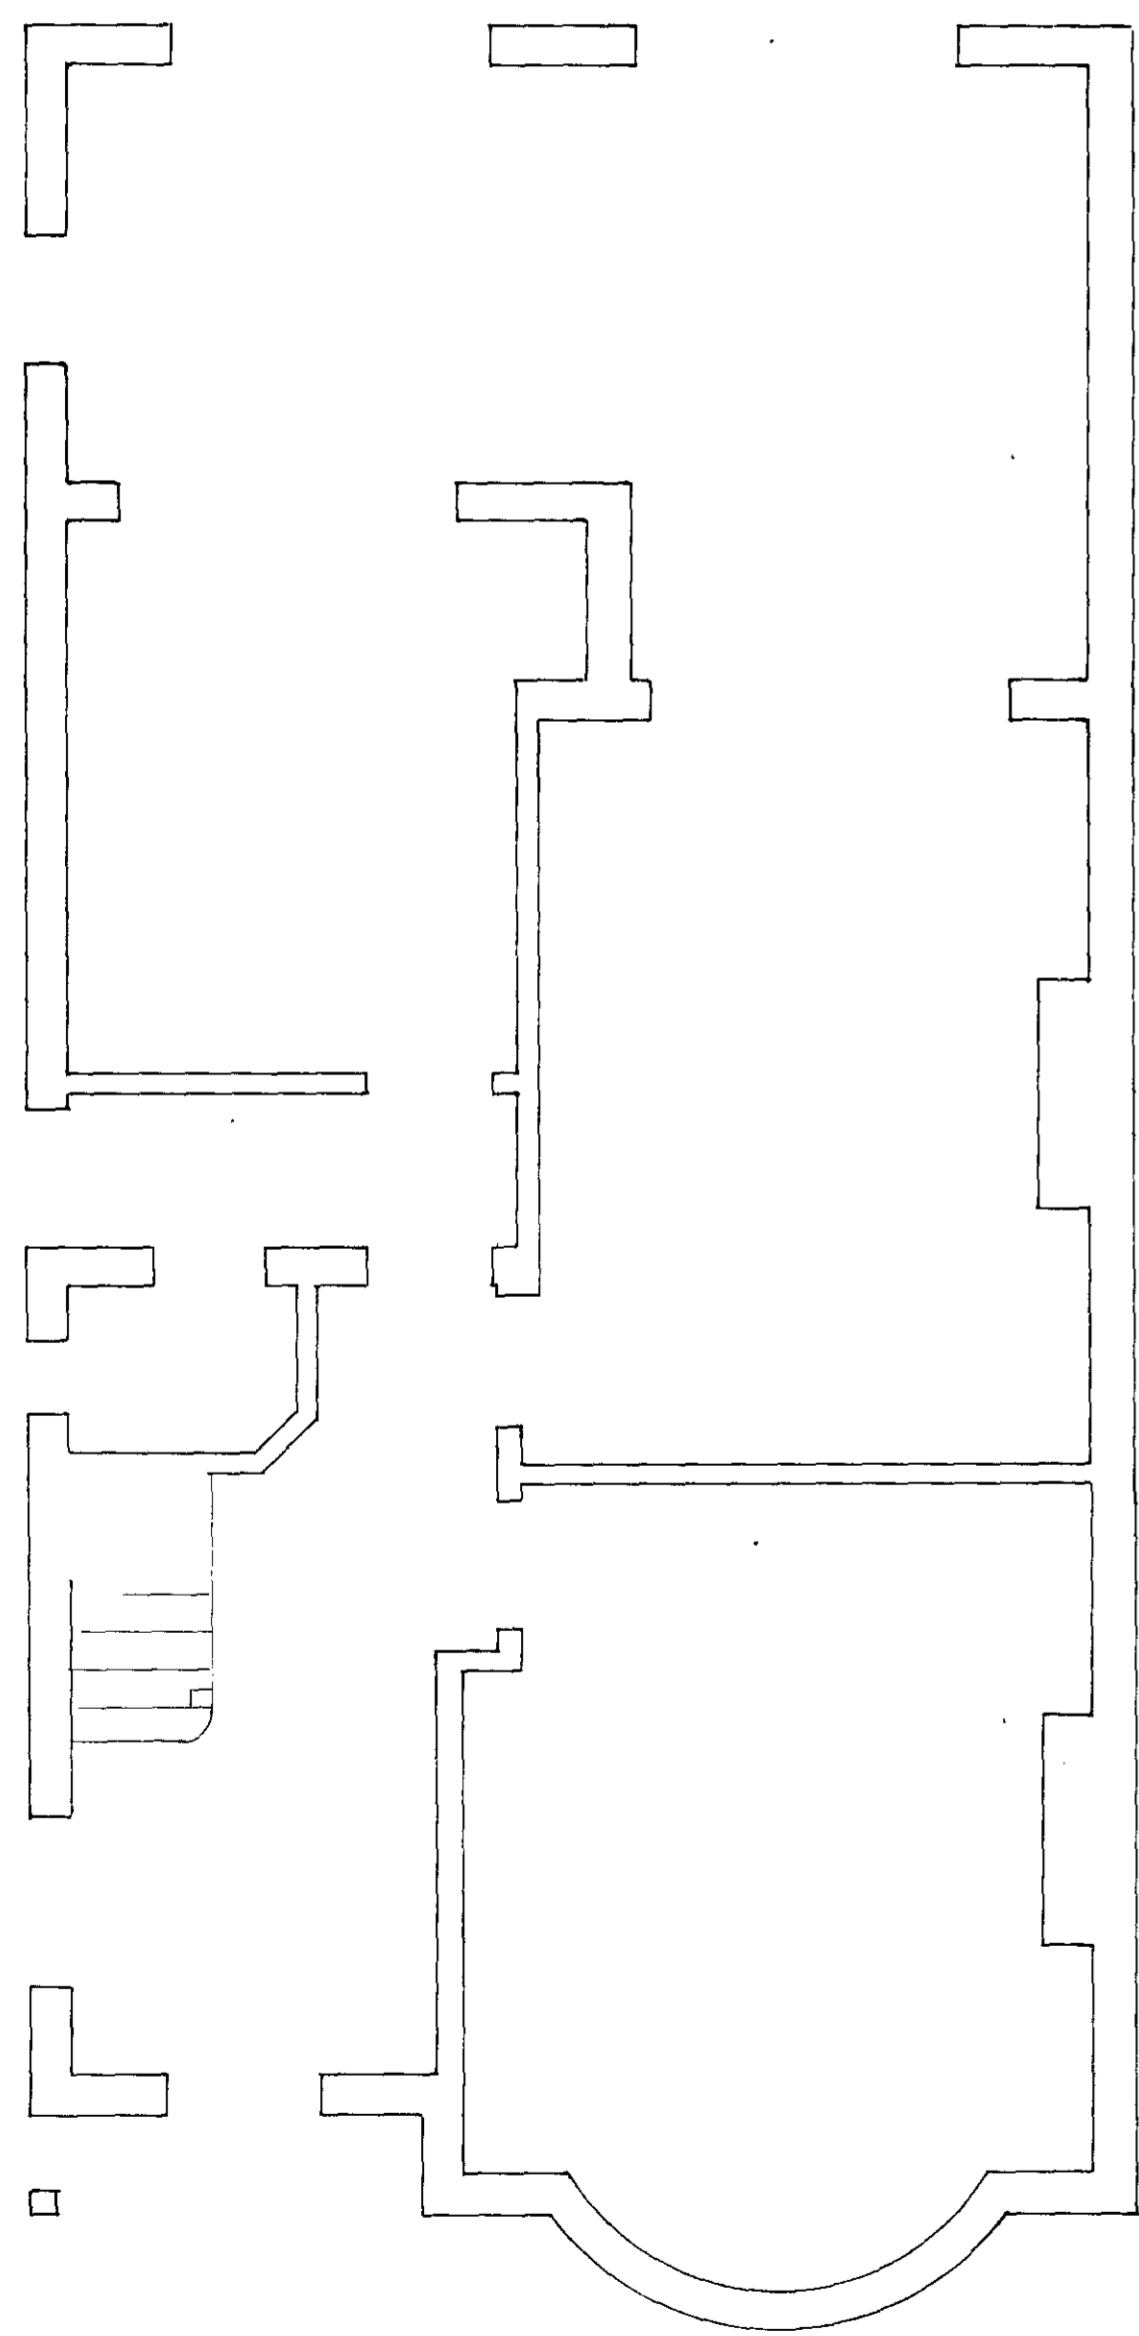

GROUND FLOOR PLAN

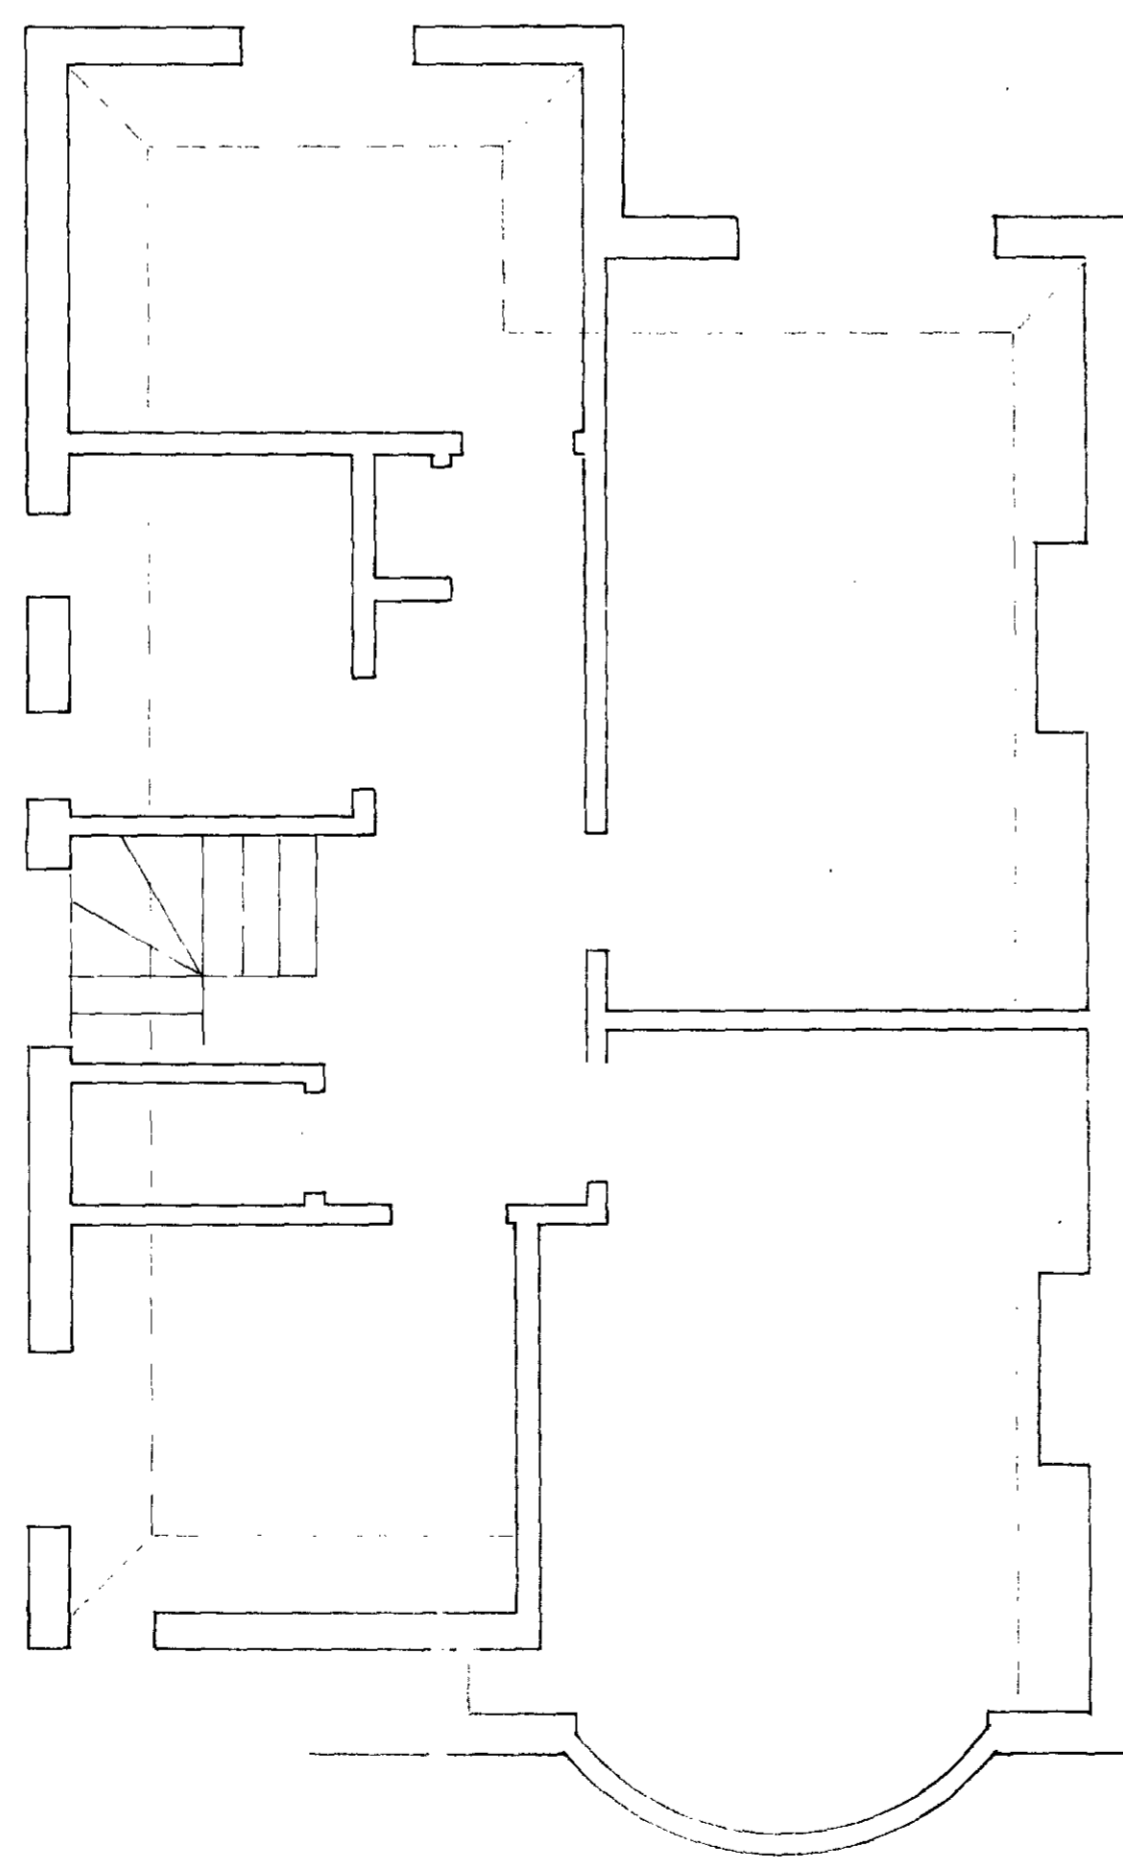

1 ST FLOOR PLAN

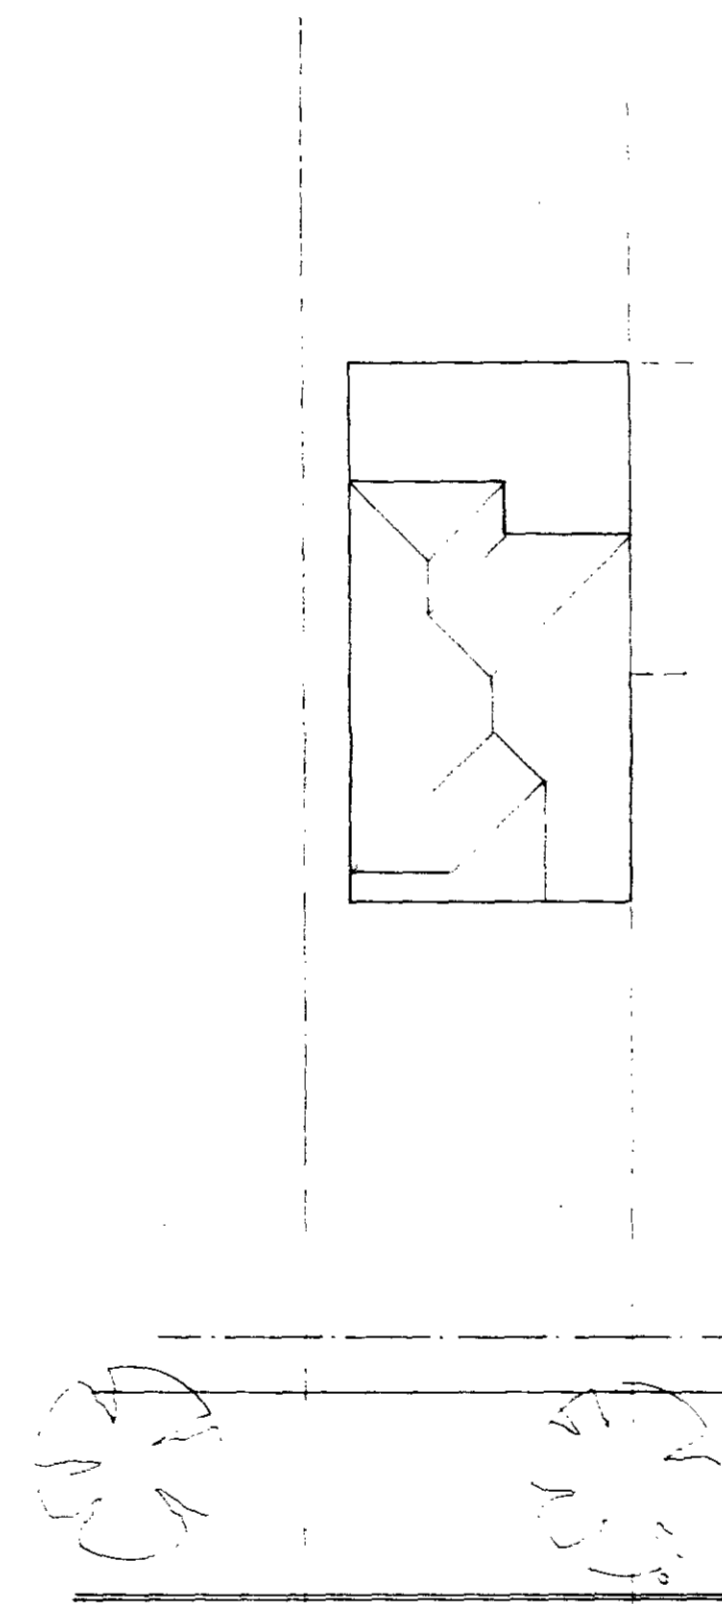

SITE PLAN

179101139
 LONDON BOROUGH OF DAMEN
 TOWN AND COUNTRY PLANNING ACTS
 03DEC 1991
 PLANS APPROVED
 ON BEHALF OF THE COUNCIL

Client: MRS V FORD
 Address: 56 HILLWAY
 HIGHGATE
 LONDON N6
 Title: EXISTING ARRANGEMENT

S&CD
 STRUCTURAL & CIVIL DESIGN
 Structural Engineers Building Designers
 5th Floor, Royal Oak House
 Brighton Road
 Purley
 Surrey CR2 2BG 01 645 9782

Date: SEPT. 91
 Scale: 1:100, 1:50
 Drawing Number: **824-01**
 Dra: G.W.A. Chk: a