


P9603015R2

Superseded

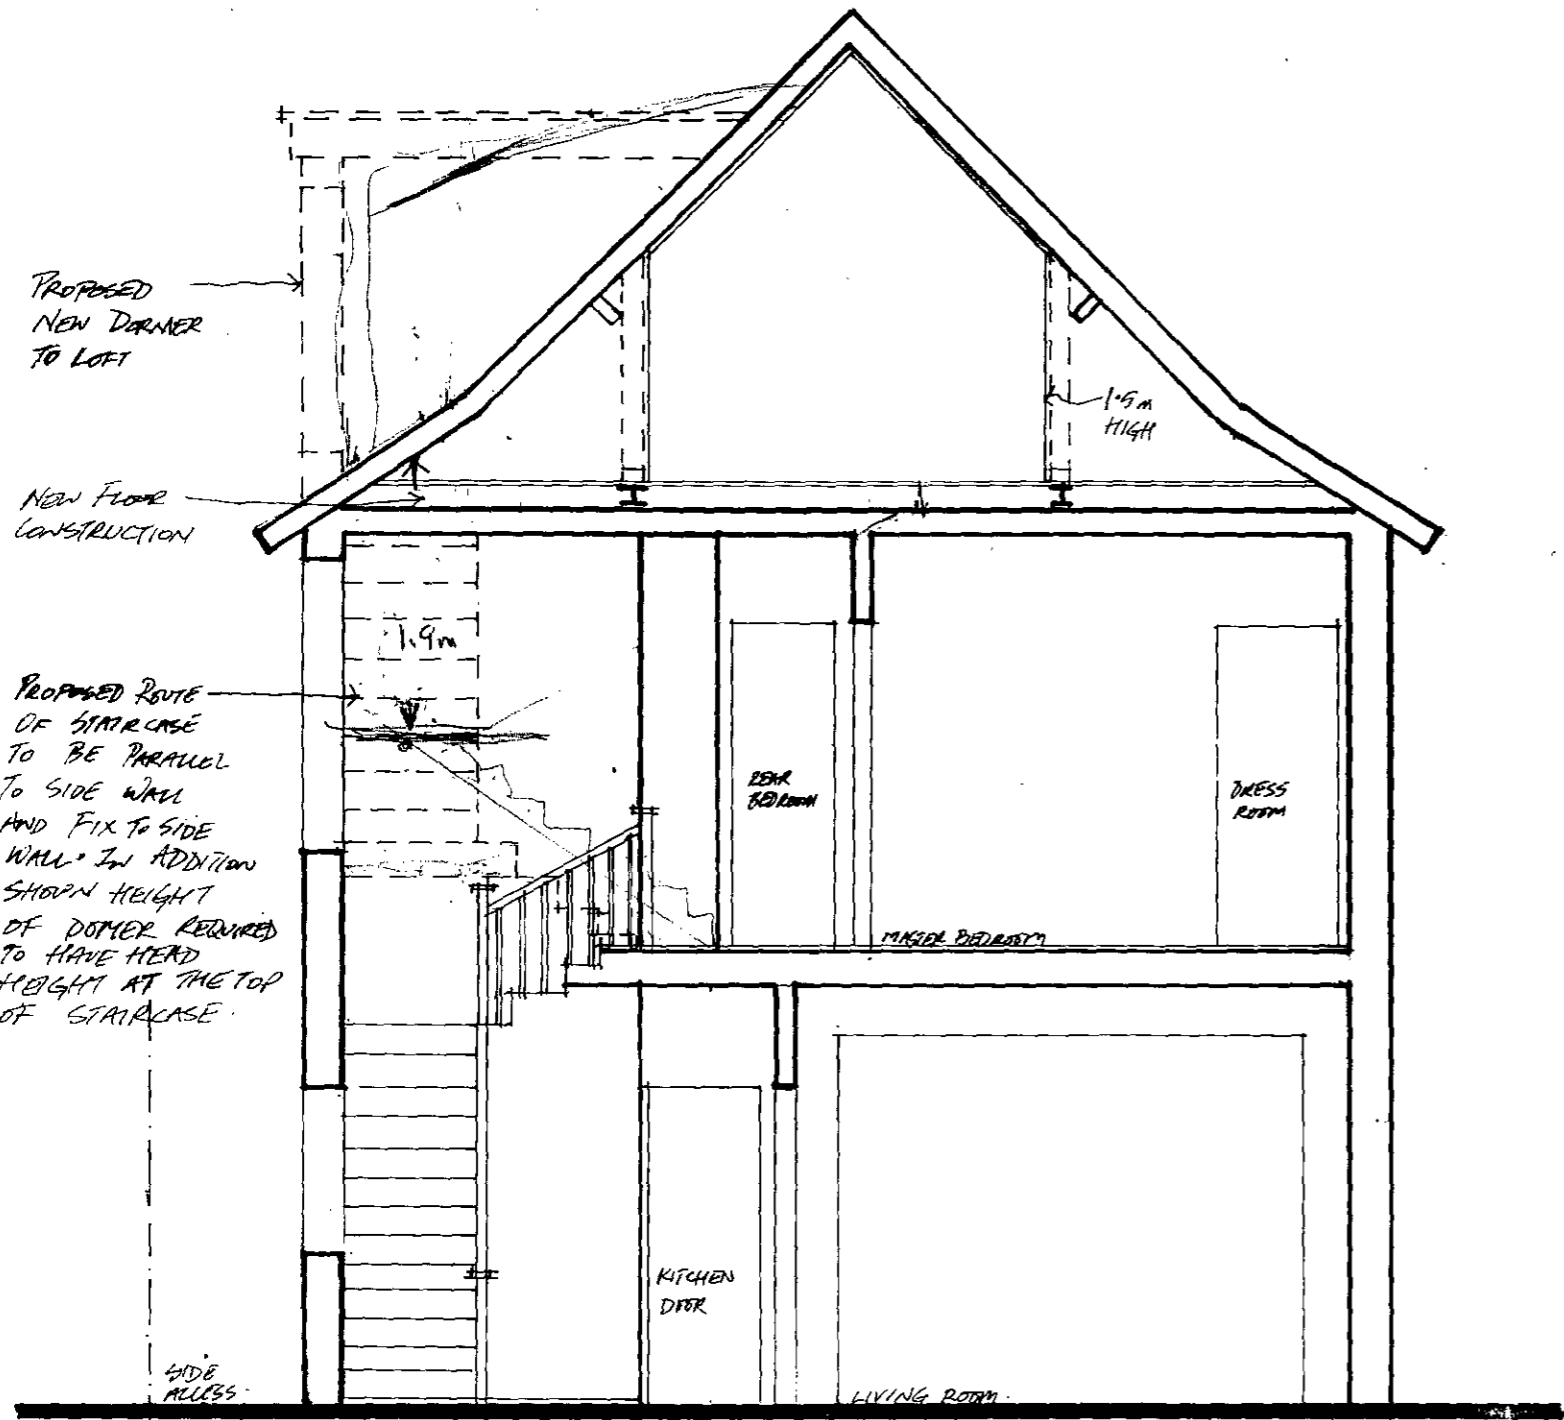

PROPOSED NEW DORMER TO LOFT

NEW FLOOR CONSTRUCTION

PROPOSED ROUTE OF STAIRCASE TO BE PARALLEL TO SIDE WALL AND FIX TO SIDE WALL. IN ADDITION SHOWN HEIGHT OF DORMER REQUIRED TO HAVE HEAD HEIGHT AT THE TOP OF STAIRCASE.

120

SECTION A-A


PR MR V. RATTAN	
SITE 56 HILLWAY HOLLY LODGE ESTATE HIGHGATE LONDON N6	
J.L.B DESIGN ASSO	
TITLE SECTION	
SCALE 1:50	DRAWN TJB
DATE 18/7/97	
JOB NO. 797/JLB/07	

PROPOSED HIPPED
END DORMER TO
SIDE

HUNG TILES TO
MATCH EXISTING

650mm SET BACK

SIDE
ACCESS

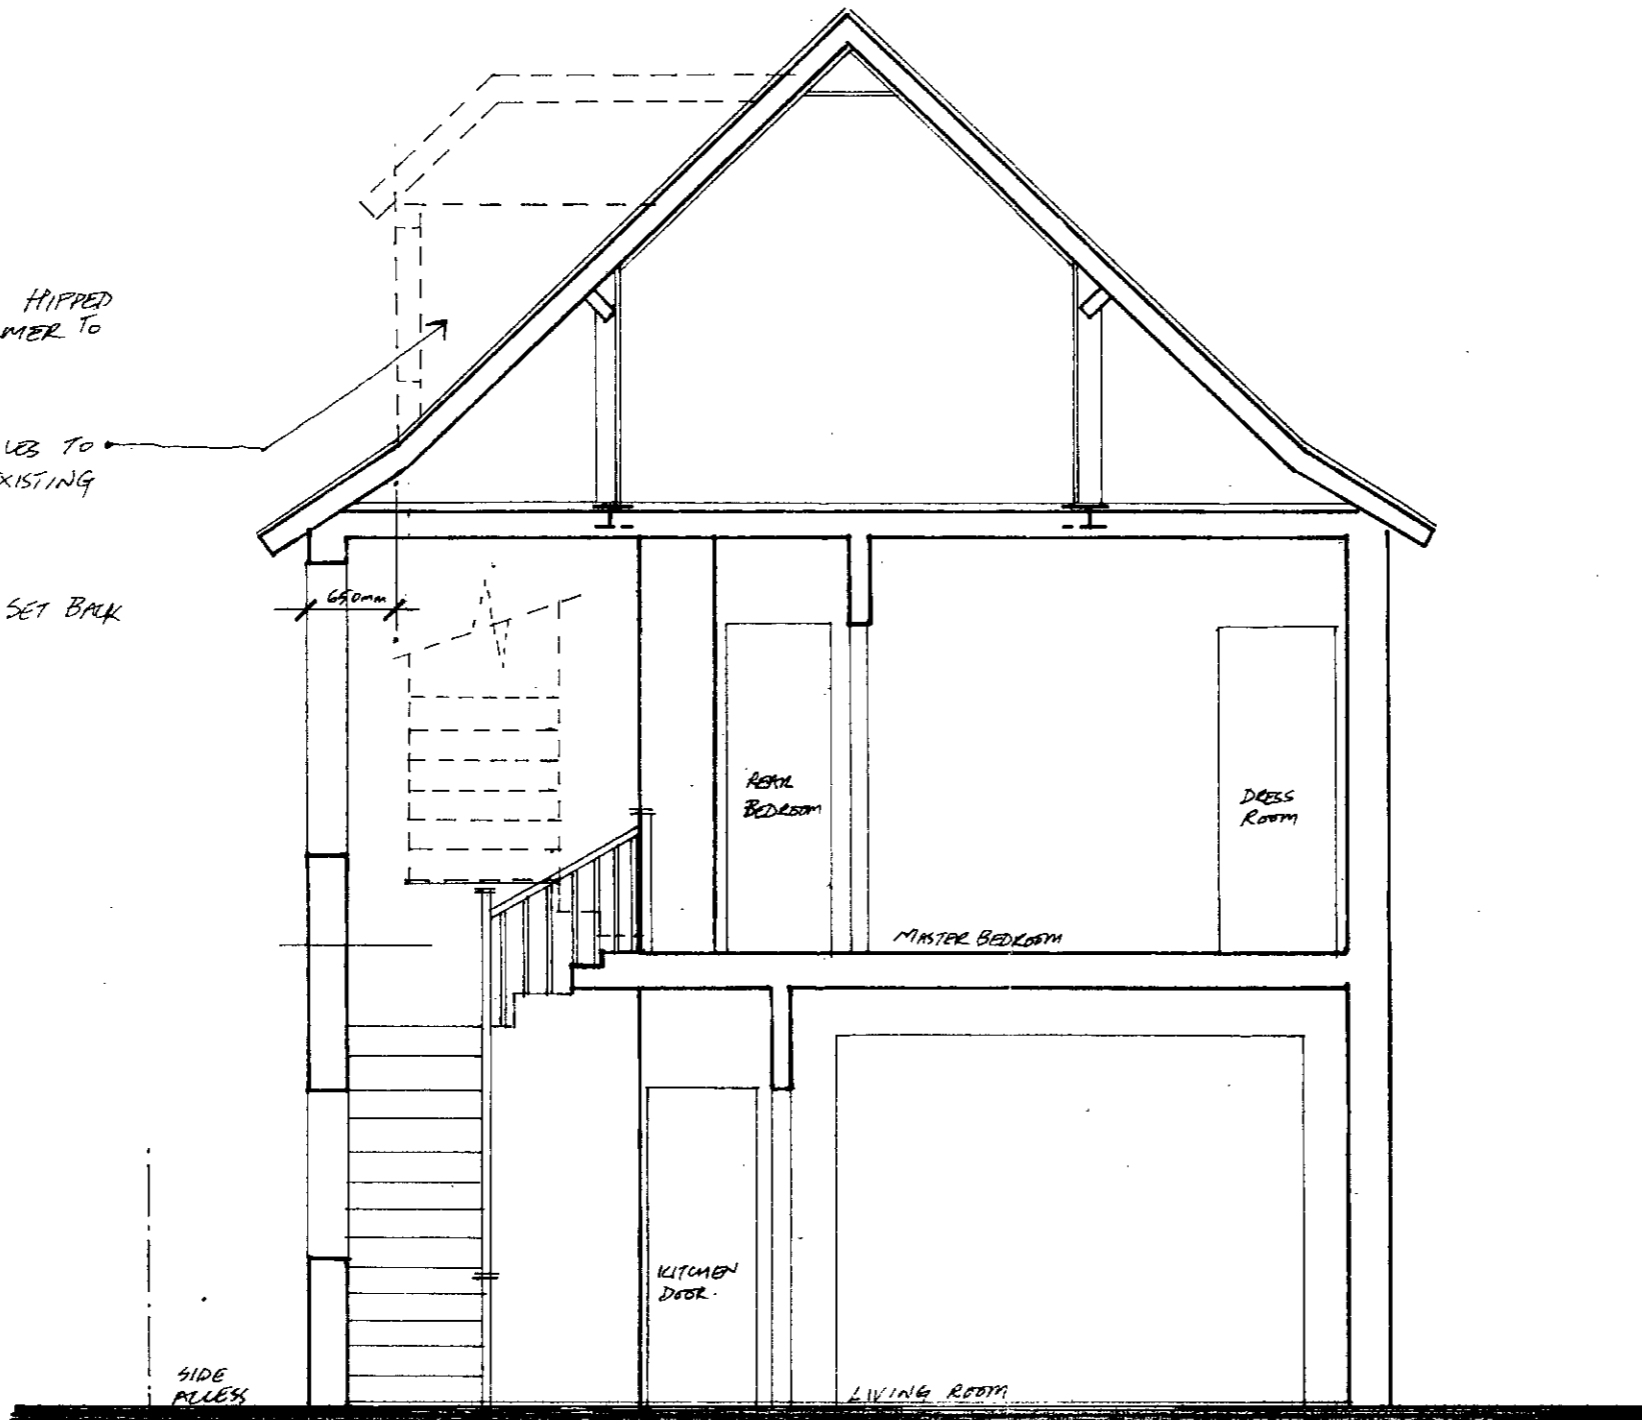


Section A-A


Amo Coray
LONDON BOROUGH OF CAMDEN
TOWN AND COUNTRY PLANNING ACTS
- 5 MAY 1998
PLANS APPROVED
ON BEHALF OF THE COUNCIL

P9603015R3


FOR <i>MR V. RATIAN</i>	
SITE <i>56 HILLWAY HOLLY LODGE ESTATE HIGHGATE LONDON N6</i>	
J.L.B DESIGN ASSO	
TITLE <i>PROPOSED SECTION</i>	
SCALE <i>1:50</i>	DRAWN <i>ALB</i>
DATE <i>9/3/98</i>	
Job No <i>757/JLB/09</i>	

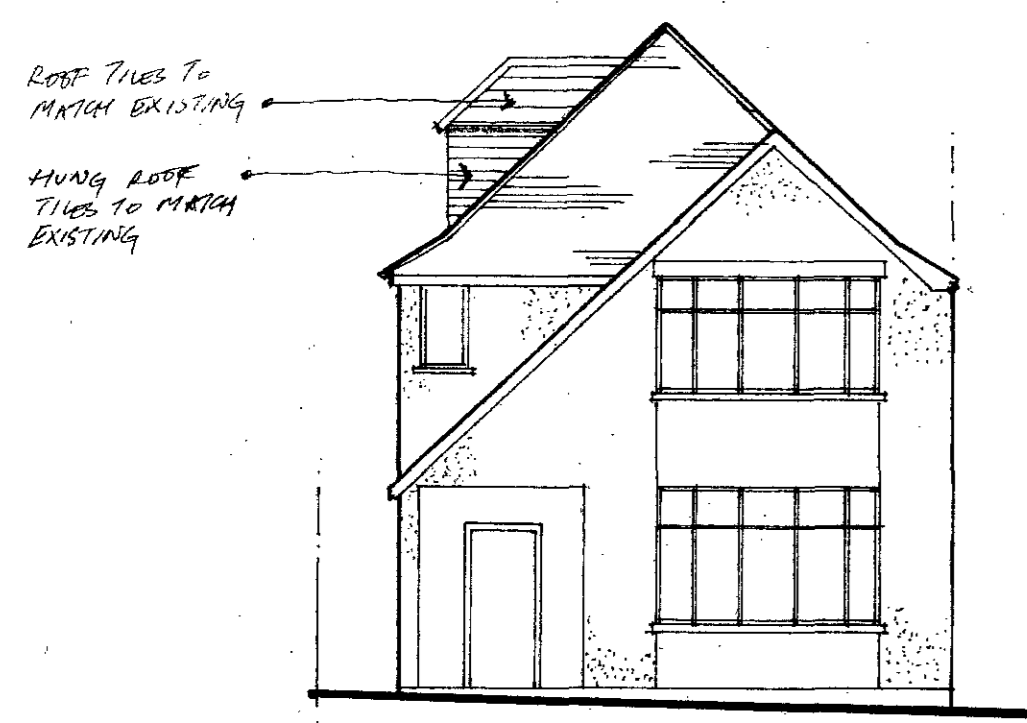


Front Elevation

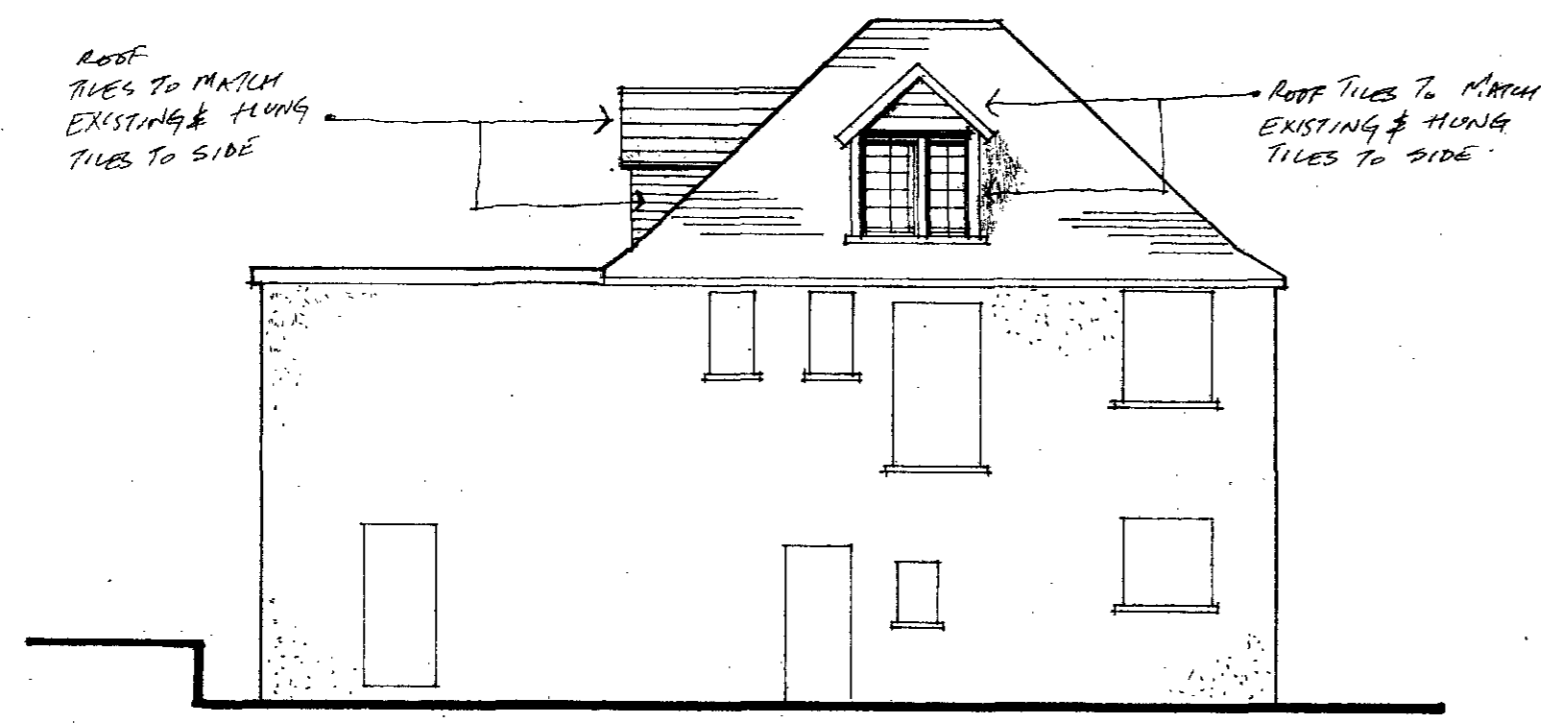


Side Elevation

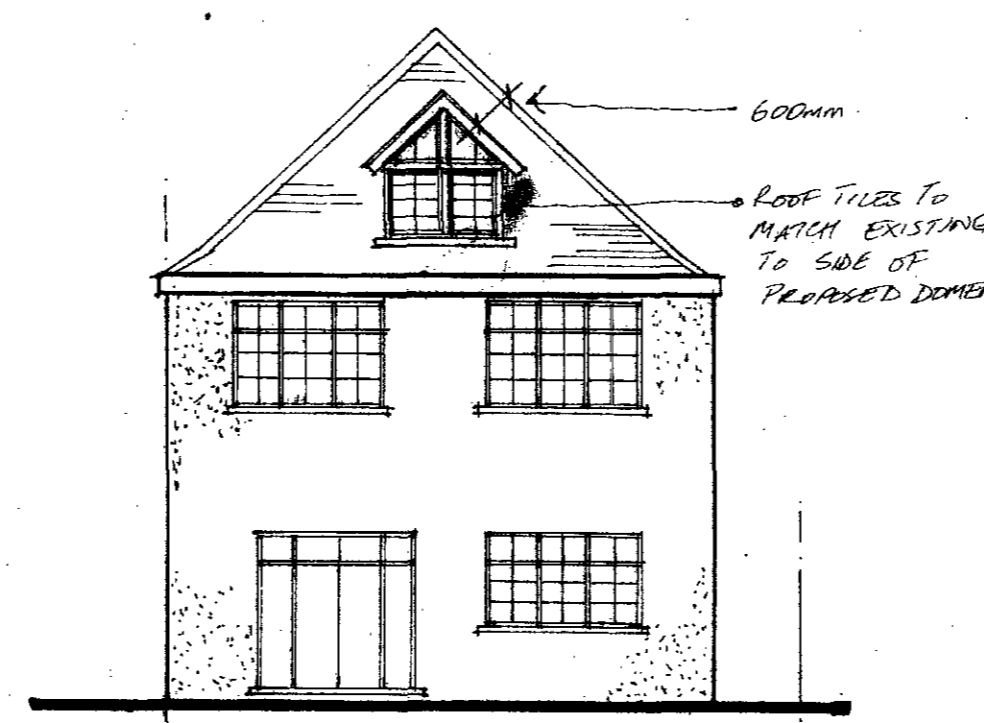


Rear Elevation

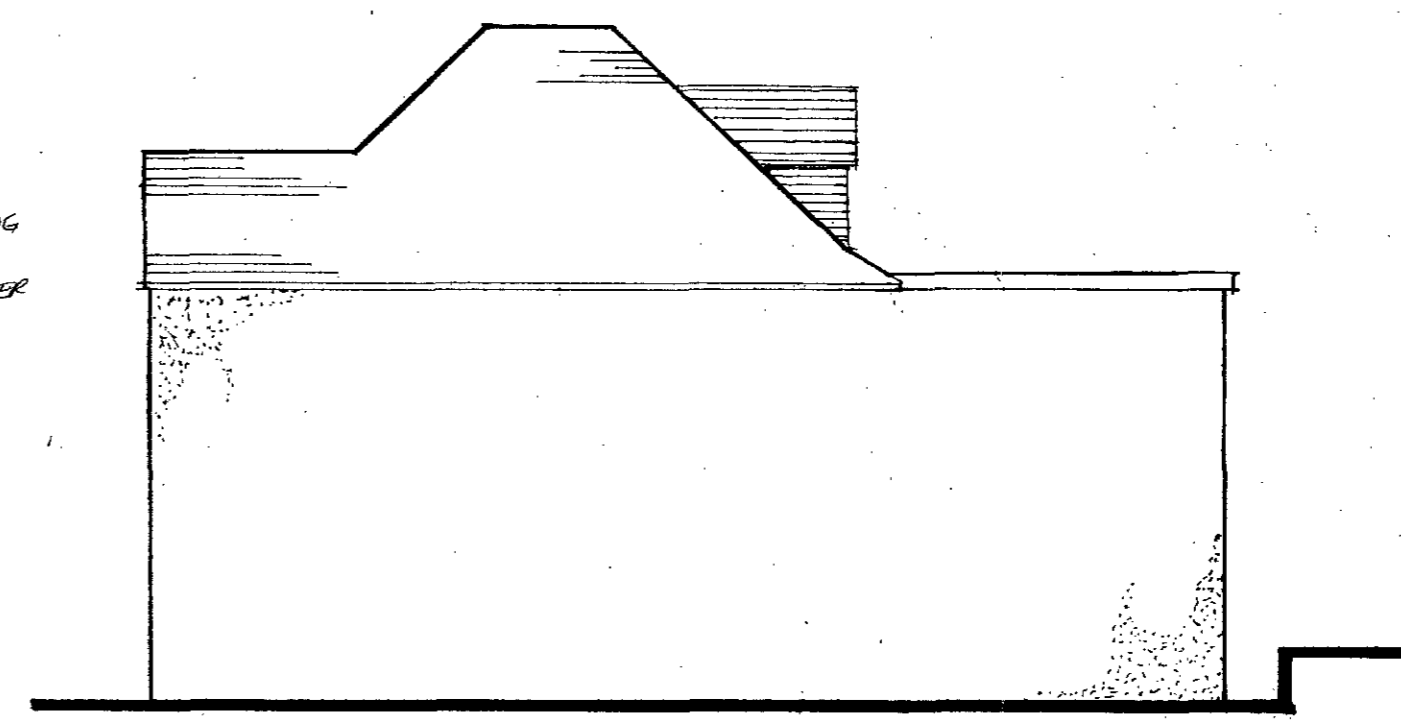


Party Wall Elevation

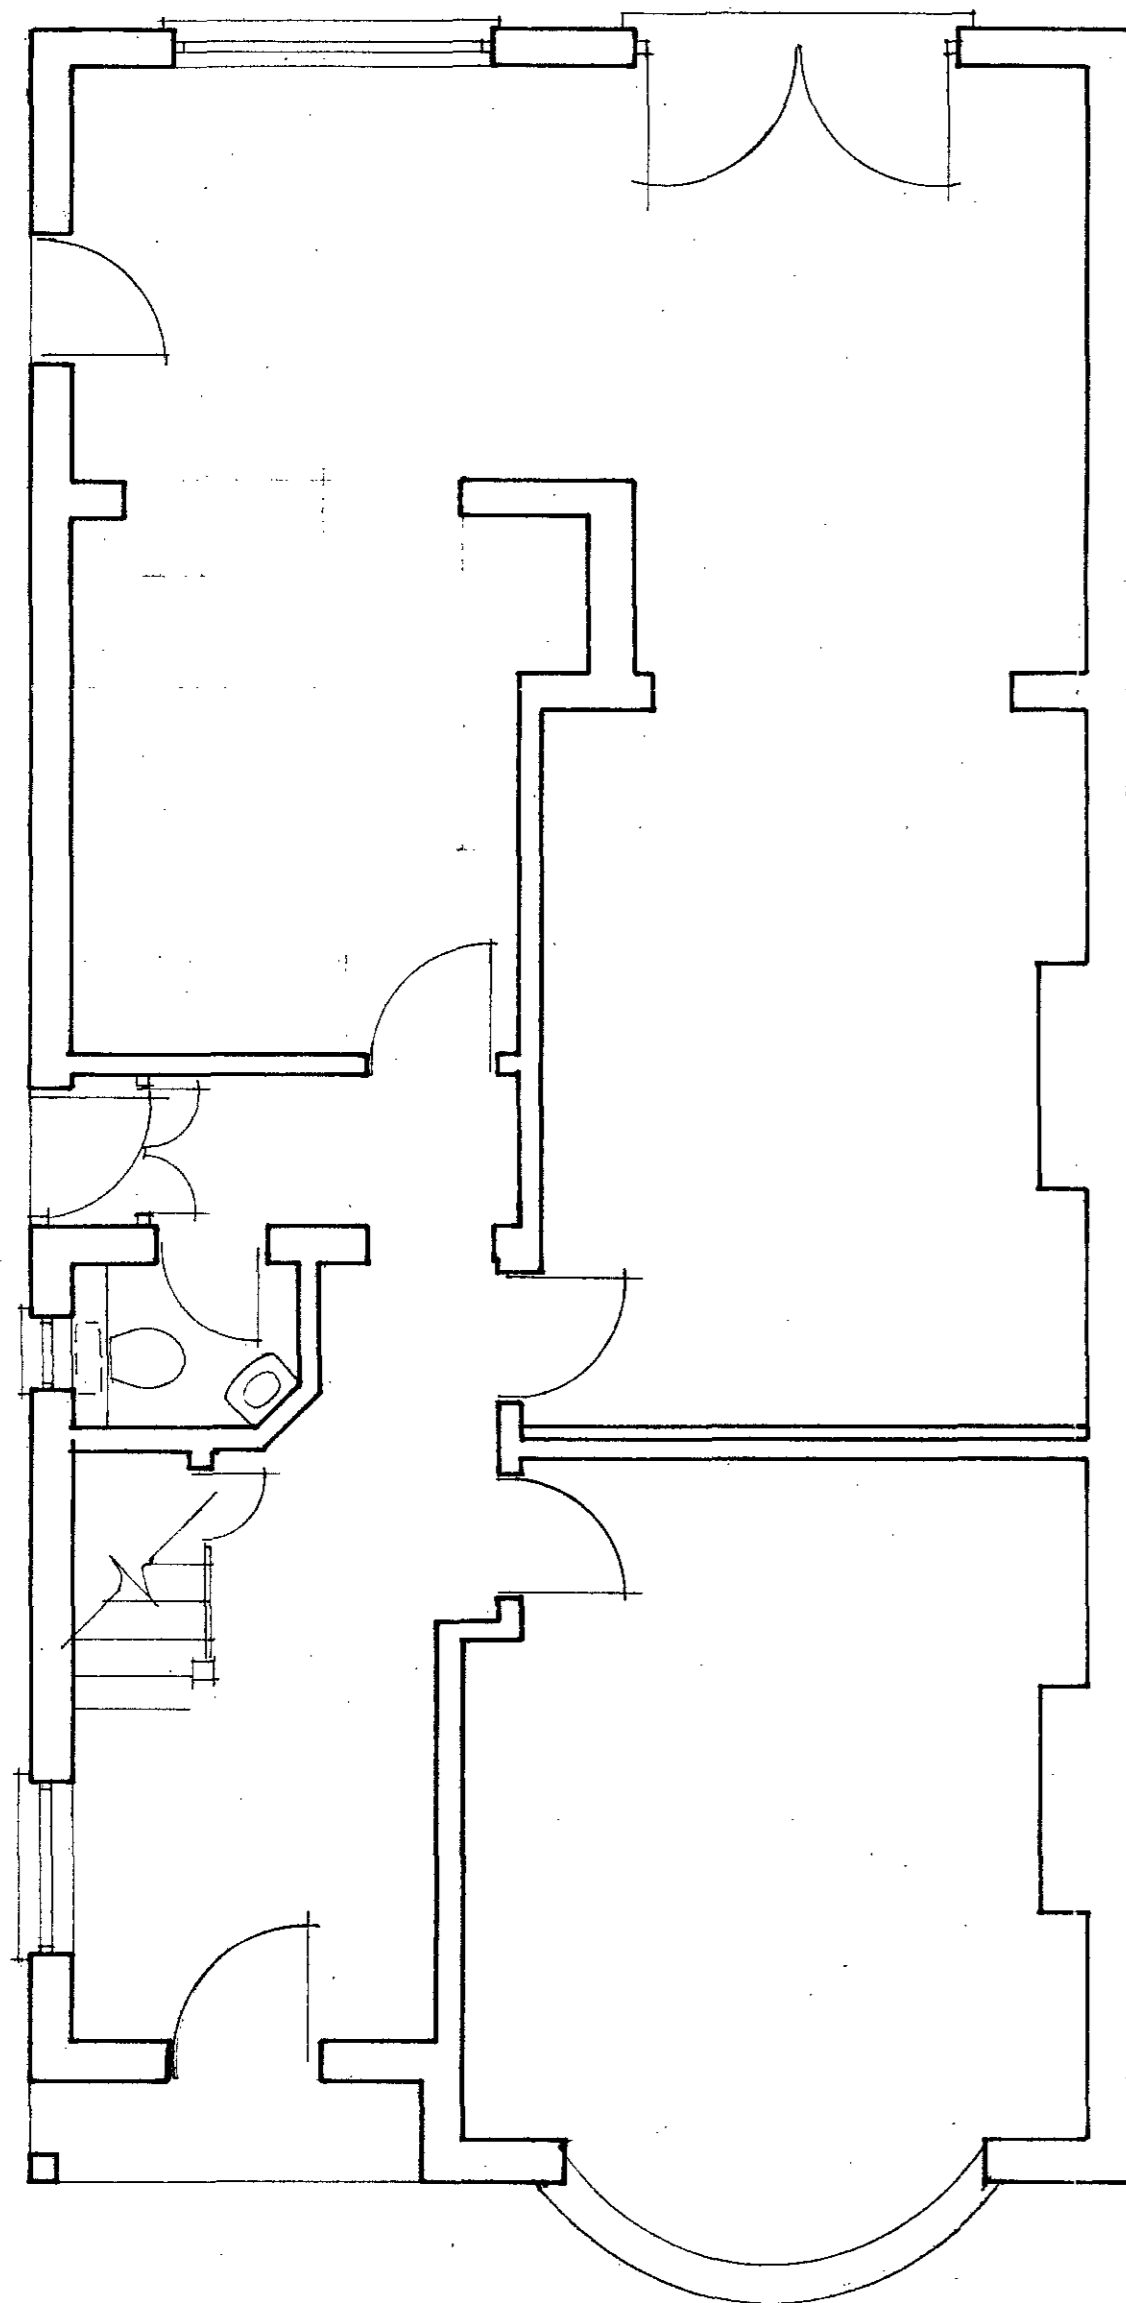


Ground Floor Plan

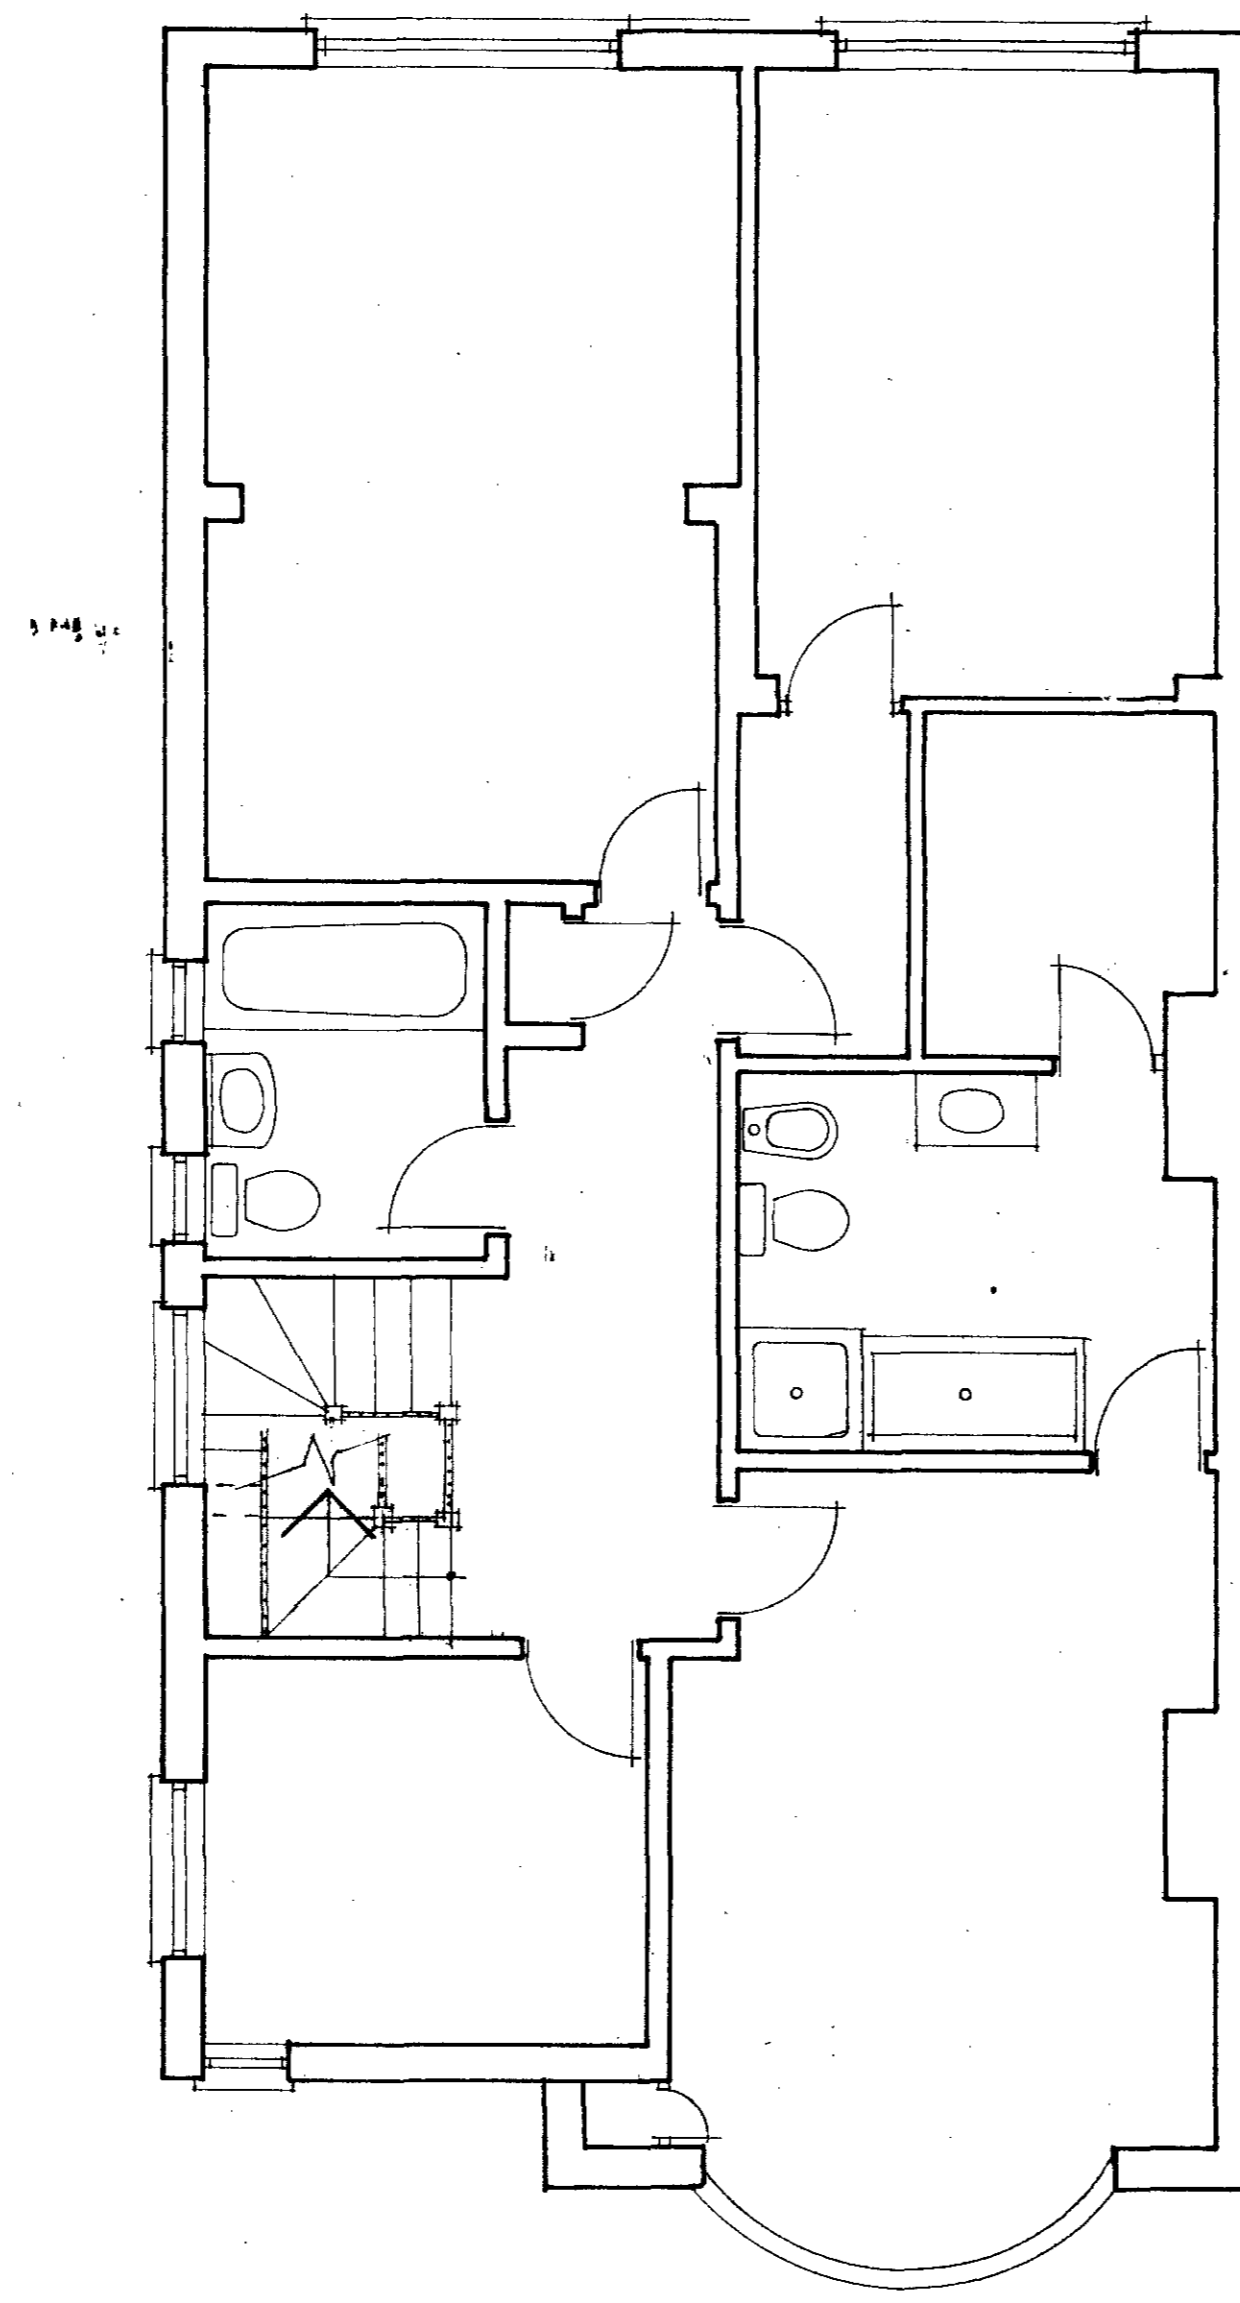

First Floor

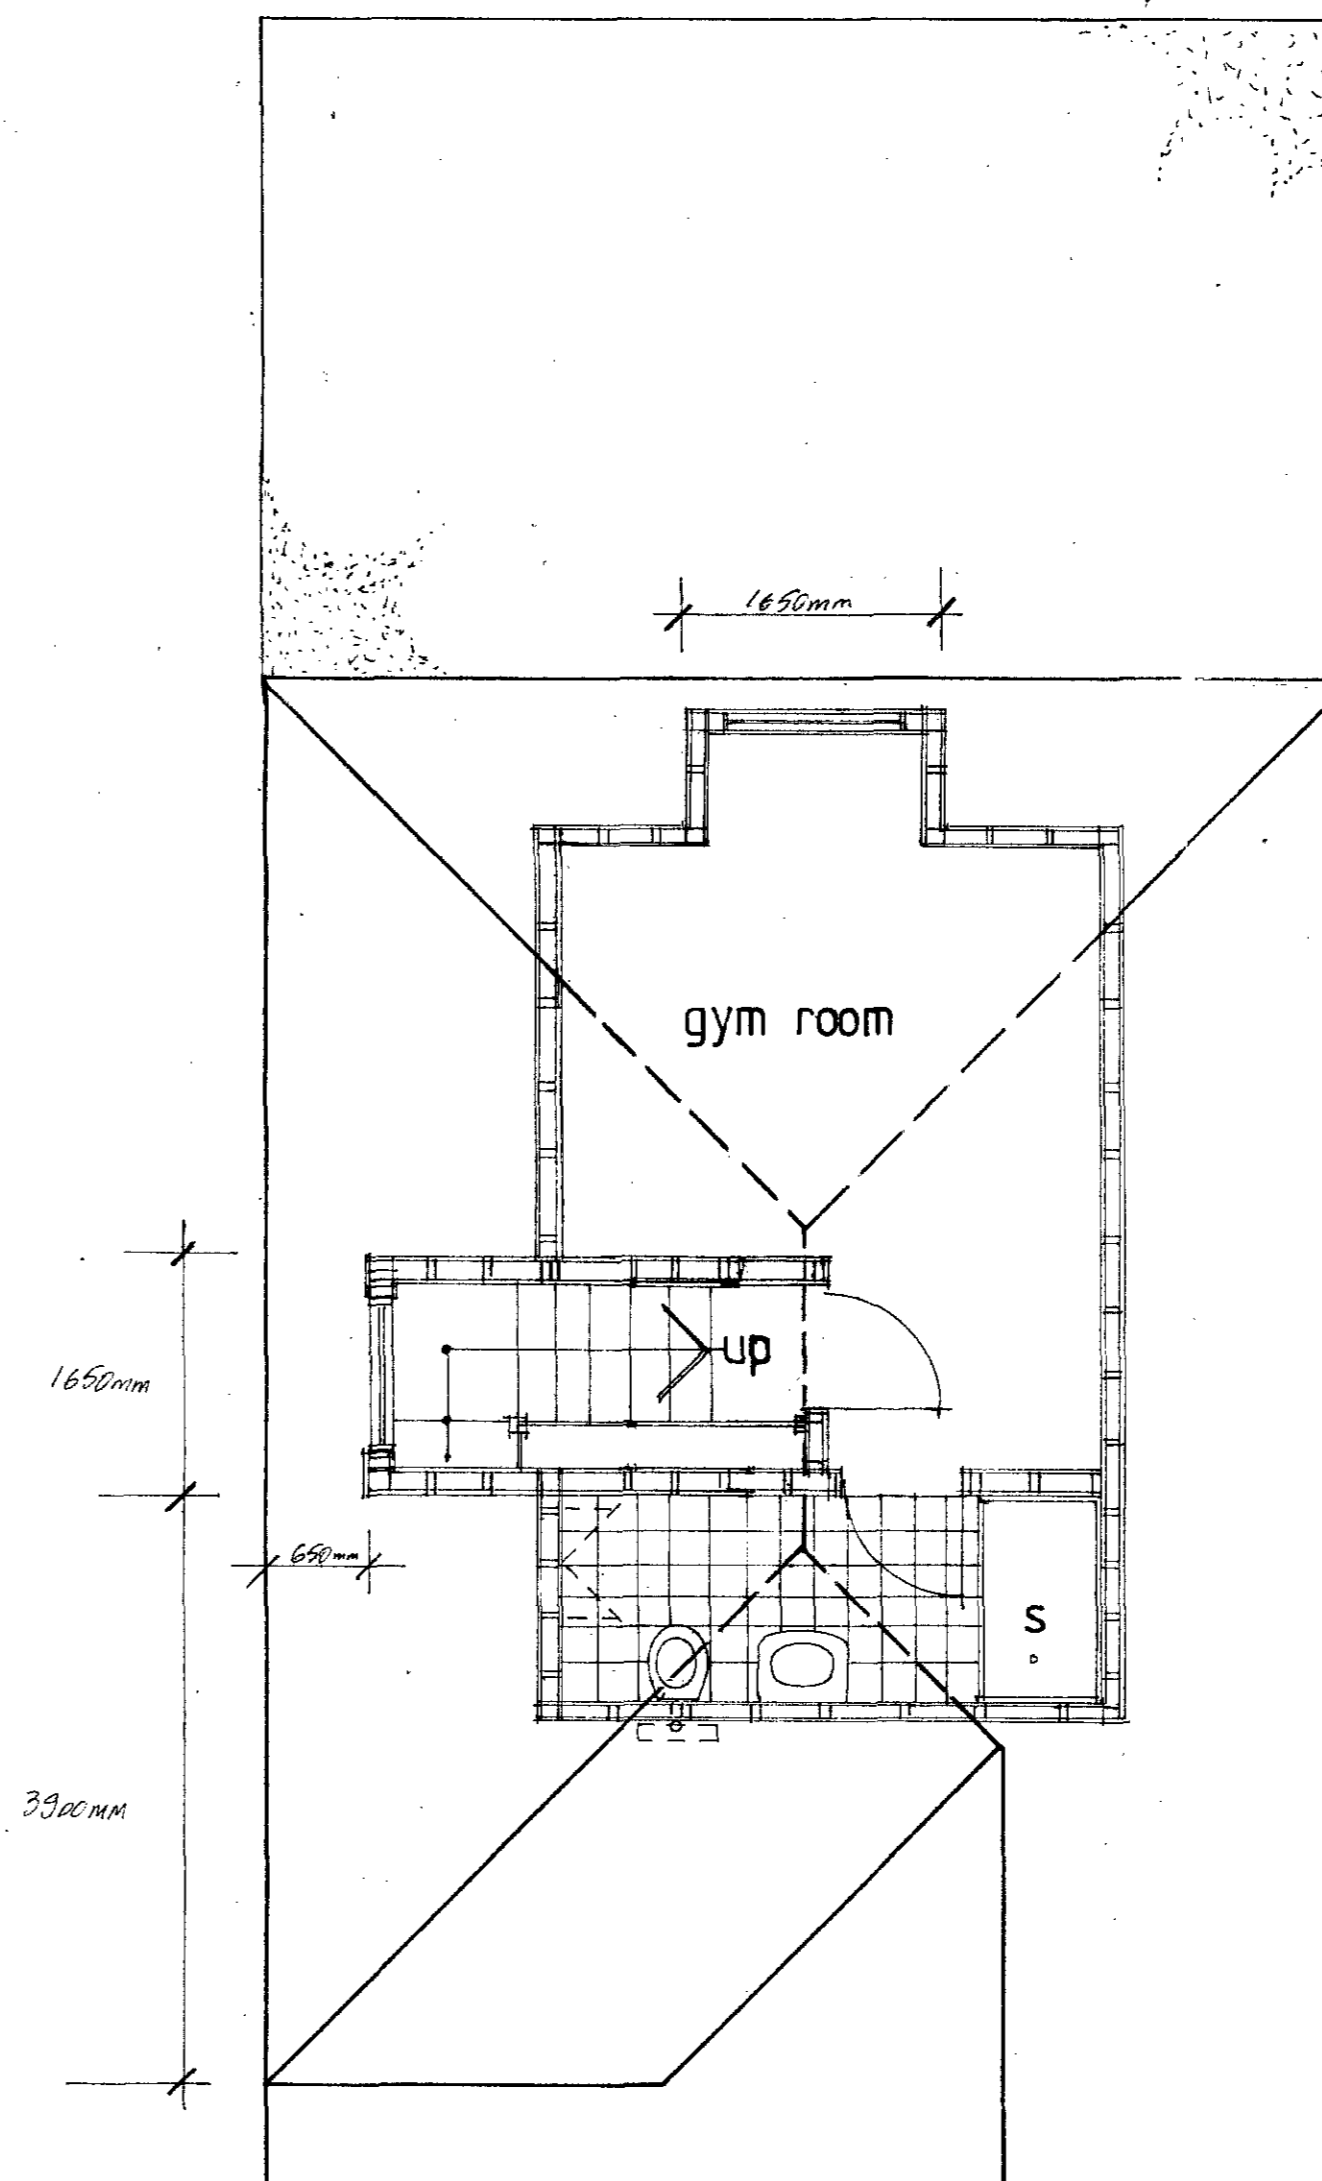

Roof Plan

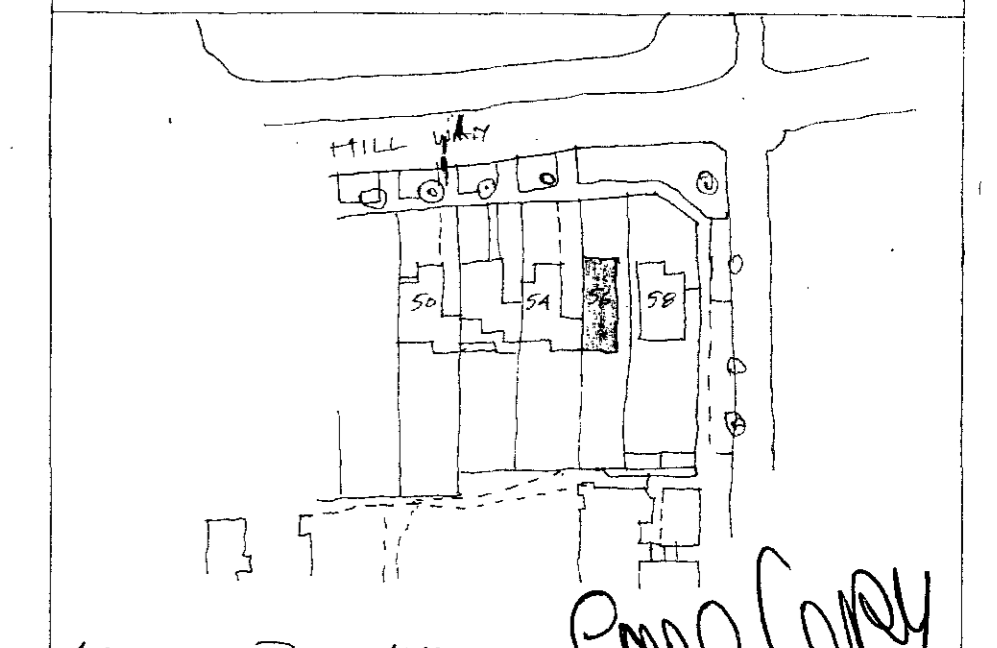

LOCATION PLAN 1:1250
 for
Mr V. RATTAN
 site
56 Hillway
Highgate
London N6

Emo Copy
 LONDON BOROUGH OF CROYDON
 TOWN AND COUNTRY PLANNING ACTS
 - 5 MAY 1993
 PLANS APPROVED
 ON BEHALF OF THE COUNCIL


P9603015R3

J.L.B. Design Associates
 Architectural Designers & Planning Consultants
 91 ASHURST ROAD
 LONDON N12 9AU
 PHONE 081-343-9192
 FAX 081-449-7981


title
Proposed Plan & Elevations

date
8/3/9
 scale
1:50
 job no
757/JLB/08


drawn
JLB

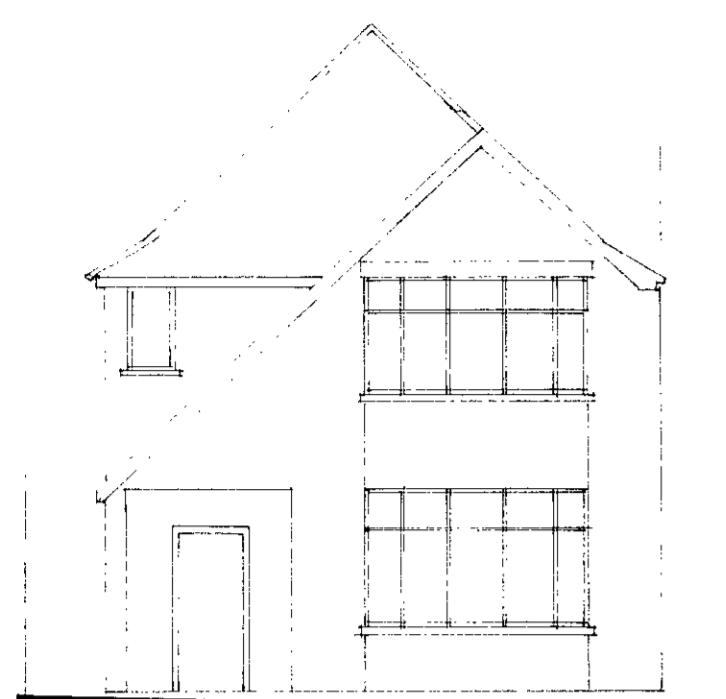


Front Elevation

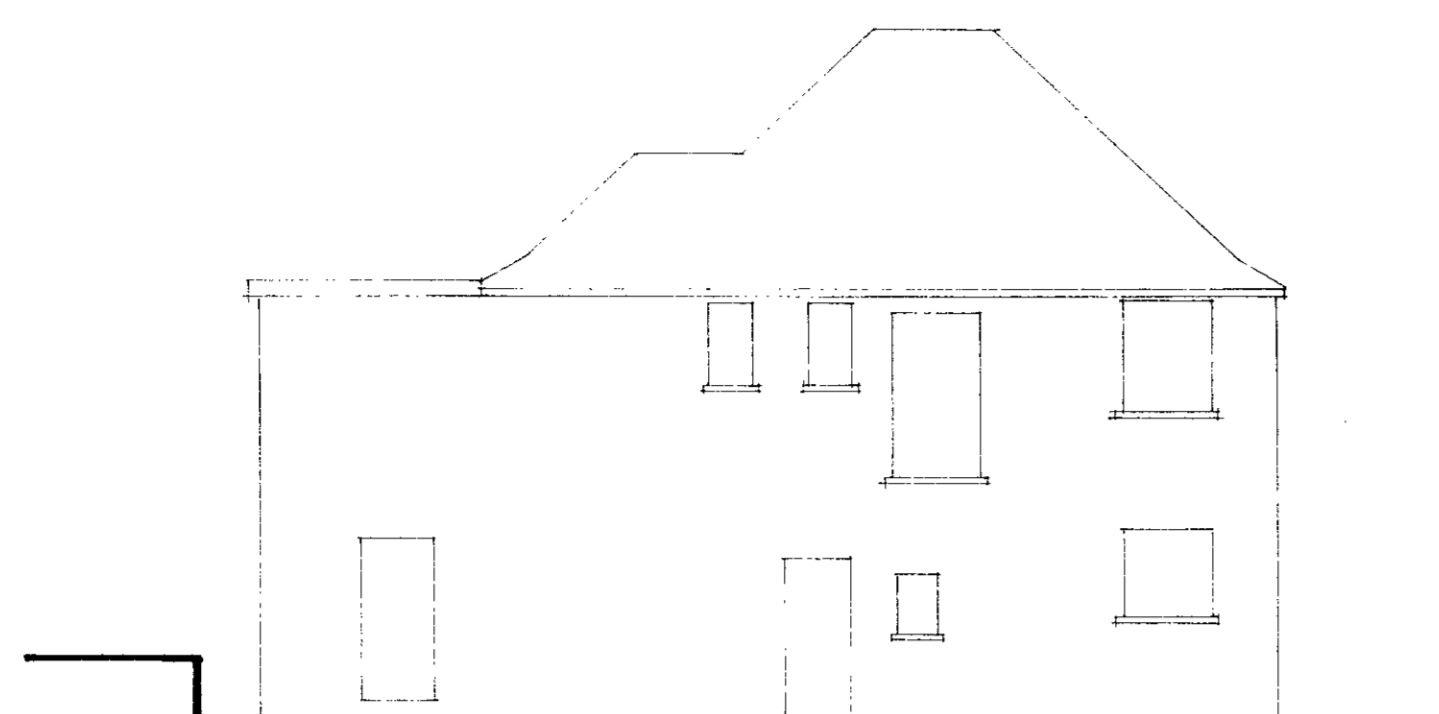


Side Elevation

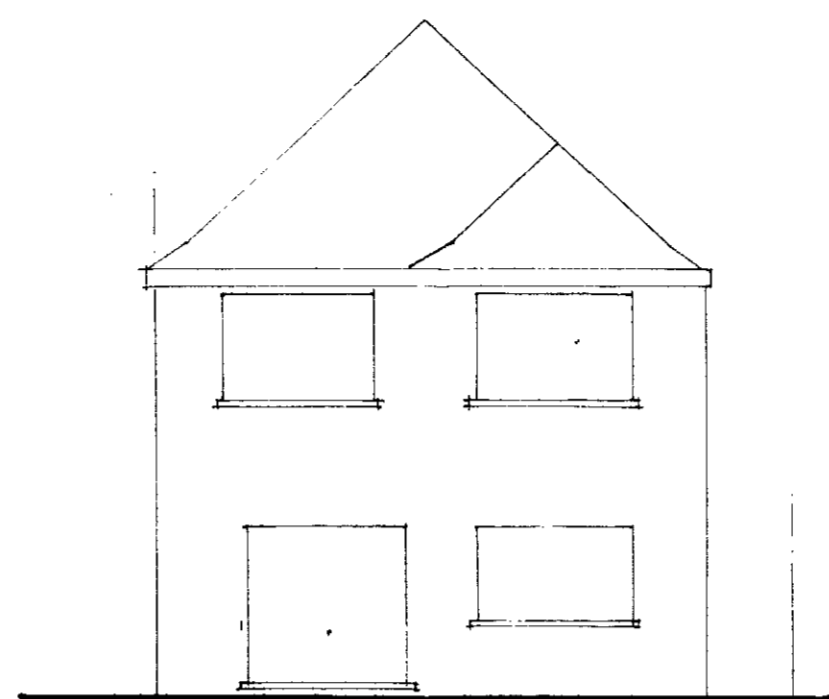


Rear Elevation

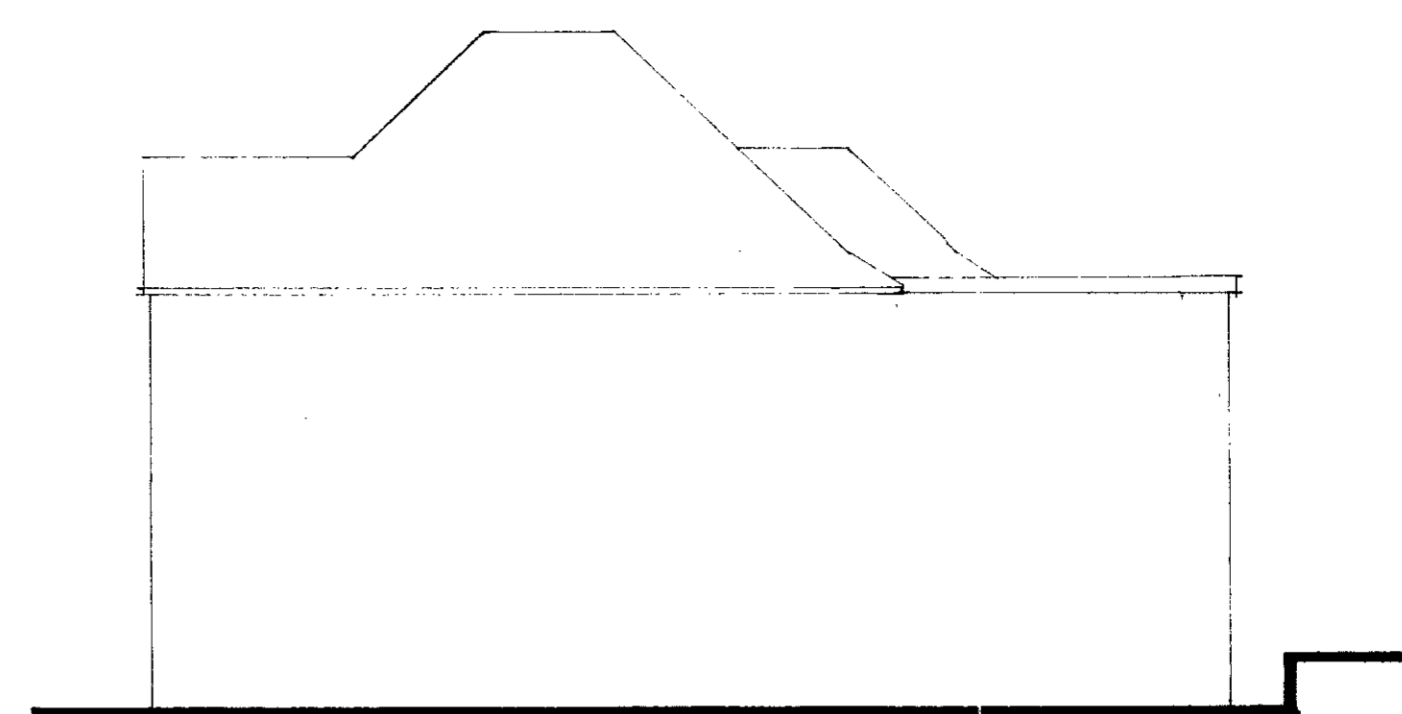


Party Wall Elevation

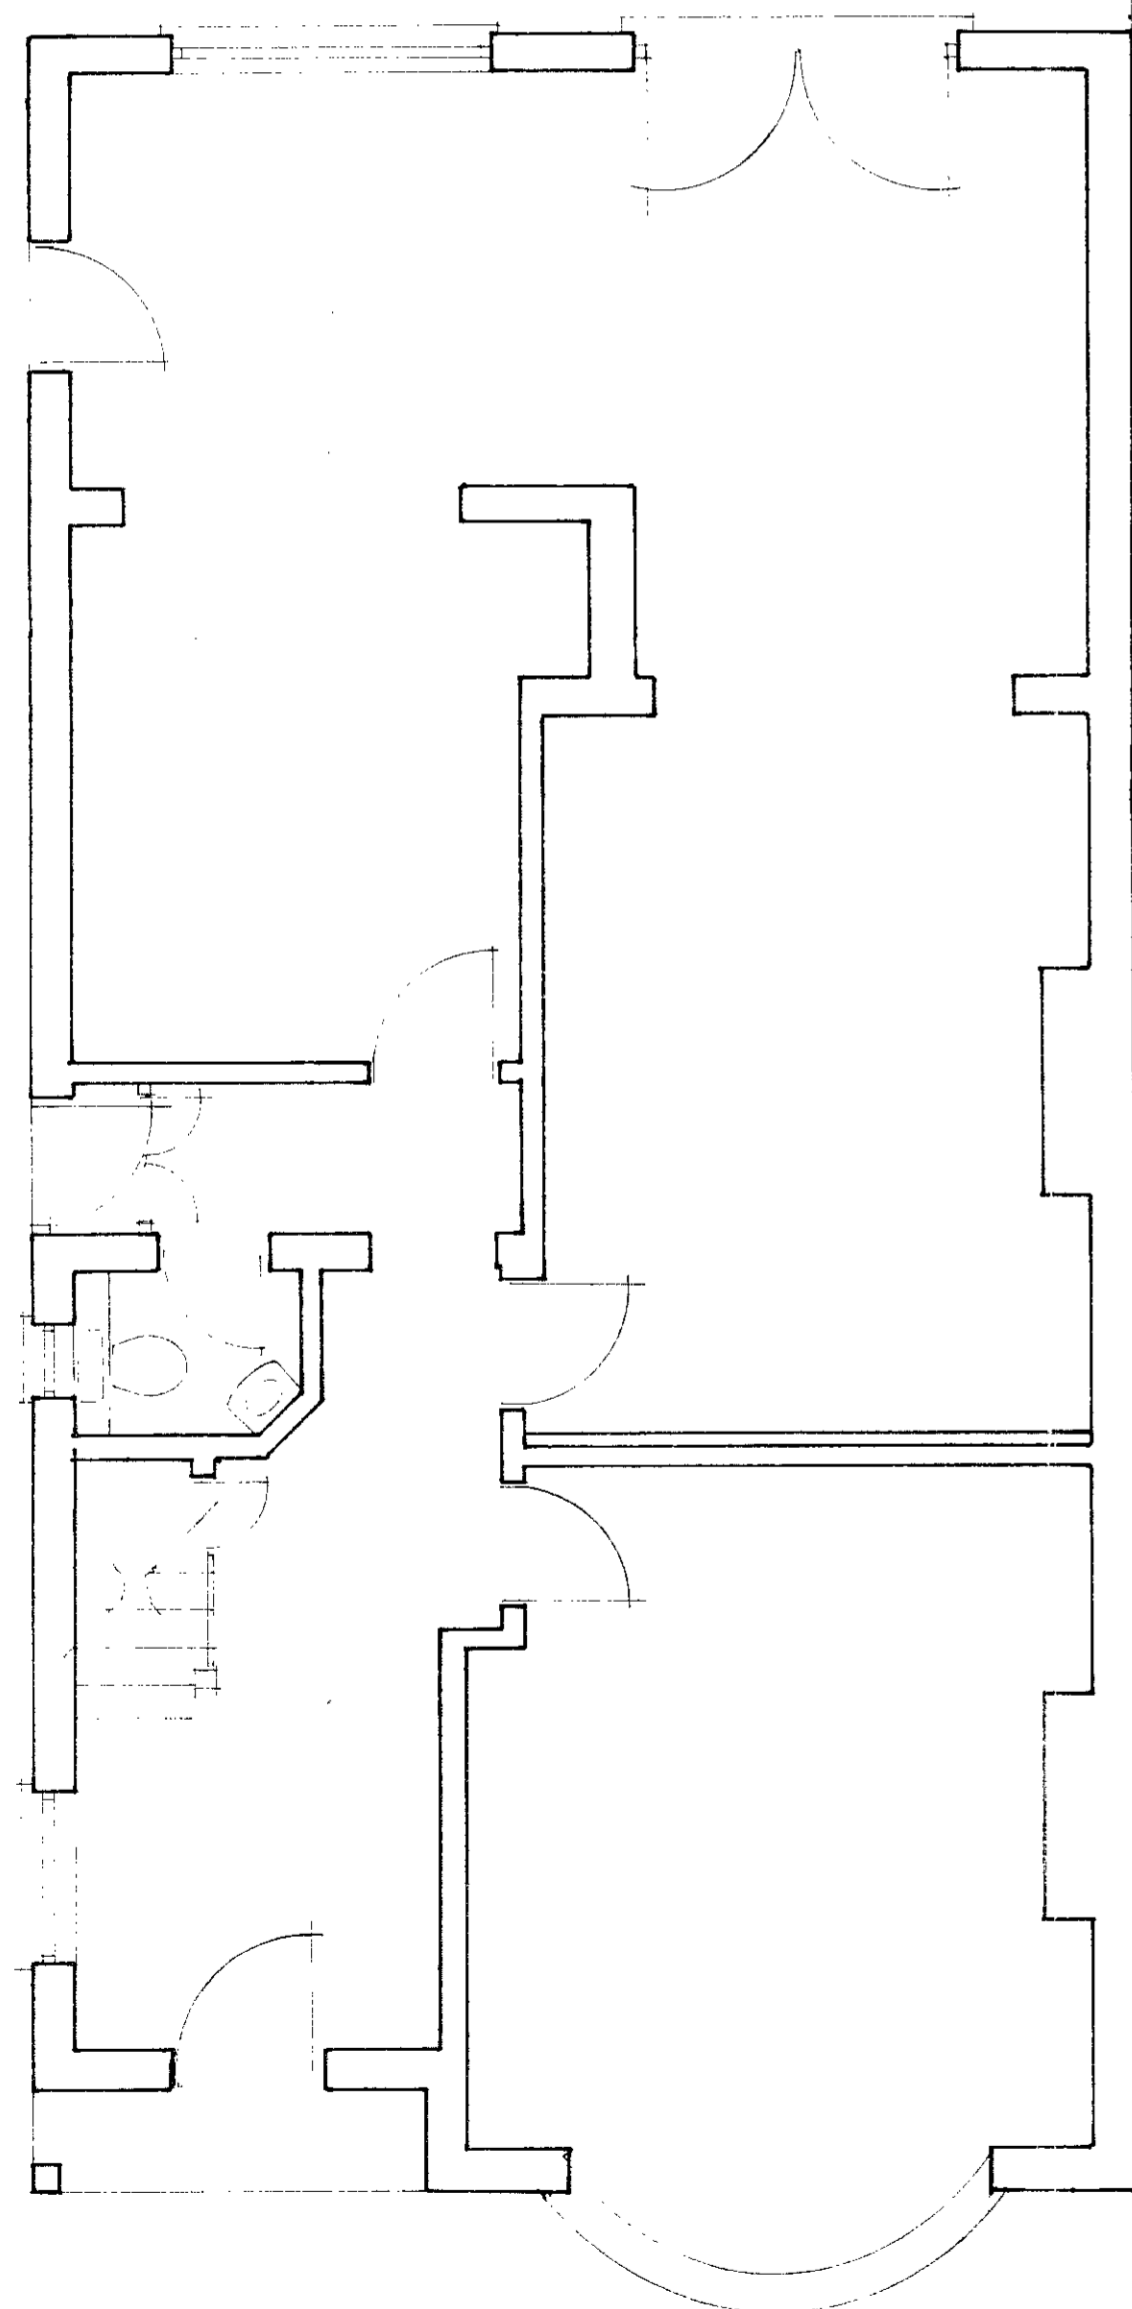


Existing Ground Floor Plan

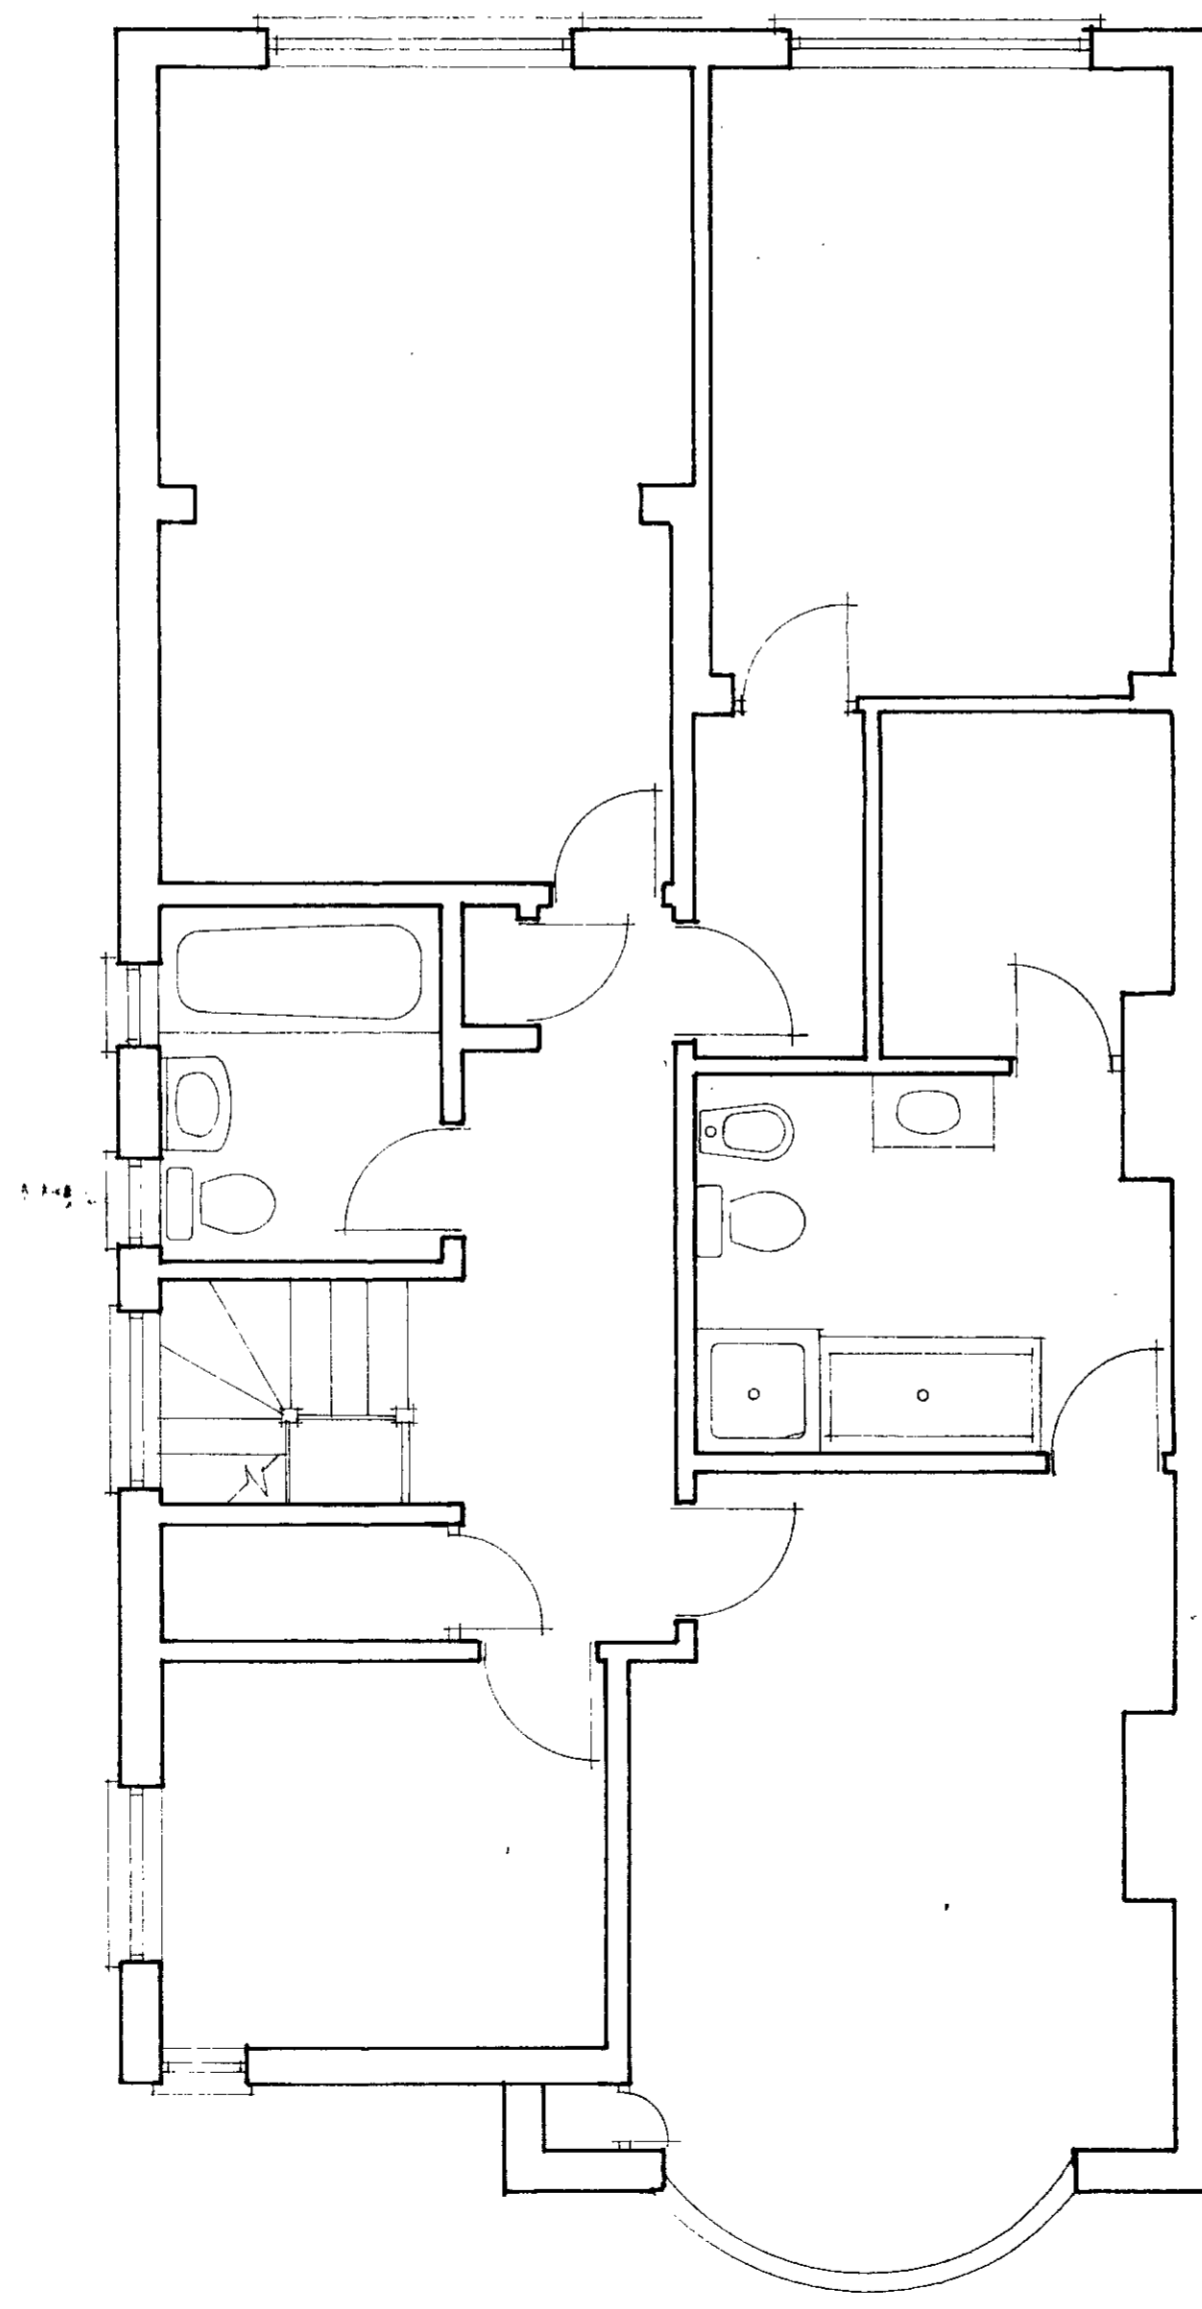

Existing First Floor

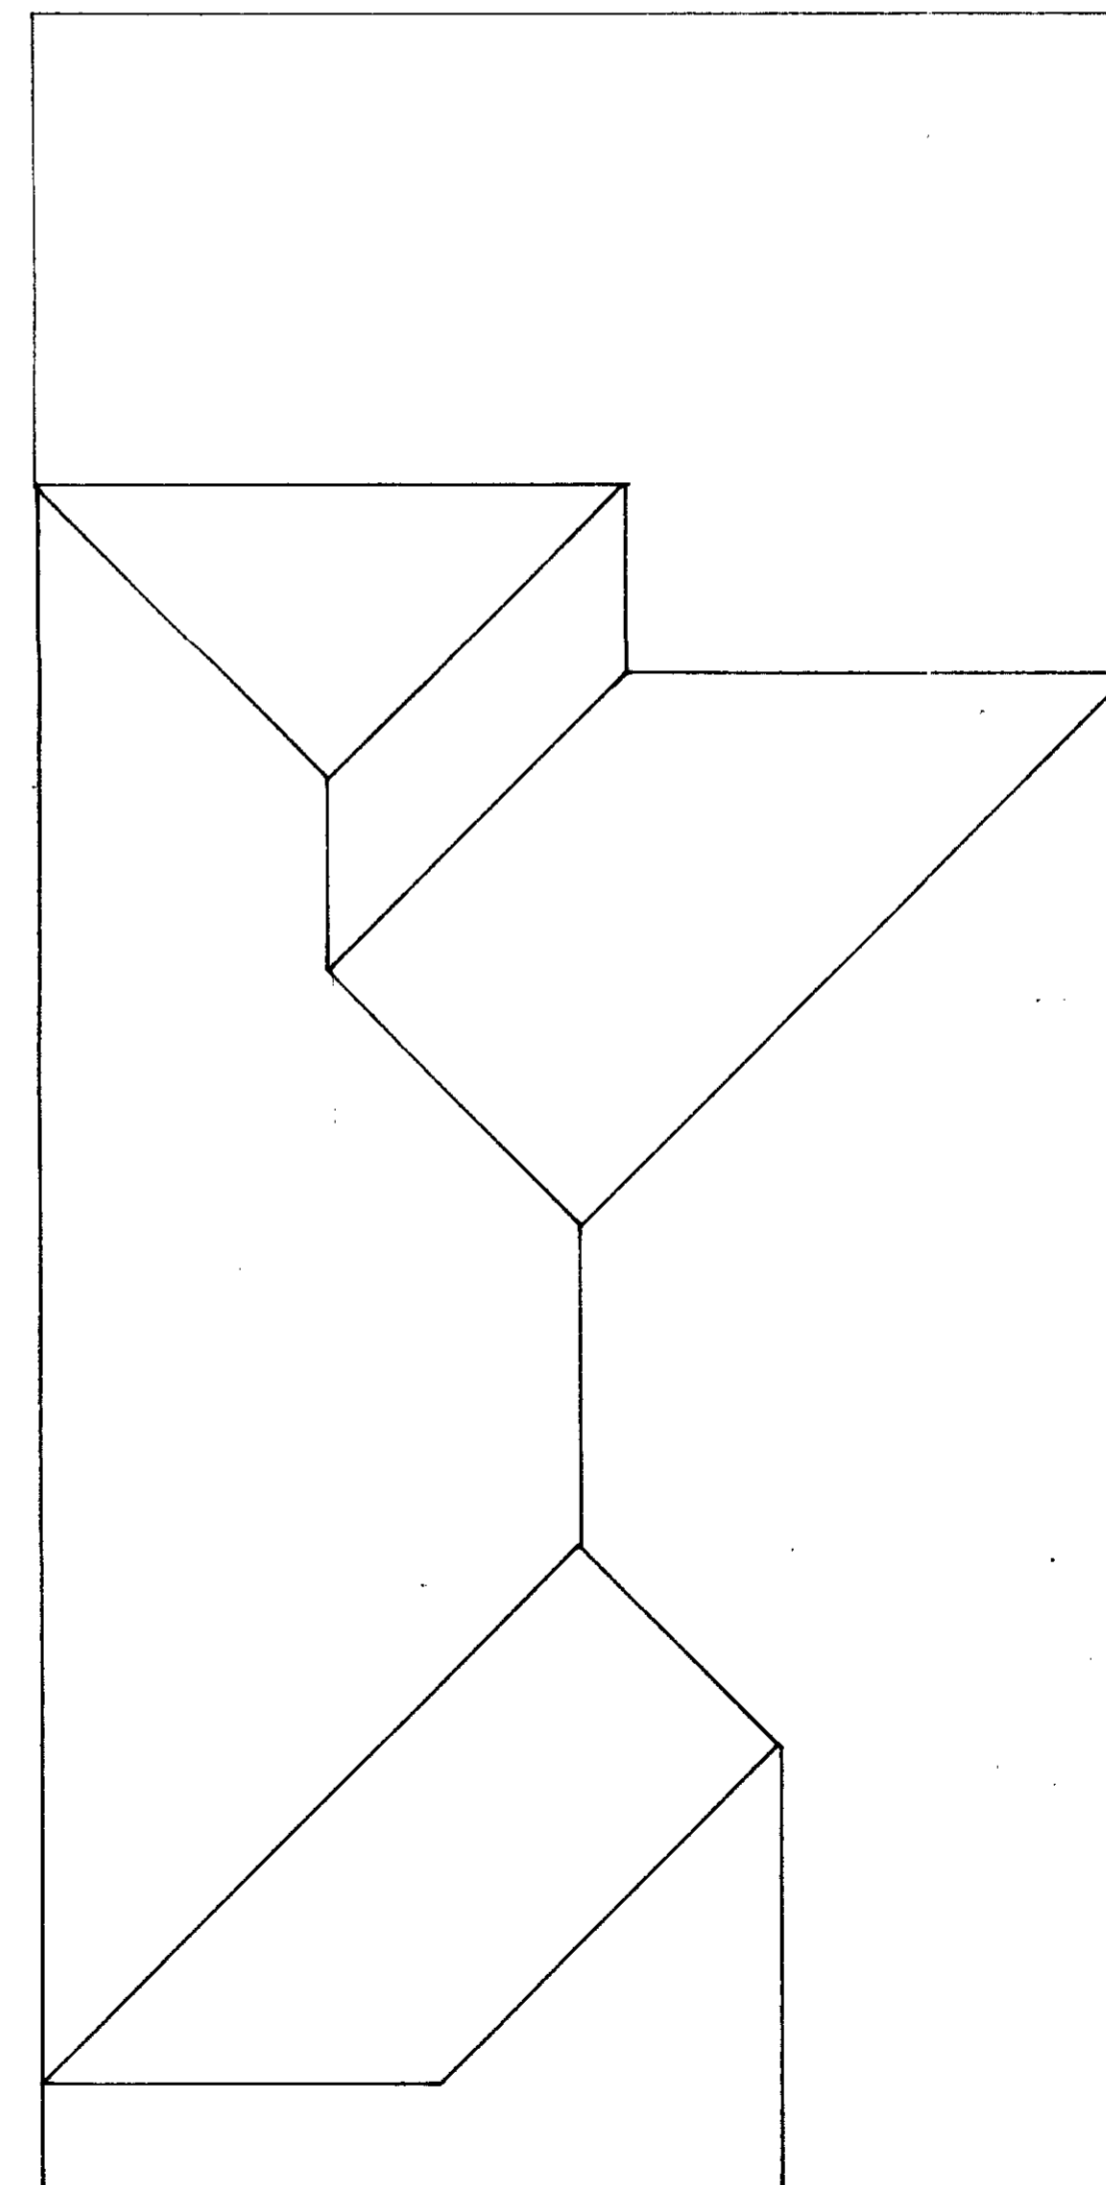

Existing Roof Plan

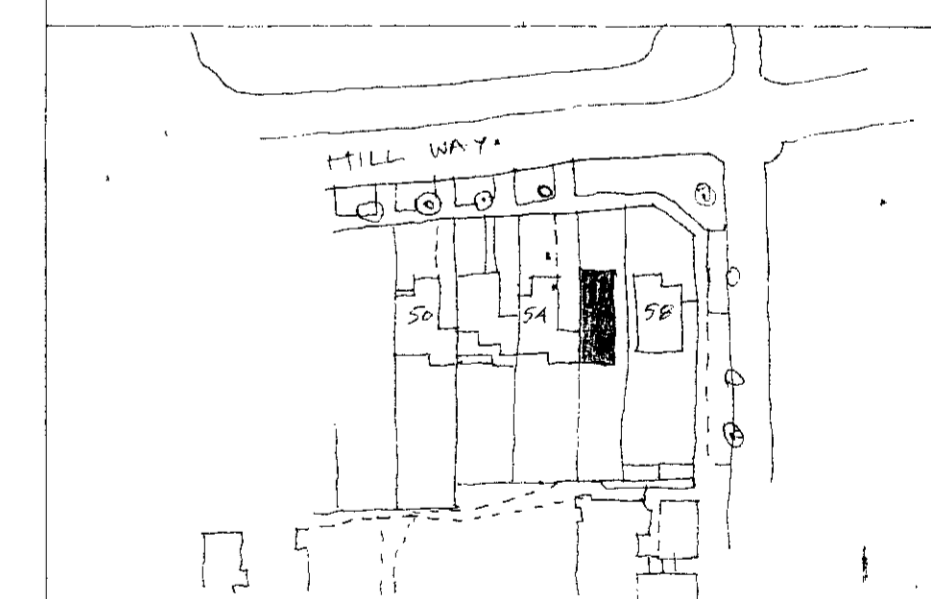

LOCATION PLAN 1:1250
 for
Mr V. RATTAN
 site
56 Hillway
Highgate
London N6
P9603015R3

J.L.B. Design Associates
 Architectural Designers & Planning Consultants
 91, ASHURST ROAD
 LONDON N12 8AU
 PHONE : 081-343-9192
 FAX : 081-446-7861

title
Existing Floor Plan & Elevations

date
13/9/96
 scale
1:50
 job no
757/JLB/01

drawn
JLB