

MP 4.5

Brook Oak Tree Consultants Ltd
Laurel House
Burwash Road
Brook Oak
Westfield
East Sussex
TN21 8SS
Tel: 01435 862444
Fax: 01435 863222
Email: brookoaktrees@btconnect.com

NOS.1-7 MILL LANE
LONDON
NW6

TREE CONSTRAINTS PLAN

T1 - G23 Tree numbers

BS Category of Condition

- T2 BS Condition A
- T1 BS Condition B
- T3 BS Condition C
- T16 BS Condition R


- Actual crown spread
- BS Calculated root protection areas
- Shading arc

ROOTS OF TREES 1 AND 2 UNLIKELY TO BE PRESENT BENEATH FOUNDATIONS DUE TO SEMI BASEMENT. BUILDING FOOTPRINT COULD BE RE-USED.

DRAWING NO. J38.54/01
Scale: 1:200 at A1
Added to by: NL
24/06/2008



1 **DETAIL ELEVATION 1**
1 : 50

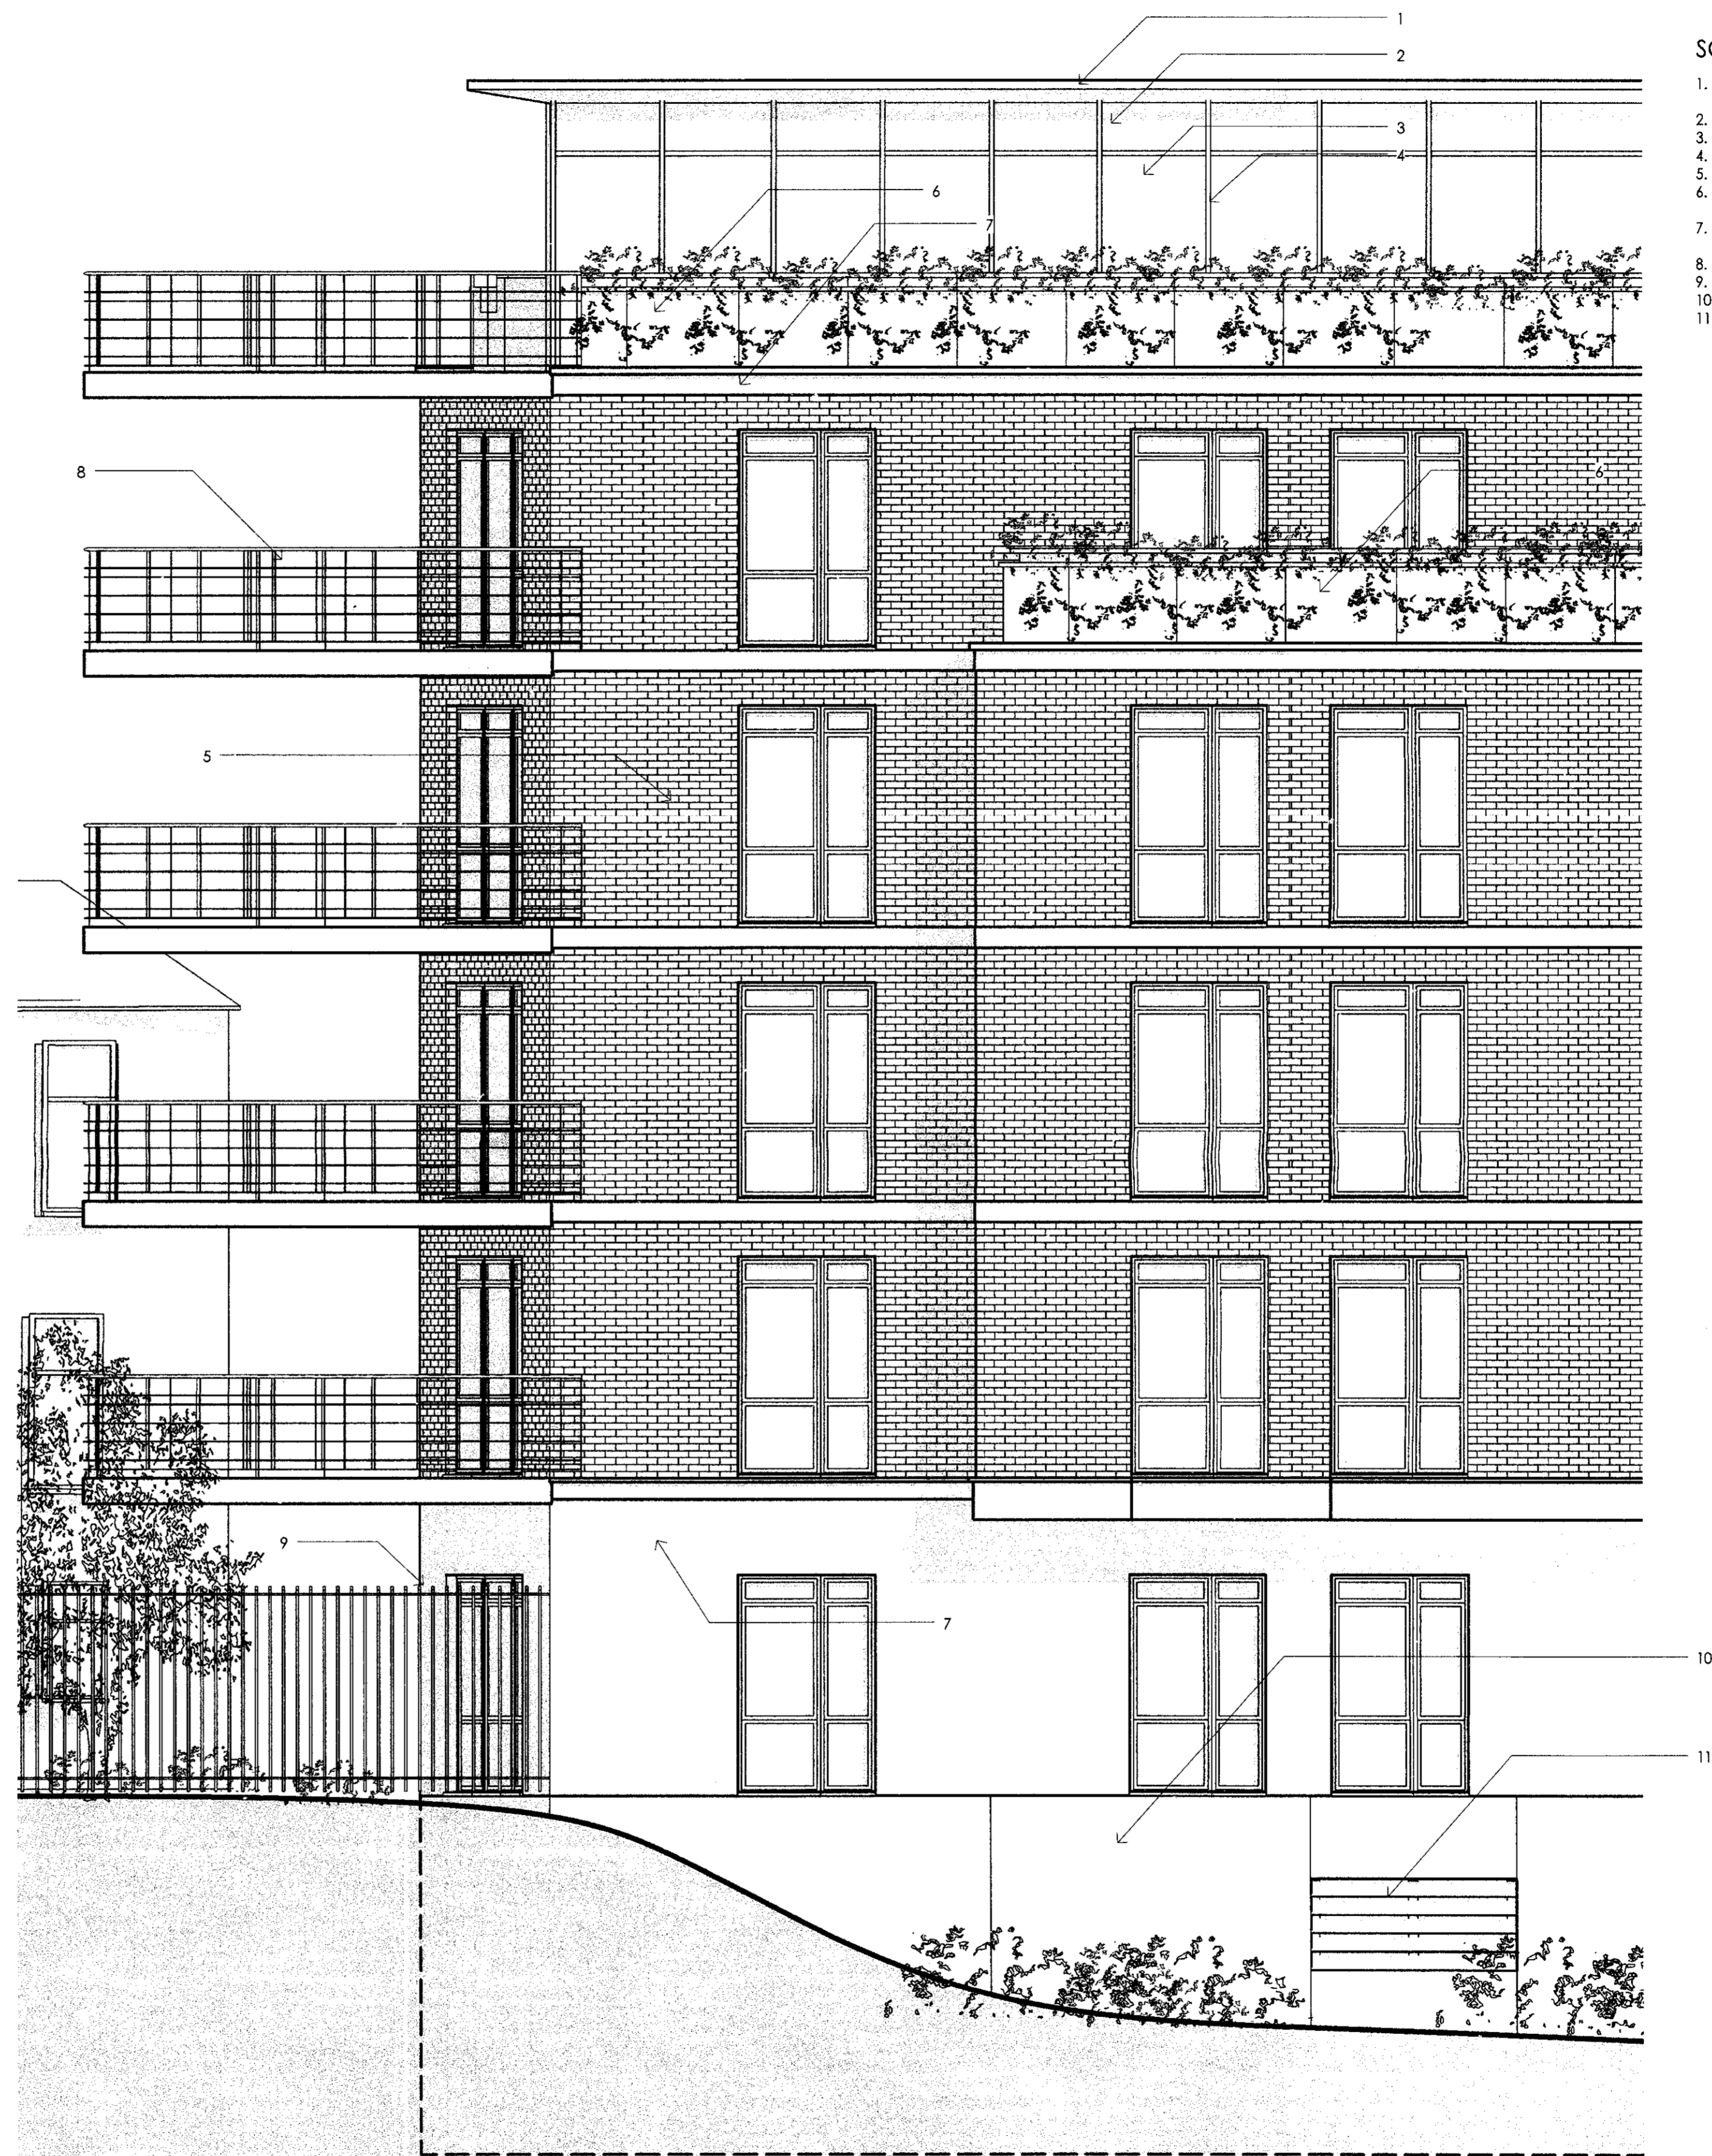

2 **DETAIL ELEVATION 2**
1 : 50

SCHEDULE OF FINISHES:

1. TERNE COATED STAINLESS STEEL FOR ROOF EAVES
2. GREY ENAMELLED GLASS
3. CLEAR GLASS
4. GREY POWDER COATED ALUMINIUM
5. RED BRICK (SIMILAR THAT OF MILL COURT)
6. TERNE COATED STAINLESS STEEL CLAD PLANTERS WITH STANDING SEAMS
7. NATURAL COLOUR RECONSTITUTED STONE
8. GREY METAL HANDRAIL AND RAILINGS
9. METAL FENCE GREY PAINT FINISH
10. FAIRFACED CONCRETE
11. GREY POWDER COATED LOUVERS

NOTES


No. DESCRIPTION

NOTES

1. Do not scale off drawings. Use figured dimensions only.
2. All dimensions to be verified on site and any discrepancies to be brought to the Architect's attention immediately.
3. This drawing is to be read in conjunction with all other relevant contract documents.
4. All structural works are to be carried out in accordance with the consultant structural engineer's drawings and specifications.
5. All mechanical and electrical work is to be carried out in accordance with the consultant mechanical and electrical engineer's drawings and specification.
6. For detailed Landscaping proposals, please refer to The Appleton Group drawings: 981-02 and 981-04.
7. Please refer to sheet A206, Detail Elevations for details on external finishes.

REVISIONS

No.	DESCRIPTION	DATE

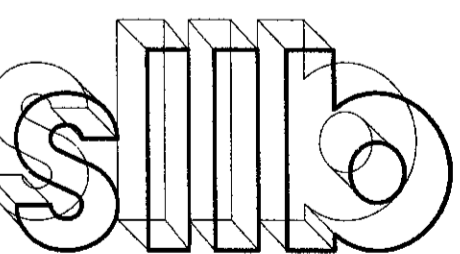

smith lance arcade & bechtel
Architects Ltd
London
4 - 6 Canfield Gardens London NW6 3BS
Tel 020 7372 2888 Fax 020 7372 6333

SITE ADDRESS
**1-7 MILL LANE
LONDON
NW6**

DRAWING TITLE
DETAIL ELEVATIONS

SCALE	@ A1	DRAWN BY	PA/AW
DATE	AUGUST 08	CHECKED BY	DS
JOB NO.	10090	DWG NO.	A206
STAGE	PLANNING		



1 SOUTH ELEVATION IN CONTEXT
1 : 200




2 EAST ELEVATION IN CONTEXT
1 : 200

NOTES

- | No. | DESCRIPTION |
|-------|---|
| NOTES | |
| 1. | Do not scale off drawings. Use figured dimensions only. |
| 2. | All dimensions to be verified on site and any discrepancies to be brought to the Architect's attention immediately. |
| 3. | This drawing is to be read in conjunction with all other relevant contract documents. |
| 4. | All structural works are to be carried out in accordance with the consultant structural engineer's drawings and specifications. |
| 5. | All mechanical and electrical work is to be carried out in accordance with the consultant mechanical and electrical engineer's drawings and specifications. |
| 6. | For detailed Landscaping proposals, please refer to The Appleton Group drawings; 981-02 and 981-04. |
| 7. | Please refer to sheet A206, Detail Elevations for details on external finishes. |

REVISIONS

No.	DESCRIPTION	DATE	REV. BY

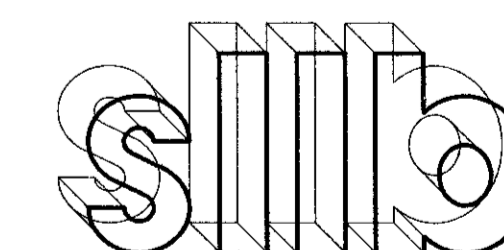


smith lince larcade & bechtol
Architects Ltd London
4 - 8 Canfield Gardens London NW6 3BS
Tel 020 7372 2888 Fax 020 7372 6333

SITE ADDRESS
**1-7 MILL LANE
LONDON
NW6**


DRAWING TITLE
**ELEVATIONS IN
CONTEXT**

SCALE	@ A1	DRAWN BY	PA/AW
DATE	AUGUST 08	CHECKED BY	DS
JOB No.	10090	DWG No.	A205
STAGE	DI	REV.	-

DI ANIMIKI/C

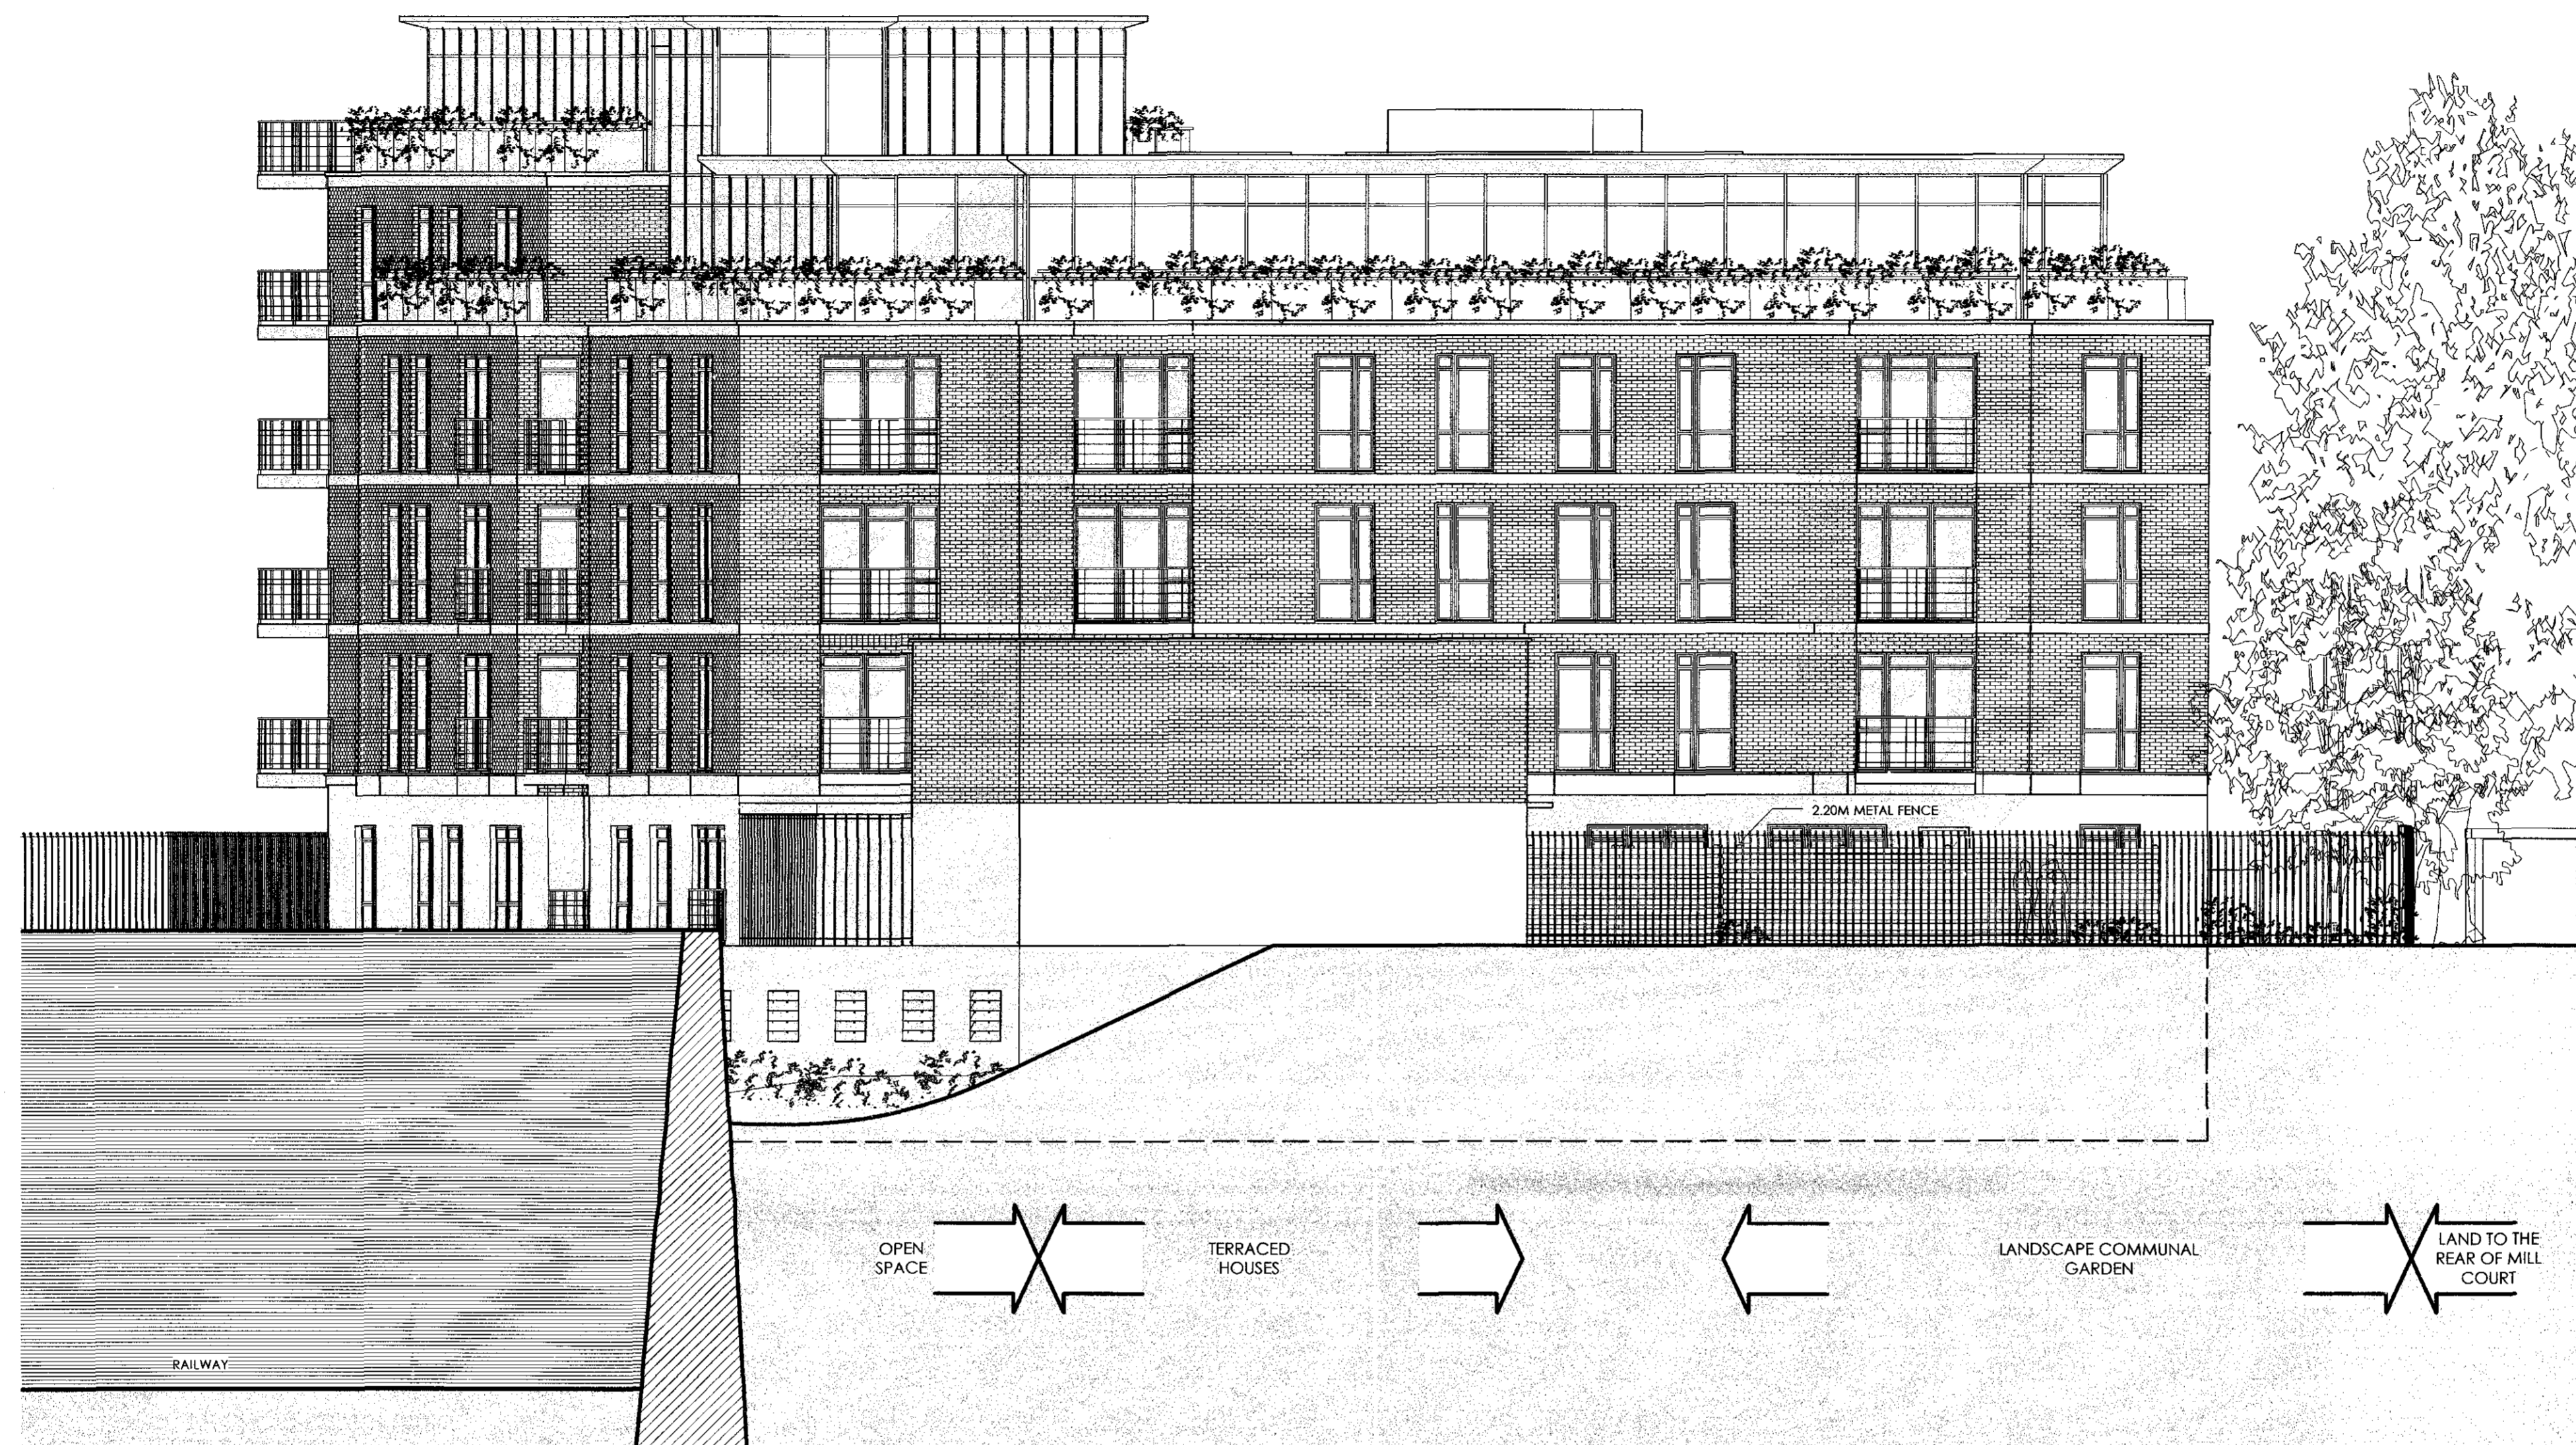


4 NORTH ELEVATION 1
1 : 100

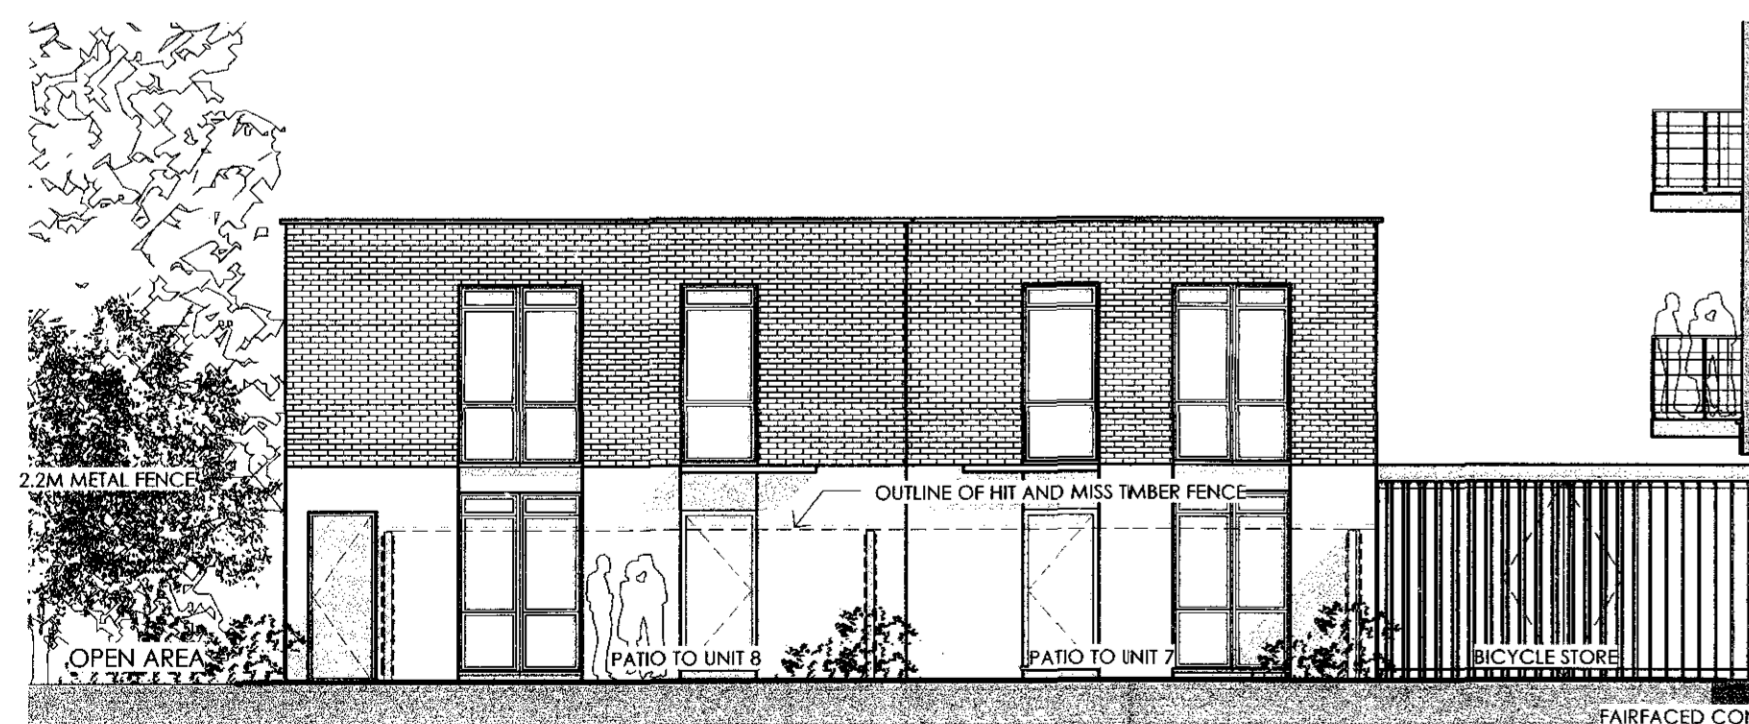

2 TERRACED HOUSES FRONT ELEVATION
1 : 100




3 TERRACED HOUSES REAR ELEVATION
1 : 100

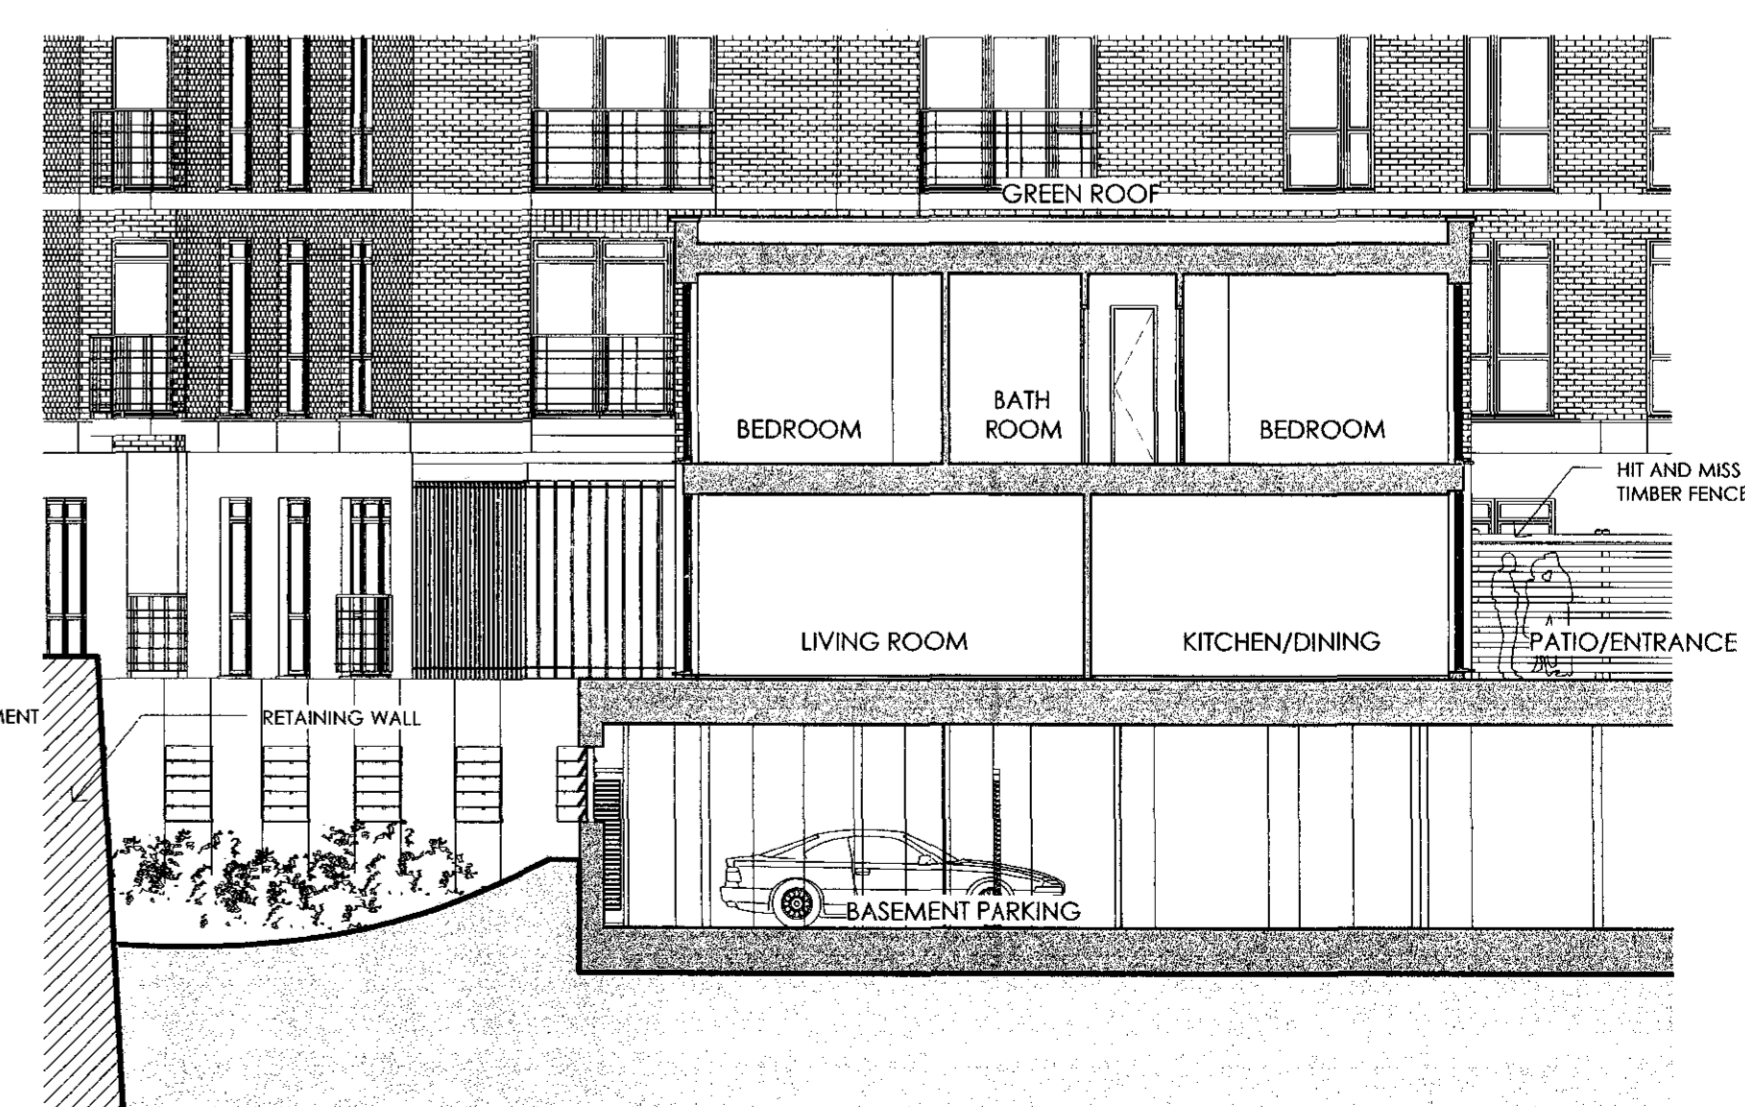

1 TERRACED HOUSES SECTION
1 : 100

NOTES	
NO.	DESCRIPTION
NOTES	
1.	Do not scale off drawings. Use figured dimensions only.
2.	All dimensions to be verified on site and any discrepancies to be brought to the Architects's attention immediately.
3.	This drawing is to be read in conjunction with all other relevant contract documents.
4.	All structural works are to be carried out in accordance with the consultant structural engineer's drawings and specifications.
5.	All mechanical and electrical work is to be carried out in accordance with the consultant mechanical and electrical engineer's drawings and specification.
6.	For detailed Landscaping proposals, please refer to The Appleton Group drawings: 981-02 and 981-04.
7.	Please refer to sheet A206, Detail Elevations for details on external finishes.

REVISIONS			
NO.	DESCRIPTION	DATE	REV. BY

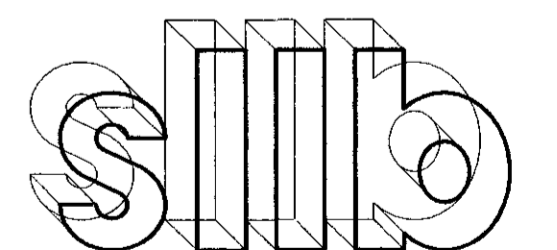


smith lance larcade & bechtol
Architects Ltd London
4 - 8 Canfield Gardens London NW6 3BS
Tel 020 7372 2888 Fax 020 7372 6333

SITE ADDRESS	
1-7 MILL LANE LONDON NW6	
DRAWING TITLE	
TERRACED HOUSES ELEVATIONS AND SECTION	
SCALE	
@ A1	
DATE	
AUGUST 08	
JOB NO.	
10090	
DRAWN BY	
PA/AW	
CHECKED BY	
DS	
DWG NO.	
A204	
REV.	
-	
STAGE	
PLANNING	




2 CROSS SECTION
1 : 100

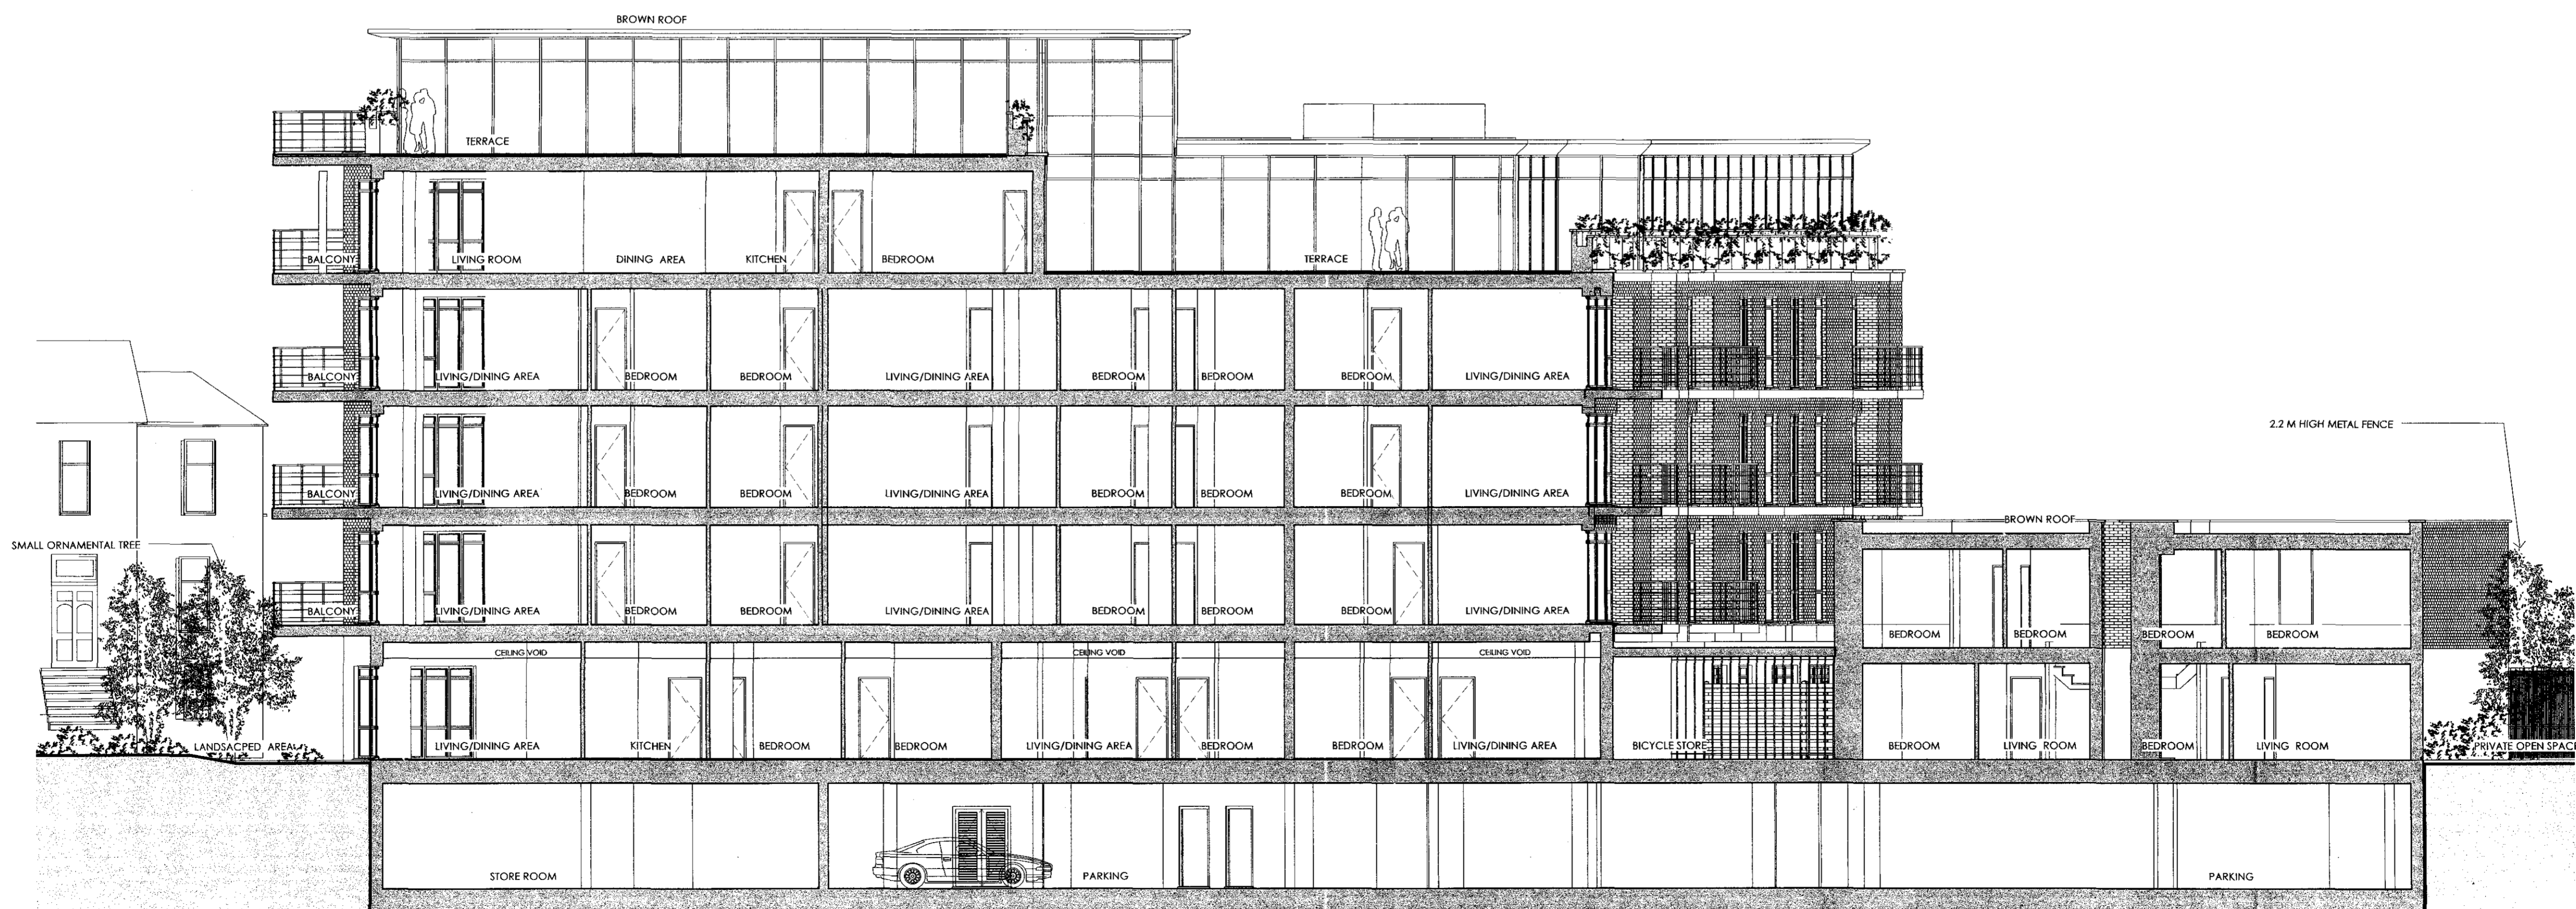

1 LONGITUDINAL SECTION
1 : 100

NOTES	
No.	DESCRIPTION
NOTES	
1.	Do not scale off drawings. Use figured dimensions only.
2.	All dimensions to be verified on site and any discrepancies to be brought to the Architect's attention immediately.
3.	This drawing is to be read in conjunction with all other relevant contract documents.
4.	All structural works are to be carried out in accordance with the consultant structural engineer's drawings and specifications.
5.	All mechanical and electrical work is to be carried out in accordance with the consultant mechanical and electrical engineer's drawings and specification.
6.	For detailed Landscaping proposals, please refer to The Appleton Group drawings: 981-02 and 981-04.
7.	Please refer to sheet A206, Detail Elevations for details on external finishes.

REVISIONS			
No.	DESCRIPTION	DATE	REV. BY

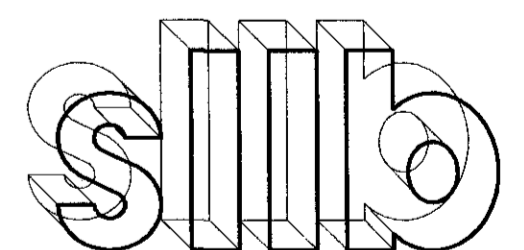

smith lance larcade & bechtol
Architects Ltd London
4 - 8 Canfield Gardens London NW6 3BS
Tel 020 7372 2888 Fax 020 7372 6333

SITE ADDRESS		1-7 MILL LANE LONDON NW6	
DRAWING TITLE		LONGITUDINAL AND CROSS SECTIONS	
SCALE	1 : 100 @ A1	DRAWN BY	PA/AW
DATE	AUGUST 08	CHECKED BY	DS
JOB NO.	10090	DWG NO.	A203
STAGE	PLANNING		