

APPLICATION SITE



52 Fortune Green Road
Street Elevation

APPLICATION SITE



52 Fortune Green Road
Rear Elevation

NOTES:

1. Use figured dimensions only. Do not scale.
2. Contractors to notify architect immediately of any dimensional discrepancy.

Revisions:

/ - 08.08 - Submitted as part of an
Application for Planning Permission

drawing status: **PLANNING**


job title:
**52 FORTUNE GREEN ROAD
LONDON, NW3 1UJ**

client:
Michel Dadoun

drg. title:
**PHOTOGRAPHS
Existing Elevations**

drawn:	audited:	date:	scale:
		09/08	n.a.

job No:	drg. No:	rev:
0091	PL 07	/

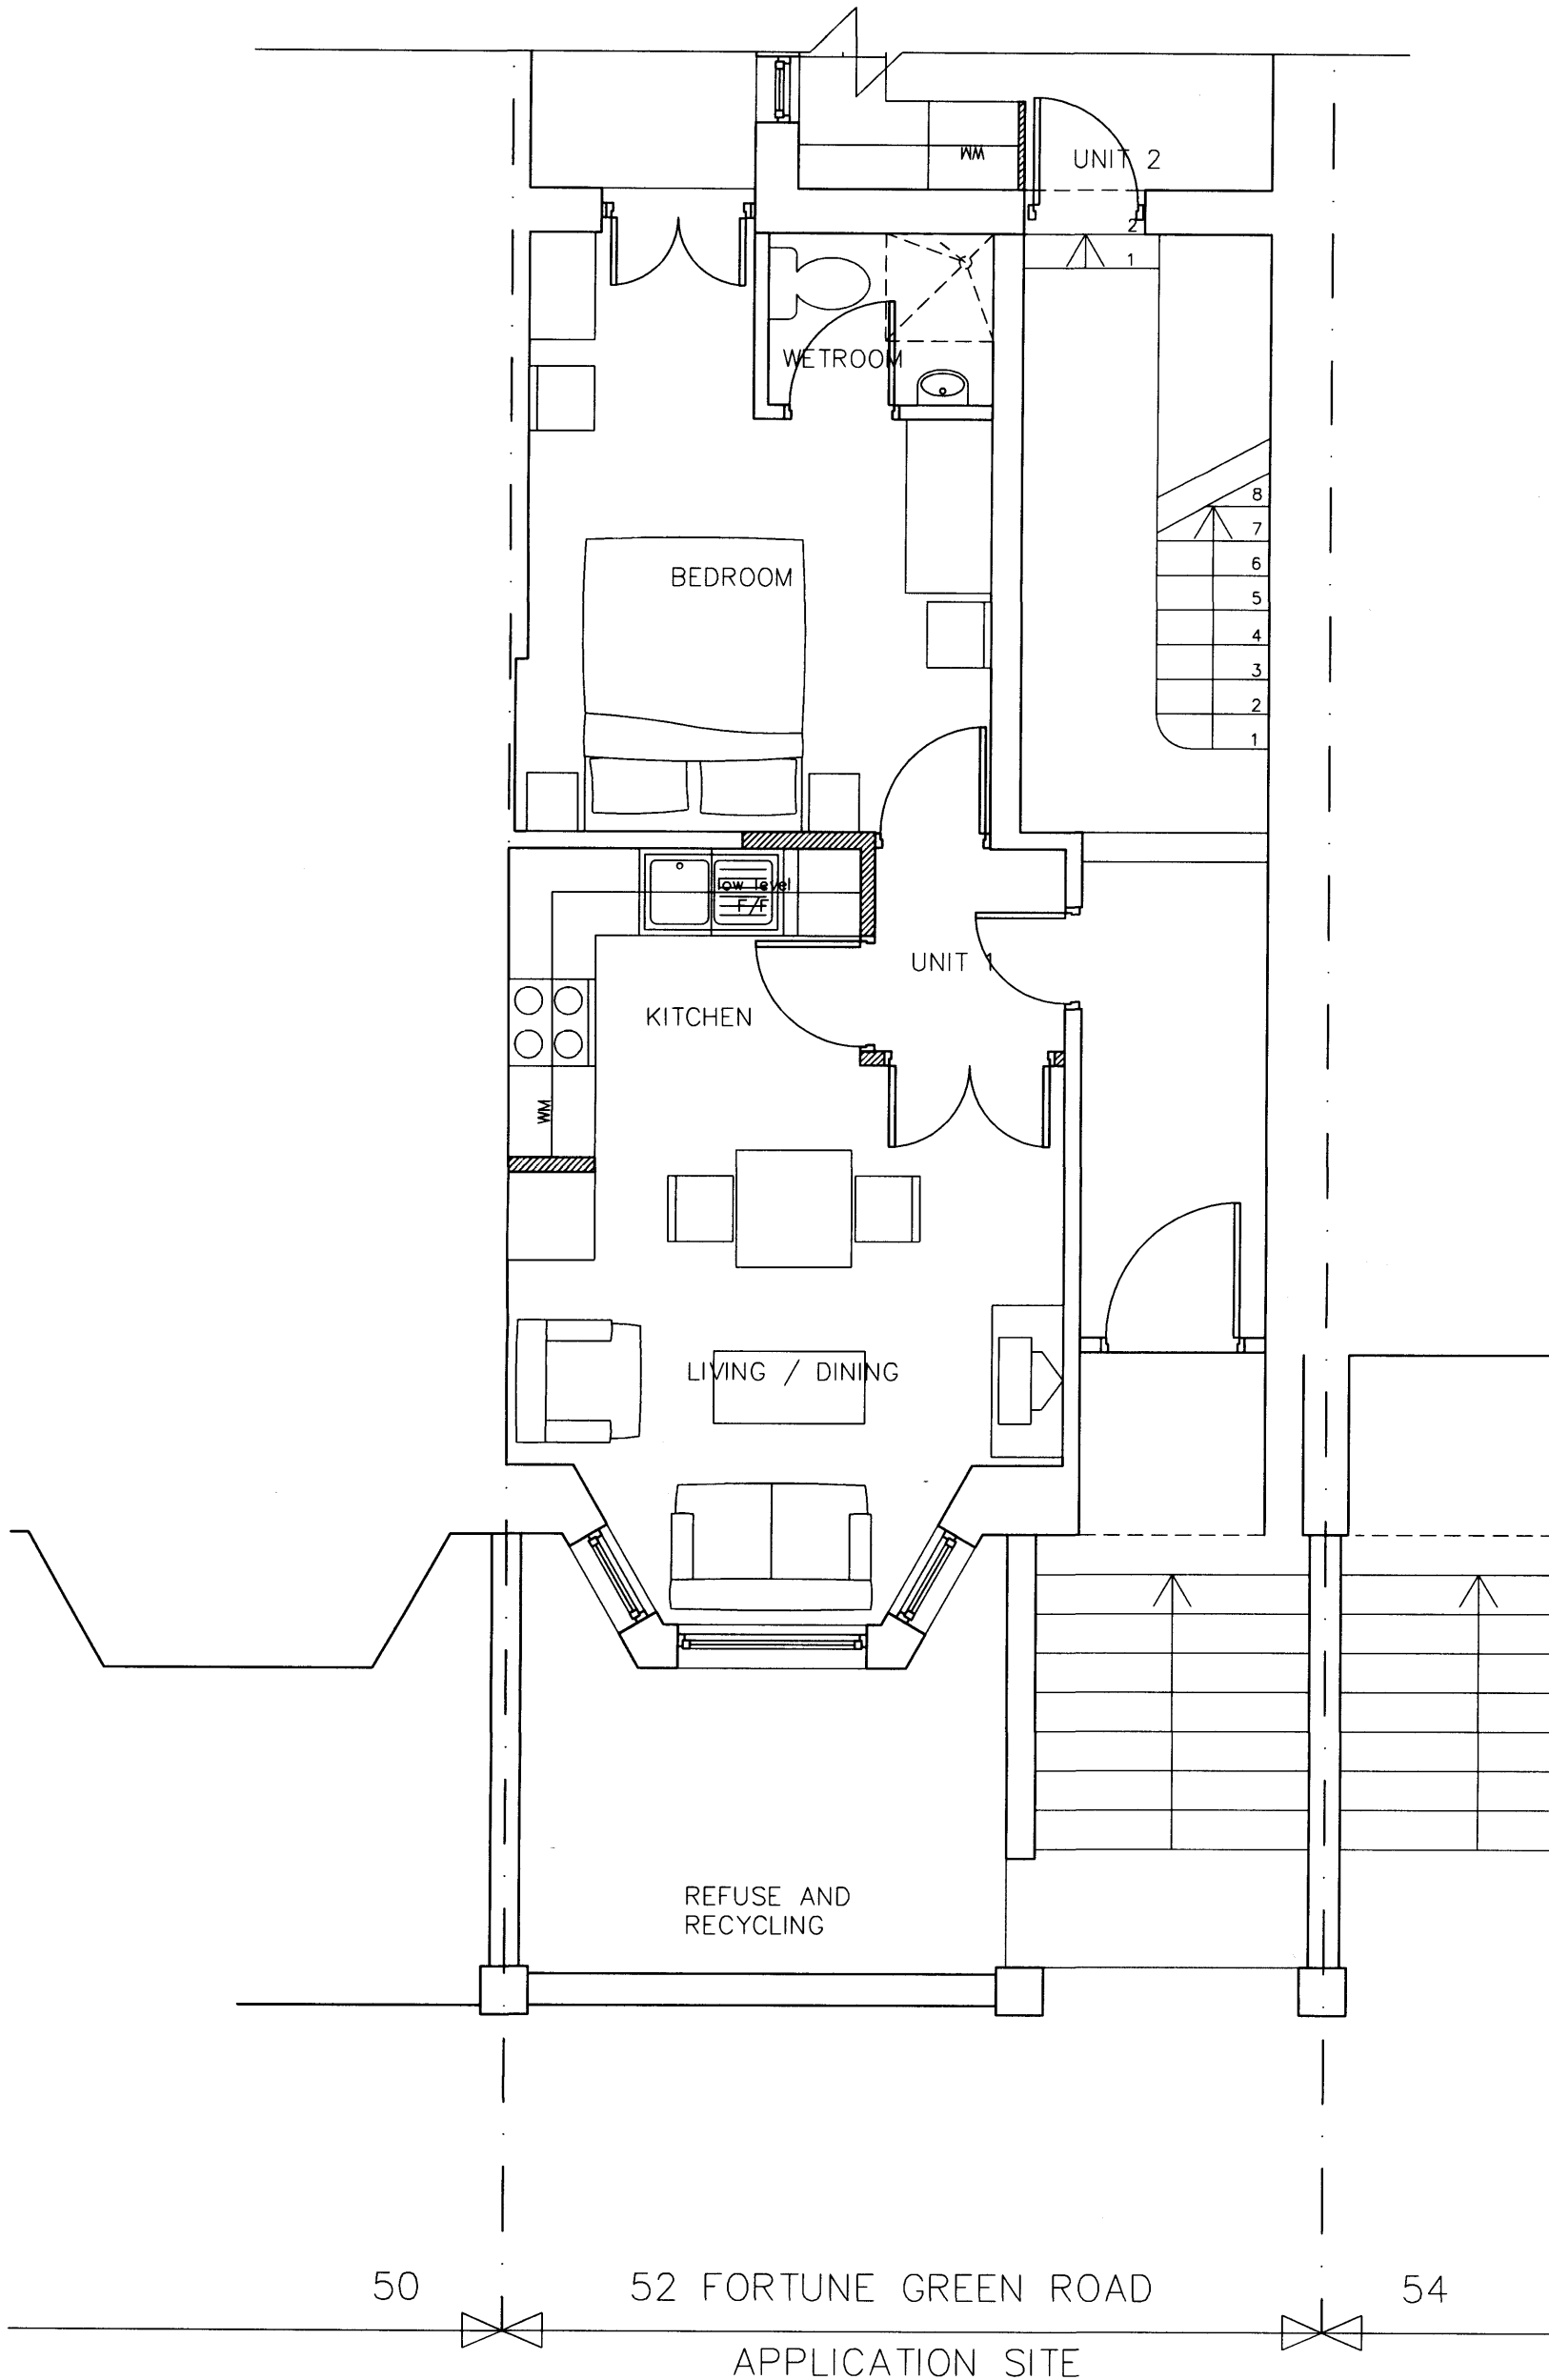

NOTES:

1. Use figured dimensions only. Do not scale.
2. Contractors to notify architect immediately of any dimensional discrepancy.

Revisions:

/ - 09.08 - Submitted as part of an Application for Planning Permission

NEW WALLS

50

52 FORTUNE GREEN ROAD

54

APPLICATION SITE

drawing status:

PLANNING

job title:

52 Fortune Green Road
London, NW3 1UJ

client:

Michel Dadoun

drg. title:

GROUND FLOOR SHEET 1
Proposed Layouts

drawn:

/

audited:

/

date:

09/08

scale:

1:50 / A3

job No:

0091


drg. No:

PL 13

rev:

/

PL 13 **GROUND FLOOR PLAN**
01 **FRONT UNIT**

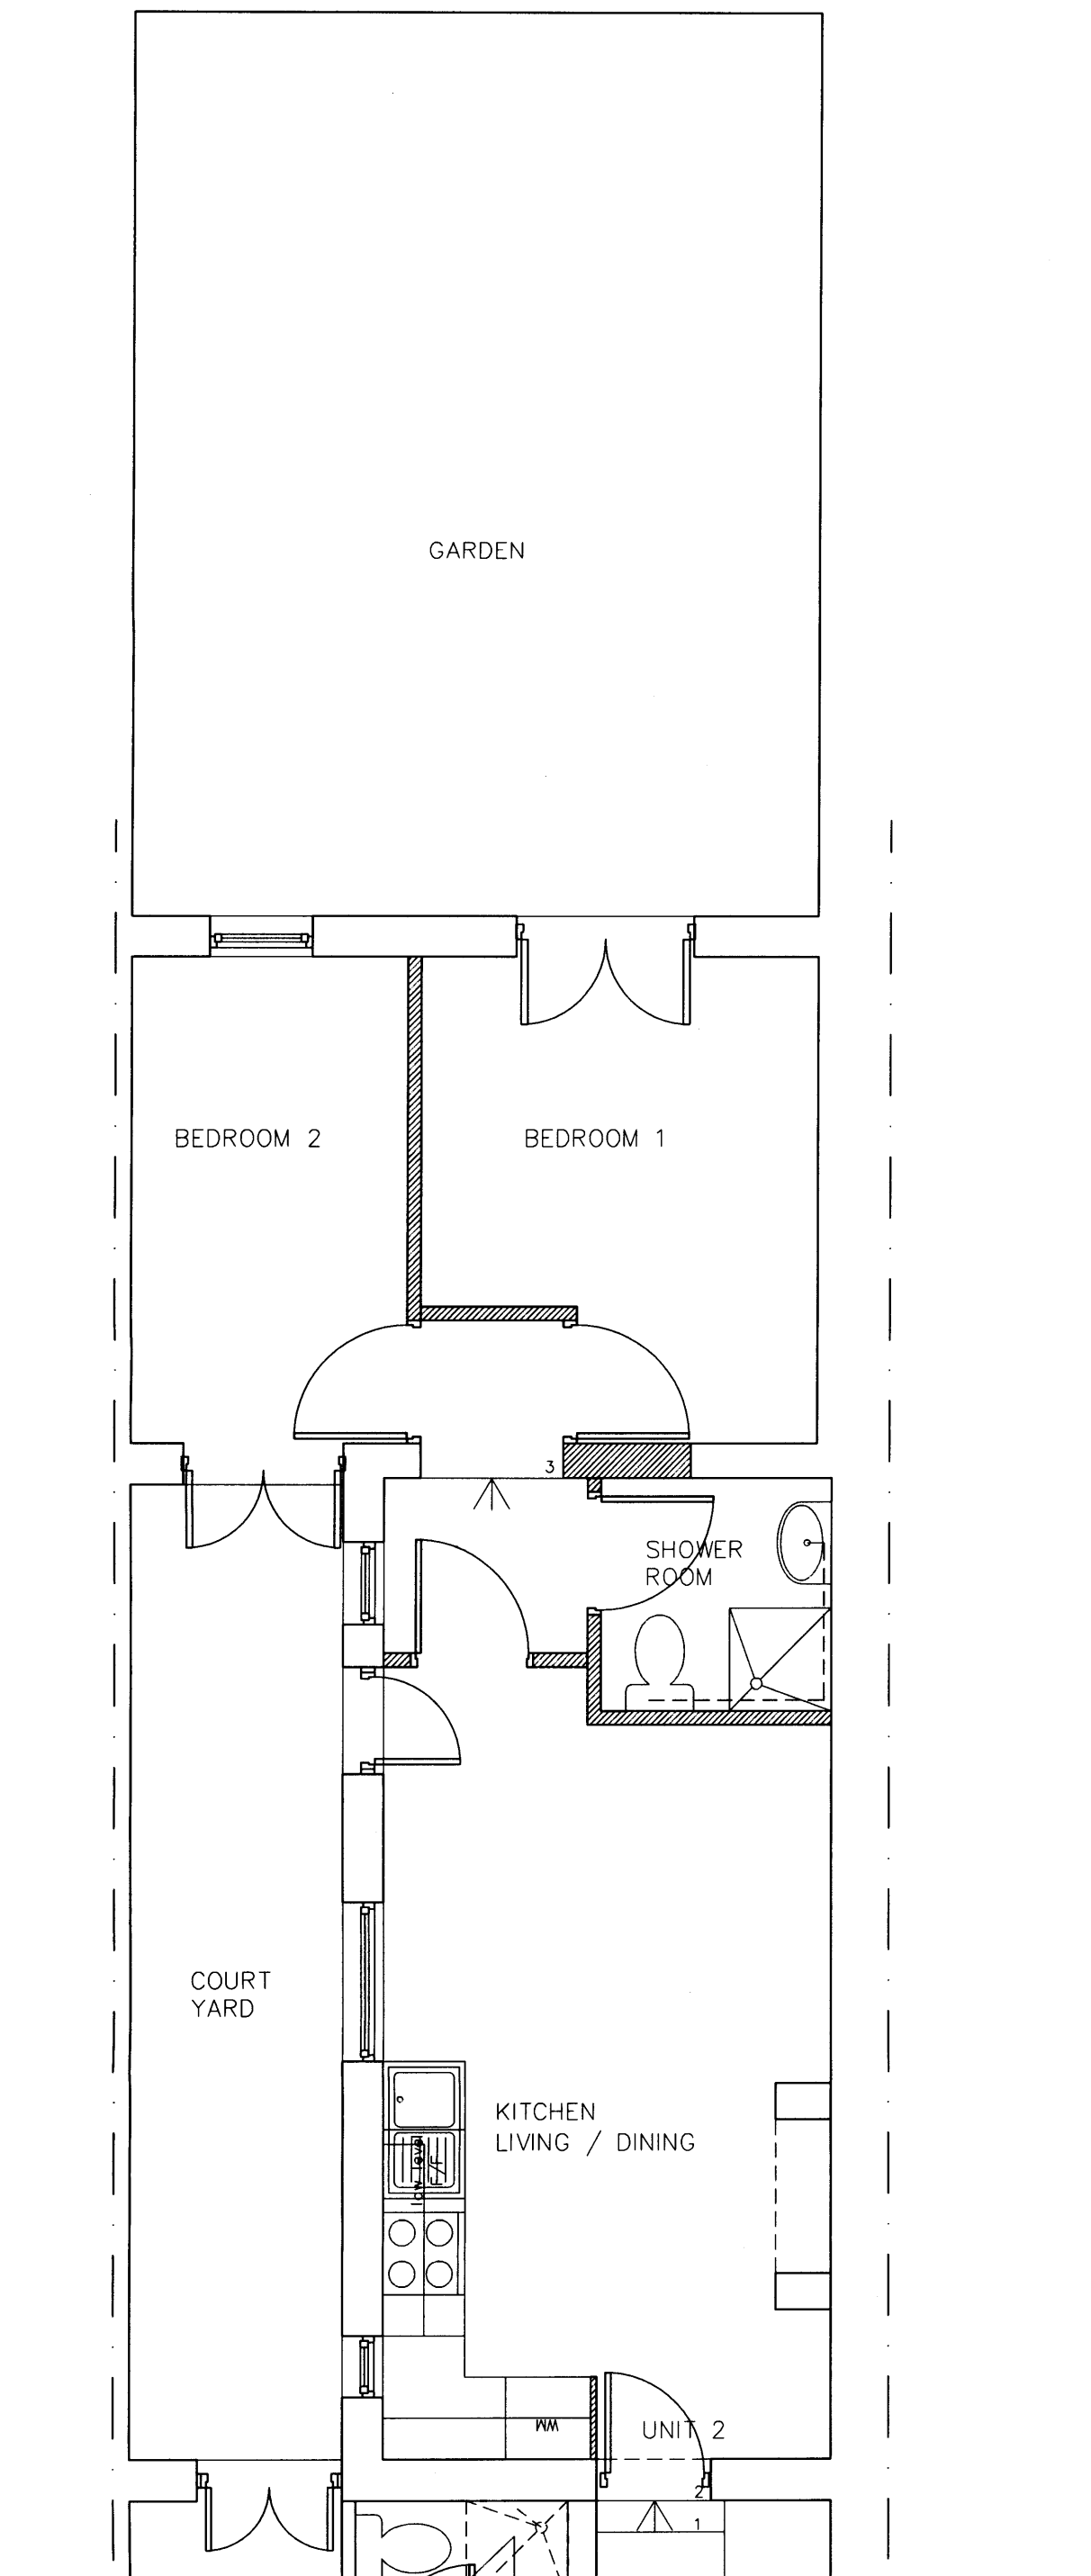

PL 14 GROUND FLOOR PLAN
01 REAR UNIT

NOTES:

1. Use figured dimensions only. Do not scale.
2. Contractors to notify architect immediately of any dimensional discrepancy.

Revisions:

/ - 09.08 - Submitted as part of an Application for Planning Permission

 NEW WALLS

drawing status:

PLANNING

job title:

52 Fortune Green Road
London, NW3 1UJ

client:

Michel Dadoun

diag. title:

GROUND FLOOR SHEET 2
Proposed Layouts

drawn:

audited:

date:

09/08

scale:

1:50 / A3

job No:


0091

diag. No:

PL 14

rev:

/

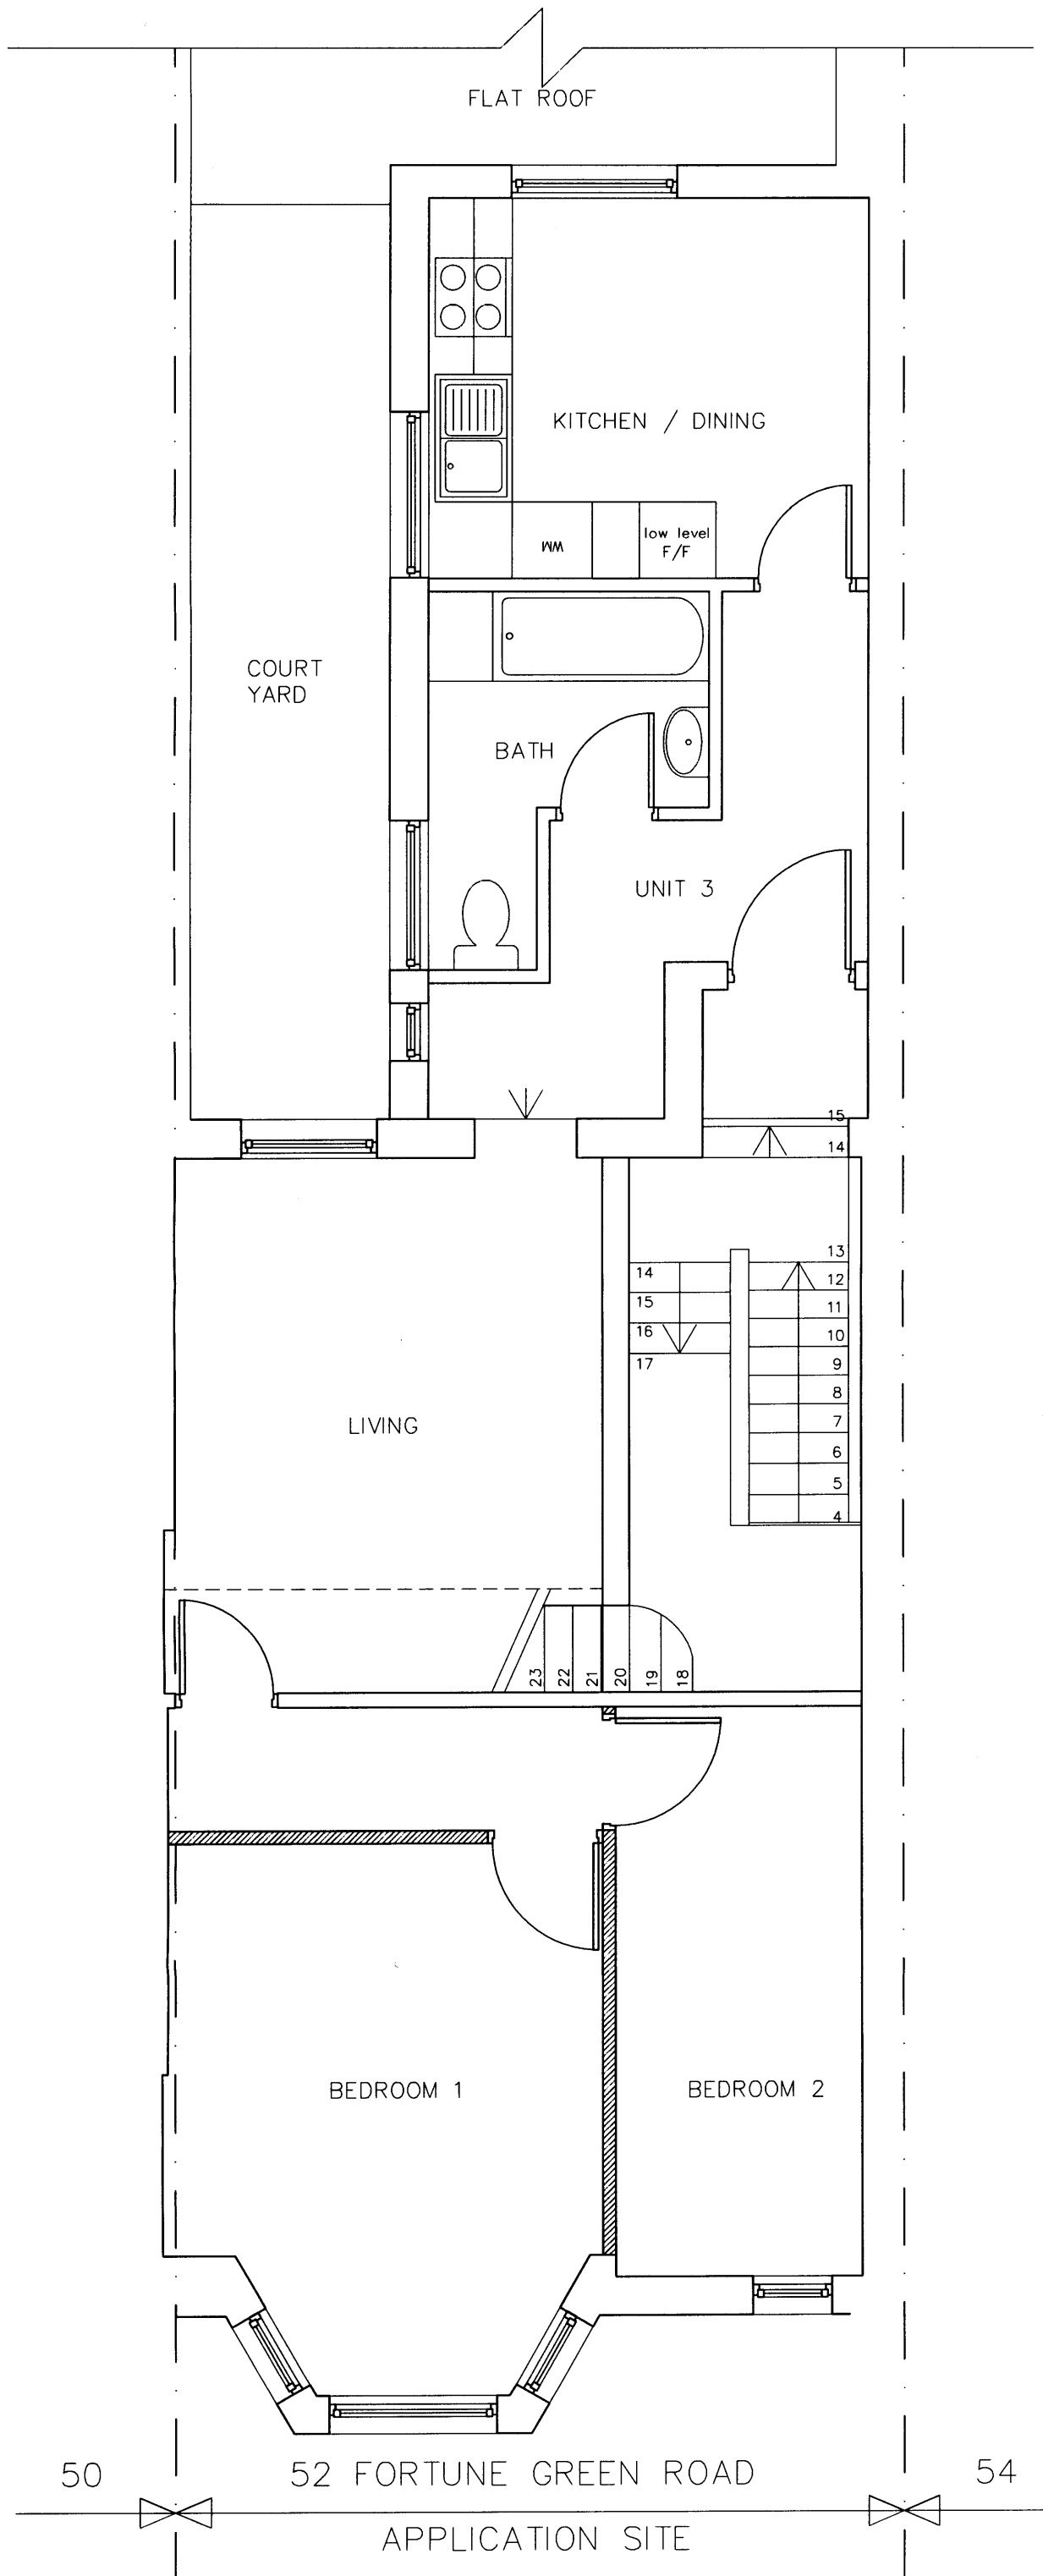

NOTES:

1. Use figured dimensions only. Do not scale.
2. Contractors to notify architect immediately of any dimensional discrepancy.

Revisions:

/ - 09.08 - Submitted as part of an Application for Planning Permission

 NEW WALLS

drawing status: **PLANNING**


job title: **52 Fortune Green Road**
London, NW3 1UJ

client: **Michel Dadoun**

drg. title: **FIRST FLOOR PLAN**
Proposed Layouts

drawn: / audited: / date: **09/08** scale: **1:50 / A3**

job No: **0091** drg. No: **PL 15** rev: /

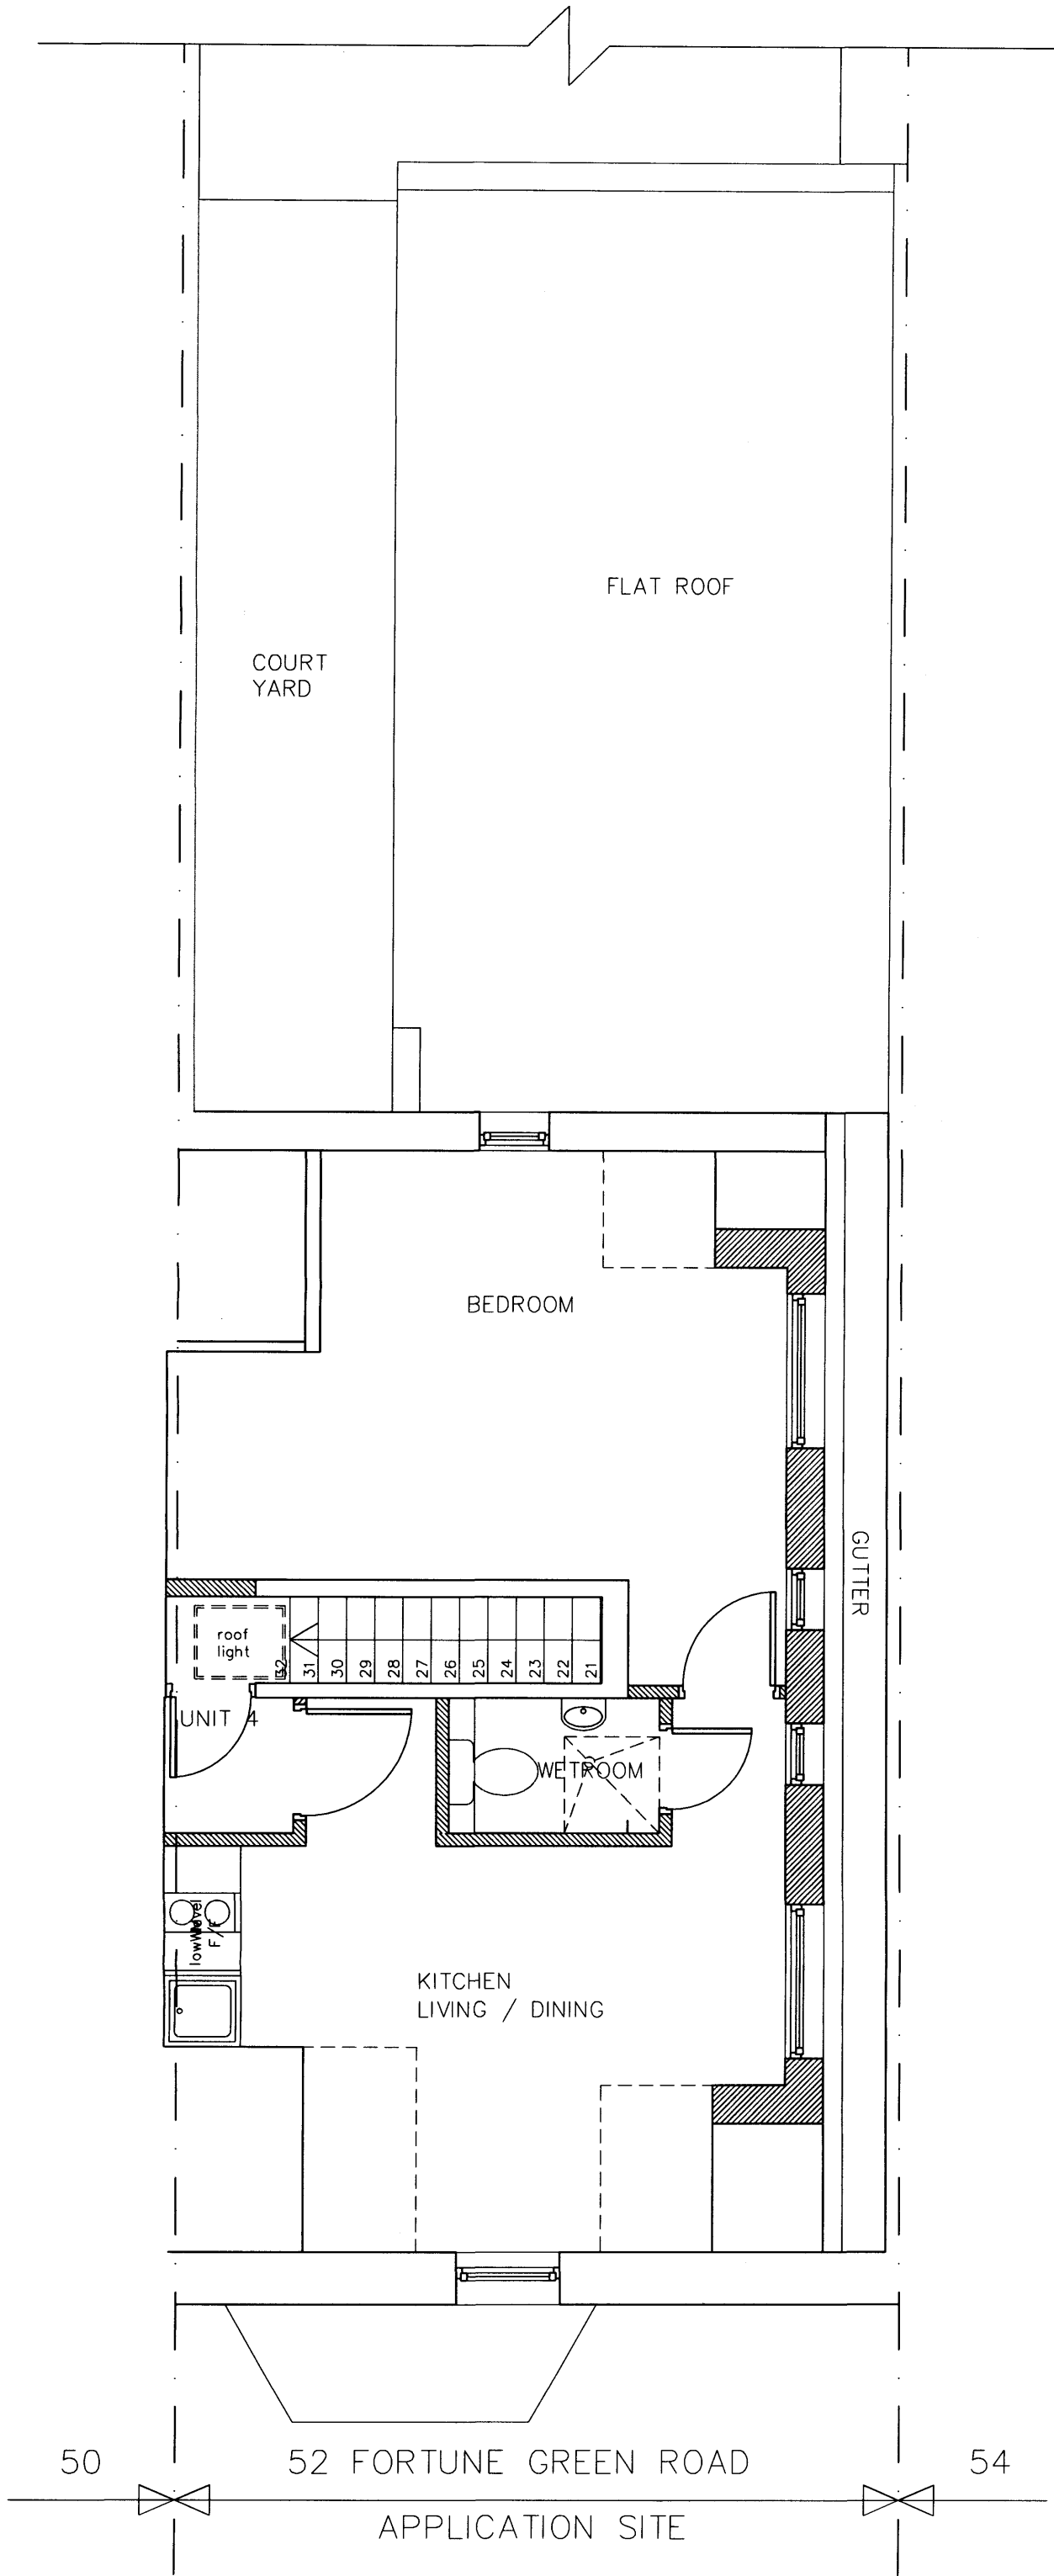

NOTES:

1. Use figured dimensions only. Do not scale.
2. Contractors to notify architect immediately of any dimensional discrepancy.

Revisions:

/ - 09.08 - Submitted as part of an Application for Planning Permission

NEW WALLS

drawing status: **PLANNING**


job title:
52 Fortune Green Road
 London, NW3 1UJ

client:
 Michel Dadoun

drg. title:
SECOND FLOOR PLAN
 Proposed Layouts

drawn:	audited:	date:	scale:
/	/	09/08	1:50 / A3

job No:	drg. No:	rev:
0091	PL 16	/

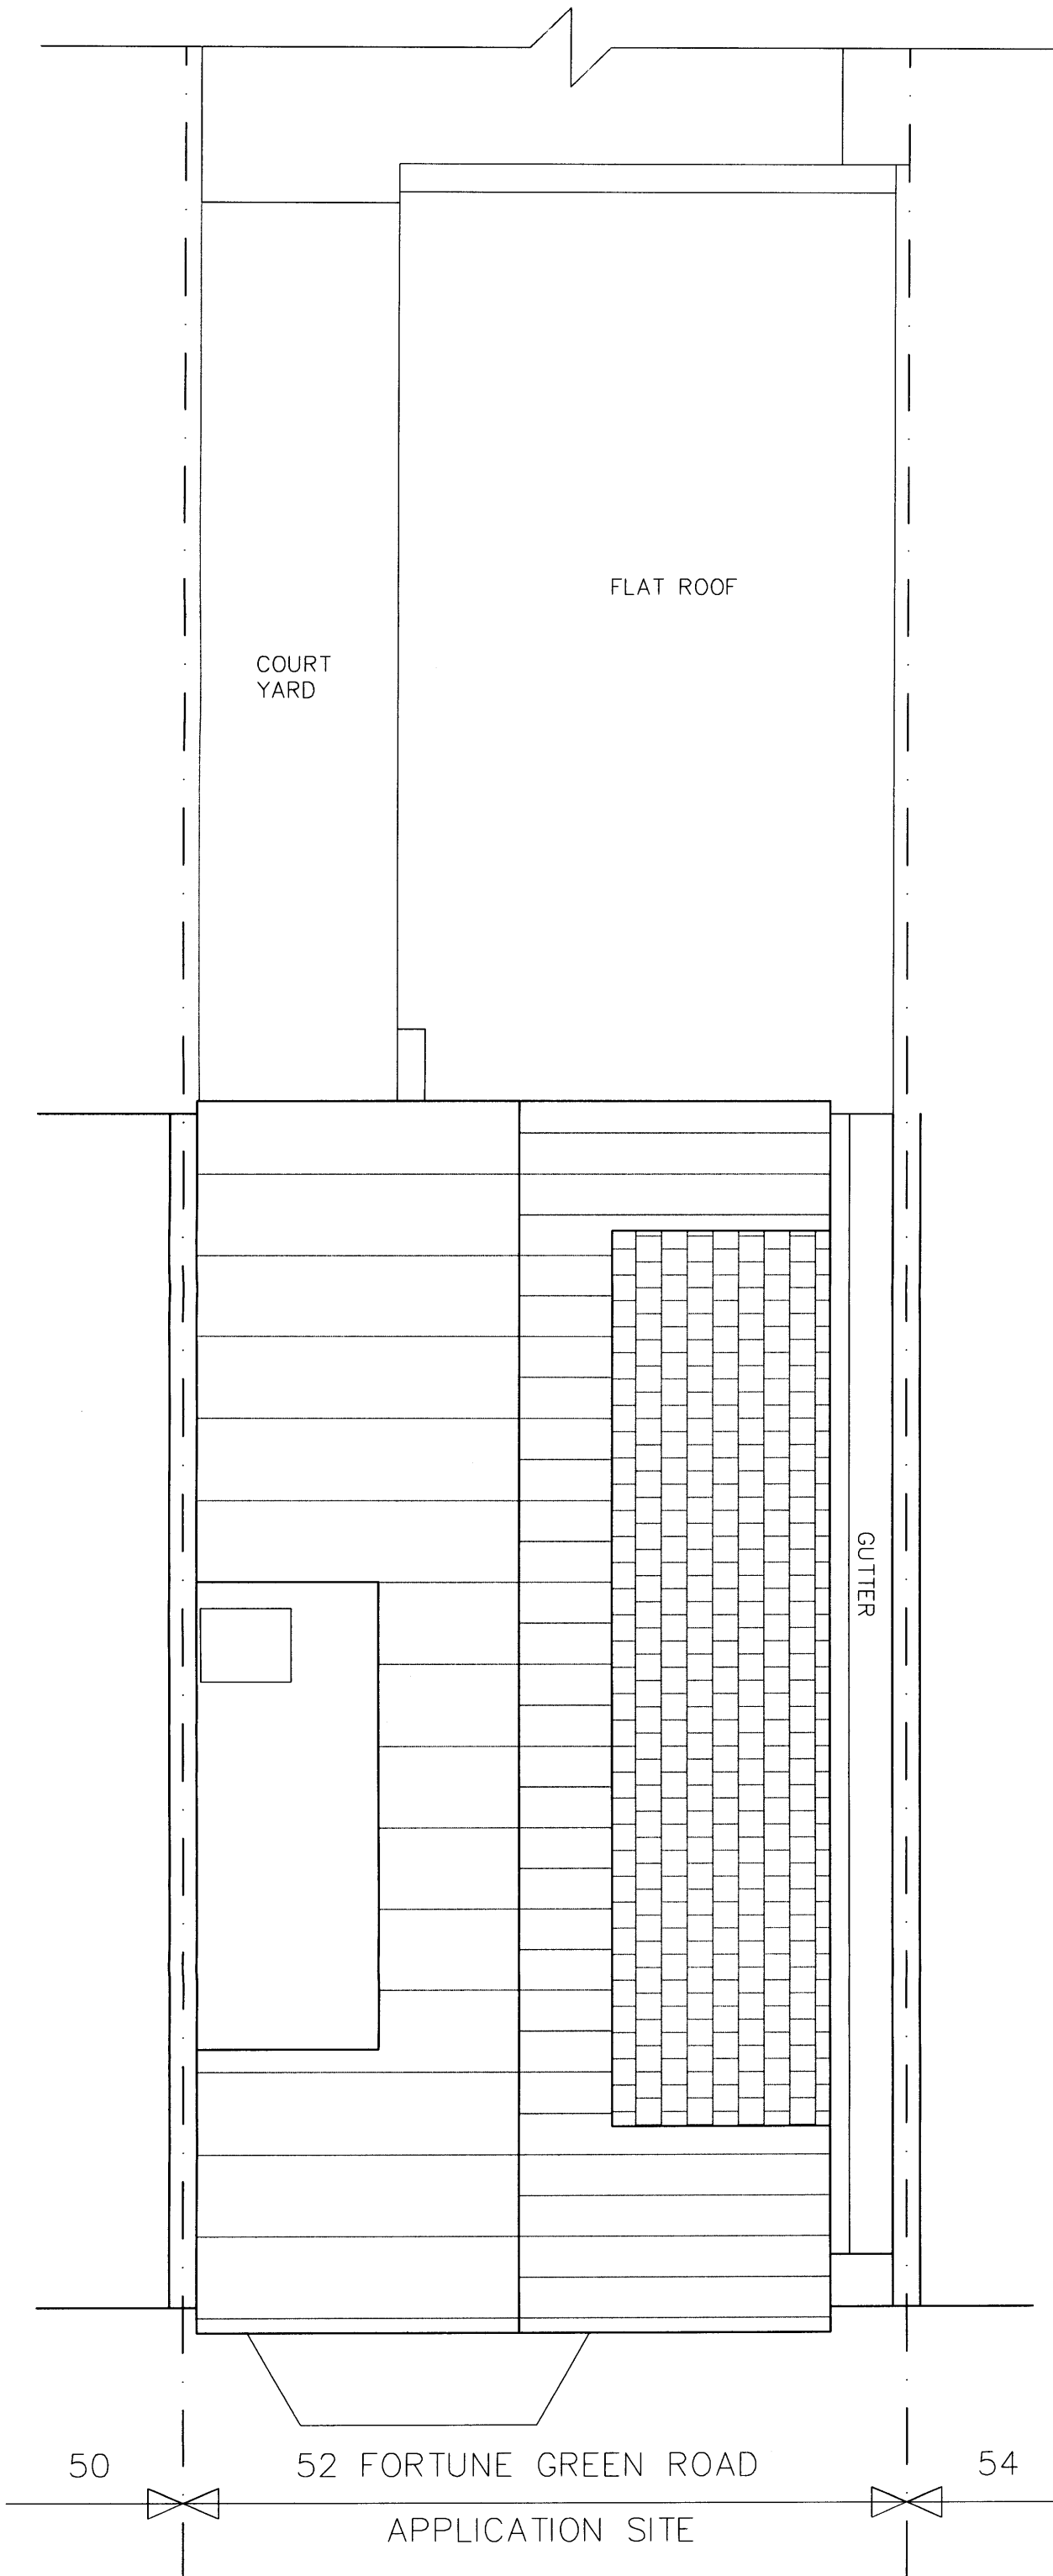

NOTES:

1. Use figured dimensions only. Do not scale.
2. Contractors to notify architect immediately of any dimensional discrepancy.

Revisions:

/ - 09.08 - Submitted as part of an Application for Planning Permission

drawing status:

PLANNING

job title:

52 Fortune Green Road
London, NW3 1UJ

client:

Michel Dadoun

drg. title:

ROOF PLAN
Proposed Layouts

drawn:

/

date:

09/08

scale:

1:50 / A3

job No:


0091

drg. No:

PL 17

rev:

/

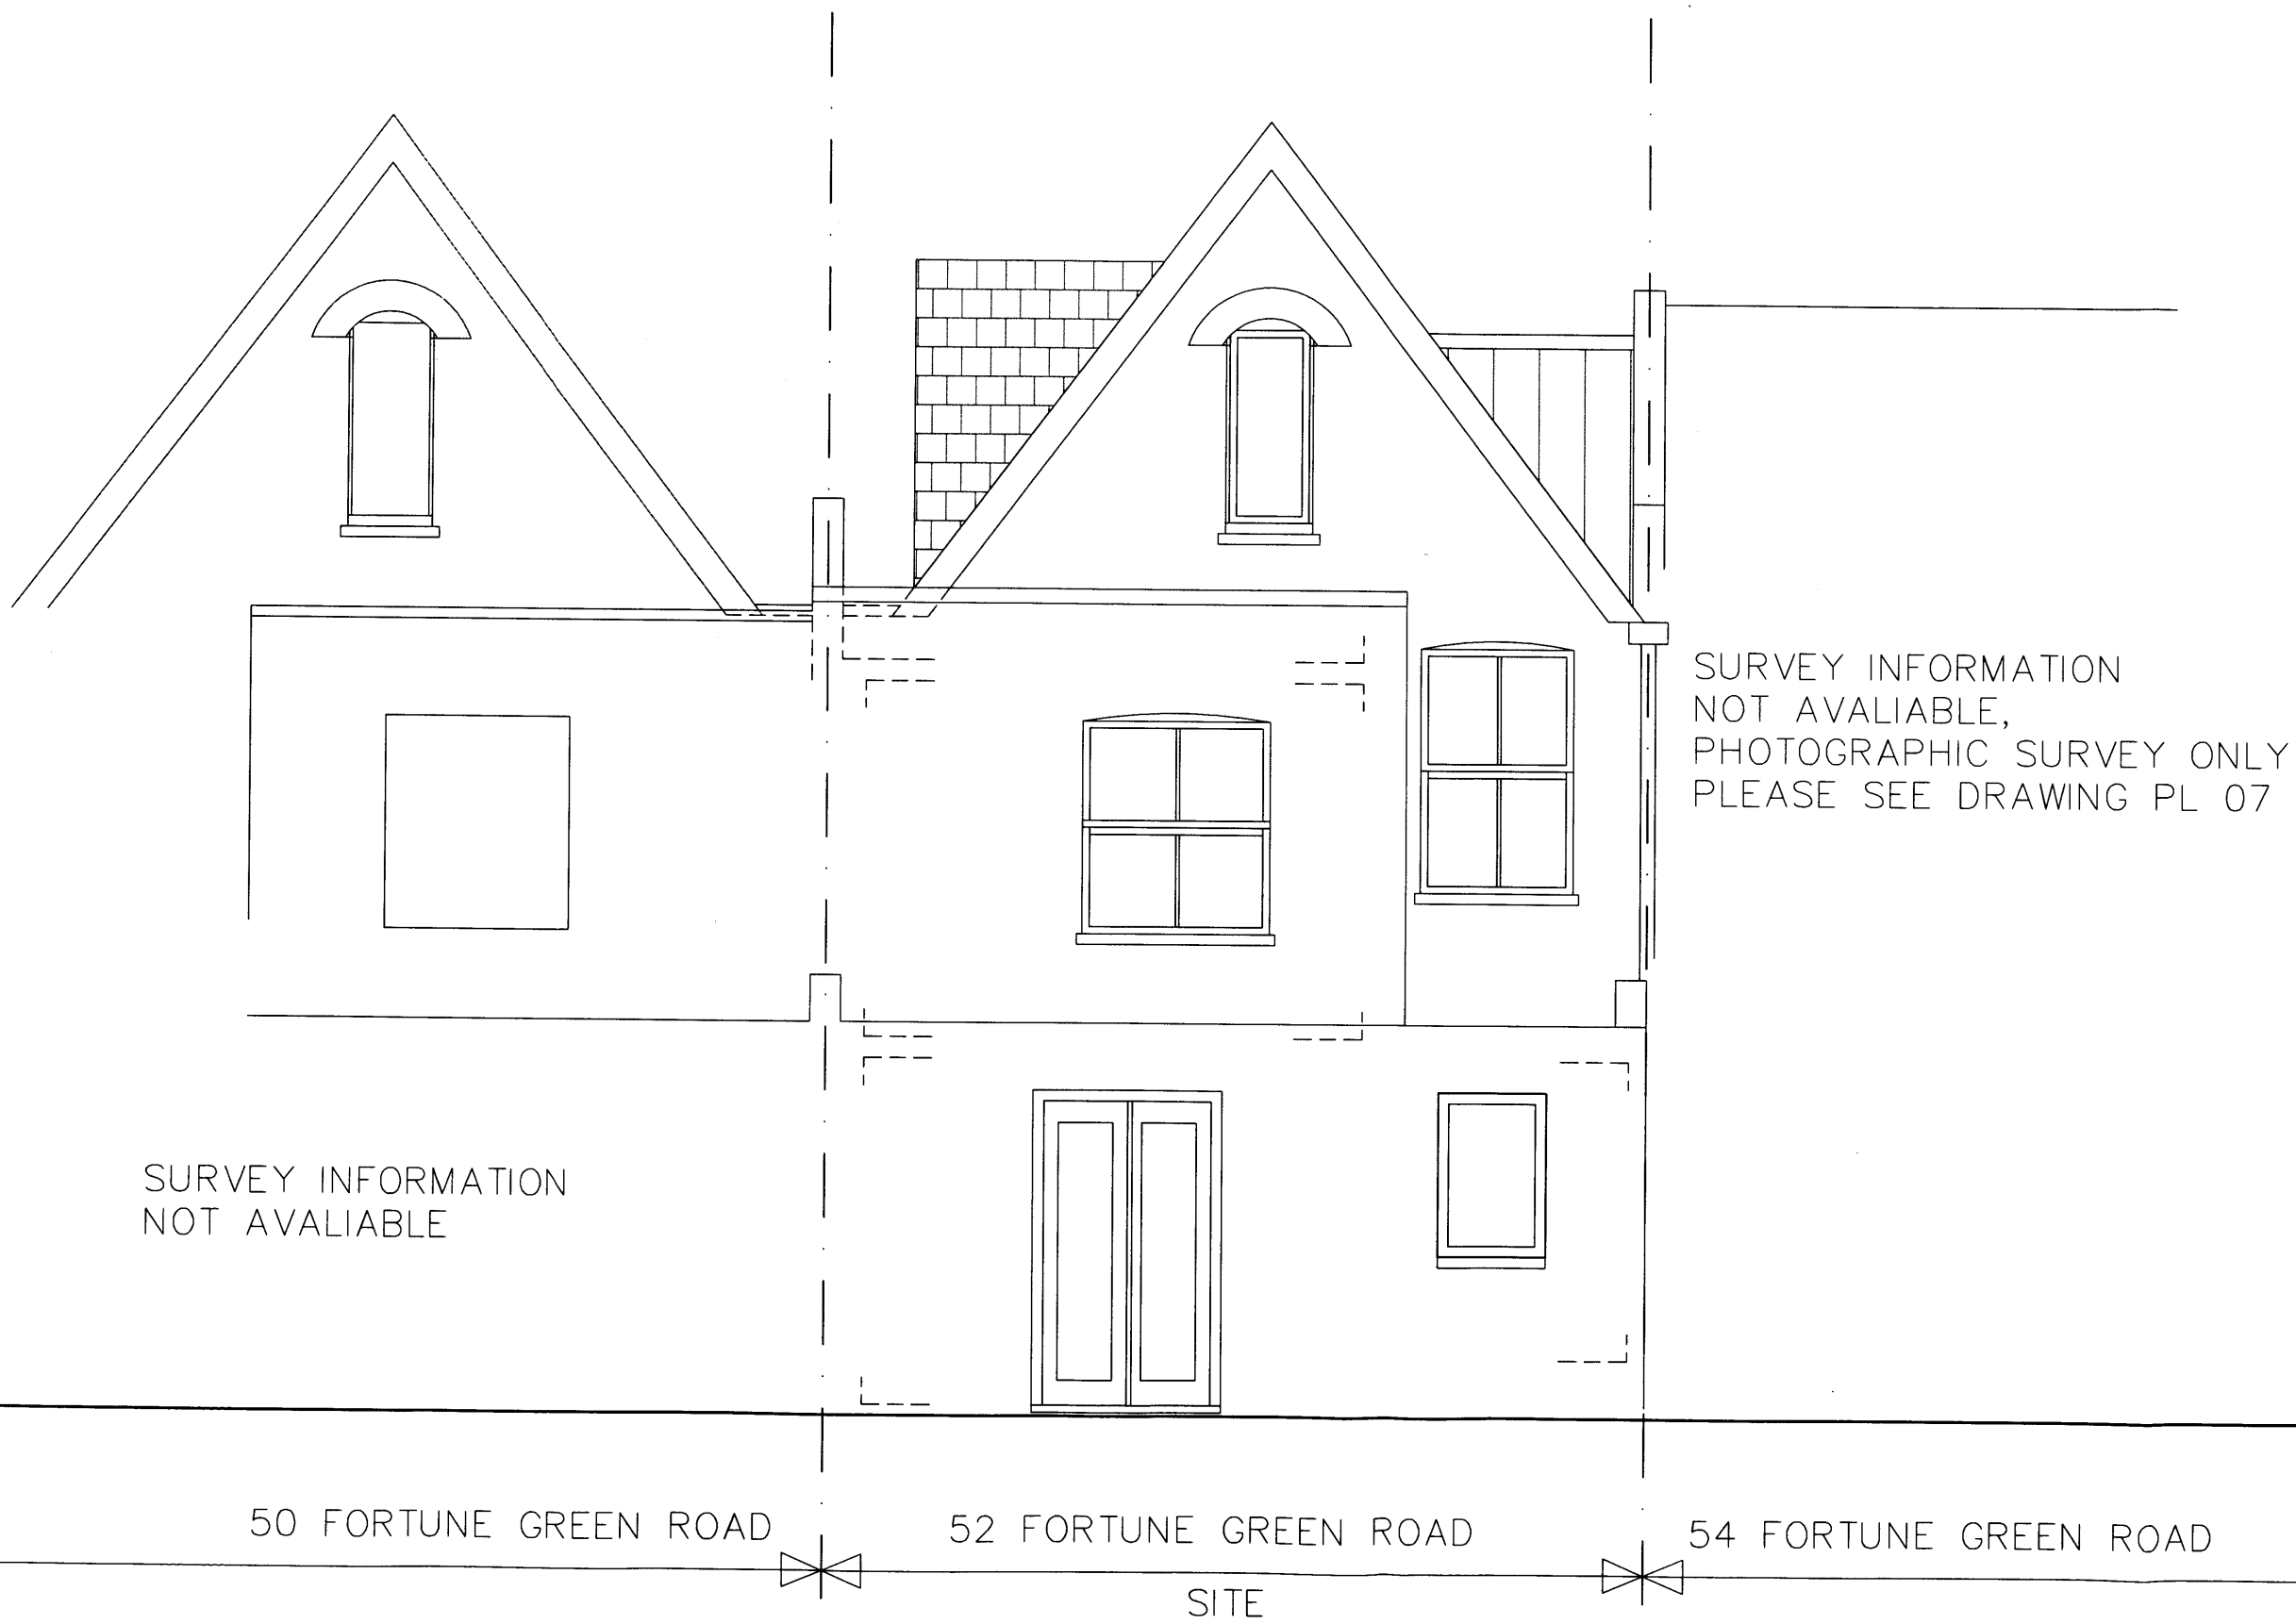

NOTES:

1. Use figured dimensions only. Do not scale.
2. Contractors to notify architect immediately of any dimensional discrepancy.

Revisions:

/ - 09.08 - Submitted as part of an Application for Planning Permission

SURVEY INFORMATION
NOT AVAILIABLE,
PHOTOGRAPHIC SURVEY ONLY
PLEASE SEE DRAWING PL 07

SURVEY INFORMATION
NOT AVAILIABLE

50 FORTUNE GREEN ROAD

52 FORTUNE GREEN ROAD

54 FORTUNE GREEN ROAD

SITE


drawing status:			
PLANNING			
job title:			
52 Fortune Green Road			
London, NW3 1UJ			
client:			
Michel Dadoun			
drg. title:			
REAR ELEVATION			
Proposed Layouts			
drawn:	audited:	date:	scale:
/	/	09/08	1:50 / A3
job No:	drg. No:	rev:	
0091	PL 18	/	

NOTES:

- 1. Use figured dimensions only. Do not scale.
- 2. Contractors to notify architect immediately of any dimensional discrepancy.

Revisions:

/ - 09.08 - Submitted as part of an Application for Planning Permission

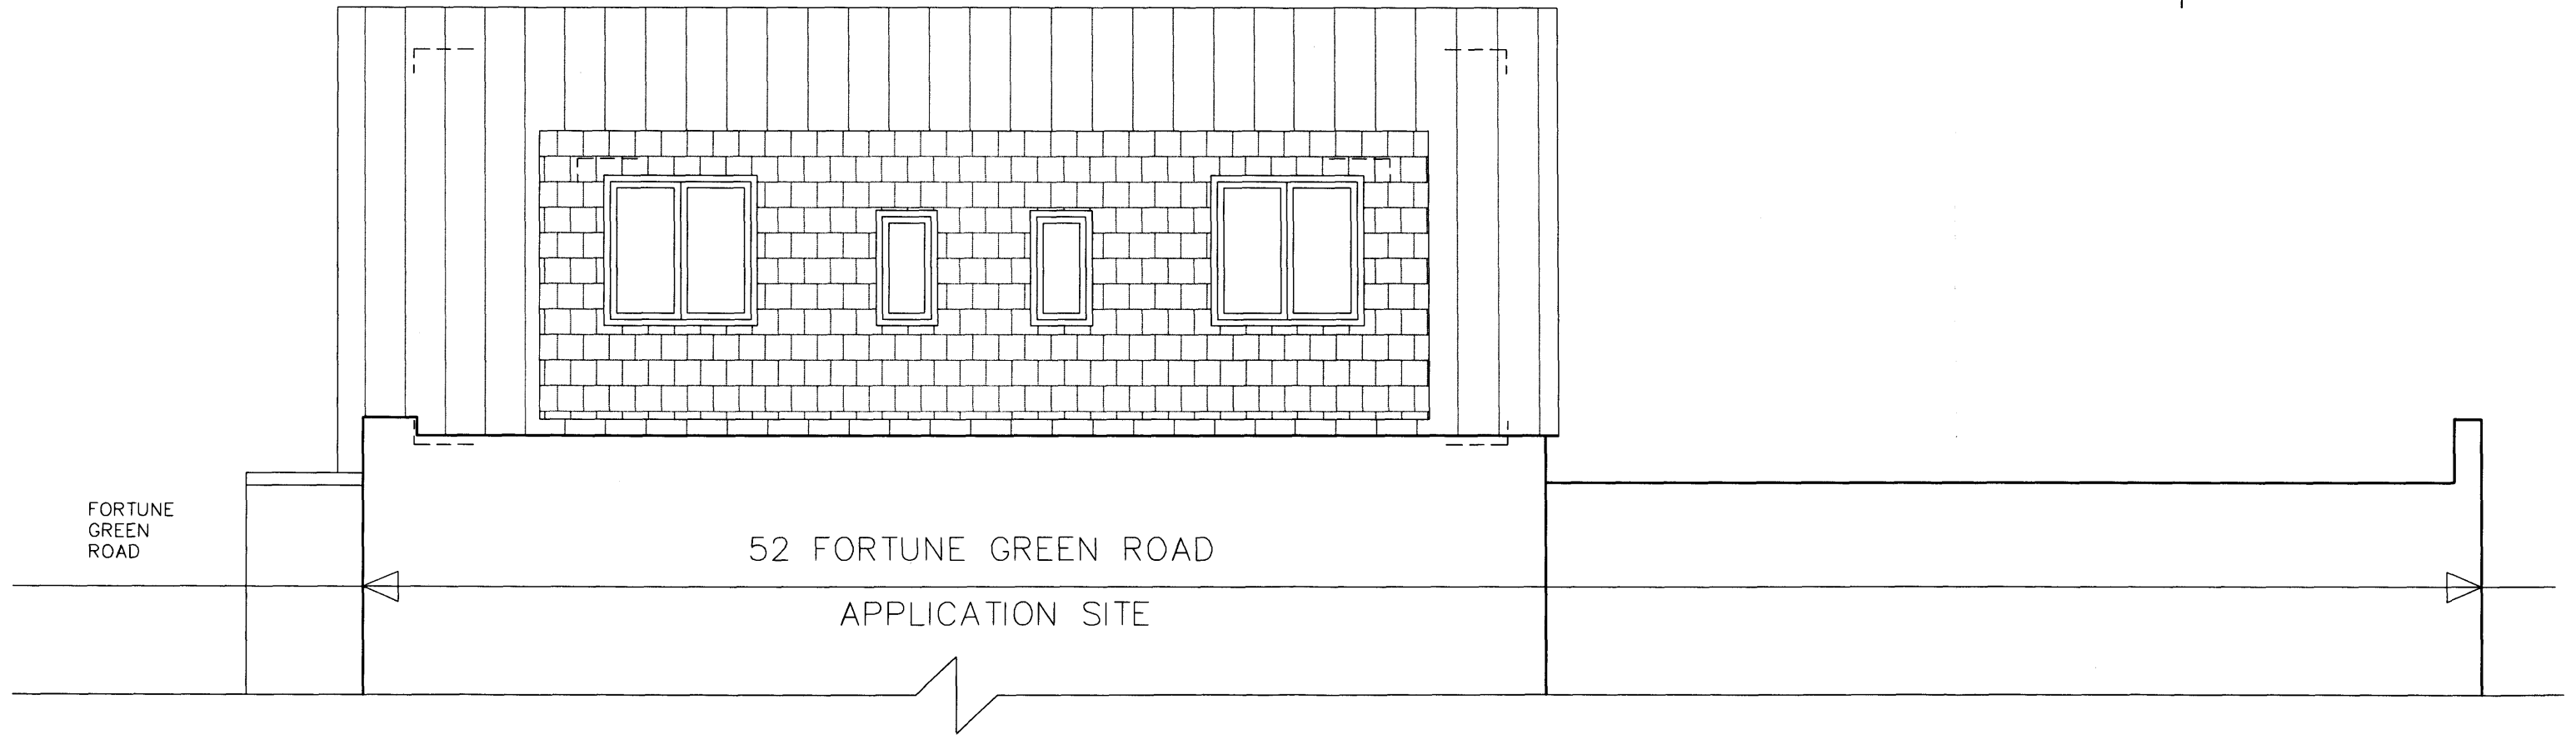

drawing status:			
PLANNING			
job title:			
52 Fortune Green Road			
London, NW3 1UJ			
client:			
Michel Dadoun			
drg. title:			
DORMER WINDOW IN ELEVATION			
Proposed Layouts			
drawn:	audited:	date:	scale:
/	/	09/08	1:50 / A3
job No:	drg. No:	rev:	
0091	PL 20	/	

APPLICATION SITE



52 Fortune Green Road
Street Elevation

NOTES:

1. Use figured dimensions only. Do not scale.
2. Contractors to notify architect immediately of any dimensional discrepancy.

Revisions:

/ - 09.08 - Submitted as part of an
Application for Planning Permission

drawing status:				PLANNING	
job title:				52 FORTUNE GREEN ROAD LONDON, NW3 1UJ	
client:				Michel Dadoun	
drg. title:				PHOTOGRAPHS Proposed Elevations	
drawn:	audited:	date:	scale:	09/08	n.a.
job No:	drg. No:	rev:	/		
0091	PL 19				

H.M. LAND REGISTRY		TITLE NUMBER	
		66027	
ORDNANCE SURVEY PLAN REFERENCE	COUNTY	SHEET	NATIONAL GRID
	GREATER LONDON		TQ 2585
SECTION		L	
Scale: 1/1250		© Crown copyright 1972	

BOROUGH OF CAMDEN Old Reference LN 11 98 E




This official copy is incomplete without the preceding notes page

- NOTES:
1. Use figured dimensions only. Do not scale.
 2. Contractors to notify architect immediately of any dimensional discrepancy.

Revisions:
/ - 09.2008 Submitted as part of an Application for Planning Permission

drawing status:	PLANNING		
job title:	52 FORTUNE GREEN ROAD London, NW3 1UJ		
client:	Michel Dadoun		
drg. title:	OS Map Site / Location Plan		
drawn:	audited:	date:	scale:
		09/08	1:1250
job No:	drg. No:	rev:	
0091	PL 00	/	

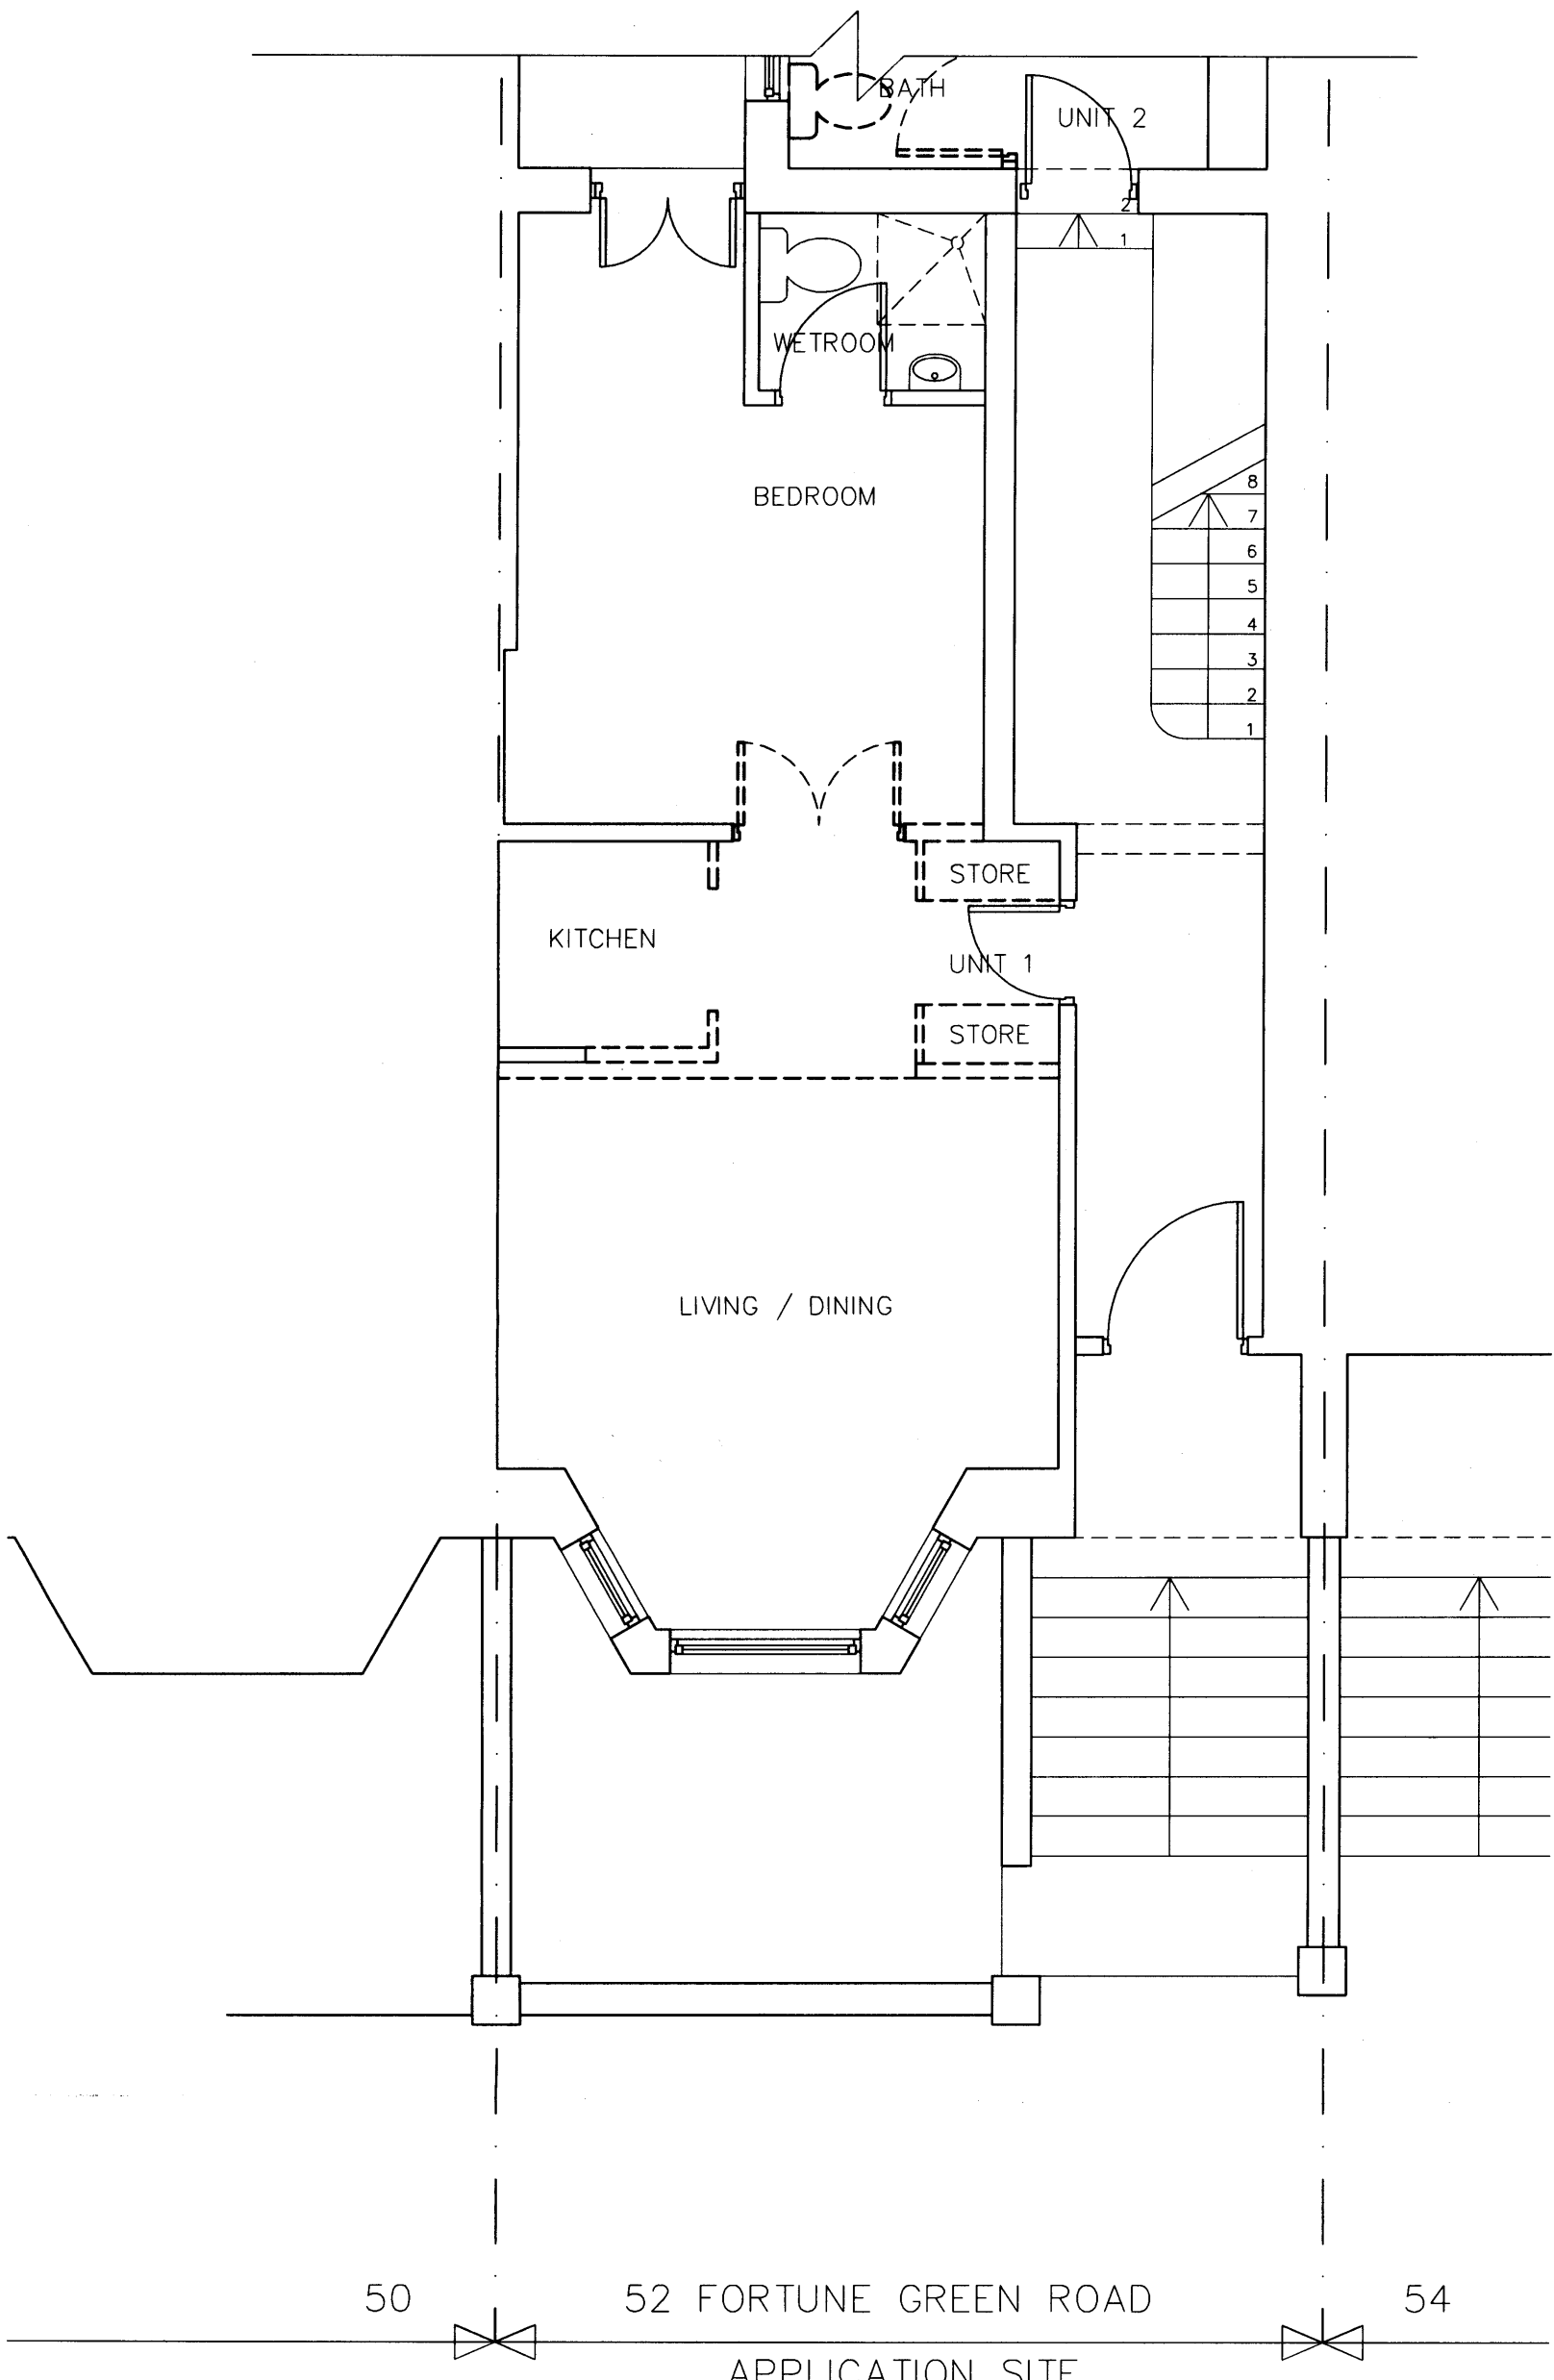

NOTES:

1. Use figured dimensions only. Do not scale.
2. Contractors to notify architect immediately of any dimensional discrepancy.

Revisions:

/ - 09.08 - Submitted as part of an Application for Planning Permission

--- TO BE DEMOLISHED

50 52 FORTUNE GREEN ROAD 54
APPLICATION SITE

drawing status: **PLANNING**

job title: **52 Fortune Green Road**
London, NW3 1UJ


client: **Michel Dadoun**

drg. title: **GROUND FLOOR SHEET 1**
Demolition Plan

drawn:	audited:	date:	scale:
/		09/08	1:50 / A3

job No:	drg. No:	rev:
0091	PL 08	/

PL 08 GROUND FLOOR PLAN
01 FRONT UNIT

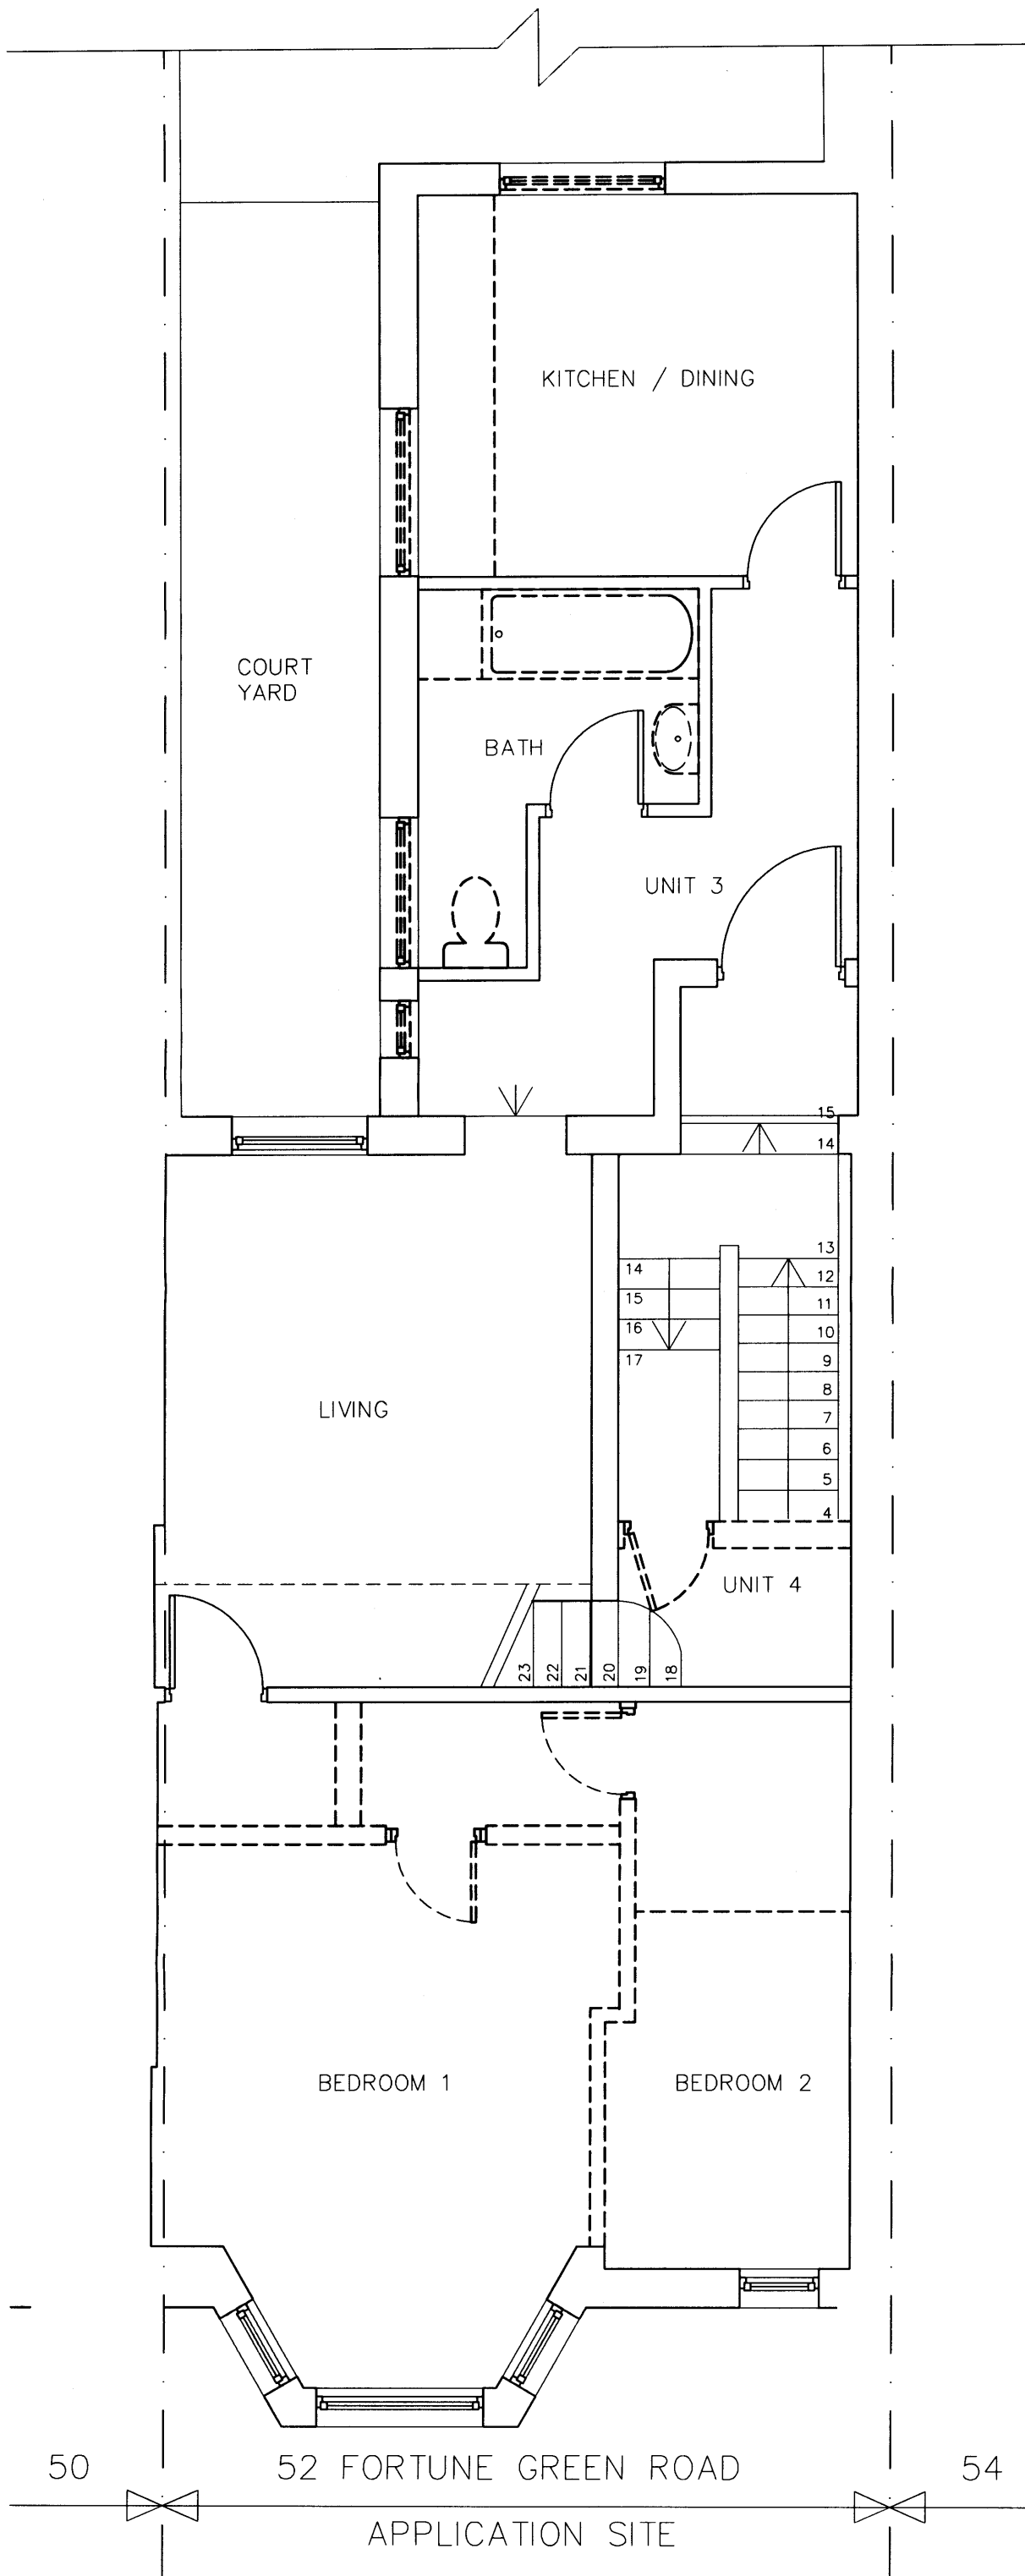

NOTES:

1. Use figured dimensions only. Do not scale.
2. Contractors to notify architect immediately of any dimensional discrepancy.

Revisions:

/ - 09.08 - Submitted as part of an Application for Planning Permission

--- TO BE DEMOLISHED

drawing status: **PLANNING**


job title: **52 Fortune Green Road
London, NW3 1UJ**

client: **Michel Dadoun**

drg. title: **FIRST FLOOR PLAN
Demolition Plan**

drawn: /	audited: /	date: 09/08	scale: 1:50 / A3
----------	------------	-------------	------------------

job No: 0091	drg. No: PL 10	rev: /
---------------------	-----------------------	--------

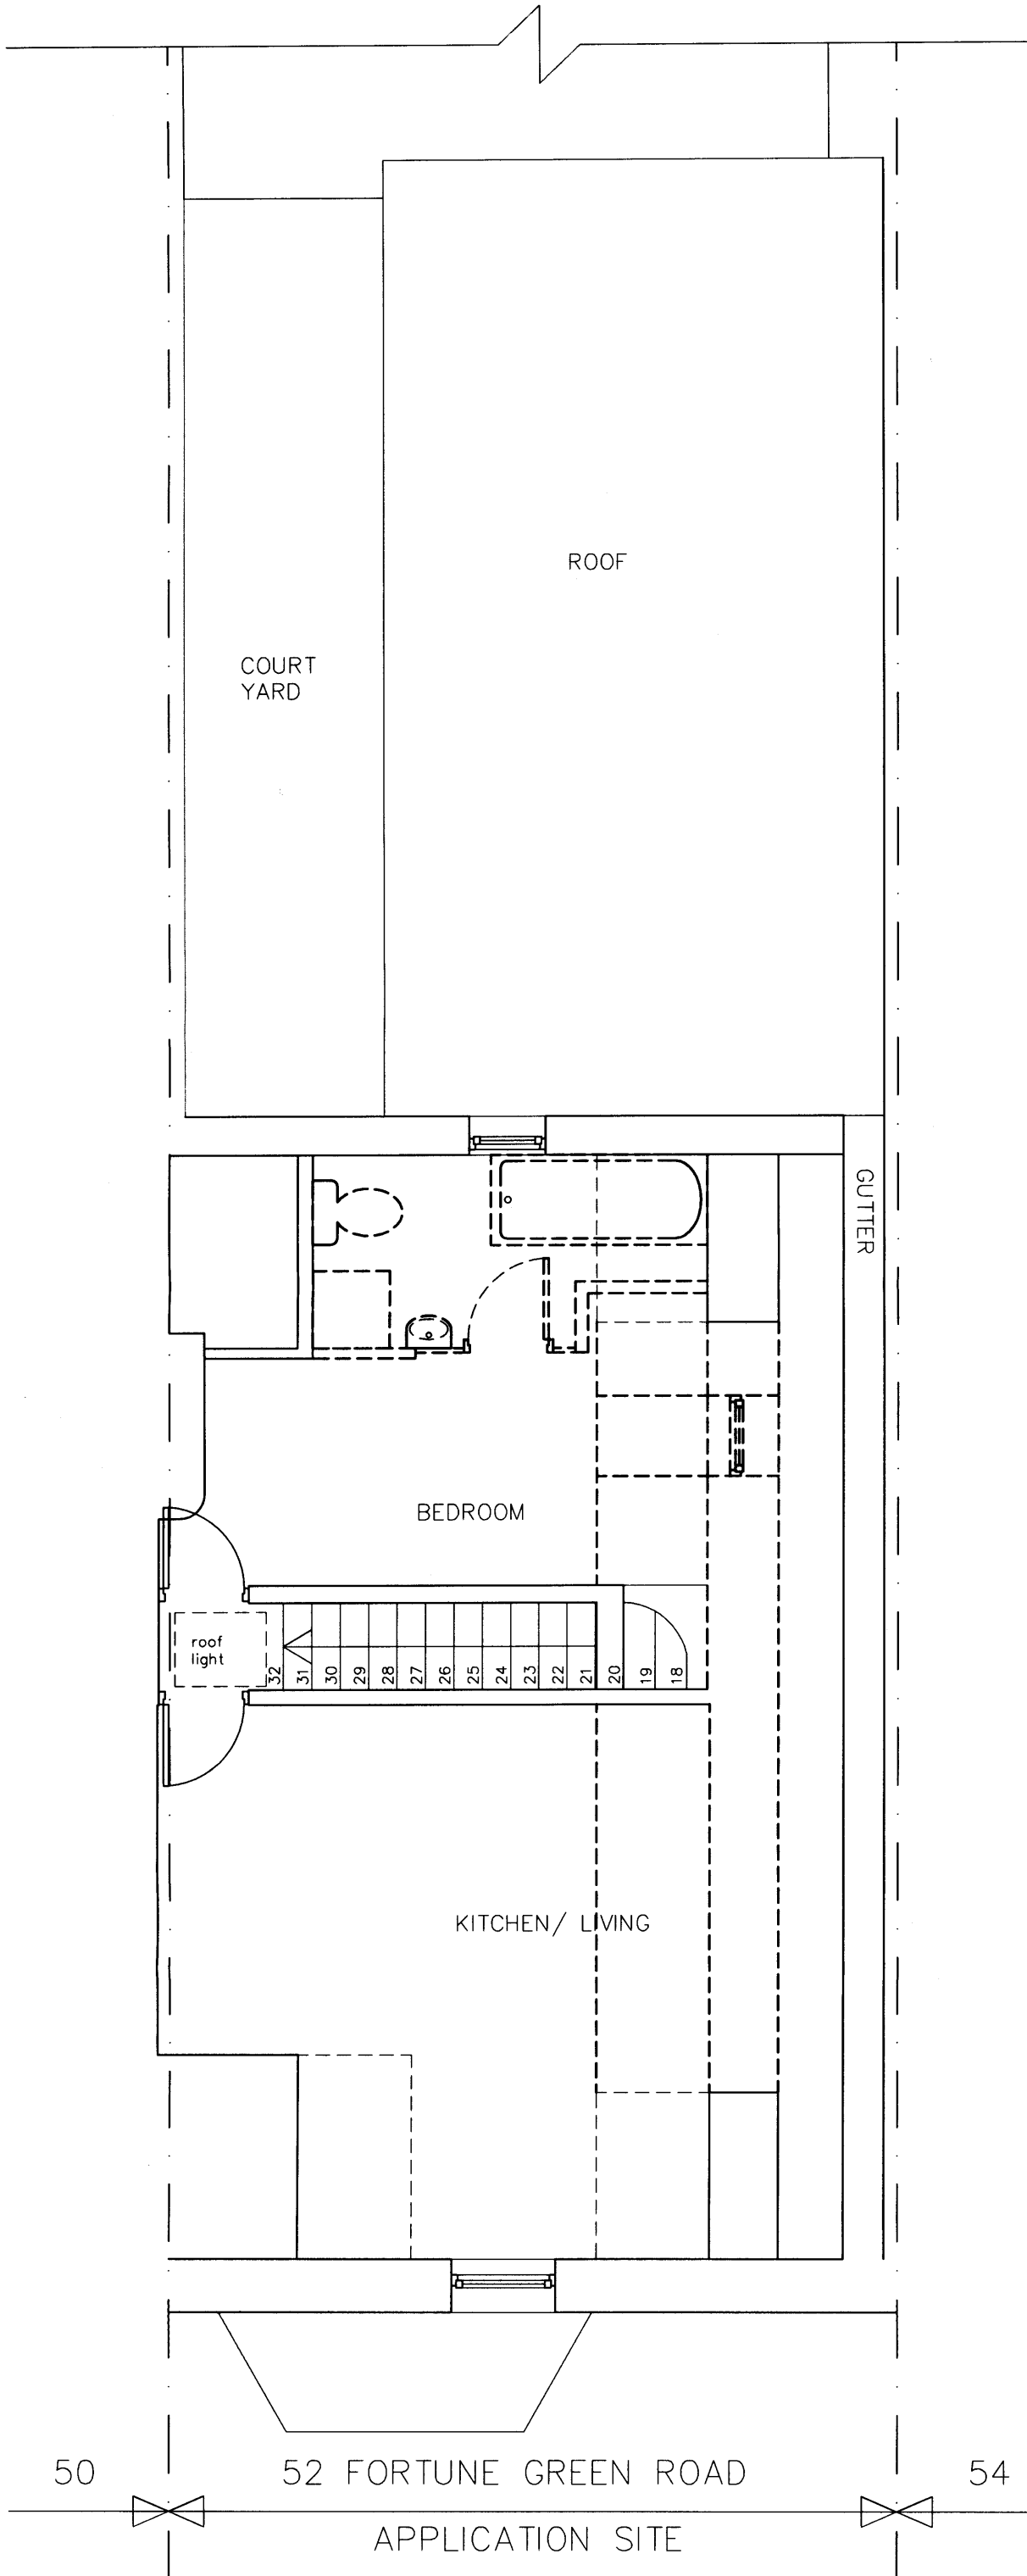

NOTES:

1. Use figured dimensions only. Do not scale.
2. Contractors to notify architect immediately of any dimensional discrepancy.

Revisions:

/ - 09.08 - Submitted as part of an Application for Planning Permission

--- TO BE DEMOLISHED

drawing status: **PLANNING**


job title: **52 Fortune Green Road
London, NW3 1UJ**

client: **Michel Dadoun**

drg. title: **SECOND FLOOR PLAN
Demolition Plan**

drawn: /	audited: /	date: 09/08	scale: 1:50 / A3
----------	------------	-------------	------------------

job No: 0091	drg. No: PL 11	rev: /
---------------------	-----------------------	--------

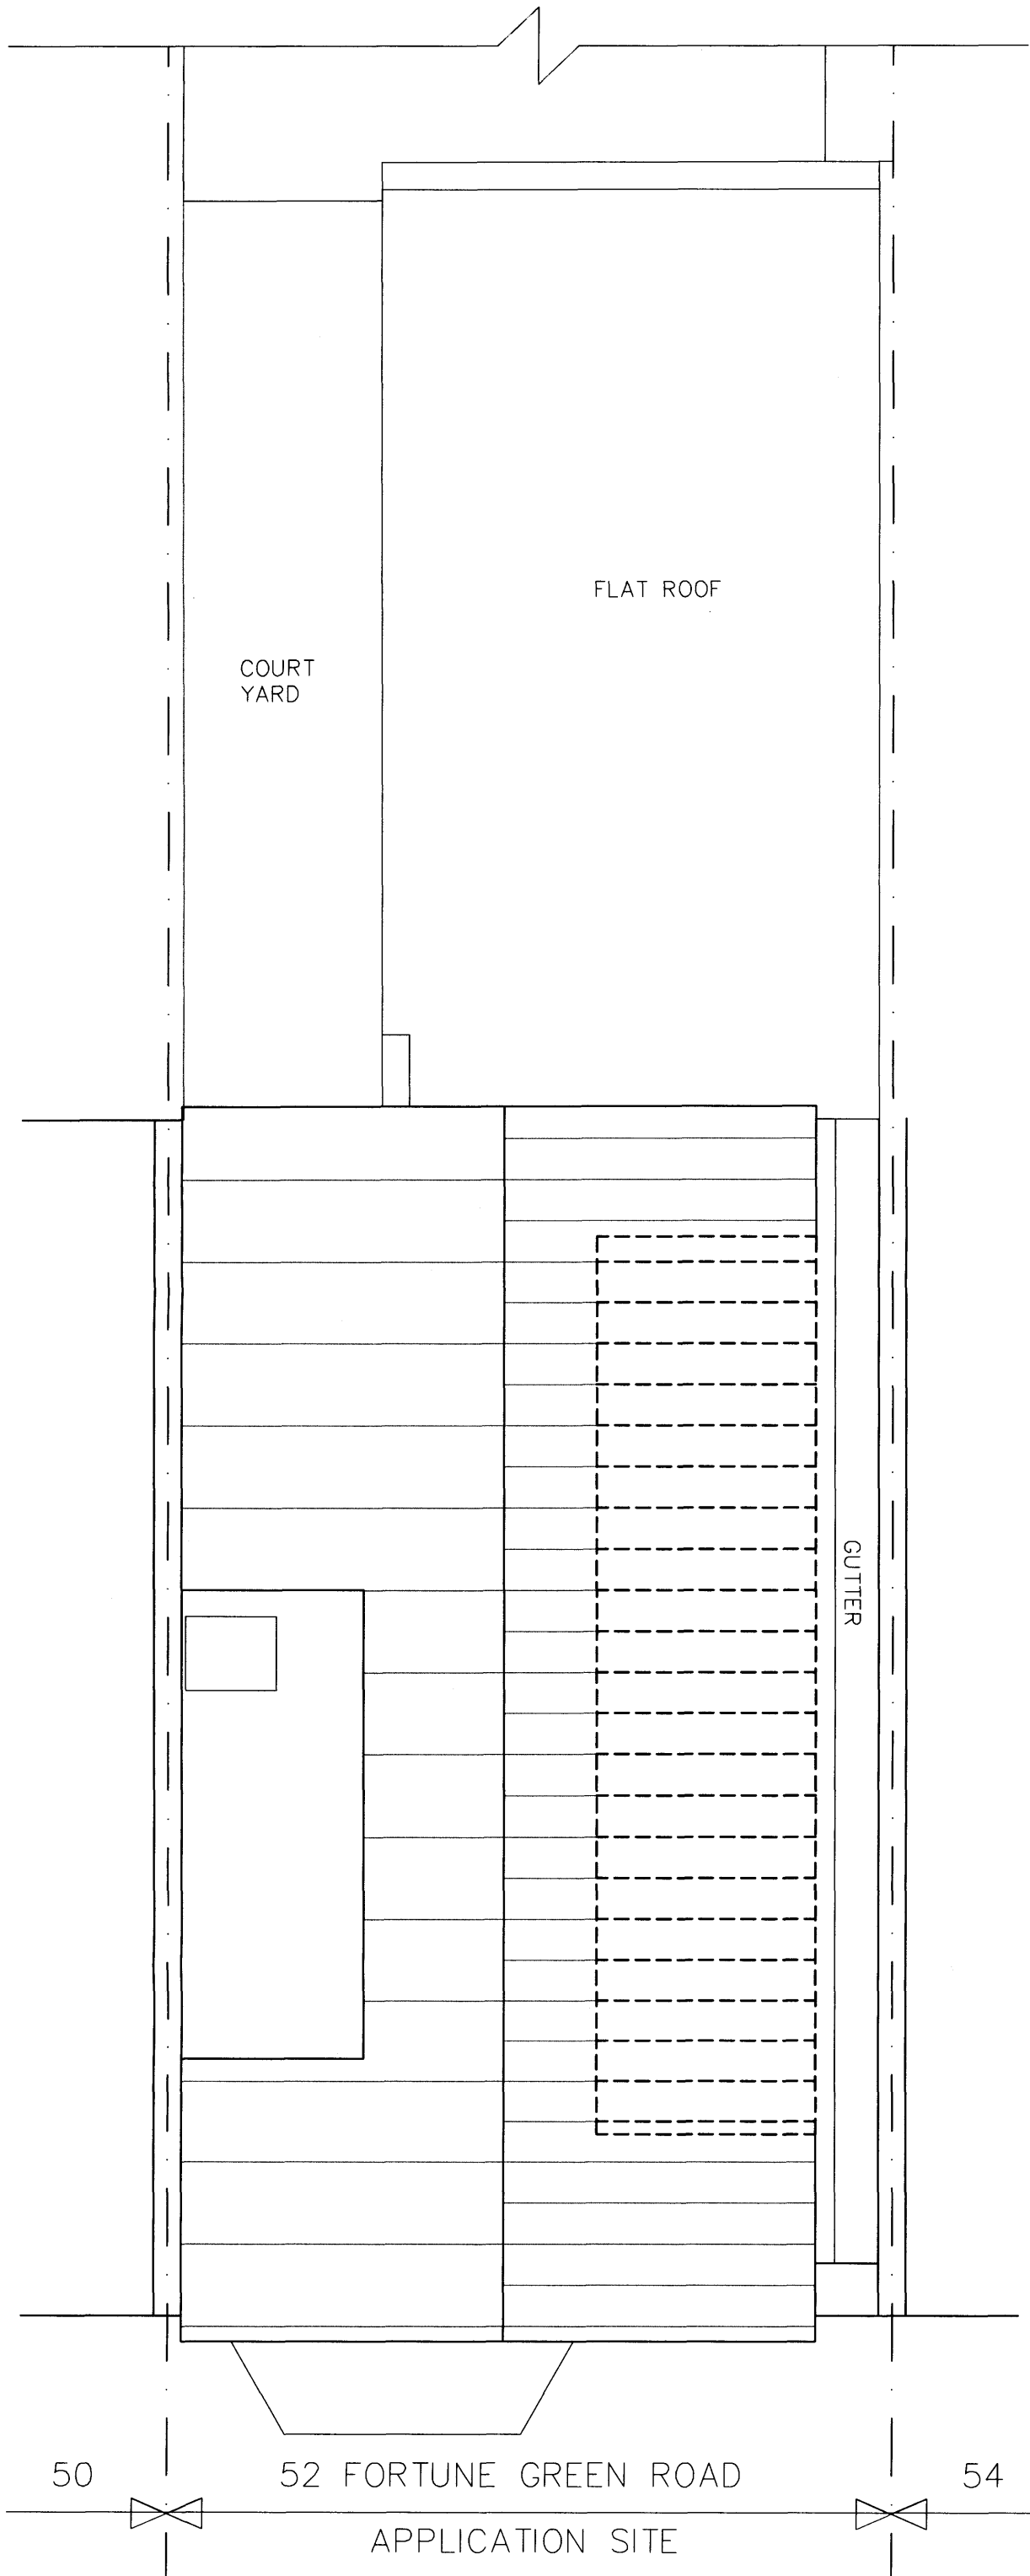

NOTES:

1. Use figured dimensions only. Do not scale.
2. Contractors to notify architect immediately of any dimensional discrepancy.

Revisions:

/ - 09.08 - Submitted as part of an Application for Planning Permission

--- TO BE DEMOLISHED

drawing status: **PLANNING**

job title: **52 Fortune Green Road
London, NW3 1UJ**

client: **Michel Dadoun**

drg. title: **ROOF PLAN
Demolition Plan**

drawn:	audited:	date:	scale:
/		09/08	1:50 / A3

job No:	drg. No:	rev:
0091	PL 12	/