

EXISTING BUILDING TO
BE DEMOLISHED

RECEIVED
27 AUG 2008

REV	DATE	REASON FOR ISSUE	CHK BY
A	27.08.08	REVISED DRAWING - ADDITIONAL INFORMATION AND A REQUEST TO AMEND PLANNING APPLICATION	RC
-	17.07.08	ISSUED FOR PLANNING	RC

NOTE:
- DO NOT SCALE FROM THIS DRAWING.
- USED FIGURED DIMENSIONS ONLY.
- ALL DIMENSIONS TO BE CHECKED ON-SITE.
- ANY DISCREPANCIES BETWEEN CONSULTANT DRAWINGS TO BE REPORTED TO THE ARCHITECT BEFORE ANY WORK COMMENCES.
- MATTHEW SPRINGETT ASSOCIATES ©


MSA
MATTHEW SPRINGETT ASSOCIATES LTD.
70 HATTON GARDEN
LONDON EC1N 8JT
T+44 (0)20 7692 5950
F+44 (0)20 7692 5951

CLIENT
MR & MRS P. ZEIGHERMAN

PROJECT
34 KINGSTOWN ST

TITLE
**EXISTING GA PLAN
GROUND FLOOR**

DATE	JOB NO.	DRAWN BY	PURPOSE
08.07.08	087	OS	P
SCALE @ A1	NUMBER	REV.	
1:50	087-101-P	A	

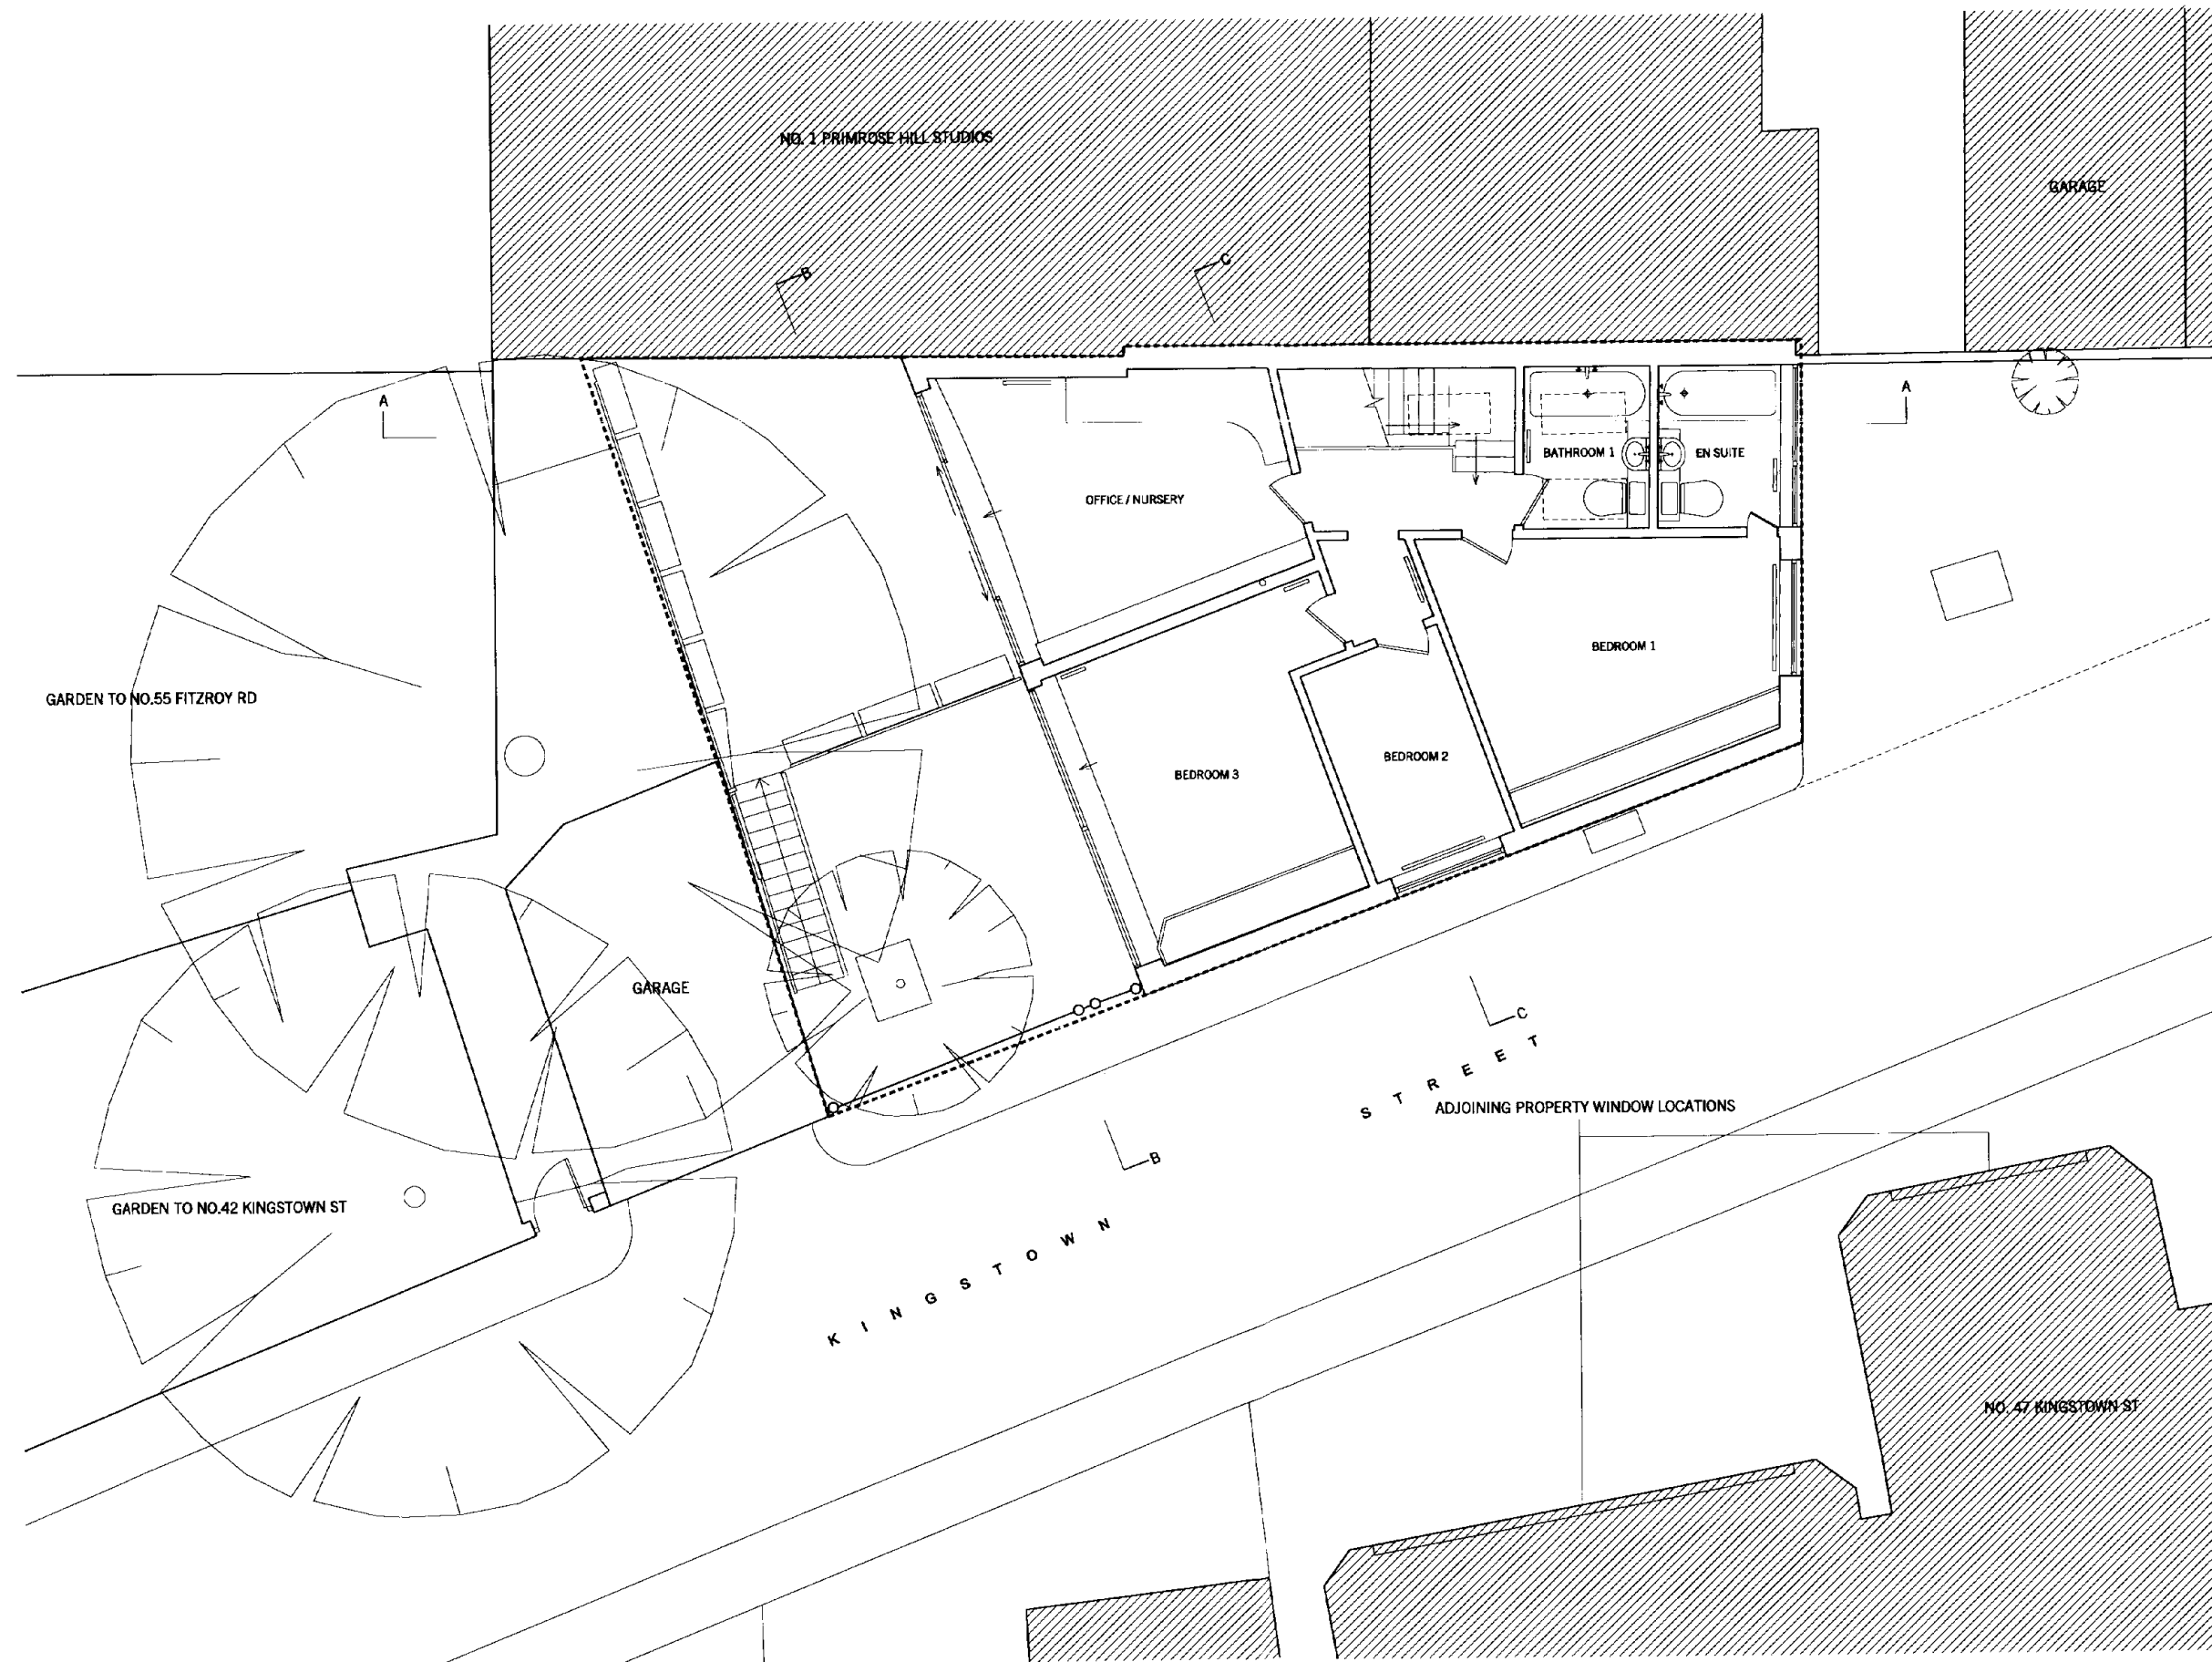

EXISTING BUILDING TO
BE DEMOLISHED

RECEIVED
27 AUG 2008

REV.	DATE	REASON FOR ISSUE	CHK. BY
A	27.08.08	REVISED DRAWING - ADDITIONAL TO KINGS TOWN PLANNING APPLICATION	RC
-	17.07.08	ISSUED FOR PLANNING	RC

NOTE:
- DO NOT SCALE FROM THIS DRAWING.
- USED FIGURED DIMENSIONS ONLY.
- ALL DIMENSIONS TO BE CHECKED ON-SITE.
- ANY DISCREPANCIES BETWEEN
CONSULTANT DRAWINGS TO BE REPORTED
TO THE ARCHITECT BEFORE ANY WORK
COMMENCES.
- MATTHEW SPRINGETT ASSOCIATES ©


MSA
MATTHEW SPRINGETT ASSOCIATES Ltd.
70 HATTON GARDEN
LONDON EC1N 8JT
T:44 (0)20 7692 5950
F:44 (0)20 7692 5951

CLIENT
MR & MRS P. ZEIGHERMAN

PROJECT
34 KINGSTOWN ST

TITLE
**EXISTING GA PLAN
FIRST FLOOR**

DATE	JOB NO.	DRAWN BY	PURPOSE
08.07.08	087	OS	P
SCALE @ A1	NUMBER	REV.	
1:50	087-102-P	A	

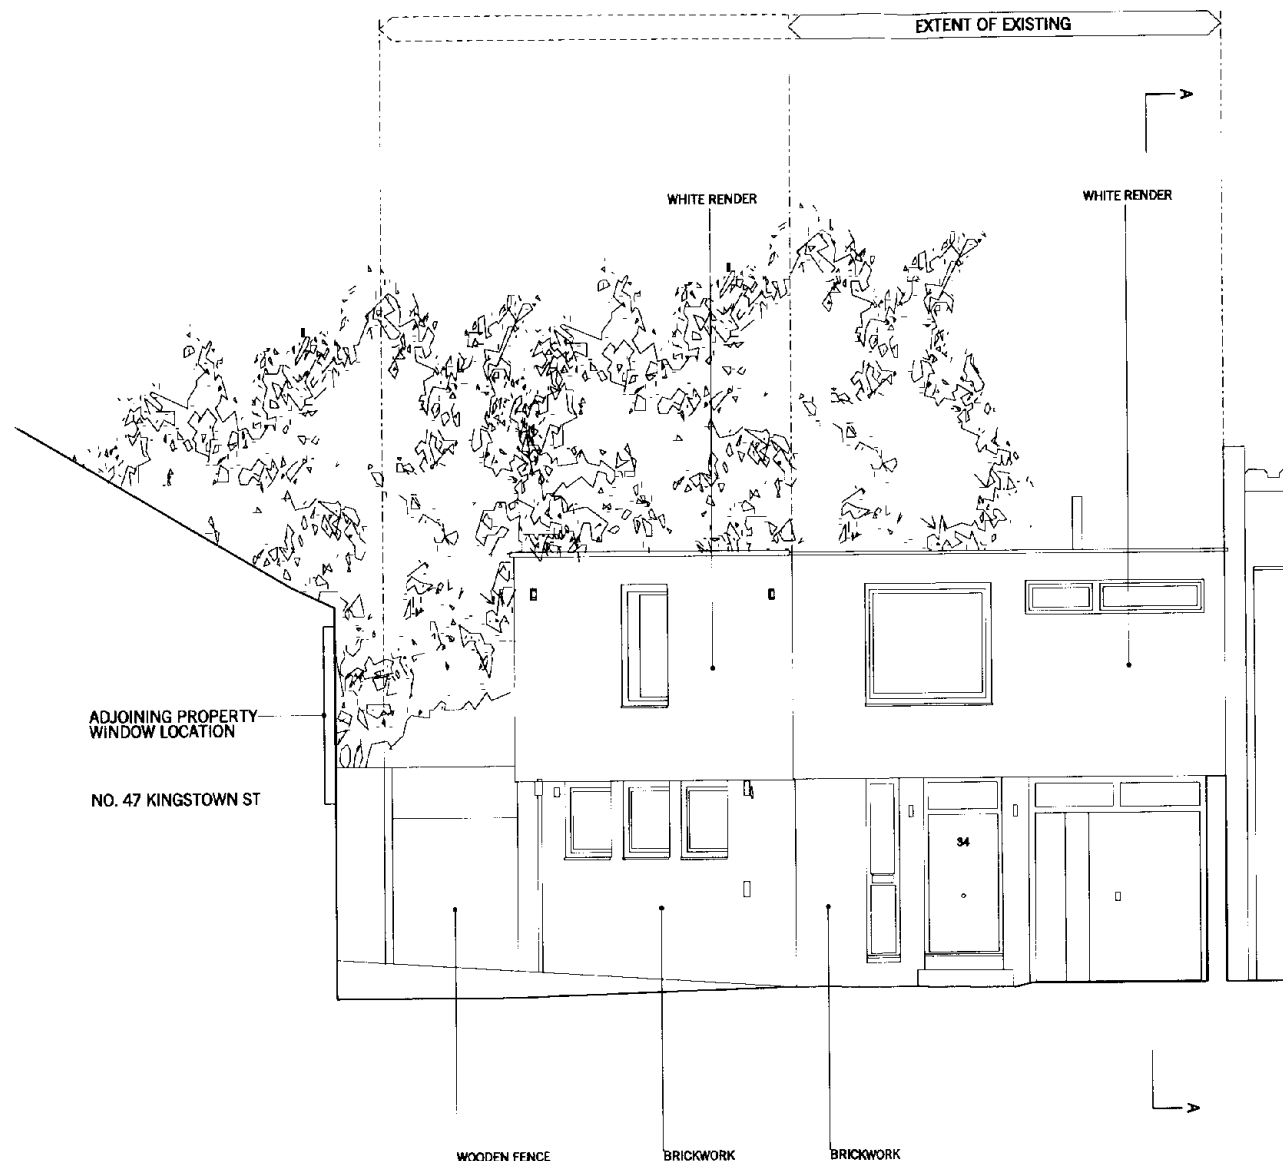

A	27.08.08	REVISED DRAWING - ADDITIONAL INFORMATION ADDED IN RESPONSE TO ADJUDICATING PLANNING APPLICATION	RC
-	17.07.08	ISSUED FOR PLANNING	RC
REV	DATE	REASON FOR ISSUE	CHK BY

NOTE:
 - DO NOT SCALE FROM THIS DRAWING.
 - USED FIGURED DIMENSIONS ONLY.
 - ALL DIMENSIONS TO BE CHECKED ON-SITE.
 - ANY DISCREPANCIES BETWEEN CONSULTANT DRAWINGS TO BE REPORTED TO THE ARCHITECT BEFORE ANY WORK COMMENCES.
 - MATTHEW SPRINGETT ASSOCIATES ©

MSA
 MATTHEW SPRINGETT ASSOCIATES LTD.
 70 HATTON GARDEN
 LONDON EC1N 8JT
 T+44 (0)20 7692 5950
 F+44 (0)20 7692 5951

CLIENT
 MR & MRS P. ZEIGHERMAN


PROJECT
 34 KINGSTOWN ST

TITLE
 EXISTING GA ELEVATION EAST

DATE	JOB NO.	DRAWN BY	PURPOSE
08.07.08	087	OS	P
SCALE @ A1	NUMBER	REV.	
1:50	087-105-P	A	

27 AUG 2008

NO.1 PRIMROSE HILL STUDIOS

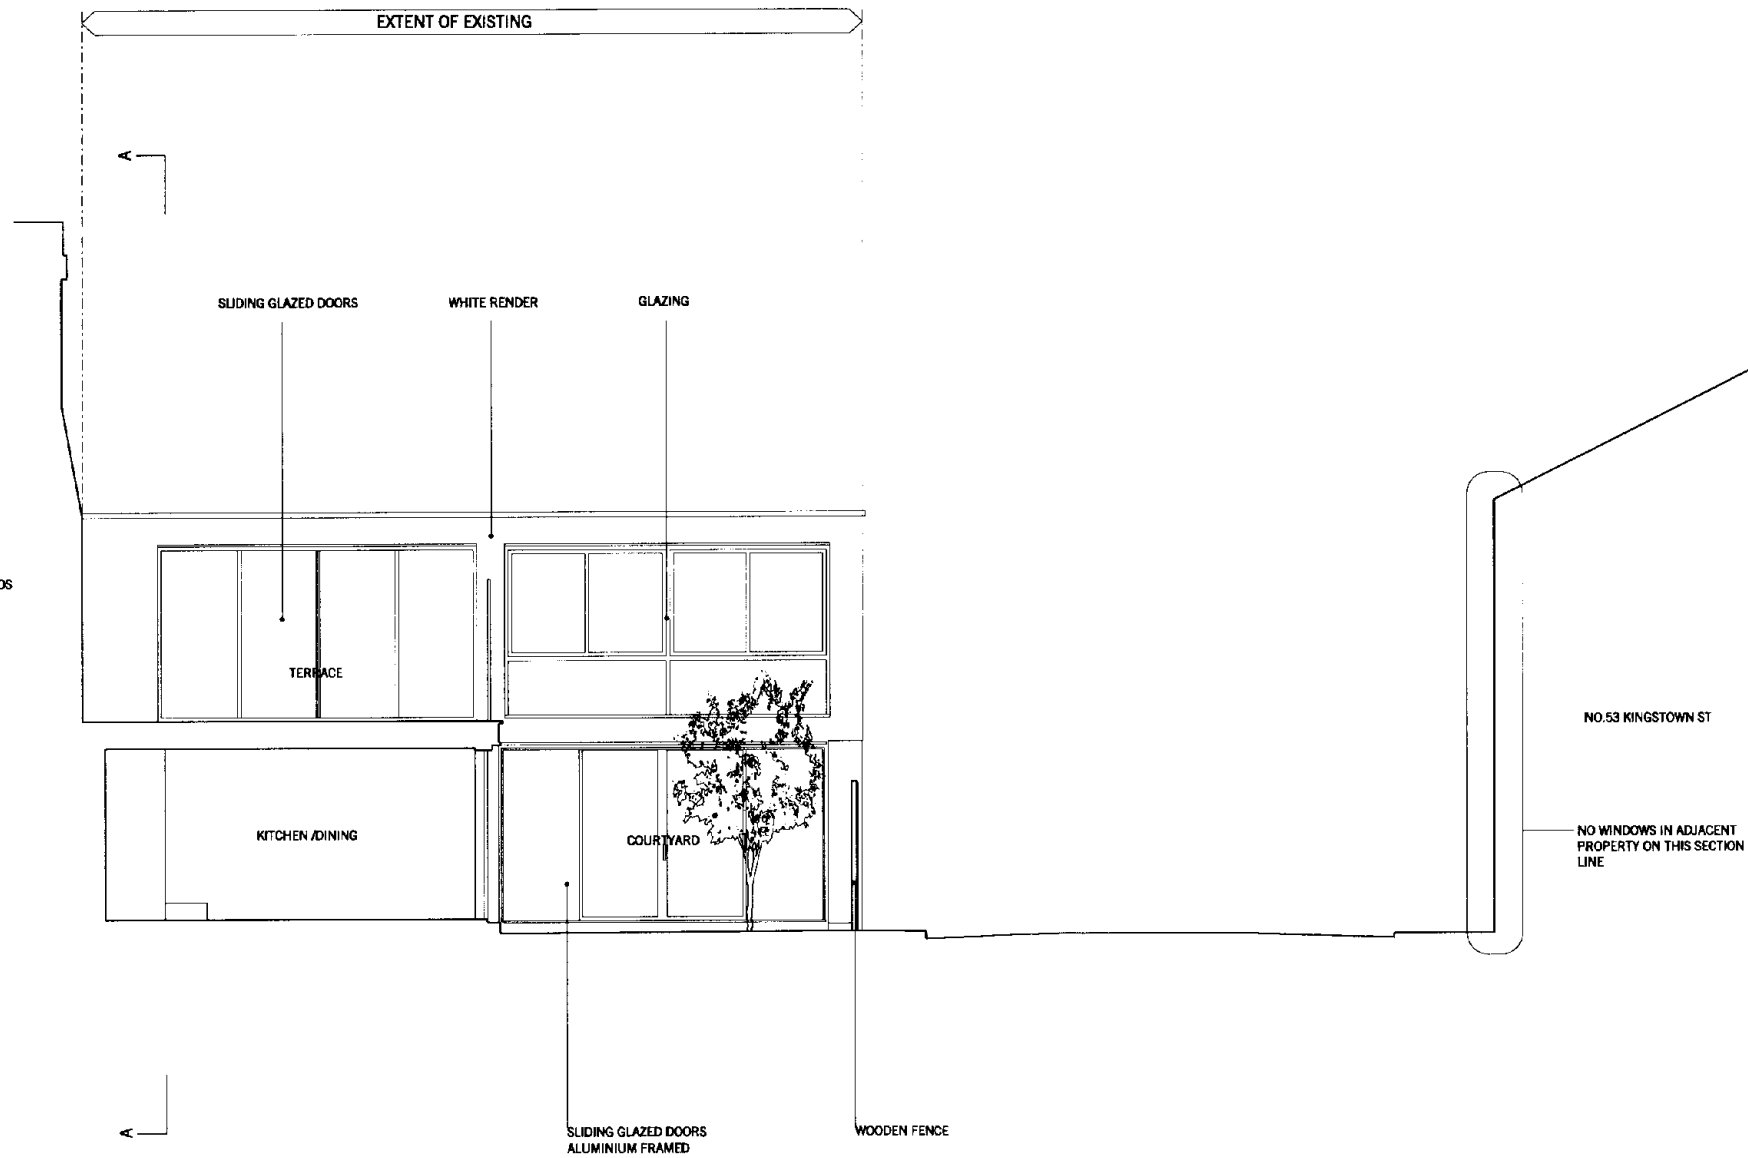

A	27.08.08	REVISED DRAWING - ADDITIONAL INFORMATION BASED ON REQUEST TO AMEND PLANNING APPLICATION	RC
-	17.07.08	ISSUED FOR PLANNING	RC
REV.	DATE	REASON FOR ISSUE	CHK. BY

NOTE:
- DO NOT SCALE FROM THIS DRAWING.
- USED FIGURED DIMENSIONS ONLY.
- ALL DIMENSIONS TO BE CHECKED ON-SITE.
- ANY DISCREPANCIES BETWEEN CONSULTANT DRAWINGS TO BE REPORTED TO THE ARCHITECT BEFORE ANY WORK COMMENCES.
- MATTHEW SPRINGETT ASSOCIATES ©

MSA
MATTHEW SPRINGETT ASSOCIATES Ltd.
70 HATTON GARDEN
LONDON EC1N 8JT
T+44 (0)20 7692 5950
F+44 (0)20 7692 5951


CLIENT
MR & MRS P. ZEIGHERMAN

PROJECT
34 KINGSTOWN ST

TITLE
**EXISTING GA SECTION
B-B**

DATE	JOB NO.	DRAWN BY	PURPOSE
08.07.08	087	OS	P
SCALE @ A1	NUMBER	REV.	
1:50	087-107-P	A	

RECEIVED
27 AUG 2008

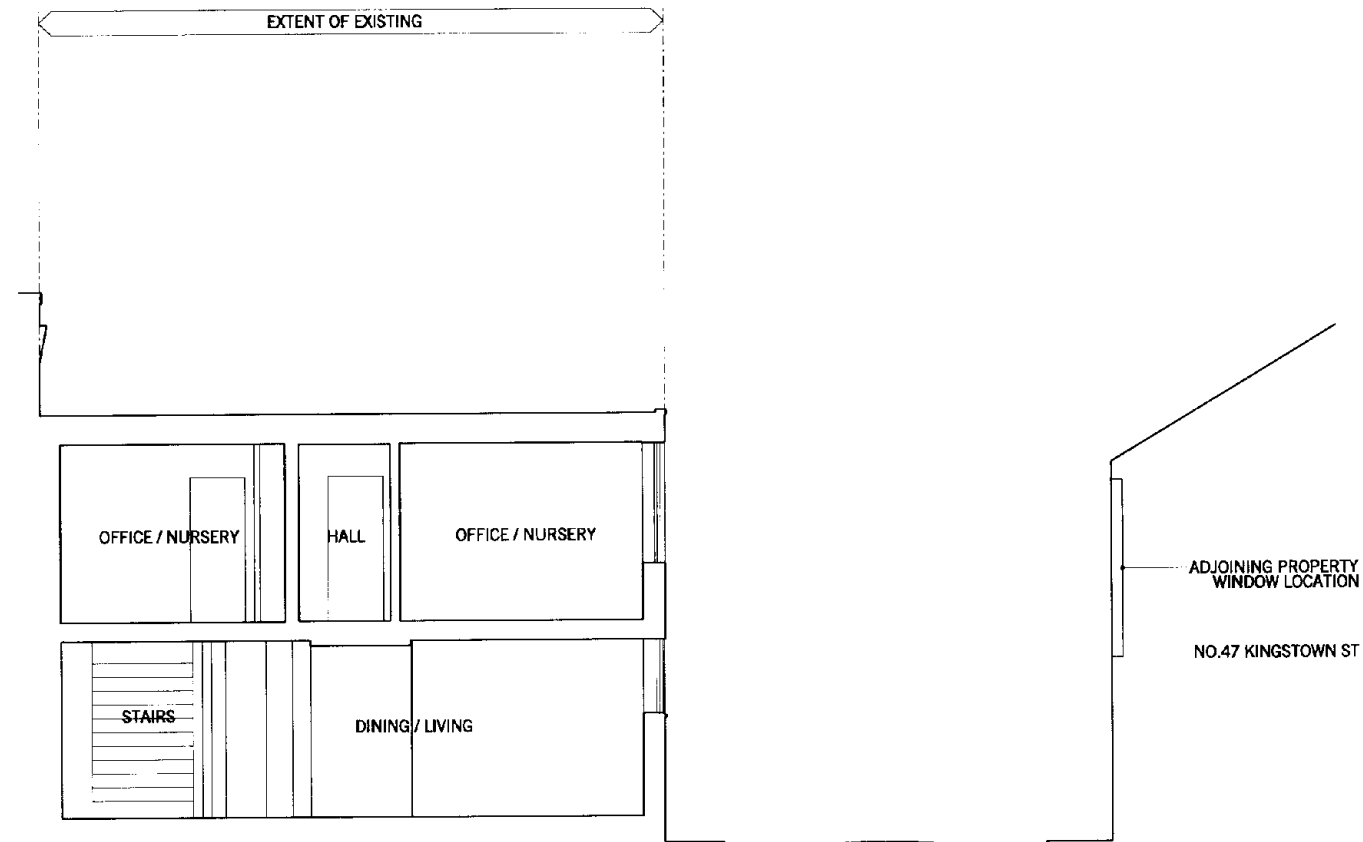

27 AUG 2008

A	27.08.08	REVISED DRAWING - ADDITIONAL INFORMATION AS REQUESTED TO AMEND PLANNING APPLICATION	RC
-	17.07.08	ISSUED FOR PLANNING	RC
REV.	DATE	REASON FOR ISSUE	CHK. BY

NOTE:
 - DO NOT SCALE FROM THIS DRAWING.
 - USED FIGURED DIMENSIONS ONLY.
 - ALL DIMENSIONS TO BE CHECKED ON-SITE.
 - ANY DISCREPANCIES BETWEEN CONSULTANT DRAWINGS TO BE REPORTED TO THE ARCHITECT BEFORE ANY WORK COMMENCES.
 - MATTHEW SPRINGETT ASSOCIATES ©


MSA
 MATTHEW SPRINGETT ASSOCIATES Ltd.
 70 HATTON GARDEN
 LONDON EC1N 8JT
 T+44 (0)20 7692 5950
 F+44 (0)20 7692 5951

CLIENT
 MR & MRS P. ZEIGHERMAN

PROJECT
 34 KINGSTOWN ST

TITLE
 EXISTING GA SECTION
 C-C

DATE	JOB NO.	DRAWN BY	PURPOSE
08.07.08	087	OS	P
SCALE @ A1	NUMBER	REV.	
1:50	087-108-P	A	

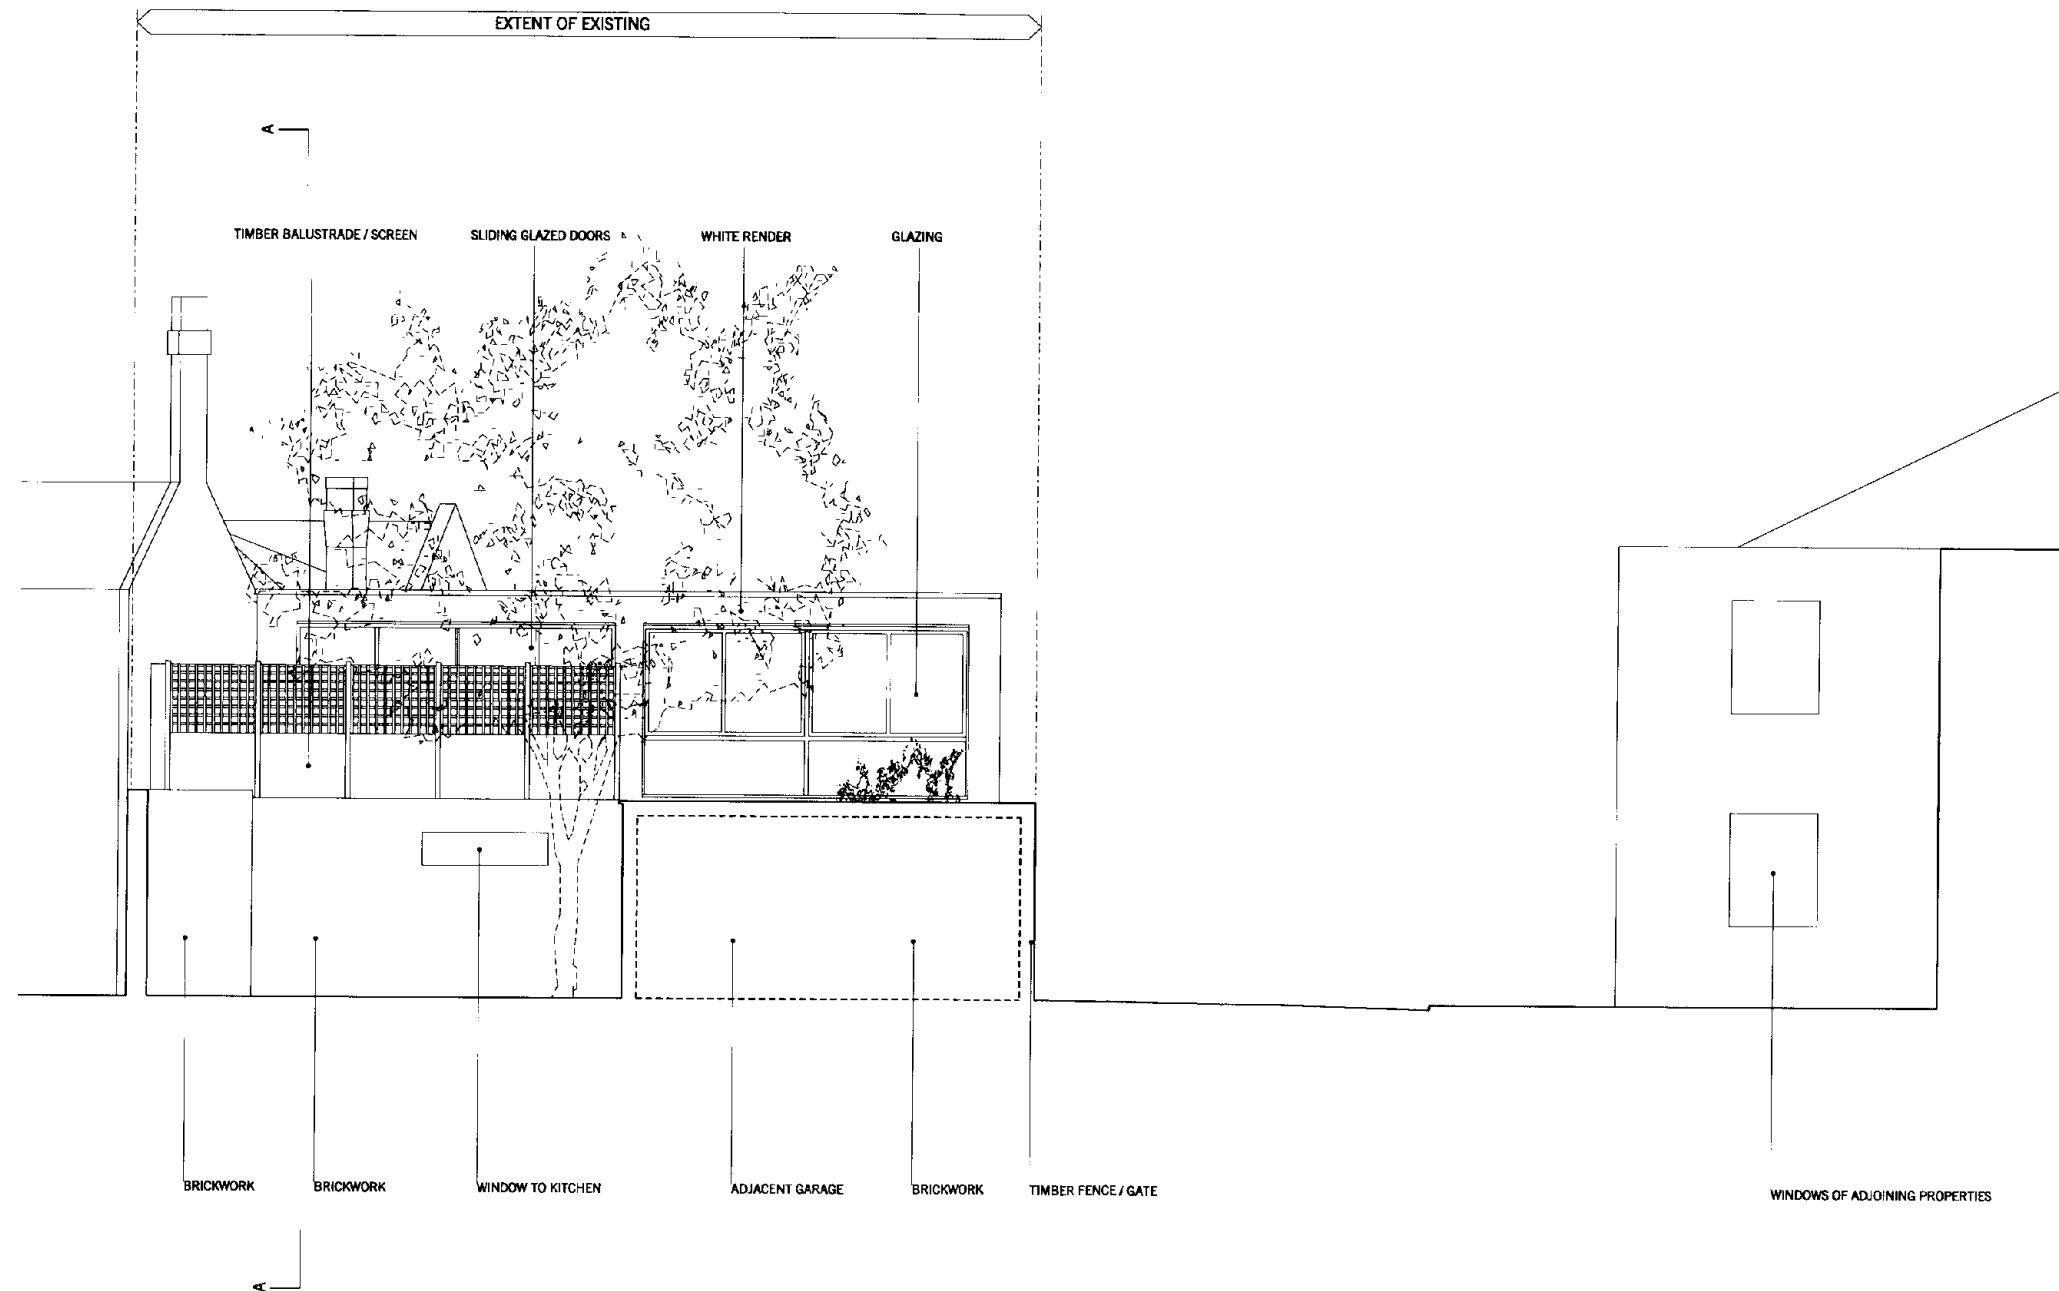

RECEIVED
27 AUG 2008

A	27.08.08	REVISED DRAWING - ADDITIONAL INFORMATION ADDED AS REQUESTED TO AMEND PLANNING APPLICATION	RC
REV.	DATE	REASON FOR ISSUE	CHK. BY
	17.07.08	ISSUED FOR PLANNING	RC

NOTE:
 - DO NOT SCALE FROM THIS DRAWING.
 - USED FIGURED DIMENSIONS ONLY.
 - ALL DIMENSIONS TO BE CHECKED ON-SITE.
 - ANY DISCREPANCIES BETWEEN CONSULTANT DRAWINGS TO BE REPORTED TO THE ARCHITECT BEFORE ANY WORK COMMENCES.
 - MATTHEW SPRINGETT ASSOCIATES ©

MSA
 MATTHEW SPRINGETT ASSOCIATES Ltd.
 70 HATTON GARDEN
 LONDON EC1N 8JT
 T+44 (0)20 7692 5950
 F+44 (0)20 7692 5951


CLIENT
 MR & MRS P. ZEIGHERMAN

PROJECT
 34 KINGSTOWN ST

TITLE
 EXISTING GA ELEVATION
 WEST

DATE	JOB NO.	DRAWN BY	PURPOSE
08.07.08	087	OS	P
SCALE @ A1	NUMBER	REV.	
1:50	087-109-P	A	

N.B : PRIMROSE HILL STUDIO ROOF OUTLINE
ESTIMATED, NOT MEASURED SURVEY

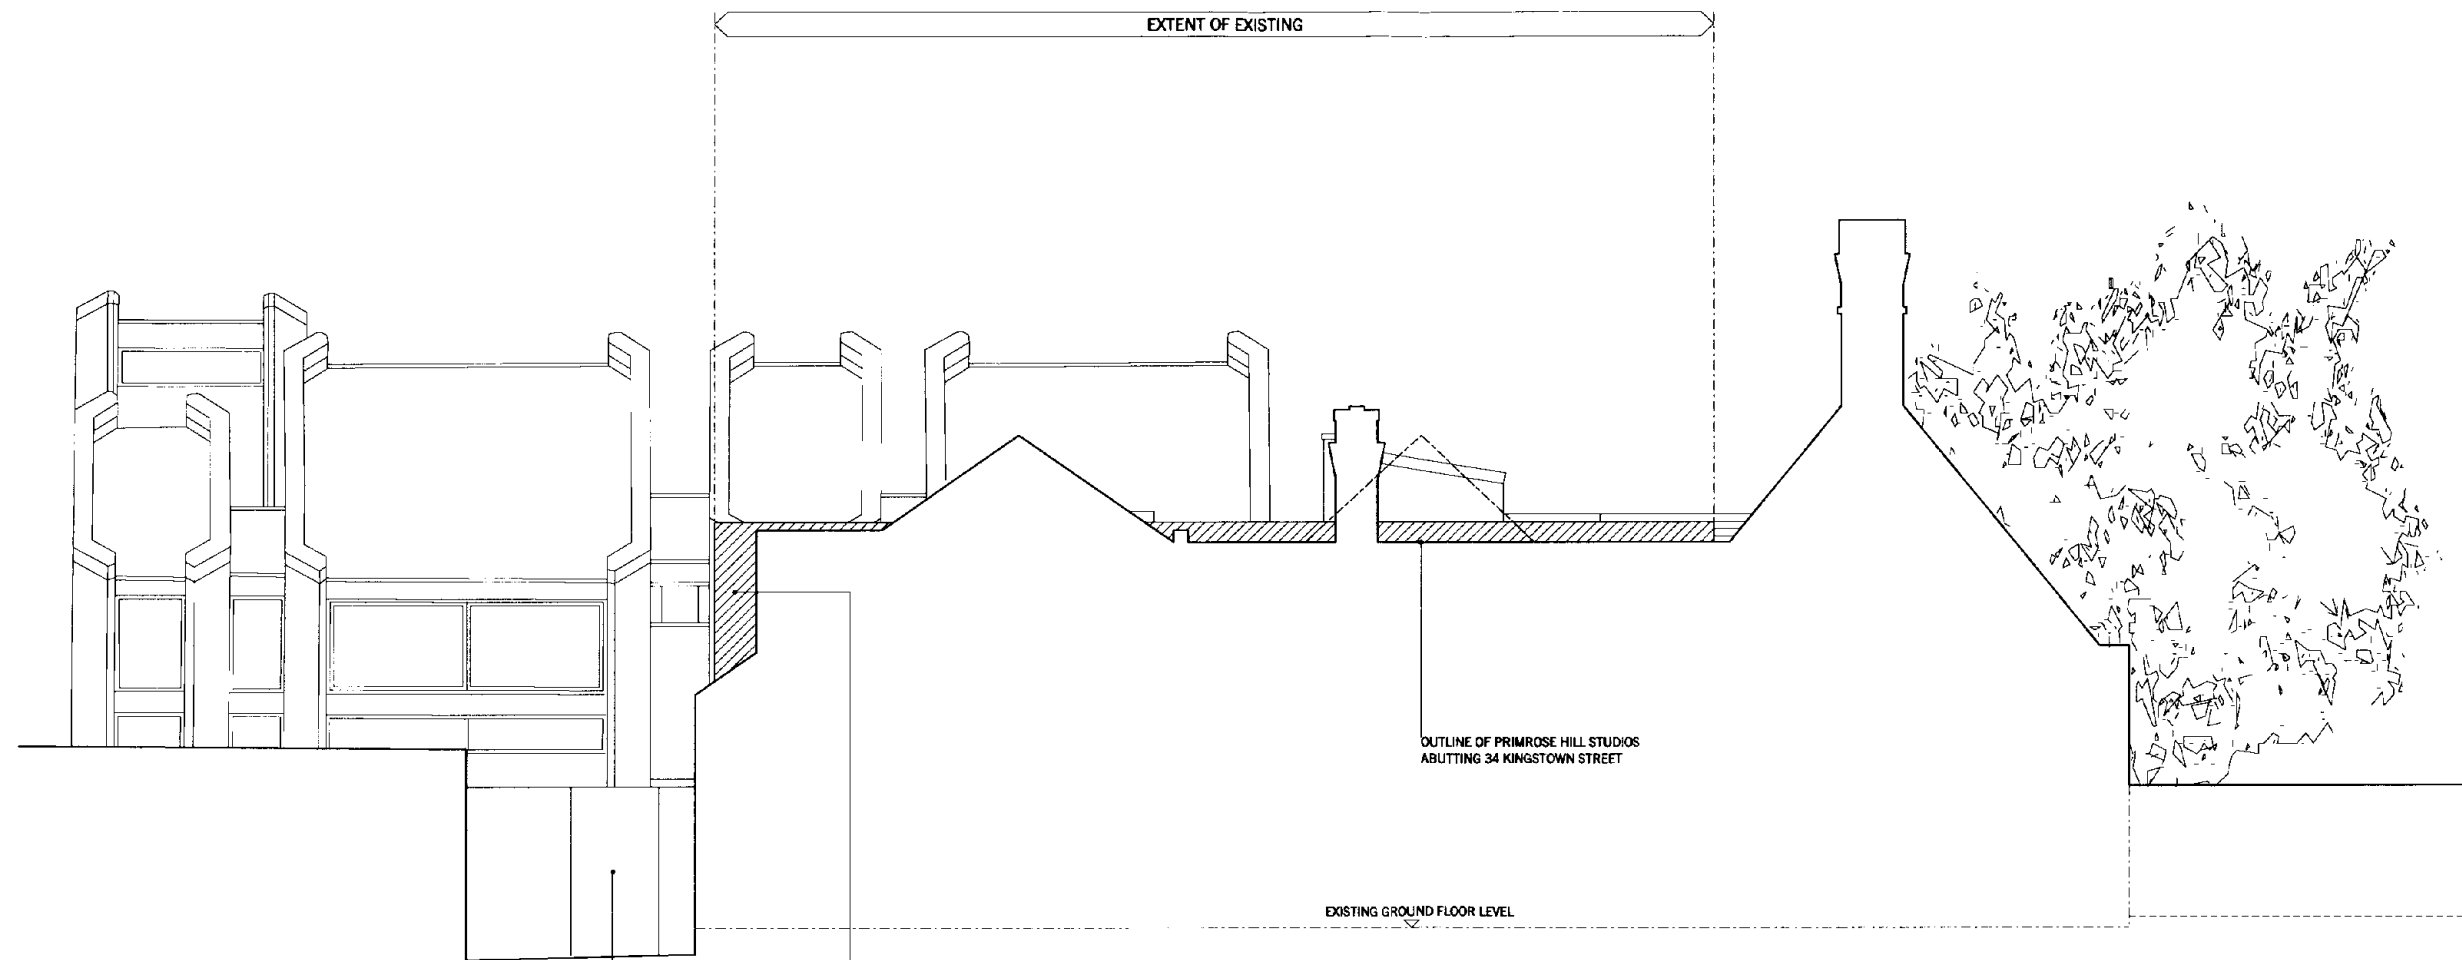

GATE THROUGH TO KINGSTOWN ST
EXISTING EXPOSED ELEVATION
TO 34 KINGSTOWN STREET

RECEIVED
27 AUG 2008



PRIMROSE HILL STUDIOS: NORTH ELEVATION

REV.	DATE	REASON FOR ISSUE	CHK. BY	RC
------	------	------------------	---------	----

NOTE:
- DO NOT SCALE FROM THIS DRAWING.
- USED FIGURED DIMENSIONS ONLY.
- ALL DIMENSIONS TO BE CHECKED ON-SITE.
- ANY DISCREPANCIES BETWEEN
CONSULTANT DRAWINGS TO BE REPORTED
TO THE ARCHITECT BEFORE ANY WORK
COMMENCES.
- MATTHEW SPRINGETT ASSOCIATES ©



MSA
MATTHEW SPRINGETT ASSOCIATES Ltd.
70 HATTON GARDEN
LONDON EC1N 8JT
T+44 (0)20 7692 5950
F+44 (0)20 7692 5951

CLIENT
MR & MRS P. ZEIGHERMAN

PROJECT
34 KINGSTOWN STREET

TITLE
**EXISTING NORTH
ELEVATION
(REAR ELEVATION)**

DATE	JOB NO.	DRAWN BY	PURPOSE
26.08.08	087	OS	P
SCALE @ A1	NUMBER	REV.	
1:50	087-111-P	-	

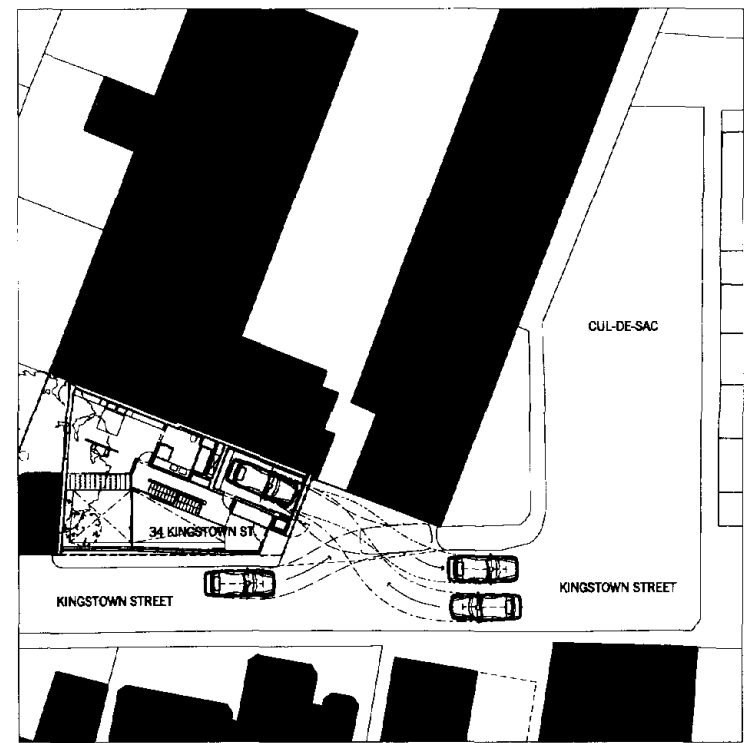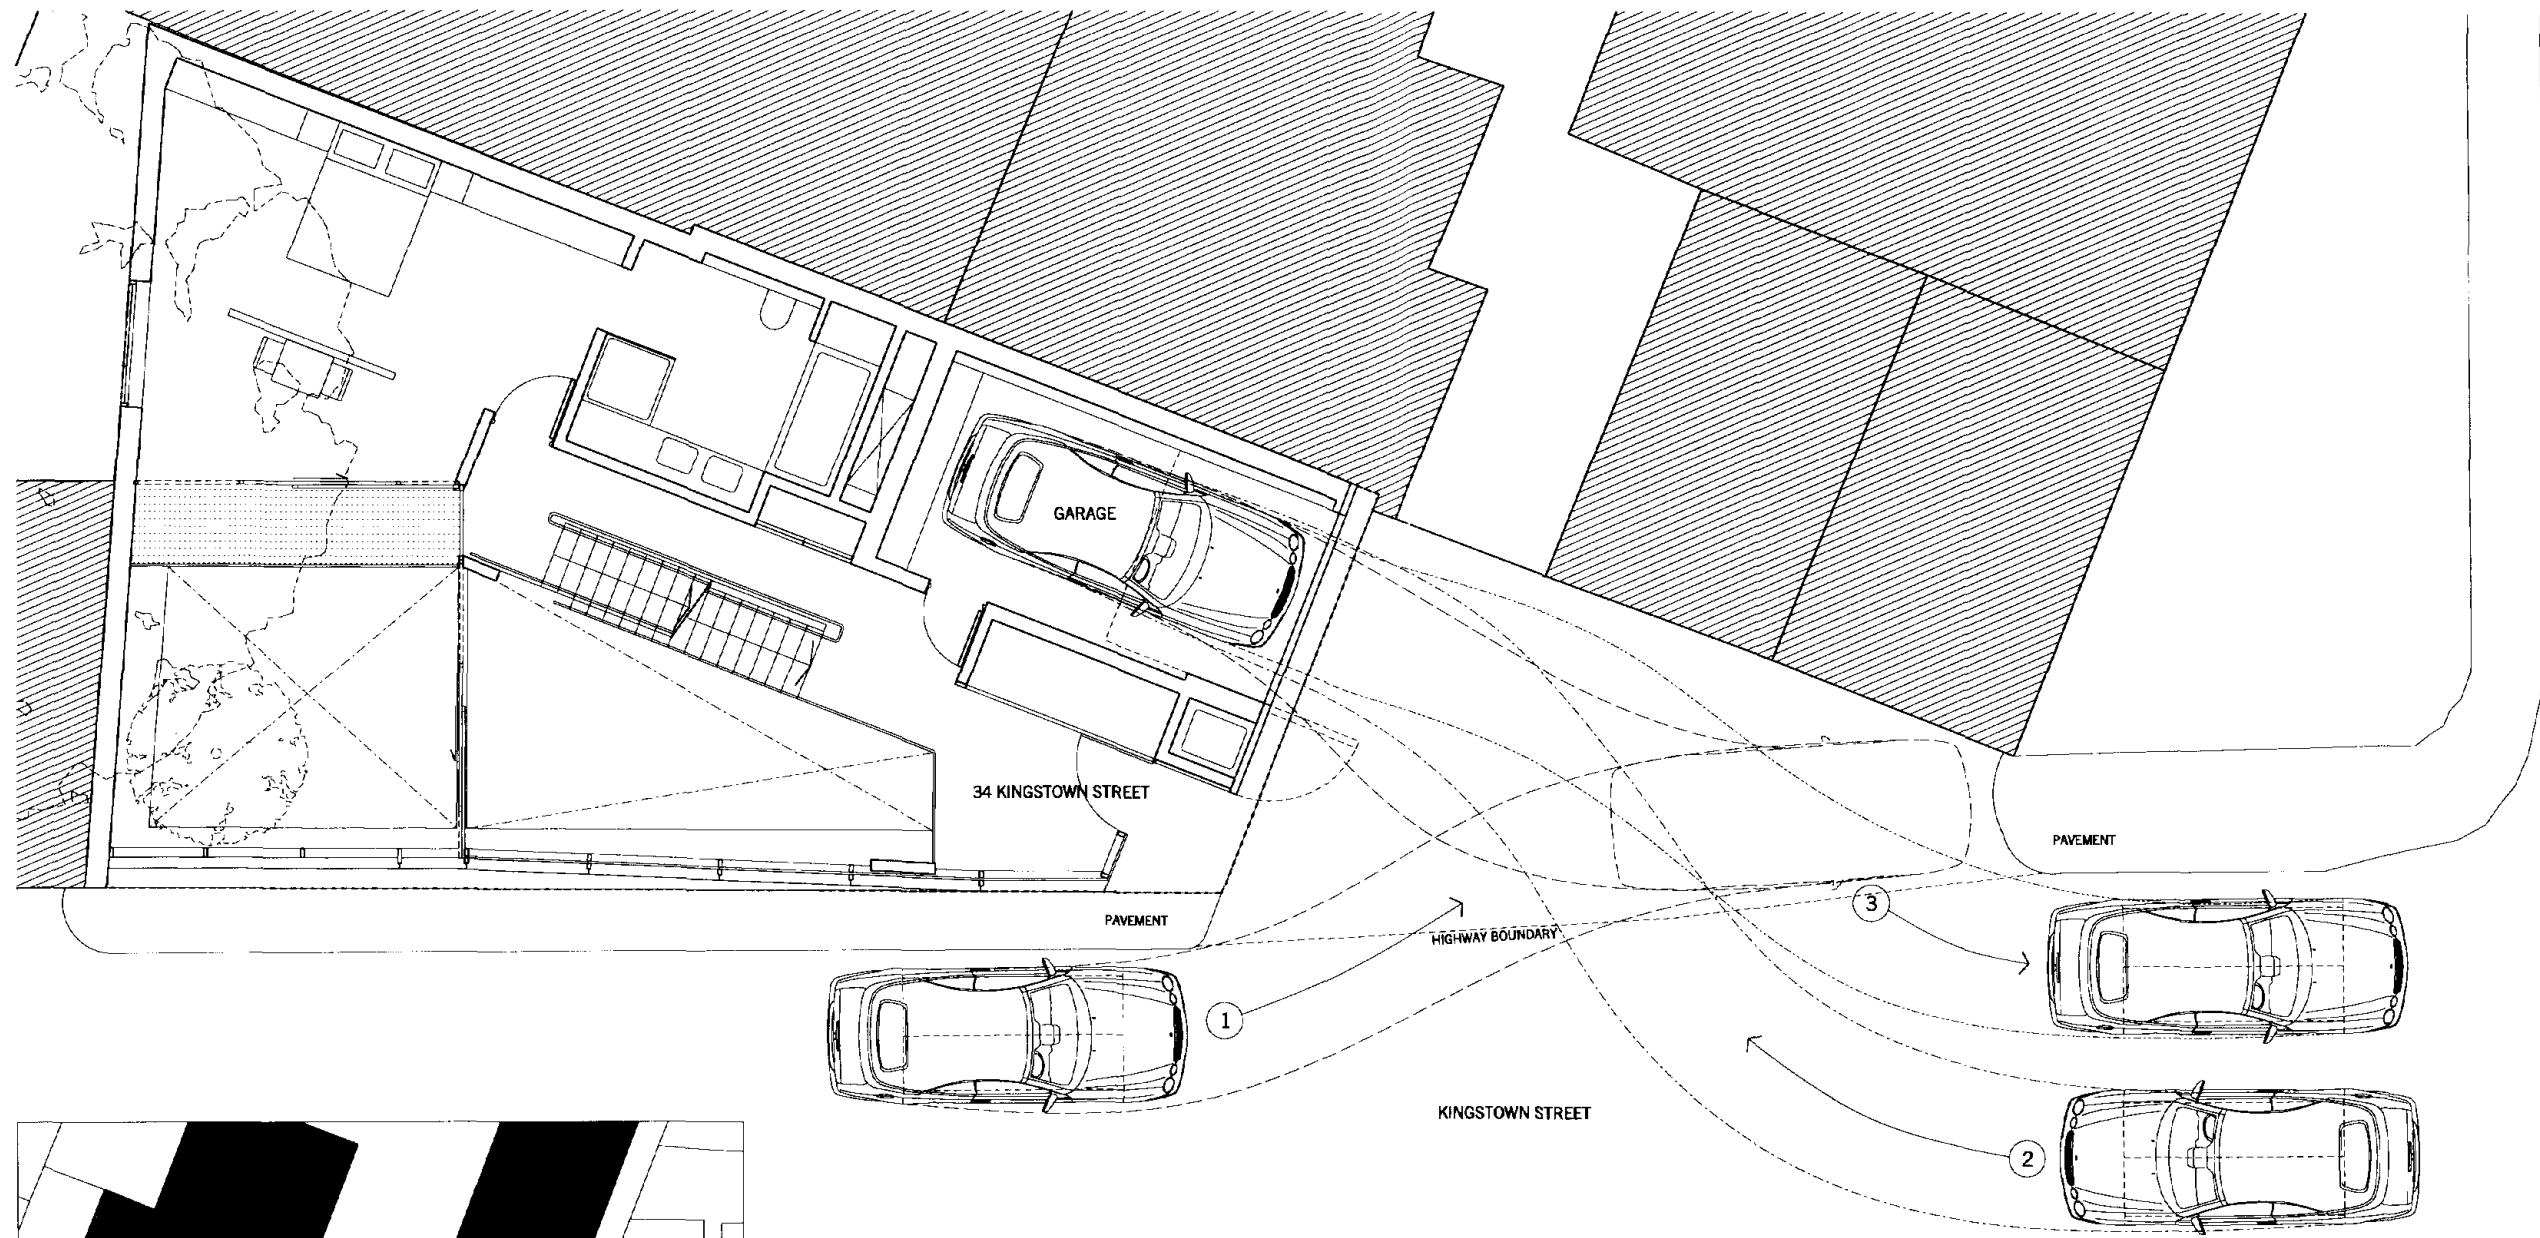

O2: SITE ACCESS
SCALE 1:250 @A1

O1: GROUND FLOOR PLAN - GARAGE CAR SWEEP PATH DIAGRAM
SCALE 1:50 @A1

- SITE BOUNDARY
- CAR ENTRY/EXIT OPTIONS:
- 1 DRIVE IN - FORWARD ONTO COBBLED AREA (OFF HIGHWAY) REVERSE INTO GARAGE
 - 2 DRIVE IN - STRAIGHT IN FROM HIGHWAY
 - 3 DRIVE OUT - FORWARD ONTO HIGHWAY

REV	DATE	REASON FOR ISSUE	CHK. BY
1	27.08.08	REVISED DRAWING - ADDITIONAL INFORMATION AS REQUIRED TO AMEND PLANNING APPLICATION	RC

NOTE:
 - DO NOT SCALE FROM THIS DRAWING.
 - USED FIGURED DIMENSIONS ONLY.
 - ALL DIMENSIONS TO BE CHECKED ON-SITE.
 - ANY DISCREPANCIES BETWEEN CONSULTANT DRAWINGS TO BE REPORTED TO THE ARCHITECT BEFORE ANY WORK COMMENCES.
 - MATTHEW SPRINGETT ASSOCIATES ©

MSA
 MATTHEW SPRINGETT ASSOCIATES Ltd.
 70 HATTON GARDEN
 LONDON EC1N 8JT
 T+44 (0)20 7692 5950
 F+44 (0)20 7692 5951


CLIENT
 MR & MRS P. ZEIGHERMAN

PROJECT
 34 KINGSTOWN STREET


TITLE
 GARAGE PARKING ACCESS

DATE	JOB NO.	DRAWN BY	PURPOSE
21.08.08	087	RC	P
SCALE @ A1	NUMBER	REV.	
1:100	087-112-P	-	

RECEIVED
 27 AUG 2008

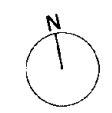

NOTE: ALL DOORS HAVE A MINIMUM CLEAR WIDTH OPENING OF 750mm AND CORRIDOR / PASSAGEWAY OF MINIMUM 1200mm TO SATISFY LTH CRITERIA POINT 6

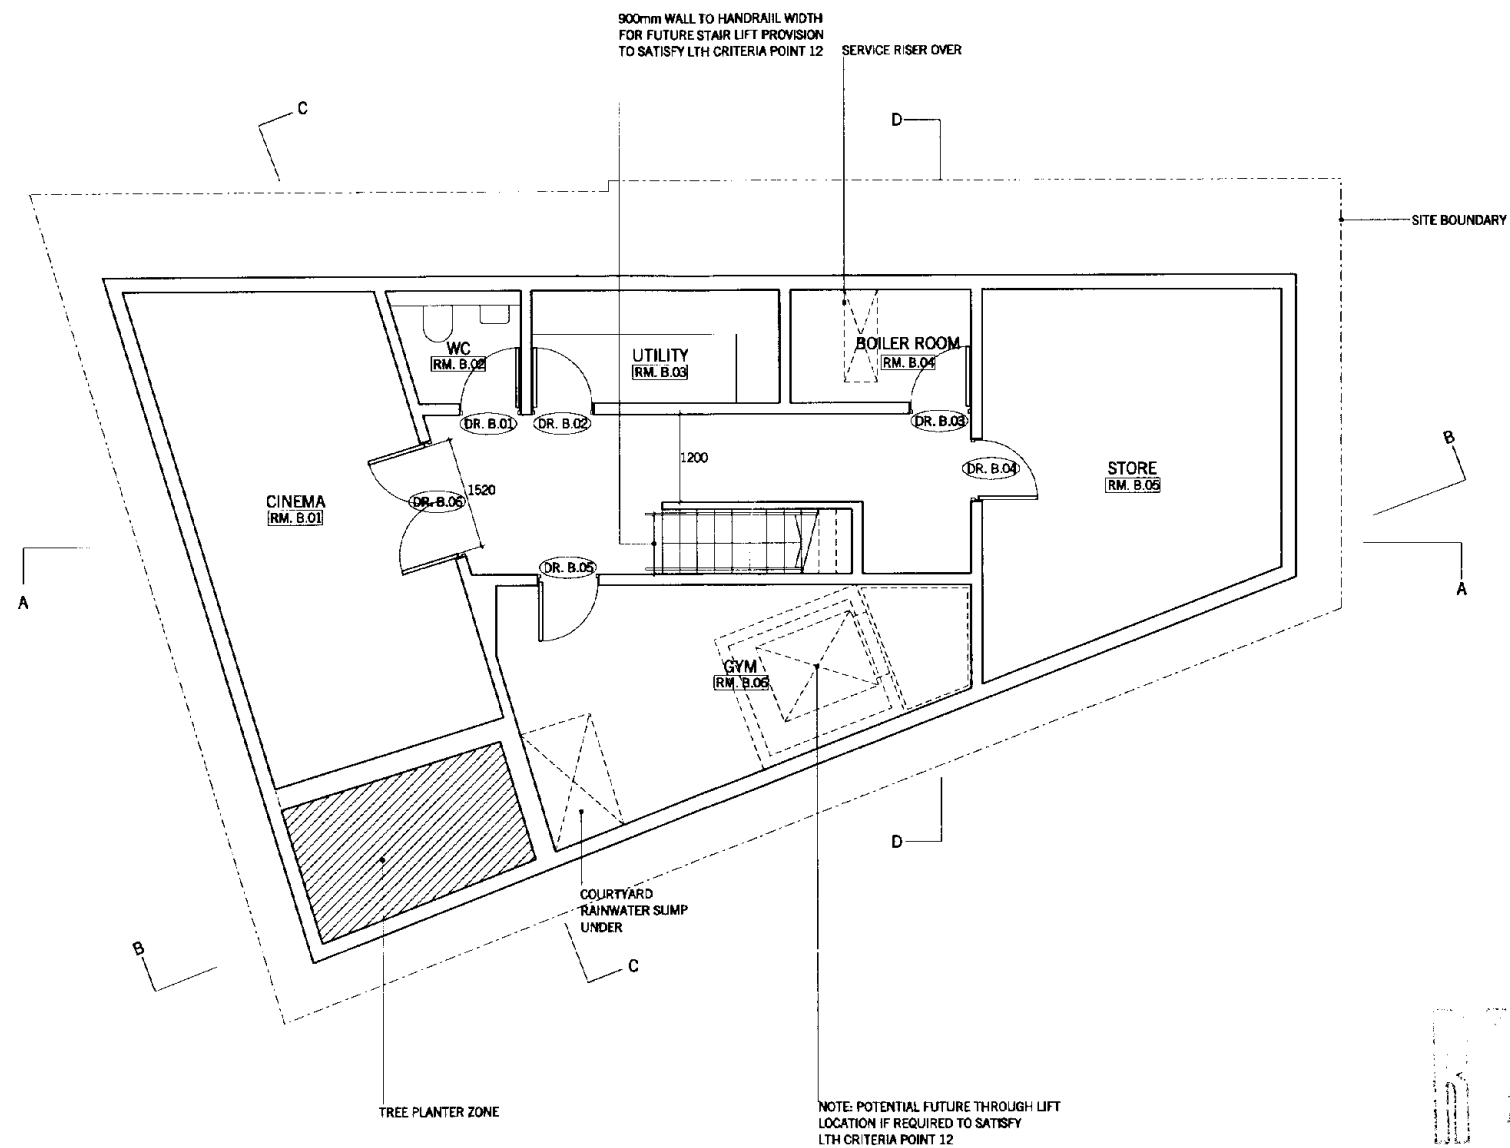

A	27.06.08	REVISED DRAWING (SECTIONAL INFORMATION PLACED AS REQUIRED TO AMEND PLANNING APPLICATION)	RC
REV	DATE	REASON FOR ISSUE	CHK BY
	17.07.08	ISSUED FOR PLANNING	RC

NOTE:
- DO NOT SCALE FROM THIS DRAWING.
- USED FIGURED DIMENSIONS ONLY.
- ALL DIMENSIONS TO BE CHECKED ON-SITE.
- ANY DISCREPANCIES BETWEEN CONSULTANT DRAWINGS TO BE REPORTED TO THE ARCHITECT BEFORE ANY WORK COMMENCES.
- MATTHEW SPRINGETT ASSOCIATES ©

MSA
MATTHEW SPRINGETT ASSOCIATES LTD.
70 HATTON GARDEN
LONDON EC1N 8JT
T: +44 (0)20 7692 5950
F: +44 (0)20 7692 5951


CLIENT
MR & MRS P. ZEIGHERMAN

PROJECT
34 KINGSTOWN STREET

TITLE
PROPOSED BASEMENT FLOOR PLAN

DATE	JOB NO.	DRAWN BY	PURPOSE
27.06.08	087	OS	P
SCALE @ A1	NUMBER	REV.	
1:50	087-200-P	A	



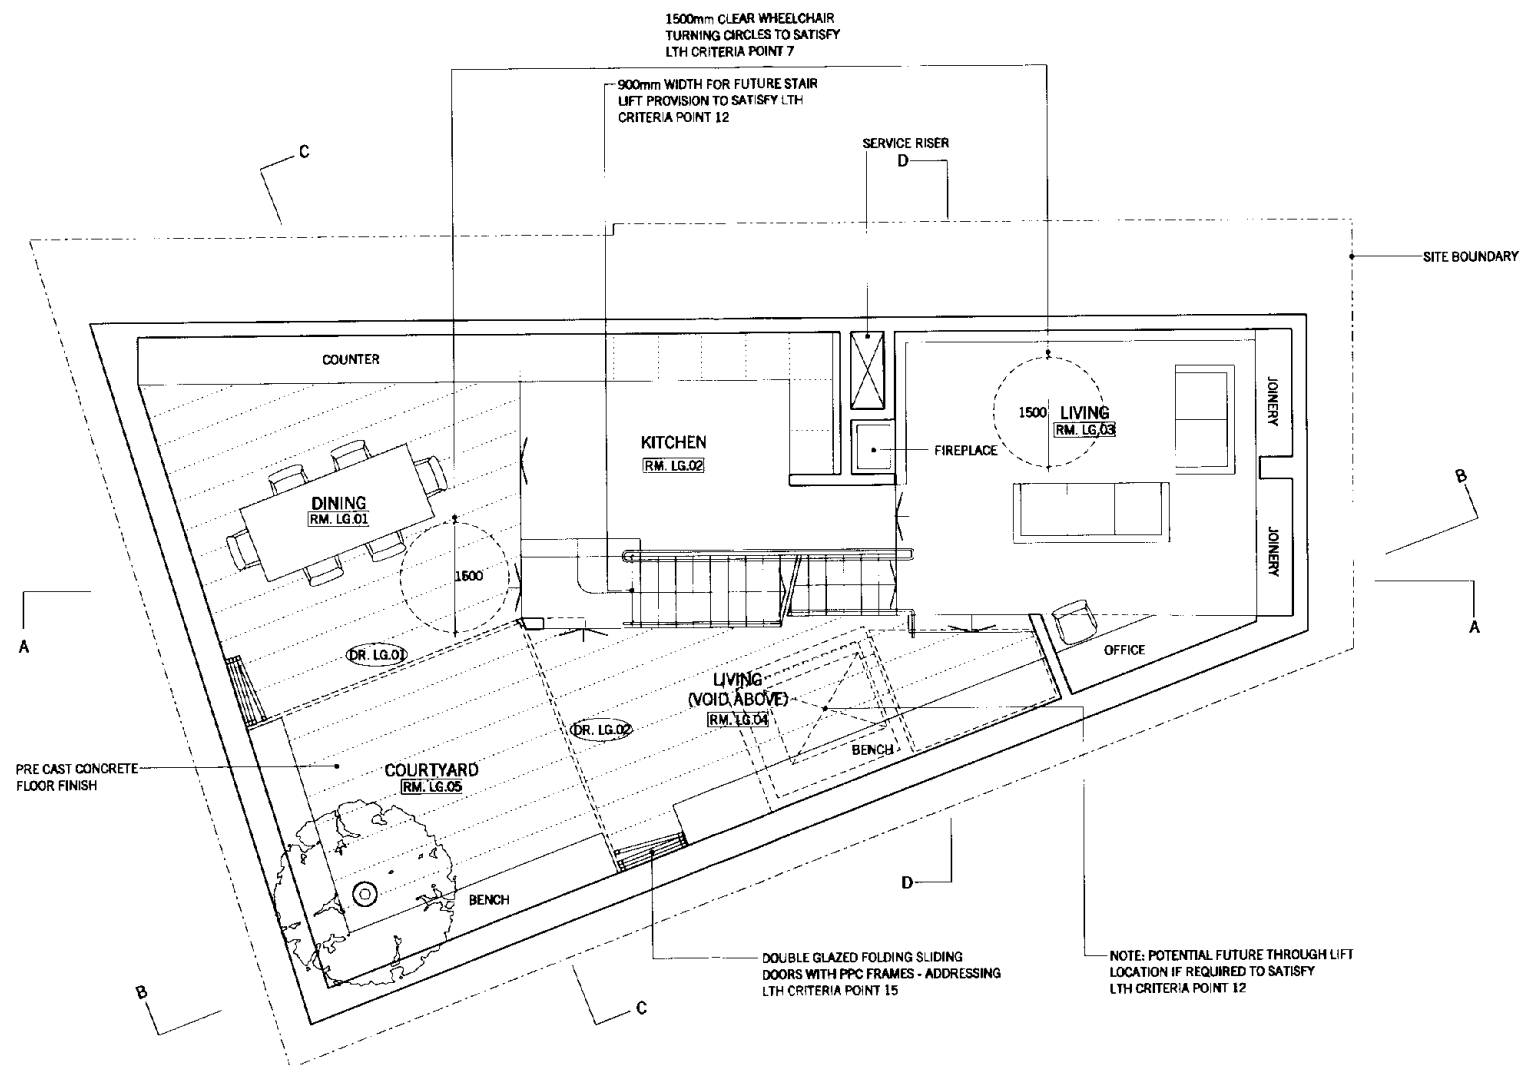

A 27.08.08 REVISED DRAWING - ADDITIONAL INFORMATION ADDED AS REQUESTED TO AMEND PLANNING APPLICATION RC

17.07.08 ISSUED FOR PLANNING RC

REV.	DATE	REASON FOR ISSUE	CHK.	BY

NOTE:
 - DO NOT SCALE FROM THIS DRAWING.
 - USED FIGURED DIMENSIONS ONLY.
 - ALL DIMENSIONS TO BE CHECKED ON-SITE.
 - ANY DISCREPANCIES BETWEEN CONSULTANT DRAWINGS TO BE REPORTED TO THE ARCHITECT BEFORE ANY WORK COMMENCES.
 - MATTHEW SPRINGETT ASSOCIATES ©

MSA
 MATTHEW SPRINGETT ASSOCIATES Ltd.
 70 HATTON GARDEN
 LONDON EC1N 8JT
 T+44 (0)20 7692 5950
 F+44 (0)20 7692 5951

CLIENT
 MR & MRS P. ZEIGHERMAN

PROJECT
 34 KINGSTOWN STREET

TITLE
 PROPOSED LOWER GROUND FLOOR PLAN


DATE	JOB NO.	DRAWN BY	PURPOSE
26.06.08	087	OS	P

SCALE @ A1	NUMBER	REV.
1:50	087-201-P	A

RECEIVED
 27 AUG 2008



NOTE: ALL DOORS HAVE A MINIMUM CLEAR WIDTH OPENING OF 750mm AND CORRIDOR / PASSAGEWAY OF MINIMUM 1200mm TO SATISFY LTH CRITERIA POINT 6

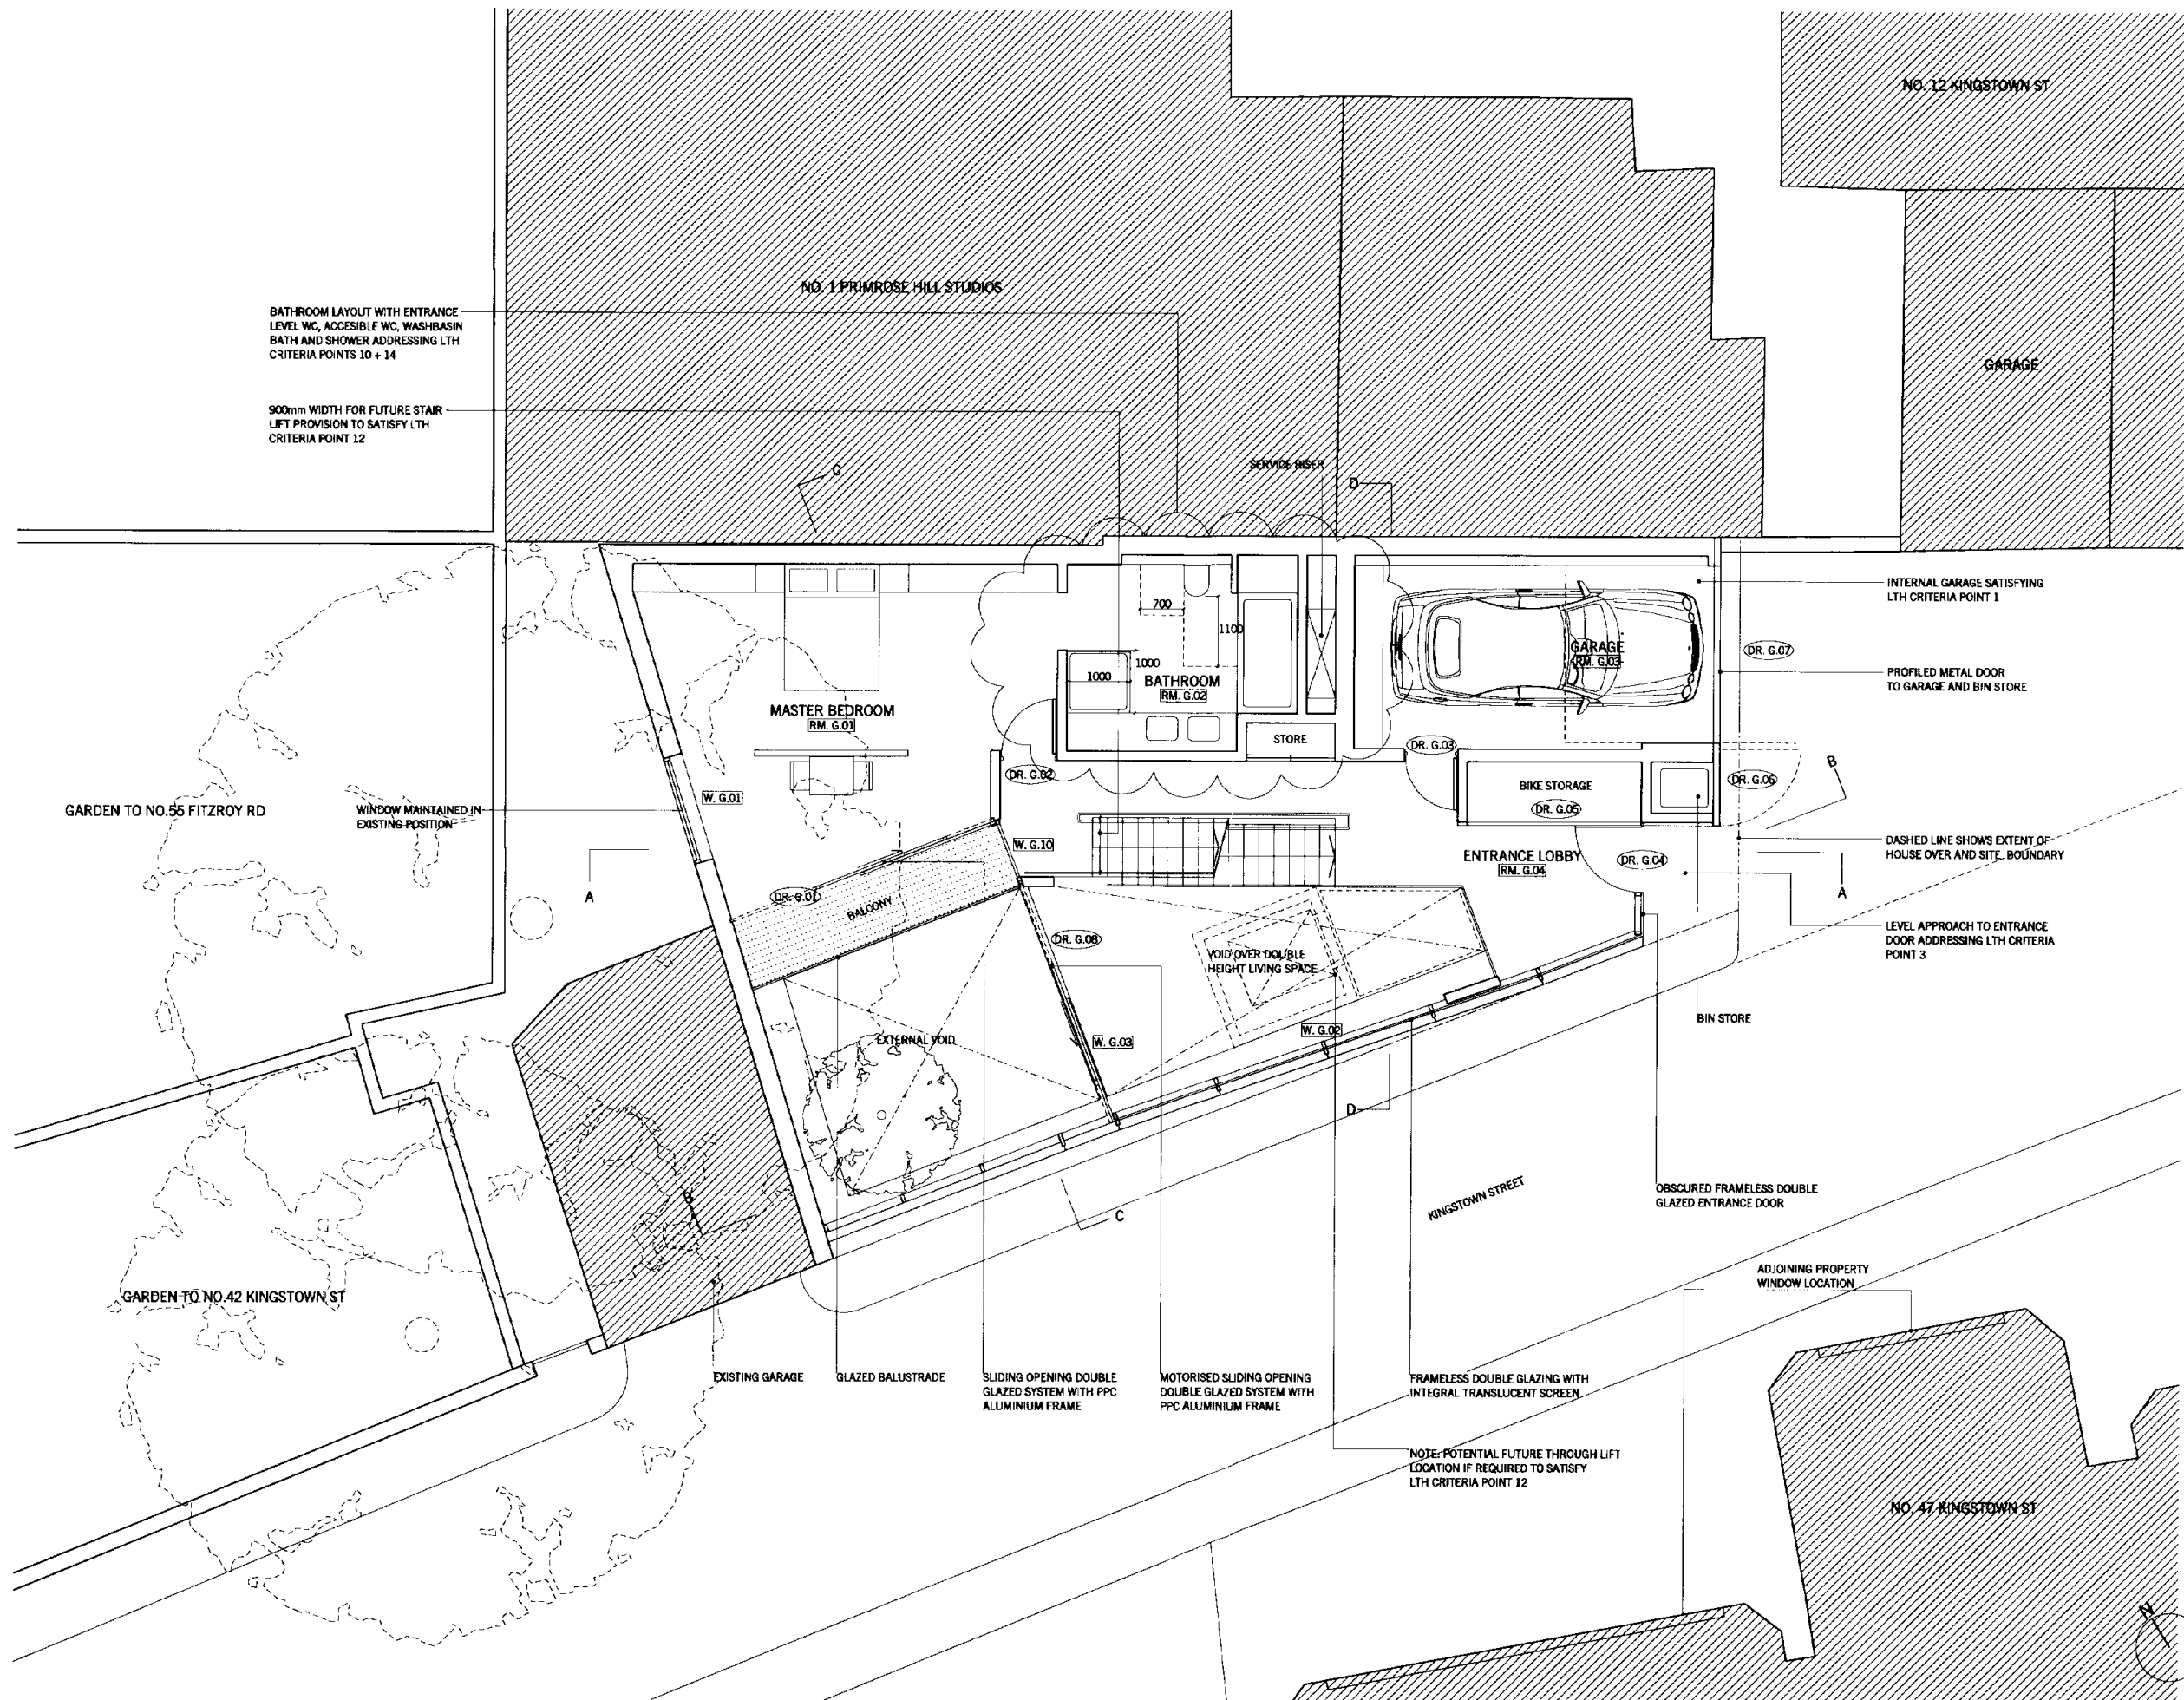

27 AUG 2008

REV	DATE	REASON FOR ISSUE	CHK BY
A	27.08.08	REVISED DRAWING TO ACCORD WITH LTH CRITERIA POINT 12	RC
-	17.07.08	ISSUED FOR PLANNING	RC

NOTE:
 - DO NOT SCALE FROM THIS DRAWING.
 - USED FIGURED DIMENSIONS ONLY.
 - ALL DIMENSIONS TO BE CHECKED ON-SITE.
 - ANY DISCREPANCIES BETWEEN CONSULTANT DRAWINGS TO BE REPORTED TO THE ARCHITECT BEFORE ANY WORK COMMENCES.
 - MATTHEW SPRINGETT ASSOCIATES ©

MSA
 MATTHEW SPRINGETT ASSOCIATES Ltd.
 70 HATTON GARDEN
 LONDON EC1N 8JT
 T+44 (0)20 7692 5950
 F+44 (0)20 7692 5951

CLIENT
MR & MRS P. ZEIGHERMAN


PROJECT
34 KINGSTOWN STREET

TITLE
PROPOSED GROUND FLOOR PLAN

DATE	JOB NO.	DRAWN BY	PURPOSE
26.06.08	087	OS	P
SCALE @ A1	NUMBER	REV.	
1:50	087-202-P	A	

27 AUG 2008

NOTE: ALL DOORS HAVE A MINIMUM CLEAR WIDTH OPENING OF 750mm AND CORRIDOR / PASSAGEWAY OF MINIMUM 1200mm TO SATISFY LTH CRITERIA POINT 6

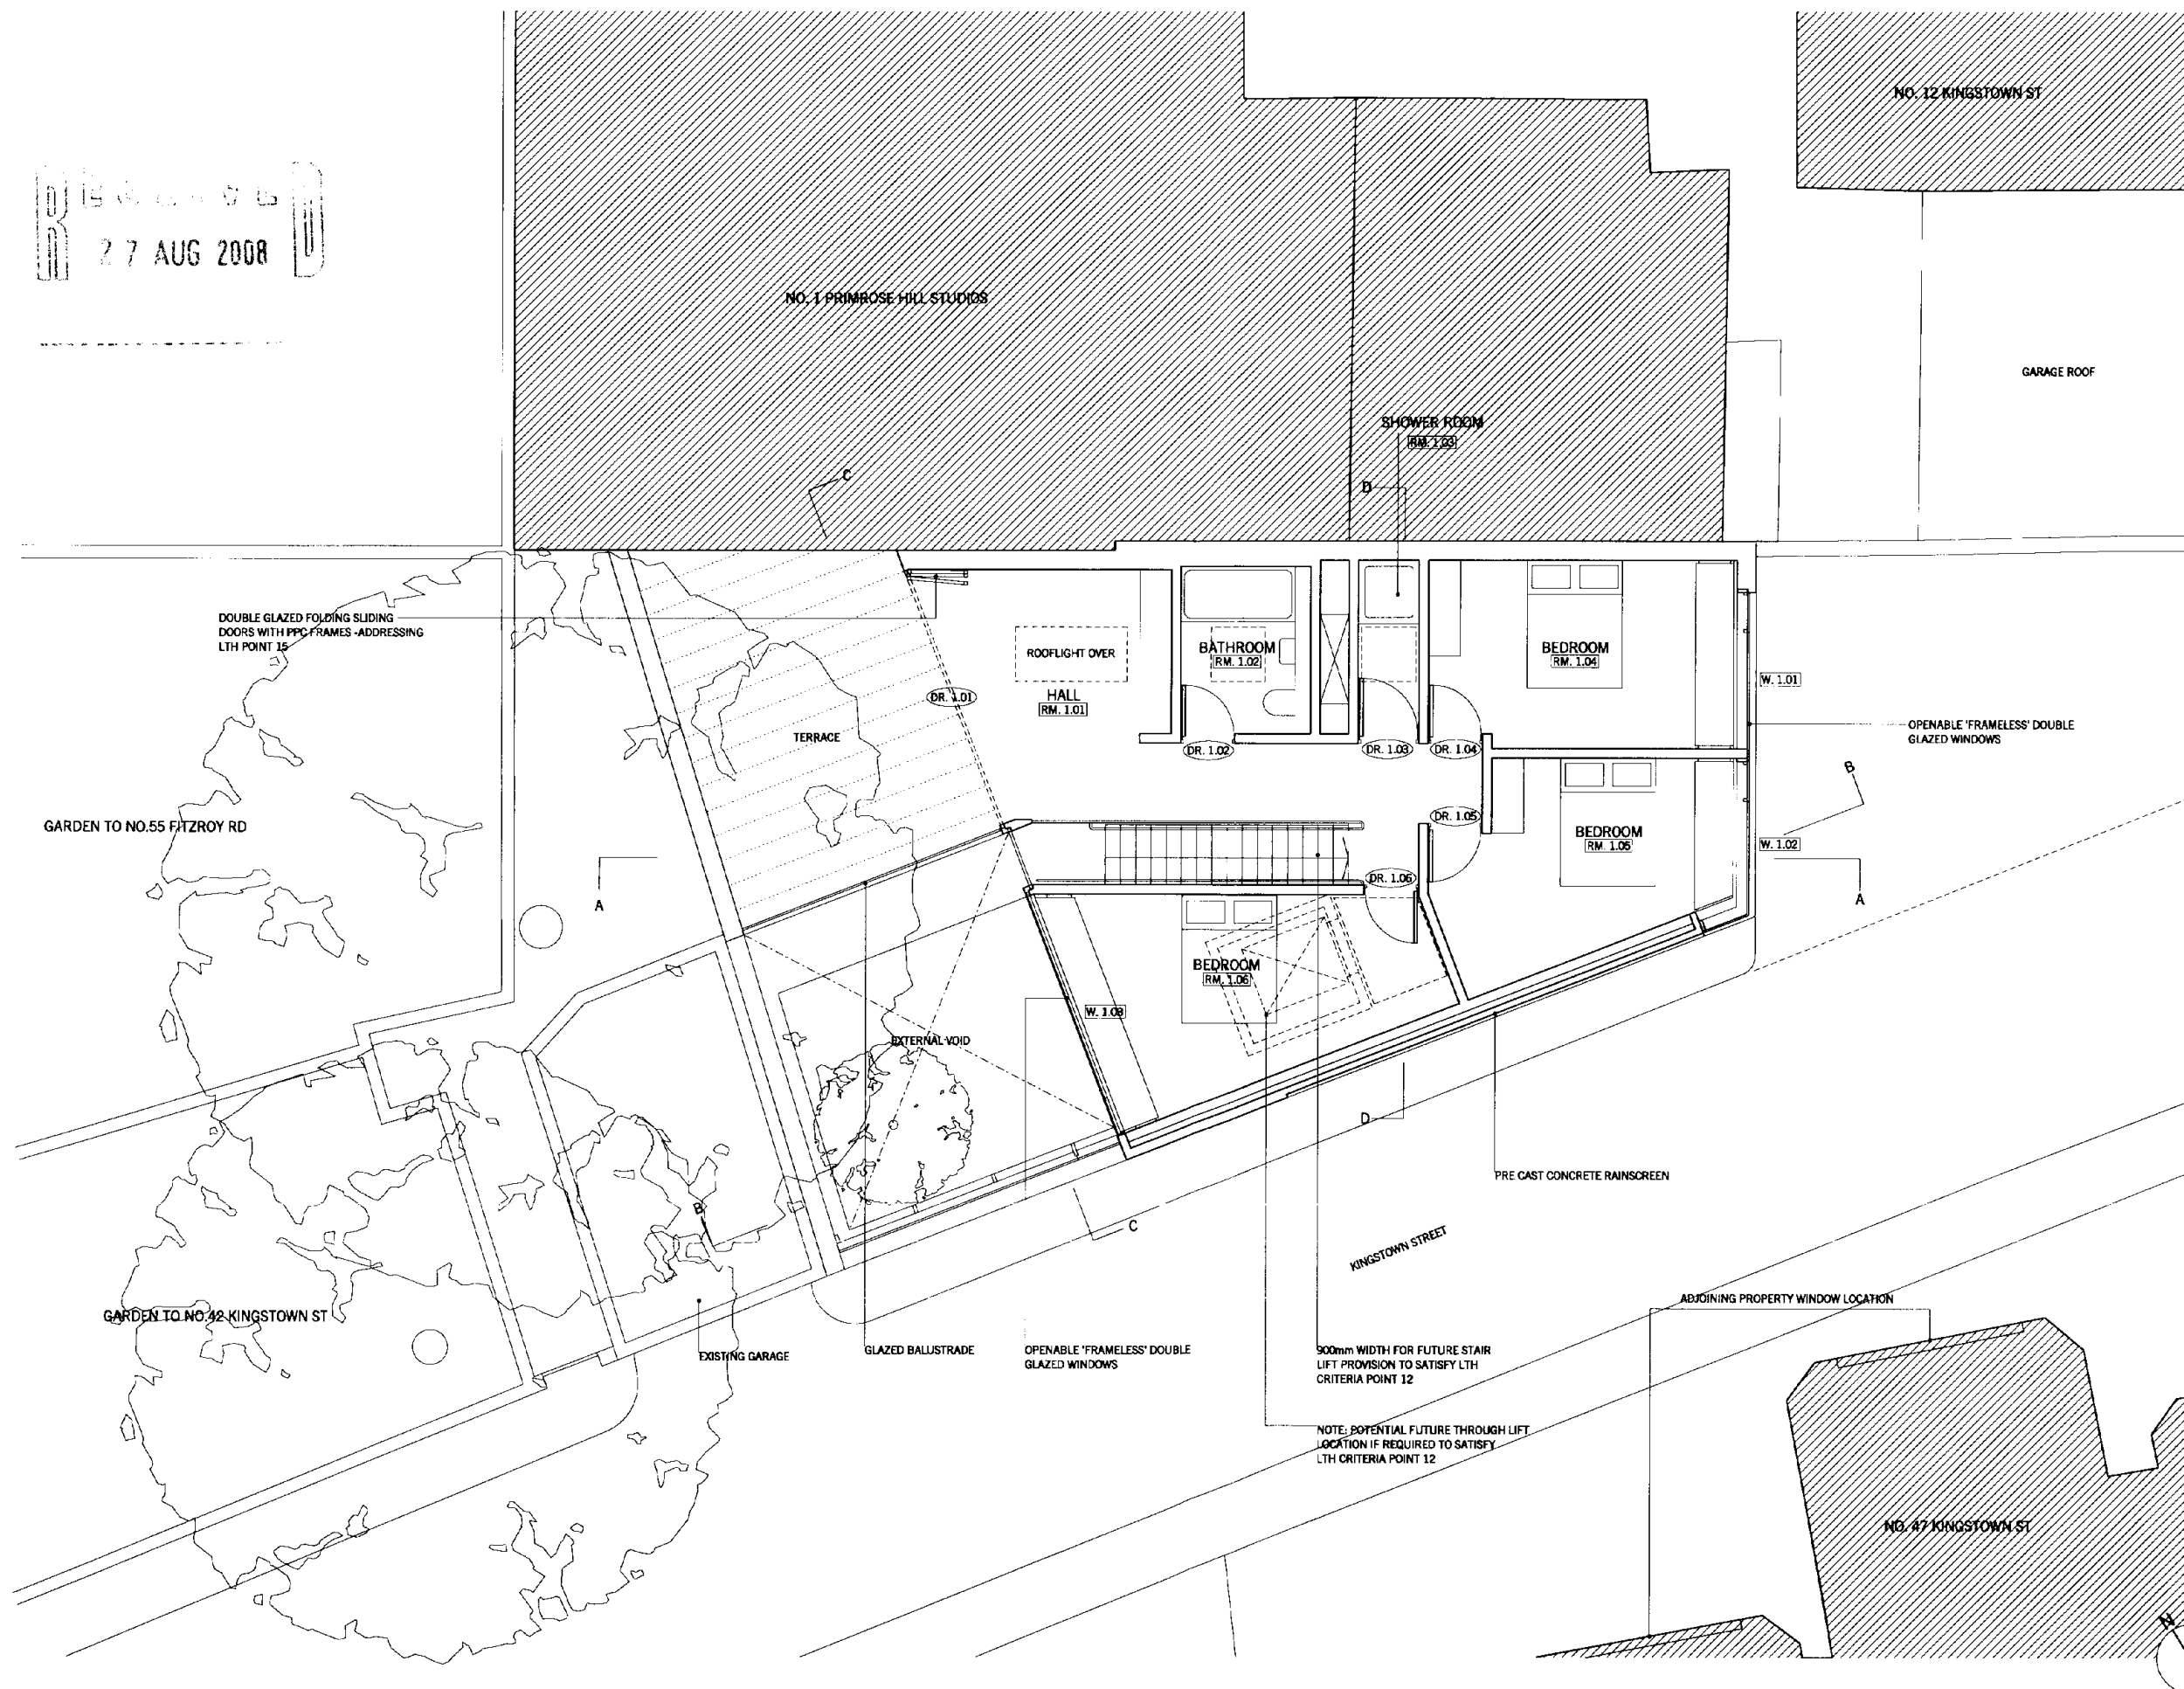

REV.	DATE	REASON FOR ISSUE	CHK.	BY
A	27.06.08	REVISED DRAWING - ADDITIONAL INFORMATION ADDED AS REQUESTED TO AMEND PLANNING APPLICATION	RC	
-	17.07.08	ISSUED FOR PLANNING	RC	

NOTE:
- DO NOT SCALE FROM THIS DRAWING.
- USED FIGURED DIMENSIONS ONLY.
- ALL DIMENSIONS TO BE CHECKED ON-SITE.
- ANY DISCREPANCIES BETWEEN CONSULTANT DRAWINGS TO BE REPORTED TO THE ARCHITECT BEFORE ANY WORK COMMENCES.
- MATTHEW SPRINGETT ASSOCIATES ©

MSA
MATTHEW SPRINGETT ASSOCIATES Ltd.
70 HATTON GARDEN
LONDON EC1N 8JT
T+44 (0)20 7692 5950
F+44 (0)20 7692 5951


CLIENT
MR & MRS P. ZEIGHERMAN

PROJECT
34 KINGSTOWN STREET

TITLE
PROPOSED FIRST FLOOR PLAN

DATE	JOB NO.	DRAWN BY	PURPOSE
26.06.08	087	OS	P
SCALE @ A1	NUMBER	REV.	
1:50	087-203-P	A	

-NB. STREET ELEVATION ESTIMATED

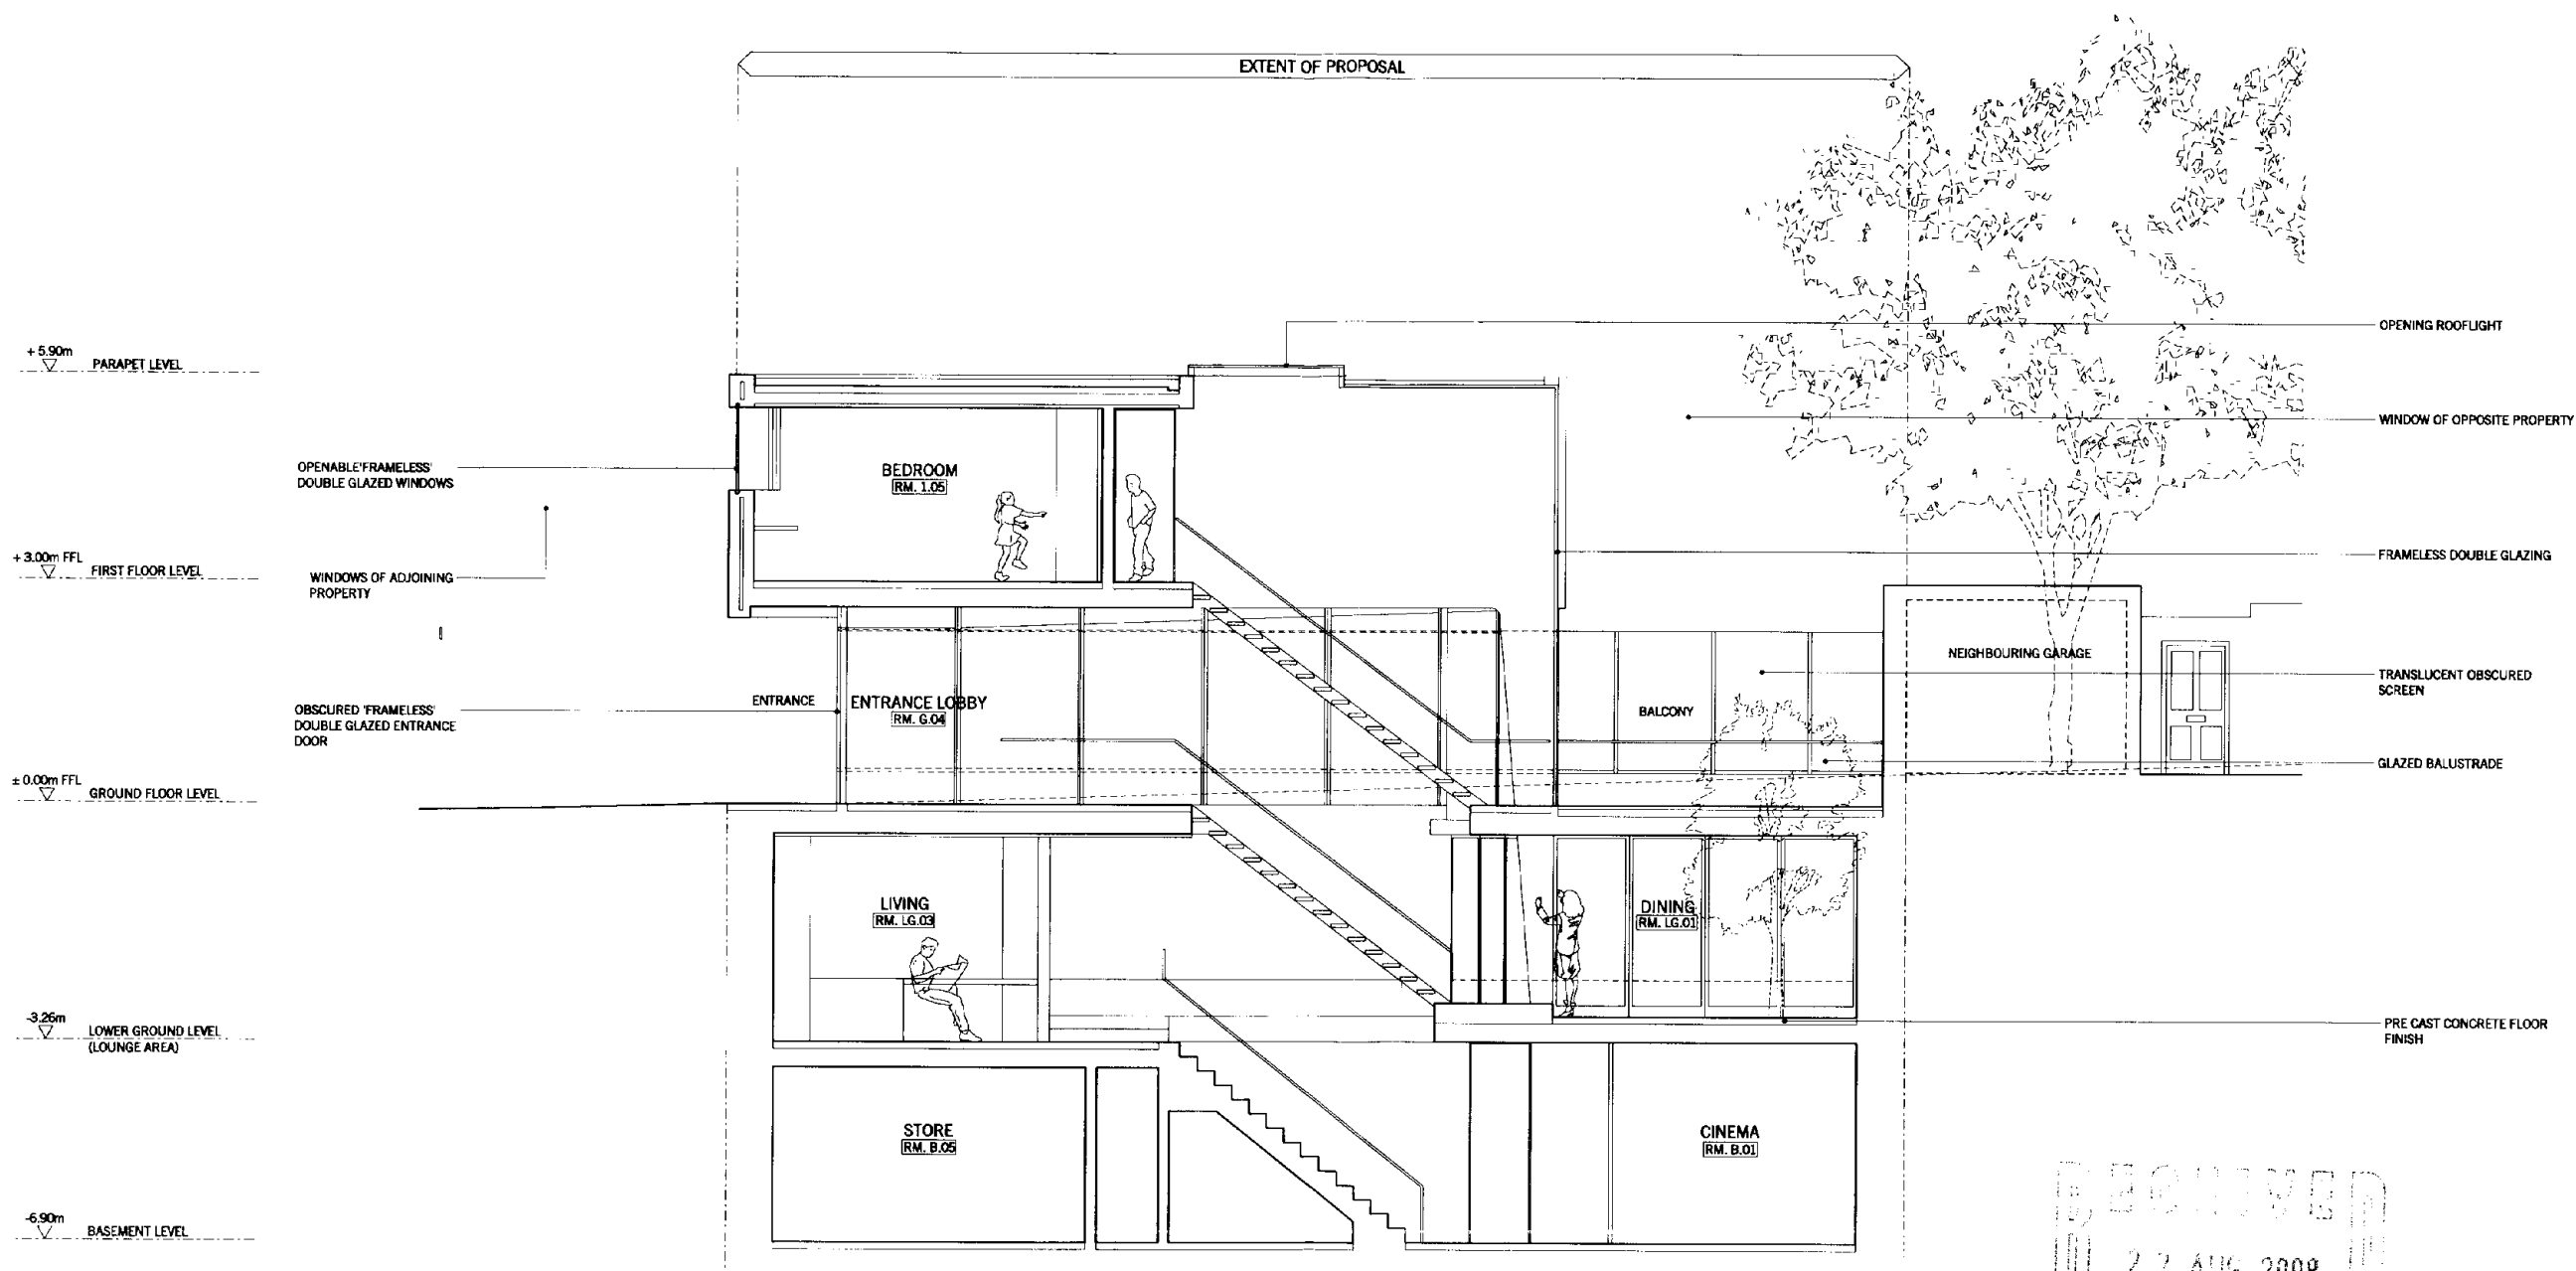

A	27.08.08	ISSUED DRAWING - ADDITIONAL INFORMATION AS REQUESTED TO AMEND PLANNING APPLICATION	RC
	17.07.08	ISSUED FOR PLANNING	RC
REV.	DATE	REASON FOR ISSUE	CHK. BY

NOTE:
- DO NOT SCALE FROM THIS DRAWING.
- USED FIGURED DIMENSIONS ONLY.
- ALL DIMENSIONS TO BE CHECKED ON-SITE.
- ANY DISCREPANCIES BETWEEN CONSULTANT DRAWINGS TO BE REPORTED TO THE ARCHITECT BEFORE ANY WORK COMMENCES.
- MATTHEW SPRINGETT ASSOCIATES ©

MSA

MATTHEW SPRINGETT ASSOCIATES Ltd.
70 HATTON GARDEN
LONDON EC1N 8JT
T: +44 (0)20 7692 5950
F: +44 (0)20 7692 5951

CLIENT

MR & MRS P. ZEIGHERMAN


PROJECT

34 KINGSTOWN STREET

TITLE

PROPOSED SECTION A-A

DATE	JOB NO.	DRAWN BY	PURPOSE
26.06.08	087	OS	P
SCALE @ A1	NUMBER	REV.	
1:50	087-300-P	A	

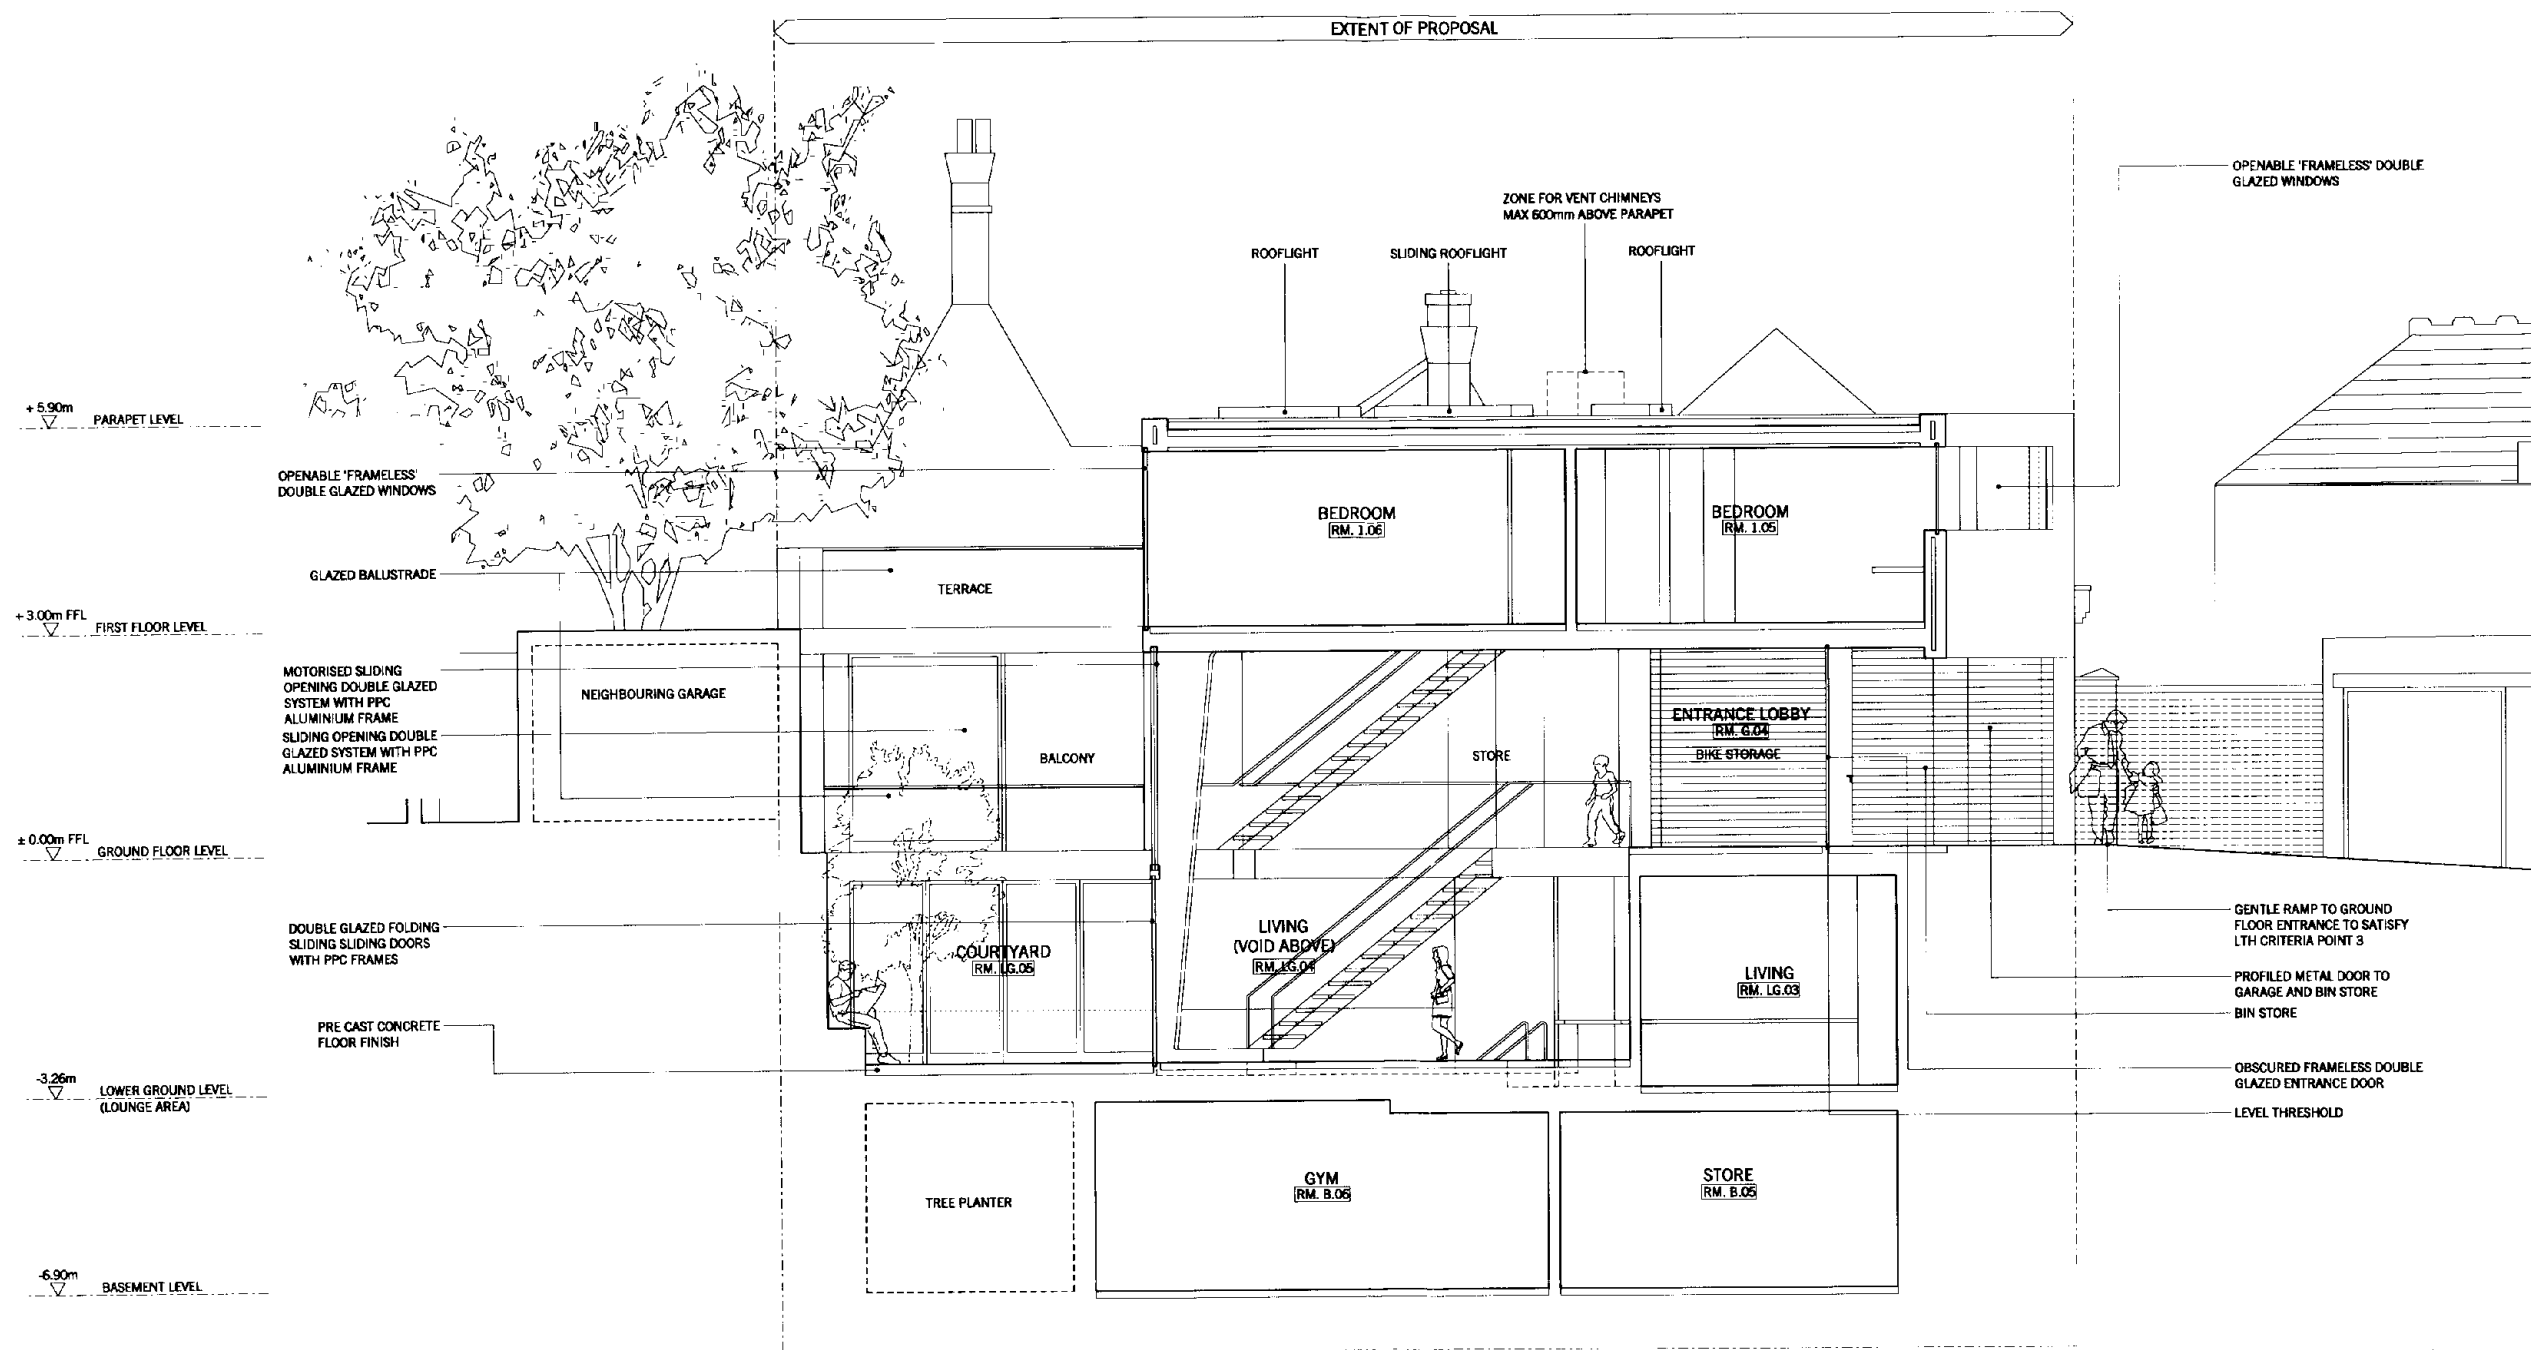

REV.	DATE	REASON FOR ISSUE	CHK.	BY
A	27.06.08	REVISED DRAWING - ADDITIONAL INFORMATION REQUIRED TO BE SUBMITTED TO LONDON PLANNING AUTHORITY	RC	
-	17.07.08	ISSUED FOR PLANNING	RC	

NOTE:

- DO NOT SCALE FROM THIS DRAWING.
- USED FIGURED DIMENSIONS ONLY.
- ALL DIMENSIONS TO BE CHECKED ON-SITE.
- ANY DISCREPANCIES BETWEEN CONSULTANT DRAWINGS TO BE REPORTED TO THE ARCHITECT BEFORE ANY WORK COMMENCES.
- MATTHEW SPRINGETT ASSOCIATES ©

MSA
MATTHEW SPRINGETT ASSOCIATES LTD.
70 HATTON GARDEN
LONDON EC1N 8JT
T: +44 (0)20 7692 5950
F: +44 (0)20 7692 5951


CLIENT
MR & MRS P. ZEIGHERMAN

PROJECT
34 KINGSTOWN STREET

TITLE
PROPOSED SECTION B-B

DATE	JOB NO.	DRAWN BY	PURPOSE
26.06.08	087	OS	P
SCALE @ A1	NUMBER	REV.	
1:50	087-301-P	A	

27 AUG 2008

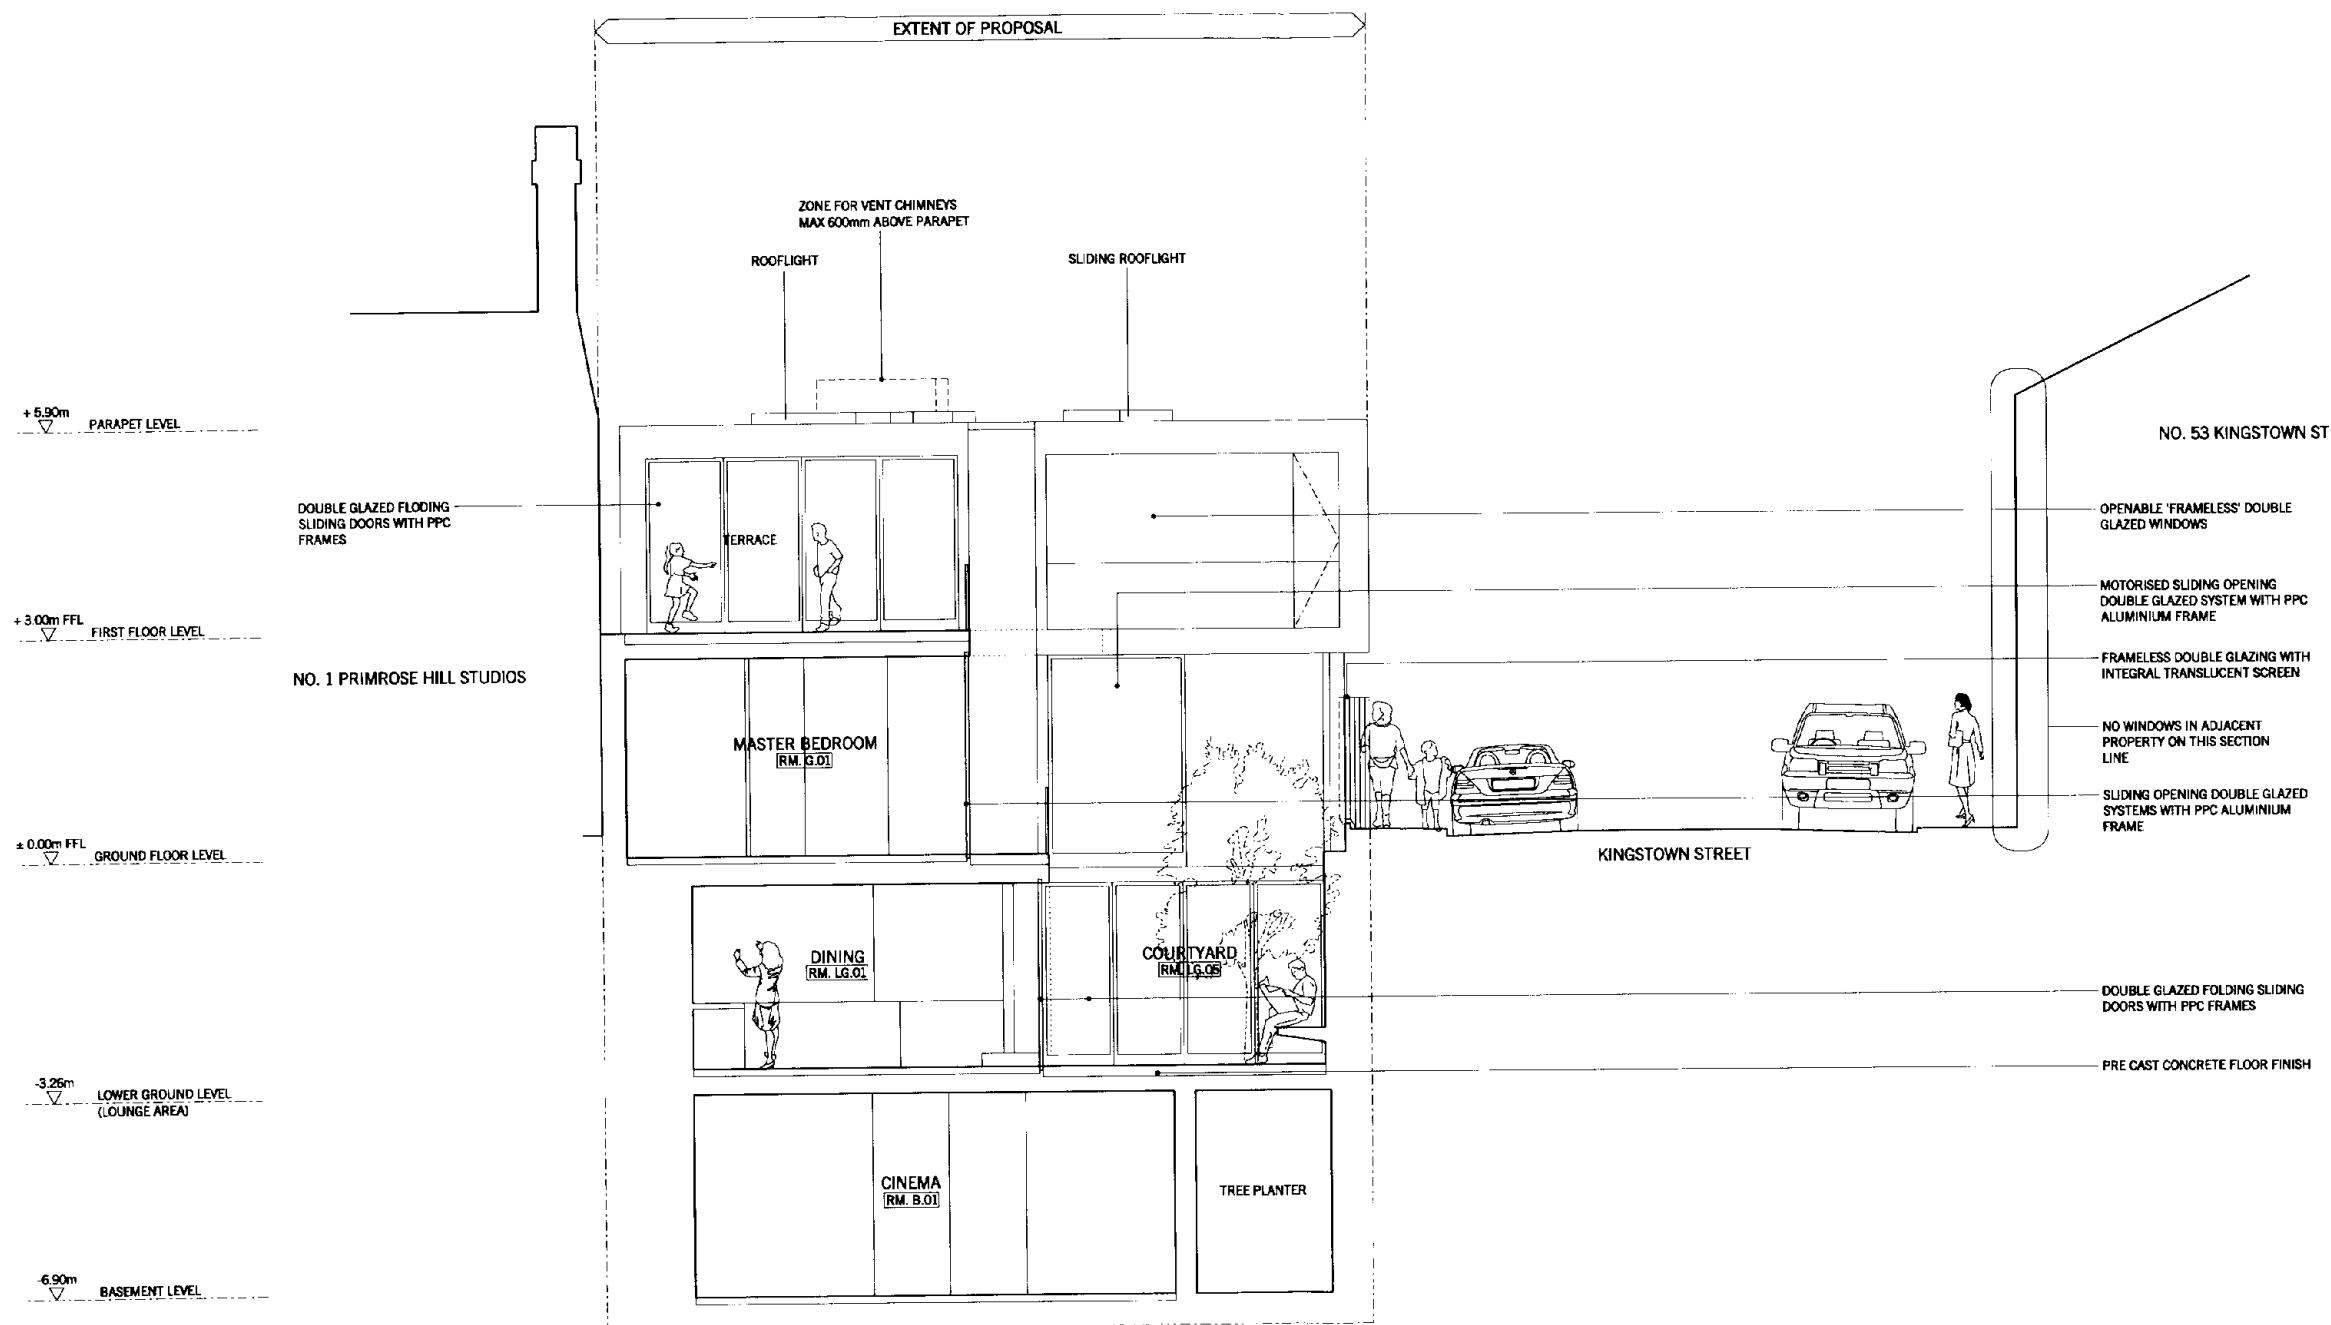

A	27.08.08	REVISED DRAWING - ADDITIONAL INFORMATION AS REQUESTED TO AMEND PLANNING APPLICATION	RC
-	17.07.08	ISSUED FOR PLANNING	RC
REV.	DATE	REASON FOR ISSUE	CHK BY

NOTE:
 - DO NOT SCALE FROM THIS DRAWING.
 - USED FIGURED DIMENSIONS ONLY.
 - ALL DIMENSIONS TO BE CHECKED ON-SITE.
 - ANY DISCREPANCIES BETWEEN CONSULTANT DRAWINGS TO BE REPORTED TO THE ARCHITECT BEFORE ANY WORK COMMENCES.
 - MATTHEW SPRINGETT ASSOCIATES

MSA
 MATTHEW SPRINGETT ASSOCIATES Ltd.
 70 HATTON GARDEN
 LONDON EC1N 8JT
 T+44 (0)20 7692 5950
 F+44 (0)20 7692 5951


CLIENT
 MR & MRS P. ZEIGHERMAN

PROJECT
 34 KINGSTOWN STREET

TITLE
 PROPOSED SECTION C-C

DATE	JOB NO.	DRAWN BY	PURPOSE
26.06.08	087	OS	P
SCALE @ A1	NUMBER	REV.	
1:50	087-302-P	A	

RECEIVED
 27 AUG 2008

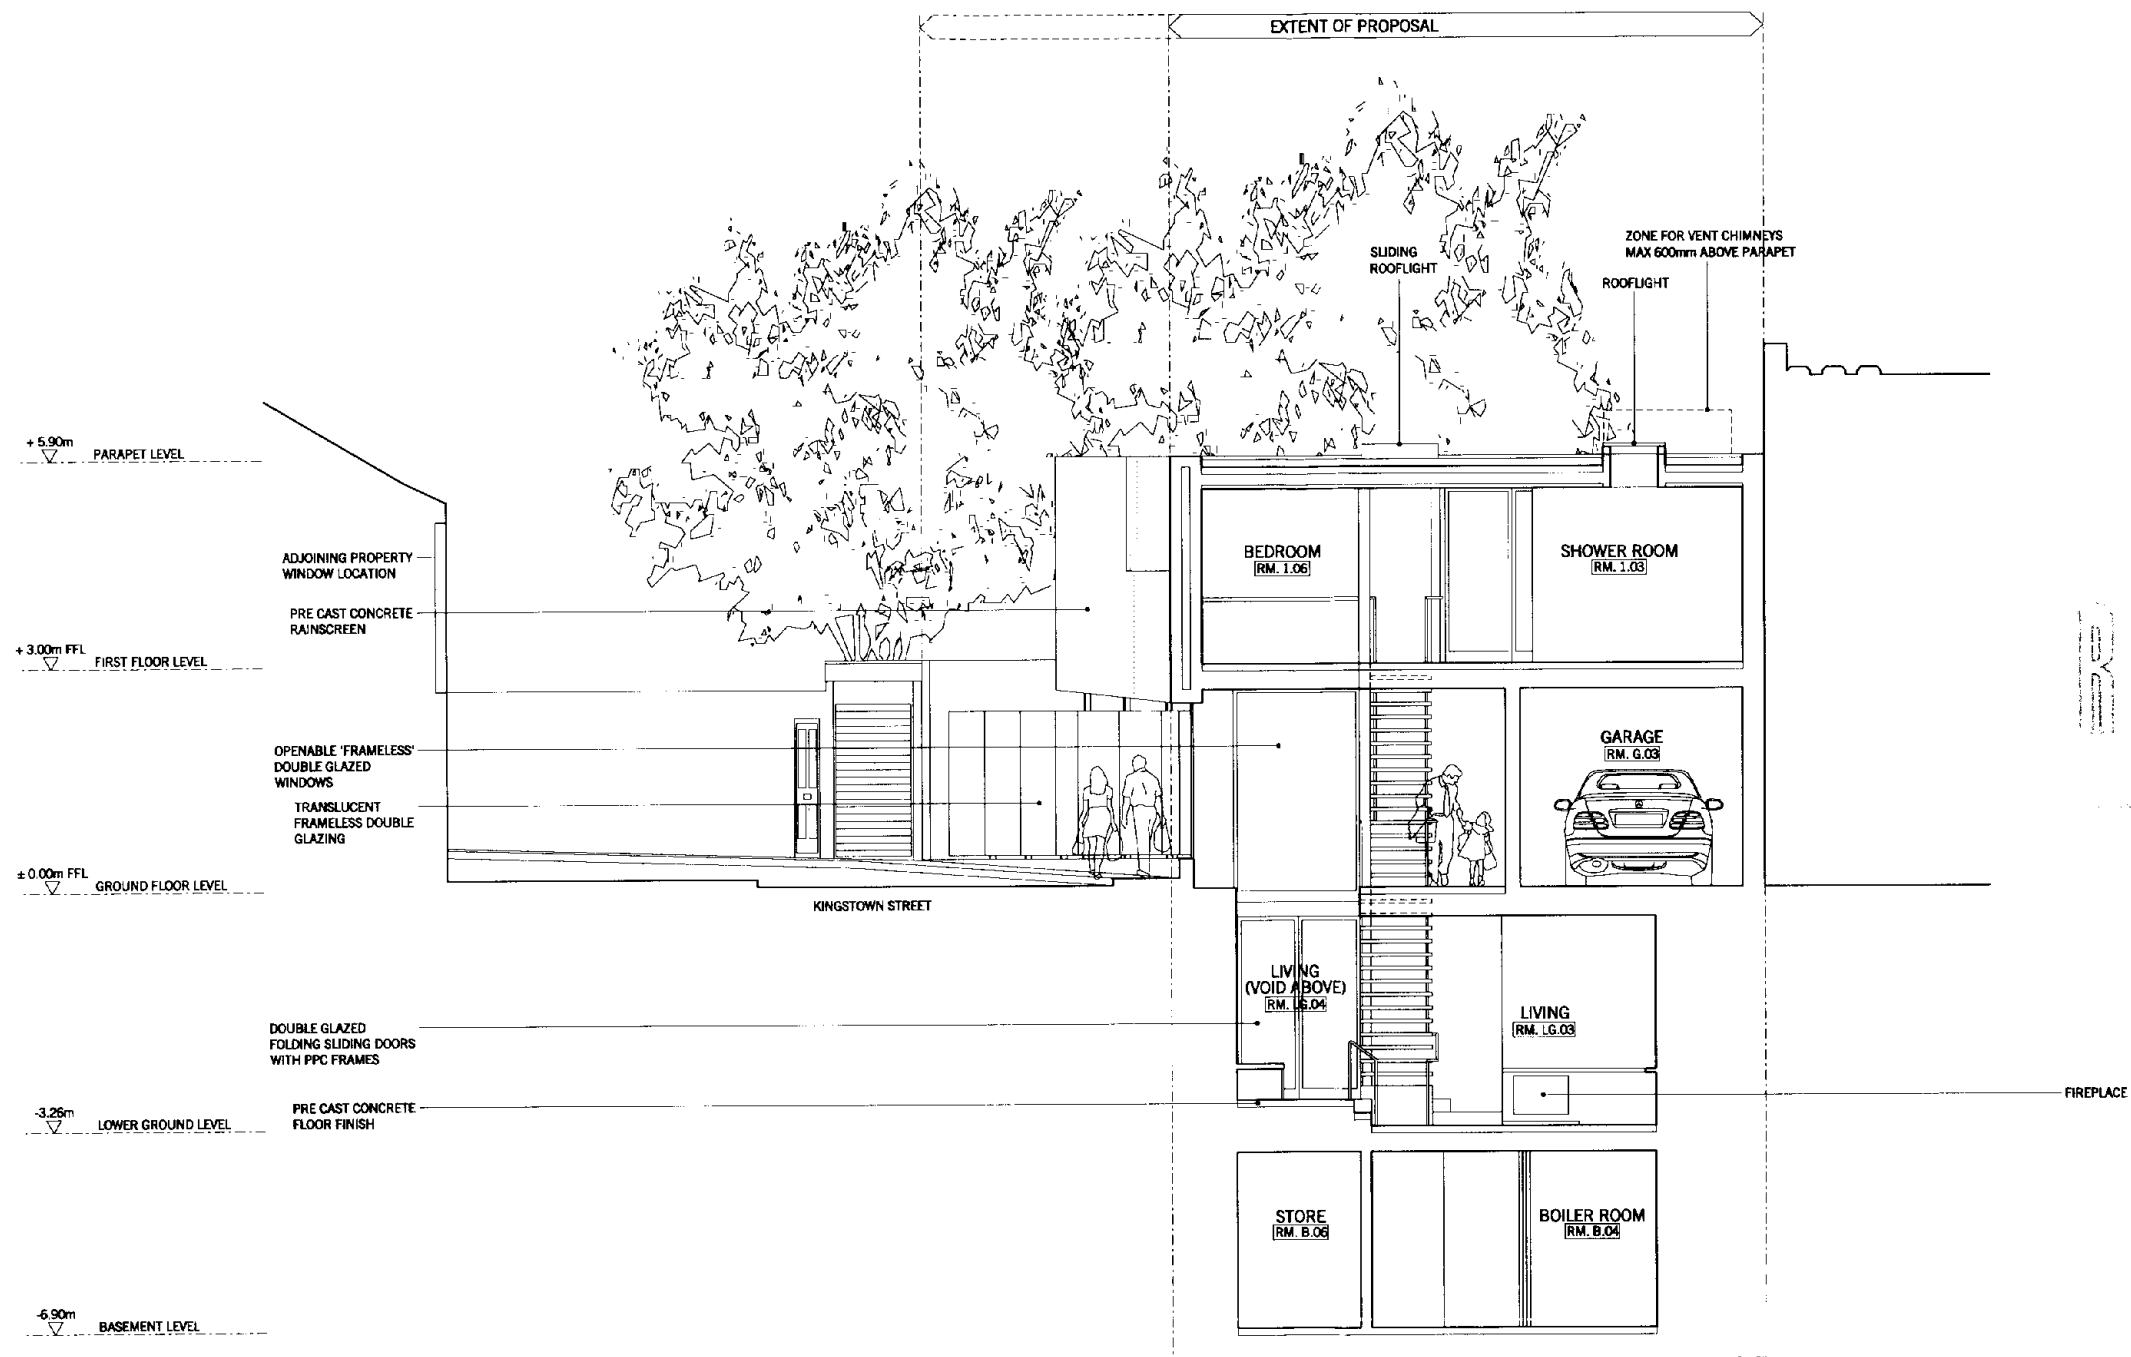

RECEIVED
27 AUG 2008

REV.	DATE	REASON FOR ISSUE	CHK. BY
A	27.08.08	REVISED DRAWING - ADDITIONAL INFORMATION AS REQUESTED TO LAMBETH PLANNING APPLICATION	MC
-	17.07.08	ISSUED FOR PLANNING	MC

NOTE:
- DO NOT SCALE FROM THIS DRAWING.
- USED FIGURED DIMENSIONS ONLY.
- ALL DIMENSIONS TO BE CHECKED ON-SITE.
- ANY DISCREPANCIES BETWEEN CONSULTANT DRAWINGS TO BE REPORTED TO THE ARCHITECT BEFORE ANY WORK COMMENCES.
- MATTHEW SPRINGETT ASSOCIATES ©


MSA
MATTHEW SPRINGETT ASSOCIATES Ltd.
70 HATTON GARDEN
LONDON EC1N 8JT
T+44 (0)20 7692 5950
F+44 (0)20 7692 5951

CLIENT
MR & MRS P. ZEIGHERMAN

PROJECT
34 KINGSTOWN STREET

TITLE
PROPOSED SECTION D-D

DATE	JOB NO.	DRAWN BY	PURPOSE
26.06.08	087	OS	P
SCALE @ A1	NUMBER	REV.	
1:50	087-303-P	A	

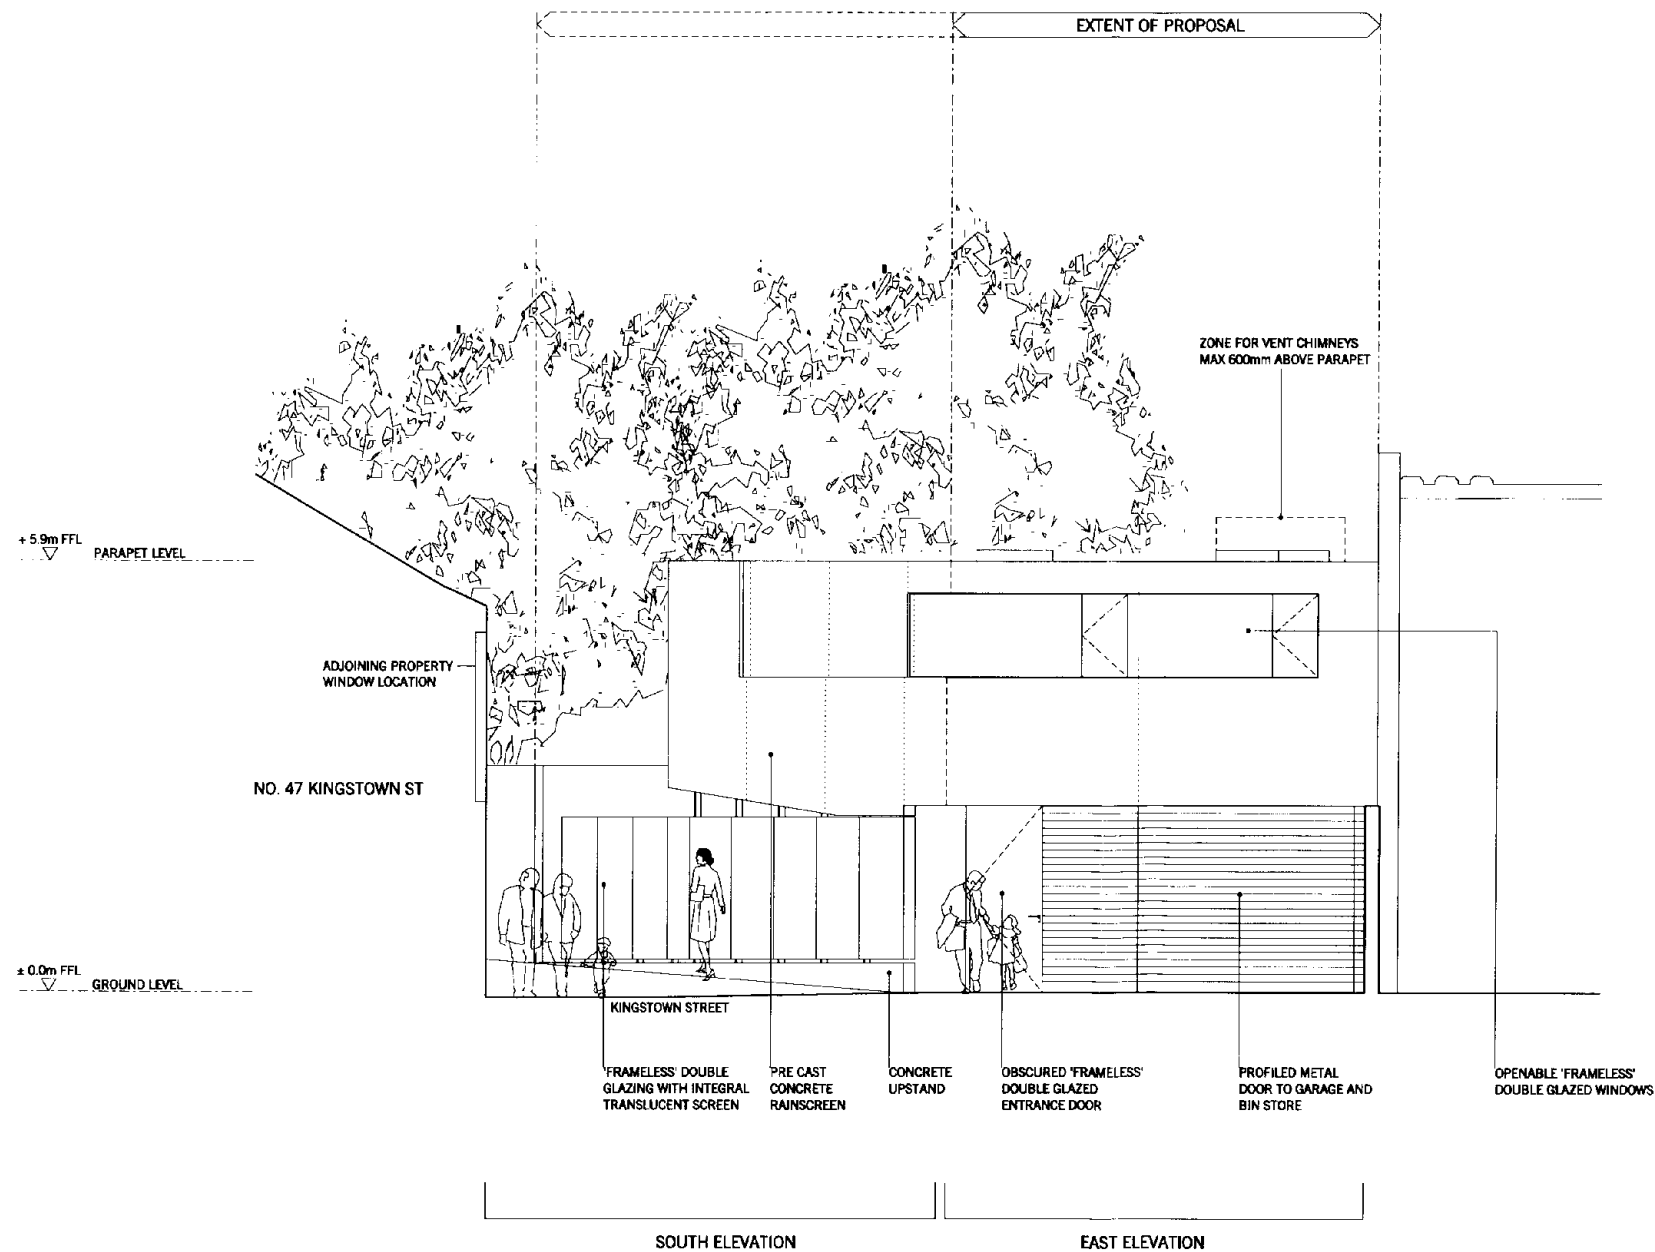

A 27.08.08 REVISED DRAWING - ADDITIONAL INFORMATION PLANNED AS REQUESTED TO AMEND PLANNING APPLICATION RC

REV.	DATE	REASON FOR ISSUE	CHK. BY
1	17.07.08	ISSUED FOR PLANNING	RC

NOTE:
 - DO NOT SCALE FROM THIS DRAWING.
 - USED FIGURED DIMENSIONS ONLY.
 - ALL DIMENSIONS TO BE CHECKED ON-SITE.
 - ANY DISCREPANCIES BETWEEN CONSULTANT DRAWINGS TO BE REPORTED TO THE ARCHITECT BEFORE ANY WORK COMMENCES.
 - MATTHEW SPRINGETT ASSOCIATES ©

MSA
 MATTHEW SPRINGETT ASSOCIATES Ltd.
 70 HATTON GARDEN
 LONDON EC1N 8JT
 T+44 (0)20 7692 5950
 F+44 (0)20 7692 5951


CLIENT
 MR & MRS P. ZEIGHERMAN

PROJECT
 34 KINGSTOWN STREET

TITLE
 PROPOSED EAST ELEVATION

DATE	JOB NO.	DRAWN BY	PURPOSE
26.06.08	087	OS	P
SCALE @ ALL	NUMBER	REV.	
1:50	087-401-P	A	

RECEIVED
 27 AUG 2008

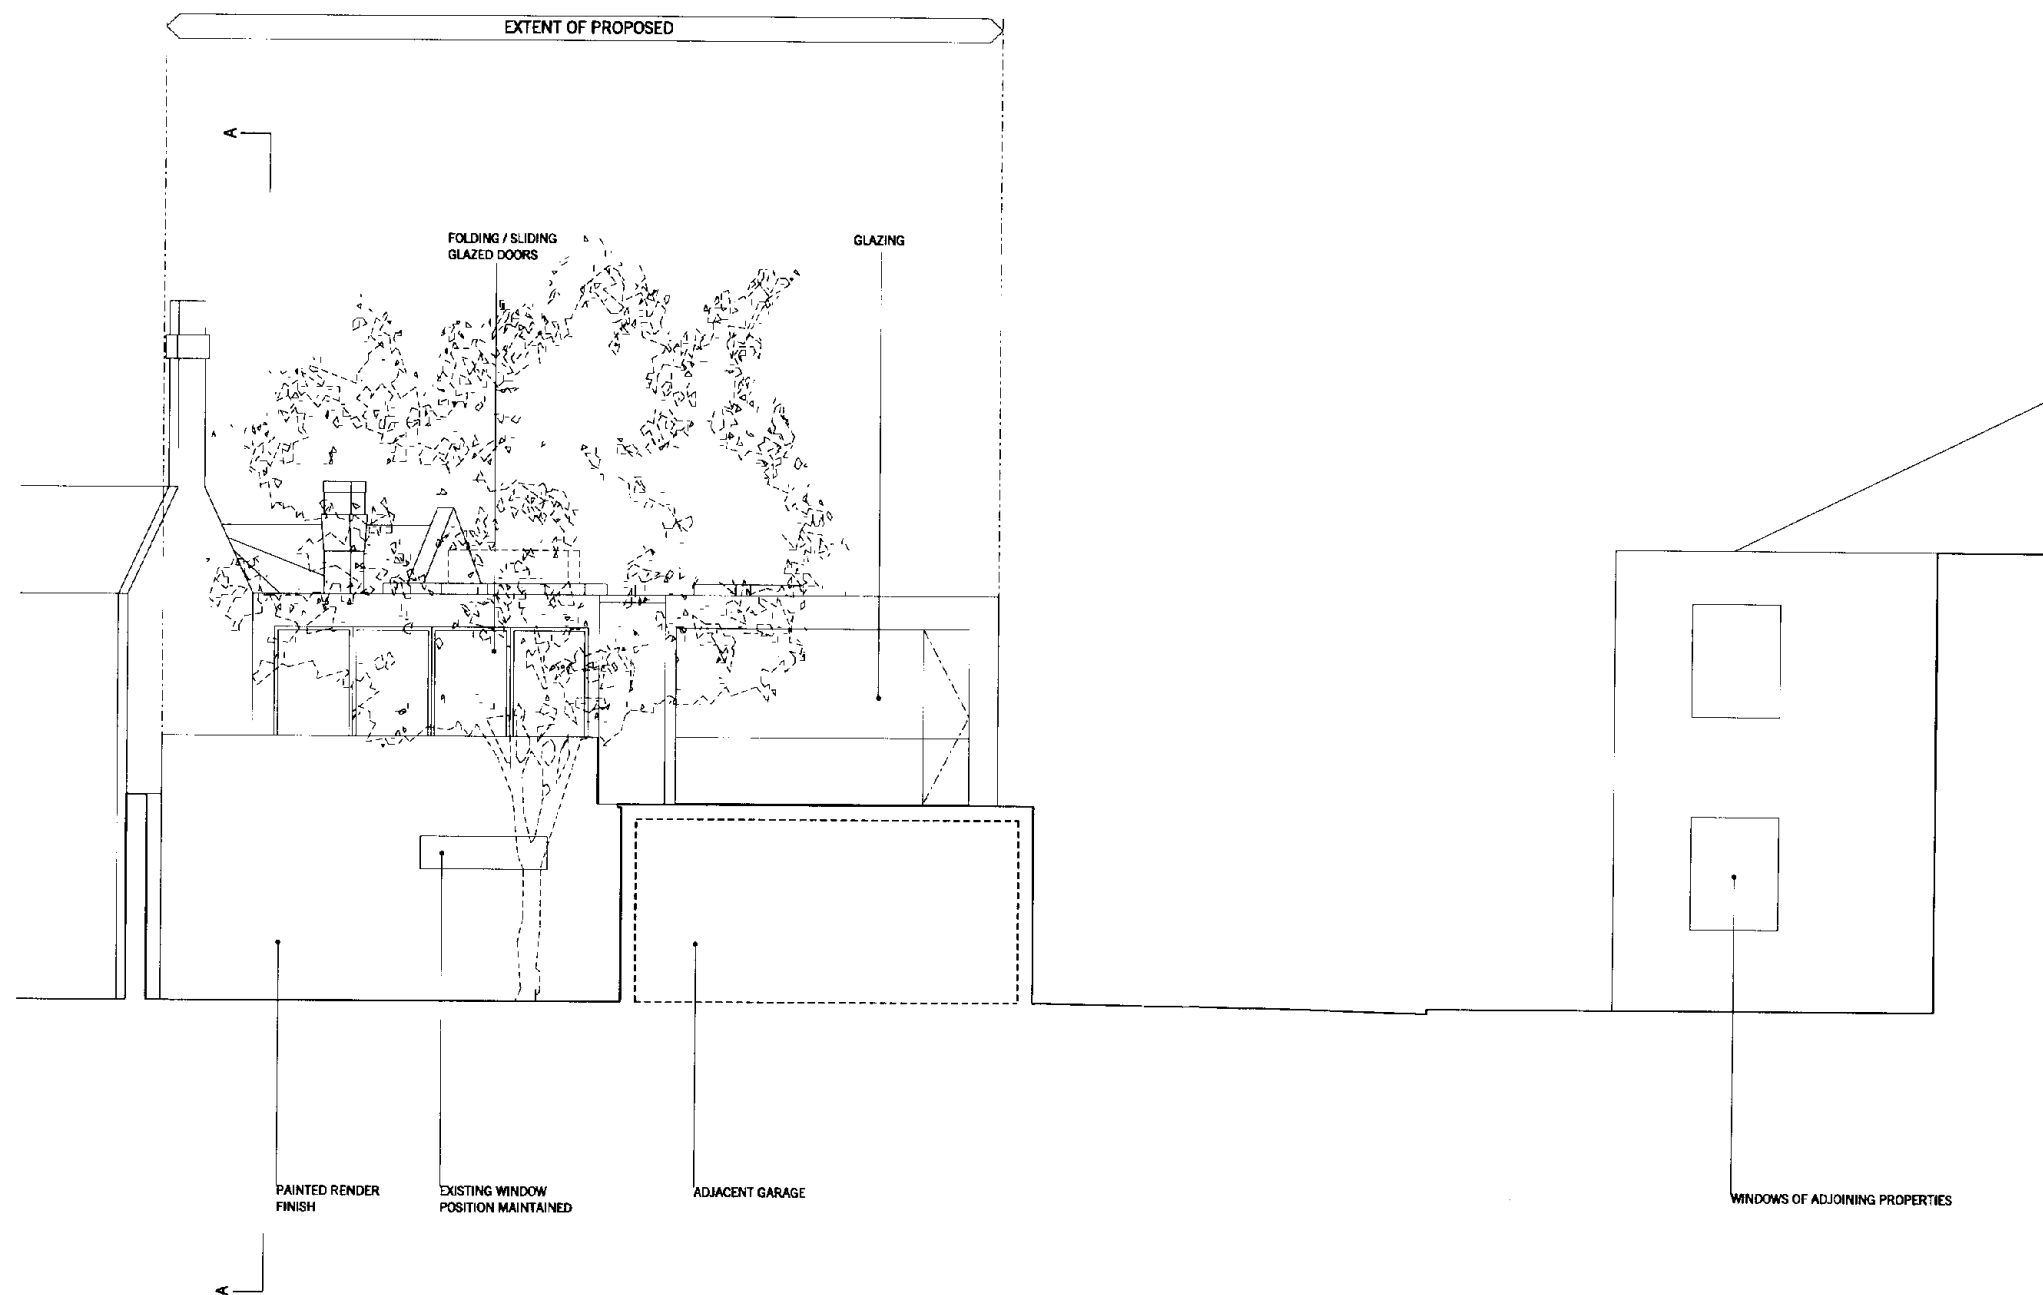

REV	DATE	REASON FOR ISSUE	CHK. BY
-	26.08.08	ISSUED FOR PLANNING	RC

NOTE:
 - DO NOT SCALE FROM THIS DRAWING.
 - USED FIGURED DIMENSIONS ONLY.
 - ALL DIMENSIONS TO BE CHECKED ON-SITE.
 - ANY DISCREPANCIES BETWEEN CONSULTANT DRAWINGS TO BE REPORTED TO THE ARCHITECT BEFORE ANY WORK COMMENCES.
 - MATTHEW SPRINGETT ASSOCIATES

MSA
 MATTHEW SPRINGETT ASSOCIATES Ltd.
 70 HATTON GARDEN
 LONDON EC1N 8JT
 T+44 (0)20 7692 5950
 F+44 (0)20 7692 5951

CLIENT
 MR & MRS P. ZEIGHERMAN


PROJECT
 34 KINGSTOWN STREET

TITLE
 PROPOSED WEST
 ELEVATION

DATE	JOB NO.	DRAWN BY	PURPOSE
26.08.08	087	OS	P
SCALE @ A1	NUMBER	REV.	
1:50	087-402-P	-	

RESOLVED
 27 AUG 2008

-N.B : PRIMROSE HILL STUDIO ROOF OUTLINE
ESTIMATED, NOT MEASURED SURVEY

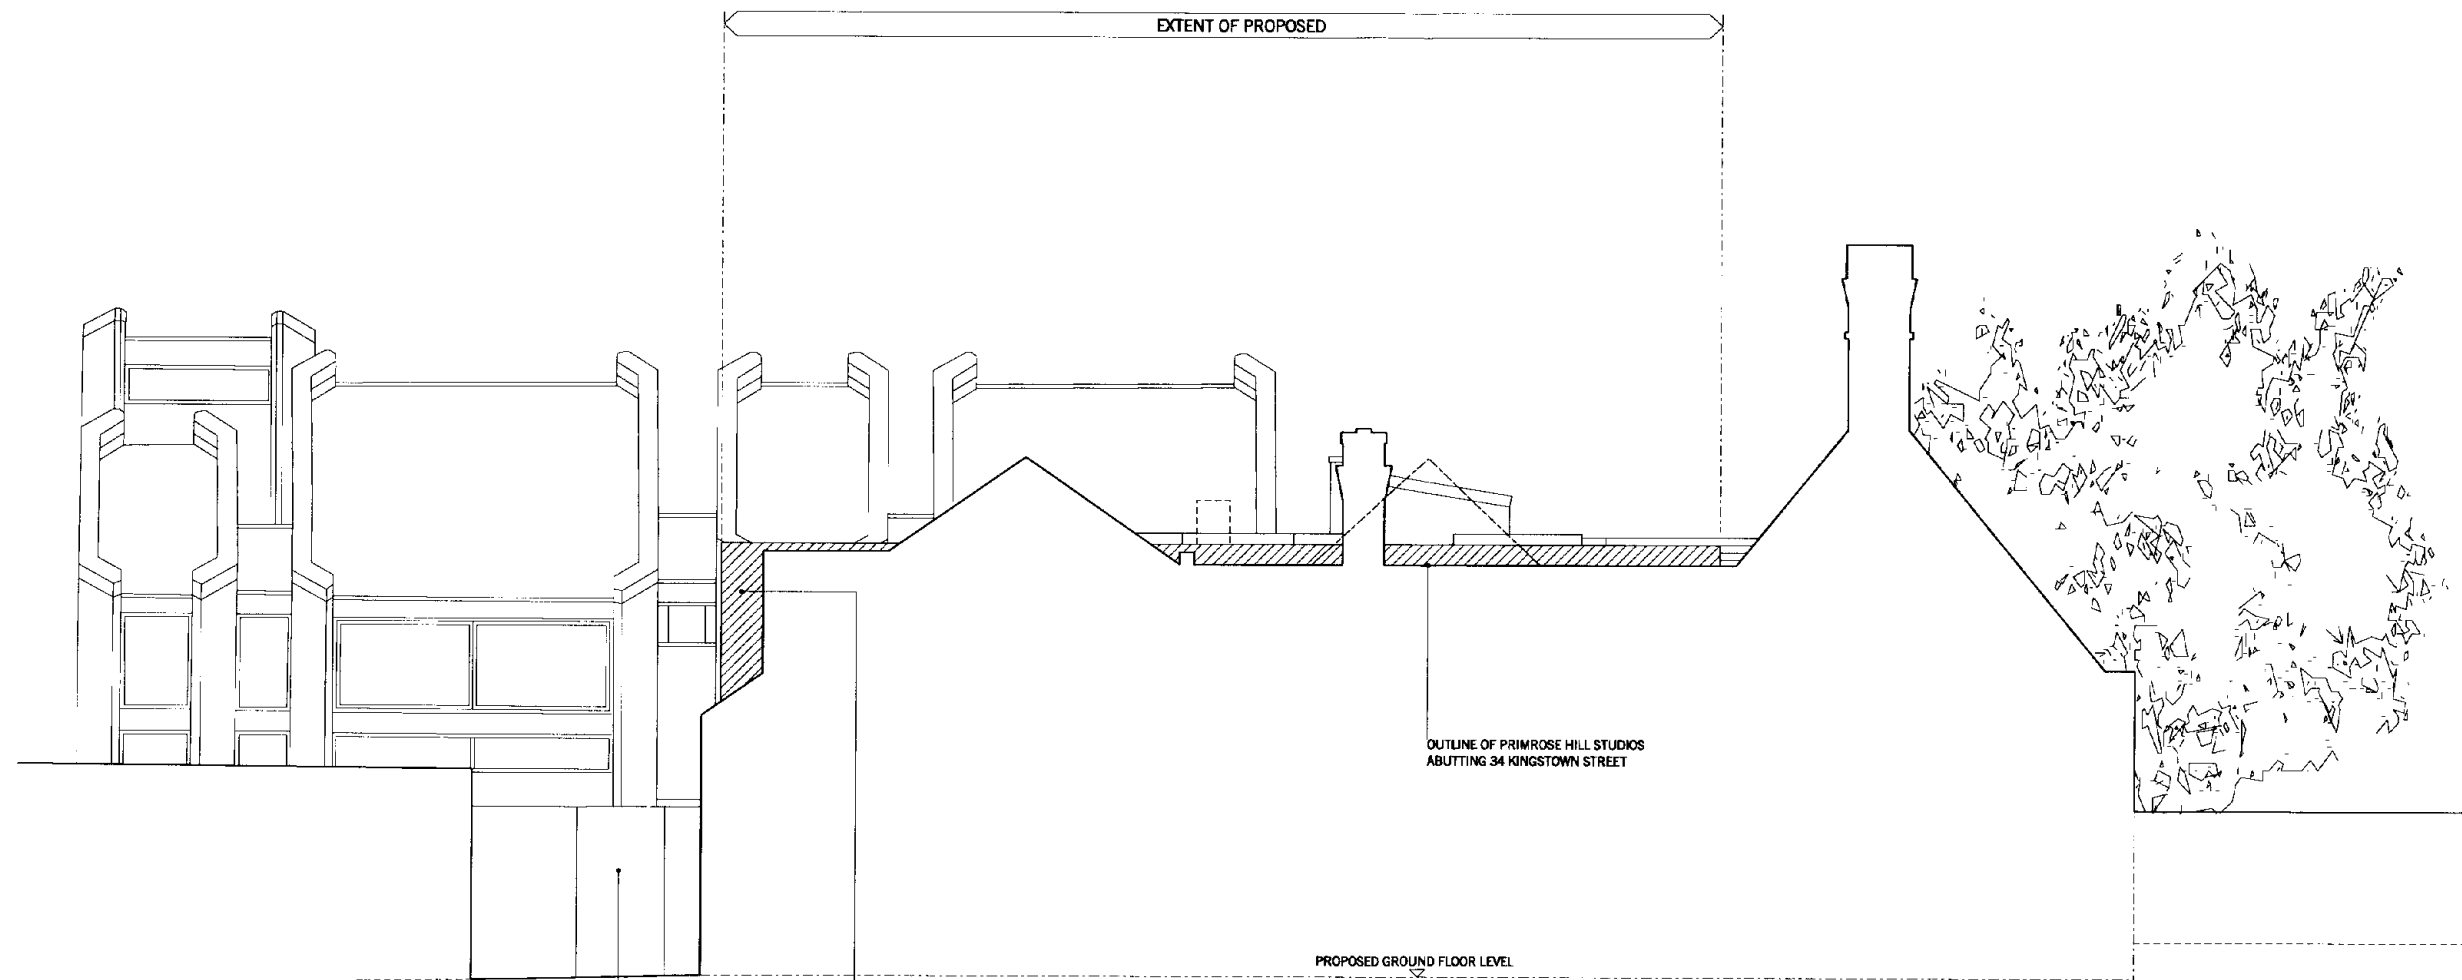

REV.	DATE	ISSUED FOR PLANNING	CHK. BY
	26.08.08	ISSUED FOR PLANNING	RC

NOTE:
- DO NOT SCALE FROM THIS DRAWING.
- USED FIGURED DIMENSIONS ONLY.
- ALL DIMENSIONS TO BE CHECKED ON-SITE.
- ANY DISCREPANCIES BETWEEN CONSULTANT DRAWINGS TO BE REPORTED TO THE ARCHITECT BEFORE ANY WORK COMMENCES.
- MATTHEW SPRINGETT ASSOCIATES ©

MSA
MATTHEW SPRINGETT ASSOCIATES Ltd.
70 HATTON GARDEN
LONDON EC1N 6JT
T:44 (0)20 7692 5950
F:44 (0)20 7692 5951

CLIENT
MR & MRS P. ZEIGHERMAN

PROJECT
34 KINGSTOWN STREET

TITLE
**PROPOSED NORTH
ELEVATION
(REAR ELEVATION)**

DATE	JOB NO.	DRAWN BY	PURPOSE
26.08.08	087	OS	P
SCALE @ A1	NUMBER	REV.	
1:50	087-403-P	-	

RECEIVED
27 AUG 2008