


DO NOT SCALE THIS DRAWING

CONTRACTORS ARE TO CHECK ALL DIMENSIONS PRIOR TO COMMENCEMENT ON SITE AND NOTIFY THE ARCHITECT OF ANY ERRORS, OMISSIONS, OR DISCREPANCIES.

TATE & HINDLE DESIGN LIMITED RETAIN COPYRIGHT OF THIS DRAWING. IT MAY NOT BE COPIED, ALTERED OR REPRODUCED IN ANY WAY WITHOUT THEIR WRITTEN AUTHORITY.

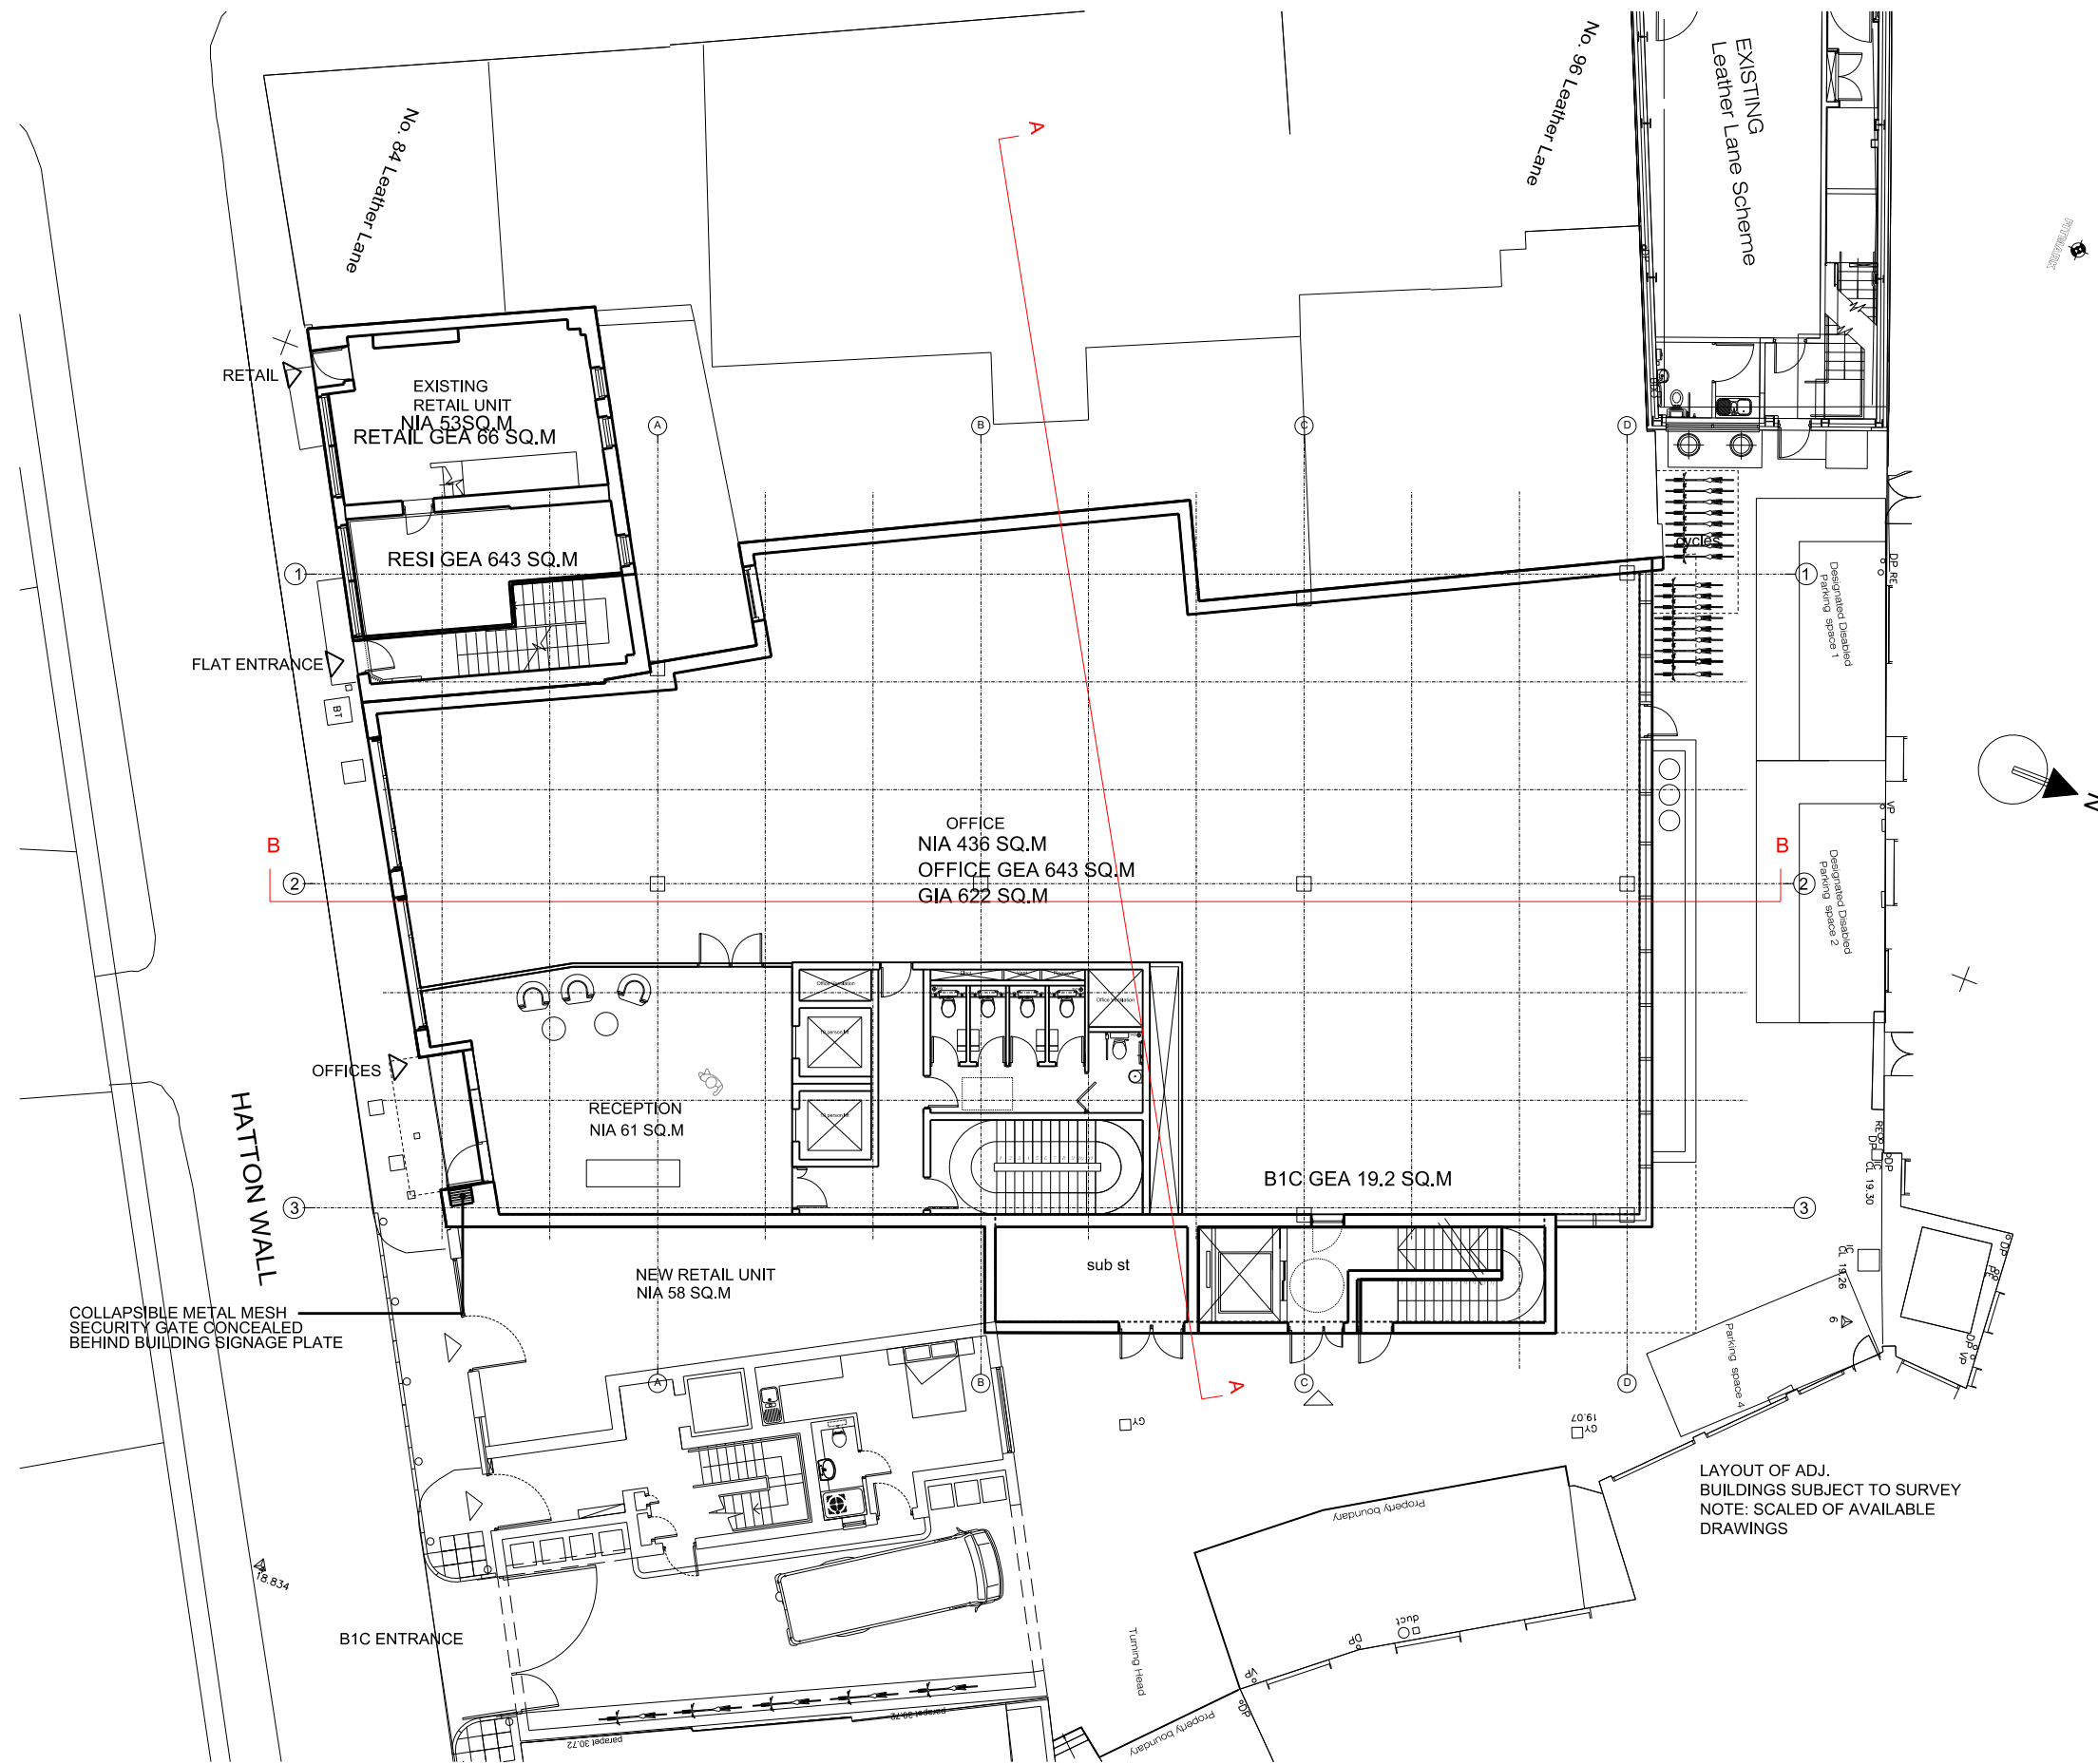


rev	description	date	checked
status			
PLANNING			
client			
Diamondpool Ltd			
project			
20-28 Hatton Wall London, WC1			
drawing			
PROPOSED GROUND FLOOR PLAN			
scale	drawn	checked	date
1:200@A3	MA	HR	07-03-08
project no.	drg	revision	
4100	PL(03)100	-	

TATE HINDLE
ARCHITECTURE + DESIGN

DO NOT SCALE THIS DRAWING

CONTRACTORS ARE TO CHECK ALL DIMENSIONS PRIOR TO COMMENCEMENT ON SITE AND NOTIFY THE ARCHITECT OF ANY ERRORS, OMISSIONS, OR DISCREPANCIES.

TATE & HINDLE DESIGN LIMITED RETAIN COPYRIGHT OF THIS DRAWING. IT MAY NOT BE COPIED, ALTERED OR REPRODUCED IN ANY WAY WITHOUT THEIR WRITTEN AUTHORITY.

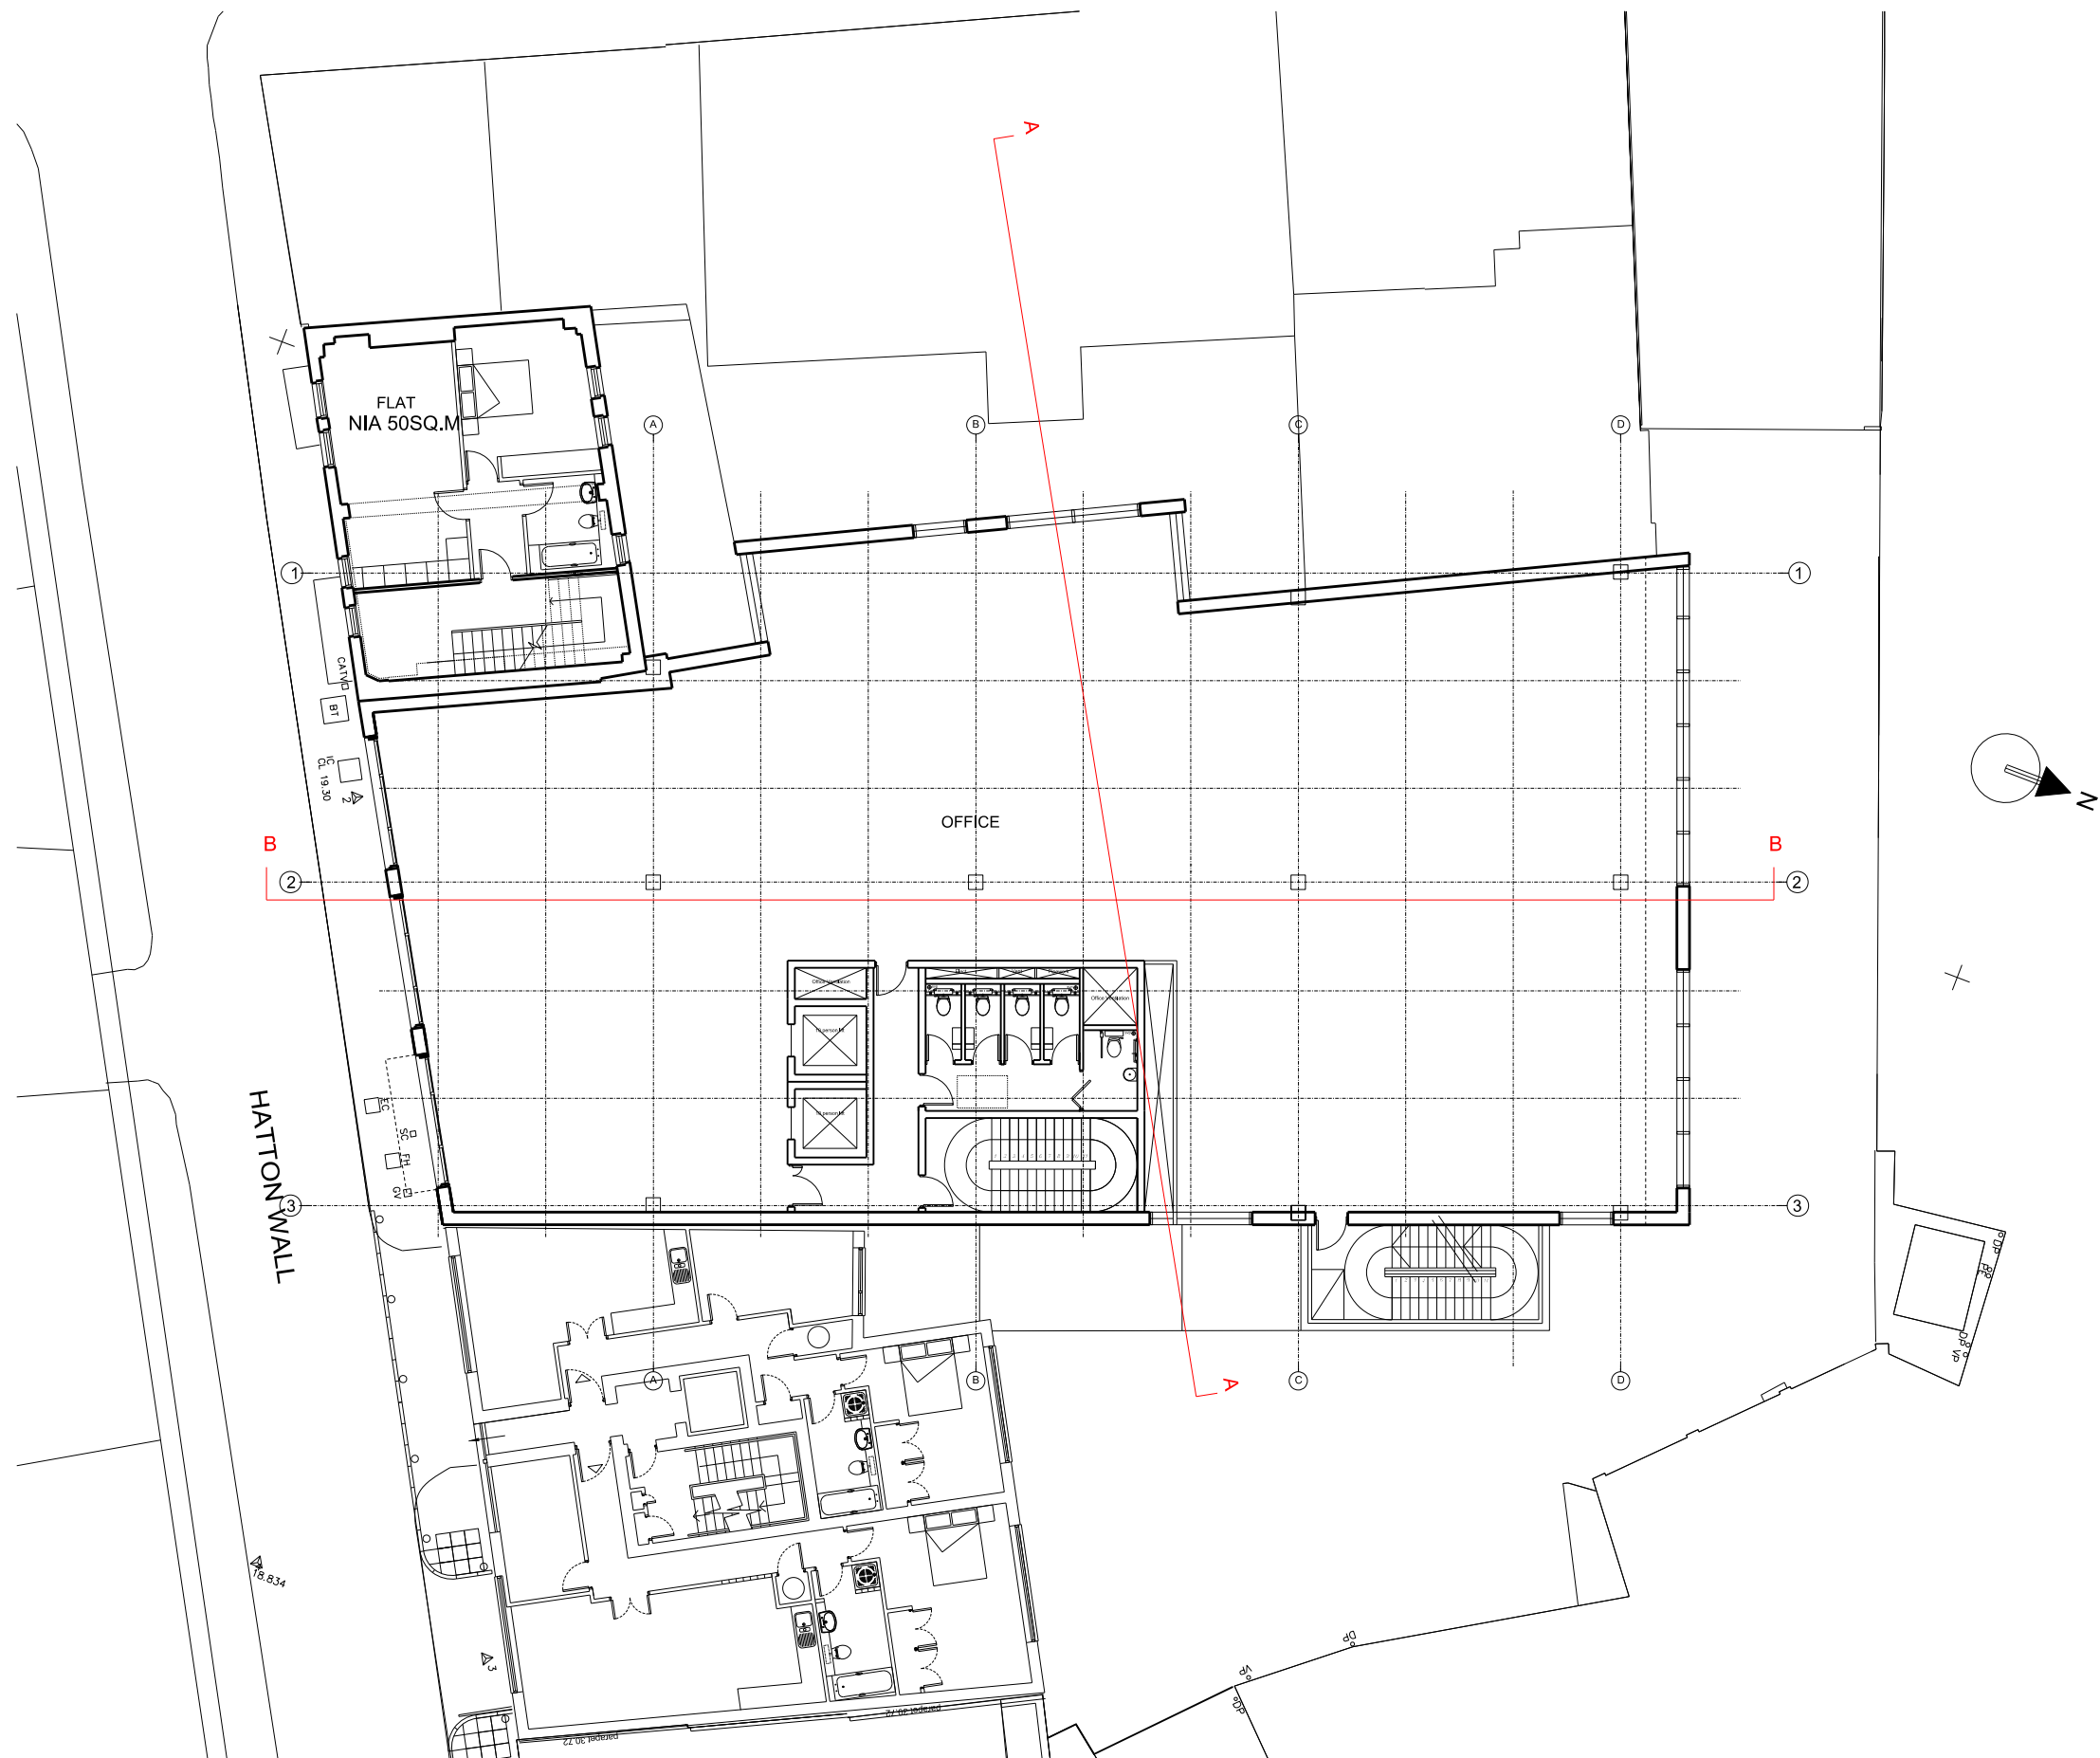

rev	description	date	checked
-----	-------------	------	---------

status			
--------	--	--	--

PLANNING

client	
--------	--

Diamondpool Ltd

project	
---------	--

**20-28 Hatton Wall
London, WC1**

drawing	
---------	--

**PROPOSED
FIRST FLOOR PLAN**

scale	drawn	checked	date
1:200@A3	MA	HR	07-03-08

project no.	drg	revision
4100	PL(03)101	-


TATE HINDLE
ARCHITECTURE + DESIGN

1 Lindsey Street, Smithfield, London EC1A 9HP T 020 7332 4850 F 020 7332 4888
mail@tatehindle.co.uk www.tatehindle.co.uk
© Tate and Hindle Design Limited 2007

DO NOT SCALE THIS DRAWING

CONTRACTORS ARE TO CHECK ALL DIMENSIONS PRIOR TO COMMENCEMENT ON SITE AND NOTIFY THE ARCHITECT OF ANY ERRORS, OMISSIONS, OR DISCREPANCIES.

TATE & HINDLE DESIGN LIMITED RETAIN COPYRIGHT OF THIS DRAWING. IT MAY NOT BE COPIED, ALTERED OR REPRODUCED IN ANY WAY WITHOUT THEIR WRITTEN AUTHORITY.

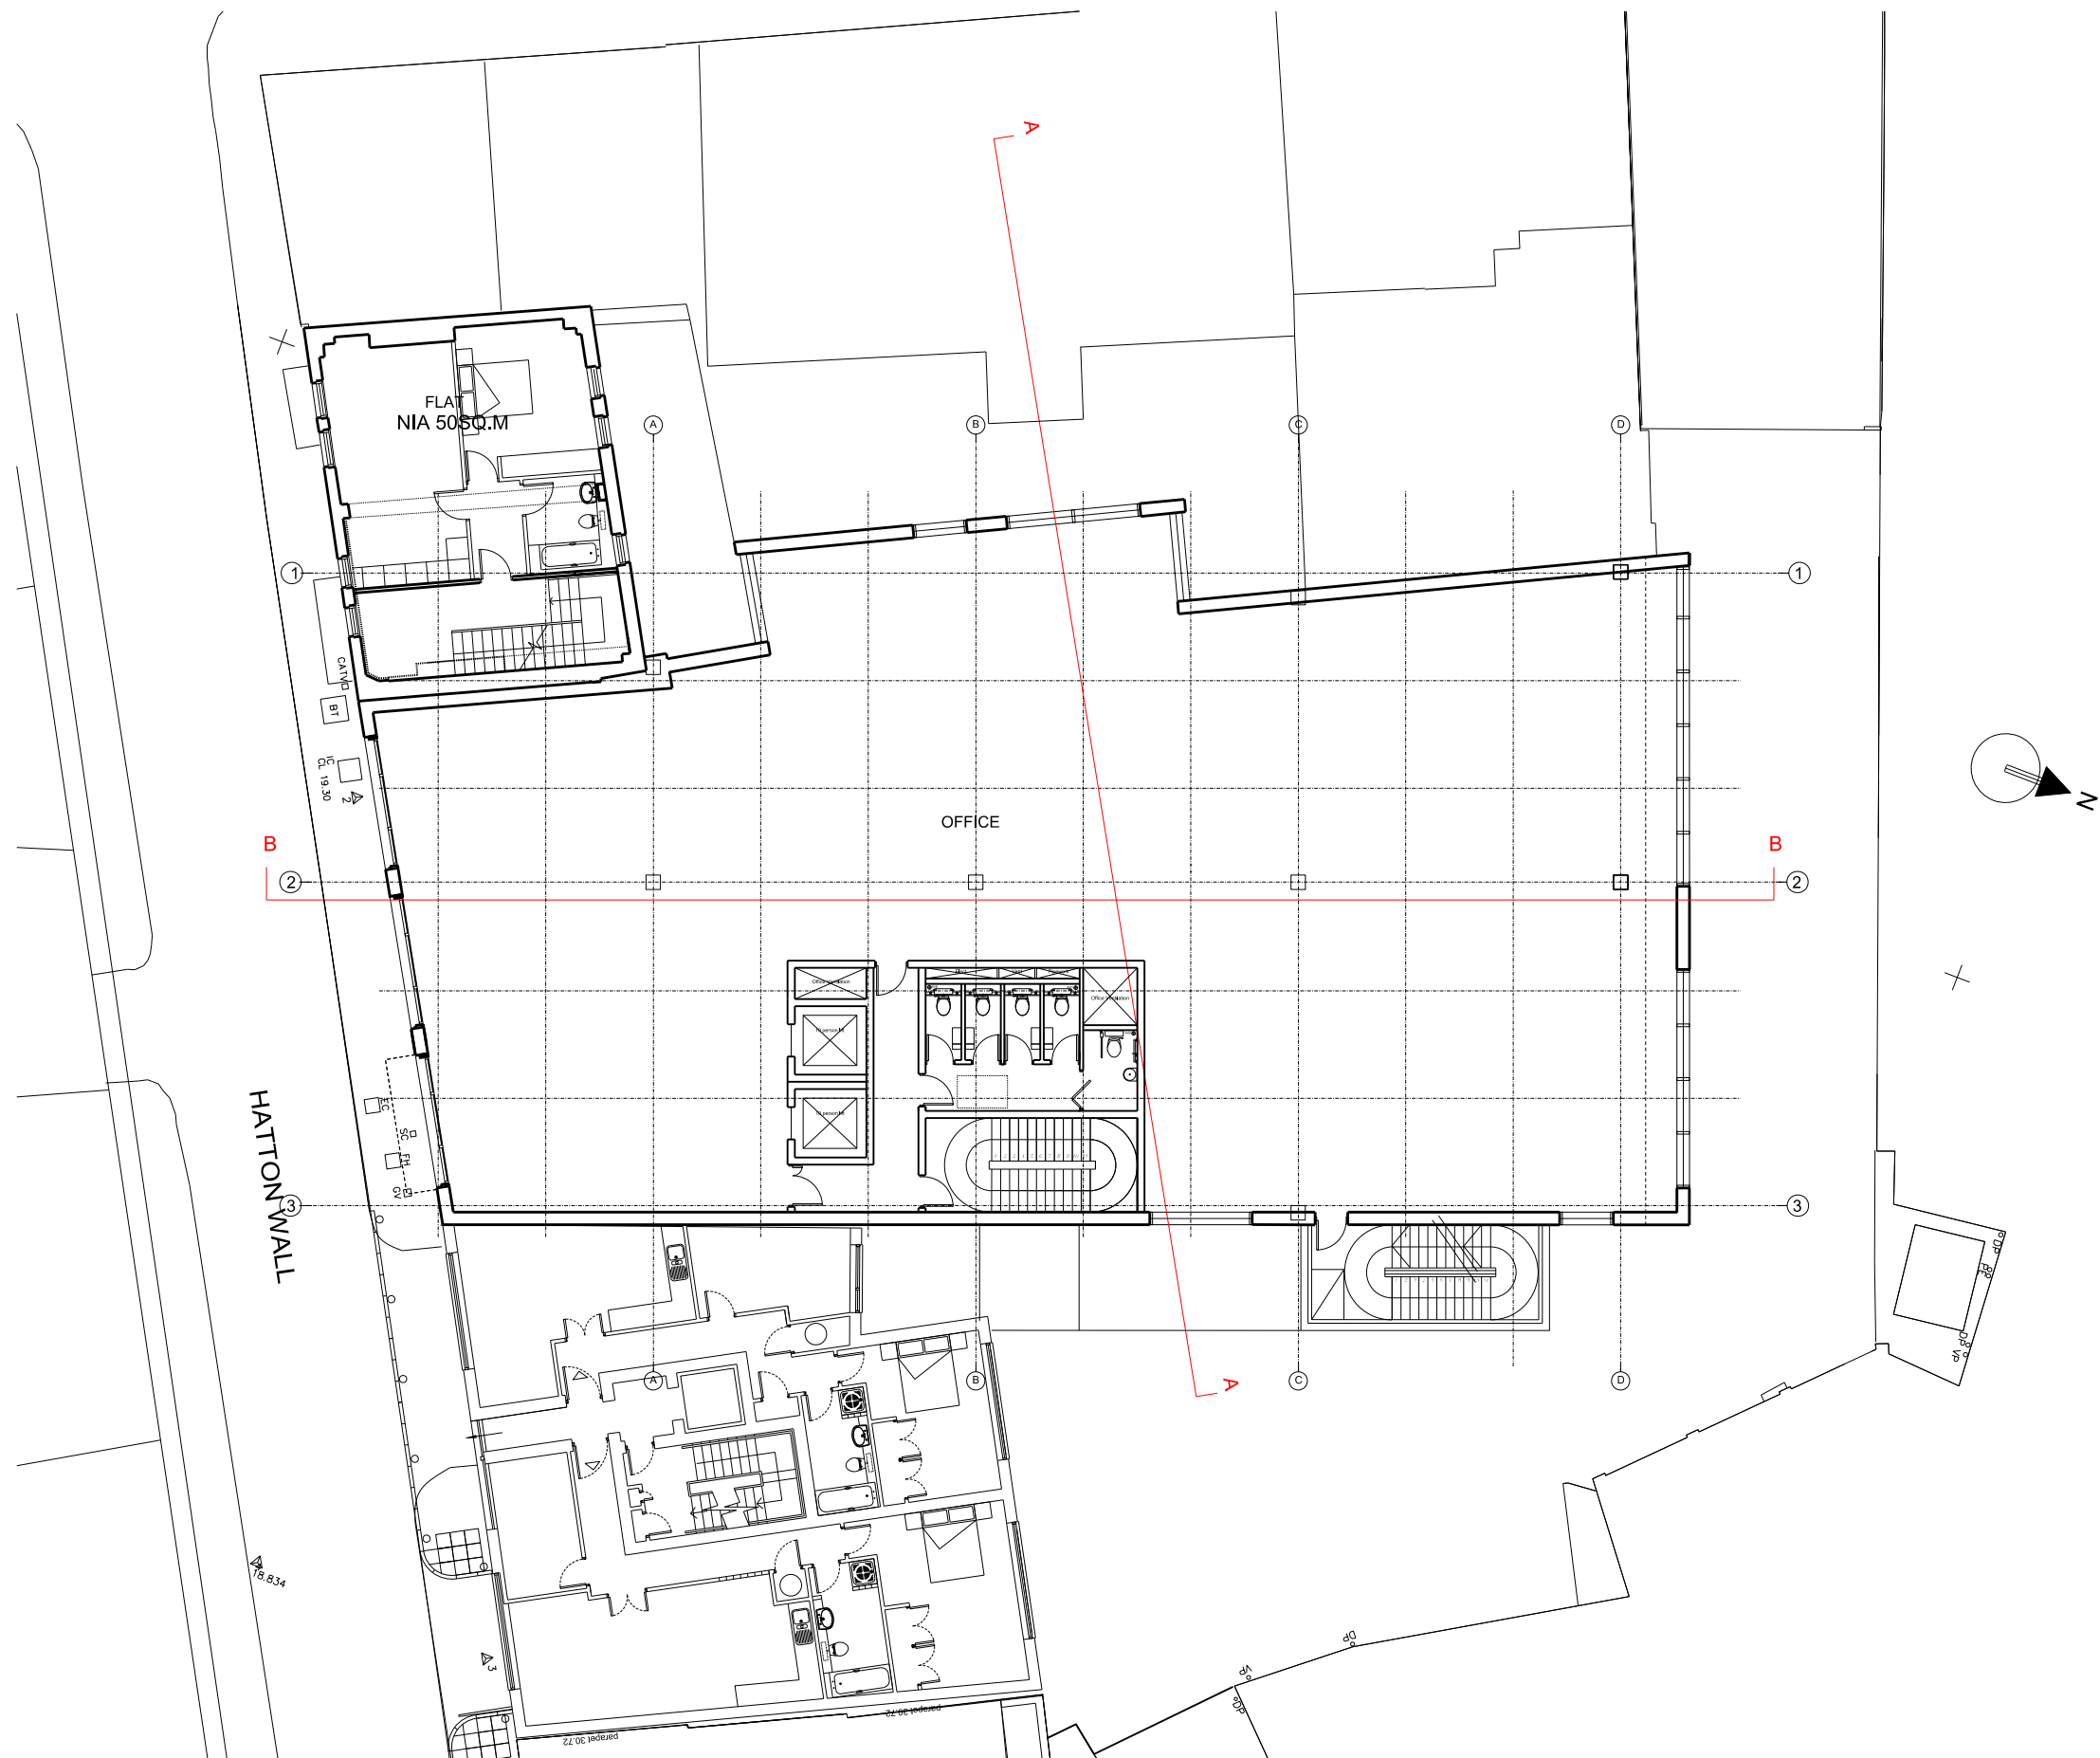

rev	description	date	checked

status

PLANNING

client

Diamondpool Ltd

project

**20-28 Hatton Wall
London, WC1**

drawing

**PROPOSED
SECOND FLOOR PLAN**

scale	drawn	checked	date
1:200@A3	MA	HR	07-03-08

project no.	drg	revision
4100	PL(03)102	-

TATE HINDLE
ARCHITECTURE + DESIGN

1 Lindsey Street, Smithfield, London EC1A 9HP T 020 7332 4850 F 020 7332 4888
mail@tatehindle.co.uk www.tatehindle.co.uk
© Tate and Hindle Design Limited 2007

DO NOT SCALE THIS DRAWING

CONTRACTORS ARE TO CHECK ALL DIMENSIONS PRIOR TO COMMENCEMENT ON SITE AND NOTIFY THE ARCHITECT OF ANY ERRORS, OMISSIONS, OR DISCREPANCIES.

TATE & HINDLE DESIGN LIMITED RETAIN COPYRIGHT OF THIS DRAWING. IT MAY NOT BE COPIED, ALTERED OR REPRODUCED IN ANY WAY WITHOUT THEIR WRITTEN AUTHORITY.



rev	description	date	checked
-----	-------------	------	---------

status			
--------	--	--	--

	PLANNING		
--	-----------------	--	--

client			
--------	--	--	--

	Diamondpool Ltd		
--	-----------------	--	--

project			
---------	--	--	--

	20-28 Hatton Wall London, WC1		
--	----------------------------------	--	--

drawing			
---------	--	--	--

	PROPOSED THIRD FLOOR PLAN		
--	--------------------------------------	--	--

scale	drawn	checked	date
-------	-------	---------	------

1:200@A3	MA	HR	07-03-08
----------	----	----	----------

project no.	drg	revision
-------------	-----	----------

4100	PL(03)103	-
------	-----------	---


TATE HINDLE
ARCHITECTURE + DESIGN

1 Lindsey Street, Smithfield, London EC1A 9HP T 020 7332 4850 F 020 7332 4888
mail@tatehindle.co.uk www.tatehindle.co.uk
© Tate and Hindle Design Limited 2007

DO NOT SCALE THIS DRAWING

CONTRACTORS ARE TO CHECK ALL DIMENSIONS PRIOR TO COMMENCEMENT ON SITE AND NOTIFY THE ARCHITECT OF ANY ERRORS, OMISSIONS, OR DISCREPANCIES.

TATE & HINDLE DESIGN LIMITED RETAIN COPYRIGHT OF THIS DRAWING. IT MAY NOT BE COPIED, ALTERED OR REPRODUCED IN ANY WAY WITHOUT THEIR WRITTEN AUTHORITY.

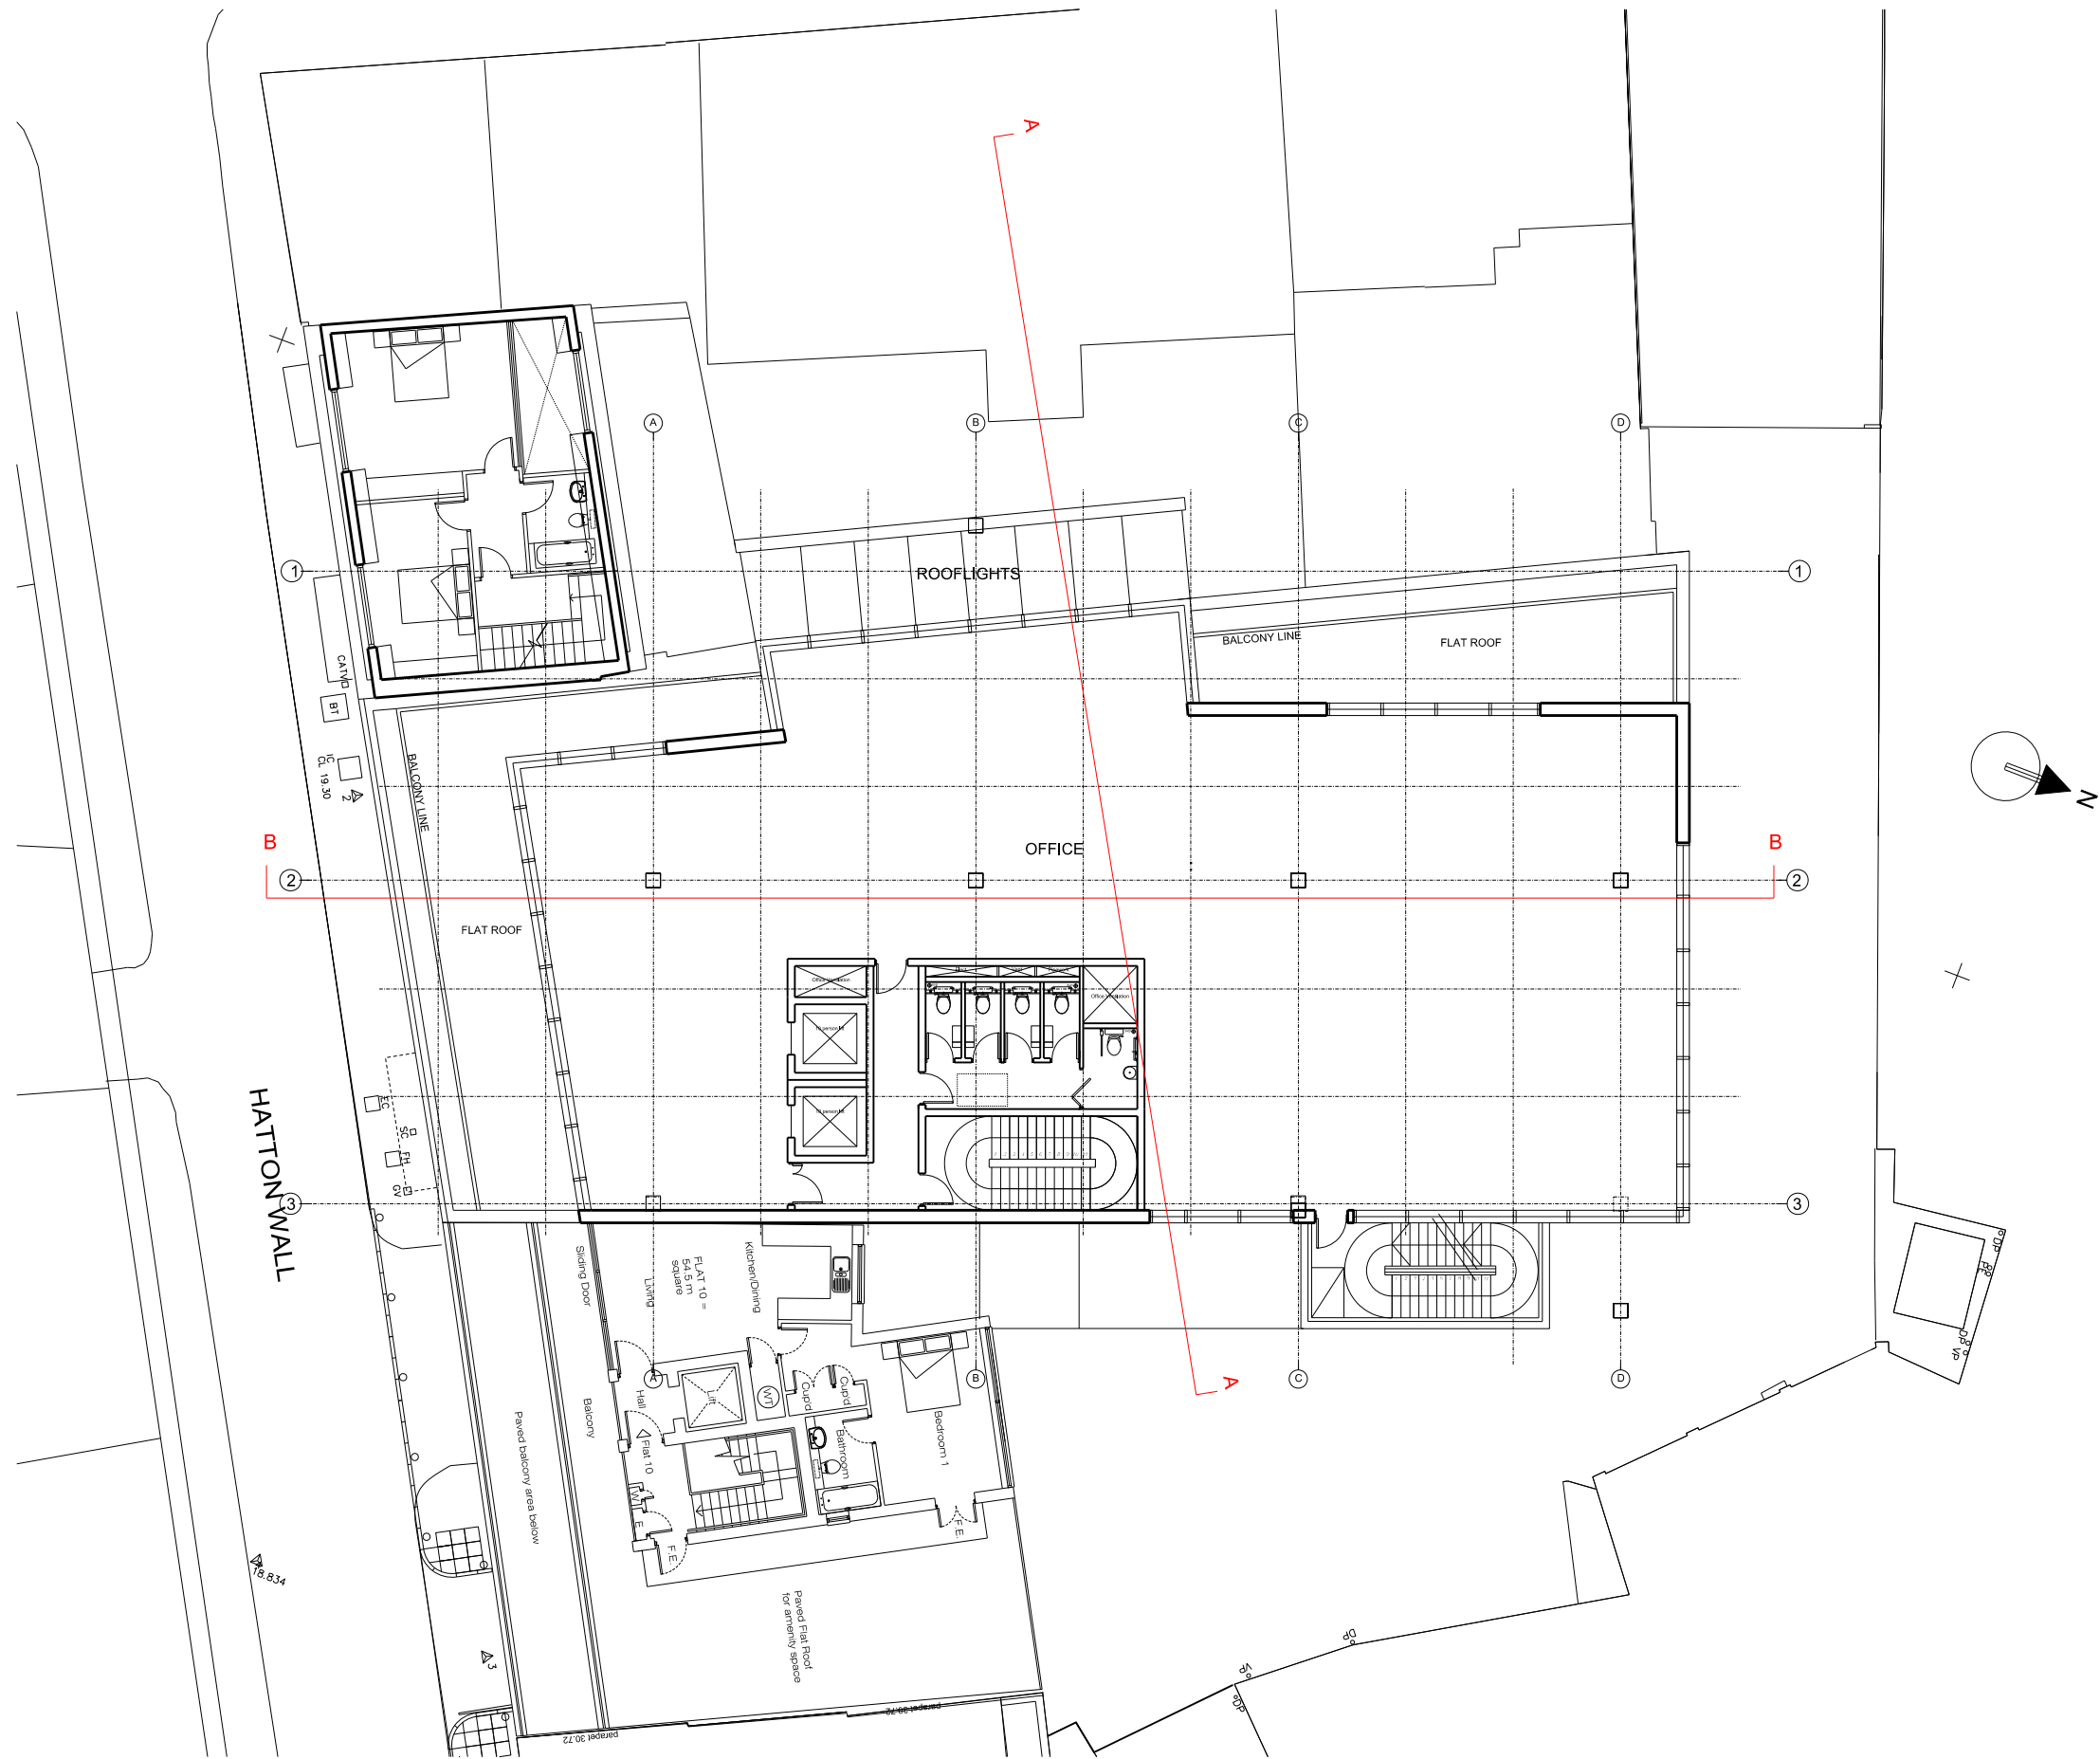

rev	description	date	checked
status			
PLANNING			
client			
Diamondpool Ltd			
project			
20-28 Hatton Wall			
London, WC1			
drawing			
PROPOSED			
FOURTH FLOOR PLAN			
scale	drawn	checked	date
1:200@A3	MA	HR	07-03-08
project no.	drg	revision	
4100	PL(03)104	-	

status

client
Diamondpool Ltd

project
20-28 Hatton Wall
London, WC1

drawing
PROPOSED
FOURTH FLOOR PLAN

scale drawn checked date
1:200@A3 MA HR 07-03-08

project no. drg revision
4100 PL(03)104 -


TATE HINDLE
ARCHITECTURE + DESIGN

1 Lindsey Street, Smithfield, London EC1A 9HP T 020 7332 4850 F 020 7332 4888
mail@tatehindle.co.uk www.tatehindle.co.uk
© Tate and Hindle Design Limited 2007

DO NOT SCALE THIS DRAWING

CONTRACTORS ARE TO CHECK ALL DIMENSIONS PRIOR TO COMMENCEMENT ON SITE AND NOTIFY THE ARCHITECT OF ANY ERRORS, OMISSIONS, OR DISCREPANCIES.

TATE & HINDLE DESIGN LIMITED RETAIN COPYRIGHT OF THIS DRAWING. IT MAY NOT BE COPIED, ALTERED OR REPRODUCED IN ANY WAY WITHOUT THEIR WRITTEN AUTHORITY.

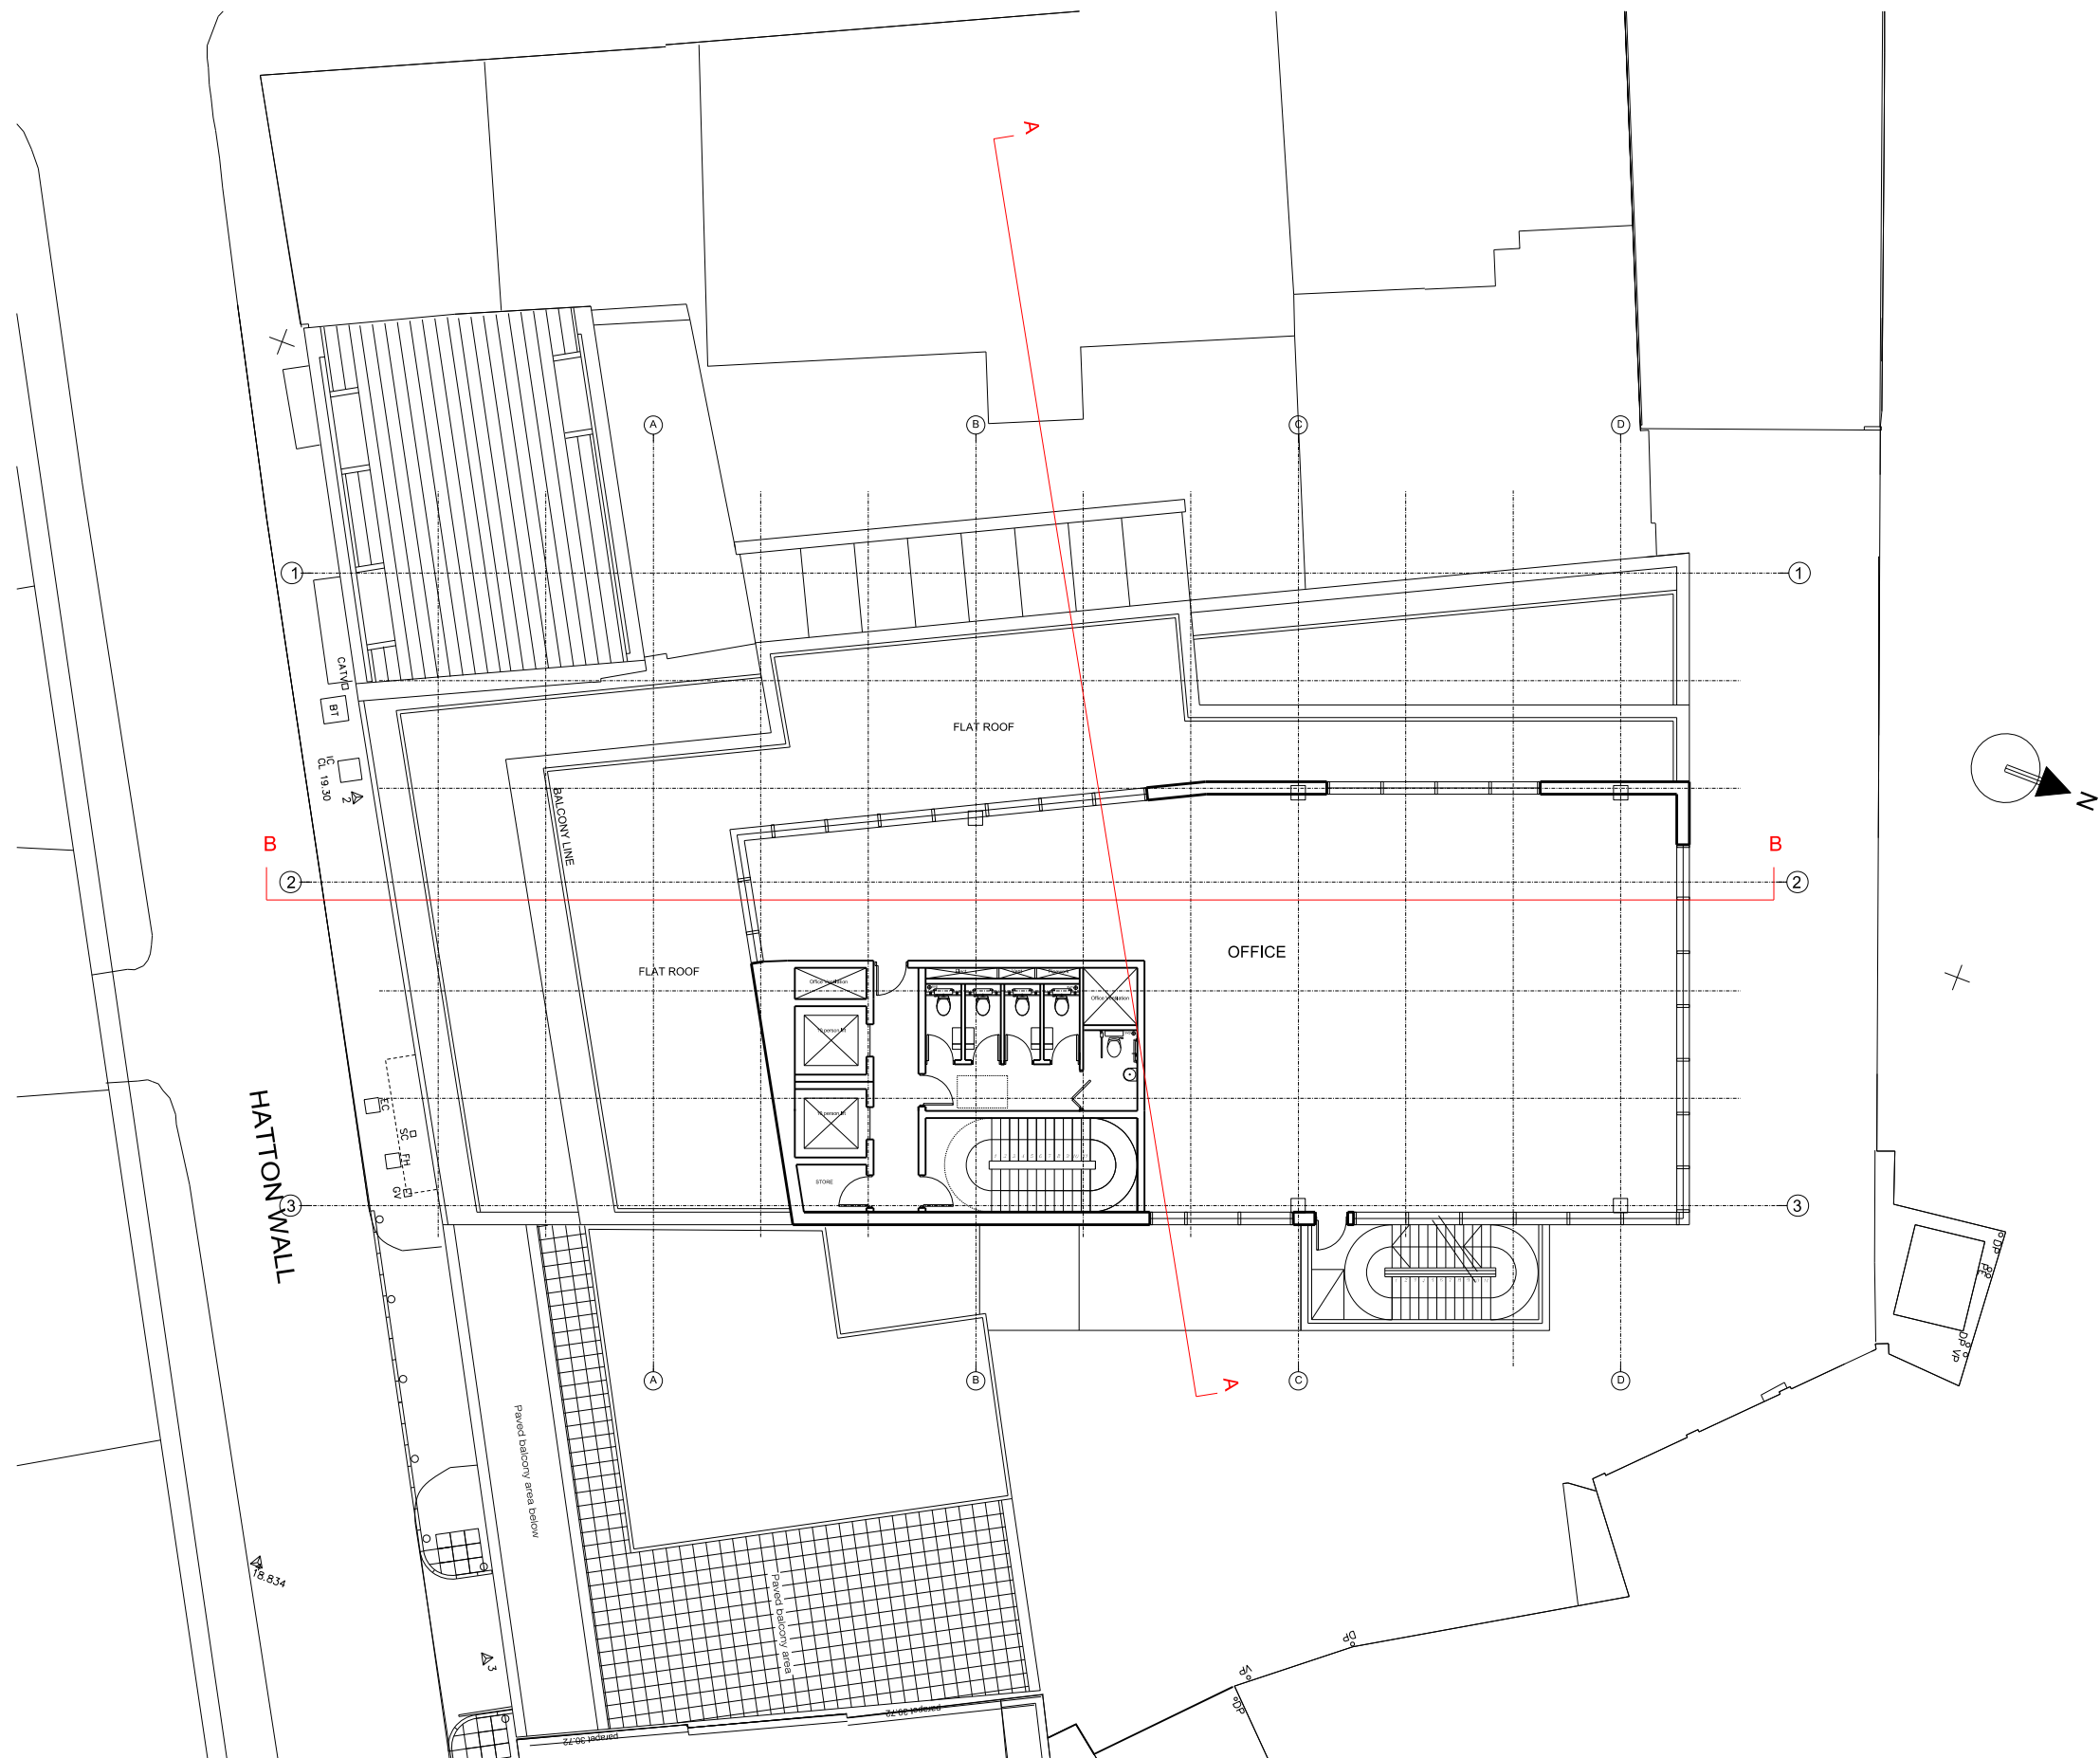

rev	description	date	checked
-----	-------------	------	---------

--	--	--	--

status

PLANNING

client

Diamondpool Ltd

project

20-28 Hatton Wall

London, WC1

drawing

PROPOSED

FIFTH FLOOR PLAN

scale

1:200@A3

drawn

MA

checked

HR

date

07-03-08

project no.

4100

drg

PL(03)105

revision

-


TATE HINDLE
ARCHITECTURE + DESIGN

1 Lindsey Street, Smithfield, London EC1A 9HP T 020 7332 4850 F 020 7332 4888
mail@tatehindle.co.uk www.tatehindle.co.uk
© Tate and Hindle Design Limited 2007

DO NOT SCALE THIS DRAWING

CONTRACTORS ARE TO CHECK ALL DIMENSIONS PRIOR TO COMMENCEMENT ON SITE AND NOTIFY THE ARCHITECT OF ANY ERRORS, OMISSIONS, OR DISCREPANCIES.

TATE & HINDLE DESIGN LIMITED RETAIN COPYRIGHT OF THIS DRAWING. IT MAY NOT BE COPIED, ALTERED OR REPRODUCED IN ANY WAY WITHOUT THEIR WRITTEN AUTHORITY.

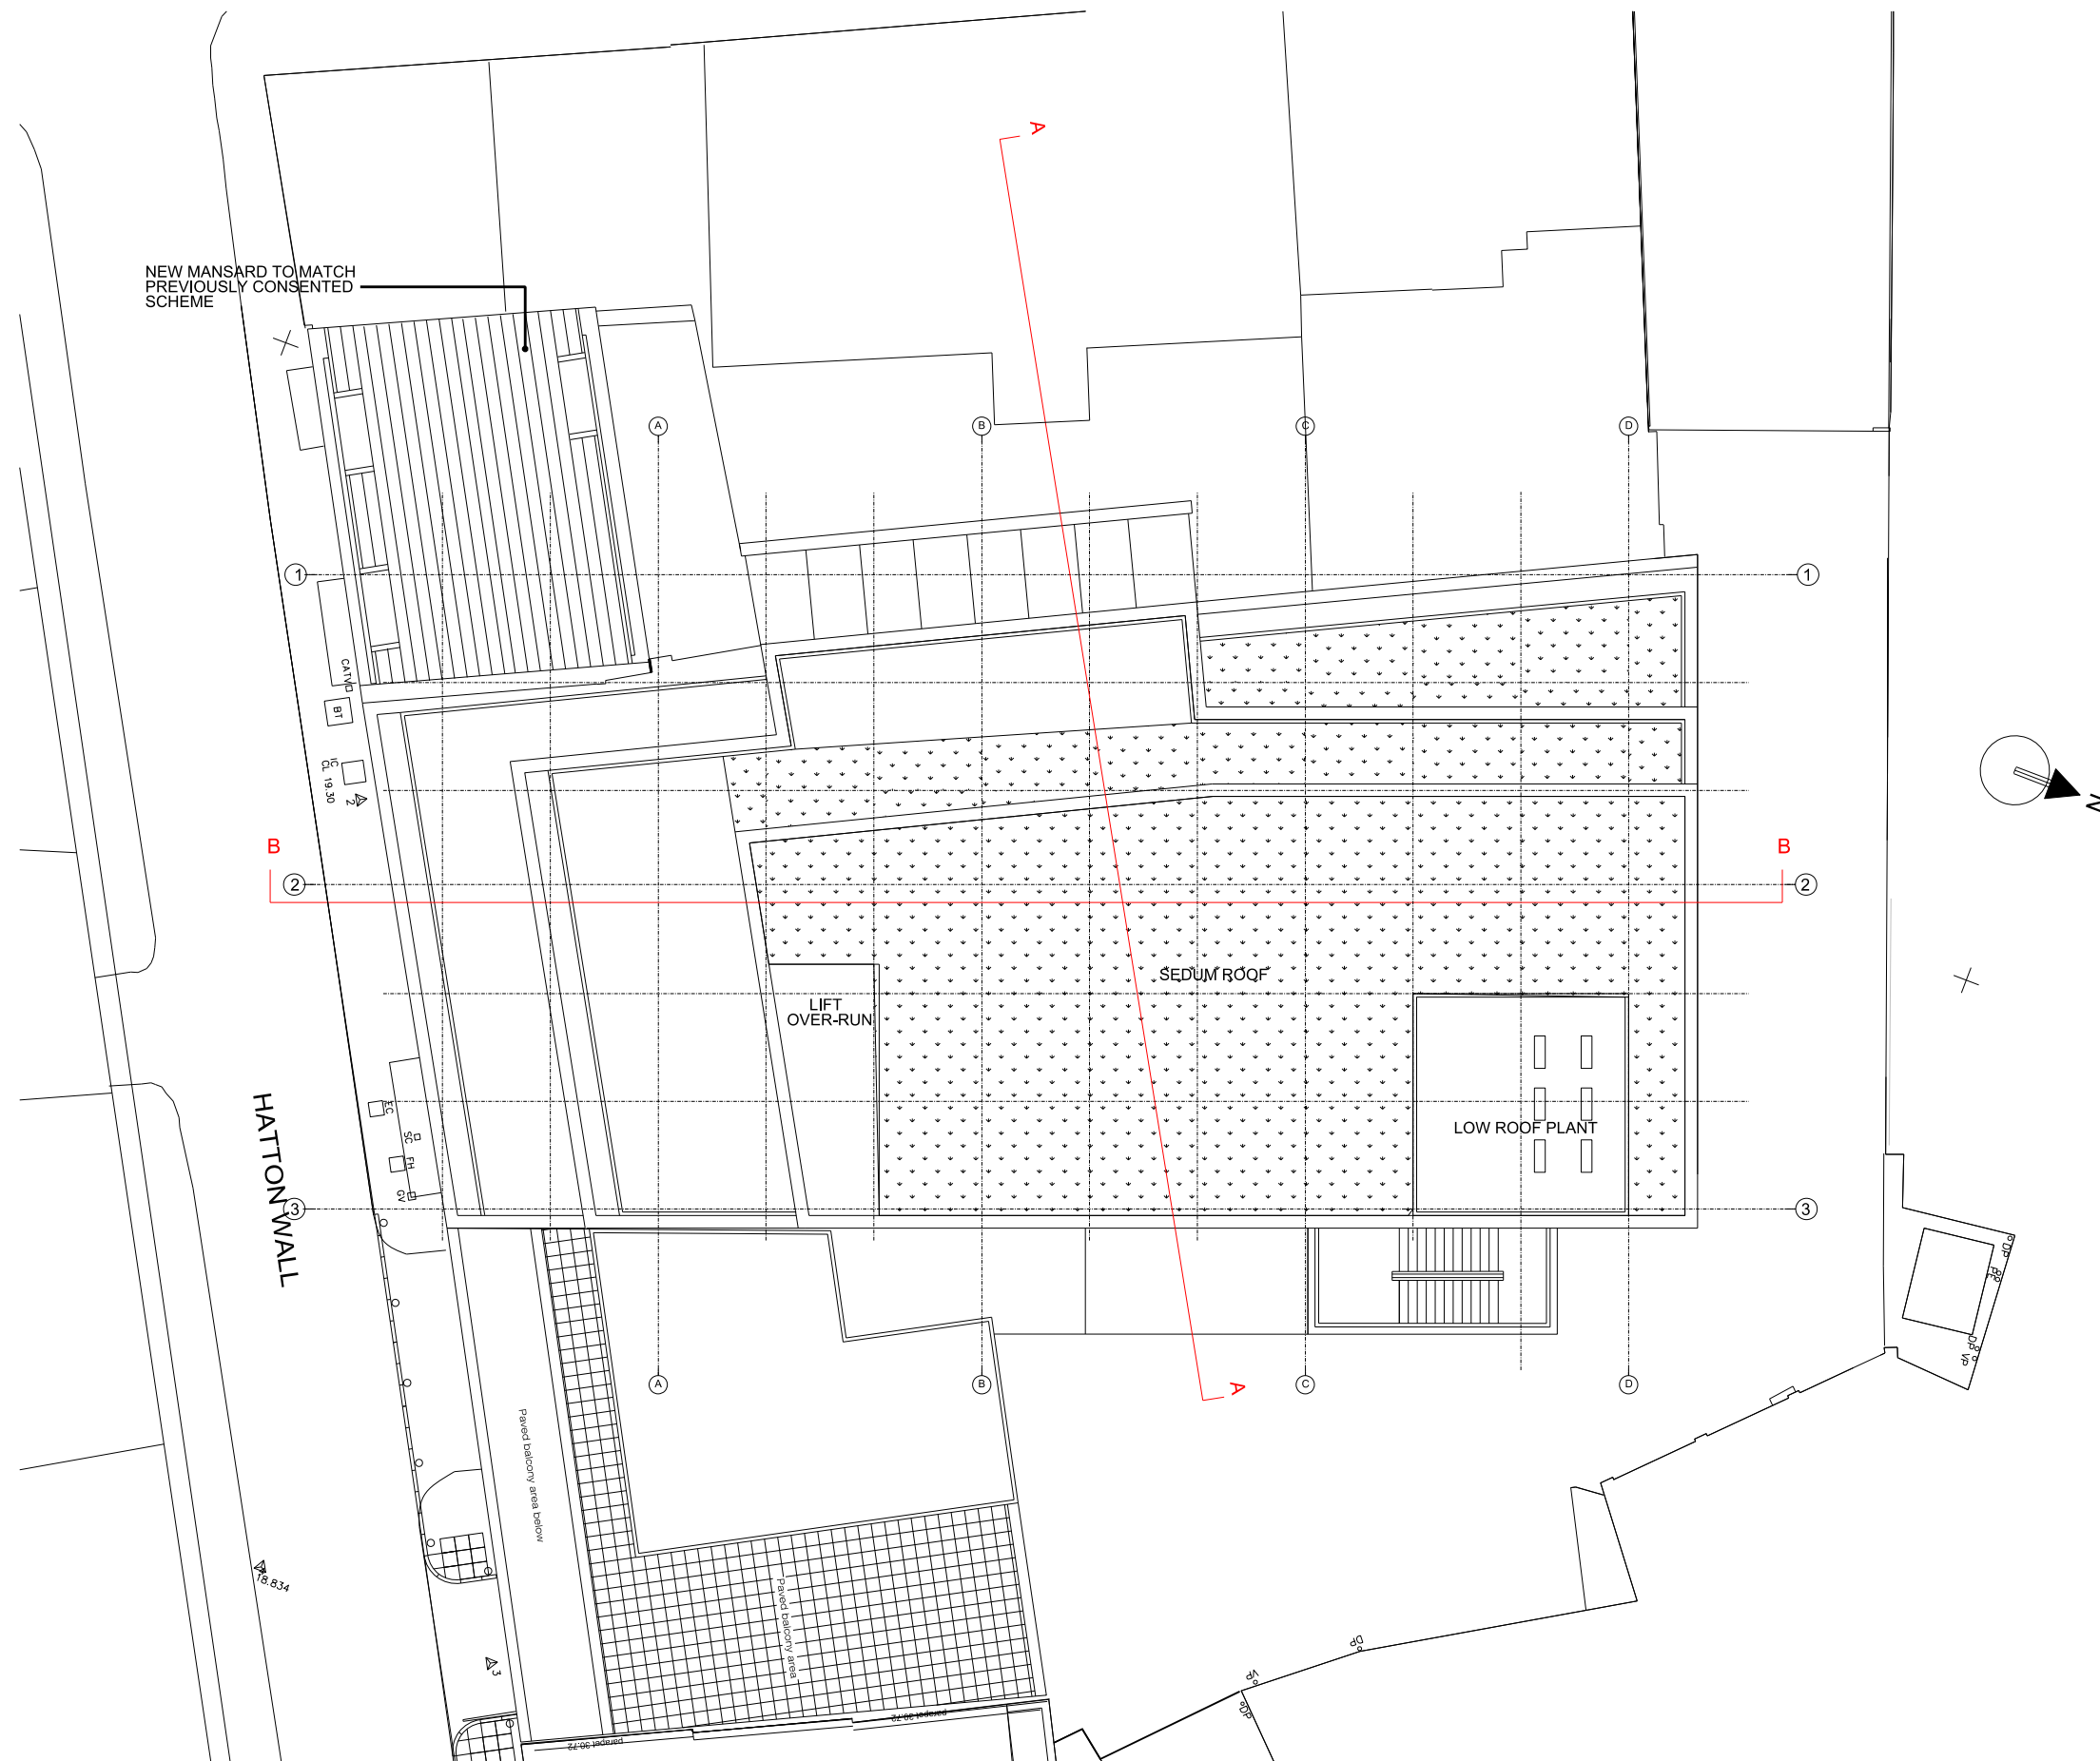

rev	description	date	checked
-----	-------------	------	---------

status			
PLANNING			

client			
Diamondpool Ltd			

project			
20-28 Hatton Wall			
London, WC1			

drawing			
PROPOSED			
ROOF PLAN			

scale	drawn	checked	date
-------	-------	---------	------

1:200@A3	MA	HR	07-03-08
----------	----	----	----------

project no.	drg	revision
-------------	-----	----------

4100	PL(03)106	-
------	-----------	---

TATE HINDLE
ARCHITECTURE + DESIGN

1 Lindsey Street, Smithfield, London EC1A 9HP T 020 7332 4850 F 020 7332 4888
mail@tatehindle.co.uk www.tatehindle.co.uk
© Tate and Hindle Design Limited 2007

DO NOT SCALE THIS DRAWING

CONTRACTORS ARE TO CHECK ALL DIMENSIONS PRIOR TO COMMENCEMENT ON SITE AND NOTIFY THE ARCHITECT OF ANY ERRORS, OMISSIONS, OR DISCREPANCIES.

TATE & HINDLE DESIGN LIMITED RETAIN COPYRIGHT OF THIS DRAWING. IT MAY NOT BE COPIED, ALTERED OR REPRODUCED IN ANY WAY WITHOUT THEIR WRITTEN AUTHORITY.

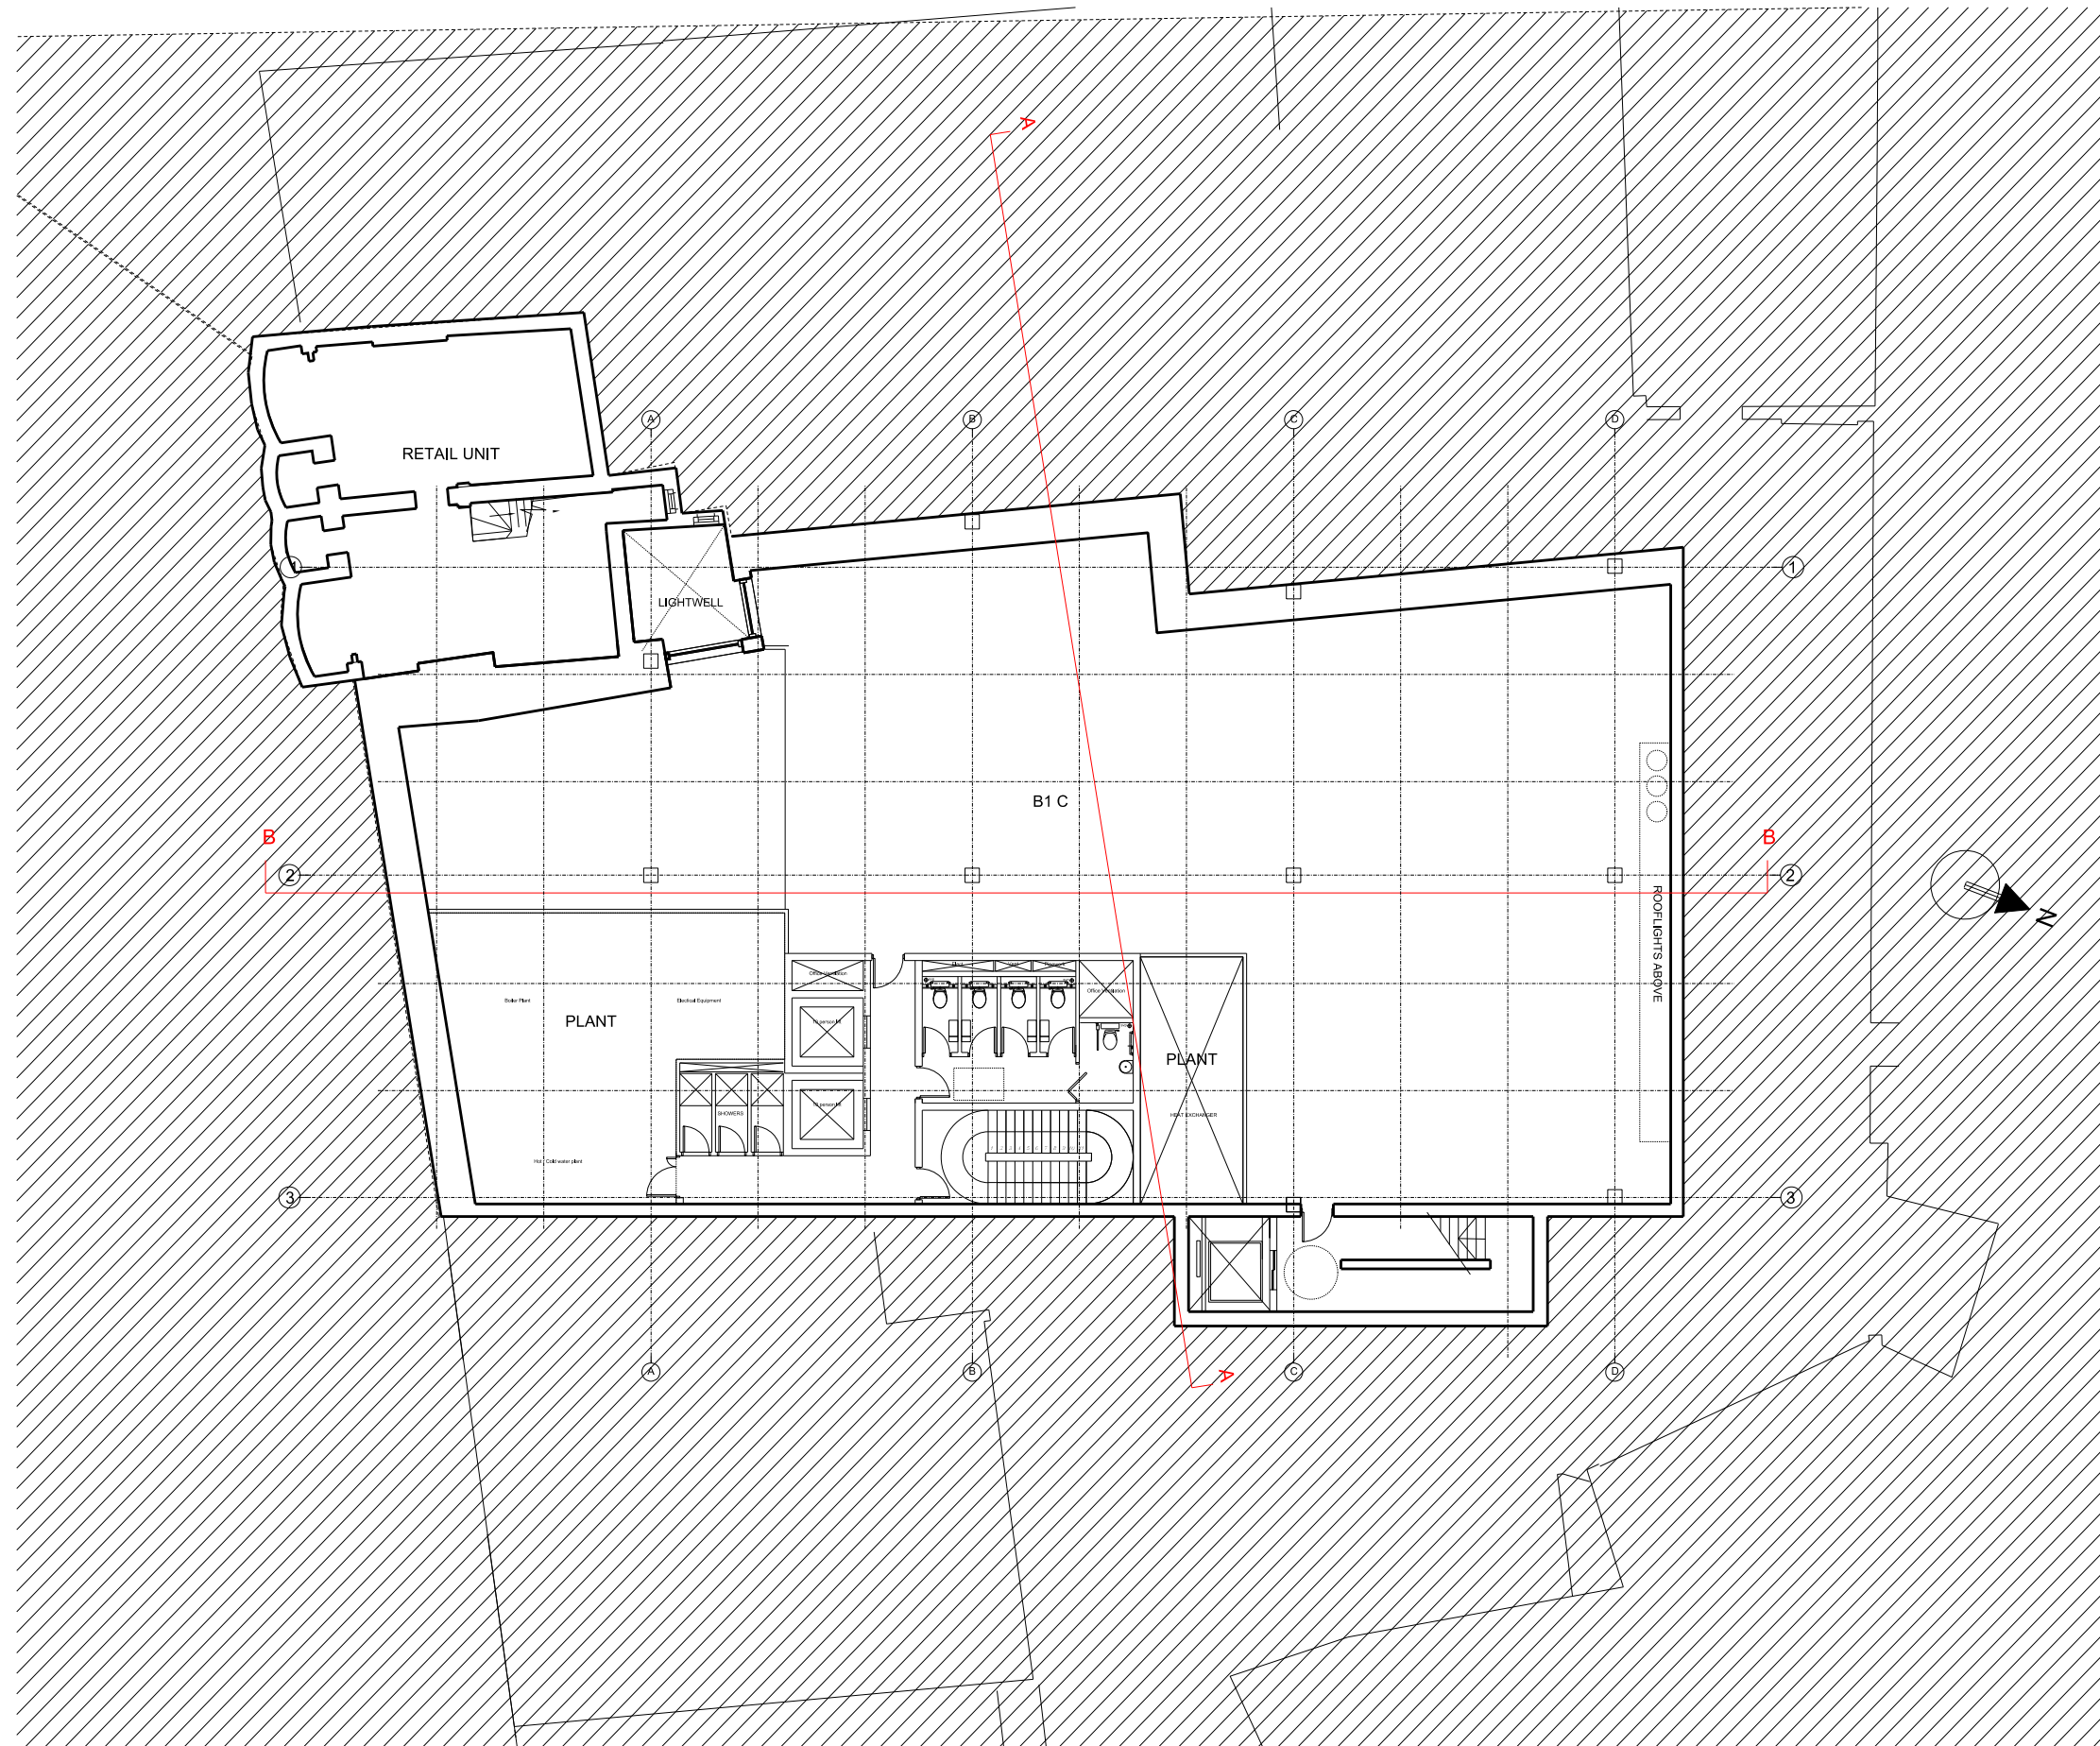

rev	description	date	checked
status			
PLANNING			
client			
Diamondpool Ltd			
project			
20-28 Hatton Wall London, WC1			
drawing			
PROPOSED BASEMENT FLOOR PLAN			
scale	drawn	checked	date
1:200@A3	MA	HR	07-03-08
project no.	drg	revision	
4100	PL(03)199	-	

status

client
Diamondpool Ltd

project
20-28 Hatton Wall
London, WC1

drawing
PROPOSED
BASEMENT FLOOR PLAN

scale drawn checked date
1:200@A3 MA HR 07-03-08

project no. drg revision
4100 PL(03)199 -



TATE HINDLE
ARCHITECTURE + DESIGN

1 Lindsey Street, Smithfield, London EC1A 9HP T 020 7332 4850 F 020 7332 4888
mail@tatehindle.co.uk www.tatehindle.co.uk
© Tate and Hindle Design Limited 2007

DO NOT SCALE THIS DRAWING

CONTRACTORS ARE TO CHECK ALL DIMENSIONS PRIOR TO COMMENCEMENT ON SITE AND NOTIFY THE ARCHITECT OF ANY ERRORS, OMISSIONS, OR DISCREPANCIES.

TATE & HINDLE DESIGN LIMITED RETAIN COPYRIGHT OF THIS DRAWING. IT MAY NOT BE COPIED, ALTERED OR REPRODUCED IN ANY WAY WITHOUT THEIR WRITTEN AUTHORITY.

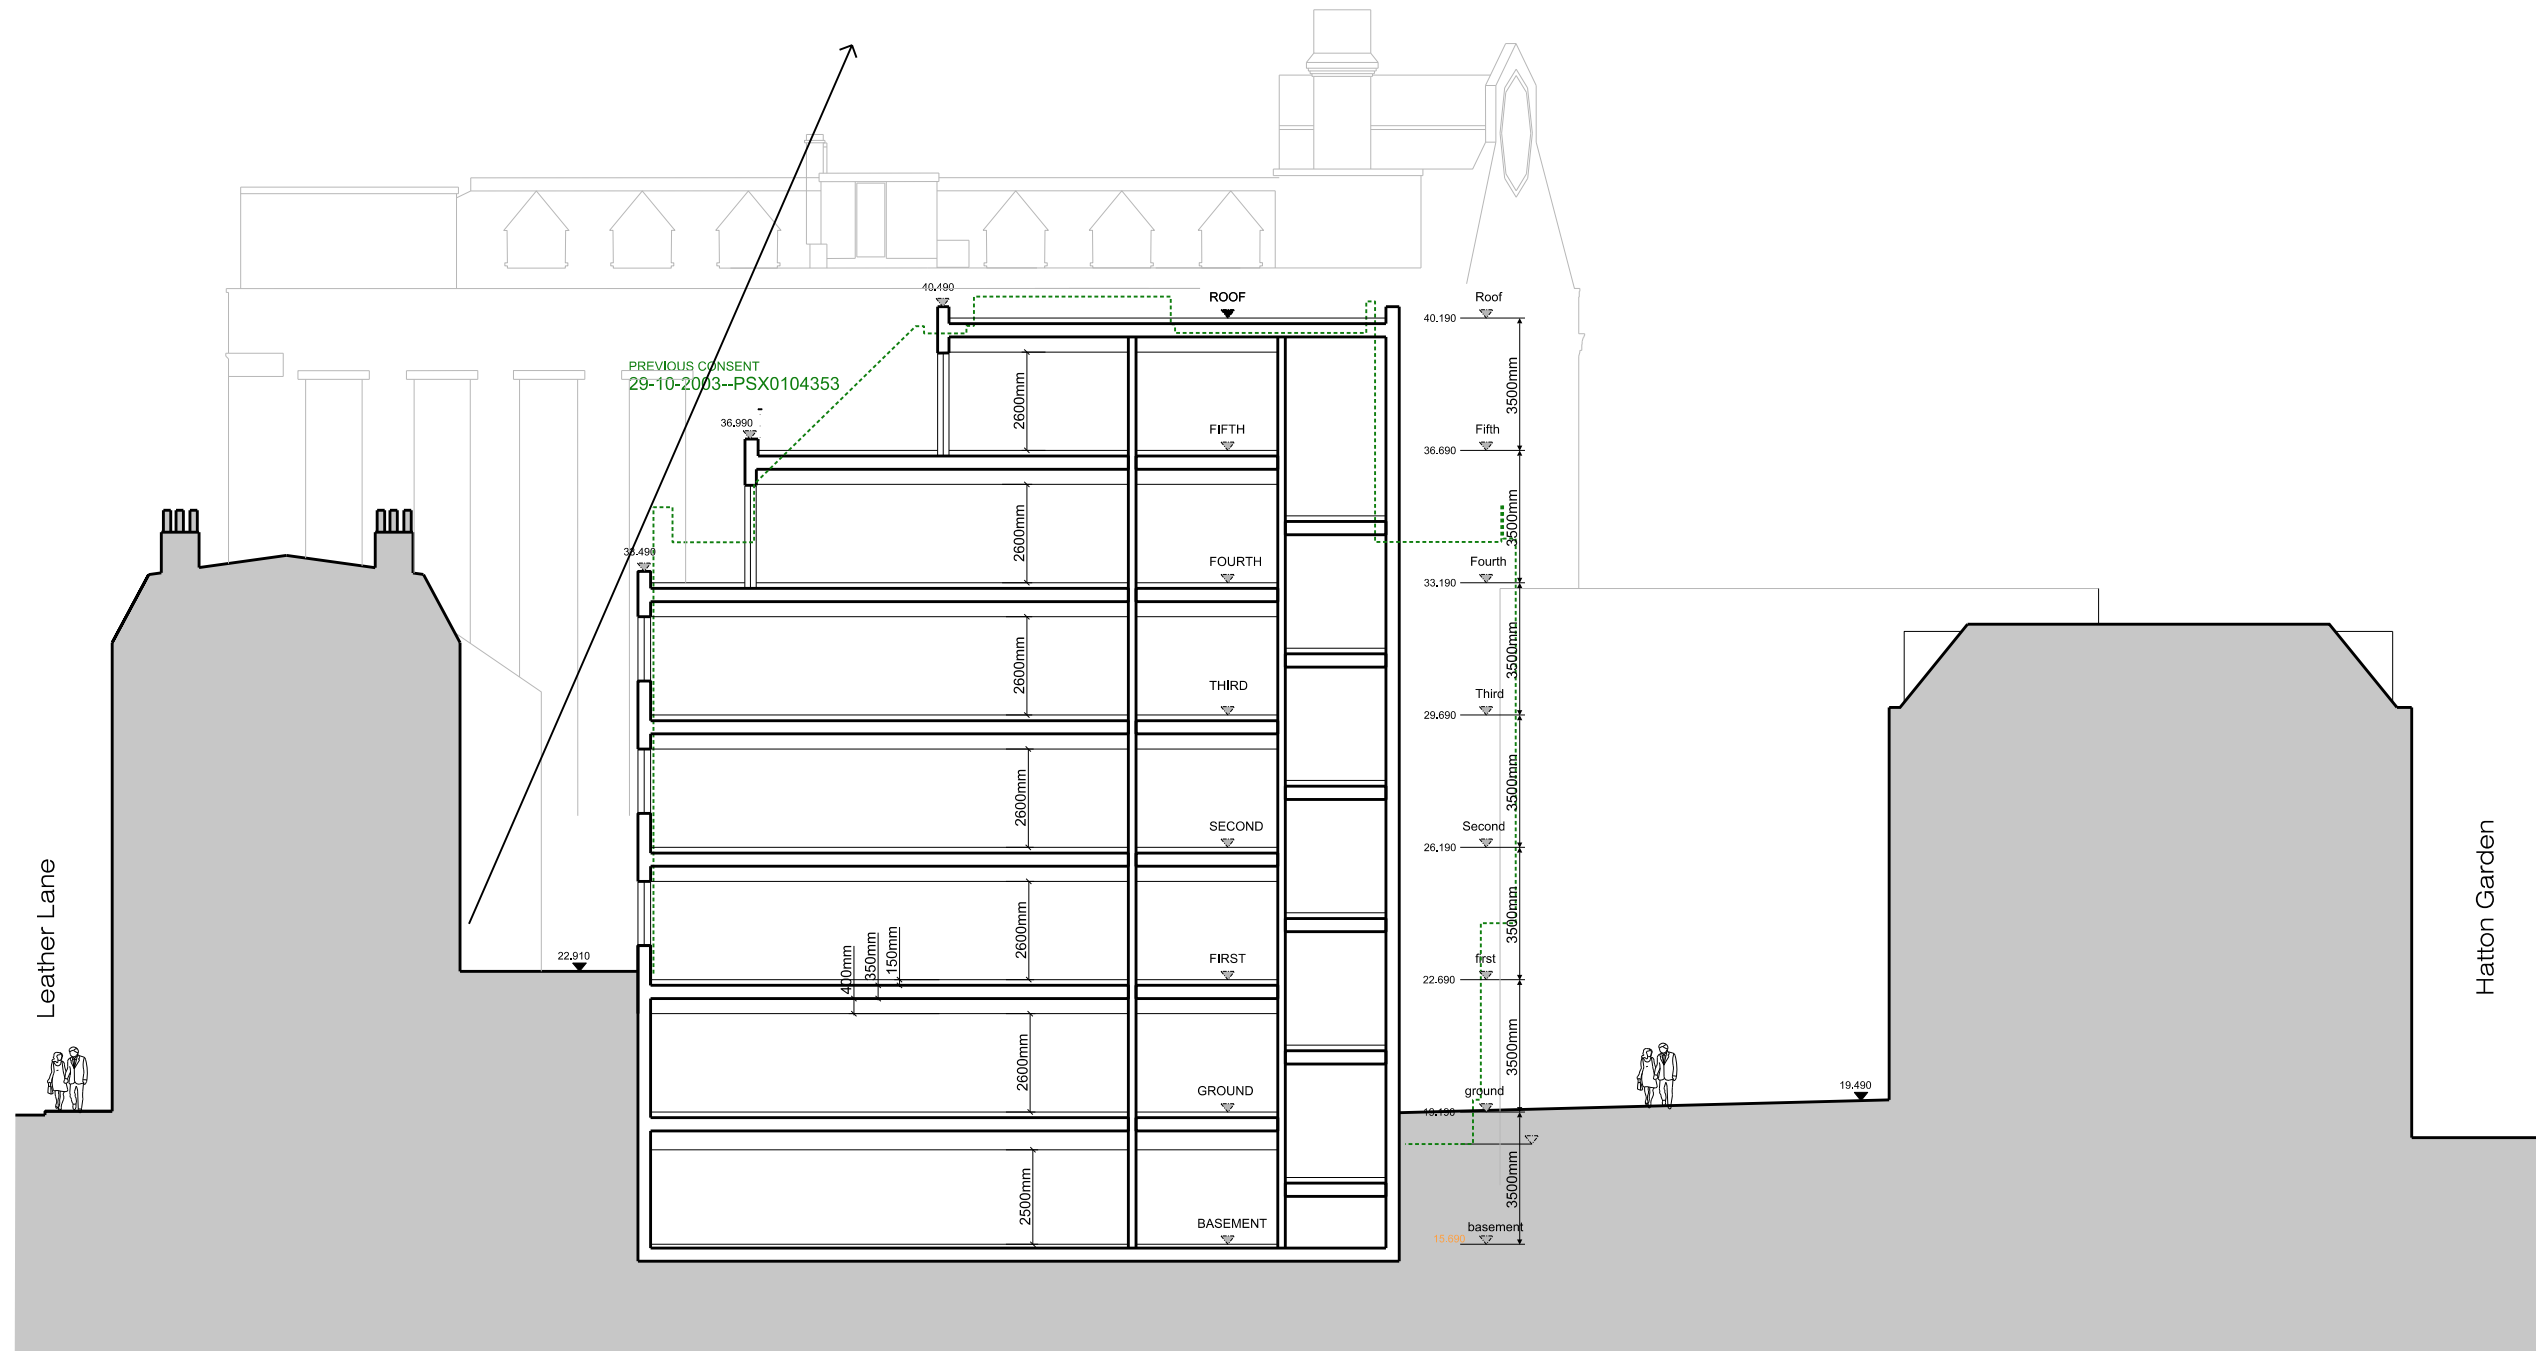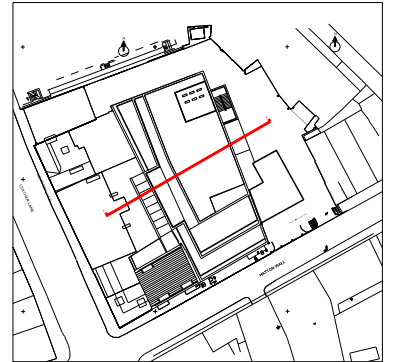

rev	description	date	checked
status	PLANNING		
client	Diamondpool Ltd		
project	20-28 Hatton Wall London, WC1		
drawing	PROPOSED SECTION A		
scale	1:200@A3	drawn MA	checked HR
date	07-03-08		
project no.	4100	drg PL(04)101	revision -

PLANNING

Diamondpool Ltd

20-28 Hatton Wall
London, WC1

PROPOSED
SECTION A


1 Lindsey Street, Smithfield, London EC1A 9HP T 020 7332 4850 F 020 7332 4888
mail@tatehindle.co.uk www.tatehindle.co.uk
© Tate and Hindle Design Limited 2007

TATE HINDLE
ARCHITECTURE + DESIGN

DO NOT SCALE THIS DRAWING

CONTRACTORS ARE TO CHECK ALL DIMENSIONS PRIOR TO COMMENCEMENT ON SITE AND NOTIFY THE ARCHITECT OF ANY ERRORS, OMISSIONS, OR DISCREPANCIES.

TATE & HINDLE DESIGN LIMITED RETAIN COPYRIGHT OF THIS DRAWING. IT MAY NOT BE COPIED, ALTERED OR REPRODUCED IN ANY WAY WITHOUT THEIR WRITTEN AUTHORITY.

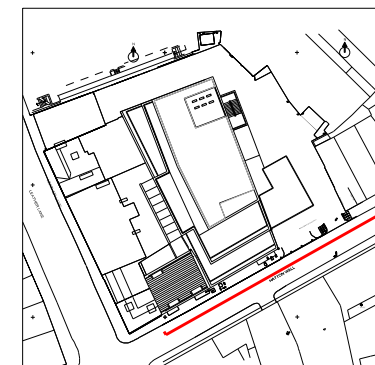

MATERIALS KEY

- ① YELLOW BRICK TO ELEVATION
- ② RED BRICK COURSING
- ③ ZINC RAINSCREEN CLADDING
- ④ GREY ANODISED STEEL WORK
ANODISED METAL LOUVRES AND FIN
SECTIONED MULIONS
- ⑤ ENTRANCE BAY; COLOURED METAL
PLATE

- Ⓐ RECLAIMED SLATE TO MATCH EXISTING
- Ⓑ DORMER WINDOWS, LEAD FINISH,
WHITE PAINTED FRAMES
- Ⓒ WHITE PAINTED FRAMES SIMILAR TO
EXISTING

rev	description	date	checked
status			
PLANNING			
client			
Diamondpool Ltd			
project			
20-28 Hatton Wall London, WC1			
drawing			
PROPOSED SOUTH ELEVATION			
scale	drawn	checked	date
1:200@A3	MA	HR	07-03-08
project no.	drg	revision	
4100	PL(05)101	-	


TATE HINDLE
ARCHITECTURE + DESIGN

1 Lindsey Street, Smithfield, London EC1A 9HP T 020 7332 4850 F 020 7332 4888
mail@tatehindle.co.uk www.tatehindle.co.uk
© Tate and Hindle Design Limited 2007

DO NOT SCALE THIS DRAWING


CONTRACTORS ARE TO CHECK ALL DIMENSIONS PRIOR TO COMMENCEMENT ON SITE AND NOTIFY THE ARCHITECT OF ANY ERRORS, OMISSIONS, OR DISCREPANCIES.

TATE & HINDLE DESIGN LIMITED RETAIN COPYRIGHT OF THIS DRAWING. IT MAY NOT BE COPIED, ALTERED OR REPRODUCED IN ANY WAY WITHOUT THEIR WRITTEN AUTHORITY.

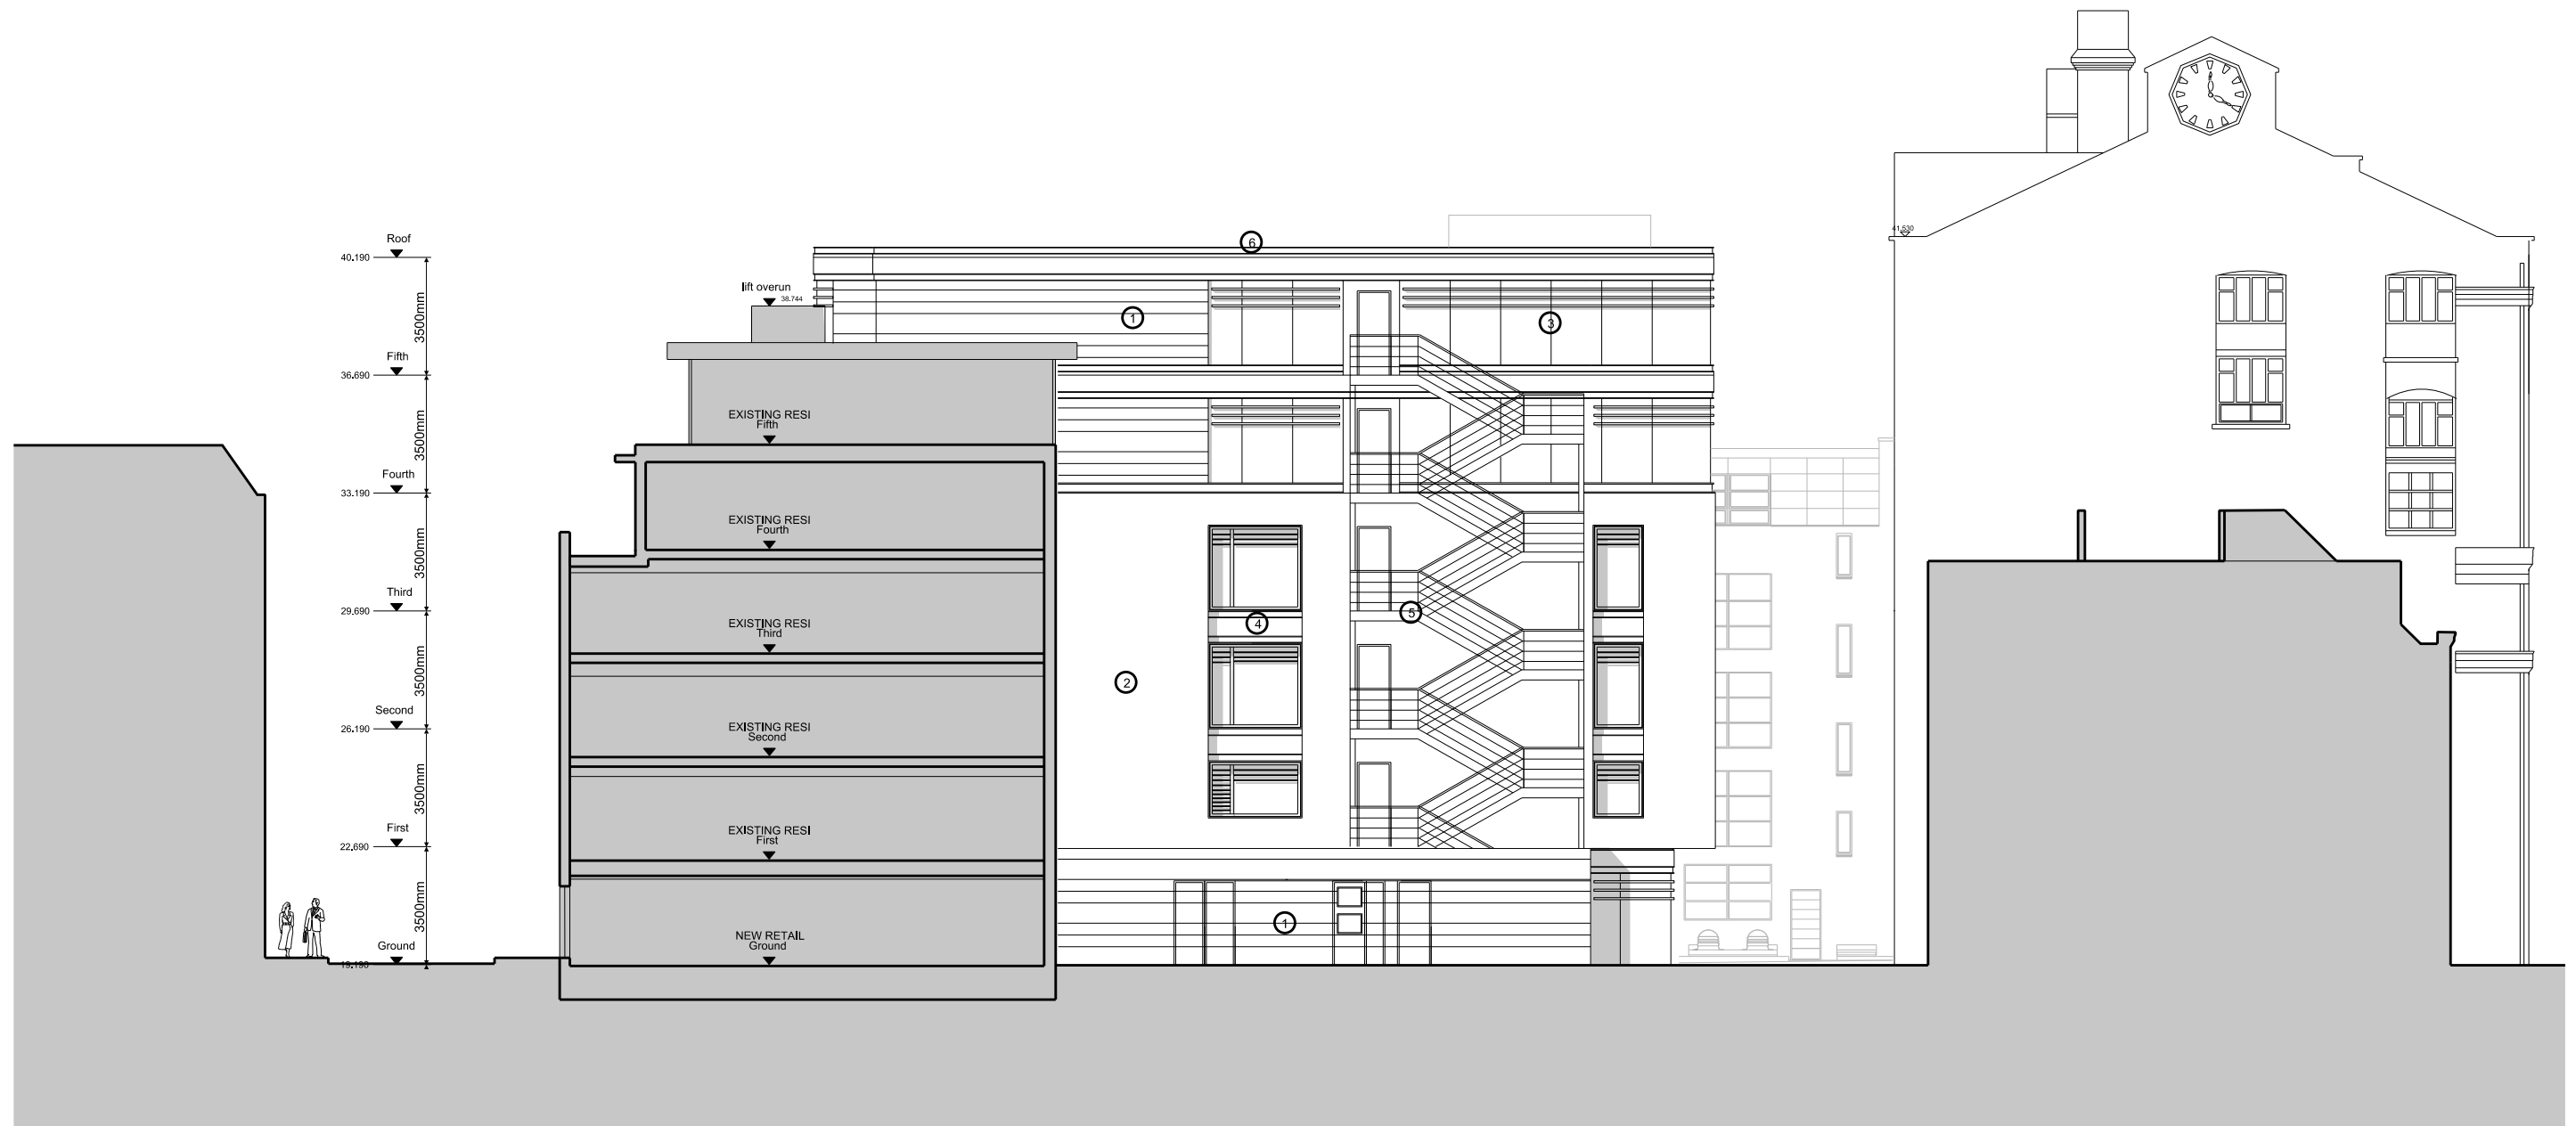

MATERIALS KEY

- ① ZINC RAINSCREEN CLADDING
- ② WHITE RENDER
- ③ DARK GREY ANODISED ALUMINIUM CURTAIN WALL
- ④ GREY ANODISED STEEL WORK ANODISED METAL LOUVRES AND FIN SECTIONED MULIONS
- ⑤ METALLIC GREY METAL STAIRCASE WITH PERFORATED GRATING FOR TREADS AND LANDINGS
- ⑥ GREEN SEDUM ROOF WITH PAVING SLAB AND STONE PEBBLE PERIMETER

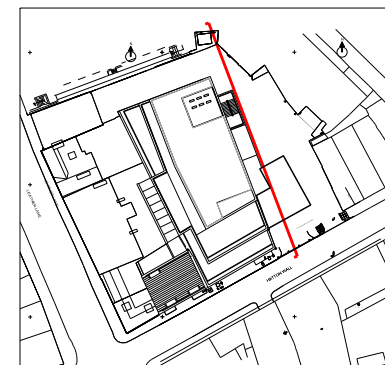

rev	description	date	checked
status			
PLANNING			
client			
Diamondpool Ltd			
project			
20-28 Hatton Wall London, WC1			
drawing			
PROPOSED EAST ELEVATION			
scale	drawn	checked	date
1:200@A3	MA	HR	07-03-08
project no.	drg	revision	
4100	PL(05)102	-	

status

client

project

drawing

scale

project no.


TATE HINDLE
ARCHITECTURE + DESIGN

1 Lindsey Street, Smithfield, London EC1A 9HP T 020 7332 4850 F 020 7332 4888
mail@tatehindle.co.uk www.tatehindle.co.uk
© Tate and Hindle Design Limited 2007

DO NOT SCALE THIS DRAWING


CONTRACTORS ARE TO CHECK ALL DIMENSIONS PRIOR TO COMMENCEMENT ON SITE AND NOTIFY THE ARCHITECT OF ANY ERRORS, OMISSIONS, OR DISCREPANCIES.

TATE & HINDLE DESIGN LIMITED RETAIN COPYRIGHT OF THIS DRAWING. IT MAY NOT BE COPIED, ALTERED OR REPRODUCED IN ANY WAY WITHOUT THEIR WRITTEN AUTHORITY.

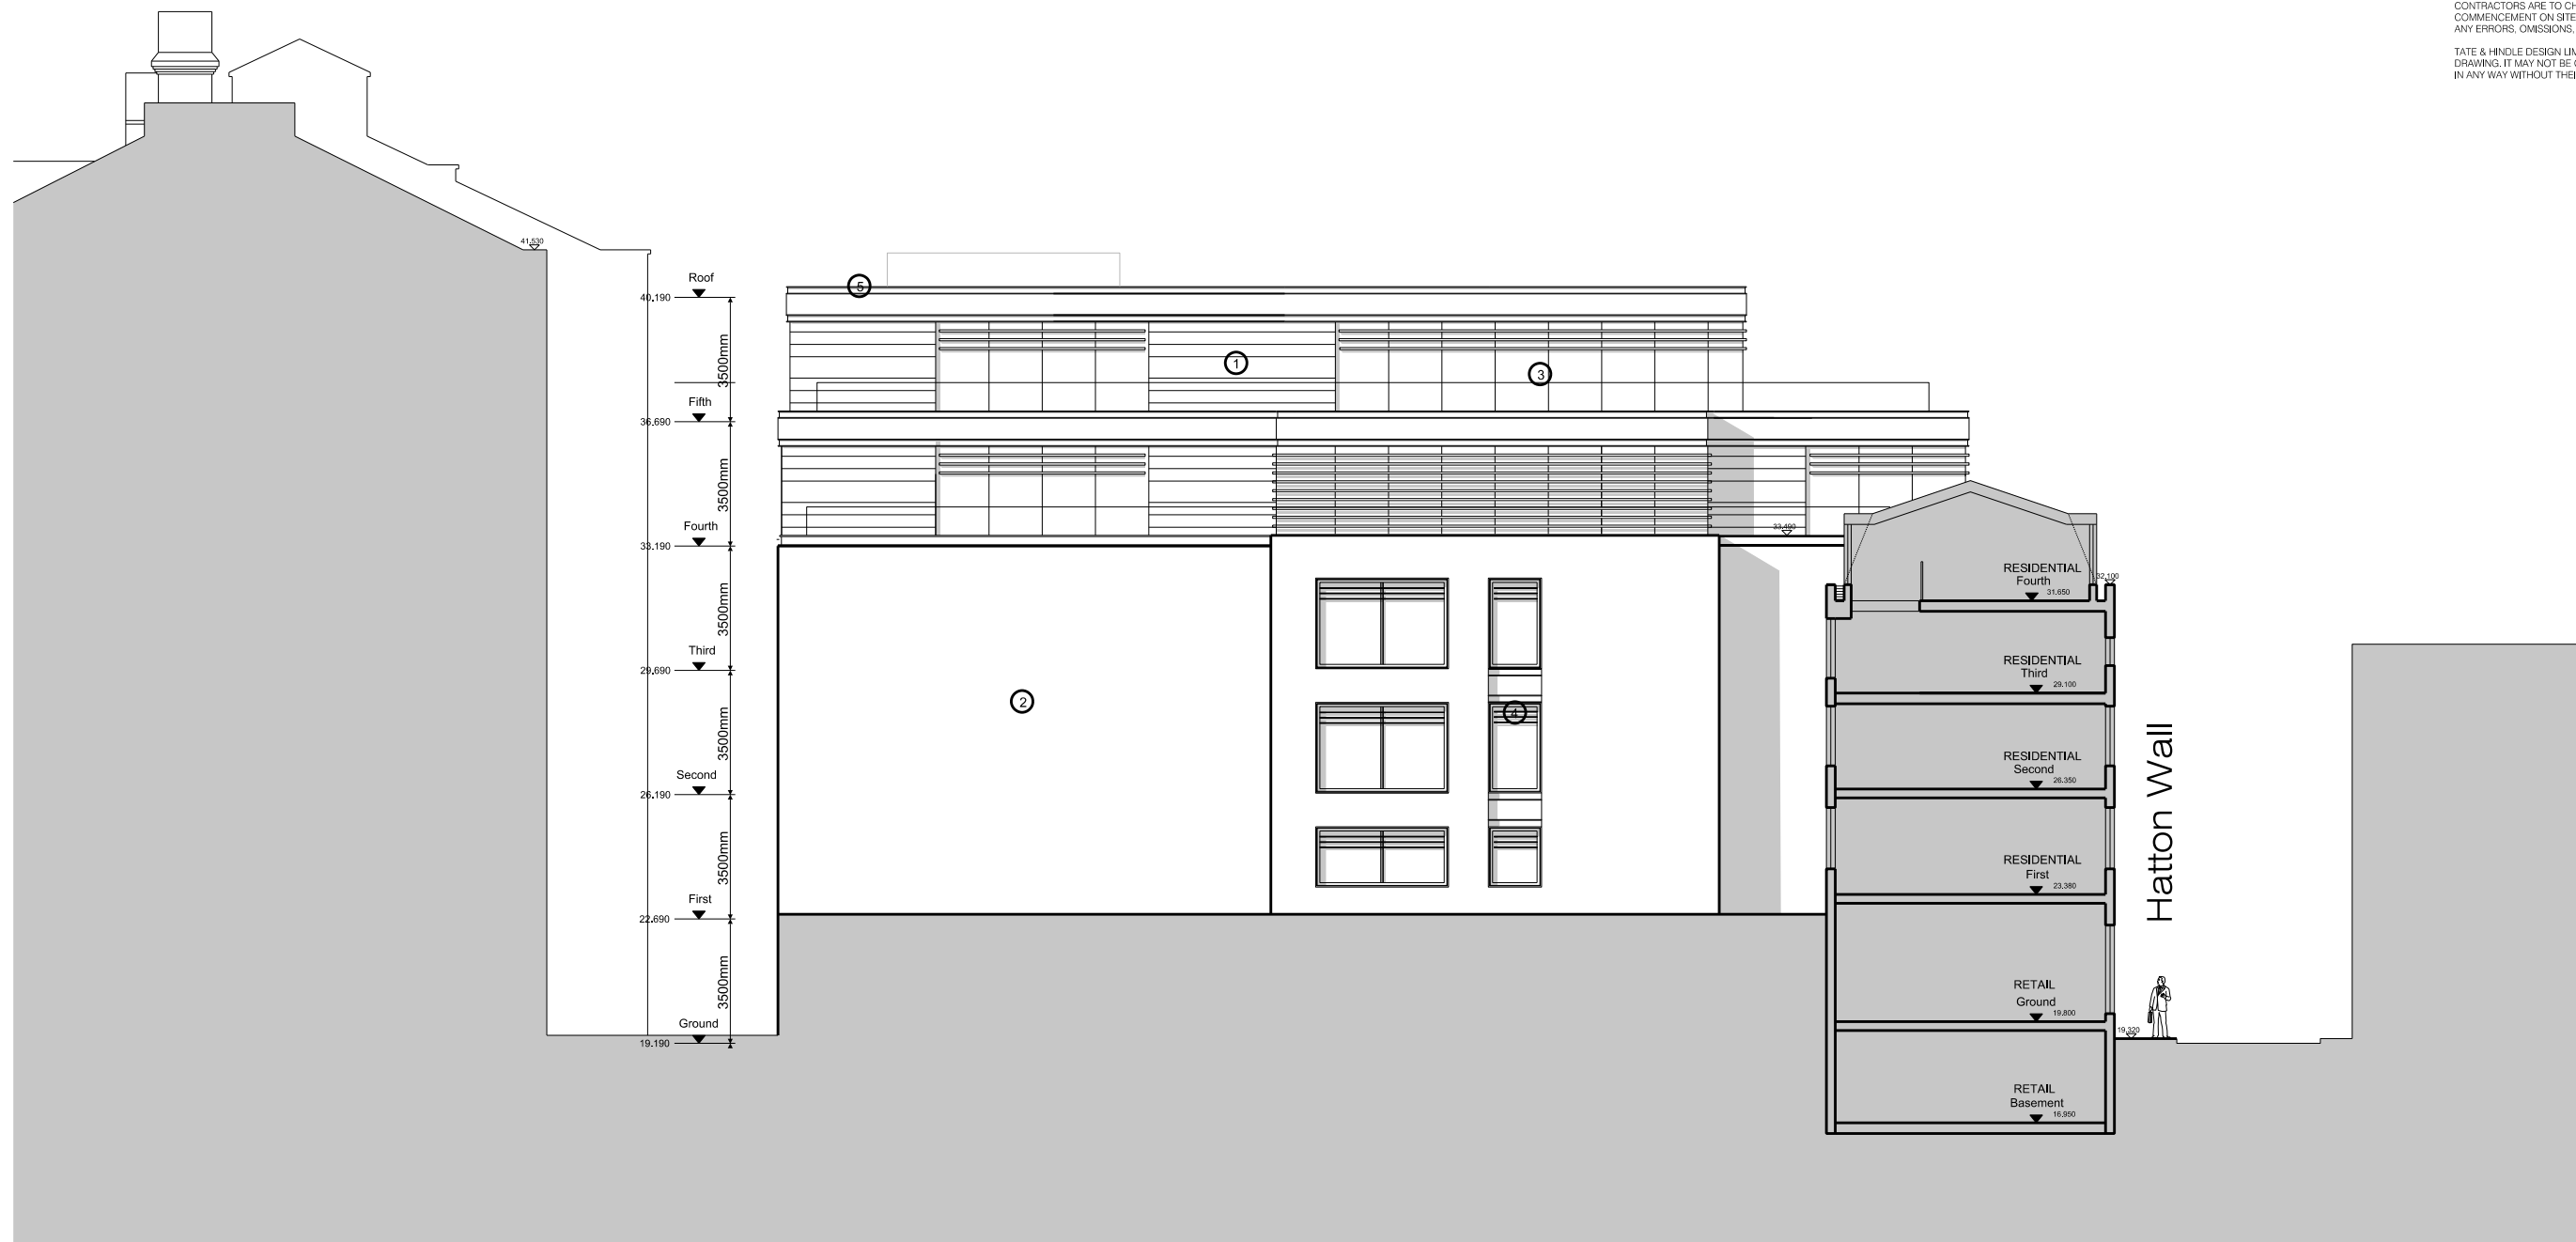

MATERIALS KEY

- ① ZINC RAINSCREEN CLADDING
- ② WHITE RENDER
- ③ DARK GREY ANODISED ALLUMINIUM CURTAIN WALL
- ④ GREY ANODISED STEEL WORK ANODISED METAL LOUVRES AND FIN SECTIONED MULIONS
- ⑤ GREEN SEDUM ROOF WITH PAVING SLAB AND STONE PEBBLE PERIMETER

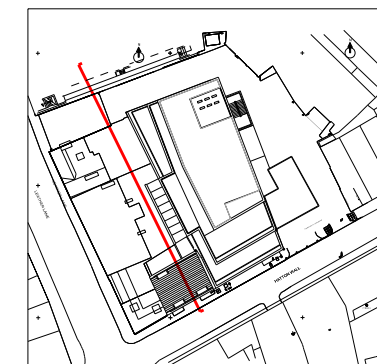

rev	description	date	checked
status			
PLANNING			
client			
Diamondpool Ltd			
project			
20-28 Hatton Wall London, WC1			
drawing			
PROPOSED WEST ELEVATION			
scale	drawn	checked	date
1:200@A3	MA	HR	07-03-08
project no.	drg	revision	
4100	PL(05)103	-	


TATE HINDLE
ARCHITECTURE + DESIGN

1 Lindsey Street, Smithfield, London EC1A 9HP T 020 7332 4850 F 020 7332 4888
mail@tatehindle.co.uk www.tatehindle.co.uk
© Tate and Hindle Design Limited 2007

DO NOT SCALE THIS DRAWING


CONTRACTORS ARE TO CHECK ALL DIMENSIONS PRIOR TO COMMENCEMENT ON SITE AND NOTIFY THE ARCHITECT OF ANY ERRORS, OMISSIONS, OR DISCREPANCIES.

TATE & HINDLE DESIGN LIMITED RETAIN COPYRIGHT OF THIS DRAWING. IT MAY NOT BE COPIED, ALTERED OR REPRODUCED IN ANY WAY WITHOUT THEIR WRITTEN AUTHORITY.

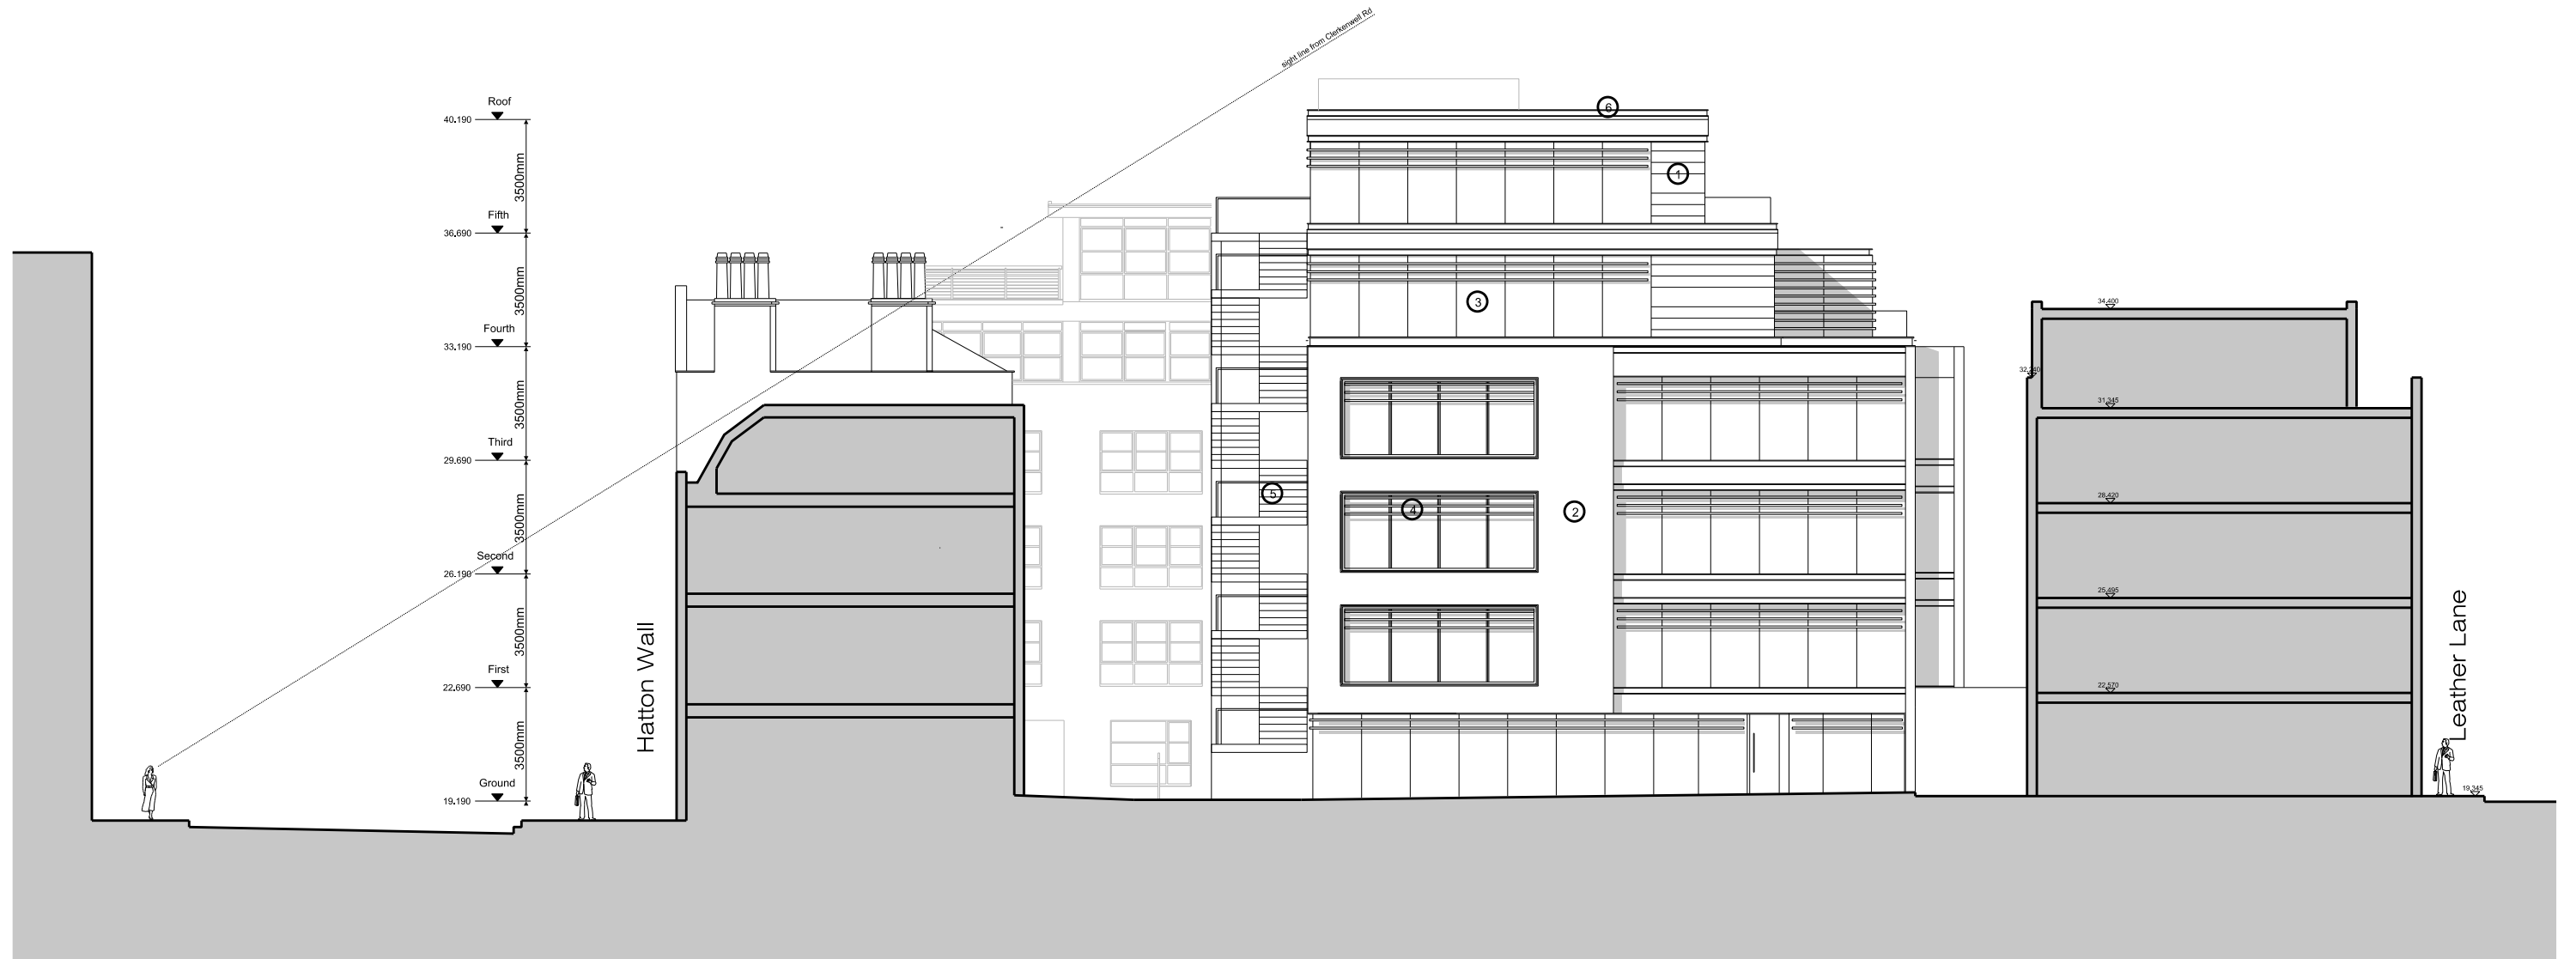

MATERIALS KEY

- ① ZINC RAINSCREEN CLADDING
- ② WHITE RENDER
- ③ DARK GREY ANODISED ALUMINIUM CURTAIN WALL
- ④ GREY ANODISED METAL LOUVRES AND FIN SECTIONED MULIONS
- ⑤ METALLIC GREY METAL STAIRCASE WITH PERFORATED GRATING FOR TREADS AND LANDINGS
- ⑥ GREEN SEDUM ROOF WITH PAVING SLAB AND STONE PEBBLE PERIMETER

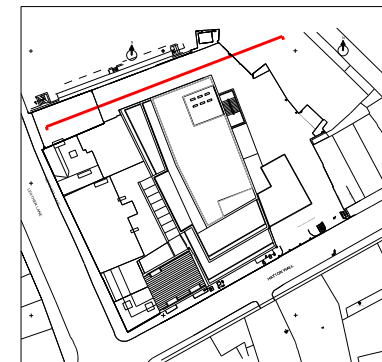

rev	description	date	checked
-----	-------------	------	---------

status
PLANNING

client
Diamondpool Ltd

project
**20-28 Hatton Wall
London, WC1**

drawing
**PROPOSED
NORTH ELEVATION**

scale	drawn	checked	date
1:200@A3	MA	HR	07-03-08

project no.	drg	revision
4100	PL(05)104	-

TATE HINDLE
ARCHITECTURE + DESIGN


DO NOT SCALE THIS DRAWING

CONTRACTORS ARE TO CHECK ALL DIMENSIONS PRIOR TO COMMENCEMENT ON SITE AND NOTIFY THE ARCHITECT OF ANY ERRORS, OMISSIONS, OR DISCREPANCIES.


TATE & HINDLE DESIGN LIMITED RETAIN COPYRIGHT OF THIS DRAWING. IT MAY NOT BE COPIED, ALTERED OR REPRODUCED IN ANY WAY WITHOUT THEIR WRITTEN AUTHORITY.

MATERIALS KEY


- ① YELLOW BRICK
- ② RED BRICK COURSING
- ③ GREY ANODISED STEEL SECTION
- ④ DARK GREY ANODISED ALUMINIUM LOUVRES
- ④ DARK GREY ANODISED ALUMINIUM FIN SECTIONED MULLIONS

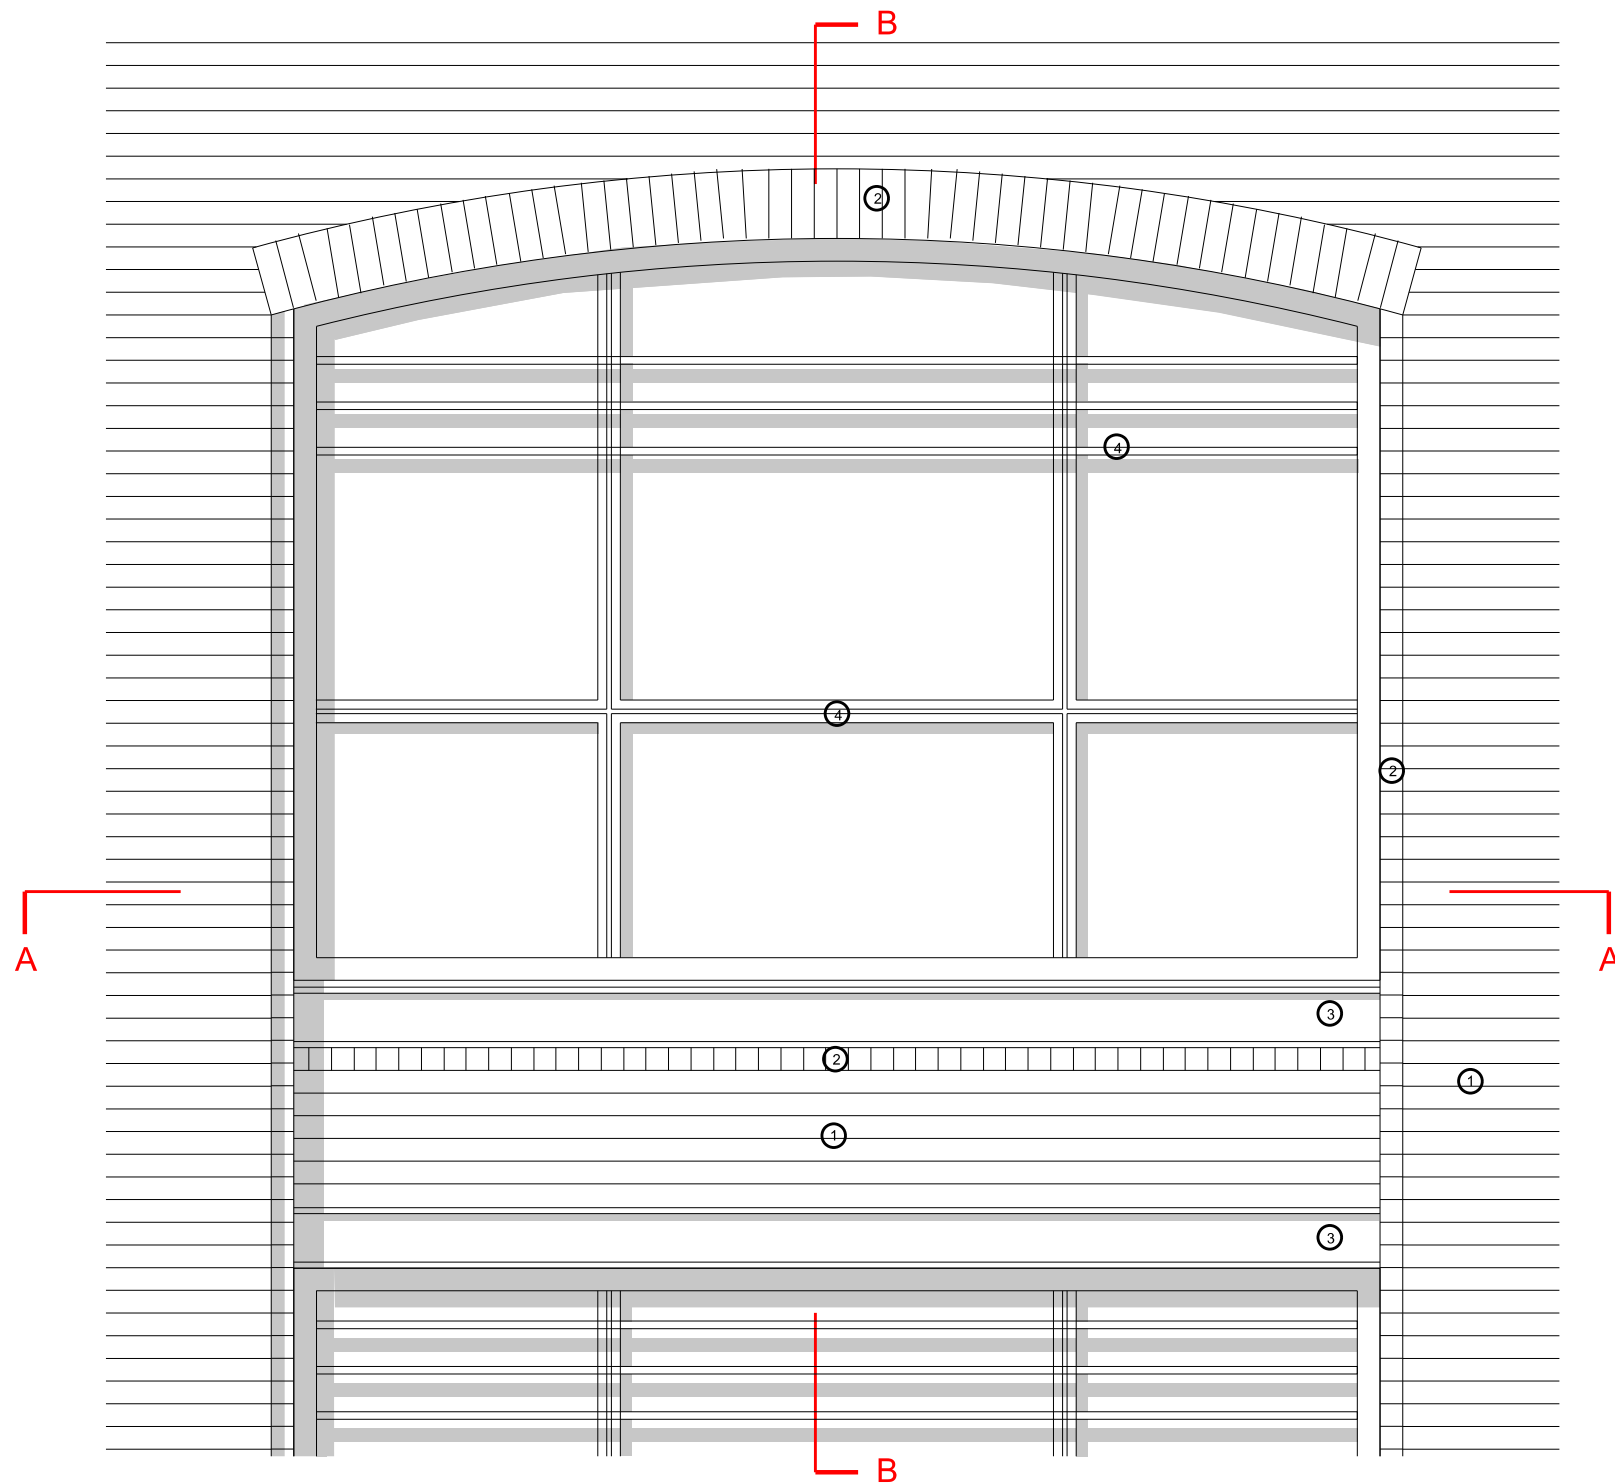

Front Elevation

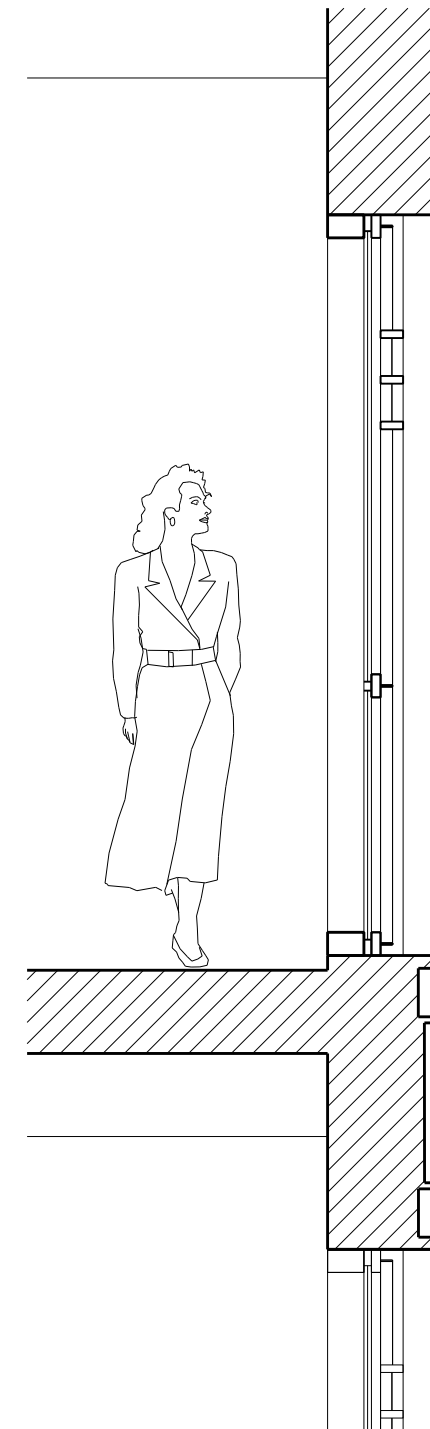

Section BB

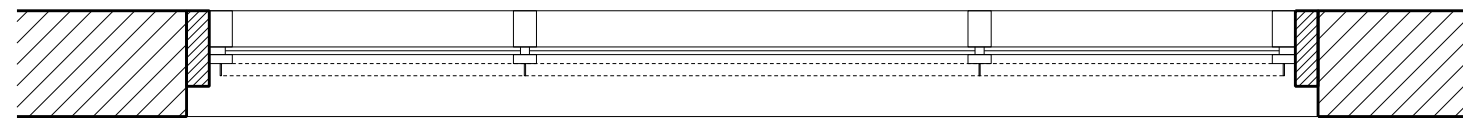

Section AA

rev	description	date	checked

status

PLANNING

client

Diamondpool Ltd

project

20-28 Hatton Wall
London, WC1

drawing

PROPOSED
DETAIL BAY

scale	drawn	checked	date
1:50@A3	MA	HR	07-03-08

project no.	drg	revision
4100	PL(05)110	-

TATE HINDLE
ARCHITECTURE + DESIGN

1 Lindsey Street, Smithfield, London EC1A 9HP T 020 7332 4850 F 020 7332 4888
mail@tatehindle.co.uk www.tatehindle.co.uk
© Tate and Hindle Design Limited 2007