
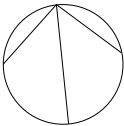


A

A'

B

B'

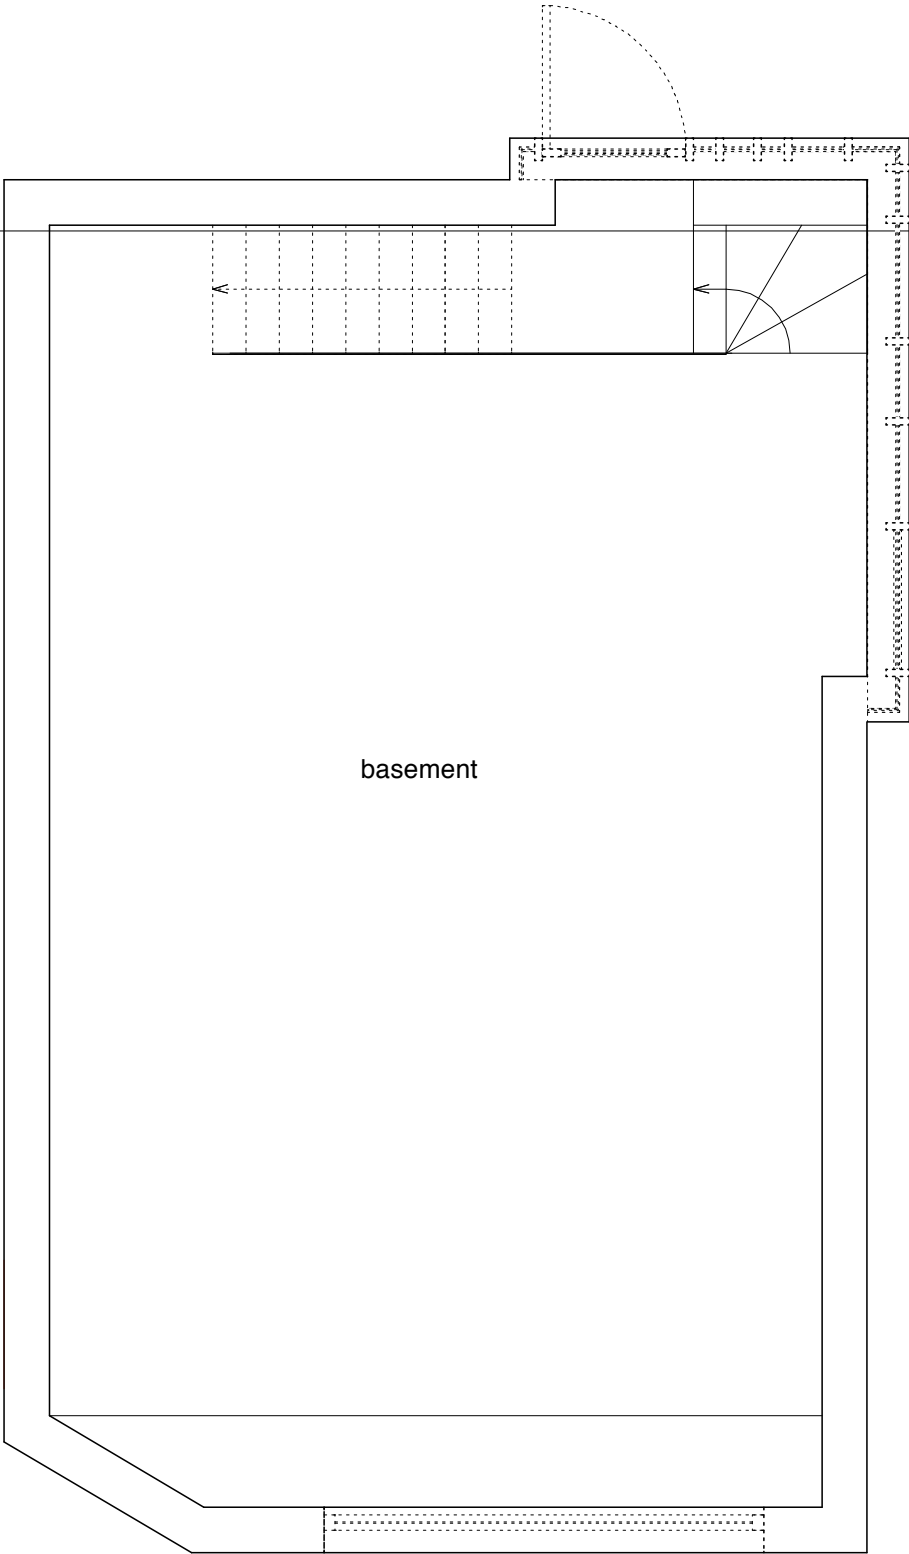

- Revisions
- | Notes | |
|--|--|
| •Do not scale from this drawing | |
| •Use figured dimensions only | |
| •Dimensions shown in millimetres | |
| •All dimensions given to finished surfaces | |
| •Not to be used as fabrication drawings | |
| •Allow for minimum working tolerances | |
| •Verify all dimensions on site | |
| •Inform Architect of any discrepancies | |
| •Refer to Specification/Finishes Schedule | |
| •Allow for all making good consequent upon the works | |


PLANNING

DWC/PL/31 Rev

No. 1:50 @ A3
Scale 1:50 @ A3
Date February 2008
Project 8 Downside Crescent
Title Proposed Basement Plan

ZOMBORY-MOLDOVAN MOORE
ARCHITECTS

25b Underwood Street London N1 7LG
T +44 (0)20 7251 8888
F +44 (0)20 7251 8080
E info@zmma.com

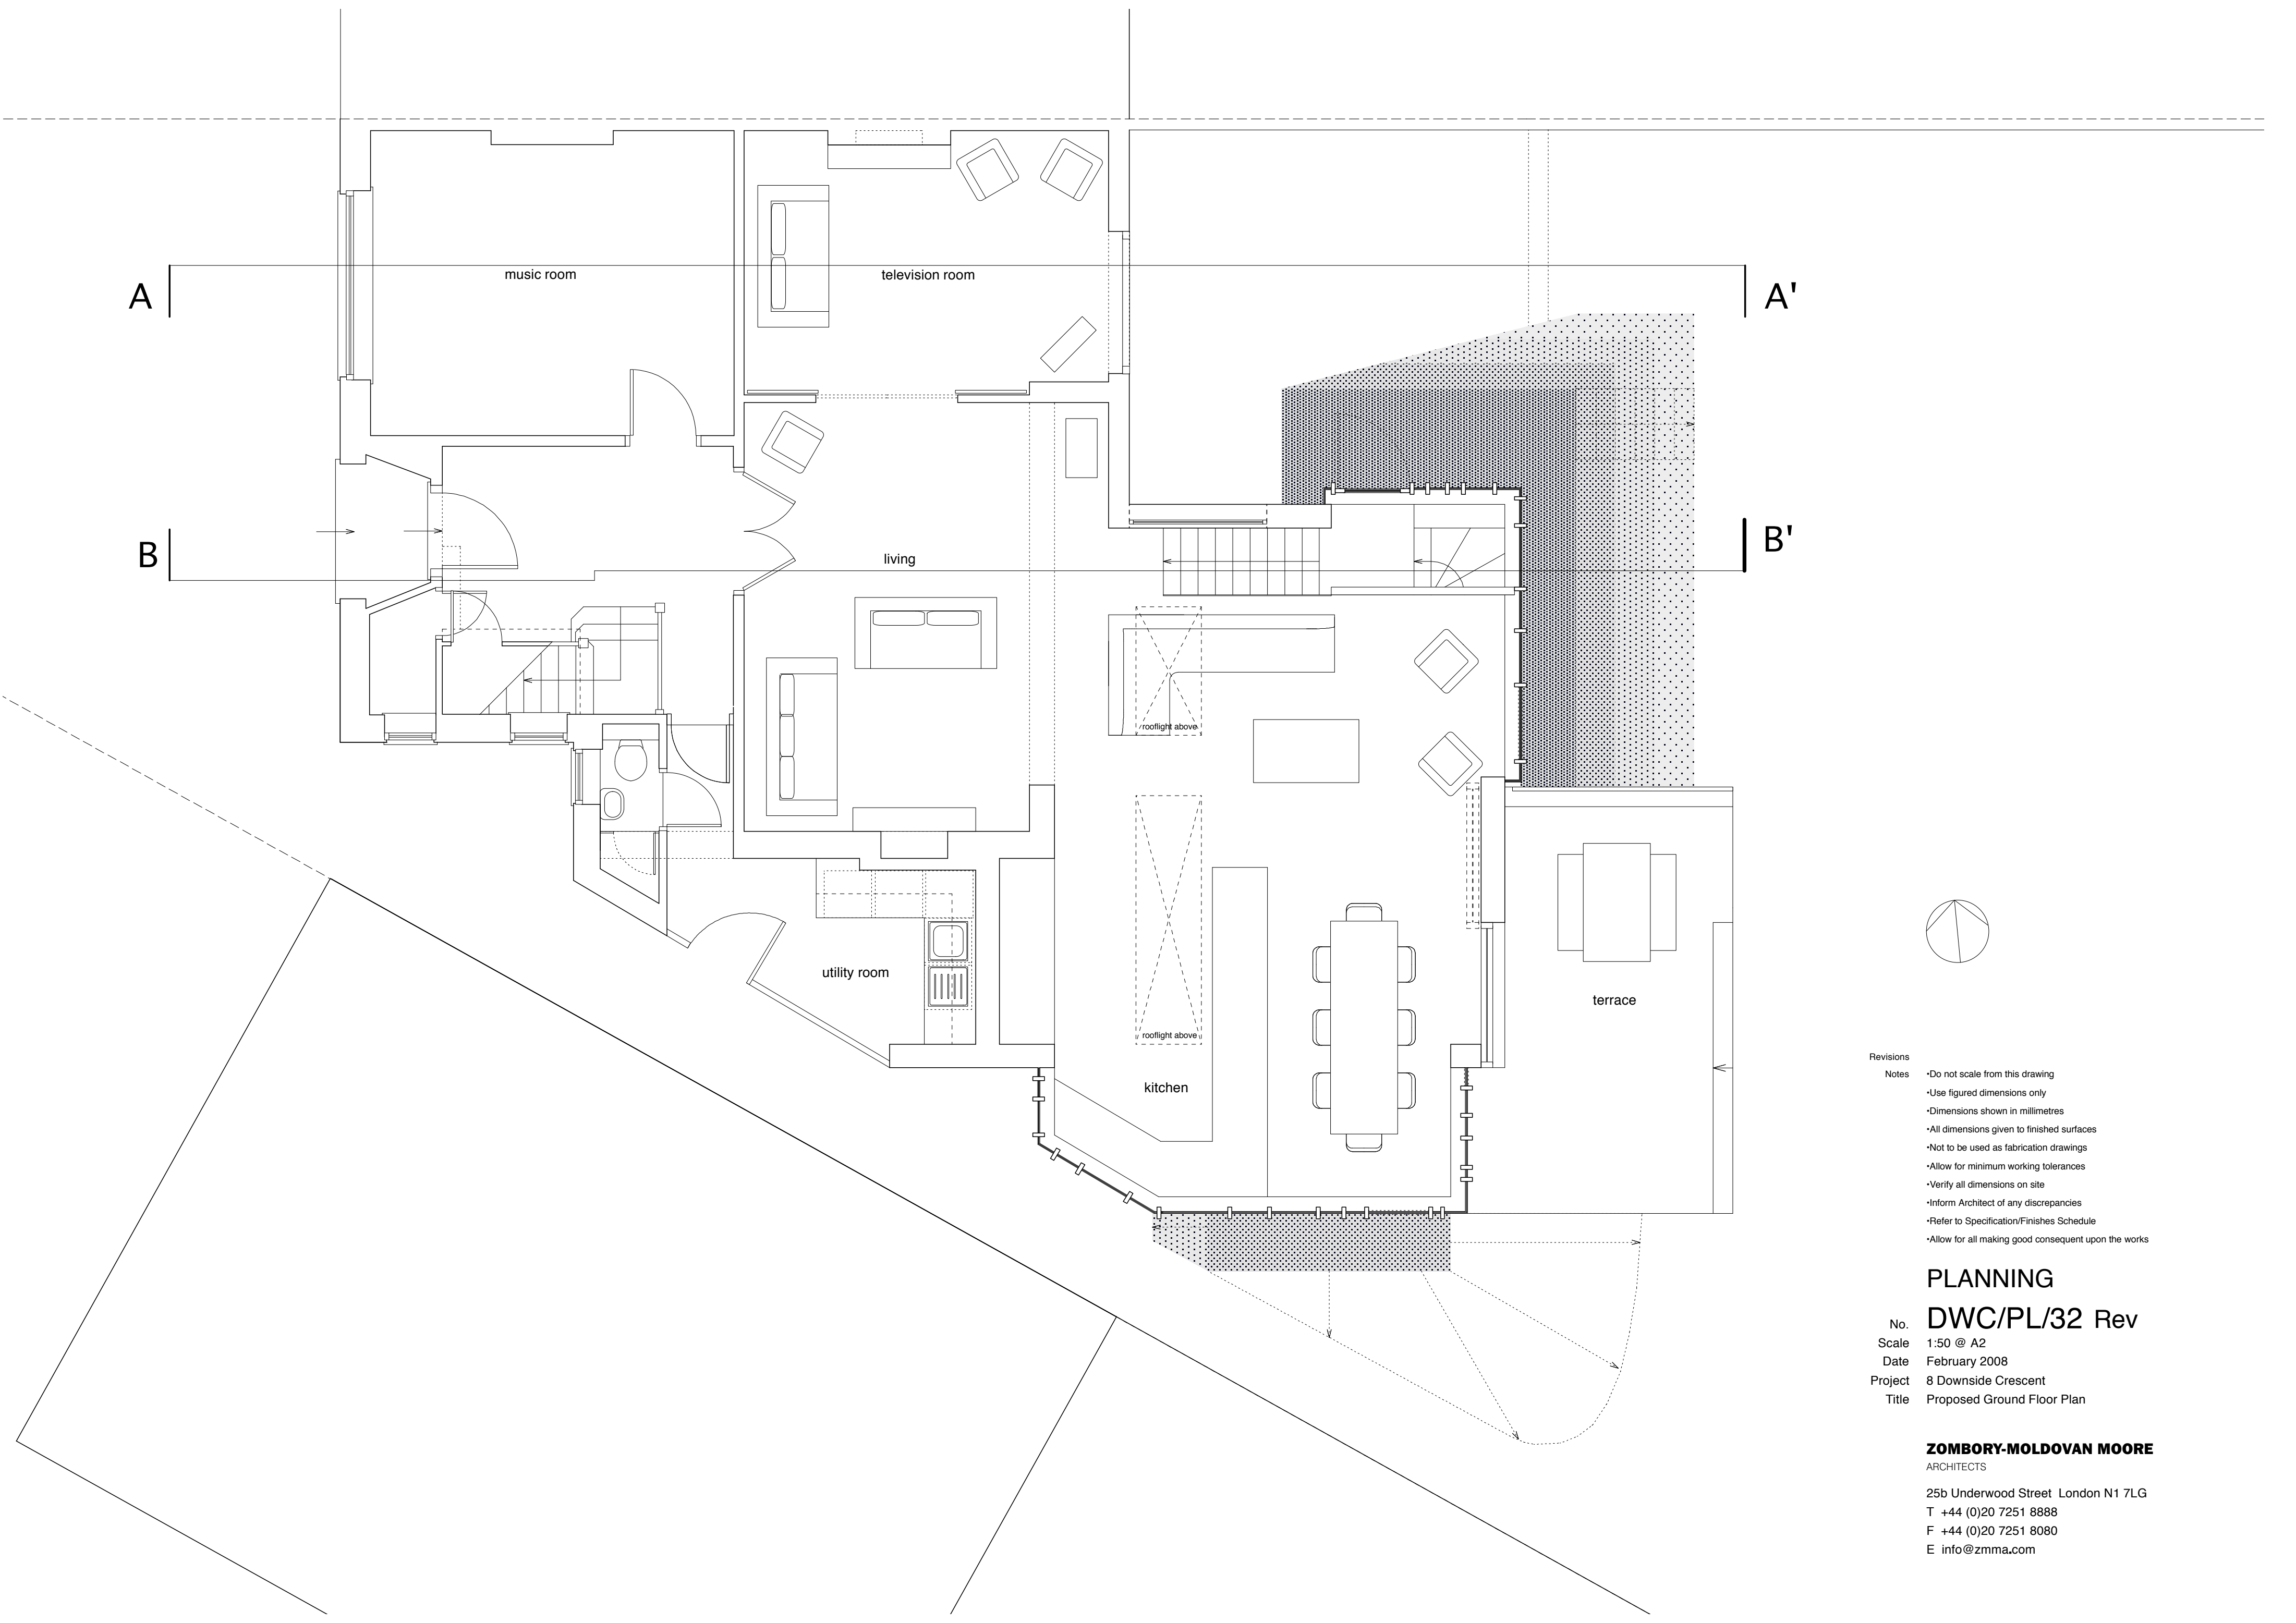

- Revisions
- | Notes | |
|--|--|
| •Do not scale from this drawing | |
| •Use figured dimensions only | |
| •Dimensions shown in millimetres | |
| •All dimensions given to finished surfaces | |
| •Not to be used as fabrication drawings | |
| •Allow for minimum working tolerances | |
| •Verify all dimensions on site | |
| •Inform Architect of any discrepancies | |
| •Refer to Specification/Finishes Schedule | |
| •Allow for all making good consequent upon the works | |

PLANNING
DWG/PL/32 Rev

No.
Scale
Date
Project
Title

1:50 @ A2
February 2008
8 Downside Crescent
Proposed Ground Floor Plan

ZOMBORY-MOLDOVAN MOORE
ARCHITECTS
25b Underwood Street London N1 7LG
T +44 (0)20 7251 8888
F +44 (0)20 7251 8080
E info@zmma.com

A

A'

B

B'


bedroom

bedroom

bedroom

dressing
room

en suite
bathroom

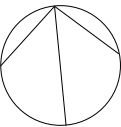

Revisions

- Notes
- Do not scale from this drawing
 - Use figured dimensions only
 - Dimensions shown in millimetres
 - All dimensions given to finished surfaces
 - Not to be used as fabrication drawings
 - Allow for minimum working tolerances
 - Verify all dimensions on site
 - Inform Architect of any discrepancies
 - Refer to Specification/Finishes Schedule
 - Allow for all making good consequent upon the works


PLANNING
DWC/PL/33 Rev


No.
Scale
Date
Project
Title

1:50 @ A3
February 2008
8 Downside Crescent
Proposed First Floor Plan

ZOMBORY-MOLDOVAN MOORE
ARCHITECTS

25b Underwood Street London N1 7LG
T +44 (0)20 7251 8888
F +44 (0)20 7251 8080
E info@zmma.com

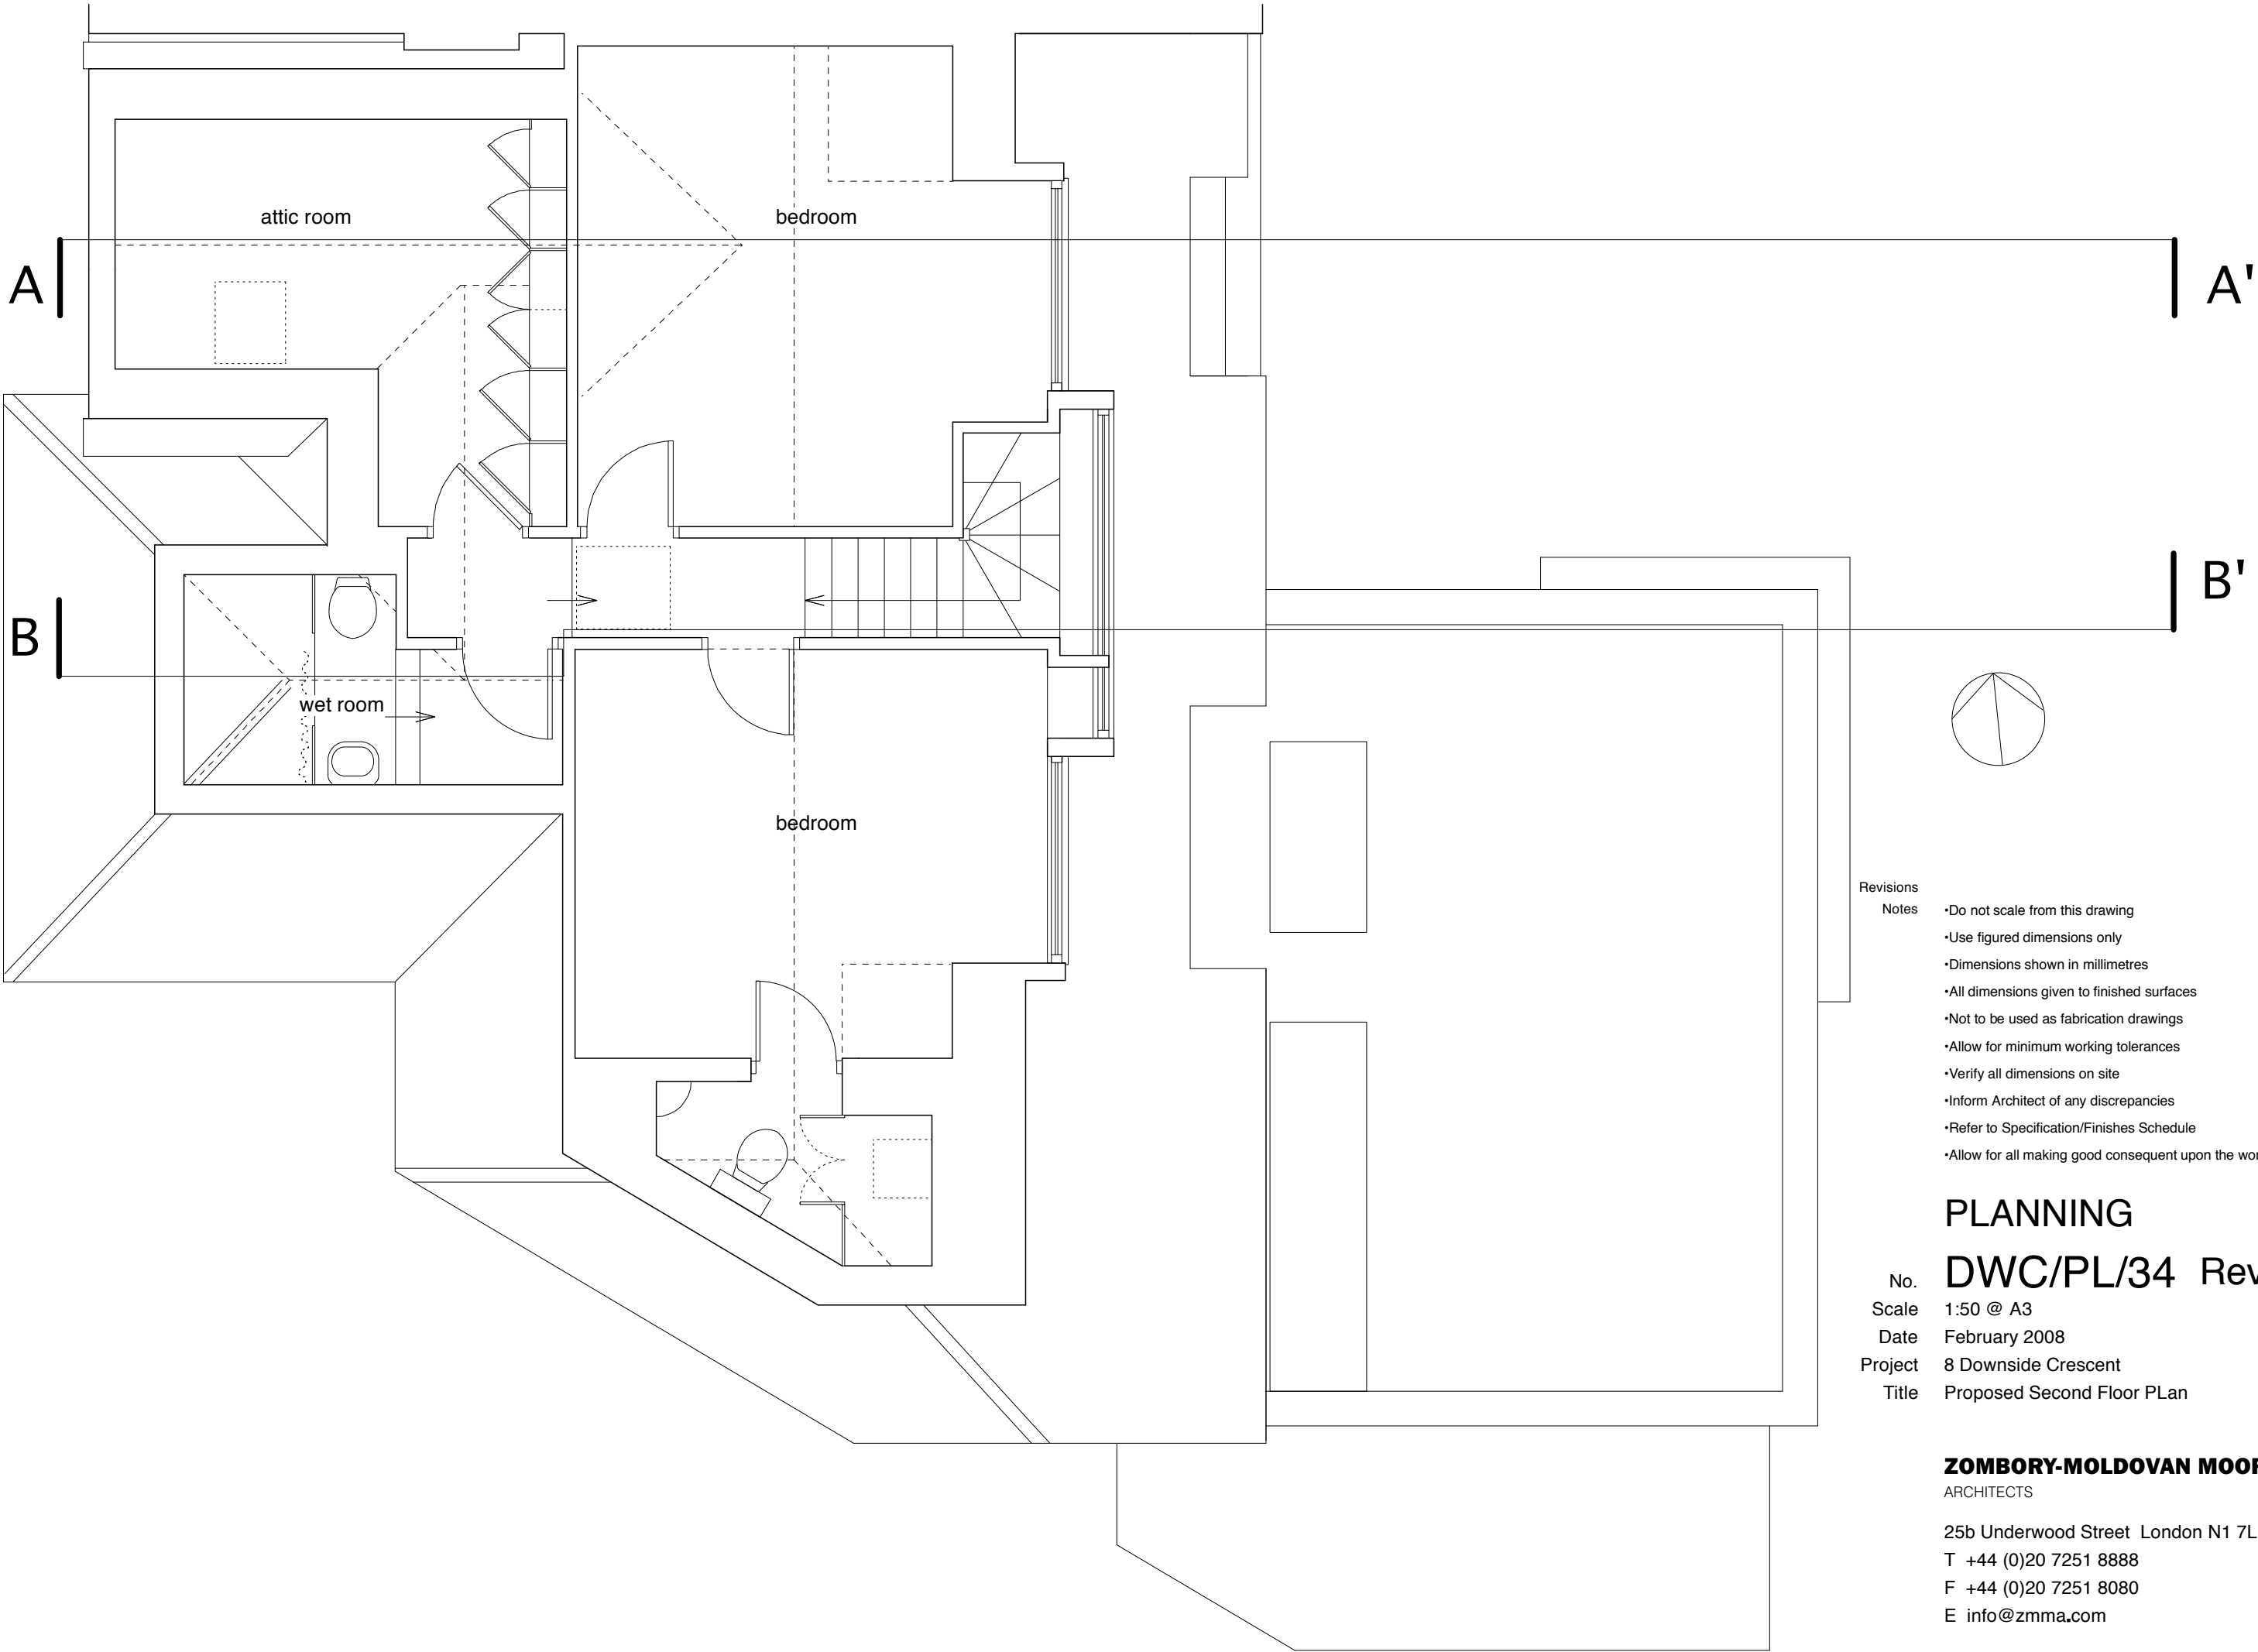

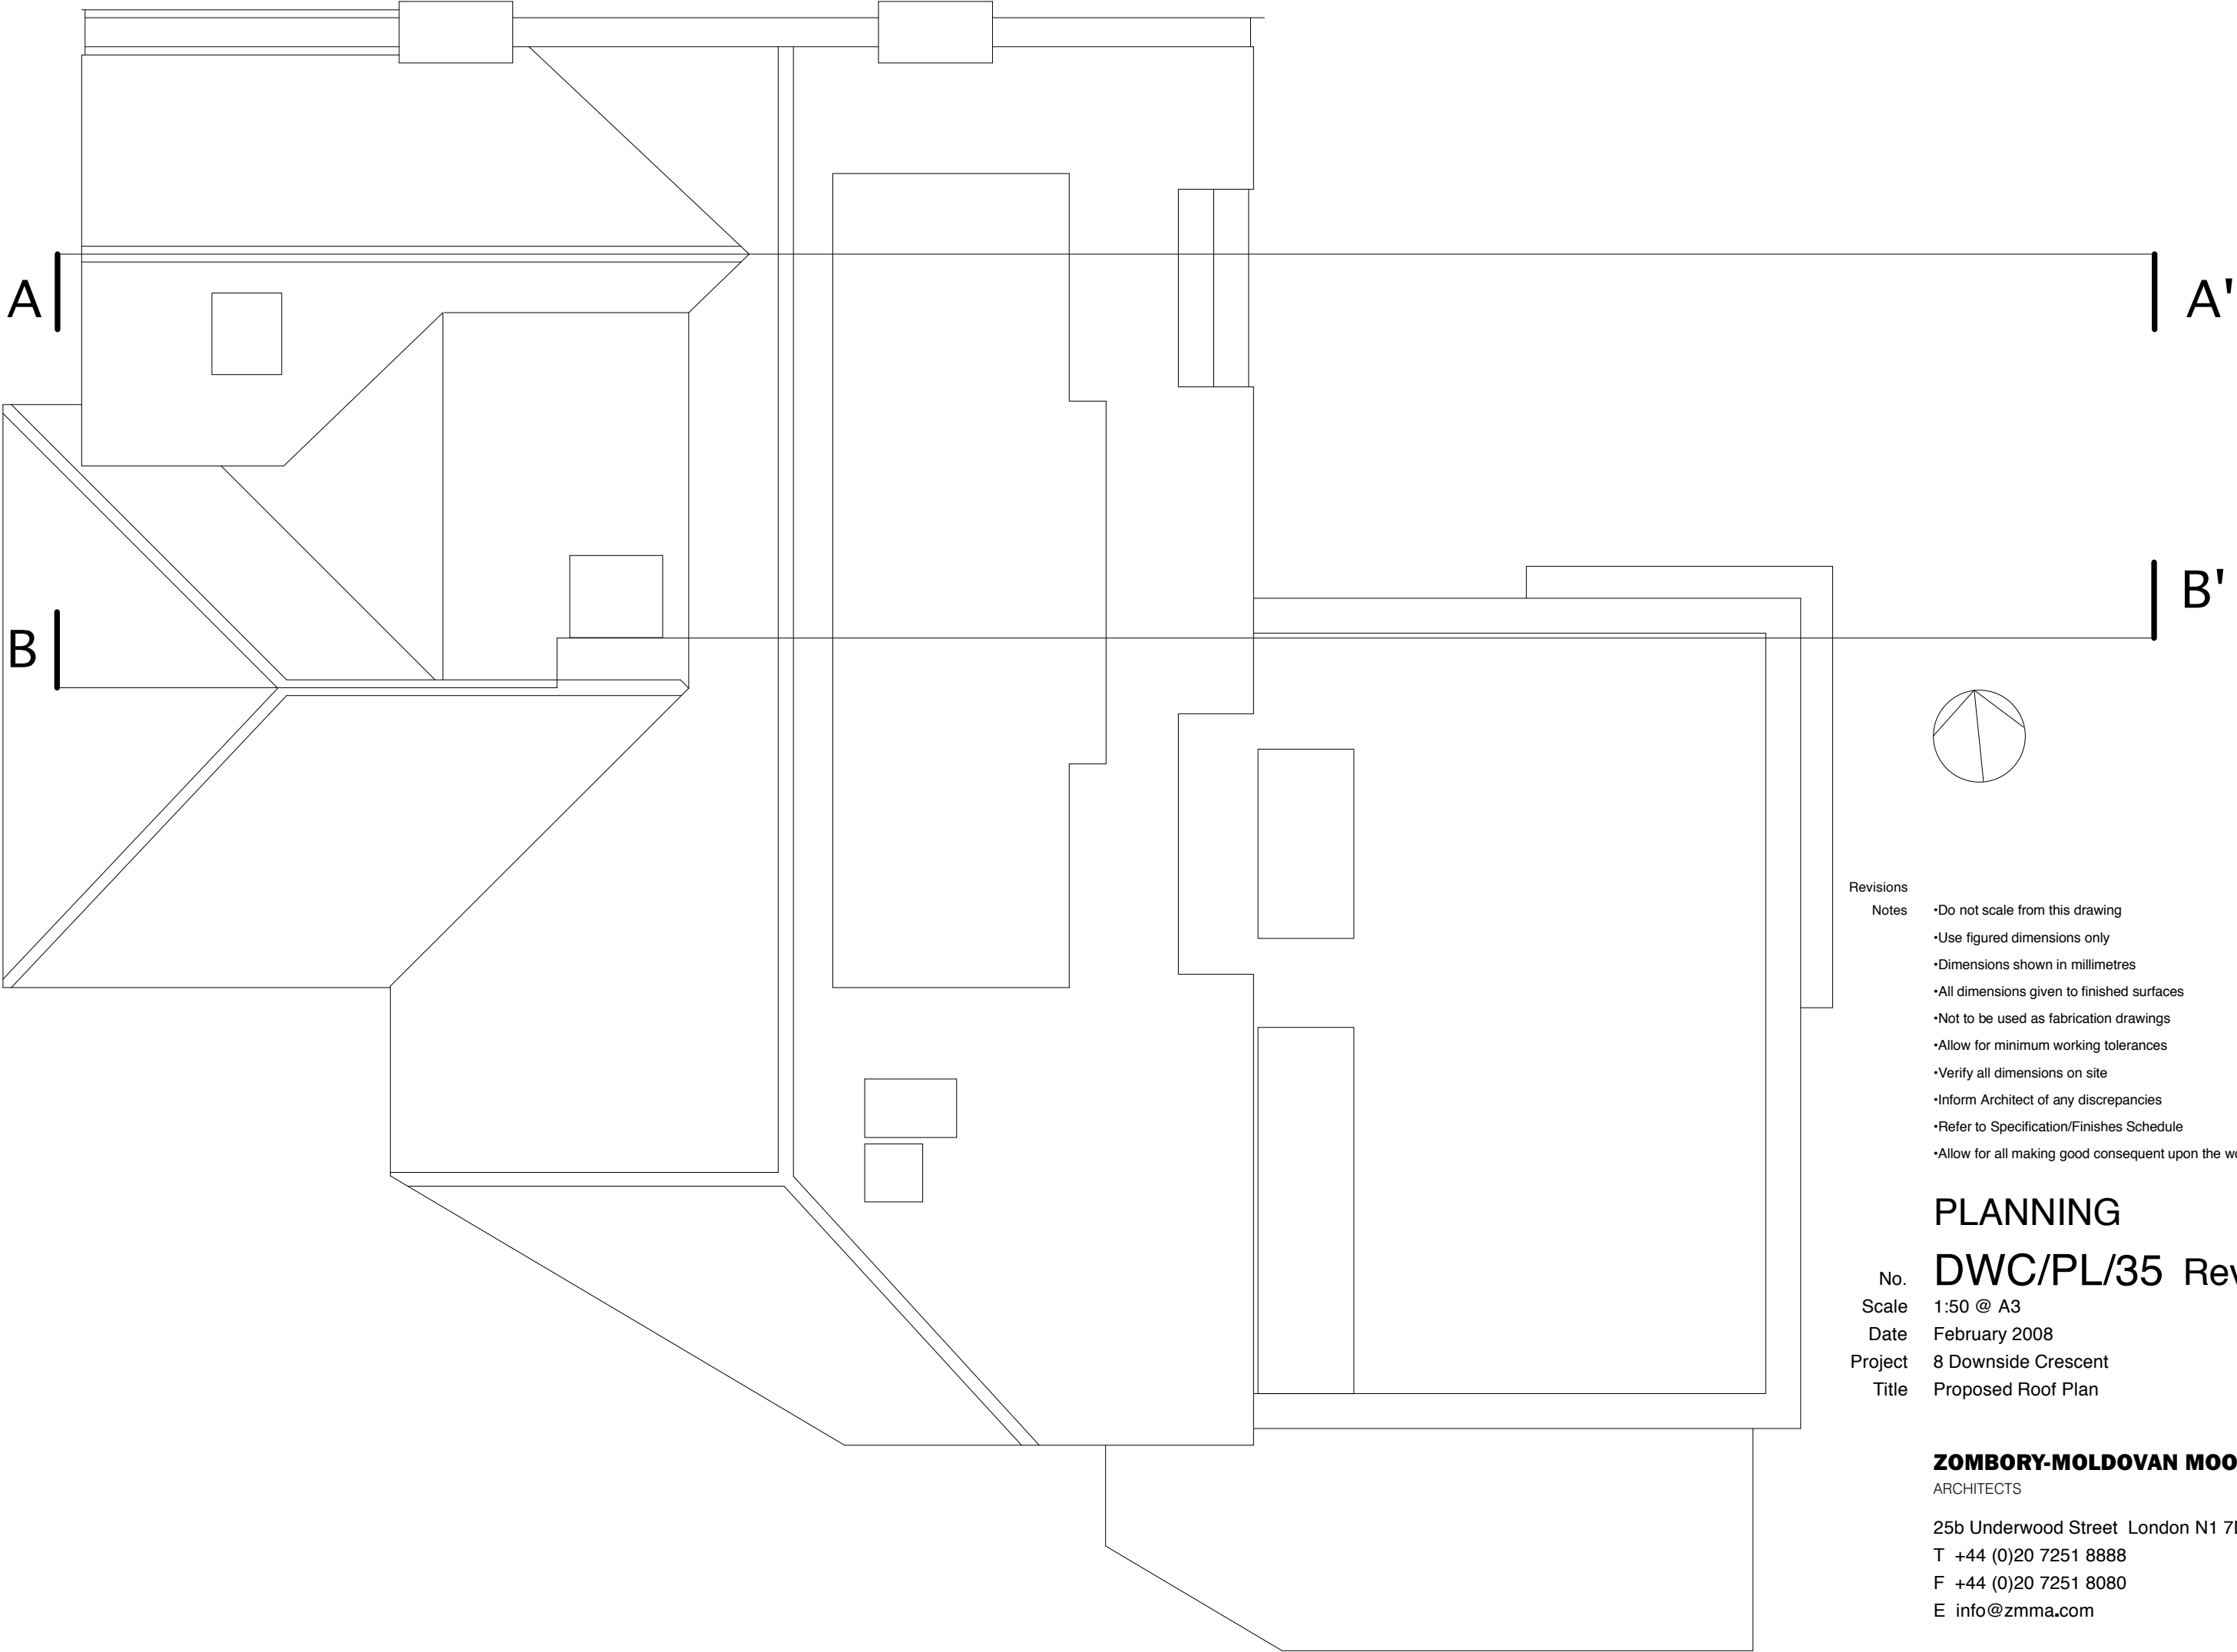

- Revisions
- | Notes |
|--|
| •Do not scale from this drawing |
| •Use figured dimensions only |
| •Dimensions shown in millimetres |
| •All dimensions given to finished surfaces |
| •Not to be used as fabrication drawings |
| •Allow for minimum working tolerances |
| •Verify all dimensions on site |
| •Inform Architect of any discrepancies |
| •Refer to Specification/Finishes Schedule |
| •Allow for all making good consequent upon the works |

No. **PLANNING**
Scale **DWC/PL/35 Rev**
Date **1:50 @ A3**
Project **February 2008**
Title **8 Downside Crescent**
Proposed Roof Plan


ZOMBORY-MOLDOVAN MOORE
ARCHITECTS

25b Underwood Street London N1 7LG
T +44 (0)20 7251 8888
F +44 (0)20 7251 8080
E info@zmma.com

Revisions

Notes

- Do not scale from this drawing
- Use figured dimensions only
- Dimensions shown in millimetres
- All dimensions given to finished surfaces
- Not to be used as fabrication drawings
- Allow for minimum working tolerances
- Verify all dimensions on site
- Inform Architect of any discrepancies
- Refer to Specification/Finishes Schedule
- Allow for all making good consequent upon the works

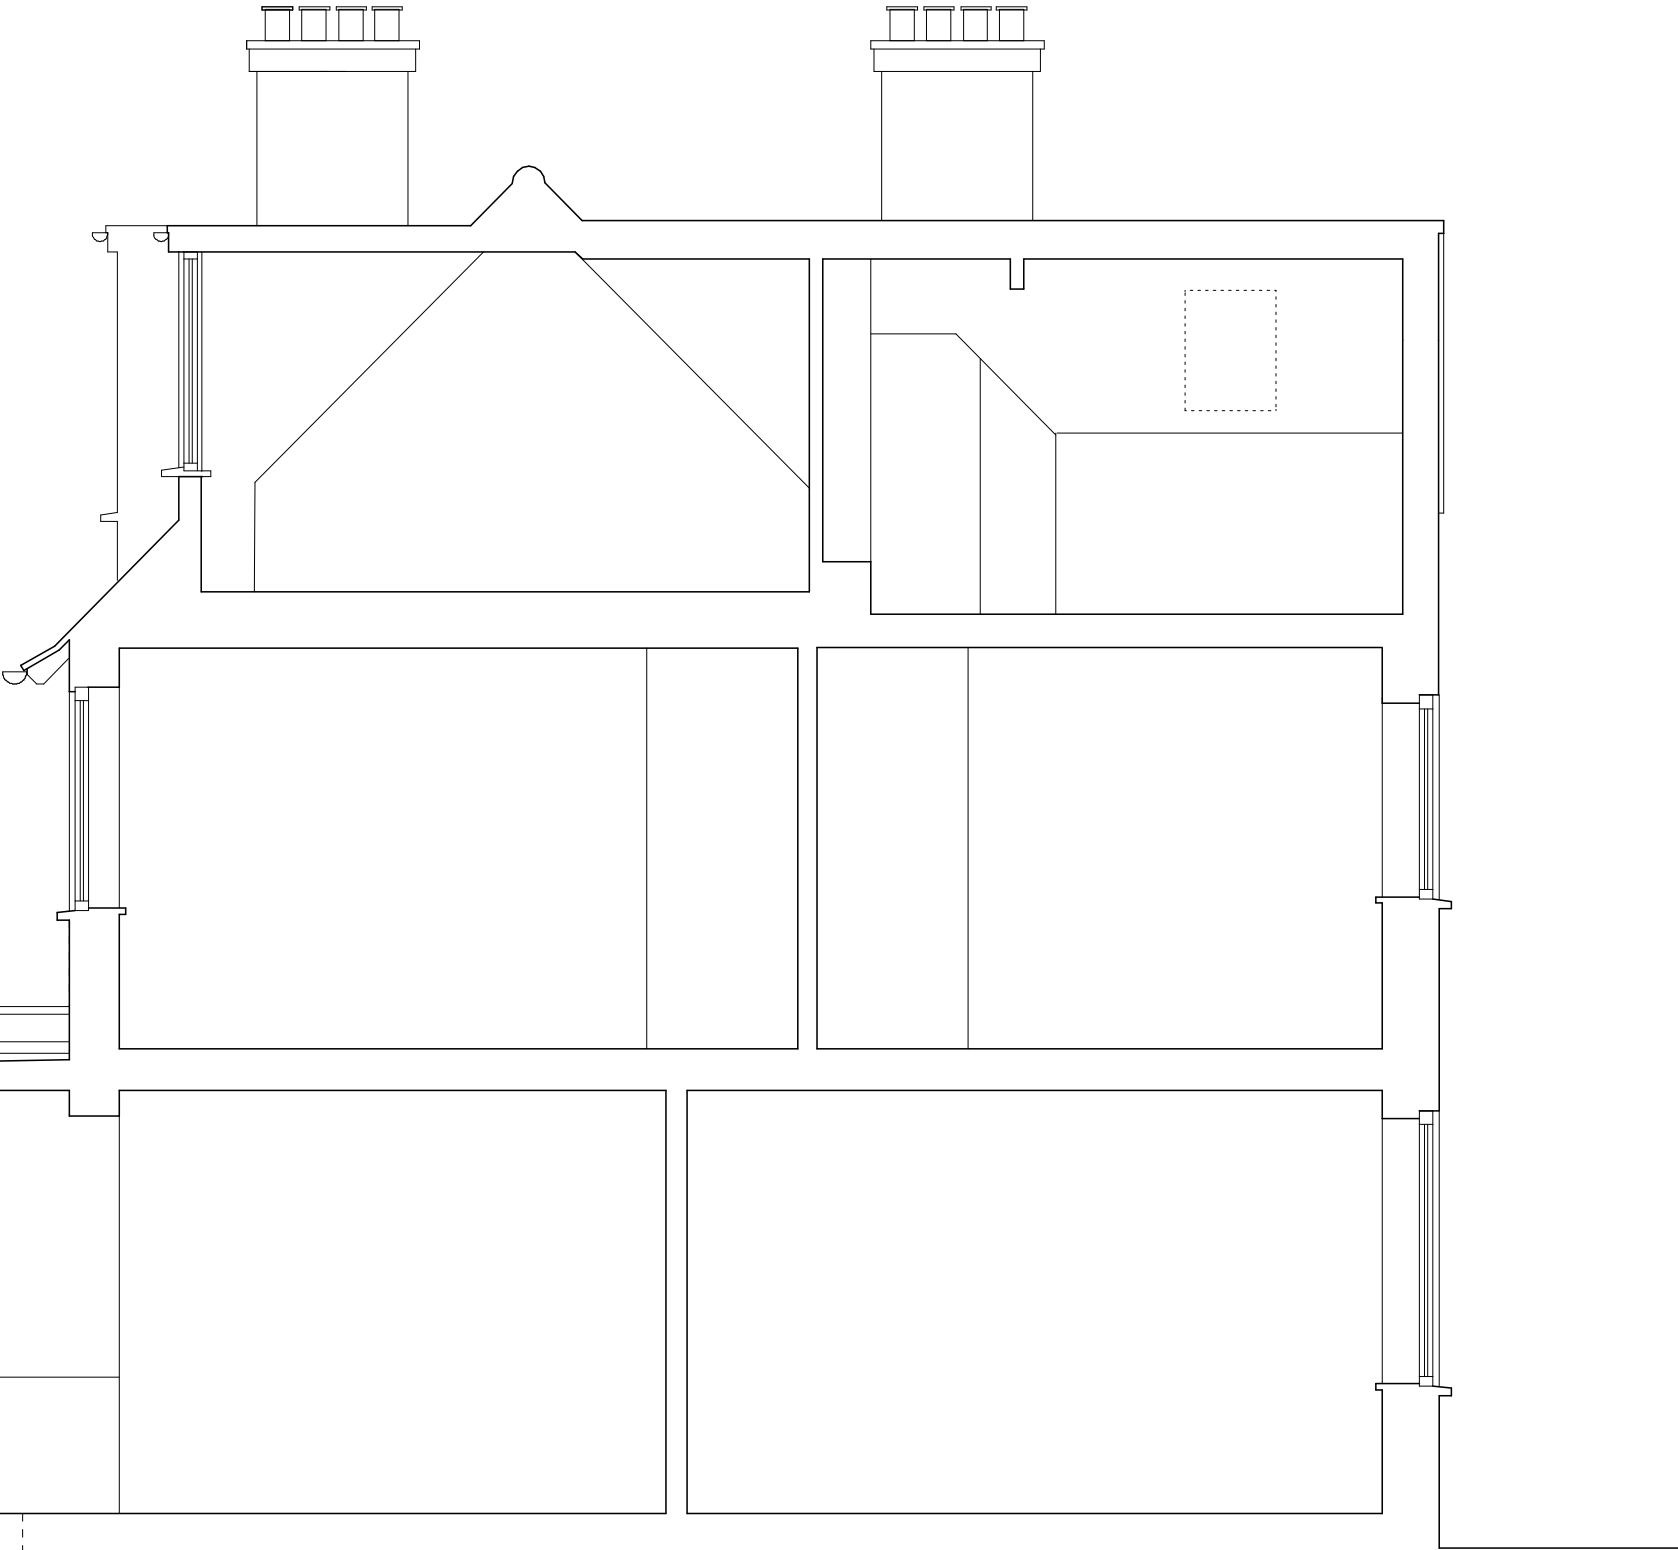

PLANNING
DWC/PL/36 Rev

No. 1:50 @ A3
Scale February 2008
Date 8 Downside Crescent
Project Proposed Section AA'
Title

ZOMBORY-MOLDOVAN MOORE
ARCHITECTS

25b Underwood Street London N1 7LG
T +44 (0)20 7251 8888
F +44 (0)20 7251 8080
E info@zmma.com

MATERIALS LEGEND

- ① Decorative masonry
- ② Render to match existing
- ③ Clay roof tiles to match existing
- ④ Timber framed glazing
- ⑤ Painted timber

- Revisions
- Notes
- Do not scale from this drawing

•Use figured dimensions only

•Dimensions shown in millimetres

•All dimensions given to finished surfaces

•Not to be used as fabrication drawings

•Allow for minimum working tolerances

•Verify all dimensions on site

•Inform Architect of any discrepancies

•Refer to Specification/Finishes Schedule

•Allow for all making good consequent upon the works

PLANNING

DWC/PL/37 Rev

No.

Scale

Date

Project

Title

1:50 @ A3

February 2008

8 Downside Crescent

Proposed Section BB'

ZOMBORY-MOLDOVAN MOORE

ARCHITECTS

25b Underwood Street London N1 7LG

T +44 (0)20 7251 8888

F +44 (0)20 7251 8080

E info@zmma.com





Revisions	
Notes	•Do not scale from this drawing
	•Use figured dimensions only
	•Dimensions shown in millimetres
	•All dimensions given to finished surfaces
	•Not to be used as fabrication drawings
	•Allow for minimum working tolerances
	•Verify all dimensions on site
	•Inform Architect of any discrepancies
	•Refer to Specification/Finishes Schedule
	•Allow for all making good consequent upon the works

No.	DWC/PL/38	Rev
Scale	1:50 @ A3	
Date	February 2008	
Project	8 Downside Crescent	
Title	Proposed Front Elevation	

ZOMBORY-MOLDOVAN MOORE
ARCHITECTS

25b Underwood Street London N1 7LG
T +44 (0)20 7251 8888
F +44 (0)20 7251 8080
E info@zmma.com

MATERIALS LEGEND

- ① Decorative masonry
- ② Render to match existing
- ③ Clay roof tiles to match existing
- ④ Timber framed glazing
- ⑤ Painted timber

Revisions	
Notes	
•Do not scale from this drawing	
•Use figured dimensions only	
•Dimensions shown in millimetres	
•All dimensions given to finished surfaces	
•Not to be used as fabrication drawings	
•Allow for minimum working tolerances	
•Verify all dimensions on site	
•Inform Architect of any discrepancies	
•Refer to Specification/Finishes Schedule	
•Allow for all making good consequent upon the works	


PLANNING
DWC/PL/39 Rev

No.	1:50 @ A3
Scale	February 2008
Date	8 Downside Crescent
Project	Proposed Rear Elevation
Title	

ZOMBORY-MOLDOVAN MOORE
ARCHITECTS

25b Underwood Street London N1 7LG
T +44 (0)20 7251 8888
F +44 (0)20 7251 8080
E info@zmma.com



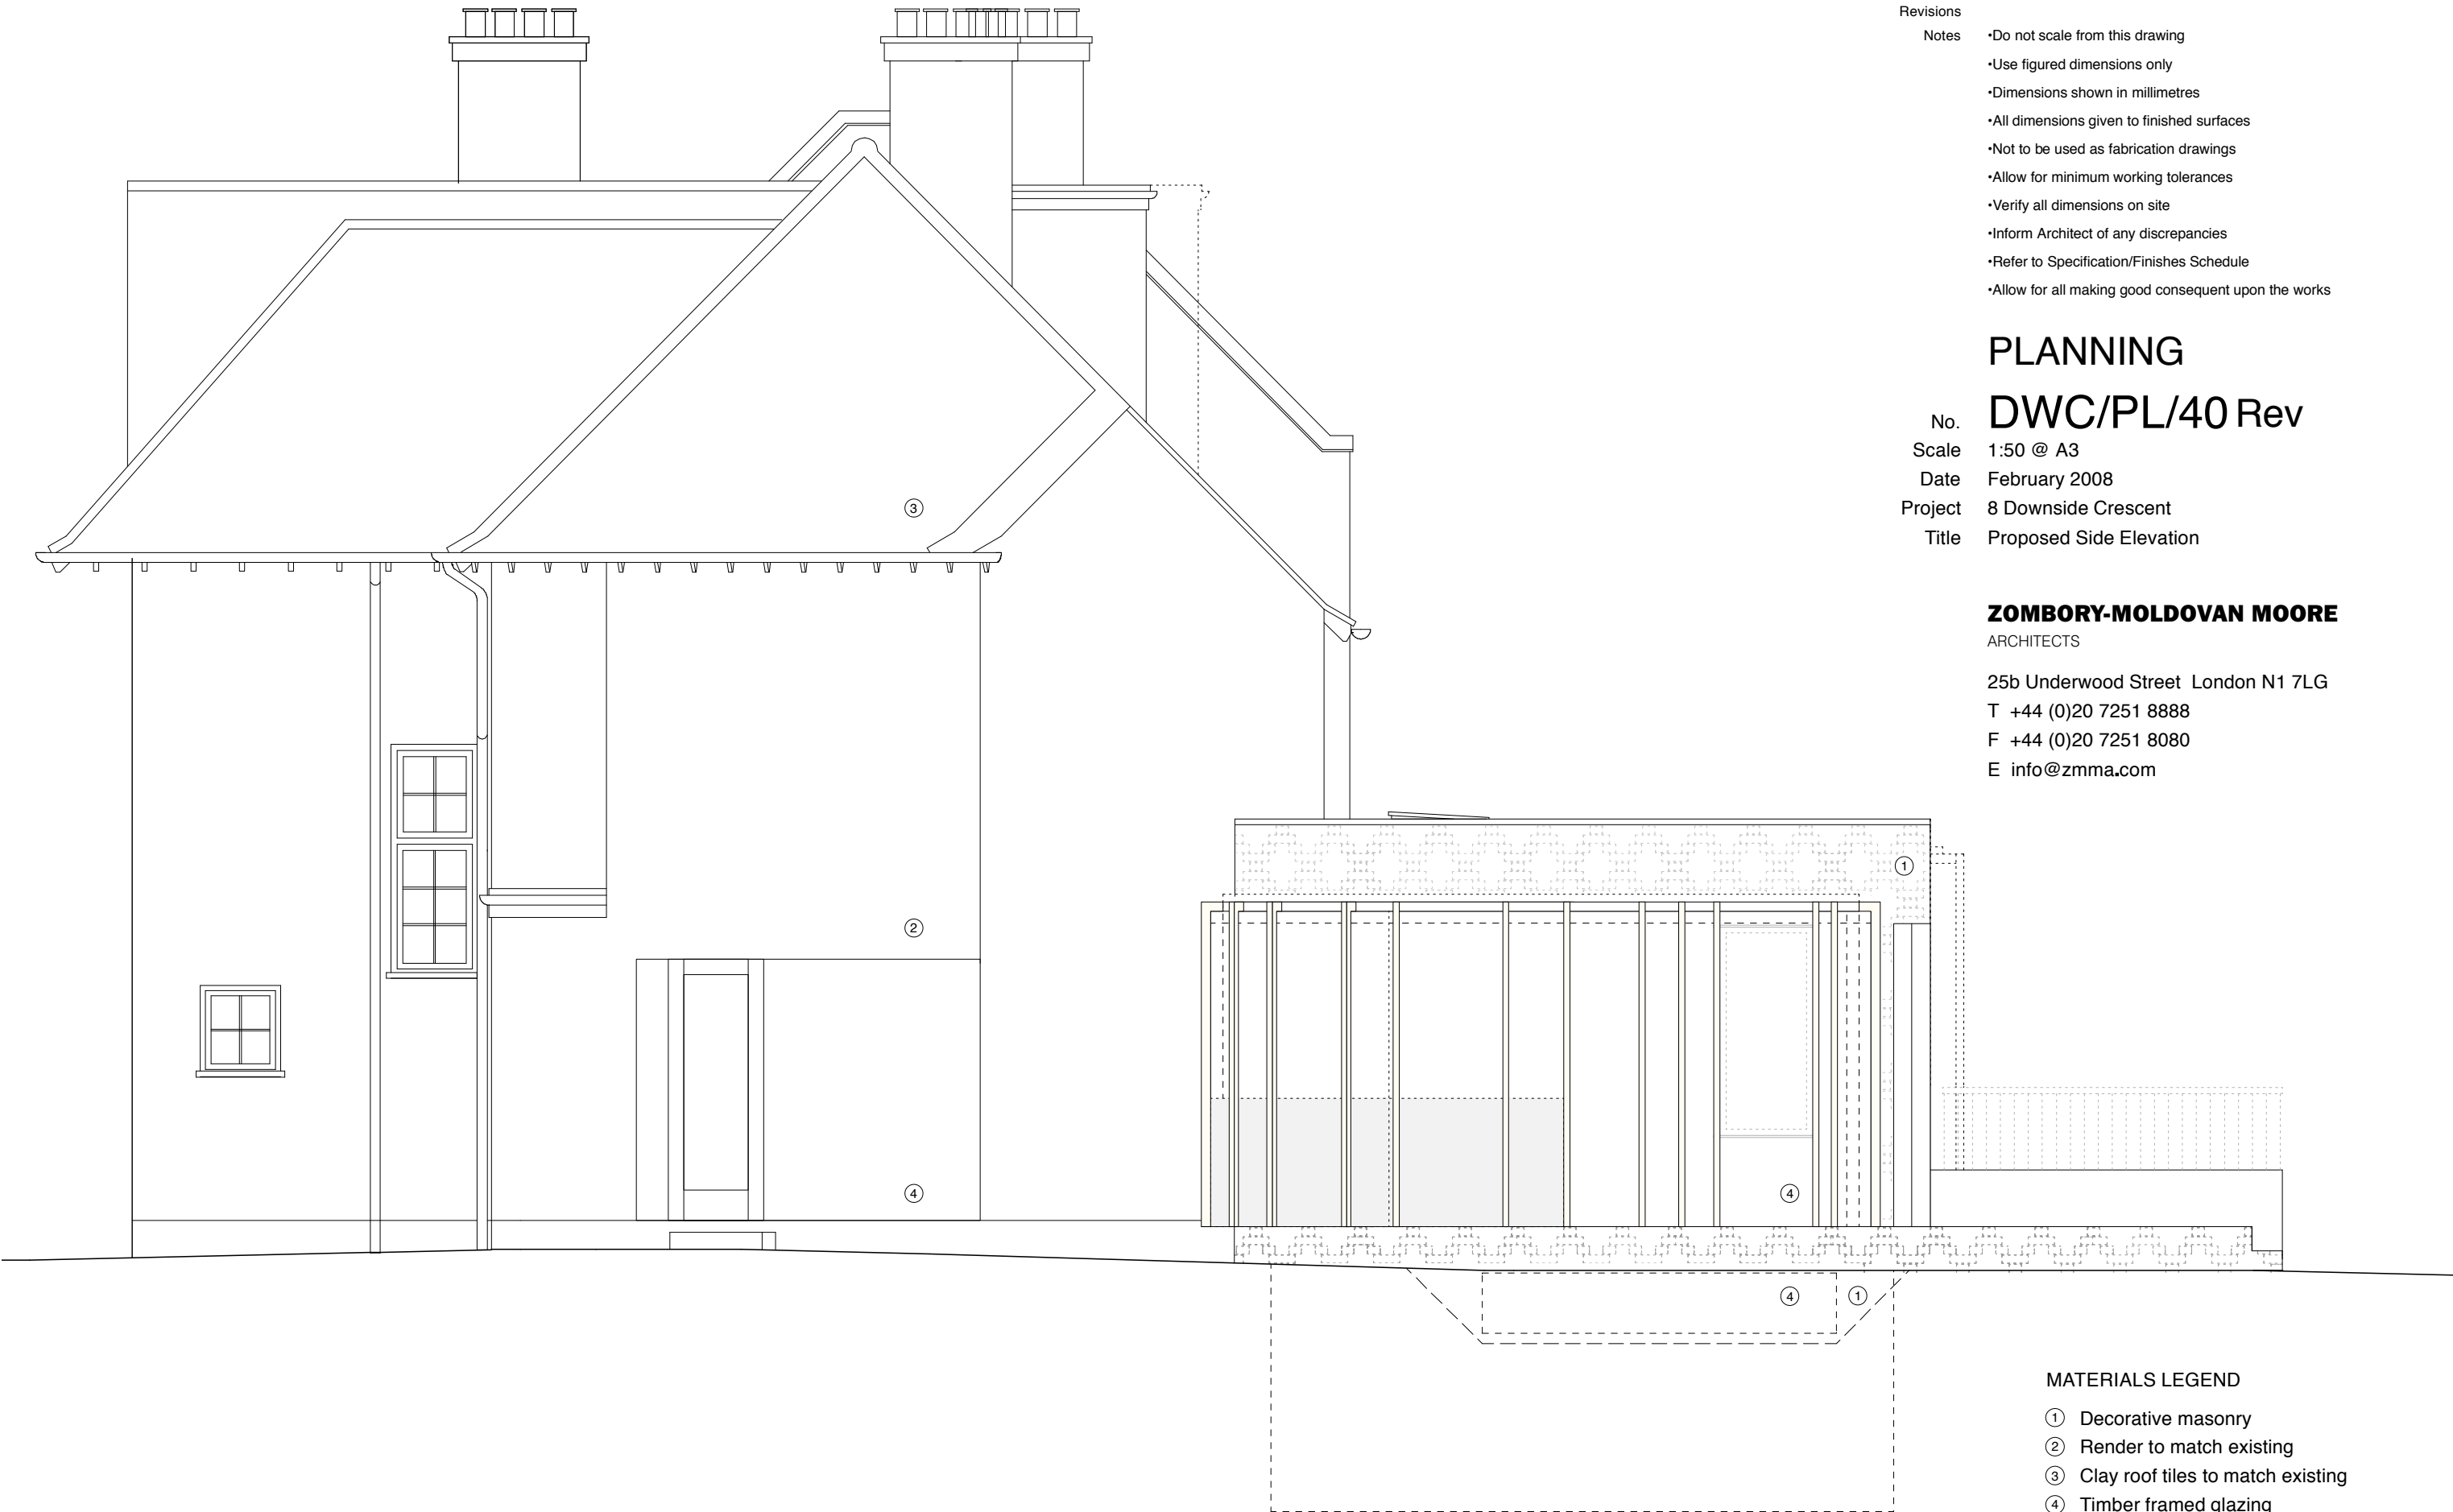



Revisions

Notes	
•Do not scale from this drawing	
•Use figured dimensions only	
•Dimensions shown in millimetres	
•All dimensions given to finished surfaces	
•Not to be used as fabrication drawings	
•Allow for minimum working tolerances	
•Verify all dimensions on site	
•Inform Architect of any discrepancies	
•Refer to Specification/Finishes Schedule	
•Allow for all making good consequent upon the works	

PLANNING

No.	DWC/PL/22	Rev
Scale	1:1250 @ A3	
Date	July 2006	
Project	8 Downside Crescent	
Title	Location Plan showing Proposed Extension	

ZOMBORY-MOLDOVAN MOORE ARCHITECTS

25b Underwood Street London N1 7LG
T +44 (0)20 7251 8888
F +44 (0)20 7251 8080
E info@zmma.com