




Revisions

Notes	•Do not scale from this drawing
	•Use figured dimensions only
	•Dimensions shown in millimetres
	•All dimensions given to finished surfaces
	•Not to be used as fabrication drawings
	•Allow for minimum working tolerances
	•Verify all dimensions on site
	•Inform Architect of any discrepancies
	•Refer to Specification/Finishes Schedule
	•Allow for all making good consequent upon the works

PLANNING		
DWC/PL/03		
No.	1:50 @ A3	Rev
Scale	February 2006	
Date	8 Downside Crescent	
Project	Existing First Floor Plan	
Title		

ZOMBORY-MOLDOVAN MOORE
ARCHITECTS
25b Underwood Street London N1 7LG
T +44 (0)20 7251 8888
F +44 (0)20 7251 8080
E info@zmma.com

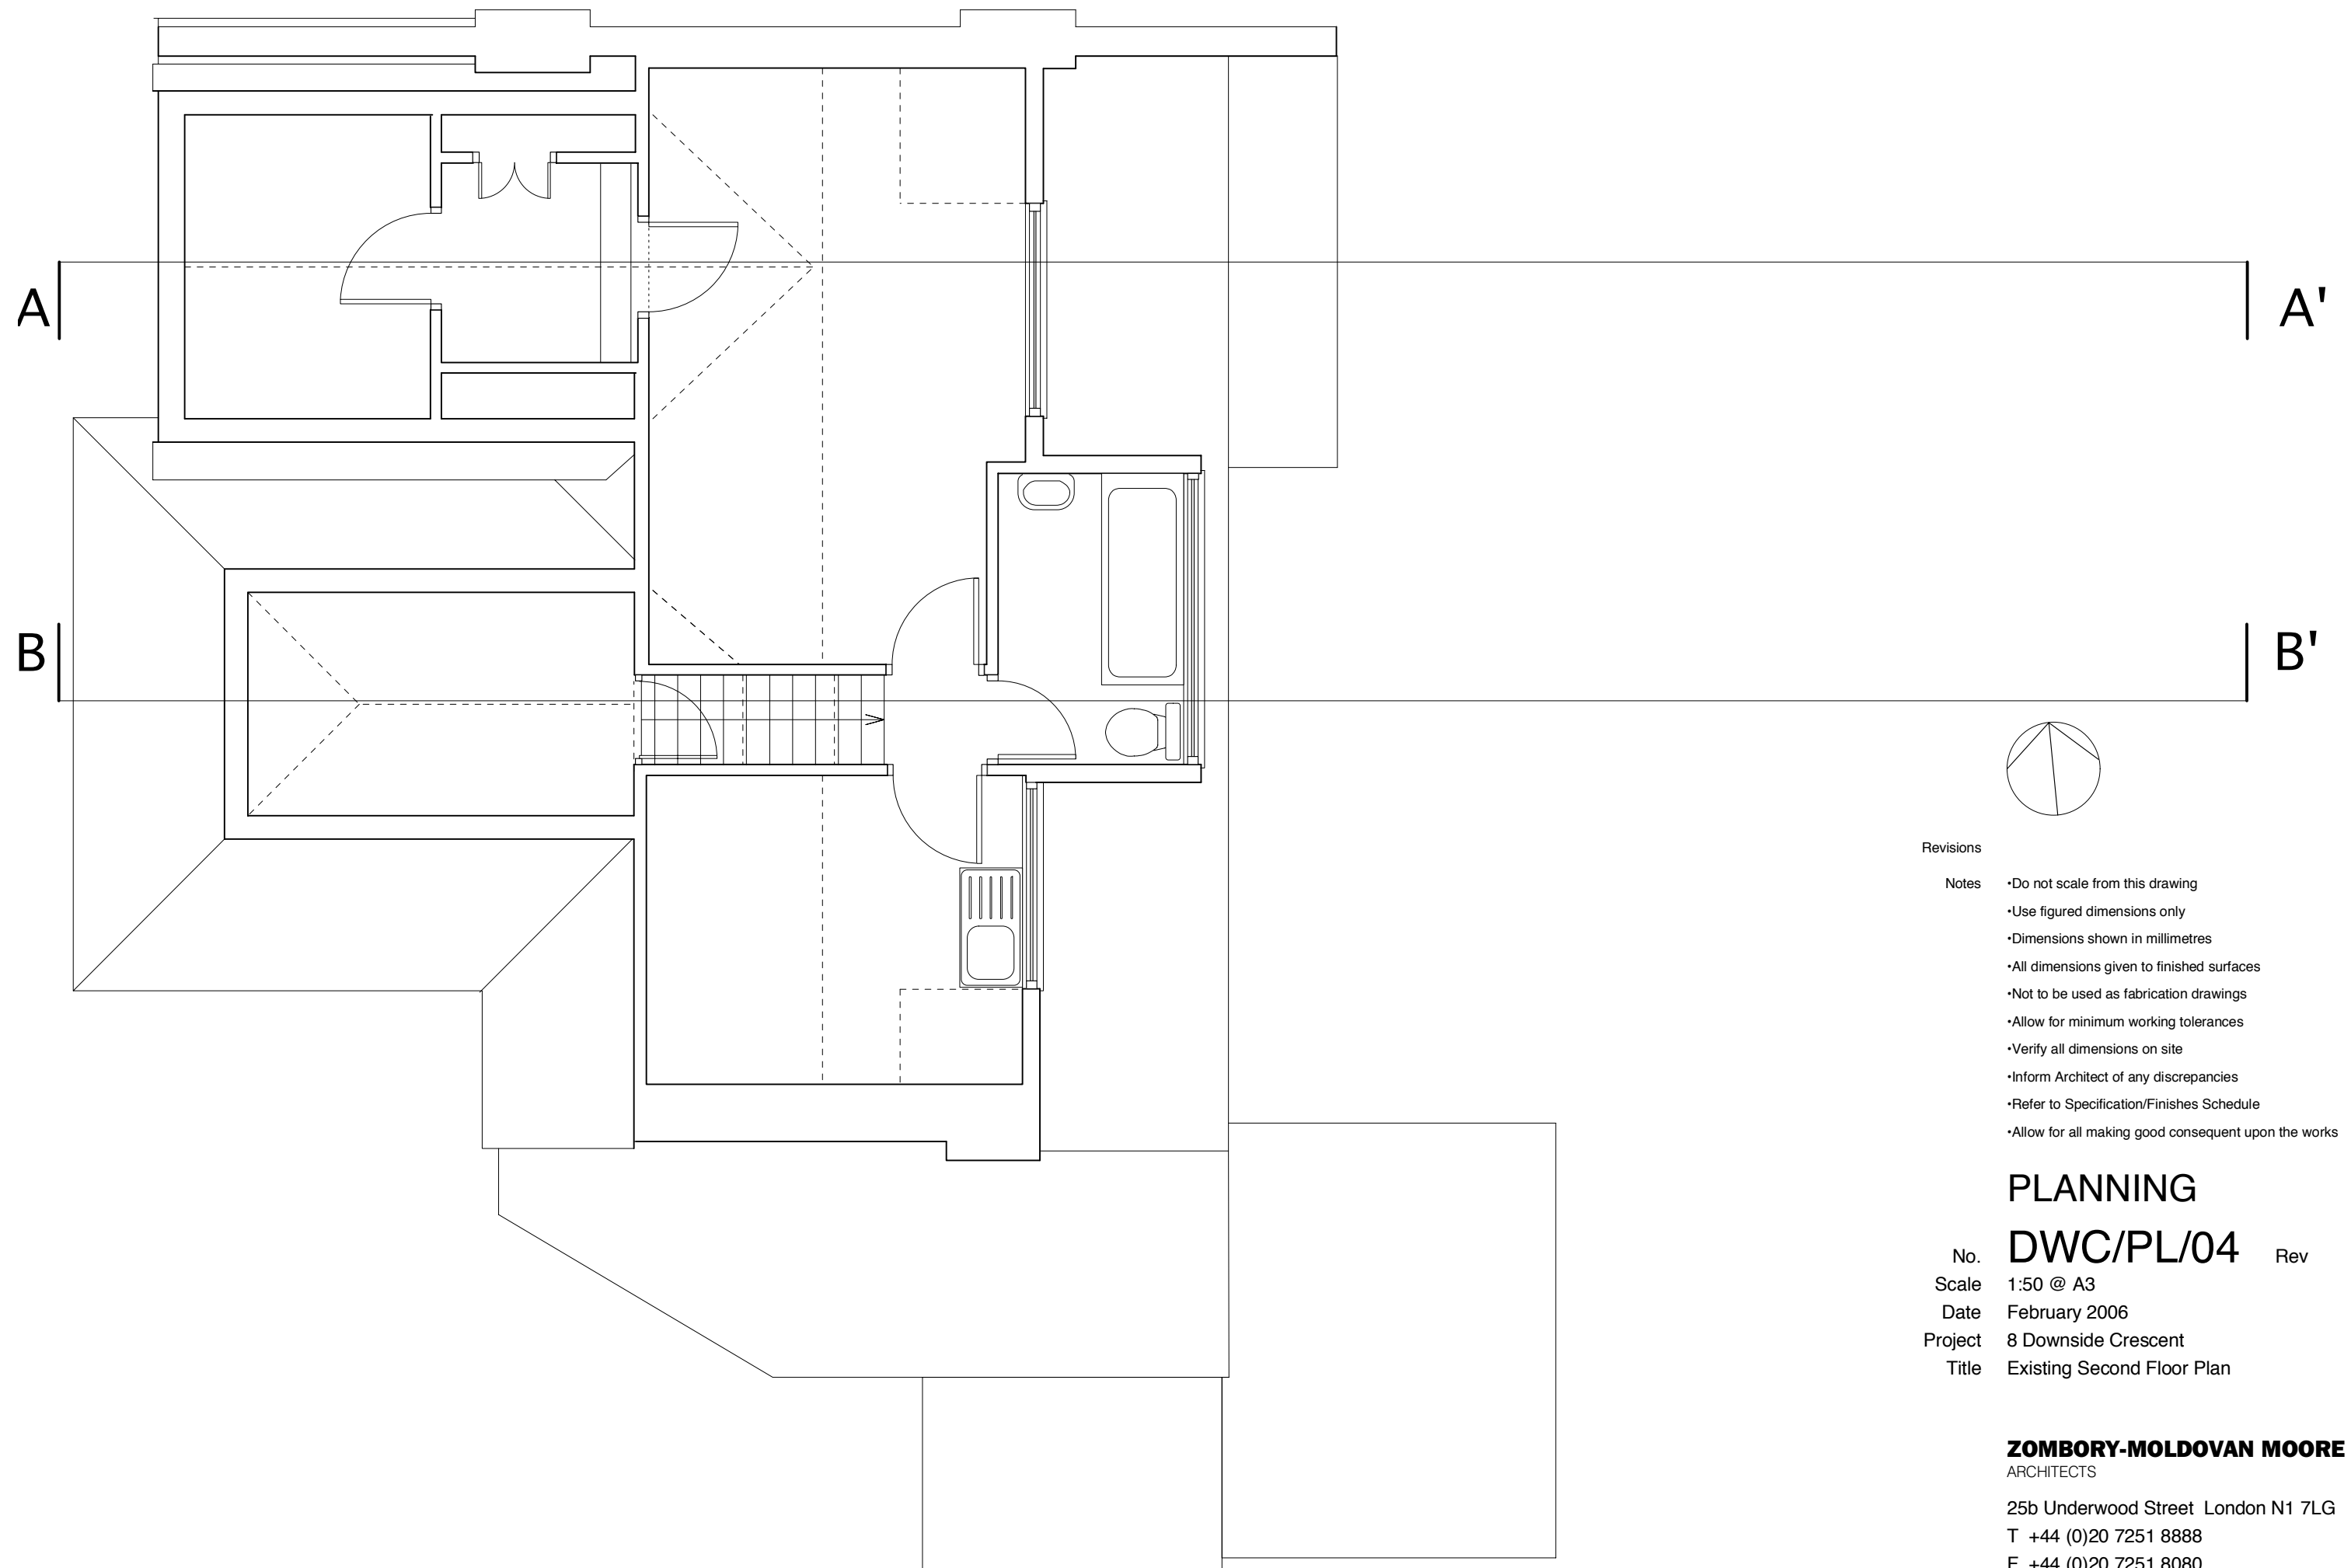

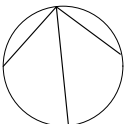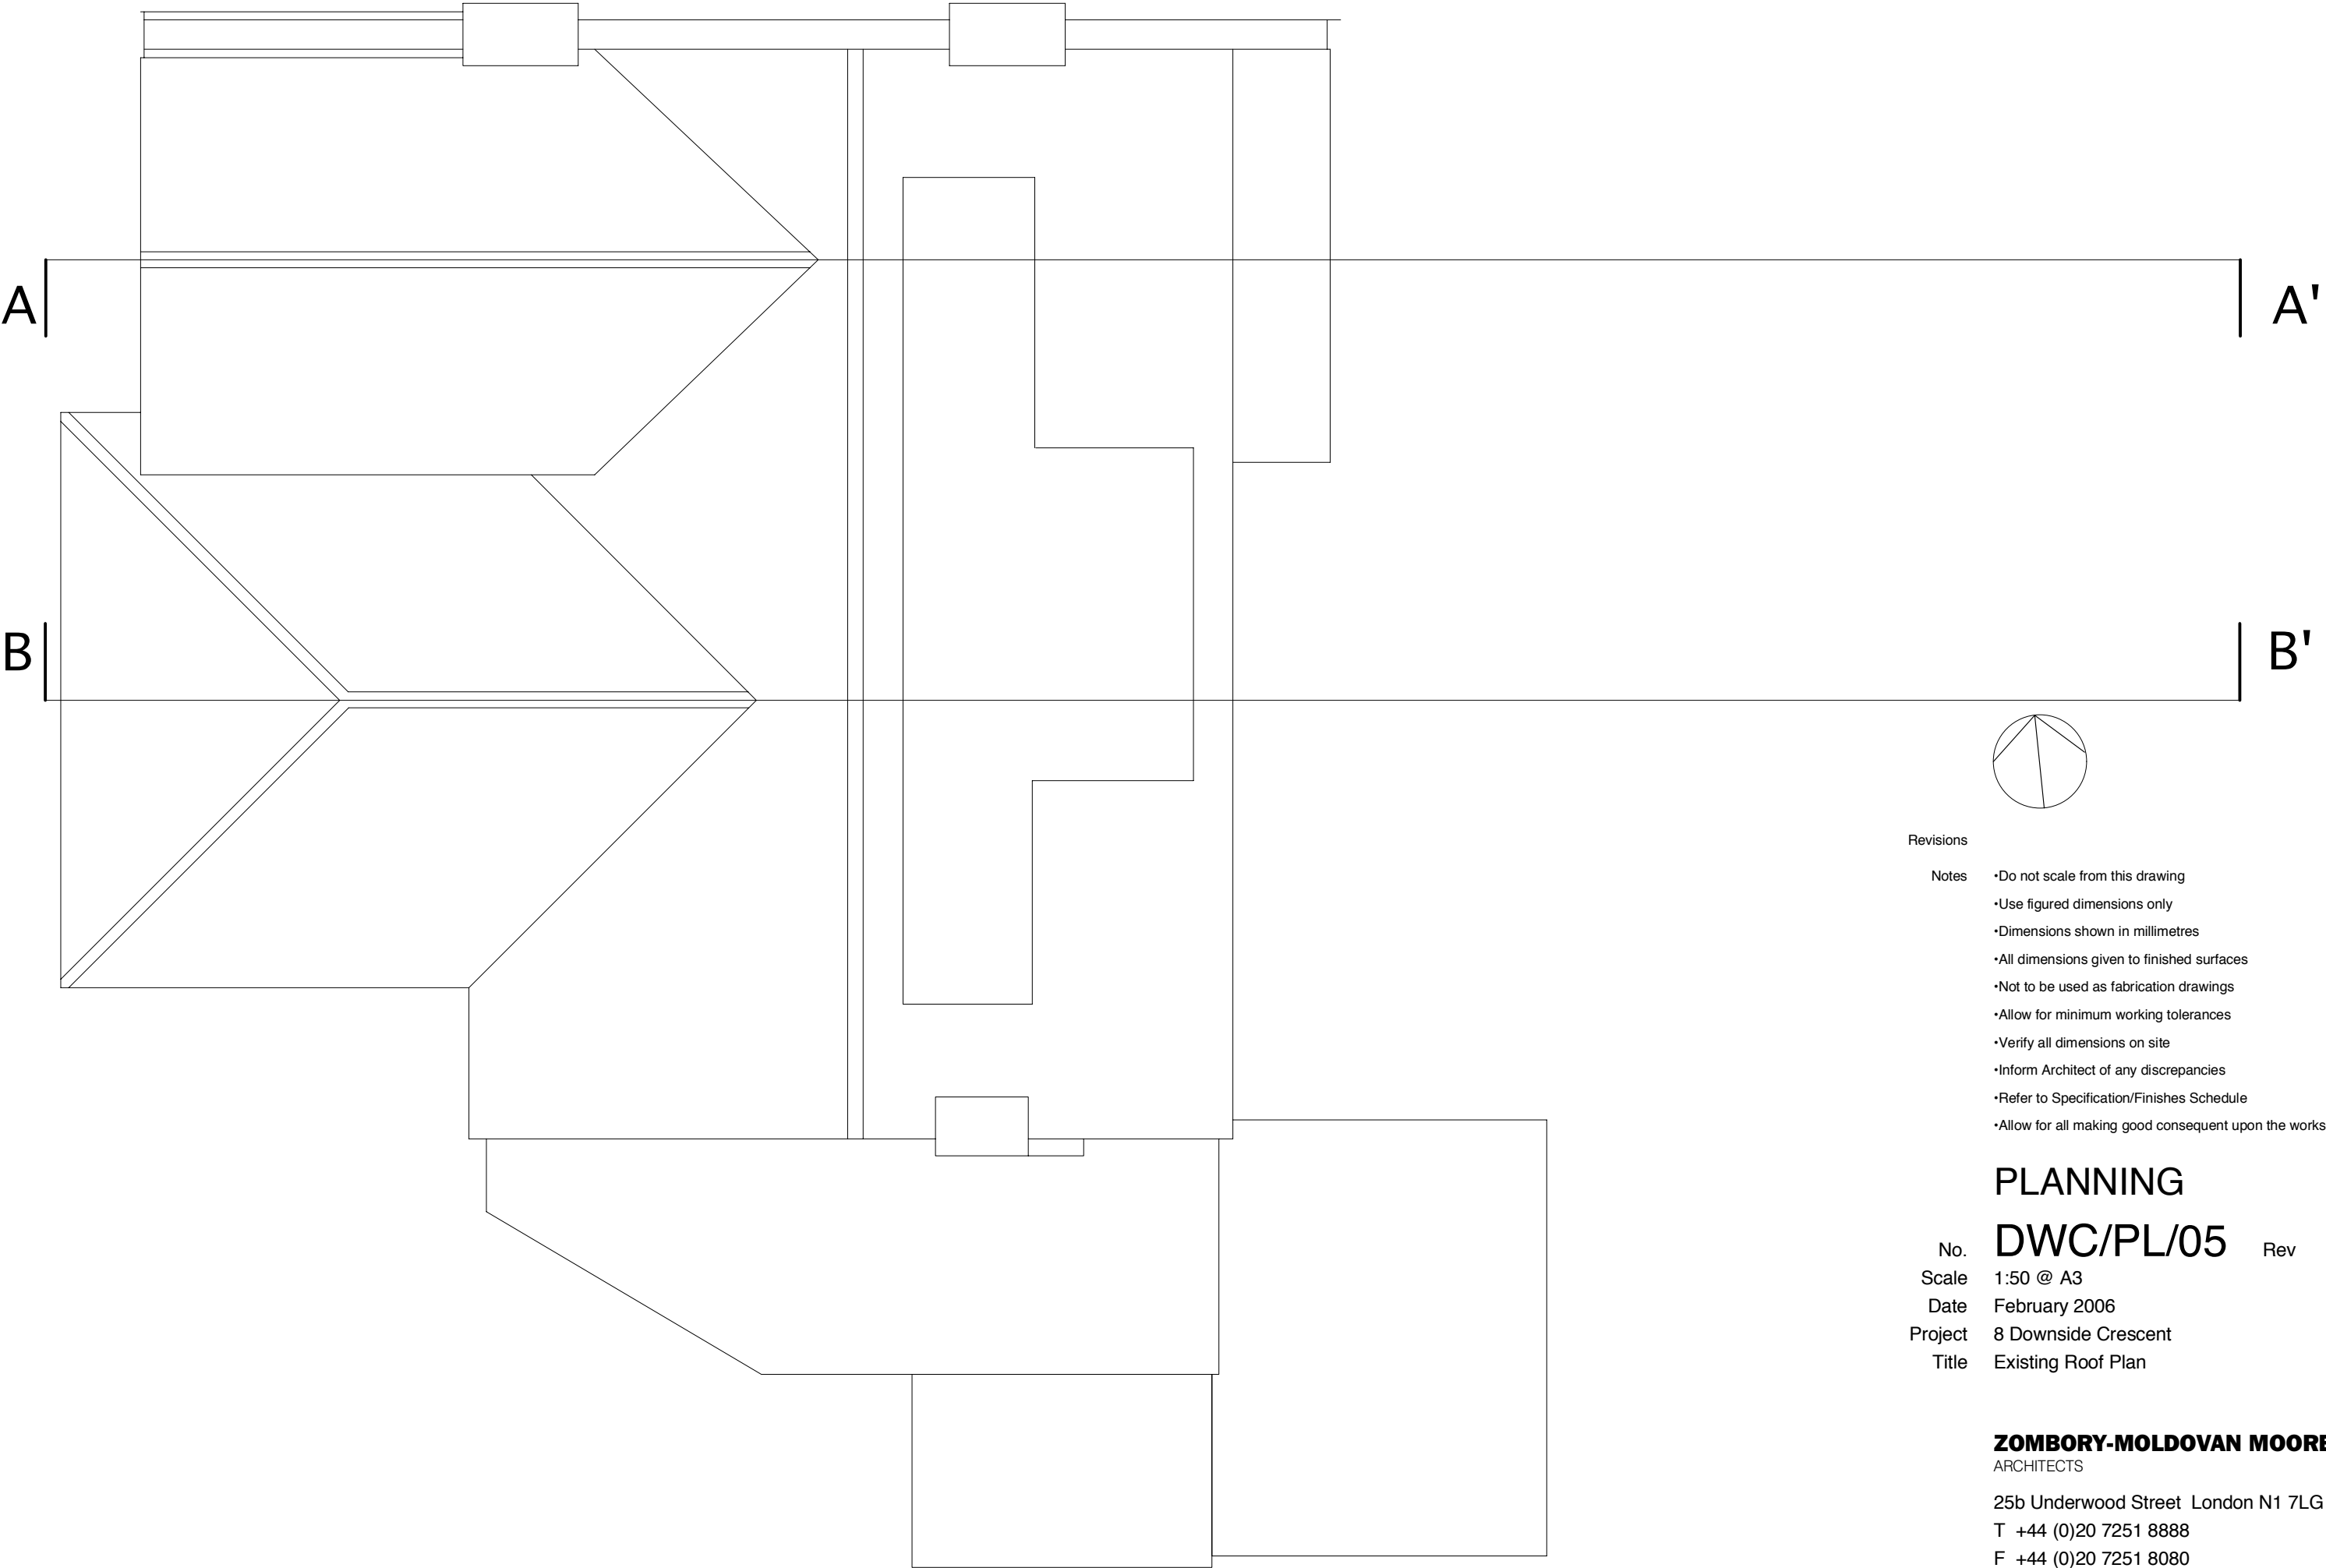


- Revisions
- Notes

- Do not scale from this drawing
 - Use figured dimensions only
 - Dimensions shown in millimetres
 - All dimensions given to finished surfaces
 - Not to be used as fabrication drawings
 - Allow for minimum working tolerances
 - Verify all dimensions on site
 - Inform Architect of any discrepancies
 - Refer to Specification/Finishes Schedule
 - Allow for all making good consequent upon the works

PLANNING		
DWC/PL/05		
No.	1:50 @ A3	Rev
Scale	February 2006	
Date	8 Downside Crescent	
Project	Existing Roof Plan	
Title		

ZOMBORY-MOLDOVAN MOORE
ARCHITECTS

25b Underwood Street London N1 7LG
T +44 (0)20 7251 8888
F +44 (0)20 7251 8080
E info@zmma.com

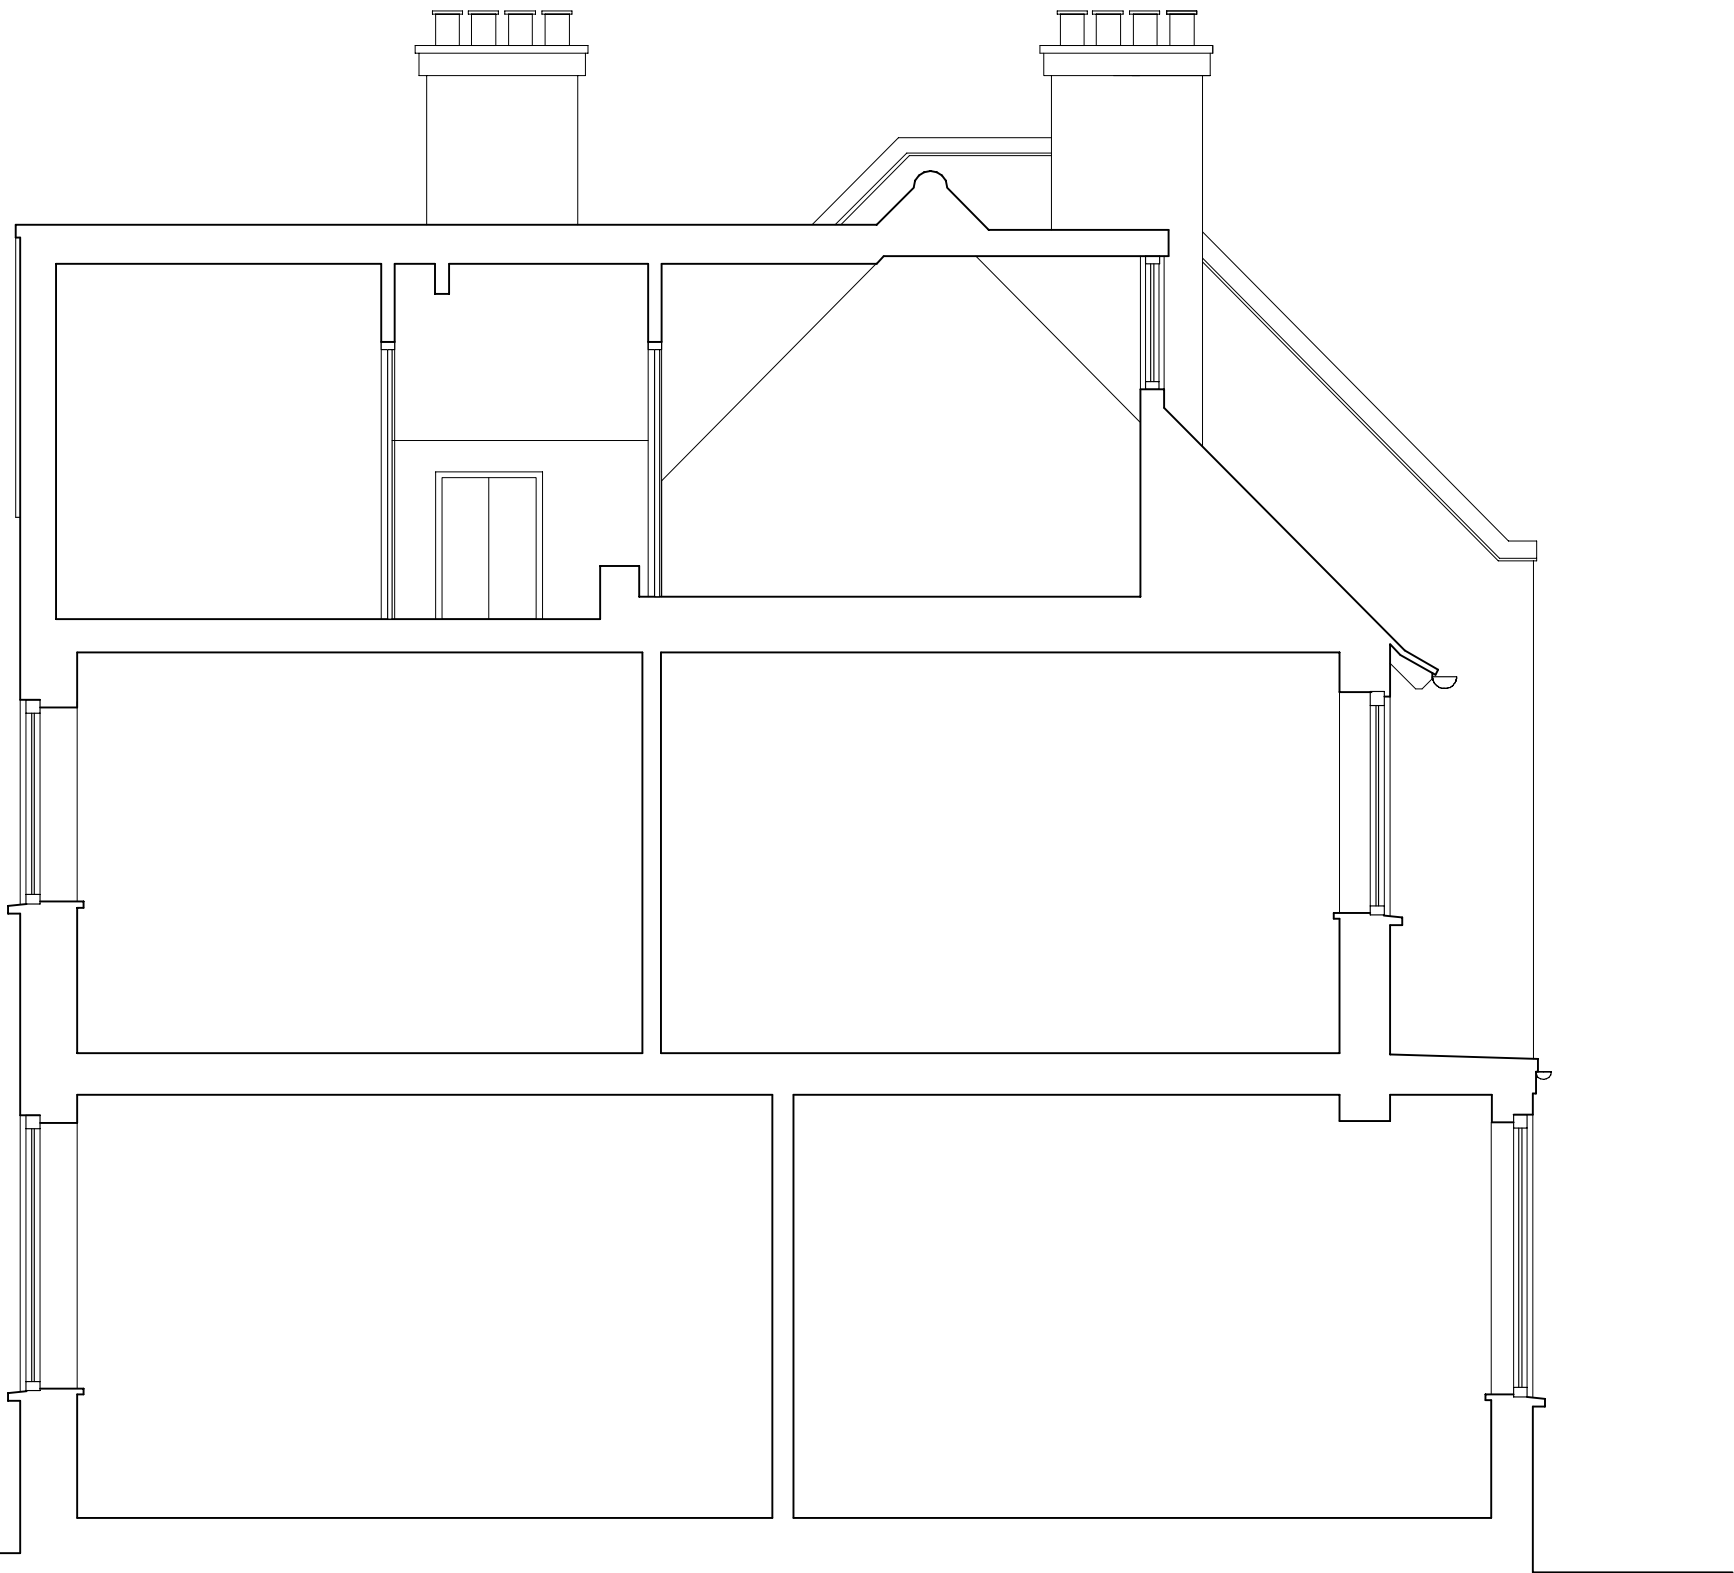

Revisions


- | Notes | |
|--|--|
| •Do not scale from this drawing | |
| •Use figured dimensions only | |
| •Dimensions shown in millimetres | |
| •All dimensions given to finished surfaces | |
| •Not to be used as fabrication drawings | |
| •Allow for minimum working tolerances | |
| •Verify all dimensions on site | |
| •Inform Architect of any discrepancies | |
| •Refer to Specification/Finishes Schedule | |
| •Allow for all making good consequent upon the works | |

PLANNING

No.	DWC/PL/06	Rev
Scale	1:50 @ A3	
Date	February 2006	
Project	8 Downside Crescent	
Title	Existing Section AA'	

ZOMBORY-MOLDOVAN MOORE
ARCHITECTS

25b Underwood Street London N1 7LG
T +44 (0)20 7251 8888
F +44 (0)20 7251 8080
E info@zmma.com

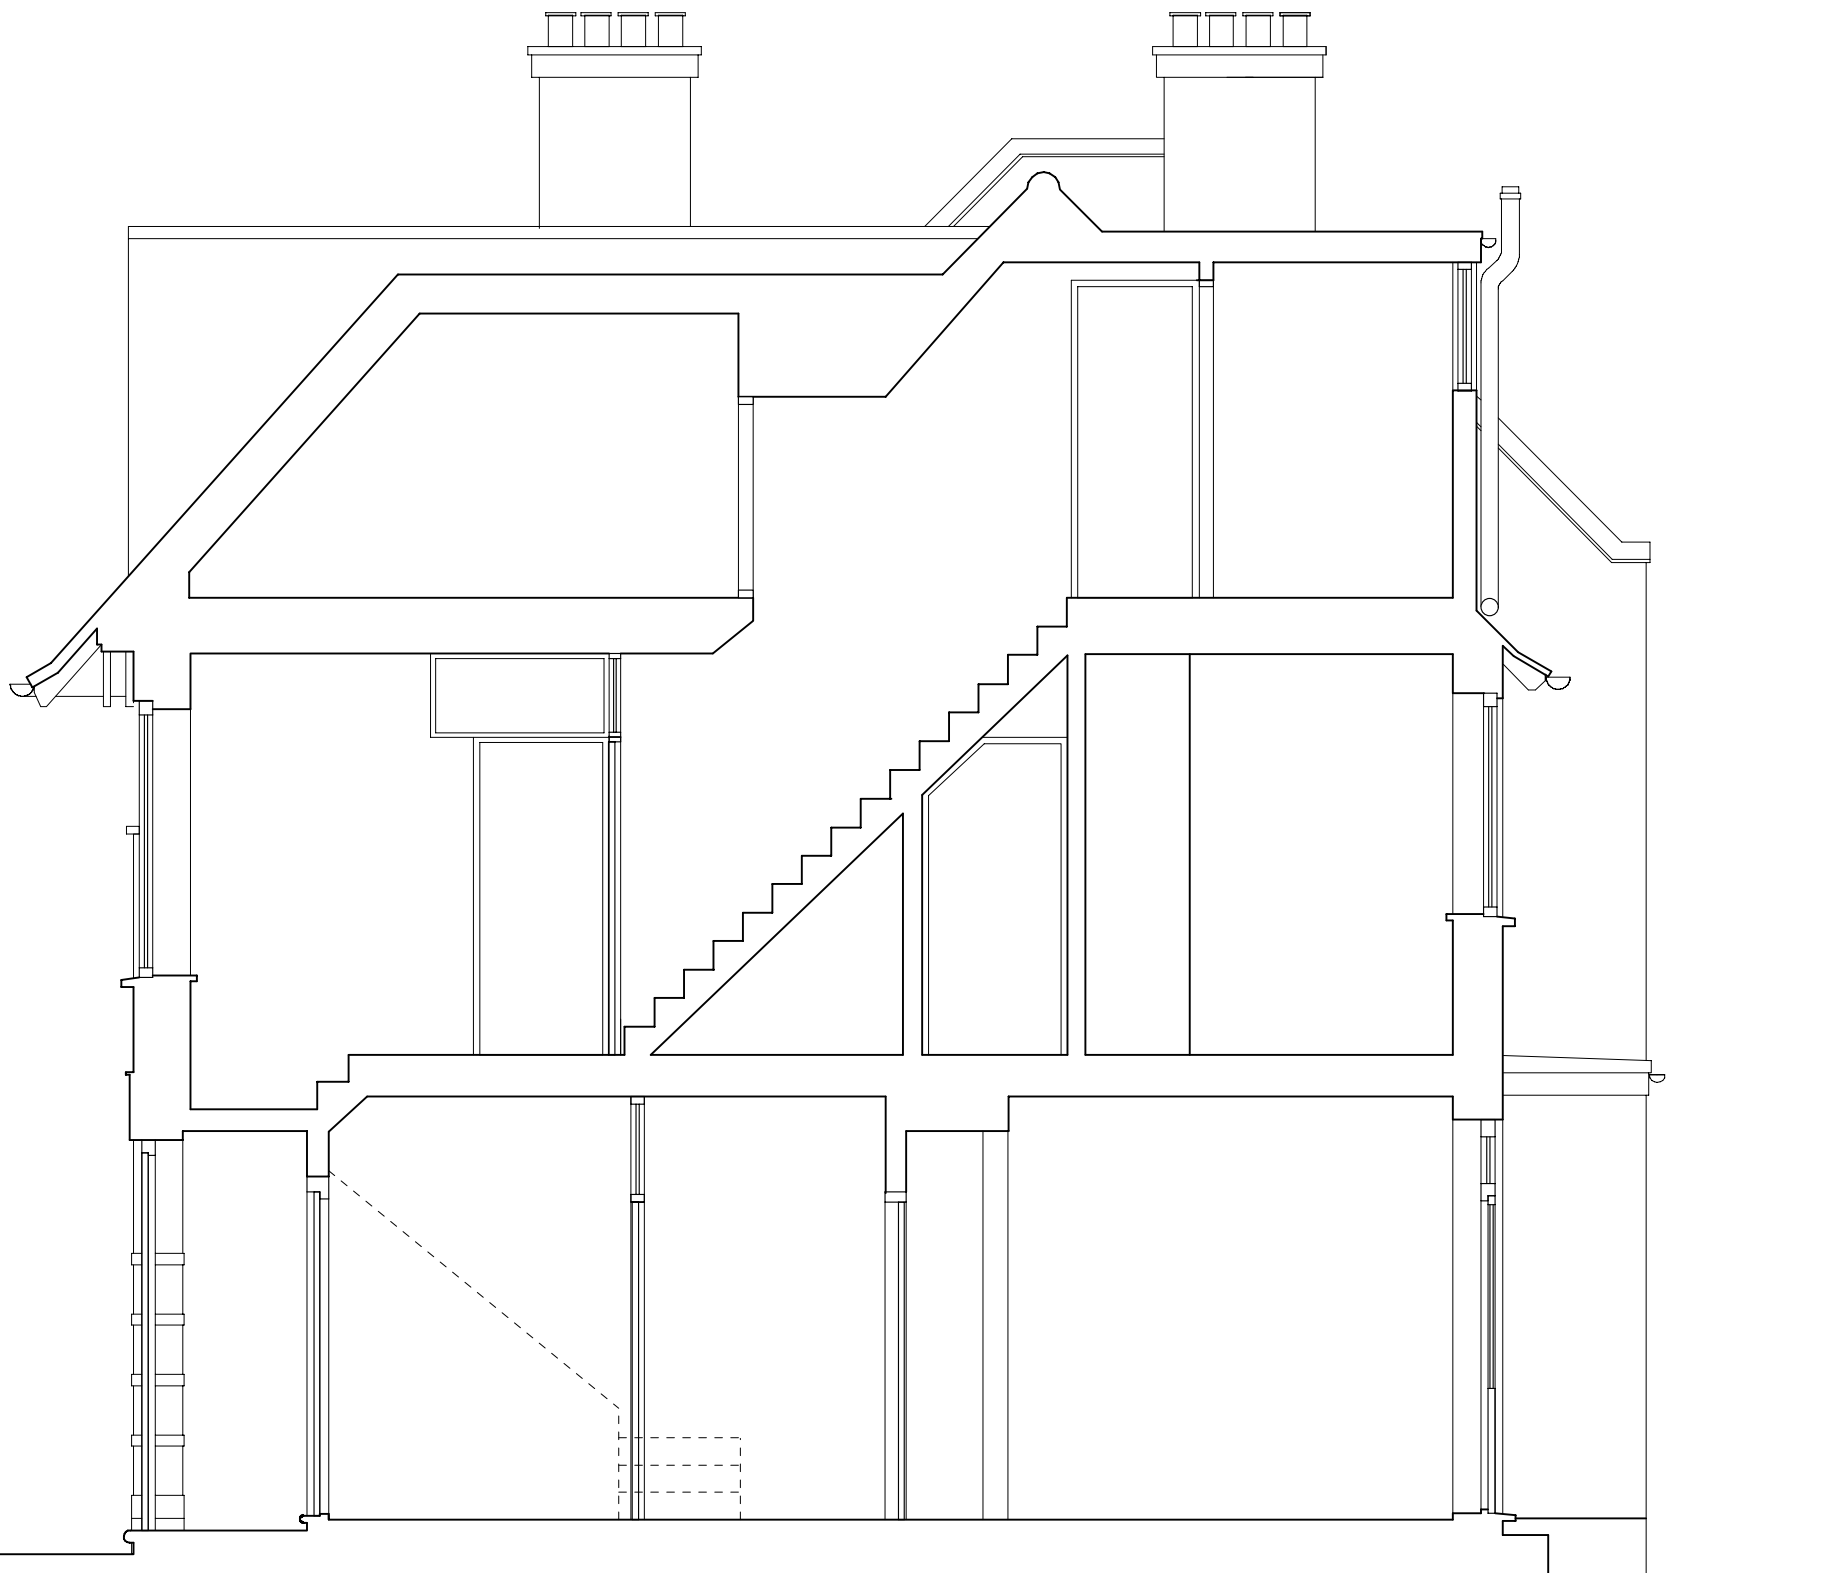

Revisions

Notes	
•Do not scale from this drawing	
•Use figured dimensions only	
•Dimensions shown in millimetres	
•All dimensions given to finished surfaces	
•Not to be used as fabrication drawings	
•Allow for minimum working tolerances	
•Verify all dimensions on site	
•Inform Architect of any discrepancies	
•Refer to Specification/Finishes Schedule	
•Allow for all making good consequent upon the works	

PLANNING

No.	DWC/PL/07	Rev
Scale	1:50 @ A3	
Date	February 2006	
Project	8 Downside Crescent	
Title	Existing Section BB'	

ZOMBORY-MOLDOVAN MOORE
ARCHITECTS

25b Underwood Street London N1 7LG
T +44 (0)20 7251 8888
F +44 (0)20 7251 8080
E info@zmma.com



Revisions

- | | |
|-------|---|
| Notes | <ul style="list-style-type: none">•Do not scale from this drawing•Use figured dimensions only•Dimensions shown in millimetres•All dimensions given to finished surfaces•Not to be used as fabrication drawings•Allow for minimum working tolerances•Verify all dimensions on site•Inform Architect of any discrepancies•Refer to Specification/Finishes Schedule•Allow for all making good consequent upon the works |
|-------|---|

PLANNING

No.	DWC/PL/08	Rev
Scale	1:50 @ A3	
Date	February 2006	
Project	8 Downside Crescent	
Title	Existing Front Elevation	

ZOMBORY-MOLDOVAN MOORE
ARCHITECTS

25b Underwood Street London N1 7LG
T +44 (0)20 7251 8888
F +44 (0)20 7251 8080
E info@zmma.com



Revisions

- | Notes | |
|--|--|
| •Do not scale from this drawing | |
| •Use figured dimensions only | |
| •Dimensions shown in millimetres | |
| •All dimensions given to finished surfaces | |
| •Not to be used as fabrication drawings | |
| •Allow for minimum working tolerances | |
| •Verify all dimensions on site | |
| •Inform Architect of any discrepancies | |
| •Refer to Specification/Finishes Schedule | |
| •Allow for all making good consequent upon the works | |

PLANNING
DWC/PL/09

No.	1:50 @ A3	Rev
Scale	February 2006	
Date	8 Downside Crescent	
Project	Existing Rear Elevation	
Title		

ZOMBORY-MOLDOVAN MOORE
ARCHITECTS

25b Underwood Street London N1 7LG
T +44 (0)20 7251 8888
F +44 (0)20 7251 8080
E info@zmma.com



Revisions		
Notes		
	•Do not scale from this drawing	
	•Use figured dimensions only	
	•Dimensions shown in millimetres	
	•All dimensions given to finished surfaces	
	•Not to be used as fabrication drawings	
	•Allow for minimum working tolerances	
	•Verify all dimensions on site	
	•Inform Architect of any discrepancies	
	•Refer to Specification/Finishes Schedule	
	•Allow for all making good consequent upon the works	
PLANNING		
No.	DWC/PL/10	Rev
Scale	1:50 @ A3	
Date	February 2006	
Project	8 Downside Crescent	
Title	Existing Side Elevation	

ZOMBORY-MOLDOVAN MOORE
ARCHITECTS

25b Underwood Street London N1 7LG
T +44 (0)20 7251 8888
F +44 (0)20 7251 8080
E info@zmma.com



Revisions


- Notes
- Do not scale from this drawing
 - Use figured dimensions only
 - Dimensions shown in millimetres
 - All dimensions given to finished surfaces
 - Not to be used as fabrication drawings
 - Allow for minimum working tolerances
 - Verify all dimensions on site
 - Inform Architect of any discrepancies
 - Refer to Specification/Finishes Schedule
 - Allow for all making good consequent upon the works

PLANNING
DWC/PL/01

No. Rev
Scale 1:1250 @ A3
Date February 2006
Project 8 Downside Crescent
Title Location Plan

ZOMBORY-MOLDOVAN MOORE
ARCHITECTS

25b Underwood Street London N1 7LG
T +44 (0)20 7251 8888
F +44 (0)20 7251 8080
E info@zmma.com

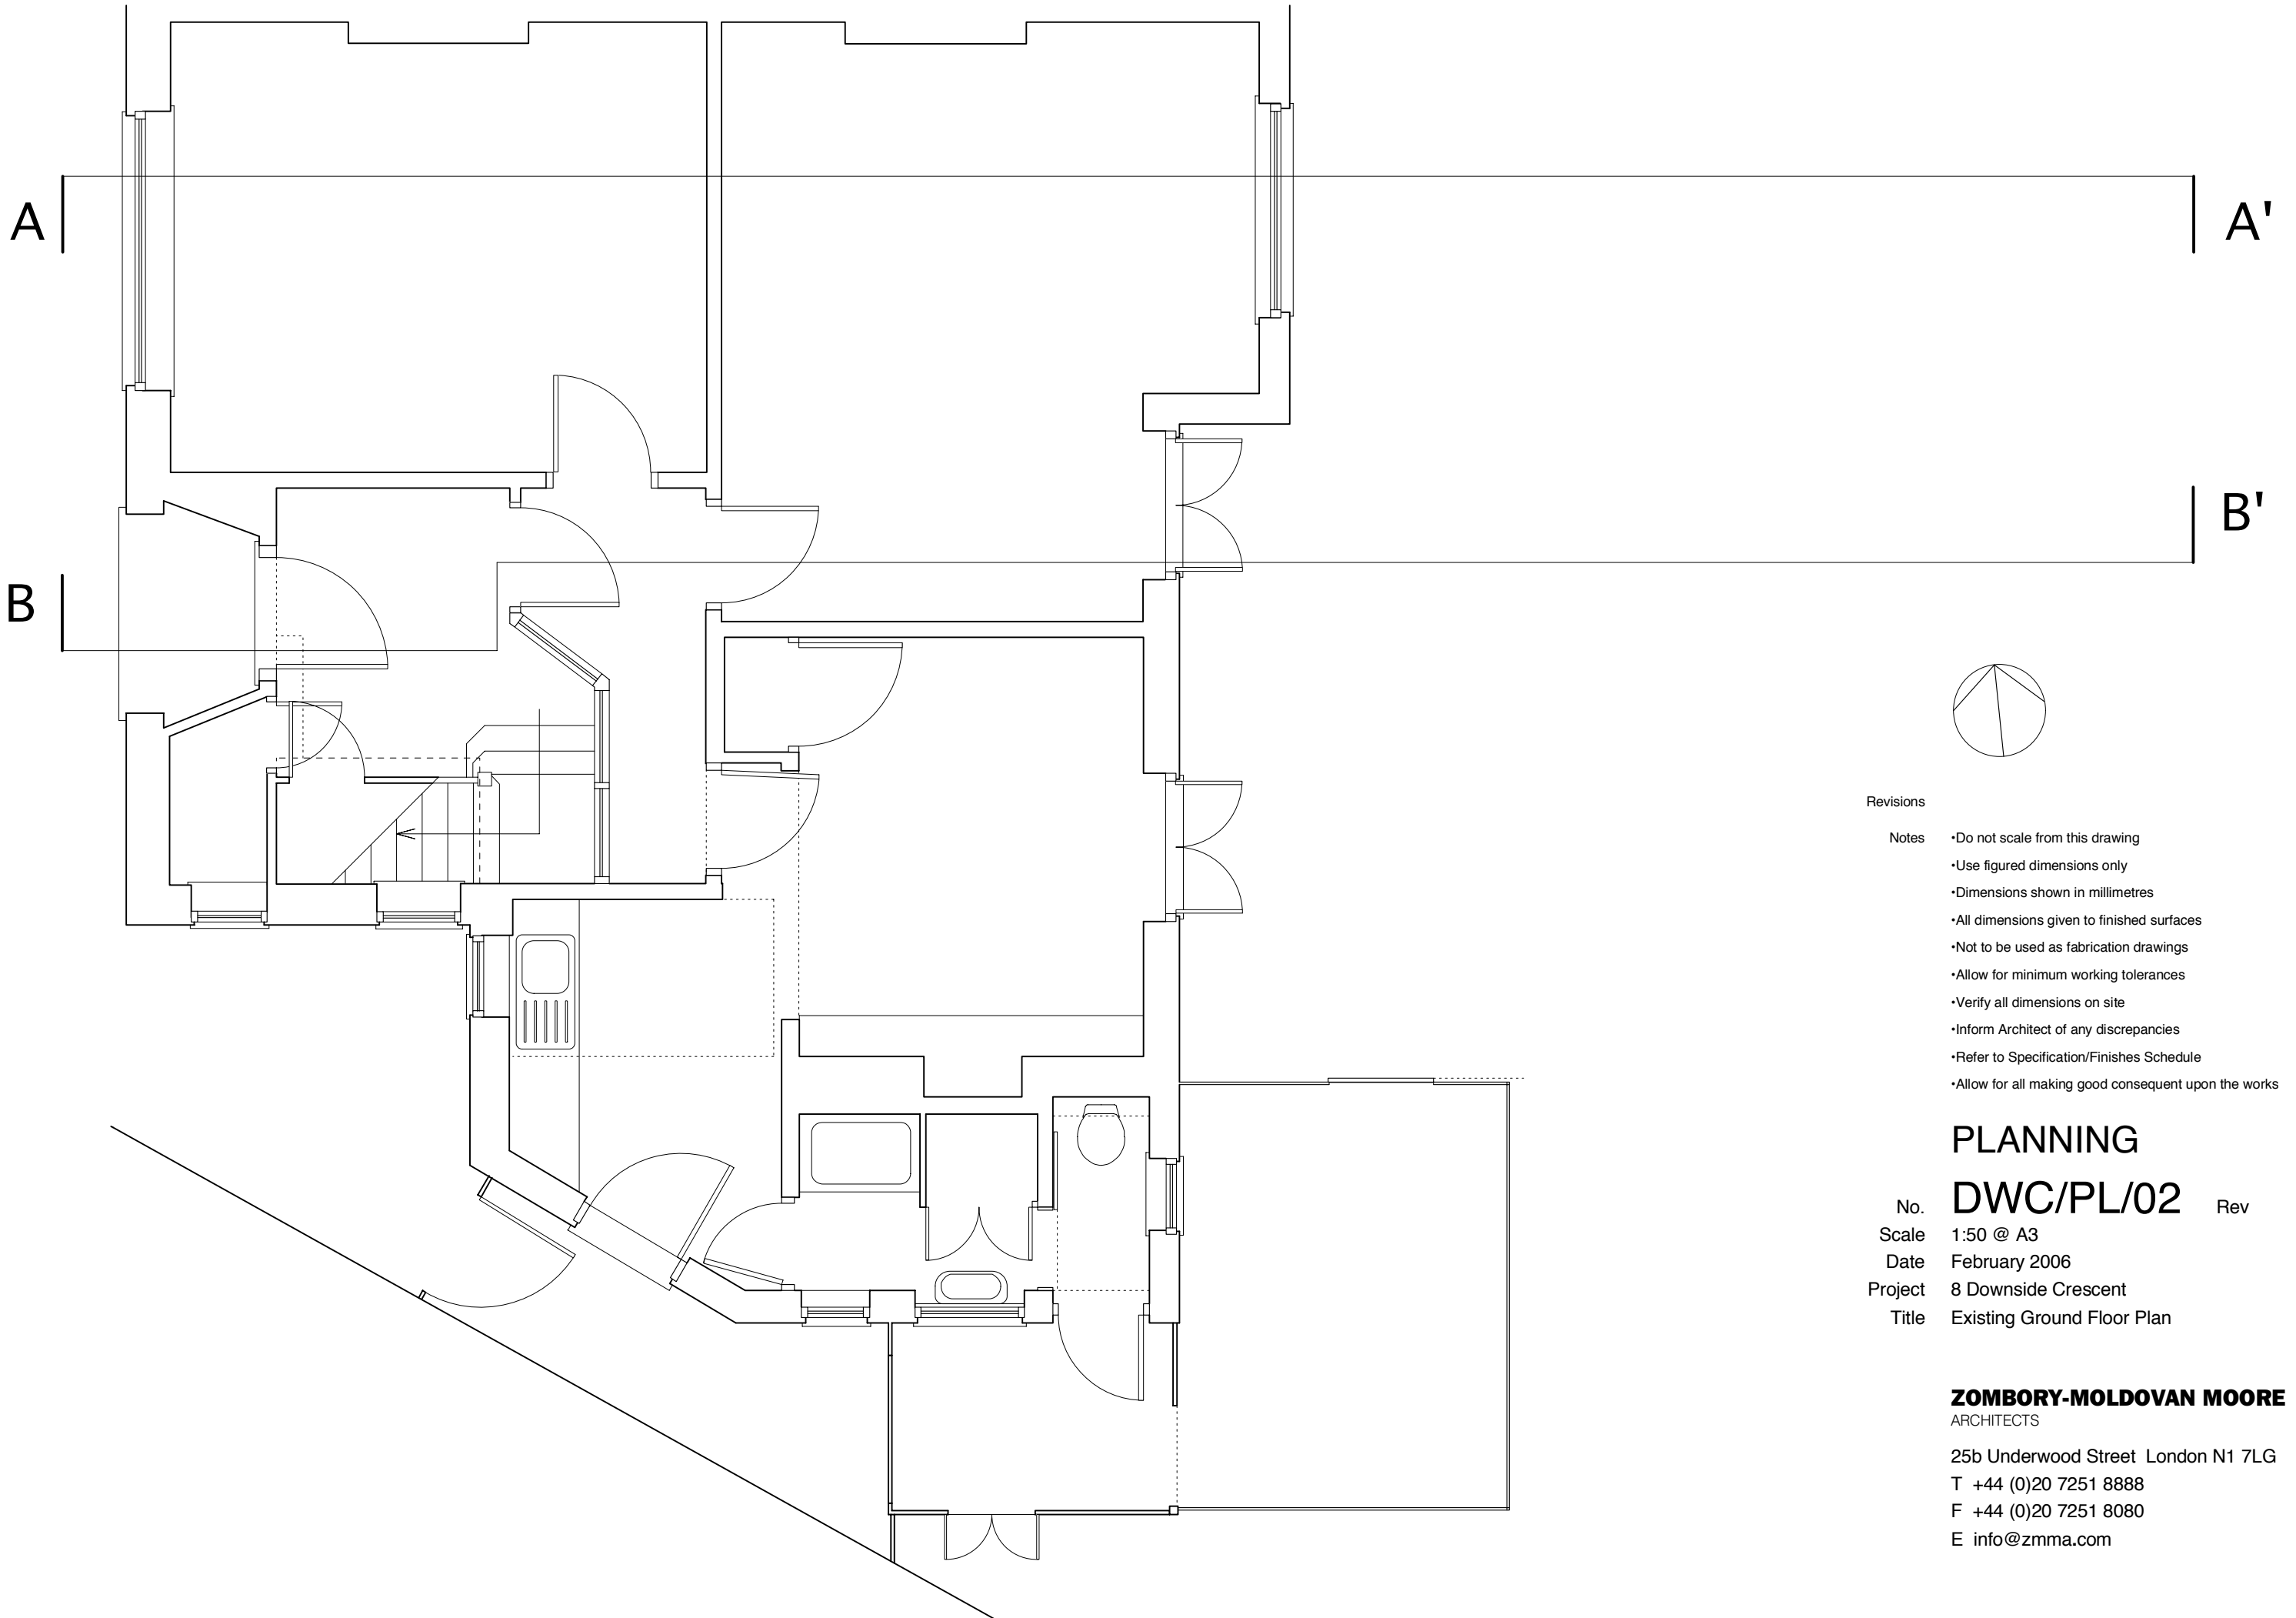

Revisions

Notes	
•Do not scale from this drawing	
•Use figured dimensions only	
•Dimensions shown in millimetres	
•All dimensions given to finished surfaces	
•Not to be used as fabrication drawings	
•Allow for minimum working tolerances	
•Verify all dimensions on site	
•Inform Architect of any discrepancies	
•Refer to Specification/Finishes Schedule	
•Allow for all making good consequent upon the works	

PLANNING

DWC/PL/02 Rev

No.
Scale
Date
Project
Title

1:50 @ A3
February 2006
8 Downside Crescent
Existing Ground Floor Plan

ZOMBORY-MOLDOVAN MOORE
ARCHITECTS

25b Underwood Street London N1 7LG
T +44 (0)20 7251 8888
F +44 (0)20 7251 8080
E info@zmma.com