


# The Swiss Church in London

Listed Building Application  
14/01/2008

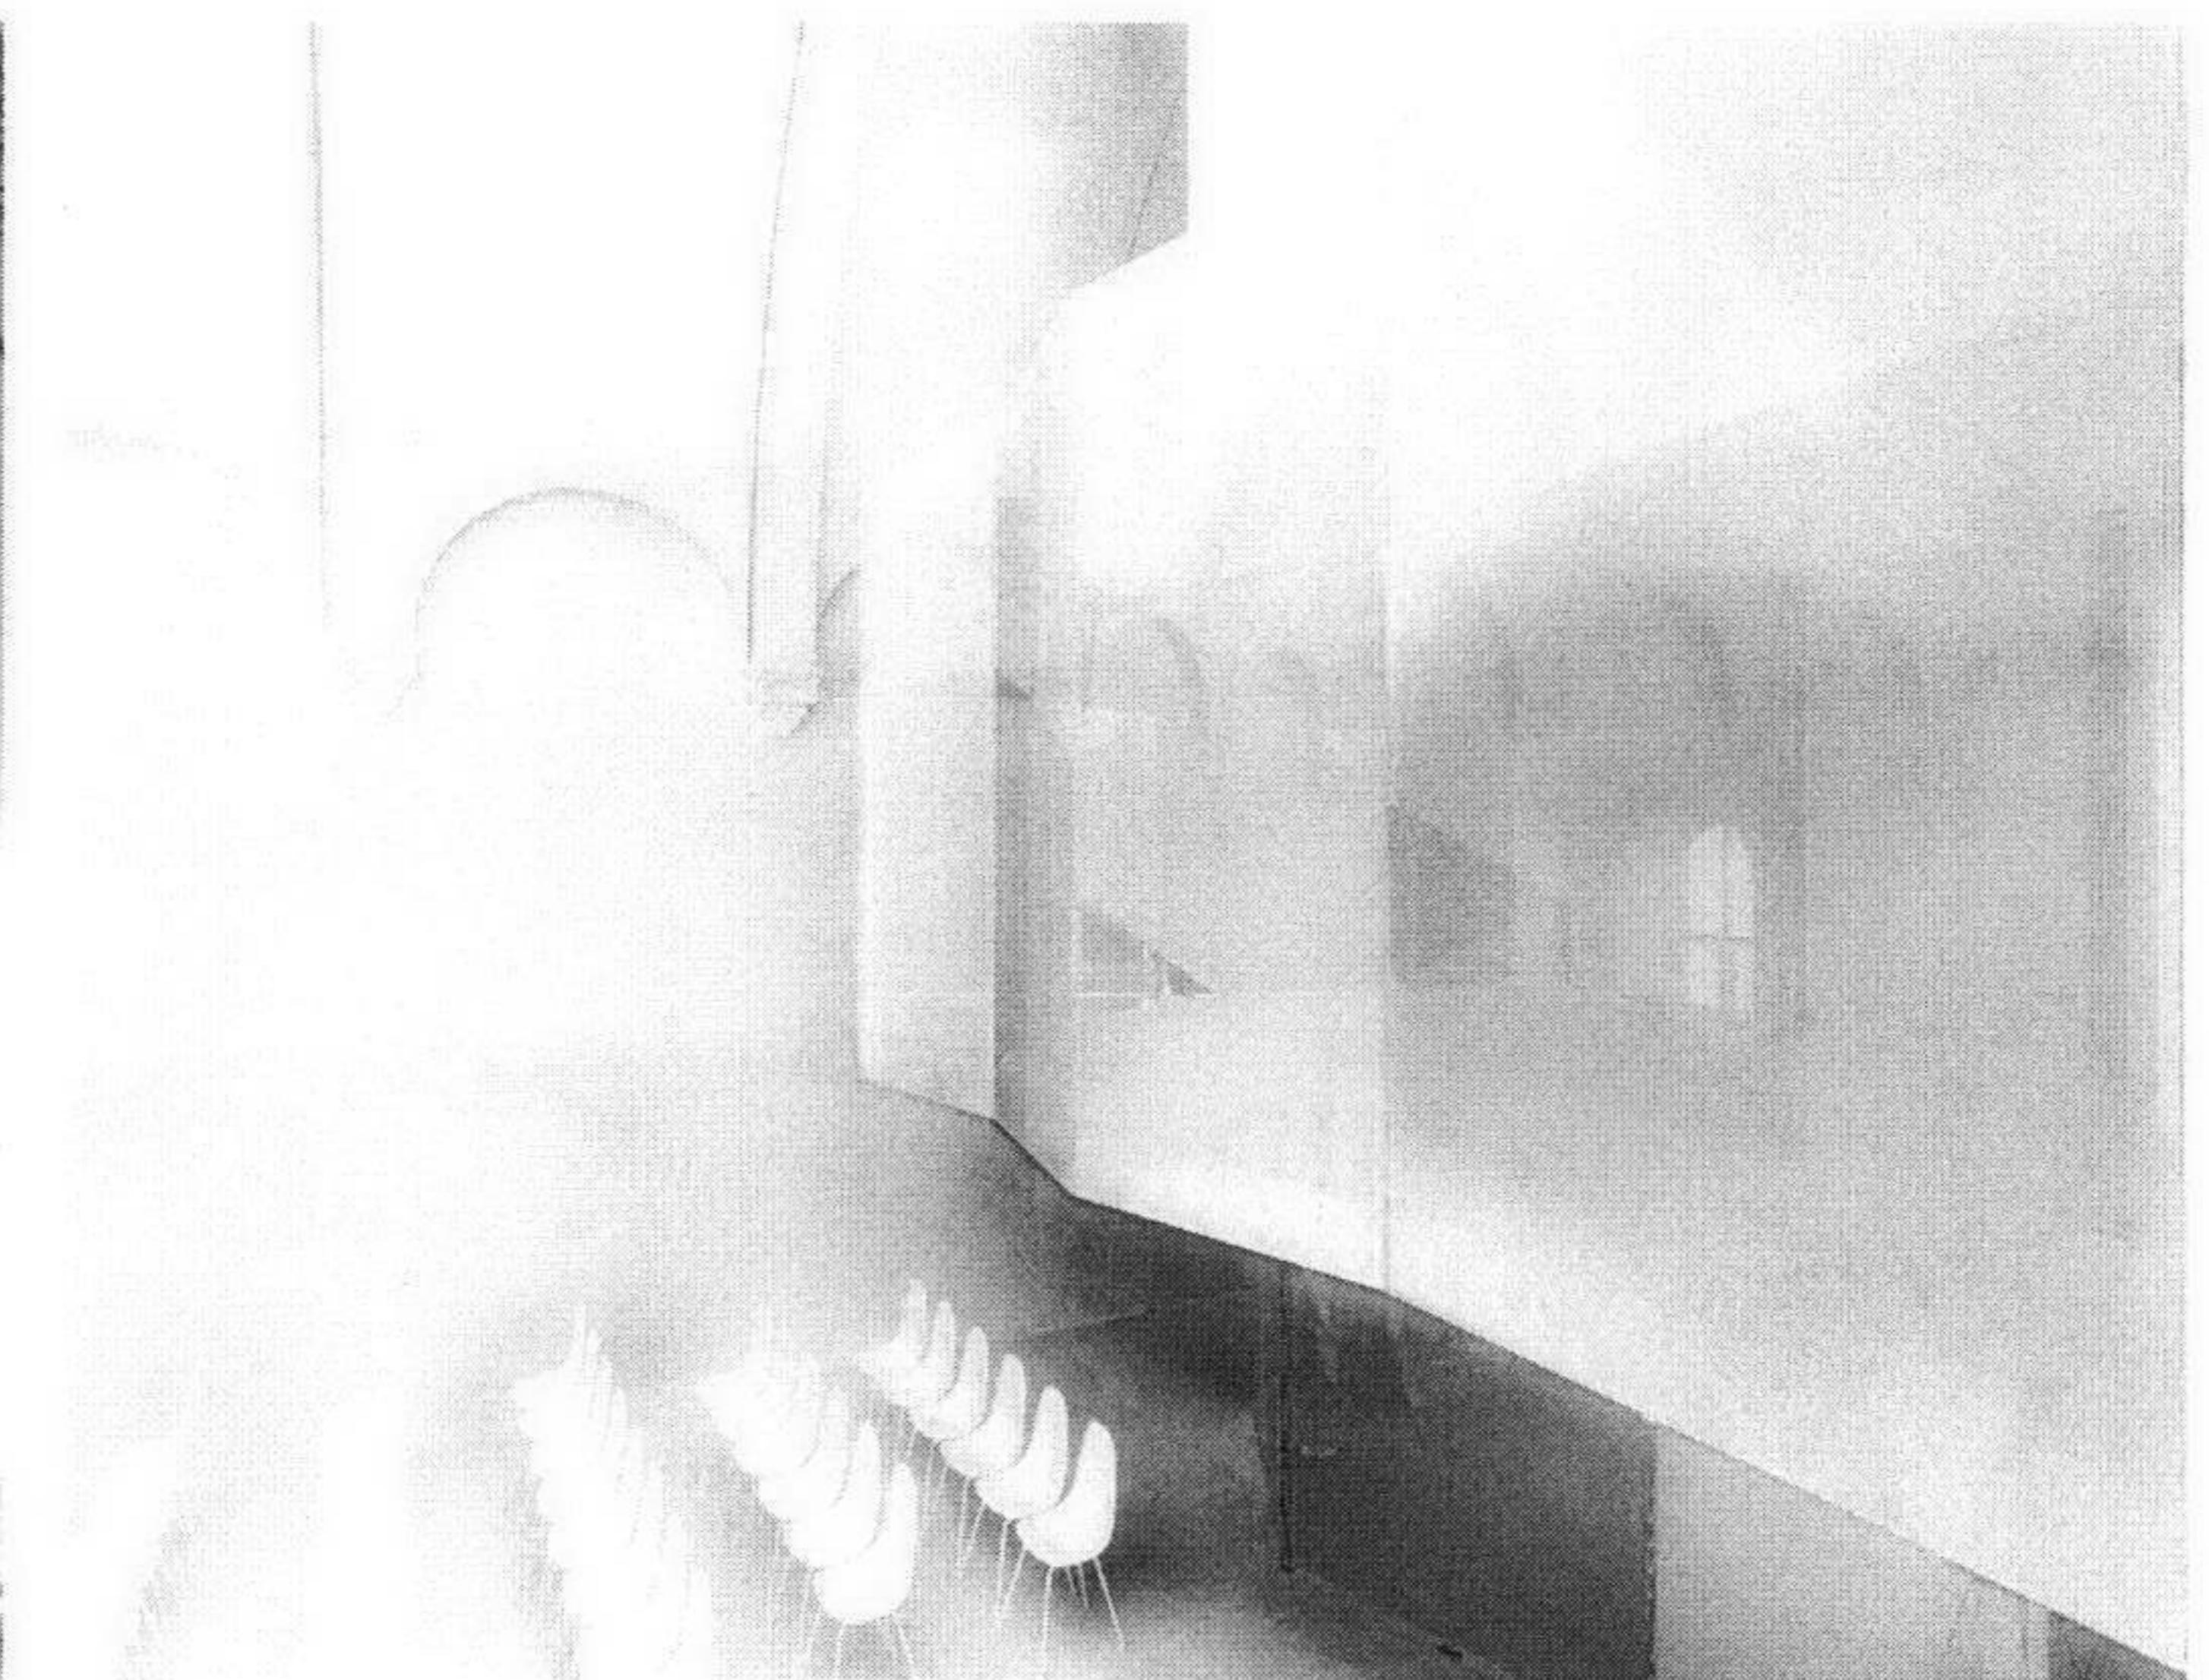

The Swiss Church in London  
79 Endell Street  
London WC2H 9DY  
Tel: 020 7836 1418  
Fax: 020 7379 1096  
[info@swisschurchlondon.org.uk](mailto:info@swisschurchlondon.org.uk)  
[www.swisschurchlondon.org.uk](http://www.swisschurchlondon.org.uk)

Christ & Gantenbein AG  
Spitalstrasse 12, CH-4056 Basel, Switzerland  
Tel ++41 61 260 90 20 , Fax ++41 61 260 90 30  
[mail@christgantenbein.com](mailto:mail@christgantenbein.com), [www.christgantenbein.com](http://www.christgantenbein.com)

The Whitworth Co-partnership  
18 Hatter Street, Bury St Edmunds, Suffolk, IP33 1NE  
Tel: 01284 760421, Fax: 01284 704734  
[info@whitcp.co.uk](mailto:info@whitcp.co.uk), [www.wcp-surveyors.com](http://www.wcp-surveyors.com)

# Contents

	Page
1. Introduction to the project	
1.1 Purpose of application	2
2. Introduction to the building	
2.1 Pictures of existing building	3
2.2 Location plan	5
2.3 Site plan	6
2.4 Survey plans	7
3. Proposed project	
3.1 Design and access statement	14
3.2 Proposed plans	attached
3.3 Proposed perspectives	16
4. Specific features	
4.1 Incompatibility of the exist. stairs	18
4.2 Mirroring the original staircase lt	19
4.3 Survey of the existing staircase	20
4.4 Reusing the orginal stairway treads	21
4.5 Relocating the balustrade	22
4.6 Survey of the memorials	23
4.7 Relocating the memorials	24
4.8 Lowering the ground floor	25
4.9 Colours of the facade	27
5. Detailing	
5.1 Overview of proposed details	28
5.2 Proposed details	29
6. Appendix	
A. Statement of significance	35

# 1. Introduction to the project

## 2.1 Purpose of the application

### What is the Swiss Church?

French speaking Swiss Protestants founded the Swiss Church in London in 1762. Since then it has been the spiritual home to the Swiss community in London. The Parish regularly unites for services in English, French and German and other spiritual or social events. There are over 200 active members in the Parish and our Church newsletter is distributed to about 800 households in the UK and abroad.

The "Swiss Church" is ecumenically very open and offers the estimated 20,000 Swiss living in Greater London an opportunity to stay in contact with their Church and their Country. For the Swiss Community and its friends we hold a number of Swiss themed events such as films, football screenings and concerts. For Au Pairs and other young people, our Youth and Parish Worker offers a Swiss Cafe and a Special Events Programme. The Parish is financed through contributions from Members and Friends, as well as by a subsidy from the Federation of Swiss Protestant Churches.

Our distinguished grade II Listed Church is in urgent need of a renovation. The current church, built in 1855 by the architect George Vulliamy has served the Church well as have subsequent renovations. The time has come to address the basic fabric of the facilities, which have deteriorated significantly in recent years. The aim of the renovation is to repair and restore the building and at the same time to improve the attractiveness, functionality, size and accessibility of the available space for Church, community and cultural events, as well as for church offices.

A renovated church will benefit many people. The Parish will enjoy the improved facilities. The Swiss Community will receive attractive and centrally located spaces to meet and to hold community and cultural events. London will be offered an attractive and acoustically excellent hall in the centre of London, well suited for chamber music and choir concerts as well as choir and orchestra practices. Neighbourhood groups, choirs and small church groups will be able to continue to rent space at very reasonable prices.

### Justification of the project:

The Church needs renovation having had very little repair or alteration work undertaken since 1988.

The heating system needs replacement and the inadequate ventilation is a contributory factor to damage to the walls; the electrical installation no longer complies with current standards; the paint on the walls is peeling and the external façade requires repair. The kitchen and the entrance are decrepit and need renewing and equal ability access issues need to be addressed. The Hunter organ, built in 1930 also requires a major overhaul.

In addition to the urgent repair work, changes are needed to adapt the Church building to current needs as well as to correct less useful previous building interventions. The hall and the church office (located on the organ loft) cannot be used simultaneously and the community room is poorly situated in the entrance area.

The aim of the renovation is to repair and restore the building and at the same time to improve the attractiveness, functionality, size and accessibility of the available space for Church, community and cultural events, as well as for church offices. The aim of the project is to do the necessary renovations, as well as to provide a more functional and flexible use of the Church building.


As the main church for the Swiss community in London we aim to be a space encouraging community among all people: the worshipping community at Church services, the expat community while eating and meeting together, the wider neighbourhood community at discussions and cultural events. The alterations will enable more versatility for the building since the Swiss community wants to respond to developing needs in the immediate neighbourhood.

## 2. Introduction to the building

### 2.1 Pictures of the existing building




Front facade on Endell Street  
1064\_00-006

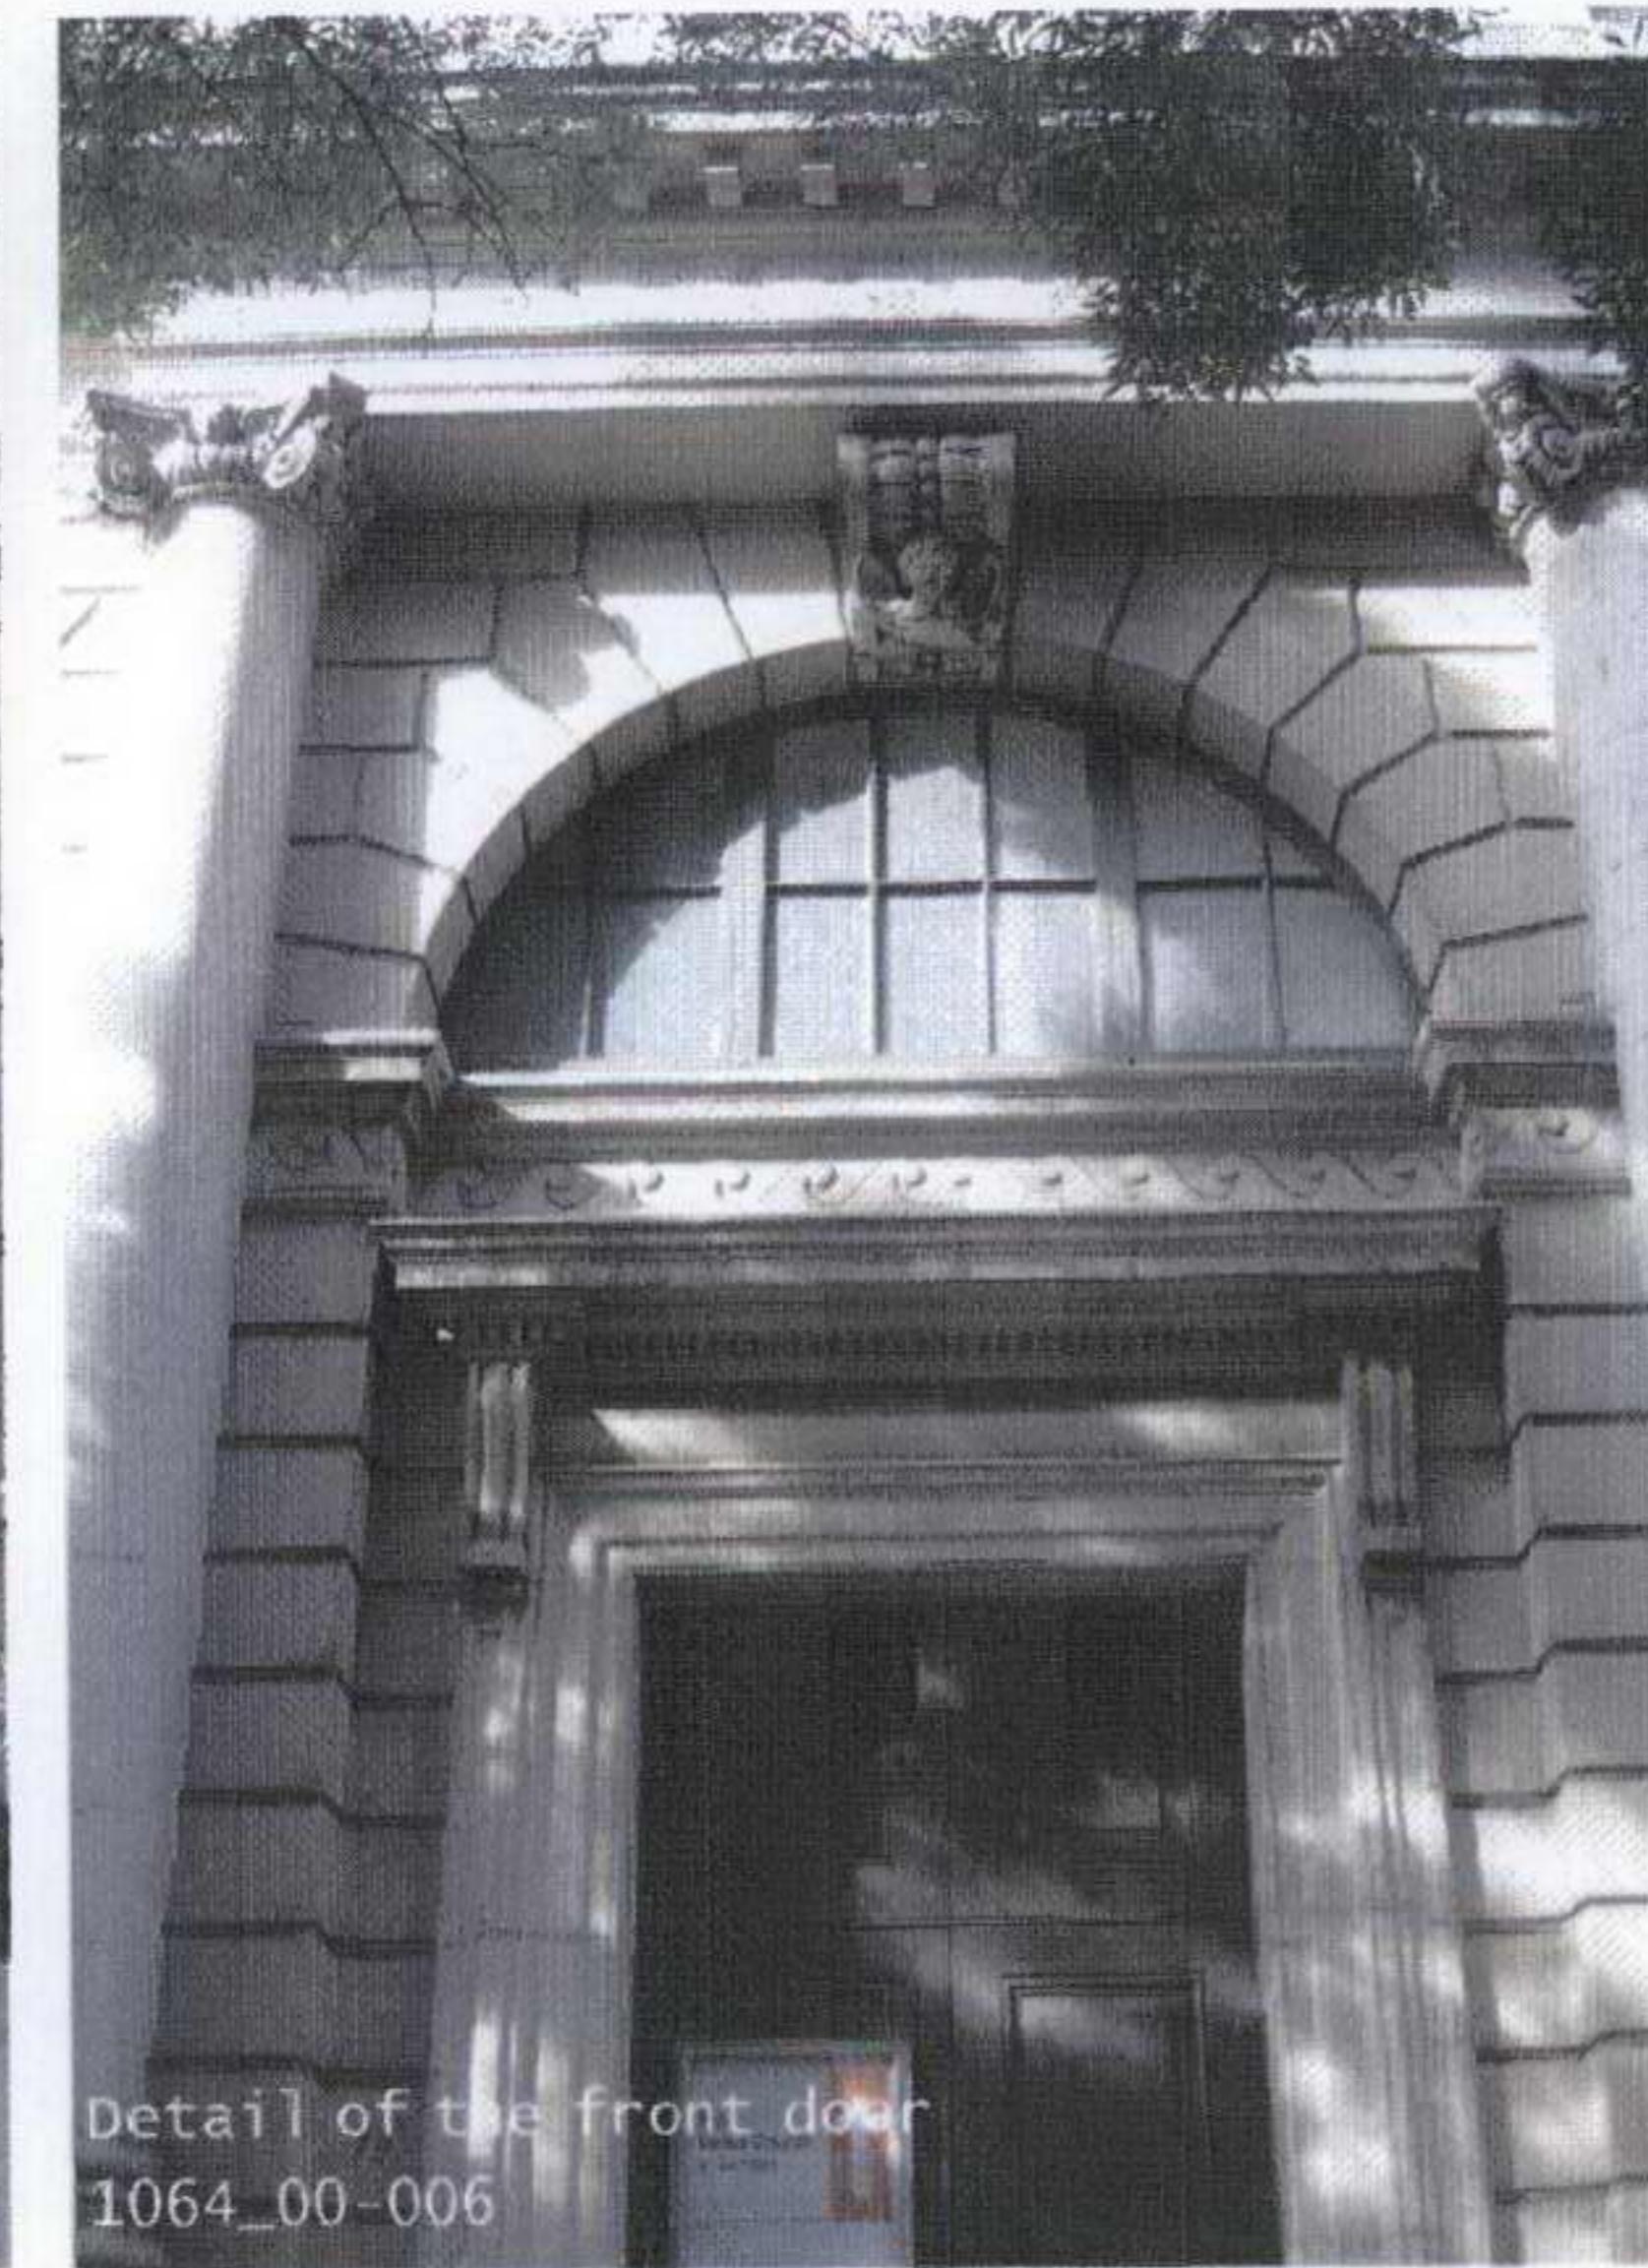


Detail of the front door  
1064\_00-006




Front facade on Endell Street  
1064\_00-006

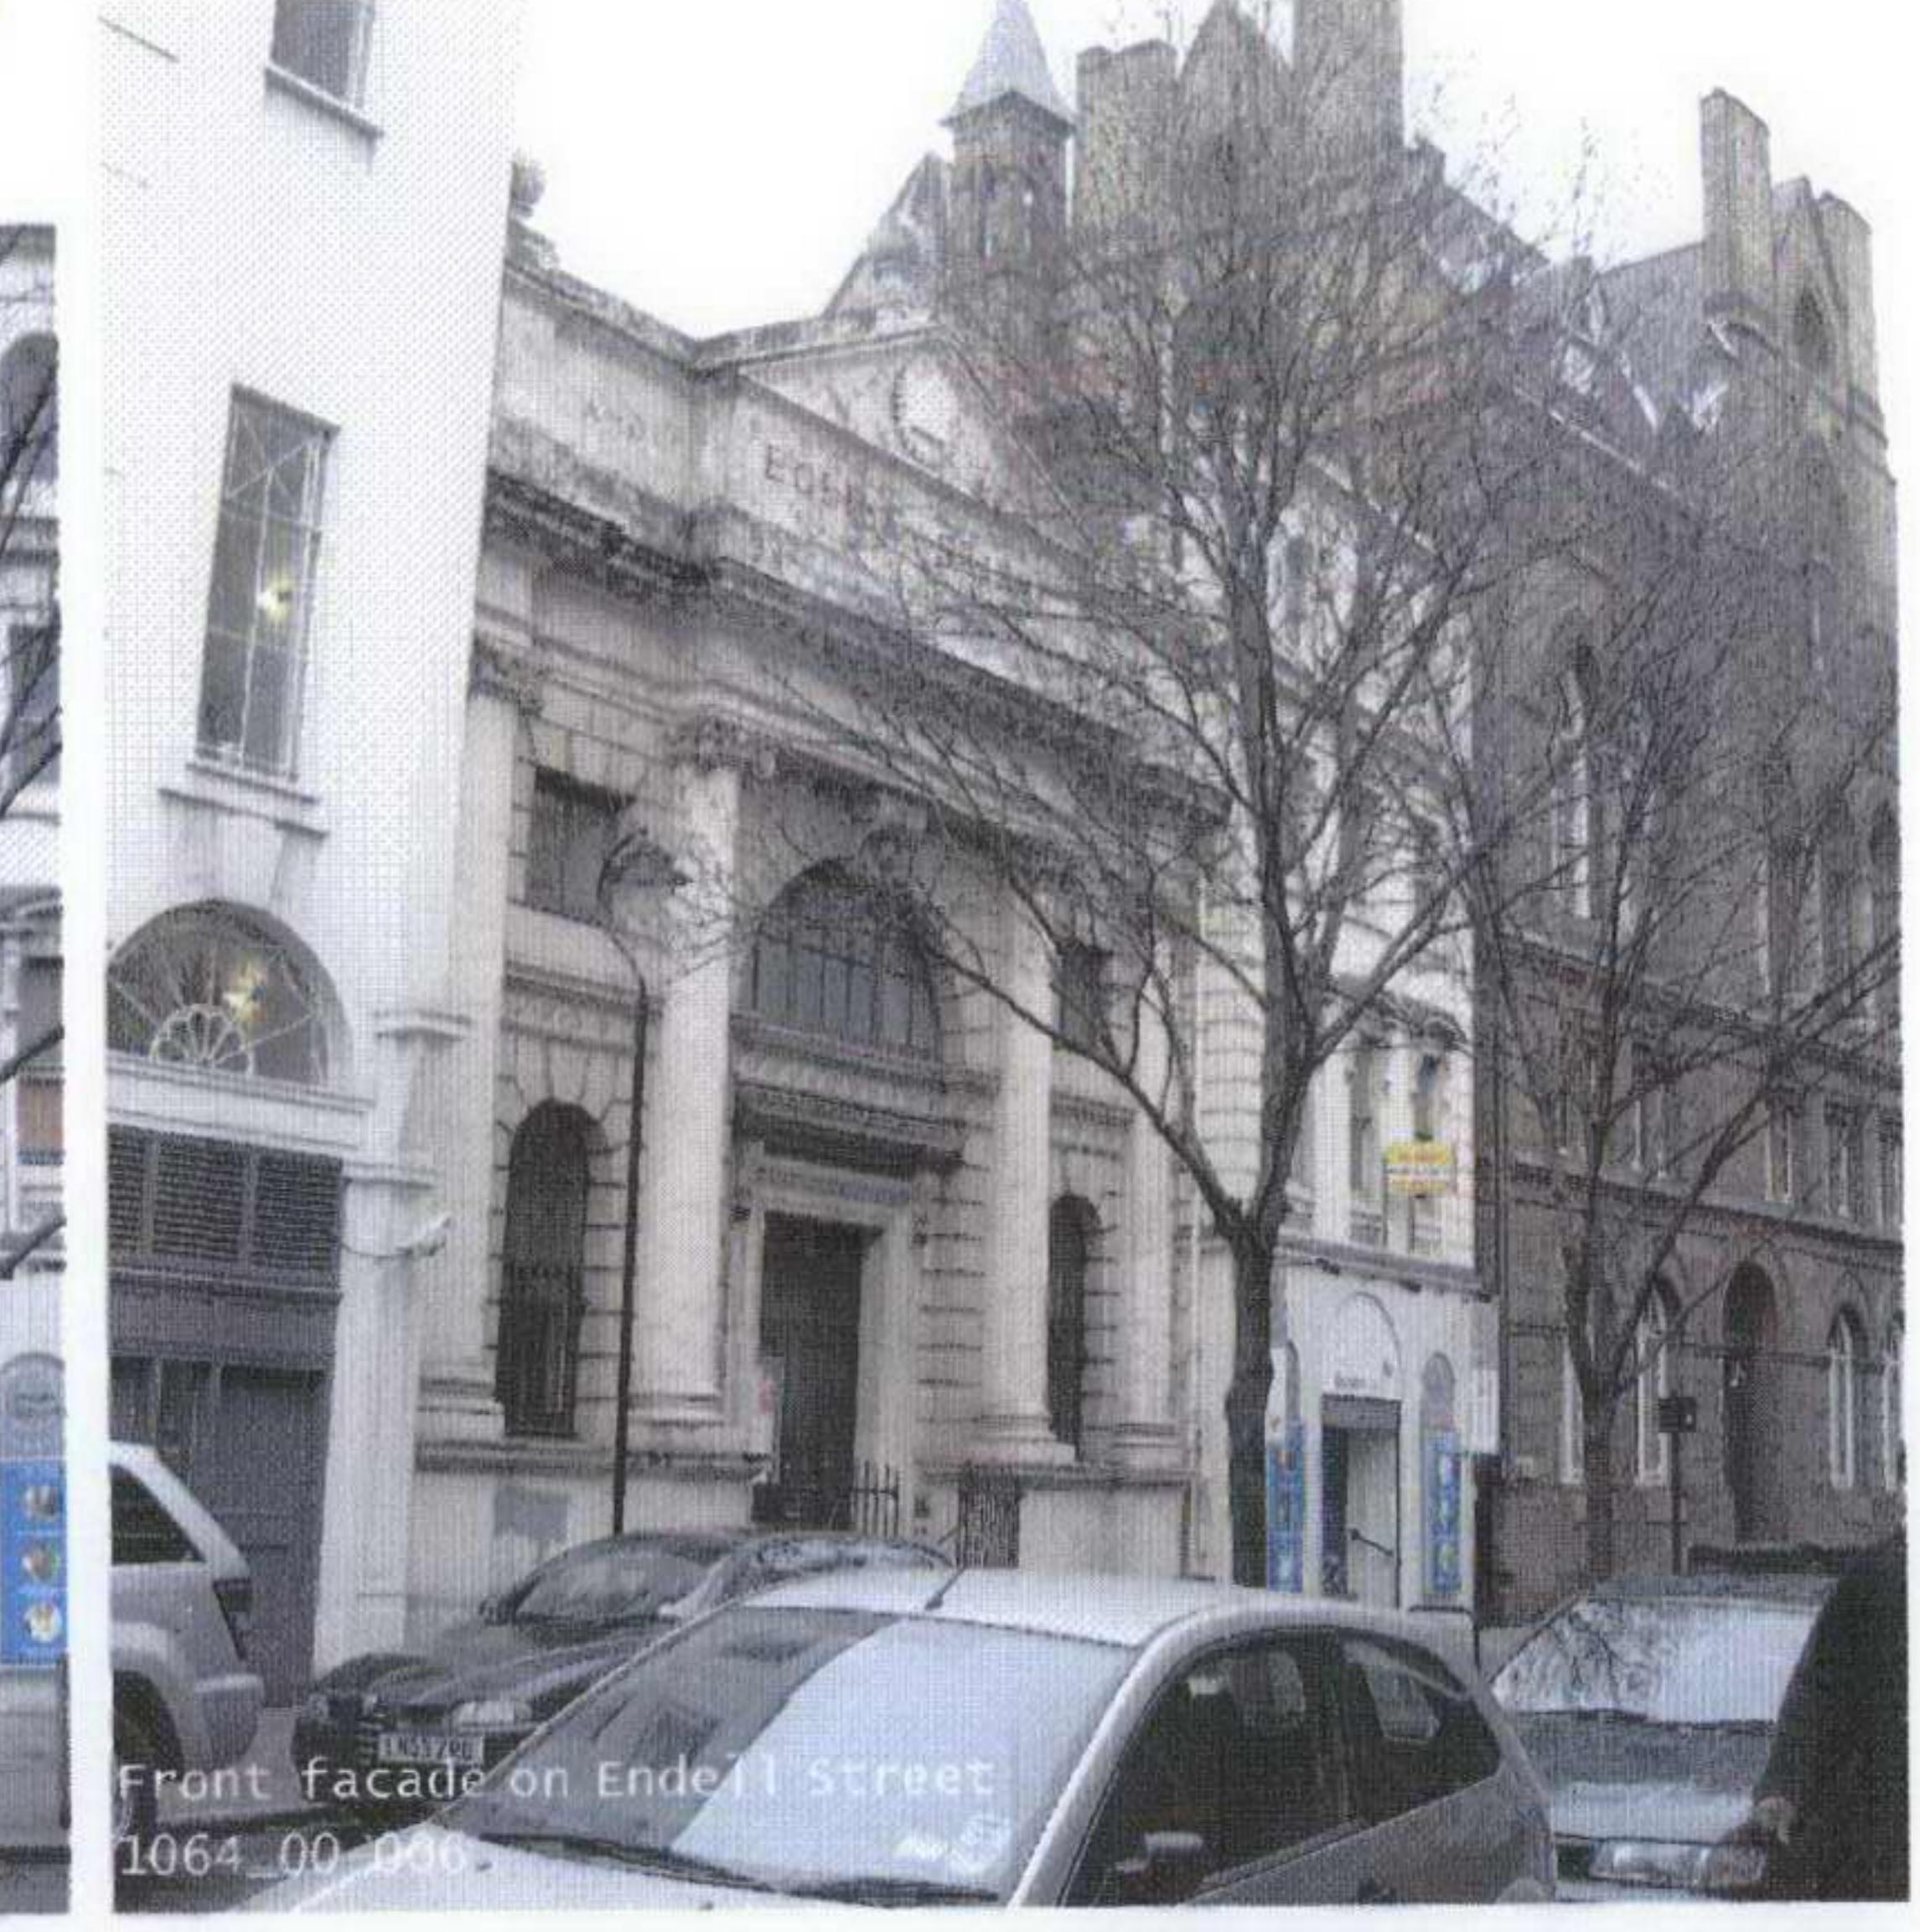


Front facade on Endell Street  
1064\_00-006

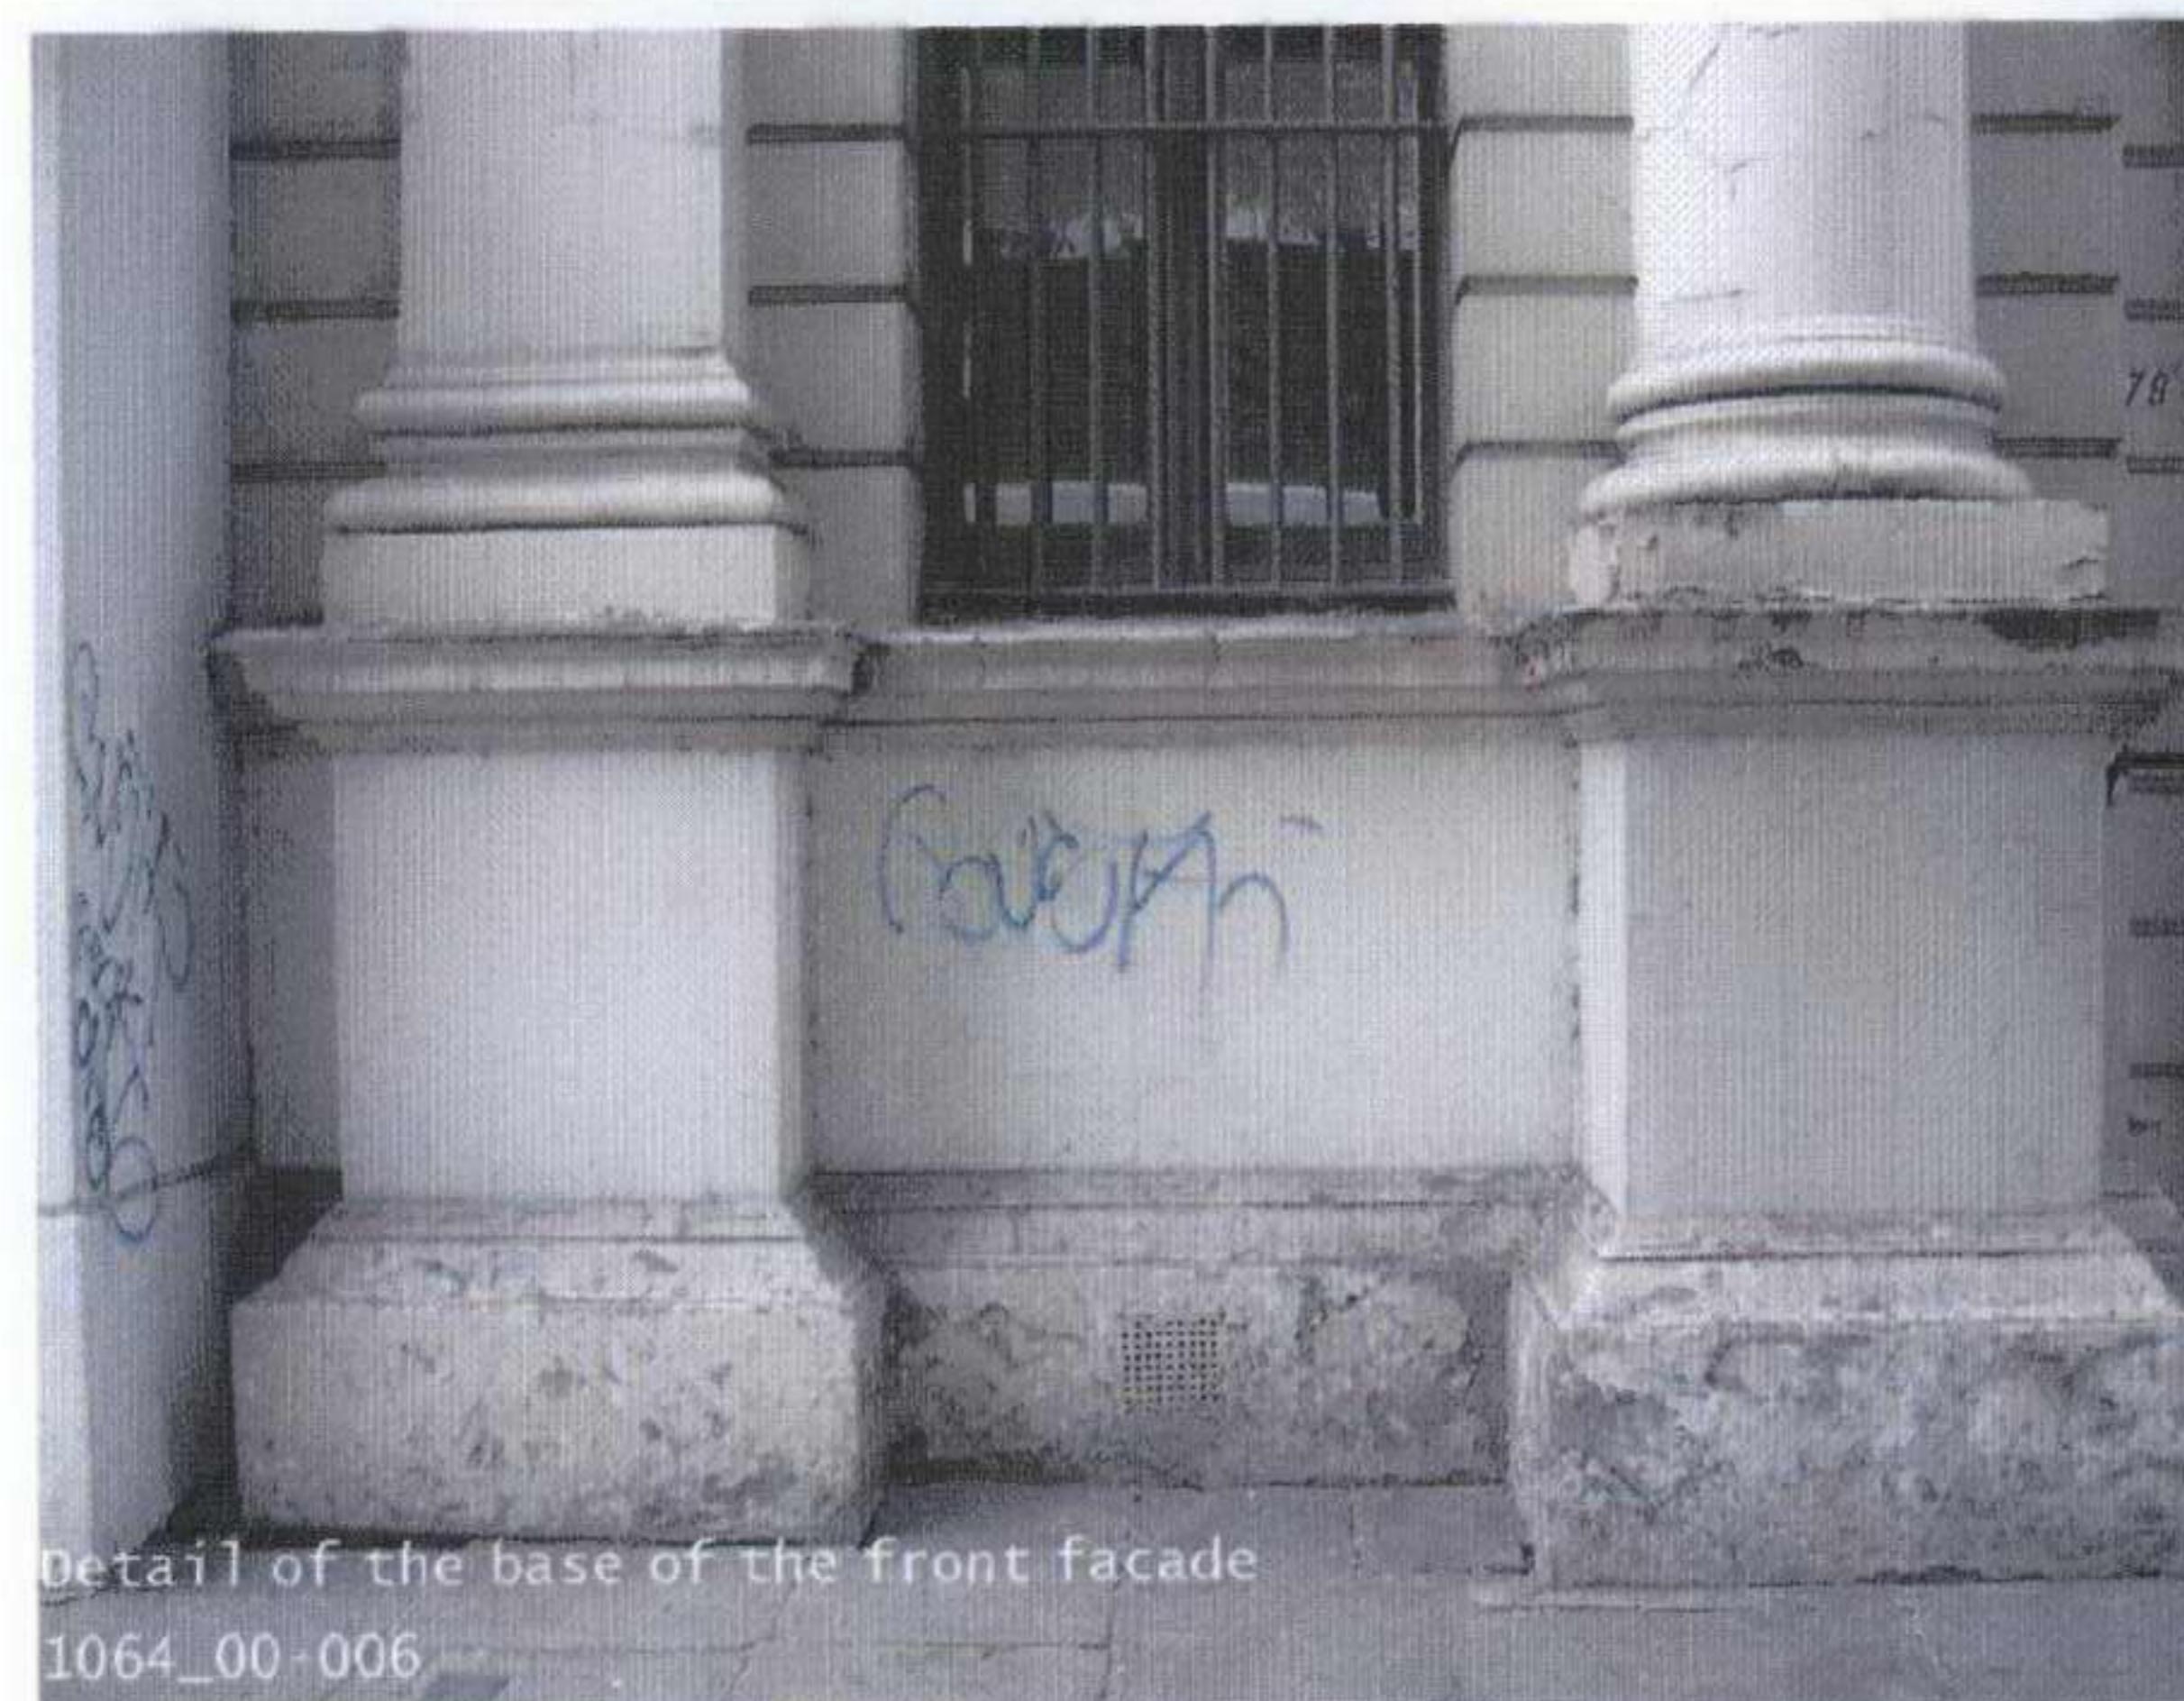


Detail of the base of the front facade  
1064\_00-006

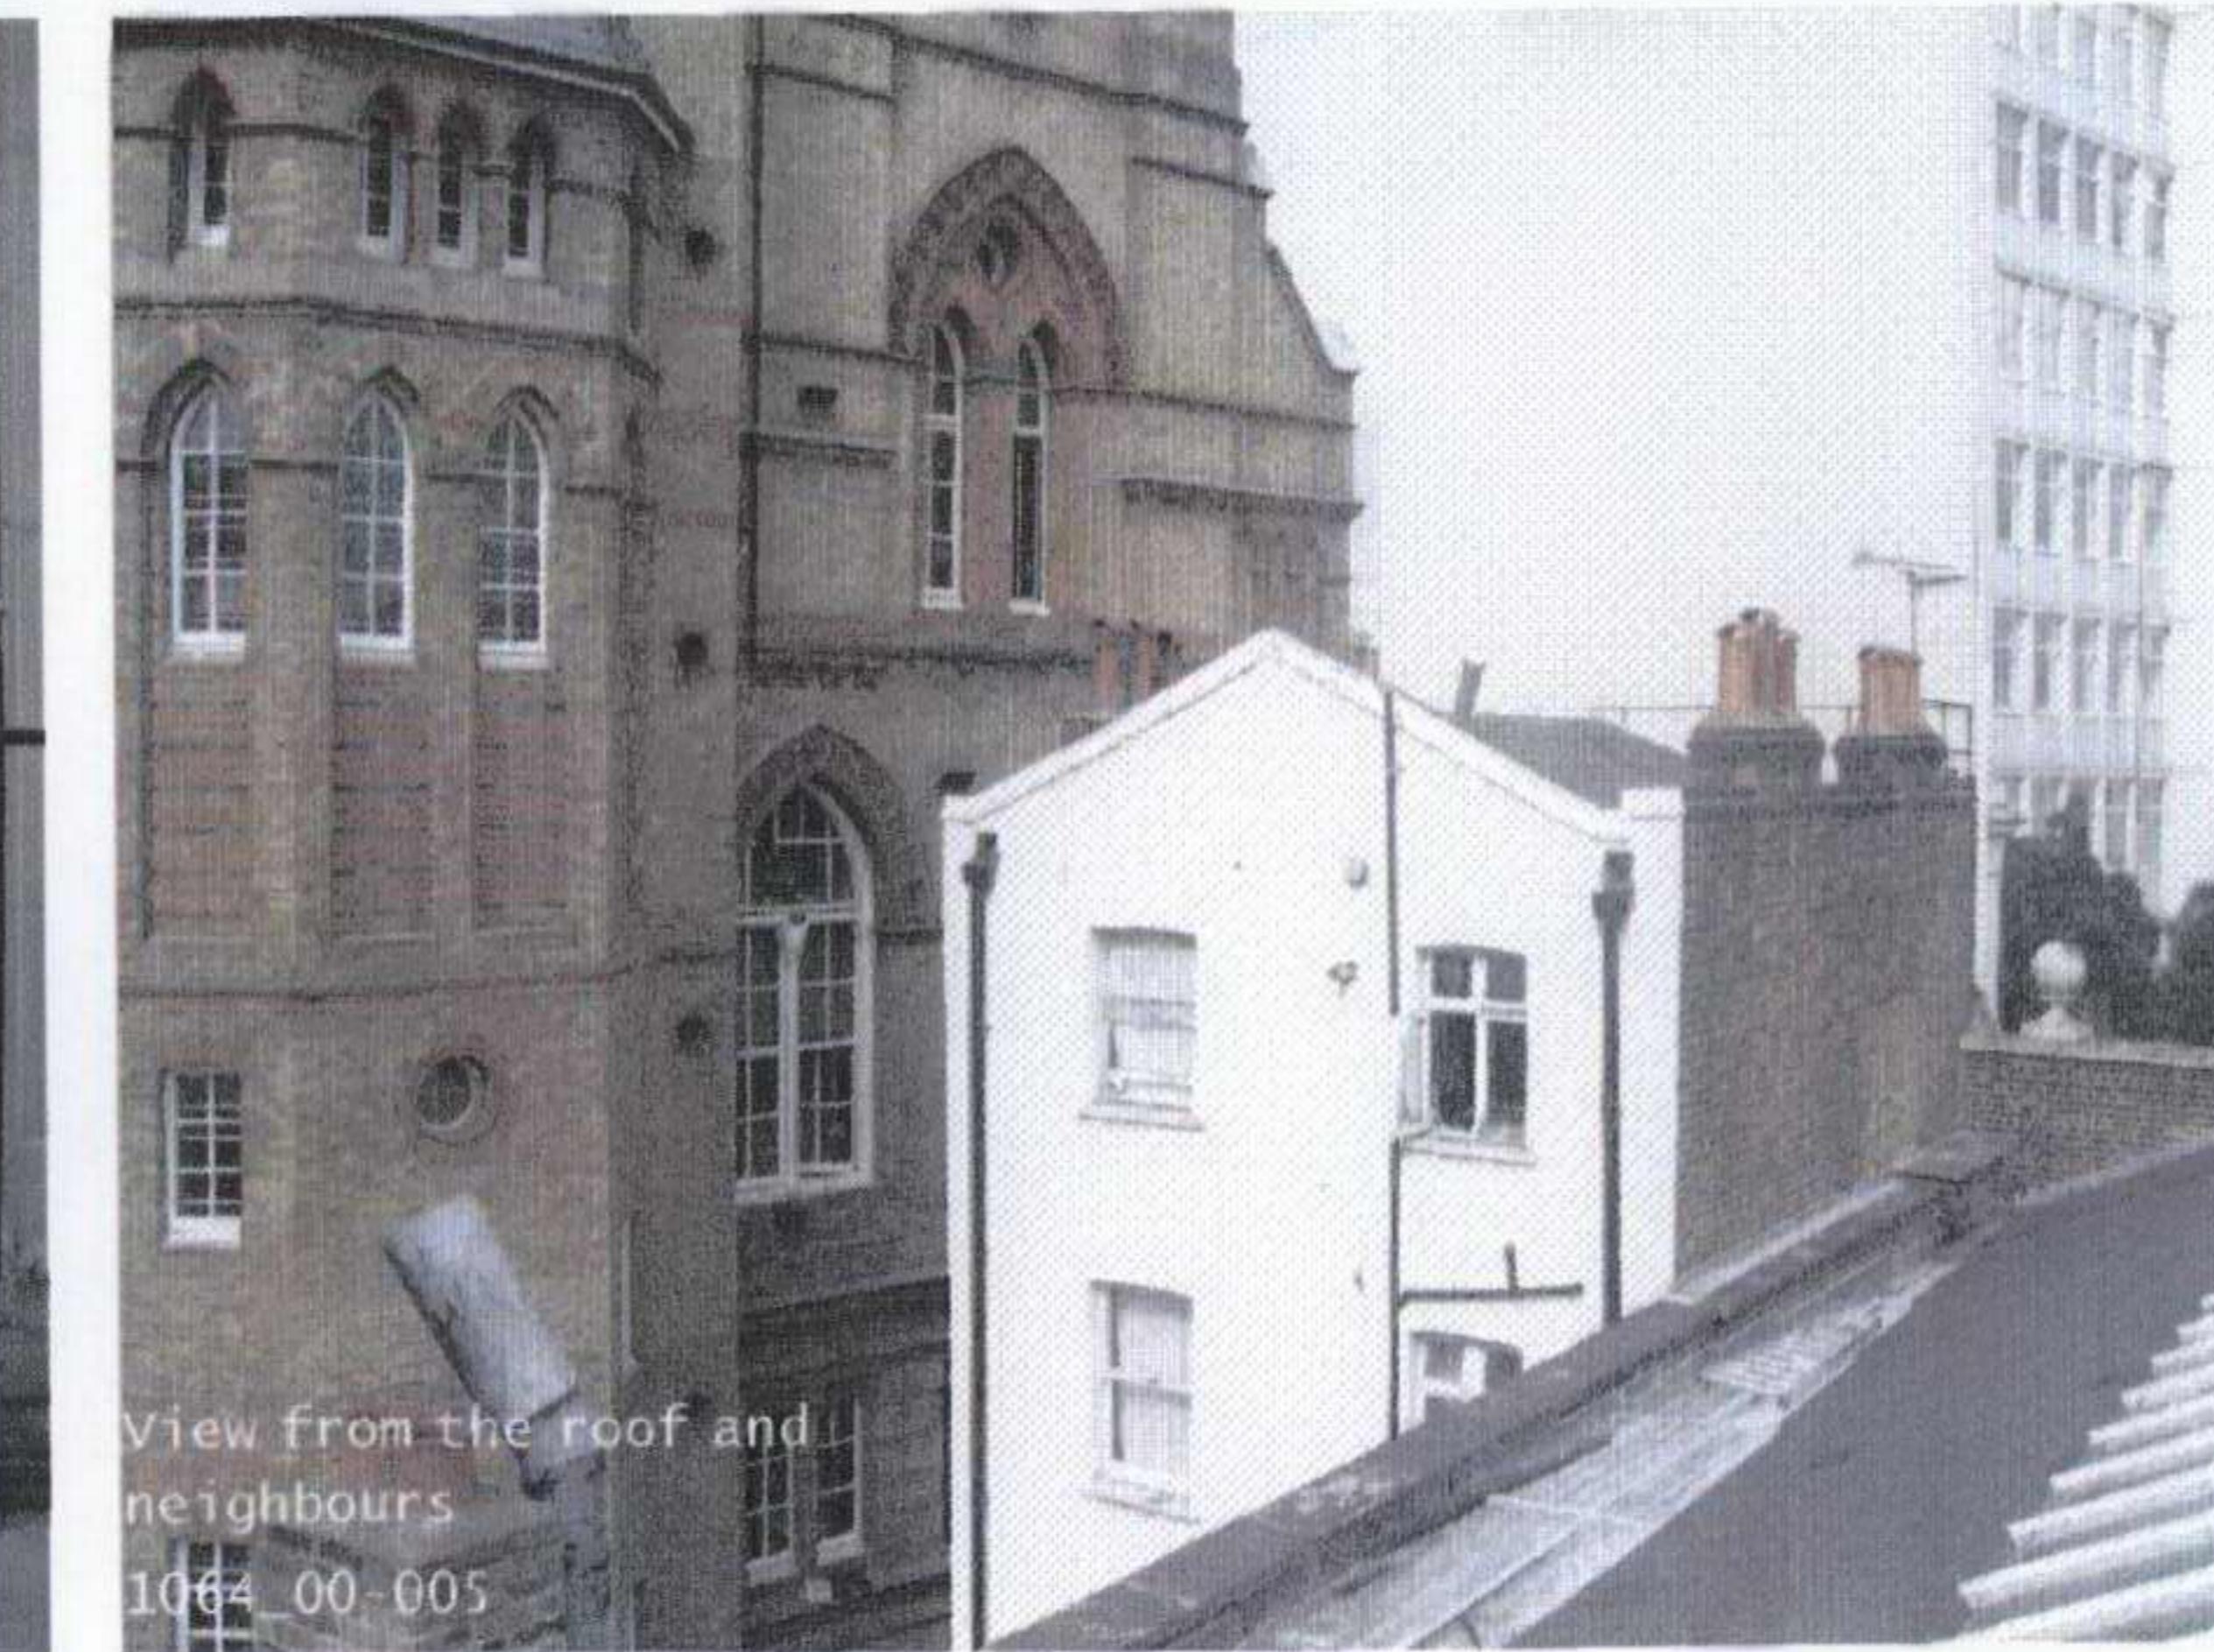

View from the roof and  
neighbours  
1064\_00-005

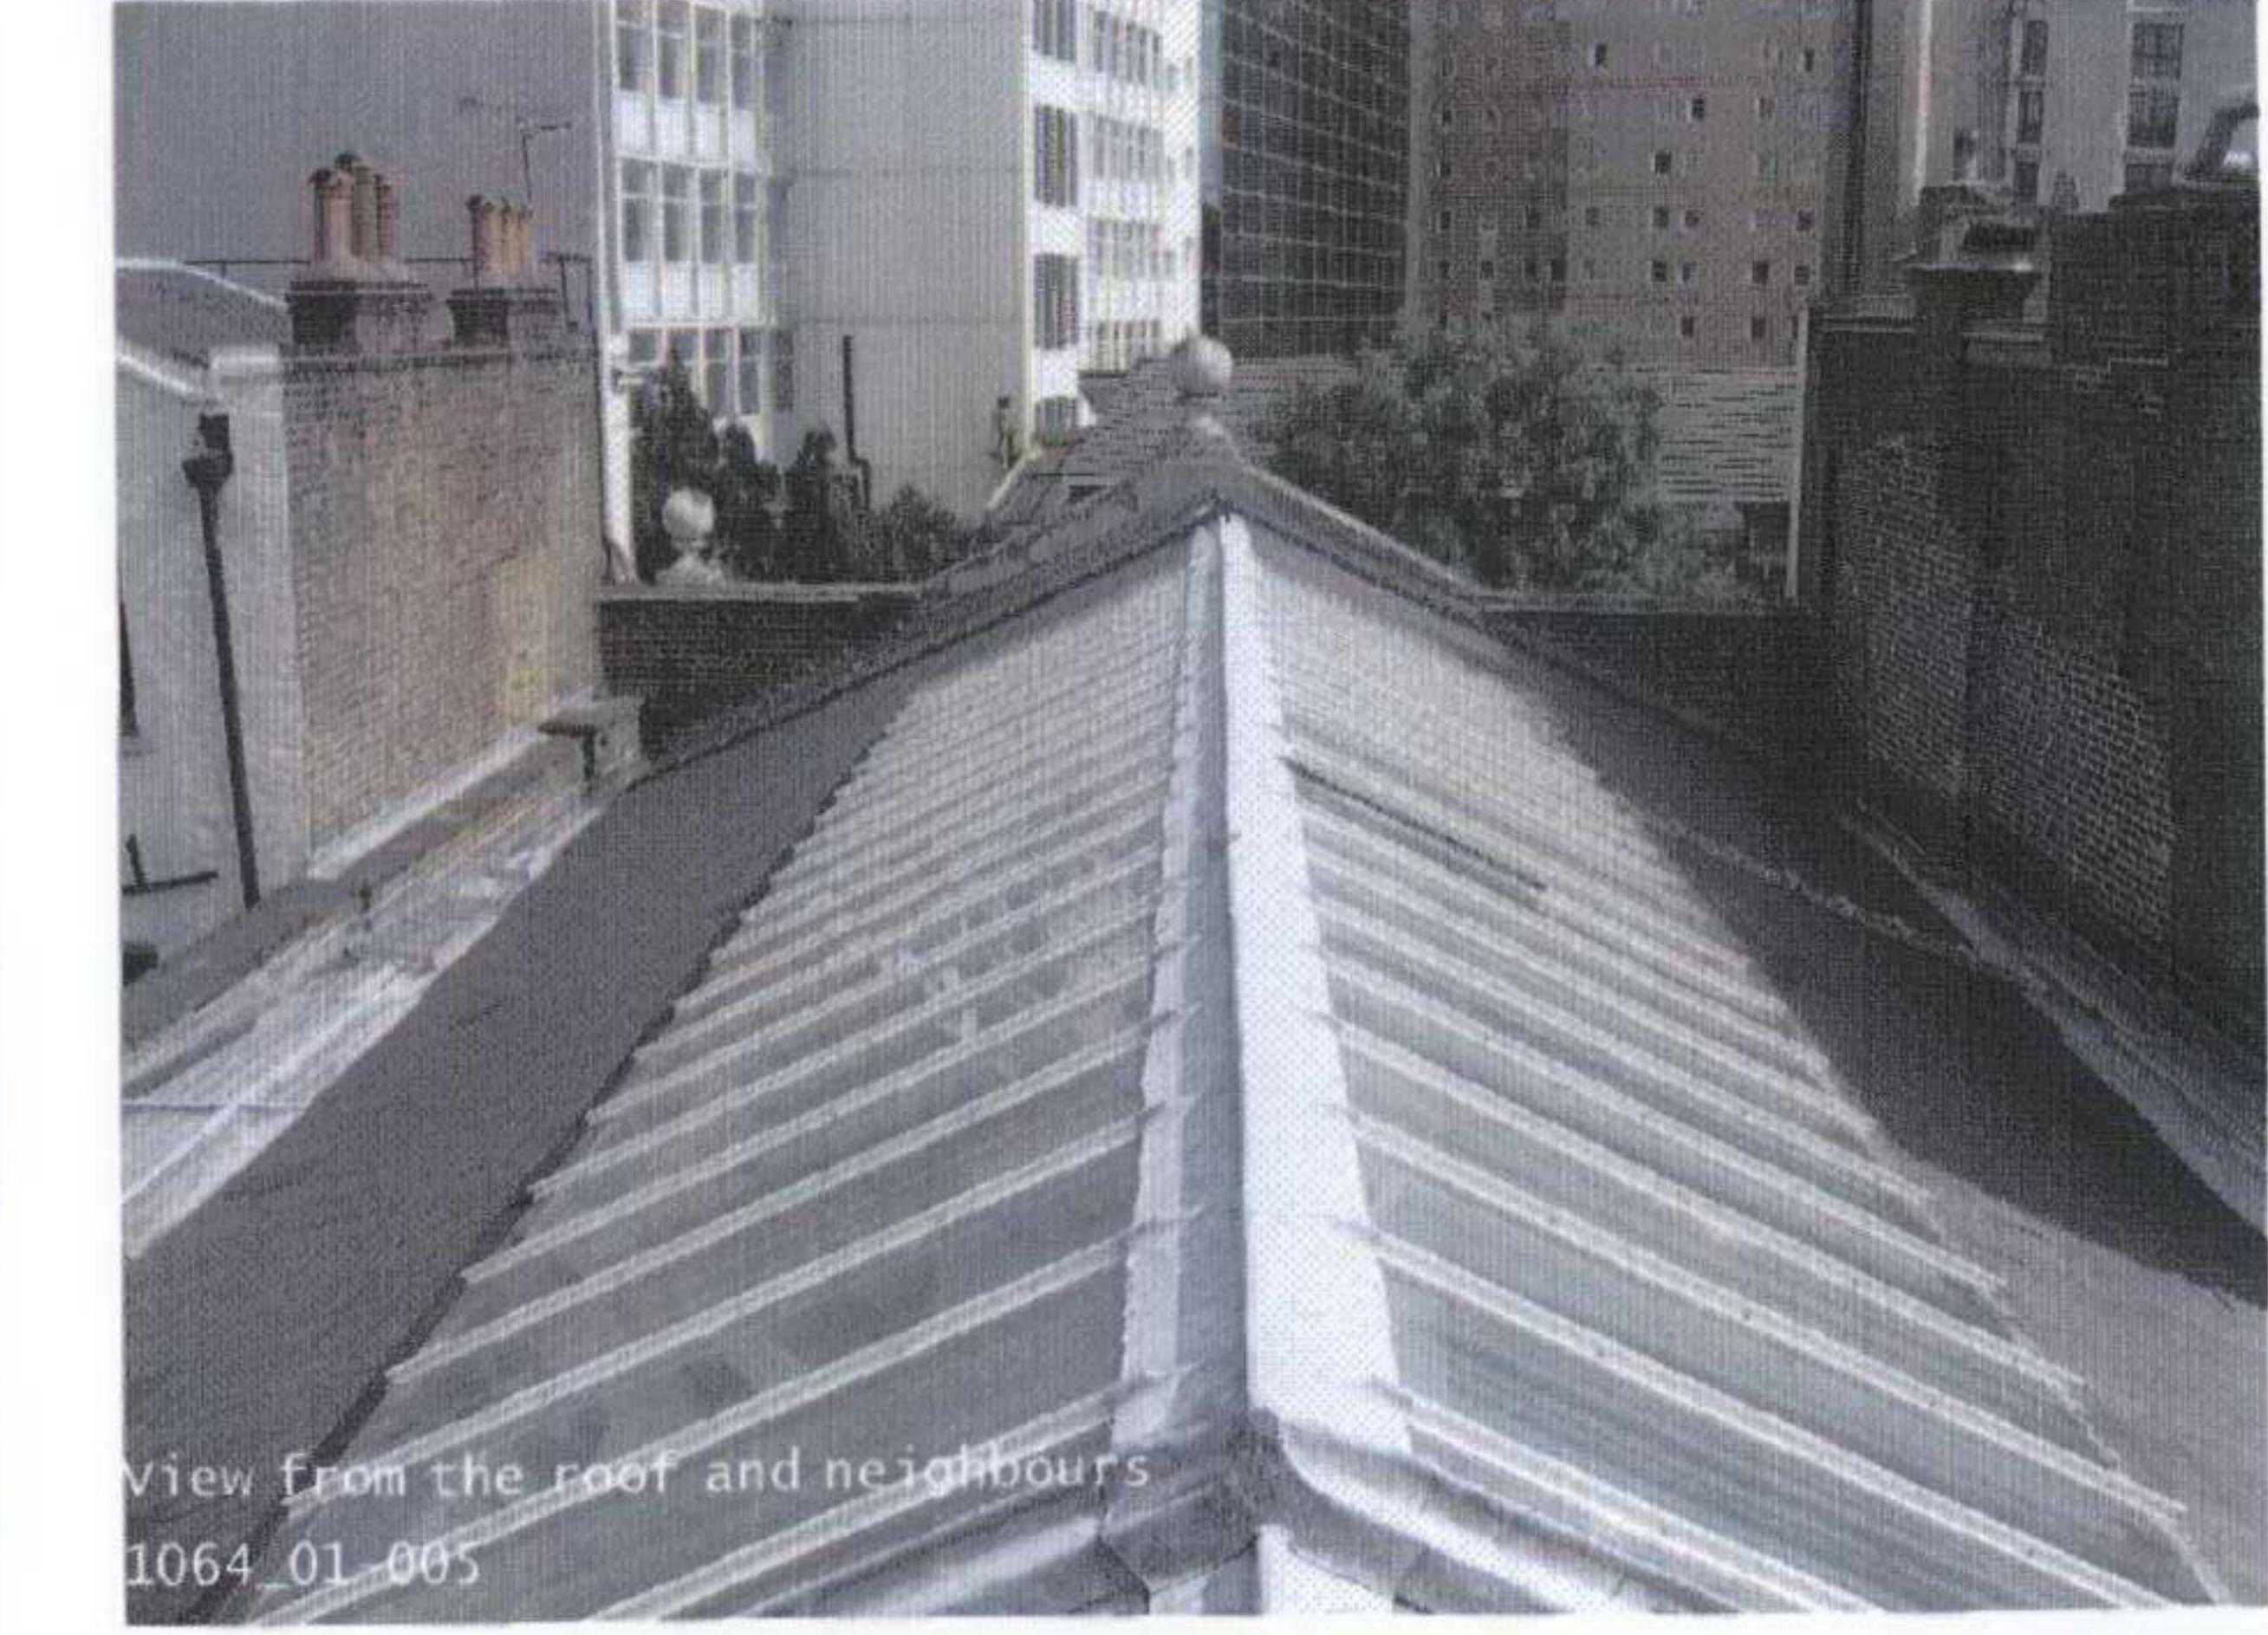

View from the roof and neighbours  
1064\_01-005

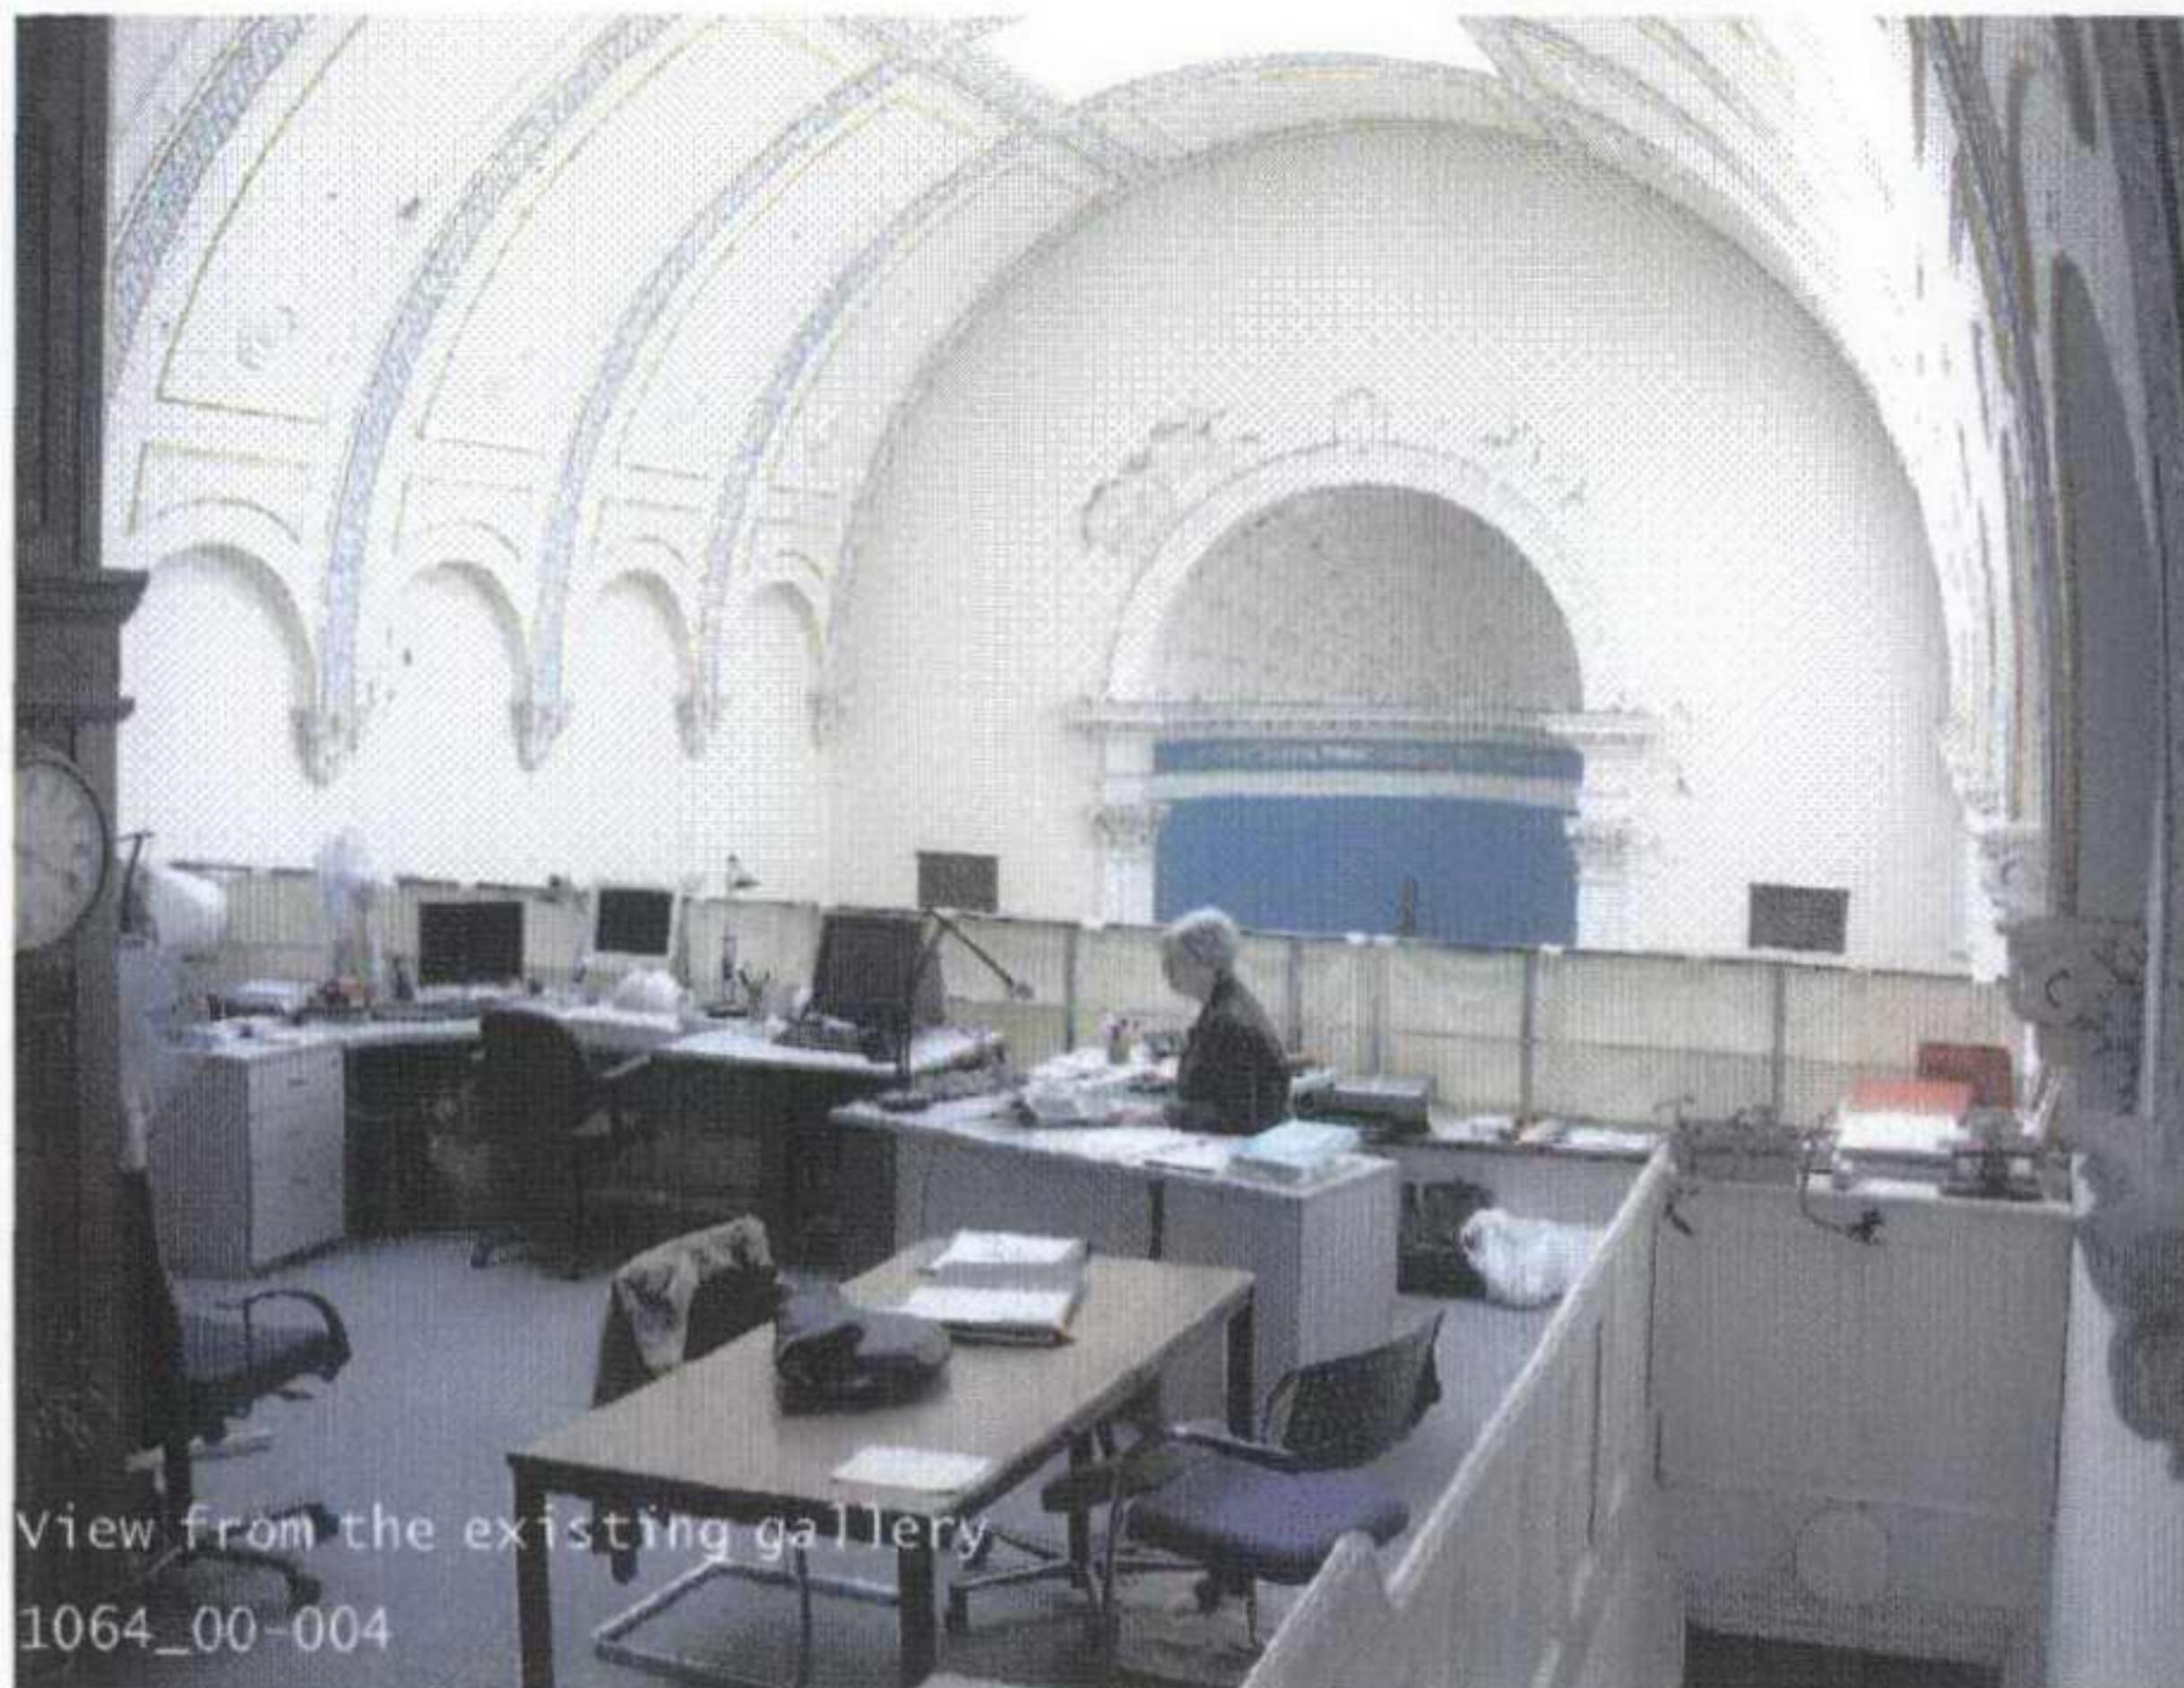


View from the existing gallery  
1064\_00-004



View from the apse  
1064\_00-007



View from the vault  
1064\_00-008

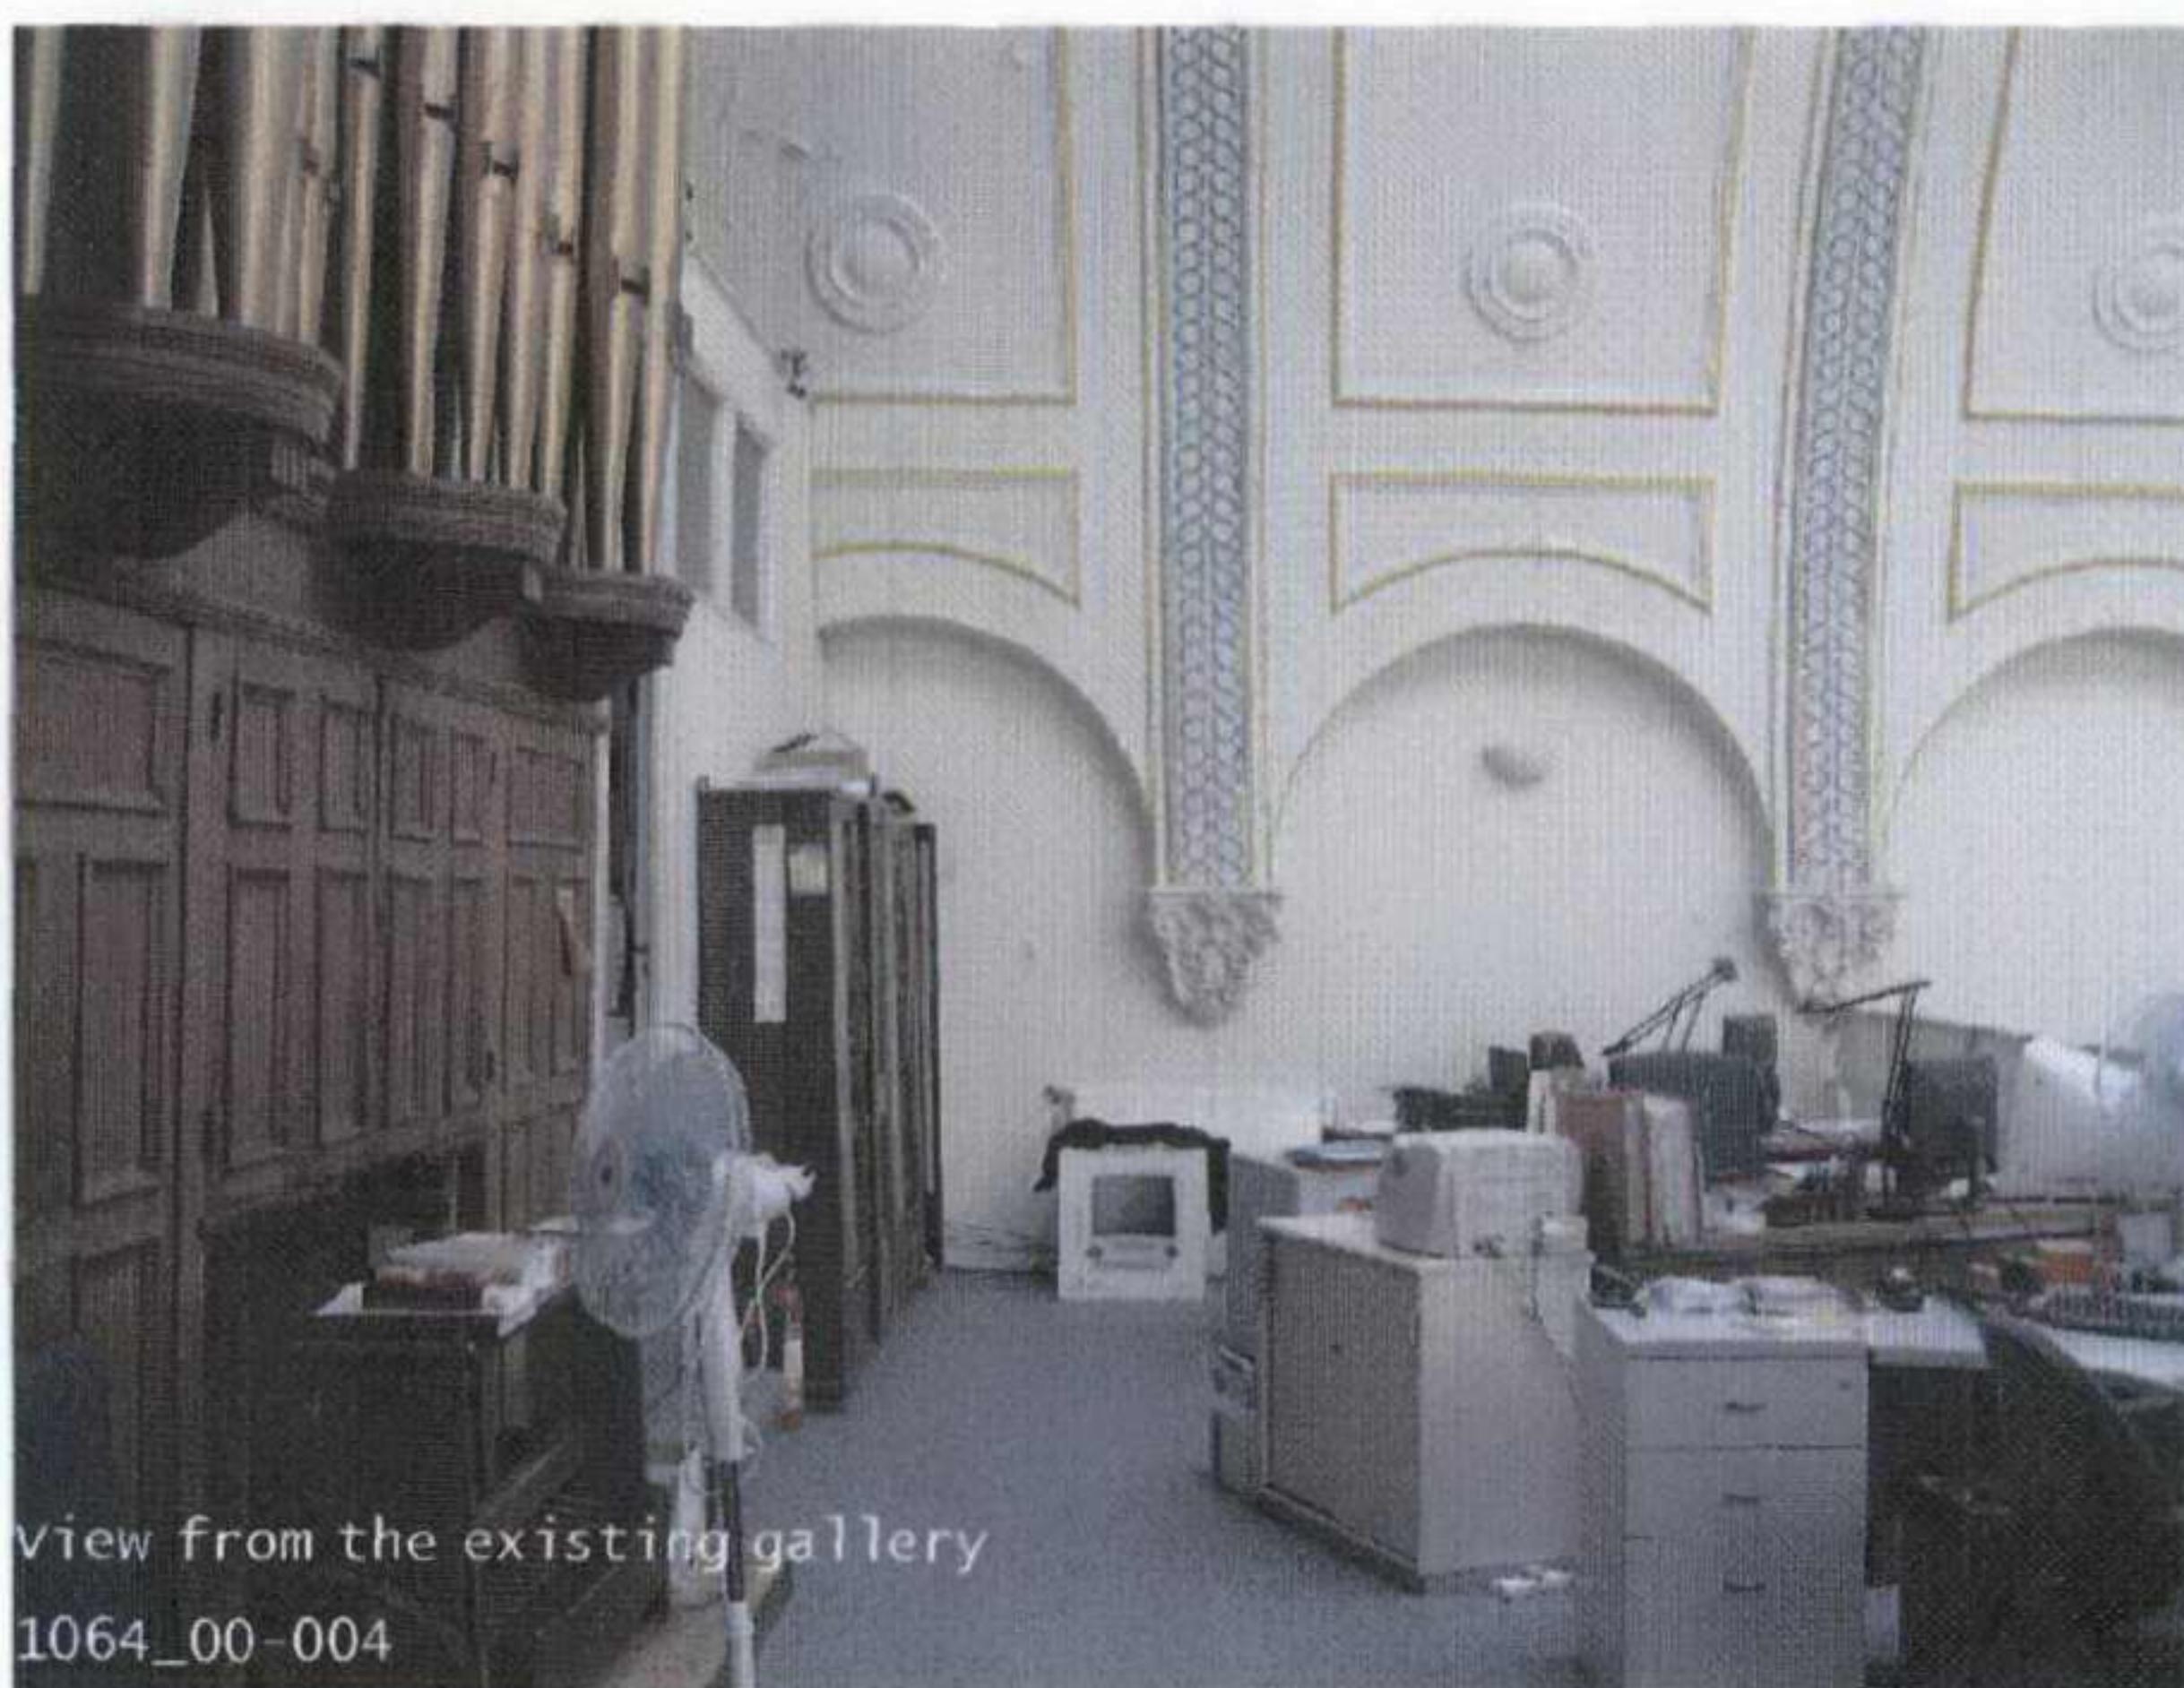

View from the existing gallery  
1064\_00-004




View from the lobby  
1064\_00-003



View from the existing gallery with the organ  
1064\_00-004

## 2.2 Location plan

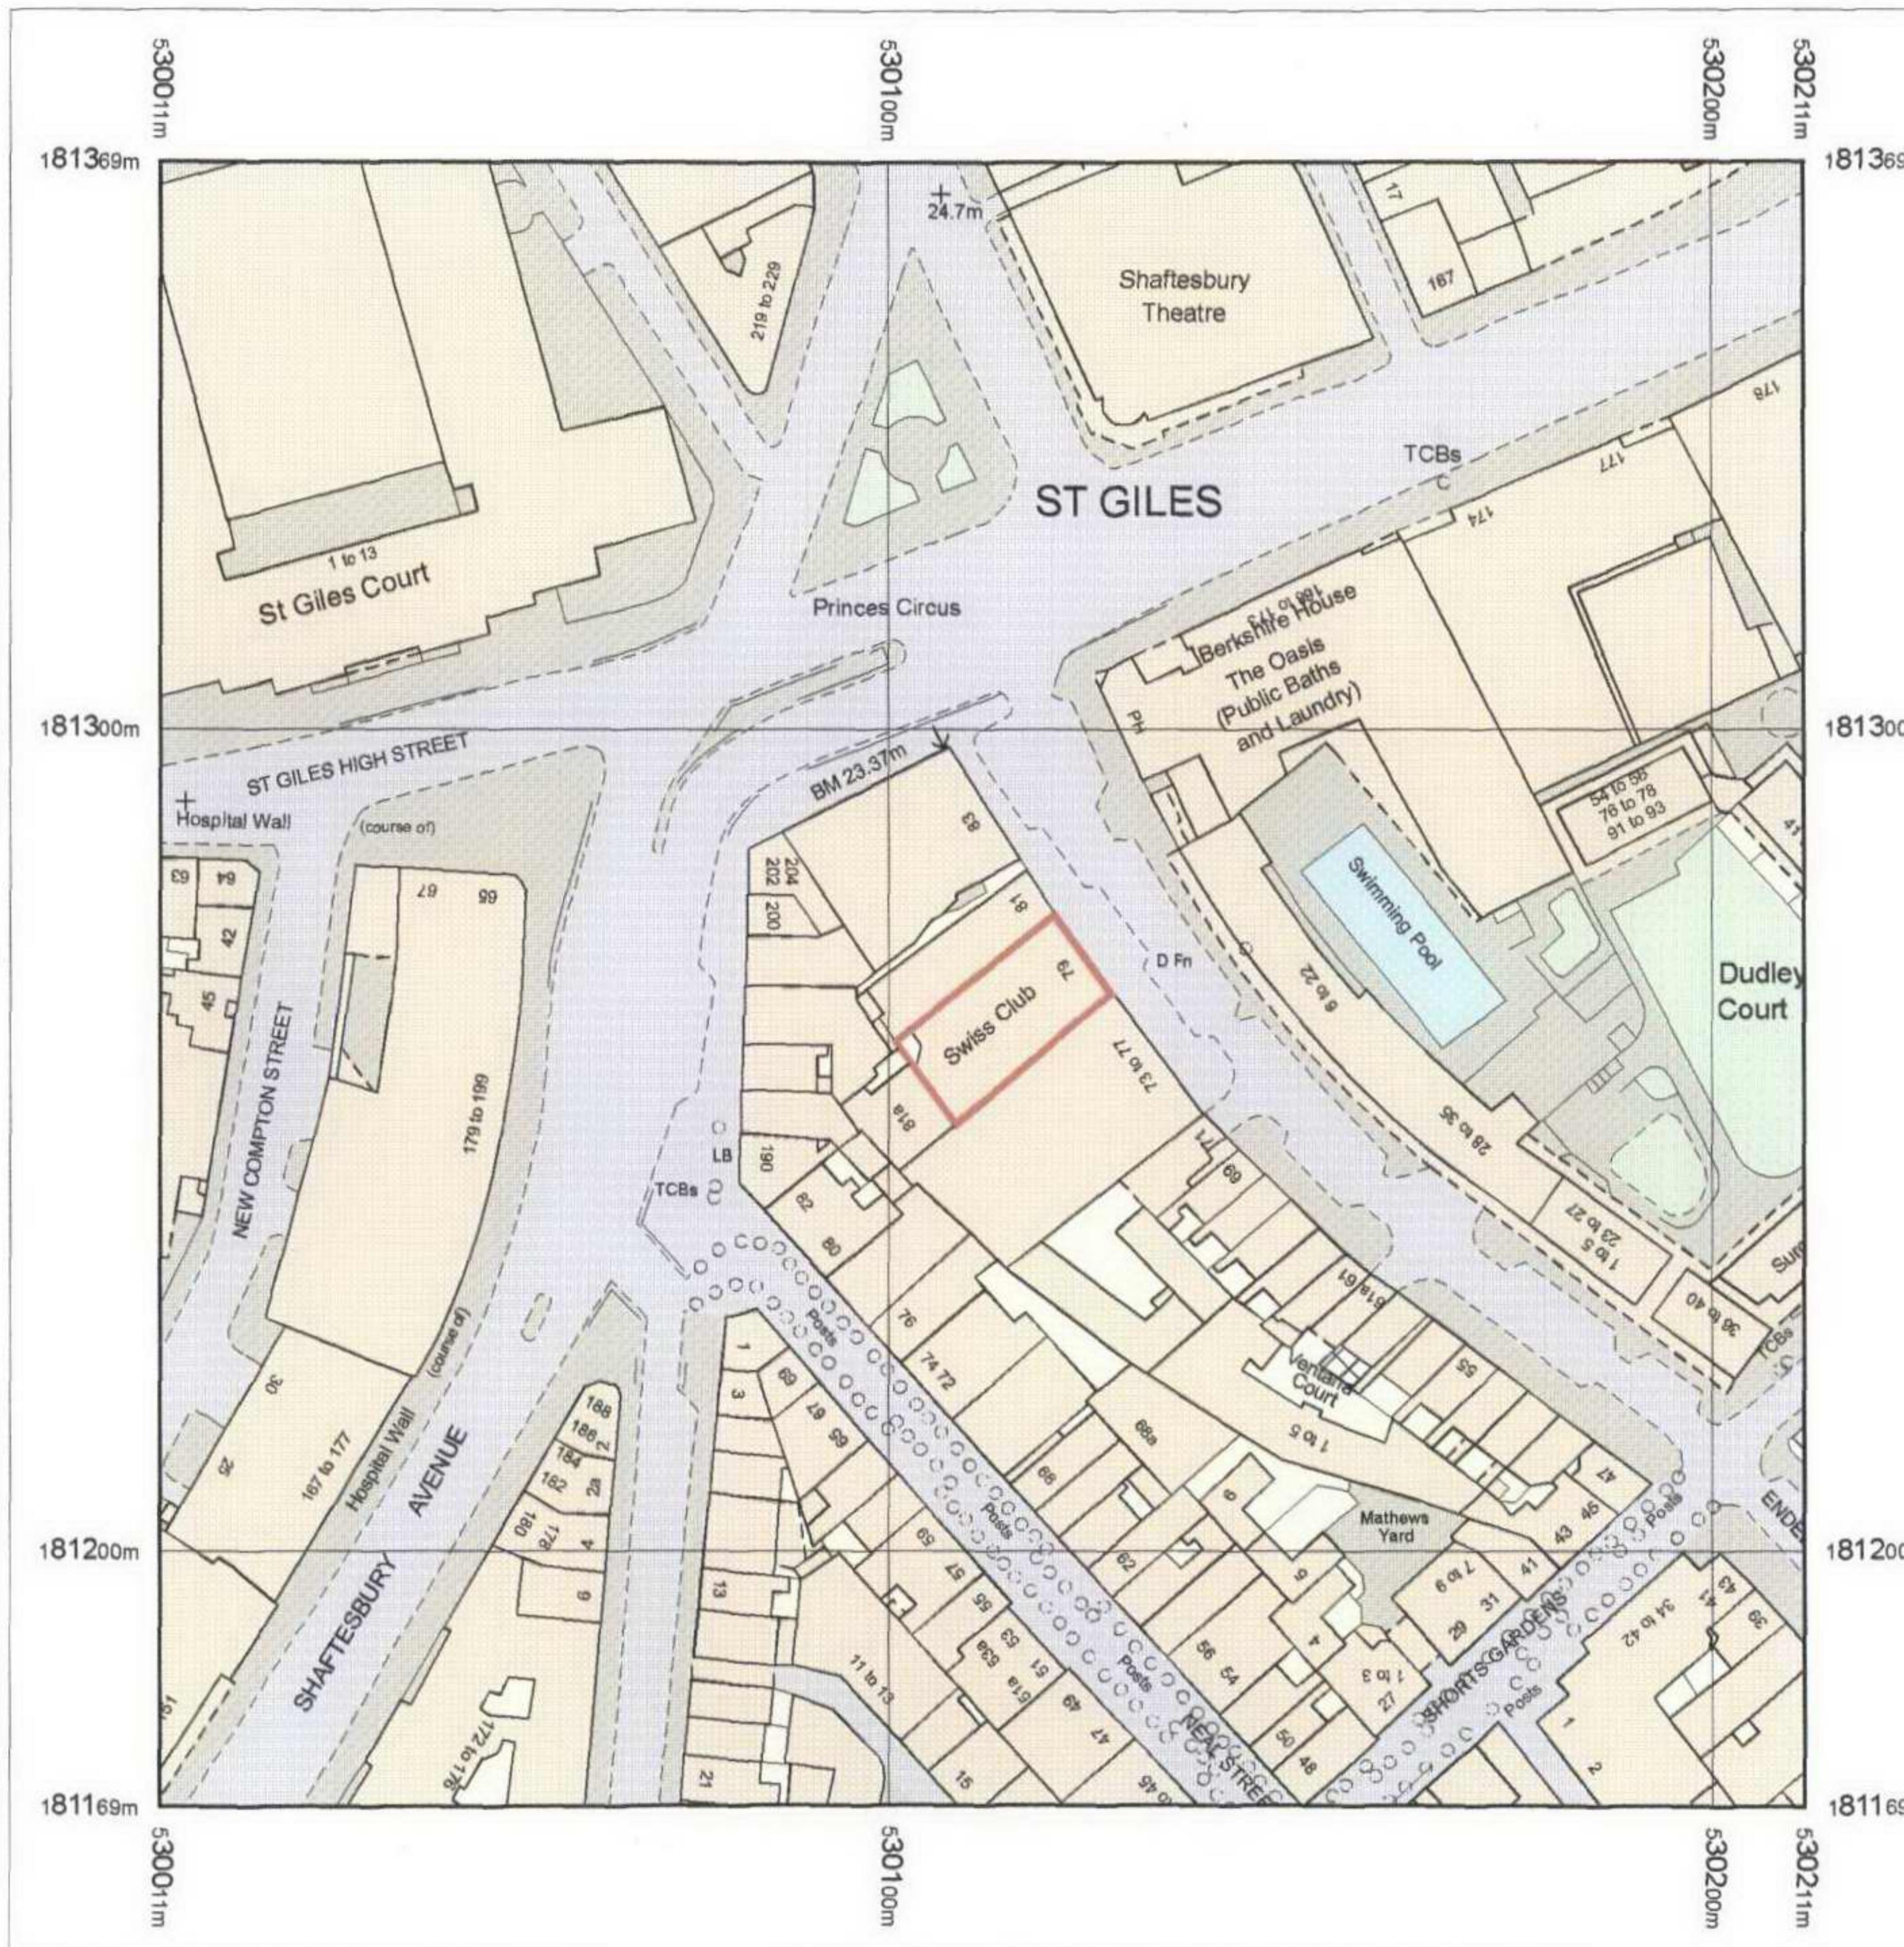

licence copying registration number: AR100004470  
Site outlined in red


Produced 04.12.2007 from the Ordnance Survey National Geographic Database and incorporating surveyed revision available at this date. © Crown Copyright 2007.

Reproduction in whole or part is prohibited without the prior permission of Ordnance Survey.

Ordnance Survey and the OS Symbol are registered trademarks and OS Sitemap is a trademark of Ordnance Survey, the national mapping agency of Great Britain.

The representation of a road, track or path is no evidence of a right of way.

The representation of features as lines is no evidence of a property boundary.

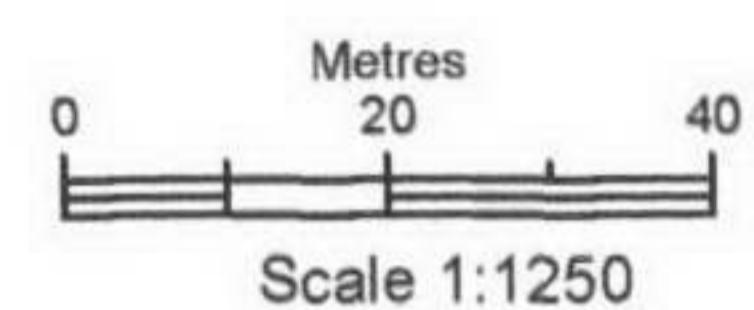

Supplied by: **Outlet User**  
Serial number: 00003600  
Centre coordinates: 530111 181269

Further information can be found on the OS Sitemap Information leaflet or the Ordnance Survey web site:  
[www.ordnancesurvey.co.uk](http://www.ordnancesurvey.co.uk)



## 2.3 site plan



DO NOT SCALE OFF DRAWING  
REPORT ALL DISCREPANCIES  
CHECK ALL DIMENSIONS ON SITE  
14/01/2008


© Christ & Gantenbein AG




PROJECT: The Swiss Church, London  
CONTENT: Site layout plan  
FORMAT: 42/29.7  
SCALE: 1:200  
DATE: 20.12.2007  
REV.  
PLAN NO.: 1064\_05-001  
CHRIST & GANTENBEIN AG, ARCHITEKTEN ETH SIA BSA, SPITALSTRASSE 12, 4056 BASEL, T 061 260 90 20, F 061 260 90 30, mail@christgantenbein.ch

## 2.4 Survey plans

### Existing basement

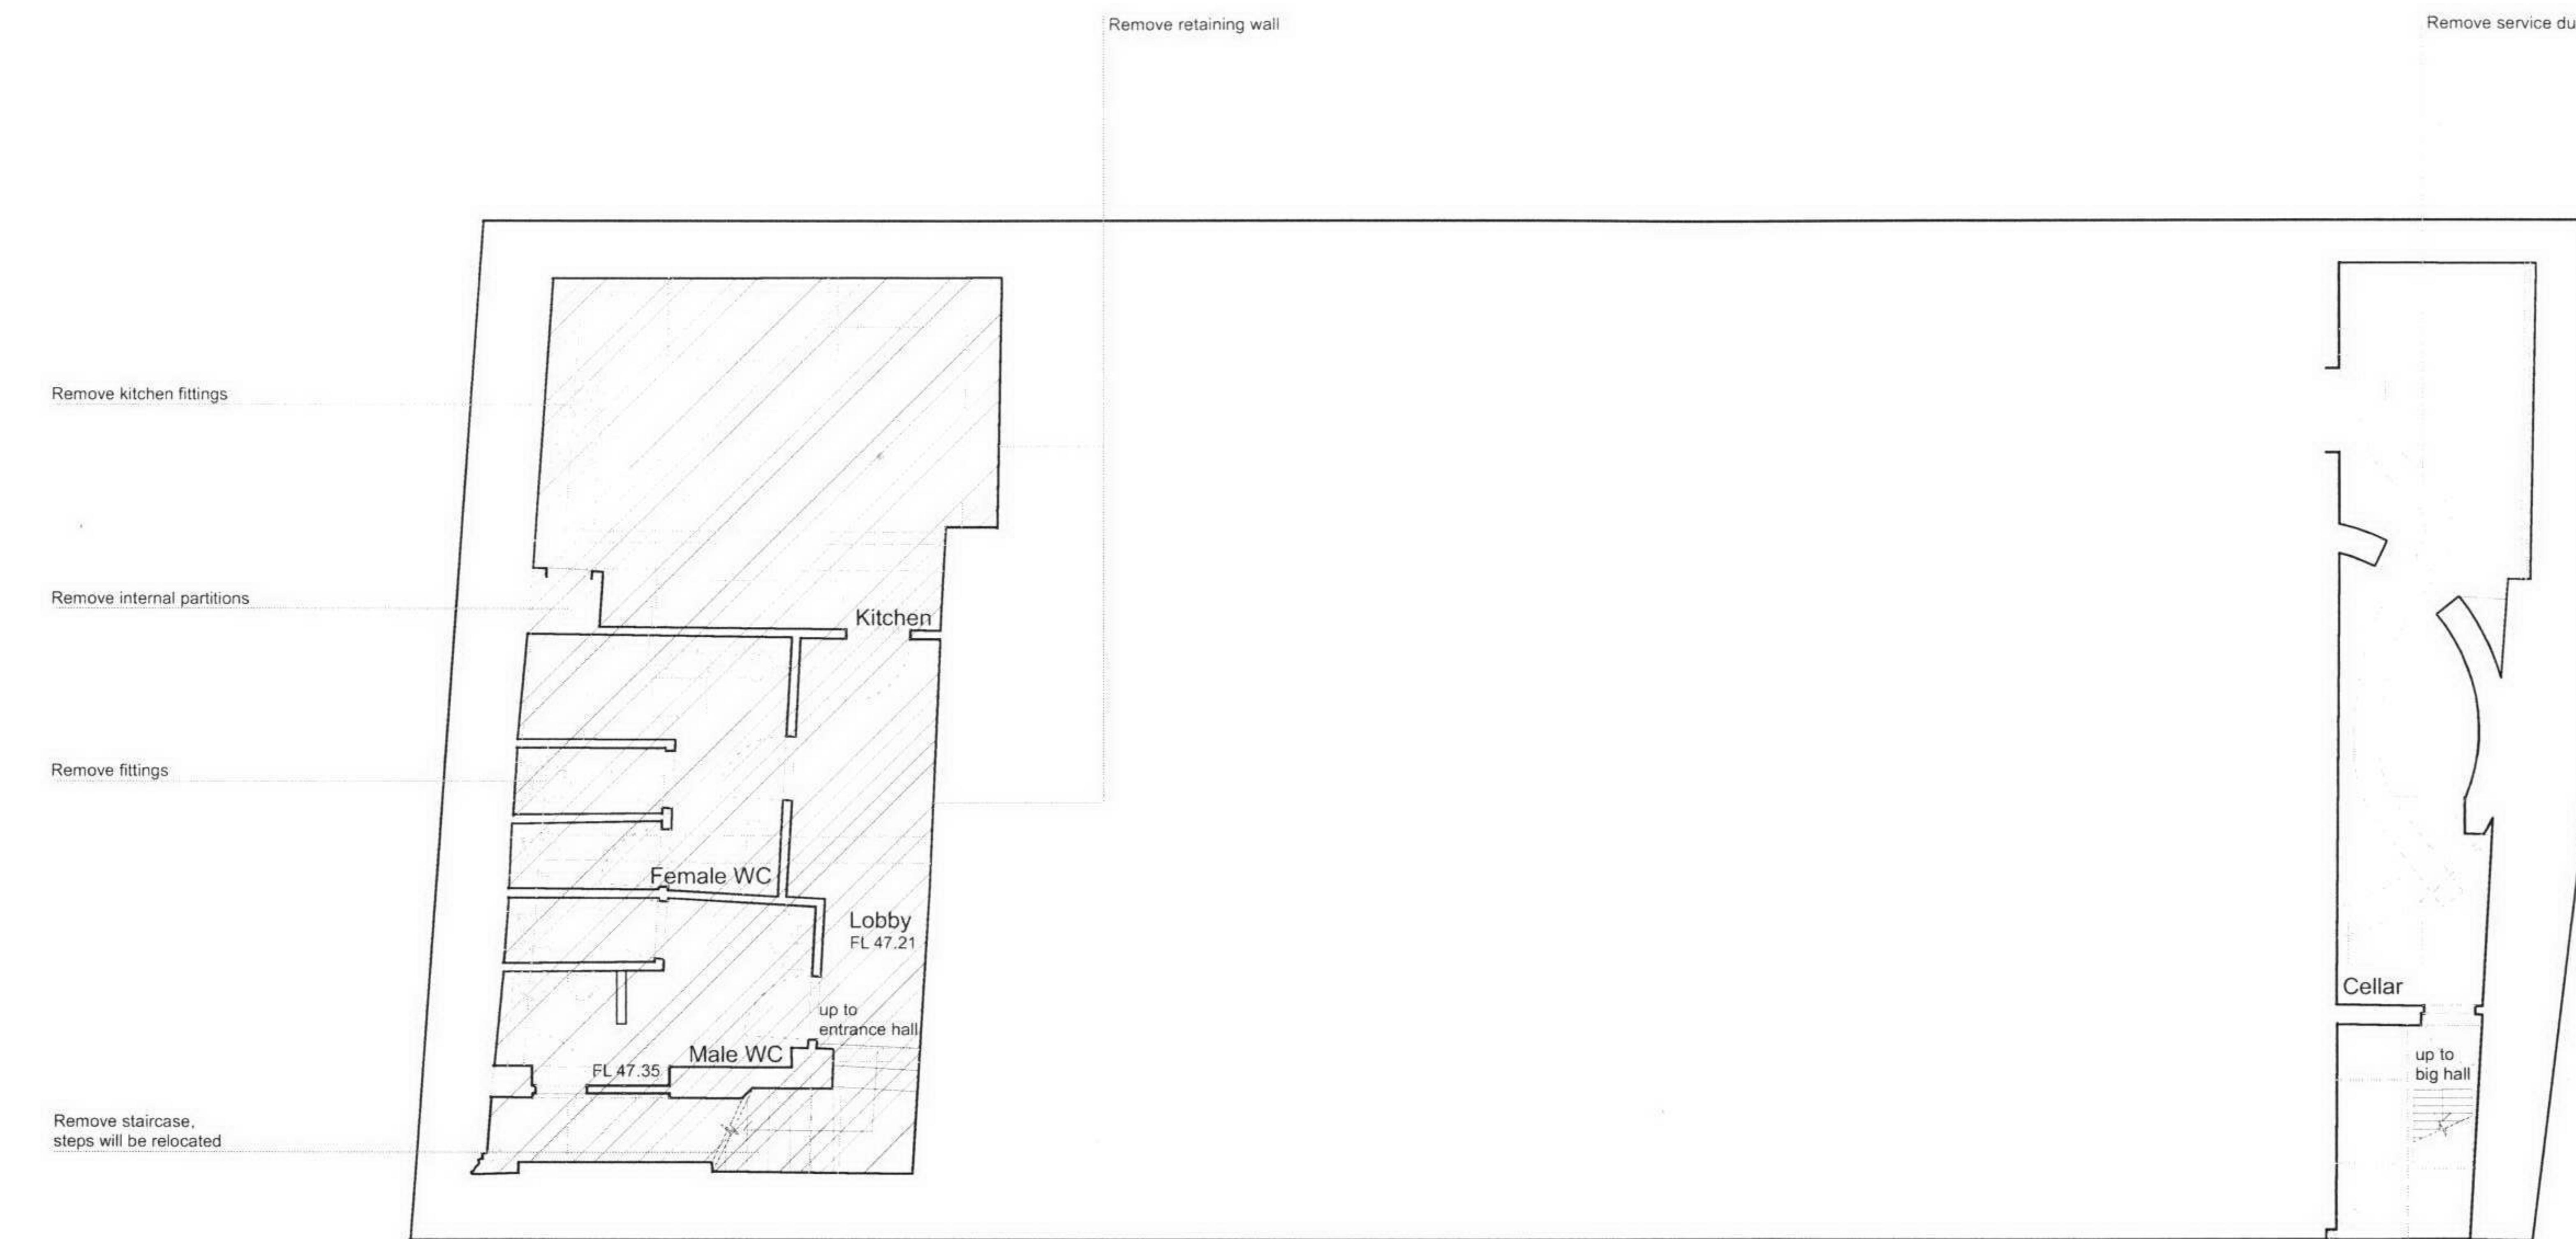

## Existing ground floor

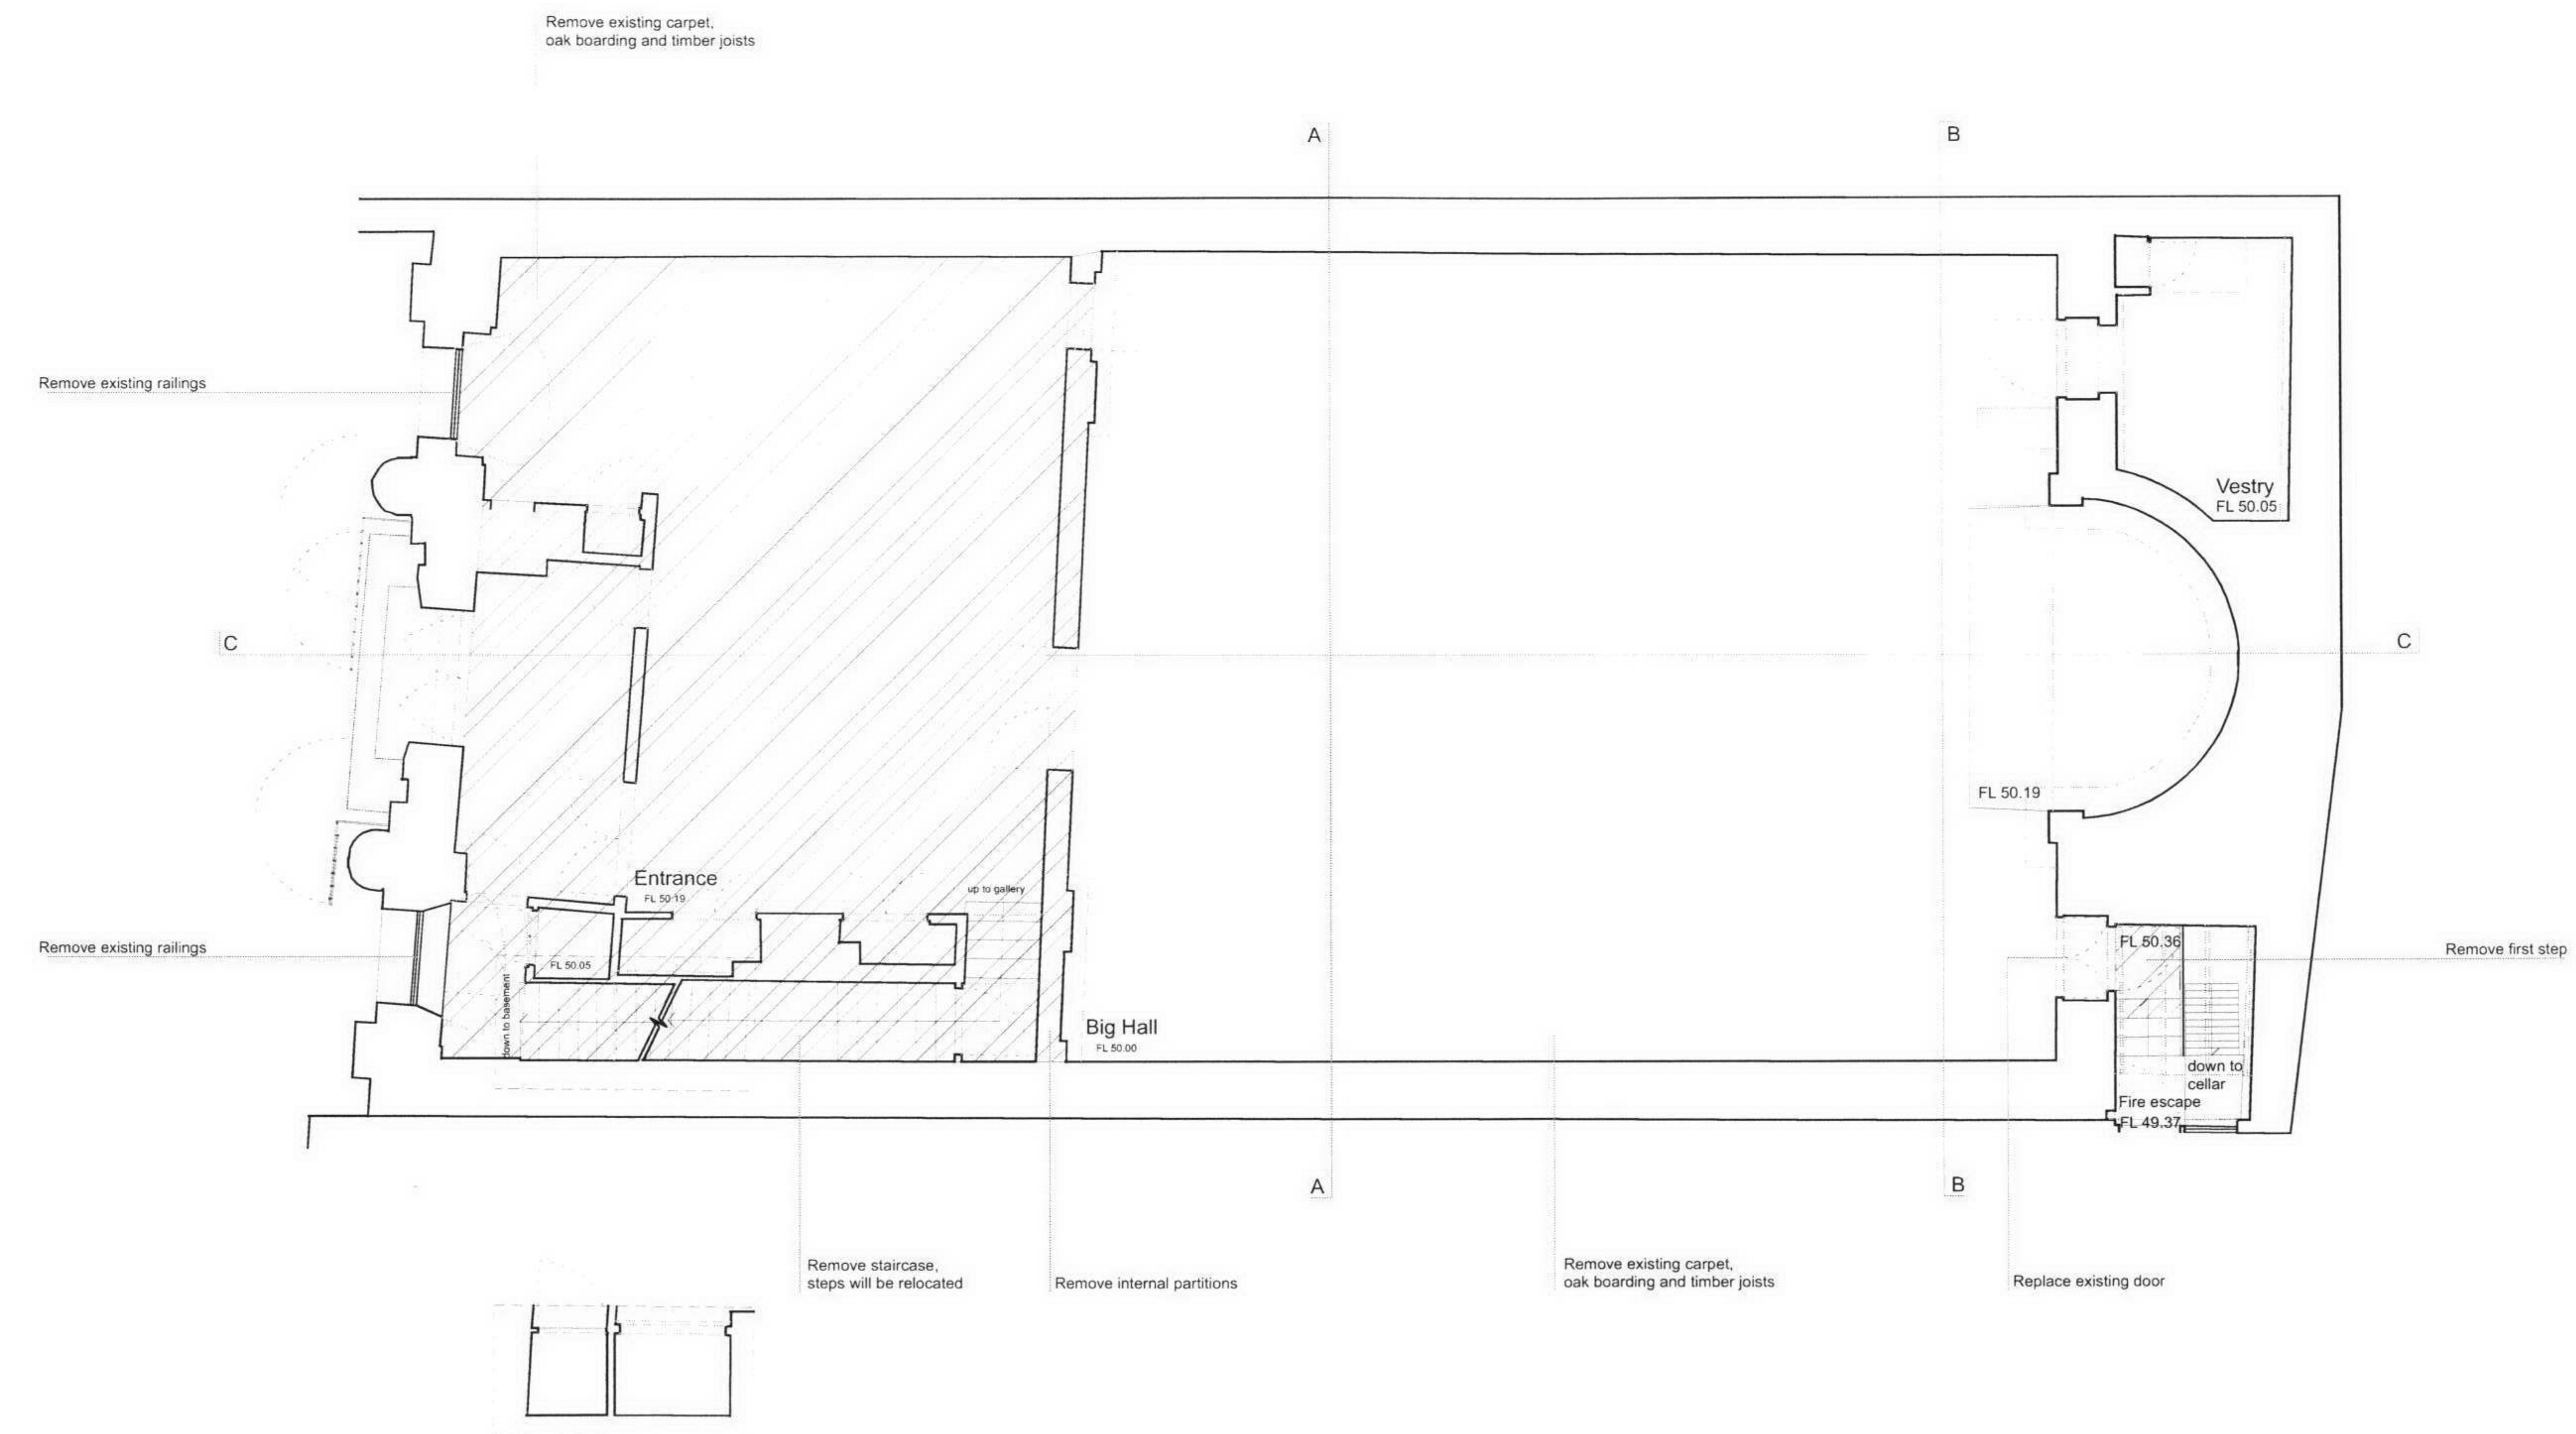

DO NOT SCALE OFF DRAWING  
REPORT ALL DISCREPANCIES  
CHECK ALL DIMENSIONS ON SITE


14/01/2008

© Christ & Gantenbein AG



PROJECT	The Swiss Church, London			PHASE
CONTENT				Listed Building Application
Existing ground floor	FORMAT	SCALE	DATE	PLAN NO.
	42/29.7	1:100	20.12.2007	1064 00-003
	CHRIST & GANTENBEIN AG. ARCHITEKTEN ETH SIA BSA, SPITALSTRASSE 12, 4056 BASEL, T 061 260 90 20, F 061 260 90 30, mail@christgantenbein.ch			REV

## Existing gallery floor

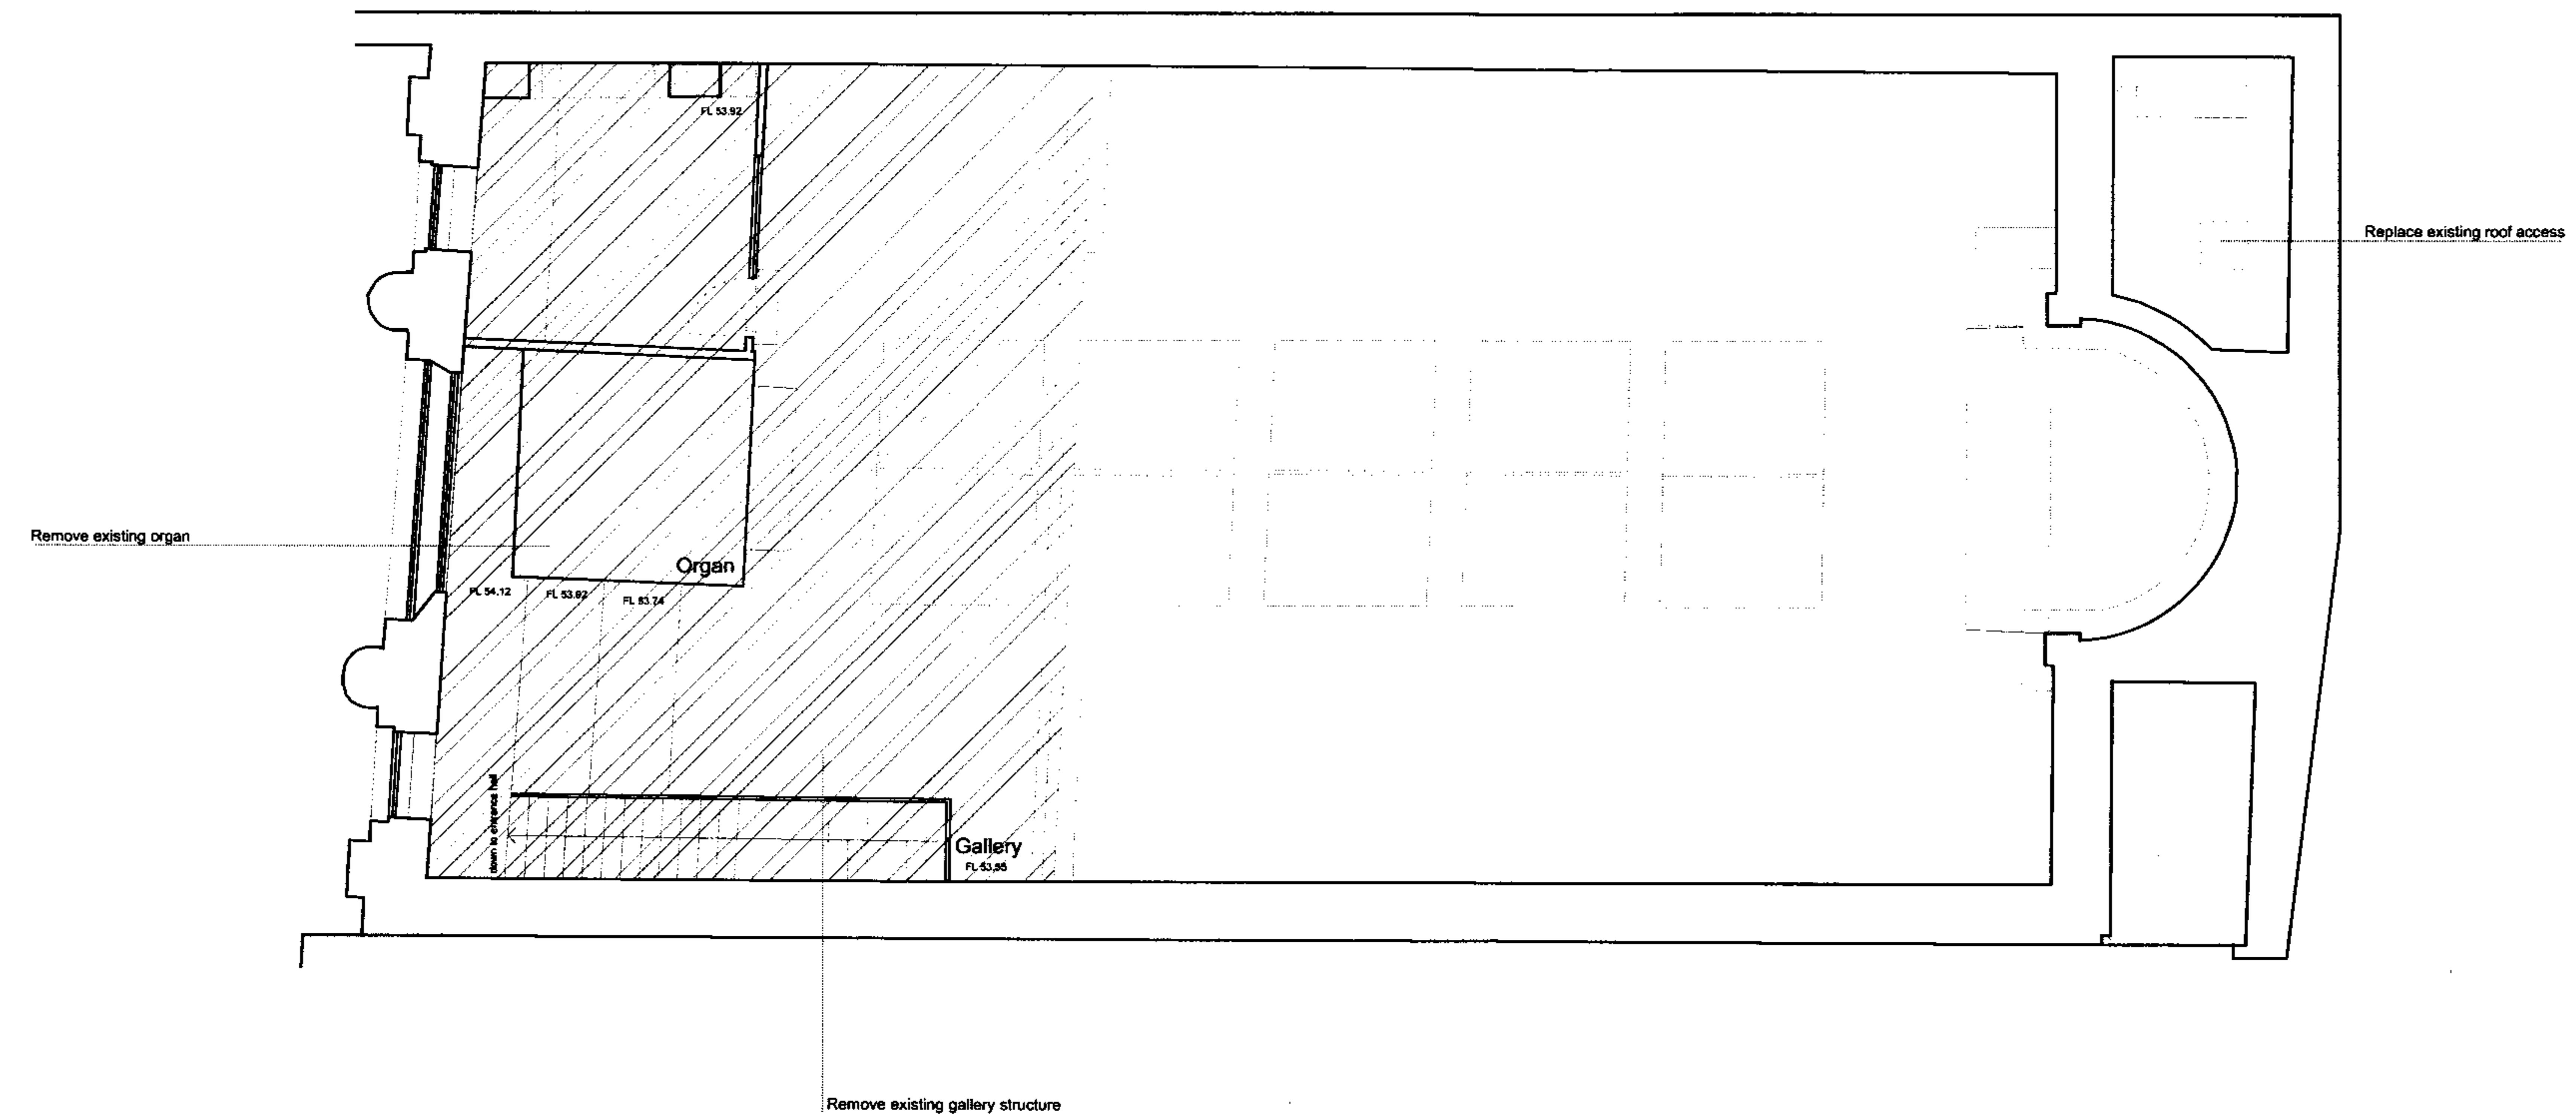


DO NOT SCALE OFF DRAWING  
REPORT ALL DISCREPANCIES  
CHECK ALL DIMENSIONS ON SITE  
14/01/2008  
© Christ & Gantenbein AG



PROJECT	PHASE		
The Swiss Church, London	Listed Building Application		
CONTENT	PLAN NO.		
Existing gallery floor	1064 00-004		
FORMAT	SCALE	DATE	REV.
42/29.7	1:100	20.12.2007	
CHRIST & GANTENBEIN AG, ARCHITEKTEN ETH SIA BSA, SPITALSTRASSE 12, 4056 BASEL, T 061 260 90 20, F 061 260 90 30, mail@christgantenbein.ch			

## Existing roof

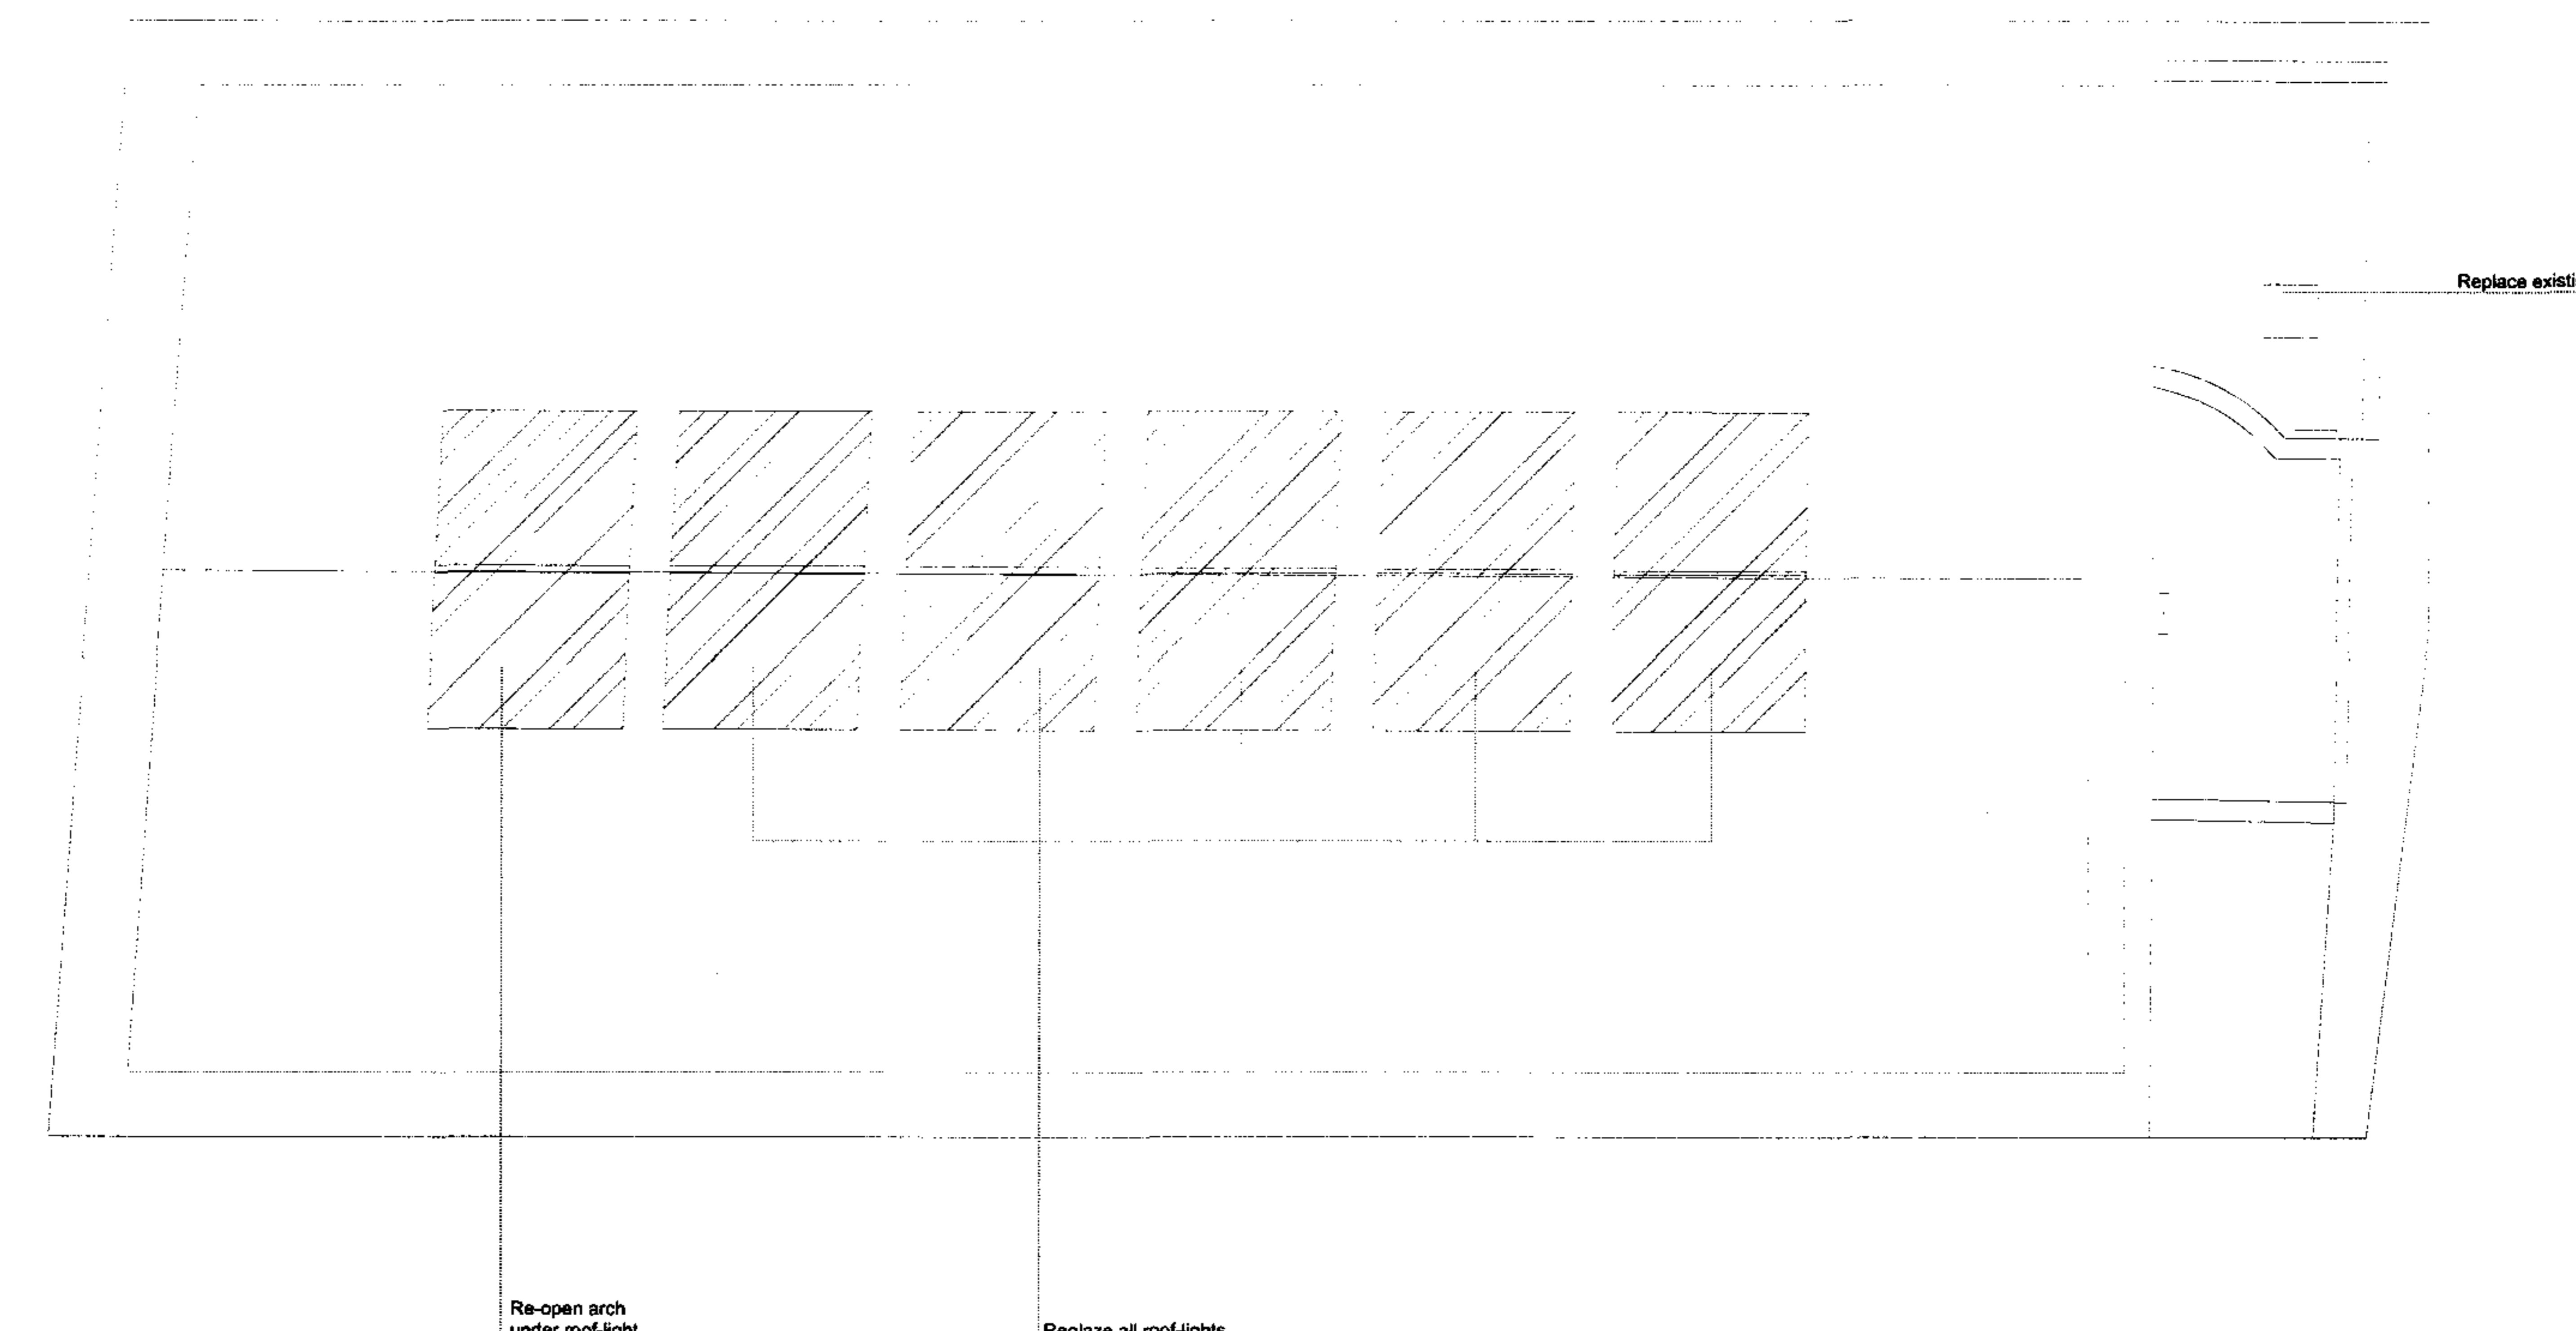

Re-open arch  
under roof-light

Reglaze all roof-lights

DO NOT SCALE OFF DRAWING  
REPORT ALL DISCREPANCIES  
CHECK ALL DIMENSIONS ON SITE


14/01/2008

© Christ & Gantenbein AG



PROJECT  
The Swiss Church, London  
CONTENT  
Existing roof  
FORMAT  
42/29.7  
SCALE  
1:100  
DATE  
20.12.2007  
REV.  
PHASE  
Listed Building Application  
PLAN NO.  
1064 00-005  
CHRIST & GANTENBEIN AG, ARCHITEKTEN ETH SIA BSA, SPITALSTRASSE 12, 4056 BASEL, T 061 260 90 20, F 061 260 90 30, mail@christgantenbein.ch

Existing west elevation

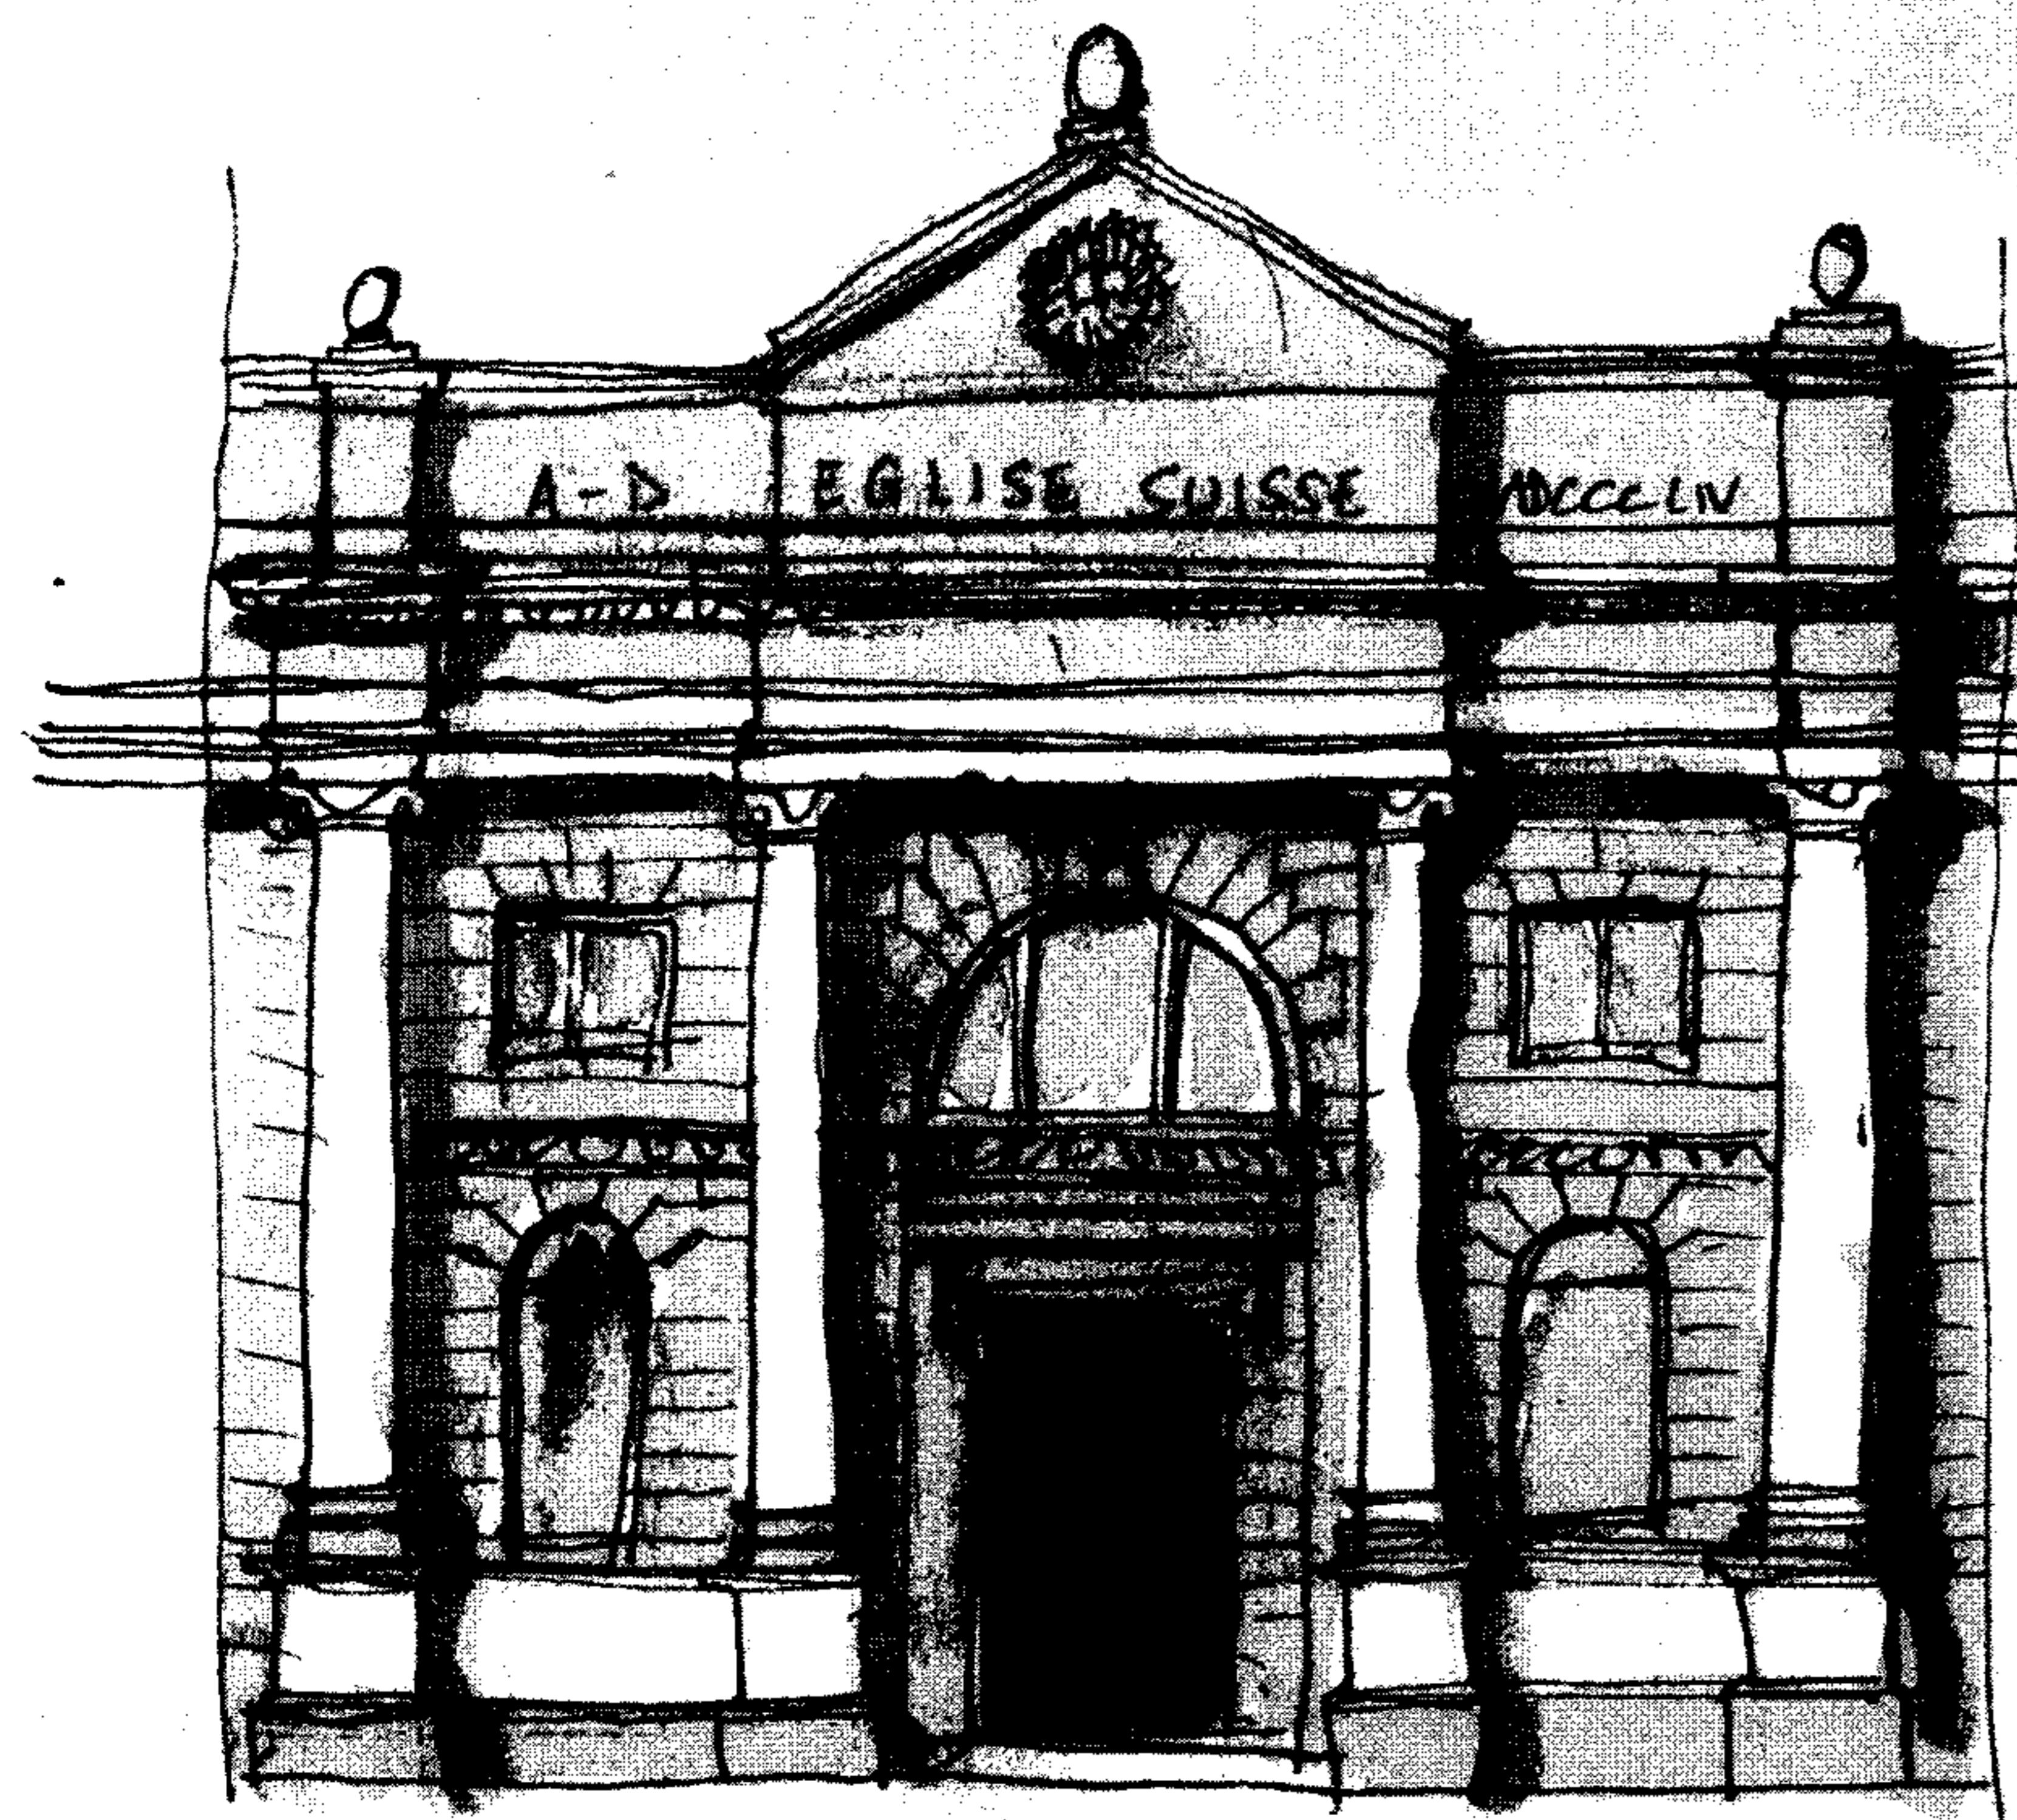



*Tony Redman*

DO NOT SCALE OFF DRAWING  
REPORT ALL DISCREPANCIES  
CHECK ALL DIMENSIONS ON SITE  
14/01/2008  
© Christ & Gantenbein AG



PROJECT	PHASE		
The Swiss Church, London	Listed Building Application		
CONTENT	PLAN NO.		
Existing street elevation	1064.00-006		
FORMAT	SCALE	DATE	REV.
42/29.7	1:100	20.12.2007	
CHRIST & GANTENBEIN AG. ARCHITEKTEN ETH SIA BSA. SPITALSTRASSE 12. 4056 BASEL. T 061 260 90 20. F 061 260 90 30. mail@christgantenbein.ch			

## Existing cross sections AA'/BB'

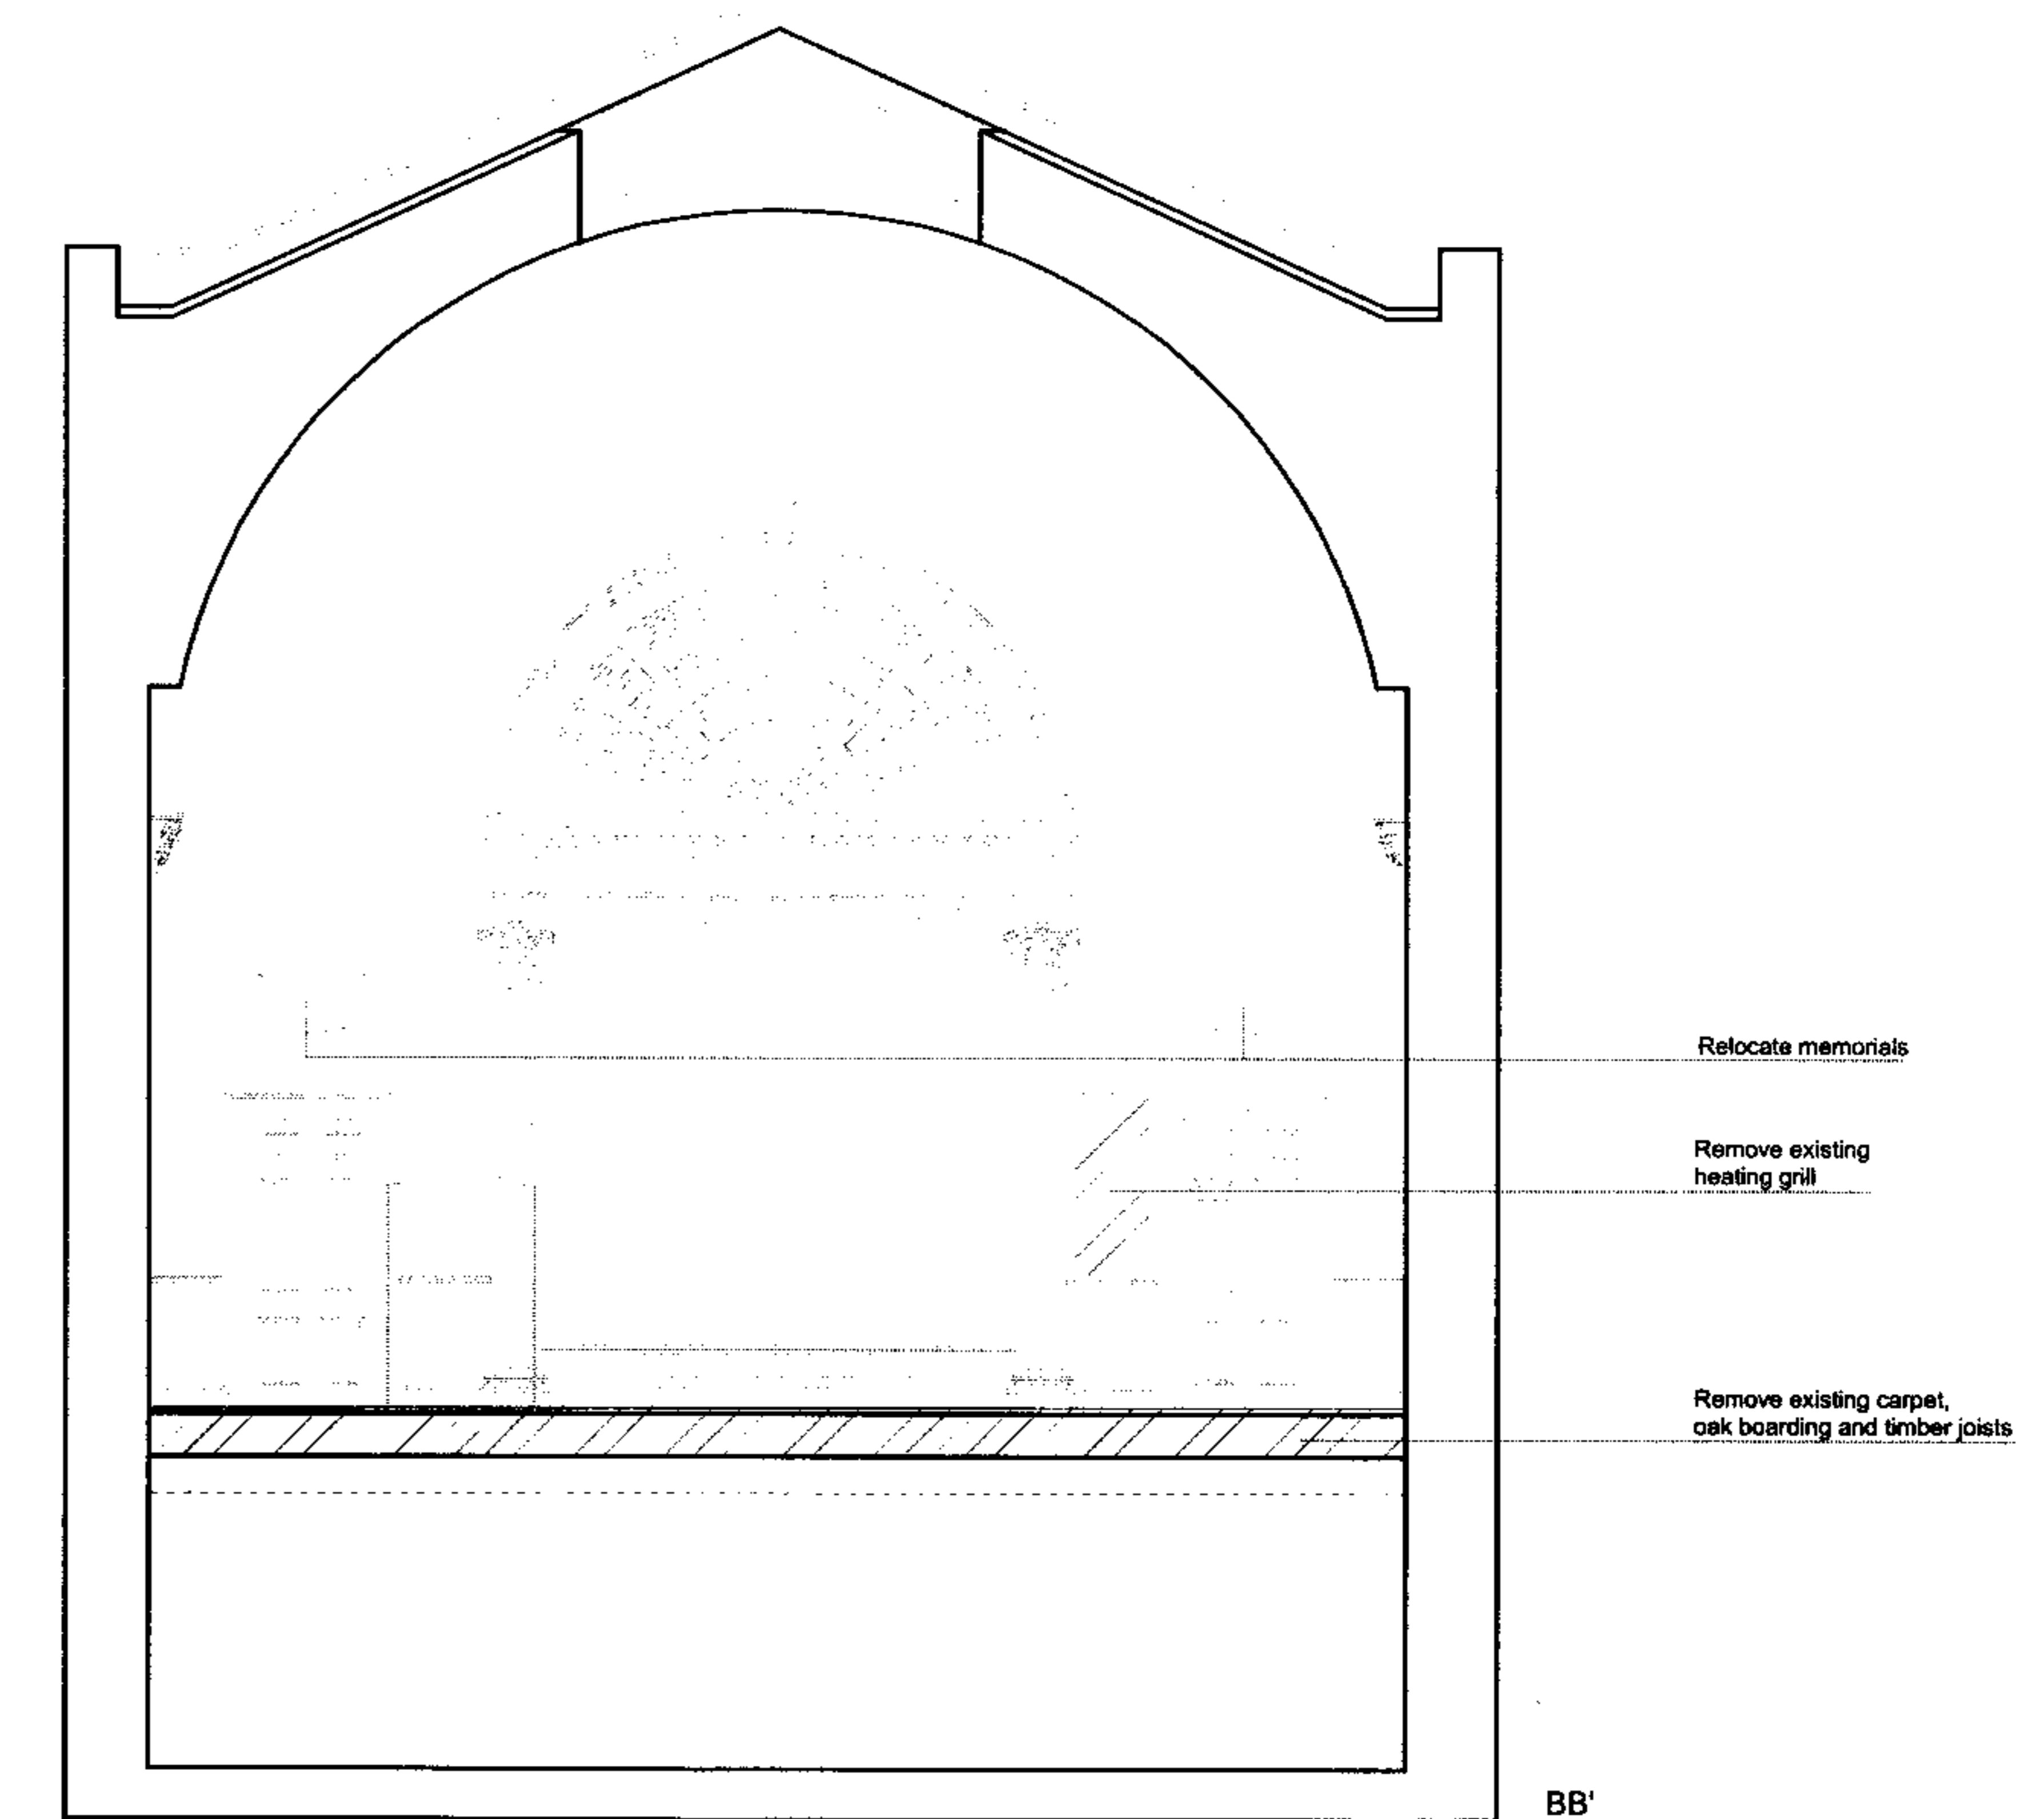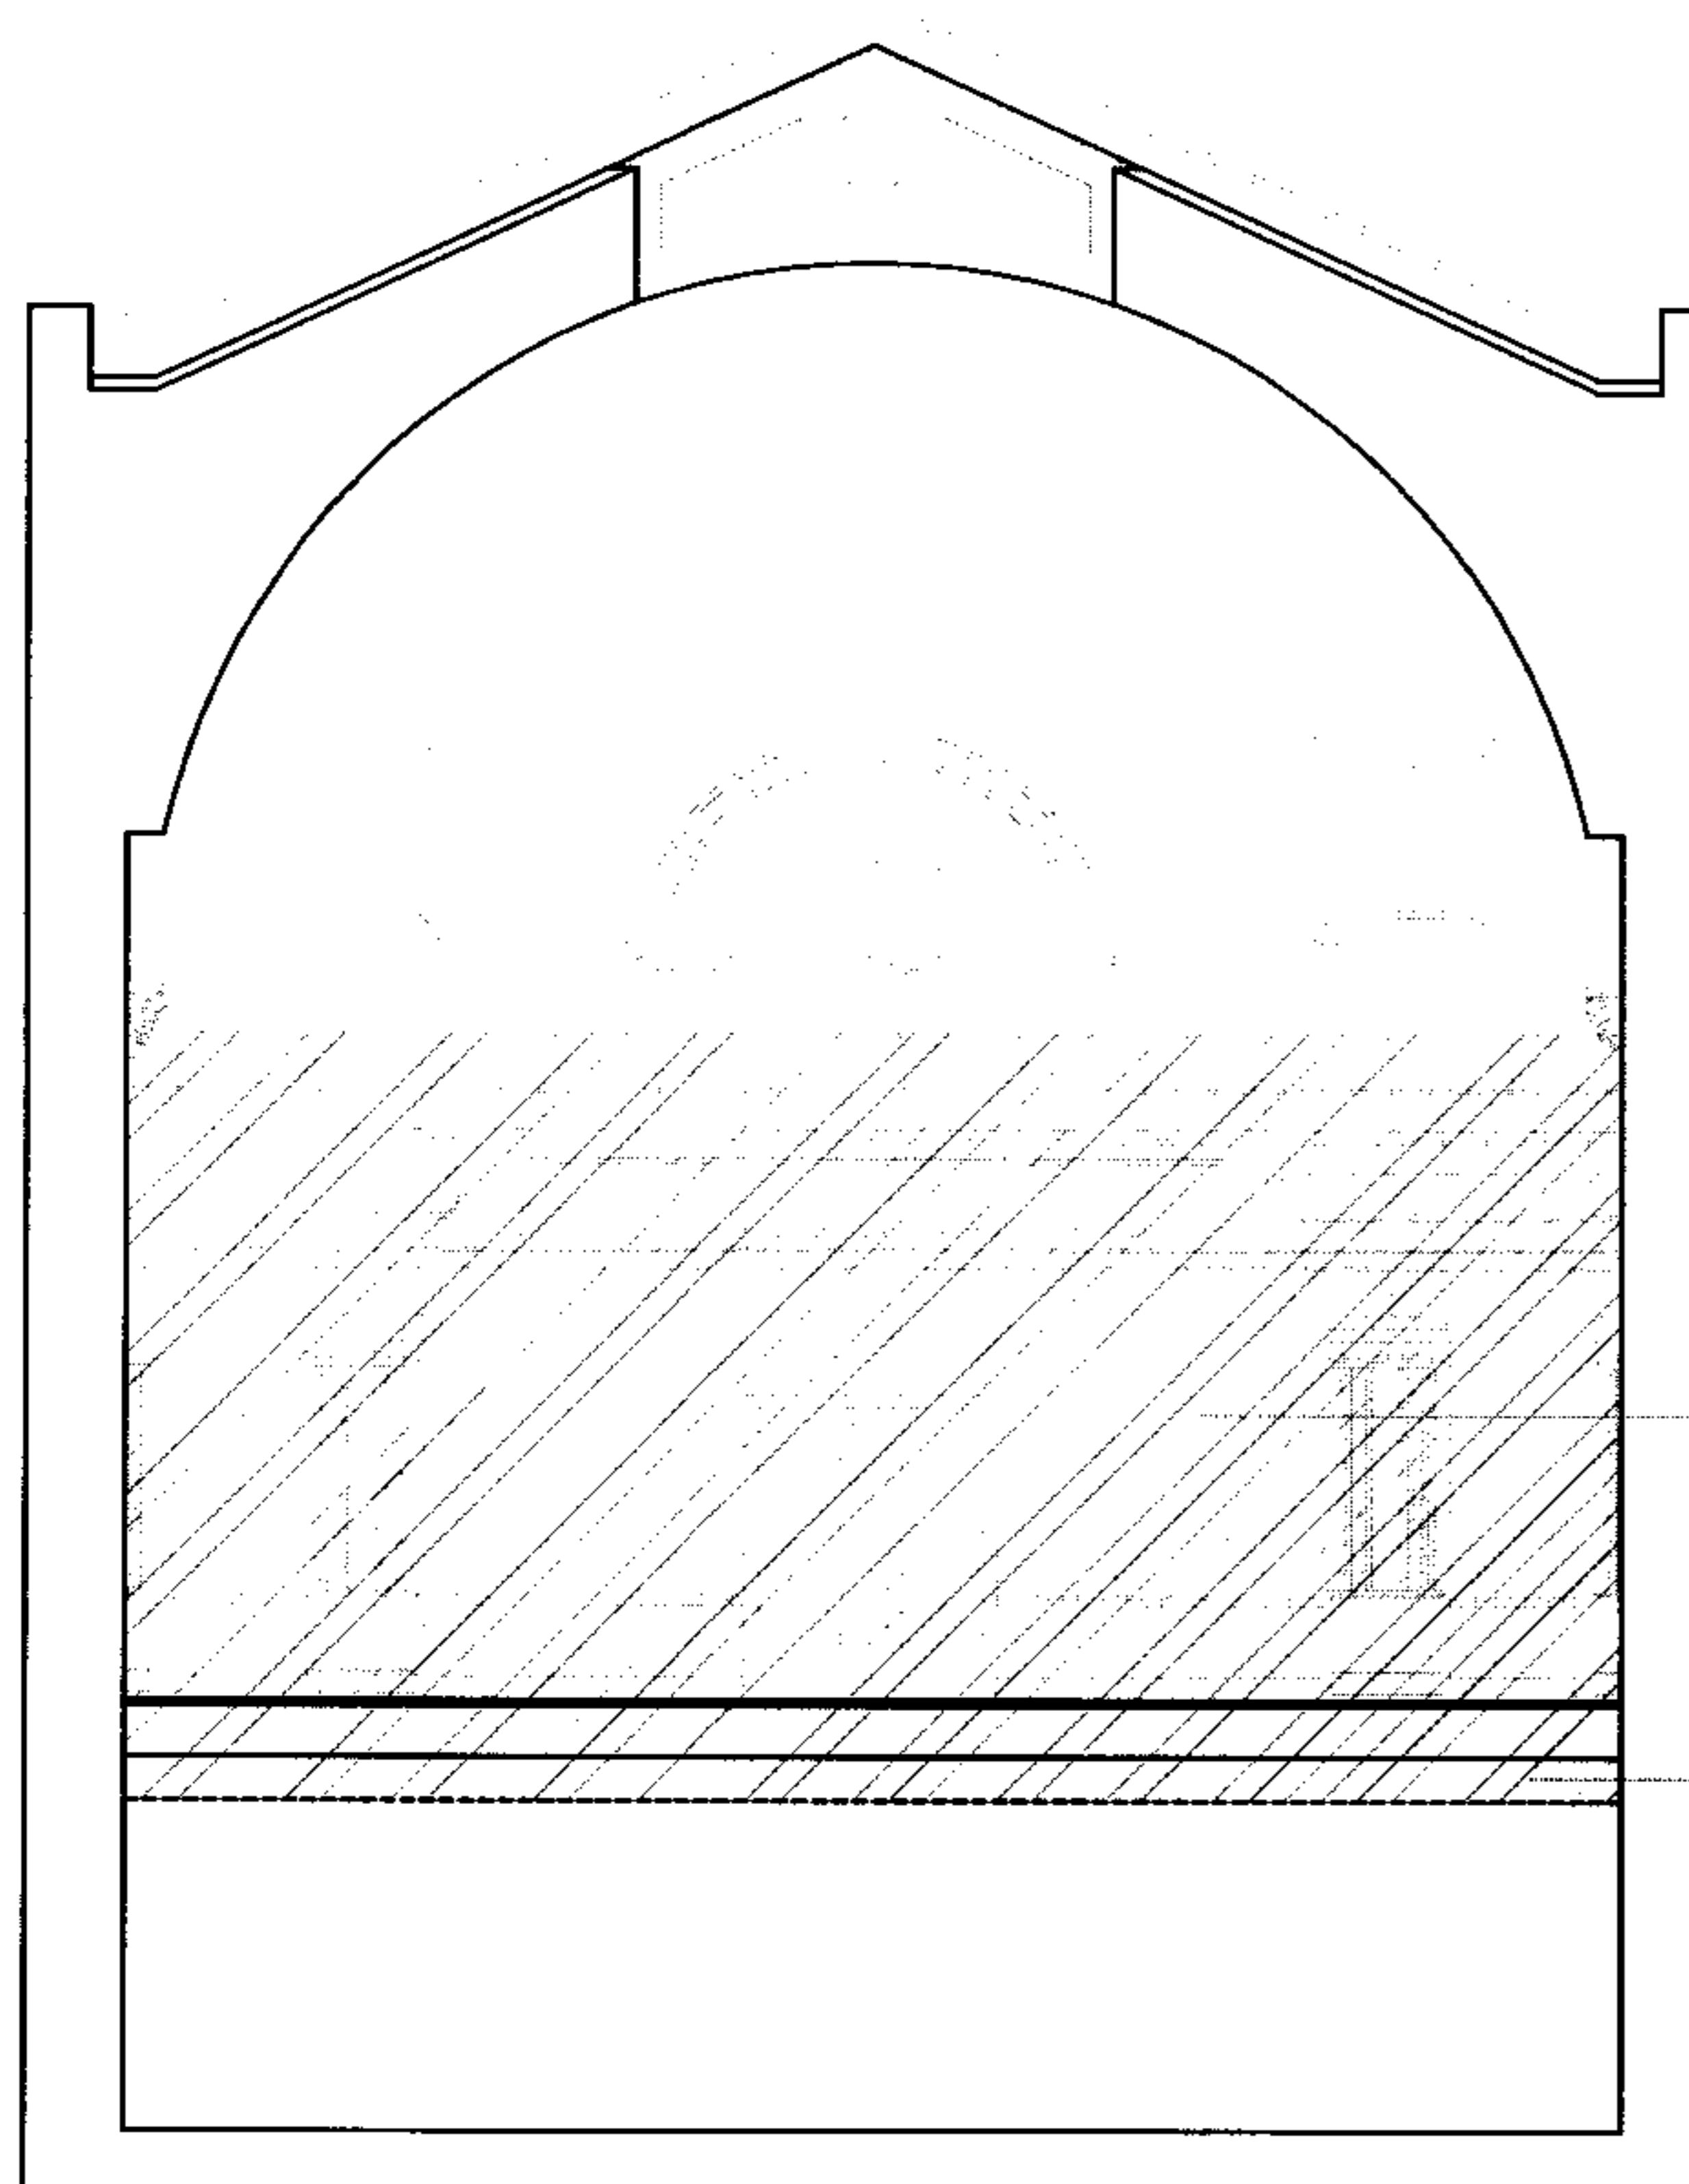


DO NOT SCALE OFF DRAWING  
REPORT ALL DISCREPANCIES  
CHECK ALL DIMENSIONS ON SITE  
14/01/2008  
© Christ & Gantenbein AG



PROJECT	PHASE		
The Swiss Church, London	Listed Building Application		
CONTENT	PLAN NO.		
Existing sections AA'/BB'	1064 00-007		
FORMAT	SCALE	DATE	REV.
42/29.7	1:100	20.12.2007	
CHRIST & GANTENBEIN AG, ARCHITEKTEN ETH SIA BSA, SPITALSTRASSE 12, 4056 BASEL, T 061 260 90 20, F 061 260 90 30, mail@christgantenbein.ch			

## Existing long section CC'

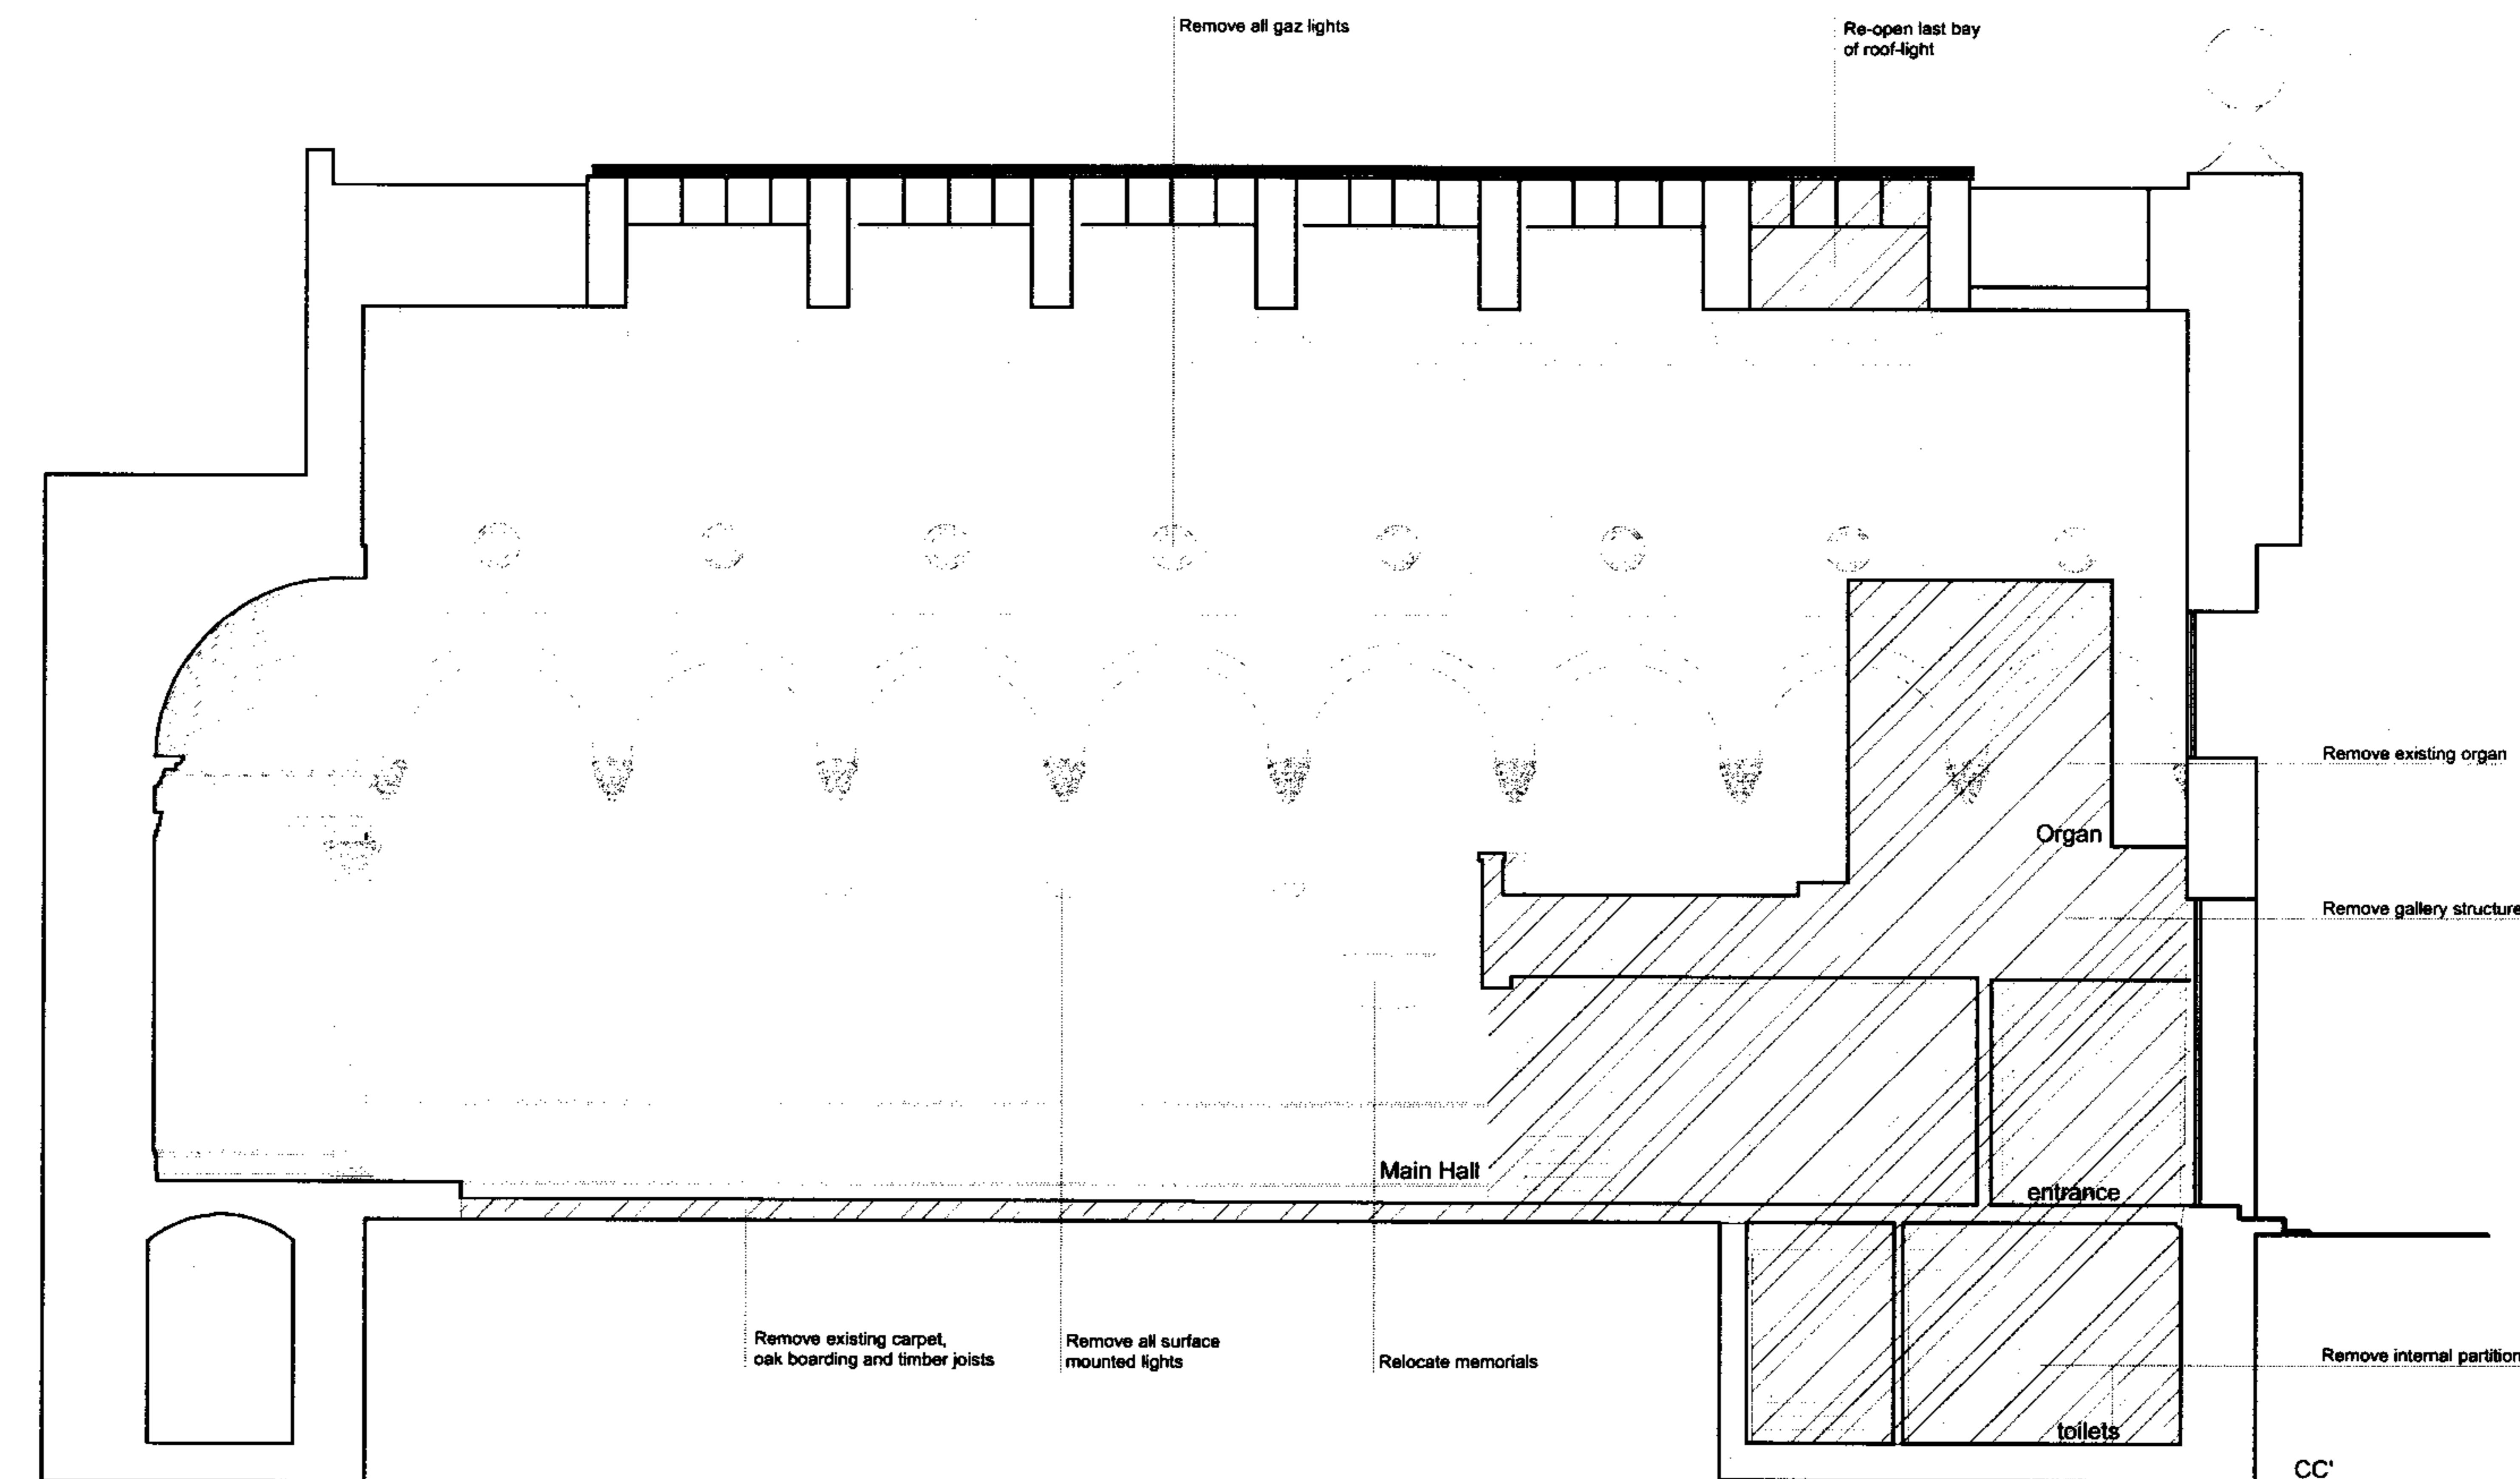

DO NOT SCALE OFF DRAWING  
REPORT ALL DISCREPANCIES  
CHECK ALL DIMENSIONS ON SITE  
14/01/2008  
© Christ & Gantenbein AG



PROJECT	PHASE		
The Swiss Church, London	Listed Building Application		
CONTENT	PLAN NO.		
Existing section CC'	1064 00-008		
FORMAT	SCALE	DATE	REV.
42/29.7	1:100	20.12.2007	
CHRIST & GANTENBEIN AG, ARCHITEKTEN ETH SU BSA, SPITALSTRASSE 12, 4056 BASEL, T 061 260 90 20, F 061 260 90 30, mail@christgantenbein.ch			