


Roof Plan : as proposed

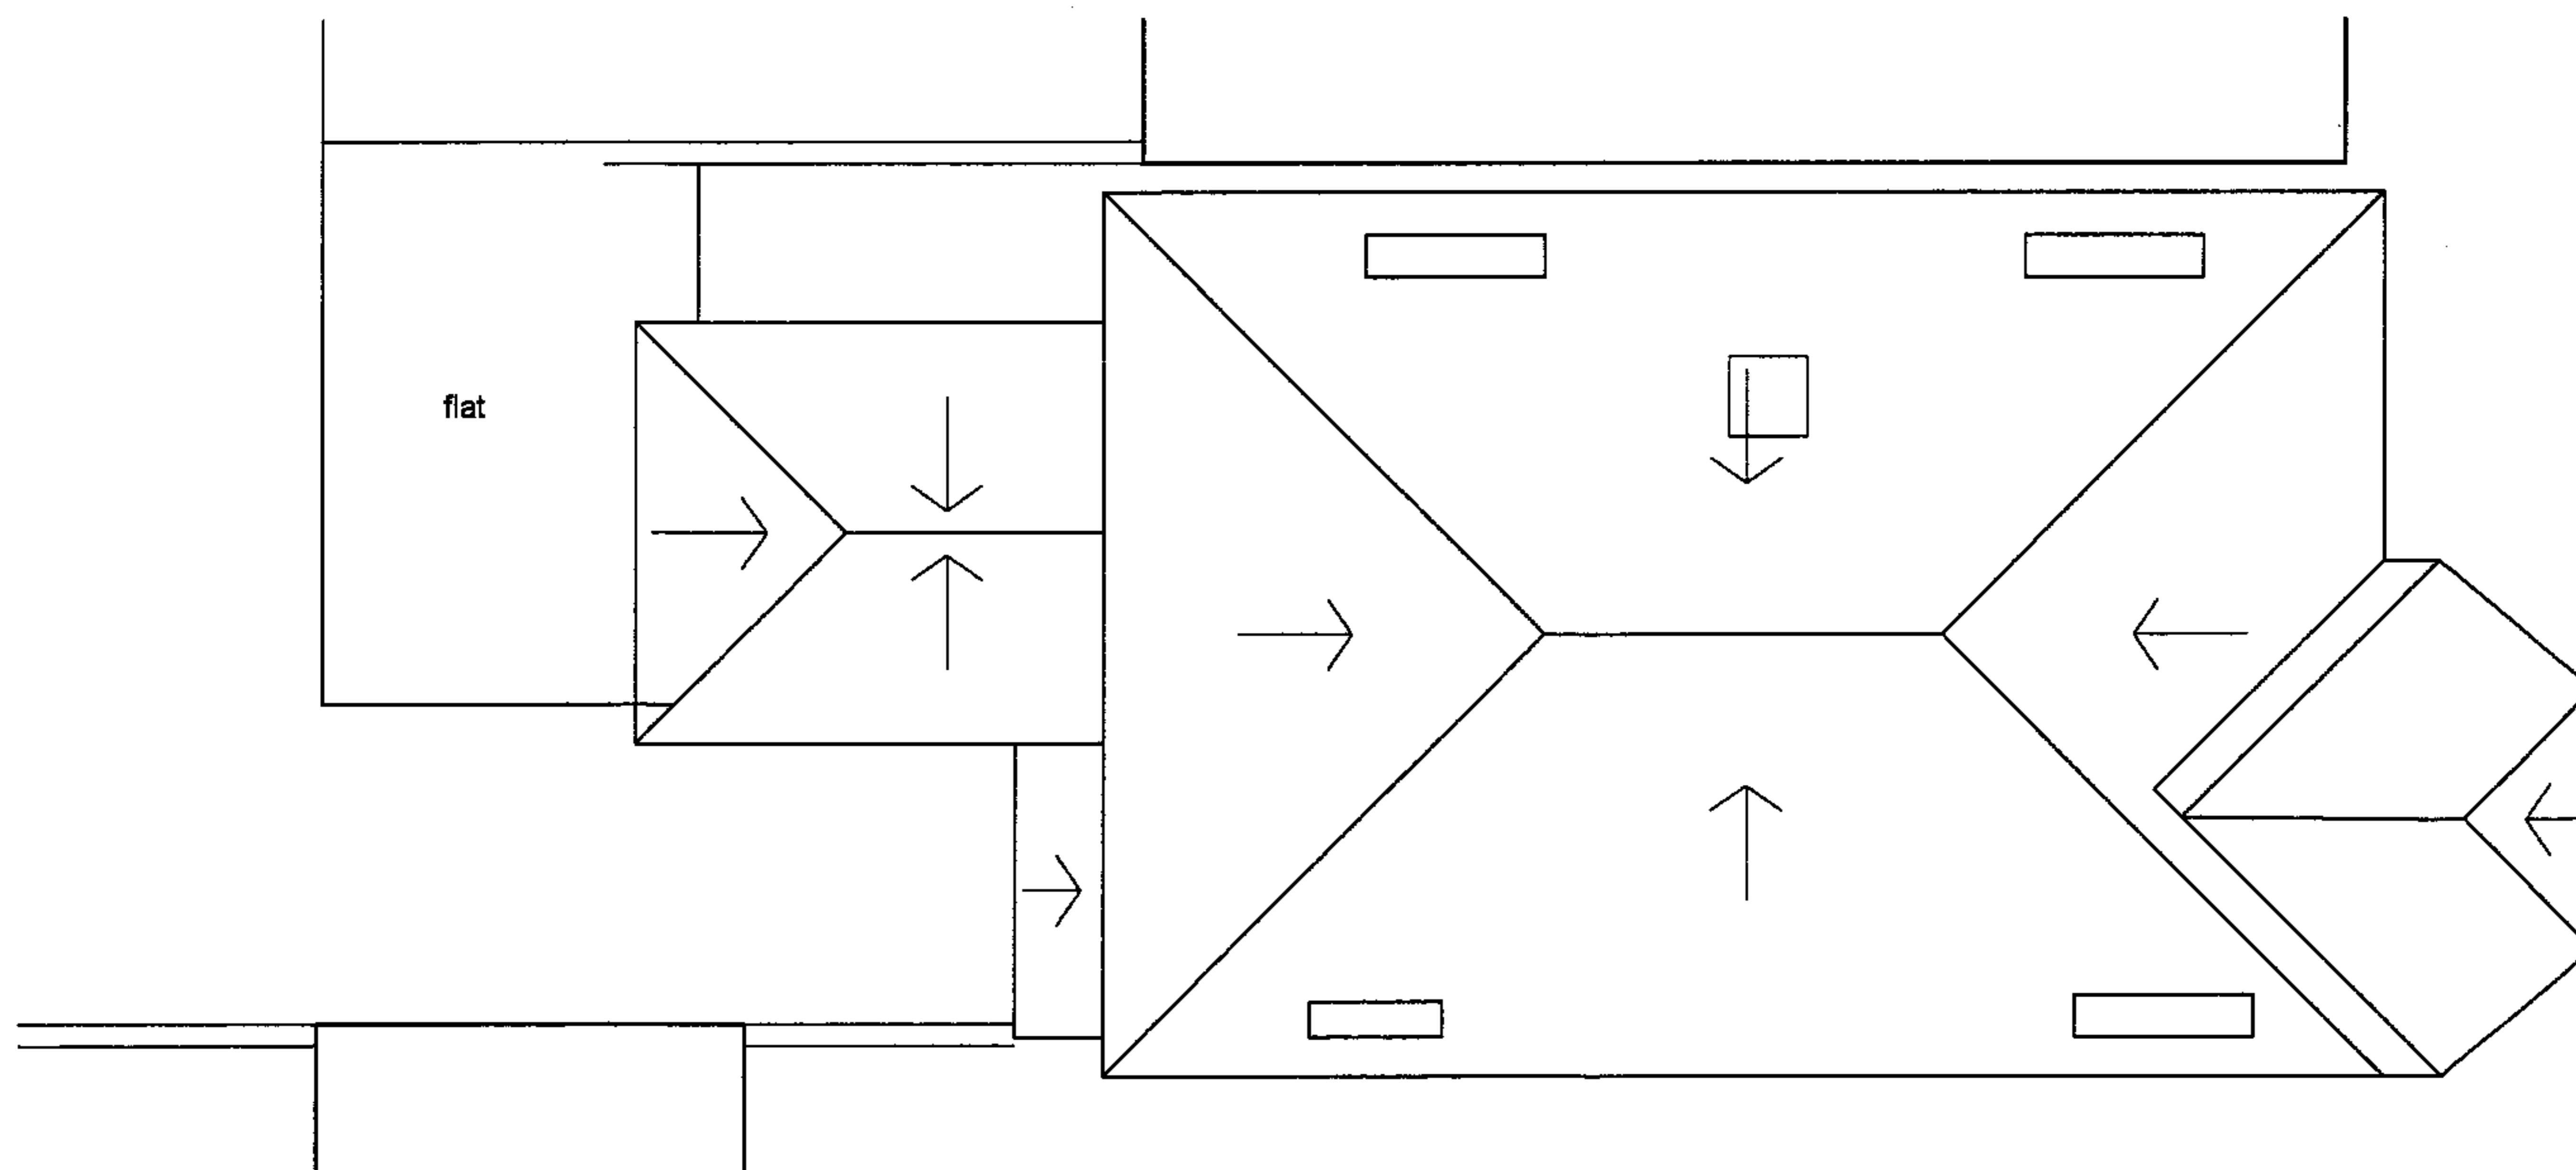

Roof Plan : as existing

REVISIONS

FOR APPROVAL

gordon curtis architects


29 Store Street LONDON WC1E 7BS

tel 020 7636 4875 fax 020 7323 4229 gordon.curtis@talk21.com


project: 126 Fordwych Road London NW2 3PB

drawing: Roof Plans as existing & as proposed

date: Nov 2007 scale: 1:100 @A3 dwg no: 07009 / 1007

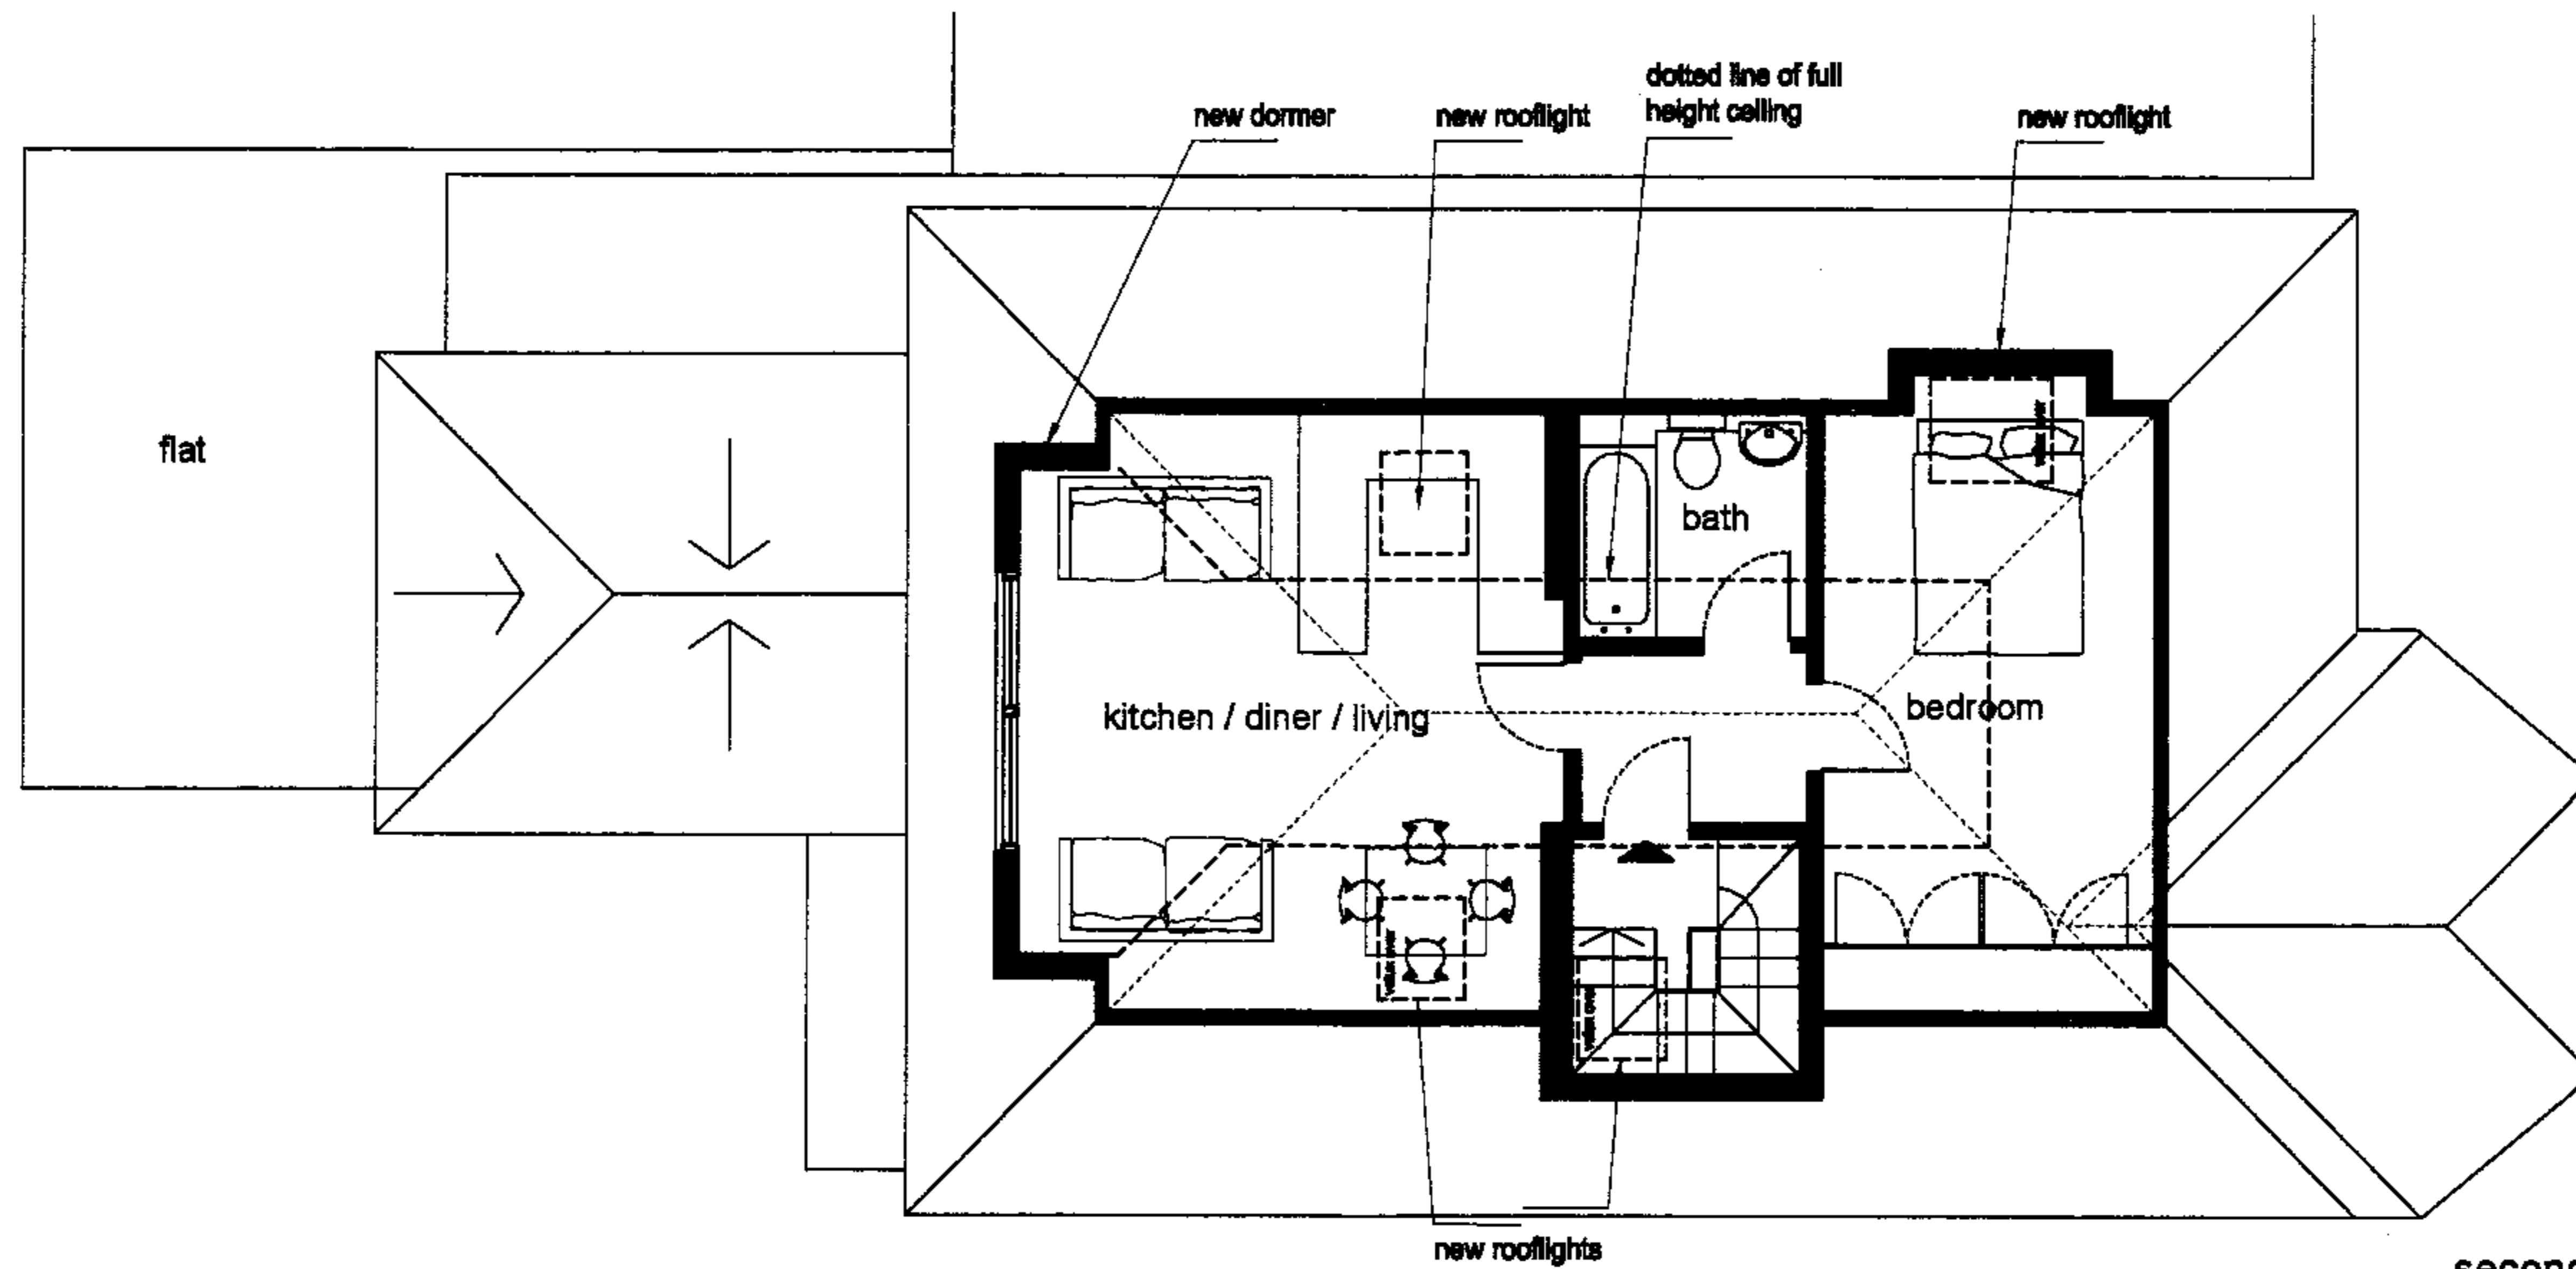

second (attic) Floor Plan

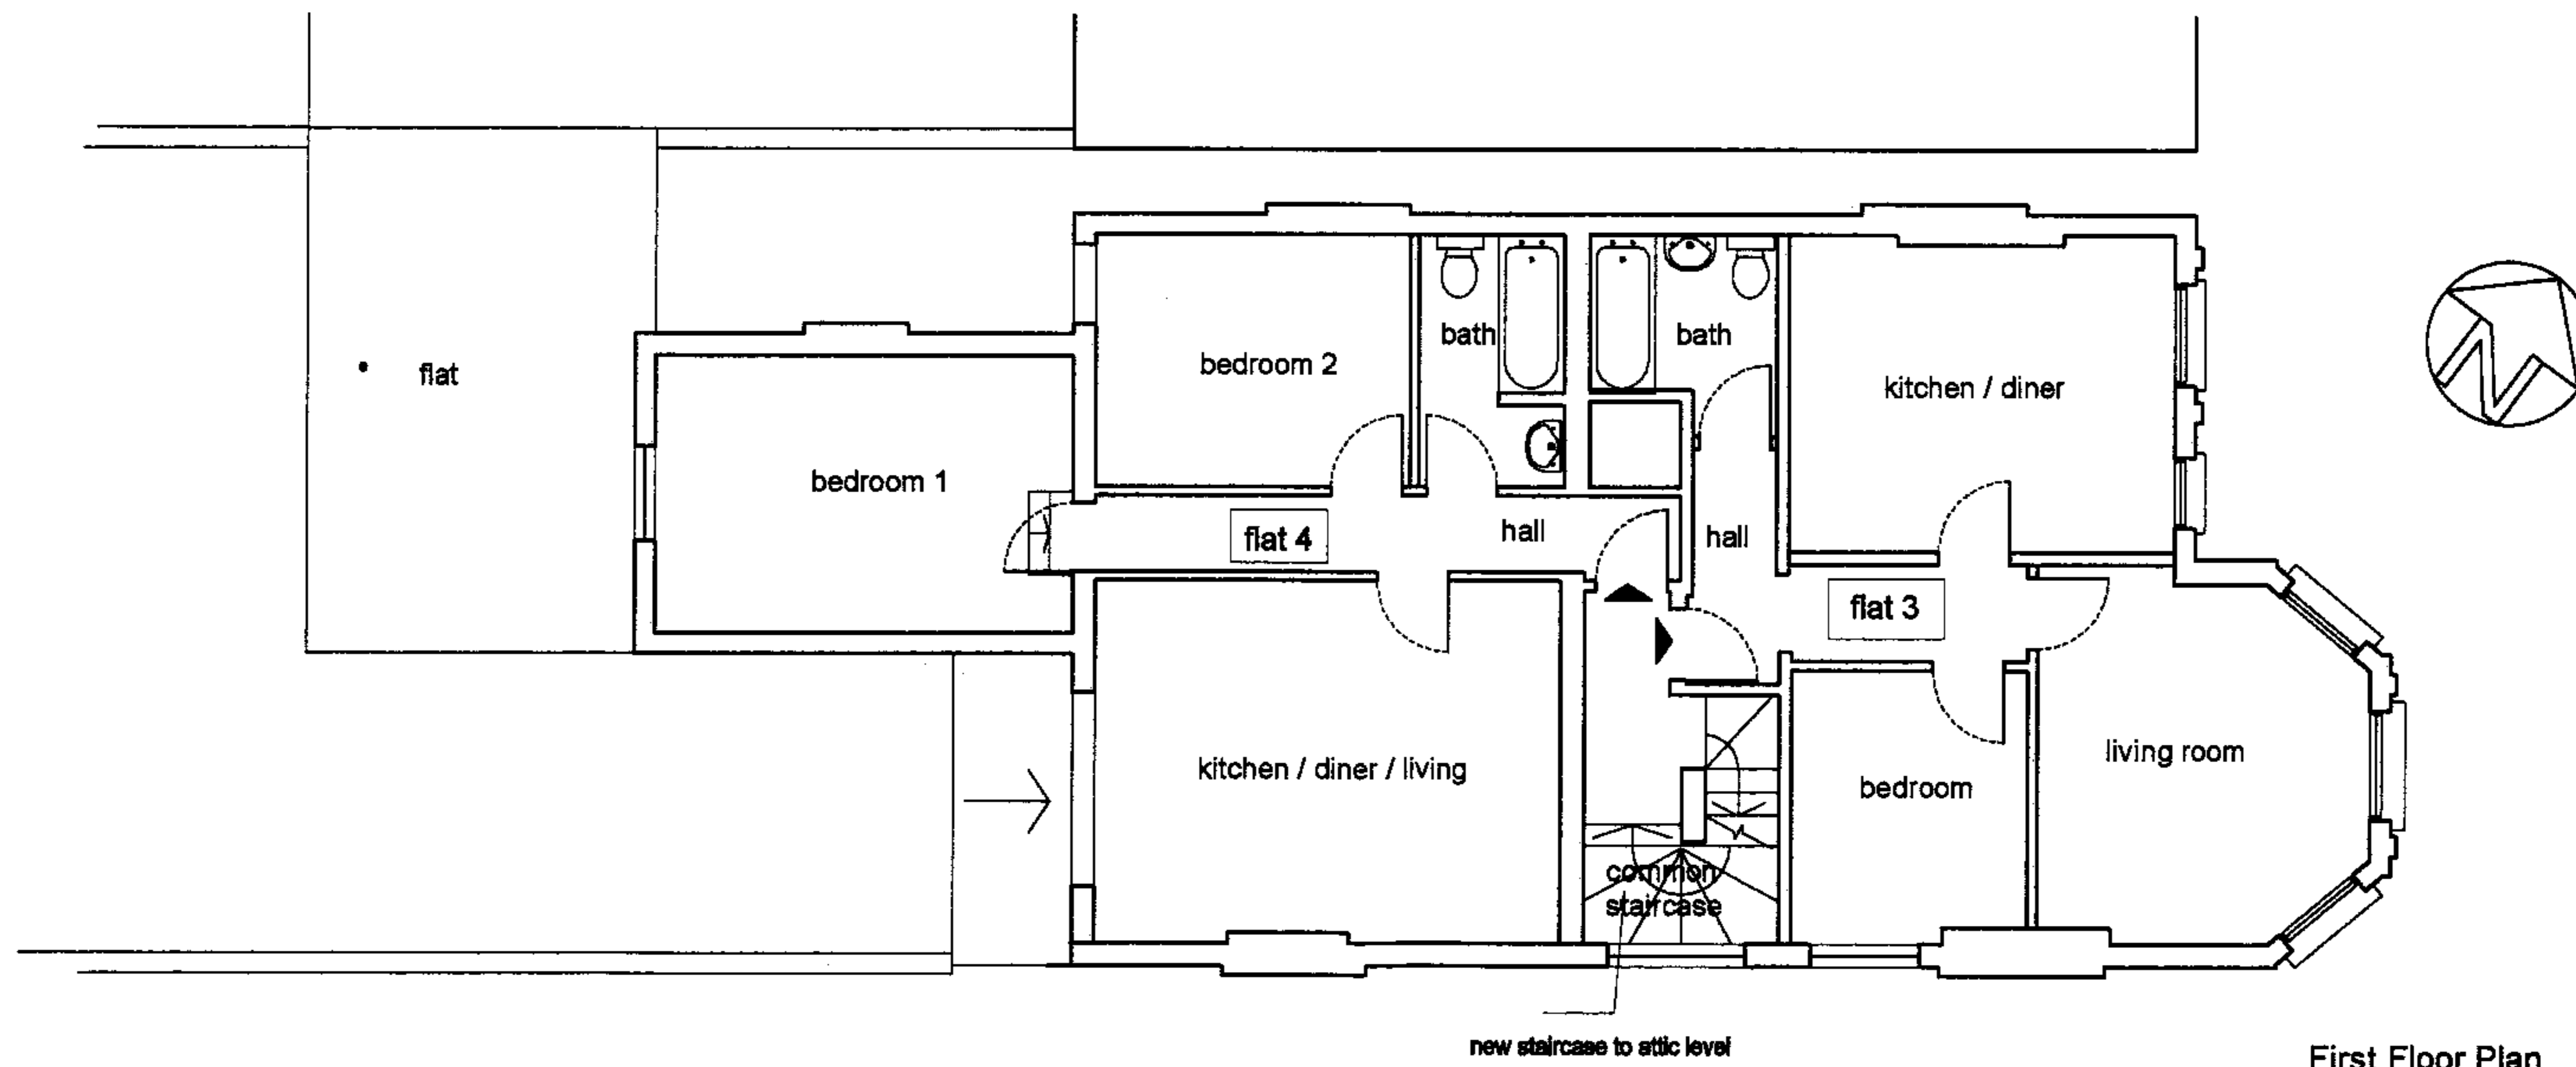


First Floor Plan

REVISIONS


FOR APPROVAL

gordon curtis architects
 29 Store Street LONDON WC1E 7BS
 tel 020 7636 4875 fax 020 7323 4229 gordon.curtis@talk21.com

project: 126 Fordwych Road London NW2 3PB
 drawing: Floor Plans: As proposed first floor & attic
 date: Nov 2007 scale: 1:100 @A3 dwg no: 07009 / 1014

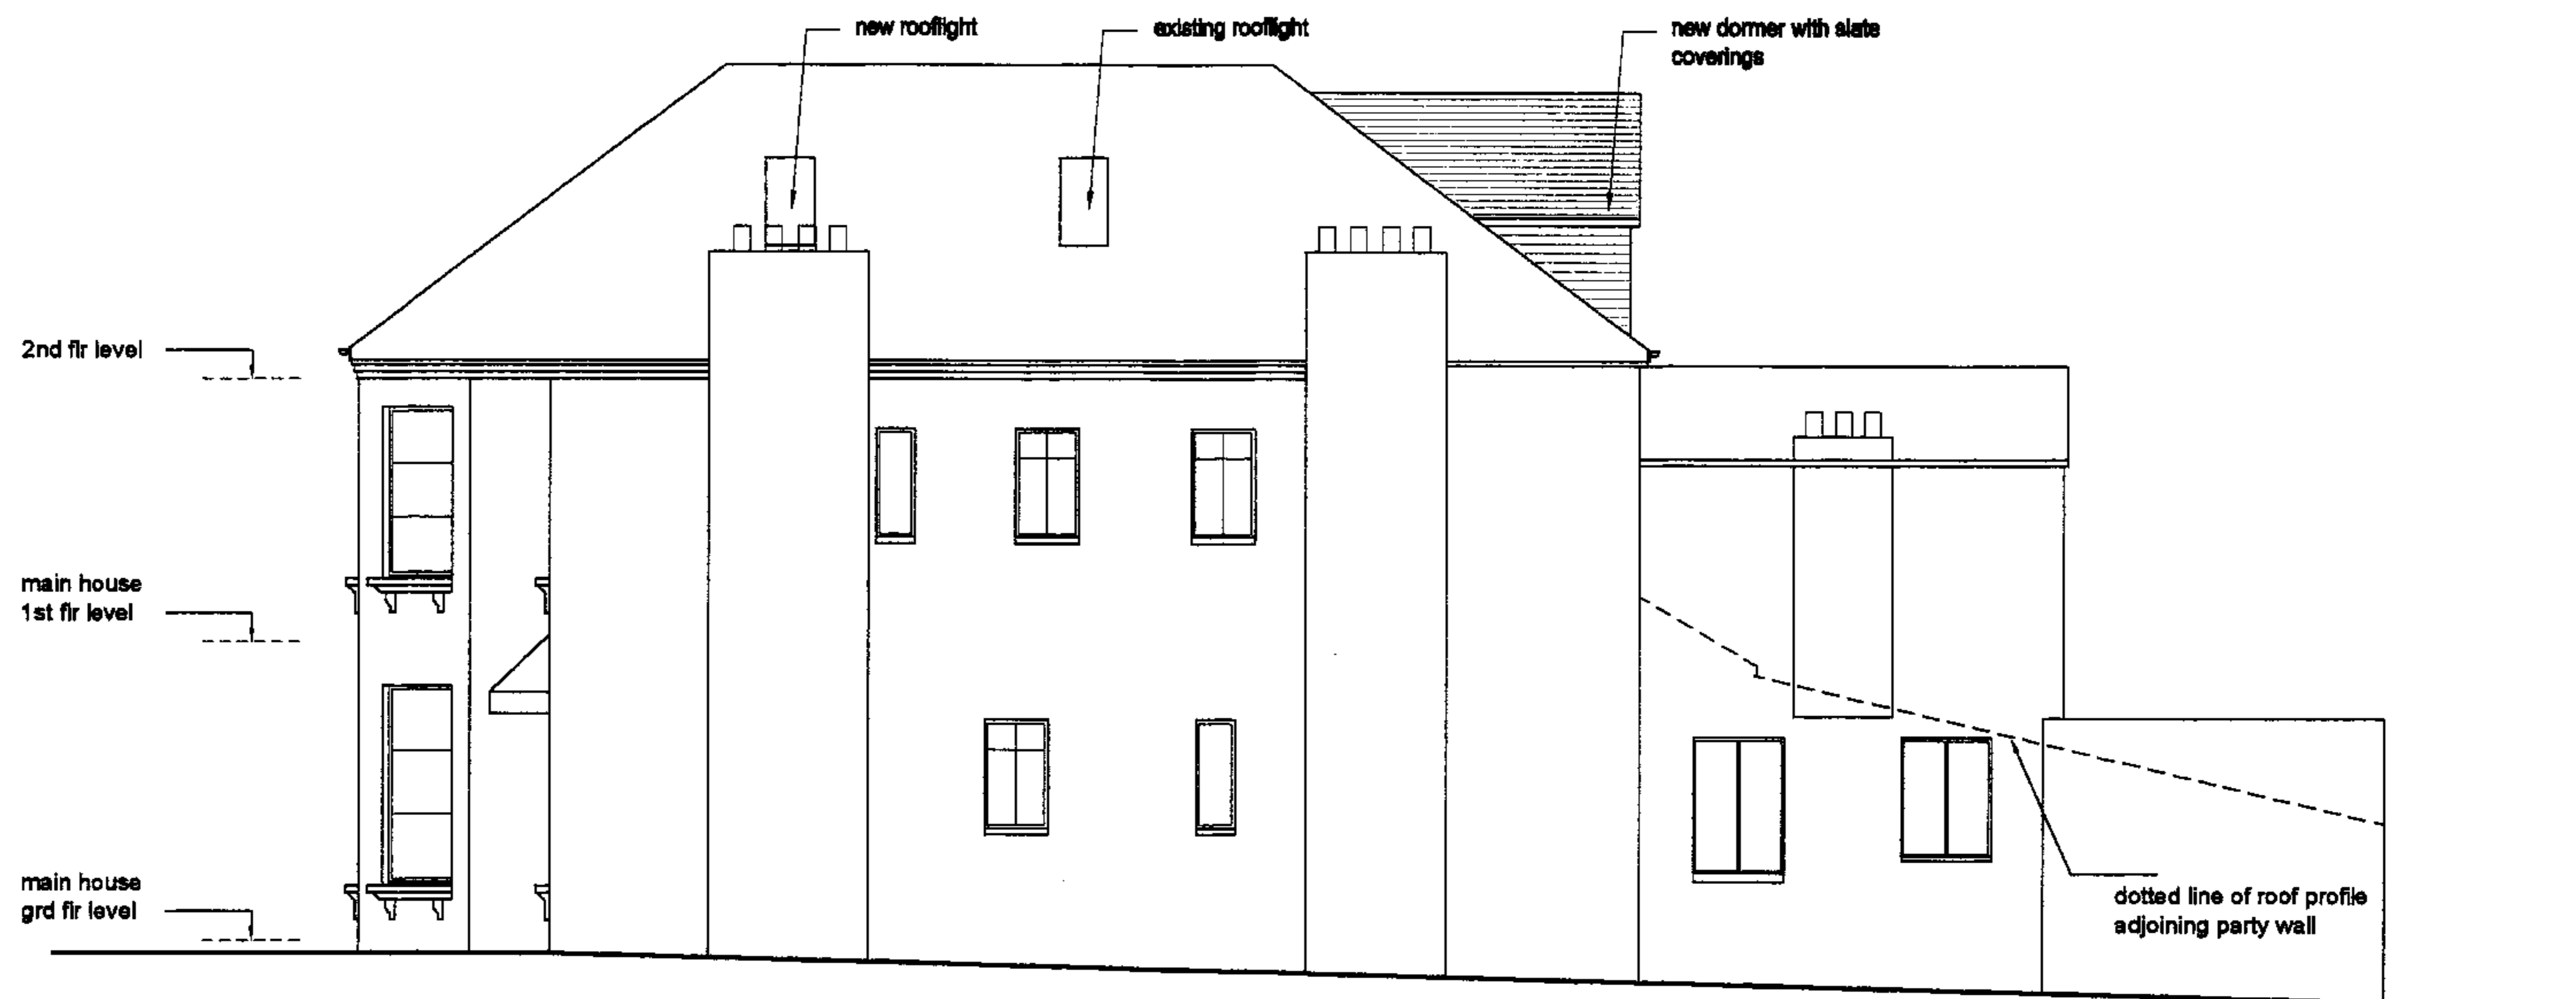

North West Elevation

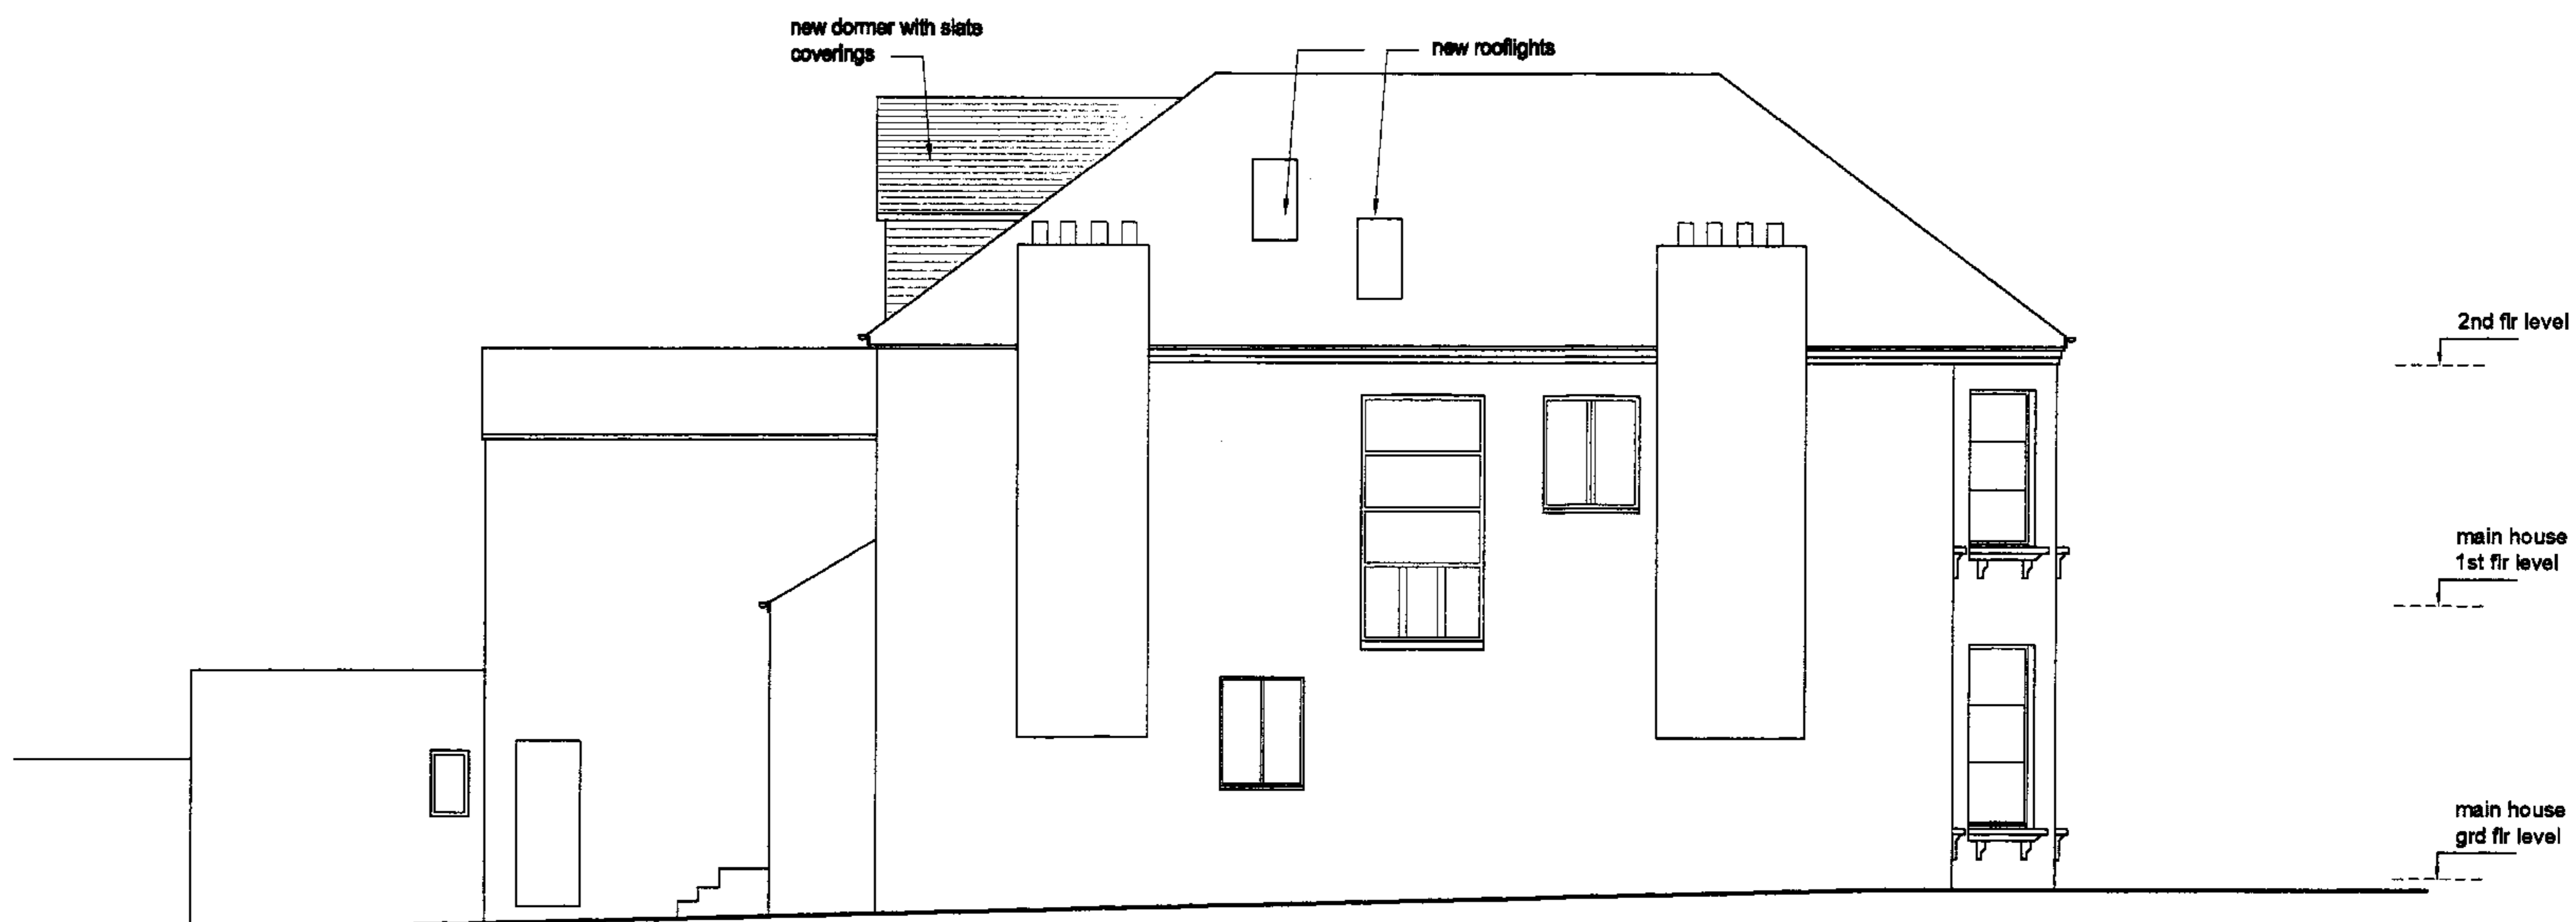

South East Elevation

REVISIONS

FOR APPROVAL

gordon curtis architects

29 Store Street LONDON WC1E 7BS

tel 020 7636 4875 fax 020 7323 4229 gordon.curtis@talk21.com

project: 126 Fordwych Road London NW2 3PB

drawing Elevations : side as proposed

date: Nov 2007 scale: 1:100 @A3 dwg no: 07009 / 1015



North East Elevation - to Fordwych Road

no 124 no 126 no 128



South West Elevation - to rear garden

no 128 no 126 no 124

REVISIONS

FOR APPROVAL

gordon curtis architects
 29 Store Street LONDON WC1E 7BS
 tel 020 7636 4875 fax 020 7323 4229 gordon.curtis@talk21.com

project: 126 Fordwych Road London NW2 3PB
 drawing Elevations : to front & rear as proposed
 date: Nov 2007 scale: 1:100 @A3 dwg no: 07009 / 1016